




GROUND FLOOR PLAN

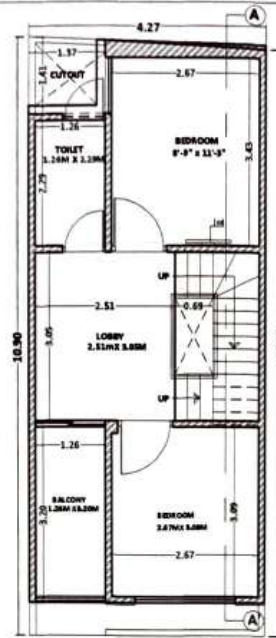


FIRST FLOOR PLAN

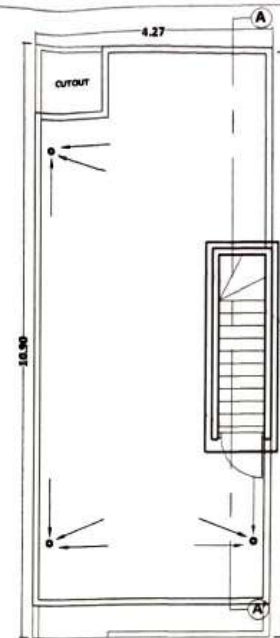

SECOND FLOOR PLAN

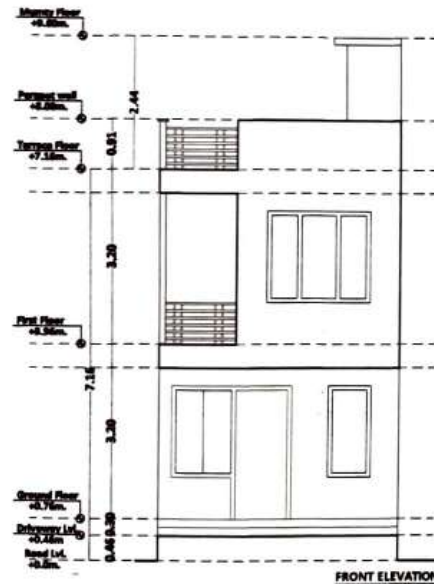

FRONT ELEVATION

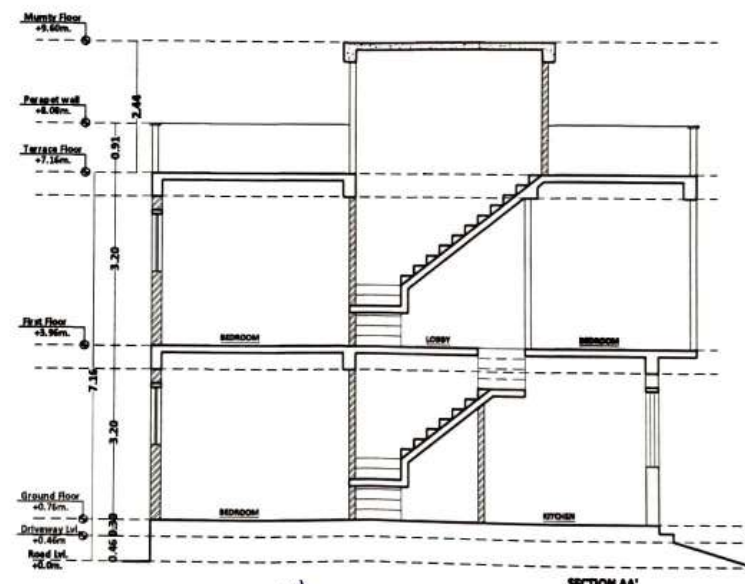

SECTION AA'

PLOT AREA = 4.27x10.78= 46.05 SQ.MT.						
AREA CALCULATION						
FLOOR	BUILT UP AREA		CARPET AREA		BALCONY	
	In Sq.mt.	In Sq.ft.	In Sq.mt.	In Sq.ft.	In Sq.mt.	In Sq.ft.
GROUND	41.92	451.16	30.44	327.54		
FIRST	41.92	451.16	27.33	297.14	3.73	40.21
MUMTY	4.93	53.12				
TOTAL	88.79	955.44	57.77	1067.06	3.73	40.21

PLOT NO. 53

Project:

PROPOSED LAYOUT PLAN OF
 CHEIF MINISTER JAN AVAS YOJNA-2015
 PROVISION 38" KHASRA NO- 231/6,
 233/5 AT REVENUE- VILLAGE-KANAKPURA,
 TEH.-JAIPUR, JAIPUR

Architect

NAVEEN K. JAIN
 B. ARCH
 CA No. 96/20354

Applicant:

JAIN Kedia Builders And Colonizers Pvt. Ltd
 Director/ Authorised Signatory

Drawing Title:


EWS
 PLANS, ELEVATION & SECTION

Scale:


1:100

North:**SANSKRITI**


Architects Interiors Engineers Valuers
 26 A FRIENDS COLONY-II, LAL KOTHI
 TONK ROAD, JAIPUR - 302015
 p: 0141 2742294, 4036248-49
 e: sanskriti.arch@gmail.com
 w: www.sanskritiarchitects.com

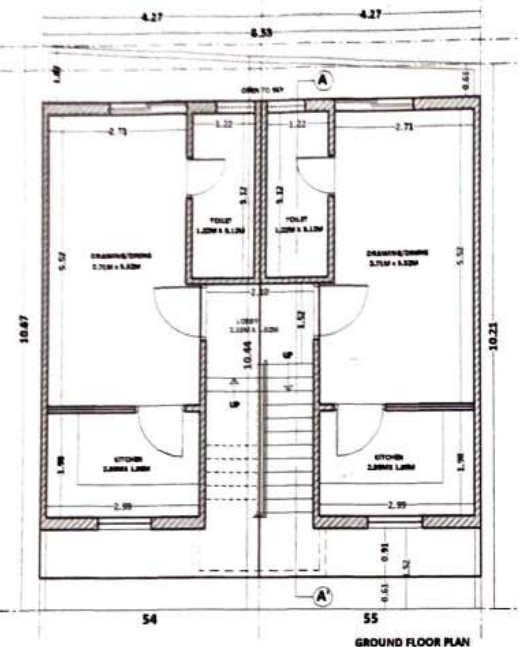

GROUND FLOOR PLAN

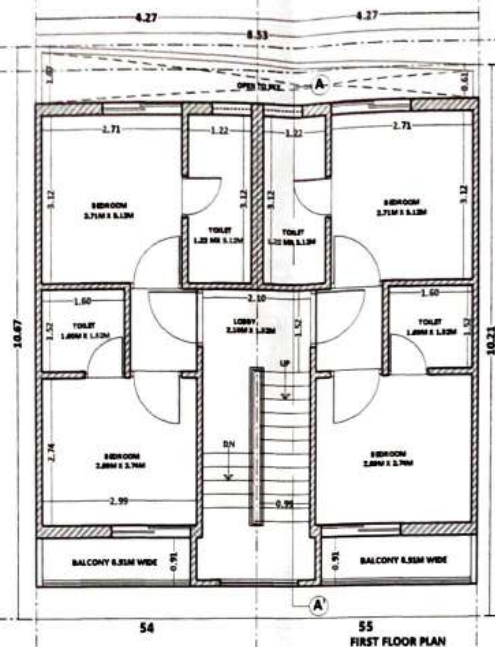


FIRST FLOOR PLAN

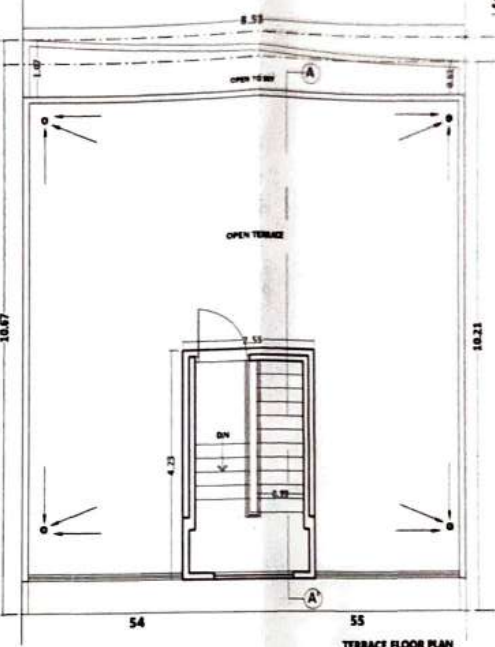

TERRACE FLOOR PLAN



FRONT ELEVATION

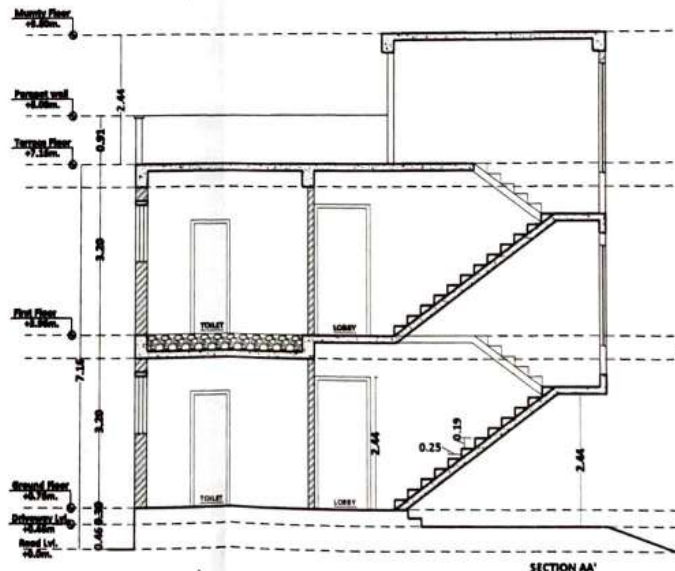

SECTION AA'

PLOT NO. 54

PLOT AREA = 4.27x10.56 = 45.09 SQ.MT.

AREA CALCULATION

FLOOR	BUILT UP AREA		CARPET AREA		BALCONY	
	In Sq. mt.	In Sq. ft.	In Sq. mt.	In Sq. ft.	In Sq. mt.	In Sq. ft.
GROUND	38.38	412.96	25.33	274.81		
FIRST	38.38	412.96	25.26	271.77	2.73	29.43
MUMTY	10.79	116.20				
TOTAL	87.55	942.16	50.79	546.58	2.73	29.43

PLOT NO. 55

PLOT AREA = 4.27x10.32 = 44.06 SQ.MT.

AREA CALCULATION

FLOOR	BUILT UP AREA		CARPET AREA		BALCONY	
	In Sq. mt.	In Sq. ft.	In Sq. mt.	In Sq. ft.	In Sq. mt.	In Sq. ft.
GROUND	38.38	412.96	25.33	274.81		
FIRST	38.38	412.96	25.26	271.77	2.73	29.43
MUMTY	10.79	116.20				
TOTAL	87.55	942.16	50.79	546.58	2.73	29.43

PLOT NO. 54&55

Project:

PROPOSED LAYOUT PLAN OF
CHIEF MINISTER JAN AVAS YOJNA-2015
PROVISION 3B* KHASRA NO- 231/6,
233/5 AT REVENUE- VILLAGE-KANAKPURA,
TEH.-JAIPUR, JAIPUR

Architect

NAVEEN K. JAIN
B. ARCH
CA No. 96/20354

Applicant:

Kedia Builders And Colonizers Pvt. Ltd
Director/ Authorised Signatory

Drawing Title:

EWS
PLANS, ELEVATION & SECTION


Scale:

1:100


North:

SANSKRITI


Architects Interiors Engineers Valuers
26 A FRIENDS COLONY-II, LAL KOTHI
TONK ROAD, JAIPUR - 302015
p: 0141 2742294, 4036248-49
e: sanskriti.arch@gmail.com
w: www.sanskritiarchitects.com

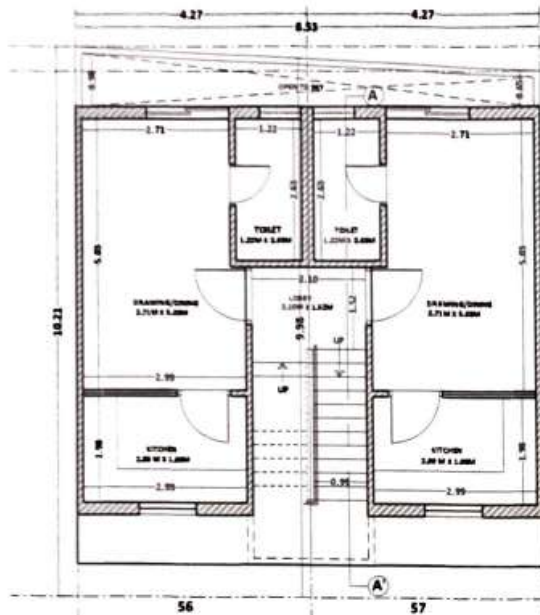

GROUND FLOOR PLAN

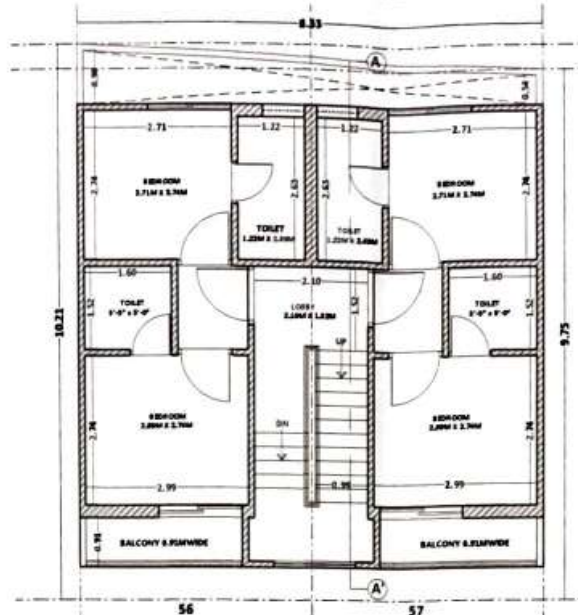


FIRST FLOOR PLAN

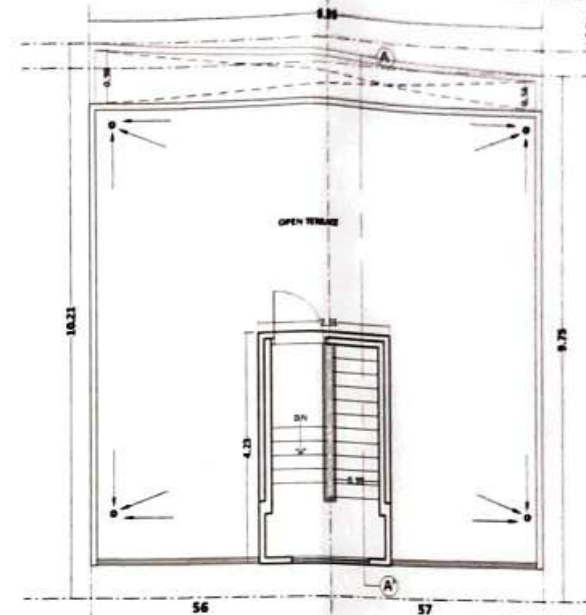

TERRACE FLOOR PLAN



FRONT ELEVATION

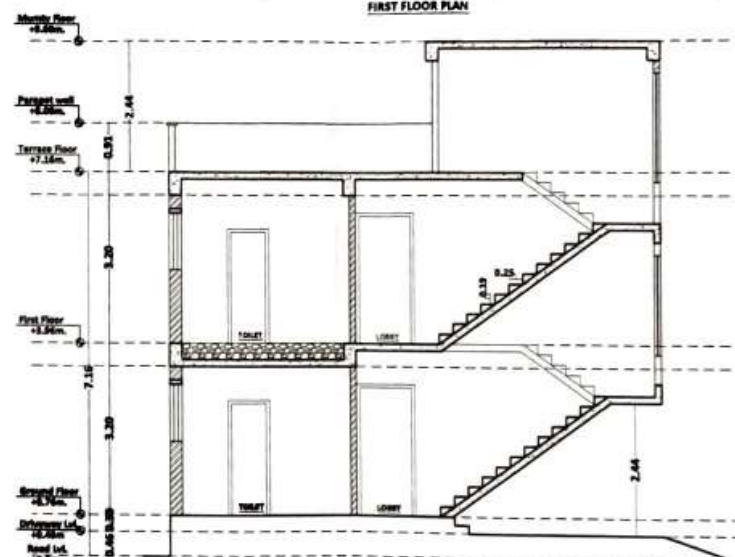

SECTION AA

PLOT NO. 56

PLOT AREA = 4.27x9.75= 41.66 SQ.MT.

AREA CALCULATION

FLOOR	BUILT UP AREA		CARPET AREA		BALCONY	
	In Sq.mt.	In Sq.ft.	In Sq.mt.	In Sq.ft.	In Sq.mt.	In Sq.ft.
GROUND	36.27	390.23	23.60	253.89		
FIRST	36.27	390.23	23.62	254.17	2.73	29.43
MUMTY	18.79	118.20				
TOTAL	89.33	896.66	47.22	508.06	2.73	29.43

PLOT NO. 57

PLOT AREA = 4.27x9.75= 41.66 SQ.MT.

AREA CALCULATION

FLOOR	BUILT UP AREA		CARPET AREA		BALCONY	
	In Sq.mt.	In Sq.ft.	In Sq.mt.	In Sq.ft.	In Sq.mt.	In Sq.ft.
GROUND	36.27	390.23	23.60	253.89		
FIRST	36.27	390.23	23.62	254.17	2.73	29.43
MUMTY	18.79	118.20				
TOTAL	89.33	896.66	47.22	508.06	2.73	29.43

PLOT NO. 56 & 57

Project:

PROPOSED LAYOUT PLAN OF
CHIEF MINISTER JAN AVAS YOJNA-2015
PROVISION 38" KHASRA NO- 231/6,
233/5 AT REVENUE- VILLAGE-KANAKPURA,
TEH.-JAIPUR, JAIPUR

Architect

Naveen K. Jain
NAVEEN K. JAIN
B. ARCH
CA No. 9620354

Applicant:

Kedia Builders And Colonizers Pvt. Ltd
[Signature]
Director/ Authorised Signatory

Drawing Title:

EWS
PLANS, ELEVATION & SECTION

Scale:





1:100

North:



SANSKRITI

Architects Interiors Engineers Valuers
26 A FRIENDS COLONY-II, LAL KOTHI
TONK ROAD, JAIPUR - 302015
p: 0141 2742294, 4036248-49
e: sanskriti.arch@gmail.com
w: www.sanskritiarchitects.com

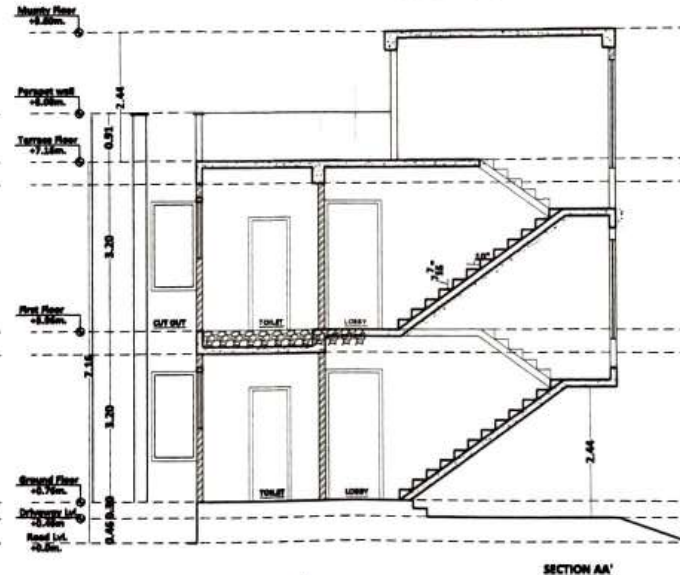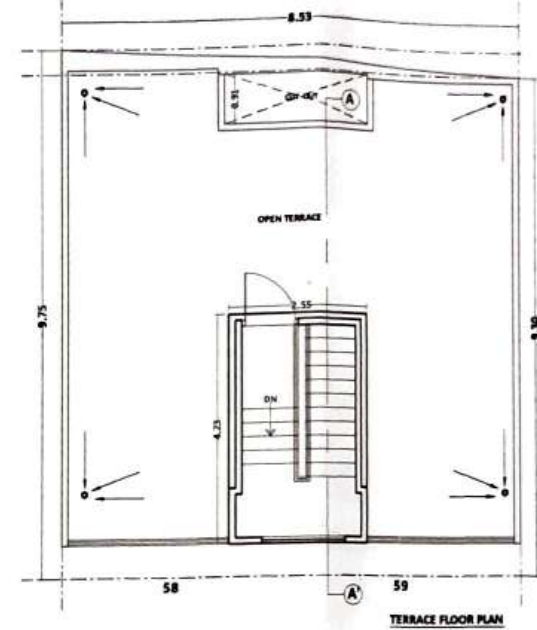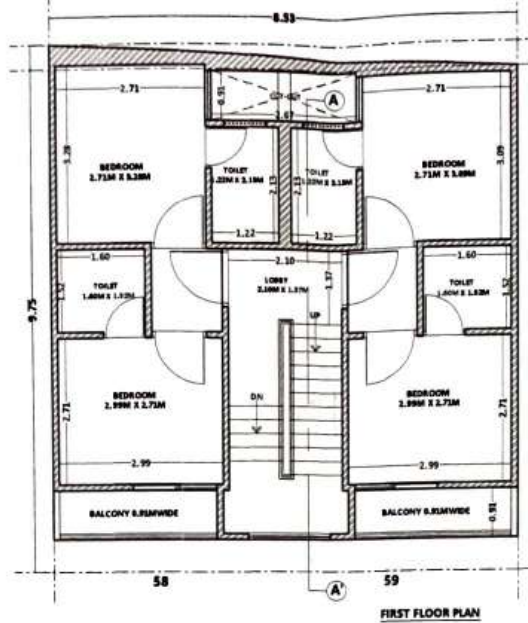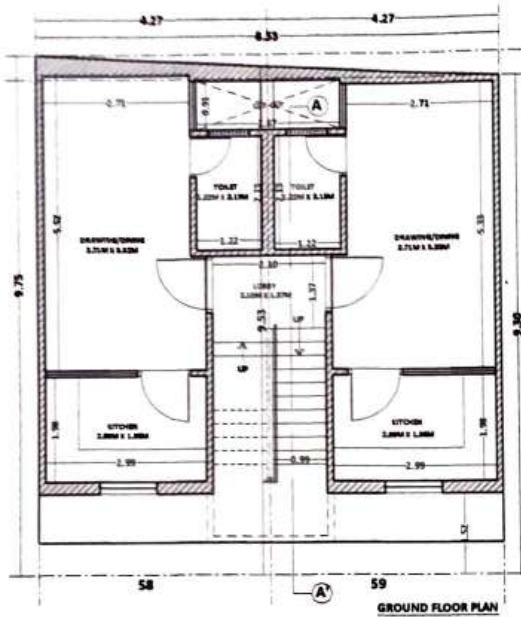

PLOT NO. 58

PLOT AREA = 4.27x9.30= 40.16 SQ.MT.

AREA CALCULATION

FLOOR	BUILT UP AREA		CARPET AREA		BALCONY	
	In Sq. mt.	In Sq. ft.	In Sq. mt.	In Sq. ft.	In Sq. mt.	In Sq. ft.
GROUND	36.81	397.24	24.28	261.35		
FIRST	36.81	397.24	23.77	255.80	2.73	29.43
MUMTY	10.79	116.20				
TOTAL	84.41	910.68	48.05	517.15	2.73	29.43

PLOT NO. 59

PLOT AREA = 4.27x9.30= 40.16 SQ.MT.

AREA CALCULATION

FLOOR	BUILT UP AREA		CARPET AREA		BALCONY	
	In Sq. mt.	In Sq. ft.	In Sq. mt.	In Sq. ft.	In Sq. mt.	In Sq. ft.
GROUND	36.81	397.24	20.98	225.80		
FIRST	36.81	397.24	23.82	256.44	2.73	29.43
MUMTY	10.79	116.20				
TOTAL	84.41	910.68	44.80	482.24	2.73	29.43

PLOT NO. 58 & 59

Project:

PROPOSED LAYOUT PLAN OF
CHIEF MINISTER JAN AVAS YOJNA-2015
PROVISION 38" KHASRA NO- 231/6,
233/5 AT REVENUE- VILLAGE-KANAKPURA,
TEH.-JAIPUR, JAIPUR

Architect

NAVEEN K. JAIN
B. ARCH
CA No. 96/20354

Applicant:

Kedia Builders And Colonizers Pvt. Ltd
Director/ Authorised Signatory

Drawing Title:

EWS
PLANS, ELEVATION & SECTION


Scale:

1:100


North:

SANSKRITI


Architects Interiors Engineers Valuers
26 A FRIENDS COLONY-II, LAL KOTHI
TONK ROAD, JAIPUR - 302015
P: 0141 2742294, 4036248-49
E: sanskriti.arch@gmail.com
W: www.sanskritiarchitects.com

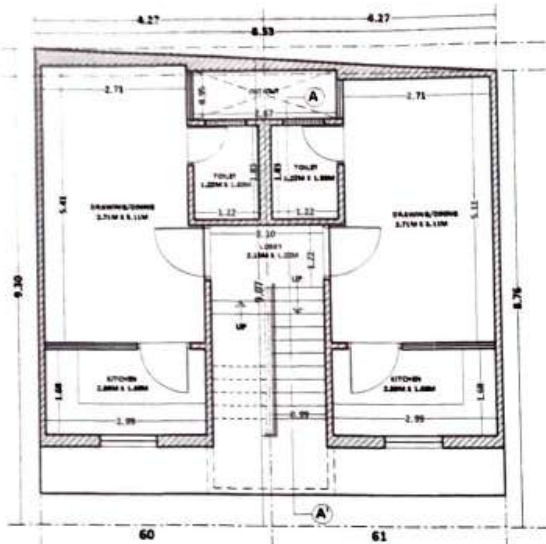

GROUND FLOOR PLAN

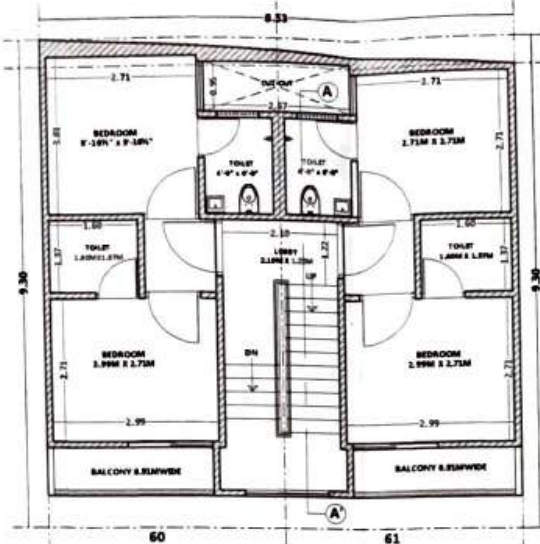


FIRST FLOOR PLAN

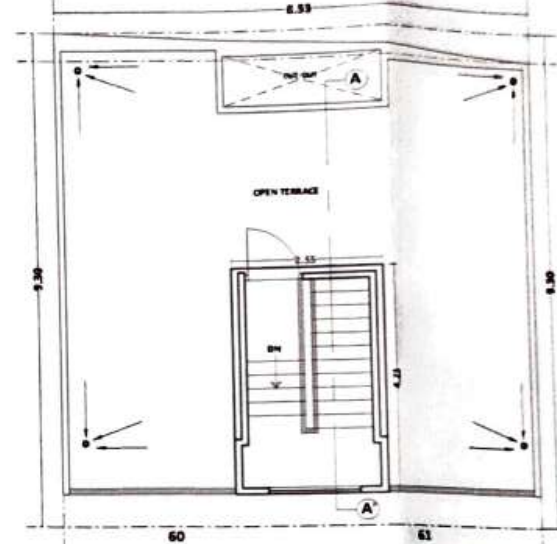

TERRACE FLOOR PLAN



FRONT ELEVATION

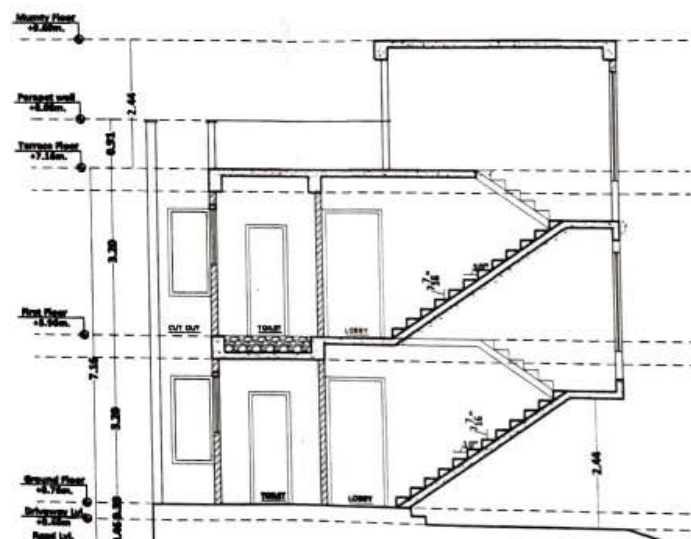

SECTION AA'

PLOT NO. 60

PLOT AREA = 4.27x6.33=27.04 SQ.MT.

AREA CALCULATION

FLOOR	BUILT UP AREA		CARPET AREA		BALCONY	
	In Sq.mt.	In Sq.ft.	In Sq.mt.	In Sq.ft.	In Sq.mt.	In Sq.ft.
GROUND	35.56	378.27	22.73	244.67		
FIRST	35.56	378.27	22.85	245.85	2.73	29.43
MUMTY	10.79	116.20				
TOTAL	81.91	868.74	45.58	490.52	2.73	29.43

PLOT NO. 61

PLOT AREA = 4.27x6.33=27.04 SQ.MT.

AREA CALCULATION

FLOOR	BUILT UP AREA		CARPET AREA		BALCONY	
	In Sq.mt.	In Sq.ft.	In Sq.mt.	In Sq.ft.	In Sq.mt.	In Sq.ft.
GROUND	33.94	365.19	21.91	235.80		
FIRST	33.94	365.19	22.03	236.98	2.73	29.43
MUMTY	10.79	116.20				
TOTAL	78.67	846.58	43.94	472.78	2.73	29.43

PLOT NO. 60 & 61

Project:

PROPOSED LAYOUT PLAN OF
CHIEF MINISTER JAN AVAS YOJNA-2015
PROVISION 38th KHASRA NO- 231/6,
233/5 AT REVENUE VILLAGE-KANAKPURA,
TEH.-JAIPUR, JAIPUR

Architect

NAVEEN K. JAIN
B. ARCH
CA No. 96/20354

Applicant:

Kedia Builders And Colonizers Pvt. Ltd
Director/ Authorised Signatory

Drawing Title:

EWS
PLANS, ELEVATION & SECTION



Scale:

1:100


North:

SANSKRITI

Architects Interiors Engineers Valuers
26 A FRIENDS COLONY-II, LAL KOTHI
TONK ROAD, JAIPUR - 302015
p: 0141 2742294, 4036248-49
e: sanskriti.arch@gmail.com
w: www.sanskritiarchitects.com

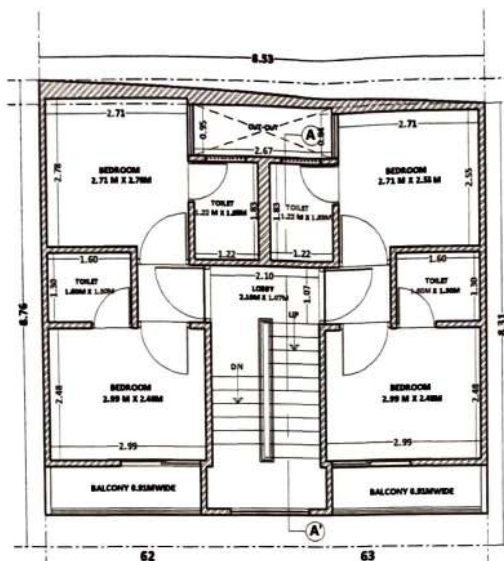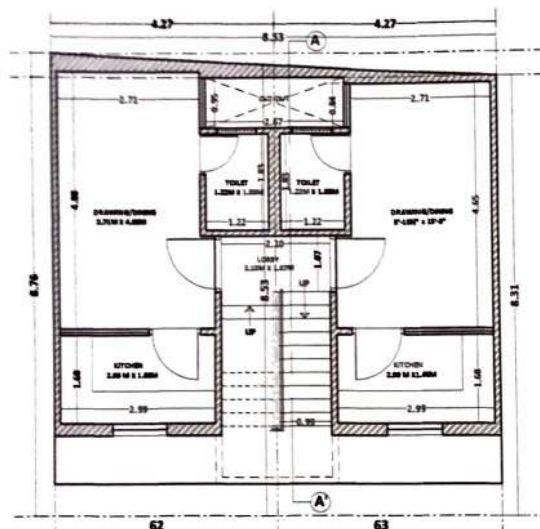


FIRST FLOOR PLAN

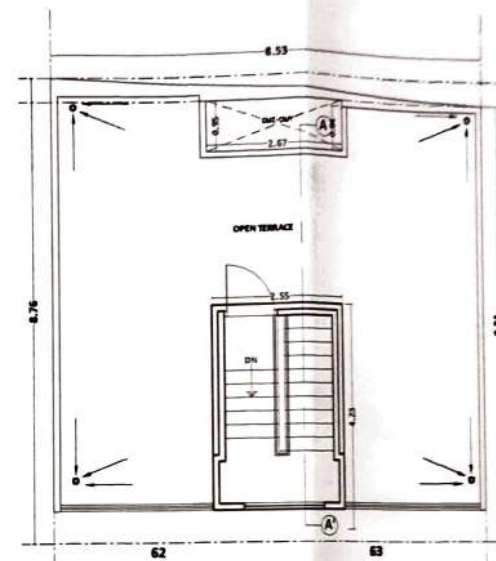

TERRACE FLOOR PLAN



FRONT ELEVATION

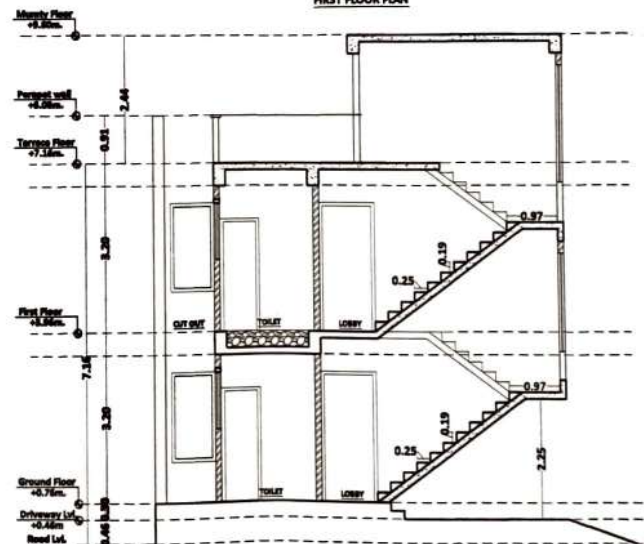

SECTION AA'

PLOT NO. 62

PLOT AREA A = 4.27 x 8.54 = 36.89 SQ.MT.

FLOOR	BUILT UP AREA		CARPET AREA		BALCONY	
	In Sq.mt.	In Sq.ft.	In Sq.mt.	In Sq.ft.	In Sq.mt.	In Sq.ft.
GROUND	32.89	353.78	21.34	227.31		
FIRST	32.89	353.78	21.35	228.48	2.75	29.48
MUMTY	8.83	95.73				
TOTAL	74.61	803.29	42.69	455.84	2.75	29.48

PLOT NO. 63

PLOT AREA A = 4.27 x 8.42 = 35.95 SQ.MT.

FLOOR	BUILT UP AREA		CARPET AREA		BALCONY	
	In Sq.mt.	In Sq.ft.	In Sq.mt.	In Sq.ft.	In Sq.mt.	In Sq.ft.
GROUND	32.42	349.33	28.33	305.86		
FIRST	32.42	349.33	28.81	310.77	2.75	29.48
MUMTY	8.82	95.73				
TOTAL	74.66	804.39	57.14	616.63	2.75	29.48

PLOT NO. 62 & 63

Project:

PROPOSED LAYOUT PLAN OF
CHIEF MINISTER JAN AVAS YOJNA-2015
PROVISION 38" KHASRA NO- 231/6,
233/5 AT REVENUE- VILLAGE-KANAKPURA,
TEH.-JAIPUR, JAIPUR

Architect

NAVEEN K. JAIN
B. ARCH
CA No. 96/20354

Applicant:

Kedia Builders And Colonizers Pvt. Ltd.
Director/ Authorised Signatory

Drawing Title:

EWS
PLANS, ELEVATION & SECTION




Scale:

1:100

North:

SANSKRITI

Architects Interiors Engineers Valuers
26 A FRIENDS COLONY-II, LAL KOTHI
TONK ROAD, JAIPUR - 302015
p: 0141 2742294, 4036248-49
e: sanskriti.arch@gmail.com
w: www.sanskritiarchitects.com

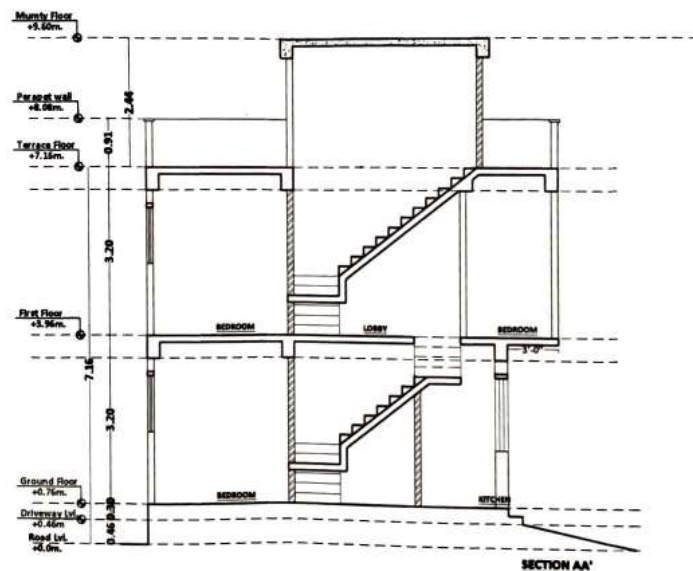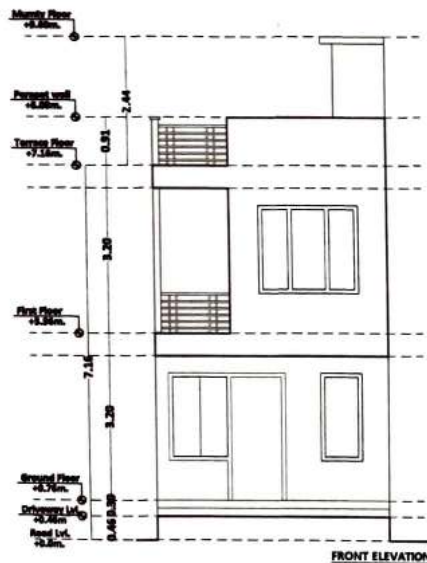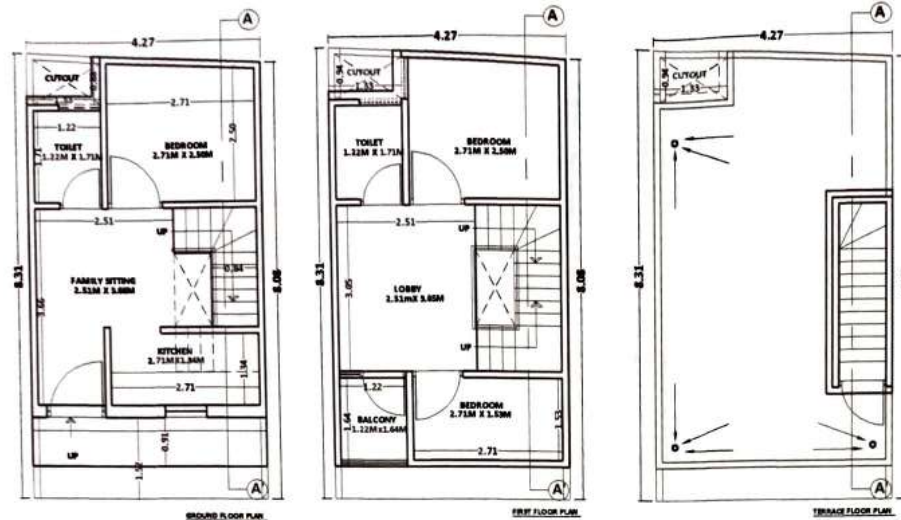

PLOT NO. 64

PLOT AREA = 4.27x8.19= 34.97 SQ.MT.

FLOOR	BUILT UP AREA		CARPET AREA		BALCONY	
	In Sq. mt.	In Sq. ft.	In Sq. mt.	In Sq. ft.	In Sq. mt.	In Sq. ft.
GROUND	31.46	338.54	21.06	226.91		
FIRST	31.46	338.54	21.00	225.94	2.00	21.57
MUMTY	4.37	46.98				
TOTAL	67.29	724.06	42.06	452.85	2.00	21.57

PLOT NO. 64

Project:

PROPOSED LAYOUT PLAN OF
CHIEF MINISTER JAN AVAS YOJNA-2015
PROVISION 3B* KHASRA NO- 231/6,
233/5 AT REVENUE- VILLAGE-KANAKPURA,
TEH.-JAIPUR, JAIPUR

Architect

Naveen Jain
NAYEEN K. JAIN
B. ARCH

Applicant:

Kedia Builders And Colonizers Pvt. Ltd.
[Signature]
Director Authorised Signatory

Drawing Title:

EWS

PLANS, ELEVATION & SECTION

Scale:






1:100

North:



SANSKRITI

Architects Interiors Engineers Valuers
26 A FRIENDS COLONY-II, LAL KOTHI
TONK ROAD, JAIPUR - 302015
p: 0141 2742294, 4036248-49
e: sanskriti.arch@gmail.com
w: www.sanskritiarchitects.com

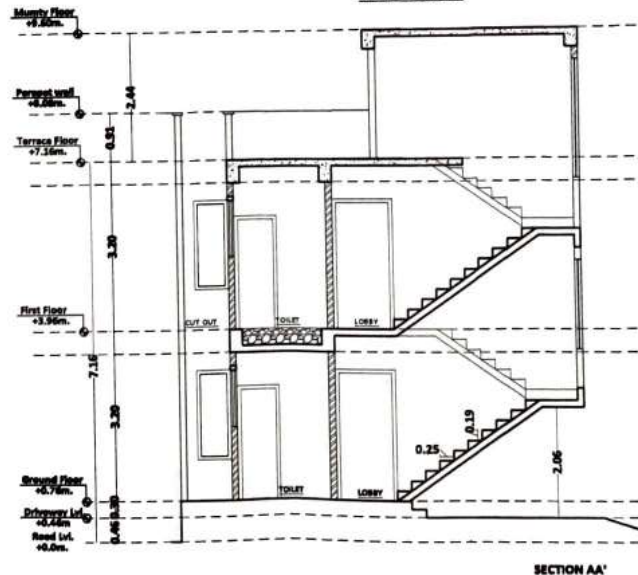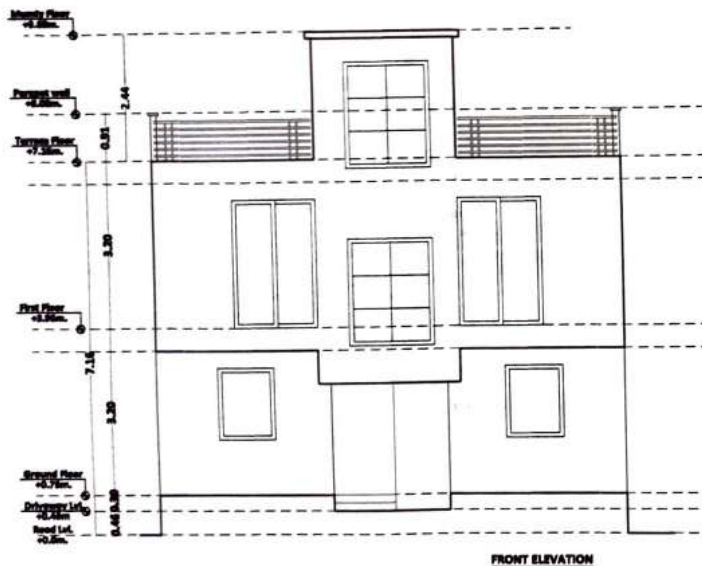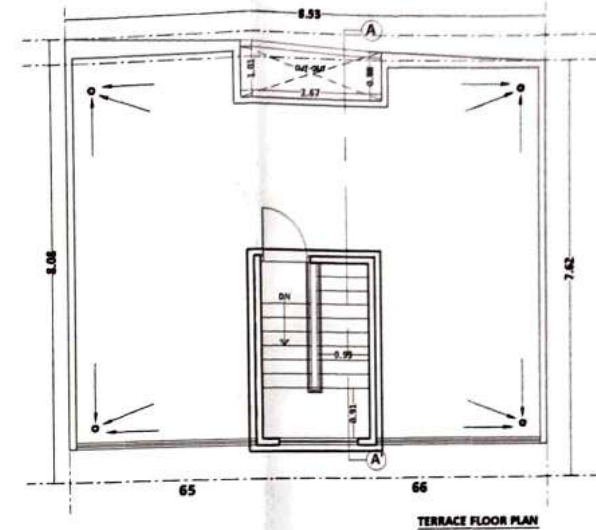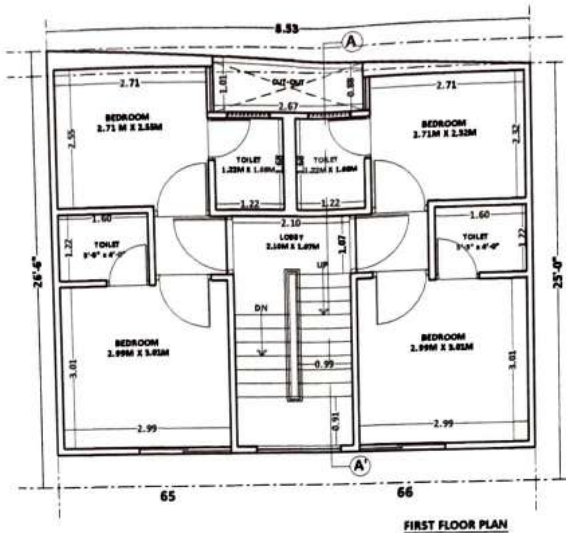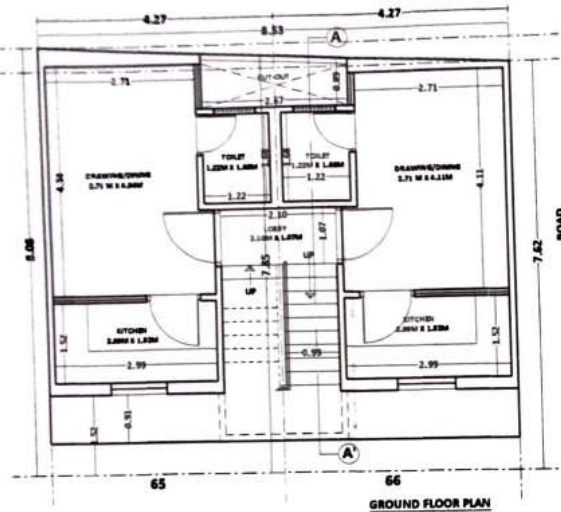

PLOT NO. 65

PLOT AREA = 4.27x7.97= 34.05 SQ.MT.

FLOOR	BUILT UP AREA		CARPET AREA		BALCONY	
	In Sq. mt.	In Sq. ft.	In Sq. mt.	In Sq. ft.	In Sq. mt.	In Sq. ft.
GROUND	30.07	323.57	19.01	204.60	-	-
FIRST	30.07	323.57	21.85	235.07	-	-
MUMTY	9.34	100.50	-	-	-	-
TOTAL	69.48	747.64	40.86	439.67	-	-

PLOT NO. 66

PLOT AREA = 4.27x7.74= 33.02 SQ.MT.

FLOOR	BUILT UP AREA		CARPET AREA		BALCONY	
	In Sq. mt.	In Sq. ft.	In Sq. mt.	In Sq. ft.	In Sq. mt.	In Sq. ft.
GROUND	30.07	314.09	18.40	197.96	-	-
FIRST	30.07	314.09	21.23	228.41	-	-
MUMTY	9.34	100.50	-	-	-	-
TOTAL	69.48	747.64	39.63	426.37	-	-

PLOT NO. 65 & 66

Project:

PROPOSED LAYOUT PLAN OF
CHIEF MINISTER JAN AVAS YOJNA-2015
PROVISION 3B" KHASRA NO- 231/6,
233/5 AT REVENUE- VILLAGE-KANAKPURA,
TEH.-JAIPUR, JAIPUR

Architect

NAVEEN K. JAIN
B.Arch
CA No. 96/20354

Applicant:

Kedia Builders And Colonizers Pvt. Ltd
Shashi
Director/ Authorised Signatory

Drawing Title:

EWS
PLANS, ELEVATION & SECTION

Scale:



1:100

North:



SANSKRITI

Architects Interiors Engineers Valuers
26 A FRIENDS COLONY-II, LAL KOTHI
TONK ROAD, JAIPUR - 302015
P: 0141 2742294, 4036248-49
E: sanskriti.arch@gmail.com
W: www.sanskritiarchitects.com

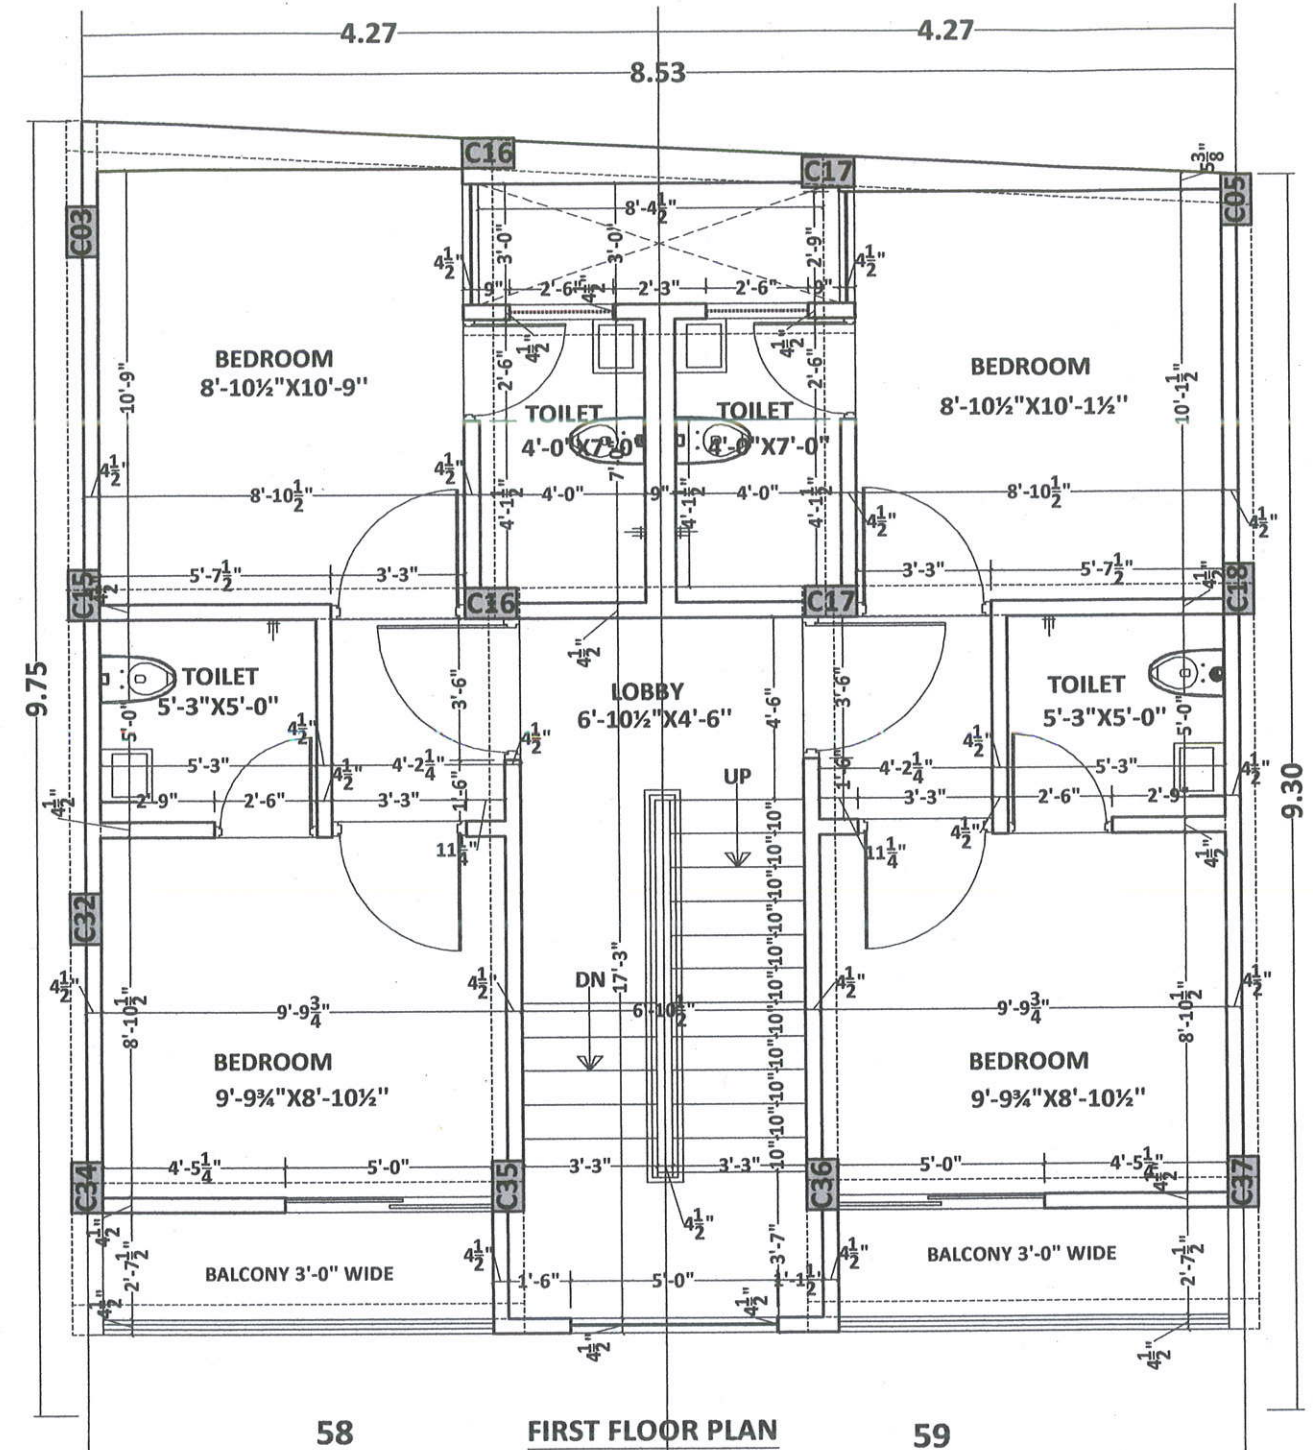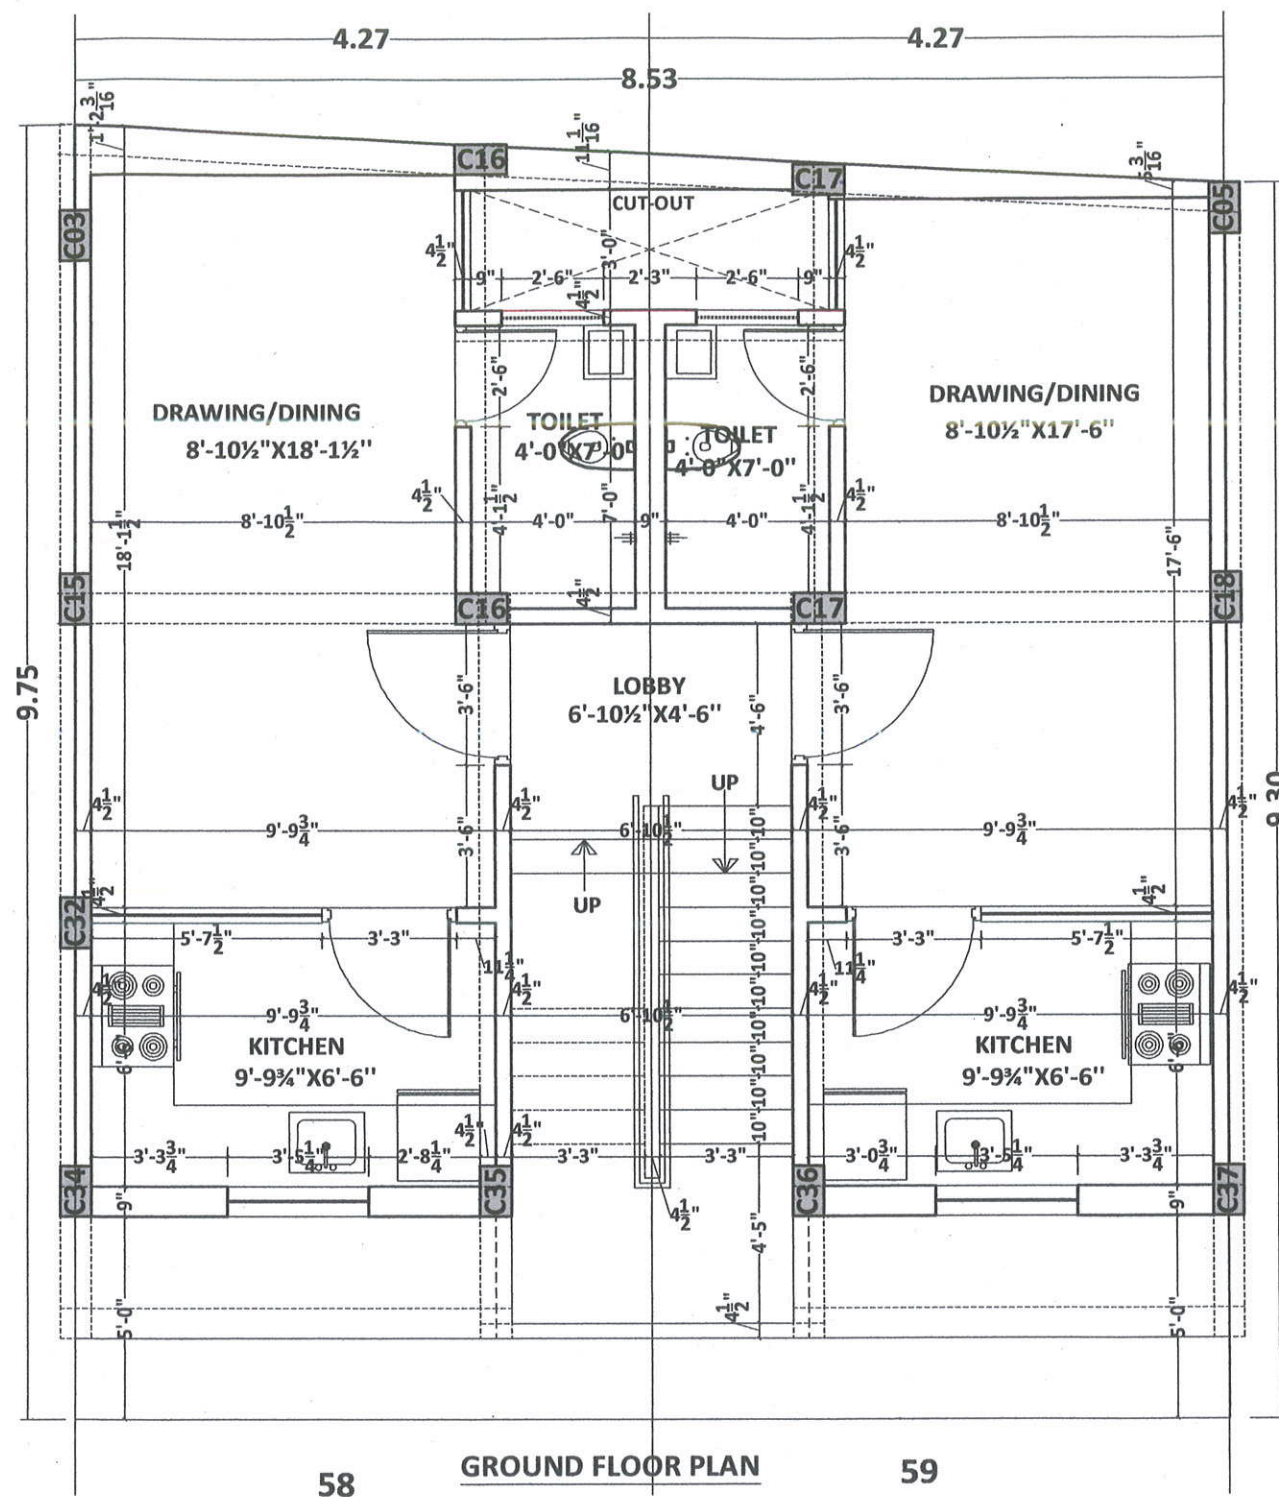

Project:

PROPOSED LAYOUT PLAN OF
CHEIF MINISTER JAN AVAS YOJNA-2015
PROVISION 3B" KHASRA NO- 231/6,
233/5 AT REVENUE- VILLAGE-KANAKPURA,
TEH.-JAIPUR, JAIPUR

Architect

Navem Jain
NAVEEN K. JAIN
B. ARCH
CA No. 96/20354

Applicant:

Drawing Title:

EWS
WORKING PLAN
PLOT NO. 58 & 59

Scale:



1:100

North:



SANSKRITI

Architects Interiors Engineers Valuers
26 A FRIENDS COLONY-II, LAL KOTHI
TONK ROAD, JAIPUR - 302015
p: 0141 2742294, 4036248-49
e: sanskriti.arch@gmail.com
w: www.sanskritiarchitects.com

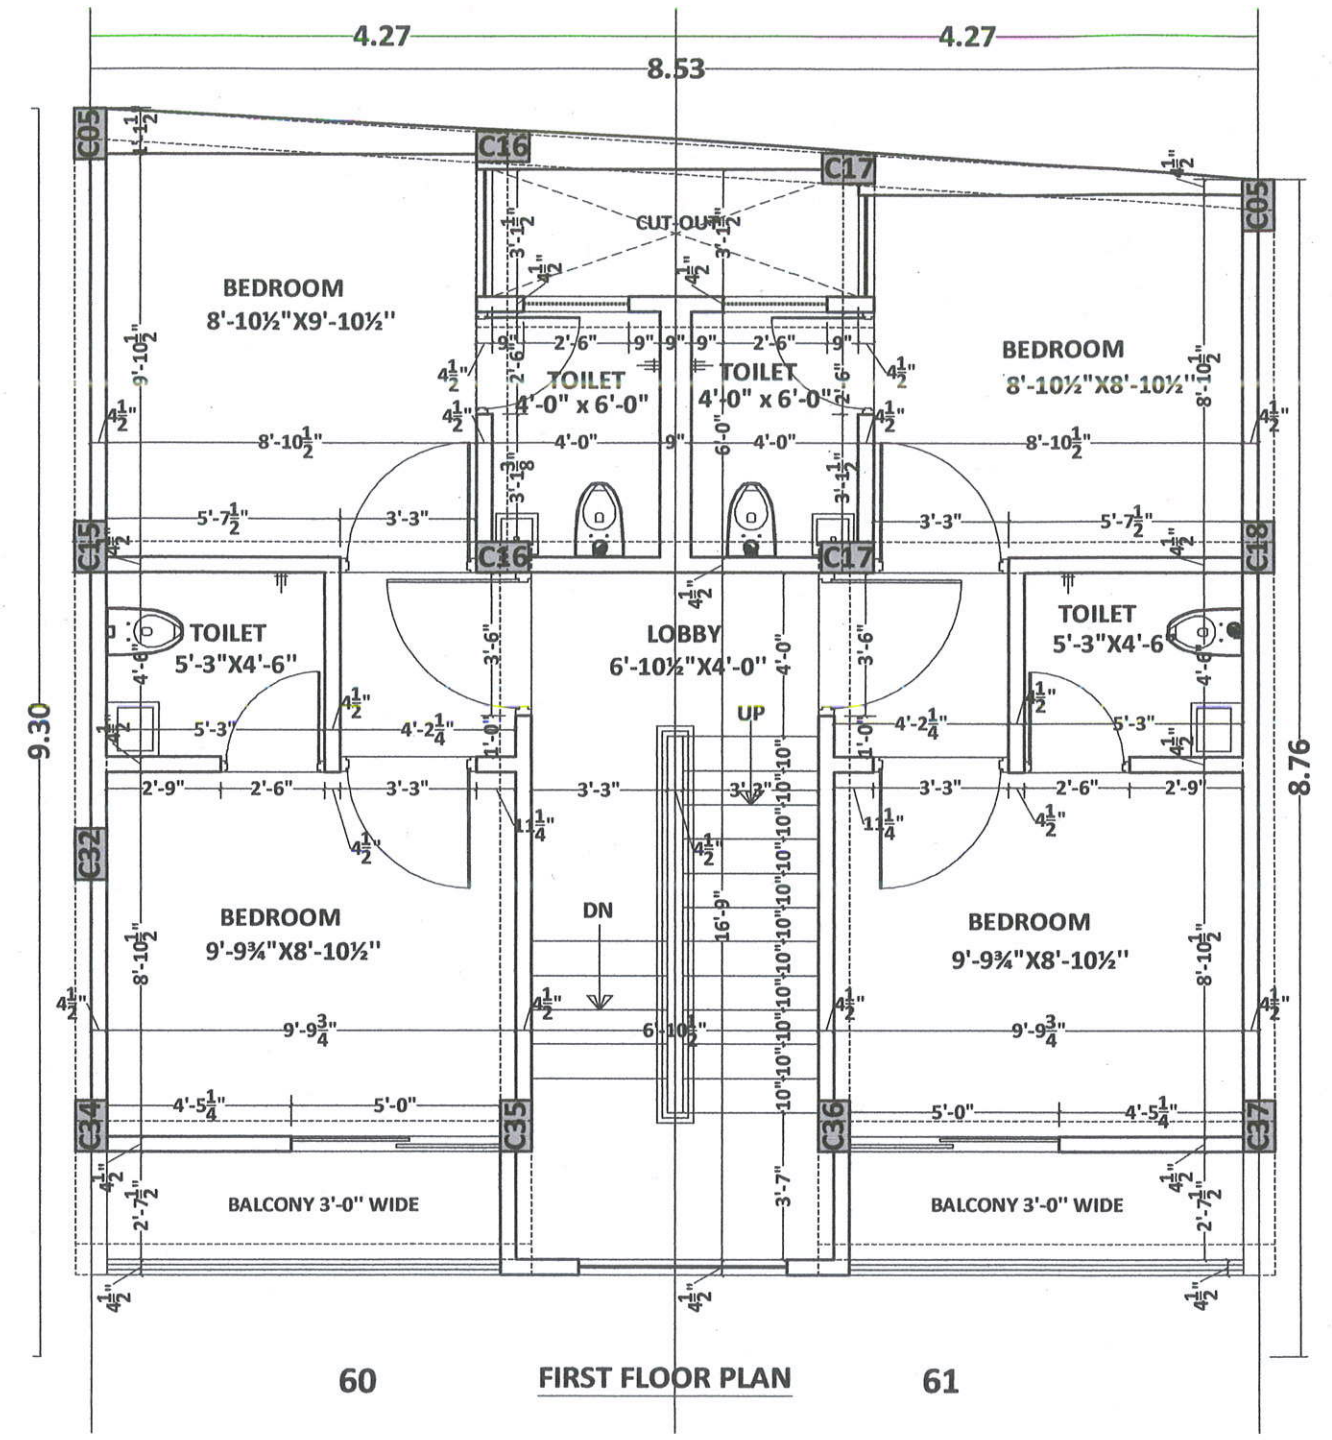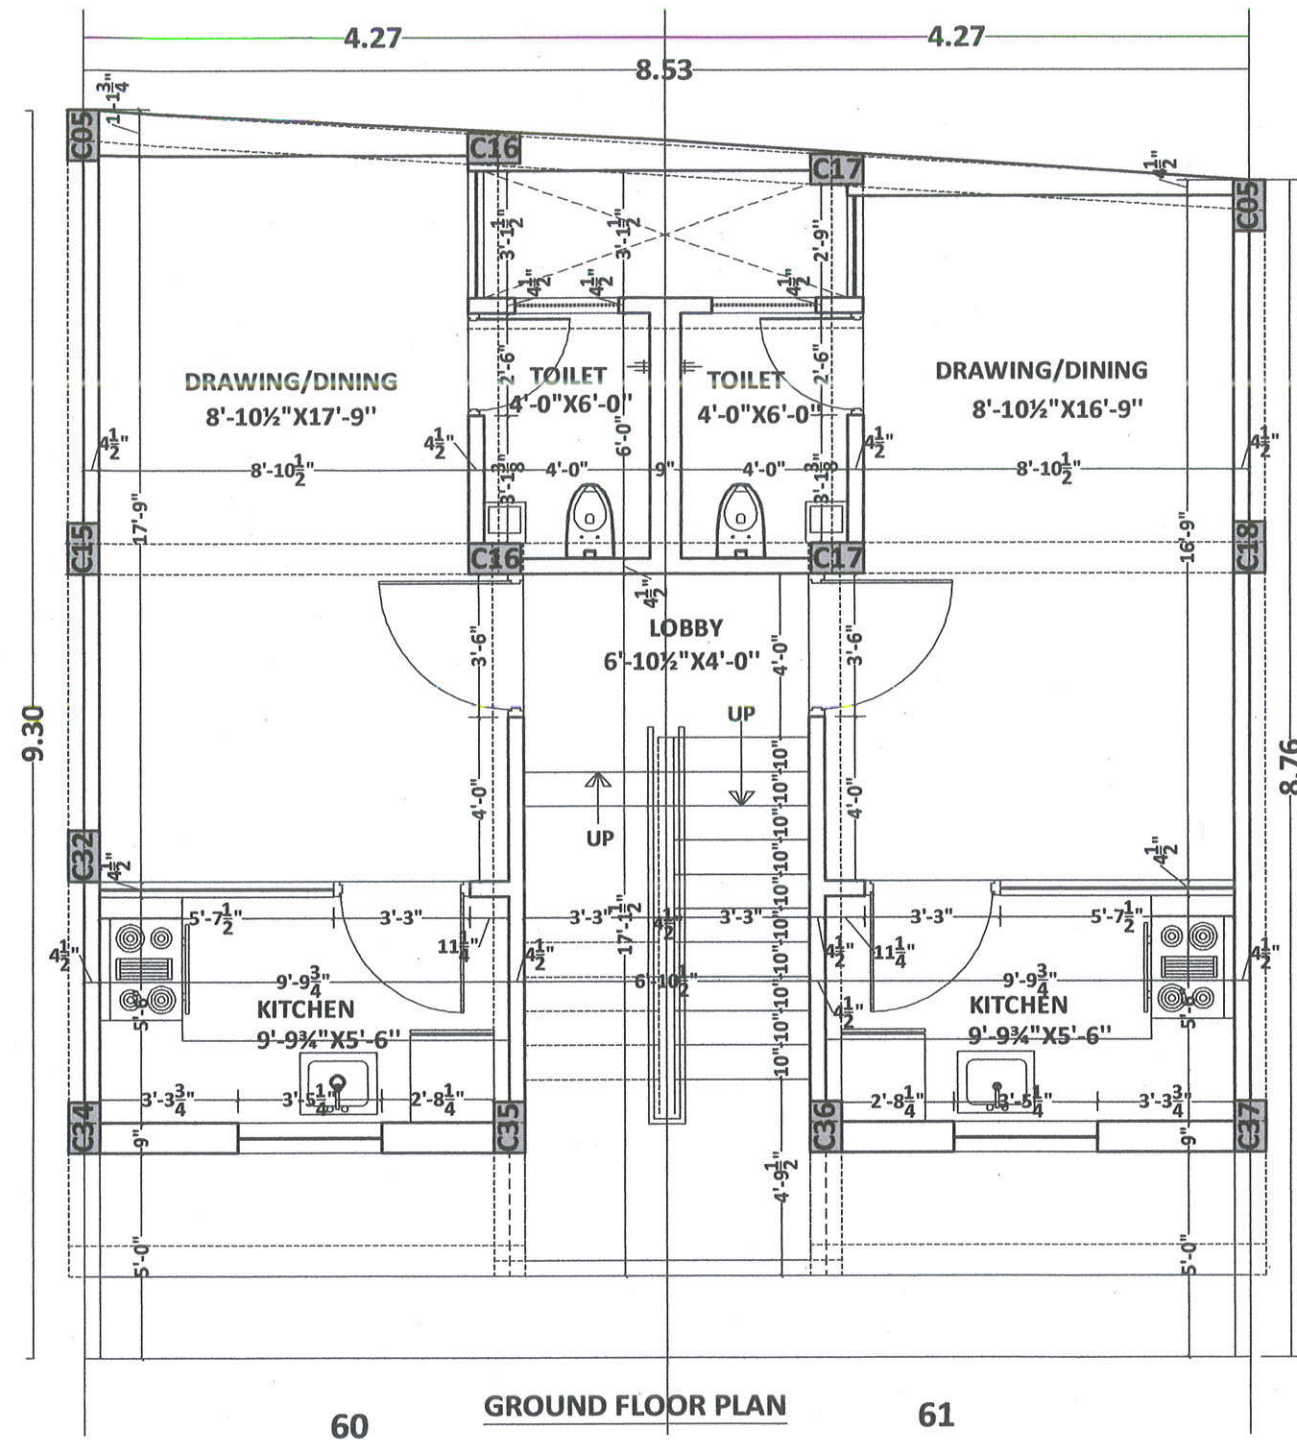

Project:

PROPOSED LAYOUT PLAN OF
CHEIF MINISTER JAN AVAS YOJNA-2015
PROVISION 3B" KHASRA NO- 231/6,
233/5 AT REVENUE- VILLAGE-KANAKPURA,
TEH.-JAIPUR, JAIPUR

Architect

Navem Jain
NAVEEN K. JAIN
B. ARCH
CA No. 96/20354

Applicant:

Drawing Title:

EWS
WORKING PLAN
PLOT NO. 60 & 61

Scale:



1:100

North:



SANSKRITI

Architects Interiors Engineers Valuers
26 A FRIENDS COLONY-II, LAL KOTHI
TONK ROAD, JAIPUR - 302015
p: 0141 2742294, 4036248-49
e: sanskriti.arch@gmail.com
w: www.sanskritiarchitects.com

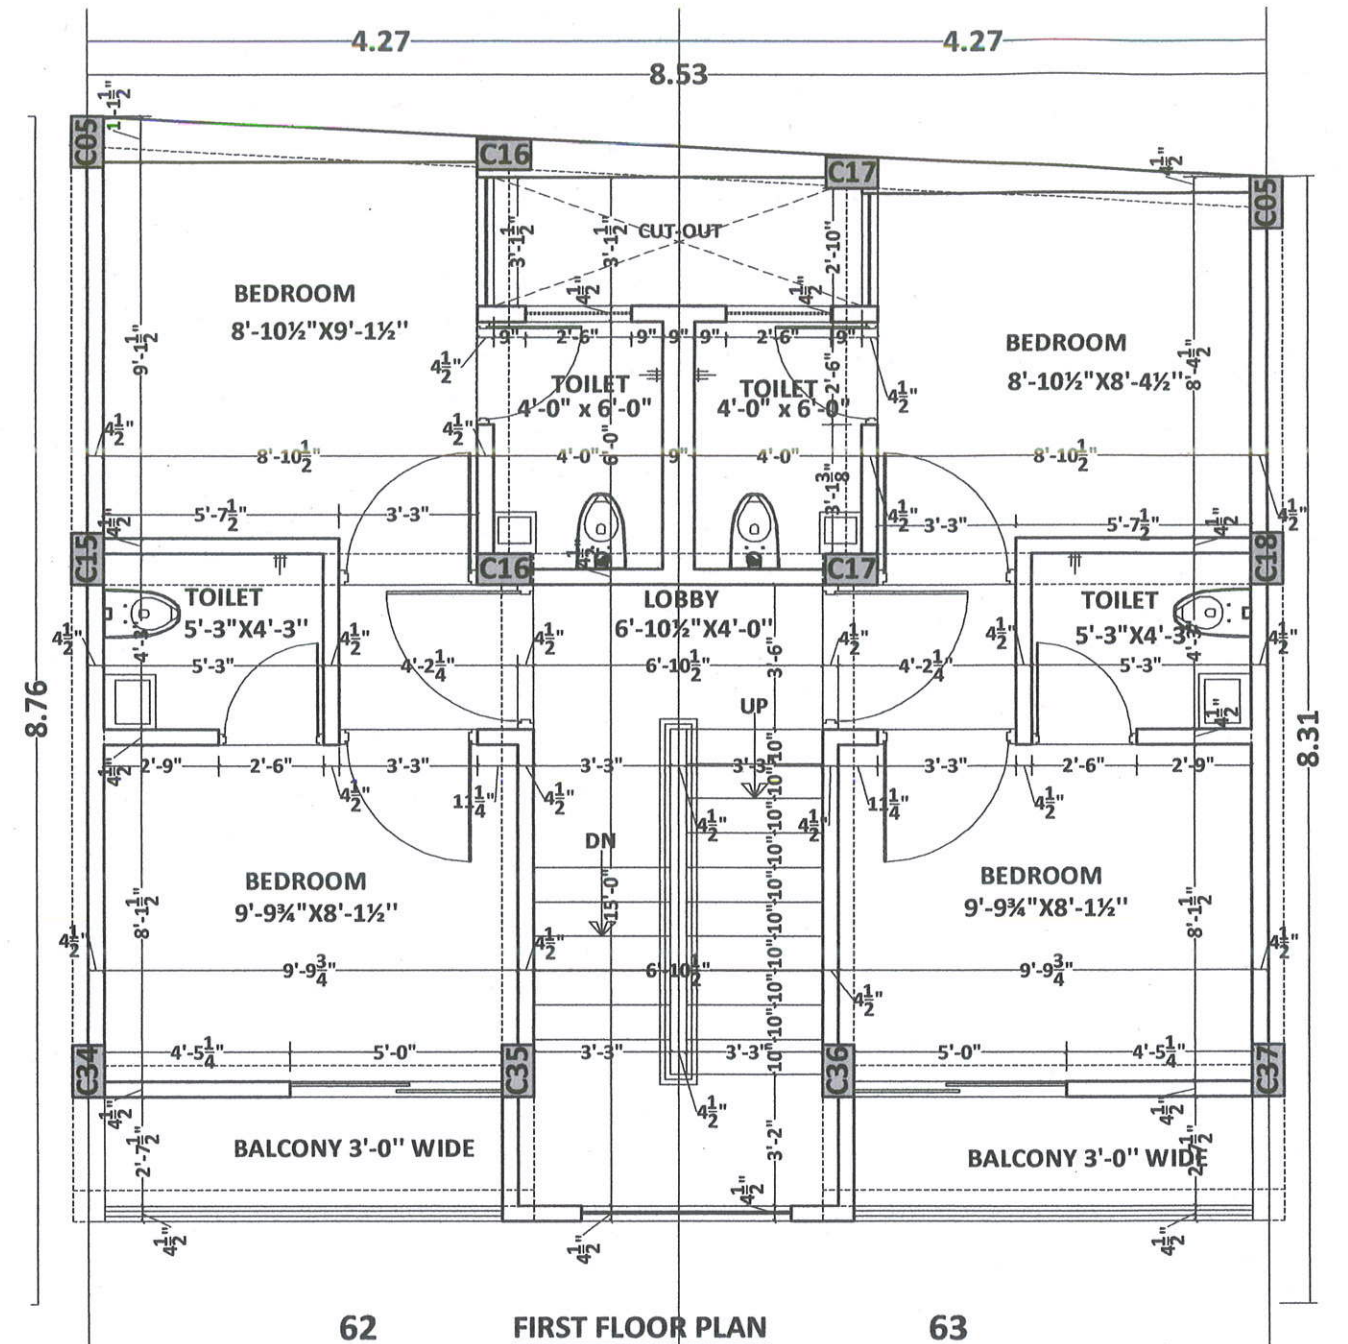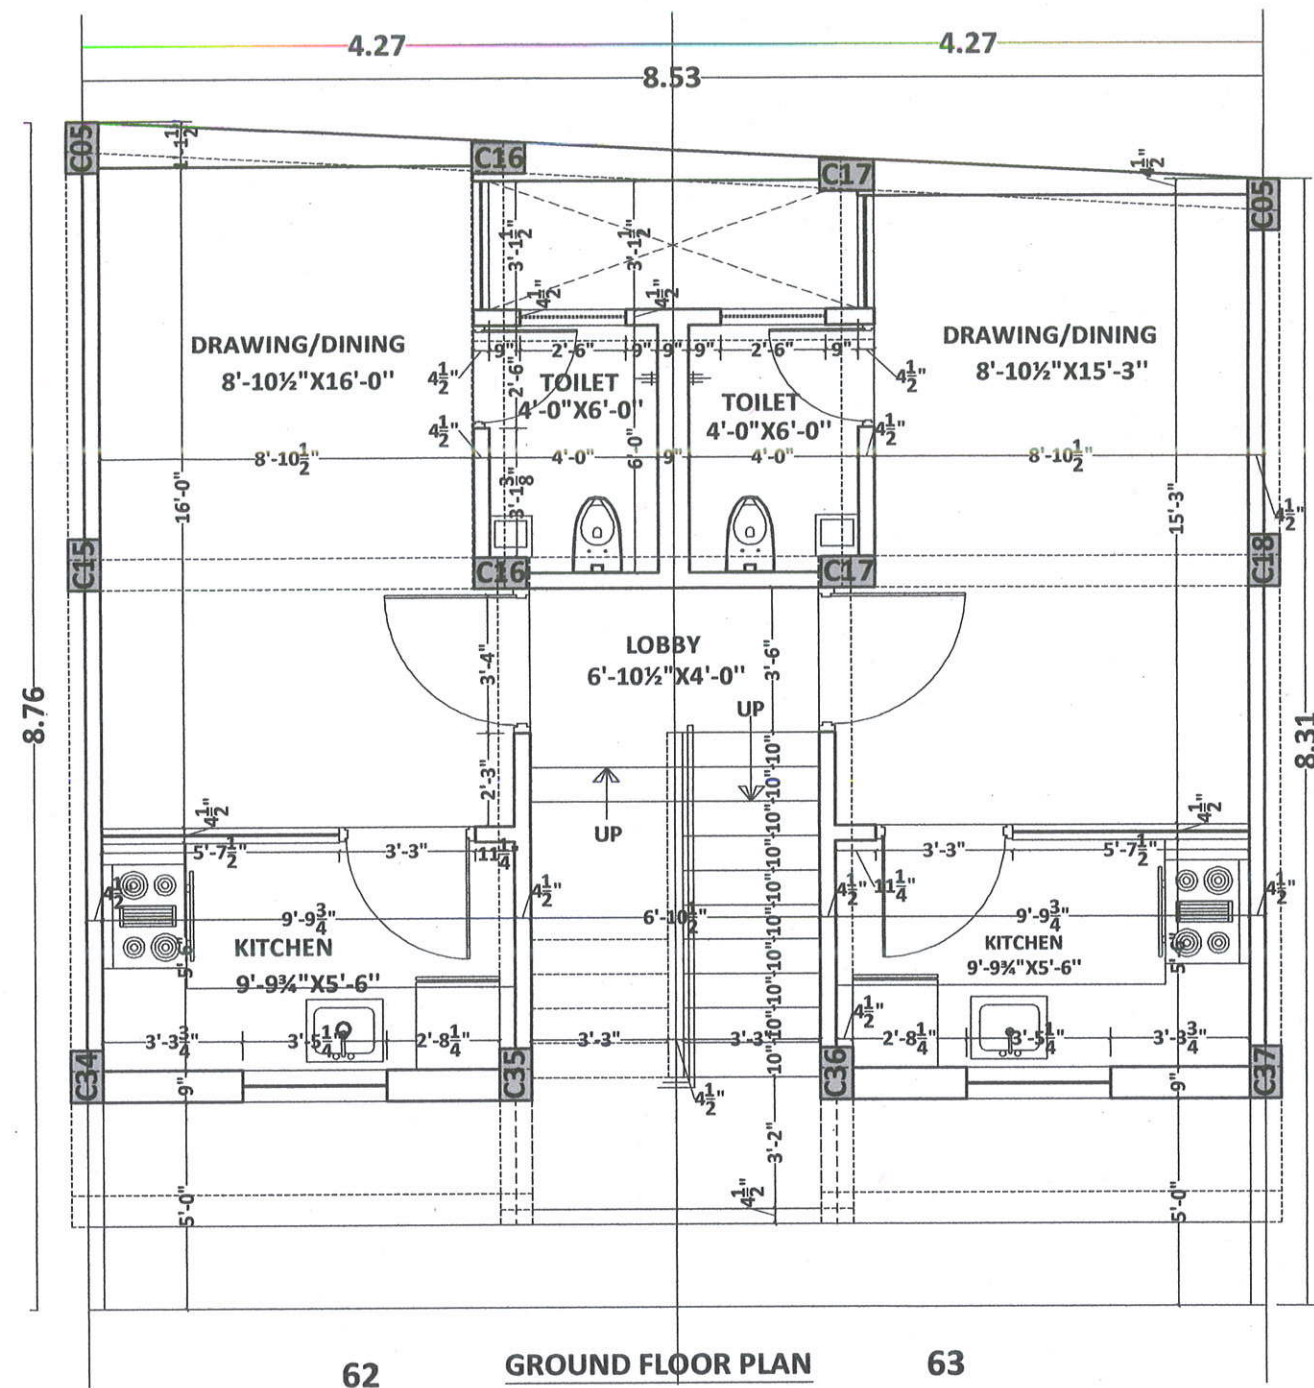

Project:

PROPOSED LAYOUT PLAN OF
CHEIF MINISTER JAN AVAS YOJNA-2015
PROVISION 3B" KHASRA NO- 231/6,
233/5 AT REVENUE- VILLAGE-KANAKPURA,
TEH.-JAIPUR, JAIPUR

Architect

Naven Jain
NAVEEN K. JAIN
B. ARCH
CA No. 96/20354

Applicant:

Drawing Title:

EWS
WORKING PLAN
PLOT NO. 62 & 63

Scale:


1:100

North:




SANSKRITI

Architects Interiors Engineers Valuers
26 A FRIENDS COLONY-II, LAL KOTHI
TONK ROAD, JAIPUR - 302015
p: 0141 2742294, 4036248-49
e: sanskriti.arch@gmail.com
w: www.sanskritiarchitects.com

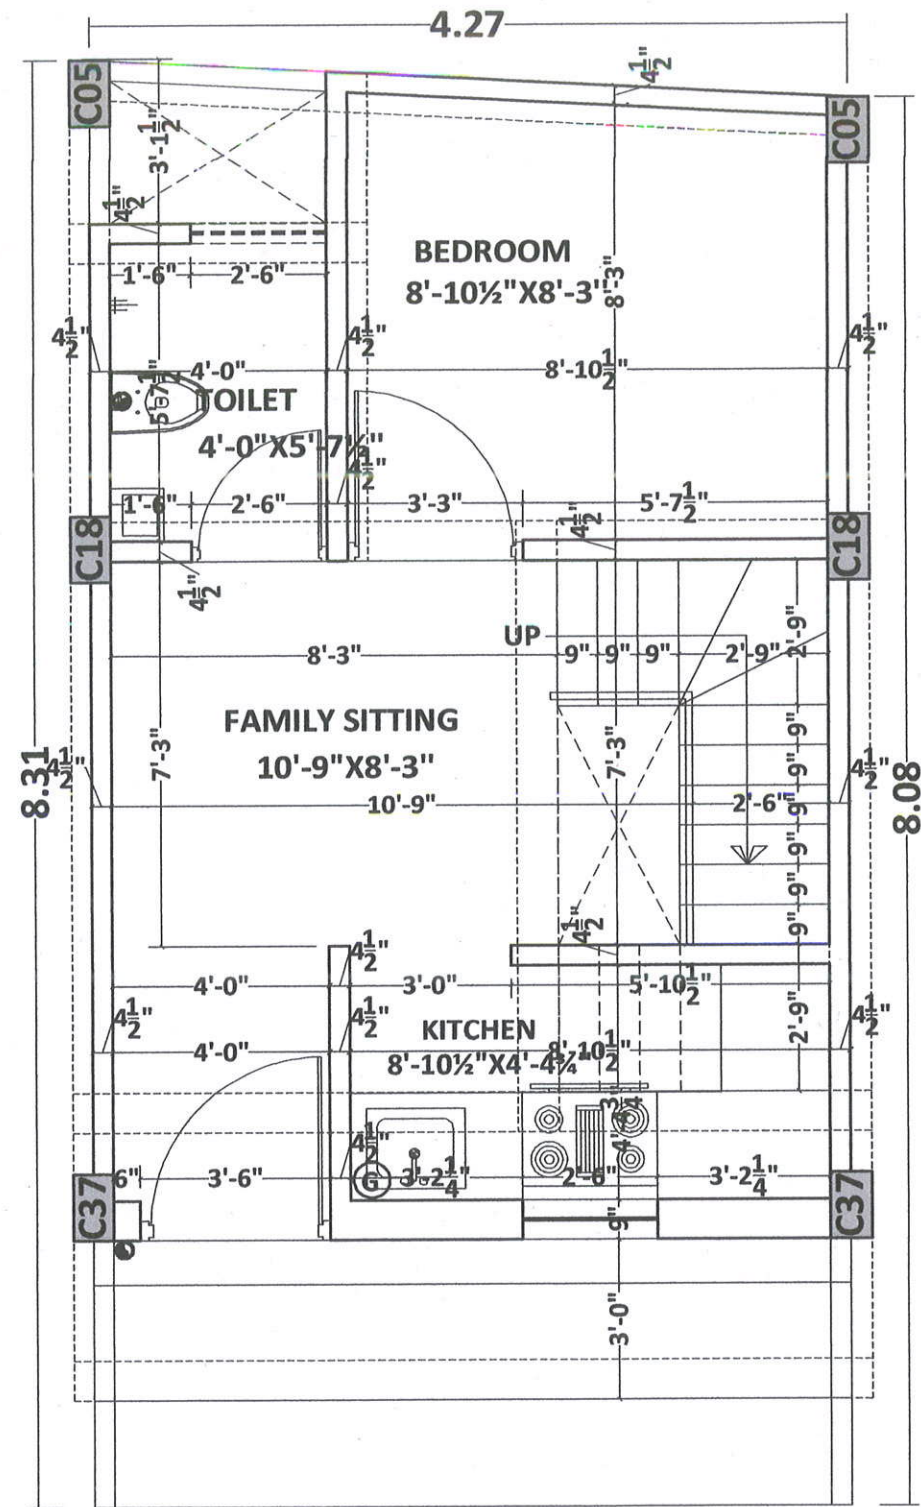

GROUND FLOOR PLAN

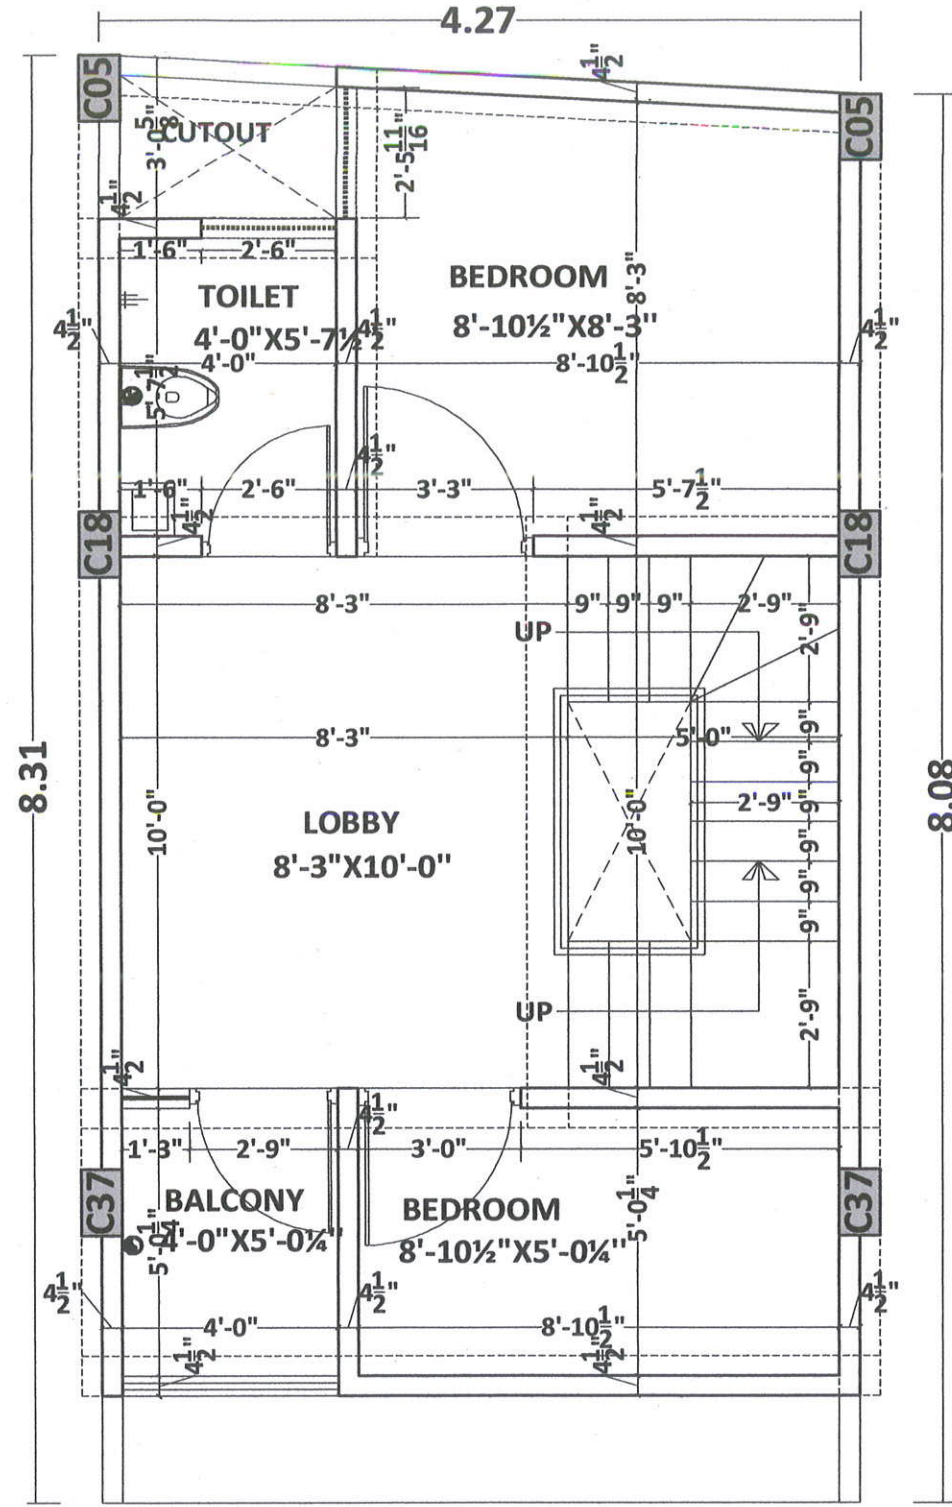

FIRST FLOOR PLAN

Project:

PROPOSED LAYOUT PLAN OF
CHEIF MINISTER JAN AVAS YOJNA-2015
PROVISION 3B" KHASRA NO- 231/6,
233/5 AT REVENUE- VILLAGE-KANAKPURA,
TEH.-JAIPUR, JAIPUR

Architect

Naven Jain
NAVEEN K. JAIN
B. ARCH
CA No. 96/20354

Applicant:

Drawing Title:

EWS
WORKING PLAN
PLOT NO. 64

Scale:



1:100

North:



SANSKRITI

Architects Interiors Engineers Valuers
26 A FRIENDS COLONY-II, LAL KOTHI
TONK ROAD, JAIPUR - 302015
p: 0141 2742294, 4036248-49
e: sanskriti.arch@gmail.com
w: www.sanskritiarchitects.com

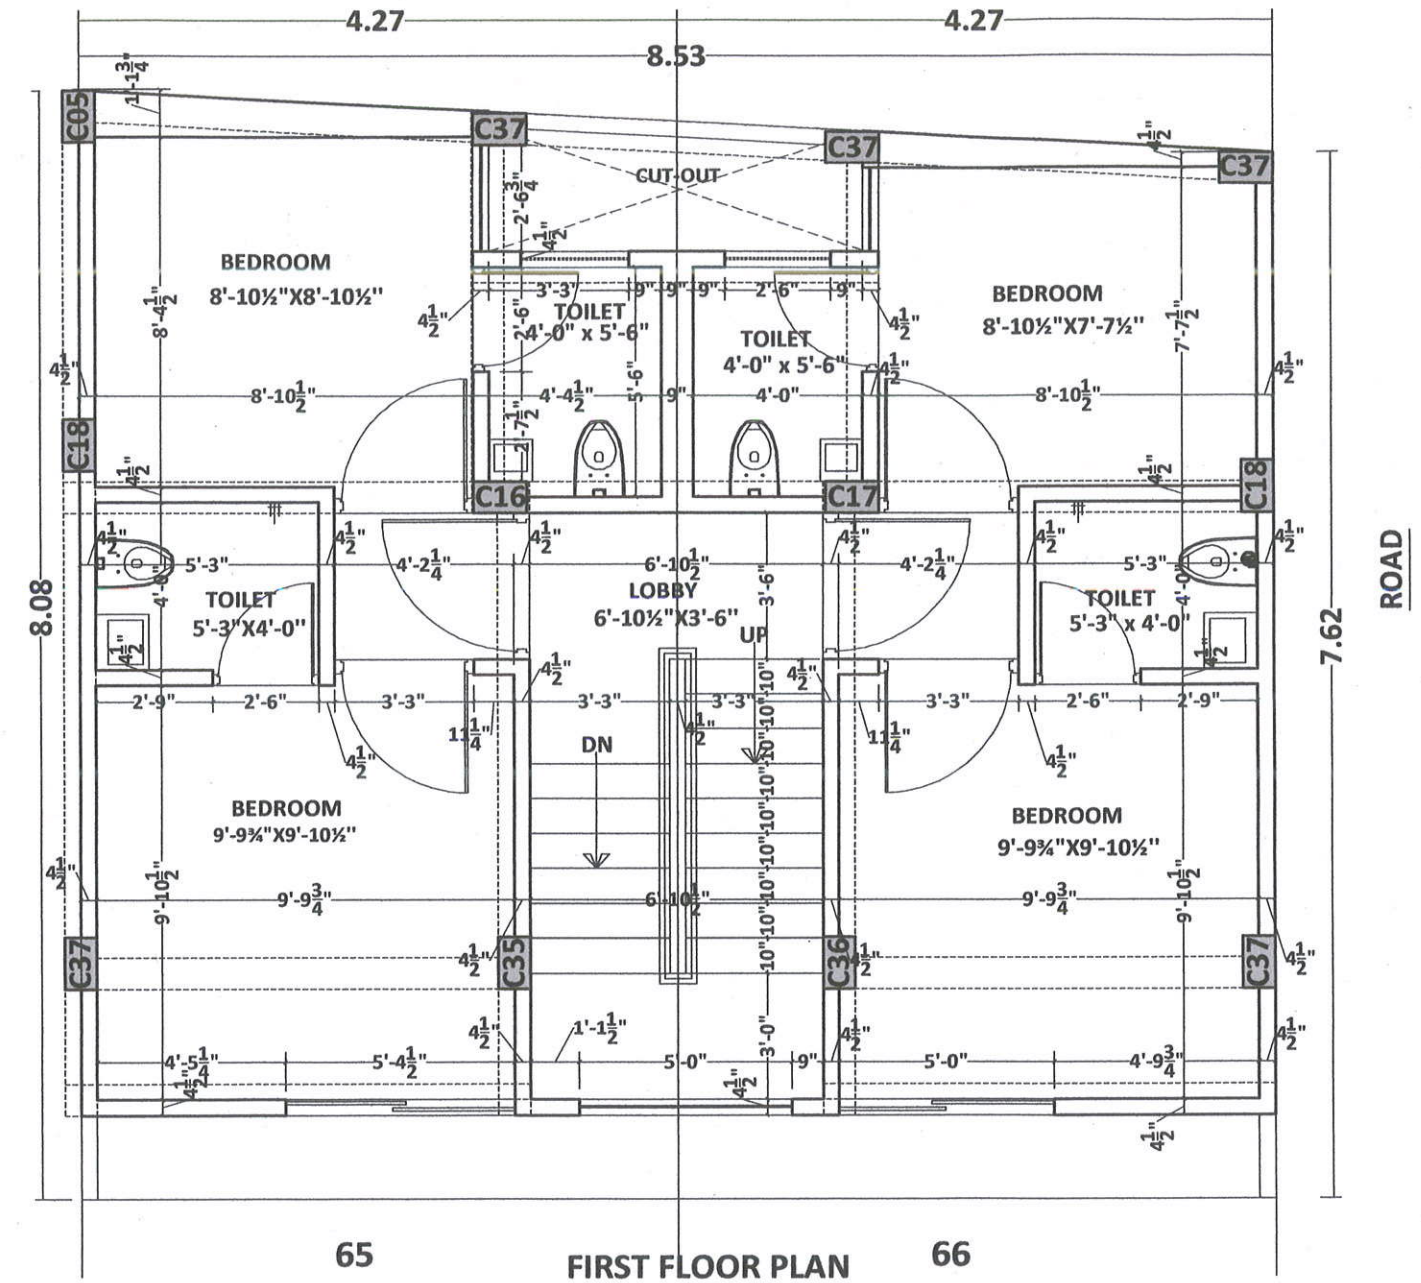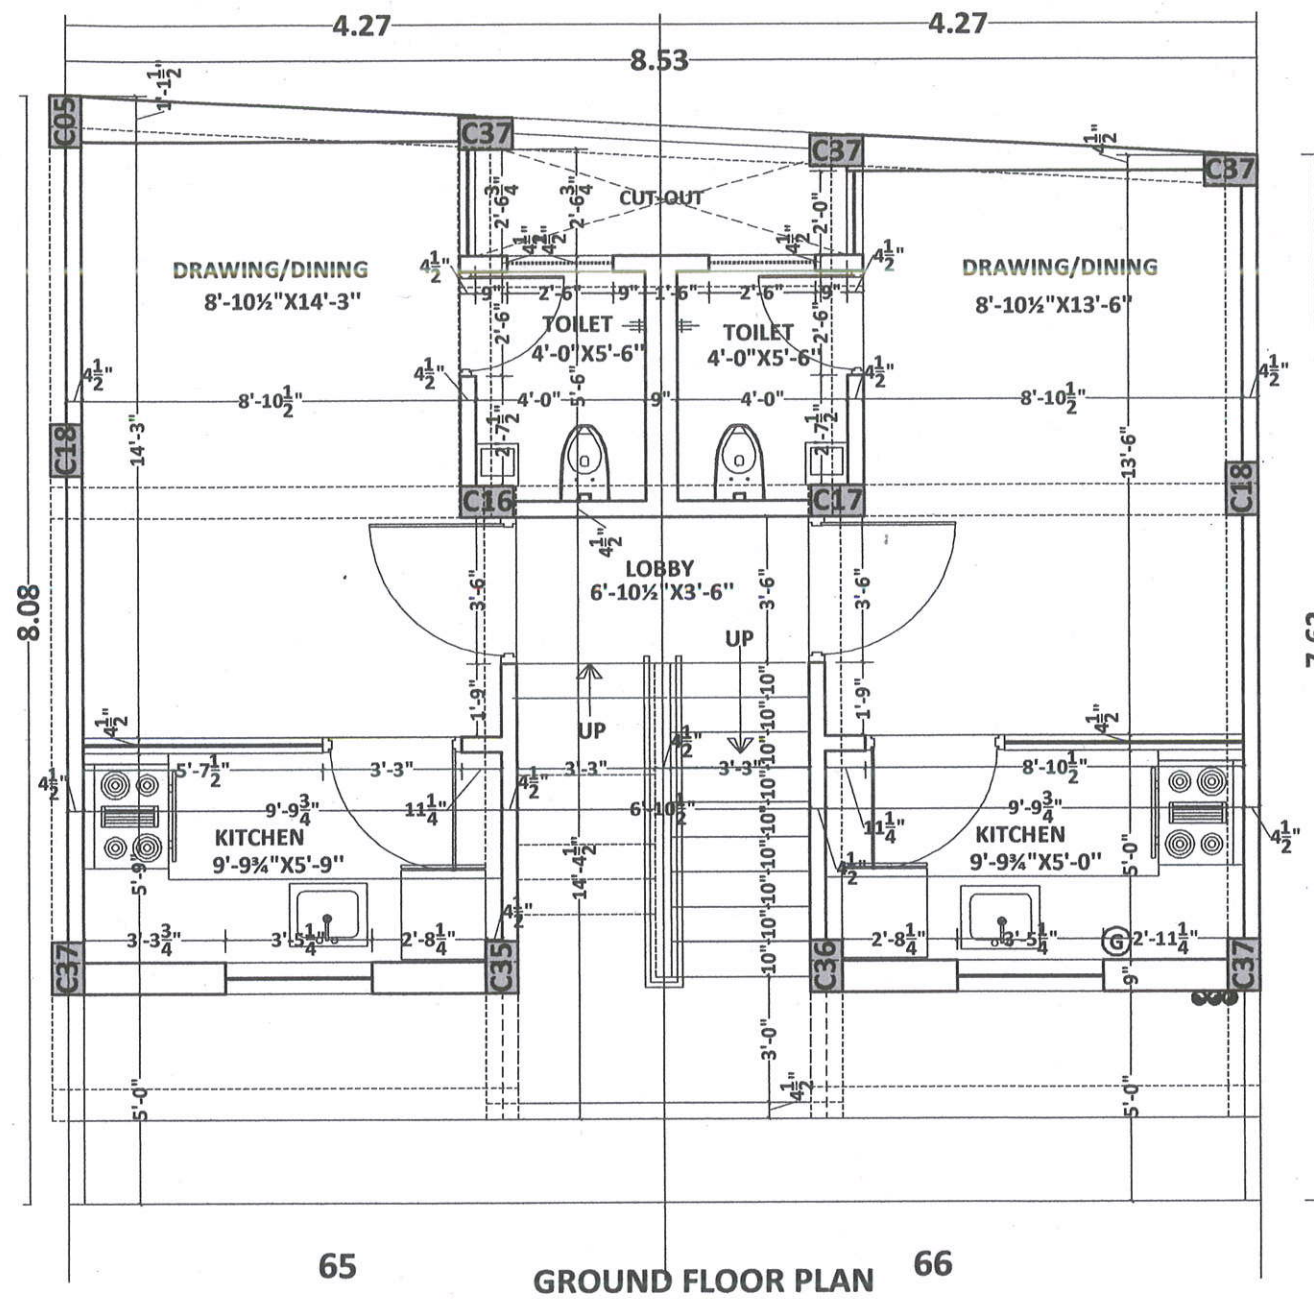

Project:

PROPOSED LAYOUT PLAN OF
CHEIF MINISTER JAN AVAS YOJNA-2015
PROVISION 3B" KHASRA NO- 231/6,
233/5 AT REVENUE- VILLAGE-KANAKPURA,
TEH.-JAIPUR, JAIPUR

Architect

Navem Jain
NAVEEN K. JAIN
B. ARCH
CA No. 96/20354

Applicant:

Drawing Title:

**EWS
WORKING PLAN
PLOT NO. 65 & 66**

Scale:



1:100

North:



SANSKRITI

Architects Interiors Engineers Valuers
26 A FRIENDS COLONY-II, LAL KOTHI
TONK ROAD, JAIPUR - 302015
p: 0141 2742294, 4036248-49
e: sanskriti.arch@gmail.com
w: www.sanskritiarchitects.com

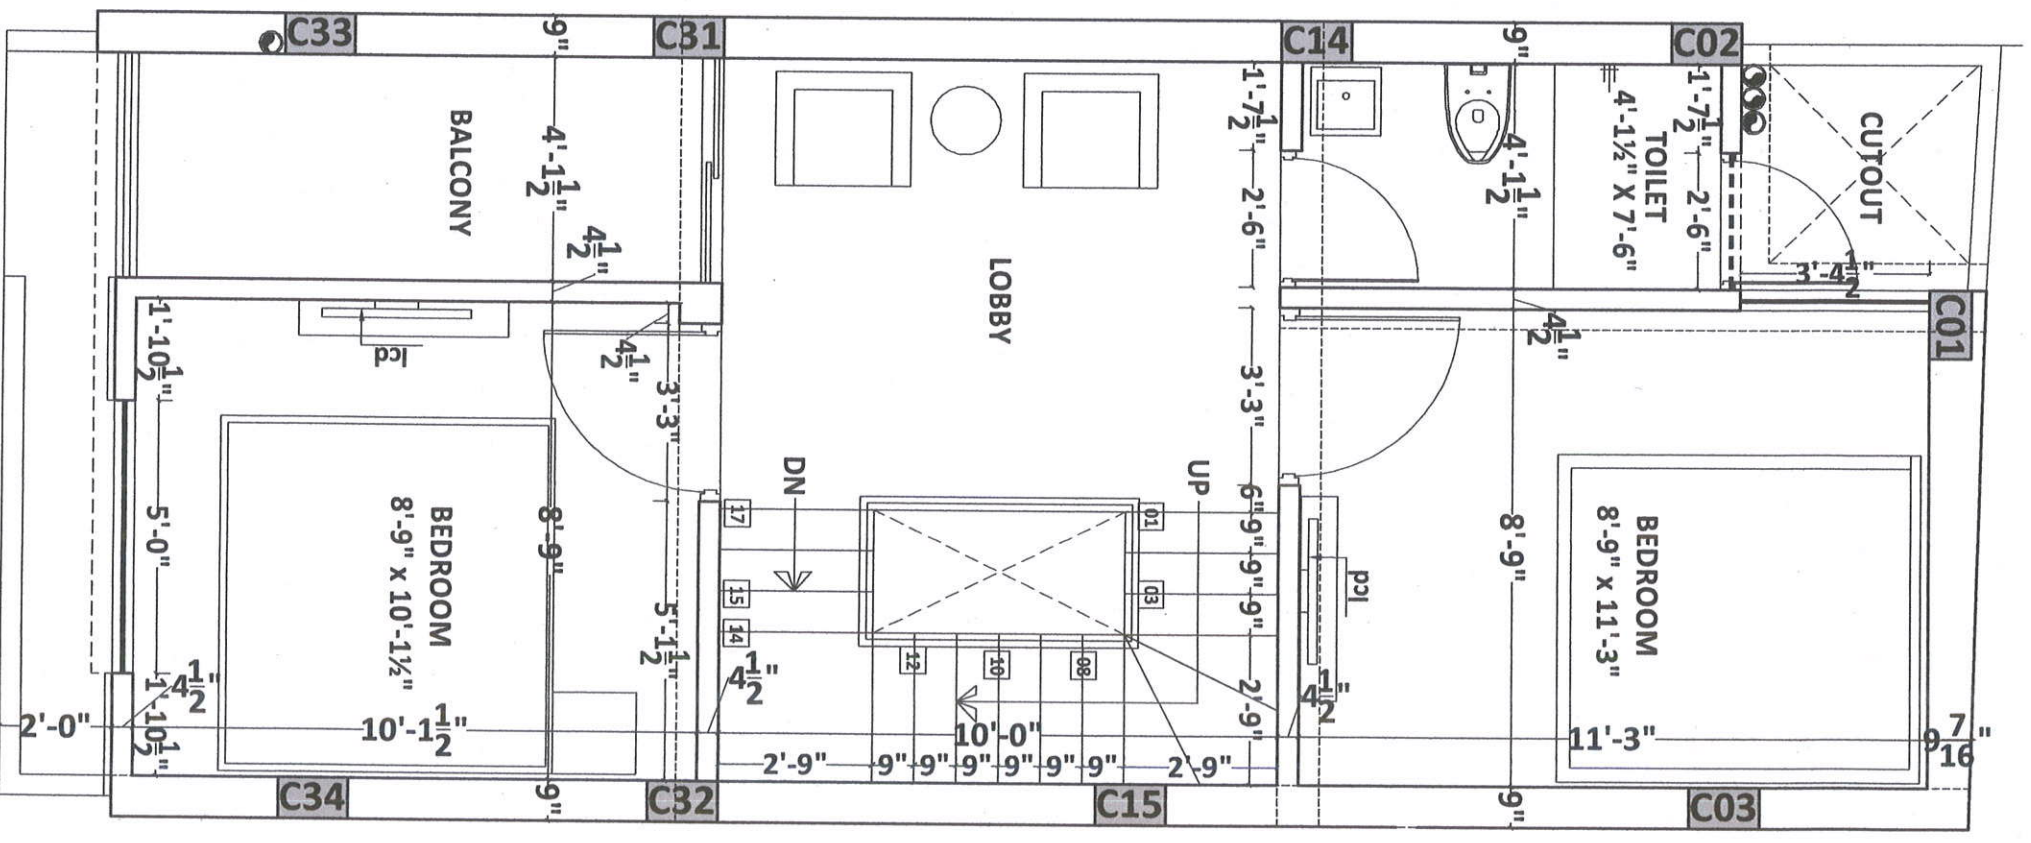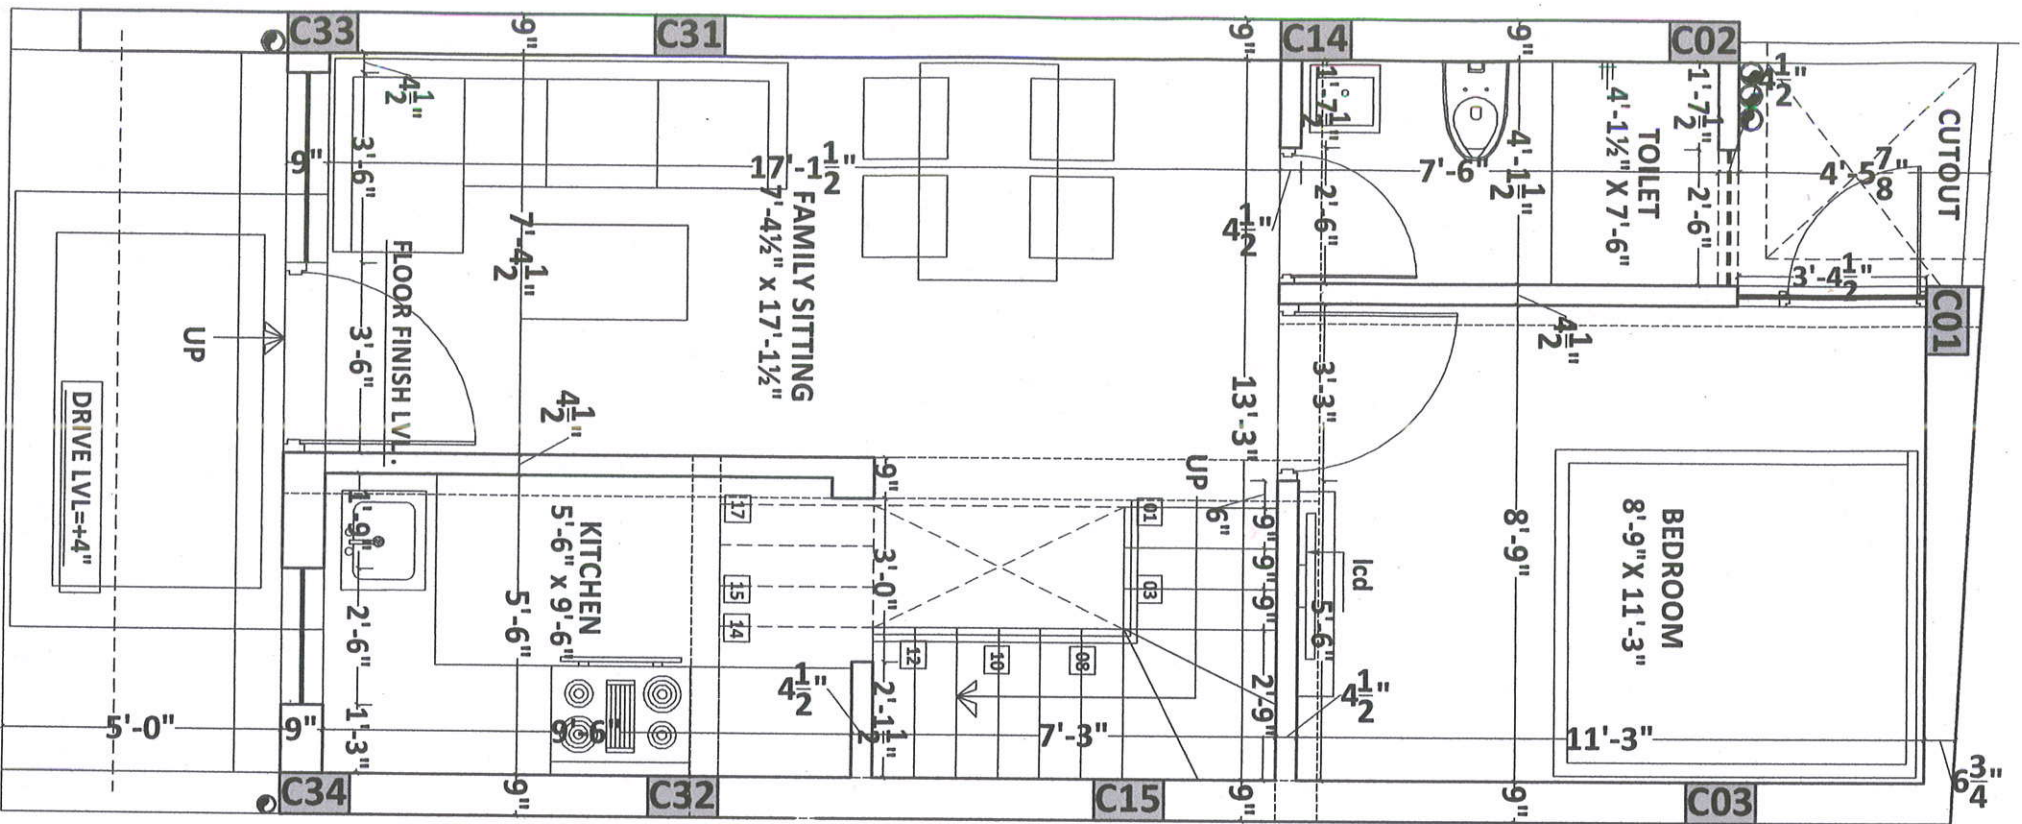

GROUND FLOOR PLAN

FIRST FLOOR PLAN

Project:

PROPOSED LAYOUT PLAN OF
CHIEF MINISTER JAN AVAS YOJNA-2015
PROVISION 3B, KHASRA NO.-231/6,
239/5 AT REVENUE-VILLAGE-KANAKPURA,
TEH.-JAIPUR, JAIPUR

Architect:

Naveen K. Jain
B. ARCH
CA No. 96/20354

Applicant:

Drawing Title:

WORKING PLAN
PLOT NO. 53



Scale:

1:100

North:

SANSKRITI

Architects Interiors Engineers Valuers
26 A FRIENDS COLONY-II, LAL KOTHI
TONK ROAD, JAIPUR - 302015
P: 0141 2742294, 4036248-49
E: sanskriti.arch@gmail.com
W: www.sanskritiarchitects.com

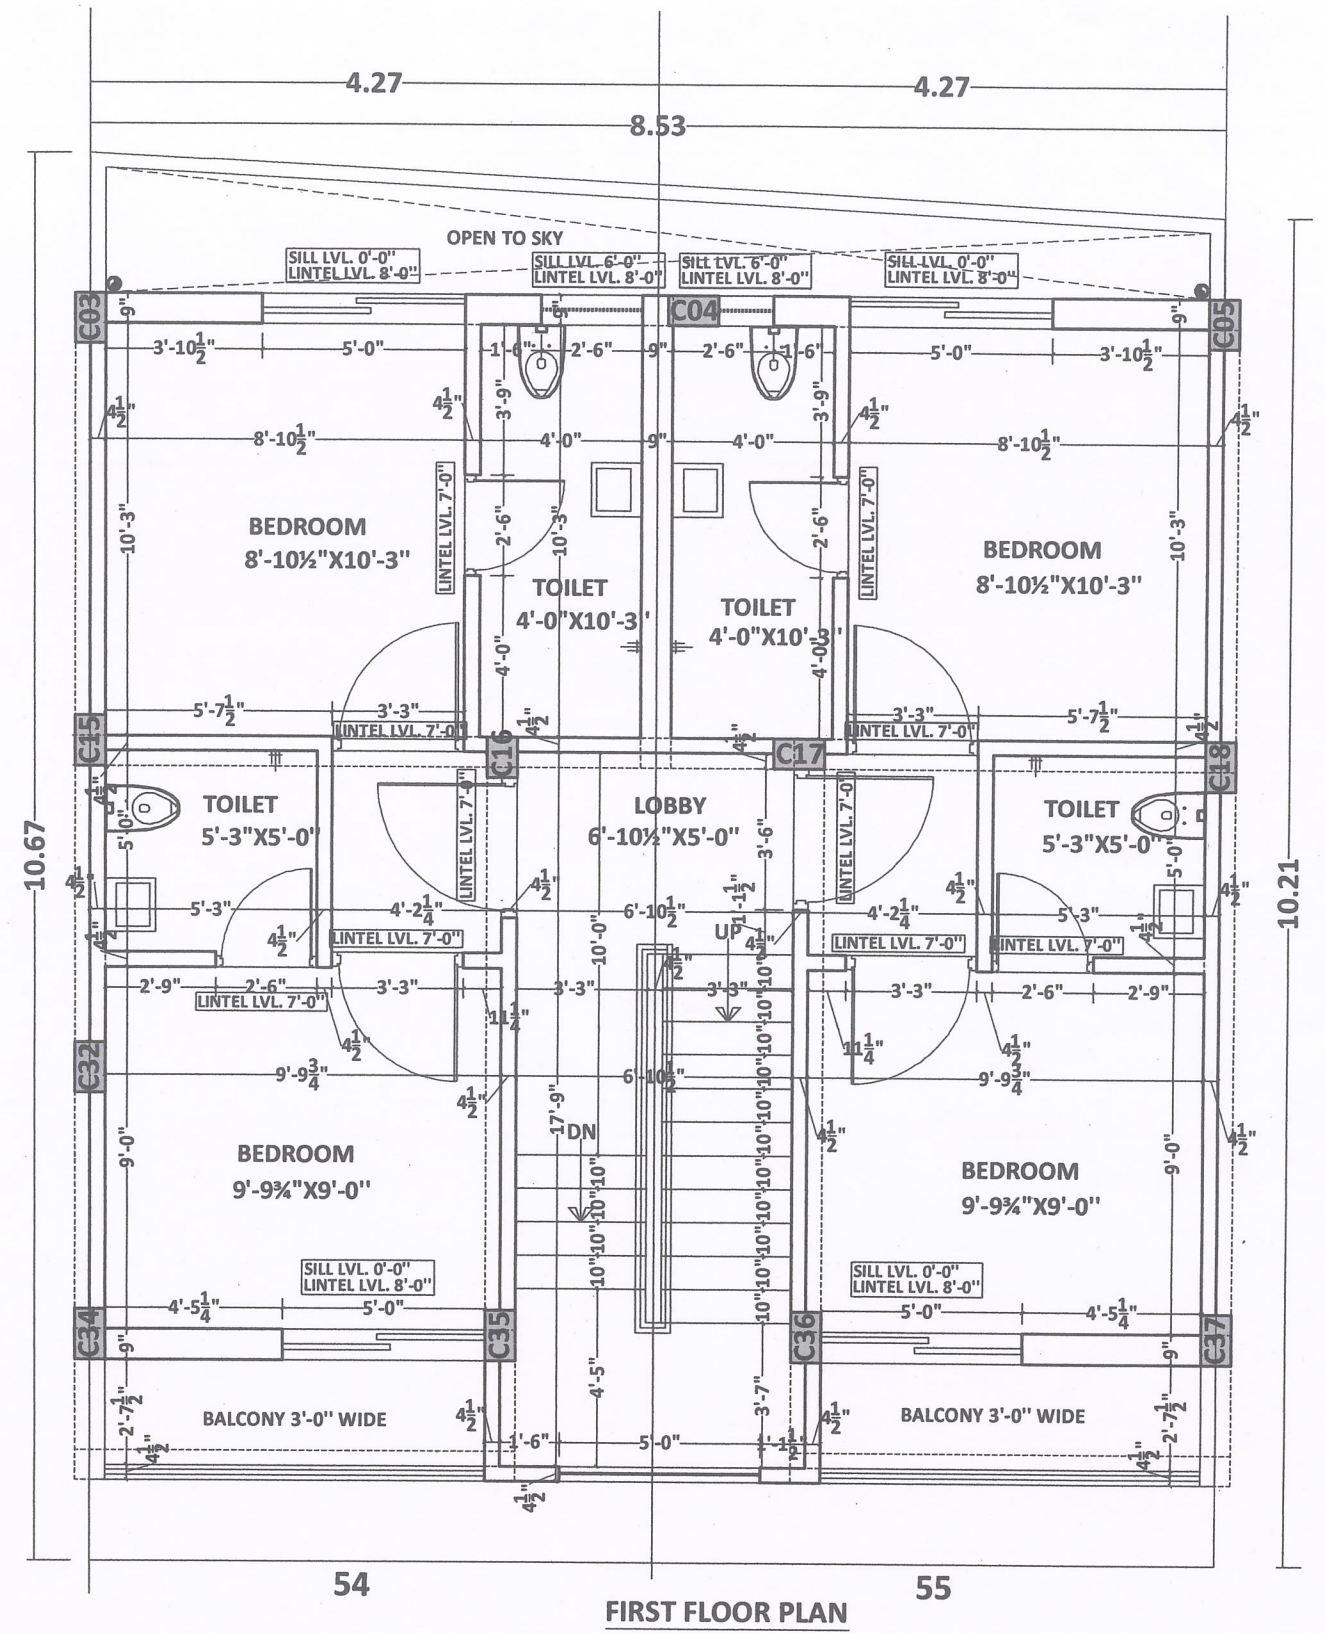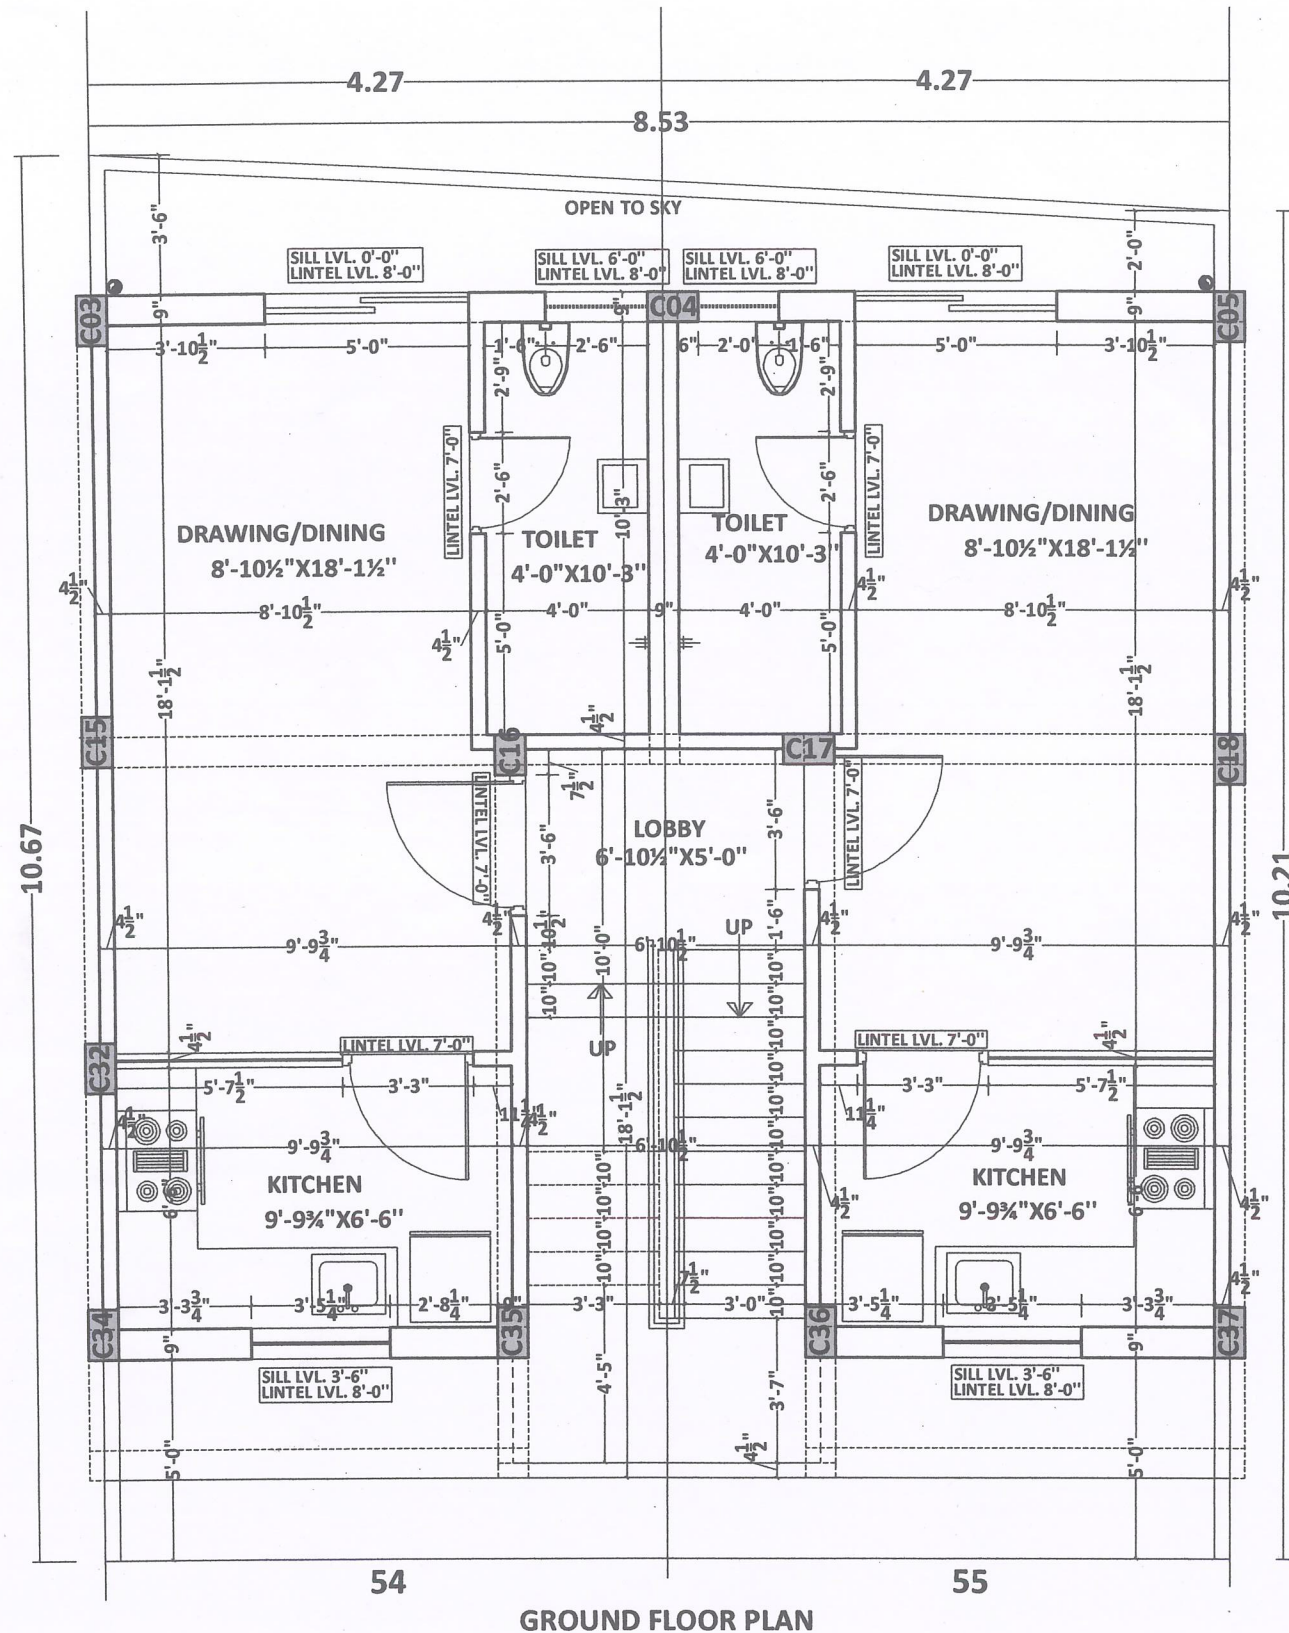

Project:

PROPOSED LAYOUT PLAN OF
CHIEF MINISTER JAN AVAS YOJNA-2015
PROVISION 3B" KHASRA NO- 231/6,
333/5 AT REVENUE- VILLAGE-KANAKPURA,
TEH.-JAIPUR, JAIPUR

Architect

Naveen Jain
NAVEEN K. JAIN
B. ARCH
CA No. 96/20354

Applicant:

Drawing Title:

WORKING PLAN
PLOT NO. 54 & 55

Scale:


1:100

North:




SANSKRITI

Architects Interiors Engineers Valuers
26 A FRIENDS COLONY-II, LAL KOTHI
TONK ROAD, JAIPUR - 302015
p: 0141 2742294, 4036248-49
e: sanskriti.arch@gmail.com
w: www.sanskritiarchitects.com

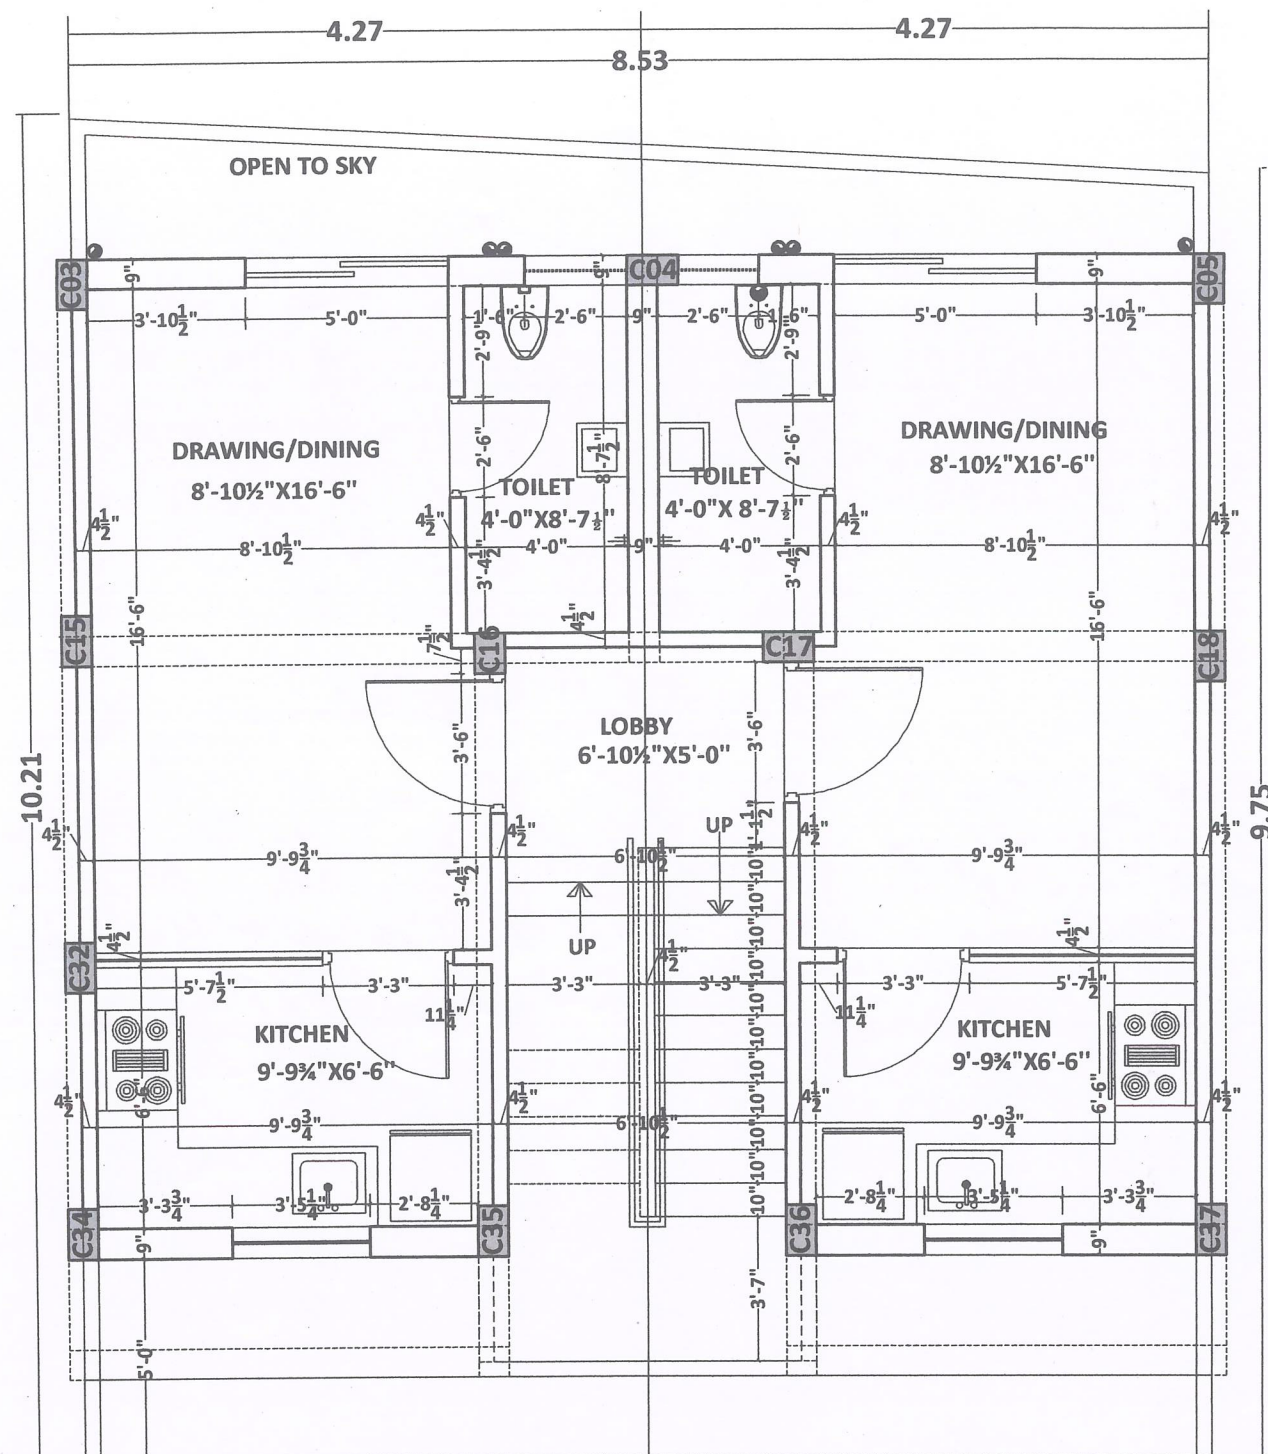

56 GROUND FLOOR PLAN 57

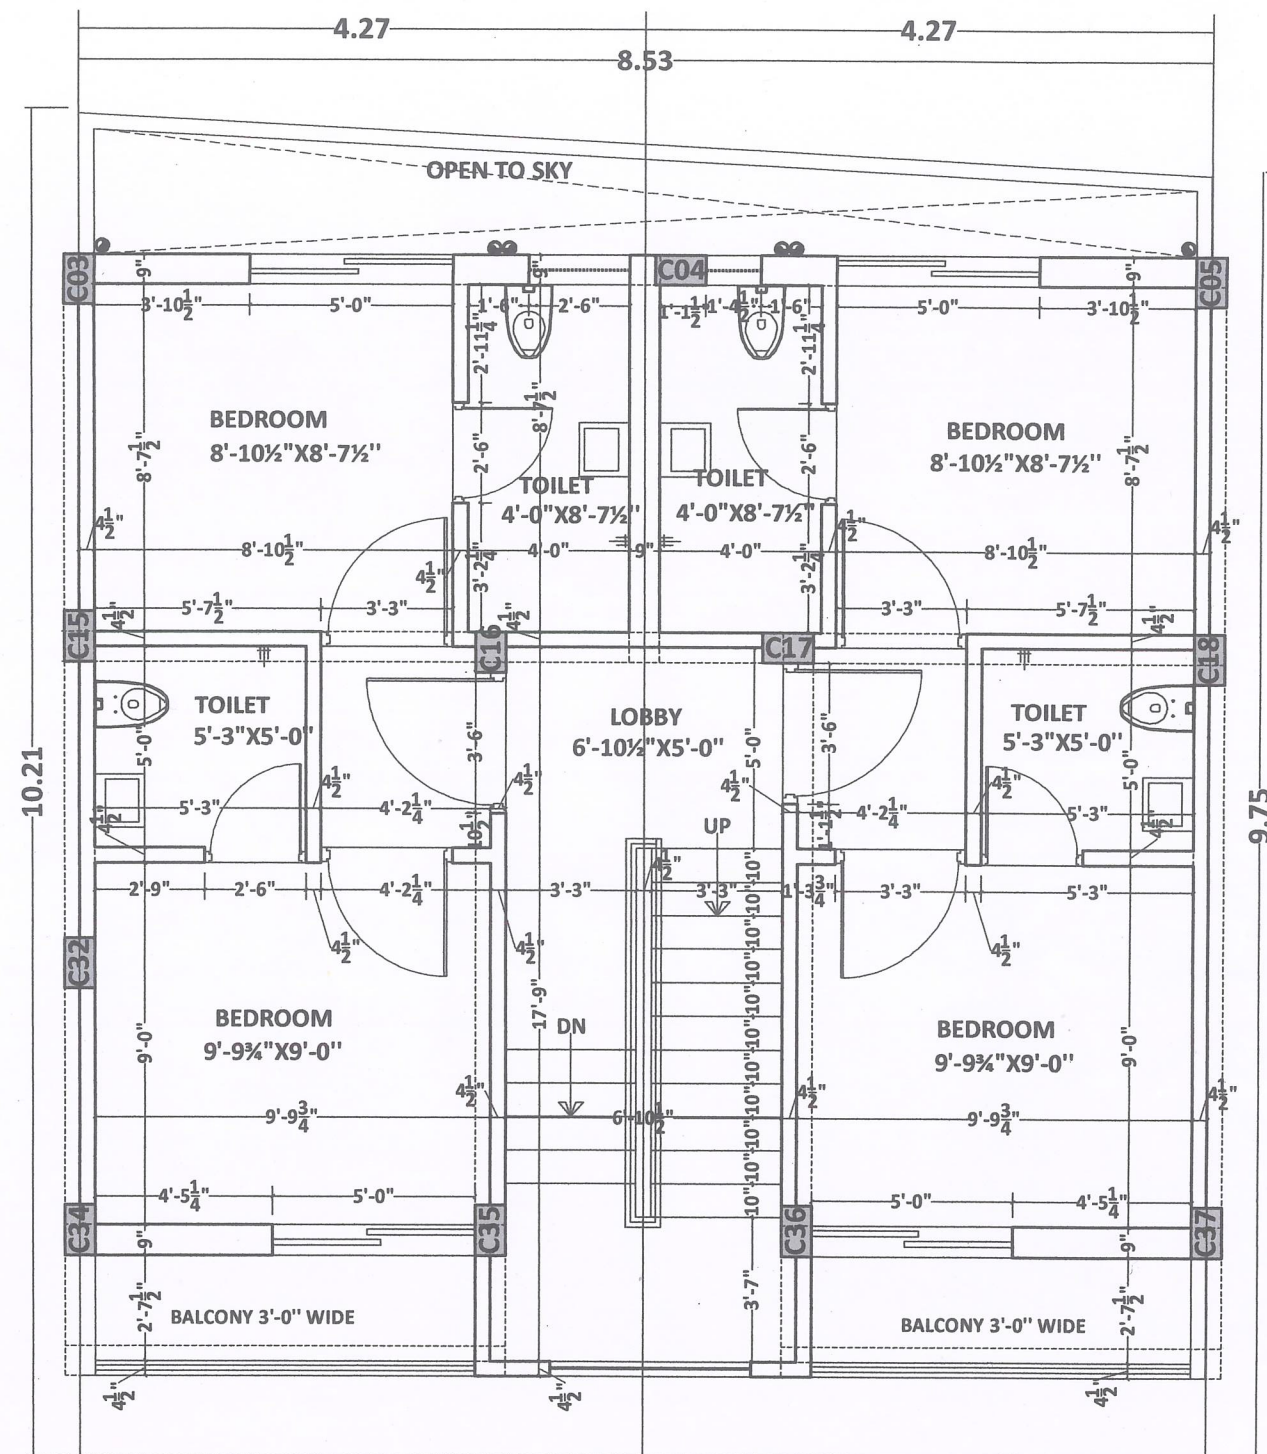

56 FIRST FLOOR PLAN 57

Project:

PROPOSED LAYOUT PLAN OF
CHIEF MINISTER JAN AVAS YOJNA-2015
PROVISION 3B" KHASRA NO- 231/6,
33/5 AT REVENUE- VILLAGE-KANAKPURA,
TEH.-JAIPUR, JAIPUR

Architect

Naveen Jain
B. ARCH
CA No. 96/20354

Applicant:

Drawing Title:

WORKING PLAN
PLOT NO. 56 & 57

Scale:

1:100

North:



Architects Interiors Engineers Valuers
26 A FRIENDS COLONY-II, LAL KOTHI
TONK ROAD, JAIPUR - 302015
p: 0141 2742294, 4036248-49
e: sanskriti.arch@gmail.com
w: www.sanskritiarchitects.com