



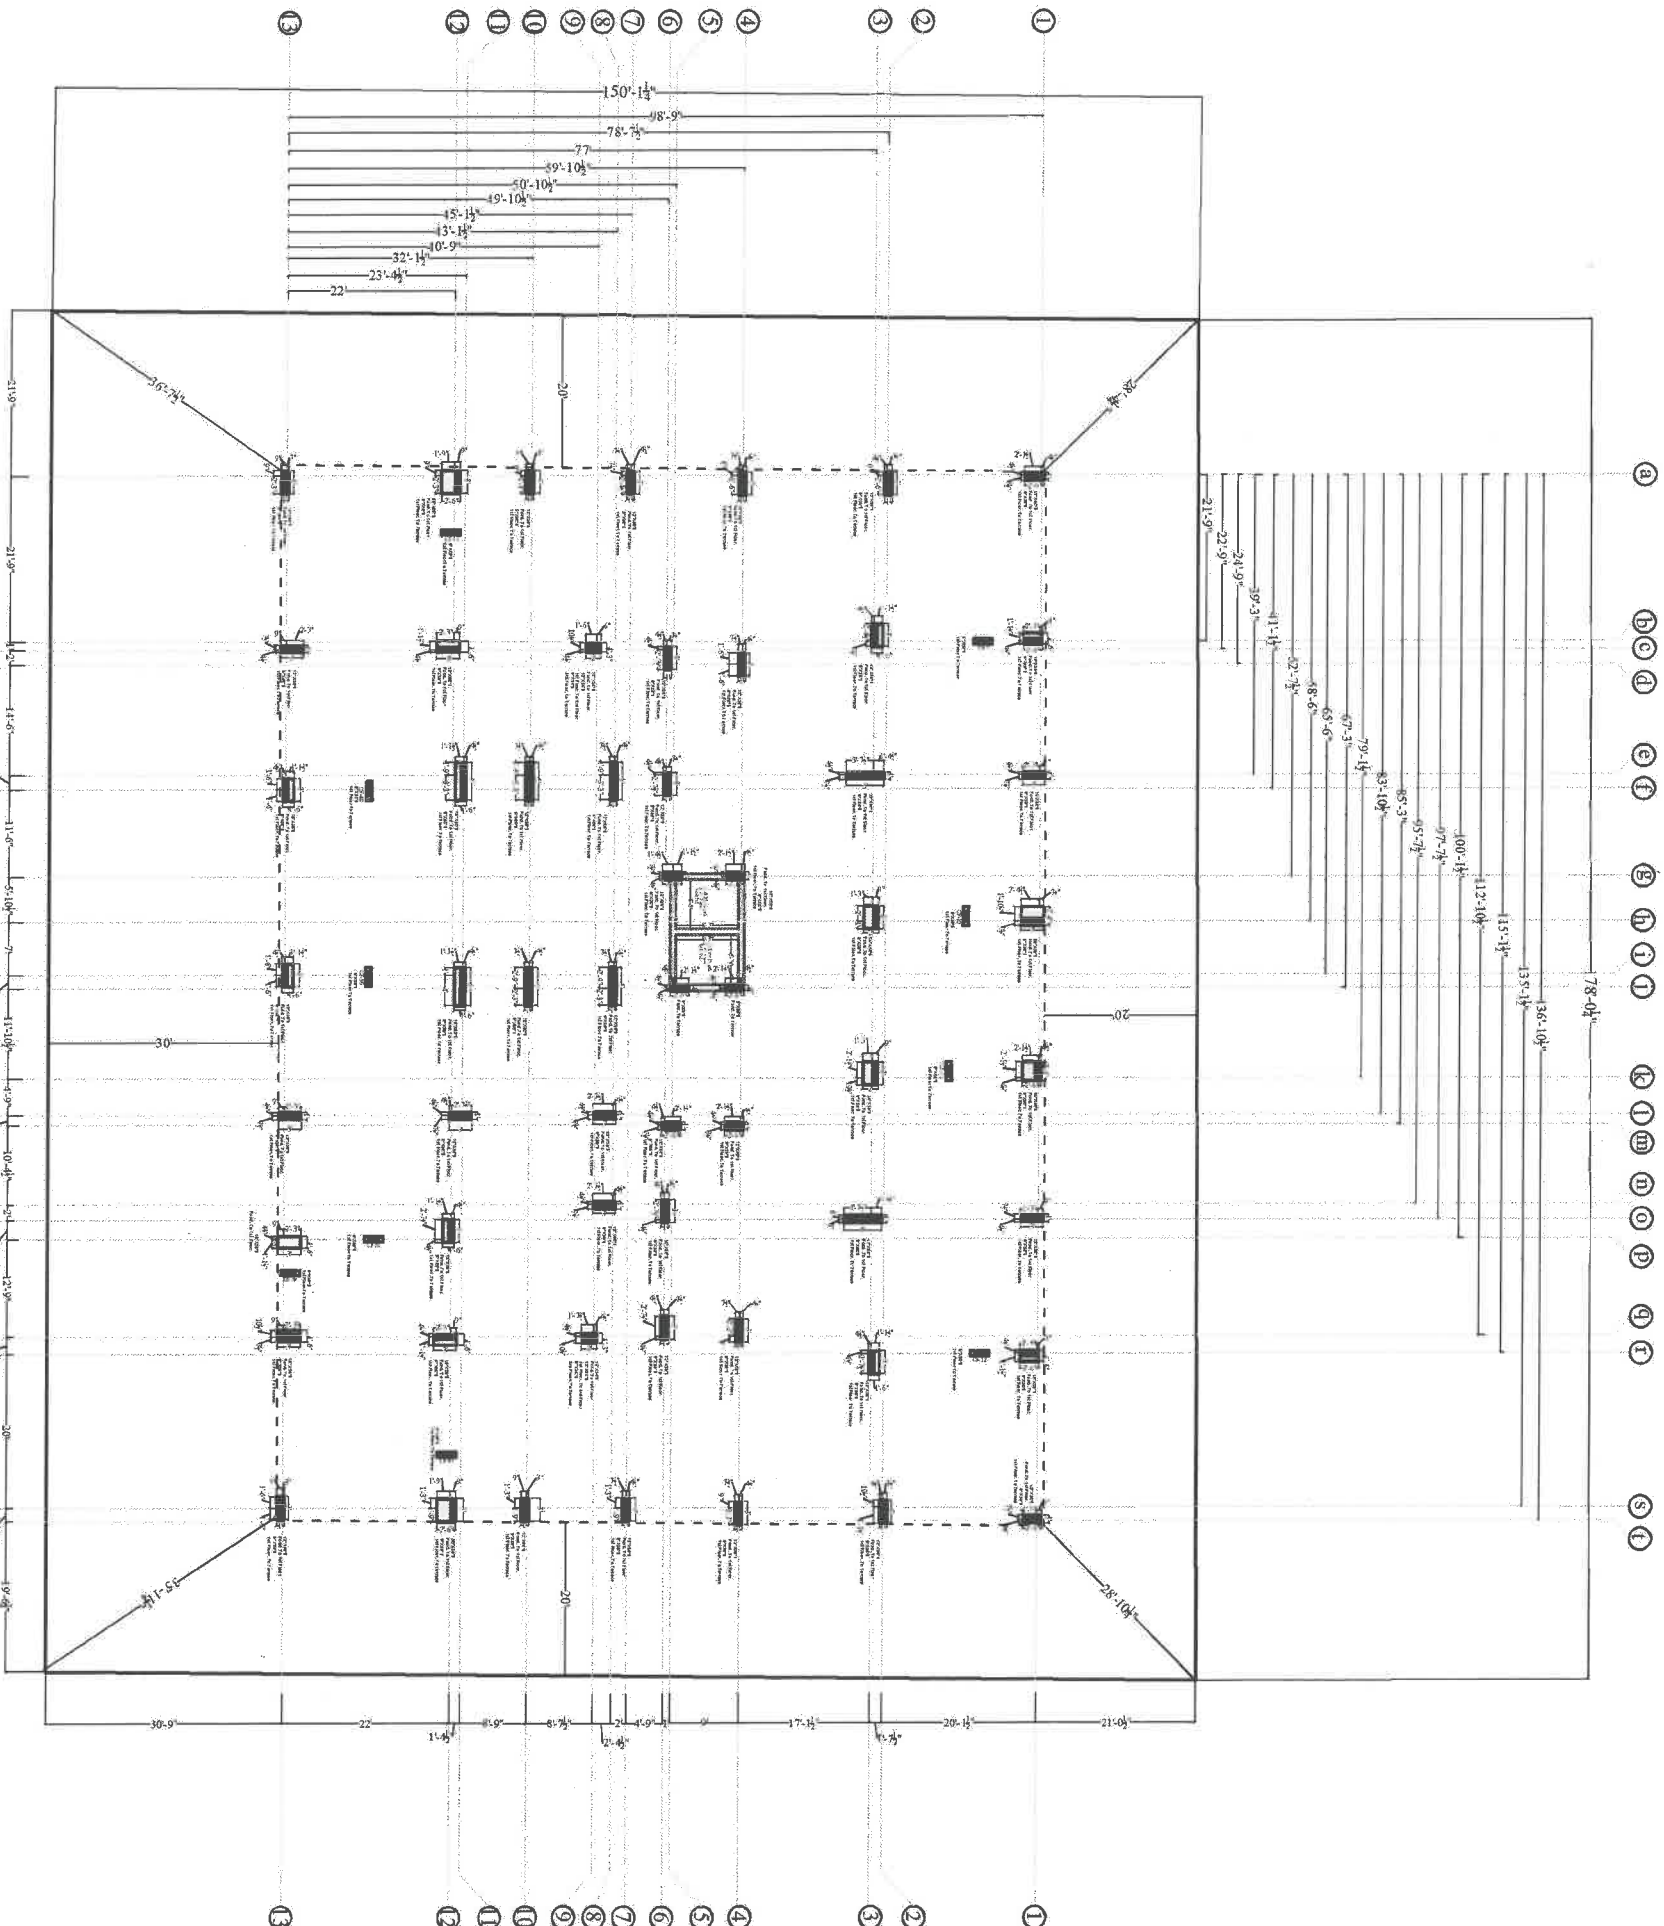


Shree Vinayak Builders
Partners

SHRI KRISHAN
Architect
CA/99/25451

PROJECT NAME: NAKSHATRA		DRAWING: CENTER LINE PLAN		DRN. BY: vinod kumawat		APPD. BY: Shri Krishan Sharma		ARCHITECTS: SPACE GRID	
DEVELOPER: Shree Vinayak Builders		PROJECT: PROPOSED RESIDENTIAL BUILDING AT KHASRA NO. 398/10 AT VILLAGE MOHANPURA, TEHSIL- SANGANER, JAIPUR		SCALE: N.T.S.		DATE:		C-49 VIDYA APARTMENT, PARAS MARG, BAPU NAGAR, NEAR JANTA STORE CIRCLE, JAIPUR-302015 PH-09314918766, 0141-4005506 (O) Email: info.spacegrid@gmail.com	

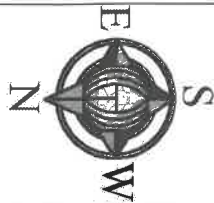



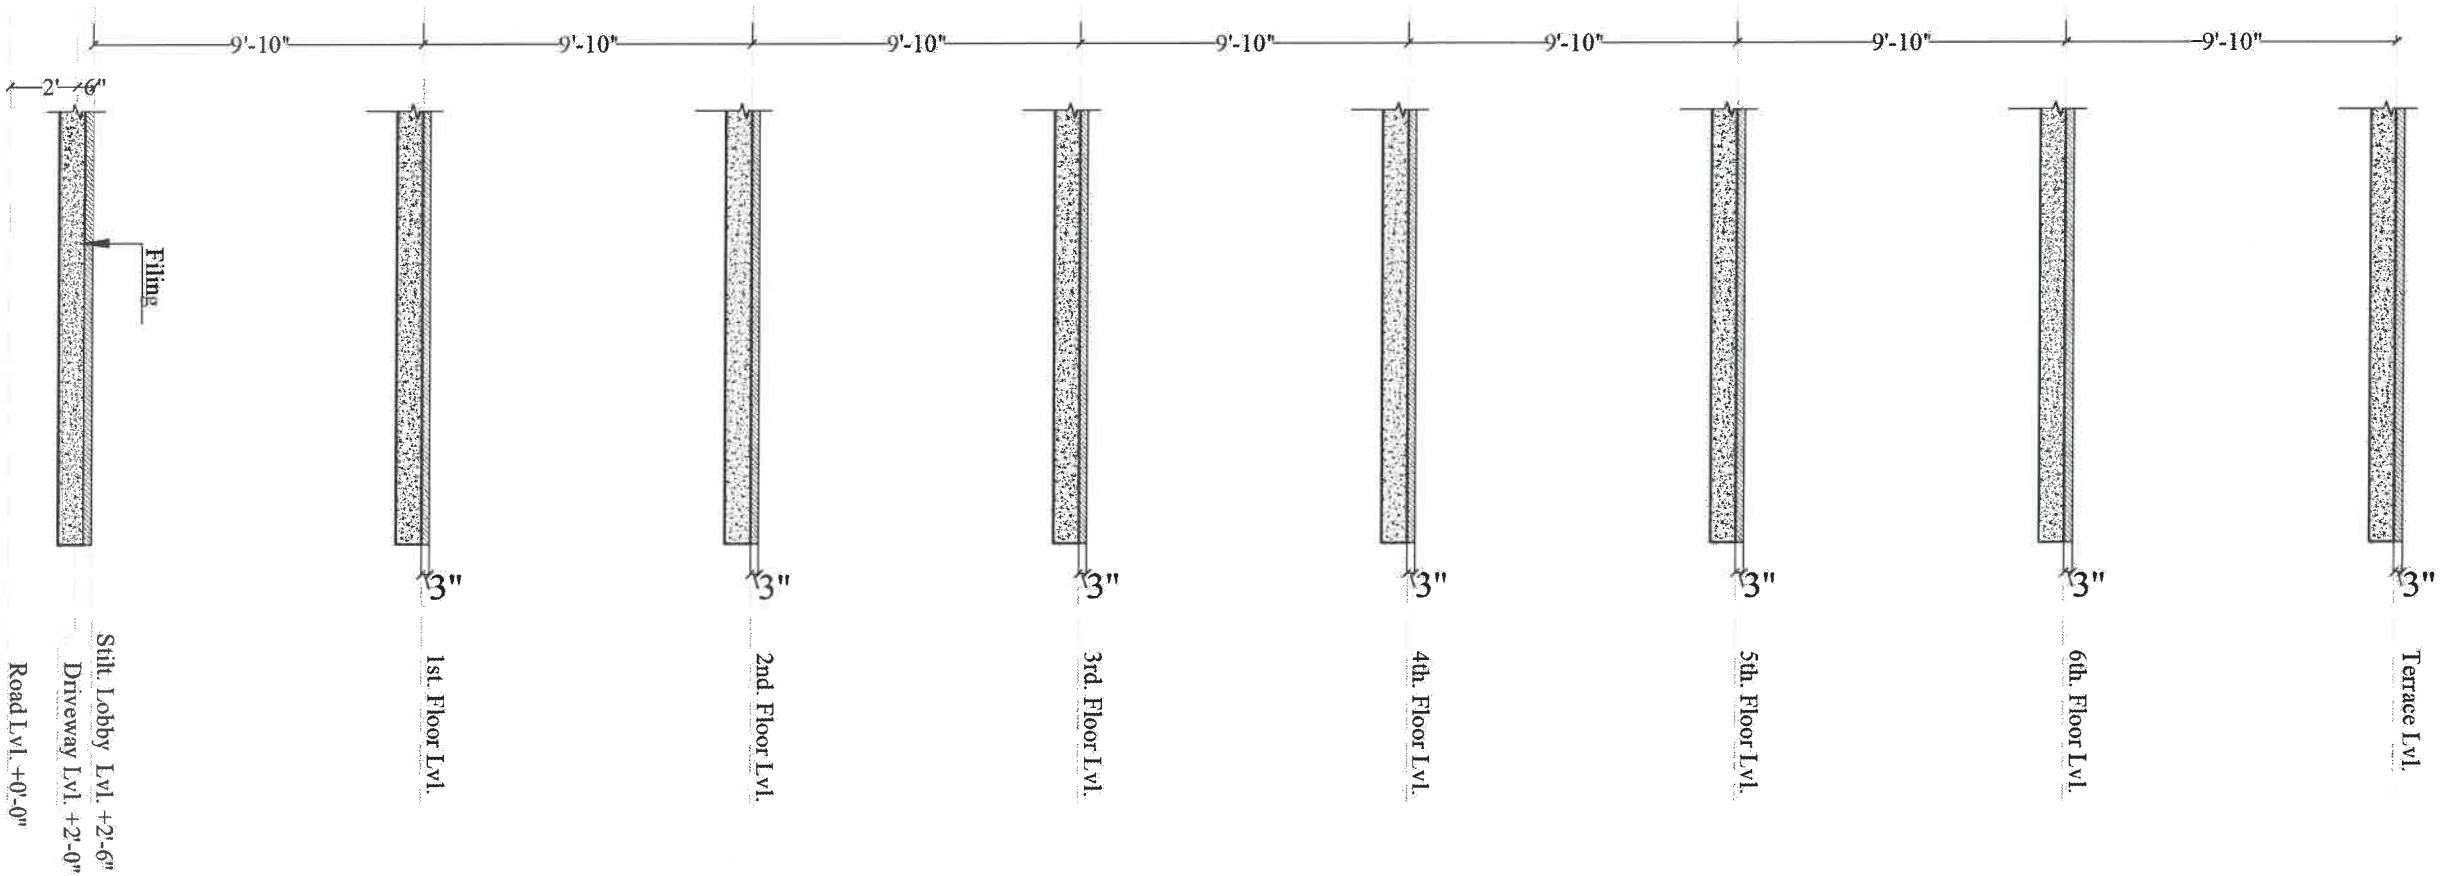


Shree Vinayak Builders

Bansilal
Partners

SHRI KRISHAN
Architect
CA/99/25451


PROJECT NAME: NAKSHATRA		DRAWING: HEIGHT SECTION		DRN. BY: vinod kumawat		APPD. BY: Shri Krishan Sharma		ARCHITECTS: SPACE GRID	
DEVELOPER: Shree Vinayak Builders		PROJECT: PROPOSED RESIDENTIAL BUILDING AT KHASRA NO. 398/10 AT VILLAGE MOHANPURA, TEHSIL- SANGANER,		SCALE: N.T.S.		DATE:		C-49, VIDYA APARTMENT, PARAS MARG, BAPU NAGAR, NEAR JANITA STORE CIRCLE, JALPUR-302015 PH-09314918766,0141-4005506 (O) Email:-info.spacegrid@gmail.com	

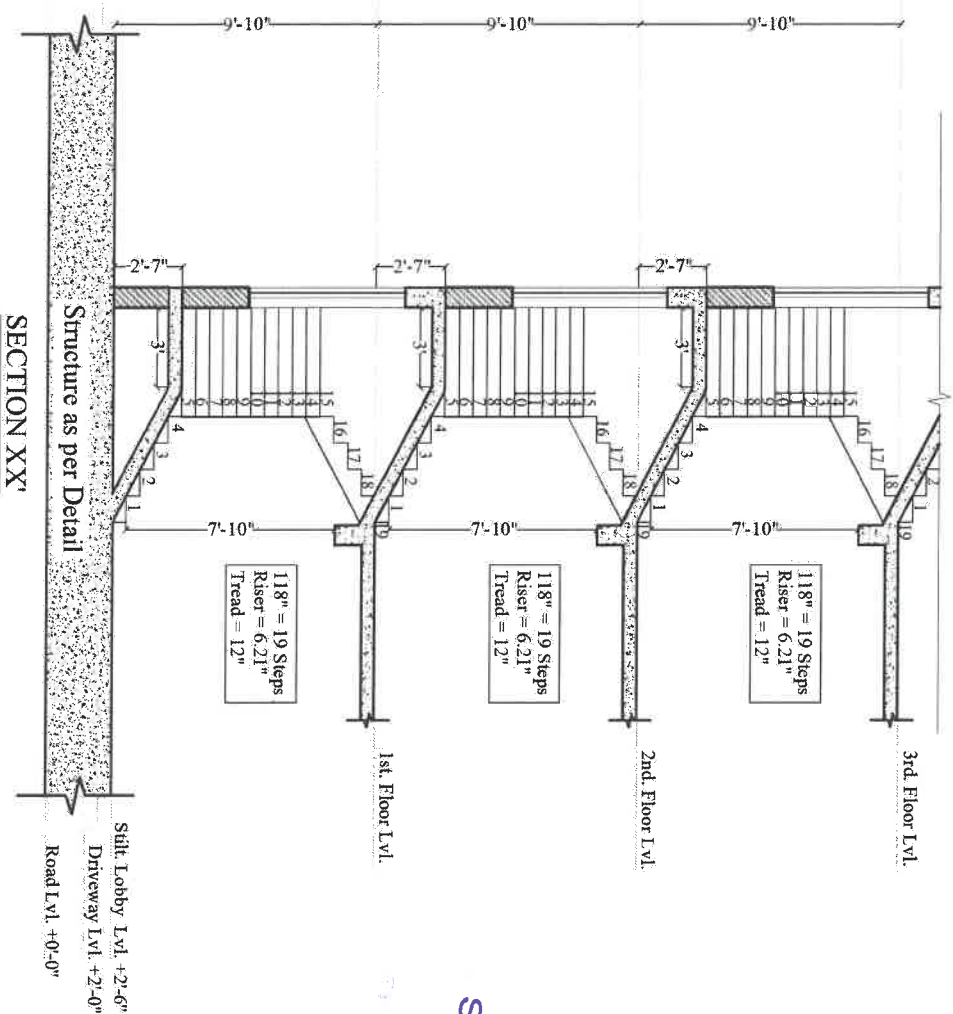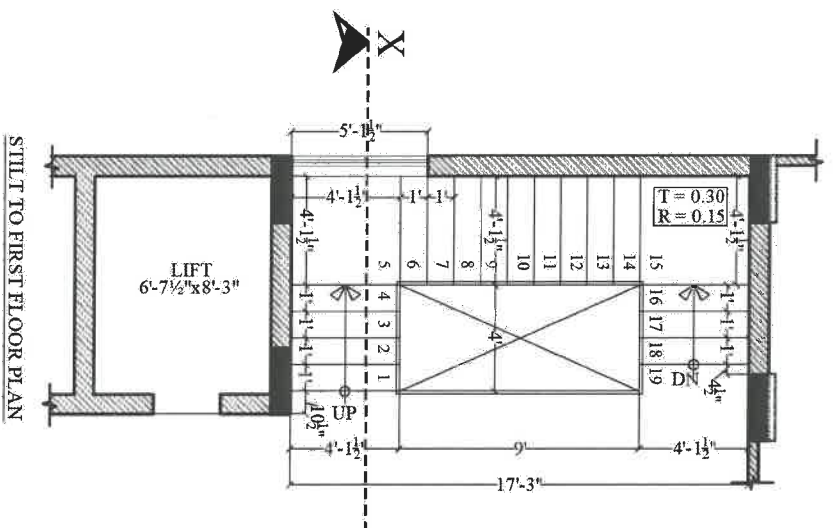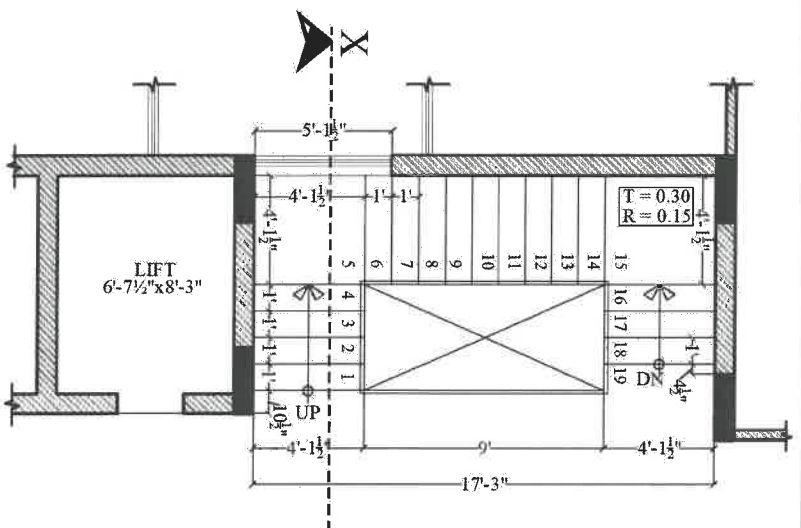

Shree Vinayak Builders
Partners

SHRI KRISHNAN
Architect
CA/99/25451

PROJECT NAME: NAKSHATRA	DRAWING: STAIRCASE SECTION	DRN. BY: vinod kurnawat	ARCHITECTS: SPACE GRID C-49, VIDYA APARTMENT, PARAS MARG, BAPU NAGAR, NEAR JANTA STORE CIRCLE, JAIPUR-302015 PH-09314918766, 0141-4005506 (C) Email: info.spacegrid@gmail.com
DEVELOPER: Shree Vinayak Builders	PROJECT: PROPOSED RESIDENTIAL BUILDING AT KHASRA NO. 396/10 AT VILLAGE MOHANPURA, TEHSIL- SANGANER, JAIPUR	SCALE: N.T.S.	DATE:

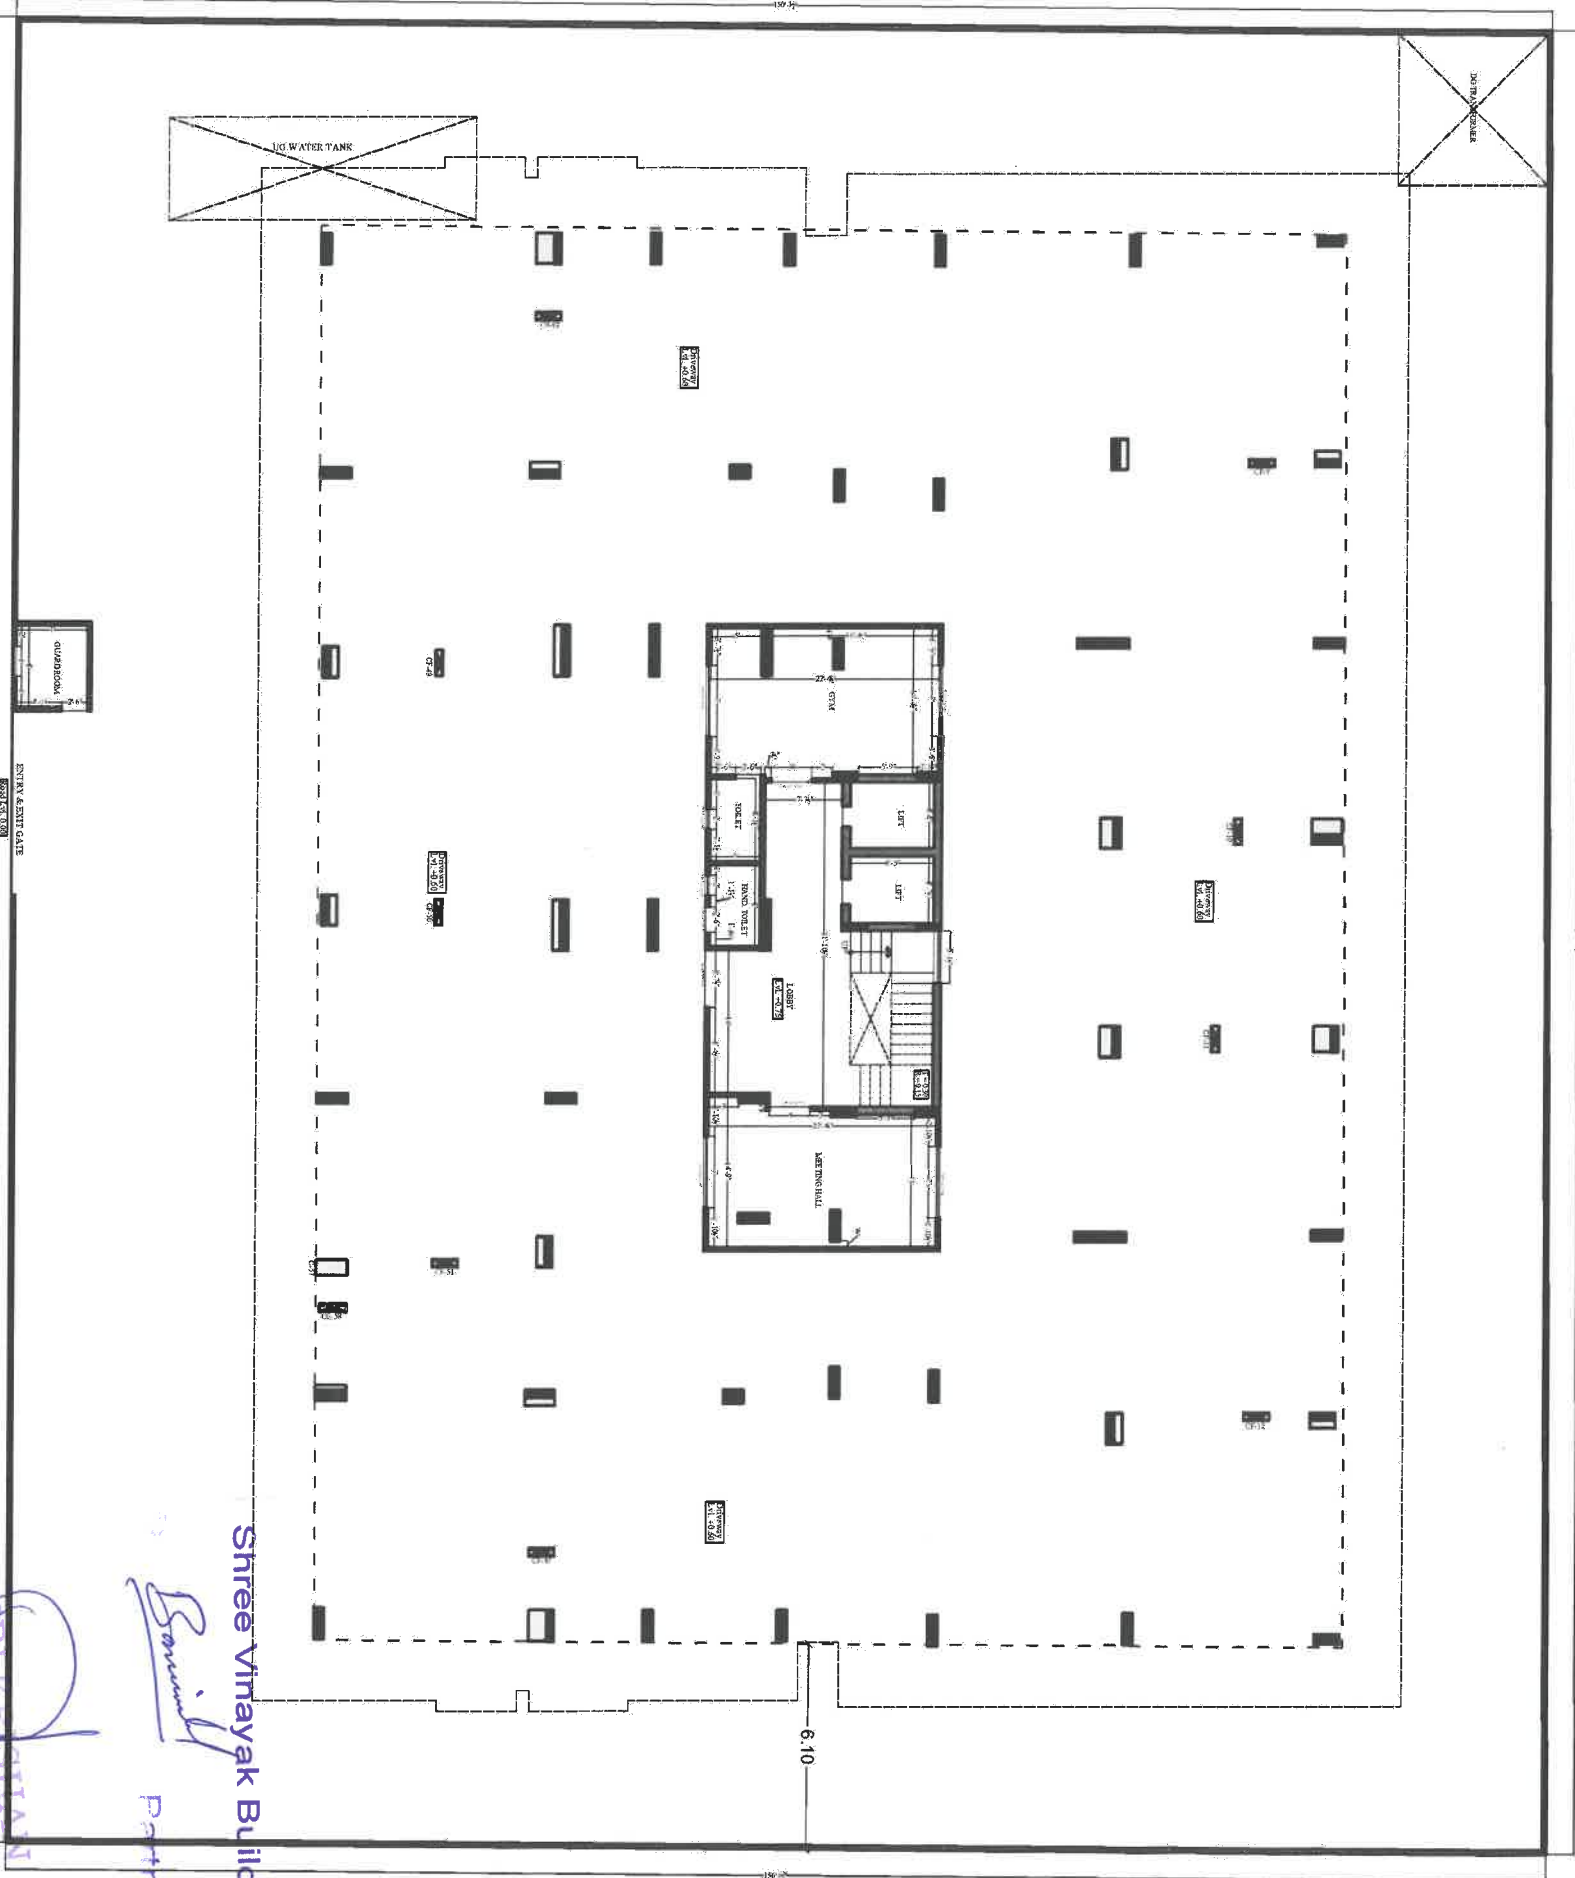



STILT PLAN

SHRI KRISHNAN
Architect
CA/99/25451

Shree Vinayak Builders
Partner

PROJECT NAME: NAKSHATRA		DRAWING: STILT FLOOR WORKING PLAN		DRN. BY: vinod kumarwat		APPD. BY: Shri Krishan Sharma		ARCHITECTS: SPACE GRID	
DEVELOPER: Shree Vinayak Builders		PROJECT: PROPOSED RESIDENTIAL BUILDING AT KHASRA NO. 398/10 AT VILLAGE MOHANPURA, TEHSIL-SANGANER, JAIPUR		SCALE: N.T.S.		DATE:		C-49, VIDYA APARTMENT, PARAS MARG, BAPU NAGAR, NEAR JANTA STORE CIRCLE, JAIPUR-302015 PH-09314918766, 0141-4005506 (O) Email:-info.spacegrid@gmail.com	

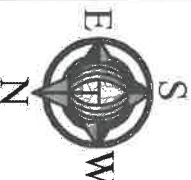

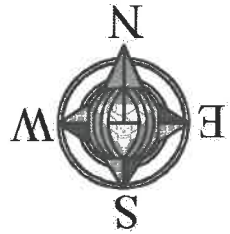

Shree Vinayak Builders

DEVELOPER:

NAKSHATRA

PROJECT NAME:

PROJECT: PROPOSED RESIDENTIAL BUILDING AT
KHASRA NO. 398/10 AT VILLAGE
MOHANPURA, TEHSIL-SANGANER,
JAIPUR

SCALE:
N.T.S.

DATE:

DRN. BY: Vinod kumawat

APPD. BY: Shri Krishan Sharma


C-49, VIDYA APARTMENT, PARAS
MARG, BAPU NAGAR, NEAR JANTA
STORE CIRCLE, JAIPUR-302015
PH-09314918766, 0141-4005506 (O)
Email:-info.spacegrid@gmail.com

SPACE GRID

ARCHITECTS:


SLAB AT BEAM TOP

SLAB AT BEAM BOTTOM

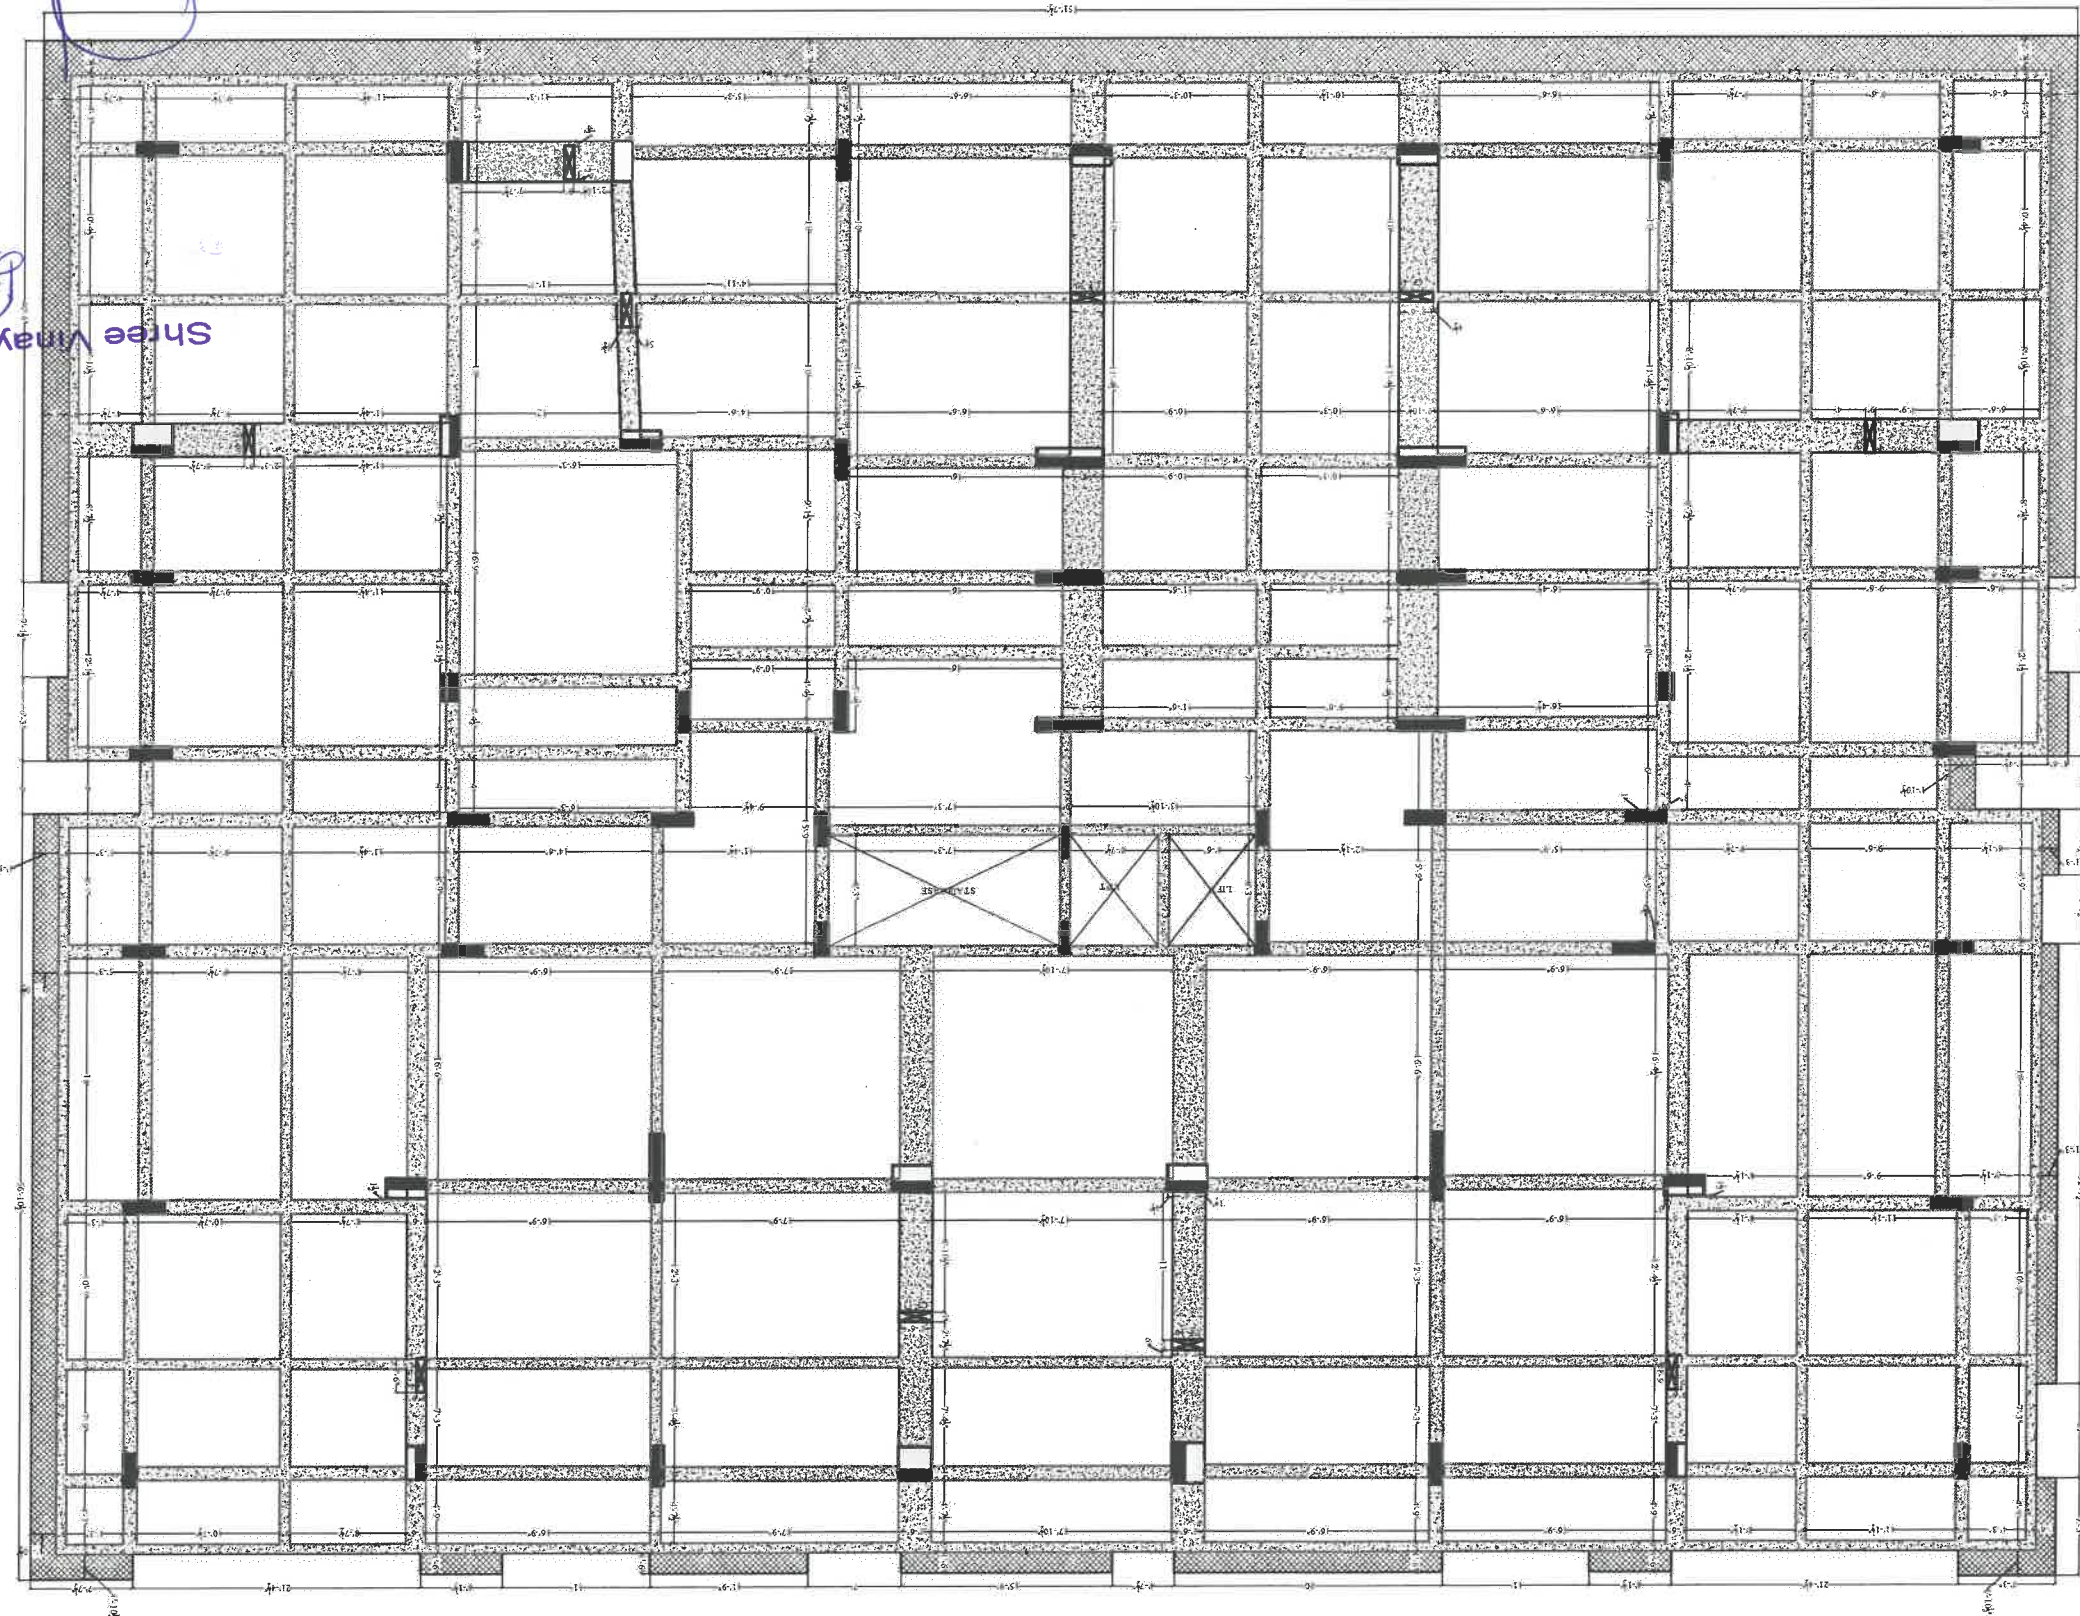

SHRI KRISHAN
Architect
CA/99/25451

Shree Vinayak Builders
Partners

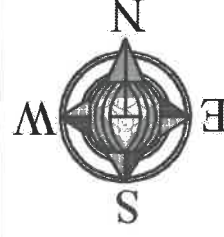

PROJECT NAME: NAKSHATRA
DEVELOPER: Shree Vinayak Builders


DRAWING: 1st to 5th FLOOR ROOF SHUTTERING PLAN
PROJECT: PROPOSED RESIDENTIAL BUILDING AT
KHASRA NO. 398/10 AT VILLAGE
MOHANPURA, TEHSIL- SANGANER,
JAIPUR


DRN. BY: Vinod kumawat
SCALE: N.T.S.
APPD. BY: Shri Krishan Sharma
DATE:

ARCHITECTS: SPACE GRID
C-49, VIDYA APARTMENT, PARAS
MARG, BAPU NAGAR, NEAR JANTA
STORE CIRCLE, JAIPUR-302015
PH-09314918766, 0141-4005506 (O)
Email:-info.spacegrid@gmail.com

SHRI KRISHAN
Architect
CA/99/25451

Shree Vinayak Builders
Partners

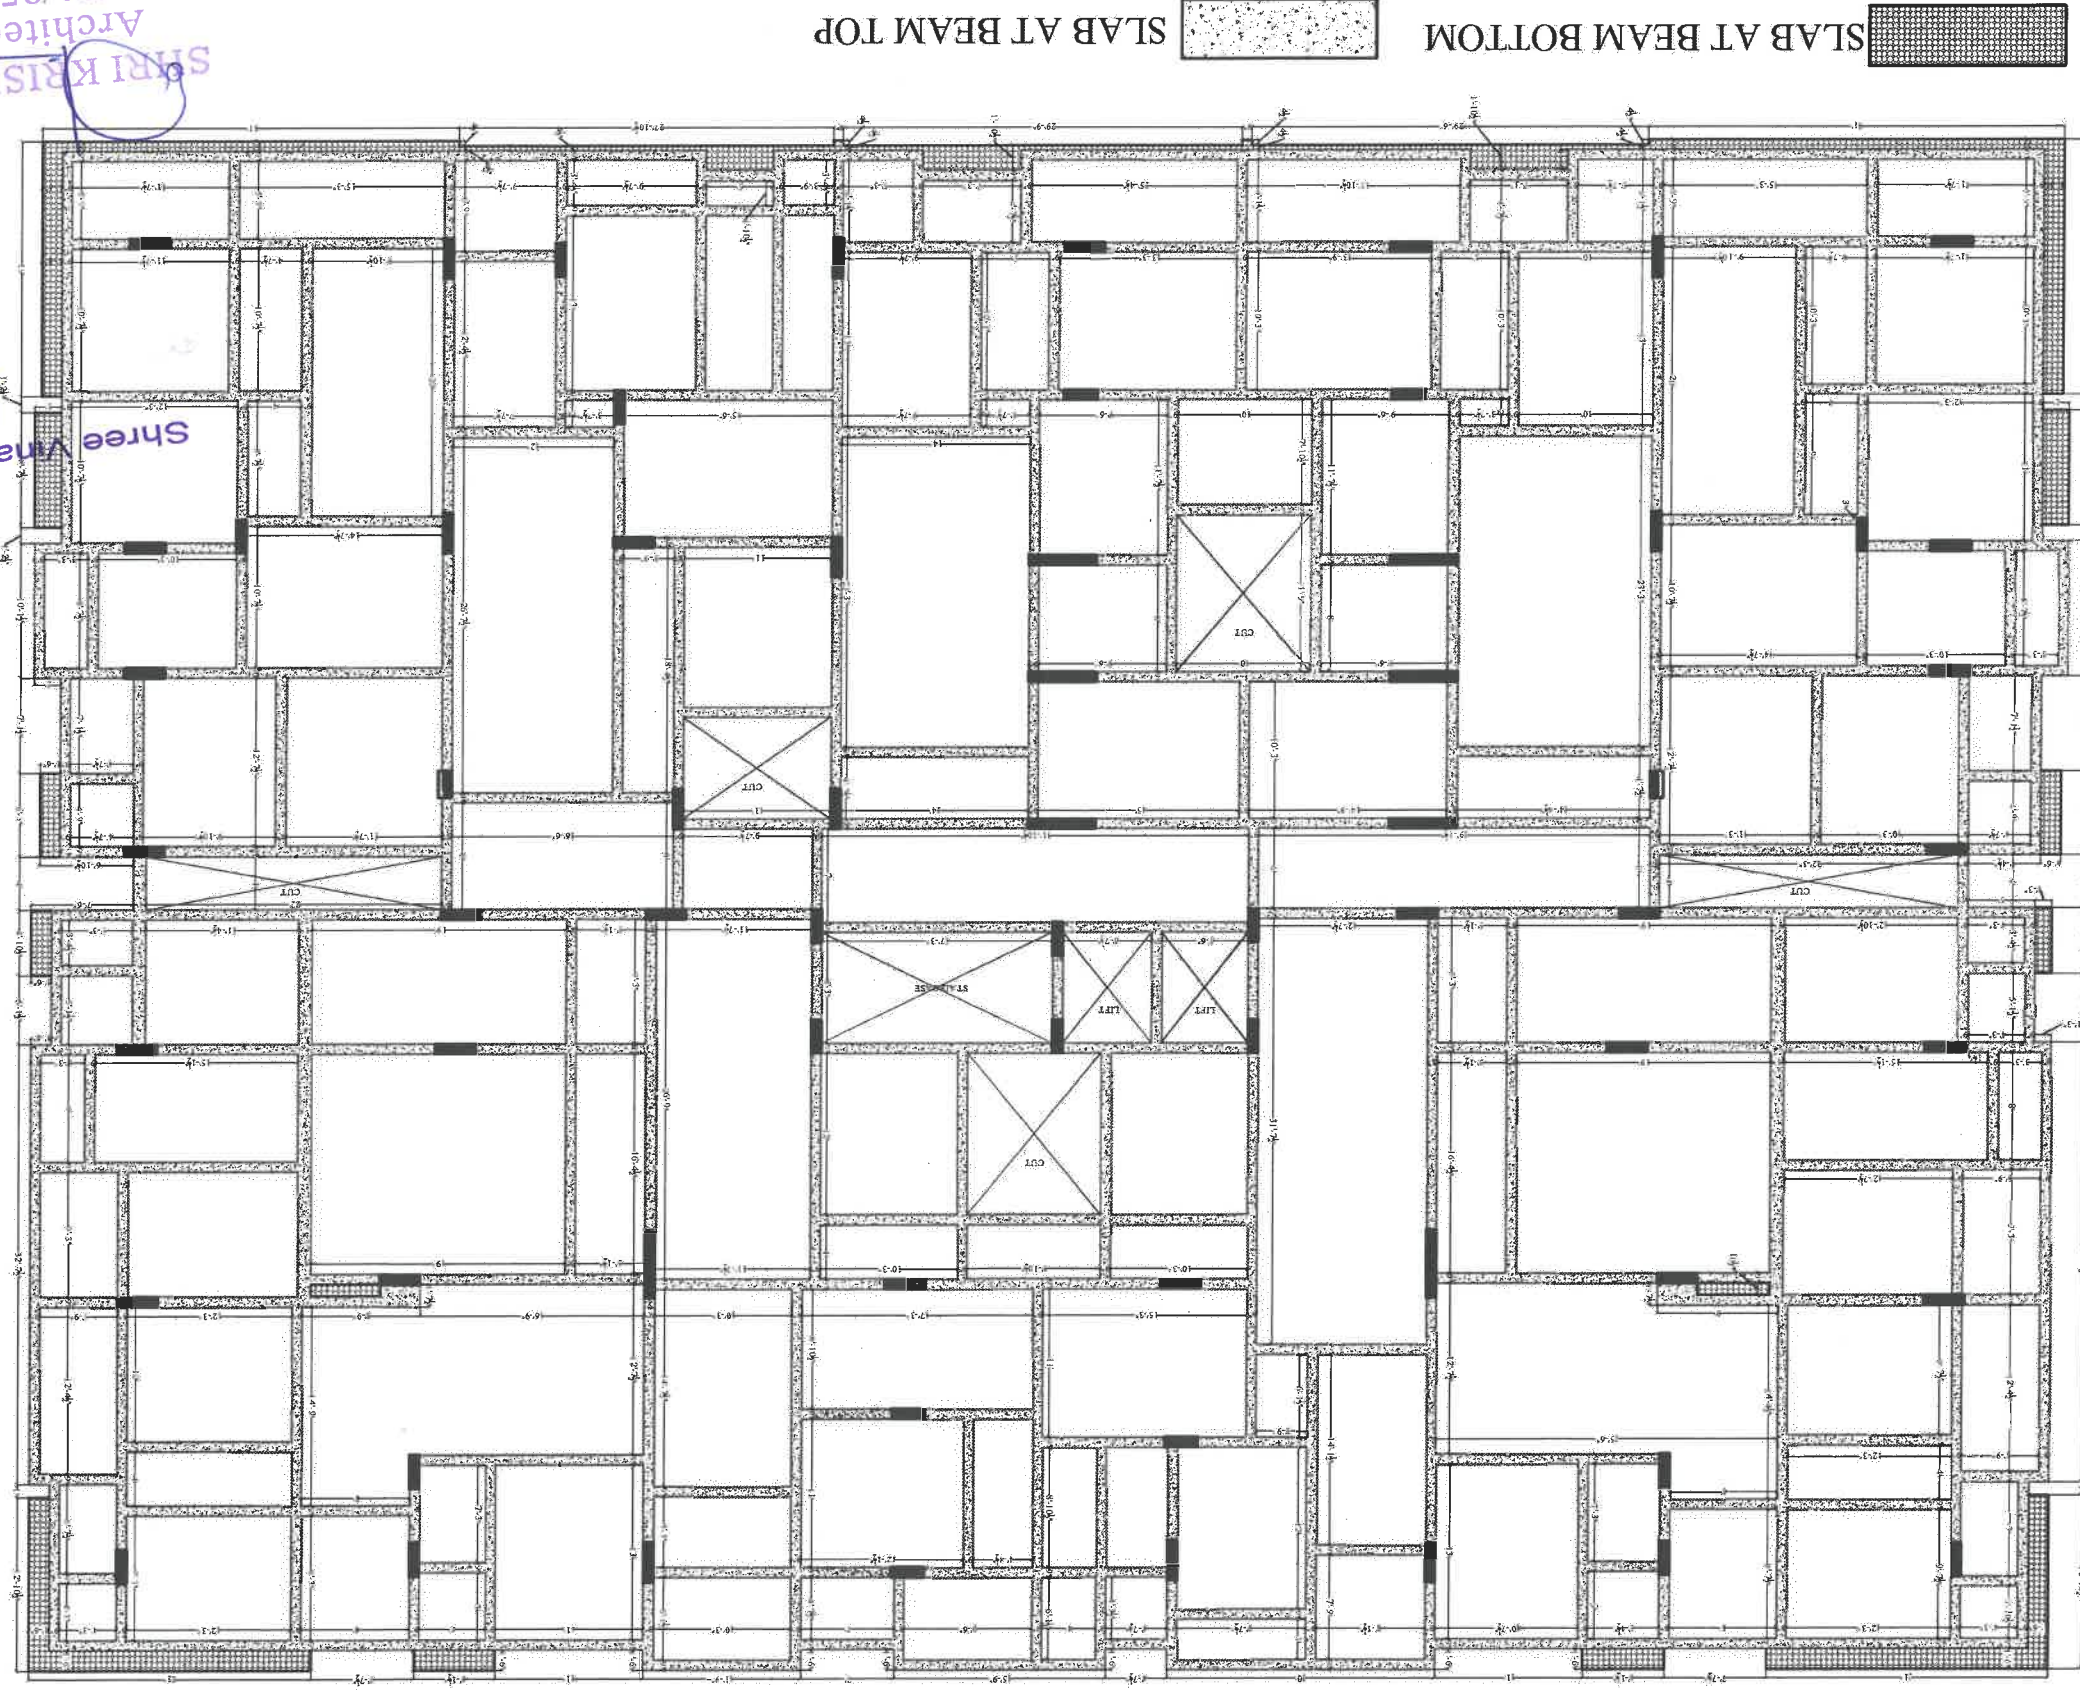

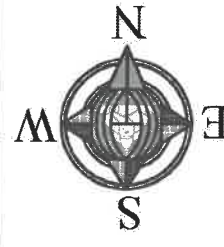

PROJECT NAME: NAKSHATRA
DEVELOPER: Shree Vinayak Builders

DRAWING: 1st to 5th FLOOR WORKING PLAN
PROJECT: PROPOSED RESIDENTIAL BUILDING AT
KHASRA NO. 398/10 AT VILLAGE
MOHANPURA, TEHSIL- SANGANER,
JAIPUR


DRN. BY: Vinod Kumawat
SCALE: N.T.S.
APPD. BY: Shri Krishan Sharma
DATE:

ARCHITECTS: SPACE GRID
C-49, VIDYA APARTMENT, PARAS
MARG, BAPU NAGAR, NEAR JANTA
STORE CIRCLE, JAIPUR-302015
PH-09314918766, 0141-4005506 (O)
Email:-info.spacegrid@gmail.com

SHRI KRISHAN
Architect
CA/99/25451

Shree Vinayak Builders
Partners



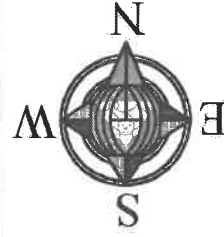


PROJECT NAME: NAKSHATRA
DEVELOPER: Shree Vinayak Builders

DRAWING: 6th FLOOR ROOF SHUTTERING PLAN
PROJECT: PROPOSED RESIDENTIAL BUILDING AT
KHASRA NO. 398/10 AT VILLAGE
MOHANPURA, TEHSIL - SANGANER,
JAIPUR


DRN. BY: Vinod Kumawat
APPD. BY: Shri Krishan Sharma
SCALE: N.T.S.
DATE:

ARCHITECTS: SPACE GRID
C-49, VIDYA APARTMENT, PARAS
MARG, BAPU NAGAR, NEAR JANTA
STORE CIRCLE, JAIPUR-302015
PH-09314918766, 0141-4005506 (O)
Email:-info.spacegrid@gmail.com

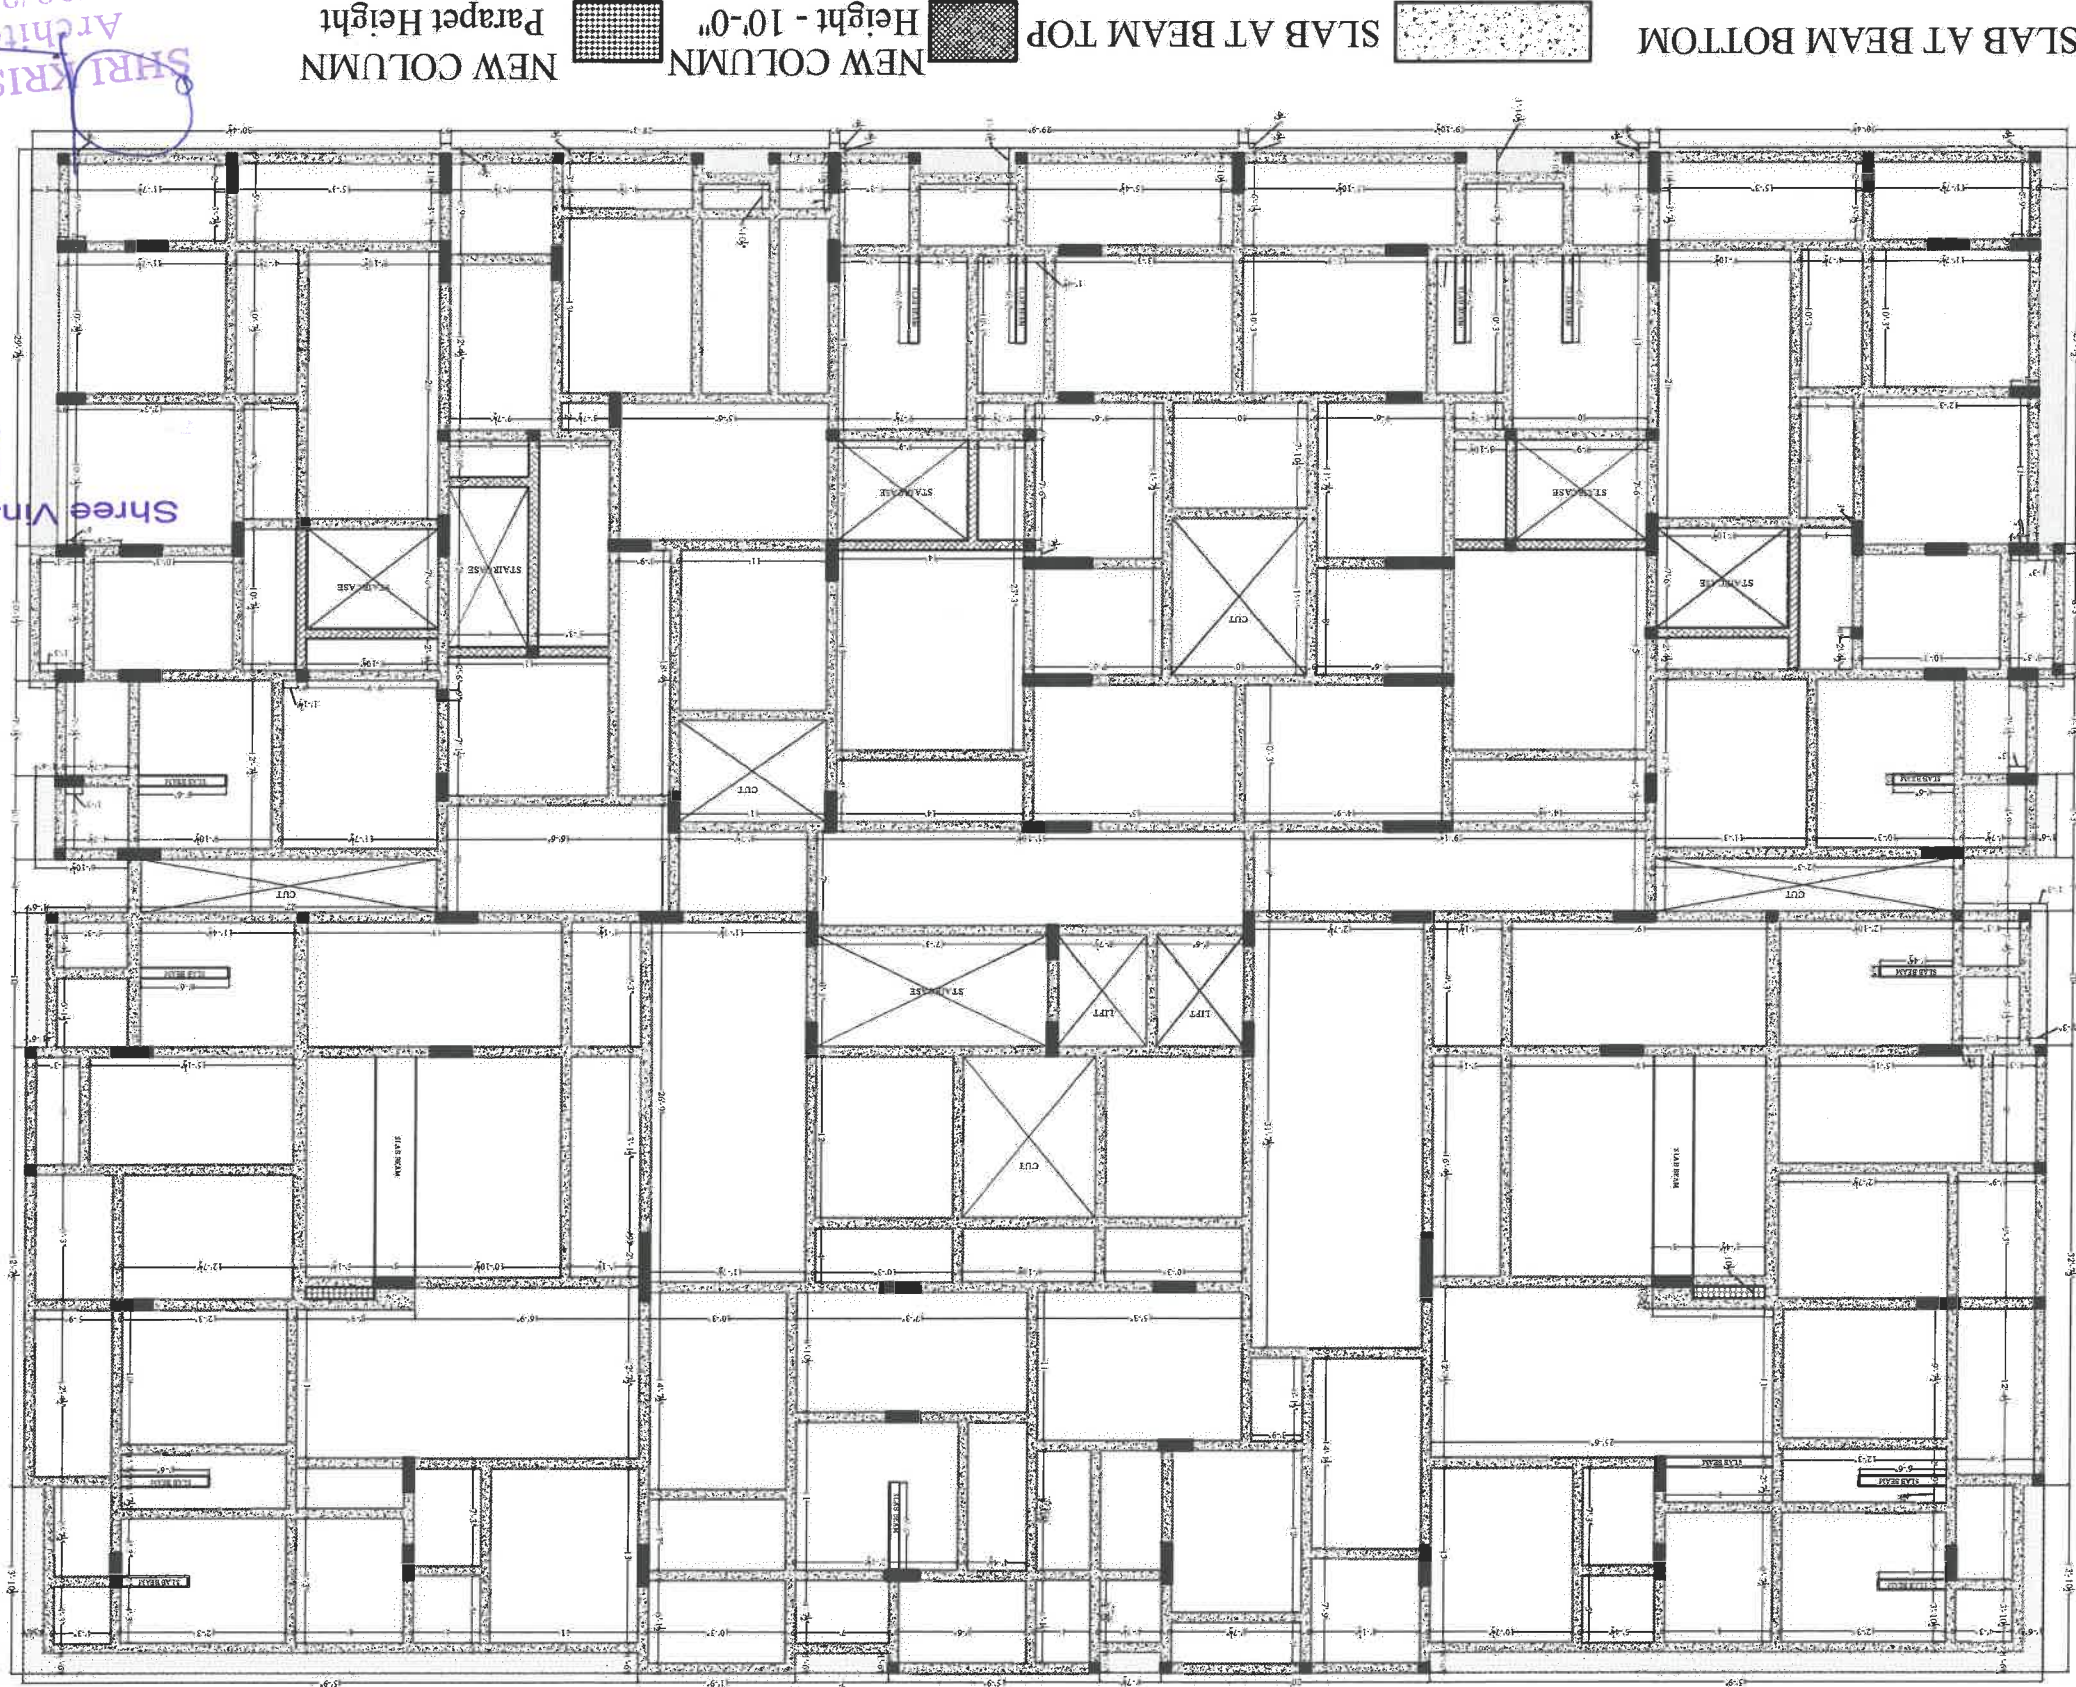

SHRI KRISHAN
Architect
CA/99/25451

Shree Vinayak Builders
Partners

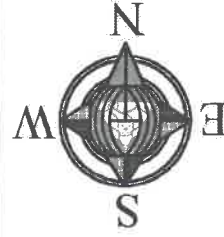

PROJECT NAME: NAKSHATRA
DEVELOPER: Shree Vinayak Builders

DRAWING: 6th FLOOR WORKING PLAN
PROJECT: KHASRA NO. 398/10 AT VILLAGE MOHANPURA, TEHSIL - SANGANER, JAIPUR

DRN. BY: Vinod Kumawat
SCALE: N.T.S.
APPD. BY: Shri Krishan Sharma
DATE:

ARCHITECTS: SPACE GRID
C-49, VIDYA APARTMENT, PARAS MARG, BAPU NAGAR, NEAR JANTA STORE CIRCLE, JAIPUR-302015
PH-09314918766, 0141-4005506 (O)
Email:-info.spacegrid@gmail.com

SHRI KRISHAN Architect
CA/99/25451

Shree Vinayak Builders Partners





PROJECT NAME: NAKSHATRA

DEVELOPER: Shree Vinayak Builders

DRAWING: TERRACE FLOOR WORKING PLAN

PROJECT: PROPOSED RESIDENTIAL BUILDING AT
KHASRA NO. 398/10 AT VILLAGE
MOHANPURA, TEHSIL- SANGANER,
JAIPUR

DRN. BY: N.T.S.


APPD. BY: Shri Krishan Sharma


SCALE: DATE:

ARCHITECTS: SPACE GRID
C-49, VIDYA APARTMENT, PARAS
MARG, BAPU NAGAR, NEAR JANTA
STORE CIRCLE, JAIPUR-302015
PH-09314918766,0141-4005506 (O)
Email:-info.spacegrid@gmail.com

SHRI KRISHAN
Architect
CA/99/25451

Shree Vinayak Builders
Partners

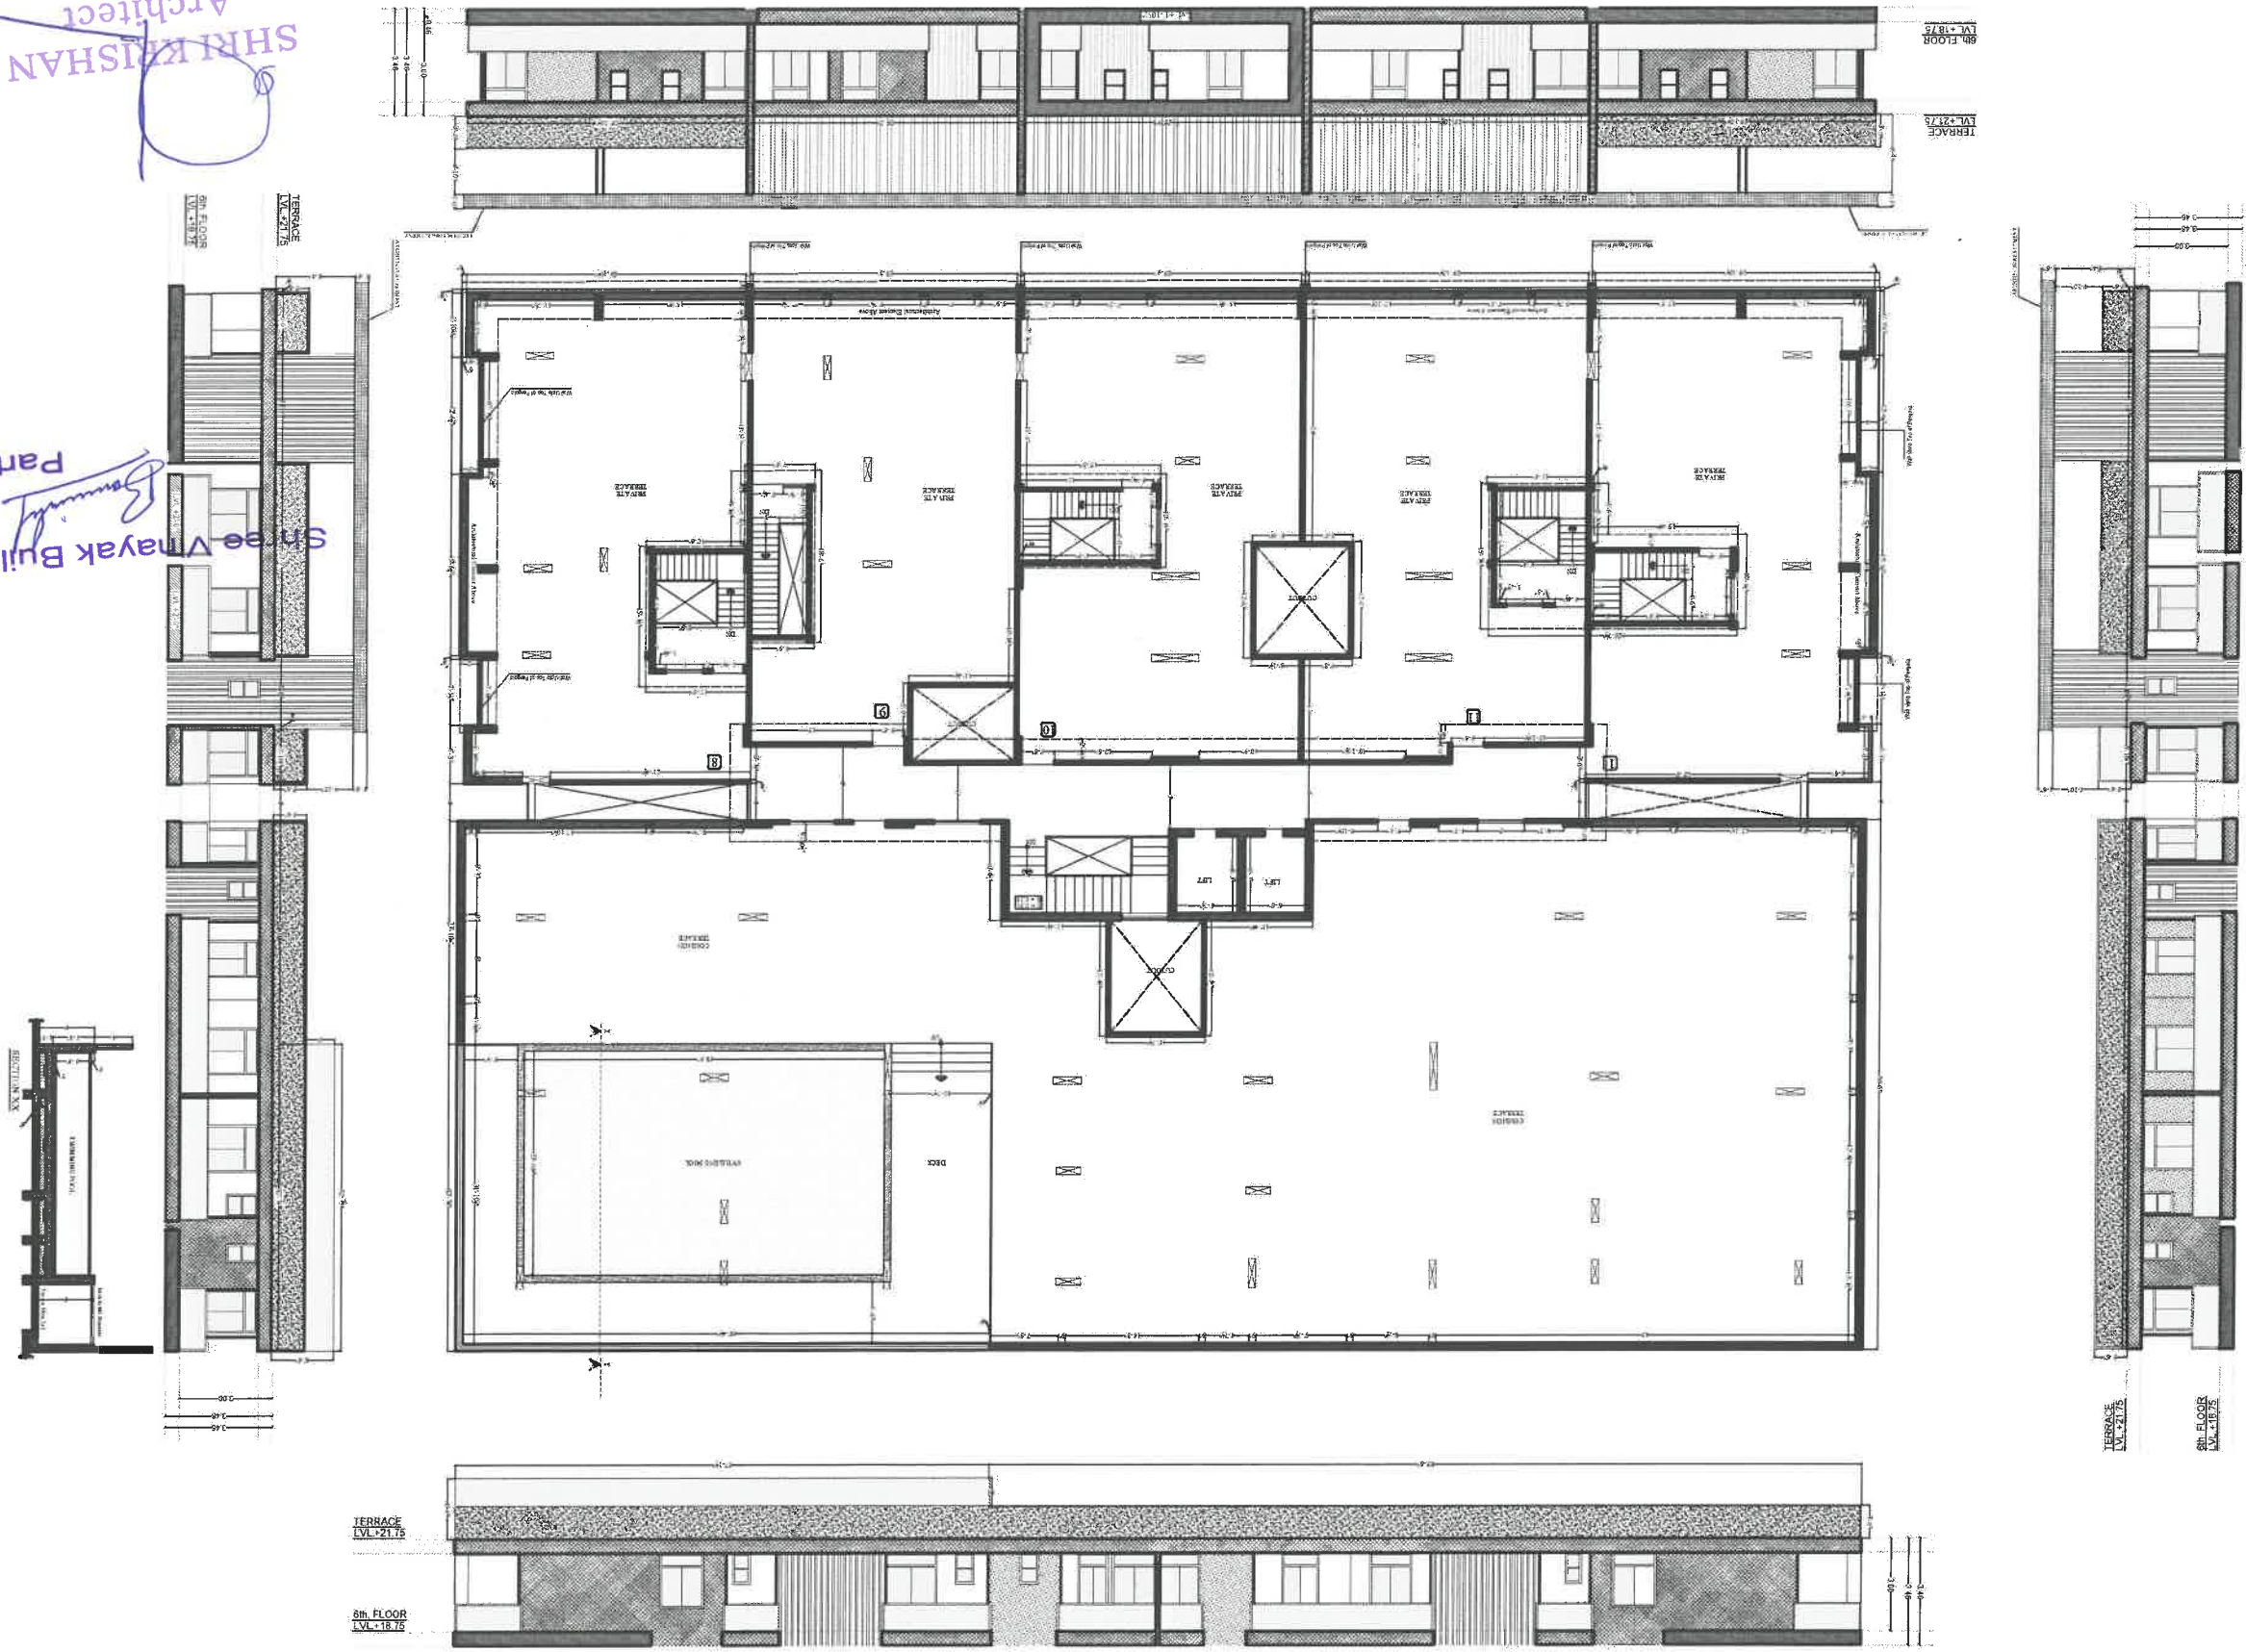

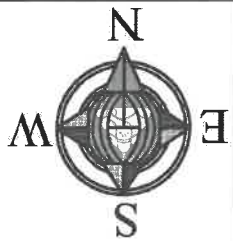


PROJECT NAME: NAKSHATRA
DEVELOPER: Shree Vinayak Builders

DRAWING: TERRACE MUMTY ELEVATION SHUTTERING
PROJECT: PROPOSED RESIDENTIAL BUILDING AT
KHASRA NO. 398/10 AT VILLAGE
MOHANPURA, TEHSIL - SANGANER,
JAIPUR


DRN. BY: Vinod kumawat
APPD. BY: Shri Krishan Sharma
SCALE: N.T.S.
DATE:

ARCHITECTS: SPACE GRID
C-49, VIDYA APARTMENT, PARAS
MARG, BAPU NAGAR, NEAR JANTA
STORE CIRCLE, JAIPUR-302015
PH-09314918766, 0141-4005506 (O)
Email:-info.spacegrid@gmail.com

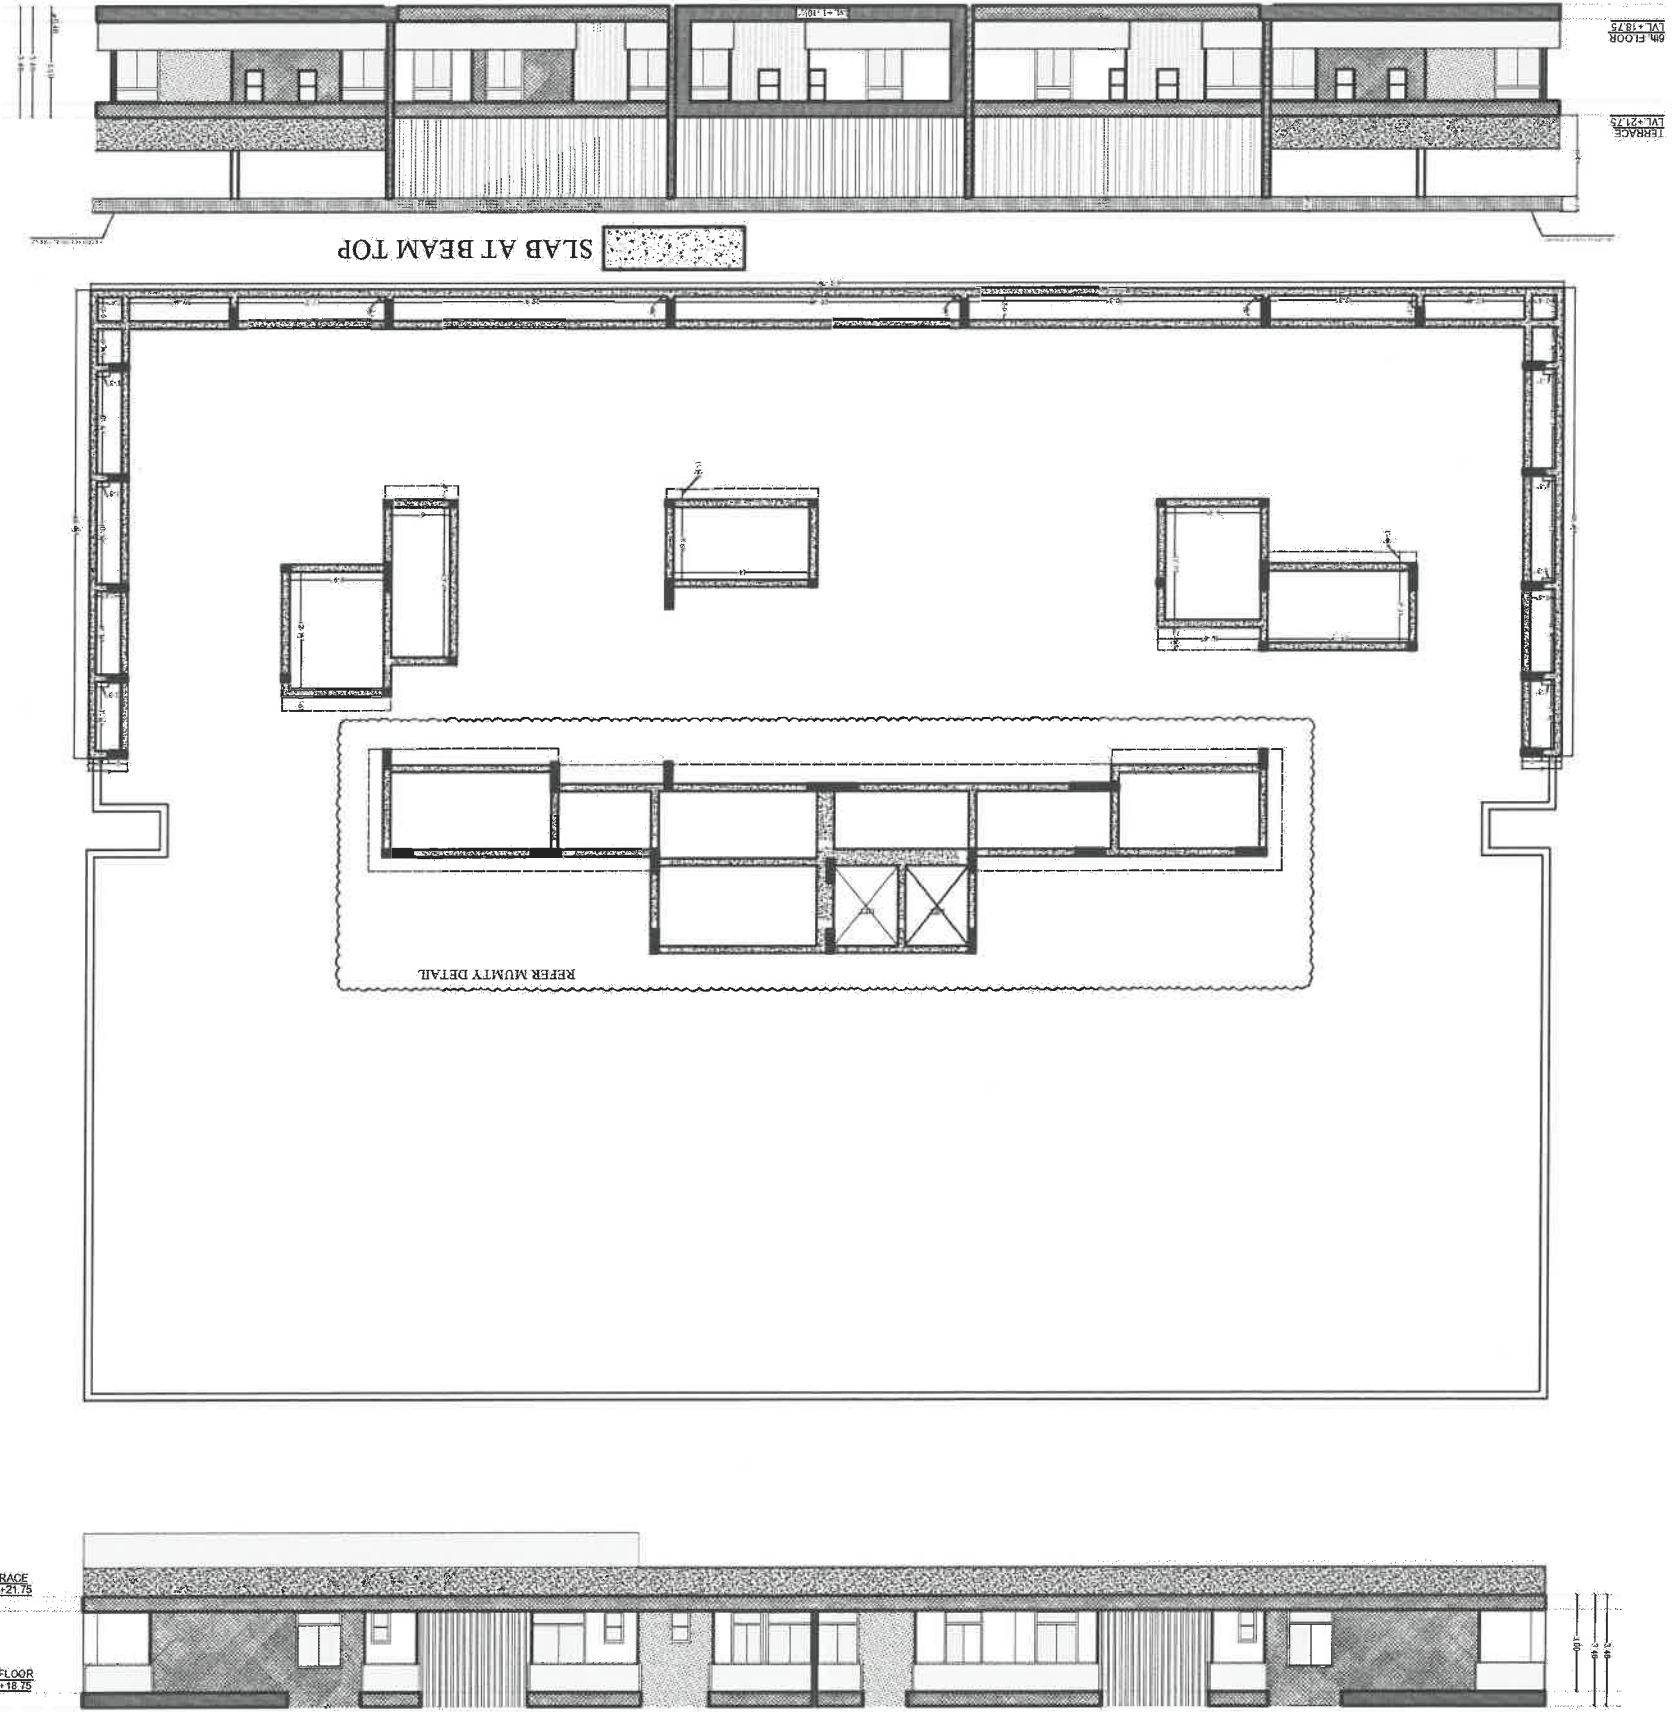

SHRI KRISHAN
Architect
CA/99/25451

Shree Vinayak Builders
Partners



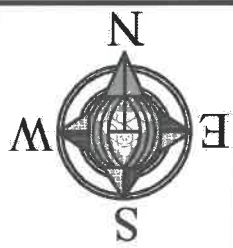


PROJECT NAME: NAKSHATRA
DEVELOPER: Shree Vinayak Builders

DRAWING: TERRACE MUMTY SHUTTERING
PROJECT: PROPOSED RESIDENTIAL BUILDING AT KHASRA NO. 398/10 AT VILLAGE MOHANPURA, TEHSIL- SANGANER, JAIPUR


DRN. BY: Vinod kumawat
APPD. BY: Shri Krishan Sharma
SCALE: N.T.S.
DATE:

ARCHITECTS: SPACE GRID
C-49, VIDYA APARTMENT, PARAS MARG, BAPU NAGAR, NEAR JANTA STORE CIRCLE, JAIPUR-302015
PH-09314918766, 0141-4005506 (O)
Email:-info.spacegrid@gmail.com

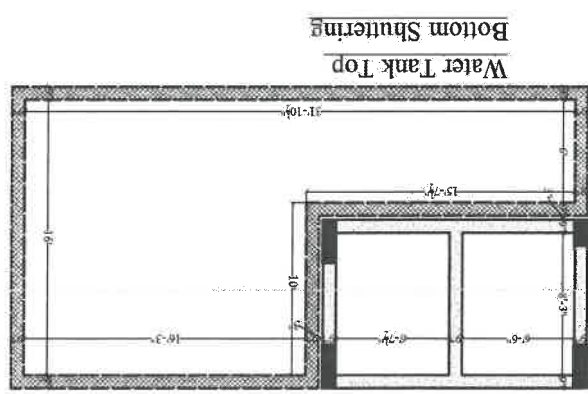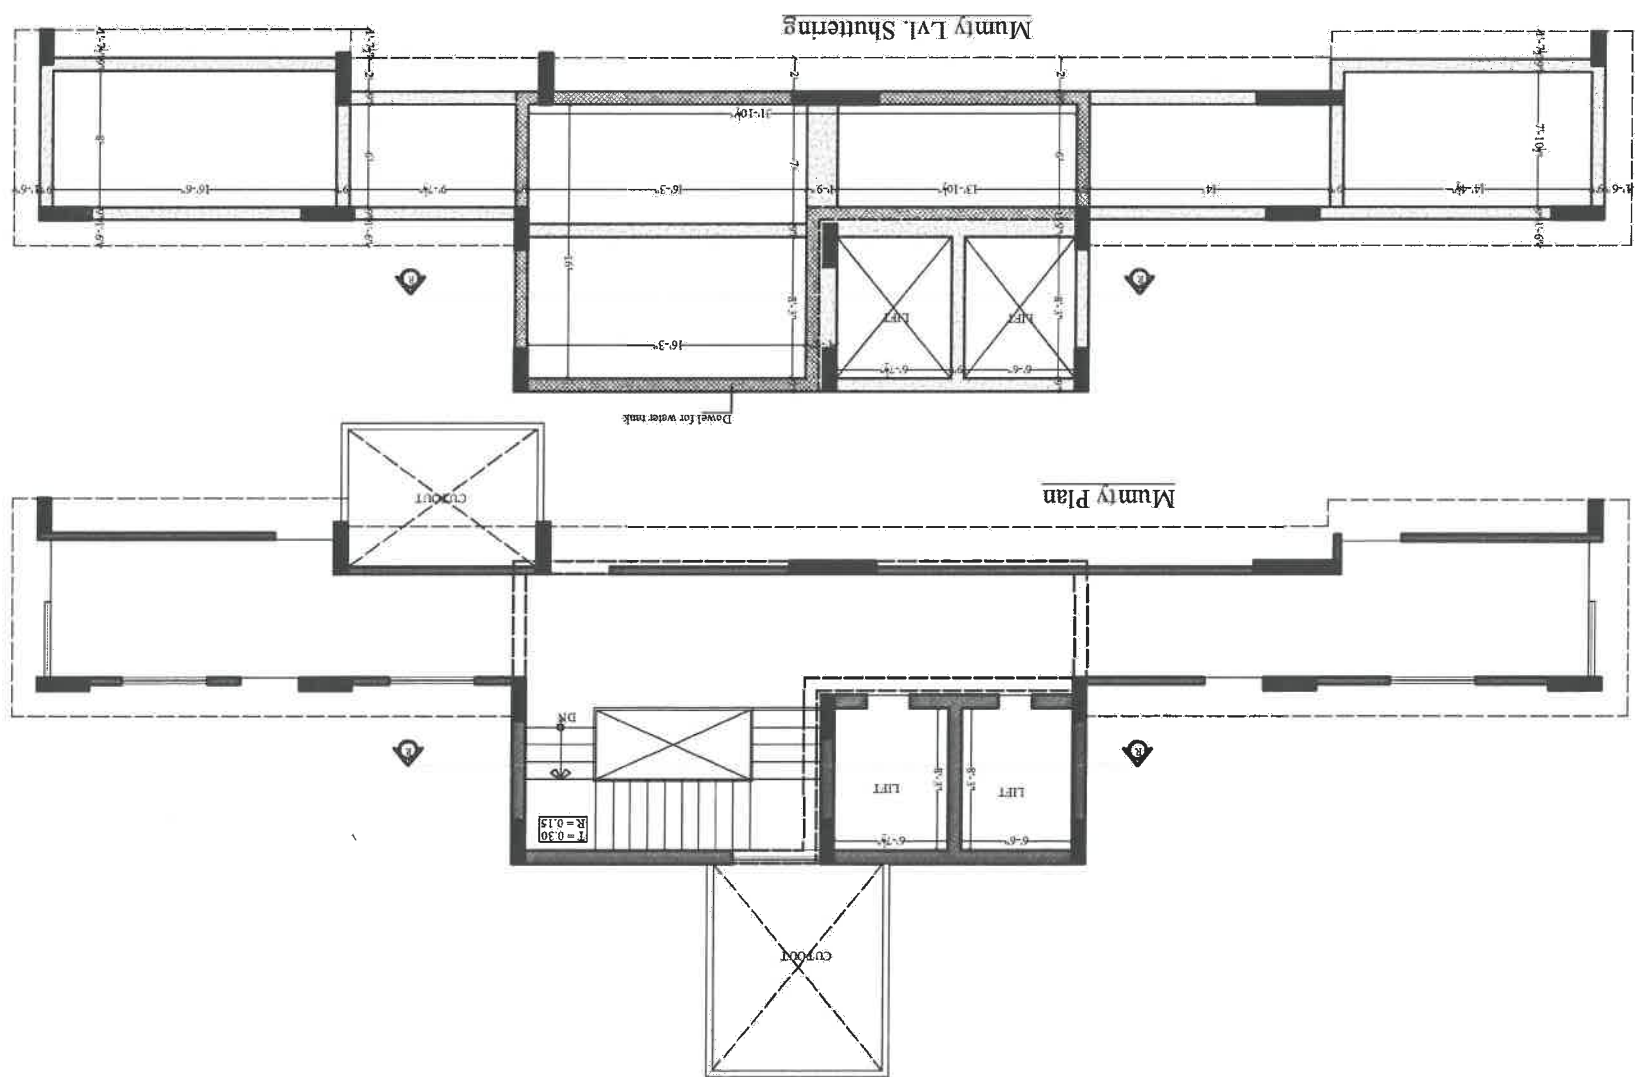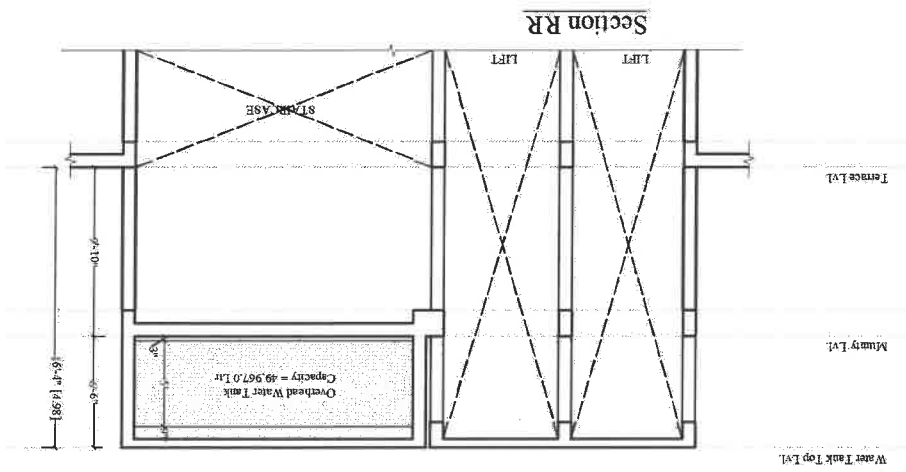

SHRI KRISHAN Architect
CA/99/25451

Shree Vinayak Builders
Partners

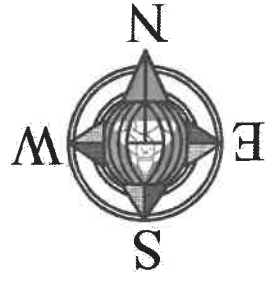

Shree Vinayak Builders

DEVELOPER:

NAKSHATRA

PROJECT NAME:

PROJECT:

PROPOSED RESIDENTIAL BUILDING AT
KHASRA NO. 398/10 AT VILLAGE
MOHANPURA, TEHSIL- SANGANER,
JAIPUR

DRAWING:

FRONT ELEVATION

SCALE:
N.T.S.

DRN. BY:
vinod kumawat

DATE:

APPD. BY:
Shri Krishan Sharma

ARCHITECTS:

SPACE GRID

C-49, VIDYA APARTMENT, PARAS
MARG, BAPU NAGAR, NEAR JANTA
STORE CIRCLE, JAIPUR-302015
PH-09314918766, 0141-4005506 (O)
Email:-info.spacegrid@gmail.com

SHRI KRISHAN
Architect
CA/99/25451

Shree Vinayak Builders
Partners

ROAD LVL. ± 0.00
STILT LVL. $+0.75$
PROPOSED LVL. $+2.75$

1st FLOOR
LVL. $+3.75$

2nd FLOOR
LVL. $+6.75$

3rd FLOOR
LVL. $+9.75$

4th FLOOR
LVL. $+12.75$

5th FLOOR
LVL. $+15.75$

6th FLOOR
LVL. $+18.75$

TERRACE
LVL. $+21.75$



ARCHITECTURE ELEMENT

ARCHITECTURE ELEMENT



Shree Vinayak Builders

DEVELOPER:

NAKSHATRA

PROJECT NAME:

PROJECT: PROPOSED RESIDENTIAL BUILDING AT
KHASRA NO. 398/10 AT VILLAGE
MOHANPURA, TEHSIL- SANGANER,
JAIPUR

RIGHT SIDE ELEVATION

DRAWING:

SCALE: N.T.S.

DRN. BY: Vinod Kumawat

DATE:

APPD. BY: Shri Krishan Sharma

C-49, VIDYA APARTMENT, PARAS
MARG, BAPU NAGAR, NEAR JANTA
STORE CIRCLE, JAIPUR-302015
PH-09314918766, 0141-4005506 (O)
Email:-info.spacegrid@gmail.com

SPACE GRID

ARCHITECTS:

SHRIKRISHAN
Architect
CA/99/25451

Shree Vinayak Builders
Partners





Shree Vinayak Builders

NAKSHATRA

PROJECT: PROPOSED RESIDENTIAL BUILDING AT
KHASRA NO. 398/10 AT VILLAGE
MOHANPURA, TEHSIL- SANGANER,
JAIPUR

LEFT SIDE ELEVATION

DRN. BY: vinod kumawat
APPD. BY: Shri Krishan Sharma
DATE: N.T.S.

ARCHITECTS: SPACE GRID
C-49, VIDYA APARTMENT, PARAS
MARG, BAPU NAGAR, NEAR JANTA
STORE CIRCLE, JAIPUR-302015
PH-09314918766, 0141-4005506 (O)
Email:-info.spacegrid@gmail.com

STILT LVL. + 0.75
ROAD LVL. ± 0.00

1st FLOOR
LVL. +3.75

2nd FLOOR
LVL. +6.75


3rd FLOOR
LVL. +9.75

4th FLOOR
LVL. +12.75

5th FLOOR
LVL. +15.75

6th FLOOR
LVL. +18.75


TERRACE
LVL. +21.75

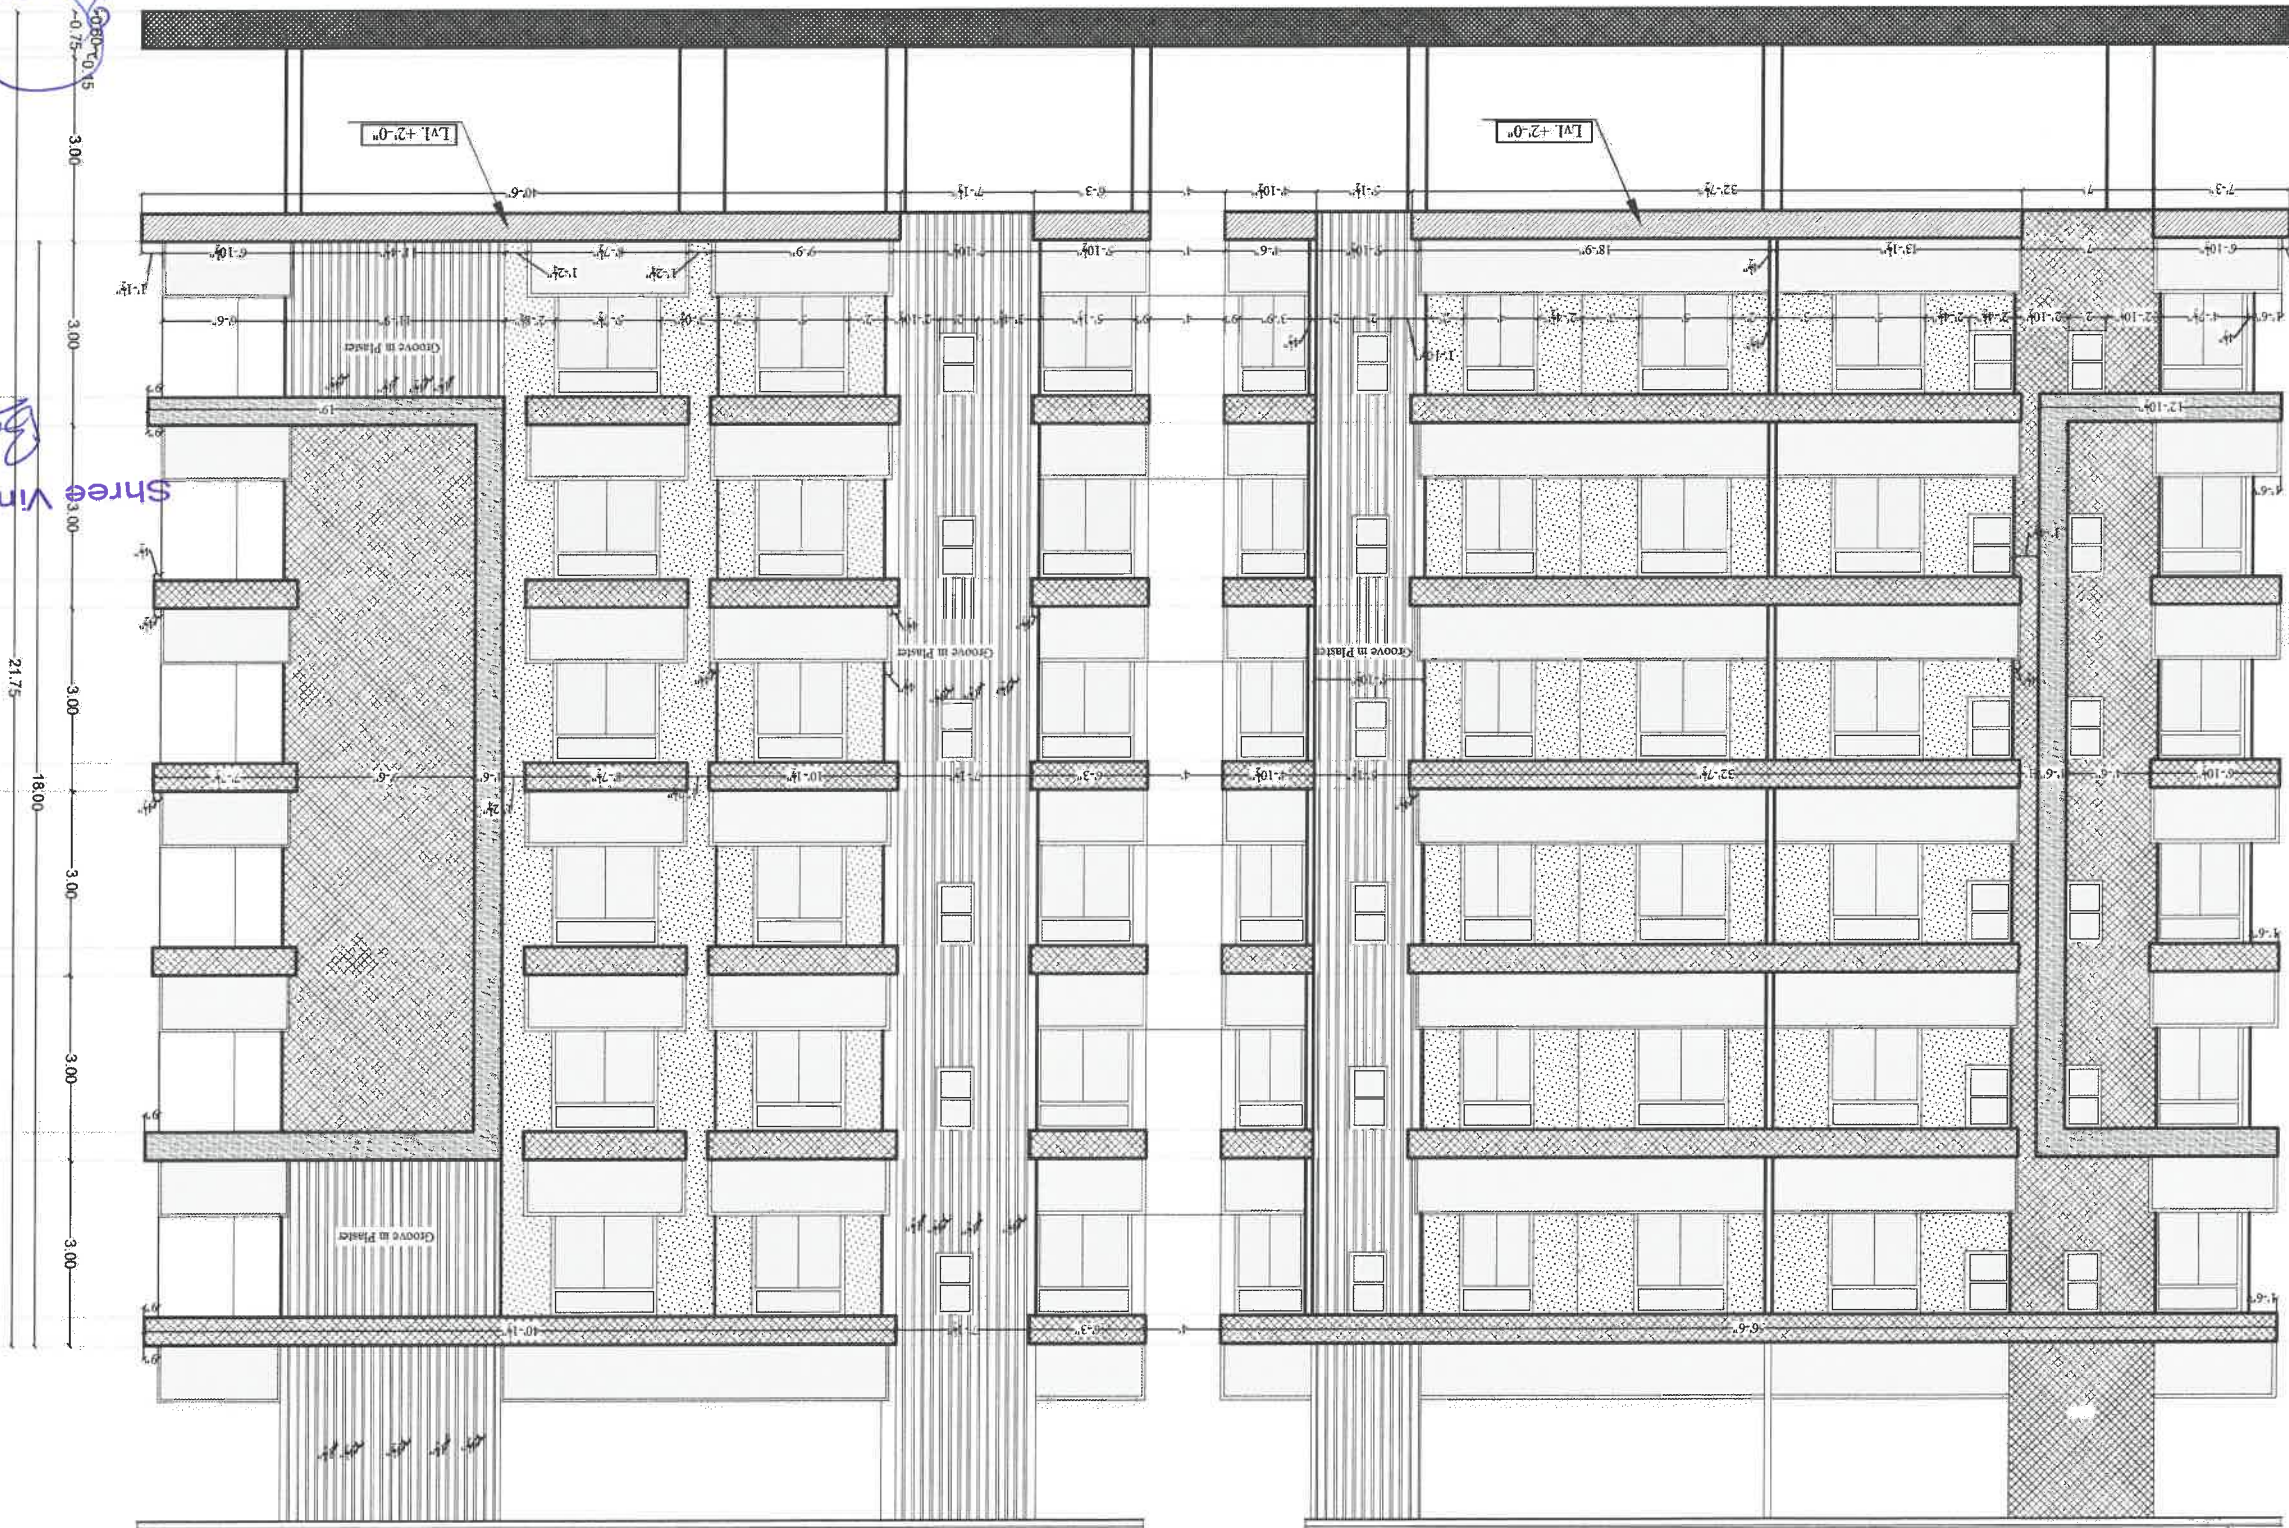

ARCHITECTURE ELEMENT

ARCHITECTURE ELEMENT

SHRI KRISHAN
Architect
CA/99/25451
Shree Vinayak Builders
Partners

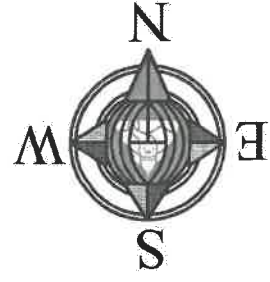

Shree Vinayak Builders

DEVELOPER:

NAKSHATRA

PROJECT NAME:

PROJECT:

PROPOSED RESIDENTIAL BUILDING AT
KHASRA NO. 398/10 AT VILLAGE
MOHANPURA, TEHSIL- SANGANER,
JAIPUR

DRAWING:

BACK SIDE ELEVATION

SCALE:
N.T.S.

DRN. BY:
vinod kumawat

DATE:

APPD. BY:
Shri Krishan Sharma

C-49, VIDYA APARTMENT, PARAS
MARG, BAPU NAGAR, NEAR JANTA
STORE CIRCLE, JAIPUR-302015
PH-09314918766,0141-4005506 (O)
Email:-info.spacegrid@gmail.com

SPACE GRID

ARCHITECTS:

CA/99/25451

SHRI KRISHAN
Architect

Shree Vinayak Builders
Partners



ARCHITECTURE ELEVATION

ARCHITECTURE ELEVATION