
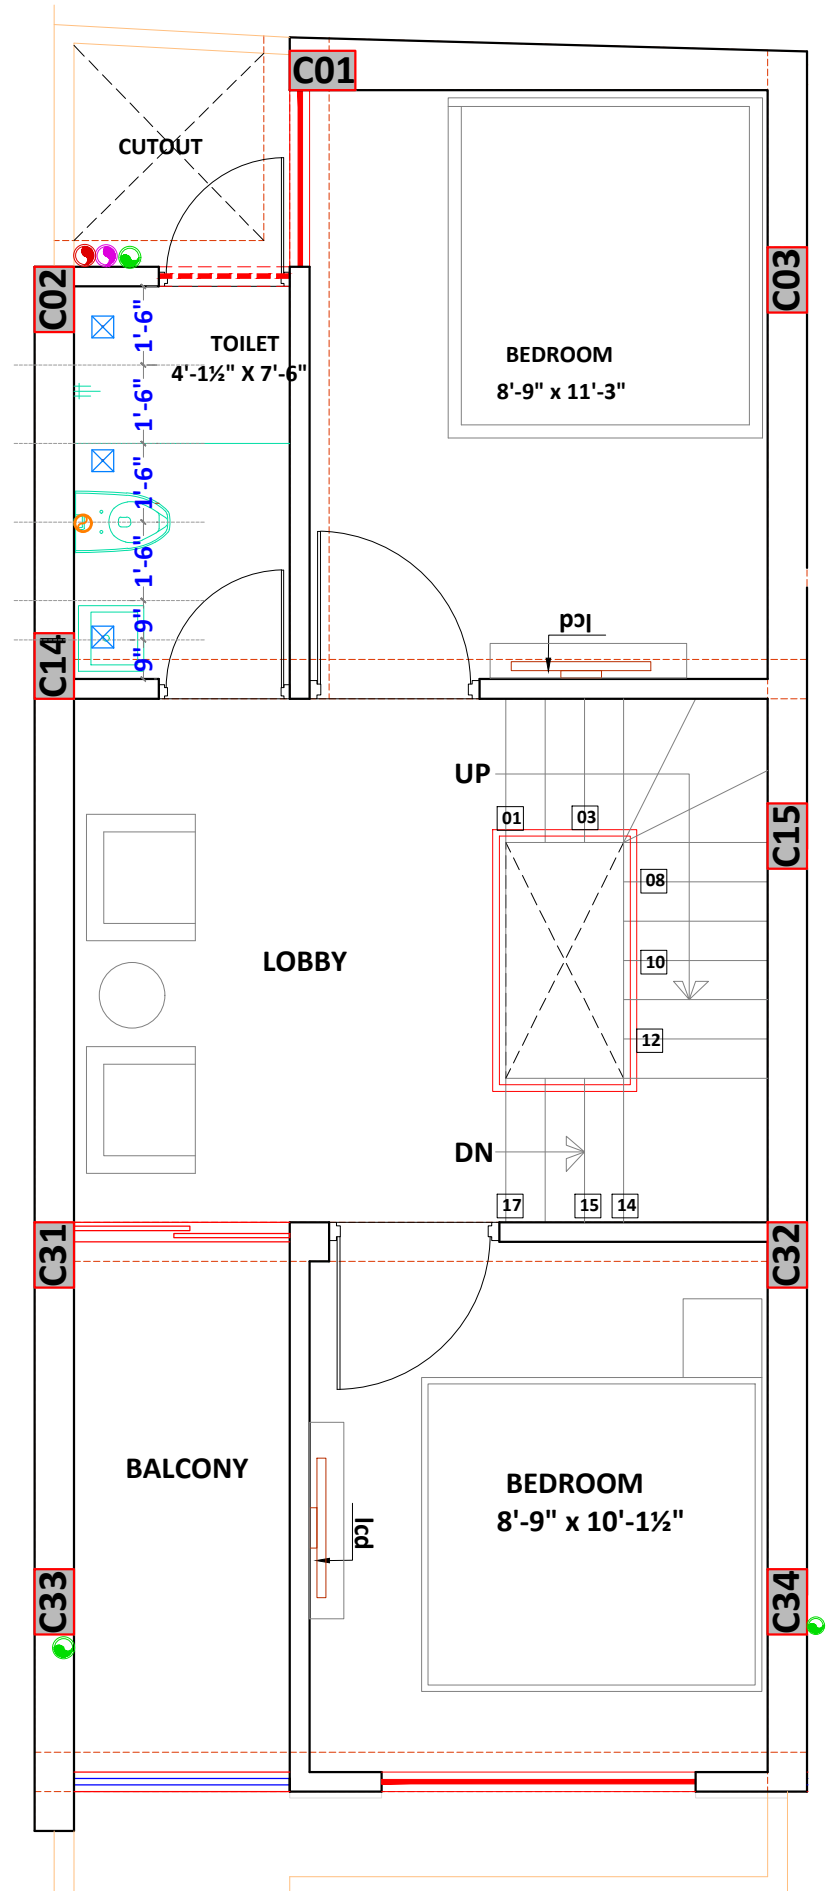


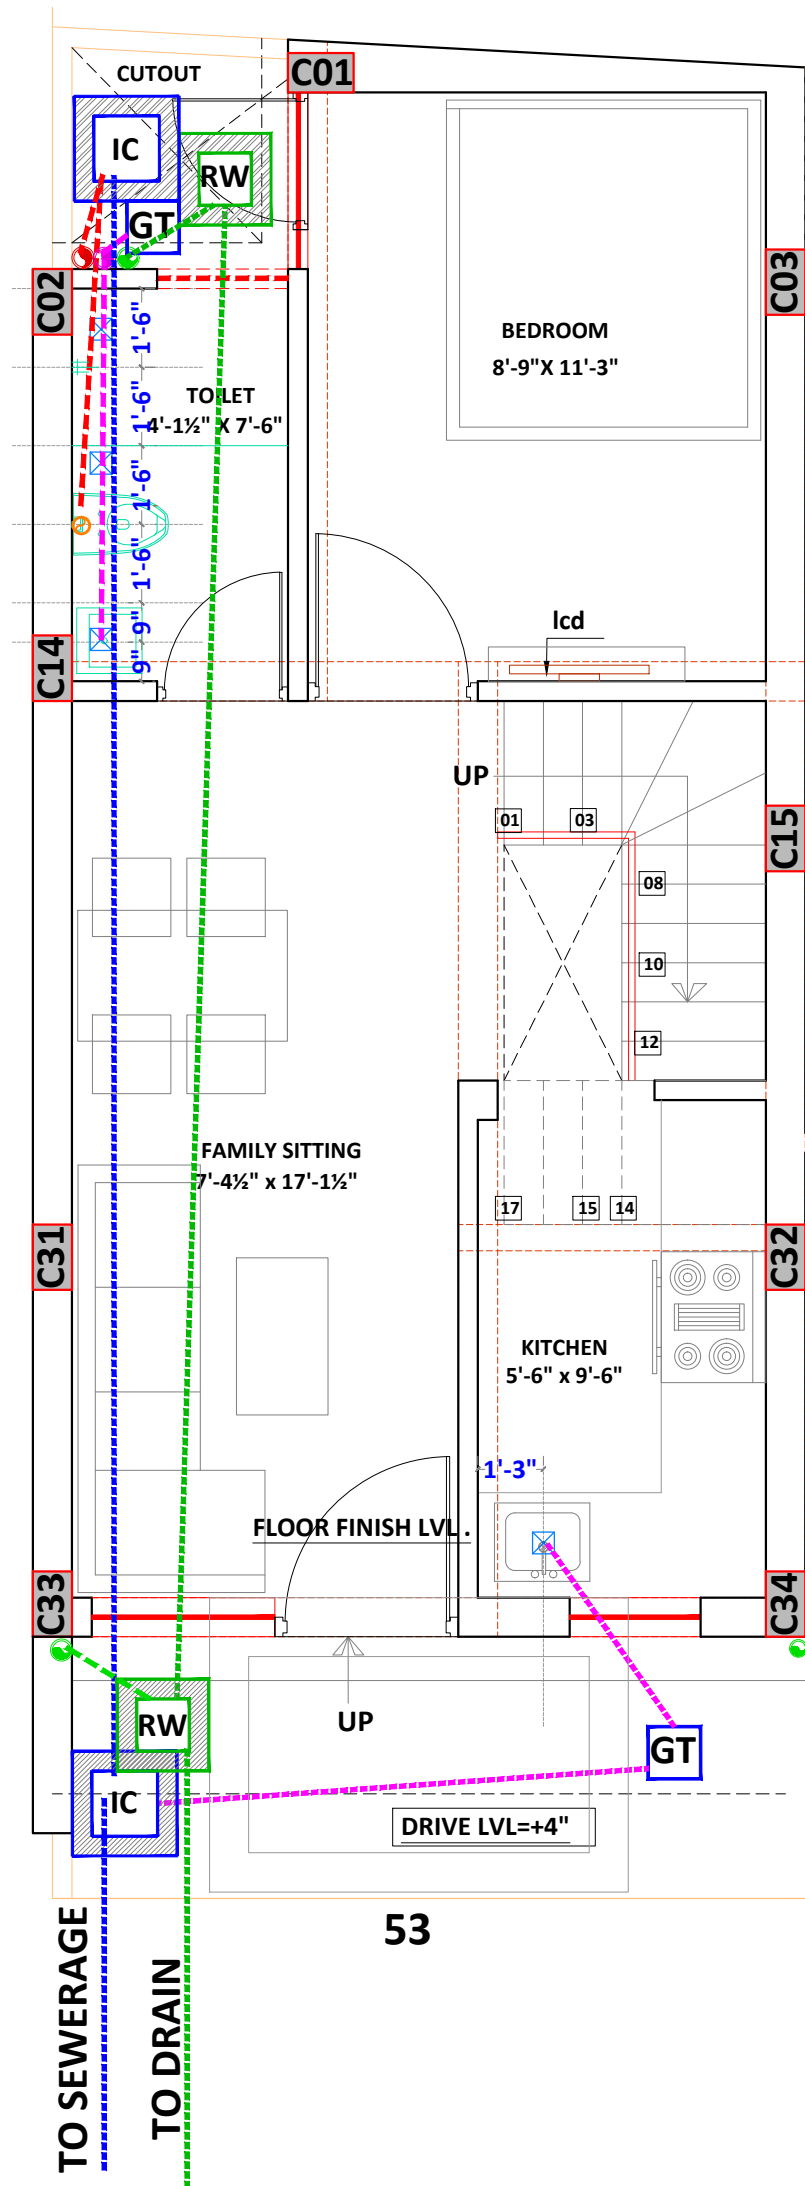

Pukhraj Jain
PUKHRAJ JAIN
Chartered Accountant (I)
AM-091/71-5
Registered Valuer (FIRV)
Car-I /F-2907

Project:
PROPOSED LAYOUT PLAN OF
CHEIF MINISTER JAN AVAS YOJNA-2015
PROVISION 3B" KHASRA NO- 231/6,
233/5 AT REVENUE- VILLAGE-KANAKPURA,
TEH.-JAIPUR, JAIPUR

Architect

Applicant:

Drawing Title:

SANITARY LAYOUT
PLOT NO. 53

Scale:



1:100

North:



SANSKRITI

Architects Interiors Engineers Valuers
26 A FRIENDS COLONY-II, LAL KOTHI
TONK ROAD, JAIPUR - 302015
p: 0141 2742294, 4036248-49
e: sanskriti.arch@gmail.com
w: www.sanskritiarchitects.com

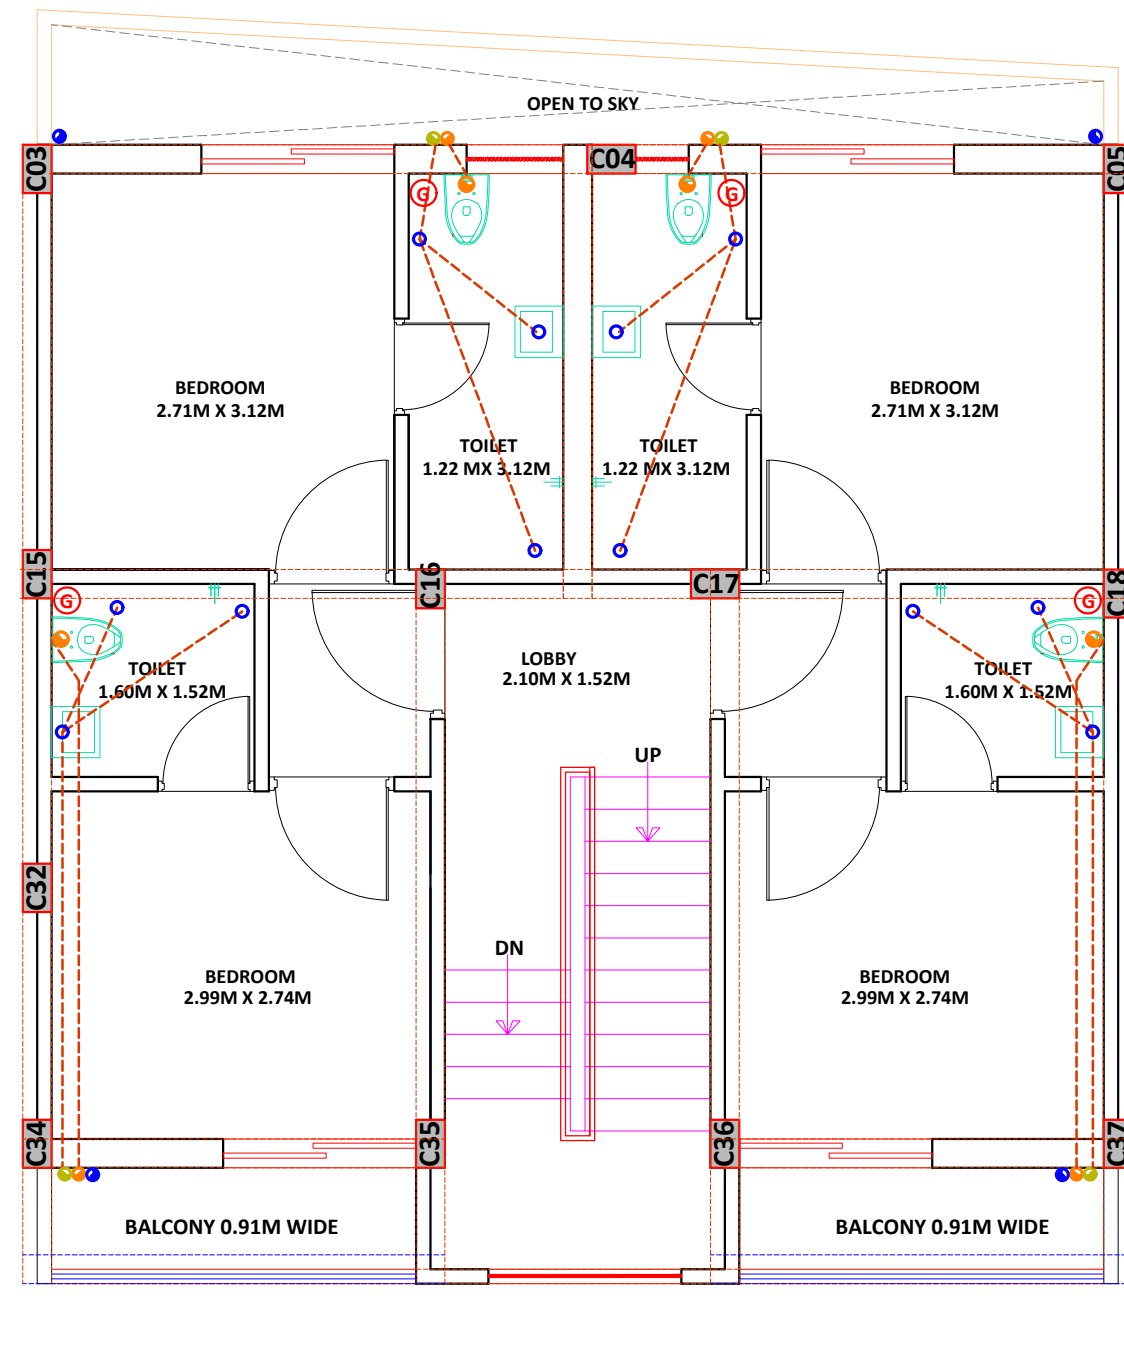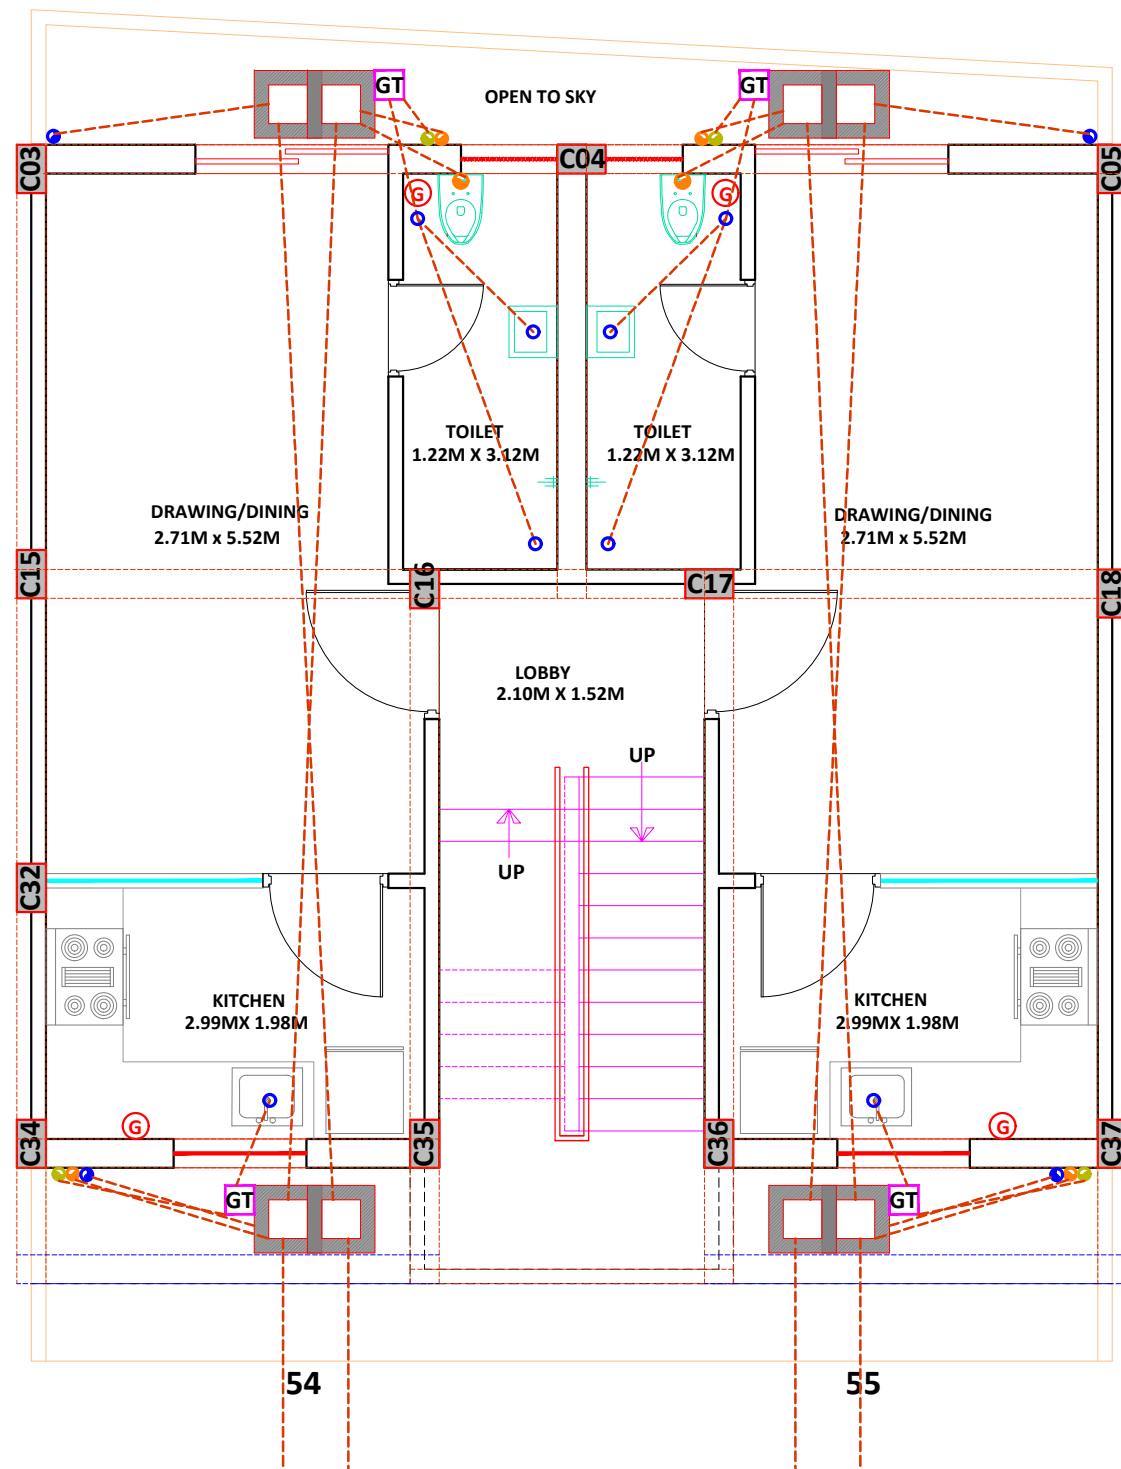

Project:

PROPOSED LAYOUT PLAN OF"
CHEIF MINISTER JAN AVAS YOJNA-2015
PROVISION 3B" KHASRA NO- 231/6,
233/5 AT REVENUE- VILLAGE-KANAKPURA,
TEH.-JAIPUR, JAIPUR

Architect

PUKHRAJ JAIN
Architect
AM-093/71-8
Registered Valuer (RVR)
Can1/F-2997

Applicant:

Drawing Title:

SANITARY LAYOUT

PLOT NO. 54 & 55

Scale:



1:100

North:



SANSKRITI

Architects Interiors Engineers Valuers
26 A FRIENDS COLONY-II, LAL KOTHI
TONK ROAD, JAIPUR - 302015
p: 0141 2742294, 4036248-49
e: sanskriti.arch@gmail.com
w: www.sanskritiarchitects.com

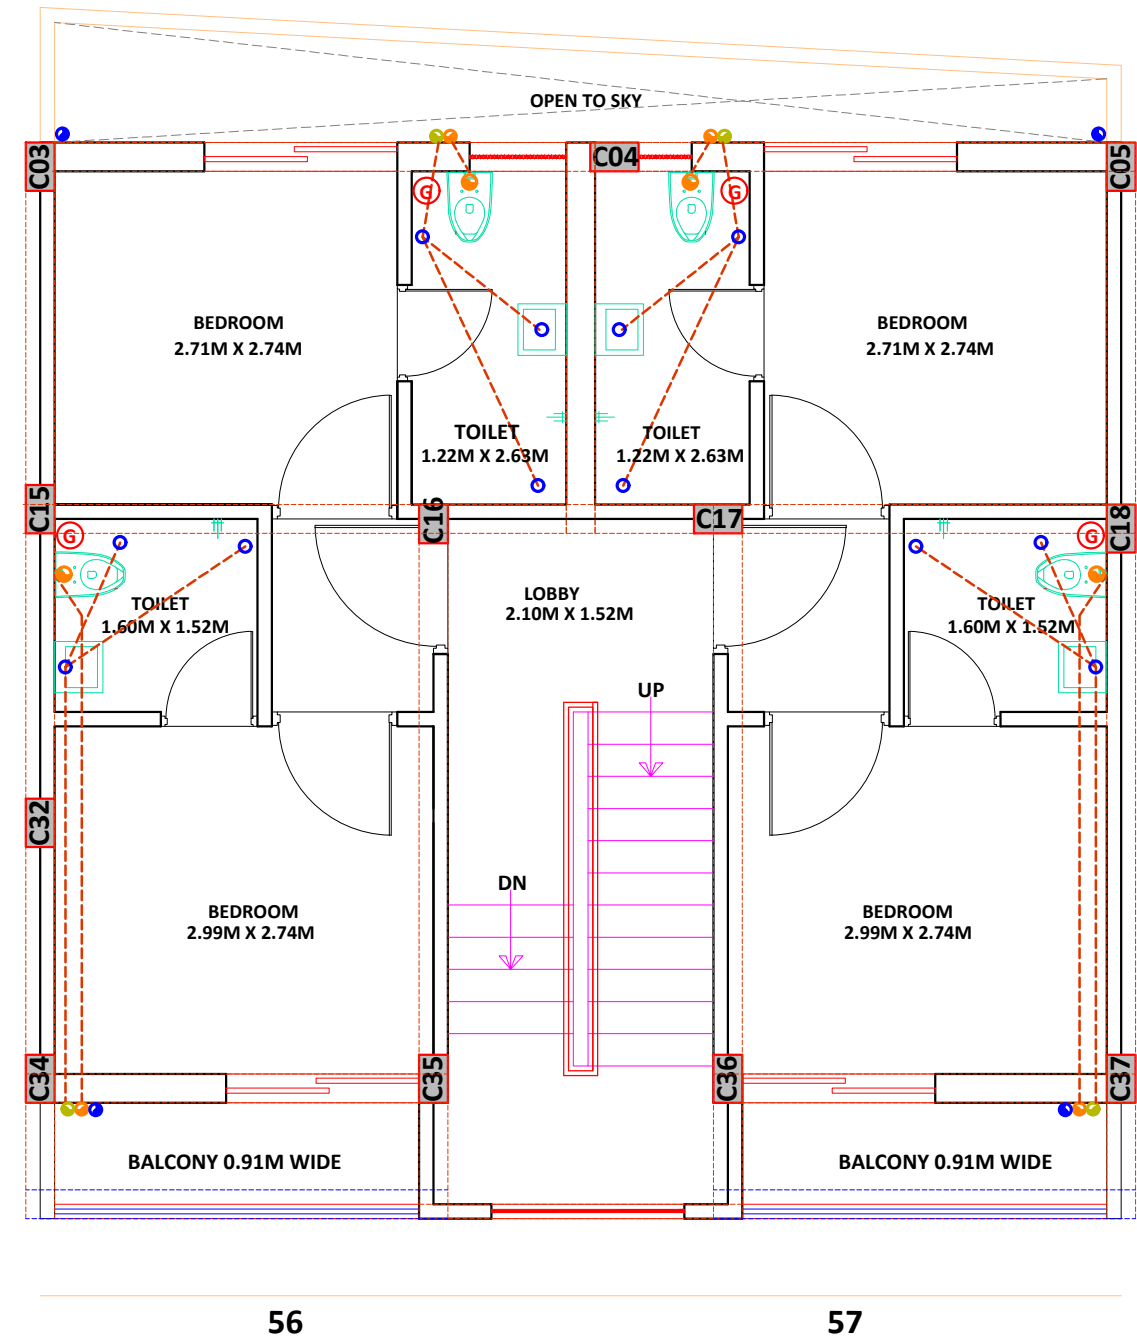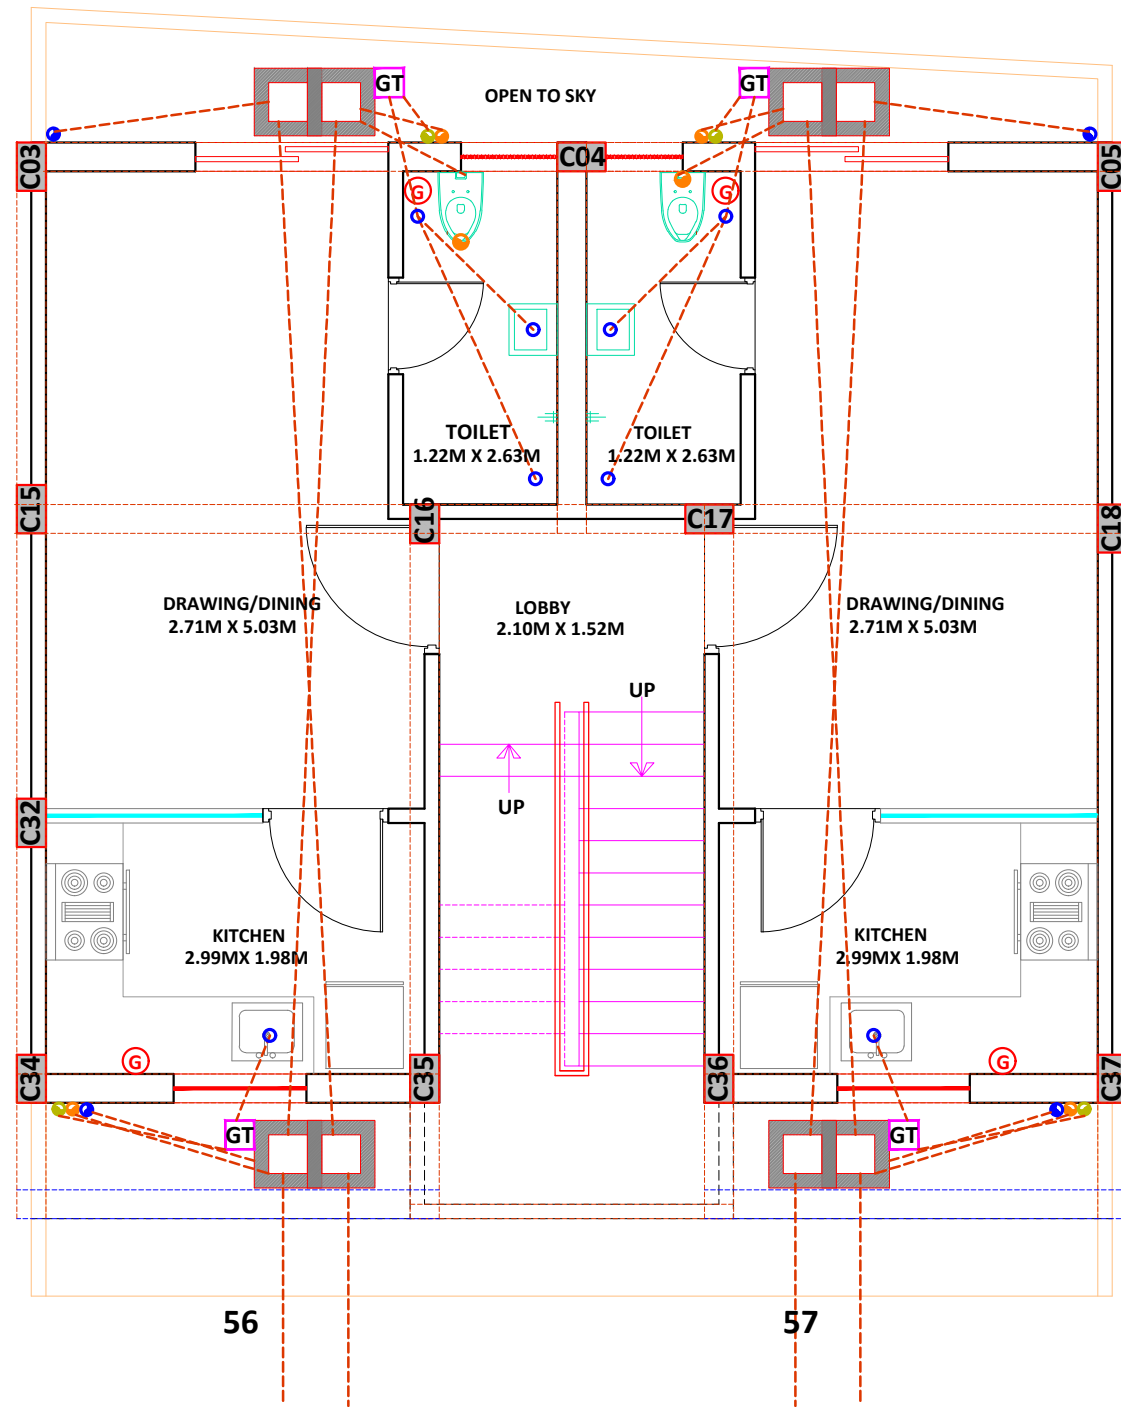

Project:

PROPOSED LAYOUT PLAN OF"
CHEIF MINISTER JAN AVAS YOJNA-2015
PROVISION 3B" KHASRA NO- 231/6,
233/5 AT REVENUE- VILLAGE-KANAKPURA,
TEH.-JAIPUR, JAIPUR

Architect

PUKHRAJ JAIN
Architect (I)
AIA-0211/2015
Registered Valuer (FIR)
Car-I /F-2907

Applicant:

Drawing Title:

SANITARY LAYOUT

PLOT NO. 56 & 57

Scale:


1:100

North:




SANSKRITI

Architects Interiors Engineers Valuers
26 A FRIENDS COLONY-II, LAL KOTHI
TONK ROAD, JAIPUR - 302015
p: 0141 2742294, 4036248-49
e: sanskriti.arch@gmail.com
w: www.sanskritiarchitects.com

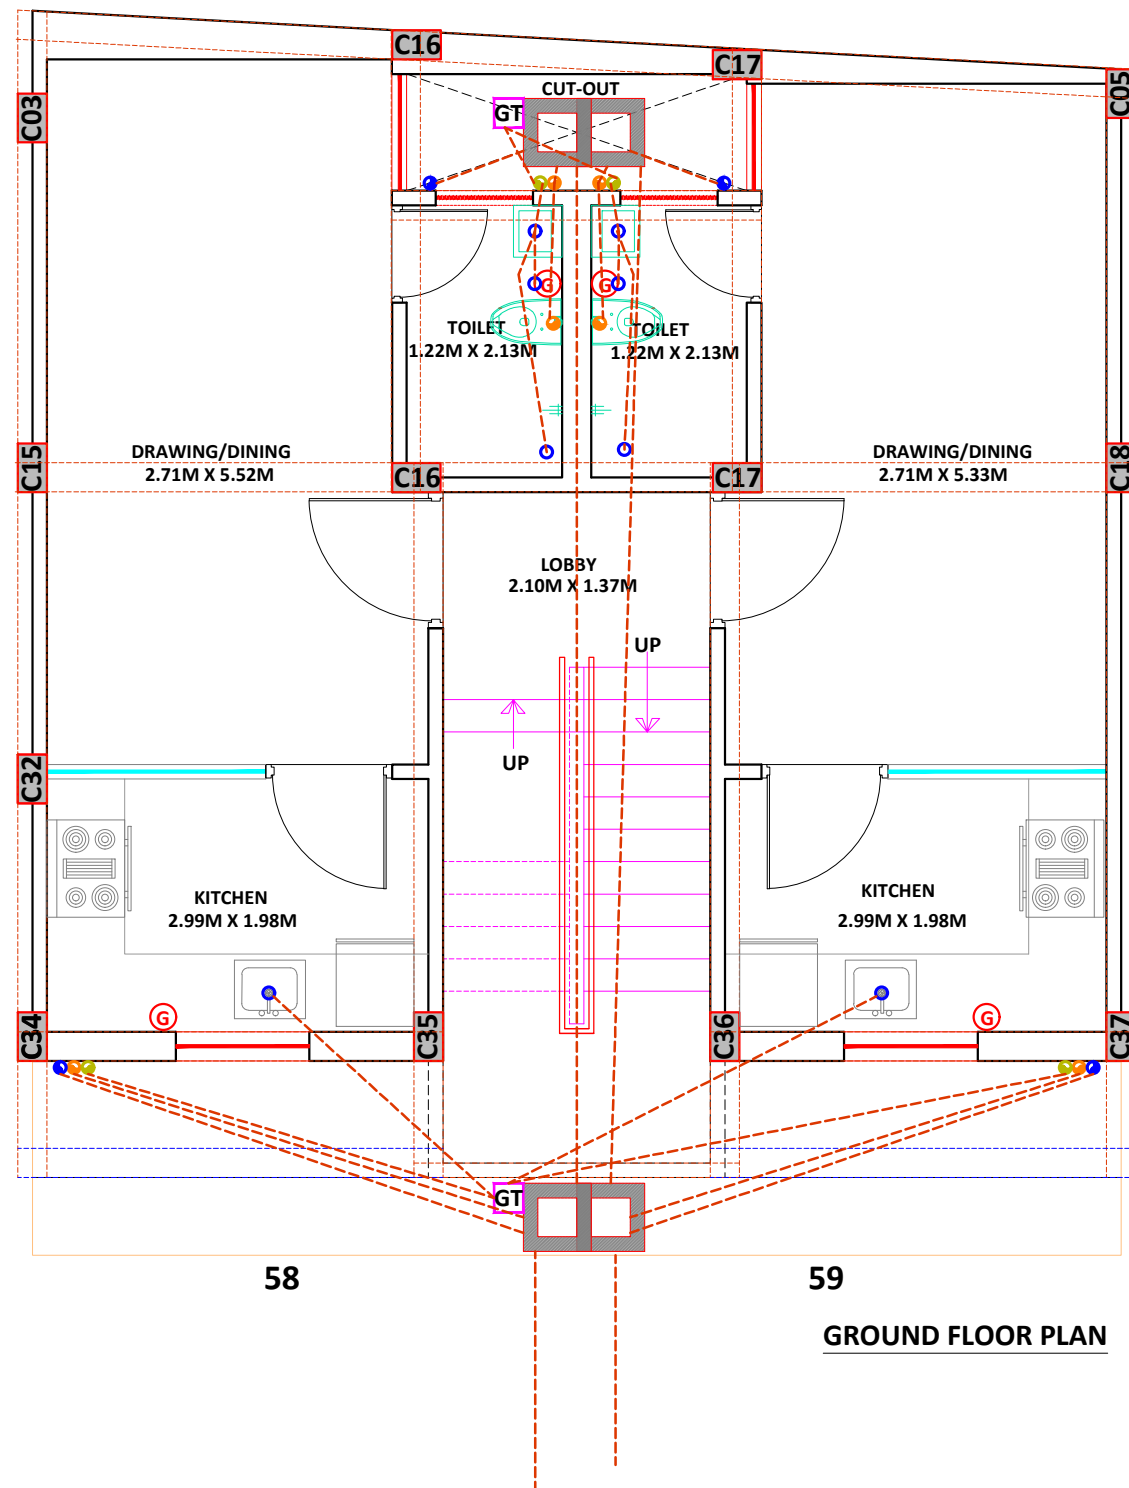

GROUND FLOOR PLAN

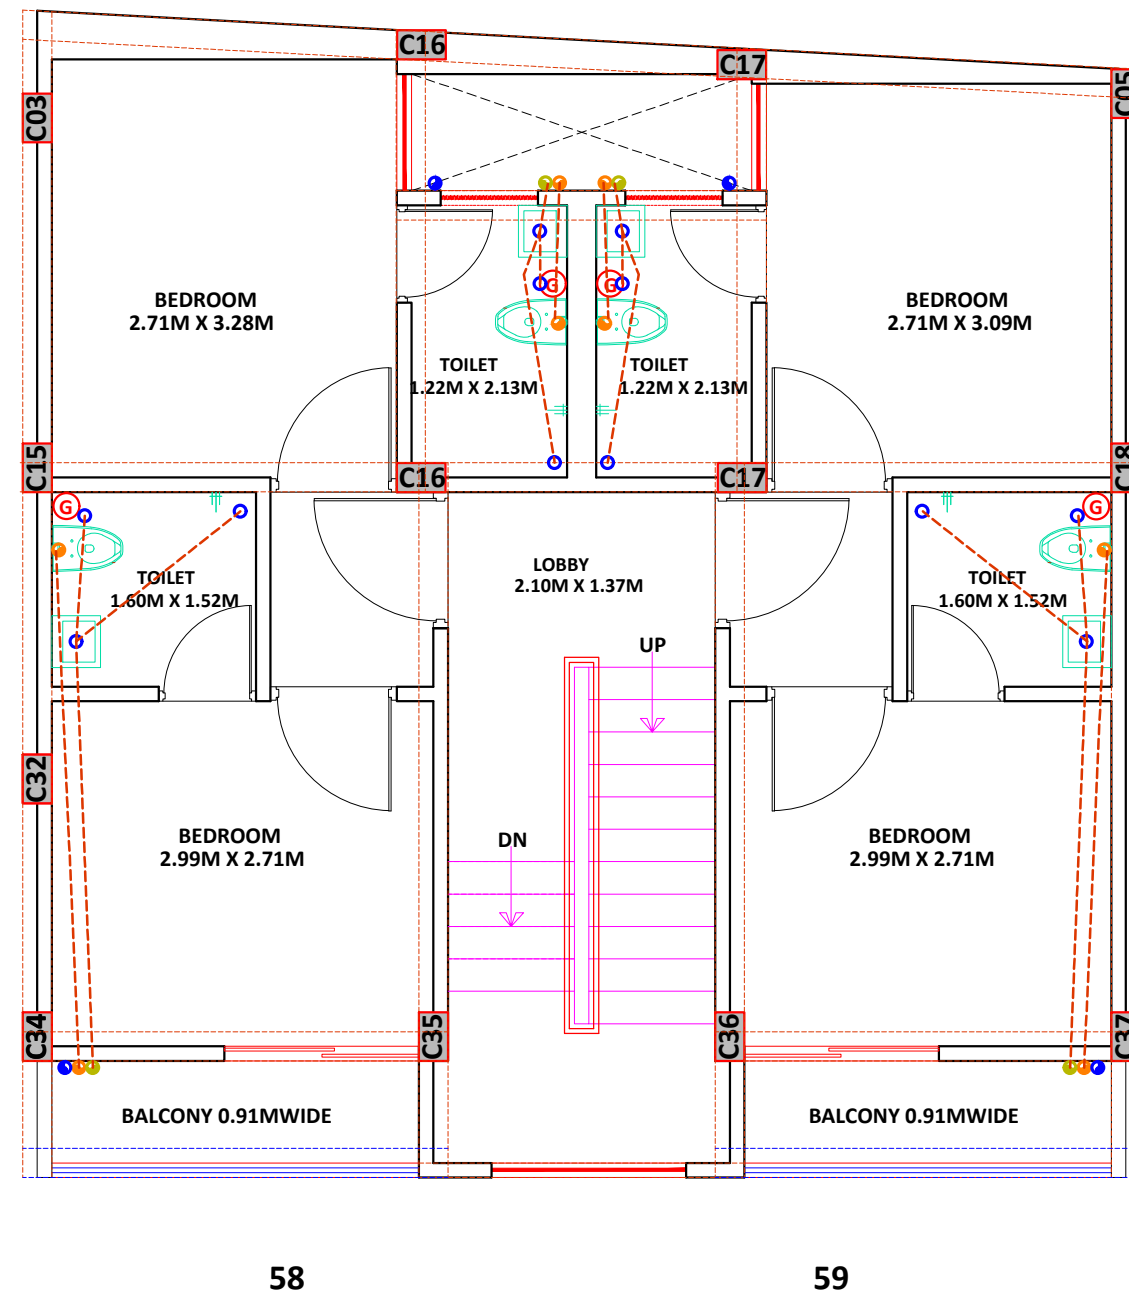

FIRST FLOOR PLAN

Project:

PROPOSED LAYOUT PLAN OF"
CHEIF MINISTER JAN AVAS YOJNA-2015
PROVISION 3B" KHASRA NO- 231/6,
233/5 AT REVENUE- VILLAGE-KANAKPURA,
TEH.-JAIPUR, JAIPUR

Architect

PUKHRAJ JAIN
Architect
AIA-09171-8
Registered Valuer (FIRV)
Car-I / F-2907

Applicant:

Drawing Title:

EWS
SANITARY LAYOUT
PLOT NO. 58 & 59

Scale:



1:100

North:



SANSKRITI

Architects Interiors Engineers Valuers
26 A FRIENDS COLONY-II, LAL KOTHI
TONK ROAD, JAIPUR - 302015
p: 0141 2742294, 4036248-49
e: sanskriti.arch@gmail.com
w: www.sanskritiarchitects.com

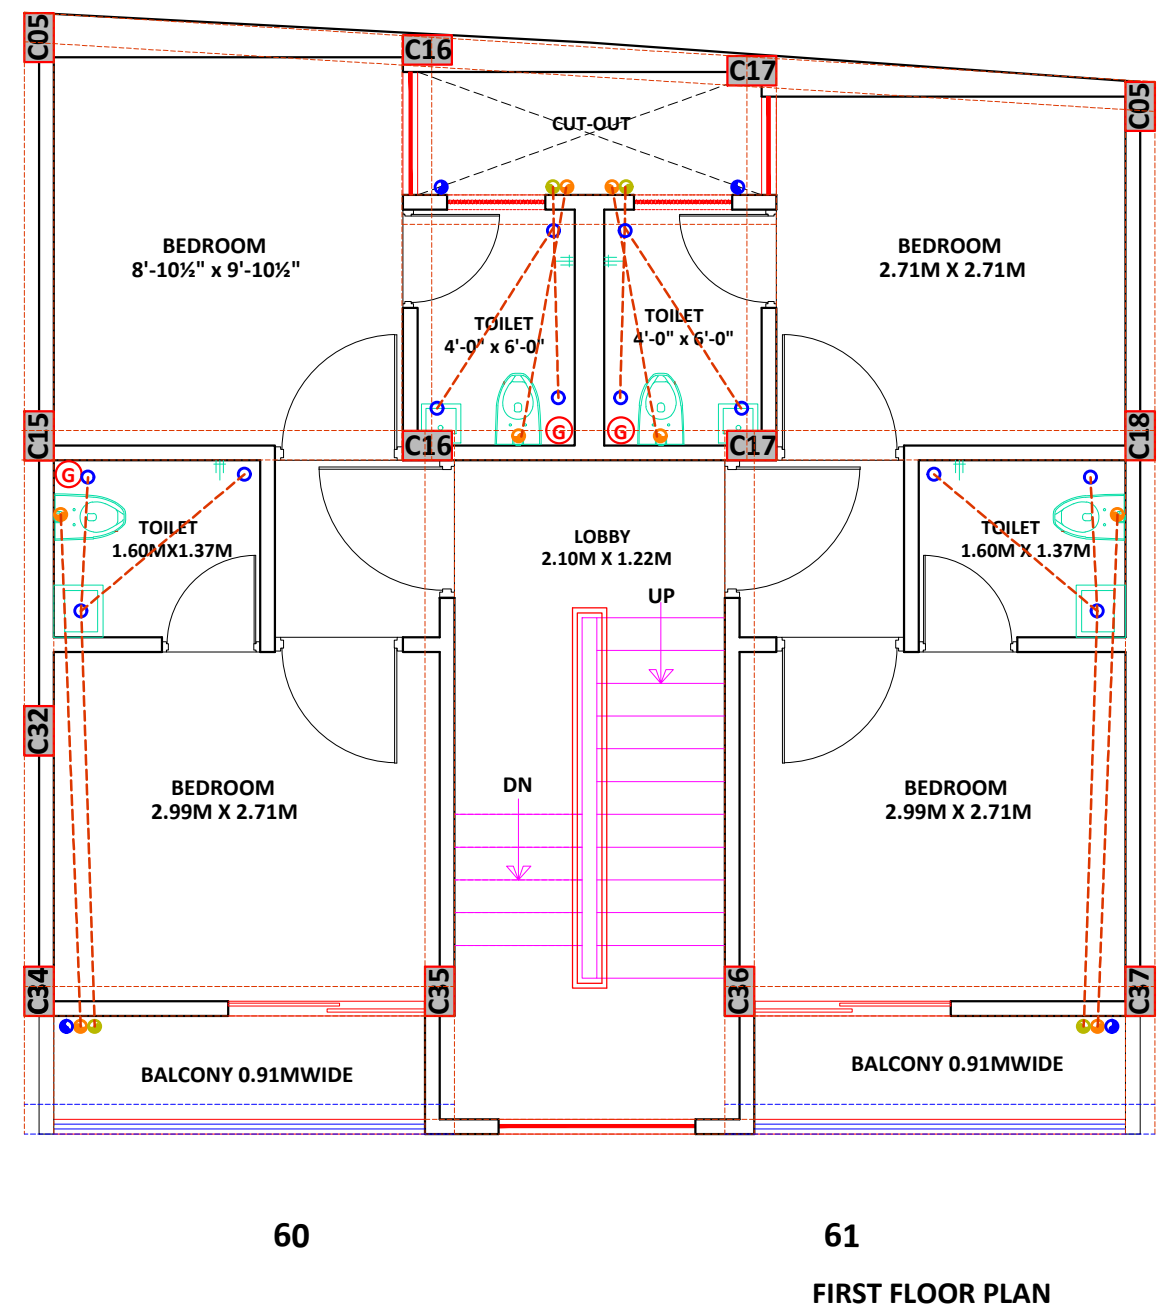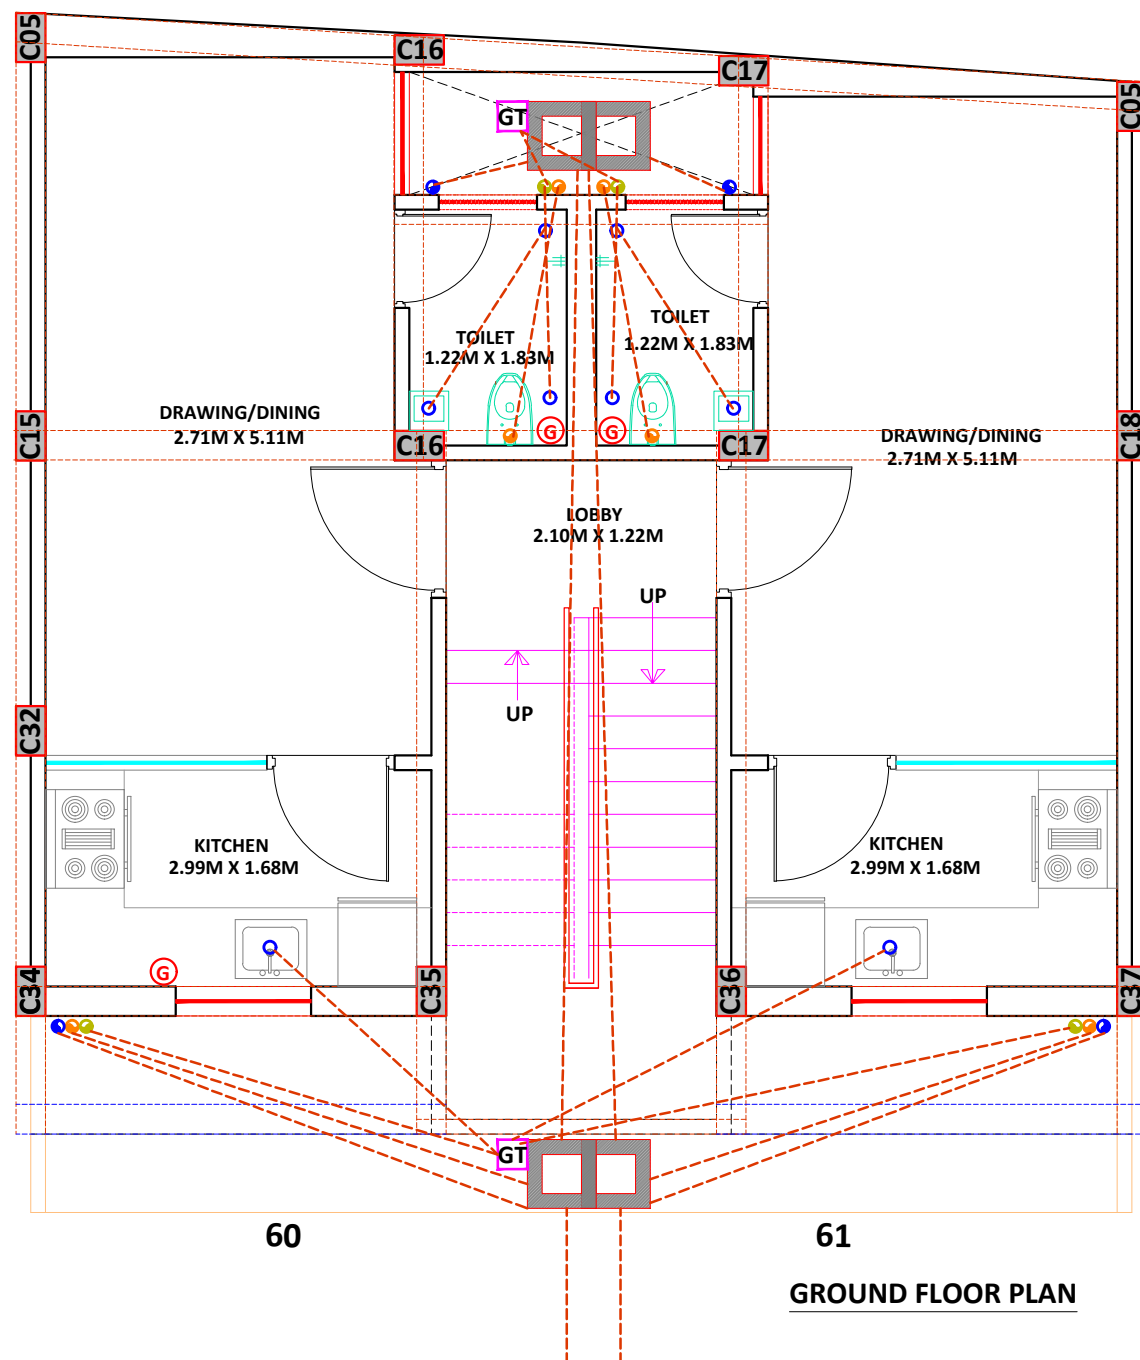

Project:

PROPOSED LAYOUT PLAN OF
CHEIF MINISTER JAN AVAS YOJNA-2015
PROVISION 3B" KHASRA NO- 231/6,
233/5 AT REVENUE- VILLAGE-KANAKPURA,
TEH.-JAIPUR, JAIPUR

Architect

PUKHRA JAIN
Architect (RERA)
AM-69171-9
(Registered Valuer (RVR))
Car-I/F-2907

Applicant:

Drawing Title:

EWS
SANITARY LAYOUT
PLOT NO. 60 & 61

Scale:


1:100

North:




SANSKRITI

Architects Interiors Engineers Valuers
26 A FRIENDS COLONY-II, LAL KOTHI
TONK ROAD, JAIPUR - 302015
p: 0141 2742294, 4036248-49
e: sanskriti.arch@gmail.com
w: www.sanskritiarchitects.com

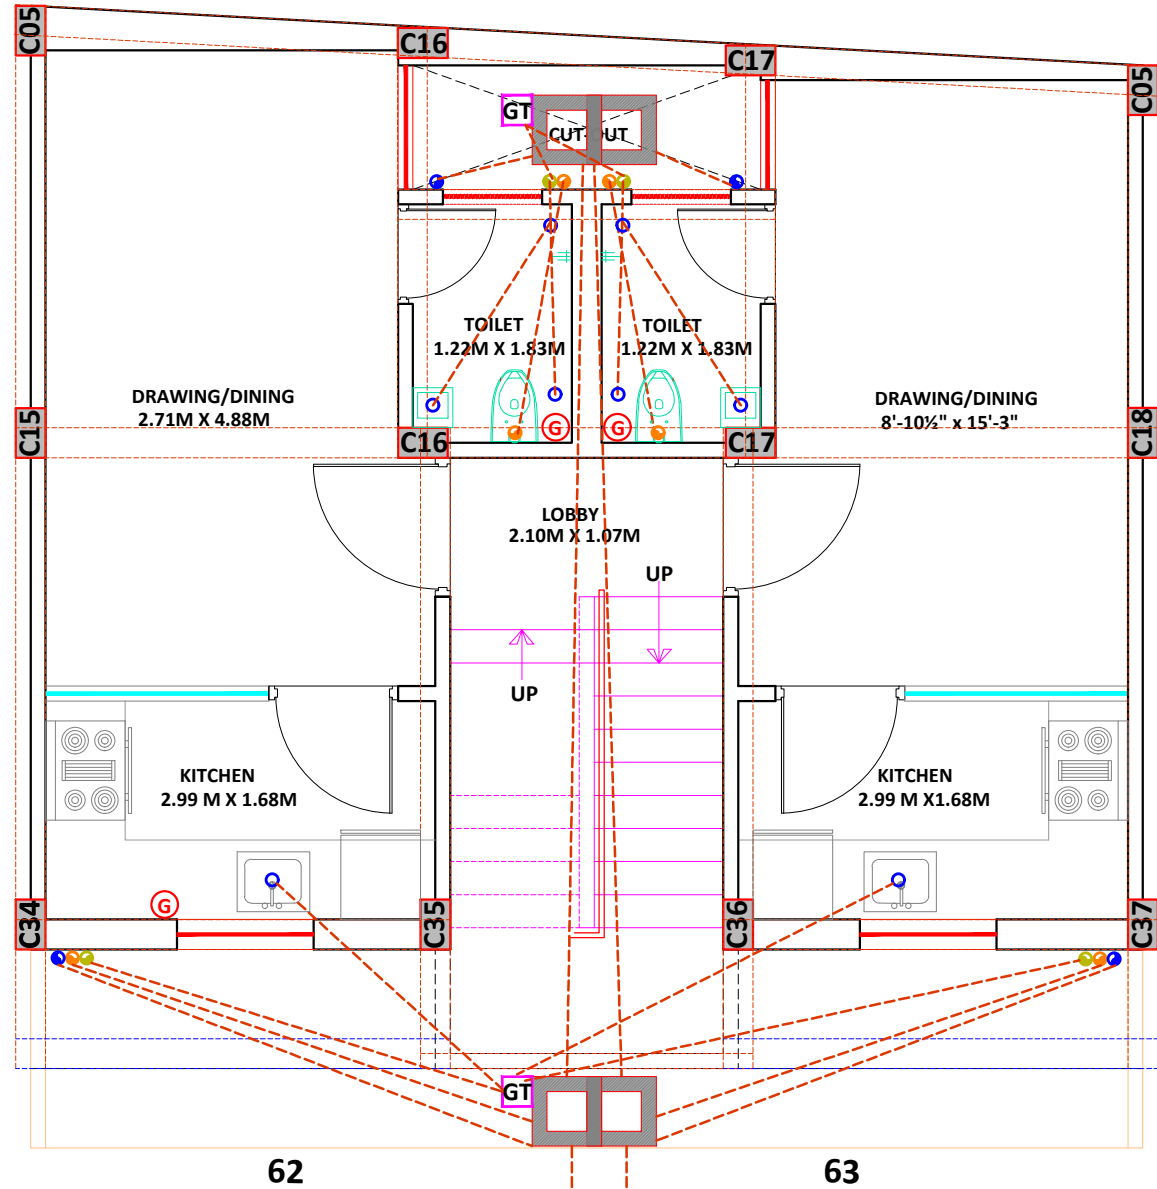

GROUND FLOOR PLAN

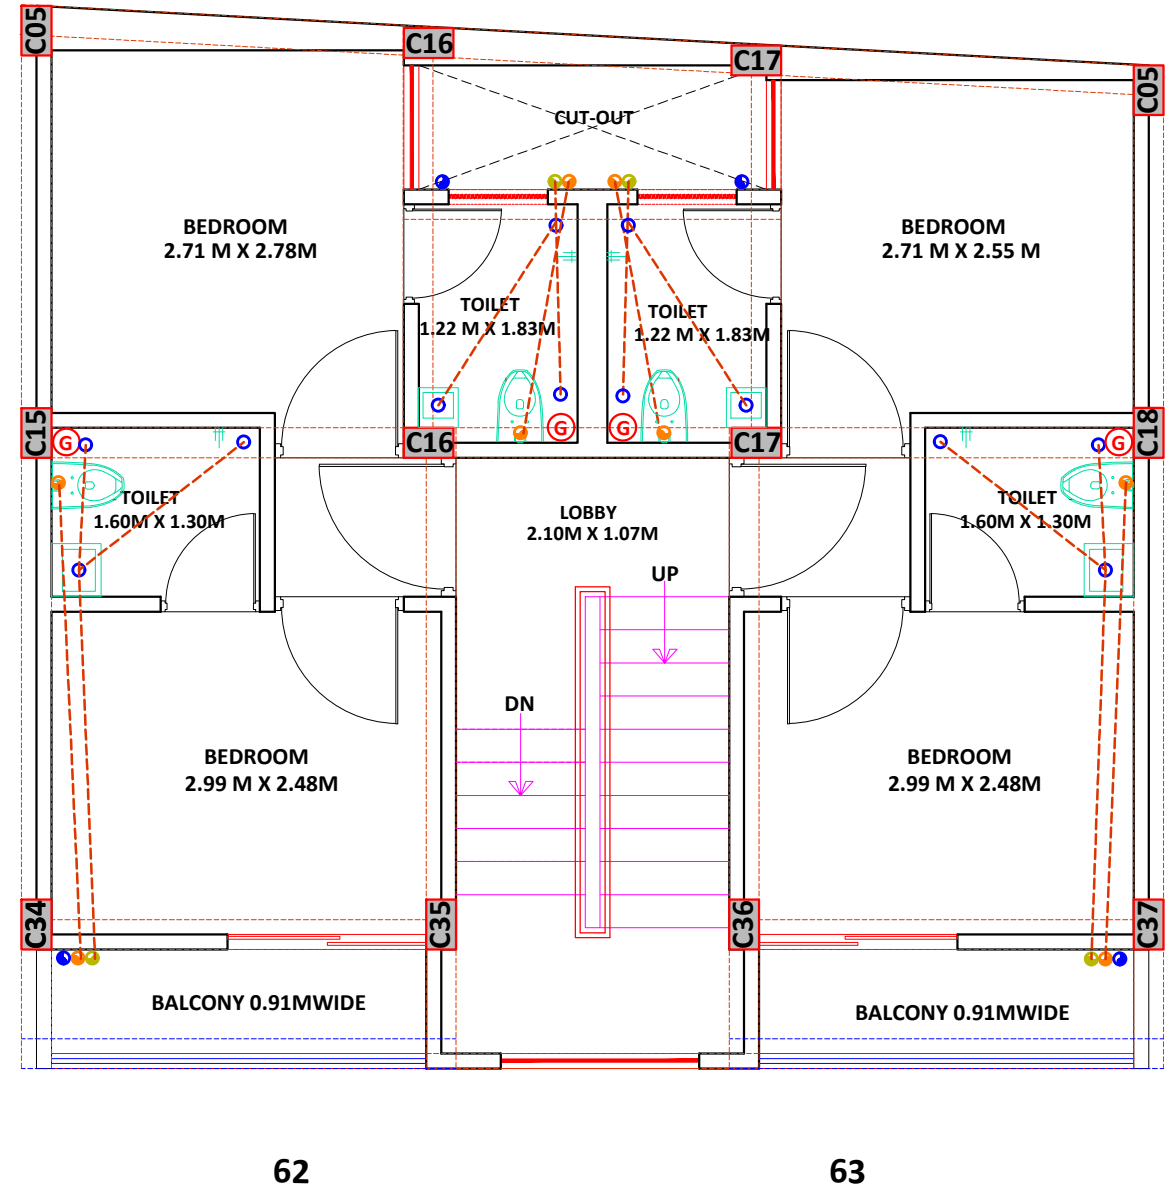

FIRST FLOOR PLAN

Project:

PROPOSED LAYOUT PLAN OF"
CHEIF MINISTER JAN AVAS YOJNA-2015
PROVISION 3B" KHASRA NO- 231/6,
233/5 AT REVENUE- VILLAGE-KANAKPURA,
TEH.-JAIPUR, JAIPUR

Architect

PUKHRAJ JAIN
Architect (I)
ATA-0911/1-5
Registered Valuer (FIRV)
Car-1/F-2907

Applicant:

Drawing Title:

EWS
SANITARY LAYOUT
PLOT NO. 62 & 63

Scale:


1:100

North:




SANSKRITI

Architects Interiors Engineers Valuers
26 A FRIENDS COLONY-II, LAL KOTHI
TONK ROAD, JAIPUR - 302015
p: 0141 2742294, 4036248-49
e: sanskriti.arch@gmail.com
w: www.sanskritiarchitects.com

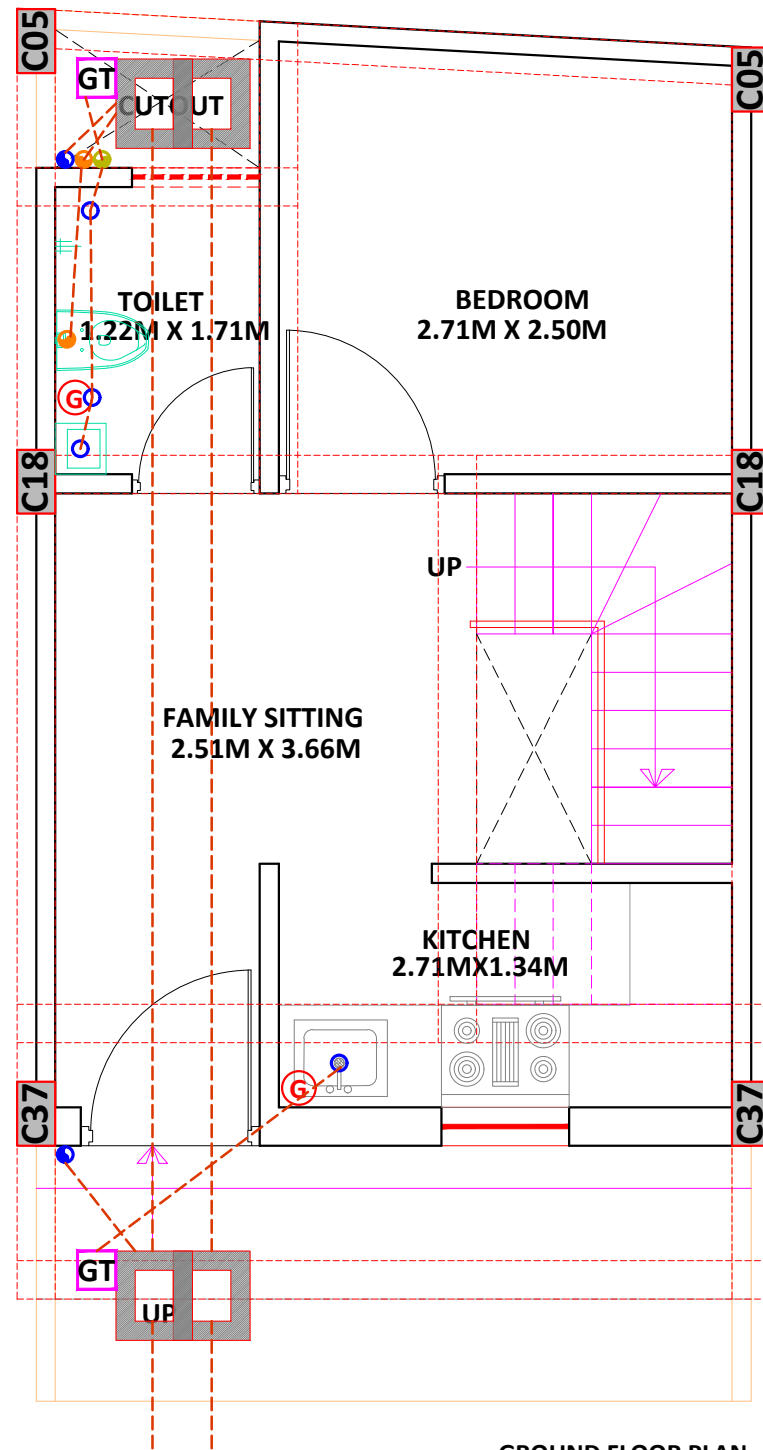

GROUND FLOOR PLAN

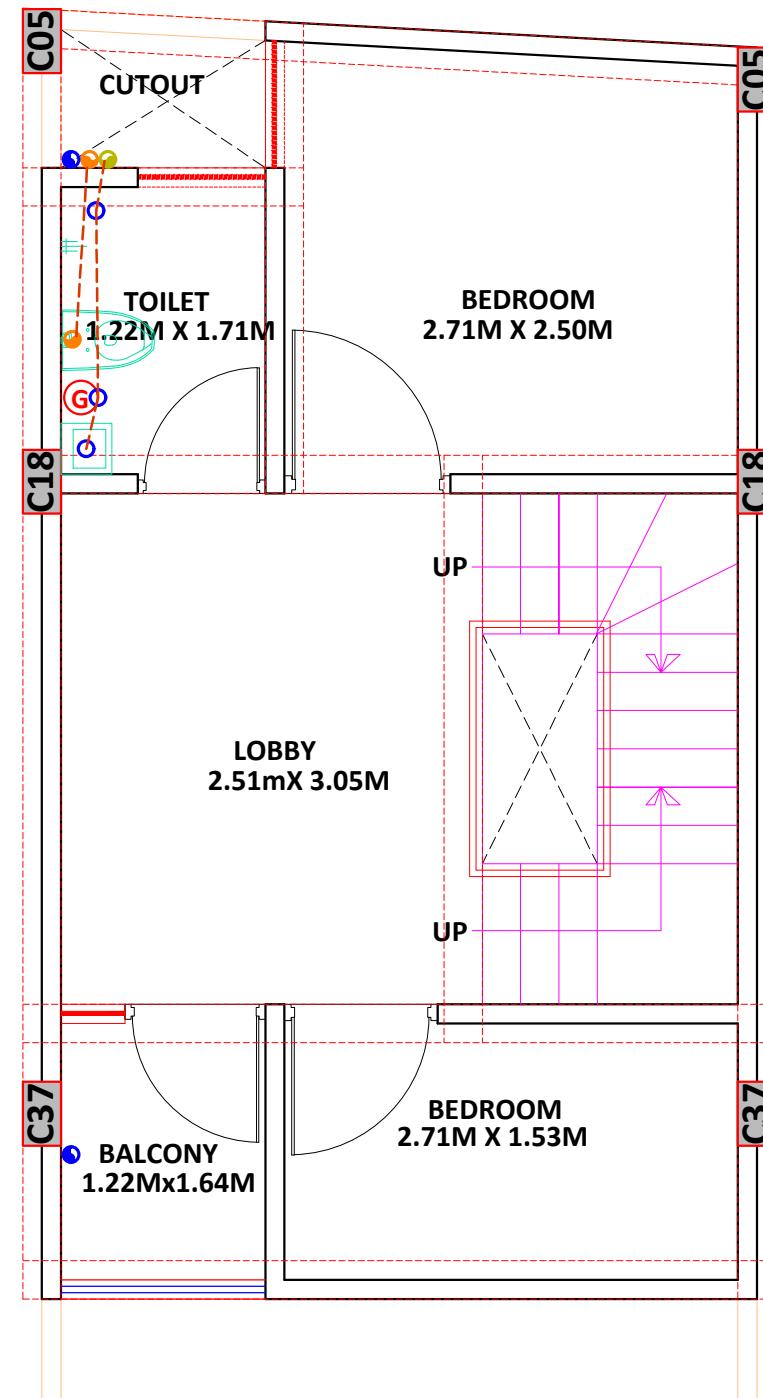

FIRST FLOOR PLAN

Project:

PROPOSED LAYOUT PLAN OF"
CHEIF MINISTER JAN AVAS YOJNA-2015
PROVISION 3B" KHASRA NO- 231/6,
233/5 AT REVENUE- VILLAGE-KANAKPURA,
TEH.-JAIPUR, JAIPUR

Architect

P. JAIN
PUKHRAJ JAIN
Architect (I)
AM-091/71-5
Registered Valuer (FIRV)
Car-I /F-2907

Applicant:

Drawing Title:

EWS
SANITARY LAYOUT
PLOT NO. 64

Scale:



1:100

North:



SANSKRITI

Architects Interiors Engineers Valuers
26 A FRIENDS COLONY-II, LAL KOTHI
TONK ROAD, JAIPUR - 302015
p: 0141 2742294, 4036248-49
e: sanskriti.arch@gmail.com
w: www.sanskritiarchitects.com

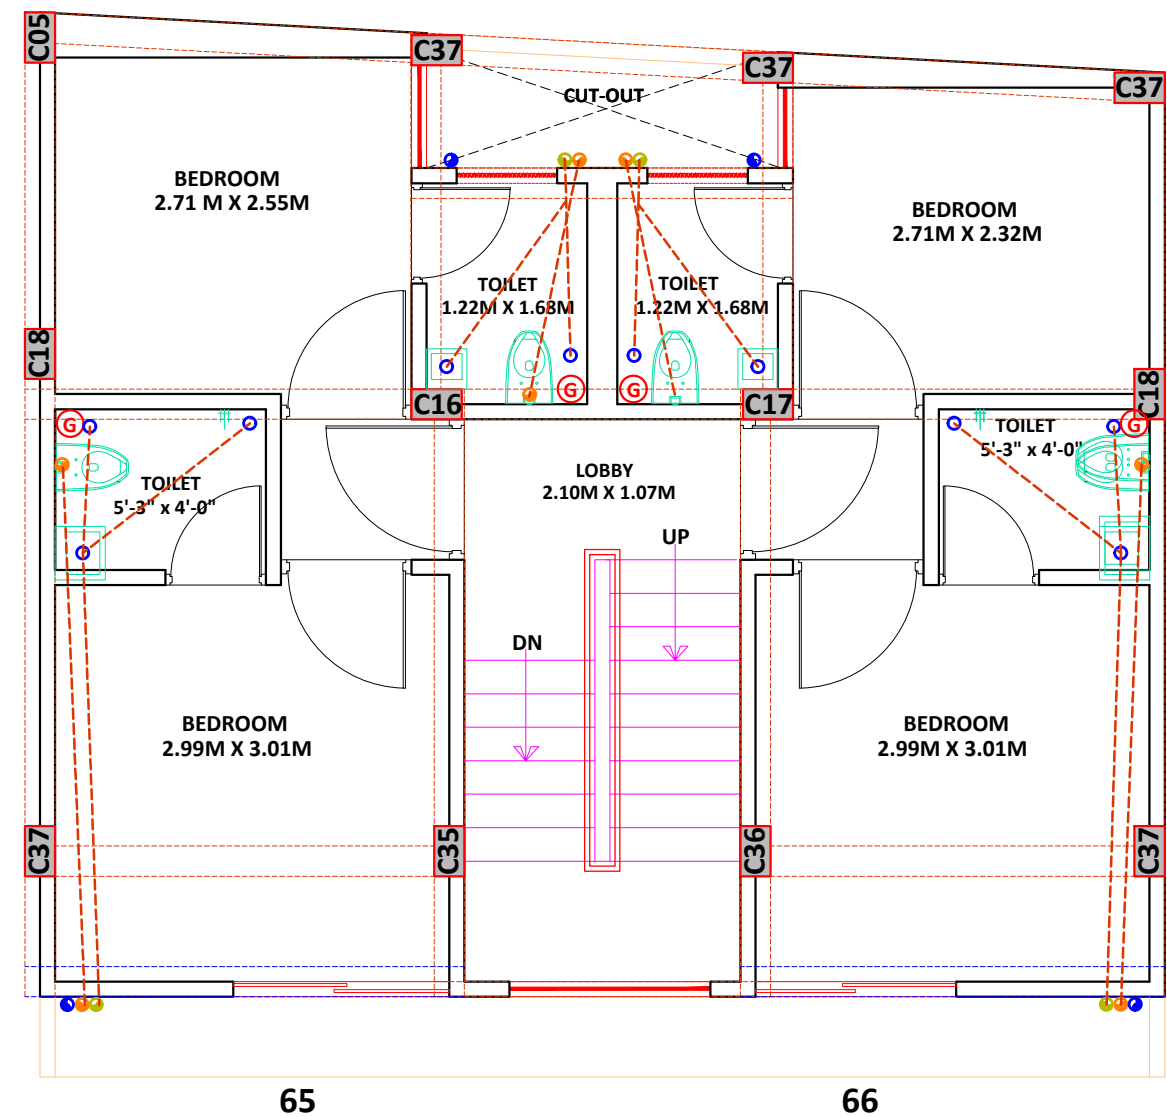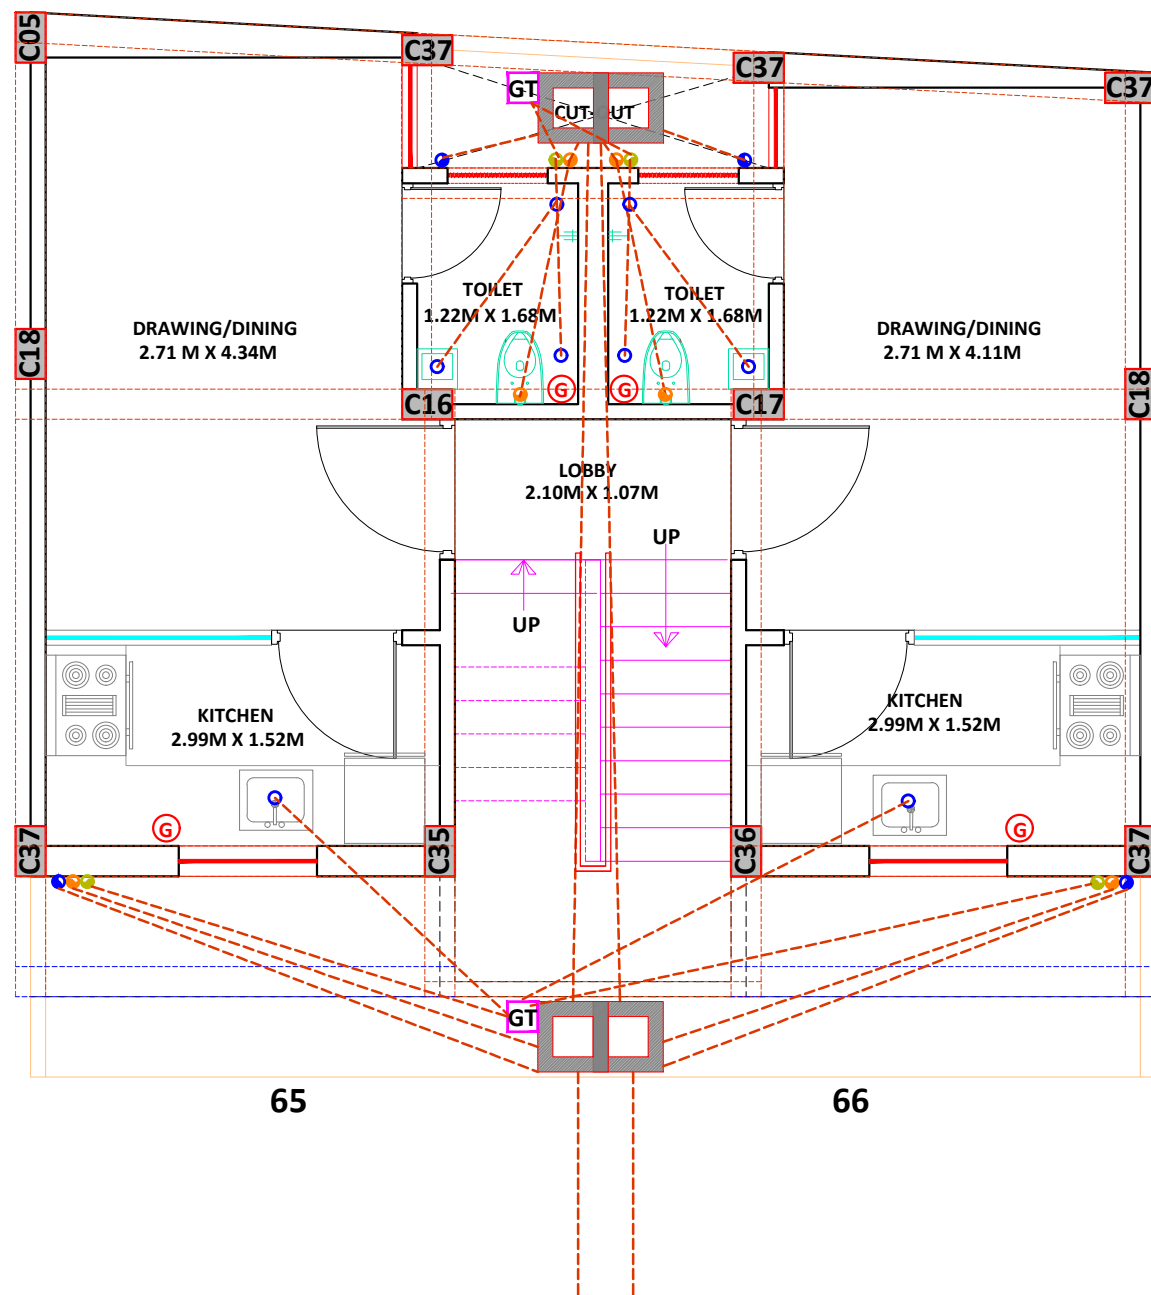

Project:

PROPOSED LAYOUT PLAN OF"
CHEIF MINISTER JAN AVAS YOJNA-2015
PROVISION 3B" KHASRA NO- 231/6,
233/5 AT REVENUE- VILLAGE-KANAKPURA,
TEH.-JAIPUR, JAIPUR

Architect

PUKHRAJ JAIN
Architect (R)
Registered Valuer (FIRV)
Car-1/F-2997

Applicant:

Drawing Title:

EWS
SANITARY LAYOUT
PLOT NO. 65 & 66

Scale:

1:100

North:



SANSKRITI

Architects Interiors Engineers Valuers
26 A FRIENDS COLONY-II, LAL KOTHI
TONK ROAD, JAIPUR - 302015
p: 0141 2742294, 4036248-49
e: sanskriti.arch@gmail.com
w: www.sanskritiarchitects.com