
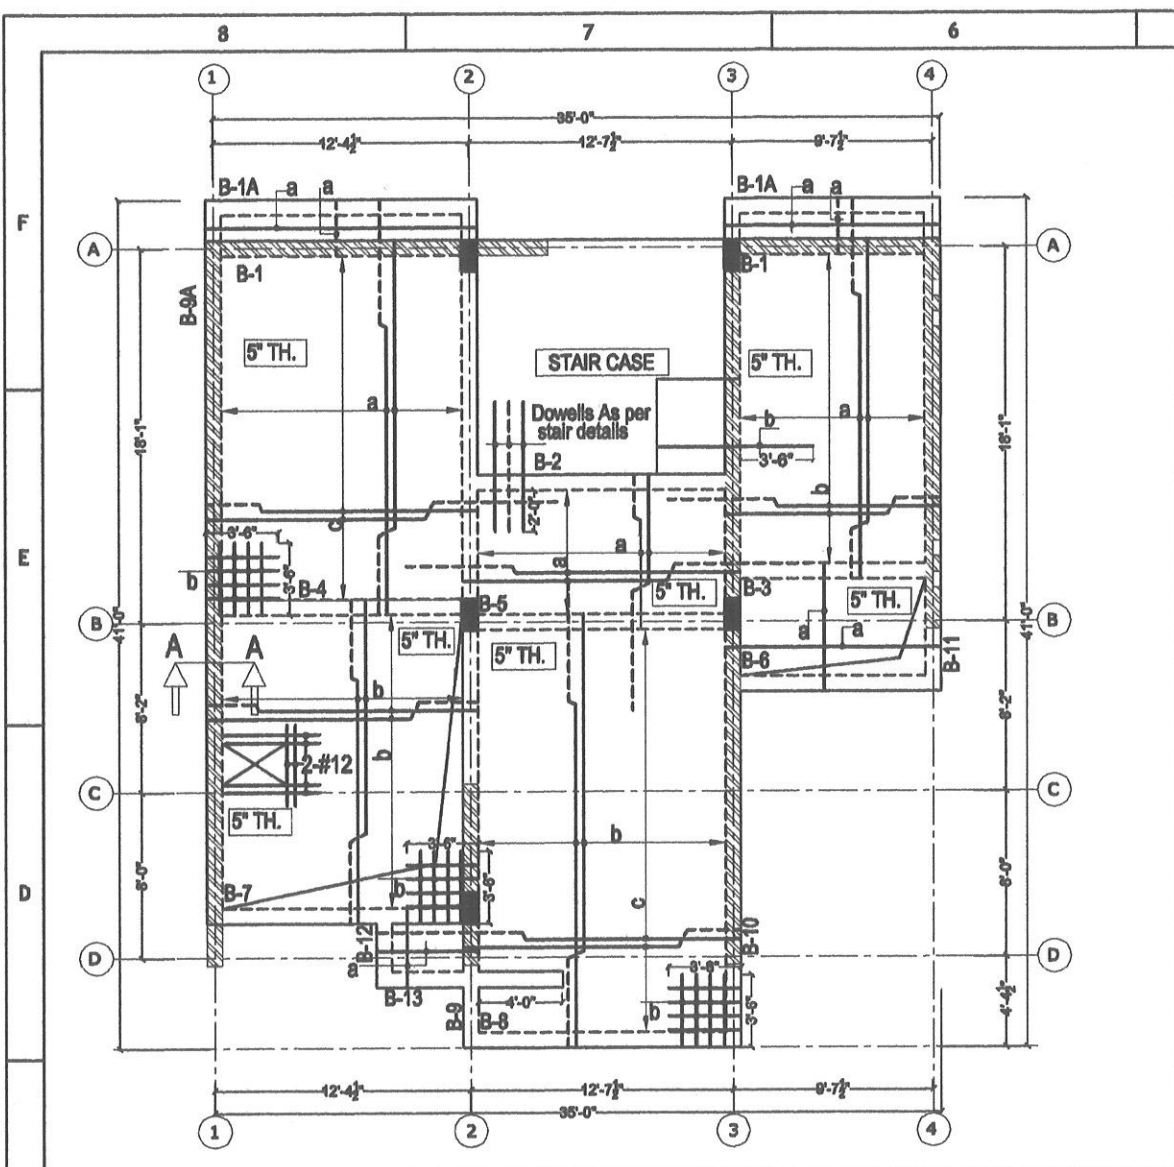























SIMPLIFIED CURTAILMENT RULES FOR CONTINUOUS BEAM

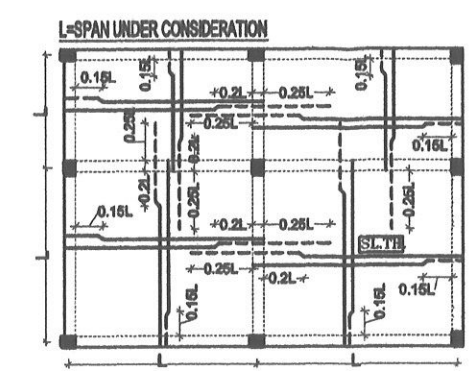

TYPICAL SECTIONAL PLAN OF SLAB

LEGEND FOR SLAB REINFORCEMENT

LEGEND	REINFORCEMENT
a	#8@8" c/c
b	#10@8" c/c
c	#10@6" c/c

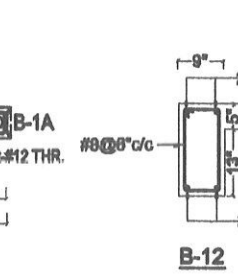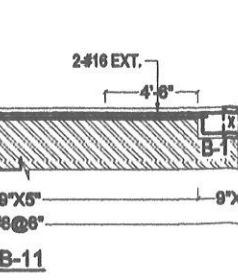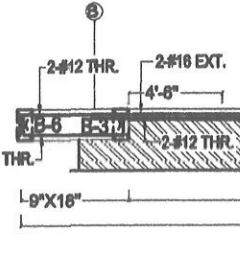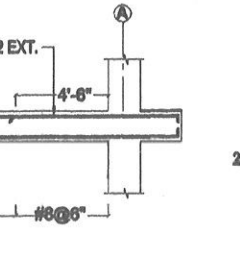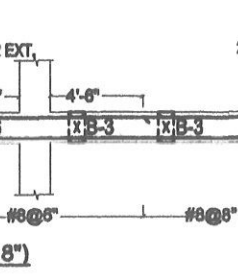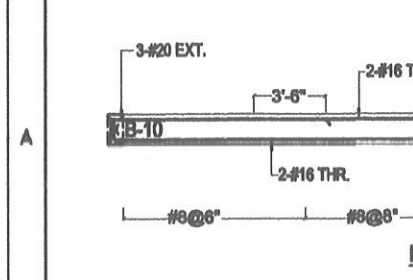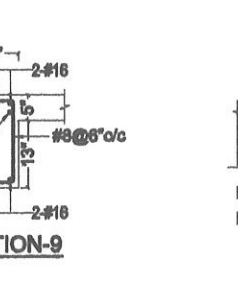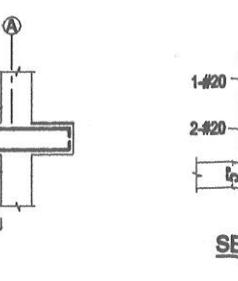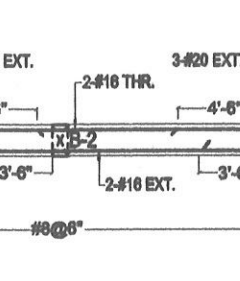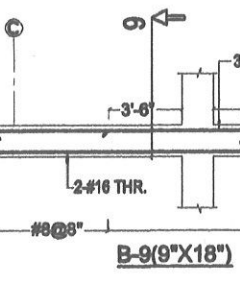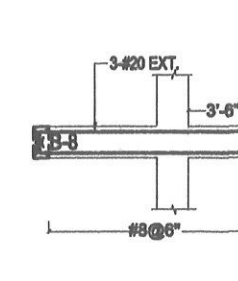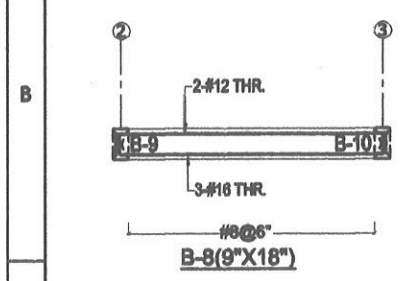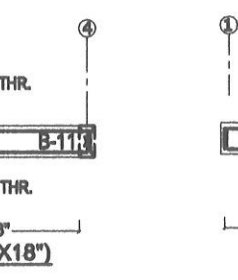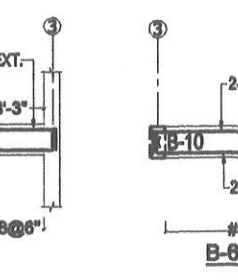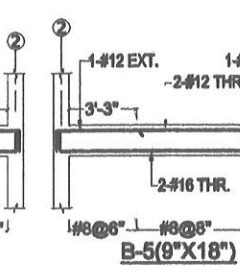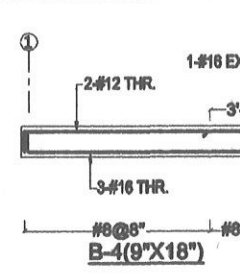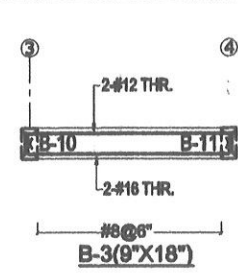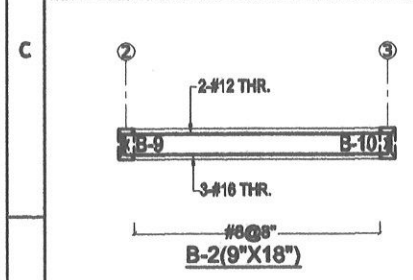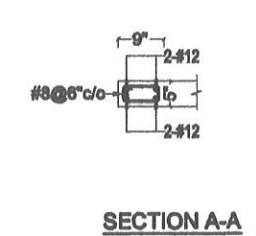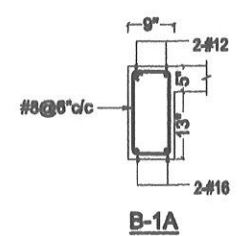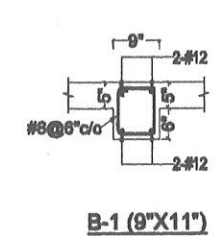

GENERAL NOTES:-

- FOR GENERAL NOTES REFER DWG. NO. ST-01
- STEEL USED FOR REINFORCEMENT SHALL BE H.Y.S.D. OF GRADE FE- 500 CONFORMING TO IS:- 1786-2008
- MIX OF CONCRETE SHALL BE:- M-20
- CLEAR COVER FOR :- SLAB - 3/4" BEAM - 1"
- TOP BARS OF SLAB SHOWN THUS: =====
- BOTTOM BARS OF SLAB SHOWN THUS: =====
- SUNK PART OF SLAB SHOWN THUS: =====

SR.NO.	DATE	REVISION
--------	------	----------



Project title:-
**PROPOSED HOUSING SCHEME FOR
CASA 9
AT MANSAROVER, JAIPUR.**

Architects:-
DESIGN INC.
ARCHITECTS INTERIORS TURNKEY PROJECTS
34 BHAGAT VATIKA, RAJ BHAWAN ROAD
CIVIL LINES, JAIPUR - 302006.
p: 0141 2220263, 9989331483
e: designincjaipur@gmail.com


Drg. title:-
GROUND FLOOR ROOF DETAIL

Drg. no. ST-02	Proj. no. SR-09-14/15	Date 06-06-2014
Cad Dev. Mahendra	Designed by Shashank Garg	

Structural Consultant
Srajan
Consulting Engineers
209, Metropolis Tower,
Near purani chungli, Ajmer Road,
Jaipur, Ph. No. 0141-2612732
Email: srajanjaipur209@gmail.com

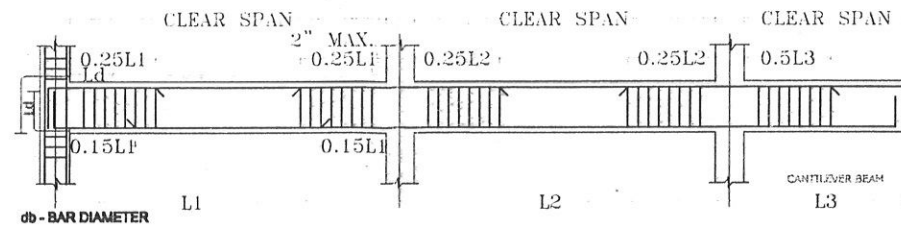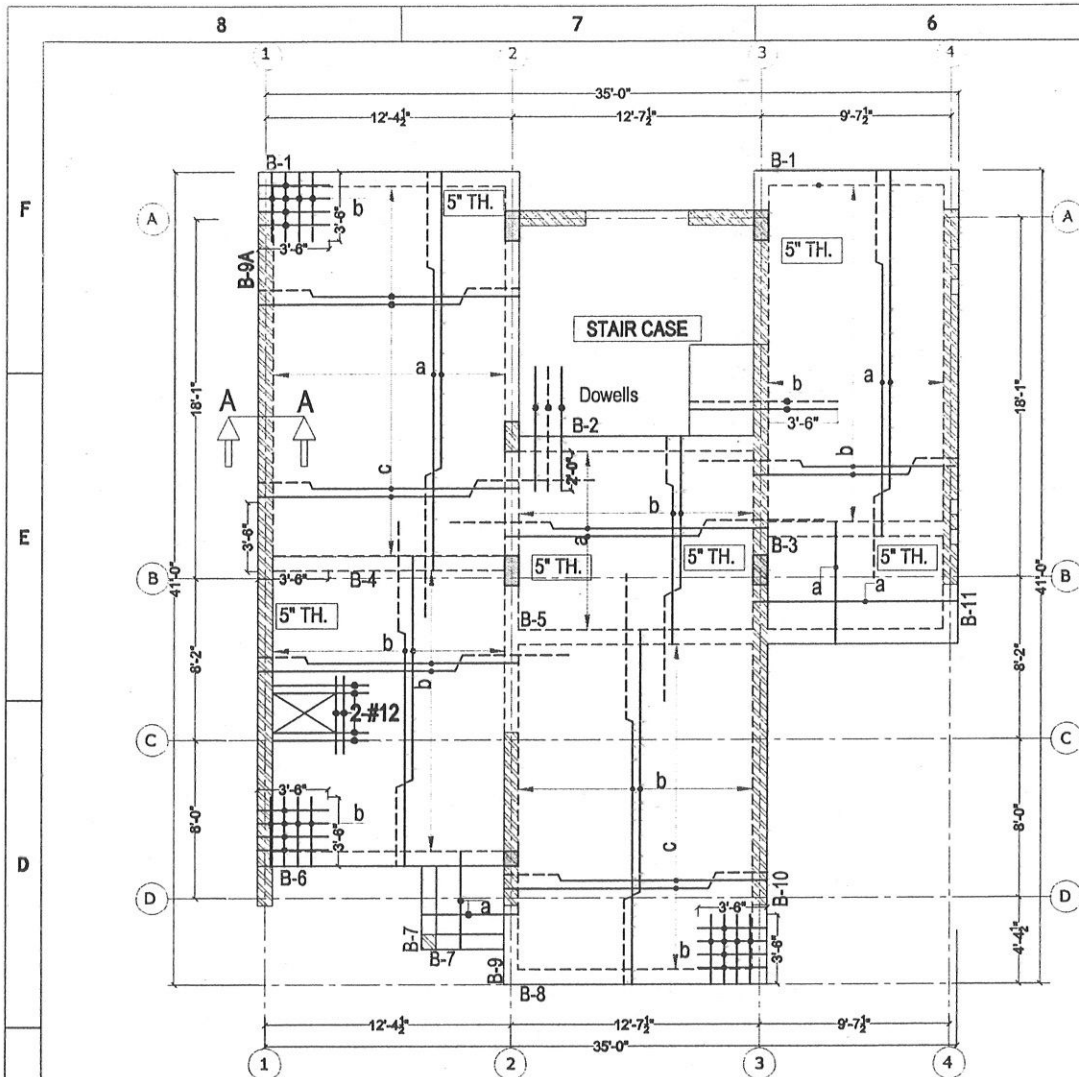

SIMPLIFIED CURTAILMENT RULES FOR CONTINUOUS BEAM

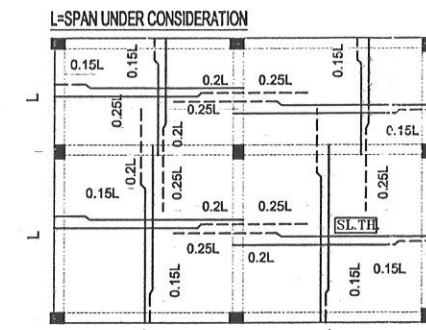


TYPICAL SECTIONAL PLAN OF SLAB


LEGEND FOR SLAB REINFORCEMENT

LEGEND REINFORCEMENT


- a #8@8" c/c
- b #10@8" c/c
- c #10@6" c/c

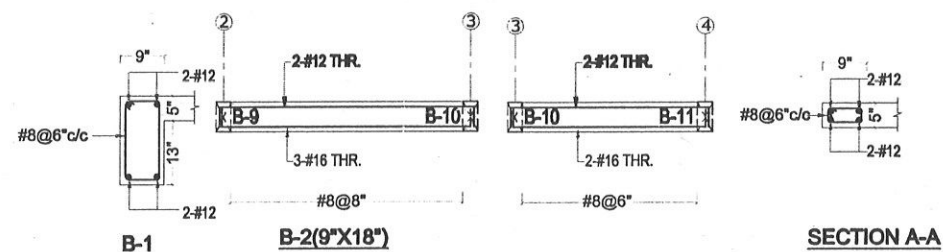


SECTION A-A

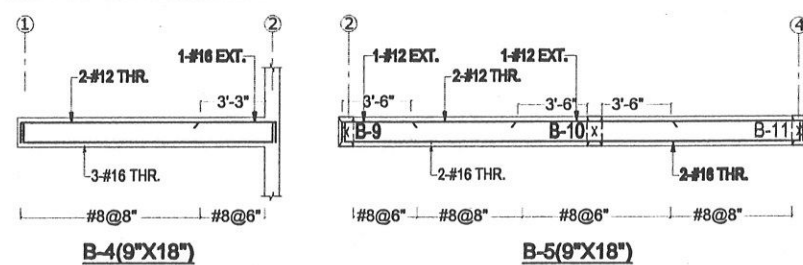


B-4(9"x18")

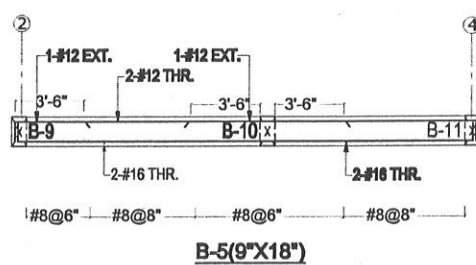


B-5(9"x18")

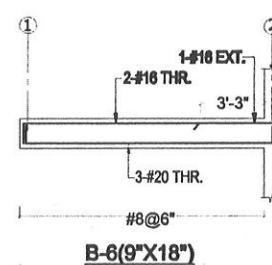


B-6(9"x18")

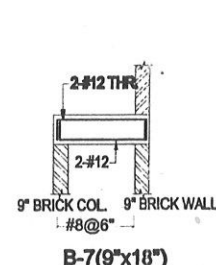


B-7(9"x18")

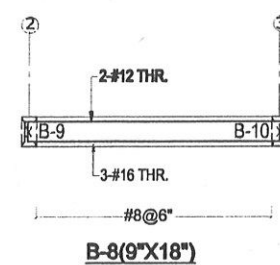


B-8(9"x18")

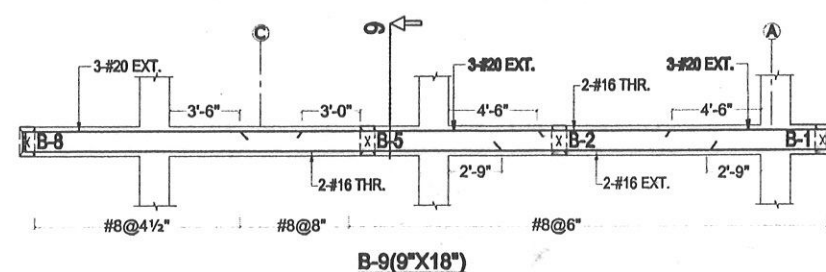


B-9(9"x18")

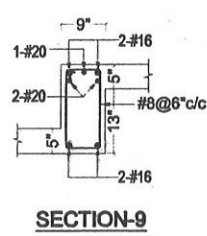


SECTION-9

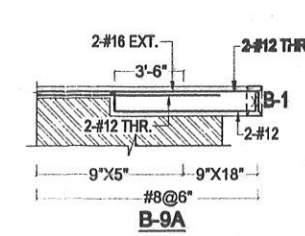

B-9A

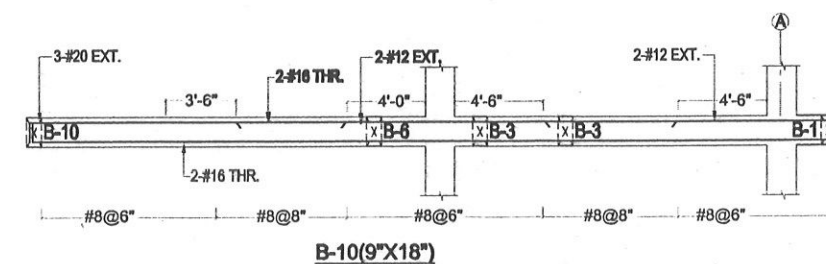

B-10(9"x18")

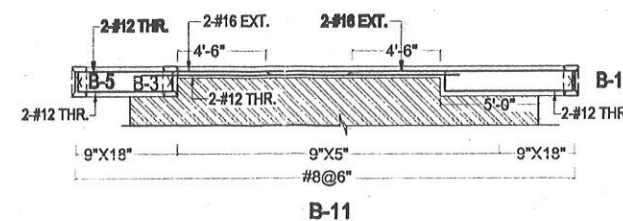

B-11

GENERAL NOTES:-

1. FOR GENERAL NOTES REFER DWG. NO. ST-01
2. STEEL USED FOR REINFORCEMENT SHALL BE H.Y.S.D. OF GRADE FE- 500 CONFORMING TO IS:- 1786-2008
3. MIX OF CONCRETE SHALL BE:- M-20
4. CLEAR COVER FOR :- SLAB - 3/4" BEAM - 1"
5. TOP BARS OF SLAB SHOWN THUS: =====
6. BOTTOM BARS OF SLAB SHOWN THUS: =====
7. SUNK PART OF SLAB SHOWN THUS:

SR.NO.	DATE	REVISION
--------	------	----------


Project Title:-
**PROPOSED HOUSING SCHEME FOR
CASA 9
AT MANSAROVER, JAIPUR.**

Architect:-
DESIGN INC.
ARCHITECTS INTERIORS TURNKEY PROJECTS
34 BHAGAT VATIKA, RAJ BHAWAN ROAD
CIVIL LINES, JAIPUR - 302006.
p: 0141 2220263, 9983831453
e: designincjaipur@gmail.com


Drg. Title:-
**FIRST FLOOR ROOF DETAIL
(35'-0"x50'-0") WEST FACING**

Drg. no.	Proj. no.	Date
ST-03	SR-09-14/15	24-06-2014
Cad Dev.	Designed by	
Mahendra	Shashank Garg	

Structural Consultant
Srajan
Consulting Engineers
209, Metropolis Tower,
Near purani chungli, Ajmer Road,
Jaipur, Ph. No. 0141-2812732
Email: srajanjaipur209@gmail.com

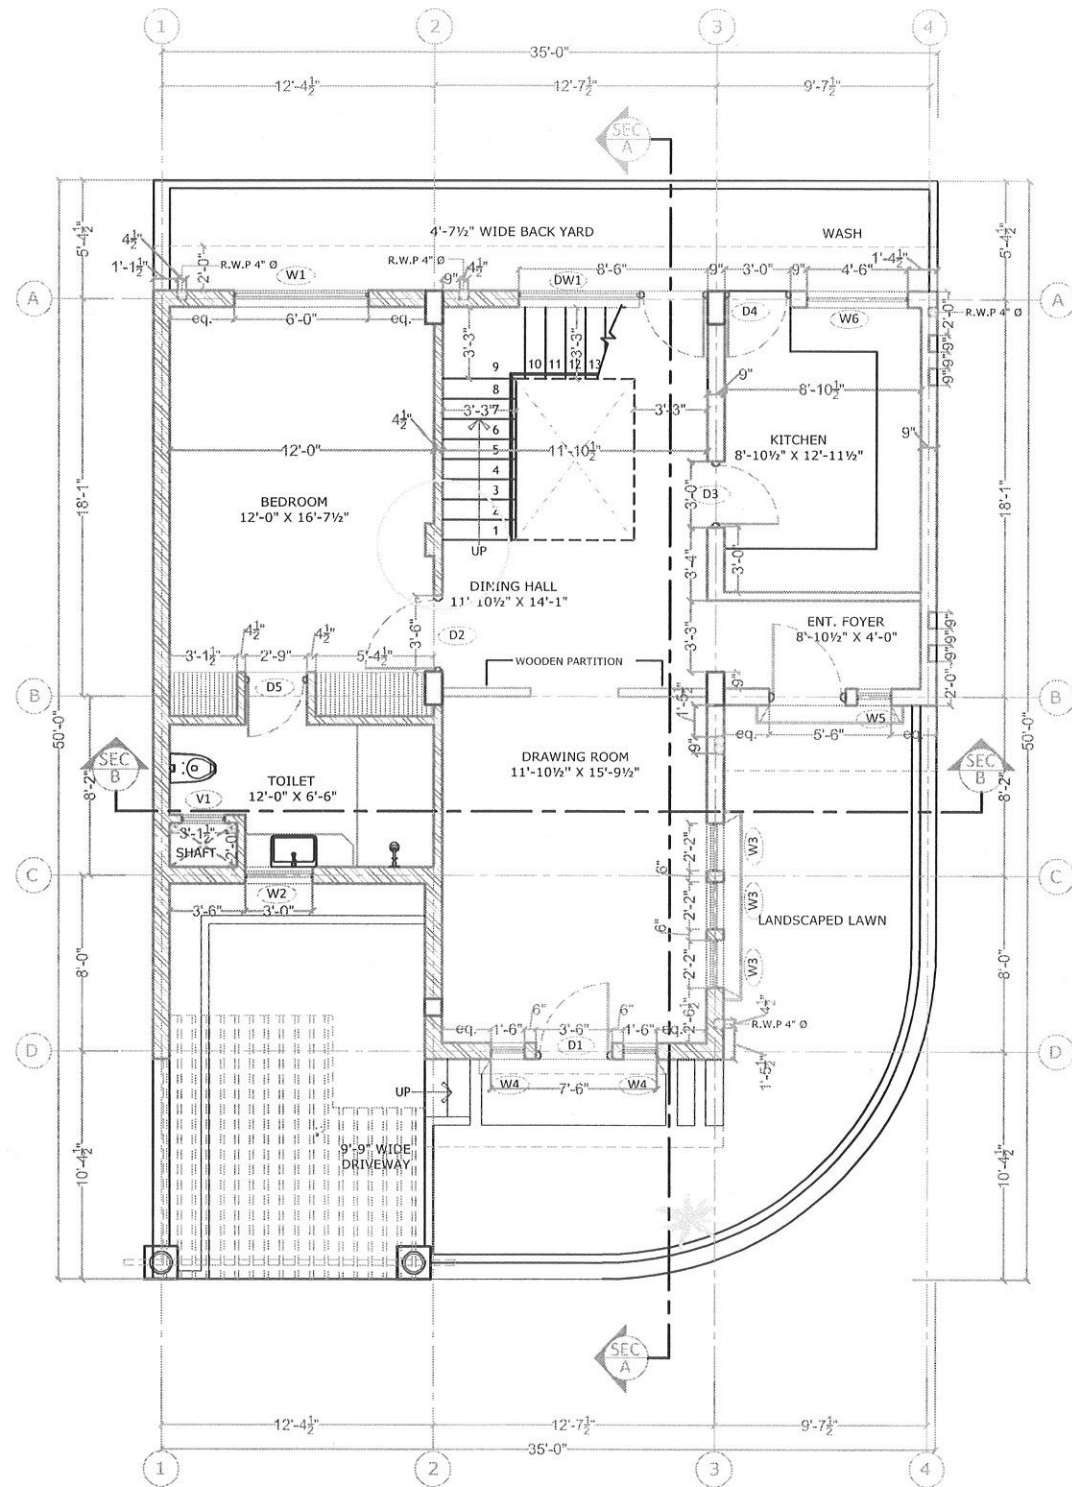

GROUND FLOOR PLAN

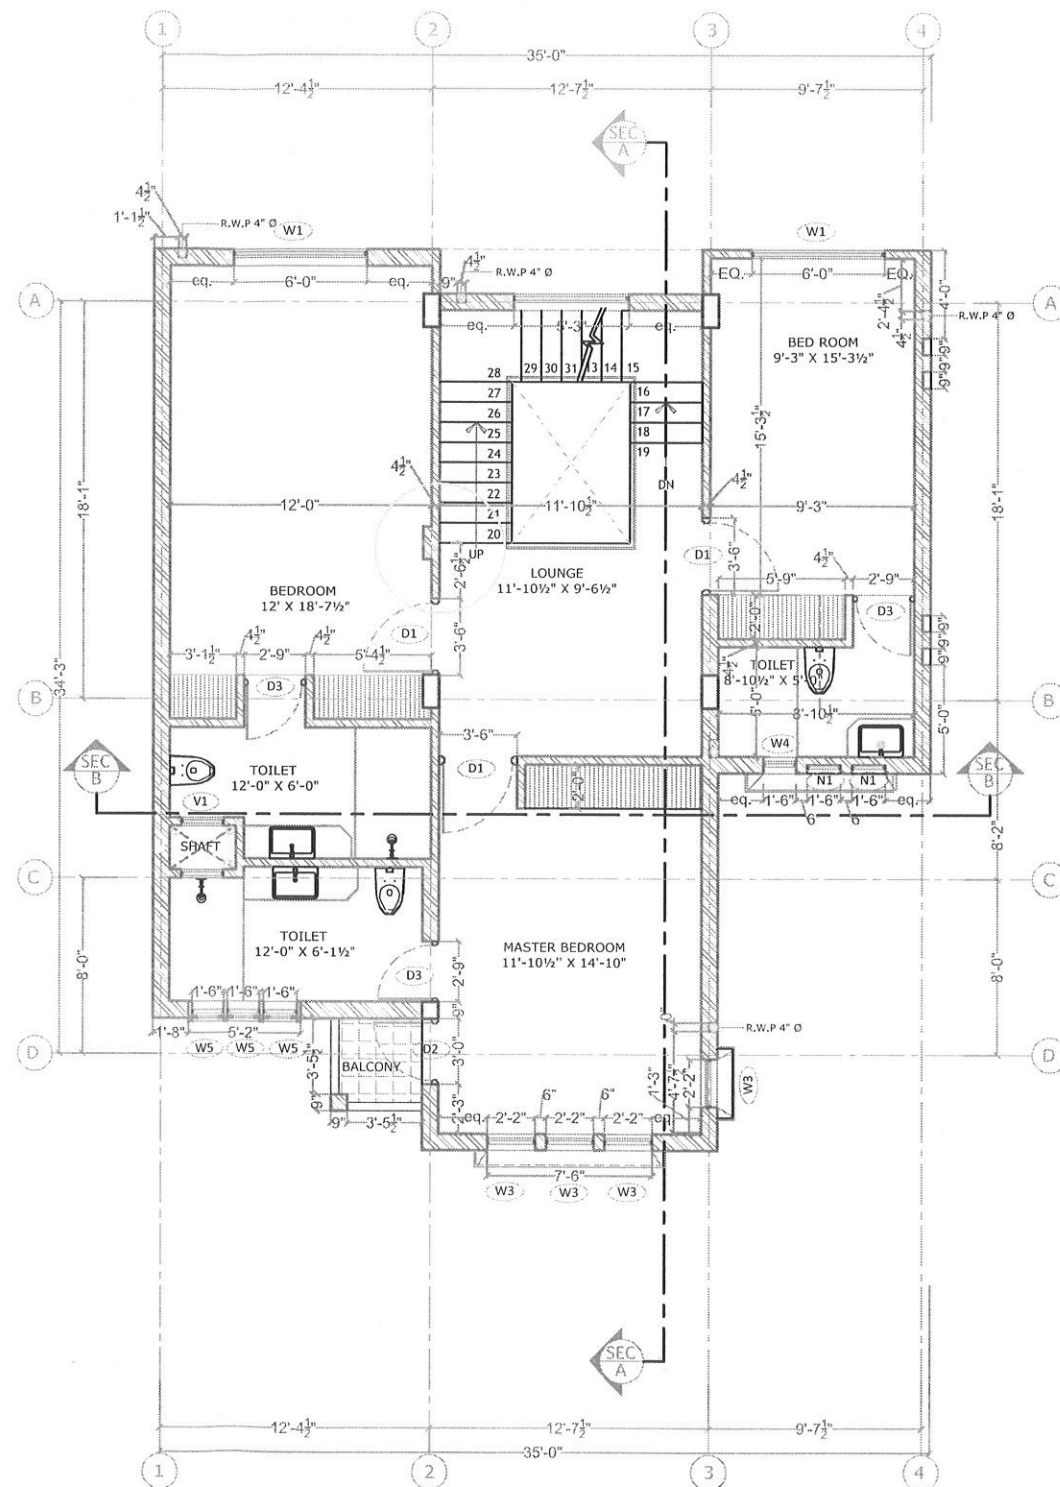

FIRST FLOOR PLAN

REVISIONS :

S. NO.	DESCRIPTION	DATE
1.	KITCHEN LAYOUT REVISED	15-6-2014
2.	ADD BRICK FILLER	22-7-2014

DOOR WINDOW SCHEDULE(GROUND FLOOR)

S. NO.	MARK	SIZE	SILL	UNTEL	LOCATION	No.
1	D1	1050X2100	0.00	2625	ENTRANCE HALL	1
2	D2	1050X2100	0.00	2100	BED ROOM	1
3	D3	810X2100	0.00	2100	KITCHEN	1
4	D4	800X2550	0.00	2550	KITCHEN	1
5	D5	825X2100	0.00	2100	TOILET	2
6	DW1	2250X2550	0.00	2550	STAIRCASE	1
7	W1	1800X1800	750	2550	MASTER BEDROOM	1
8	W2	800X1700	100	1800	TOILET	1
9	W3	450X1875	750	2625	DRAWING ROOM	2
10	W4	450X2625	0.00	2625	DRAWING ROOM	2
11	W5	450X1875	750	2625	ENT. LOBBY	1
12	W6	1350X1900	1050	2550	KITCHEN	3
13	V1	600X2100	-	2100	TOILET	1

DOOR WINDOW SCHEDULE(FIRST FLOOR)

S. NO.	MARK	SIZE	SILL	UNTEL	LOCATION	No.
1	D1	1050X2100	0.00	2100	BEDROOMS	3
2	D2	800X2100	0.00	2100	BALCONY	1
3	D3	825X2100	0.00	2100	TOILET	3
4	W1	1500X1800	750	2550	BEDROOM	2
5	W2	1500X1800	750	2550	STAIRCASE	1
6	W3	650X2100	750	2550	MASTER BED	4
7	W4	450X2100	750	2550	TOILET	1
8	W5	450X1125	0.00	1125	TOILET	3
9	V1	600X750	2100	2850	TOILET	2
10	N1	450X2100	750	2100	TOILET/BALCONY	2

Project:

PROPOSED HOUSING SCHEME FOR
CASA 9
AT MANSAROVER, JAIPUR.

WORKING PLAN
OF WEST FACING CORNER PLOTS
(35'-0"X50'-0")


Architect:
VINOD P.T. ANSHUMAN SHARMA

DESIGN INC.
ARCHITECTS INTERIORS TURNKEY PROJECTS


34 BHAGAT VATIKA, RAJ BHAWAN ROAD
CIVIL LINES, JAIPUR - 302006.

p: 0141 2220263, 9983831453
e: designincjaipur@gmail.com

THIS DRAWING IS COPYRIGHT. IT IS THE PROPERTY OF THE ARCHITECTS AND IS NOT
TO BE REPRODUCED, COPIED, HANDED OVER TO A THIRD PARTY OR USED FOR ANY
PURPOSE OTHER THAN THAT FOR WHICH IT HAS BEEN LOANED.

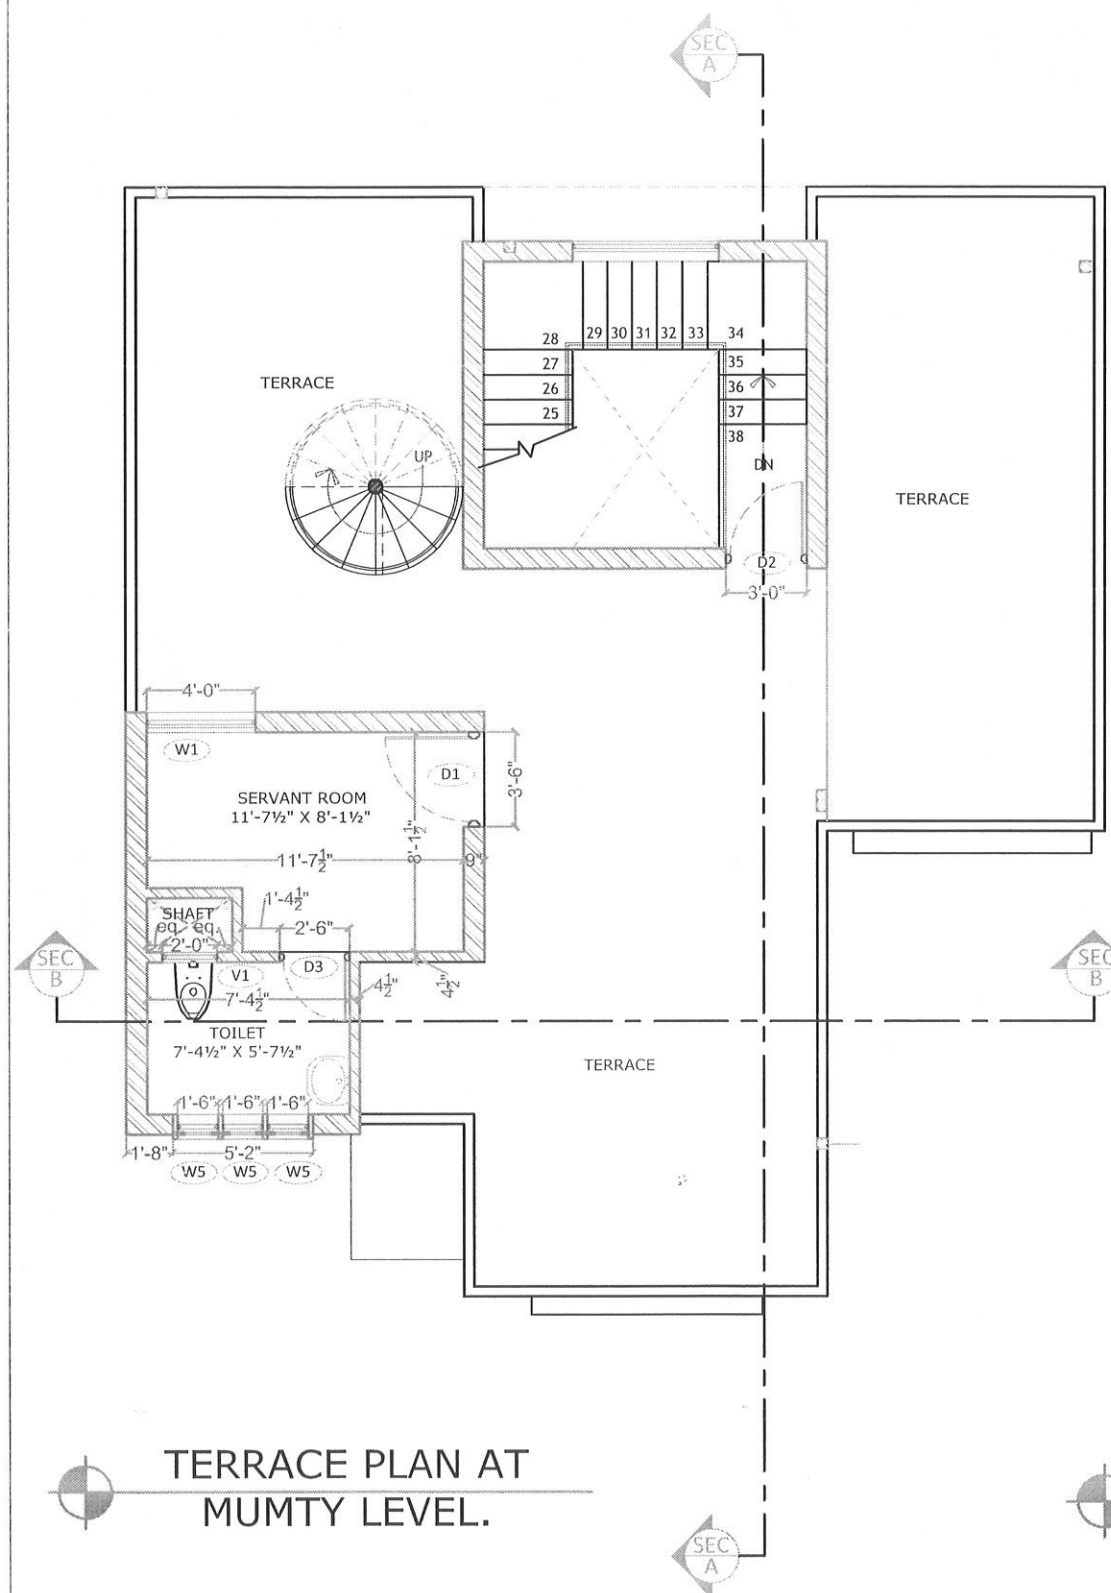

TERRACE PLAN AT
MUMTY LEVEL.

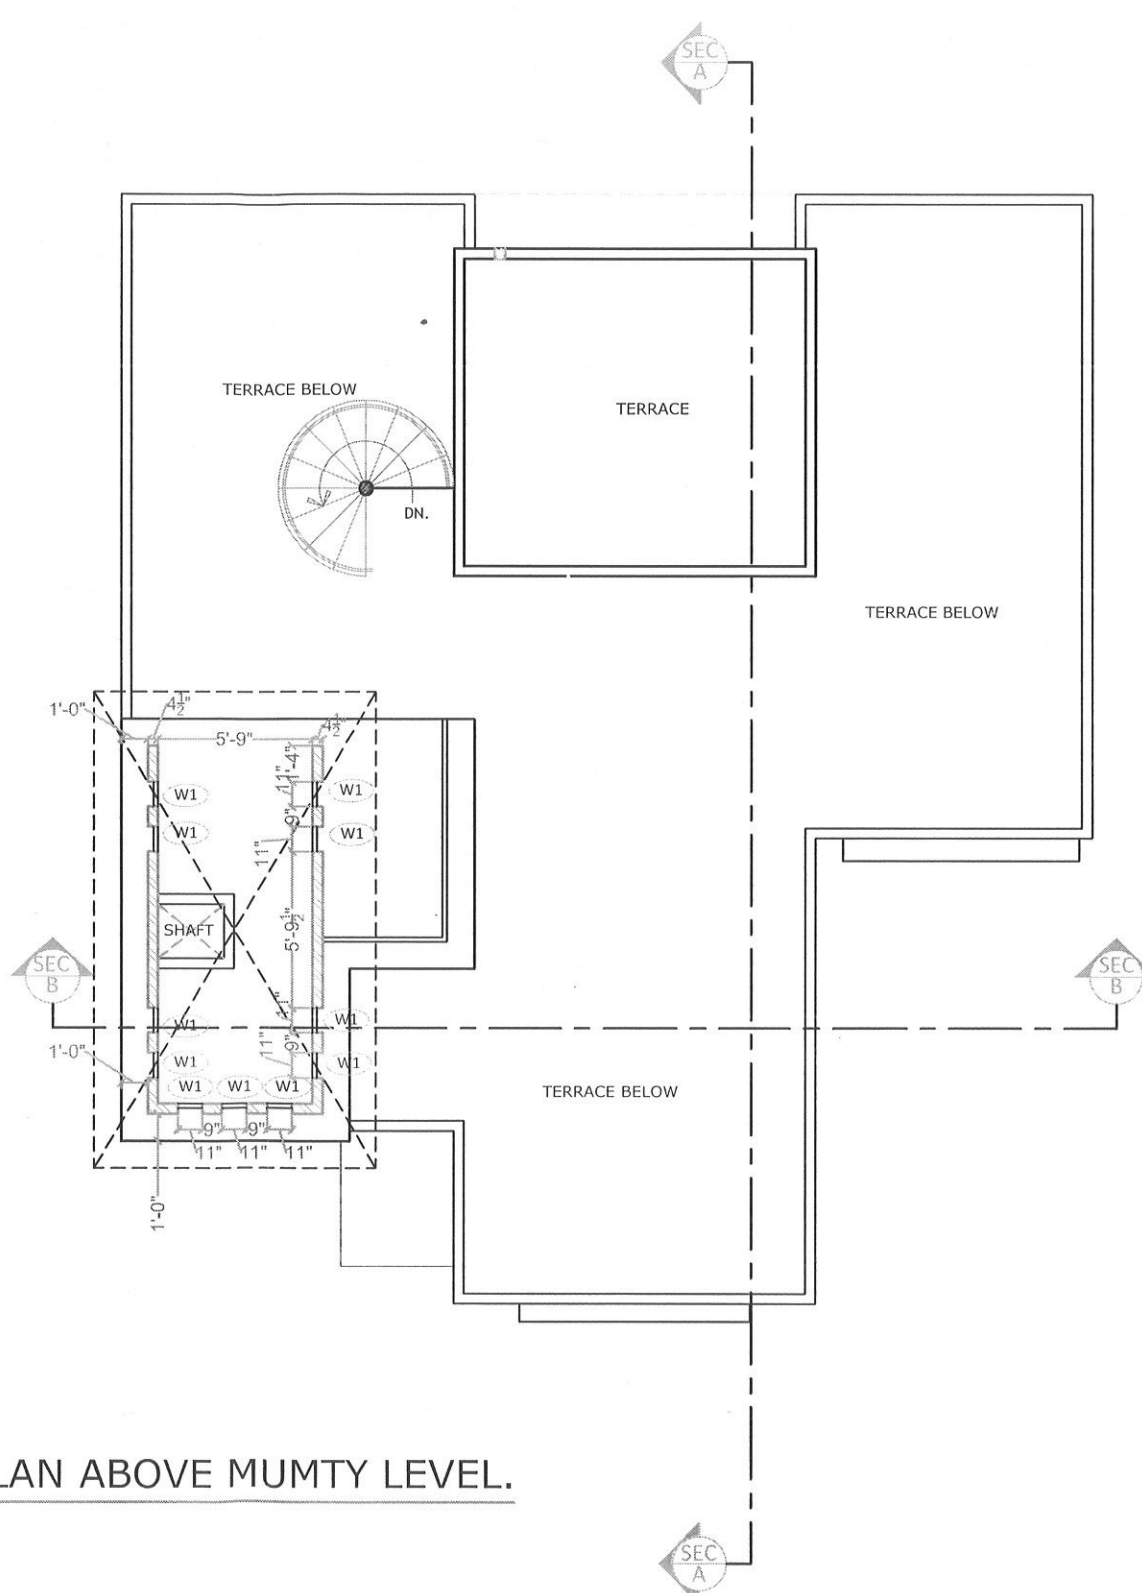

PLAN ABOVE MUMTY LEVEL.

REVISIONS :

S.NO.	DESCRIPTION	DATE

DOOR WINDOW SCHEDULE(TERRACE FLOOR)

S.No.	MARK	SIZE	SILL	UNTEL	LOCATION	No.
1	D1	10'-0" X 2'-10"	0'-0"	2'-10"	SERVANT RM	1
2	D2	8'-0" X 2'-10"	0'-0"	2'-10"	MURTY	1
3	D3	7'-0" X 2'-10"	0'-0"	2'-10"	TOILET	1
4	W1	12'-0" X 1'-5"	7'-5"	2'-10"	SERVANT RM	1
5	W1	6'-0" X 7'-5"	1'-5"	2'-10"	TOILET	1

WINDOW SCHEDULE(ABOVE MUMTY)

S.No.	MARK	SIZE	SILL	UNTEL	LOCATION	No.
1	W1	2'-5" X 9'-0"	1'-5"	10'-5"	STORAGE	1

Project:
**PROPOSED HOUSING SCHEME FOR
CASA 9
AT MANSAROVER, JAIPUR.**

WORKING PLAN
OF WEST FACING CORNER PLOTS
(35'-0" X 50'-0")

SCALE: NOT TO SCALE

DATE: 28 NOV. 2014

CAD/DEV: VINOD P.T. Architect: ANSHUMAN SHARMA


 DRG NO: JP/HSG/C9/A01 REV NO: A1

DESIGN INC.
ARCHITECTS INTERIORS TURNKEY PROJECTS
34 BHAGAT VATIKA, RAJ BHAWAN ROAD
CIVIL LINES, JAIPUR - 302006.
p: 0141 2220263, 9983831453
e: designincjaipur@gmail.com

THIS DRAWING IS COPYRIGHT. IT IS THE PROPERTY OF THE ARCHITECTS AND IS NOT TO BE REPRODUCED, COPIED, HANDED OVER TO A THIRD PARTY OR USED FOR ANY PURPOSE OTHER THAN THAT FOR WHICH IT HAS BEEN LOANED.