



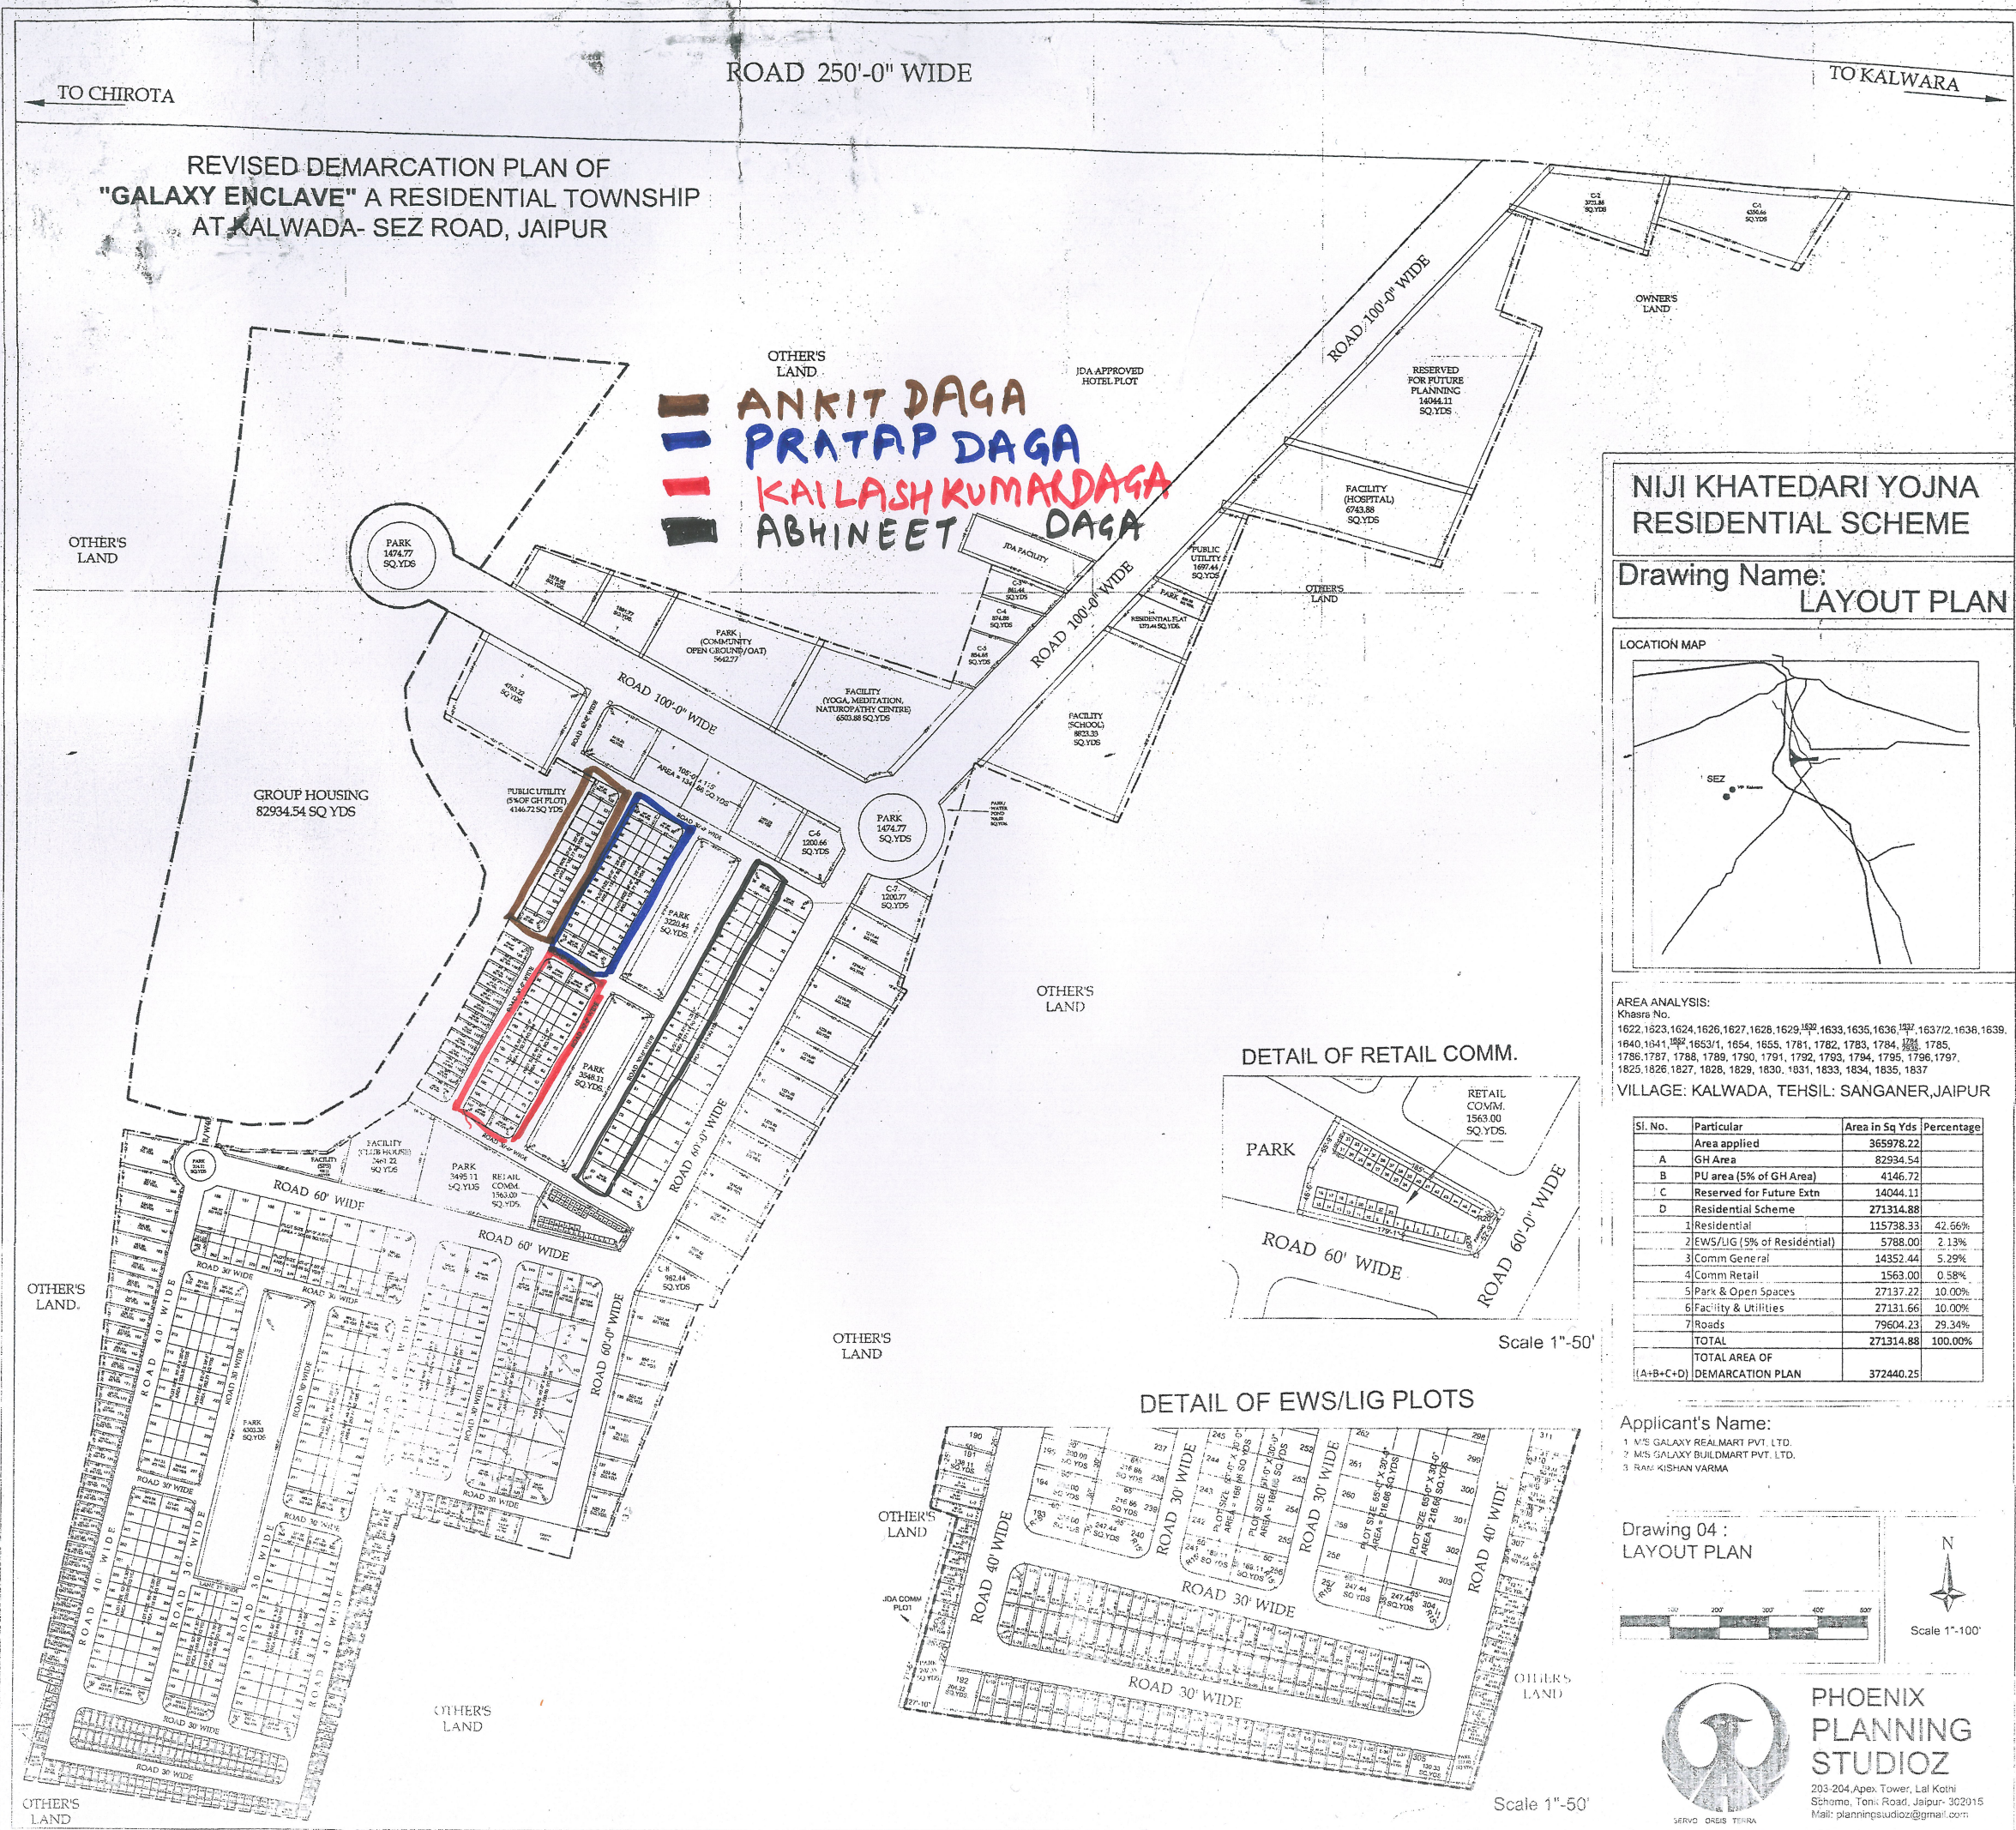

NIJI KHATEDARI YOJNA
RESIDENTIAL SCHEME

Drawing Name:
LAYOUT PLAN

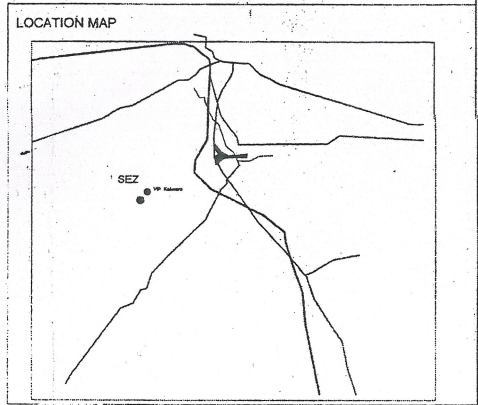


AREA ANALYSIS:
Khasra No.
1622, 1623, 1624, 1626, 1627, 1628, 1629, 1630, 1633, 1635, 1636, 1637, 1637/2, 1638, 1639, 1640, 1641, 1642, 1653/1, 1654, 1655, 1781, 1782, 1783, 1784, 1785, 1786, 1787, 1788, 1789, 1790, 1791, 1792, 1793, 1794, 1795, 1796, 1797, 1825, 1826, 1827, 1828, 1829, 1830, 1831, 1833, 1834, 1835, 1837

VILLAGE: KALWADA, TEHSIL: SANGANER, JAIPUR

Sl. No.	Particular	Area in Sq Yds	Percentage
	Area applied	365978.22	
A	GH Area	82934.54	
B	PU area (5% of GH Area)	4146.72	
C	Reserved for Future Extn	14044.11	
D	Residential Scheme	271314.88	
1	Residential	115738.33	42.66%
2	EWS/LIG (5% of Residential)	5786.92	2.13%
3	Comm General	14352.44	5.29%
4	Comm Retail	1563.00	0.58%
5	Park & Open Spaces	27137.22	10.00%
6	Facility & Utilities	27131.66	10.00%
7	Roads	79604.23	29.34%
	TOTAL	271314.88	100.00%
	TOTAL AREA OF DEMARCATION PLAN	372440.25	

Applicant's Name:
1 M/S GALAXY REALMART PVT. LTD.
2 M/S GALAXY BUILDART PVT. LTD.
3 RAN KISHAN VARMA

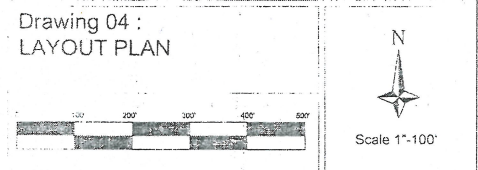

Drawing Name: LAYOUT PLAN

ANEXA FINAL (Y&R)		
Kilograms No.		
1412	1423	1434
1427	1438	1449
1431	1442	1453
1435	1446	1457
1439	1450	1461
1443	1454	1465
1447	1458	1469
1451	1462	1476
1455	1466	1480
1459	1470	1484
1855	1866	1880

Applicant's Name

1. NEW SALARY ADJUSTMENT PAY - LTD
2. NEW SALARY ADJUSTMENT PAY - LTD
3. NEW SALARY ADJUSTMENT PAY - LTD



Drawing 04
LAYOUT PLAN

Scale 1/100



**PHOENIX
PLANNING
STUDIOZ**
1001 2nd Avenue, Suite 1400
Phoenix, Arizona 85001
Tel: 602.442.2222
Fax: 602.442.2222
www.phoenixplanningstudioz.com

Adit Daza

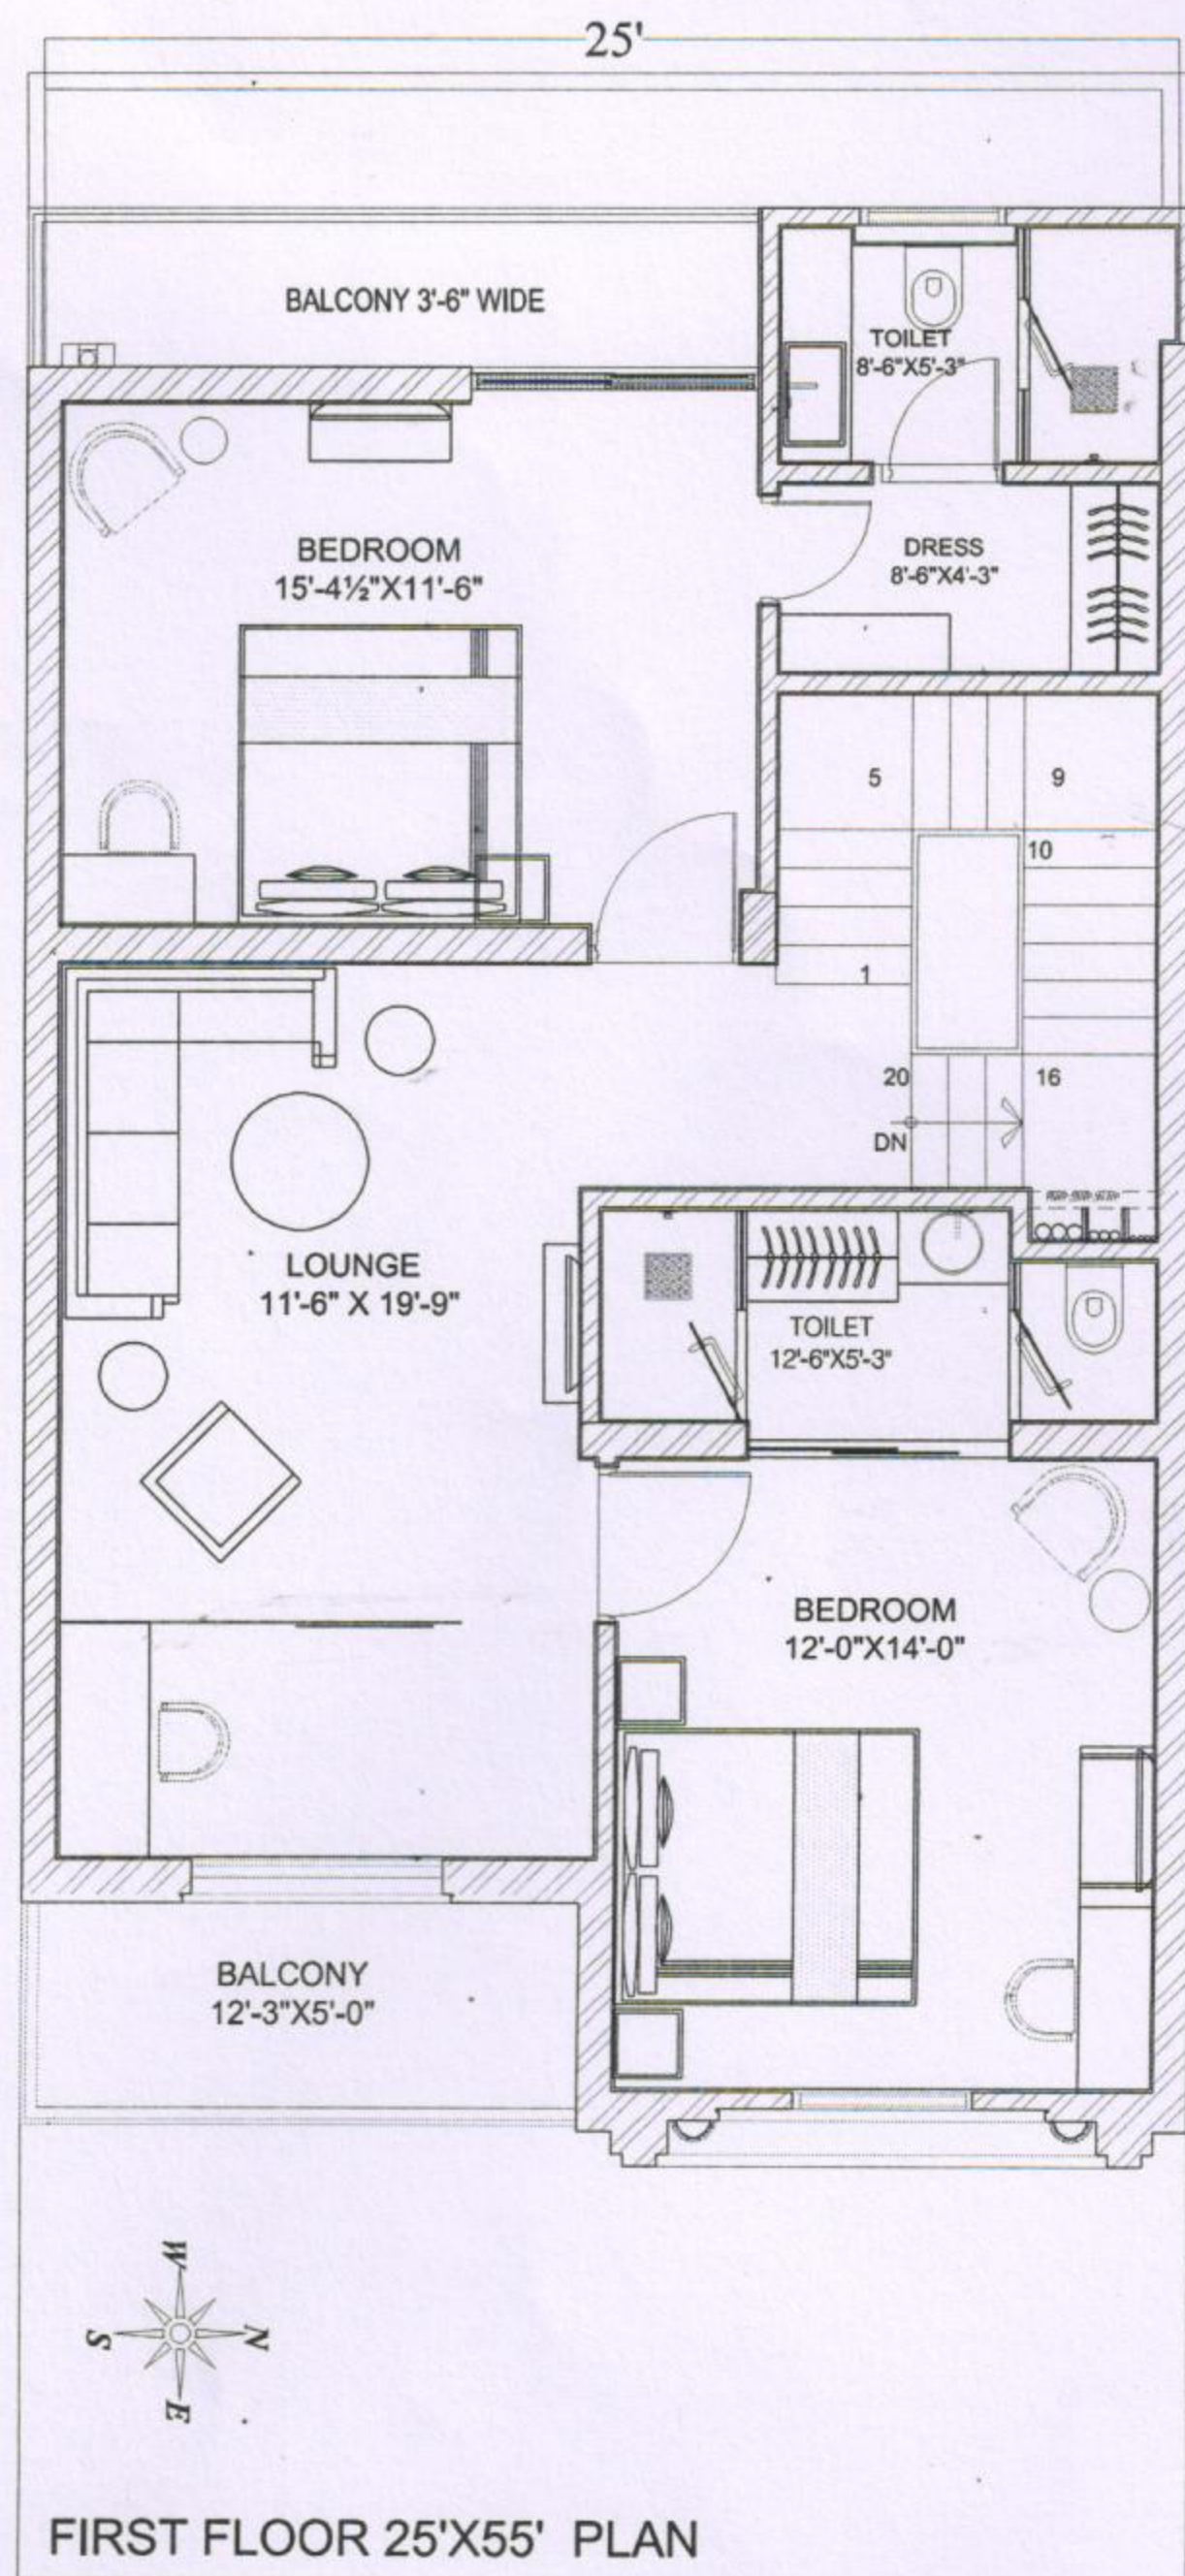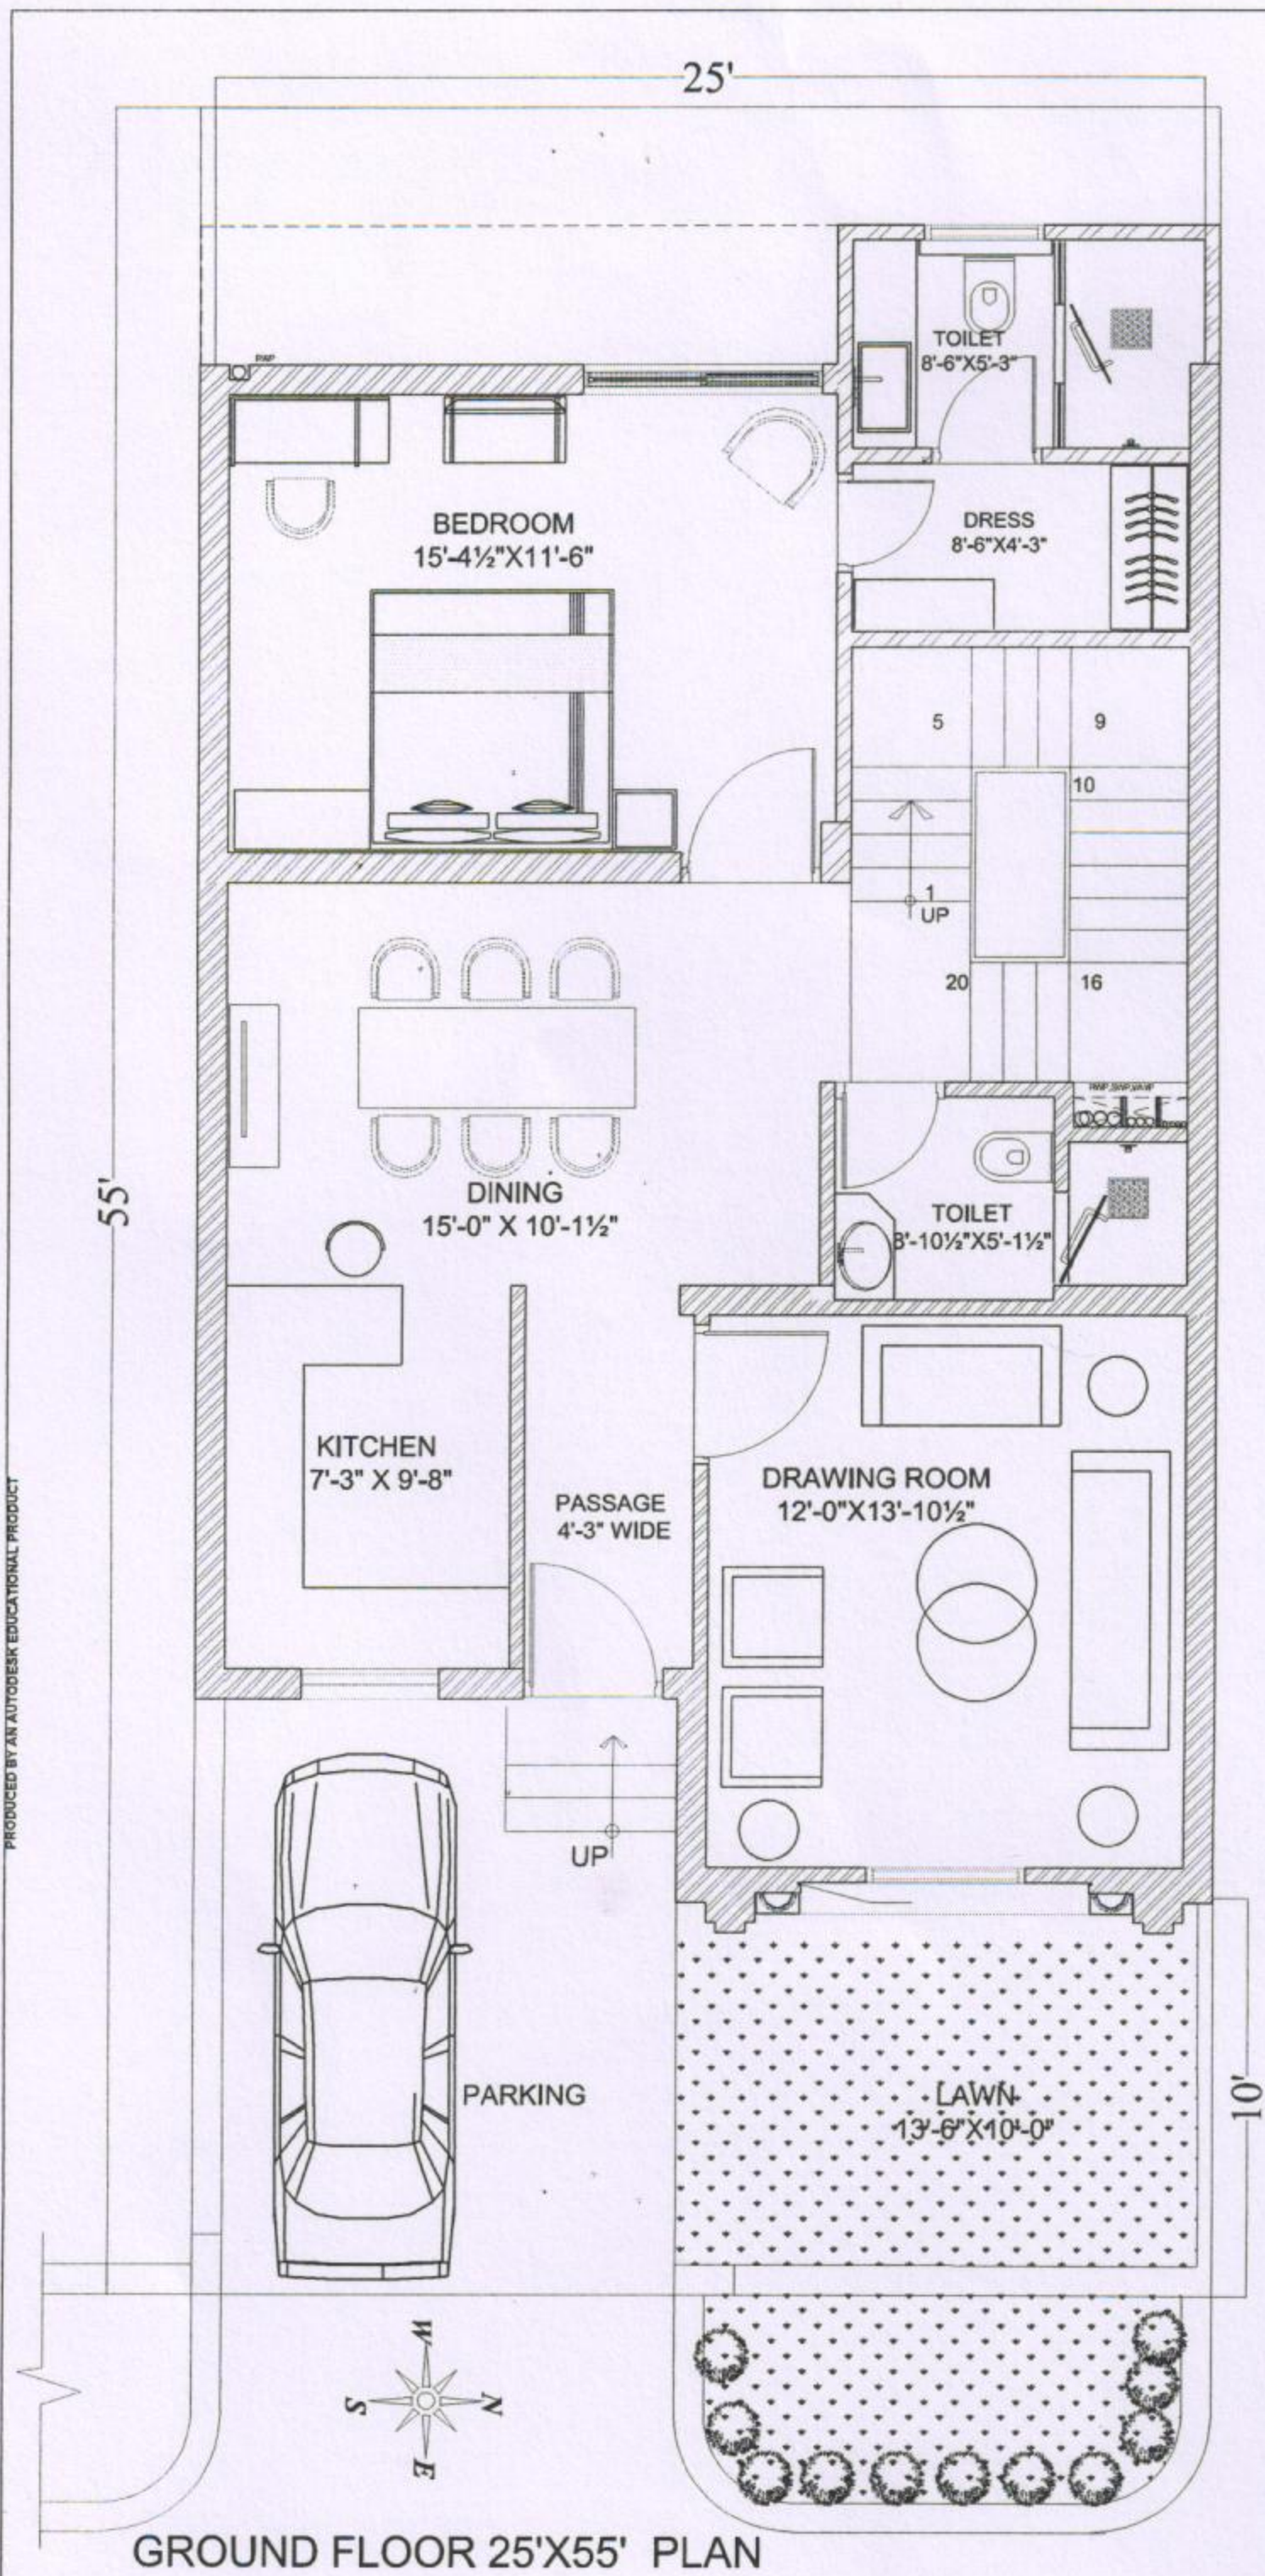


PROJECT NAME :- GALAXY ENCLAVE THE URBAN VILLAGE 4


CLIENT NAME/PROMOTERS NAME :- ANKIT DAGA

PLOT NO. :- 121, 122, 123, 124, 125, 126, 127, 128, 129, 130, 131, 132

Ar. Kshitiz Manu
Ar. Kshitiz Manu
CA/2002/30081

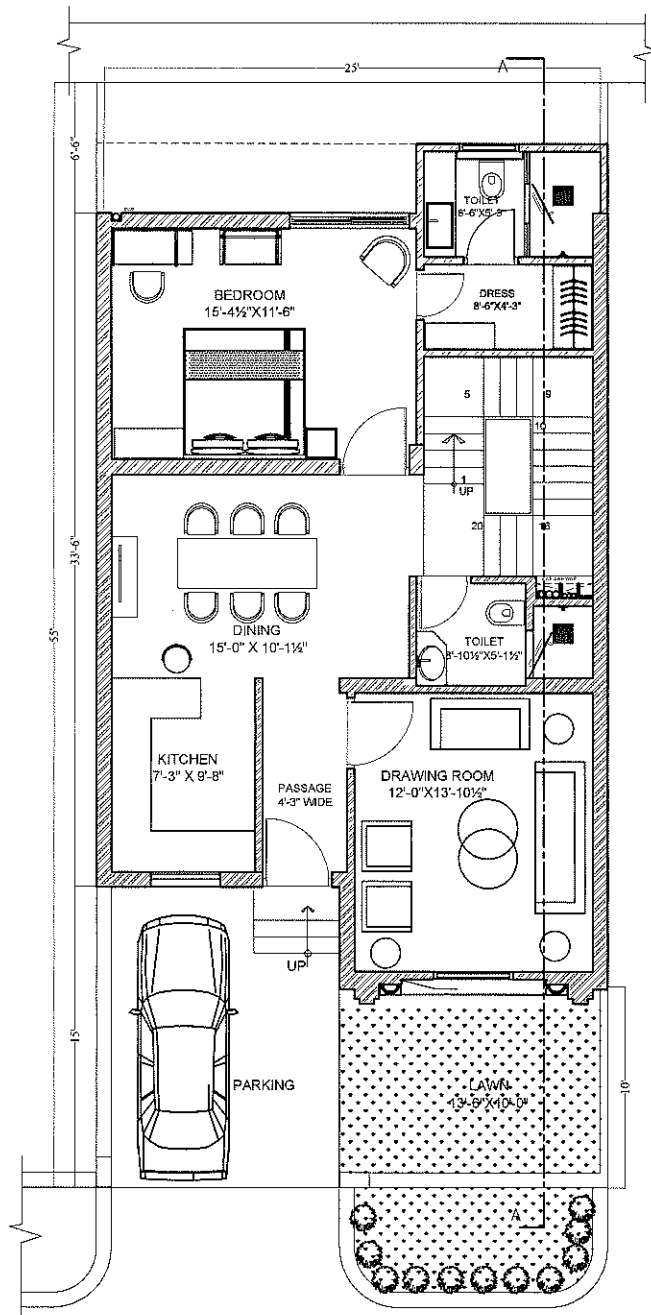


GROUND FLOOR 25'X55' PLAN

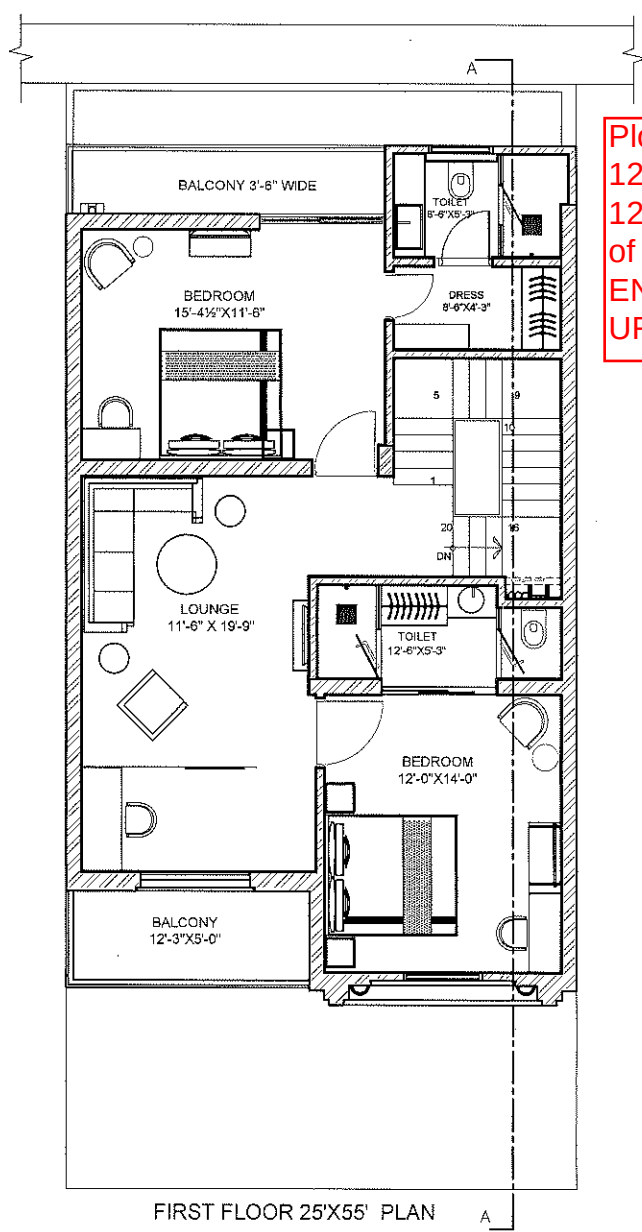


FIRST FLOOR 25'X55' PLAN

Plot No. 121, 122, 123,
124, 125, 126, 127,
128, 129, 130, 131, 132
of Project "GALAXY
ENCLAVE THE
URBAN VILLAGE -4"

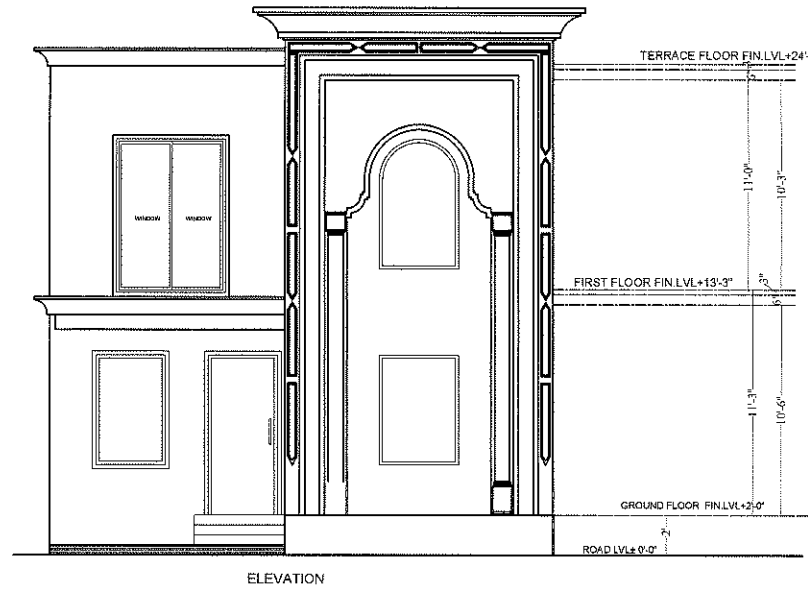


ELEVATION

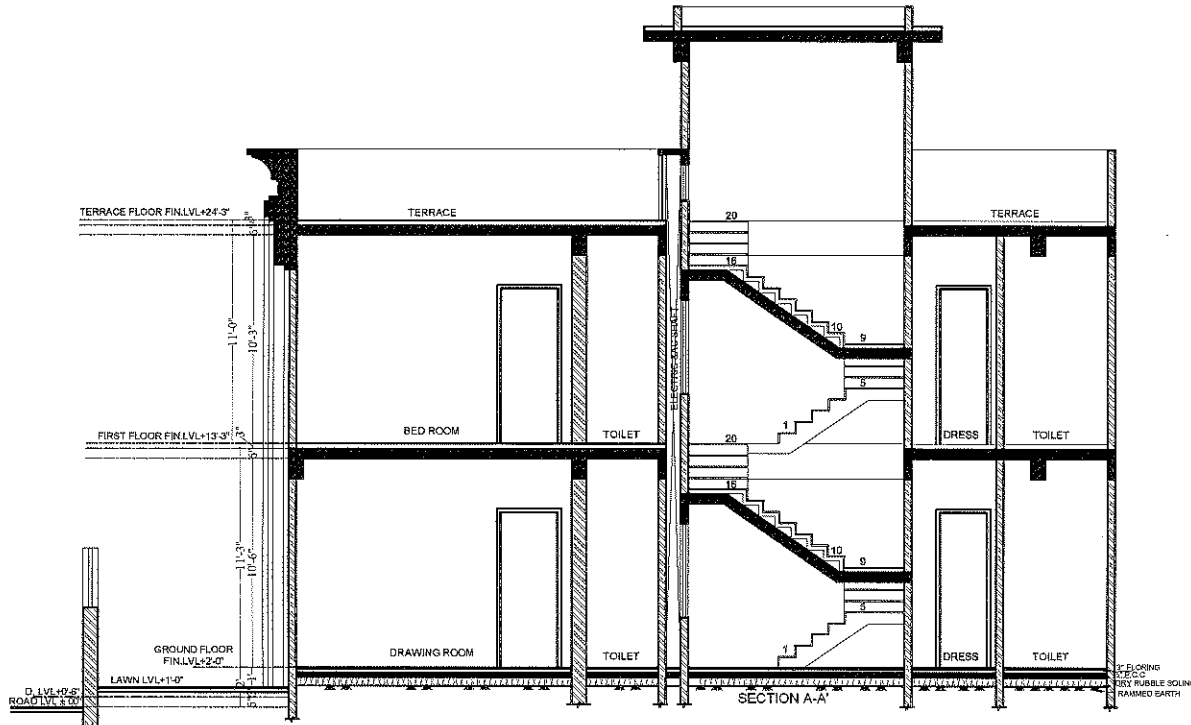

SECTION A-A

DRG. TITLE :- FLOOR PLANS, ELEVATION & SECTION (25'X55' NEW EAST FACING)
SCALE TO FIT
DATED:-22-10-2020

 

REVISION ON	
REVISION ON	
REVISION ON	
REVISION ON	

THIS DRAWING IS SOLE PROPERTY OF
AR. KSHITIZ MANU AND IS NOT TO BE
REPRODUCED, COPIED OR HANDED
OVER A THIRD PARTY OR USED FOR
ANY PURPOSE OTHER THAN THAT FOR
WHICH HAS BEEN LOANED.

K. MANU & ASSOCIATES
ARCHITECTS PLANNERS INTERIOR DESIGNERS LANDSCAPERS
K48-49, CLASS OF PEARL-202-203, S.L. MARG, INCOMETAX COLONY,
JAIPUR-302018, INDIA. 91-141-2549911, office@kshitzmanu.com

Kshitz Manu
At: Kshitz Manu
CA/2002/30084