


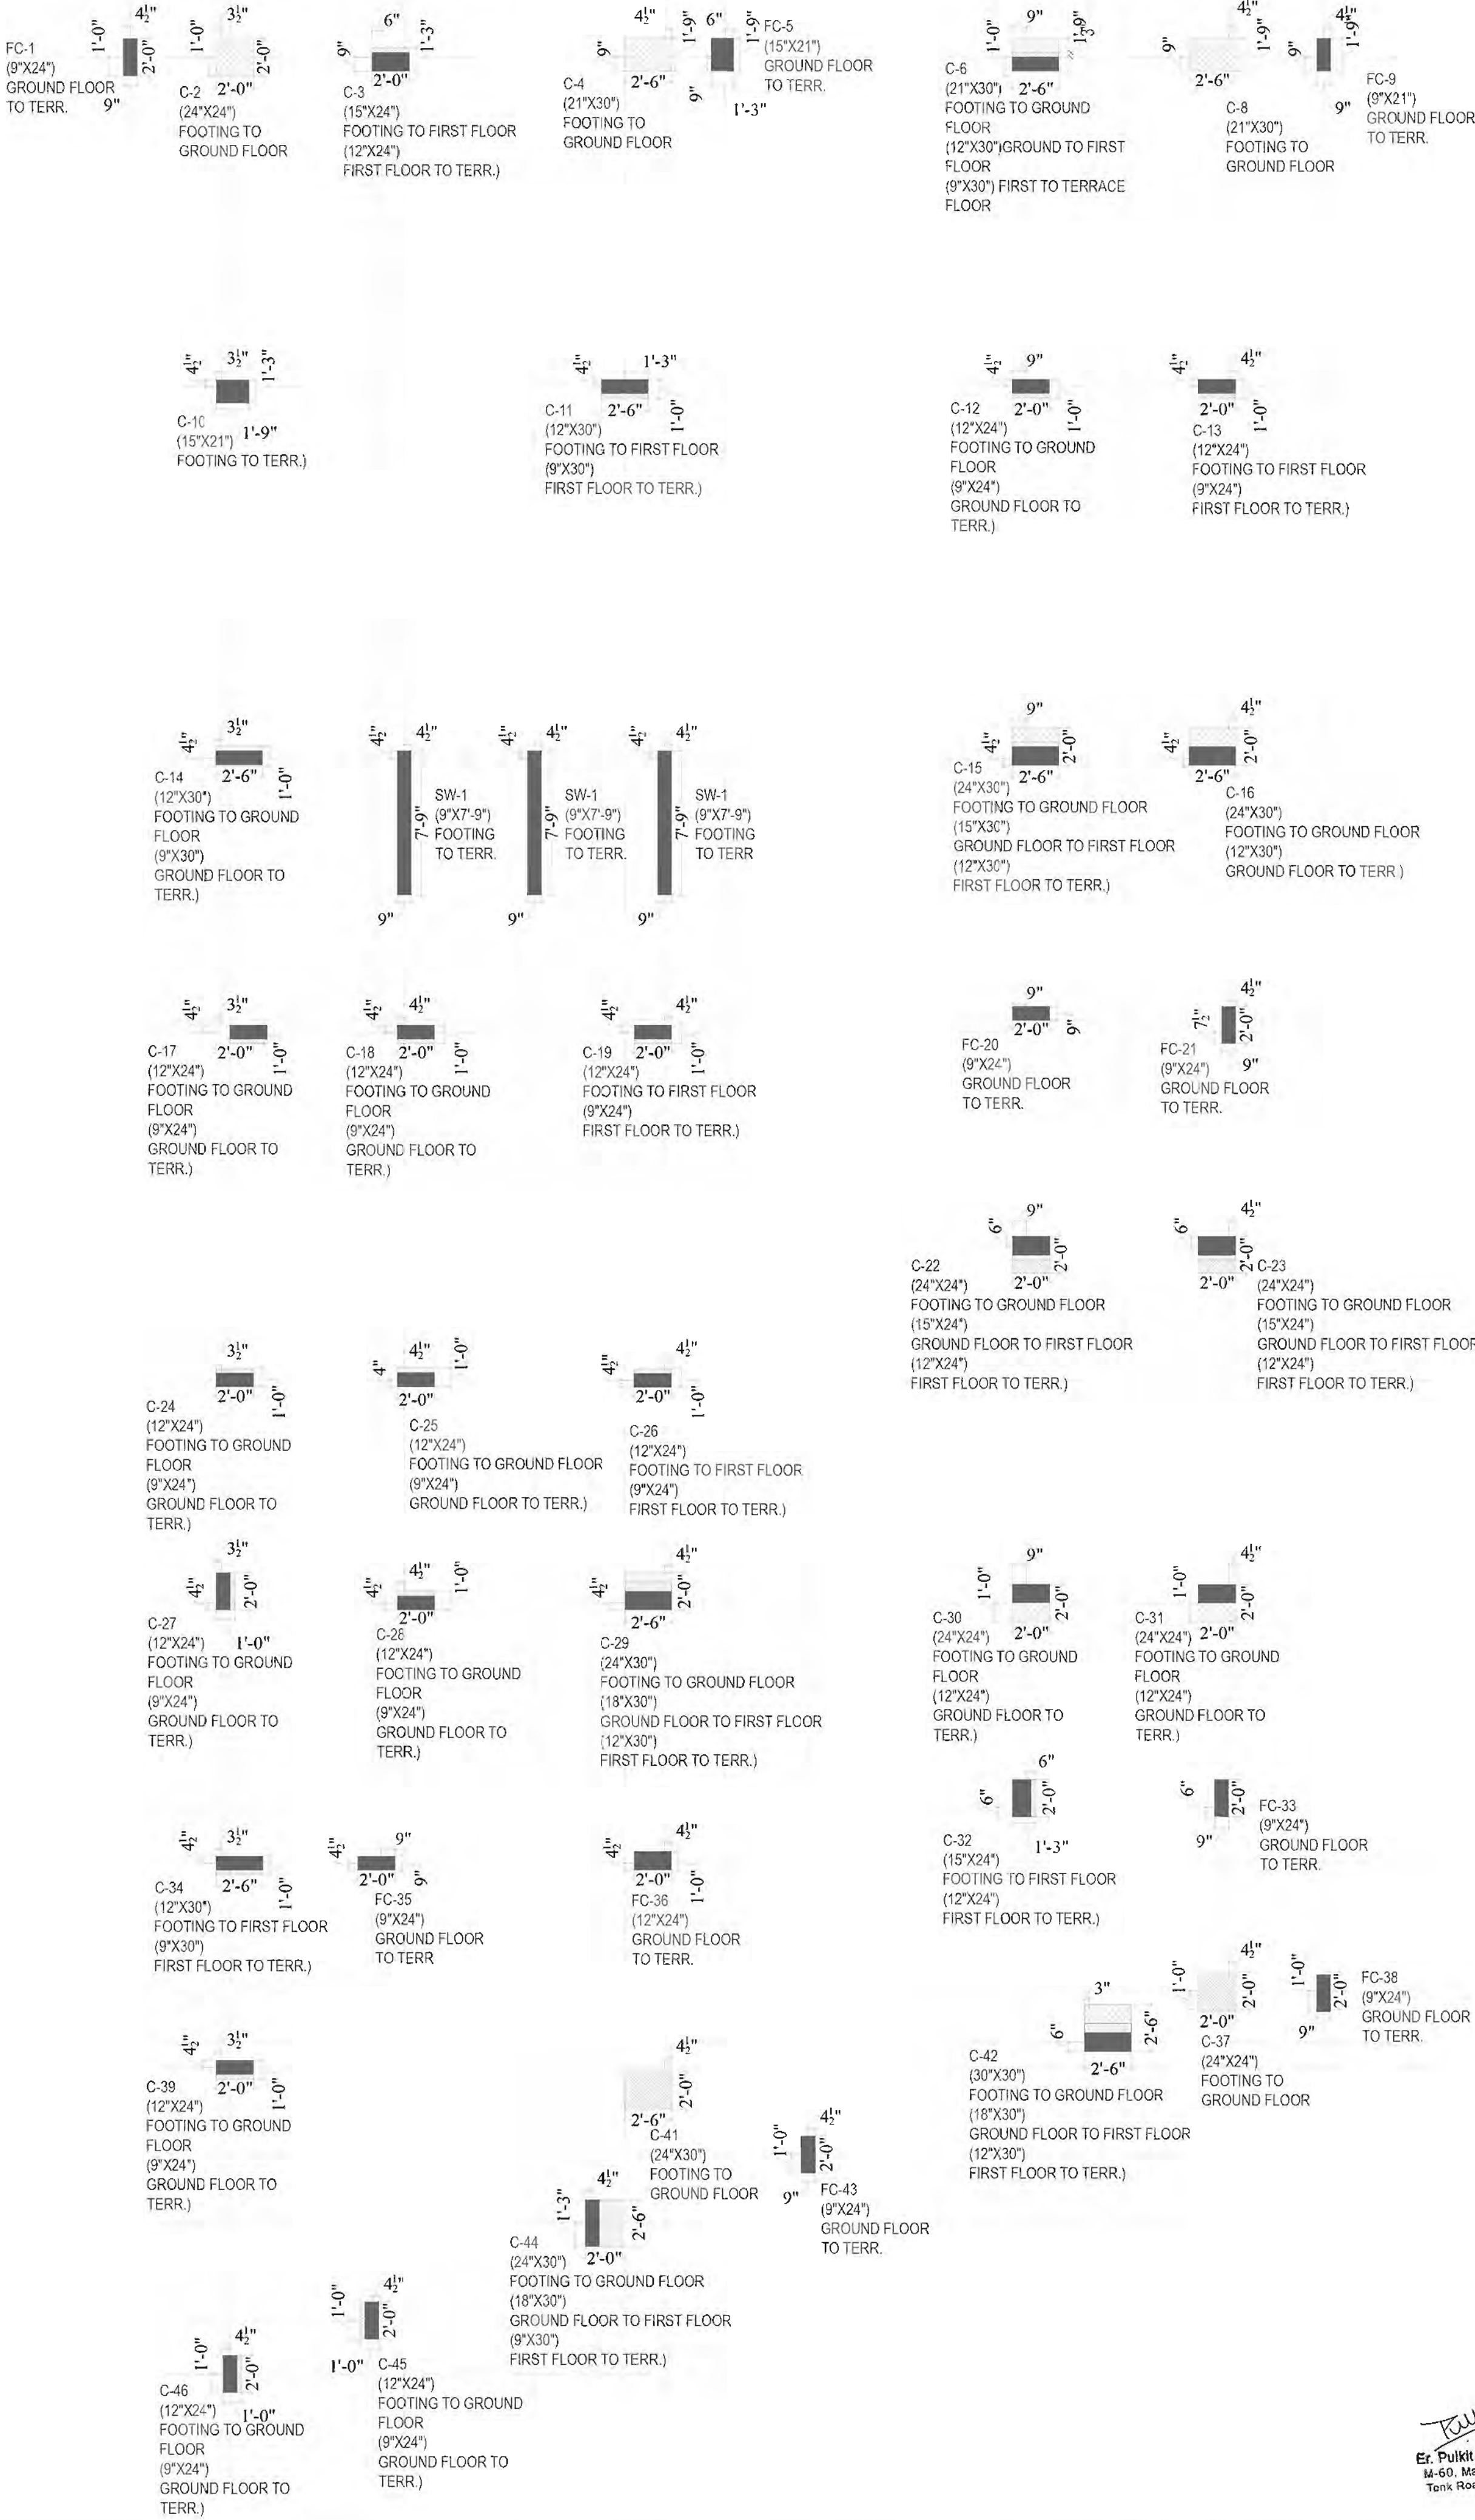

Pulkit
Er. Pulkit Maheshwari
M-60, Mahesh Colony
Tonk Road, Jaipur-15

1. GROUND SHOULD BE LEVELED AND FOOTING SHOULD NOT BE PLACED OVER FILLED UP SOIL. PLUM CONCRETE SHOULD BE DONE TO LVL THE EXCAVATED SURFACE BELOW FOOTING.
2. S.B.C. CONSIDERED- FOR BASEMENT FOOTINGS- 25T/M2
3. CONCRETE GRADE FOR FOOTING & COLUMN IS M-25, STEEL GRADE SHALL BE Fe-550.
4. DEPTH OF FOUNDATION:- 3'-6" FROM B.F.L.(BASEMENT)
5. CONCRETE COVER:- FOOTINGS- 2", WALLS- 1.5"EARTHSIDE, 1" OTHER SIDE.

ARCHITECTS:-



PROJECT:

STRUCTURAL CONS.

Er. Pulkit Maheshwari
M-60, Mahesh Colony
Tonk Road, Jaipur - 15

PARK VIEW APARTMENTS BY SONI'S - 77-78,
VISHVASHRIYA NAGAR, JAIPUR

REF. ARCH. DRG.

REF. DRG. NOS.

REVISIONS NO.(DATE)

DRAWING TITLE:

COLUMN LAYOUT
PLAN

DRAWING. NO.

S-01


CADD DEVELOPED.

CHECKED.

DATE:

14.08.24

SCALE

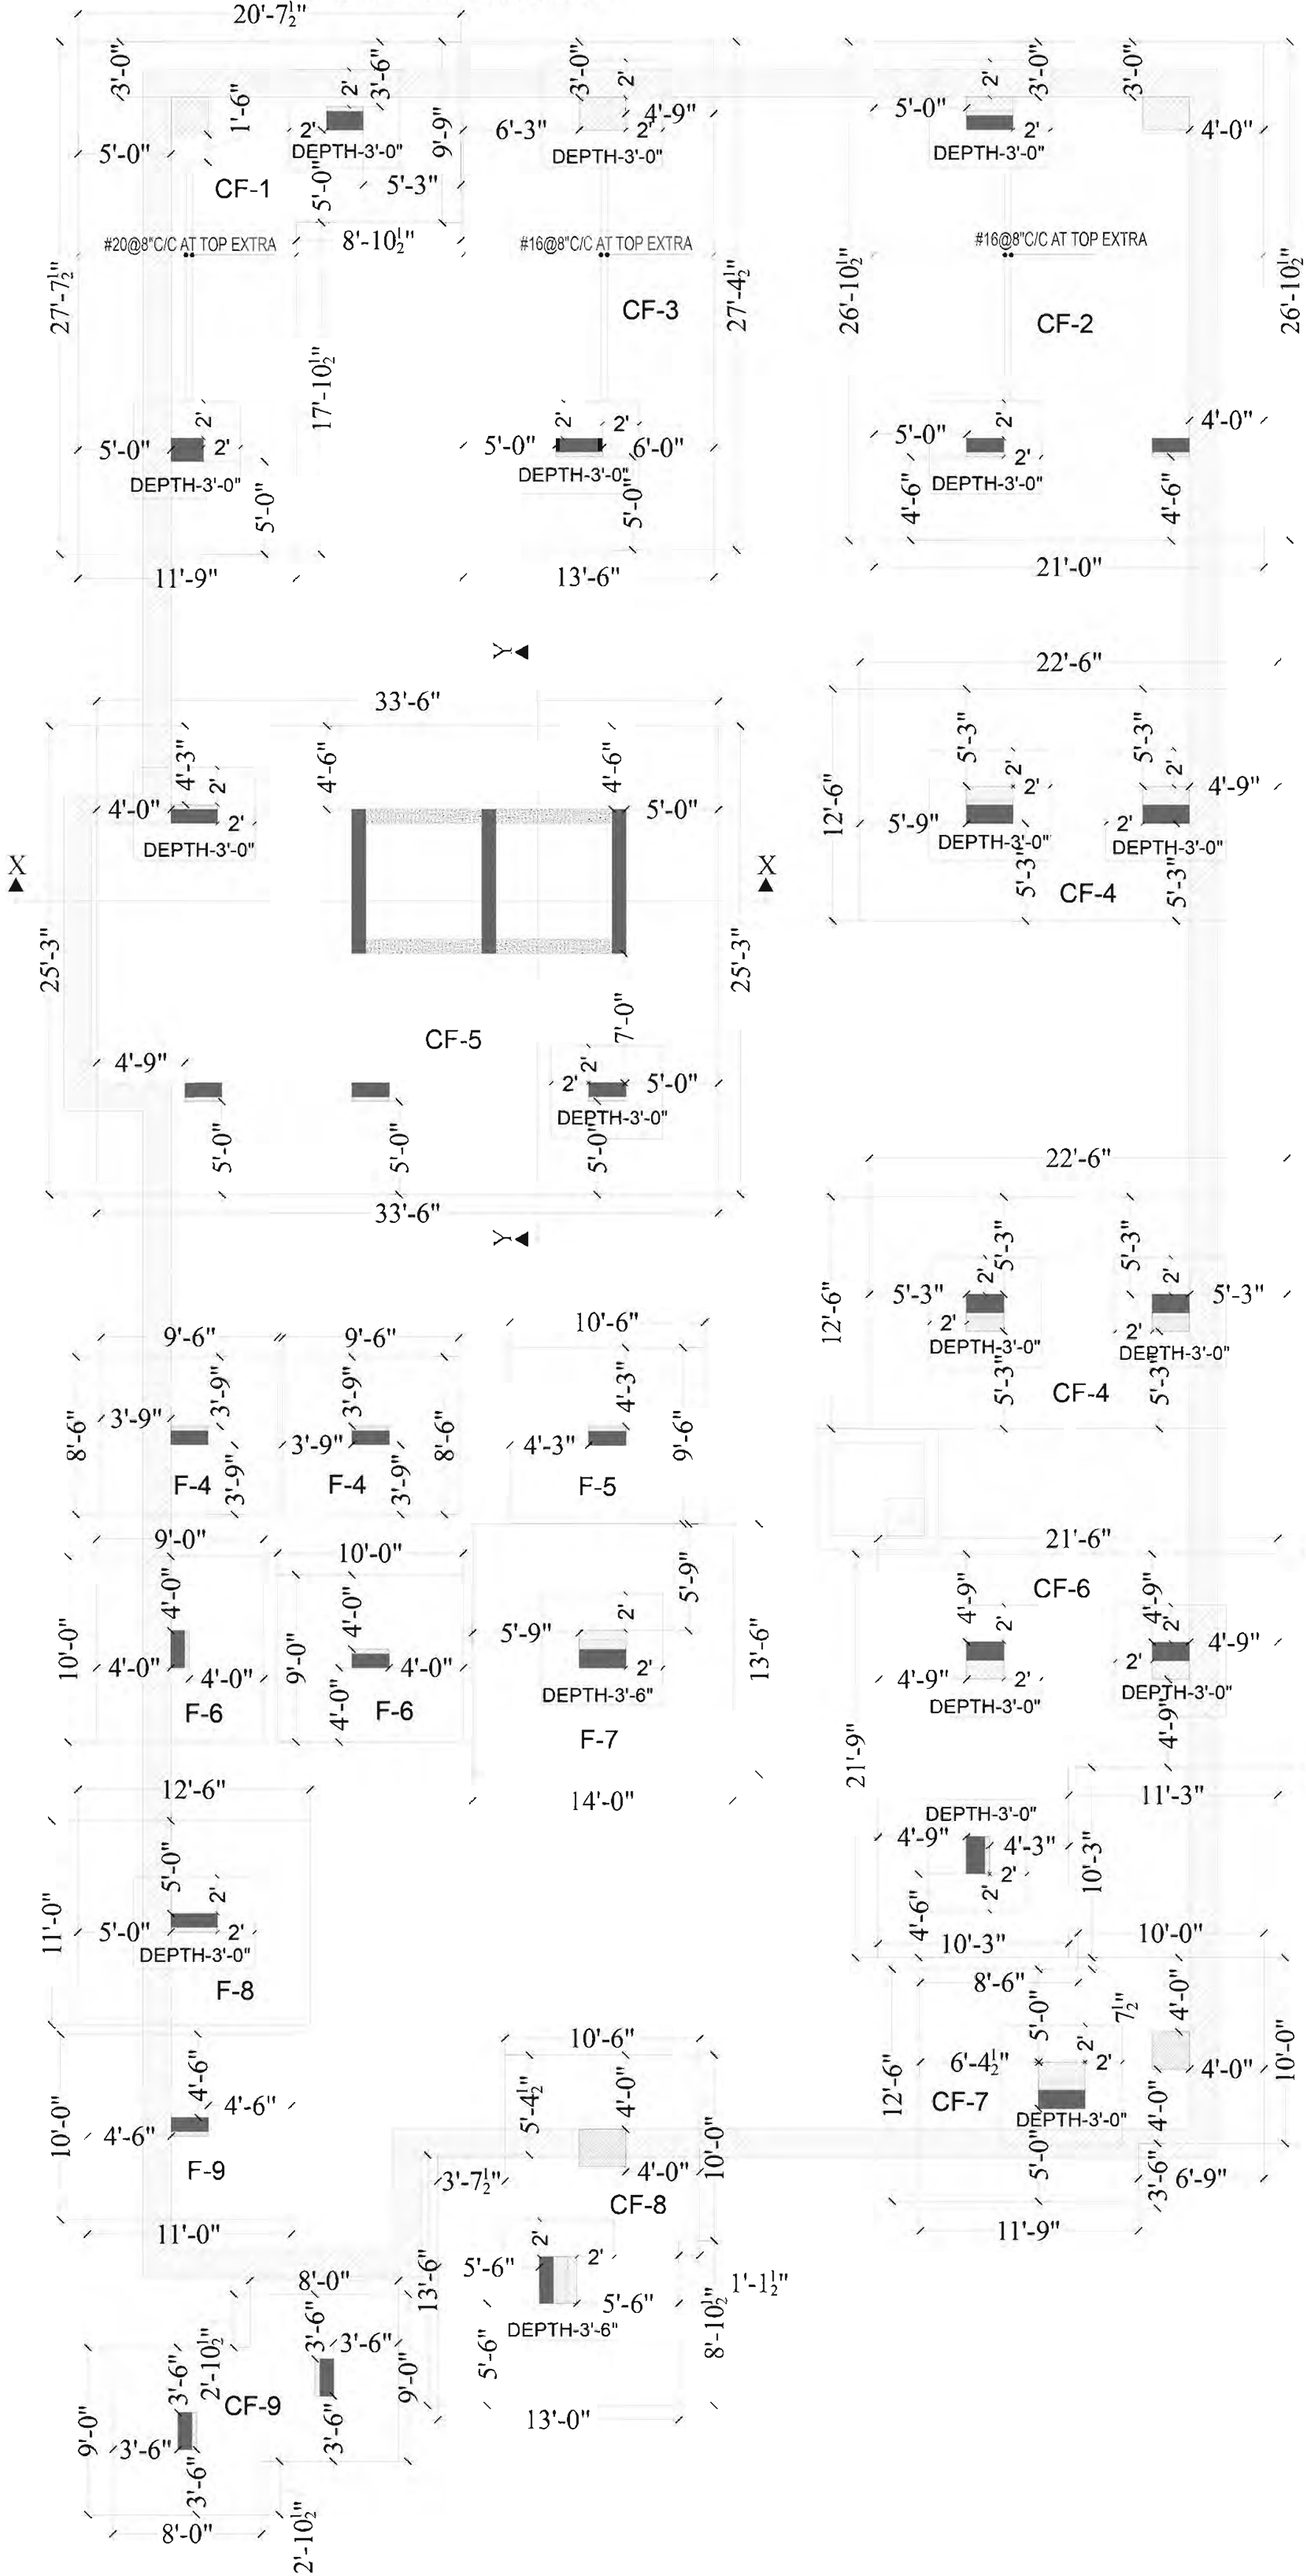

Er. Pulkit Maheshwari
M-60, Mahesh Colony
Tonk Road, Jaipur-15

1. GROUND SHOULD BE LEVELED AND FOOTING SHOULD NOT BE PLACED OVER FILLED UP SOIL. PLUM CONCRETE SHOULD BE DONE TO LVL THE EXCAVATED SURFACE BELOW FOOTING.
2. S.B.C. CONSIDERED FOR BASEMENT FOOTINGS:-25T/M2
3. CONCRETE GRADE FOR FOOTING & COLUMN IS M-25, STEEL GRADE SHALL BE Fe-550.
4. DEPTH OF FOUNDATION - 3'-6" FROM B.F.L.(BASEMENT)
5. CONCRETE COVER:- FOOTINGS- 2", WALLS- 1.5"EARTHSIDE, 1" OTHER SIDE.

ARCHITECTS:



STRUCTURAL CONS.

Er. Pulkit Maheshwari
M-60, Mahesh Colony,
Tonk Road, Jaipur - 15

REF. ARCH. DRG.

REF. DRG. NOS.

S-00,S-01

REVISIONS NO.(DATE)

DRAWING TITLE:

DRAWING. NO.

S-02A

CADD DEVELOPED.

CHECKED.

FOOTING LAYOUT
PLAN







DATE:

14.08.24

SCALE

PROJECT:

PARK VIEW APARTMENTS BY SONI'S - 77-78,
VISHVASHRIYA NAGAR, JAIPUR

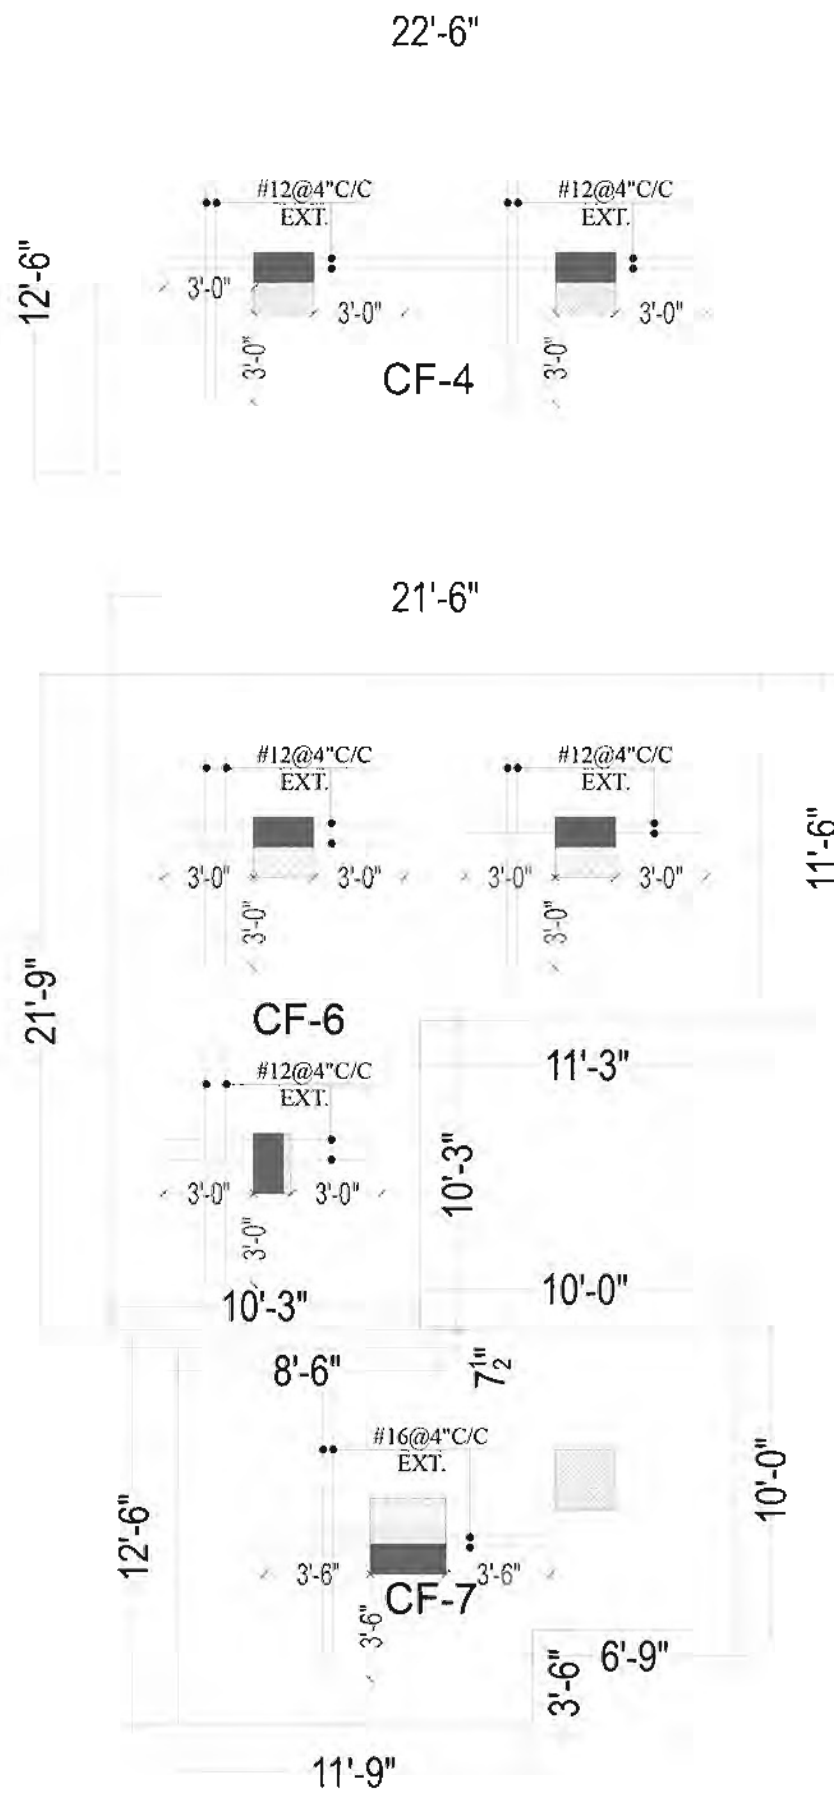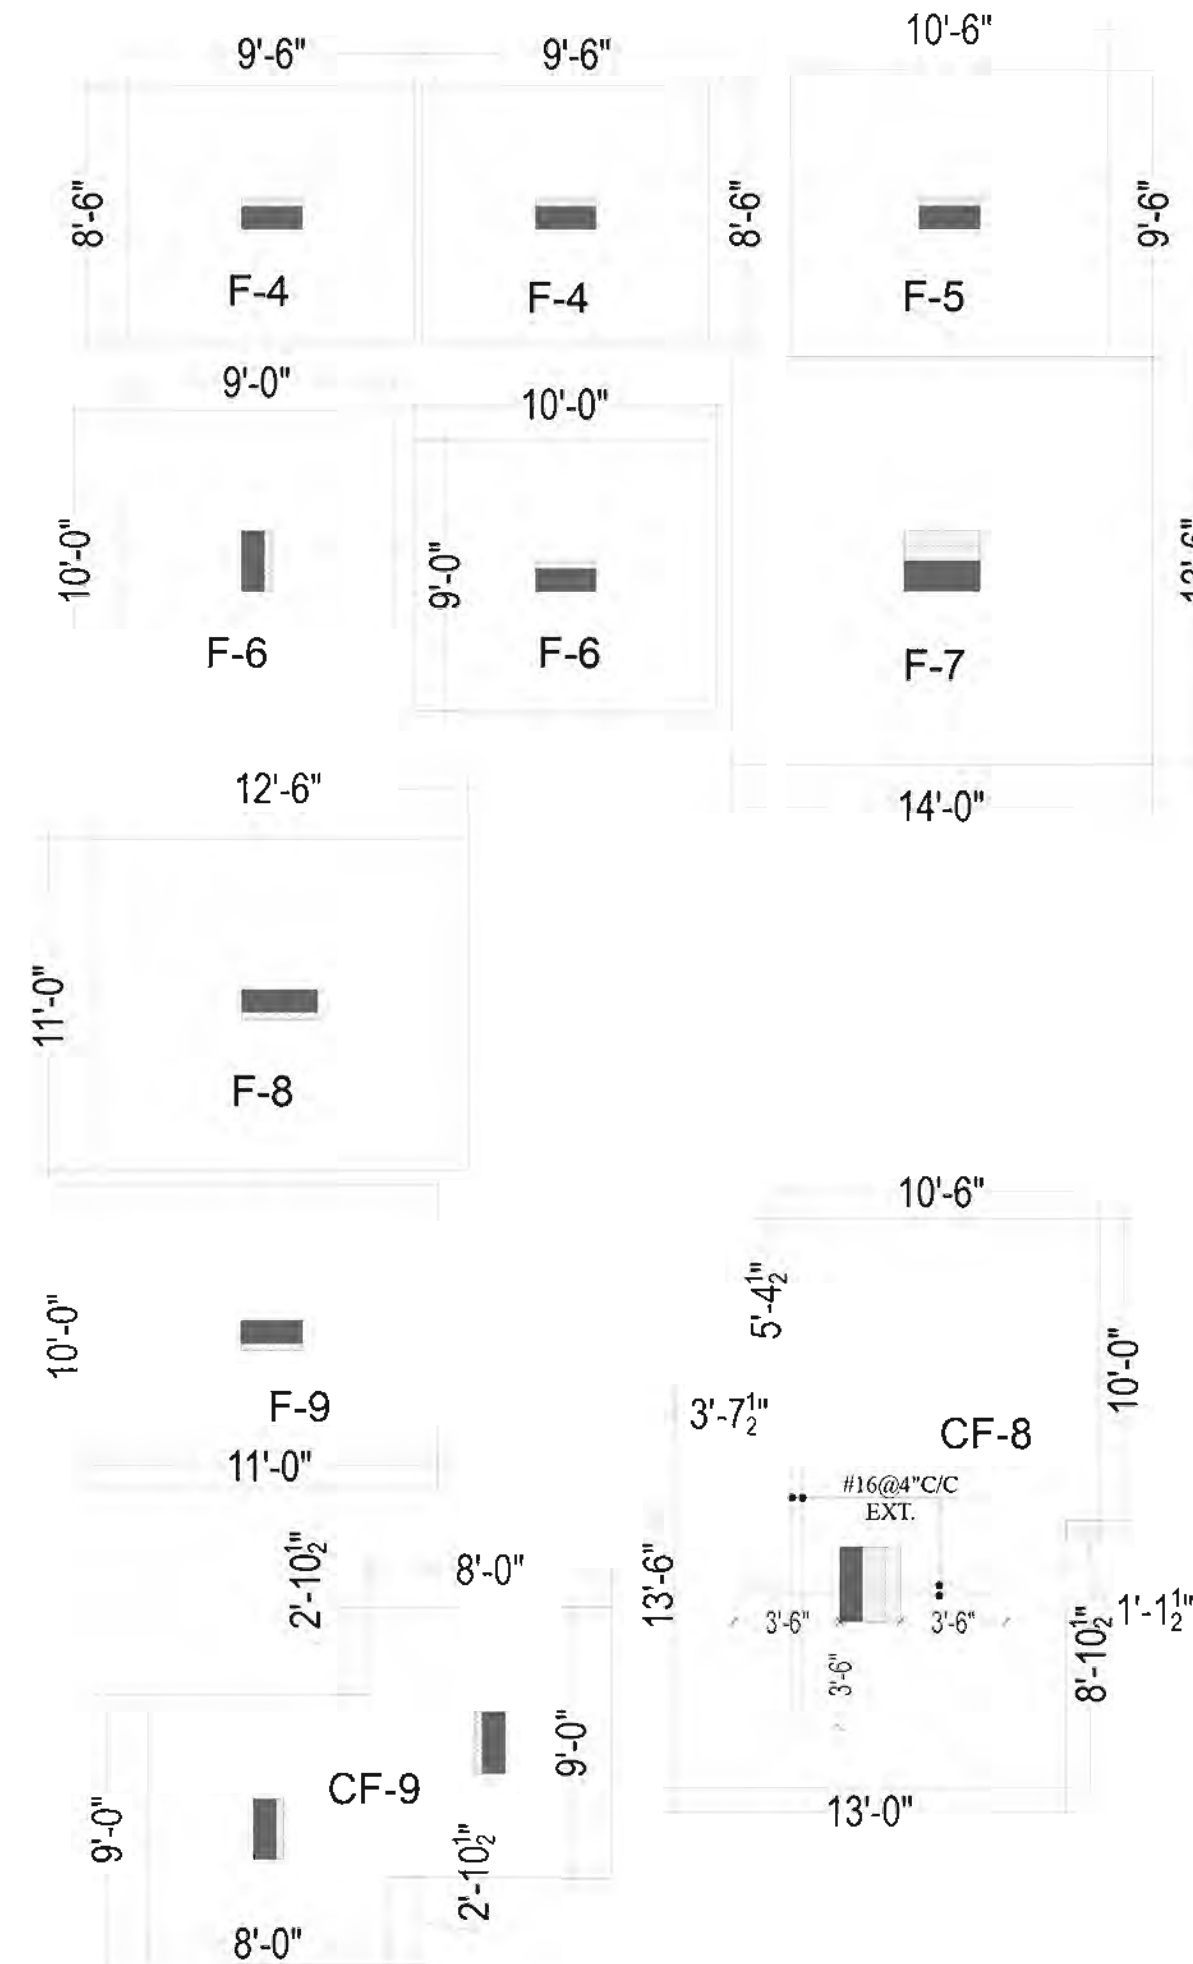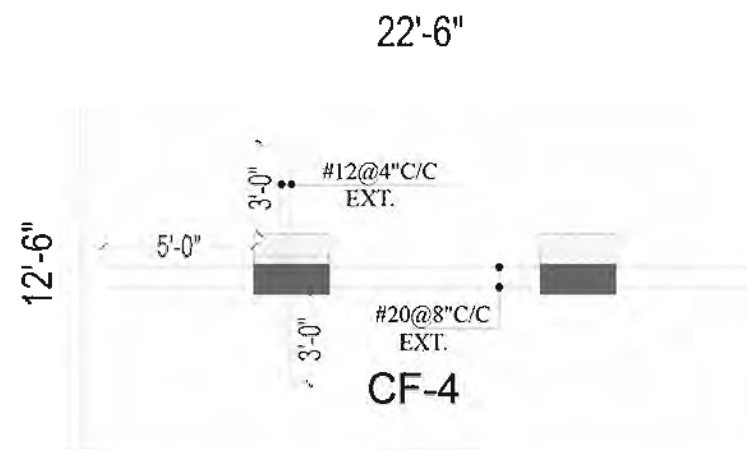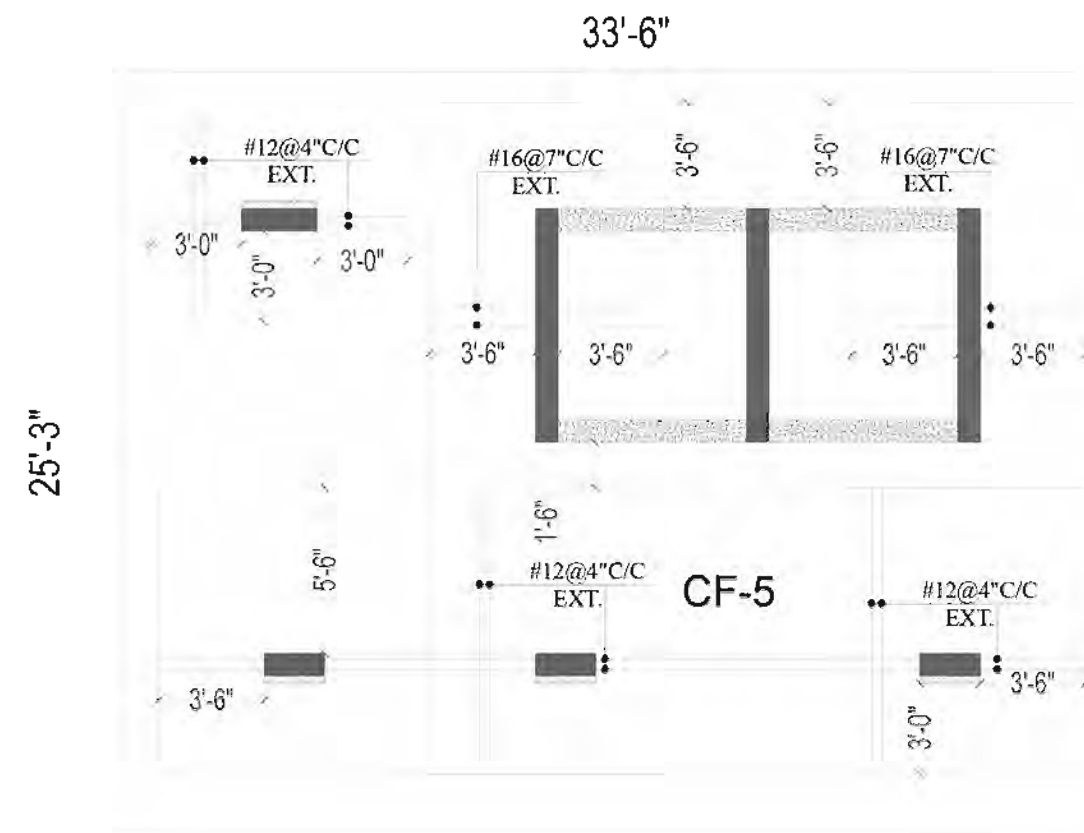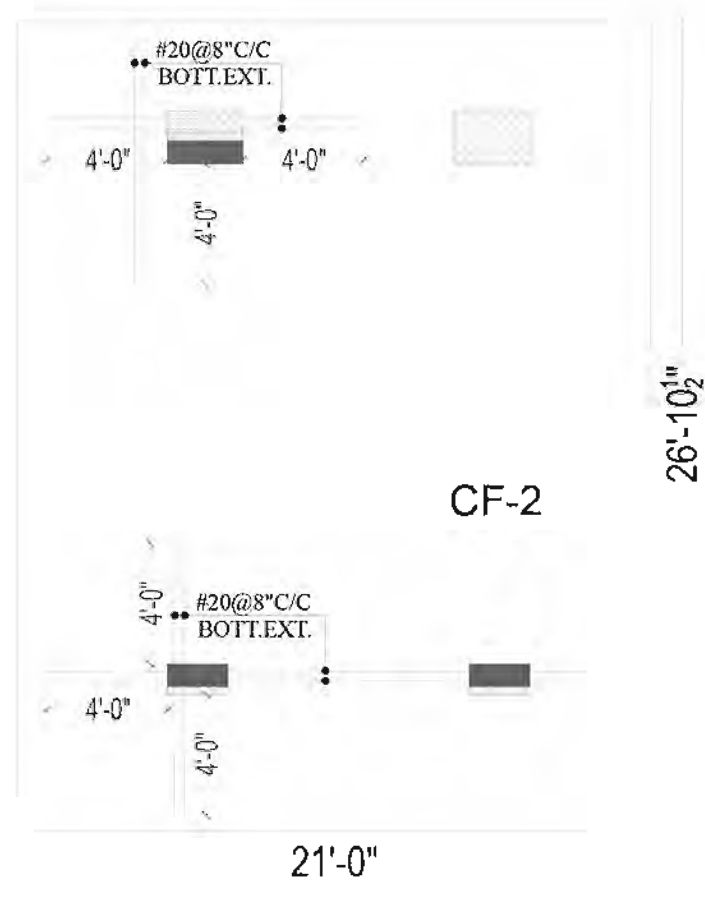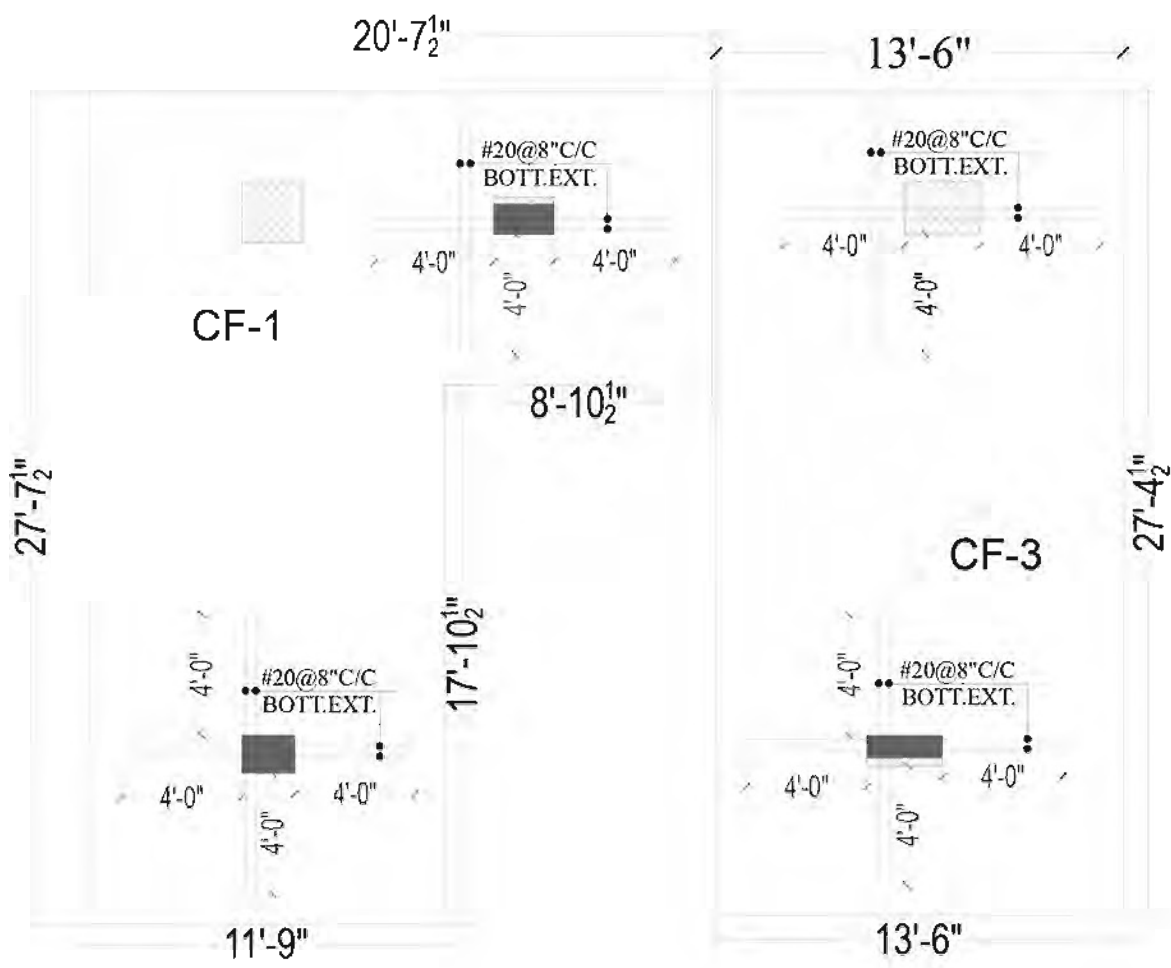

Er. Pulkit Maheshwari
M-60, Mahesh Colony
Tonk Road, Jaipur-15

1. GROUND SHOULD BE LEVELED AND FOOTING SHOULD NOT BE PLACED OVER FILLED UP SOIL. PLUM CONCRETE SHOULD BE DONE TO LVL. THE EXCAVATED SURFACE BELOW FOOTING.
2. S.B.C. CONSIDERED- FOR BASEMENT FOOTINGS:-25T/M2
3. CONCRETE GRADE FOR FOOTING & COLUMN IS M-25, STEEL GRADE SHALL BE Fe-550.
4. DEPTH OF FOUNDATION:- 3'-6" FROM B.F.L.(BASEMENT)
5. CONCRETE COVER:- FOOTINGS- 2", WALLS- 1.5"EARTHSIDE, 1" OTHER SIDE.

ARCHITECTS:-



STRUCTURAL CONS.

Er. Pulkit Maheshwari
M-60, Mahesh Colony,
Tonk Road, Jaipur - 15

REF. ARCH. DRG.

REF. DRG. NOS.

REVISIONS NO.(DATE)

DRAWING TITLE: FOOTING BOTTEXT. PLAN

DRAWING NO. S-02B

CADD DEVELOPED. CHECKED.

DATE: 14.08.24

SCALE

PROJECT:

PARK VIEW APARTMENTS BY SONI'S - 77-78,
VISHVASHRIYA NAGAR, JAIPUR

FIFTH FLOOR TO TERRACE FLOOR	SIZE	9"X24"			SIZE	12"X24"			SIZE	15"X21"			SIZE	9"X30"			SIZE	9"X21"	
	MIX.	M-25			MIX.	M-25			MIX.	M-25			MIX.	M-25			MIX.	M-25	
	REINF.	10-16#			REINF.	12-16#			REINF.	12-16#			REINF.	14-16#			REINF.	10-16#	
	RINGS	8MM			RINGS	8MM			RINGS	8MM			RINGS	8MM			RINGS	8MM	
FOURTH FLOOR TO FIFTH FLOOR	SIZE	9"X24"			SIZE	12"X24"			SIZE	15"X21"			SIZE	9"X30"			SIZE	9"X21"	
	MIX.	M-25			MIX.	M-25			MIX.	M-25			MIX.	M-25			MIX.	M-25	
	REINF.	10-16#			REINF.	12-16#			REINF.	12-16#			REINF.	14-16#			REINF.	10-16#	
	RINGS	8MM			RINGS	8MM			RINGS	8MM			RINGS	8MM			RINGS	8MM	
THIRD FLOOR TO FOURTH FLOOR	SIZE	9"X24"			SIZE	12"X24"			SIZE	15"X21"			SIZE	9"X30"			SIZE	9"X21"	
	MIX.	M-25			MIX.	M-25			MIX.	M-25			MIX.	M-25			MIX.	M-25	
	REINF.	10-16#			REINF.	12-16#			REINF.	12-16#			REINF.	14-16#			REINF.	10-16#	
	RINGS	8MM			RINGS	8MM			RINGS	8MM			RINGS	8MM			RINGS	8MM	
SECOND FLOOR TO THIRD FLOOR	SIZE	9"X24"			SIZE	12"X24"			SIZE	15"X21"			SIZE	9"X30"			SIZE	9"X21"	
	MIX.	M-25			MIX.	M-25			MIX.	M-25			MIX.	M-25			MIX.	M-25	
	REINF.	10-16#			REINF.	12-16#			REINF.	12-16#			REINF.	14-16#			REINF.	10-16#	
	RINGS	8MM			RINGS	8MM			RINGS	8MM			RINGS	8MM			RINGS	8MM	
FIRST FLOOR TO SECOND FLOOR	SIZE	9"X24"			SIZE	12"X24"		3-25#	SIZE	15"X21"			SIZE	9"X30"			SIZE	9"X21"	
	MIX.	M-25			MIX.	M-25			MIX.	M-25			MIX.	M-25			MIX.	M-25	
	REINF.	10-16#			REINF.	06-25# 06-20#			REINF.	16-20#			REINF.	14-20#			REINF.	10-16#	
	RINGS	8MM			RINGS	8MM			3-25#	RINGS			8MM	RINGS			8MM	RINGS	
GROUND FLOOR TO FIRST FLOOR	SIZE	9"X24"			SIZE	15"X24"			SIZE	15"X21"			SIZE	12"X30"			SIZE	9"X21"	
	MIX.	M-25			MIX.	M-25			MIX.	M-25			MIX.	M-25			MIX.	M-25	
	REINF.	10-16#			REINF.	12-25#			REINF.	16-20#			REINF.	16-20#			REINF.	10-16#	
	RINGS	8MM			RINGS	8MM			RINGS	8MM			RINGS	8MM			RINGS	8MM	
STILT FLOOR TO GROUND FLOOR					SIZE	24"X24"			SIZE	15"X24"			SIZE	21"X30"			SIZE	21"X30"	
					MIX.	M-25			MIX.	M-25			MIX.	M-25			MIX.	M-25	
					REINF.	20-25#			REINF.	12-25#			REINF.	20-32#			REINF.	20-25#	
					RINGS	8MM			RINGS	8MM			RINGS	8MM			RINGS	8MM	
FOOTING TO STILT FLOOR					SIZE	24"X24"			SIZE	15"X24"			SIZE	21"X30"			SIZE	21"X30"	
					MIX.	M-25			MIX.	M-25			MIX.	M-25			MIX.	M-25	
					REINF.	20-25#			REINF.	12-25#			REINF.	20-32#			REINF.	20-25#	
					RINGS	8MM			RINGS	8MM			RINGS	8MM			RINGS	8MM	

Pulkit
Er. Pulkit Maheshwari
M-60, Mahesh Colony
Tonk Road, Jaipur-15

COLUMN	FC-1			C-2			C-3			C-4			FC-5			C-6			C-8			FC-9					
FIFTH FLOOR TO TERRACE FLOOR	SIZE	15"X21"		SIZE	9"X30"		SIZE	9"X24"		SIZE	9"X24"		SIZE	9"X30"	4-16#	SIZE	12"X30"	4-20#	SIZE	12"X30"		SIZE	9"X24"		SIZE	9"X24"	
	MIX.	M-25		MIX.	M-25		MIX.	M-25		MIX.	M-25		MIX.	M-25		MIX.	M-25		MIX.	M-25		MIX.	M-25		MIX.	M-25	
	REINF.	12-16#		REINF.	14-12#		REINF.	12-12#		REINF.	12-12#		REINF.	08-16# 08-12#		REINF.	08-20# 08-16#		REINF.	12-12#		REINF.	10-16#		REINF.	10-12#	
	RINGS	8MM		RINGS	8MM		RINGS	8MM		RINGS	8MM		RINGS	8MM	4-16#	RINGS	8MM	4-20#	RINGS	8MM		RINGS	8MM		RINGS	8MM	
FOURTH FLOOR TO FIFTH FLOOR	SIZE	15"X21"		SIZE	9"X30"		SIZE	9"X24"		SIZE	9"X24"		SIZE	9"X30"	4-16#	SIZE	12"X30"	4-20#	SIZE	12"X30"		SIZE	9"X24"		SIZE	9"X24"	
	MIX.	M-25		MIX.	M-25		MIX.	M-25		MIX.	M-25		MIX.	M-25		MIX.	M-25		MIX.	M-25		MIX.	M-25		MIX.	M-25	
	REINF.	12-16#		REINF.	14-12#		REINF.	12-12#		REINF.	12-12#		REINF.	08-16# 08-12#		REINF.	08-20# 08-16#		REINF.	12-12#		REINF.	10-16#		REINF.	10-12#	
	RINGS	8MM		RINGS	8MM		RINGS	8MM		RINGS	8MM		RINGS	8MM	4-16#	RINGS	8MM	4-20#	RINGS	8MM		RINGS	8MM		RINGS	8MM	
THIRD FLOOR TO FOURTH FLOOR	SIZE	15"X21"		SIZE	9"X30"		SIZE	9"X24"		SIZE	9"X24"		SIZE	9"X30"	4-16#	SIZE	12"X30"	4-20#	SIZE	12"X30"		SIZE	9"X24"		SIZE	9"X24"	
	MIX.	M-25		MIX.	M-25		MIX.	M-25		MIX.	M-25		MIX.	M-25		MIX.	M-25		MIX.	M-25		MIX.	M-25		MIX.	M-25	
	REINF.	12-16#		REINF.	14-12#		REINF.	12-12#		REINF.	12-12#		REINF.	08-16# 08-12#		REINF.	08-20# 08-16#		REINF.	12-12#		REINF.	10-16#		REINF.	10-12#	
	RINGS	8MM		RINGS	8MM		RINGS	8MM		RINGS	8MM		RINGS	8MM	4-16#	RINGS	8MM	4-20#	RINGS	8MM		RINGS	8MM		RINGS	8MM	
SECOND FLOOR TO THIRD FLOOR	SIZE	15"X21"		SIZE	9"X30"		SIZE	9"X24"		SIZE	9"X24"		SIZE	9"X30"	4-16#	SIZE	12"X30"	4-20#	SIZE	12"X30"		SIZE	9"X24"		SIZE	9"X24"	
	MIX.	M-25		MIX.	M-25		MIX.	M-25		MIX.	M-25		MIX.	M-25		MIX.	M-25		MIX.	M-25		MIX.	M-25		MIX.	M-25	
	REINF.	12-16#		REINF.	14-16#		REINF.	12-12#		REINF.	12-16#		REINF.	08-16# 08-12#		REINF.	08-20# 08-16#		REINF.	12-12#		REINF.	10-16#		REINF.	10-12#	
	RINGS	8MM		RINGS	8MM		RINGS	8MM		RINGS	8MM		RINGS	8MM	4-16#	RINGS	8MM	4-20#	RINGS	8MM		RINGS	8MM		RINGS	8MM	
FIRST FLOOR TO SECOND FLOOR	SIZE	15"X21"		SIZE	9"X30"		SIZE	9"X24"		SIZE	9"X24"		SIZE	9"X30"	4-16#	SIZE	12"X30"	4-20#	SIZE	12"X30"		SIZE	9"X24"	3-25#	SIZE	9"X24"	
	MIX.	M-25		MIX.	M-25		MIX.	M-25		MIX.	M-25		MIX.	M-25		MIX.	M-25		MIX.	M-25		MIX.	M-25		MIX.	M-25	
	REINF.	12-16#		REINF.	14-20#		REINF.	12-16#		REINF.	12-20#		REINF.	08-16# 08-12#		REINF.	08-20# 08-16#		REINF.	12-16#		REINF.	06-25# 04-20#	3-25#	REINF.	10-12#	
	RINGS	8MM		RINGS	8MM		RINGS	8MM		RINGS	8MM		RINGS	8MM	4-16#	RINGS	8MM	4-20#	RINGS	8MM		RINGS	8MM		RINGS	8MM	
GROUND FLOOR TO FIRST FLOOR	SIZE	15"X21"		SIZE	12"X30"	4-25#	SIZE	9"X24"		SIZE	12"X24"	3-25#	SIZE	9"X30"		SIZE	15"X30"		SIZE	12"X30"		SIZE	9"X24"	3-25#	SIZE	9"X24"	
	MIX.	M-25		MIX.	M-25		MIX.	M-25		MIX.	M-25		MIX.	M-25		MIX.	M-25		MIX.	M-25		MIX.	M-25		MIX.	M-25	
	REINF.	12-20#		REINF.	08-25# 08-20#		REINF.	12-20#		REINF.	06-25# 06-20#		REINF.	16-16#		REINF.	18-25#		REINF.	12-25#		REINF.	06-25# 04-20#	3-25#	REINF.	10-16#	
	RINGS	8MM		RINGS	8MM	4-25#	RINGS	8MM		RINGS	8MM	3-25#	RINGS	8MM		RINGS	8MM		RINGS	8MM		RINGS	8MM		RINGS	8MM	
STILT FLOOR TO GROUND FLOOR	SIZE	15"X21"		SIZE	12"X30"	4-25#	SIZE	12"X24"		SIZE	12"X24"	3-25#	SIZE	12"X30"	4-20#	SIZE	24"X30"		SIZE	24"X30"	6-25#	SIZE	12"X24"		SIZE	12"X24"	
	MIX.	M-25		MIX.	M-25		MIX.	M-25		MIX.	M-25		MIX.	M-25		MIX.	M-25		MIX.	M-25		MIX.	M-25		MIX.	M-25	
	REINF.	12-25#		REINF.	08-25# 08-20#		REINF.	12-25#		REINF.	06-25# 06-20#		REINF.	08-20# 08-16#		REINF.	20-25#		REINF.	12-25# 08-20#		REINF.	12-25#		REINF.	12-20#	
	RINGS	8MM		RINGS	8MM	4-25#	RINGS	8MM		RINGS	8MM	3-25#	RINGS	8MM	4-20#	RINGS	8MM		RINGS	8MM	6-25#	RINGS	8MM		RINGS	8MM	
FOOTING TO STILT FLOOR	SIZE	15"X21"		SIZE	12"X30"	4-25#	SIZE	12"X24"		SIZE	12"X24"	3-25#	SIZE	12"X30"	4-20#	SIZE	24"X30"		SIZE	24"X30"	6-25#	SIZE	12"X24"		SIZE	12"X24"	
	MIX.	M-25		MIX.	M-25		MIX.	M-25		MIX.	M-25		MIX.	M-25		MIX.	M-25		MIX.	M-25		MIX.	M-25		MIX.	M-25	
	REINF.	12-25#		REINF.	08-25# 08-20#		REINF.	12-25#		REINF.	06-25# 06-20#		REINF.	08-20# 08-16#		REINF.	20-25#		REINF.	12-25# 08-20#		REINF.	12-25#		REINF.	12-20#	
	RINGS	8MM		RINGS	8MM	4-25#	RINGS	8MM		RINGS	8MM	3-25#	RINGS	8MM	4-20#	RINGS	8MM		RINGS	8MM	6-25#	RINGS	8MM		RINGS	8MM	
COLUMN	C-10			C-11			C-12			C-13			C-14			C-15			C-16			C-17			C-18		

1. GROUND SHOULD BE LEVELED AND FOOTING SHOULD NOT BE PLACED OVER FILLED UP SOIL. PLUM CONCRETE SHOULD BE DONE TO LVL THE EXCAVATED SURFACE BELOW FOOTING.
2. S.B.C. CONSIDERED- FOR BASEMENT FOOTINGS:-25T/M2
3. CONCRETE GRADE FOR FOOTING & COLUMN IS M-25. STEEL GRADE SHALL BE Fe-550.
4. DEPTH OF FOUNDATION:- 3'-6" FROM B.F.L.(BASEMENT)
5. CONCRETE COVER:- FOOTINGS- 2", WALLS- 1.5"EARTHSIDE, 1" OTHER SIDE.

ARCHITECTS:-



STRUCTURAL CONS.

Er. Pulkit Maheshwari
M-60, Mahesh Colony,
Tonk Road, Jaipur - 15

REF. ARCH. DRG.

REF. DRG. NOS.

REVISIONS NO.(DATE)

DRAWING TITLE:

COLUMN DETAIL

DRAWING. NO.

S-03


CADD DEVELOPED.

CHECKED.

DATE:

Footings	Length	Width	D	Reinf. in 'X' Dir.	Reinf. in 'Y' Dir.
F-4	9'-6"	8'-6"	24"	12#@4"C/C	12#@4"C/C
F-5	10'-6"	9'-6"	24"	16#@5"C/C	16#@5"C/C
F-6	10'-0"	9'-0"	24"	12#@4"C/C	12#@4"C/C
F-7	14'-0"	13'-6"	30"	16#@4"C/C	16#@4"C/C
F-8	12'-6"	11'-0"	24"	16#@4"C/C	16#@4"C/C
F-9	11'-0"	10'-0"	24"	12#@4"C/C	12#@4"C/C

h.	Footing	Length	Width	D	BOT. (X DIR.)	BOT. (Y DIR.)	TOP. (X DIR.)	TOP. (Y DIR.)
	CF-1	As/plan	As/plan	24"	12#@6"C/C	12#@6"C/C	16#@8"C/C	16#@8"C/C
	CF-2	26'-10½"	21'-0"	24"	12#@6"C/C	12#@6"C/C	16#@8"C/C	16#@8"C/C
	CF-3	27'-4½"	13'-6"	24"	12#@6"C/C	12#@6"C/C	16#@8"C/C	16#@8"C/C
	CF-4	22'-6"	12'-6"	24"	12#@6"C/C	12#@6"C/C	12#@8"C/C	12#@8"C/C
	CF-6	As/plan	As/plan	24"	12#@6"C/C	12#@6"C/C	12#@8"C/C	12#@8"C/C
	CF-7	As/plan	As/plan	24"	12#@4"C/C	12#@4"C/C	12#@8"C/C	12#@8"C/C
	CF-8	As/plan	As/plan	24"	12#@4"C/C	12#@4"C/C	12#@8"C/C	12#@8"C/C
	CF-9	As/plan	As/plan	24"	12#@4"C/C	12#@4"C/C	12#@8"C/C	12#@8"C/C

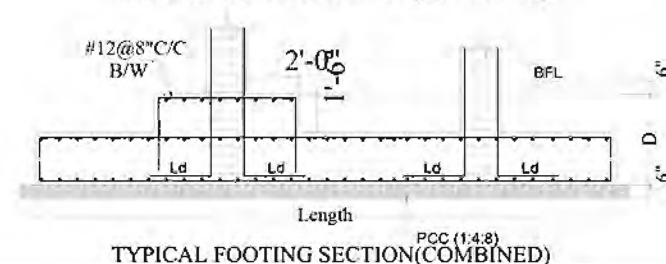

2. S.B.C. CONSIDERED- FOR BASEMENT FOOTINGS:-25T/M2
3. CONCRETE GRADE FOR FOOTING & COLUMN IS M-25, STEEL GRADE SHALL BE Fe-550.
4. DEPTH OF FOUNDATION:- 3'-6" FROM B.F.L.(BASEMENT)

5. CONCRETE COVER:- FOOTINGS- 2", WALLS- 1.5"EARTHSIDE, 1" OTHER SIDE.

HIVE
DESIGNER STUDIO

PARK VIEW APARTMENTS BY SONI'S - 77-78,
VISHVASHPURA NAGAR, JAIPUR

REF. DRG. NOS.


REVISIONS NO. (DATE)

DRAWING. NO.


CADD DEVELOPED.

DATE: 14.08.24
ED. SCALE


CHECKED, SCALE

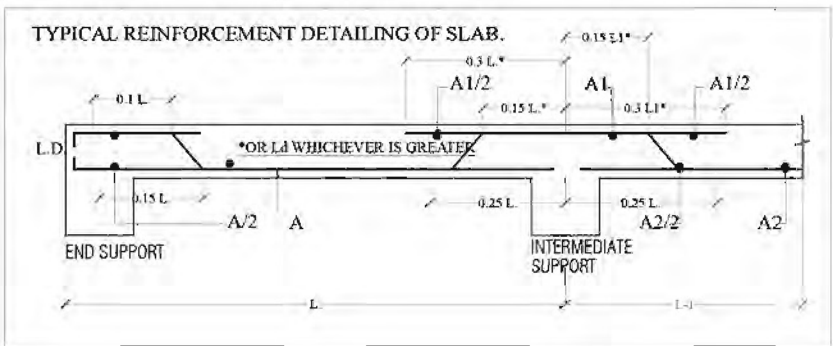

Pulkit
Er. Pulkit Maheshwari
M-60, Mahesh Colony
Tonk Road, Jaipur-15


 
CONCRETE GRADE FOR BEAMS AND SLABS IS M-25 2. STEEL GRADE SHALL BE Fe-500. 3. CONCRETE COVER:- a) BEAMS- 1", b) SLABS- 3/4" 4. REMOVAL OF SHUTTERING-A)SOFFITS(PROPS NOT REMOVED)- a) SLABS-3 DAYS b) BEAM-7 DAYS. 5) PROPS:- a) SLABS(UPTO 4.5m)- 7 DAYS, b) SLABS(ABOVE 4.5m)- 14 DAYS. c) BEAMS(UPTO 6m)-14 DAYS d) BEAMS(ABOVE 6m)- 21 DAYS, OR AS/REQUIREMENT. 6. ONLY LOAD BEARING WALL ARE SHOWN IN THE PLAN. ALL SLAB DEPTHS ARE 5". OR MENTIONED 7. PROVIDE #8@8"C/C IN DISTRIBUTION(WHEN NOT MENTIONED). 8. L _d (DEVELOPMENT LENGTH) SHOULD BE 50 TIMES THE DIA. OF THE BAR.	ARCHITECTS:-  DESIGNER STUDIO CONCRETE GRADE FOR BEAMS AND SLABS IS M-25	STRUCTURAL CONS. Er. Pulkit Maheshwari M-60, Mahesh Colony, Tonk Road, Jaipur - 15	REF. ARCH. DRG.	DRAWING TITLE	BASEMENT ROOF BEAM FRAMING	
			REF. DRG. NOS.	S-00,S-02	DRAWING. NO.	DATE: 24.08.24
	PROJECT:	PARK VIEW APARTMENTS BY SONI'S - 77-78, VISHVASHRIYA NAGAR, JAIPUR		REVISIONS NO.(DATE)	CADD DEVELOPED	CHECKED.

PARK VIEW APARTMENTS BY SONI'S - 77-78, VISHVASHRIYA NAGAR, JAIPUR

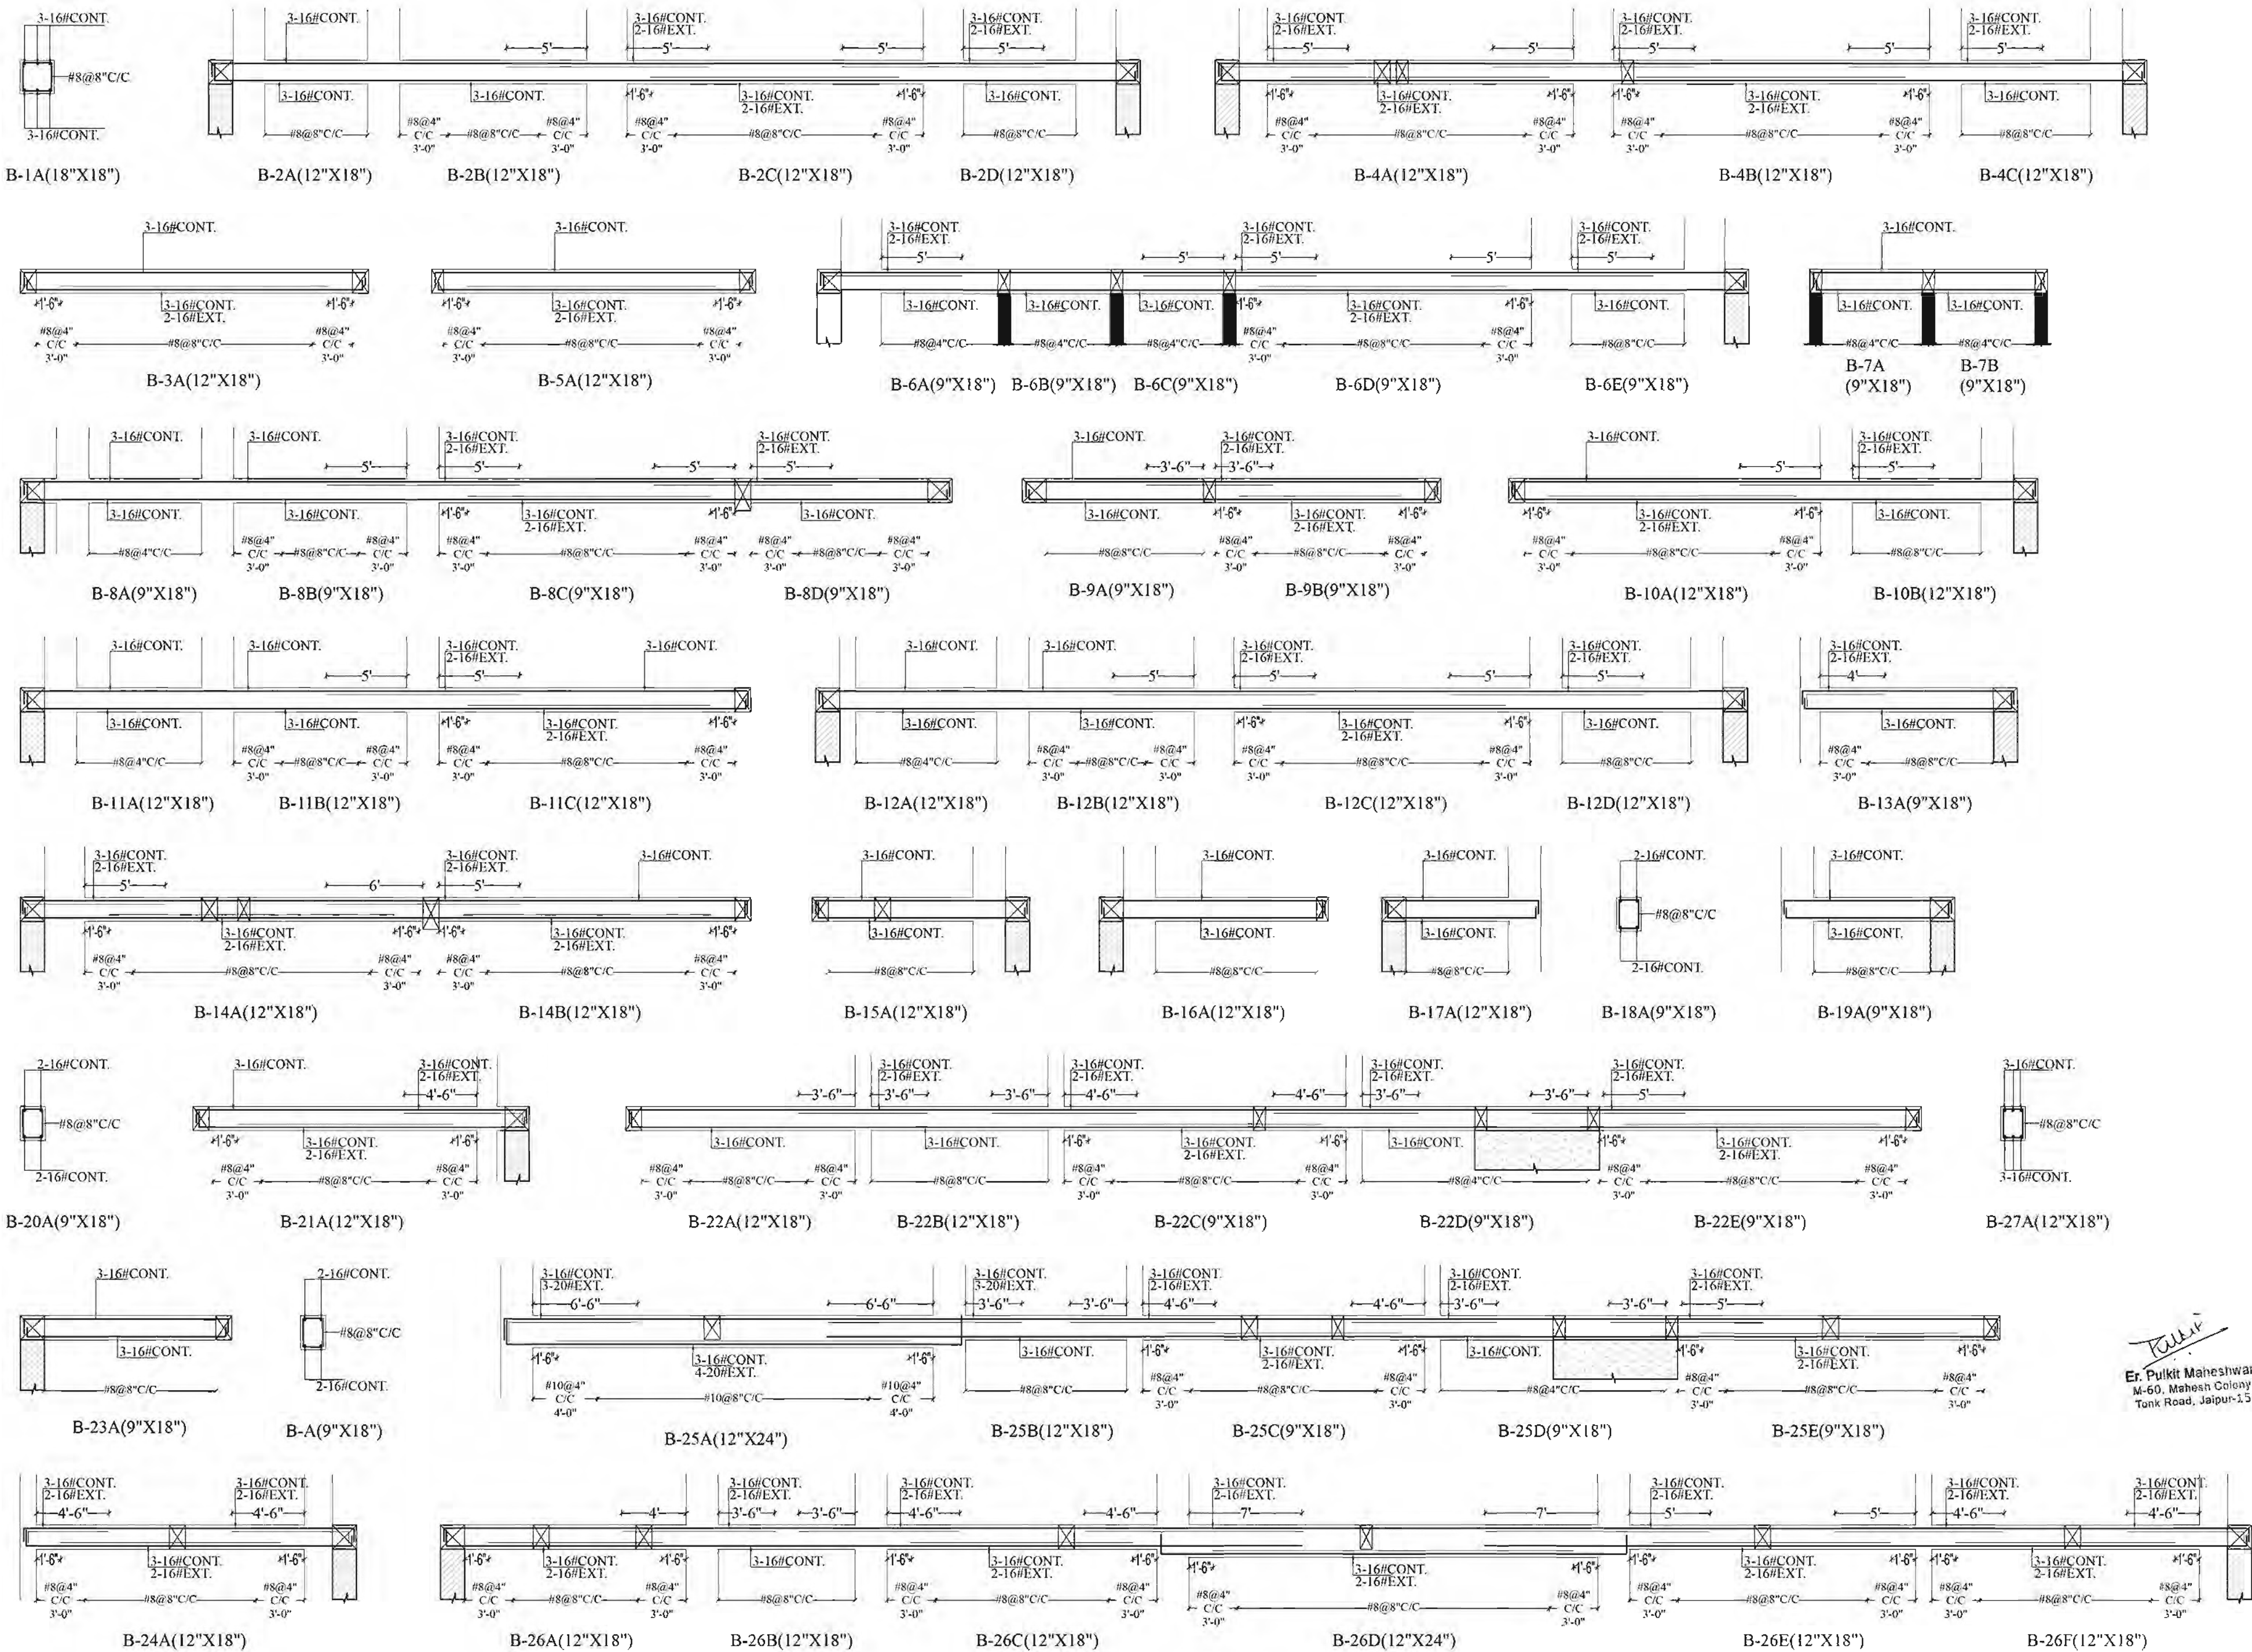


CONCRETE GRADE FOR BEAMS AND SLABS IS M-25 STEEL GRADE SHALL BE Fe-500. CONCRETE COVER:- a) BEAMS:- 1" b) SLABS:- 3/4" REMOVAL OF SHUTTERING:- A) ISOFFITS(Props NOT REMOVED):- a) SLABS:- 3 DAYS b) BEAM:- 7 DAYS. 3) PROPS:- a) SLABS(UPTO 4.5m)- 7 DAYS, b) SLABS(ABOVE 4.5m)- 14 DAYS. c) BEAMS(UPTO 6m)- 14 DAYS d) BEAMS(ABOVE 6m)- 21 DAYS, OR AS REQUIREMENT. ONLY LOAD BEARING WALL ARE SHOWN IN THE PLAN. ALL SLAB DEPTHS ARE 5". OR MENTIONED PROVIDE 8@28"C/C IN DISTRIBUTION(WHEN NOT MENTIONED). DEVELOPMENT LENGTH SHOULD BE 50 TIMES THE DIA. OF THE BAR	ARCHITECTS:- HIVE DESIGN STUDIO	STRUCTURAL CONS. Er. Pulkit Maheshwari M-60, Mahesh Colony, Tonk Road, Jaipur - 15	REF. ARCH. DRG.	DRAWING TITLE	BASEMENT ROOF BEAM DETAIL	
			REF. DRG. NOS.	DRAWING NO.	DATE:	
				S-00, S-02	S-06	24.08.24
					CADD DEVELOPED.	CHECKED.
	PROJECT:	PARK VIEW APARTMENTS BY SONI'S - 77-78, VISHVASHRIYA NAGAR, JAIPUR				SCALE

STILT ROOF FRAMING PLAN

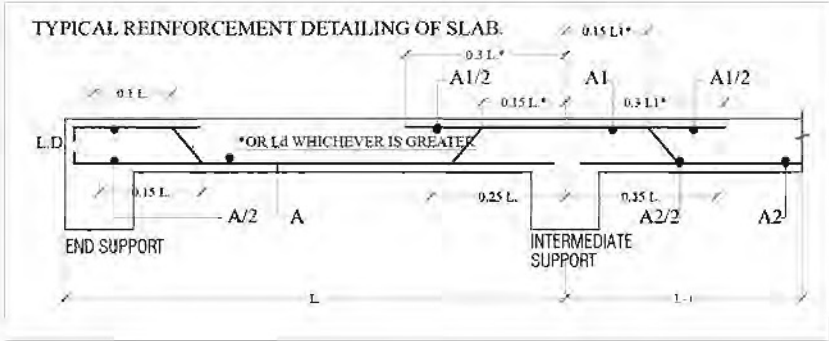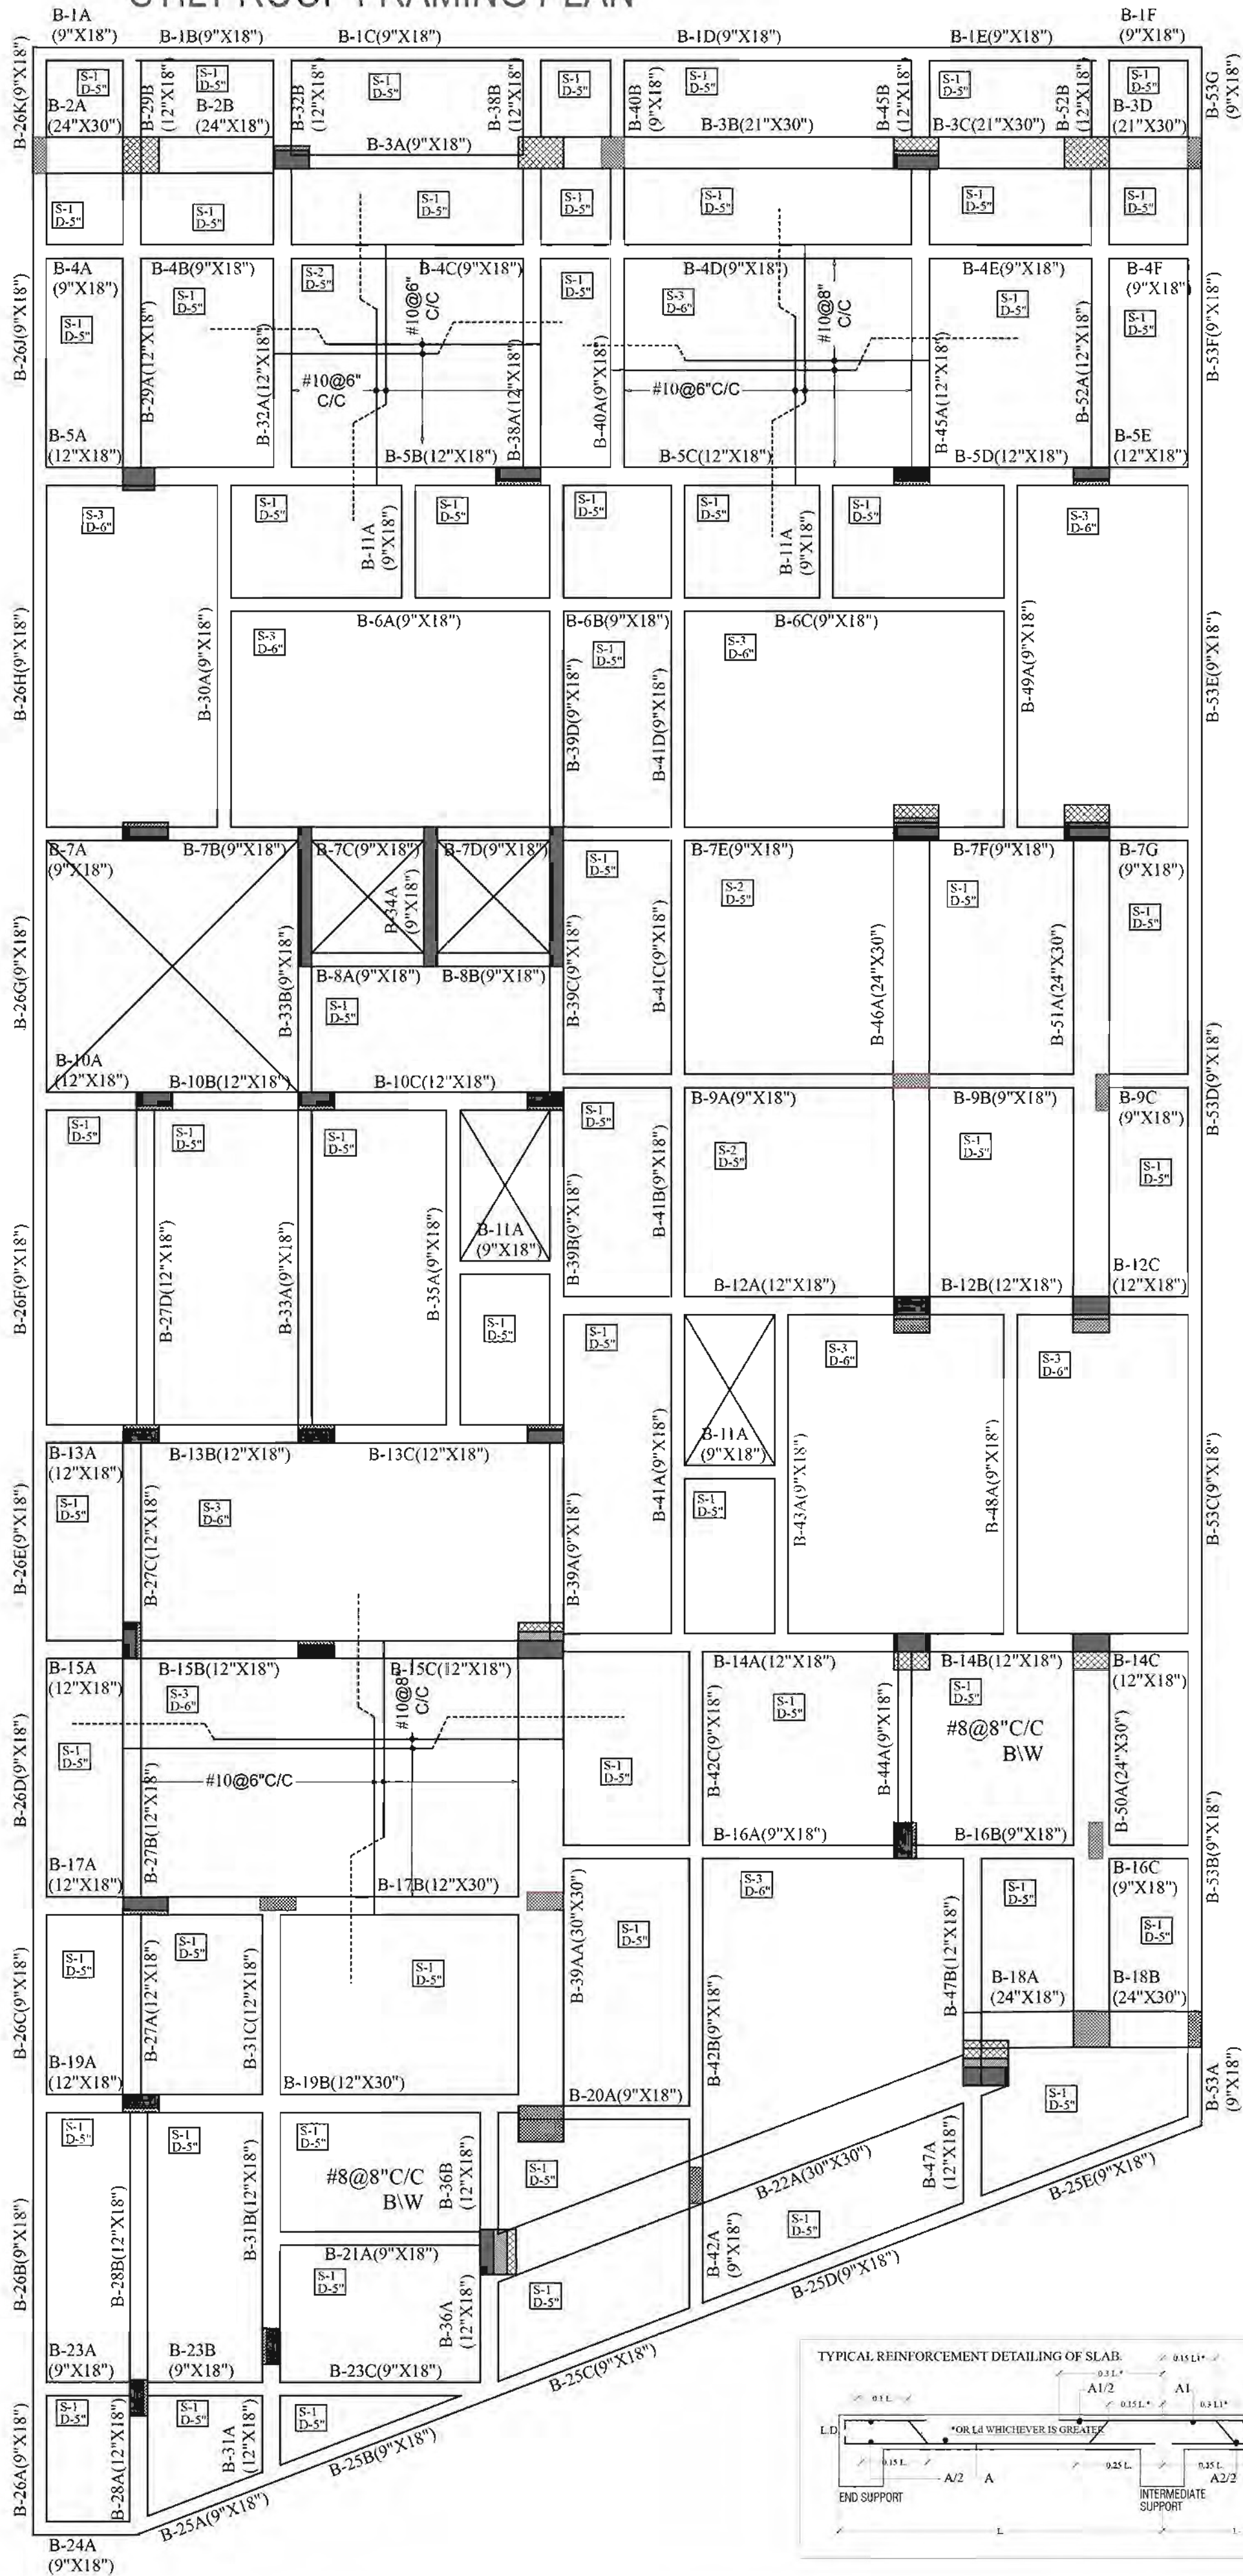

Pulkit
Er. Pulkit Maheshwari
M-60, Mahesh Colony
Tonk Road, Jaipur-15



1. CONCRETE GRADE FOR BEAMS AND SLABS IS M-25 2. STEEL GRADE SHALL BE Fe-500. 3. CONCRETE COVER:- a) BEAMS- 1", b) SLABS- 3/4" 4. REMOVAL OF SHUTTERING:-A)SOFFITS(PROPS NOT REMOVED)- a) SLABS-3 DAYS b) BEAM-7 DAYS. B) PROPS:- a) SLABS(UP TO 4.5m)-7 DAYS, b) SLABS(ABOVE 4.5m)- 14 DAYS, c) BEAMS(UP TO 6m)-14 DAYS d) BEAMS(ABOVE 6m)- 21 DAYS, OR AS REQUIREMENT. 5. ONLY LOAD BEARING WALL ARE SHOWN IN THE PLAN. ALL SLAB DEPTHS ARE 5". OR MENTIONED 6. PROVIDE #8@8"C/C IN DISTRIBUTION(WHEN NOT MENTIONED). 7. Ldt (DEVELOPMENT LENGTH) SHOULD BE 50 TIMES THE DIA. OF THE BAR.	ARCHITECTS:- HI VE DESIGNER STUDIO	STRUCTURAL CONS. Er. Pulkit Maheshwari M- 60, Mahesh Colony, Tonk Road, Jaipur - 15	REF. ARCH. DRG. REF. DRG. NOS. S-00,S-02 REVISIONS NO.(DATE)	DRAWING TITLE STILT ROOF BEAM FRAMING DRAWING NO. S-07 CADD DEVELOPED.	DATE: 24.08.24 CHECKED. SCALE

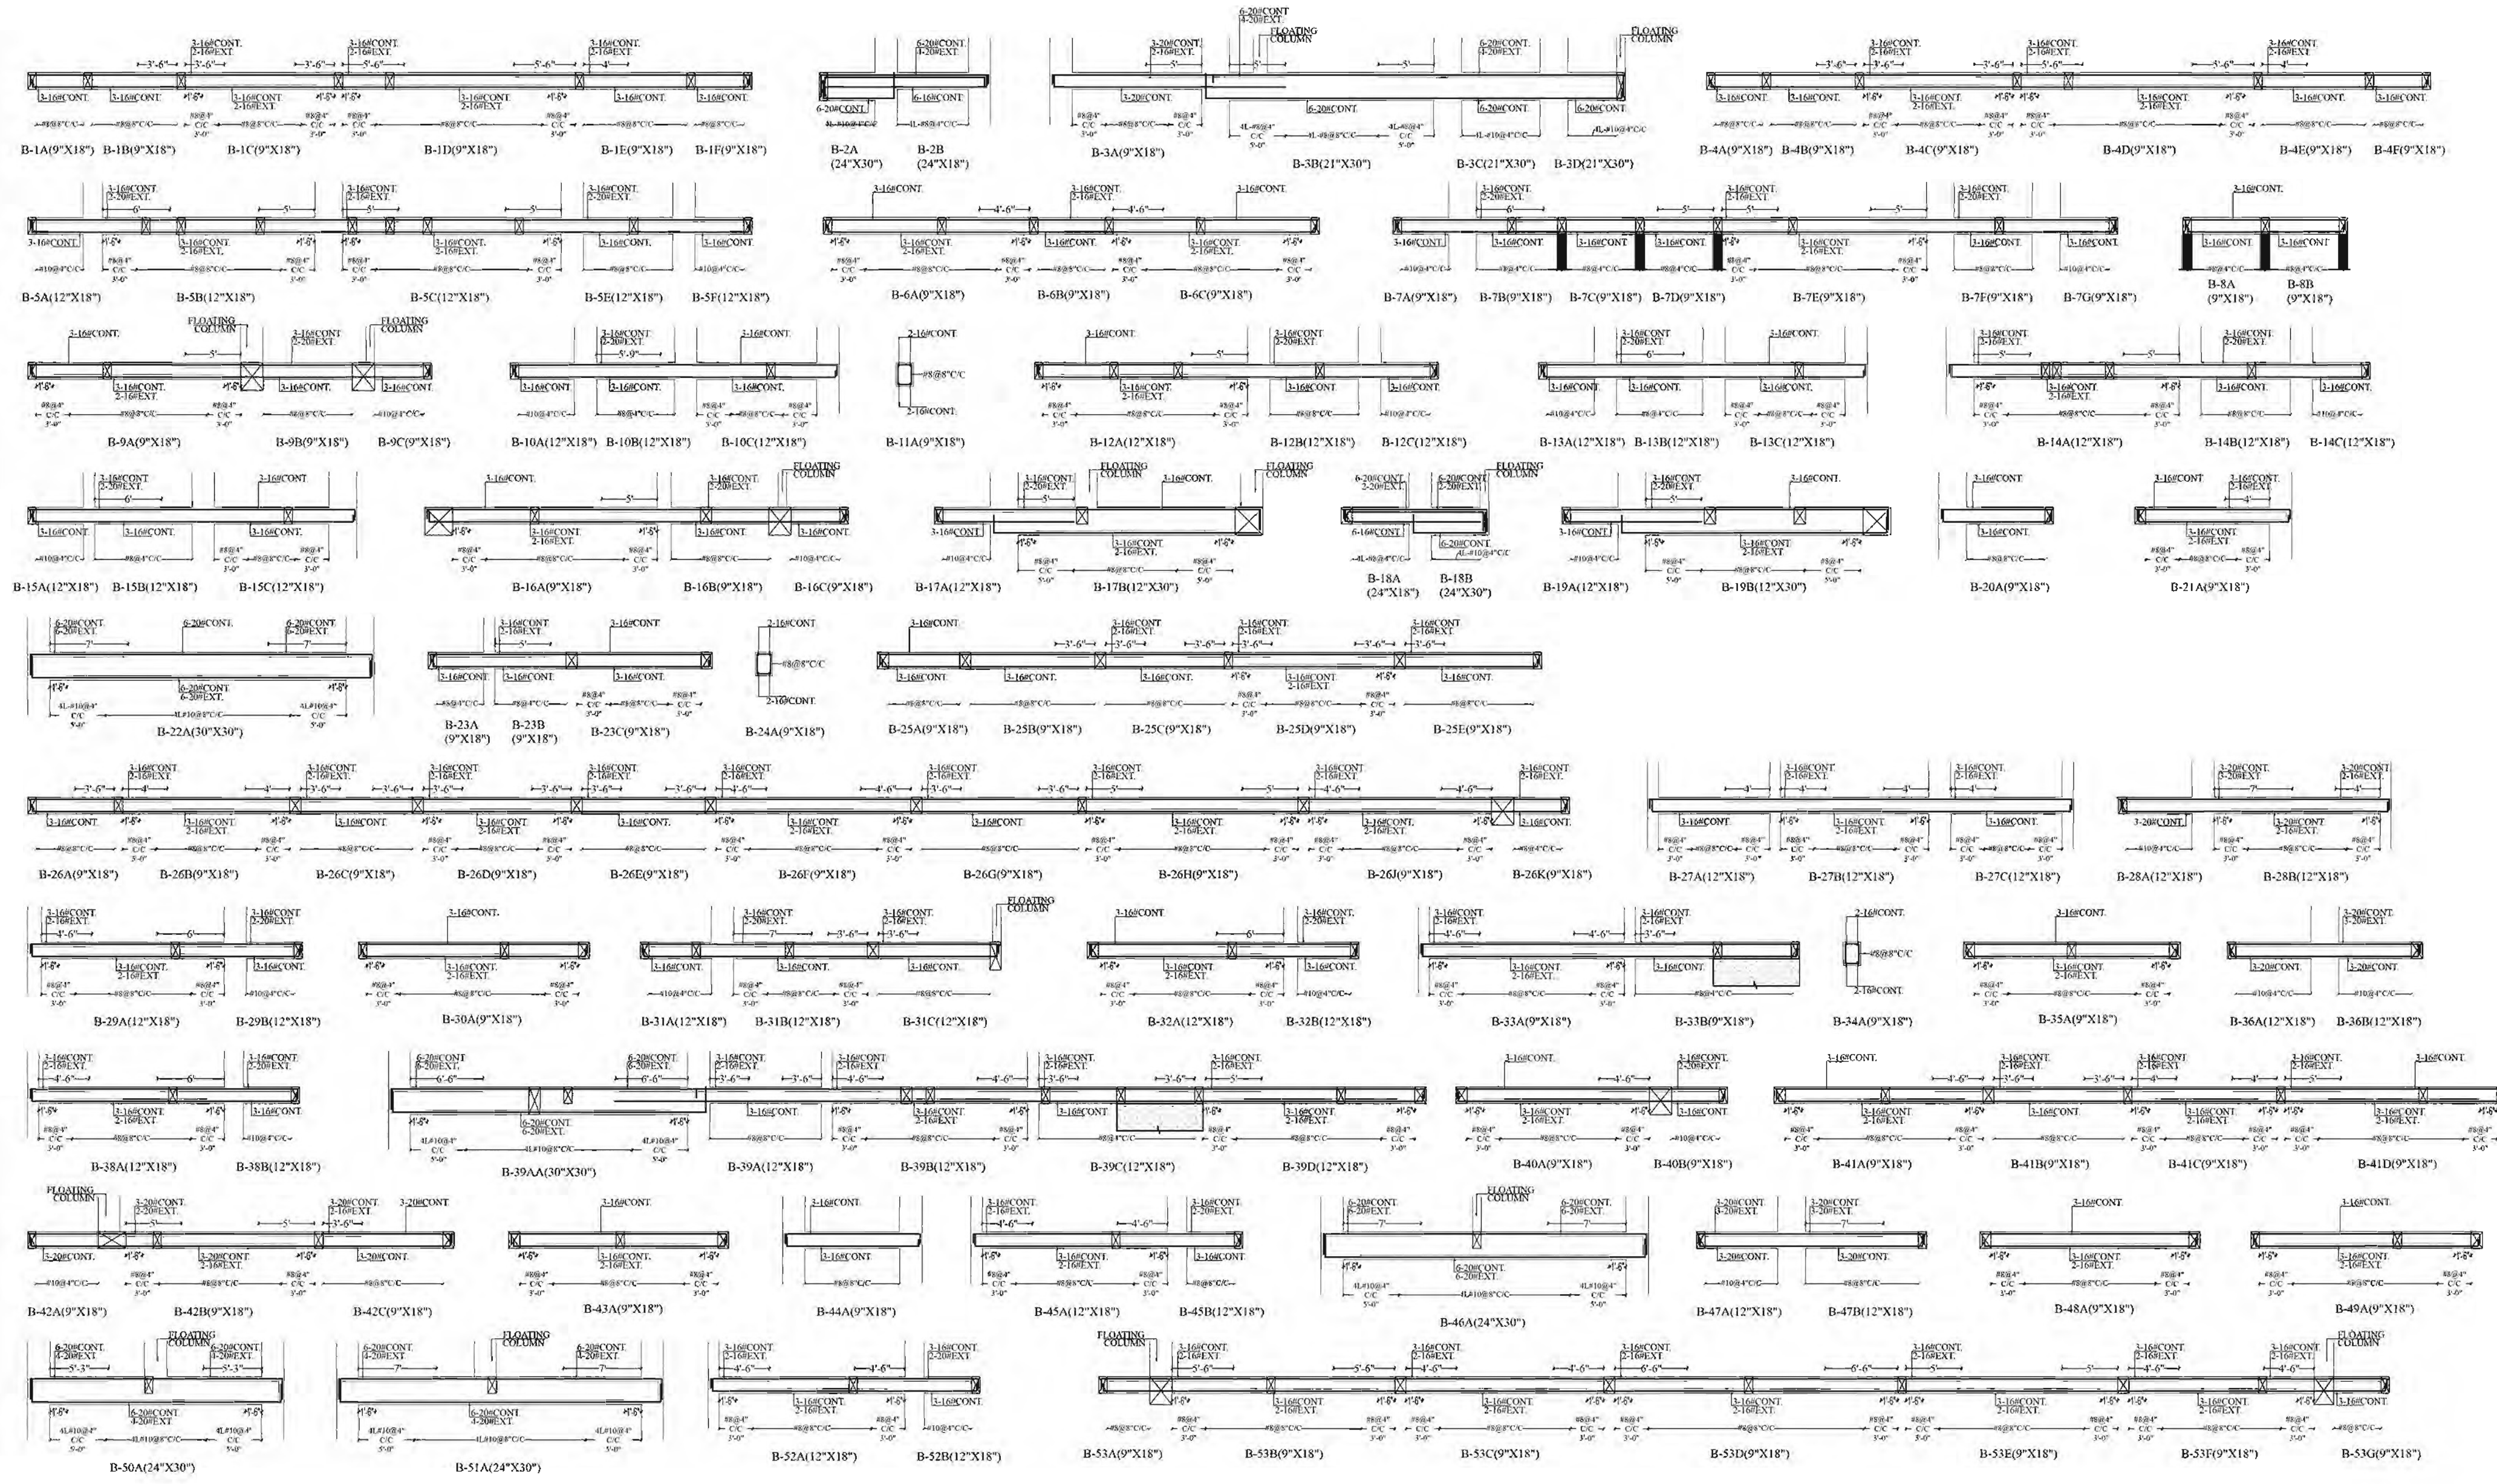

CONCRETE GRADE FOR BEAMS AND SLABS IS M-25 STEEL GRADE SHALL BE Fe-500. CONCRETE COVER:- a) BEAMS- 1", b) SLABS- 3/4" 3) PROPS:- a) SLABS(UP TO 4.5m)- 7 DAYS, b) SLABS(ABOVE 4.5m)- 14 DAYS, c) BEAMS(UP TO 6m)- 14 DAYS d) BEAMS(ABOVE 6m)- 21 DAYS, OR AS REQUIREMENT. ONLY LOAD BEARING WALL ARE SHOWN IN THE PLAN. ALL SLAB DEPTHS ARE 5". OR MENTIONED PROVIDE 48@8"C/C IN DISTRIBUTION(WHEN NOT MENTIONED). DEVELOPMENT LENGTH SHOULD BE 50 TIMES THE DIA. OF THE BAR	ARCHITECTS:-	HI VE DESIGN STUDIO	STRUCTURAL CONS.	REF. ARCH. DRG.	DRAWING TITLE	STILT ROOF BEAM DETAIL	
			Er. Pulkit Maheshwari M-60, Mahesh Colony, Tonk Road, Jaipur - 15				
				REF. DRG. NOS.	DRAWING NO.	DATE:	
				REVISIONS NO.(DATE)	CADD DEVELOPED.	CHECKED.	
	PROJECT:	PARK VIEW APARTMENTS BY SONI'S - 77-78, VISHVASHRIYA NAGAR, JAIPUR					
						24.08.24	SCALE

Er. Pulkit Maheshwari
M-60, Mahesh Colony
Tonk Road, Jaipur-15


PARK VIEW APARTMENTS BY SONI'S - 77-78, VISHVASHRIYA NAGAR, JAIPUR

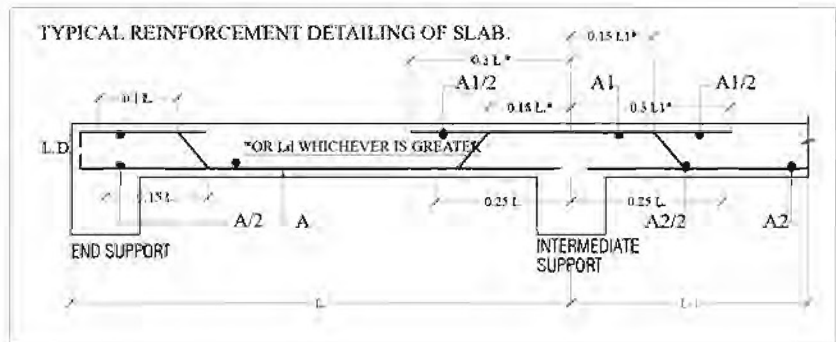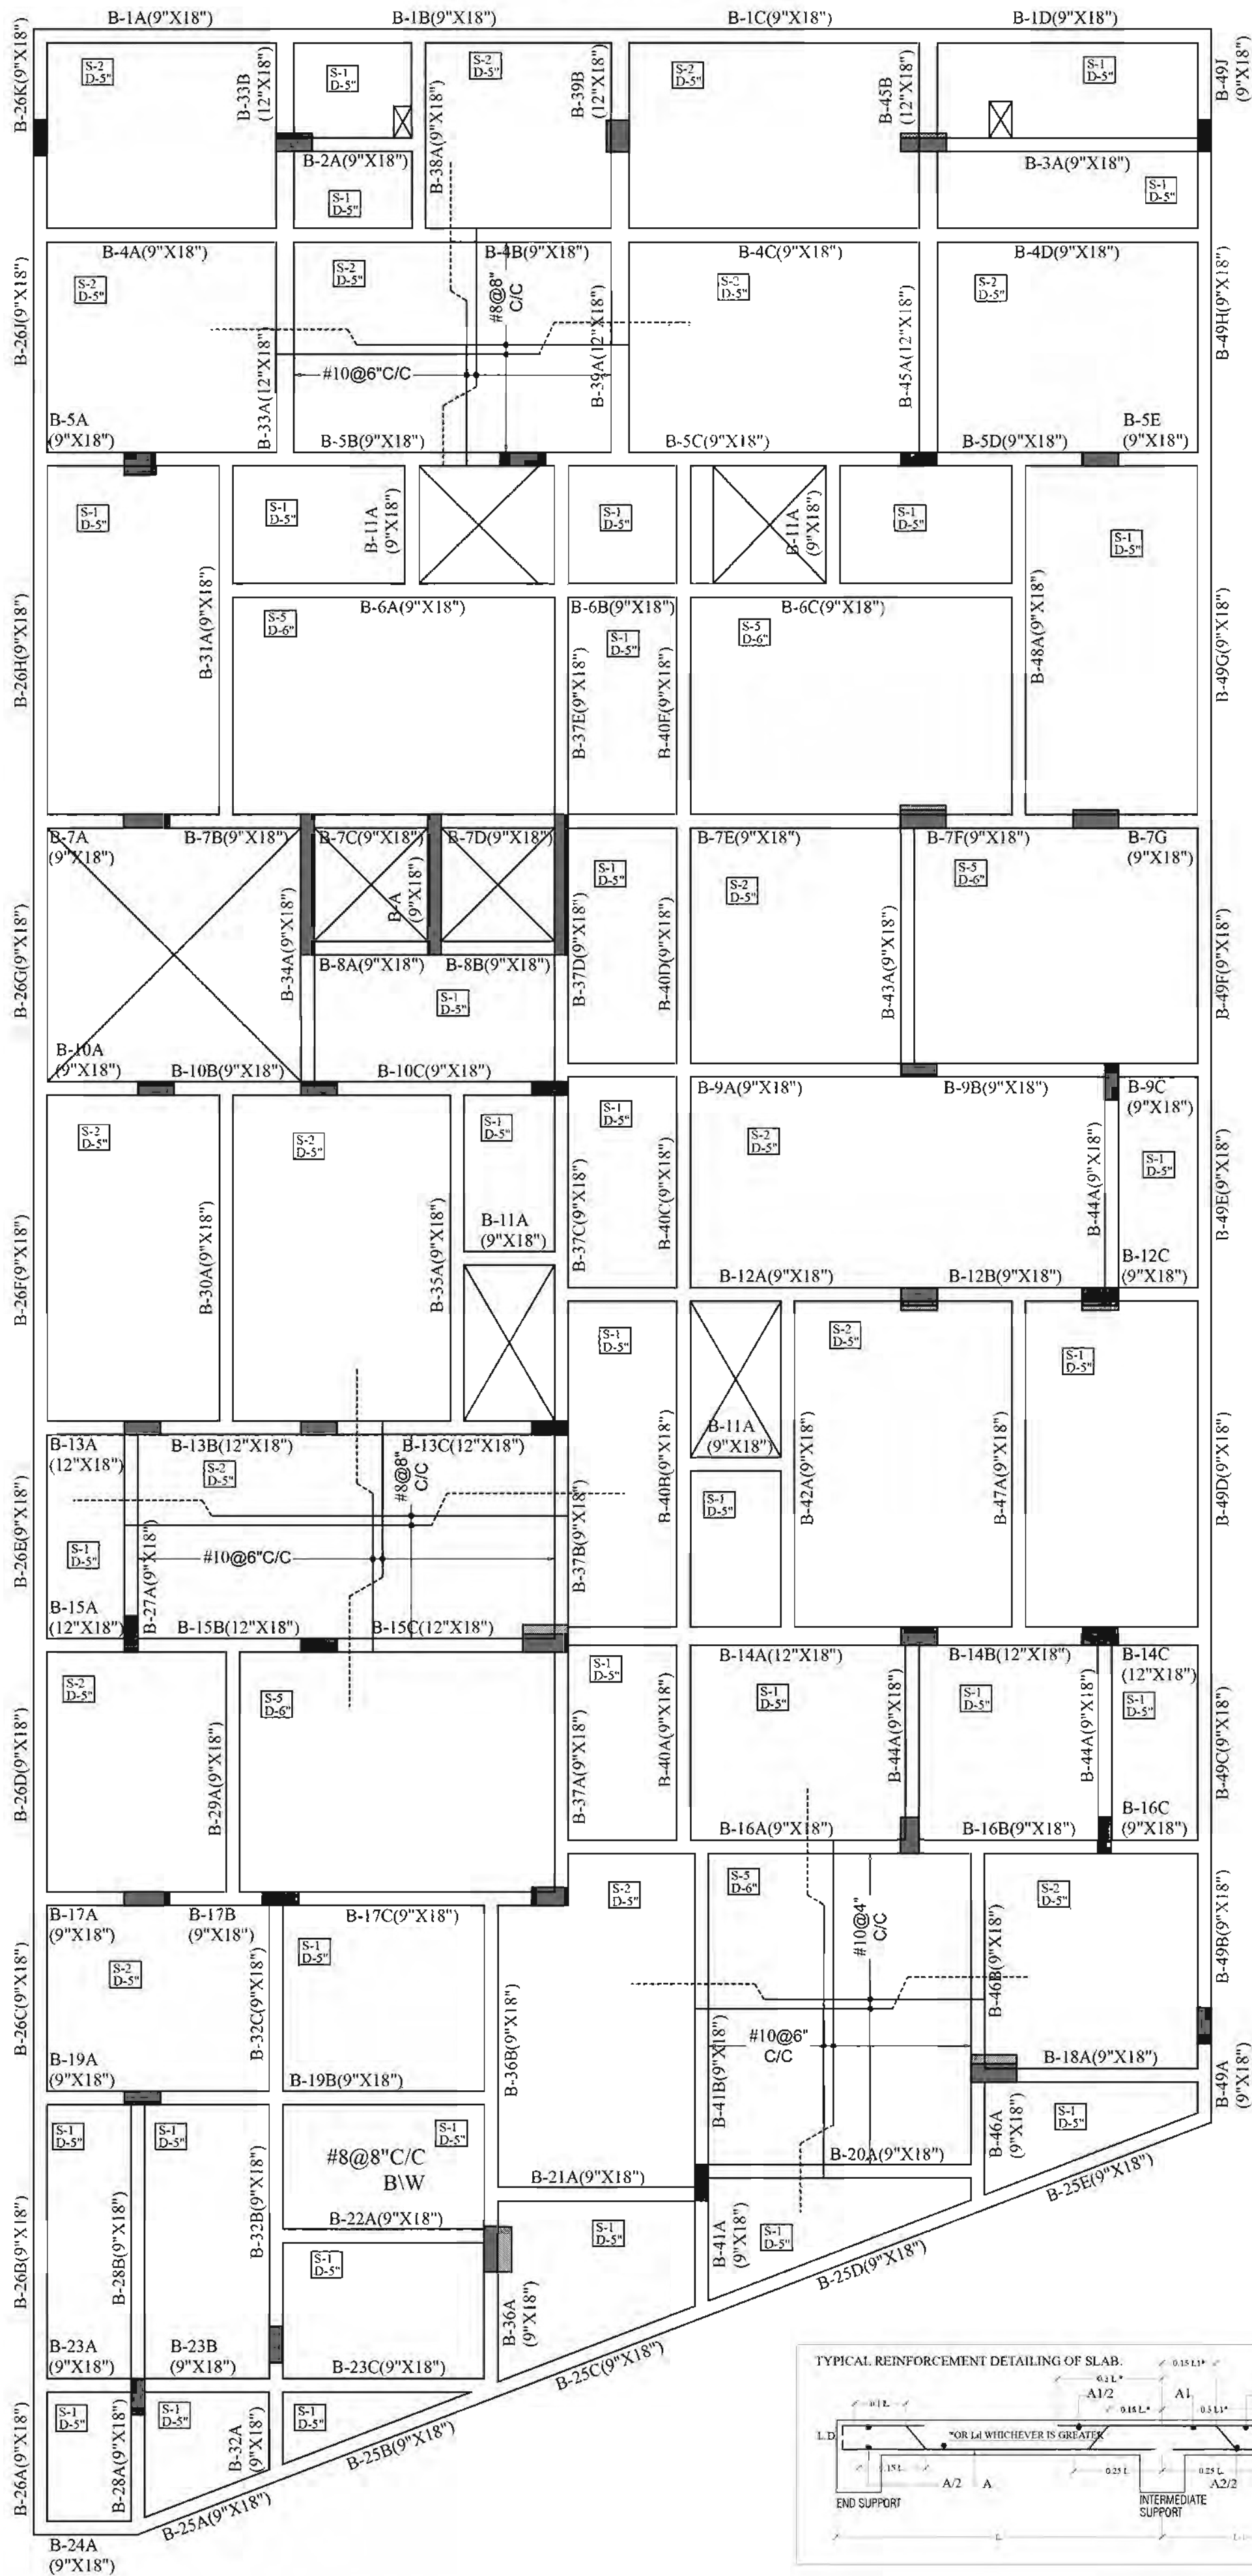

Er. Pulkit Maheshwari
M-60, Mahesh Colony
Tonk Road, Jaipur-15

1. CONCRETE GRADE FOR BEAMS AND SLABS IS M-25 2. STEEL GRADE SHALL BE Fe-500. 3. CONCRETE COVER:- a) BEAMS- 1", b) SLABS- 3/4" 4. REMOVAL OF SHUTTERING:-A)SOFFITS(PROPS NOT REMOVED):- a) SLABS-3 DAYS b) BEAM-7 DAYS. B) PROPS:- a) SLABS(UPTO 4.5m)-7 DAYS, b) SLABS(ABOVE 4.5m)- 14 DAYS. c) BEAMS(UPTO 6m)-14 DAYS d) BEAMS(ABOVE 6m)- 21 DAYS, OR AS/REQUIREMENT. 5. ONLY LOAD BEARING WALL ARE SHOWN IN THE PLAN. ALL SLAB DEPTHS ARE 5". OR MENTIONED 6. PROVIDE #8@8"C/C IN DISTRIBUTION(WHEN NOT MENTIONED). 7. Ldt (DEVELOPMENT LENGTH) SHOULD BE 50 TIMES THE DIA. OF THE BAR.	ARCHITECTS:- HI VE DESIGNER STUDIO	STRUCTURAL CONS. Er. Pulkit Maheshwari M-60, Mahesh Colony, Tonk Road, Jaipur - 15	REF. ARCH. DRG.		DRAWING TITLE	TYPICAL ROOF BEAM FRAMING		
			REF. DRG. NOS.	S-00,S-02	DRAWING NO.	DATE: 24.08.24		
	PROJECT:	PARK VIEW APARTMENTS BY SONI'S - 77-78, VISHVASHRIYA NAGAR, JAIPUR		REVISIONS NO.(DATE)		CADD DEVELOPED.	CHECKED.	SCALE

PARK VIEW APARTMENTS BY SONI'S - 77-78, VISHVASHRIYA NAGAR, JAIPUR

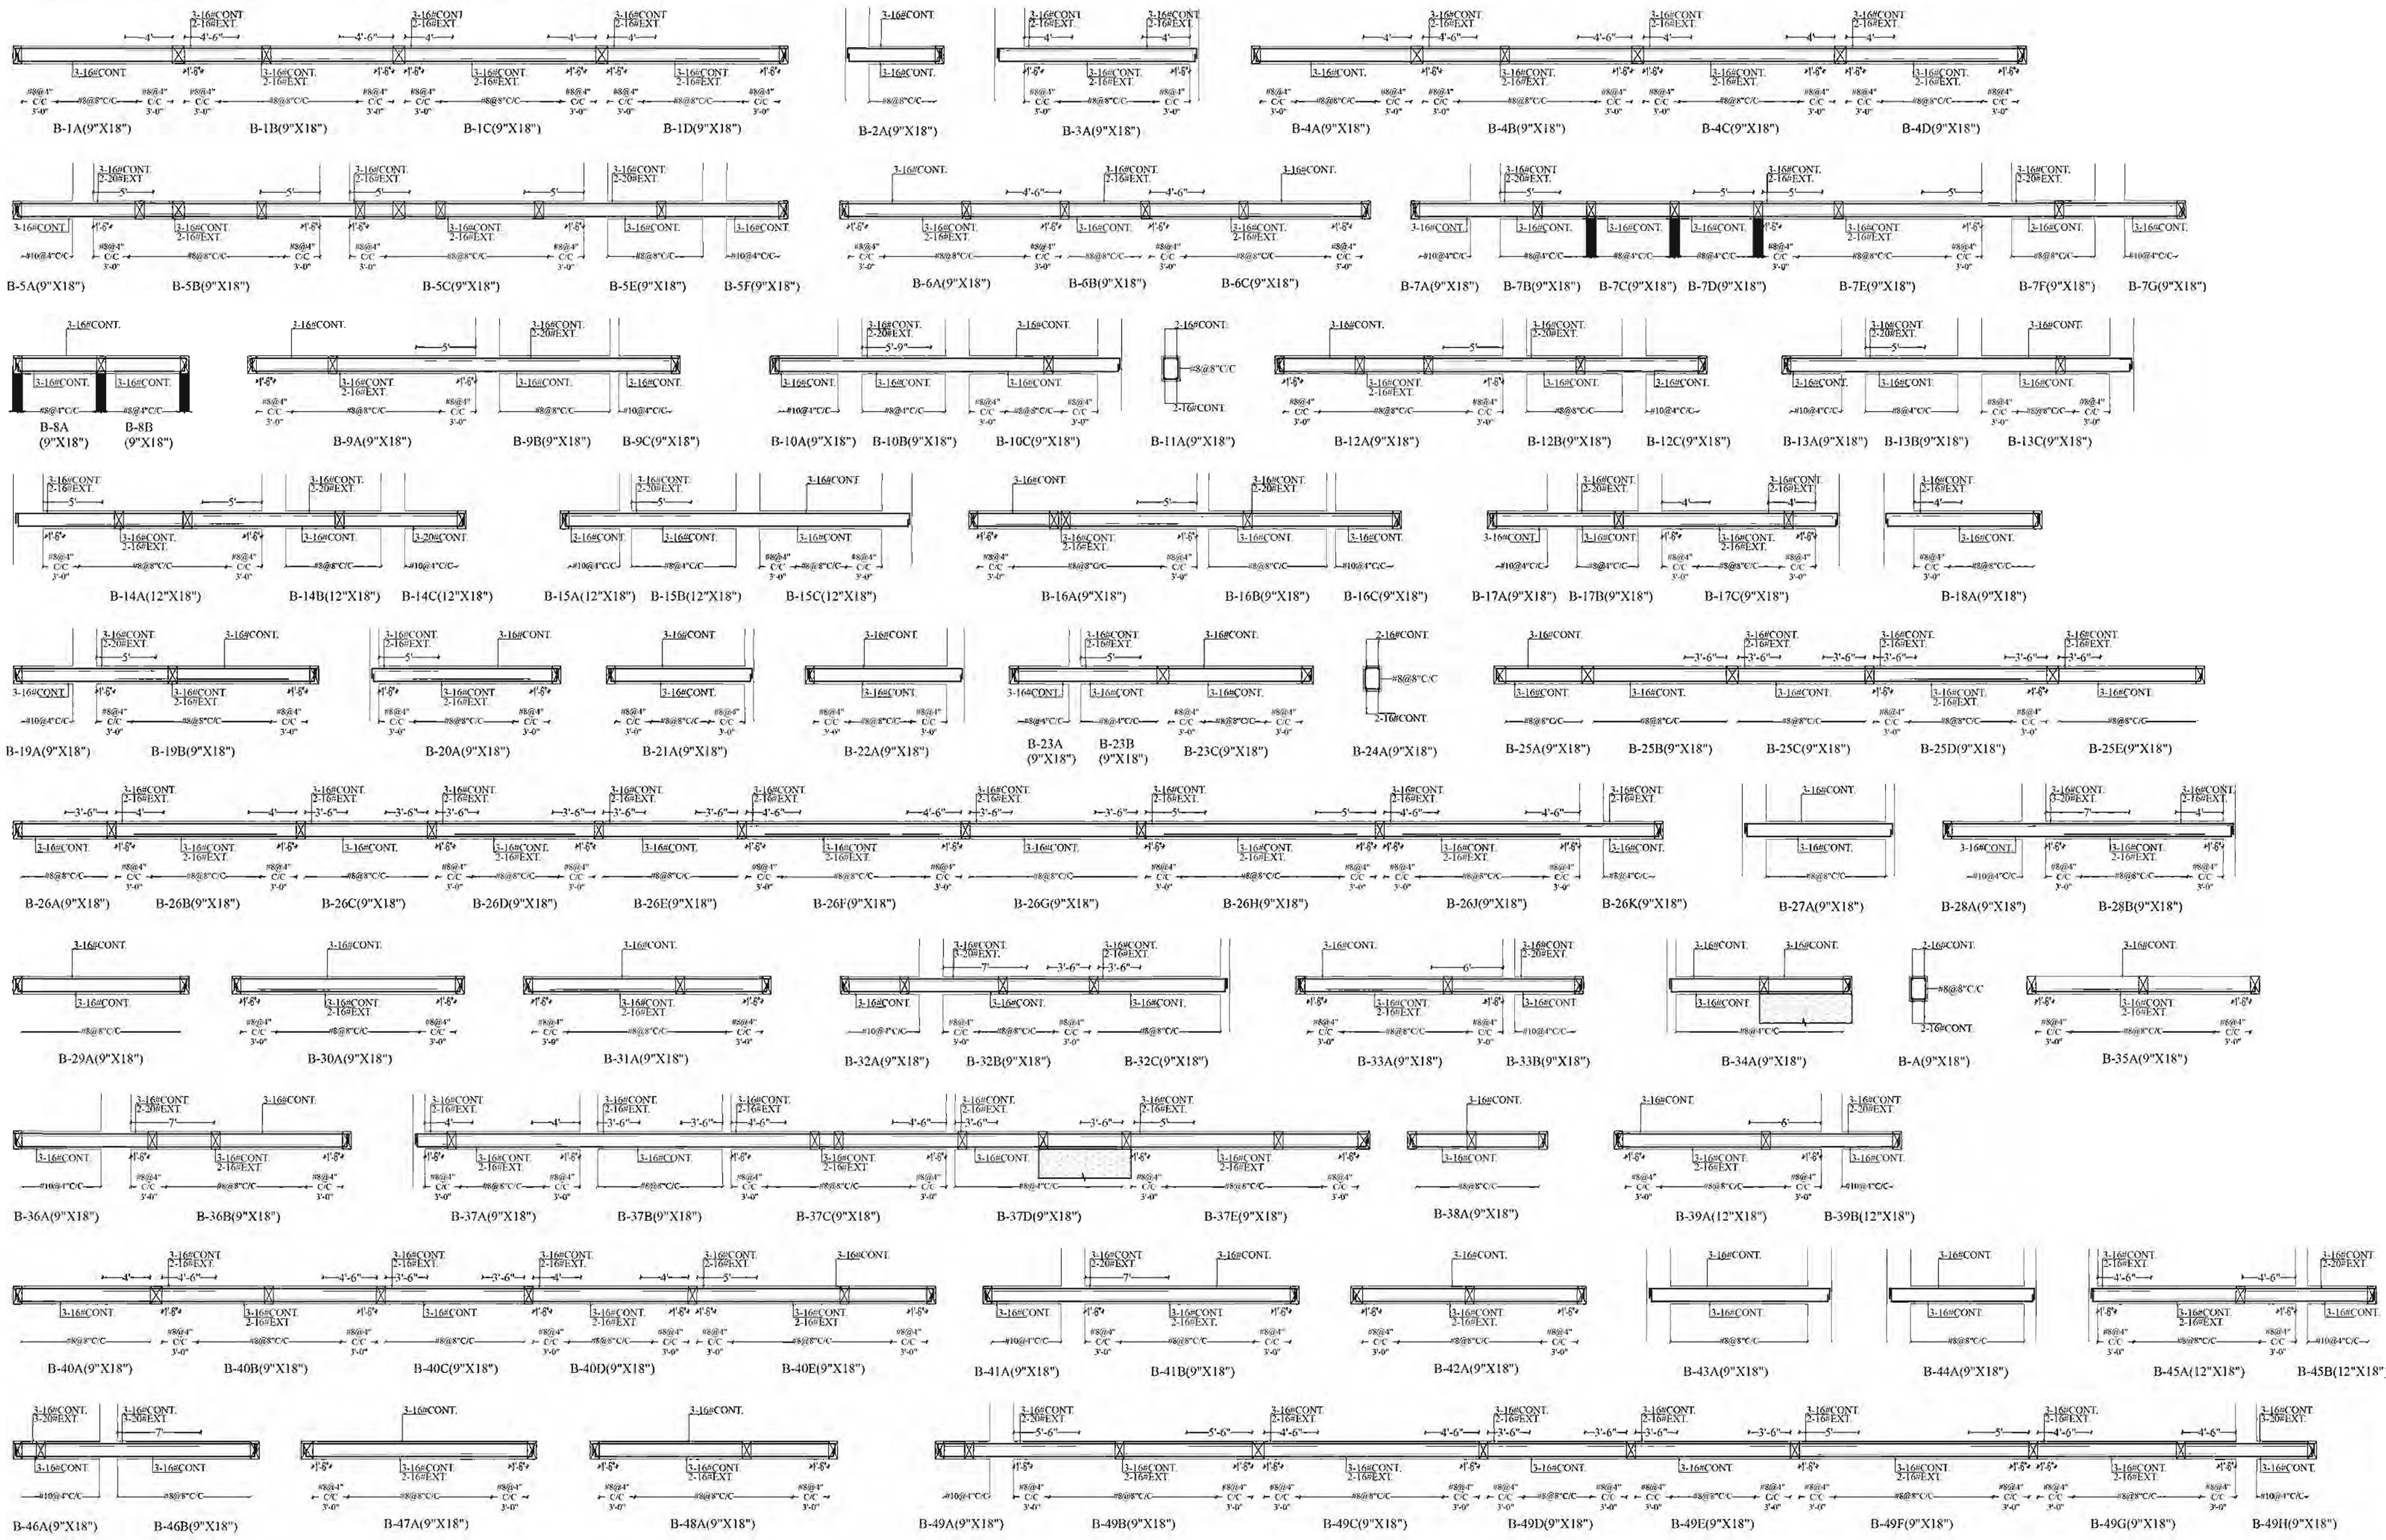

TYPICAL ROOF BEAM DETAIL	DRAWING NO. S-10	DATE: 24.08.24	SCALE
REF. ARCH. DRG.	REF. DRG. NOS. S-00, S-02	REVISIONS NO.(DATE)	CHECKED.
STRUCTURAL CONS.	Er. Pulkit Maheshwari M-60, Mahesh Colony, Tonk Road, Jaipur - 15	PROJECT:	PARK VIEW APARTMENTS BY SONI'S - 77-78, VISHVASHRIYA NAGAR, JAIPUR
ARCHITECTS:	HI VE	PROJECT:	PARK VIEW APARTMENTS BY SONI'S - 77-78, VISHVASHRIYA NAGAR, JAIPUR

1. CONCRETE GRADE FOR BEAMS AND SLABS IS M-25
2. STEEL GRADE SHALL BE Fe-500.
3. CONCRETE COVER:- a) BEAMS- 1", b) SLABS- 3/4"
4. REMOVAL OF SHUTTERING:- a) SOFFITS (PROPS NOT REMOVED)- a) SLABS- 3 DAYS b) BEAM- 7 DAYS.
b) PROPS:- a) SLABS (UP TO 4.5m)- 7 DAYS, b) SLABS (ABOVE 4.5m)- 14 DAYS, c) BEAMS (UP TO 6m)- 14 DAYS, OR AS REQUIREMENT.
5. ONLY LOAD BEARING WALL ARE SHOWN IN THE PLAN. ALL SLAB DEPTHS ARE 5".
6. PROVIDE #8@8"C/C IN DISTRIBUTION (WHEN NOT MENTIONED).
7. Ld (DEVELOPMENT LENGTH) SHOULD BE 50 TIMES THE DIA. OF THE BAR.

Er. Pulkit Maheshwari
M-60, Mahesh Colony
Tonk Road, Jaipur-15