


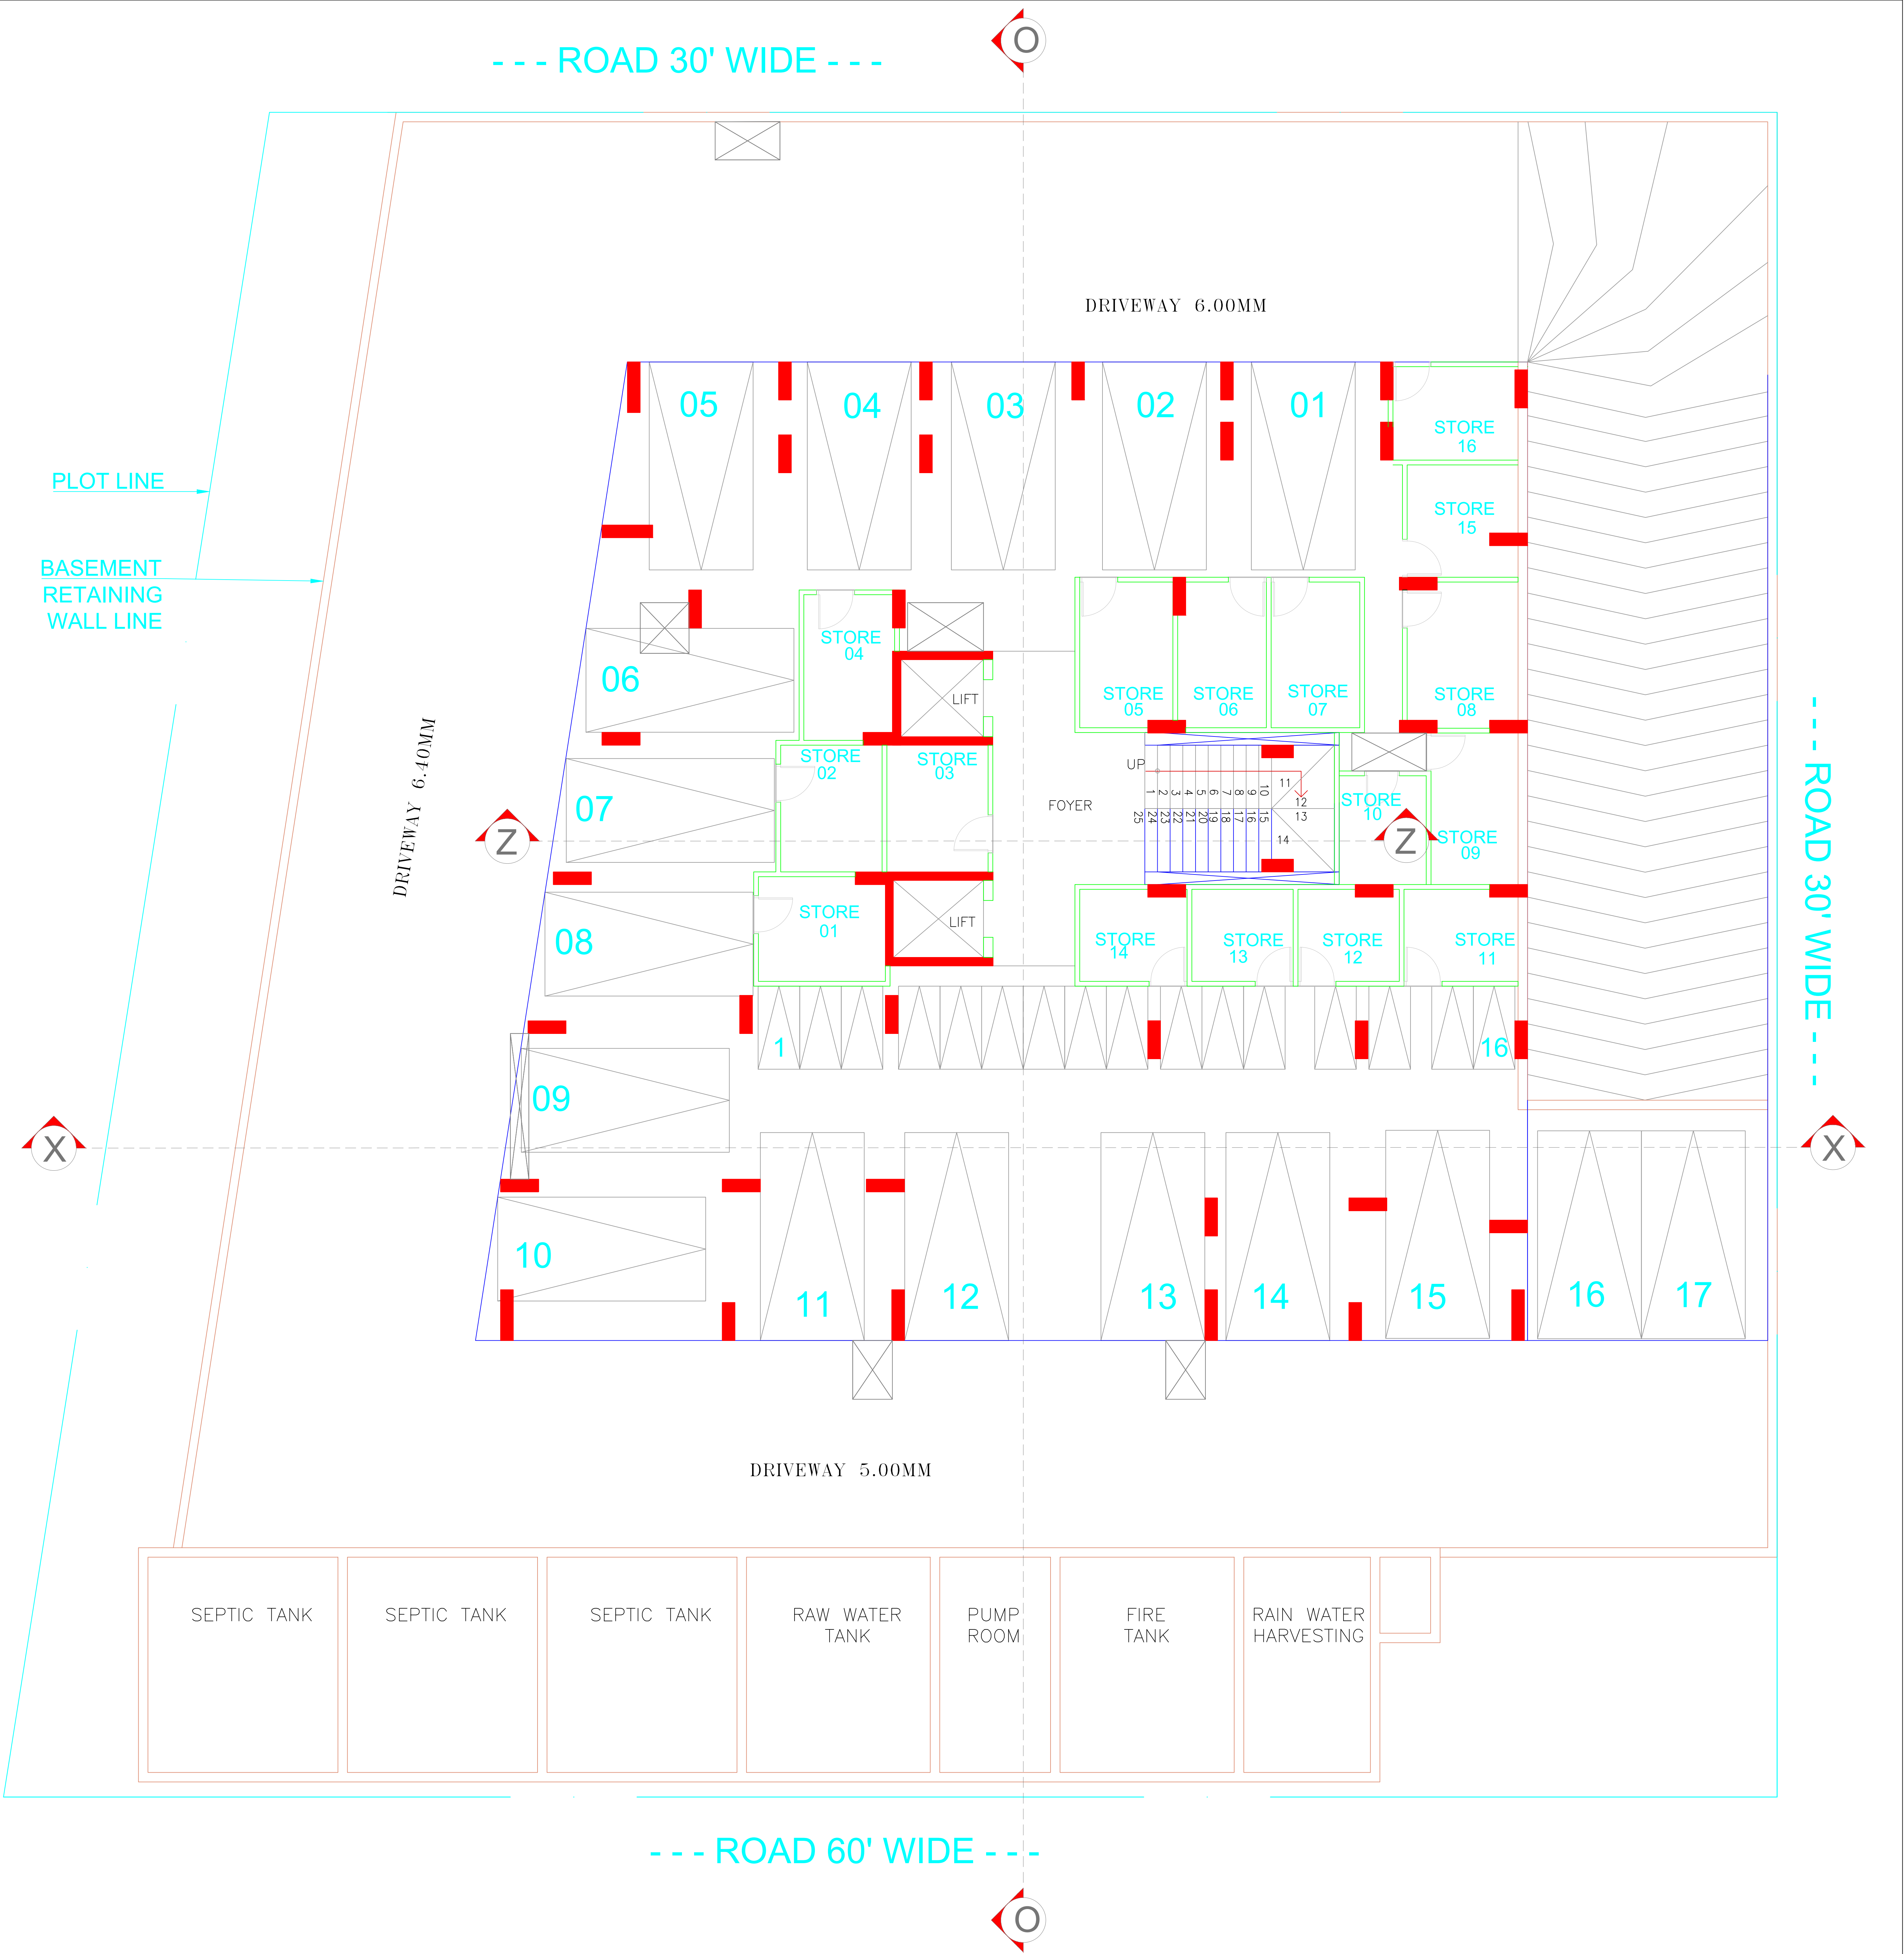

BASEMENT FLOOR PLAN

For BSR Enterprises


Aniket Shah
Partner

For SFERA/BLU

Naman V Shah
Proprietor

NAMAN V SHAH
COA Reg No:- CA/2021/132567

ARCHITECTS :-	SFERA BLU ARCHITECTS AND INTERIOR DESIGNERS 5B JAIN SOCIETY, ELLISBRIDGE, AHMEDABAD - 380006, PH. 079-26303846	
DRAWING TITLE :-	BASEMENT FLOOR PLAN	
PROJECT	ANUKAMPA SKYDECK TOWER-C FOR M/S BSR ENTERPRISES, PLOT No -10,11,12,13,14,15,16/3948 NEAR DWARKA COLONY, BHILWARA	

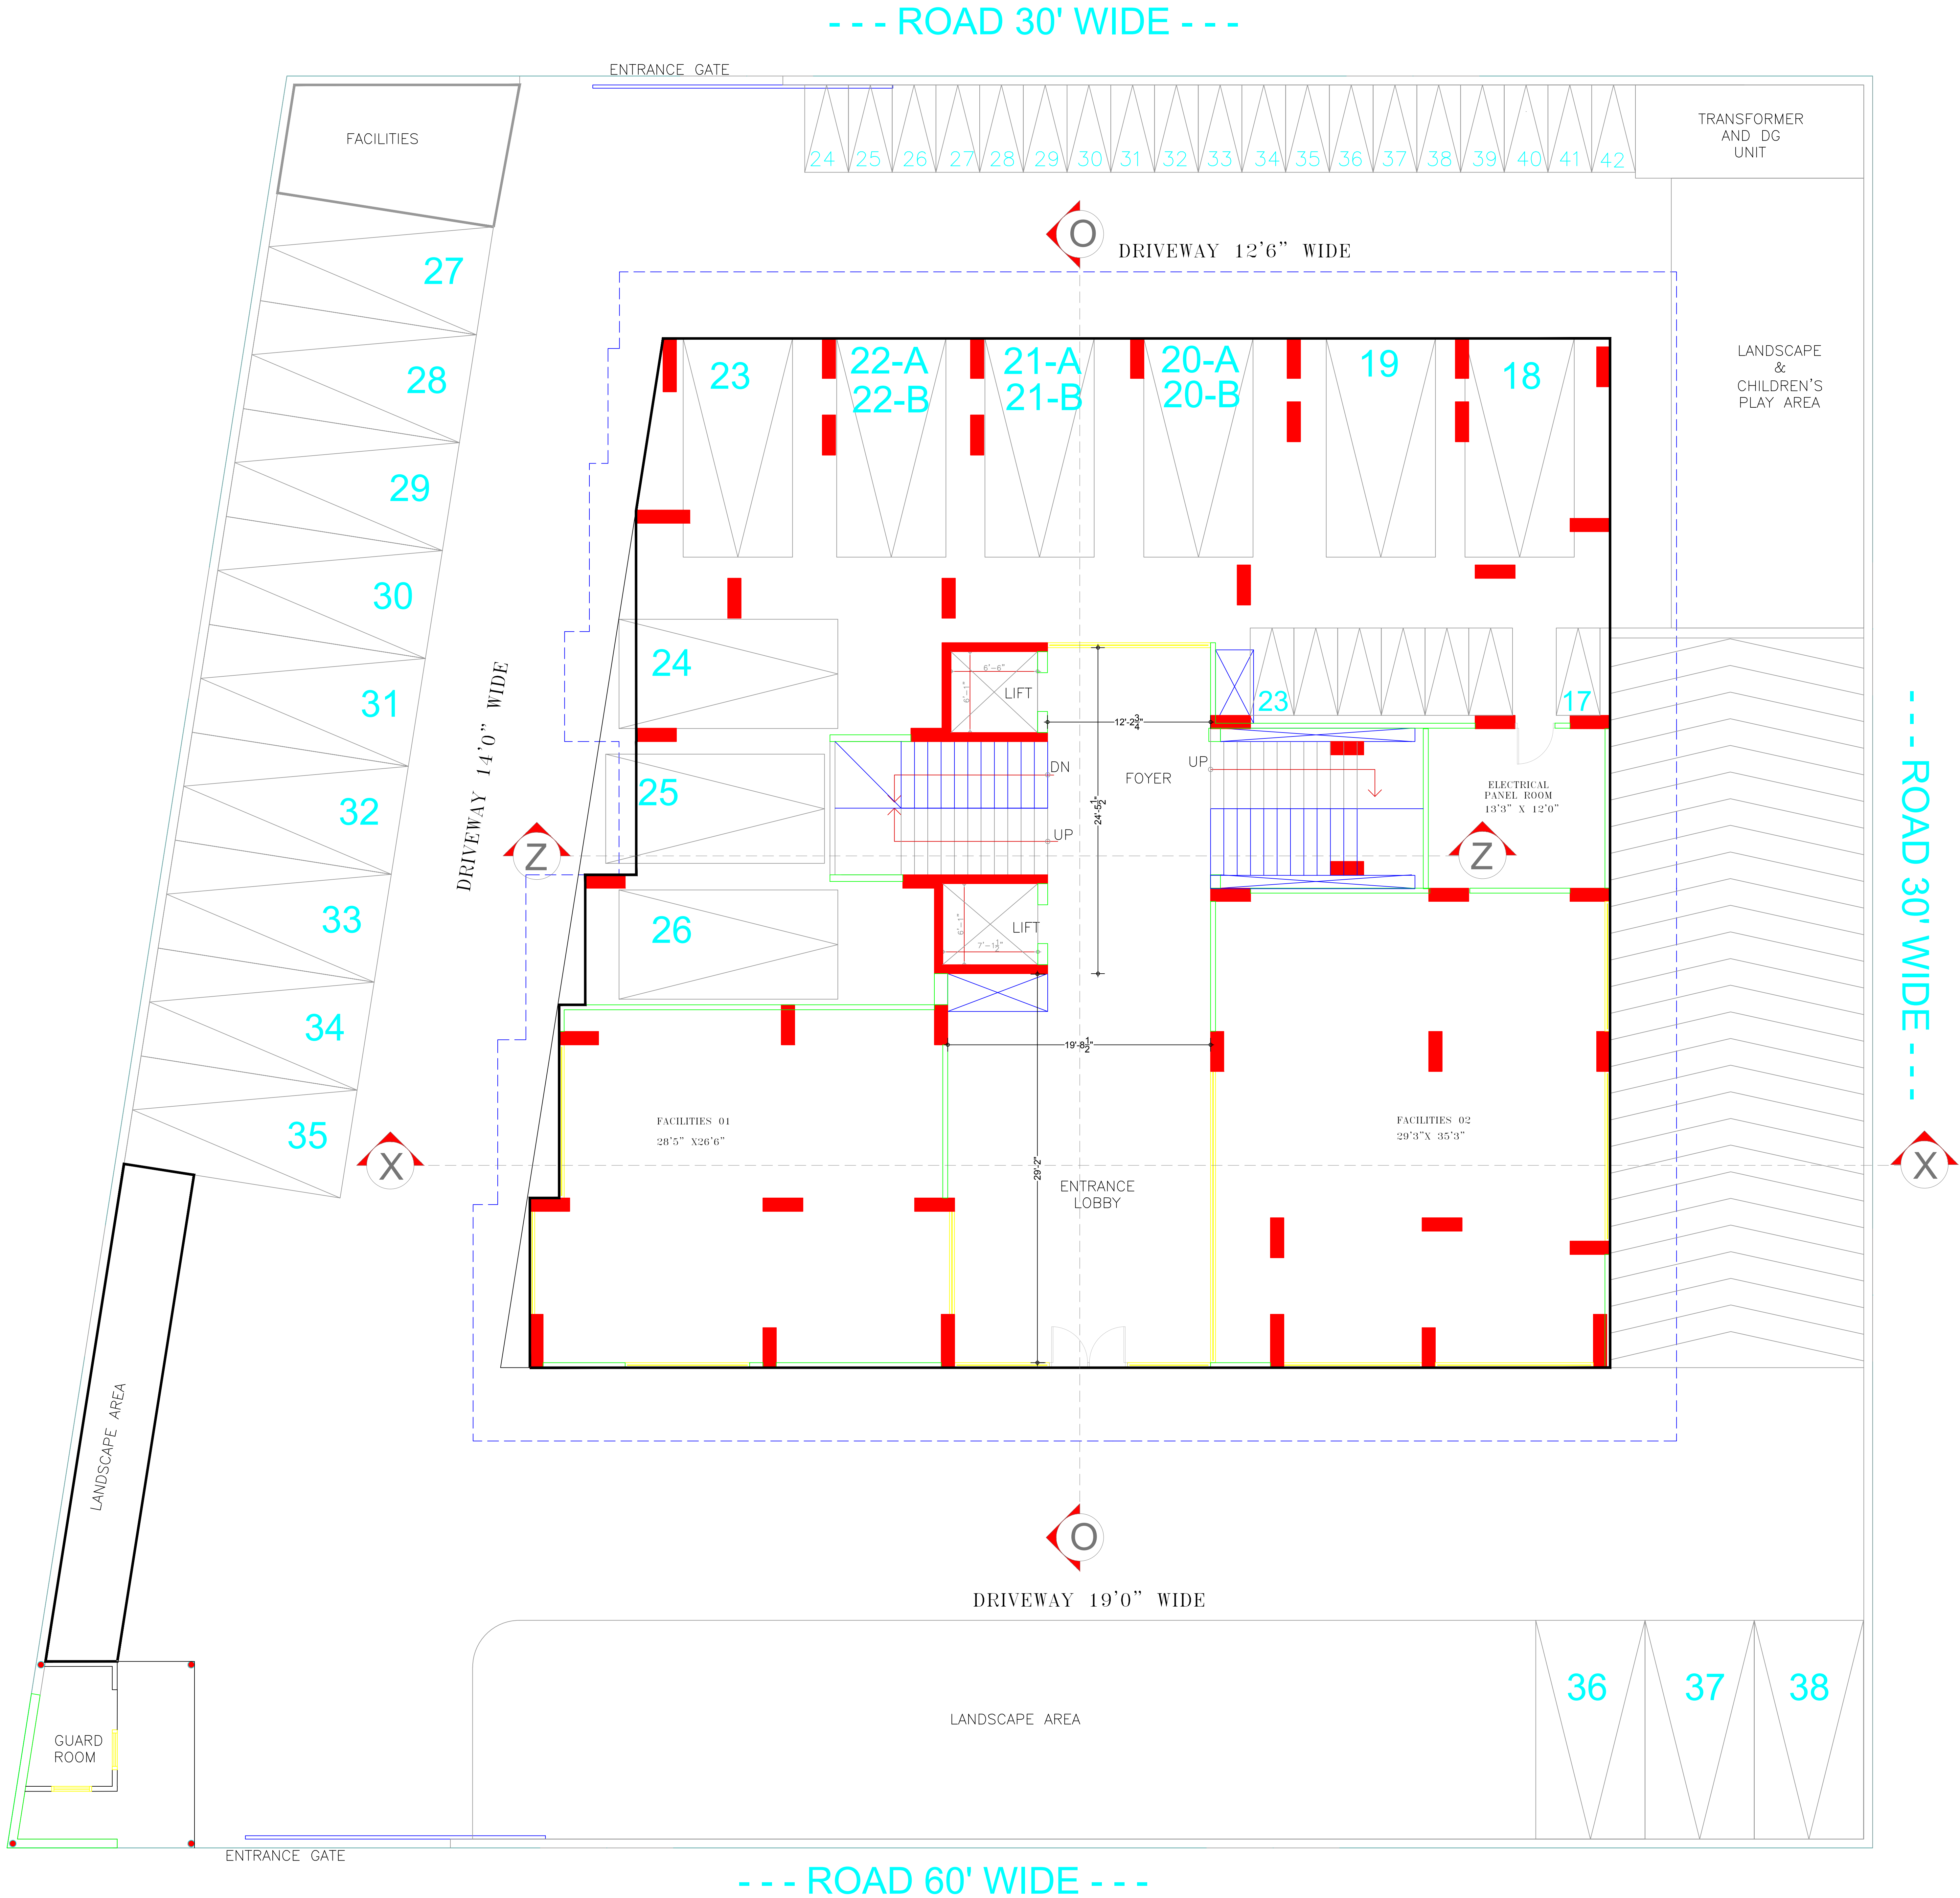


STILT FLOOR LAYOUT

For BSR Enterprises
Anirudh
Partner

For SFERA/BLU
N.V.
Proprietor
NAMAN V SHAH
COA Reg No:- CA/2021/132567

ARCHITECTS :-	SFERA BLU ARCHITECTS AND INTERIOR DESIGNERS 5B JAIN SOCIETY, ELLISBRIDGE, AHMEDABAD - 380006, PH. 079-26303846	
DRAWING TITLE :-	STILT FLOOR PLAN	
PROJECT	ANUKAMPA SKYDECK TOWER-C FOR M/S BSR ENTERPRISES, PLOT No -10,11,12,13,14,15,16/3948 NEAR DWARKA COLONY, BHILWARA	

--- ROAD 30' WIDE ---

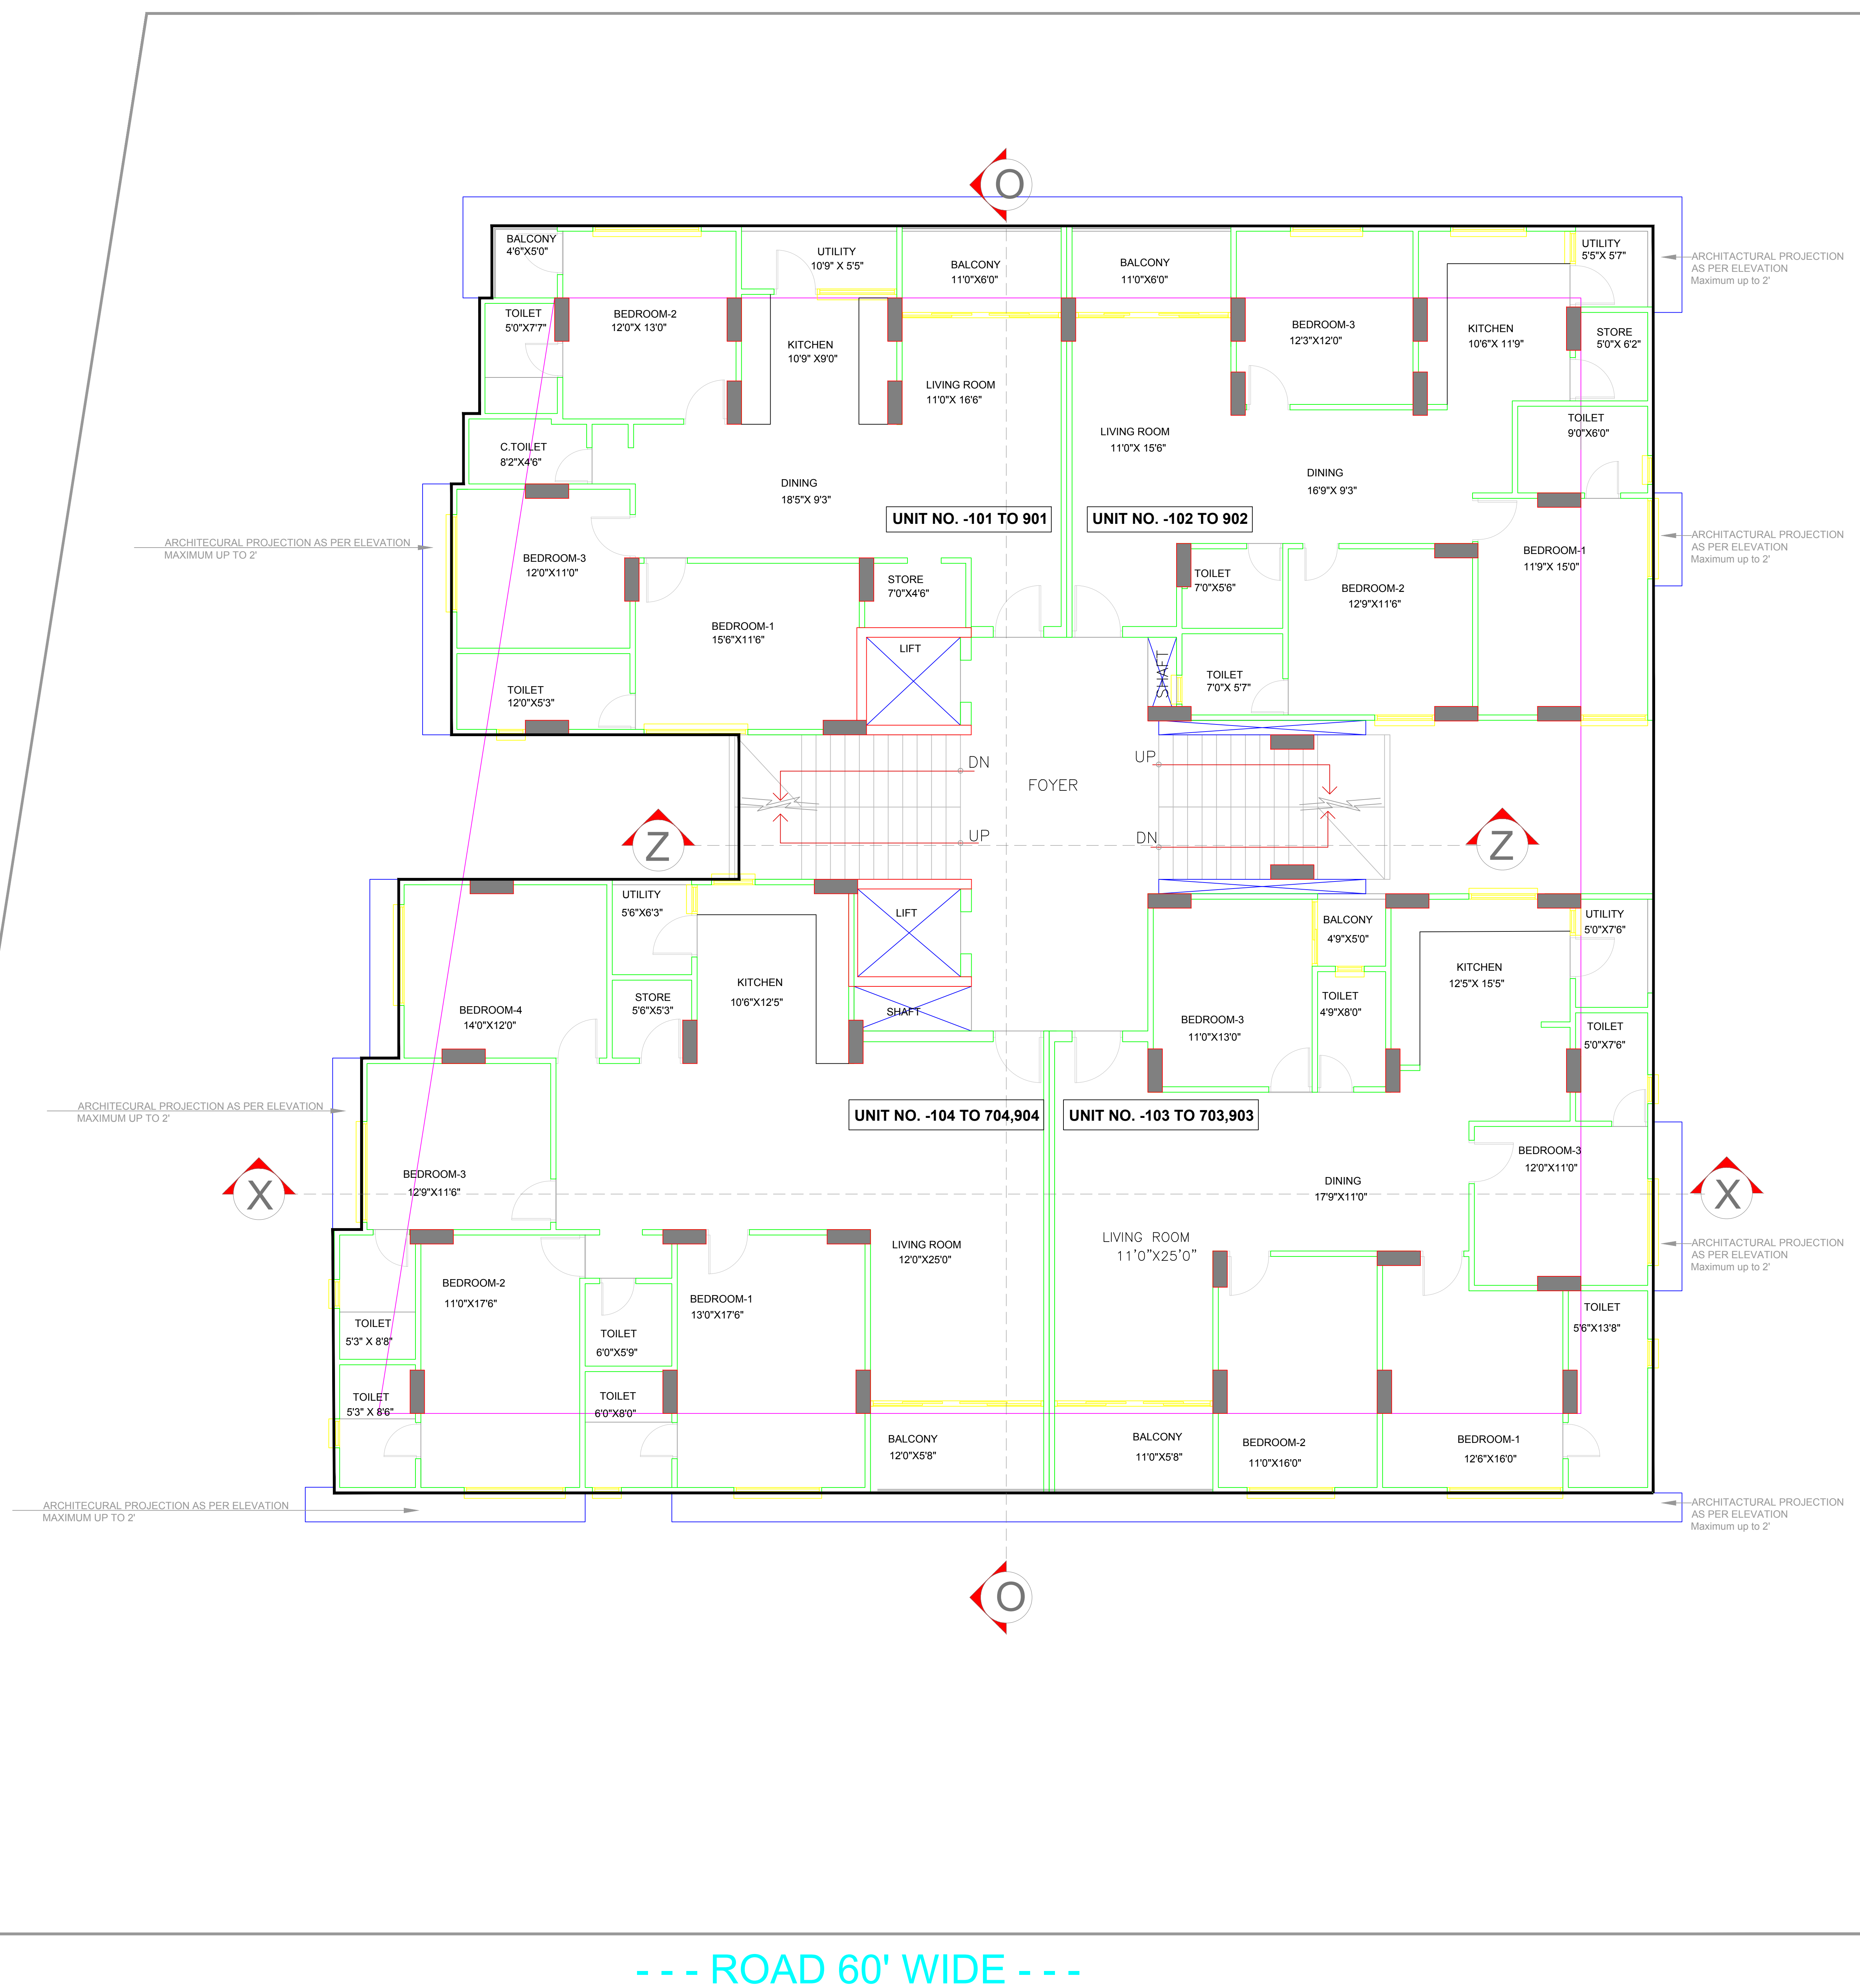

--- ROAD 30' WIDE ---

--- ROAD 60' WIDE ---

1To7,9Th FLOOR LAYOUT

For BSR Enterprises
Anukampa
Partner

For SFERA-BLU
Proprietor


NAMAN V SHAH
COA Reg No:- CA/2021/132567

ARCHITECTS :-	SFERA BLU ARCHITECTS AND INTERIOR DESIGNERS 5B JAIN SOCIETY, ELLISBRIDGE, AHMEDABAD - 380006, PH. 079-26303846	
DRAWING TITLE :-	TYPICAL FLOOR PLAN	
PROJECT	ANUKAMPA SKYDECK TOWER-C FOR M/S BSR ENTERPRISES, PLOT No -10,11,12,13,14,15,16/3948 NEAR DWARKA COLONY, BHILWARA	

--- ROAD 30' WIDE ---



ARCHITECTS :-	SFERA BLU ARCHITECTS AND INTERIOR DESIGNERS 5B JAIN SOCIETY, ELLISBRIDGE, AHMEDABAD - 380006, PH. 079-26303846	
DRAWING TITLE :-	EIGHT FLOOR PLAN	
PROJECT	ANUKAMPA SKYDECK TOWER-C FOR M/S BSR ENTERPRISES, PLOT No -10,11,12,13,14,15,16/3948 NEAR DWARKA COLONY, BHILWARA	

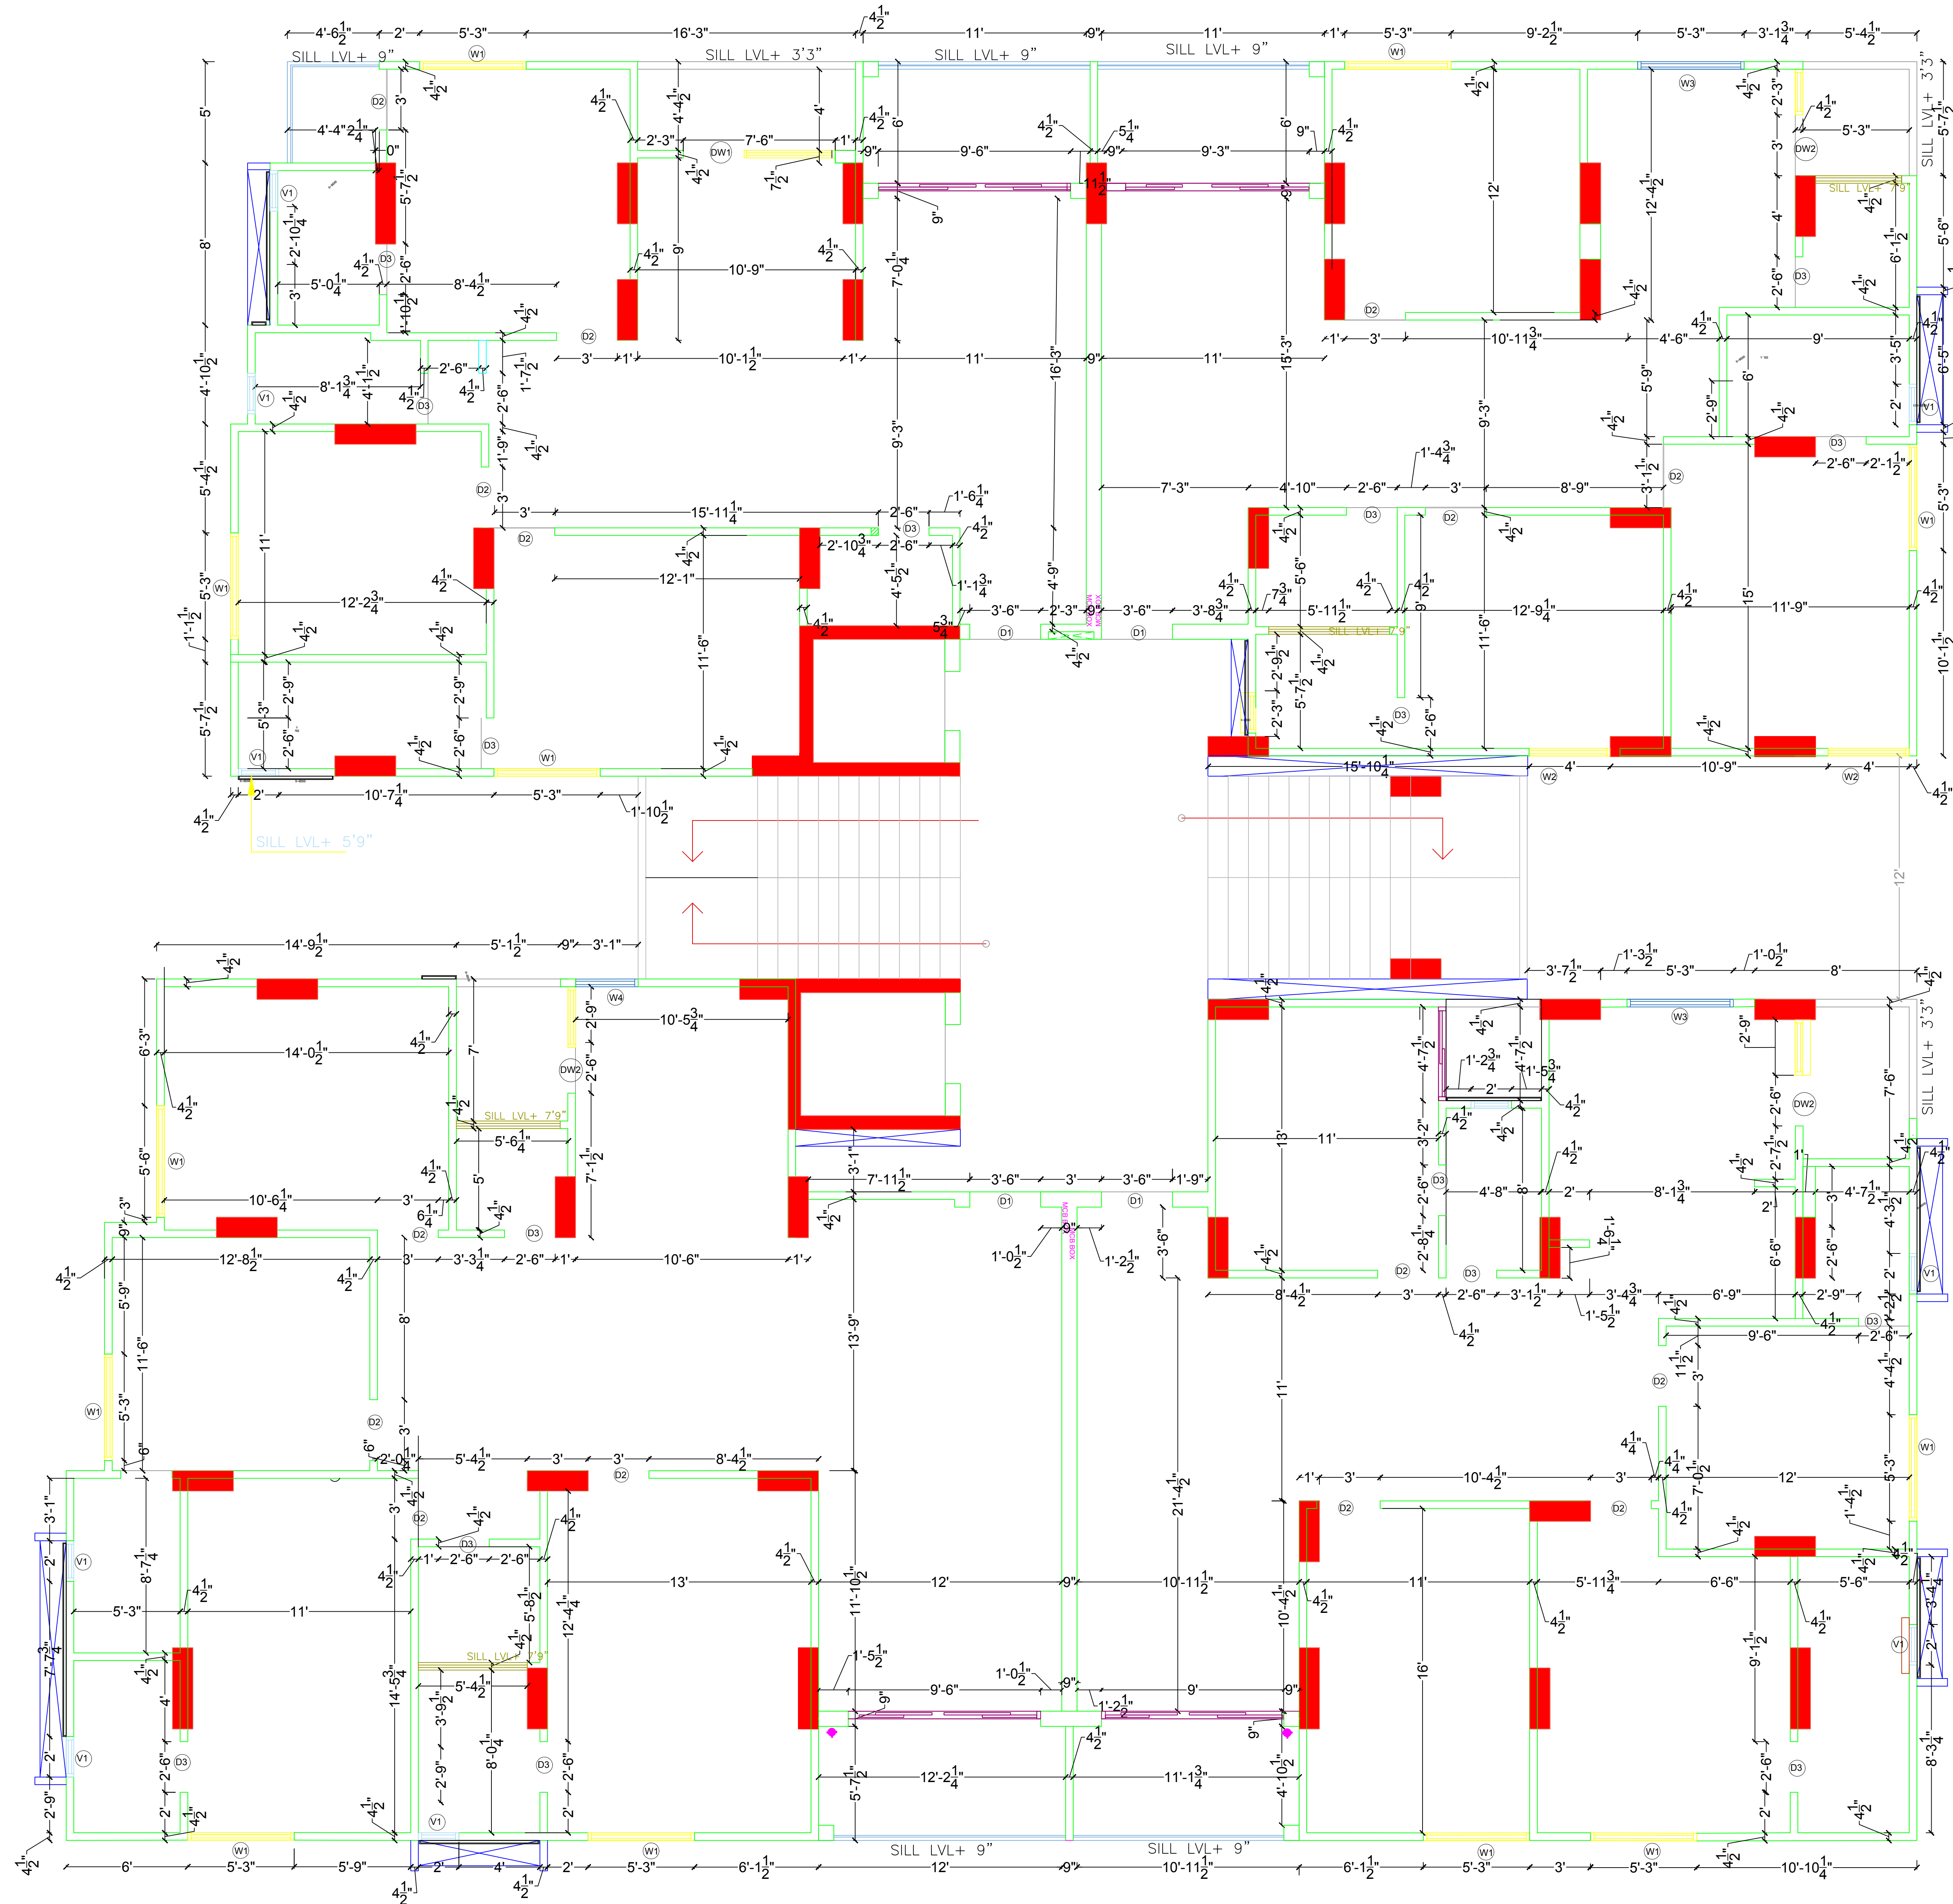

FLOOR FINISHED LEVEL
BEDROOM WINDOW SILL LVL . = + 3'3"
KITCHEN WINDOW SILL LVL . = + 3'6"
TOILET VENT SILL LVL . = + 5'9"
ALL LINTEL LVL. (DOOR & WINDOW) = +7'6"
LINTEL LVL. (MAIN DOOR) = +8'6"

TYPICAL FLOOR WORKING DRAWING

For BSR Enterprises

Amite Patel
Partner

For SFERA BLU

NAMAN V SHAH
Proprietor

NAMAN V SHAH
COA Reg No:- CA/2021/132567

ENGINEER :-	SFERA BLU ARCHITECTS AND INTERIOR DESIGNERS 5B JAIN SOCIETY, ELLISBRIDGE, AHMEDABAD - 380006, PH. 079-26303846	
DRAWING TITLE :-	TYPICAL FLOOR PLAN	
PROJECT	ANUKAMPA SKYDECK TOWER-C FOR M/S BSR ENTERPRISES, PLOT No -10,11,12,13,14,15,16/3948 NEAR DWARKA COLONY, BHILWARA	



TYPICAL FLOOR DOOR WINDOW

For BSR Enterprises

Partner


For SFERA BLU

Proprietor


NAMAN V SHAH
COA Reg No:- CA/2021/132567

DOOR WINDOW SCHEDULE

S.NO.	NAME	NOTATION	SIZE	SILL	LINTEL	NOS.
1.	DOOR	D1	3'6"X 8'6"	0'0"	8'6"	4
2.	DOOR	D2	3'0"X7'6"	0'0"	7'6"	15
3.	DOOR	D3	2'6"X7'6"	0'0"	7'6"	17
4.	DOOR WINDOW	DW1	7'6"X7'6"	DOOR - 0'0" WINDOW-3'0"	7'6"	1
5.	DOOR WINDOW	DW2	5'3"X7'6"	DOOR - 0'0" WINDOW-3'3"	7'6"	3
6.	WINDOW	W1	5'3"X4'6"	3'3"	7'6"	13
7.	WINDOW	W2	4'0"X4'6"	3'3"	7'6"	2
8.	WINDOW	W3	5'3"X2'0"	3'6"	5'6"	2
9.	WINDOW	W4	3'0"X4'3"	3'6"	7'6"	1
10.	VENT	V1	1'9"X1'9"	5'9"	7'6"	9

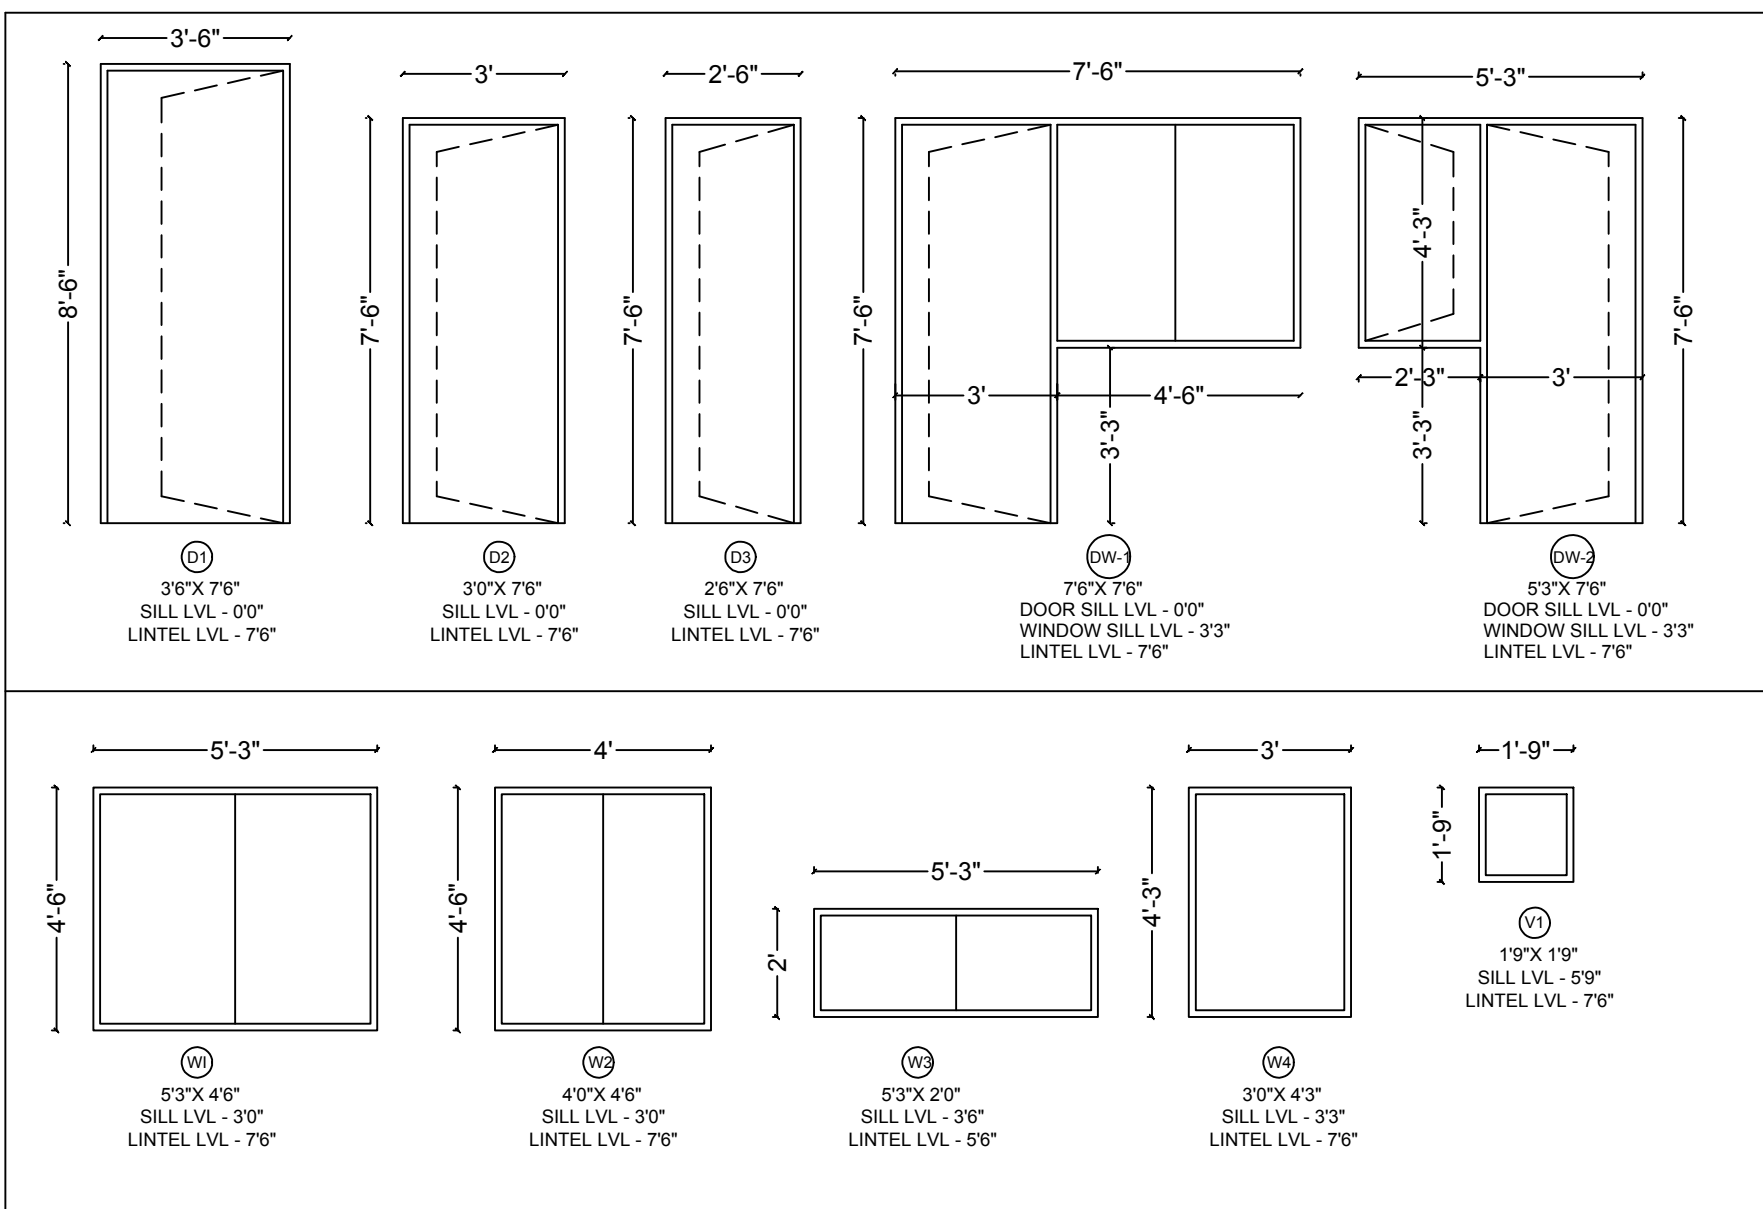

ENGINEER :-	SFERA BLU ARCHITECTS AND INTERIOR DESIGNERS 5B JAIN SOCIETY, ELLISBRIDGE, AHMEDABAD - 380006, PH. 079-26303846	
DRAWING TITLE :-	TYPICAL FLOOR PLAN	
PROJECT	ANUKAMPA SKYDECK TOWER-C FOR M/S BSR ENTERPRISES, PLOT No -10,11,12,13,14,15,16/3948 NEAR DWARKA COLONY, BHILWARA	

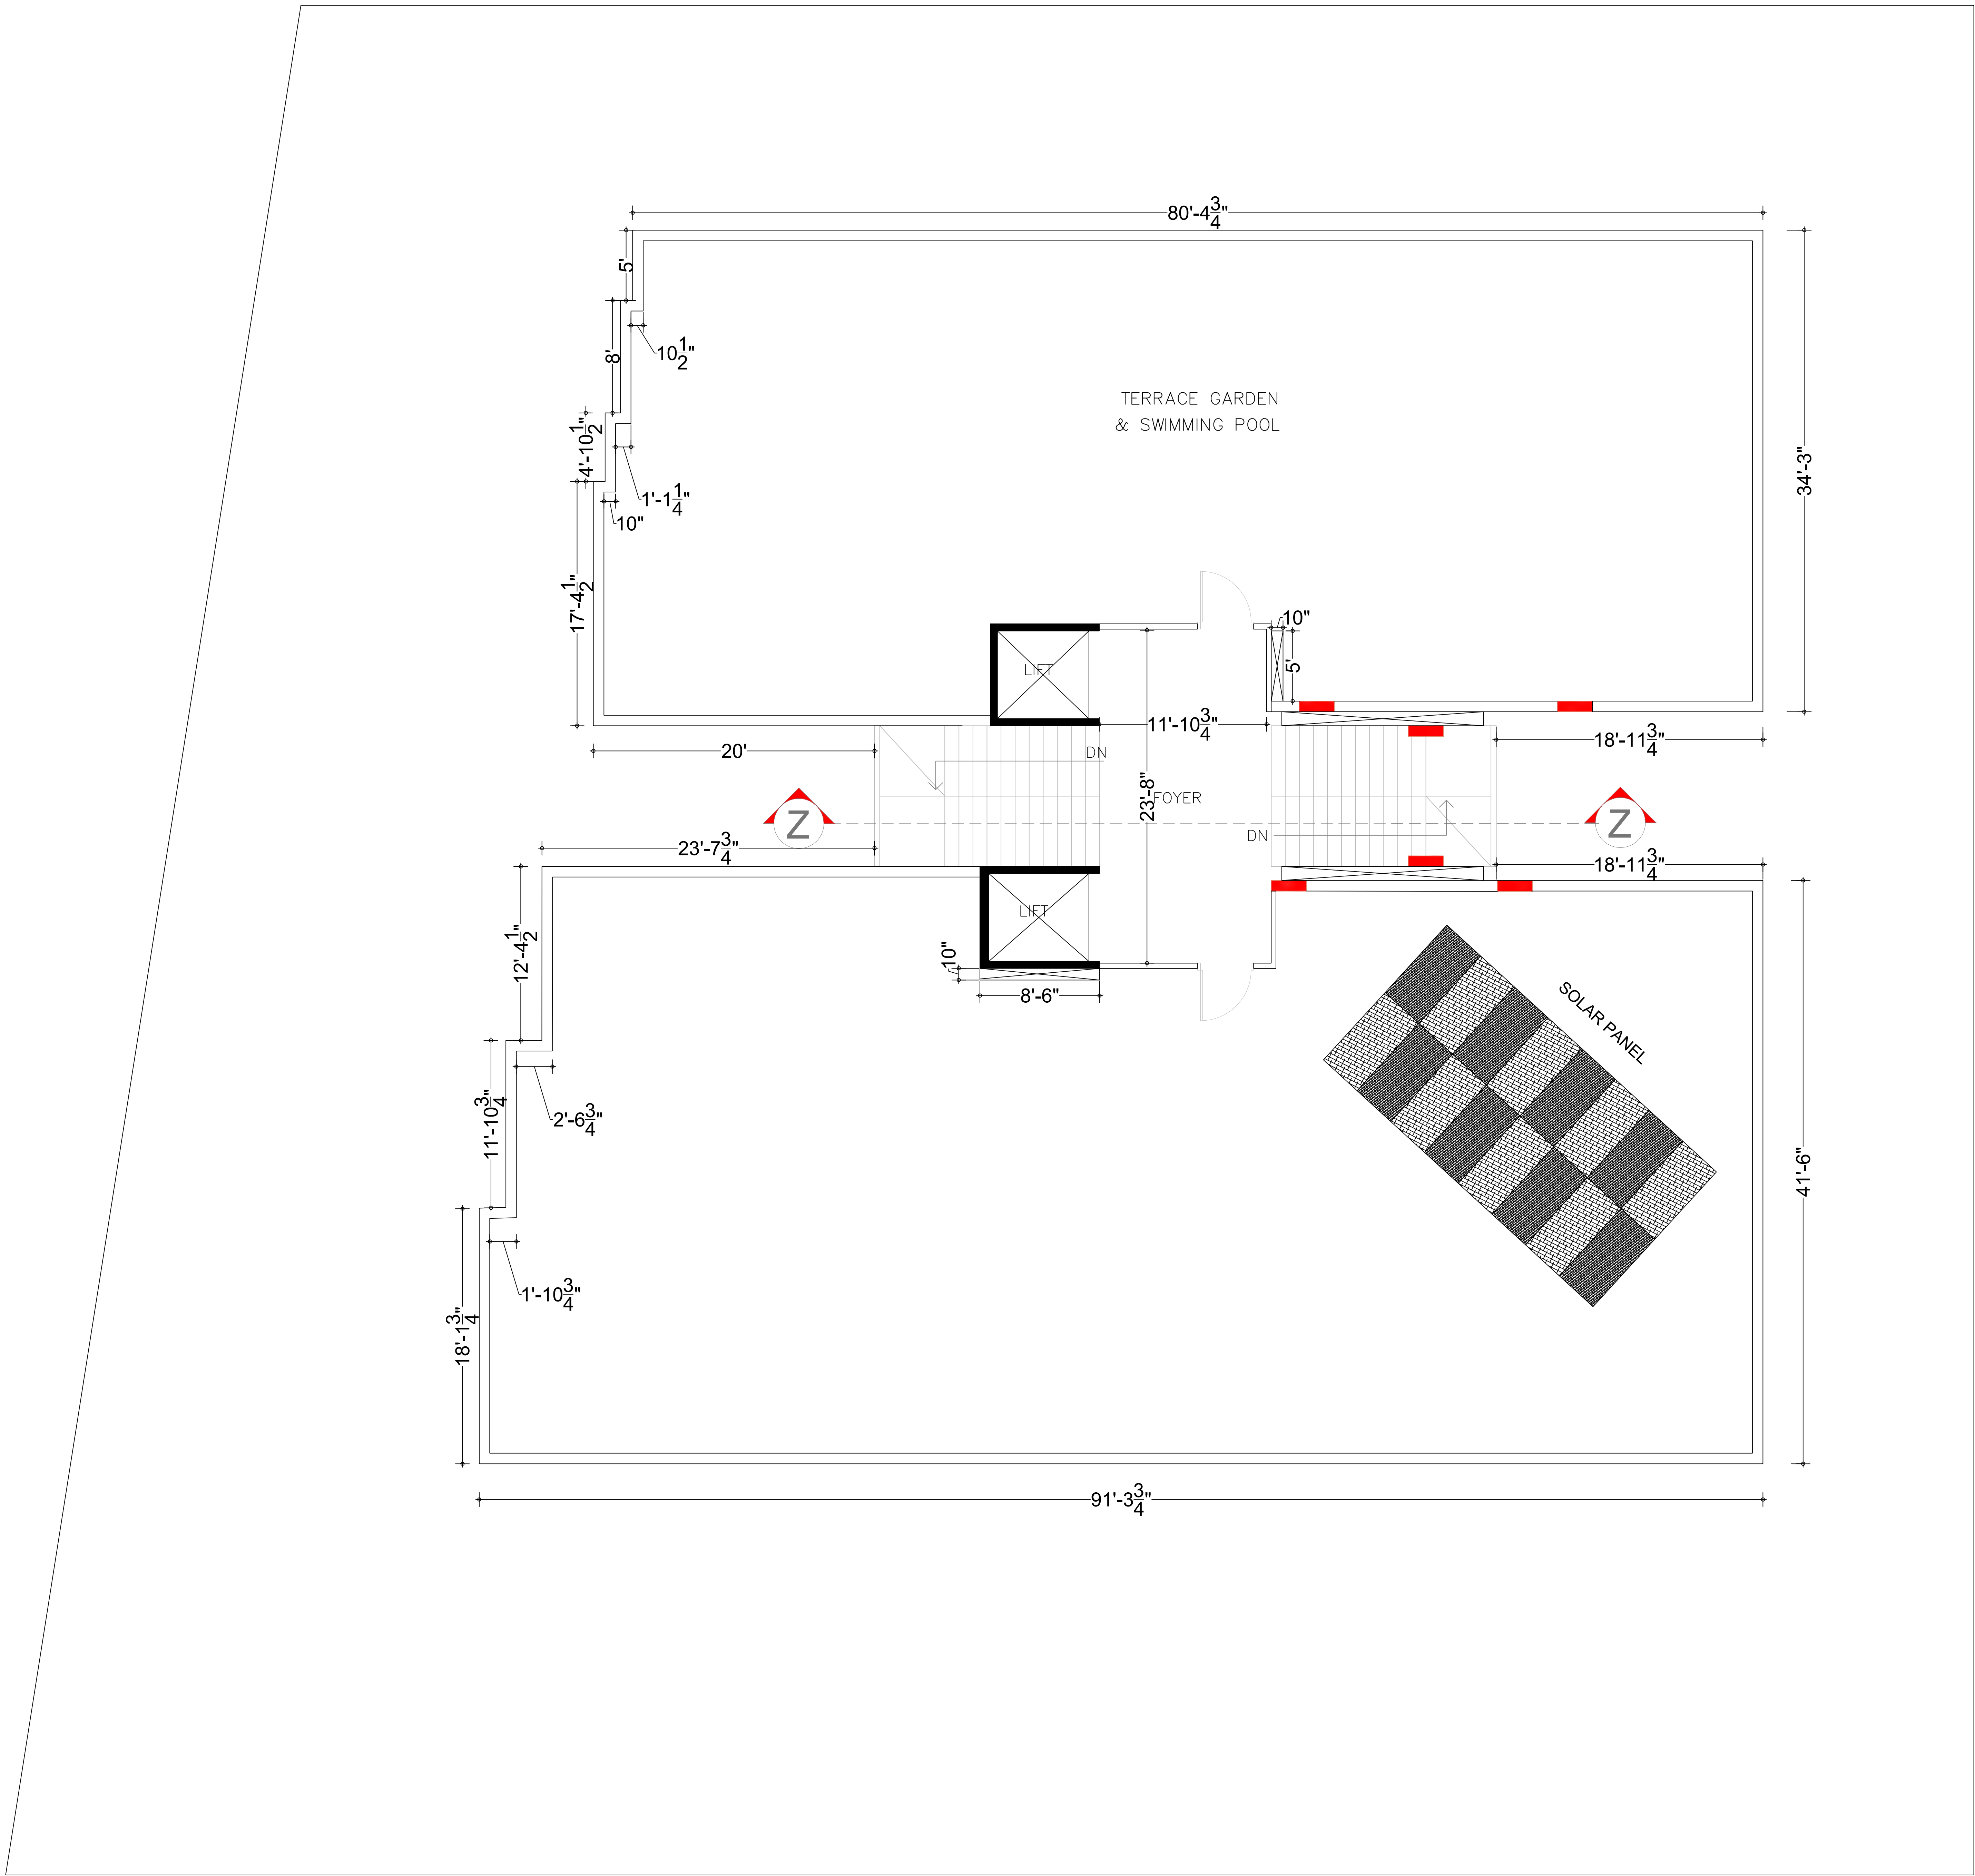

TERRACE LAYOUT

For BSR Enterprises


Aniket Modi
Partner

For SFERA-BLU

NAMAN V SHAH
Proprietor

NAMAN V SHAH
COA Reg No:- CA/2021/132567

ARCHITECTS :-	SFERA BLU ARCHITECTS AND INTERIOR DESIGNERS 5B JAIN SOCIETY, ELLISBRIDGE, AHMEDABAD - 380006, PH. 079-26303846	
DRAWING TITLE :-	TERRACE FLOOR	
PROJECT	ANUKAMPA SKYDECK TOWER-C FOR M/S BSR ENTERPRISES, PLOT No -10,11,12,13,14,15,16/3948 NEAR DWARKA COLONY, BHILWARA	

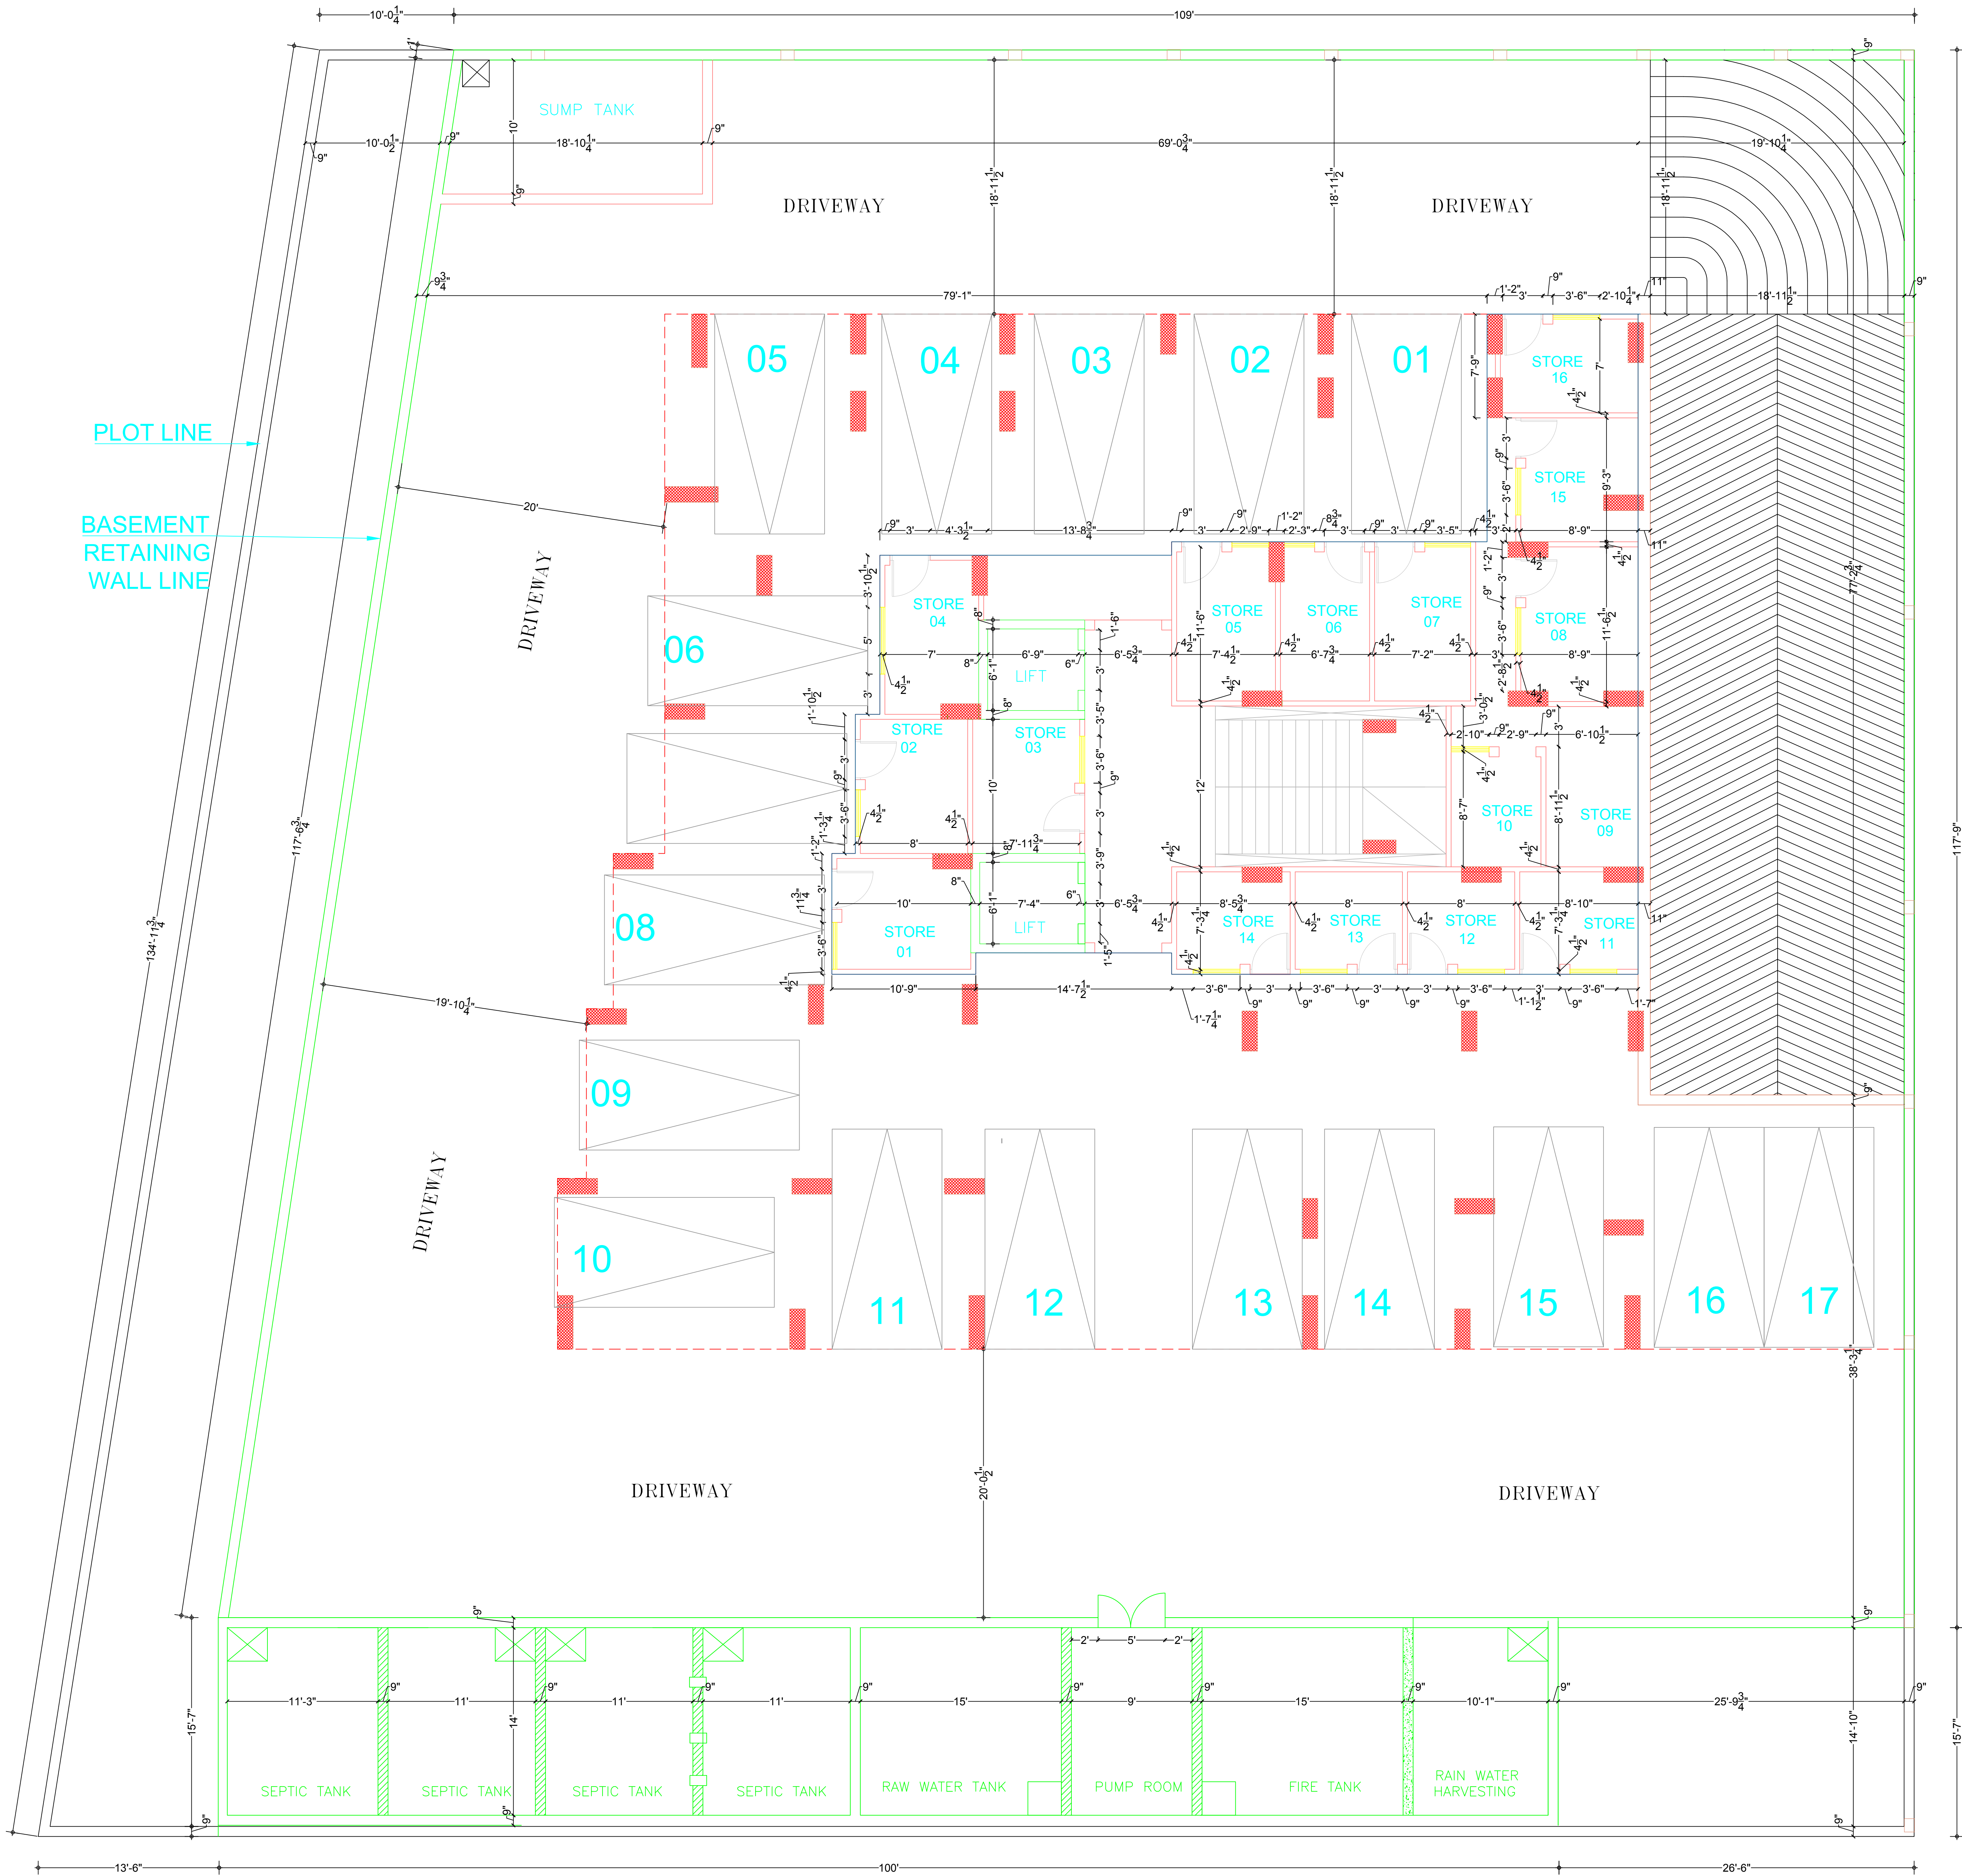

BASEMENT WORKING DRAWING

FLOOR FINISHED LEVEL
STORE WINDOW SILL LVL . = + 3'3"
ALL LINTEL LVL. (DOOR & WINDOW) = +7'6"

For BSR Enterprises

Anukampa
Partner



For SFERA-BLU

Proprietor

NAMAN V SHAH

ENGINEER :-	SFERA BLU ARCHITECTS AND INTERIOR DESIGNERS 5B JAIN SOCIETY, ELLISBRIDGE, AHMEDABAD - 380006, PH. 079-26303846	
DRAWING TITLE :-	BASEMENT FLOOR PLAN	
PROJECT	ANUKAMPA SKYDECK TOWER-C FOR M/S BSR ENTERPRISES, PLOT No -10,11,12,13,14,15,16/3948 NEAR DWARKA COLONY, BHILWARA	

DOOR WINDOW SCHEDULE						
S.NO.	NAME	NOTATION	SIZE	SILL	LINTEL	NOS.
1.	DOOR	D1	3'0"X 7'6"	0'0"	7'6"	16
2.	WINDOW	W1	3'6"X4'3"	3'3"	7'6"	11
3.	WINDOW	W2	5'0"X4'3"	3'3"	7'6"	1
4.	WINDOW	W3	2'9"X4'3"	3'3"	7'6"	3

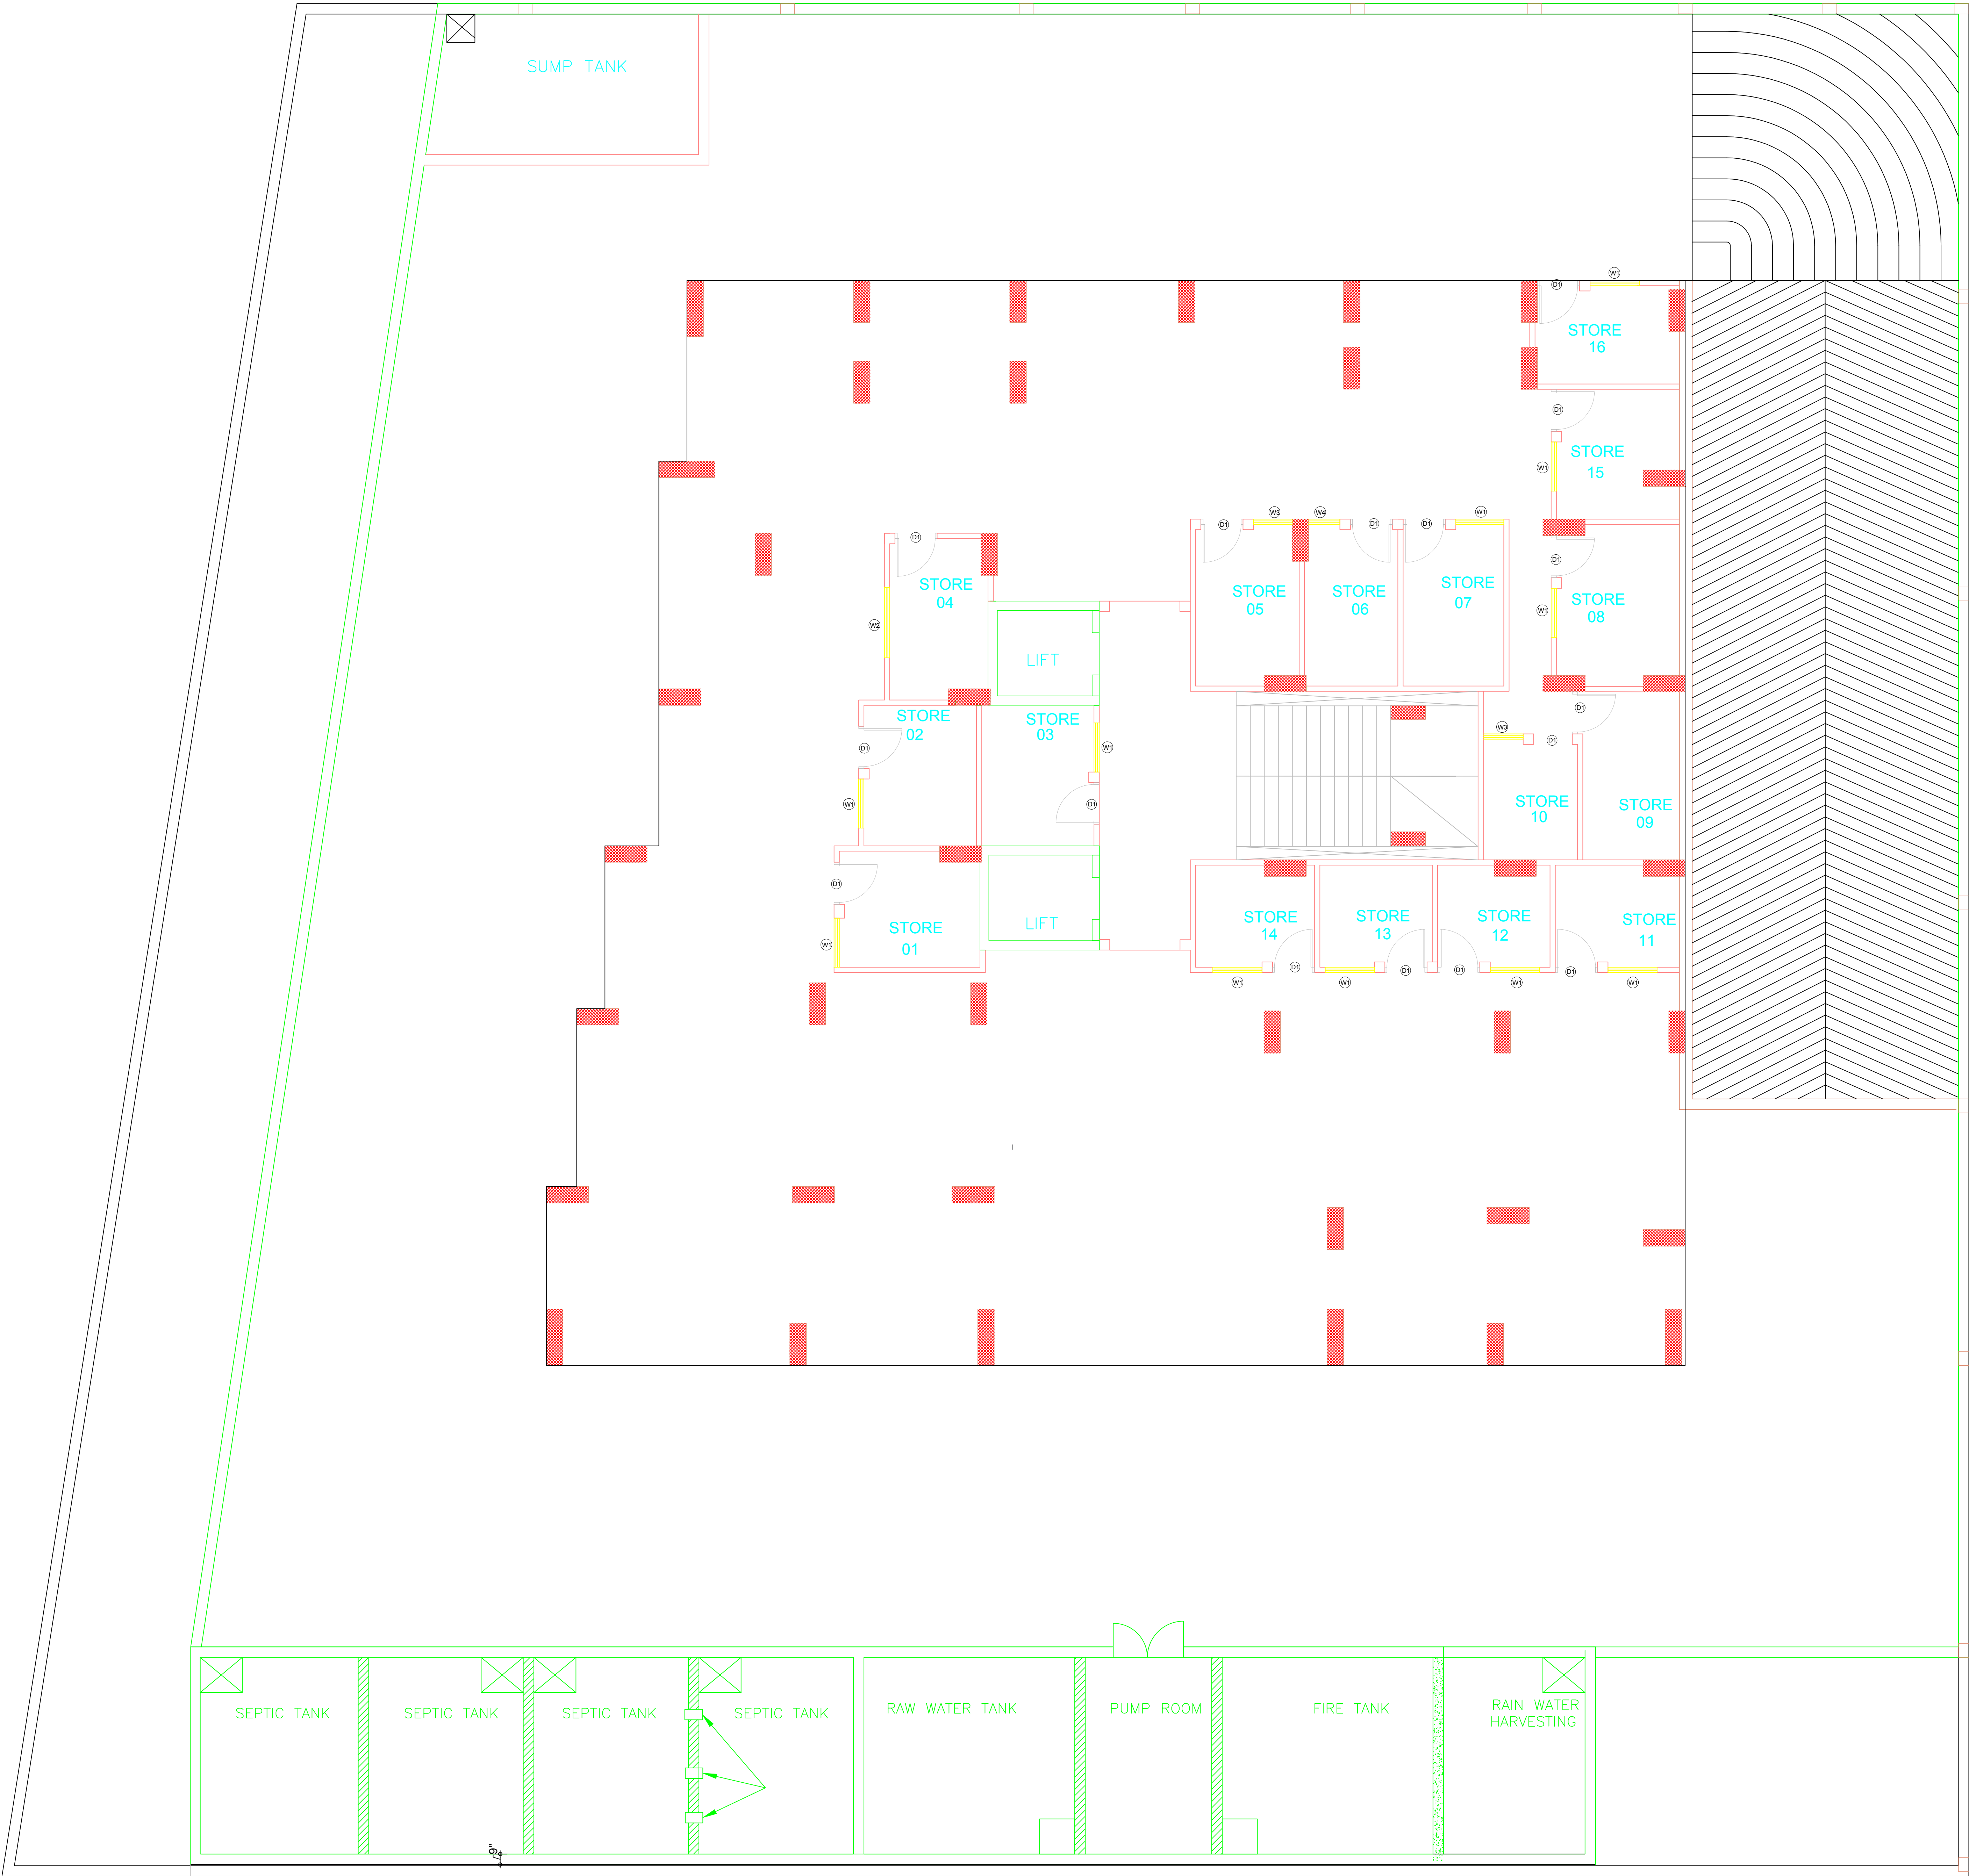
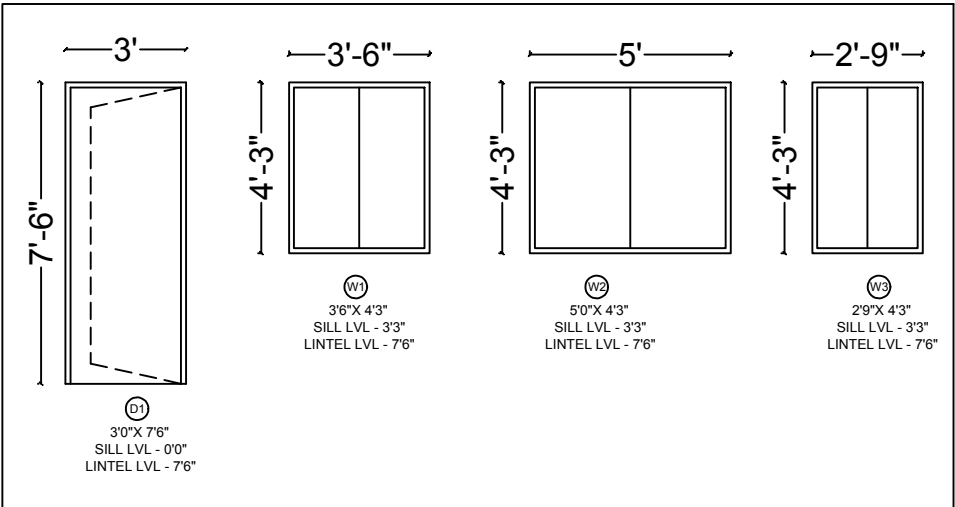


BASEMENT DOOR WINDOW DRAWING

ENGINEER :-	SFERA BLU ARCHITECTS AND INTERIOR DESIGNERS 5B JAIN SOCIETY, ELLISBRIDGE, AHMEDABAD - 380006, PH. 079-26303846	
DRAWING TITLE :-	BASEMENT FLOOR PLAN	
PROJECT	ANUKAMPA SKYDECK TOWER-C FOR M/S BSR ENTERPRISES, PLOT No -10,11,12,13,14,15,16/3948 NEAR DWARKA COLONY, BHLWARA	

For BSR Enterprises
Anukampa
Partner

For SFERA BLU
N.V.
Proprietor
NAMAN V SHAH

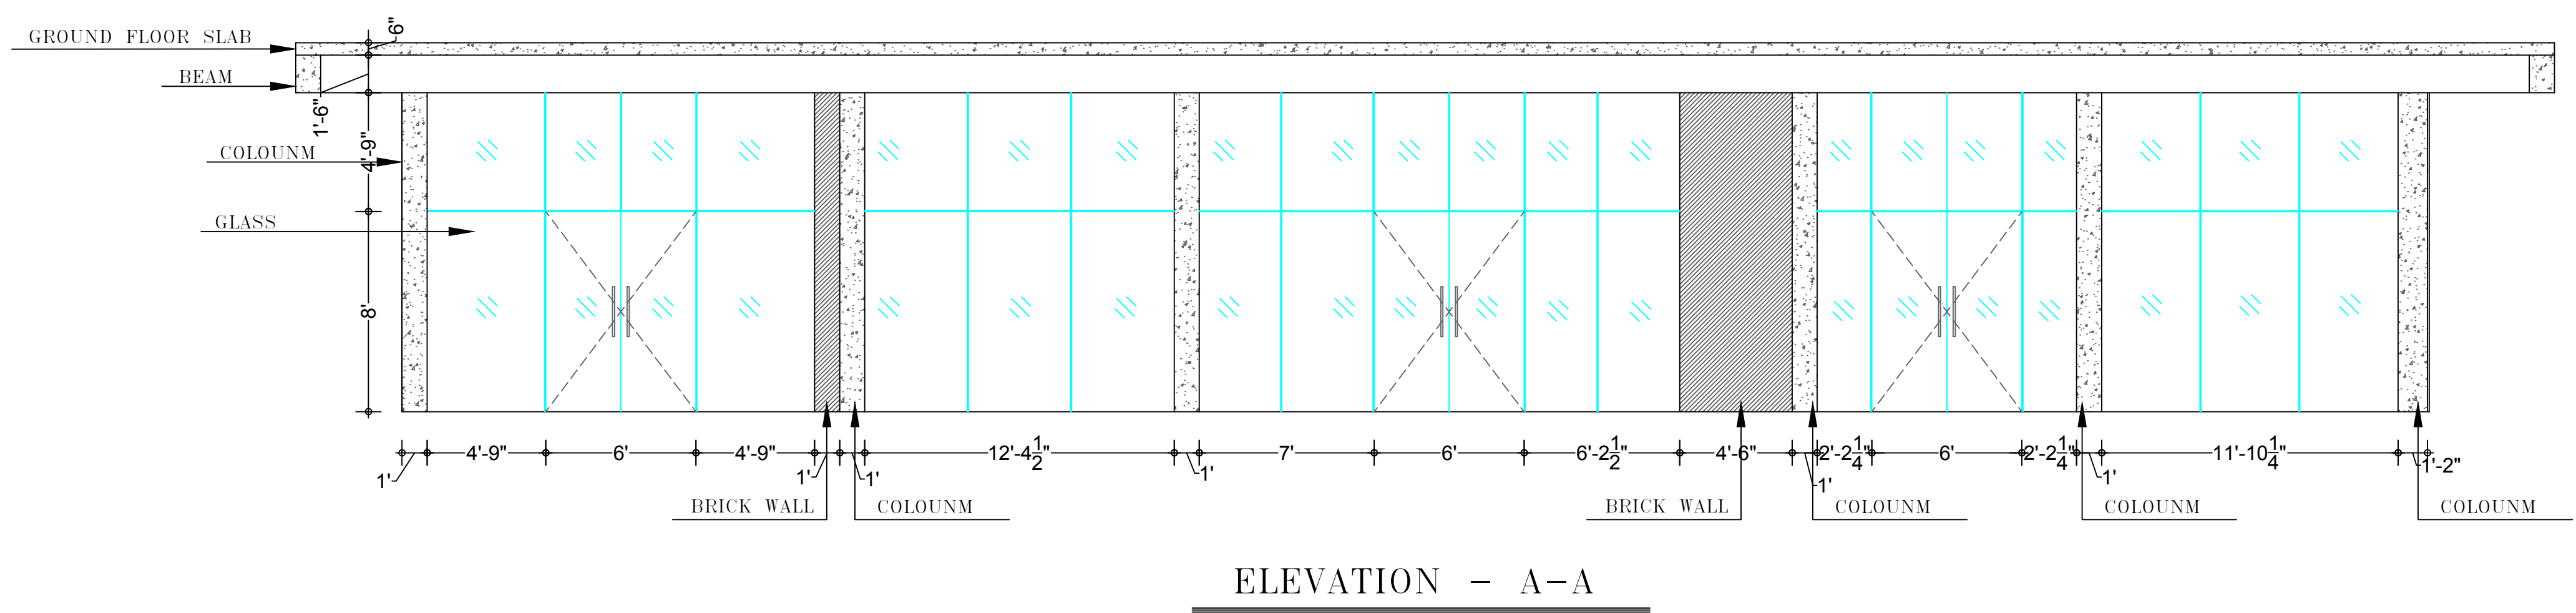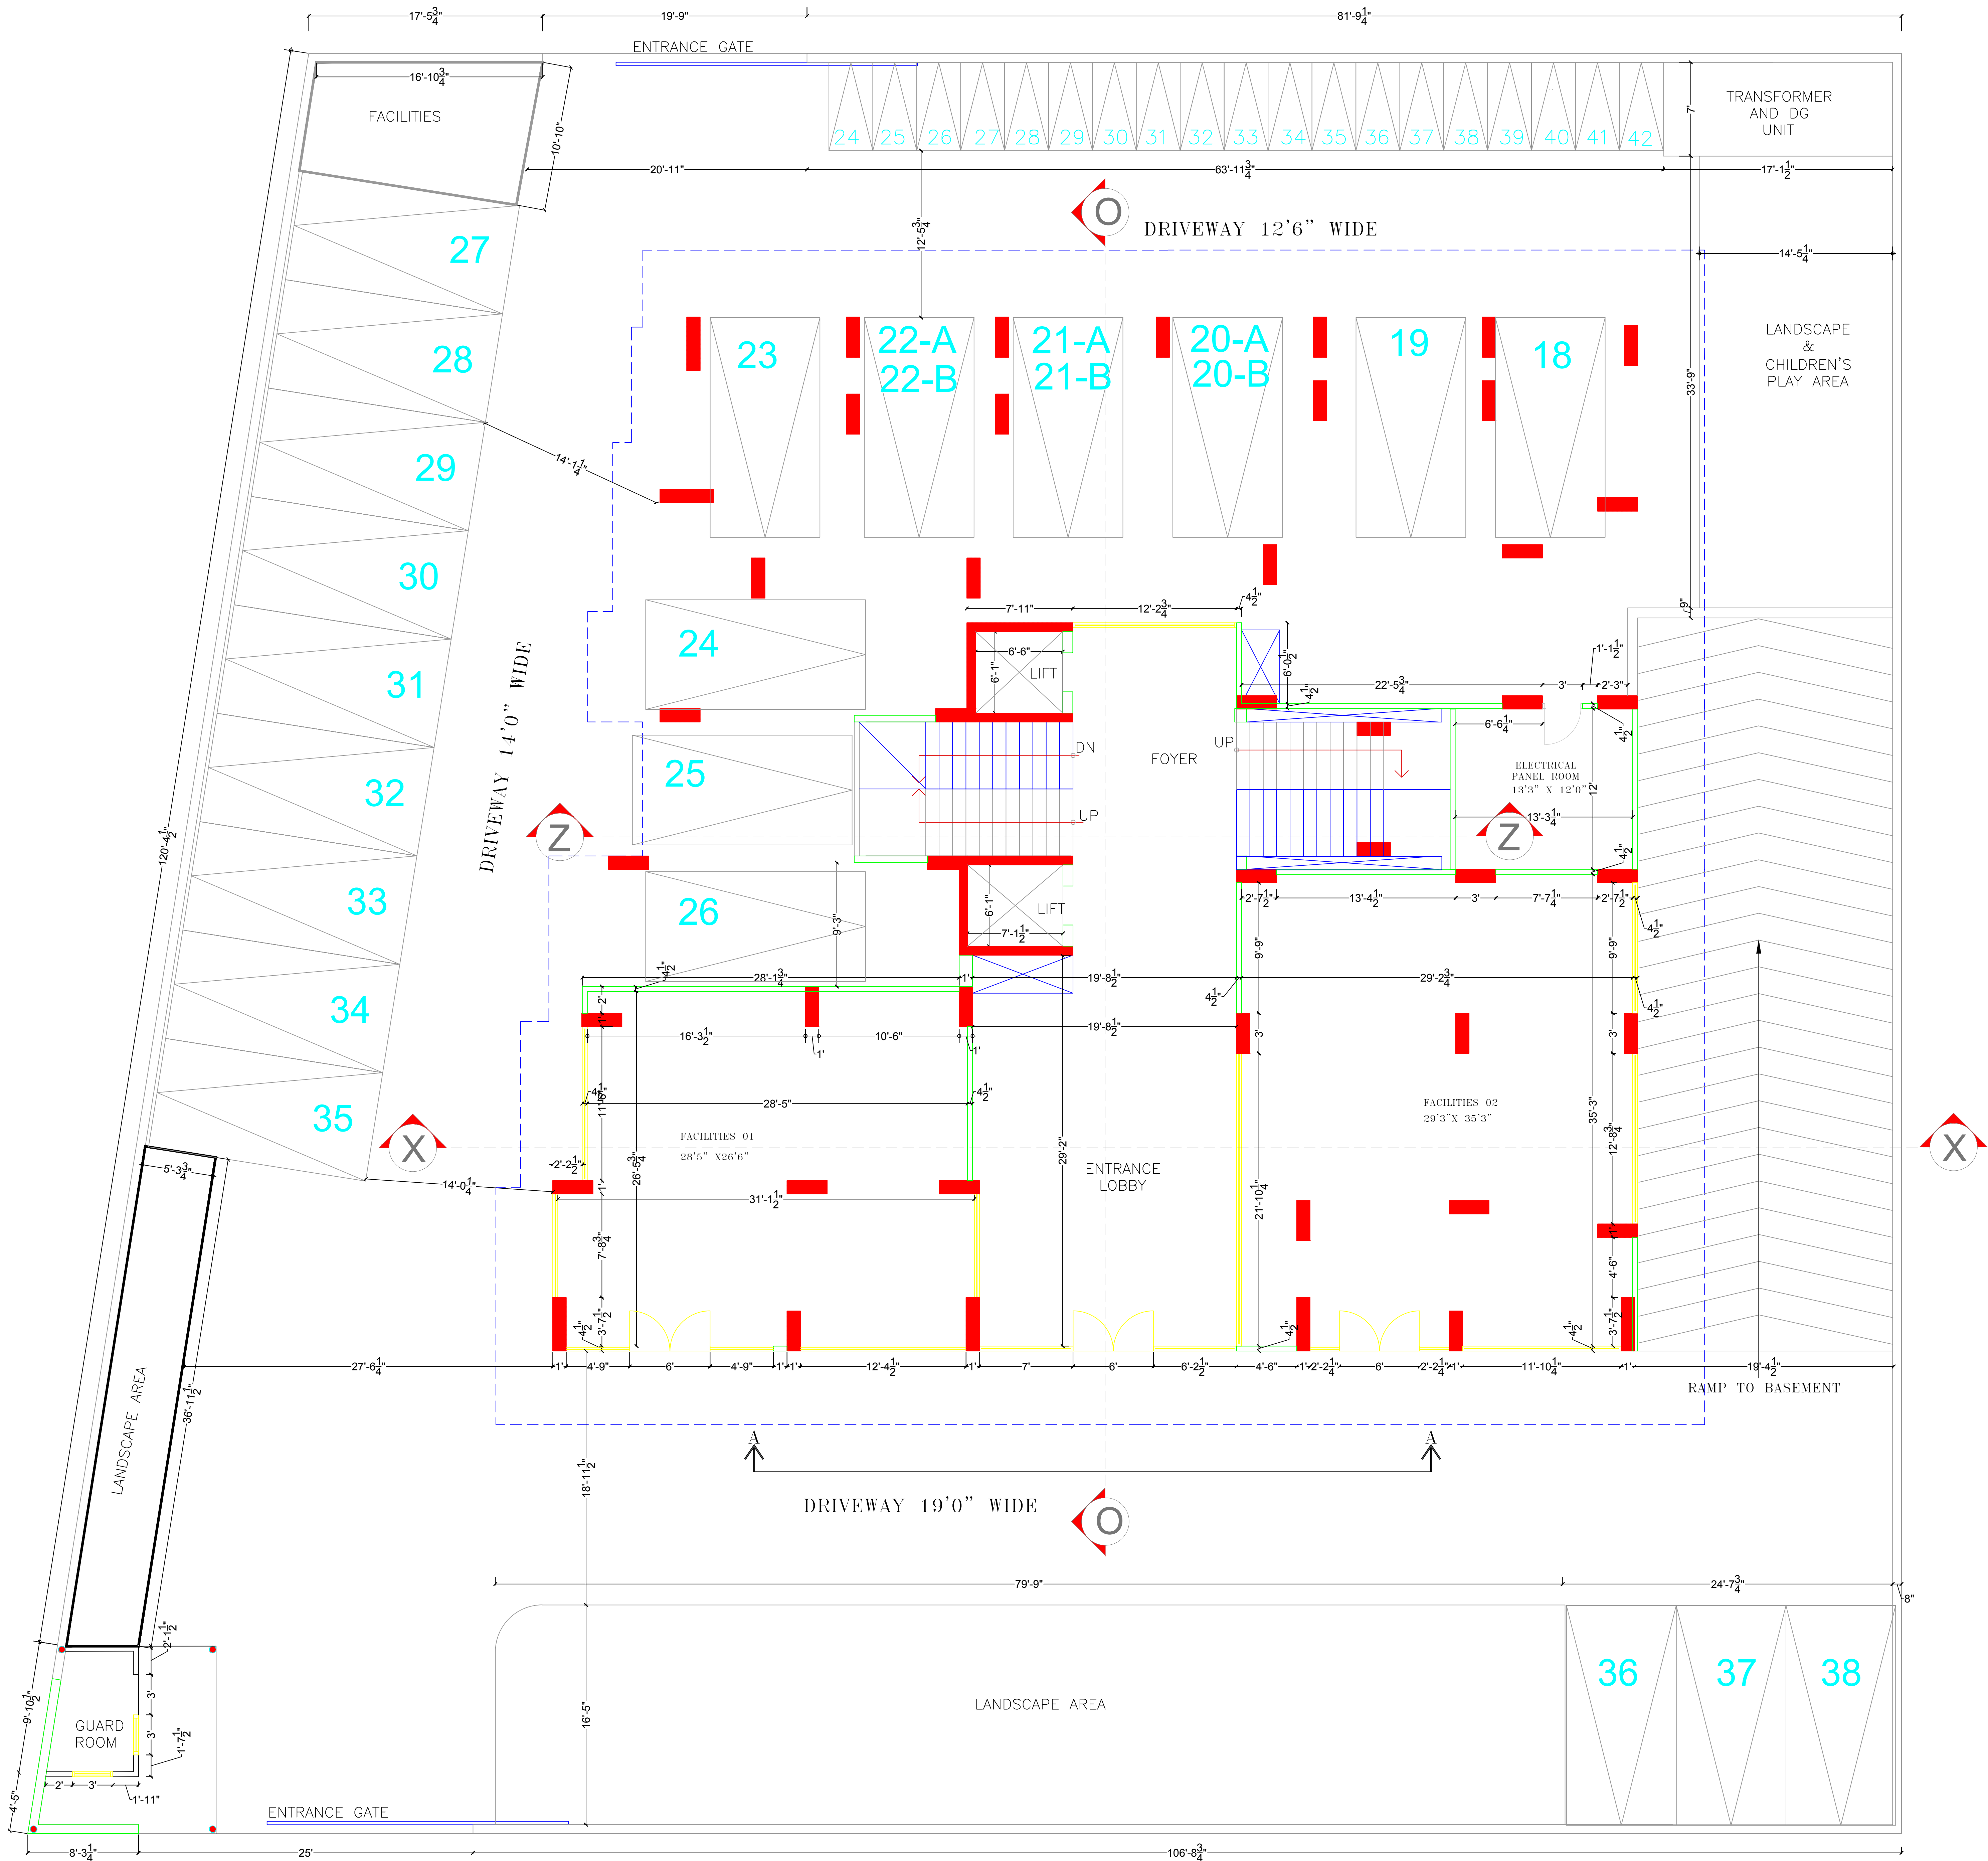

STILT FLOOR WORKING PLAN

For BSR Enterprises





Anukampa
Partner

For SFERA-BLU

NAMAN V SHAH
Proprietor

NAMAN V SHAH
COA Reg No:- CA/2021/132567



ARCHITECTS :-	SFERA BLU ARCHITECTS AND INTERIOR DESIGNERS 5B JAIN SOCIETY, ELLISBRIDGE, AHMEDABAD - 380006, PH. 079-26303846	
DRAWING TITLE :-	STILT FLOOR PLAN	
PROJECT	ANUKAMPA SKYDECK TOWER-C FOR M/S BSR ENTERPRISES, PLOT No -10,11,12,13,14,15,16/3948 NEAR DWARKA COLONY, BHILWARA	

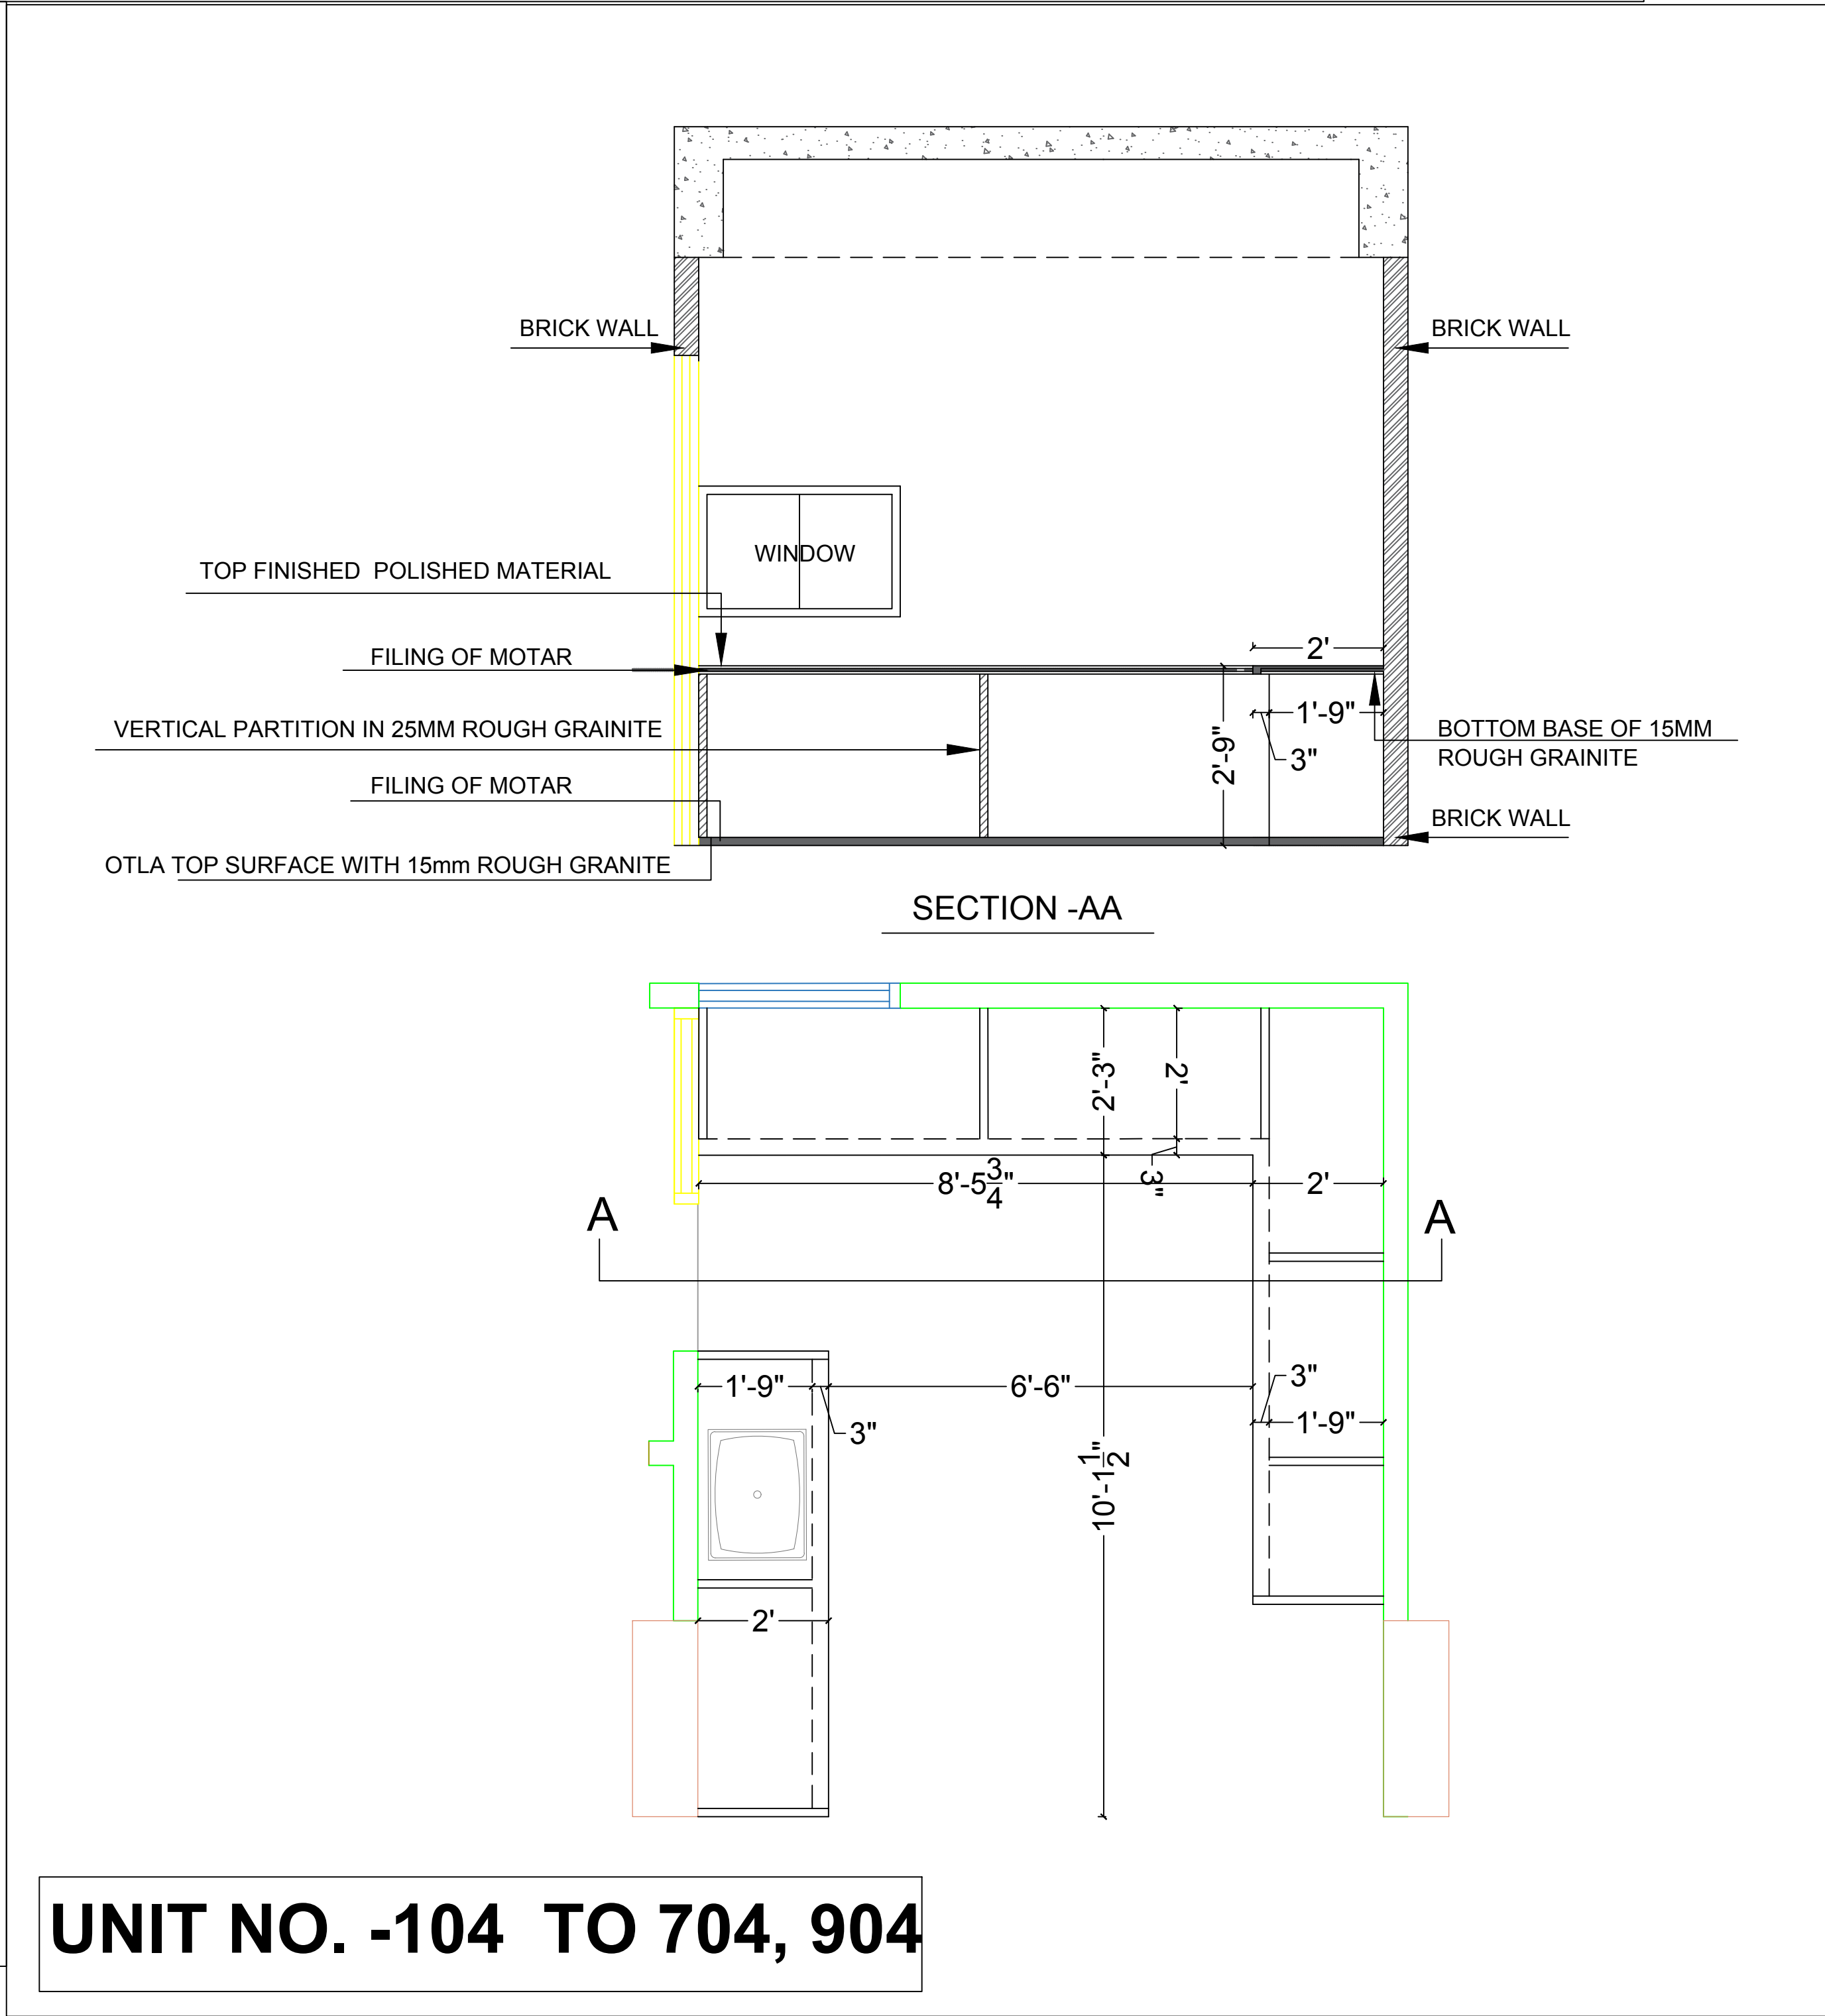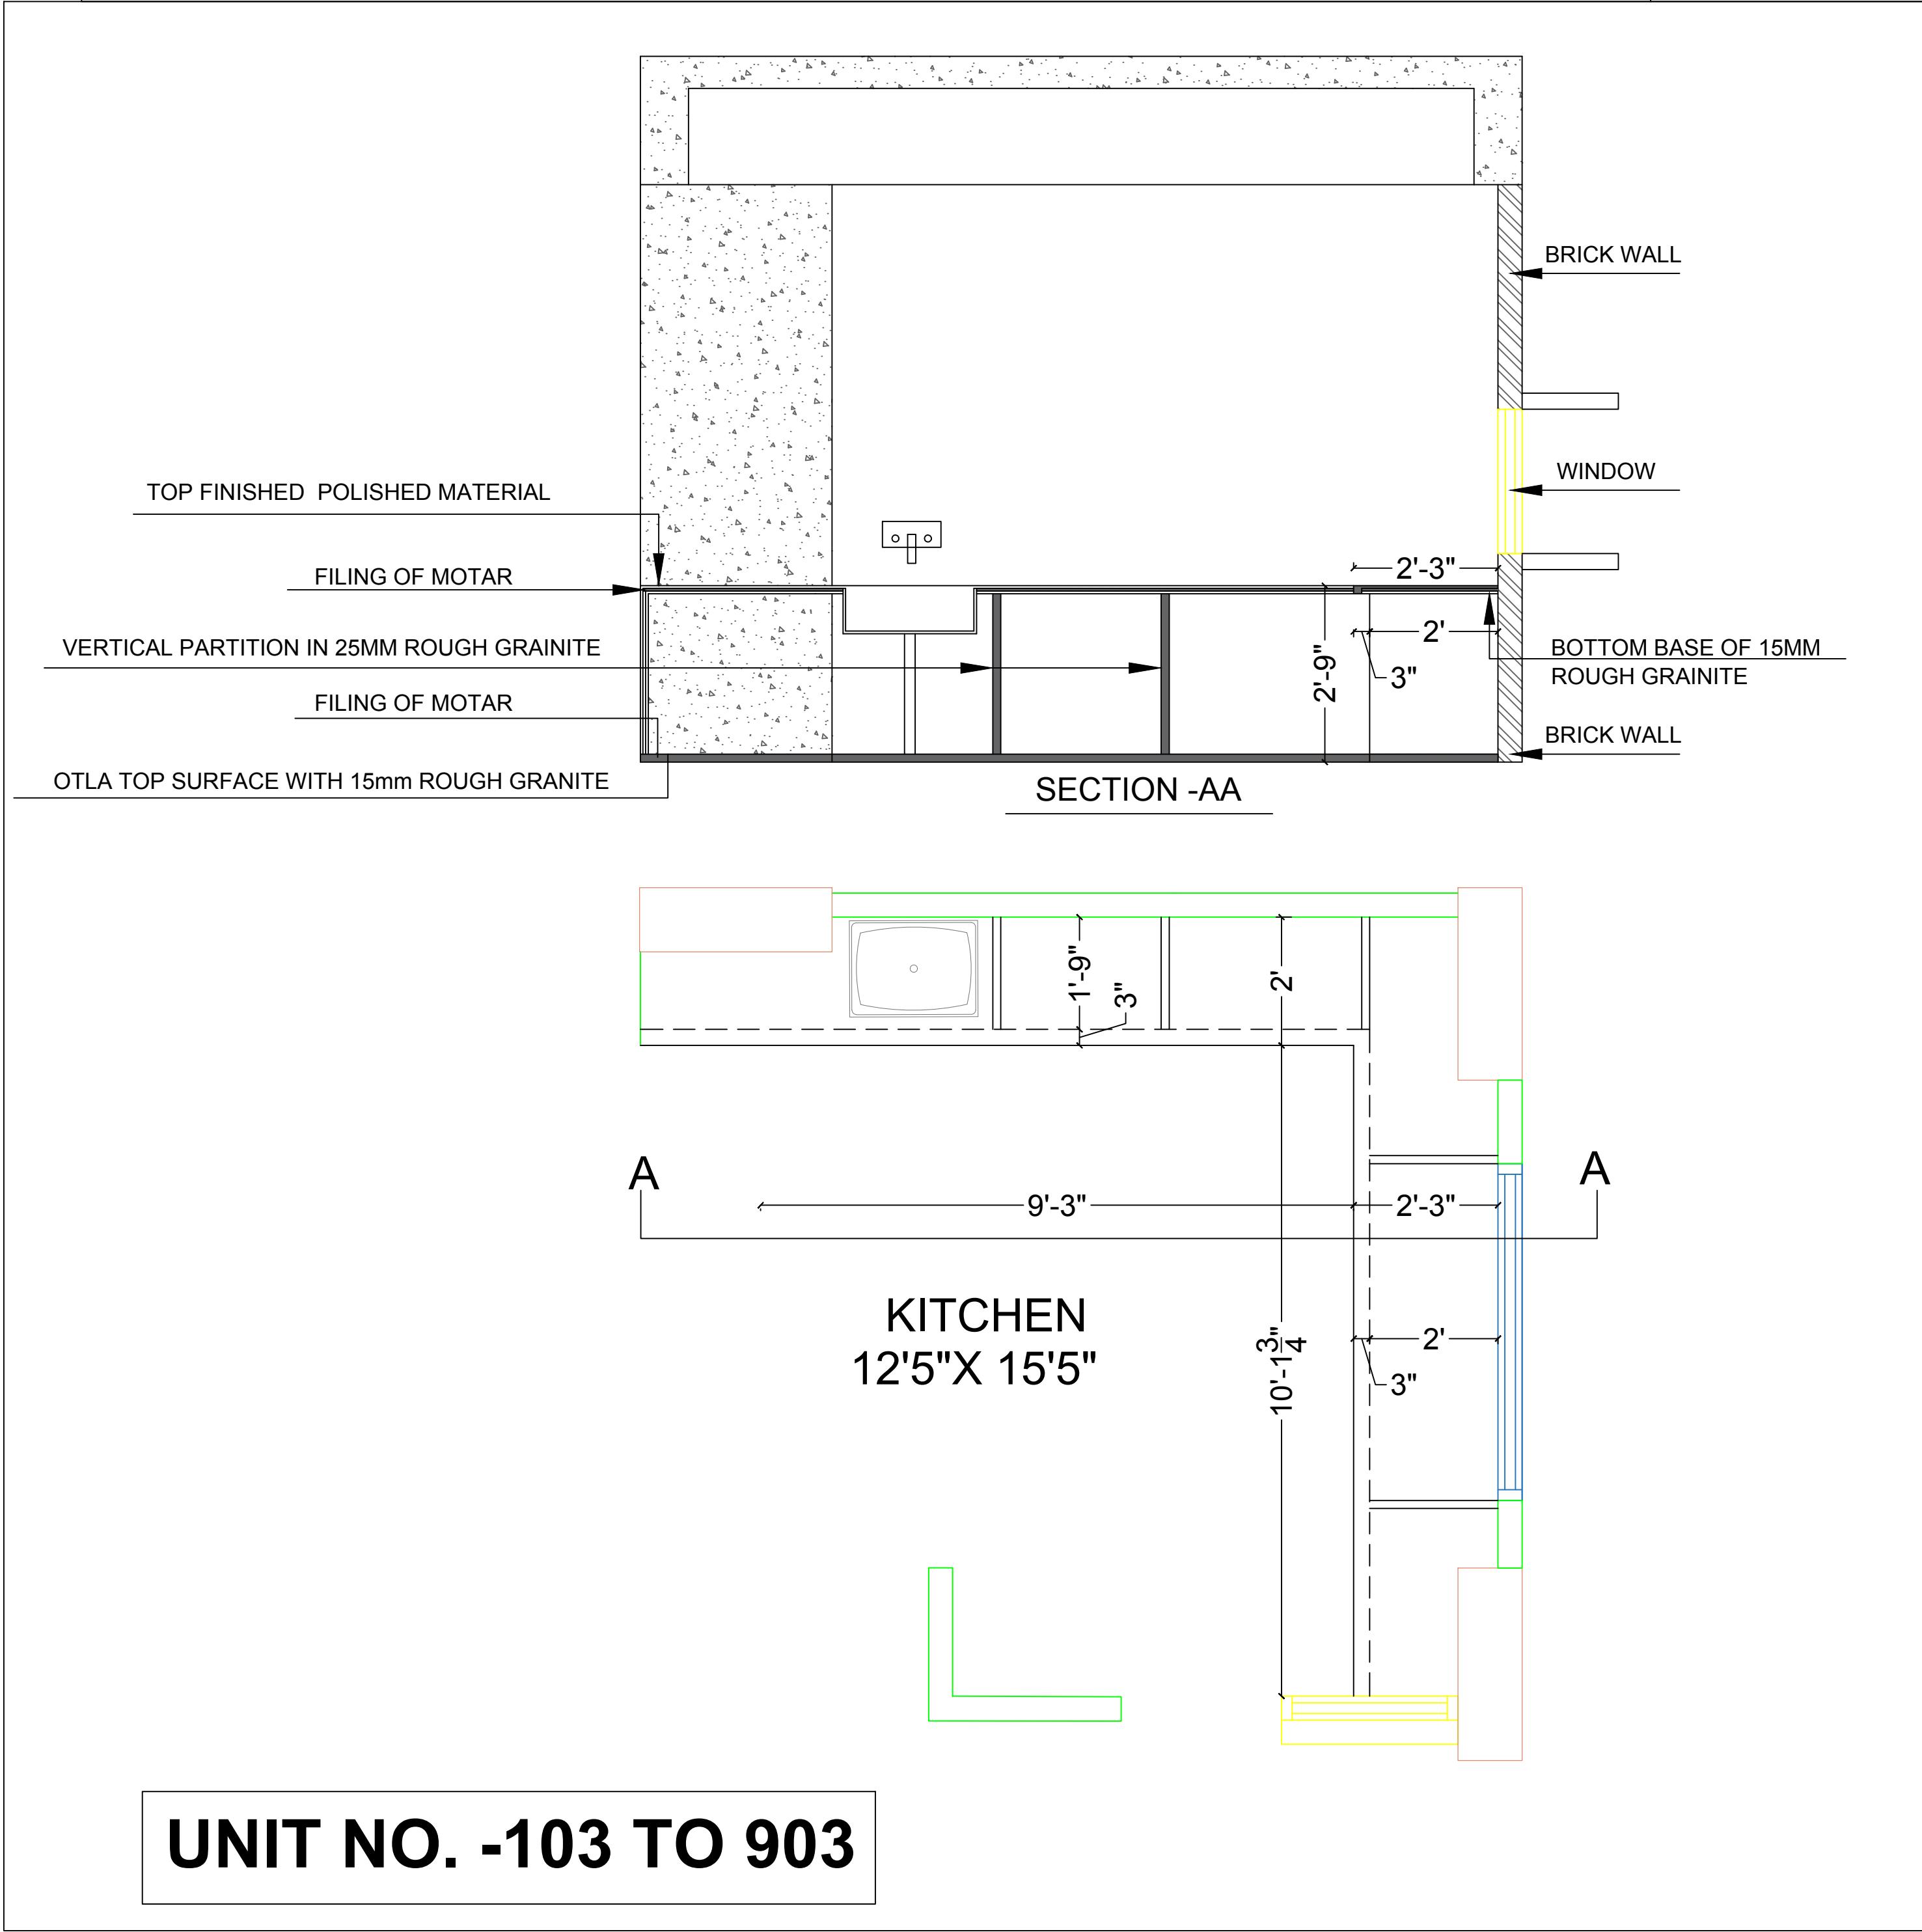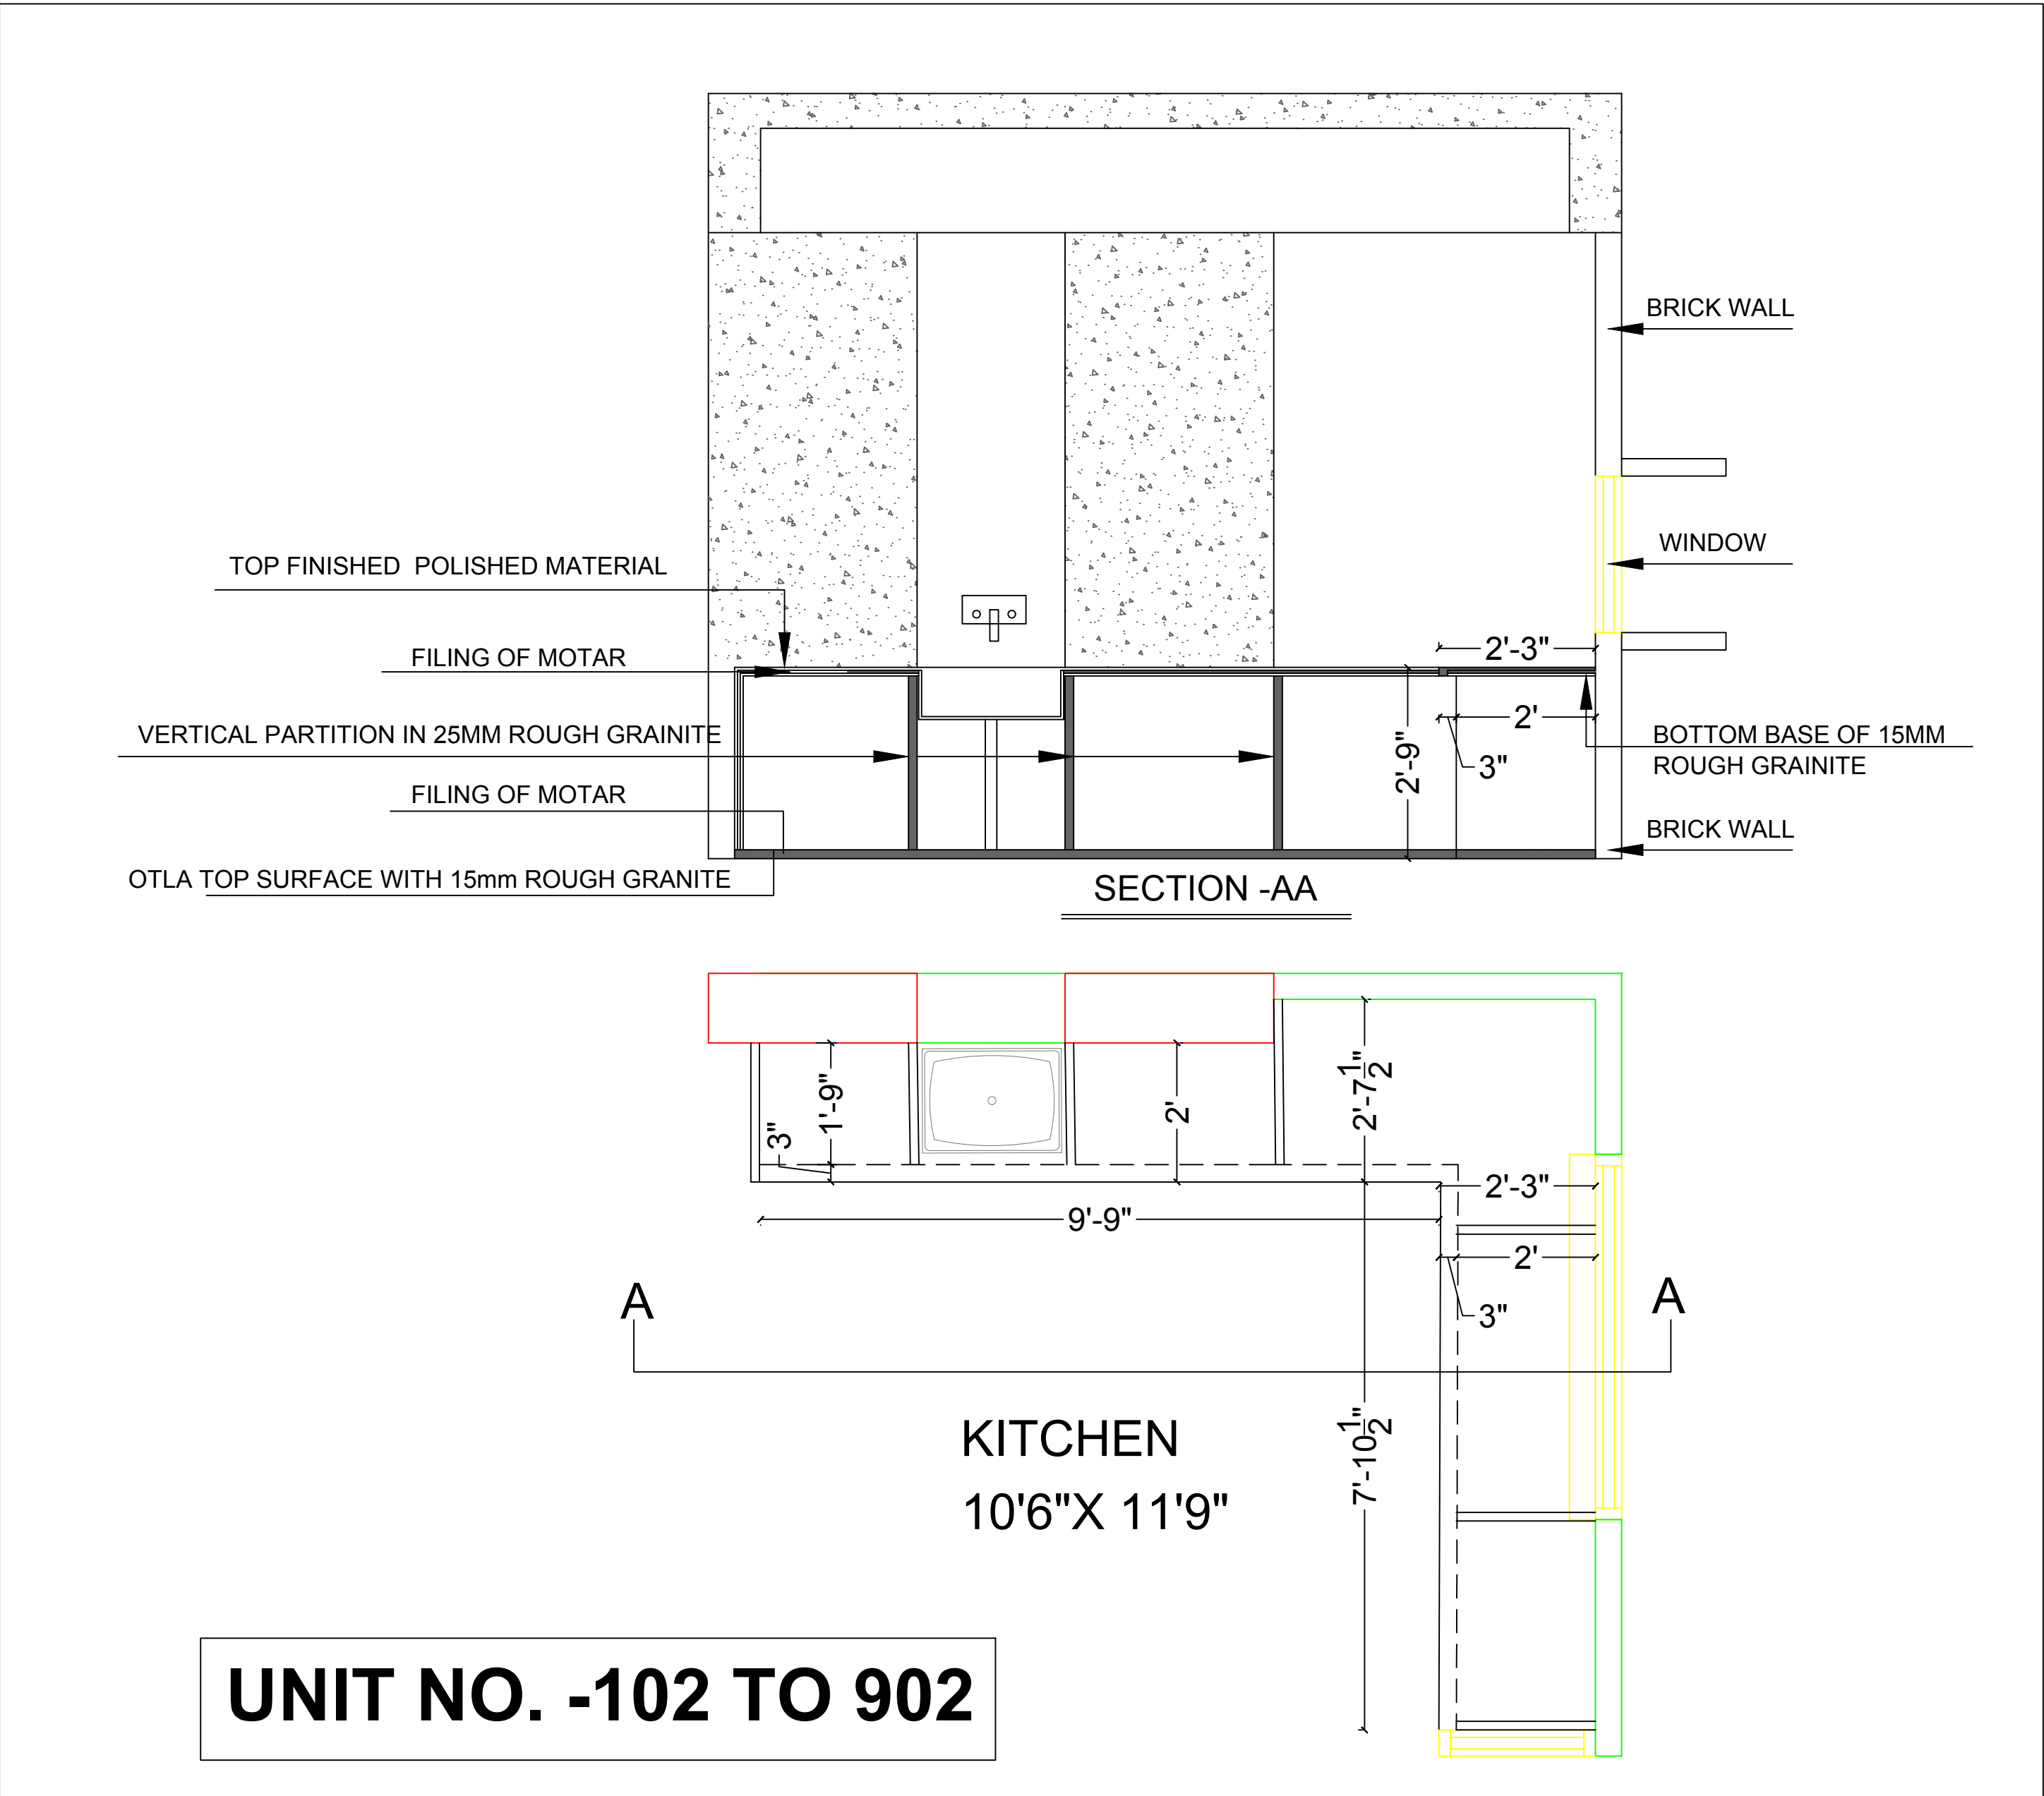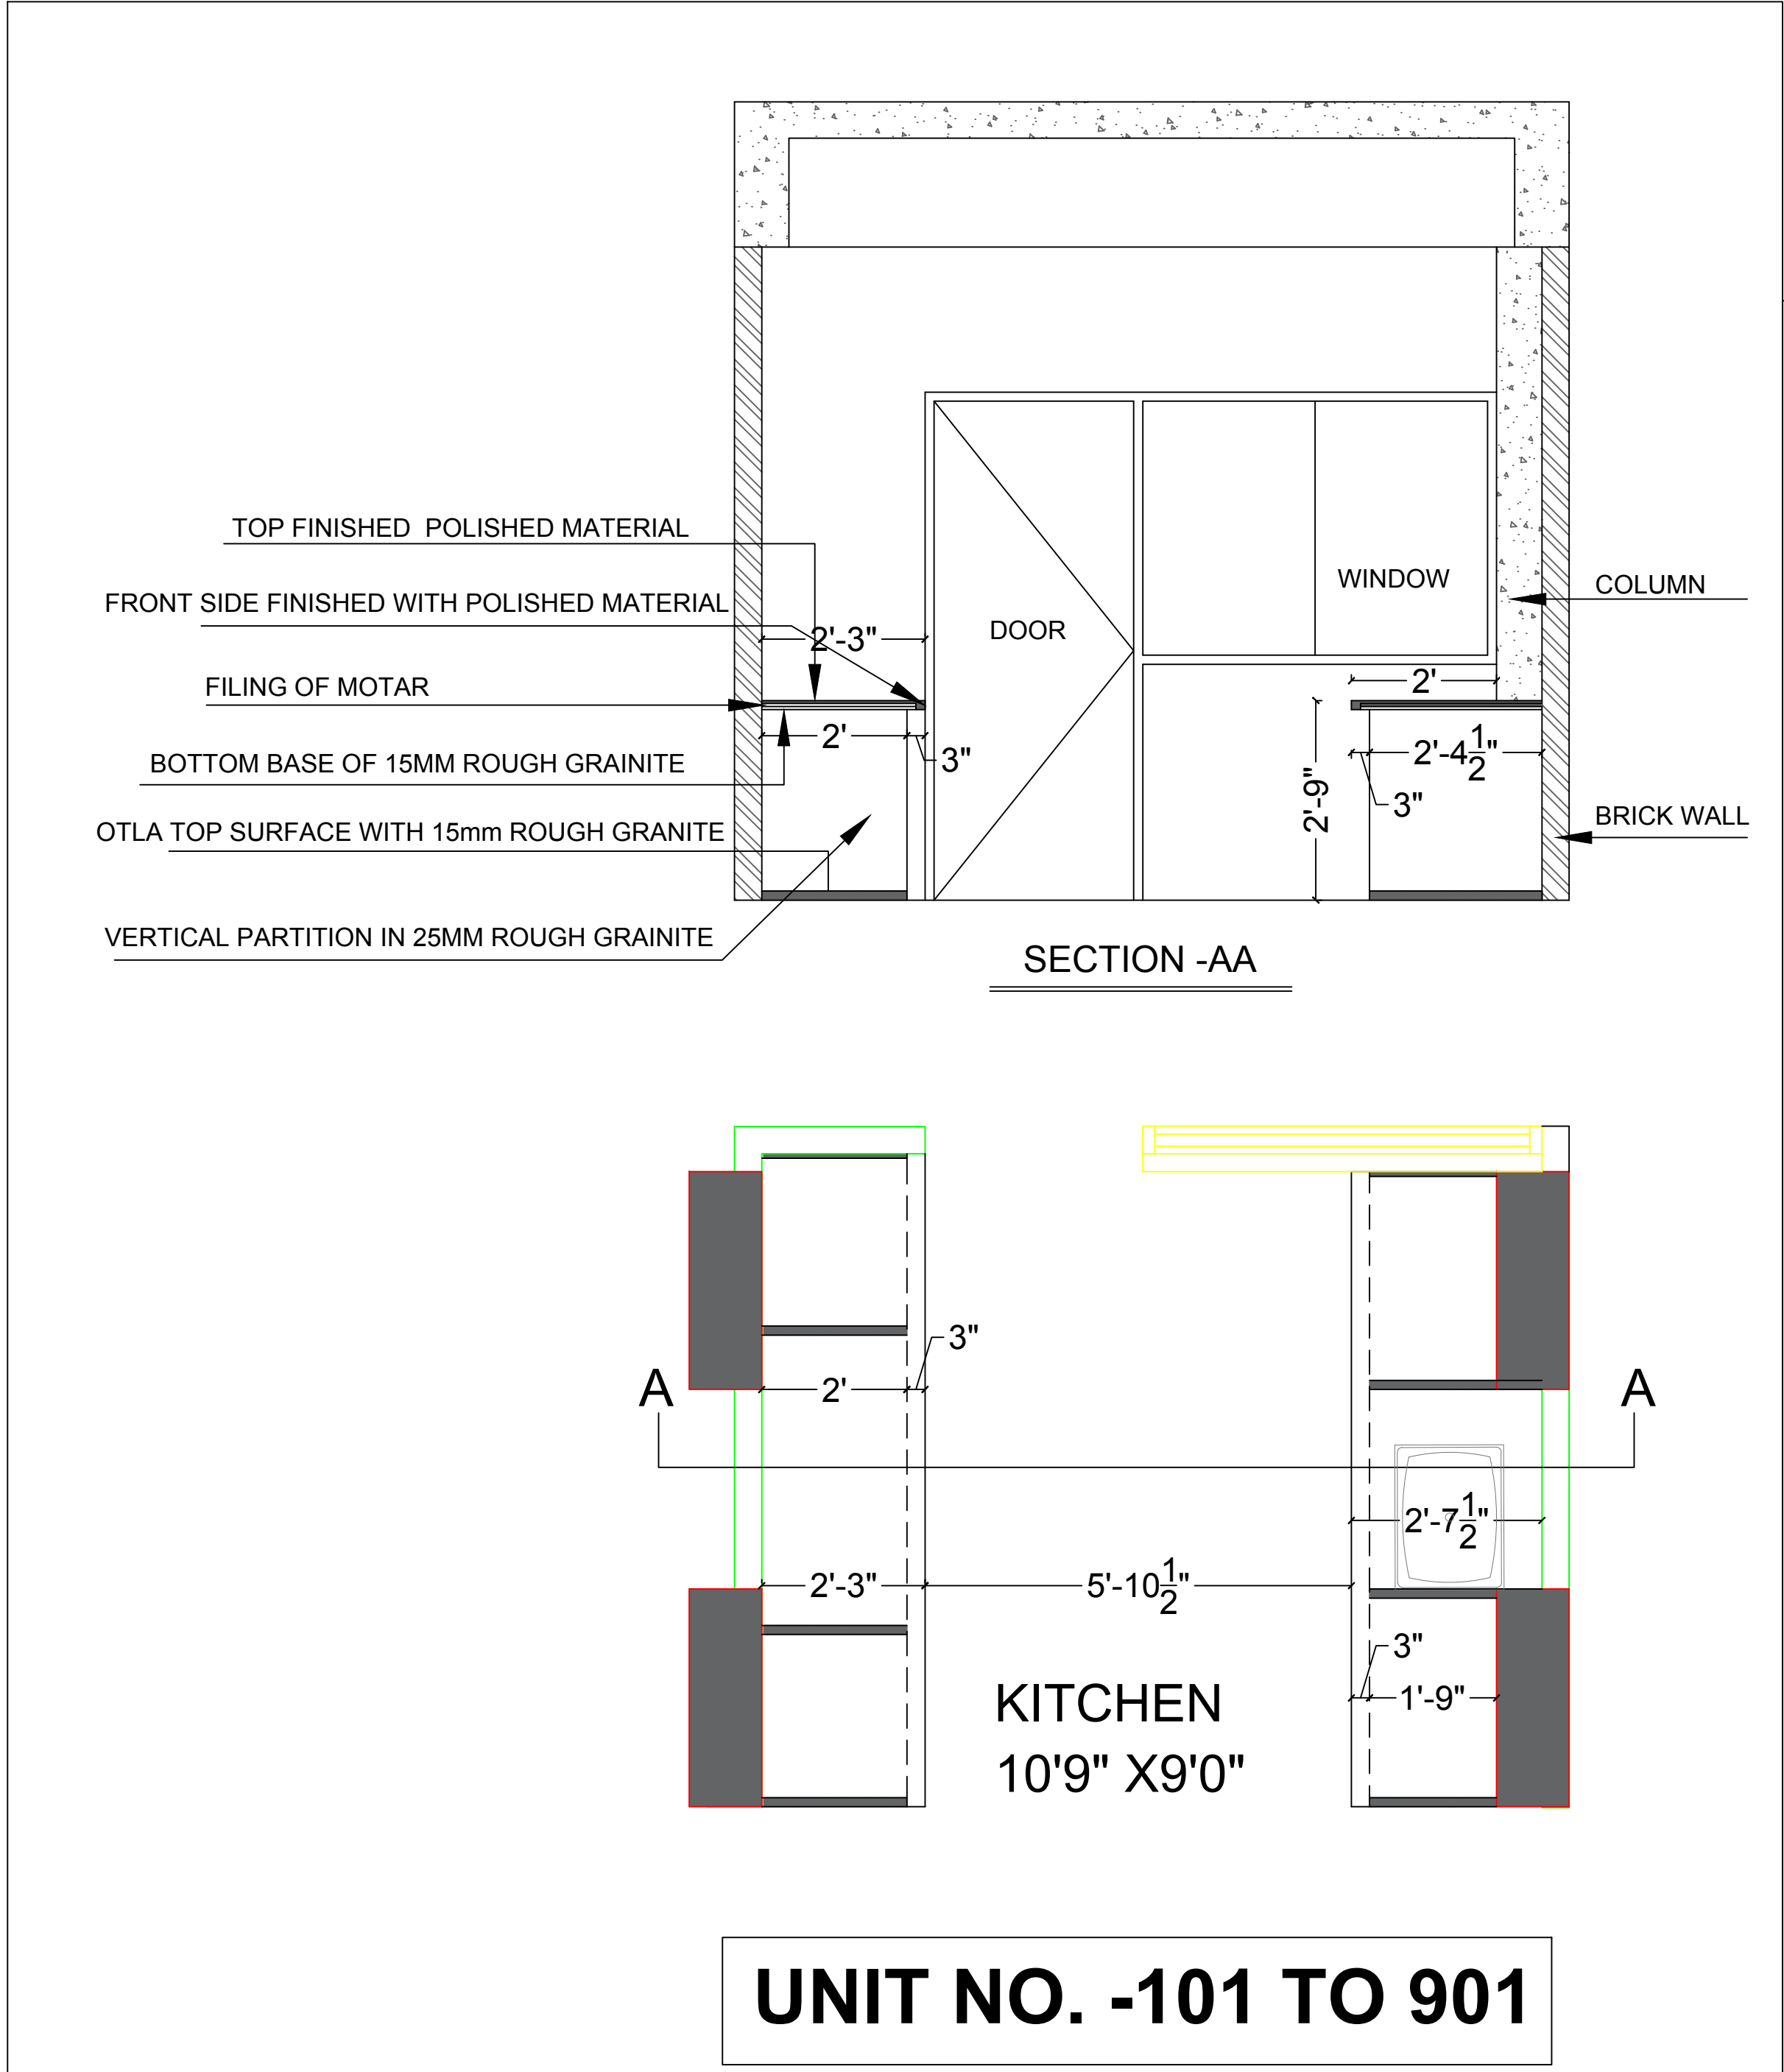

For BSR Enterprises
Anukampa
Partner

For SFERA-BLU
Naman V Shah
Proprietor
NAMAN V SHAH
COA Reg No:- CA/2021/132567

ENGINEER :-	SFERA BLU ARCHITECTS AND INTERIOR DESIGNERS 5B JAIN SOCIETY, ELLISBRIDGE, AHMEDABAD - 380006, PH. 079-26303846	
DRAWING TITLE :-	TYPICAL FLOOR TO 904 KITCHEN DETAILS	
PROJECT	ANUKAMPA SKYDECK TOWER-C FOR M/S BSR ENTERPRISES, PLOT No -10,11,12,13,14,15,16/3948 NEAR DWARKA COLONY, BHILWARA	

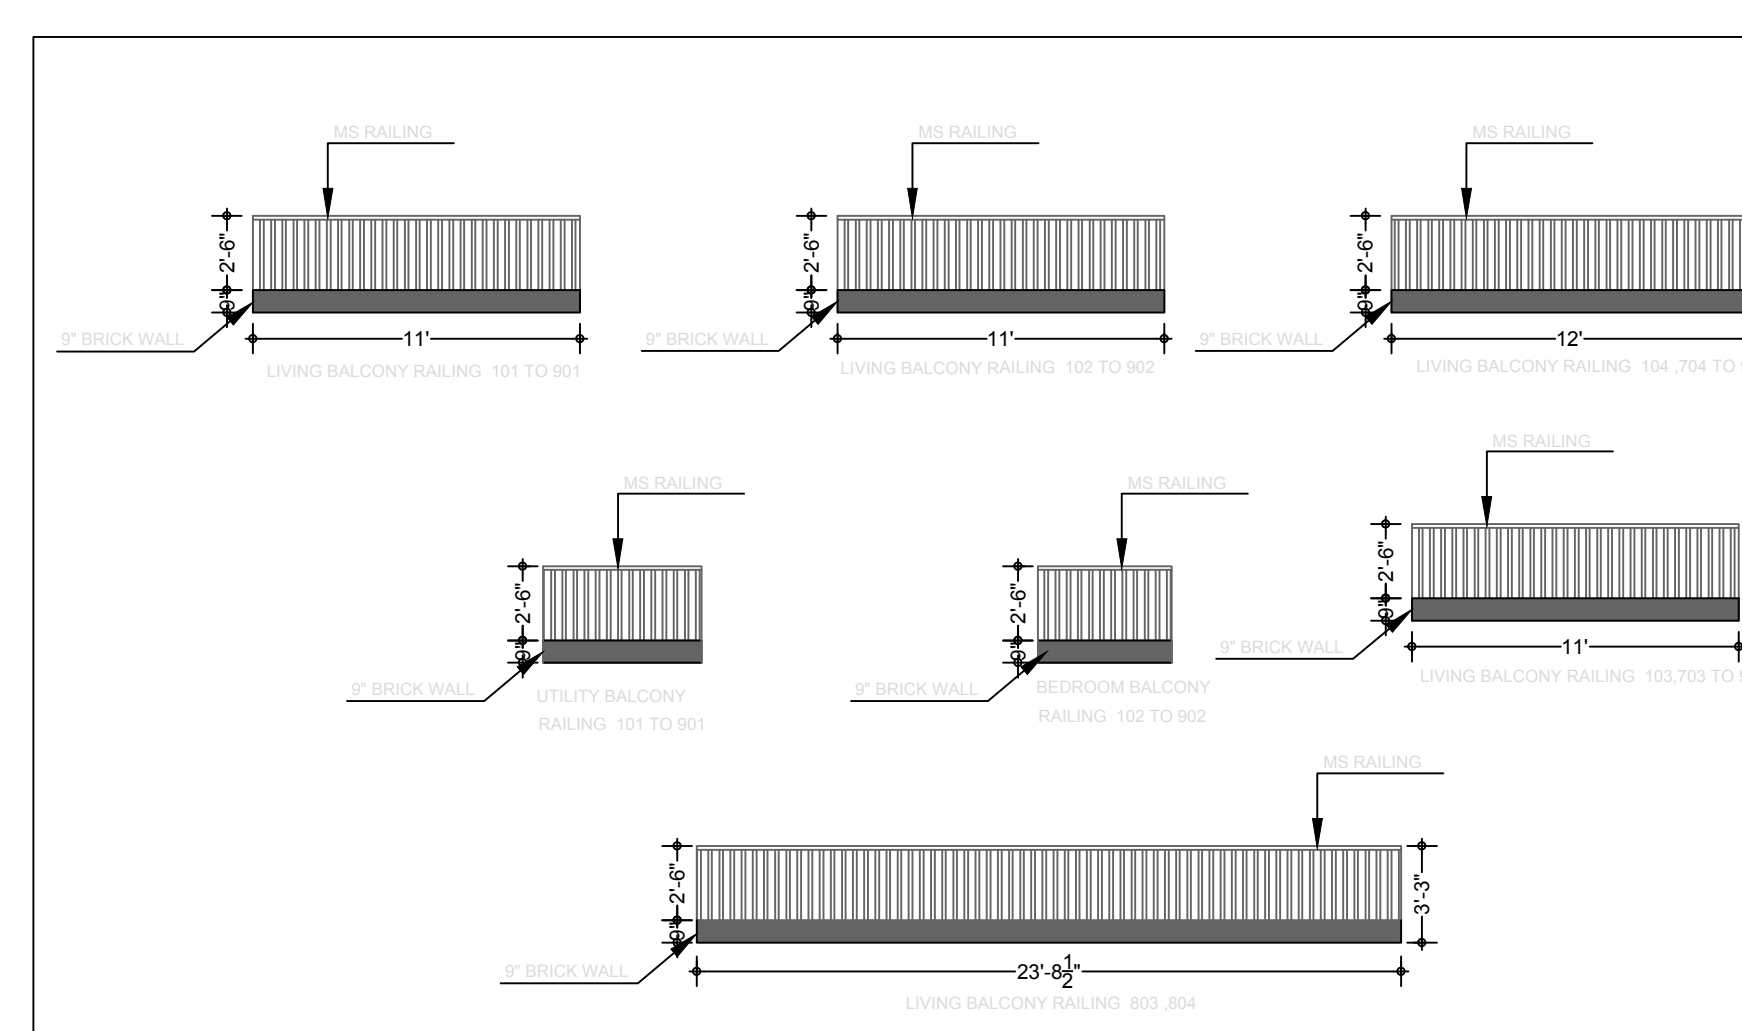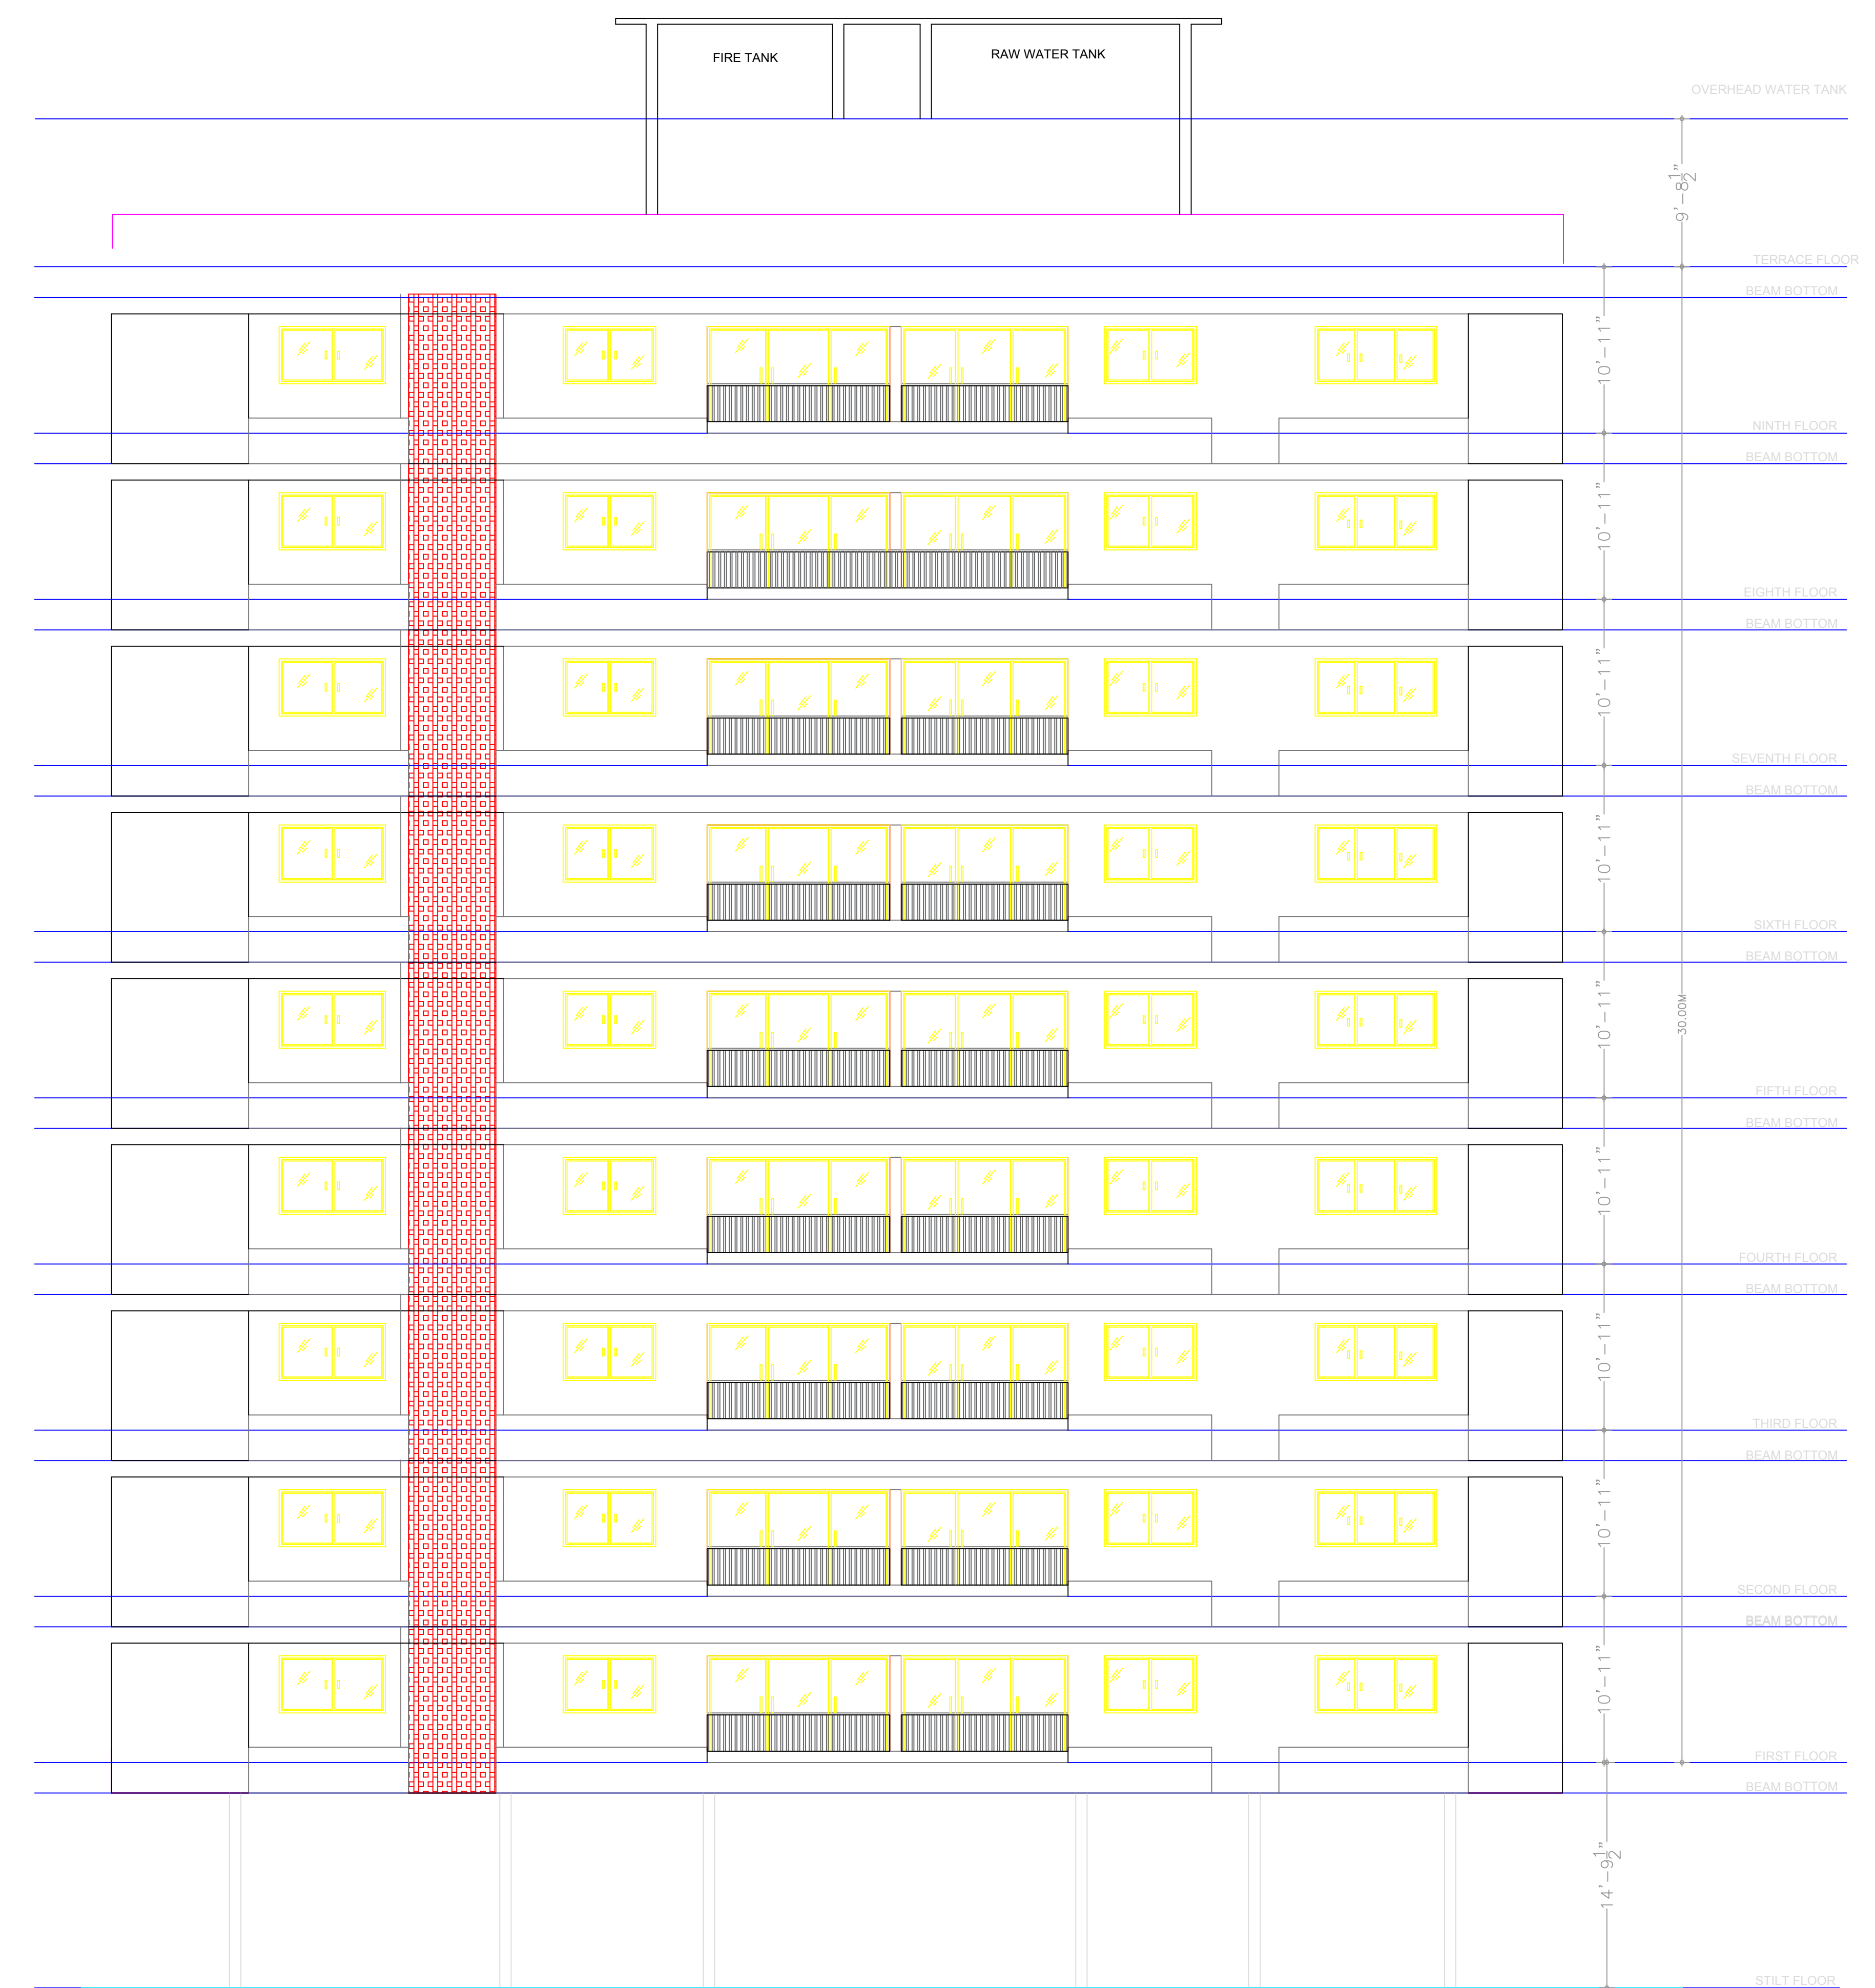

For BSR Enterprises
Anil Kumar
Partner

For SFERA/BLU

Proprietor
NAMAN V SHAH
COA Reg No:- CA/2021/132567

ARCHITECT :-

SFERA BLU
ARCHITECTS AND INTERIOR DESIGNERS
5B JAIN SOCIETY, ELLISBRIDGE,
AHMEDABAD - 380006, PH. 079-26303846

DRAWING TITLE :- **ELEVATION DRAWING**

SCALE 1" = 15'


PROJECT

**ANUKAMPA SKYDECK TOWER-C
FOR M/S BSR ENTERPRISES,
PLOT No -10,11,12,13,14,15,16/3948
NEAR DWARKA COLONY, BHILWARA**


FOR M/S BSR ENTERPRISES,

PLOT No -10,11,12,13,14,15,16/3948

NEAR DWARKA COLONY, BHILWARA

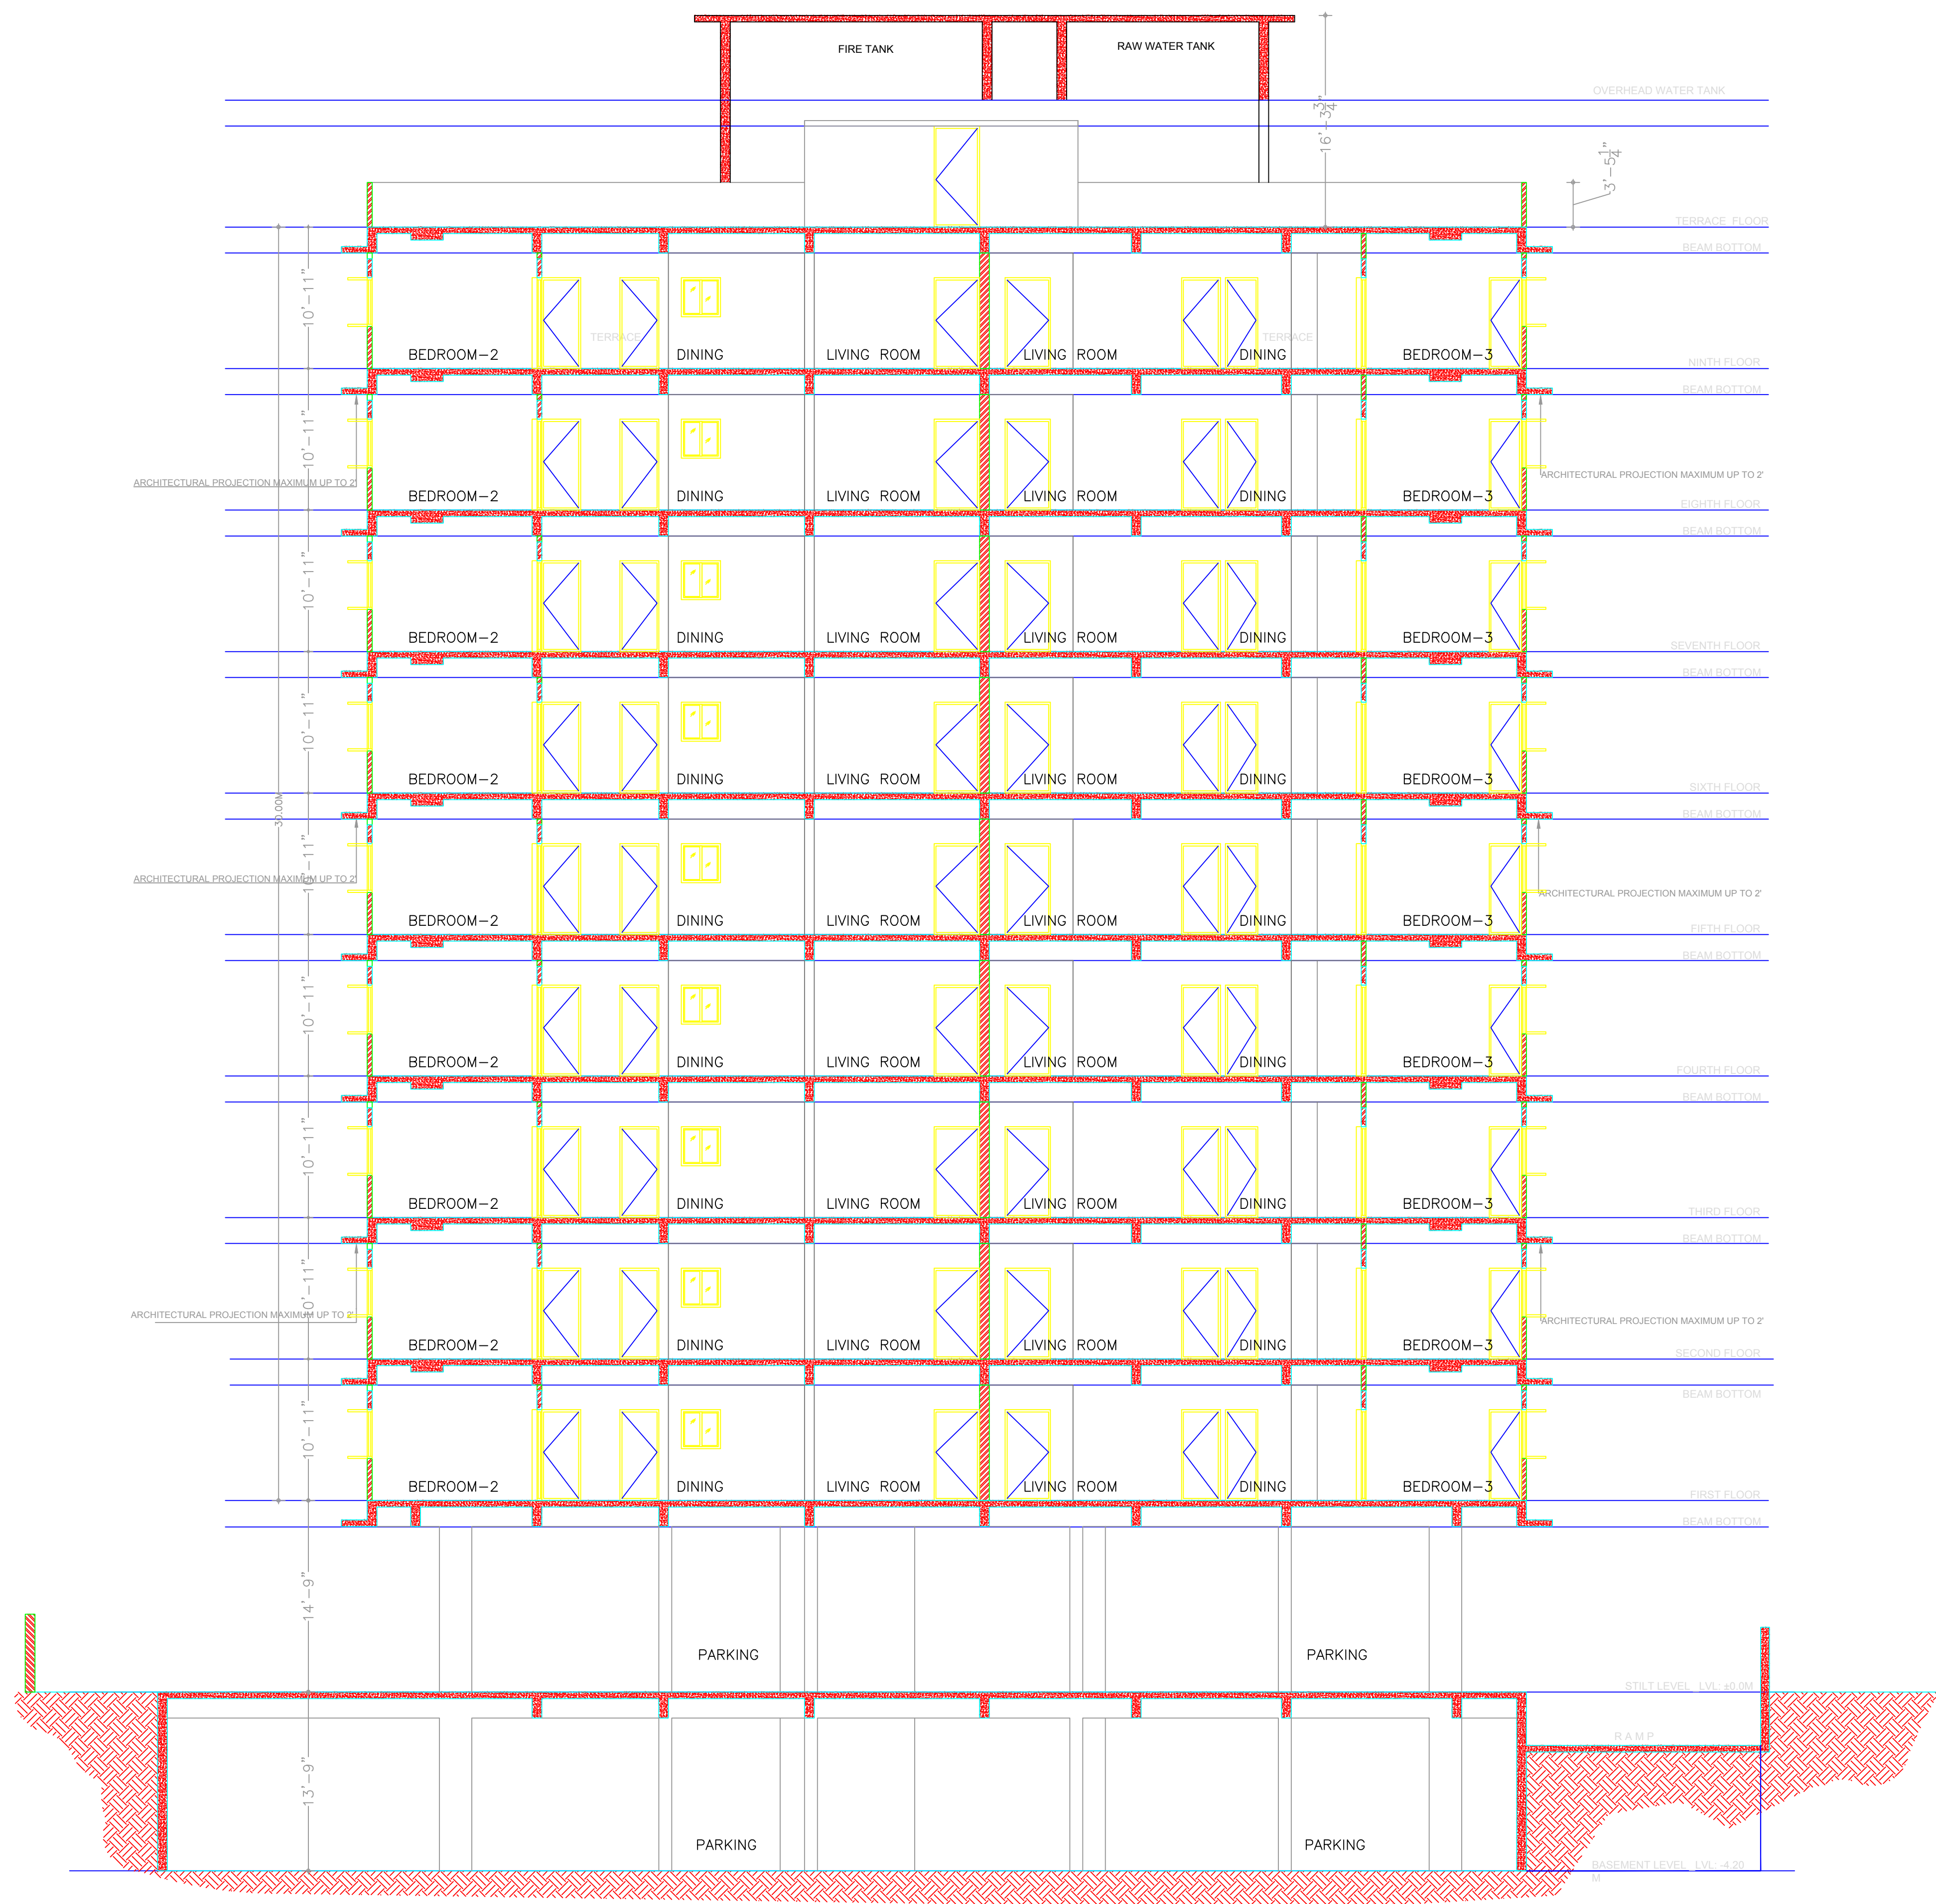

SECTION-XX

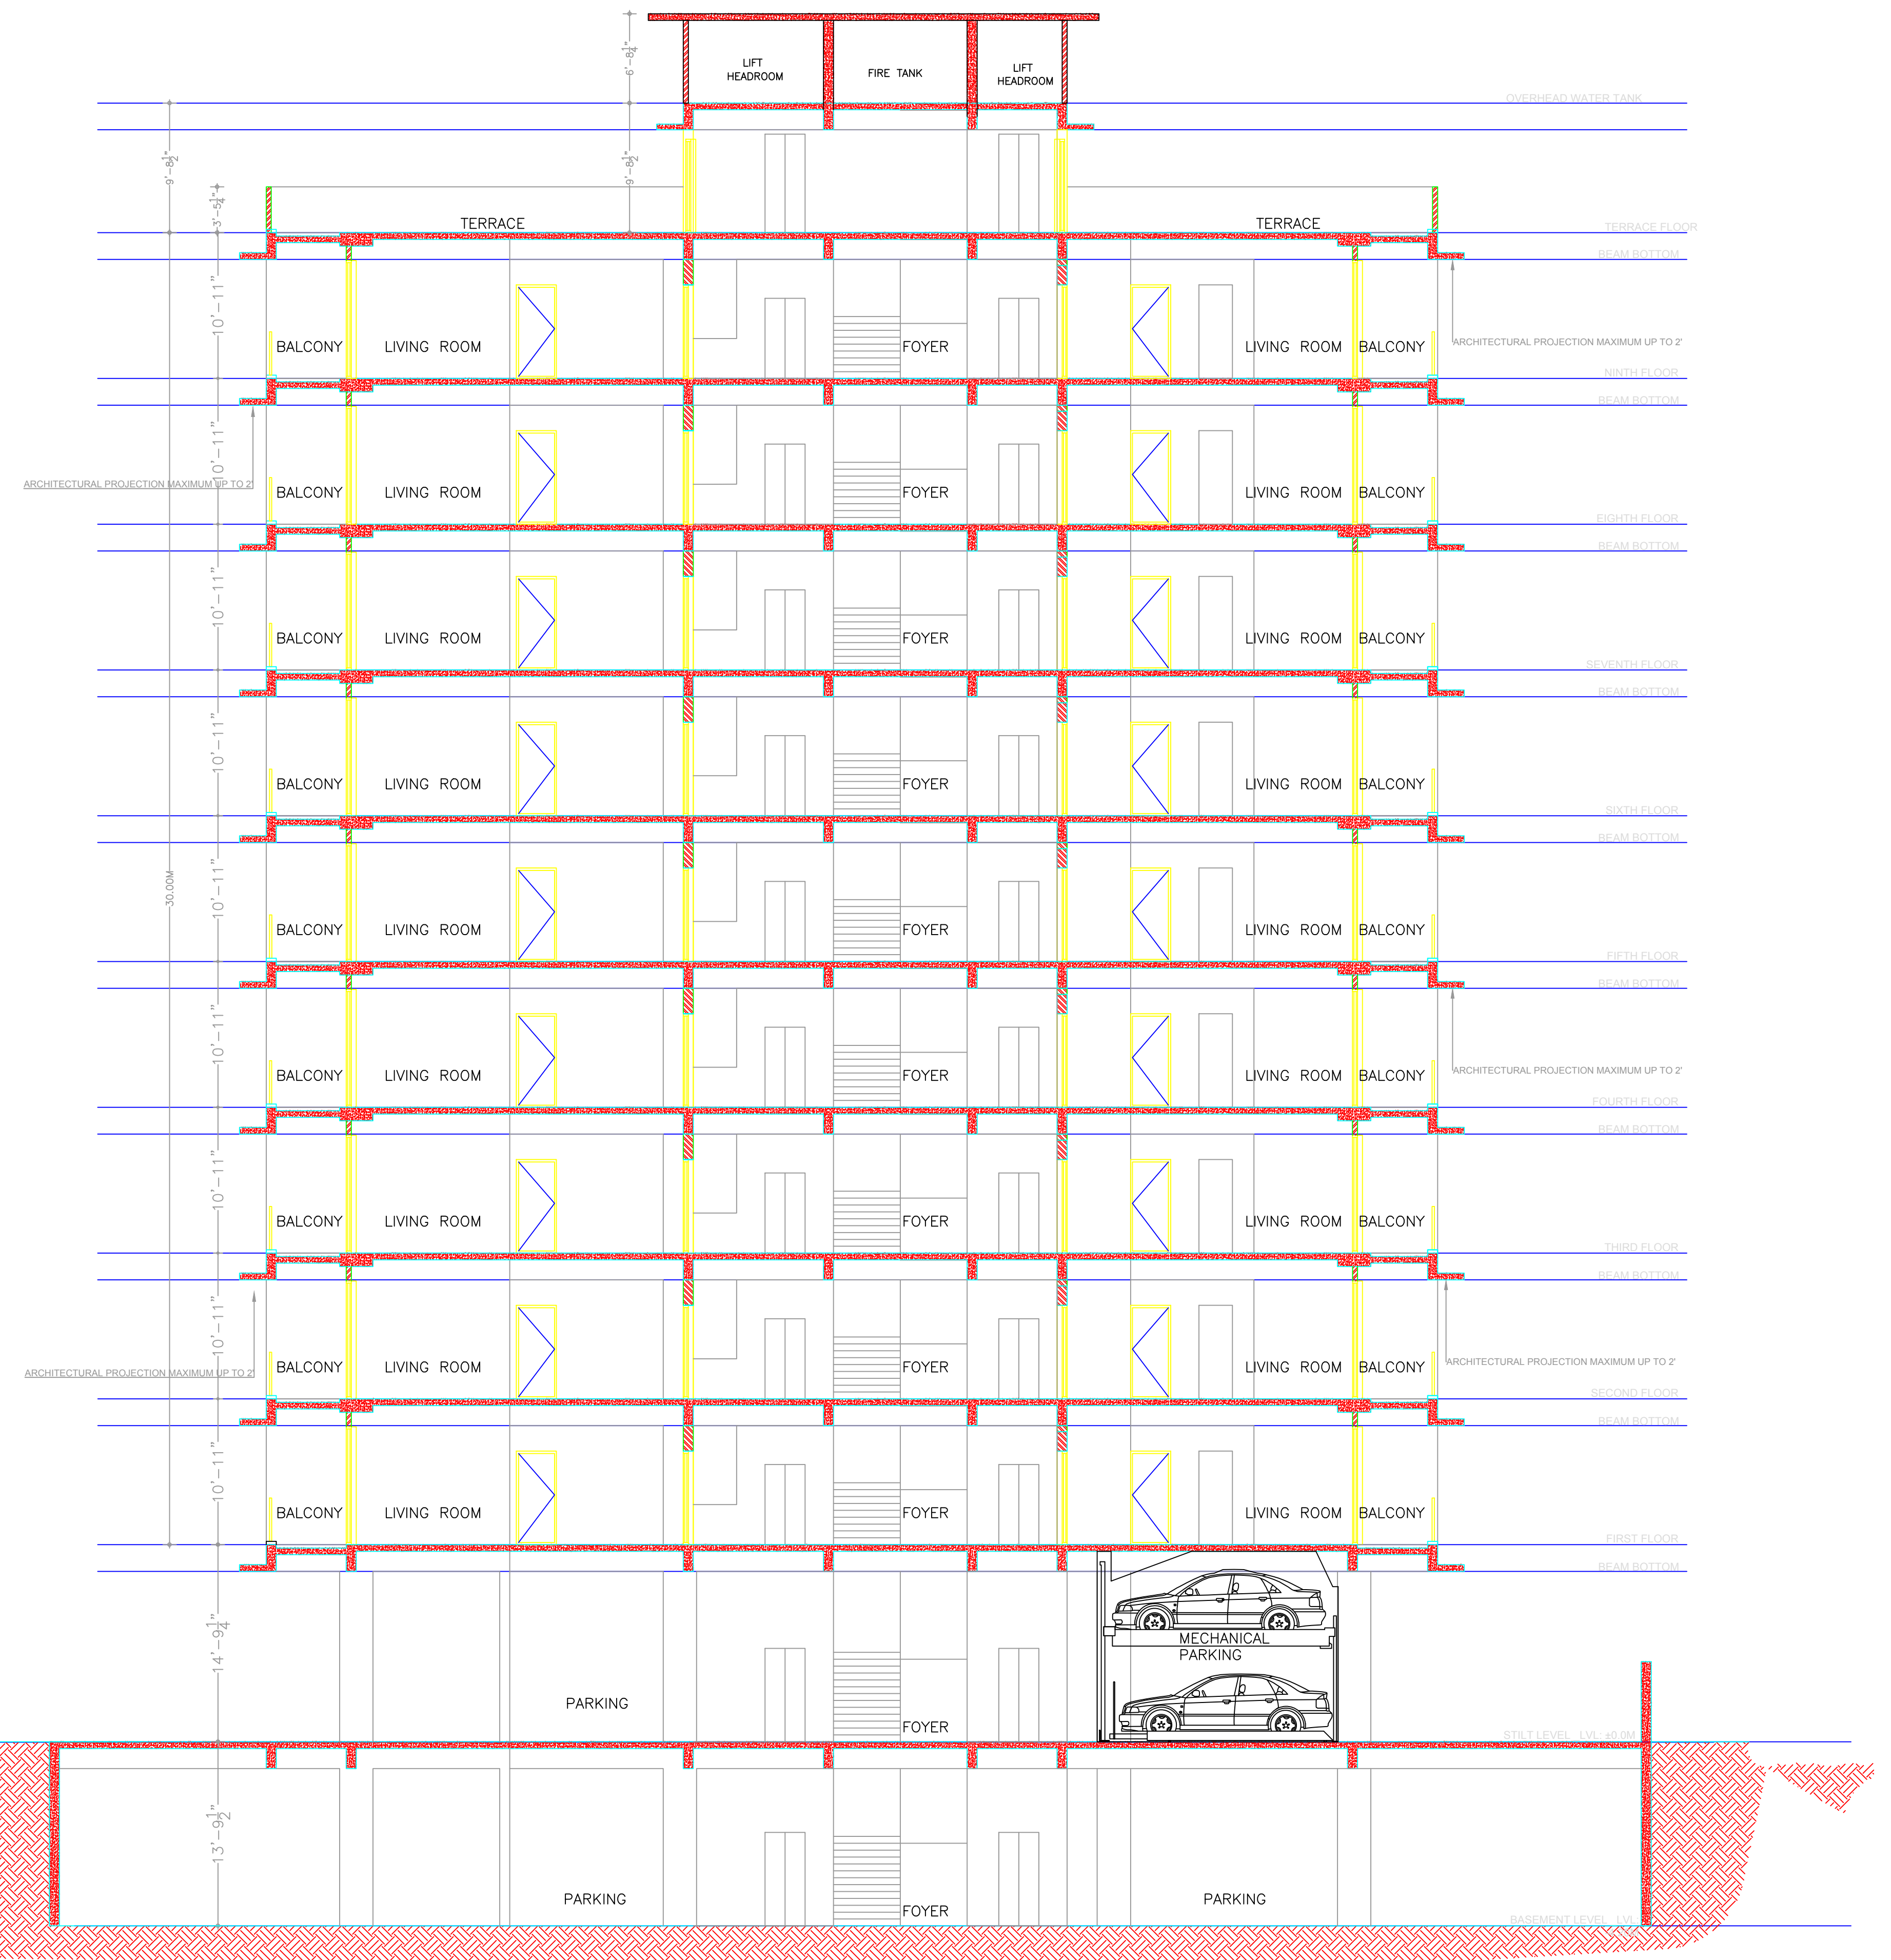


SECTION-OO


For BSR Enterprises
Amite
Partner

For SFERA/BLU
N. V. Shah
Proprietor
NAMAN V SHAH
COA Reg No:- CA/2021/132567

ARCHITECT :-		SFERA BLU ARCHITECTS AND INTERIOR DESIGNERS 5B JAIN SOCIETY, ELLISBRIDGE, AHMEDABAD - 380006, PH. 079-26303846
DRAWING TITLE :-		SECTION DRAWING
SCALE		1" = 15'
PROJECT	ANUKAMPA SKYDECK TOWER-C FOR M/S BSR ENTERPRISES, PLOT No -10,11,12,13,14,15,16/3948 NEAR DWARKA COLONY, BHILWARA	

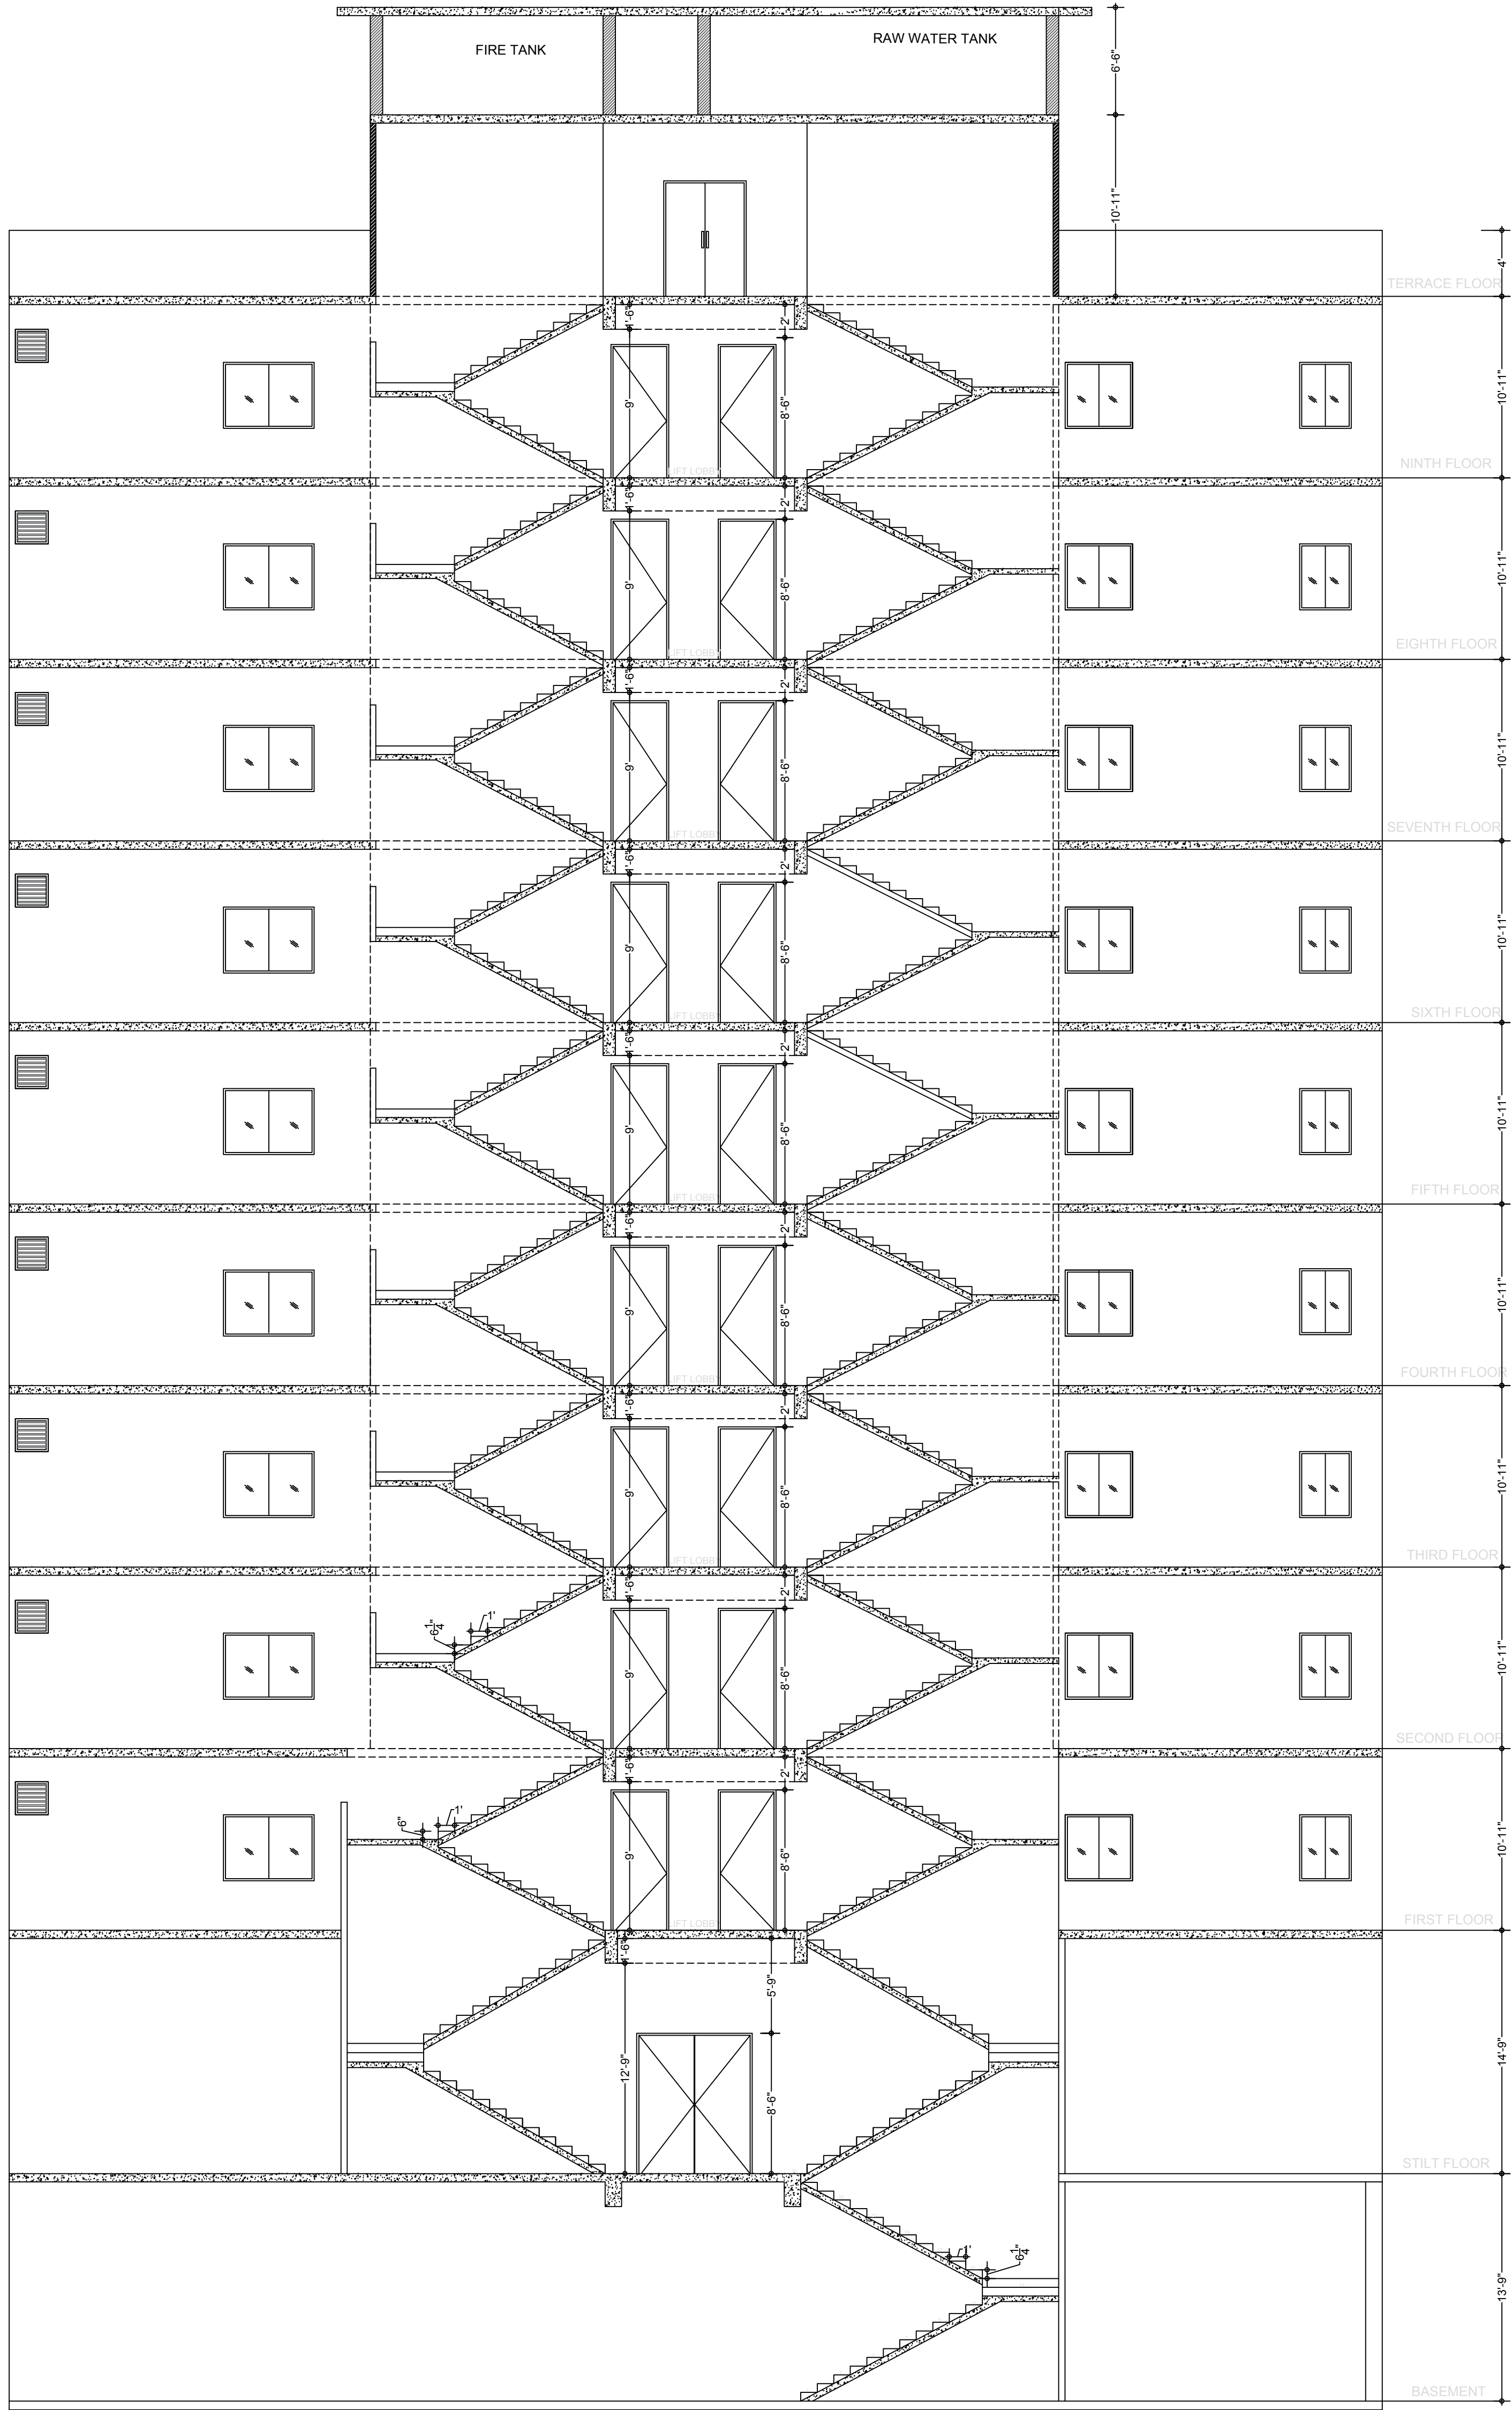

SECTION-ZZ

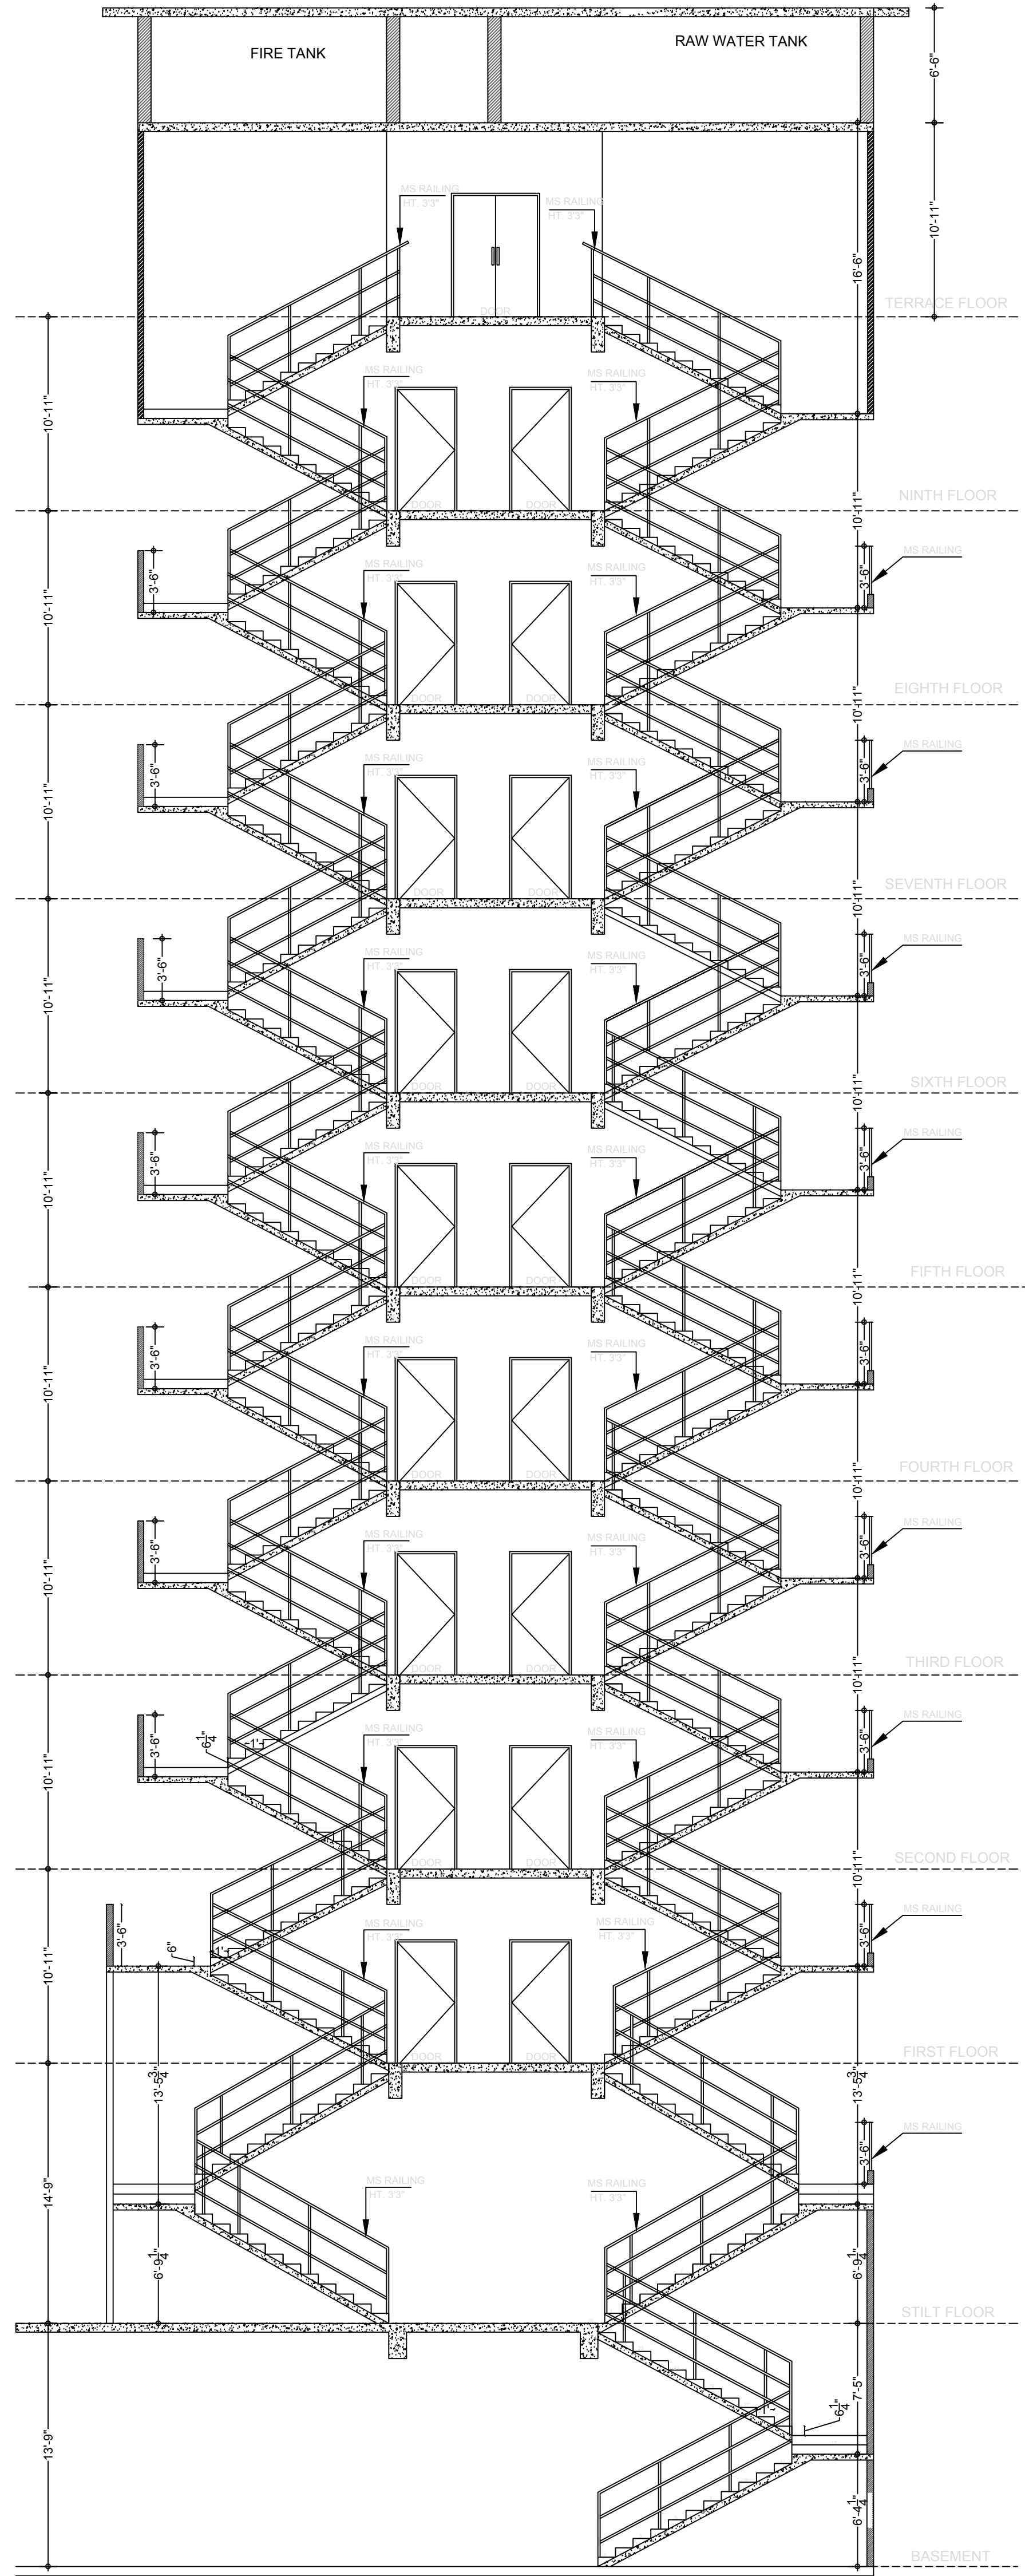

STAIRCASE RAILING DETAILS

For BSR Enterprises
Anilendra
Partner

For SFERA-BLU
Naman V Shah
Proprietor
COA Reg No:- CA/2021/132567

ENGINEER :-	SFERA BLU ARCHITECTS AND INTERIOR DESIGNERS 5B JAIN SOCIETY, ELLISBRIDGE, AHMEDABAD - 380006, PH. 079-26303846
DRAWING TITLE :-	STAIRCASE SECTION
PROJECT	ANUKAMPA SKYDECK TOWER-C FOR M/S BSR ENTERPRISES, PLOT No -10,11,12,13,14,15,16/3948 NEAR DWARKA COLONY, BHILWARA