


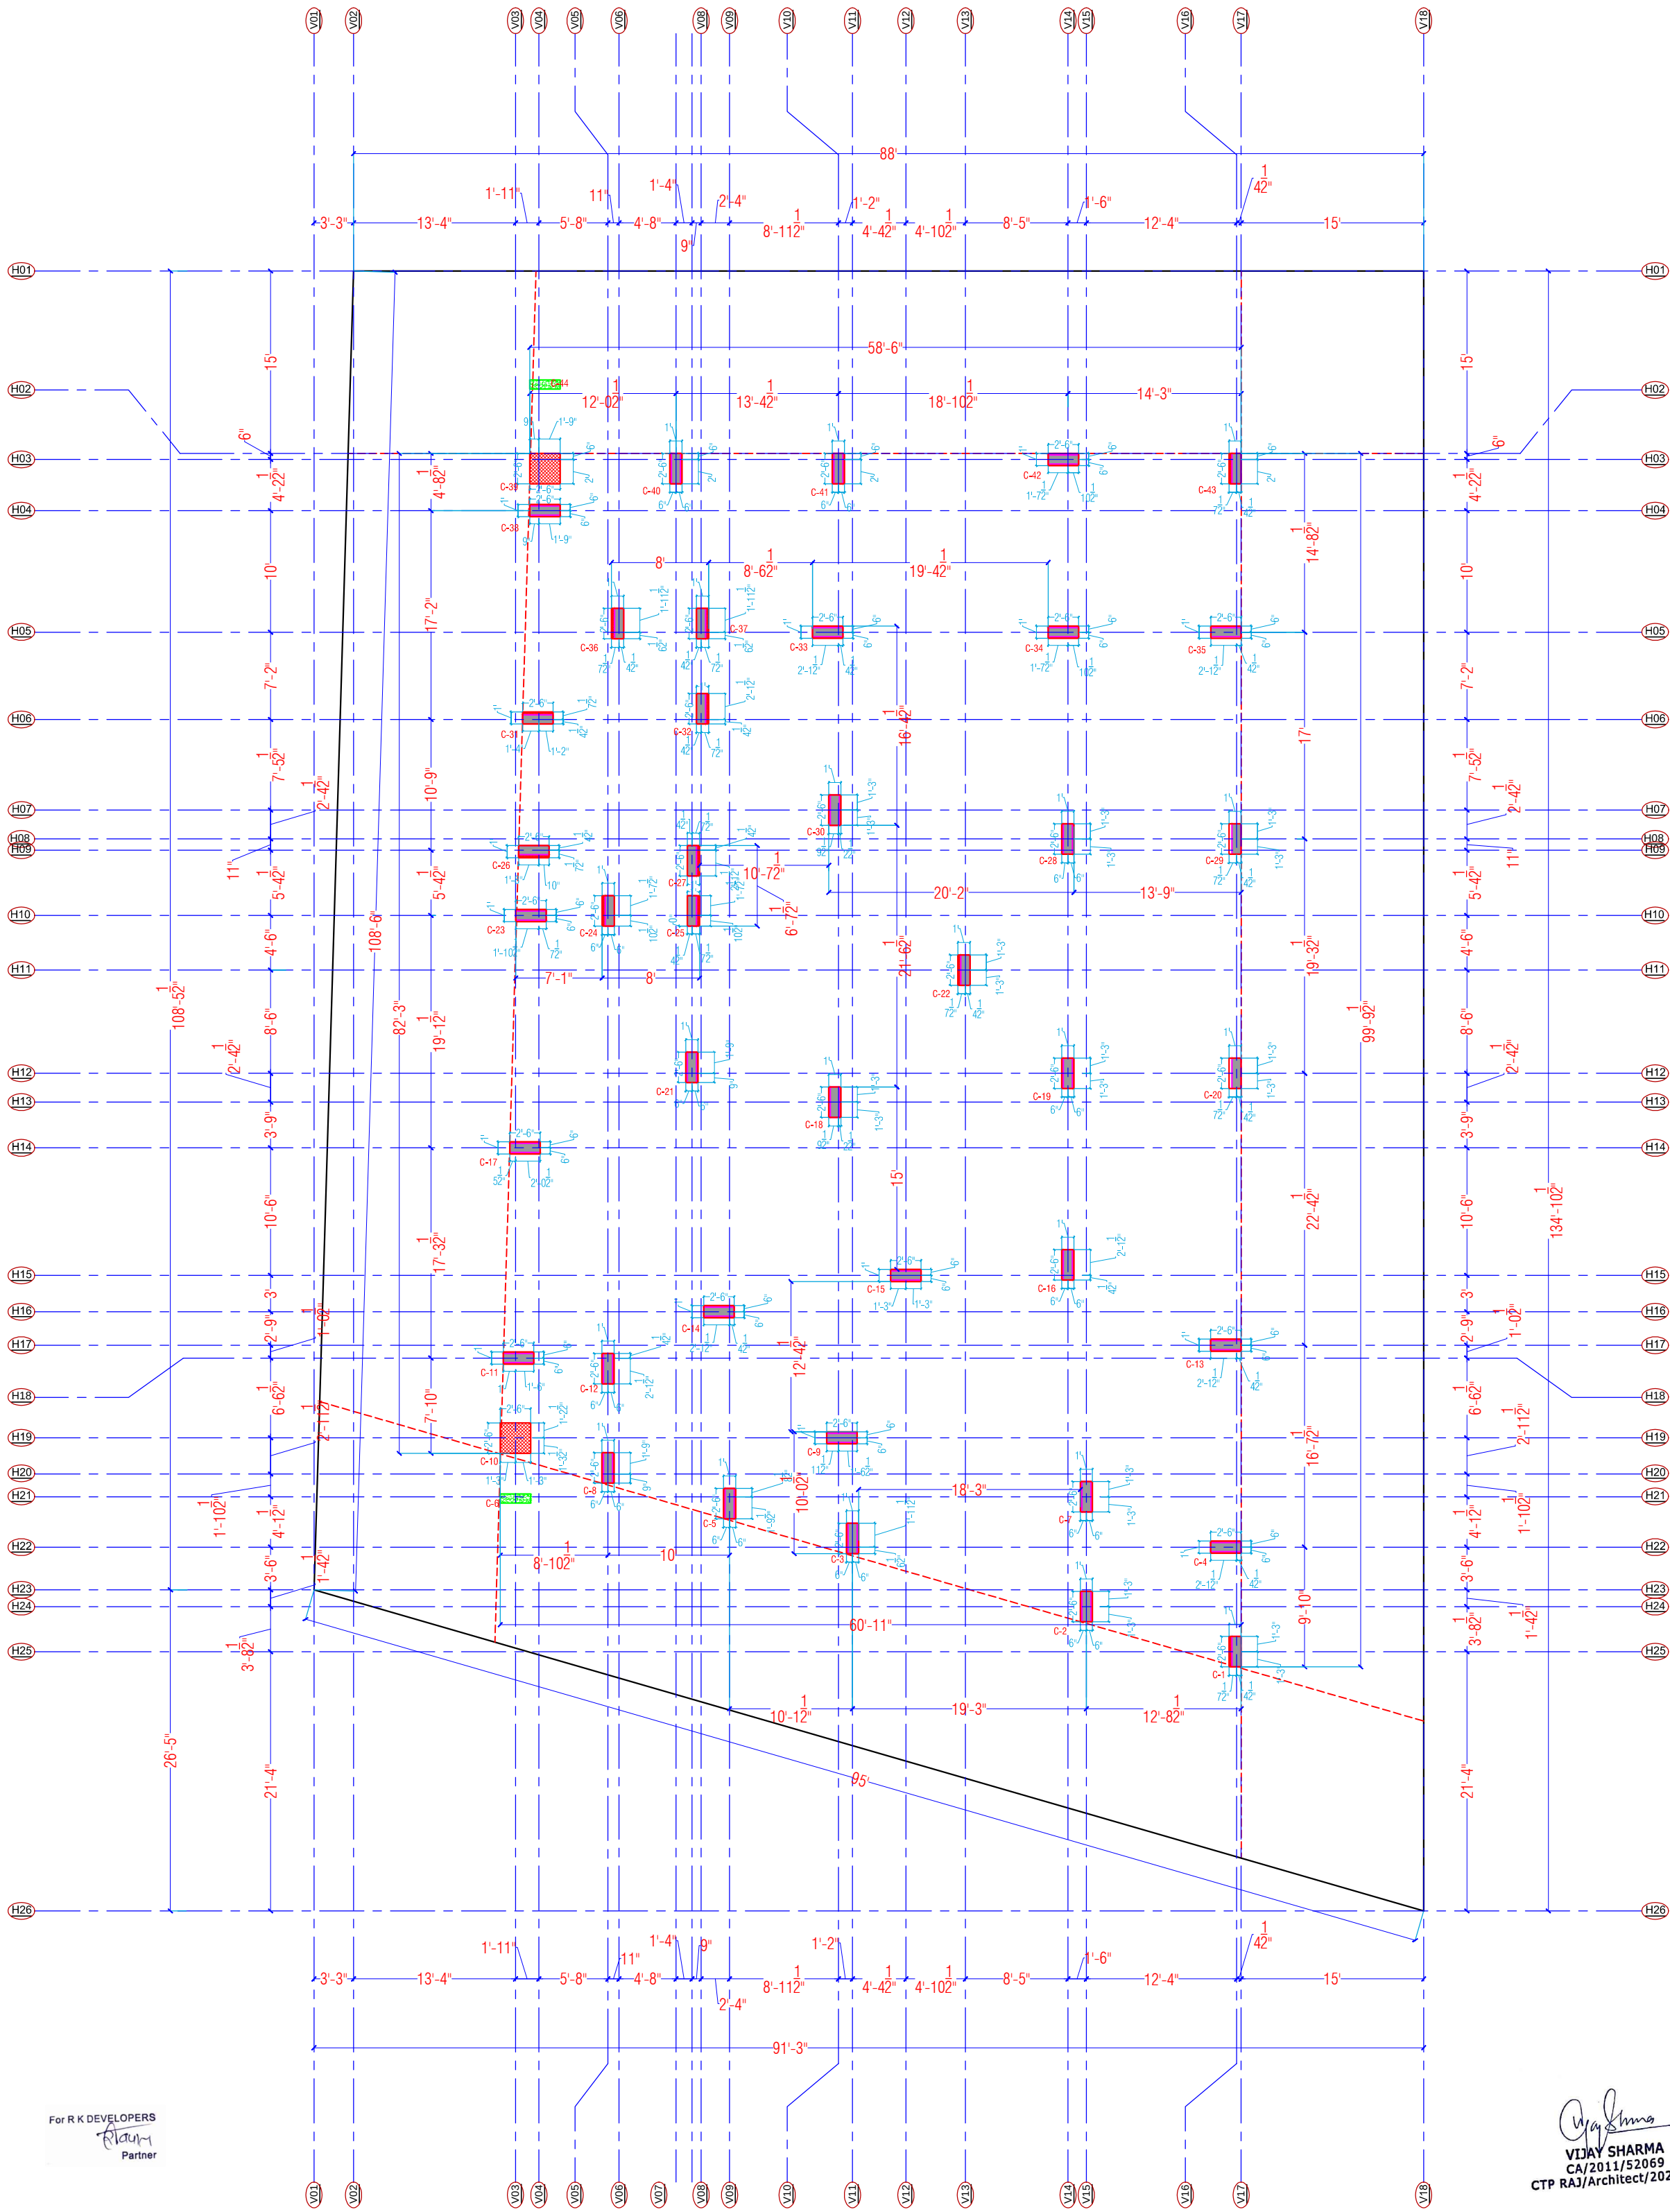

For R K DEVELOPERS
Partner

Vijay Sharma
VIJAY SHARMA
CA/2011/52069
CTP RAJ/Architect/2021/37

40'-0" WIDE

30'-0" WIDE

WARNING

1. This drawing is the sole copyright of Architects **VISTAAR** and should be used for the purpose expressly issued.

GENERAL NOTES

1. All dimensions are in feet and inches.
2. Do not scale this drawing follow written dimensions only.
3. This drawing should be read in conjunction with other architectural and structural drawings.
4. Any discrepancy in the drawing should be immediately brought to the notice of architect.

PROJECT TITLE

SHREEJI RESIDENTY
BUILDING AT PLOT-1, 1A & 1B,
SCHEME GREEN
VILLAS, VILL NANKISHOREPURA
URF. MANYAWAS, JAIPUR

DRAWING TITLE

CENTER LINE PLAN

ARCHITECTS

VISTAAR ARCHITECTS & PLANNERS
Architects :: Interior Designers
B-2/12, Chitkoot scheme,
main Gandhi Path Opp mall of jaipur, Jaipur
PH - 0141-4116461, 09001010366

NO.	DATE	REV
01	17-07-2024	
02		
03		



88'

108'-6"

134'-102"

95'

Vijay Sharma
VIJAY SHARMA
CA/2011/52069
CTP RAJ/Architect/2021/37

For R K DEVELOPERS
Raj
Partner

WARNING

1. This drawing is the sole copyright of Architects VISTAAR and should be used for the purpose expressly issued.

GENERAL NOTES

1. All dimensions are in feet and inches.
2. Do not scale this drawing follow written dimensions only.
3. This drawing should be read in conjunction with other architectural and structural drawings.
4. Any discrepancy in the drawing should be immediately brought to the notice of architect.

PROJECT TITLE

SHREEJI RESIDENDY
BUILDING AT PLOT-1, 1A & 1B,
SCHEME GREEN
VILLAS,VILL.NANDKISHOREPURA URF.
MANYAWAS,JAIPUR

DRAWING TITLE

5TH.FLOOR PLAN

ARCHITECTS

VISTAAR ARCHITECTS & PLANNERS

Architects :: Interior Designers
B-2/12, Chitrkoot scheme,
main Gandhi Path,Opp mall of jaipur,Jaipur
PH:- 0141-4116461,09001010366

DATE	DATE	DATE	DATE
17-01-2024			
SCALE	AS SHOWN		
1:10			



88'

108'-6"

134'-102"

95'


VIJAY SHARMA
CA/2011/52069
CTP RAJ/Architect/2021/37

For R K DEVELOPERS

Partner

WARNING

1. This drawing is the sole copyright of Architects VISTAAR and should be used for the purpose expressly issued.

GENERAL NOTES

- All dimensions are in feet and inches.
- Do not scale this drawing follow written dimensions only.
- This drawing should be read in conjunction with other architectural and structural drawings.
- Any discrepancy in the drawing should be immediately brought to the notice of architect.

PROJECT TITLE

SHREEJI RESIDENDY
BUILDING AT PLOT-1, 1A & 1B,
SCHEME GREEN
VILLAS, VILL. NANDKISHOREPURA URF.
MANYAWAS, JAIPUR

DRAWING TITLE

5TH. FLOOR WORKING PLAN

ARCHITECTS

VISTAAR ARCHITECTS &
PLANNERS

Architects :: Interior Designers
B-2/12, Chitrkoot scheme,
main Gandhi Path, Opp mall of jaipur, Jaipur
PH. - 0141-4116461, 09001010366

DATE	REVISION	BY	REVISION
17-01-2024			
SCALE	AS SHOWN		
1:10			



88'

108'-6"

134'-102"

95'

Vijay Sharma
VIJAY SHARMA
CA/2011/52069
CTP RAJ/Architect/2021/37

For R K DEVELOPERS
Raj
Partner

WARNING

1. This drawing is the sole copyright of Architects VISTAAR and should be used for the purpose expressly issued.

GENERAL NOTES

1. All dimensions are in feet and inches.
2. Do not scale this drawing follow written dimensions only.
3. This drawing should be read in conjunction with other architectural and structural drawings.
4. Any discrepancy in the drawing should be immediately brought to the notice of architect.

PROJECT TITLE

SHREEJI RESIDENDY
BUILDING AT PLOT-1, 1A & 1B,
SCHEME GREEN
VILLAS,VILL.NANDKISHOREPURA URF.
MANYAWAS,JAIPUR

DRAWING TITLE

GROUND TO 4TH. FLOOR PLAN


ARCHITECTS

VISTAAR ARCHITECTS & PLANNERS

Architects :: Interior Designers
B-2/12, Chitrkoot scheme,
main Gandhi Path,Opp mall of jaipur,Jaipur
PH:- 0141-4116461,09001010366

DATE	DATE	DATE	DATE
17-01-2024			
SCALE	AS SHOWN		
1:1			



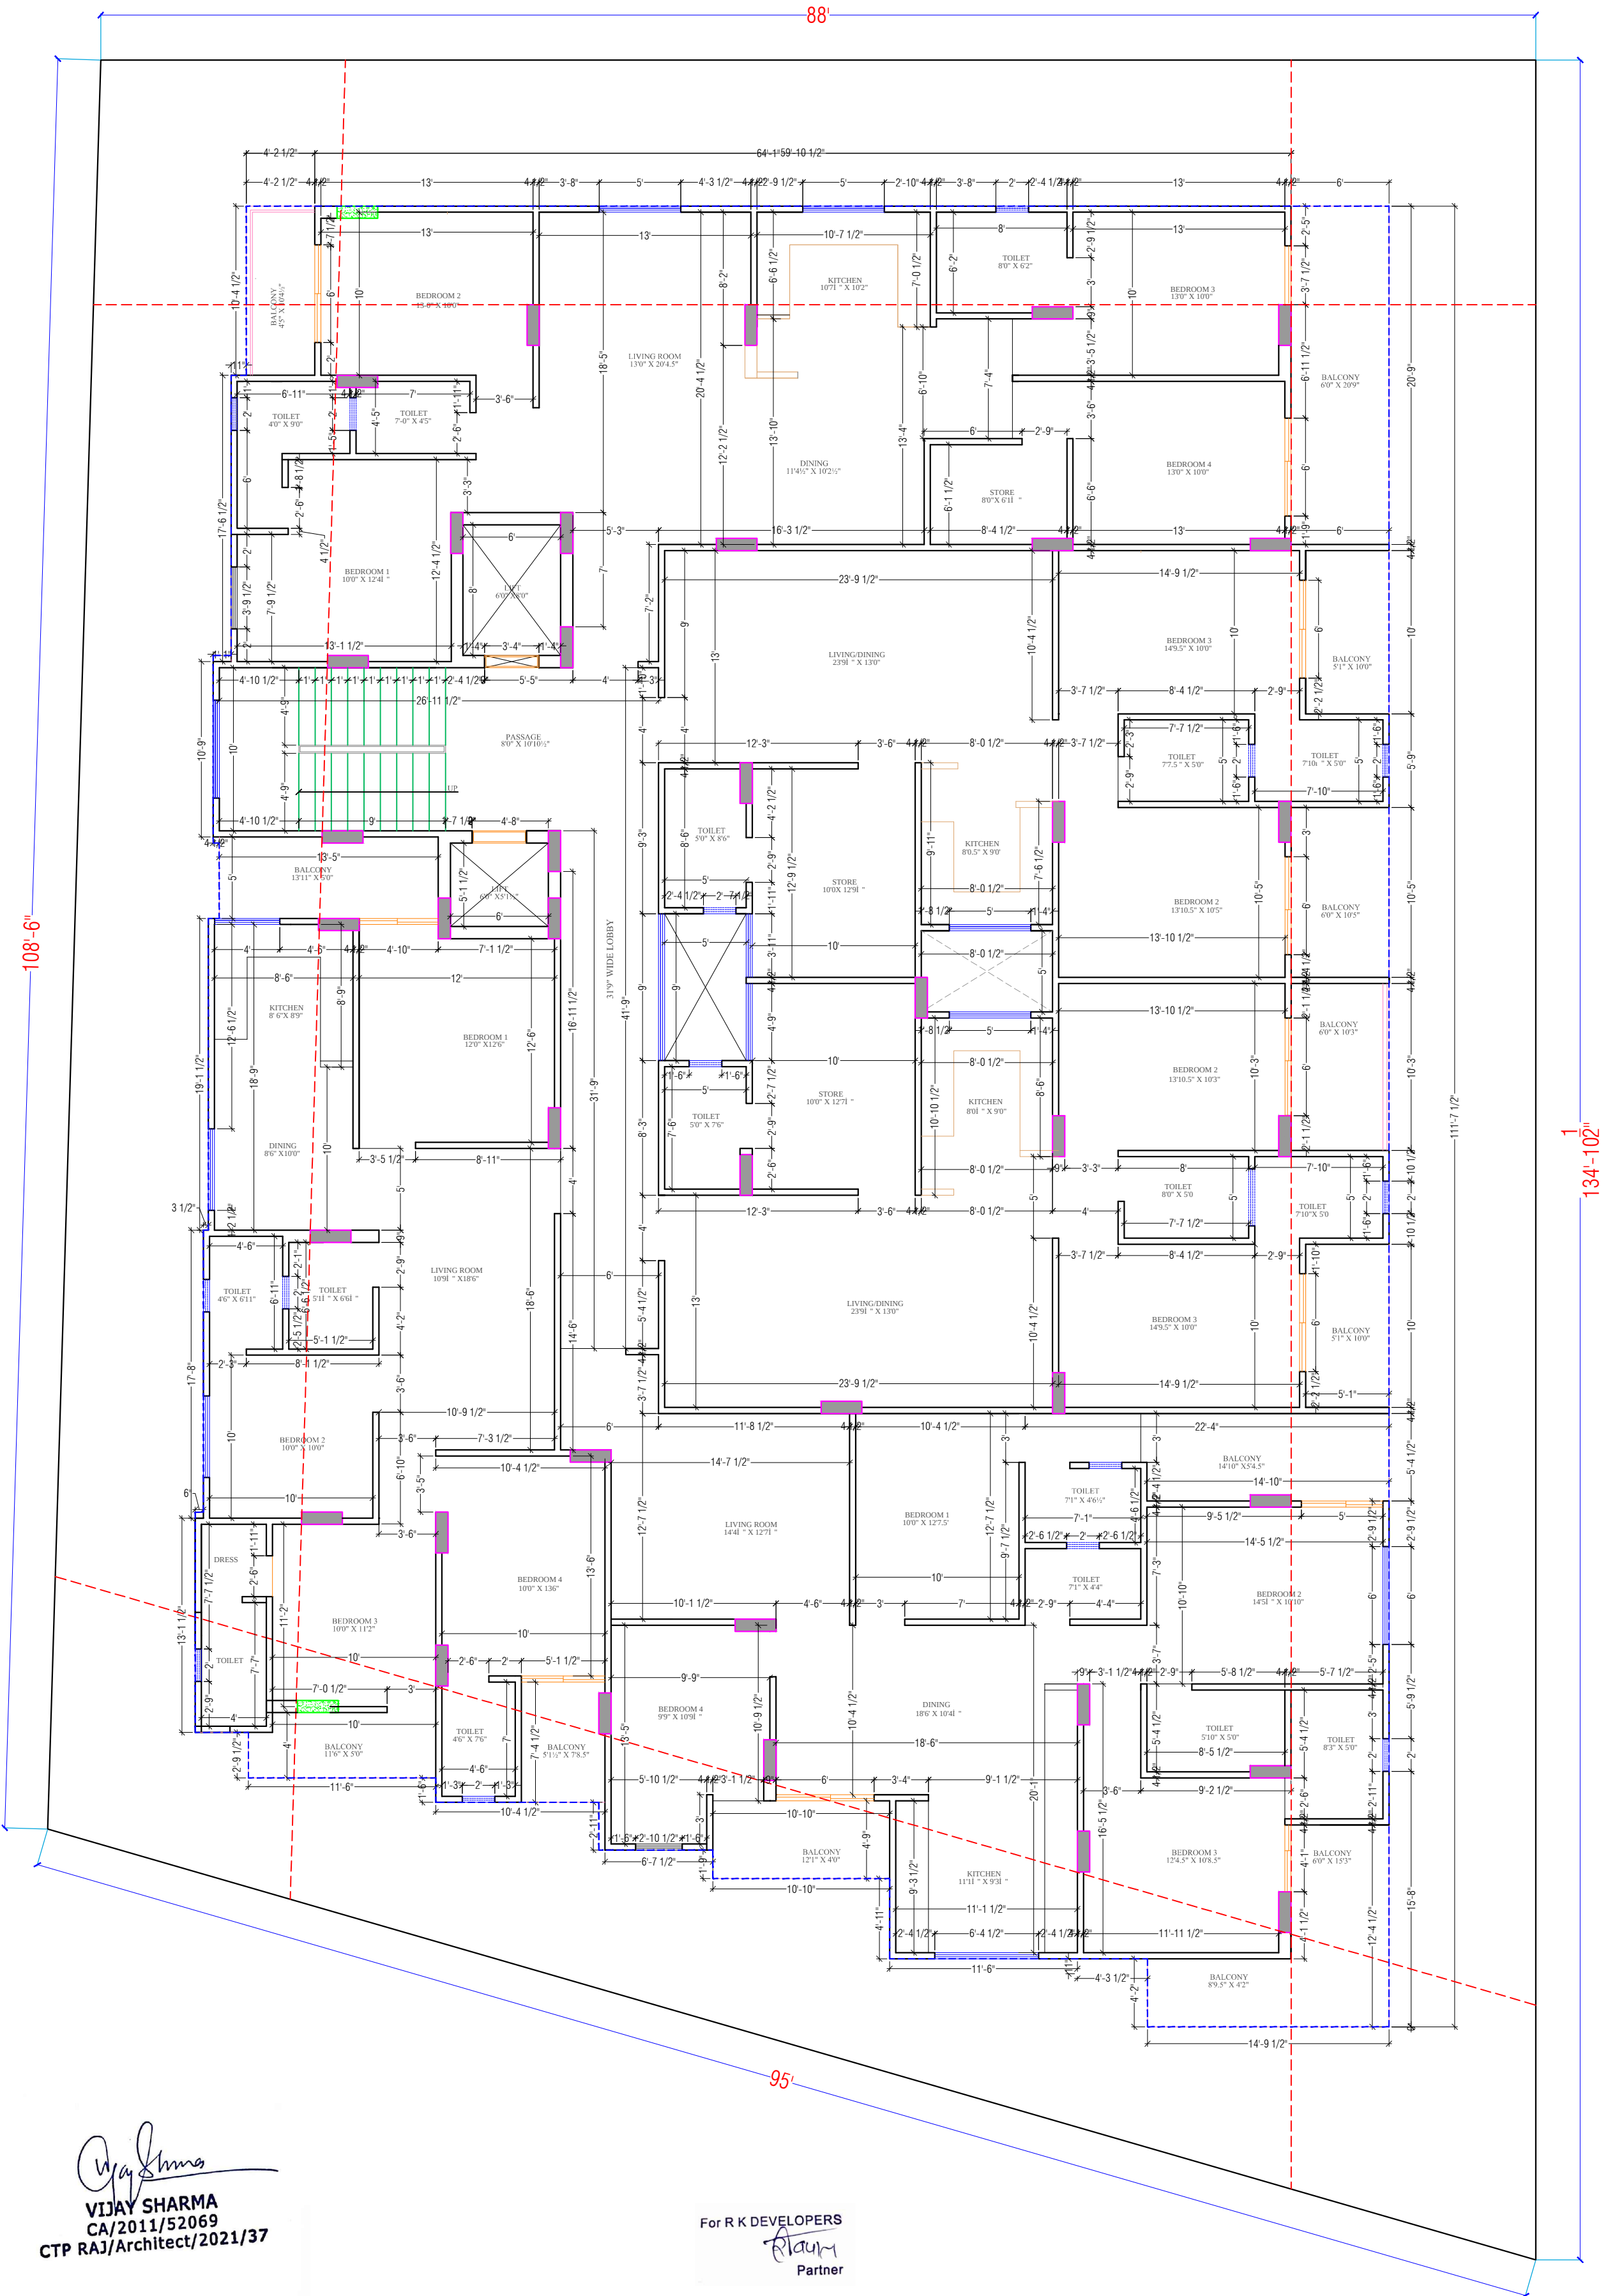

WARNING

1. This drawing is the sole copyright of Architects VISTAAR and should be used for the purpose expressly issued.

GENERAL NOTES

1. All dimensions are in feet and inches.
2. Do not scale this drawing follow written dimensions only.
3. This drawing should be read in conjunction with other architectural and structural drawings.
4. Any discrepancy in the drawing should be immediately brought to the notice of architect.

PROJECT TITLE

SHREEJI RESIDENDY
BUILDING AT PLOT-1, 1A & 1B,
SCHEME GREEN
VILLAS, VILL. NANDKISHOREPURA URF.
MANYAWAS, JAIPUR

DRAWING TITLE

GROUND TO 4TH.FLOOR WORKING PLAN

ARCHITECTS

VISTAAR ARCHITECTS & PLANNERS

Architects :: Interior Designers
B-2/12, Chitrkoot scheme,
main Gandhi Path, Opp mall of jaipur, Jaipur
PH. - 0141-4116461, 09001010366


DATE	REVISION	BY	REVISION
17-01-2024			
SCALE	AS SHOWN		
1:1			



Vijay Sharma
VIJAY SHARMA
CA/2011/52069
CTP RAJ/Architect/2021/37

For R K DEVELOPERS

Rajam
Partner

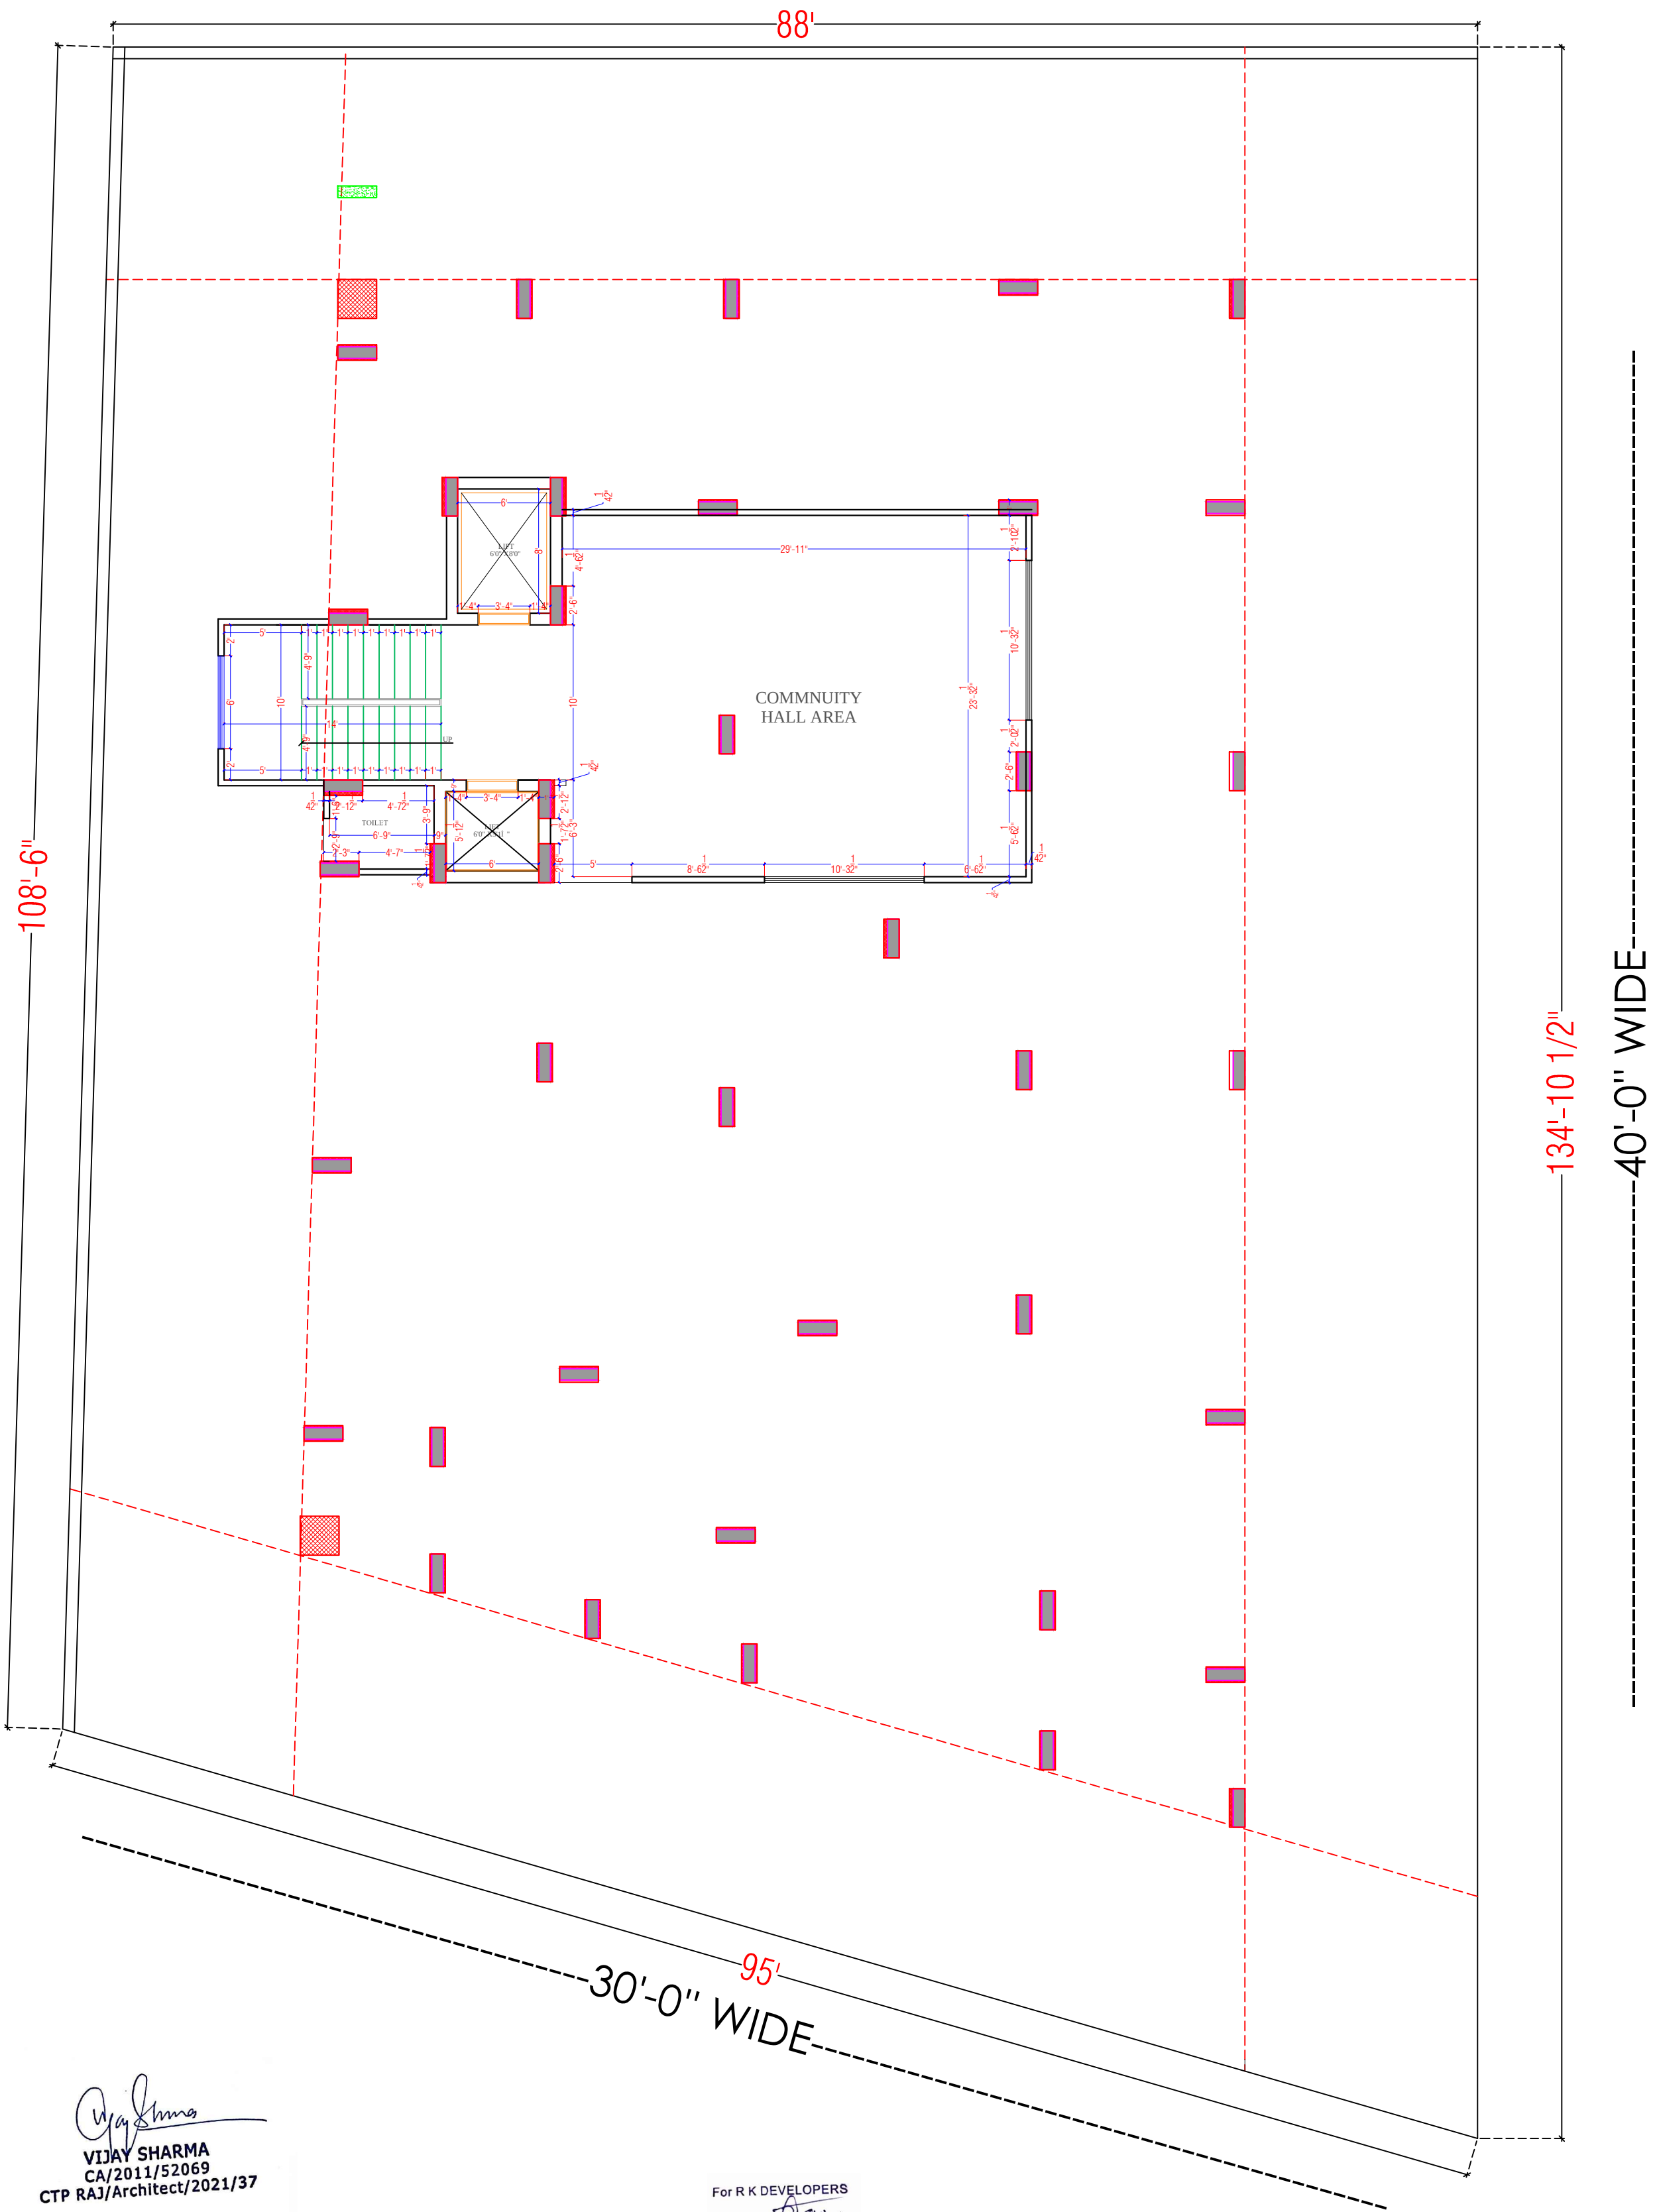

Vijay Sharma
VIJAY SHARMA
CA/2011/52069
CTP RAJ/Architect/2021/37

For R K DEVELOPERS
Ram
Partner

WARNING
1. This drawing is the sole copyright of Architects VISTAAR and should be used for the purpose expressly issued.

GENERAL NOTES
1. All dimensions are in feet and inches.
2. Do not scale this drawing follow written dimensions only.
3. This drawing should be read in conjunction with other architectural and structural drawings.
4. Any discrepancy in the drawing should be immediately brought to the notice of architect.


PROJECT TITLE
SHREEJI RESIDENDY
BUILDING AT PLOT-1, 1A & 1B,
SCHEME GREEN
VILLAS,VILL.NANDKISHOREPURA URF,
MANYAWAS,JAIPUR

DRAWING TITLE
STILT FLOOR WORKING
PLAN

ARCHITECTS
VISTAAR ARCHITECTS & PLANNERS
Architects - Interior Designers
B-2/12, Chitrkoot scheme,
main Gandhi Path,Opp mall of jaipur,Jaipur
PH.- 0141-4116461,09001010366

NO.	DATE	BY	CHECKED
1	25-05-2024		
2	25-05-2024		
3	25-05-2024		



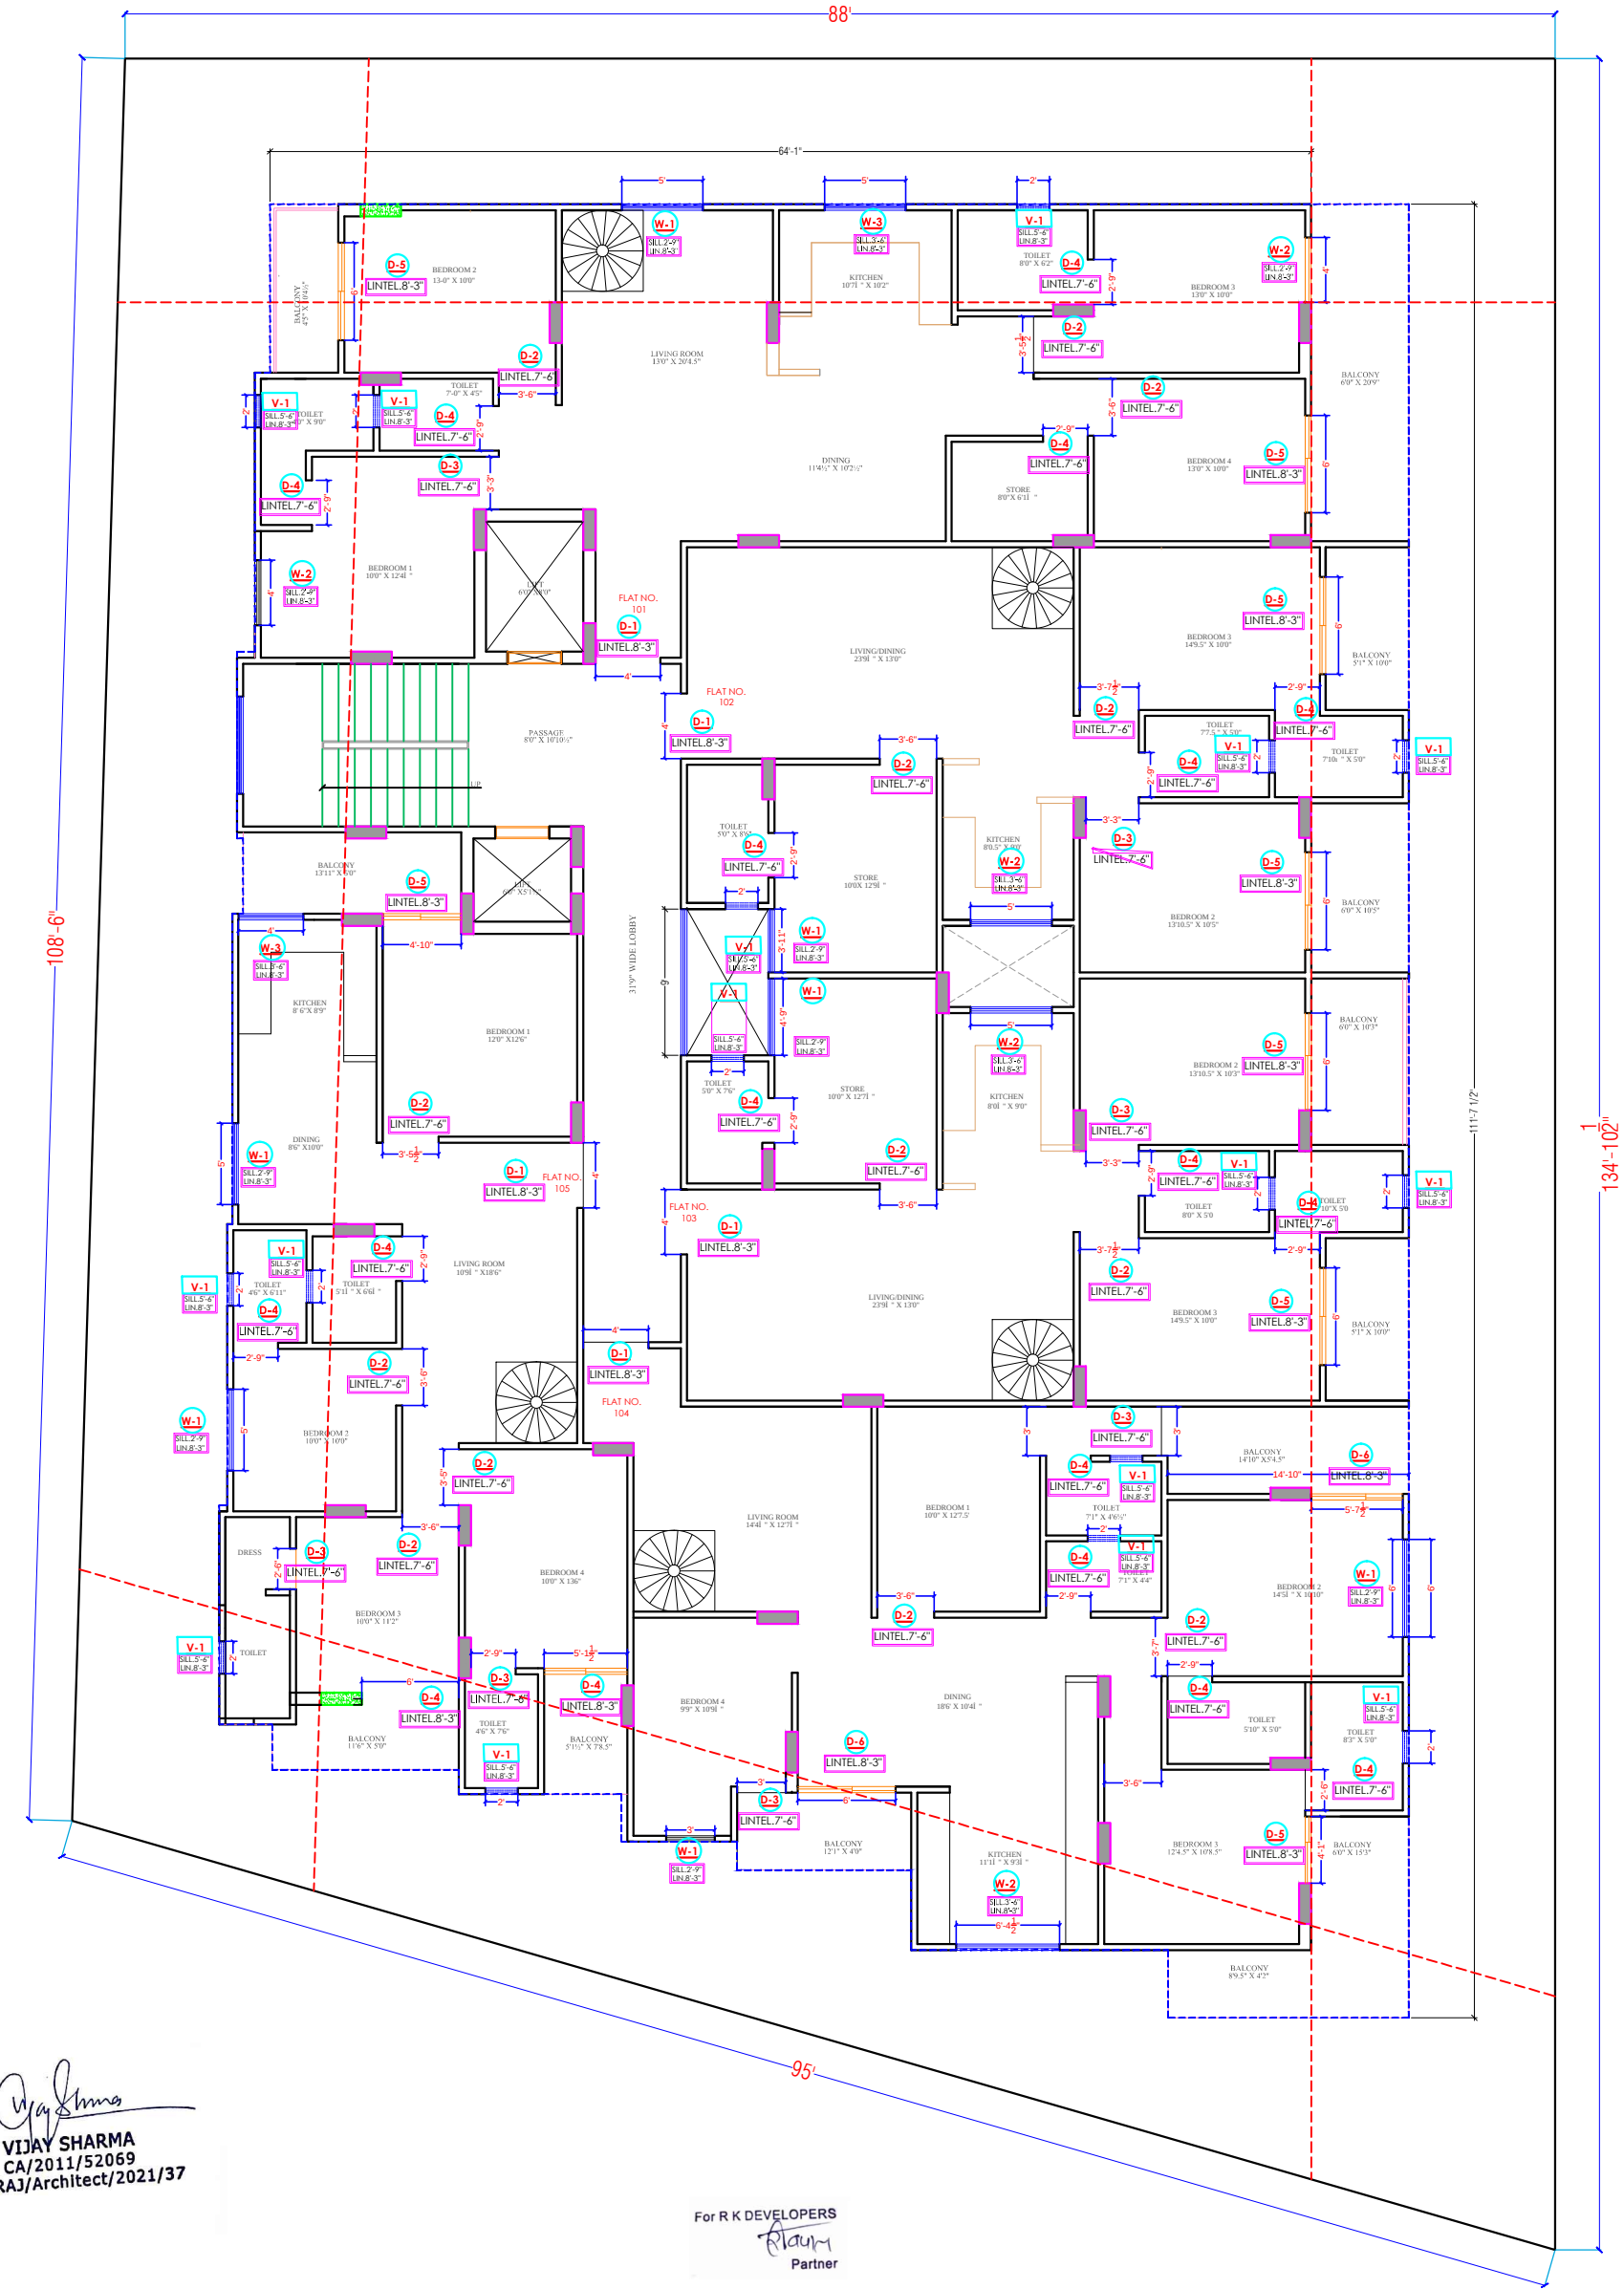

VIJAY SHARMA
CA/2011/52069
CTP RAJ/Architect/2021/37

For R K DEVELOPERS
Partner

WARNING
1. This drawing is the sole copyright of Architect VISTARA and should be used for the purpose expressly issued.

GENERAL NOTES
1. All dimensions are in feet and inches.
2. Do not scale this drawing for other purposes.
3. This drawing should be used in conjunction with other architectural and structural drawings.
4. Any discrepancy in the drawing should be immediately brought to the notice of the architect.

PROJECT TITLE
SHREEJA RESIDENCY
BUILDING AT PLOT-11A & 11B,
SCHEME GREEN
VILLAS VILLANAKSHOREPURA URF,
MANTHANWALPUR

5TH FLOOR DOOR & WINDOW DETAIL PLAN

VISTARA ARCHITECTS &
PRACTICE
Architects - Interior Designers
302, 3rd Floor, Sector 10,
Gurgaon, Haryana - 122001
PH: 01244 660000





NO.	FLAT NO.	NUMBER OF UNIT	CARPET AREA (SQ.MT.)	BALCONY AREA (SQ.MT.)
01	(4BHK) FLAT NO.101-501	5	122.80 sqmt.	13.62 sqmt.
02	(2BHK) FLAT NO.102-502	5	90.69 sqmt.	10.55 sqmt.
03	(2BHK) FLAT NO.103-503	5	90.10 sqmt.	10.44 sqmt.
04	(4BHK) FLAT NO.104-504	5	116.14 sqmt.	23.73 sqmt.
05	(4BHK) FLAT NO.105-505	5	95.68 sqmt.	15.25 sqmt.

NO.	FLAT NO.	NUMBER OF UNIT	CARPET AREA (SQ.MT.)	BALCONY AREA (SQ.MT.)
01	(4BHK) FLAT NO.601	1	122.80 sqmt.	13.62 sqmt.
02	(2BHK) FLAT NO.602	1	90.69 sqmt.	10.55 sqmt.
03	(2BHK) FLAT NO.603	1	90.10 sqmt.	10.44 sqmt.
04	(4BHK) FLAT NO.604	1	116.14 sqmt.	23.73 sqmt.
05	(4BHK) FLAT NO.605	1	95.68 sqmt.	15.25 sqmt.

NO.	TERRACE NUMBER	BUILT-UP AREA (SQ.MT.)
01	601	75.02 sqmt.
02	602	57.35 sqmt.
03	603	50.10 sqmt.
04	604	88.39 sqmt.
05	605	78.46 sqmt.

VISHAY SHARMA
CA/2011/2069
CTP RAJ/ARCH/2021/37

For R & K DEVELOPERS
Partner

WARNING

1. This drawing is the sole copyright of Architects **VISTAAR** and should be used for the purpose expressly issued.

GENERAL NOTES

- All dimensions are in feet and inches.
- Do not scale this drawing follow written dimensions only.
- This drawing should be read in conjunction with other architectural and structural drawings.
- Any discrepancy in the drawing should be immediately brought to the notice of architect.

PROJECT TITLE

SHREEJI RESIDENDY
BUILDING AT PLOT-1, 1A & 1B,
SCHEME GREEN
VILLAS,VILLNANDKISHOREPURA
URF. MANYAWAS,JAIPUR

DRAWING TITLE


AREA FLOOR PLAN

ARCHITECTS

VISTAAR ARCHITECTS & PLANNERS
Architects :: Interior Designers
B-2/12, Chitrakoot scheme,
main Gandhi Path Opp mall of jaipur,Jaipur
PH - 0141-4116461,09001010366

NO.	DATE	REV
01	17-07-2024	
02		
03		



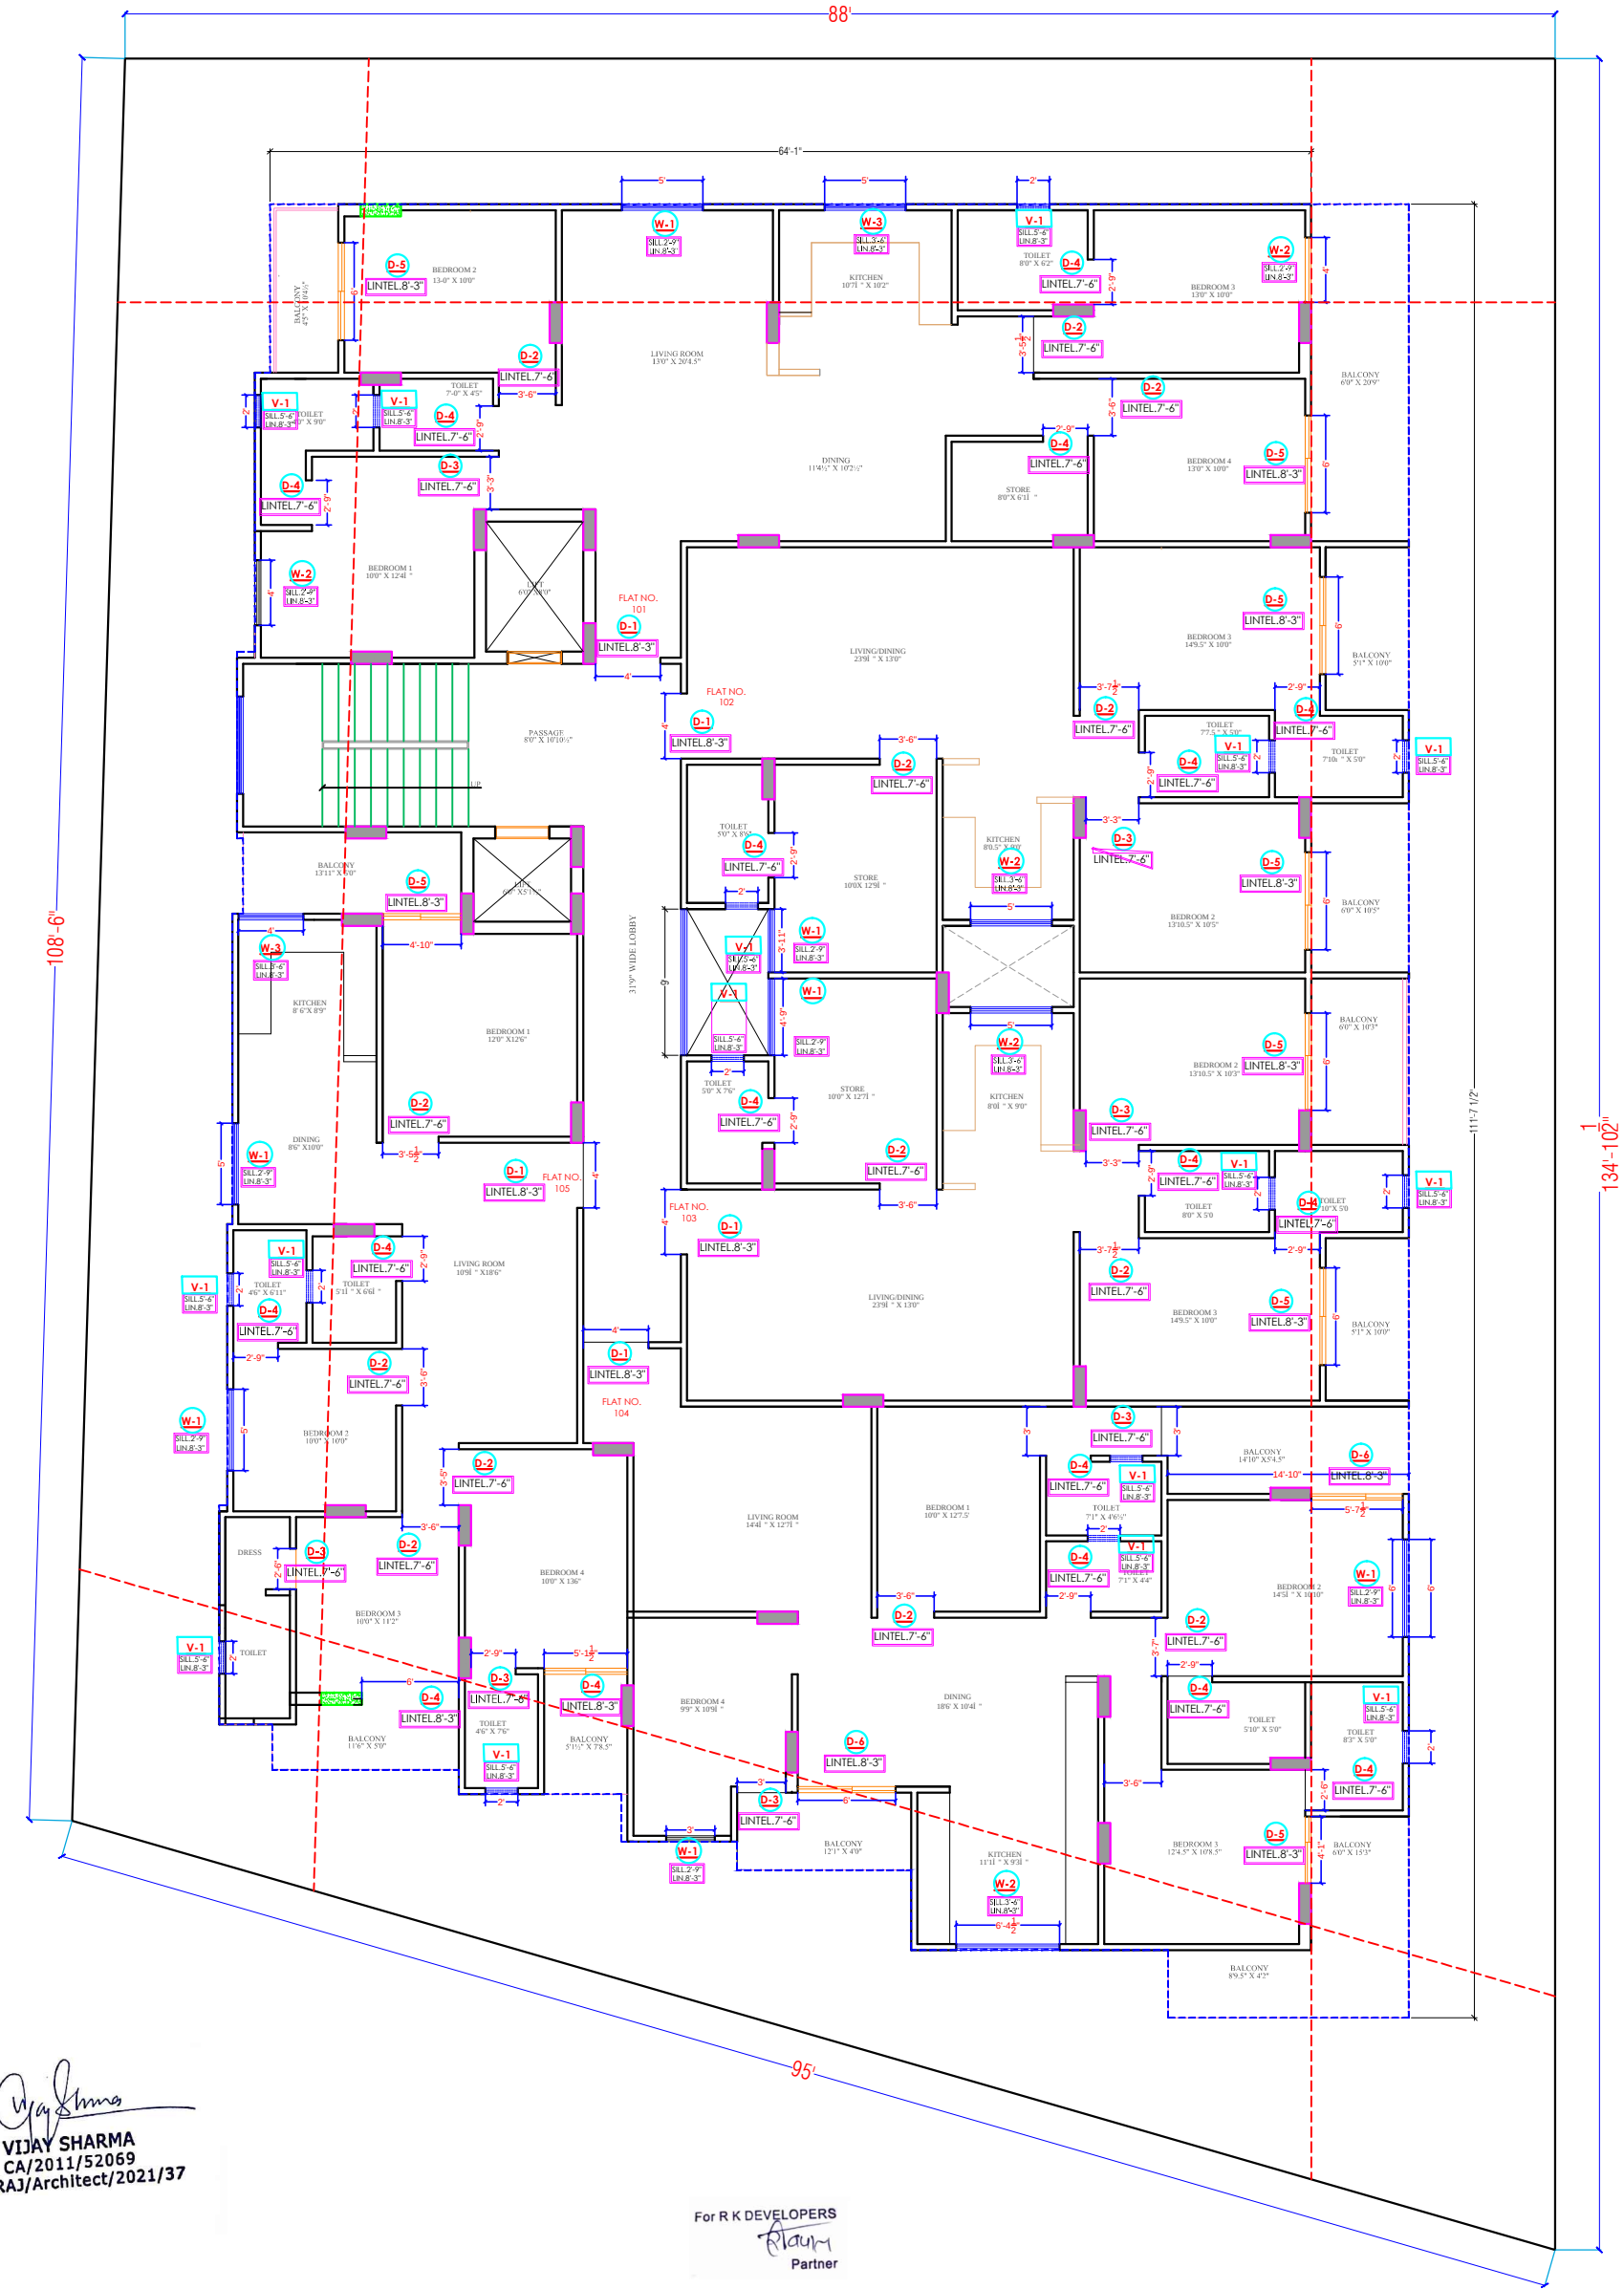

Vijay Sharma
VIJAY SHARMA
CA/2011/52069
CTP RAJ/Architect/2021/37

For R K DEVELOPERS
Partner

WARNING
1. This drawing is the sole copyright of Architect VISTARA and should be used for the purpose expressly issued.

GENERAL NOTES
1. All dimensions are in feet and inches.
2. Do not scale this drawing for other written dimensions only.
3. This drawing should be used in conjunction with other architectural and structural drawings.
4. Any discrepancy in the drawing should be immediately brought to the notice of architect.

PROJECT TITLE
SHREEJA RESIDENCY
BUILDING AT PLOT-11A & 11B,
SCHEME GREEN
VILLAS VILANAKSHORE PURA URF,
MANTAWAS JALPUR


GROUND TO 4TH FLOOR DOOR & WINDOW DETAIL PLAN

VISTARA ARCHITECTS & ENGINEERS
Architects - Vistara Designers
3-12, Chhatra Road,
near South Mall, Rajkot, Gujarat
PIN-361 41 (Gujarat) INDIA

Scale: 1/4" = 1'-0"

North Arrow


FLAT -101

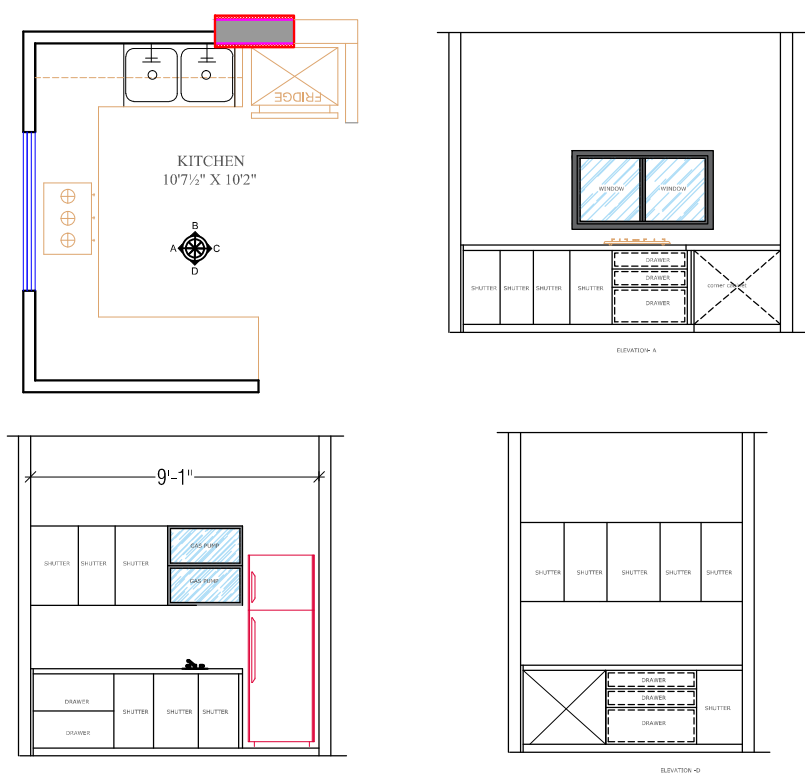


FLAT -102




FLAT -103

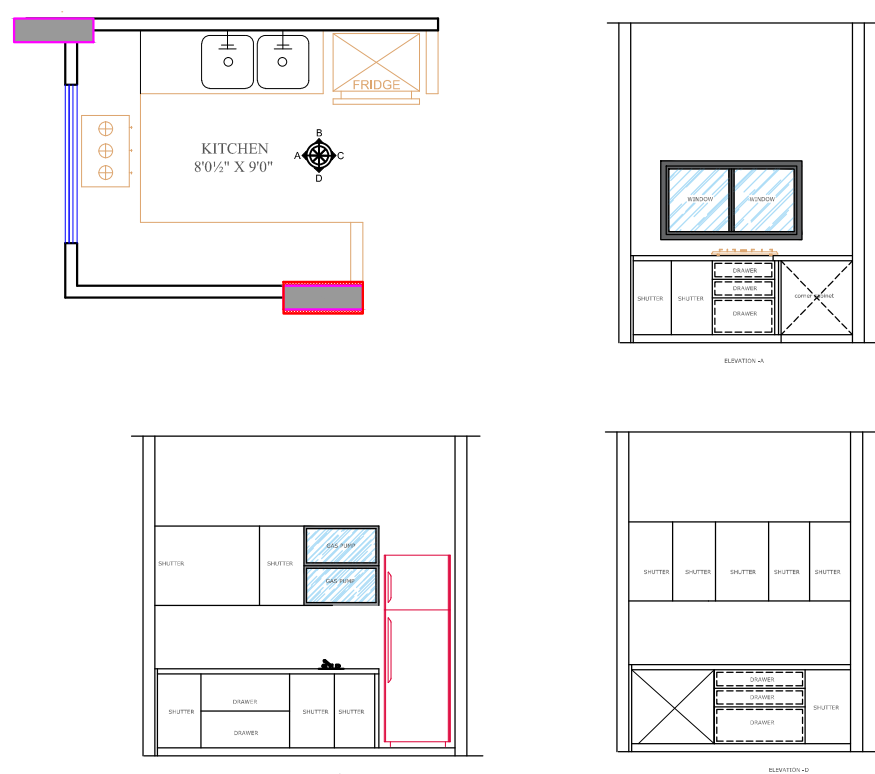

FLAT -104

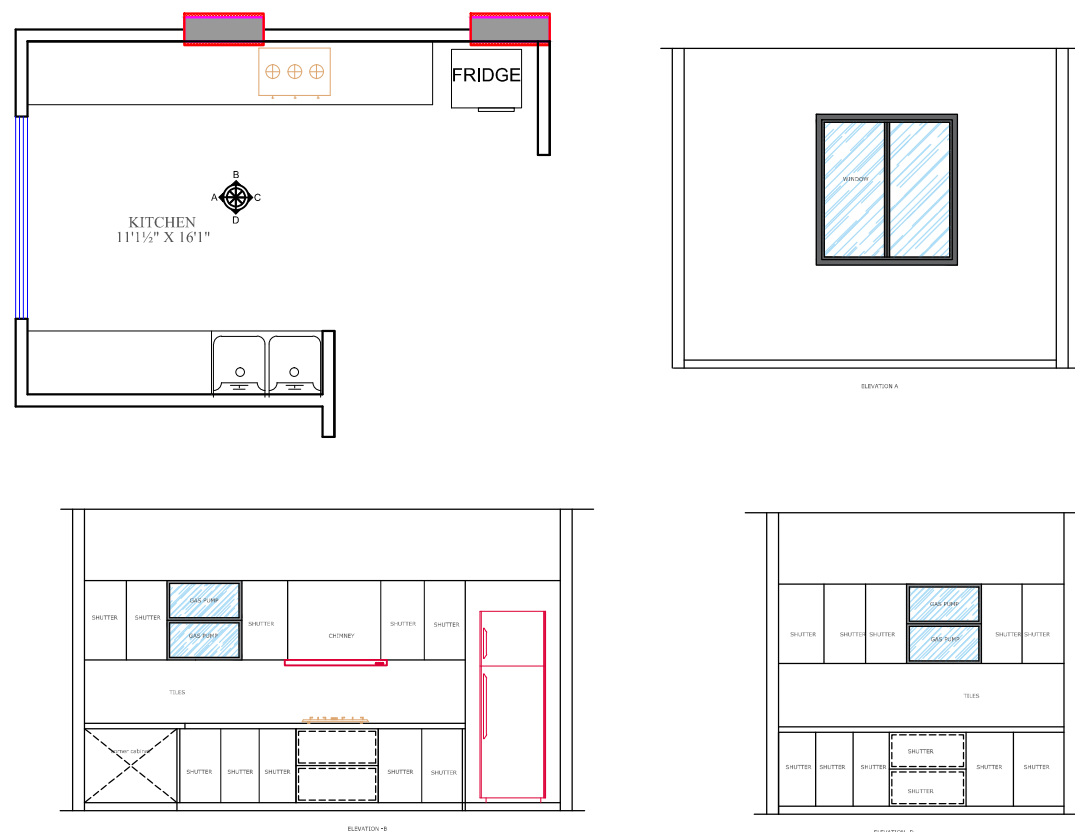

FLAT -105

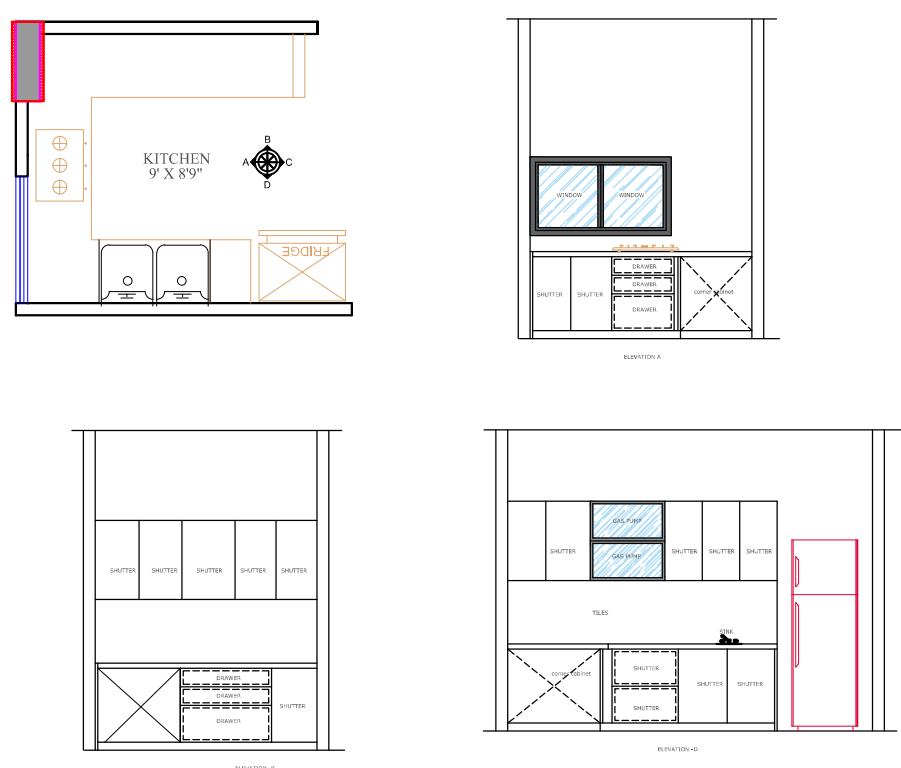

Vijay Sharma
VIJAY SHARMA
CA/2011/52069
CTP RAJ/Architect/2021/37

For R K DEVELOPERS
Rajam
Partner

WARNING 1. This drawing is the sole copyright of Architects VISTAAR and should be used for the purpose expressly issued.			
GENERAL NOTES 1. All dimensions are in feet and inches. 2. Do not scale this drawing follow written dimensions only. 3. This drawing should be read in conjunction with other architectural and structural drawings. 4. Any discrepancy in the drawing should be immediately brought to the notice of architect.			
PROJECT TITLE SHREEJI RESIDENDY BUILDING AT PLOT-1, 1A & 1B, SCHEME GREEN VILLAS,VILL.NANDKISHOREPURA URF. MANYAWAS,JAIPUR			
DRAWING TITLE TYPICAL FLOOR KITCHEN PLAN			
ARCHITECTS VISTAAR ARCHITECTS & PLANNERS ARCHITECTS - Interior Designers B-2/12, Chitrkoot scheme, main Gandhi Path Opp mall of jaipur,Jaipur PH - 0141-4116481/10001010366			
DRG.	DATE	REV.	NOTES
WANDI REVISARY	17-07-2024		
SCALE	AS PER NO.		
1:15			