


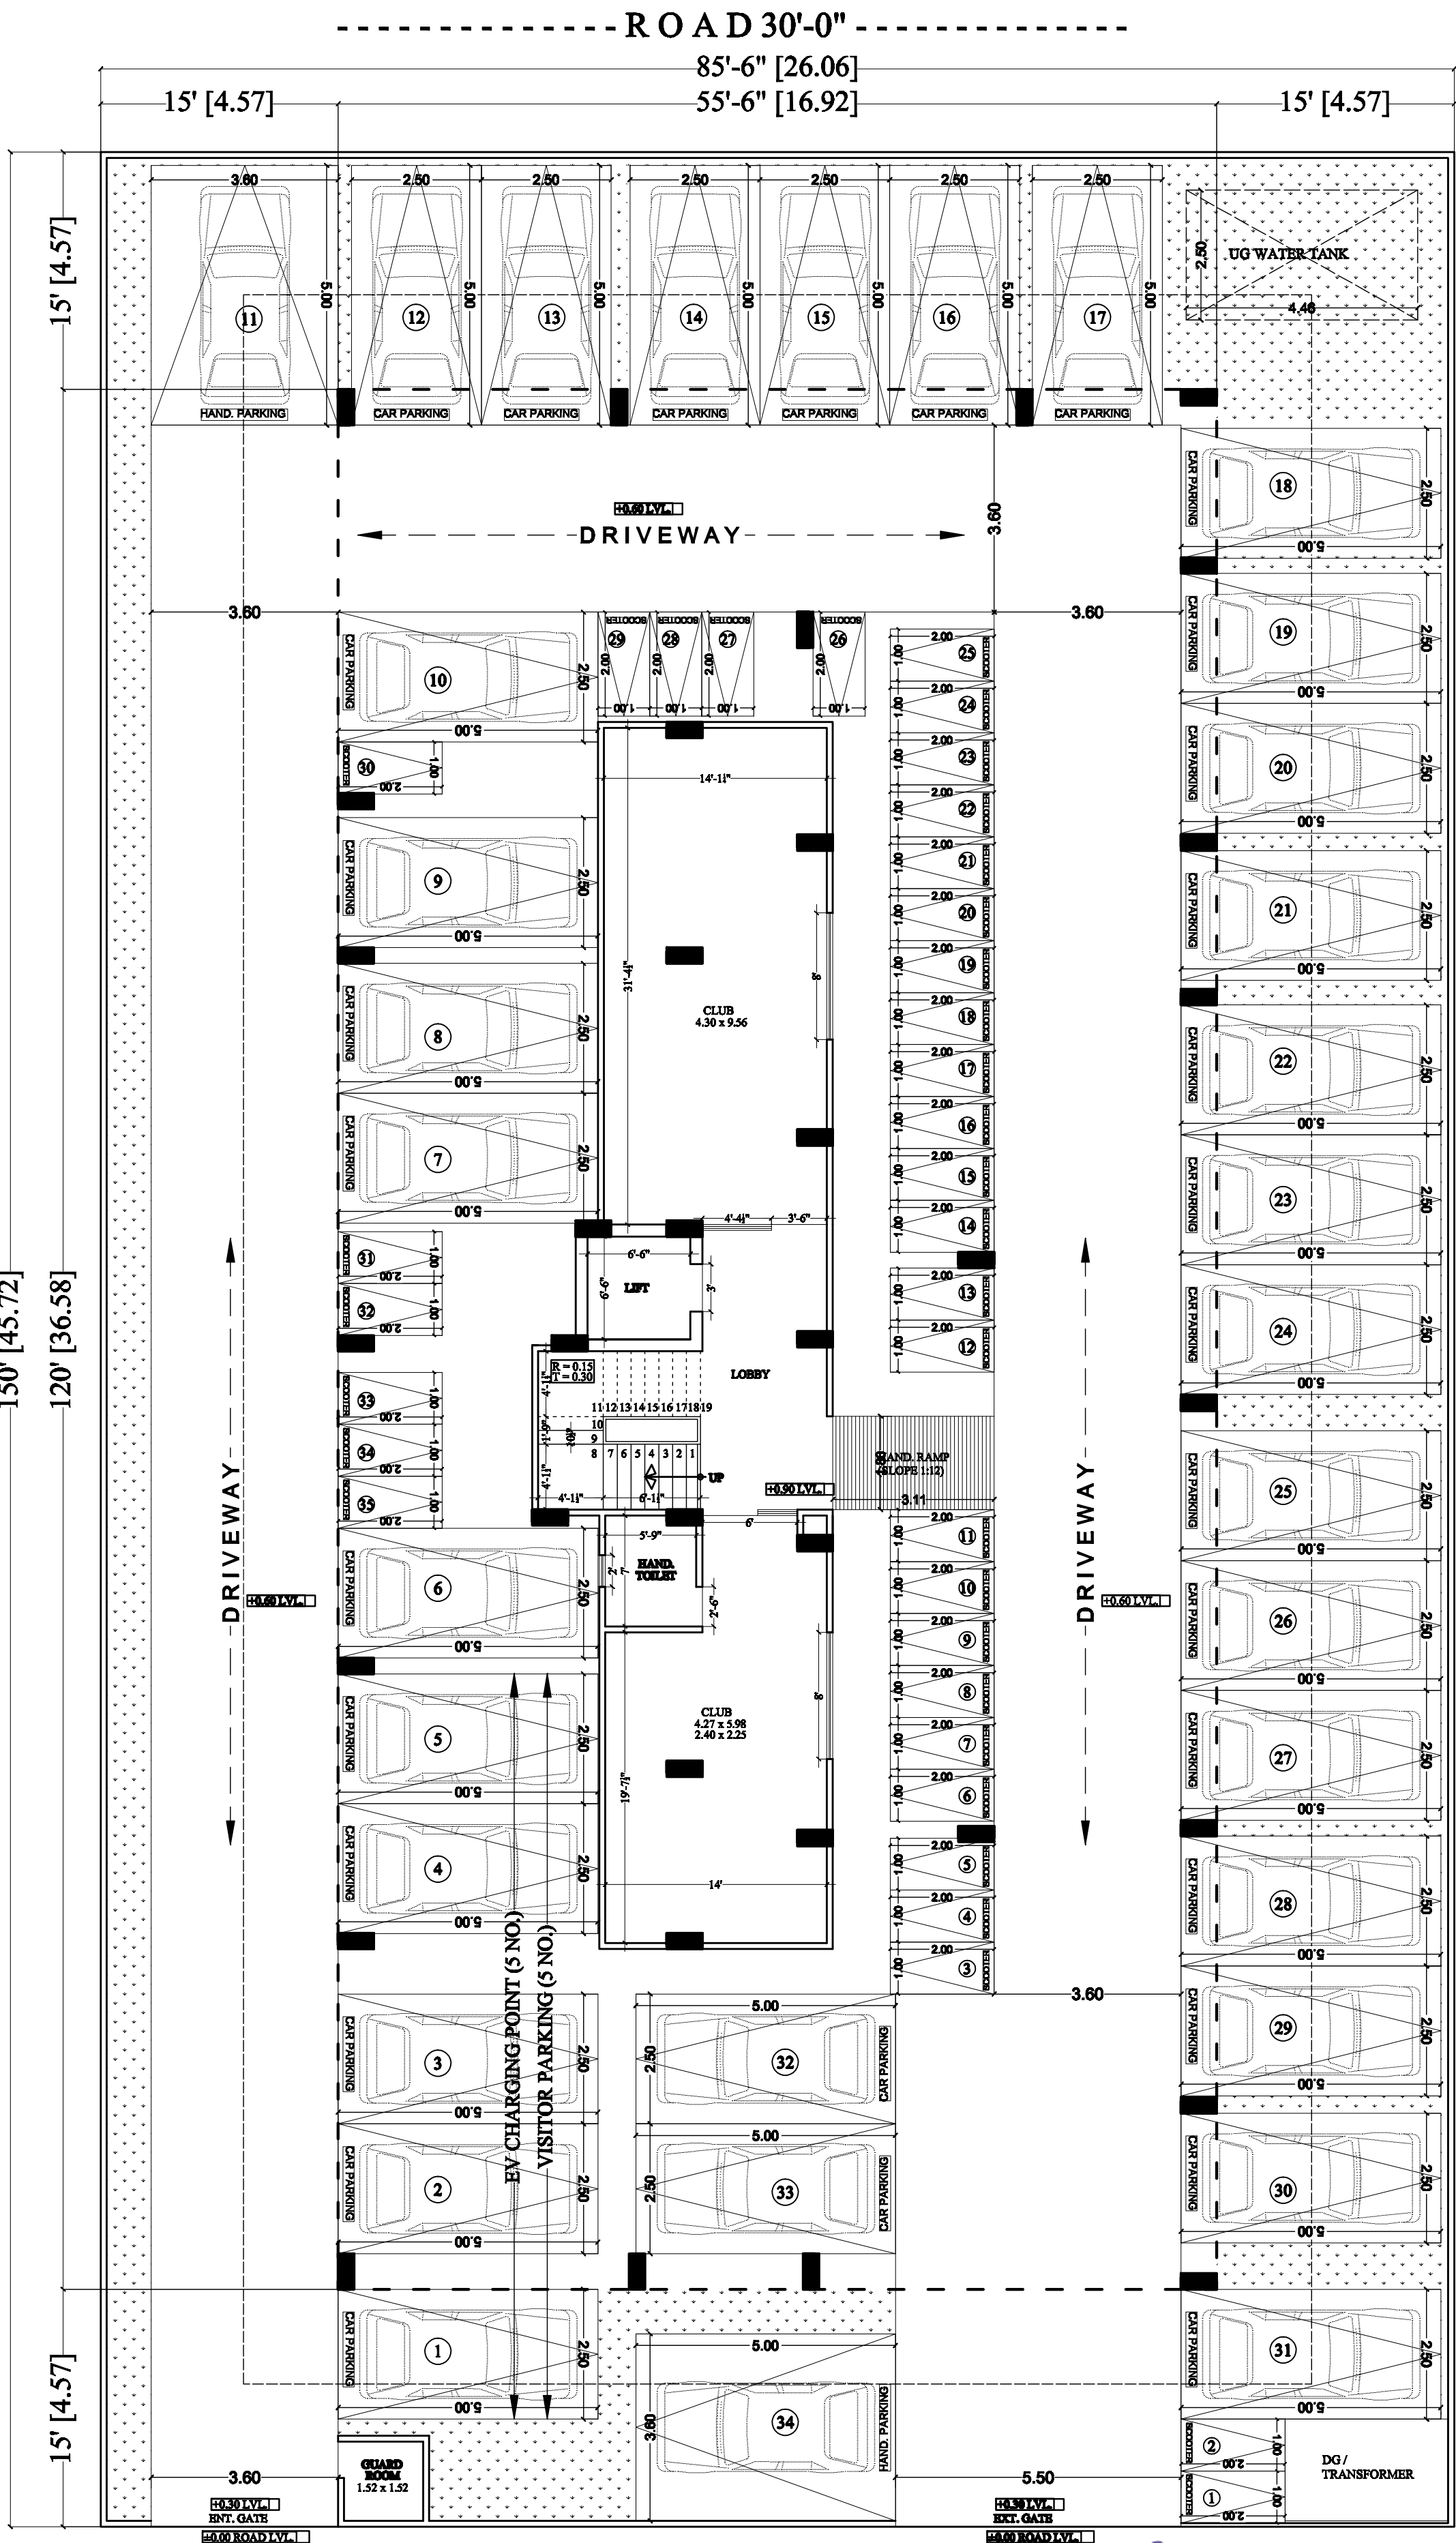

STILT FLOOR PLAN

STILT FLOOR WORKING PLAN

PROJECT TITLE :-

VINAYAK RESIDENCY 1
PROPOSED BUILDING AT PLOT NO.
62, 63 (West Part), 66 (West Part) & 67,
PARMANAND NAGAR, NIWAROO
ROAD, JHOTWARA, JAIPUR

DRN. BY

APPD. BY

SCALE

N.T.S

DATE

REVISION

NORTH

N

E


S

W

For Shri Vinayak Real Estate

Proprietor

Ar. Mukesh Soni
LG-1, Uttam Aashiana, 14 Saraswati
Nagar-A, Malviya Nagar, JAIPUR
CA/2012/56713
CTP RAJ./Architects/2021/15

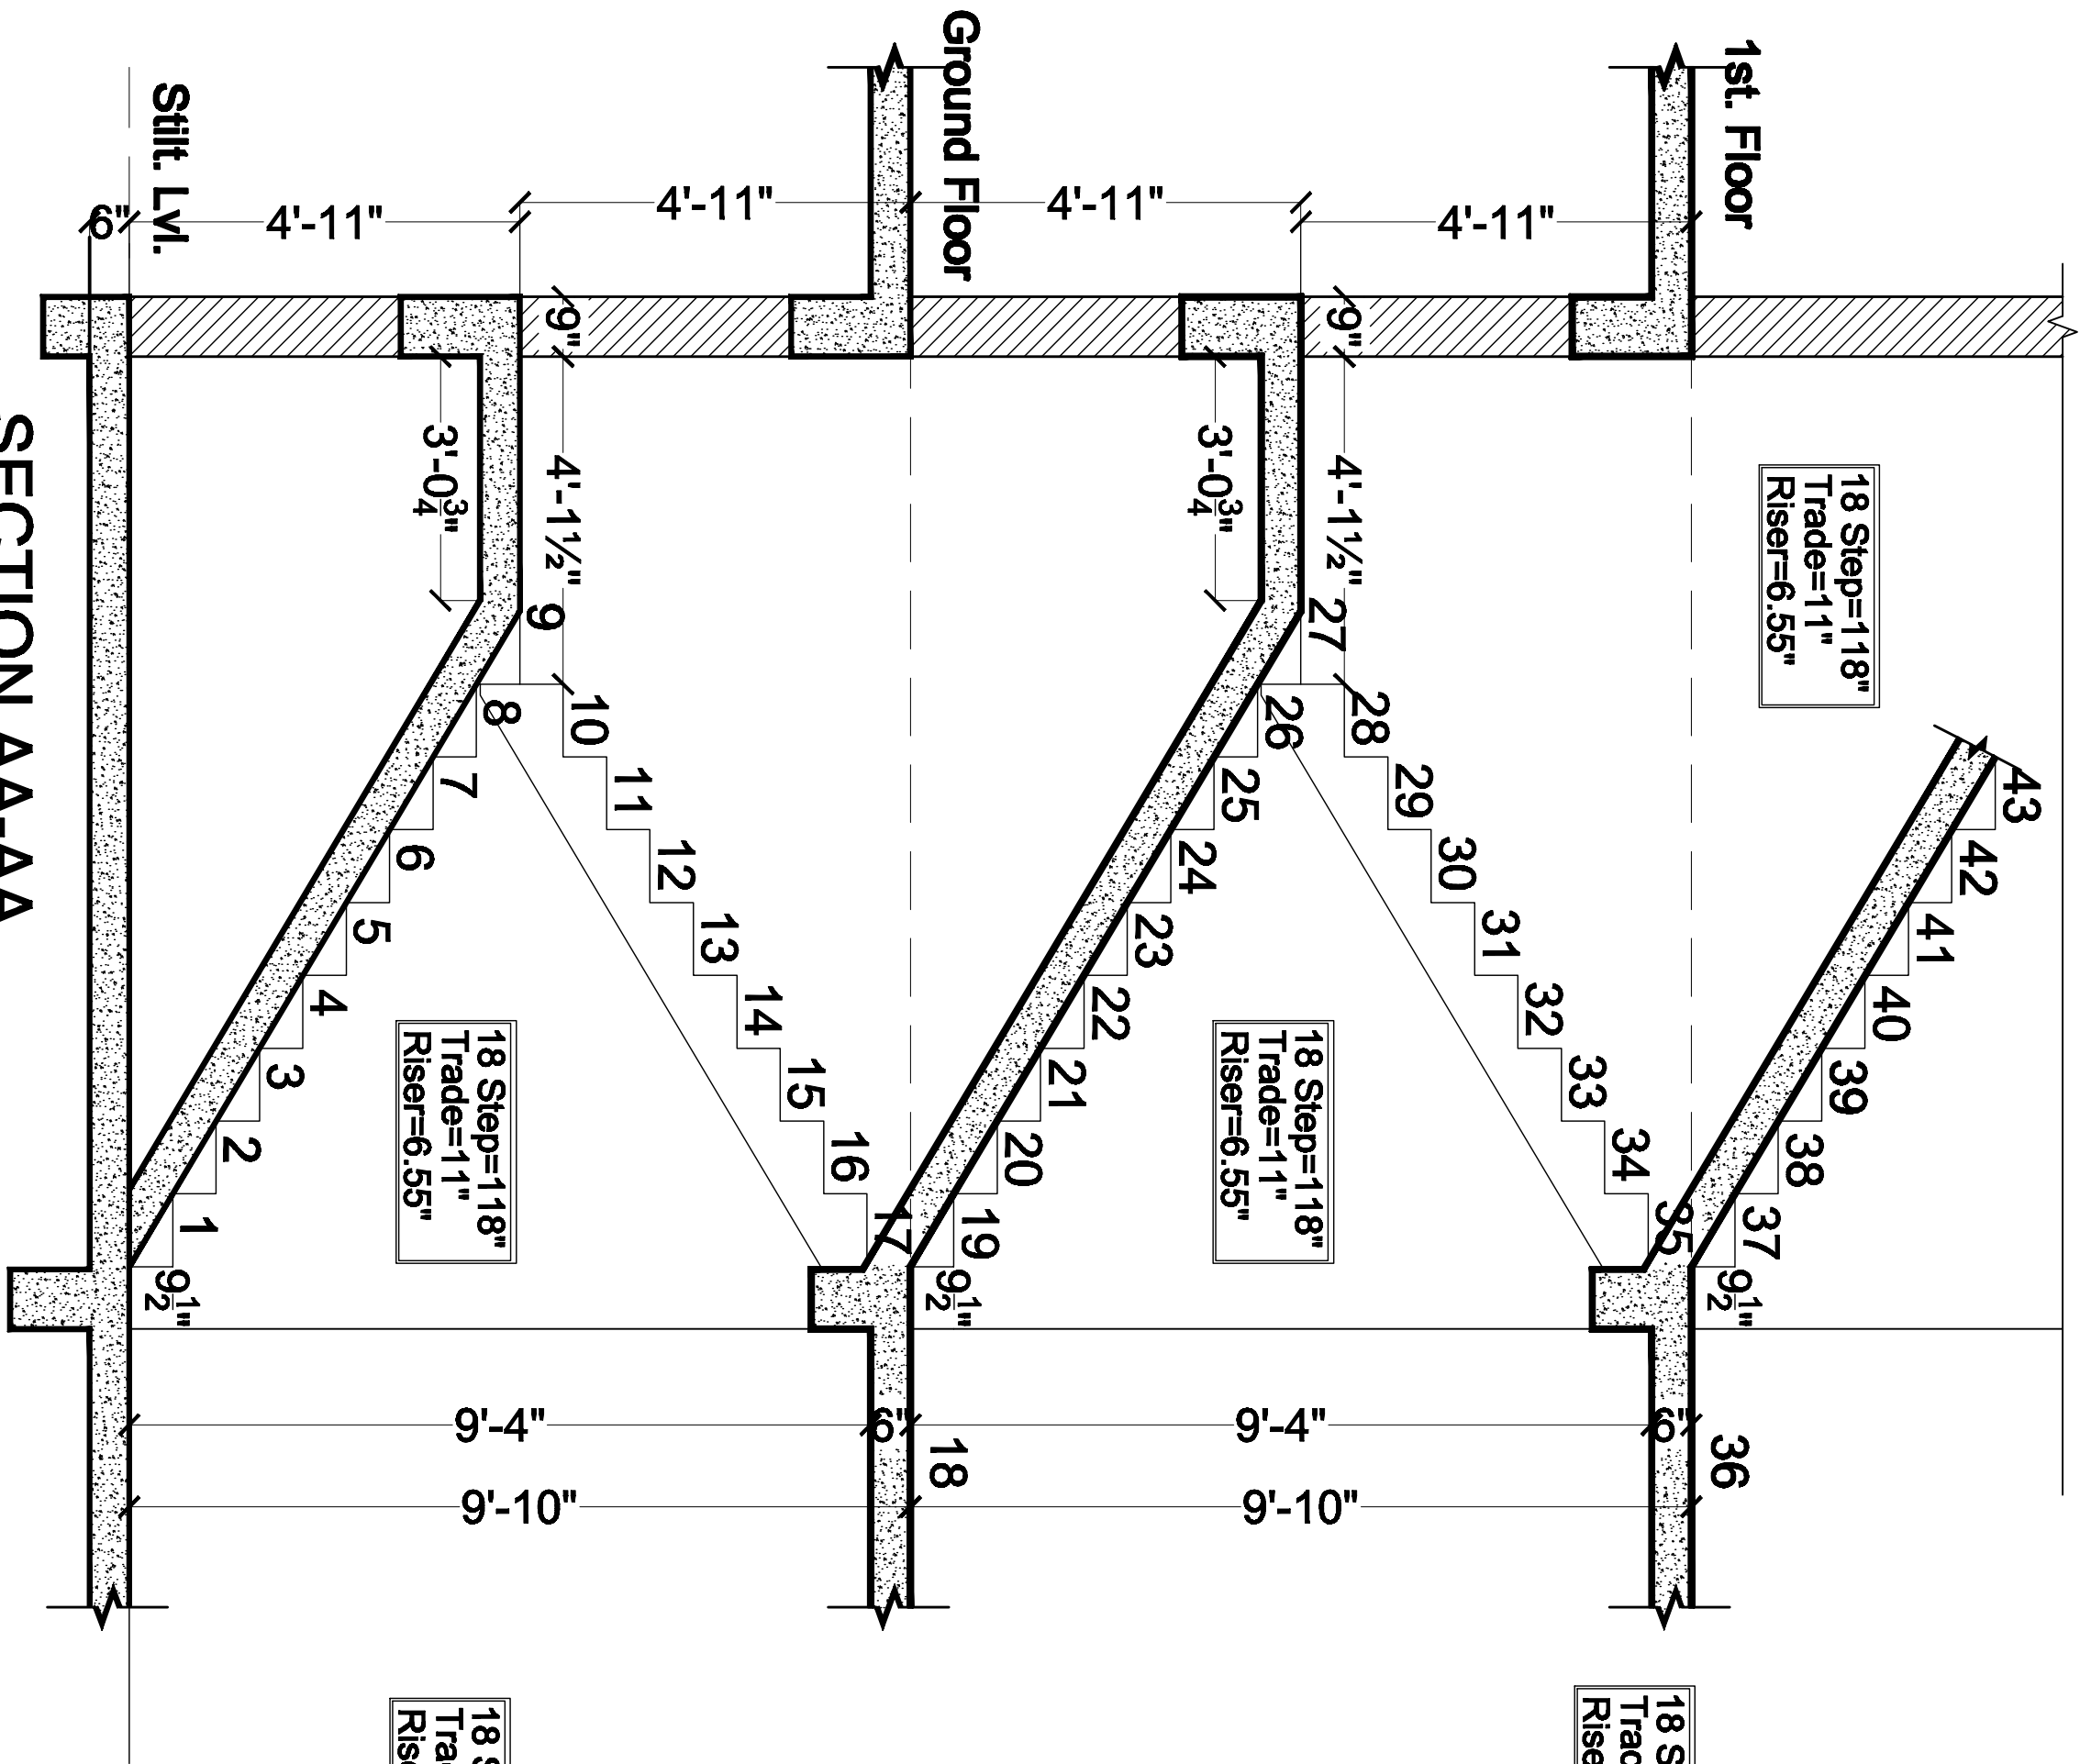

SECTION AA-AA

STAIR CASE PLAN

PROJECT TITLE :-

VINAYAK RESIDENCY 1
PROPOSED BUILDING AT PLOT NO.
62,63 (West Part), 66 (West Part) & 67,
PARMANAND NAGAR, NIWAROO
ROAD, JHOTWARA, JAIPUR

ARCHITECT :-

FRANK SQUARE
ARCHITECTURE | PLANNER | DESIGNER
C-49 VIDYA APARTMENT PARAS MARG,
BAPU NAGAR JAIPUR, (RAJ.)
Email: atfranksquare@gmail.com
Mobile: 9461302542

DRN. BY


APPD. BY

SCALE


DATE

REVISION


NORTH

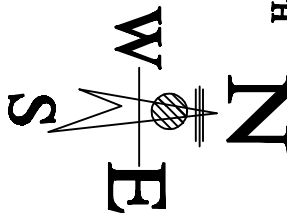


Silt Floor To Ground Floor Stair Case Plan

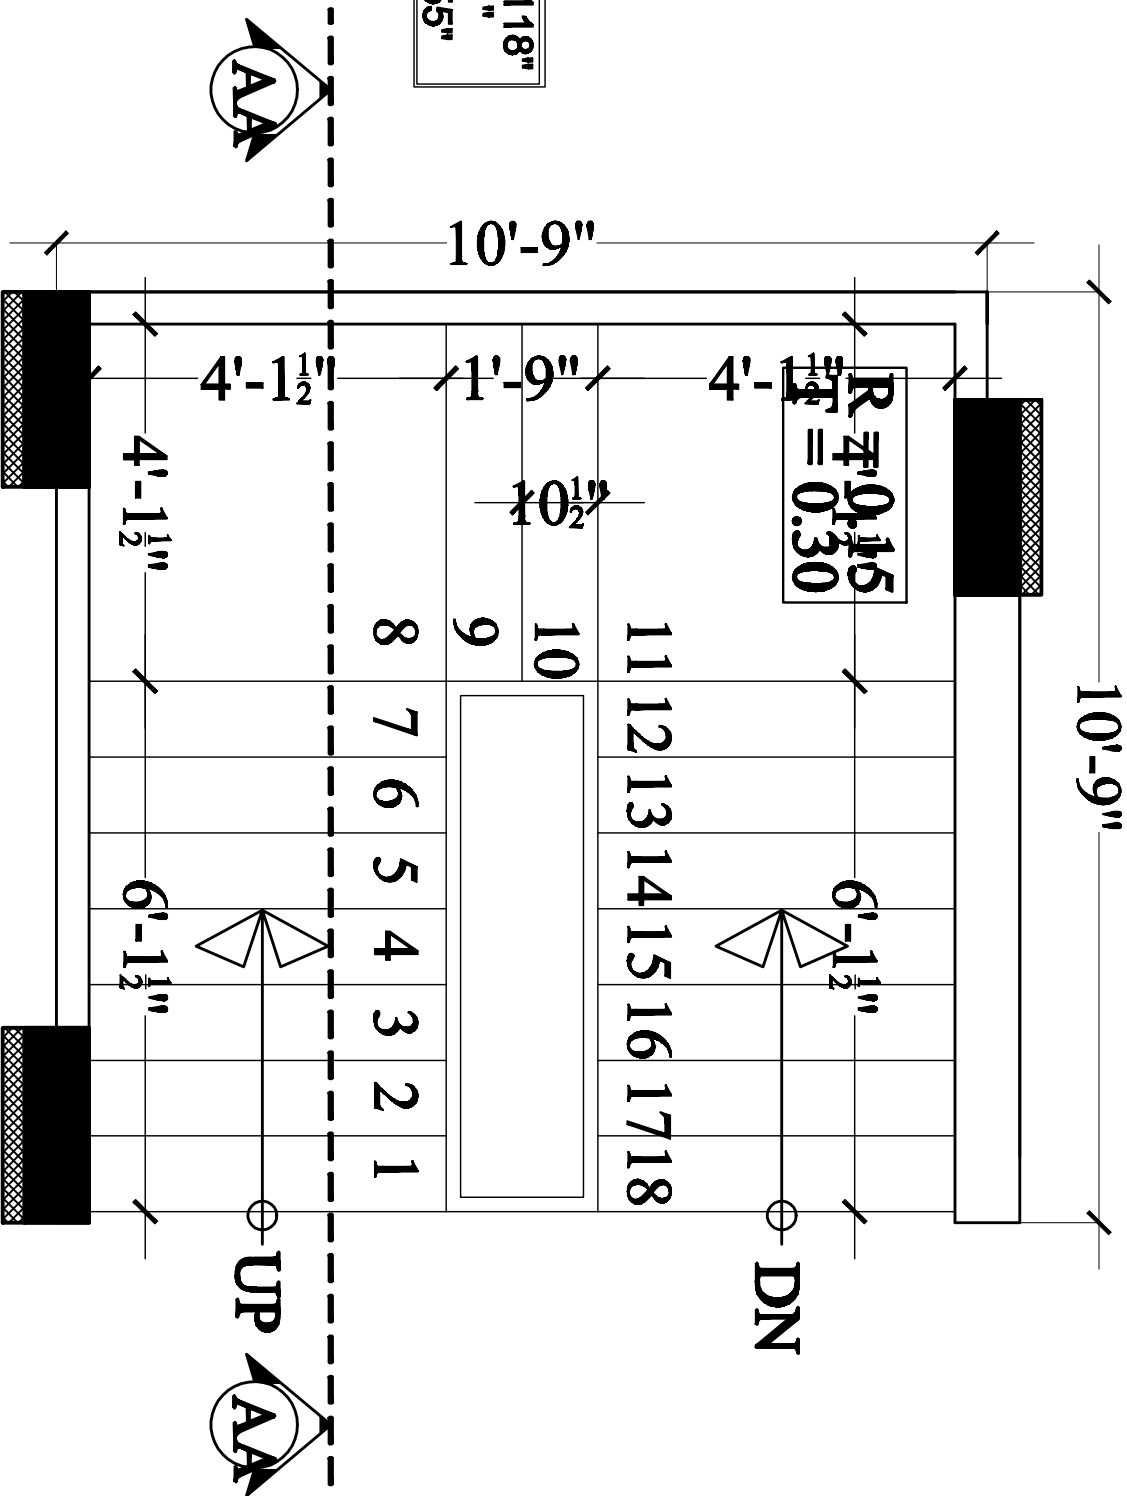




Ground & 1st Floor To Top Floor Stair Case Plan

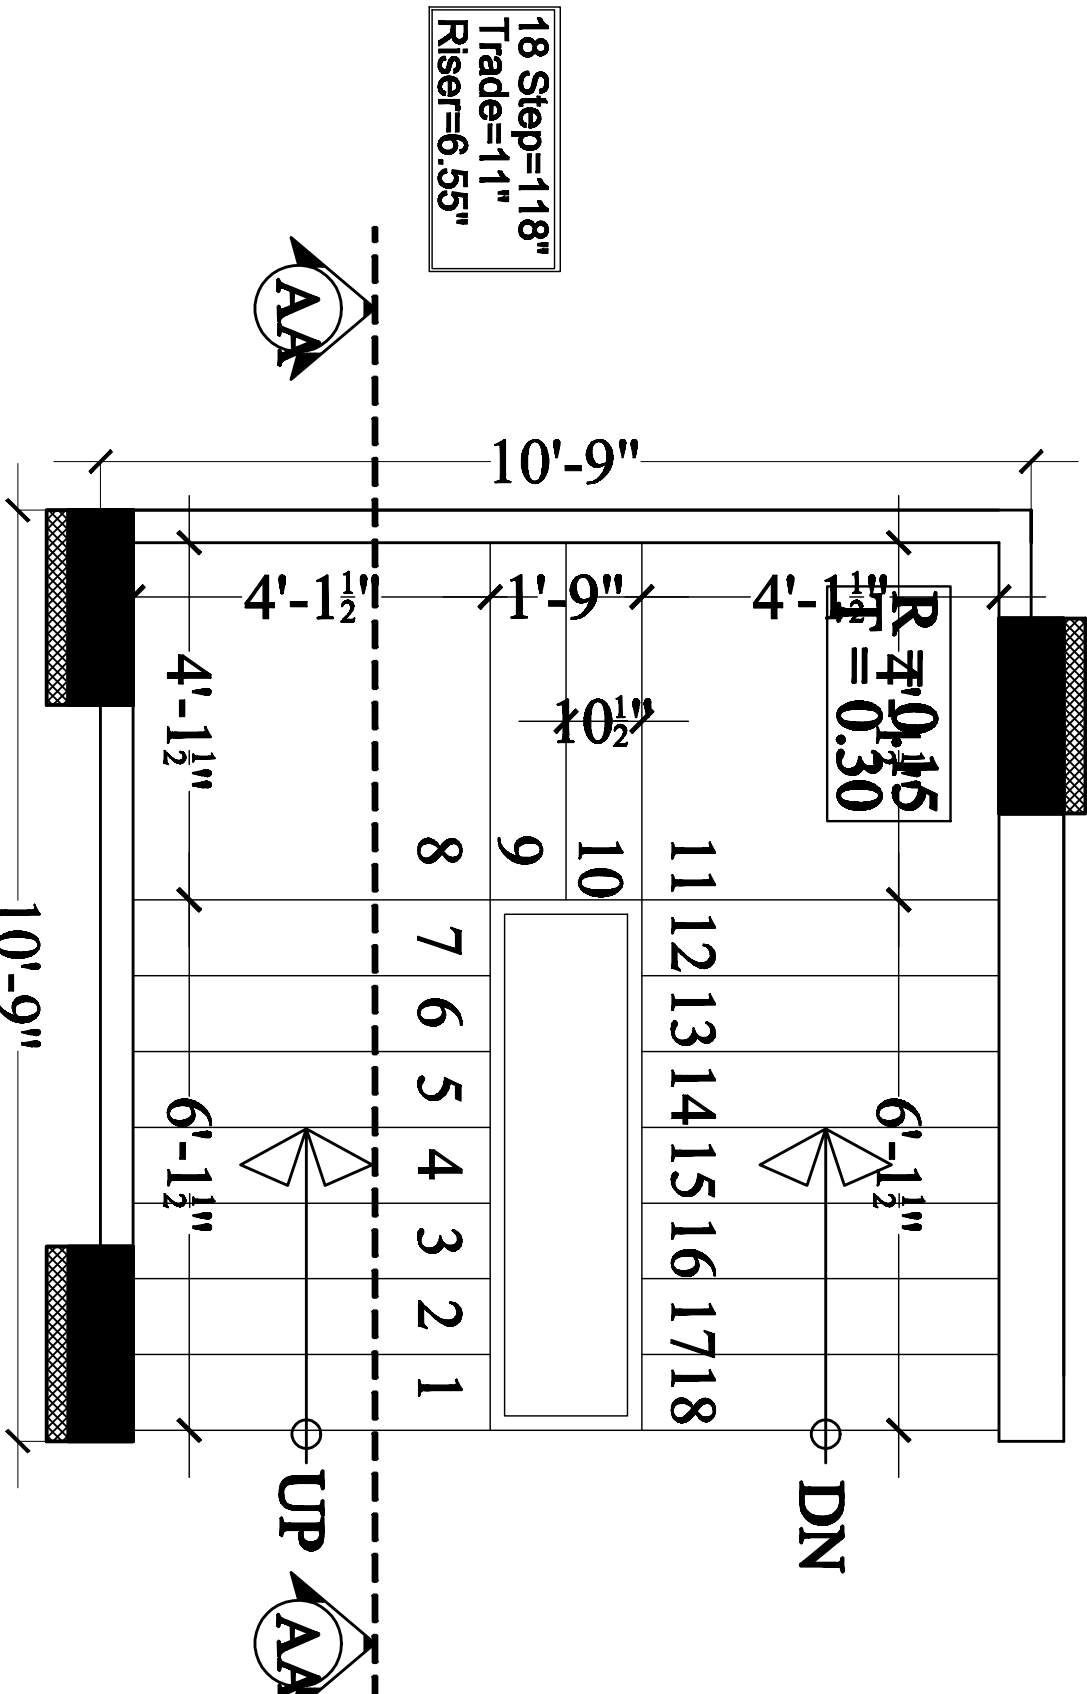

Ar. Mukesh Soni
LG-1, Uttam Ashiana, 14 Saraswati
Nagar-A, Malviya Nagar, JAIPUR
CA/2012/56713
CTP RAJ./Architects/2021/15

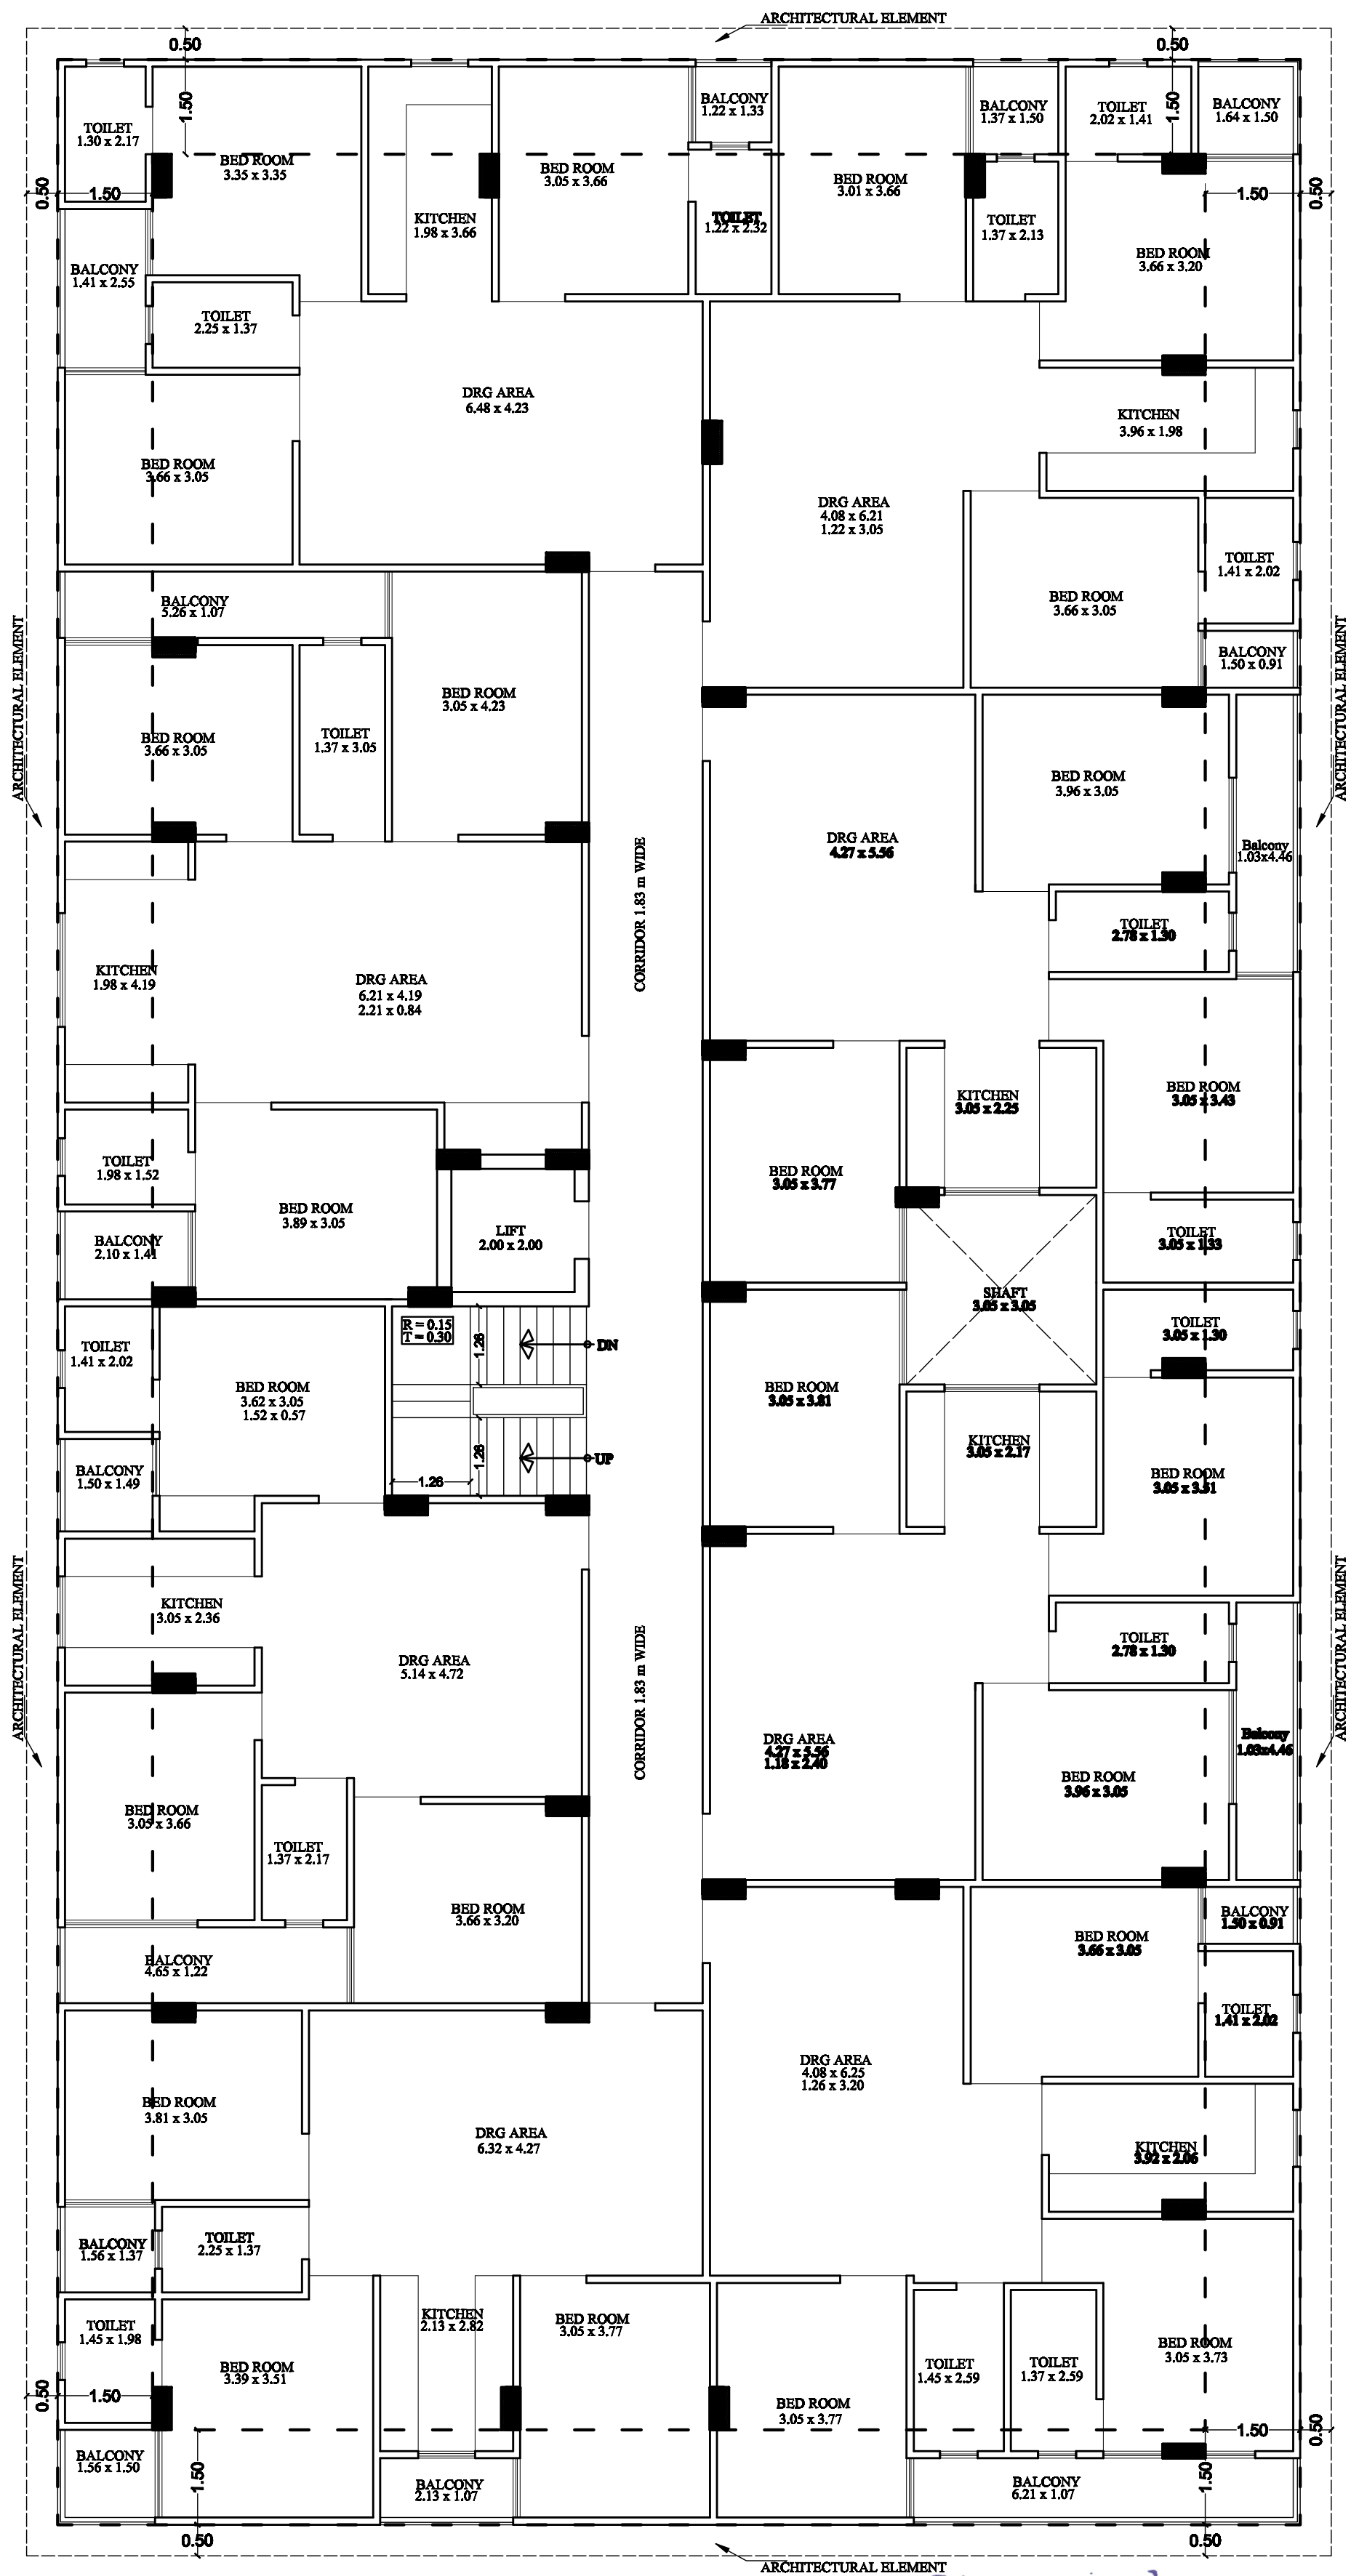

GROUND, 1st TO 5th FLOOR PLAN

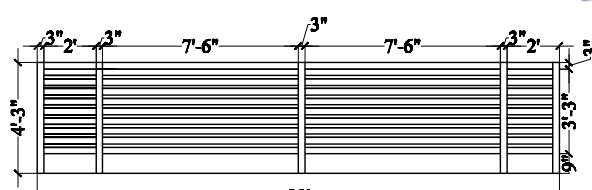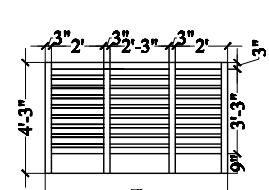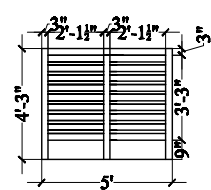

For Shri Vinayak Real Estate
Proprietor

Ar. Mukesh Soni
LG-1, Uttam Aashiana, 14 Saraswati
Nagar-A, Malviya Nagar, JAIPUR
CA/2012/56713
CTP RAJ./Architects/2021/15

PROJECT TITLE :-
VINAYAK RESIDENCY 1
PROPOSED BUILDING AT PLOT.NO.
62,63(West Part),66 (West Part) & 67,
PARMANAND NAGAR, NIWAROO
ROAD, JHOTWARA, JAIPUR

DRAWING TITLE :-
TYPICAL FLOOR
RAILING PLAN

DRN. BY	DATE	NORTH N W E S
APPD. BY	REVISION	
SCALE	N.T.S.	

