


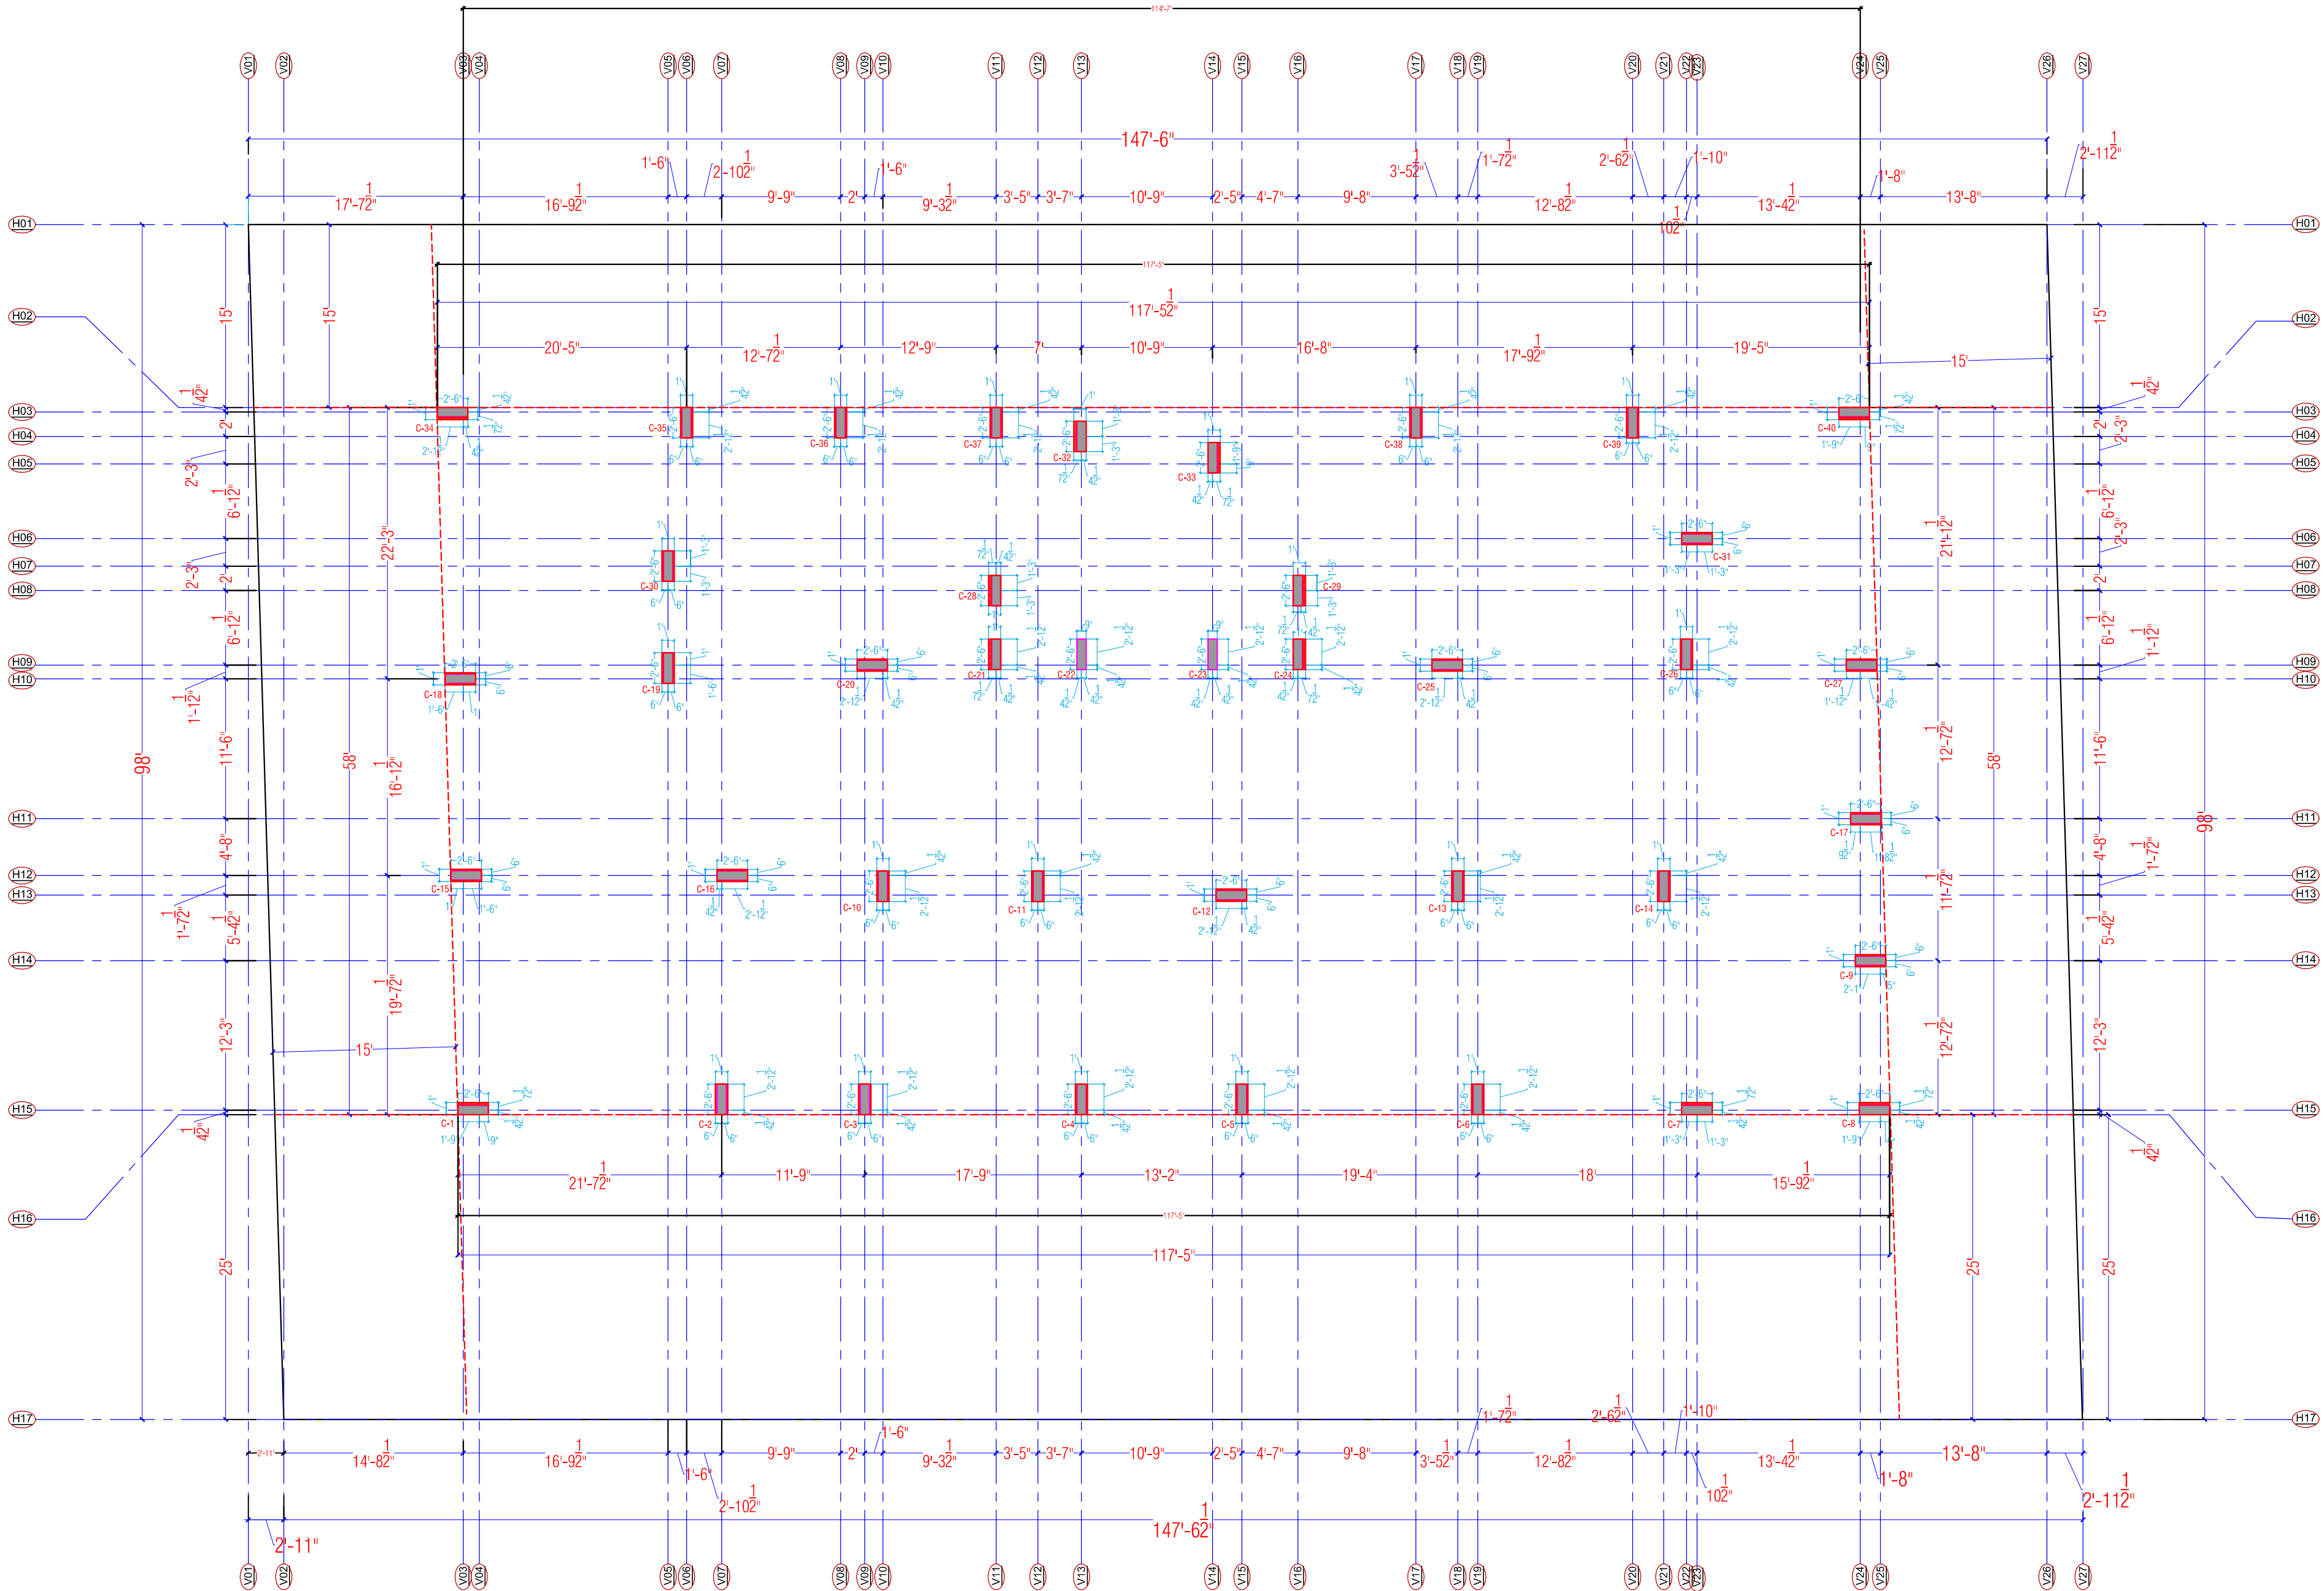

Vijay Sharma
VIJAY SHARMA
CA/2011/52069
CTP RAJ/Architect/2021/37

For My Dream House
Partner

WARNING

1. This drawing is the sole copyright of Architects **VISTAAR** and should be used for the purpose expressly issued.

GENERAL NOTES

1. All dimensions are in feet and inches.
2. Do not scale this drawing follow written dimensions only.
3. This drawing should be read in conjunction with other architectural and structural drawings.
4. Any discrepancy in the drawing should be immediately brought to the notice of architect.

PROJECT TITLE

PROJECT:-
SUNRISE WESTWAY HEIGHTS
BUILDING AT PLOT NO.-32E &
32F, WESTWAY HEIGHTS (TRUCK
TERMINAL), VILL. KESHOPURA, ASARPURA
, BHANKROTA, JAIPUR

DRAWING TITLE

CENTER LINE PLAN

ARCHITECTS :

VISTAAR ARCHITECTS & PLANNERS
Architects :: Interior Designers
B-2/12, Chitrkoot scheme,
main Gandhi Path, Opp mall of jaipur, Jaipur
PH. - 0141-4116461, 09001010366

PTR:-

DRN. DATE REV.


ER.SACHIN 22-07-2024

SCALE JOB NO.


N.T.S.

NORTH




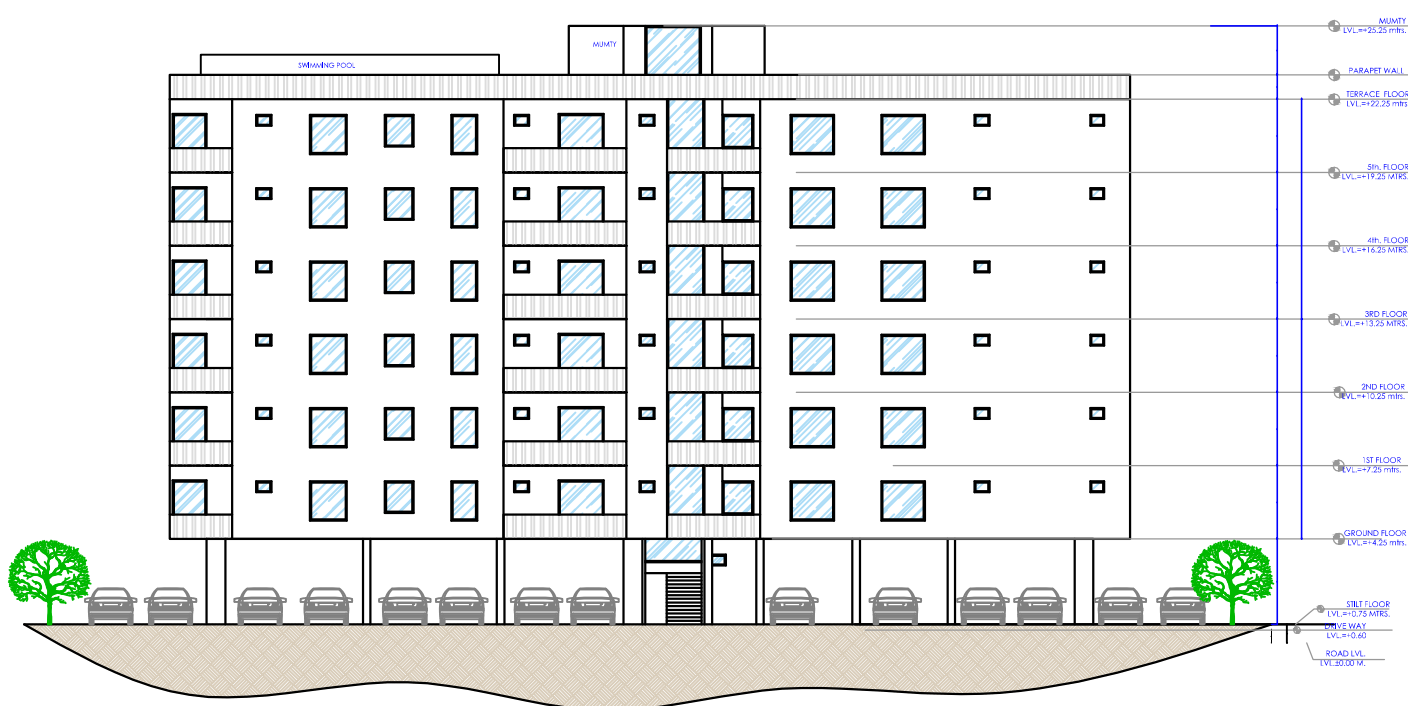


NORTH
SIDE
ELEVATION

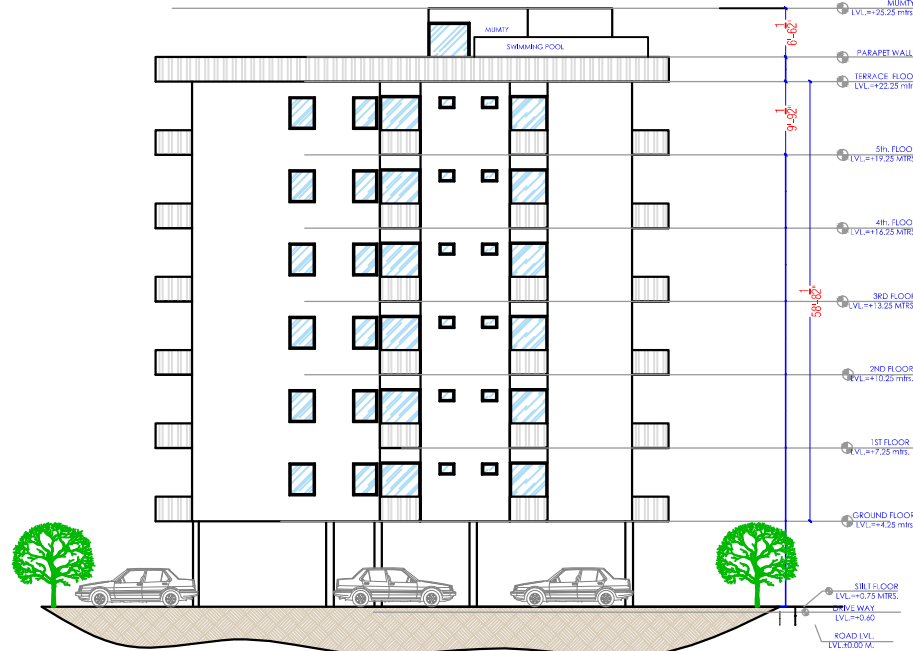


EAST
SIDE
ELEVATION

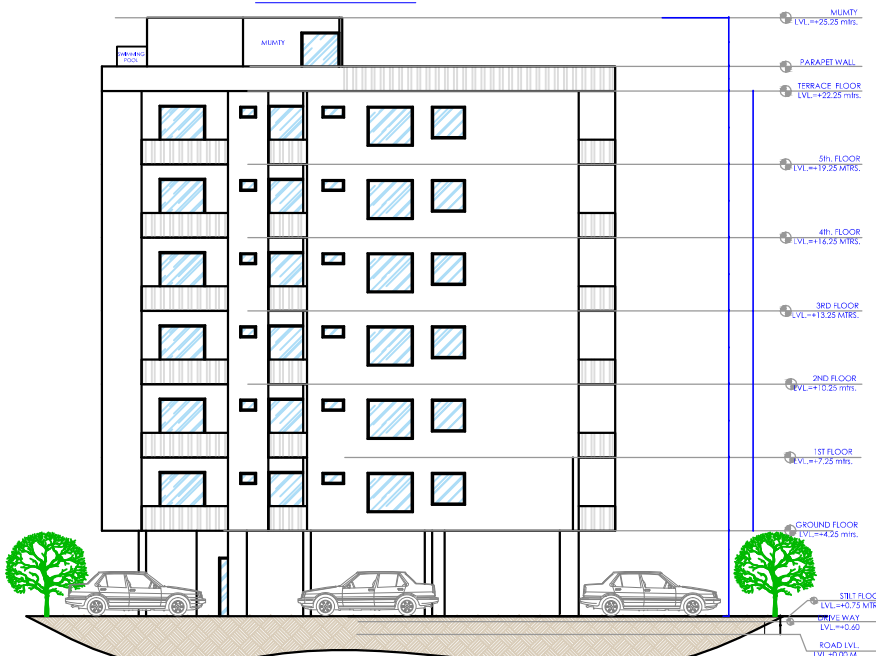

WEST
SIDE
ELEVATION

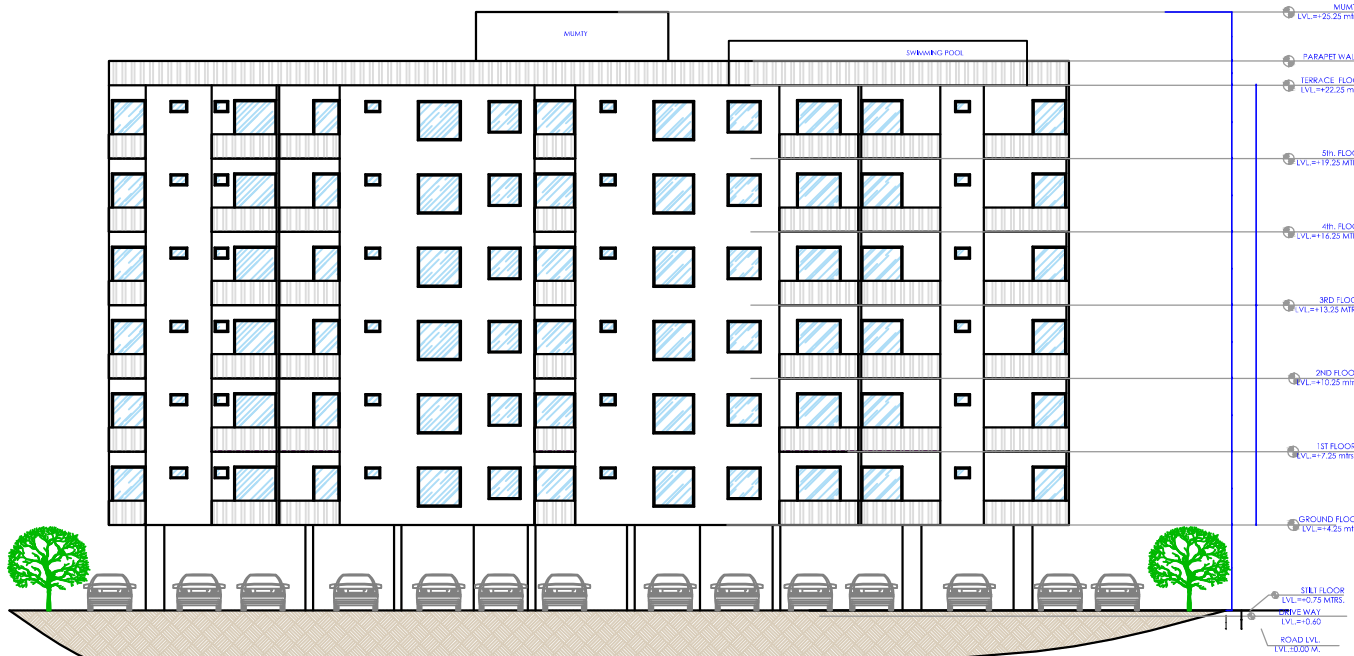


SOUTH
SIDE
ELEVATION

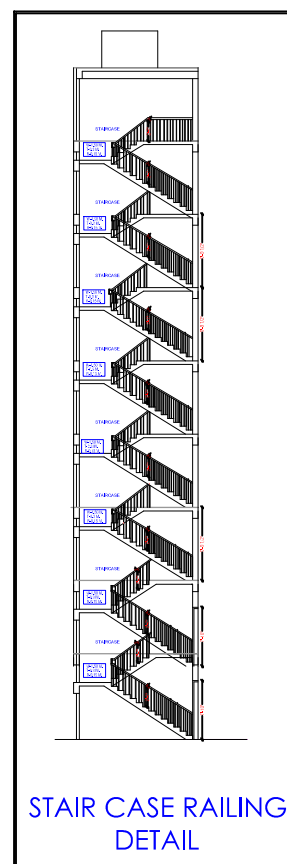


STAIR CASE RAILING
DETAIL




SECTION
XX'

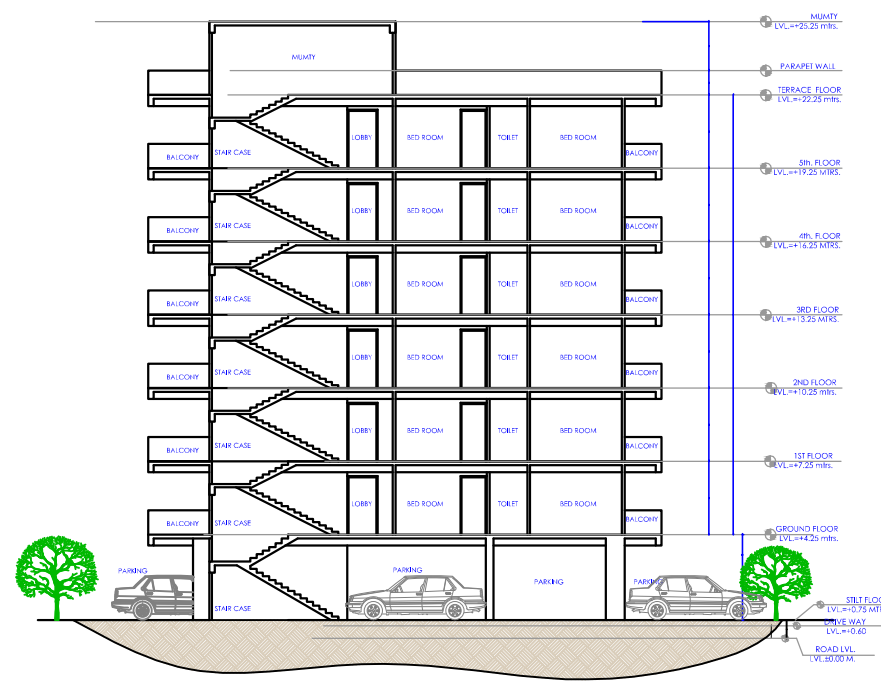


SECTION
YY'

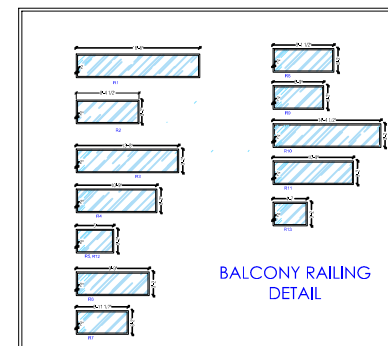

BALCONY RAILING
DETAIL

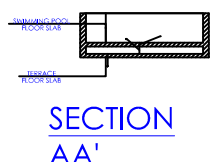


SECTION
AA'

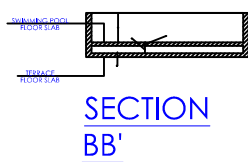

SECTION
BB'

SUBMISSION DRAWINGS

TITLE:- ELEVATION & SECTION	PROJECT:- SUNRISE WESTWAY HEIGHTS BUILDING AT PLOT NO.-32E & 32F, WESTWAY HEIGHTS (TRUCK TERMINAL), VILL. KESHOPURA, ASARPURA BHANKROTA, JAIPUR	SCALE 1:100	NORTH : 	ARCHITECTS:- VISTAAR ARCHITECTS & PLANNERS Architects :: Interior Designers B-2/12, Chitrkoot scheme, main Gandhi Path, Opp mall of jaipur-21 PH.- 0141-6657358, 09001010366	OWNER:-	ARCHITECT:-
------------------------------------	---	--------------------	-------------	---	---------	-------------

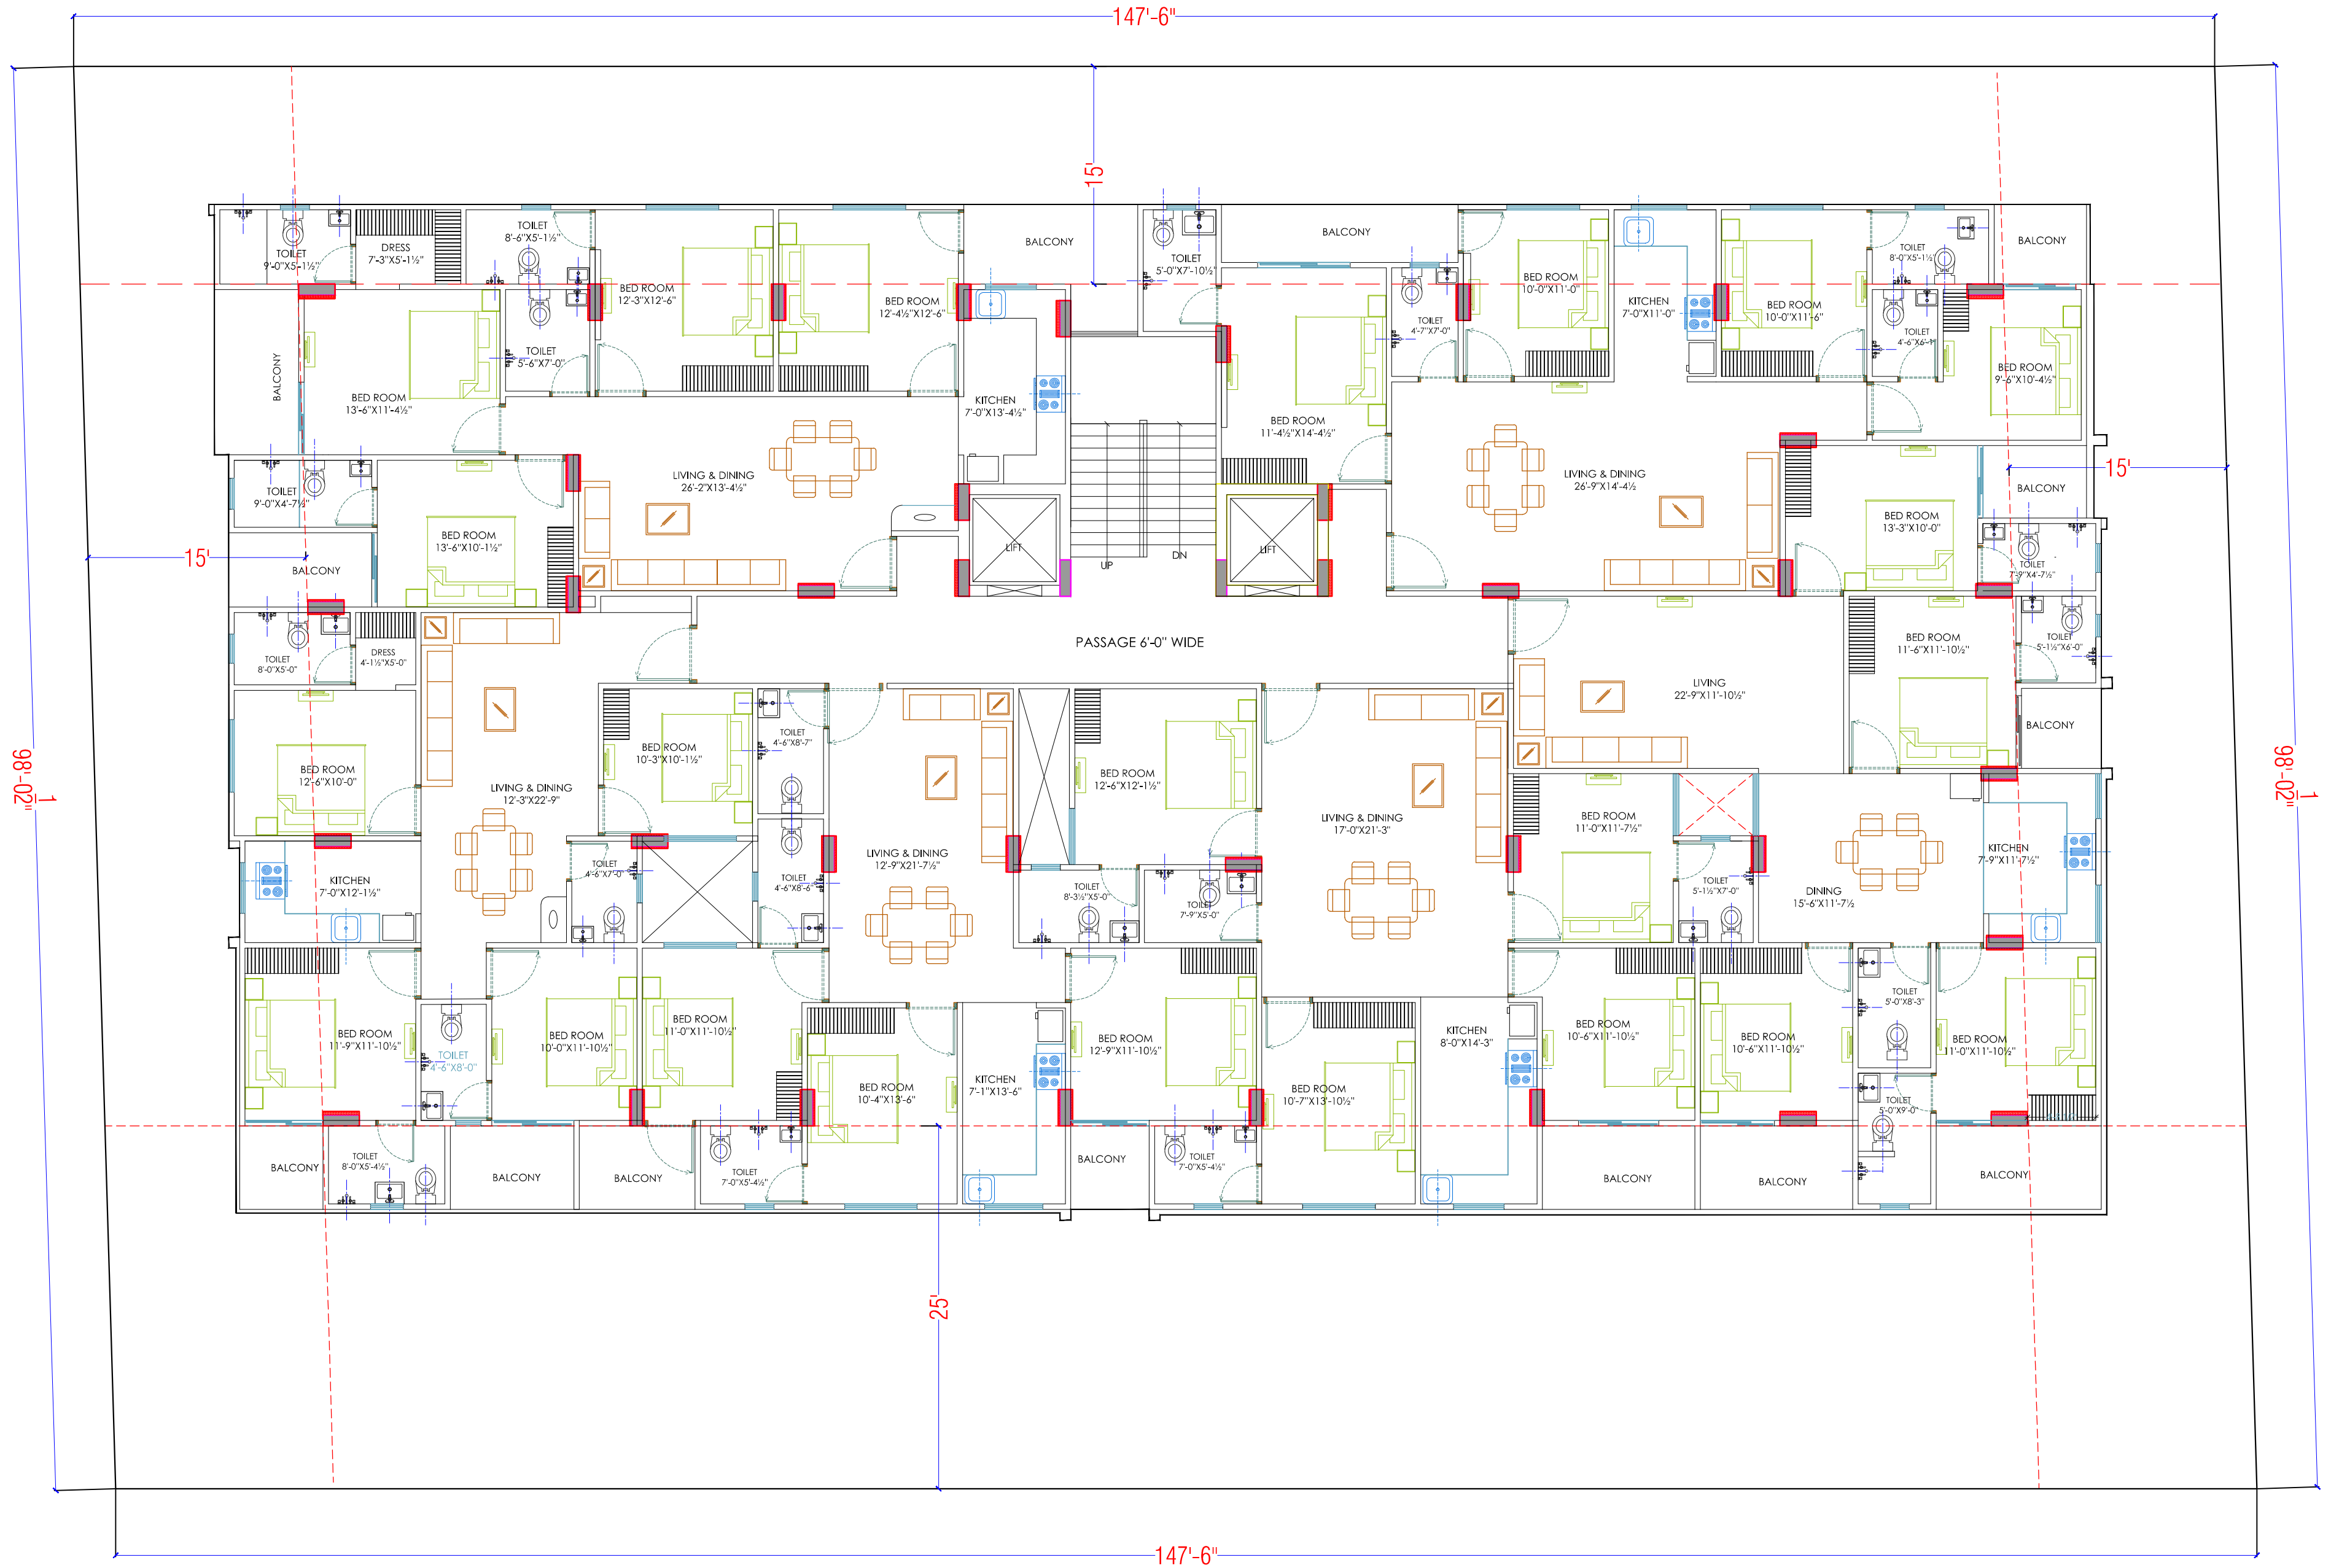

Vijay Sharma
VIJAY SHARMA
CA/2011/52069
CTP RAJ/Architect/2021/37

For My Dream House
Partner

WARNING

1. This drawing is the sole copyright of Architects **VISTAAR** and should be used for the purpose expressly issued.

GENERAL NOTES


1. All dimensions are in feet and inches.
2. Do not scale this drawing follow written dimensions only.
3. This drawing should be read in conjunction with other architectural and structural drawings.
4. Any discrepancy in the drawing should be immediately brought to the notice of architect.

PROJECT TITLE
PROJECT:-
SUNRISE WESTWAY HEIGHTS
BUILDING AT PLOT NO.-32E & 32F, WESTWAY
HEIGHTS (TRUCK
TERMINAL), VILL. KESHOPURA, ASARPURA
BHANKROTA, JAIPUR

DRAWING TITLE
GROUND TO 5TH FLOOR PLAN

ARCHITECTS:-
VISTAAR ARCHITECTS & PLANNERS
Architects :: Interior Designers
B-2/12, Chitrkoot scheme,
main Gandhi Path, Opp mall of jaipur, Jaipur
PH. - 0141-4116461, 09001010366

PRJ NO.	DRN.	DATE	REV.	NORTH
ER.SACHIN	02-08-2024			
SCALE	JOB NO.			
NTS				

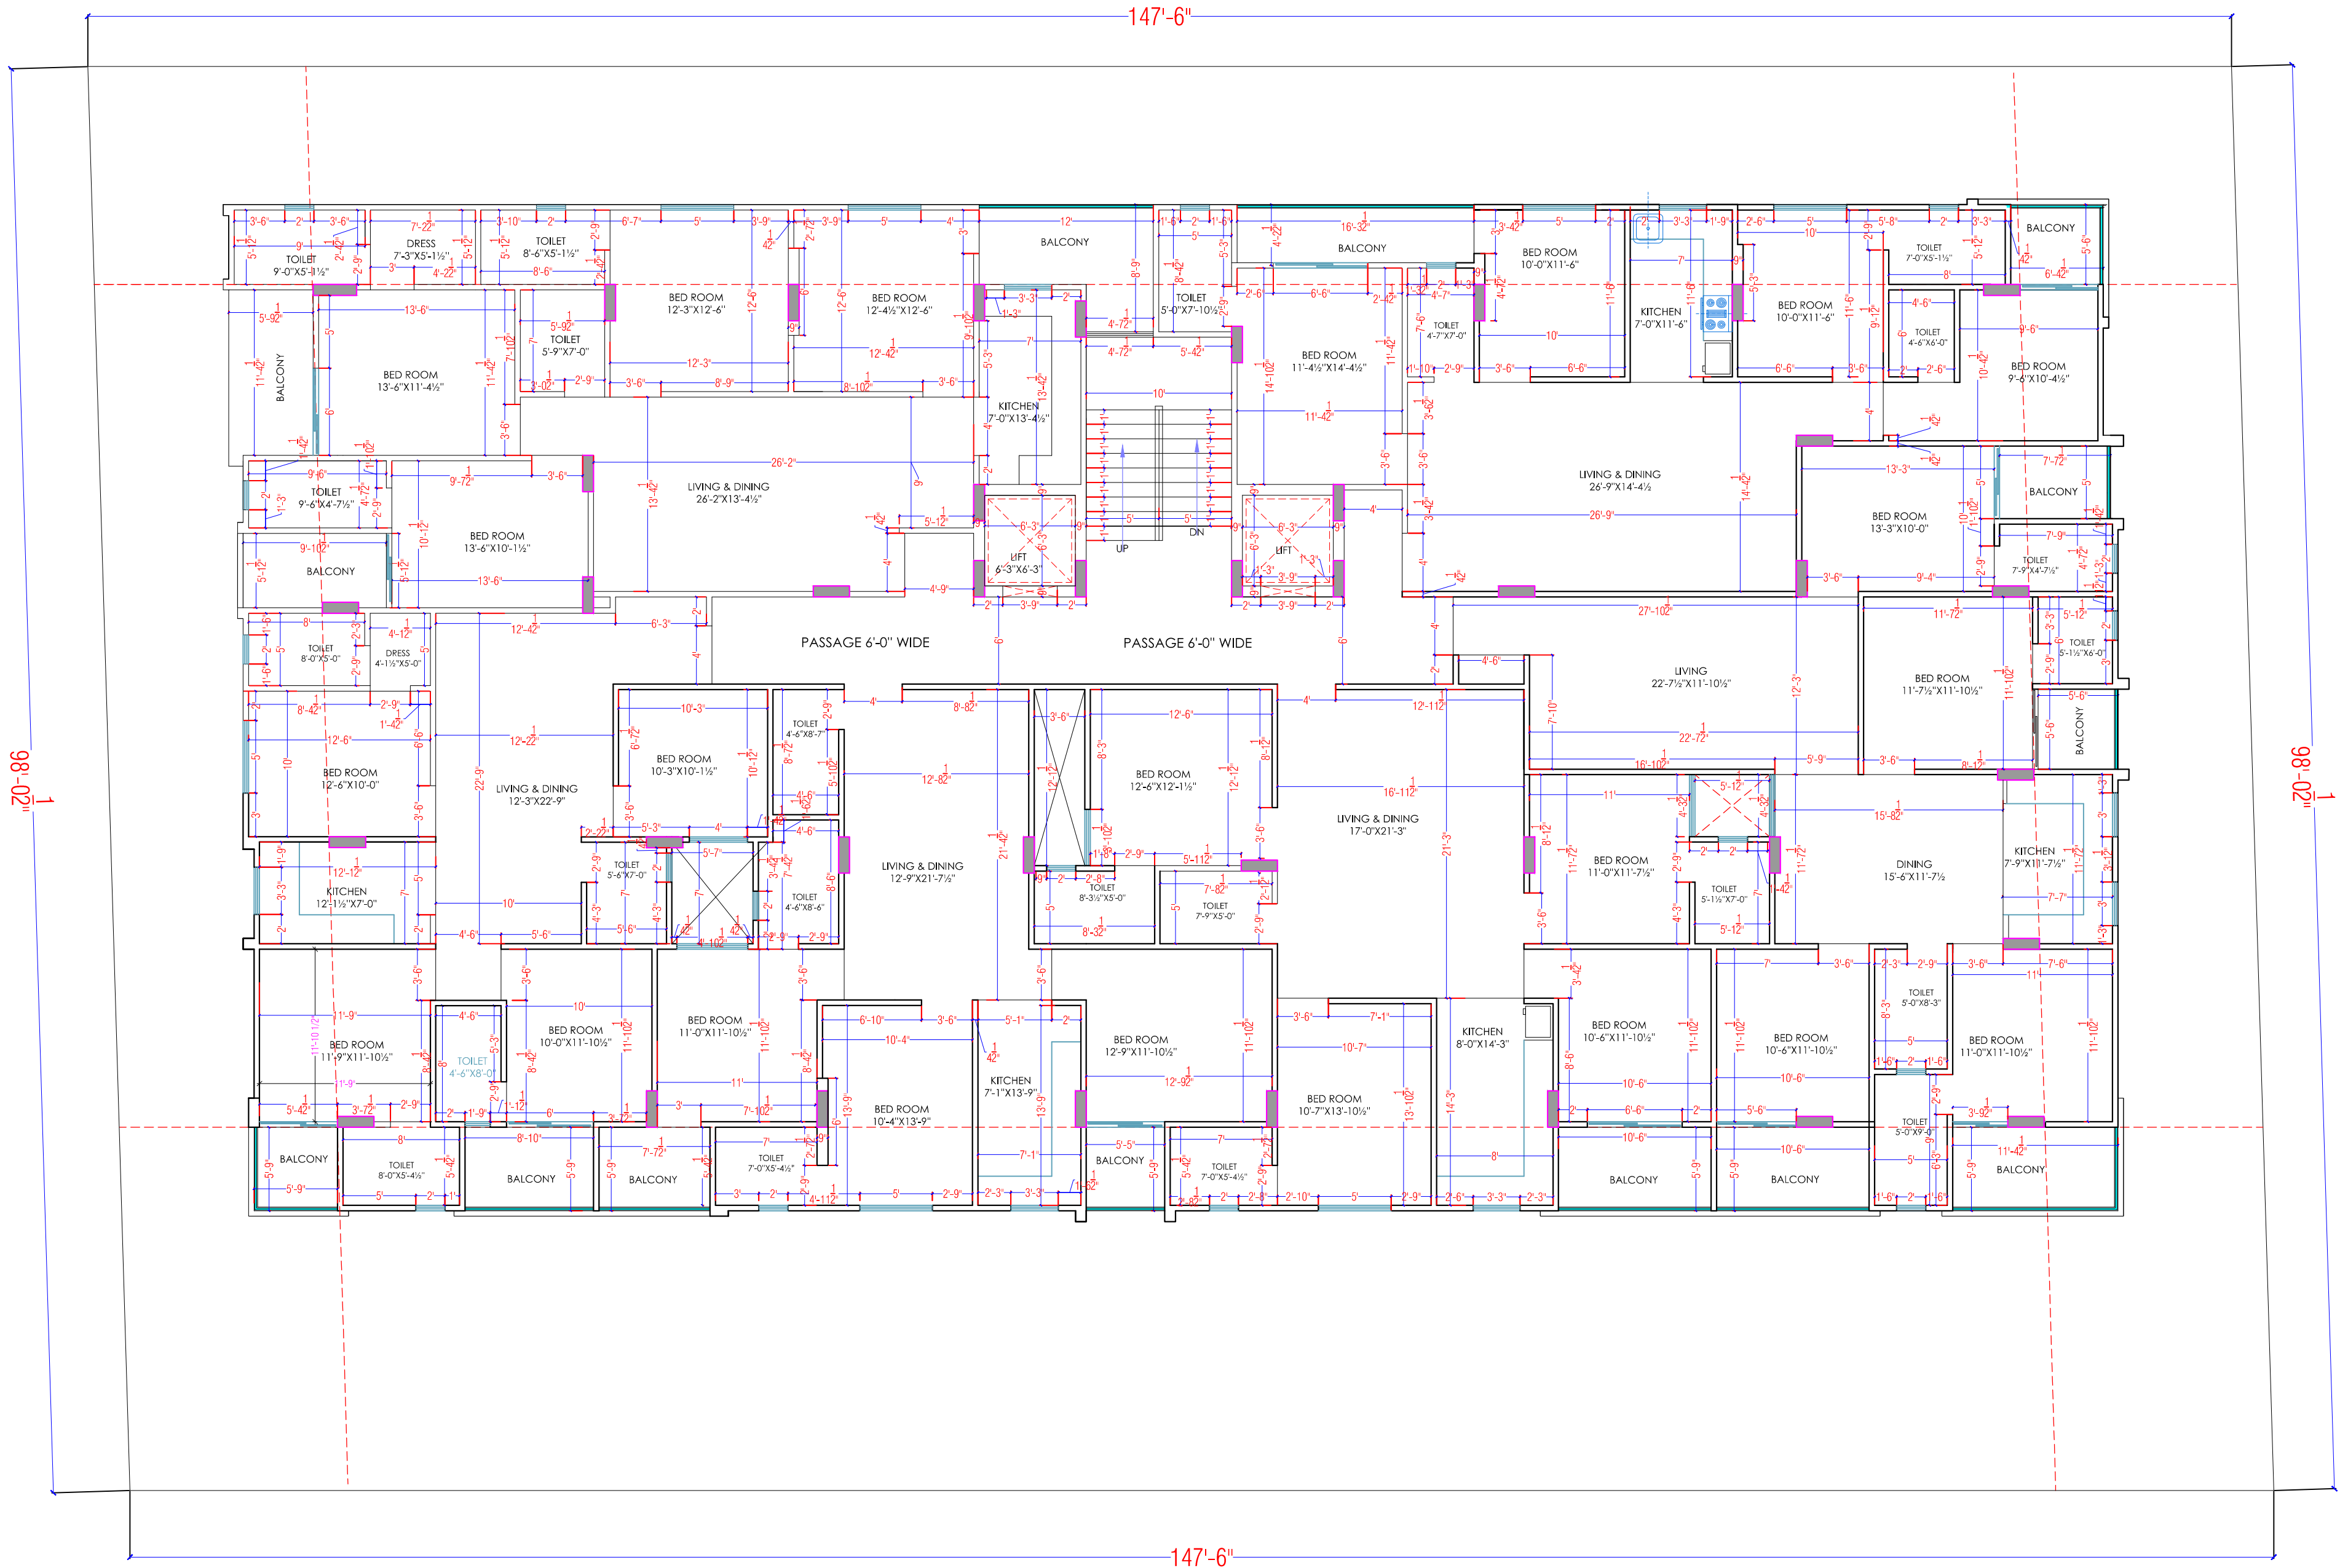

Vijay Sharma
VIJAY SHARMA
CA/2011/52069
CTP RAJ/Architect/2021/37

For My Dream House
Partner

WARNING

1. This drawing is the sole copyright of Architects **VISTAAR** and should be used for the purpose expressly issued.
GENERAL NOTES

1. All dimensions are in feet and inches.
2. Do not scale this drawing follow written dimensions only.
3. This drawing should be read in conjunction with other architectural and structural drawings.
4. Any discrepancy in the drawing should be immediately brought to the notice of architect.

PROJECT TITLE
PROJECT:-
SUNRISE WESTWAY HEIGHTS
BUILDING AT PLOT NO.-32E & 32F, WESTWAY
HEIGHTS (TRUCK
TERMINAL), VILL. KESHOPURA, ASAPURA
BHANKROTA, JAIPUR

DRAWING TITLE
GROUND TO 5TH FLOOR WORKING PLAN

ARCHITECTS :-
VISTAAR ARCHITECTS & PLANNERS
Architects :: Interior Designers
B-2/12, Chitrakoot scheme,
main Gandhi Path, Opp mall of jaipur, Jaipur
PH. - 0141-4116461, 09001010366

PRJ NO.	DRN.	DATE	REV.	NORTH
ER.SACHIN		31-08-2024		
SCALE	JOB NO.			
NTS				



PARKING DETAILS	CAR PARKING	SCOOTER PARKING
OPEN AREA	16 CAR	32 CAR
COVERED PARKING AREA	18 CAR	3 CAR

WARNING

1. This drawing is the sole copyright of Architects **VISTAAR** and should be used for the purpose expressly issued.

GENERAL NOTES

1. All dimensions are in feet and inches.
2. Do not scale this drawing follow written dimensions only.
3. This drawing should be read in conjunction with other architectural and structural drawings.
4. Any discrepancy in the drawing should be immediately brought to the notice of architect.

PROJECT TITLE

PROJECT:-
SUNRISE WESTWAY HEIGHTS
BUILDING AT PLOT NO.-32E &
32F, WESTWAY HEIGHTS (TRUCK
TERMINAL), VILL. KESHOPURA, ASARPURA,
BHANKROTA, JAIPUR

DRAWING TITLE

STILT(PARKING) FLOOR PLAN


ARCHITECTS :

VISTAAR ARCHITECTS & PLANNERS
Architects - Interior Designers
B-2/12, Chitrakoot scheme,
main Gandhi Path, Opp mall of Jaipur, Jaipur
PH:- 0141-4116461, 09001010366

PRJ. NO.	DATE	REV.	NORTH
ER2404H	31-08-2024		
SCALE	JOB NO.		
N.T.S			

For My Dream House
Partner

Vijay Sharma
VIJAY SHARMA
CA/2011/152049
CTP RAJ/Architect/2021/37

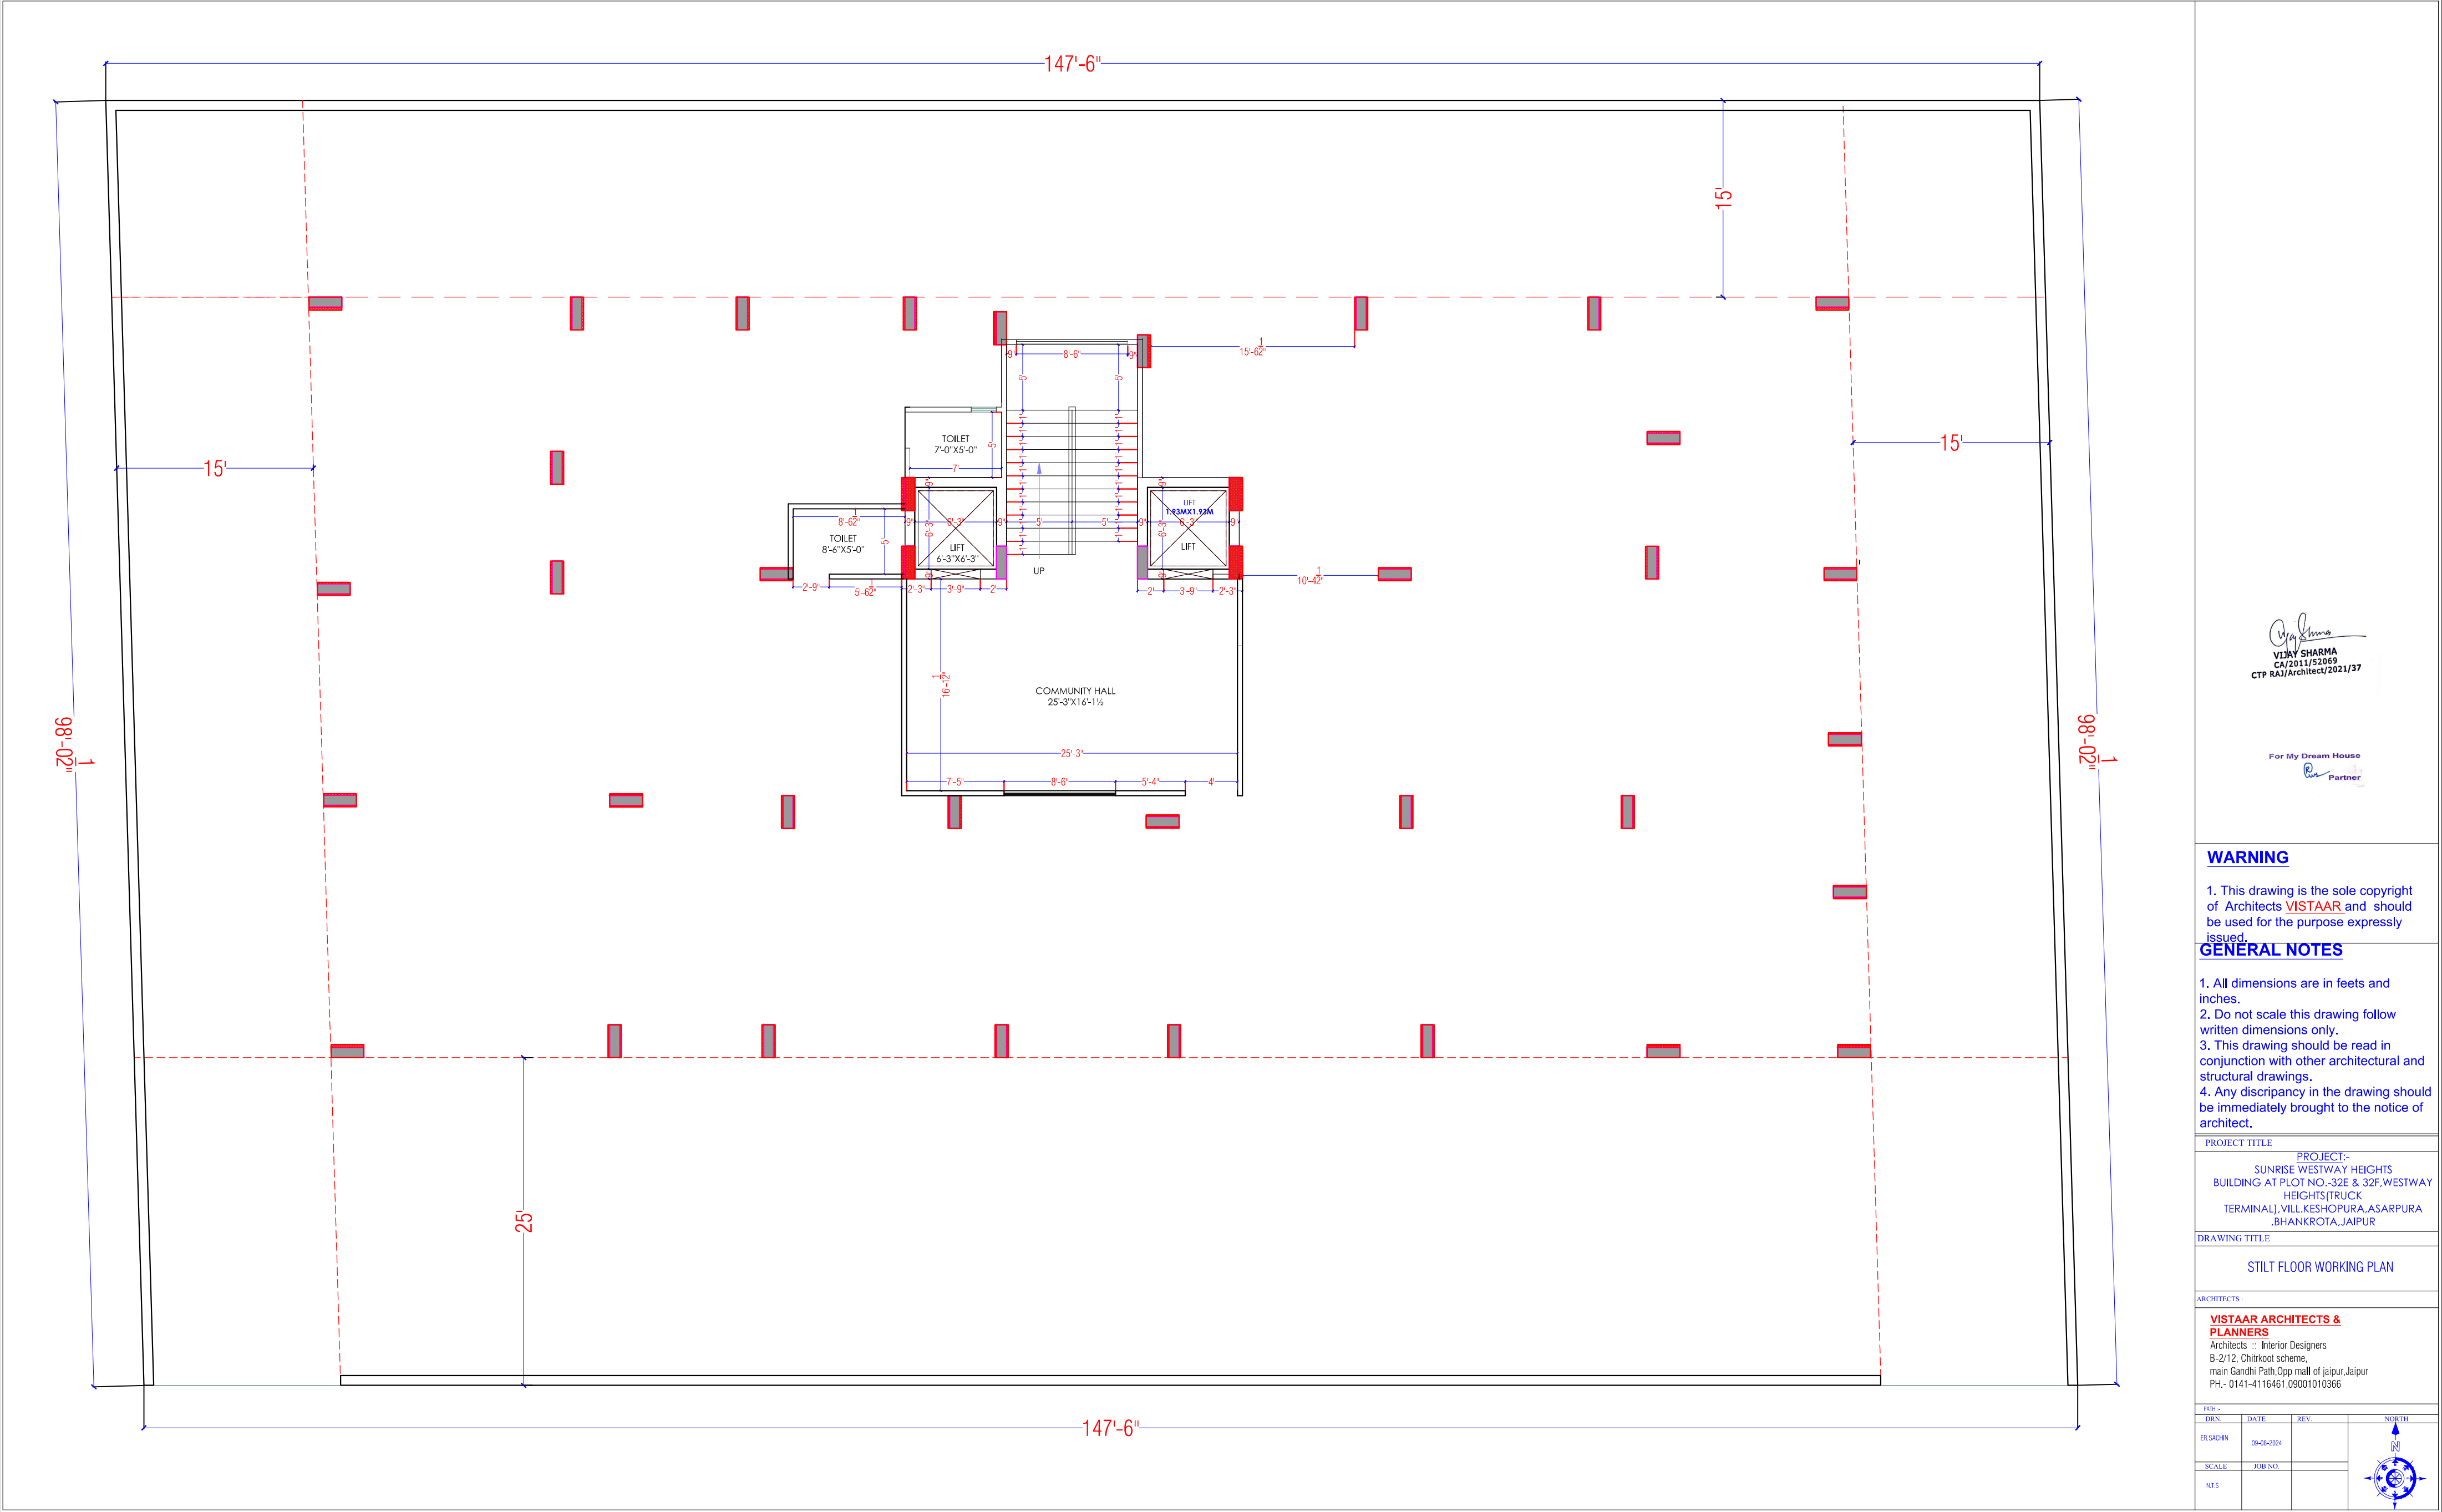

Vijay Sharma
VIJAY SHARMA
CA/2011/52069
CTP RAJ/Architect/2021/37

For My Dream House
Partner

WARNING

1. This drawing is the sole copyright of Architects **VISTAAR** and should be used for the purpose expressly issued.

GENERAL NOTES


1. All dimensions are in feet and inches.
2. Do not scale this drawing follow written dimensions only.
3. This drawing should be read in conjunction with other architectural and structural drawings.
4. Any discrepancy in the drawing should be immediately brought to the notice of architect.

PROJECT TITLE
PROJECT:-
SUNRISE WESTWAY HEIGHTS
BUILDING AT PLOT NO.-32E & 32F, WESTWAY
HEIGHTS (TRUCK
TERMINAL), VILL. KESHOPURA, ASARPURA
BHANKROTA, JAIPUR

DRAWING TITLE
STILT FLOOR WORKING PLAN

ARCHITECTS:-
VISTAAR ARCHITECTS & PLANNERS
Architects :: Interior Designers
B-2/12, Chitrakoot scheme,
main Gandhi Path, Opp mall of jaipur, Jaipur
PH. - 0141-4116461, 09001010366

PRD.	DRN.	DATE	REV.	NORTH
	ER.SACHIN	09-08-2024		
SCALE	JOB NO.			
NTS				

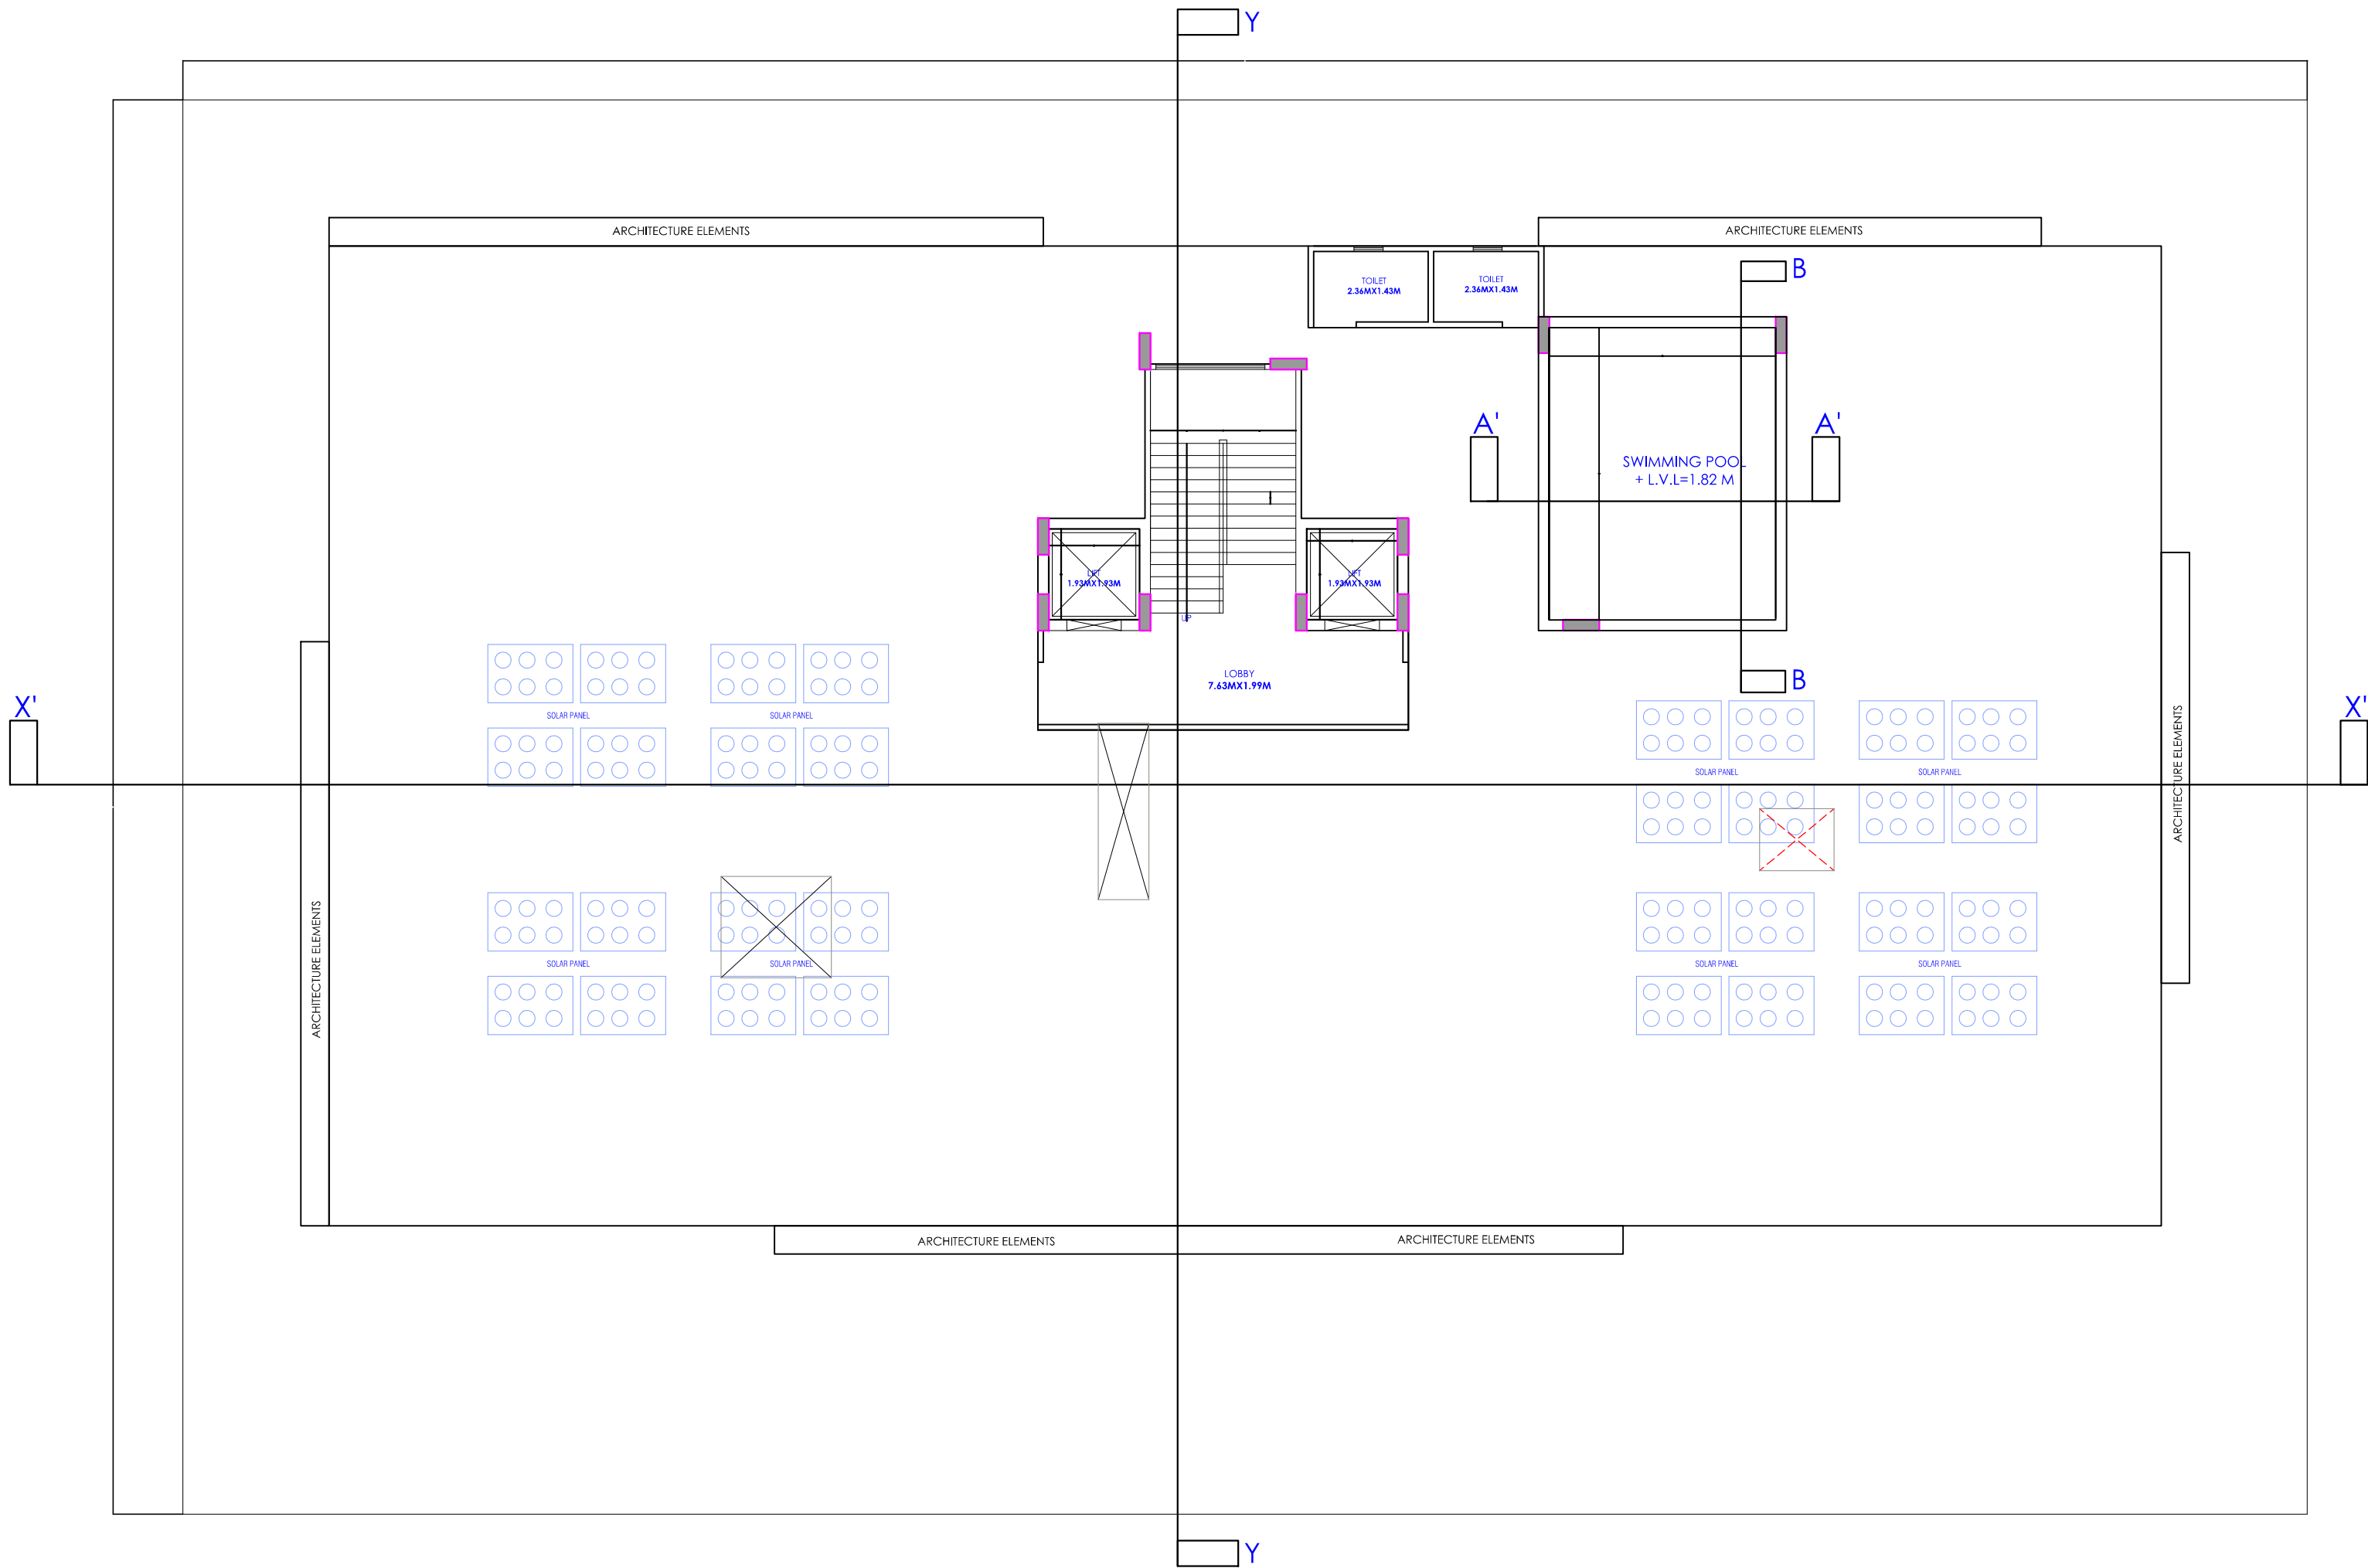

VIJAY SHARMA
CA/2011/2009
CTP RAJ/ARCH/2021/37

For My Dream House
Partner

WARNING

1. This drawing is the sole copyright of Architects **VISTAAR** and should be used for the purpose expressly issued.

GENERAL NOTES

1. All dimensions are in feet and inches.
2. Do not scale this drawing follow written dimensions only.
3. This drawing should be read in conjunction with other architectural and structural drawings.
4. Any discrepancy in the drawing should be immediately brought to the notice of architect.

PROJECT TITLE

PROJECT:-
SUNRISE WESTWAY HEIGHTS
BUILDING AT PLOT NO.-32E & 32F, WESTWAY
HEIGHTS (TRUCK TERMINAL), VILL. KESHOPURA, ASARPURA,
BHANKROTA, JAIPUR

DRAWING TITLE

TERRACE PLAN

ARCHITECTS :

VISTAAR ARCHITECTS & PLANNERS

Architects :: Interior Designers
B-2/12, Chitrkoot scheme,
main Gandhi Path, Opp mall of jaipur, Jaipur
PH.- 0141-4116461, 09001010366

DATE

DRN.

ERSACHIN

SCALE

N.T.S


DATE


02-08-2024

JOB NO.

REV.

NORTH

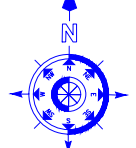

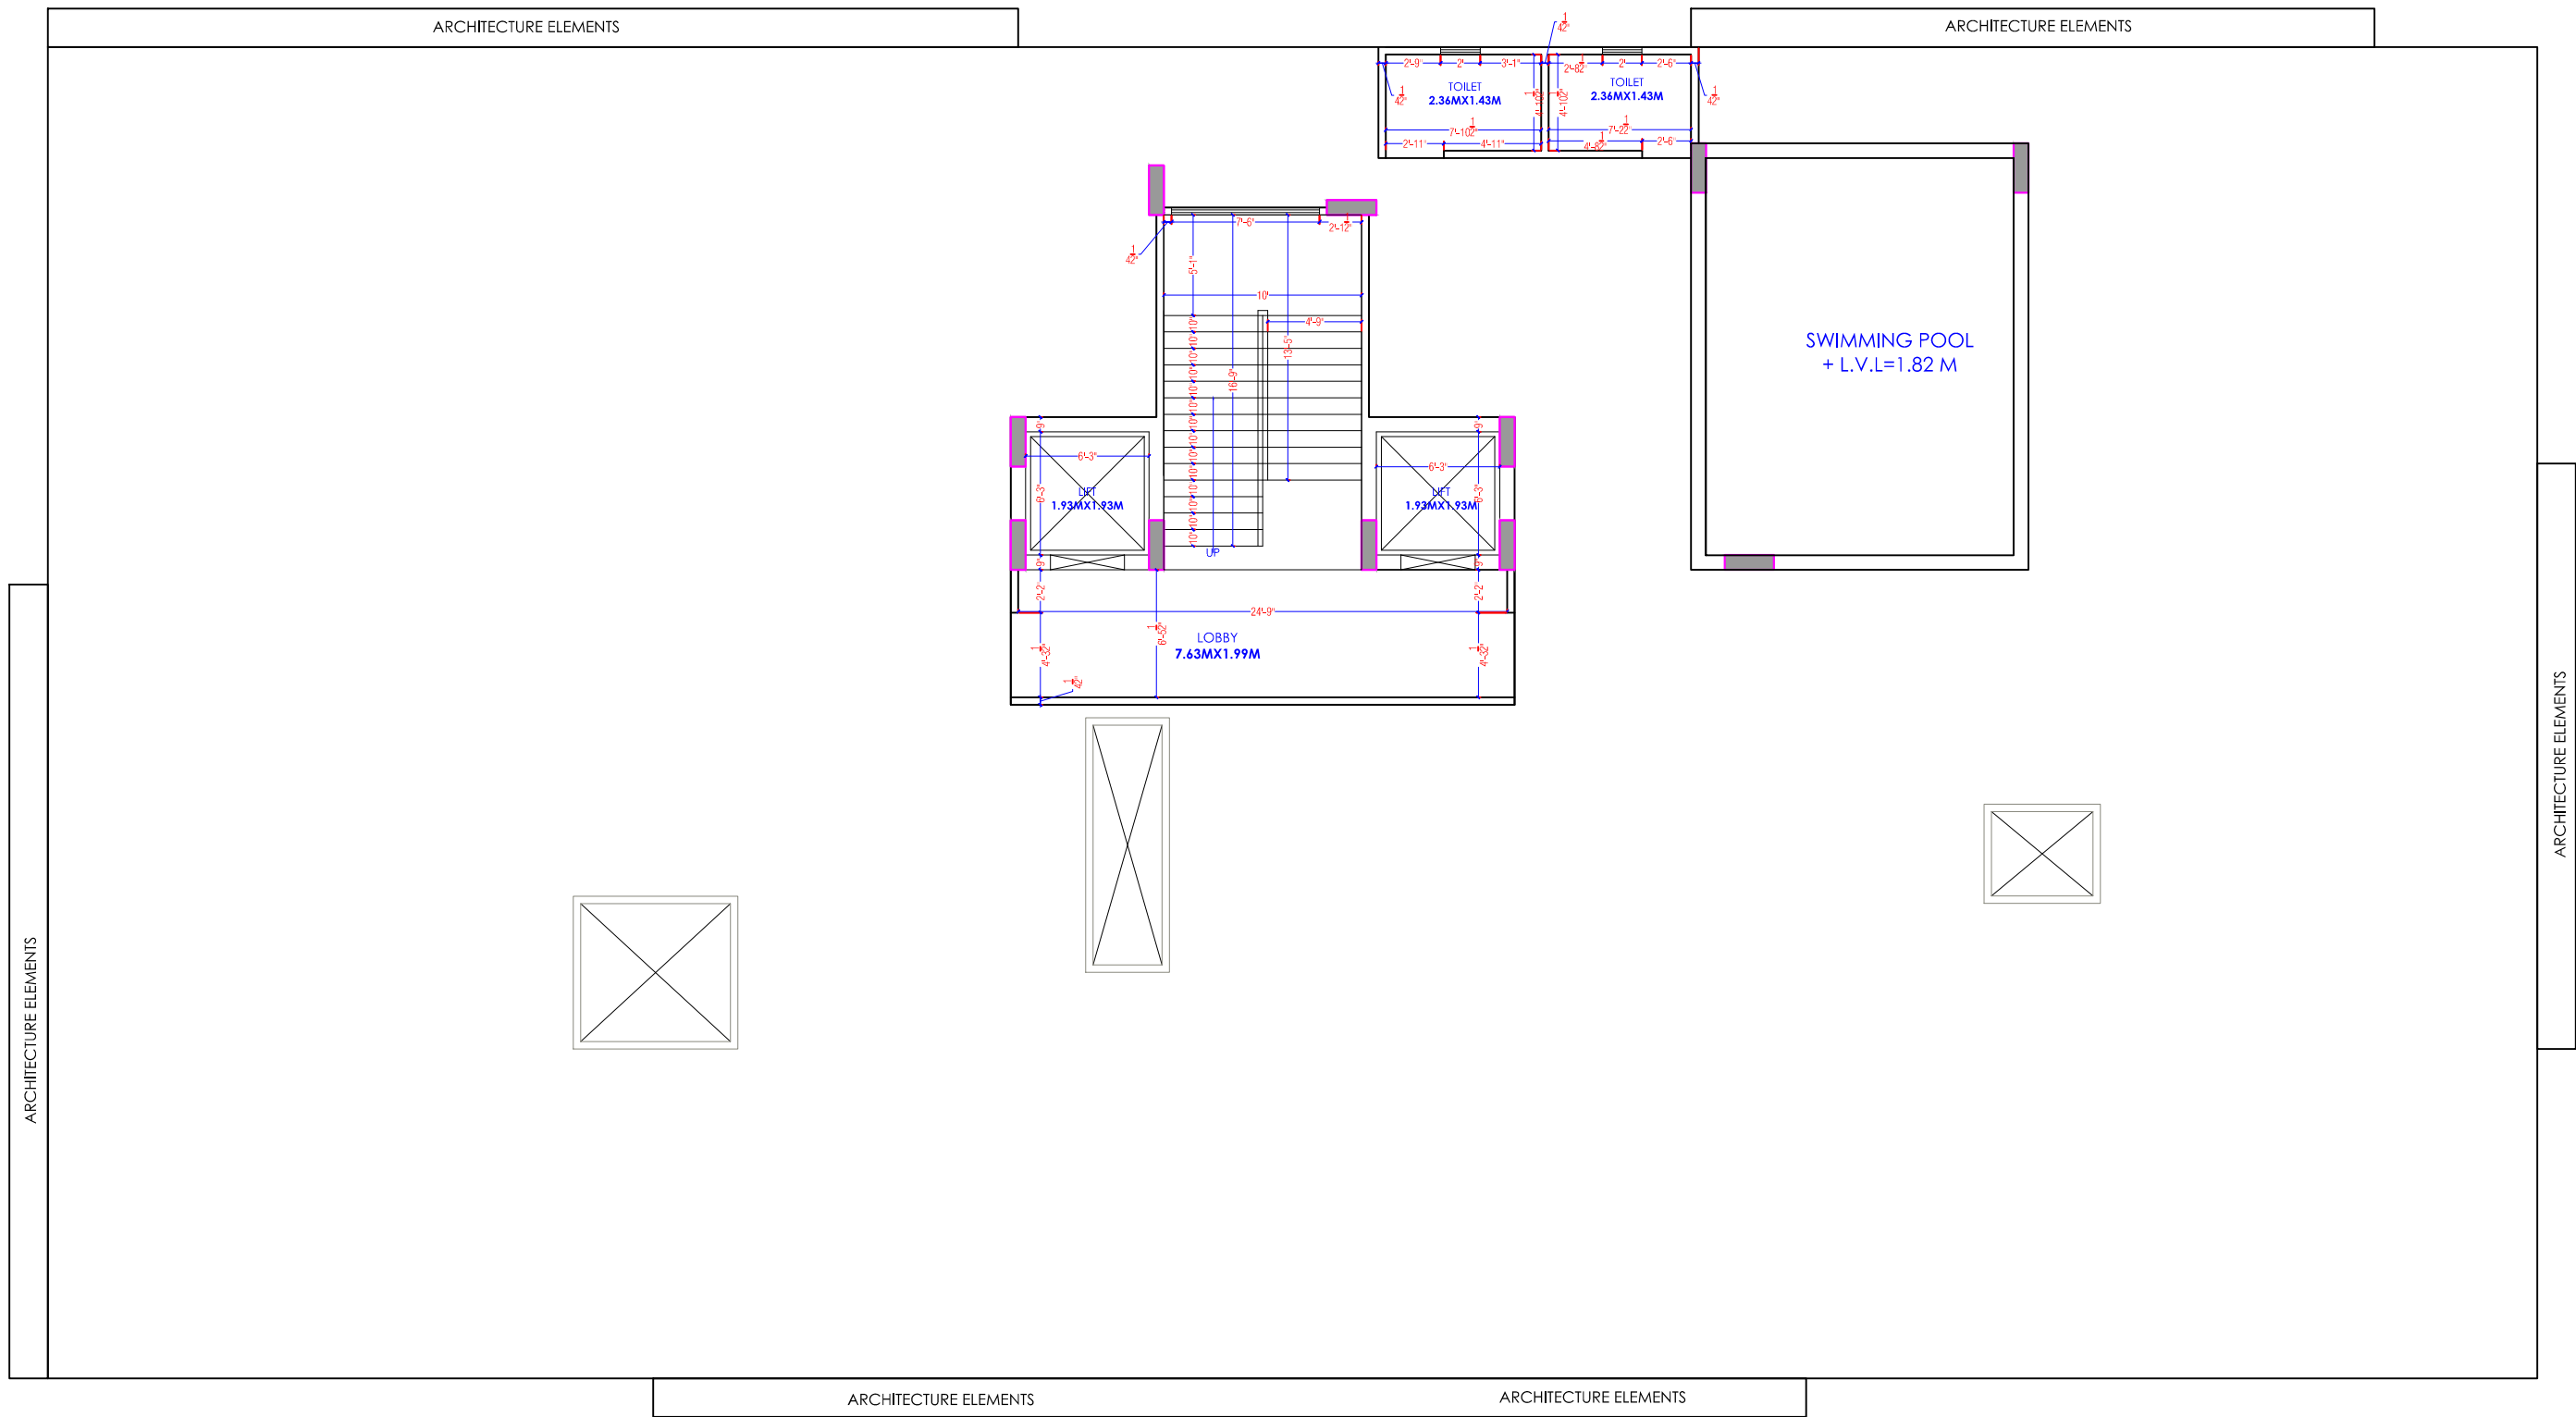

Y
-----ROAD 12 MT.WIDE-----

For My Dream House
Partner

VIJAY SHARMA
CA/2011/52069
CTP RAJ/Architect/2021/37

WARNING

1. This drawing is the sole copyright of Architects **VISTAAR** and should be used for the purpose expressly issued.

GENERAL NOTES


1. All dimensions are in feet and inches.
2. Do not scale this drawing follow written dimensions only.
3. This drawing should be read in conjunction with other architectural and structural drawings.
4. Any discrepancy in the drawing should be immediately brought to the notice of architect.

PROJECT TITLE
PROJECT:-
SUNRISE WESTWAY HEIGHTS
BUILDING AT PLOT NO.-32E & 32F.WESTWAY
HEIGHTS(TRUCK TERMINAL),VILL.KESHOPURA,ASARPURA
,BHANKROTA,JAIPUR

DRAWING TITLE
TERRACE WORKING PLAN

ARCHITECTS :
VISTAAR ARCHITECTS & PLANNERS
Architects :: Interior Designers
B-2/12, Chitrkoot scheme,
main Gandhi Path,Opp mall of jaipur,Jaipur
PH.- 0141-4116461,09001010366

PART			
DRN.	DATE	REV.	NORTH
ER,SACHN	02-08-2024		
SCALE	JOB NO.		
N.T.S			

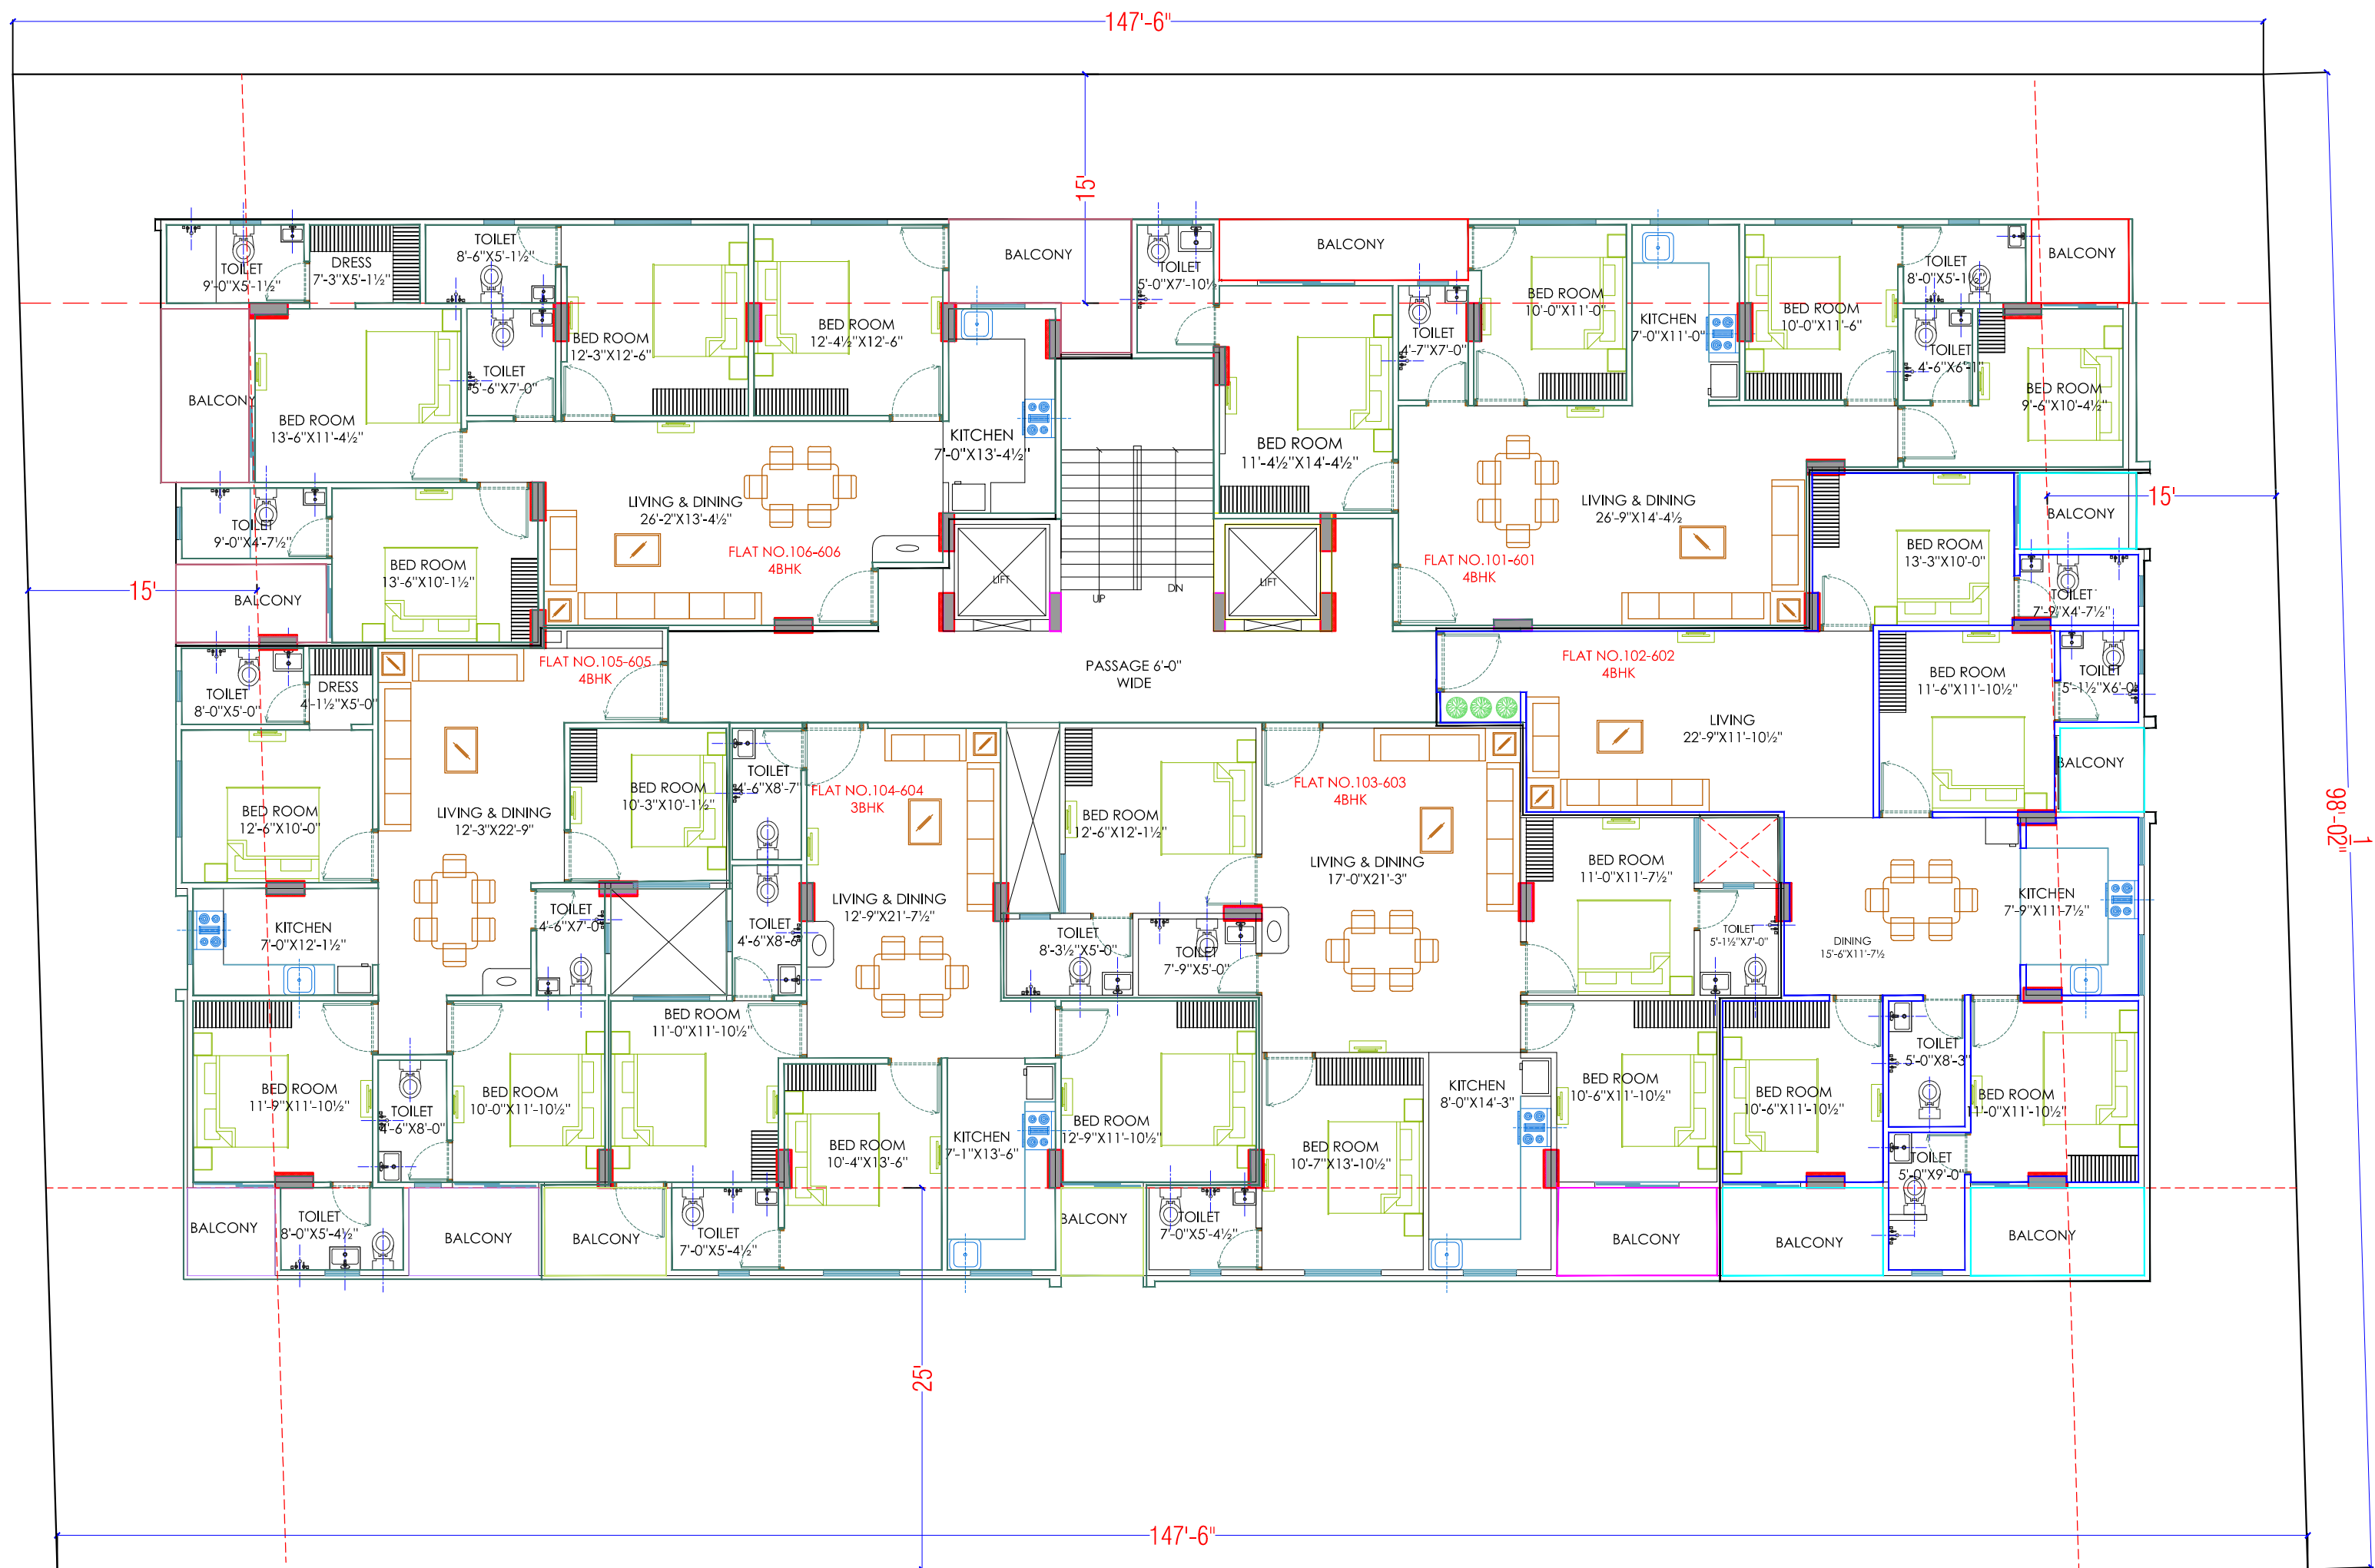

UNIT NO.	TYPE	CARPET AREA (SQ.mtr)	BALCONY AREA (SQ.mtr)
101 TO 601	4BHK	107.60 sq.mtr.	9.31 sq.mtr.
102 TO 602	4BHK	116.59 sq.mtr.	18.03 sq.mtr.
103 TO 603	4BHK	110.86 sq.mtr.	5.57 sq.mtr.
104 TO 604	3BHK	86.58 sq.mtr.	7.13 sq.mtr.
105 TO 605	4BHK	99.69 sq.mtr.	7.66 sq.mtr.
106 TO 606	4BHK	117.26 sq.mtr.	18.19 sq.mtr.

VIJAY SHARMA
CA/2011/55069
CTP RAJ/Architect/2021/37

For My Dream House
Partner

WARNING

1. This drawing is the sole copyright of Architects **VISTAAR** and should be used for the purpose expressly issued.

GENERAL NOTES

- All dimensions are in feet and inches.
- Do not scale this drawing follow written dimensions only.
- This drawing should be read in conjunction with other architectural and structural drawings.
- Any discrepancy in the drawing should be immediately brought to the notice of architect.

PROJECT TITLE

PROJECT:-
SUNRISE WESTWAY HEIGHTS
BUILDING AT PLOT NO.-32E & 32F, WESTWAY
HEIGHTS (TRUCK TERMINAL), VILL. KESHOPURA, ASARPURA
, BHANKROTA, JAIPUR

DRAWING TITLE

TYPICAL FLOOR AREA PLAN

ARCHITECTS :

VISTAAR ARCHITECTS & PLANNERS

Architects :: Interior Designers
B-2/12, Chitrkoot scheme,
main Gandhi Path, Opp mail of jaipur, Jaipur
PH.- 0141-4116461, 09001010366

PRP :

DRN :

SCALE :

DATE :

JOB NO :

REV :

NORTH :

1:5

