



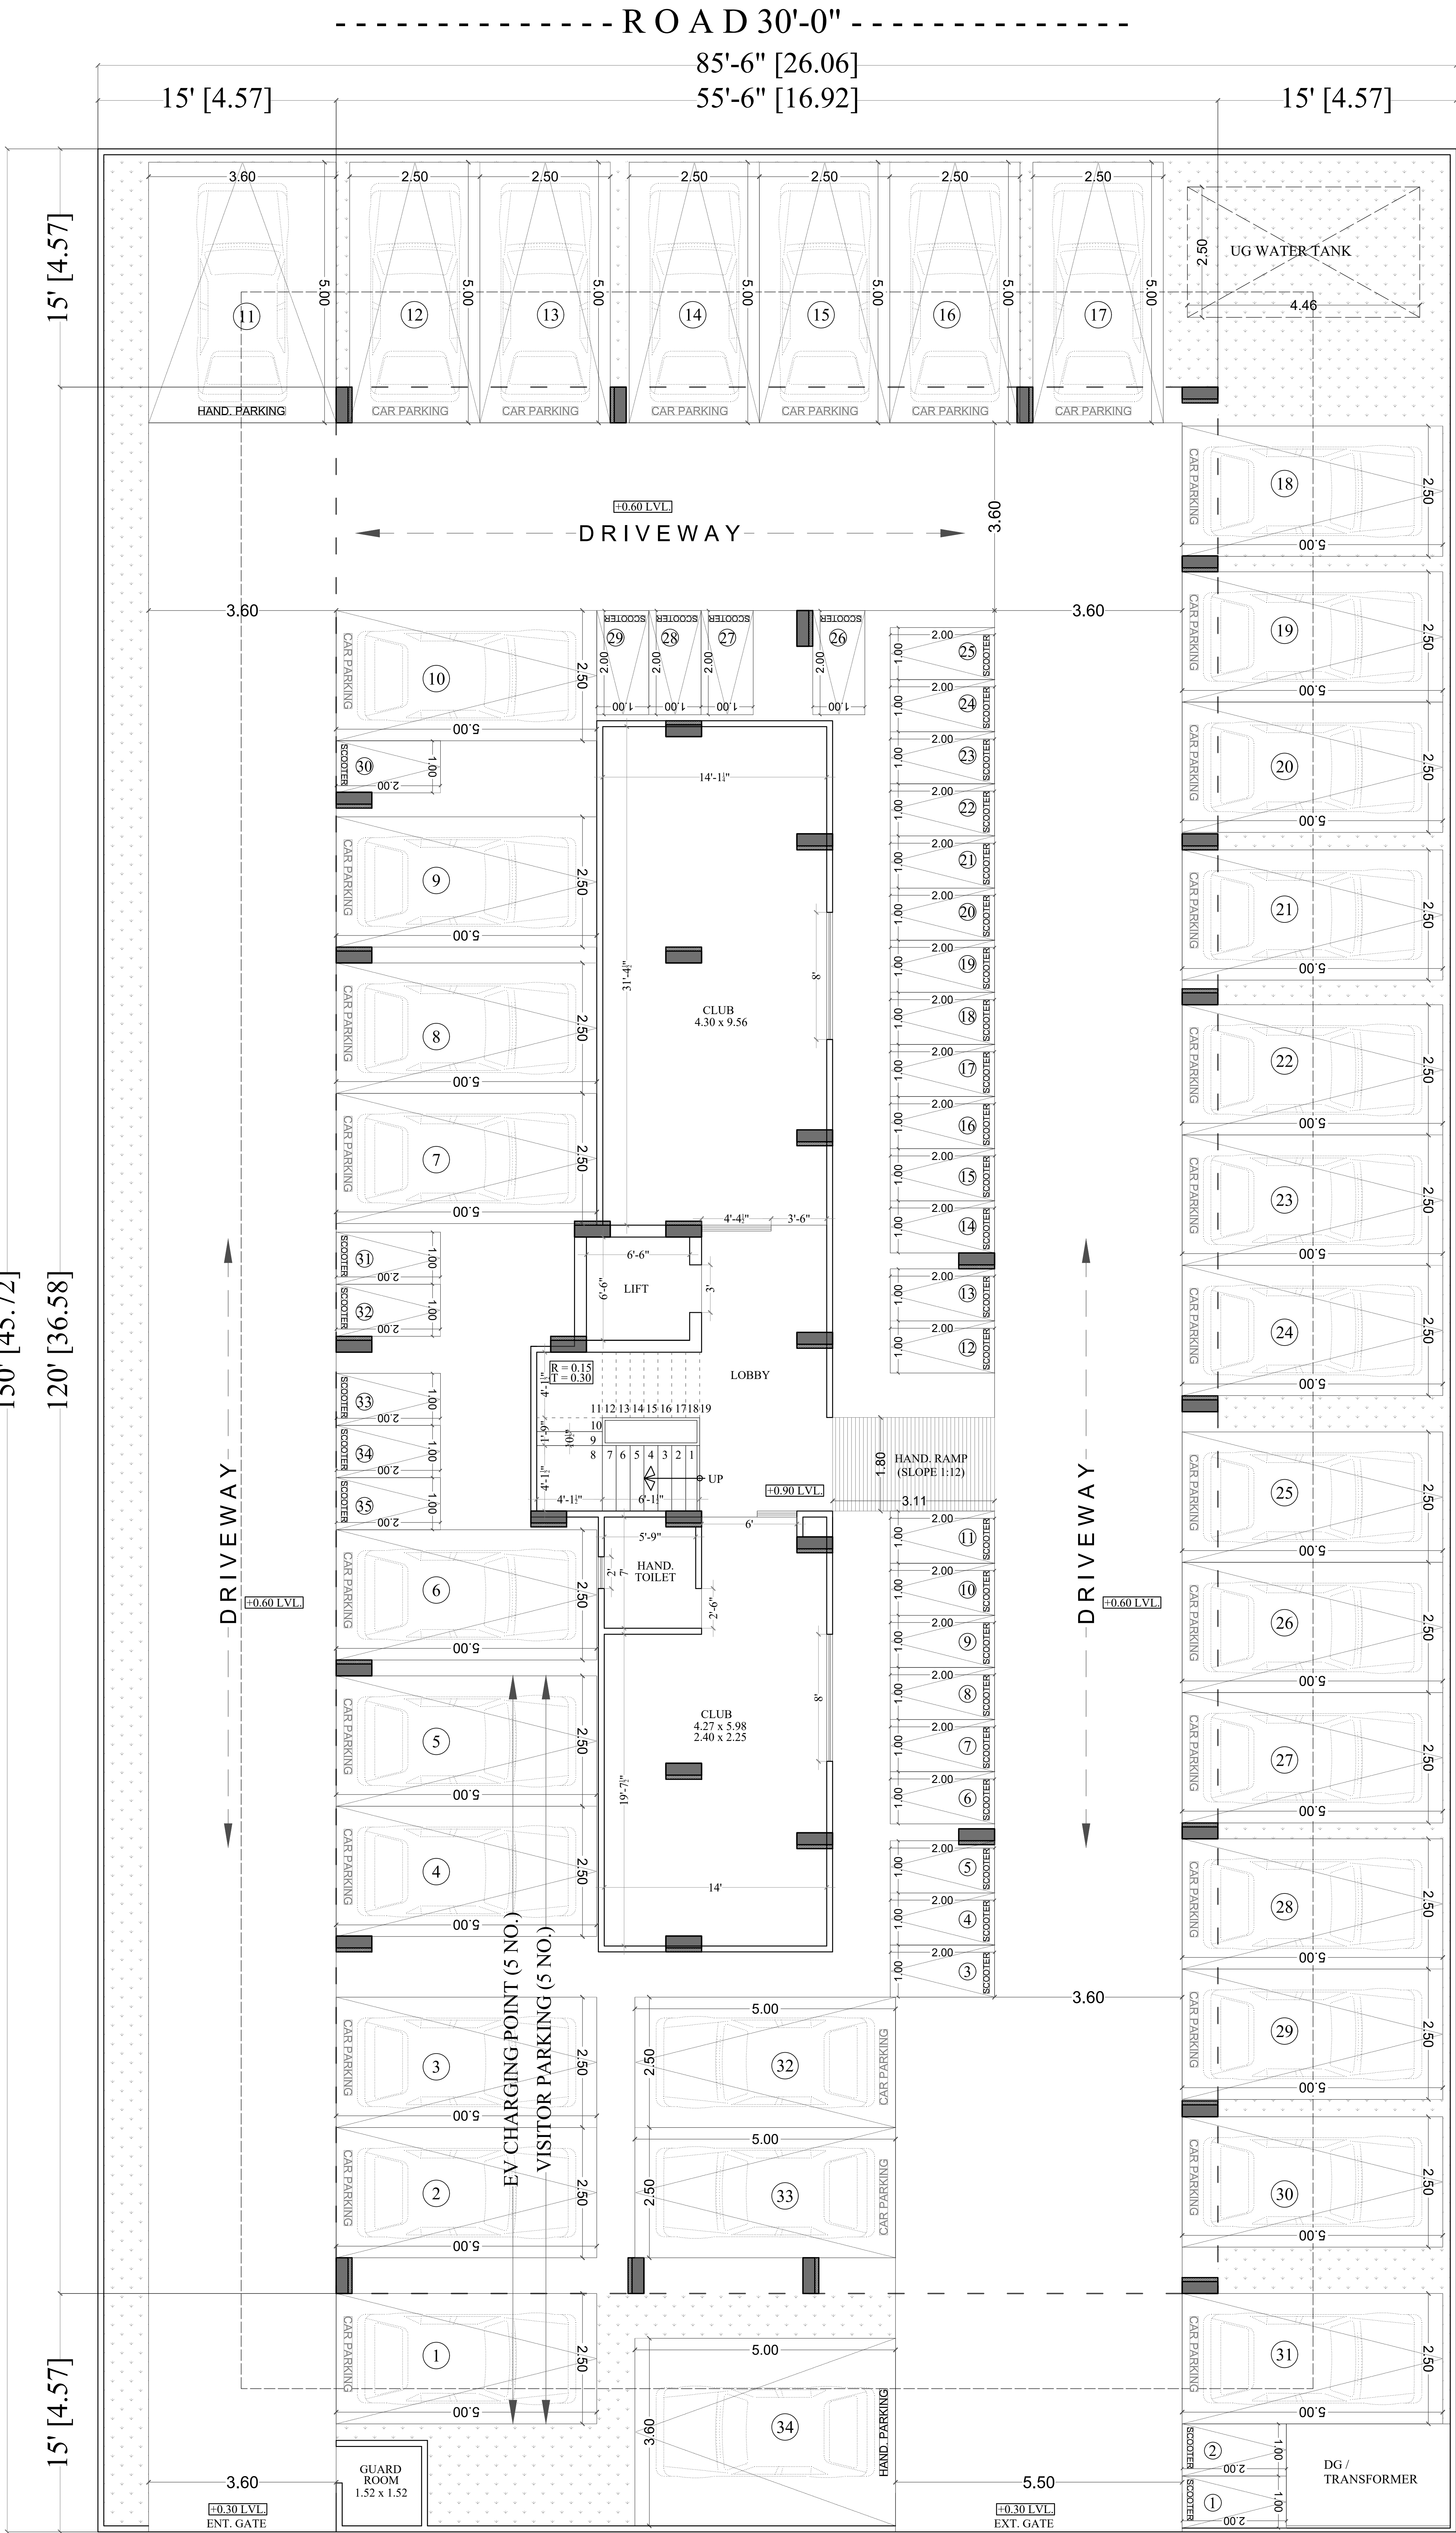

STILT FLOOR PLAN

STILT FLOOR WORKING PLAN

PROJECT TITLE :- VINAYAK RESIDENCY 1 PROPOSED BUILDING AT PLOT NO. 62,63 (West Part), 66 (West Part) & 67, PARMANAND NAGAR, NIWAROO ROAD, JHOTWARA, JAIPUR	ARCHITECT :- FRANK SQUARE ARCHITECTURE PLANNER DESIGNER C-49 VIDYA APARTMENT PARAS MARG, BAPU NAGAR JAIPUR, (RAJ.) Email- franksquare@gmail.com Mobile-9461302542	DRN. BY		DATE	For Shri Vinayak Real Estate Proprietor Reg. No. CA/2019/114099 Council Of Architects
		APPD. BY		REVISION	
		SCALE	N.T.S		

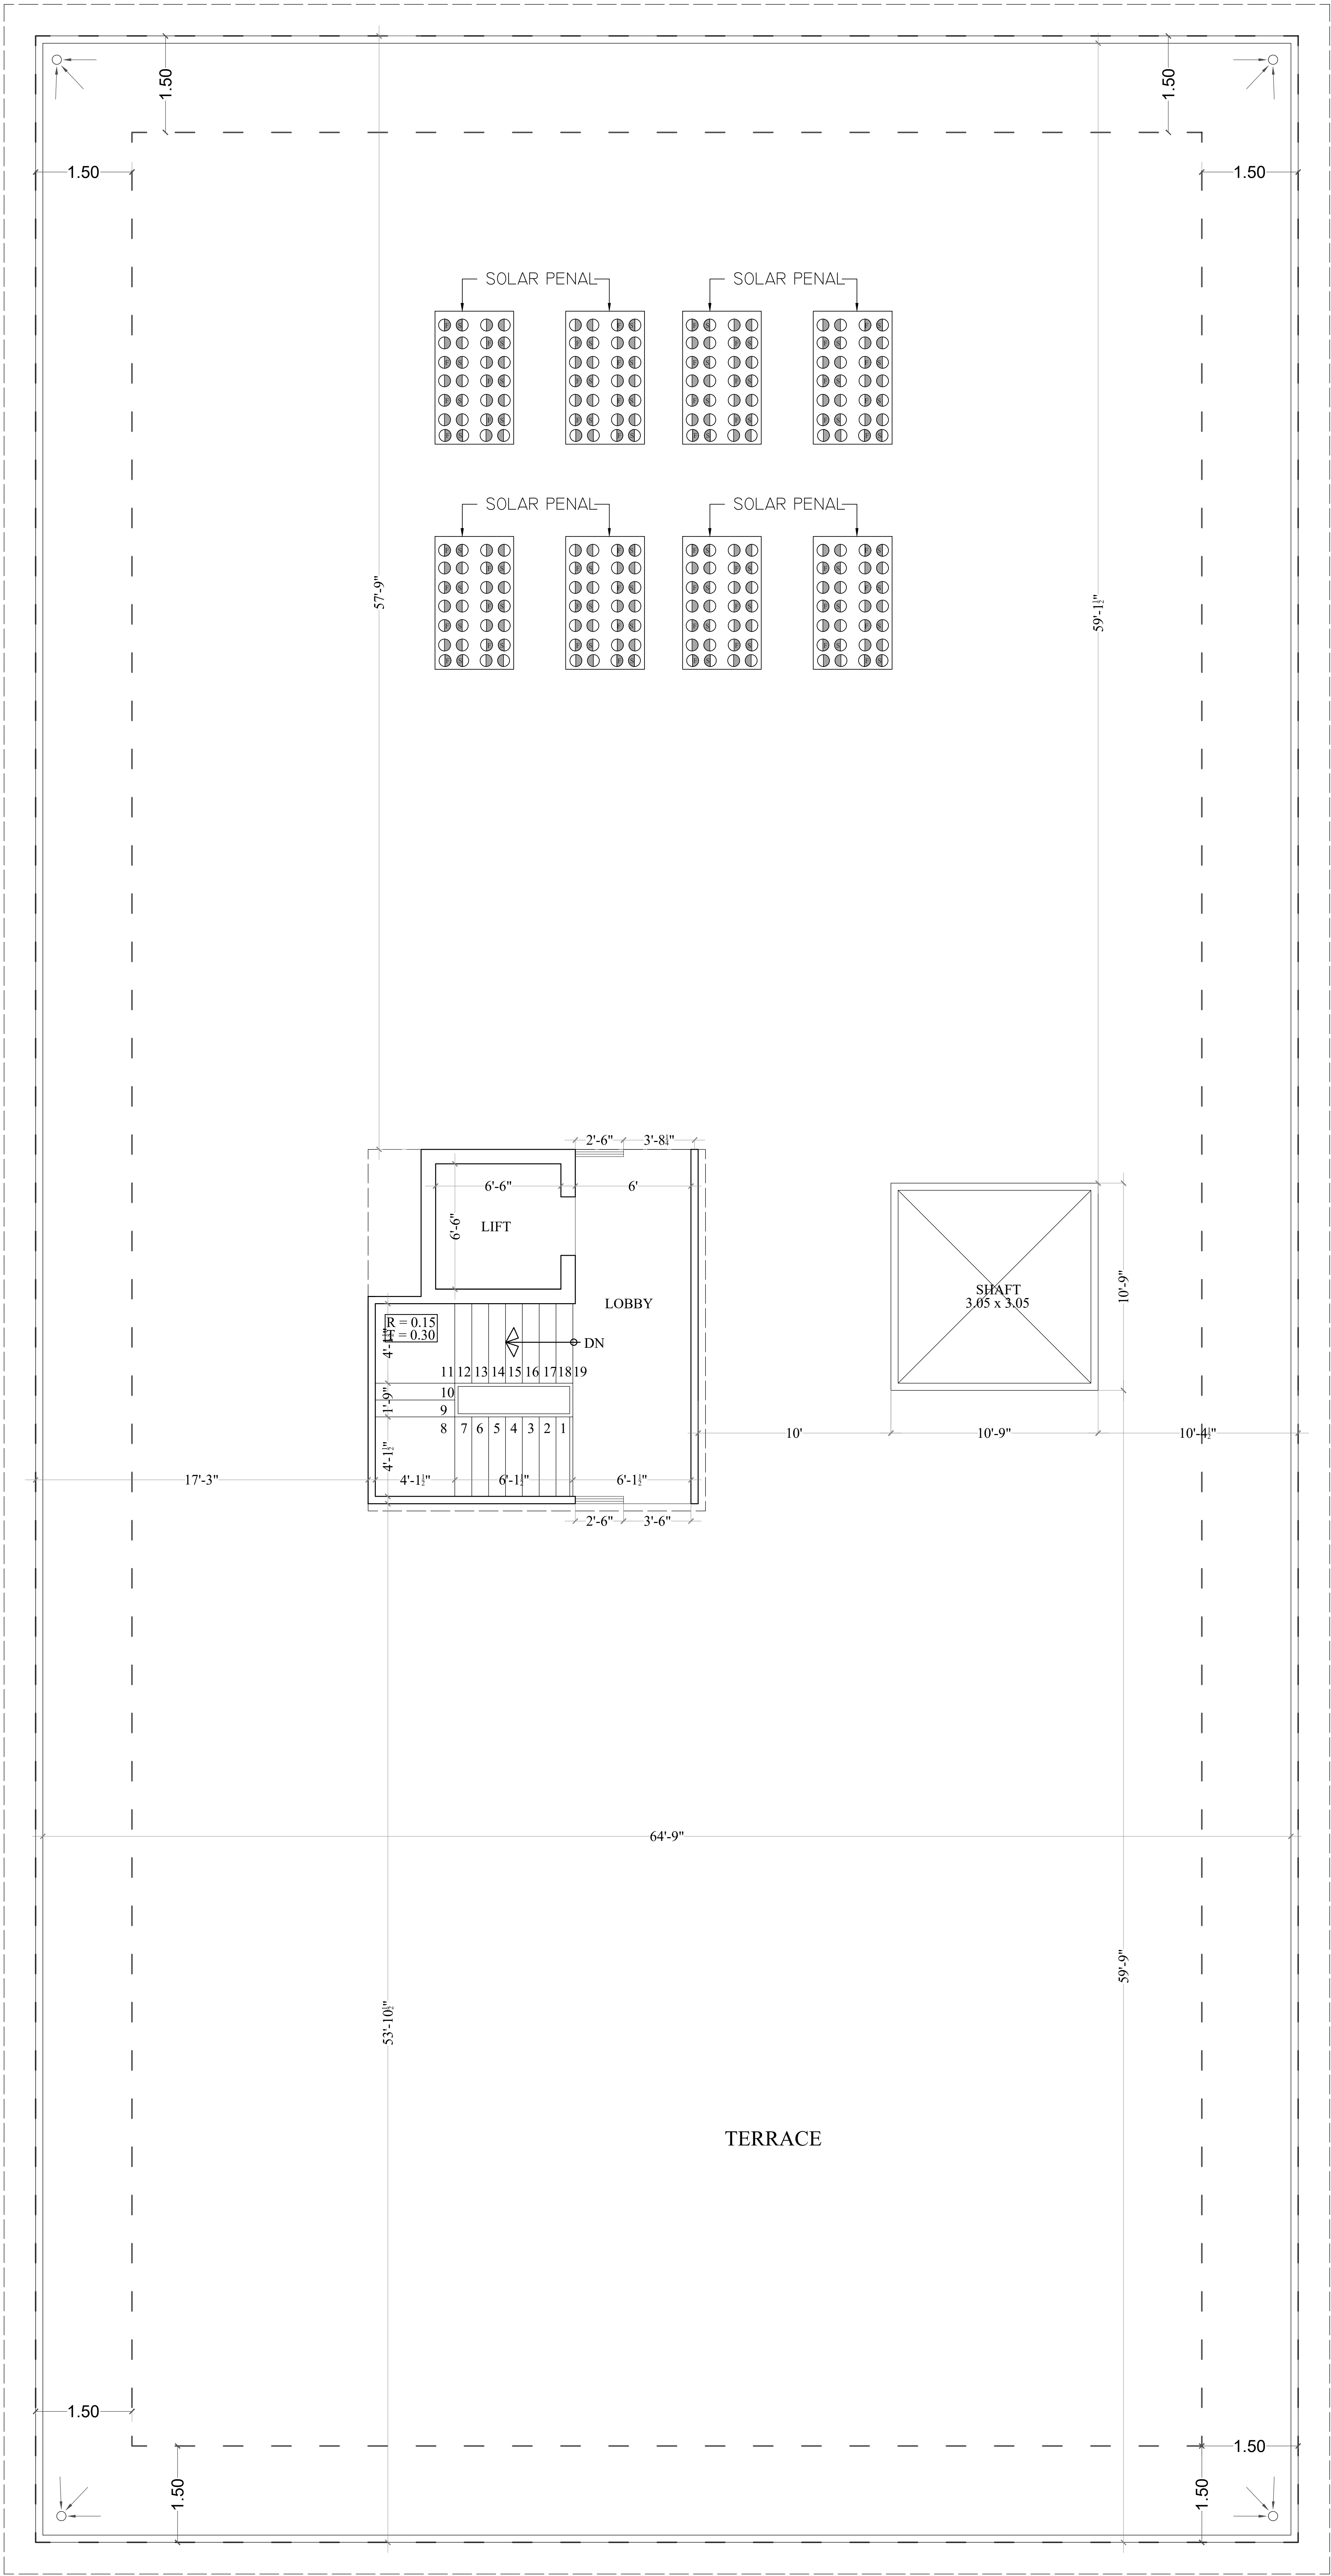


TERRACE FLOOR PLAN

TERRACE FLOOR WORKING PLAN



PROJECT TITLE :-
VINAYAK RESIDENCY 1
PROPOSED BUILDING AT PLOT.NO.
62,63(West Part),66 (West Part) & 67,
PARMANAND NAGAR, NIWAROO
ROAD, JHOTWARA, JAIPUR

ARCHITECT :-
FRANK SQUARE
ARCHITECTURE | PLANNER | DESIGNER
C-49 VIDYA APARTMENT PARAS MARG,
BAPU NAGAR JAIPUR, (RAJ.)
Email-afranksquare@gmail.com
Mobile-9461302542

DRN. BY		DATE	
APPD. BY		REVISION	
SCALE	N.T.S		

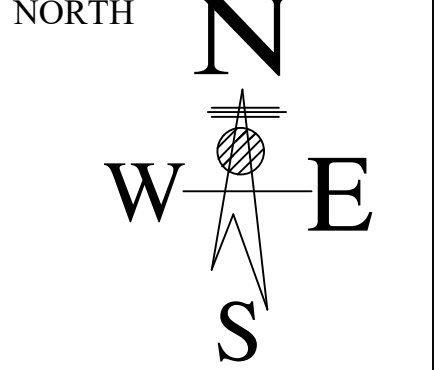

For Shri Vinayak Real Estate
Sunil Kumar Saini
Proprietor

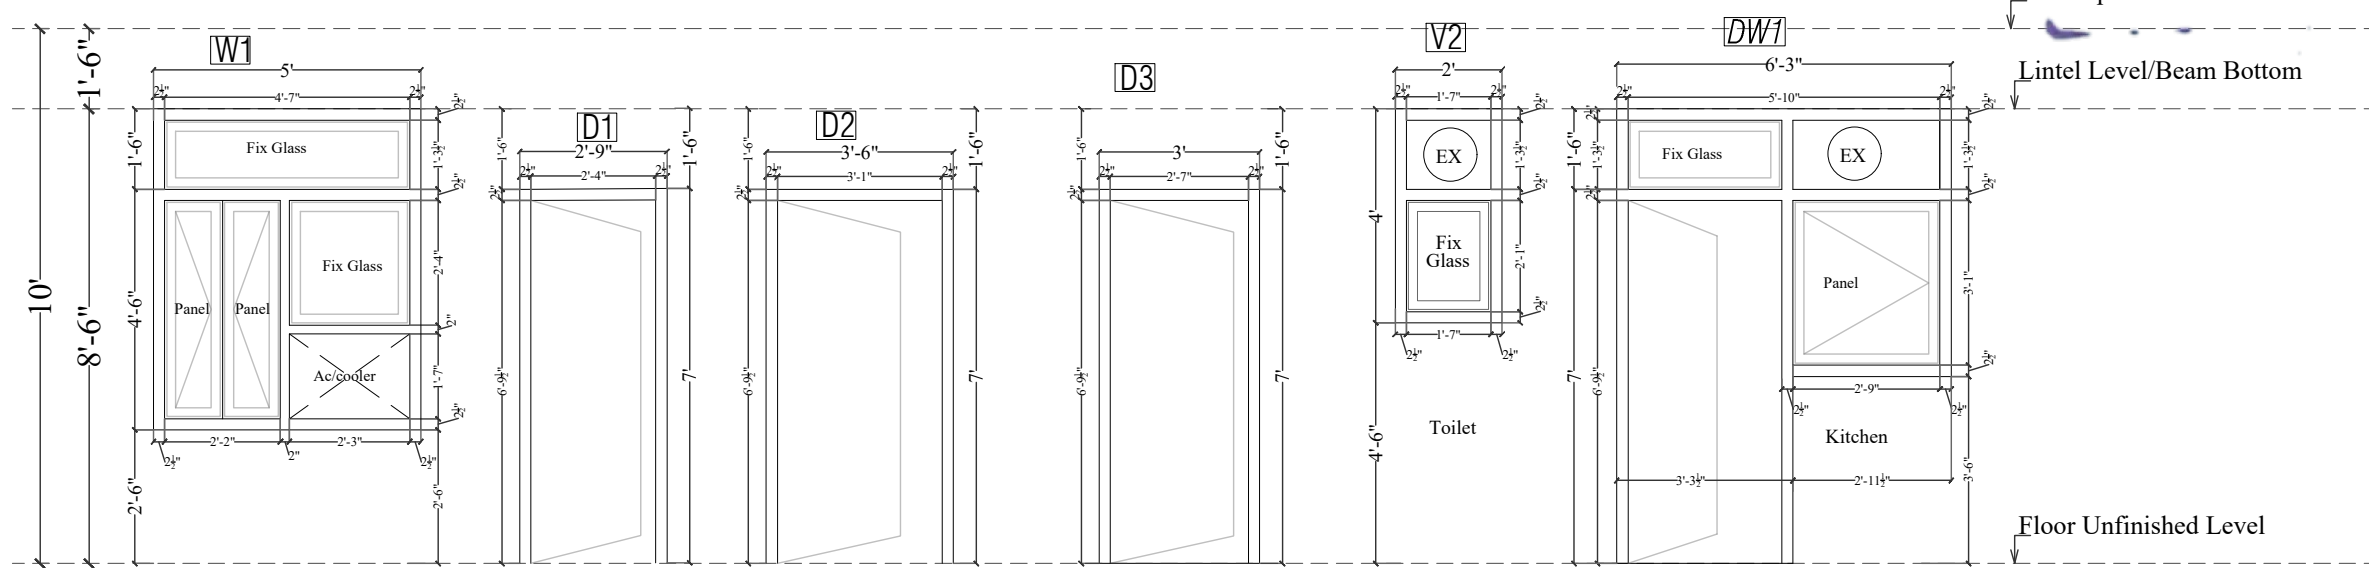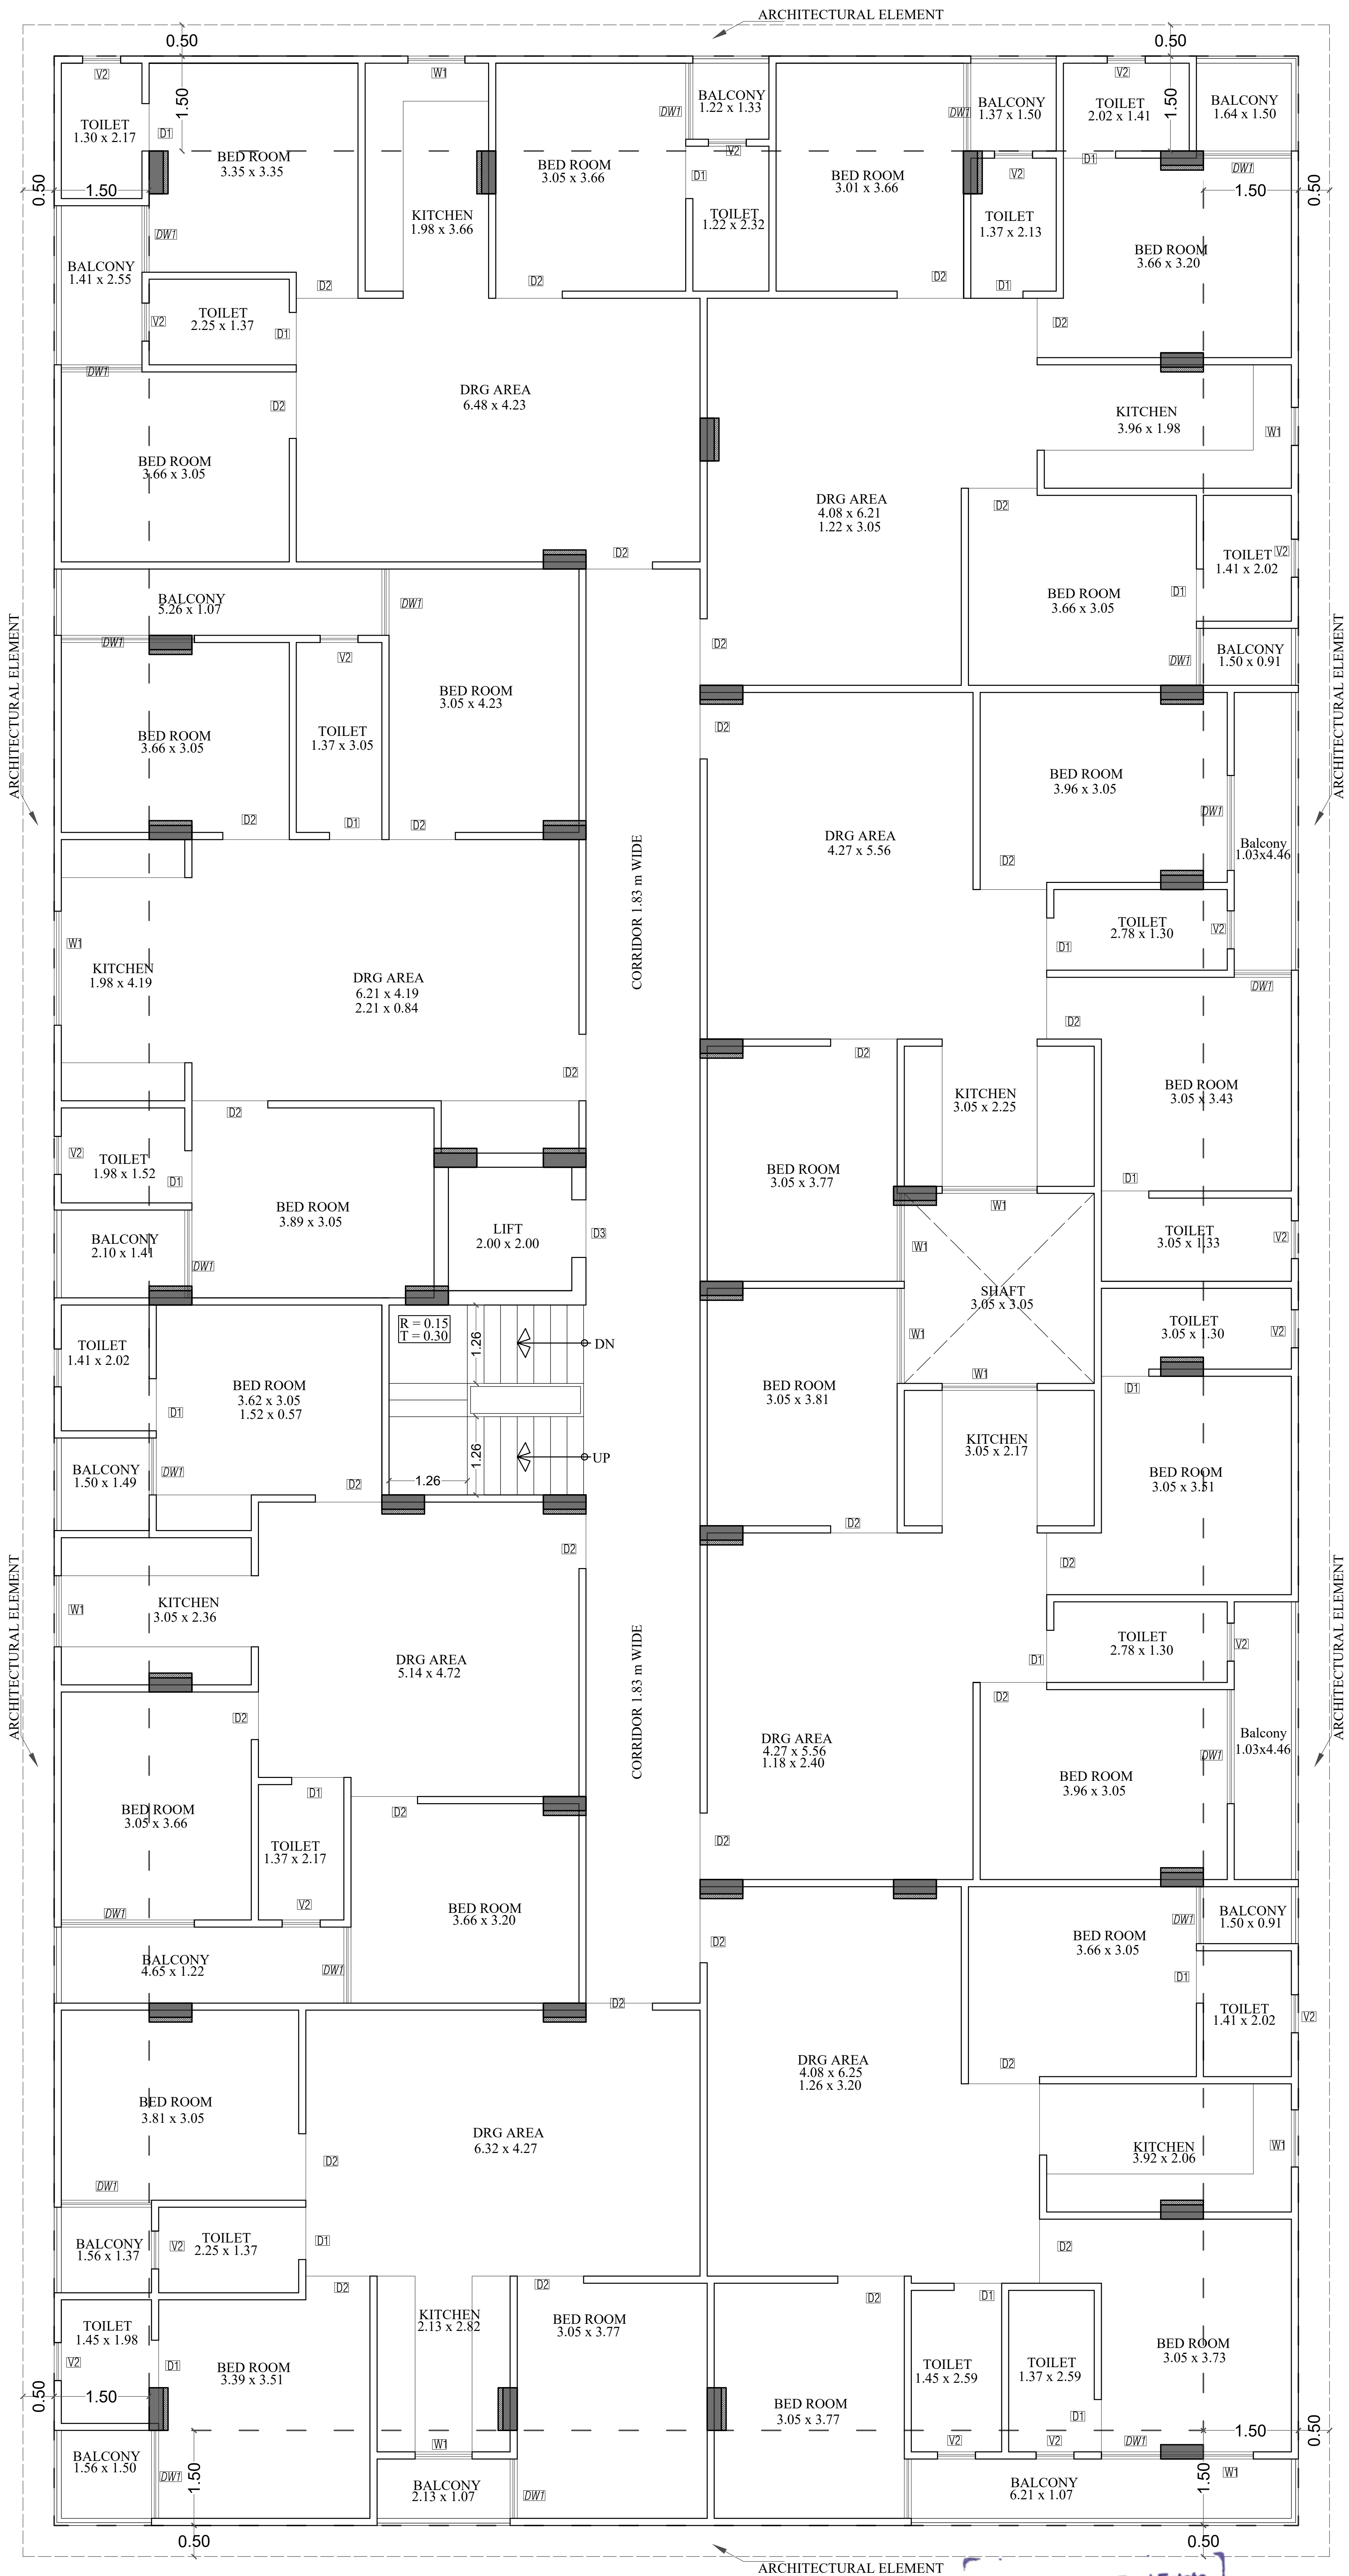

For Shri Vinayak Real Estate
Proprietor



TYPICAL FLOOR DOOR WINDOW PLAN

PROJECT TITLE :-

VINAYAK RESIDENCY I
PROPOSED BUILDING AT PLOT.NO.
62,63(West Part),66 (West Part) & 67,
PARMANAND NAGAR, NIWAROO
ROAD, JHOTWARA, JAIPUR

ARCHITECT :-

FRANK SQUARE

ARCHITECTURE | PLANNER | DESIGNER
C-49 VIKAS APARTMENT PARAS MARG,
BAPU NAGAR JAIPUR, (RAJ.)
Email-alfranksquare@gmail.com
Mobile-9461302542

DRN. BY

APPD. BY


SCALE




N.T.S

DATE

REVISION

NORTH

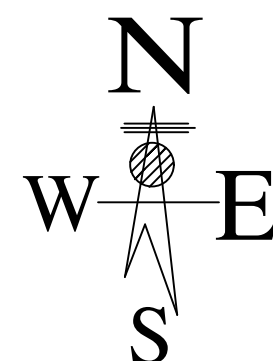

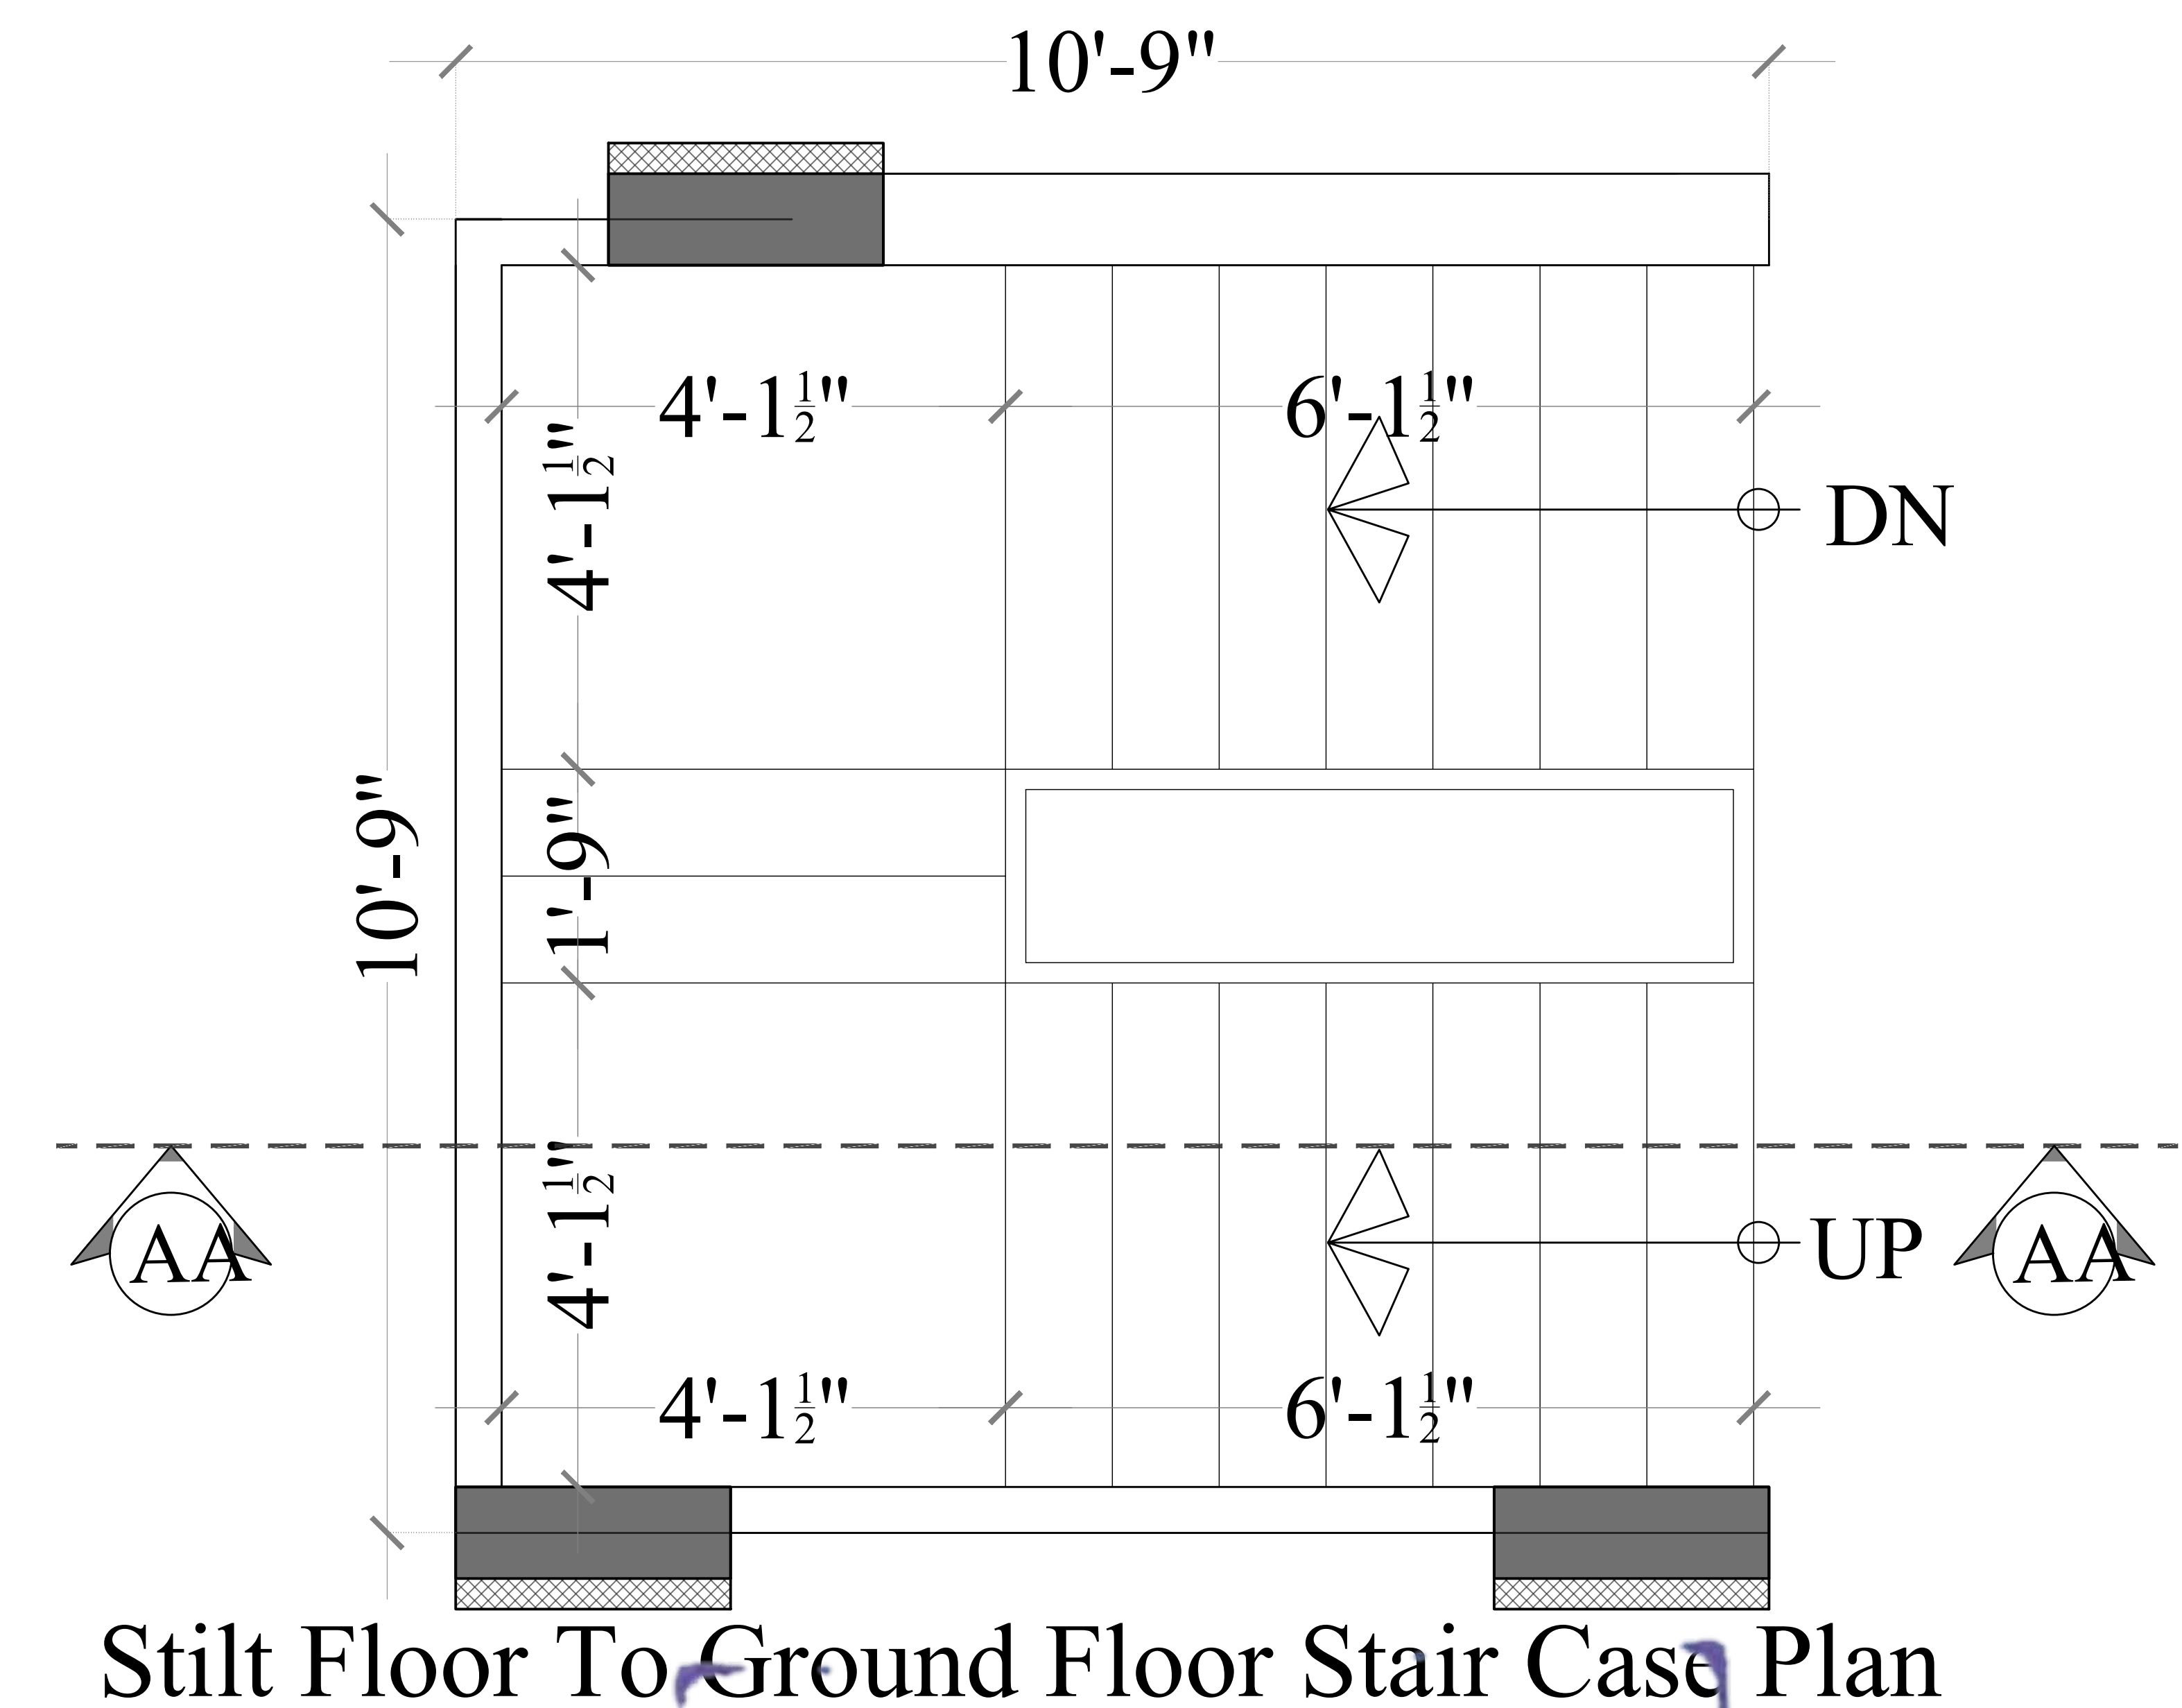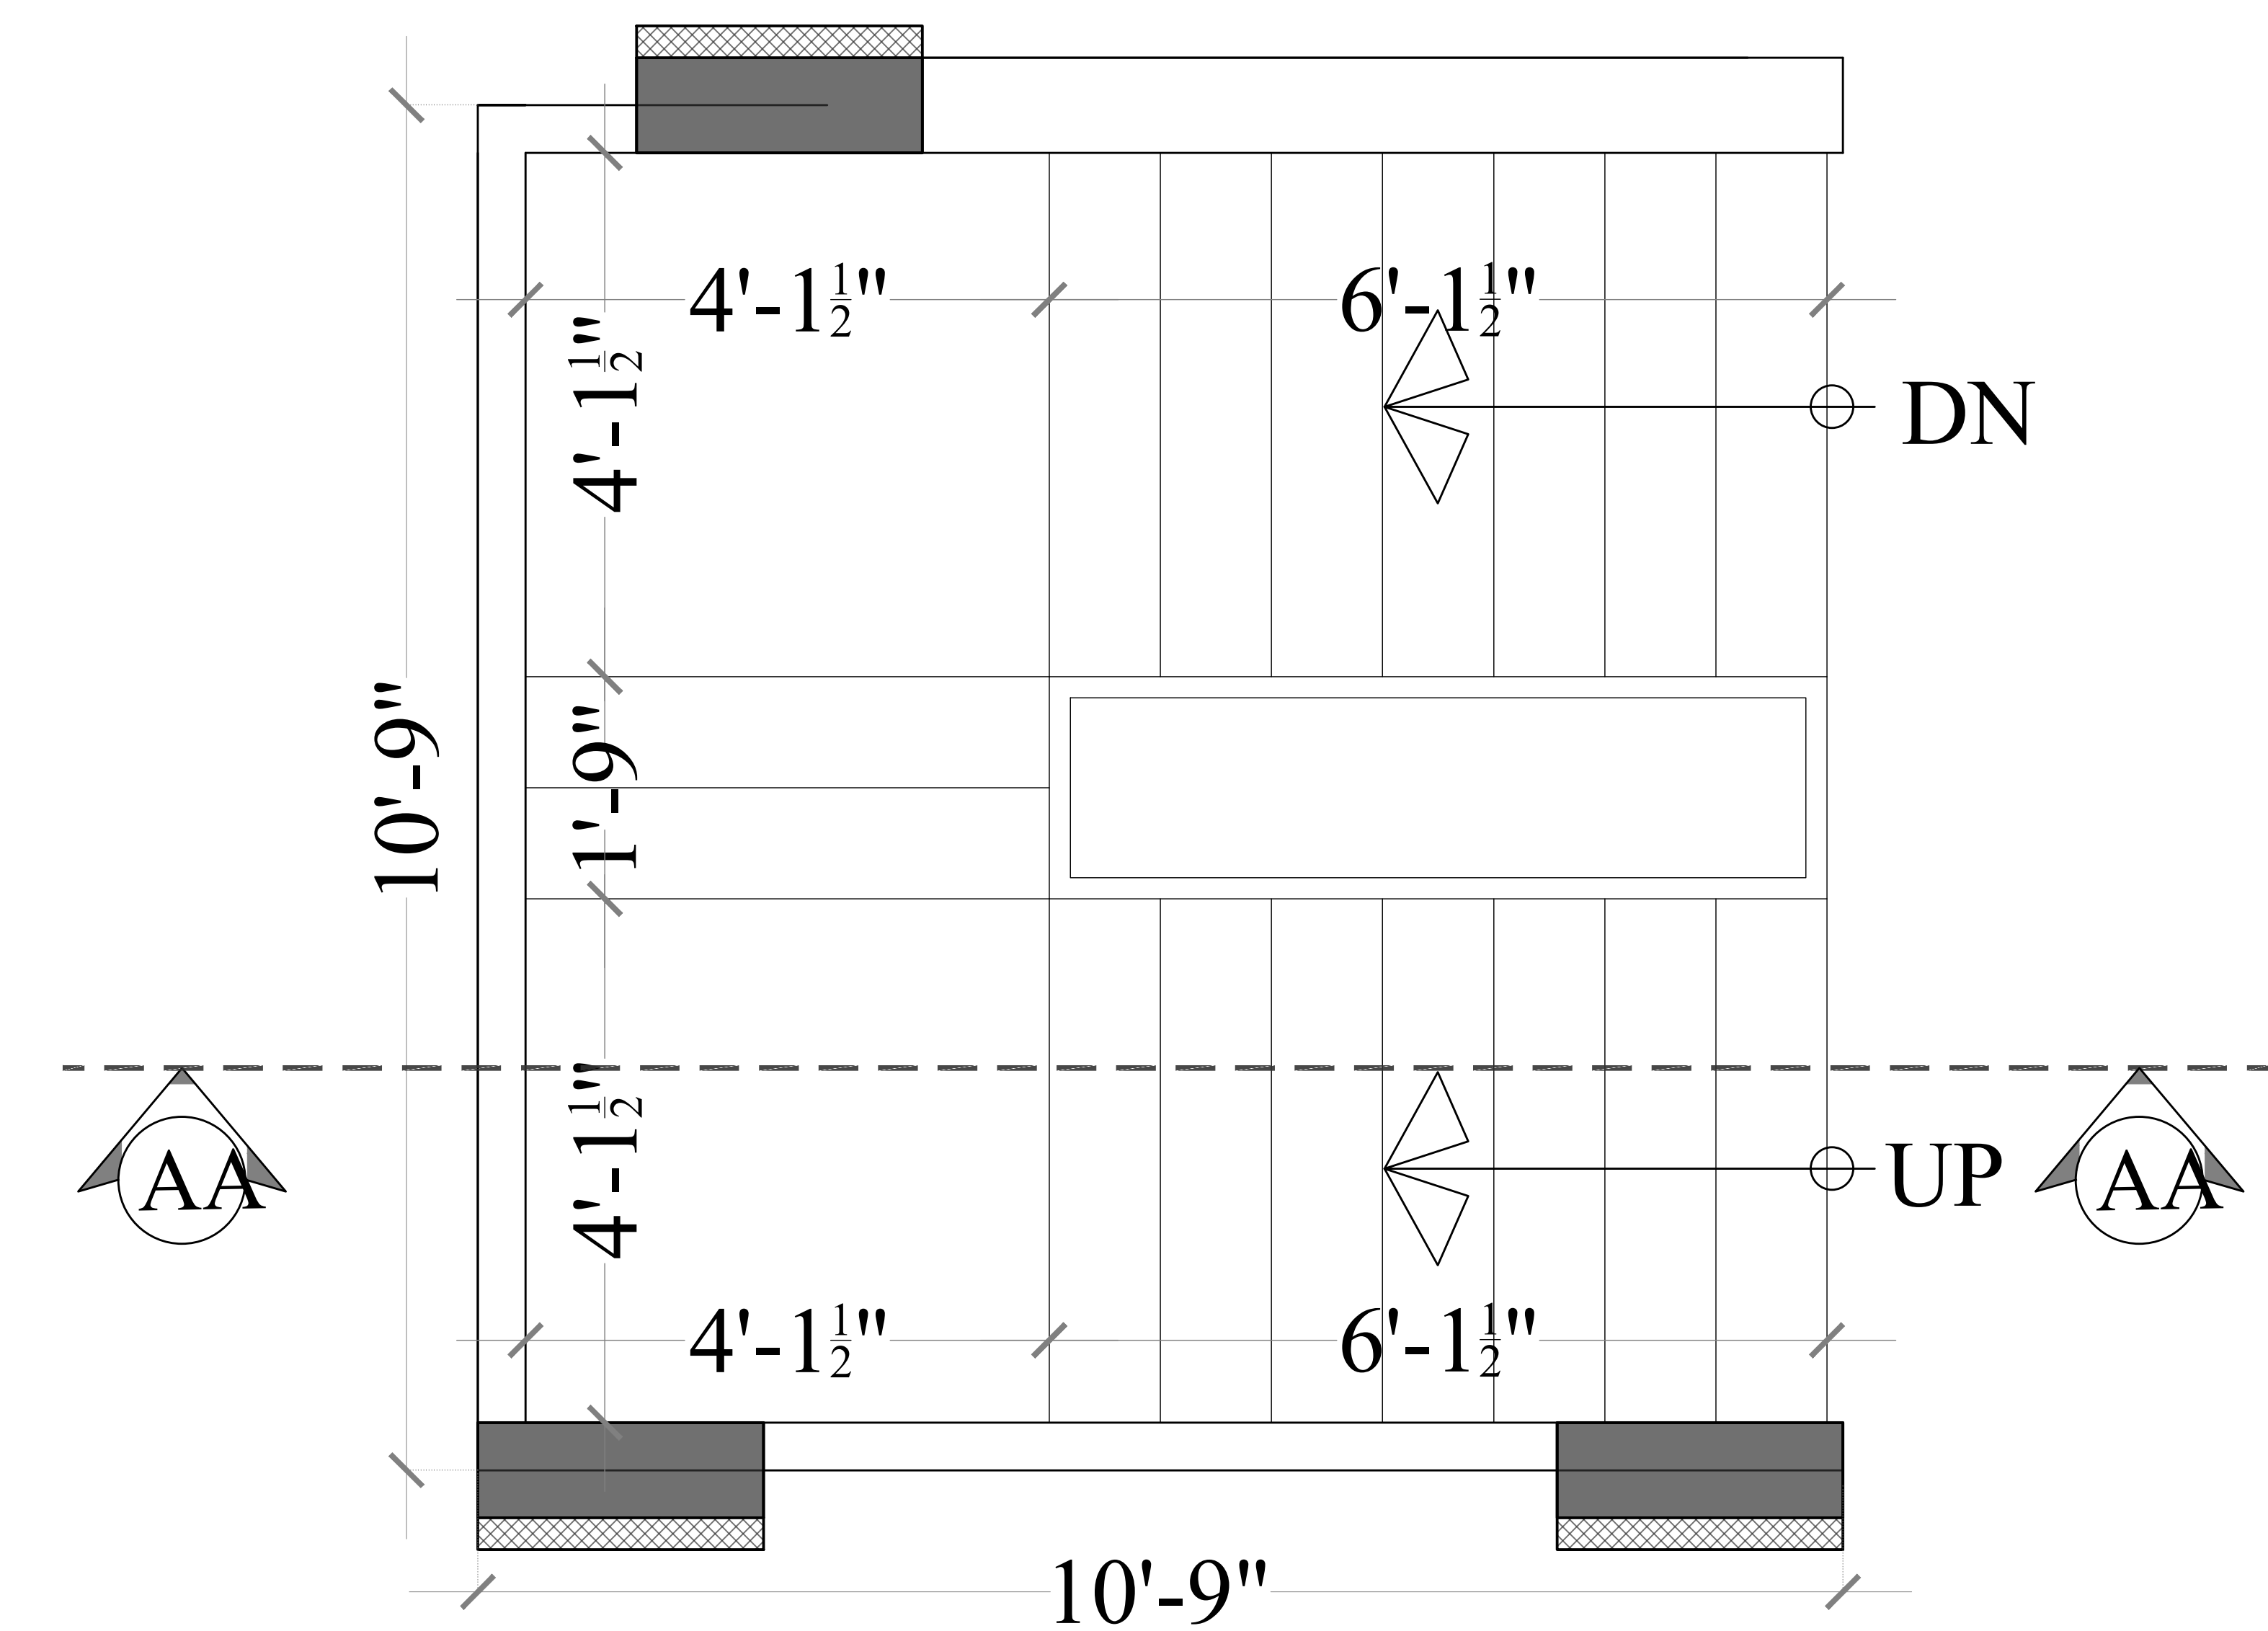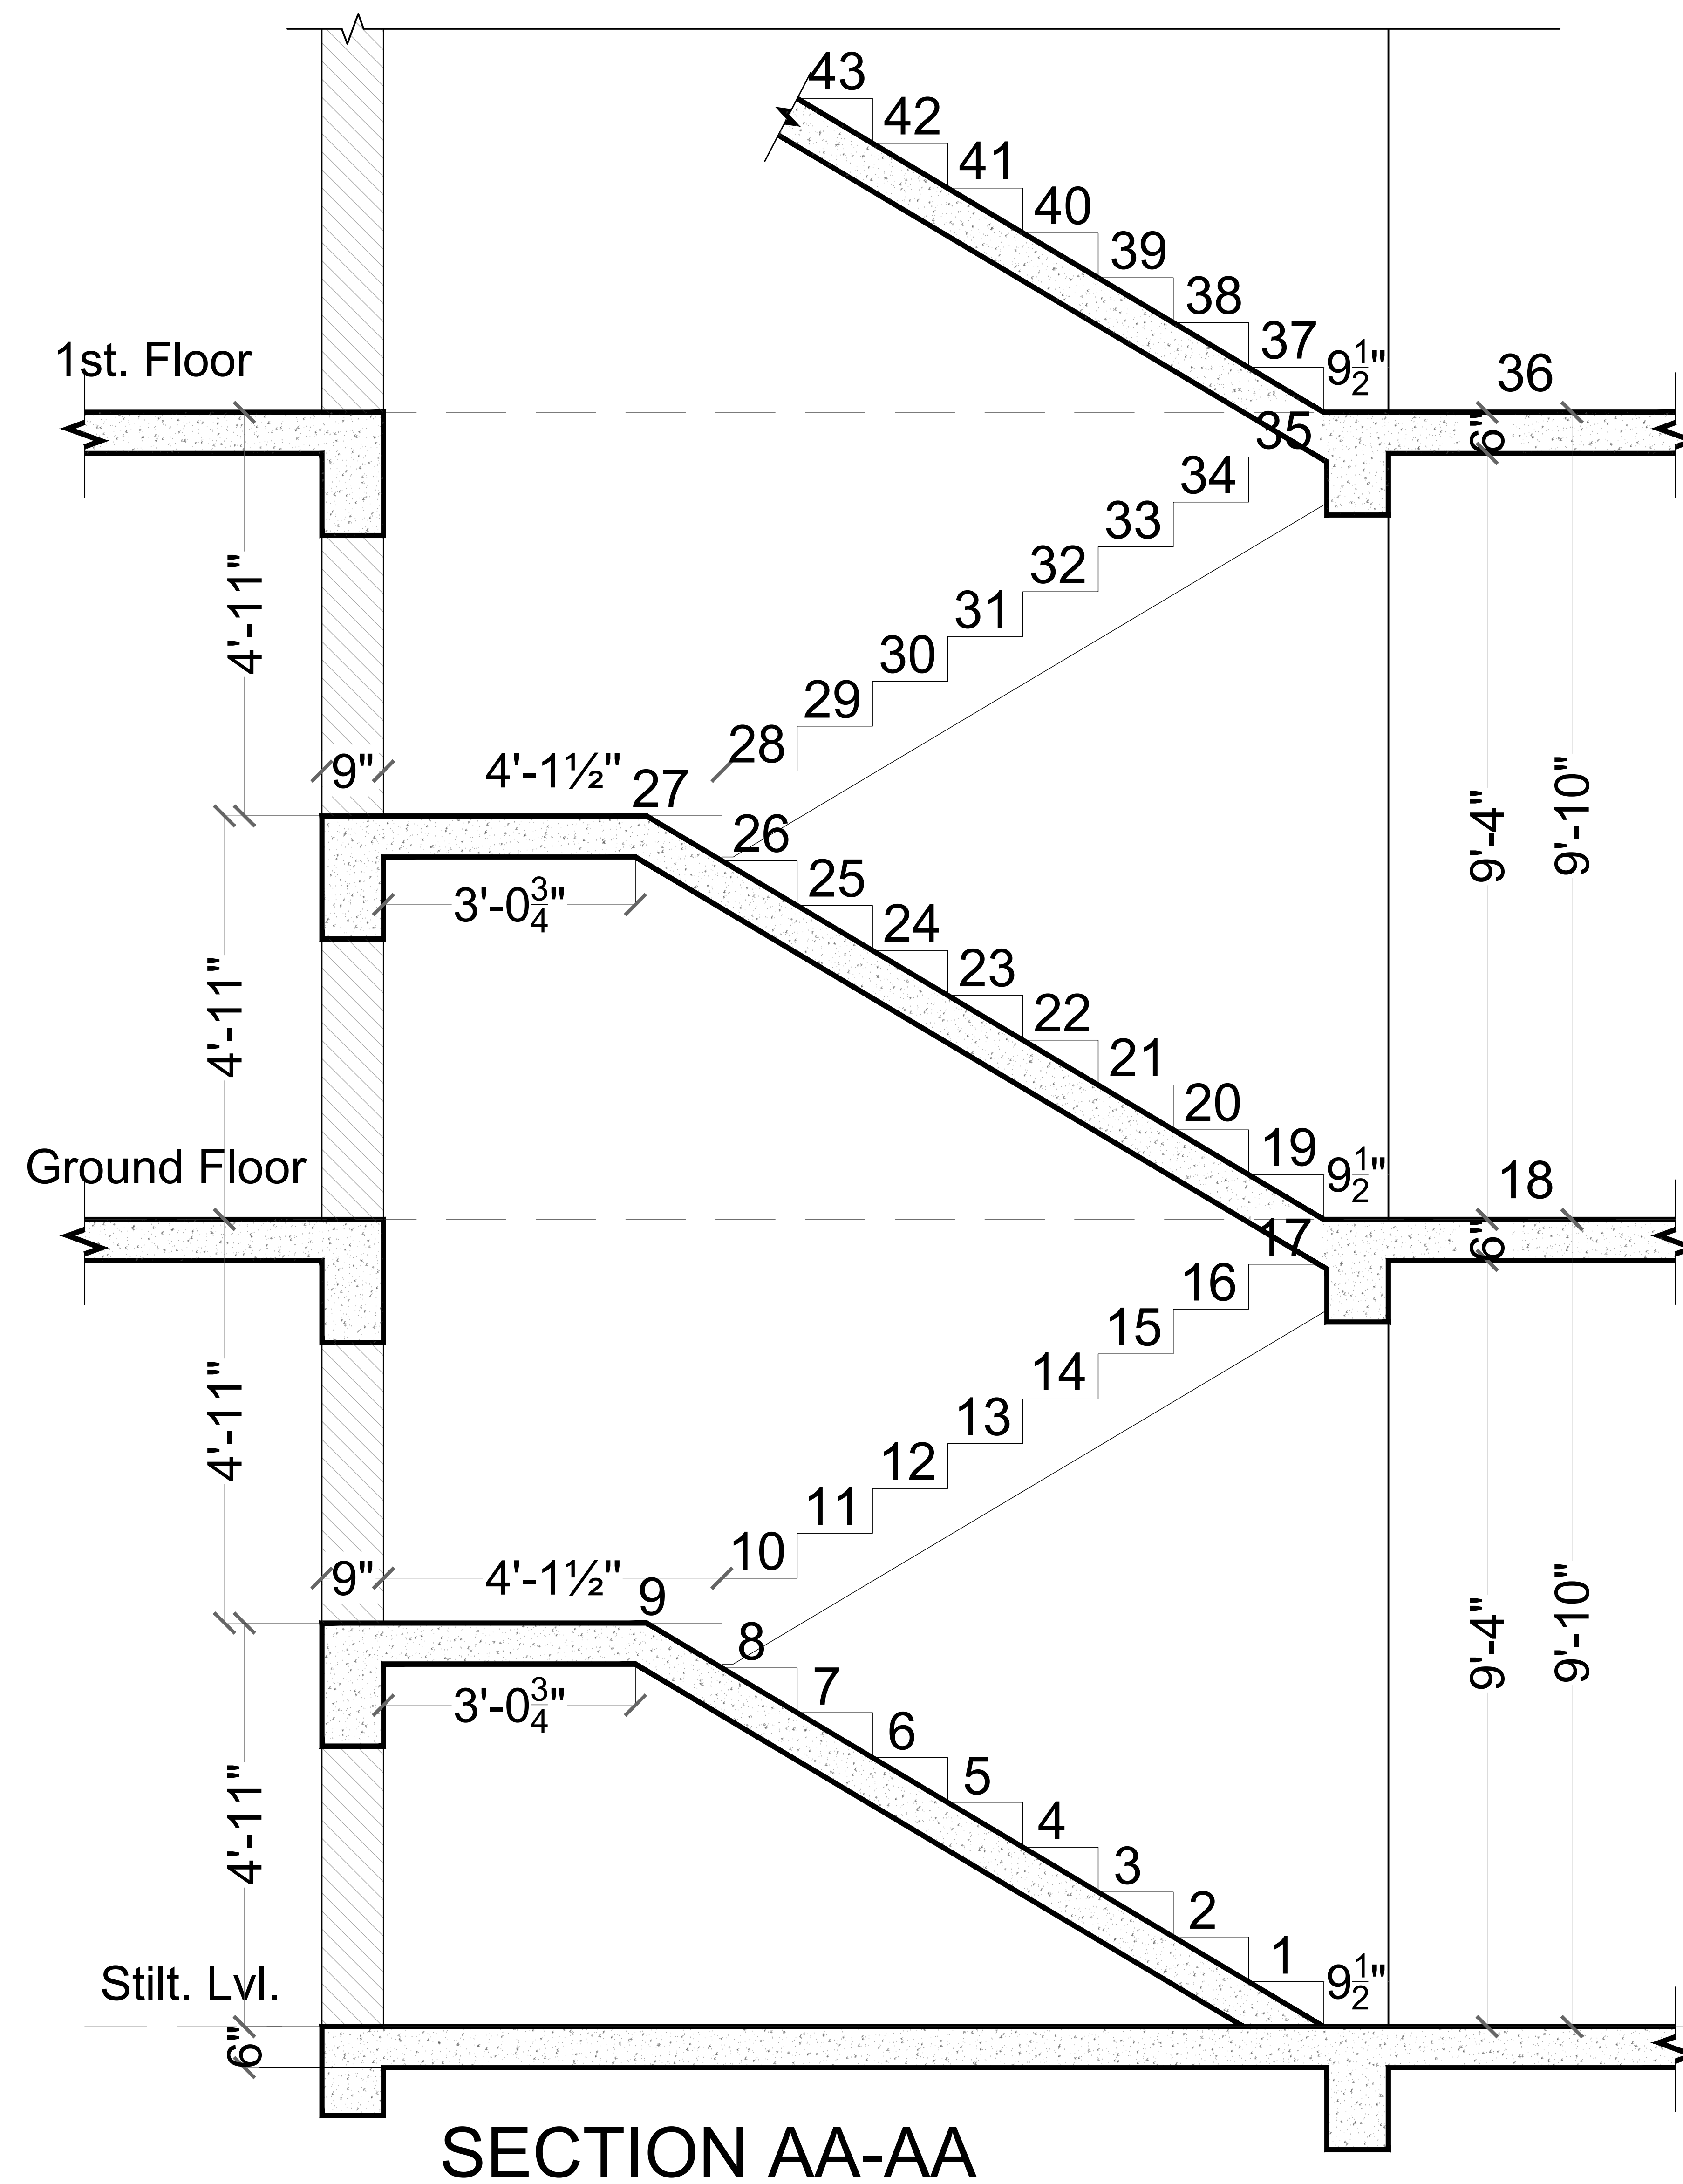

STAIR CASE PLAN

PROJECT TITLE :-

VINAYAK RESIDENCY 1
PROPOSED BUILDING AT PLOT.NO.
62,63(West Part),66 (West Part) & 67,
PARMANAND NAGAR, NIWAROO
ROAD, JHOTWARA, JAIPUR

ARCHITECT :-

FRANK SQUARE
ARCHITECTURE | PLANNER | DESIGNER
C-49 VIDYA APARTMENT PARAS MARG,
BAPU NAGAR JAIPUR, (RAJ.)
Email-afranksquare@gmail.com
Mobile-9461302542

DRN. BY

APPD. BY


SCALE

DATE

REVISION

N.T.S


NORTH

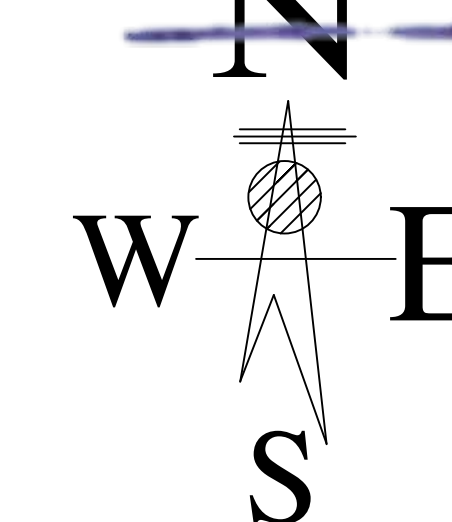


For Shri Vinayak Real Estate

[Signature]
Proprietor



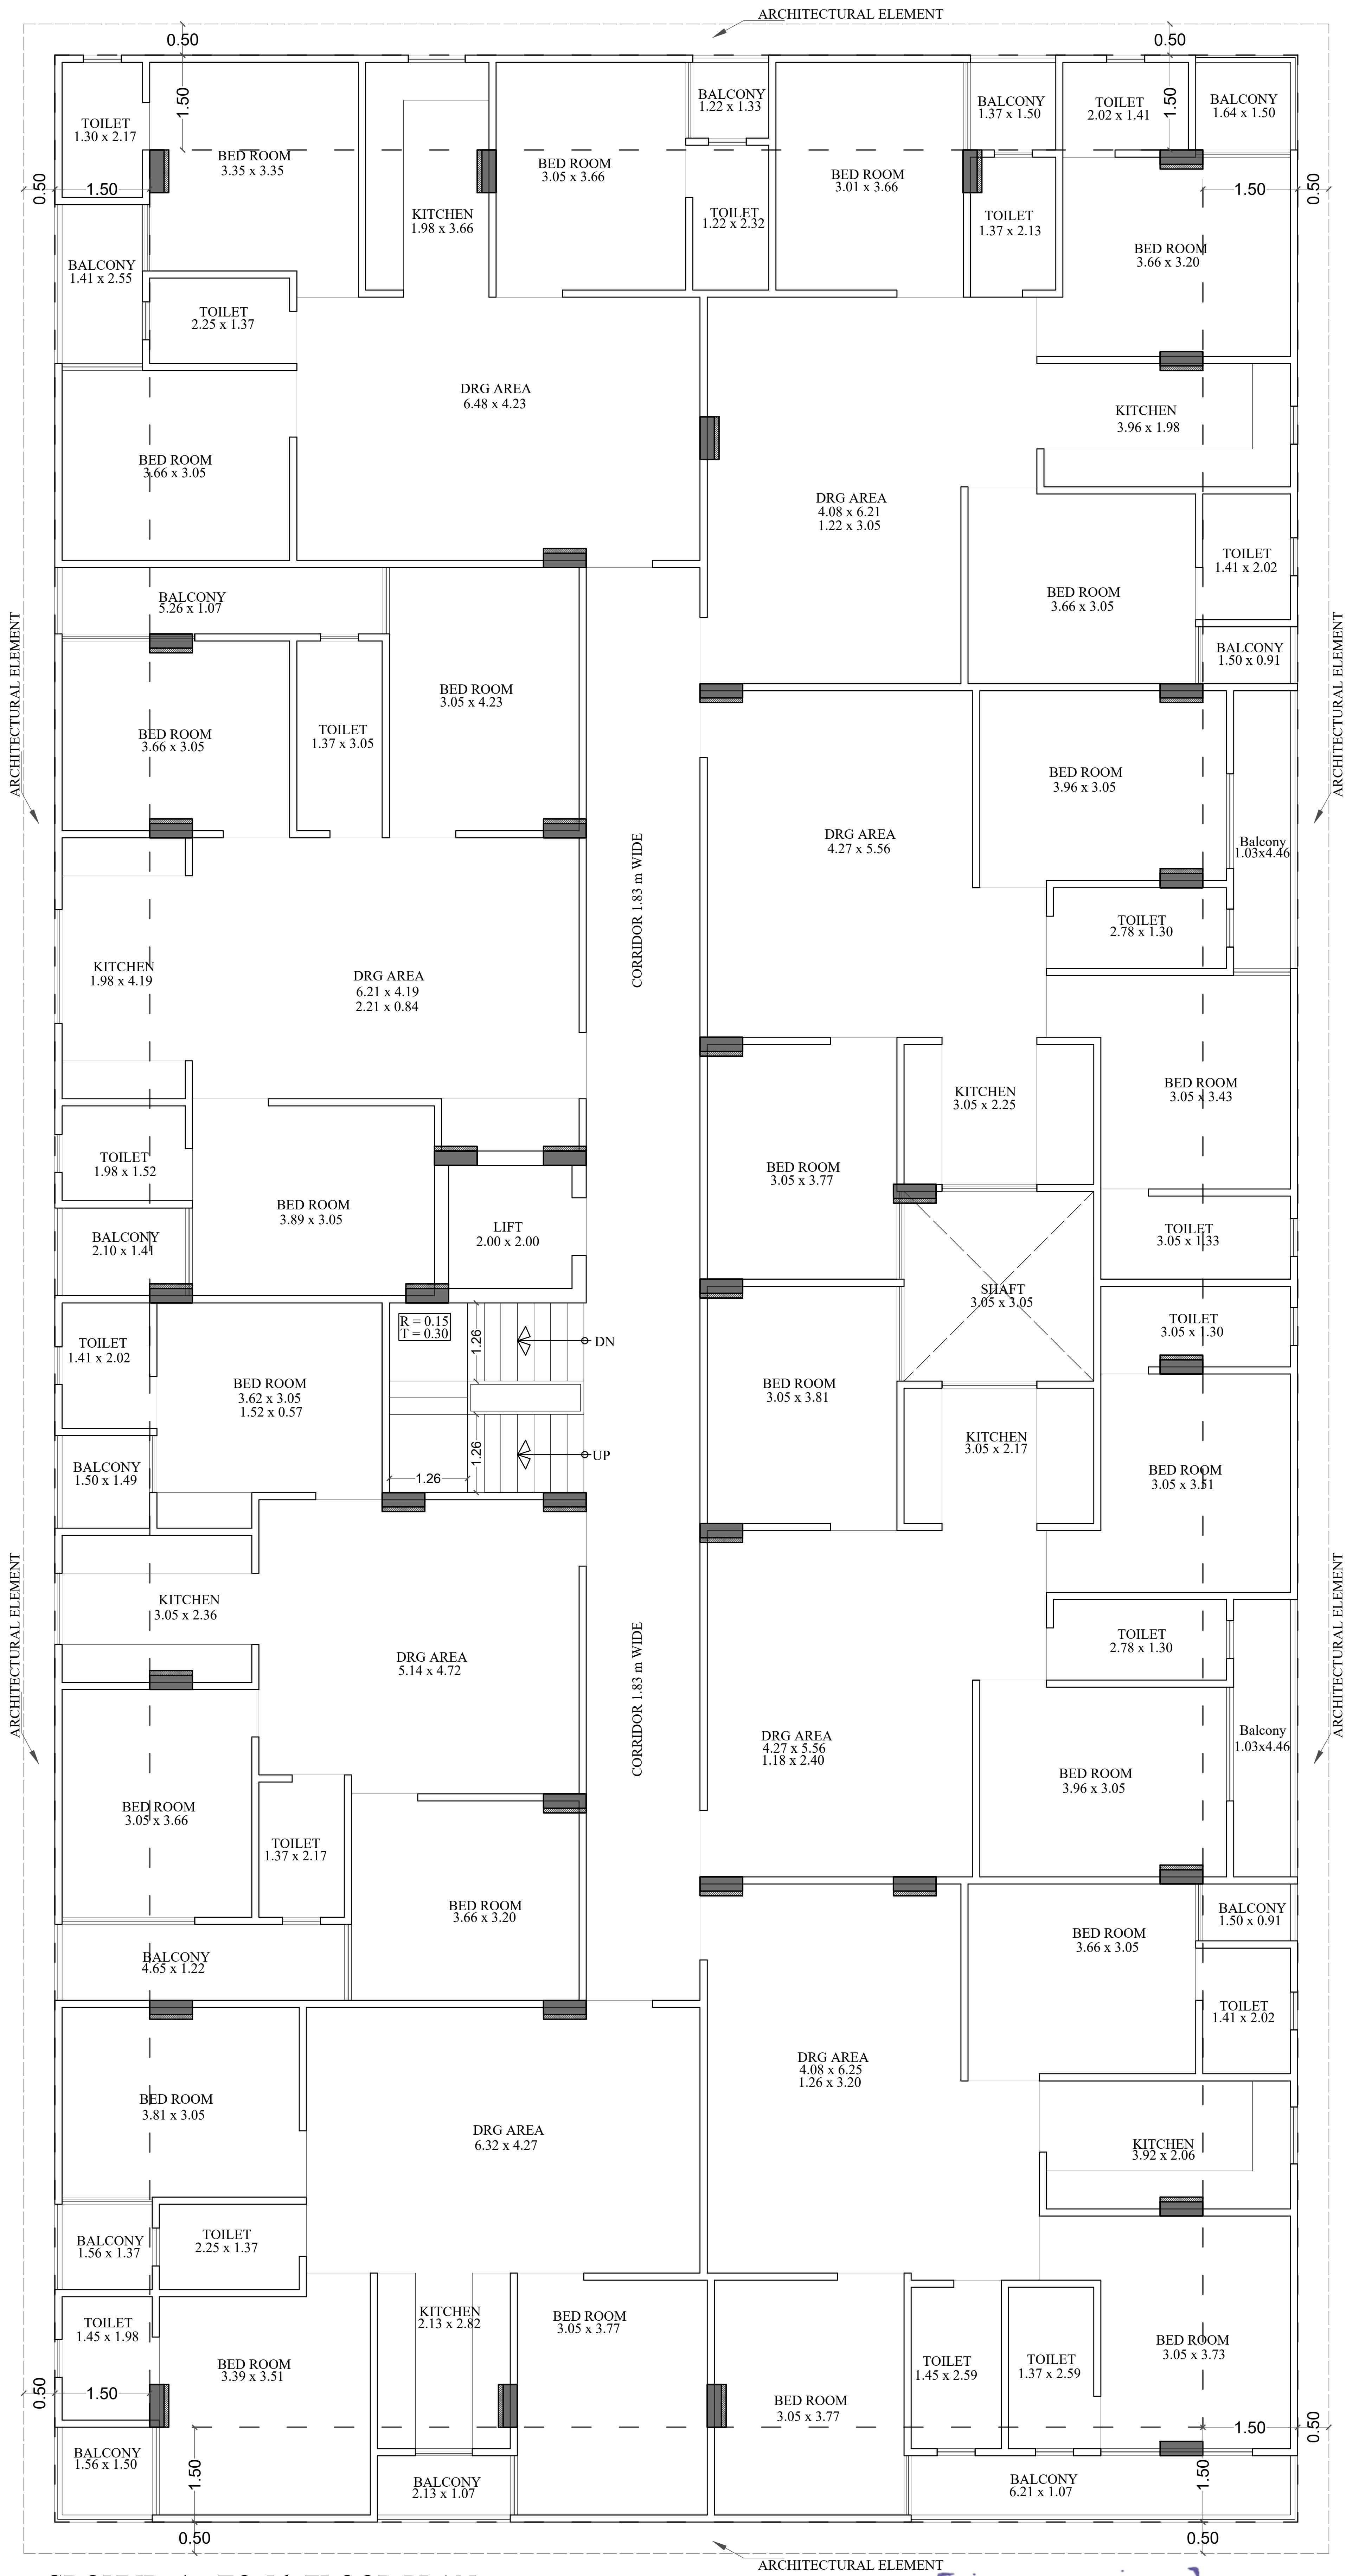

GROUND, 1st TO 5th FLOOR PLAN

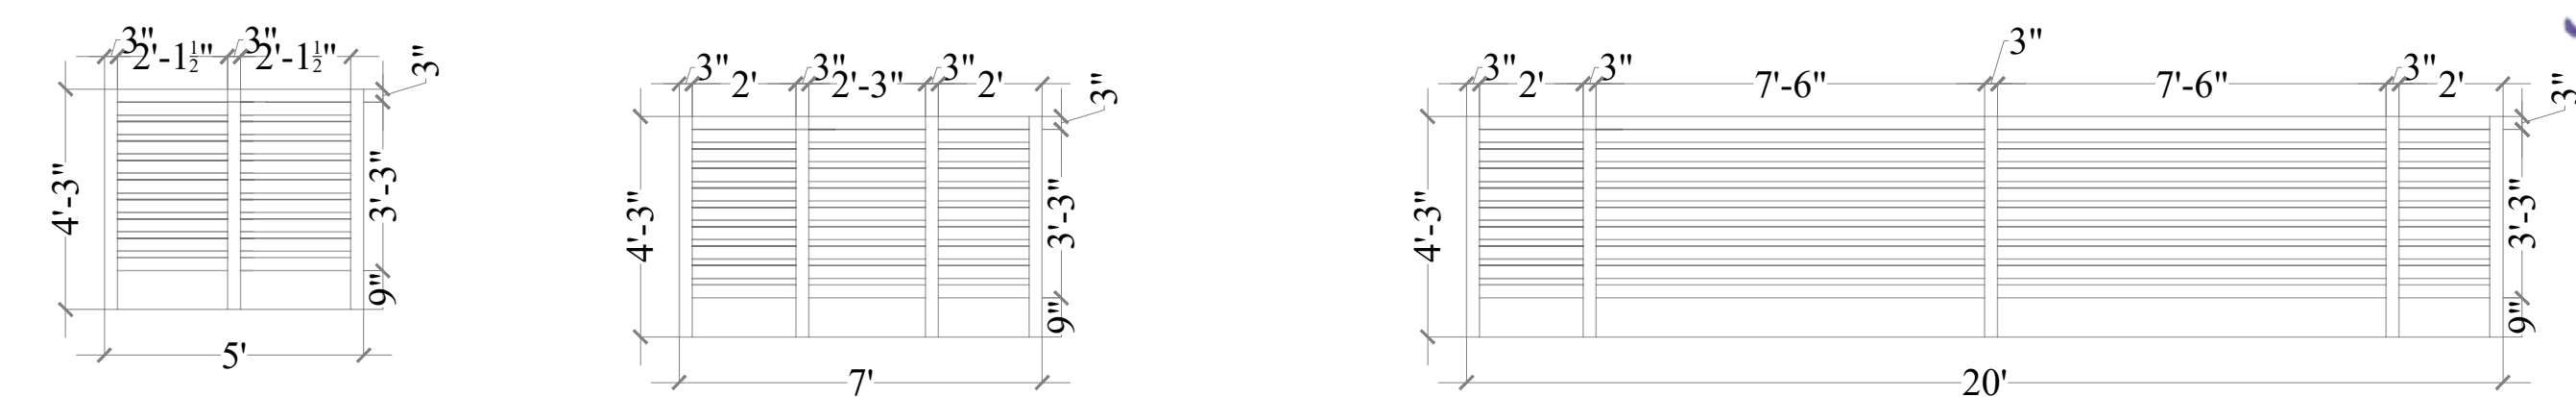

For Shri Vinayak Real Estate
Proprietor




PROJECT TITLE :-
VINAYAK RESIDENCY 1
PROPOSED BUILDING AT PLOT.NO.
62,63(West Part),66 (West Part) & 67,
PARMANAND NAGAR, NIWAROO
ROAD, JHOTWARA, JAIPUR

DRAWING TITLE :-
TYPICAL FLOOR
RAILING PLAN



ARCHITECT :-
FRANK SQUARE
ARCHITECTURE | PLANNER | DESIGNER
G-49 VIDYA APARTMENT PARAS MARG,
BAPU NAGAR JAIPUR, (RAJ.)
Email-afranksquare@gmail.com
Mobile-9461302542

DRN. BY		DATE	
APPD. BY		REVISION	
SCALE	N.T.S		

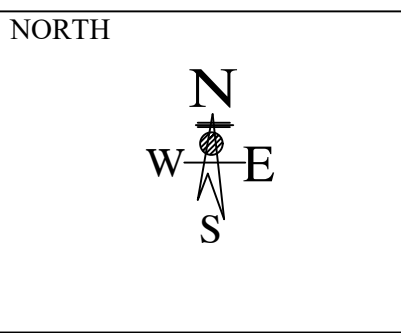

PROJECT NAME:
THE ROYAL PALACE

DEVELOPER NAME:
SHREE RAM INFRA

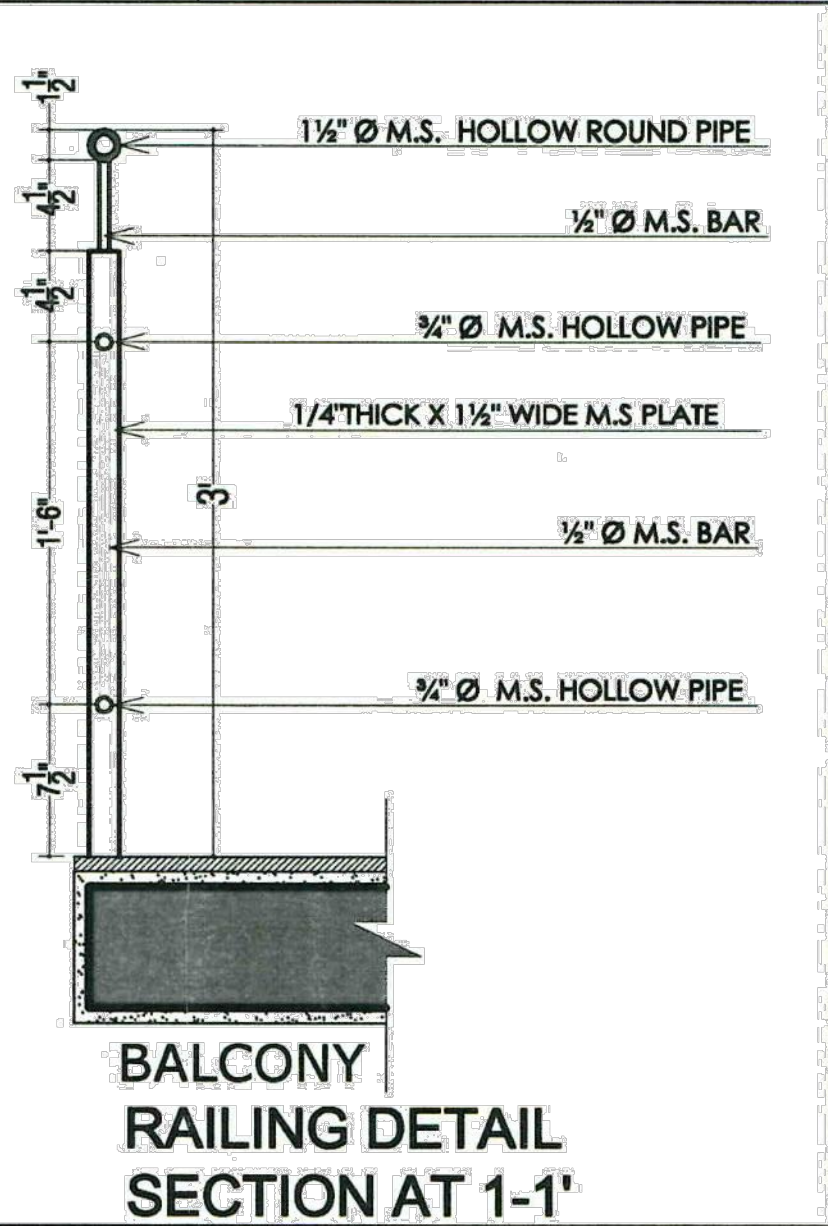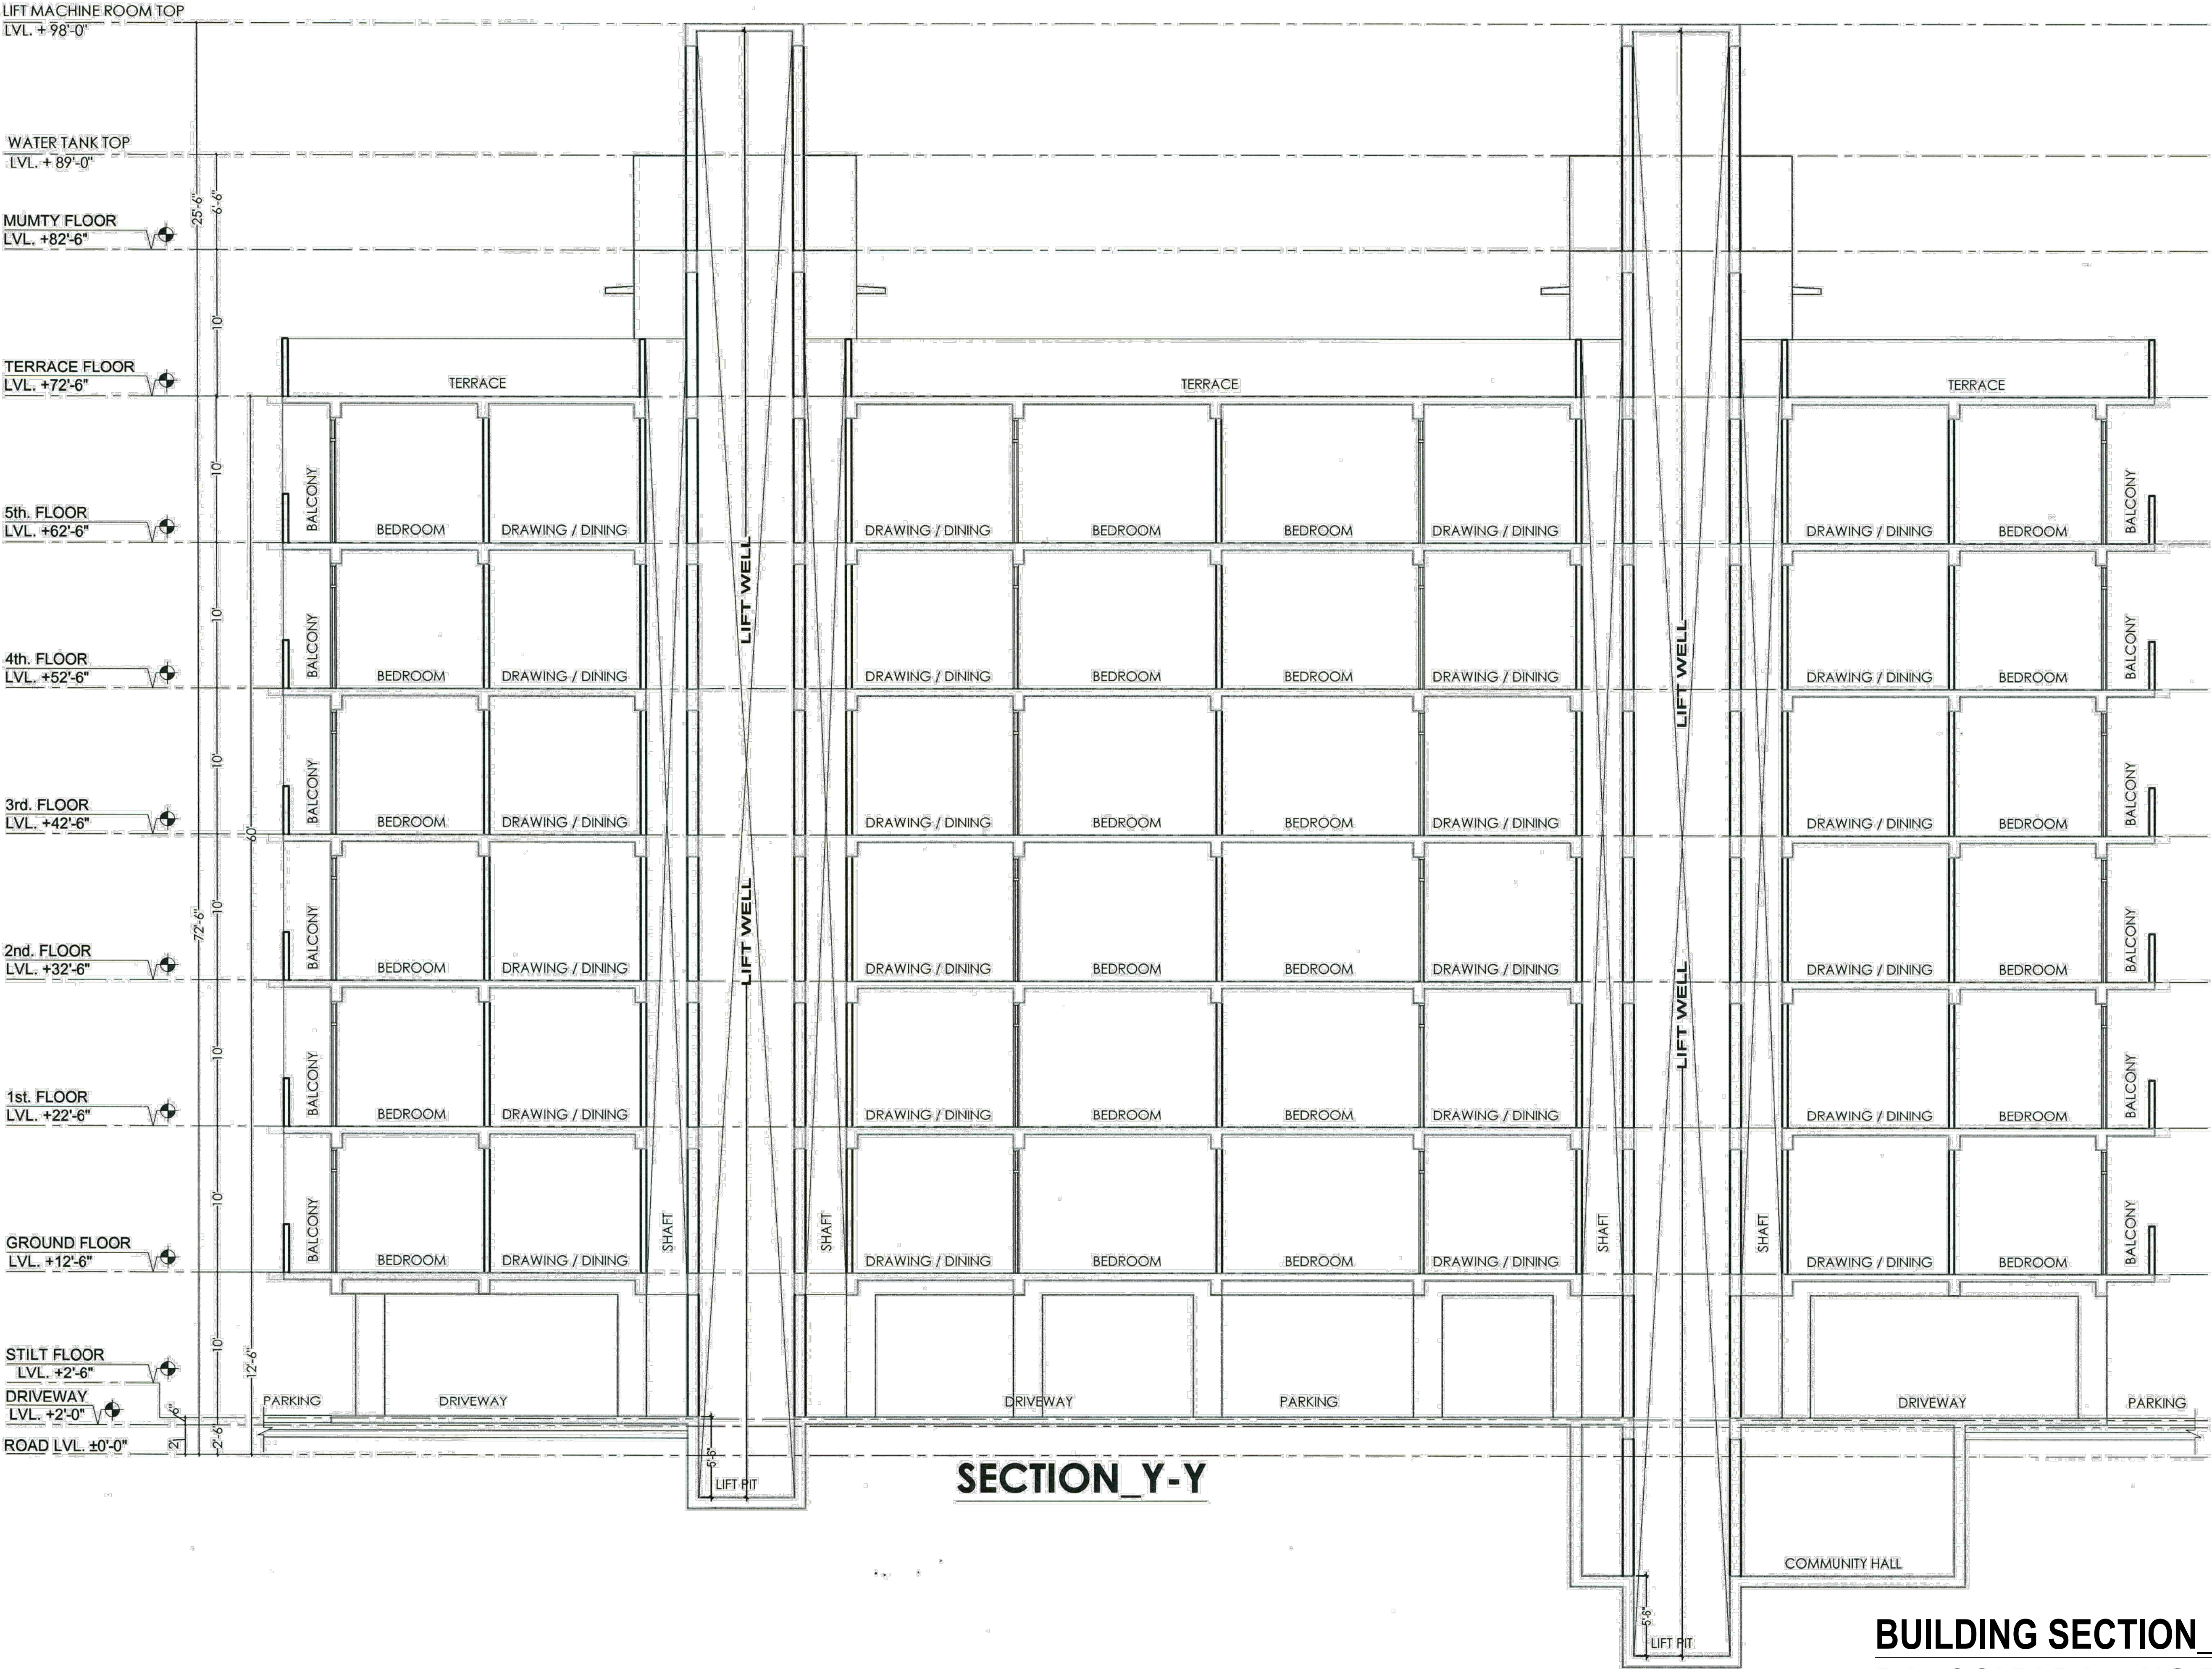

Sharma
A.F. Jitendra Sharma
72, Sardar Patel Marg, Opp. CPMO
Office, C-Scheme, Jaipur (Raj.) 302001
CA/2009/45196
CTP Raj./Architects/2021/32

PROJECT:
PROPOSED RESIDENTIAL "THE ROYAL PALACE" BUILDING ON PLOT NO. - 45 SCHEME -24 (RAJAT VIHAR), JAIPUR.

NAME OF DRAWING:
BUILDING SECTION_Y-Y & BALCONY RAILING DETAIL

DRAWING WORKING DRAWING	NORTH:
PROJECT NO.:	DATE: 28, June. - 2024
SCALE: NTS	REV NO.:

DRAWING NO.:

PROJECT	CATEGORY	BLOCK	FLOOR	TYPE	NUMBER

ST-01

BUILDING SECTION_Y-Y & BALCONY RAILING DETAIL