





GROUND, 1st TO 5th FLOOR PLAN

 


M/S Shivam Builders and Developers
Jointly by **Shivam**
PARTNER

PROJECT TITLE :- PROPOSED BUILDING AT PLOT NO-26,27,28,29,30,& 31, KRISHNA SAROVER JAIPUR	BUILDING NAME SHIVAM GRAND	DRAWING TITLE :- TYPICAL FLOOR WORKING PLAN	ARCHITECT :-  FRANK SQUARE ARCHITECTURE PLANNER DESIGNER C-49 VIDYA APARTMENT PARAS MARG, BAPU NAGAR JAIPUR, (RAJ.) Email-afranksquare@gmail.com Mobile-9461302542	DRN. BY		DATE	NORTH
	DEVELOPER NAME SHIVAM BUILDERS AND DEVELOPERS			APPD. BY		REVISION	
				SCALE			


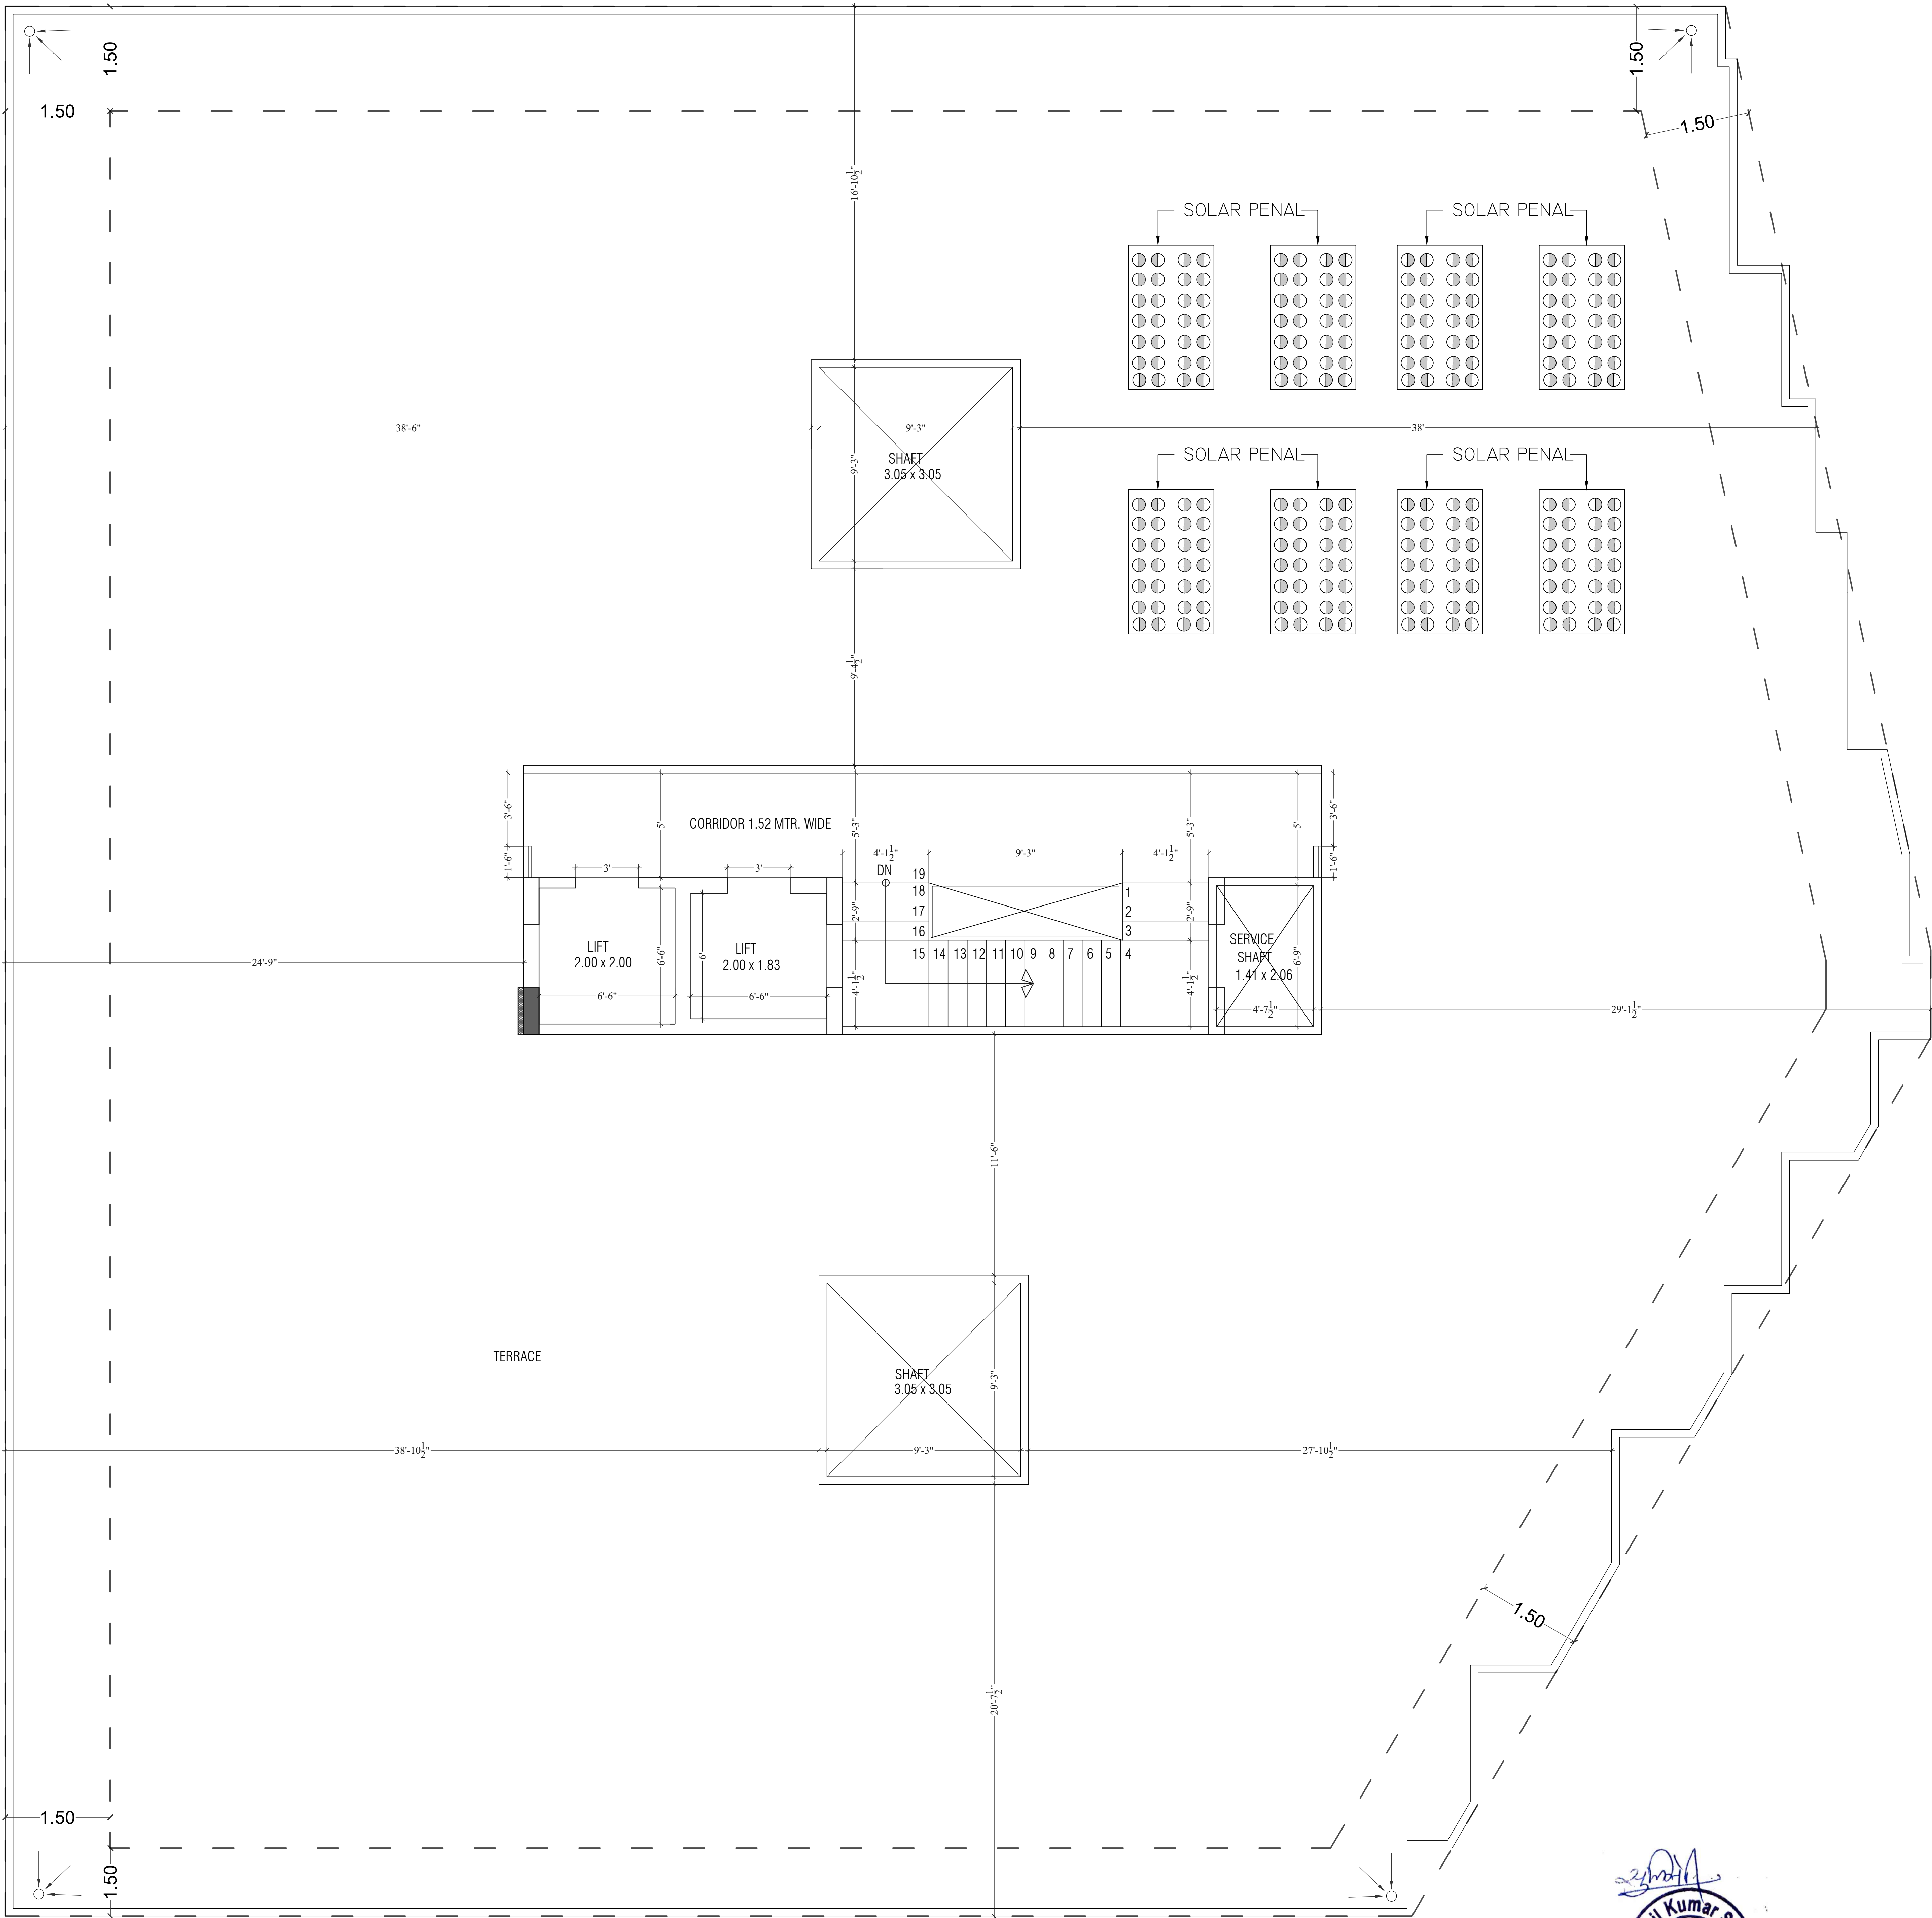


TERRACE FLOOR PLAN

M/S Shivam Builders and Developers
Jai Singh
PARTNER
धोइराम

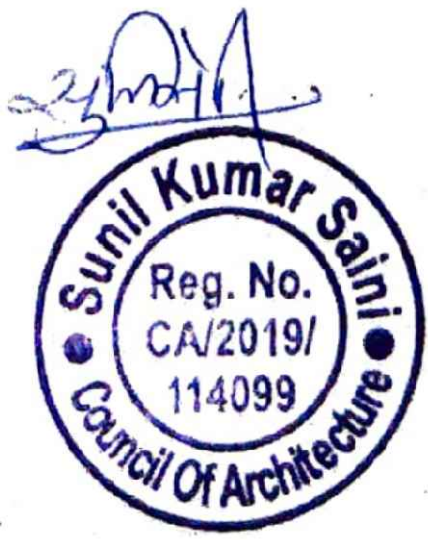

PROJECT TITLE :- PROPOSED BUILDING AT PLOT NO-26,27,28,29,30,& 31, KRISHNA SAROVER JAIPUR	BUILDING NAME SHIVAM GRAND	DRAWING TITLE :- TERRACE FLOOR WORKING PLAN	ARCHITECT :- FRANK SQUARE ARCHITECTURE PLANNER DESIGNER C-49 VIDYA APARTMENT PARAS MARG, BAPU NAGAR JAIPUR, (RAJ.) Email-afranksquare@gmail.com Mobile-9461302542	DRN. BY		DATE	NORTH
				APPD. BY		REVISION	
	DEVELOPER NAME SHIVAM BUILDERS AND DEVELOPERS			SCALE			

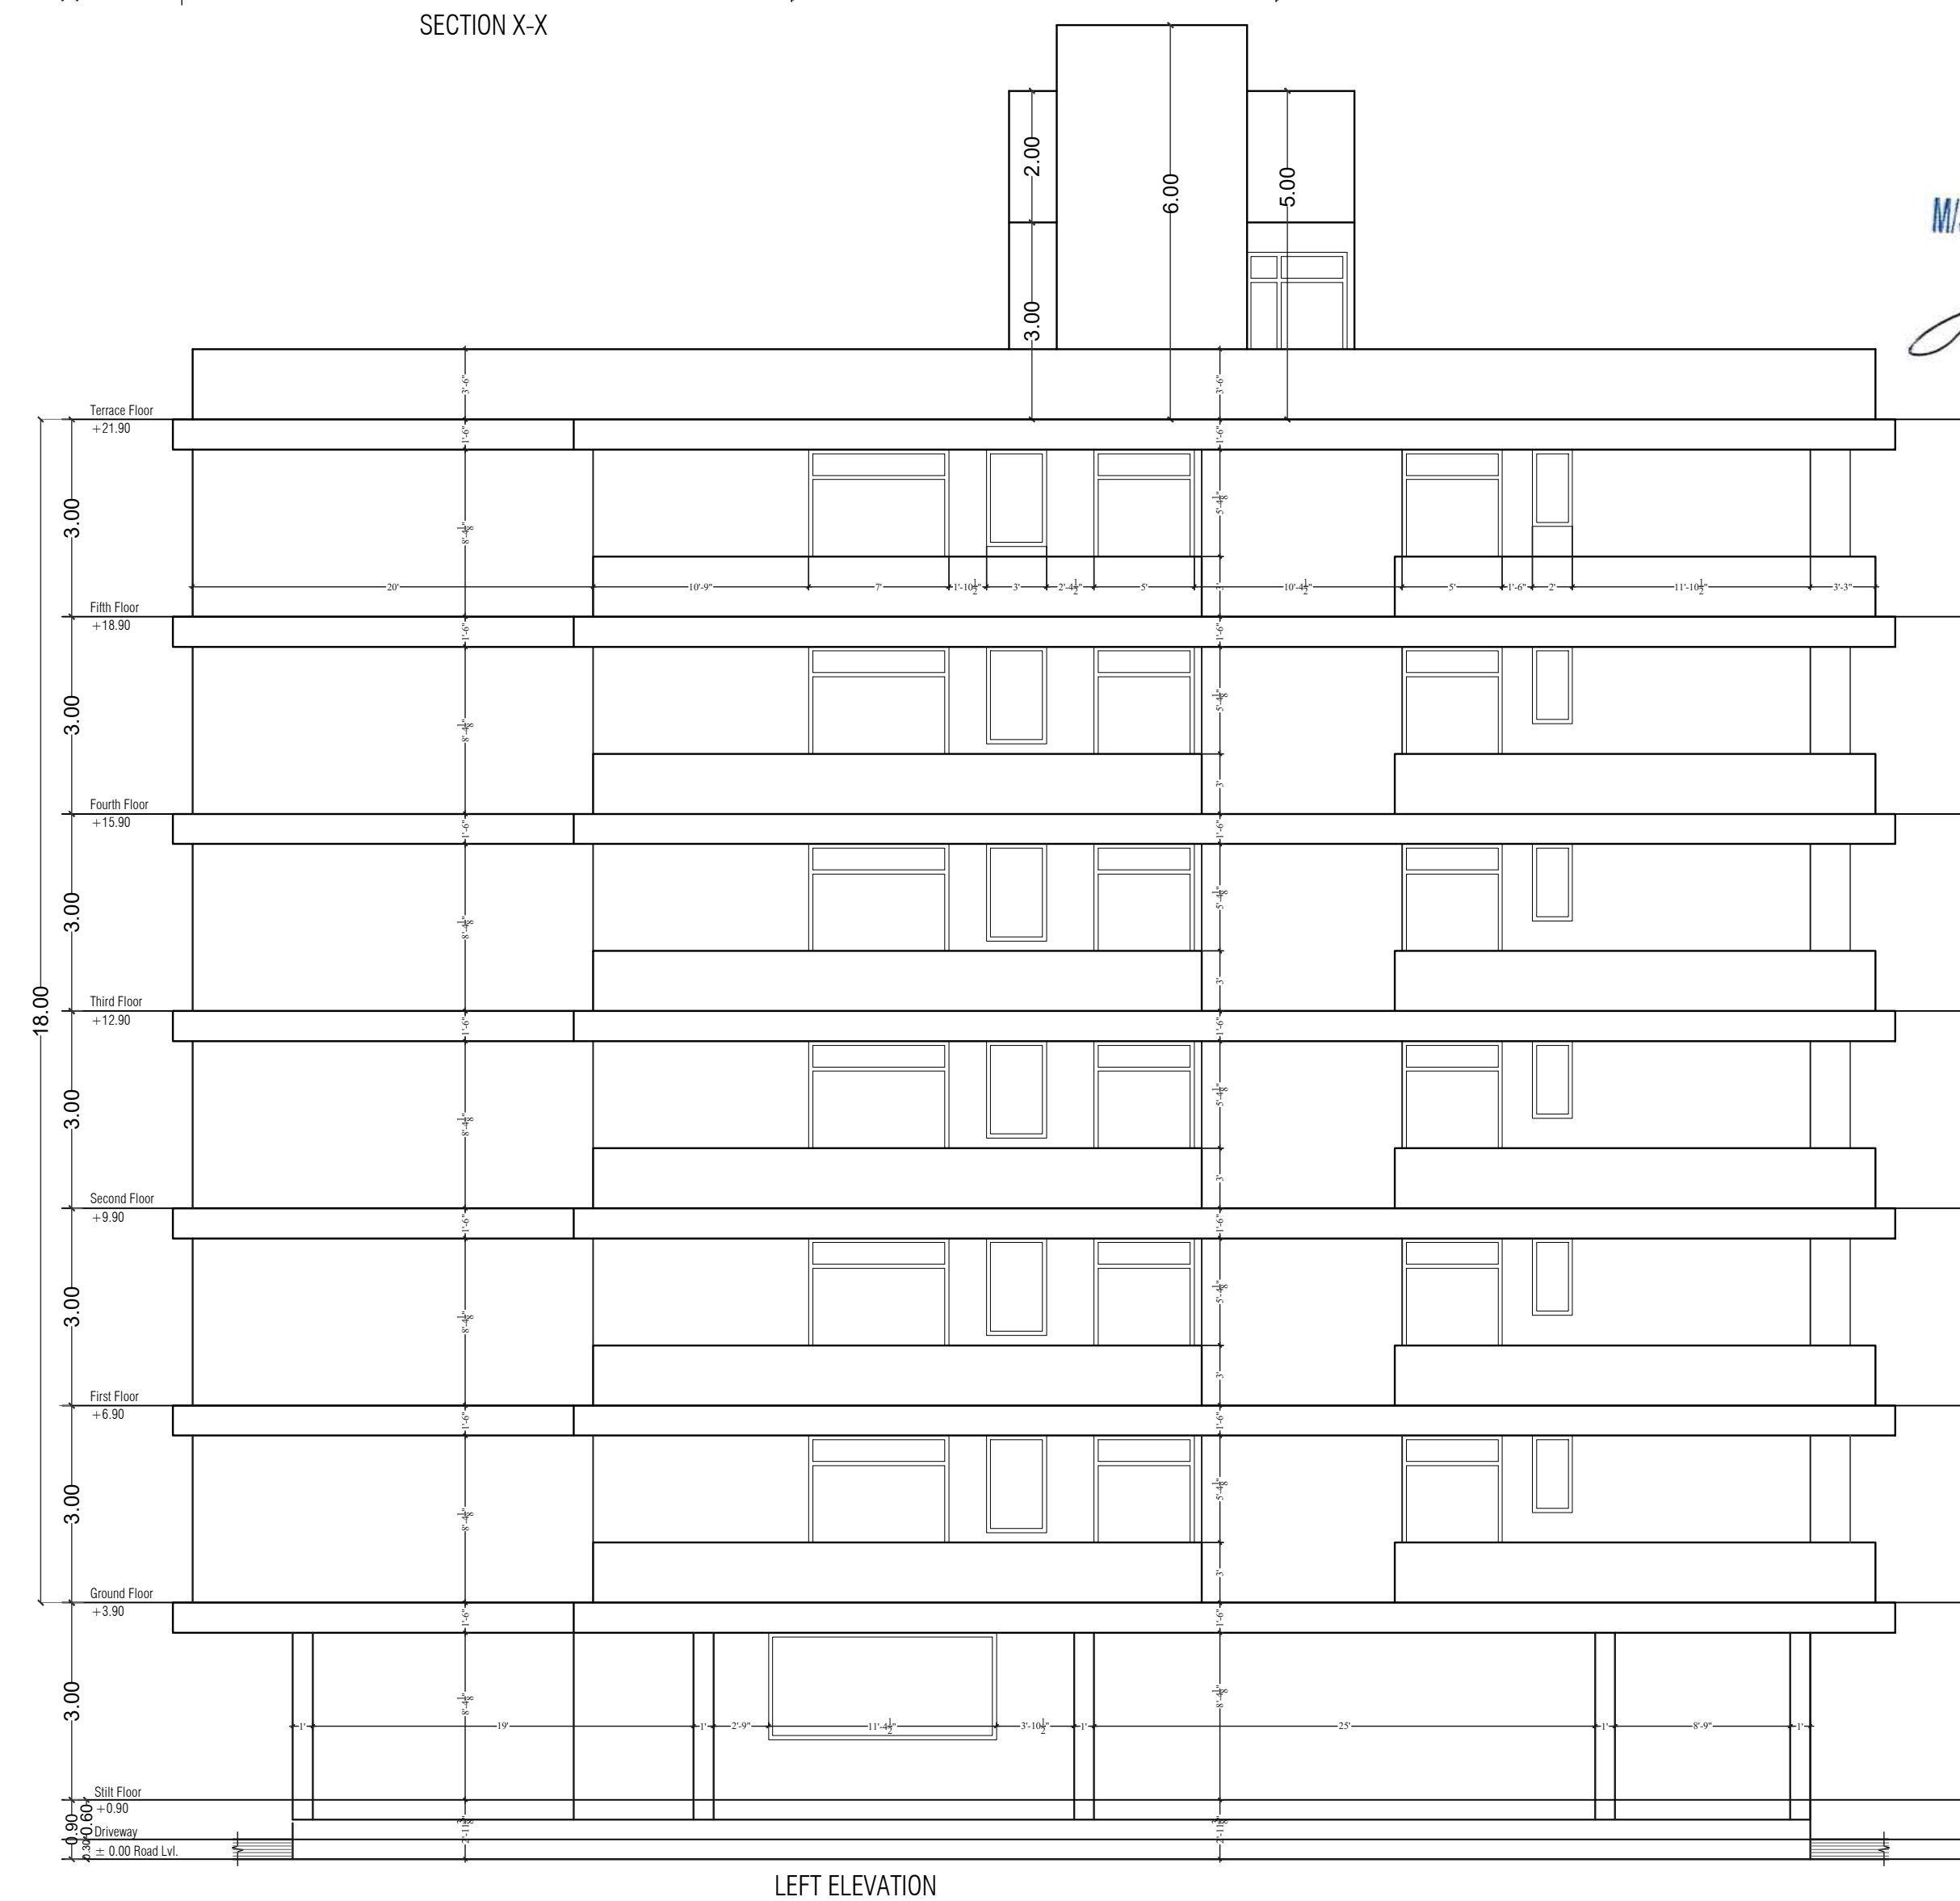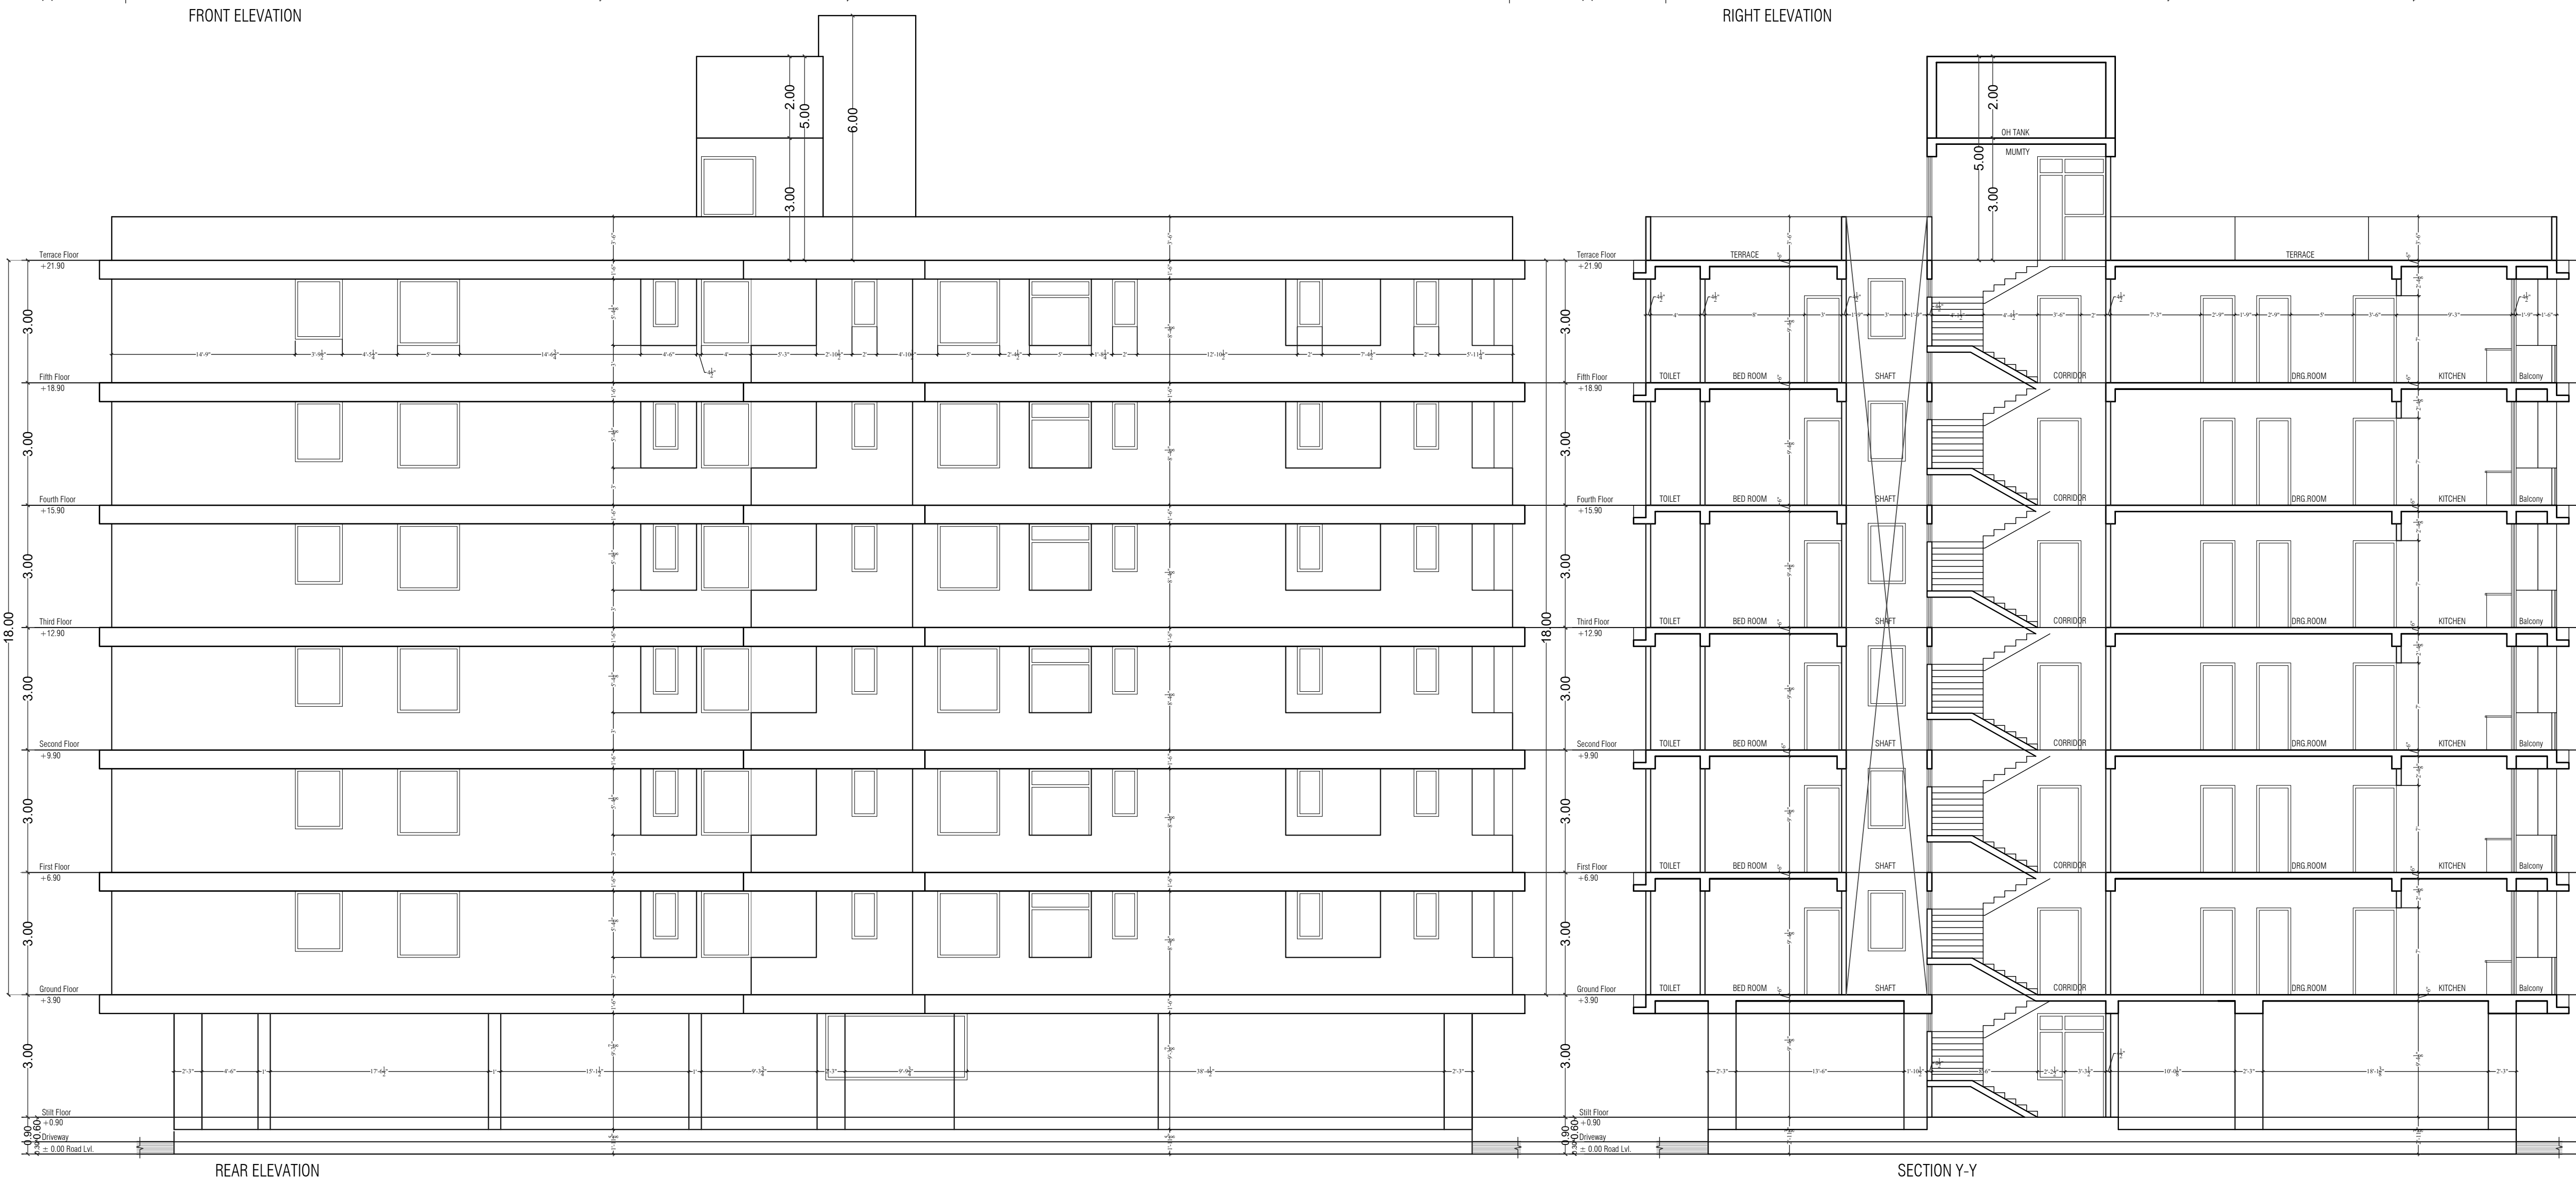

M/S Shivam Builders and Developers
Joining Hands
PARTNER

PROJECT :-

PROPOSED BUILDING AT PLOT
NO-26,27,28,29,30,& 31, KRISHNA SAROVER
JAIPUR ,

BUILDING NAME

SHIVAM GRAND

DEVELOPER NAME


SHIVAM BUILDERS AND DEVELOPERS

FRANK SQUARE
ARCHITECTURE | PLANNER |
DESIGNER
C-49 VIDYA APARTMENT PARAS MARG,
BAPU NAGAR JAIPUR, (RAJ.)
Email-afranksquare@gmail.com
Mobile-9461302542





GROUND, 1st TO 5th FLOOR PLAN

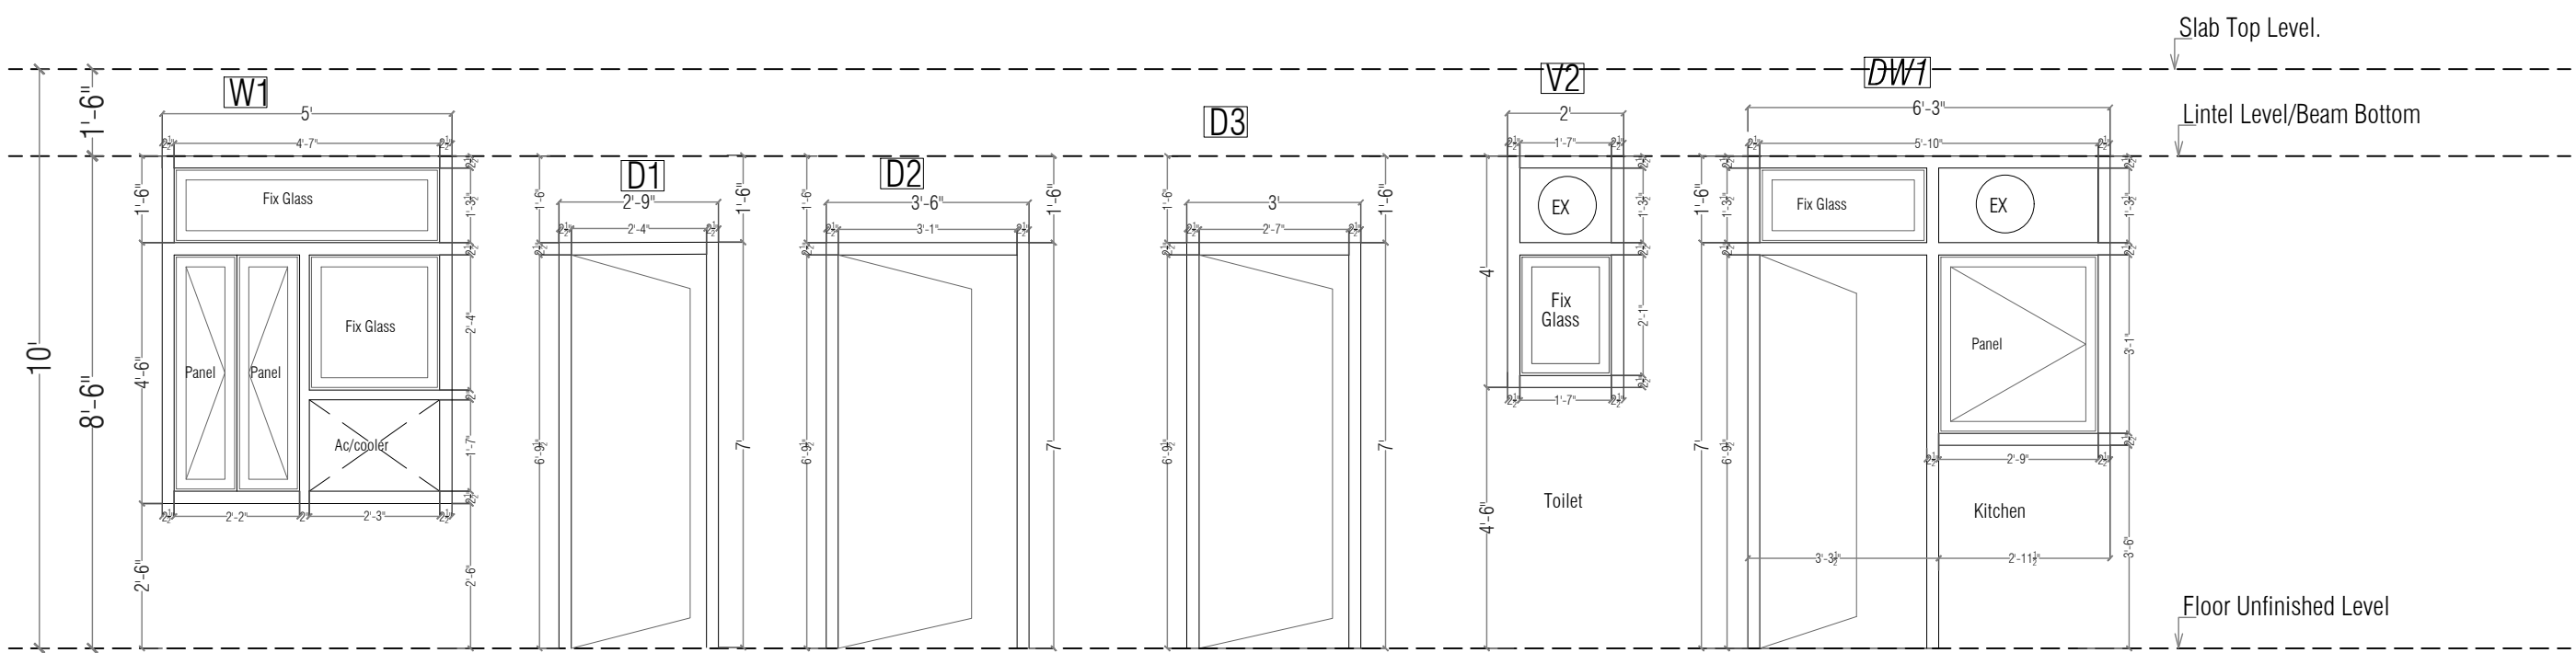

M/S Shivam Builders and Developers
Jaipur
PARTNER
शिवराम






PROJECT TITLE :- PROPOSED BUILDING AT PLOT NO-26,27,28,29,30,& 31, KRISHNA SAROVER JAIPUR	BUILDING NAME SHIVAM GRAND	DRAWING TITLE :- DOOR WINDOW DETAIL	ARCHITECT :-  FRANK SQUARE ARCHITECTURE PLANNER DESIGNER C-49 VIDYA APARTMENT PARAS MARG, BAPU NAGAR JAIPUR, (RAJ.) Email-afranksquare@gmail.com Mobile-9461302542	DRN. BY		DATE	NORTH
	DEVELOPER NAME SHIVAM BUILDERS AND DEVELOPERS			APPD. BY		REVISION	
				SCALE			





GROUND, 1st TO 5th FLOOR PLAN




M/S Shivam Builders and Developers
Jaipur City
PARTNER *चोहराम*

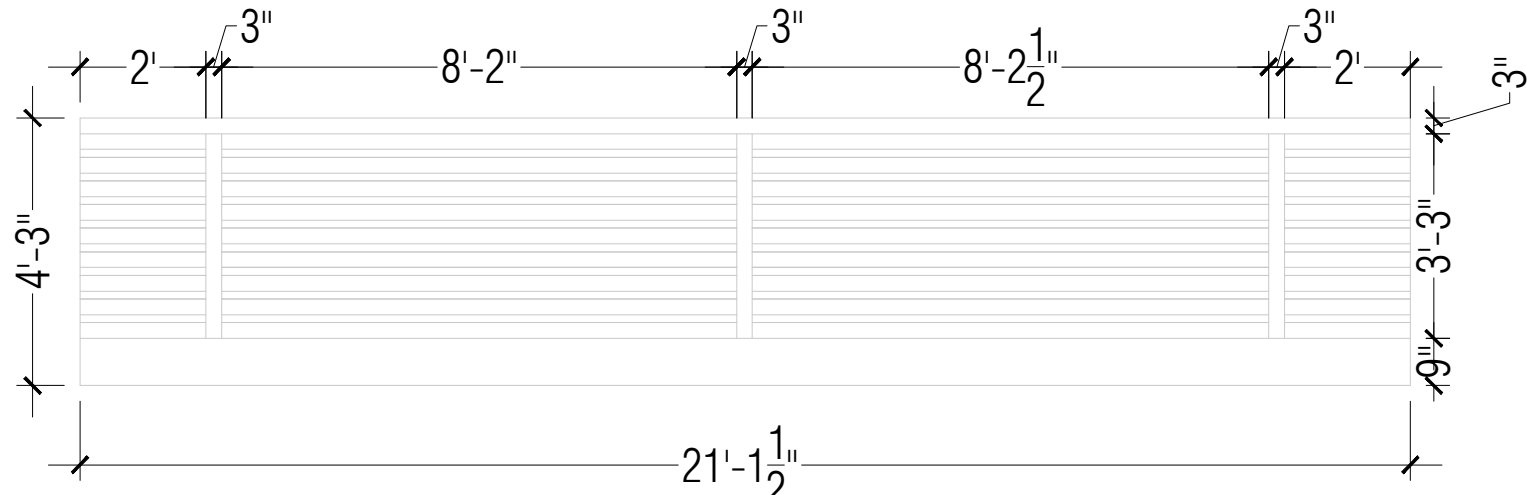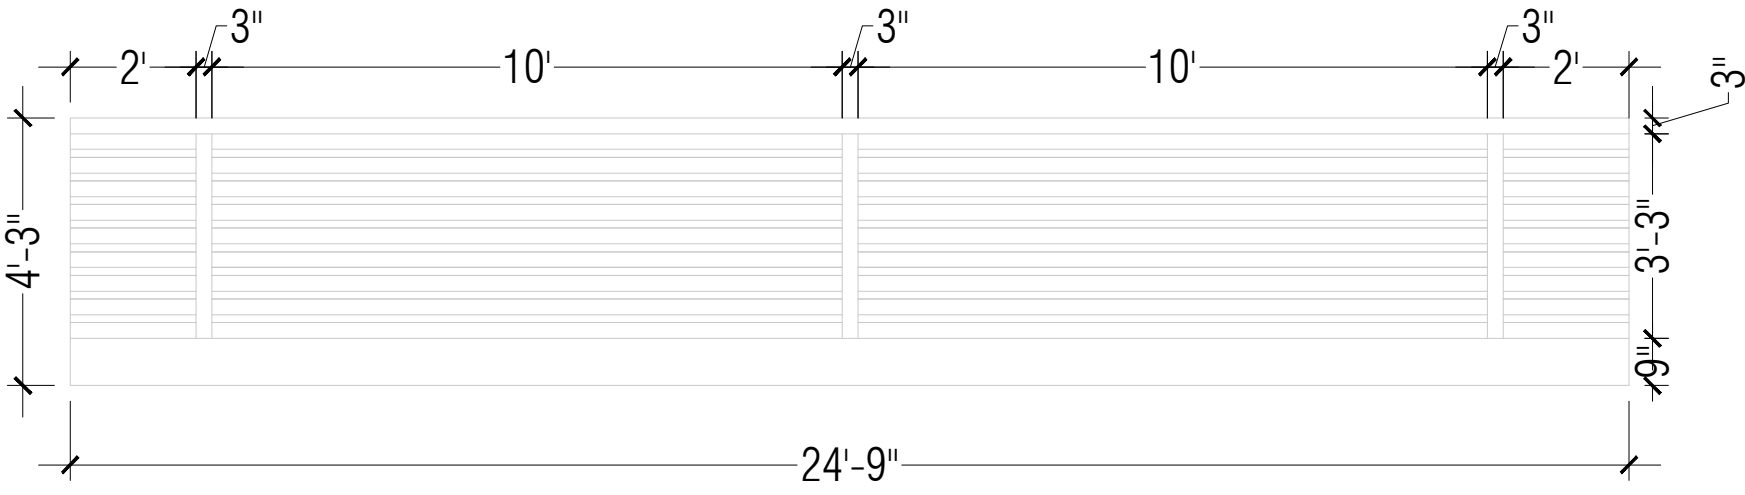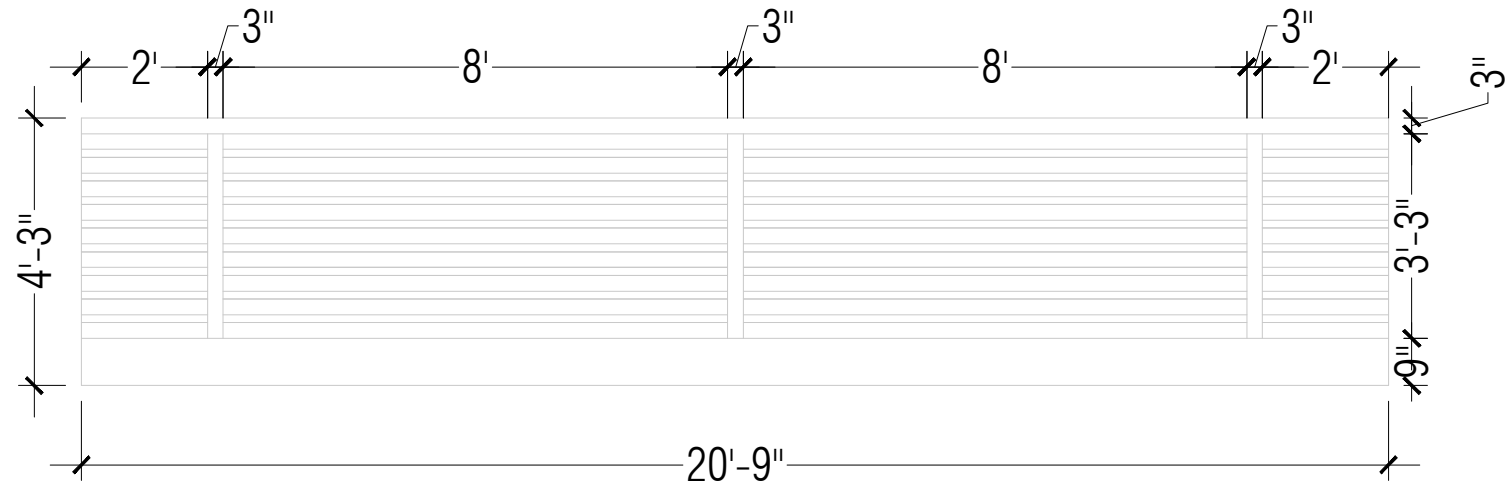


PROJECT TITLE :- PROPOSED BUILDING AT PLOT NO-26,27,28,29,30,& 31, KRISHNA SAROVER JAIPUR	BUILDING NAME SHIVAM GRAND		DRAWING TITLE :- TYPICAL FLOOR RAILING PLAN	ARCHITECT :-  FRANK SQUARE ARCHITECTURE PLANNER DESIGNER C-49 VIDYA APARTMENT PARAS MARG, BAPU NAGAR JAIPUR, (RAJ.) Email- franksquare@gmail.com Mobile-9461302542	DRN. BY			NORTH
	DEVELOPER NAME SHIVAM BUILDERS AND DEVELOPERS				APPD. BY		DATE	
					SCALE		REVISION	

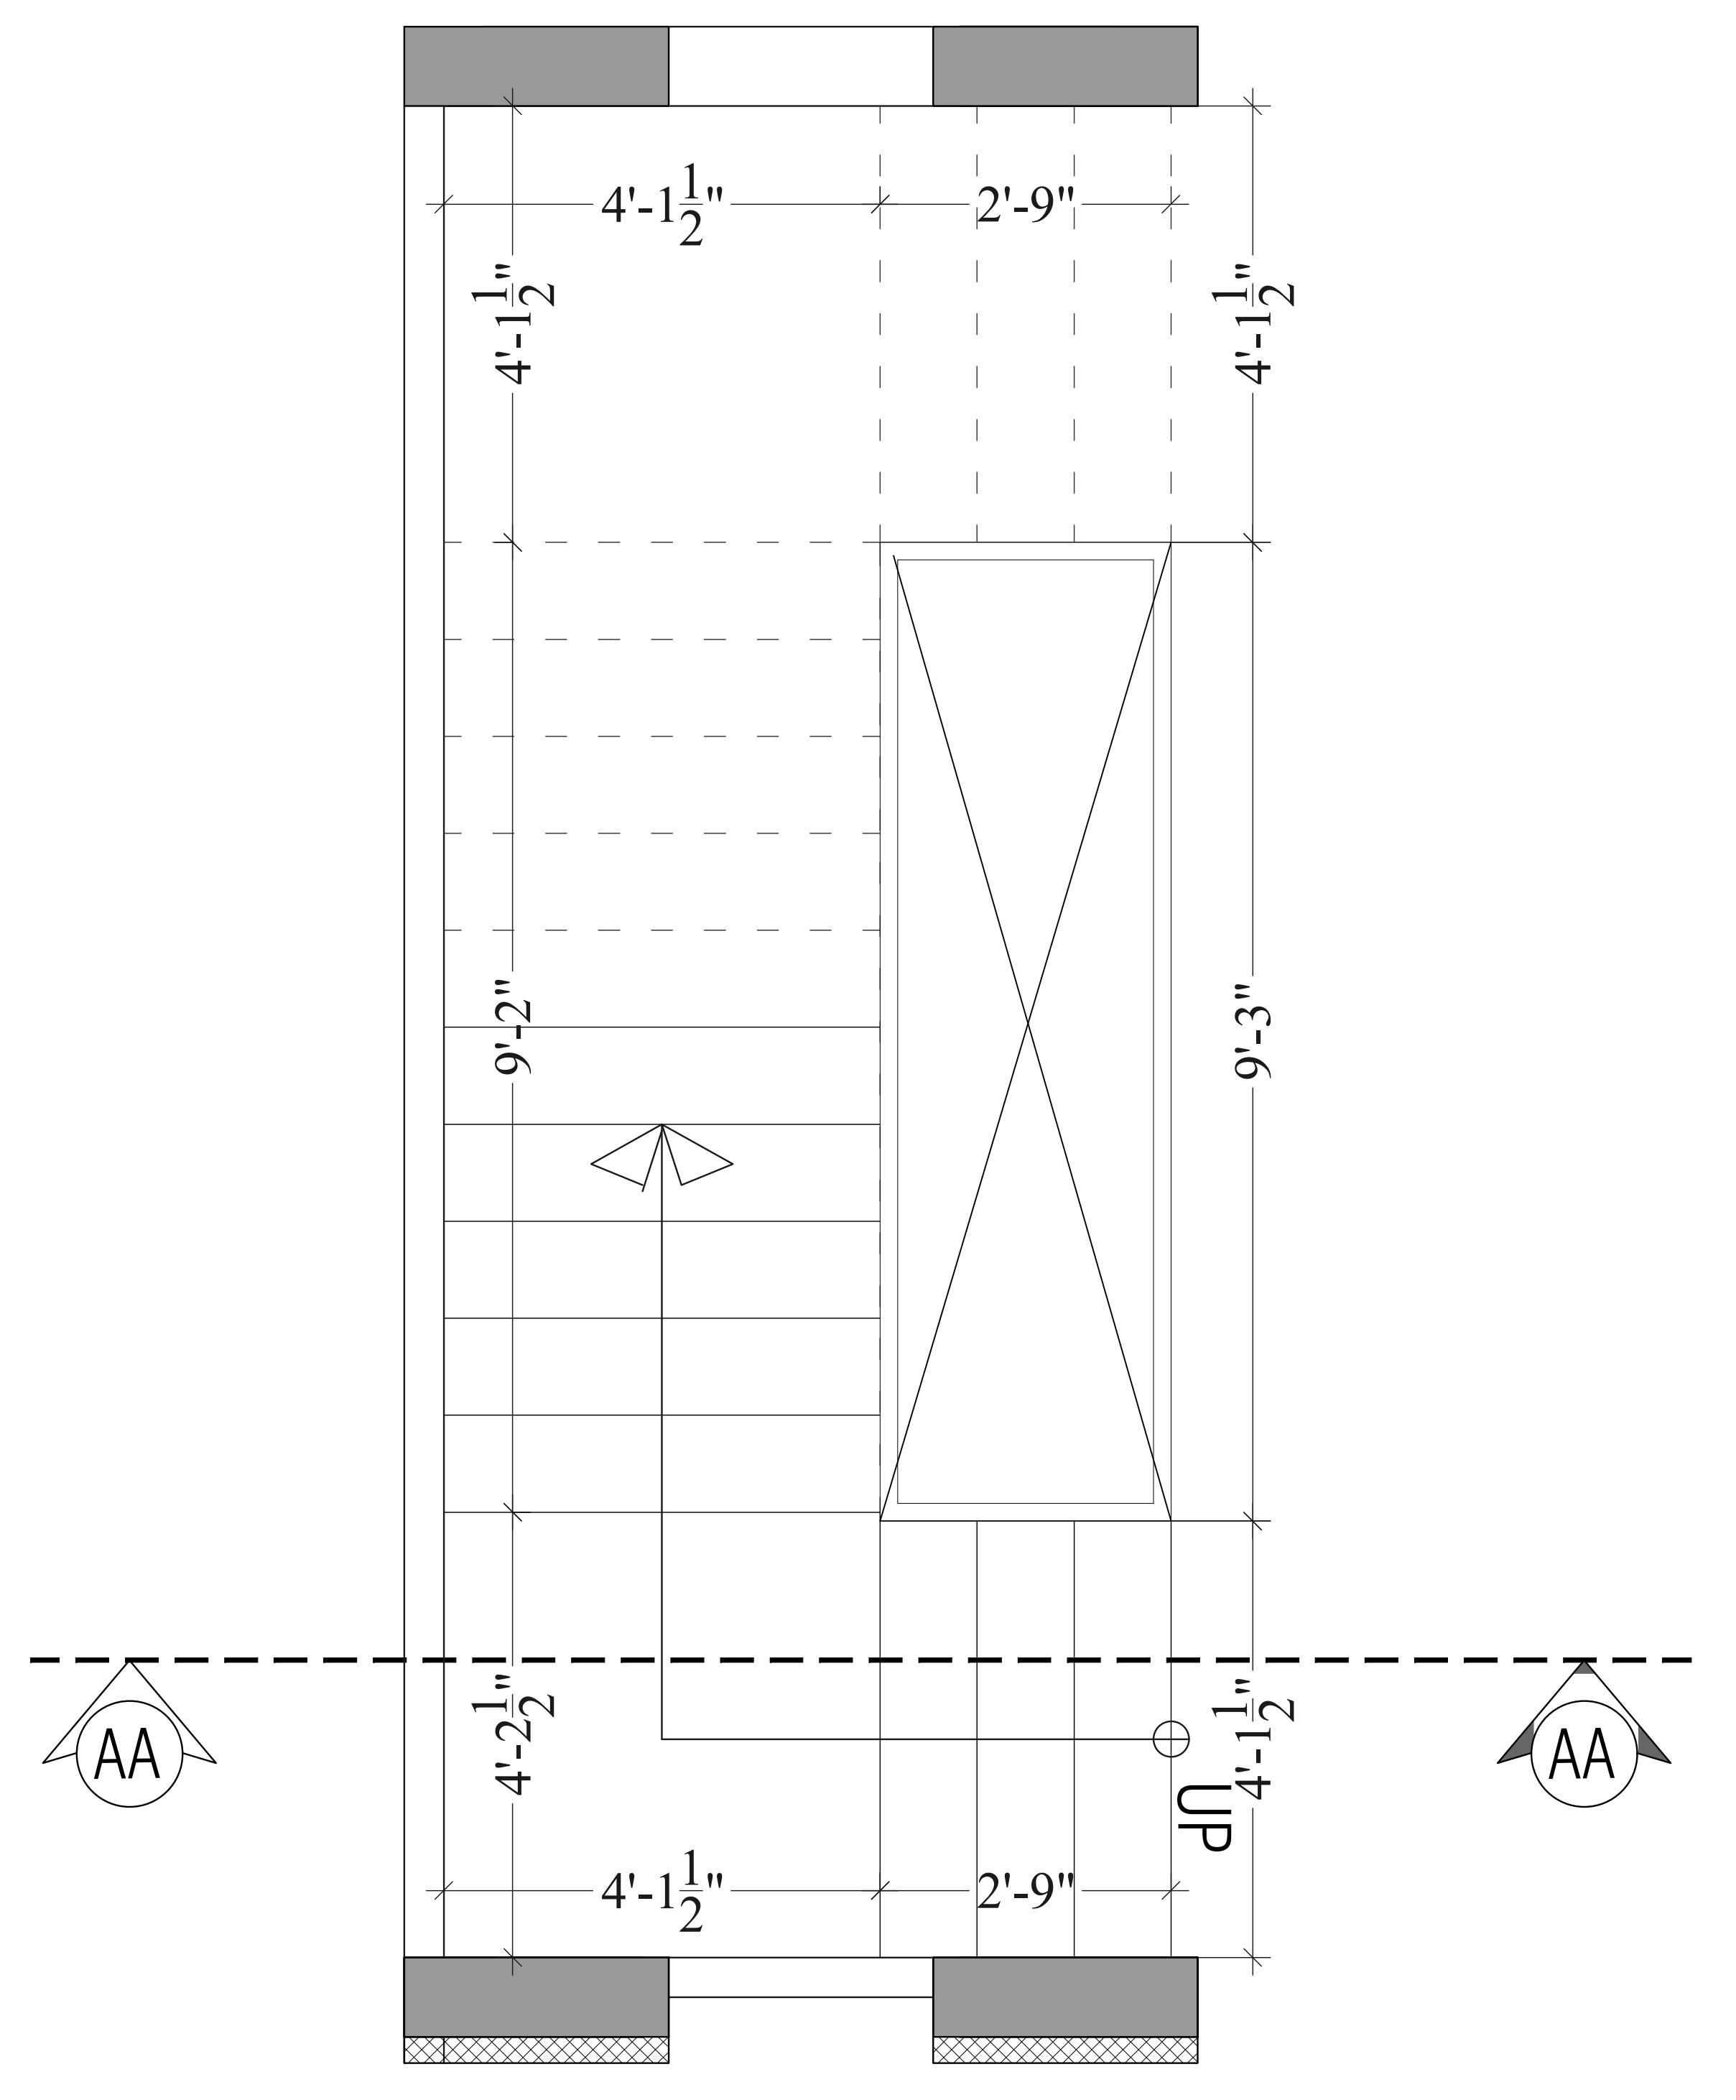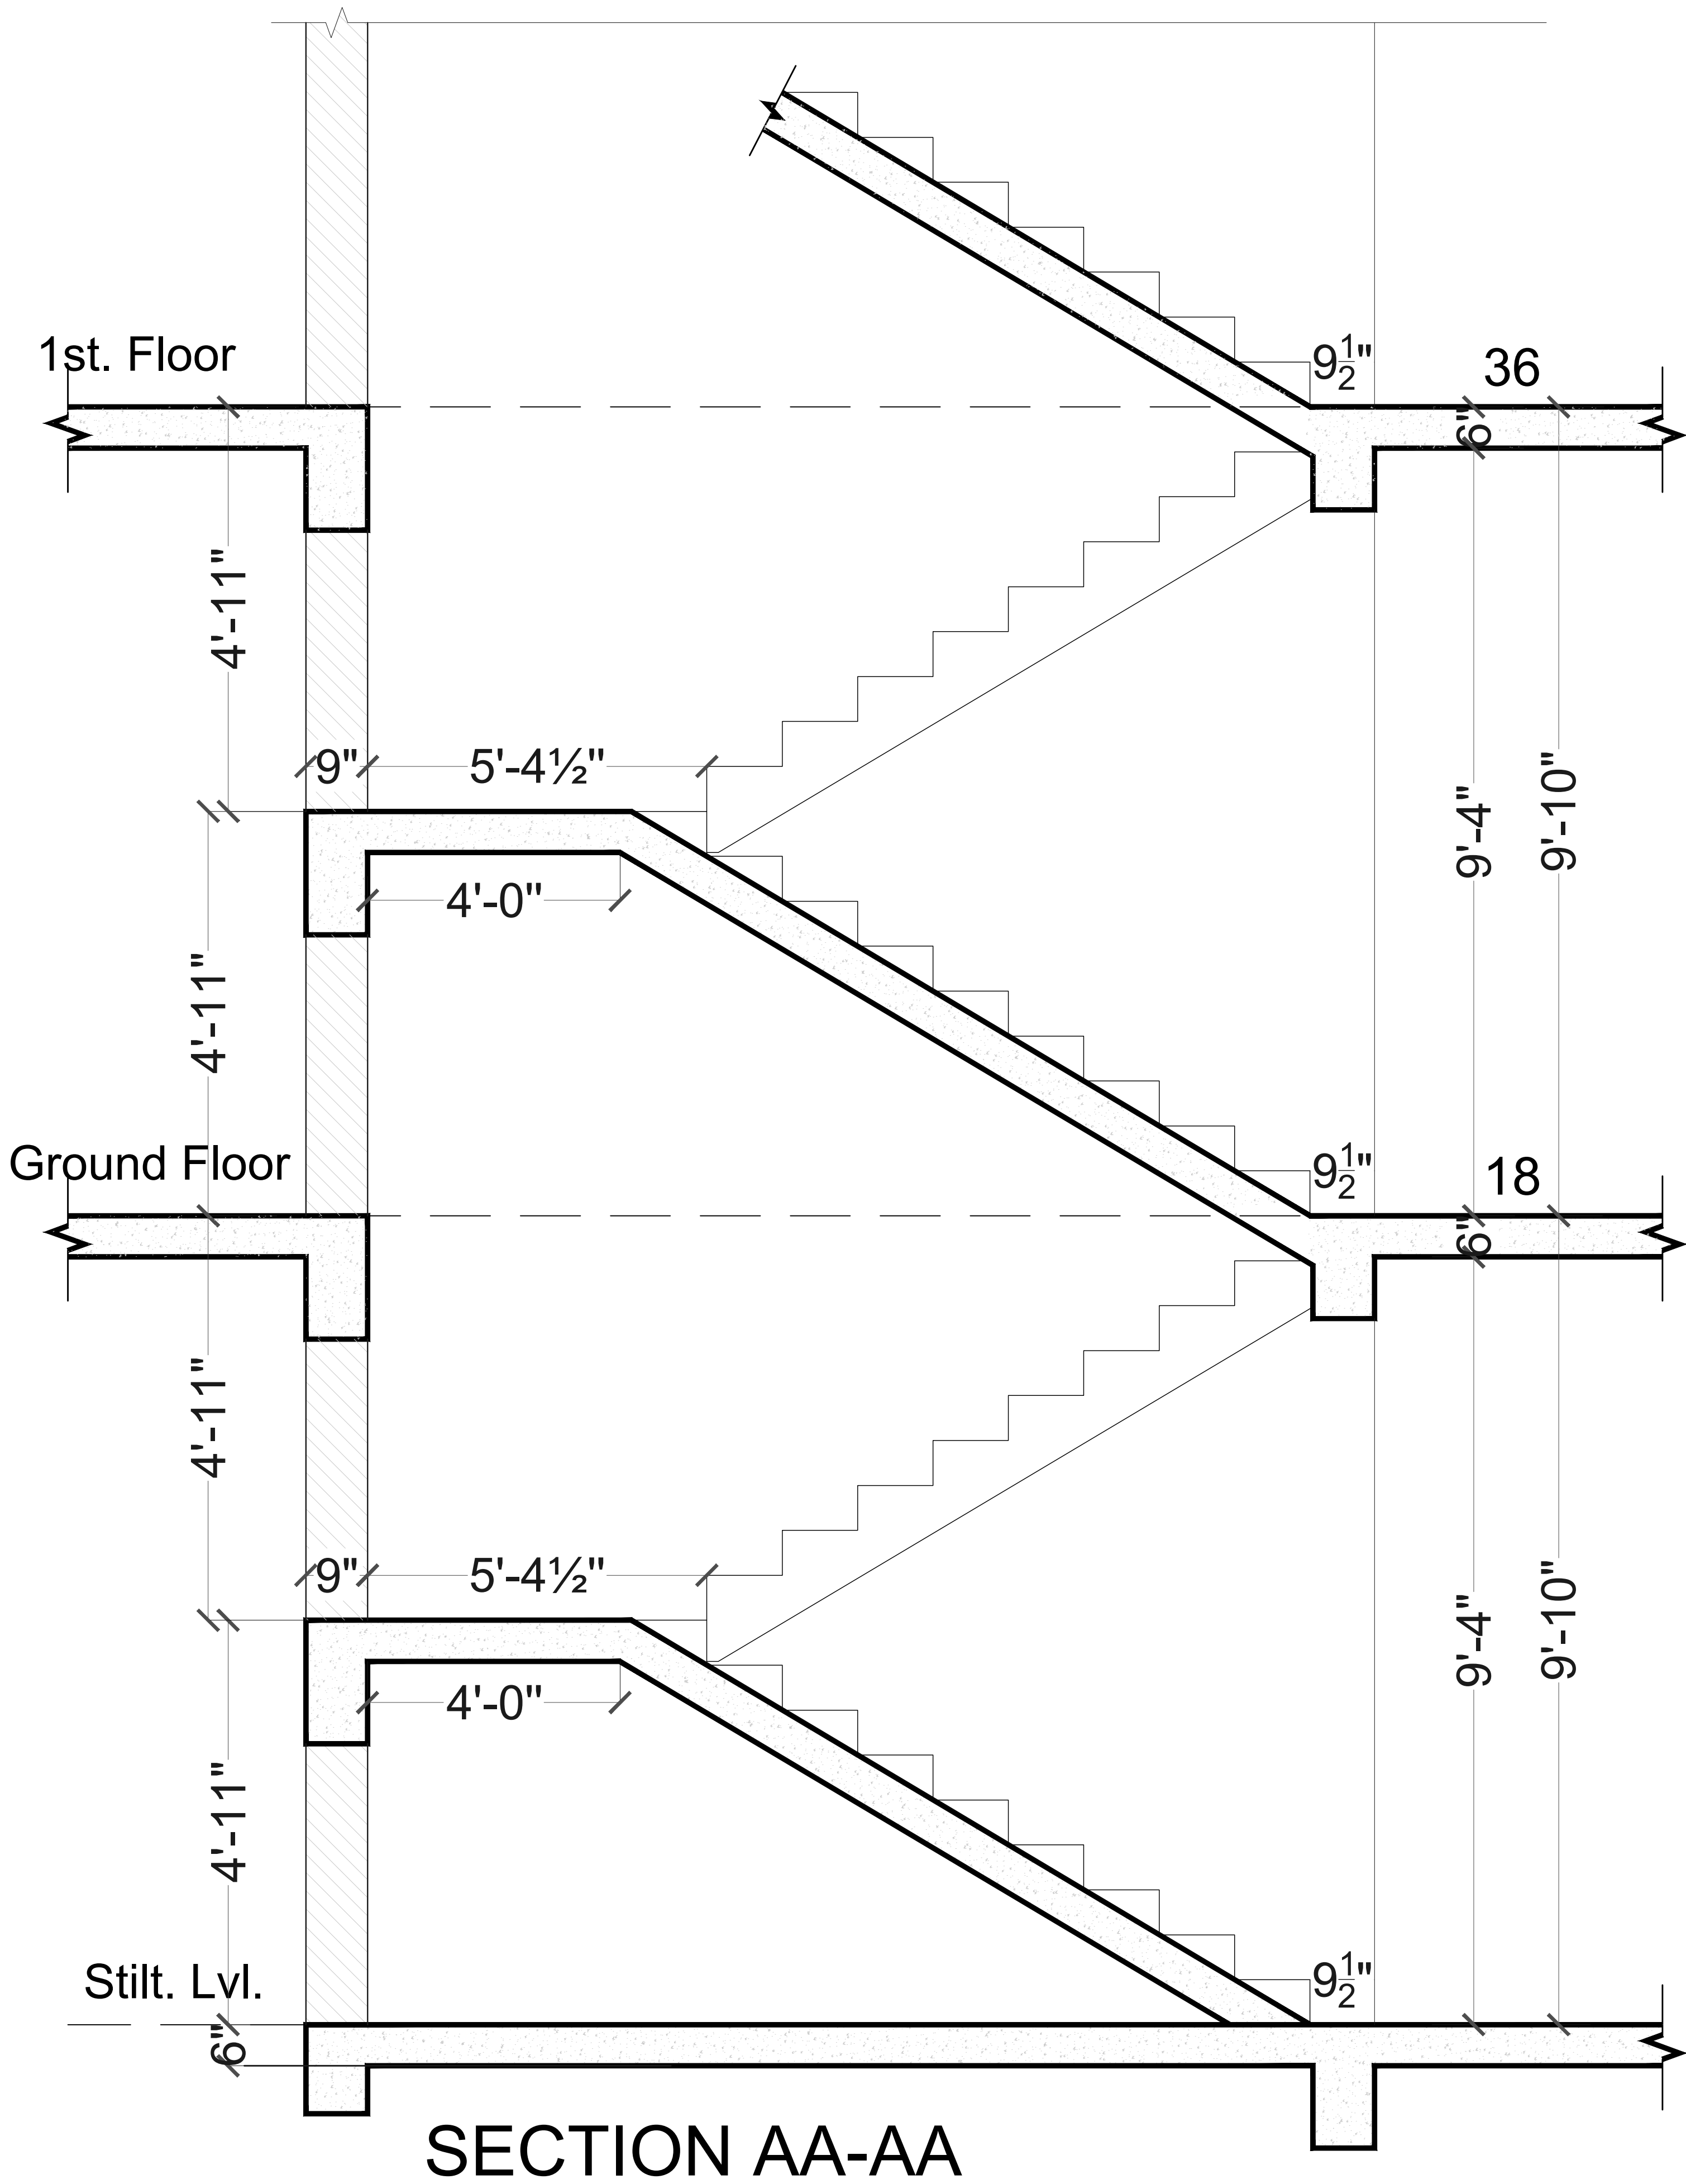

M/S Shivam Builders and Developers
Jaipur
PARTNER *चोडराम*

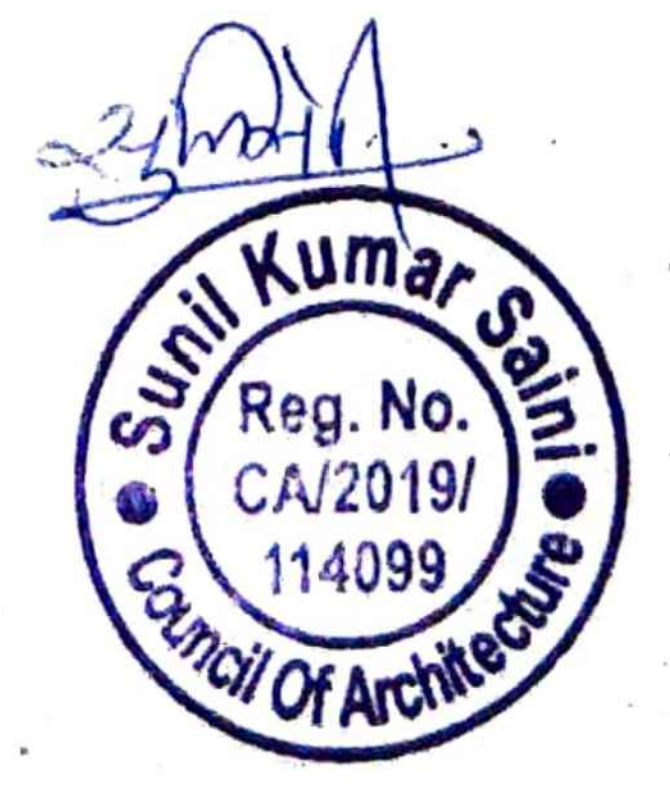

 PROJECT TITLE :- PROPOSED BUILDING AT PLOT NO-26,27,28,29,30,& 31, KRISHNA SAROVER JAIPUR	BUILDING NAME SHIVAM GRAND	DRAWING TITLE :- STAIR CASE SECTION DETAIL	ARCHITECT :-  FRANK SQUARE ARCHITECTURE PLANNER DESIGNER C-49 VIDYA APARTMENT PARAS MARG, BAPU NAGAR JAIPUR, (RAJ.) Email-afranksquare@gmail.com Mobile-9461302542		DRN. BY			NORTH
	DEVELOPER NAME					DATE		
	SHIVAM BUILDERS AND DEVELOPERS				APPD. BY		REVISION	
					SCALE	N.T.S		