



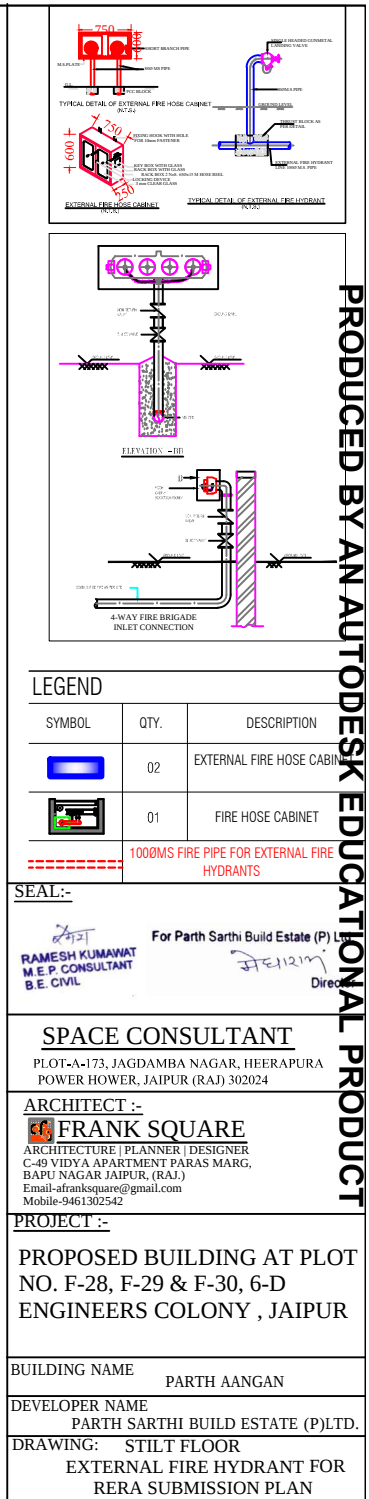

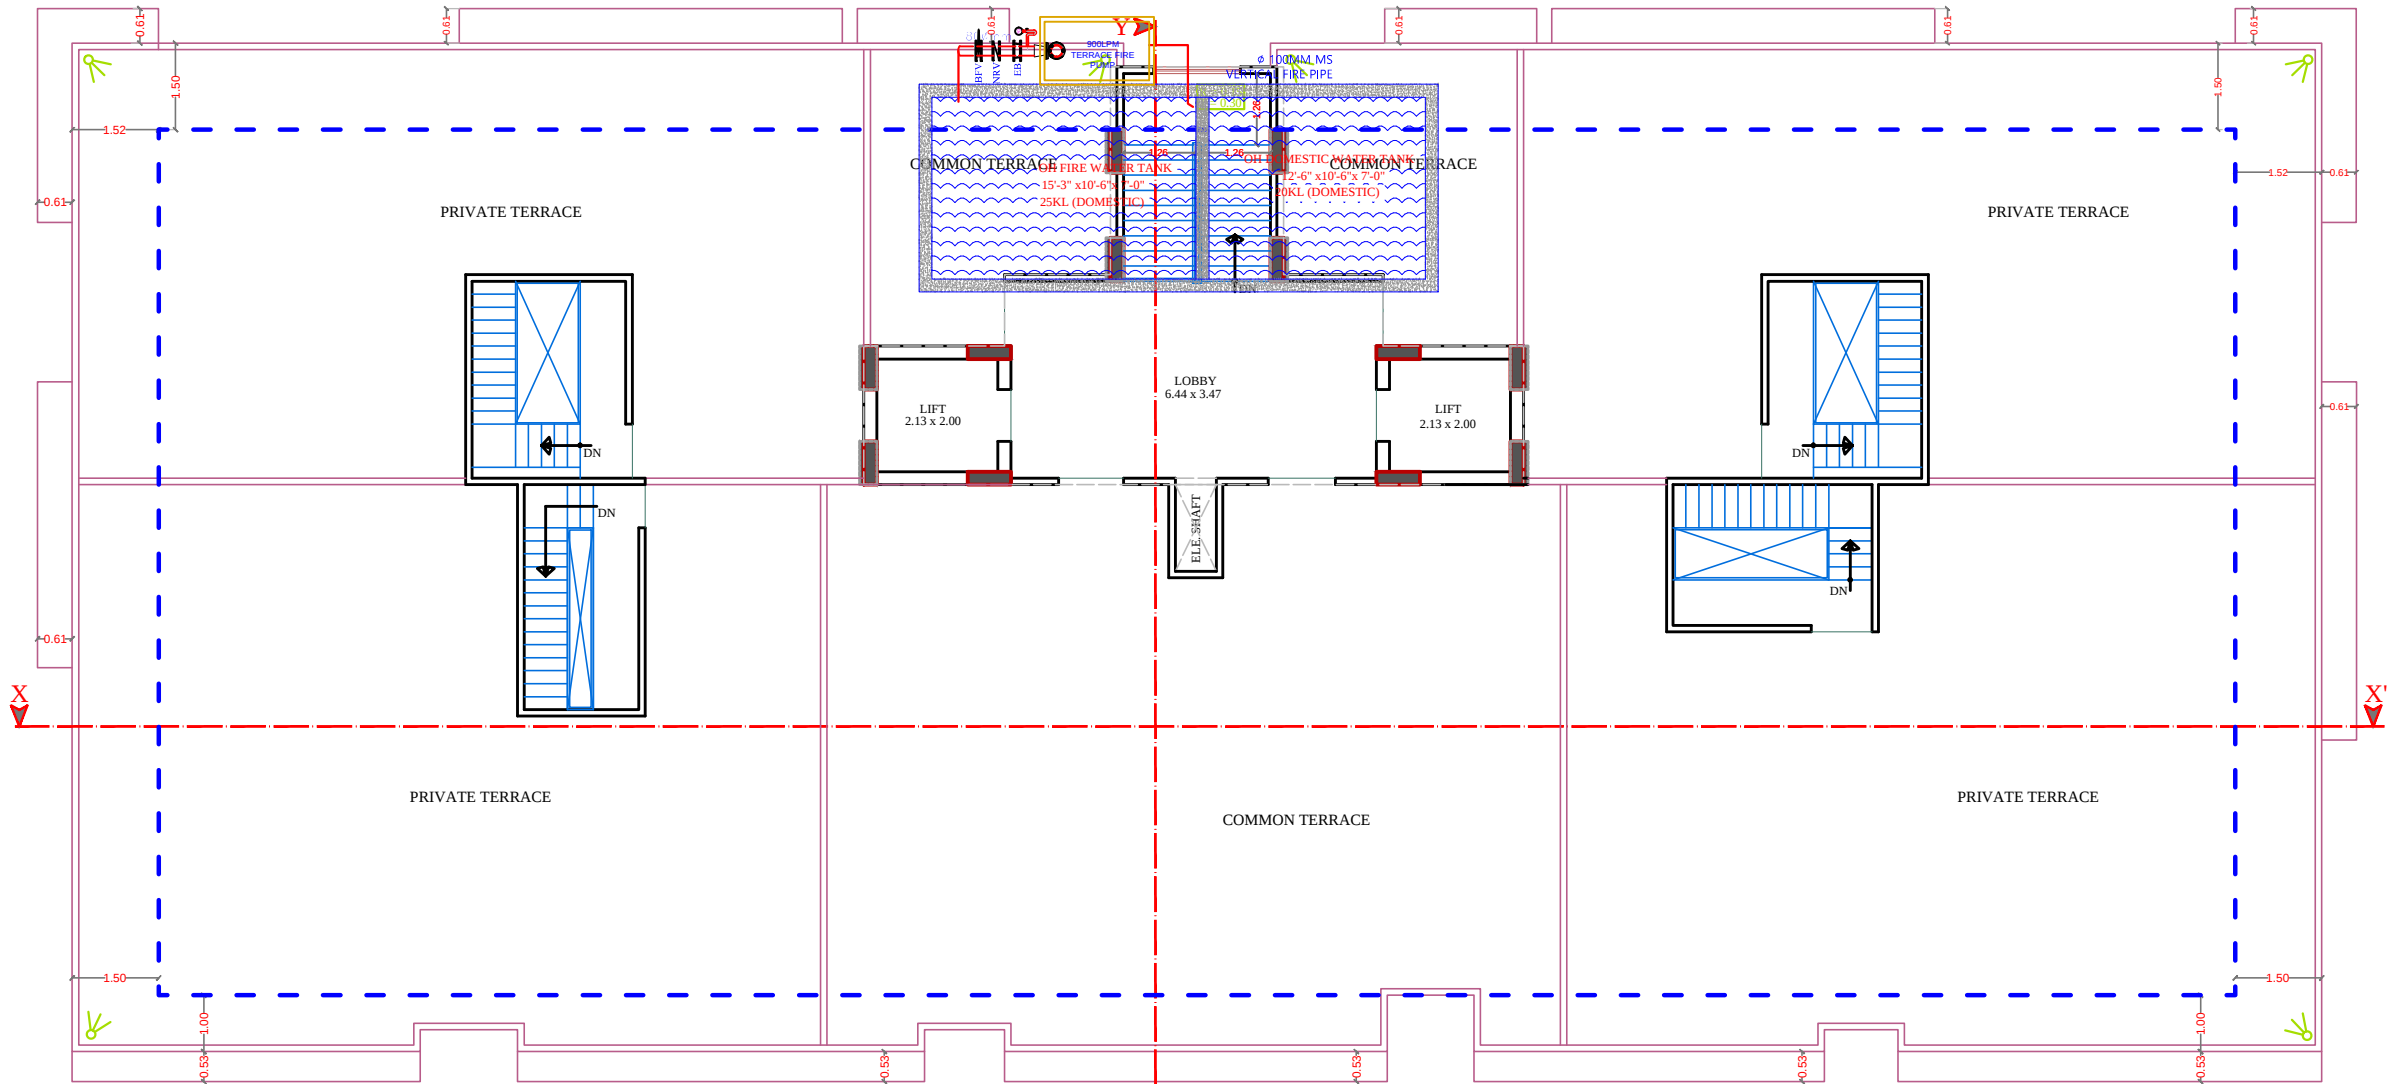

TERRACE FLOOR PLAN

For Parth Sarthi Build Estate (P) Ltd.


मेधा 12/17

Director

RAMESH KUMAWAT
M.E.P. CONSULTANT
B.E. CIVIL

LEGEND				
	Symbole	DESCRIPTION		
1.		HOSEREEL		
2.		FIRE PIPE		
3.		FIRE PIPE		
4.		FIRE EXTINGUISHER		
5.		EXTERNAL YARD HYDRANT		

PROJECT TITLE :- PROPOSED BUILDING AT PLOT NO. F-28, F-29 & F-30, 6-D ENGINEERS COLONY , JAIPUR	BUILDING NAME PARTH AANGAN	DRAWING TITLE :- TARRACE FLOOR FIRE FIGHTING	SPACE CONSULTANT PLOT-A-173, JAGDAMBA NAGAR, HEERAPURA POWER HOWER, JAIPUR (RAJ) 302024	DRN. BY			NORTH
	DEVELOPER NAME PARTH SARTHI BUILD ESTATE (P)LTD.			APPD. BY		DATE	
				SCALE		REVISION	

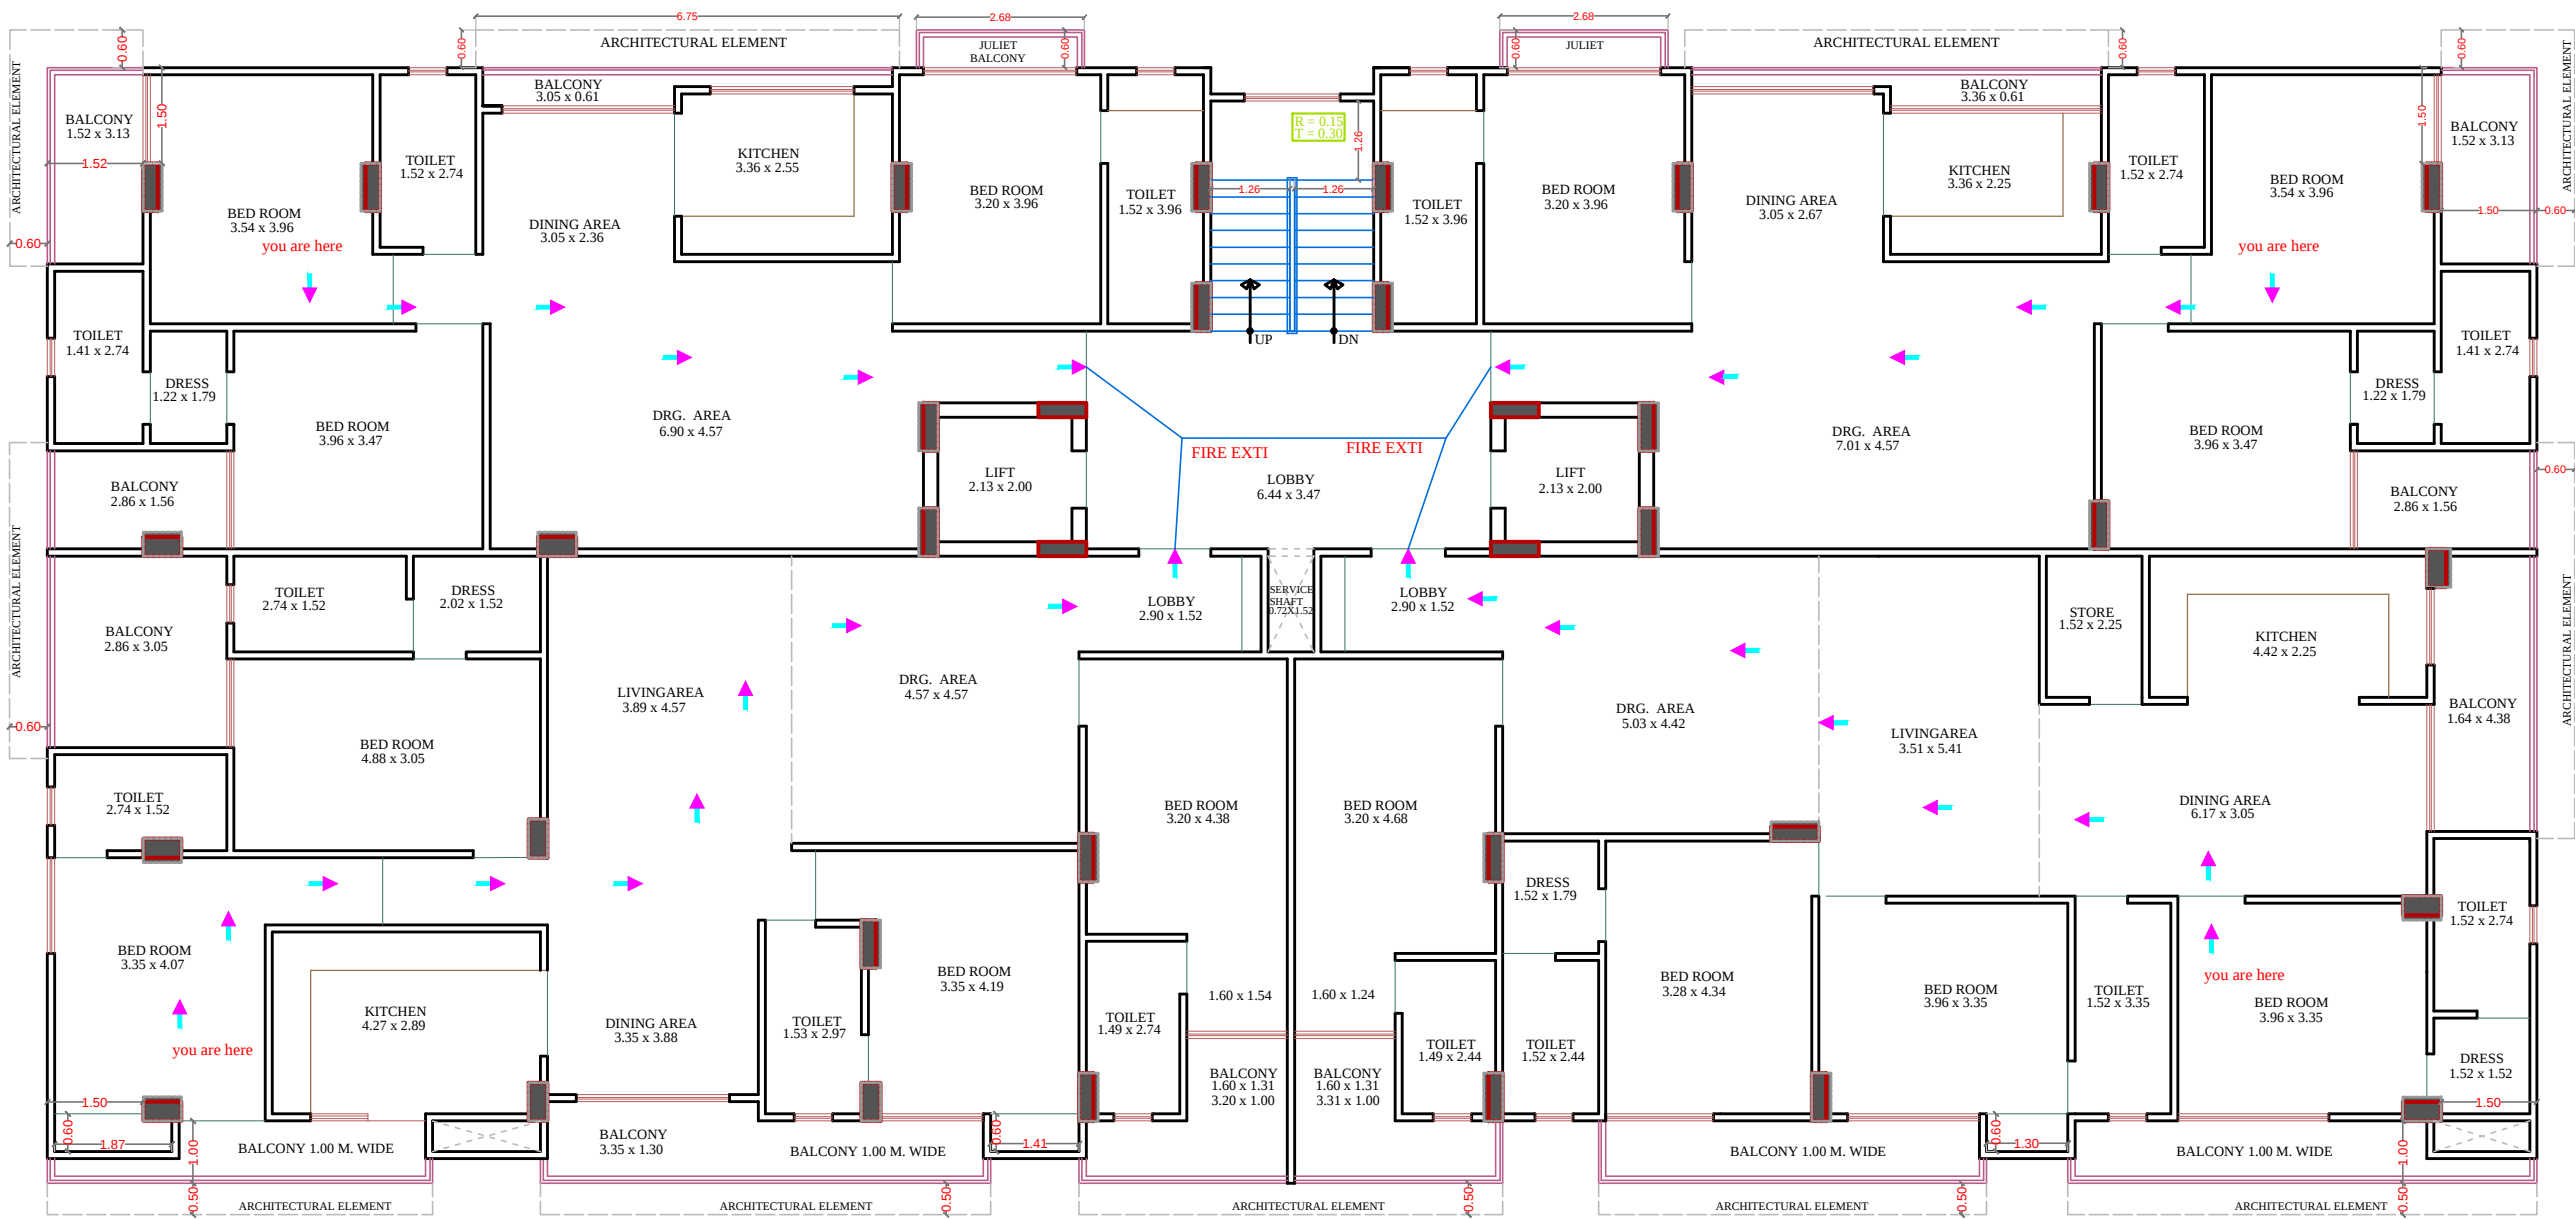

1st TO 5th FLOOR PLAN

For Parth Sarthi Build Estate (P) Ltd.

मेधाश्री
Director

रमेश
RAMESH KUMAWAT
M.E.P. CONSULTANT
B.E. CIVIL

PROJECT TITLE :- PROPOSED BUILDING AT PLOT NO. F-28, F-29 & F-30, 6-D ENGINEERS COLONY , JAIPUR	BUILDING NAME PARTH AANGAN		DRAWING TITLE :- TYPICAL FLOOR FIRE FIGHTING LAYOUT	SPACE CONSULTANT PLOT-A-173, JAGDAMBA NAGAR, HEERAPURA POWER HOWER, JAIPUR (RAJ) 302024	DRN. BY			NORTH
	DEVELOPER NAME PARTH SARTHI BUILD ESTATE (P)LTD.						DATE	
					APPD. BY		REVISION	
					SCALE	N.T.S		