





1st TO 5th FLOOR PLAN
For Parth Sarthi Build Estate (P) Ltd.
Signature
Director

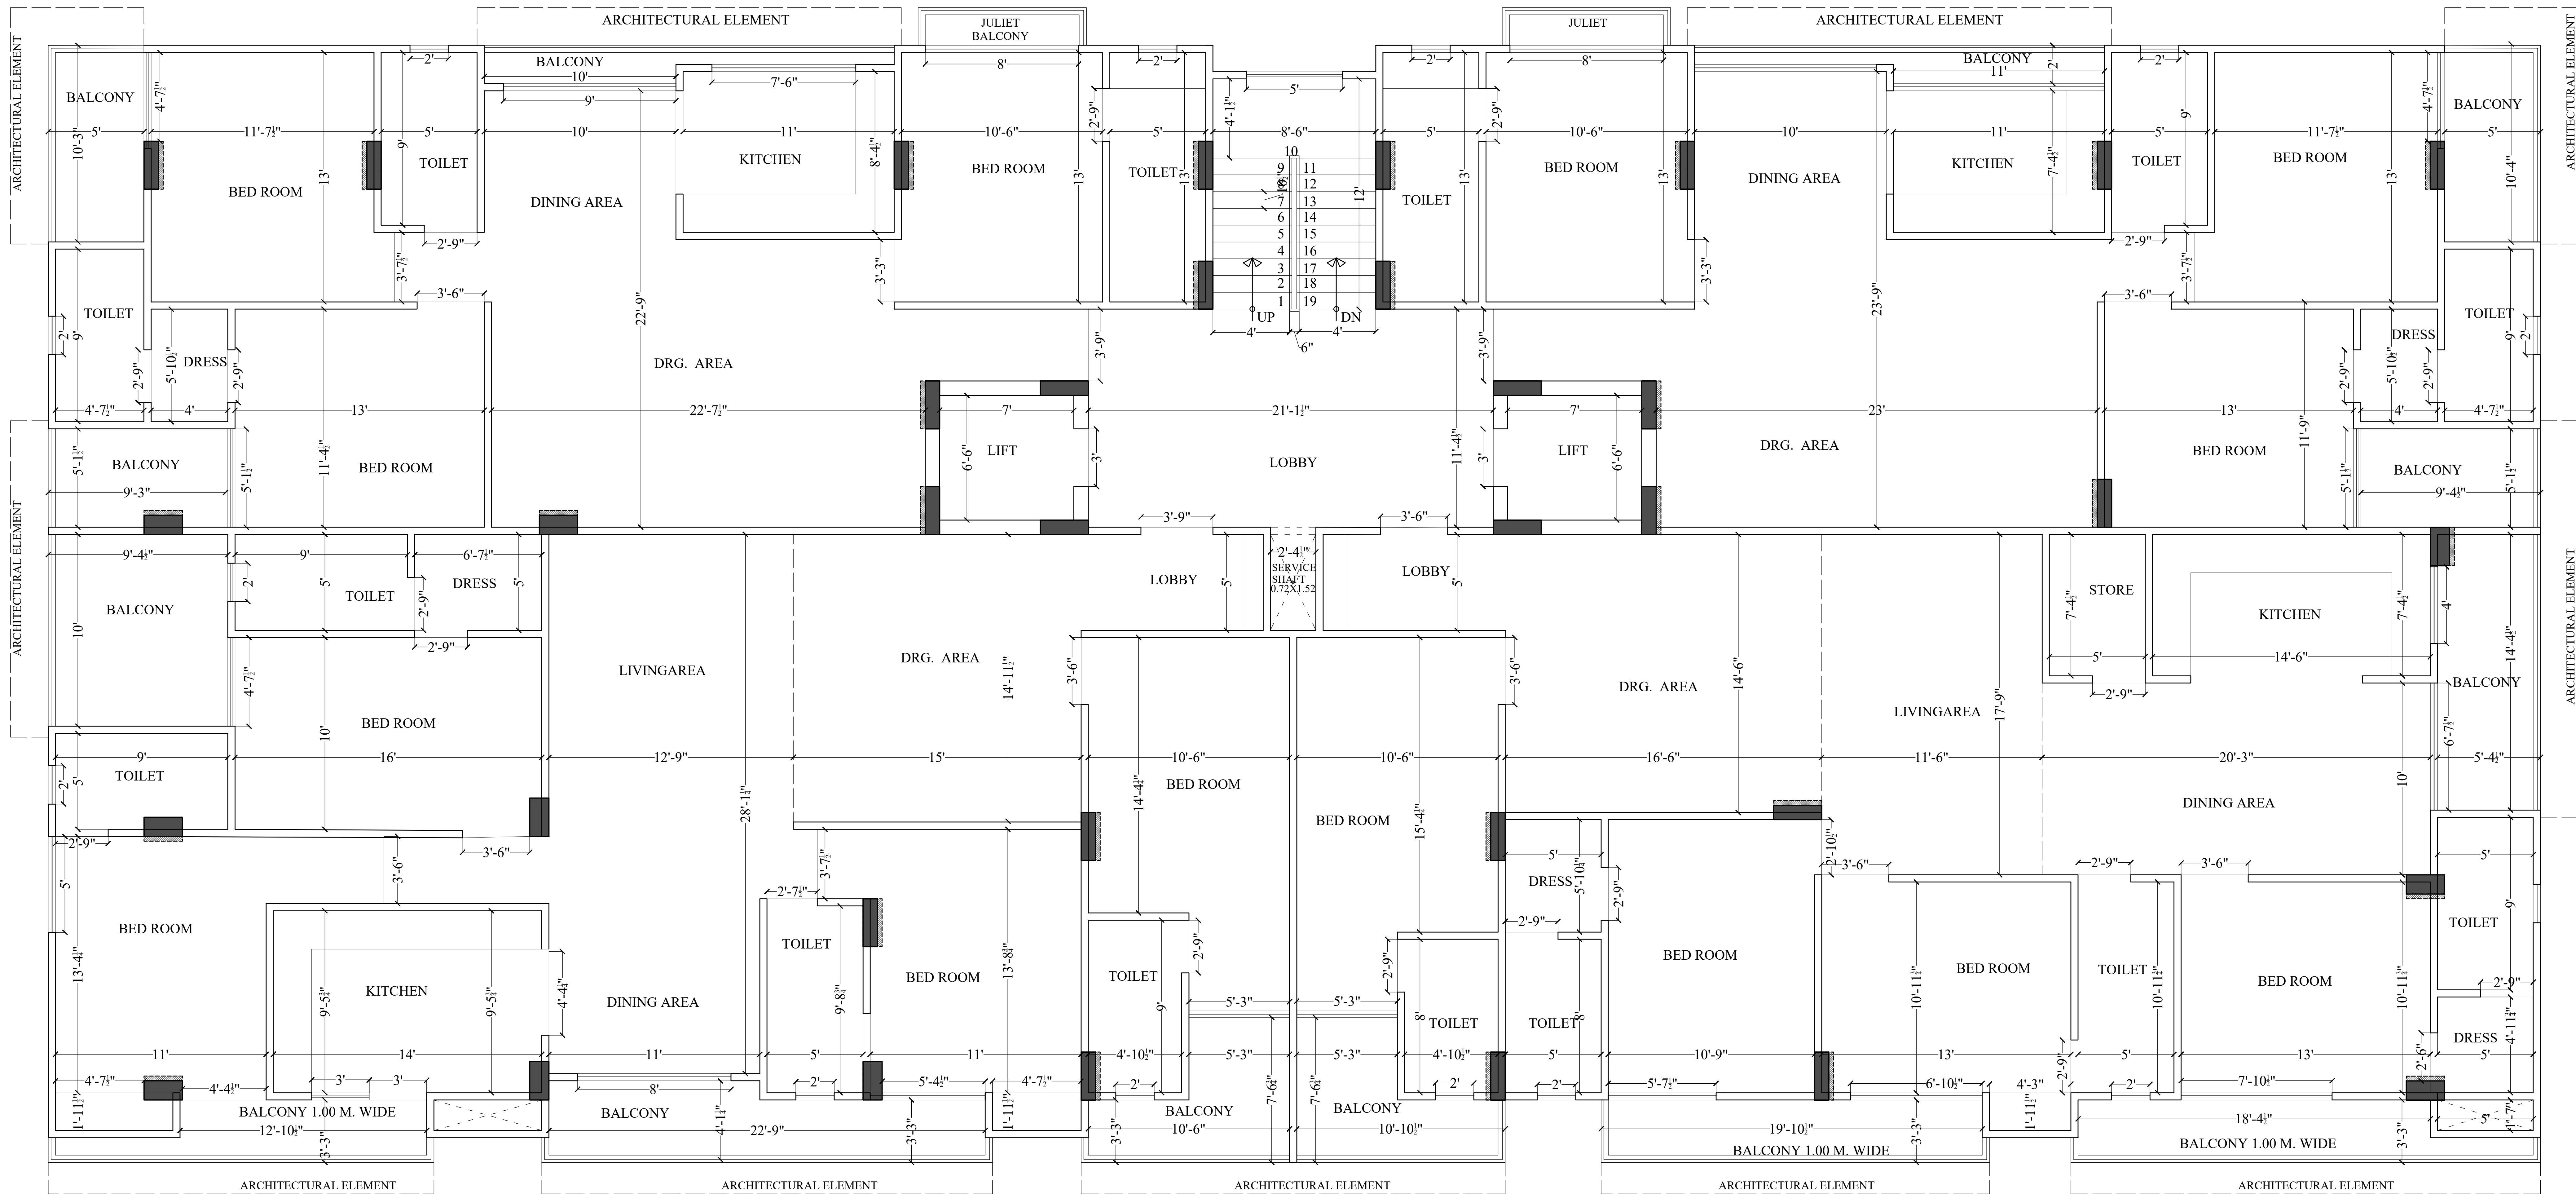


PROJECT TITLE :- PROPOSED BUILDING AT PLOT NO. F-28, F-29 & F-30, 6-D ENGINEERS COLONY , JAIPUR	BUILDING NAME PARTH AANGAN	DRAWING TITLE :- TYPICAL FLOOR WORKING PLAN	ARCHITECT :-  FRANK SQUARE ARCHITECTURE PLANNER DESIGNER C-49 VIDYA APARTMENT PARAS MARG, BAPU NAGAR JAIPUR, (RAJ.) Email-afranksquare@gmail.com Mobile-9461302542	DRN. BY		NORTH
	DEVELOPER NAME PARTH SARTHI BUILD ESTATE (P)LTD.			APPD. BY		
				SCALE		
					DATE	
					REVISION	

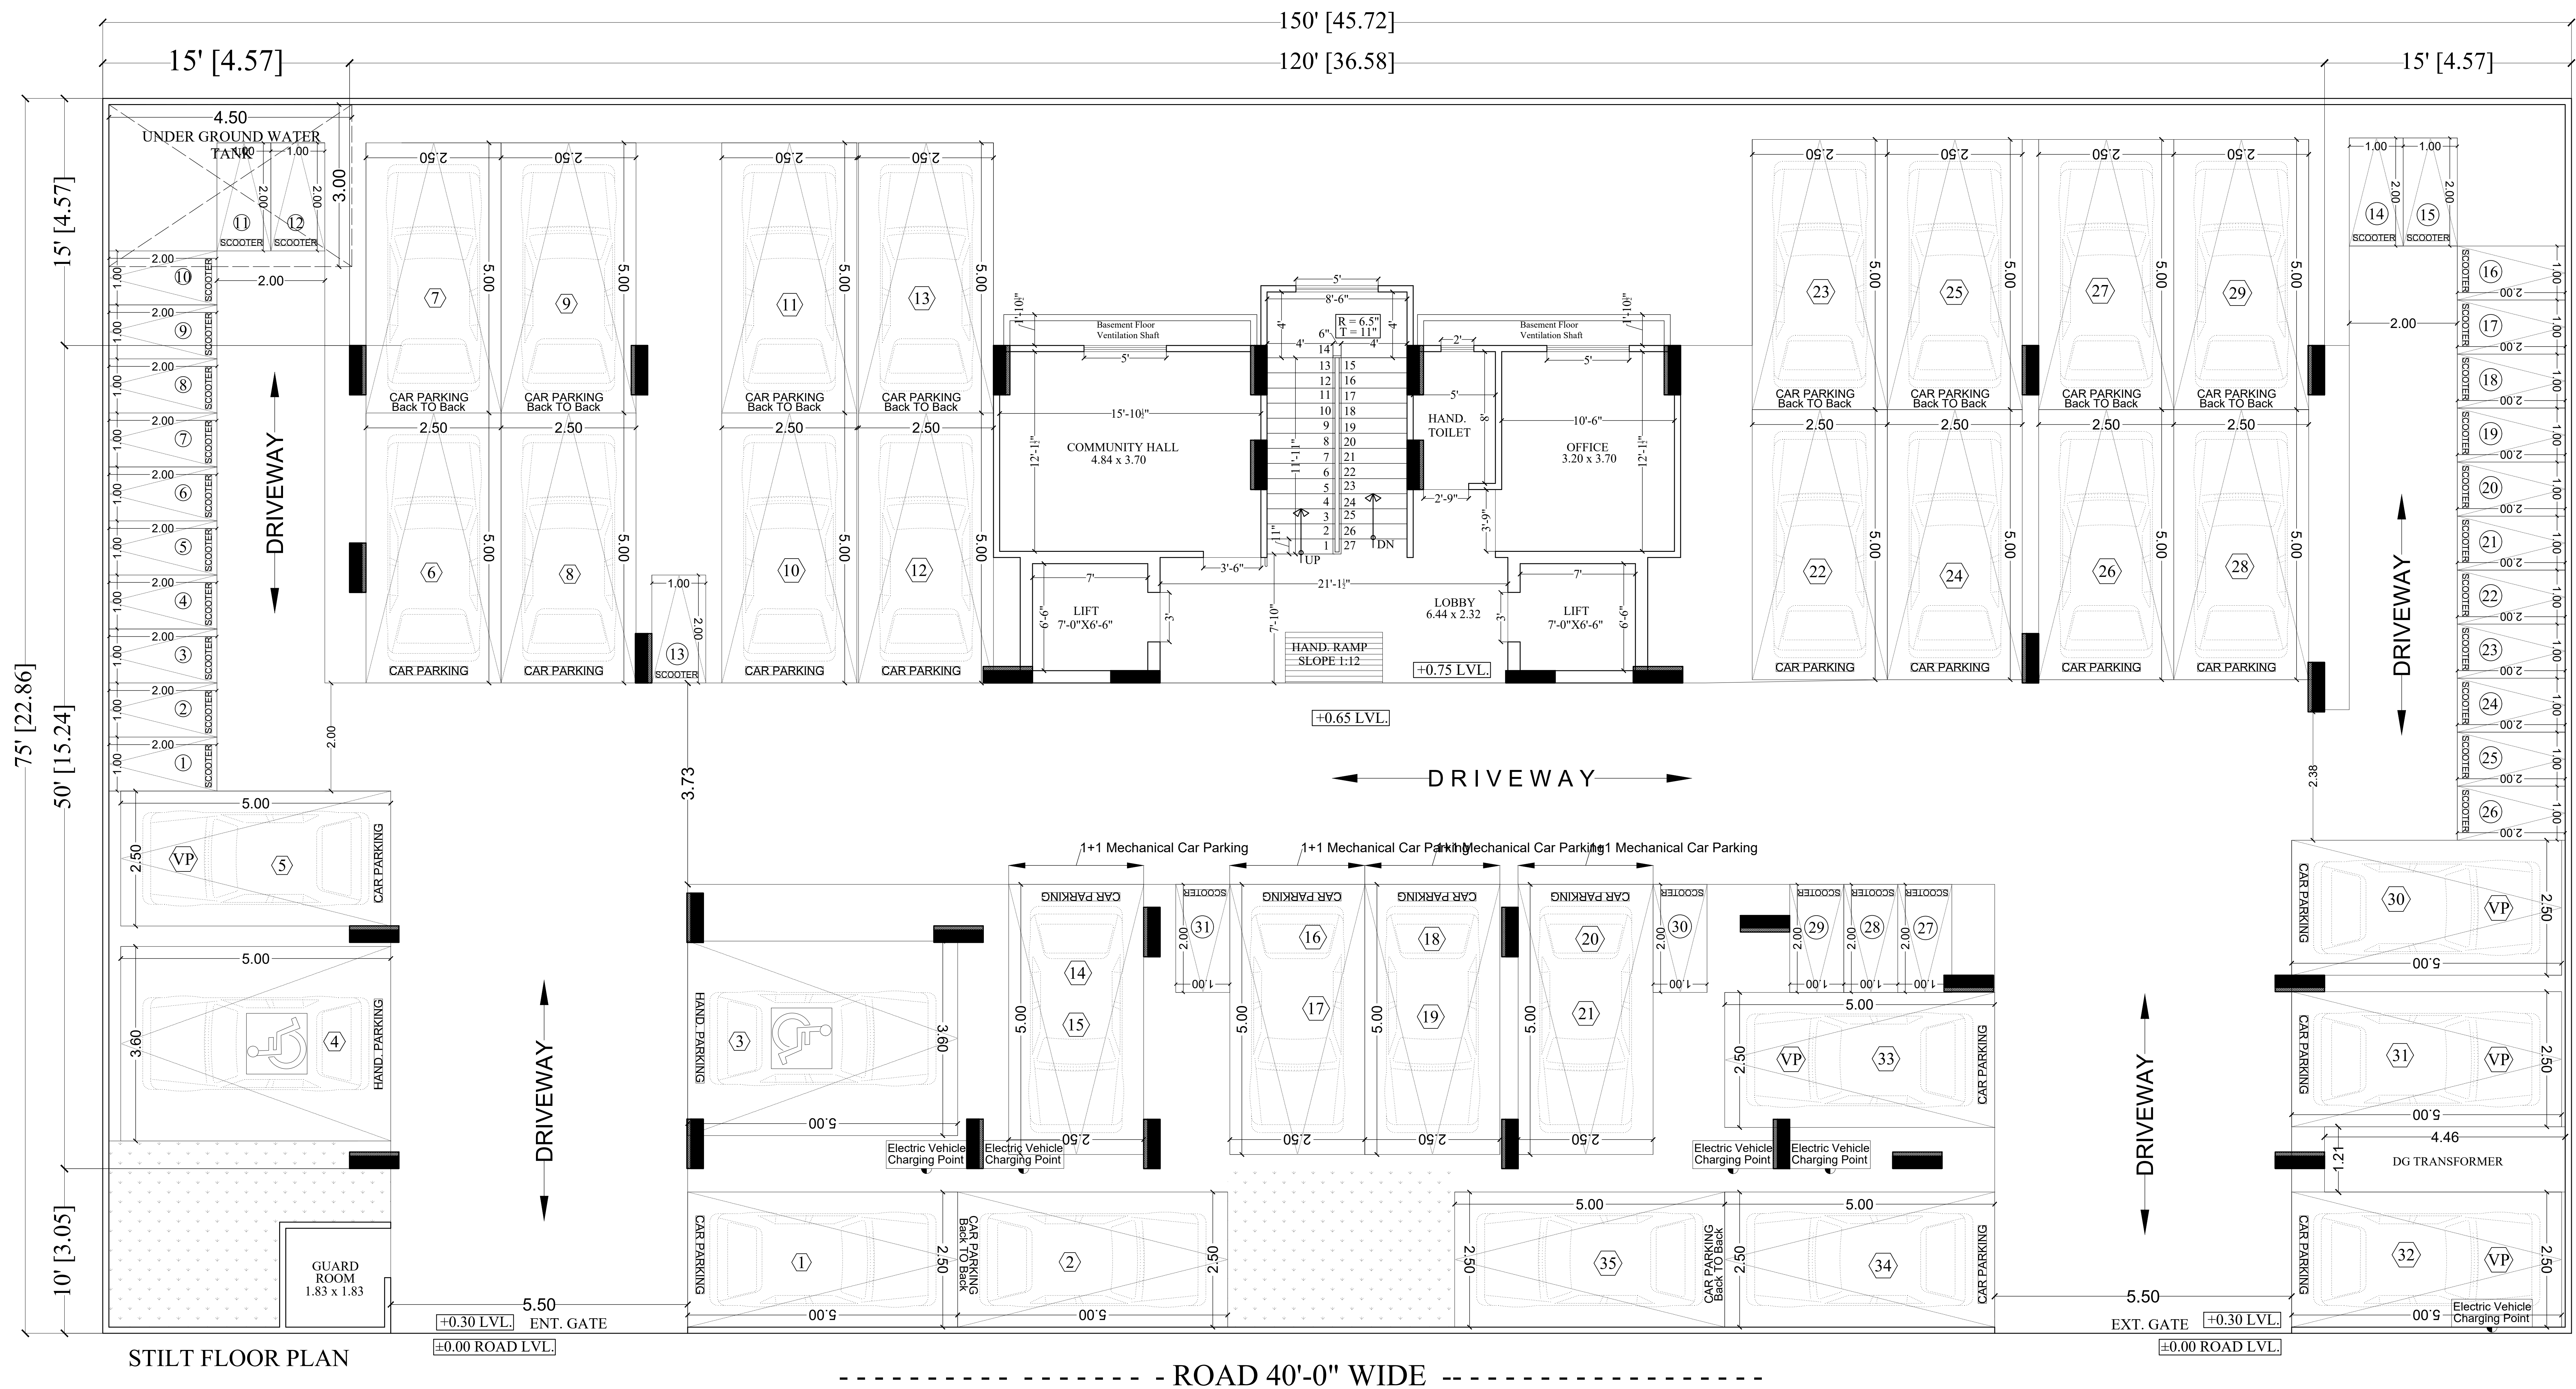


For Parth Sarthi Build Estate (P) Ltd.

मेधा १२०७
Director

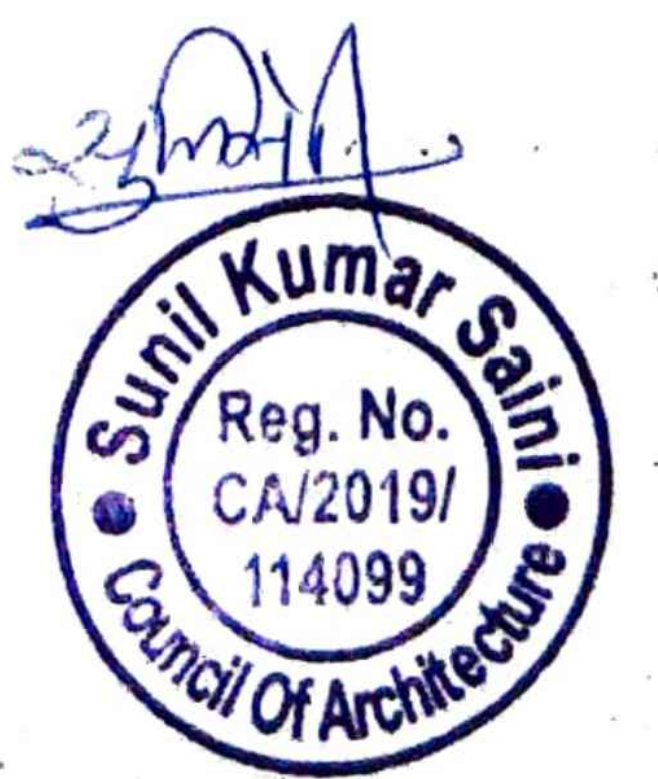


PROJECT TITLE :- PROPOSED BUILDING AT PLOT NO. F-28, F-29 & F-30, 6-D ENGINEERS COLONY , JAIPUR	BUILDING NAME PARTH AANGAN	DRAWING TITLE :- STILT FLOOR WORKING PLAN	ARCHITECT :-  FRANK SQUARE ARCHITECTURE PLANNER DESIGNER C-49 VIDYA APARTMENT PARAS MARG, BAPU NAGAR JAIPUR, (RAJ.) Email-afranksquare@gmail.com Mobile-9461302542	DRN. BY			NORTH	
	DEVELOPER NAME PARTH SARTHI BUILD ESTATE (P)LTD.			DATE				
				APPD. BY		REVISION		
				SCALE				

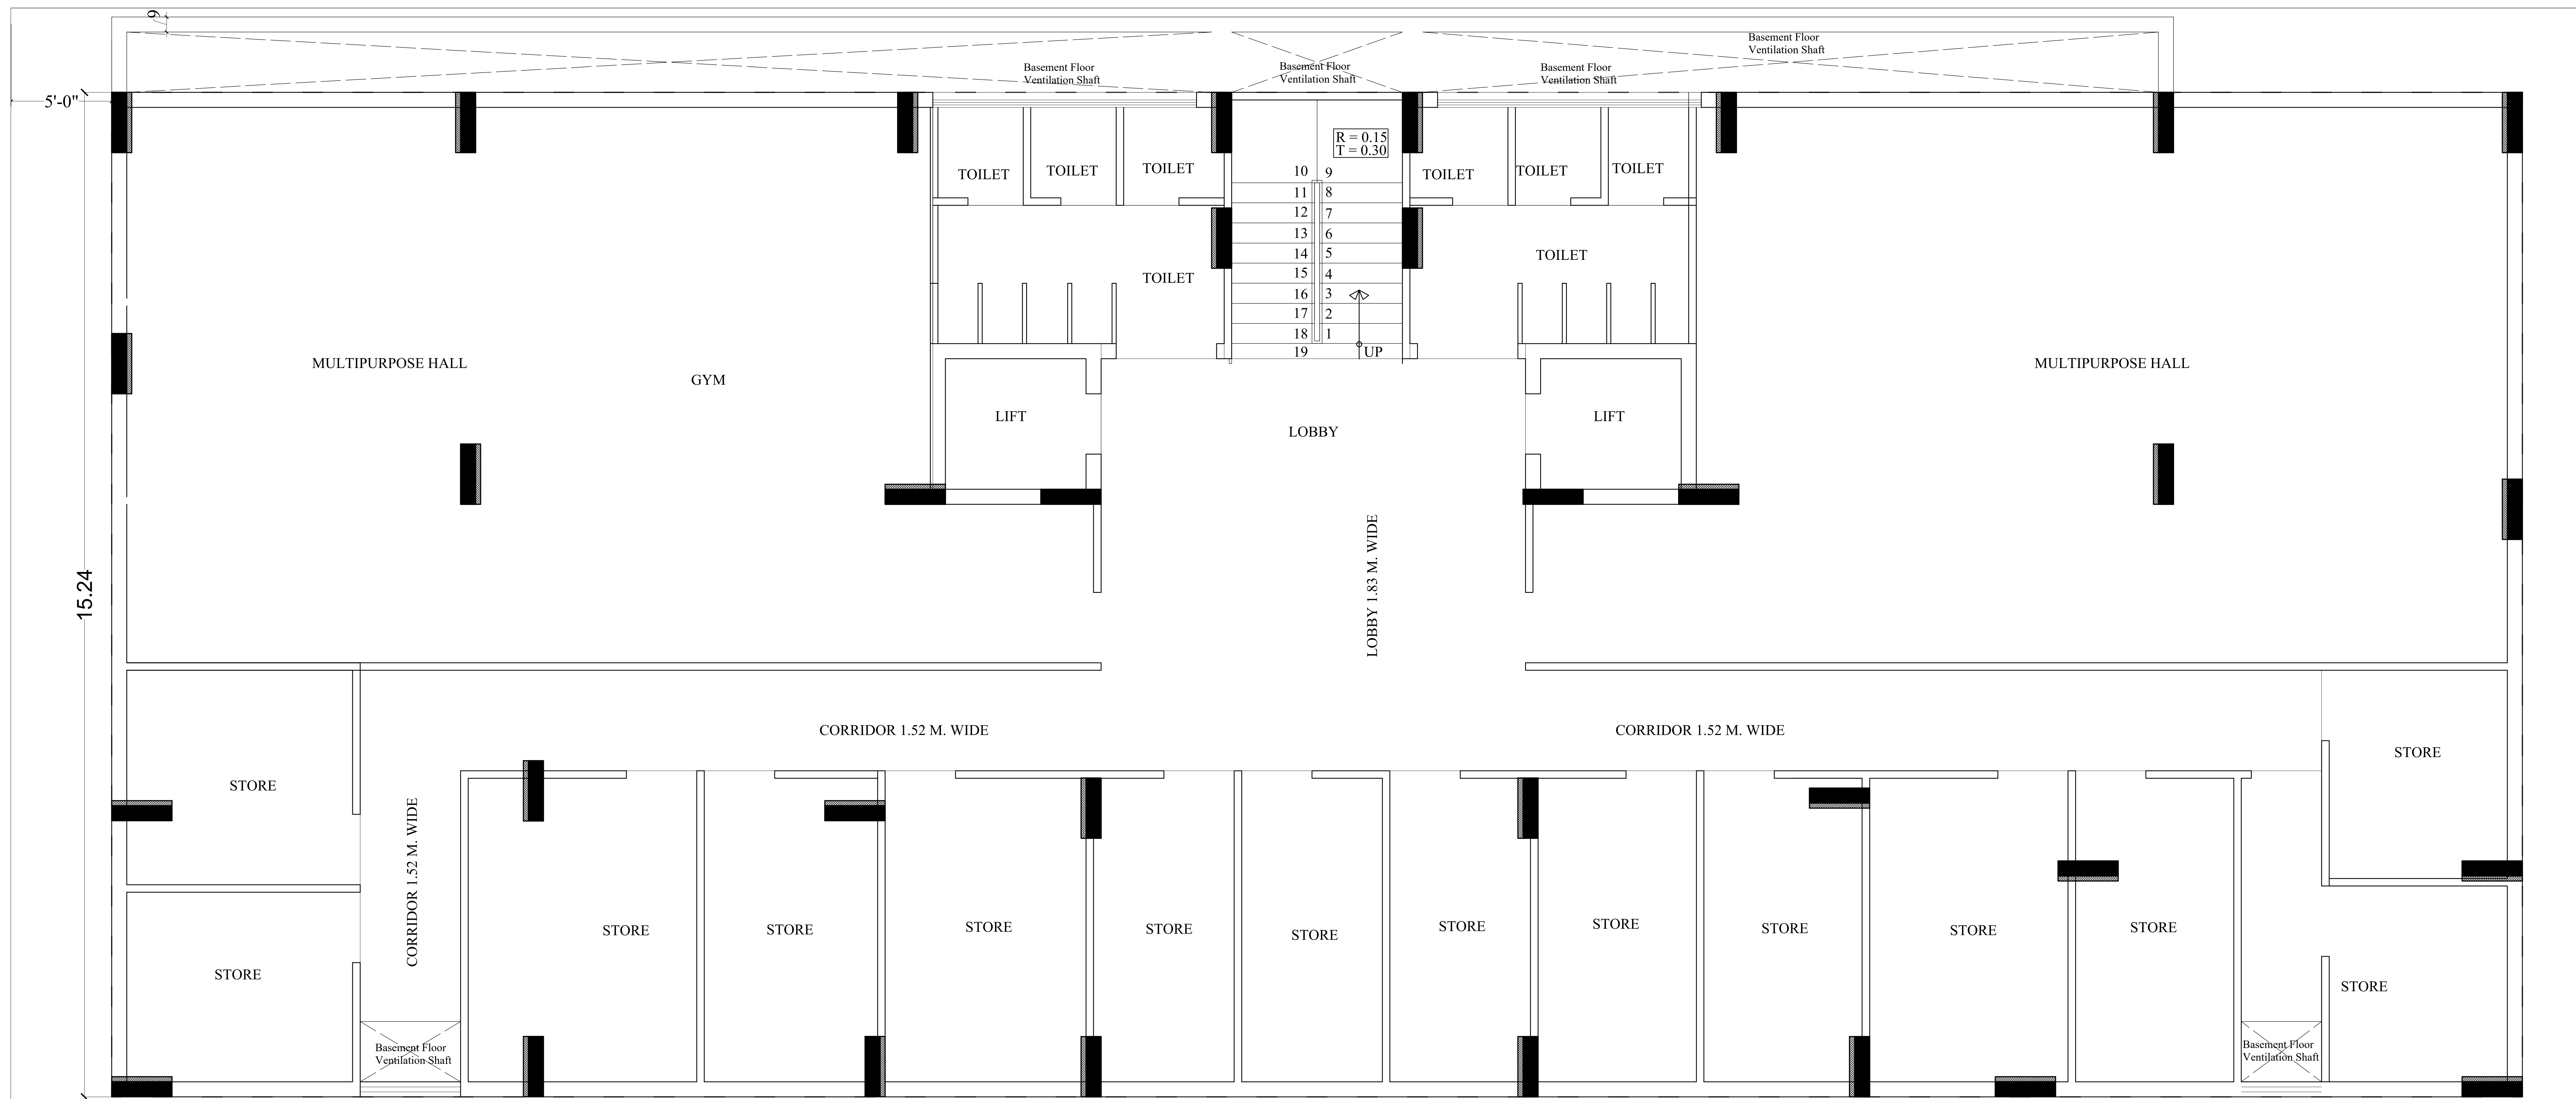

For Parth Sarthi Build Estate (P) Ltd.

मेधा १२१७
Director

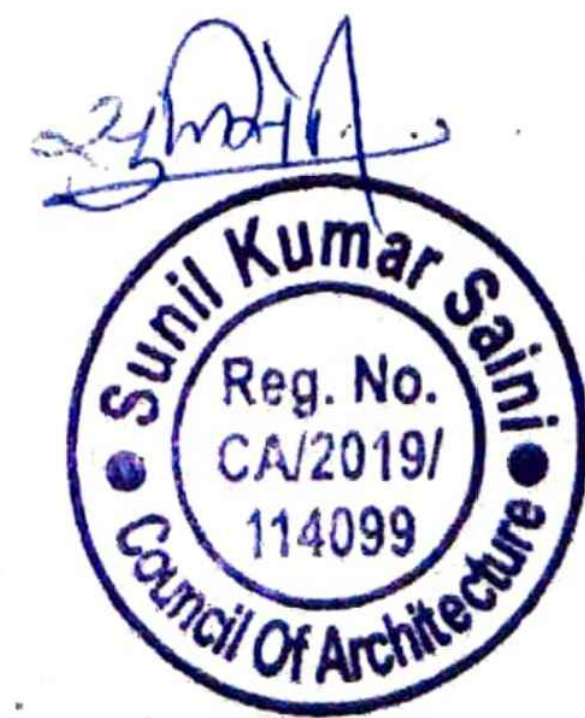

BASEMENT FLOOR AREA PLAN		BUILDING NAME PARTH AANGAN	
PROPOSED BUILDING AT PLOT NO. F-28, F-29 & F-30, 6-D ENGINEERS COLONY , JAIPUR	BUILTUP AREA 533.64 S.Q.MT		
		DEVELOPER NAME PARTH SARTHI BUILD ESTATE (P)LTD.	



1st TO 5th FLOOR PLAN

For Parth Sarthi Build Estate (P) Ltd.

मेधा 12 मं
Director



GROUND FLOOR AREA PLAN

AREA IN SQ.MT	FLAT NO.	101 3BHK	102 4BHK	103 4BHK	104 3BHK	PROJECT :-	
BUILTUP AREA		= 141.26	= 208.27	= 208.17	= 140.98	PROPOSED RESIDENTIAL	
CARPET AREA		= 113.19	= 165.61	= 162.91	= 112.73	FLAT AT PLOT NO. F-28, F-29	
BALCONY AREA		= 22.11	= 36.52	= 38.56	= 22.11	& F-30, 6-D ENGINEERS	
						BUILDING NAME	PARTH AANGAN
						DEVELOPER NAME	PARTH SARTHI BUILD ESTATE (P)LTD.

COLONY , JAIPUR



1st TO 5th FLOOR PLAN

For Parth Sarthi Build Estate (P) Ltd.

मेधा 12 मं
Director



FIRST FLOOR AREA PLAN

AREA IN SQ.MT	FLAT NO.	201 3BHK	202 4BHK	203 4BHK	204 3BHK	PROJECT :- PROPOSED RESIDENTIAL FLAT AT PLOT NO. F-28, F-29 & F-30, 6-D ENGINEERS COLONY , JAIPUR	
BUILTUP AREA		= 141.26	= 208.27	= 208.17	= 140.98	BUILDING NAME	PARTH AANGAN
CARPET AREA		= 113.19	= 165.61	= 162.91	= 112.73	DEVELOPER NAME	PARTH SARTHI BUILD ESTATE (P)LTD.
BALCONY AREA		= 22.11	= 36.52	= 38.56	= 22.11		



1st TO 5th FLOOR PLAN

For Parth Sarthi Build Estate (P) Ltd.

मेधा 12/11/21
Director



SECOND FLOOR AREA PLAN

AREA IN SQ.MT	FLAT NO.	301 3BHK	302 4BHK	303 4BHK	304 3BHK
BUILTUP AREA		= 141.26	= 208.27	= 208.17	= 140.98
CARPET AREA		= 113.19	= 165.61	= 162.91	= 112.73
BALCONY AREA		= 22.11	= 36.52	= 38.56	= 22.11

PROJECT :-

**PROPOSED RESIDENTIAL
FLAT AT PLOT NO. F-28, F-29
& F-30, 6-D ENGINEERS
COLONY , JAIPUR**

BUILDING NAME PARTH AANGAN

DEVELOPER NAME PARTH SARTHI BUILD ESTATE (P)LTD.



1st TO 5th FLOOR PLAN

For Parth Sarthi Build Estate (P) Ltd.



 Director



THIRD FLOOR AREA PLAN

AREA IN SQ.MT	FLAT NO.	401 3BHK	402 4BHK	403 4BHK	404 3BHK
BUILTUP AREA		= 141.26	= 208.27	= 208.17	= 140.98
CARPET AREA		= 113.19	= 165.61	= 162.91	= 112.73
BALCONY AREA		= 22.11	= 36.52	= 38.56	= 22.11

PROJECT :-	
PROPOSED RESIDENTIAL FLAT AT PLOT NO. F-28, F-29 & F-30, 6-D ENGINEERS COLONY , JAIPUR	
BUILDING NAME	PARTH AANGAN
DEVELOPER NAME	PARTH SARTHI BUILD ESTATE (P)LTD.



1st TO 5th FLOOR PLAN

For Parth Sarthi Build Estate (P) Ltd.

[Signature]
Director



FORTH FLOOR AREA PLAN

AREA IN SQ.MT	FLAT NO.	501 3BHK	502 4BHK	503 4BHK	504 3BHK
BUILTUP AREA		= 141.26	= 208.27	= 208.17	= 140.98
CARPET AREA		= 113.19	= 165.61	= 162.91	= 112.73
BALCONY AREA		= 22.11	= 36.52	= 38.56	= 22.11

PROJECT :-
**PROPOSED RESIDENTIAL
FLAT AT PLOT NO. F-28, F-29
& F-30, 6-D ENGINEERS
COLONY , JAIPUR**

BUILDING NAME	PARTH AANGAN
DEVELOPER NAME	PARTH SARTHI BUILD ESTATE (P)LTD.



1st TO 5th FLOOR PLAN

For Parth Sarthi Build Estate (P) Ltd.


मेधा 12/17
Director



FIFTH FLOOR AREA PLAN

AREA IN SQ.MT	FLAT NO.	601 3BHK	602 4BHK	603 4BHK	604 3BHK
BUILTUP AREA		= 141.26	= 208.27	= 208.17	= 140.98
CARPET AREA		= 113.19	= 165.61	= 162.91	= 112.73
BALCONY AREA		= 22.11	= 36.52	= 38.56	= 22.11


PROJECT :-	
PROPOSED RESIDENTIAL FLAT AT PLOT NO. F-28, F-29 & F-30, 6-D ENGINEERS COLONY , JAIPUR	
BUILDING NAME	PARTH AANGAN
DEVELOPER NAME	PARTH SARTHI BUILD ESTATE (P)LTD.

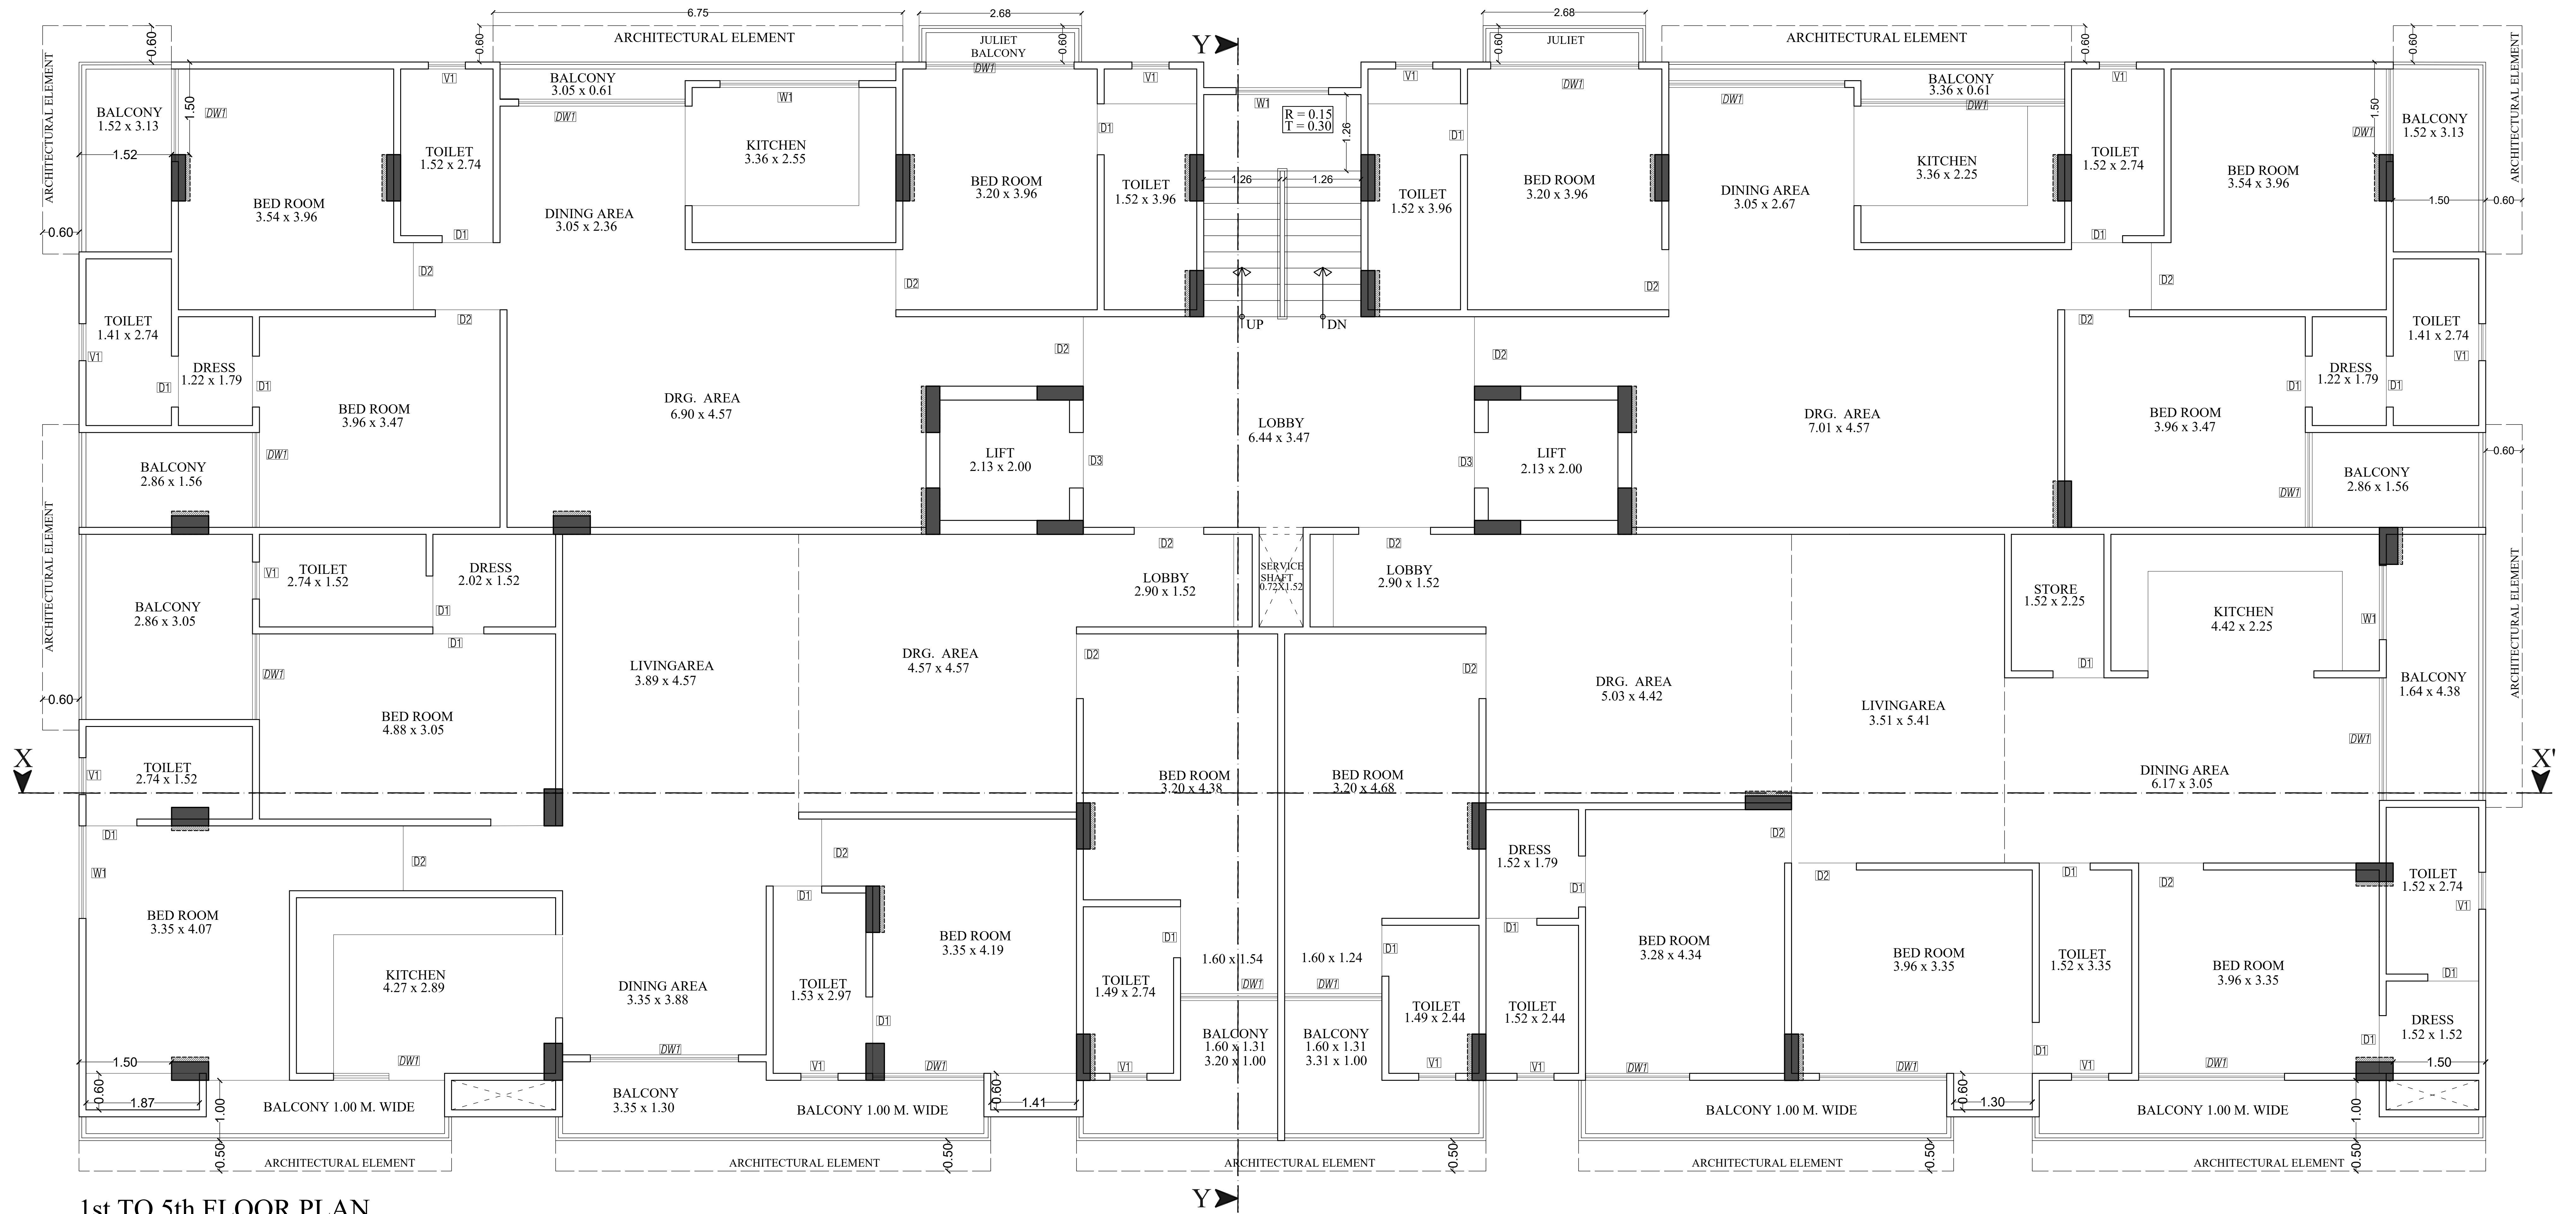

1st TO 5th FLOOR PLAN

For Parth Sarthi Build Estate (P) Ltd.

मेधा 12m
Director

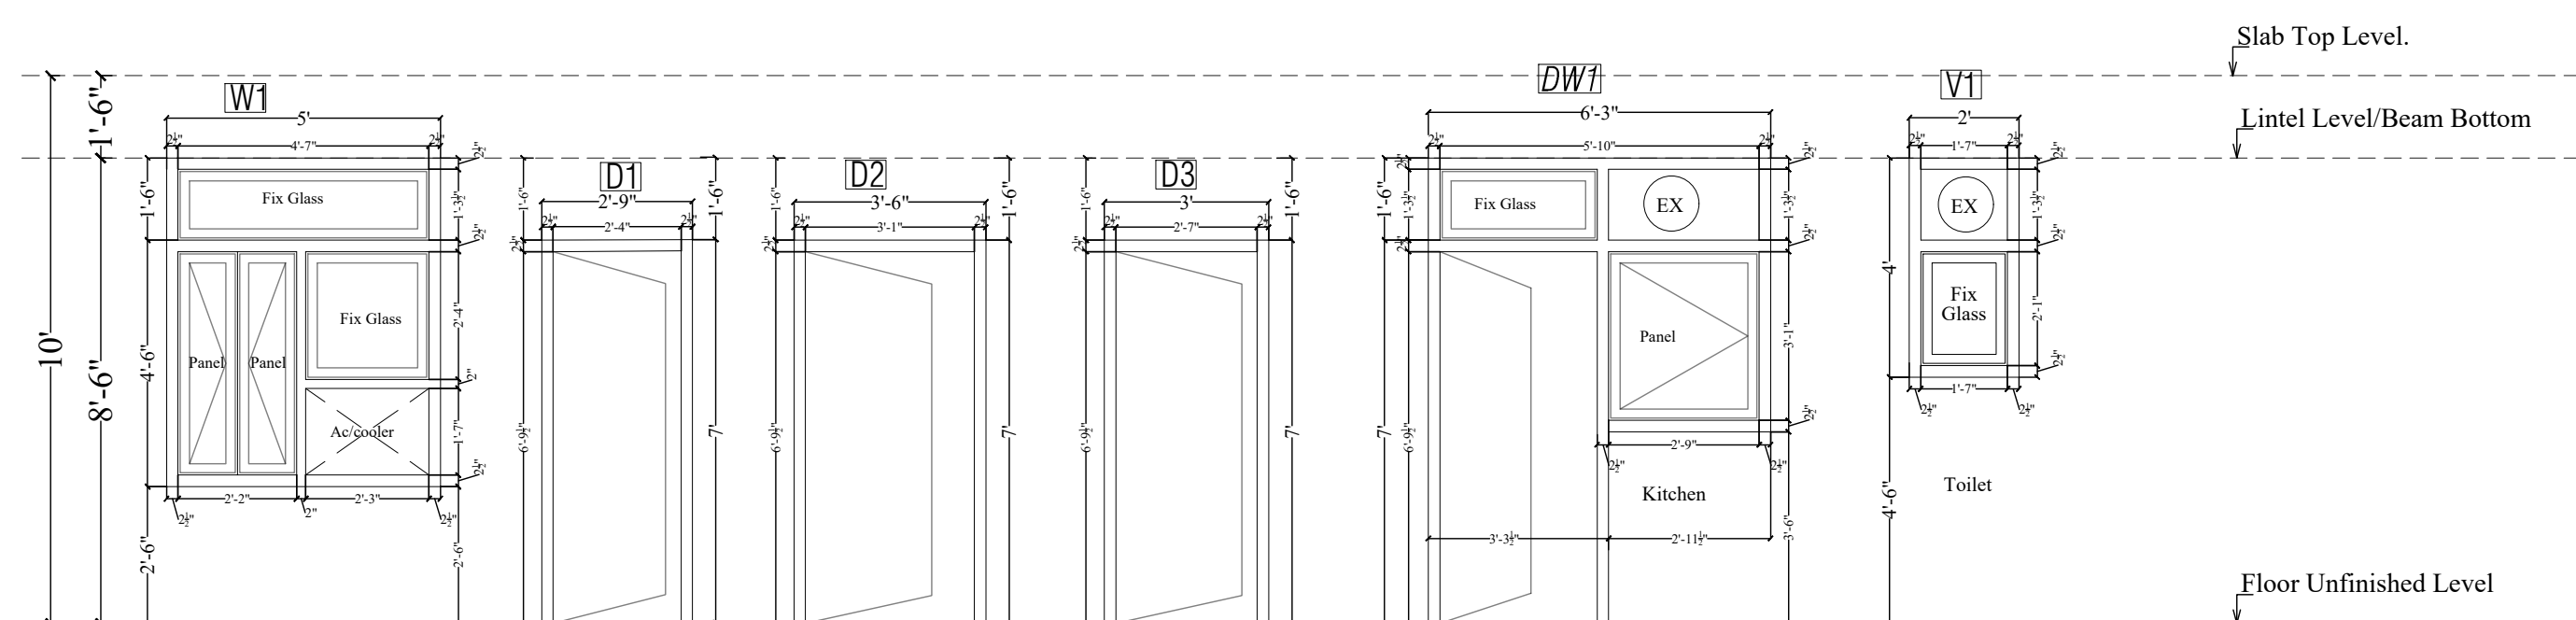

PROJECT TITLE :-

PROPOSED BUILDING AT PLOT
NO. F-28, F-29 & F-30, 6-D
ENGINEERS COLONY , JAIPUR

BUILDING NAME

PARTH AANGAN

DEVELOPER NAME

PARTH SARTHI BUILD ESTATE (P)LTD.

DRAWING TITLE :-

DOOR WINDOW DETAIL

ARCHITECT :-

FRANK SQUARE
ARCHITECTURE | PLANNER | DESIGNER
C-49 VIDYA APARTMENT PARAS MARG,
BAPU NAGAR JAIPUR, (RAJ.)
Email-afranksquare@gmail.com
Mobile-9461302542

DRN. BY

APPD. BY

SCALE


DATE

REVISION


NORTH




FRONT ELEVATION

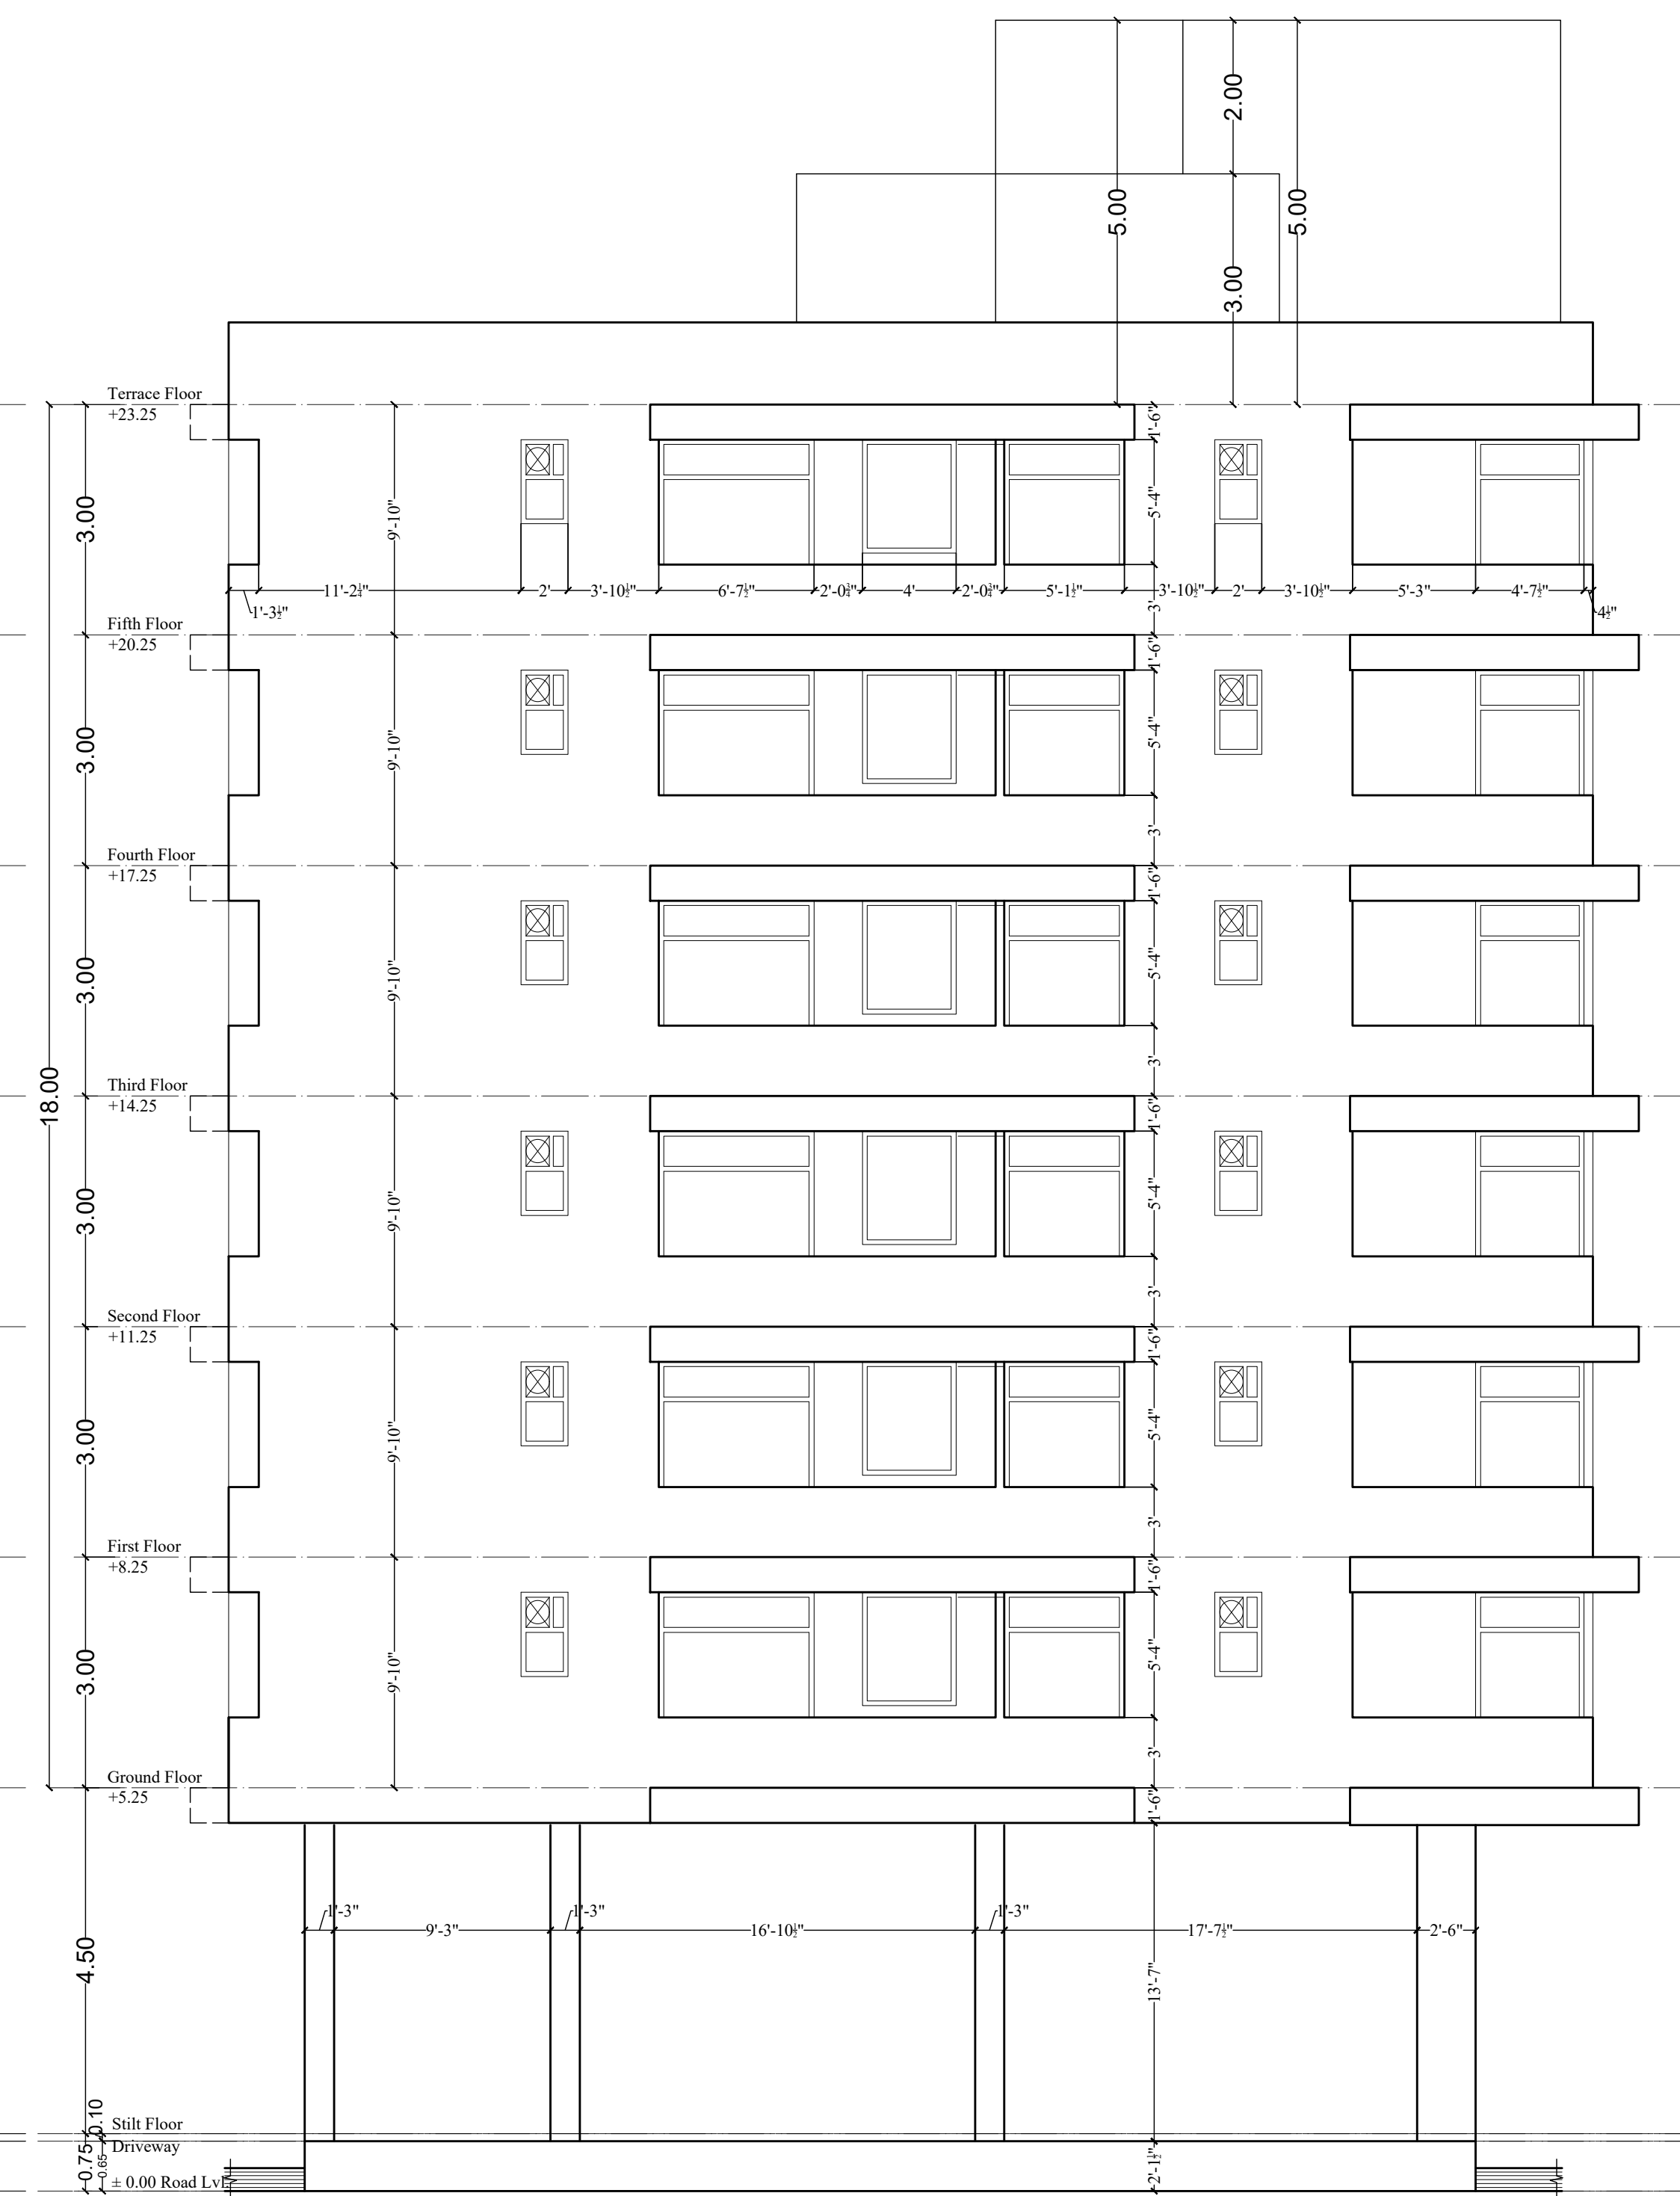

RIGHT ELEVATION

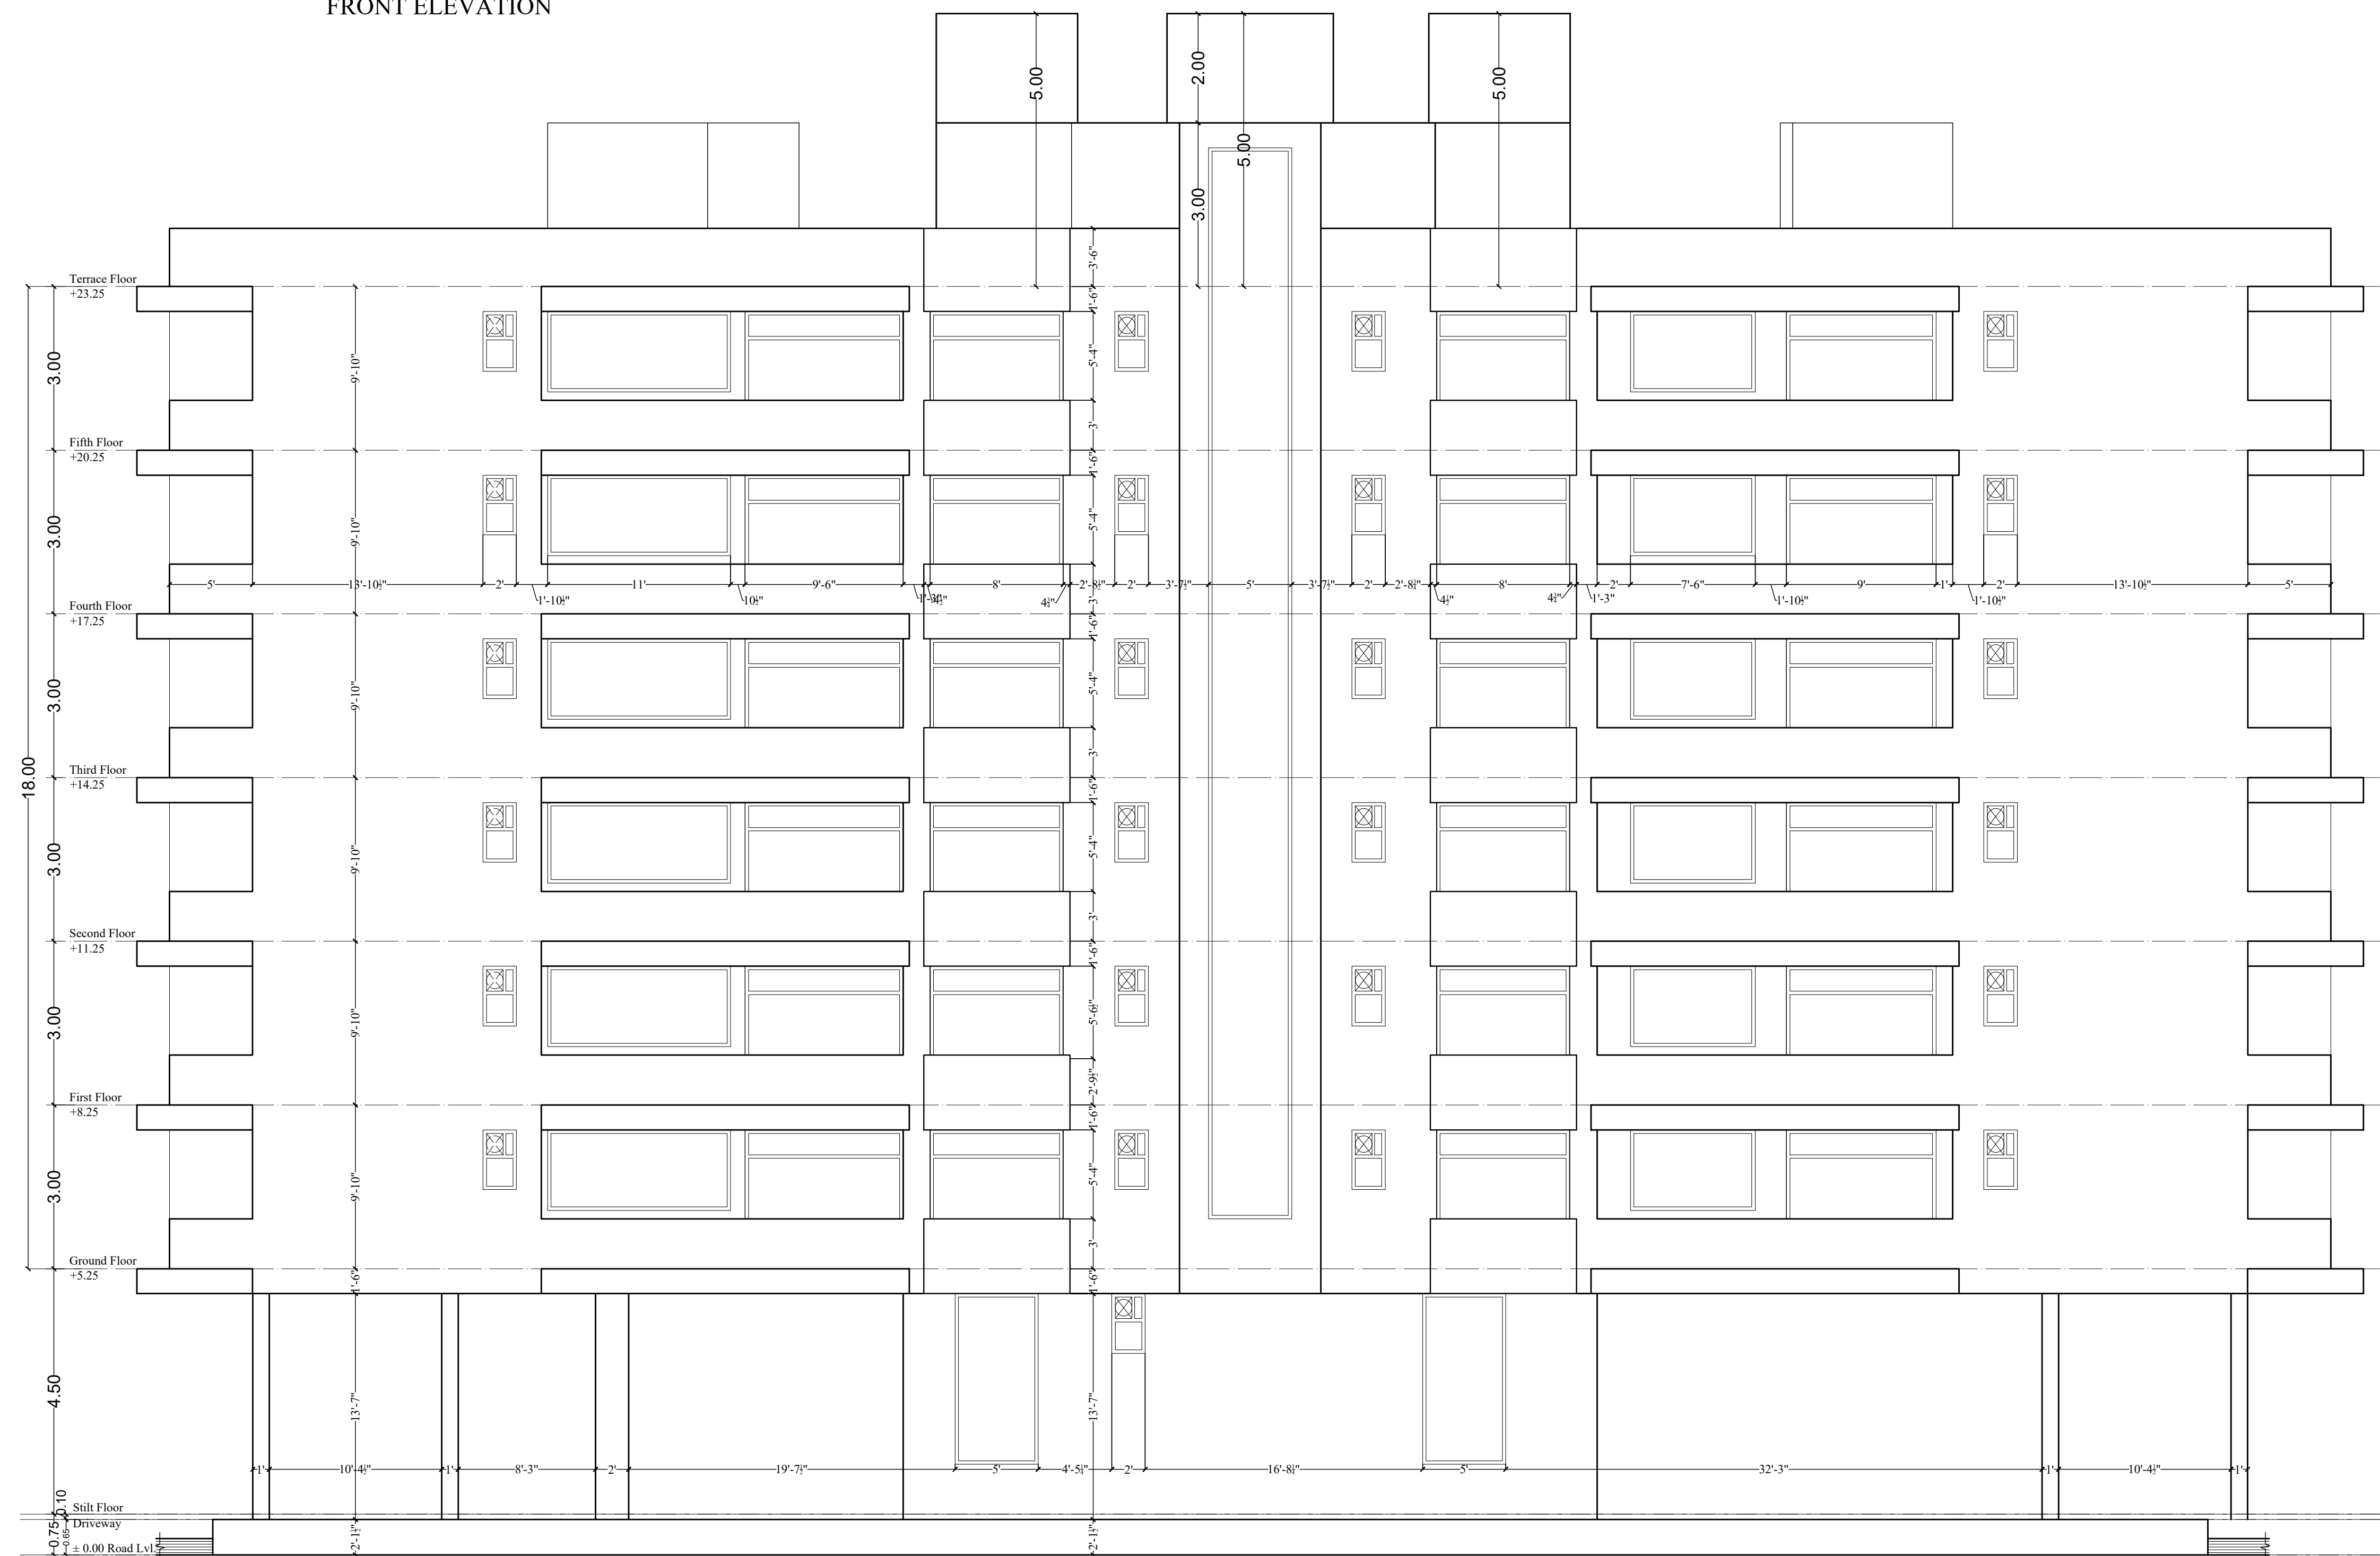

REAR ELEVATION

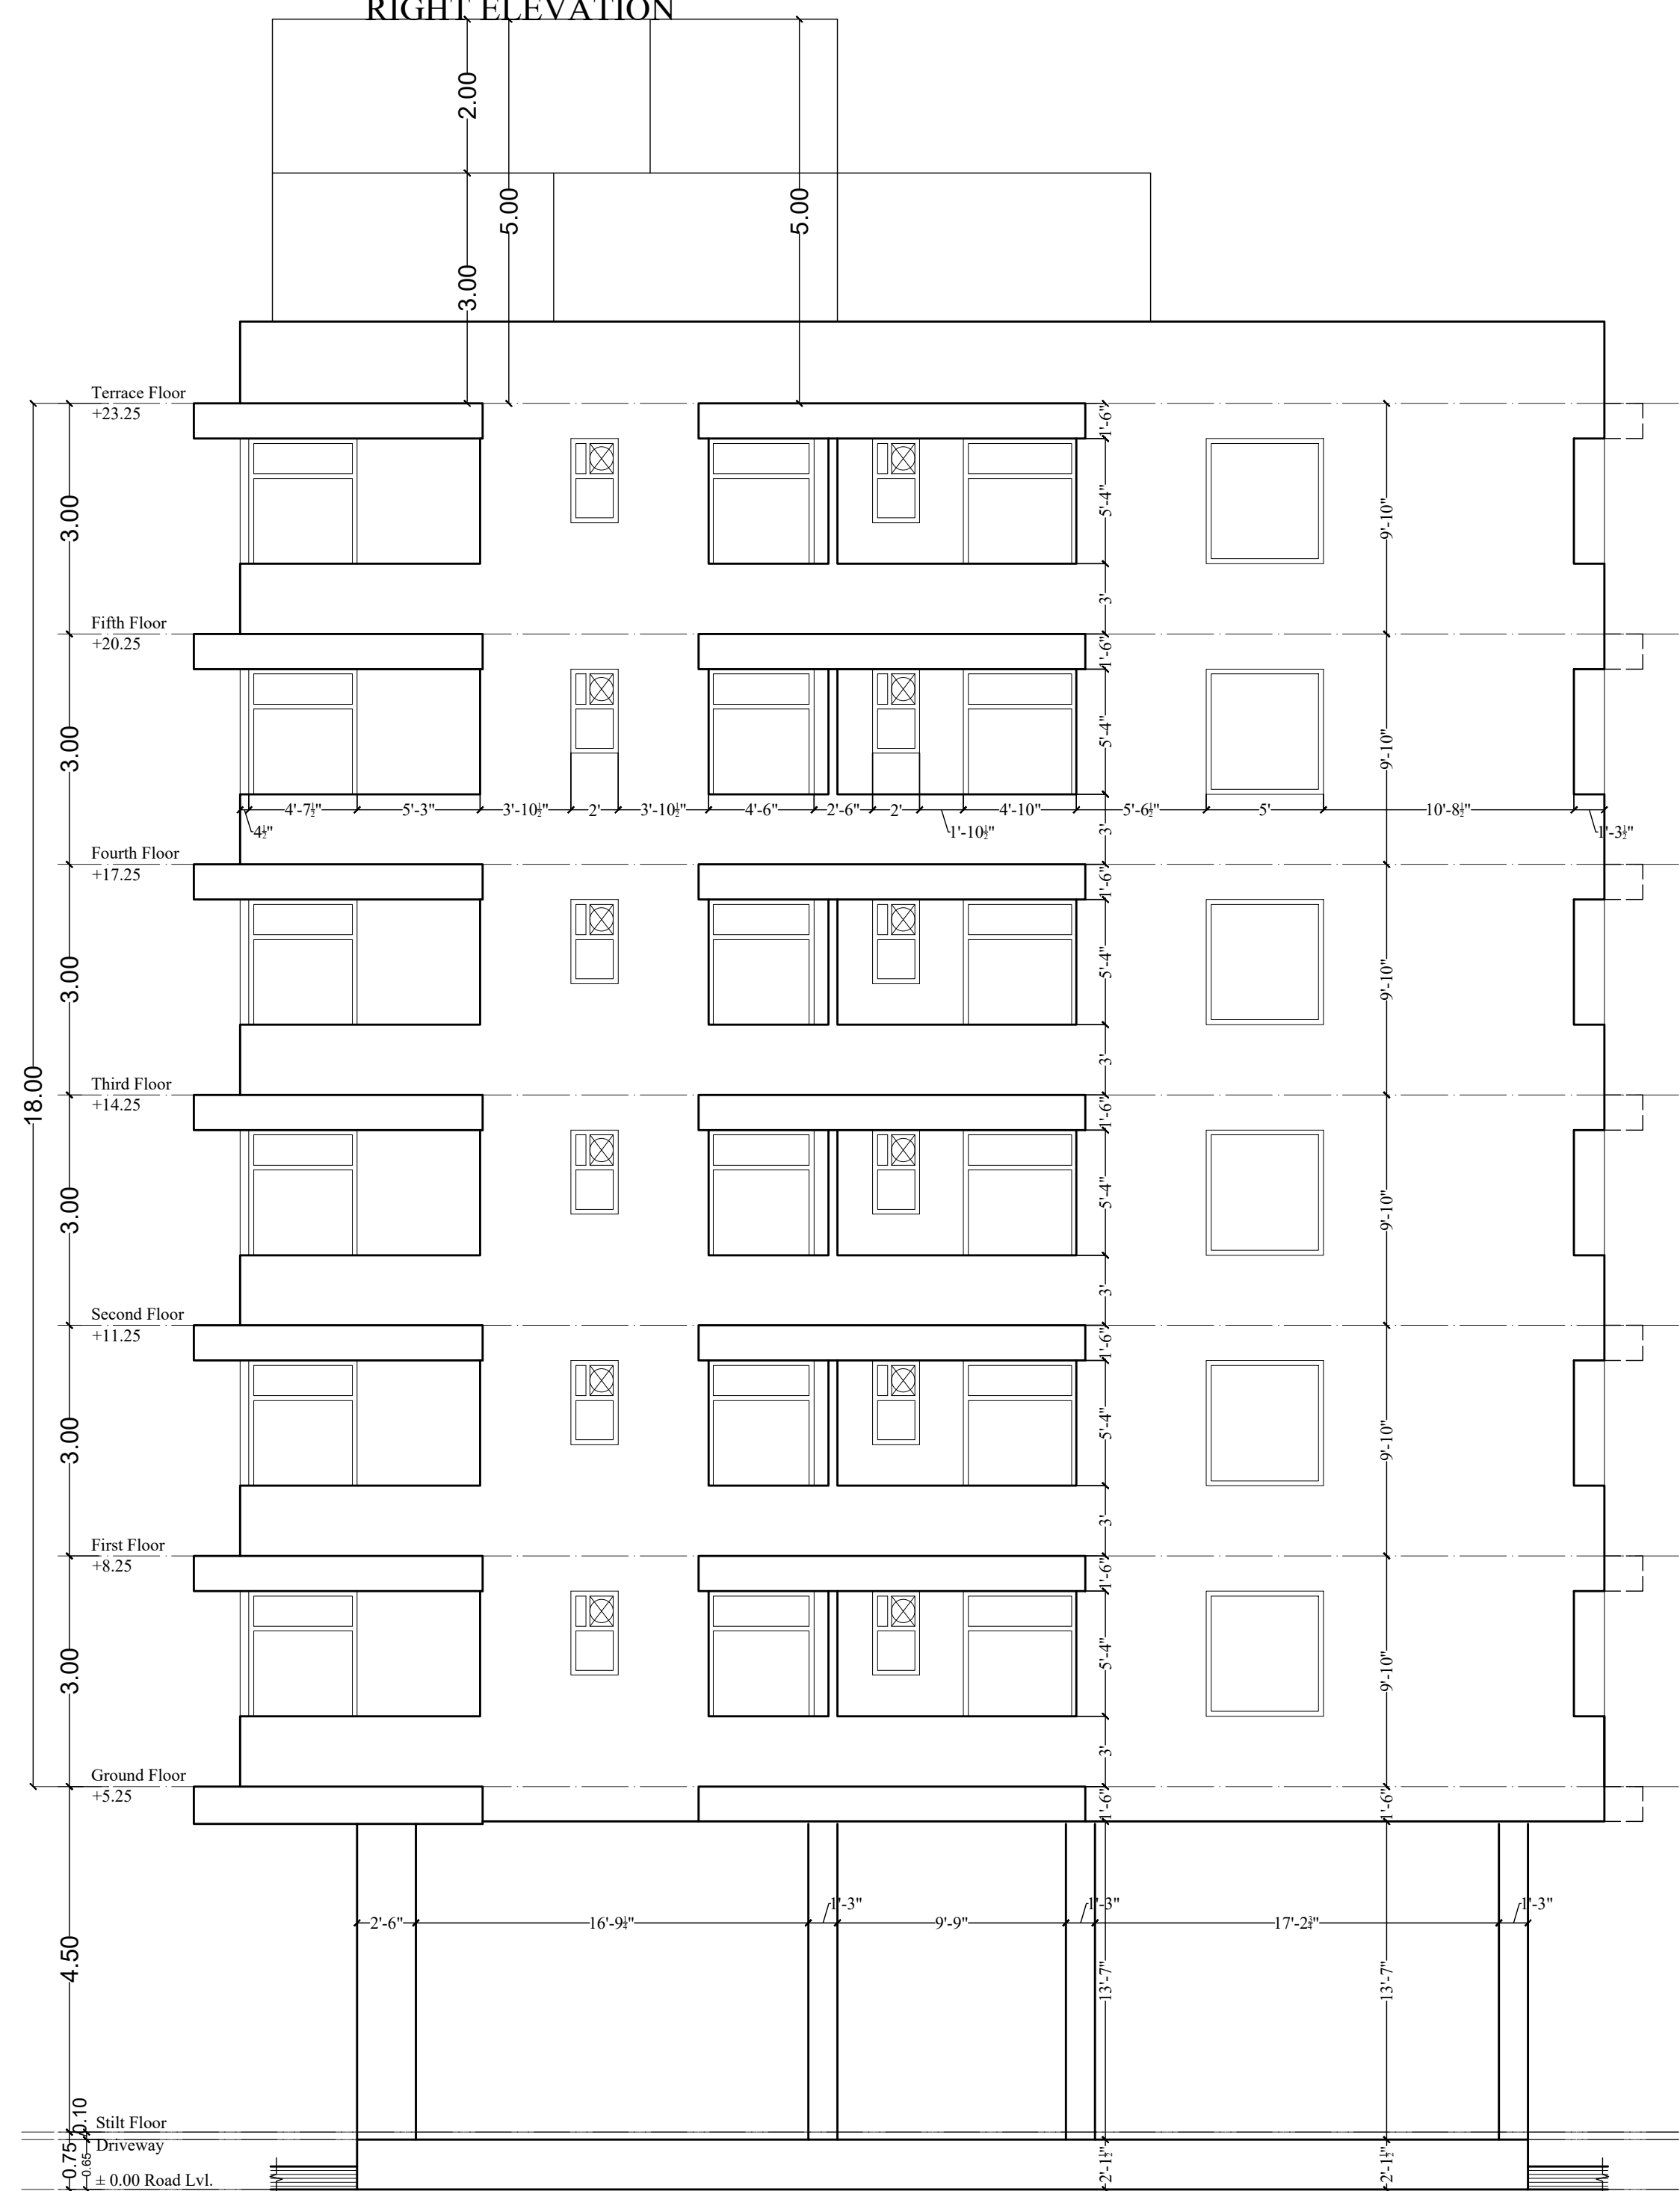

LEFT ELEVATION

PROJECT :-
PROPOSED BUILDING AT PLOT
NO. F-28, F-29 & F-30, 6-D
ENGINEERS COLONY , JAIPUR

BUILDING NAME
PARTH AANGAN


DEVELOPER NAME
PARTH SARTHI BUILD ESTATE (P)LTD.

ARCHITECT :-
THE **URBAN SQUARE**
ARCHITECT , PLANNER , BPAS
BAPU NAGAR JAIPUR, (RAJ.)
Mobile- 9461302542


For Parth Sarthi Build Estate (P) Ltd.

Parth Sarthi
Director



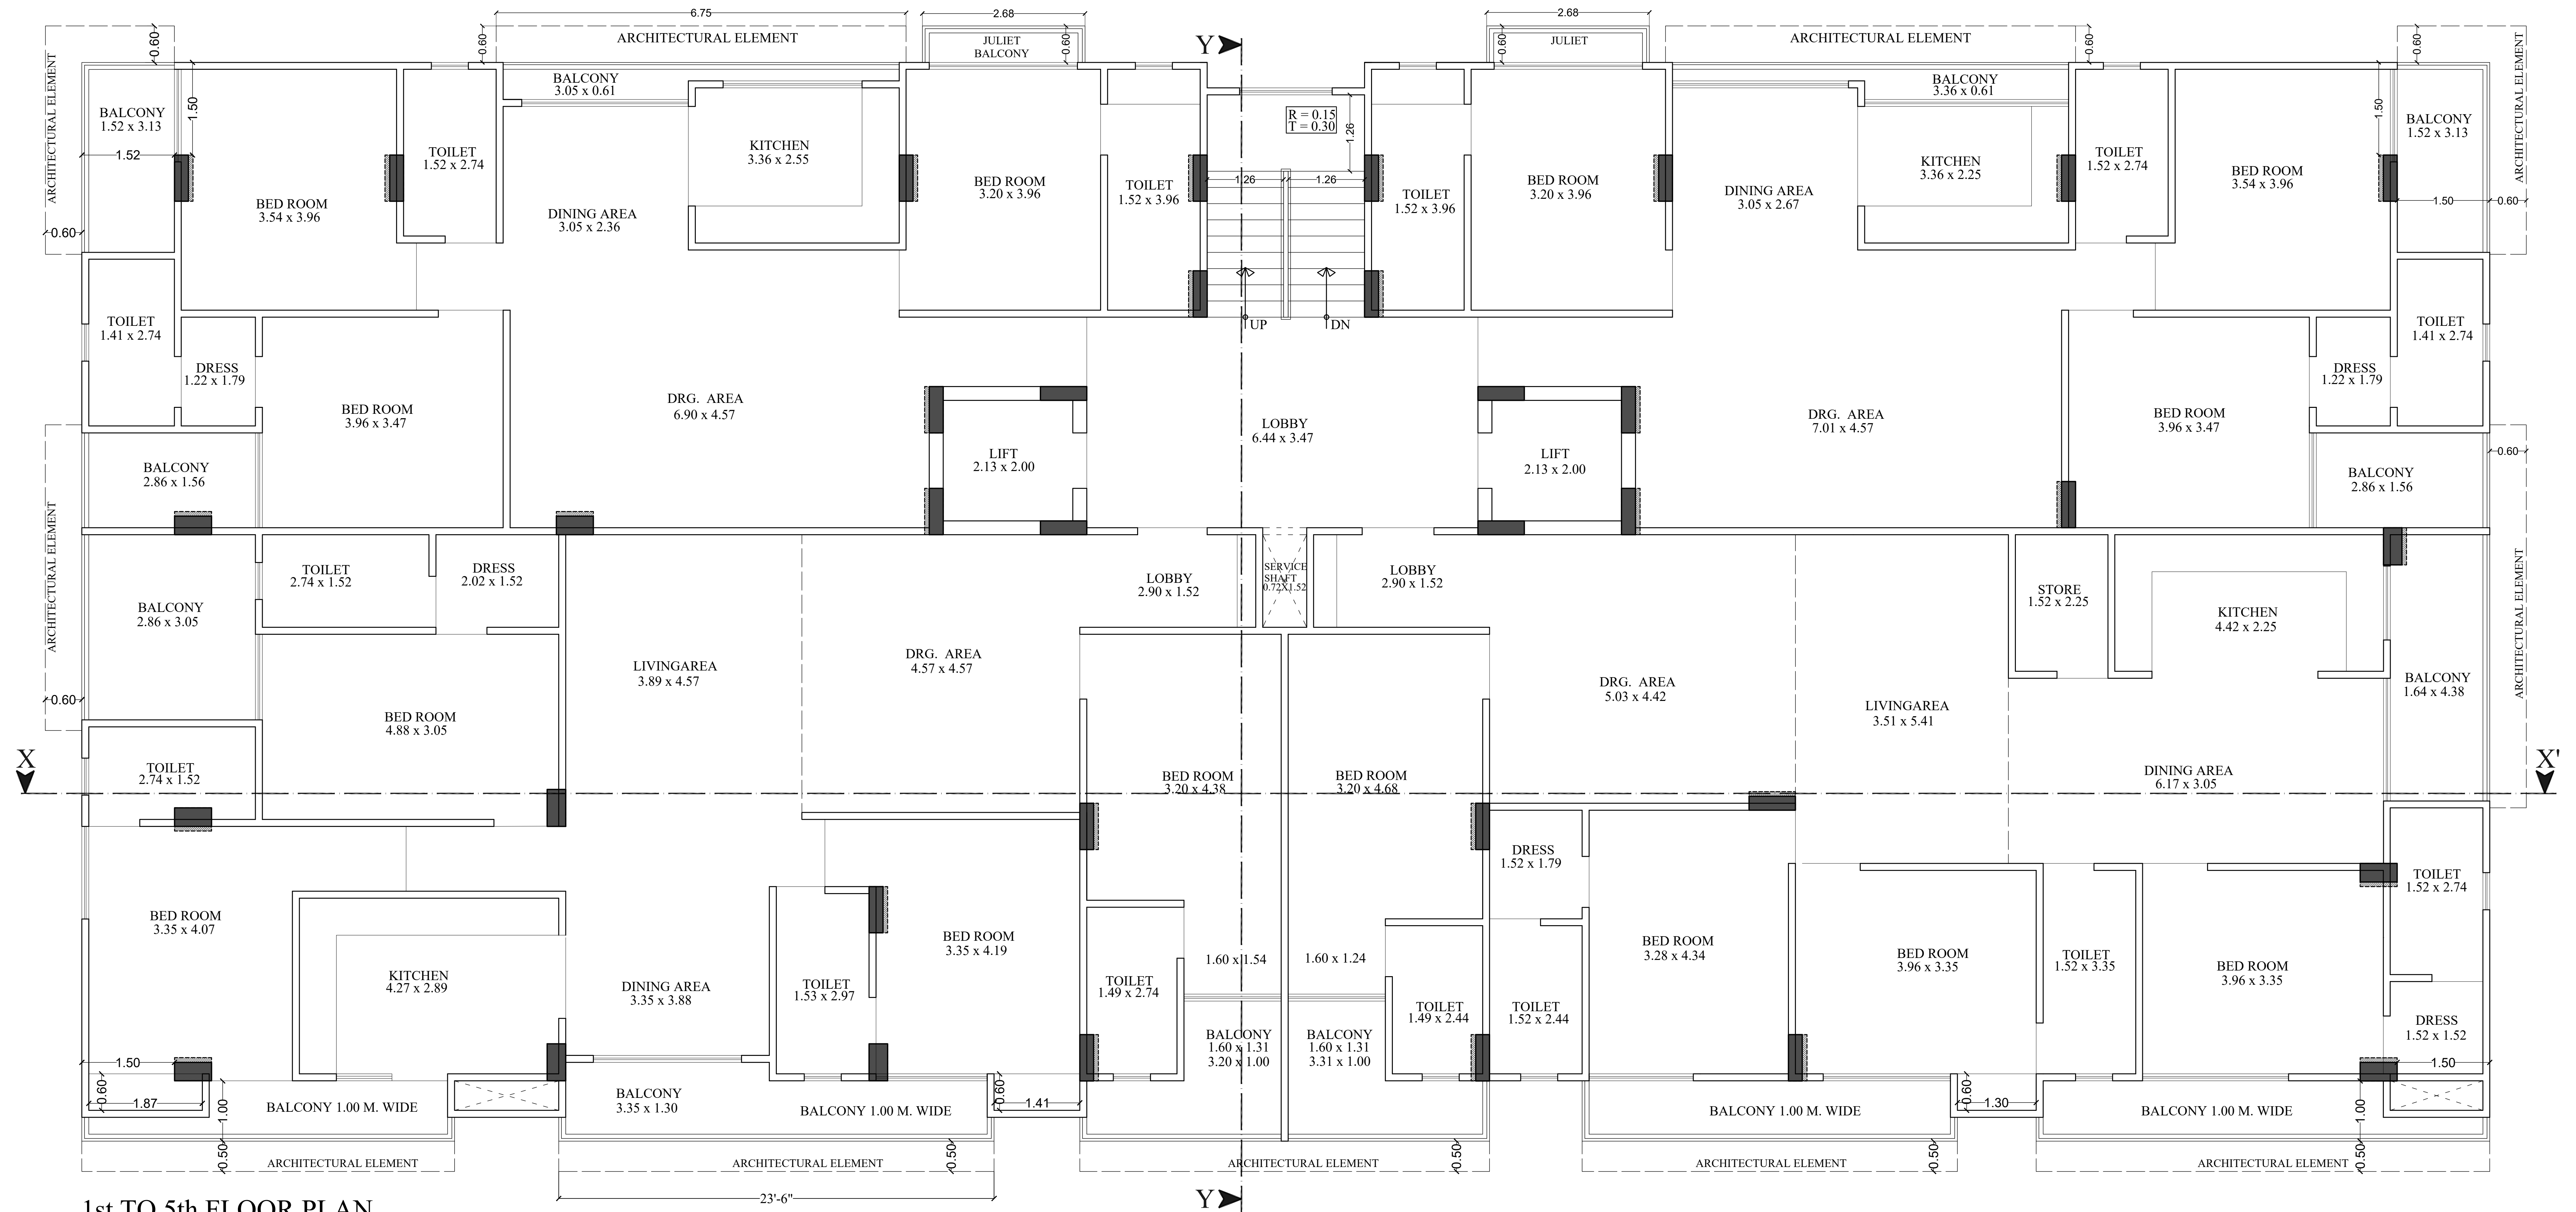

1st TO 5th FLOOR PLAN

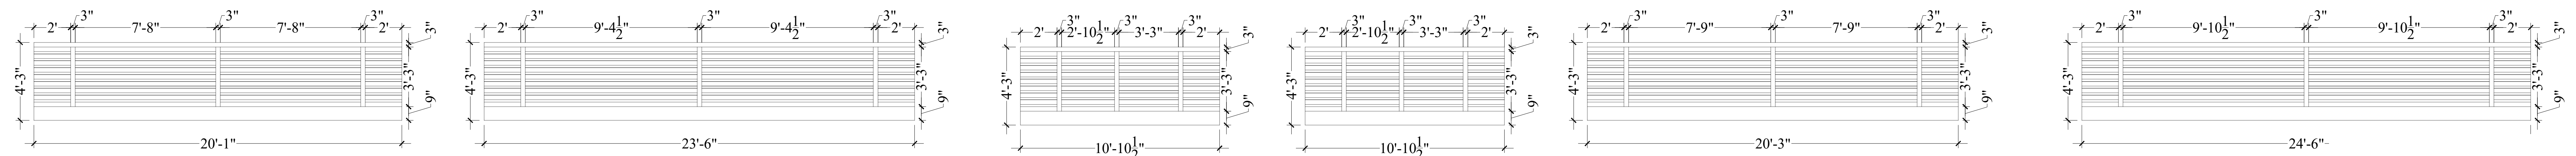

For Parth Sarthi Build Estate (P) Ltd.

मेधा 12/11/2019
Director






PROJECT TITLE :-
PROPOSED BUILDING AT PLOT
NO. F-28, F-29 & F-30, 6-D
ENGINEERS COLONY , JAIPUR

BUILDING NAME
PARTH AANGAN
DEVELOPER NAME
PARTH SARTHI BUILD ESTATE (P)LTD.

DRAWING TITLE :-
TYPICAL FLOOR
RAILING PLAN

ARCHITECT :-
 **FRANK SQUARE**
ARCHITECTURE | PLANNER | DESIGNER
C-49 VIDYA APARTMENT PARAS MARG,
BAPU NAGAR JAIPUR, (RAJ.)
Email-afranksquare@gmail.com
Mobile-9461302542

DRN. BY		DATE	NORTH
APPD. BY		REVISION	
SCALE	N.T.S		

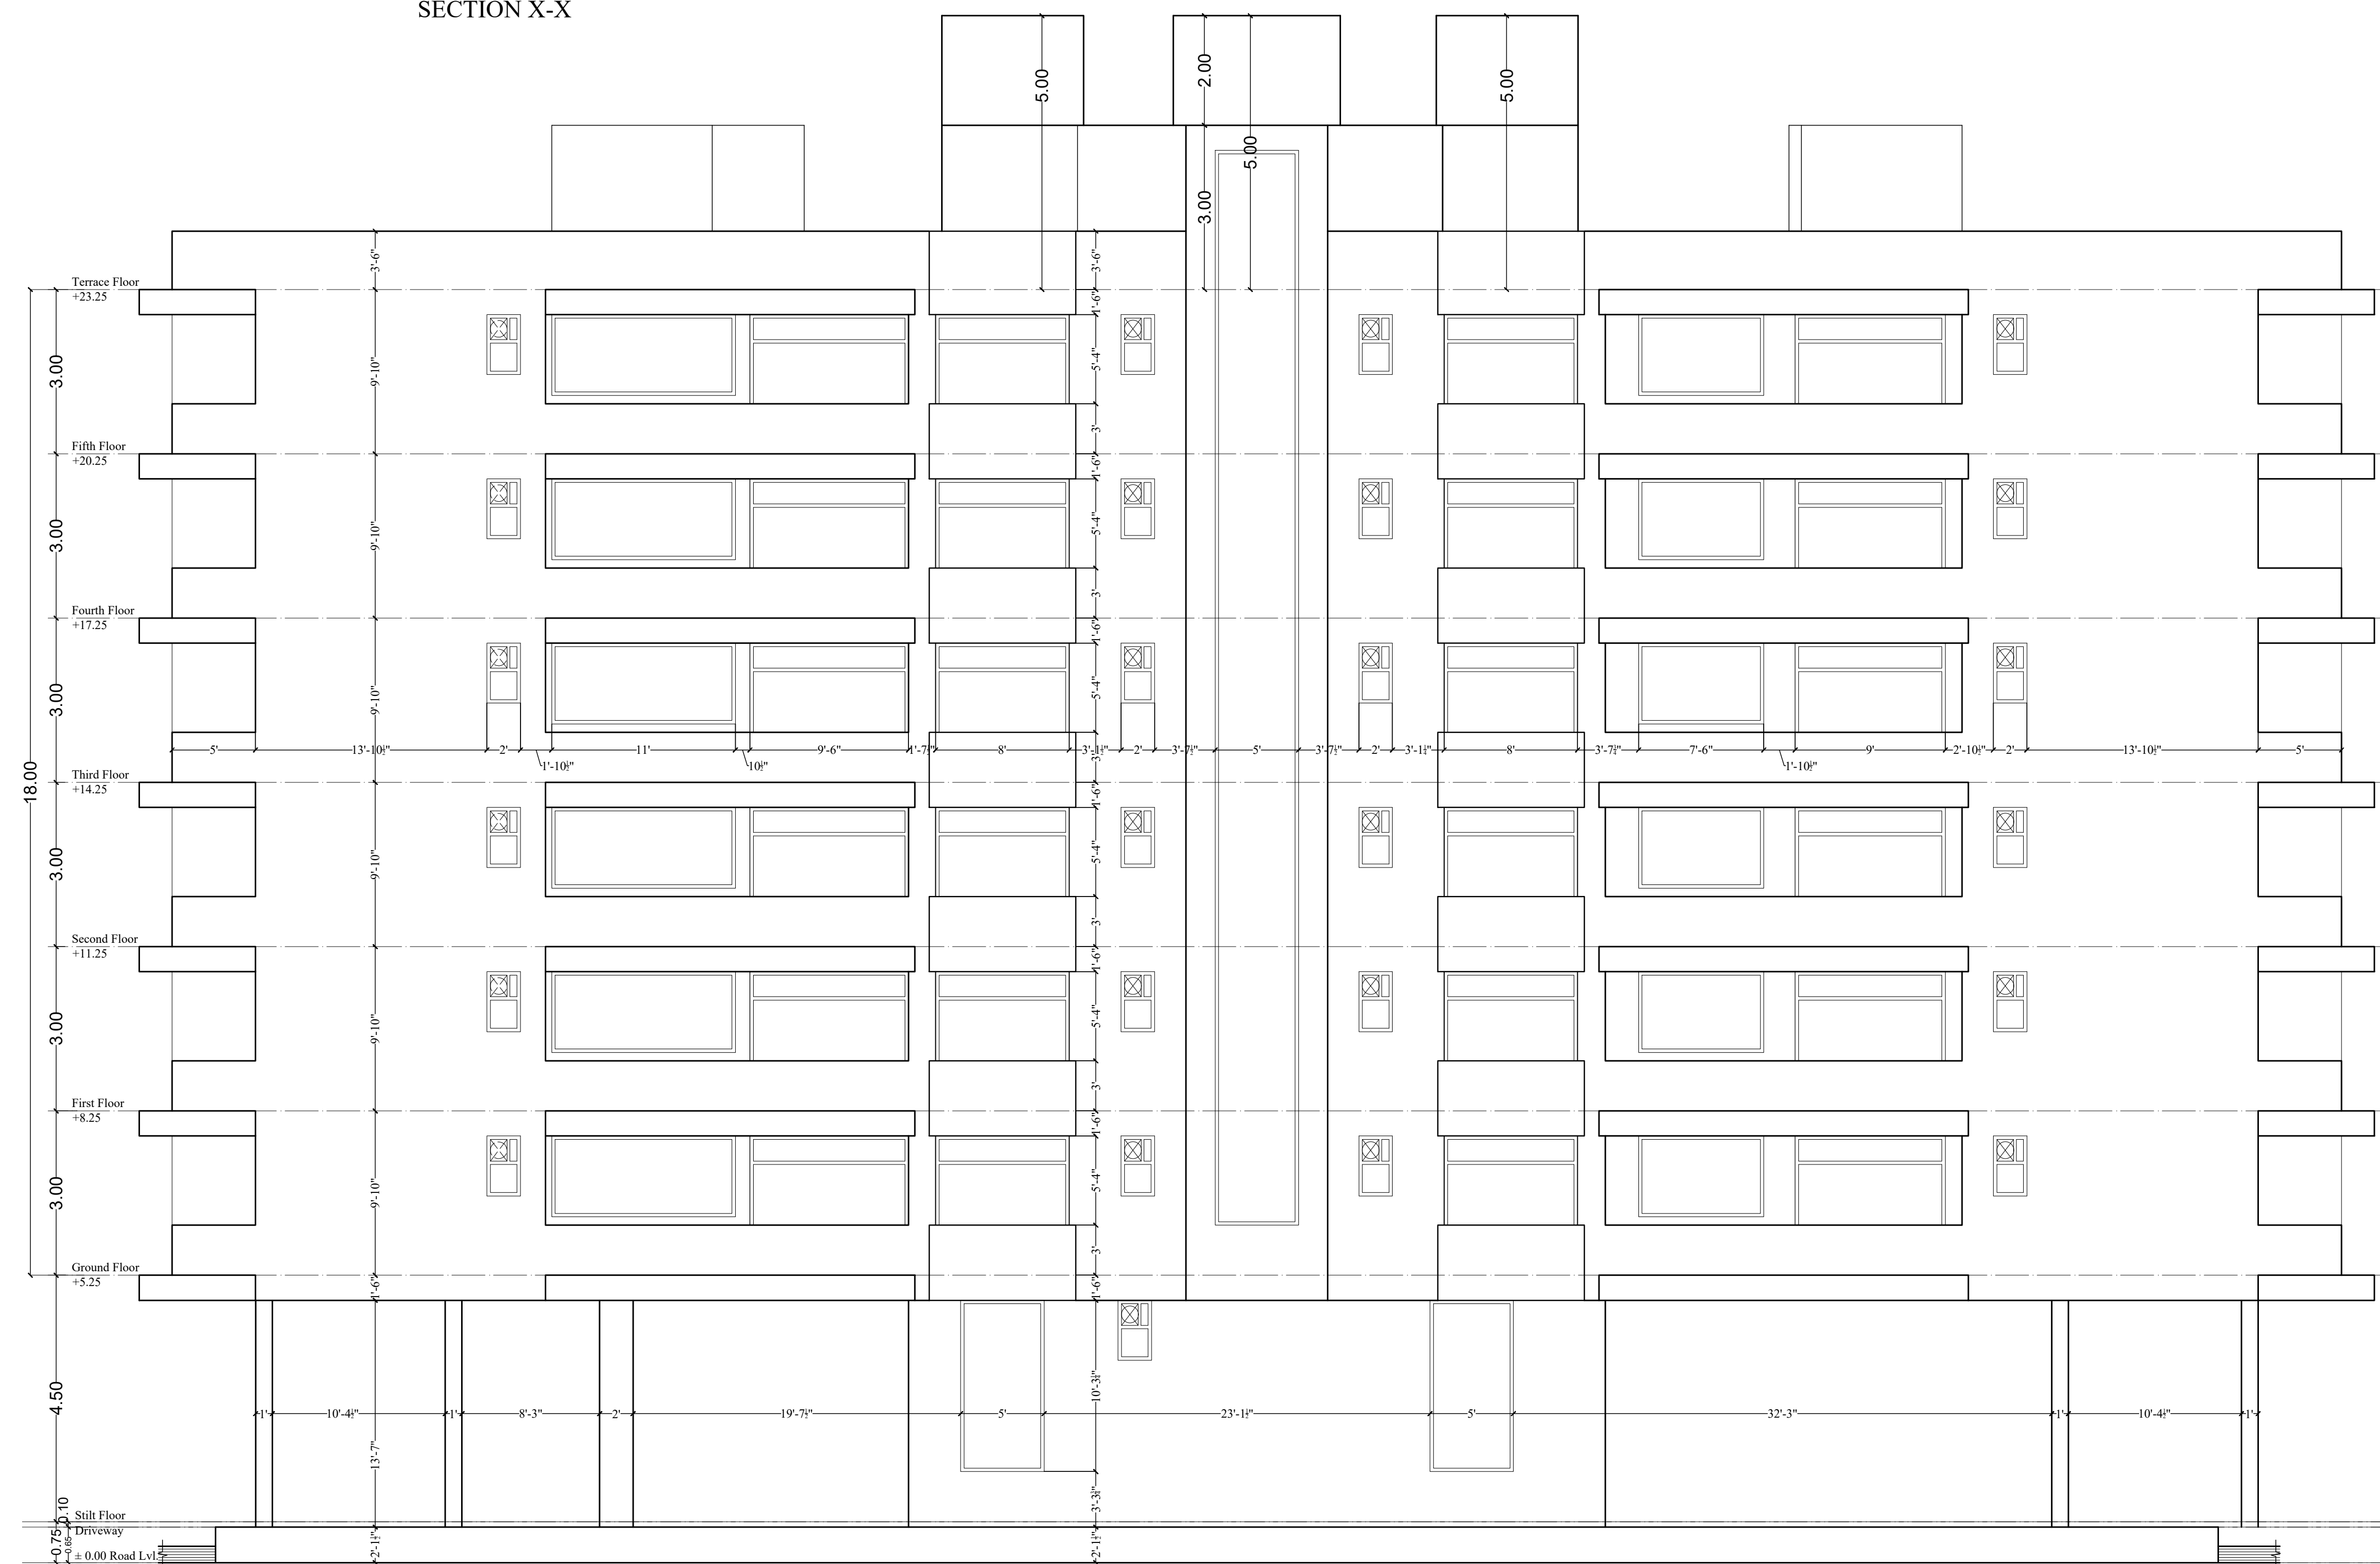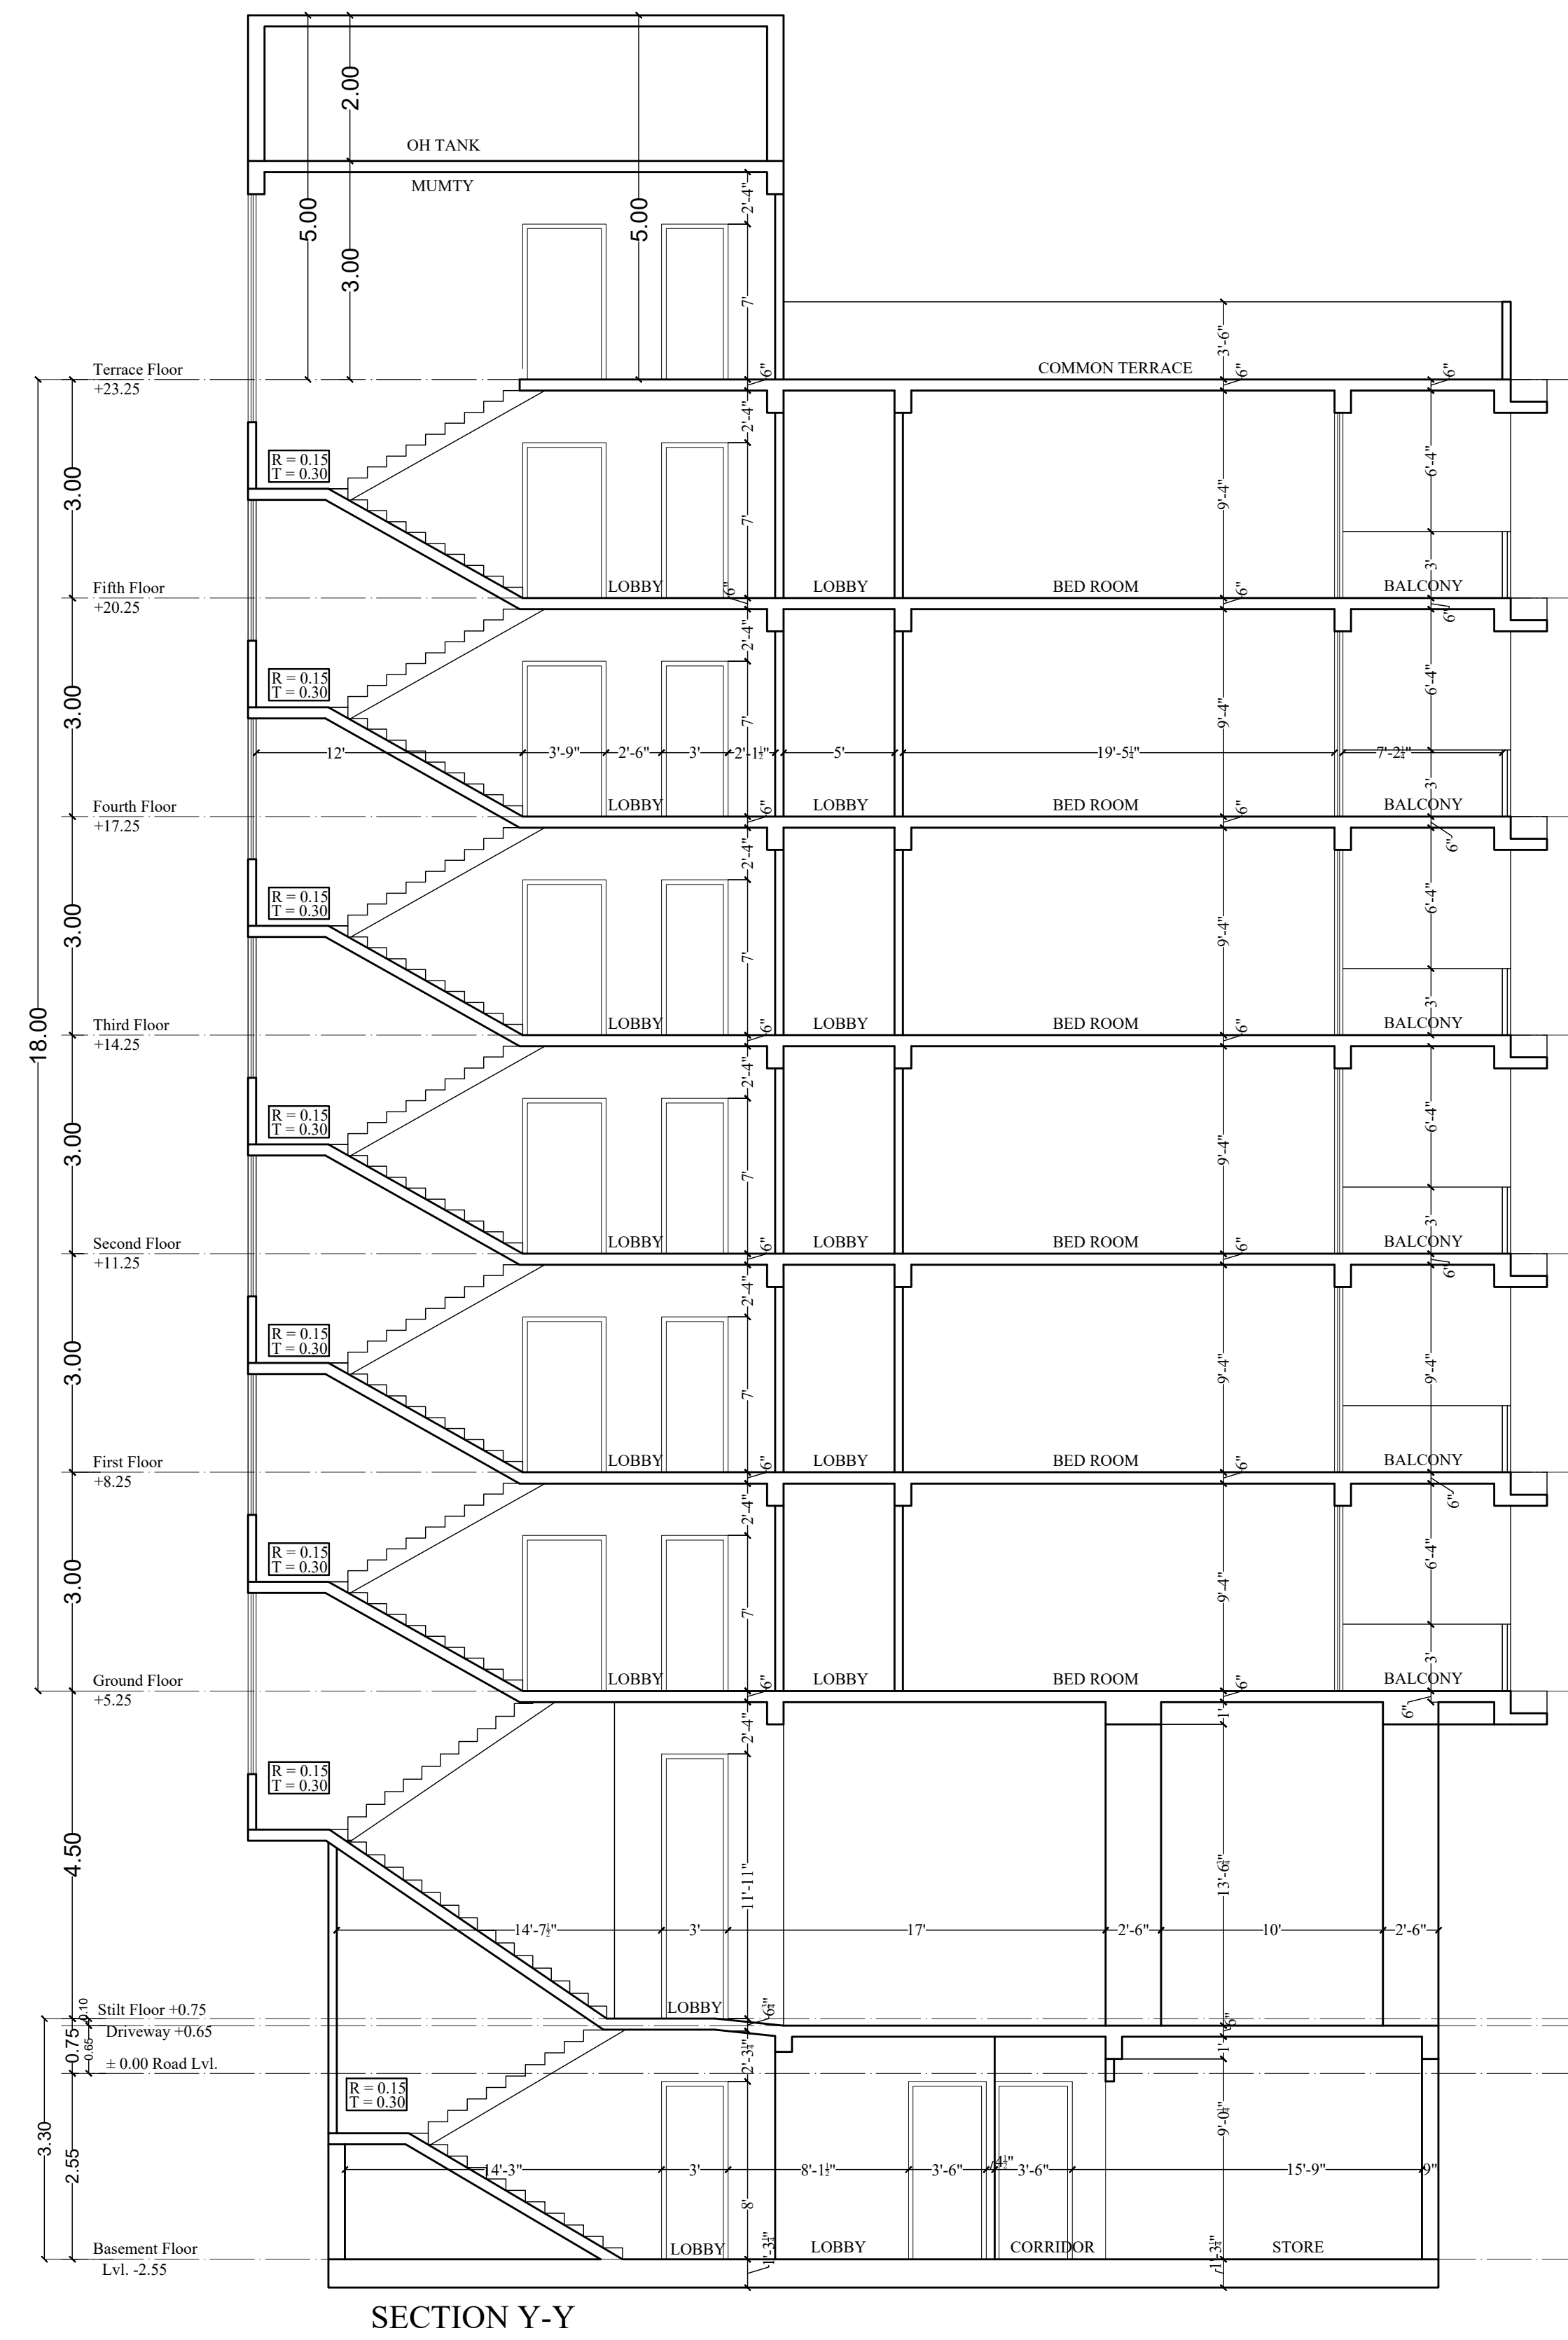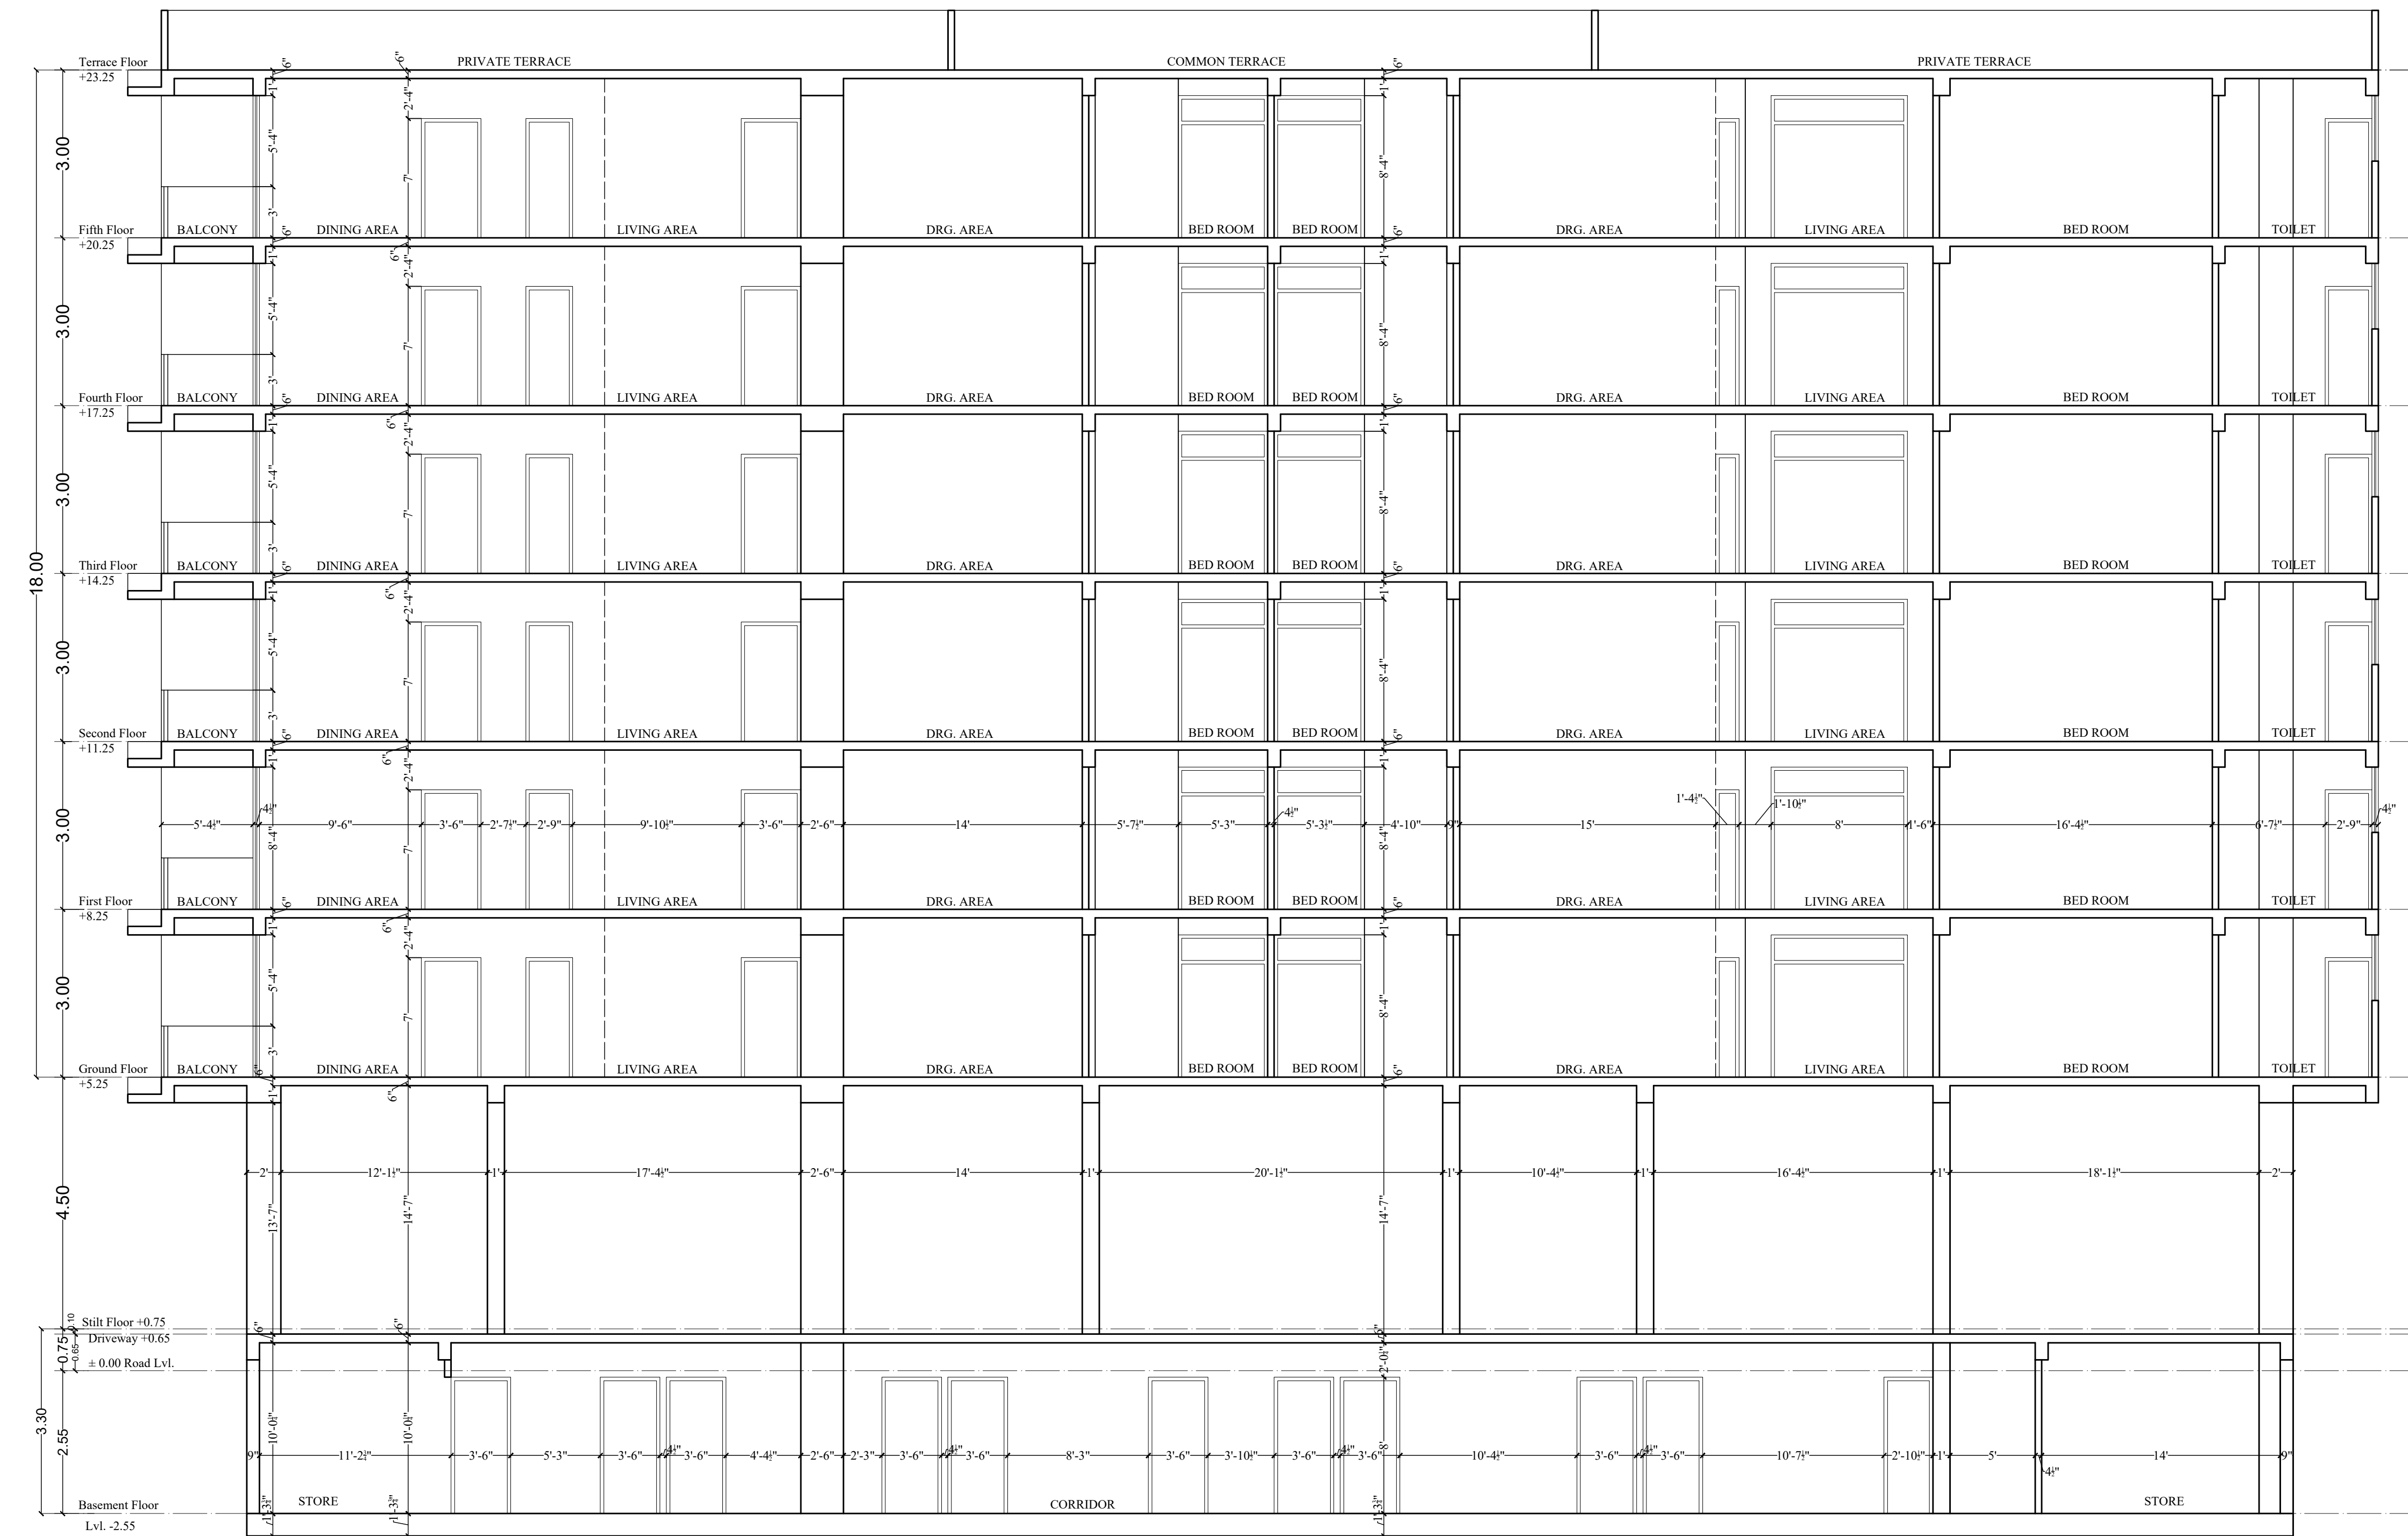

PROJECT :-
PROPOSED BUILDING AT PLOT
NO. F-28, F-29 & F-30, 6-D
ENGINEERS COLONY , JAIPUR


BUILDING NAME
PARTH AANGAN


DEVELOPER NAME
PARTH SARTHI BUILD ESTATE (P) LTD.

ARCHITECT :-
THE URBAN SQUARE
ARCHITECT , PLANNER , BPAS
BAPU NAGAR JAIPUR, (RAJ.)
Mobile- 9461302542


For Parth Sarthi Build Estate (P) Ltd.

Director

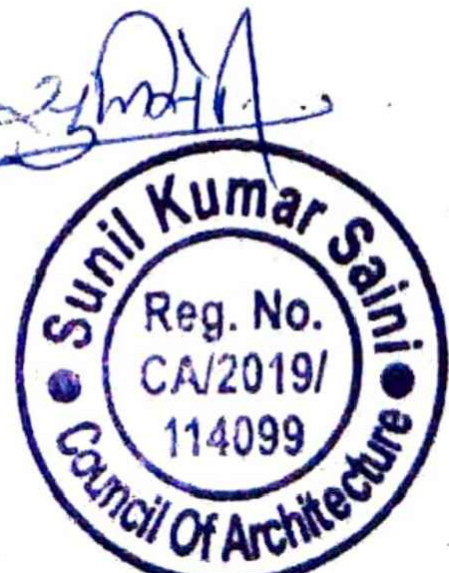


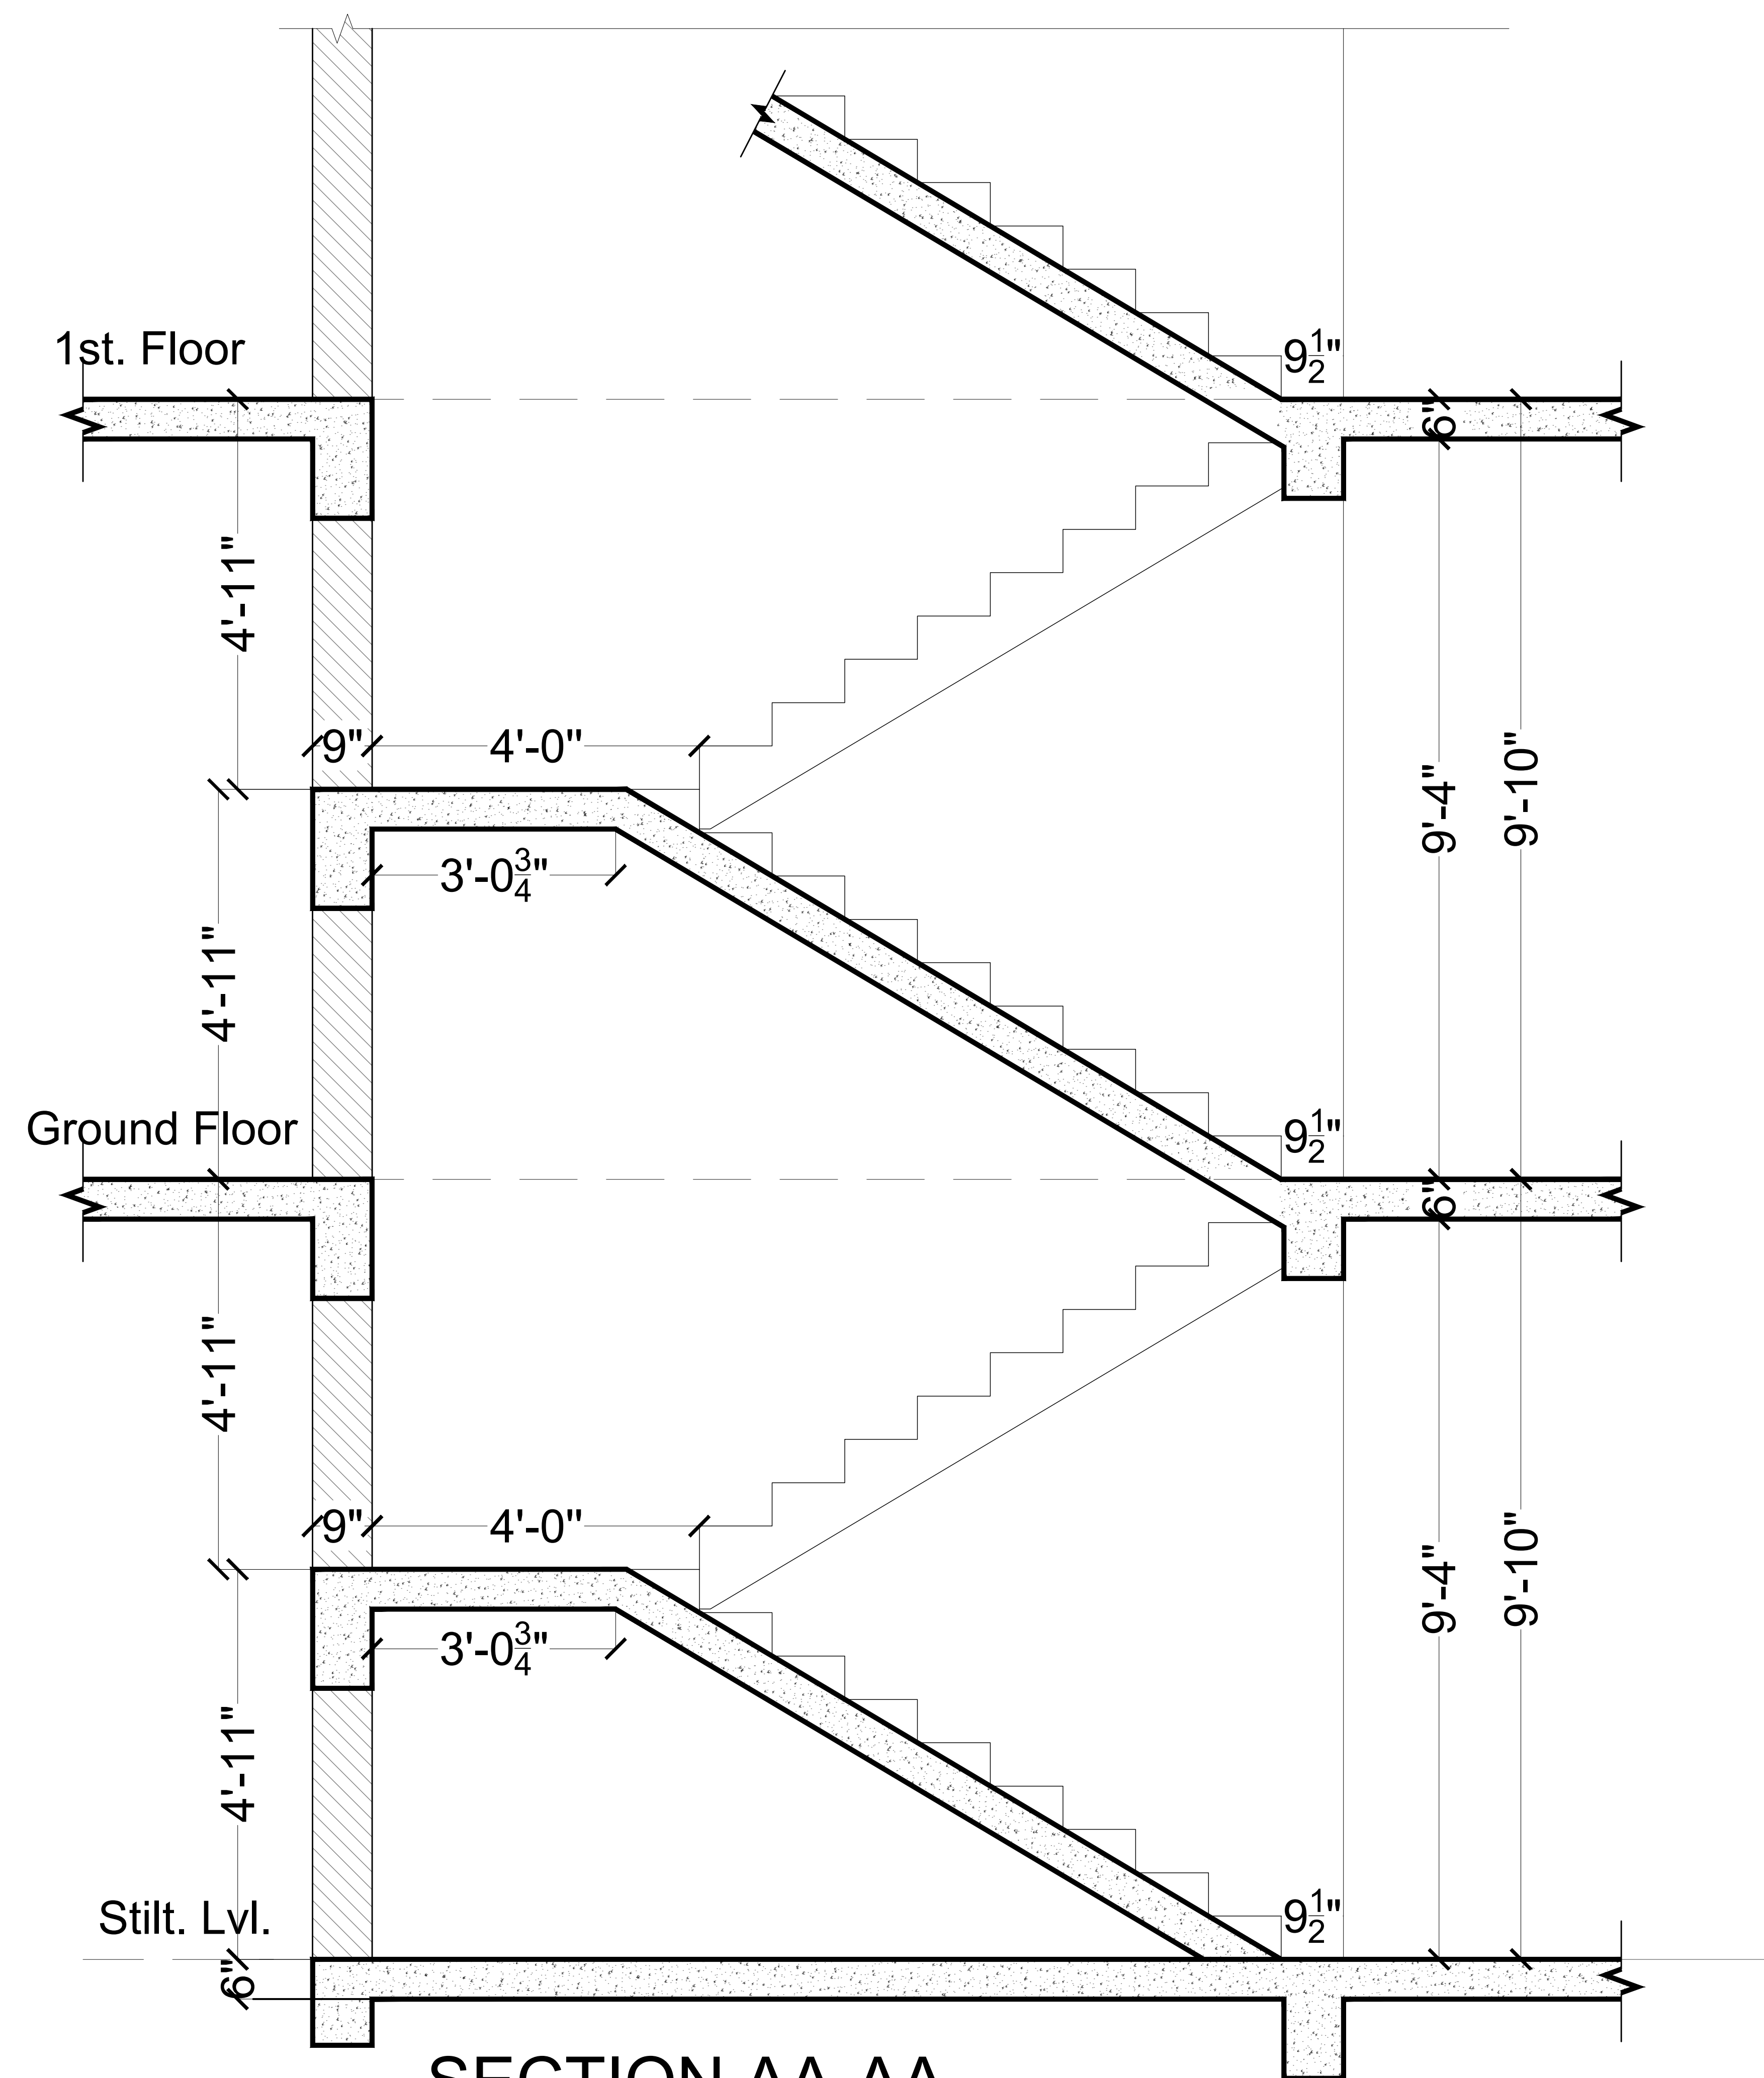

For Parth Sarthi Build Estate (P) Ltd.
मेधा 12/17
Director

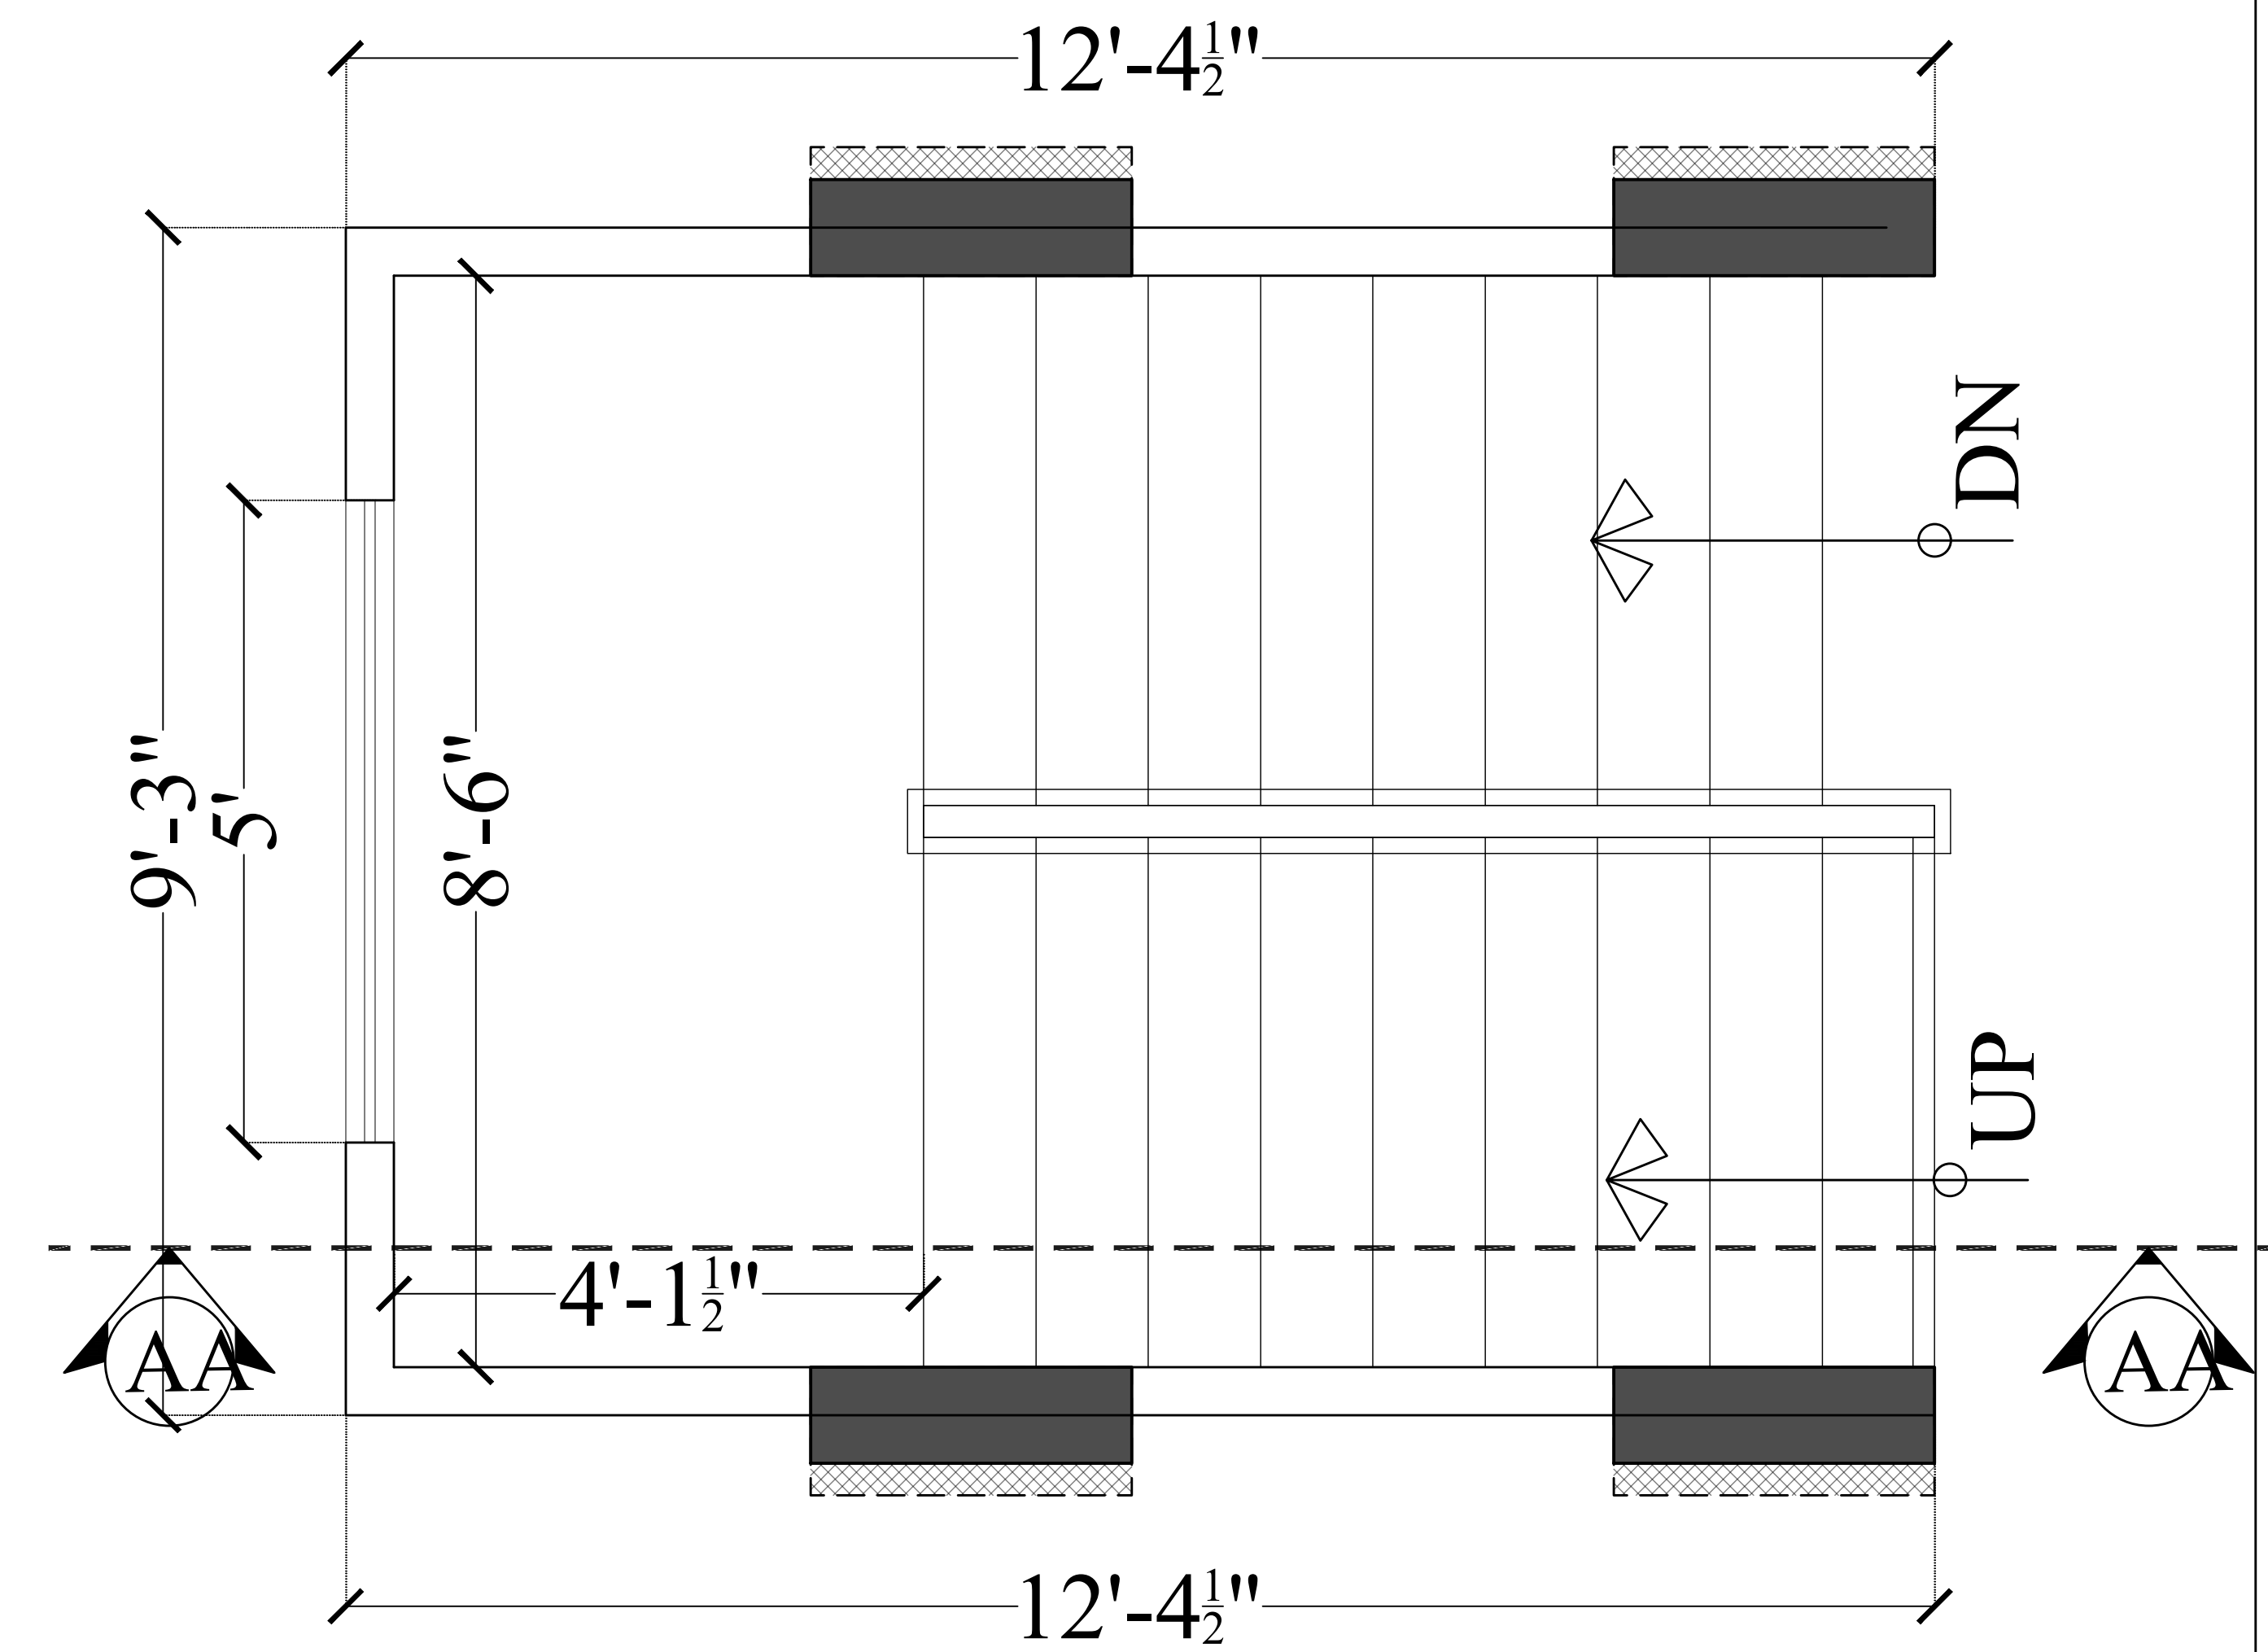


Ground & 1st Floor To Top Floor Stair Case Plan

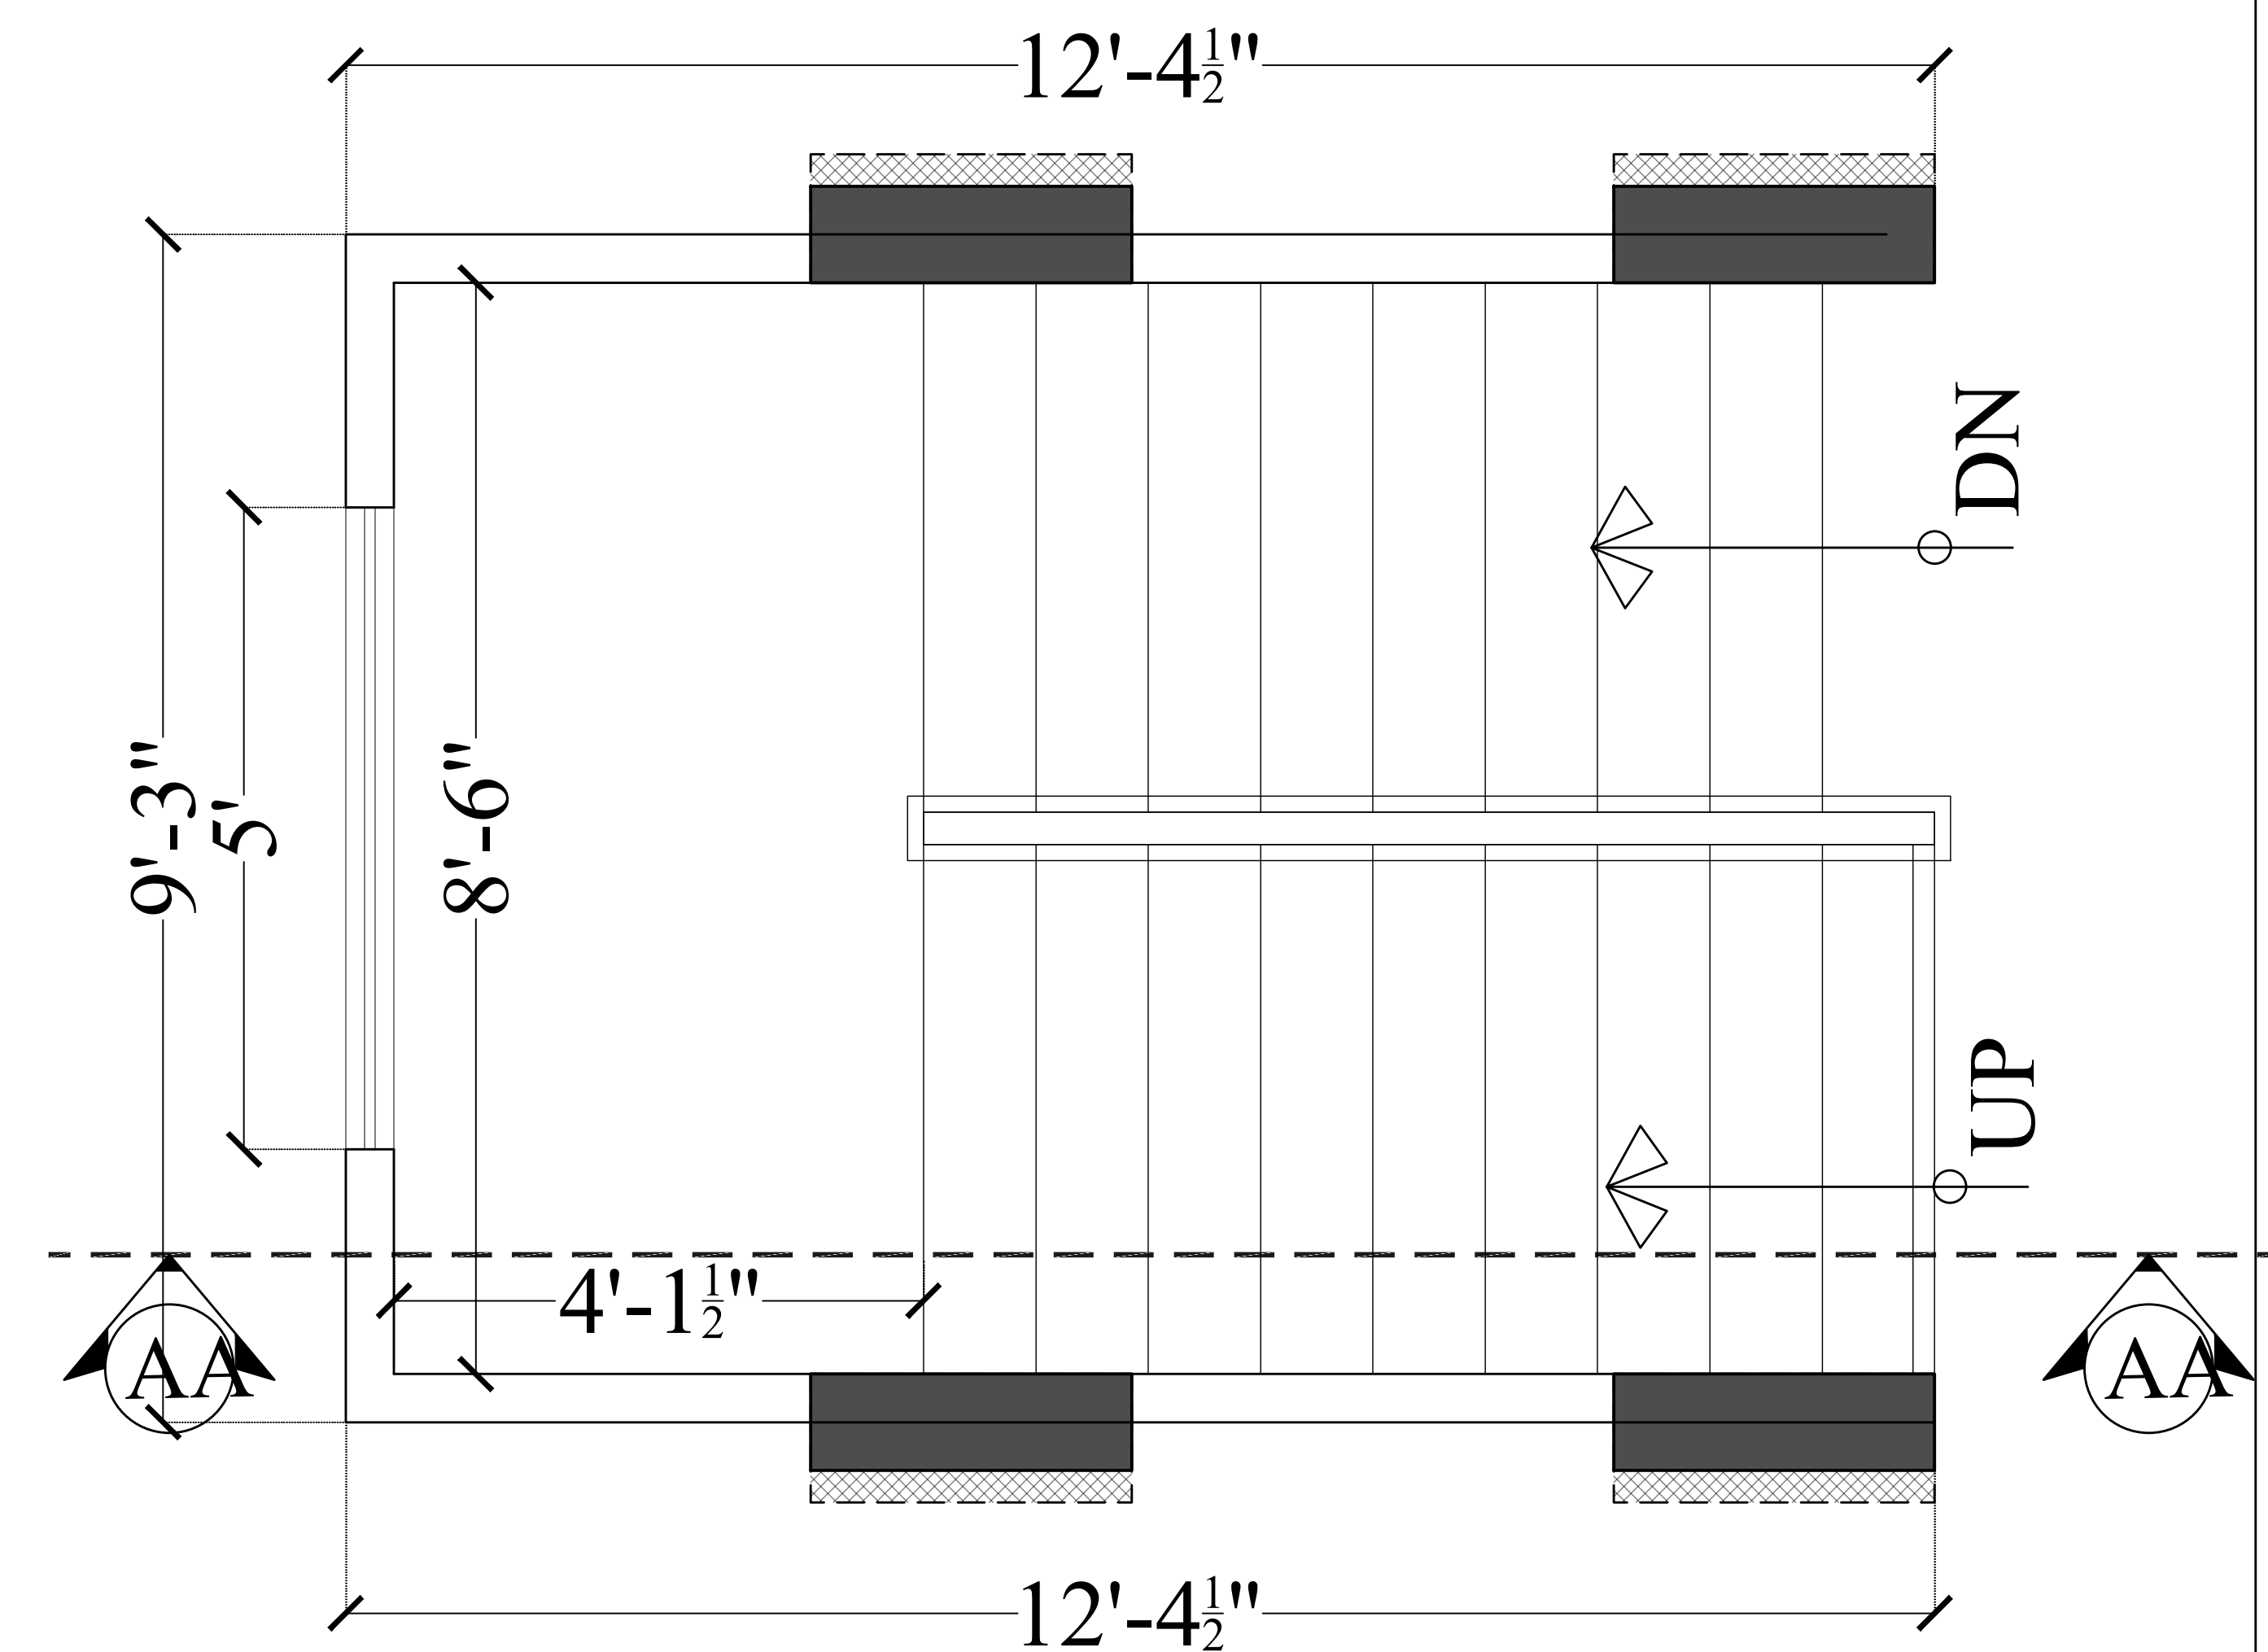

Stilt Floor To Ground Floor Stair Case Plan



PROJECT TITLE :- PROPOSED BUILDING AT PLOT NO. F-28, F-29 & F-30, 6-D ENGINEERS COLONY , JAIPUR	BUILDING NAME PARTH AANGAN		DRAWING TITLE :- STAIR CASE SECTION DETAIL	ARCHITECT :-  FRANK SQUARE ARCHITECTURE PLANNER DESIGNER C-49 VIDYA APARTMENT PARAS MARG, BAPU NAGAR JAIPUR, (RAJ.) Email-afranksquare@gmail.com Mobile-9461302542		DRN. BY		NORTH
	DEVELOPER NAME PARTH SARTHI BUILD ESTATE (P)LTD.			APPD. BY		DATE		
					REVISION			
				SCALE	N.T.S			

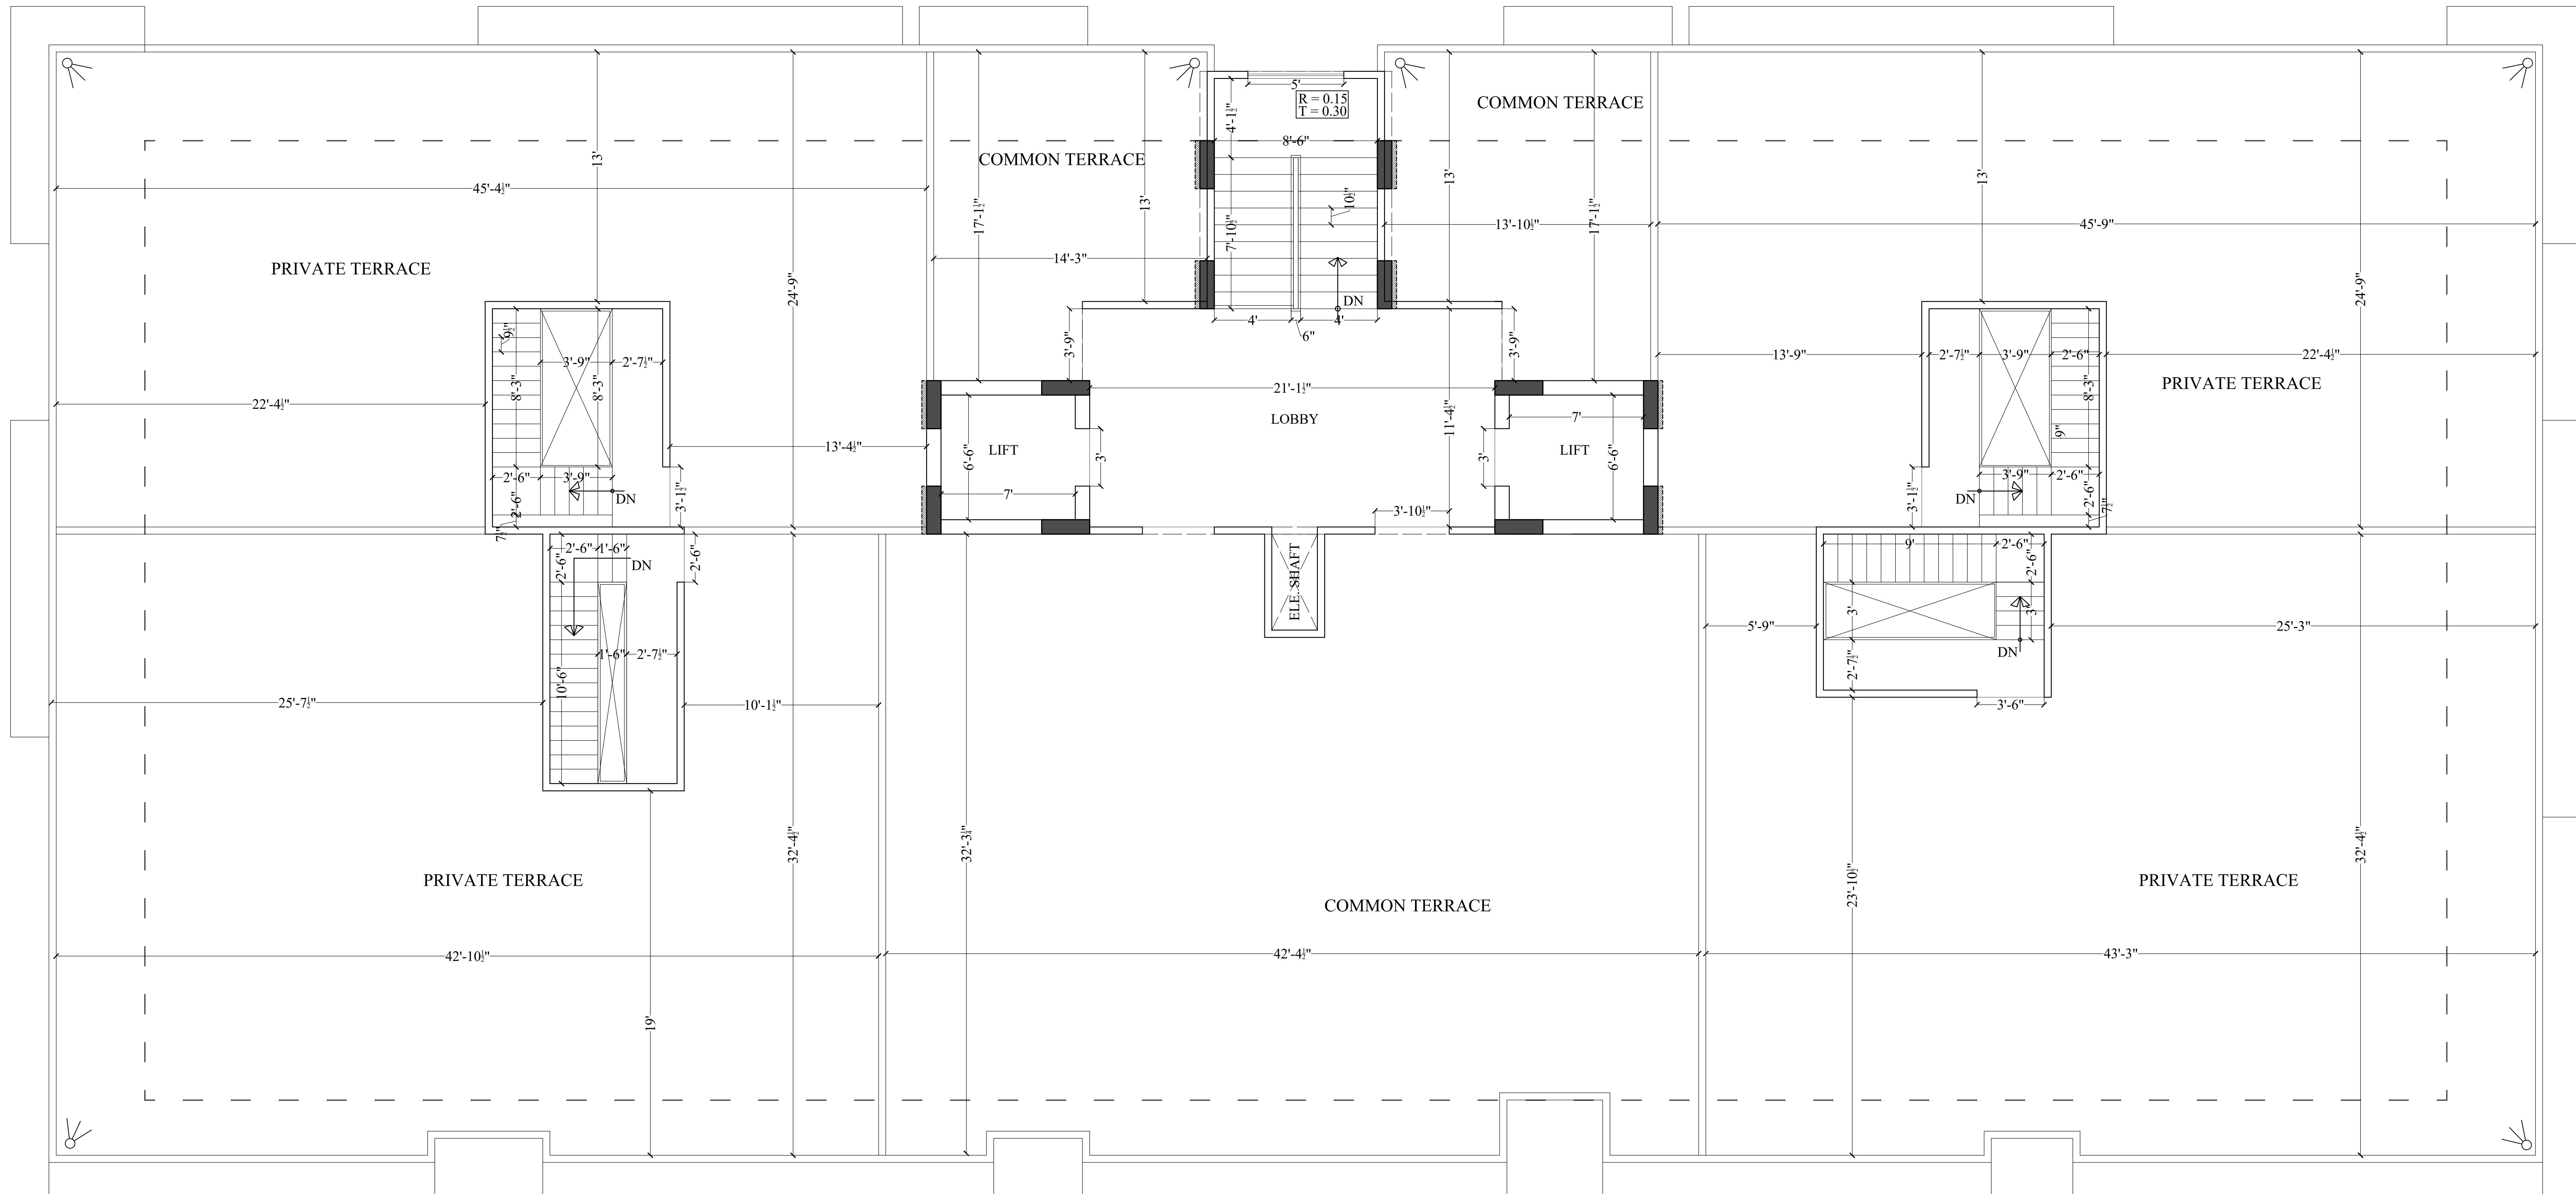

TERRACE FLOOR PLAN

For Parth Sarthi Build Estate (P) Ltd.

मेधा १२११
Director



PROJECT TITLE :- PROPOSED BUILDING AT PLOT NO. F-28, F-29 & F-30, 6-D ENGINEERS COLONY , JAIPUR	BUILDING NAME PARTH AANGAN	DRAWING TITLE :- TERRACE FLOOR WORKING PLAN	ARCHITECT :-  FRANK SQUARE ARCHITECTURE PLANNER DESIGNER C-49 VIDYA APARTMENT PARAS MARG, BAPU NAGAR JAIPUR, (RAJ.) Email-afranksquare@gmail.com Mobile-9461302542	DRN. BY		DATE	NORTH
				APPD. BY			
	DEVELOPER NAME PARTH SARTHI BUILD ESTATE (P)LTD.			SCALE		REVISION	