




GROUND FLOOR PLAN

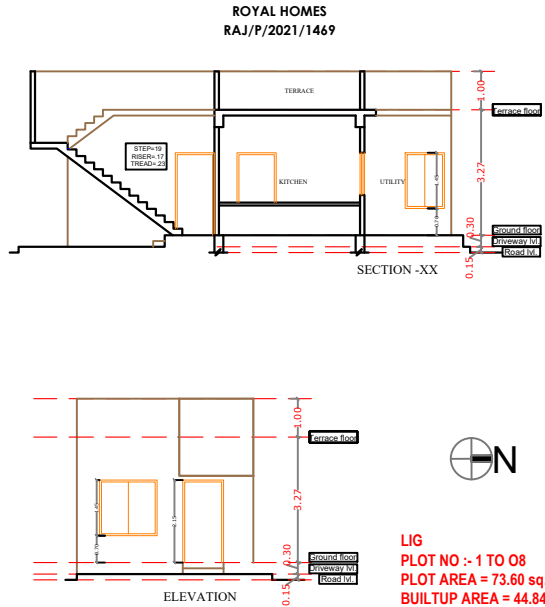


LIG
PLOT NO :- 1 TO 08
PLOT AREA = 73.60 sq. mt.
BUILTUP AREA = 44.84 sq. mt.
CARPET AREA = 31.49 sq. mt.

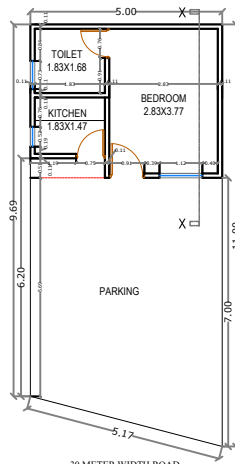


GROUND FLOOR PLAN

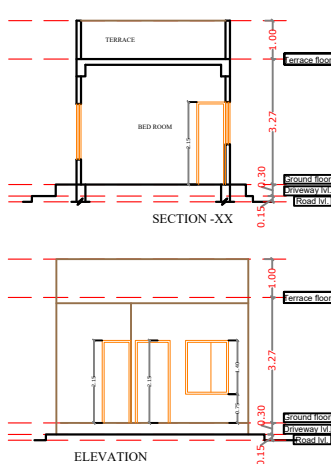


LIG
PLOT NO :- 09
PLOT AREA = 51.72 sq. mt.
BUILTUP AREA = 24.49 sq. mt.
CARPET AREA = 17.00 sq. mt.

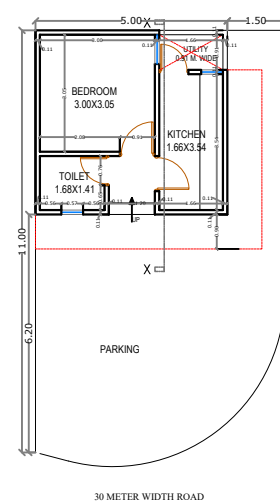


GROUND FLOOR PLAN

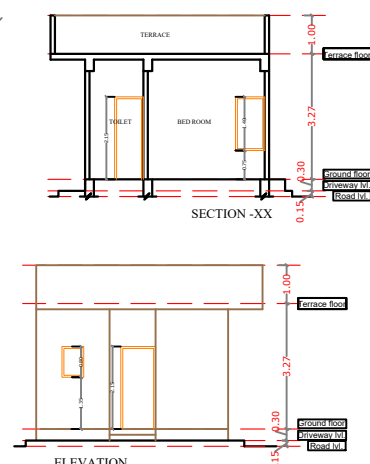


LIG
PLOT NO :- 10
PLOT AREA = 69.28 sq. mt.
BUILTUP AREA = 30.86 sq. mt.
CARPET AREA = 17.80 sq. mt.

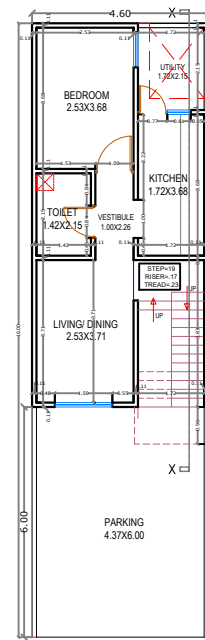


GROUND FLOOR PLAN

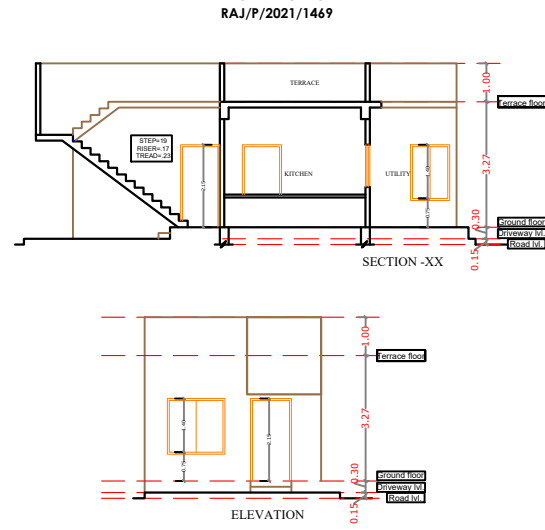


LIG
PLOT NO :- 11-18
PLOT AREA = 73.60 sq. mt.
BUILTUP AREA = 44.84 sq. mt.
CARPET AREA = 31.49 sq. mt.

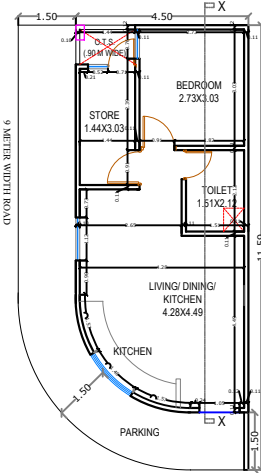


GROUND FLOOR PLAN

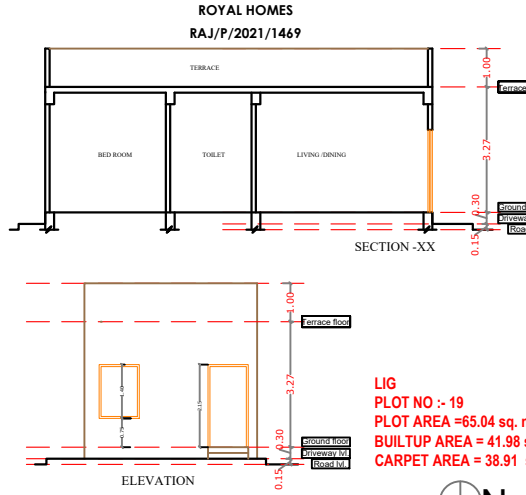


LIG
PLOT NO :- 19
PLOT AREA = 65.04 sq. mt.
BUILTUP AREA = 41.98 sq. mt.
CARPET AREA = 38.91 sq. mt.

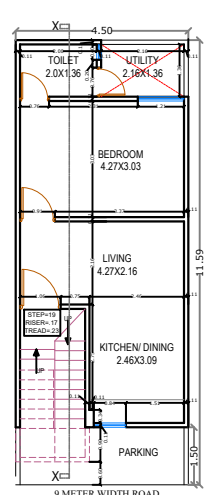


GROUND FLOOR PLAN

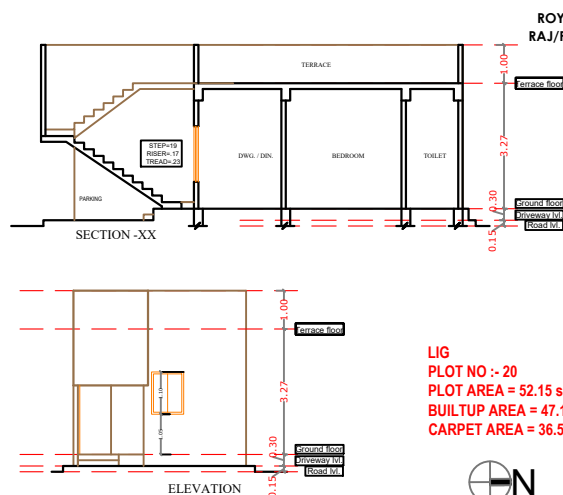


LIG
PLOT NO :- 20
PLOT AREA = 52.15 sq. mt.
BUILTUP AREA = 47.14 sq. mt.
CARPET AREA = 36.53 sq. mt.

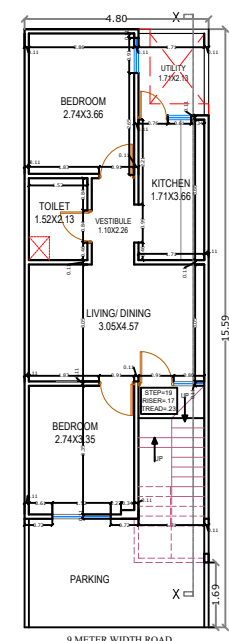


GROUND FLOOR PLAN

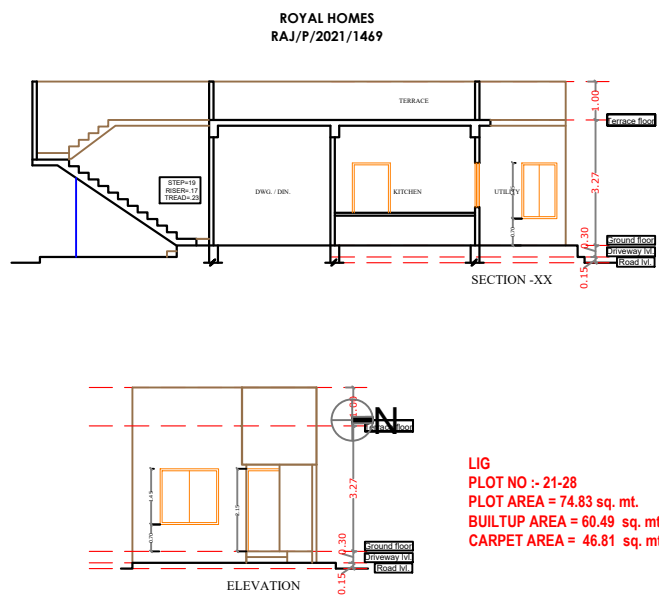


LIG
PLOT NO :- 21-28
PLOT AREA = 74.83 sq. mt.
BUILTUP AREA = 60.49 sq. mt.
CARPET AREA = 46.81 sq. mt.

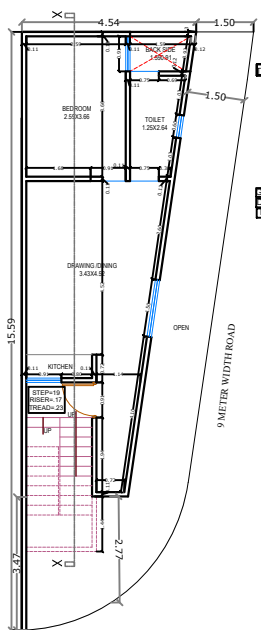


GROUND FLOOR PLAN

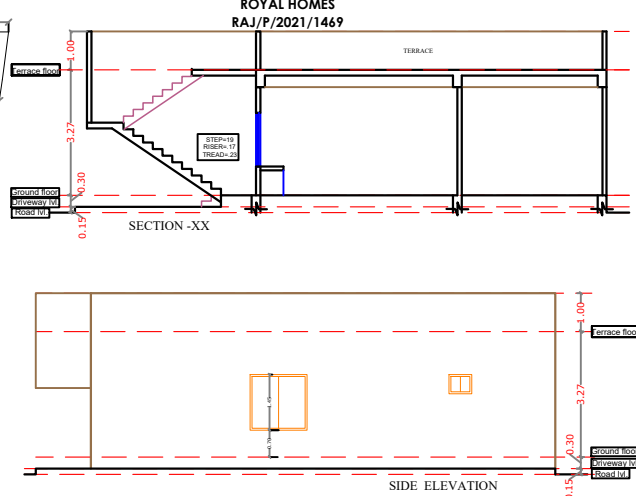

LIG
PLOT NO :- 29
PLOT AREA = 74.94 sq. mt.
BUILTUP AREA = 45.33 sq. mt.
CARPET AREA = 33.56 sq. mt.

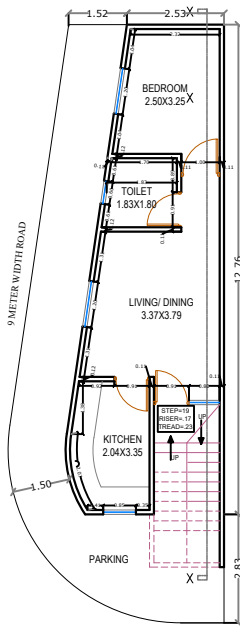


GROUND FLOOR PLAN

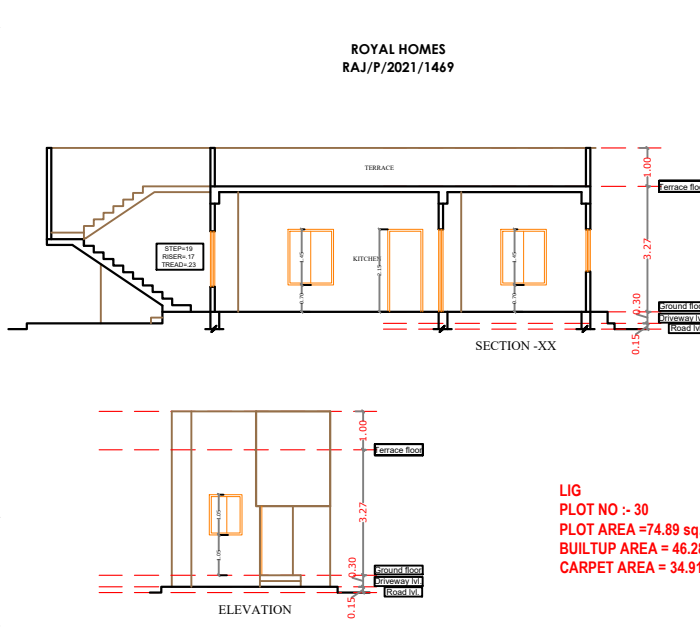


LIG
PLOT NO :- 30
PLOT AREA = 74.89 sq. mt.
BUILTUP AREA = 46.28 sq. mt.
CARPET AREA = 34.91 sq. mt.

ER. VIKAS SHARMA
B.TECH (CIVIL)


SHEET NO. -01	
PROJECT TITLE	
DRAWING TITLE	
ARCHITECT'S SIGNATURE	
OWNER'S SIGNATURE	
WORKING DRAWING	
SCALE	
1:100	

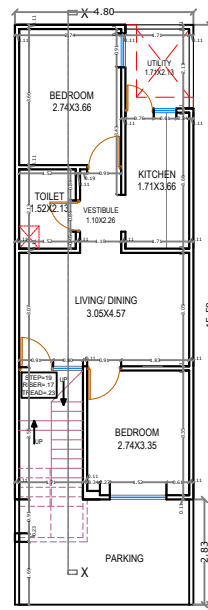


GROUND FLOOR PLAN

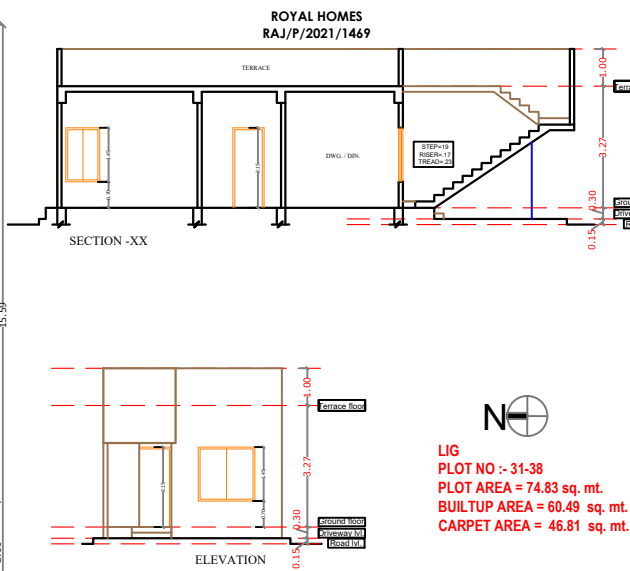


LIG
PLOT NO :- 31-38
PLOT AREA = 74.83 sq. mt.
BUILTUP AREA = 60.49 sq. mt.
CARPET AREA = 46.81 sq. mt.

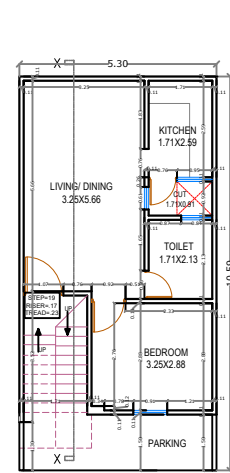


GROUND FLOOR PLAN

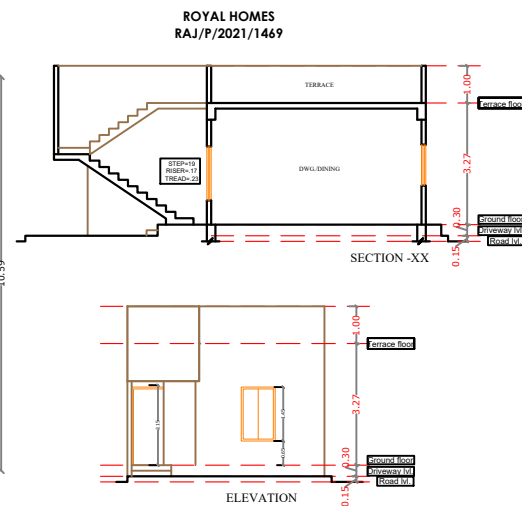


LIG
PLOT NO :- 39
PLOT AREA = 56.12 sq. mt.
BUILTUP AREA = 49.92 sq. mt.
CARPET AREA = 36.98 sq. mt.

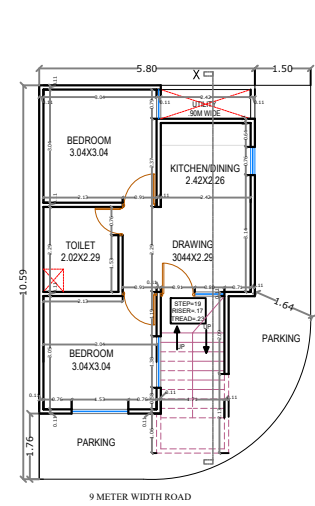


GROUND FLOOR PLAN

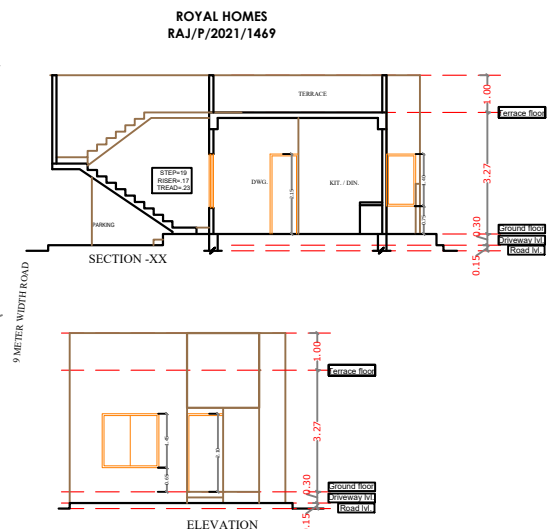


LIG
PLOT NO :- 40
PLOT AREA = 72.80 sq. mt.
BUILTUP AREA = 48.75 sq. mt.
CARPET AREA = 37.64 sq. mt.

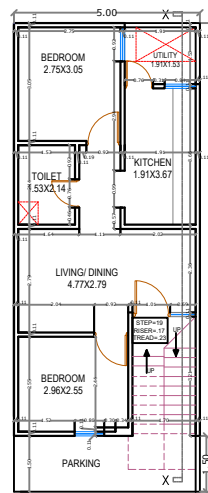


GROUND FLOOR PLAN

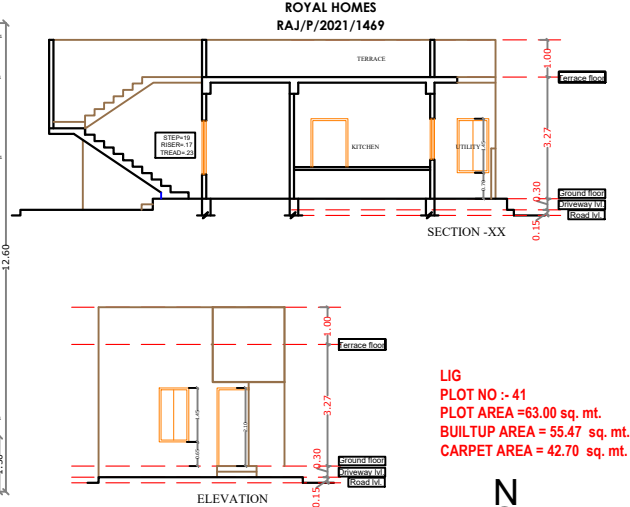


LIG
PLOT NO :- 41
PLOT AREA = 63.00 sq. mt.
BUILTUP AREA = 55.47 sq. mt.
CARPET AREA = 42.70 sq. mt.

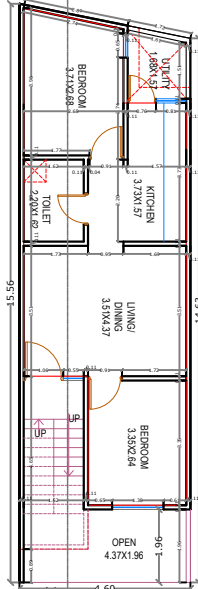


GROUND FLOOR PLAN

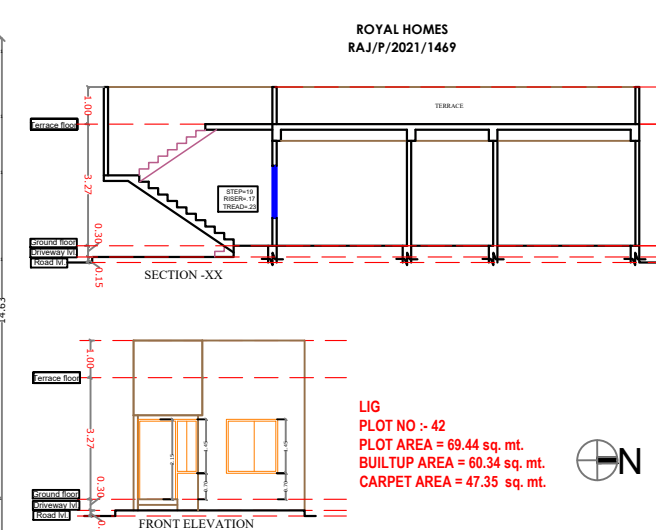


LIG
PLOT NO :- 42
PLOT AREA = 69.44 sq. mt.
BUILTUP AREA = 60.34 sq. mt.
CARPET AREA = 47.35 sq. mt.

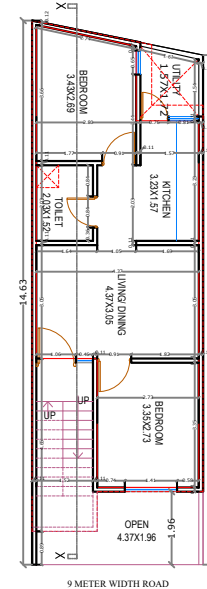


GROUND FLOOR PLAN

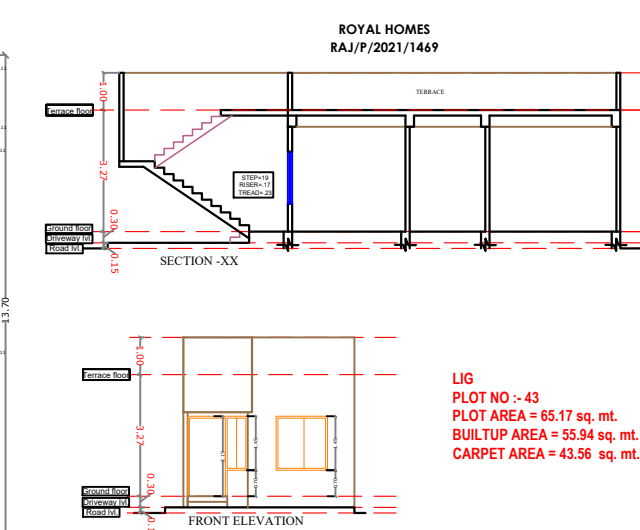


LIG
PLOT NO :- 43
PLOT AREA = 65.17 sq. mt.
BUILTUP AREA = 55.94 sq. mt.
CARPET AREA = 43.56 sq. mt.

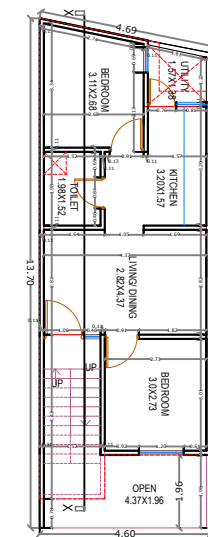


GROUND FLOOR PLAN

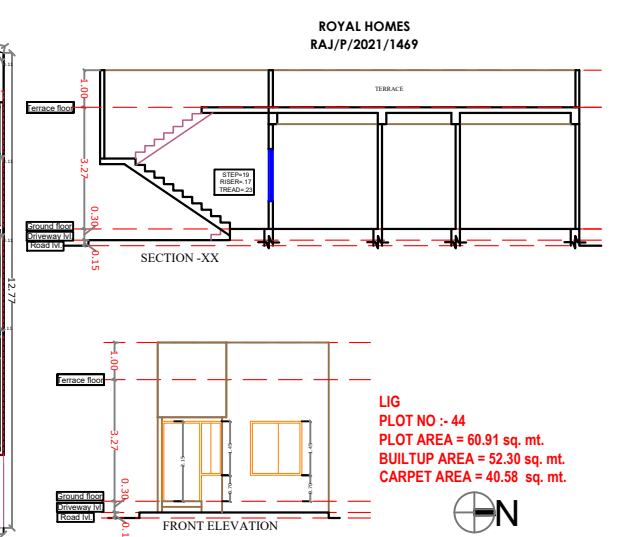


LIG
PLOT NO :- 44
PLOT AREA = 60.91 sq. mt.
BUILTUP AREA = 52.30 sq. mt.
CARPET AREA = 40.58 sq. mt.

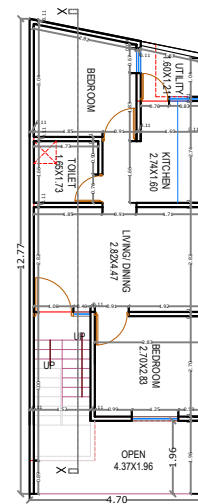


GROUND FLOOR PLAN

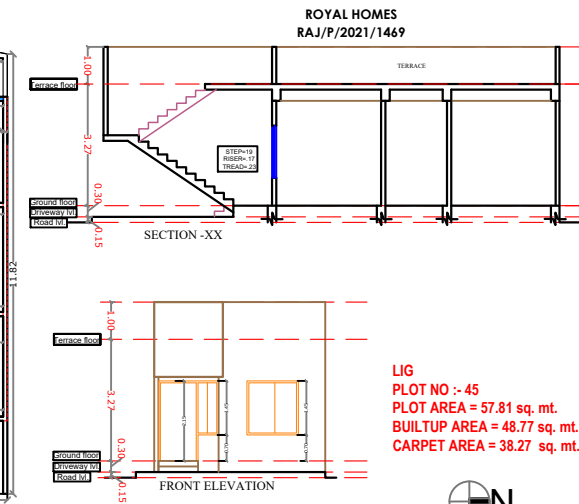

LIG
PLOT NO :- 45
PLOT AREA = 57.81 sq. mt.
BUILTUP AREA = 48.77 sq. mt.
CARPET AREA = 38.27 sq. mt.

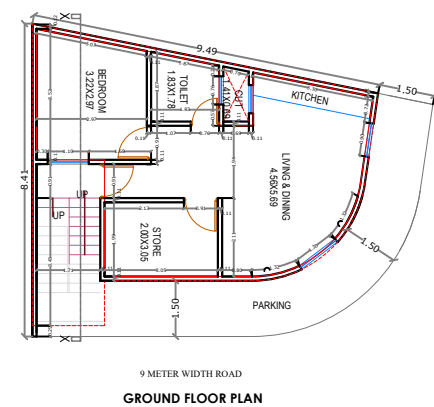










GROUND FLOOR PLAN

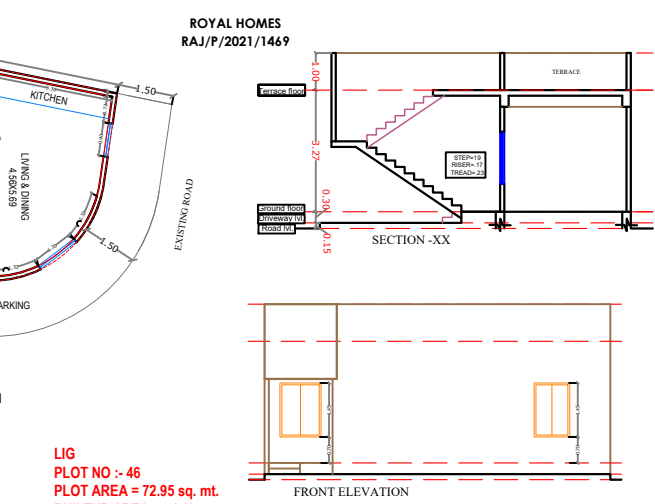

LIG
PLOT NO :- 46
PLOT AREA = 72.95 sq. mt.
BUILTUP AREA = 54.63 sq. mt.
CARPET AREA = 41.88 sq. mt.










ER. VIKAS SHARMA
B.TECH (CIVIL)

PROJECT TITLE	LAYOUT PLAN OF "ROYAL HOMES"
DRAWING TITLE	WORKING DRAWING
PROJECT'S SIGNATURE	CHECKER'S SIGNATURE

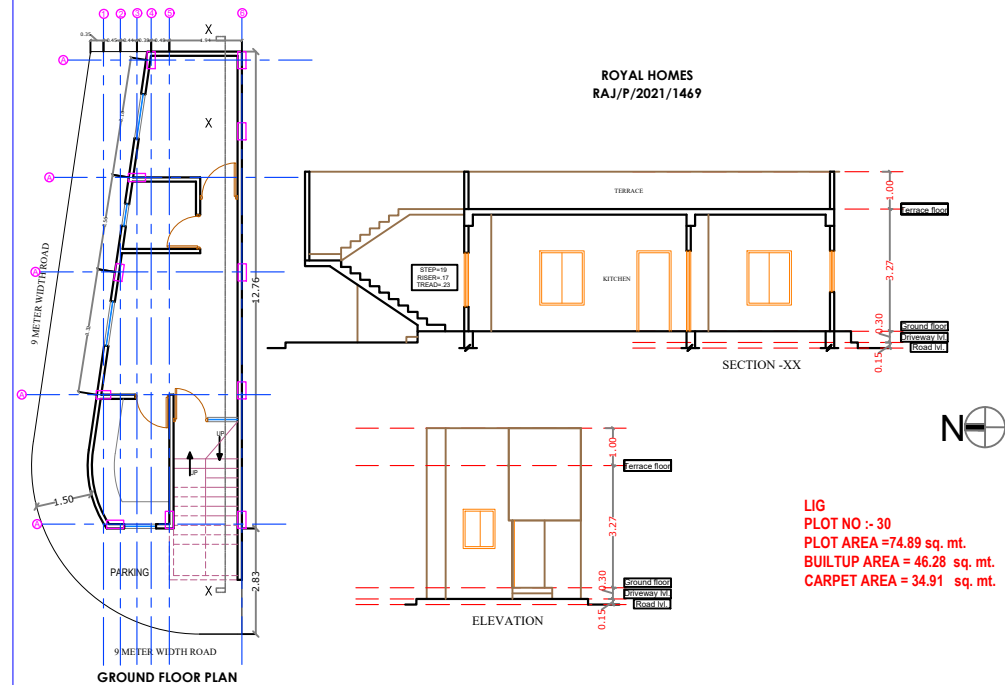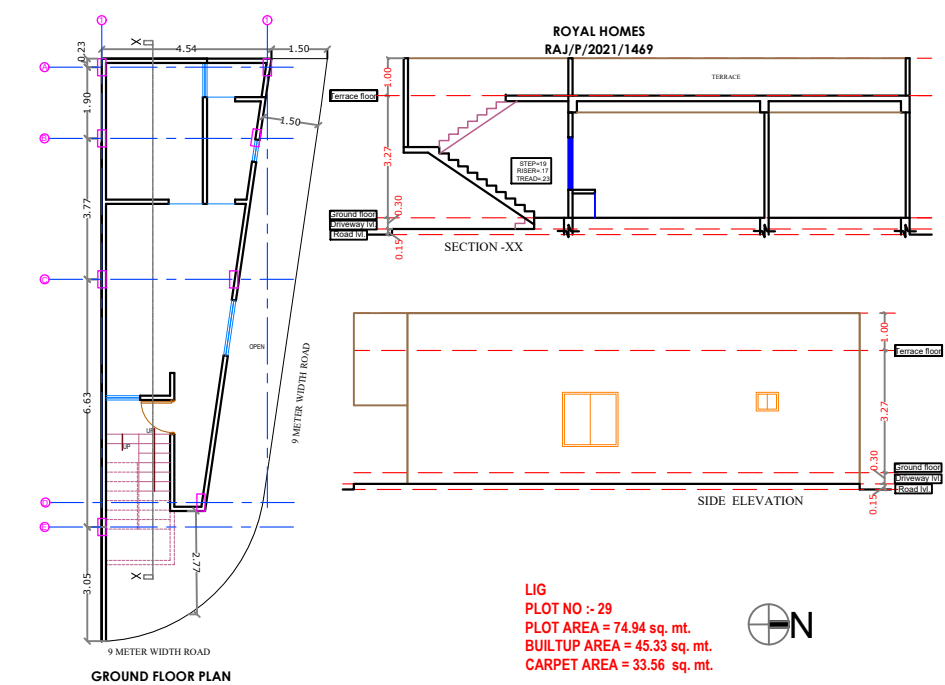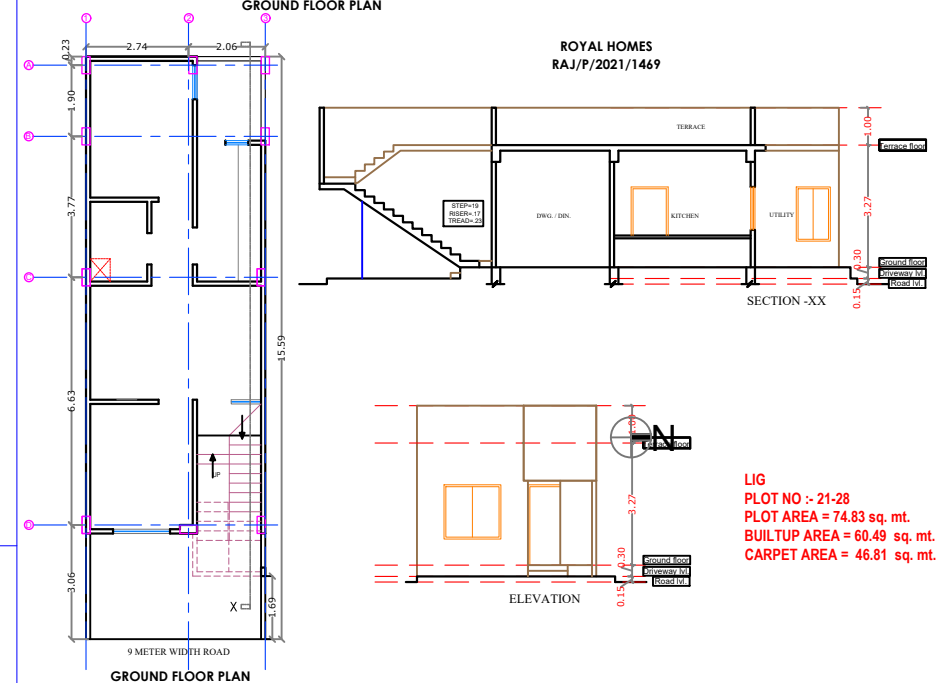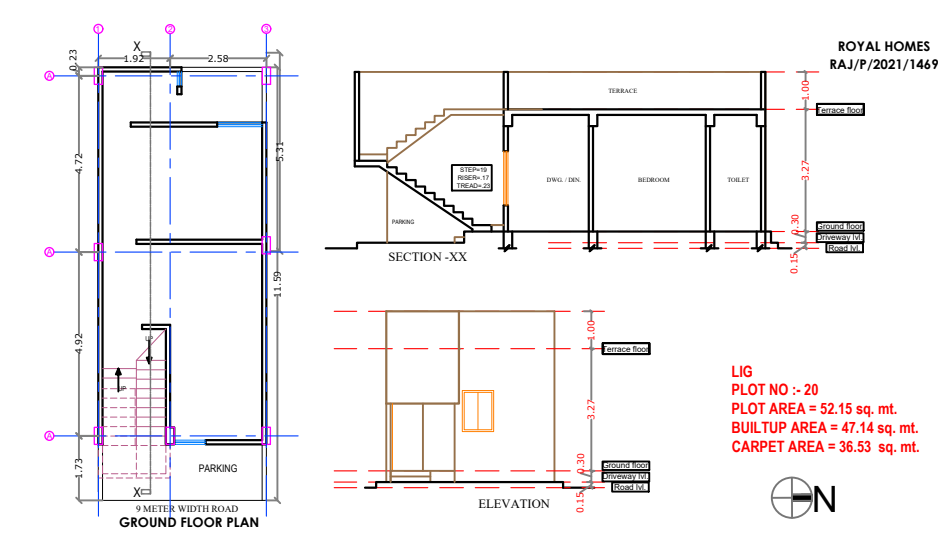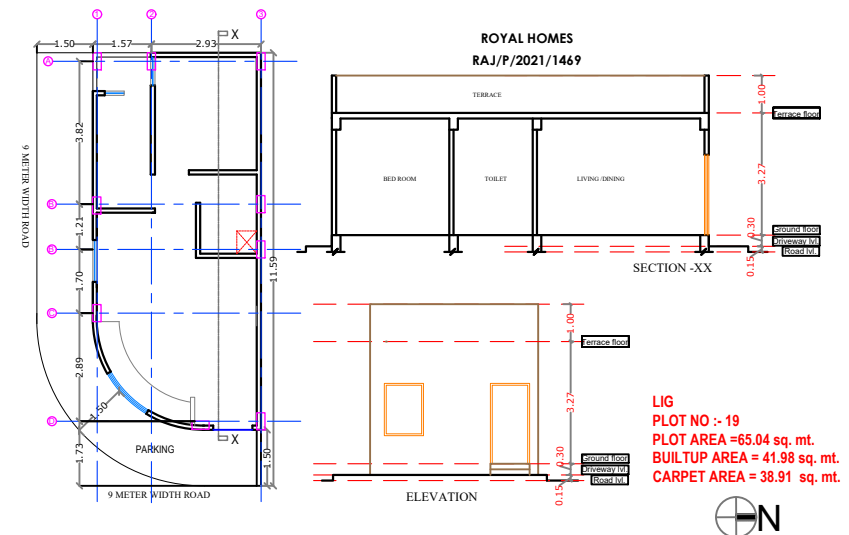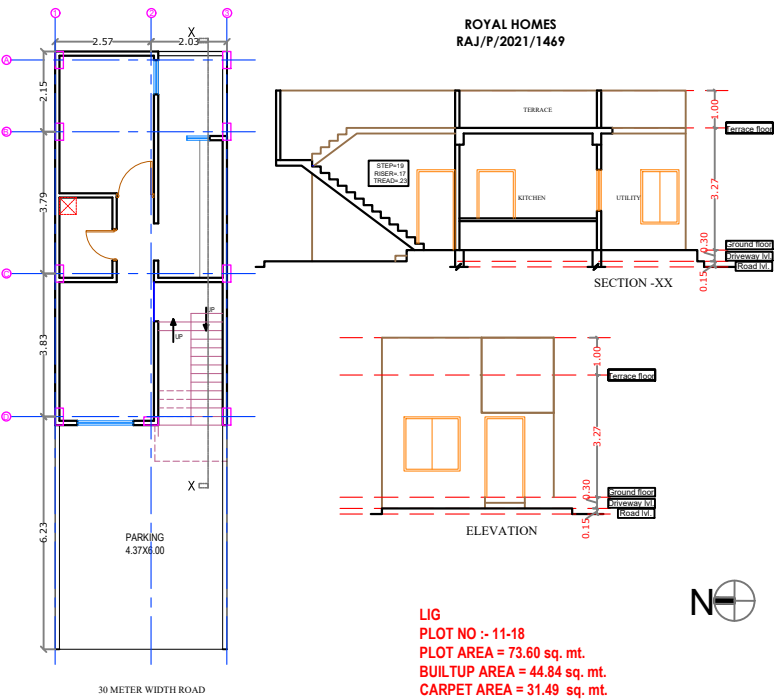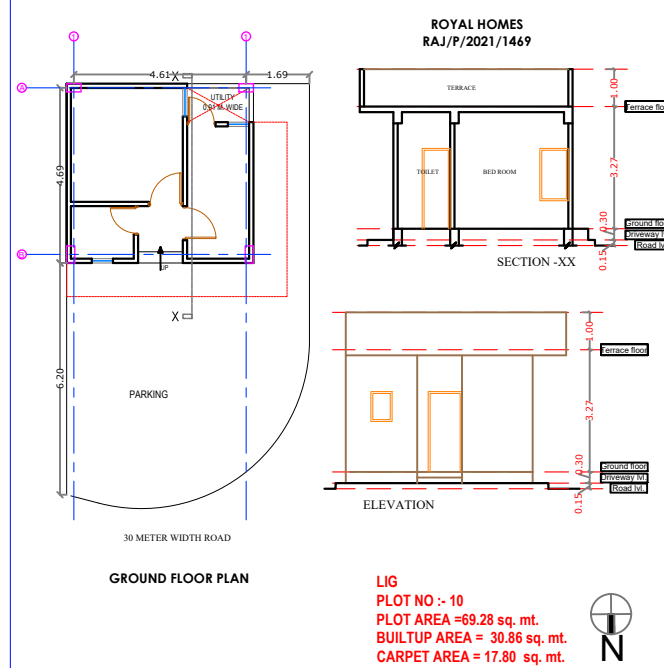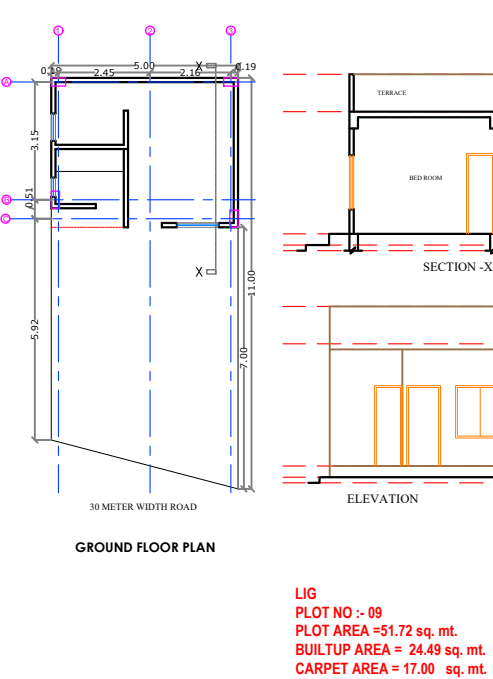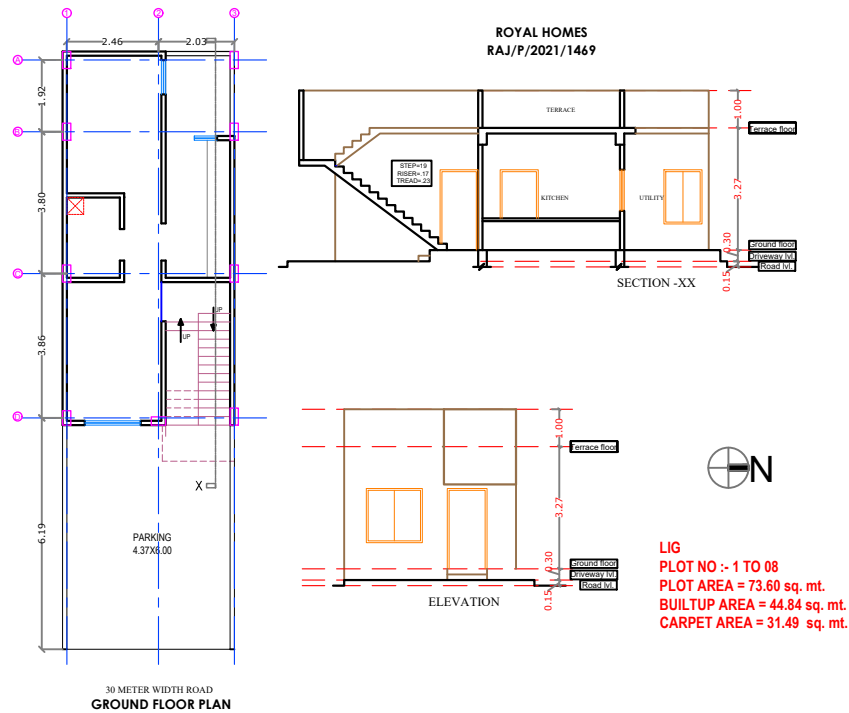

ER. VIKAS SHARMA
B.TECH (CIVIL)

SHEET NO. -02	
PROJECT TITLE	
LAYOUT PLAN OF "ROYAL HOMES", GOKUL KRIPA COLONIZERS & DEVELOPERS AT VILL- GOVINDPURA URF JAICHANDPURA, TEH- JAIPUR	
DRAWING TITLE	
CENTER LINE PLAN	
SCALE	
1:100	
ARCHITECT'S SIGNATURE	OWNER'S SIGNATURE

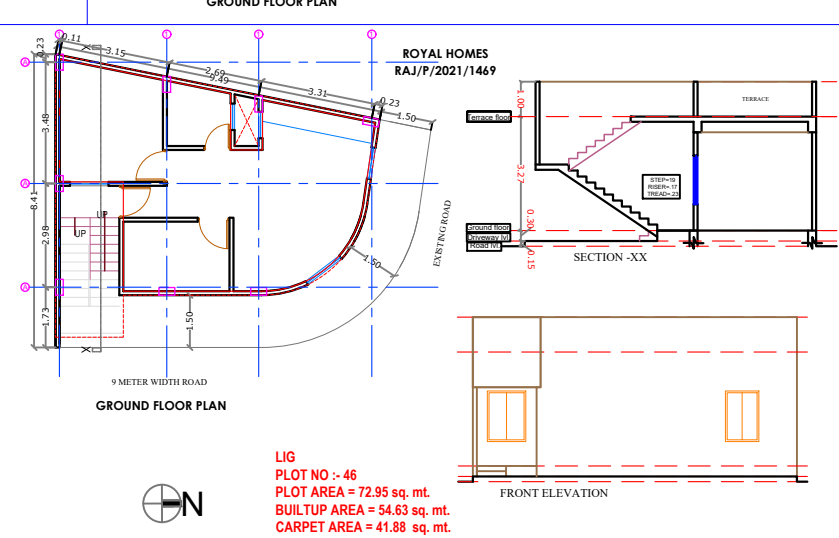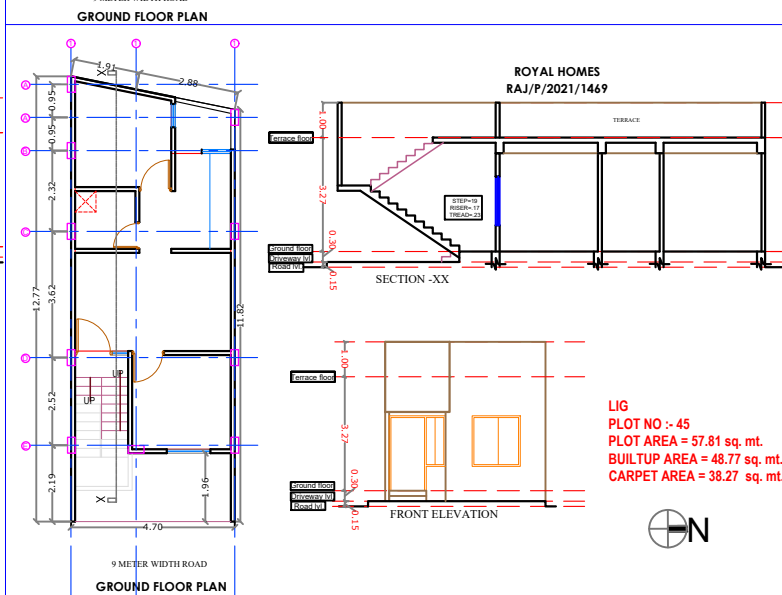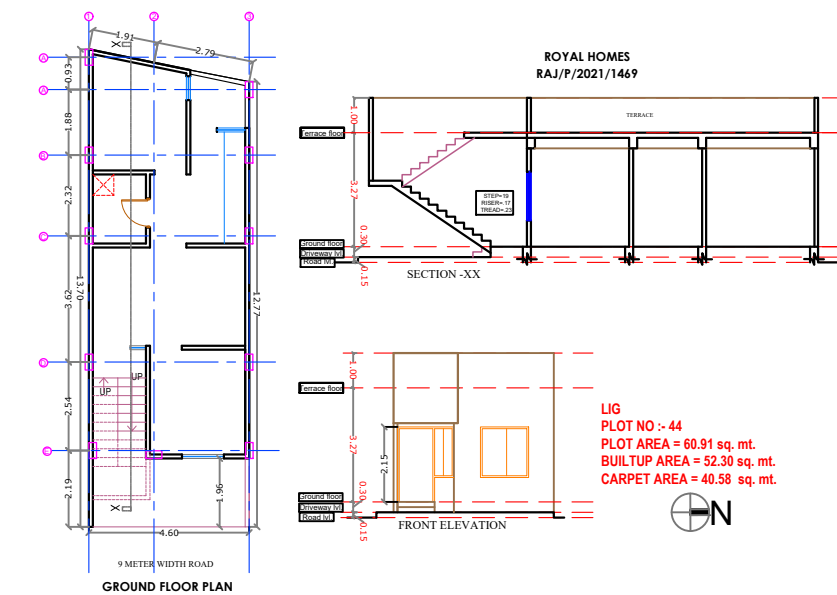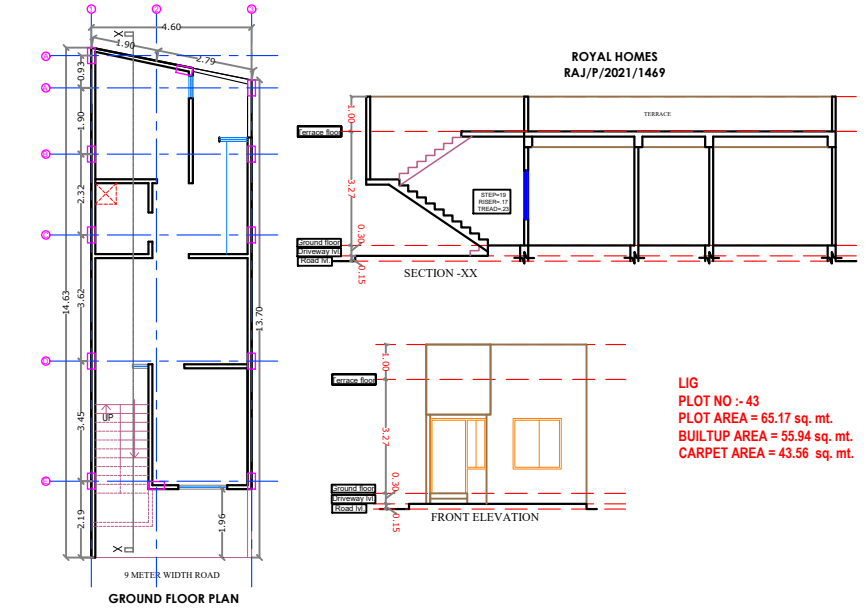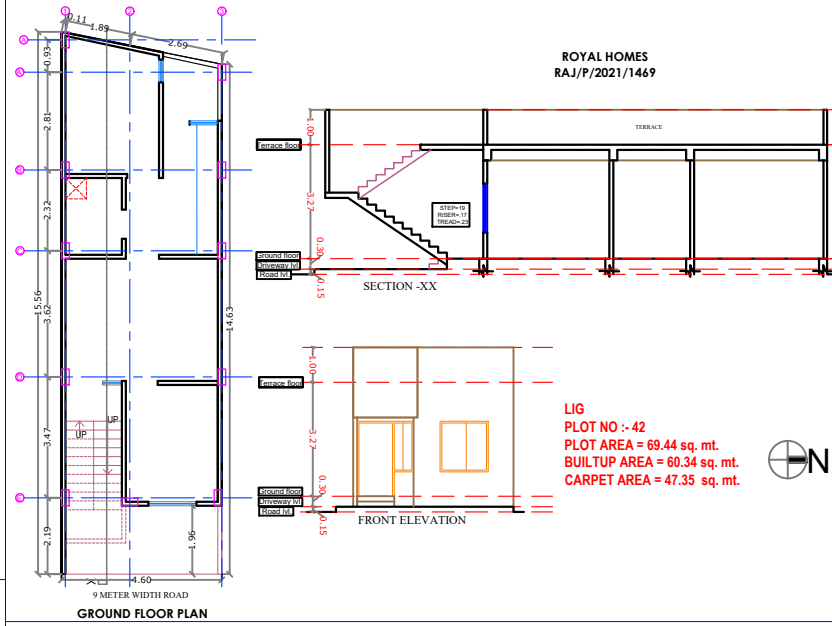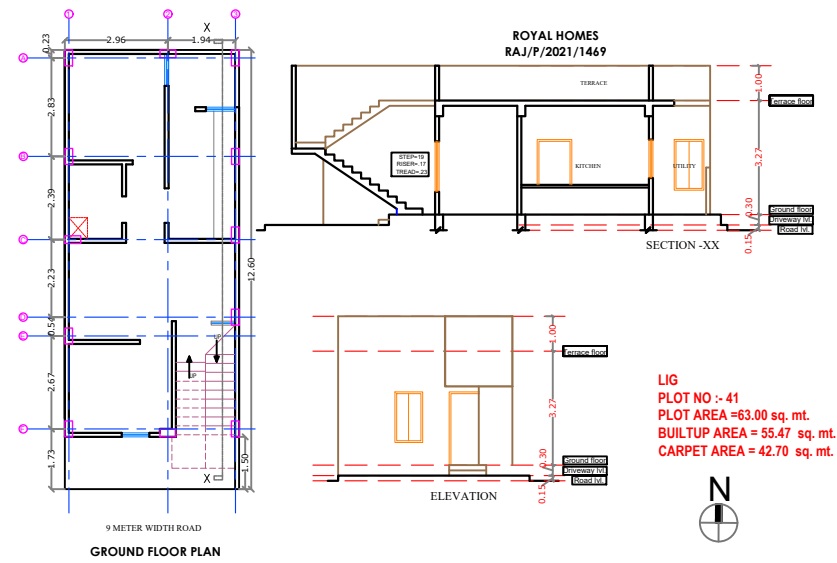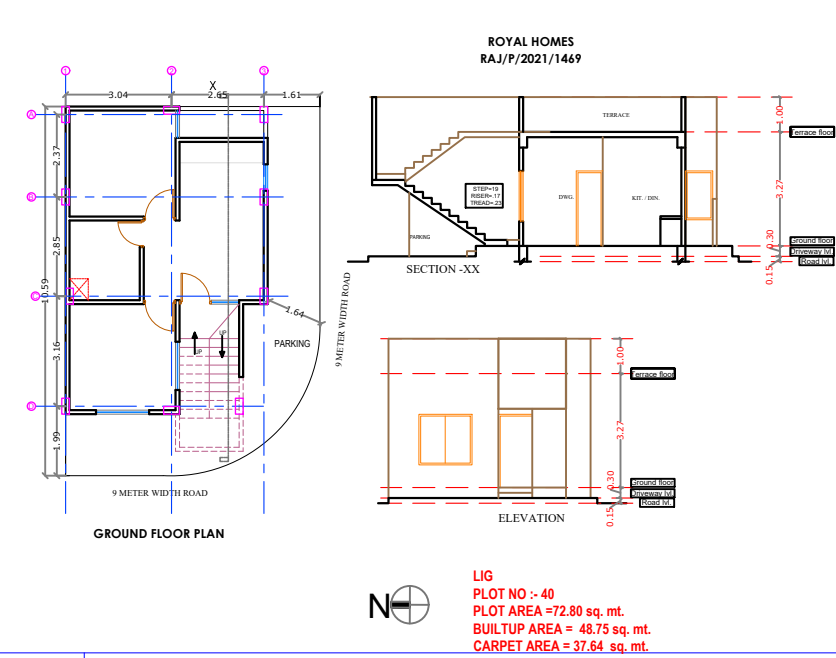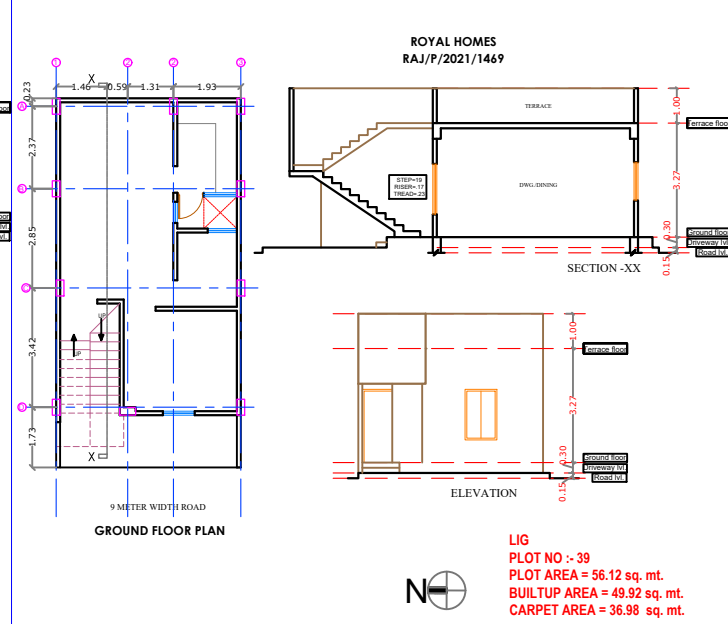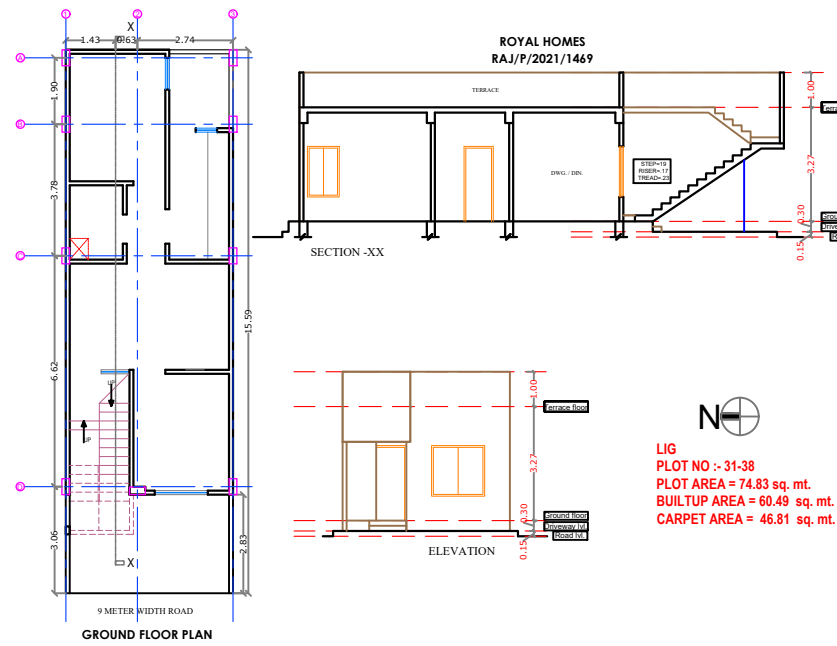

ER. VIKAS SHARMA
B.TECH (CIVIL)

PROJECT FILE	
LAYOUT PLAN OF "ROYAL HOMES", GOKUL KRIPA COLONIZERS & DEVELOPERS AT VILL: GOVINDPURA URJ, JAICHANDPURA, TEH: JALPUR	
DRAWING FILE	
CENTER LINE PLAN	
PROJECT'S SIGNATURE	OWNER'S SIGNATURE

PROJECT TITLE		SHEET NO. -04	
LAYOUT PLAN OF "BOWAL JEWELS" GOKUL KRPIA COLONIZERS & DEVELOPERS AT VILL:- GOVINDPURA URUF JACHANDPURA, TEH:- JAPUR			
DRAWING TITLE			
CENTER LINE PLAN			
		SCALE 1:100	
PROJECT'S SIGNATURE		OWNER'S SIGNATURE	