



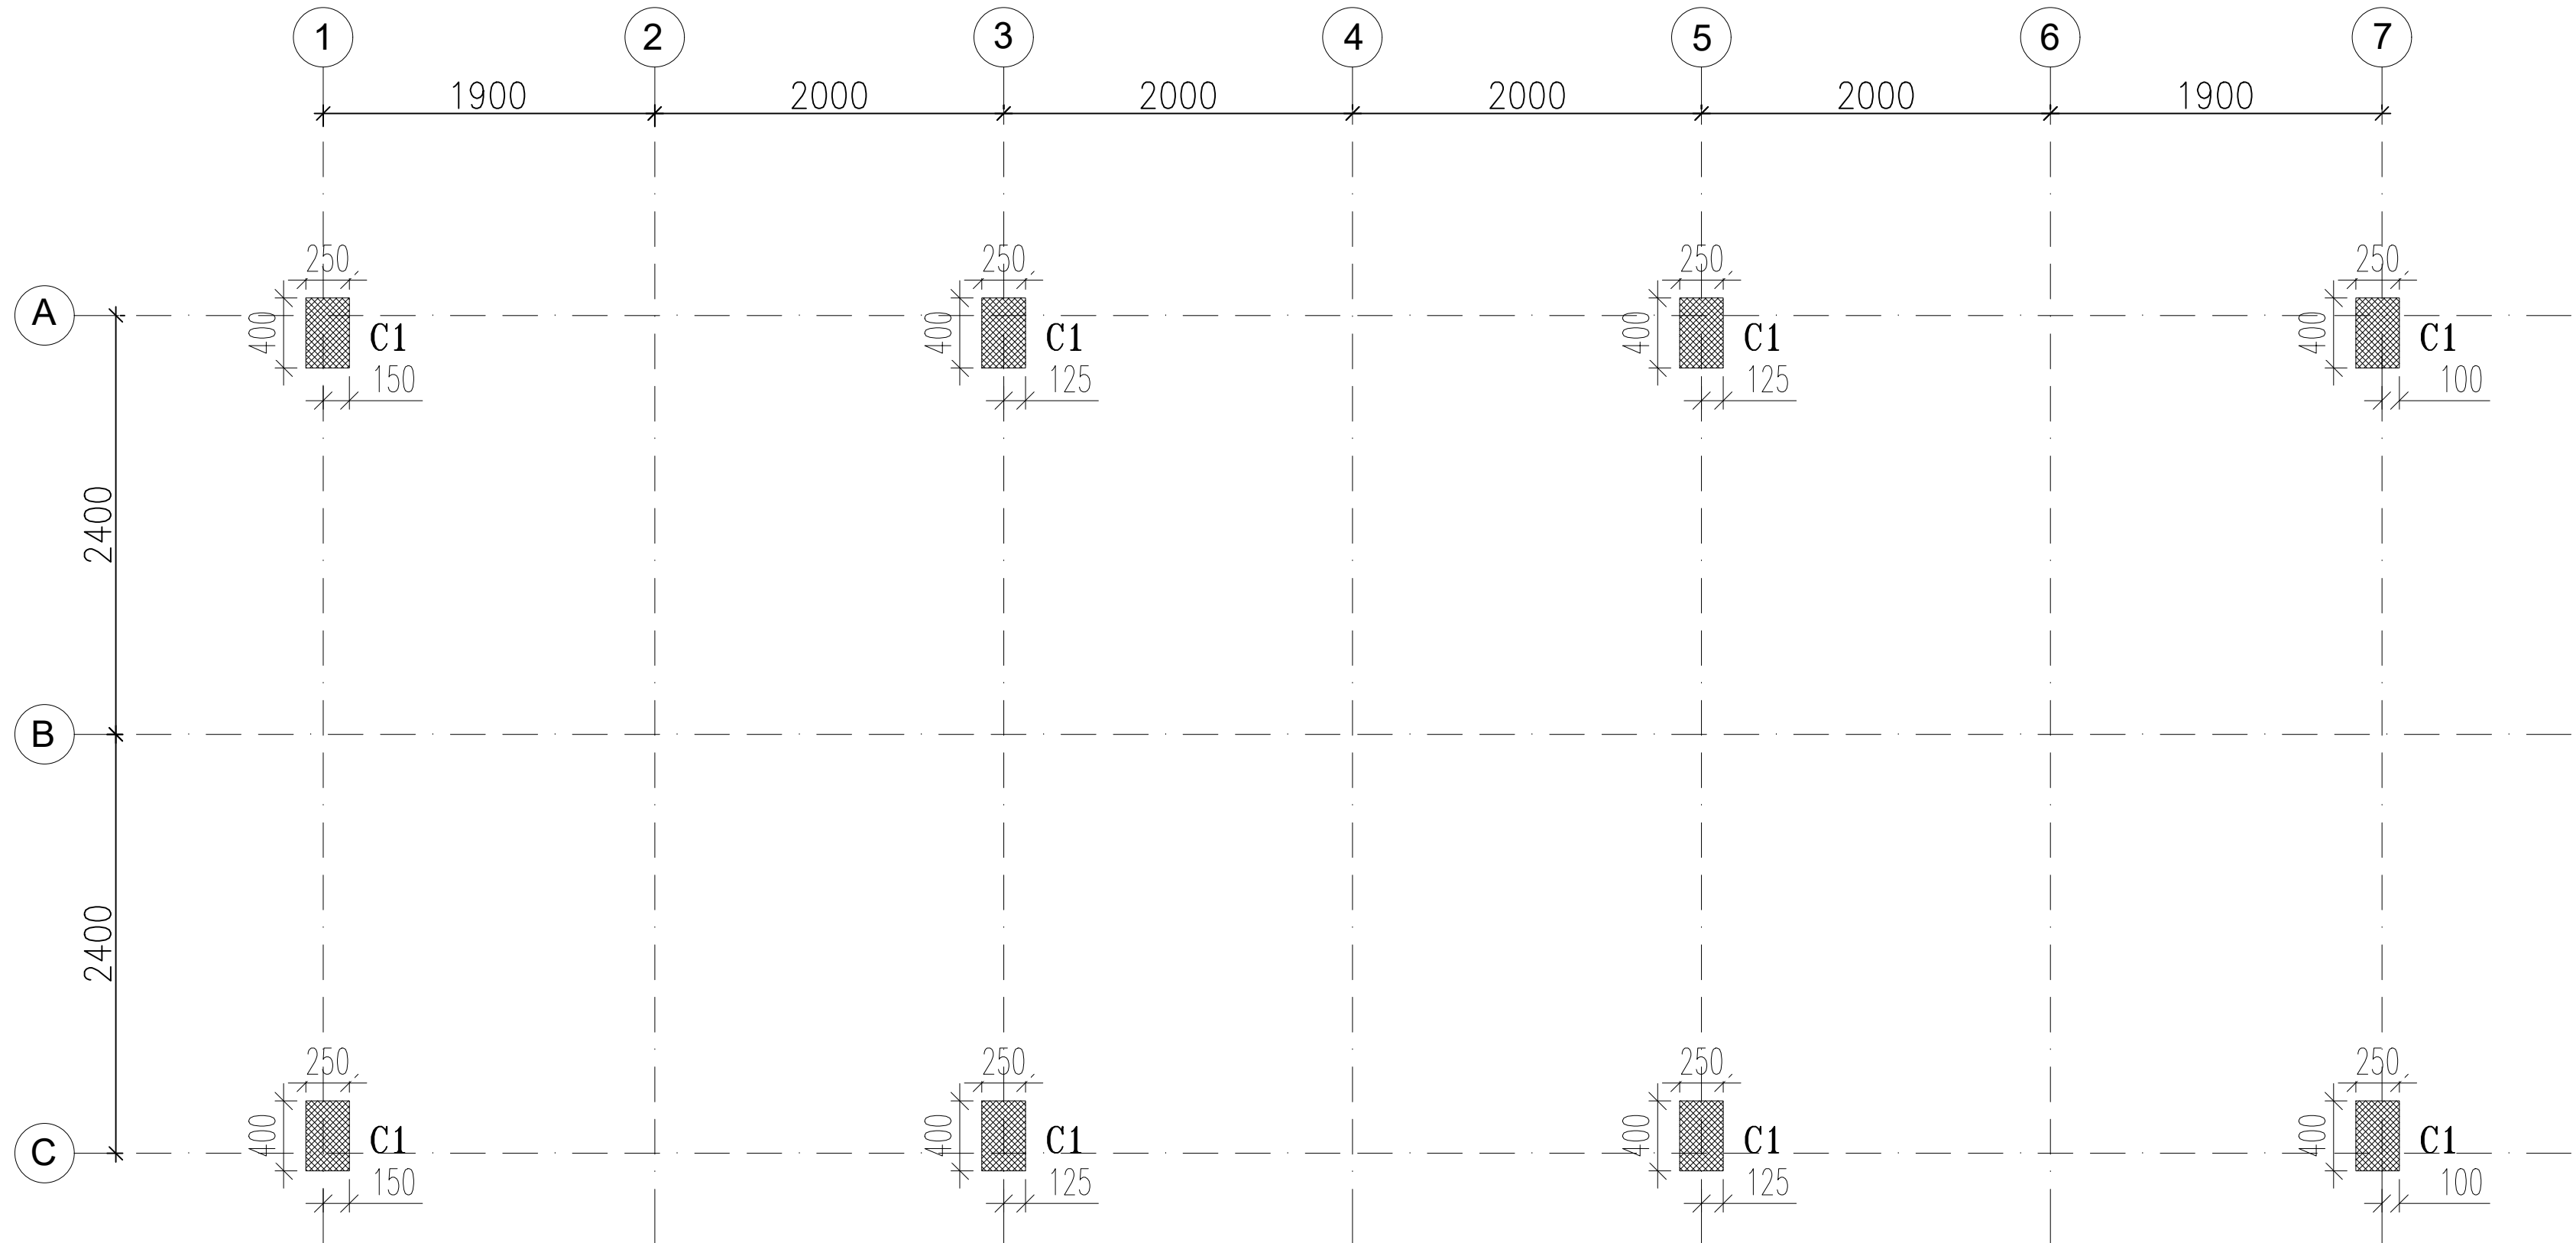

COLUMN LAYOUT PLAN

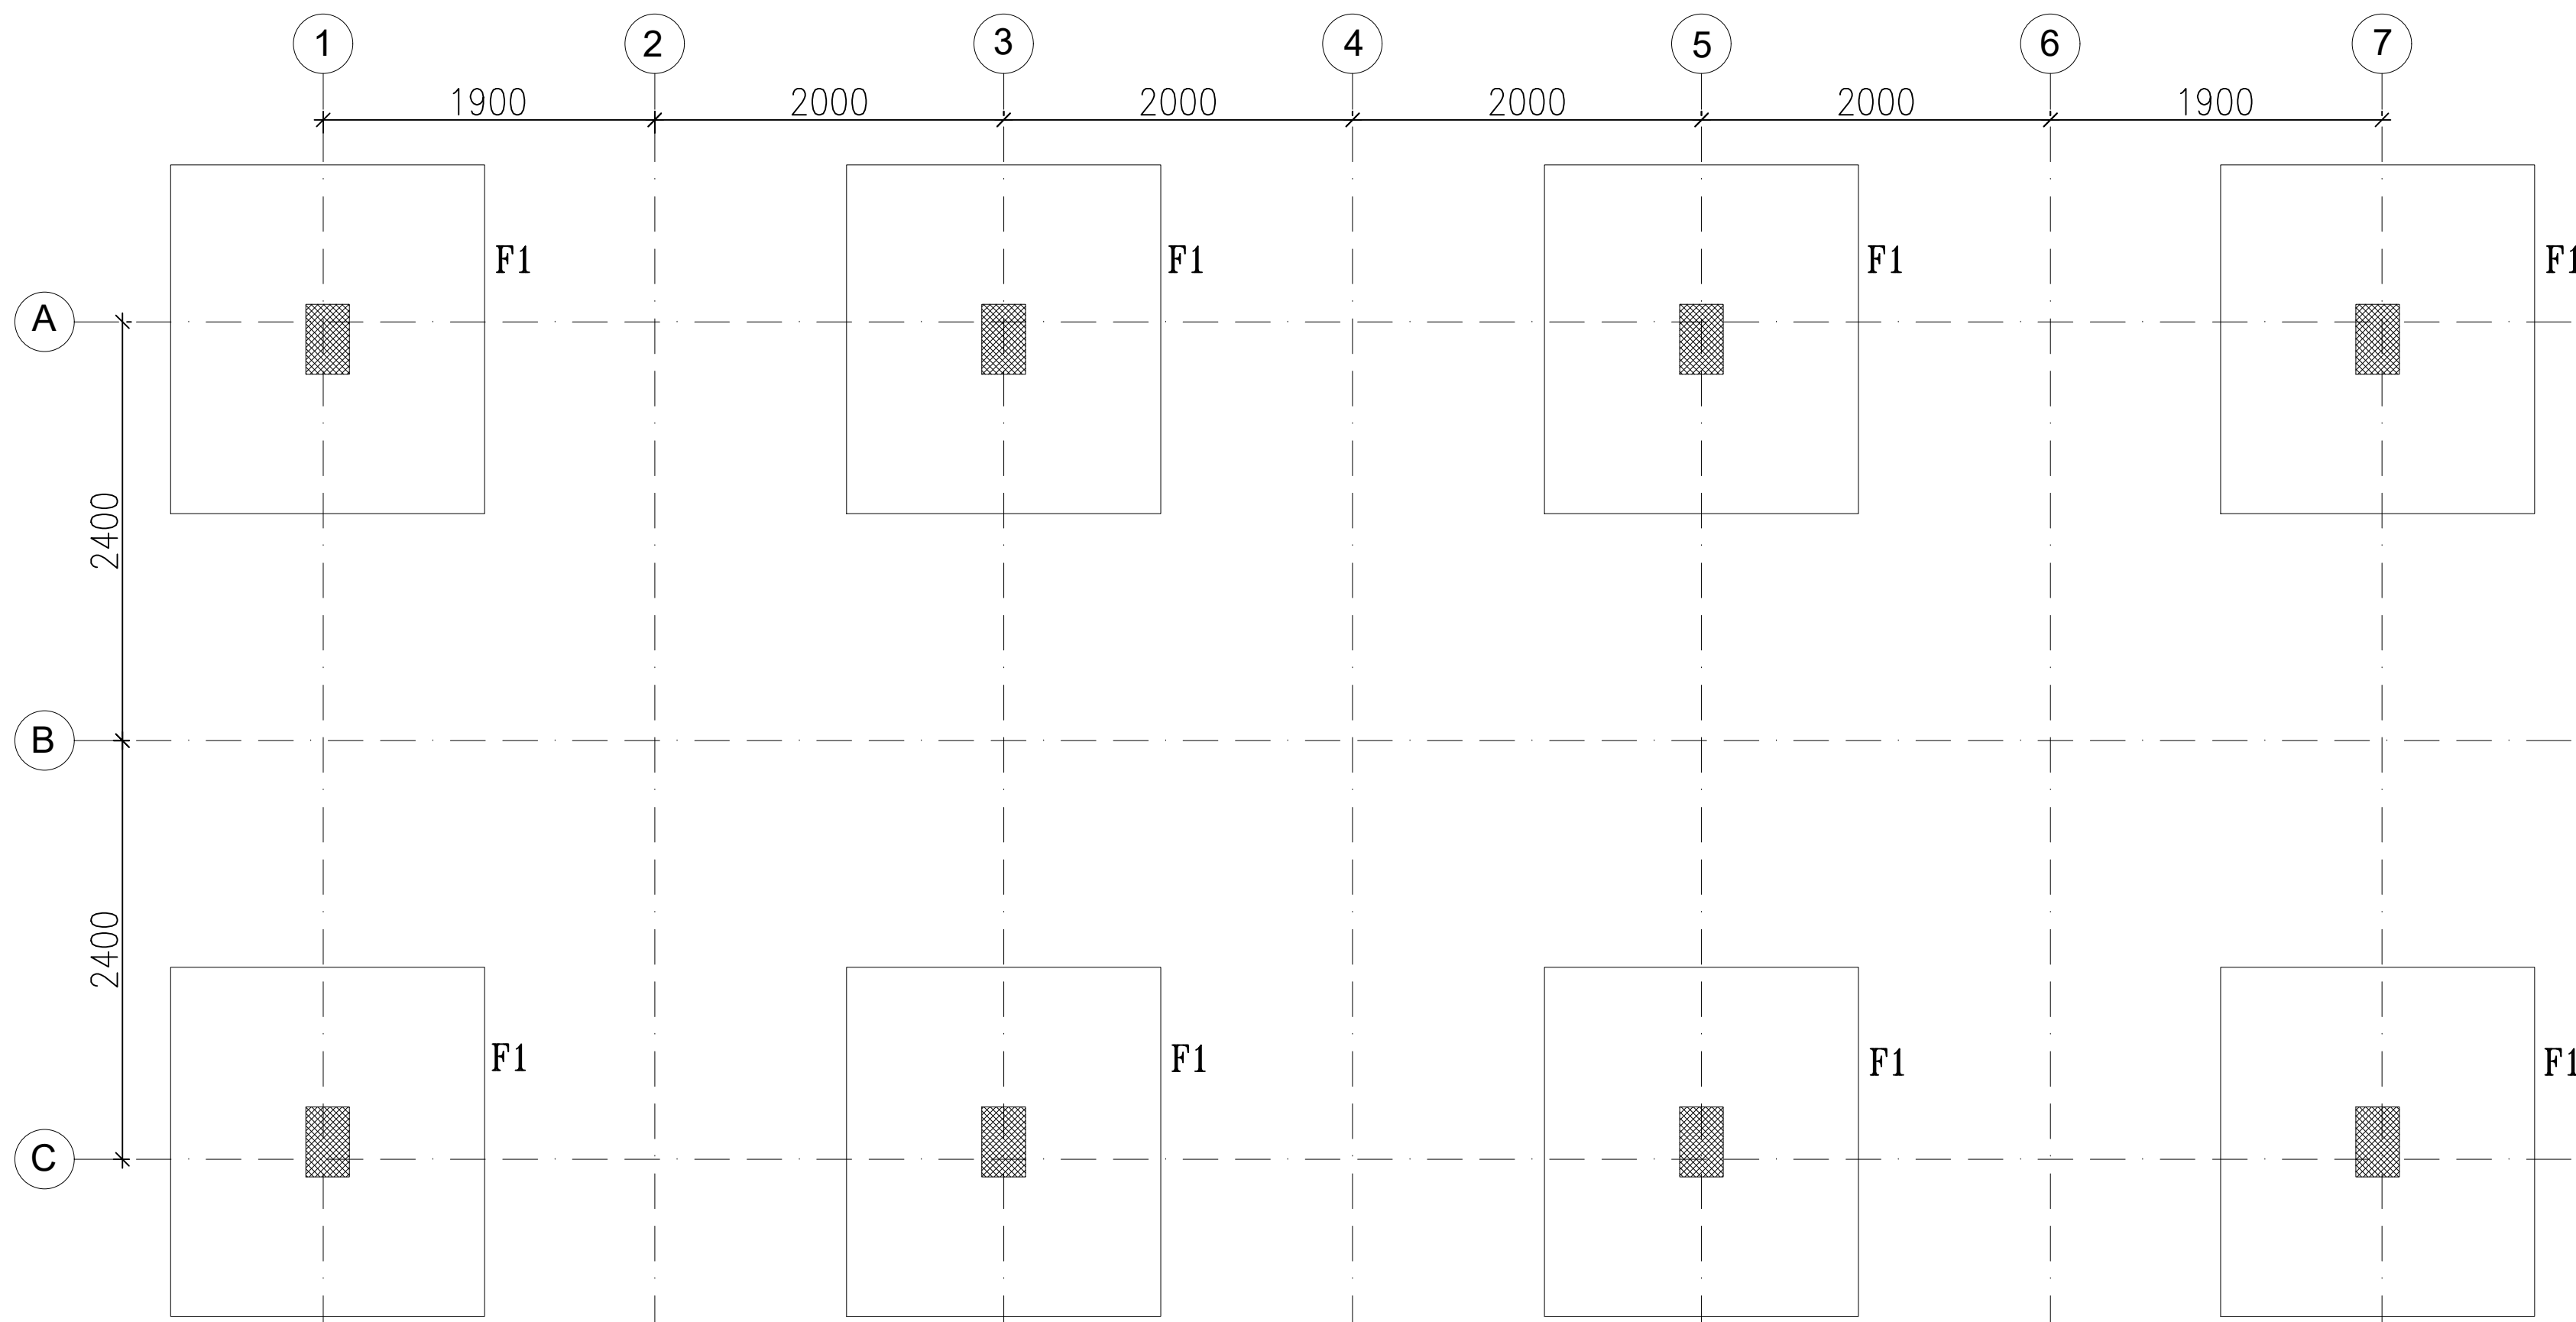


FOUNDATION PLAN


FOUNDATION TO ROOF LVL.	SECTION	
	TIES/SET	a+b+c(10T@100c/c)
	REINF.	6-16T+4-12T
	MIX.	M-25
	COL. SIZE	250x400
LEVELS	MARKED	C1

SCHEDULE OF FOOTINGS				
FOOTING MKD	FOOTING SIZE	DEPTH OF FOOTING	REINFORCEMENT (X)(BOTTOM)	REINFORCEMENT (Y)(BOTTOM)
	AxB	D		
F-1	1800x2000	300	10T@200c/c	10T@200c/c

COLUMN SIZE
(C1) - (250x400)

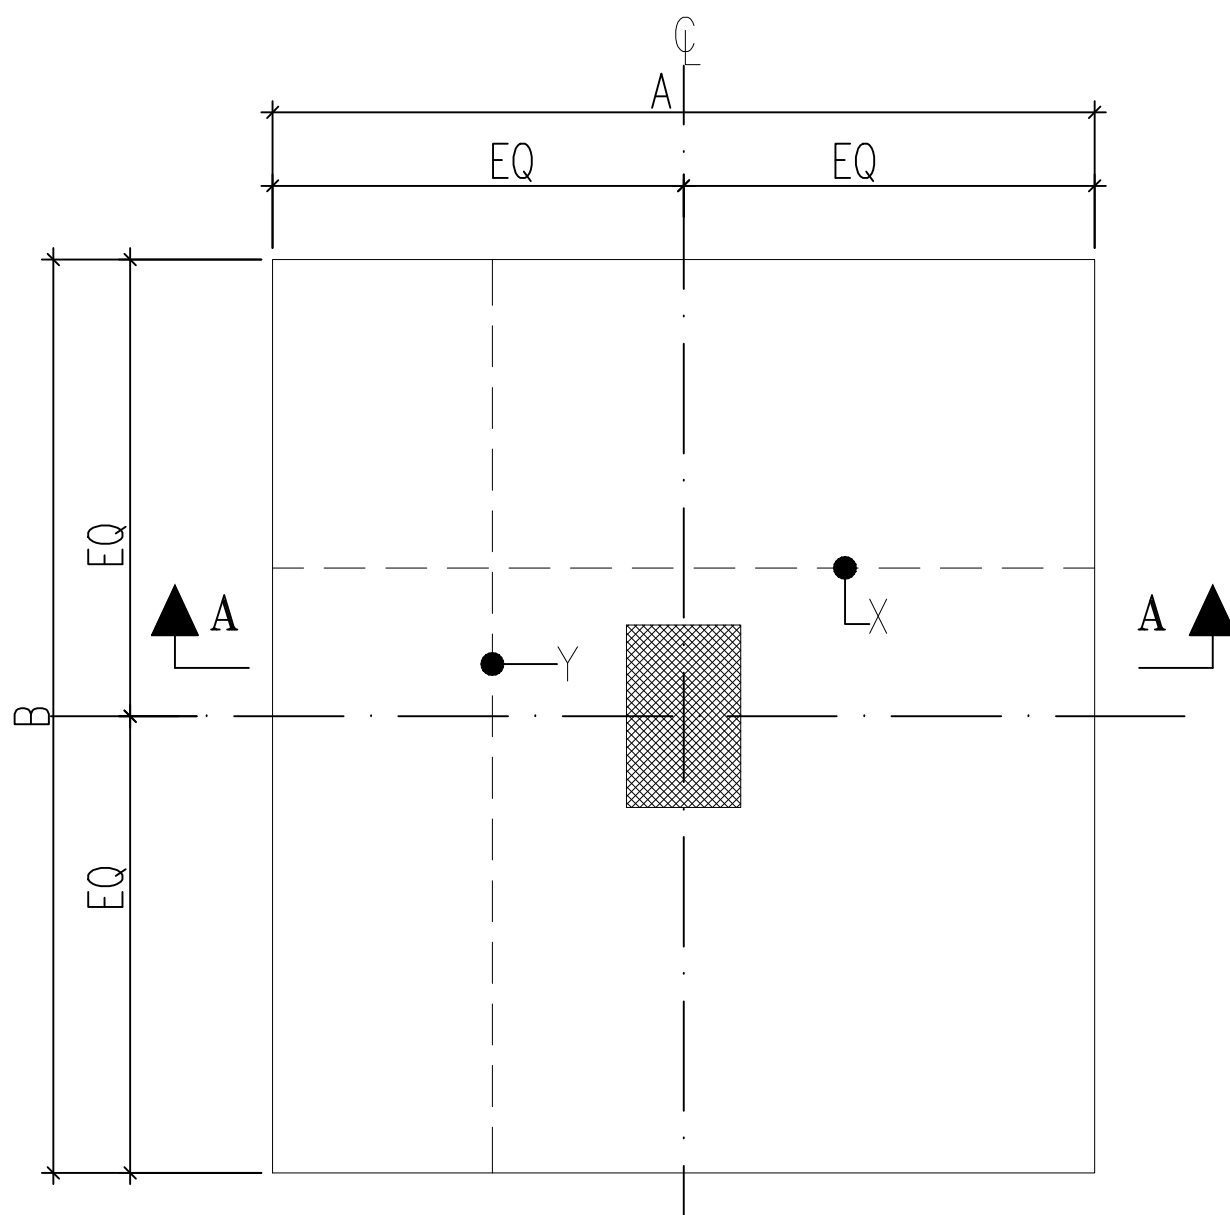

TYPICAL ISOLATED FOOTING

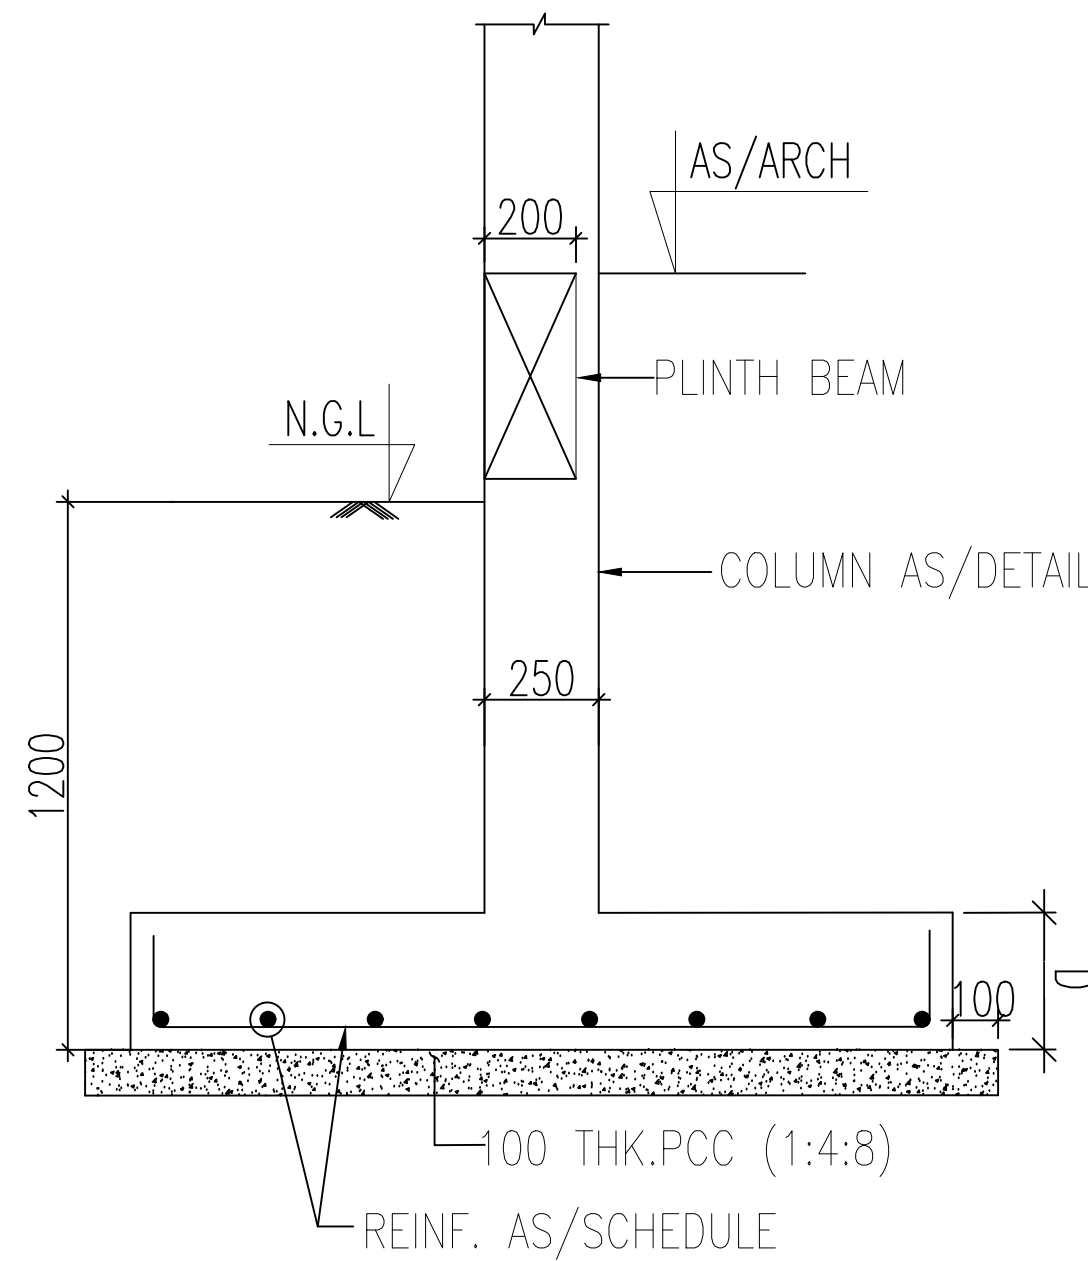

SECTION A-A

- NOTE
1. FOR GENERAL NOTES REFER 635/S/100
 2. CONC. MIX M-25 U.O.S.
 3. GRADE OF STEEL FE-500
 4. ALL LEVELS - AS/ARCH.
 5. ALL DIMENSION ARE IN mm.
 6. THIS DRG. TO BE READ WITH RELEVANT ARCH. DRGS.
 7. THE CONSTRUCTION OF UNITS SHOULD BE AS/ARCH PLANS.



Rev	Date	Description

OWNERS NAME

Ashiana Housing Ltd.
Unit no.4 & 5,Plot No.D-2,3rd Floor,
Southern park, saket District Centre,
Saket New Delhi - 110017
Phone no. 011- 42 65 42 65

PROJECT :

GULMOHAR GARDEN

ARCHITECT


b.sengupta architect

A305,RANGOLI,ASHIANA VILLAGE BHIWADI.
PH . 09887488263


STRUCTURAL CONSULTANT'S :

	CIVITECH CONSULTANTS PVT LTD A-45, SECTOR-04, NOIDA-201301 (U.P.) PHONE NO:(0120) 4131184 E-mail - Projects@civitech.in
--	--


BUILDING		
DRG. TITLE:	COLUMN LAYOUT AND COLUMN SCHEDULE FOUNDATION PLAN KIOSK-1	
SCALE:	N.T.S	KEY IN:
DATE.:	07-08-20	PLOTTED ON:
DRAWN BY	CHECKED BY	APPROVED BY
RAJAT	DEEPAK	RKB.
DWG. NO	635/S/ 001	
ISSUED FOR	G . F . C	

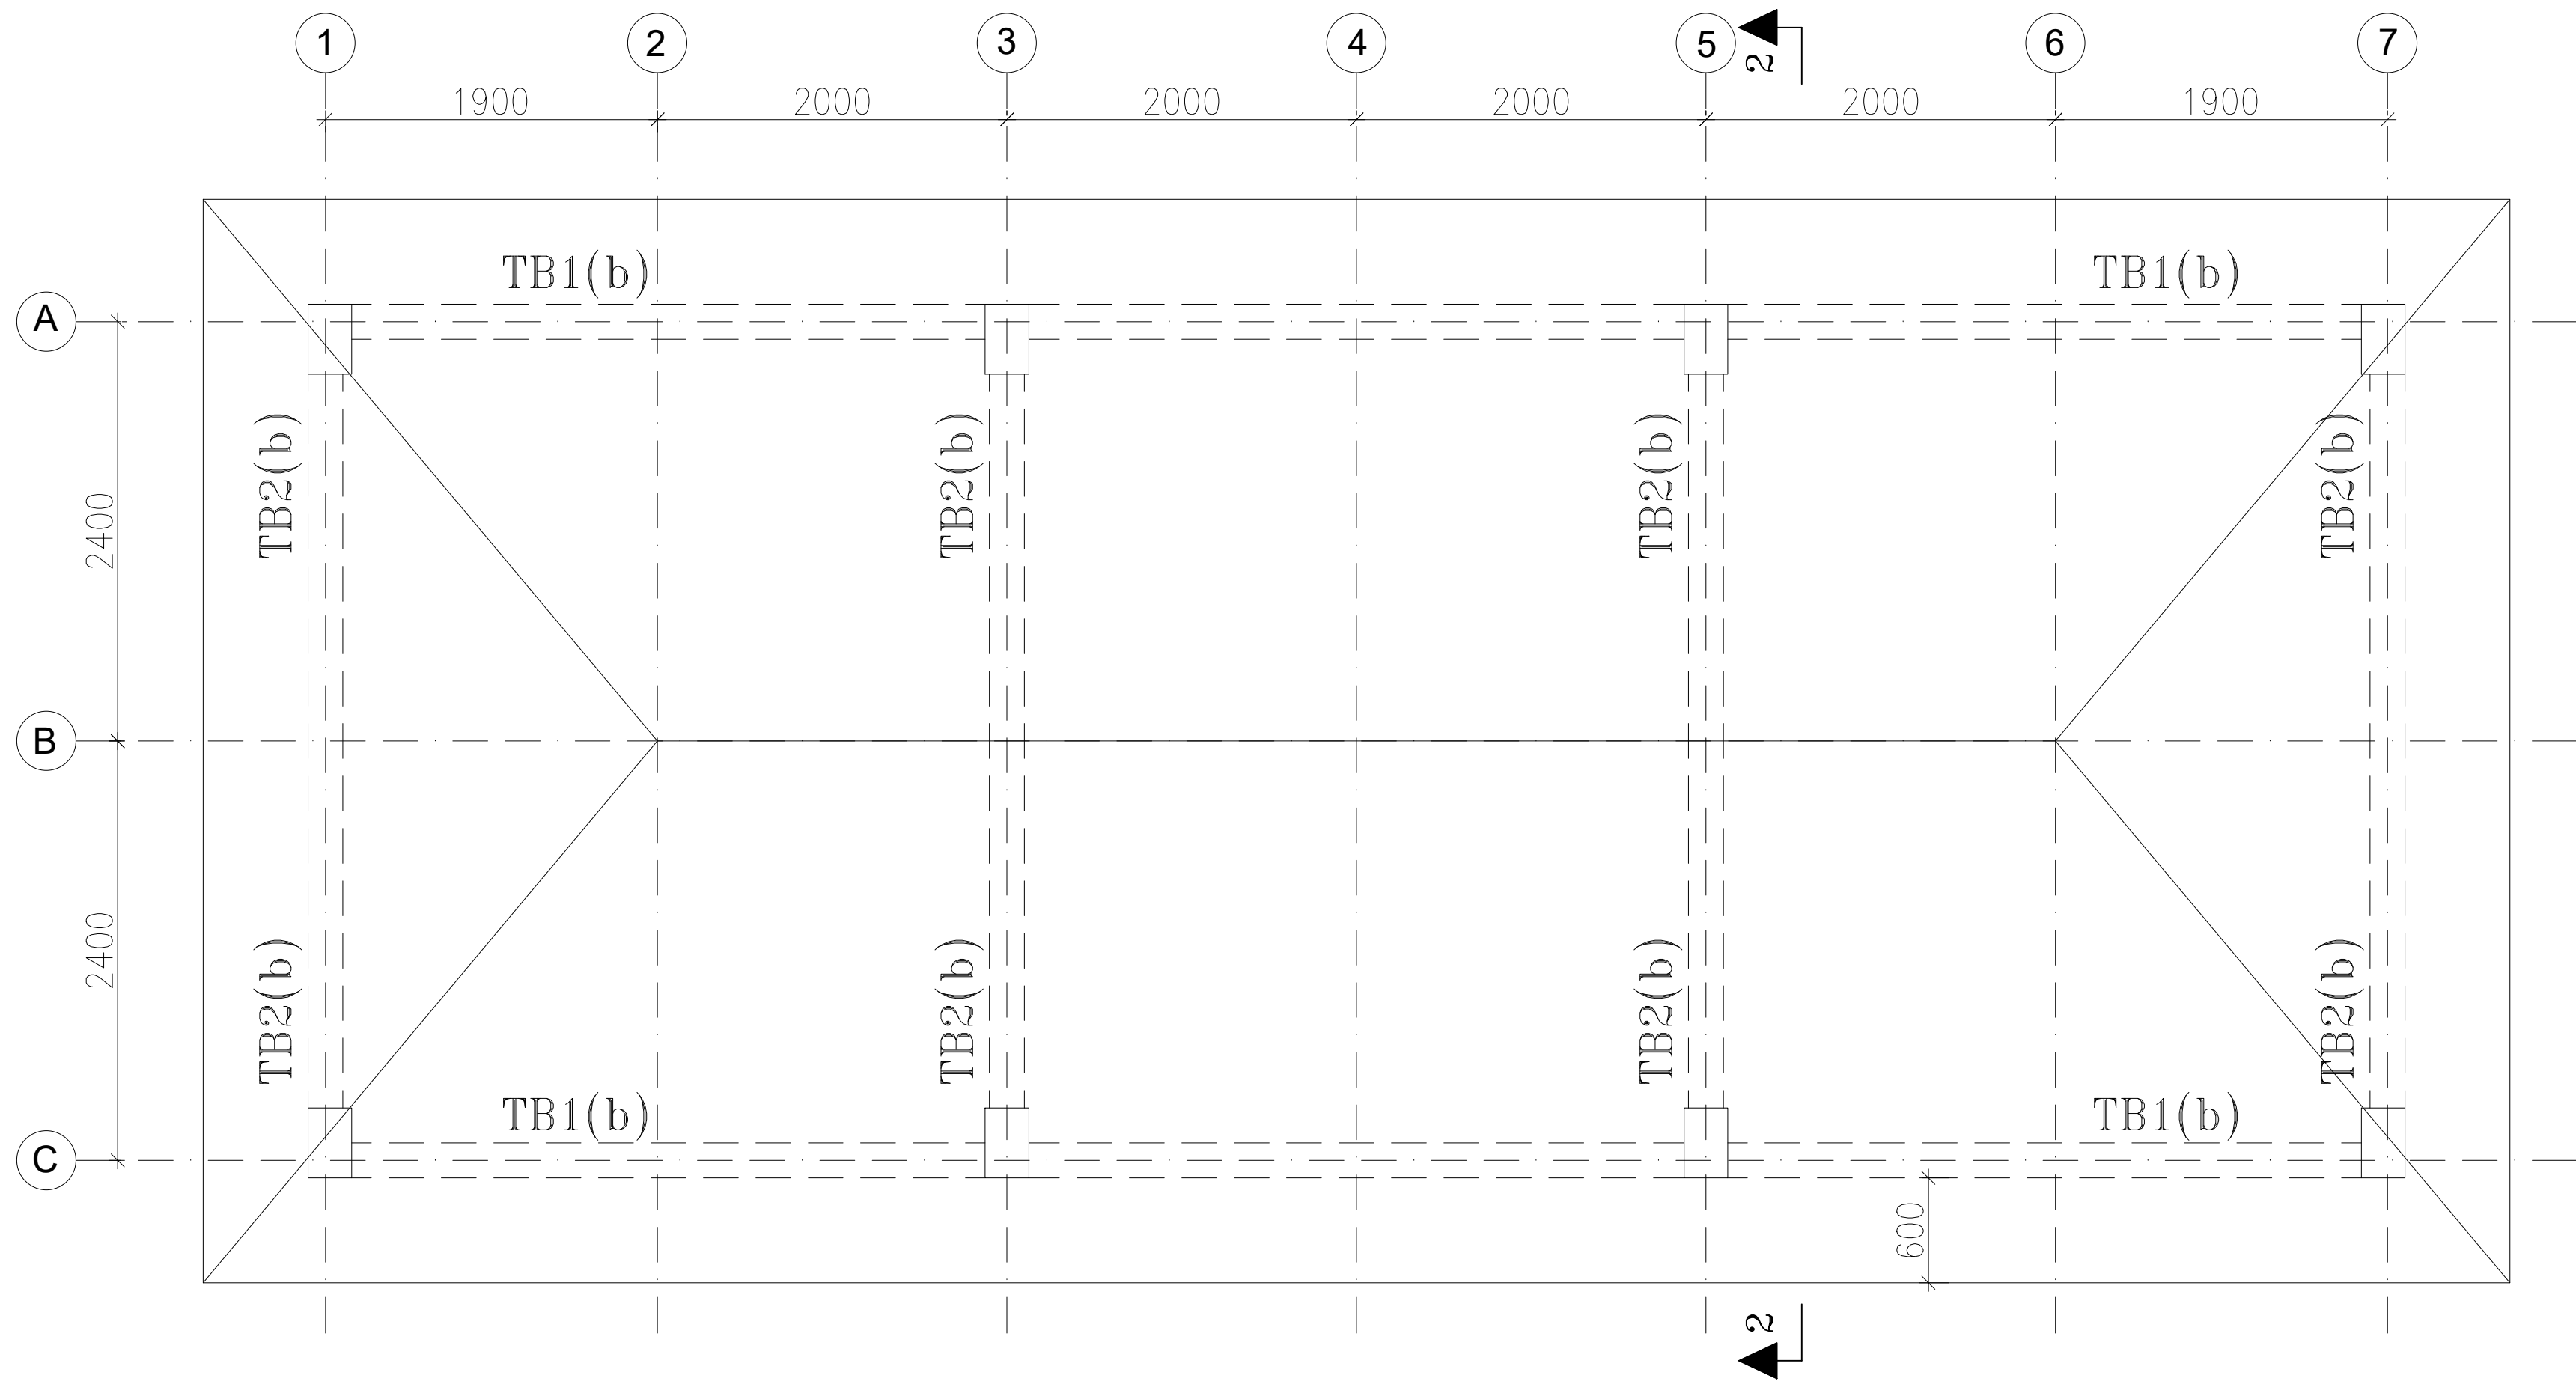


ROOF LVL. FRAMING PLAN

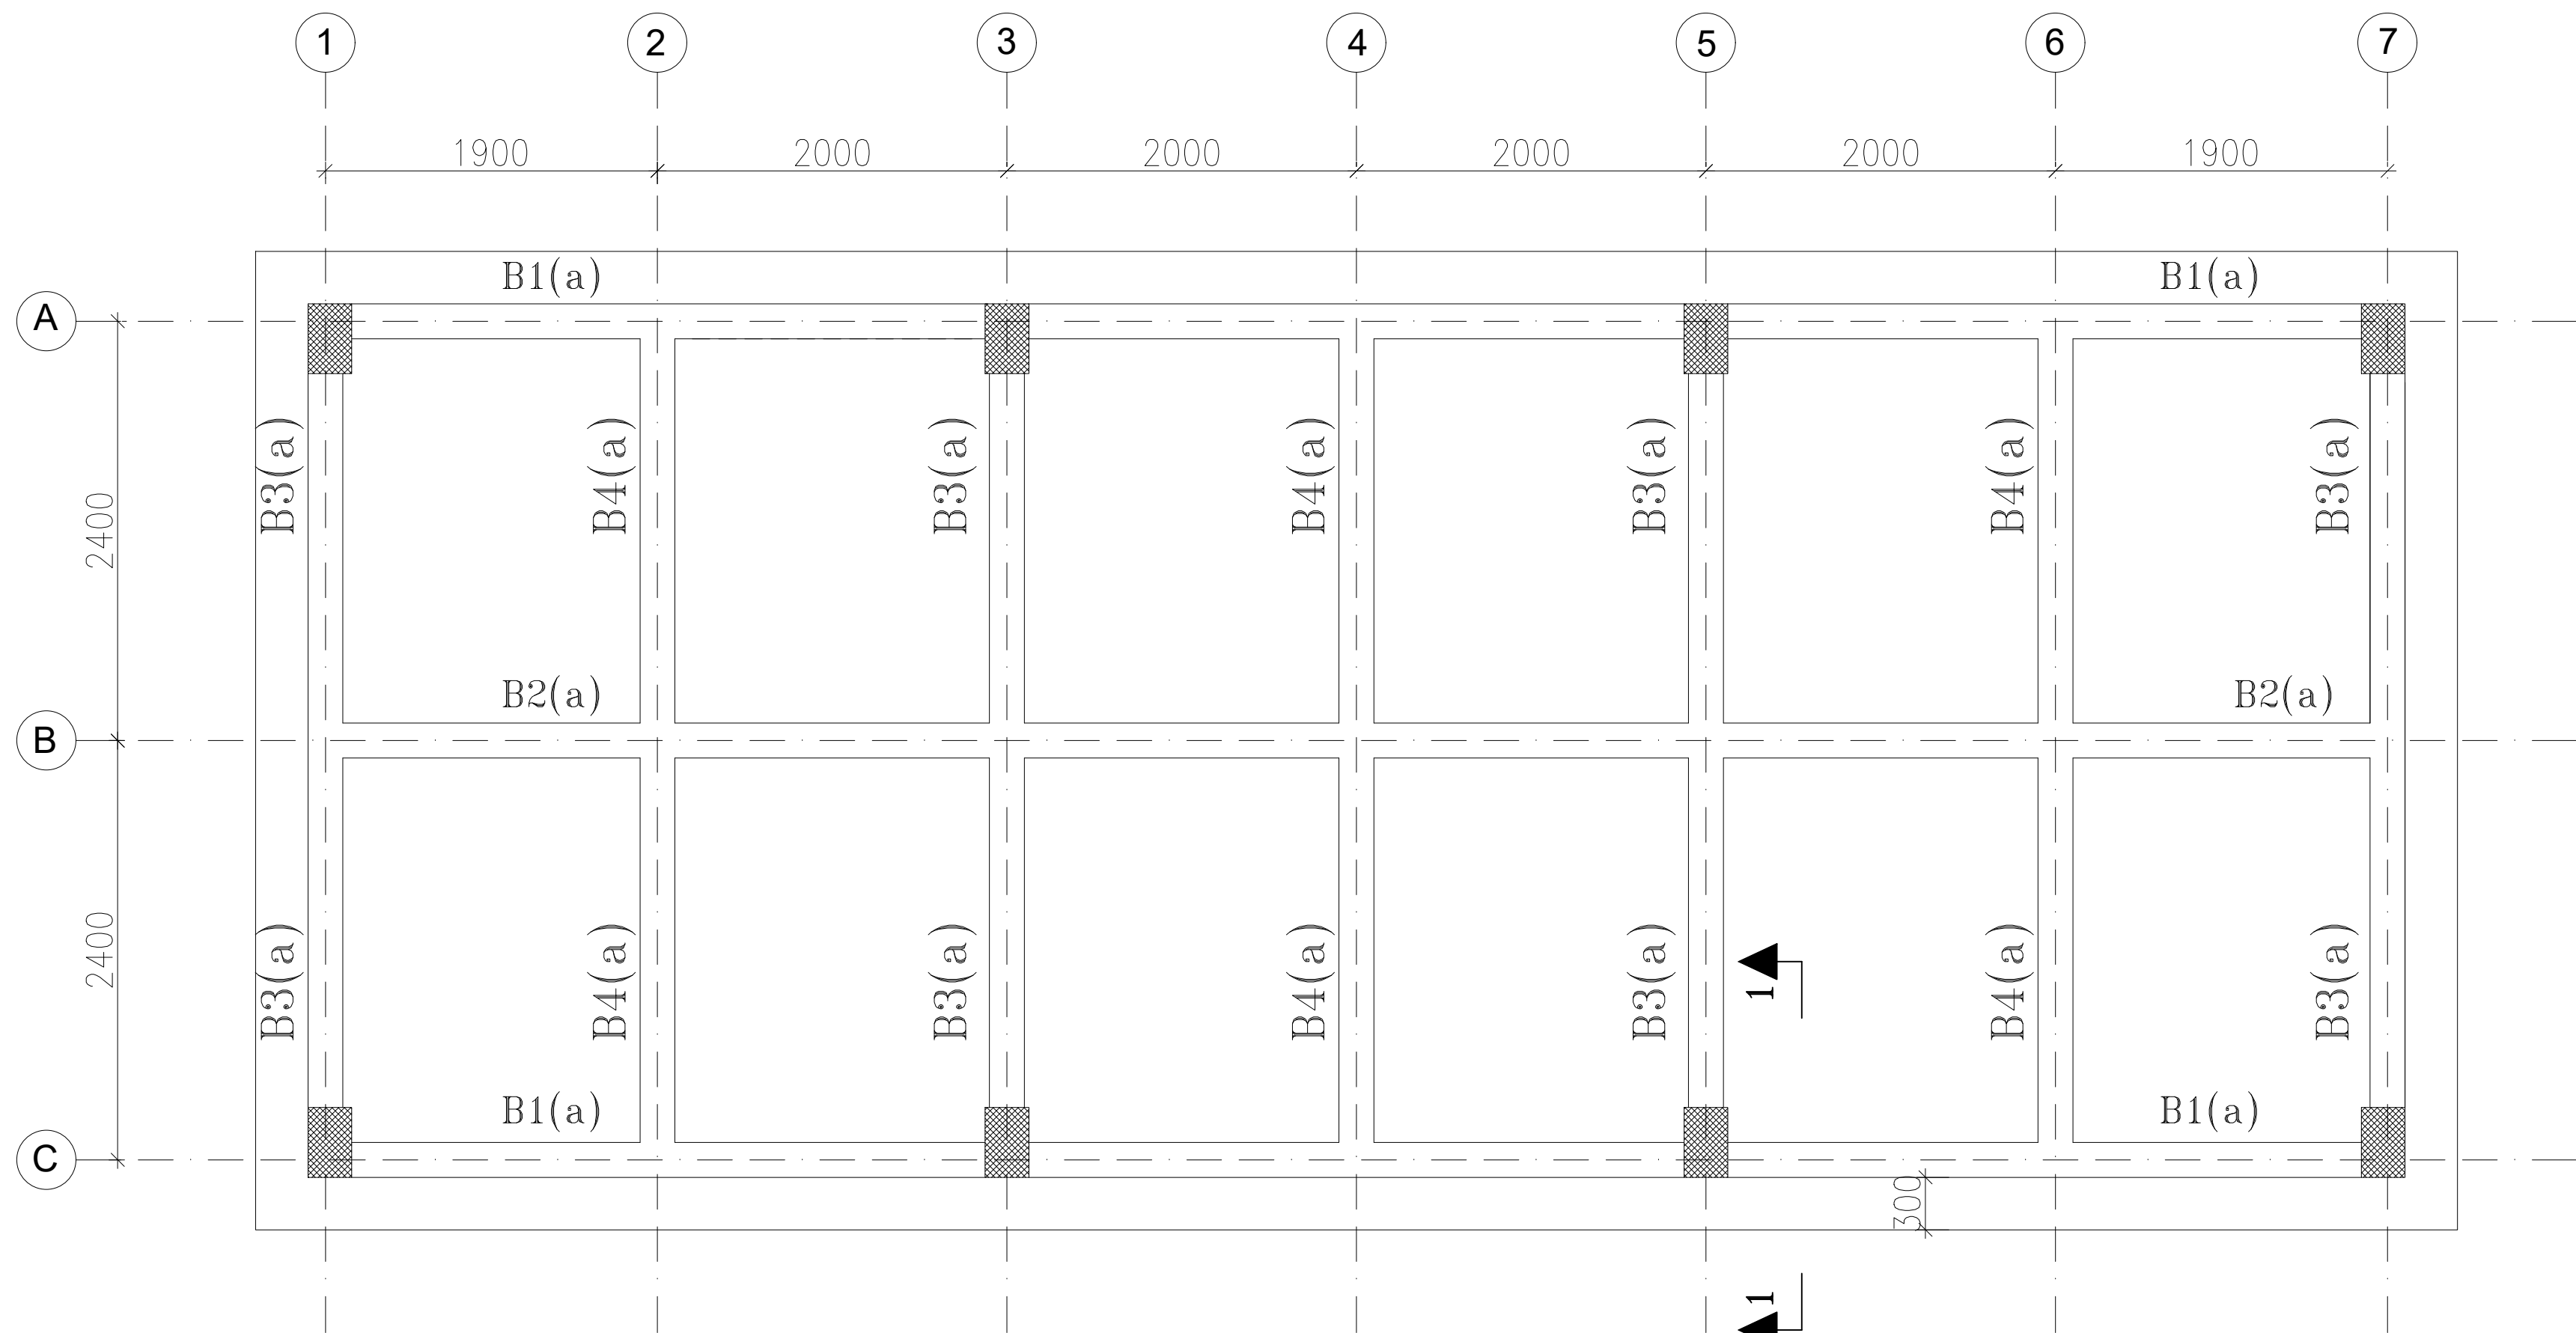

PLINTH LVL. FRAMING PLAN

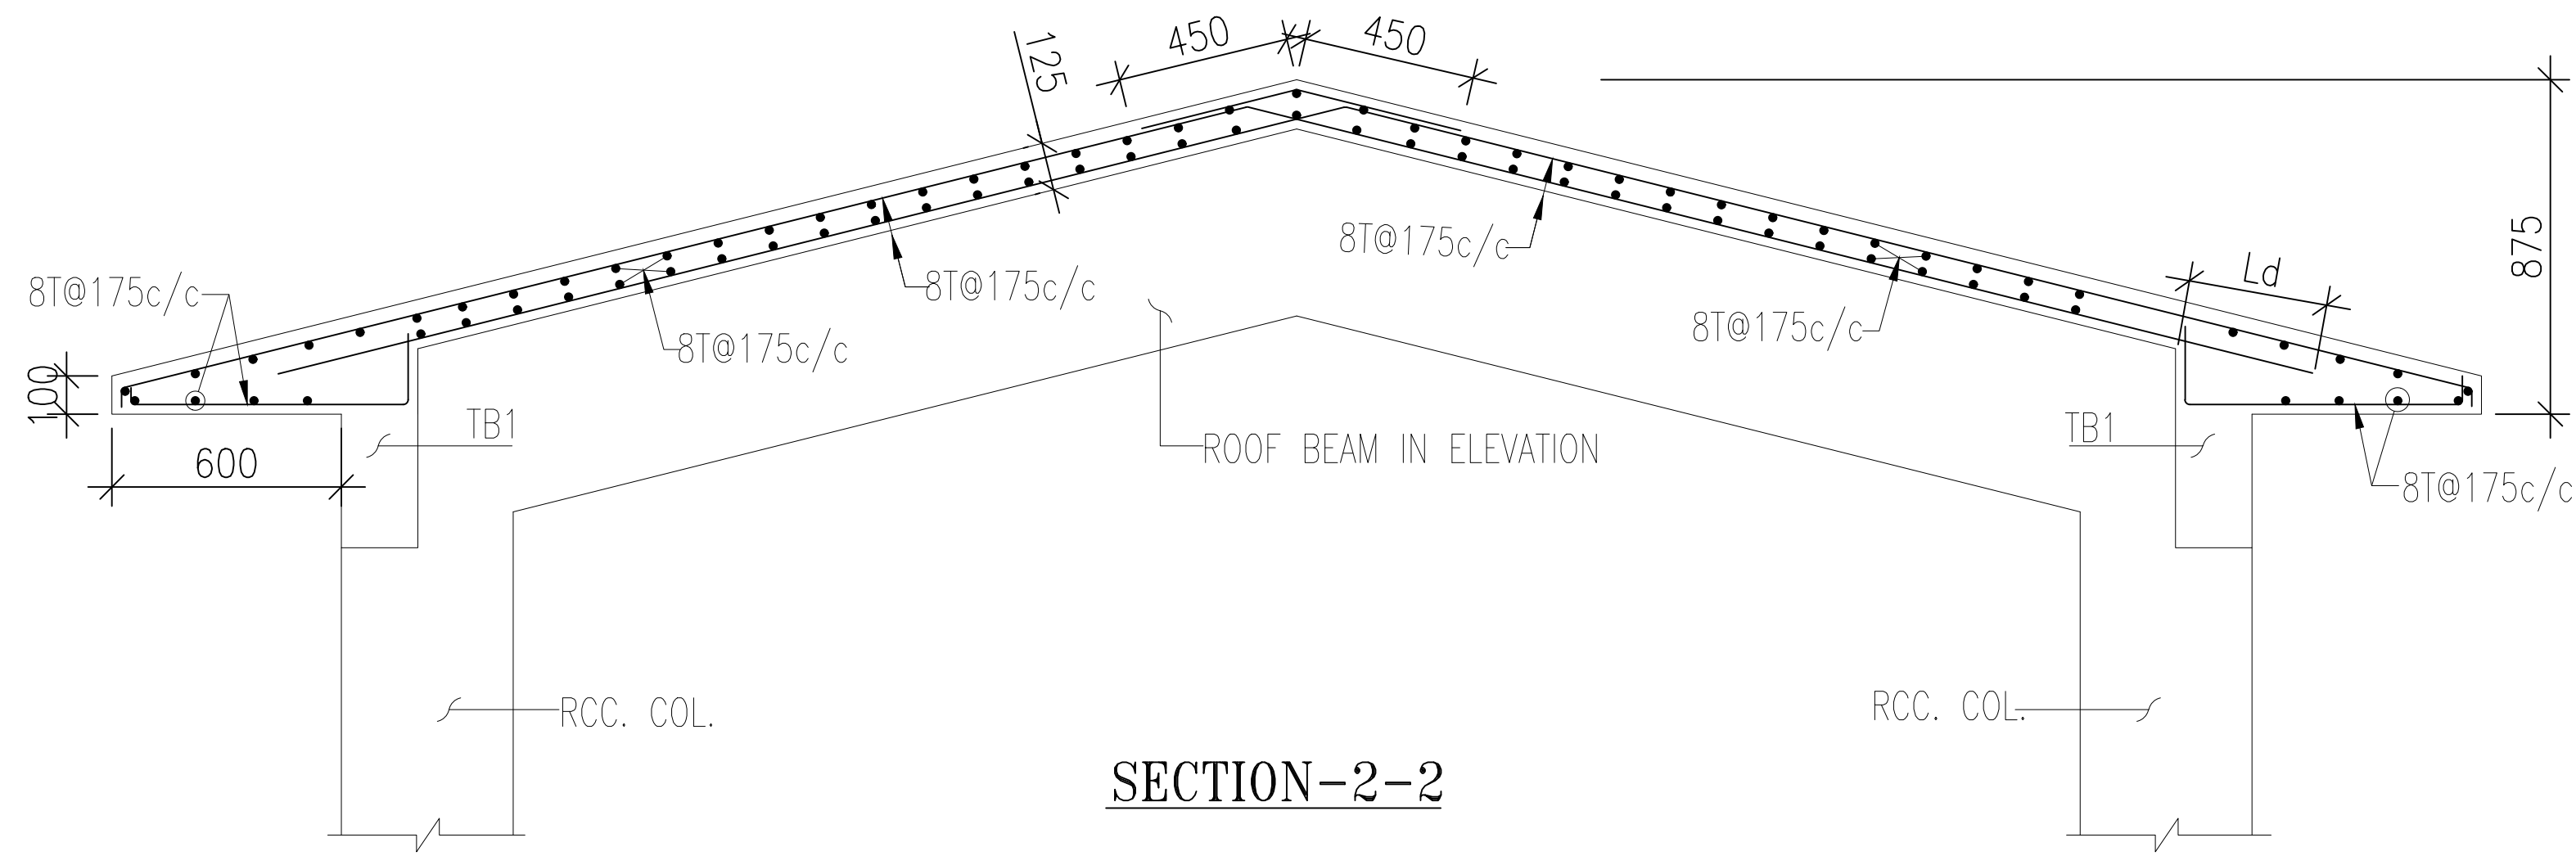


SECTION-2-2

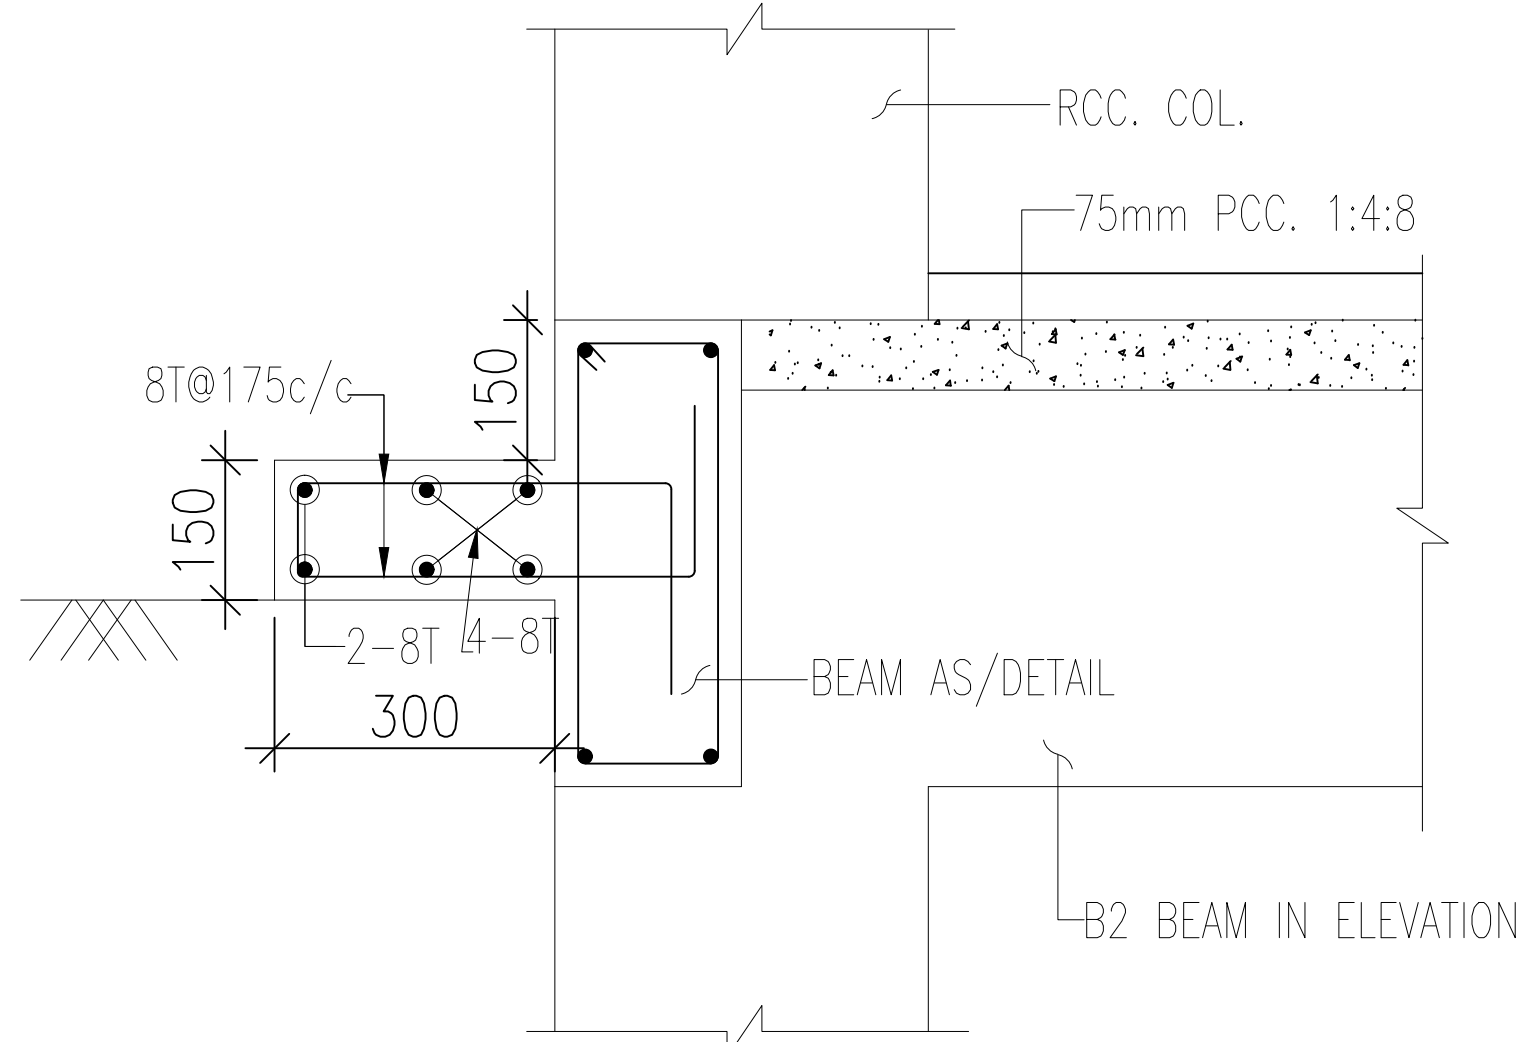


SECTION 1-1


BEAM SIZE
(a) - (200x400)
(b) - (200x500)

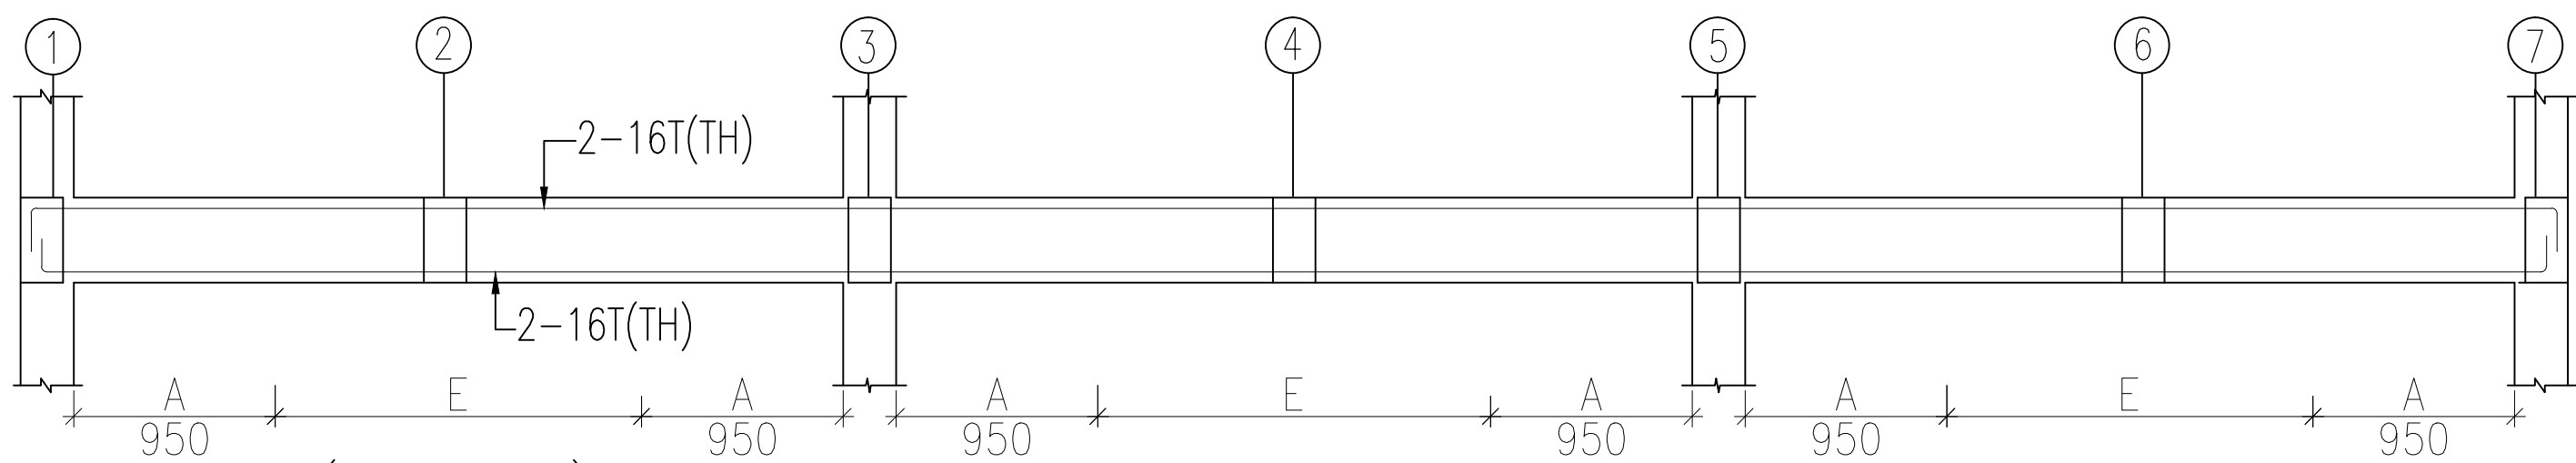


B1(200x400)

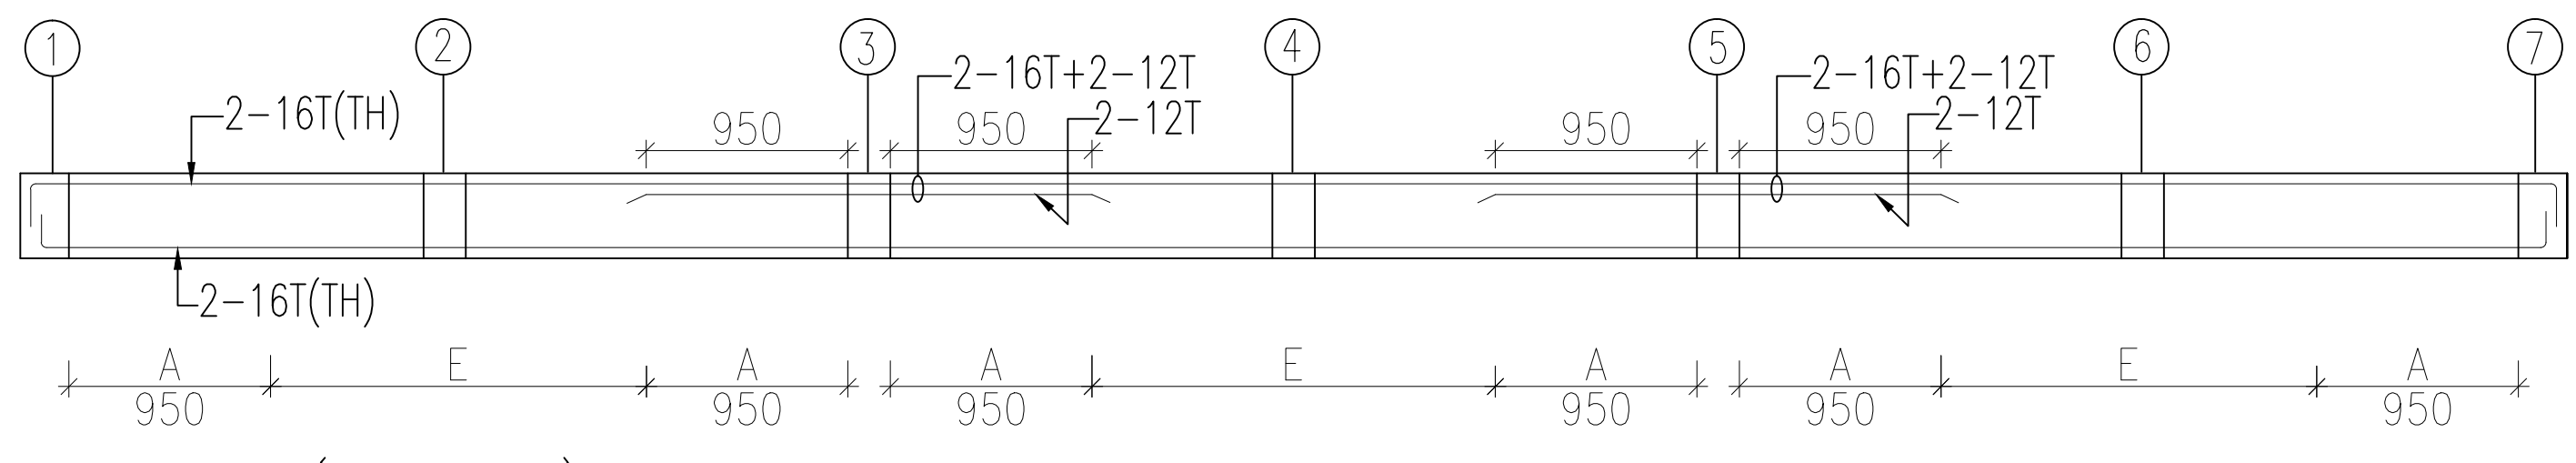


B2(200x400)

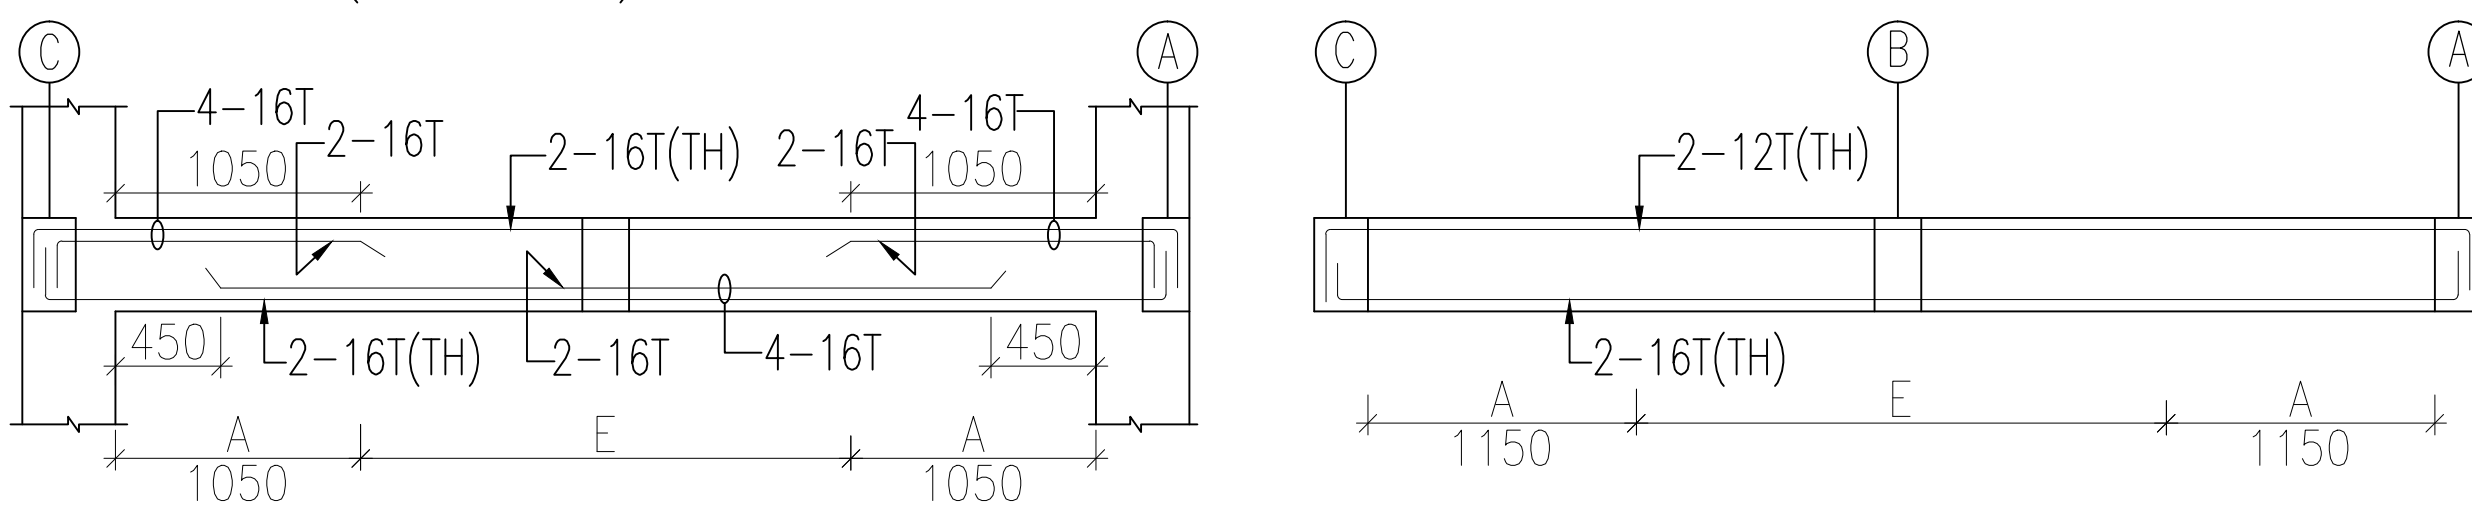


B3(200x400)

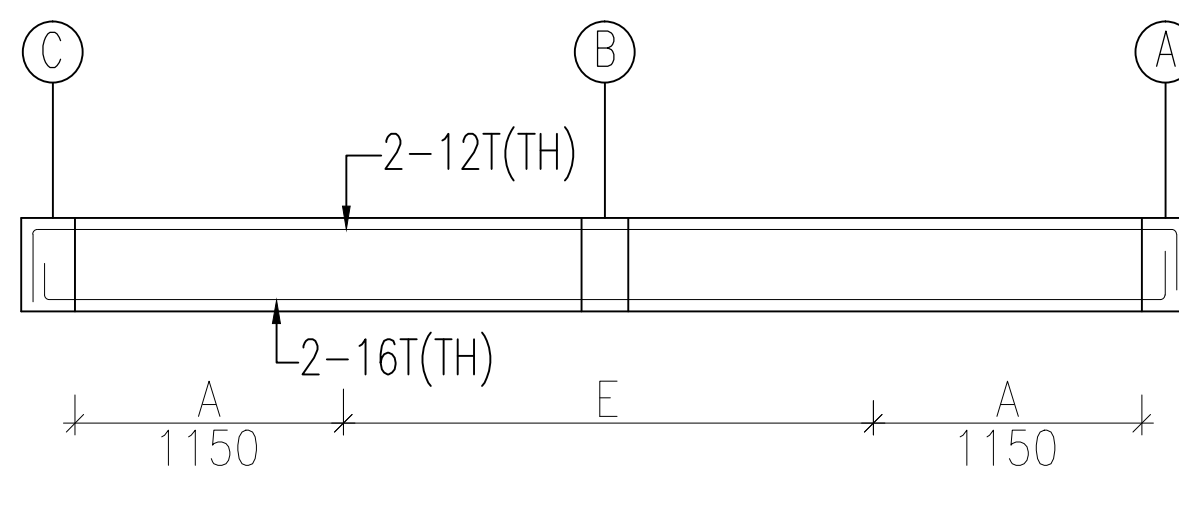

B4(200x400)

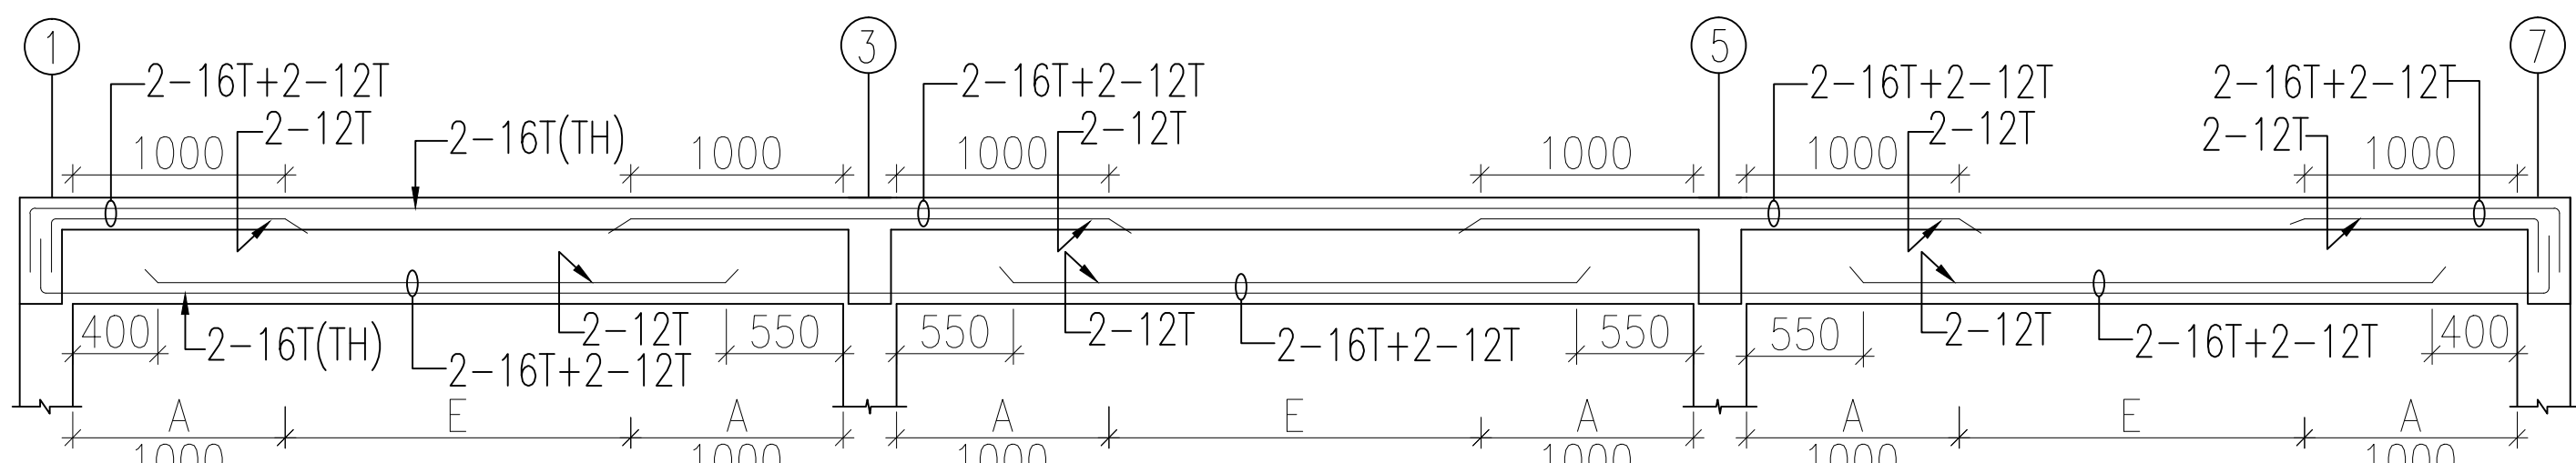

TB1(200x500)

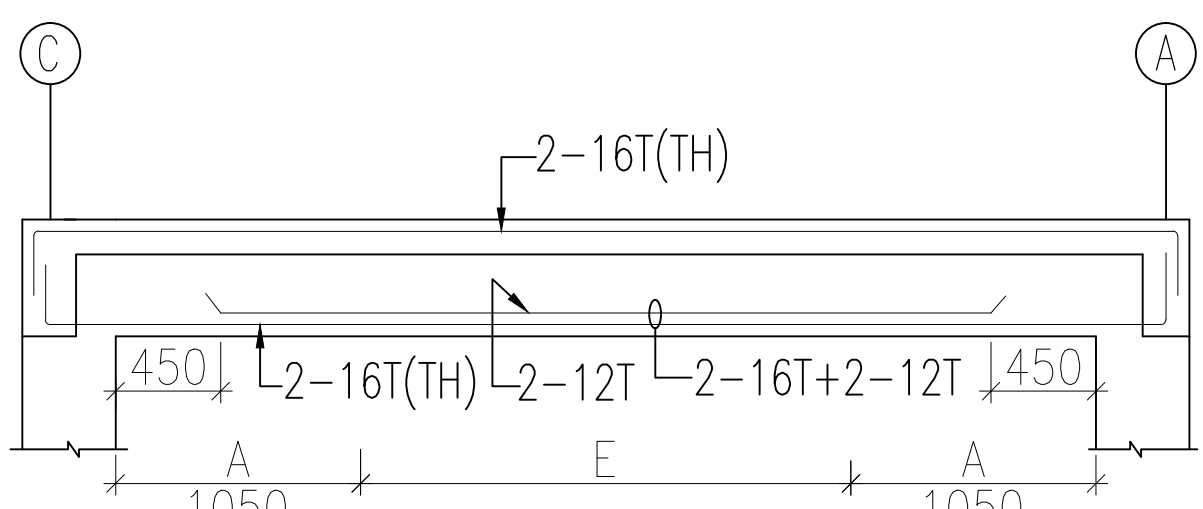


TB2(200x500)

BEAM STIRRUPS SCHEDULE

A	2L-8T@100c/c
B	2L-8T@125c/c
C	2L-8T@150c/c
D	2L-8T@175c/c
E	2L-8T@200c/c

- NOTE
1. FOR GENERAL NOTES REFER 635/S/100
 2. CONC. MIX M-25 U.O.S.
 3. GRADE OF STEEL FE-500
 4. ALL LEVELS AS/ARCH.
 5. ALL DIMENSION ARE IN mm.
 6. THIS DRG. TO BE READ WITH RELEVANT ARCH. DRGS.
 7. THE CONSTRUCTION OF UNITS SHOULD BE AS/ARCH PLANS.

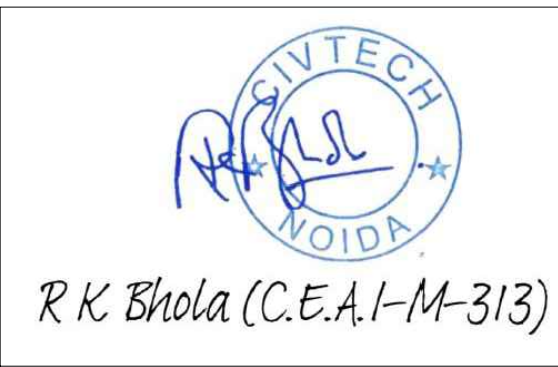

Rev	Date	Description

OWNERS NAME

Ashiana Housing Ltd.
Unit no.4 & 5,Plot No.D-2,3rd Floor,
Southern park, saket District Centre,
Saket New Delhi - 110017
Phone no. 011- 42 65 42 65

PROJECT :

GULMOHAR GARDEN

ARCHITECT

b.sengupta architect
A305,RANGOLI,ASHIANA VILLAGE BHIWADI.
PH . 09887488263

STRUCTURAL CONSULTANT'S :

CIVITECH CONSULTANTS PVT LTD
A-45, SECTOR-04, NOIDA-201301 (U.P.)
PHONE NO:(0120) 4131184
E-mail - Projects@civitech.in

BUILDING		
DRG. TITLE:	KIOSK PLINTH & ROOF LVL. PLAN KIOSK-1	
SCALE:	N.T.S	KEY IN:
DATE.:	07-08-20	PLOTTED ON:
DRAWN BY	RAJAT	CHECKED BY DEEPAK
DWG. NO	635/S/ 002	
ISSUED FOR	G . F . C	
APPROVED BY	RKB.	