

GENERAL NOTES



- Contractor to check and verify all dimensions before execution of the work.
- All dimensions are given Meter/Millimeter unless other wise specified
- Figured dimensions shall be followed.
- Executive authority shall check the drawing before tracing execution in hand.
- All structural drawings shall be read in conjunction with relevant architectural drgs any discrepancy between them observed shall be brought to the notice of the accepting officer for necessary clarification.
- Any variation between the details given in the structure grd and tropical drg, the details shown in structural drawing shall be followed.
- All reinforcement for rcc work shall be TMT Grade Fe 500D conforming to IS : 1786-2008
- The foundation has been designed as Raft footing .
- The SBC has been taken as 18MT/Sq.m at a depth of 1.8 Meter Below Natural Ground level.
- While laying foundation, contractor shall make suitable arrangements to lower the subsoil water (If Any) below the foundation level Foundation concrete shall always be provide under foundation of all RCC/masonry structural.
- Lean concrete in PCC as per specified to min thickness (unless other wise specified or shown in DRG) shall always be provided under foundation of all RCC / masonry structure.
- Unless other wise mentioned lintels over opening/ jalls niches shall be provide as per typical DRG of lintels and chanjias.
- RCC lintel band over full and half block thick wall shall be provided continuously at lintel level (2.1 M above FFL) under sl no. 11 above and where height of solid wall exceeds 2.4 M
- Water used for mixing and curing of concrete work shall conform to quality criteria specified in IS : 456-2000
- Unless other wise specified the structural concrete shall be M 25 for all structural members (design mix concrete conforming to the acceptance criteria given in IS :456-2000)
- Form working for concrete shall be rigidly constructed of approved materials and shall be true to the shape and dimensions of the finished members and water tight. Form work shall be designed for all imposed loads (dead, live, constructional, wind, vibration, impact, fluid pressure etc.)
- From work shall be supported on closely spaced stiff props adequately braced in plan and firmly placed on sub-base ground not liable to settle under loads.
- Aggregate to be used in structural concrete shall be crushed/broken stone as coarse aggregates, river/PIT sand/ stone dust as fine aggregates conforming to grading and other quality criteria as specified in IS : 383
- Strength of hollow blocks/ solid blocks shall not be less than 35 kg/cm² and 45 kg/cm² respectively
- All plinth beams shall be cast over 6" th. PCC 1:4:8 width of beam plus 6" wide were ever directly resting on fully compacted earth
- All existing walls and wall below plinth level shall be constructed with solids blocks.
- Wall shall be constructed over PB as shown in the drawing where PB is not available, wall shall rest over dwarf wall /foundation.
- The missing details, if any in structural DRG but technically required based on sound engineering practice, must followed and read in construction with relevant drawing.
- In beams, wherever reinforcement bars are provide in two or more layers, space bars of 25# @ 4' c/c shall be provide between the reinforcement layers.
- PCC lean concrete below foundation shall have 6" offset on all sides. Wherever the gap between two footing is less than 8", the whole gap shall be filled with lean concrete.
- Clear cover to all reinforcement shall be as under:

PRTRICULAR	BOTTOM	TOP	SIDES
SLAB	3/4"(20MM.)	23"(16MM.)	
FOOTING	2"(60MM.)	2"(60MM.)	2"(60MM.)
RETAINING WALL		1"(25MM.)	1 1/2"(40MM.) (EARTH SIDE) 23"(16MM.) (IN SIDE)
COLUMNS			1 1/2"(40MM.)
BEAMS, LINTEL	1"(25MM.)	1"(25MM.)	1"(25MM.)
WALLS,FLOOR SLAB & ROOF SLAB OF WATER TANK.			1"(25MM.) ON WATER FACE 1 1/2"(40MM.) (ON EARTH SIDE) WHERE APPLICABLE


- The building has been designed as per IS : 1893-2016 and IS : 456-2000 considering earthquake zone II for AJMER, Rajasthan
- Admixtures :
 - AD MIXTURE IF USED SHALL COMPLY WITH IS : 9103
 - It should not impair durability of concrete
 - The workability, compressive strength & the slump loss of concrete with & without the use of admixture shall be Established during trial mixes before its use.
 - Preparation of mix using admixture is to be as per manufactures instructions.
- For any other details not shown / indicated on DRG. Shall be as per IS 456-2000, IS 1893 : 2016.

REINFORCEMENT DETAILING


- All reinforcement shall be terminated with straight length or L shape unless other wise specified
- The horizontal distance between two parallel main reinforcement bars shall not be less than dia of the larger dia bar or 5 mm more than nominal size of coarse aggregate, whichever is more. Spacing of long bars measured along periphery of the col. Shall exceed 300 mm.
- First main / secondary bar in a slab shall be placed along the center line of the span and other spaced as specified in the DRG covering the enter span between center line of supports.
- In beam/ lintels, first stirrup shall be at the center of span and subsequent ones at the spacing indicated in the DRGS
- Temperature reinforcement (distribution steel in slab where not shown in drawing shall be 0.12% (lor)
- Unless other wise specified 8# @ 300 c/c shall be provide as binders in top portion of slab reinforcement and placed parallel to support.
- Positive reinforcement in shorter direction in middle position region for negative reinforcement.
- Min 3 nos 8 mm # diagonal bars shall be provided at the corners of freely supported or non continues edges of slab
- Unless other wise specified side face reinforcement shall be provide for all beams of depth exceeding 750 mm as per IS : 456-2000, or as shown in drawing.
- Anchorage length :- all RCC structure elements (column, cantilevered, beams & slab) shall have their main reinforcement suitable anchored to provide the full development length (48 x d for tension & 38 x d for compression for M 25 mix concrete & FE 500) provide the full development length (46 x d for tension & 36 x d for compression for M 30 mix concrete & FE 500)
- No laps shall be provide in the high stress zones listed below.
 - Middle 1/3 span of slabs/ beams in case of positive reinforcement.
 - 0.3 L of span from the supports in case of beams/ slabs for negative reinforcement .
 - 0.25 L from the supports / junction in case of longitudinal reinforcement for column.
 - Not more than 40% bars shall be lapped at any one section.
- Laps shall be staggered with min distance equal to 1.3 times the lap length between two lap section.
- Lap length :- unless specified, lap splice shall be provided for all bars less than 36 mm dia (bars of more than 36 mm dia shall be welded)
 - Tension 48 x dia 38 x dia
 - compression 46 x dia 36 x dia
- Tor steel [M25 & Fe500] 48 x dia 38 x dia
- Tor steel [M30 & Fe500] 46 x dia 36 x dia
- When bars of different dia area to be spliced lap length shall be calculated on basis of smaller dia.
- Splice of bars in columns shall be avoided as far as possible. Where inescapable laps shall be provided after interval of two stories.
- For the/ floor and rafter slabs, chair supports shall be provided to maintain vertical spacing between top and bottom reinforcement bar.
- 3 x 10 # or 2 x 12 # bars shall be longitudinally provided in the RCC floor slab where partition/ panel walls are supported on them.
- Dowel bars shall be held firmly in position to avoid dislocation and loss of bond due to vibration during construction stage.
- In pashed construction vertical reinforcement of columns (dowels) shall be extended (and left) beyond slab min 50 times the dia of bars with at least 50 % bars extending up to 100 times the dia of the bar unless otherwise specified.
- Top of all construction slabs shall be kept at the same level similarly soffits of al adjoining cantilevered projection shall be at the same level.
- SPlicing OF COLUMN BARS AT INTERMEDIATE FLOOR.

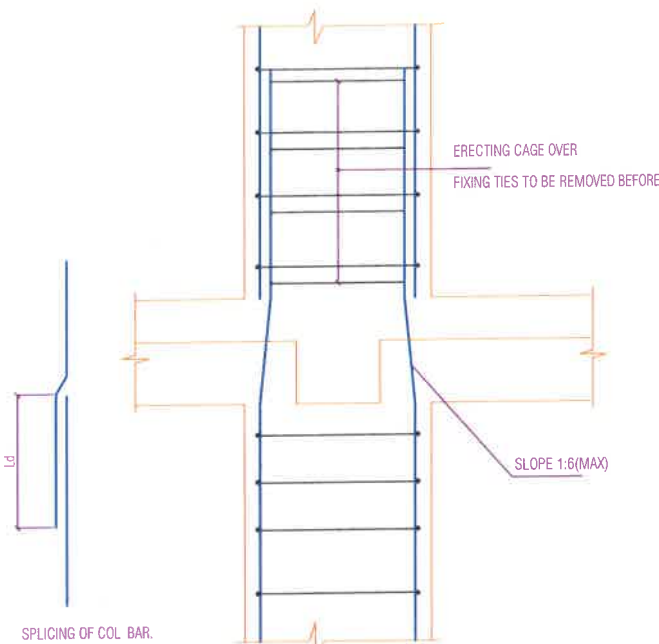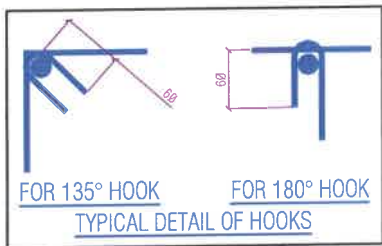


47. SPlicing OF COLUMN BARS AT INTERMEDIATE FLOOR WHEN THE RELATIVE DISPLACEMENT OF THE COLUMN FACE IS MORE THAN 75MM.

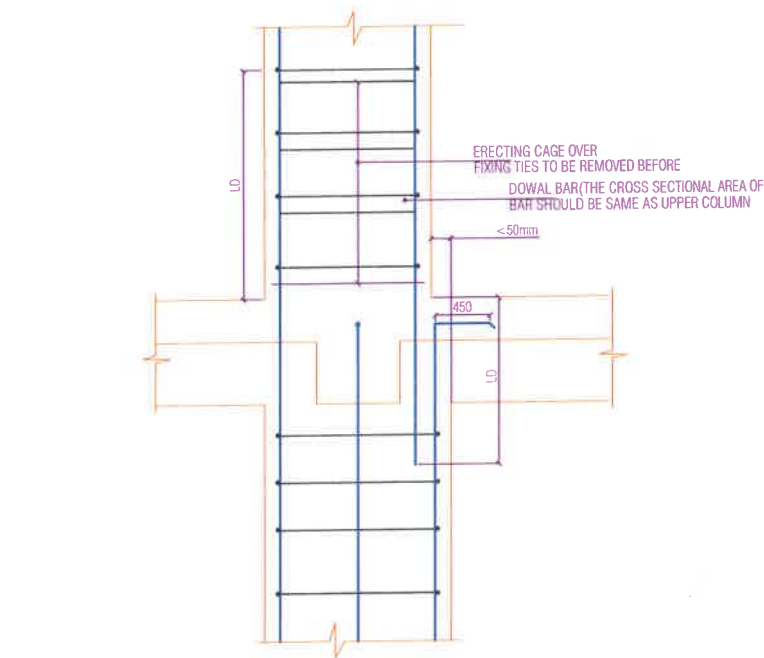


48. SIMPLIFIED CURTAILMENT AND STIRRUPS RULE FOR CONTINUOUS BEAMS

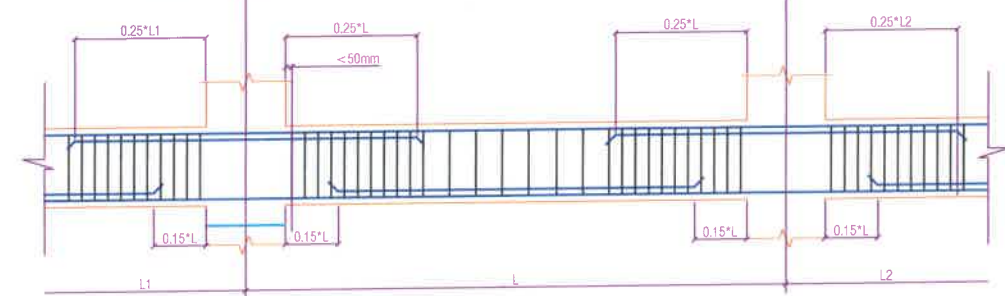

49. TYPICAL REINFORCEMENT DETAILING OF SLAB

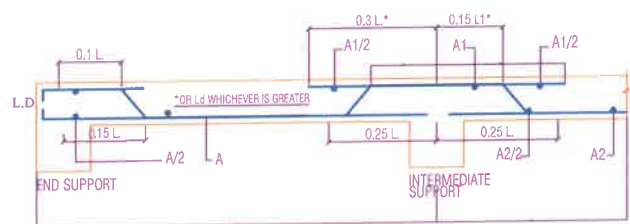

52. R.C.C. BAND FOR HALF BRICK WALL.
IN CASE OF 125TH. WALLS EXCEEDING 2000 IN HEIGHT R.C.C BAND SHALL BE PROVIDED AT EVERY 2000 INTERVAL AS SHOWN IN THE FIGURE THE BEARING OF R.C.C BAND SHALL BE EQUAL TO THE WIDTH OF THE ADJOINING WALL

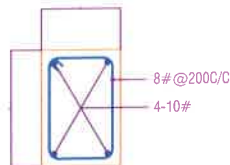


CONSTRUCTIONAL DETAILS.

- For slabs plate / surface vibrator shall only be used for compaction to insure better quality control & needle pin vibrator shall not be used
- A plaster groove of width 12 mm and depth 5 mm shall be provided at the junction of RCC slab and masonry wall (internal)
- Concreting of the entire roof slab including beams between construction joints / crumple section shall be done in one operation. If a joint inescapable it shall be a vertical joint in the middle third of the span and parallel to the main reinforcement.
- Structural continuity in RCC between two successive days work shall be achieved by cleaning the old surface of all loose concrete apping net cement slurry and proper compaction.
- Curing of all structural concrete shall be done up to a main time period of 14 days or the stripping time of from work which over is later

REMOVAL OF CENTERING

- The cantilever for supporting the over hang of cantilever beam slabs should be retaining unit sufficient counter weight over the bearing has been attained by building masonry or otherwise.
- The shuttering for cantilever slab / beam should be removed starting from the over hang edge
- In case of canopies with cantilever beam the centering for the canopy slab in between the beam shall be removed first.
- Stripping time for concrete shall be as under if O.P.C is used.
 - Vertical form work to columns , walls , beam-24hrs.
 - Slabs up to 4.5 M span. 7 days
 - Slabs above 4.5 M span. 14 days
 - Beams & arches up to 6 M span. 14 days
 - Beams & arches above 6 M span. 21 days
- In case of P.P.C 50 % stripping time to be added.
- In case of from work has re-entrant angles the from work shall be removed as soon as possible after concrete has set to avoid shrinkage cracking.

51. R.C.C. CHAJJAS/ SHELVES.
WHERE EVER R.C.C. CHAJJAS/ SHELVES ARE PROVIDED WITH OUT LINTL, THESE SHALL BE TAKEN IN TO THE FULL THK. OF THE WALL.

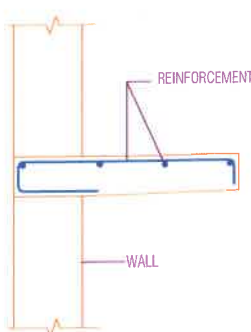

Grade Of Concrete

For Foundation/Raft/Pedestal= M25

For Stair Case= M25

For Column/Lift Wall= M25

For Beam & Slab= M25

Grade Of Reinforcement Steel

TMT Bar Fe 500D

[Primary Make(Tata,Jindal or Eq.)]

GENERAL NOTES:-

- ALL DIMENSION AND LEVEL ARE IN MM & METER.
- DO NOT SCALE THIS DRAWING WRITTEN DIMENSION ONLY.
- THIS DRAWING SHOULD BE READ IN CONJUNCTION WITH RELEVANT ARCHITECTURAL AND SERVICE DRAWING ANY DISCREPANCY SHOULD BE IMMEDIATELY BROUGHT TO NOTICE.
- ONLY LOAD BEARING WALLS ARE SHOWN IN PLAN OTHER WALLS SHALL BE STOPPED 1/2" BELOW SOFFIT OF BEAM/SLAB AND GAP FILLED WITH CEMENT MORTAR UNLESS OTHERWISE SHOWN IN ARCHITECTURAL DRAWING.

REINFORCEMENT DETAILS

Please Refer Drawing ST/JAY/00

CONCRETE DETAILS

Please Refer Drawing ST/JAY/00

REV.	DATE	DESCRIPTION	REMARKS
R1			
R2			
R3			
R4			

CLIENT:- G S Dreamhome LLP

ARCHITECTS:-

GRAPHITE DESIGN STUDIO

ARCHITECTS, INTERIOR DESIGNERS, PLANNERS
PLOT NO 68, JANAK PURH, DULWALA PAKHAT, JAIPUR-302005
CONTACT NO. +91-9928334414, 0141-2594414
email: akshil@graphitedesignstudio.com

STRUCTURAL CONSULTANTS:-

SG STRUCTURES
A-36,1ST FLOOR, SUNDER SINGH BANDARI NAGAR,
SWEET FARM, NEW SANGAR ROAD, JAIPUR-302019
E-mail: sg_structures@gmail.com
Tel: 0972202219,0141-2297076

PROJECT TITLE:-


Dream Homz
Address- Khasra No. 1296 & 1306,
Village-Makarwali, Pushkar Bypass,
Ajmer- 305004 (Rajasthan)

DRG. TITLE:- BLOCK 'A'

GENERAL DETAIL SHEET

SCALE	DRG. NO.
SFC = 19.0 MT/Sq.M @ 1.8M Designed For = G+4	ST/GD/JAY/00
RUPESH KHORWAL DRAFT BY	MANISH GUPTA DESIGN & CHK. BY.
DATE 11/12/2021 PRINT /12/2021	JOB.NO. NORTH

SG STRUCTURES
Manish
MANISH GUPTA
B.E.[civil] M.Tech.[Stru.]

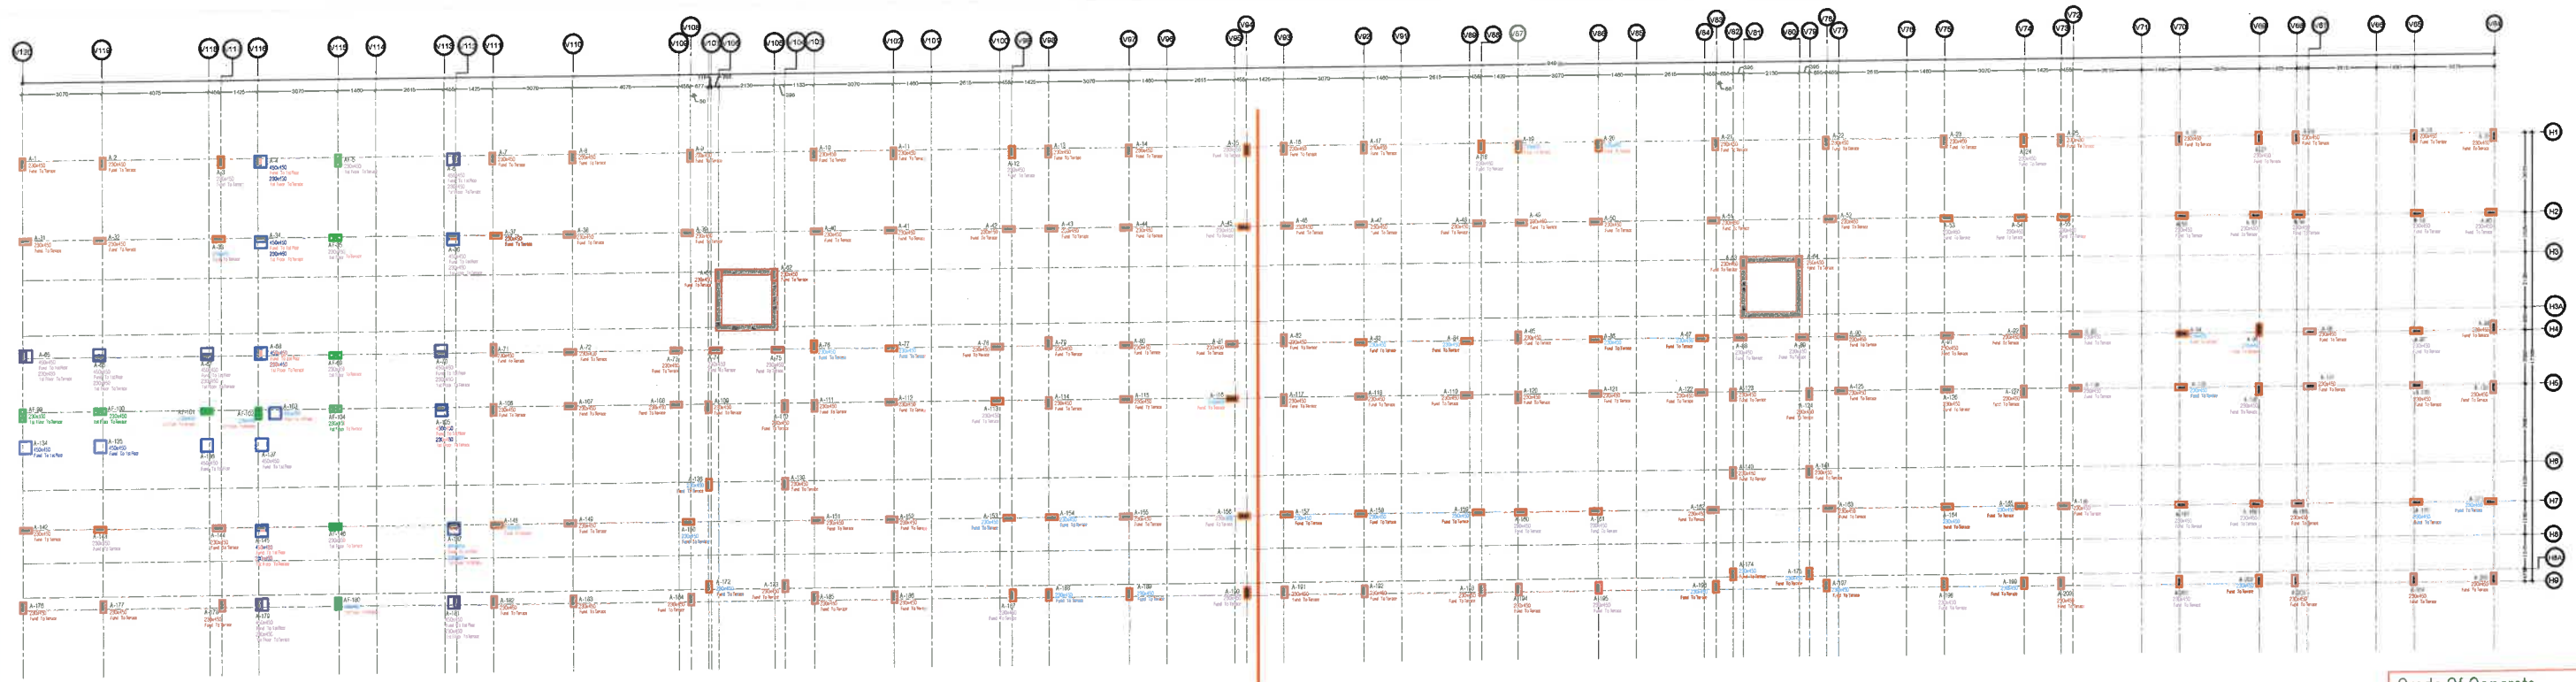

COLUMN	A-10/A-13/A-14/A-16/A-19/A-24/A-27/A-30/A-88/A-89/A-202/A-205	A-124/A-140/A-141/A-185/A-188/A-191/A-194/A-199/A-202/A-205	A-11/A-17/A-20/A-23/A-26/A-29/A-186/A-189/A-192/A-195/A-198/A-201/A-204/A-202/A-205	A-12/A-15/A-18/A-21/A-22/A-25/A-28/A-42/A-45/A-48/A-51/A-52/A-55/A-58/A-77/A-80/A-85/A-92/A-95/A-98/A-123/A-127/A-130/A-133/A-153/A-156/A-159/A-162/A-163/A-166/A-169/A-187/A-190/A-193/A-196/A-197/A-200/A-203/A-178	A-40/A-43/A-46/A-49/A-54/A-57/A-60/A-151/A-154/A-157/A-160/A-165/A-168/A-171/A-142/A-148/A-41/A-44/A-47/A-50/A-53/A-56/A-59/A-152/A-155/A-158/A-161/A-164/A-167/A-170/A-143/A-149/A-63/A-64/A-174/A-175/A-61/A-62/A-172/A-173	A-78/A-81/A-83/A-86/A-91/A-94/A-97/A-112/A-115/A-118/A-121/A-126/A-129/A-132/A-72/A-107	A-76/A-79/A-82/A-84/A-87/A-90/A-93/A-96/A-113/A-116/A-119/A-122/A-125/A-128/A-131/A-73/A-108	AF-100/AF-101	A-103/A-134/A-137/A-135/A-136
Foundation To 1st Floor	8mm @ 175/c 4-12# 4-20#	8mm @ 175/c 4-12# 4-20#	8mm @ 175/c 4-12# 4-20#	8mm @ 175/c 4-12# 4-20#	8mm @ 175/c 4-12# 4-20#	8mm @ 175/c 4-12# 4-20#	8mm @ 175/c 4-12# 4-20#	8mm @ 175/c 4-12# 4-20#	8mm @ 175/c 4-12# 4-20#
1st Floor To 2nd Floor	8mm @ 175/c 4-12# 4-20#	8mm @ 175/c 4-12# 4-20#	8mm @ 175/c 4-12# 4-20#	8mm @ 175/c 4-12# 4-20#	8mm @ 175/c 4-12# 4-20#	8mm @ 175/c 4-12# 4-20#	8mm @ 175/c 4-12# 4-20#	8mm @ 175/c 4-12# 4-20#	8mm @ 175/c 4-12# 4-20#
2nd Floor To 3rd Floor	8mm @ 175/c 4-12# 4-20#	8mm @ 175/c 4-12# 4-20#	8mm @ 175/c 4-12# 4-20#	8mm @ 175/c 4-12# 4-20#	8mm @ 175/c 4-12# 4-20#	8mm @ 175/c 4-12# 4-20#	8mm @ 175/c 4-12# 4-20#	8mm @ 175/c 4-12# 4-20#	8mm @ 175/c 4-12# 4-20#
3rd Floor To 4th Floor	8mm @ 175/c 4-12# 4-20#	8mm @ 175/c 4-12# 4-20#	8mm @ 175/c 4-12# 4-20#	8mm @ 175/c 4-12# 4-20#	8mm @ 175/c 4-12# 4-20#	8mm @ 175/c 4-12# 4-20#	8mm @ 175/c 4-12# 4-20#	8mm @ 175/c 4-12# 4-20#	8mm @ 175/c 4-12# 4-20#
4th Floor To (Terrace)	8mm @ 175/c 4-12# 4-20#	8mm @ 175/c 4-12# 4-20#	8mm @ 175/c 4-12# 4-20#	8mm @ 175/c 4-12# 4-20#	8mm @ 175/c 4-12# 4-20#	8mm @ 175/c 4-12# 4-20#	8mm @ 175/c 4-12# 4-20#	8mm @ 175/c 4-12# 4-20#	8mm @ 175/c 4-12# 4-20#

COLUMN	A-1/A-176	A-2/A-8/A-183	A-3/A-9/A-33/A-39/A-71/A-106/A-150/A-184/A-144/A-179/A-181	A-4/A-6/A-65/A-70/A-105/A-138/A-139/A-182/A-31/A-32/A-37/A-34/A-36/A-66/A-67/A-106/A-145/A-147	AF-5/AF-69/AF-104/AF-180	A-7/A-74/A-75/A-109/A-110/A-138/A-139/A-182/A-31/A-32/A-37/A-34/A-36/A-66/A-67/A-106/A-145/A-147	AF-35/AF-146	A-38/A-99/AF-102
Foundation To 1st Floor	8mm @ 175/c 4-12# 4-20#	8mm @ 175/c 4-12# 4-20#	8mm @ 175/c 4-12# 4-20#	8mm @ 175/c 4-12# 4-20#	8mm @ 175/c 4-12# 4-20#	8mm @ 175/c 4-12# 4-20#	8mm @ 175/c 4-12# 4-20#	8mm @ 175/c 4-12# 4-20#
1st Floor To 2nd Floor	8mm @ 175/c 4-12# 4-20#	8mm @ 175/c 4-12# 4-20#	8mm @ 175/c 4-12# 4-20#	8mm @ 175/c 4-12# 4-20#	8mm @ 175/c 4-12# 4-20#	8mm @ 175/c 4-12# 4-20#	8mm @ 175/c 4-12# 4-20#	8mm @ 175/c 4-12# 4-20#
2nd Floor To 3rd Floor	8mm @ 175/c 4-12# 4-20#	8mm @ 175/c 4-12# 4-20#	8mm @ 175/c 4-12# 4-20#	8mm @ 175/c 4-12# 4-20#	8mm @ 175/c 4-12# 4-20#	8mm @ 175/c 4-12# 4-20#	8mm @ 175/c 4-12# 4-20#	8mm @ 175/c 4-12# 4-20#
3rd Floor To 4th Floor	8mm @ 175/c 4-12# 4-20#	8mm @ 175/c 4-12# 4-20#	8mm @ 175/c 4-12# 4-20#	8mm @ 175/c 4-12# 4-20#	8mm @ 175/c 4-12# 4-20#	8mm @ 175/c 4-12# 4-20#	8mm @ 175/c 4-12# 4-20#	8mm @ 175/c 4-12# 4-20#
4th Floor To (Terrace)	8mm @ 175/c 4-12# 4-20#	8mm @ 175/c 4-12# 4-20#	8mm @ 175/c 4-12# 4-20#	8mm @ 175/c 4-12# 4-20#	8mm @ 175/c 4-12# 4-20#	8mm @ 175/c 4-12# 4-20#	8mm @ 175/c 4-12# 4-20#	8mm @ 175/c 4-12# 4-20#

Grade Of Concrete
For Foundation/Raft/Pedestal= M25
For Stair Case= M25
For Column/Lift Wall= M25
For Beam & Slab= M25

Grade Of Reinforcement Steel
TMT Bar Fe 500D
(Primary Make(Tata,Jindal or Eq.))

- GENERAL NOTES:-**
- ALL DIMENSION AND LEVEL ARE IN MM & METER.
 - DO NOT SCALE THIS DRAWING WRITTEN DIMENSION ONLY.
 - THIS DRAWING SHOULD BE READ IN CONJUNCTION WITH RELEVANT ARCHITECTURAL AND SERVICE DRAWING ANY DISCREPANCY SHOULD BE IMMEDIATELY BROUGHT TO NOTICE.
 - ONLY LOAD BEARING WALLS ARE SHOWN IN PLAN OTHER WALLS SHALL BE STOPPED 1/2" BELOW SOFFIT OF BEAM/SLAB AND GAP FILLED WITH CEMENT MORTAR UNLESS OTHERWISE SHOWN IN ARCHITECTURAL DRAWING.

REINFORCEMENT DETAILS
Please Refer Drawing ST/JAY/00

CONCRETE DETAILS
Please Refer Drawing ST/JAY/00

REV.	DATE	DESCRIPTION	REMARK
01			
02			
03			
04			

CLIENT:-
G S Dreamhome LLP

ARCHITECTS:-
GRAPHITE DESIGN STUDIO
ARCHITECTS, INTERIOR DESIGNERS, PLANNERS
PLOT NO 68, JANAK PURI-1, MIDWALA PAHAK, JAIPUR-302005
CONTACT NO. +91-9928334414, 0141-2594414
email: dskh@graphitedesignstudio.com

STRUCTURAL CONSULTANTS:-
SG STRUCTURES
A-36, 1ST FLOOR, SUNDER SINGH BANDARI NAGAR,
SWRJI FARM, NEW SANGAR ROAD, JAIPUR-302019
E-mail: sg.structures@gmail.com
Tel: 0972202219, 0141-2297076

PROJECT TITLE:-
Dream Homz
Address- Khasra No. 1296 & 1306,
Village-Makarwali, Pushkar Bypass,
Ajmer- 305004 (Rajasthan)

DRG. TITLE:-
BLOCK 'A'
COLUMN LAYOUT DETAIL






SCALE
SBC 18.0 MT/Sq.Meter 1 BM
Designed For: G + 4

RUPESH KHORWAL
DRAFT BY

MANISH GUPTA
DESIGN & CHK. BY.

DATE 11/12/2021 **JOB.NO.** **NORTH**
PRINT .../12/2021

SG STRUCTURES
Manish
MANISH GUPTA
B.E.[civil] M.Tech.[Stru.]

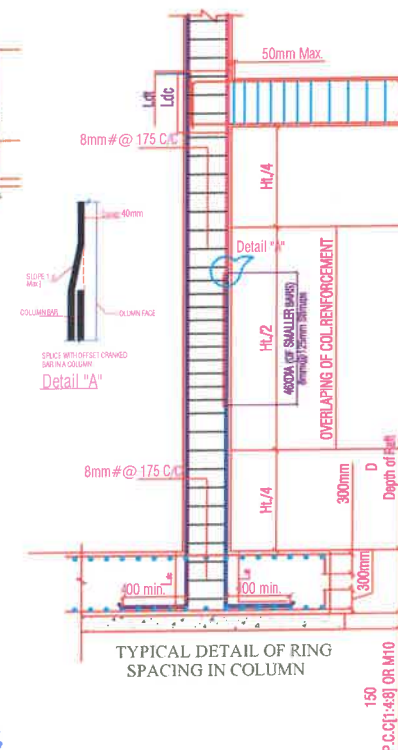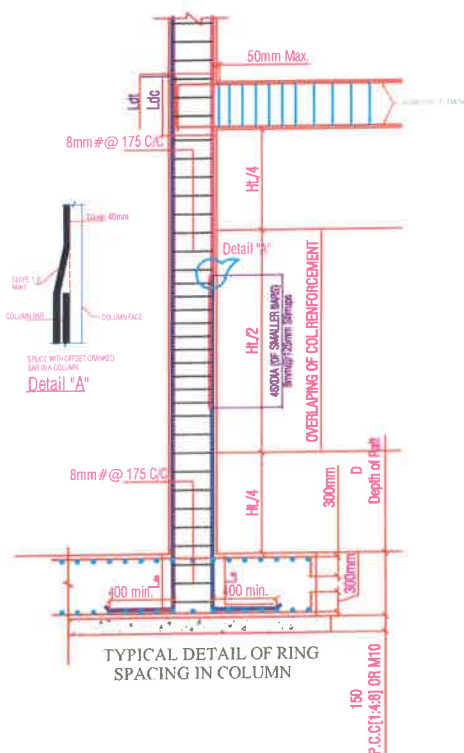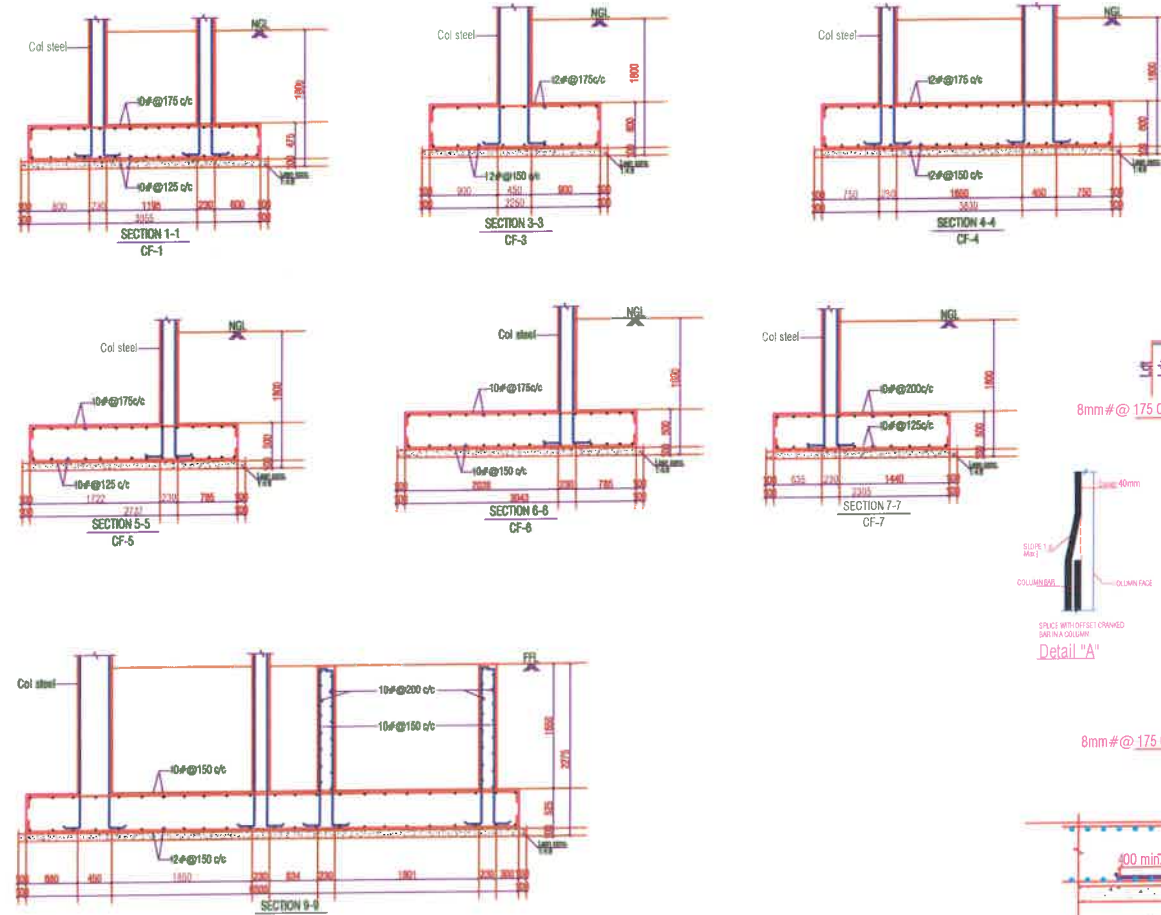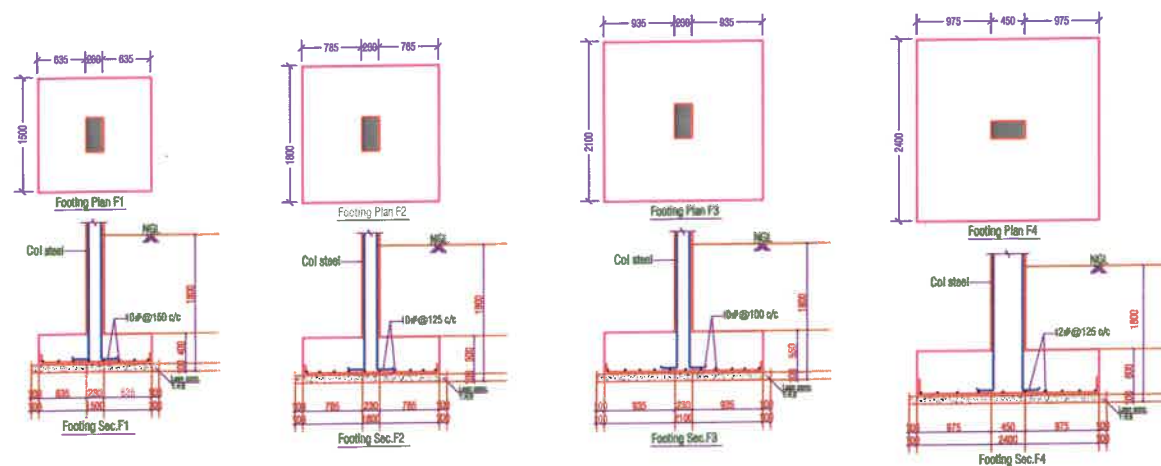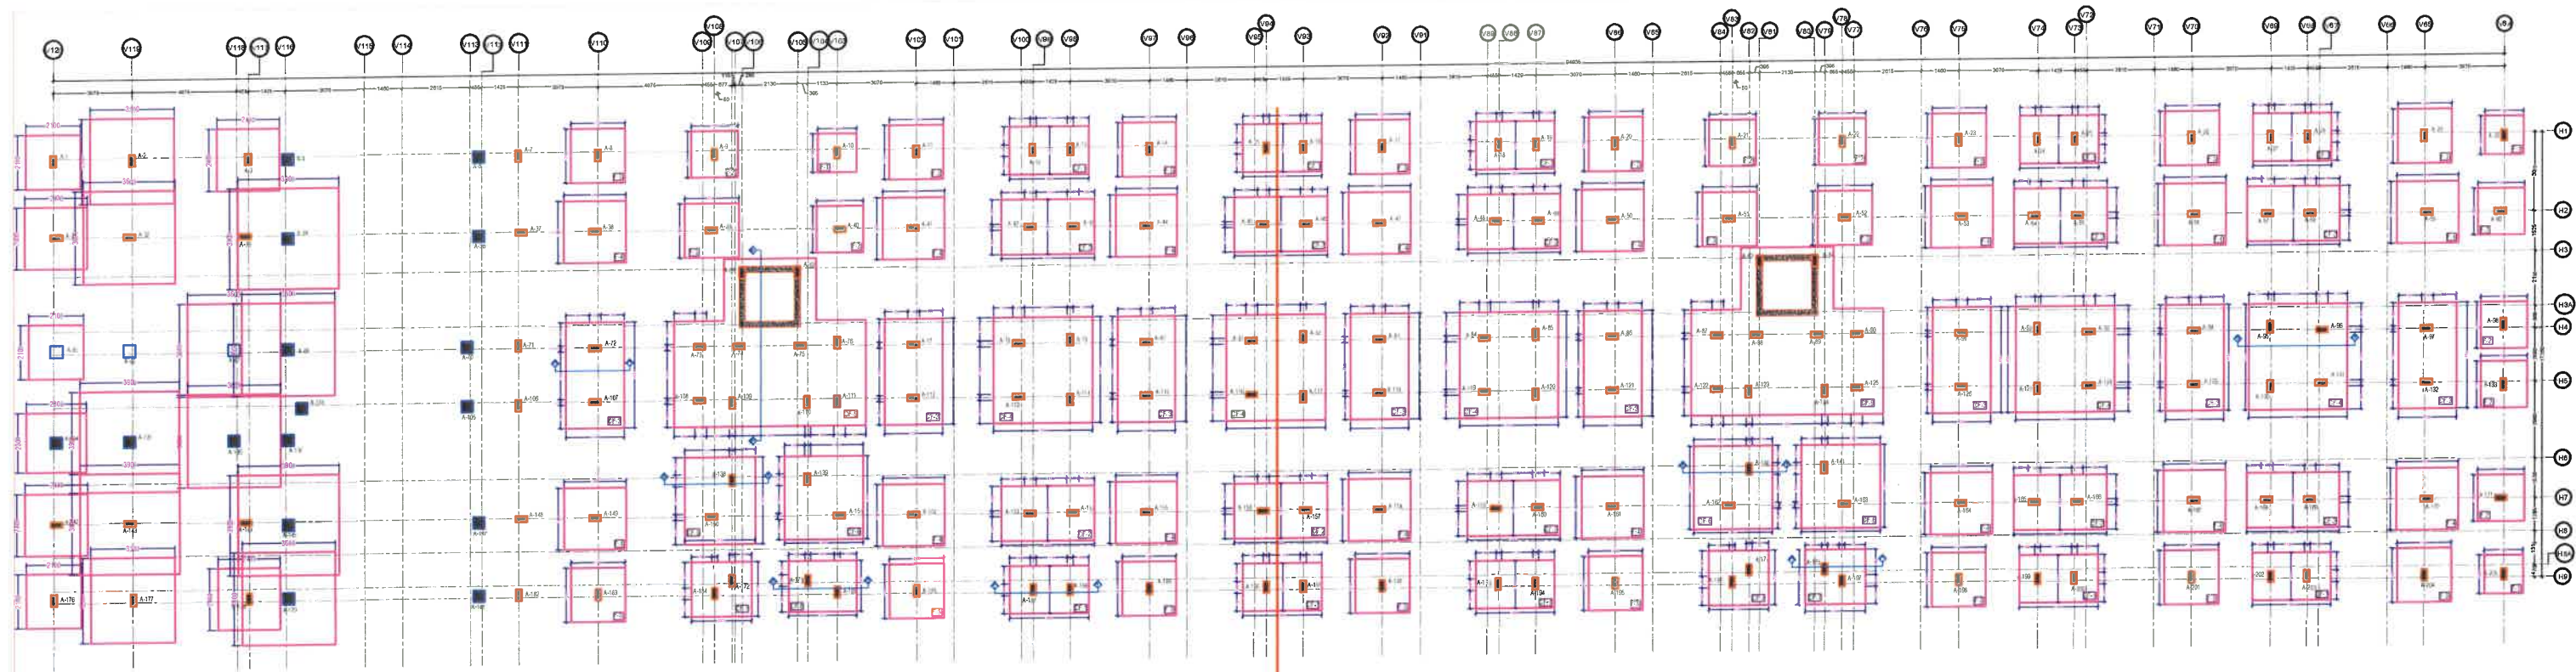

SG STRUCTURES
 Manish Gupta
 B.E. [Civil] M.Tech. [Stru.]

Grade Of Concrete
 For Foundation/Raft/Pedestal = M25
 For Stair Case = M25
 For Column/Lift Wall = M25
 For Beam & Slab = M25

Grade Of Reinforcement Steel
 TMT Bar Fe 500D
 [Primary Make(Tata,Jindal or Eq.)]

GENERAL NOTES:-

1. ALL DIMENSION AND LEVEL ARE IN MM & METER.
2. DO NOT SCALE THIS DRAWING WRITTEN DIMENSION ONLY.
3. THIS DRAWING SHOULD BE READ IN CONJUNCTION WITH RELEVANT ARCHITECTURAL AND SERVICE DRAWING ANY DISCREPANCY SHOULD BE IMMEDIATELY BROUGHT TO NOTICE.
4. ONLY LOAD BEARING WALLS ARE SHOWN IN PLAN OTHER WALLS SHALL BE STOPPED 1/2" BELOW SOFFIT OF BEAM/SLAB AND GAP FILLED WITH CEMENT MORTAR UNLESS OTHERWISE SHOWN IN ARCHITECTURAL DRAWING.

REINFORCEMENT DETAILS

Please Refer Drawing ST/JAY/000

CONCRETE DETAILS

Please Refer Drawing ST/JAY/000

REV.	DATE	DESCRIPTION	REMARKS
1			
2			
3			
4			

CLIENT:-

G S Dreamhome LLP

ARCHITECTS:-

GRAPHITE DESIGN STUDIO
 ARCHITECTS, INTERIOR DESIGNERS, PLANNERS
 PLOT NO 68, JANAK PURI-I, MULWALA PAHAR, JAIPUR-302005
 CONTACT NO. +91-9928334414, 0141-2594414
 email: cdhnl@graphitedesignstudio.com

STRUCTURAL CONSULTANTS:-

SG STRUCTURES
 A-36, 1ST FLOOR, SUNDER SINGH BANDARI NAGAR,
 SWEET FARM, NEW SANGANER ROAD, JAIPUR-302019
 E-mail: sg.structures@gmail.com
 Tel: 09772202219, 0141-2297076

PROJECT TITLE:-

Dream Homz
 Address- Khasra No. 1296 & 1306,
 Village-Makarwali, Pushkar Bypass,
 Ajmer- 305004 (Rajasthan)

DRG. TITLE:-

BLOCK 'A'

FOUNDATION SECTION LAYOUT DETAIL

SCALE DRG. NO.

SBC 18.0 MT/Sq Mupl 8M ST/GD/JAY/02


Designed For G + 4

RUPESH KHORWAL MANISH GUPTA




DRAFT BY DESIGN & CHK. BY.

DATE 11/12/2021 JOB.NO. NORTH

PRINT .../12/2021

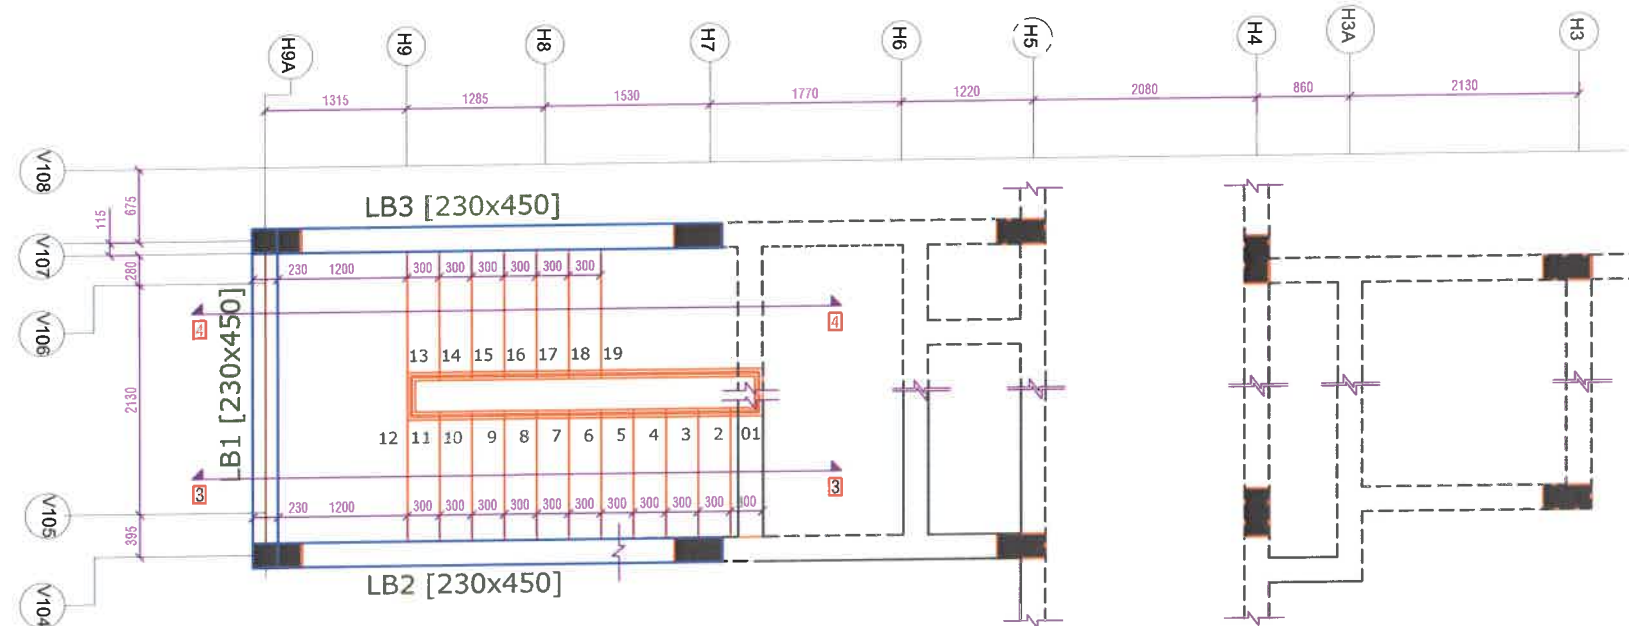

FIRST FLOOR TO SECOND FLOOR
UPPER FLOOR ARE TYPICAL

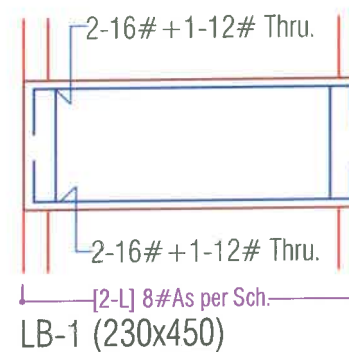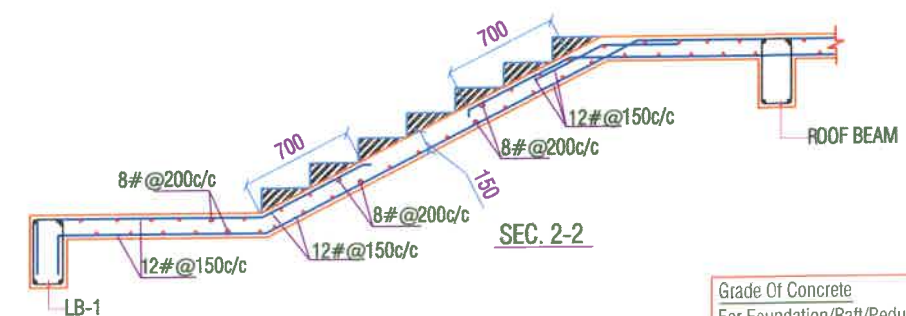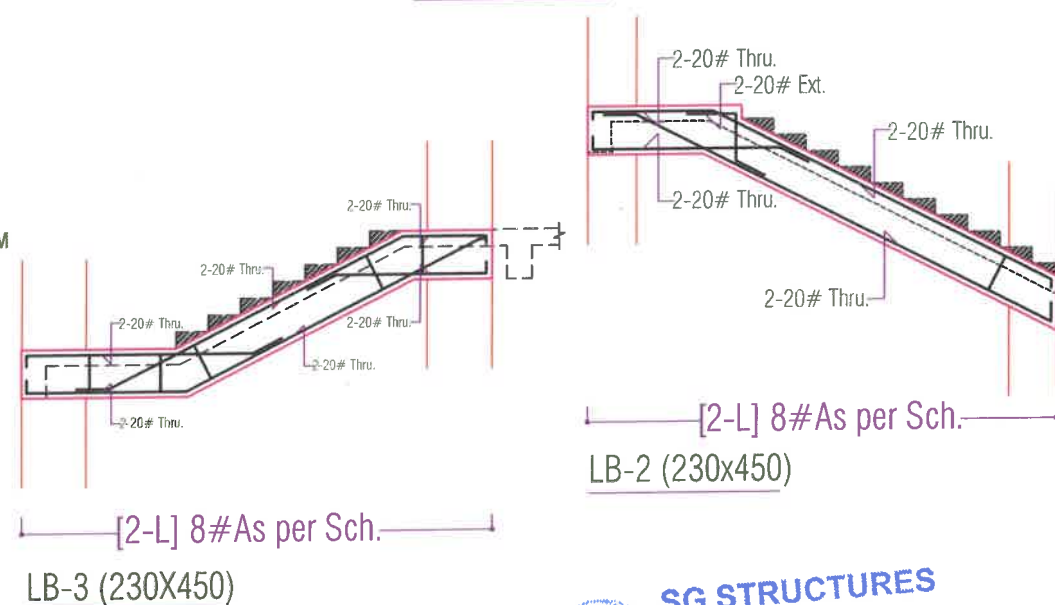

Grade Of Reinforcement Steel
TMT Bar Fe 500D
[Primary Make (Tata, Jindal or Eq.)]

1. ALL DIMENSION AND LEVEL ARE IN MM & METER.
2. DO NOT SCALE THIS DRAWING WRITTEN DIMENSION ONLY.
3. THIS DRAWING SHOULD BE READ IN CONJUNCTION WITH RELEVANT ARCHITECTURAL AND SERVICE DRAWING ANY DISCREPANCY SHOULD BE IMMEDIATELY BROUGHT TO NOTICE.

REINFORCEMENT DETAILS

CONCRETE DETAILS

[illegible]

Page	Date	Description	Remarks
81			
82			
83			
84			

CLINT:- G S Dreamhome LLP

ARCHITECTS-

GRAPHITE DESIGN STUDIO

ARCHITECTS, INTERIOR DESIGNERS, PLANNERS
PLOT NO 68, JANAK PURI I, MALI WALA PAHAT, JAIPUR-302005
CONTACT NO. +91-9928334414, 0141-2594414
email: okshil@graphitedesignstudio.com

STRUCTURAL CONSULTANTS:-

 **SG STRUCTURES**
A-36, 1ST FLOOR, SUNDER SINGH BANDARI NAGAR,
SWEET FARM, NEW SANGANER ROAD, JAIPUR-302019
E-mail: sg_structures@gmail.com
Tel: 09772202219, 0141-2207078

PROJECT TITLE:-
Dream Homz
Address- Khasra No. 1296 & 1306,
Village-Makarwali, Pushkar Bypass,
Ajmer- 305004 (Rajasthan)

DRG. TITLE:- BLOCK 'A'(A)
STAIR CASE LAYOUT & DETAIL

SCALE	DRG. NO.
-------	----------

SBC : 18.0 MT/Sq Mtr / 1.8M
Designed By : G. J. J.




DESIGN	DRAFT BY
--------	----------

PRASHANT	VIRASH KUMWAI
CHK. BY.	APPROVED BY




PRASHANT	MANISH GUPTA		
DATE 08/07/2022	JOB NO.	NORTH	

PRINT 09/07/2022

SG STRUCTURES
MANISH GUPTA
B.E.[civil] M.Tech.[Stru.]

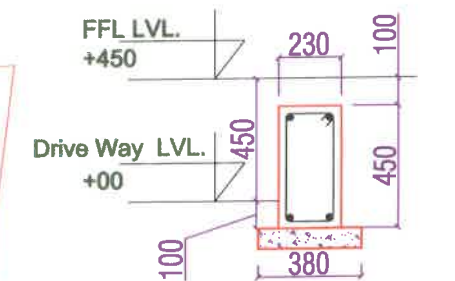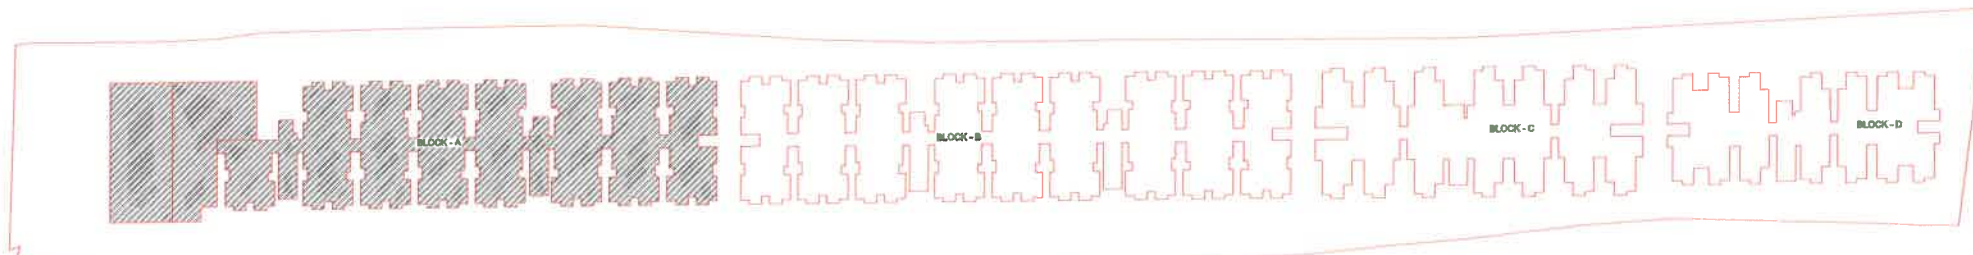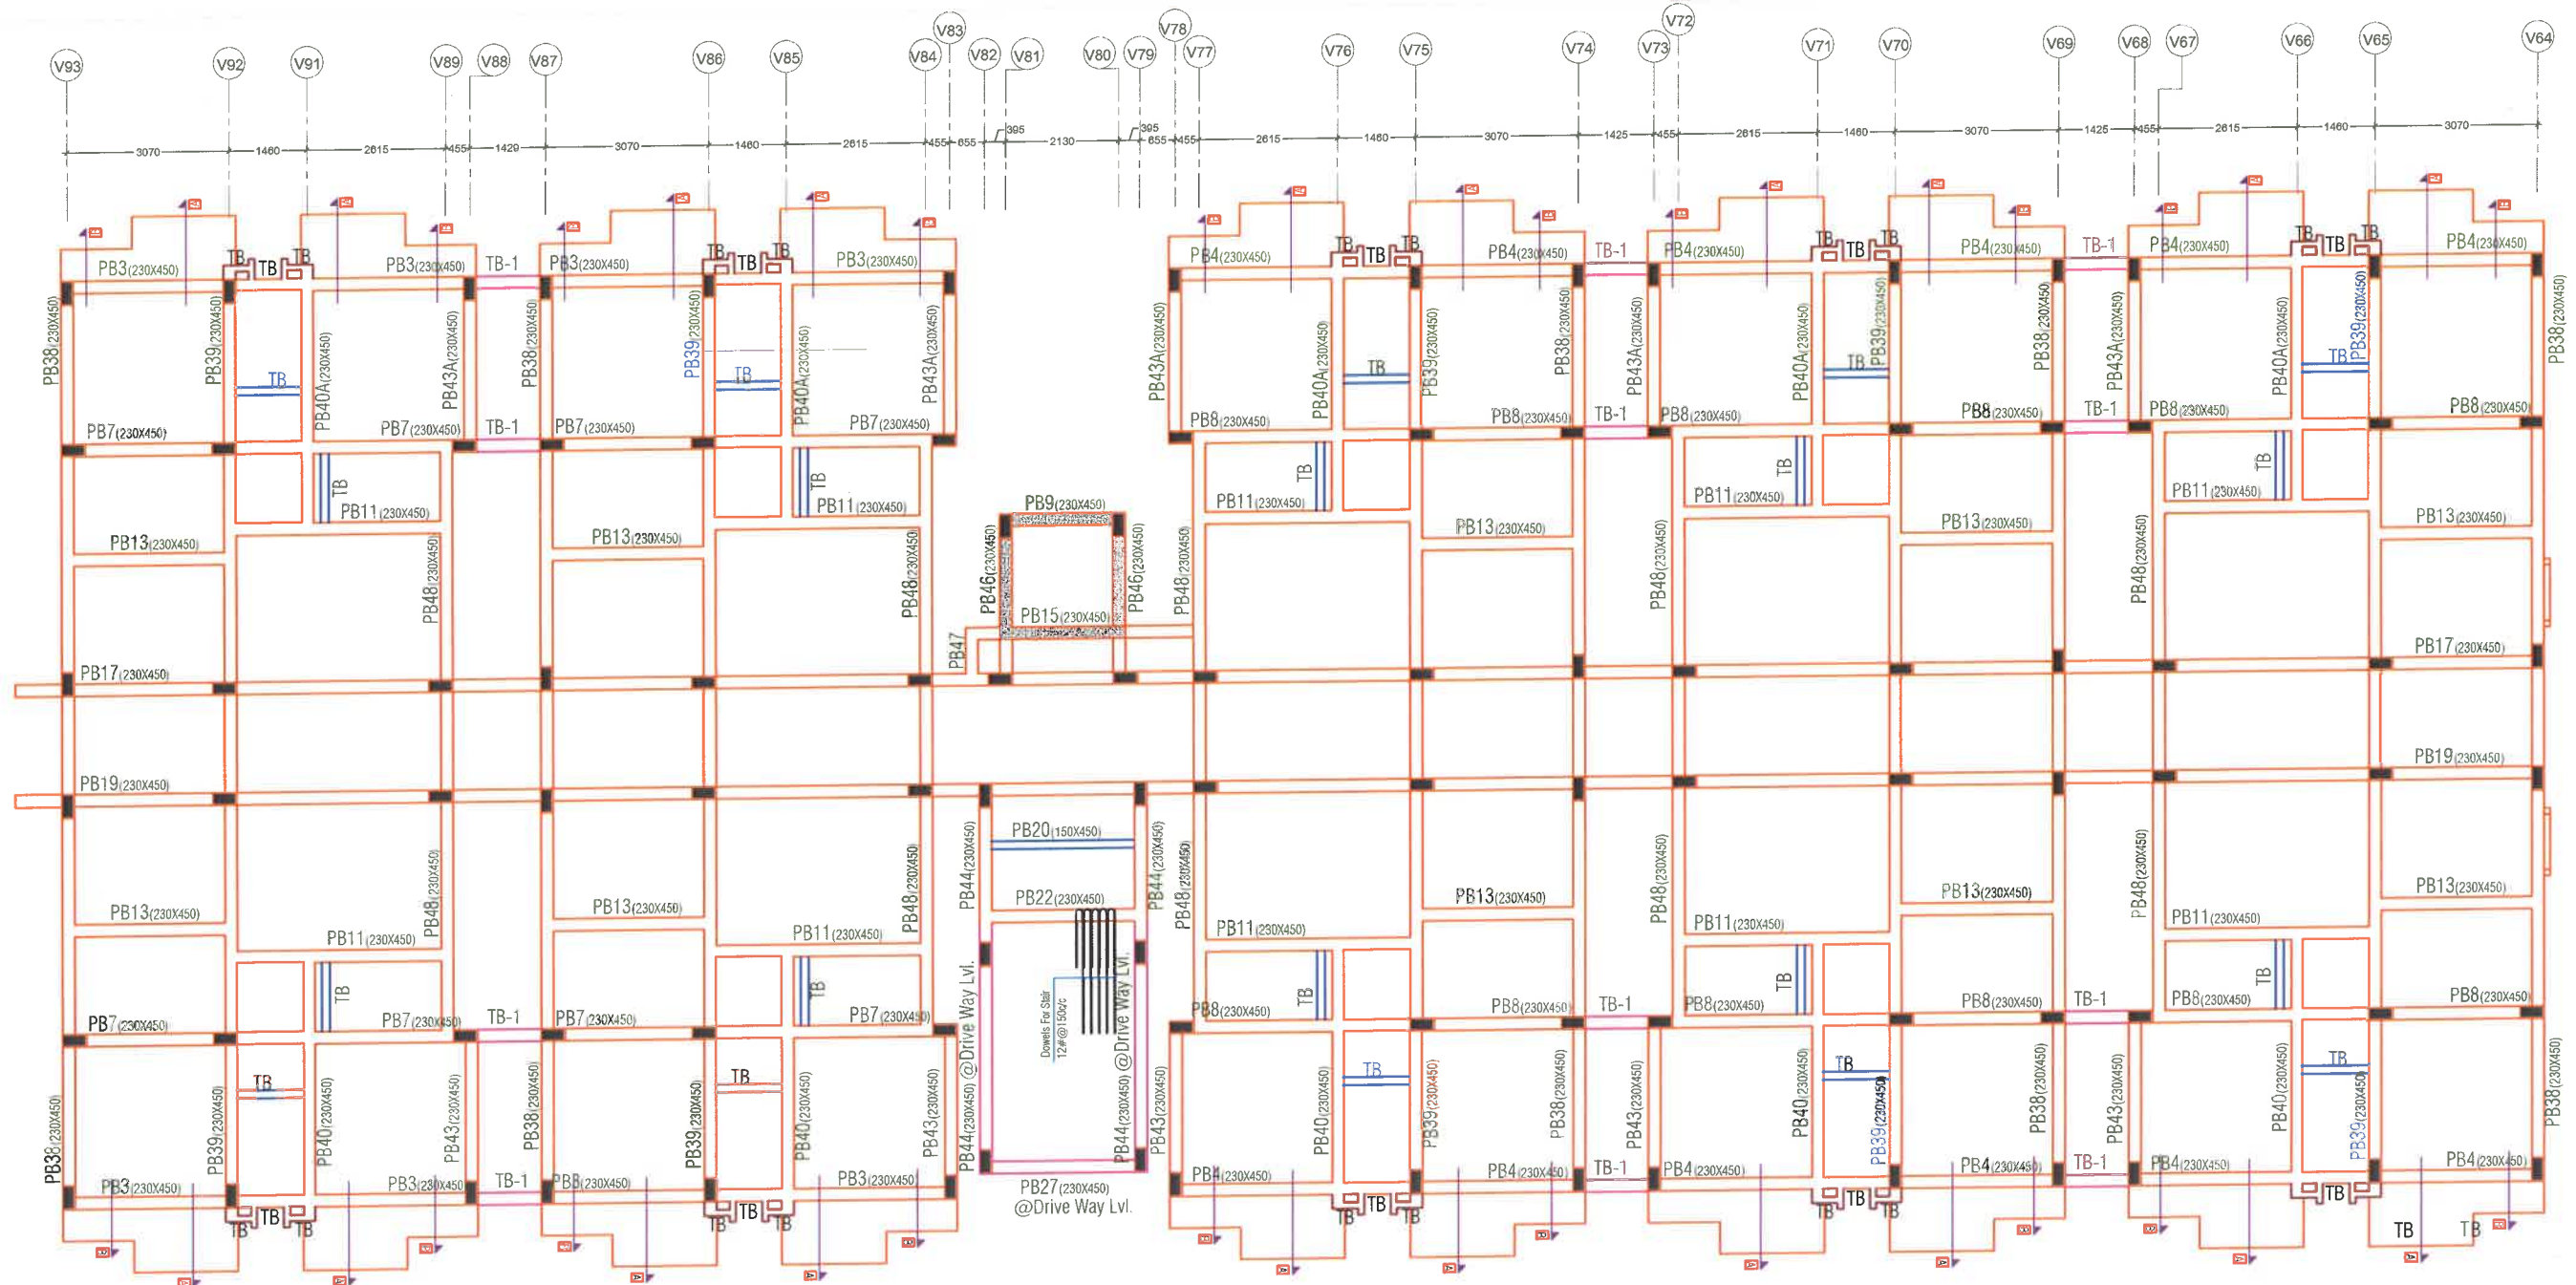

TYP LEVEL DETAIL FOR
INTERNAL PLINTH BEAM

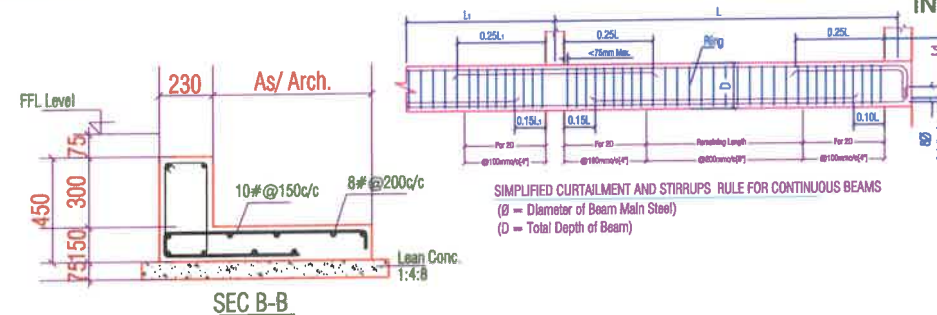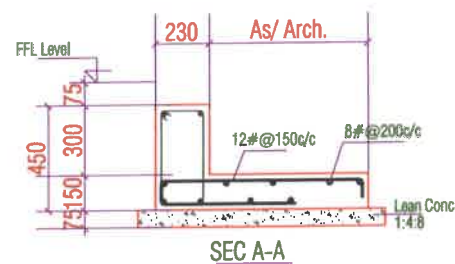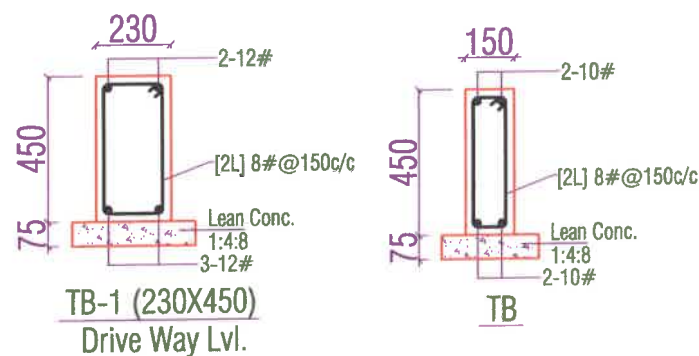

SIMPLIFIED CURTAILMENT AND STIRRUPS RULE FOR CONTINUOUS BEAMS
(ϕ = Diameter of Beam Main Steel)
(D = Total Depth of Beam)

Grade Of Concrete
For Foundation/Raft/Pedestal= M25
For Stair Case= M25
For Column/Lift Wall= M25
For Beam & Slab= M25

Grade Of Reinforcement Steel
TMT Bar Fe 500D
(Primary Make [Tata, Jindal or Eq.])

- GENERAL NOTES:-
- ALL DIMENSIONS AND LEVELS ARE IN MM UNLESS OTHERWISE SPECIFIED.
 - DO NOT SCALE THIS DRAWING. ALL DIMENSIONS SHALL BE READ IN CONJUNCTION WITH DIMENSION LINES AND DIMENSION VALUES. DIMENSIONS SHOWN IN ARCHITECTURAL DRAWINGS SHALL BE PRECEDENT TO THIS DRAWING.
 - THIS DRAWING SHOULD BE READ IN CONJUNCTION WITH ALL OTHER DRAWINGS AND SPECIFICATIONS. ANY DISCREPANCY SHOULD BE IMMEDIATELY BROUGHT TO THE ATTENTION OF THE ARCHITECT.
 - ONLY LIFT BEARING WALLS ARE SHOWN IN PLAN. OTHER WALLS SHALL BE STOPPED 1/2" BELOW TOP OF BEAM/SLAB AND TOP TIEED WITH CO-LOCATED WALL REINFORCEMENT. OTHERWISE SHOWN IN ARCHITECTURAL DRAWINGS.

REINFORCEMENT DETAILS
Please Refer Drawing STJAY100

NO.	REVISION	DATE
1		
2		
3		
4		



CLIENT:- G S Dreamhome LLP

GRAPHITE DESIGN STUDIO
101, 102, 103,1000.


STRUCTURAL CONSULTANT:-
SG STRUCTURES
PLOT NO. 101, 102, 103, 1000.

PROJECT TITLE:-
DREAM HOME
Address- Kharsa No. 1296 & 1306,
Village-Makarwal, Pushkar Bypass,
Ajmer- 305004 (Rajasthan)
DRG. TITLE:-
PLINTH BEAM LAYOUT & DETAIL
SCALE: 1:100
DATE: 23/12/2022
JOB NO. NORTH


SG STRUCTURES
MANISH GUPTA
B.E.[Civil] M.Tech.[Stru.]

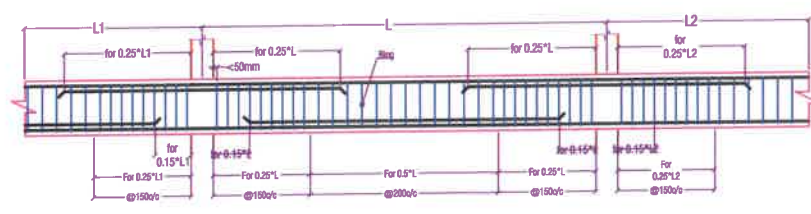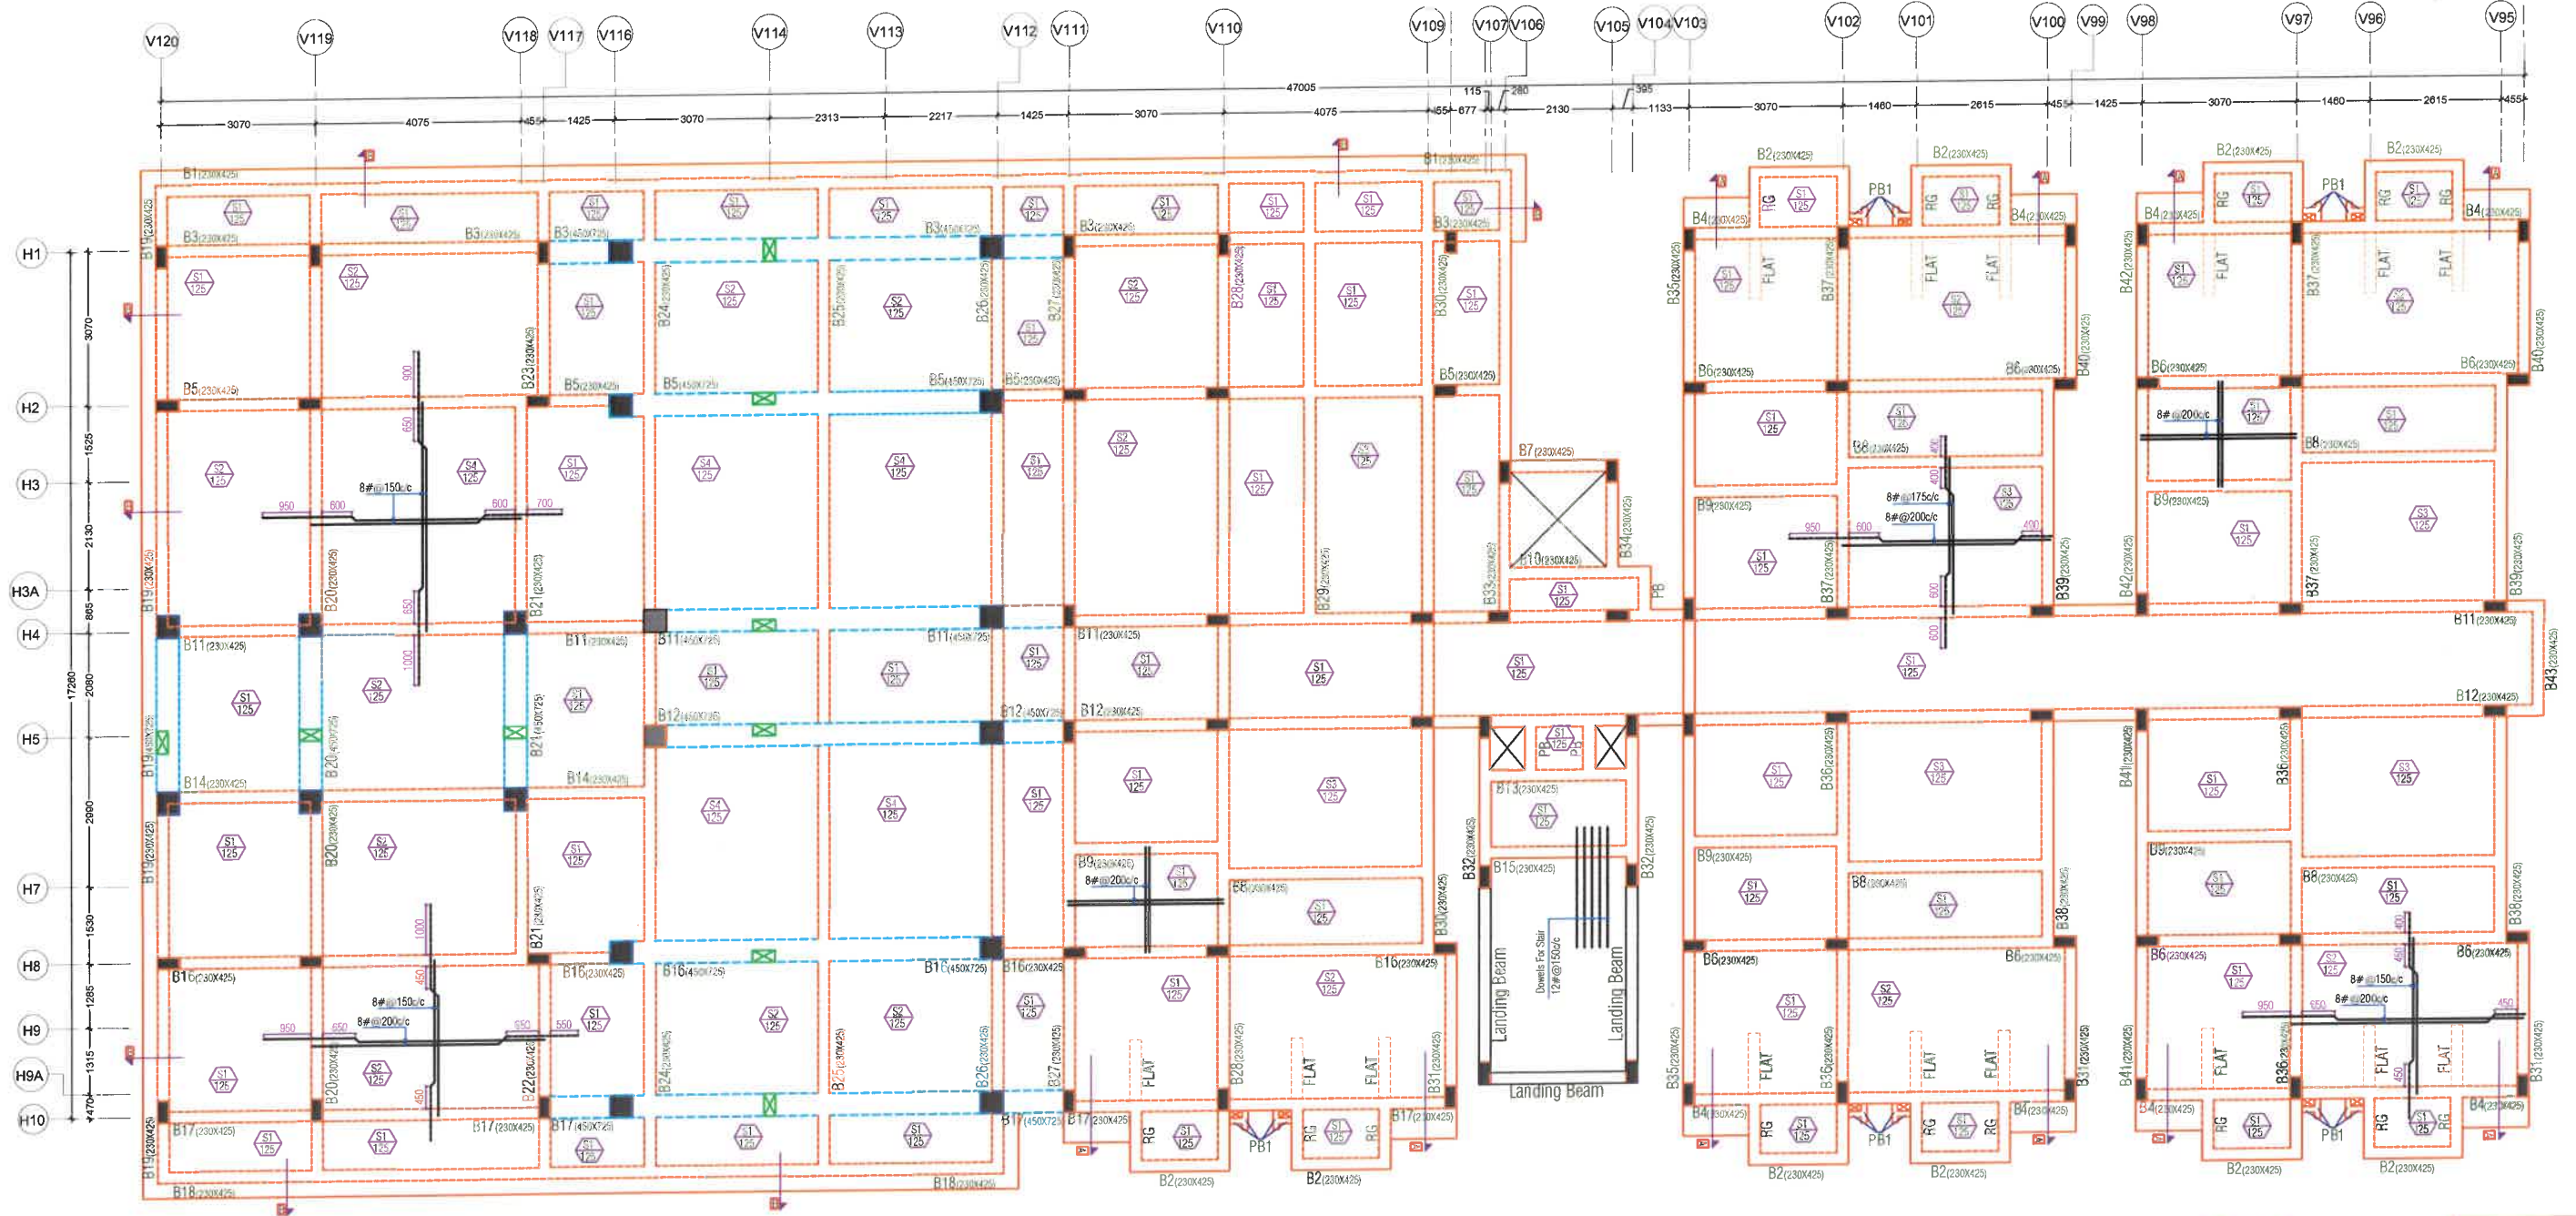


SIMPLIFIED CURTAILMENT AND STIRRUPS RULE FOR CONTINUOUS BEAMS

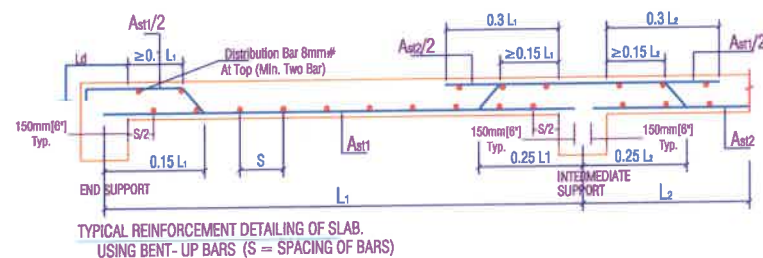


TYPICAL REINFORCEMENT DETAILING OF SLAB. USING BENT-UP BARS (S = SPACING OF BARS)

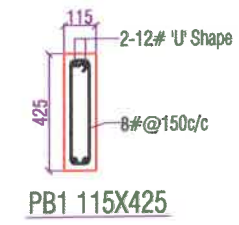


PB1 115X425

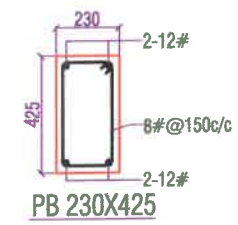


PB 230X425

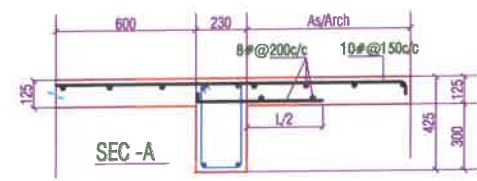


SEC-A

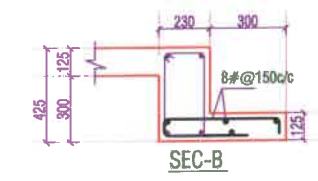

SEC-B

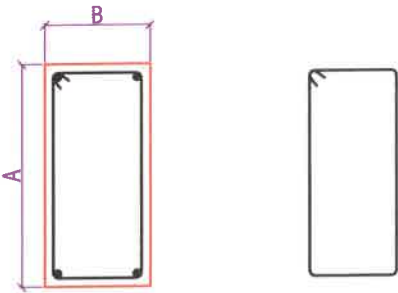

2-Legged Ring

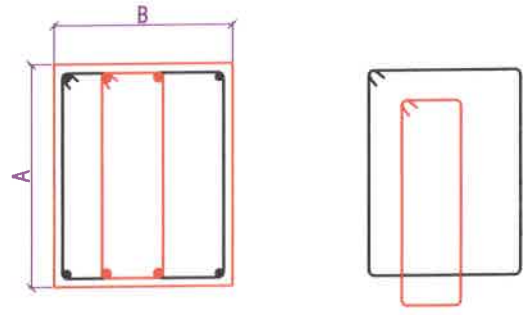

4-Legged Ring

Grade Of Concrete
For Foundation/Raft/Pedestal= M25
For Stair Case= M25
For Column/Lift Wall= M25
For Beam & Slab= M25

CLINT:-
G S Dreamhome LLP

ARCHITECT:-
GRAPHITE DESIGN STUDIO
ARCHITECTS, INTERIOR DESIGNERS, PLANNERS
PLOT NO. 68, JANAK PURI-II, BALWALA PAHATK, JALPUR 302005
CONTACT NO. +91-9928341414 0146-2594414
email: dskn@graphitedesignstudio.com

STRUCTURAL CONSULTANTS:-
SG STRUCTURES
A-30, 1ST FLOOR, SIKANDER GHOSH BHANDARI NAGAR,
SHEJ FARM, NEW SANGHANER ROAD, JALPUR-302018
E-mail: sg_structures@gmail.com
Tel: 08772552219, 0141-2997076

PROJECT TITLE:-
Dream Homz
Address- Khasra No. 1296 & 1306,
Village-Makarwali, Pushkar Bypass,
Ajmer- 305004 (Rajasthan)

DRG. TITLE:-
BLOCK 'A(A)
GROUND FLOOR ROOF DETAIL

SCALE
SBC: 18.0 MTS/M IN 1:10M
Designed For: G+4

DRG. NO.
ST/GD/JAY/06

DATE 07/05/2022 JOB NO.
PRINT 28/05/2022 NORTH

Grade Of Reinforcement Steel
TMT Bar Fe 500D
(Primary Make (Tata, Jindal or Eq.))





GENERAL NOTES:-

1. ALL DIMENSION AND LEVEL ARE IN MM & METER.
2. DO NOT SCALE THIS DRAWING WRITTEN DIMENSION ONLY.
3. THIS DRAWING SHOULD BE READ IN CONJUNCTION WITH RELEVANT ARCHITECTURAL AND SERVICE DRAWING. ANY DISCREPANCY SHOULD BE IMMEDIATELY BROUGHT TO NOTICE.
4. ONLY LOAD BEARING WALLS ARE SHOWN IN PLAN. OTHER WALLS SHALL BE STOPPED 1/2" BELOW SOFFIT OF BEAM/SLAB AND GAP FILLED WITH CEMENT MORTAR UNLESS OTHERWISE SHOWN IN ARCHITECTURAL DRAWING.

REINFORCEMENT DETAILS
Please Refer Drawing ST/JAY/00

CONCRETE DETAILS
Please Refer Drawing ST/JAY/00

REV.	DATE	DESCRIPTION	BY	CHECKED
1	07/05/2022	ISSUED FOR PERMIT	MANISH GUPTA	
2	07/05/2022	ISSUED FOR PERMIT	MANISH GUPTA	
3	07/05/2022	ISSUED FOR PERMIT	MANISH GUPTA	
4	07/05/2022	ISSUED FOR PERMIT	MANISH GUPTA	

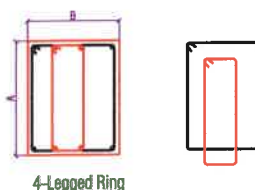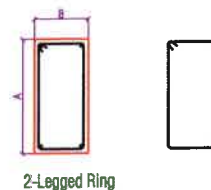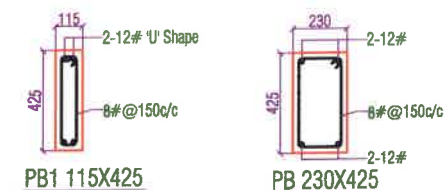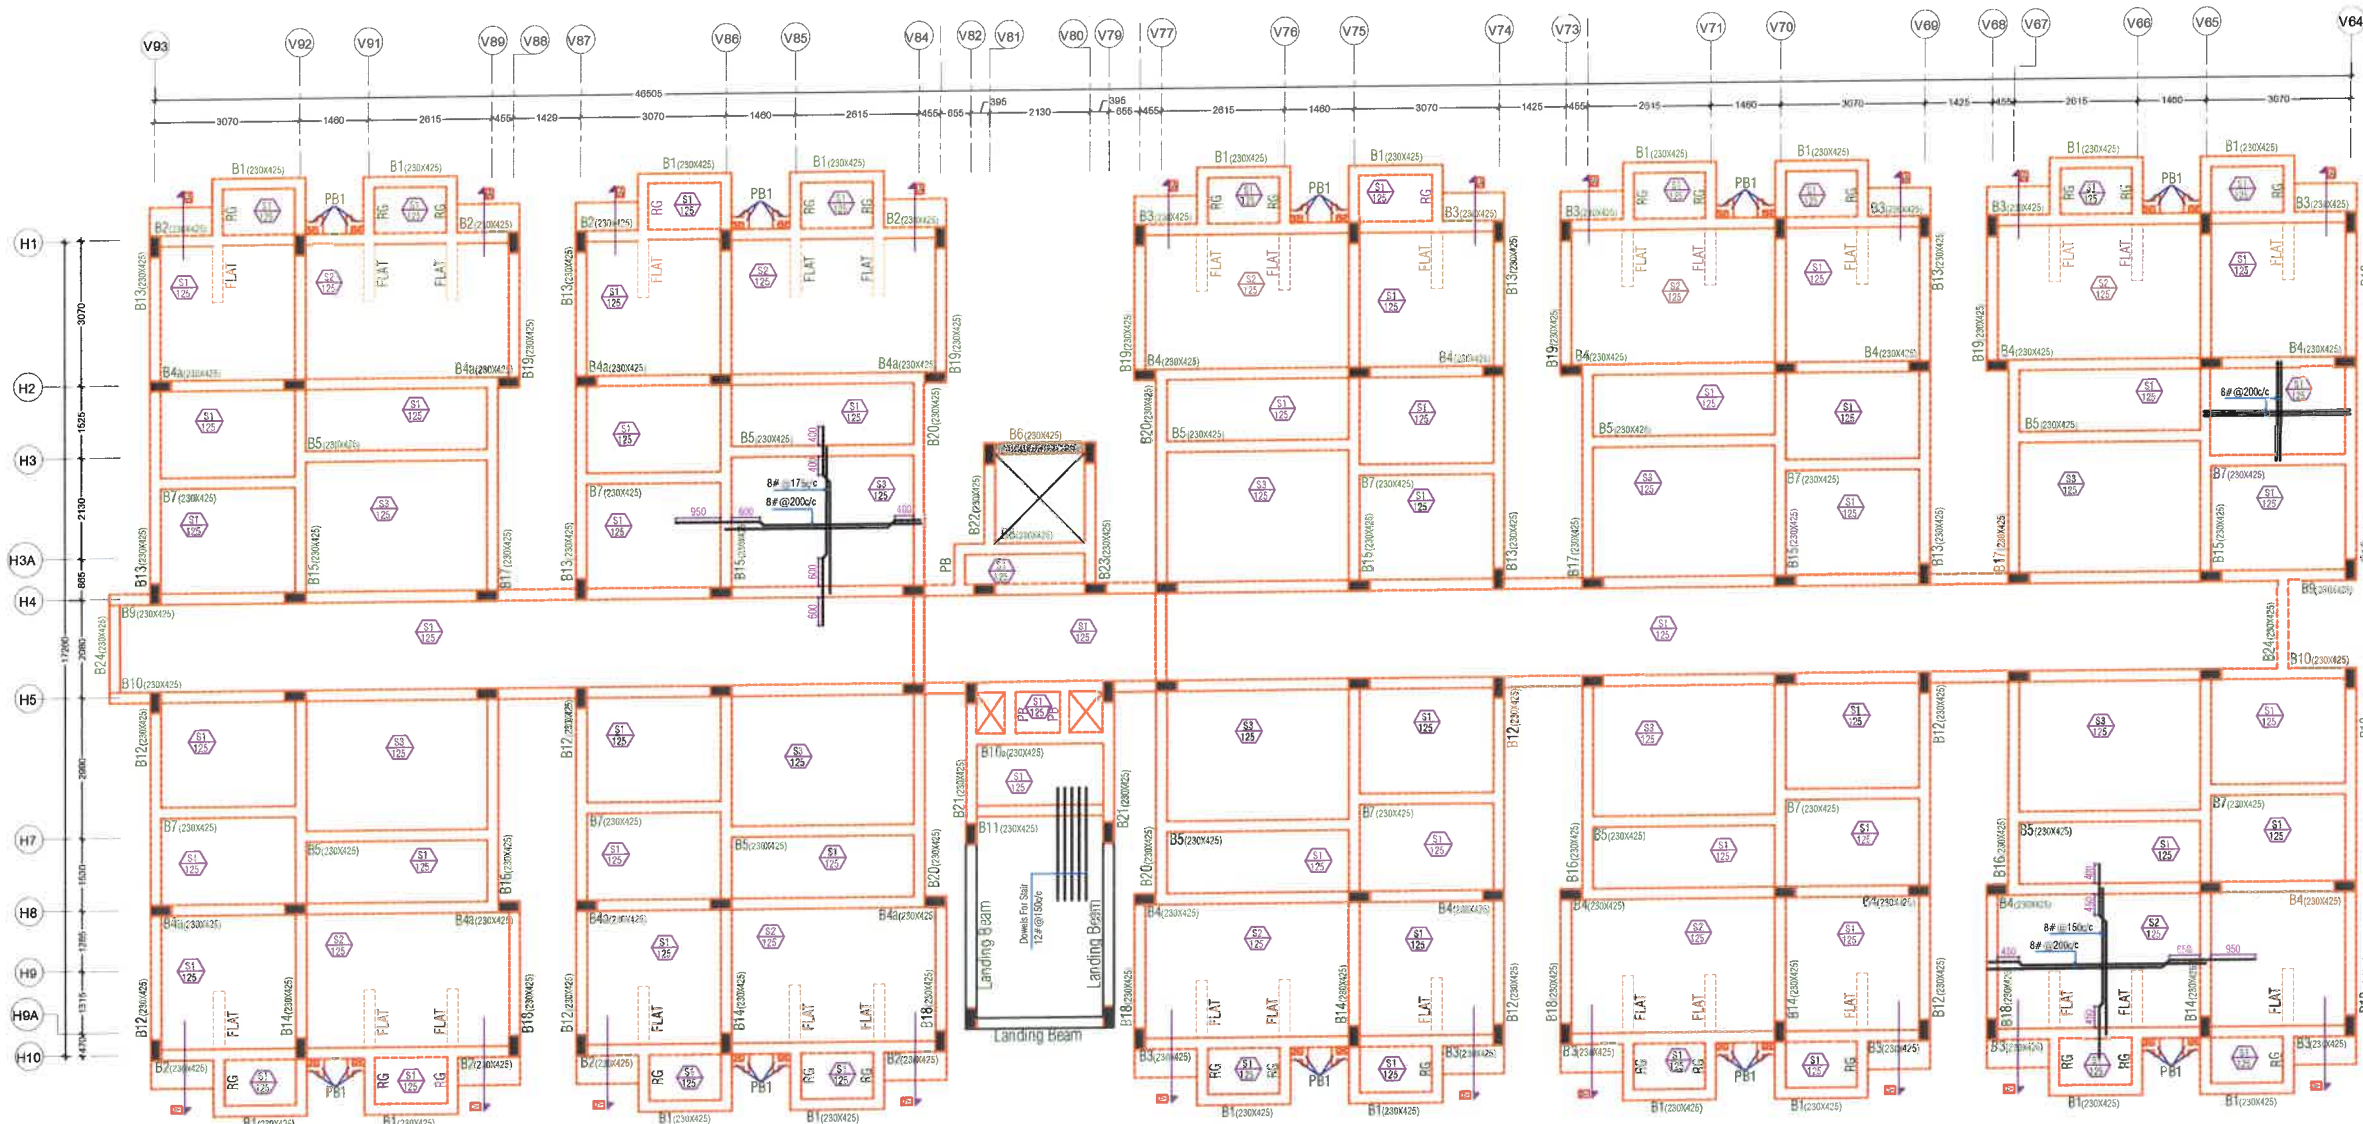

Grade Of Concrete
For Foundation/Raft/Pedestal= M25
For Stair Case= M25
For Column/Lift Wall= M25
For Beam & Slab= M25

Grade Of Reinforcement Steel
TMT Bar Fe 500D
(Primary Make (Tata,Jindal or Eq.))

GENERAL NOTES:-

- ALL DIMENSION AND LEVEL ARE IN MM & METER.
- DO NOT SCALE THIS DRAWING WRITTEN DIMENSION ONLY.
- THIS DRAWING SHOULD BE READ IN CONJUNCTION WITH RELEVANT ARCHITECTURAL AND SERVICE DRAWING ANY DISCREPANCY SHOULD BE IMMEDIATELY BROUGHT TO NOTICE.
- ONLY LOAD BEARING WALLS ARE SHOWN IN PLAN OTHER WALLS SHALL BE STOPPED 1/2" BELOW SOFFIT OF BEAM/SLAB AND GAP FILLED WITH CE-MORTAR UNLESS OTHERWISE SHOWN IN ARCHITECTURAL DRAWING.

REINFORCEMENT DETAILS

Please Refer Drawing ST/JAY/00

CONCRETE DETAILS

Please Refer Drawing ST/JAY/00

REV.	DATE	BY	DATE	REMARKS
1.				
2.				
3.				
4.				

CLIENT:-

G S Dreamhome LLP

ARCHITECTS:-

GRAPHITE DESIGN STUDIO

ARCHITECTS, INTERIOR DESIGNERS, PLANNERS
PLOT NO. 68, JANAK PURI, WILDLIFE PARK, JAIPUR-302015
CONTACT NO. 991-9928334414, 0141-2594414
Email: dsh@graphitedesignstudio.com

STRUCTURAL CONSULTANTS:-

SG STRUCTURES
A-38, 1ST FLOOR, SUNDER SINGH BANDARI NAGAR,
SWEET FARM, NEW SANGHAN ROAD, JAIPUR-302019
E-mail: sg_structures@gmail.com
Tel: 08772202219, 0141-2297076

PROJECT TITLE:-

Dream Home
Address- Kharsa No. 1296 & 1306,
Village-Makarwal, Pushkar Bypass,
Ajmer- 305004 (Rajasthan)

DRG. TITLE:-

BLOCK 'A/B'
GROUND FLOOR ROOF DETAIL

SCALE

DRG. NO.

SBC - 18.0 MT/Sq.Mtr. 1 BM
Designed For - G + 4

DESIGN

PRASHANT

CHK. BY





PRASHANT

DATE 07/05/2022




PRINT 26/05/2022

JOB NO.

NORTH

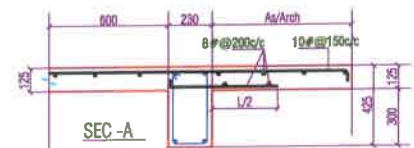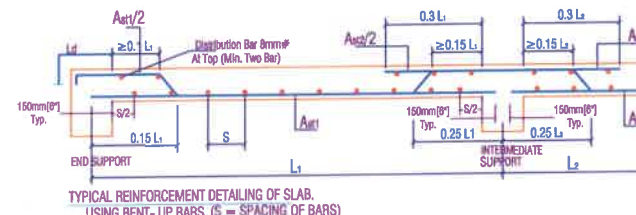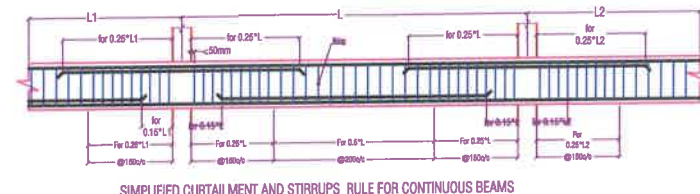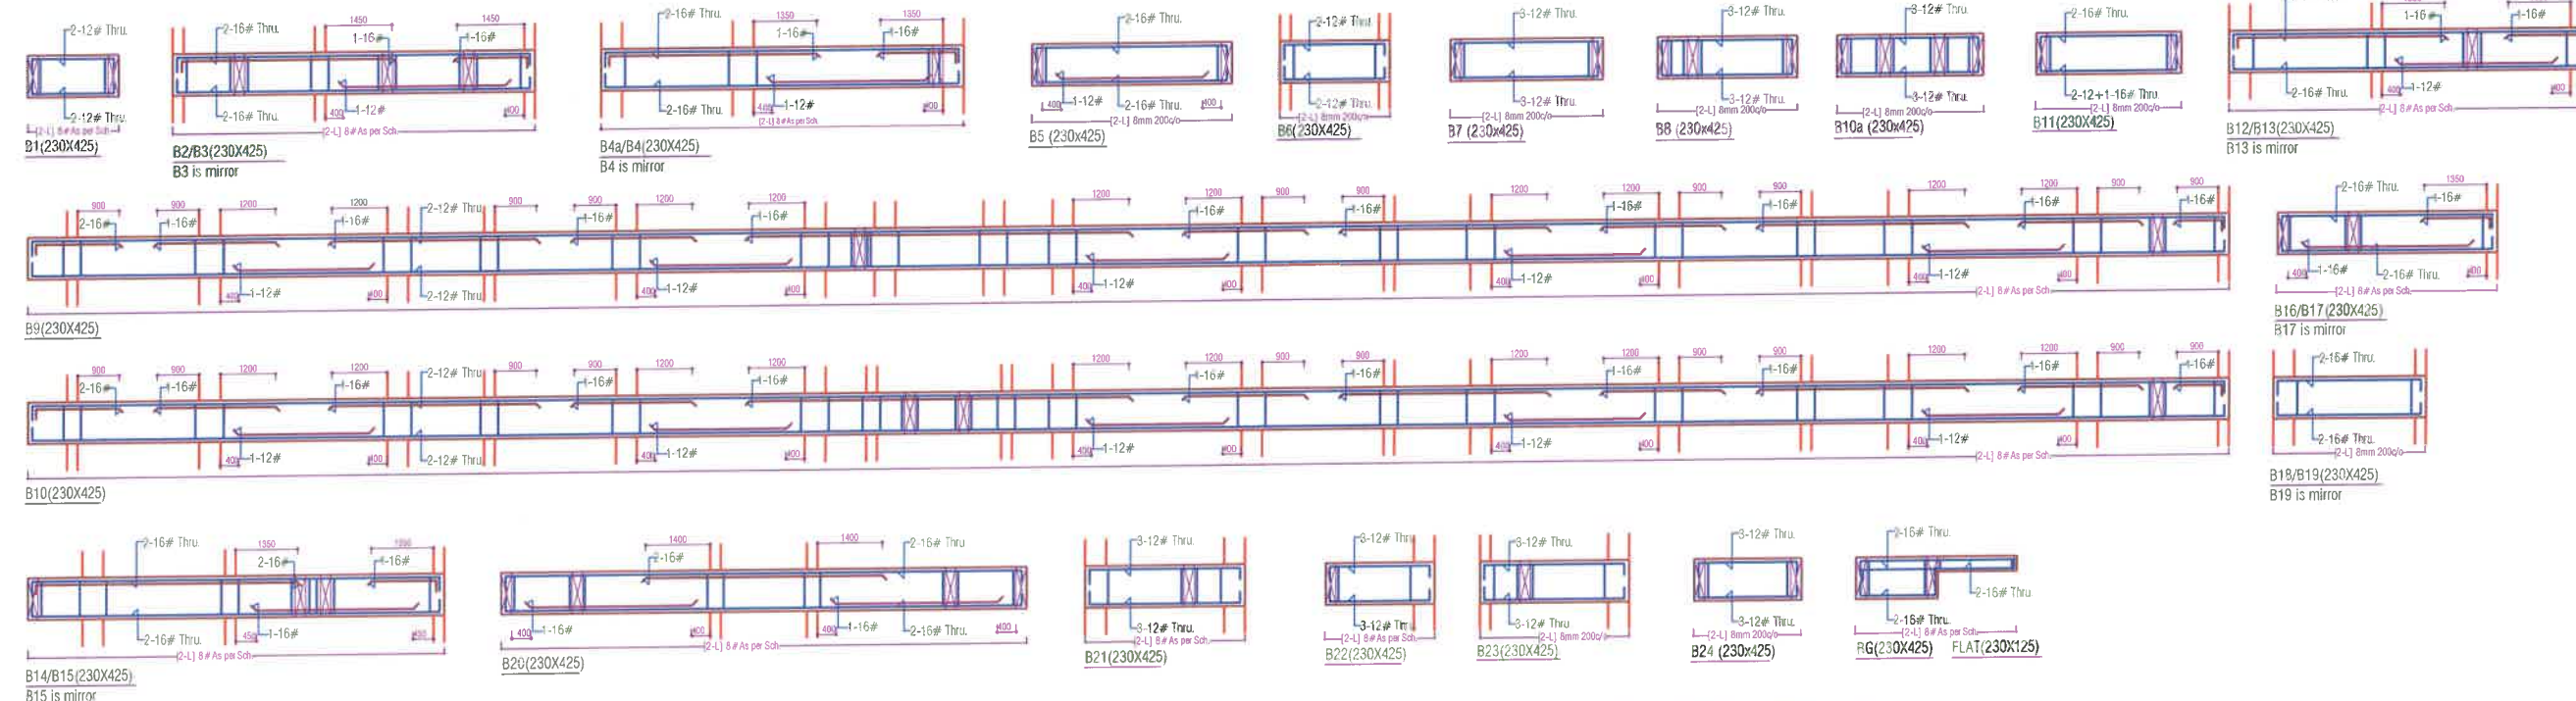

SG STRUCTURES
Manish Gupta
B.E.(Civil) M.Tech.[Stru.]

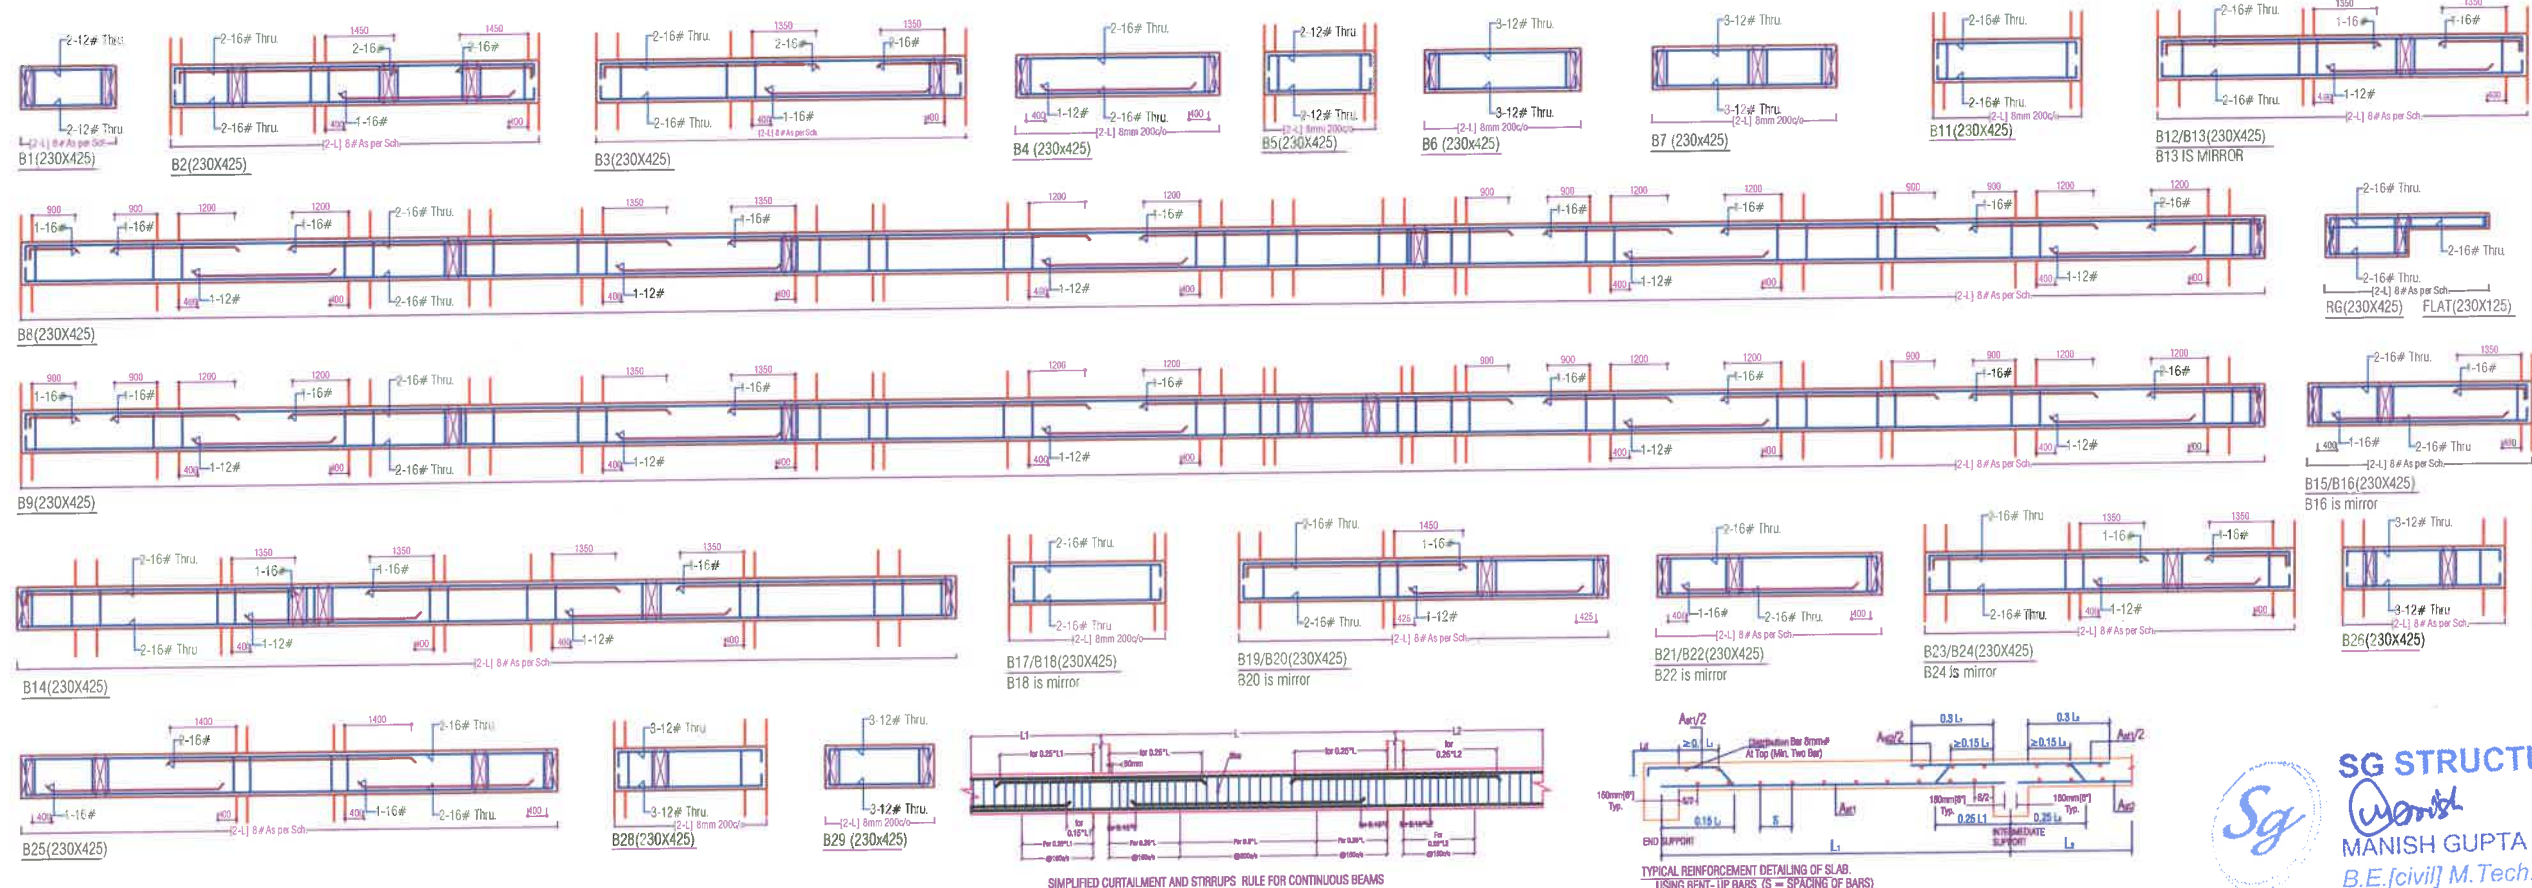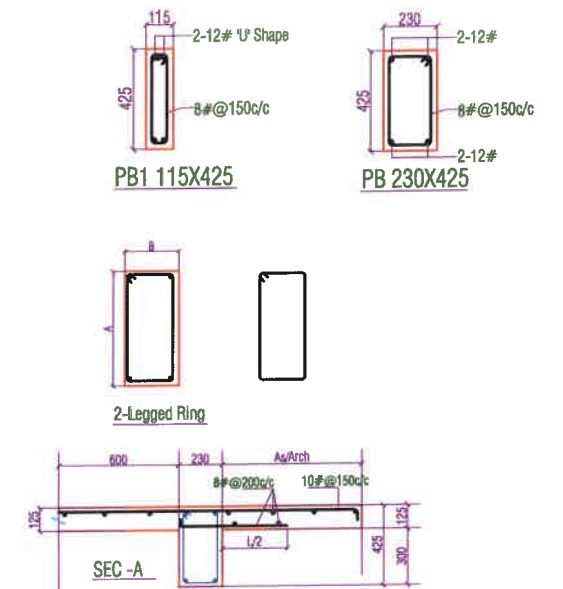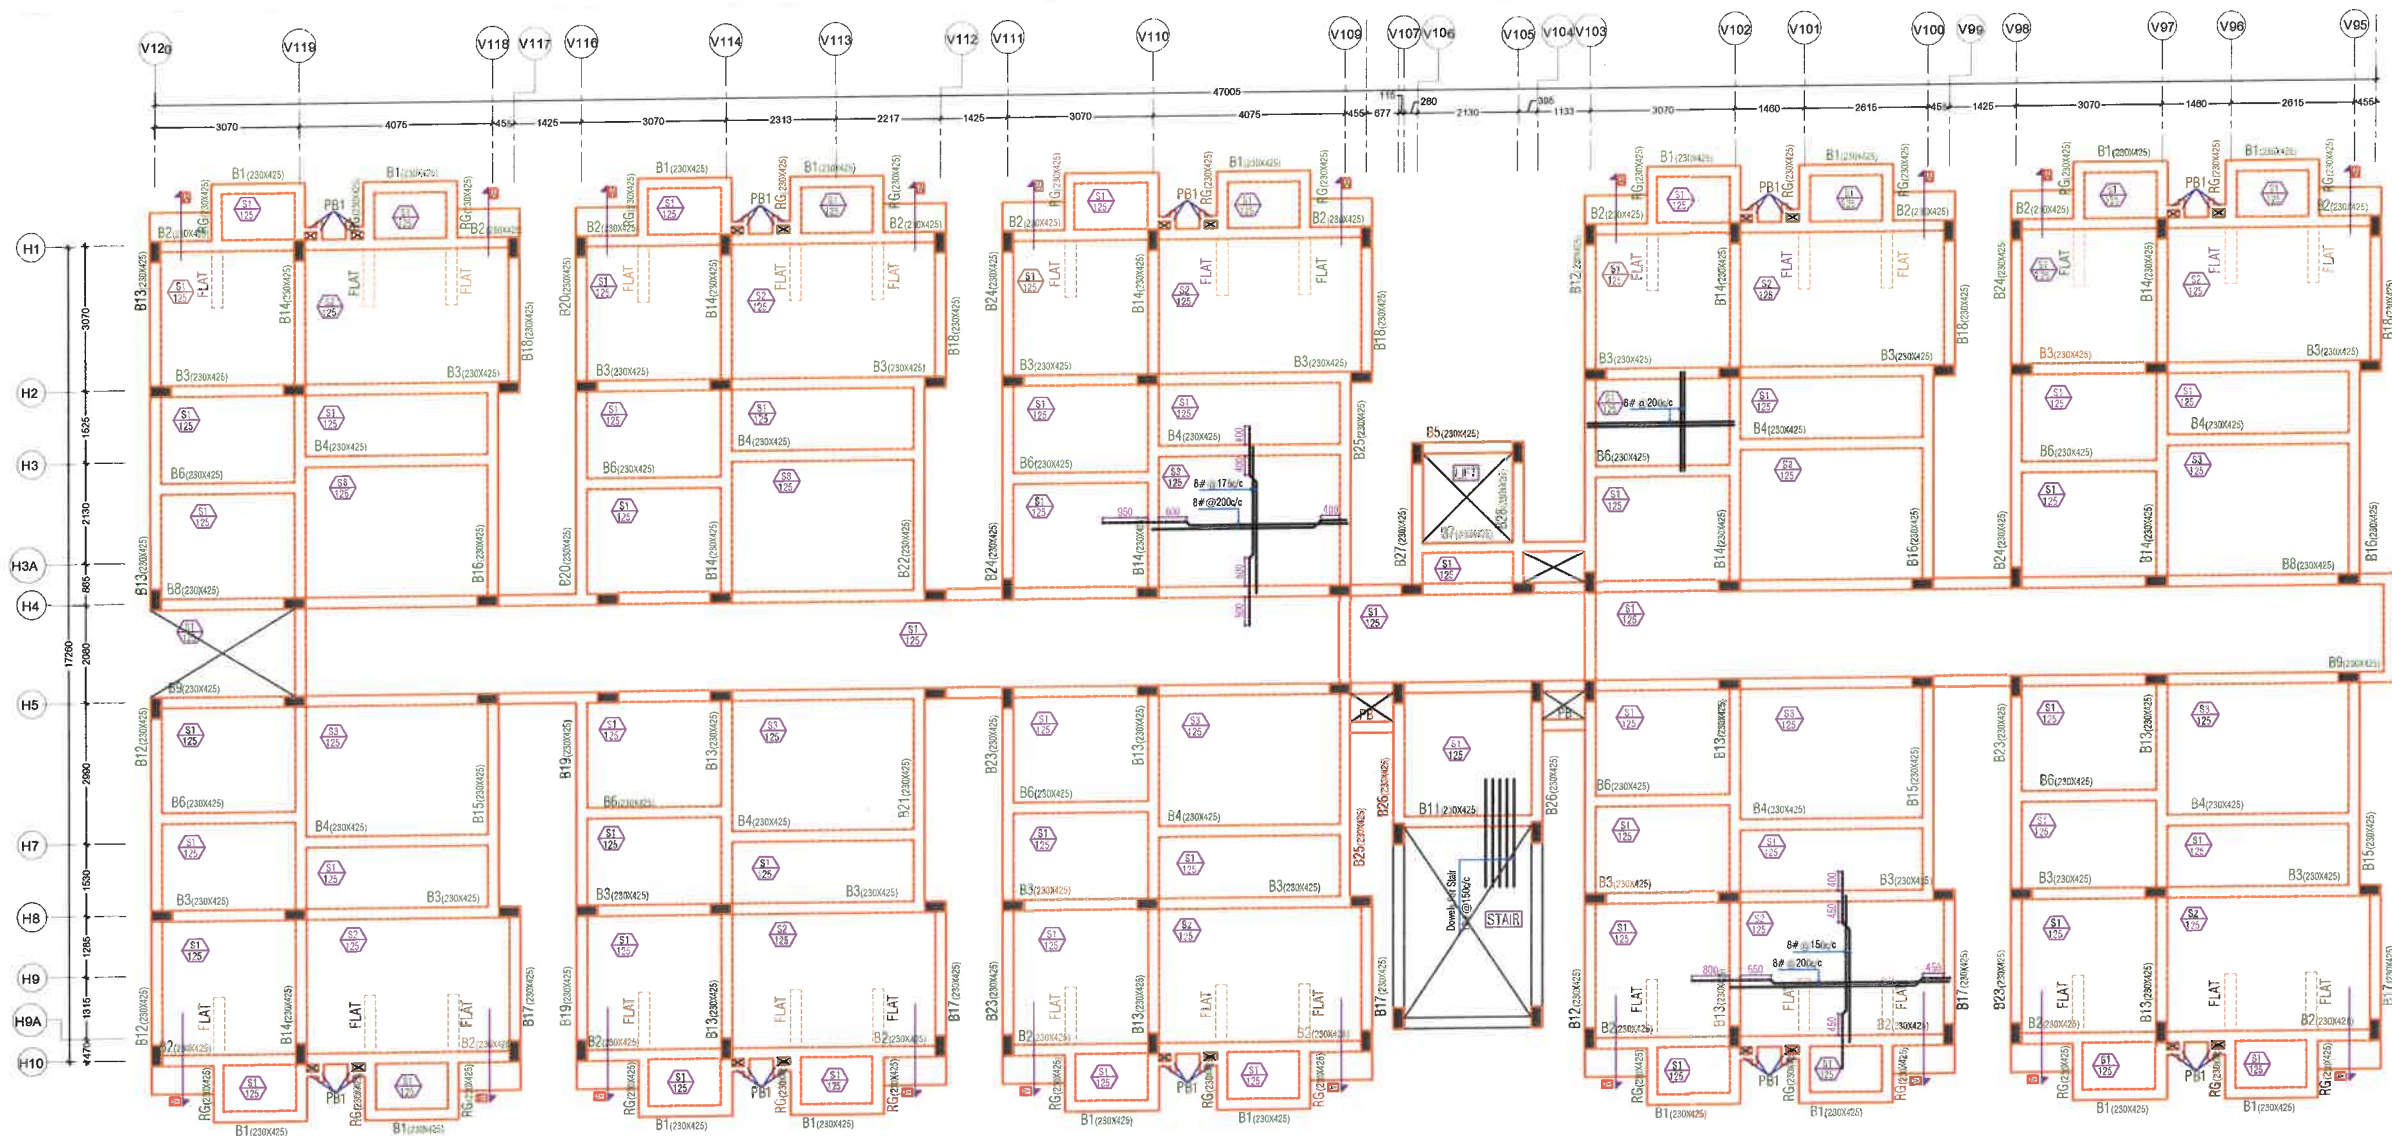

BEAM NO B10 IS REMOVE

Grade Of Concrete
For Foundation/Raft/Pedestal= M25
For Stair Case= M25
For Column/Lift Wall= M25
For Beam & Slab= M25

Grade Of Reinforcement Steel
TMT Bar Fe 500D
(Primary Make(Tata,Jindal or Eq.))

GENERAL NOTES:-

- ALL DIMENSION AND LEVEL ARE IN MM & METER.
- DO NOT SCALE THIS DRAWING WRITTEN DIMENSION ONLY.
- THIS DRAWING SHOULD BE READ IN CONJUNCTION WITH RELEVANT ARCHITECTURAL AND SERVICE DRAWING ANY DISCREPANCY SHOULD BE IMMEDIATELY BROUGHT TO NOTICE.
- ONLY LOAD BEARING WALLS ARE SHOWN IN PLAN OTHER WALLS SHALL BE STOPPED 1/2" BELOW SOFFIT OF BEAM/SLAB AND GAP FILLED WITH CEMENT MORTAR UNLESS OTHERWISE SHOWN IN ARCHITECTURAL DRAWING.

REINFORCEMENT DETAILS

Please Refer Drawing ST/JAY/00

CONCRETE DETAILS

Please Refer Drawing ST/JAY/00

REV.	DESCRIPTION	DATE
1	ISSUED FOR TENDERS	20/08/2022
2		
3		
4		

CLIENT:-
G S Dreamhome LLP

ARCHITECT:-

GRAPHITE DESIGN STUDIO
ARCHITECTS, INTERIOR DESIGNERS, PLANNERS
PLOT NO 68, JANAK PURI, BALMATA PART-II, JAIPUR-302005
CONTACT NO. +91-992834414, 0141-259414
email: dshil@graphitedesignstudio.com

STRUCTURAL CONSULTANTS:-






SG STRUCTURES
A-86, 1ST FLOOR, SUNDER SINGH BANDARI NAGAR,
SWEET FARM, NEW SANGHANER ROAD, JAIPUR-302019
E-mail: sg.structures@gmail.com
Tel: 08772202210, 0141-2297078

PROJECT TITLE:-
Dream Home
Address- Khasra No. 1296 & 1306,
Village-Makarwalli, Pushkar Bypass,
Ajmer- 305004 (Rajasthan)

DRG. TITLE:- BLOCK A/A' 1ST TO 3RD
TYPICAL FLOOR ROOF DETAIL

SCALE	DRG. NO.
SBC-18.0 MT/Sq Mtr-1 BM Designed For: G-14	ST/GD/JAY/09
VIKASH KUMARWAT DRAFT BY	MANISH GUPTA DESIGN & CHK. BY
DATE 29/08/2022 PRINT .../08/2022	JOB.NO. NORTH

SG STRUCTURES
MANISH GUPTA
B.E.[civil] M.Tech.[Stru.]

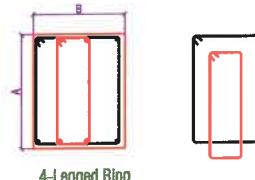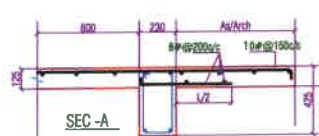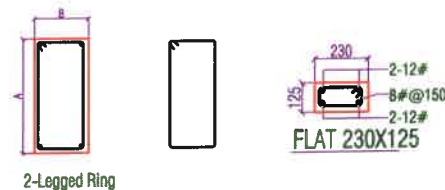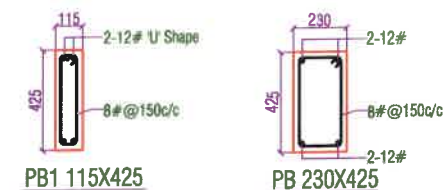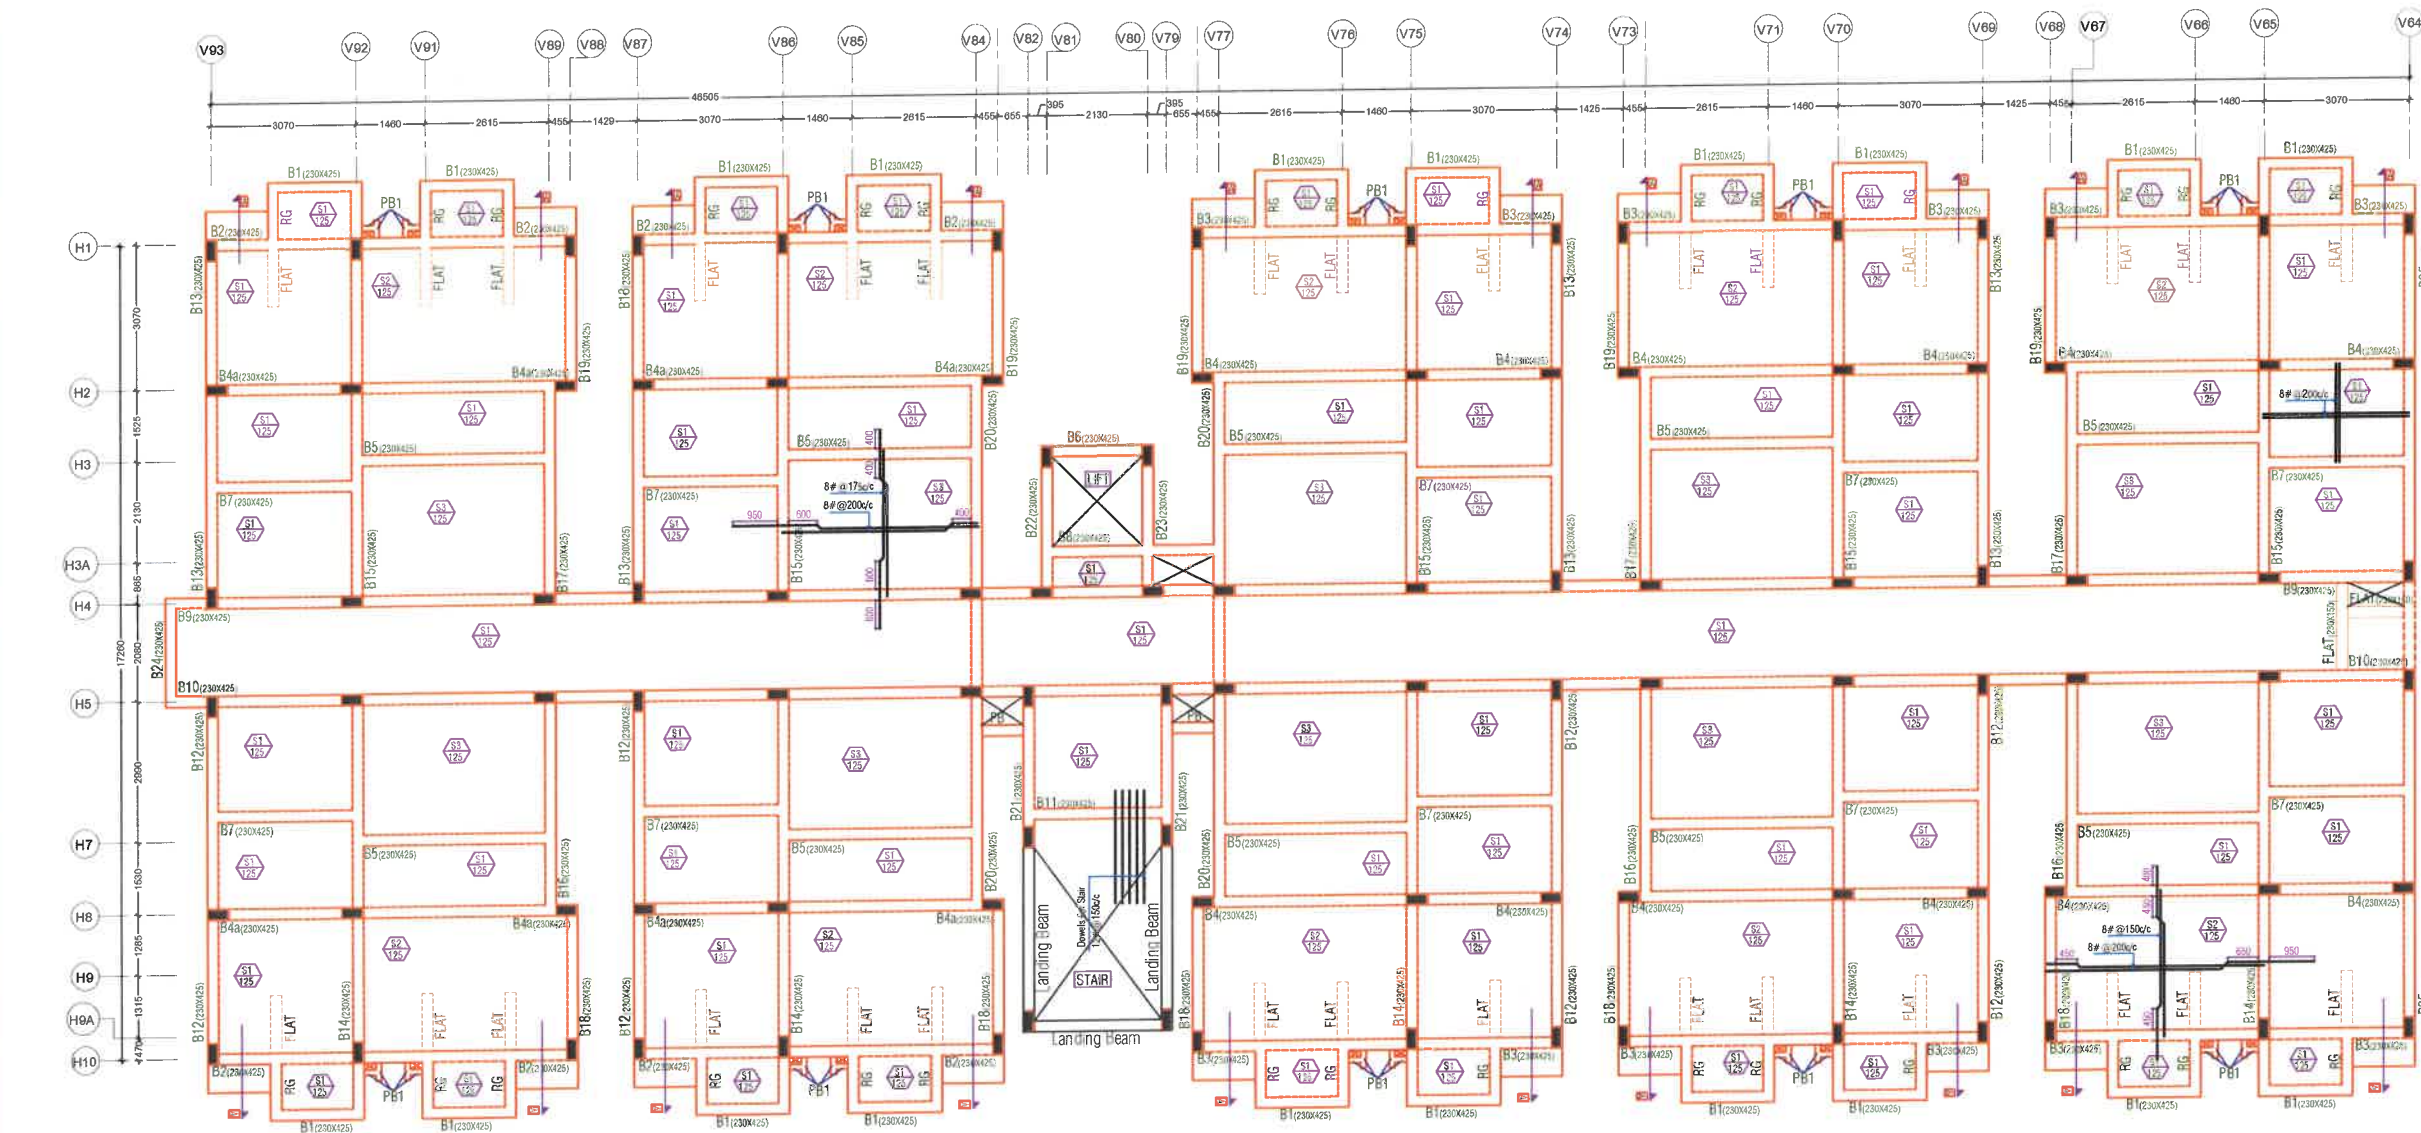

BEAM NO B10A IS REMOVE

Grade Of Concrete
For Foundation/Raft/Pedestal = M25
For Stair Case = M25
For Column/Lift Wall = M25
For Beam & Slab = M25

Grade Of Reinforcement Steel
TMT Bar Fe 500D
(Primary Make (Tata,Jindal or Eq.))

GENERAL NOTES:-

- ALL DIMENSION AND LEVEL ARE IN MM & METER.
- DO NOT SCALE THIS DRAWING WRITTEN DIMENSION ONLY.
- THIS DRAWING SHOULD BE READ IN CONJUNCTION WITH RELEVANT ARCHITECTURAL AND SERVICE DRAWING ANY DISCREPANCY SHOULD BE IMMEDIATELY BROUGHT TO NOTICE.
- ONLY LOAD BEARING WALLS ARE SHOWN IN PLAN OTHER WALLS SHALL BE STOPPED 1/2" BELOW SOFFIT OF BEAM/SLAB AND GAP FILLED WITH CE-MORTAR UNLESS OTHERWISE SHOWN IN ARCHITECTURAL DRAWING.

REINFORCEMENT DETAILS

Please Refer Drawing ST/JAY/00

CONCRETE DETAILS

Please Refer Drawing ST/JAY/00

Sl. No.	Particulars	Remarks
1.		
2.		
3.		
4.		

CLIENT:-

G S Dreamhome LLP

ARCHITECT:-

GRAPHITE DESIGN STUDIO

ARCHITECTS, INTERIOR DESIGNERS, PLANNERS

PLOT NO. 68, JANAK PURI, JALAWALA, PAKHAI, JAIPUR-302005

CONTACT NO. +91-9928334414, 0141-2594414

Email: dsh@graphitedesignstudio.com

STRUCTURAL CONSULTANTS:-

SG STRUCTURES

A-36, 1ST FLOOR, SUNDER SINGH BANDRA NAGAR,

SWEE FARM, NEW SANGHAN ROAD, JAIPUR-302019

E-mail: sgstructures@gmail.com

Tel: 08772202219, 0141-2297076

PROJECT TITLE:-

Dream Home

Address- Kharsa No. 1296 & 1306,

Village-Makarwali, Pushkar Bypass,

Ajmer- 305004 (Rajasthan)

DRG. TITLE:-BLOCK A(B) 1ST TO 3RD

TYPICAL FLOOR ROOF DETAIL

SCALE

SBC = 18.0 MT/Sec Min 1.8M

Designed For - G + 4

DESIGN

PRASHANT

CHK. BY:


PRASHANT

DATE 29/08/2022

PRINT 08/08/2022

JOB NO.


NORTH

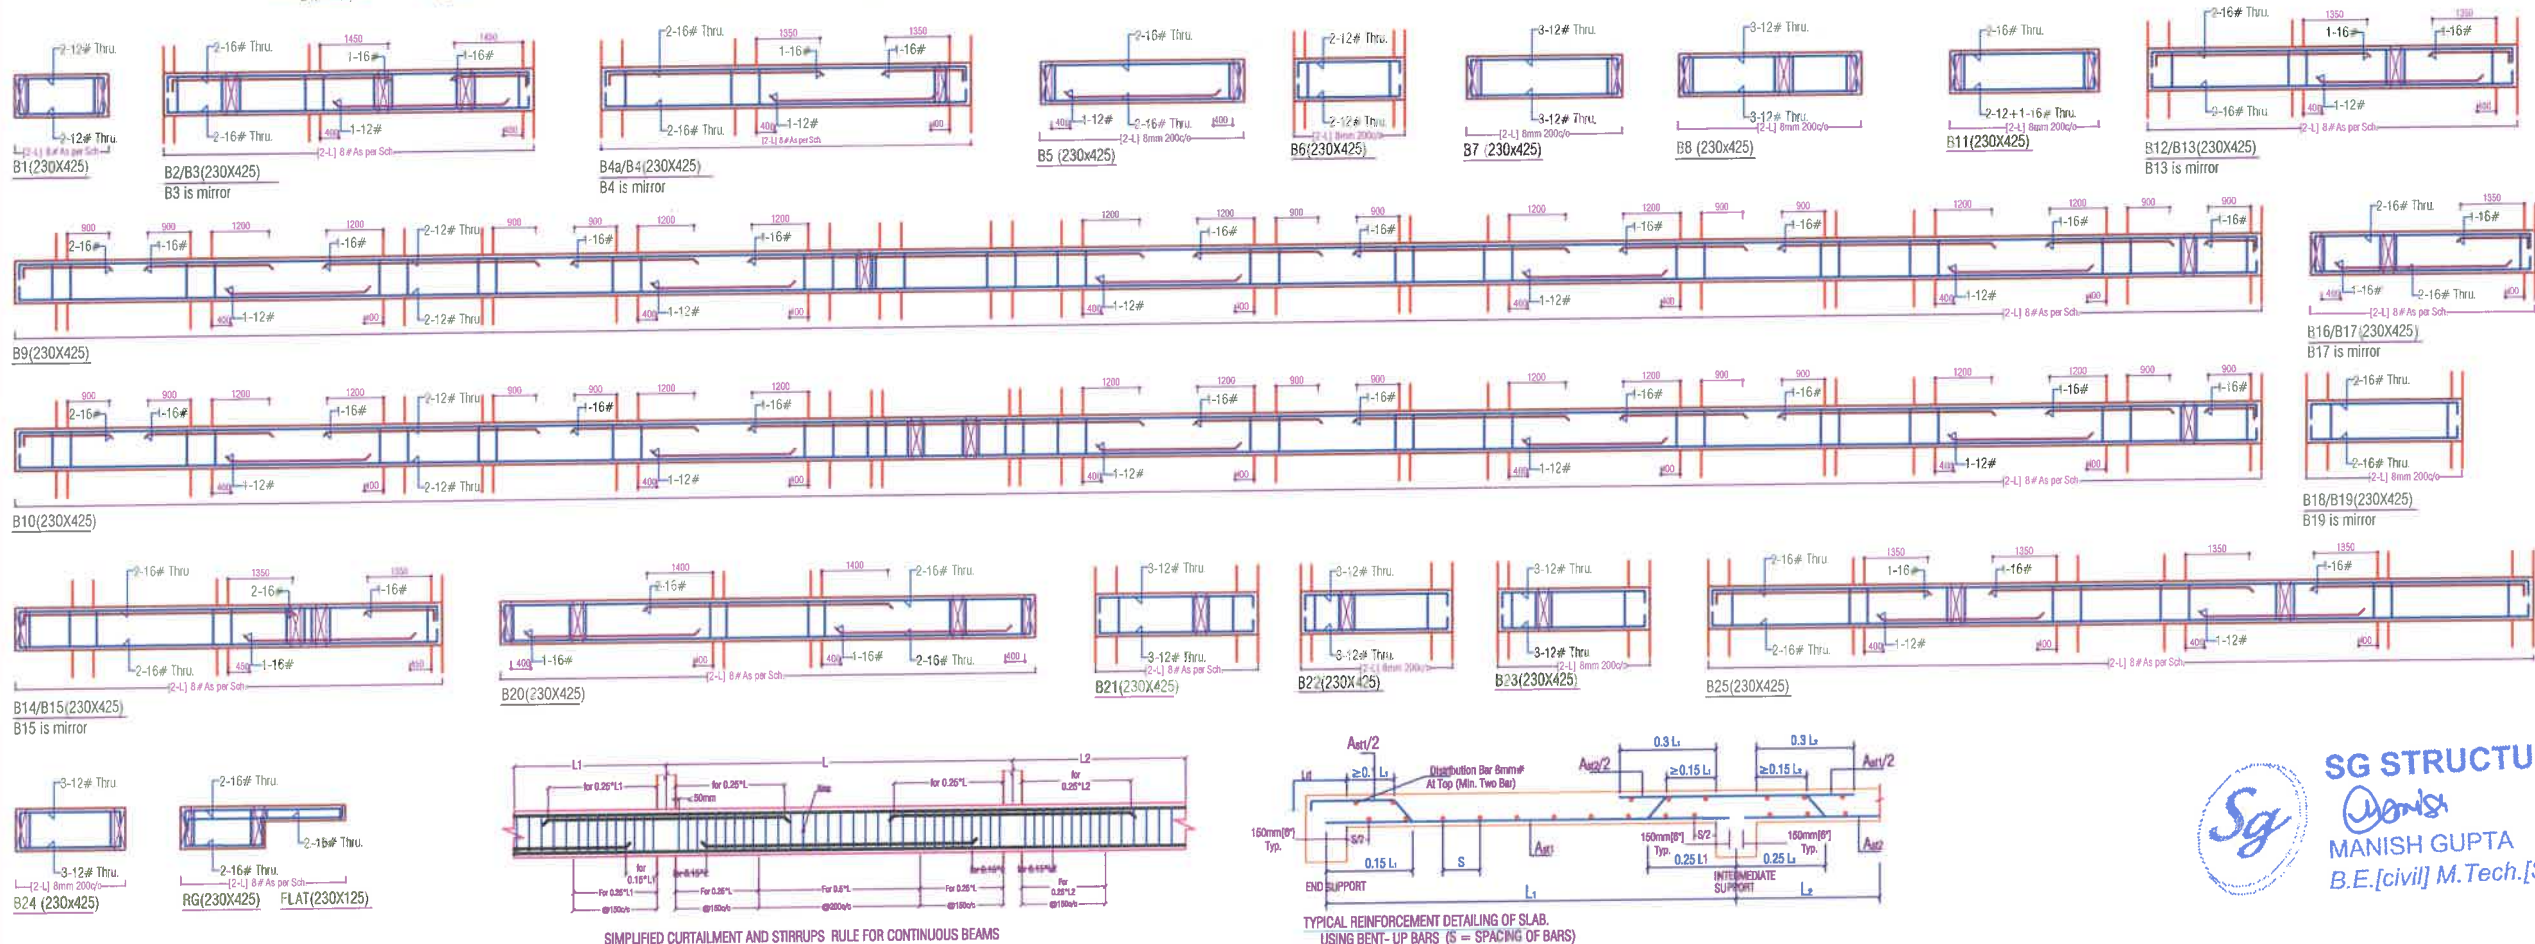

SG STRUCTURES
MANISH GUPTA
B.E. [civil] M.Tech. [Stru.]

TYPICAL REINFORCEMENT DETAILING OF SLAB.
USING BENT-UP BARS (S = SPACING OF BARS)

SIMPLIFIED CURTAILMENT AND STIRRUPS RULE FOR CONTINUOUS BEAMS

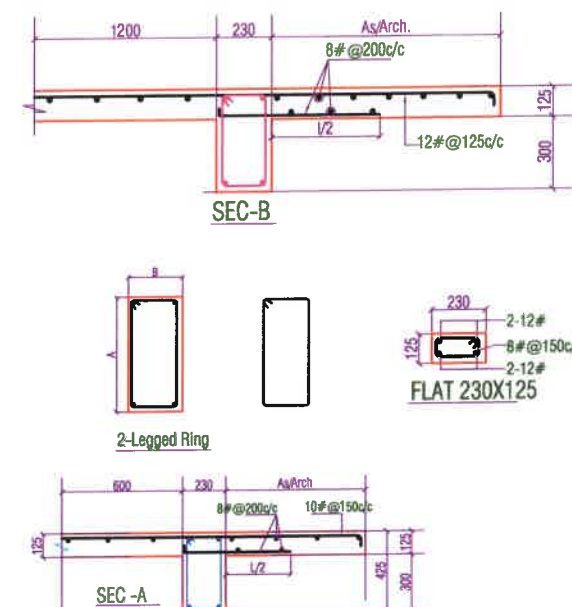

1. ALL DIMENSION AND LEVEL ARE IN MM & METER.
2. DO NOT SCALE THIS DRAWING WRITTEN DIMENSION ONLY.
3. THIS DRAWING SHOULD BE READ IN CONJUNCTION WITH RELEVANT ARCHITECTURAL AND SERVICE DRAWING ANY DISCREPANCY SHOULD BE IMMEDIATELY BROUGHT TO NOTICE.
4. ONLY LOAD BEARING WALLS ARE SHOWN IN PLAN OTHER WALLS SHALL BE STOPPED 1/2" BELOW SOFFIT OF BEAM/SLAB AND GAP FILLED WITH CEMENT MORTAR UNLESS OTHERWISE SHOWN IN ARCHITECTURAL DRAWING.

REINFORCEMENT DETAILS

Please Refer Drawing ST/JAY/OO

CONCRETE DETAILS

Please Refer Drawing ST/JAY/OO

REV.	DATE	DESCRIPTION	REMARK
R-1			
R-2			
R-3			
R-4			

CLINT:--
G S Dreamhome LLP

ARCHITECTS:-
GRAPHITE DESIGN STUDIO
ARCHITECTS, INTERIOR DESIGNERS, PLANNERS
PLOT NO 68, JANAK PURI-II, IMLIWALA PART-1A, JAIPUR 302005
CONTACT NO. +91-9928633441, 0141-2594474
email: akshita.graphitedesignstudio.com

STRUCTURAL CONSULTANTS:-

 **SG STRUCTURES**
A-36, 1ST FLOOR, SUNDER SINGH BANGSIW NAGAR,
SHWETA PARK, NEW BANGSIW ROAD, JAIPUR-302010
E-mail: sg_structures@gmail.com
Tel: 0222-25030310, 0141-2067076

PROJECT TITLE:-
Dream Homz
Address- Khasra No. 1296 & 1306,
Village-Makarwali, Pushkar Bypass,
Ajmer- 305004 (Rajasthan)

DRG. TITLE:-- BLOCK 'A'(A)
4th FLOOR ROOF DETAIL






SCALE	DRG. NO.
SBC - 18.0 MT/Sq.M @ 1.8M	ST/GD/JAY/11

Designed For: 12 + 4	27/02/2017
PRITHVI SINGH DRAFT BY	MANISH GUPTA DESIGN & CHK BY

DATE	17/01/2023	JOB.NO.	NORTH
------	------------	---------	-------

PRINT *****

 **SG STRUCTURES**
MANISH GUPTA
B.E.[civil] M.Tech.[Stru.]

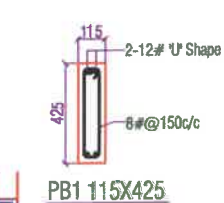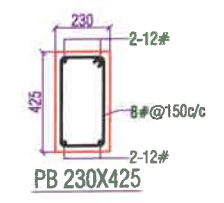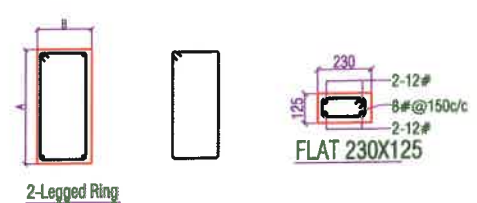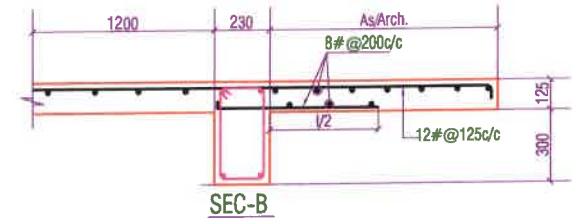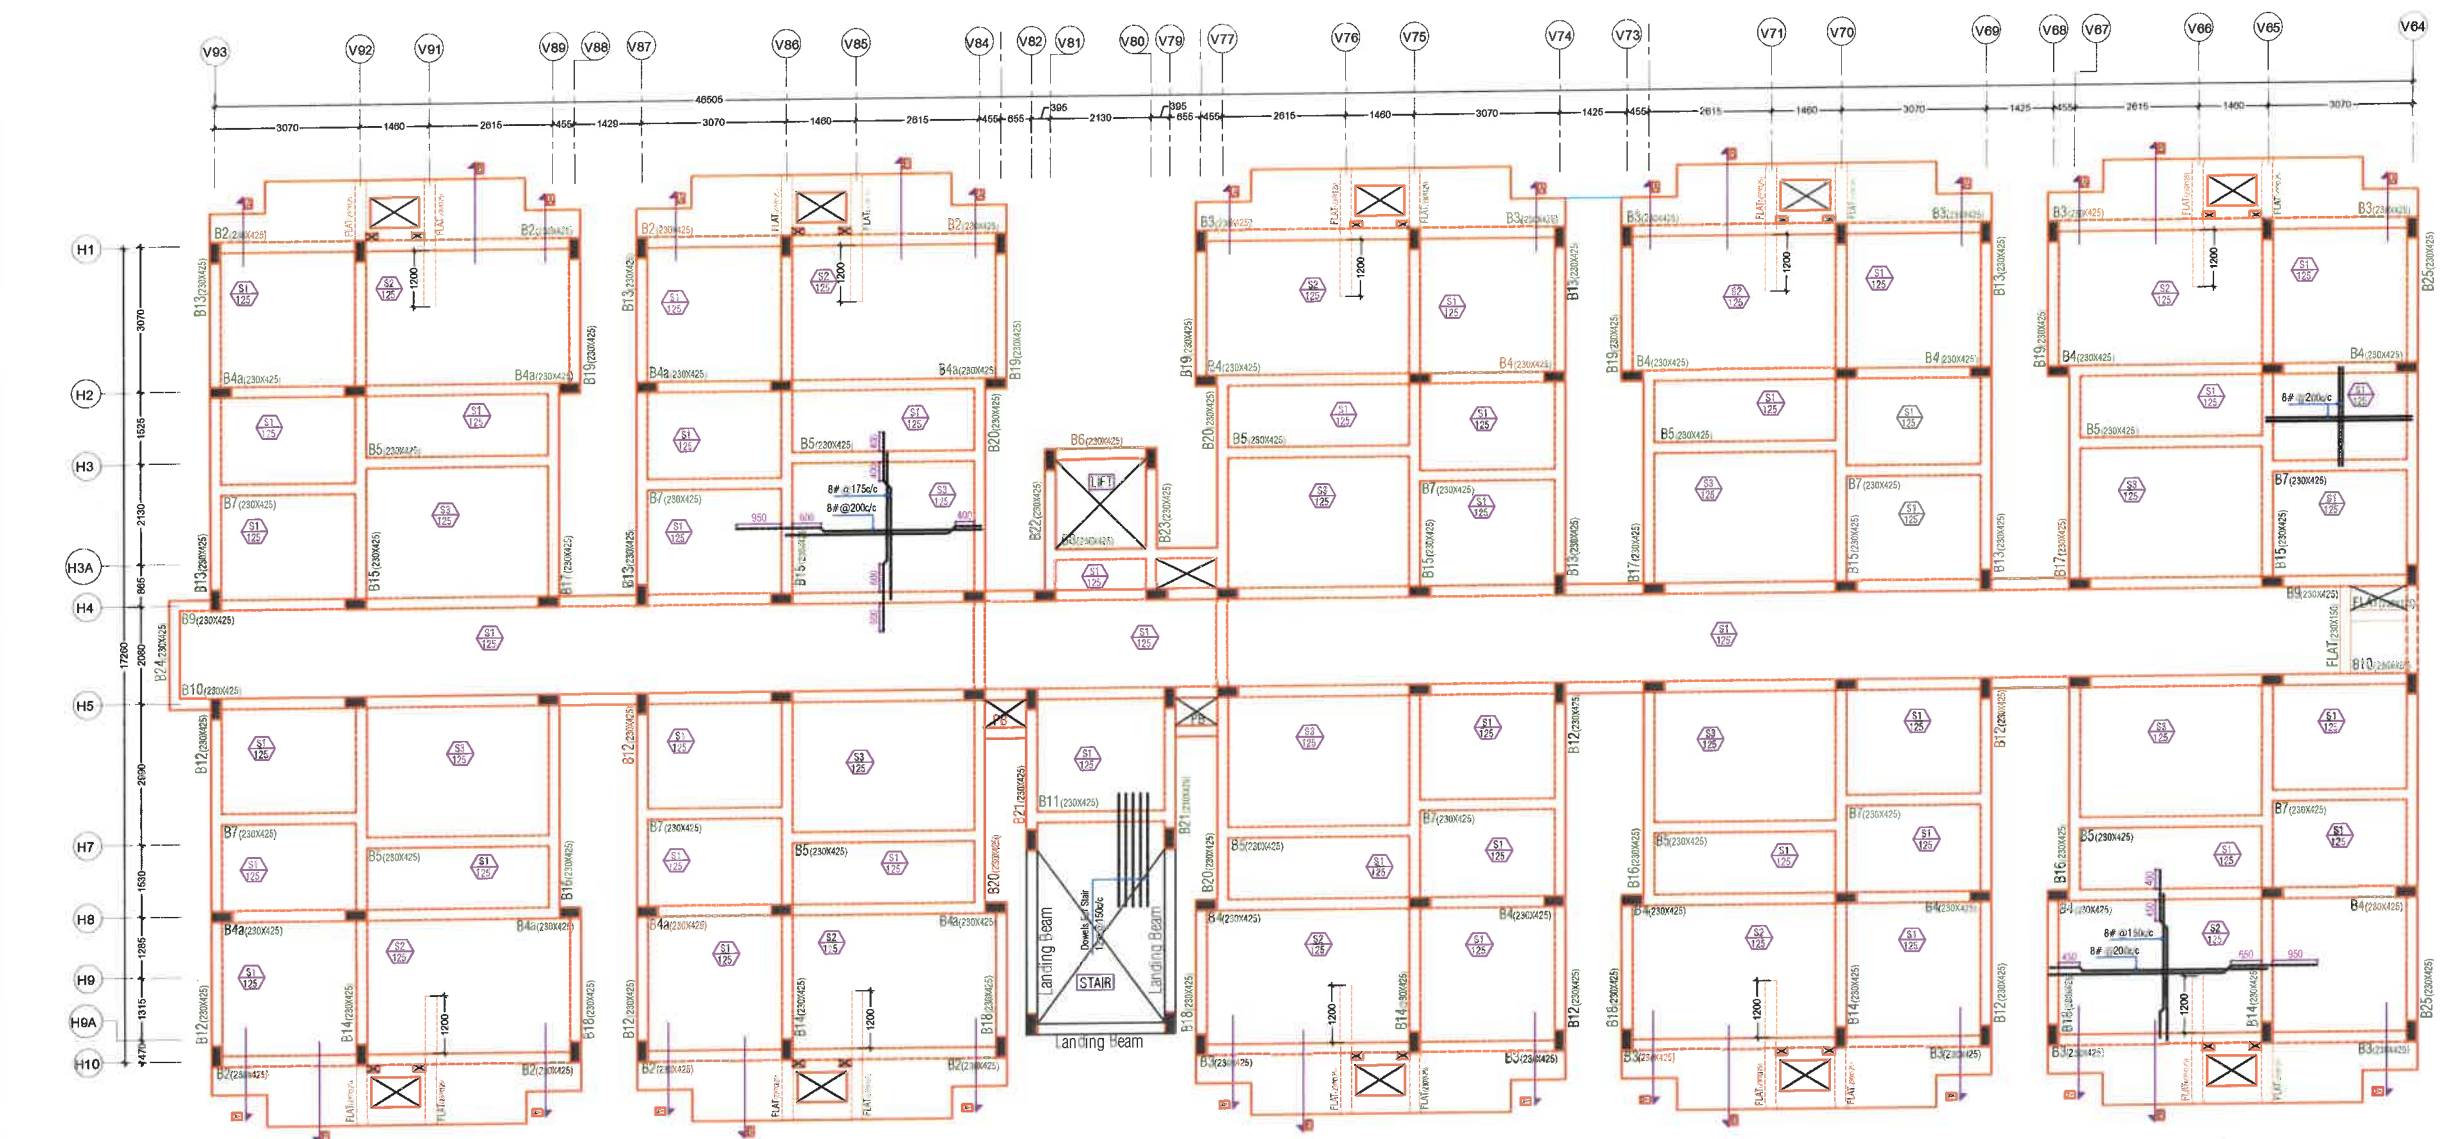

BEAM NO B1 IS REMOVE

Grade Of Concrete
For Foundation/Raft/Pedestal = M25
For Stair Case = M25
For Column/Lift Wall = M25
For Beam & Slab = M25

Grade Of Reinforcement Steel
TMT Bar Fe 500D
(Primary Make(Tata,Jindal or Eq.))

GENERAL NOTES:-

1. ALL DIMENSION AND LEVEL ARE IN MM & METER.
2. DO NOT SCALE THIS DRAWING WRITTEN DIMENSION ONLY.
3. THIS DRAWING SHOULD BE READ IN CONJUNCTION WITH RELEVANT ARCHITECTURAL AND SERVICE DRAWING. ANY DISCREPANCY SHOULD BE IMMEDIATELY BROUGHT TO NOTICE.
4. ONLY LOAD BEARING WALLS ARE SHOWN IN PLAN. OTHER WALLS SHALL BE STOPPED 1/2" BELOW SOFFIT OF BEAM/SLAB AND GAP FILLED WITH CEMENT MORTAR UNLESS OTHERWISE SHOWN IN ARCHITECTURAL DRAWING.

REINFORCEMENT DETAILS

Please Refer Drawing ST/JAY/OO

CONCRETE DETAILS

Please Refer Drawing ST/JAY/OO

REV.	DATE	DESCRIPTION	REMARKS
1			
2			
3			
4			

CLIENT:-
G S Dreamhome LLP


ARCHITECT:-
GRAPHITE DESIGN STUDIO
ARCHITECTS, INTERIOR DESIGNERS, PLANNERS
PLOT NO. 68, JANAK PURA, BALWALIA PARK, JAIPUR-302005
CONTACT NO. - 91-972833414, 0141-2594414
email: dsh@graphitedesignstudio.com

STRUCTURAL CONSULTANTS:-
SG STRUCTURES
A-36, 1ST FLOOR, SUNDER SINGH BANDAR NAGAR,
SWAYAM, NEW SANGHAN ROAD, JAIPUR-302019
E-mail: sg.structures@gmail.com
Tel: 0977222219, 0141-2297076


PROJECT TITLE:-
Dream Homz
Address:- Khasra No. 1296 & 1306,
Village-Makarwal, Pushkar Bypass,
Ajmer- 305004 (Rajasthan)

DRG. TITLE:-
BLOCK 'A/B'
4th FLOOR ROOF DETAIL


SCALE	DRG. NO.
1:100	ST/DRG/JAY/12
DESIGNED BY	CHART BY
PRASHANT	PRITHVI SINGH
CHK. BY	APPROVED BY
PRASHANT	MANISH GUPTA
DATE	JOB NO.
17/01/2023	
PRINT	NORTH

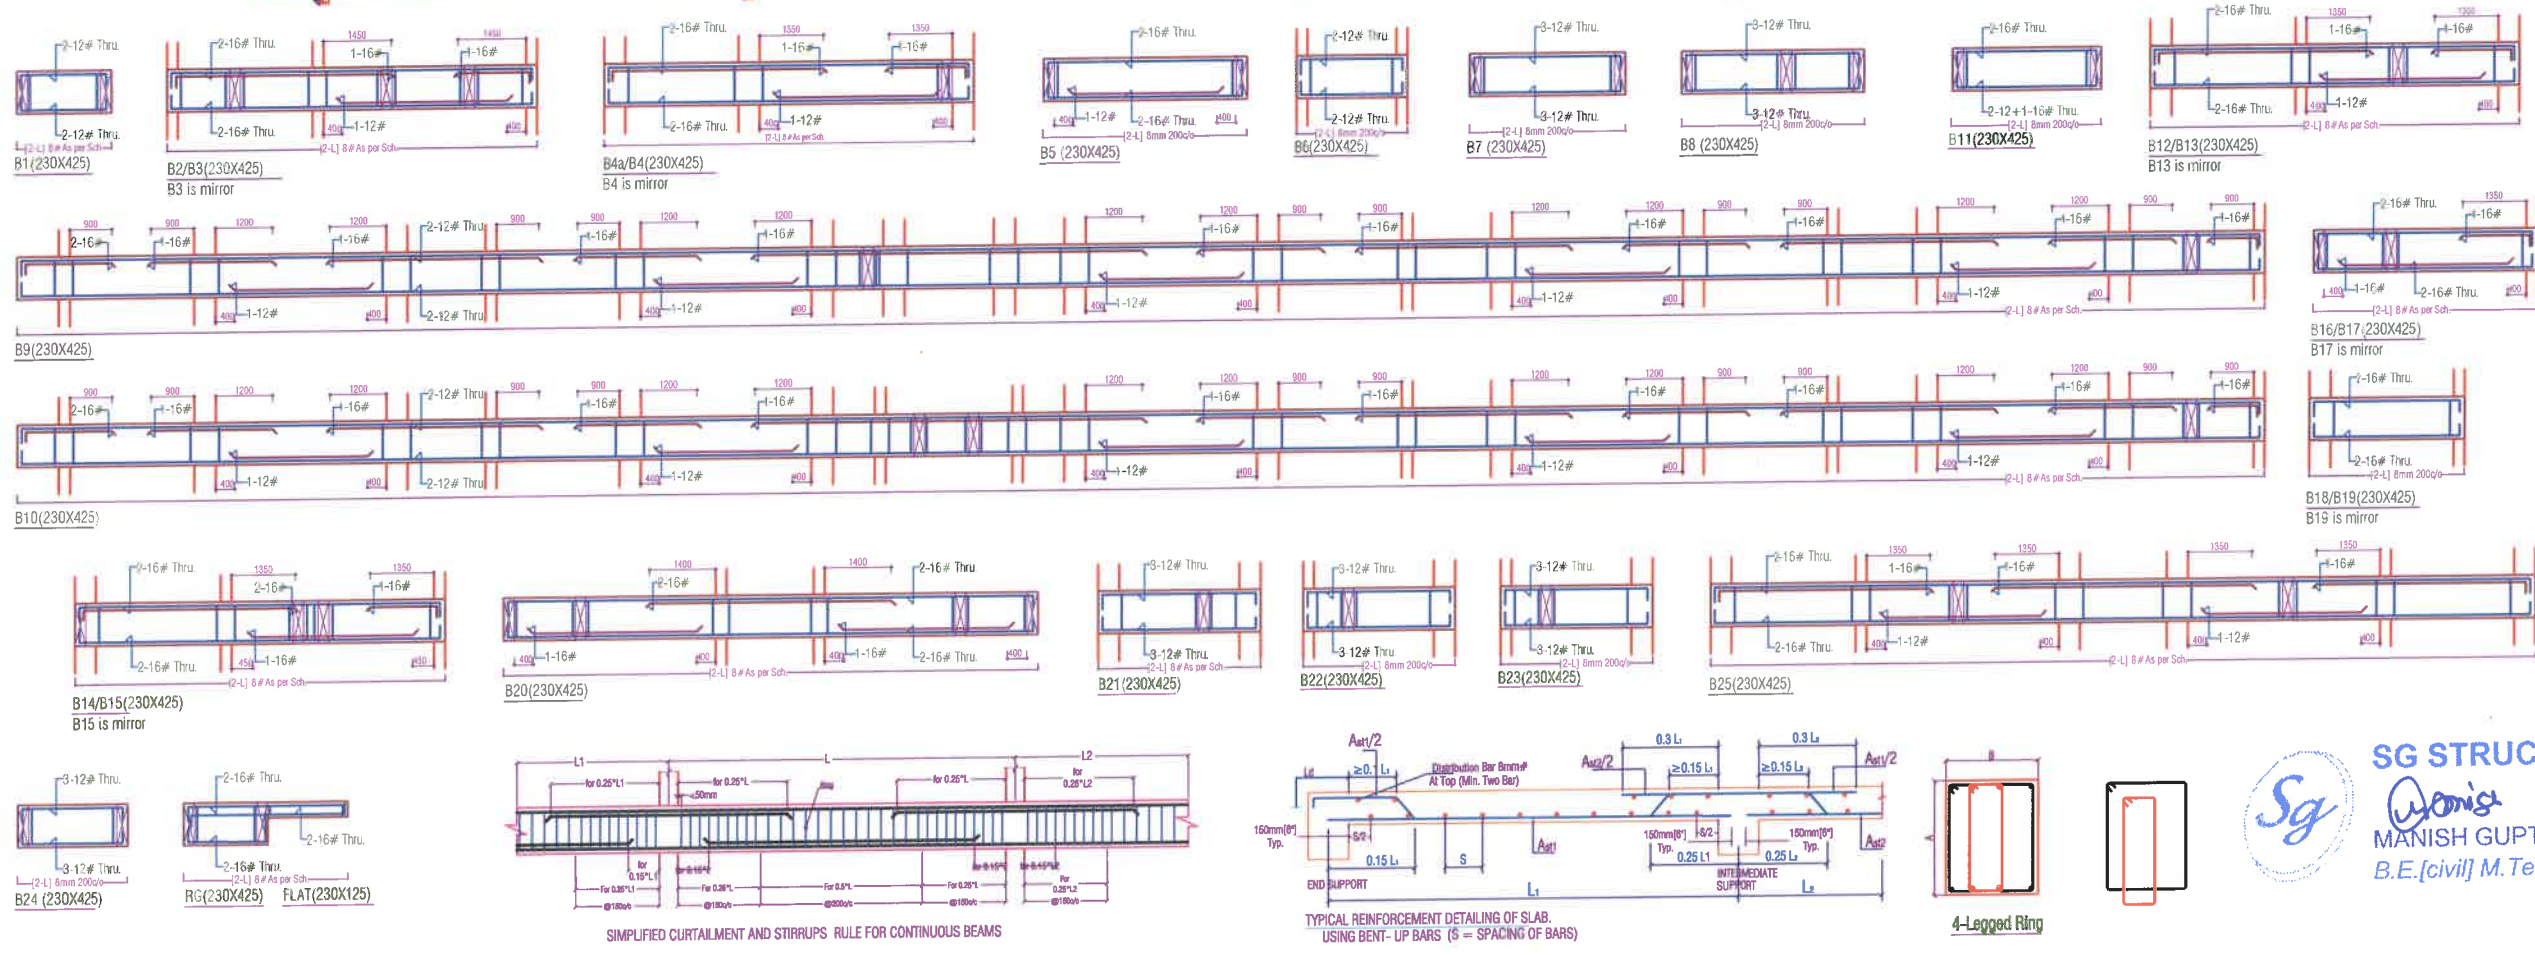


SG STRUCTURES
MANISH GUPTA
B.E.[civil] M.Tech.[Stru.]

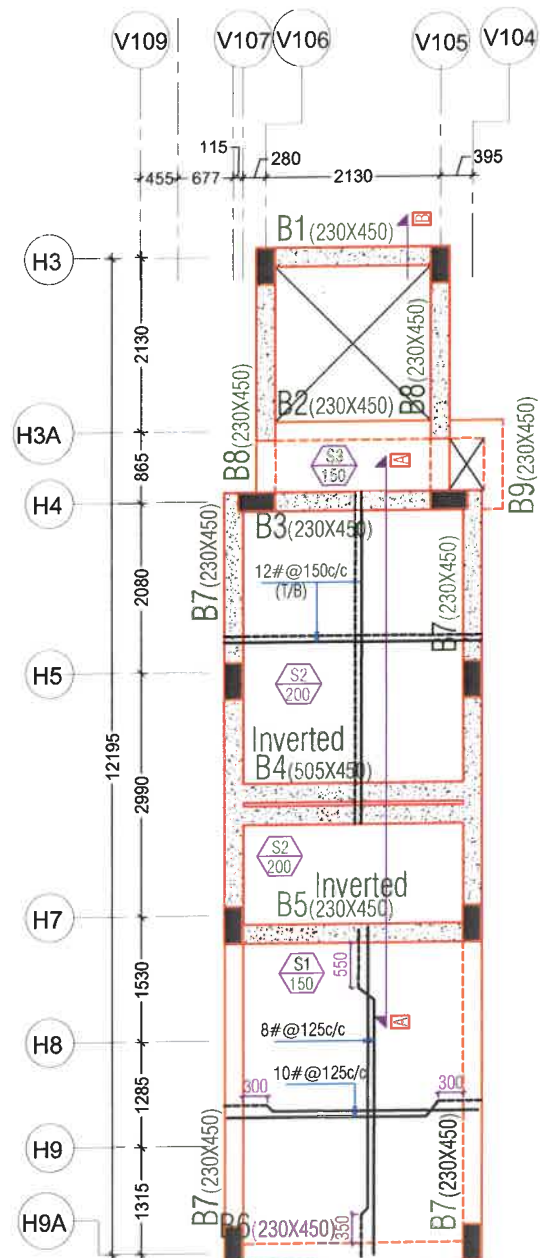


MUMTY LVL. & WATER TANK
BOTTOM PLAN

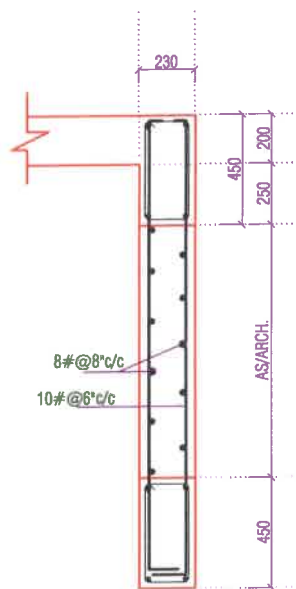


SEC-B

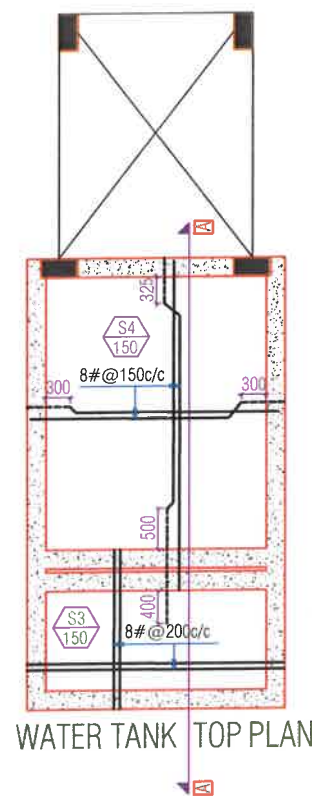


WATER TANK TOP PLAN

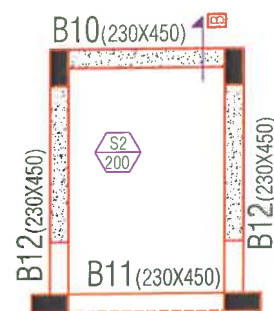


MACHINE ROOM TOP PLAN

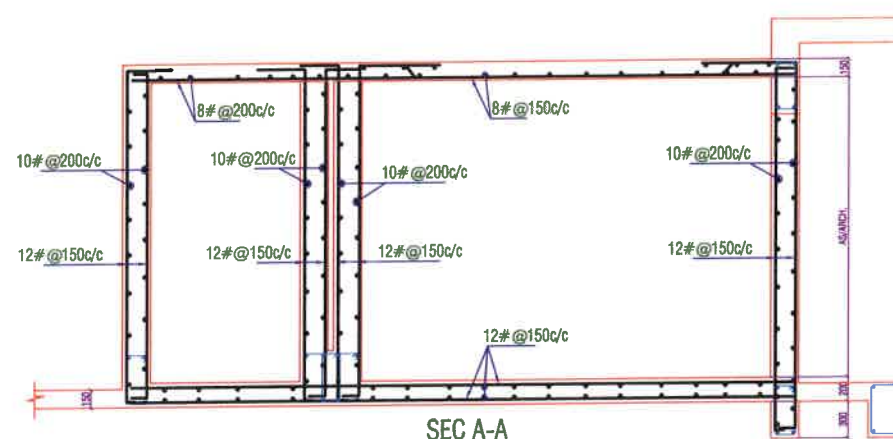


SEC A-A

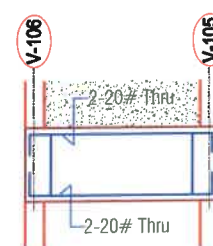


B1 (230x450)

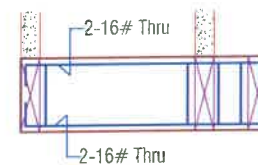


B2 (230x450)

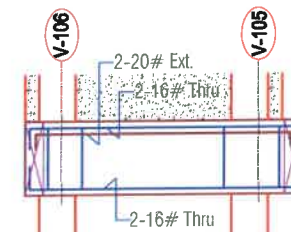


B3 (230x450)

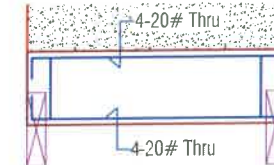


B4 (505x450)
inverted

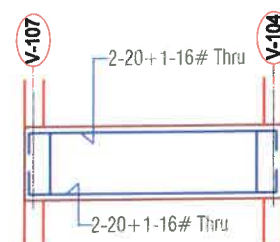


B5 (230x450)
inverted

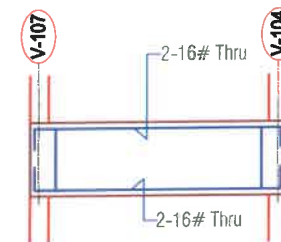


B6 (230x450)

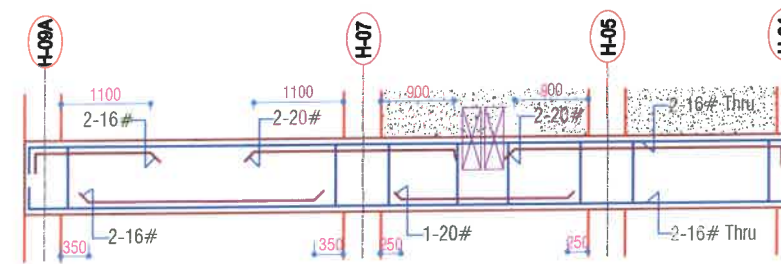


B7 (230x450)

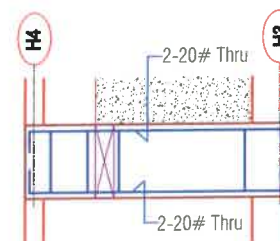


B8 (230x450)

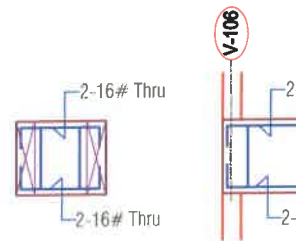


B9 (230x450)

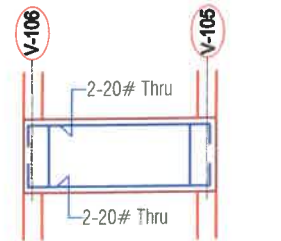

B10 (230x450)

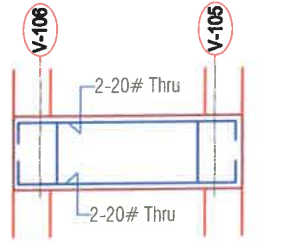

B11 (230x450)

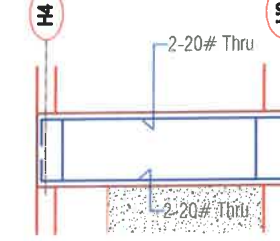

B12 (230x450)

Grade Of Concrete
For Foundation/Raft/Pedestal= M25
For Stair Case= M25
For Column/Lift Wall= M25
For Beam & Slab= M25

Grade Of Reinforcement Steel
TMT Bar Fe 500D
[Primary Make (Tata, Jindal or Eq.)]

- GENERAL NOTES:-
1. ALL DIMENSION AND LEVEL ARE IN MM & METER.
 2. DO NOT SCALE THIS DRAWING WRITTEN DIMENSION ONLY.
 3. THIS DRAWING SHOULD BE READ IN CONJUNCTION WITH RELEVANT ARCHITECTURAL AND SERVICE DRAWING ANY DISCREPANCY SHOULD BE IMMEDIATELY BROUGHT TO NOTICE.
 4. ONLY LOAD BEARING WALLS ARE SHOWN IN PLAN OTHER WALLS SHALL BE STOPPED 1/2" BELOW SOFFIT OF BEAM/SLAB AND GAP FILLED WITH CEMENT MORTAR UNLESS OTHERWISE SHOWN IN ARCHITECTURAL DRAWING.

REINFORCEMENT DETAILS
Please Refer Drawing ST/JAY/00
CONCRETE DETAILS
Please Refer Drawing ST/JAY/00

REV.	DATE	DESCRIPTION	REMARK
R1			
R2			
R3			
R4			

CLINT:-
G S Dreamhome LLP

ARCHITECTS:-
GRAPHITE DESIGN STUDIO
ARCHITECTS, INTERIOR DESIGNERS, PLANNERS
PLOT NO 68, JANAK PURH, IMLIWALA PAHTAK, JAIPUR-302005
CONTACT NO. +91-9928334414, 0141-2594414
email: akshil@graphitedesignstudio.com

STRUCTURAL CONSULTANTS:-
SG STRUCTURES
A-36, 1ST FLOOR, SUNDER SINGH BANDARI NAGAR,
SWEJ FARM, NEW SANGNER ROAD, JAIPUR-302019
E-mail: sg_structures@gmail.com
Tel: 09772202219, 0141-2297076

PROJECT TITLE:-
Dream Homz
Address- Khasra No. 1296 & 1306,
Village-Makarwali, Pushkar Bypass,
Ajmer- 305004 (Rajasthan)

DRG. TITLE:-
BLOCK 'A'(B)
O.H.W. TANK LAYOUT & DETAIL

SCALE	DRG. NO.
SBC=18.0 MT/Sq.M@1.8M Designed For=G+4	ST/GD/JAY/13
DESIGN PRASHANT	DRAFT BY DALIP JANGIR
CHK. BY. PRASHANT	APPROVED BY MANISH GUPTA

DATE 17/01/2023	JOB.NO.	NORTH
PRINT		

SG STRUCTURES
MANISH GUPTA
B.E.[civil] M.Tech.[Stru.]

GENERAL NOTES



- Contractor to check and verify all dimensions before execution of the work.
- All dimensions are given Meter Millimeter unless other wise specified
- Figured dimensions shall be followed.
- Executive authority shall check the drawing before tracing execution in hand.
- All structural drawings shall be read in conjunction with relevant architectural drgs any discrepancy between them observed shall be brought to the notice of the accepting officer for necessary clarification.
- Any variation between the details given in the structure grid and tropical drg, the details shown in structural drawing shall be followed.
- All reinforcement for rcc work shall be TMT Grade Fe 500D conforming to IS 1786-2008
- The foundation has been designed as Raft footing.
- The SBC has been taken as 18MT/Sq.m at a depth of 1.8 Meter Below Natural Ground level.
- While laying foundation, contractor shall make suitable arrangements to lower the subsoil water [If Any] below the foundation level. Foundation concrete shall always be provide under foundation of all RCC/ masonry structural.
- Lean concrete in PCC as per specified to min thickness (unless other wise specified or shown in DRG) shall always be provided under foundation of all RCC / masonry structure.
- Unless other wise mentioned lintels over opening/ jaits niches shall be provide as per typical DRG of lintels and chanjias.
- RCC lintel band over full and half block thick wall shall be provided continuously at lintel level (2.1 M above FFL) under sl no. 11 above and where height of solid wall exceeds 2.4 M
- Water used for mixing and curing of concrete work shall conform to quality criteria specified in IS : 456-2000
- Unless other wise specified the structural concrete shall be M 25 for all structural members (design mix concrete conforming to the acceptance criteria given in IS :456-2000)
- Form working for concrete shall be rigidly constructed of approved materials and shall be true to the shape and dimensions of the finished members and water tight. Form work shall be designed for all imposed loads (dead, live, constructional, wind, vibration, impact, fluid pressure etc.)
- From work shall be supported on closely spaced stiff props adequately braced in plan and firmly placed on sub-base ground not liable to settle under loads.
- Aggregate to be used in structural concrete shall be crushed/broken stone as coarse aggregates, river/PIT sand/ stone dust as fine aggregates conforming to grading and other quality criteria as specified in IS : 383
- Strength of hollow blocks/ solid blocks shall not be less than 35 kg/cm2 and 45 kg/cm2 respectively
- All plinth beams shall be cast over 6" th. PCC 1:4:8 width of beam plus 6" wide were ever directly resting on fully compacted earch
- All existing walls and wall below plinth level shall be constructed with solids blocks.
- Wall shall be constructed over PB as shown in the drawing where PB is not available, wall shall rest over dwarf wall /foundation.
- The missing details, if any in structural DRG but technically required based on sound engineering practice, must followed and read in construction with relevant drawing.
- In beams, wherever reinforcement bars are provide in two or more layers, space bars of 25# @ 4' c/c shall be provide between the reinforcement layers.
- PCC lean concrete below foundation shall have 6" offset on all sides. Wherever the gap between two footing is less than 8", the whole gap shall be filled with lean concrete.
- Clear cover to all reinforcement shall be as under:

PRITICULAR	BOTTOM	TOP	SIDES
SLAB	3/4"(20MM.)	2/3"(16MM.)	
FOOTING	2"(50MM.)	2"(50MM.)	2"(50MM.)
RETAINING WALL		1"(25MM.)	1 1/2"(40MM.) (EARTH SIDE) 2/3"(16MM.) (IN SIDE)
COLUMNS			1 1/2"(40MM.)
BEAMS, LINTEL	1"(25MM.)	1"(25MM.)	1"(25MM.)
WALLS FLOOR SLAB & ROOF SLAB OF WATER TANK.			1"(25MM.) ON WATER FACE 1 1/2"(40MM.) (ON ERTH SIDE) WHERE APPLICABLE


- The building has been designed as per IS : 1893-2016 and IS : 456-2000 considering earthquake zone II for AJMER, Rajasthan
- Admixtures:
 - ADMMXTURE IF USED SHALL COMPLY WITH IS : 9103
 - It should not impair durability of concrete
 - The workability, compressive strength & the slump loss of concrete with & without the use of admixture shall be Established during trial mixes before its use.
 - Preparation of mix using admixture is to be as per manufactures instructions.
- For any other details not shown / indicated on DRG. Shall be as per IS 456:2000, IS 1893 : 2016.

REINFORCEMENT DETAILING


- All reinforcement shall be terminated with straight length or L shape unless other wise specified
- The horizontal distance between two parallel main reinforcement bars shall not be less than dia of the larger dia bar or 5 mm more than nominal size of coarse aggregate, which ever is more. Spacing of long bars measured along periphery of the col. Shall exceed 300 mm.
- First main / secondary bar in a slab shall be placed along the center line of the span and other spaced as specified in the DRG covering the enter span between center line of supports
- In beam/ lintels, first stirrup shall be at the center of span and subsequent ones at the spacing indicated in the DRGS
- Temperature reinforcement (distribution steel in slab where not shown in drawing shall be 0.12% (bx)
- Unless other wise specified 3# @ 300 c/c shall be provide as binders in top portion of slab reinforcement and placed parallel to support.
- Positive reinforcement in shorter direction in middle position region for negative reinforcement.
- Min 3 nos 8 mm # diagonal bars shall be provided at the corners of freely supported or non continues edges of slab
- Unless other wise specified side face reinforcement shall be provide for all beams of depth exceeding 750 m as per IS : 456-2000, or as shown in drawing.
- Anchorage length :- all RCC structure elements (column, cantilevered, beams & slab) shall have their main reinforcement suitable anchored to provide the full development length (48 x d for tension & 38 x d for compression for M 25 mix concrete & FE 500) provide the full development length (46 x d for tension & 36 x d for compression for M 30 mix concrete & FE 500)
- No laps shall be provide in the high stress zones listed below.
 - Middle 1/3 span of slabs/ beams in case of positive reinforcement.
 - 0.3 L of span from the supports in case of beams/ slabs for negative reinforcement .
 - 0.25 L from the supports / junction in case of longitudinal reinforcement for column.
 - Not more than 40% bars shall be lapped at any one section.
 - Laps shall be staggered with min distance equal to 1.3 times the lap length between two lap section.
- Lap length :- unless specified, lap splice shall be provided for all bars less than 36 mm dia (bars of more than 36 mm dia shall be welded)
 - Tor steel (M25 & Fe500) 48 x dia tension 38 x dia compression
 - Tor steel (M30 & Fe500) 46 x dia 36 x dia
 - When bars of different dia area to be spliced lap length shall be calculated on basis of smaller dia.
 - Splice of bars in columns shall be avoided as far as possible. Where inescapable laps shall be provided after interval of two stories
- For the/ floor and rafter slabs, chair supports shall be provided to maintain vertical spacing between top and bottom reinforcement bar.
- 3 x 10 # or 2 x 12 # bars shall be longitudinally provided in the RCC floor slab where partition/ panel walls are supported on them.
- Dowel bars shall be held firmly in position to avoid dislocation and loss of bond due to vibration during construction stage.
- In pushed construction vertical reinforcement of columns (dowels) shall be extended (and left) beyond slab min 50 times the dia of bars with at least 50 % bars extending up to 100 times the dia of the bar unless otherwise specified.
- Top of all construction slabs shall be kept at the same level similarly soffits of al adjoining cantilevered projection shall be at the same level.
- SPLICING OF COLUMN BARS AT INTERMEDIATE FLOOR.

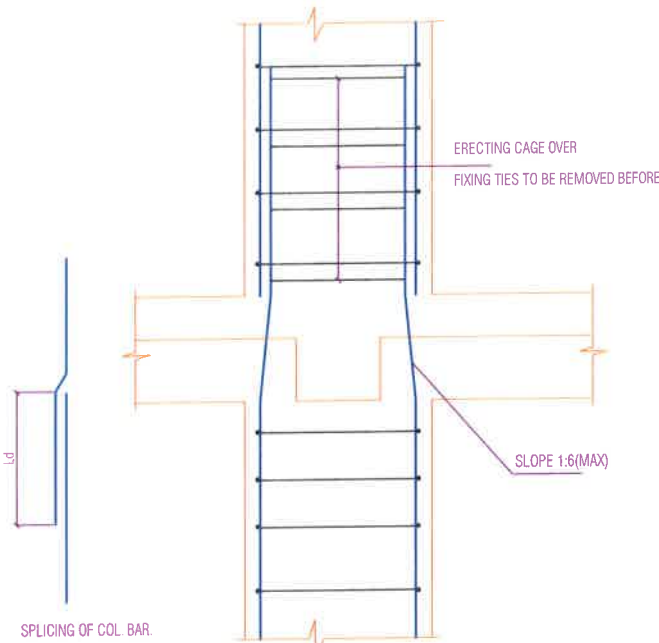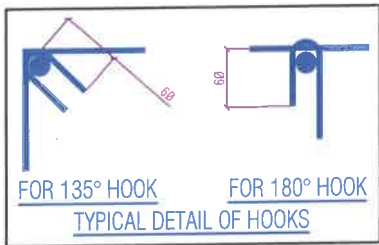


47. SPLICING OF COLUMN BARS AT INTERMEDIATE FLOOR WHEN THE RELATIVE DISPLACEMENT OF THE COLUMN FACE IS MORE THAN 75MM.

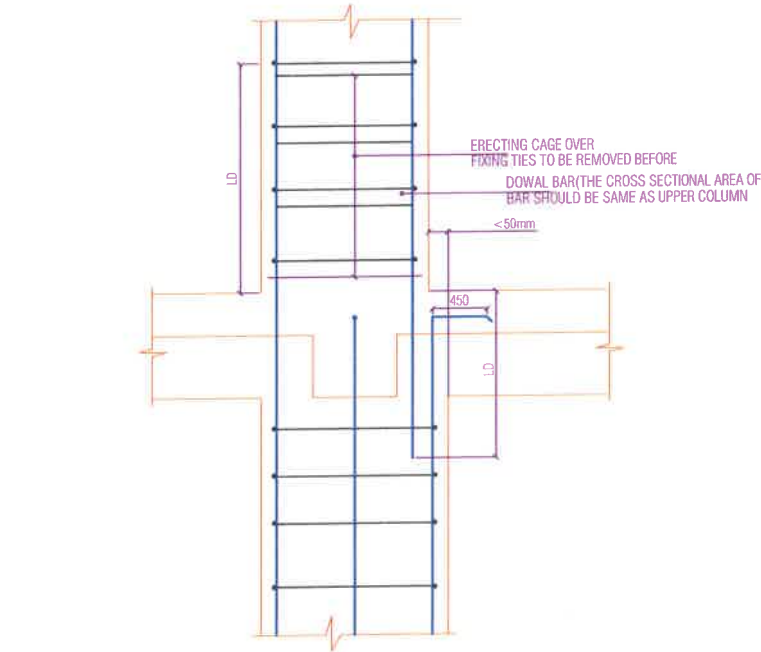


48. SIMPLIFIED CURTAILMENT AND STIRRUPS' RULE FOR CONTINUOUS BEAMS

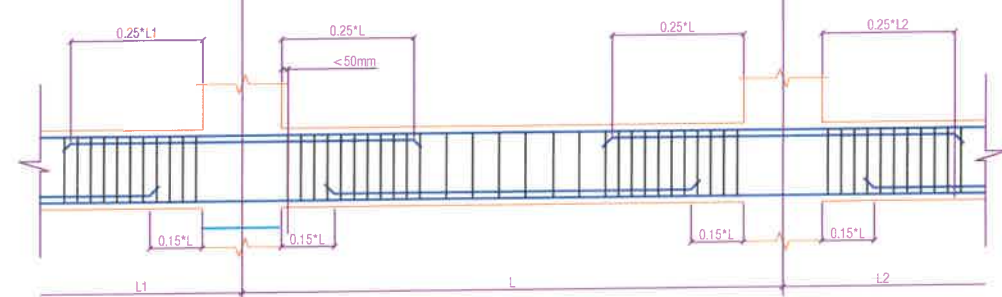

49. TYPICAL REINFORCEMENT DETAILING OF SLAB.

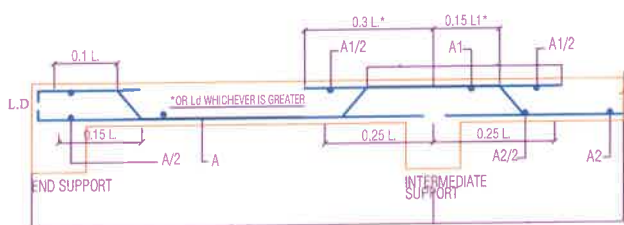

52. R.C.C. BAND FOR HALF BRICK WALL.
IN CASE OF 125TH. WALLS EXCEEDING 2000 IN HEIGHT R.C.C BAND SHALL BE PROVIDED AT EVERY 2000 INTERVAL AS SHOWN IN THE FIGURE THE BEARING OF R.C.C. BAND SHALL BE EQUAL TO THE WIDTH OF THE ADJOINING WALL

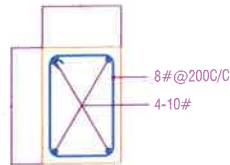


CONSTRUCTIONAL DETAILS.


- For slabs plate / surface vibrator shall only be used for compaction to insure better quality control & needle pin vibrator shall not be used
- A plaster groove of width 12 mm and depth 5 mm shall be provided all long the junction of RCC slab and masonry wall (internal)
- Concreting of the entire roof slab including beams between construction joints / crumple section shall be done in one operation. If a joint inescapable it shall be a vertical joint in the middle third of the span and parallel to the main reinforcement.
- Structural continuity in RCC between two successive days work shall be achieved by cleaning the old surface of all loose concrete applying net cement slurry and proper compaction.
- Curing of all structural concrete shall be done up to a main time period of 14 days or the stripping time of from work which over is later

REMOVAL OF CENTERING

- The centilever for supporting the over hang of cantilever beam slabs should be retaining until sufficient counter weight over the bearing has been attained by building masonry or otherwise.
- The shuttering for cantilever slab / beam should be removed starting from the over hang edge.
- In case of canopies with cantilever beam the centring for the canopy slab in between the beam shall be removed first.
- Stripping time for concrete shall be as under if O.P.C is used.
 - Vertical form work to columns , walls , beam-24hrs.
 - Slabs up to 4.5 M span. 7 days
 - Slabs above 4.5 M span. 14 days
 - Beams & arches up to 6 M span. 14 days
 - Beams & arches above 6 M span. 21 days
- In case of P.P.C 50 % stripping time to be added.
- In case of from work has re-entrant angles the from work shall be removed as soon as possible after concrete has set to avoid shrinkage cracking

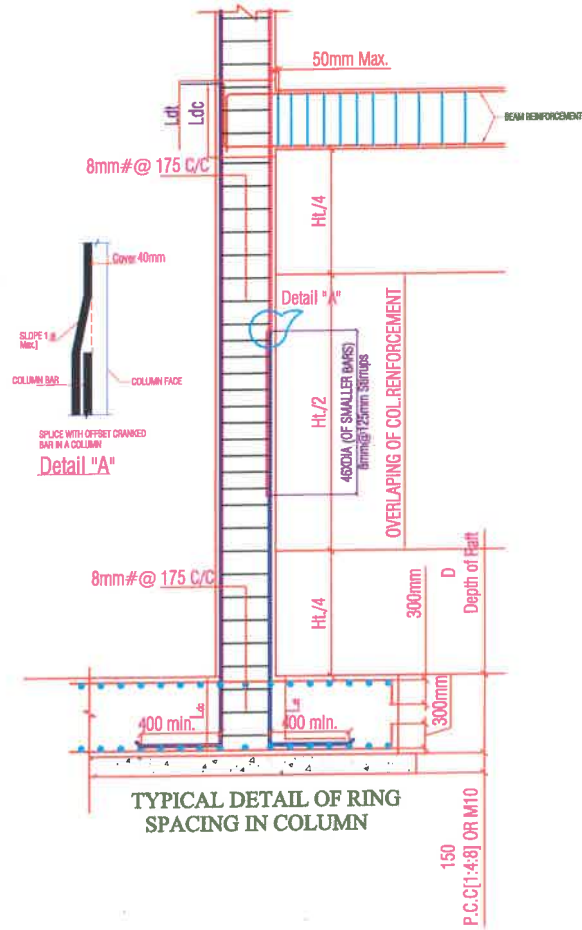

51. R.C.C. CHAJJAS/ SHELVES.
WHERE EVER R.C.C. CHAJJAS/ SHELVES ARE PROVIDED WITH OUT LINTL, THESE SHALL BE TAKEN IN TO THE FULL THK. OF THE WALL

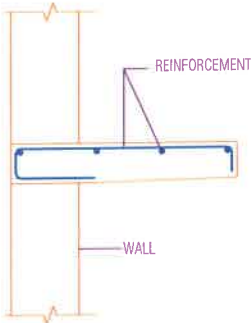

Grade Of Concrete

For Foundation/Raft/Pedestal= M25

For Stair Case= M25

For Column/Lift Wall= M25

For Beam & Slab= M25

Grade Of Reinforcement Steel

TMT Bar Fe 500D

[Primary Make (Tata,Jindal or Eq.)]

GENERAL NOTES:-

- ALL DIMENSION AND LEVEL ARE IN MM & METER.
- DO NOT SCALE THIS DRAWING WRITTEN DIMENSION ONLY.
- THIS DRAWING SHOULD BE READ IN CONJUNCTION WITH RELEVANT ARCHITECTURAL AND SERVICE DRAWING ANY DISCREPANCY SHOULD BE IMMEDIATELY BROUGHT TO NOTICE.
- ONLY LOAD BEARING WALLS ARE SHOWN IN PLAN OTHER WALLS SHALL BE STOPPED 1/2" BELOW SOFFIT OF BEAM/SLAB AND GAP FILLED WITH CE-MENT MORTAR UNLESS OTHERWISE SHOWN IN ARCHITECTURAL DRAWING.

REINFORCEMENT DETAILS

Please Refer Drawing ST/JAY/00

CONCRETE DETAILS

Please Refer Drawing ST/JAY/00

REV.	DATE	DESCRIPTION	REMARK
R1			
R2			
R3			
R4			

CLIENT:-

G S Dreamhome LLP

ARCHITECTS:-

GRAPHITE DESIGN STUDIO

ARCHITECTS, INTERIOR DESIGNERS, PLANNERS
PLOT NO 68, JANAK PURH, IMJWALA PARK, JAIPUR 302005
CONTACT NO. +91-9928534114, 0141-2594414
email: ckshil@graphitedesignstudio.com

STRUCTURAL CONSULTANTS:-

SG STRUCTURES
A-36, 1ST FLOOR, SUNDER SINGH BANDARI NAGAR,
SWEJ FARM, NEW SANGANER ROAD, JAIPUR-302019
E-mail: sg_structures@gmail.com
Tel: 09772202219, 0141-2297078

PROJECT TITLE:-


Dream Homz
Address- Khasra No. 1296 & 1306,
Village-Makarwali, Pushkar Bypass,
Ajmer- 305004 (Rajasthan)












DRG. TITLE:-

BLOCK 'B'

GENERAL DETAIL SHEET

SCALE	DRG. NO.
SBC = 19.0 MT/Sq.M or 1 BM Designed For = G+4	ST/GD/JAY/00
RUPESH KHORWAL DRAFT BY	MANISH GUPTA DESIGN & CHK. BY.
DATE 05/11/2019 PRINT 07/11/2019	JOB.NO. NORTH

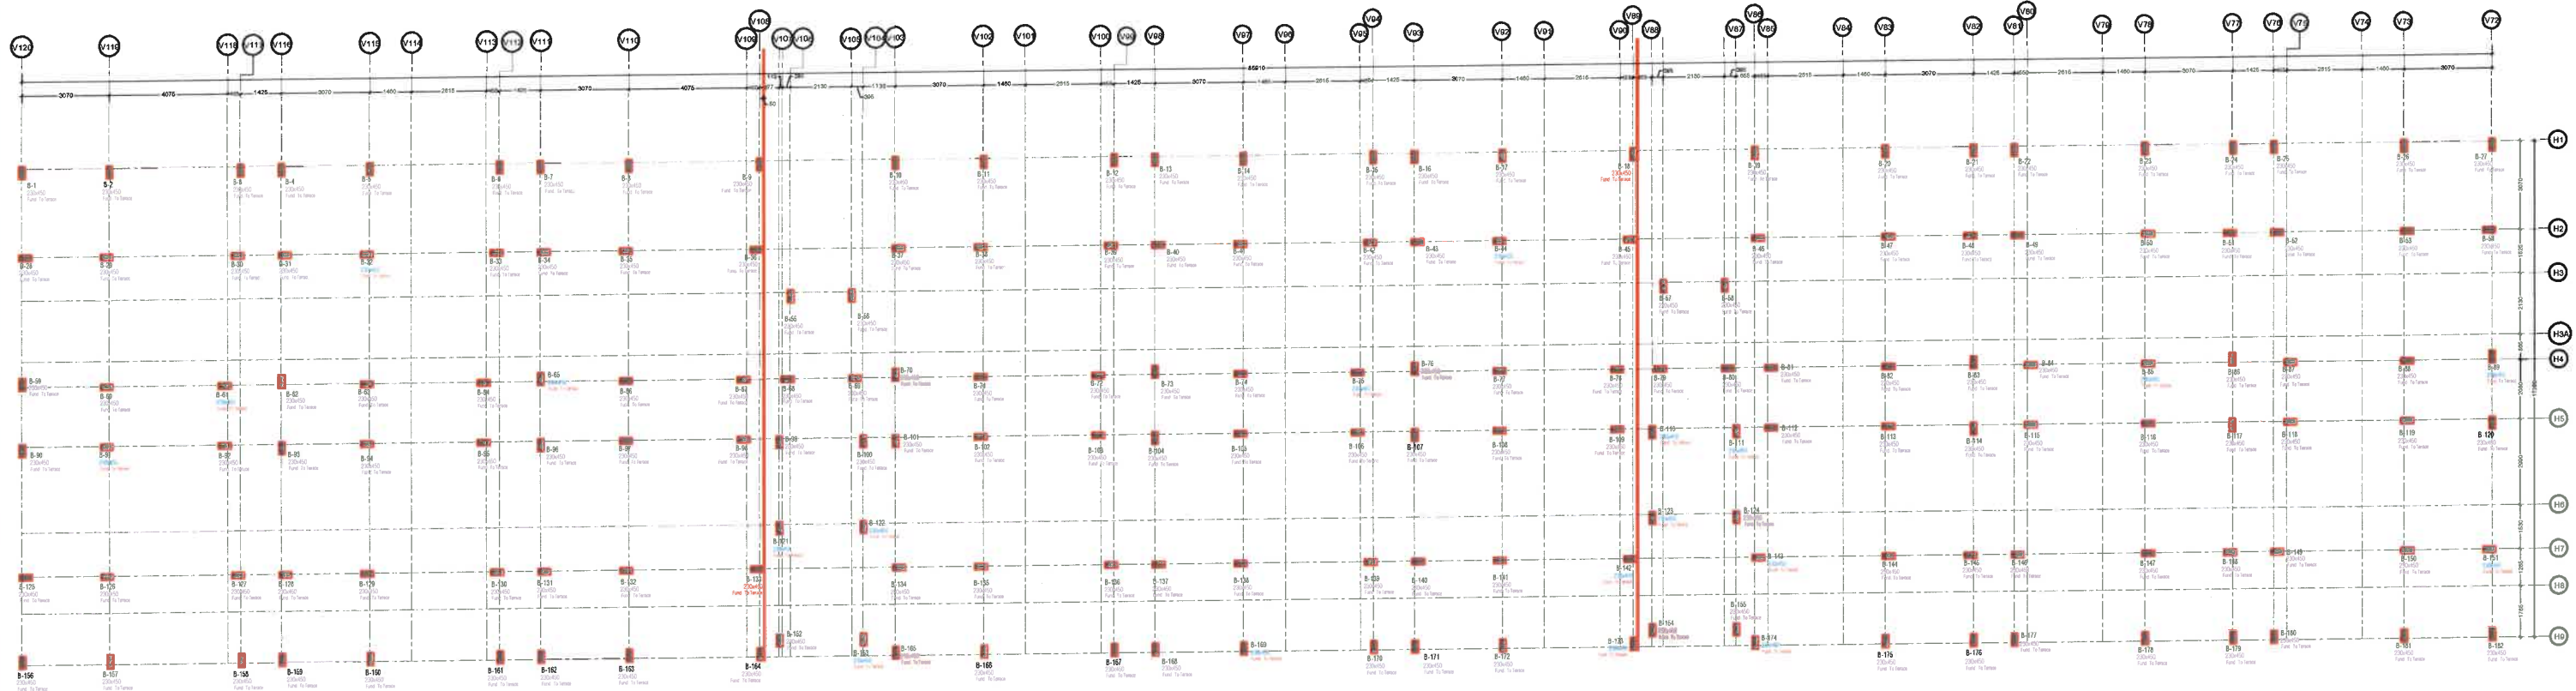

           COLUMN	B-1/B-4/B-7/B-10/B-13/B-16/ B-21/B-24/B-27/B-68/B-69/ B-79/B-80/B-99/B-100/B-110/ B-111.	B-121/B-122/B-123/B-124/ B-156/B-159/B-162/B-165/ B-168/B-171/B-176/B-179/ B-182.	B-2/B-5/B-8/B-11/B-14/B-17/ B-20/B-23/B-26/B-157/ B-160/B-163/B-166/B-169/ B-180.	B-172/B-175/B-178/B-181.	B-3/B-6/B-9/B-12/B-15/B-18/ B-19/B-22/B-25/B-158/B-161/ B-164/B-167/B-170/B-173/ B-174/B-177/B-180.	B-28/B-31/B-34/B-37/B-40/ B-43/B-46/B-51/B-54/B-125/ B-128/B-131/B-134/B-137/ B-140/B-145/B-148/B-151.	B-29/B-32/B-35/B-38/B-41/ B-44/B-47/B-50/B-53/B-126/ B-129/B-132/B-135/B-138/ B-141/B-144/B-147/B-150.	B-30/B-33/B-36/B-39/B-42/ B-45/B-46/B-49/B-52/B-127/ B-130/B-133/B-136/B-139/ B-142/B-143/B-146/B-149.	B-55/B-56/B-57/B-58/B-152/ B-153/B-154/B-155.	B-59/B-62/B-65/B-70/B-73/ B-76/B-83/B-86/B-89/B-90/ B-93/B-96/B-101/B-104/ B-107/B-114/B-117/B-120.	B-60/B-63/B-66/B-71/B-74/ B-77/B-82/B-85/B-88/B-91/ B-94/B-97/B-102/B-105/ B-108/B-113/B-116/B-119.	B-61/B-64/B-67/B-72/B-75/ B-78/B-81/B-84/B-87/B-92/ B-95/B-98/B-103/B-106/ B-109/B-112/B-115/B-118.	
Foundation To 1st. Floor	 8mm@175/c	 8mm@175/c	 8mm@175/c	As Per Detail *A*	 8mm@175/c	 8mm@175/c	 8mm@175/c	 8mm@175/c	 8mm@175/c	 8mm@175/c	 8mm@175/c	 8mm@175/c	 8mm@175/c
1st. Floor To 2nd. Floor	 8mm@175/c	 8mm@175/c	 8mm@175/c	 8mm@175/c	 8mm@175/c	 8mm@175/c	 8mm@175/c	 8mm@175/c	 8mm@175/c	 8mm@175/c	 8mm@175/c	 8mm@175/c	
2nd. Floor To 3rd. Floor	 8mm@175/c	 8mm@175/c	 8mm@175/c	 8mm@175/c	 8mm@175/c	 8mm@175/c	 8mm@175/c	 8mm@175/c	 8mm@175/c	 8mm@175/c	 8mm@175/c	 8mm@175/c	
3rd. Floor To 4th. Floor	 8mm@175/c	 8mm@175/c	 8mm@175/c	 8mm@175/c	 8mm@175/c	 8mm@175/c	 8mm@175/c	 8mm@175/c	 8mm@175/c	 8mm@175/c	 8mm@175/c	 8mm@175/c	
4th. Floor To (Terrace)	 8mm@175/c	 8mm@175/c	 8mm@175/c	 8mm@175/c	 8mm@175/c	 8mm@175/c	 8mm@175/c	 8mm@175/c	 8mm@175/c	 8mm@175/c	 8mm@175/c	 8mm@175/c	

GENERAL NOTES:-

1. ALL DIMENSION AND LEVEL ARE IN MM & METER.
2. DO NOT SCALE THIS DRAWING WRITTEN DIMENSION ONLY.
3. THIS DRAWING SHOULD BE READ IN CONJUNCTION WITH RELEVANT ARCHITECTURAL AND SERVICE DRAWING ANY DISCREPANCY SHOULD BE IMMEDIATELY BROUGHT TO NOTICE.
4. ONLY LOAD BEARING WALLS ARE SHOWN IN PLAN OTHER WALLS SHALL BE STOPPED 1/2" BELOW SOFFIT OF BEAM/SLAB AND GAP FILLED WITH CEMENT MORTAR UNLESS OTHERWISE SHOWN IN ARCHITECTURAL DRAWING.

REINFORCEMENT DETAILS

Please Refer Drawing ST/JAY/00

CONCRETE DETAILS

Please Refer Drawing ST/JAY/00

REV.	DATE	DESCRIPTION	REMARKS
01			
02			
03			
04			

CLIENT:-

G S Dreamhome LLP

ARCHITECTS:-

GRAPHITE DESIGN STUDIO

ARCHITECTS, INTERIOR DESIGNERS, PLANNERS
PLOT NO 68, JANAK PURI, MALWA PAHAR, JAIPUR-302003
CONTACT NO. +91-9928334414, 0141-2594414
email: gs.dreamhome@gmail.com

STRUCTURAL CONSULTANTS:-

SG STRUCTURES
A-36, 1ST FLOOR, SUNDER SINGH BANDARI NAGAR,
SWEJ FARM, NEW SANGANER ROAD, JAIPUR-302019
E-mail: sg.structures@gmail.com
Tel: 0977220219, 0141-2297078

PROJECT TITLE:-

Dream Homz
Address- Khasra No. 1296 & 1306,
Village-Makarwalli, Pushkar Bypass,
Ajmer- 305004 (Rajasthan)

DRG. TITLE:-

BLOCK 'B'

COLUMN LAYOUT DETAIL

SCALE DRG. NO.

SBC - 18.0 MT/Sq Met @ 1 BM
Designed For - G + 4


ST/GD/JAY/01

RUPESH KHORWAL
DRAFT BY

MANISH GUPTA
DESIGN & CHK. BY.

DATE 05/11/2019 JOB.NO.





PRINT 07/11/2019 NORTH

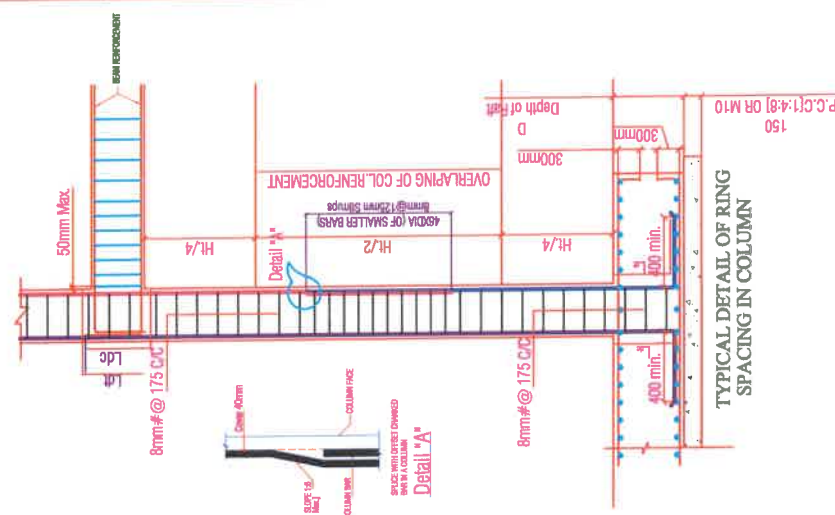

SG STRUCTURES
MANISH GUPTA
B.E.[civil] M.Tech.[Stru.]

Grade Of Concrete
For Foundation/Raft/Pedestal = M25
For Stair Case = M25
For Column/Lift Wall = M25
For Beam & Slab = M25

Grade Of Reinforcement Steel
TMT Bar Fe 500D
(Primary Make(Tata,Jindal or Eeq))

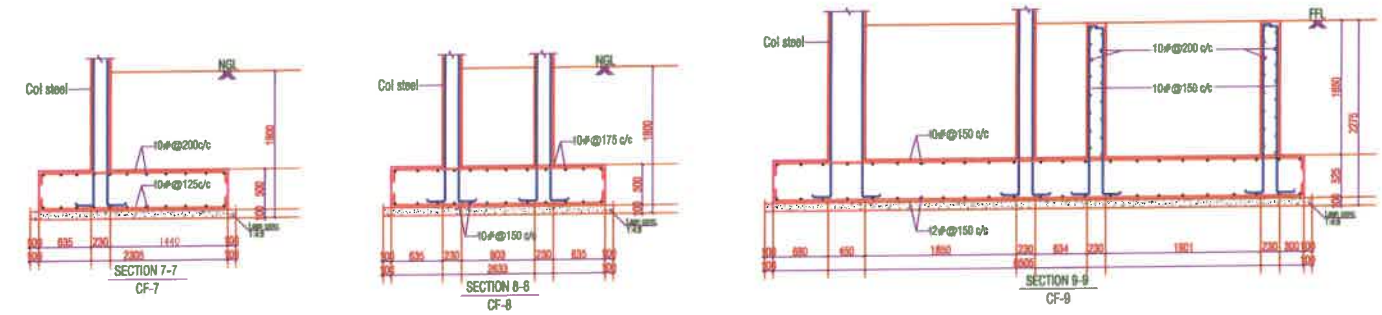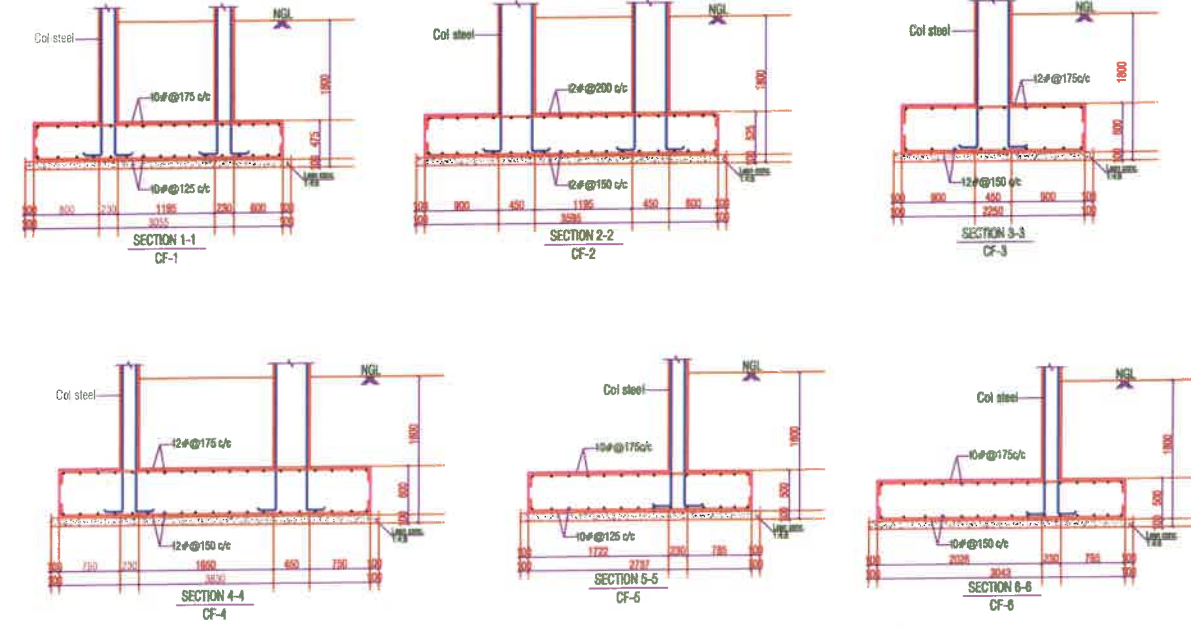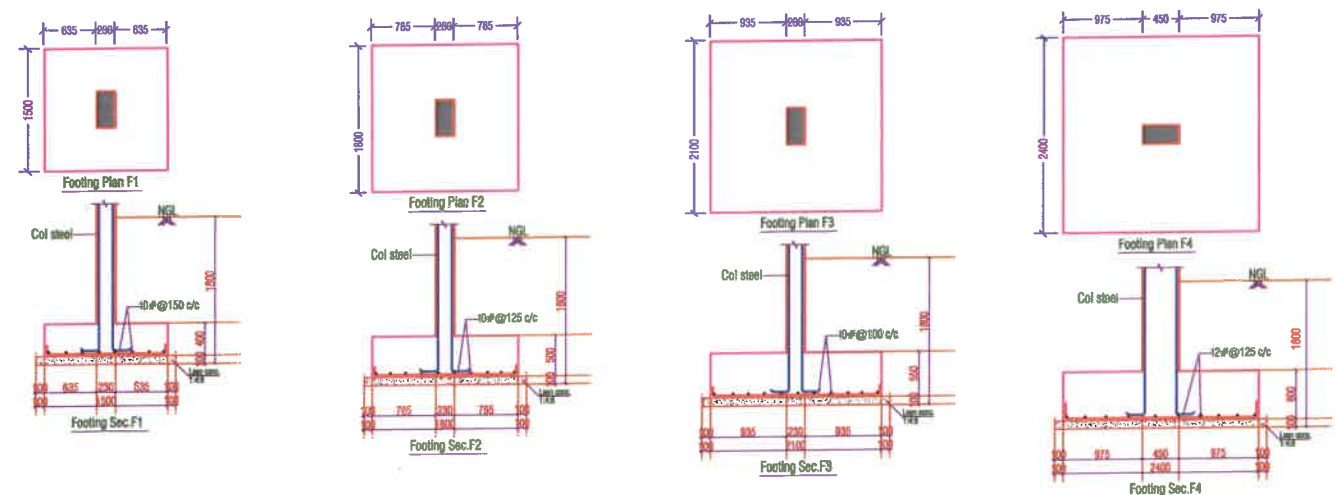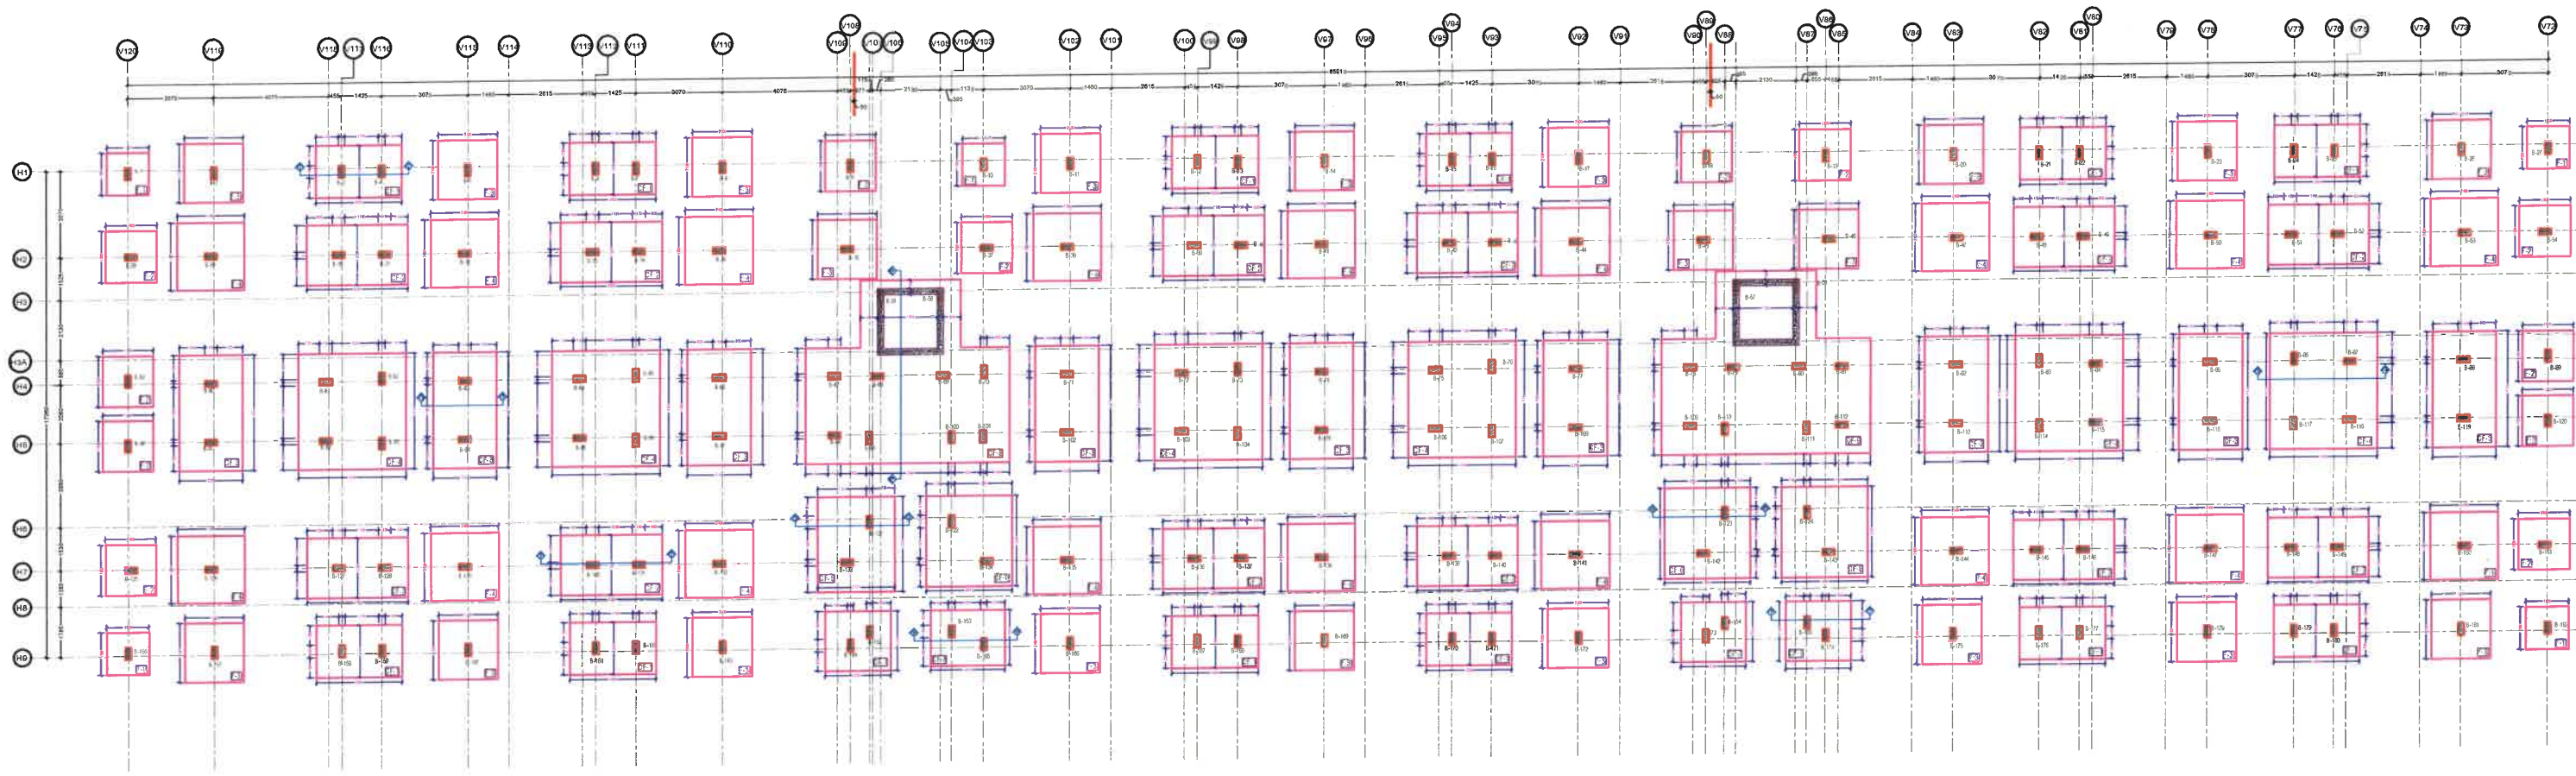

SG STRUCTURES
Manish
MANISH GUPTA
 B.E.[civil] M.Tech.[Stru.]

Grade Of Concrete
 For Foundation/Raft/Pedestal = M25
 For Stair Case = M25
 For Column/Lift Wall = M25
 For Beam & Slab = M25

Grade Of Reinforcement Steel
 TMT Bar Fe 500D
 [Primary Make (Tata, Jindal or Eq.)]

- GENERAL NOTES:-**
1. ALL DIMENSION AND LEVEL ARE IN MM & METER.
 2. DO NOT SCALE THIS DRAWING WRITTEN DIMENSION ONLY.
 3. THIS DRAWING SHOULD BE READ IN CONJUNCTION WITH RELEVANT ARCHITECTURAL AND SERVICE DRAWING ANY DISCREPANCY SHOULD BE IMMEDIATELY BROUGHT TO NOTICE.
 4. ONLY LOAD BEARING WALLS ARE SHOWN IN PLAN OTHER WALLS SHALL BE STOPPED 1/2" BELOW SOFFIT OF BEAM/SLAB AND GAP FILLED WITH CEMENT MORTAR UNLESS OTHERWISE SHOWN IN ARCHITECTURAL DRAWING.

REINFORCEMENT DETAILS
 Please Refer Drawing ST/JAY/00

CONCRETE DETAILS
 Please Refer Drawing ST/JAY/00

REV.	DATE	DESCRIPTION	BY
R1			
R2			
R3			
R4			

CLIENT:-
 G S Dreamhome LLP



ARCHITECTS:-
GRAPHITE DESIGN STUDIO
 ARCHITECTS, INTERIOR DESIGNERS, PLANNERS
 PLOT NO 68, JANAK PURH, IMULWALA PAHAK, JAIPUR-302005
 CONTACT NO. +91-9928334414, 0141-2594414
 email: ckhil@graphitedesignstudio.com

STRUCTURAL CONSULTANTS:-
SG STRUCTURES
 A-36, 1ST FLOOR, SUNDER SINGH BANDARI NAGAR,
 SWAJI FARM, NEW SANGAR ROAD, JAIPUR-302019
 E-mail: sg_structures@gmail.com
 Tel: 09772202219, 0141-2297076


PROJECT TITLE:-
 Dream Homz
 Address- Khasra No. 1296 & 1306,
 Village-Makarwali, Pushkar Bypass,
 Ajmer- 305004 (Rajasthan)

DRG. TITLE:-
 BLOCK 'B'
FOUNDATION SECTION

SCALE	DRG. NO.
SBC - 18.0 MT/Sq.Mile 1 BM Designed For - G + 4	ST/GD/JAY/02
RUPESH KHORWAL DRAFT BY	MANISH GUPTA DESIGN & CHK. BY.
DATE 05/11/2019	JOB NO.
PRINT 07/11/2019	NORTH

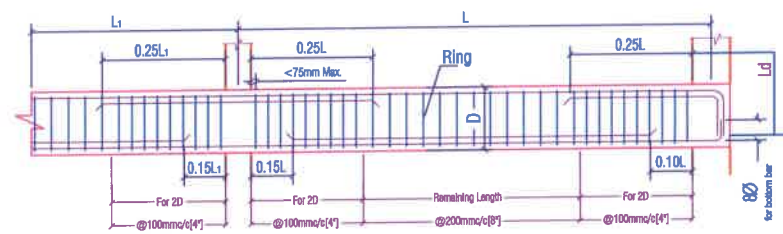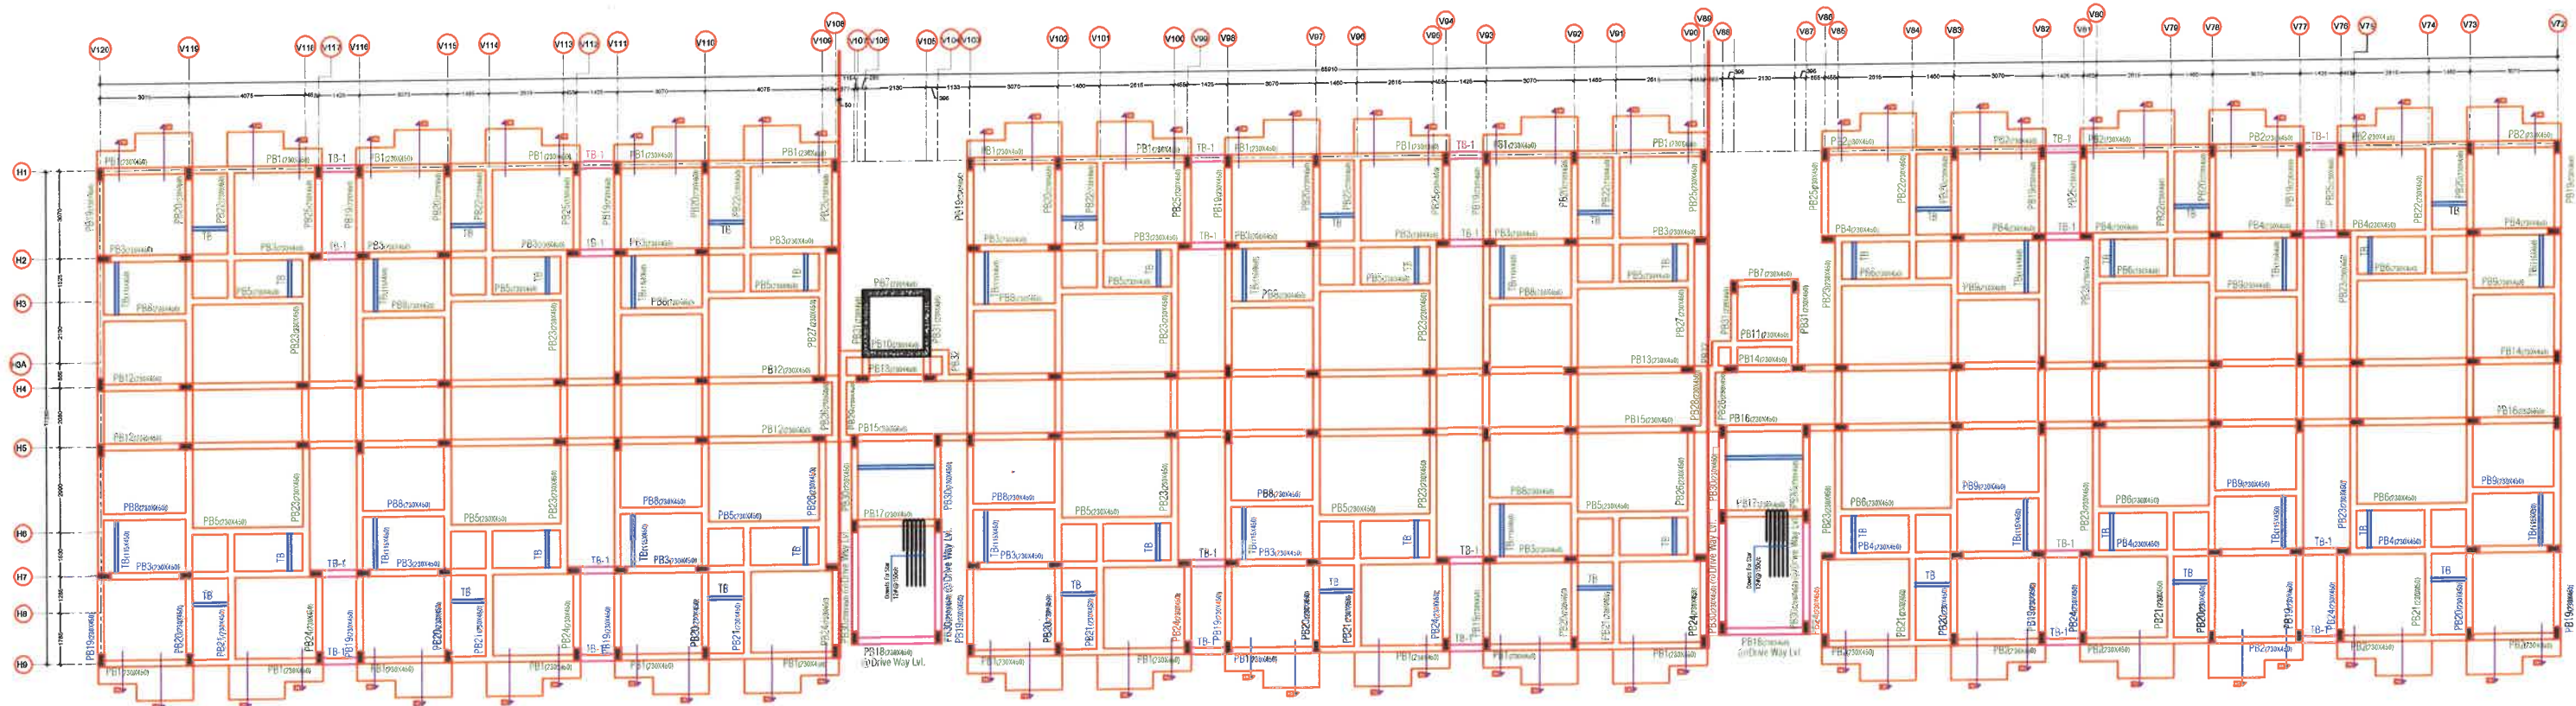

SIMPLIFIED CURTAILMENT AND STIRRUPS RULE FOR CONTINUOUS BEAMS
 (Ø = Diameter of Beam Main Steel)
 (D = Total Depth of Beam)

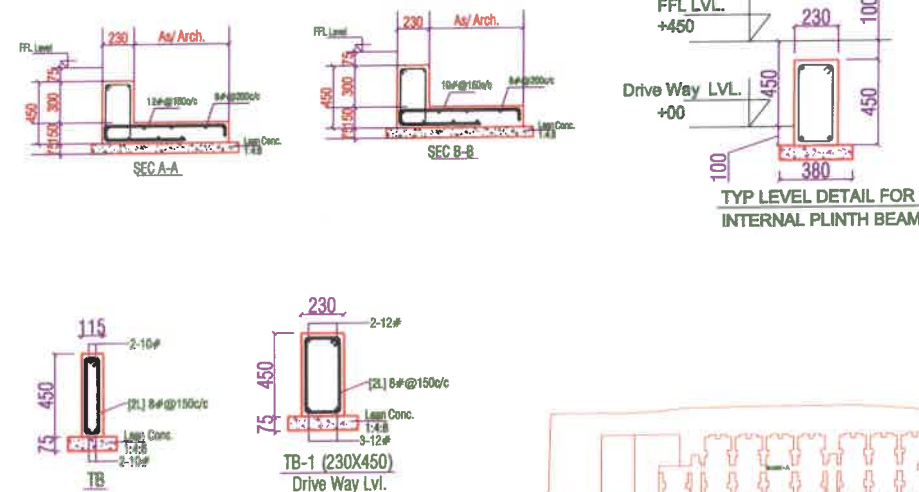

Grade Of Concrete
 For Foundation/Raft/Pedestal = M25
 For Stair Case = M25
 For Column/Lift Wall = M25
 For Beam & Slab = M25

Grade Of Reinforcement Steel
 TMT Bar Fe 500D
 (Primary Make(Tata,Jindal or Eq.))

GENERAL NOTES:-

1. ALL DIMENSION AND LEVEL ARE IN MM & METER.
2. DO NOT SCALE THIS DRAWING WRITTEN DIMENSION ONLY.
3. THIS DRAWING SHOULD BE READ IN CONJUNCTION WITH RELEVANT ARCHITECTURAL AND SERVICE DRAWING ANY DISCREPANCY SHOULD BE IMMEDIATELY BROUGHT TO NOTICE.
4. ONLY LOAD BEARING WALLS ARE SHOWN IN PLAN OTHER WALLS SHALL BE STOPPED 1/2" BELOW SOFFIT OF BEAM/SLAB AND GAP FILLED WITH CE-MENT MORTAR UNLESS OTHERWISE SHOWN IN ARCHITECTURAL DRAWING.

REINFORCEMENT DETAILS

Please Refer Drawing ST/JAY/00

CONCRETE DETAILS

Please Refer Drawing ST/JAY/00

REV.	DATE	REVISION	REMARKS
1			
2			
3			
4			

CLIENT:-
 G S Dreamhome LLP

ARCHITECTS:-
 GRAPHITE DESIGN STUDIO
 ARCHITECTS, INTERIOR DESIGNERS, PLANNERS
 PLOT NO 68, JANAK PURI, BALWALA PARTAK, JAIPUR 302005
 CONTACT NO. +91-9928334114, 0141-2594414
 email: dk.in@graphitedesignstudio.com

STRUCTURAL CONSULTANTS:-
SG STRUCTURES
 A-36, 1ST FLOOR, SUNDER SINGH BANDARI NAGAR,
 SHWETA FARM, NEW SANGHANER ROAD, JAIPUR-302019
 E-mail: sg_structures@gmail.com
 Tel: 08772202219, 0141-2297076

PROJECT TITLE:-
 Dream Homz
 Address- Khasra No. 1296 & 1306,
 Village-Makarwali, Pushkar Bypass,
 Ajmer- 305004 (Rajasthan)

DRG. TITLE:-
 BLOCK 'B'
 PLINTH BEAM LAYOUT & DETAIL

SCALE **DRG. NO.**


SB-18 0 MT/Sq M (11.8M)
 Designed For: G+4

DATE 03/12/2019 JOB.NO. NORTH


PRINT 12/12/2019

RUPESH KHORWAL MANISH GUPTA
 DESIGN & CHK. BY.





SG STRUCTURES
 Manish Gupta
 B.E. [civil] M.Tech. [Stru.]

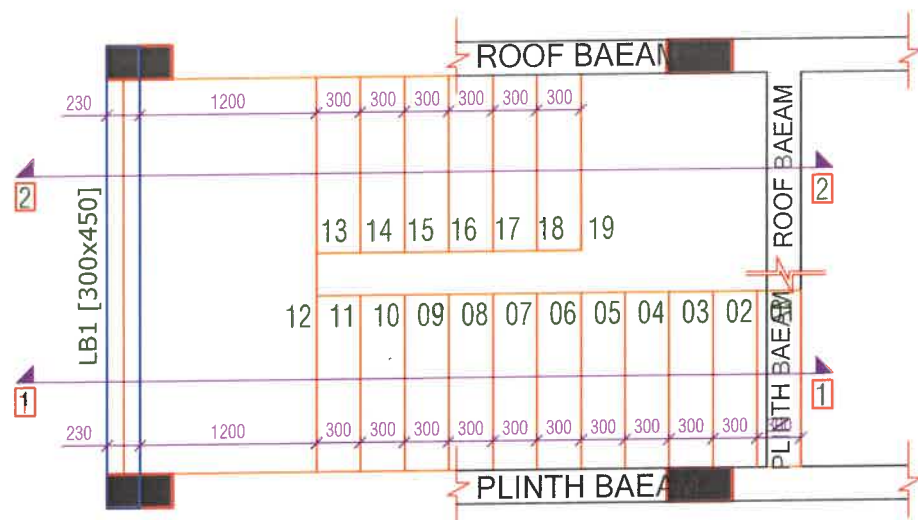

GROUND FLOOR TO FIRST FLOOR

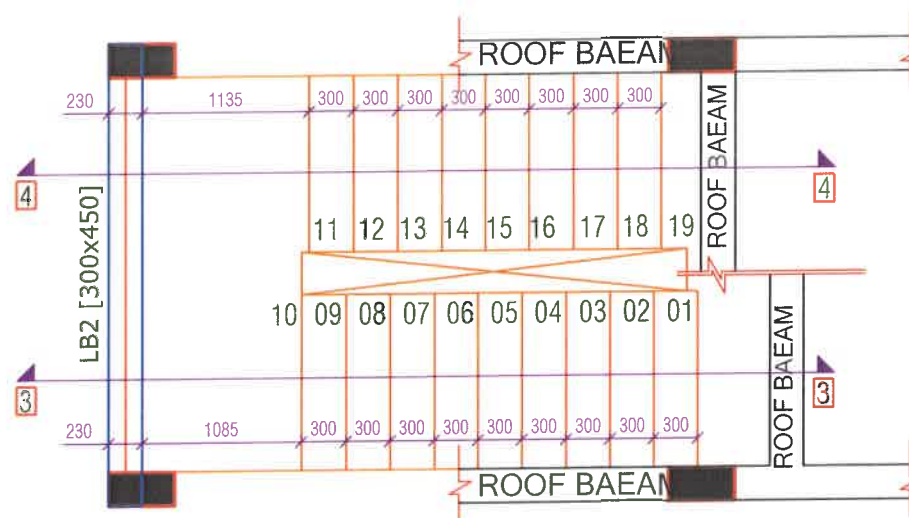

FIRST FLOOR TO SECOND FLOOR
UPPER FLOOR ARE TYPICAL

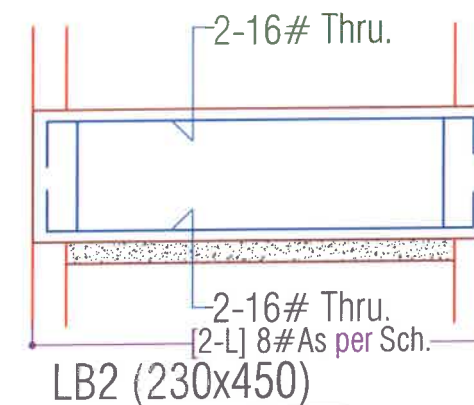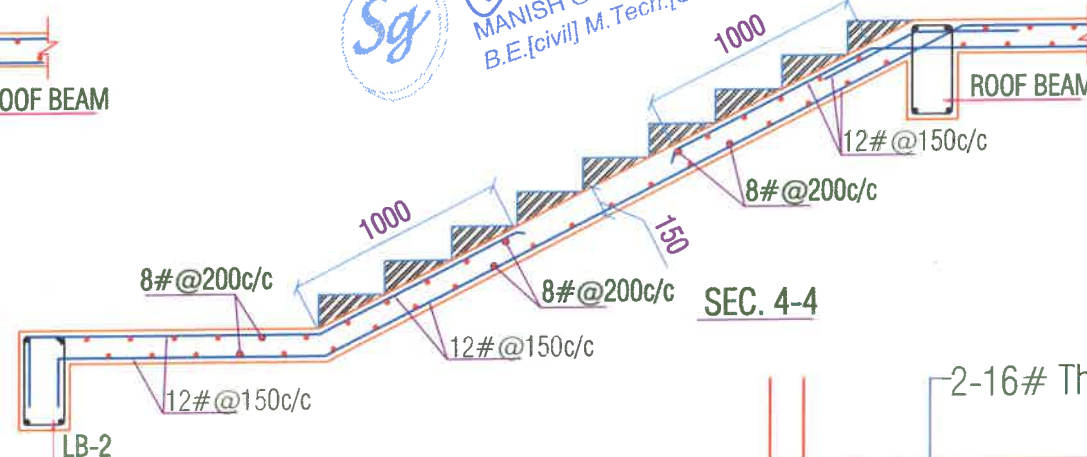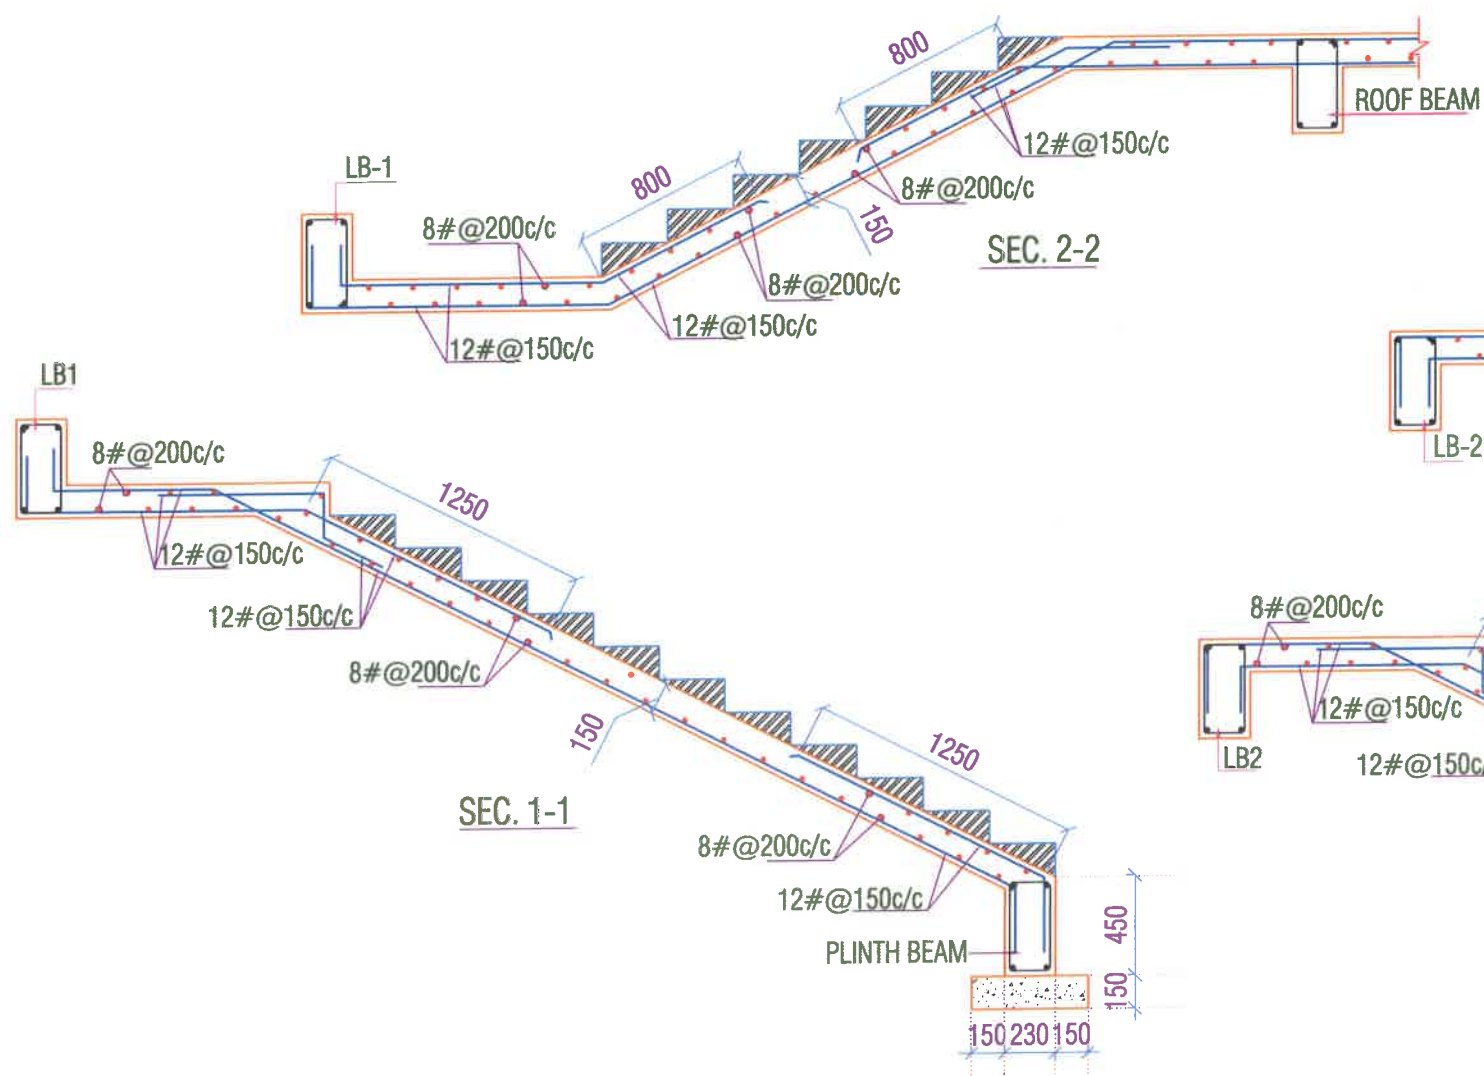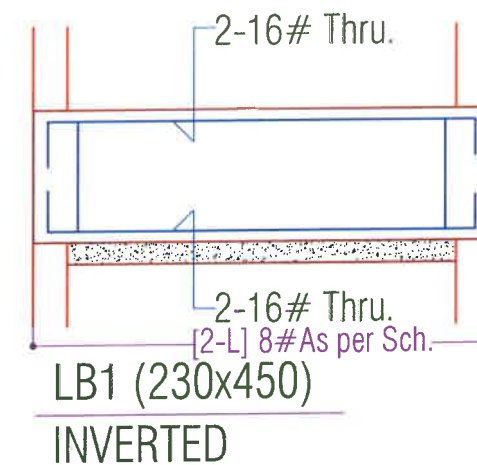

SG STRUCTURES
MANISH GUPTA
B.E.[civil] M.Tech.[Stru.]

Grade Of Concrete
For Foundation/Raft/Pedestal= M25
For Stair Case= M25
For Column/Lift Wall= M25
For Beam & Slab= M25

Grade Of Reinforcement Steel
TMT Bar Fe 500D
(Primary Make(Tata,Jindal or Eq.))

GENERAL NOTES:-

1. ALL DIMENSION AND LEVEL ARE IN MM & METER.
2. DO NOT SCALE THIS DRAWING WRITTEN DIMENSION ONLY.
3. THIS DRAWING SHOULD BE READ IN CONJUNCTION WITH RELEVANT ARCHITECTURAL AND SERVICE DRAWING. ANY DISCREPANCY SHOULD BE IMMEDIATELY BROUGHT TO NOTICE.
4. ONLY LOAD BEARING WALLS ARE SHOWN IN PLAN. OTHER WALLS SHALL BE STOPPED 1/2" BELOW SOFFIT OF BEAM/SLAB AND GAP FILLED WITH CEMENT MORTAR UNLESS OTHERWISE SHOWN IN ARCHITECTURAL DRAWING.

REINFORCEMENT DETAILS
Please Refer Drawing ST/JAY/00

CONCRETE DETAILS
Please Refer Drawing ST/JAY/00

REV.	DATE	DESCRIPTION	REMARKS
01			
02			
03			
04			

CLINT:-
G S Dreamhome LLP


ARCHITECT:-
GRAPHITE DESIGN STUDIO
ARCHITECTS, INTERIOR DESIGNERS, PLANNERS
PLOT NO 68, JANAK PURI-1, MALWA PAHATA, JAIPUR-302005
CONTACT NO. +91-9928334414, 0141-2594414
email: okhiti@graphitedesignstudio.com

STRUCTURAL CONSULTANTS:-
SG STRUCTURES
A-36, 1ST FLOOR, SUNDER SINGH BANDARI NAGAR,
SWERJ FARM, NEW SANGANER ROAD, JAIPUR-302019
E-mail: sg.structures@gmail.com
Tel: 09772202219, 0141-2297076


PROJECT TITLE:-
Dream Homz
Address- Khasra No. 1296 & 1306,
Village-Makarwali, Pushkar Bypass,
Ajmer- 305004 (Rajasthan)

DRG. TITLE:- **BLOCK- B**
STAIR CASE LAYOUT & DETAIL





SCALE	DRG. NO.
SBC - 16.0 MT/Sq.Mtr@1.8M Designed For G + 4	ST/GD/JAY/04
RUPESH KHORWAL DRAFT BY	MANISH GUPTA DESIGN & CHK. BY.
DATE 03/03/2020 PRINT 03/03/2020	JOB.NO. NORTH

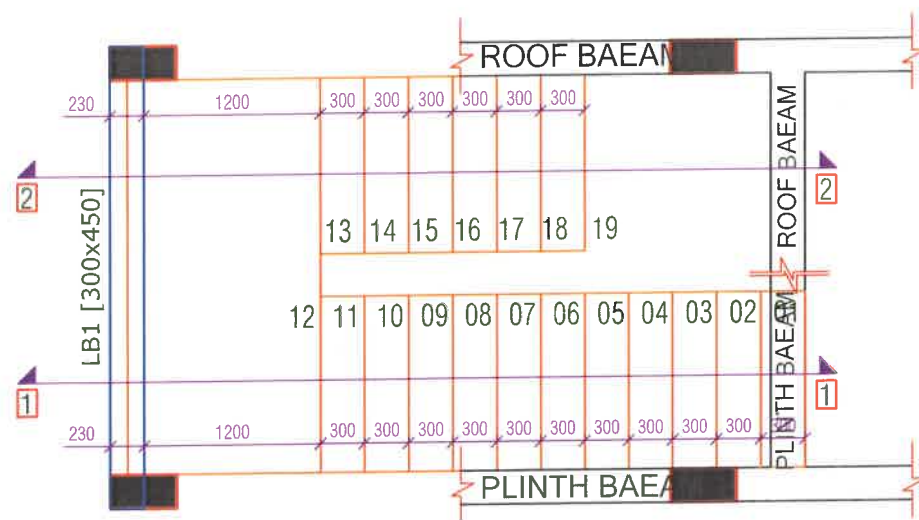

GROUND FLOOR TO FIRST FLOOR

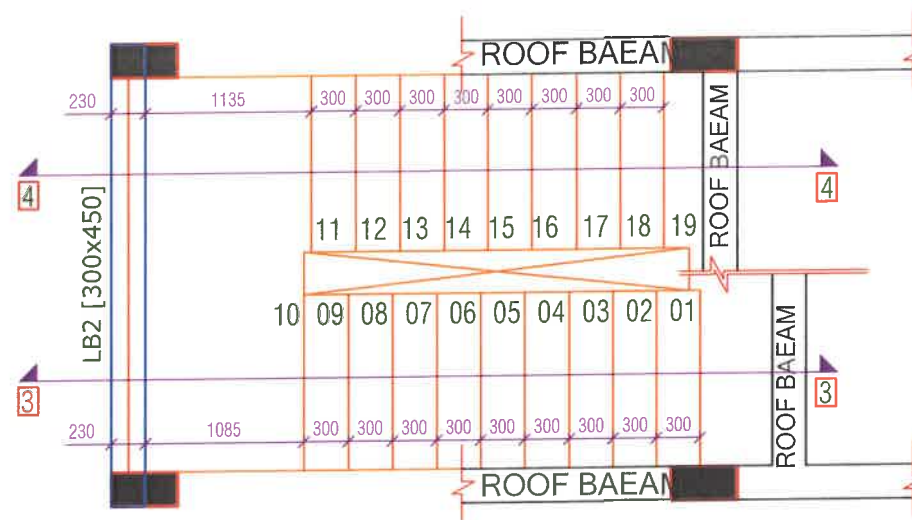

FIRST FLOOR TO SECOND FLOOR
UPPER FLOOR ARE TYPICAL

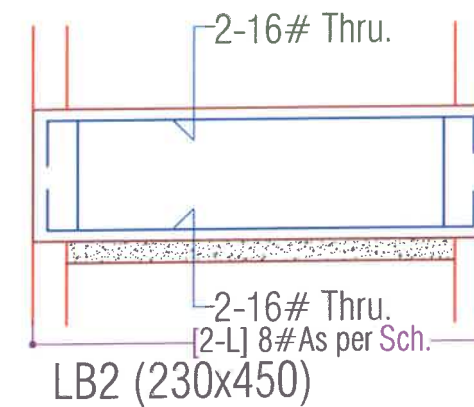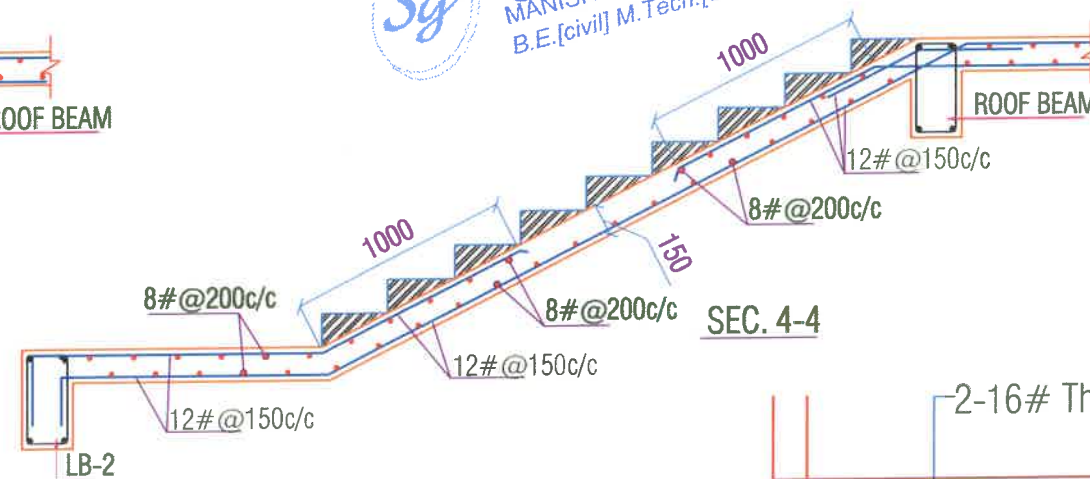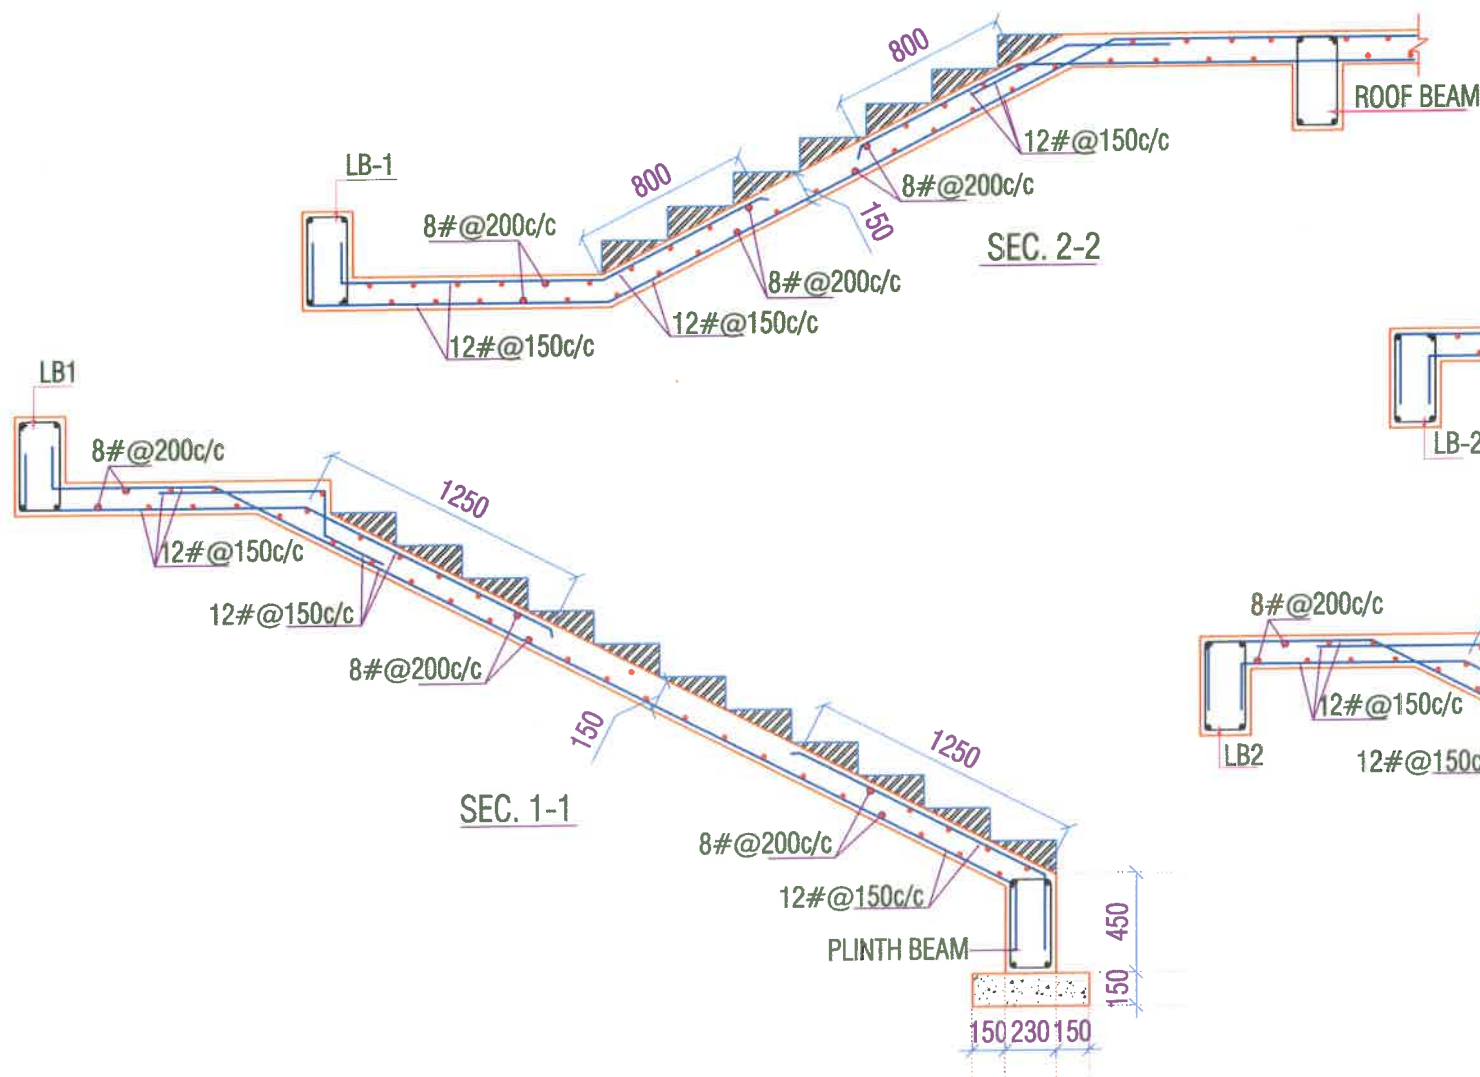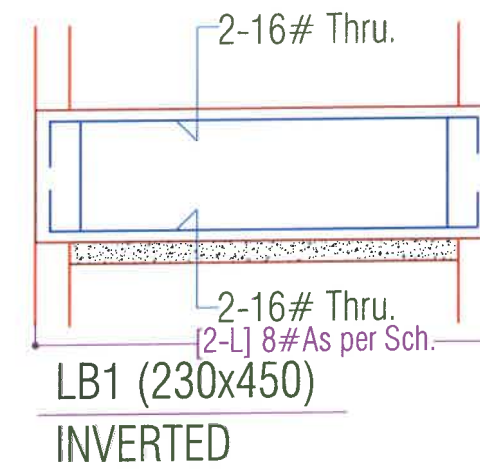

SG STRUCTURES
MANISH GUPTA
B.E.[civil] M.Tech.[Stru.]

Grade Of Concrete
For Foundation/Raft/Pedestal= M25
For Stair Case= M25
For Column/Lift Wall= M25
For Beam & Slab= M25

Grade Of Reinforcement Steel
TMT Bar Fe 500D
(Primary Make(Tata,Jindal or Eq.))

GENERAL NOTES:-
1. ALL DIMENSION AND LEVEL ARE IN MM & METER.
2. DO NOT SCALE THIS DRAWING WRITTEN DIMENSION ONLY.
3. THIS DRAWING SHOULD BE READ IN CONJUNCTION WITH RELEVANT ARCHITECTURAL AND SERVICE DRAWING ANY DISCREPANCY SHOULD BE IMMEDIATELY BROUGHT TO NOTICE.
4. ONLY LOAD BEARING WALLS ARE SHOWN IN PLAN OTHER WALLS SHALL BE STOPPED 1/2" BELOW SOFFIT OF BEAM/SLAB AND GAP FILLED WITH CEMENT MORTAR UNLESS OTHERWISE SHOWN IN ARCHITECTURAL DRAWING.

REINFORCEMENT DETAILS
Please Refer Drawing ST/JAY/00
CONCRETE DETAILS
Please Refer Drawing ST/JAY/00

REV.	DATE	DESCRIPTION	BY	CHK.	APP.
01					
02					
03					
04					

CLINT:-
G S Dreamhome LLP







ARCHITECT:-
GRAPHITE DESIGN STUDIO
ARCHITECTS, INTERIOR DESIGNERS, PLANNERS
PLOT NO 68, JANAK PURI-1, BALUWALA PAHAK, JAIPUR-302005
CONTACT NO. +91-9928334414, 0141-2594414
email: ckhill@graphitedesignstudio.com

STRUCTURAL CONSULTANTS:-
SG STRUCTURES
A-36, 1ST FLOOR, SUNDER SINGH BANDARI NAGAR,
SWEJ FARM, NEW SANGANER ROAD, JAIPUR-302019
E-mail: sg.structures@gmail.com
Tel: 09772202219, 0141-2297076

PROJECT TITLE:-
Dream Homz
Address- Khasra No. 1296 & 1306,
Village-Makarwali, Pushkar Bypass,
Ajmer- 305004 (Rajasthan)

DRG. TITLE:-
BLOCK- B
STAIR CASE LAYOUT & DETAIL

SCALE	DRG. NO.
SEC - 18.0 M/Sq.M/1.5M Designed For - G + 4	ST/GD/JAY/04a
RUPESH KHORWAL DRAFT BY	MANISH GUPTA DESIGN & CHK. BY.
DATE 03/03/2020 PRINT 03/03/2020	JOB.NO. NORTH

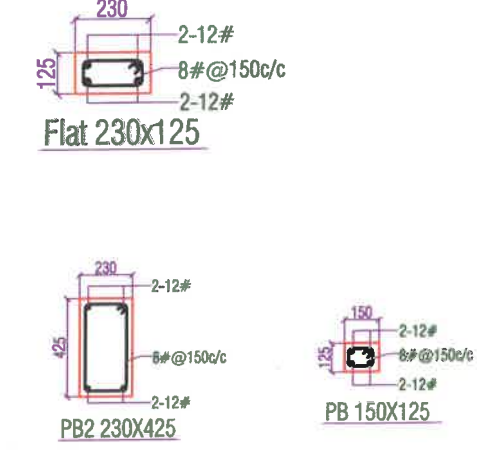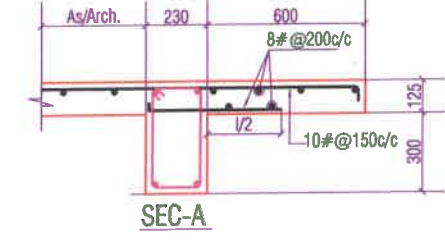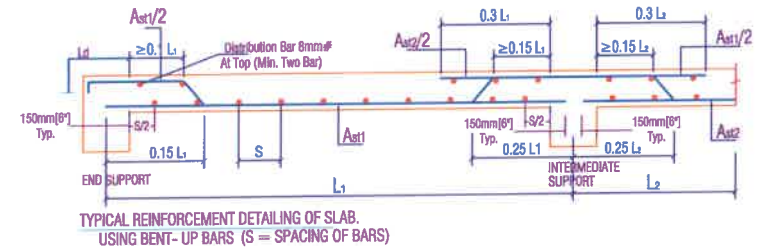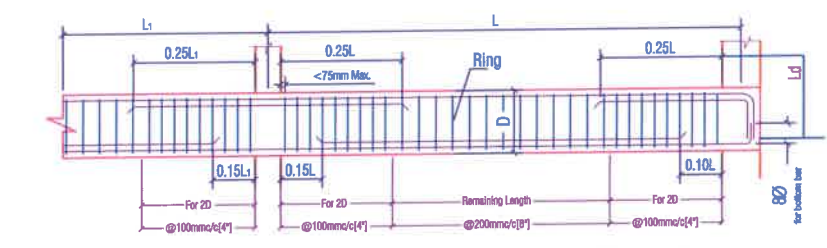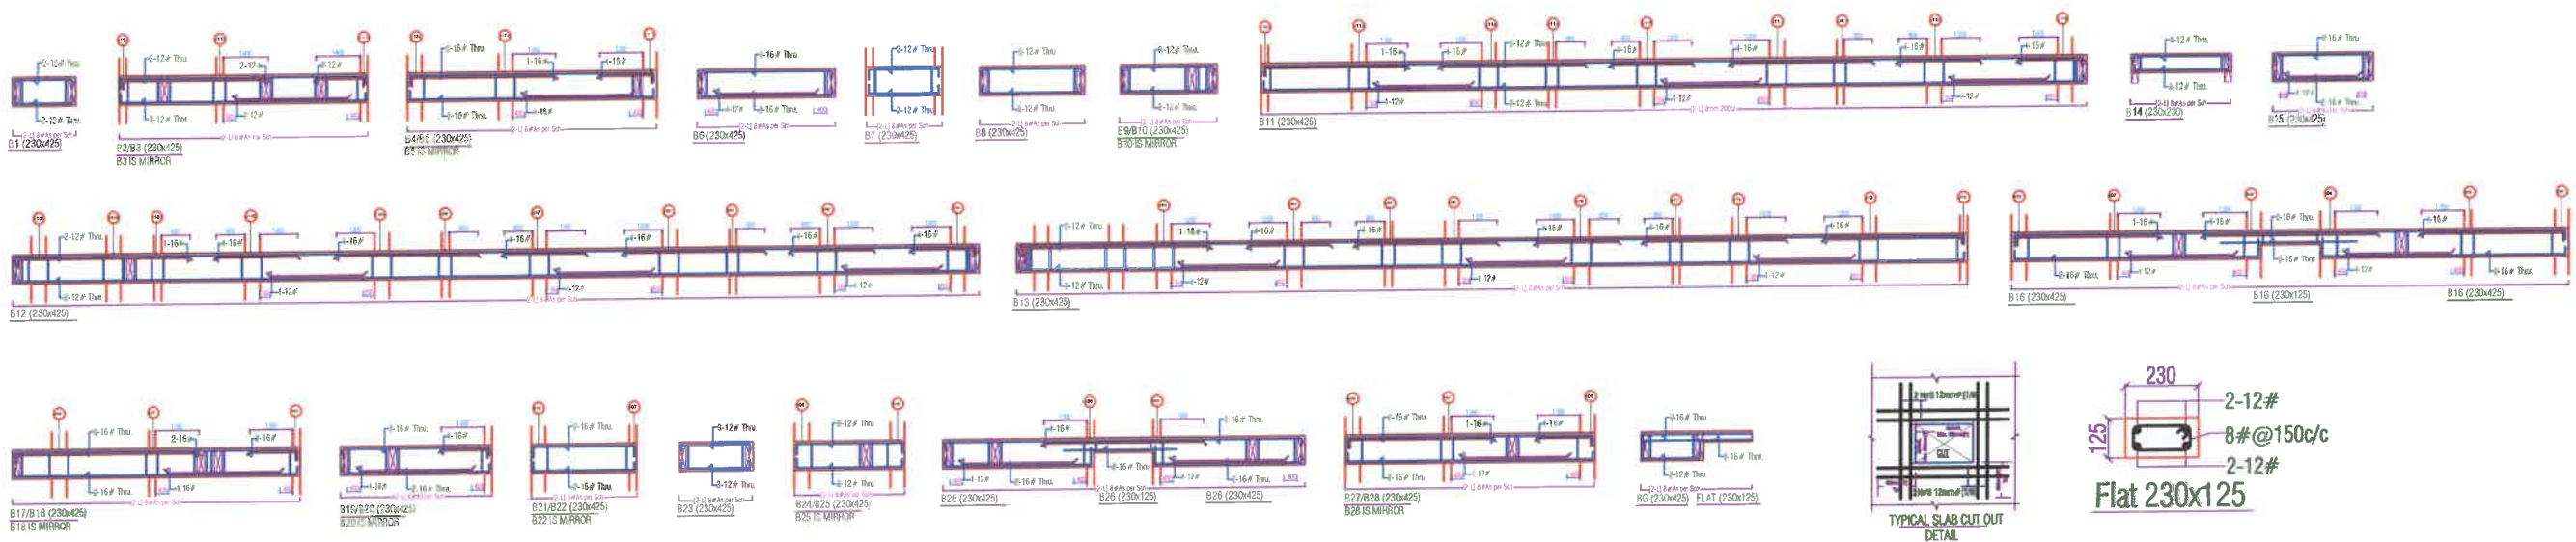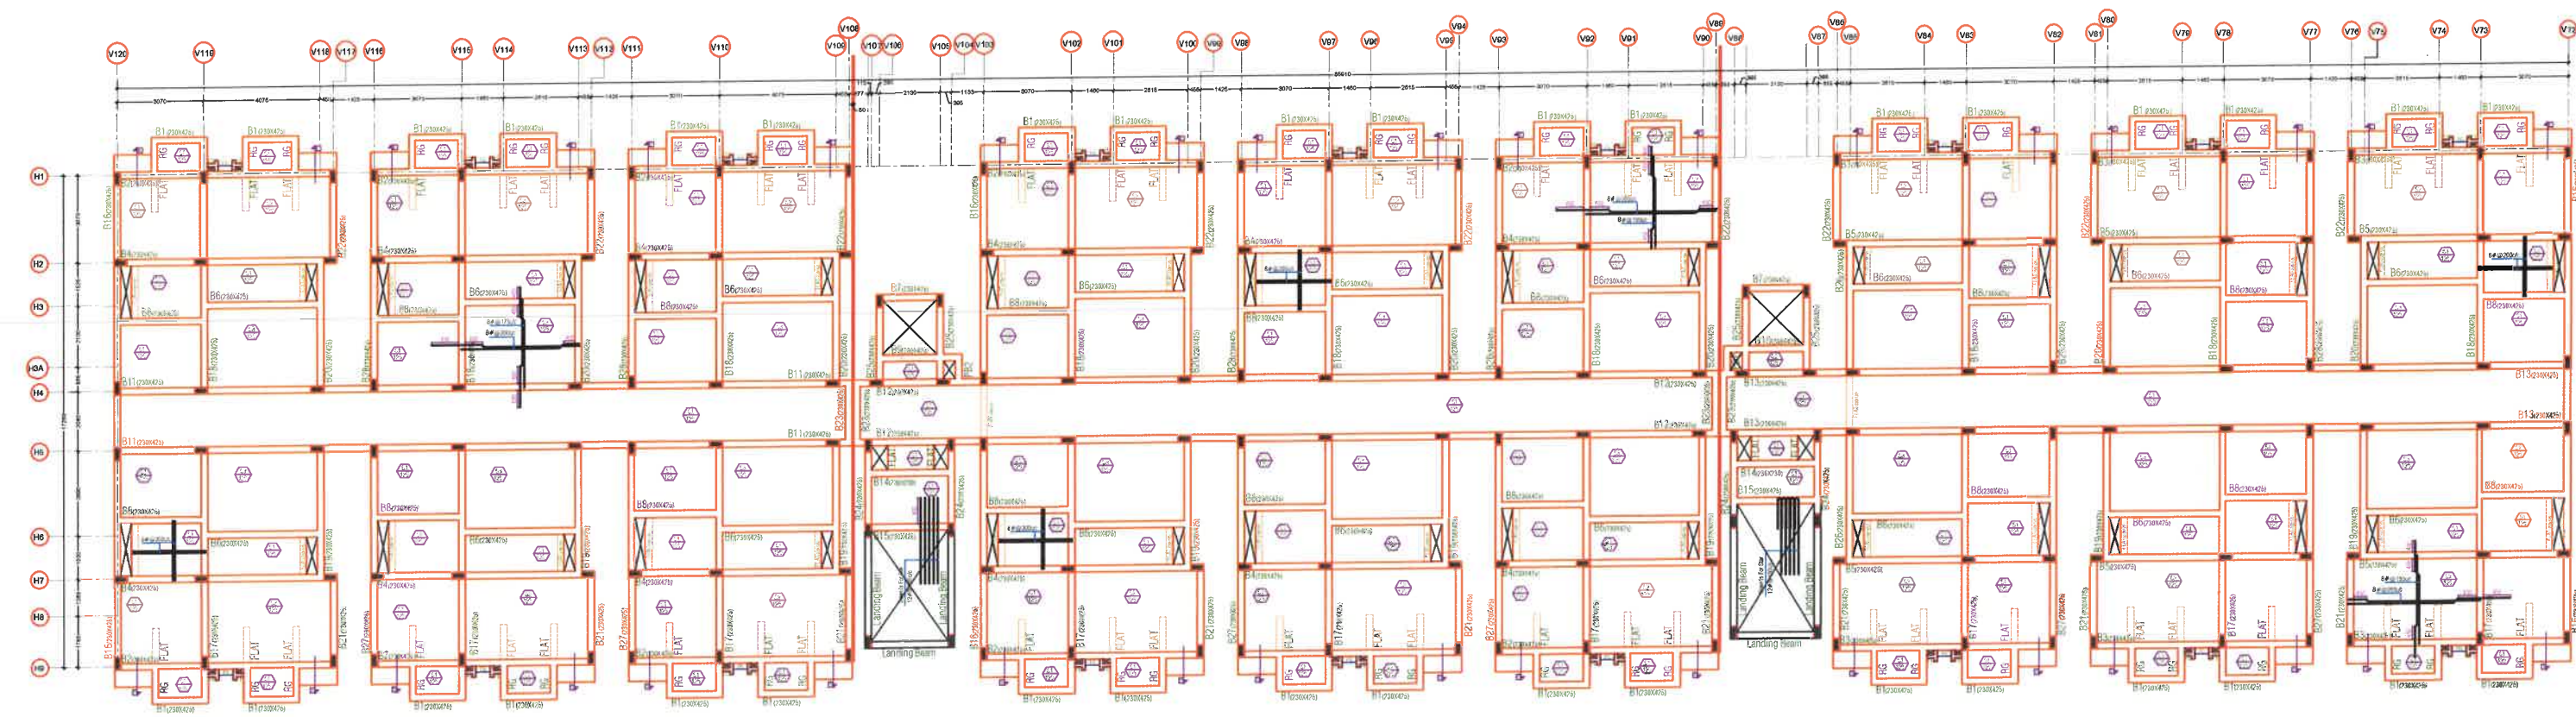

Grade Of Concrete
For Foundation/Raft/Pedestal = M25
For Stair Case = M25
For Column/Lift Wall = M25
For Beam & Slab = M25

Grade Of Reinforcement Steel
TMT Bar Fe 500D
(Primary Make (Tata, Jindal or Eq.))

- GENERAL NOTES:-
1. ALL DIMENSION AND LEVEL ARE IN MM & METER.
 2. DO NOT SCALE THIS DRAWING WRITTEN DIMENSION ONLY.
 3. THIS DRAWING SHOULD BE READ IN CONJUNCTION WITH RELEVANT ARCHITECTURAL AND SERVICE DRAWING. ANY DISCREPANCY SHOULD BE IMMEDIATELY BROUGHT TO NOTICE.
 4. ONLY LOAD BEARING WALLS ARE SHOWN IN PLAN. OTHER WALLS SHALL BE STOPPED 1/2" BELOW SOFFIT OF BEAM/SLAB AND GAP FILLED WITH CEMENT MORTAR UNLESS OTHERWISE SHOWN IN ARCHITECTURAL DRAWING.

REINFORCEMENT DETAILS
Please Refer Drawing ST/JAY/00

CONCRETE DETAILS
Please Refer Drawing ST/JAY/00

REV.	DATE	DESCRIPTION	BY
1	21/01	CUT OUT MARKED	
2	21/01	SLAB BEAM MARKED	
3			
4			

CLIENT:-
G S Dreamhome LLP

ARCHITECT:-
GRAPHITE DESIGN STUDIO
ARCHITECTS, INTERIOR DESIGNERS, PLANNERS
PLOT NO 68, JANAK PURI, BALWALA PATEL, JAIPUR 302003
CONTACT NO. 91-9928334414, 0141-2974414
email: gsdh@graphitedesignstudio.com

STRUCTURAL CONSULTANTS:-
SG STRUCTURES
A-30, 1ST FLOOR, SUNDER SINGH BANGSI NAGAR,
SWEET FARM, NEW SANGANER ROAD, JAIPUR-302019
E-mail: sg.structures@gmail.com
Tel: 08772202219, 0141-2297078




PROJECT TITLE:-
Dream Homz
Address- Khasra No. 1296 & 1306,
Village-Makarwali, Pushkar Bypass,
Ajmer- 305004 (Rajasthan)

DRG. TITLE:- BLOCK 'B' GROUND TO 3RD
TYPICAL FLOOR ROOF LAYOUT & DETAIL


SCALE	DRG. NO.
1:18.0 M/25mm = 1:180	ST/GD/JAY/05
DESIGNED FOR: S. I.	
DRAWN BY: RUPESH KHORWAL	MANISH GUPTA
DATE: 02/07/2020	JOB NO.
PRINT: 00/07/2020	NORTH

SG STRUCTURES
MANISH GUPTA
B.E. [civil] M.Tech. [Stru.]




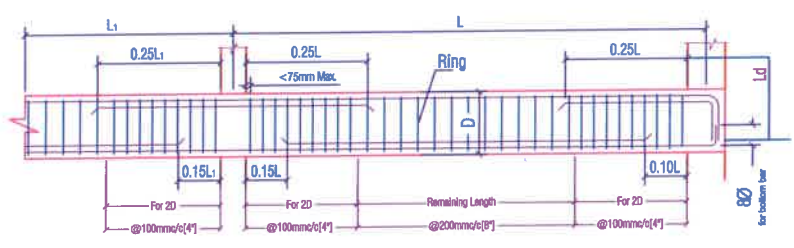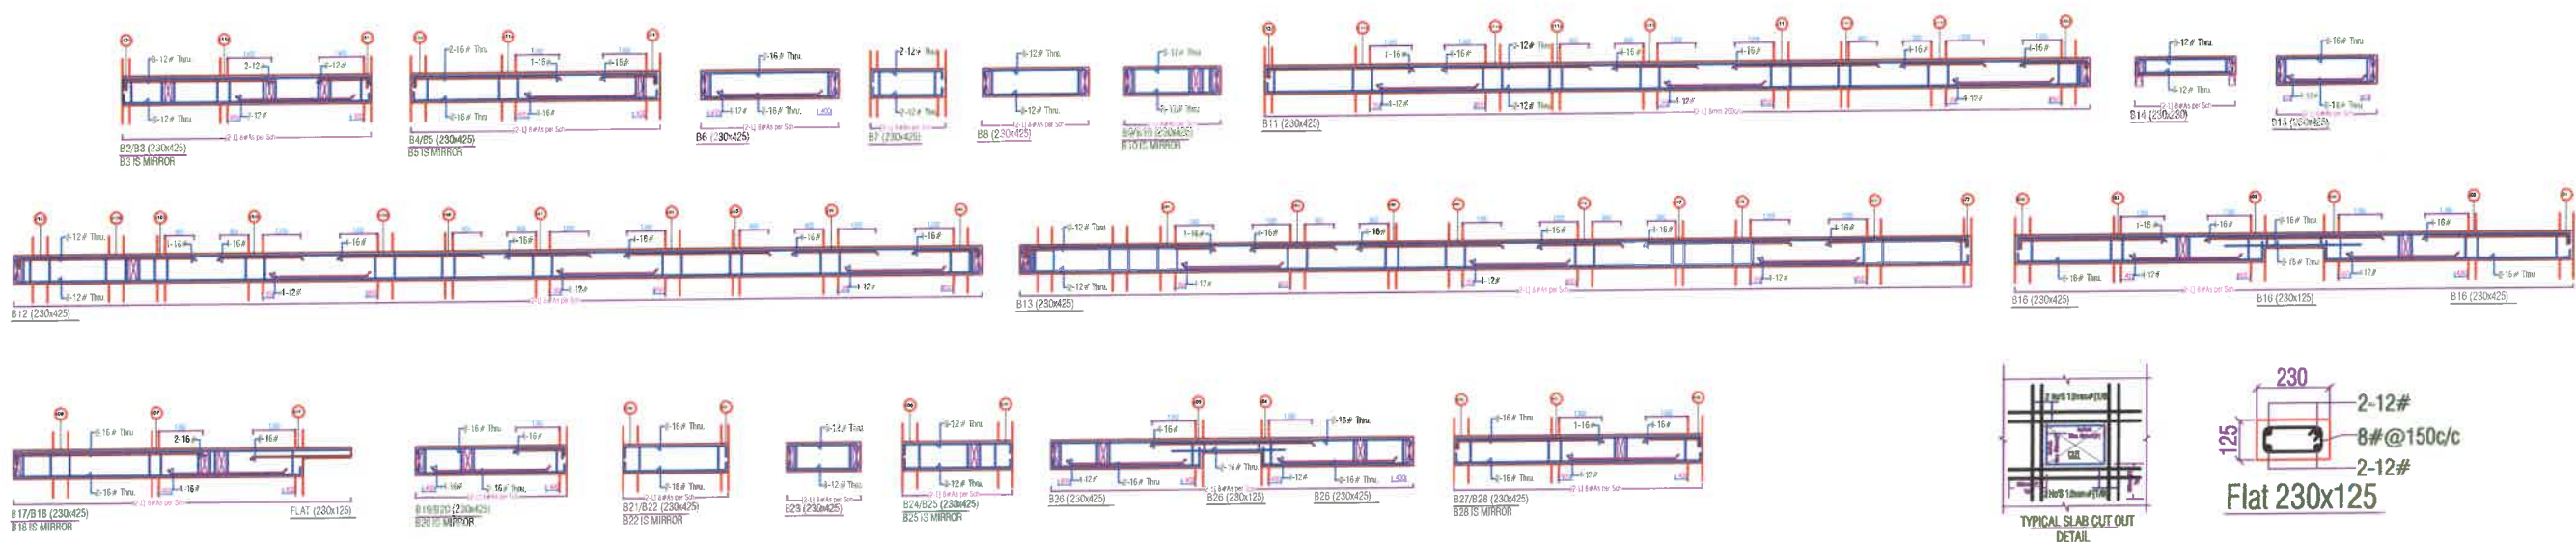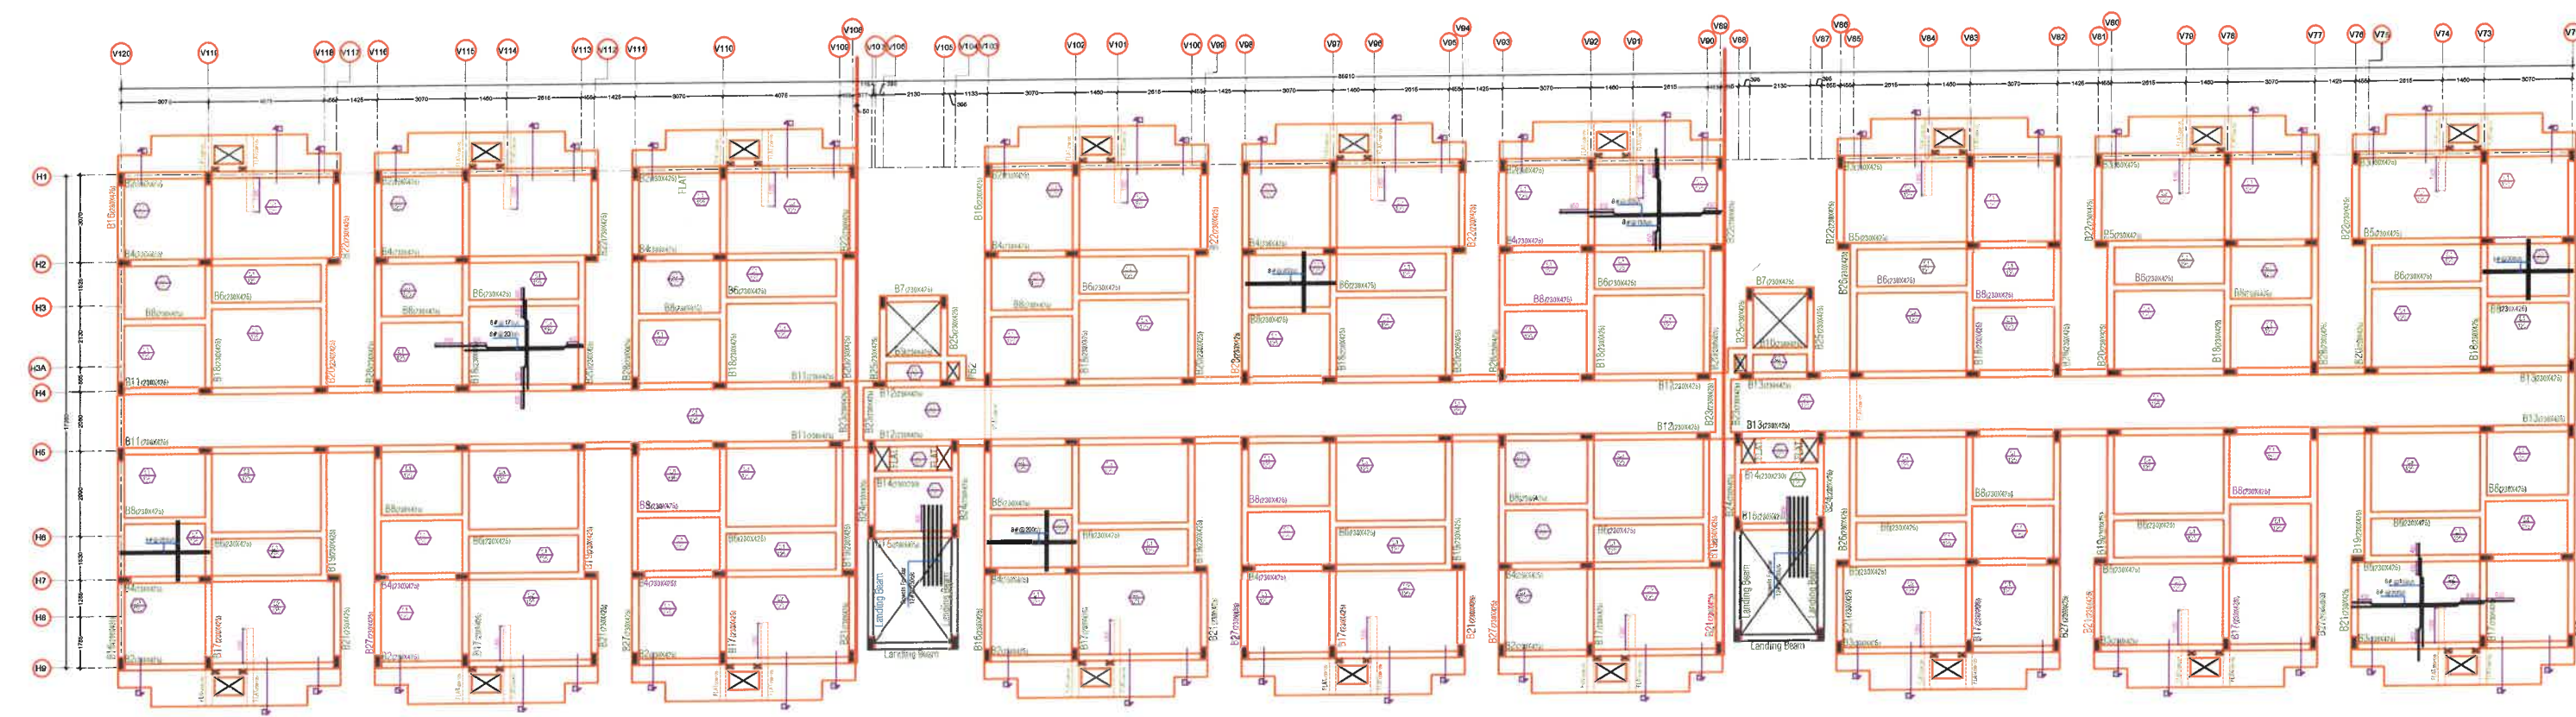

SIMPLIFIED CURTAILMENT AND STIRRUPS RULE FOR CONTINUOUS BEAMS
 (Ø = Diameter of Beam Main Steel)
 (D = Total Depth of Beam)

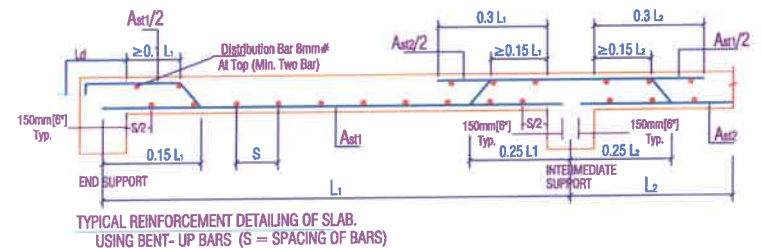

TYPICAL REINFORCEMENT DETAILING OF SLAB USING BENT-UP BARS (S = SPACING OF BARS)

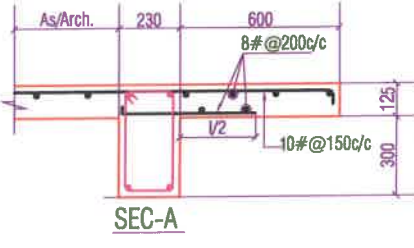

SEC-A



SEC-2

BEAM 1 REMOVE THIS FRAMING

Grade Of Concrete
 For Foundation/Raft/Pedestal= M25
 For Stair Case= M25
 For Column/Lift Wall= M25
 For Beam & Slab= M25

Grade Of Reinforcement Steel
 TMT Bar Fe 500D
 (Primary Make (Tata,Jindal or Eq.))

GENERAL NOTES:-
 1. ALL DIMENSION AND LEVEL ARE IN MM & METER.
 2. DO NOT SCALE THIS DRAWING WRITTEN DIMENSION ONLY.
 3. THIS DRAWING SHOULD BE READ IN CONJUNCTION WITH RELEVANT ARCHITECTURE AND SERVICE DRAWING. ANY DISCREPANCY SHOULD BE IMMEDIATELY BROUGHT TO NOTICE.
 4. ONLY LOAD BEARING WALLS ARE SHOWN IN PLAN. OTHER WALLS SHALL BE STOPPED 1/2" BELOW SOFFIT OF BEAM/SLAB AND GAP FILLED WITH CE-MENT MORTAR UNLESS OTHERWISE SHOWN IN ARCHITECTURE DRAWING.
 REINFORCEMENT DETAILS
 Please Refer Drawing ST/JAY/00
 CONCRETE DETAILS
 Please Refer Drawing ST/JAY/00

REV	DATE	DESCRIPTION	BY
1	20/08/20	CUT OUT MARKED	
2	20/08/20	SLAB DETAIL MARKED	
3	20/08/20	ADJUSTING	
4			

CLIENT:-
 G S Dreamhome LLP

ARCHITECT:-
 GRAPHITE DESIGN STUDIO
 ARCHITECTS, INTERIOR DESIGNERS, PLANNERS
 PLOT NO. 68, JANAK PURI, BALWALA PARK, JAIPUR-302025
 CONTACT NO. +91-9928334114, 0141-229414
 email: akshipr@graphitedesignstudio.com

STRUCTURAL CONSULTANTS:-
SG STRUCTURES
 A-36, 1ST FLOOR, SUNDER SHYAM NAGAR,
 SHIV PRADEEP, NEW SANGHANER ROAD, JAIPUR-302019
 E-mail: sg_structures@gmail.com
 Tel: 08772202219, 0141-2297076

PROJECT TITLE:-
 Dream Homz
 Address- Khasra No. 1296 & 1306,
 Village-Makanwali, Pushkar Bypass,
 Ajmer- 305004 (Rajasthan)

DRG. TITLE:-
 BLOCK 'B'
 FOURTH FLOOR ROOF LAYOUT & DETAIL

SCALE	DRG. NO.
1:100	ST/GD/JAY/06
DESIGNED FOR: G + 4	
DRAFT BY: RUPESH KHORWAL	MANISH GUPTA
DATE: 27/08/2020	DESIGN & CHK. BY:
PRINT: 00/08/2020	
	NORTH

SG STRUCTURES
 Manish Gupta
 B.E.[civil] M.Tech.[Stru.]

GENERAL NOTES



- Contractor to check and verify all dimensions before execution of the work.
- All dimensions are given Meter Millimeter unless other wise specified
- Figured dimensions shall be followed.
- Executive authority shall check the drawing before tracing execution in hand.
- All structural drawings shall be read in conjunction with relevant architectural drgs any discrepancy between them observed shall be brought to the notice of the accepting officer for necessary clarification.
- Any variation between the details given in the structure grid and tropical drg, the details shown in structural drawing shall be followed.
- All reinforcement for rcc work shall be TMT Grade Fe 500D conforming to IS : 1786-2008
- The foundation has been designed as Raft footing.
- The SBC has been taken as 18MT/Sq.m at a depth of 1.8 Meter Below Natural Ground level.
- While laying foundation, contractor shall make suitable arrangements to lower the subsoil water [if Any] below the foundation level. Foundation concrete shall always be provide under foundation of all RCC/ masonry structural.
- Lean concrete in PCC as per specified to min thickness (unless other wise specified or shown in DRG) shall always be provided under foundation of all RCC / masonry structure.
- Unless other wise mentioned lintels over opening/ jaills niches shall be provide as per typical DRG of lintels and chanjias.
- RCC lintel band over full and half block thick wall shall be provided continuously at lintel level (2.1 M. above FFL) under sl no. 11 above and where height of solid wall exceeds 2.4 M
- Water used for mixing and curing of concrete work shall conform to quality criteria specified in IS : 456-2000
- Unless other wise specified the structural concrete shall be M 25 for all structural members (design mix concrete conforming to the acceptance criteria given in IS -456-2000)
- Form working for concrete shall be rigidly constructed of approved materials and shall be true to the shape and dimensions of the finished members and water tight. Form work shall be designed for all imposed loads (dead, live, constructional, wind, vibration, impact, fluid pressure etc.)
- Form work shall be supported on closely spaced stiff props adequately braced in plan and firmly placed on sub-base ground not liable to settle under loads.
- Aggregate to be used in structural concrete shall be crushed/broken stone as coarse aggregates, river/PIT sand/ stone dust as fine aggregates conforming to grading and other quality criteria as specified in IS : 383
- Strength of hollow blocks/ solid blocks shall not be less than 35 kg/cm2 and 45 kg/cm2 respectively
- All plinth beams shall be cast over 6" th. PCC 1:4:8 width of beam plus 6" wide were ever directly resting on fully compacted earch.
- All existing walls and wall below plinth level shall be constructed with solids blocks.
- Wall shall be constructed over PB as shown in the drawing where PB is not available, wall shall rest over dwarf wall /foundation.
- The missing details, if any in structural DRG but technically required based on sound engineering practice, must followed and read in construction with relevant drawing.
- In beams, wherever reinforcement bars are provide in two or more layers, space bars of 25# @ 4' c/c shall be provide between the reinforcement layers
- PCC lean concrete below foundation shall have 6" offset on all sides. Wherever the gap between two footing is less than 8", the whole gap shall be filled with lean concrete.
- Clear cover to all reinforcement shall be as under:

PRITICULAR	BOTTOM	TOP	SIDES
SLAB	3/4"(20MM.)	2/3"(15MM.)	
FOOTING	2"(50MM.)	2"(50MM.)	2"(50MM.)
RETAINING WALL		1"(25MM.)	1 1/2"(40MM.) (EARTH SIDE) 2/3"(15MM.) (IN SIDE)
COLUMNS			1 1/2"(40MM.)
BEAMS, LINTEL	1"(25MM.)	1"(25MM.)	1"(25MM.)
WALLS,FLOOR SLAB & ROOF SLAB OF WATER TANK.			1"(25MM.) ON WATER FACE 1 1/2"(40MM.) (ON ERTH SIDE) WHERE APPLICABLE


- The building has been designed as per IS : 1893-2016 and IS : 456-2000 considering earthquake zone II for AJMER, Rajasthan
- Admixtures
 - AD MIXTURE IF USED SHALL COMPLY WITH IS : 9103
 - It should not impair durability of concrete
 - The workability, compressive strength & the slump loss of concrete with & without the use of admixture shall be Established during trial mixes before its use.
 - Preparation of mix using admixture is to be as per manufactures instructions.
- For any other details not shown / indicated on DRG. Shall be as per IS 456:2000, IS 1893 : 2016.

REINFORCEMENT DETAILING


- All reinforcement shall be terminated with straight length or L shape unless other wise specified
- The horizontal distance between two parallel main reinforcement bars shall not be less than dia of the larger dia bar or 5 min more than nominal size of coarse aggregate, which ever is more. Spacing of long bars measured along periphery of the col. Shall exceed 300 mm.
- First main / secondary bar in a slab shall be placed along the center line of the span and other spaced as specified in the DRG covering the enter span between center line of supports
- In beam/ lintels, first stirrup shall be at the center of span and subsequent ones at the spacing indicated in the DRGS
- Temperature reinforcement (distribution steel in slab where not shown in drawing shall be 0.12% (lor)
- Unless other wise specified 8# @ 300 c/c shall be provide as binders in top portion of slab reinforcement and placed parallel to support.
- Positive reinforcement in shorter direction in position region for negative reinforcement.
- Min 3 nos 8 mm # diagonal bars shall be provided at the corners of freely supported or non continues edges of slab
- Unless other wise specified side face reinforcement shall be provide for all beams of depth exceeding 750 mm as per IS : 456-2000, or as shown in drawing.
- Anchorage length :- all RCC structure elements (column, cantilevered, beams & slab) shall have their main reinforcement suitable anchored to provide the full development length (48 x d for tension & 38 x d for compression for M 25 mix concrete & FE 500)
provide the full development length (46 x d for tension & 36 x d for compression for M 30 mix concrete & FE 500)
- No laps shall be provide in the high stress zones listed below.
 - Middle 1/3 span of slabs/ beams in case of positive reinforcement.
 - 0.3 L of span from the supports in case of beams/ slabs for negative reinforcement .
 - 0.25 L from the supports / junction in case of longitudinal reinforcement for column.
 - Not more than 40% bars shall be lapped at any one section.
 - Laps shall be staggered with min distance equal to 1.3 times the lap length between two lap section.
- Lap length :- unless specified, lap splice shall be provided for all bars less than 36 mm dia (bars of more than 36 mm dia shall be welded)
 - Tor steel (M25 & Fe500) 48 x dia 38 x dia
 - Tor steel (M30 & Fe500) 46 x dia 36 x dia
 - When bars of different dia area to be spliced lap length shall be calculated on basis of smaller dia.
 - Splice of bars in columns shall be avoided as far as possible. Where inescapable laps shall be provided after interval of two stories.
- For the/ floor and rafter slabs, chair supports shall be provided to maintain vertical spacing between top and bottom reinforcement bar.
- 3 x 10 # or 2 x 12 # bars shall be longitudinally provided in the RCC floor slab where partition/ panel walls are supported on them.
- Dowel bars shall be held firmly in position to avoid dislocation and loss of bond due to vibration during construction stage.
- In pashed construction vertical reinforcement of columns (dowels) shall be extended (and left) beyond slab min 50 times the dia of bars with at least 50 % bars extending up to 100 times the dia of the bar unless otherwise specified.
- Top of all construction slabs shall be kept at the same level similarly soffits of al adjoining cantilevered projection shall be at the same level.
- SPlicing OF COLUMN BARS AT INTERMEDIATE FLOOR.

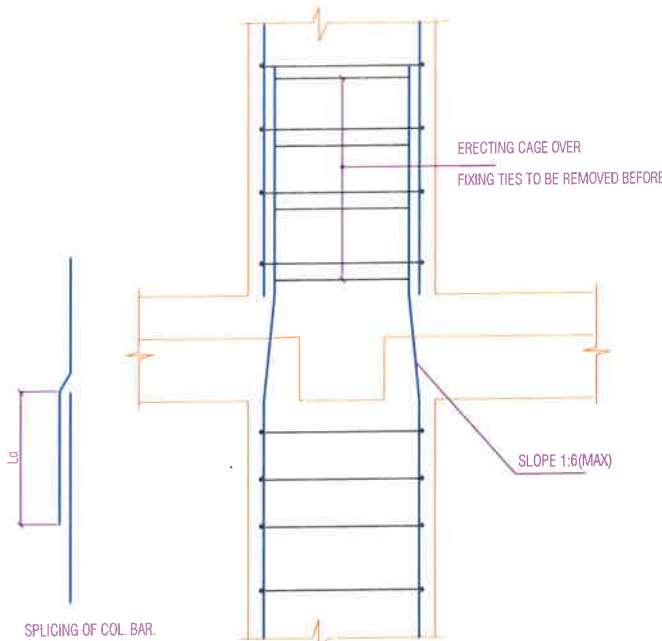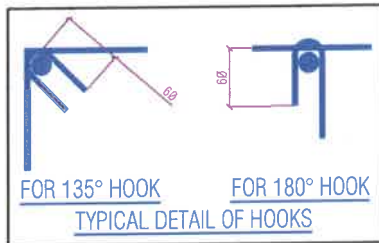


47. SPlicing OF COLUMN BARS AT INTERMEDIATE FLOOR WHEN THE RELATIVE DISPLACEMENT OF THE COLUMN FACE IS MORE THAN 75MM.

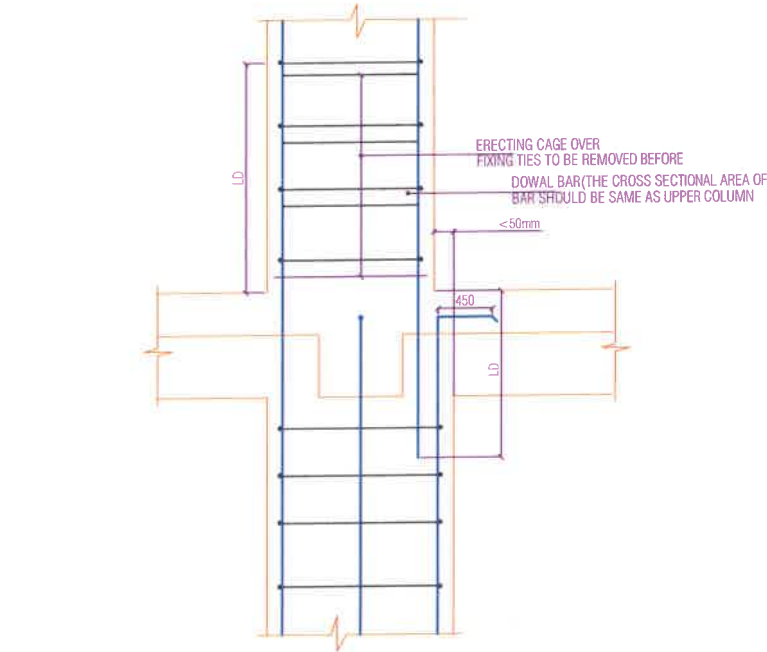


48. SIMPLIFIED CURTAILMENT AND STIRRUPS RULE FOR CONTINUOUS BEAMS

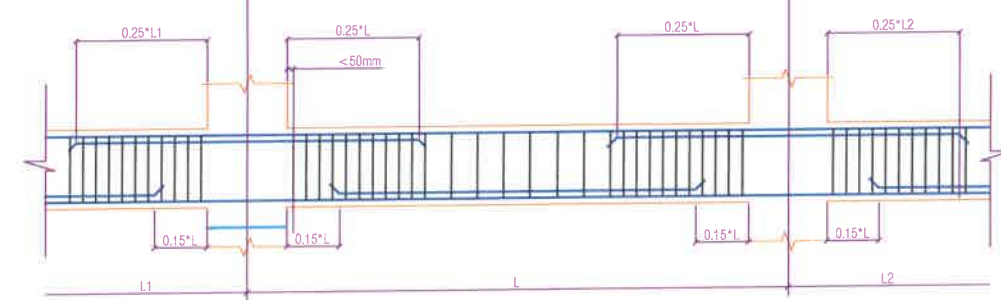

49. TYPICAL REINFORCEMENT DETAILING OF SLAB

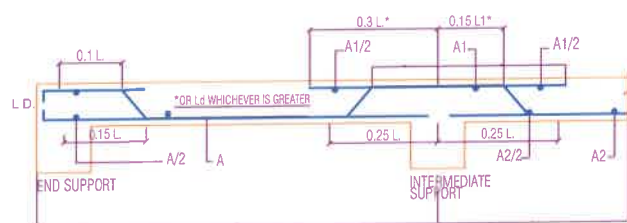

52. R.C.C. BAND FOR HALF BRICK WALL.
IN CASE OF 125TH WALLS EXCEEDING 2000 IN HEIGHT R.C.C BAND SHALL BE PROVIDED AT EVERY 2000 INTERVAL AS SHOWN IN THE FIGURE THE BEARING OF R.C.C. BAND SHALL BE EQUAL TO THE WIDTH OF THE ADJOINING WALL.

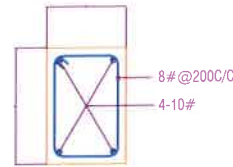


CONSTRUCTIONAL DETAILS.


- For slabs plate / surface vibrator shall only be used for compaction to insure better quality control & needle pin vibrator shall not be used
- A plaster groove of width 12 mm and depth 5 mm shall be provided all long the junction of RCC slab and masonry wall (internal)
- Concerting of the entire roof slab including beams between construction joints / crumple section shall be done in one operation. If a joint inescapable it shall be a vertical joint in the middle third of the span and parallel to the main reinforcement
- Structural continuity in RCC between two successive days work shall be achieved by cleaning the old surface of all loose concrete applying net cement slurry and proper compaction.
- Curing of all structural concrete shall be done up to a main time period of 14 days or the stripping time of from work which over is later

REMOVAL OF CENTERING

- The cantilever for supporting the over hang of cantilever beam slabs should be retaining until sufficient counter weight over the bearing has been attained by building masonry or otherwise.
- The shuttering for cantilever slab / beam should be removed starting from the over hang edge.
- In case of canopies with cantilever beam the centering for the canopy slab in between the beam shall be removed first.
- Stripping time for concrete shall be as under if O P C is used
 - Vertical form work to columns , walls , beam-24hrs.
 - Slabs up to 4.5 M span. 7 days
 - Slabs above 4.5 M span. 14 days
 - Beams & arches up to 6 M span. 14 days
 - Beams & arches above 6 M span. 21 days
- In case of P P C 50 % stripping time to be added.
- In case of from work has re-entrant angles the from work shall be removed as soon as possible after concrete has set to avoid shrinkage cracking.

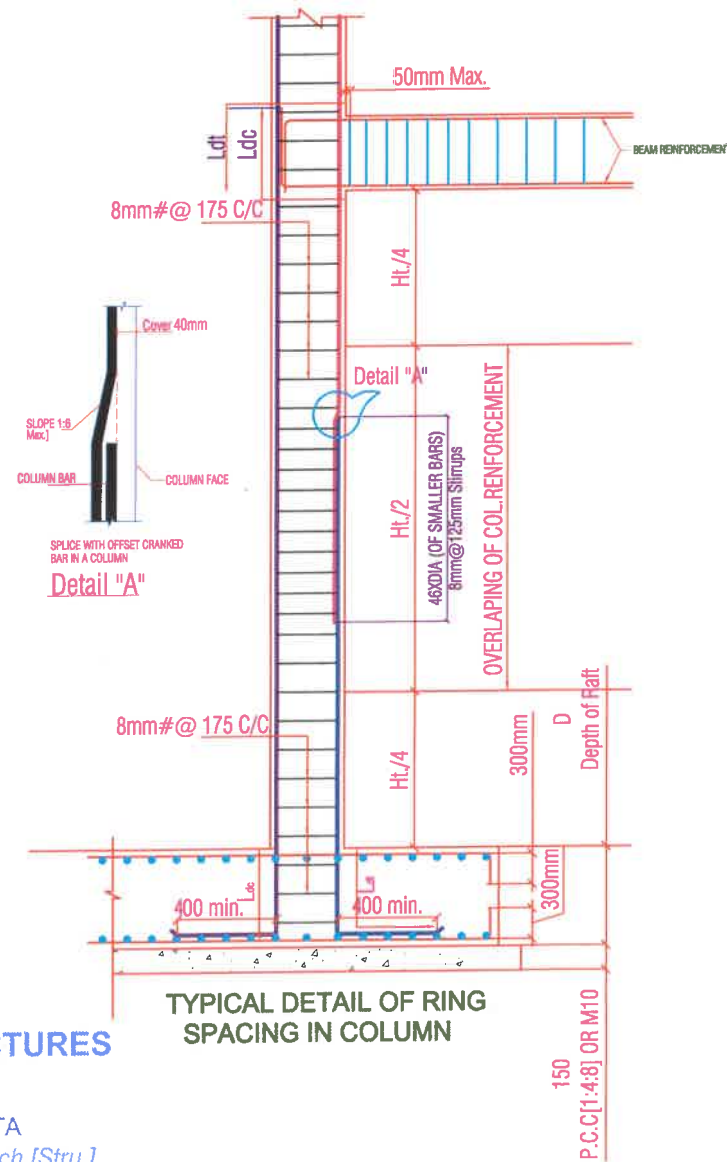

51. R.C.C. CHAJJAS/ SHELVES.
WHERE EVER R.C.C CHAJJAS/ SHELVES ARE PROVIDED WITH OUT LINTL, THESE SHALL BE TAKEN IN TO THE FULL THK. OF THE WALL.

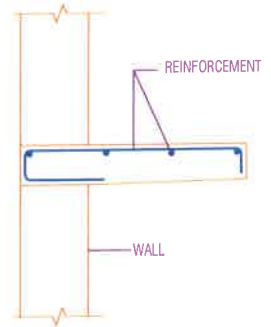

Grade Of Concrete
For Foundation/Raft/Pedestal= M25
For Stair Case= M25
For Column/Lift Wall= M25
For Beam & Slab= M25

Grade Of Reinforcement Steel
TMT Bar Fe 500D
(Primary Make(Tata,Jindal or Eq.))

GENERAL NOTES:-

- ALL DIMENSION AND LEVEL ARE IN MM & METER.
- DO NOT SCALE THIS DRAWING WRITTEN DIMENSION ONLY.
- THIS DRAWING SHOULD BE READ IN CONJUNCTION WITH RELEVANT ARCHITECTURAL AND SERVICE DRAWING ANY DISCREPANCY SHOULD BE IMMEDIATELY BROUGHT TO NOTICE.
- ONLY LOAD BEARING WALLS ARE SHOWN IN PLAN OTHER WALLS SHALL BE STOPPED 1/2" BELOW SOFFIT OF BEAM/SLAB AND GAP FILLED WITH CE-MENT MORTAR UNLESS OTHERWISE SHOWN IN ARCHITECTURAL DRAWING.

REINFORCEMENT DETAILS

Please Refer Drawing ST/JAY/00

CONCRETE DETAILS

Please Refer Drawing ST/JAY/00

REV.	DATE	DESCRIPTION	REMARK
R1			
R2			
R3			
R4			

CLIENT:-

G S Dreamhome LLP

ARCHITECTS:-

GRAPHITE DESIGN STUDIO

ARCHITECTS, INTERIOR DESIGNERS, PLANNERS
PLOT NO 68, JANAK PURI-II, IMLIWALA PAHATAK, JAIPUR 302035
CONTACT NO. +91-9928534414, 0141-2594414
email: sg.structures@gmail.com
gmstl: gmstl@graphitedesignstudio.com

STRUCTURAL CONSULTANTS:-

SG STRUCTURES
A-36,1ST FLOOR, SUNDER SINGH BANDARI NAGAR,
SWEJ FARM, NEW SANGANER ROAD, JAIPUR-302019
E-mail: sg.structures@gmail.com
Tel: 09772202219,0141-2297078

PROJECT TITLE:-

Dream Homz
Address- Khasra No. 1296 & 1306,
Village-Makarwali, Pushkar Bypass,
Ajmer- 305004 (Rajasthan)

DRG. TITLE:-

GENERAL DETAIL SHEET



SCALE	DRG. NO.
SBC=18.0 MT/Sq.Met1.6M Designed For=G+4	ST/DR/JAY/00
RUPESH KHORWAL DRAFT BY	MANISH GUPTA DESIGN & CHK. BY.
DATE 05/11/2019 PRINT 00/11/2019	JOB.NO. NORTH




SG STRUCTURES

MANISH GUPTA


B.E.[civil] M.Tech.[Stru.]

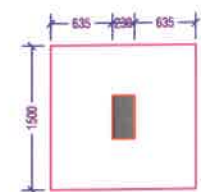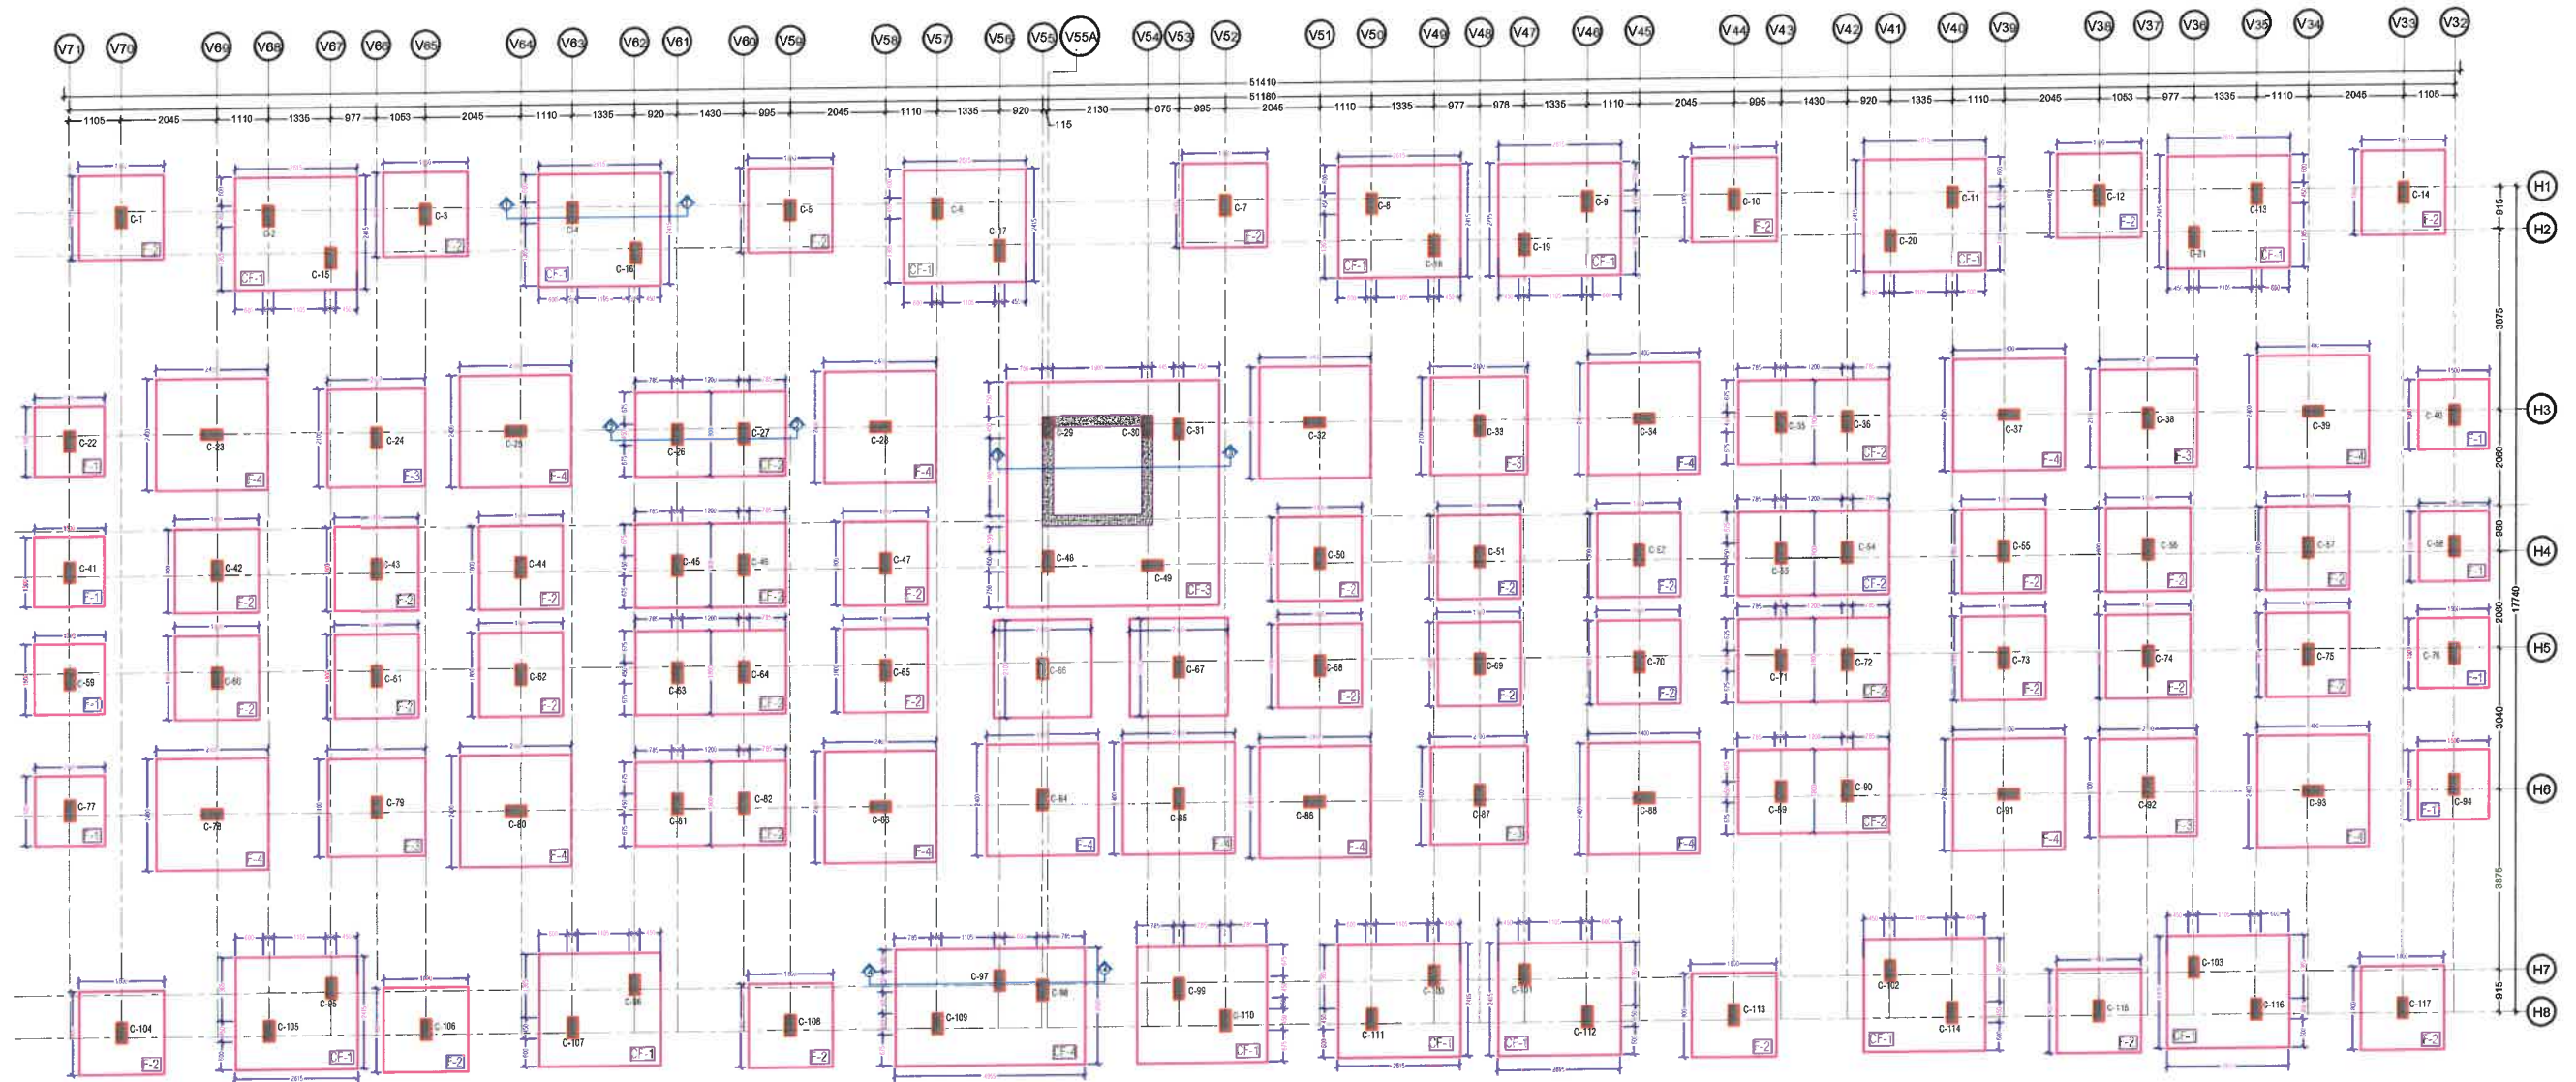


Footings Plan F1

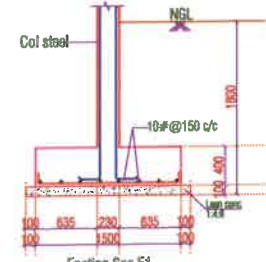


Footings Sec.F1

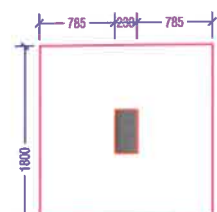


Footings Plan F2

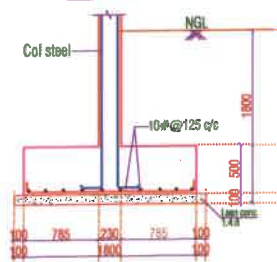


Footings Sec.F2

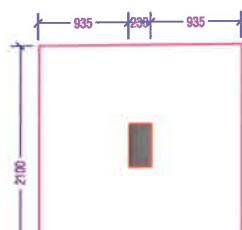


Footings Plan F3

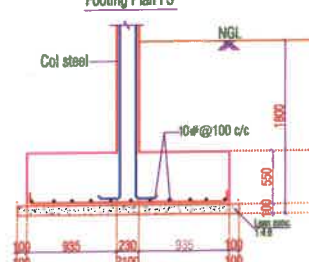


Footings Sec.F3

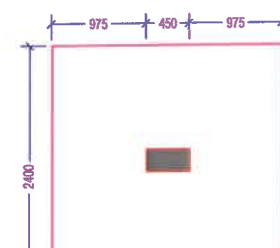


Footings Plan F4

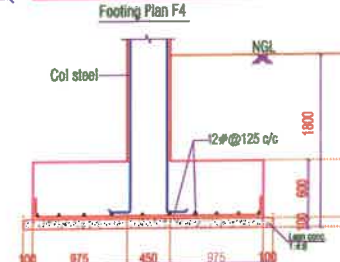


Footings Sec.F4

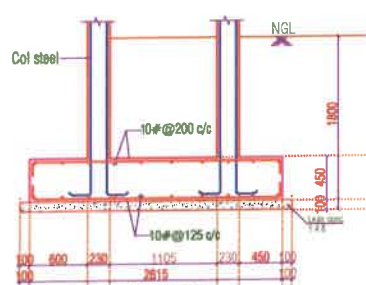


SECTION 1-1
CF-1

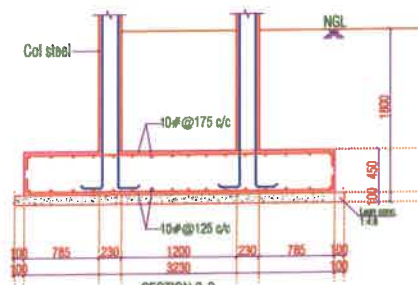

SECTION 2-2
CF-2

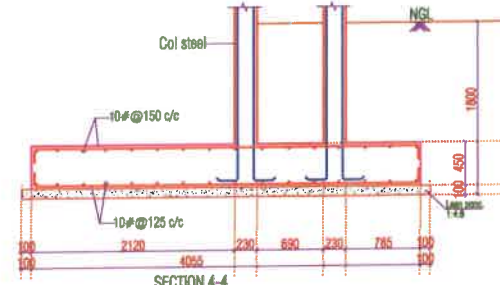

SECTION 4-4
CF-4

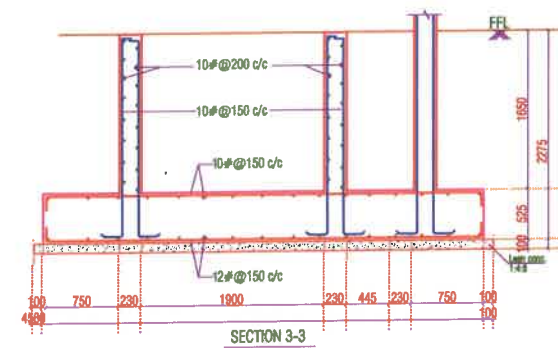

SECTION 3-3
CF-3

Grade Of Concrete
For Foundation/Raft/Pedestal= M25
For Stair Case= M25
For Column/Lift Wall= M25
For Beam & Slab= M25

Grade Of Reinforcement Steel
TMT Bar Fe 500D
(Primary Make (Tata, Jindal or Eq.))

GENERAL NOTES:-

1. ALL DIMENSION AND LEVEL ARE IN MM & METER.
2. DO NOT SCALE THIS DRAWING WRITTEN DIMENSION ONLY.
3. THIS DRAWING SHOULD BE READ IN CONJUNCTION WITH RELEVANT ARCHITECTURAL AND SERVICE DRAWING. ANY DISCREPANCY SHOULD BE IMMEDIATELY BROUGHT TO NOTICE.
4. ONLY LOAD BEARING WALLS ARE SHOWN IN PLAN. OTHER WALLS SHALL BE STOPPED 1/2" BELOW SOFFIT OF BEAM/SLAB AND GAP FILLED WITH CEMENT MORTAR UNLESS OTHERWISE SHOWN IN ARCHITECTURAL DRAWING.

REINFORCEMENT DETAILS

Please Refer Drawing ST/JAY/00

CONCRETE DETAILS

Please Refer Drawing ST/JAY/00

REV.	DATE	DESCRIPTION	REMARK
R1			
R2			
R3			
R4			

CLIENT:-
G S Dreamhome LLP

ARCHITECTS:-
GRAPHITE DESIGN STUDIO
ARCHITECTS, INTERIOR DESIGNERS, PLANNERS
PLOT NO 68, JANAK PURI, MALWA PAHAR, JAIPUR-302005
CONTACT NO. +91-9926334414, 0141-2594414
email: akshii@graphitedesignstudio.com

STRUCTURAL CONSULTANTS:-









SG STRUCTURES
A-36, 1ST FLOOR, SUNDER SINGH BANDARI NAGAR,
SWEL FARM, NEW SANGANER ROAD, JAIPUR-302019
E-mail: sg.structures@gmail.com
Tel: 09772202219, 0141-2297076

PROJECT TITLE:-
Dream Homez
Address- Khasra No. 1296 & 1306,
Village-Makarwadi, Pushkar Bypass,
Ajmer- 305004 (Rajasthan)

DRG. TITLE:- **BLOCK 'C'**
FOUNDATION LAYOUT & DETAIL

SCALE	DRG. NO.
SBC - 18.0 MT/Sq Met 1.8M Designed For - G + 4	ST/GD/JAY/02
RUPESH KHORWAL DRAFT BY	MANISH GUPTA DESIGN & CHK. BY.
DATE 05/11/2019 PRINT 07/11/2019	JOB.NO. NORTH

SG STRUCTURES
MANISH GUPTA
B.E.[civil] M.Tech.[Stru.]

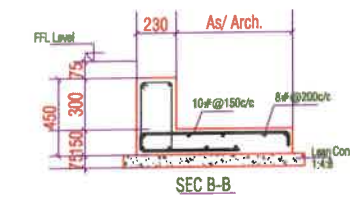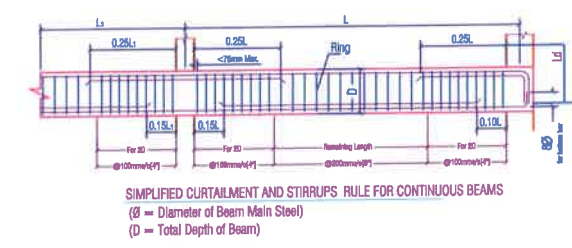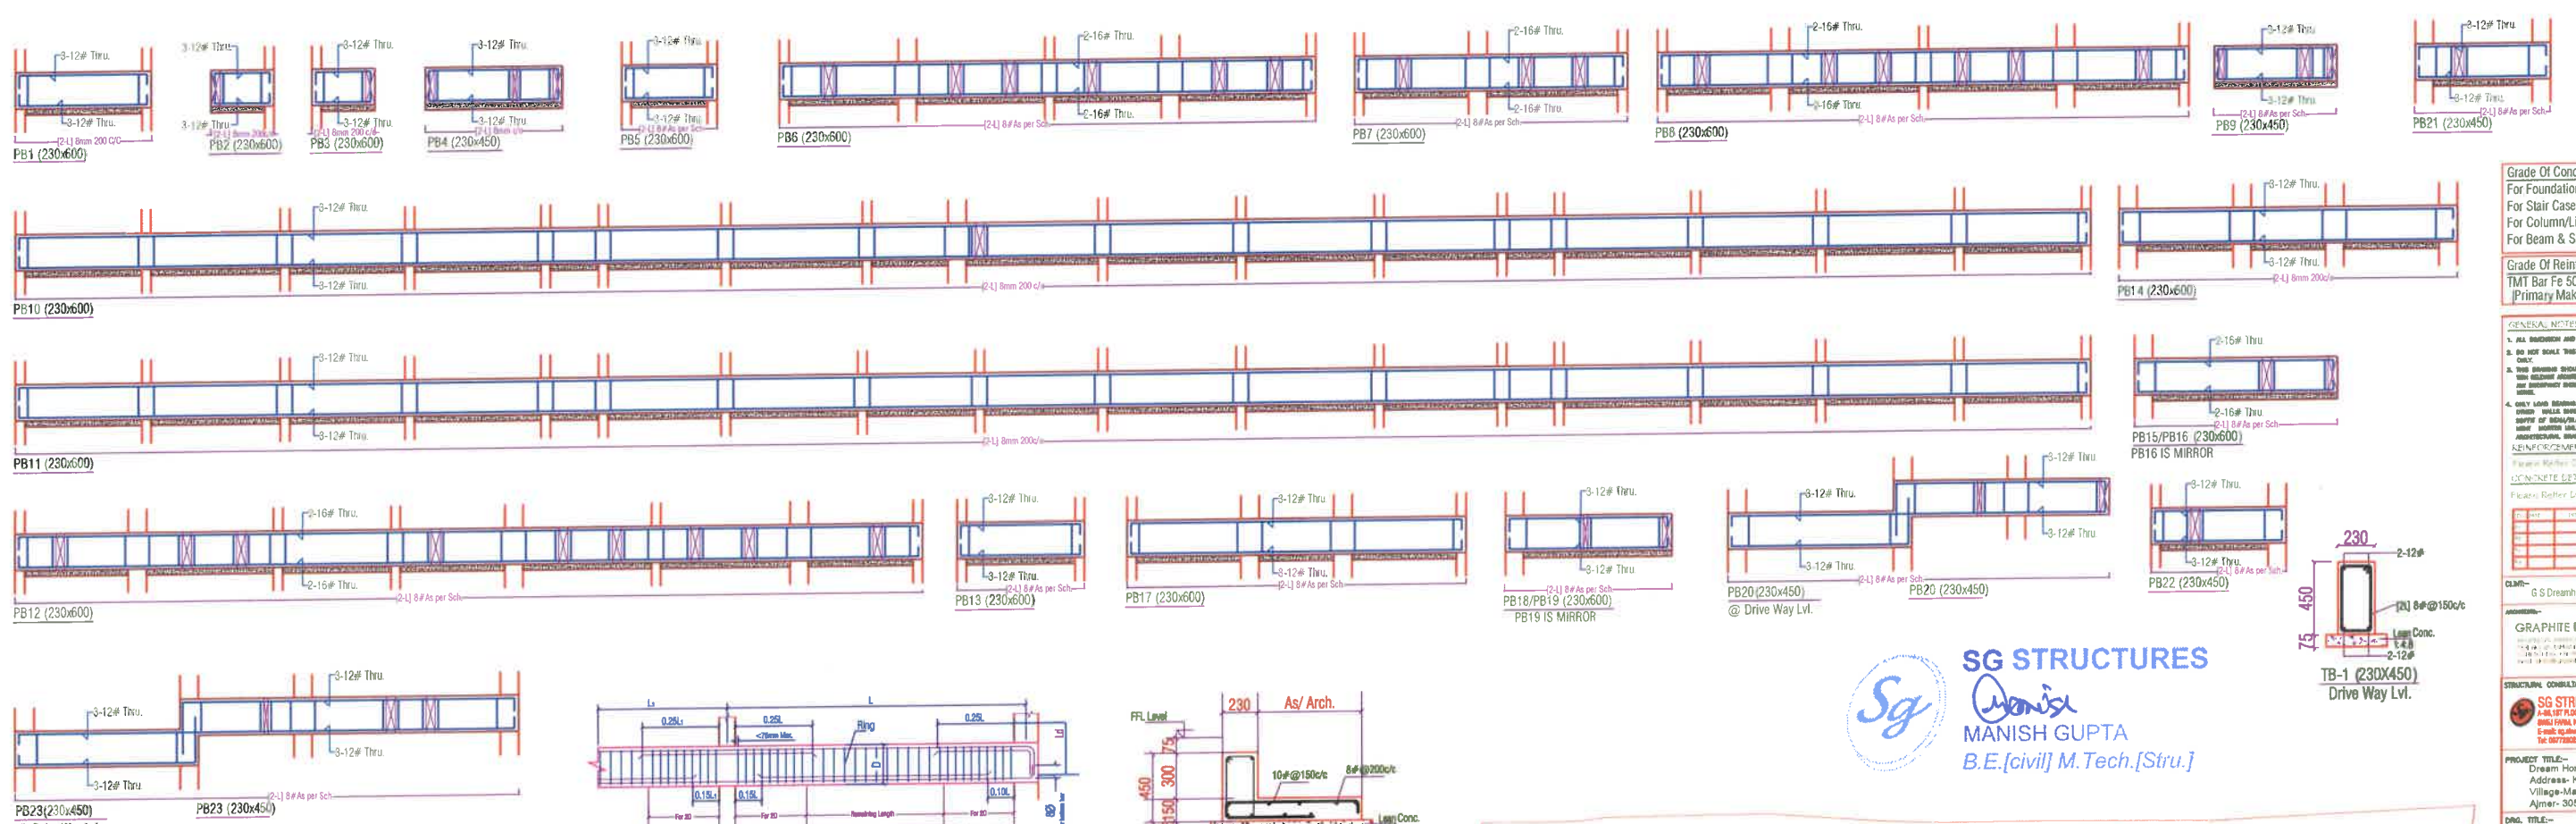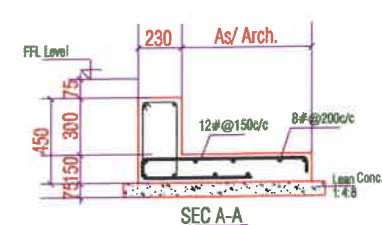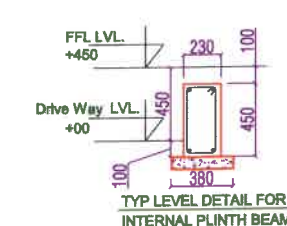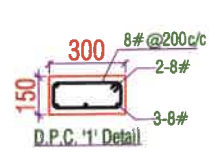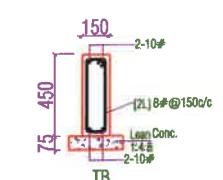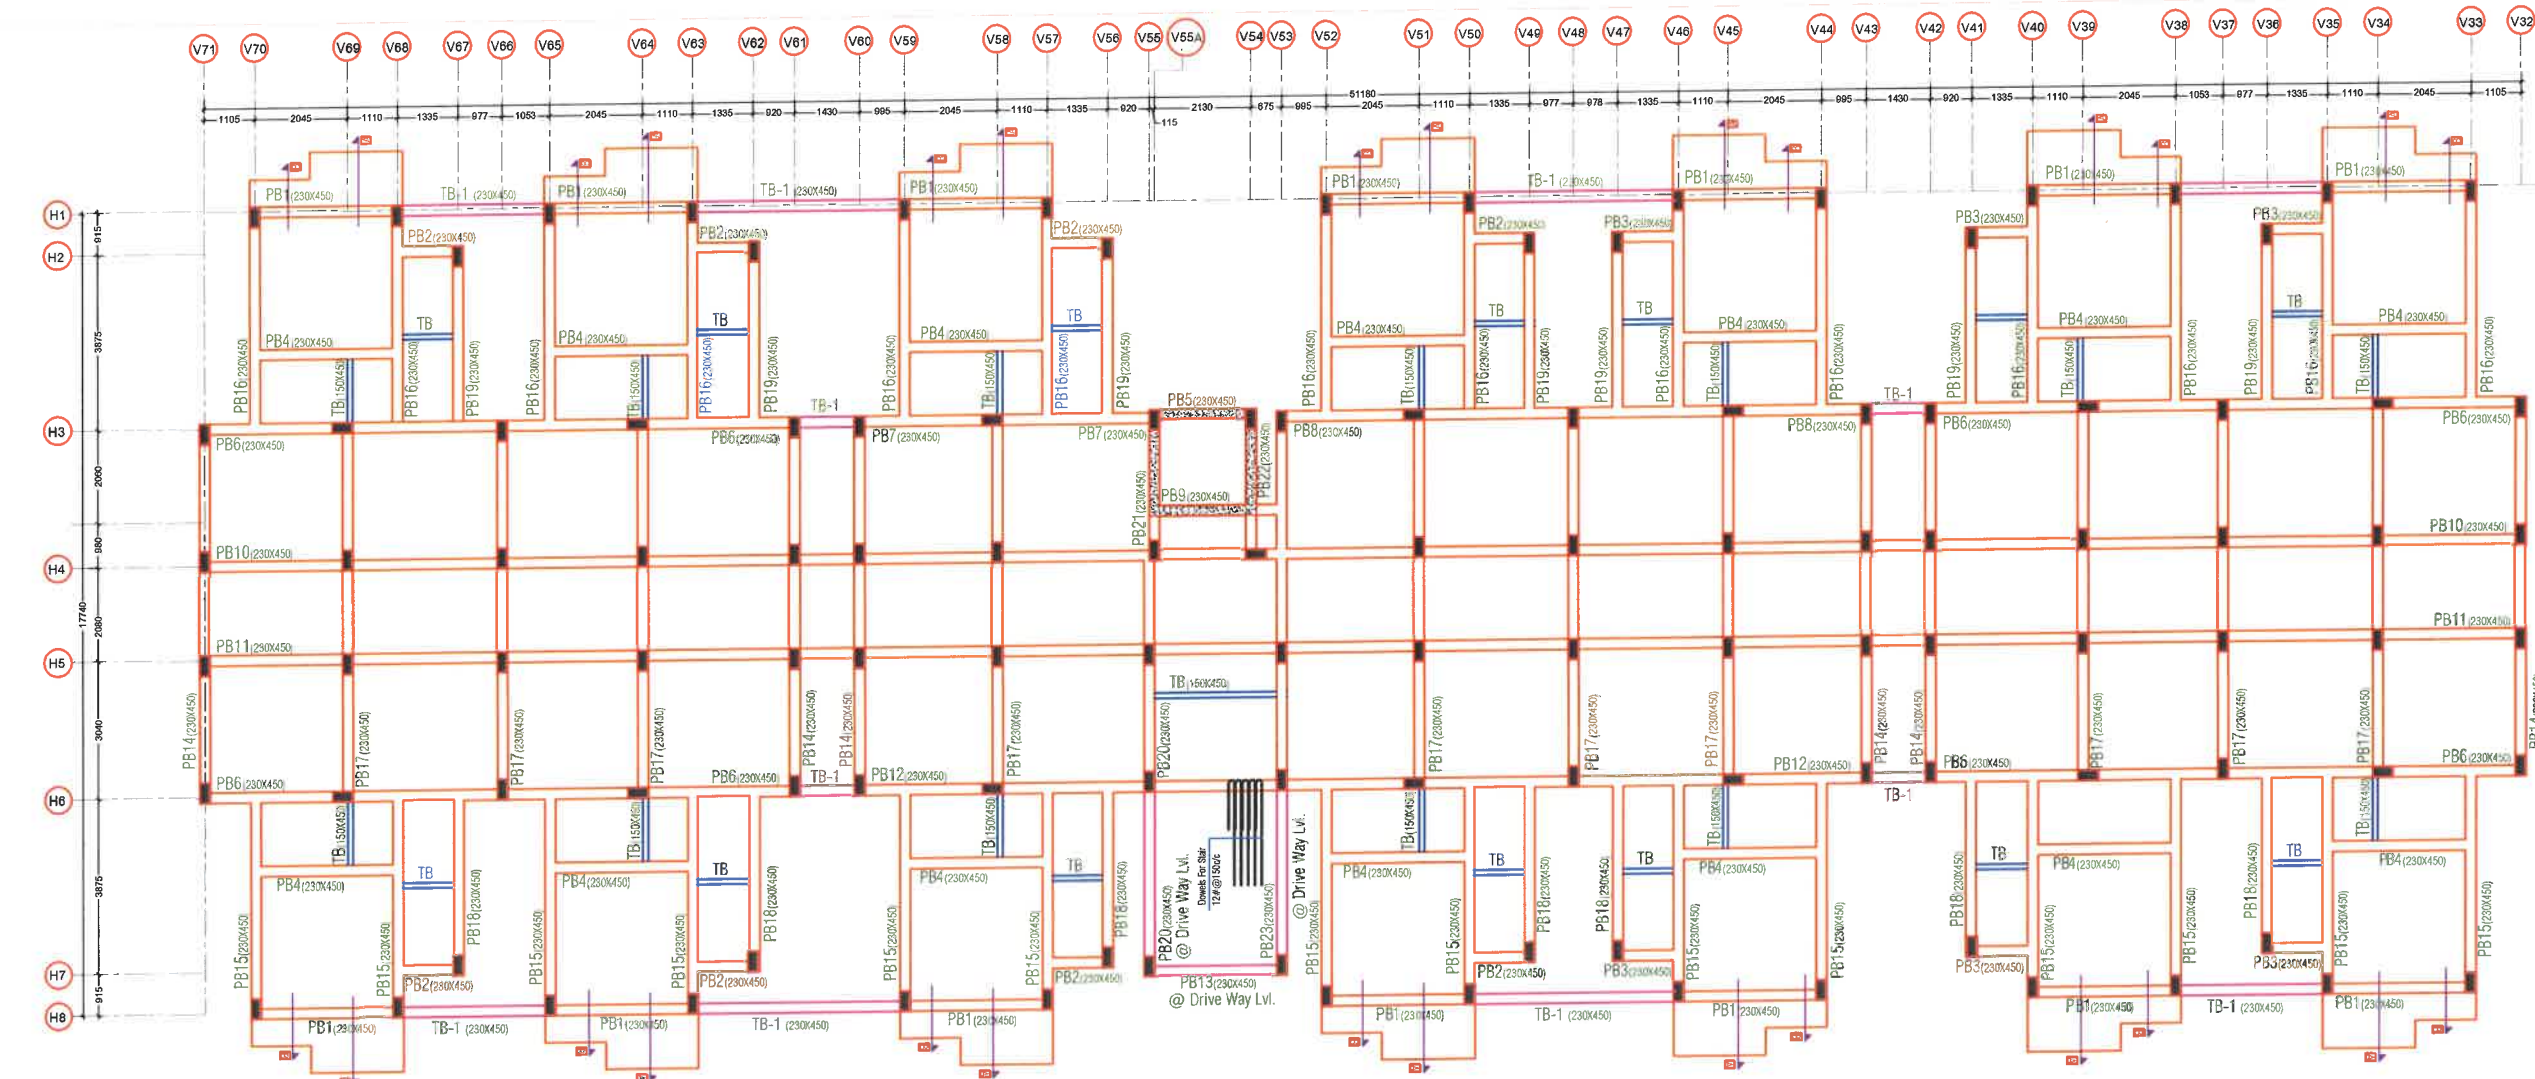

SG STRUCTURES
MANISH GUPTA
 B.E. [Civil] M.Tech. [Stru.]

Grade Of Concrete
 For Foundation/Raft/Pedestal = M25
 For Stair Case = M25
 For Column/Lift Wall = M25
 For Beam & Slab = M25

Grade Of Reinforcement Steel
 TMT Bar Fe 500
 [Primary Make (Tata, Jindal or Eq.)]

GENERAL NOTES:
 1. ALL DIMENSIONS AND LEVEL ARE IN MM & METERS.
 2. DO NOT SCALE THIS DRAWING WITHOUT PERMISSION ONLY.
 3. THIS DRAWING SHOULD BE USED IN CONSTRUCTION FOR EXACT DIMENSIONS AND LEVELS ONLY. ANY MODIFICATION SHOULD BE APPROVED BY THE ARCHITECT.
 4. ONLY LOADS SHOWN IN THIS DRAWING ARE TO BE USED IN THE DESIGN. NO OTHER LOADS SHOULD BE USED WITHOUT THE PERMISSION OF THE ARCHITECT.

REINFORCEMENT DETAILS:
 Refer to Bar Bending Schedule (B.S.)
 CONCRETE DETAILS:
 Refer to Bar Bending Schedule (B.S.)

NO.	REVISION	DATE
1	ISSUED FOR PERMIT	04/12/2019


GRAPHITE DESIGN STUDIO
 A-80, PLOT NO. 1, SECTOR-10, GATEWAY INDIA, NEW DELHI-110028
 Tel: 011-26101234, 011-26101235

PROJECT TITLE:
 Dream Home
 Address: Kharsa No. 1205 & 1305,
 Village-Makarwal, Pushkar Bypass,
 Ajmer-305004 (Rajasthan)


DATE: 04/12/2019
 DRAWN BY: MANISH GUPTA
 CHECKED BY: CHK. BY.

SCALE	DWG. NO.
1:100	ST/GO/JAY/03



DATE	NO.	REVISION
04/12/2019	1	ISSUED FOR PERMIT

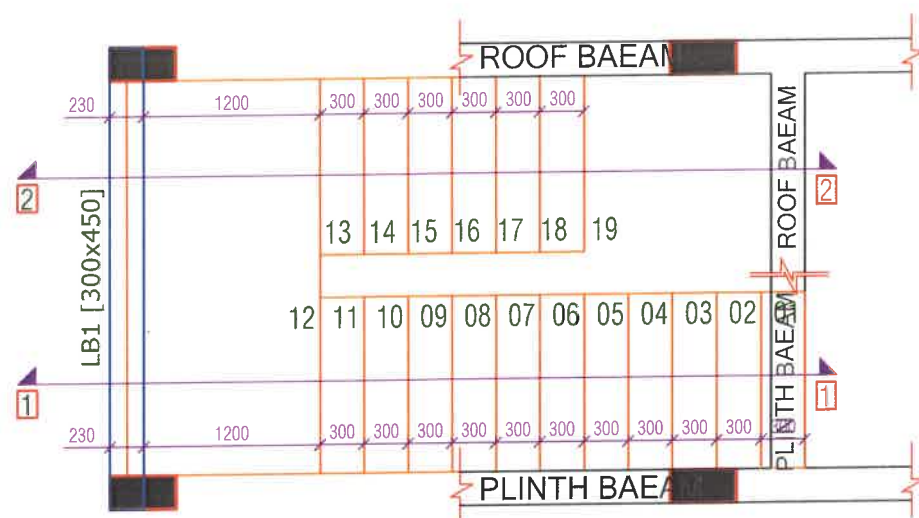


GROUND FLOOR TO FIRST FLOOR

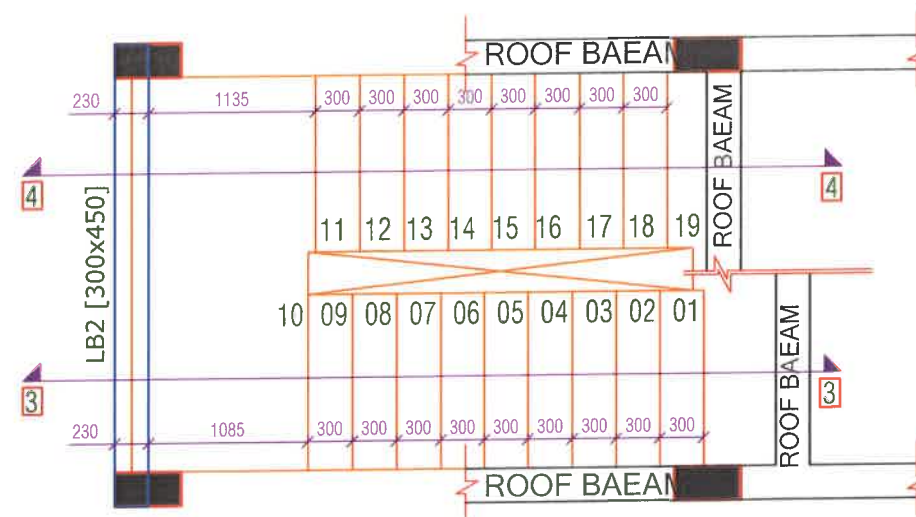


FIRST FLOOR TO SECOND FLOOR
UPPER FLOOR ARE TYPICAL

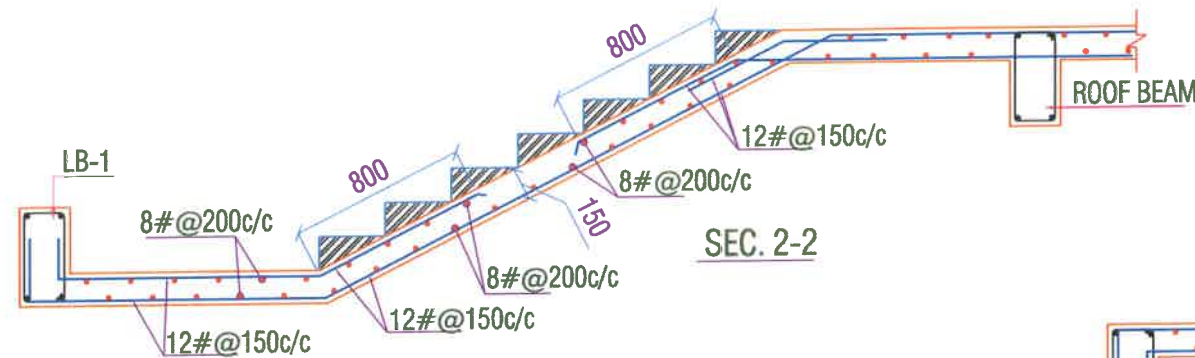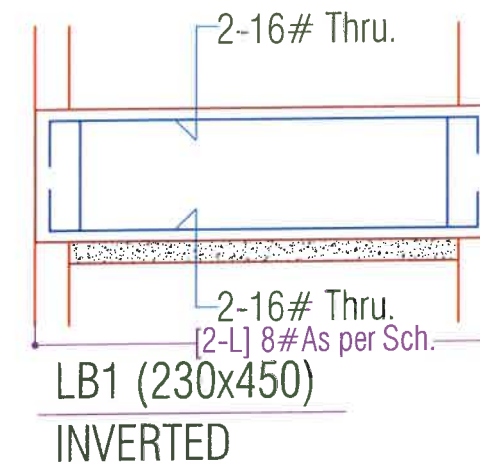


SEC. 2-2

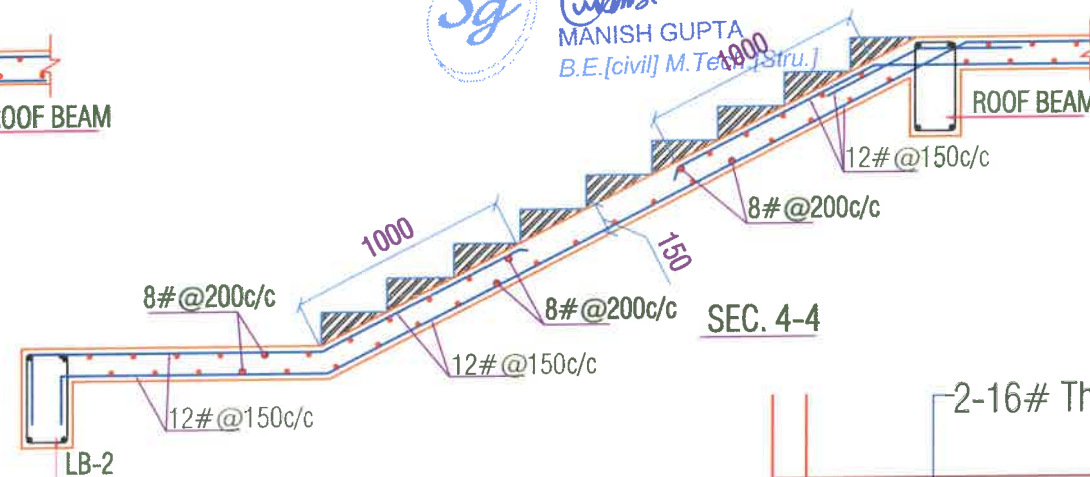


SEC. 4-4

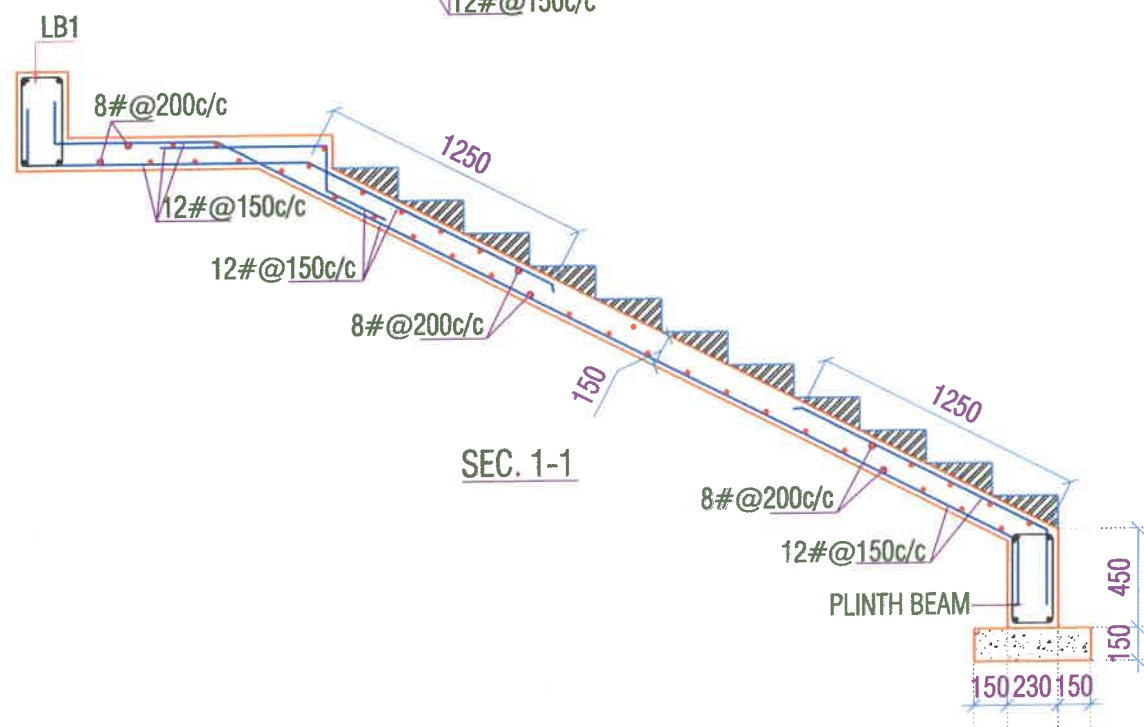

SEC. 1-1

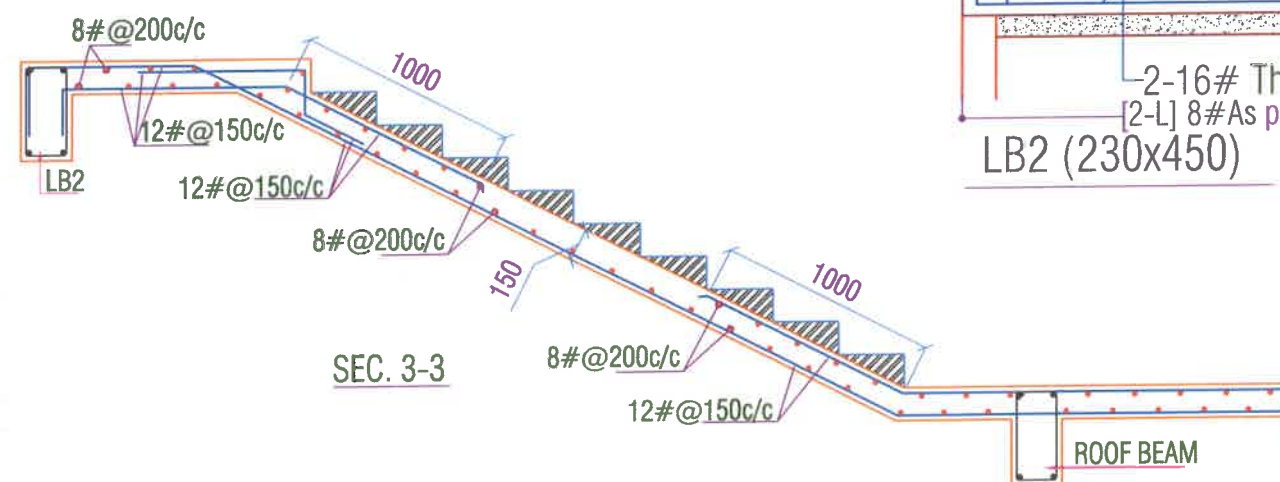

SEC. 3-3

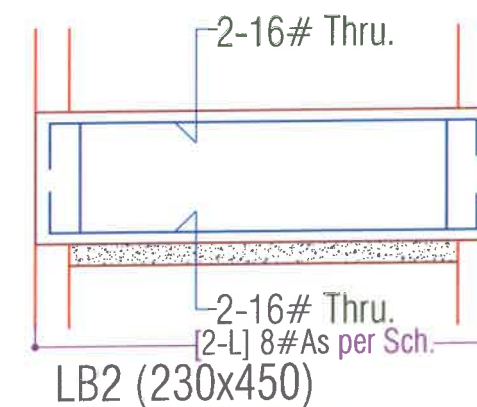

SG STRUCTURES
MANISH GUPTA
B.E. [civil] M.Tech. [Stru.]

Grade Of Concrete
For Foundation/Raft/Pedestal= M25
For Stair Case= M25
For Column/Lift Wall= M25
For Beam & Slab= M25

Grade Of Reinforcement Steel
TMT Bar Fe 500D
(Primary Make (Tata, Jindal or Eq.))

GENERAL NOTES:-

1. ALL DIMENSION AND LEVEL ARE IN MM & METER.
2. DO NOT SCALE THIS DRAWING WRITTEN DIMENSION ONLY.
3. THIS DRAWING SHOULD BE READ IN CONJUNCTION WITH RELEVANT ARCHITECTURAL AND SERVICE DRAWING ANY DISCREPANCY SHOULD BE IMMEDIATELY BROUGHT TO NOTICE.
4. ONLY LOAD BEARING WALLS ARE SHOWN IN PLAN OTHER WALLS SHALL BE STOPPED 1/2" BELOW SOFFIT OF BEAM/SLAB AND GAP FILLED WITH CEMENT MORTAR UNLESS OTHERWISE SHOWN IN ARCHITECTURAL DRAWING.

REINFORCEMENT DETAILS

Please Refer Drawing ST/JAY/00

CONCRETE DETAILS

Please Refer Drawing ST/JAY/00

REV.	DATE	DESCRIPTION	REMARKS
01			
02			
03			
04			

CLIENT:-
G S Dreamhome LLP


ARCHITECTS:-
GRAPHITE DESIGN STUDIO
ARCHITECTS, INTERIOR DESIGNERS, PLANNERS
PLOT NO 68, JALAK PURH, MALWALA PAHAR, JAIPUR-302005
CONTACT NO. +91-9928334414, 0141-2594414
Email: akh@graphitedesignstudio.com

STRUCTURAL CONSULTANTS:-
SG STRUCTURES
A-36, 1ST FLOOR, SUNDER SINGH BANDARI NAGAR,
SWEEJ FARM, NEW SANGANER ROAD, JAIPUR-302019
E-mail: sg.structures@gmail.com
Tel: 09772202219, 0141-2297076


PROJECT TITLE:-
Dream Homz
Address- Khasra No. 1296 & 1306,
Village-Makarwali, Pushkar Bypass,
Ajmer- 305004 (Rajasthan)

DRG. TITLE:-
**BLOCK-C
STAIR CASE LAYOUT & DETAIL**







SCALE	DRG. NO.
SBC - 18.0 MT/Sq.Meter 1.8M Designed For - G 1.4	ST/GD/JAY/04
RUPESH KHORWAL DRAFT BY	MANISH GUPTA DESIGN & CHK. BY.
DATE 03/03/2020	JOB.NO.
PRINT 03/03/2020	NORTH

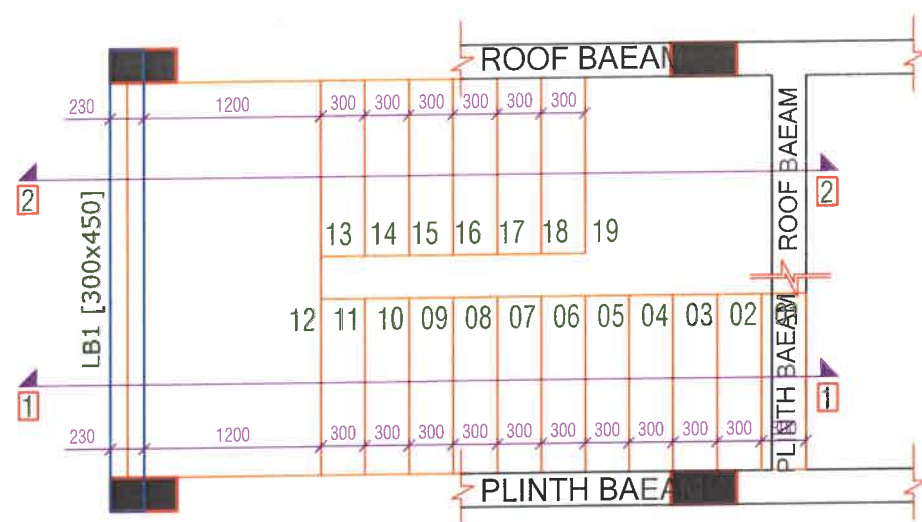

GROUND FLOOR TO FIRST FLOOR

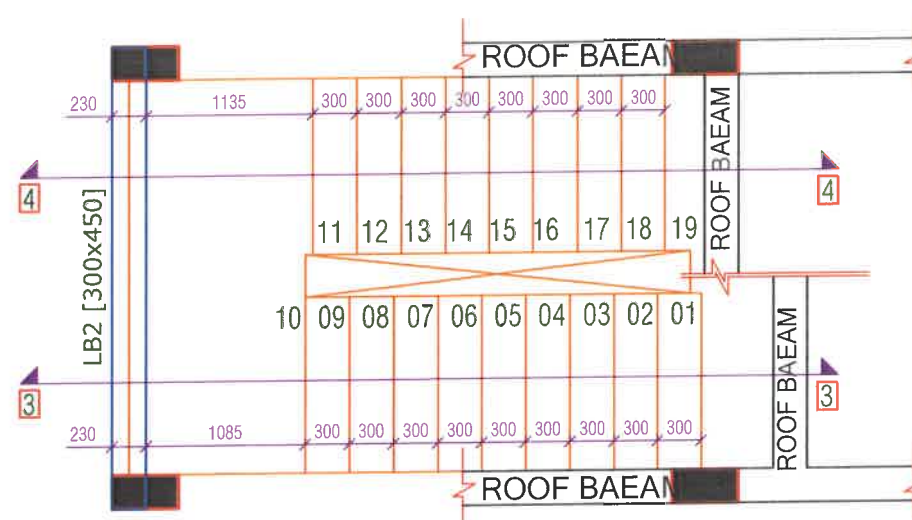

FIRST FLOOR TO SECOND FLOOR
UPPER FLOOR ARE TYPICAL

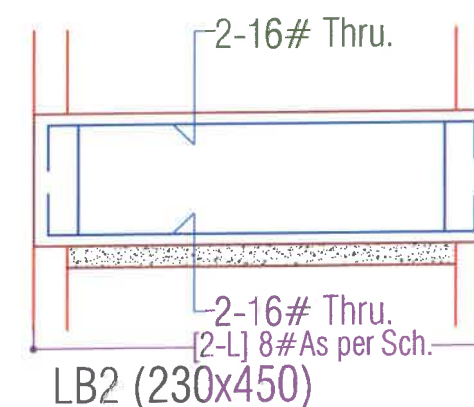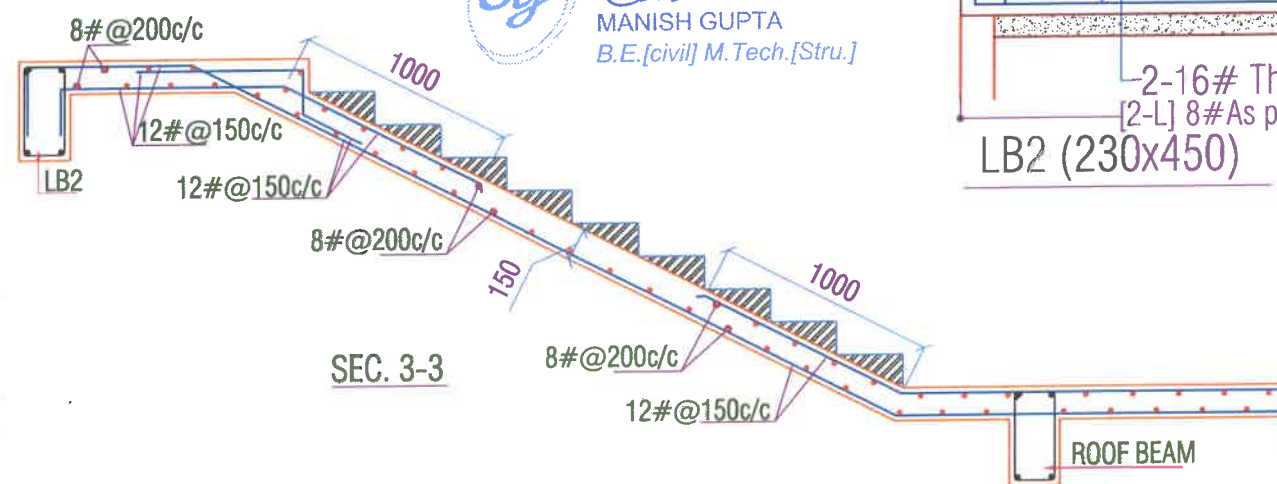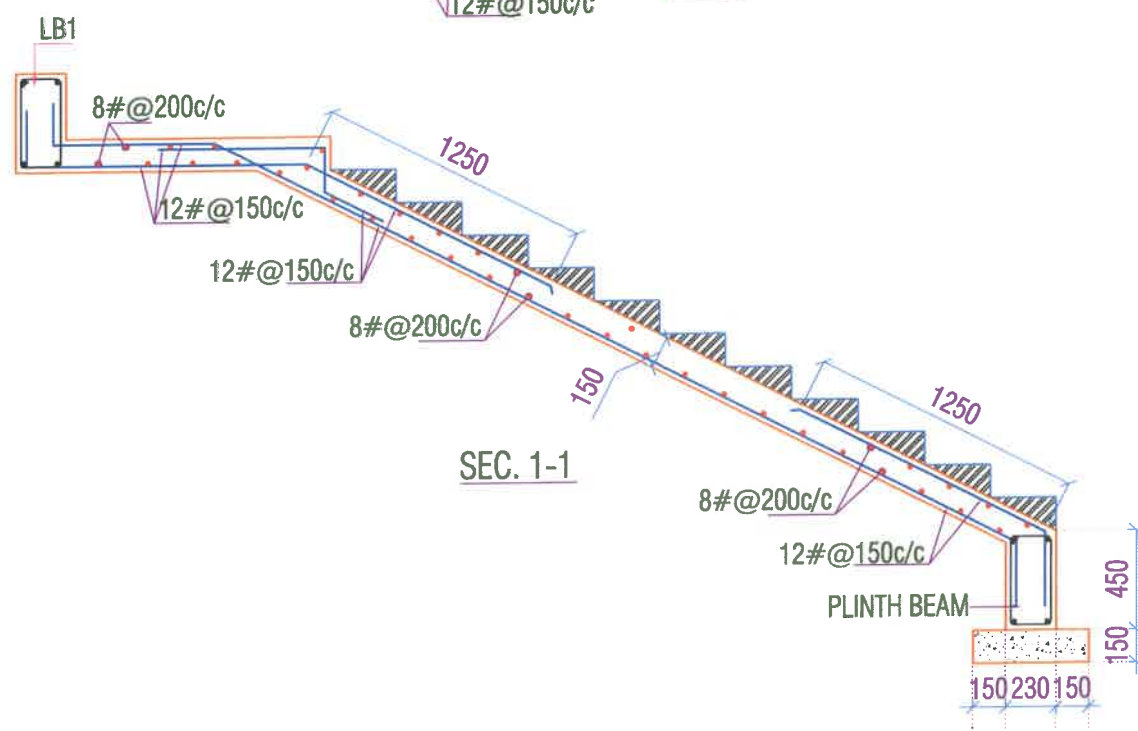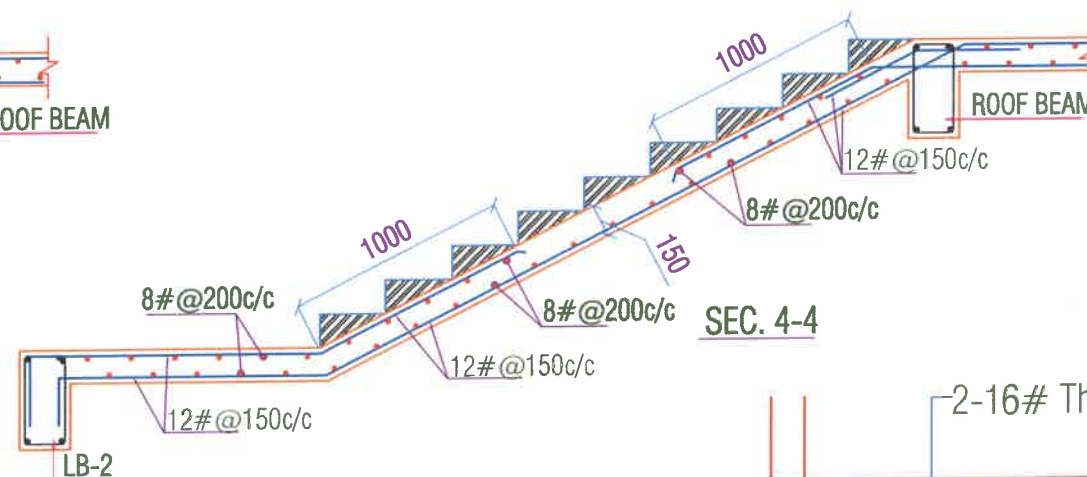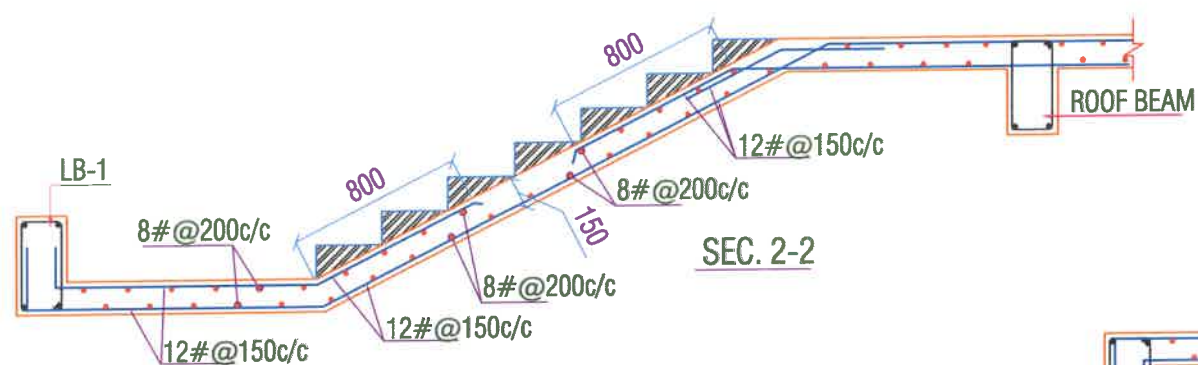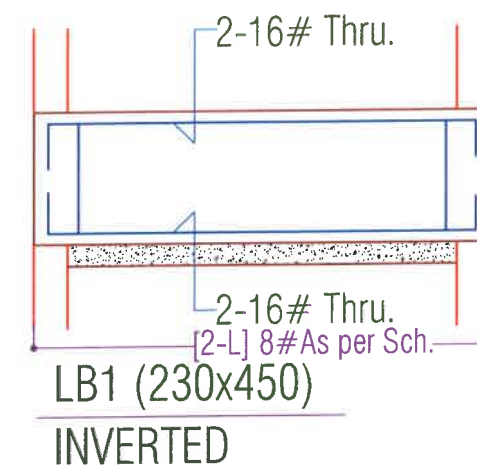

SG STRUCTURES
MANISH GUPTA
B.E. [civil] M.Tech. [Stru.]

Grade Of Concrete
For Foundation/Raft/Pedestal= M25
For Stair Case= M25
For Column/Lift Wall= M25
For Beam & Slab= M25

Grade Of Reinforcement Steel
TMT Bar Fe 500D
[Primary Make (Tata, Jindal or Eq.)]

GENERAL NOTES:-

1. ALL DIMENSION AND LEVEL ARE IN MM & METER.
2. DO NOT SCALE THIS DRAWING WRITTEN DIMENSION ONLY.
3. THIS DRAWING SHOULD BE READ IN CONJUNCTION WITH RELEVANT ARCHITECTURAL AND SERVICE DRAWING ANY DISCREPANCY SHOULD BE IMMEDIATELY BROUGHT TO NOTICE.
4. ONLY LOAD BEARING WALLS ARE SHOWN IN PLAN OTHER WALLS SHALL BE STOPPED 1/2" BELOW SOFFIT OF BEAM/SLAB AND GAP FILLED WITH CEMENT MORTAR UNLESS OTHERWISE SHOWN IN ARCHITECTURAL DRAWING.

REINFORCEMENT DETAILS

Please Refer Drawing ST/JAY/00

CONCRETE DETAILS

Please Refer Drawing ST/JAY/00

REV.	DATE	DESCRIPTION	REMARK
01			
02			
03			
04			

CLIENT:-

G S Dreamhome LLP

ARCHITECTS:-

GRAPHITE DESIGN STUDIO

ARCHITECTS, INTERIOR DESIGNERS, PLANNERS
PLOT NO 68, JANAK PURI-I, MALWALA PAHAR, JAIPUR-302005
CONTACT NO. +91-9928334414, 0141-2594414
email: akshil@graphitedesignstudio.com

STRUCTURAL CONSULTANTS:-

SG STRUCTURES
A-36, 1ST FLOOR, SUNDER SINGH BANDARI NAGAR,
SWEI FARM, NEW SANGANER ROAD, JAIPUR-302019
E-mail: sg.structures@gmail.com
Tel: 09772202219, 0141-2297076


PROJECT TITLE:-

Dream Homz
Address- Khasra No. 1296 & 1306,
Village-Makarwelli, Pushkar Bypass,
Ajmer- 305004 (Rajasthan)






DRG. TITLE:-

BLOCK-C
STAIR CASE LAYOUT & DETAIL


SCALE	DRG. NO.
SBC - 18.0 MT/50.0 MT/1.8M Designed For - G + 4	ST/GD/JAY/04a
RUPESH KHORWAL DRAFT BY	MANISH GUPTA DESIGN & CHK. BY.
DATE 03/03/2020 PRINT 03/03/2020	JOB.NO. NORTH

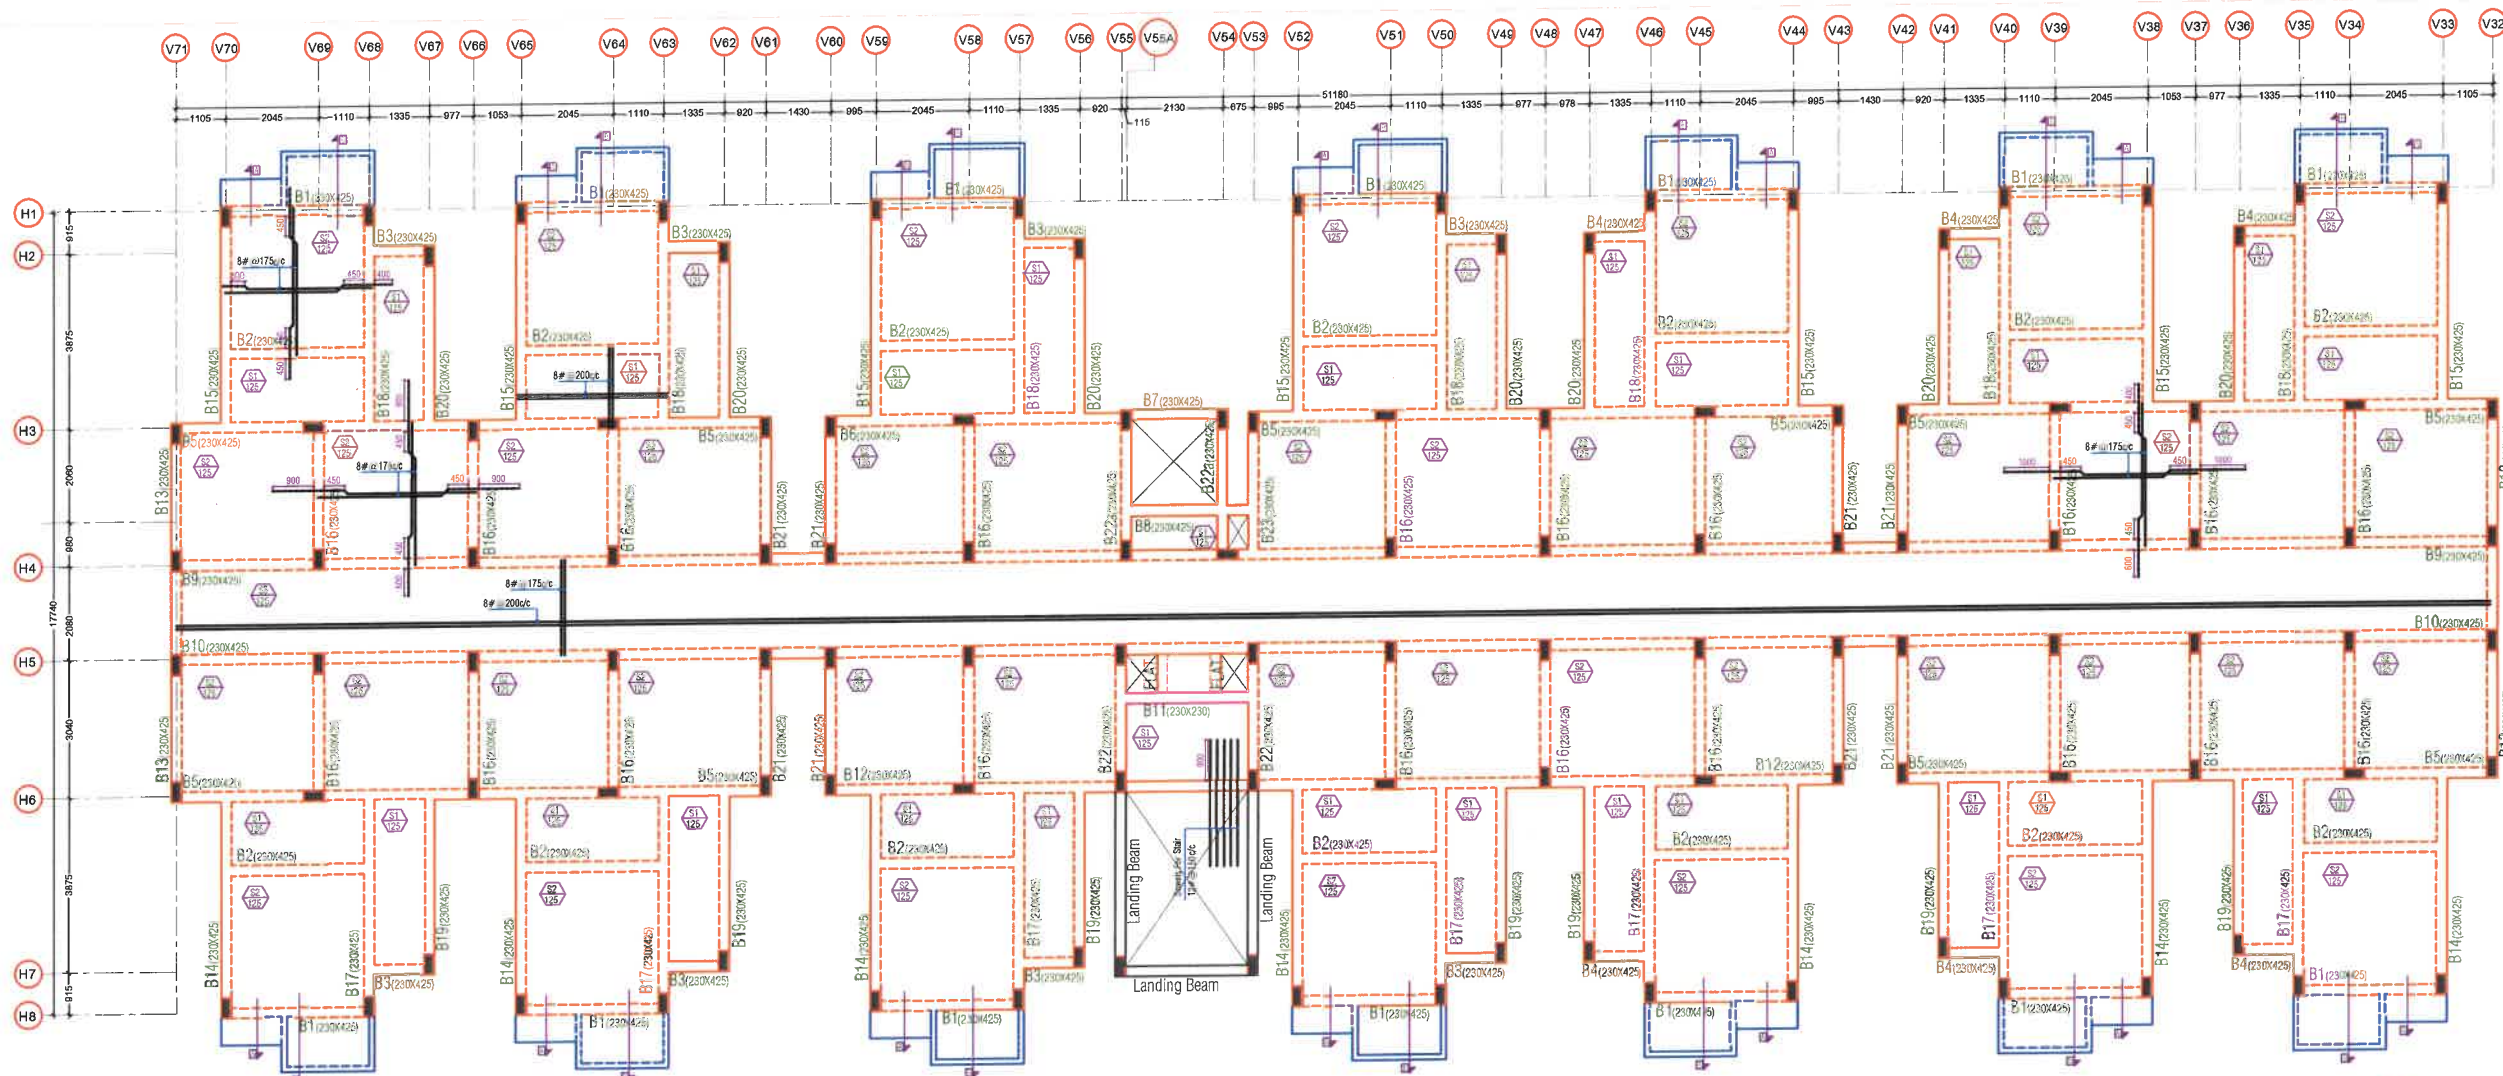

SG STRUCTURES
Manish Gupta
MANISH GUPTA
 B.E.[civil] M.Tech.[Stru.]

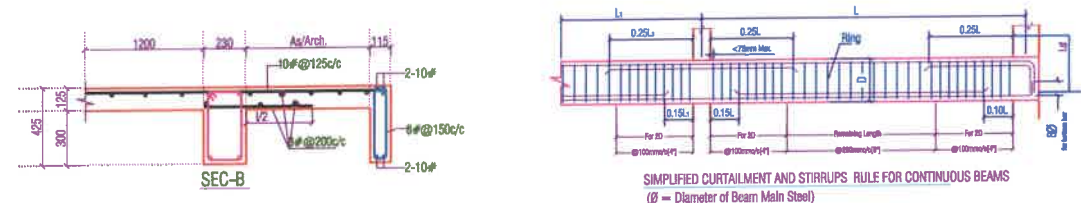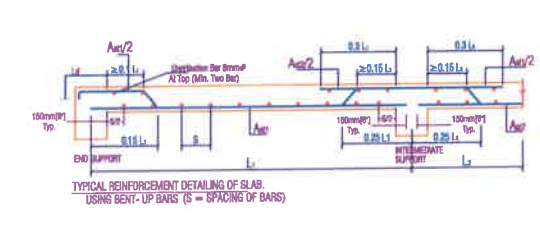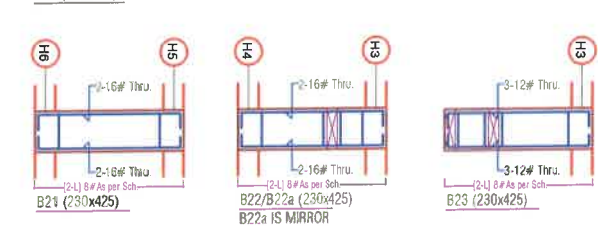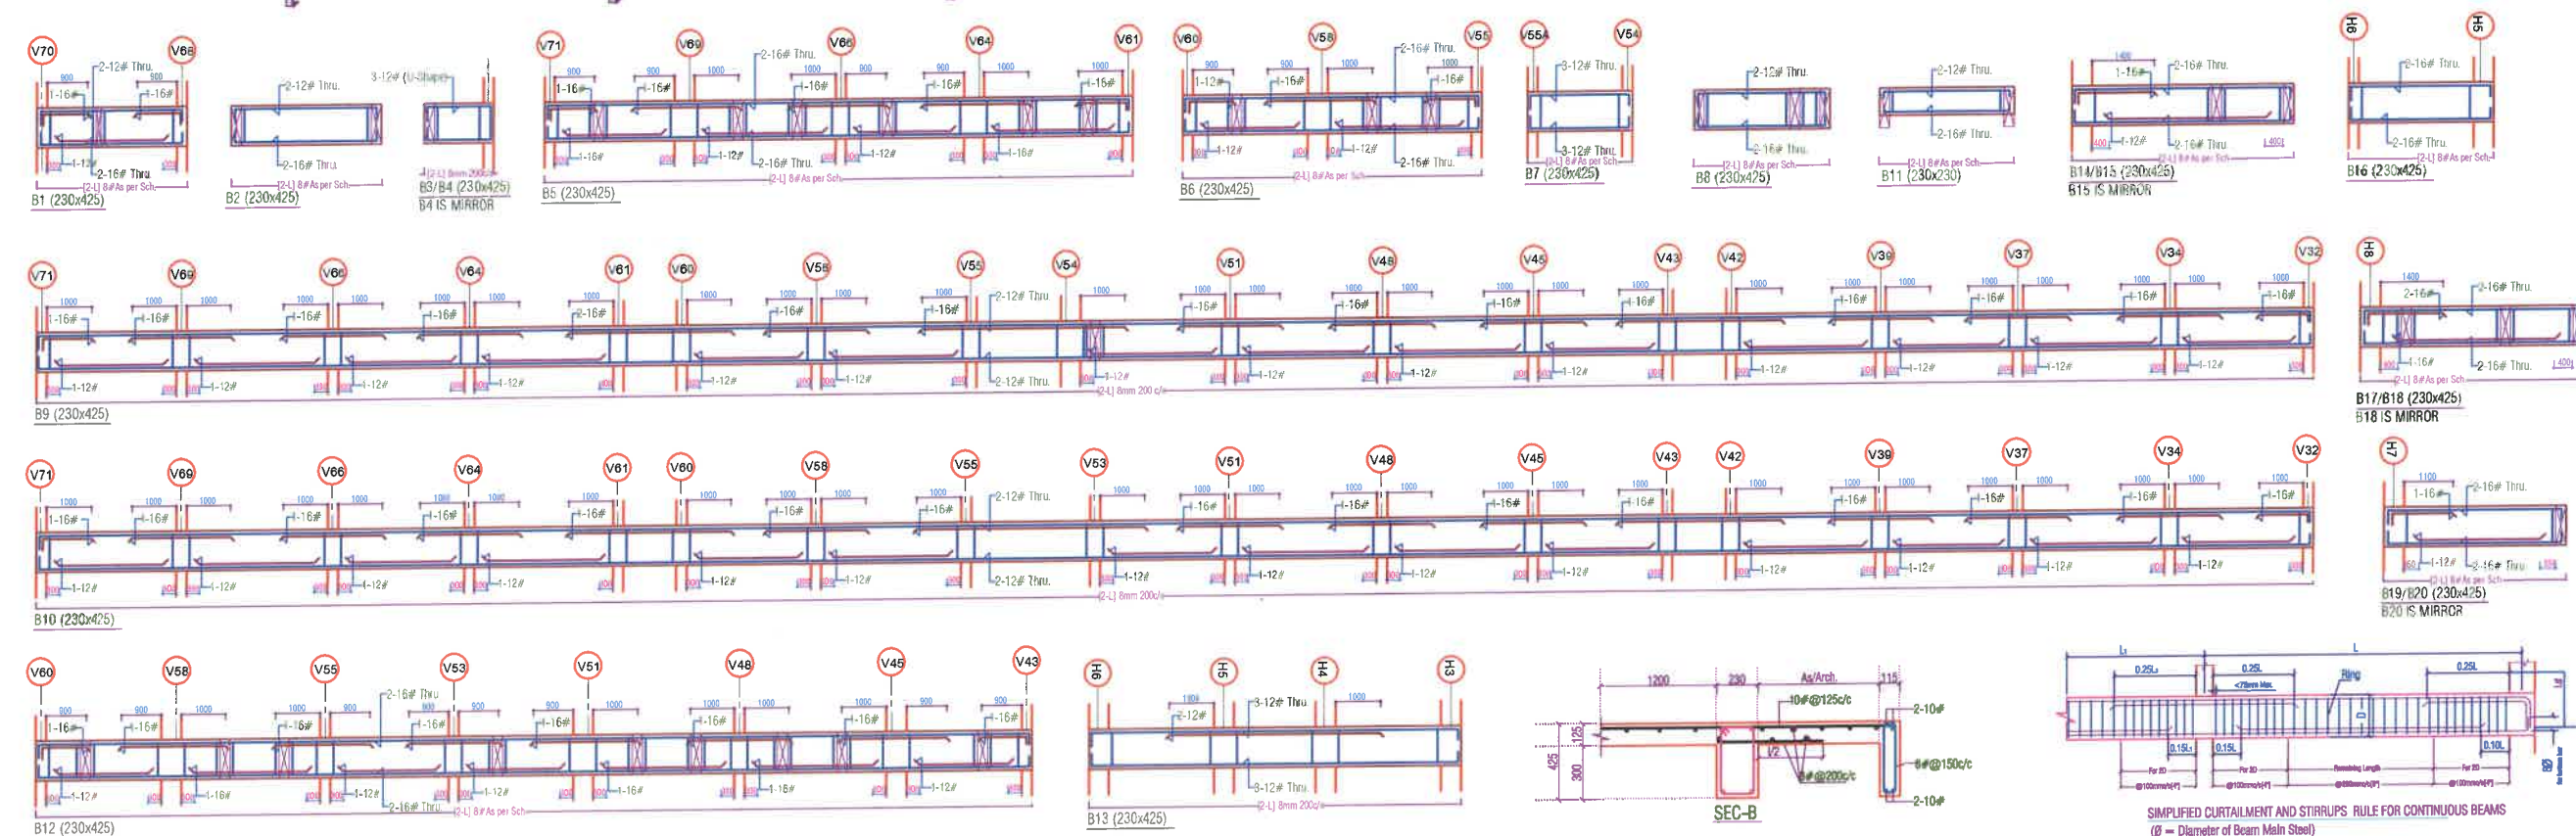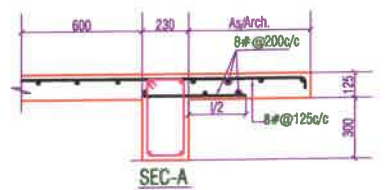

SIMPLIFIED CURTAILMENT AND STIRRUPS: RULE FOR CONTINUOUS BEAMS
 (Ø = Diameter of Beam Main Steel)
 (D = Total Depth of Beam)

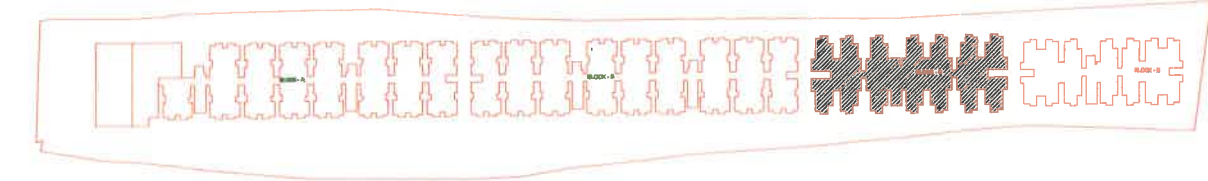

Grade Of Concrete
 For Foundation/Raft/Pedestal= M25
 For Slab Case= M25
 For Column/Lift Wall= M25
 For Beam & Slab= M25

Grade Of Reinforcement Steel
 TMT Bar Fe 500D
 (Primary Make (Tata/Jindal or Eci))

GENERAL NOTES:
 1. ALL DIMENSIONS AND LEVELS ARE IN MM & METERS.
 2. DO NOT SCALE THIS DRAWING WITHOUT PERMISSION.
 3. THIS DRAWING SHOULD BE USED IN CONSTRUCTION ONLY. ANY MODIFICATION OR CORRECTION SHOULD BE APPROVED BY THE ARCHITECT/ENGINEER.
 4. ONLY LIFT BEAMS SHALL BE SHOWN IN PLAN. OTHER BEAMS SHALL BE SHOWN IN SECTION. BEAMS OF BEAMS/SLAB AND BEAMS SHALL BE SHOWN IN SECTION. BEAMS OF BEAMS/SLAB AND BEAMS SHALL BE SHOWN IN SECTION.

REVISIONS:


NO.	DATE	REVISION
1	12/10/2020	ISSUED FOR PERMIT
2	12/10/2020	ISSUED FOR PERMIT
3	12/10/2020	ISSUED FOR PERMIT

GRAPHITE DESIGN STUDIO
 2nd Floor, Block C, Sector 10, Gurgaon, Haryana
 Phone: 98100 98100, 98100 98100
 Email: gds@graphitedesignstudio.com
 Website: www.graphitedesignstudio.com


STRUCTURAL CONSULTANTS:
SG STRUCTURES
 2nd Floor, Block C, Sector 10, Gurgaon, Haryana
 Phone: 98100 98100, 98100 98100
 Email: sg@sgstructures.com
 Website: www.sgstructures.com

PROJECT INFO:
 Dream Home
 Address: Khare No. 1200 & 1300,
 Village-Makarwal, Pushkar Bypass,
 Ajmer- 305004 (Rajasthan)


DATE: 12/10/2020 **JOB NO.:** NORTH

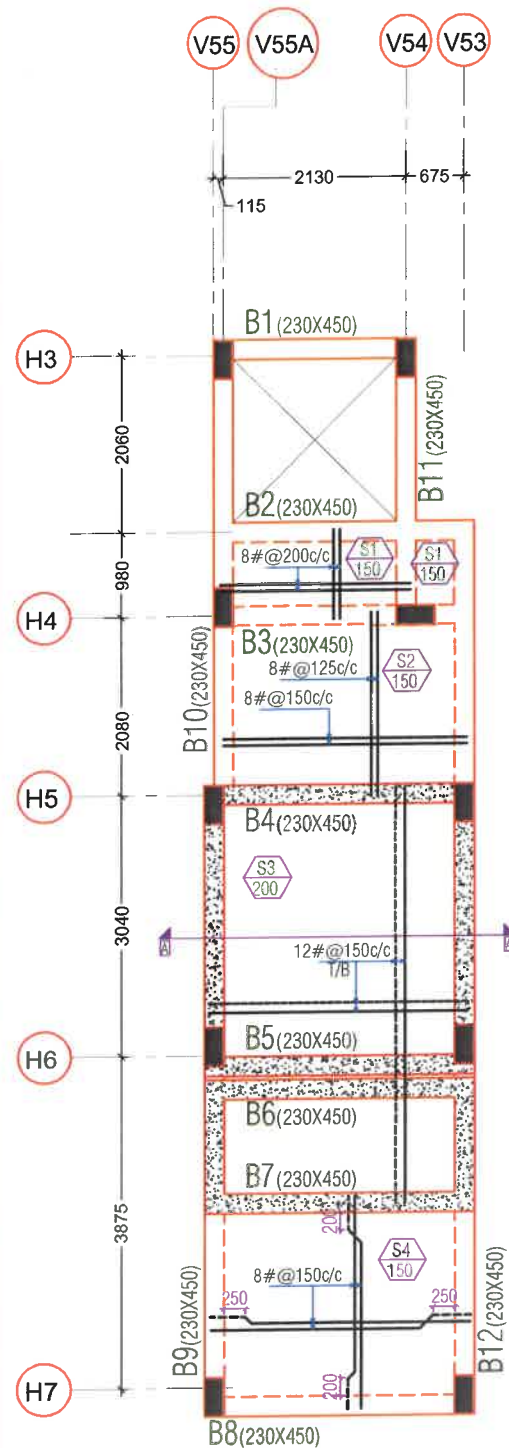


WATER TANK BOTTOM PLAN

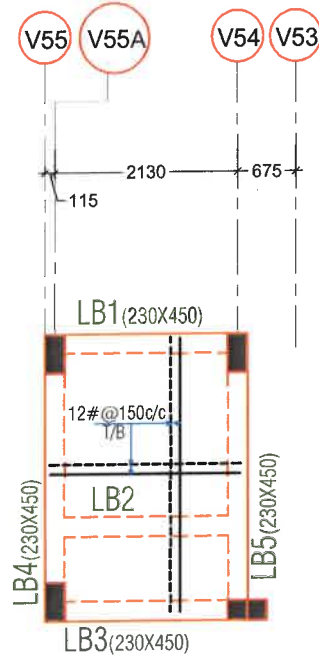


WATER TANK TOP PLAN

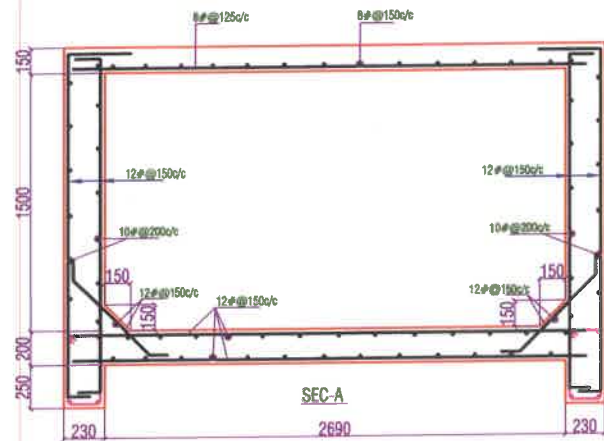


SEC-A

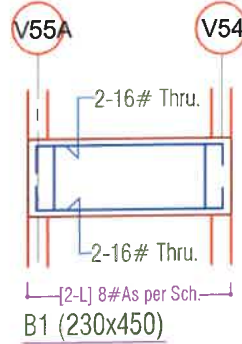


B1 (230x450)

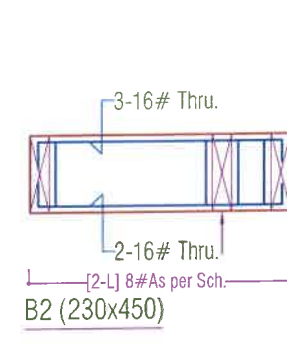


B2 (230x450)

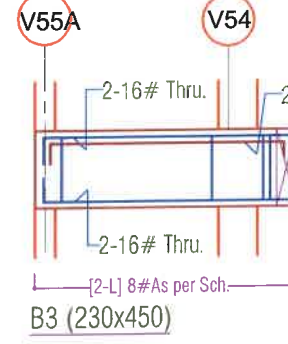


B3 (230x450)

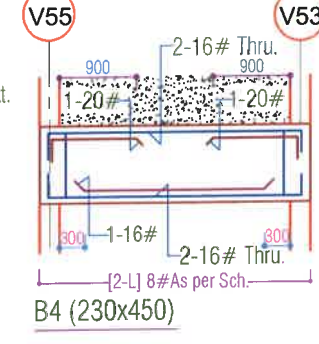


B4 (230x450)

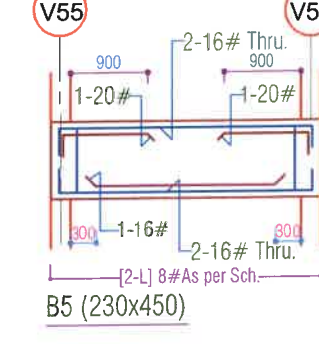


B5 (230x450)

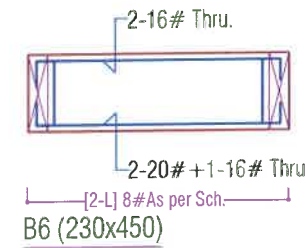


B6 (230x450)

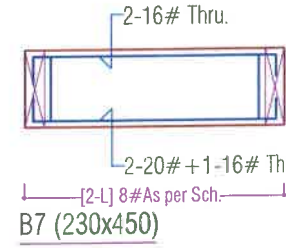


B7 (230x450)

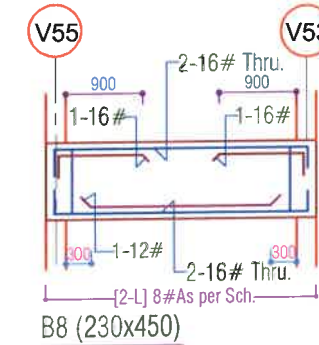


B8 (230x450)

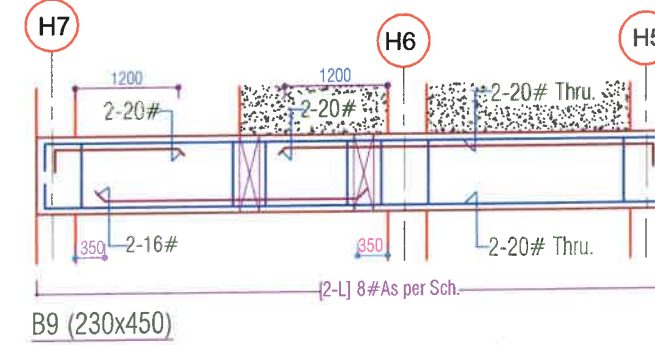


B9 (230x450)

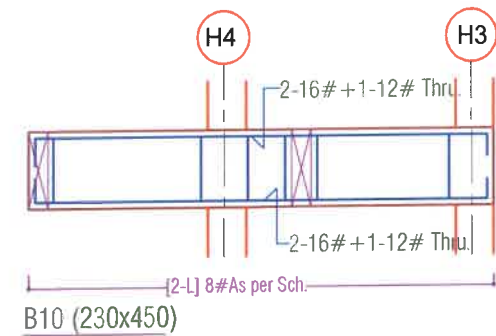


B10 (230x450)

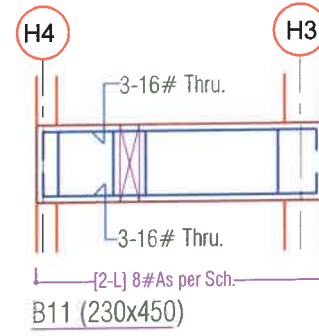


B11 (230x450)

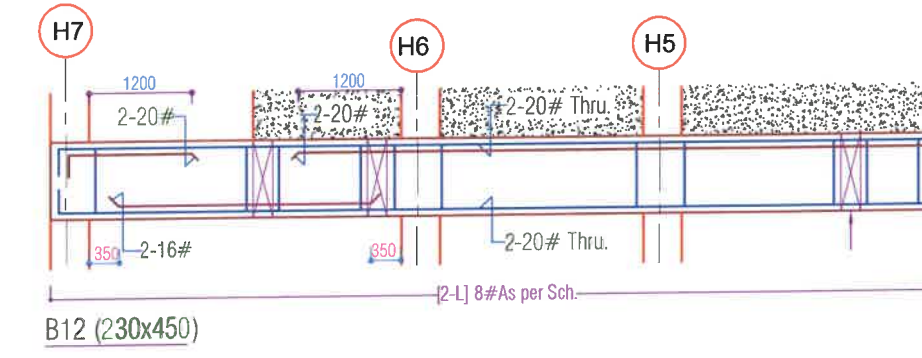


B12 (230x450)

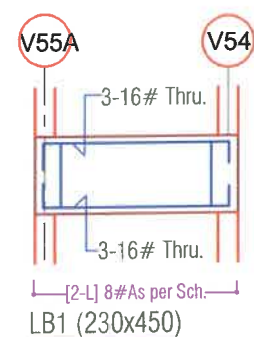


LB1 (230x450)

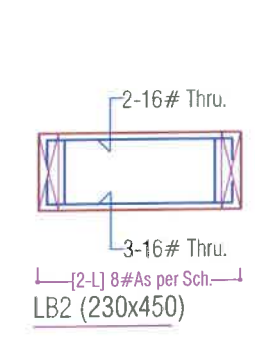


LB2 (230x450)

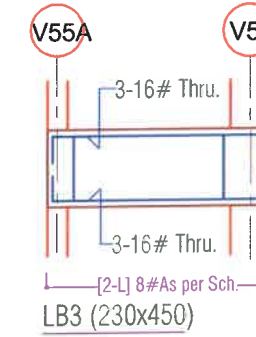


LB3 (230x450)

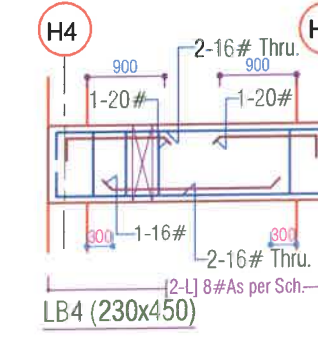


LB4 (230x450)

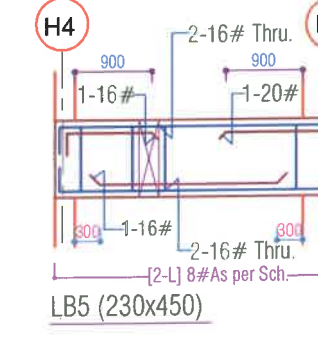

LB5 (230x450)

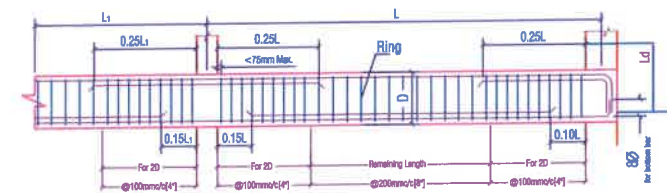

SIMPLIFIED CURTAILMENT AND STIRRUPS RULE FOR CONTINUOUS BEAMS
(Ø = Diameter of Beam Main Steel)
(D = Total Depth of Beam)

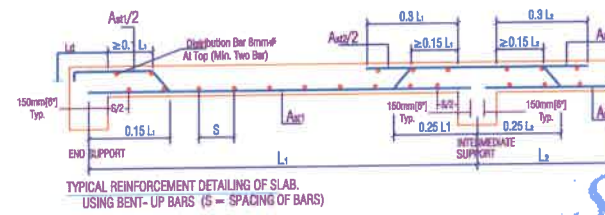

TYPICAL REINFORCEMENT DETAILING OF SLAB
USING BENT-UP BARS (S = SPACING OF BARS)

Grade Of Concrete
For Foundation/Ret/Pedestal = M25
For Stair Case = M25
For Column/Lit Wall = M25
For Beam & Slab = M25
Grade Of Reinforcement Steel
TMT Bar Fe 500D
(Primary Make (Tata/Jindal or Etc))

GENERAL NOTES:
1. ALL DIMENSIONS AND LEVELS ARE IN MM & METERS.
2. NO PART SHALL BE CHANGED WITHOUT PERMISSION.
3. THIS DRAWING SHOULD BE USED IN CONSTRUCTION AND REVISIONS SHOULD BE MADE IN ACCORDANCE WITH THE REVISIONS.
4. ONLY LAMP REVISIONS SHALL BE MADE IN THIS DRAWING. ALL OTHERS SHALL BE MADE IN THE REVISIONS.
5. THE REVISIONS SHALL BE MADE IN THE REVISIONS.
6. THE REVISIONS SHALL BE MADE IN THE REVISIONS.

REVISIONS
1. 01/01/2021
2. 01/01/2021
CLASH:-
G S Dreamhome LLP

GRAPHITE DESIGN STUDIO
10/10/2021
10/10/2021
10/10/2021
10/10/2021
10/10/2021
10/10/2021
10/10/2021
10/10/2021
10/10/2021
10/10/2021

STRUCTURAL CONSULTANT:-
SG STRUCTURES
10/10/2021
10/10/2021
10/10/2021
10/10/2021
10/10/2021
10/10/2021
10/10/2021
10/10/2021
10/10/2021
10/10/2021

PROJECT TITLE:-
Dream Home
Address:- Kharsa No. 1206 & 1306,
Village-Makarwal, Pushkar Bypass,
Ajmer-305004 (Rajasthan)

DRG. TITLE:-
BLOCK C
MUMBAI ROOF DETAIL

SCALE:-
DRG. NO.
10/10/2021

REVISIONS
1. 01/01/2021
2. 01/01/2021
DATE 07/04/2021
JOB NO.
PRINT 07/04/2021

SG STRUCTURES
MANISH GUPTA
B.E.[civil] M.Tech.[Stru.]

Contractor to check and verify all dimensions before execution of the work.

All dimensions are given Meter/Millimeter unless other wise specified .

Figured dimensions shall be followed.

Executive authority shall check the drawing before tracing execution in hand.

All structural drawings shall be read in conjunction with relevant architectural drgs any discrepancy between them observed shall be brought to the notice of the accepting officer for necessary clarification.

Any variation between the details given in the structure grid and tropical drg, the details shown in structural drawing shall be followed.

All reinforcement for RCC work shall be TMT Grade Fe 500D conforming to IS : 1786-2008

The foundation has been designed as Raft footing .

The SBC has been taken as 18MT/Sq m at a depth of 1.8 Meter Below Natural Ground level.

While laying foundation, contractor shall make suitable arrangements to lower the subsoil water (if Any) below the foundation level. Foundation concrete shall always be provide under foundation of all RCC/ masonry structure.

Lean concrete in PCC as per specified to min thickness (unless other wise specified or shown in DRG) shall always be provide under foundation of all RCC / masonry structure.

Unless other wise mentioned Intels over opening/ jaits niches shall be provide as per typical DRG of Intels and chanjias .

RCC Intell band over full and half block thick wall shall be provided continuously at Intell level (2.1 m above FFL) under sl no. 11 above and where height of solid wall exceeds 2.4 M

Water used for mixing and curing of concrete work shall conform to quality criteria specified in IS : 456-2000

Unless other wise specified the structural concrete shall be M 25 for all structural members (design mix concrete conforming to the acceptance criteria given in IS -456-2000).

Form working for concrete shall be rigidly constructed of approved materials and shall be true to the shape and dimensions of the finished members and water tight. Form work shall be designed for all imposed loads (dead, live, constructional, wind, vibration, impact, fluid pressure etc.)

From work surface shall be supported on closely spaced stiff props adequately braced in plan and firmly placed on sub-base ground not liable to settle under loads.

Aggregate to be used in structural concrete shall be crushed/broken stone as coarse aggregates, river/PIT sand/ stone dust as fine aggregates conforming to grading and other quality criteria as specified in IS : 383

Strength of hollow blocks/ solid blocks shall be not less than 35 kg/cm² and 45 kg/cm² respectively

All plinth beams shall be cast over 6" in. PCC 1:4:8 width of beam plus 6" wide over every directly resting on fully compacted earth.

All existing walls and wall below plinth level shall be constructed with solid blocks.

Wall shall be reinforced over PB as shown in the drawing where PB is not available, wall shall rest over dwarf wall /foundation.

The existing details, if any in structural DRG but technically required based on sound engineering practice, must followed and read in conjunction with relevant drawing

In beams, wherever reinforcement bars are provide in two or more layers, space bars of 25# @ 4' c/c shall be provide between the reinforcement layers.

PCC lean concrete below foundation shall have 6" offset on all sides. Wherever the gap between two footings is less than 8", the whole gap shall be filled with lean concrete

Clear cover to all reinforcement shall be as under:

REINFORCEMENT	BOTTOM	TOP	SIDES
---------------	--------	-----	-------

PARTICULAR	BOTTOM	TOP	SIDES
SLAB	3/4"(20MM.)	2 3/8"(61MM.)	
FOOTING	2"(60MM.)	2"(60MM.)	2"(60MM.)
RETAINING WALL		1"(25MM.)	1 1/2"(40MM.) (EARTH SIDE) 2 3/8"(61MM.) (IN SIDE)
COLUMNS			1 1/2"(40MM.)
BEAMS, LINTEL	1"(25MM.)	1"(25MM.)	1"(25MM.)
WALLS/FLOOR SLAB & ROOF SLAB OF WATER TANK.			1"(25MM.) ON WATER FACE 1 1/2"(40MM.) (ON EARTH SIDE) WHERE APPLICABLE

26. The building has been designed as per IS : 1893-2016 and IS : 456-2000 considering earthquake zone II for AJMER, Rajasthan

27. Admixtures :

A. ADMIXTURE IF USED SHALL COMPLY WITH IS: 9103

B. It should not impair durability of concrete

C. The workability, compressive strength & the slump loss of concrete with & without the use of admixture shall be Established during trial mixes before its use.

D. Preparation of mix using admixture is to be as per manufacturers instructions.

28. For any other details not shown / indicated on DRG. Shall be as per IS 456-2000, IS 1893 : 2016.

30. All reinforcement shall be terminated with straight length or L shape unless otherwise specified.

31. The horizontal distance between two parallel main reinforcement bars shall not be less than dia of the larger dia bar or 5 mm more than nominal size of coarse aggregate, whichever ever is more. Spacing of long bars measured along periphery of the col. shall exceed 300 mm.

32. First main / secondary bar in a slab shall be placed along the center line of the span and other spaced as specified in the DRG covering the entire span between center line of supports.

33. In beam / lintels, first stirrup shall be at the center of span and subsequent ones at the spacing indicated in the DRGS

34. Temperature reinforcement (distribution steel in slab where not shown in drawing shall be 0.12% (lor)

35. Unless other wise specified # 3 @ 300 c/c shall be provide as binders in top portion of slab reinforcement and placed parallel to support.

36. Positive reinforcement in shorter direction in middle position region for negative reinforcement.

37. Min 3 nos 8 mm # diagonal bars shall be provided at the corners of freely supported or non continues edges of slab

38. Unless other wise specified side face reinforcement shall be provide for all beams of depth exceeding 750 mm as per IS : 456-2000, or as shown in drawing.

39. Anchorage length - all RCC structure elements (column, cantilevered, beams & slab) shall have their main reinforcement suitable anchored to provide the full development length (48 x d for tension & 38 x d for compression for M 25 mix concrete & FE 500)

40. provide the full development length (46 x d for tension & 36 x d for compression for M 30 mix concrete & FE 500)

41. No laps shall be provide in the high stress zones listed below.

42. a. Middle 1/3 span of slabs/ beams in case of positive reinforcement.

43. b. 0.3 L of span from the supports in case of beams/ slabs for negative reinforcement .

44. c. 0.25 L from the supports / junction in case of longitudinal reinforcement for column.

45. d. Not more than 40% bars shall be lapped at any one section.

46. e. Laps shall be staggered with min distance equal to 1.3 times the lap length between two lap section.

47. Lap length - unless specified, lap splice shall be provided for all bars less than 36 mm dia (bars of more than 36 mm dia shall be welded)

48. a) Tor steel [M25 & Fe500] Tension compression

49. 48 x dia 38 x dia

50. a") Tor steel [M30 & Fe500] 46 x dia 36 x dia

51. b) When bars of different dia area to be spliced lap length shall be calculated on basis of smaller dia.

52. c) Splice of bars in columns shall be avoided as far as possible. Where inescapable laps shall be provided after interval of two stories.

53. For the floor and rafter slabs, chair supports shall be provided to maintain vertical spacing between top and bottom reinforcement bar.



54. 3 x 10 # or 2 x 12 # bars shall be longitudinally provided in the RCC floor slab where partition panel walls are supported on them.

55. Dowel bars shall be held firmly in position to avoid dislocation and loss of bond due to vibration during construction stage.


56. In pashed construction vertical reinforcement of columns (dowels) shall be extended (and left) beyond slab min 50 times the dia of bars with at least 50 % bars extending up to 100 times the dia of the bar unless otherwise specified.

57. Top of all construction slabs shall be kept at the same level similarly soffits of al adjoining cantilevered projection shall be at the same level.


58. SPLICING OF COLUMN BARS AT INTERMEDIATE FLOOR.

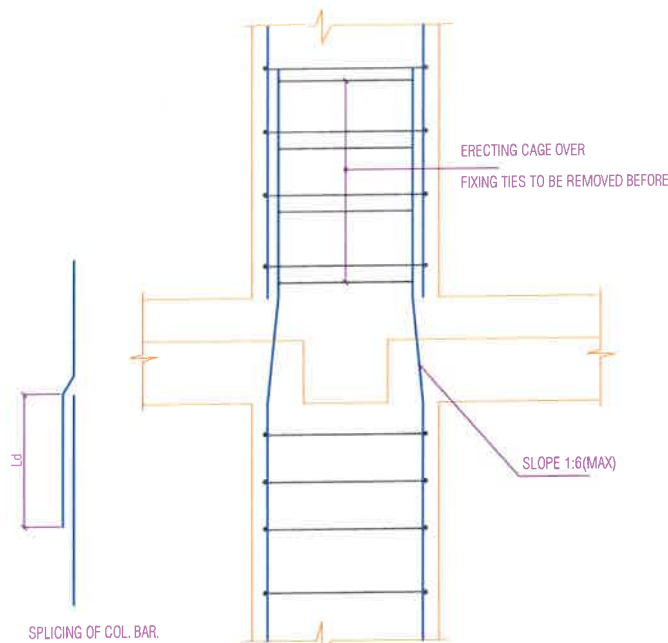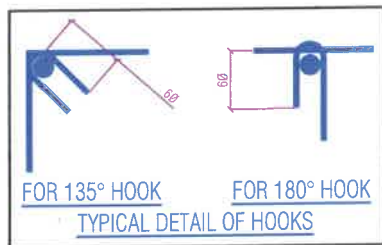


47. **SPLICING OF COLUMN BARS AT INTERMEDIATE FLOOR WHEN THE RELATIVE DISPLACEMENT OF THE COLUMN FACE IS MORE THAN 75MM.**

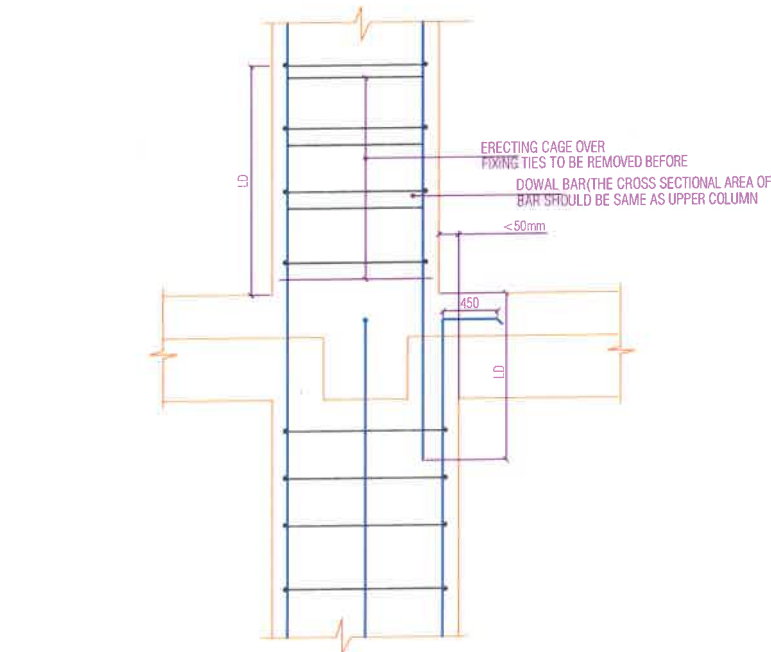

48. SIMPLIFIED CURTAILMENT AND STIRRUPS RULE FOR CONTINUOUS BEAMS

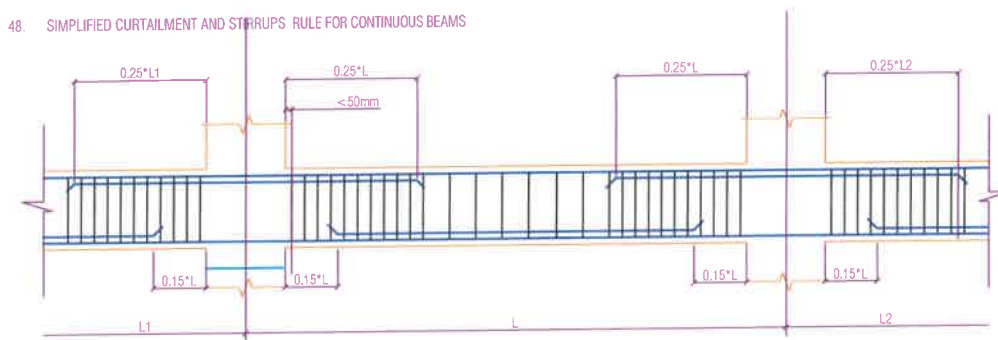

49. TYPICAL REINFORCEMENT DETAILING OF SLAB

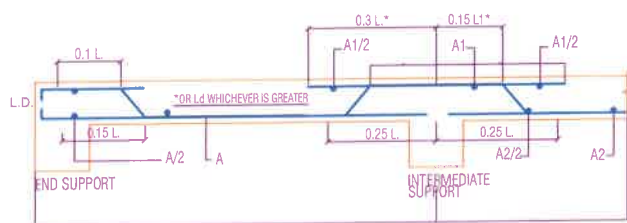


8# @200C/O

4-10#

1. For slabs plate / surface vibrator shall only be used for compaction to insure better quality control & needle pin vibrator shall not be used.
2. A plaster groove of width 12 mm and depth 5 mm shall be provided all along the junction of RCC slab and masonry wall (internal).
3. Concentrating of the entire roof slab including beams between construction joints / crumple section shall be done in one operation. If a joint is inescapable it shall be a vertical joint in the middle third of the span and parallel to the main reinforcement.
4. Structural continuity in RCC between two successive days work shall be achieved by cleaning the old surface of all loose concrete applying cement slurry and proper compaction.
5. Curing of all structural concrete shall be done up to a main time period of 14 days or the stripping time of from work which over is later.

1. The cantilever for supporting the over hang of cantilever beam slabs should be retaining until sufficient counter weight over the bearing has been attained by building masonry or otherwise.
2. The shuttering for cantilever slab / beam should be removed starting from the over hang edge.
3. In case of canopies with cantilever beam the centering for the canopy slab in between the beam shall be removed first.
4. Stripping time for concrete shall be as under if O.P.C is used.

a) Vertical form work to columns, walls, beam-24hrs.	
b) Slabs up to 4.5 M span.	7 days
c) Slabs above 4.5 M span.	14 days
d) Beams & arches up to 6 M span.	14 days
e) Beams & arches above 6 M span.	21 days
5. In case of P.P.C 50 % stripping time to be added.
6. In case of work from has re-entrant angles the form work shall be removed as soon as possible after concrete has set to avoid shrinkage cracking.

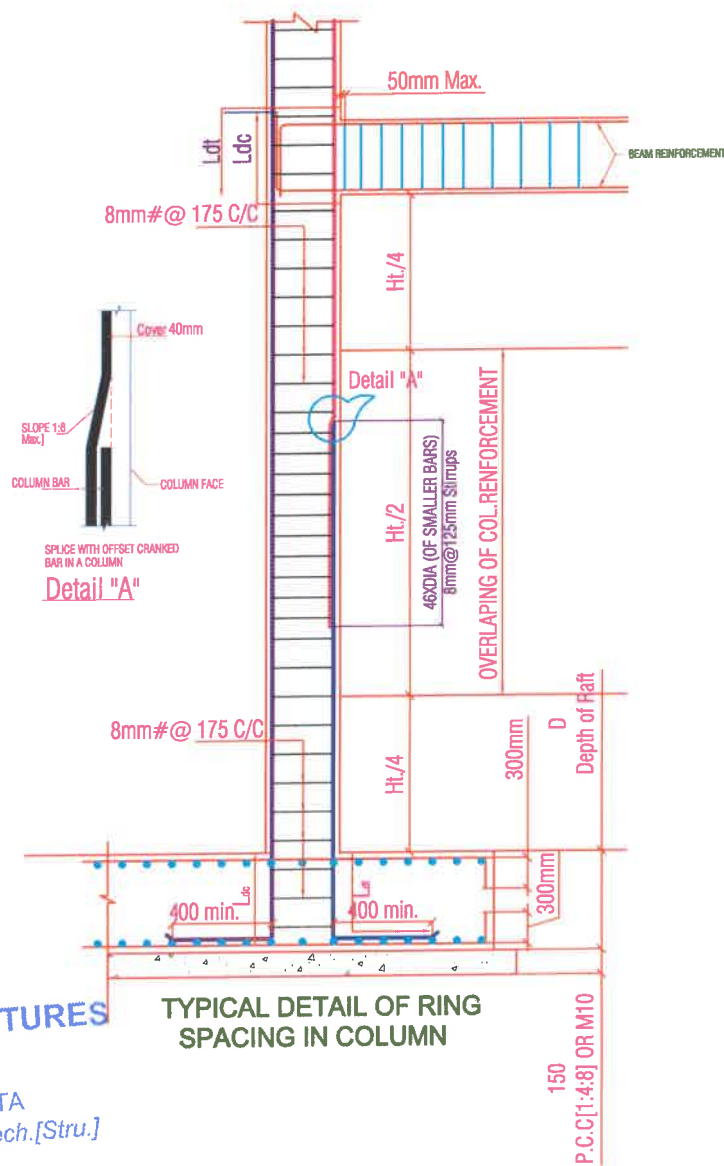

A cross-sectional diagram of a wall. A horizontal blue line represents the reinforcement bar, with a label 'REINFORCEMENT' pointing to it. The bar is positioned within a vertical structure labeled 'WALL'.

Grade Of Reinforcement Steel
TMT Bar Fe 500D
Primary Make (Tata, Jindal or Eq.)

1. ALL DIMENSION AND LEVEL ARE IN MM & METER
2. DO NOT SCALE THIS DRAWING WRITTEN DIMENSION ONLY.
3. THIS DRAWING SHOULD BE READ IN CONJUNCTION WITH RELEVANT ARCHITECTURAL AND SERVICE DRAWING. ANY DISCREPANCY SHOULD BE IMMEDIATELY BROUGHT TO NOTICE.
4. ONLY LOAD BEARING WALLS ARE SHOWN IN PLAN. OTHER WALLS SHALL BE STOPPED 1/2" BELOW SOFFIT OF BEAM/SLAB AND GAP FILLED WITH CEMENT MORTAR UNLESS OTHERWISE SHOWN IN ARCHITECTURAL DRAWING.

Please Reffer Drawing ST/JAY/OC

Please Reffer Drawing ST/JAY/OC

Please Reffer Drawing ST/JAY/OC

REV.	DATE	DESCRIPTION	REMARKS
R1			
R2			
R3			
R4			


GRAPHITE DESIGN STUDIO
ARCHITECTS, INTERIOR DESIGNERS, PLANNERS
PLOT NO 68, JANAK PURI-I, IMLIWALA PAHTAK, JAIPUR
CONTACT NO. +91-9928334414, 0141-2594414
email: akshil@graphitedesignstudio.com

 **SG STRUCTURES**
A-36, 1ST FLOOR, SUNDER SINGH BANDARI NAGAR
SWEJ FARM, NEW SANGANER ROAD, JAIPUR-3020
E-mail: sg_structures@gmail.com
Tel: 09772202219, 0141-2297076

PROJECT TITLE:-
Dream Homz
Address- Khasra No. 1296 & 1306,
Village-Makarwali, Pushkar Bypass,
Ajmer- 305004 (Rajasthan)

DRG. TITLE:— BLOCK 'D'
GENERAL DETAIL SHEET


SCALE		DRG. NO.	
SBC=18.0 MT/Sq.Meter 1 BM Designed For=G+4		ST/GD/JAY/00	
RUPESH KHORWAL DRAFT BY		MANISH GUPTA DESIGN & CHK. BY.	
DATE	05/11/2019	JOB.NO.	NORTH
PRINT	00/11/2019		

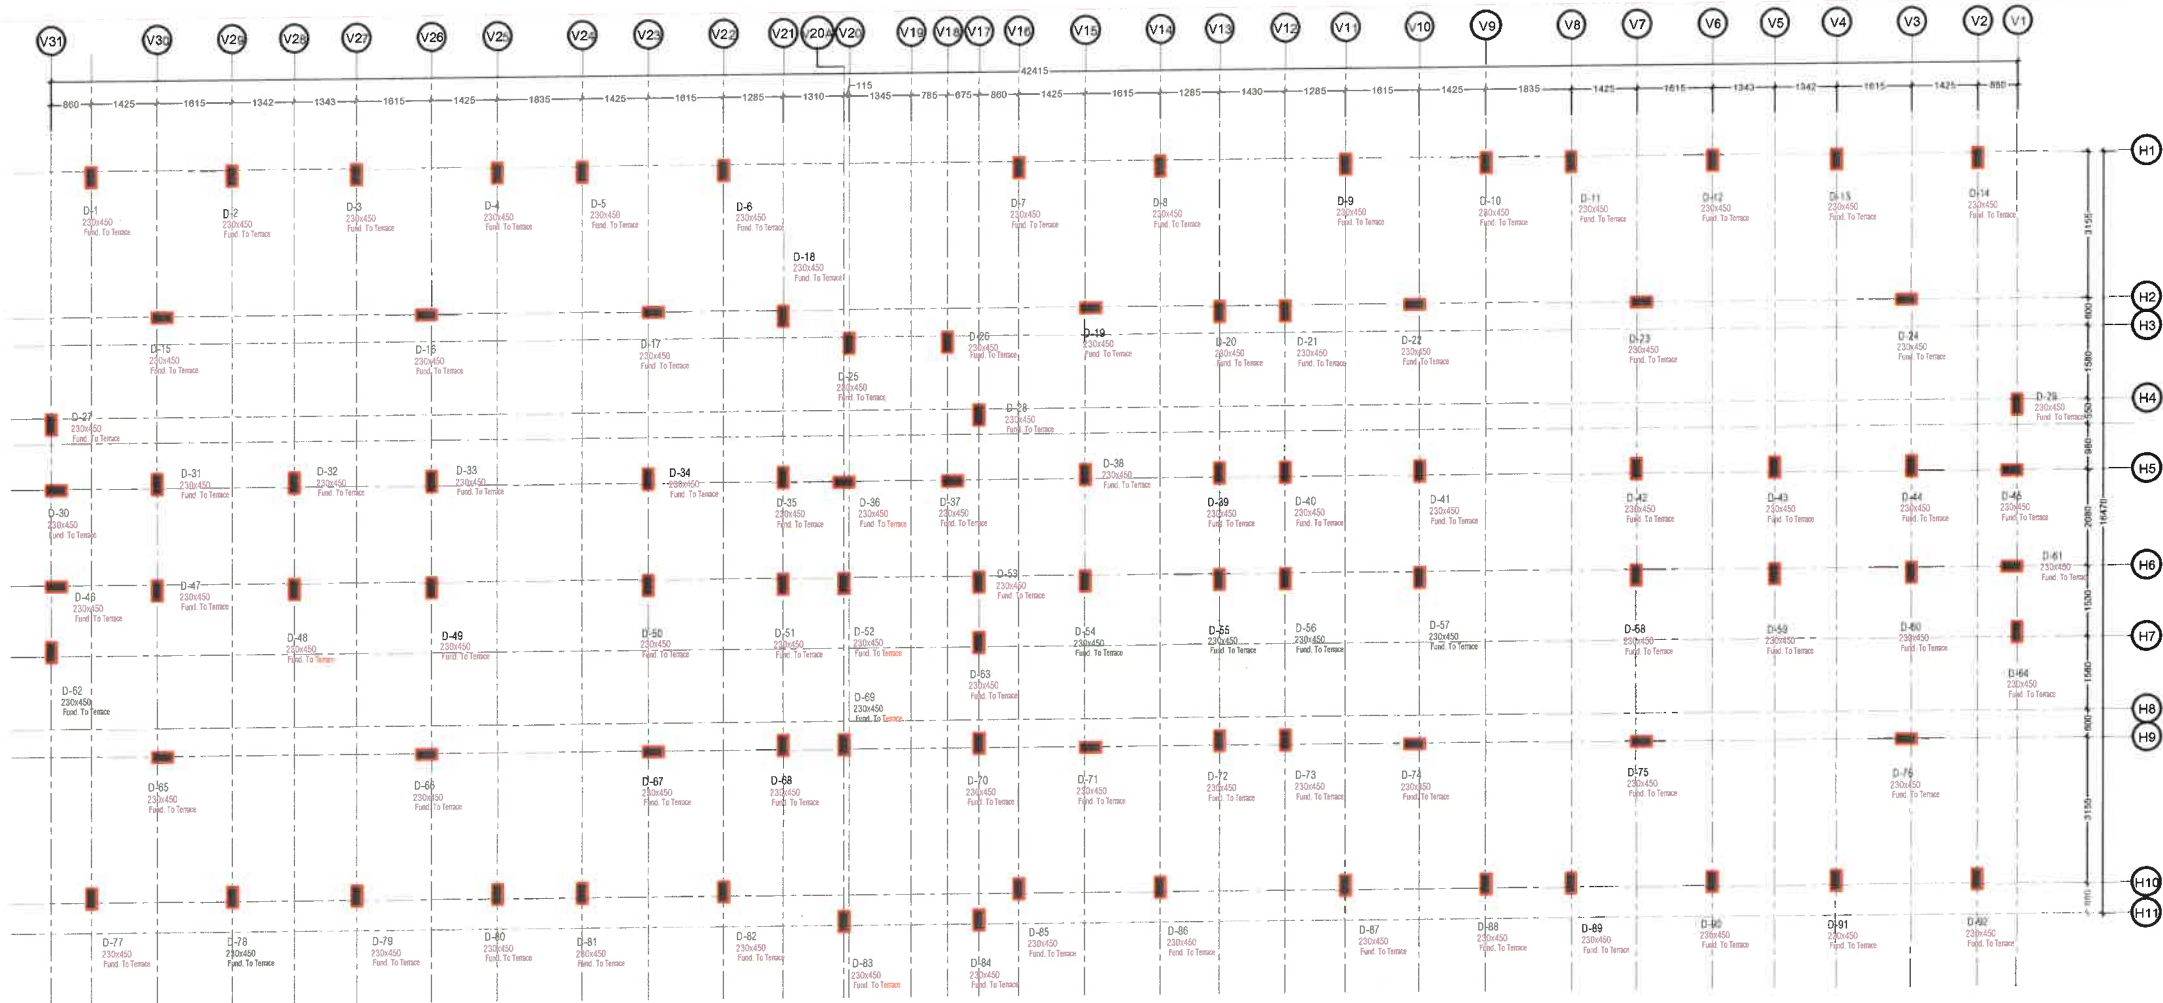

Grade Of Concrete
 For Foundation/Raft/Pedestal= M25
 For Stair Case = M25
 For Column/Lift Wall= M25
 For Beam & Slab = M25

Grade Of Reinforcement Steel
 TMT Bar Fe 500D
 [Primary Make(Tata,Jindal or Eq.)]

COLUMN	D-1/D-2/D-3/D-4/D-5/D-6/D-7/ D-8/D-9/D-10/D-11/D-12/D-13/ D-14/D-27/D-28/D-29/D-30/ D-45/D-46/D-53/D-61/D-62/ D-63/D-64/D-69/D-70/D-77/ D-78/D-79/D-80/D-81/D-82/ D-85/D-86/D-87/D-88/D-89/ D-90/D-91/D-92.	D-15/D-16/D-23/D-24/D-65/ D-66/D-75/D-76.	D-17/D-19/D-22/D-67/D-71/ D-74.	D-18/D-20/D-21/D-25/D-26/ D-36/D-37/D-68/D-72/D-73.	D-31/D-32/D-35/D-38/D-39/ D-40/D-43/D-44/D-47/D-48/ D-51/D-52/D-54/D-55/D-56/ D-59/D-60.	D-33/D-34/D-41/D-42/D-49/ D-50/D-57/D-58.	D-83/D-84.
Foundation To 1st. Floor							
1st. Floor To 2nd. Floor							
2nd. Floor To 3rd. Floor							
3rd. Floor To 4th. Floor							
4th. Floor To (Terrace)							

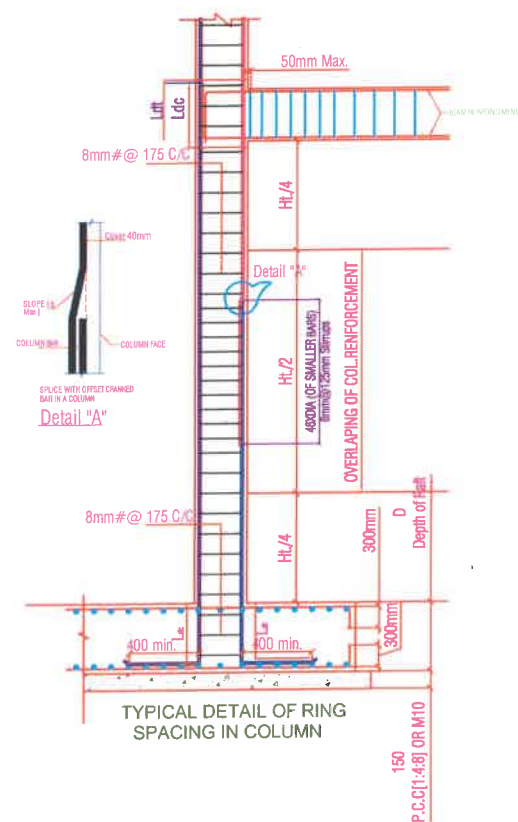

SG STRUCTURES
 MANISH GUPTA
 B.E.[civil] M.Tech.[Stru.]

GENERAL NOTES:-

- ALL DIMENSION AND LEVEL ARE IN MM & METER.
- DO NOT SCALE THIS DRAWING WRITTEN DIMENSION ONLY.
- THIS DRAWING SHOULD BE READ IN CONJUNCTION WITH RELEVANT ARCHITECTURAL AND SERVICE DRAWING. ANY DISCREPANCY SHOULD BE IMMEDIATELY BROUGHT TO NOTICE.
- ONLY LOAD BEARING WALLS ARE SHOWN IN PLAN. OTHER WALLS SHALL BE STOPPED 1/2" BELOW SOFFIT OF BEAM/SLAB AND GAP FILLED WITH CEMENT MORTAR UNLESS OTHERWISE SHOWN IN ARCHITECTURAL DRAWING.

REINFORCEMENT DETAILS
 Please Refer Drawing ST/JAY/00

CONCRETE DETAILS
 Please Refer Drawing ST/JAY/00

REV.	DATE	DESCRIPTION	BY	CHK.
01				
02				
03				
04				

CLIENT:-
 G S Dreamhome LLP




ARCHITECTS:-
GRAPHITE DESIGN STUDIO
 ARCHITECTS, INTERIOR DESIGNERS, PLANNERS
 PLOT NO 68, JANAK PURI-I, MULWALA PAHAR, JAIPUR-302005
 CONTACT NO. +91-9928334414, 0141-2594414
 email: okhili@graphitedesignstudio.com

STRUCTURAL CONSULTANTS:-
SG STRUCTURES
 A-36, 1ST FLOOR, SUNDER SINGH BANDARI NAGAR,
 SWAJI FARM, NEW SANGANER ROAD, JAIPUR-302019
 E-mail: sg.structures@gmail.com
 Tel: 0972202219, 0141-2297076

PROJECT TITLE:-
 Dream Home
 Address- Khasra No. 1296 & 1306,
 Village-Makarwali, Pushkar Bypass,
 Ajmer- 305004 (Rajasthan)

DRG. TITLE:-
 BLOCK 'D'
 COLUMN LAYOUT & DETAIL

SCALE	DRG. NO.
SBC - 18.0 MT/Sq.Meter 1.8M Designed For - G + 4	ST/GD/JAY/01
RUPESH KHORWAL DRAFT BY	MANISH GUPTA DESIGN & CHK. BY.
DATE 05/11/2019 PRINT 07/11/2019	JOB.NO. NORTH

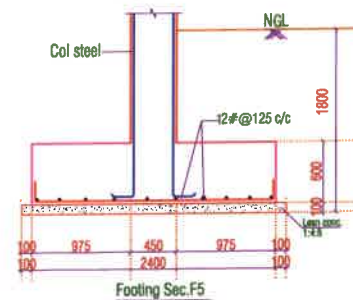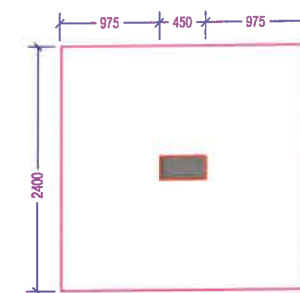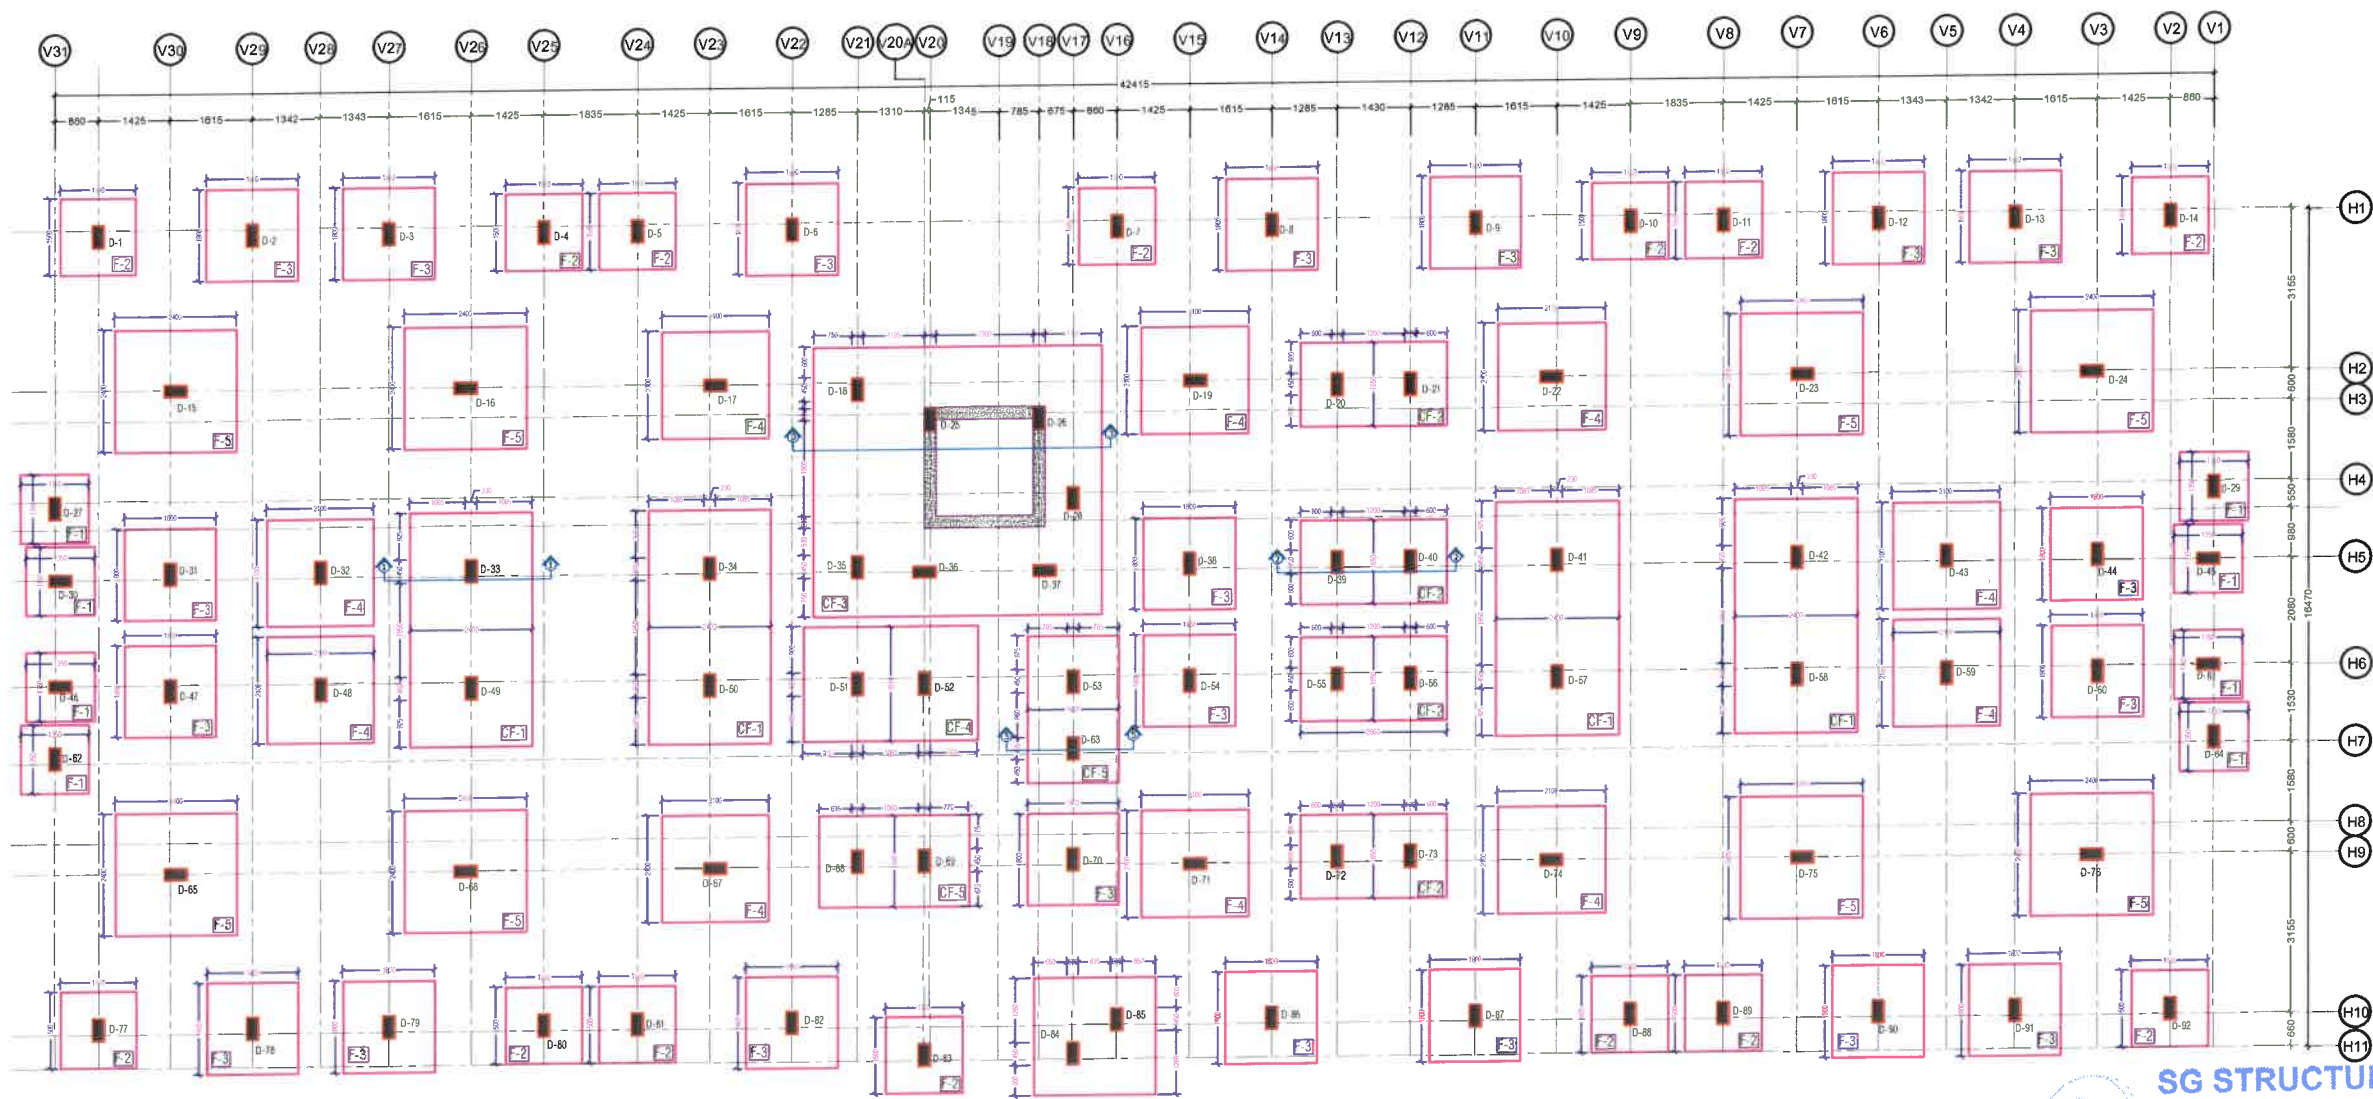

Grade Of Concrete
For Foundation/Raft/Pedestal = M25
For Stair Case = M25
For Column/Lift Wall = M25
For Beam & Slab = M25

Grade Of Reinforcement Steel
TMT Bar Fe 500D
(Primary Make (Tata, Jindal or Eq.))

GENERAL NOTES:-

1. ALL DIMENSION AND LEVEL ARE IN MM & METER.
2. DO NOT SCALE THIS DRAWING WRITTEN DIMENSION ONLY.
3. THIS DRAWING SHOULD BE READ IN CONJUNCTION WITH RELEVANT ARCHITECTURAL AND SERVICE DRAWING. ANY DISCREPANCY SHOULD BE IMMEDIATELY BROUGHT TO NOTICE.
4. ONLY LOAD BEARING WALLS ARE SHOWN IN PLAN. OTHER WALLS SHALL BE STOPPED 1/2" BELOW SOFFIT OF BEAM/SLAB AND GAP FILLED WITH CEMENT MORTAR UNLESS OTHERWISE SHOWN IN ARCHITECTURAL DRAWING.

REINFORCEMENT DETAILS

Please Refer Drawing ST/JAY/00

CONCRETE DETAILS

Please Refer Drawing ST/JAY/00

REV.	DATE	DESCRIPTION	REMARKS
01			
02			
03			
04			

CLIENT:-

G S Dreamhome LLP

ARCHITECT:-

GRAPHITE DESIGN STUDIO

ARCHITECTS INTERIOR DESIGNERS PLANNERS
PLOT NO 68, JANAK PURI, BHUWALA PAHAK, JAIPUR-302005
CONTACT NO. +91-9928334414, 0141-2594414
E-mail: sg.structures@gmail.com
Email: akshil@graphitedesignstudio.com

STRUCTURAL CONSULTANTS:-

SG STRUCTURES
A-36, 1ST FLOOR, SUNDER SINGH BANDARI NAGAR,
SWEJ FARM, NEW SANGANER ROAD, JAIPUR-302019
E-mail: sg.structures@gmail.com
Tel: 09772202219, 0141-2297076

PROJECT TITLE:-

Dream Homz

Address- Khasra No. 1296 & 1306,
Village-Makarwali, Pushkar Bypass,
Ajmer- 305004 (Rajasthan)

DRG. TITLE:-

BLOCK 'D'

FOUNDATION LAYOUT & DETAIL

SCALE

ST/GD/JAY/02

SBC 18.0 M/Sq. Meter 18M
Designed For G + 4

RUPESH KHORWAL

MANISH GUPTA














DESIGN & CHK. BY

DATE 05/11/2019



PRINT 07/11/2019

JOB.NO.


NORTH

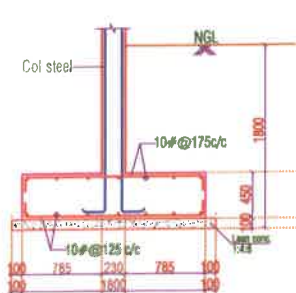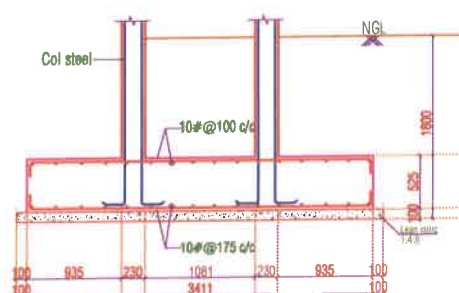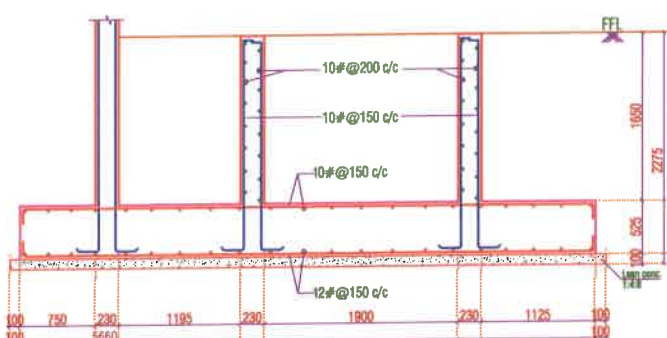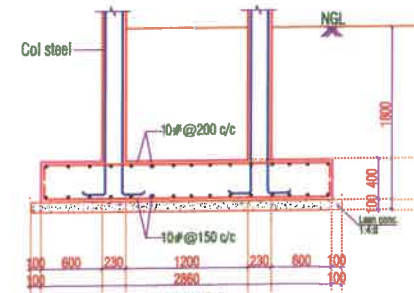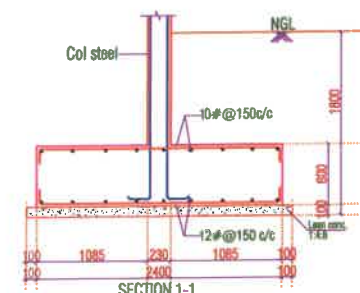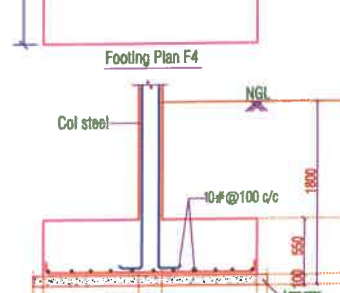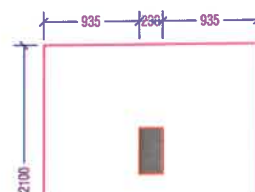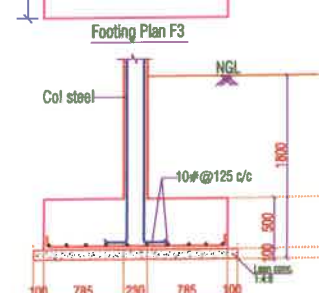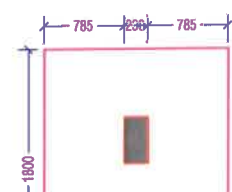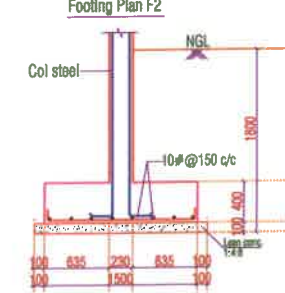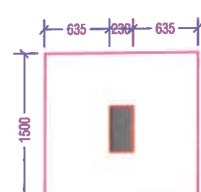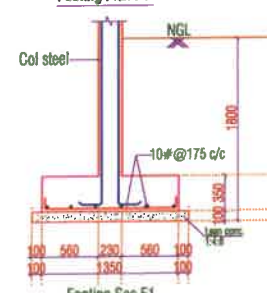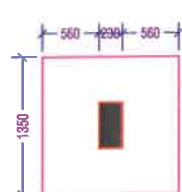


SG STRUCTURES
MANISH GUPTA
B.E.(civil) M.Tech.[Stru.]

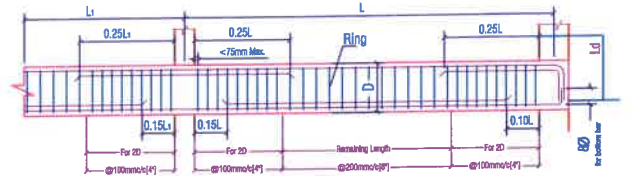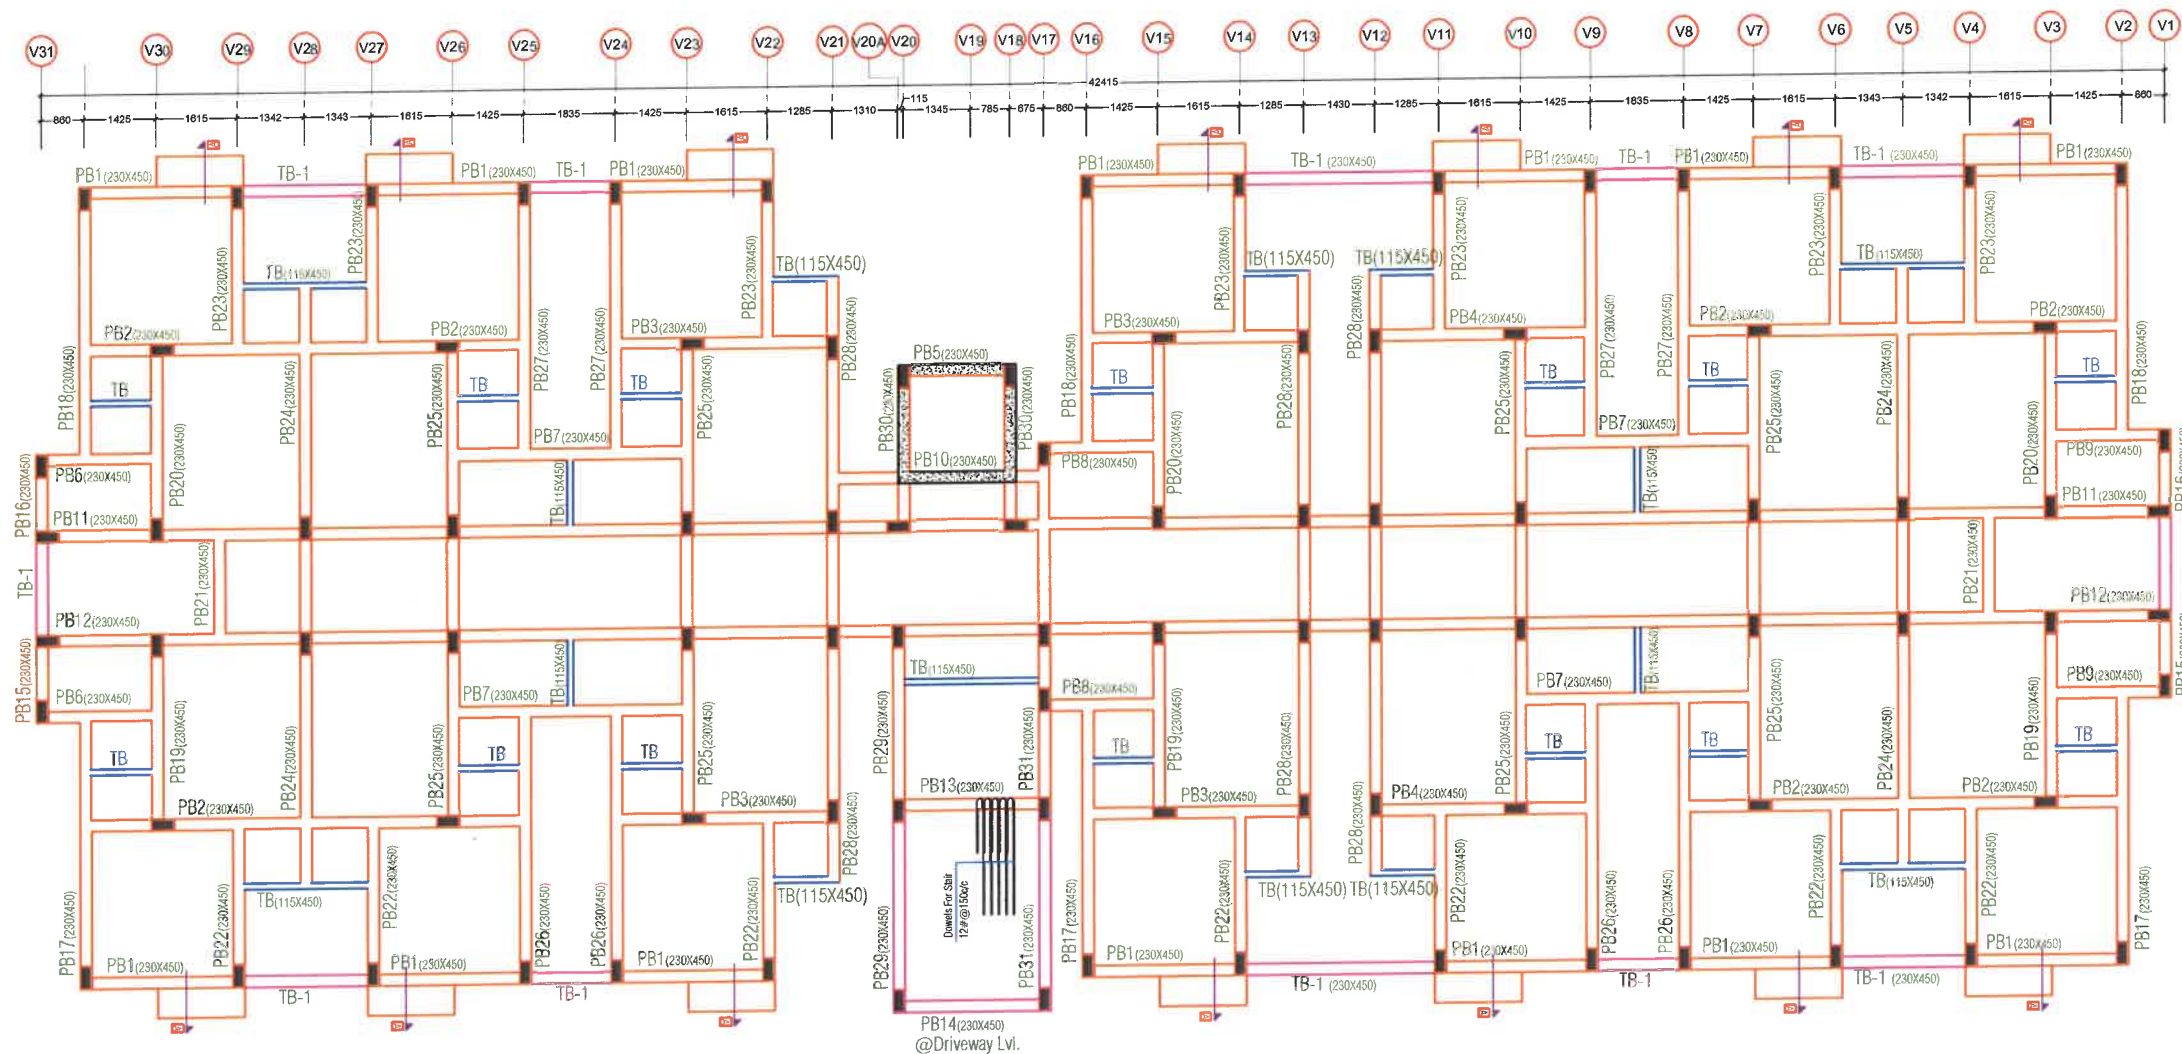

SIMPLIFIED CURTAILMENT AND STIRRUPS RULE FOR CONTINUOUS BEAMS
(ϕ = Diameter of Beam Main Steel)
(D = Total Depth of Beam)

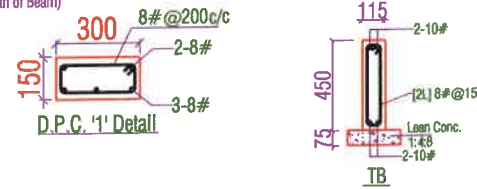

SG STRUCTURES
MANISH GUPTA
B.E.(civil) M.Tech.[Stru.]

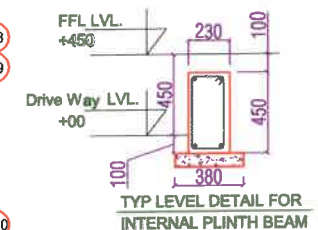

Grade Of Concrete
For Foundation/Raft/Pedestal= M25
For Stair Case= M25
For Column/Lift Wall= M25
For Beam & Slab= M25

Grade Of Reinforcement Steel
TMT Bar Fe 500D
(Primary Make(Tata,Jindal or Eq.))

GENERAL NOTES:-

1. ALL DIMENSION AND LEVEL ARE IN MM & METER.
2. DO NOT SCALE THIS DRAWING WRITTEN DIMENSION ONLY.
3. THIS DRAWING SHOULD BE READ IN CONJUNCTION WITH RELEVANT ARCHITECTURAL AND SERVICE DRAWING ANY DISCREPANCY SHOULD BE IMMEDIATELY BROUGHT TO NOTICE.
4. ONLY LOAD BEARING WALLS ARE SHOWN IN PLAN OTHER WALLS SHALL BE STOPPED 1/2" BELOW SOFFIT OF BEAM/SLAB AND GAP FILLED WITH CEMENT MORTAR UNLESS OTHERWISE SHOWN IN ARCHITECTURAL DRAWING.

REINFORCEMENT DETAILS

Please Refer Drawing ST/JAY/00

CONCRETE DETAILS

Please Refer Drawing ST/JAY/00

REV.	DATE	DESCRIPTION	REMARKS
01			
02			
03			
04			

CLIENT:-

G S Dreamhome LLP

ARCHITECTS:-

GRAPHITE DESIGN STUDIO
ARCHITECTS, INTERIOR DESIGNERS, PLANNERS
PLOT NO 68, JANAK PURI-4, BALUWALA PAHAR, JAIPUR-302005
CONTACT NO. +91-9928334414, 0141-2594414
email: akshat@graphitedesignstudio.com

STRUCTURAL CONSULTANTS:-

SG STRUCTURES
A-36, 1ST FLOOR, SUNDER SINGH BANDARI NAGAR,
SWEJ FARM, NEW SANGAR ROAD, JAIPUR-302019
E-mail: sg.structures@gmail.com
Tel: 0972202219, 0141-2297078

PROJECT TITLE:-

Dream Homz
Address- Khasra No. 1296 & 1306,
Village-Makarwali, Pushkar Bypass,
Ajmer- 305004 (Rajasthan)

DRG. TITLE:-

BLOCK 'D'
PLINTH BEAM LAYOUT & DETAIL

SCALE

SBC 1:10 MTS/Min 1 BM
Designed For - G + 1

DATE 02/12/2019 JOB NO. NORTH


PRINT 02/12/2019


MANISH GUPTA
DESIGN & CHK. BY.

RUPESH KHORWAL
DRAFT BY


DATE 02/12/2019 JOB NO. NORTH

PRINT 02/12/2019

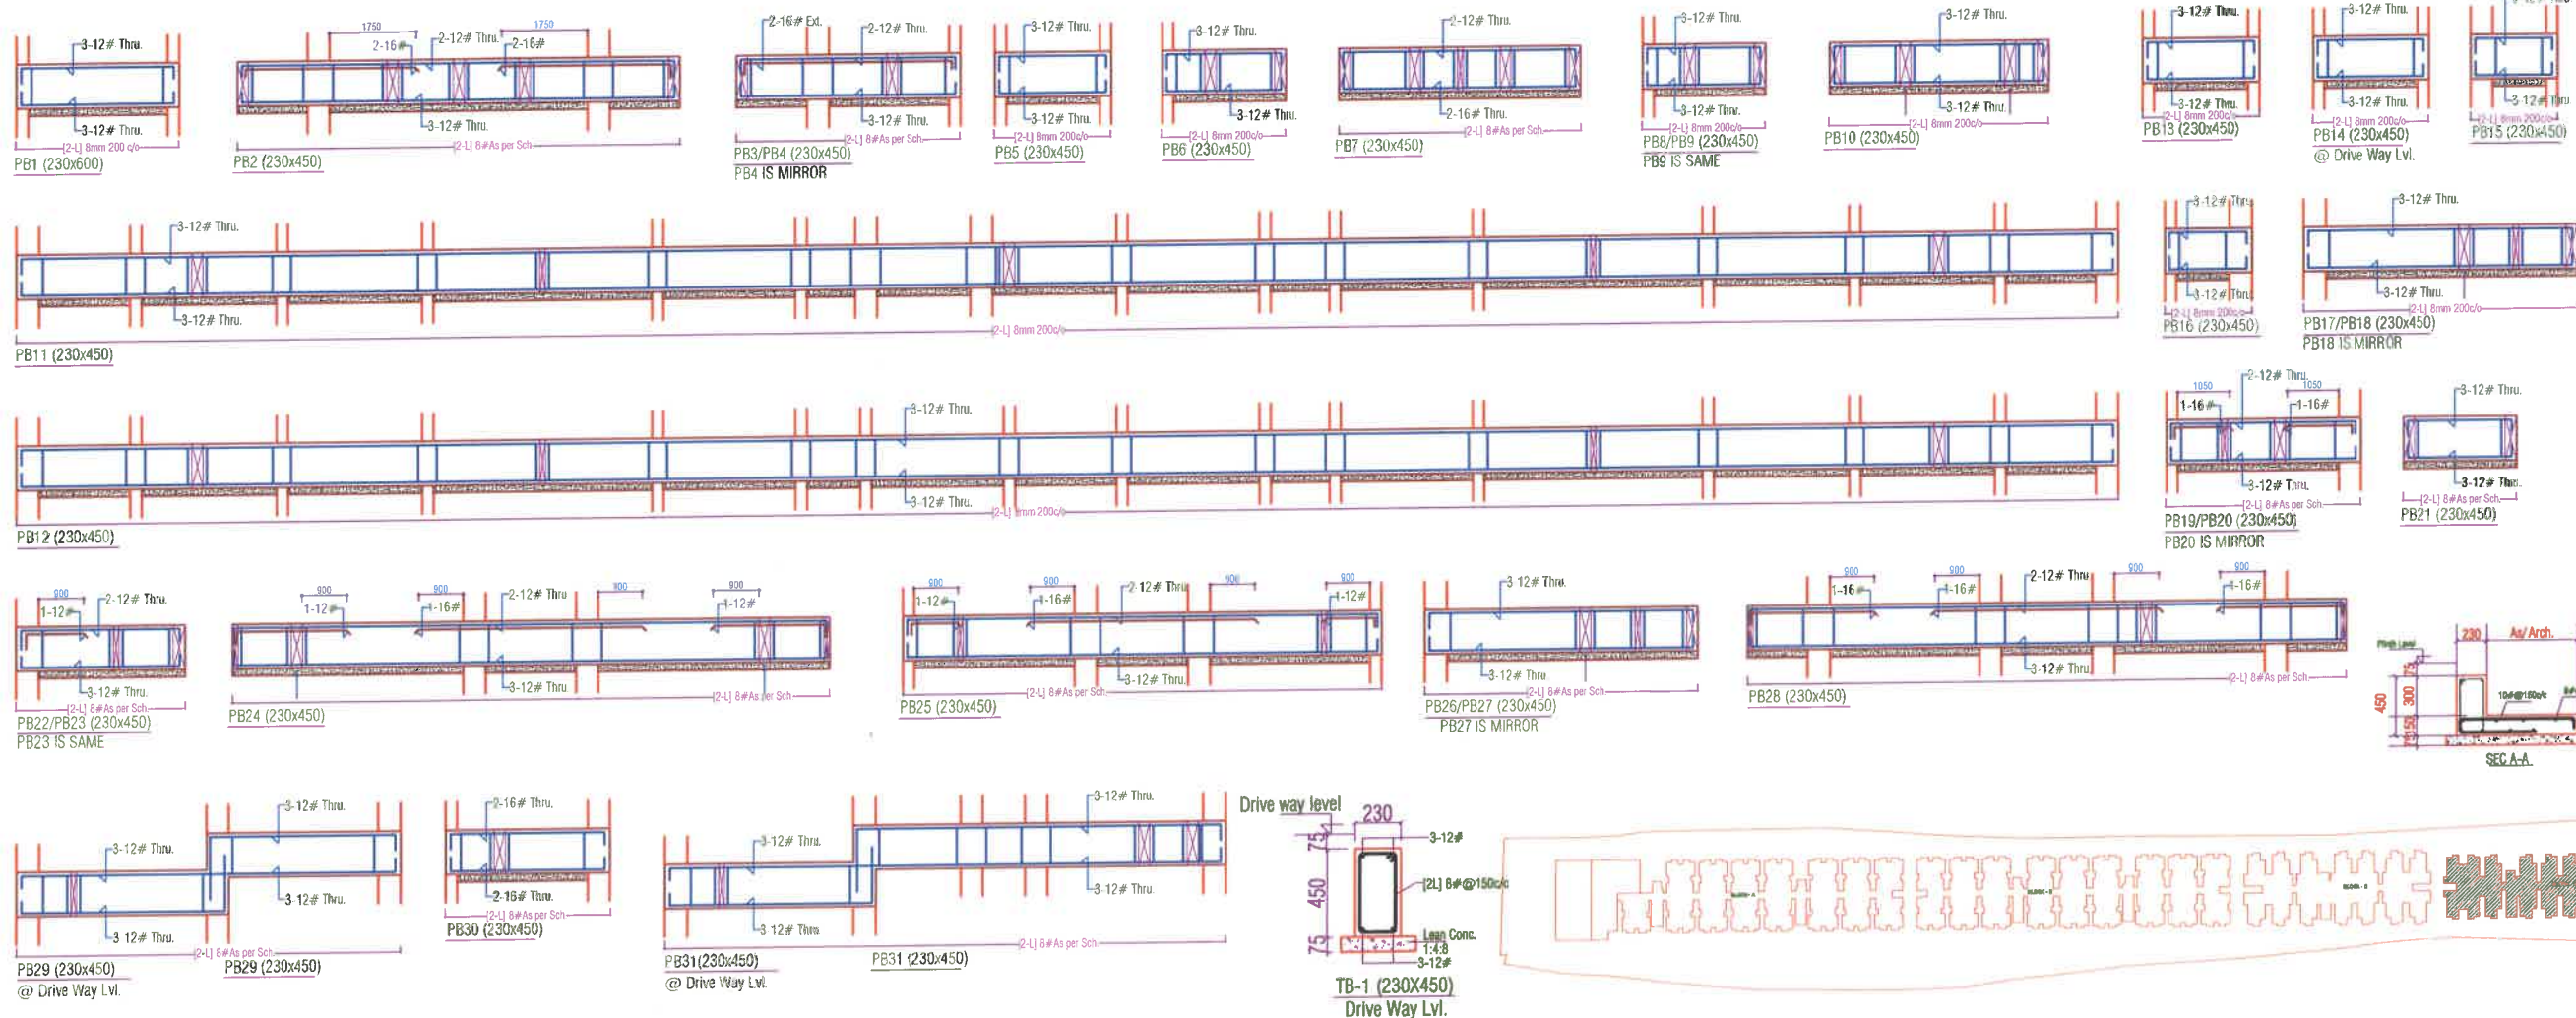


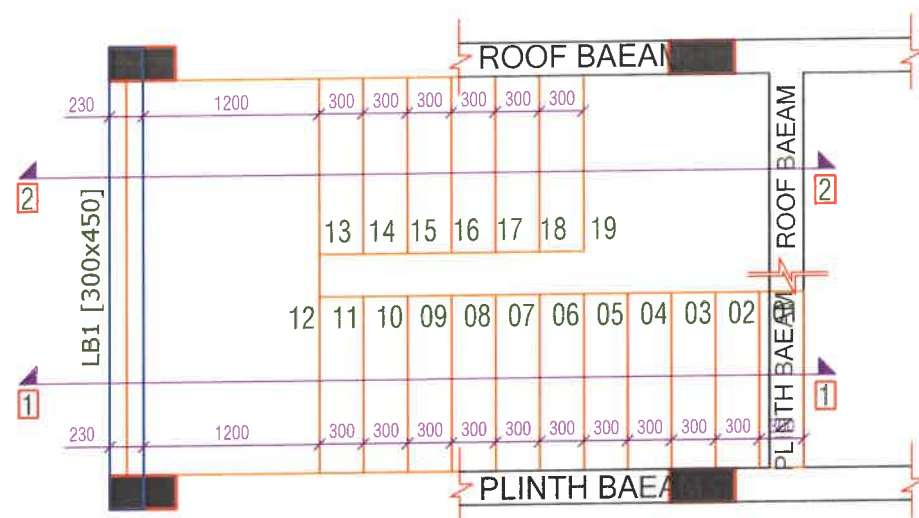

GROUND FLOOR TO FIRST FLOOR

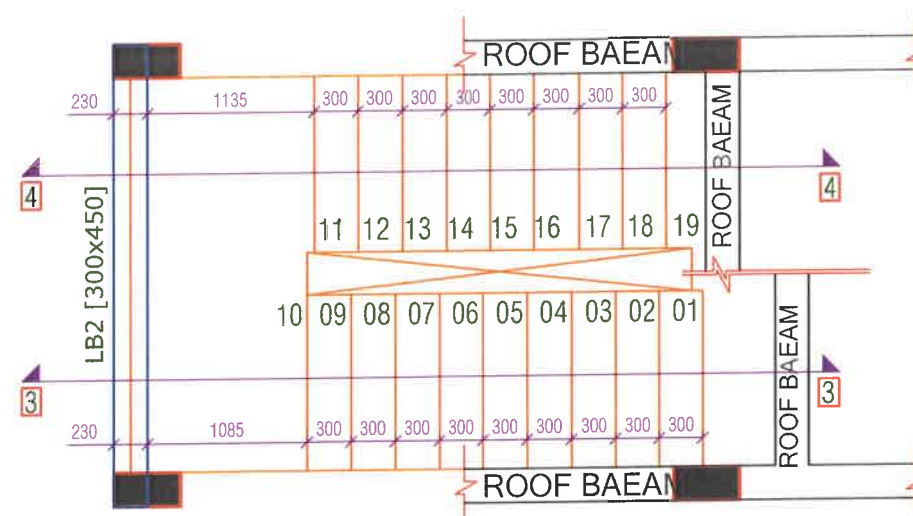

FIRST FLOOR TO SECOND FLOOR
UPPER FLOOR ARE TYPICAL

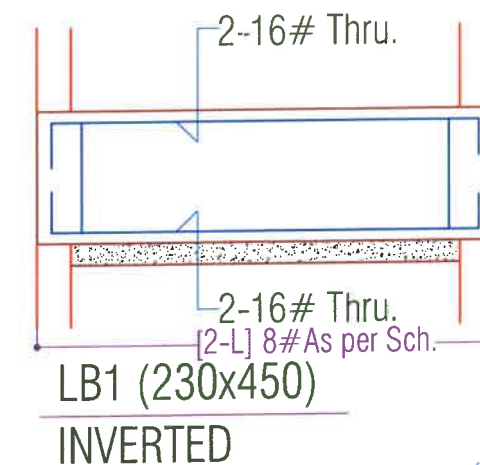

SG STRUCTURES
MANISH GUPTA
B.E.[civil] M.Tech.[Stru.]

Grade Of Concrete
For Foundation/Raft/Pedestal= M25
For Stair Case= M25
For Column/Lift Wall= M25
For Beam & Slab= M25

Grade Of Reinforcement Steel
TMT Bar Fe 500D
[Primary Make(Tata,Jindal or Eq.)]

GENERAL NOTES:-

1. ALL DIMENSION AND LEVEL ARE IN MM & METER.
2. DO NOT SCALE THIS DRAWING WRITTEN DIMENSION ONLY.
3. THIS DRAWING SHOULD BE READ IN CONJUNCTION WITH RELEVANT ARCHITECTURAL AND SERVICE DRAWING ANY DISCREPANCY SHOULD BE IMMEDIATELY BROUGHT TO NOTICE.
4. ONLY LOAD BEARING WALLS ARE SHOWN IN PLAN OTHER WALLS SHALL BE STOPPED 1/2" BELOW SOFFIT OF BEAM/SLAB AND GAP FILLED WITH CEMENT MORTAR UNLESS OTHERWISE SHOWN IN ARCHITECTURAL DRAWING.

REINFORCEMENT DETAILS

Please Refer Drawing ST/JAY/00

CONCRETE DETAILS

Please Refer Drawing ST/JAY/00

REV.	DATE	DESCRIPTION	REMARK
S1			
S2			
S3			
S4			

CLIENT:-
G S Dreamhome LLP

ARCHITECTS:-

GRAPHITE DESIGN STUDIO
ARCHITECTS, INTERIOR DESIGNERS, PLANNERS
PLOT NO 68, JANAK PURI-I, JALUWALA PAHAR, JAIPUR-302005
CONTACT NO. +91-9926334414, 0141-2594414
email: dsht@graphitedesignstudio.com

STRUCTURAL CONSULTANTS:-

SG STRUCTURES
A-36, 1ST FLOOR, SUNDER SINGH BANDARI NAGAR,
SWEJ FARM, NEW SANGANER ROAD, JAIPUR-302019
E-mail: sg.structures@gmail.com
Tel: 09772202219, 0141-2297076


PROJECT TITLE:-

Dream Homz
Address- Khasra No. 1296 & 1306,
Village-Makarwali, Pushkar Bypass,
Ajmer- 305004 (Rajasthan)


DRG. TITLE:-

BLOCK-D
STAIR CASE LAYOUT & DETAIL


SCALE	DRG. NO.
SBC - 18.0 MT/Sq Met 1 BM Designed For - G + 4	ST/GD/JAY/04
RUPESH KHORWAL DRAFT BY	MANISH GUPTA DESIGN & CHK. BY.
DATE 03/03/2020 PRINT 03/03/2020	JOB.NO. NORTH

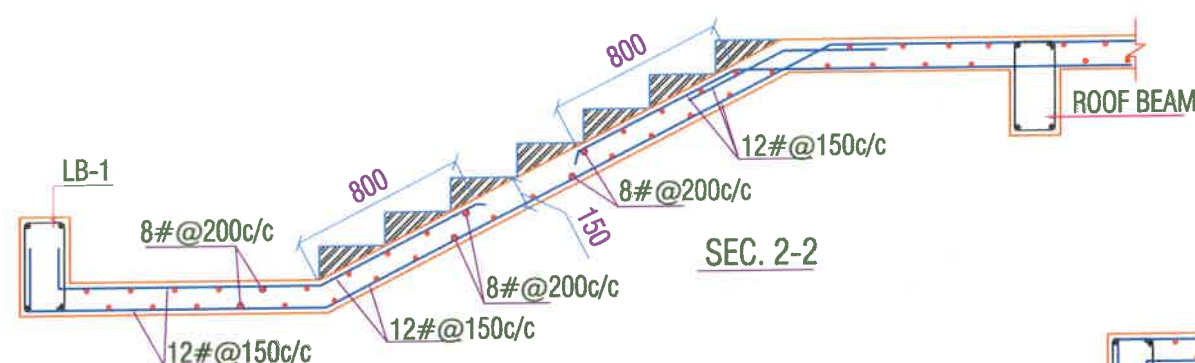


SEC. 2-2

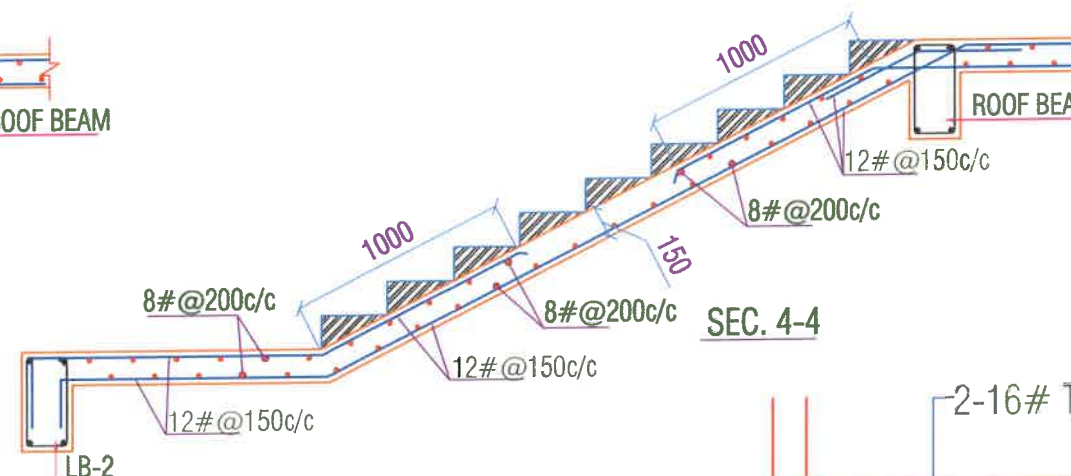


SEC. 4-4

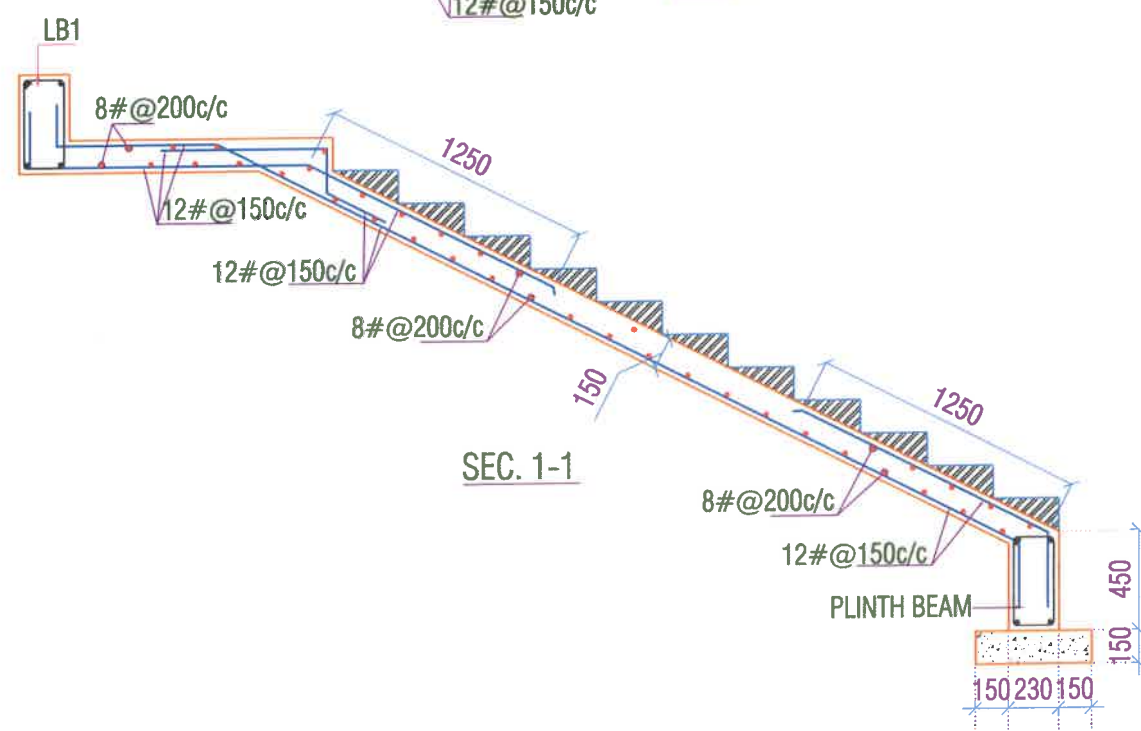


SEC. 1-1

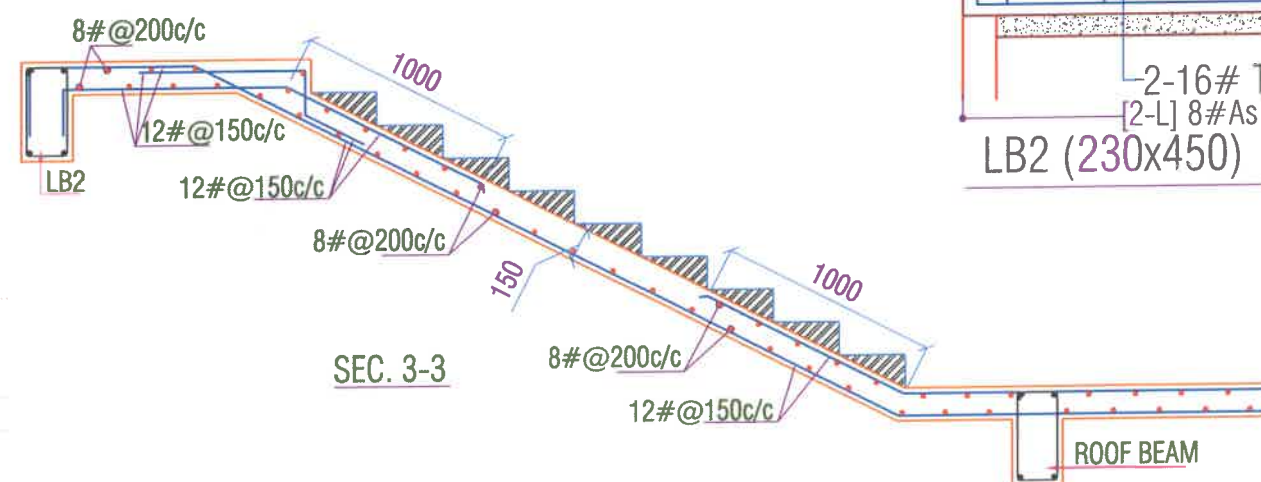


SEC. 3-3

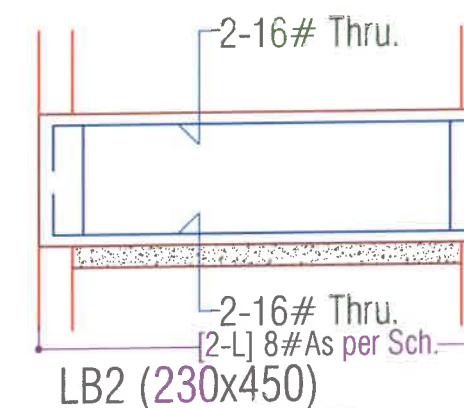


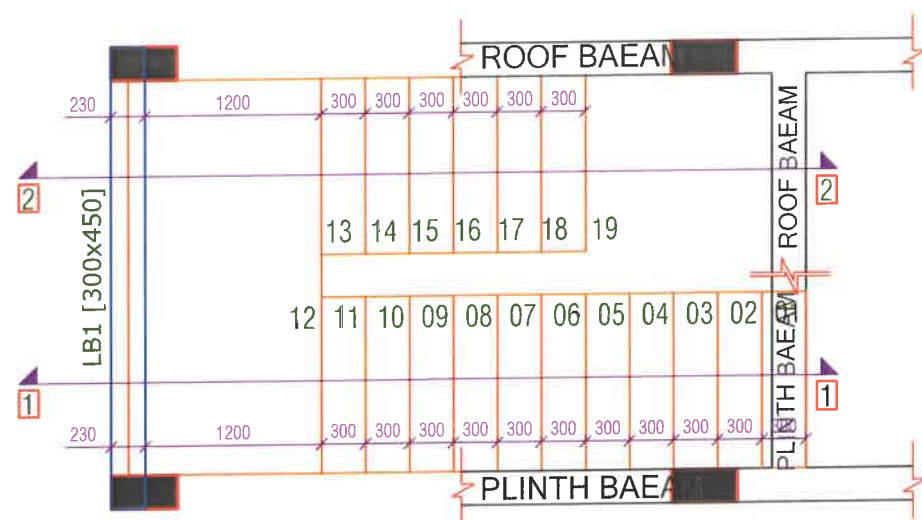


GROUND FLOOR TO FIRST FLOOR

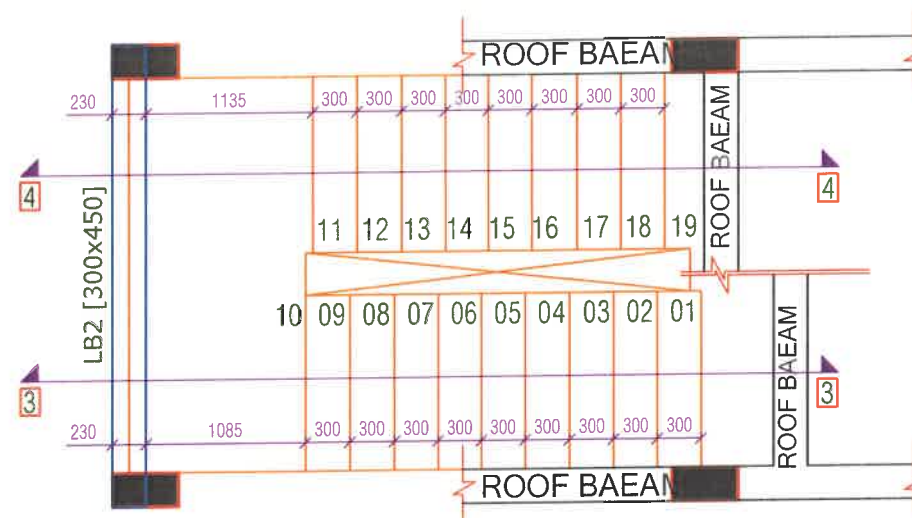


FIRST FLOOR TO SECOND FLOOR
UPPER FLOOR ARE TYPICAL

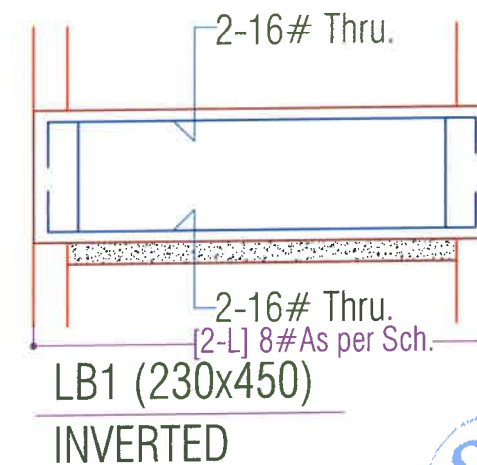


SG STRUCTURES
MANISH GUPTA
B.E.[civil] M.Tech.[Stru.]

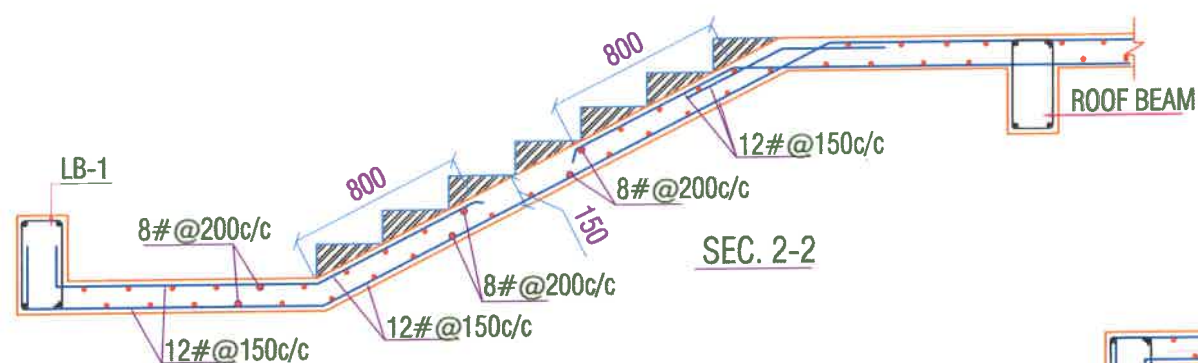


SEC. 2-2

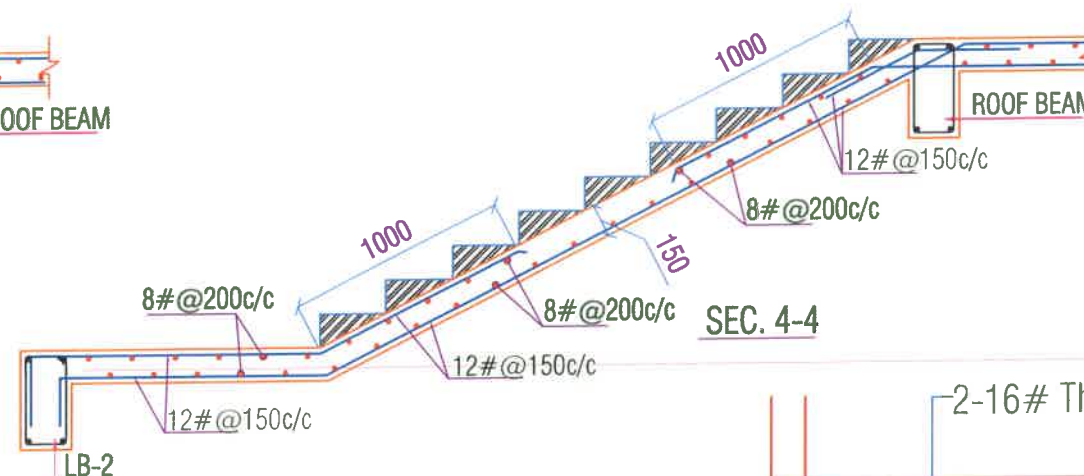


SEC. 4-4

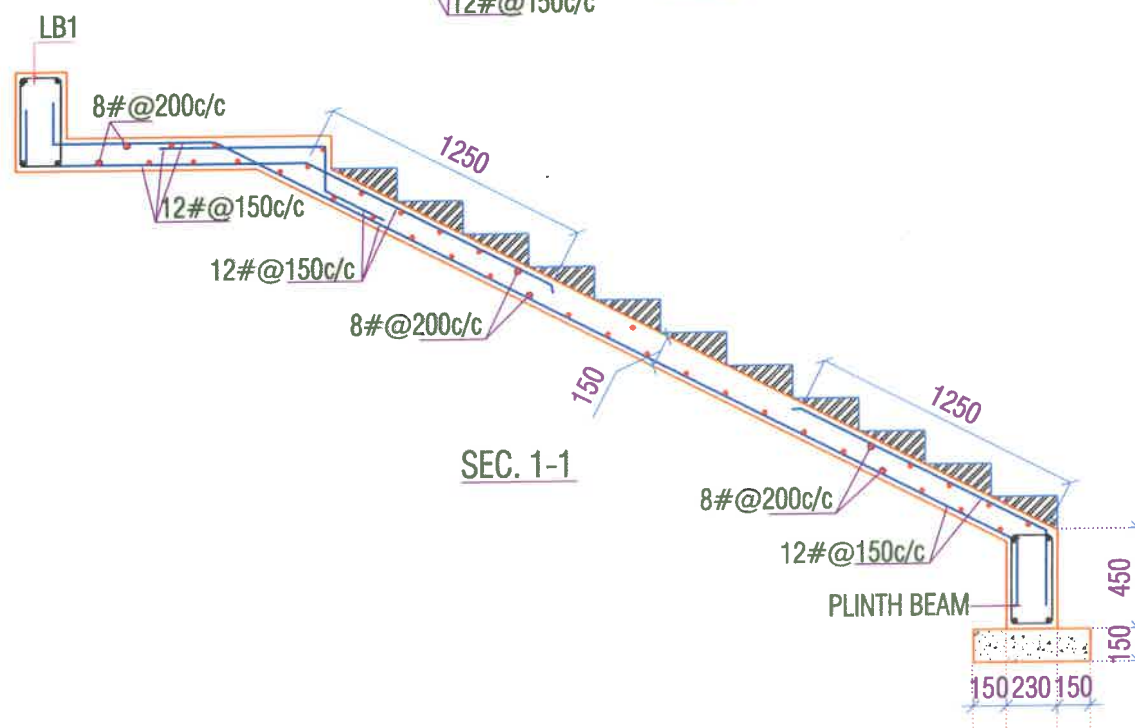

SEC. 1-1

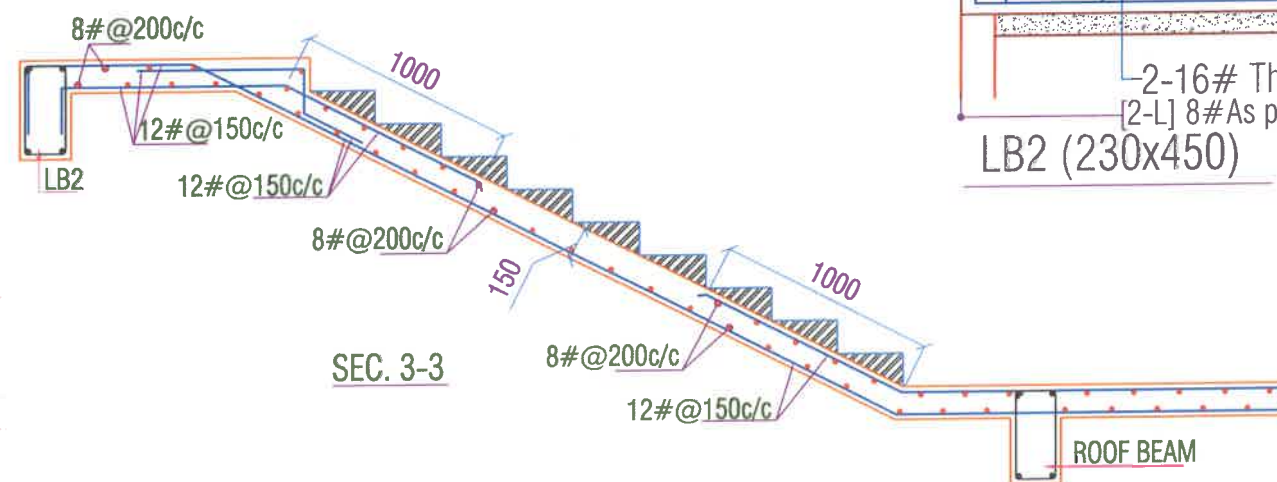

SEC. 3-3

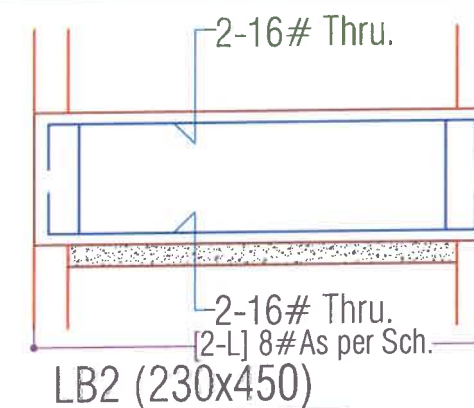

LB2 (230x450)

Grade Of Concrete
For Foundation/Raft/Pedestal= M25
For Stair Case= M25
For Column/Lift Wall= M25
For Beam & Slab= M25

Grade Of Reinforcement Steel
TMT Bar Fe 500D
[Primary Make(Tata,Jindal or Eq.)]

GENERAL NOTES:-

1. ALL DIMENSION AND LEVEL ARE IN MM & METER.
2. DO NOT SCALE THIS DRAWING WRITTEN DIMENSION ONLY.
3. THIS DRAWING SHOULD BE READ IN CONJUNCTION WITH RELEVANT ARCHITECTURAL AND SERVICE DRAWING. ANY DISCREPANCY SHOULD BE IMMEDIATELY BROUGHT TO NOTICE.
4. ONLY LOAD BEARING WALLS ARE SHOWN IN PLAN. OTHER WALLS SHALL BE STOPPED 1/2" BELOW SOFFIT OF BEAM/SLAB AND GAP FILLED WITH CEMENT MORTAR UNLESS OTHERWISE SHOWN IN ARCHITECTURAL DRAWING.

REINFORCEMENT DETAILS

Please Refer Drawing ST/JAY/00

CONCRETE DETAILS

Please Refer Drawing ST/JAY/00

REV.	DATE	DESCRIPTION	REMARK
01			
02			
03			
04			

CLIENT:-
G S Dreamhome LLP

ARCHITECTS:-

GRAPHITE DESIGN STUDIO
ARCHITECTS, INTERIOR DESIGNERS, PLANNERS
PLOT NO 68, JANAK PURI-II, MUWALA PAHIAK, JAIPUR-302025
CONTACT NO. +91-9928334414, 0141-2594414
email: dshill@graphitedesignstudio.com

STRUCTURAL CONSULTANTS:-

SG STRUCTURES
A-38, 1ST FLOOR, SUNDER SINGH BANDARI NAGAR,
SWEJ FARM, NEW SANGANER ROAD, JAIPUR-302019
E-mail: sg.structures@gmail.com
Tel: 0972202219, 0141-2297078






PROJECT TITLE:-

Dream Homz
Address- Khasra No. 1296 & 1306,
Village-Makarwali, Pushkar Bypass,
Ajmer- 305004 (Rajasthan)

DRG. TITLE:-

BLOCK-D
STAIR CASE LAYOUT & DETAIL

SCALE	DRG. NO.
SEC - 18.0 MT/Sq Met 1 BM Designed For - G + 4	ST/SD/JAY/04a
RUPESH KHORWAL DRAFT BY	MANISH GUPTA DESIGN & CHK. BY.
DATE 03/03/2020 PRINT 03/03/2020	JOB.NO. NORTH

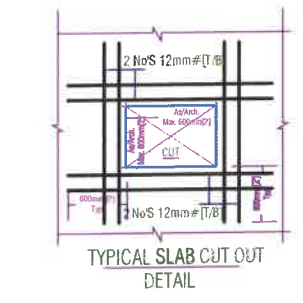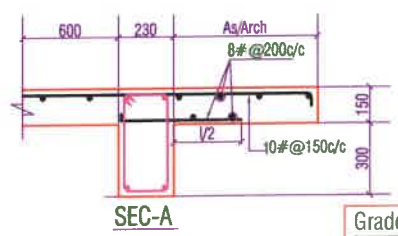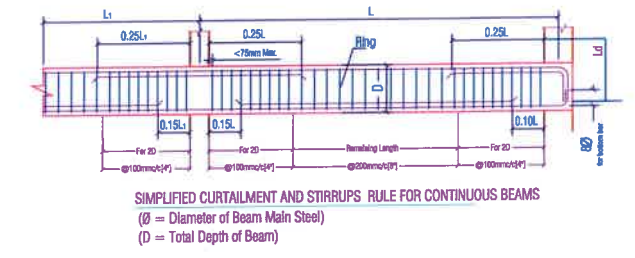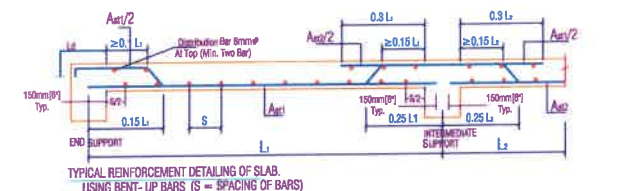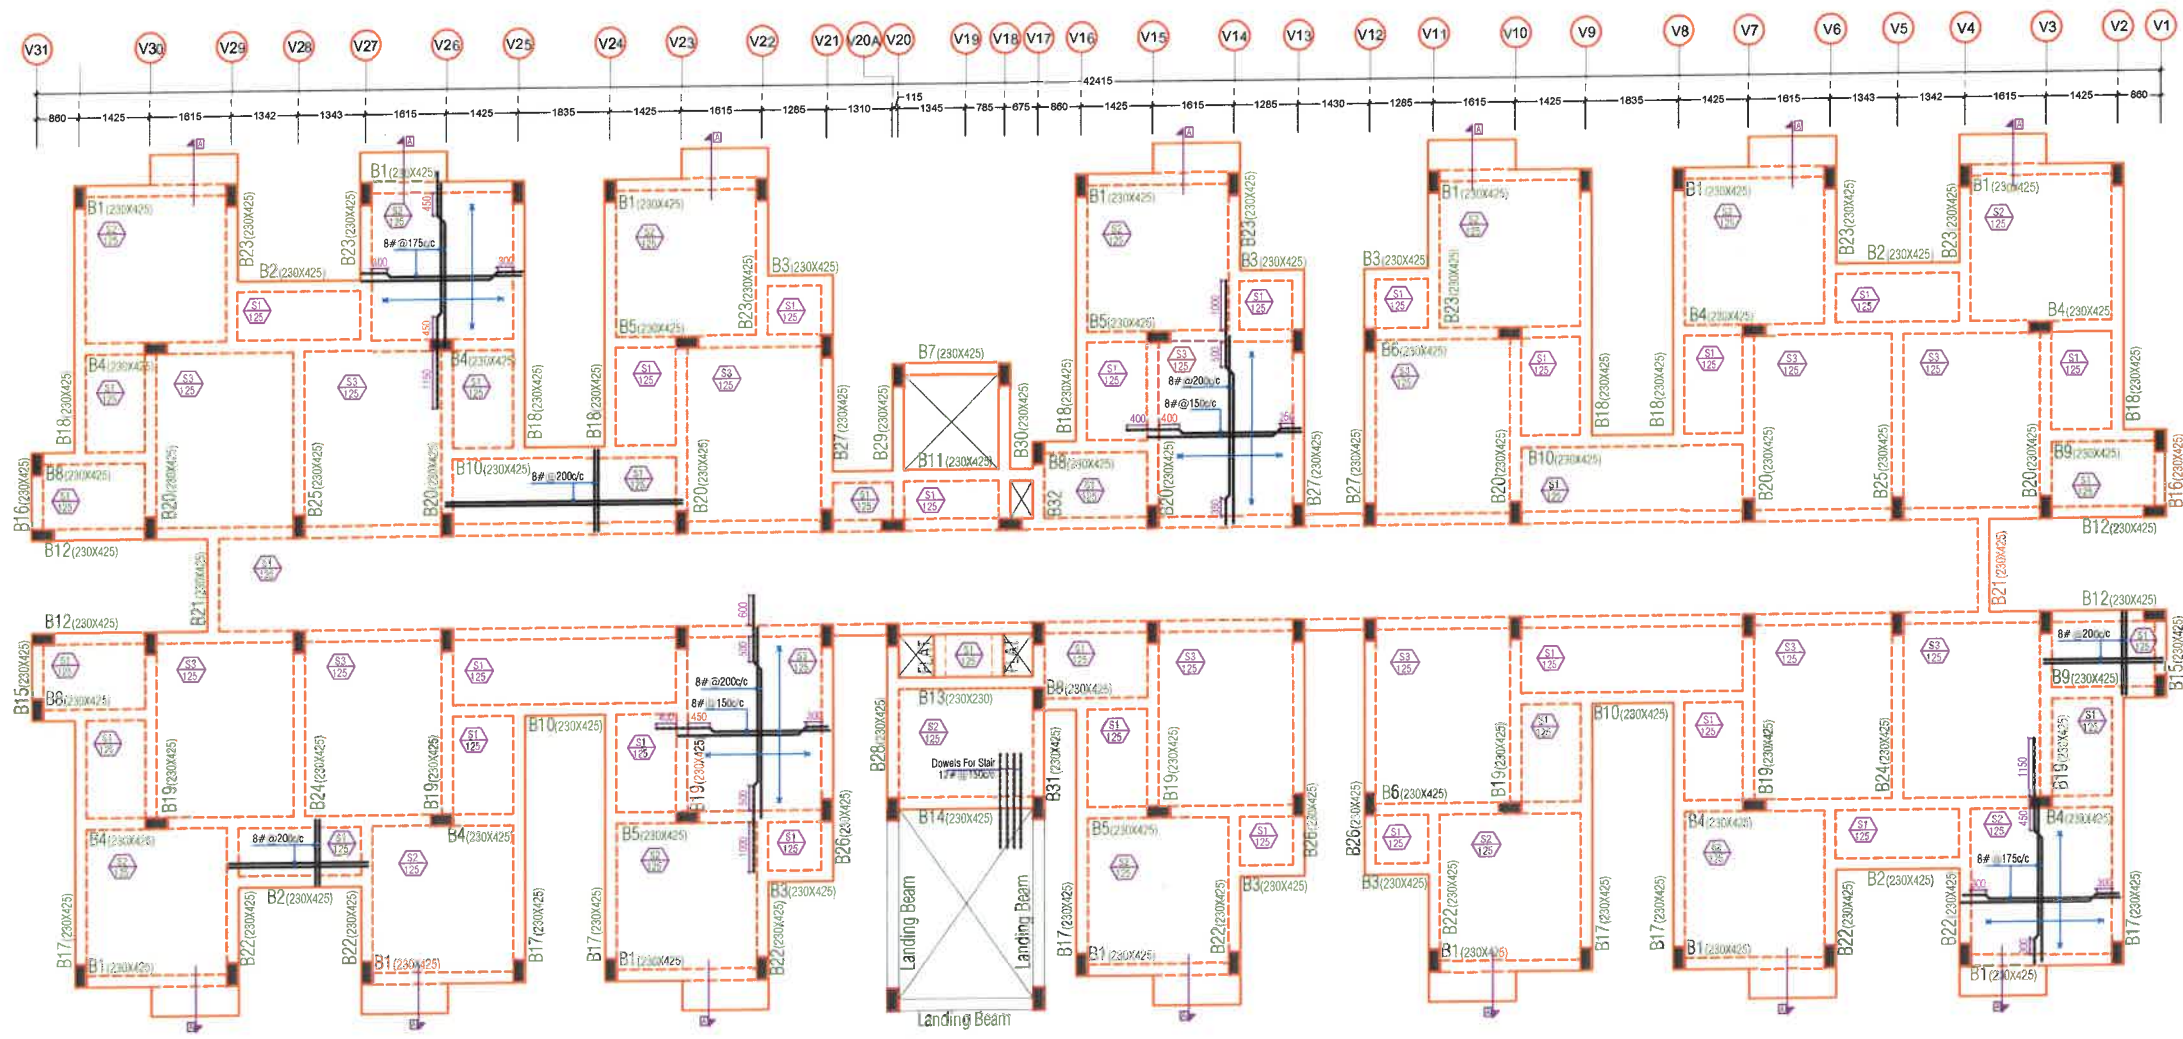

Grade Of Concrete
 For Foundation/Raft/Pedestal= M25
 For Stair Case= M25
 For Column/Lift Wall= M25
 For Beam & Slab= M25

Grade Of Reinforcement Steel
 TMT Bar Fe 500D
 [Primary Make(Tata,Jindal or Eq.)]






GENERAL NOTES:-

- ALL DIMENSION AND LEVEL ARE IN MM & METER.
- DO NOT SCALE THIS DRAWING WRITTEN DIMENSION ONLY.
- THIS DRAWING SHOULD BE READ IN CONJUNCTION WITH RELEVANT ARCHITECTURAL AND SERVICE DRAWING ANY DISCREPANCY SHOULD BE IMMEDIATELY BROUGHT TO NOTICE.
- ONLY LOAD BEARING WALLS ARE SHOWN IN PLAN OTHER WALLS SHALL BE STOPPED 1/2" BELOW SOFFIT OF BEAM/SLAB AND GAP FILLED WITH CEMENT MORTAR UNLESS OTHERWISE SHOWN IN ARCHITECTURAL DRAWING.

REINFORCEMENT DETAILS
 Please Refer Drawing ST/JAY/00

CONCRETE DETAILS
 Please Refer Drawing ST/JAY/00

REV.	DATE	DESCRIPTION	REMARKS
01			
02			
03			
04			

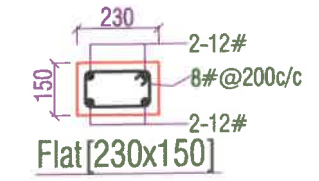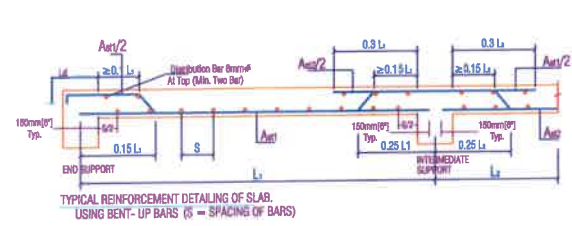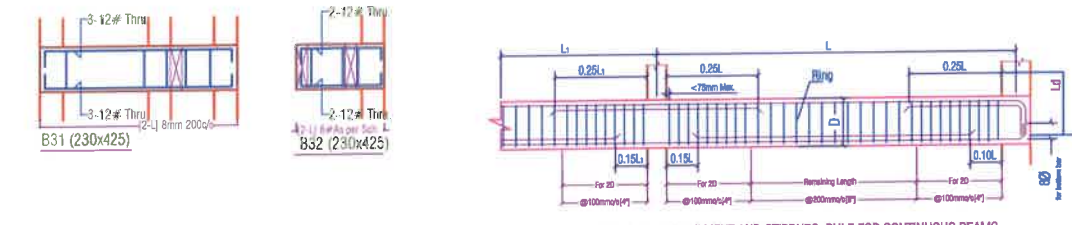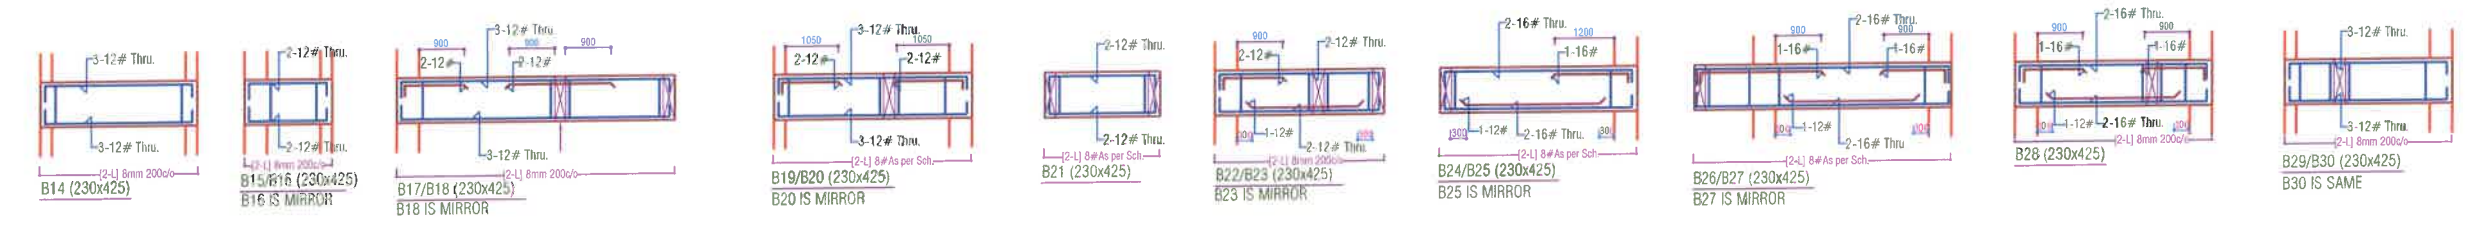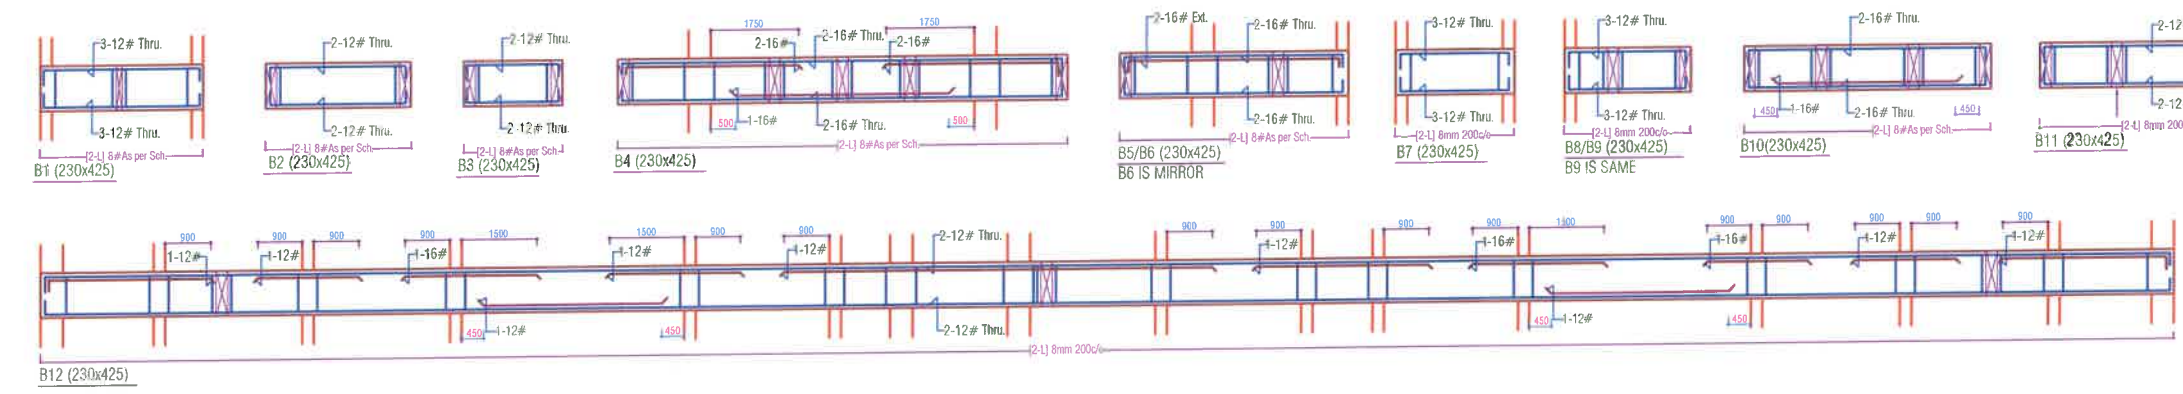

SG STRUCTURES
 MANISH GUPTA
 B.E.[civil] M.Tech.[Stru.]

CLIENT:-
 G S Dreamhome LLP


ARCHITECTS:-
GRAPHITE DESIGN STUDIO
 ARCHITECTS, INTERIOR DESIGNERS, PLANNERS
 PLOT NO 68, JANAK PURI, INDRA PRASTHA, JAIPUR-302008
 CONTACT NO. +91 983334414, 0141-294414
 email: okshing@graphitedesignstudio.com

STRUCTURAL CONSULTANTS:-
SG STRUCTURES
 A-36, 1ST FLOOR, SUNDER SINGH BANDARI NAGAR,
 SWEET FARM, NEW SANGANER ROAD, JAIPUR-302019
 E-mail: sg.structures@gmail.com
 Tel: 0977222219, 0141-2297076













PROJECT TITLE:-
 Dream Home
 Address- Khasra No. 1296 & 1306,
 Village-Makarwali, Pushkar Bypass,
 Ajmer- 305004 (Rajasthan)

DRG. TITLE:-
BLOCK 'D'
TYPICAL FLOOR ROOF DETAIL

SCALE	DRG. NO.
SBC - 18.0 MT/Sq.Mtr @ 1M	ST/GD/JAY/05
Designed For G + 4	
RUPESH KHORWAL DRAFT BY	MANISH GUPTA DESIGN & CHK. BY
DATE 09/01/2020	JOB.NO.
PRINT .../01/2020	NORTH

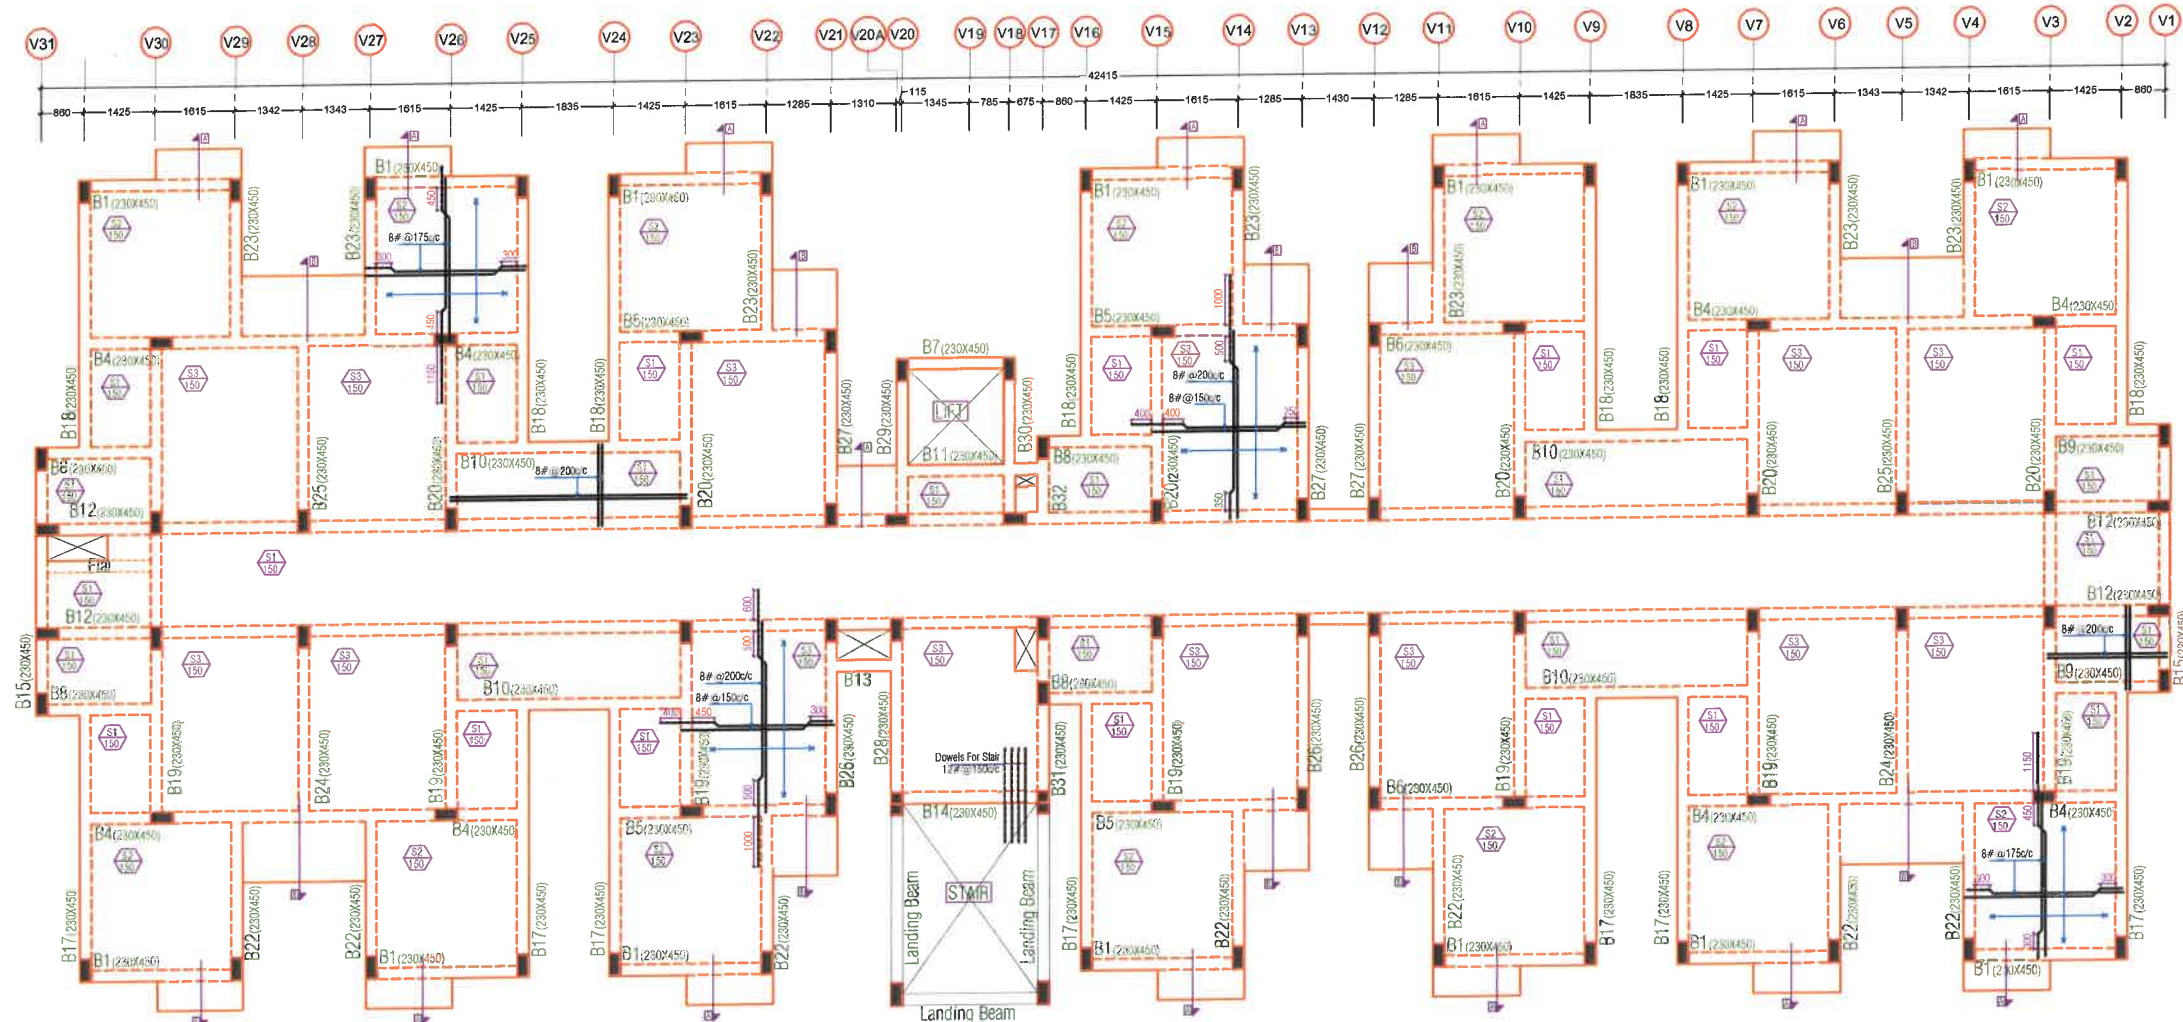

Beam no. 2,3,16,20,21 remove

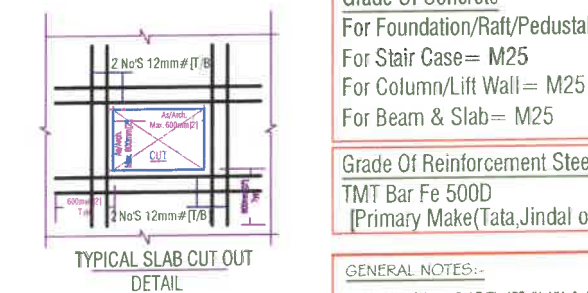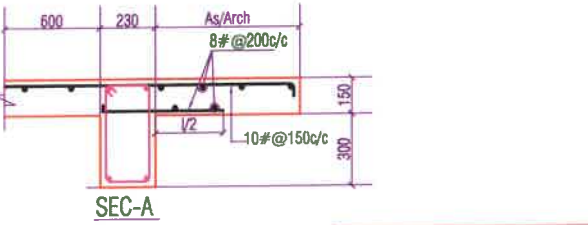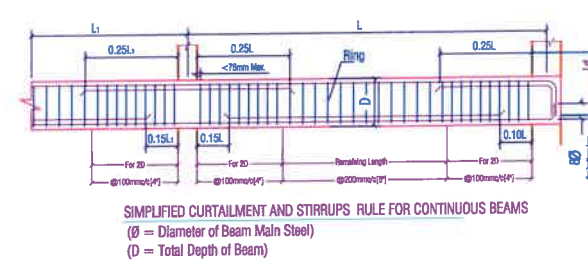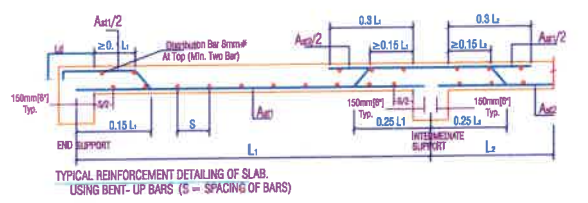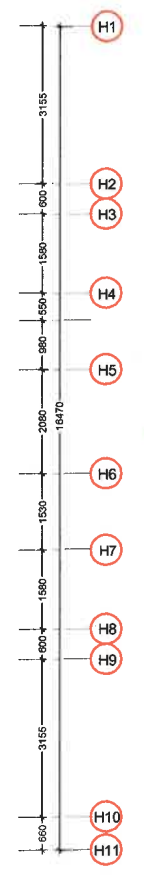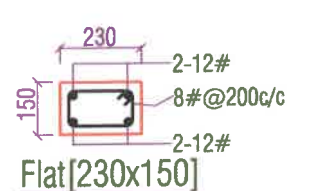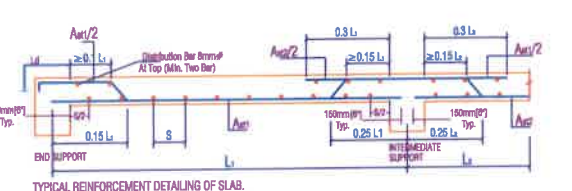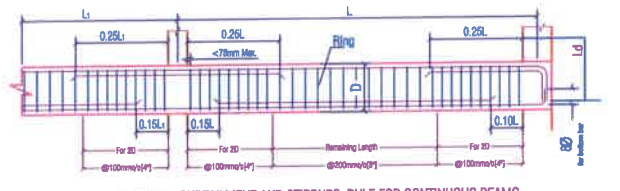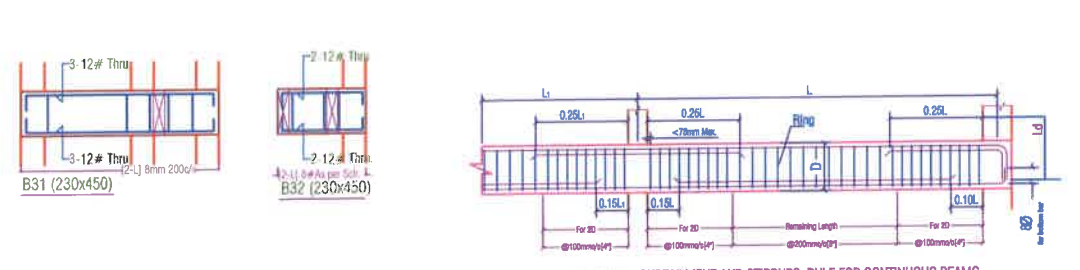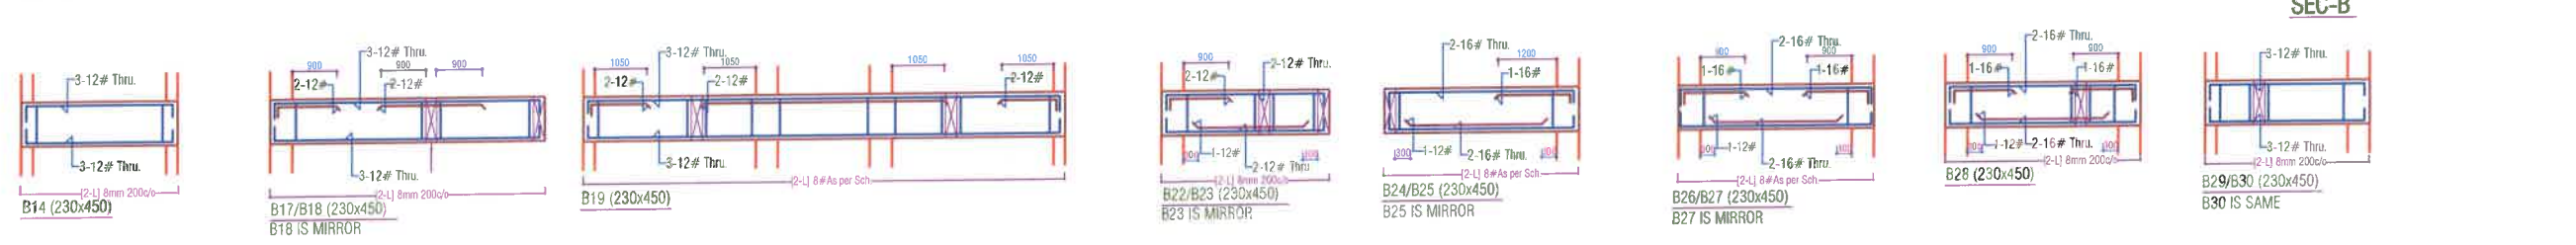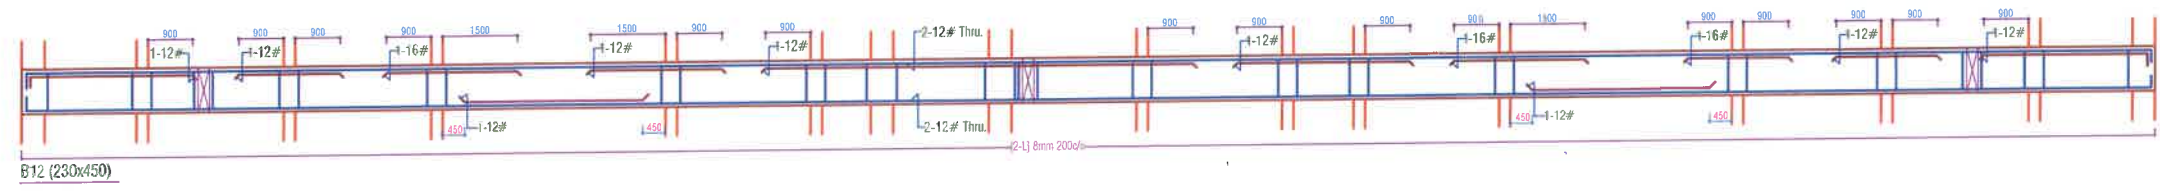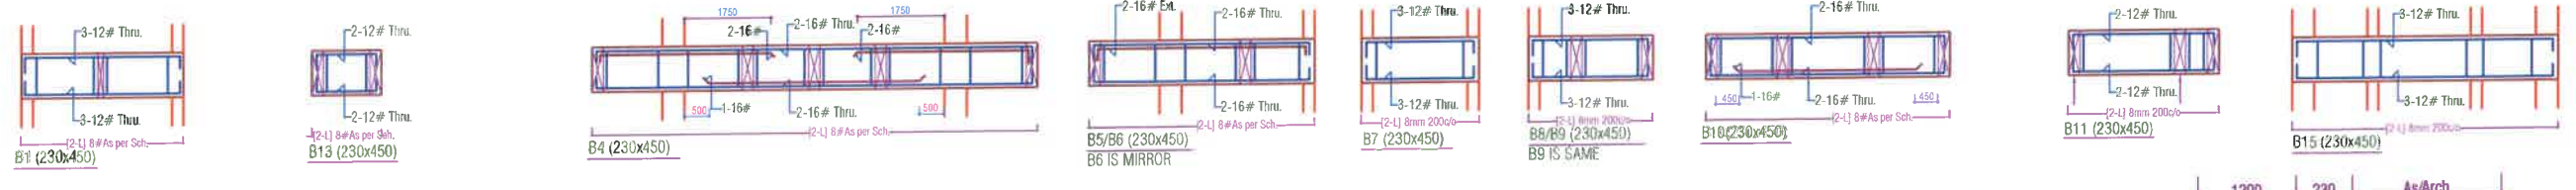

Grade Of Concrete
For Foundation/Raft/Pedestal= M25
For Stair Case= M25
For Column/Lift Wall= M25
For Beam & Slab= M25

Grade Of Reinforcement Steel
TMT Bar Fe 500D
[Primary Make(Tata,Jindal or Eq.)]

- GENERAL NOTES:-
1. ALL DIMENSION AND LEVEL ARE IN MM & METER.
 2. DO NOT SCALE THIS DRAWING WRITTEN DIMENSION ONLY.
 3. THIS DRAWING SHOULD BE READ IN CONJUNCTION WITH RELEVANT ARCHITECTURAL AND SERVICE DRAWING. ANY DISCREPANCY SHOULD BE IMMEDIATELY BROUGHT TO NOTICE.
 4. ONLY LOAD BEARING WALLS ARE SHOWN IN PLAN. OTHER WALLS SHALL BE STOPPED 1/2" BELOW SOFFIT OF BEAM/SLAB AND GAP FILLED WITH CEMENT MORTAR UNLESS OTHERWISE SHOWN IN ARCHITECTURAL DRAWING.

REINFORCEMENT DETAILS
Please Refer Drawing ST/JAY/00

CONCRETE DETAILS
Please Refer Drawing ST/JAY/00

REV.	DATE	DESCRIPTION	REMARKS
01			
02			
03			
04			

CLIENT:-
G S Dreamhome LLP

ARCHITECT:-
GRAPHITE DESIGN STUDIO
ARCHITECTS INTERIOR DESIGNERS PLANNERS
PLOT NO 68, JANAK PURI, MALVIYA PANCHAJ, JAIPUR 302005
CONTACT NO. +91 9933334614, 0141-594414
email: gshd@ggraphitedesignstudio.com




















STRUCTURAL CONSULTANTS:-
SG STRUCTURES
A-36, 1ST FLOOR, SUNDER SINGH BANDARI NAGAR,
SWEET FARM, NEW SANGHAN ROAD, JAIPUR-302019
E-mail: sg_structures@gmail.com
Tel: 09772202219, 0141-2297076

PROJECT TITLE:-
Dream Home
Address- Khasra No. 1296 & 1306,
Village-Makarwal, Pushkar Bypass,
Ajmer- 305004 (Rajasthan)

DRG. TITLE:-
BLOCK D'
TERRACE FLOOR ROOF DETAIL

SCALE	DRG. NO.
SBC 18.0 MT/Sq.Meter 2M Designed For G+4	ST/GD/JAY/06
RUPESH KHORWAL DRAFT BY	MANISH GUPTA DESIGN & CHK. BY
DATE 09/08/2020	JOB NO.
PRINT 09/08/2020	NORTH

SG STRUCTURES
MANISH GUPTA
B.E.[civil] M.Tech.[Stru.]

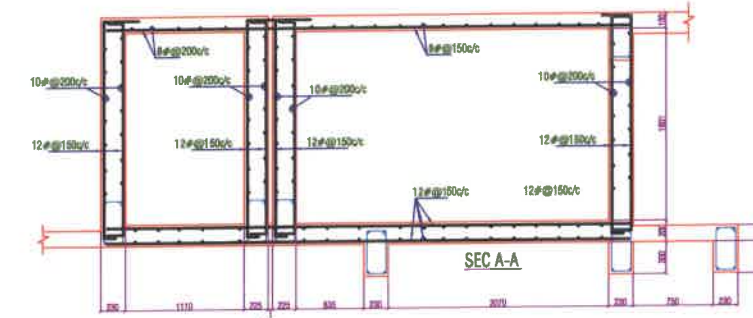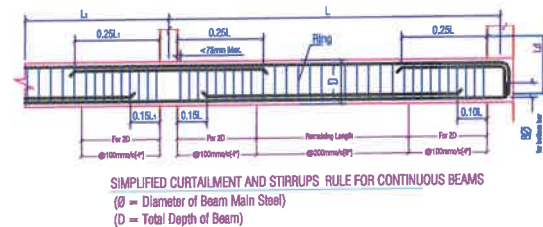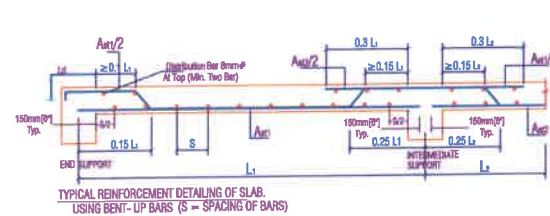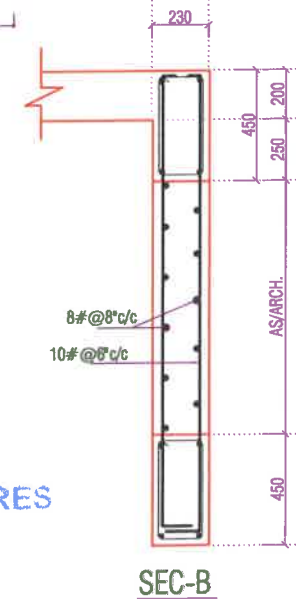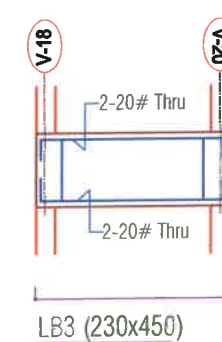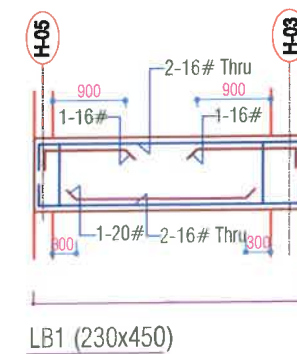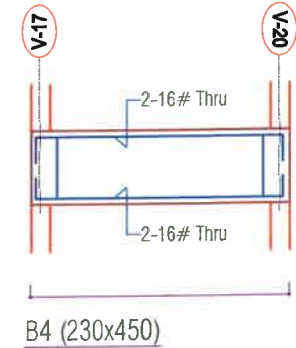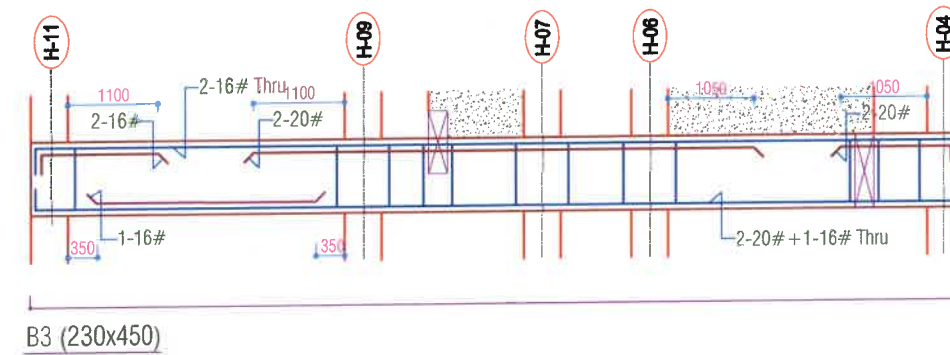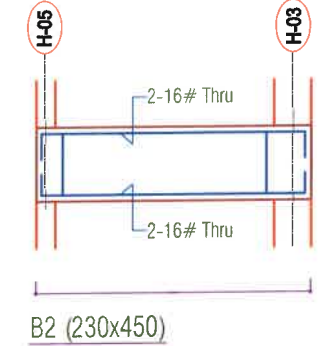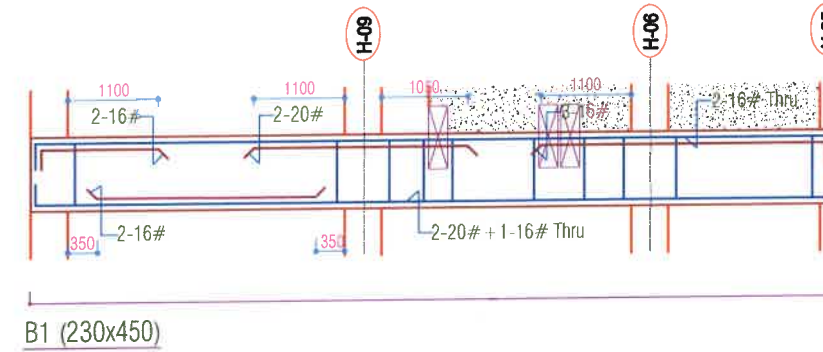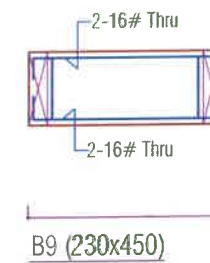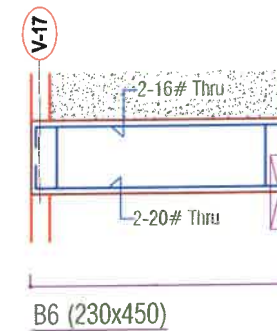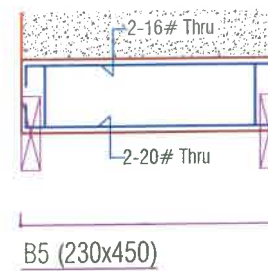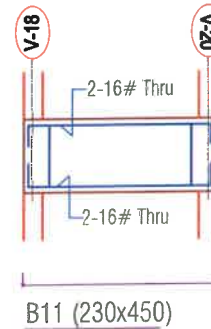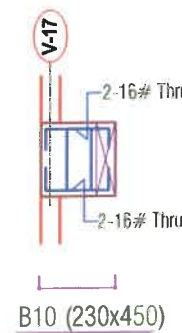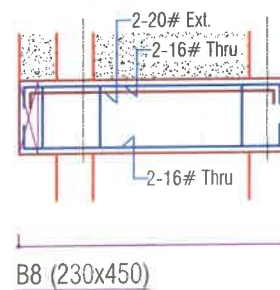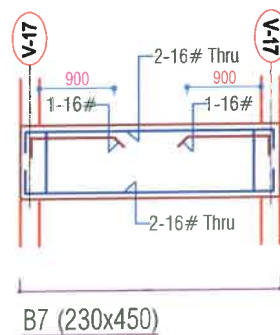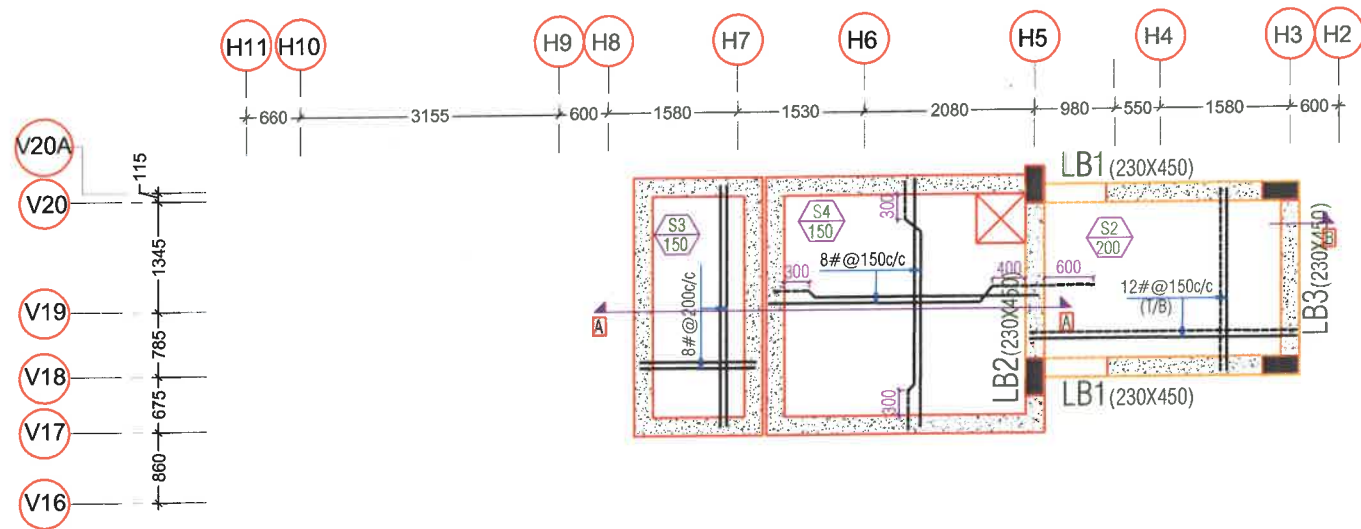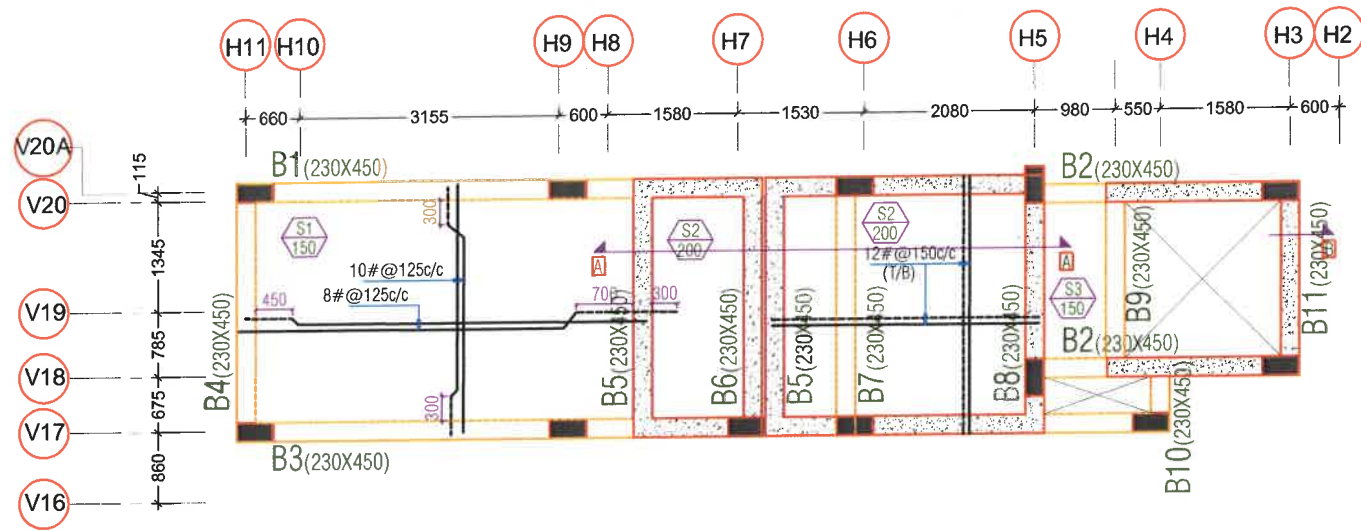

Grade Of Concrete
For Foundation/Raft/Pedestal= M25
For Stair Case= M25
For Column/Lift Wall= M25
For Beam & Slab= M25

Grade Of Reinforcement Steel
TMT Bar Fe 500D
(Primary Make/Tata,Jindal or Eq.)

GENERAL NOTES:-

- ALL DIMENSION AND LEVEL ARE IN MM & METER.
- DO NOT SCALE THIS DRAWING WRITTEN DIMENSION ONLY.
- THIS DRAWING SHOULD BE READ IN CONJUNCTION WITH RELEVANT ARCHITECTURAL AND SERVICE DRAWING. ANY DISCREPANCY SHOULD BE IMMEDIATELY BROUGHT TO NOTICE.
- ONLY LOAD BEARING WALLS ARE SHOWN IN PLAN. OTHER WALLS SHALL BE STOPPED 1/2" BELOW SOFFIT OF BEAM/SLAB AND GAP FILLED WITH CEMENT MORTAR UNLESS OTHERWISE SHOWN IN ARCHITECTURAL DRAWING.

REINFORCEMENT DETAILS
Please Refer Drawing ST/JAY/00

CONCRETE DETAILS
Please Refer Drawing ST/JAY/00

REV.	DATE	BY	CHKD.
01			
02			
03			
04			

CLIENT:-
G S Dreamhome LLP

ARCHITECT:-
GRAPHITE DESIGN STUDIO
ARCHITECTS INTERIOR DESIGNERS PLANNERS
PLOT NO 65, JAWAL PUNJ, BILKALVA PANEAL, JAWAL-302005
CONTACT NO. +919928324414, 0141-2291414
email: gs.sdg@graphitedesignstudio.com

STRUCTURAL CONSULTING:-
SG STRUCTURES
A-38, 1ST FLOOR, SINDHER SINGH BANDARI NAGAR,
SWAJI FARM, NEW SANGHER ROAD, JAWAL-302019
E-mail: sg.structures@gmail.com
Tel: 0077222219, 0141-2297078

PROJECT TITLE:-
Dream Homz
Address- Kharsa No. 1296 & 1306,
Village-Makarwali, Puhkar Bypass,
Ajmer- 305004 (Rajasthan)

DWG. TITLE:-
BLOCK 'D'
O.H.W. TANK LAYOUT & DETAIL

SCALE	DWG. NO.
SEC - 12.0 M/G4.4: 1/8M	ST/GD/JAY/07
Designed For: G - 4	
DRAFT BY	MANISH GUPTA
DATE	08/08/2020
PRINT	08/08/2020
JOB NO.	
NORTH	

SG STRUCTURES
MANISH GUPTA
B.E. [civil] M.Tech. [Stru.]