

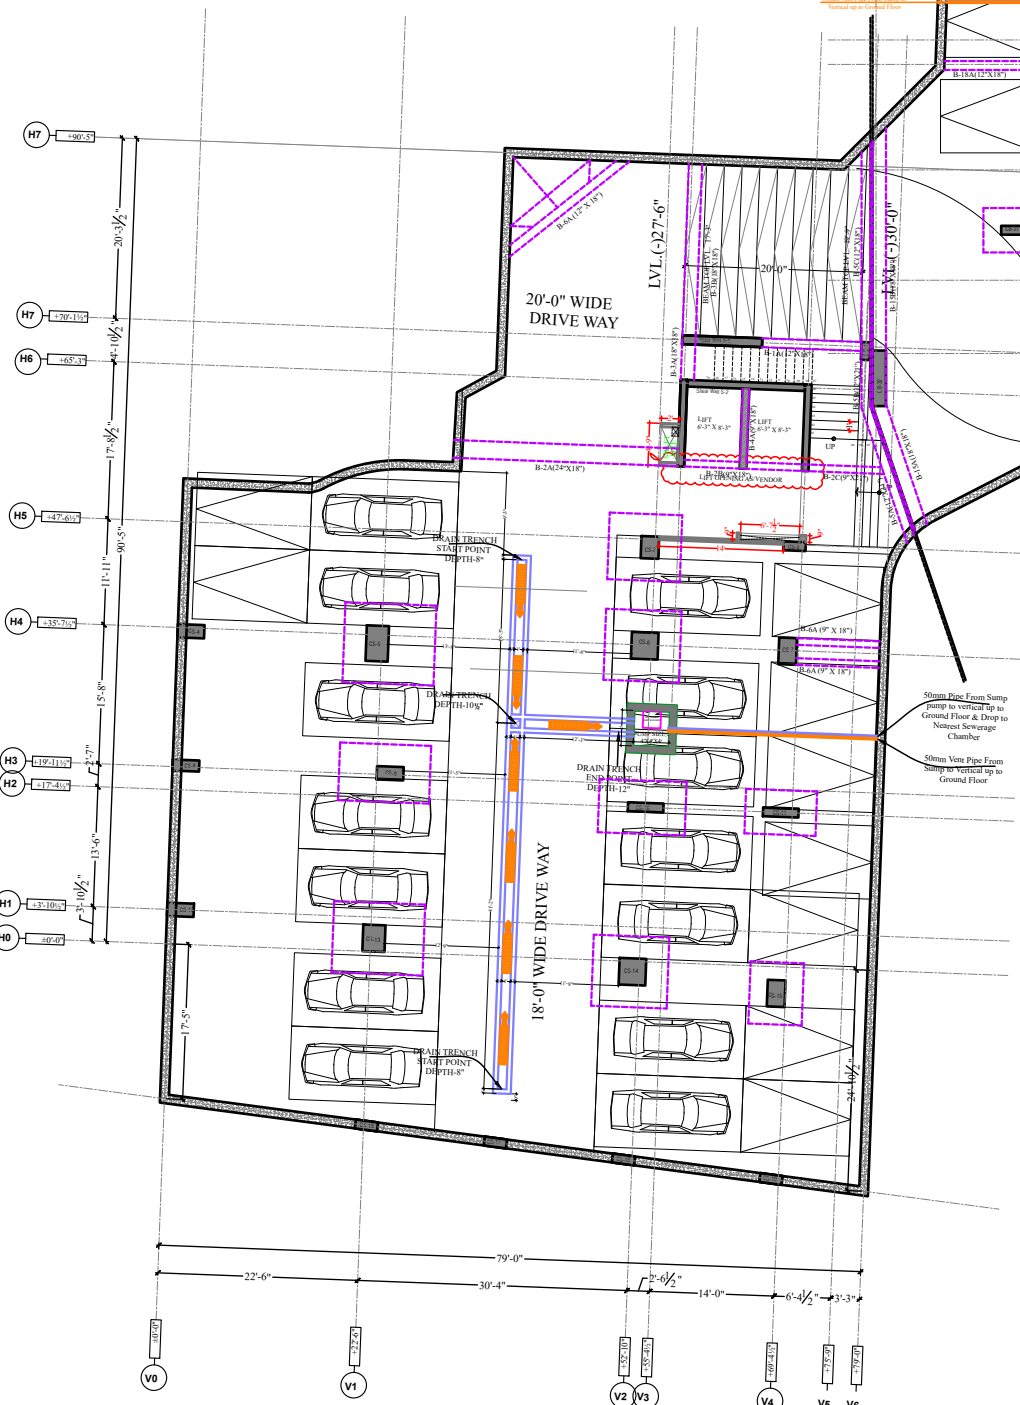


BLISS TOWER

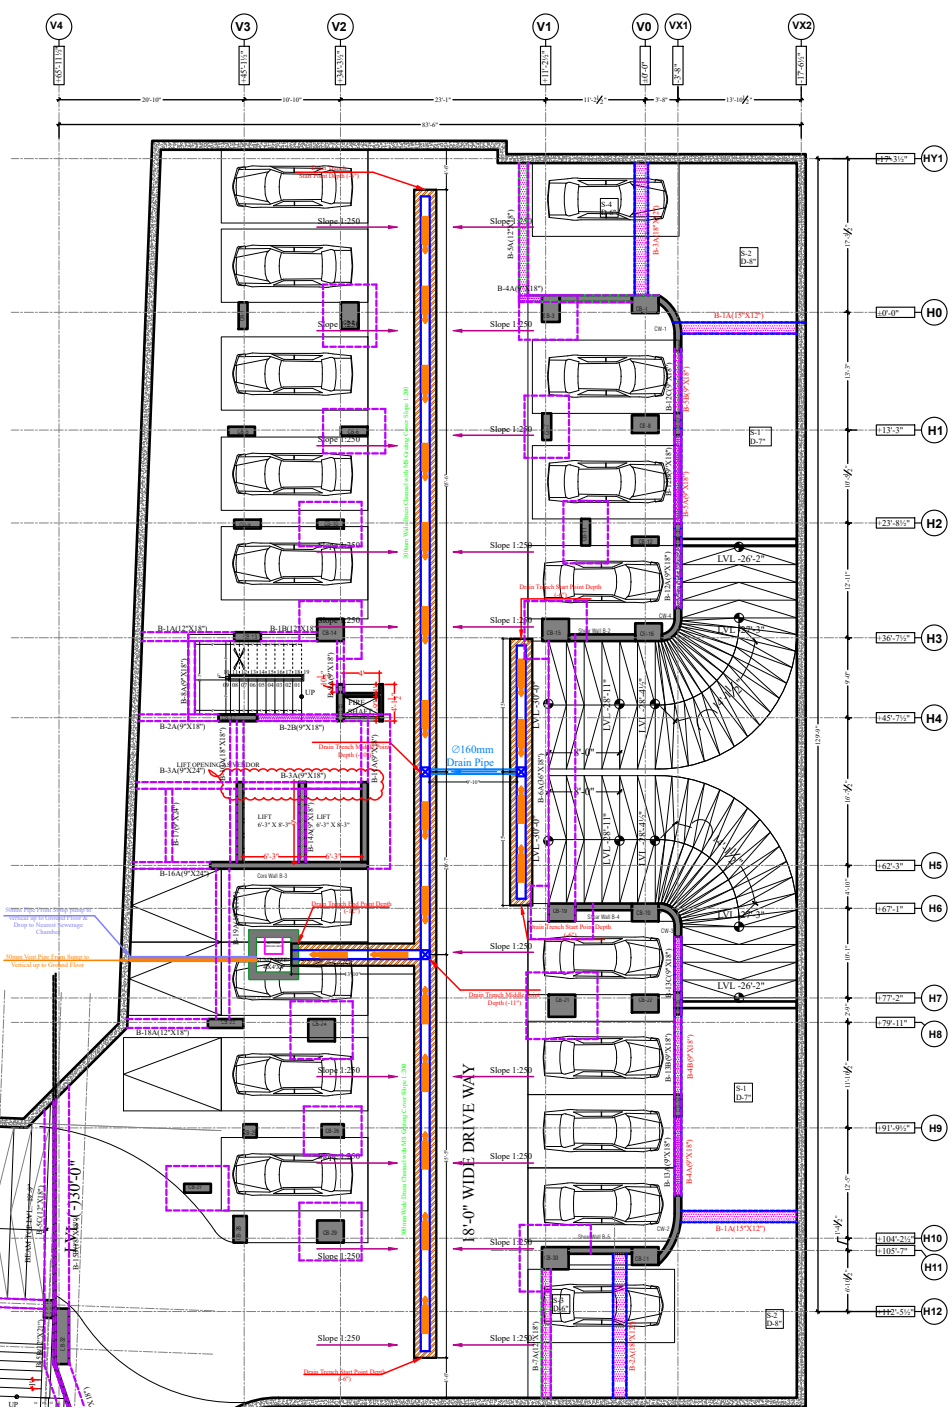

SOUL TOWER

gyal
SYANENDRA SINGH SHEKHAWAT
Architect
CA/97/22030

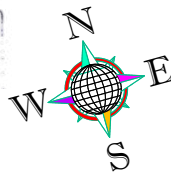

DEVELOPERS



PROJECT



ARCHITECT



124, HIMMAT NAGAR, TONK ROAD, JAIPUR
PHONE: 0141-2706227, 2712377
email: ideasjaipur@gmail.com, web: www.ideasjaipur.com

NOTES :-

1) THIS DRAWING IS PROPERTY OF IDEAS, JAIPUR
2) UNAUTHORIZED USE OF THIS DRAWING WITHOUT PERMISSION IS
STRICTLY PROHIBITED
3) ALL DIMENSIONS ARE IN MM, UNLESS NOTED OTHERWISE
4) ANY DISCREPANCY ARISING SHOULD BE INFORMED TO THE ARCHITECT
IMMEDIATELY

NOs.	DATE	PRINT ISSUED TO
3	Dec. 6, 21	TO SITE


REVISIONS:-

S.No.	DATE	REMARKS
R0	Dec. 6, 21	GFC


KEY PLAN :-

PROJECT:-	PLOT NO.16 GOVIND MARG, ADARSH NAGAR RAJA PARK, JAIPUR
CLIENT:-	MANGLAM
DRAWING TITLE	LOWER BASEMENT WORKING PLAN
DATE:- 6 December 2021	DRG.NO.
CHECKED BY:- GIRISH KHANDELWAL	SH-03
DEALT BY:- DEEPAK	
DRAWN BY:- AMIT	

BLISS TOWER

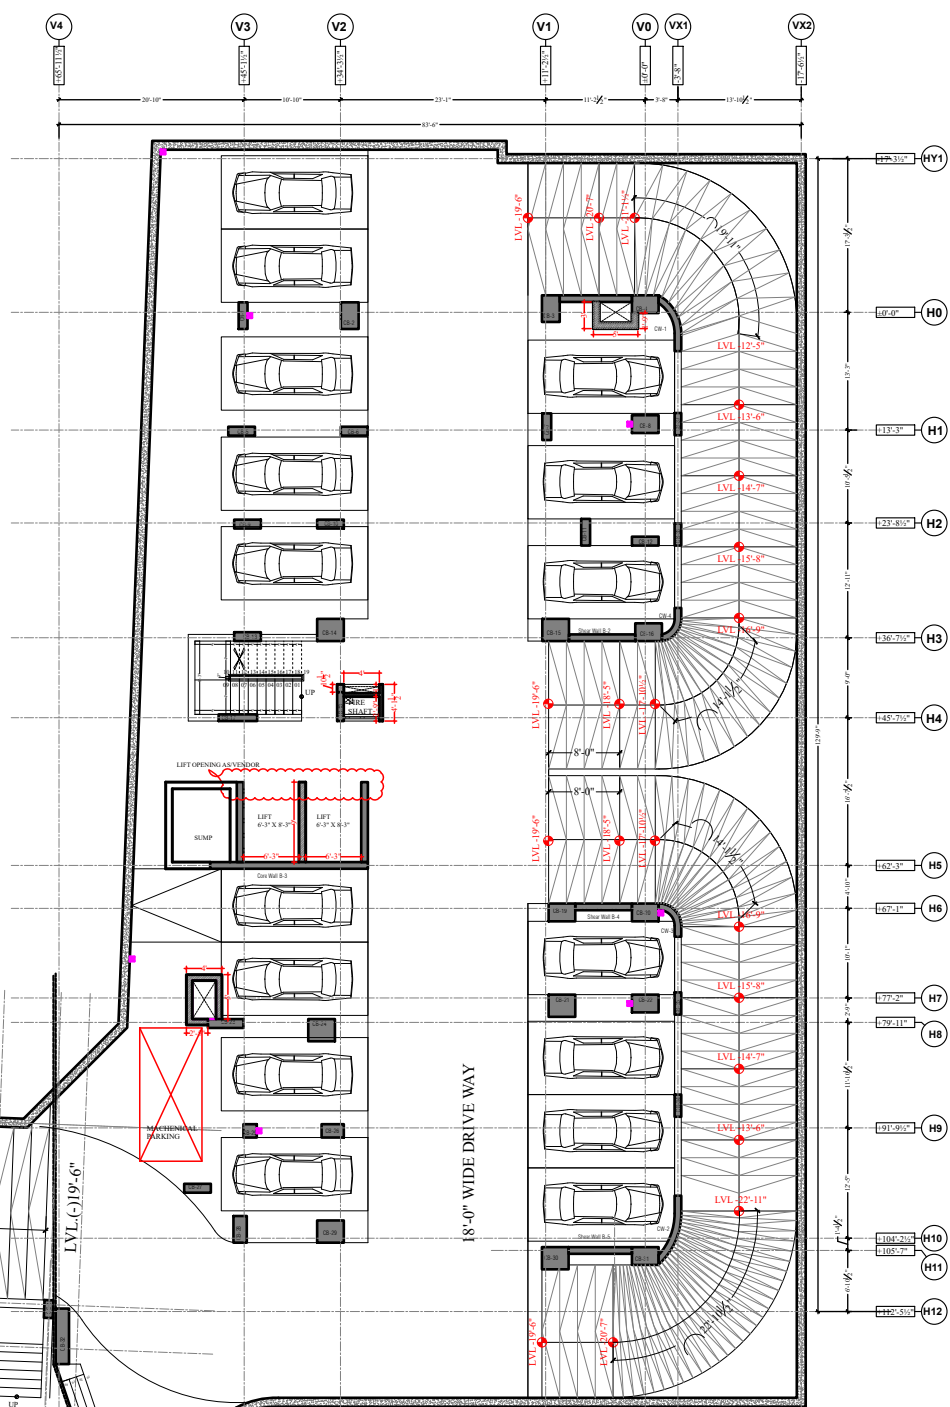

UPPER BASEMENT FLOOR PLAN

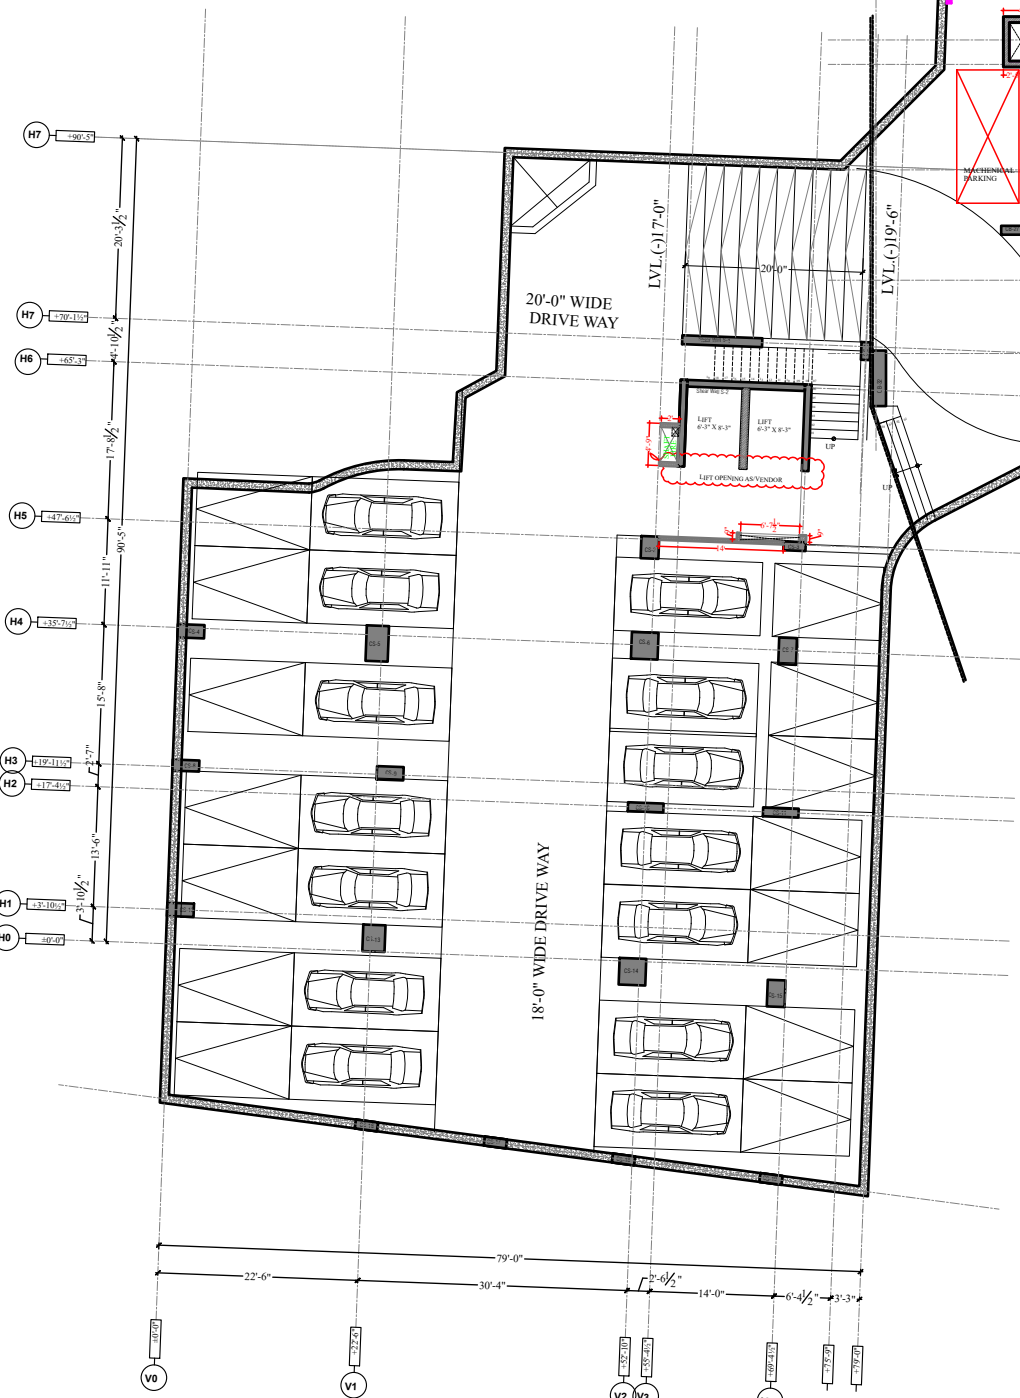

SOUL TOWER

DEVELOPERS



ARCHITECT



124, HIMMAT NAGAR, TONK ROAD, JAIPUR
PHONE : 0141-2706227, 2712377
email: ideasjaipur@gmail.com, web: www.ideasjaipur.com

NOTES :-

1) THIS DRAWING IS PROPERTY OF IDEAS, JAIPUR
2) UNAUTHORIZED USE OF THIS DRAWING WITHOUT PERMISSION IS
STRICTLY PROHIBITED
3) ALL DIMENSIONS ARE IN MM. UNLESS NOTED OTHERWISE
4) ANY DISCREPANCY ARISING SHOULD BE INFORMED TO THE ARCHITECT
IMMEDIATELY

NOs.	DATE	PRINT ISSUED TO
3	Dec. 10, 21	TO SITE

REVISIONS:-

S.No.	DATE	REMARKS
R0	Dec. 10, 21	GFC

KEY PLAN :-

PROJECT:-	PLOT NO.16 GOVIND MARG,ADARSH NAGAR RAJA PARK,JAIPUR		
CLIENT:-	MANGLAM		
DRAWING TITLE	UPPER BASEMENT WORKING PLAN		
DATE:-	10 December 2021		DRG.NO.
CHECKED BY:-	GIRISH KHANDELWAL		AR-02
DEALT BY:-	DEEPAK		
DRAWN BY:-	AMIT		


DEVELOPERS



ARCHITECT



124, HIMMAT NAGAR, TONK ROAD, JAIPUR
PHONE : 0141-2706227, 2712377
email: ideasjaipur@gmail.com, web: www.ideasjaipur.com

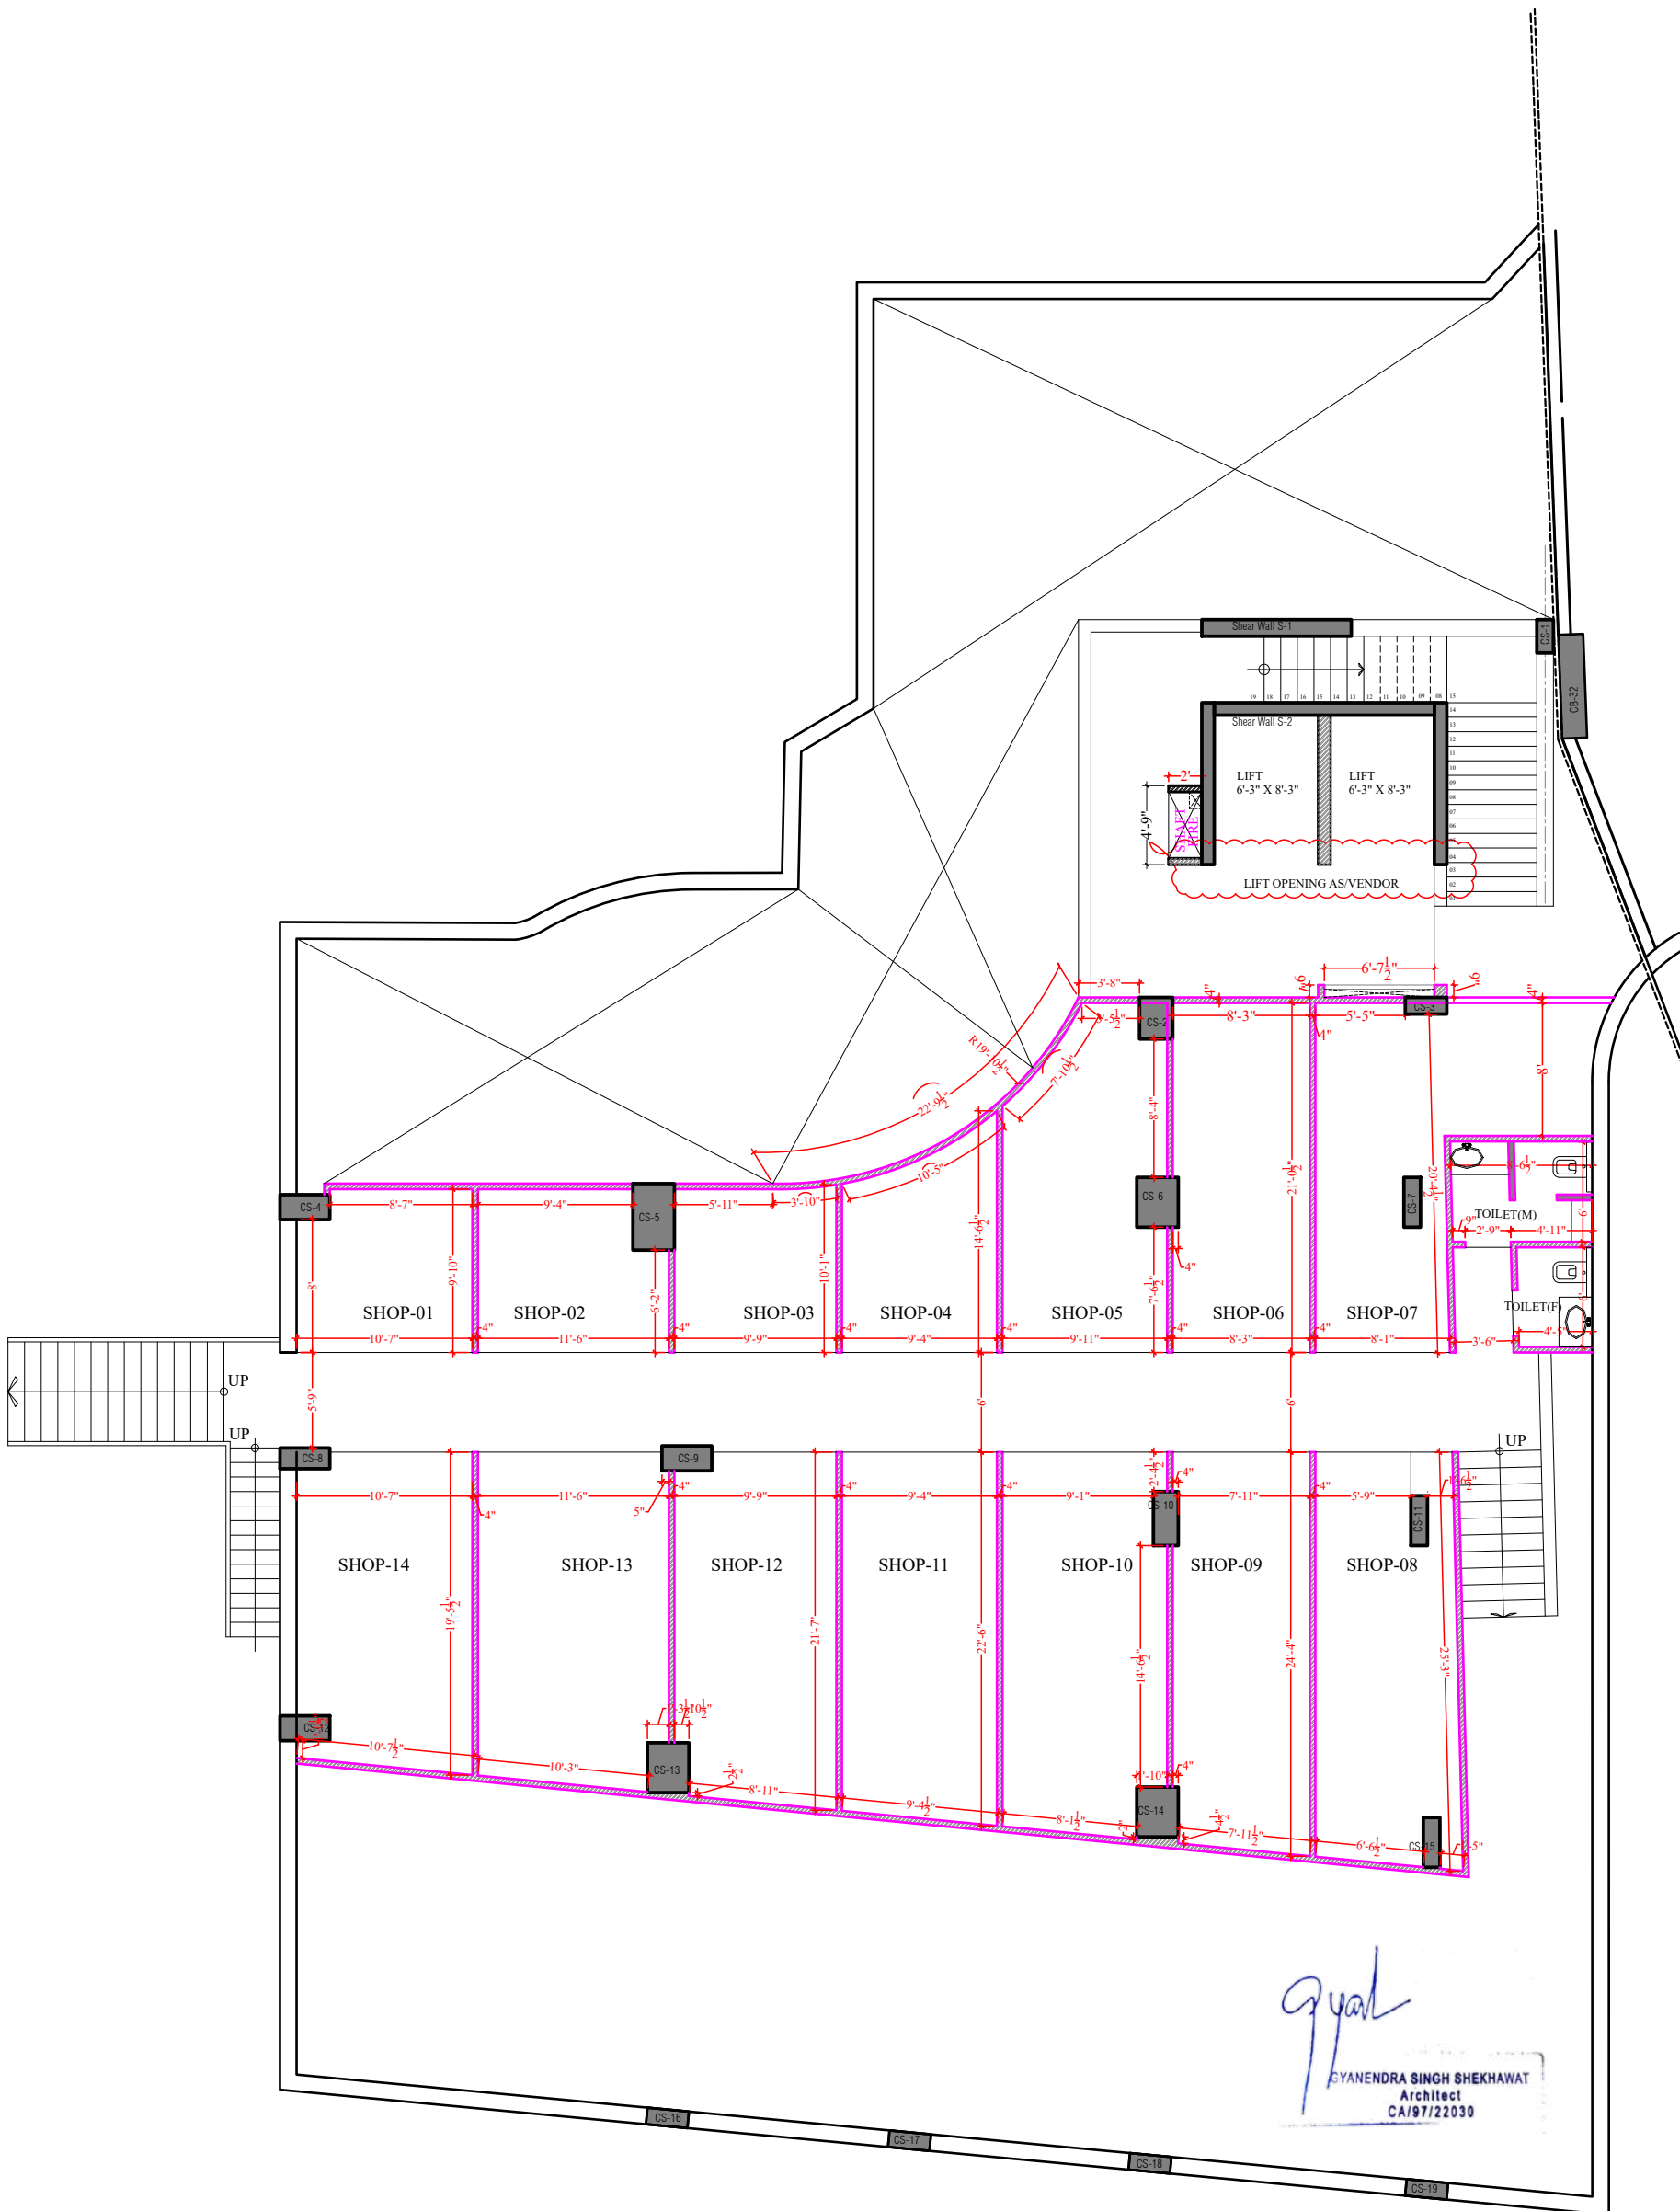

NOTES :-

1) THIS DRAWING IS PROPERTY OF IDEAS, JAIPUR
2) UNAUTHORIZED USE OF THIS DRAWING WITHOUT PERMISSION IS STRICTLY PROHIBITED
3) ALL DIMENSIONS ARE IN MM. UNLESS NOTED OTHERWISE
4) ANY DISCREPANCY ARISING SHOULD BE INFORMED TO THE ARCHITECT IMMEDIATELY

NOs.	DATE	PRINT ISSUED TO
3	Dec. 10, 21	TO SITE

REVISIONS:-

S.No.	DATE	REMARKS
R0	Dec. 10, 21	GFC

KEY PLAN :-

PROJECT:-	PLOT NO.16 GOVIND MARG, ADARSH NAGAR RAJA PARK, JAIPUR		
CLIENT:-	MANGLAM		
DRAWING TITLE	LOWER GROUND FLOOR WORKING PLAN		DRG.NO.
DATE:-	10 December 2021	AR-03	
CHECKED BY:-	GIRISH KHANDELWAL		
DEALT BY:-	DEEPAK		
DRAWN BY:-	AMIT		

BLISS TOWER

ALL LINTEL LEVEL ARE 7'-0" FROM FLOOR FINISH
CUT OUT BRICK WALL UP TO 3'-0"



SOUL TOWER

gyad
GYANENDRA SINGH SHEKHAWAT
Architect
CA/97/22030

W N
S E

DEVELOPERS

..\\Manglam-Png.png

PROJECT

..\\Park Infinium.jpg

ARCHITECT



124, HIMMAT NAGAR, TONK ROAD, JAIPUR
PHONE : 0141-2706227,2712377
email: ideasjaipur@gmail.com, web: www.ideasjaipur.com

NOTES :-

1) THIS DRAWING IS PROPERTY OF IDEAS, JAIPUR
2) UNAUTHORIZED USE OF THIS DRAWING WITHOUT PERMISSION IS
STRICTLY PROHIBITED
3) ALL DIMENSIONS ARE IN MM. UNLESS NOTED OTHERWISE
4) ANY DISCREPANCY ARISING SHOULD BE INFORMED TO THE ARCHITECT
IMMEDIATELY

NOs.	DATE	PRINT ISSUED TO
3	Dec. 10, 21	TO SITE

REVISIONS:-

S.No.	DATE	REMARKS
R0	Dec. 10, 21	GFC

KEY PLAN :-

PROJECT:-	PLOT NO.16 GOVIND MARG,ADARSH NAGAR RAJA PARK,JAIPUR
CLIENT:-	MANGLAM
DRAWING TITLE	LOWER GROUND WORKING FLOOR PLAN
DATE:- 10 December 2021	DRG.NO.
CHECKED BY:- GIRISH KHANDLWAL	AR-03
DEALT BY:- DEEPAK	
DRAWN BY:- AMIT	

DEVELOPERS



PROJECT



ARCHITECT



124, HIMMAT NAGAR, TONK ROAD, JAIPUR
PHONE - 0141-2706227, 2712377
email: ideasjaipur@gmail.com, web: www.ideasjaipur.com

4" ACC BLOCK
INNER WALL

5" ACC BLOCK
OUTER WALL

NOTES :-


- 1) THIS DRAWING IS PROPERTY OF IDEAS, JAIPUR.
- 2) UNAUTHORIZED USE OF THIS DRAWING WITHOUT PERMISSION IS STRICTLY PROHIBITED.
- 3) ALL DIMENSIONS ARE IN MM, UNLESS NOTED OTHERWISE.
- 4) ANY DISCREPANCY ARISING SHOULD BE INFORMED TO THE ARCHITECT IMMEDIATELY.

Nos.	DATE	PRINT ISSUED TO
3	Jan. 27, 22	TO SITE
3	May. 5, 22	TO SITE

REVISIONS:-		
S.No.	DATE	REMARKS
R0	Jan. 27, 22	GFC
R1	May. 5, 22	GFC

KEY PLAN :-


PROJECT:-	PLOT NO.16 GOVIND MARG, ADARSH NAGAR RAJA PARK, JAIPUR
CLIENT:-	MANGLAM
DRAWING TITLE	BLISS TOWER ground floor working plan
DATE:- 5 September 2023	DRG.NO.
CHECKED BY:- GIRISH KHANDELWAL	WR-04
DEALT BY:- DEEPAK	
DRAWN BY:- AMIT	

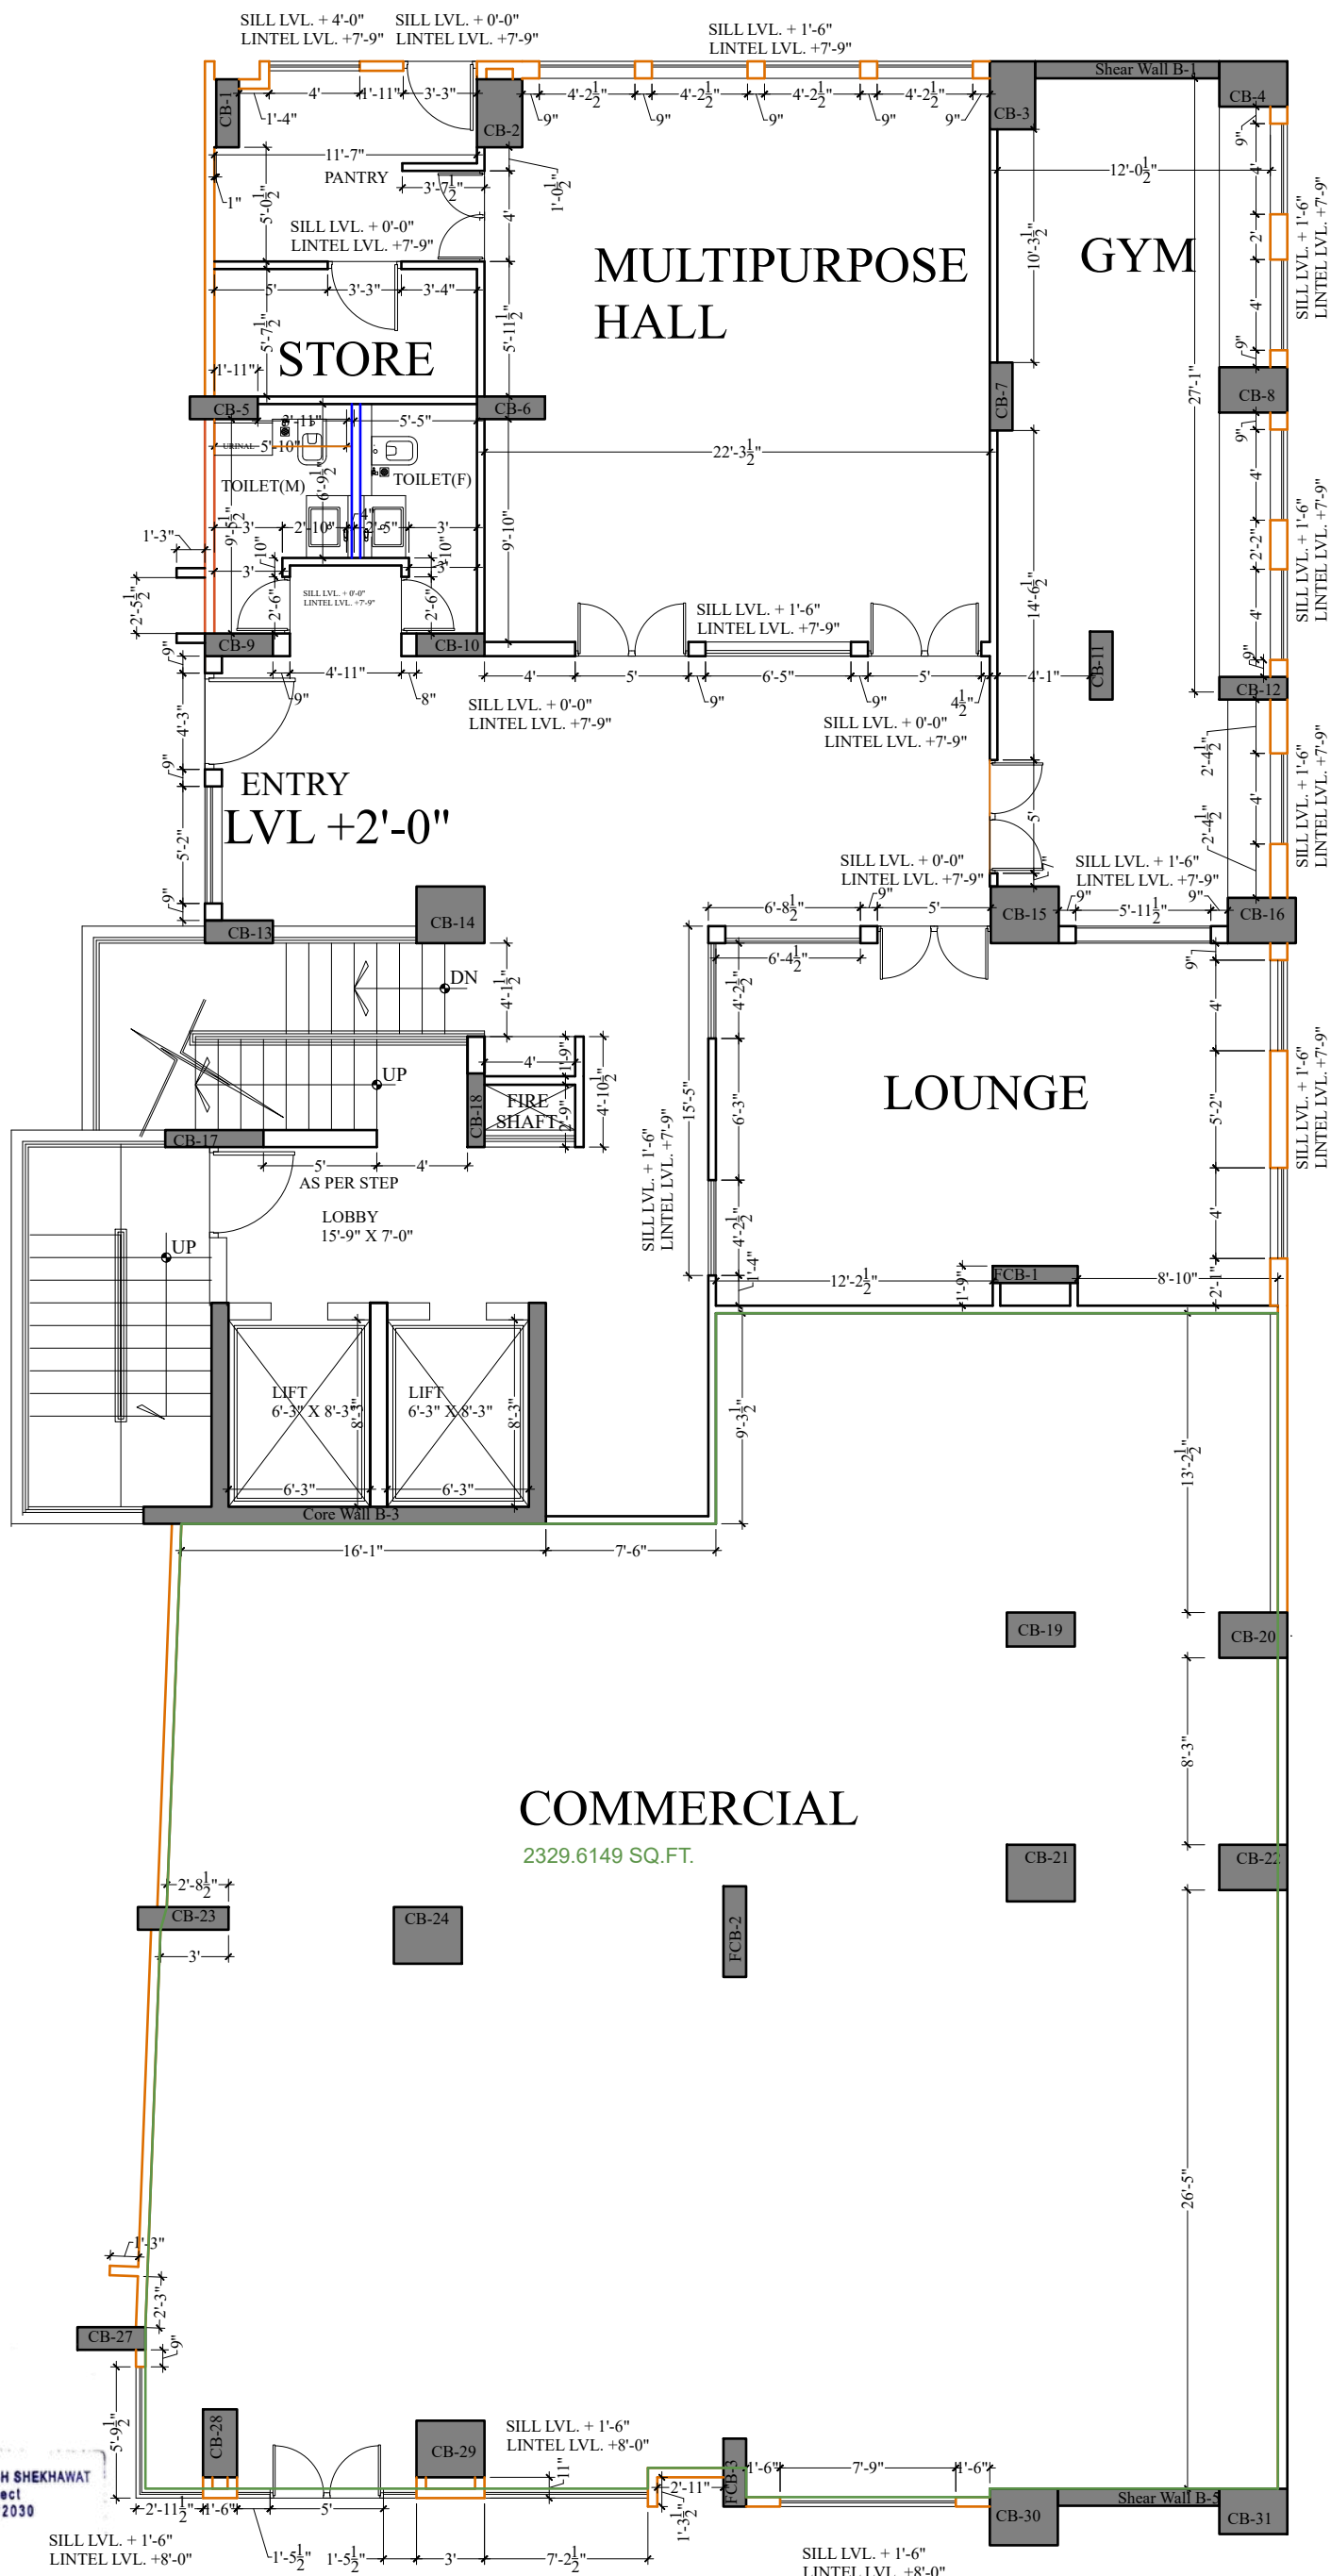

9yad

SYANENDRA SINGH SHEKHAWAT
Architect
CA/97/22030

GROUND FLOOR PLAN

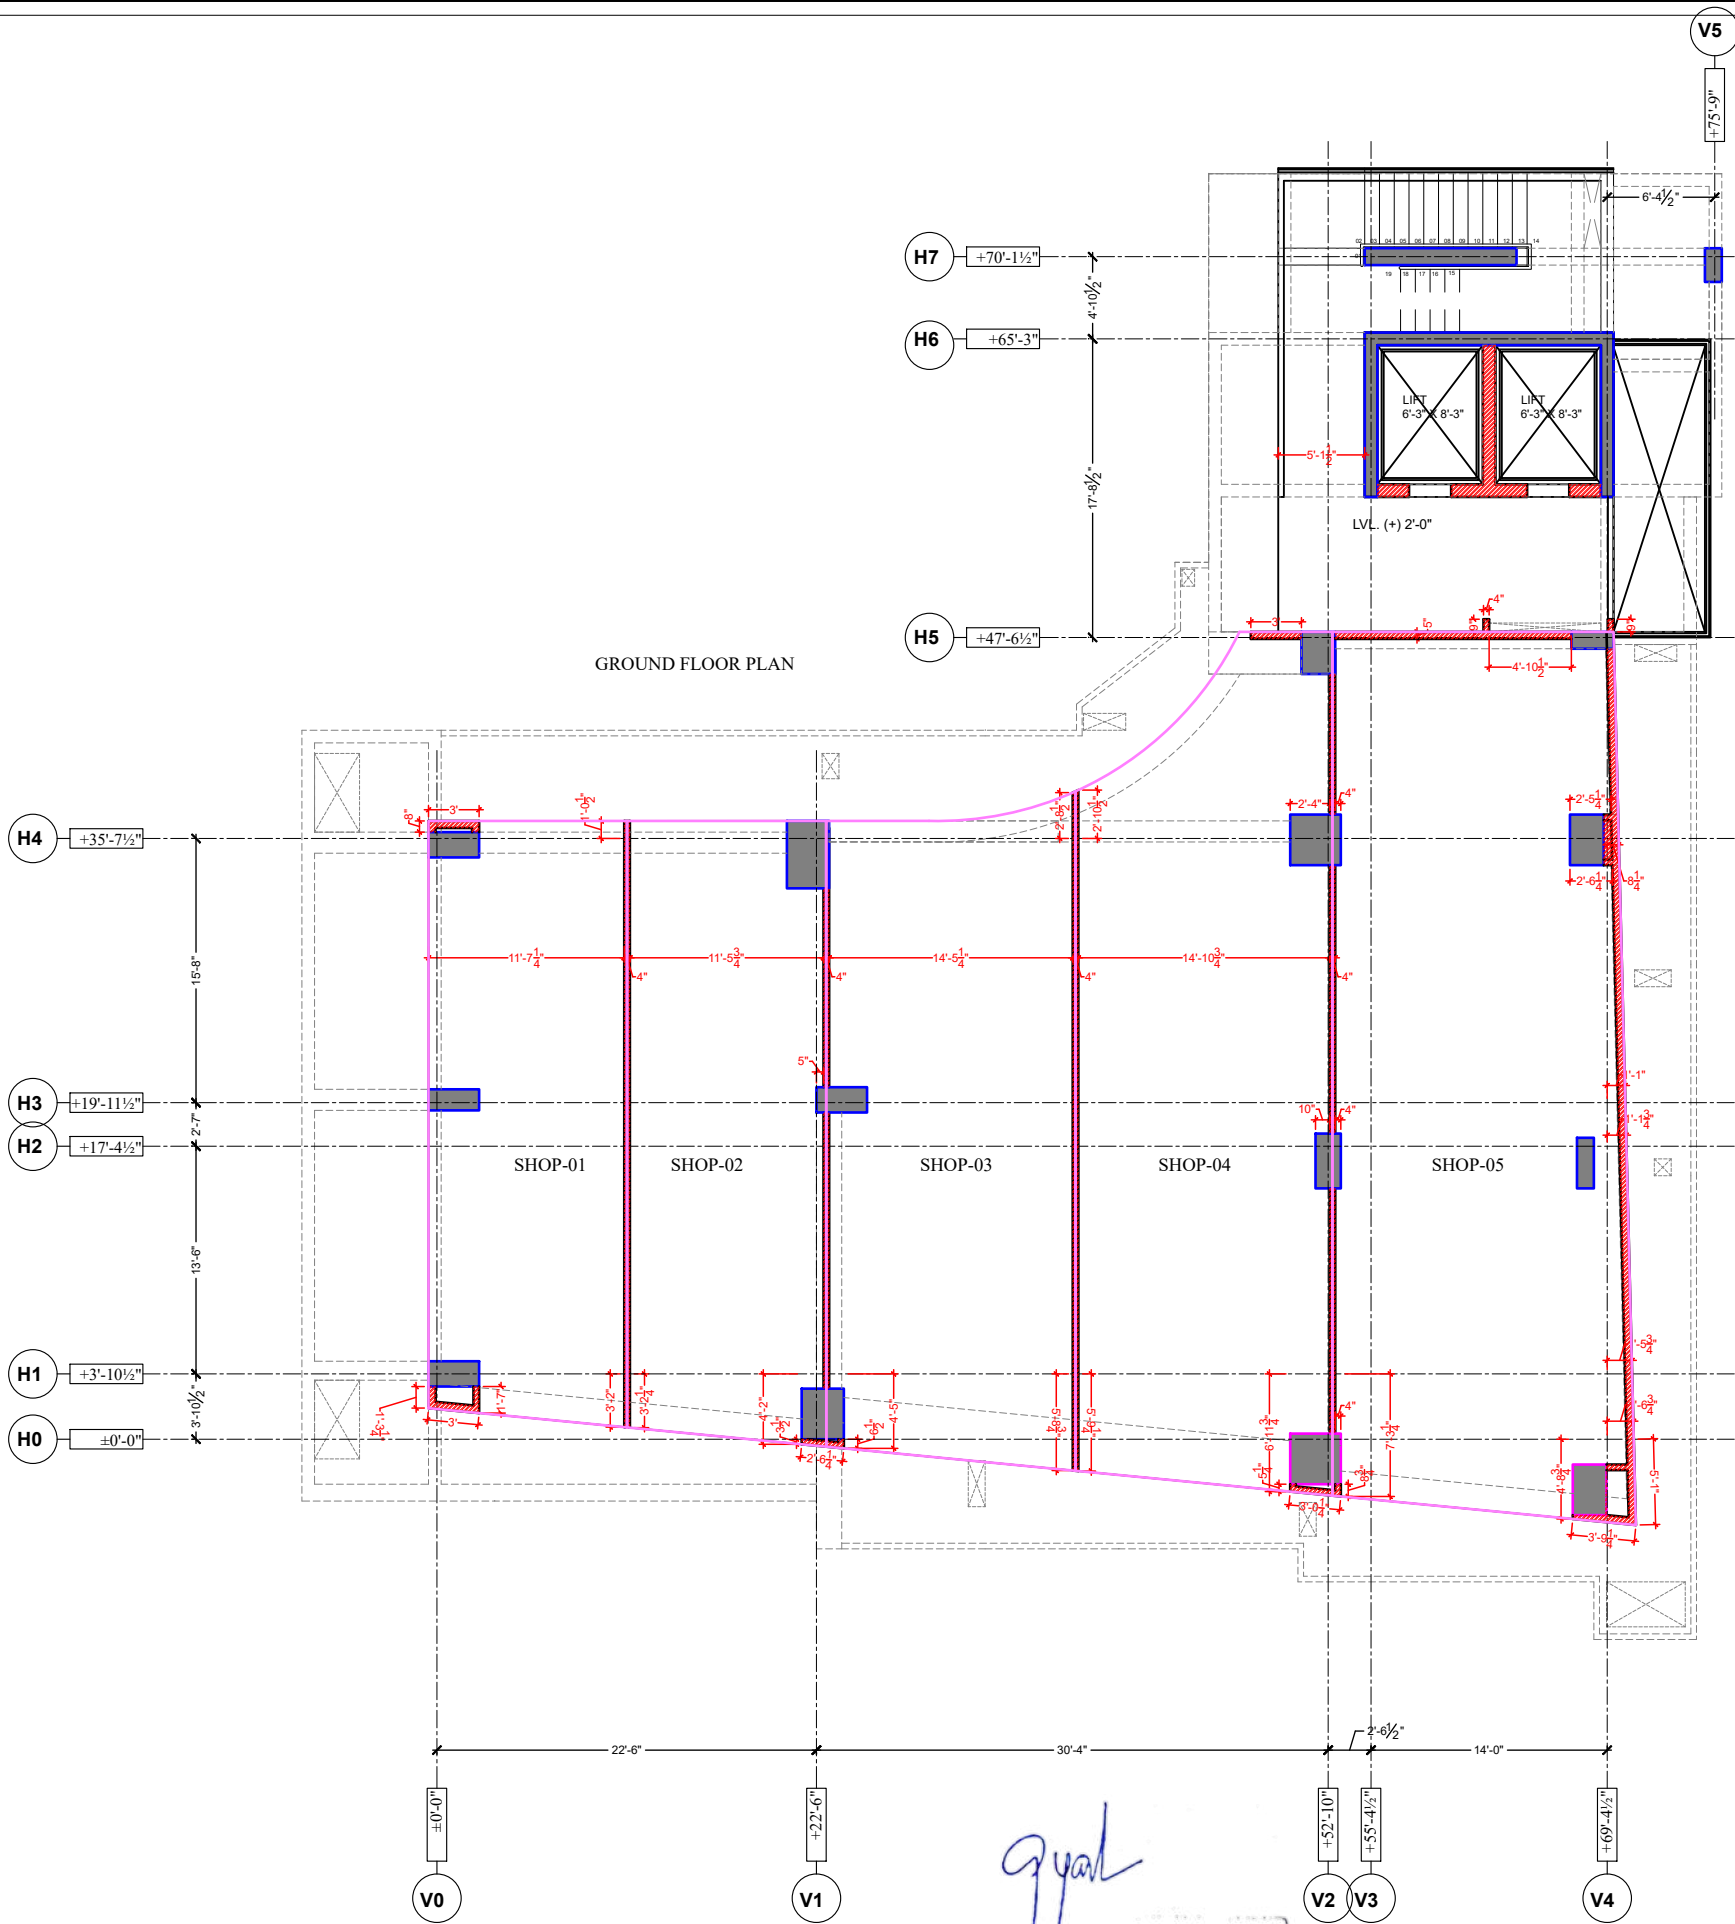

gyal
GYANENDRA SINGH SHEKHAWAT
Architect
CA/97/22030

DEVELOPERS



PROJECT



ARCHITECT



124, HIMMAT NAGAR, TONK ROAD, JAIPUR
PHONE - 0141-2706227/2712377
email: ideasjaipur@gmail.com, web: www.ideasjaipur.com

NOTES :-

- 1) THIS DRAWING IS PROPERTY OF IDEAS, JAIPUR.
- 2) UNAUTHORIZED USE OF THIS DRAWING WITHOUT PERMISSION IS STRICTLY PROHIBITED.
- 3) ALL DIMENSIONS ARE IN MM, UNLESS NOTED OTHERWISE.
- 4) ANY DISCREPANCY ARISING SHOULD BE INFORMED TO THE ARCHITECT IMMEDIATELY.

NOs.	DATE	PRINT ISSUED TO
1	Aug. 29, 22	TO SITE


REVISIONS:-

S.No.	DATE	REMARKS
R0	Aug. 29, 22	GFC

KEY PLAN :-



PROJECT:-	PLOT NO.16 GOVIND MARG,ADARSH NAGAR RAJA PARK,JAIPUR		
CLIENT:-	MANGLAM		
DRAWING TITLE	SOUL TOWER GROUND FLOOR WORKING PLAN		
DATE:- August 29, 2022			DRG.NO.
CHECKED BY:-	GIRISH KHANDELWAL		AR-01
DEALT BY:-	DEEPAK		
DRAWN BY:-	AMIT		

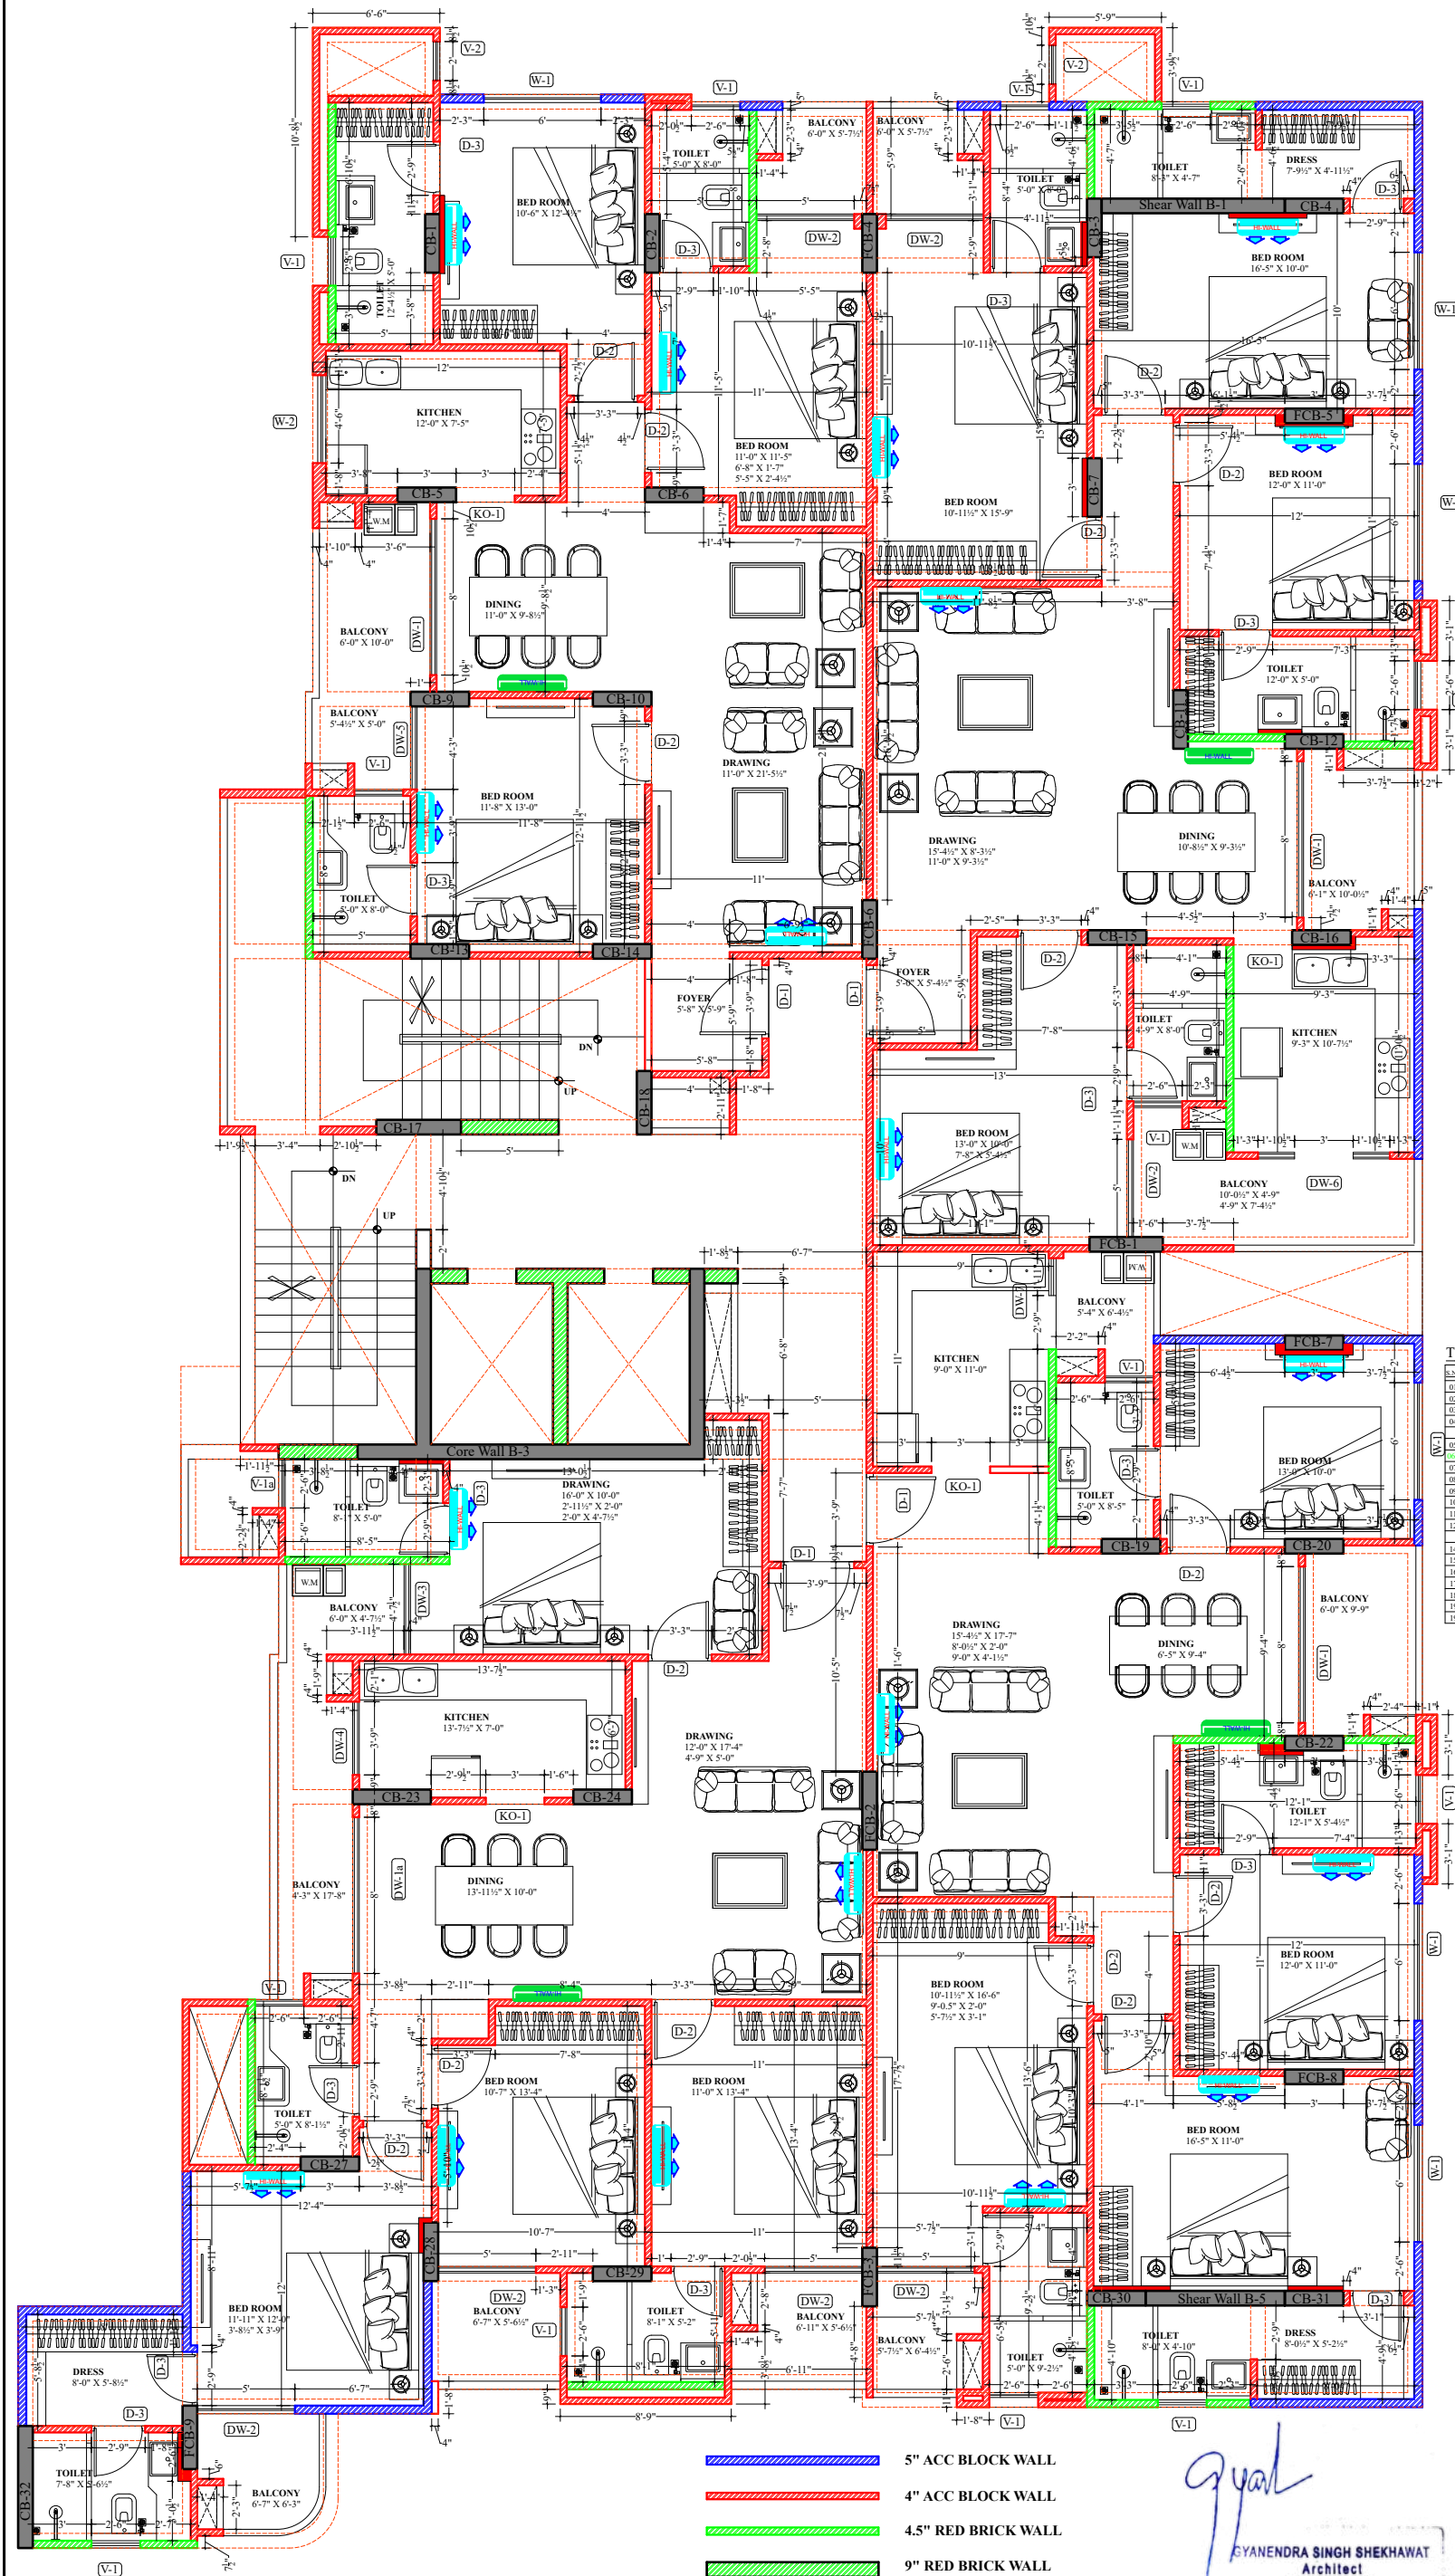

DEVELOPERS

आपका सपना हमारा प्रयास
PROJECT

PARK INFINIA
luxury residences at RAJA PARK, Jaipur

ARCHITECT

ideas
ARCHITECTURE | URBAN PLANNING | INTERIORS

124, HIMMAT NAGAR, TONK ROAD, JAIPUR
PHONE - 0141-2706227, 2712377
email: ideasjaipur@gmail.com, web: www.ideasjaipur.com

TYPICAL FLOOR DOOR WINDOW SCHEDULE :

SNO.	SNO.	TYPE	WIDTH	SILLIAL.	HEIGHT	LINTEL
01	D1	DOOR	3'-9"	10'-0"	7'-3"	(1) 7'-3"
02	D2	DOOR	3'-3"	10'-0"	7'-3"	(1) 7'-3"
03	D3	DOOR	2'-9"	10'-0"	7'-3"	(1) 7'-3"
04	KO-1	OPENING	3'-0"	10'-0"	7'-3"	(1) 7'-3"
05	DW1	DOOR WINDOW	8'-0"	10'-0"	8'-0"	(1) 8'-0"
06	DW1A	DOOR WINDOW	6'-0"	10'-0"	7'-3"	(1) 7'-3"
07	DW2	DOOR WINDOW	5'-0"	10'-0"	8'-0"	(1) 8'-0"
08	DW3	DOOR WINDOW	4'-7 1/2"	10'-0"	7'-3"	(1) 7'-3"
09	DW4	DOOR WINDOW	3'-9"	10'-0"	7'-3"	(1) 7'-3"
10	DW5	DOOR WINDOW	4'-3"	10'-0"	8'-0"	(1) 8'-0"
11	DW6	DOOR WINDOW	7'-0"	10'-0"	8'-0"	(1) 8'-0"
12	DW7	DOOR WINDOW	5'-3"	10'-0"	8'-0"	(1) 8'-0"
14	W1	WINDOW	6'-0"	10'-0"	7'-3"	(1) 8'-0"
15	W2	WINDOW	4'-6"	10'-0"	4'-6"	(1) 8'-0"
16	W3	WINDOW	2'-6"	10'-0"	5'-6"	(1) 8'-0"
17	W4	WINDOW	3'-6"	10'-0"	4'-6"	(1) 8'-0"
18	V1	VENTILATOR	2'-6"	10'-0"	3'-0"	(1) 7'-6"
19	V2	VENTILATOR	2'-6"	10'-0"	2'-9"	(1) 7'-3"
19	V2	VENTILATOR	2'-6"	10'-0"	3'-0"	(1) 7'-6"

NOTES :-
1) THIS DRAWING IS PROPERTY OF IDEAS, JAIPUR.
2) UNAUTHORIZED USE OF THIS DRAWING WITHOUT PERMISSION IS STRICTLY PROHIBITED.
3) ALL DIMENSIONS ARE IN MM. UNLESS NOTED OTHERWISE.
4) ANY DISCREPANCY ARISING SHOULD BE INFORMED TO THE ARCHITECT IMMEDIATELY.

NOS.	DATE	PRINT ISSUED TO

REVISIONS:-

S.No.	DATE	REMARKS
R0	Nov. 1, 22	GFC



KEY PLAN :-

N

PROJECT:-	PLOT NO.16 GOVIND MARG, ADARSH NAGAR RAJA PARK, JAIPUR
CLIENT:-	MANGLAM
DRAWING TITLE	BLISS TOWER TYPICAL FLOOR WORKING PLAN
DATE:-	November 1, 2022
CHECKED BY:-	GIRISH KHANDLWAL
DEALT BY:-	DEEPAK
DRAWN BY:-	AMIT
DRG.NO.	AR-06

TYPICAL FLOOR DOOR WINDOW SCHEDULE :

S.NO.	S.NO.	TYPE	WIDTH	SILL LVL.	HEIGHT	LINTEL	NOS.
01	D1	DOOR	3'-9"	±0'-0"	7'-3"	(+) 7'-3"	3
02	D2	DOOR	3'-3"	±0'-0"	7'-3"	(+) 7'-3"	9
03	D3	DOOR	2'-9"	±0'-0"	7'-3"	(+) 7'-3"	12
04	D4	DOOR	2'-6"	±0'-0"	7'-3"	(+) 7'-3"	3
05	D5	DOOR	3'-6"	±0'-0"	7'-3"	(+) 7'-3"	1
06	KO-1	OPENING	3'-0"	±0'-0"	7'-3"	(+) 7'-3"	3
07	DW1	DOOR WINDOW	8'-0"	±0'-0"	8'-0"	(+) 8'-0"	3
08	DW2	DOOR WINDOW	5'-0"	±0'-0"	8'-0"	(+) 8'-0"	4
09	W1	WINDOW	6'-0"	+0'-9"	7'-3"	(+) 8'-0"	5
10	W2	WINDOW	4'-6"	+3'-6"	4'-6"	(+) 8'-0"	3
11	W3	WINDOW	2'-6"	+2'-6"	5'-6"	(+) 8'-0"	1
12	V1	VENTILATOR	3'-6"	+2'-6"	5'-6"	(+) 8'-0"	1
13	V2	VENTILATOR	2'-0"	+4'-6"	3'-0"	(+) 7'-6"	11

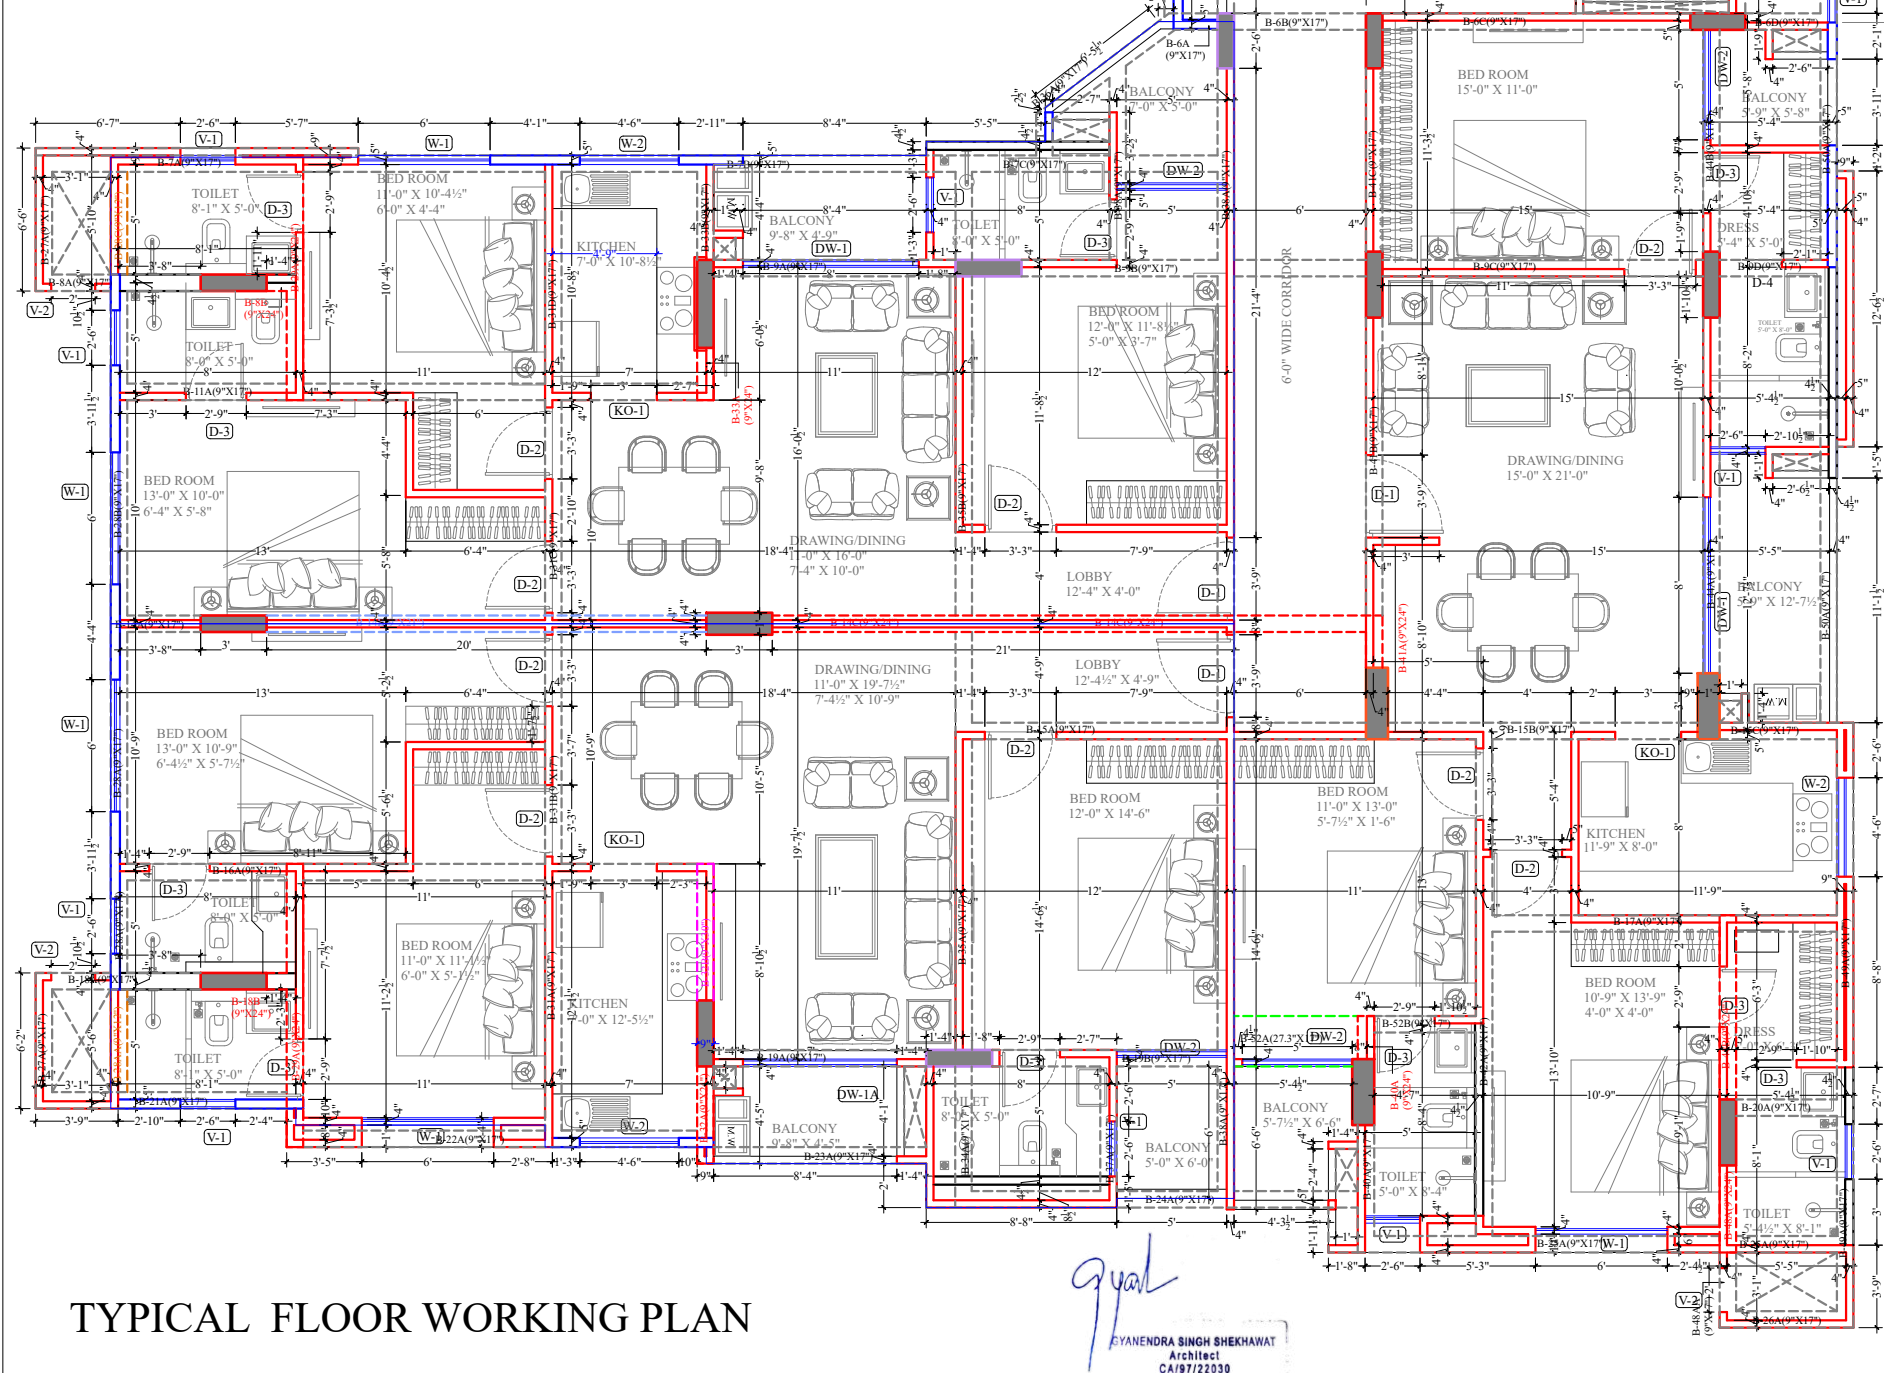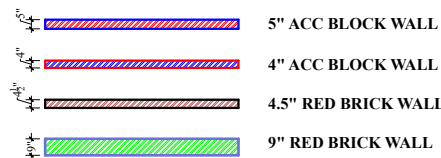

TYPICAL FLOOR WORKING PLAN

DEVELOPERS

Manglam BDL
आपका सपना हमारा प्रयास

PROJECT

PARK INFINIA
luxury residences at RAJA PARK, Jaipur

ARCHITECT

ideas
ARCHITECTURE | URBAN PLANNING | INTERIORS

124, HIMMAT NAGAR, TONK ROAD, JAIPUR
PHONE - 0141-2706227, 2712377
email: ideasjaipur@gmail.com, web: www.ideasjaipur.com

NOTES :-

1) THIS DRAWING IS PROPERTY OF IDEAS, JAIPUR.
2) UNAUTHORIZED USE OF THIS DRAWING WITHOUT PERMISSION IS
STRICTLY PROHIBITED.
3) ALL DIMENSIONS ARE IN MM, UNLESS NOTED OTHERWISE.
4) ANY DISCREPANCY ARISING SHOULD BE INFORMED TO THE ARCHITECT
IMMEDIATELY.

NOS.	DATE	PRINT ISSUED TO
1	Dec. 12, 22	TO SITE

REVISIONS:-

S.No.	DATE	REMARKS
R0	Dec. 12, 22	GFC

KEY PLAN :-

N			
I			
—			
PROJECT:-		PLOT NO.16 GOVIND MARG,ADARSH NAGAR RAJA PARK,JAIPUR	
CLIENT:-		MANGLAM	
DRAWING TITLE		SOUL TOWER TYPICAL FLOOR WORKING	
DATE:-		December 12, 2022	
CHECKED BY:-		GIRISH KHANDELWAL	
DEALT BY:-		DEEPAK	
DRAWN BY:-		AMIT	
		</	


S.NO.	S.NO.	TYPE	WIDTH	SILL LVL.	HEIGHT	LINTEL	NOS.
01	D1	DOOR	3'-9"	±0'-0"	7'-3"	(+) 7'-3"	3
02	D2	DOOR	3'-3"	±0'-0"	7'-3"	(+) 7'-3"	9
03	D3	DOOR	2'-9"	±0'-0"	7'-3"	(+) 7'-3"	12
04	D4	DOOR	2'-6"	±0'-0"	7'-3"	(+) 7'-3"	3
05	D5	DOOR	3'-6"	±0'-0"	7'-3"	(+) 7'-3"	1
06	KO-1	OPENING	3'-0"	±0'-0"	7'-3"	(+) 7'-3"	3
07	DW1	DOOR WINDOW	8'-0"	±0'-0"	8'-0"	(+) 8'-0"	3
08	DW2	DOOR WINDOW	5'-0"	±0'-0"	8'-0"	(+) 8'-0"	4
09	W1	WINDOW	6'-0"	+0'-9"	7'-3"	(+) 8'-0"	5
10	W2	WINDOW	4'-6"	+3'-6"	4'-6"	(+) 8'-0"	3
10	W3	WINDOW	2'-6"	+2'-6"	5'-6"	(+) 8'-0"	1
11	W4	WINDOW	3'-6"	+2'-6"	5'-6"	(+) 8'-0"	1
12	V1	VENTILATOR	2'-6"	+4'-6"	3'-0"	(+) 7'-6"	11
13	V2	VENTILATOR	2'-0"	+4'-6"	3'-0"	(+) 7'-6"	

5" ACC BLOCK WALL

4" ACC BLOCK WALL

4.5" RED BRICK WALL

9" RED BRICK WALL

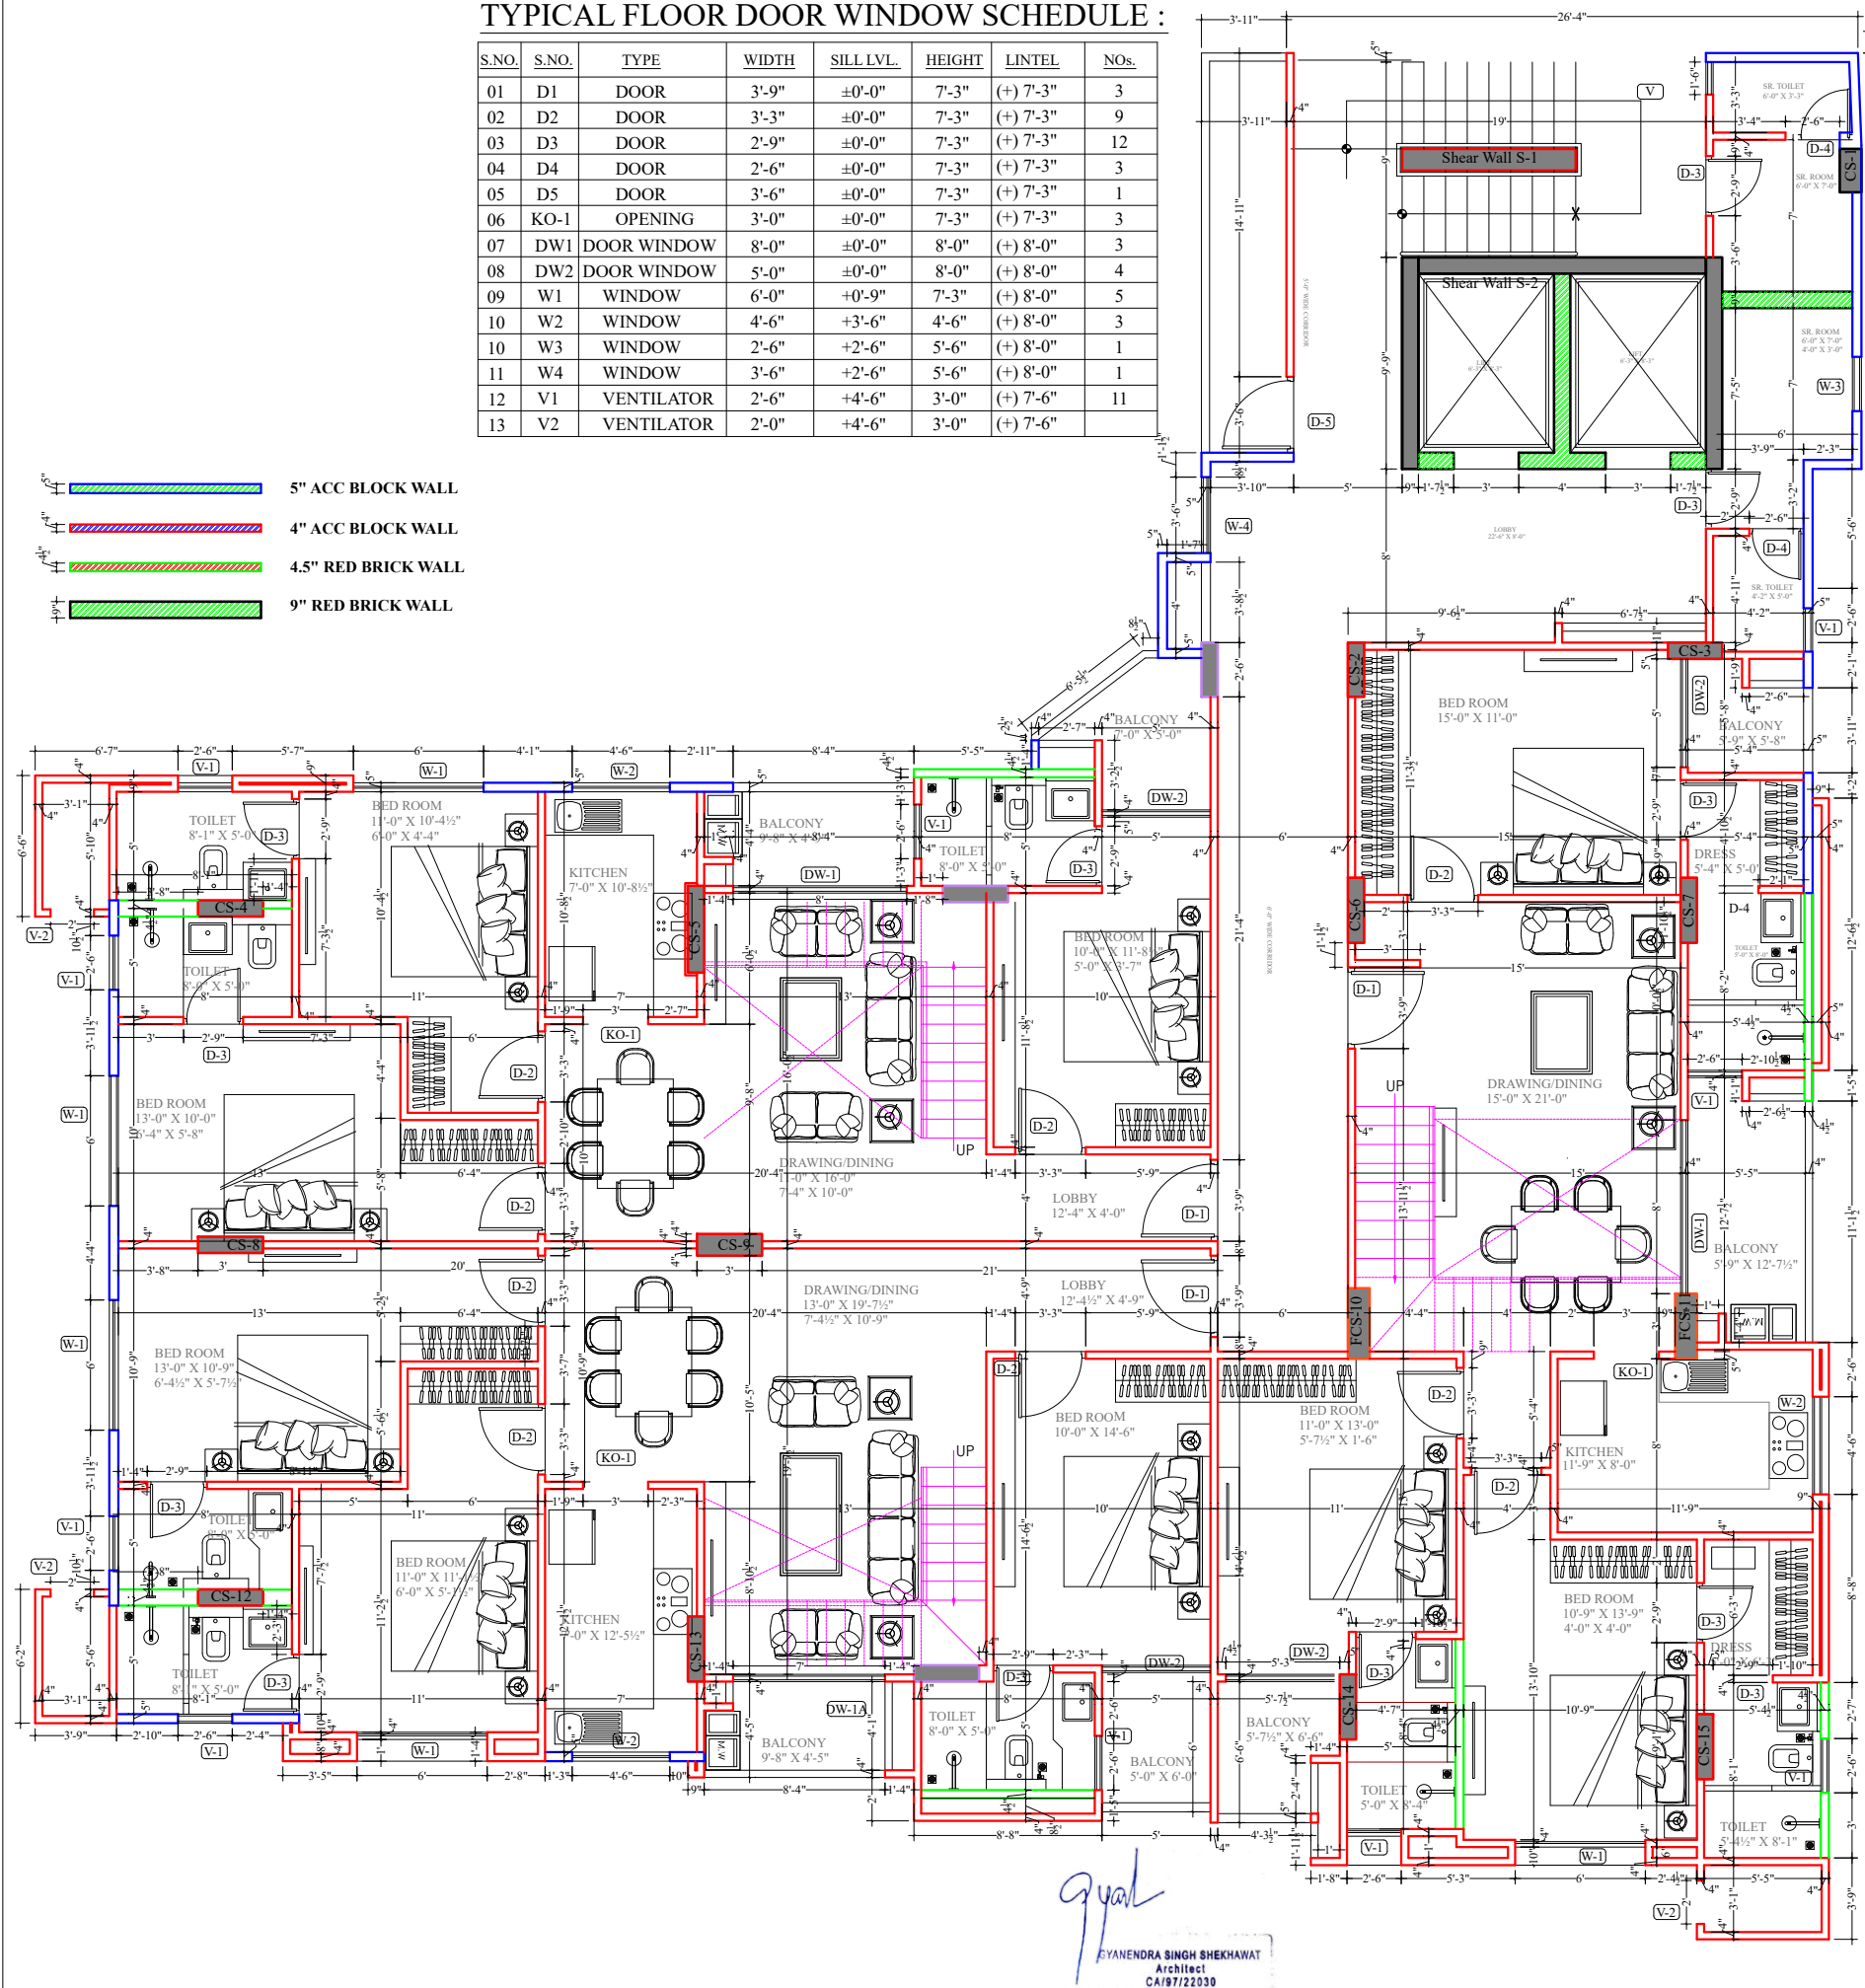

PARK INFINIA
luxé residences at RAJA PARK, Jaipur



ARCHITECTURE | URBAN PLANNING | INTERIORS

124, HIMMAT NAGAR , TONK ROAD, JAIPUR
PHONE - 0141-2706227,2712377
email: ideasjaipur@gmail.com, web: www.ideasjaipur.com


1) THIS DRAWING IS PROPERTY OF IDEAS , JAIPUR
2) UNAUTHORIZED USE OF THIS DRAWING WITHOUT PERMISSION IS
STRICTLY PROHIBITED.
3) ALL DIMENSIONS ARE IN MM. UNLESS NOTED OTHERWISE.
4) ANY DISCREPANCY ARISING SHOULD BE INFORMED TO THE ARCHITECT
IMMEDIATELY.

NOs.	DATE	PRINT ISSUED TO
1	Jun. 12, 23	TO SITE

[illegible]N
I

DATE:- June 12, 2023		DRG.NO.
CHECKED BY:-	GIRISH KHADELWAL	AR-04

DEALT BY:-	DEEPAK
DRAM BY	AMIT

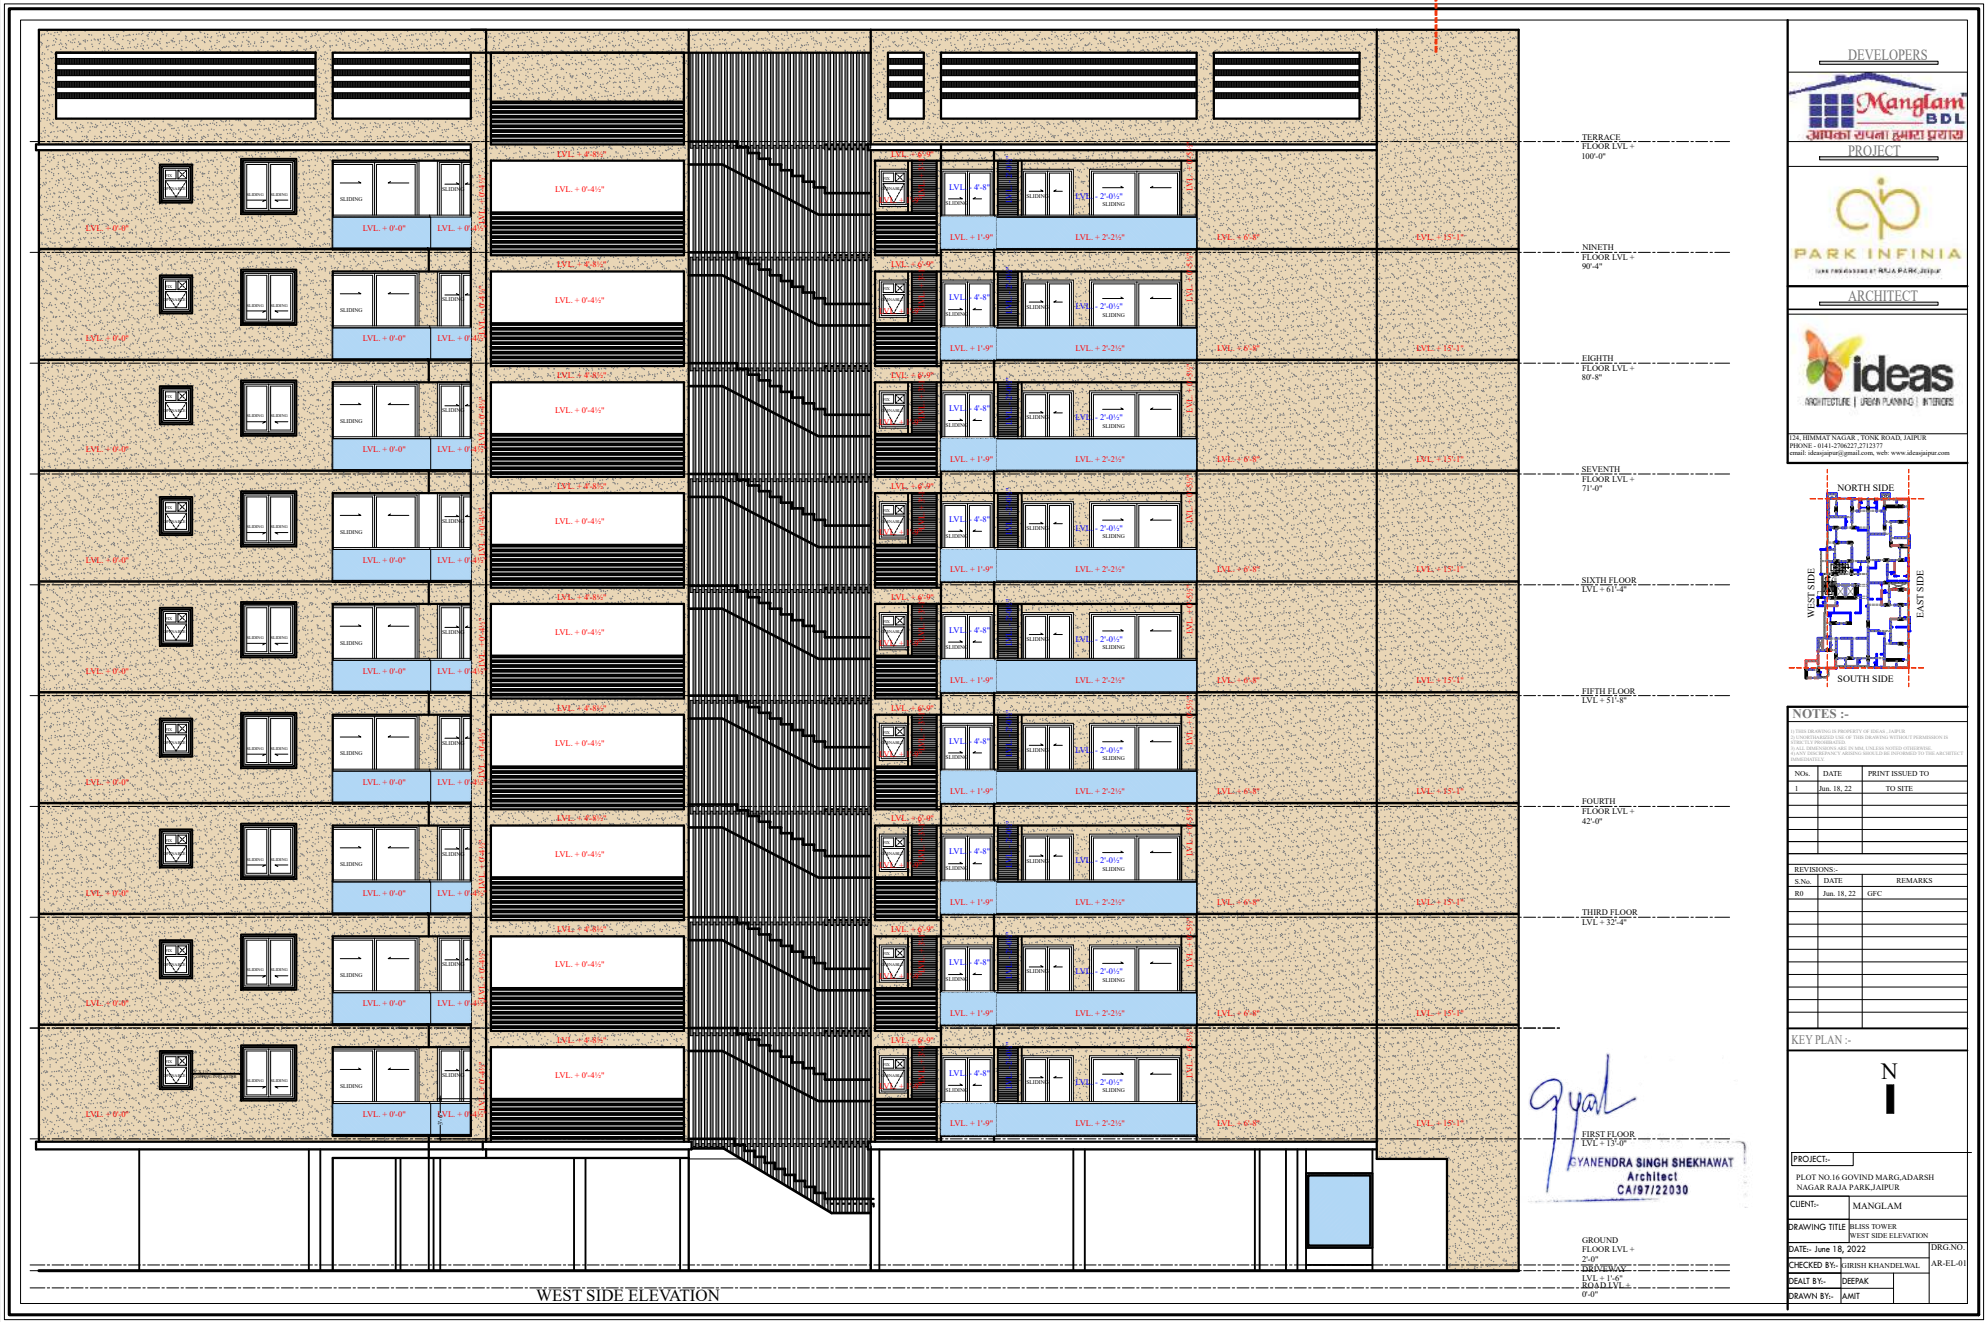


DEVELOPERS

Manglam
BDL
SANGHVI GROUP REALTY LIMITED
PROJECT

PARK INFANIA
ARCHITECT

ideas
ARCHITECTURE | INTERIOR PLANNING | INTERIORS

104, THIRDA FLOOR, 105, ROAD, JALPURI
PUNE - 411 004 (PUNE) | 020 2727 2727
mail: manglam@gmail.com, web: www.manglam.com

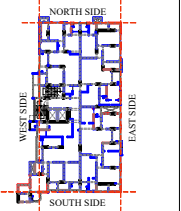

NOTES :-

NO.	DATE	PRINT ISSUED TO
1	18.06.22	TO SITE

REVISIONS:

NO.	DATE	REMARKS
01	18.06.22	GFC

KEY PLAN :-

N

PROJECT:- PLOT NO.16 GOVIND MARGADARSH
NAGAR KADA PARK, JALPURI

CLIENT:- MANGLAM

DRAWING TITLE: BUILDING WEST SIDE ELEVATION

DATE:- 18.06.2022


CHECKED BY:- JISHU KHANDELWAL

DEALT BY:- DEEPAK





DRAWN BY:- JAMIT

DRGNO:- AR-EL-01




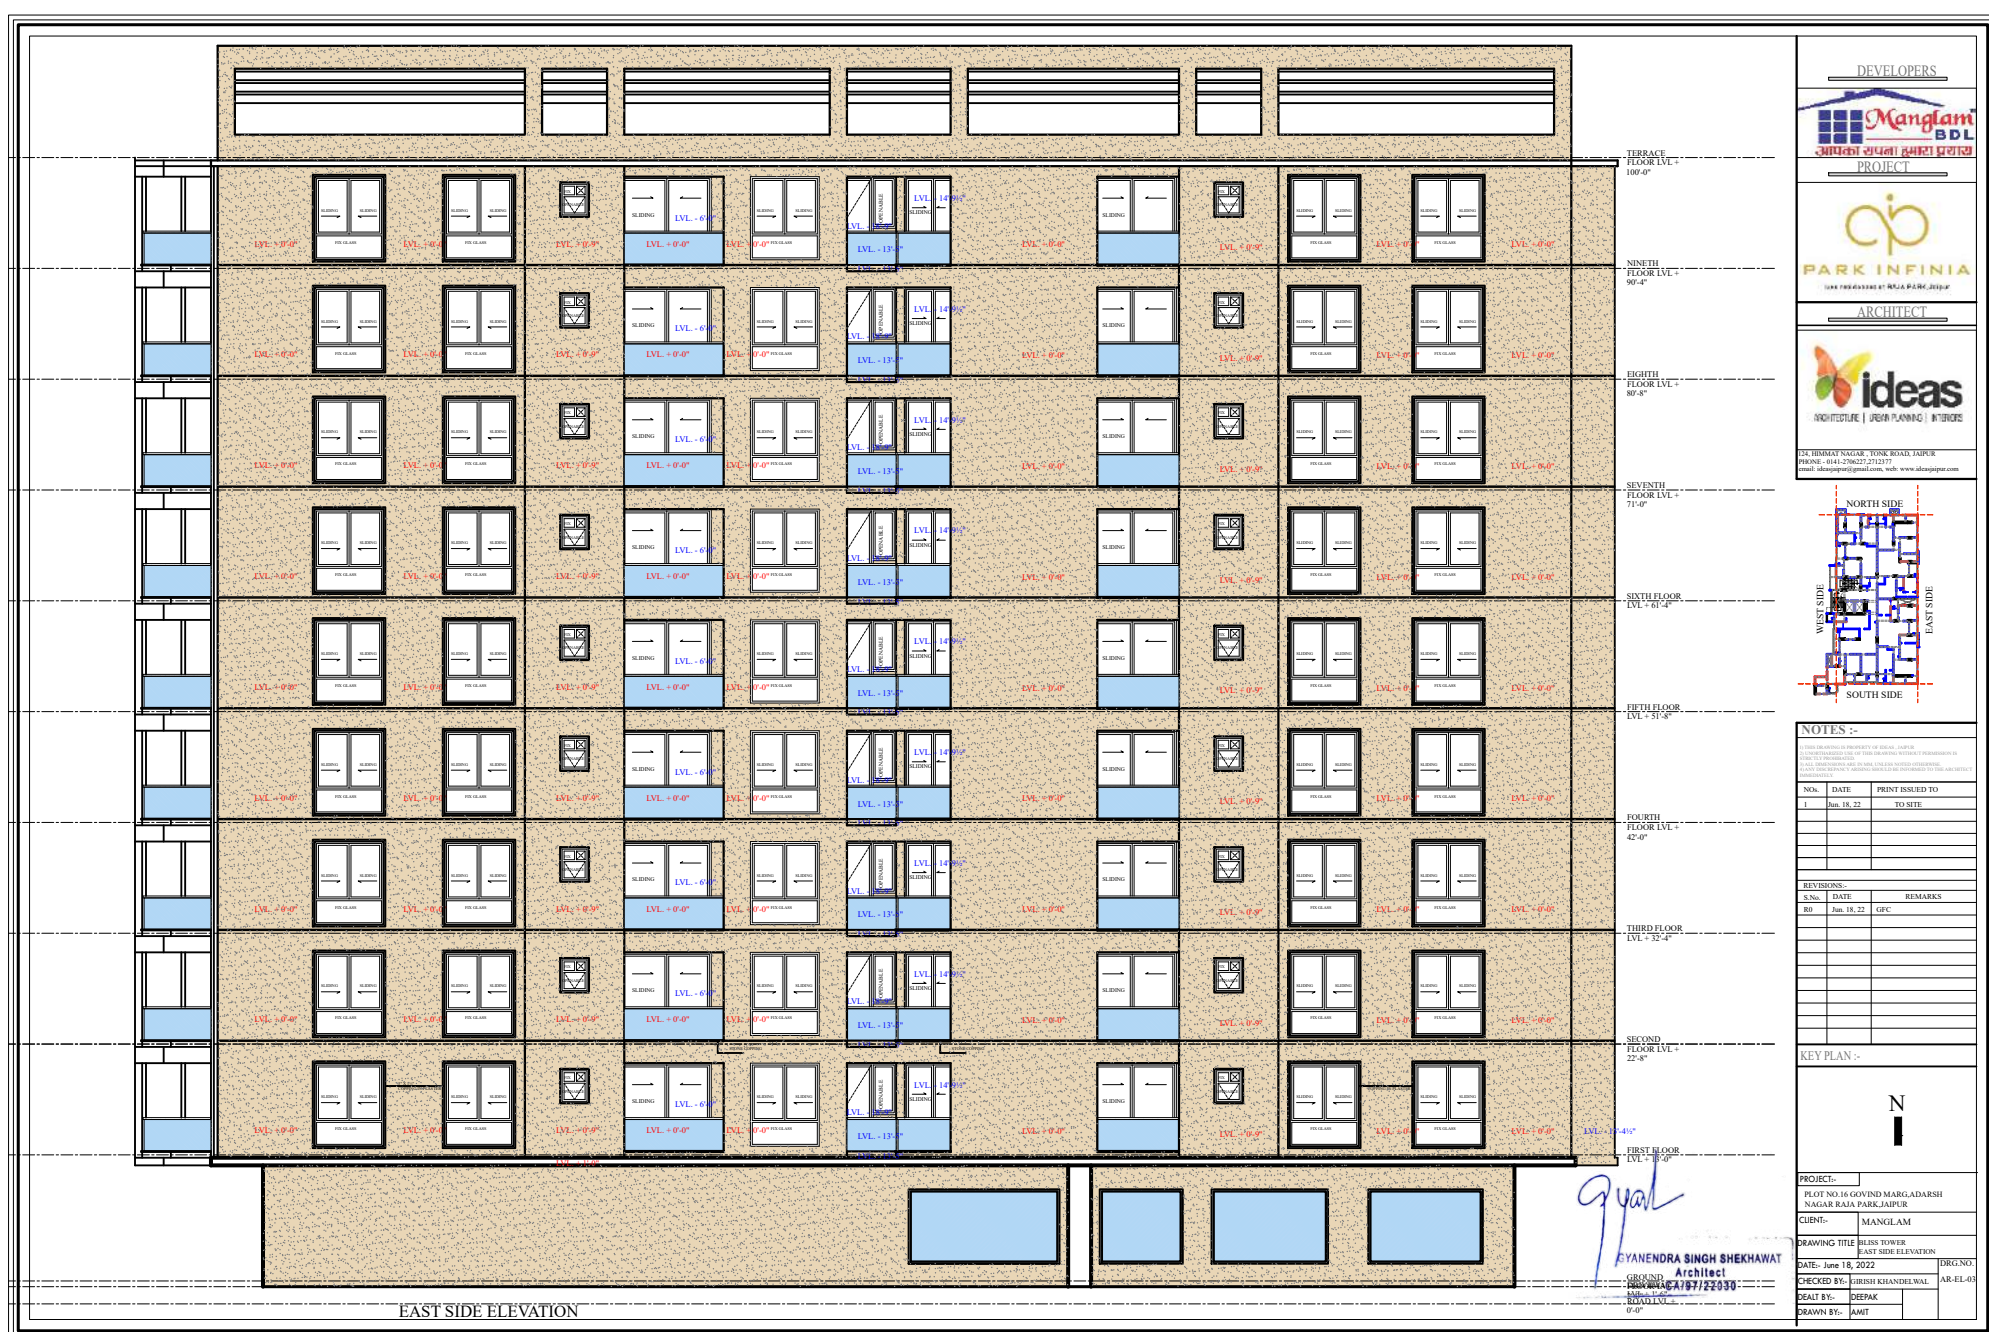


R0 - Feb. 19, 22

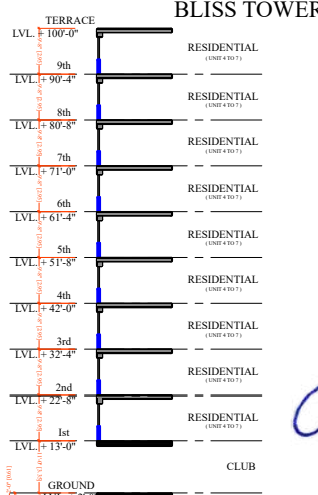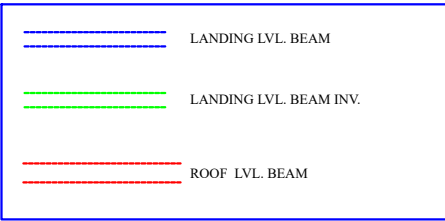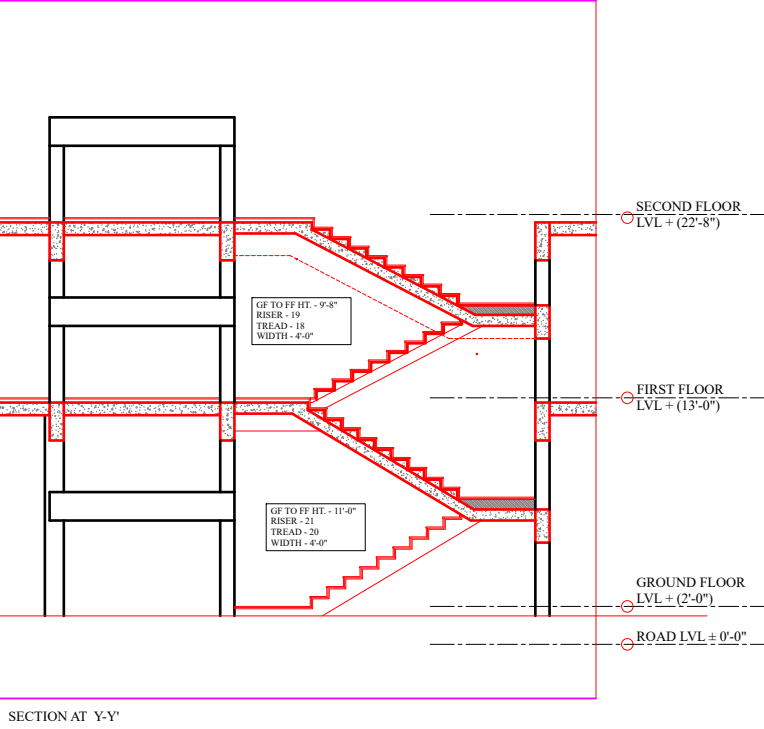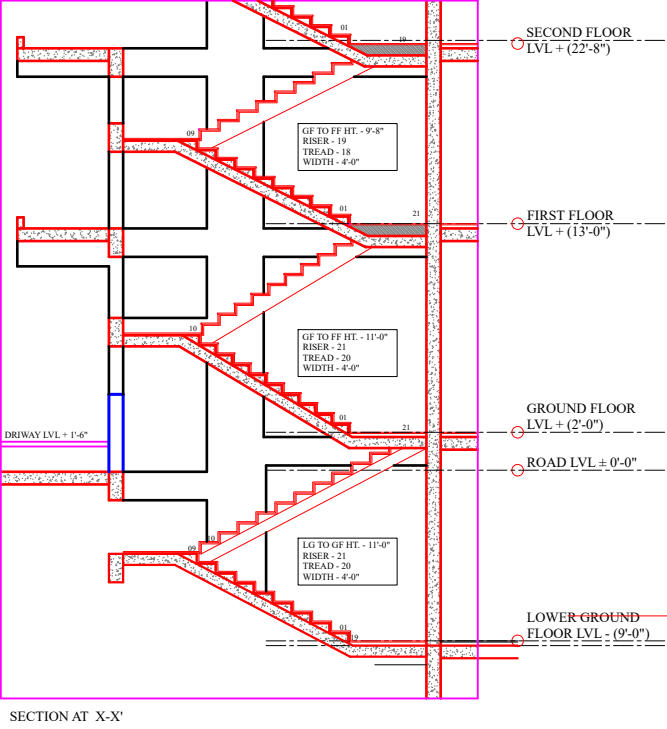

gyal


GYANENDRA SINGH SHEKHAWAT
Architect
CA/97/22030

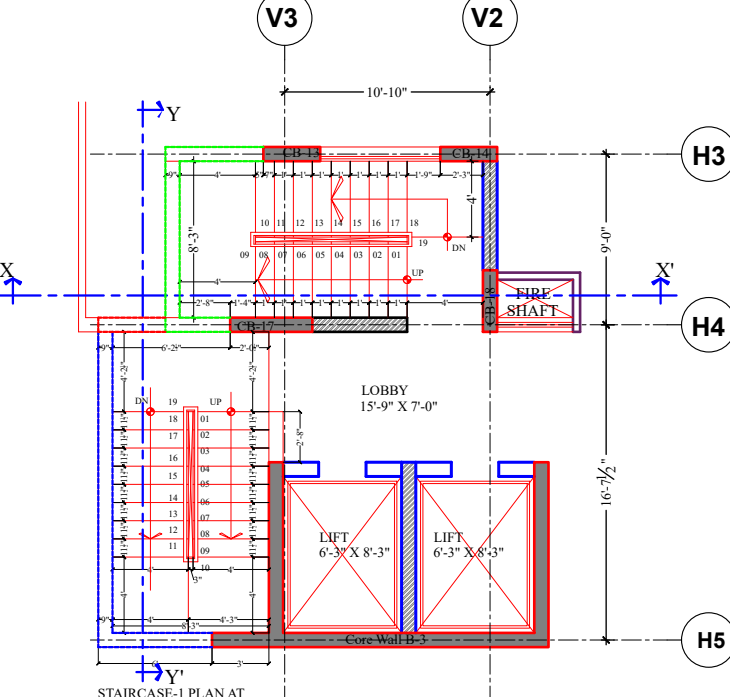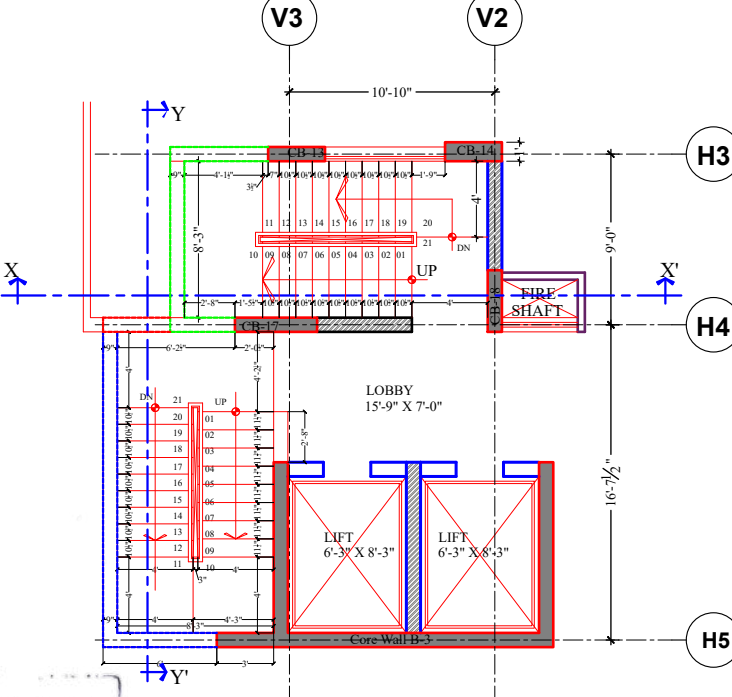

NOTES :-
1) THIS DRAWING IS PROPERTY OF IDEAS, JAIPUR.
2) UNAUTHORIZED USE OF THIS DRAWING WITHOUT PERMISSION IS STRICTLY PROHIBITED.
3) ALL DIMENSIONS ARE IN FT. UNLESS NOTED OTHERWISE.
4) ANY DISCREPANCY ARISING SHOULD BE INFORMED TO THE ARCHITECT IMMEDIATELY.


12A, HIRDAAT NAGAR, TONK ROAD, JAIPUR
PHONE :- 0141-276227, 2712177
email: ideaspape@gmail.com, web: www.ideaspape.com

NOs.			REVISIONS:-			KEY PLAN :-
DATE	PRINT ISSUED TO		S.No.	DATE	REMARKS	
1 19 February 2022	TO SITE		R0	19 February 2022	GFC	

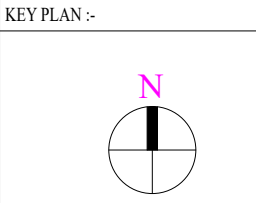


PROJECT:-	PLOT NO.16 GOVIND MARG, DARSH NAGAR RAJA PARK, JAIPUR
CLIENT:-	MANGLAM
DRAWING TITLE	BLISS TOWER STAIR CASE
DATE:-	19 February 2022
CHECKED BY:-	GHISH KHANDELWAL
DEALT BY:-	DEEPAK
DRAWN BY:-	AMIT

DRG.NO. ST-01

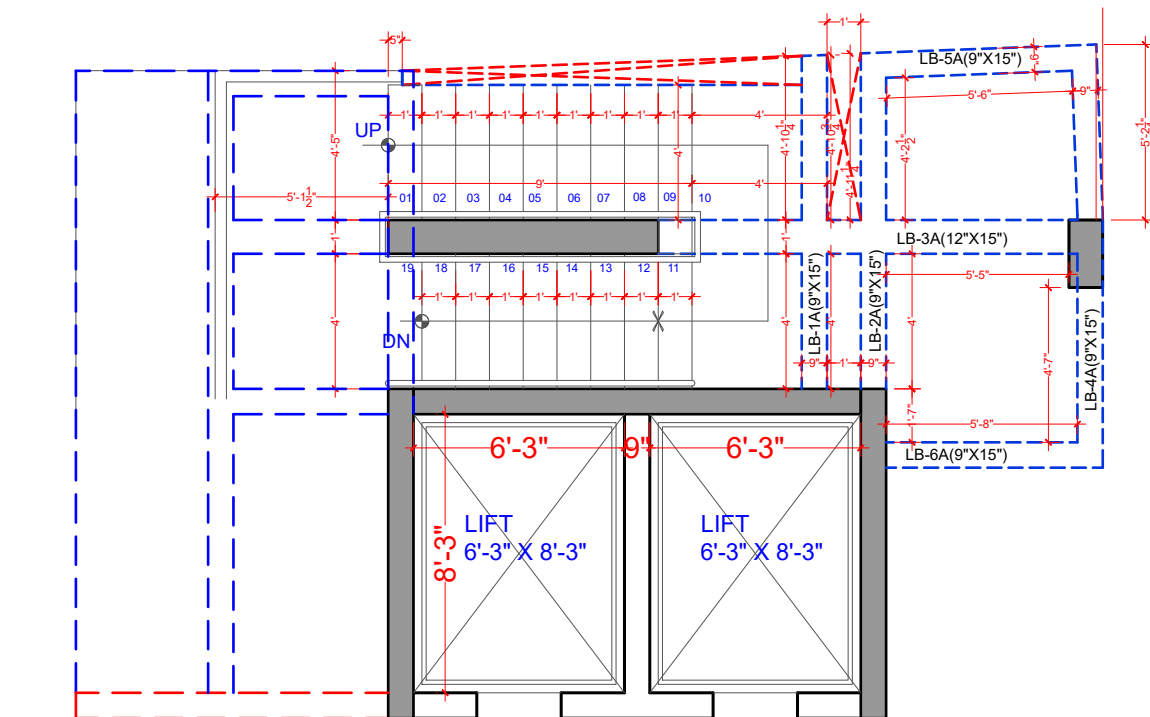

SECOND TO TERRACE FLOOR FLOOR PLAN

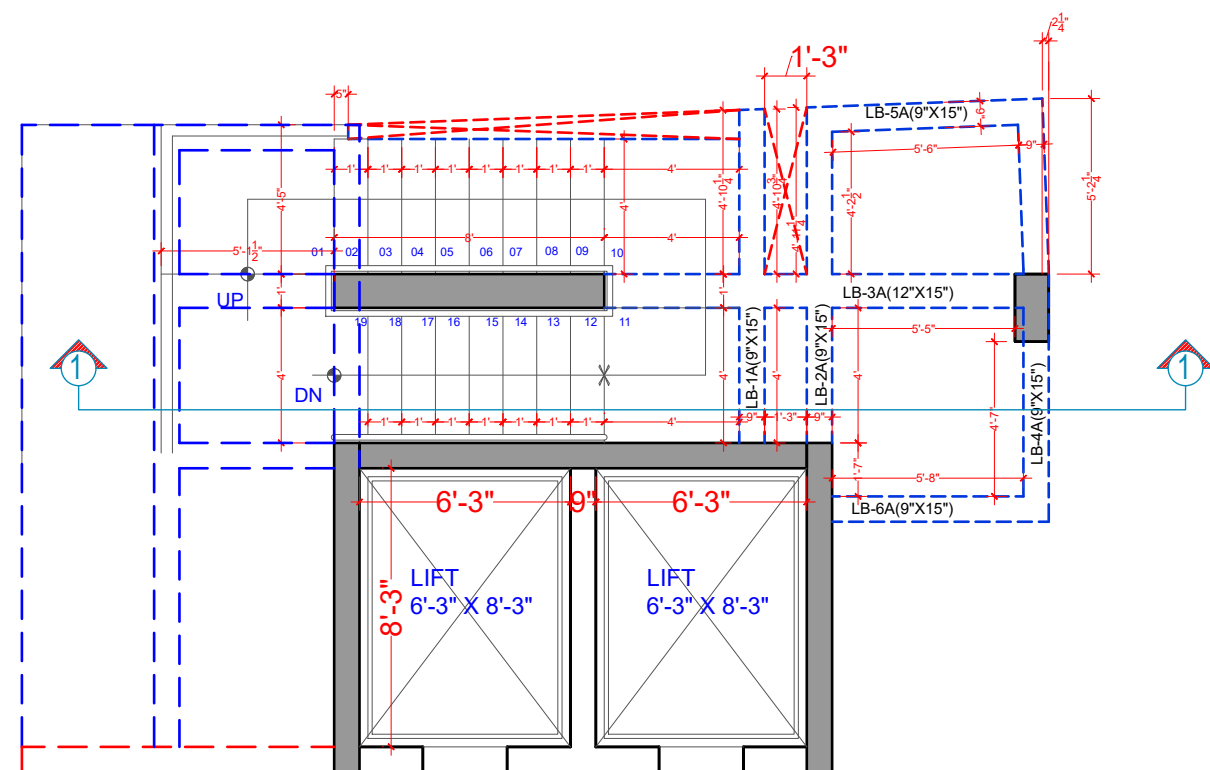

TOTAL NO. OF RISER-19
TOTAL HEIGHT = 9'-8"


FIRST TO SECOND FLOOR PLAN

gyal
GYANENDRA SINGH SHEKHAWAT
Architect
CA/97/22030

LVL. + 42'-0"


LVL. + 32'-4"

LVL. + 22'-8"

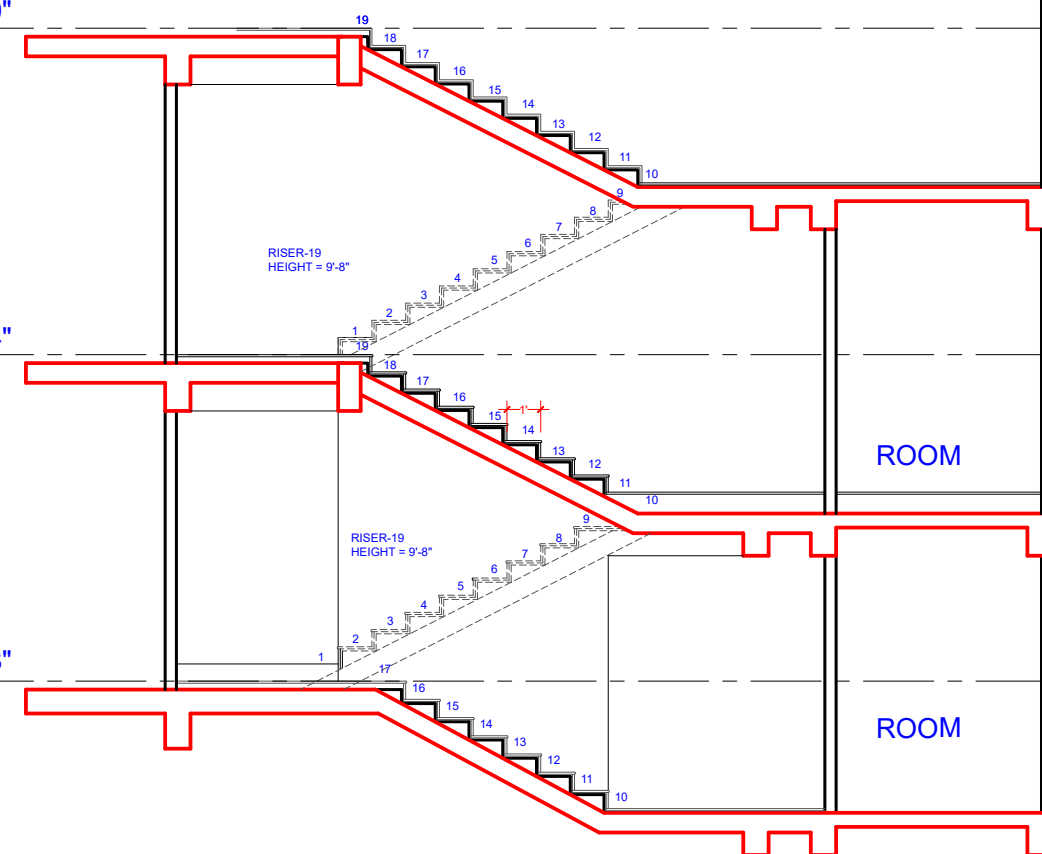

TYPICAL FLOOR PLAN

DEVELOPERS	
 आपका अपना हमारा प्रयास	
PROJECT	
 PARK INFINIA luxury residences at RAJA PARK, Jaipur	
ARCHITECT	
 ideas ARCHITECTURE URBAN PLANNING INTERIORS	
134, HIMMAT NAGAR , TONK ROAD, JAIPUR PHONE : 0141-2706227,2712377 email: ideasjaipur@gmail.com, web: www.ideasjaipur.com	

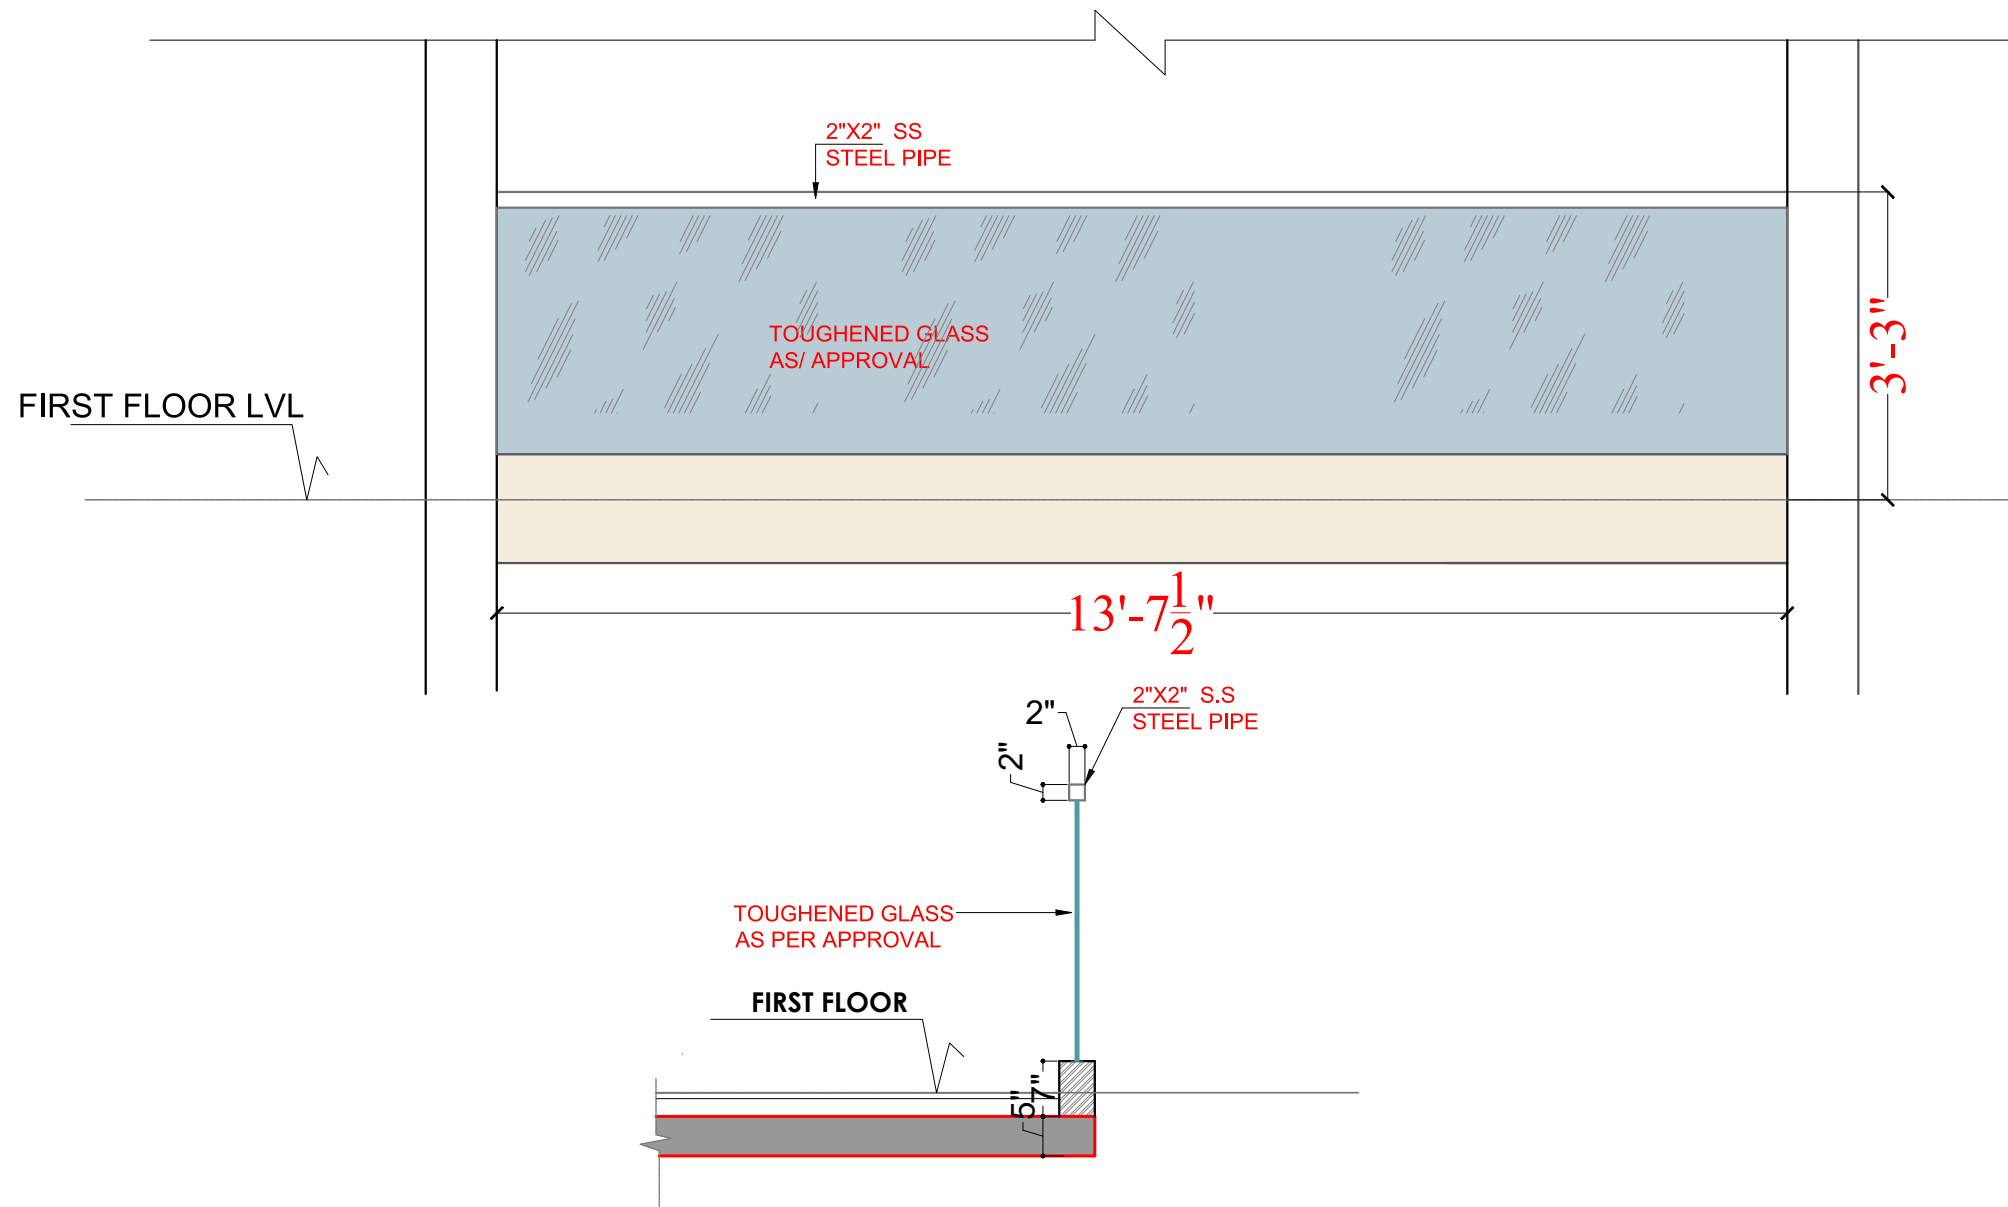

BALCONY RAILING DETAIL

Gyal
GYANENDRA SINGH SHEKHAWAT
Architect
CA/97/22030

NOTES :-

1) THIS DRAWING IS PROPERTY OF IDEAS - JAIPUR
2) UNAUTHORIZED USE OF THIS DRAWING WITHOUT PERMISSION IS STRICTLY PROHIBITED.
3) ALL DIMENSIONS ARE IN MM UNLESS NOTED OTHERWISE
4) ANY DISCREPANCY ARISING SHOULD BE INFORMED TO THE ARCHITECT IMMEDIATELY.

NOs.	DATE	PRINT ISSUED TO
3	Dec. 10, 21	TO SITE

REVISIONS:-

S.No.	DATE	REMARKS
R0	Dec. 10, 21	GFC

KEY PLAN :-

PROJECT:-	PLOT NO.16 GOVIND MARG,ADARSH NAGAR RAJA PARK,JAIPUR
CLIENT:-	MANGLAM
DRAWING TITLE	BALCONY RAILING DETAIL
DATE:- 10 December 2021	DRG.NO.
CHECKED BY:- GIRISH KHANDELWAL	AR-03
DEALT BY:- DEEPAK	
DRAWN BY:- AMIT	