

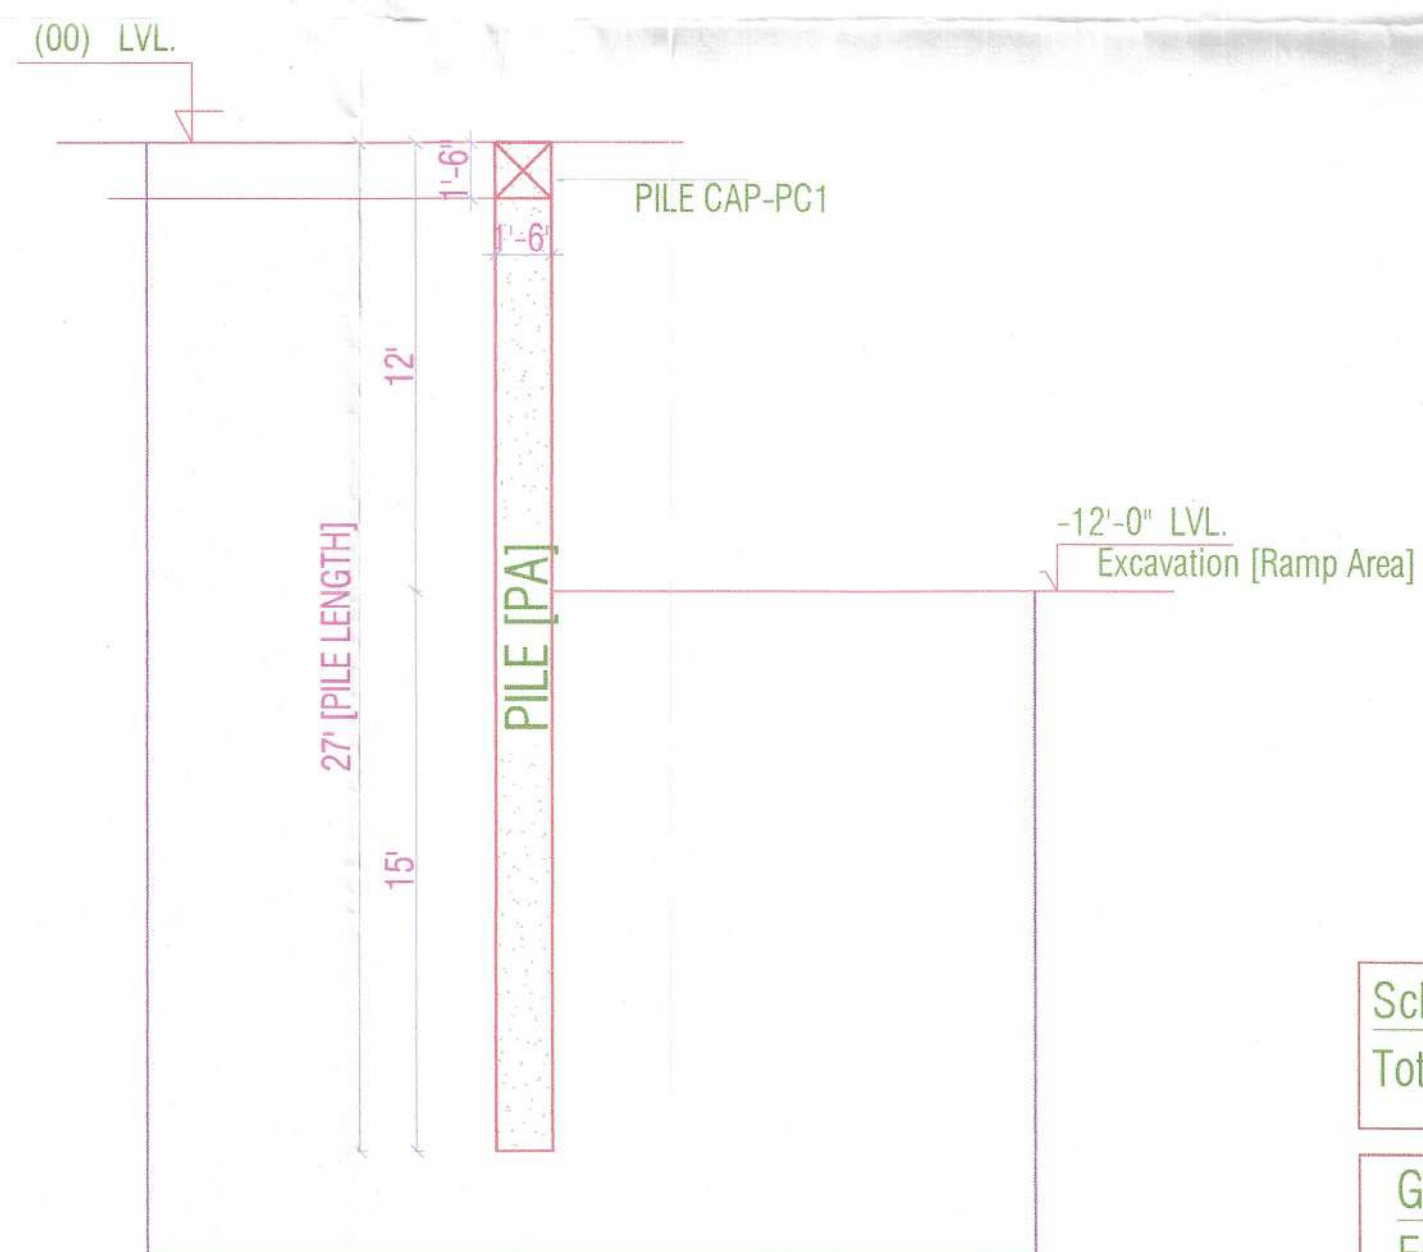


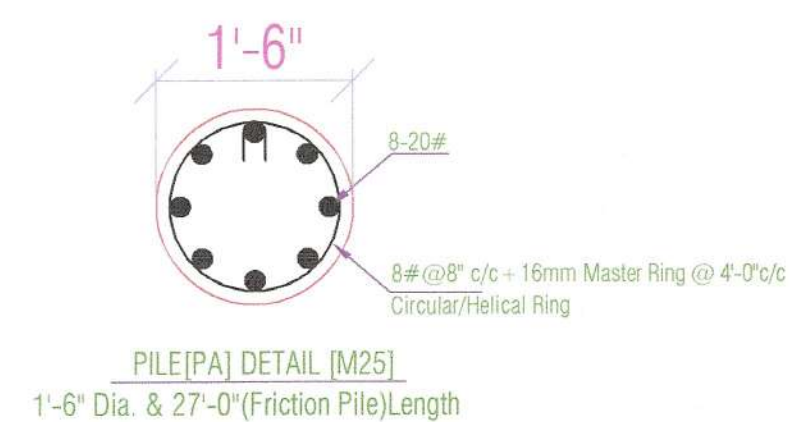

Pile Section - P

SCALE	DRG. NO.	
SBC=15MT/Sq.M@4M Designed For= B+S+I2	ST/SQ/TLM/01	
DINESH KUMAR DRAFT BY	MANISH GUPTA DESIGN & CHK. BY.	
DATE 20/01/2020 PRINT .../01/2020	JOB.NO.	NORTH

Grade Of Reinforcement Steel
TMT Bar Fe 500 D

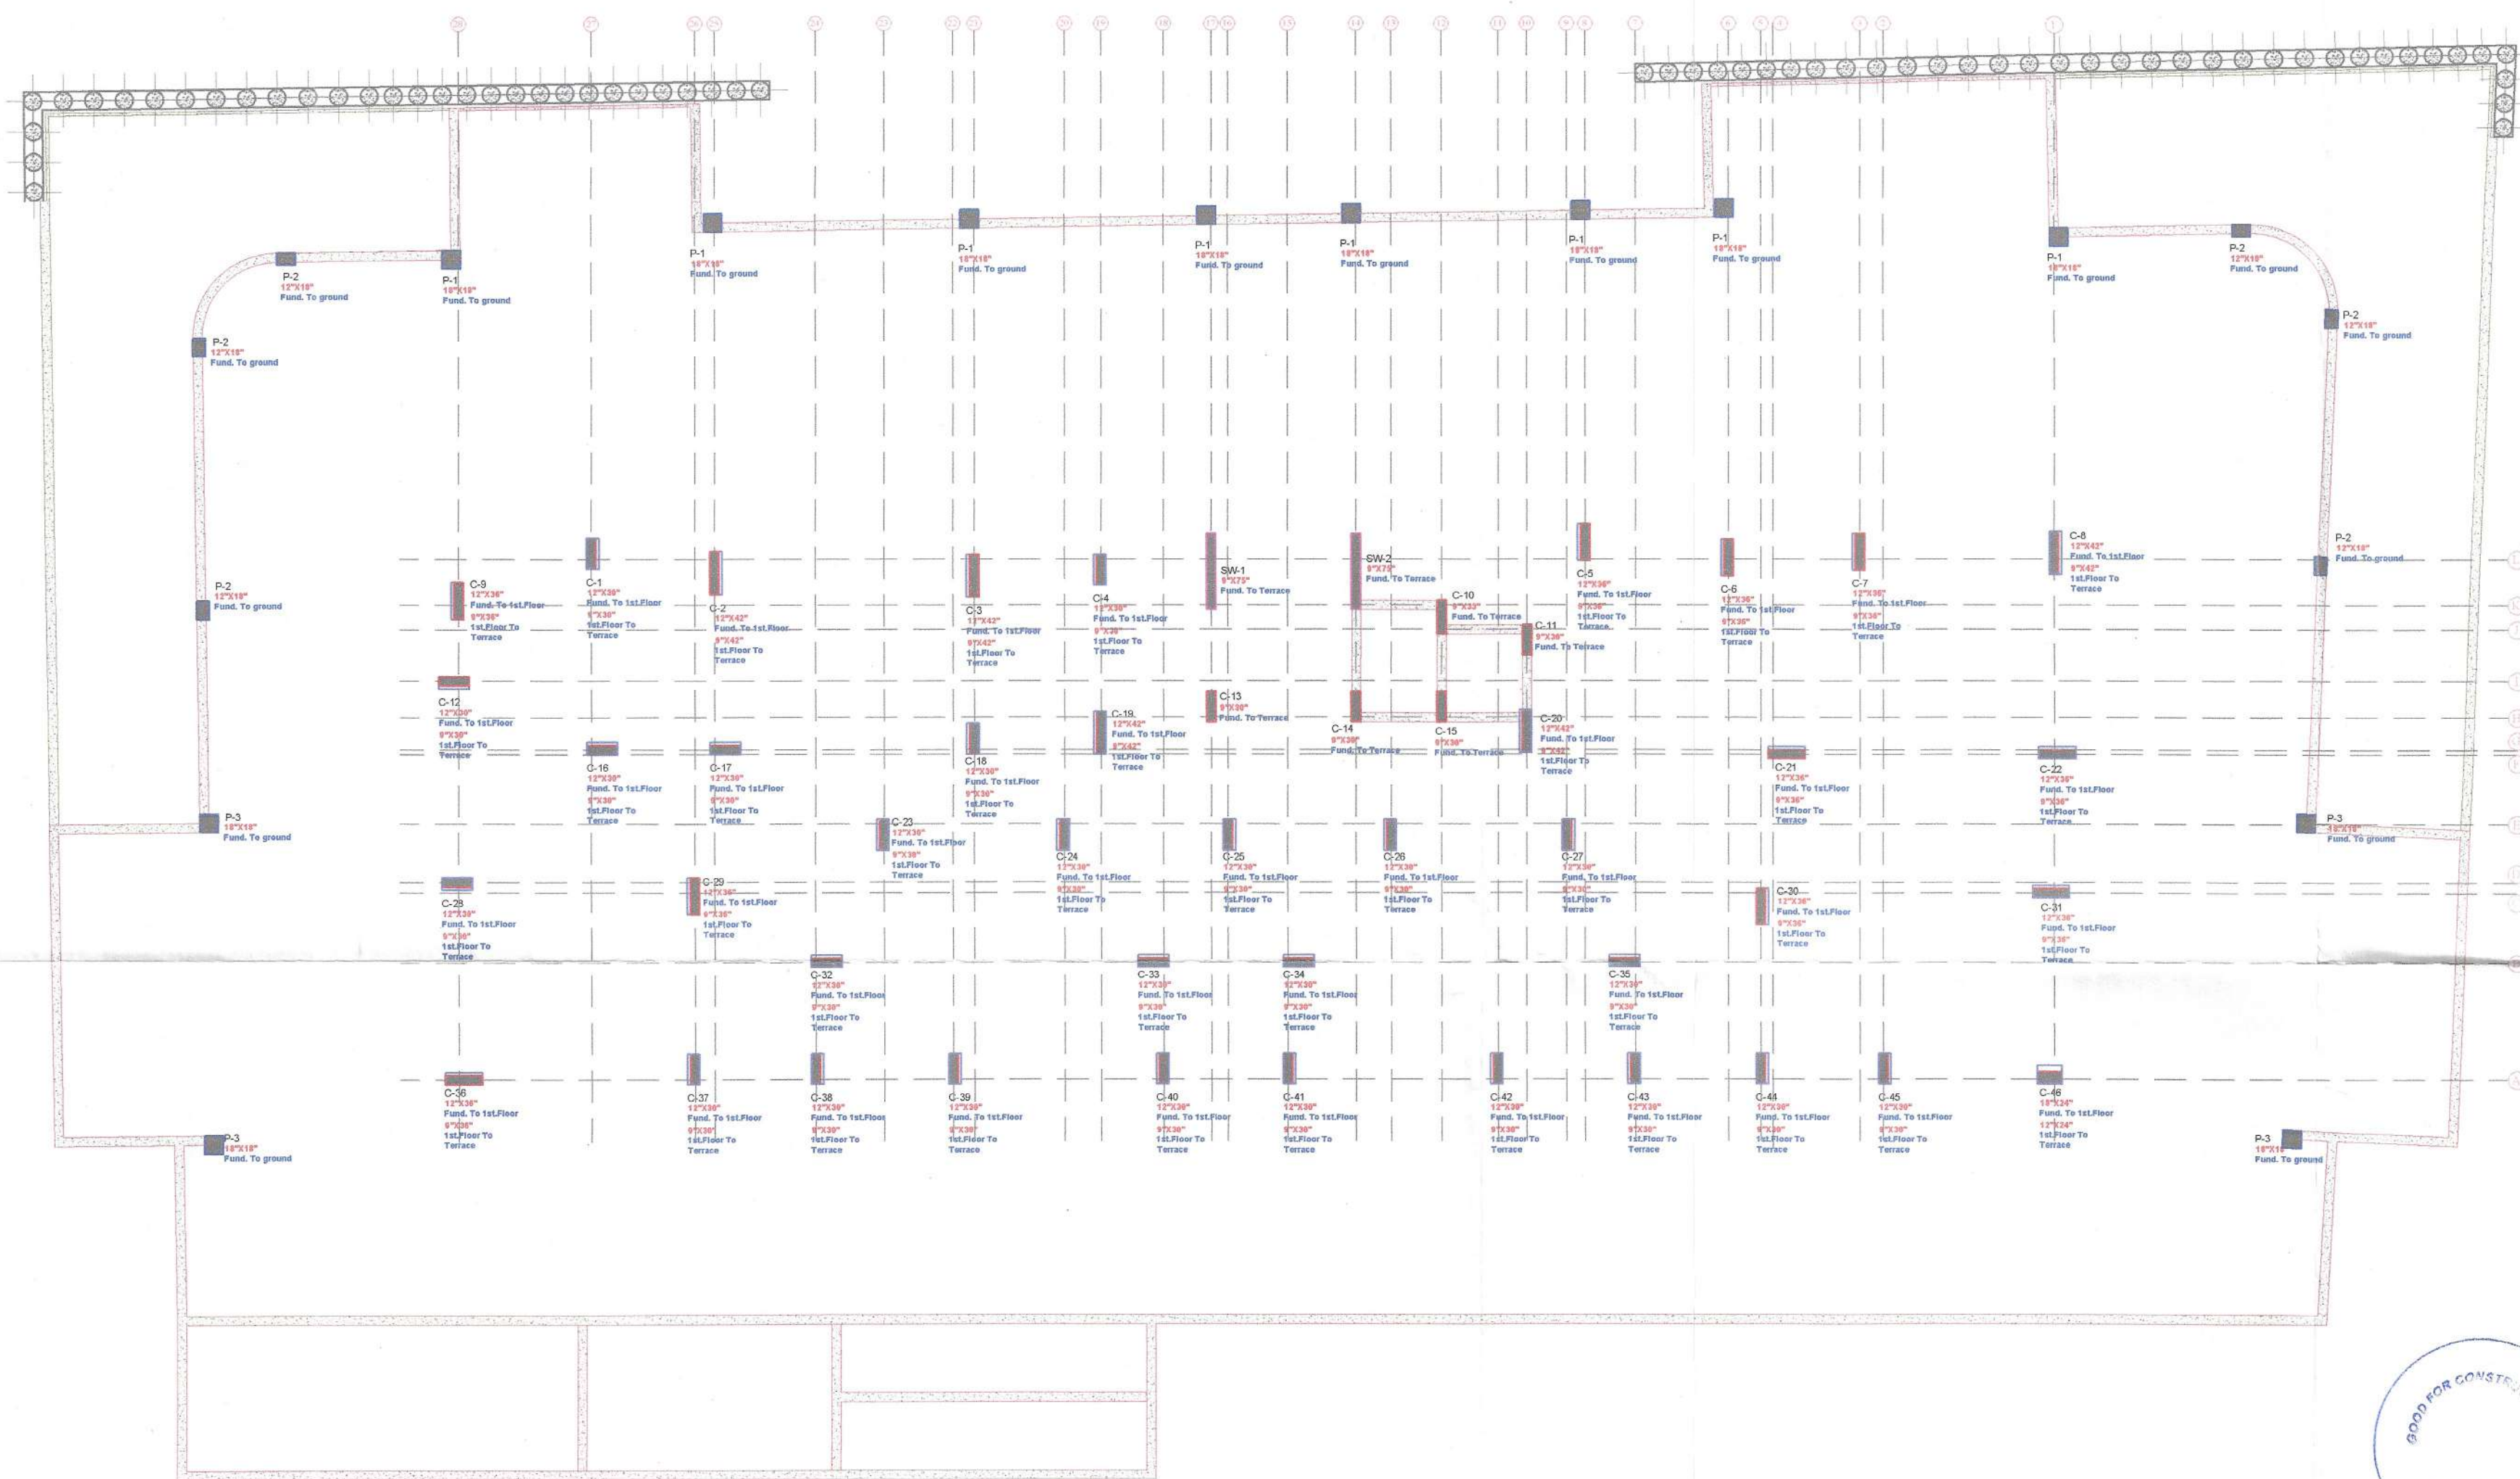

- GENERAL NOTES:-**
1. ALL DIMENSION AND LEVEL ARE IN INCHES & FEET
 2. DO NOT SCALE THIS DRAWING WRITTEN DIMENSION ONLY.
 3. THIS DRAWING SHOULD BE READ IN CONJUNCTION WITH RELEVANT ARCHITECTURAL AND SERVICE DRAWING ANY DISCREPANCY SHOULD BE IMMEDIATELY BROUGHT TO NOTICE.
 4. ONLY LOAD BEARING WALLS ARE SHOWN IN PLAN OTHER WALLS SHALL BE STOPPED 1/2" BELOW SOFFIT OF BEAM/SLAB AND GAP FILLED WITH CEMENT MORTAR UNLESS OTHERWISE SHOWN IN ARCHITECTURAL DRAWING.

REINFORCEMENT DETAILS
Please Refer Drawing ST/SG/TLM./00
CONCRETE DETAILS
Please Refer Drawing ST/SG/TLM./00

REV.	DATE	DESCRIPTION	REMARK
R.1			
R.2			
R.3			
R.4			

CLINT:-
M/S LALIT MENGHNANI

ARCHITECTS:-
SPACE GRID
C-49, vidya Apartment, paras Marg,
Bapu Nagar, near Janta Store Circle,
Jaipur-302015
Ph-09314918766, 0141-4005506 (o)
Email-info.spacegrid@gmail.com

STRUCTURAL CONSULTANTS:-
SG STRUCTURES
A-36, 1ST FLOOR, SUNDER SINGH BANDARI NAGAR,
SWEJ FARM, NEW SANGANER ROAD, JAIPUR-302019
E-mail: sg_structures@gmail.com
Tel: 09772202219, 0141-2297076


PROJECT TITLE:- **KIARA APARTMENT**
KHASRA NO. 625/2, 626/1, MAHAL ROAD, JAGATPURA,
VILLAGE—TILAWALA, TEHSIL- SANGANER, JAIPUR,
RAJASTHAN

DRG. TITLE:-
COLUMN LAYOUT

SCALE	DRG. NO.
SBC=15MT/Sq.M@4M Designed For=B+S+12	ST/SG/TLM/02
DINESH KUMAR DRAFT BY	MANISH GUPTA DESIGN & CHK. BY.
DATE 20/01/2020 PRINT /01/2020	JOB.NO. NORTH

COLUMN	P-1.	P-2.	P-3.
Foundation To Ground Floor			

For SG STRUCTURES
MANISH GUPTA
B.Tech.[Civil] M.Tech.[Stru.]

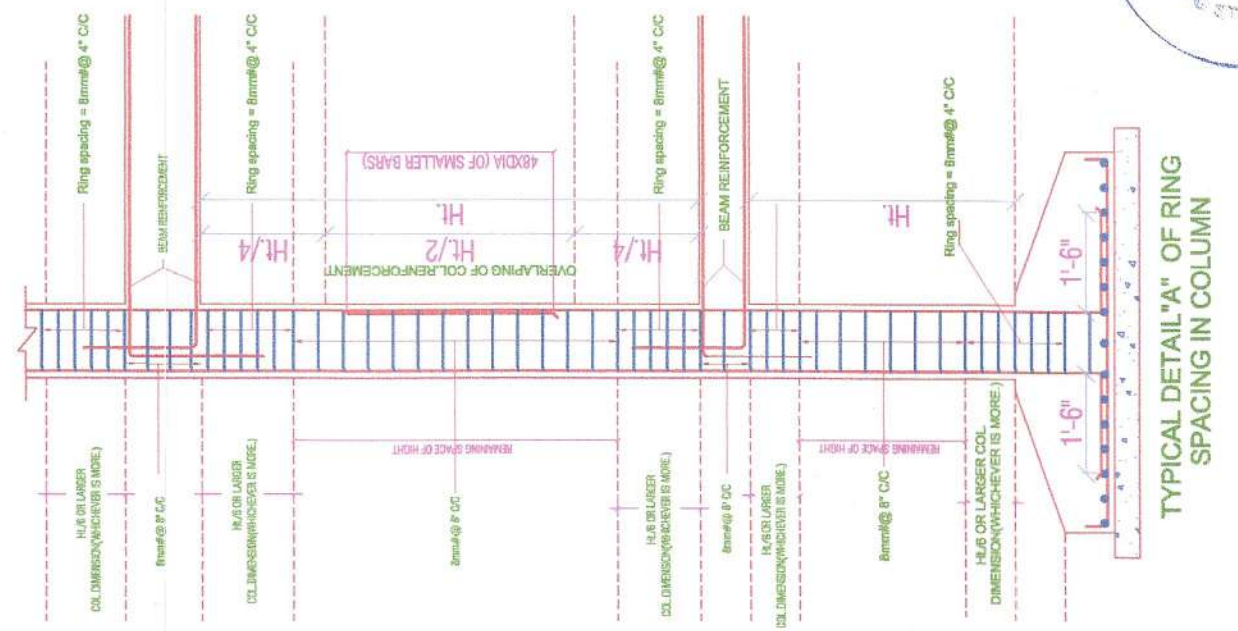

COLUMN	C-1.	C-2/C-3.	C-4.	C-5.	C-6.	C-7.	C-8.	C-9.	C-10.
Foundation To Sill. Floor									
1st. Floor To Sill. Floor									
1st. Floor To 2nd. Floor									
2nd. Floor To 3rd. Floor									
3rd. Floor To 4th. Floor									
4th. Floor To 5th. Floor									
5th. Floor To 6th. Floor									
6th. Floor To 7th. Floor									
7th. Floor To 8th. Floor									
8th. Floor To 9th. Floor									
9th. Floor To 10th. Floor									
10th. Floor To (Terrace)									

COLUMN	C-11.	C-12.	C-13.	C-14.	C-15.	C-16.	C-17.	C-18.
Foundation To Sill. Floor								
1st. Floor To Sill. Floor								
1st. Floor To 2nd. Floor								
2nd. Floor To 3rd. Floor								
3rd. Floor To 4th. Floor								
4th. Floor To 5th. Floor								
5th. Floor To 6th. Floor								
6th. Floor To 7th. Floor								
7th. Floor To 8th. Floor								
8th. Floor To 9th. Floor								
9th. Floor To 10th. Floor								
10th. Floor To (Terrace)								

GENERAL NOTES:-

1. ALL DIMENSION AND LEVEL ARE IN INCHES & FEET ONLY.
2. DO NOT SCALE THIS DRAWING WRITTEN DIMENSION ONLY.
3. THIS DRAWING SHOULD BE READ IN CONJUNCTION WITH RELEVANT ARCHITECTURAL AND SERVICE DRAWING ANY DISCREPANCY SHOULD BE IMMEDIATELY BROUGHT TO NOTICE.
4. ONLY LOAD BEARING WALLS ARE SHOWN IN PLAN OTHER WALLS SHALL BE STOPPED 1/2" BELOW SOFFIT OF BEAM/SLAB AND CAP 1/2" BELOW MORTAR UNLESS OTHERWISE SHOWN IN ARCHITECTURAL DRAWING.

REINFORCEMENT DETAILS

Please Refer Drawing ST/SG/TLM/100

CONCRETE DETAILS

Please Refer Drawing ST/SG/TLM/100

REV.	DATE	DESCRIPTION	REMARKS
R1			
R2			
R3			
R4			

CLIENT:-

M/S LALIT MENGHANI

ARCHITECTS:-

SPACE GRID
C-49 Jyoti Apartment (Pans Mang,
Sagar Nagar near Land Store Circle,
Ph-0931 69 17 66 01 41 40 50 6 (o)
E-mail: sg.spacogrid@gmail.com
Tel: 091720276141 7291016

STRUCTURAL CONSULTANTS:-

SG STRUCTURES
A-38, 1ST FLOOR, SUBDER SINGH BANGOR NAGAR,
SWEET FARM, NEW GANAGHER ROAD, JAFUR, 300109
E-mail: sg.structures@gmail.com
Tel: 091720276141 7291016

PROJECT TITLE:- KIARA APARTMENT

KHASRA NO. 625/2, 626/1, MAHAL ROAD, JACATPURA,
VILLAGE-TILAWALA, TEHSIL- SANGANER, JAFUR,
RAJASTHAN

DRG. TITLE:- (SHEET-1)

COLUMN SCHEDULE DETAIL

SCALE	DRG. NO.	JOB NO.	NORTH
SBC = 15MT/SG/M/AM Designed For - 8 - s - 12	ST/SG/TLM/003	MANISH GUPTA DESIGN & CHK. BY.	
DINESH KUMAR DRAFT BY		DATE 20/01/2020	PRINT .../01/2020

COLUMN	C-19/C-20.	C-21.	C-22/C-31.	C-23/C-24/C-25/C-26/C-27.	C-28.	C-29/C-30.	C-32/C-35/C-38/C-43.	C-33/C-34.	C-36.
Foundation To Stilt. Floor									
Stilt. Floor To 1st. Floor									
1st. Floor To 2nd. Floor									
2nd. Floor To 3rd. Floor									
3rd. Floor To 4th. Floor									
4th. Floor To 5th. Floor									
5th. Floor To 6th. Floor									
6th. Floor To 7th. Floor									
7th. Floor To 8th. Floor									
8th. Floor To 10th. Floor									
10th. Floor To (Terrace)									

COLUMN	C-37.	C-39/C-42.	C-40/C-41.	C-44.	C-45.	C-46.	SW-1/SW-2.
Foundation To Stilt. Floor							
Stilt. Floor To 1st. Floor							
1st. Floor To 2nd. Floor							
2nd. Floor To 3rd. Floor							
3rd. Floor To 4th. Floor							
4th. Floor To 5th. Floor							
5th. Floor To 6th. Floor							
6th. Floor To 7th. Floor							
7th. Floor To 8th. Floor							
8th. Floor To 10th. Floor							
10th. Floor To (Terrace)							

GENERAL NOTES:-		
1. ALL DIMENSION AND LEVEL ARE IN INCHES & FEET		
2. DO NOT SCALE THIS DRAWING WRITTEN DIMENSION ONLY		
3. THIS DRAWING SHOULD BE READ IN CONJUNCTION WITH REINFORCEMENT AND SERVICE DRAWING. ANY DISCREPANCY SHOULD BE IMMEDIATELY BROUGHT TO NOTICE.		
4. ONLY LOAD BEARING WALLS ARE SHOWN IN PLAN. OTHER WALLS SHALL BE STOPPED 1/2" BELOW SOFFIT OF BEAM/SLAB AND GAP FILLED WITH CE-MENT MORTAR UNLESS OTHERWISE SHOWN IN ARCHITECTURAL DRAWING.		
REINFORCEMENT DETAILS		
Please Refer Drawing ST/SG/TLM/J00		
CONCRETE DETAILS		
Please Refer Drawing ST/SG/TLM/J00		
REV.	DATE	DESCRIPTION
R1		
R2		
R3		
R4		


COUNT:-

M/S. LAUT MENGHANI

ARCHITECTS:-

SPACE GRID

C-46 with Apartment J00, J01, J02, J1005,

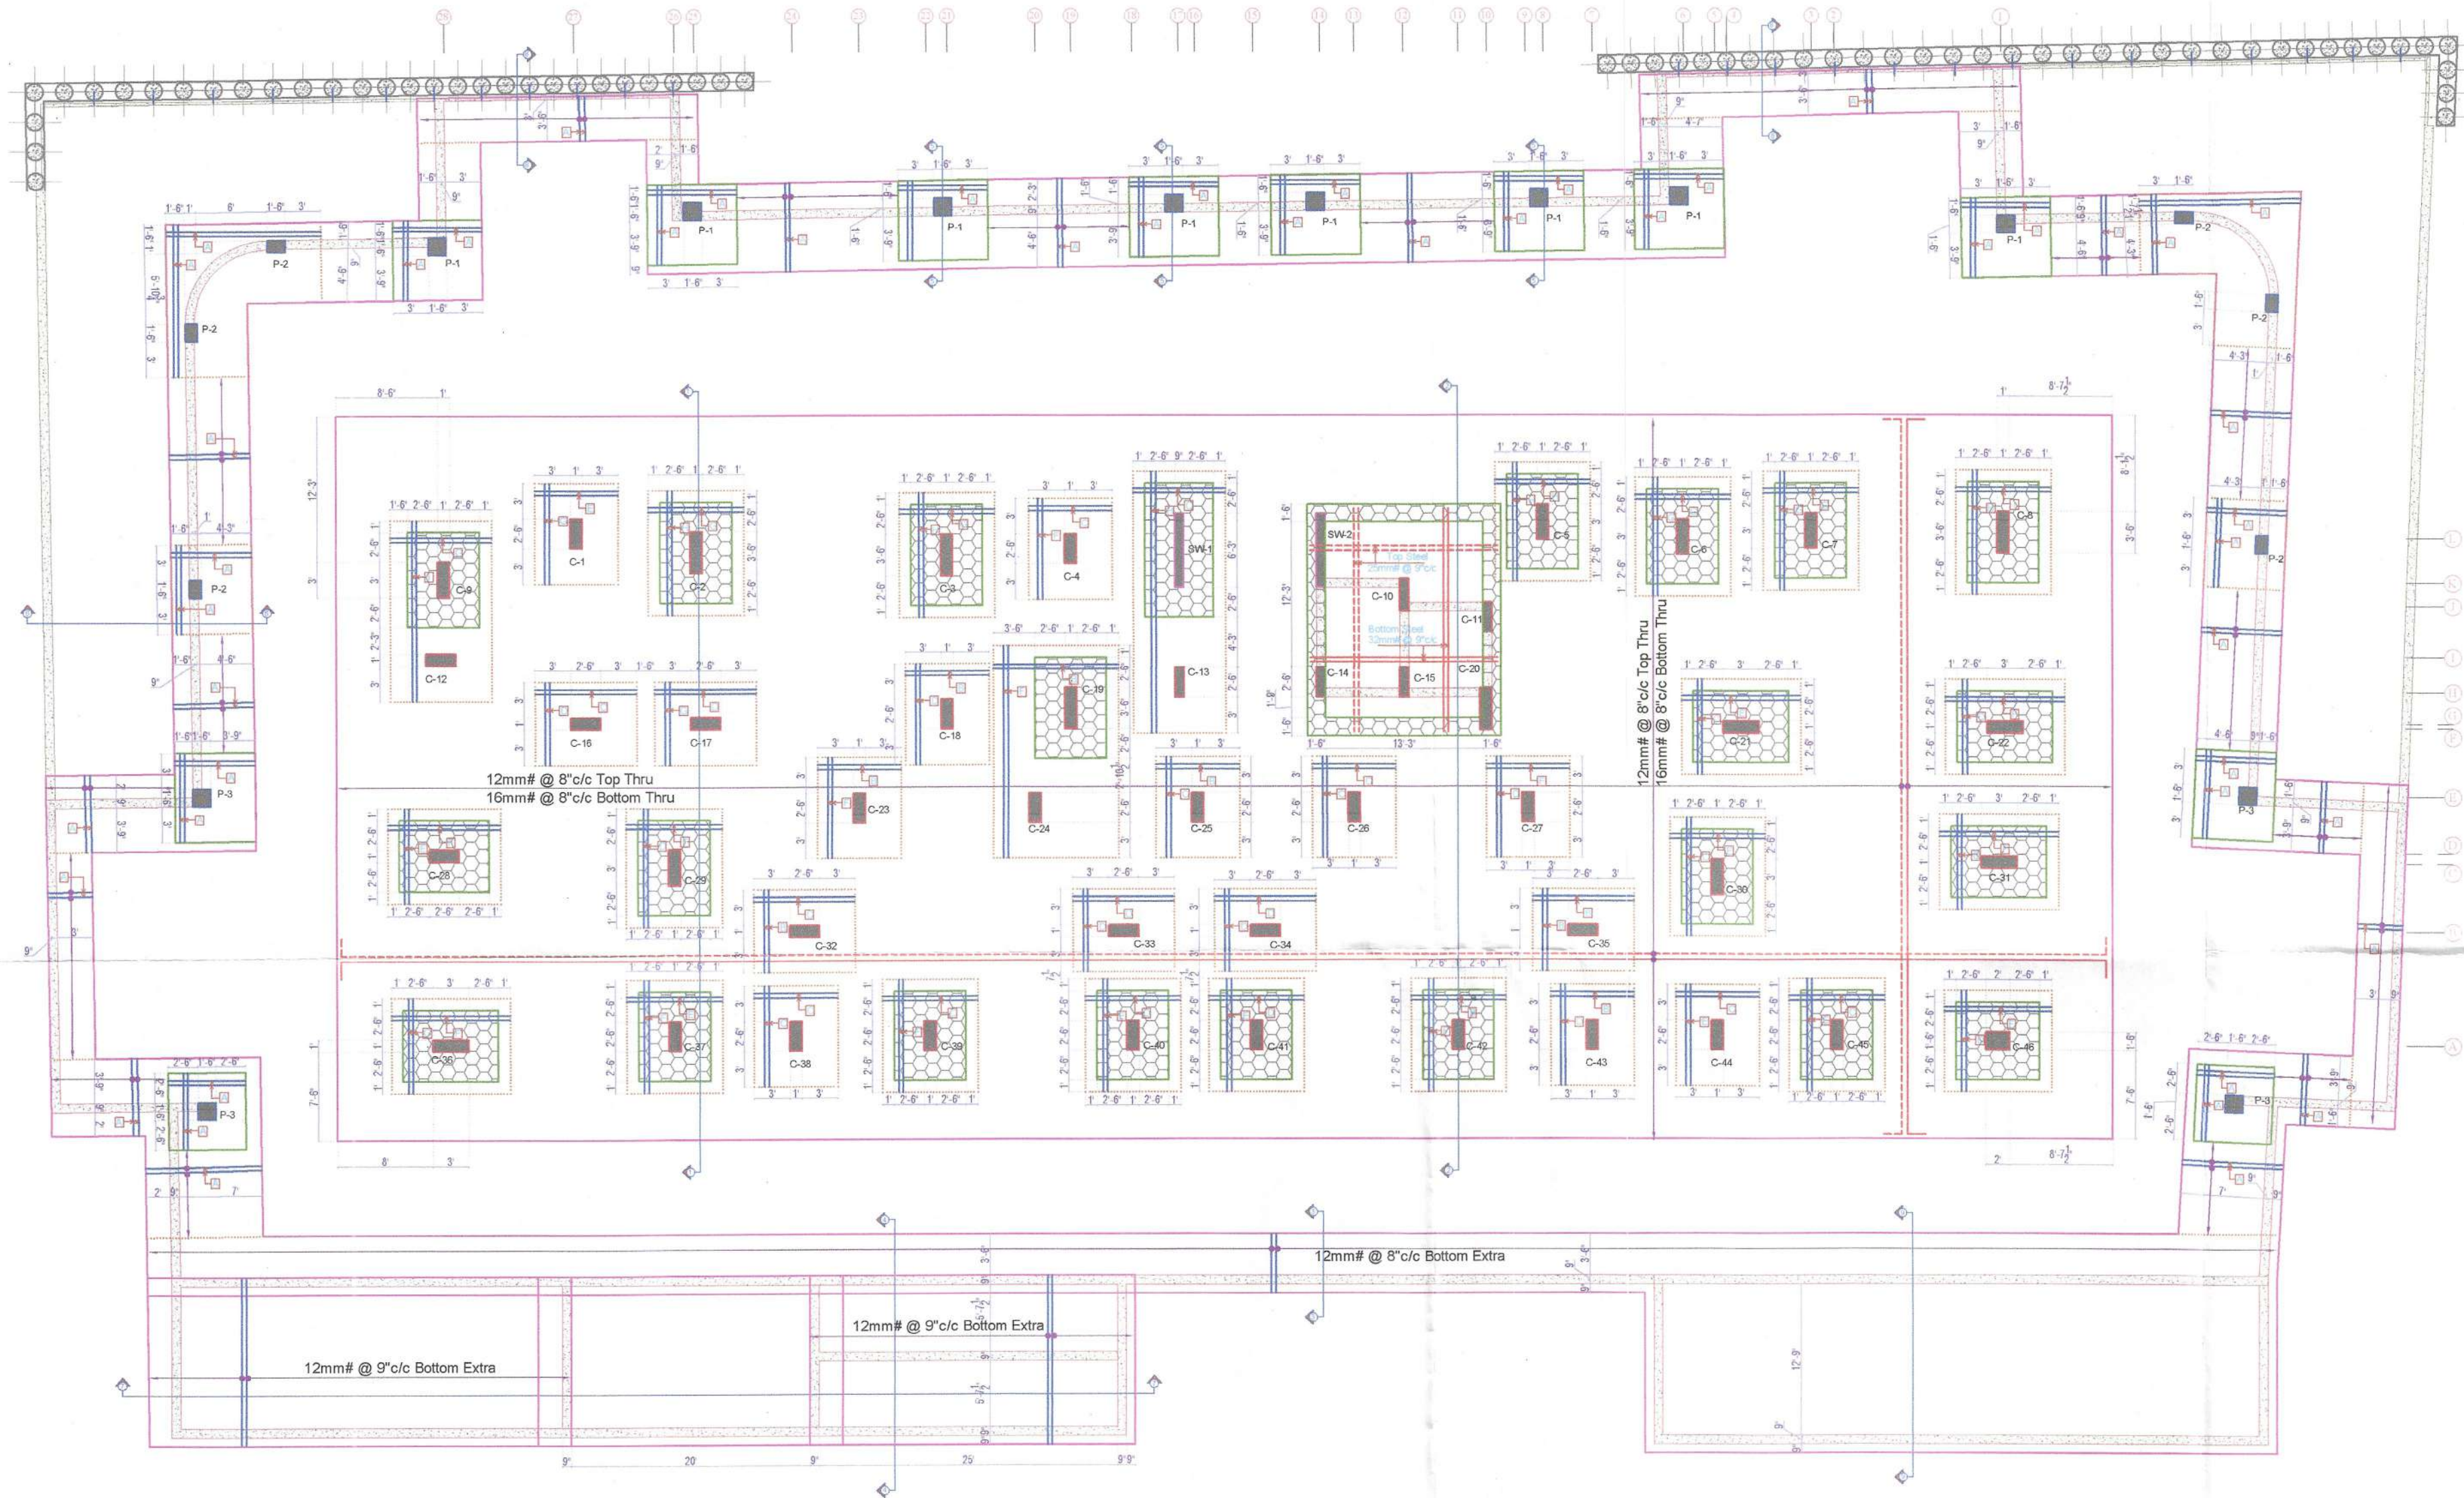

- Top Steel Thru ---
- Bottom Steel Thru ---
- BOTTOM EXTRA STEEL ---
- Bottom Steel ---

GENERAL NOTES:-

1. ALL DIMENSION AND LEVEL ARE IN INCHES & FEET
2. DO NOT SCALE THIS DRAWING WRITTEN DIMENSION ONLY.
3. THIS DRAWING SHOULD BE READ IN CONJUNCTION WITH RELEVANT ARCHITECTURAL AND SERVICE DRAWING ANY DISCREPANCY SHOULD BE IMMEDIATELY BROUGHT TO NOTICE.
4. ONLY LOAD BEARING WALLS ARE SHOWN IN PLAN OTHER WALLS SHALL BE STOPPED 1/2" BELOW SOFFIT OF BEAM/SLAB AND GAP FILLED WITH CEMENT MORTAR UNLESS OTHERWISE SHOWN IN ARCHITECTURAL DRAWING.

REINFORCEMENT DETAILS
Please Rffer Drawing ST/SG/TLM/00

CONCRETE DETAILS
Please Rffer Drawing ST/SG/TLM/00

REV.	DATE	DESCRIPTION	REMARK
R1			
R2			
R3			
R4			

CLINT:-
M/S LALIT MENGHNANI

ARCHITECTS:-
SPACE GRID
C-49, Vidya Apartment, parsa Mang,
Bapu Nagar, near Janta Store Circle,
Jaipur-302015
Ph: 09314916766, 0141-4005506 (e)
Email: info.spacegrid@gmail.com

STRUCTURAL CONSULTANTS:-
SG STRUCTURES
A-301ST FLOOR, SUNDER SINGH BANDARI NAGAR,
SIRSI - P.A.M. NEW SANGANER ROAD, JAIPUR-302015
E-mail: sg.structures@gmail.com
Tel: 09772920219, 0141-2557075


PROJECT TITLE:- **KIARA APARTMENT**
KHASRA NO. 625/2, 626/1, MAHAL ROAD, JAGATPURA,
VILLAGE—TILAWALA, TEHSIL- SANGANER, JAIPUR,
RAJASTHAN

DRG. TITLE:-
BOTTOM EXTRA 'n' THRU LAYOUT

SCALE	DRG. NO.
SBC=15MT/Sq.M@4M Designed For=B+S+T2	ST/SG/TLM/05
DINESH KUMAR DRAFT BY	MANISH GUPTA DESIGN & CHK. BY.
DATE 20/01/2020 PRINT .../01/2020	JOB.NO. NORTH

CODE	REINFORCEMENT STEEL	LOCATION
A	12#@9"c/c	BOTTOM EXTRA
B	16#@9"c/c	BOTTOM EXTRA
C	20#@9"c/c	BOTTOM EXTRA
D	20#@16"c/c+25#@16"c/c	BOTTOM EXTRA
E	25#@9"c/c	BOTTOM EXTRA
F	25#@16"c/c+32#@16"c/c	BOTTOM EXTRA
G	32#@9"c/c	BOTTOM EXTRA
H	25#@4.5"c/c	BOTTOM EXTRA
I	25#@9"c/c+32#@9"c/c	BOTTOM EXTRA

For SG STRUCTURES
MANISH GUPTA
B.Tech.[Civil] M.Tech.[Stru.]

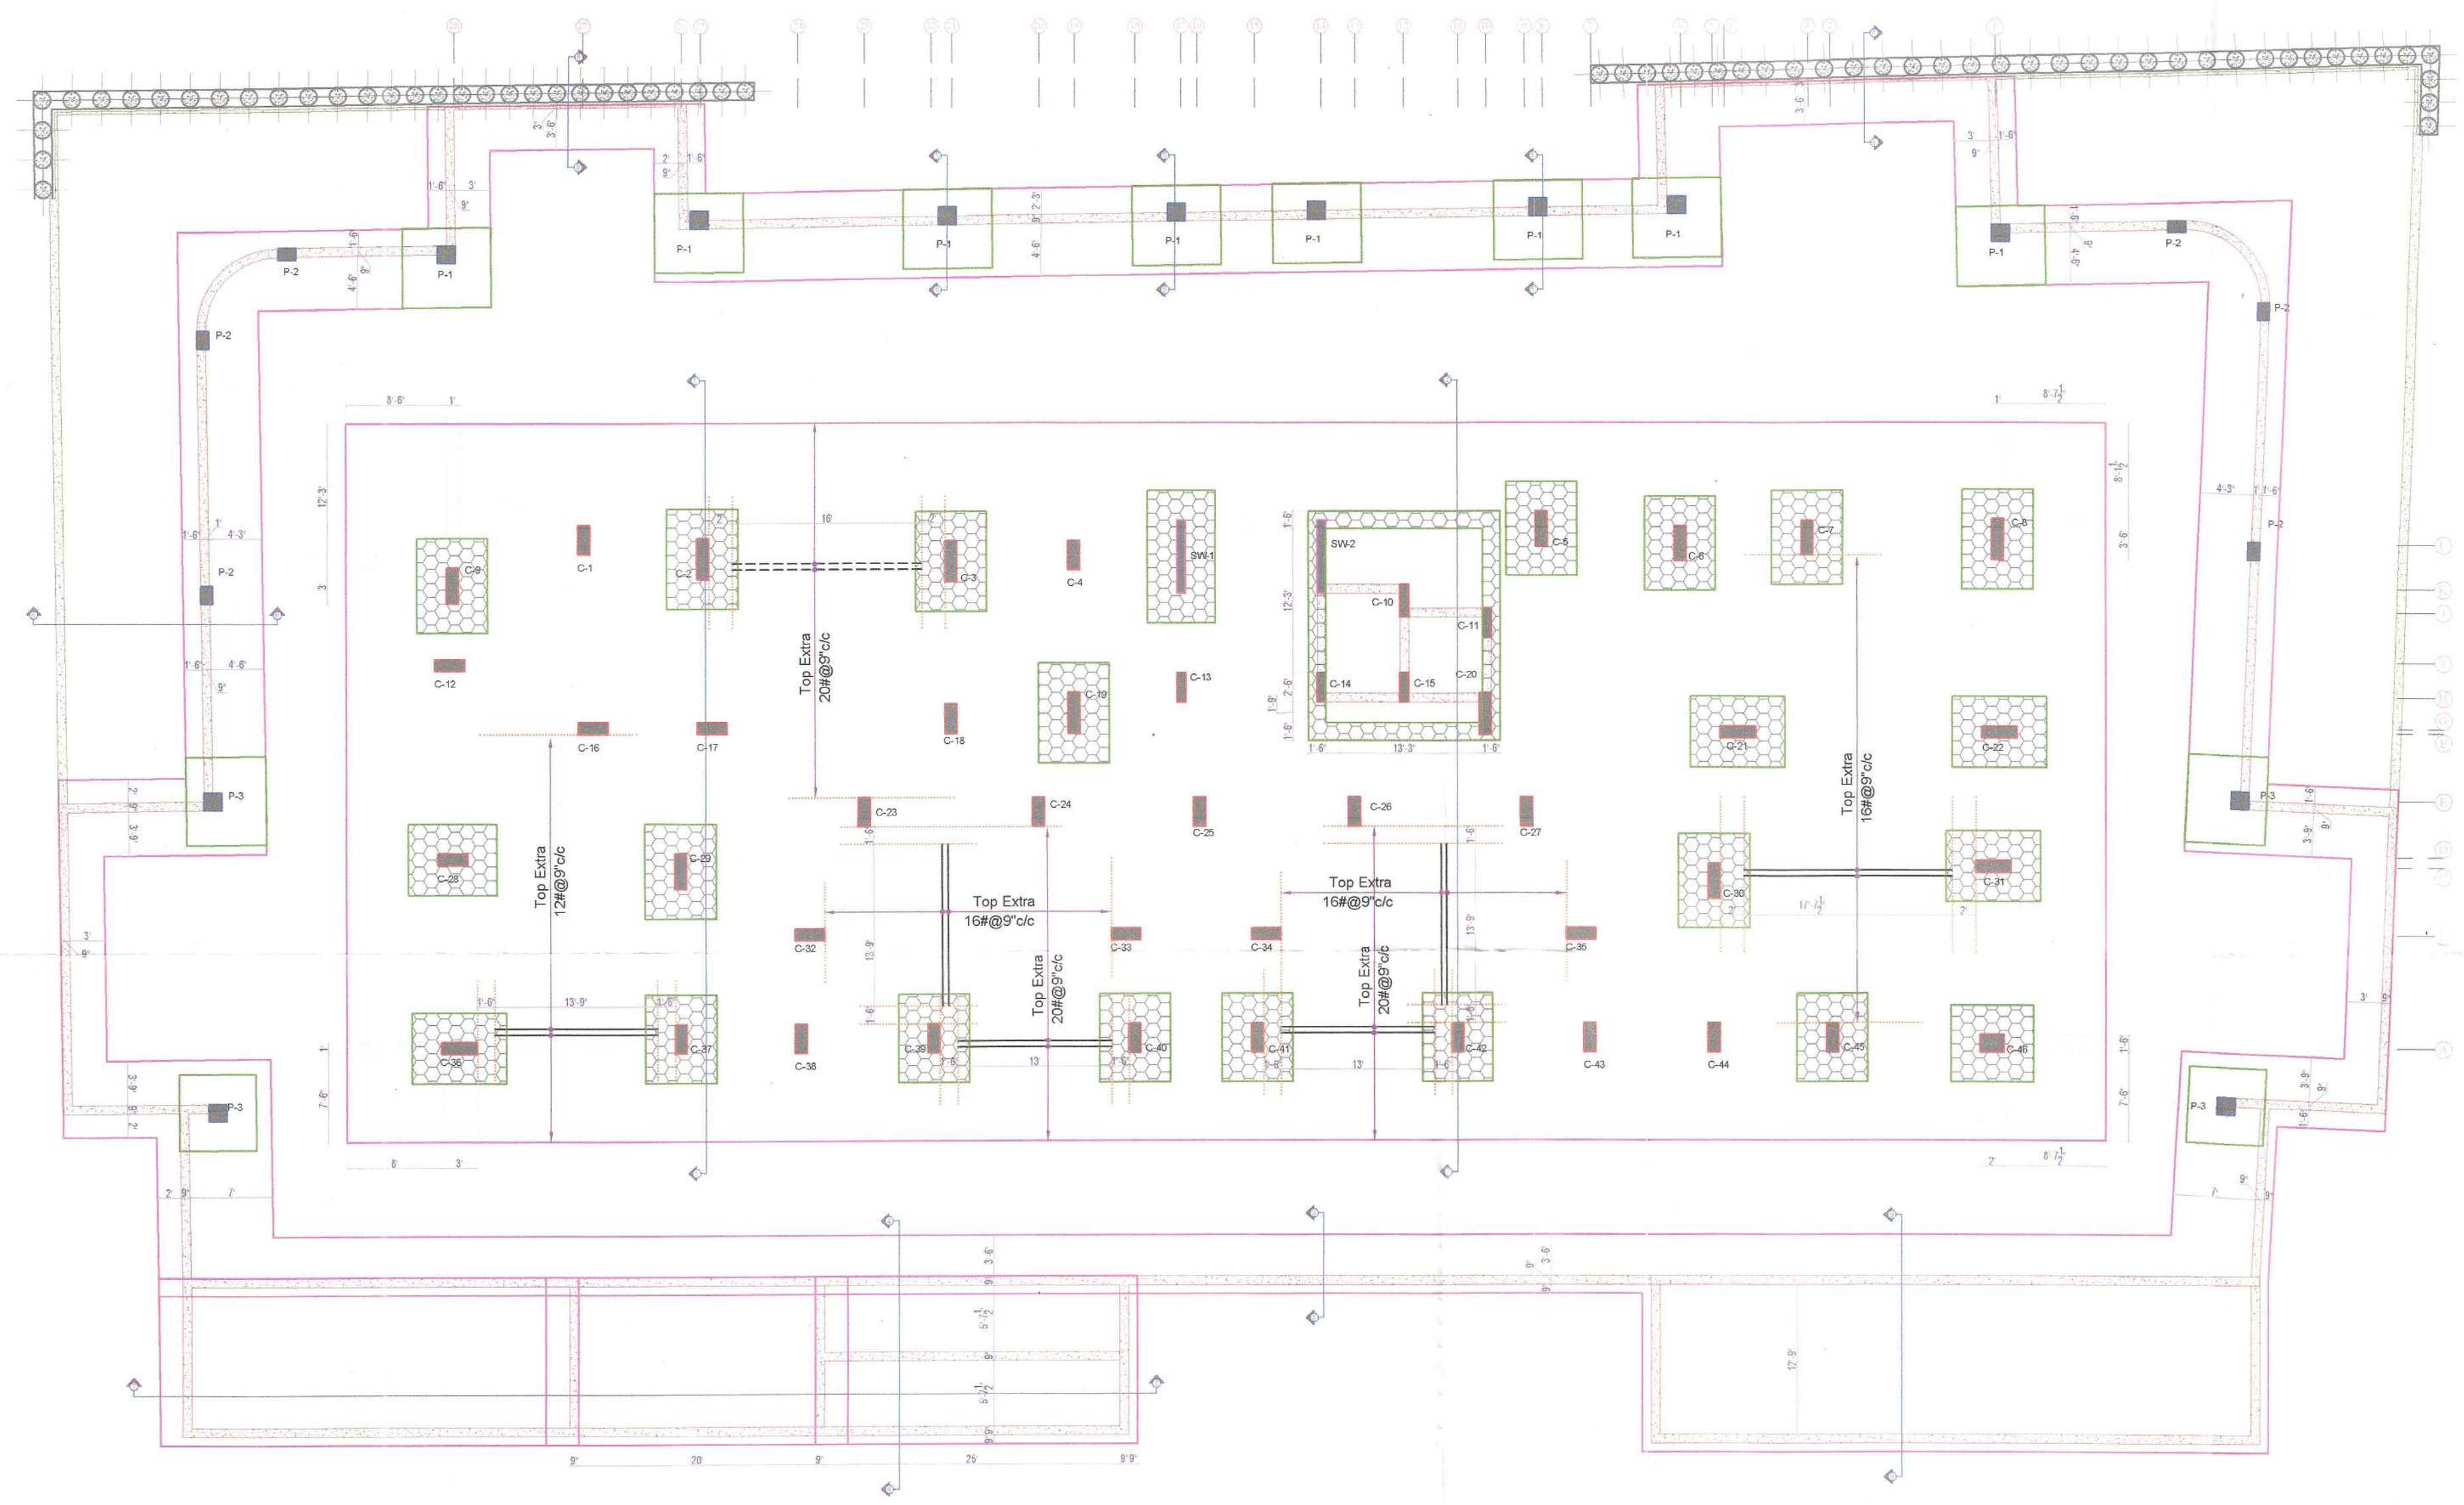

TOP EXTRA STEEL

Top Steel

GENERAL NOTES:-

1. ALL DIMENSION AND LEVEL ARE IN INCHS & FEET
2. DO NOT SCALE THIS DRAWING WRITTEN DIMENSION ONLY.
3. THIS DRAWING SHOULD BE READ IN CONJUNCTION WITH RELEVANT ARCHITECTURAL AND SERVICE DRAWING. ANY DISCREPANCY SHOULD BE IMMEDIATELY BROUGHT TO NOTICE.
4. ONLY LOAD BEARING WALLS ARE SHOWN IN PLAN. OTHER WALLS SHALL BE STOPPED 1/2" BELOW SOFFIT OF BEAM/SLAB AND GAP FILLED WITH CEMENT MORTAR UNLESS OTHERWISE SHOWN IN ARCHITECTURAL DRAWING.

REINFORCEMENT DETAILS

Please Refer Drawing ST/SG/TLM.100

CONCRETE DETAILS

Please Refer Drawing ST/SG/TLM.100

REV.	DATE	DESCRIPTION	REMARK
R1			
R2			
R3			
R4			

CLINT:-
M/S LALIT MENGHNANI

ARCHITECTS:-
SPACE GRID
C-49 Vidya Apartment, Janta Marg,
Bapu Nagar, near Janta Stone Circle,
Jaipur-302015
Ph-09314918766, 0141-4006506 (o)
Email- info.spacegrid@gmail.com










STRUCTURAL CONSULTANTS:-
SG STRUCTURES
A-101 ST FLOOR, SUNDER DINGH BANGAR NAGAR,
SW-1 TARM, NE W BANGANER ROAD, JAIPUR-302015
E-MAIL: info@sgstructures.com
Tel: 09314918766, 0141-4006506

PROJECT TITLE:- KIARA APARTMENT
KHASRA NO. 625/2, 626/1, MAHAL ROAD, JAGATPURA,
VILLAGE—TILAWALA, TEHSIL- SANGANER, JAIPUR,
RAJASTHAN

DRG. TITLE:-
TOP EXTRA LAYOUT

SCALE	DRG. NO.
SBC=15MT/Sq.M@4M Designed For-B+S+12	ST/SG/TLM/06
DINESH KUMAR DRAFT BY	MANISH GUPTA DESIGN & CHK. BY.
DATE 20/01/2020 PRINT 01/01/2020	JOB.NO. NORTH

For SG STRUCTURES
Manish GUPTA
B.Tech.[Civil] M.Tech.[Stru.]

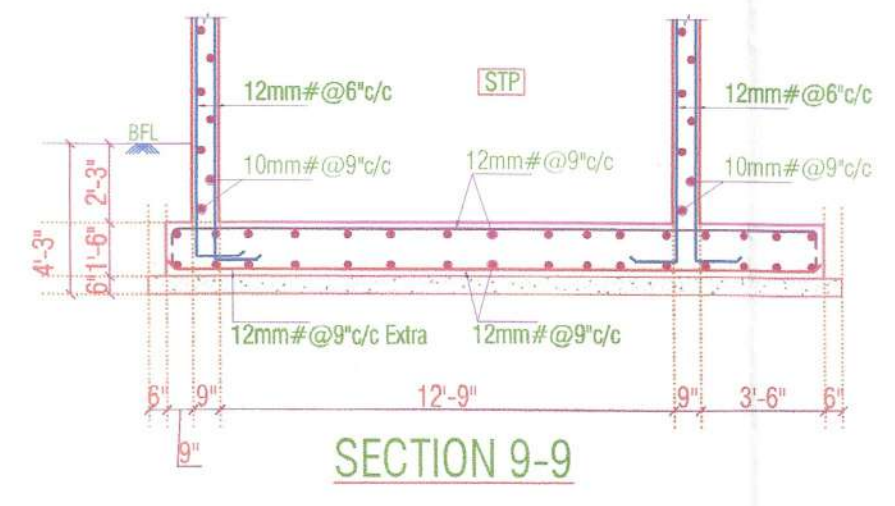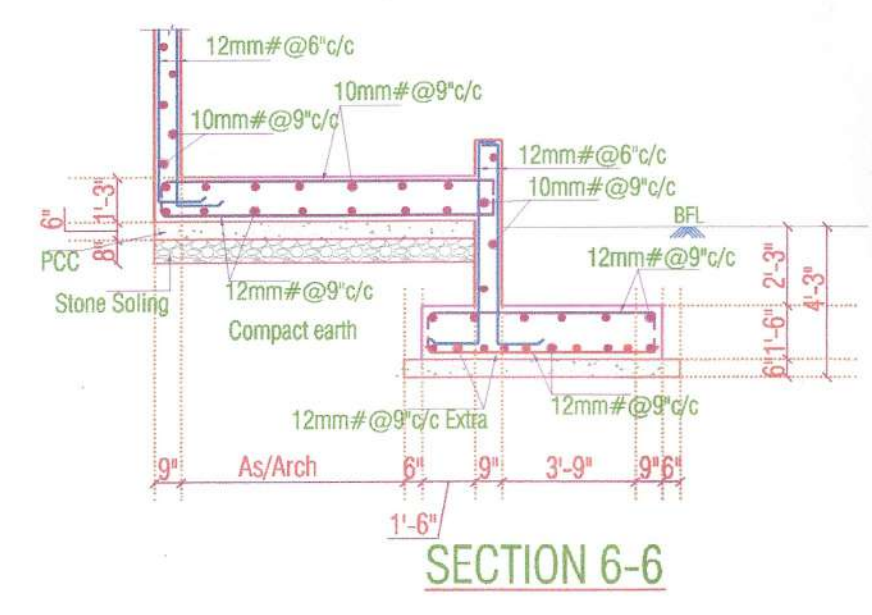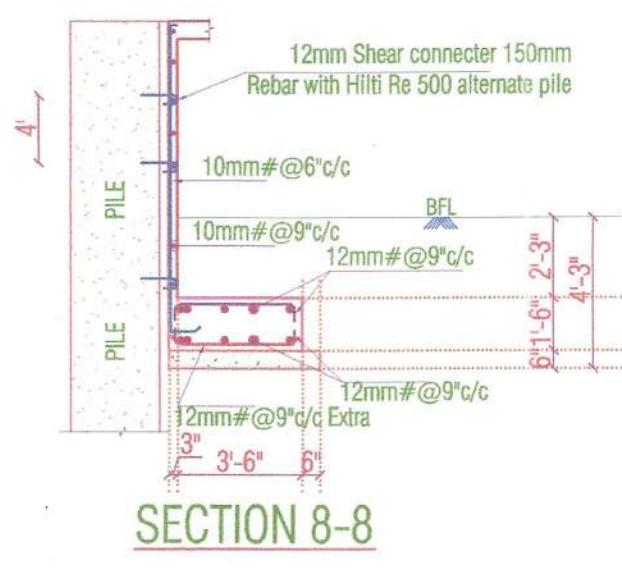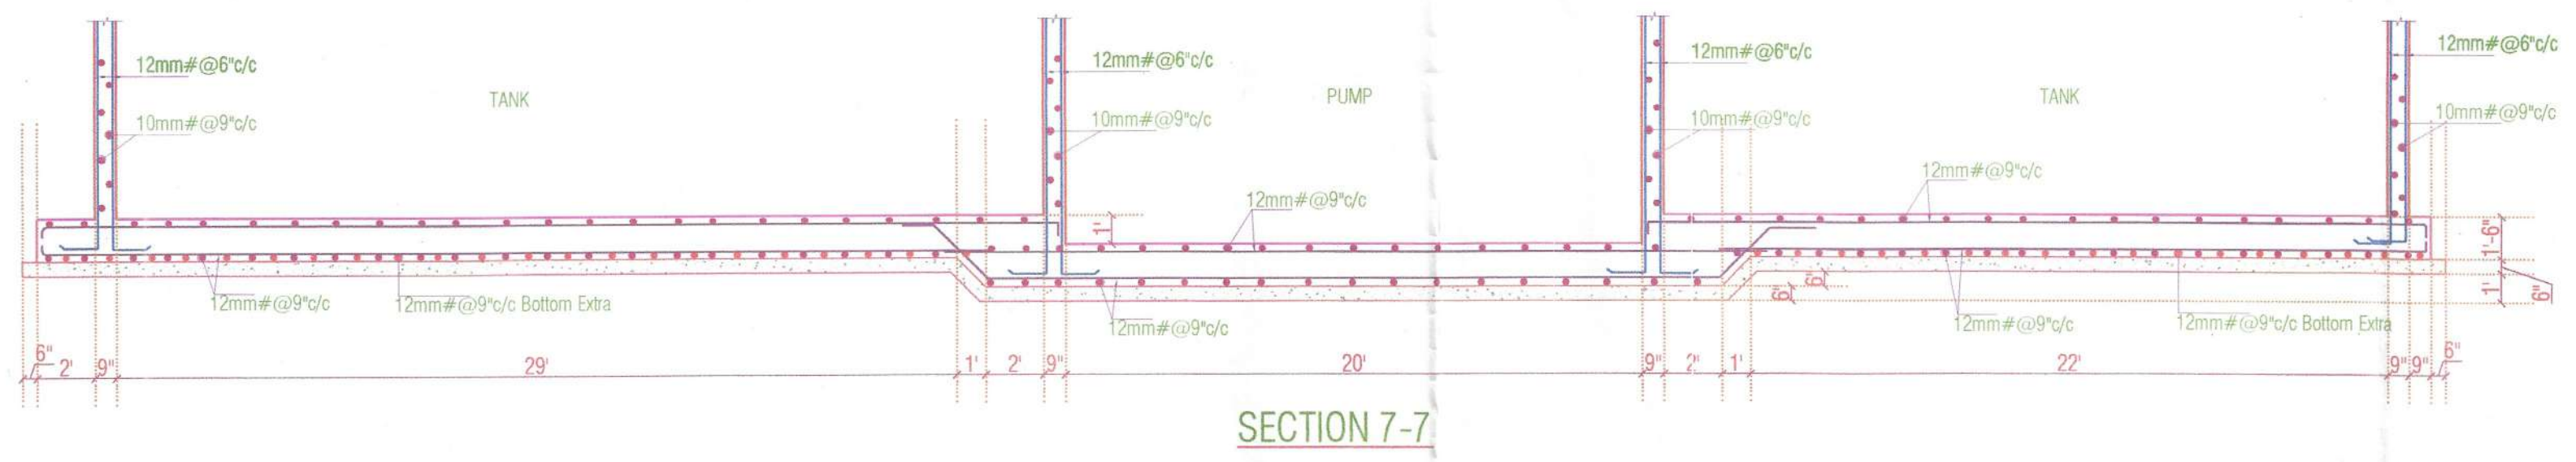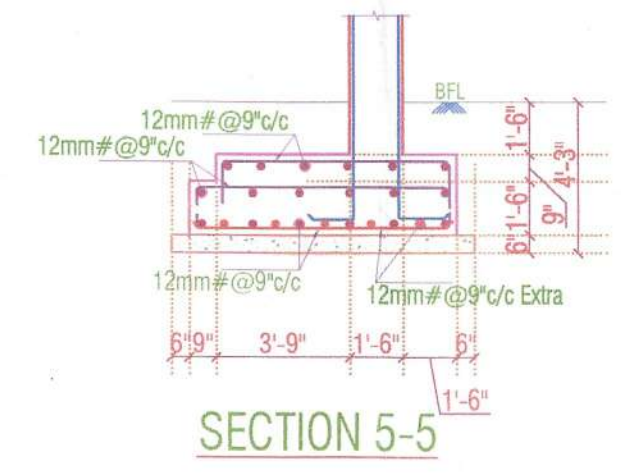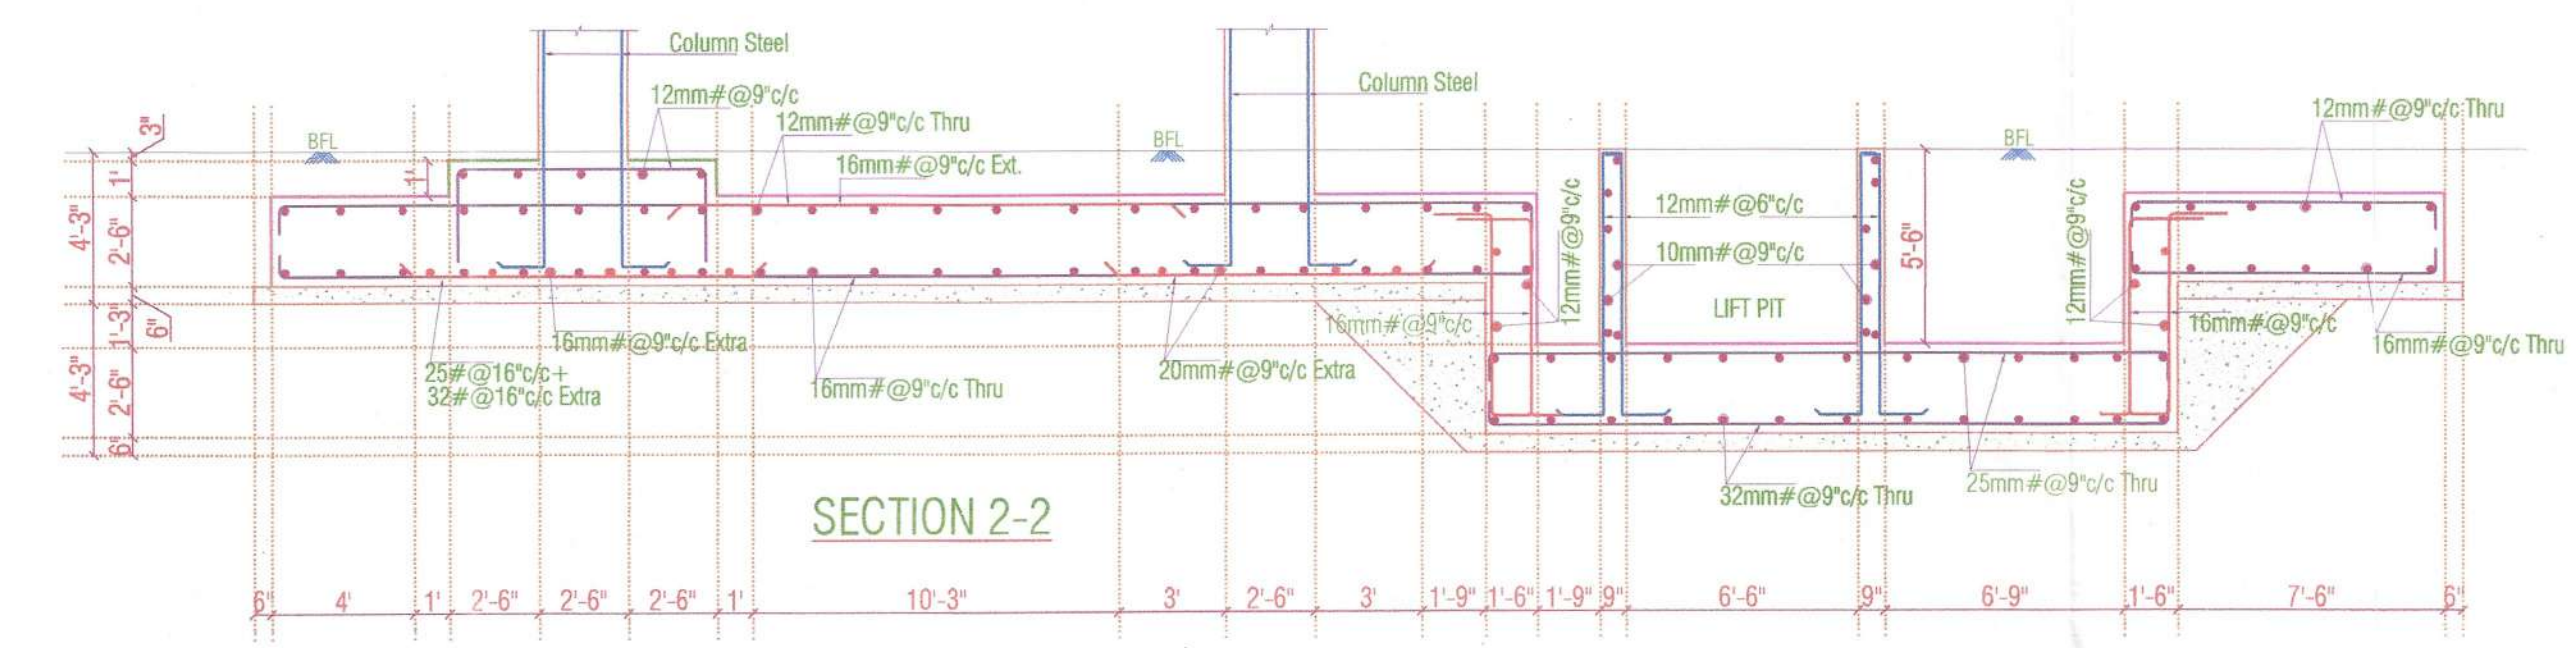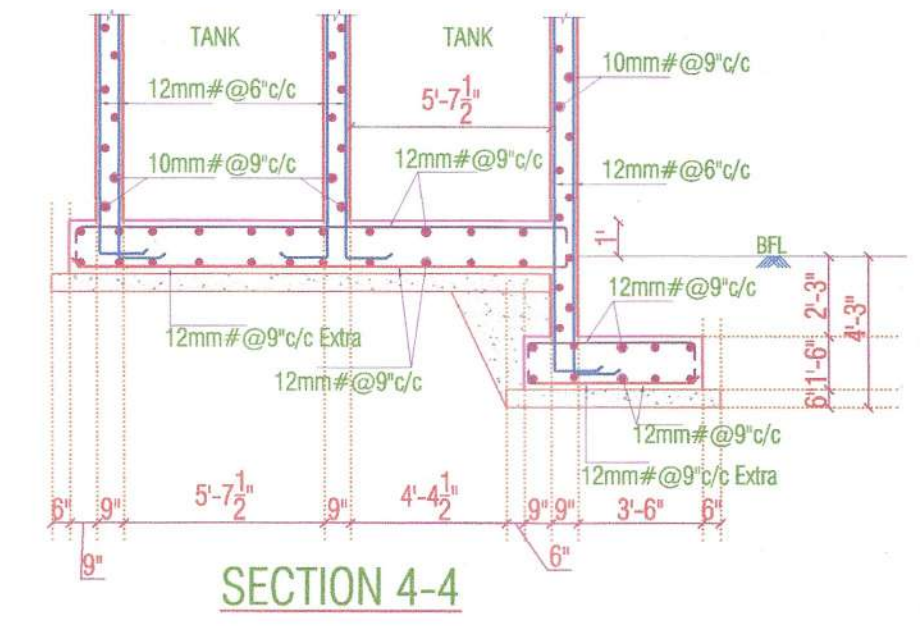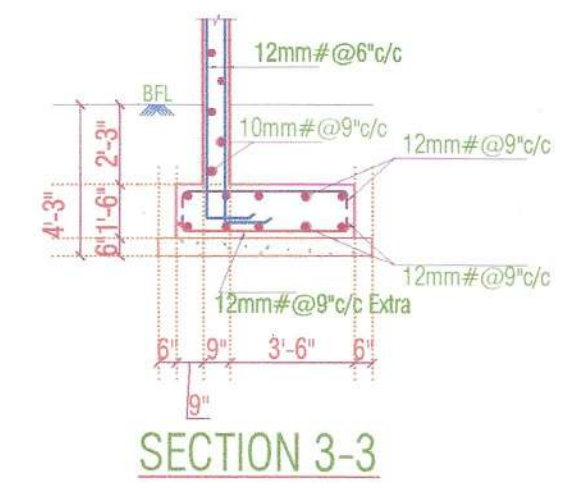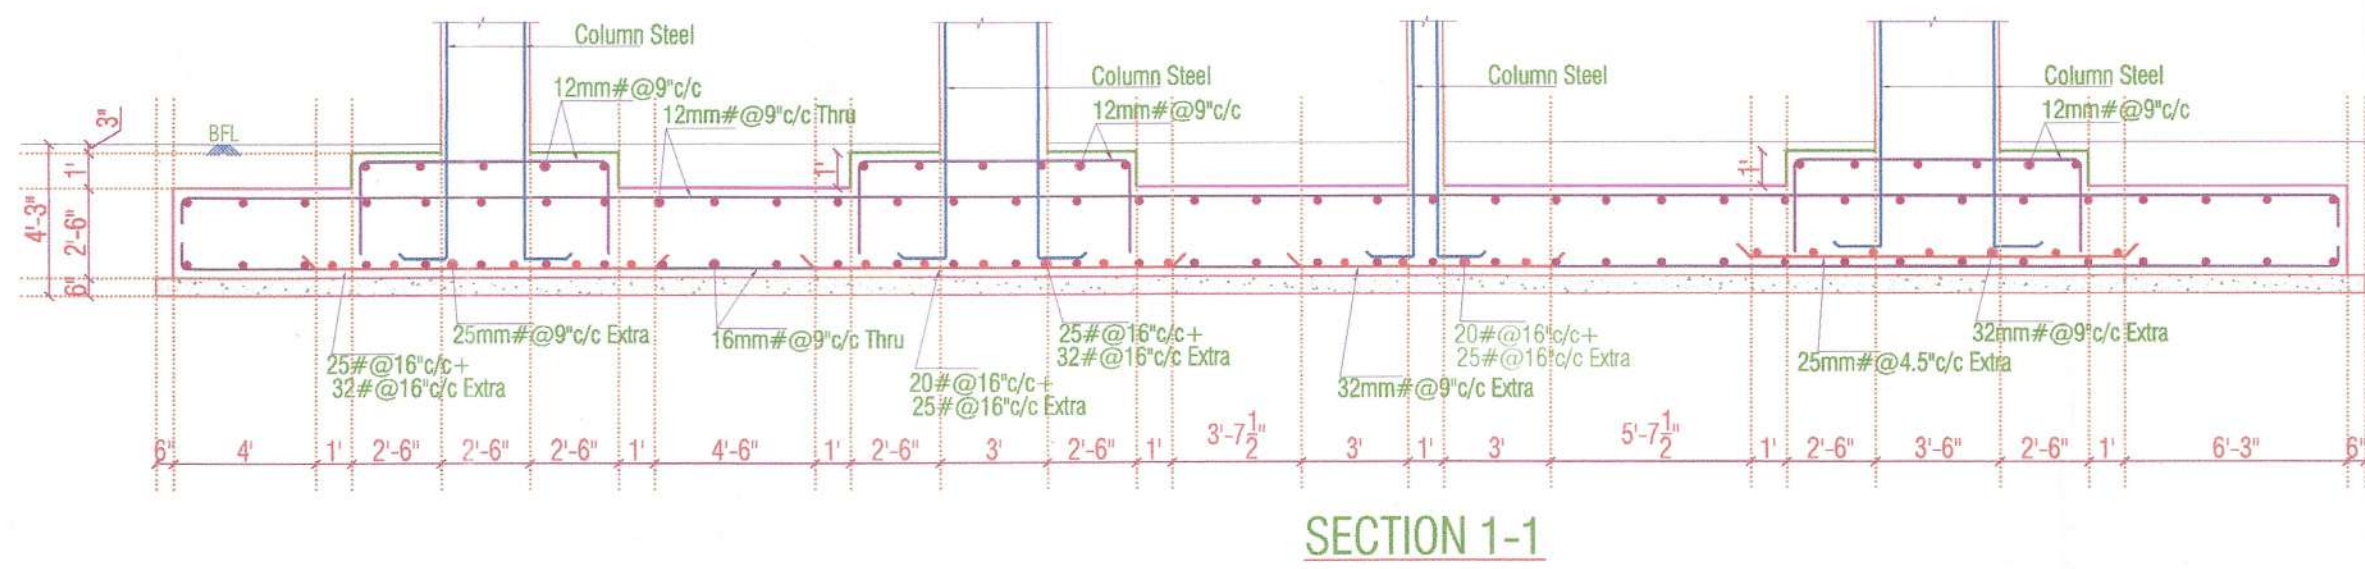

GENERAL NOTES:-

1. ALL DIMENSION AND LEVEL ARE IN INCHES & FEET
2. DO NOT SCALE THIS DRAWING WRITTEN DIMENSION ONLY.
3. THIS DRAWING SHOULD BE READ IN CONJUNCTION WITH RELEVANT ARCHITECTURAL AND SERVICE DRAWING ANY DISCREPANCY SHOULD BE IMMEDIATELY BROUGHT TO NOTICE.
4. ONLY LOAD BEARING WALLS ARE SHOWN IN PLAN OTHER WALLS SHALL BE STOPPED 1/2" BELOW SOFFIT OF BEAM/SLAB AND GAP FILLED WITH CEMENT MORTAR UNLESS OTHERWISE SHOWN IN ARCHITECTURAL DRAWING

REINFORCEMENT DETAILS
Please Refer Drawing ST/SG/TLM/J00

CONCRETE DETAILS
Please Refer Drawing ST/SG/TLM/J00

REV.	DATE	DESCRIPTION	REMARK
R1			
R2			
R3			
R4			

CLIENT:-
M/S LALIT MENGHNANI

ARCHITECTS:-
SPACE GRID
C-49, Vidya Apartment, Paras Mang,
Bapu Nagar, near Janta Stone Circle,
Jaipur-302015
Ph: 09314918168, 0141-4005506 (o)
Email: info.spacegrid@gmail.com








STRUCTURAL CONSULTANTS:-
SG STRUCTURES
A-30, 1ST FLOOR, SUNDER SINGH BANGARI NAGAR,
SHREE PARK, NE W SANGANER ROAD, JAIPUR-302019
E: info.sg.structures@gmail.com
Tel: 0987222221, 0141-2257075

PROJECT TITLE:- KIARA APARTMENT
KHASRA NO. 625/2, 626/1, MAHAL ROAD, JAGATPURA
VILLAGE—TILAWALA, TEHSIL- SANGANER, JAIPUR,
RAJASTHAN

DRG. TITLE:-
RAFT SECTION

SCALE	DRG. NO.
SBC=15MT/Sq.M@4M Designed For= B + S + 12	ST/SG/TLM/07
DINESH KUMAR DRAFT BY	MANISH GUPTA DESIGN & CHK. BY.
DATE 20/01/2020 PRINT .../01/2020	JOB NO. NORTH

For SG STRUCTURES
MANISH GUPTA
B.Tech.[Civil], M.Tech.[Stru.]

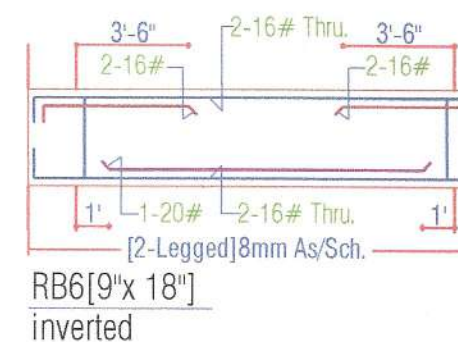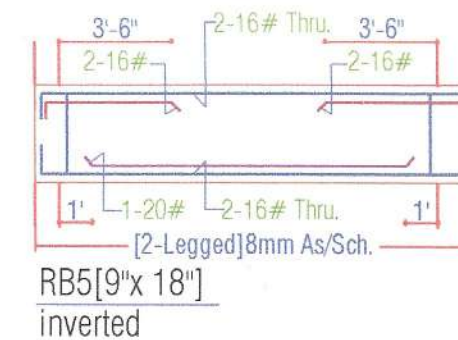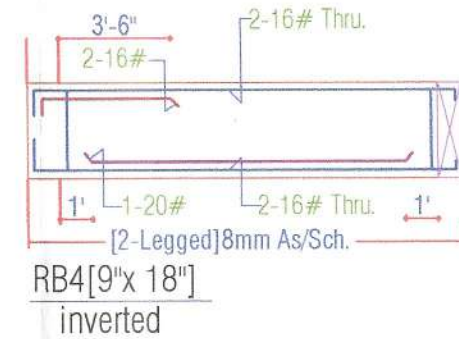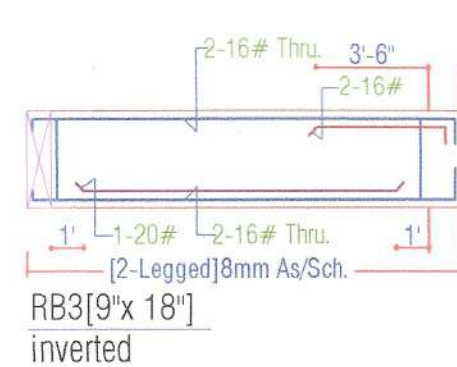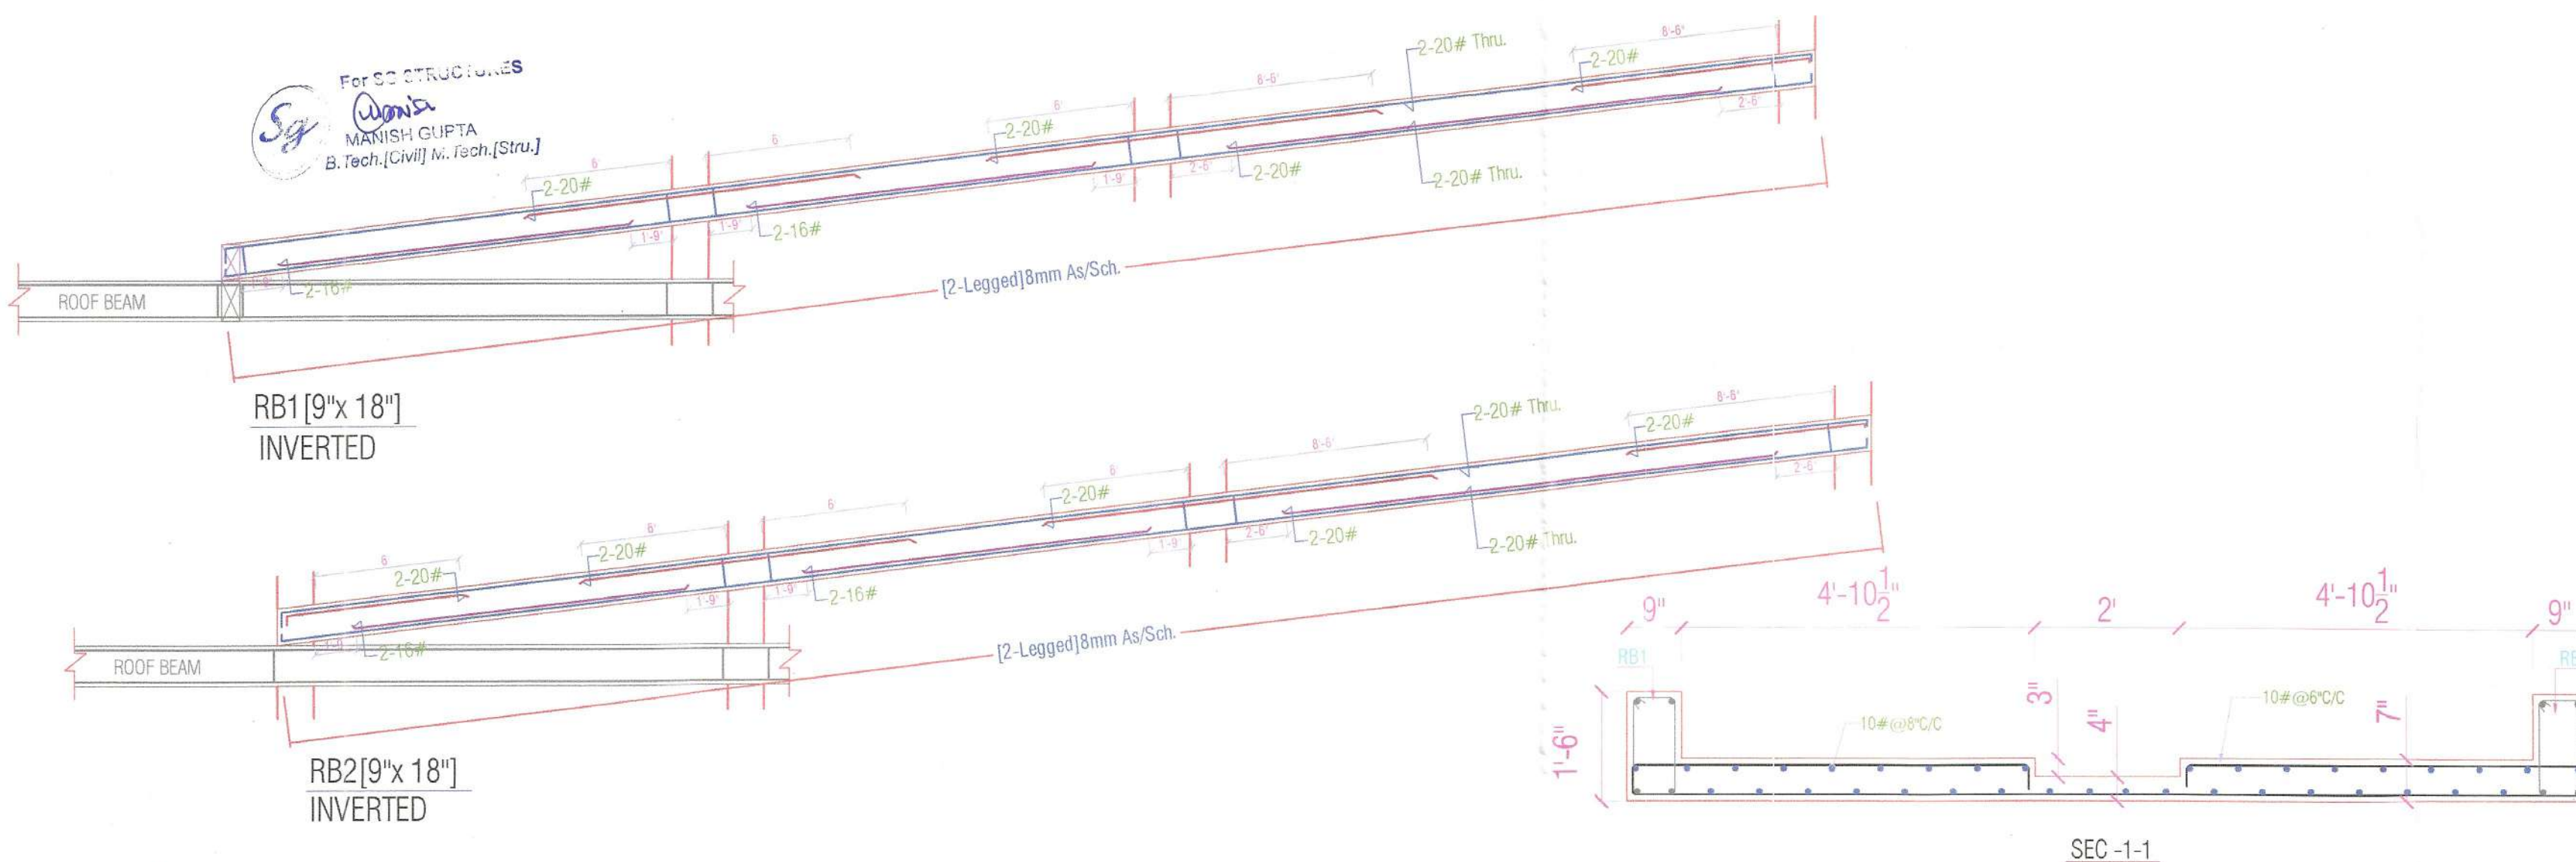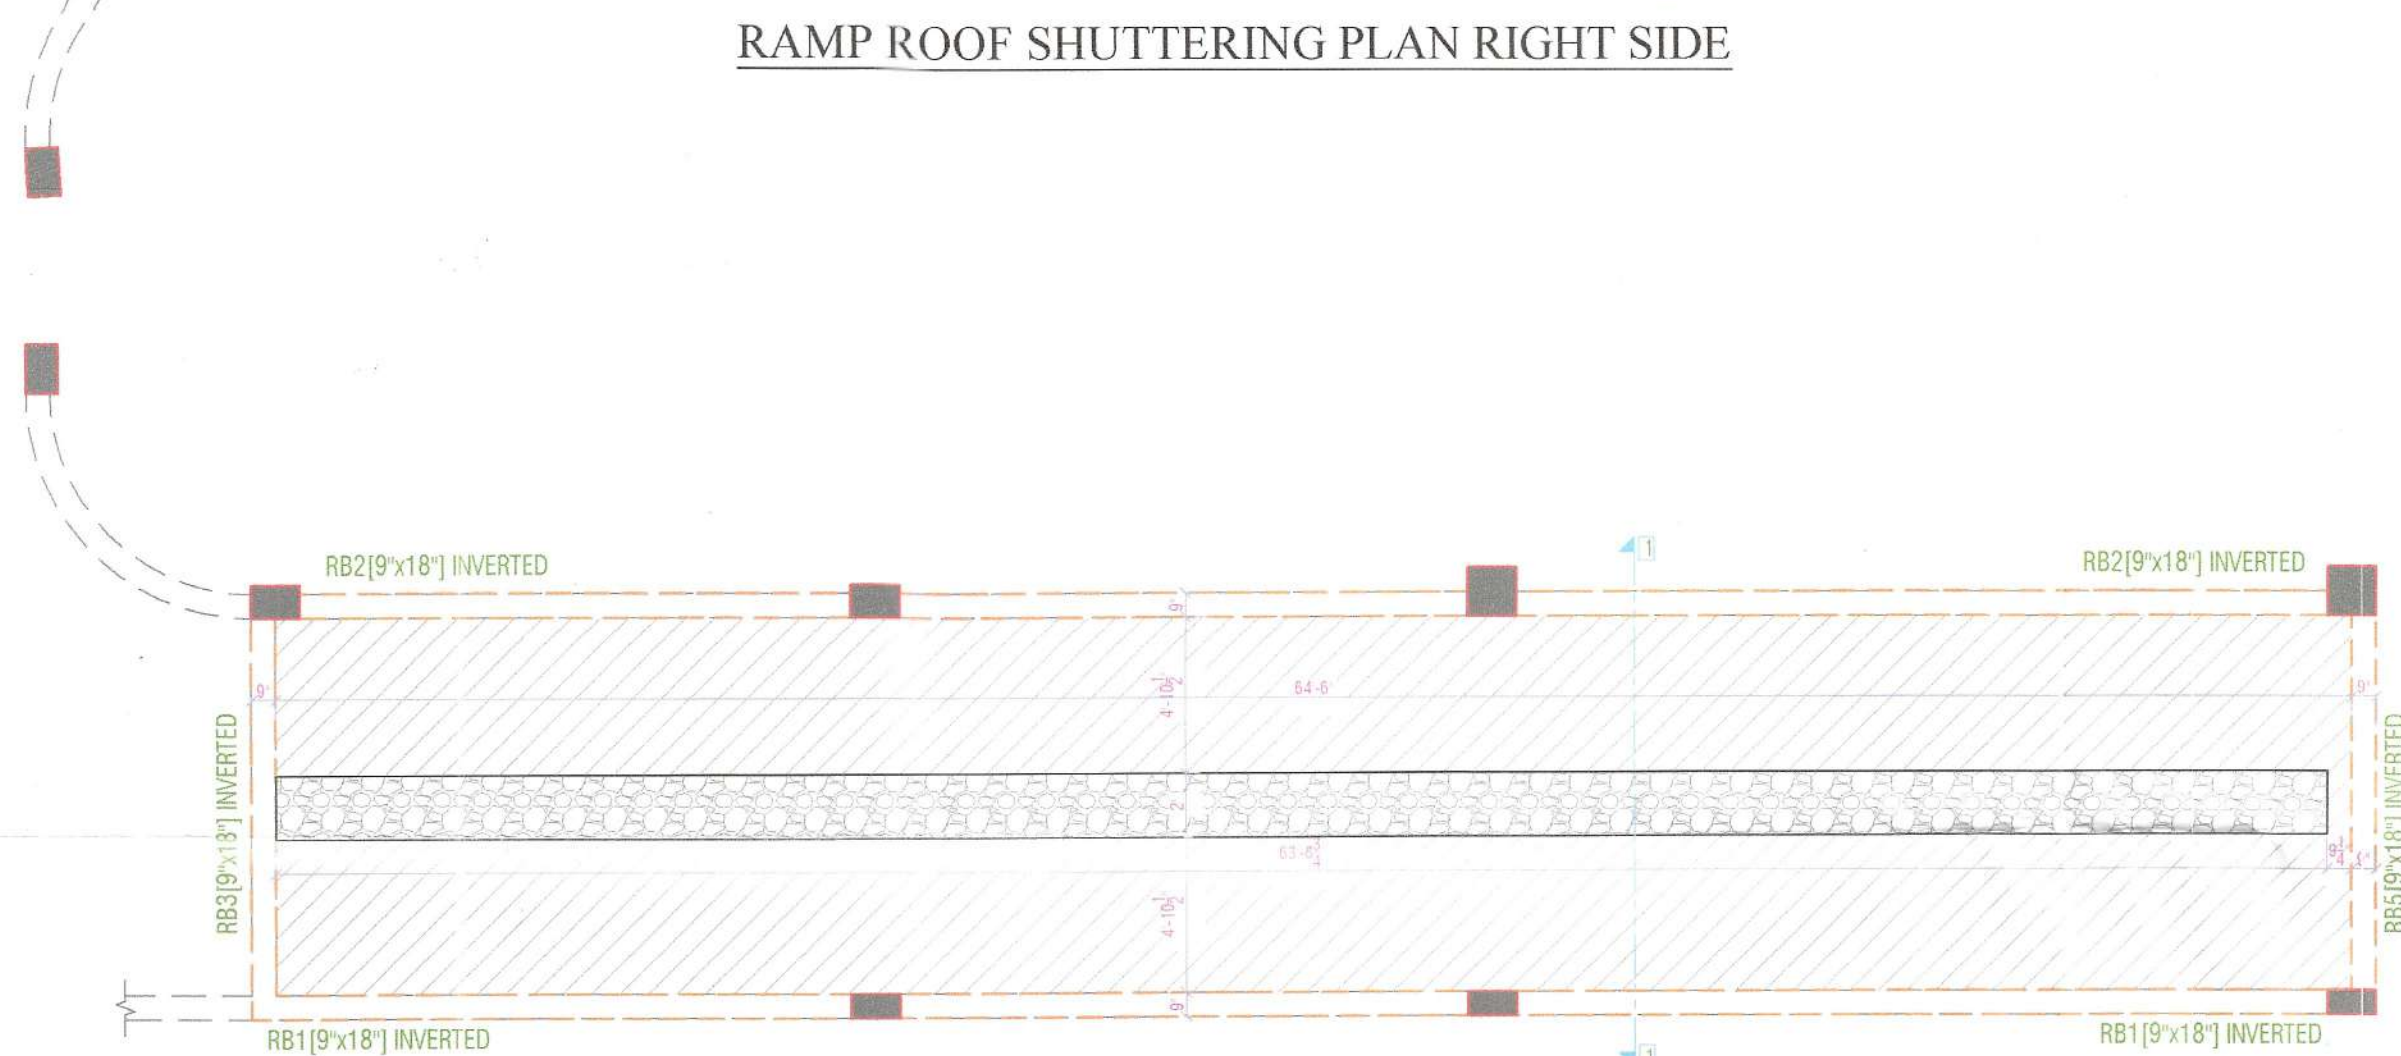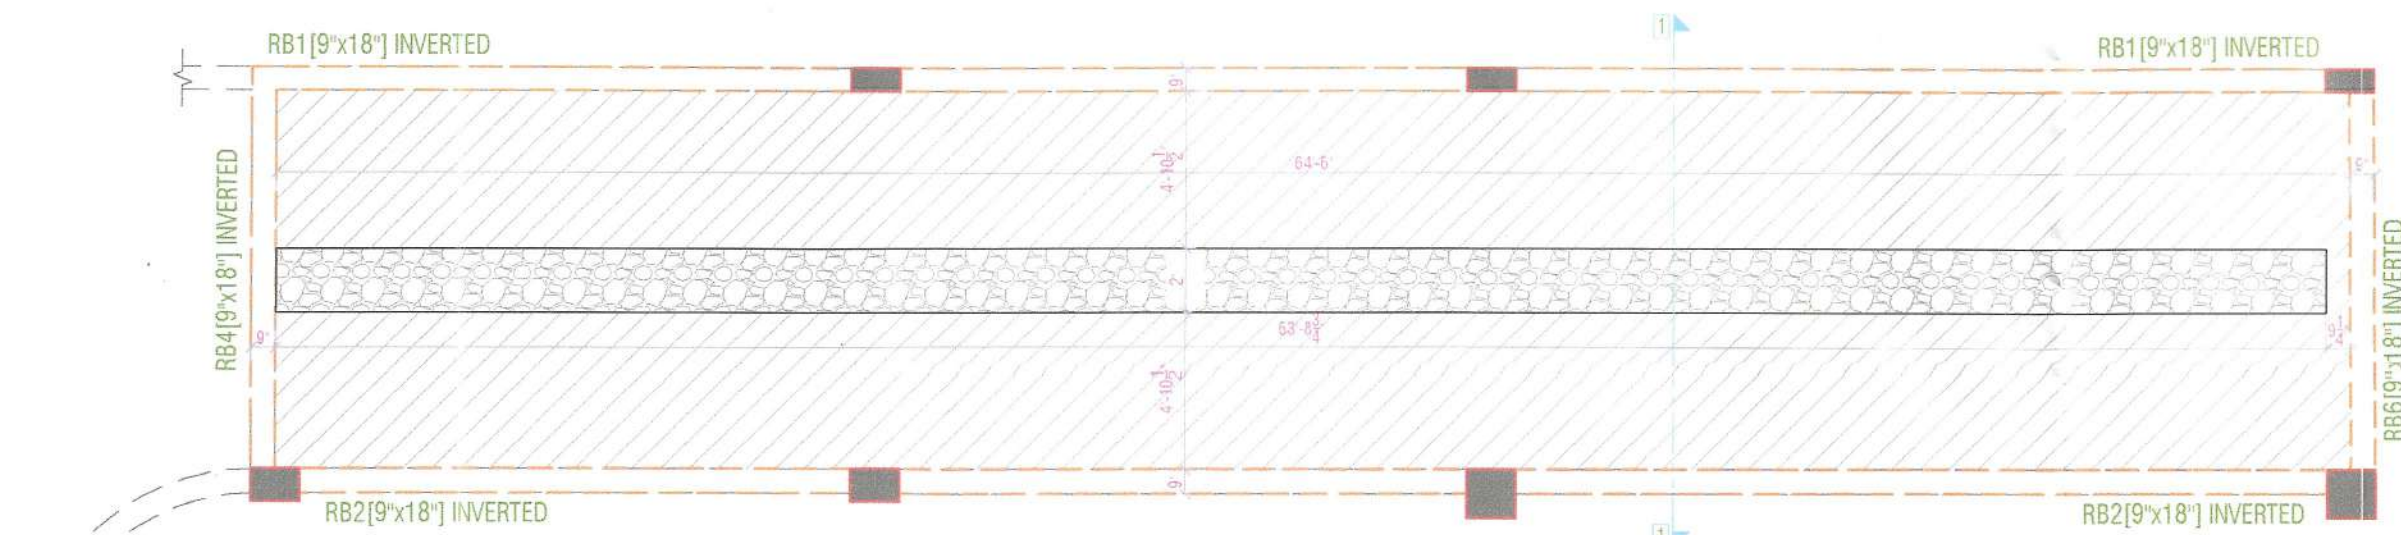

GENERAL NOTES:-

1. ALL DIMENSION AND LEVEL ARE IN INCHS & FEET
2. DO NOT SCALE THIS DRAWING WRITTEN DIMENSION ONLY.
3. THIS DRAWING SHOULD BE READ IN CONJUNCTION WITH RELEVANT ARCHITECTURAL AND SERVICE DRAWING ANY DISCRIPANCY SHOULD BE IMMEDIATELY BROUGHT TO NOTICE.
4. ONLY LOAD BEARING WALLS ARE SHOWN IN PLAN OTHER WALLS SHALL BE STOPPED 1/2" BELOW SOFFIT OF BEAM/SLAB AND GAP FILLED WITH CEMENT MORTER UNLESS OTHERWISE SHOWN IN ARCHITECTURAL DRAWING.

REINFORCEMENT DETAILS

Please Reffer Drawing ST/SG/TLM./00

CONCRETE DETAILS

Please Reffer Drawing ST/SG/TLM,/00

REV.	DATE	DESCRIPTION	REMARKS
R1			
R2			
R3			
R4			

CLINT:—

M/S LALIT MENGHNANI

ARCHITECTS:—



STRUCTURAL CONSULTANTS:-





PROJECT TITLE:- KIARA APARTMENT

KHASRA NO. 625/2, 626/1, MAHAL ROAD, JAGATPURA,
VILLAGE—TILAWALA, TEHSIL- SANGANER, JAIPUR,
RAJASTHAN




DRG. TITLE:-

RAMP COVERING DETAIL

SCALE	DRG. NO.		
SBC = 15MT/Sq.M@4M Designed For=B+S+12	ST/SG/TLM/08		
DINESH KUMAR DRAFT BY	MANISH GUPTA DESIGN & CHK. BY.		
DATE 20/01/2020 PRINT01/2020	JOB.NO.	NORTH	

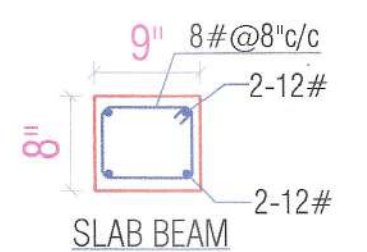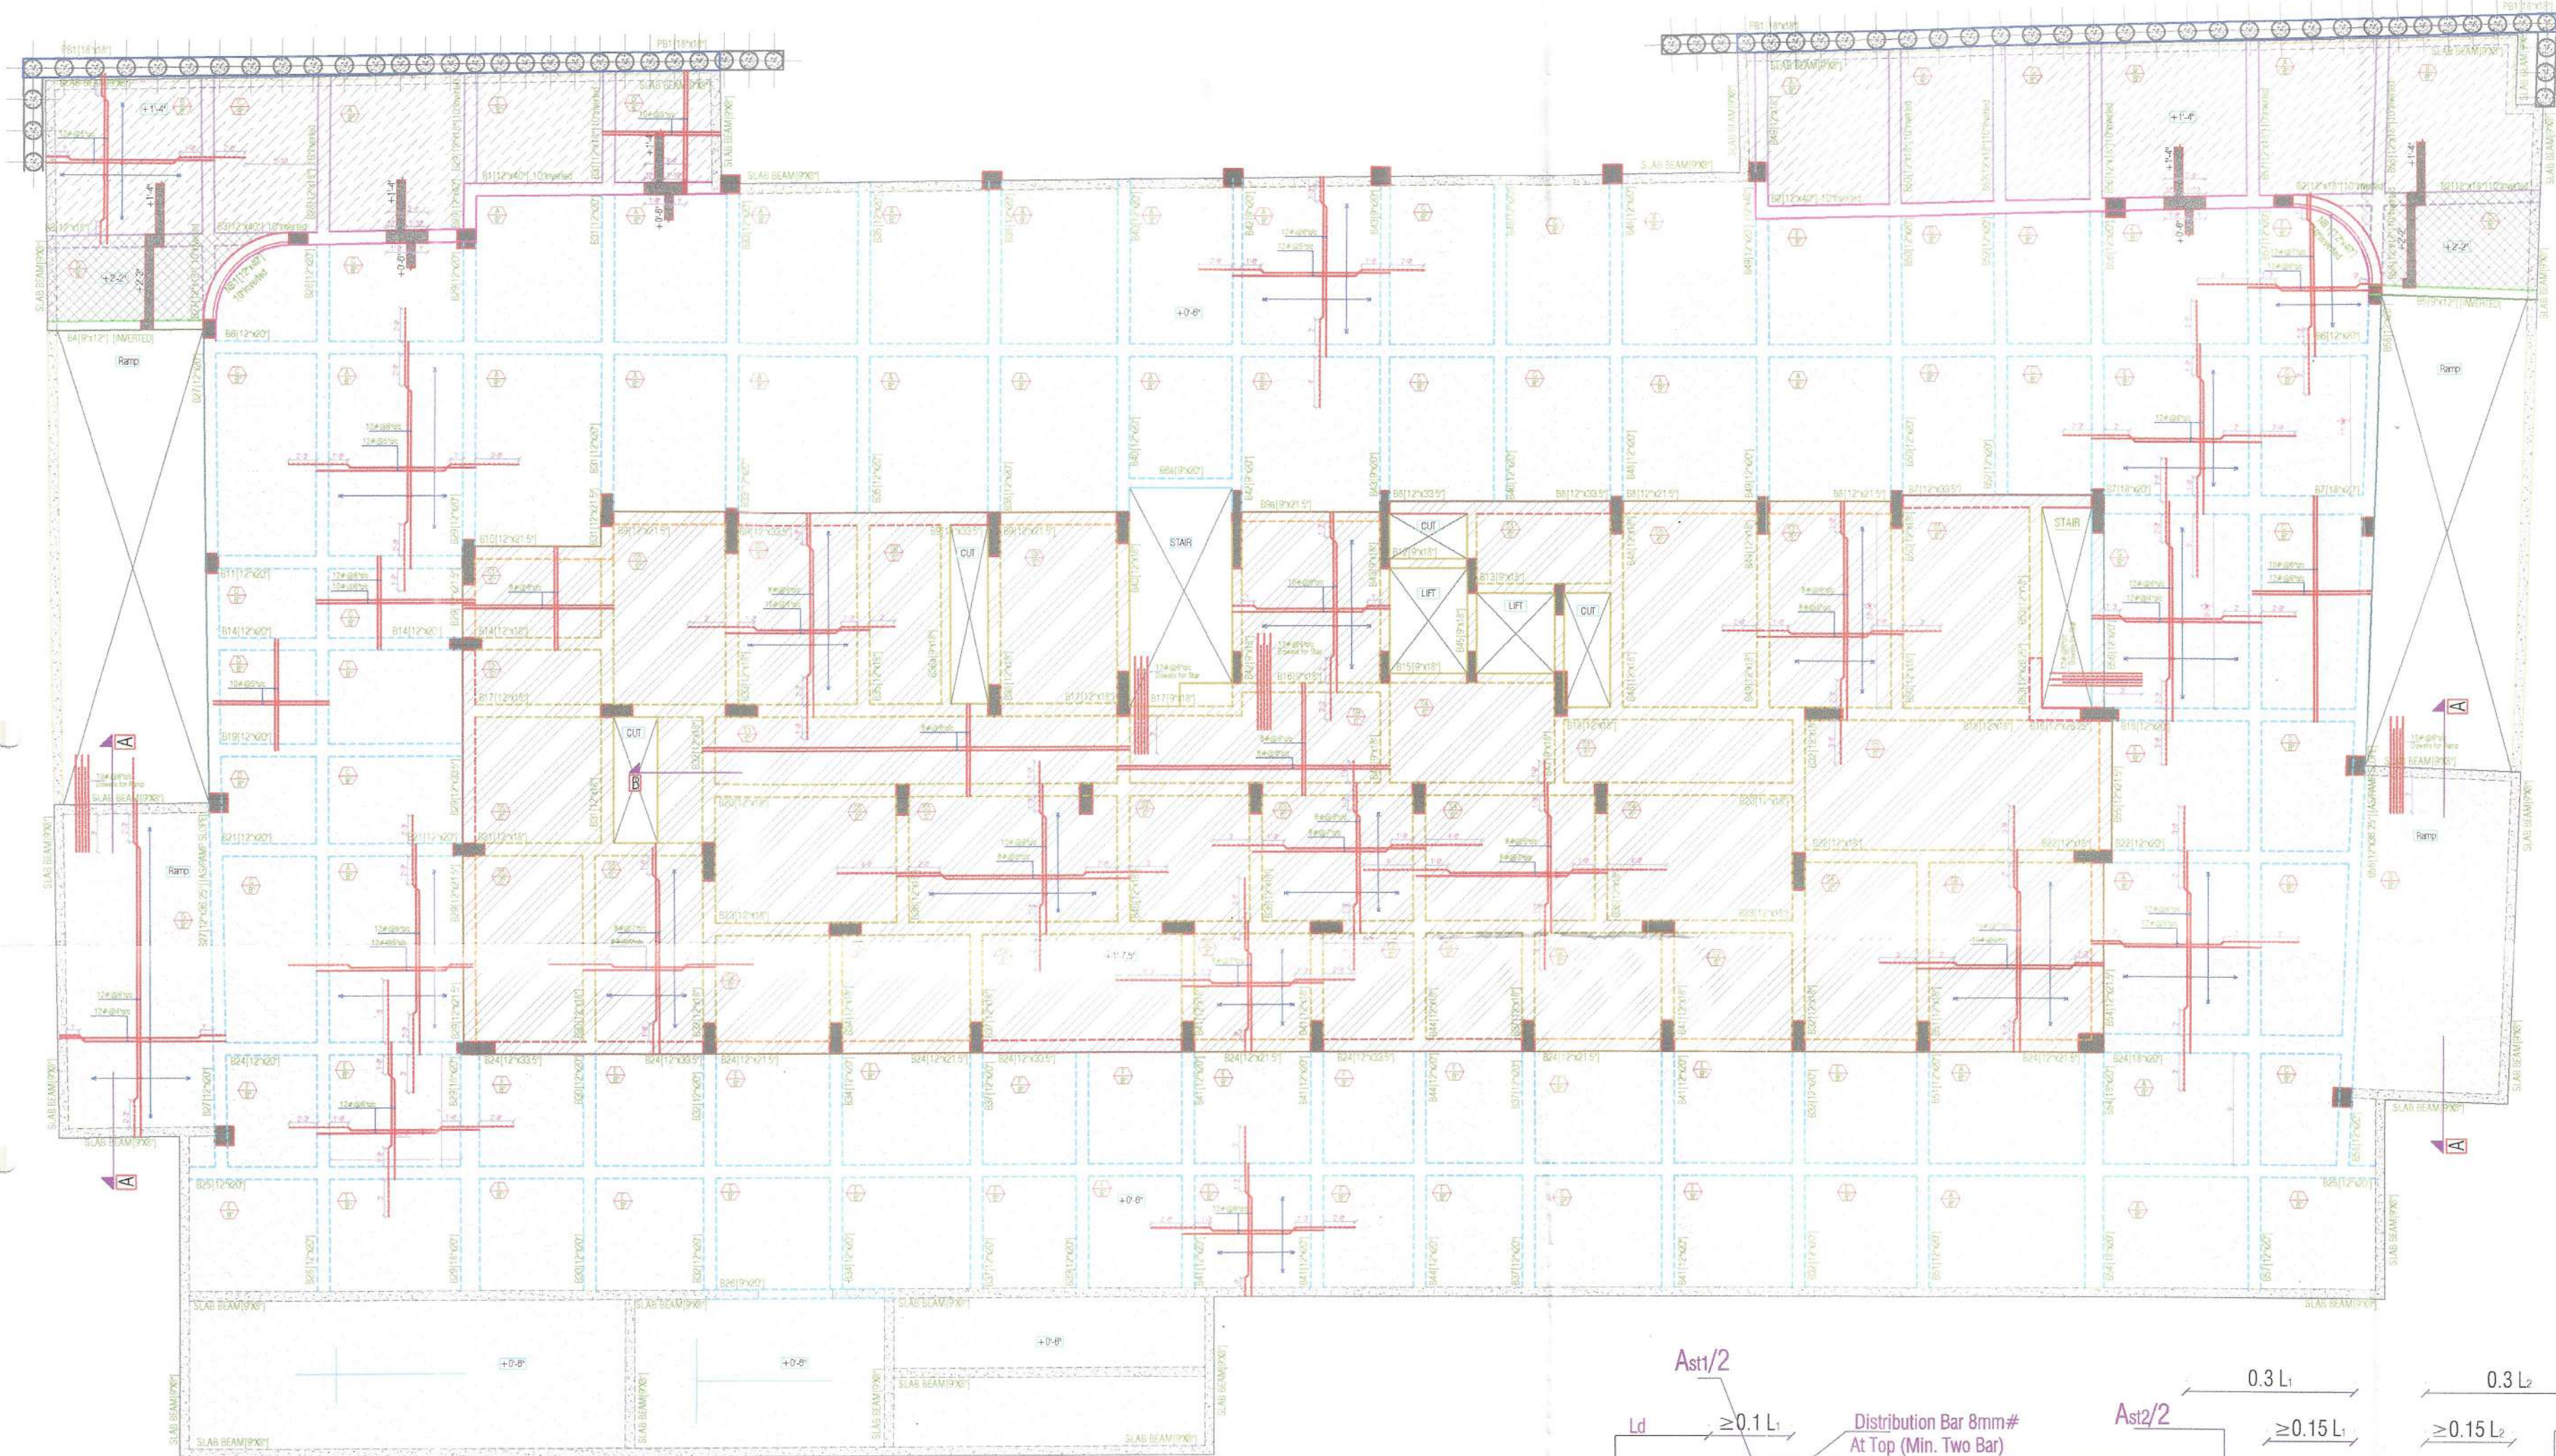

BEAM DEPTH 8" INCLUDING SLAB THICKNESS OF 6"	Top of Beam +0'-6"
BEAM DEPTH 12" INCLUDING SLAB THICKNESS OF 6"	Top of Beam +2'-6"
BEAM DEPTH 24" INCLUDING SLAB THICKNESS OF 6"	Top of Beam +2'-2"
BEAM DEPTH 16" INCLUDING SLAB THICKNESS OF 6"	Top of Beam +2'-2"
BEAM DEPTH 21.5" INCLUDING SLAB THICKNESS OF 6"	Top of Beam +1'-7.5"
BEAM DEPTH 33.5" INCLUDING SLAB THICKNESS OF 6"	Top of Beam +1'-7.5"
BEAM DEPTH 18" INCLUDING SLAB THICKNESS OF 6"	Top of Beam +1'-7.5"
BEAM DEPTH 20" INCLUDING SLAB THICKNESS OF 6"	Top of Beam +0'-6"

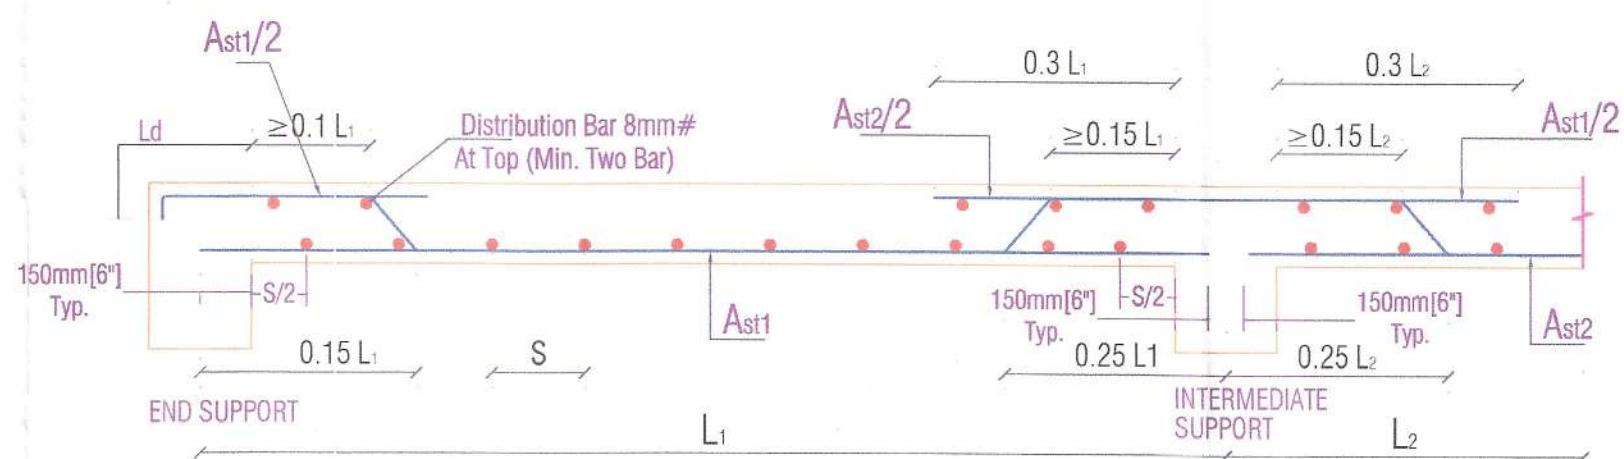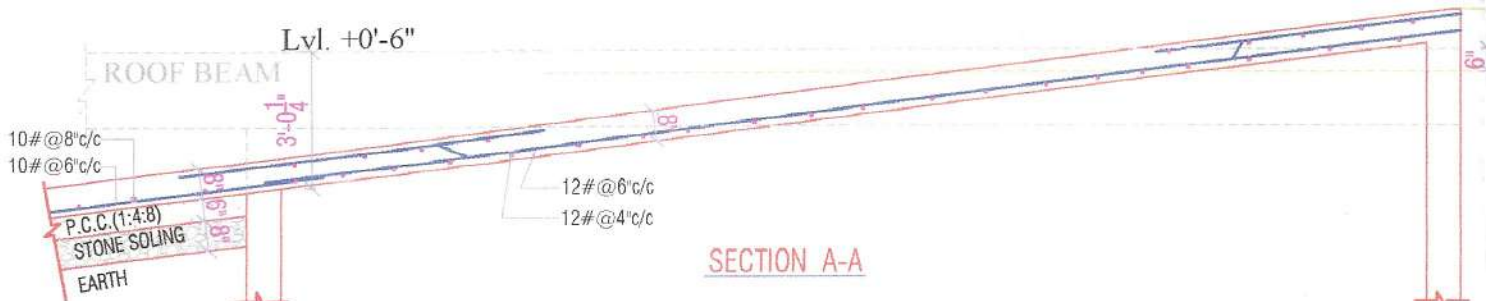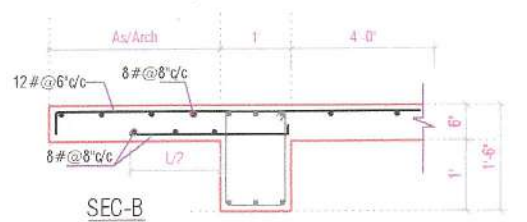

- GENERAL NOTES:-**
1. ALL DIMENSION AND LEVEL ARE IN INCHES & FEET
 2. DO NOT SCALE THIS DRAWING WRITTEN DIMENSION ONLY.
 3. THIS DRAWING SHOULD BE READ IN CONJUNCTION WITH RELEVANT ARCHITECTURAL AND SERVICE DRAWING ANY DISCREPANCY SHOULD BE IMMEDIATELY BROUGHT TO NOTICE.
 4. ONLY LOAD BEARING WALLS ARE SHOWN IN PLAN OTHER WALLS SHALL BE STOPPED 1/2" BELOW SOFFIT OF BEAM/SLAB AND CAP FILLED WITH CEMENT MORTAR UNLESS OTHERWISE SHOWN IN ARCHITECTURAL DRAWING.

REINFORCEMENT DETAILS
Please Refer Drawing ST/SG/TLM/00

CONCRETE DETAILS
Please Refer Drawing ST/SG/TLM/00

REV.	DATE	DESCRIPTION	REMARK
R1			
R2			
R3			
R4			

CLIENT:-
M/S LALIT MENGHANI

ARCHITECTS:-
SPACE GRID
C-43 Widy Apartment, Jagan Marg,
Bagu Nagar, near Janta Store Circle,
Jaipur - 302015
Ph: 051 4918766, 0141-4005002 (o)
Email: info.spacegrid@gmail.com


STRUCTURAL CONSULTANTS:-
SG STRUCTURES
B-16/11 TOWER STREET SINGHANAR VADAR,
SANGHANAR, NEW SANGHANAR ROAD, JAIPUR-302019
E-mail: sg.structures@gmail.com
Tel: 0972602219, 0141-4005078




PROJECT TITLE:- KIARA APARTMENT
KHASRA NO. 625/2, 626/1, MAHAL ROAD, JAGATPURA,
VILLAGE-TILAWALA, TEHSIL- SANGANER, JAIPUR,
RAJASTHAN

DRG. TITLE:-
BASEMENT ROOF BEAM LAYOUT

SCALE	DRG. NO.
SBC - 15MT/Sq.M @ 4M Designed For - E + S + 12	ST/SG/TLM/09
DINESH KUMAR DRAFT BY	MANISH GUPTA DESIGN & CHK. BY
DATE 24/06/2020 PRINT 02/07/2020	JOB NO. NORTH

For SG STRUCTURES
MANISH GUPTA
B.Tech. [Civil] M.Tech. [Stru.]

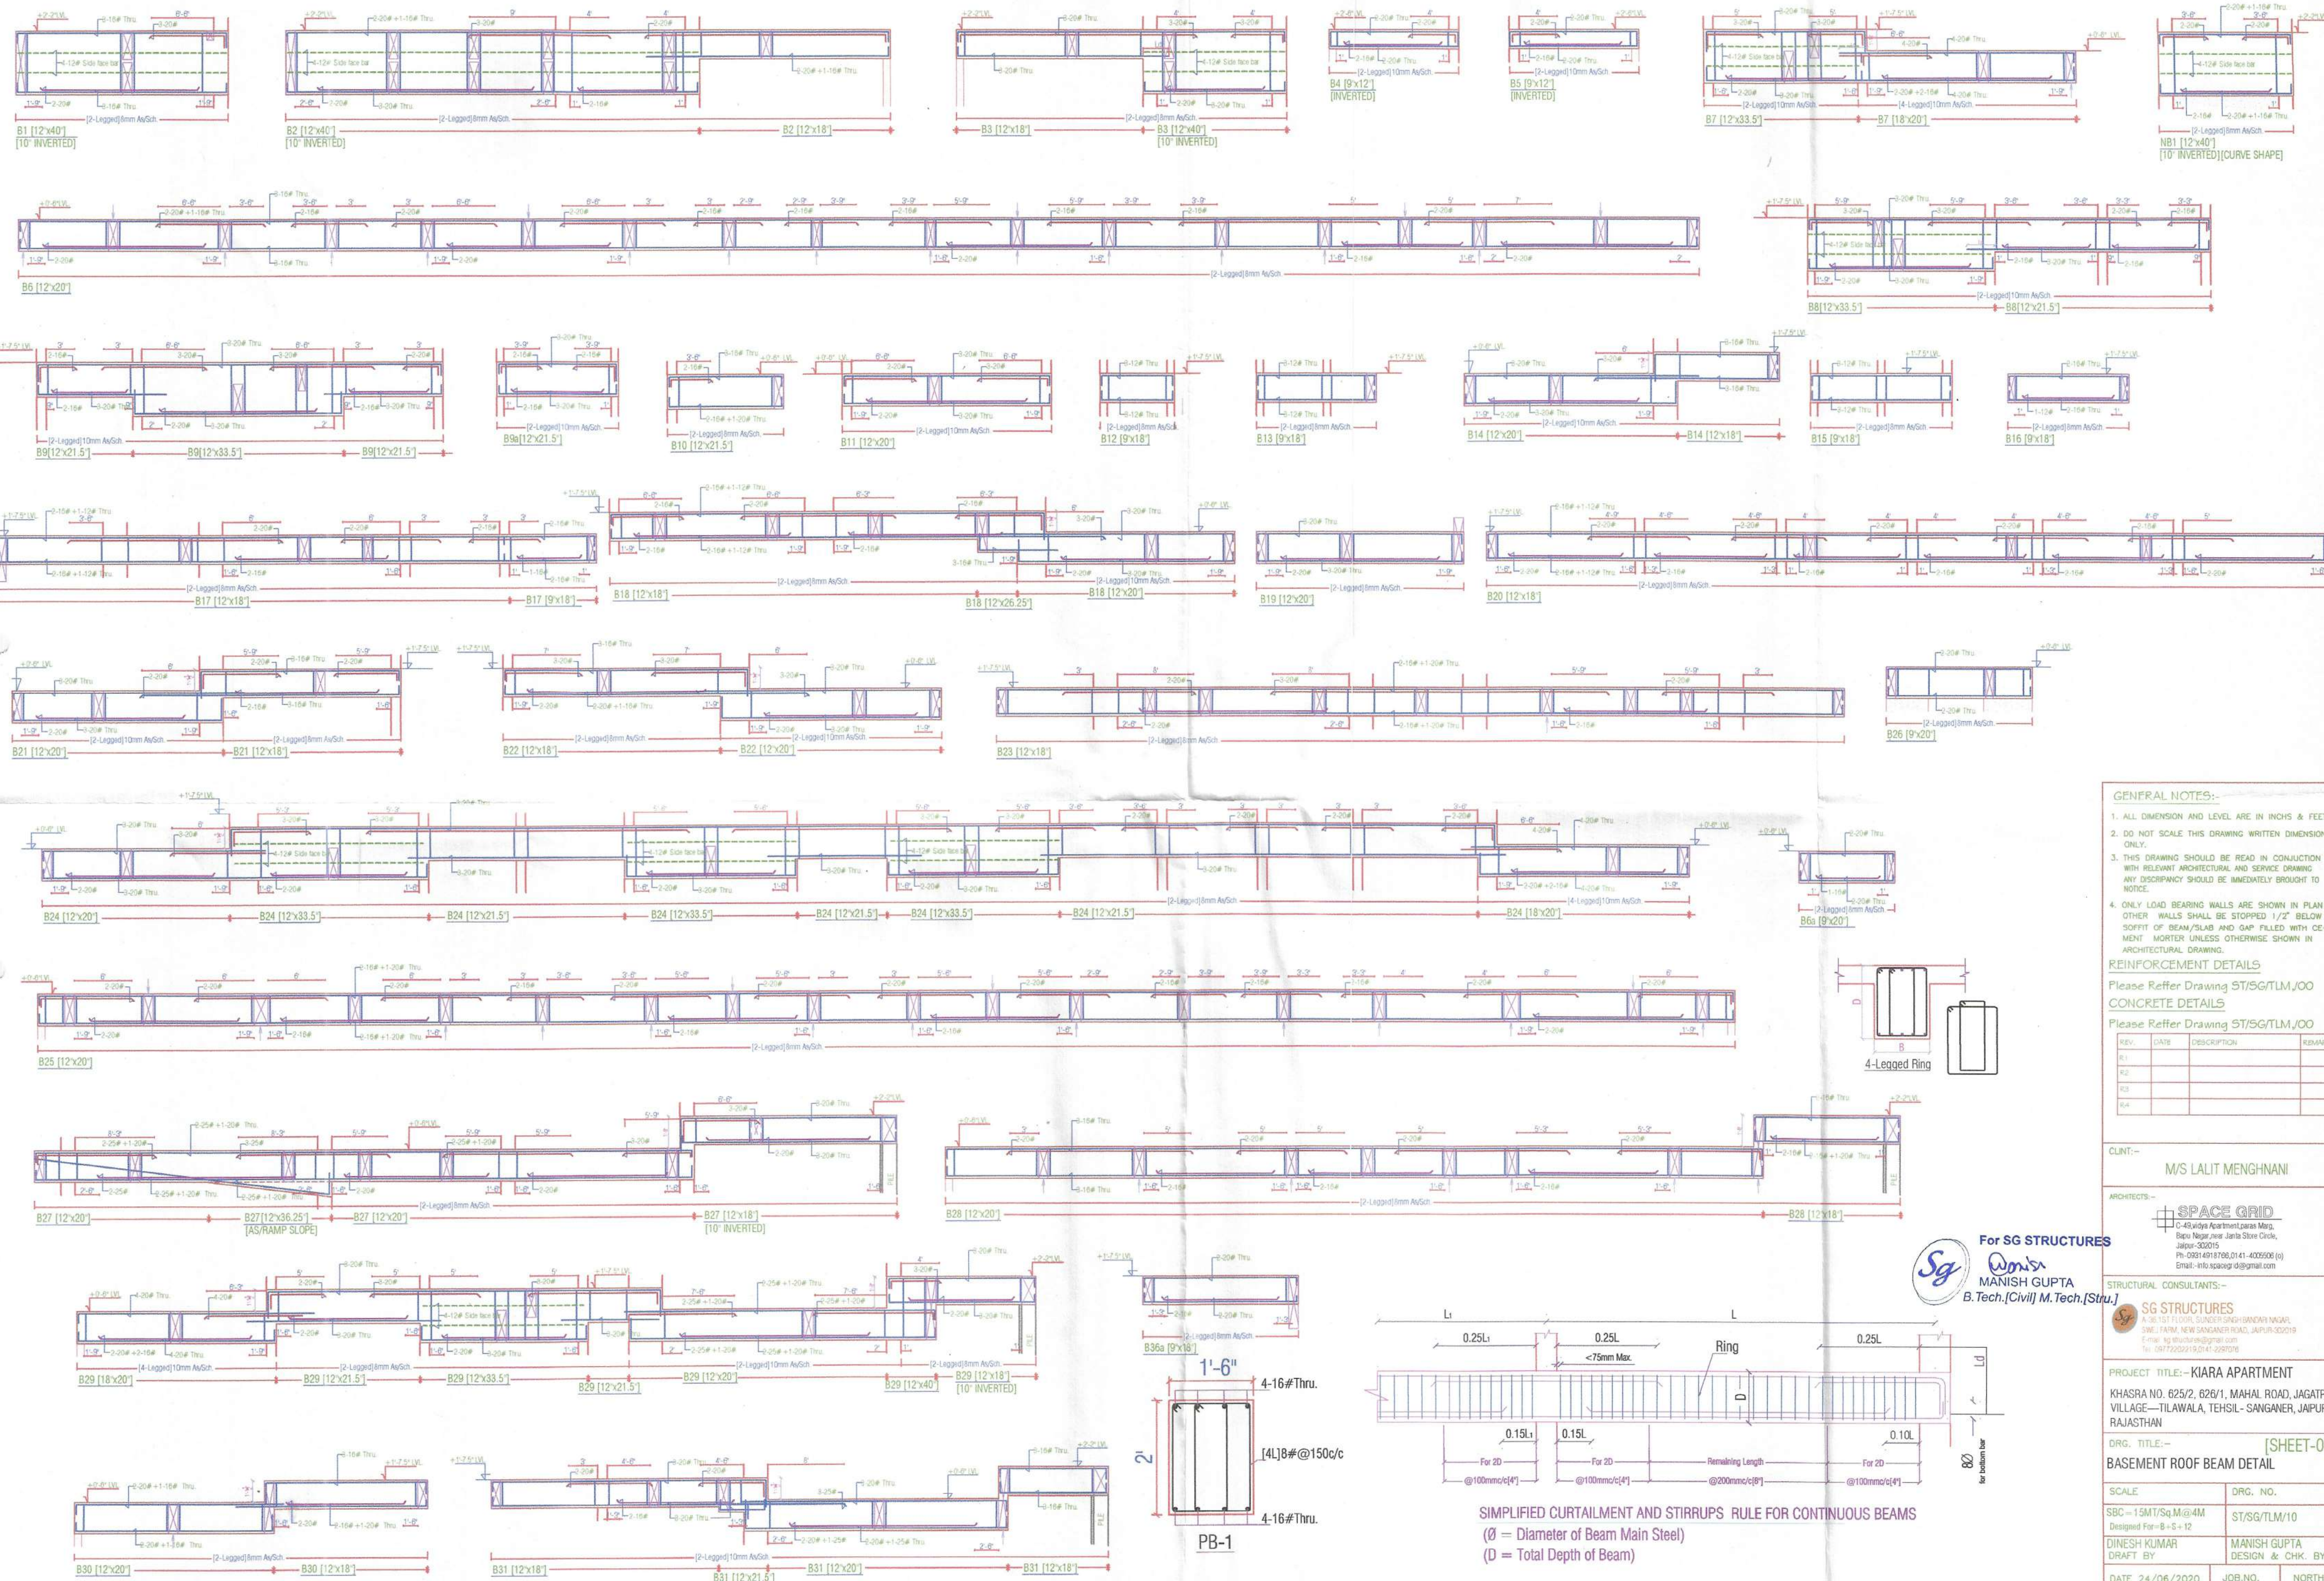

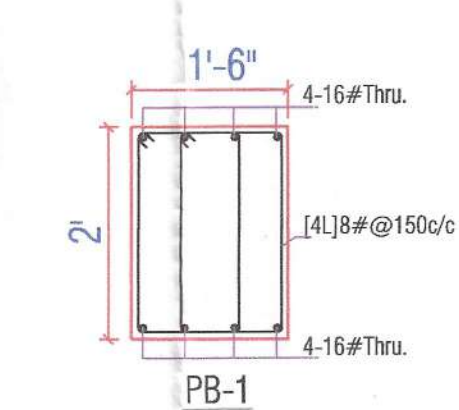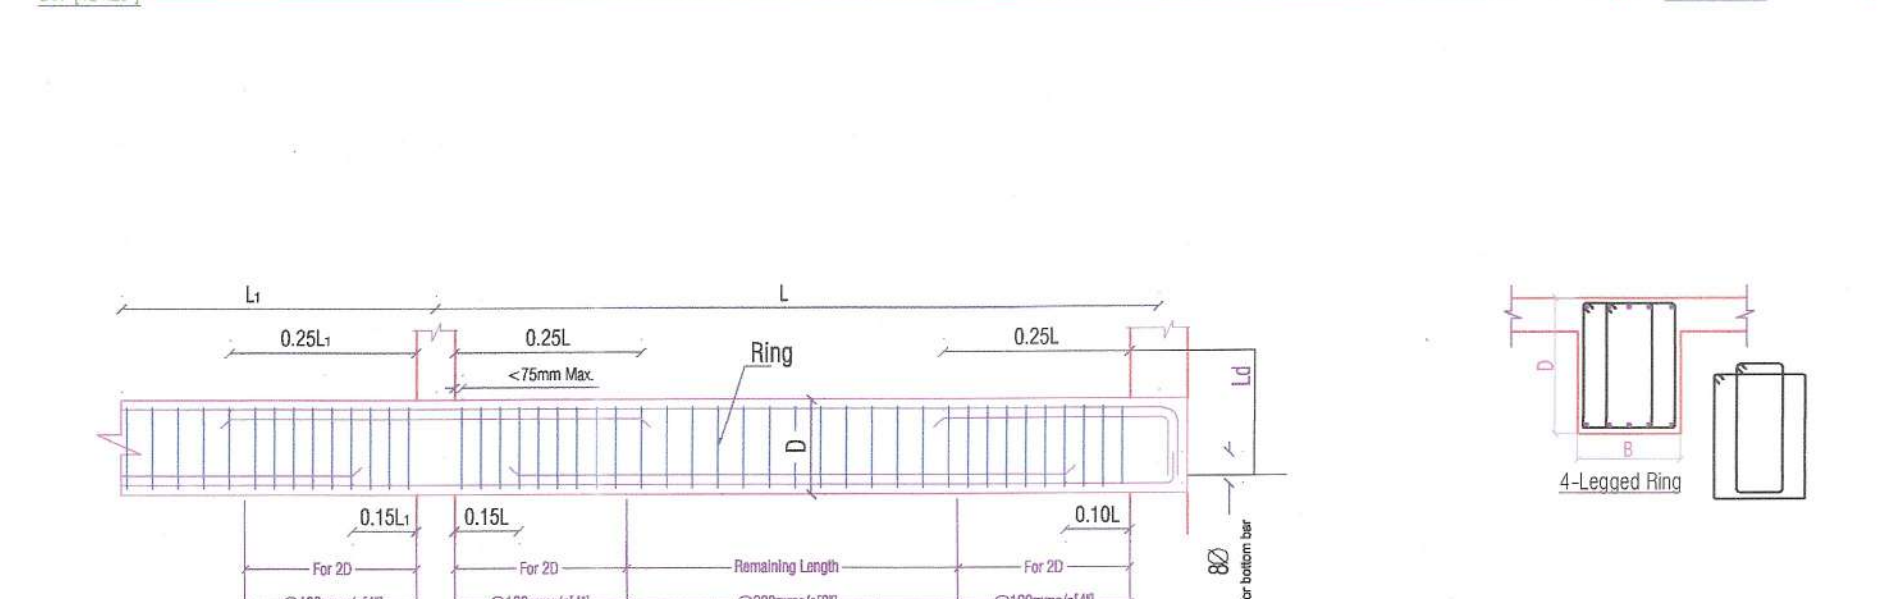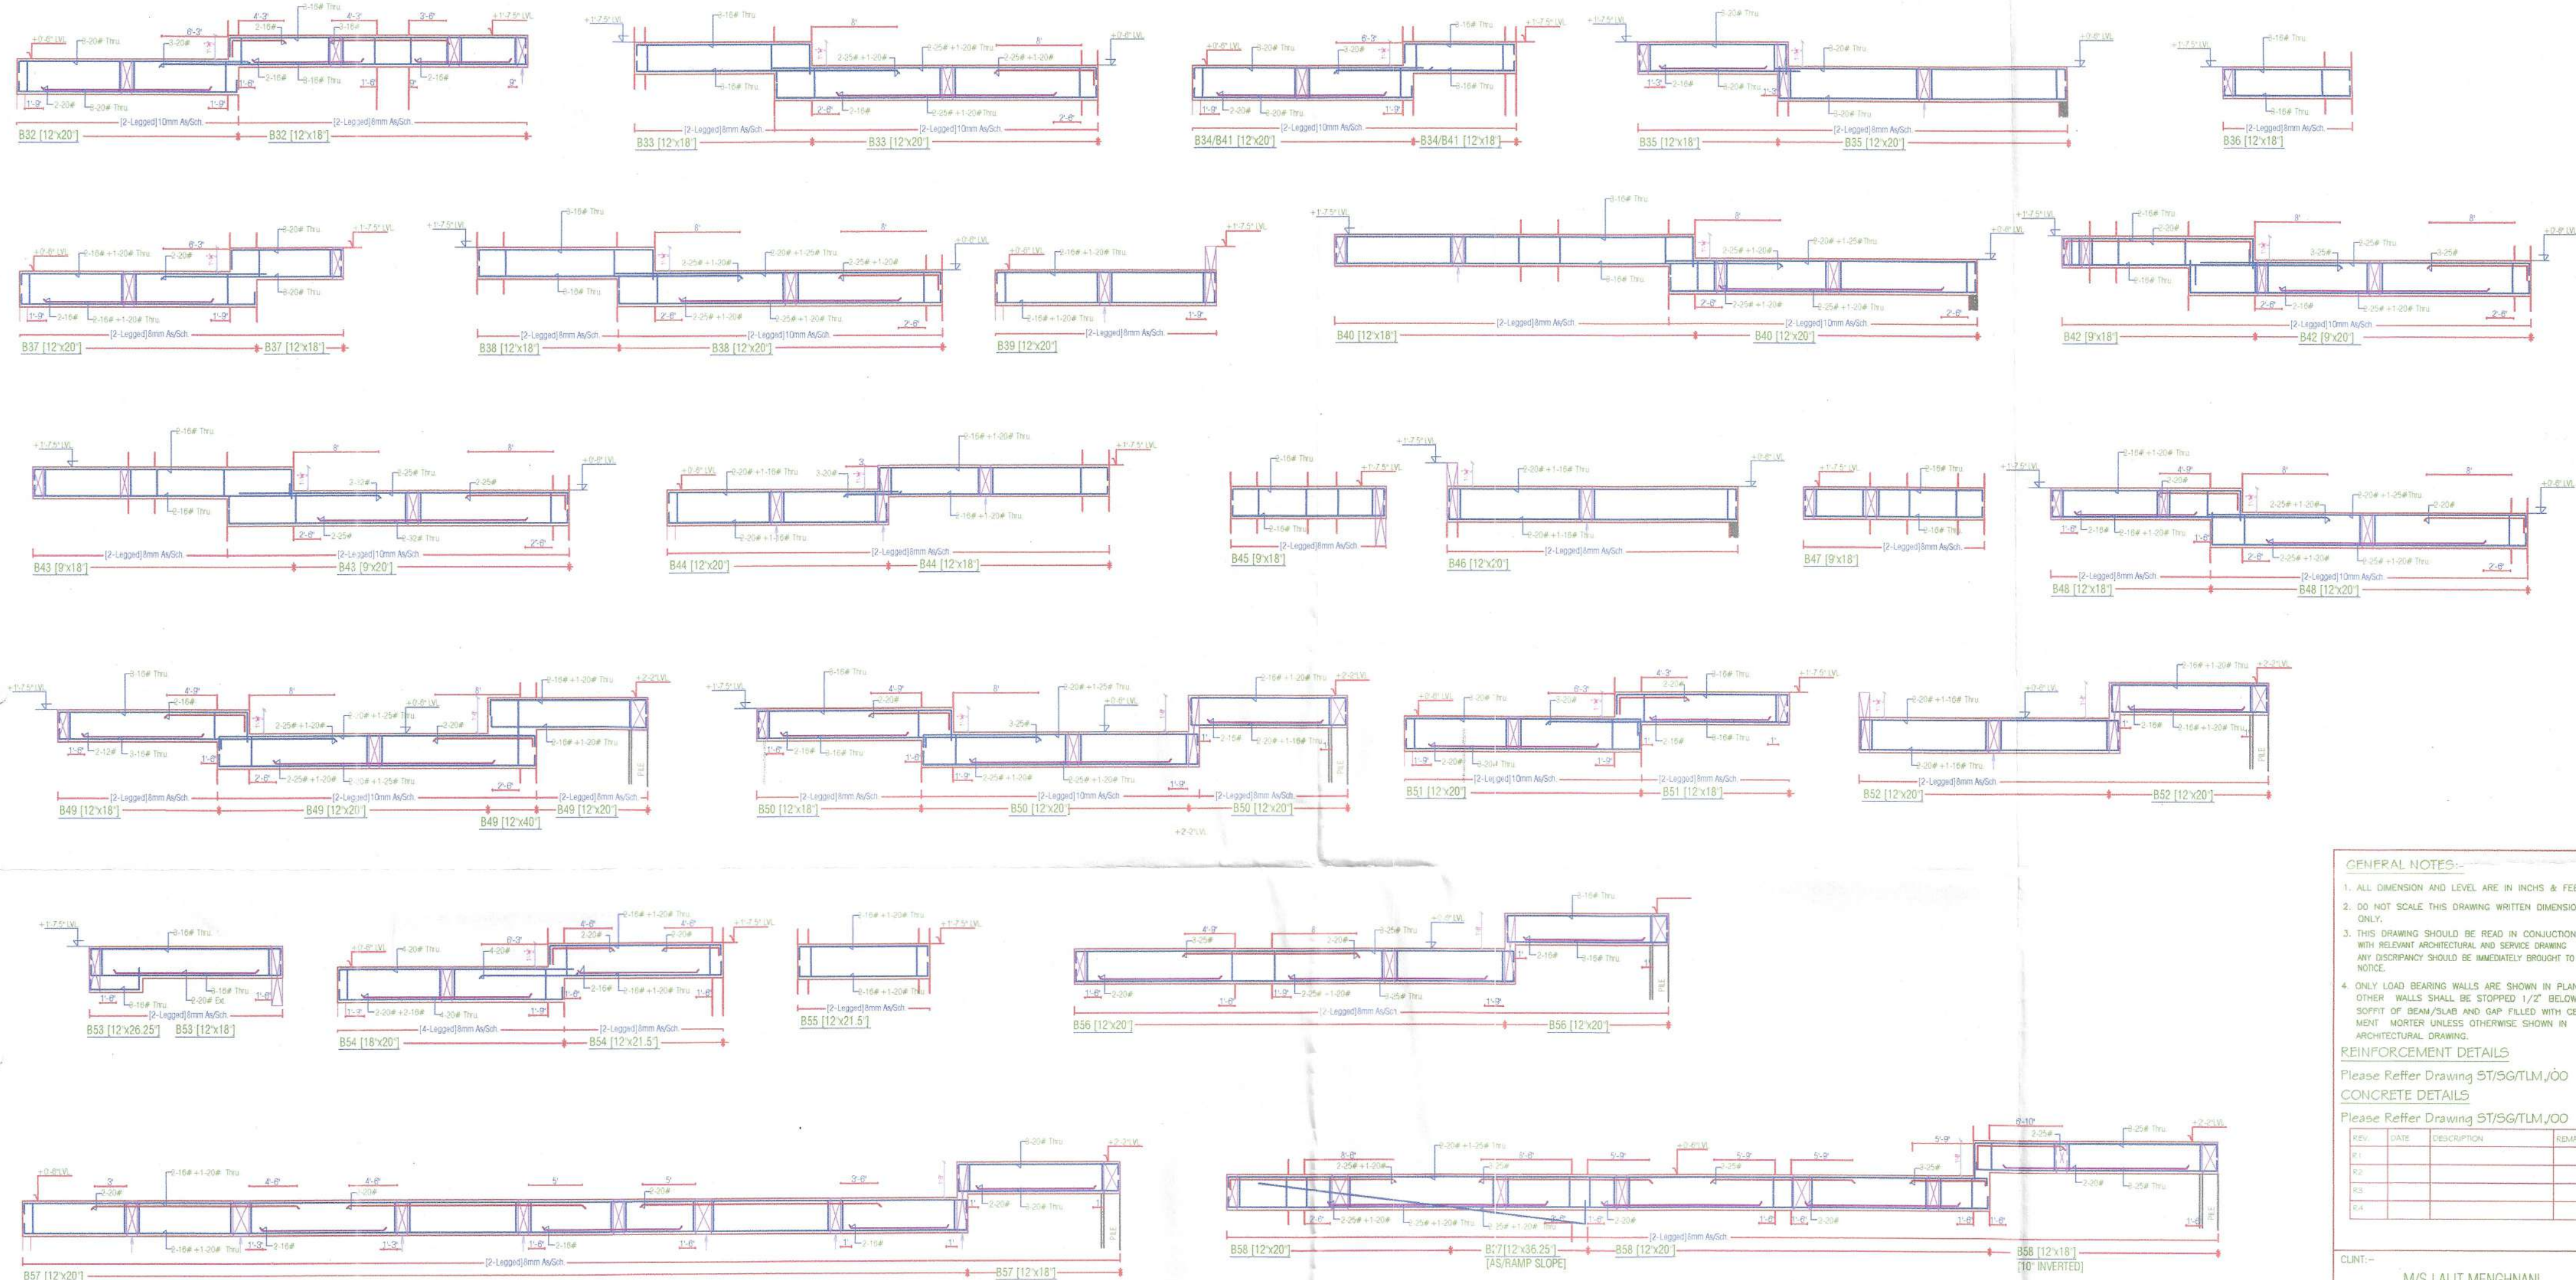

GENERAL NOTES:-

1. ALL DIMENSION AND LEVEL ARE IN INCHS & FEET
2. DO NOT SCALE THIS DRAWING WRITTEN DIMENSION ONLY.
3. THIS DRAWING SHOULD BE READ IN CONJUNCTION WITH RELEVANT ARCHITECTURAL AND SERVICE DRAWING ANY DISCREPANCY SHOULD BE IMMEDIATELY BROUGHT TO NOTICE.
4. ONLY LOAD BEARING WALLS ARE SHOWN IN PLAN OTHER WALLS SHALL BE STOPPED 1/2" BELOW SOFFIT OF BEAM/SLAB AND GAP FILLED WITH CEMENT MORTAR UNLESS OTHERWISE SHOWN IN ARCHITECTURAL DRAWING.

REINFORCEMENT DETAILS

Please Refer Drawing ST/SG/TLM/00

CONCRETE DETAILS

Please Refer Drawing ST/SG/TLM/00

REV.	DATE	DESCRIPTION	REMARK
R1			
R2			
R3			
R4			

CLIENT:-
M/S LALIT MENGHANI

ARCHITECTS:-
SPACE GRID
C-43/40/5A, 5th Floor, Sector-1, Indraprastha, New Delhi-110028
Bapu Nagar, near Janta Store Circle, Jaipur-302015
Ph-09914918766, 0141-4005006 (o)
Email- info.spacegrid@gmail.com

STRUCTURAL CONSULTANTS:-
SG STRUCTURES
B-10, 1st Floor, Sanganer, Jaipur-302015
B-10, 1st Floor, Sanganer, Jaipur-302015
Ph-09914918766, 0141-4005006 (o)
Email- info.spacegrid@gmail.com







PROJECT TITLE:- KIARA APARTMENT
KHASRA NO. 625/2, 626/1, MAHAL ROAD, JAGATPURA VILLAGE—TILAWALA, TEHSIL- SANGANER, JAIPUR, RAJASTHAN

DRG. TITLE:- [SHEET-02]

BASEMENT ROOF BEAM DETAIL

SCALE	DRG. NO.
SBC-15MT/Sq.M/@4M Designed For- B+S+12	ST/SG/TLM/11
DINESH KUMAR DRAFT BY	MANISH GUPTA DESIGN & CHK. BY
DATE 24/06/2020 PRINT 02/07/2020	JOB.NO. NORTH

For SG STRUCTURES
Manish Gupta
MANISH GUPTA
B.Tech.[Civil] M.Tech.[Stru.]

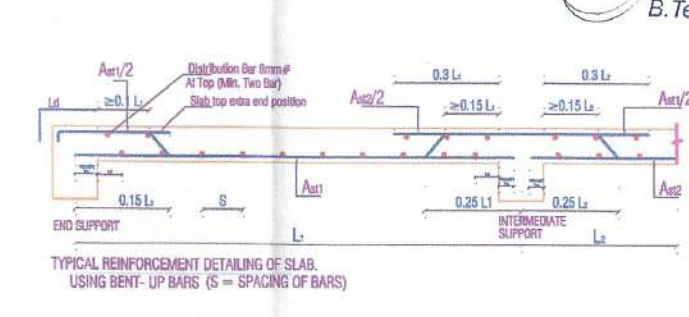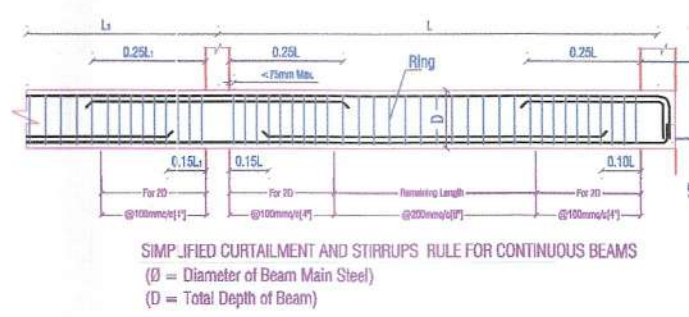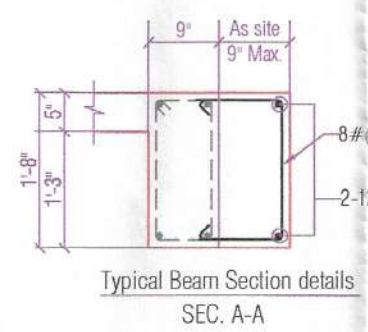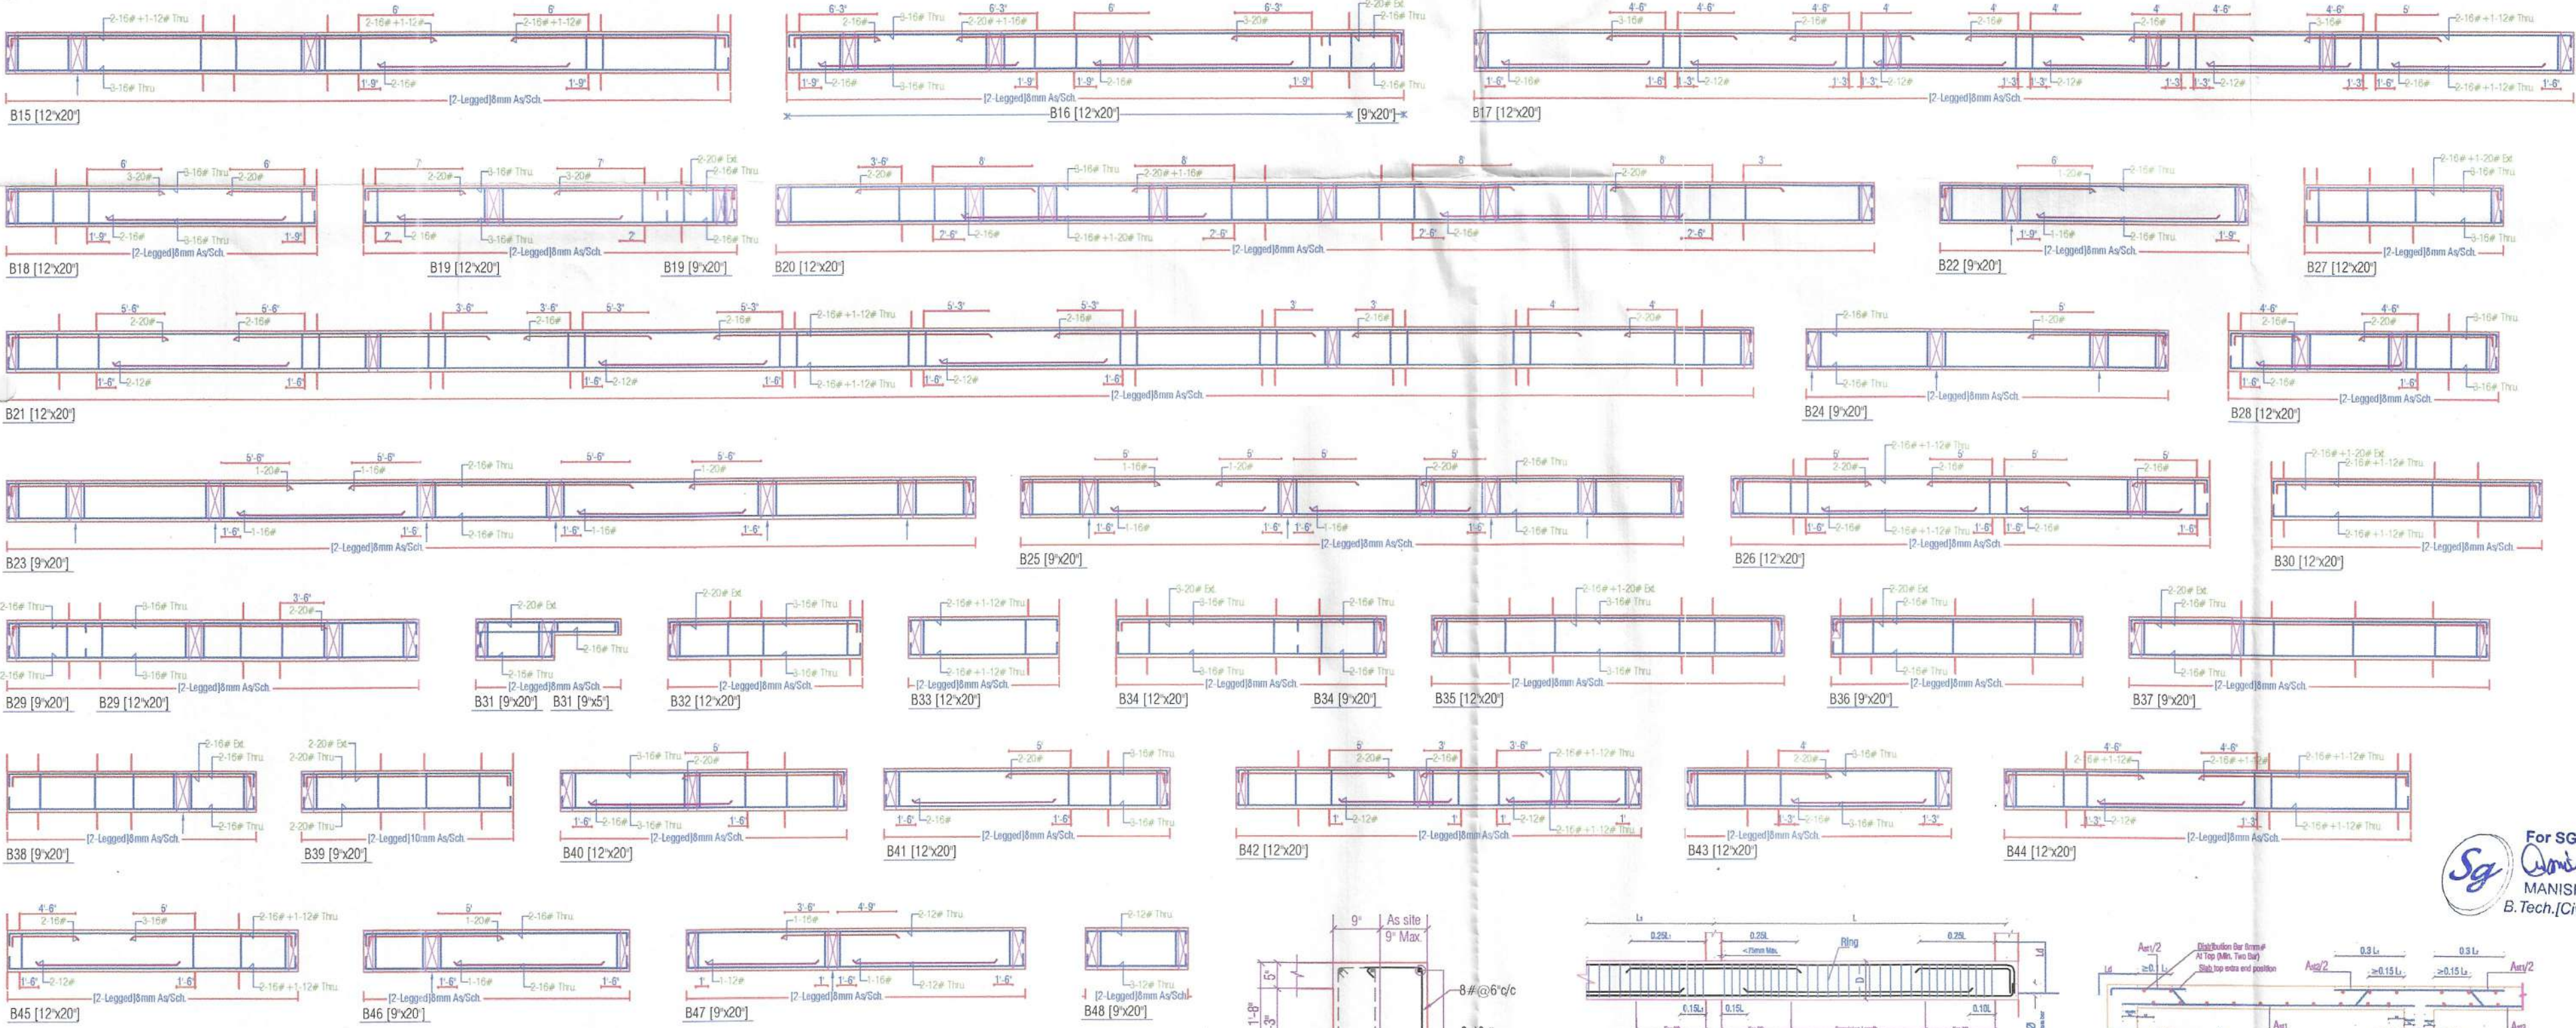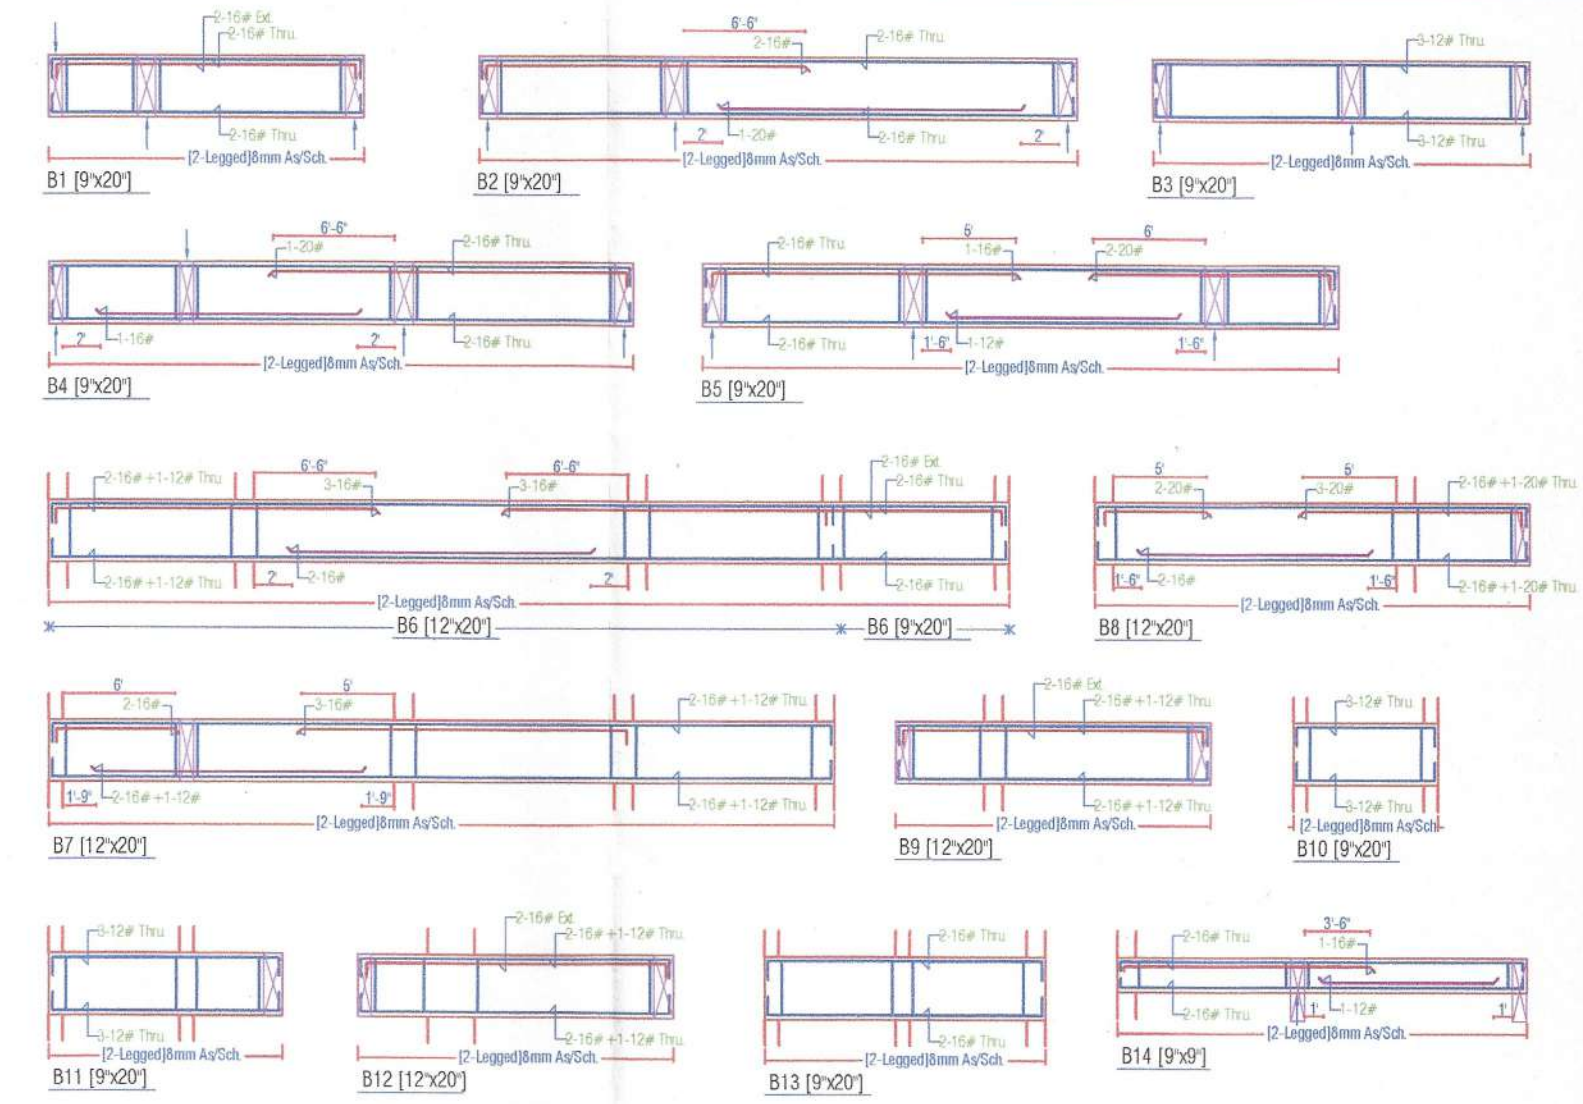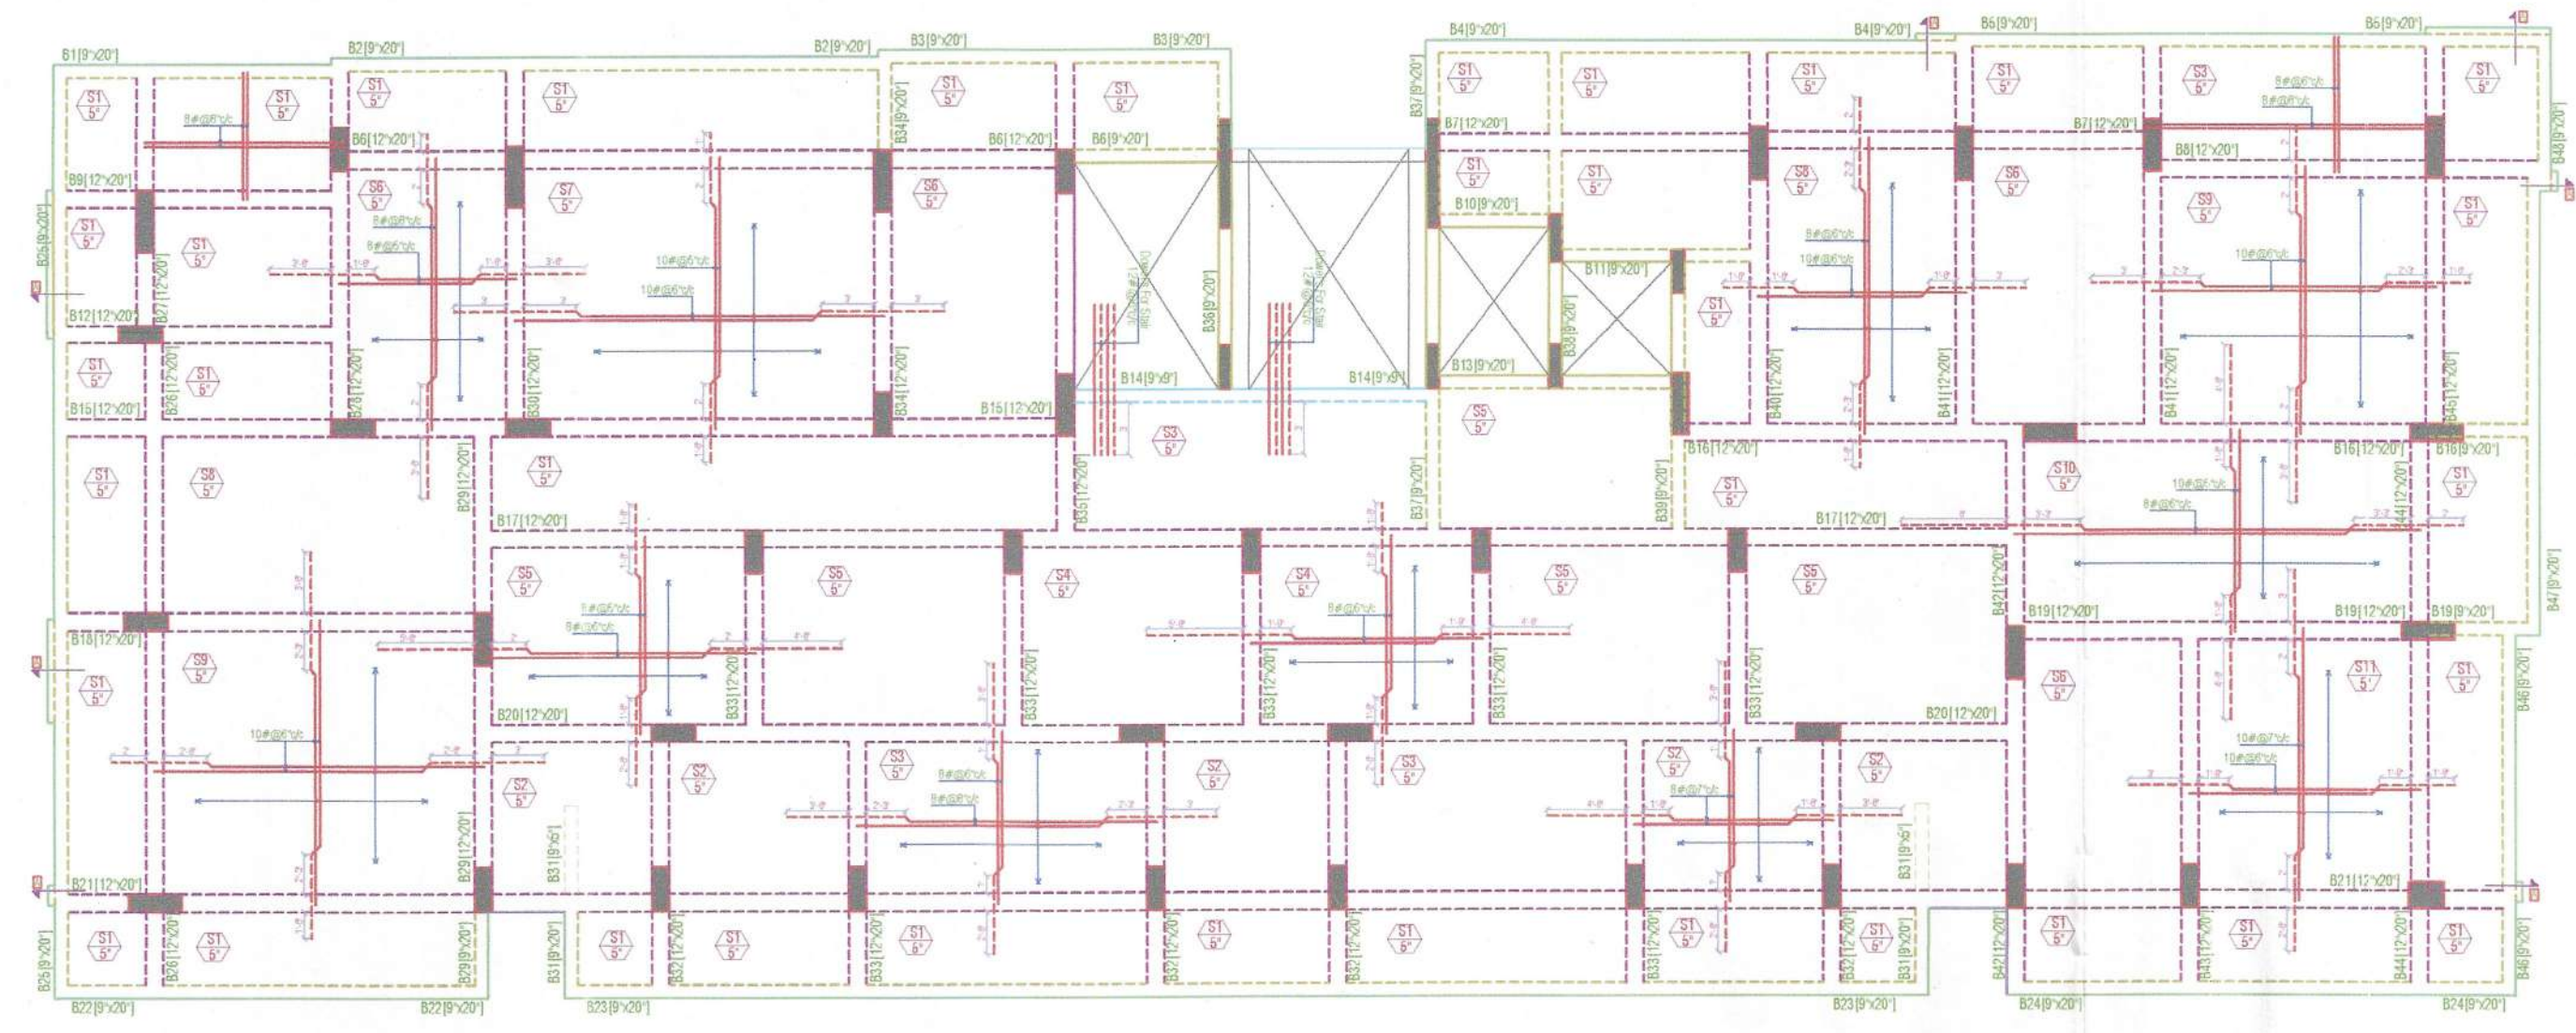

GENERAL NOTES:-

1. ALL DIMENSION AND LEVEL ARE IN INCHES & FEET
2. DO NOT SCALE THIS DRAWING WRITTEN DIMENSION ONLY.
3. THIS DRAWING SHOULD BE READ IN CONJUNCTION WITH RELEVANT ARCHITECTURAL AND SERVICE DRAWING ANY DISCREPANCY SHOULD BE IMMEDIATELY BROUGHT TO NOTICE.
4. ONLY LOAD BEARING WALLS ARE SHOWN IN PLAN OTHER WALLS SHALL BE STOPPED 1/2" BELOW SOFFIT OF BEAM/SLAB AND GAP FILLED WITH CEMENT MORTAR UNLESS OTHERWISE SHOWN IN ARCHITECTURAL DRAWING.

REINFORCEMENT DETAILS

Please Refer Drawing ST/SG/TLM/JOO CONCRETE DETAILS

Please Refer Drawing ST/SG/TLM/JOO

REV.	DATE	DESCRIPTION	REMARKS
R1			
R2			
R3			
R4			

CLINT:-
M/S LALIT MENGHNANI




ARCHITECTS:-
SPACE GRID
C-40, Wadia Apartment, para Mang,
Bapu Nagar, near Janta Store Circle,
Jaipur-302015
Ph: 0931 4016706, 0141 4005506 (o)
Email: info.spacegrid@gmail.com

STRUCTURAL CONSULTANTS:-
SG STRUCTURES
A-101, 101/1, SLACKER SINGH BANDARI NAGAR,
S.W. FARM, NEW SANGANER ROAD, JAIPUR-302019
Ph: 0931 4016706, 0141 4005506 (o)
Email: info.sgstructures@gmail.com

PROJECT TITLE:- KIARA APARTMENT
GURTA
MANISH GUPTA
B.Tech. (Civil) M.Tech. (Struct.)
RAJASTHAN

DRG. TITLE:-
STILT FLOOR ROOF BEAM LAYOUT & DETAIL

SCALE	DRG. NO.
SBC = 15MT/Sq.M @ 4M Designed For = B + S + 12	ST/SG/TLM/12
DINESH KUMAR DRAFT BY	MANISH GUPTA DESIGN & CHK. BY.
DATE 20/01/2020 PRINT .../01/2020	JOB NO. NORTH

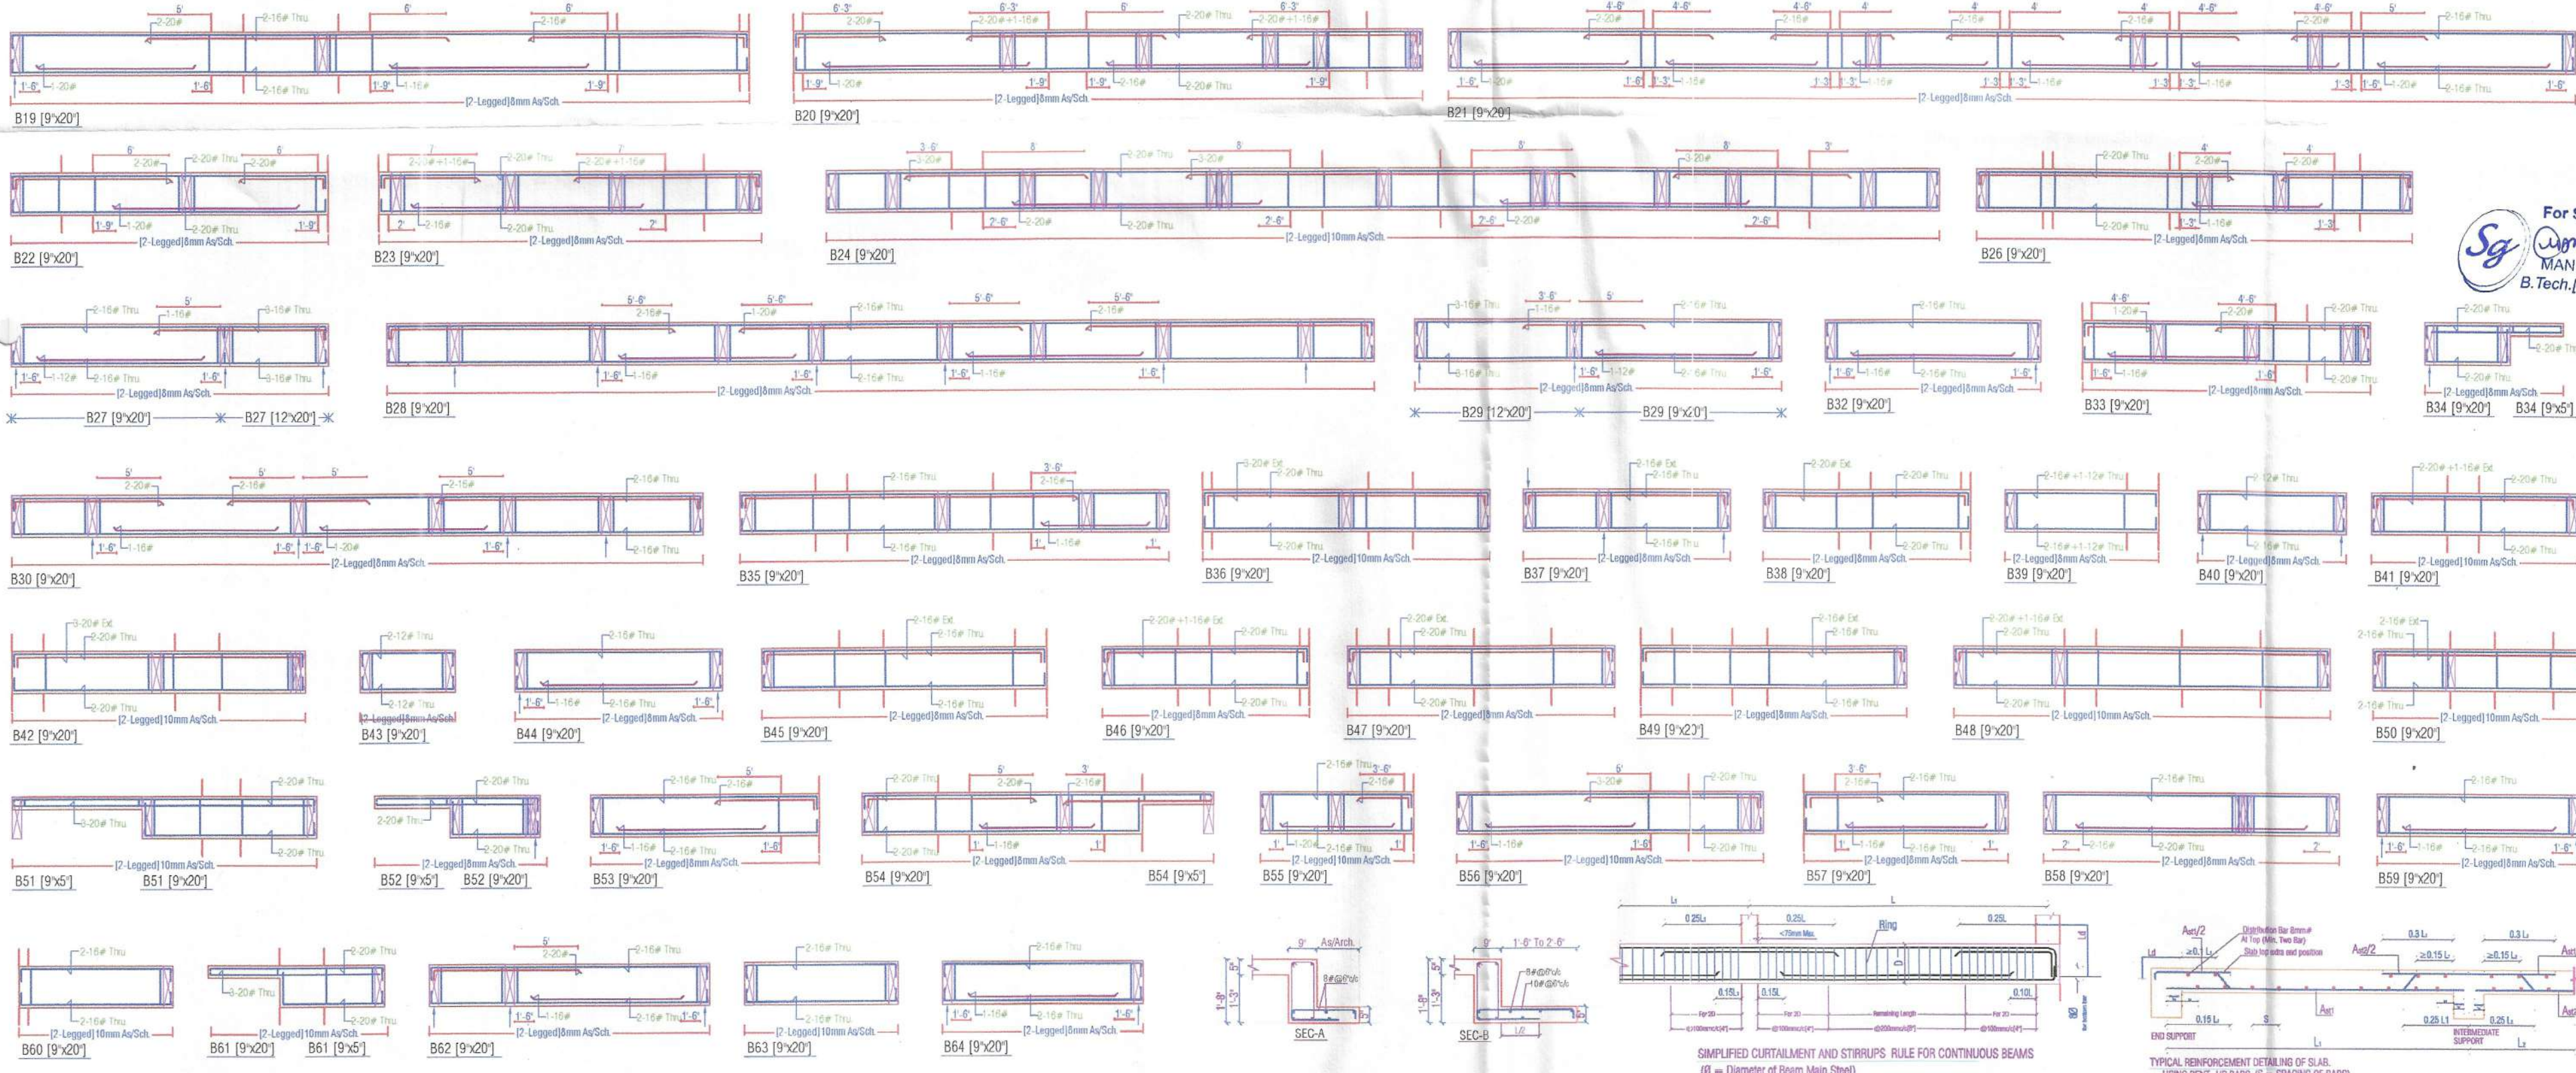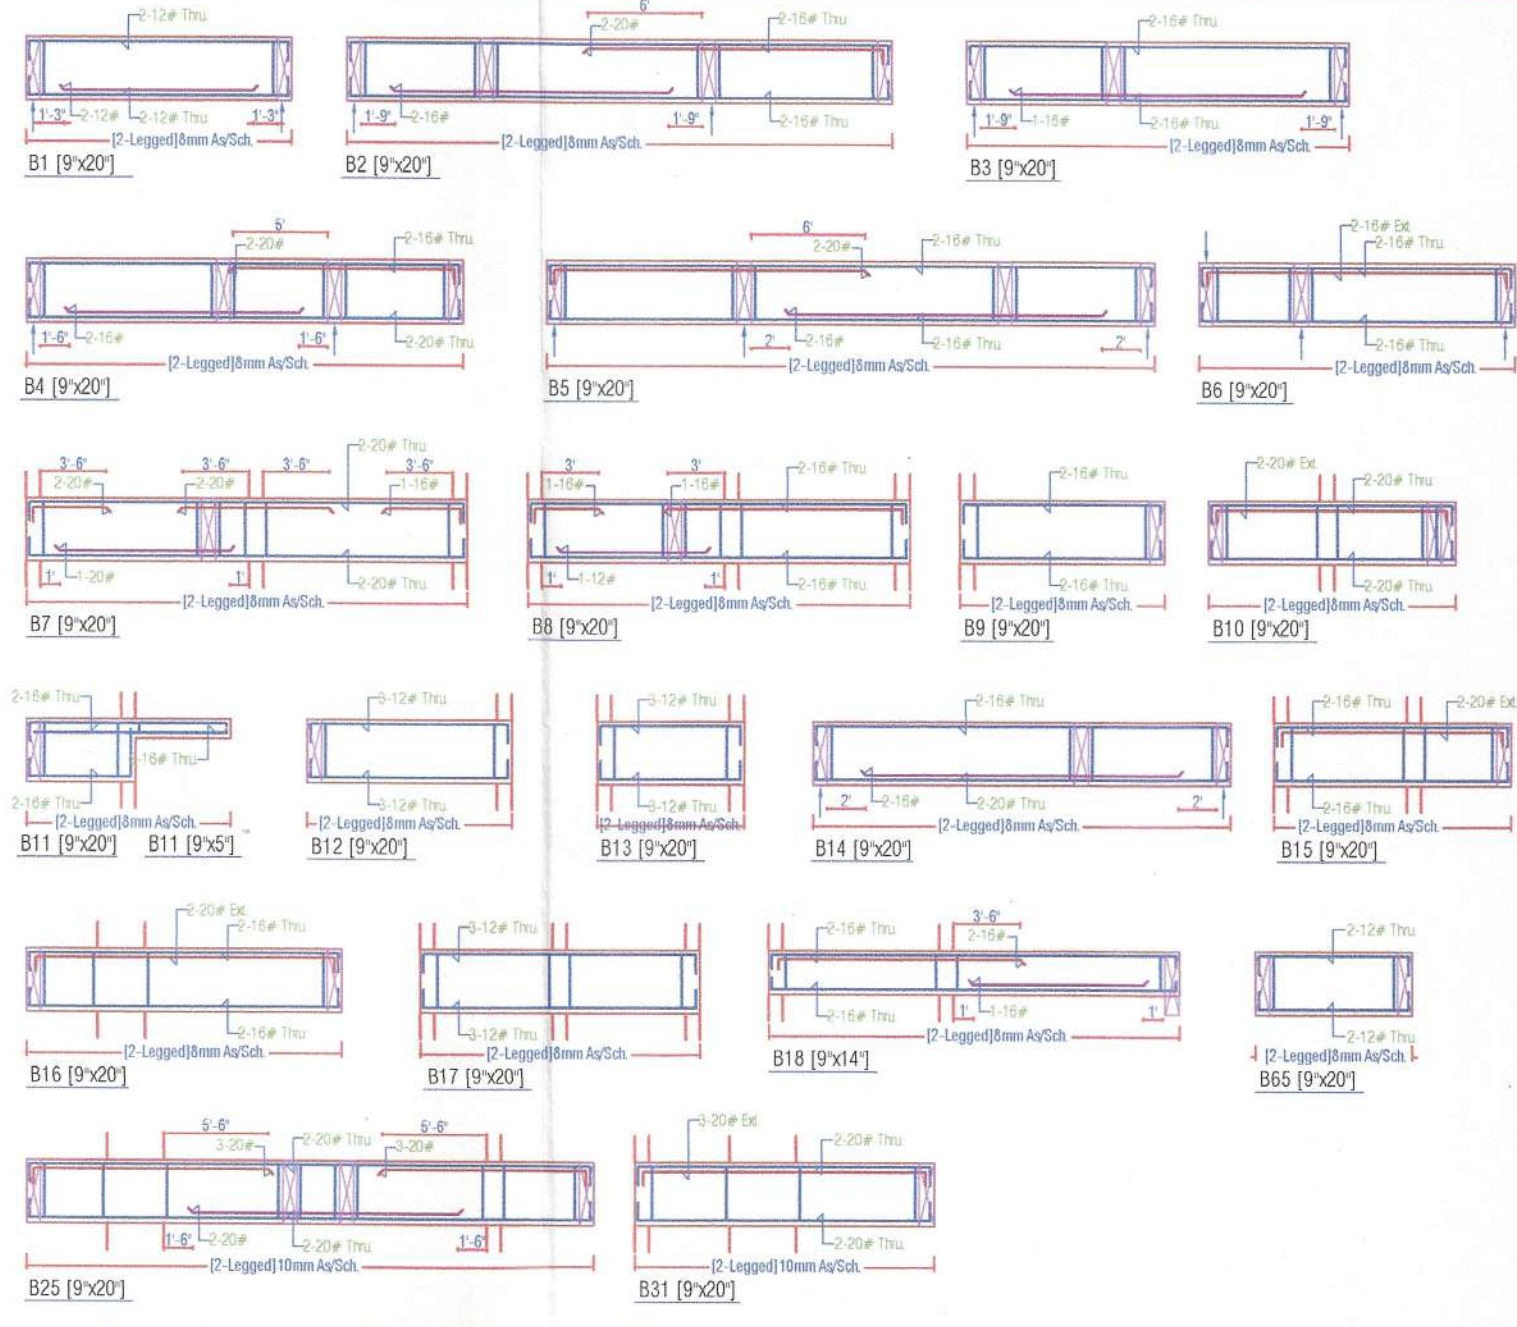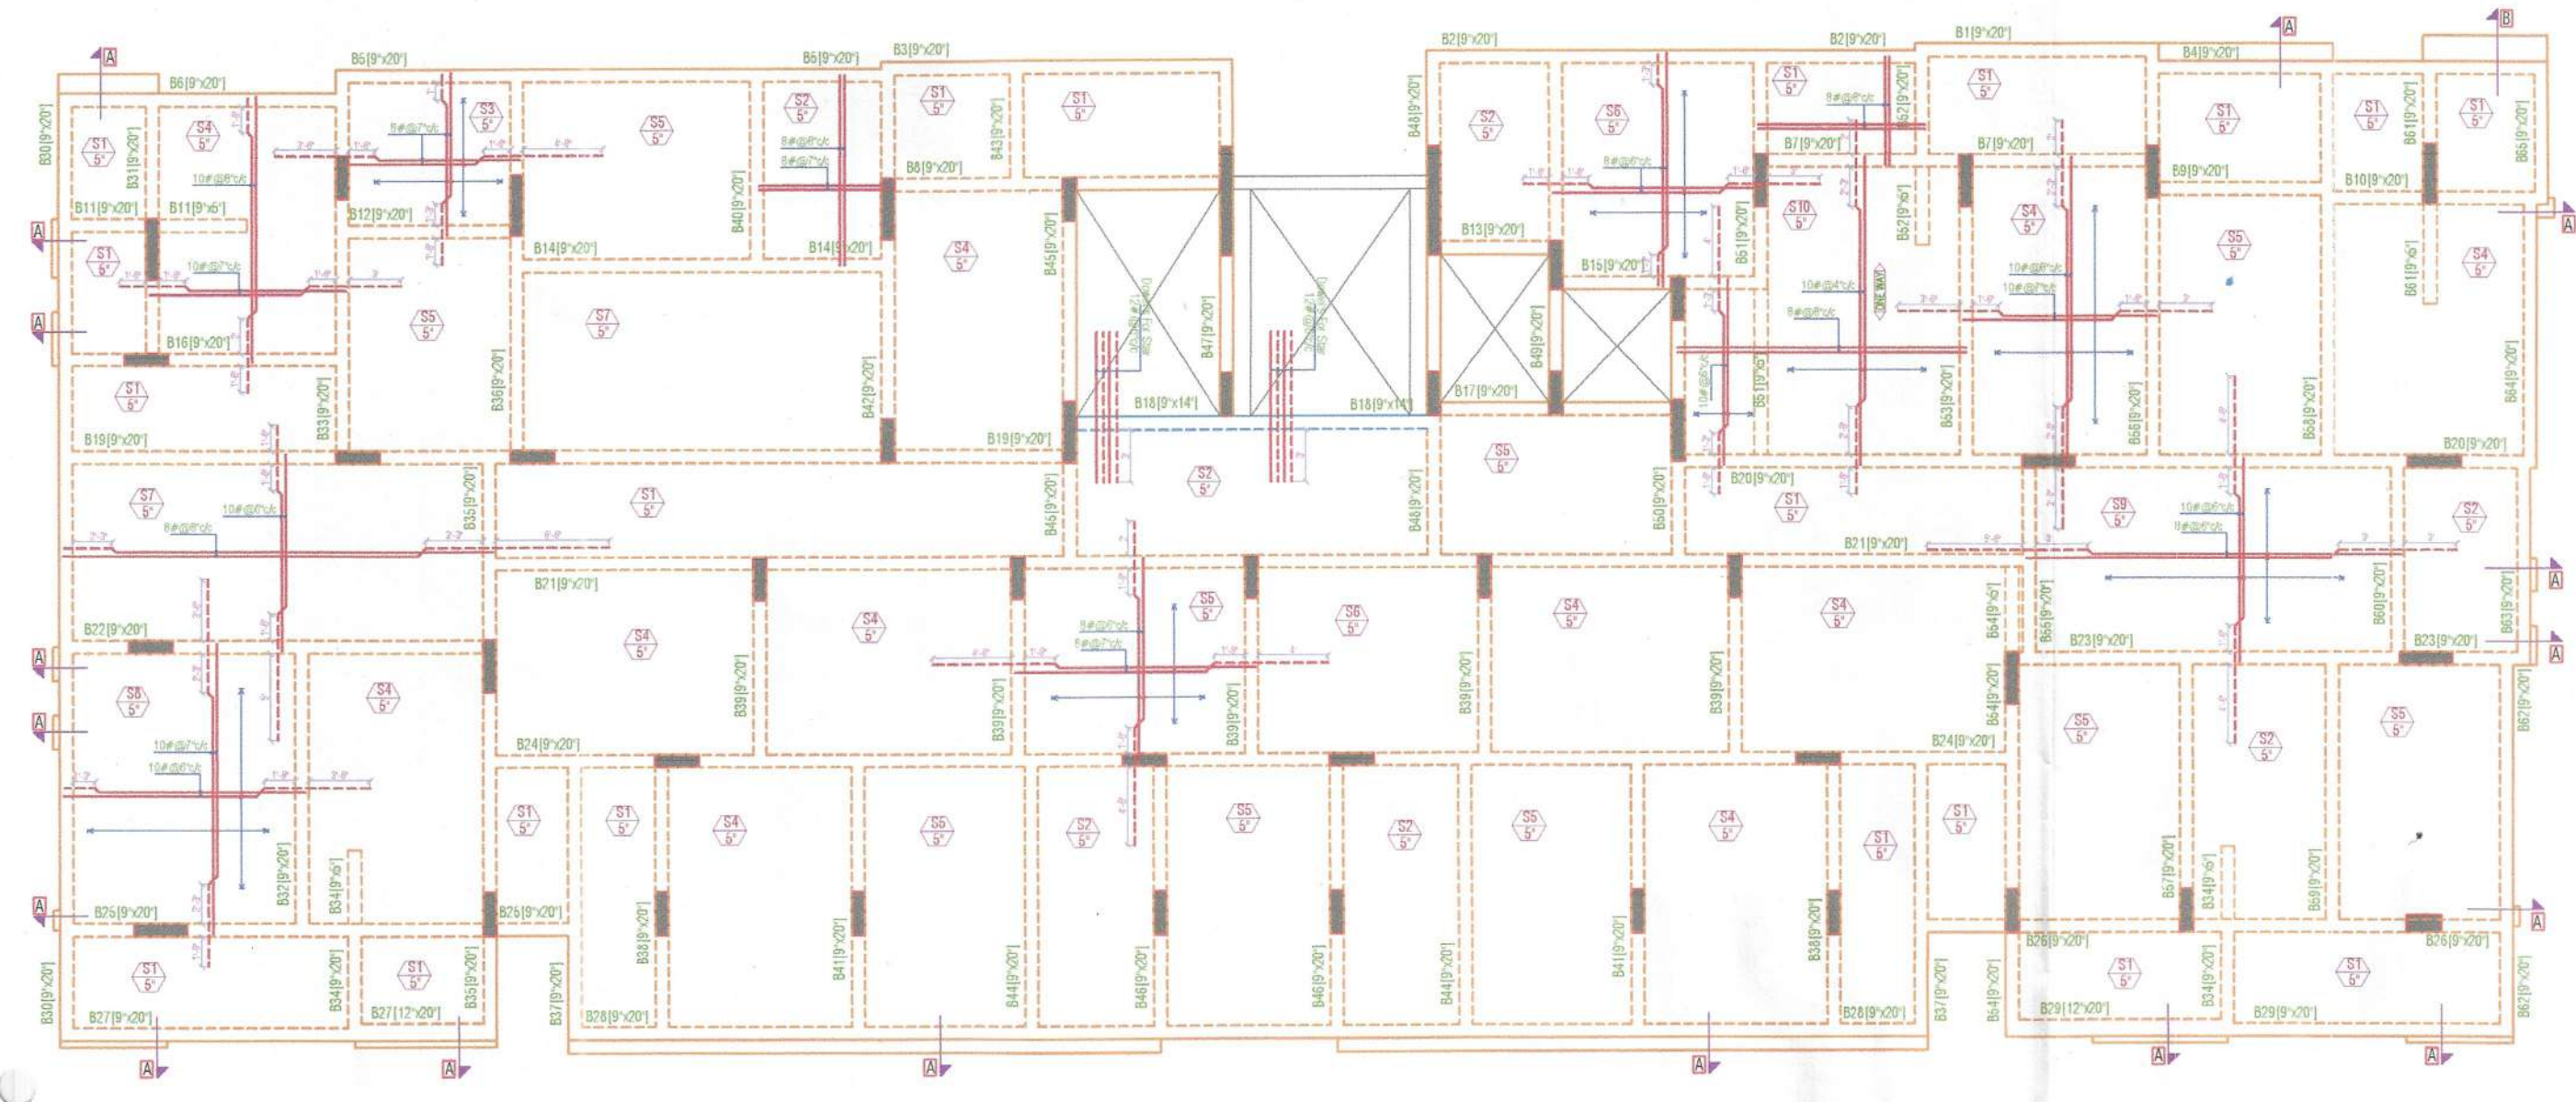

GENERAL NOTES:-

1. ALL DIMENSION AND LEVEL ARE IN INCHES & FEET
2. DO NOT SCALE THIS DRAWING WRITTEN DIMENSION ONLY.
3. THIS DRAWING SHOULD BE READ IN CONJUNCTION WITH RELEVANT ARCHITECTURAL AND SERVICE DRAWING. ANY DISCREPANCY SHOULD BE IMMEDIATELY BROUGHT TO NOTICE.
4. ONLY LOAD BEARING WALLS ARE SHOWN IN PLAN. OTHER WALLS SHALL BE STOPPED 1/2" BELOW CEILING MORTAR UNLESS OTHERWISE SHOWN IN ARCHITECTURAL DRAWING.

For SG STRUCTURES
MANISH GUPTA
B.Tech.(Civil), M.Tech.(Struc.)

CONCRETE DETAILS

Please Refer Drawing ST/SG/TLM/00

REV.	DATE	DESCRIPTION	REMARK
R1			
R2			
R3			
R4			

CLIENT:-
M/S LALIT MENGHANI

ARCHITECTS:-
SPACE GRID
C-49 Vidyut Apartment, Jyoti Marg,
Bapu Nagar, near Janta Store Circle,
Jaipur-302015
Ph: 9931491876, 0141-4006506 (o)
Email: info.spacegrid@gmail.com

STRUCTURAL CONSULTANTS:-
SG STRUCTURES
A-36, 1ST FLOOR, SUNDER VIHAR BANDARI NAGAR,
SWA KAPRA, NEW SANGANER ROAD, JAIPUR-302019
Email: sg_structures@gmail.com
Tel: 09722227801, 41-2257079




PROJECT TITLE:- KIARA APARTMENT
KHASRA NO. 625/2, 626/1, MAHAL ROAD, JAGATPURA,
VILLAGE-TILAWALA, TEHSIL- SANGANER, JAIPUR,
RAJASTHAN

DRG. TITLE:-
FIRST FLOOR ROOF DETAIL

SCALE	DRG. NO.
SBC=15MT/Sq.M@4M Designed For=B+S+12	ST/SG/TLM/13
DINESH KUMAR DRAFT BY	MANISH GUPTA DESIGN & CHK. BY
DATE:-31/08/2020 PRINT: /08/2020	JOB NO. NORTH

SIMPLIFIED CURTAILMENT AND STIRRUPS RULE FOR CONTINUOUS BEAMS
(ϕ = Diameter of Beam Main Steel)
(D = Total Depth of Beam)

TYPICAL REINFORCEMENT DETAILING OF SLAB,
USING BENT-UP BARS @ SPACING OF BARS

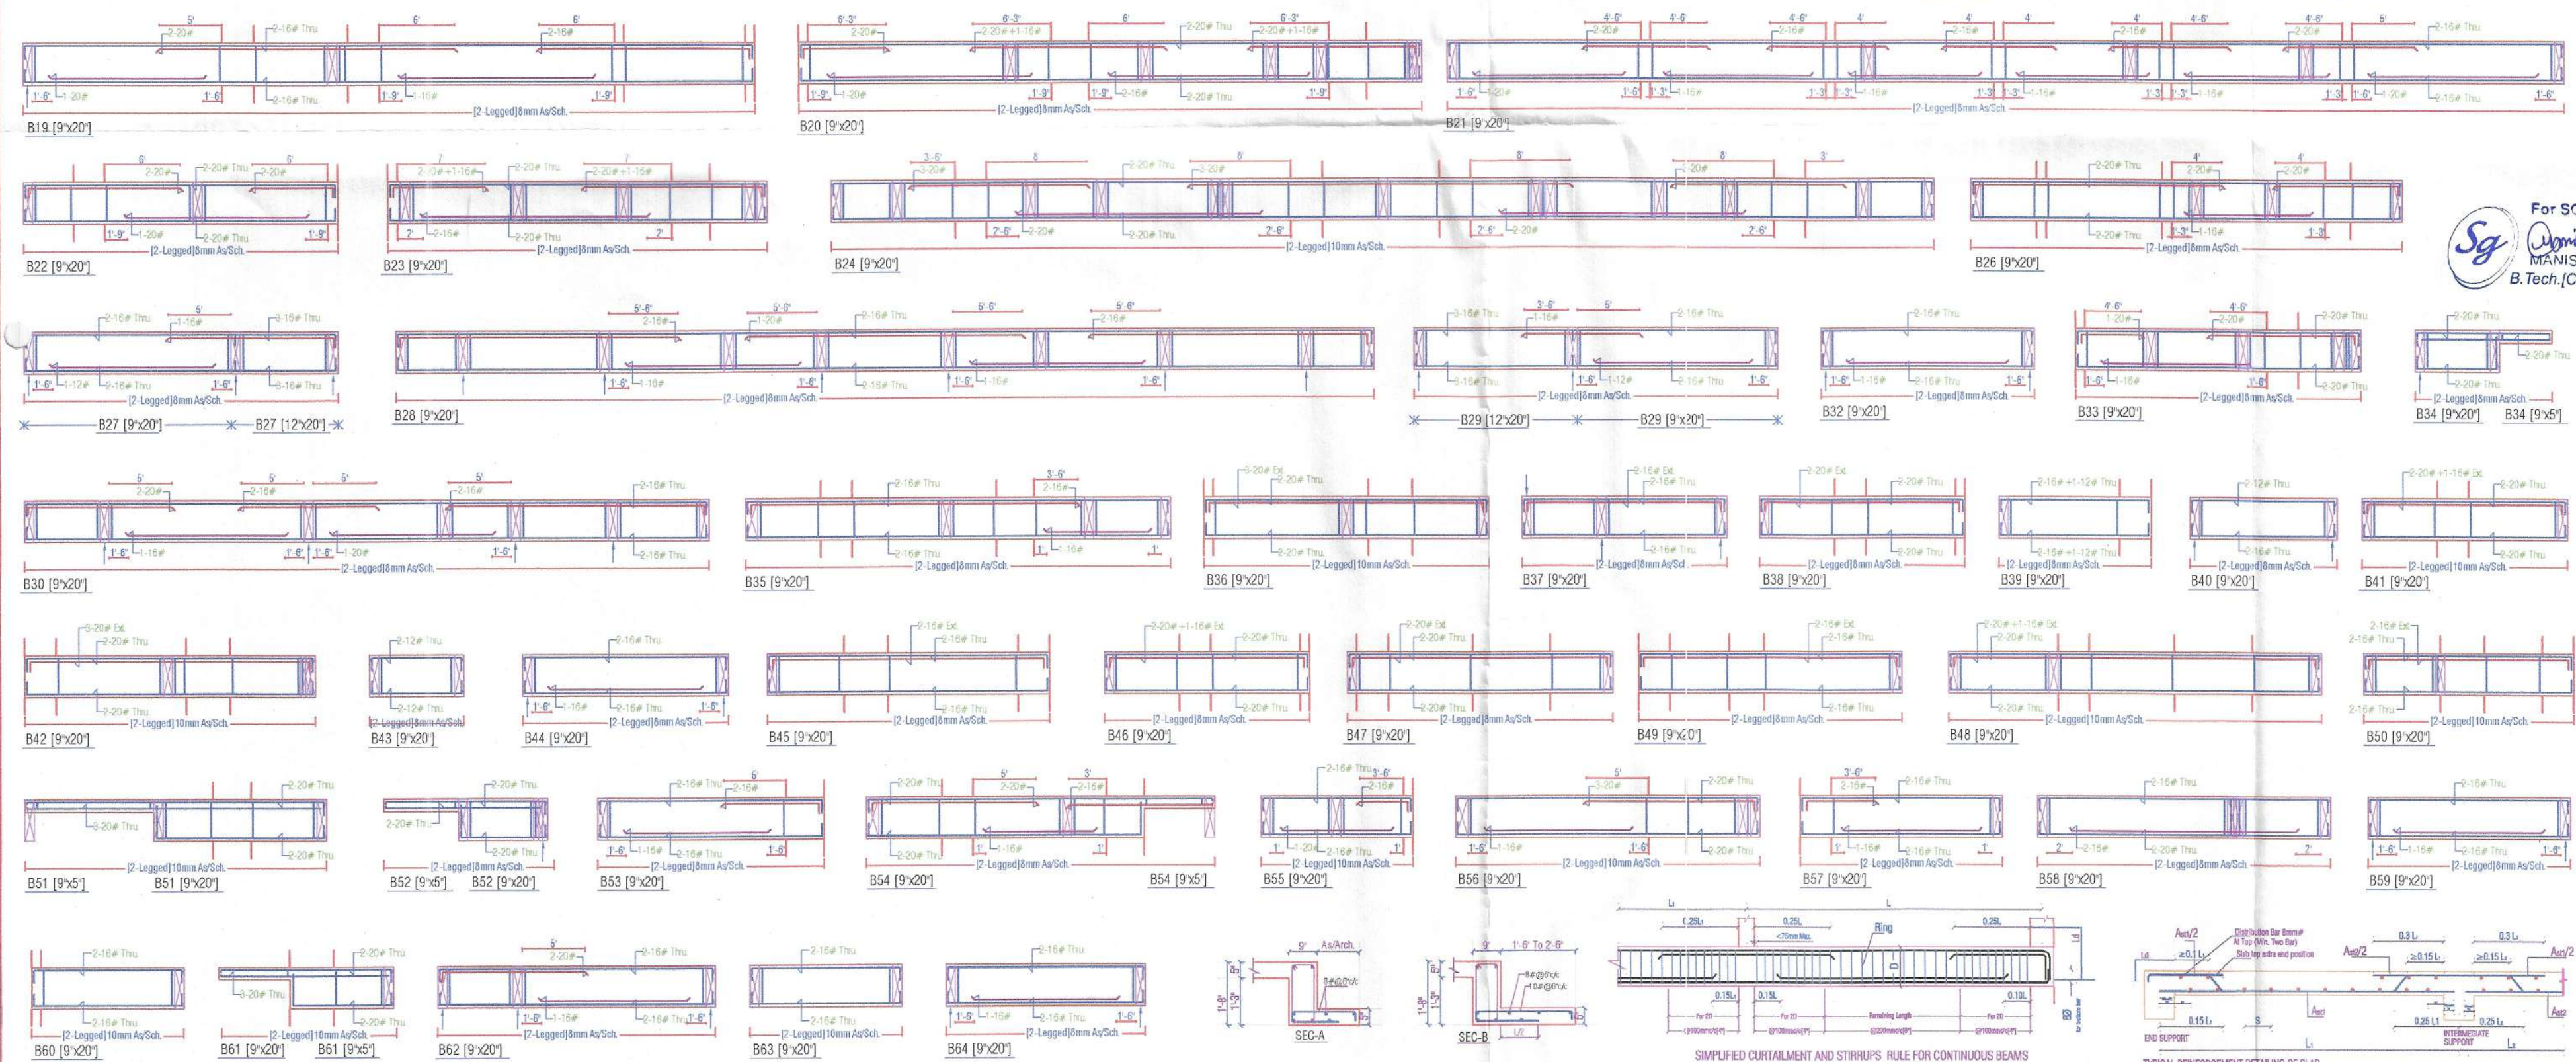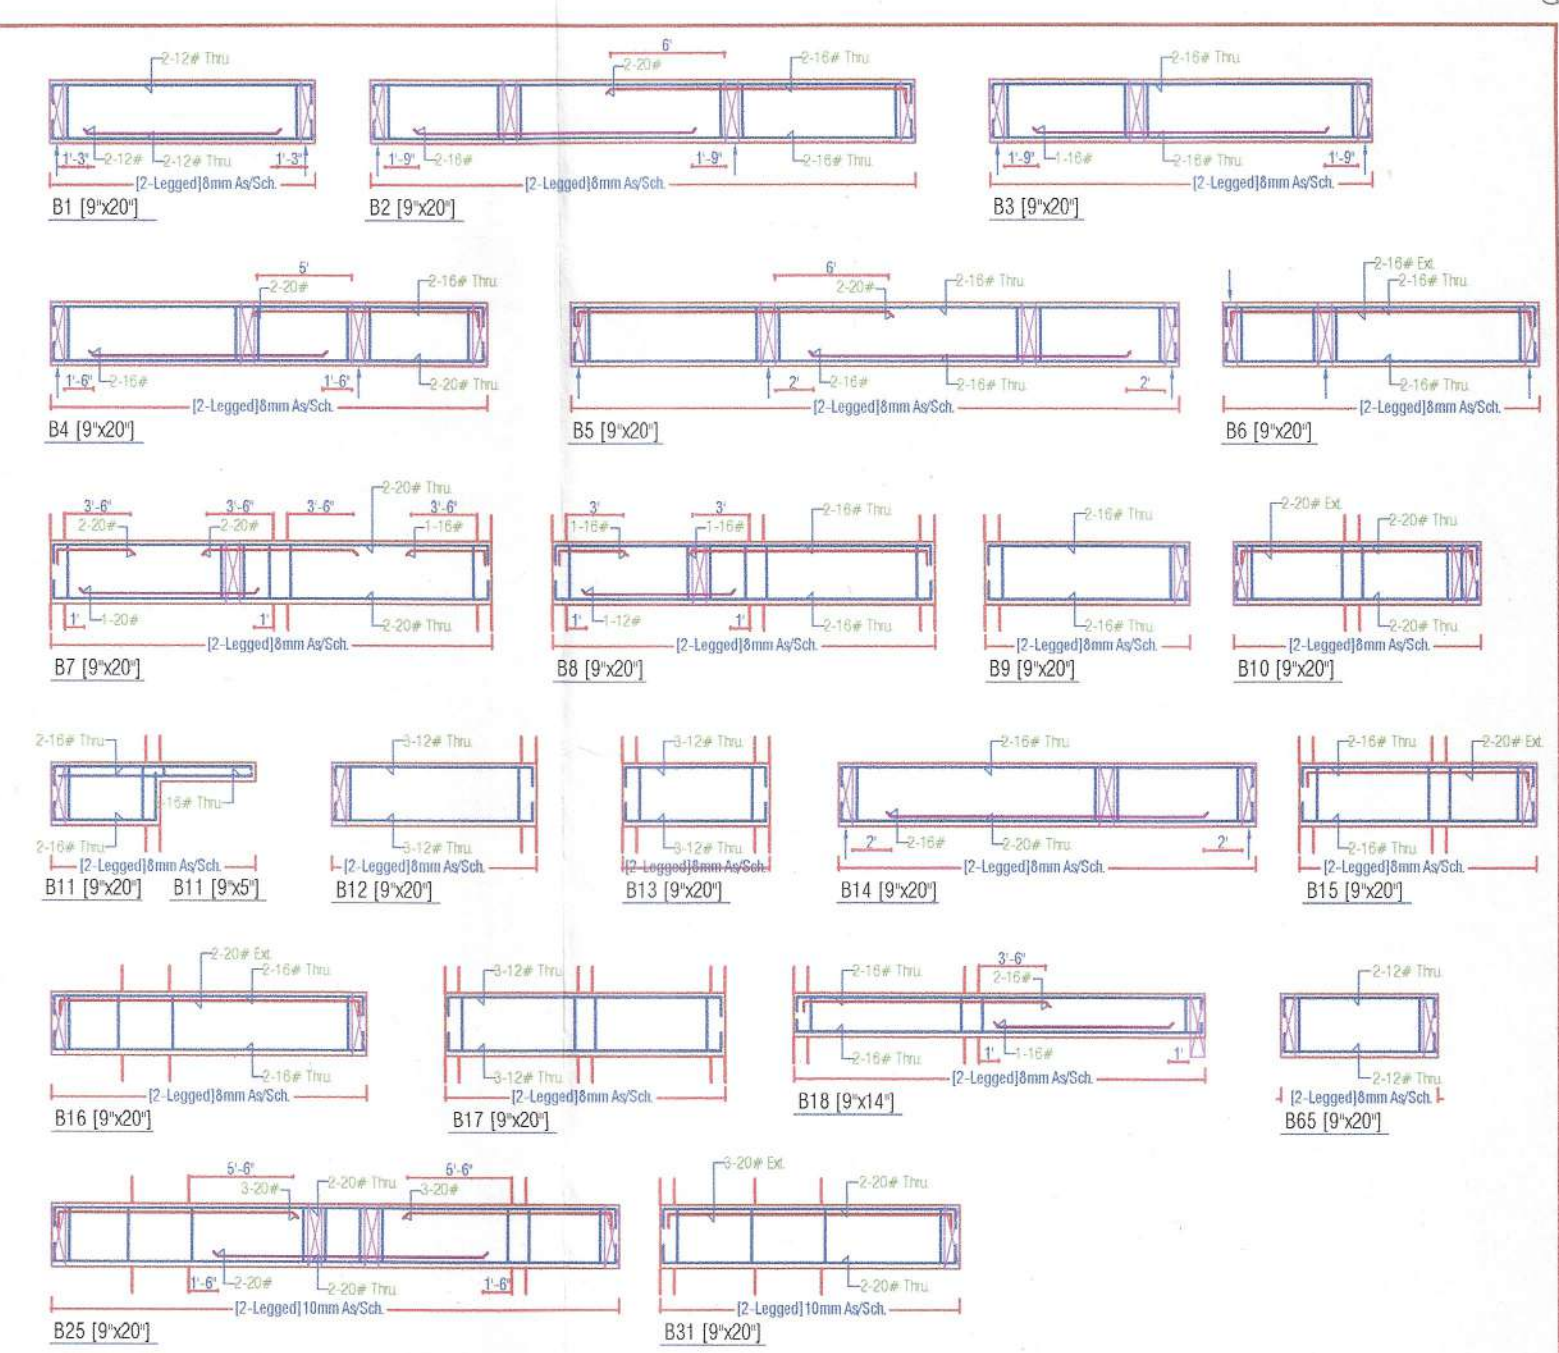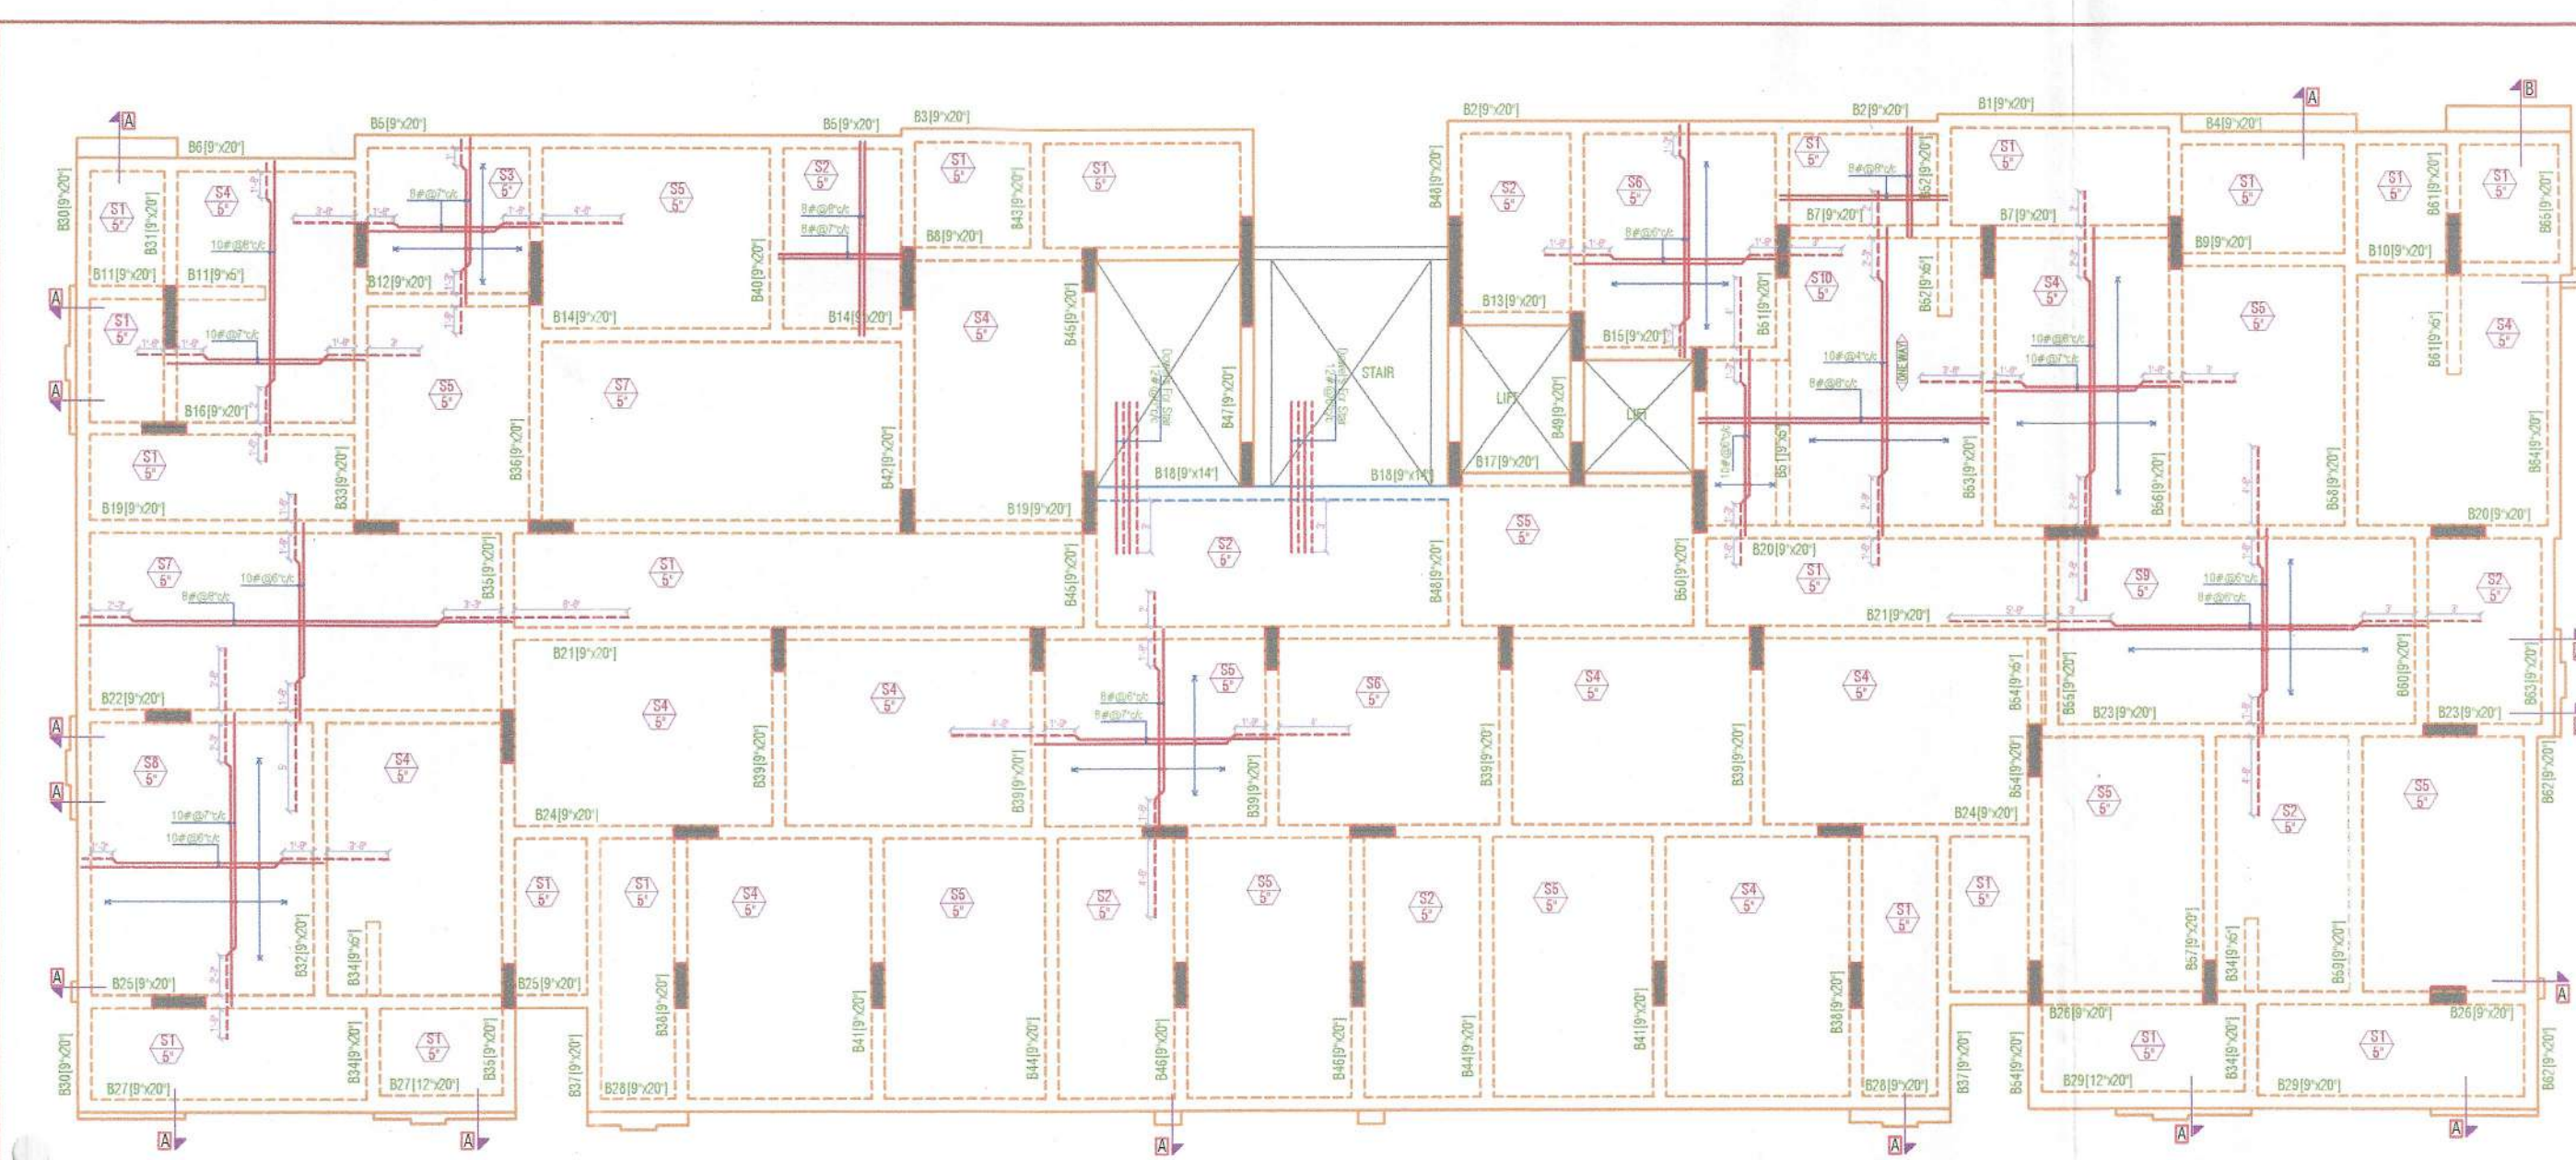

GENERAL NOTES:-

- ALL DIMENSION AND LEVEL ARE IN INCHES & FEET
- DO NOT SCALE THIS DRAWING WRITTEN DIMENSION ONLY.
- THIS DRAWING SHOULD BE READ IN CONJUNCTION WITH RELEVANT ARCHITECTURAL AND SERVICE DRAWING ANY DISCREPANCY SHOULD BE IMMEDIATELY BROUGHT TO NOTICE.
- ONLY LOAD BEARING WALLS ARE SHOWN IN PLAN SOFFIT OF BEAM/SLAB AND GAP FILLED WITH CE- MENT MORTAR UNLESS OTHERWISE SHOWN IN TECTURAL DRAWING.

FOR SG STRUCTURES

MANISH GUPTA
B.Tech (Civil) / M.Tech (Structural)

CLIENT DETAILS

Please Refer Drawing ST/SG/TLM./00
CONCRETE DETAILS

Please Refer Drawing ST/SG/TLM./00

REV.	DATE	DESCRIPTION	REMARKS
R1			
R2			
R3			
R4			

CLINT:-

M/S LALIT MENGHNANI

ARCHITECTS:-

SPACE GRID
C-48 Vidy Apartment, Pooa Mang,
Bapu Nagar, near Janta Stone Circle,
Jaipur-302016
Ph: 09314918766, 0141-4005506 (o)
Email: info.spacegrid@gmail.com

STRUCTURAL CONSULTANTS:-

SG STRUCTURES
A 36.1ST FLOOR, SUNDER SINGH BANDARI NAGAR,
SWA FARM, NEW SANGANER ROAD, JAIPUR-302019
E-mail: sg_structures@gmail.com
Tel: 08772222210, 0141-2657076

PROJECT TITLE:- KIARA APARTMENT
KHASRA NO. 625/2, 626/1, MAHAL ROAD, JAGATPURA,
VILLAGE-TILAWALA, TEHSIL- SANGANER, JAIPUR,
RAJASTHAN

DRG. TITLE:-

2nd To 9th FLOOR ROOF DETAIL

SCALE	DRG. NO.
SBC = 15MT/Sq.M @ 4M Designed For - S + S + 12	ST/SG/TLM/14




DINESH KUMAR
DRAFT BY

MANISH GUPTA
DESIGN & CHK. BY.

DATE: -09/09/2020
JOB.NO. NORTH
PRINT: -08/2020

SIMPLIFIED CURTAILMENT AND STIRRUPS' RULE FOR CONTINUOUS BEAMS
(D = Diameter of Beam Main Steel)
(D = Total Depth of Beam)

TYPICAL REINFORCEMENT DETAILING OF SLAB
USING BENT-UP BARS (S = SPACING OF BARS)

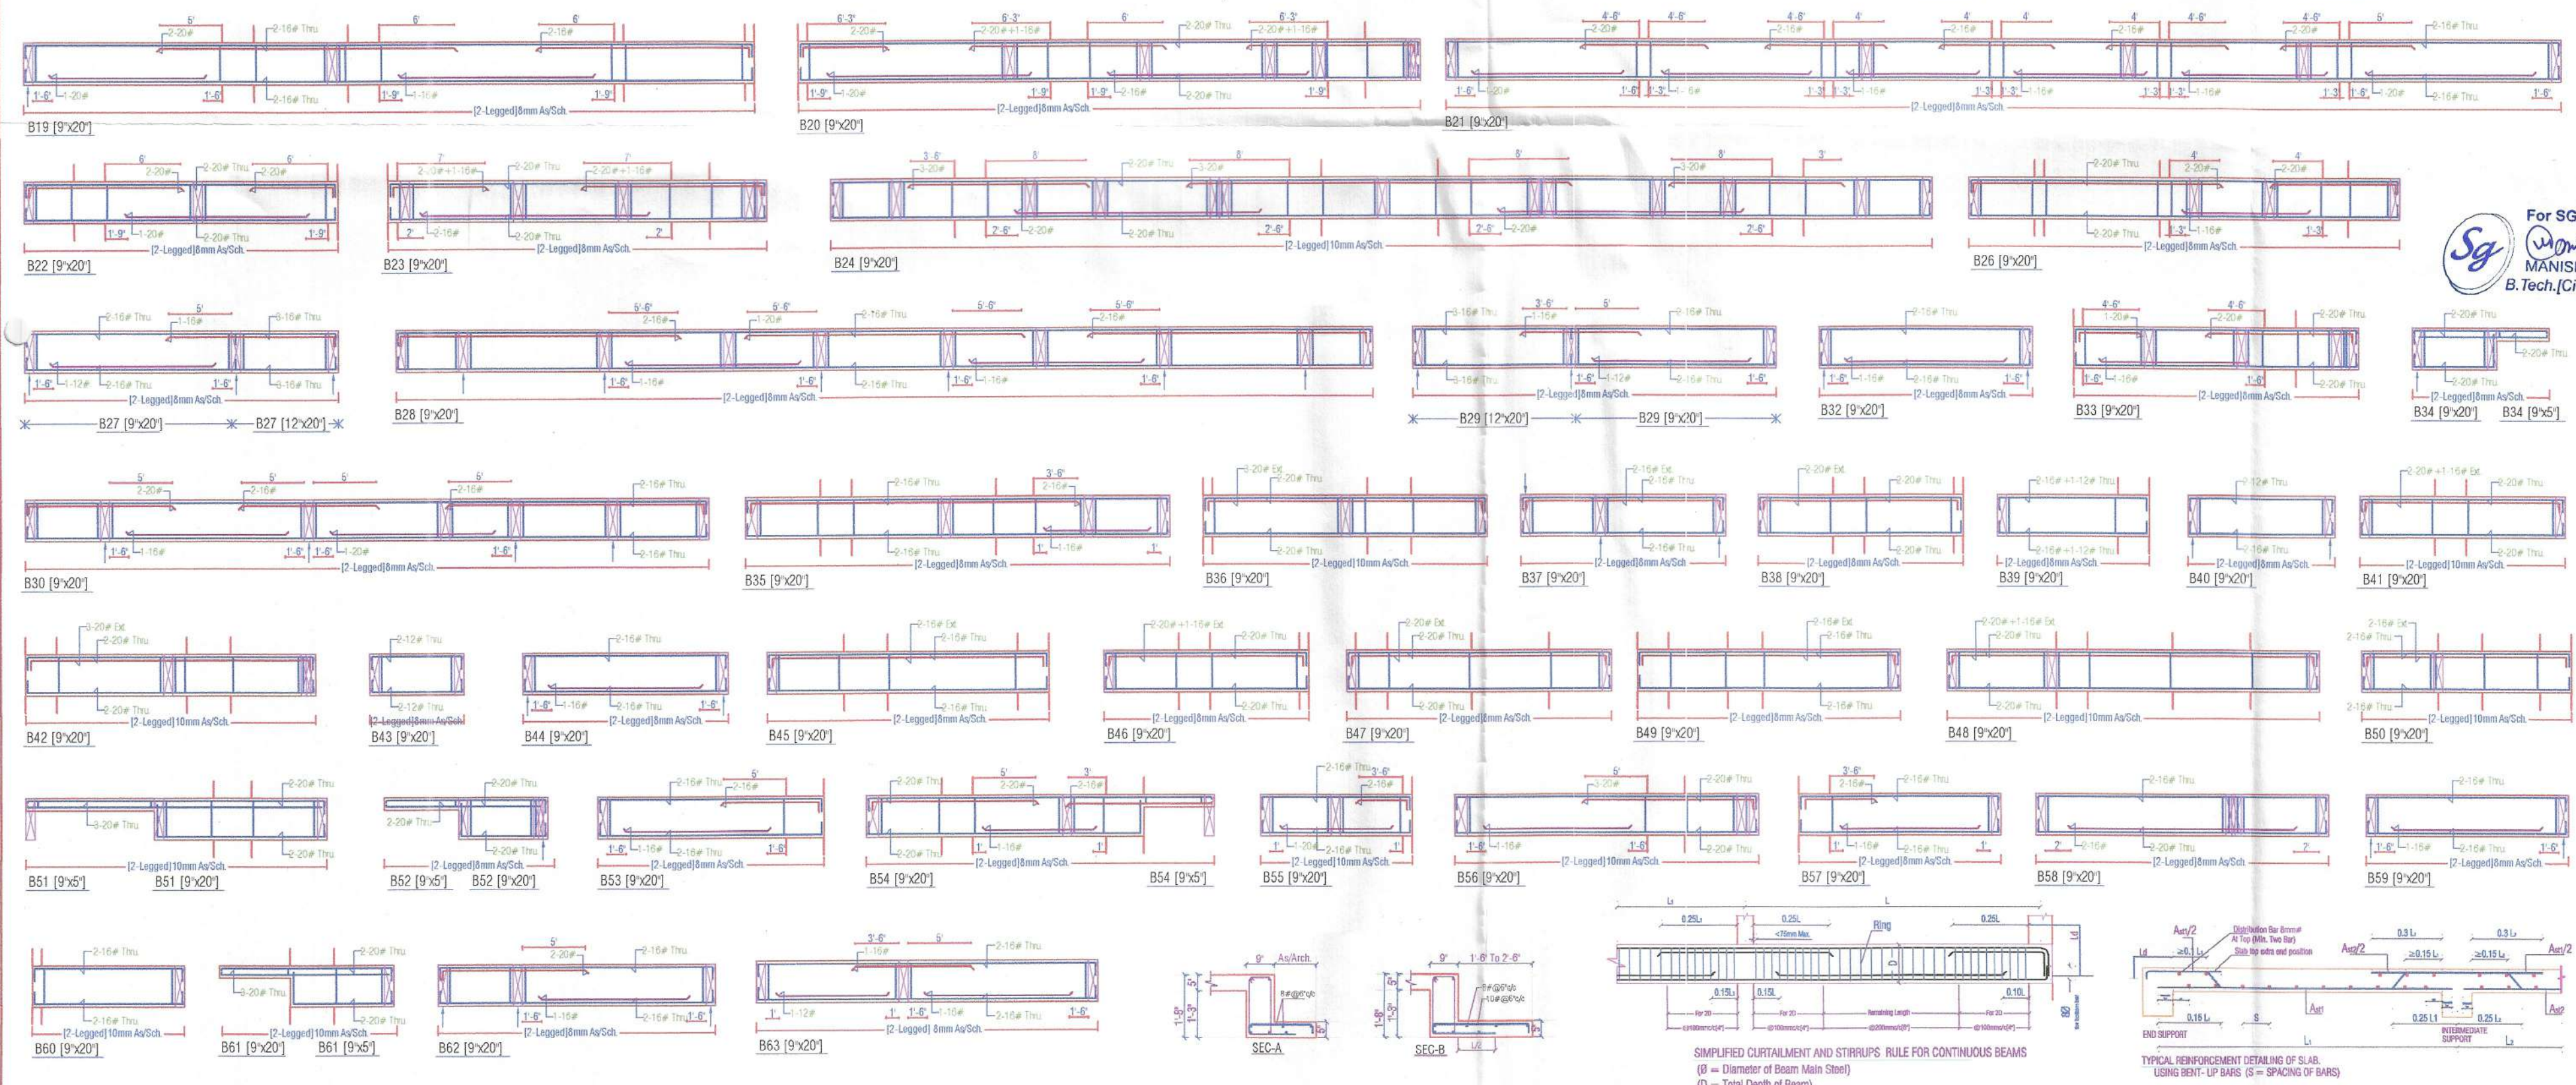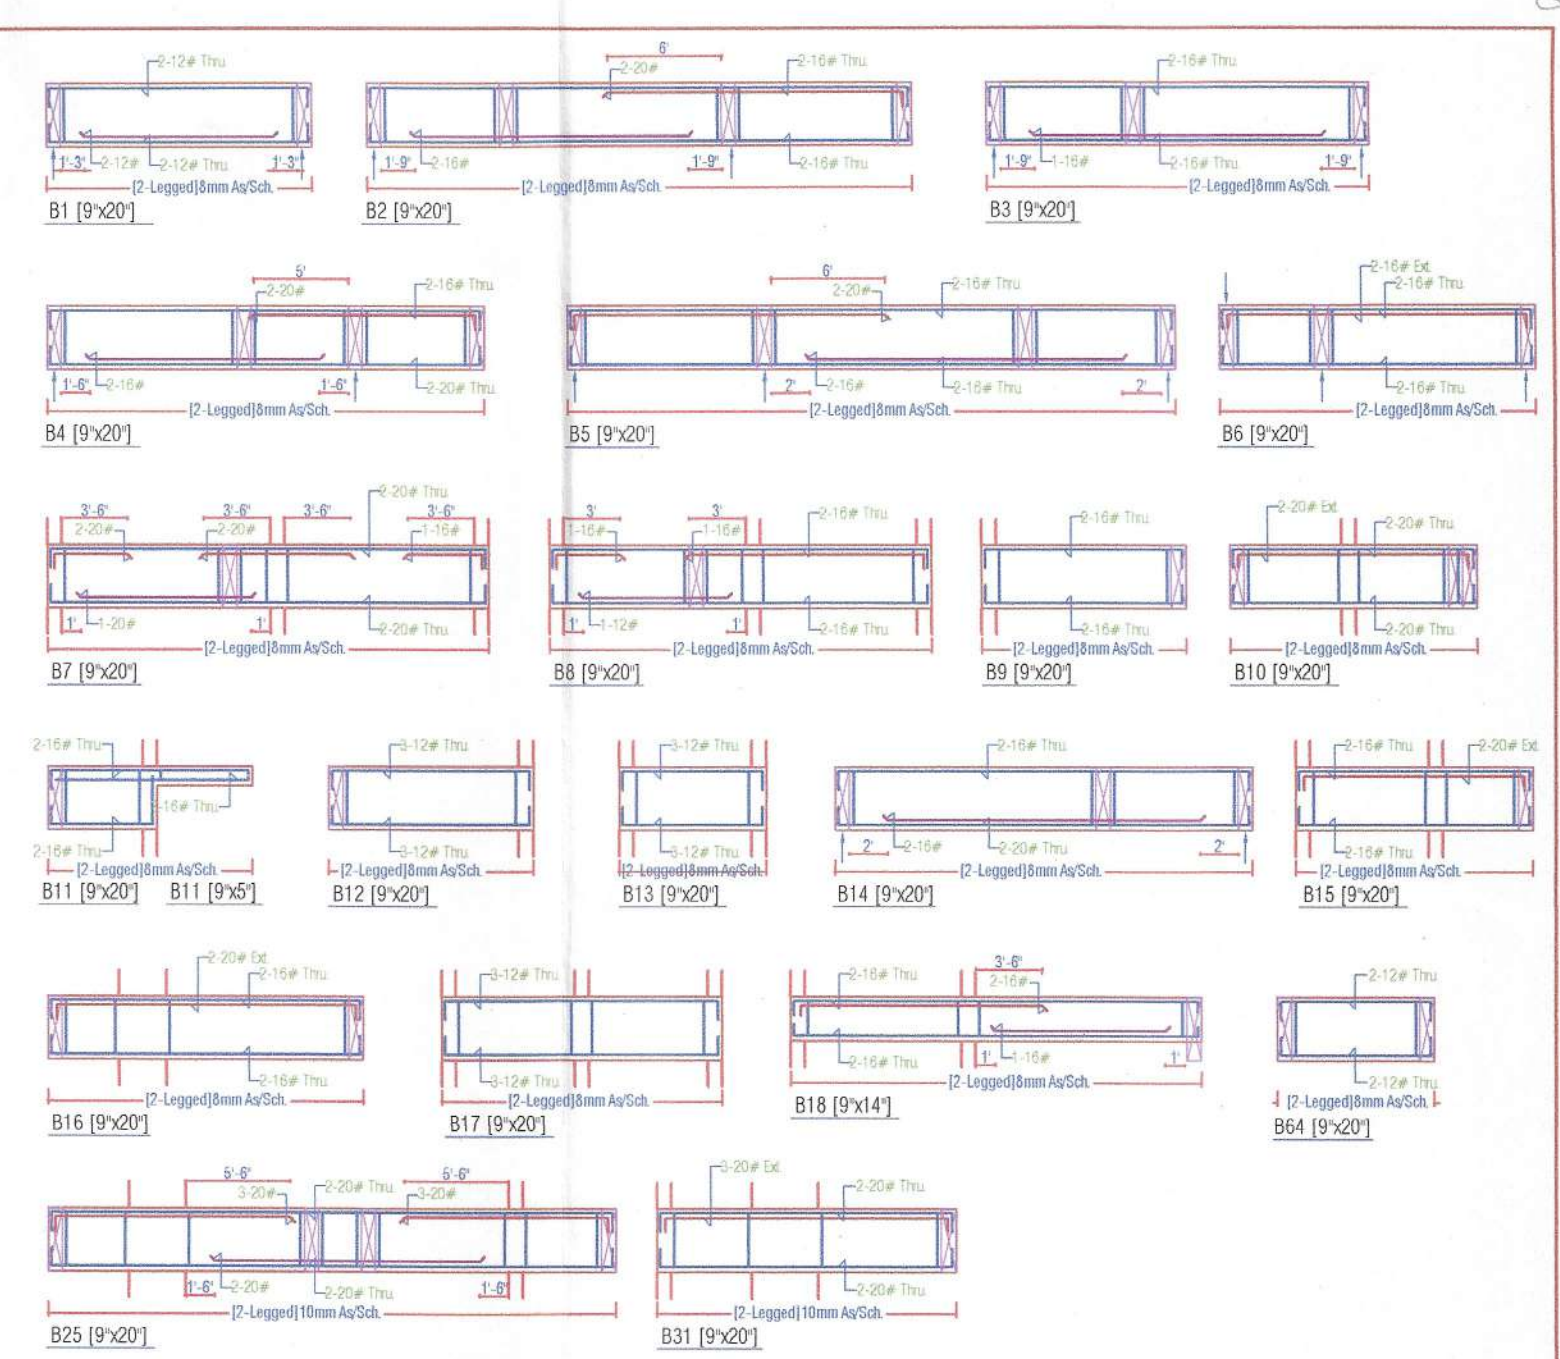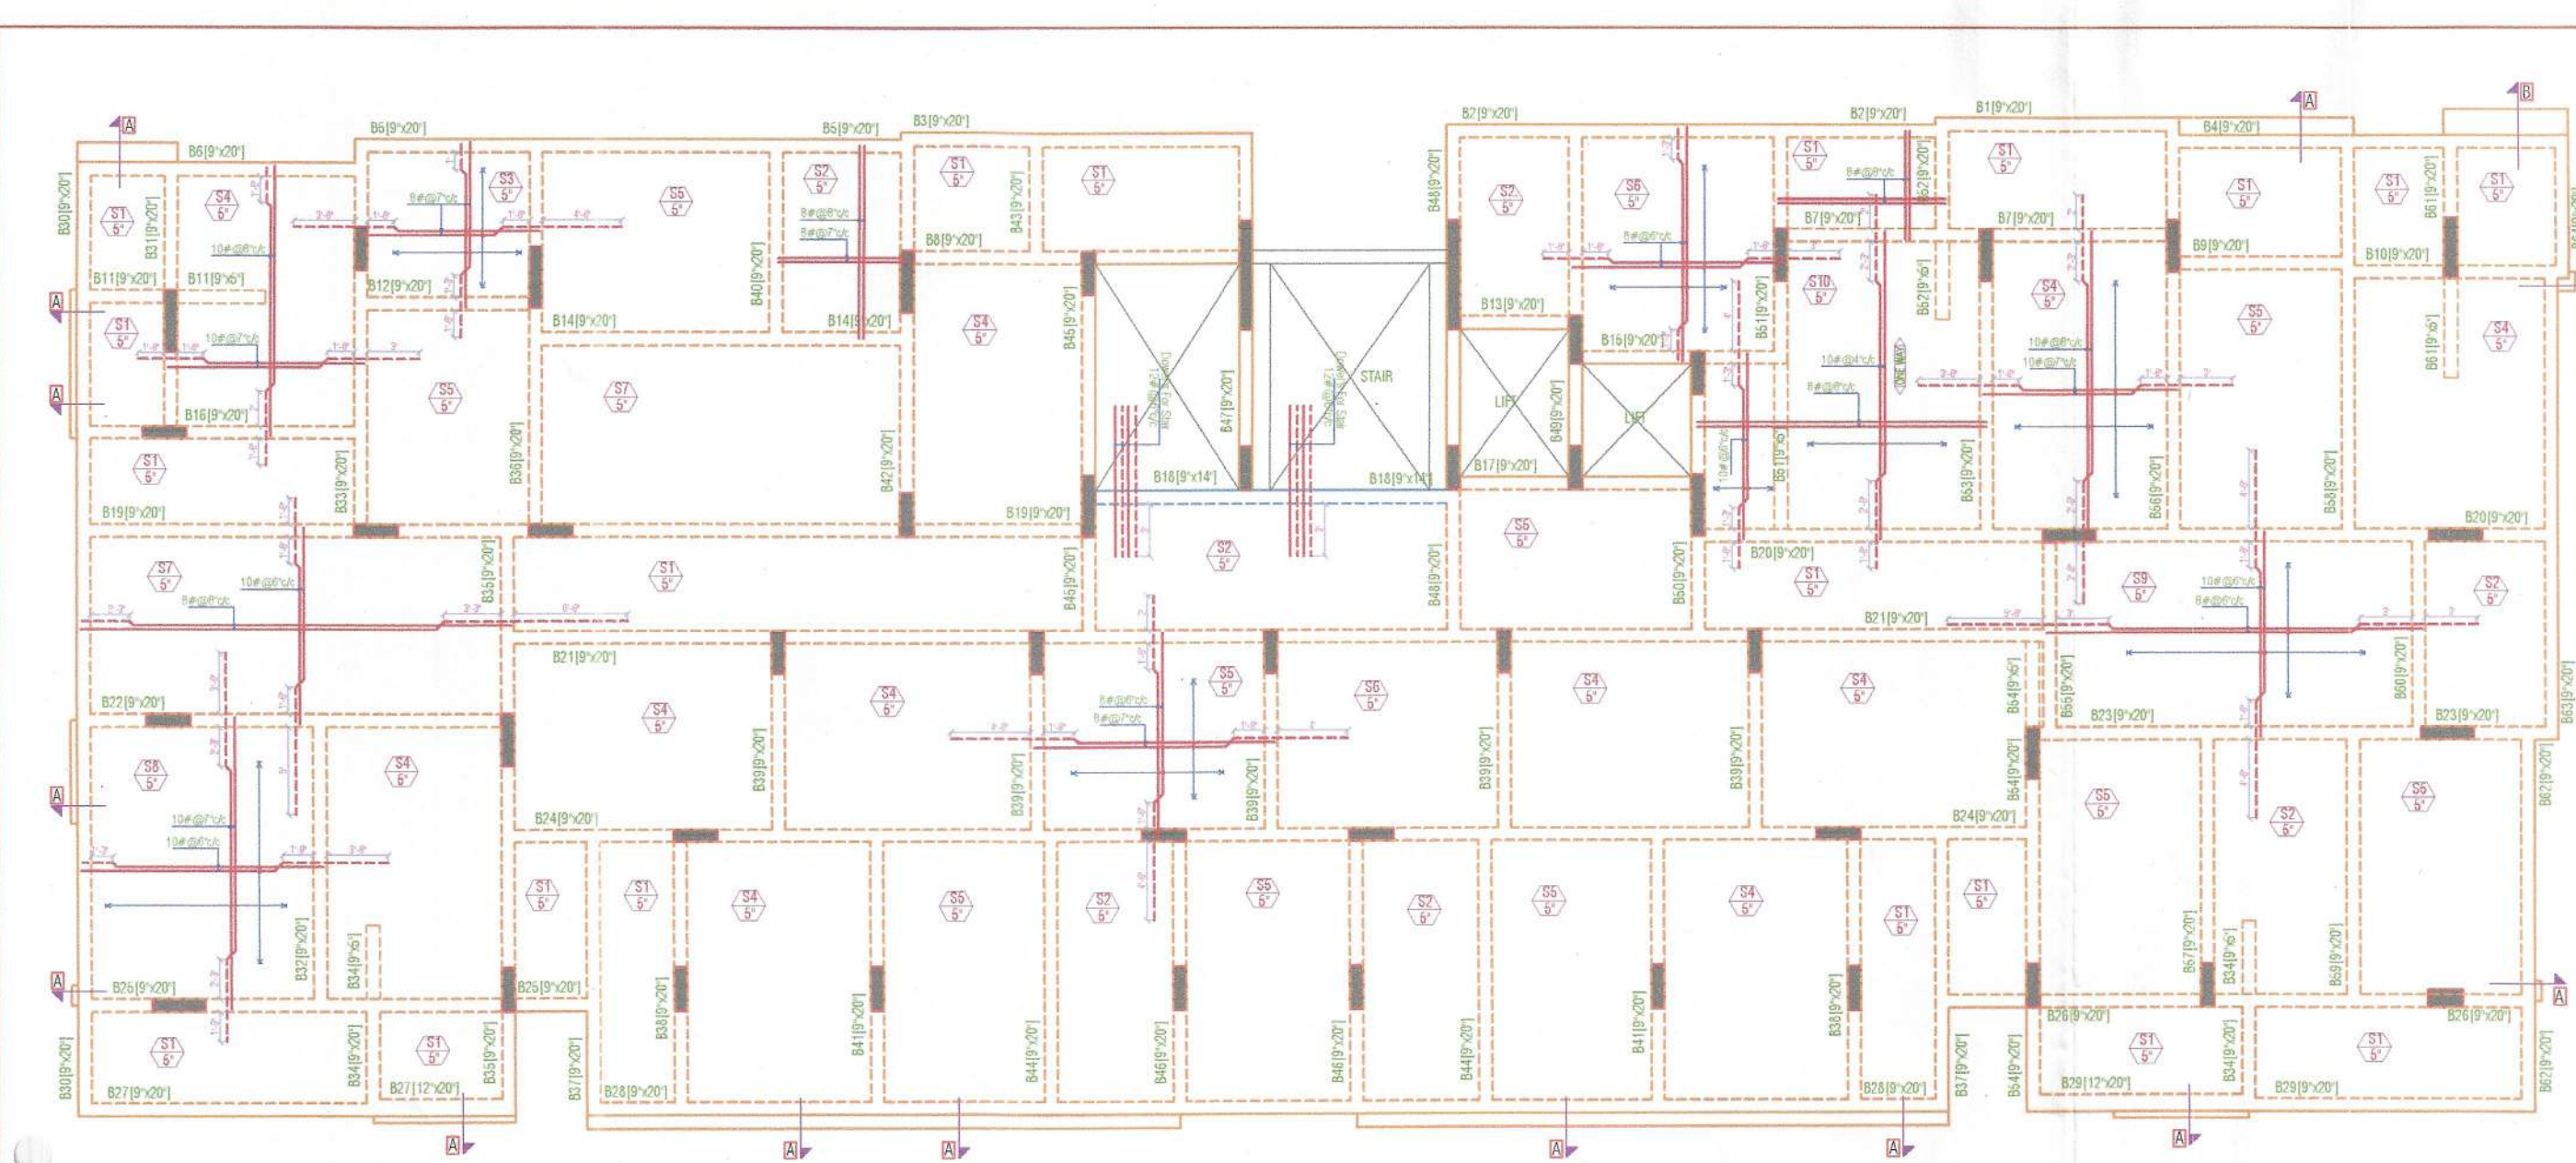

GENERAL NOTES:-

1. ALL DIMENSION AND LEVEL ARE IN INCHES & FEET
2. DO NOT SCALE THIS DRAWING WRITTEN DIMENSION ONLY.
3. THIS DRAWING SHOULD BE READ IN CONJUNCTION WITH RELEVANT ARCHITECTURAL AND SERVICE DRAWING. ANY DISCREPANCY SHOULD BE IMMEDIATELY BROUGHT TO NOTICE.
4. ONLY LOAD BEARING WALLS ARE SHOWN IN PLAN. WALLS SHALL BE STOPPED 1/2" BELOW SOFFIT OF BEAM/SLAB AND GAP FILLED WITH CEMENT MORTAR UNLESS OTHERWISE SHOWN IN ARCHITECTURAL DRAWING.

FOR SG STRUCTURES
MANISH GUPTA
B.Tech.(Civil) M.Tech.(Stru.)

REINFORCEMENT DETAILS
Please Refer Drawing ST/SG/TLM/J00

CONCRETE DETAILS
Please Refer Drawing ST/SG/TLM/J00

REV.	DATE	DESCRIPTION	REMARK
R1			
R2			
R3			
R4			

CLIENT:-
M/S LALIT MENGHNANI

ARCHITECTS:-
SPACE GRID
C-49, Vidya Apartment, Jangam, Bapu Nagar, near Janta State Circle, Jaipur - 302016
Ph: 09314816166, 0141-4005506 (o)
Email: info.spacegrid@gmail.com

STRUCTURAL CONSULTANTS:-
SG STRUCTURES
301, 1st Floor, Sanganer Road, Jaipur - 302019
Ph: 09314816166, 0141-4005506 (o)
Email: info.spacegrid@gmail.com

PROJECT TITLE:- KIARA APARTMENT
KHASRA NO. 625/2, 626/1, MAHAL ROAD, JAGATPURA, VILLAGE--TILAWALA, TEHSIL- SANGANER, JAIPUR, RAJASTHAN



DRG. TITLE:-
10th FLOOR ROOF DETAIL




SCALE	DRG. NO.
SBC = 15MT/Sq.M @ 4M Designed For = B+S+12	ST/SG/TLM/15

DATE:- 02/12/2020	JOB NO.	NORTH
PRINT: 08/08/2020		

DINESH KUMAR
DRAFT BY

MANISH GUPTA
DESIGN & CHK. BY.

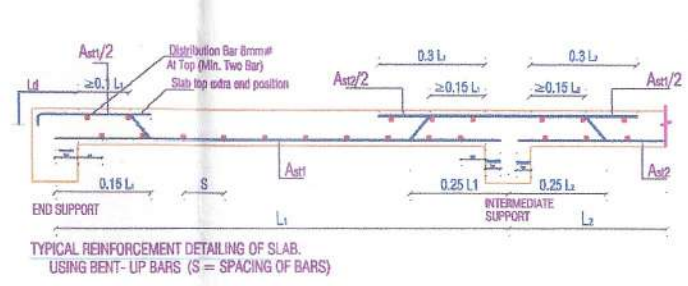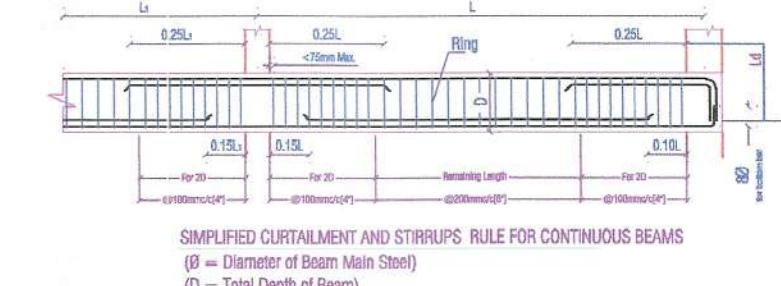

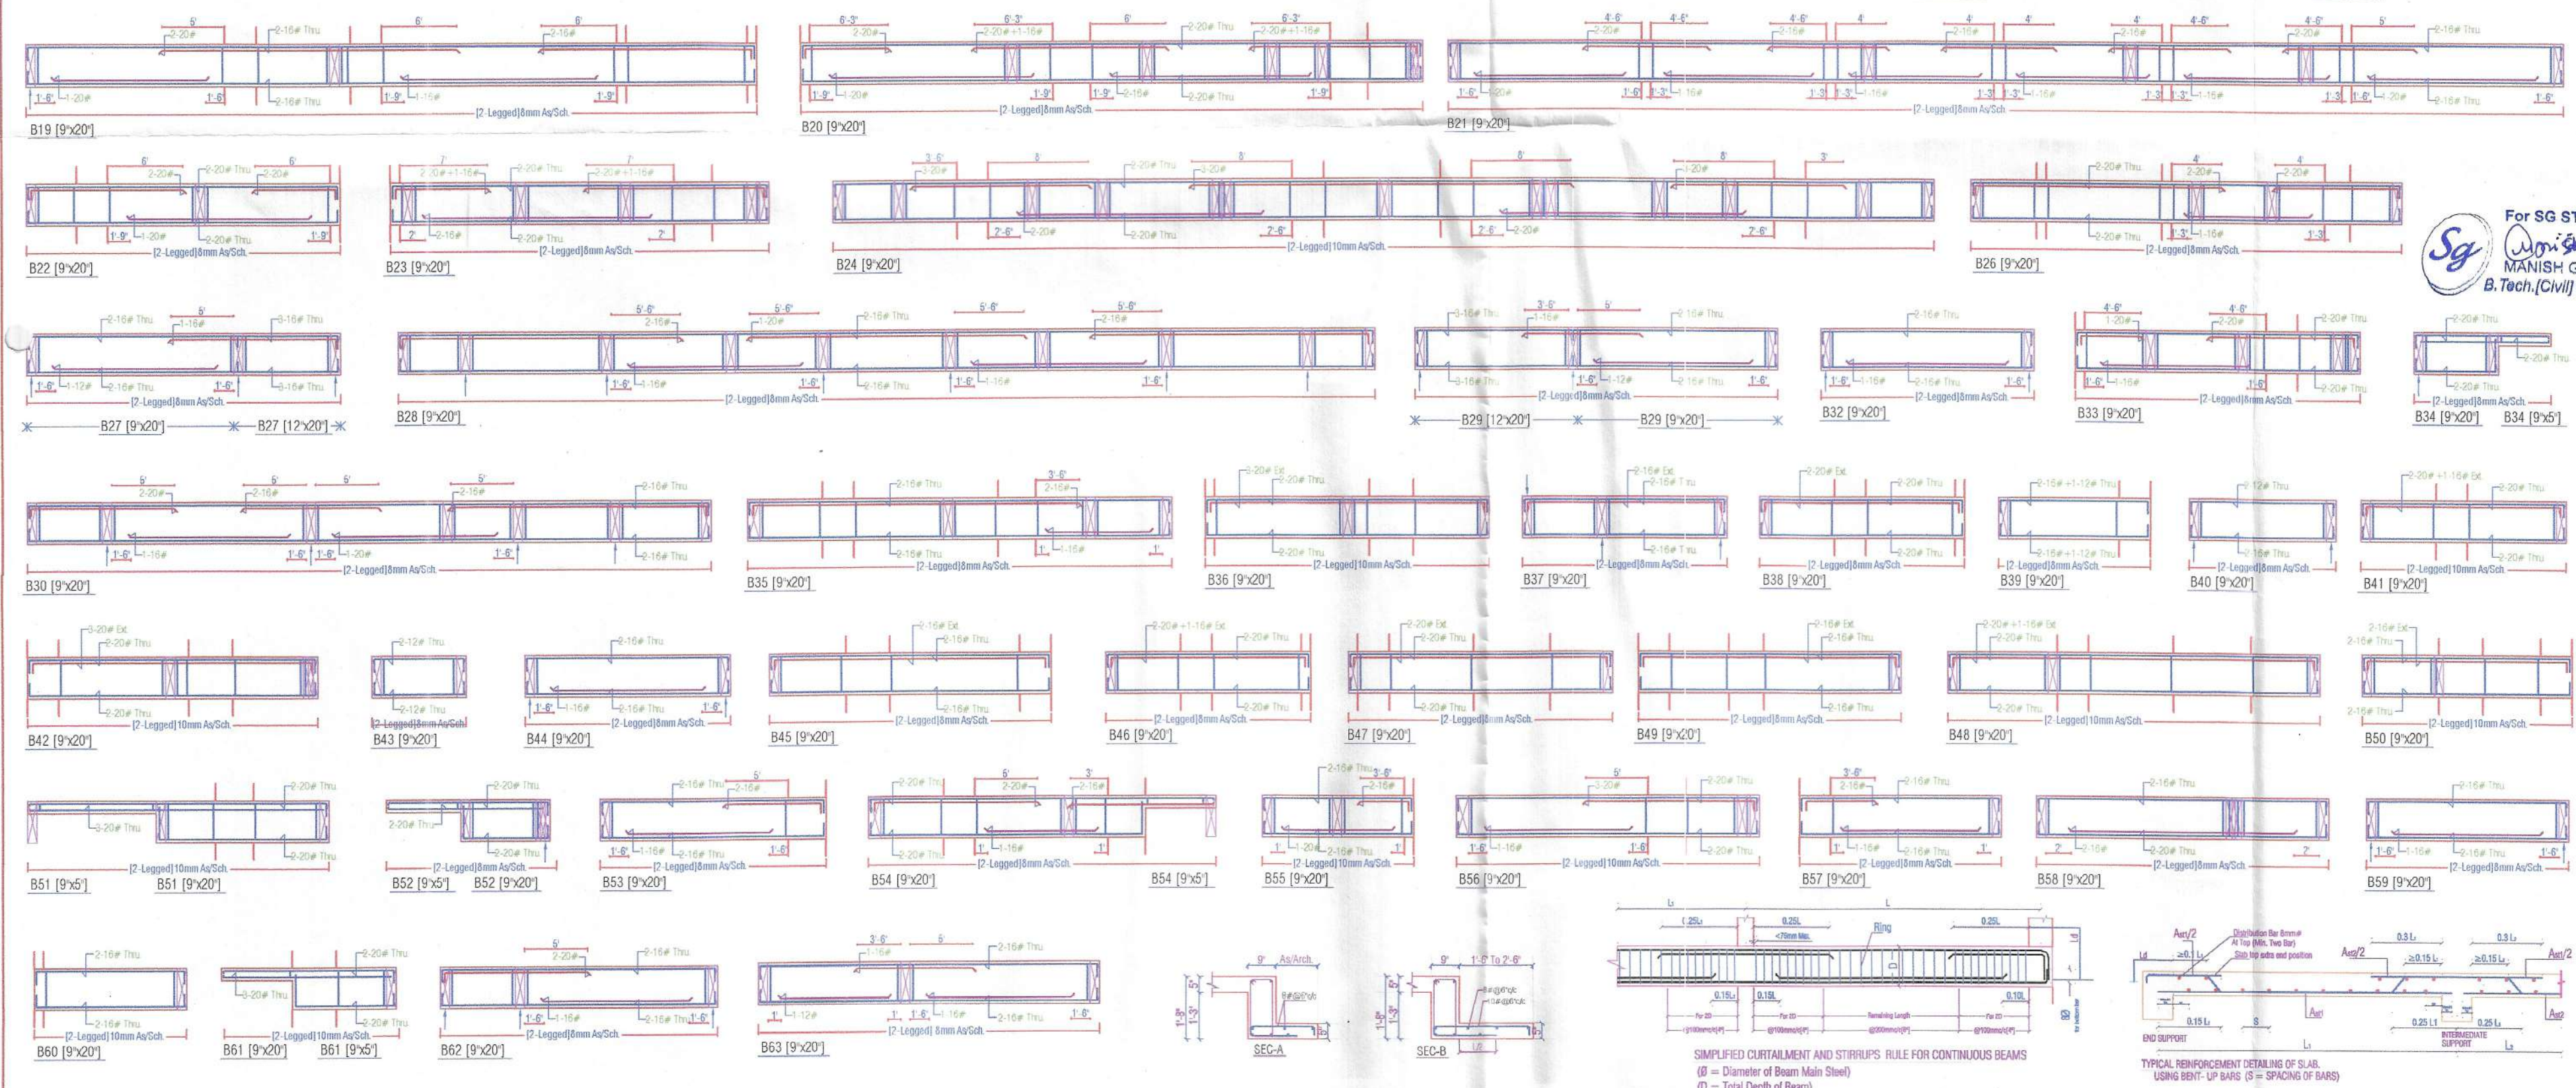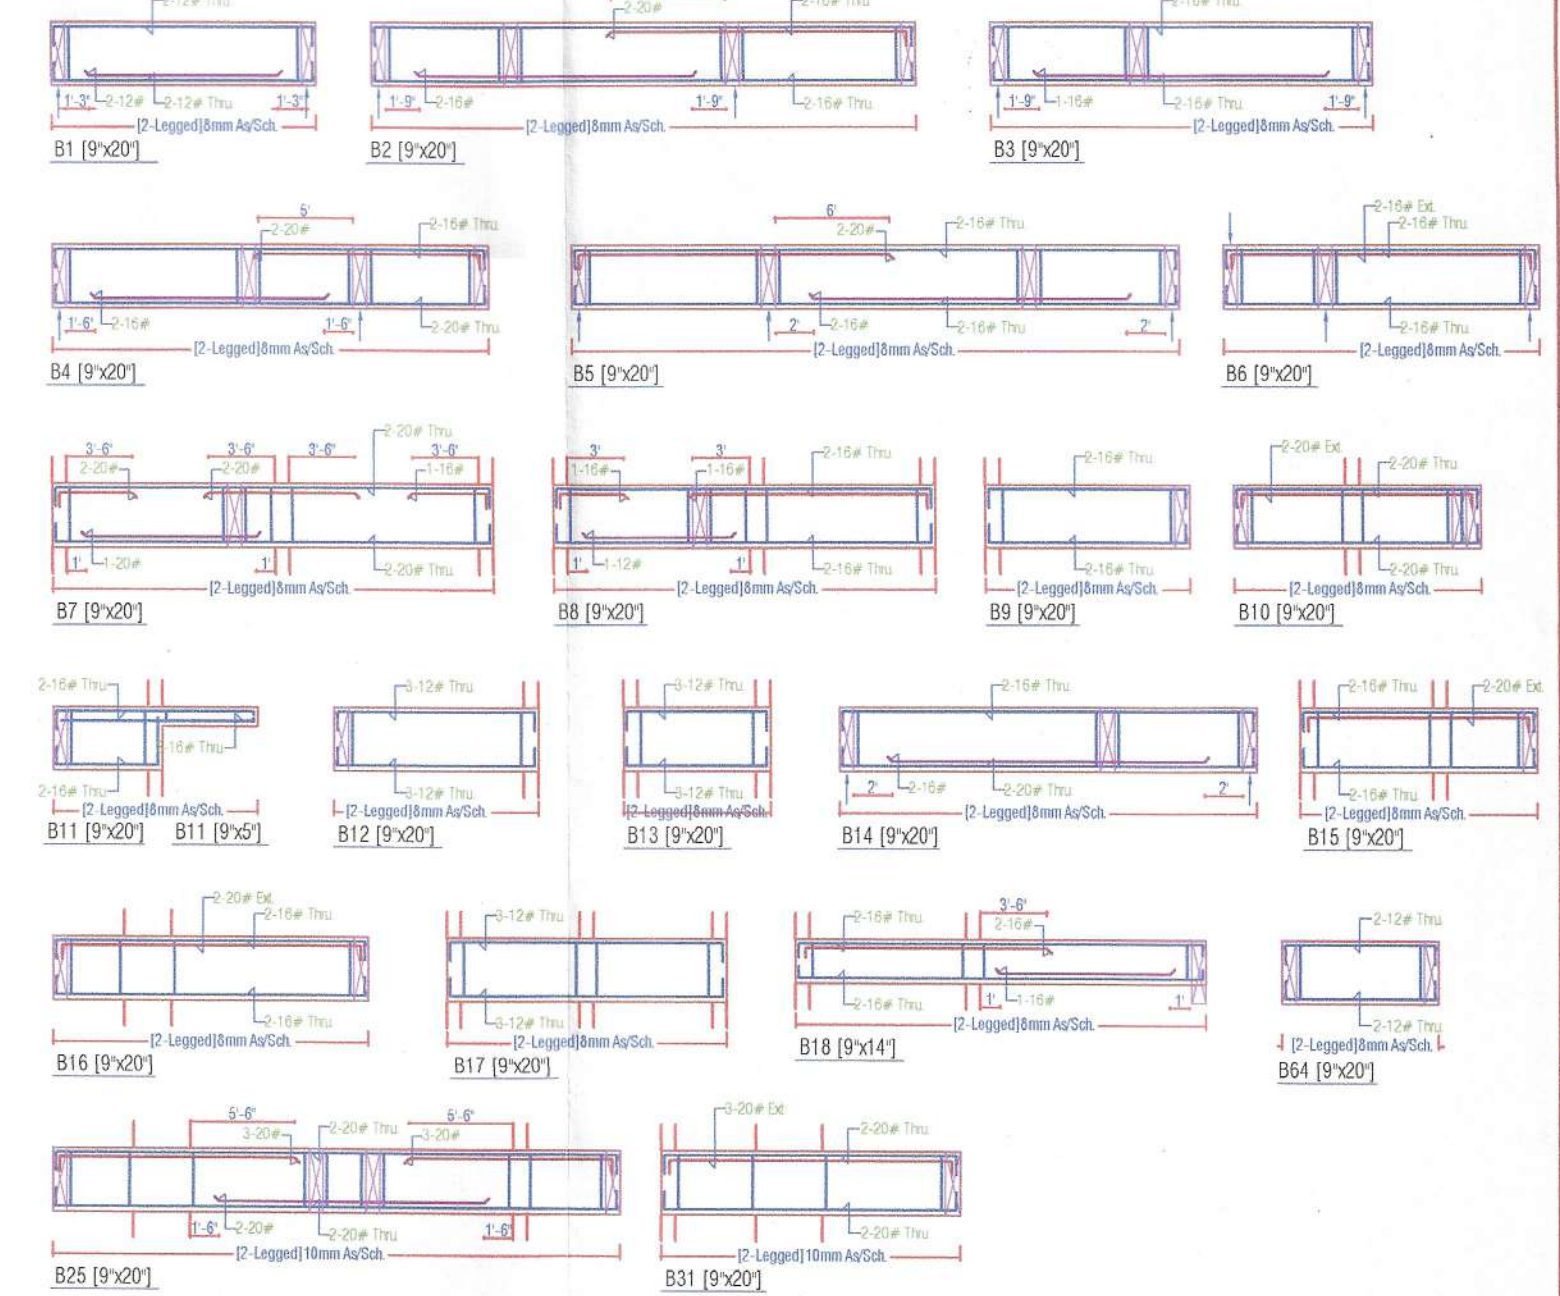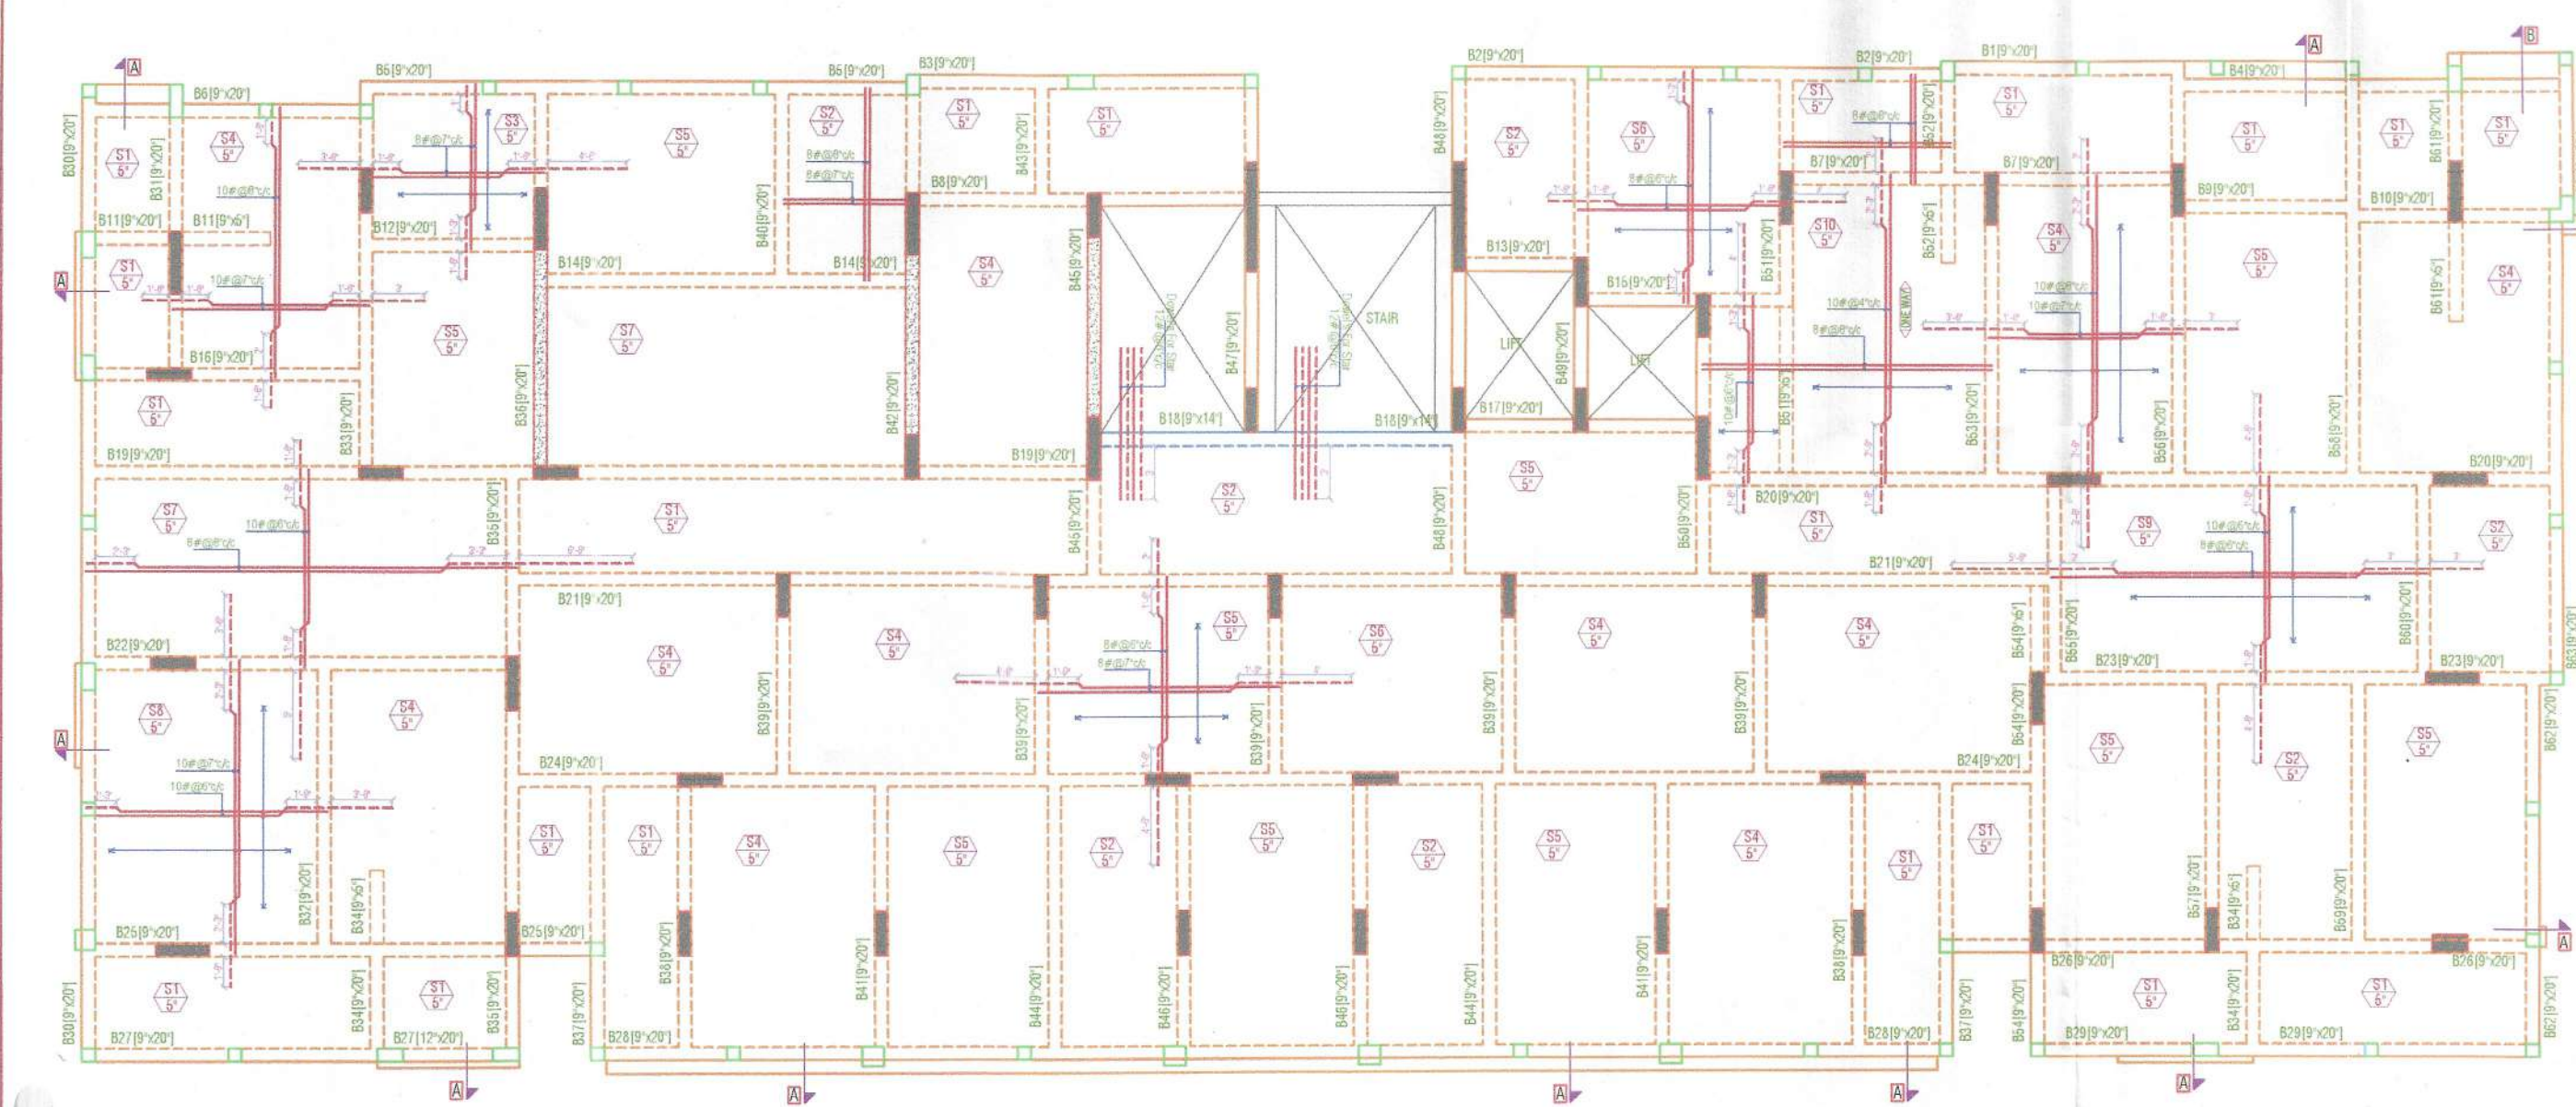

GENERAL NOTES:-

1. ALL DIMENSION AND LEVEL ARE IN INCHES & FEET
2. DO NOT SCALE THIS DRAWING WRITTEN DIMENSION ONLY
3. THIS DRAWING SHOULD BE READ IN CONJUNCTION WITH RELEVANT ARCHITECTURAL AND SERVICE DRAWING ANY DISCREPANCY SHOULD BE IMMEDIATELY BROUGHT TO NOTICE.
4. ONLY LOAD BEARING WALLS ARE SHOWN IN PLAN WALLS SHALL BE STOPPED 1/2" BELOW SOFFIT OF BEAM/SLAB AND GAP FILLED WITH CEMENT MORTAR UNLESS OTHERWISE SHOWN IN ARCHITECTURAL DRAWING.

REINFORCEMENT DETAILS

Please Refer Drawing ST/SG/TLM/00

CONCRETE DETAILS

Please Refer Drawing ST/SG/TLM/00

REV.	DATE	DESCRIPTION	REMARKS
R1			
R2			
R3			
R4			

CLIENT:-

M/S LALIT MENGHNANI

ARCHITECTS:-

SPACE GRID
C-49 Vidya Apartment, Janta Nagar,
Bapu Nagar, near Janta Store Circle,
Jaipur-302015
Ph-09314918766, 0141-4006506 (o)
Email- info.spacegrid@gmail.com

STRUCTURAL CONSULTANTS:-

SG STRUCTURES
A-36/1ST FLOOR, SUNDER SINGH BANDARI NAGAR,
SUNIL FARM, NEW SANGANER ROAD, JAIPUR-302015
T-09314918766, 0141-4006506 (o)
Email- info.spacegrid@gmail.com

PROJECT TITLE:- KIARA APARTMENT
KHASRA NO. 625/2, 626/1, MAHAL ROAD, JAGATPURA,
VILLAGE-TILAWALA, TEHSIL- SANGANER, JAIPUR,
RAJASTHAN

ORG. TITLE:-

11th FLOOR ROOF DETAIL

SCALE	DRG. NO.
SBC=15MT/Sq.M@4M Designed For= B+S+12	ST/SG/TLM/16

DINESH KUMAR
DRAFT BY


MANISH GUPTA
DESIGN & CHK. BY.






DATE:-22/01/2021

JOB.NO.

NORTH

PRINT.../01/2021

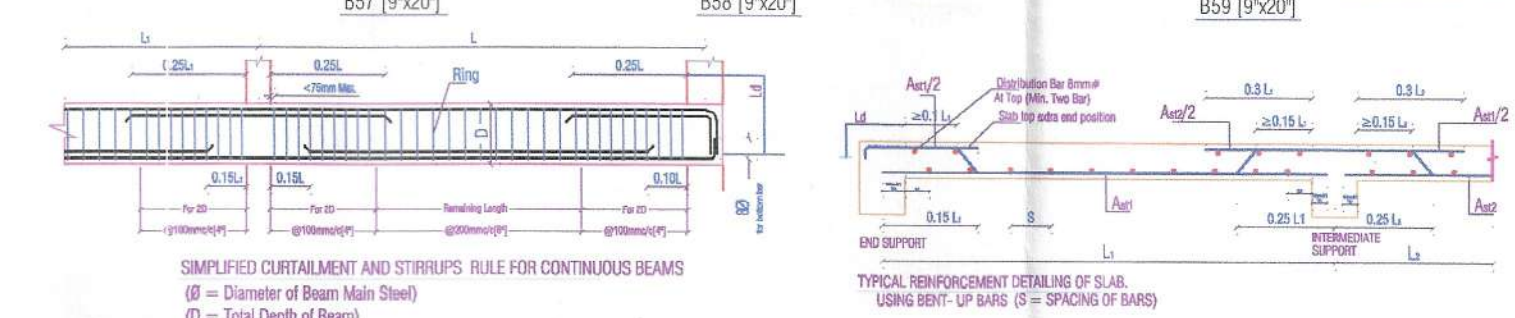

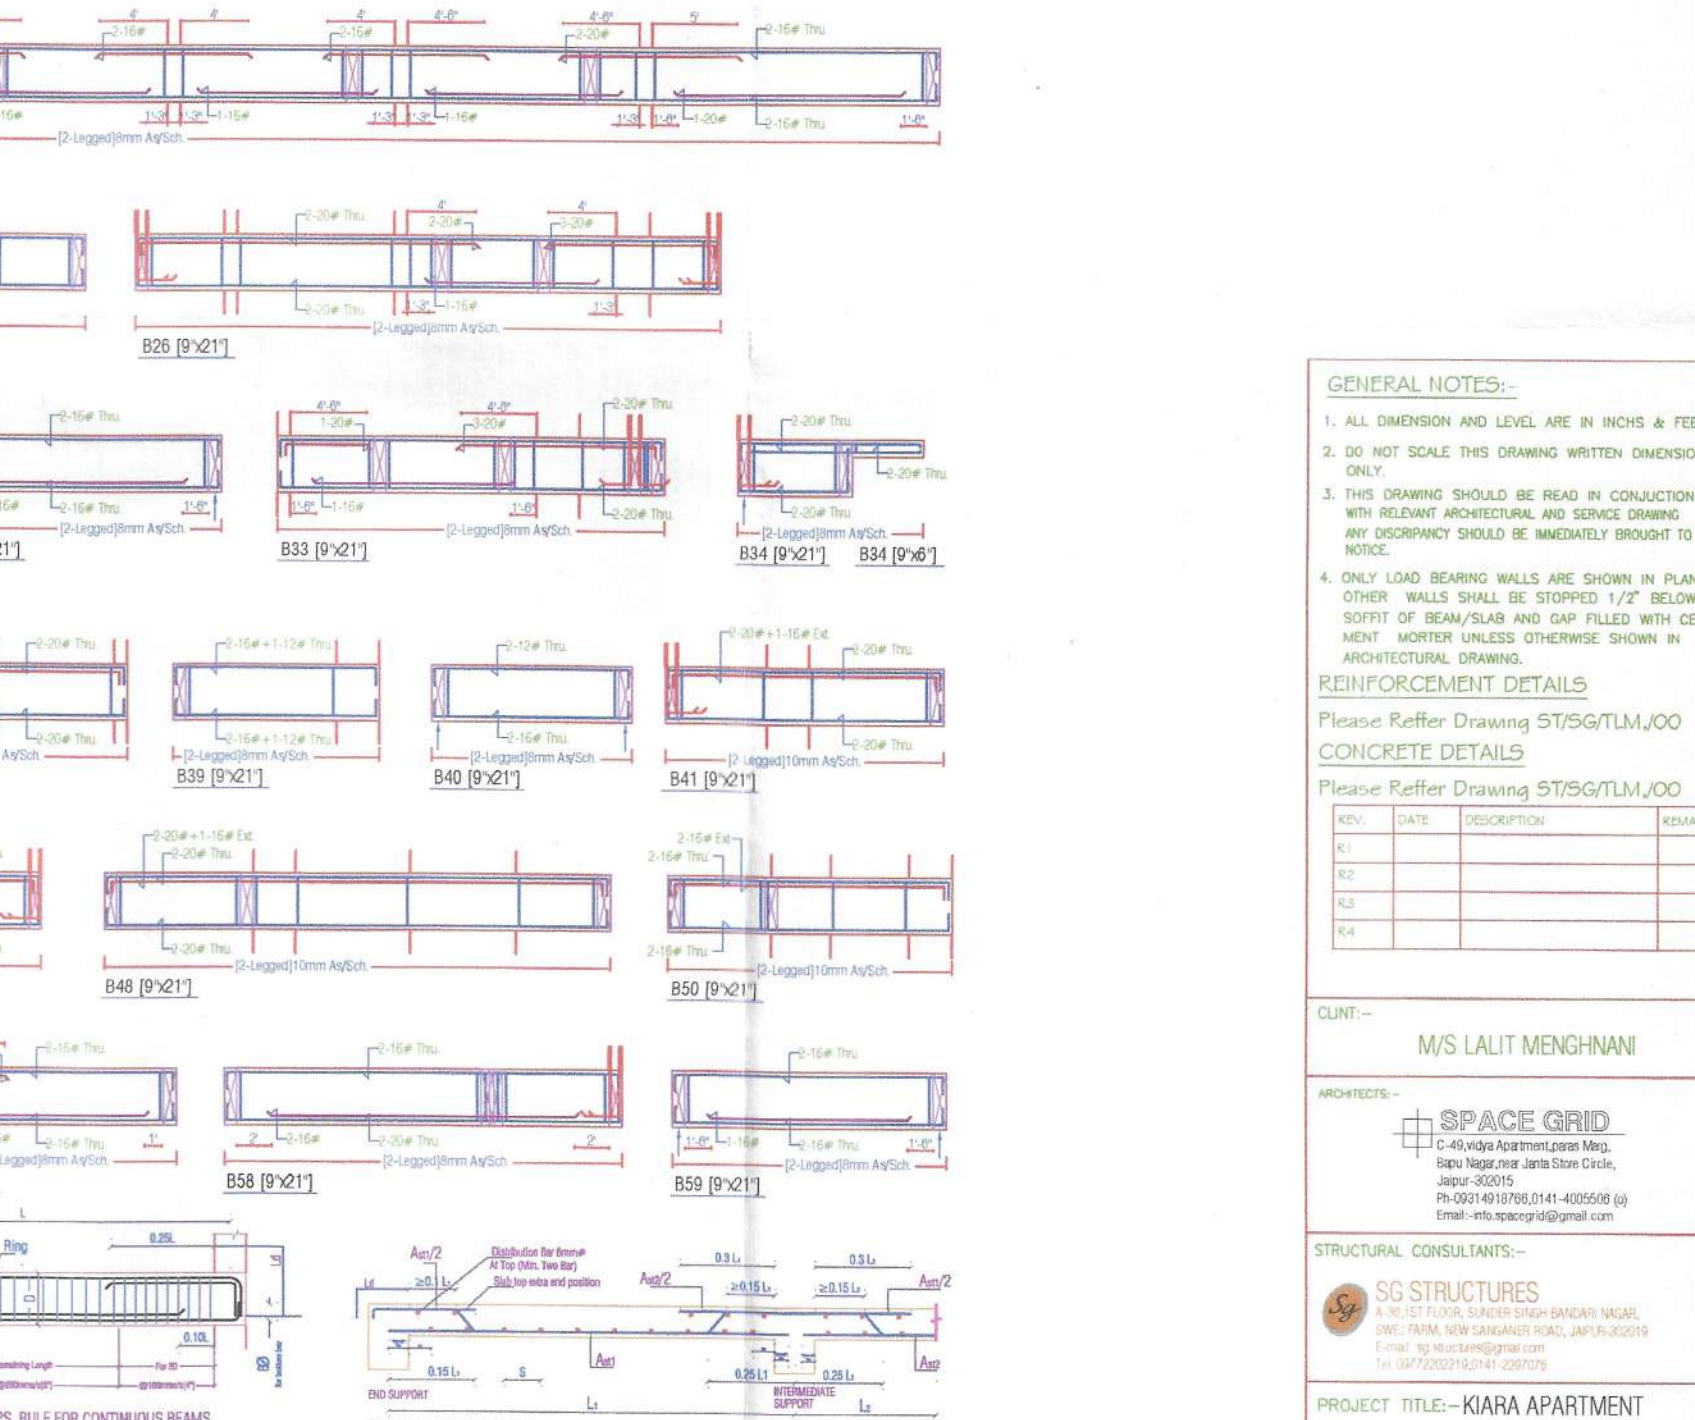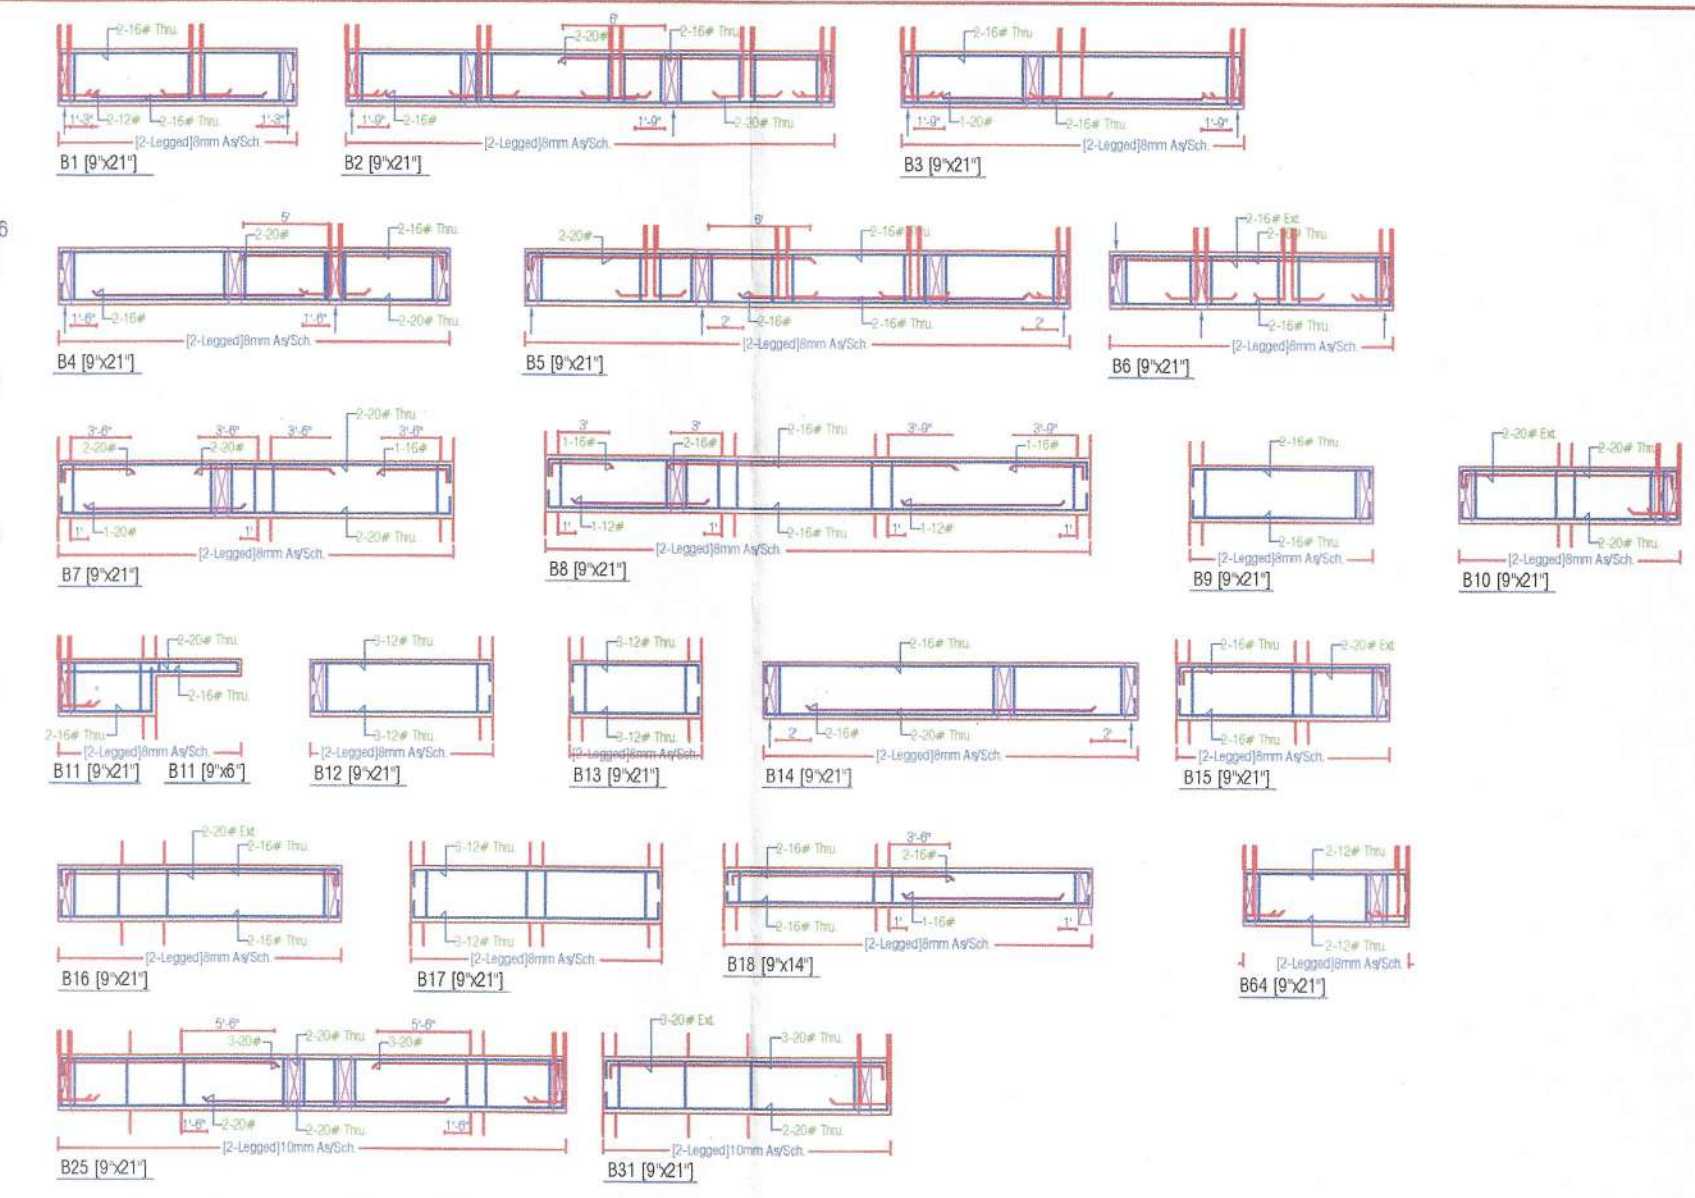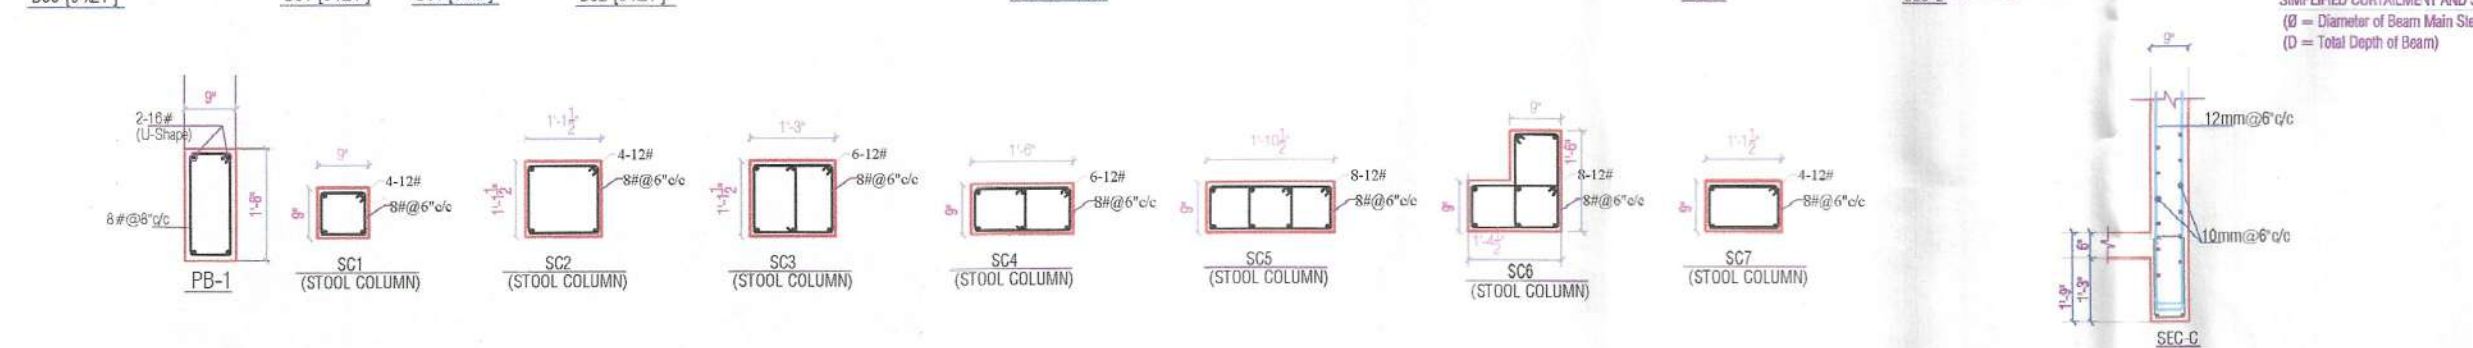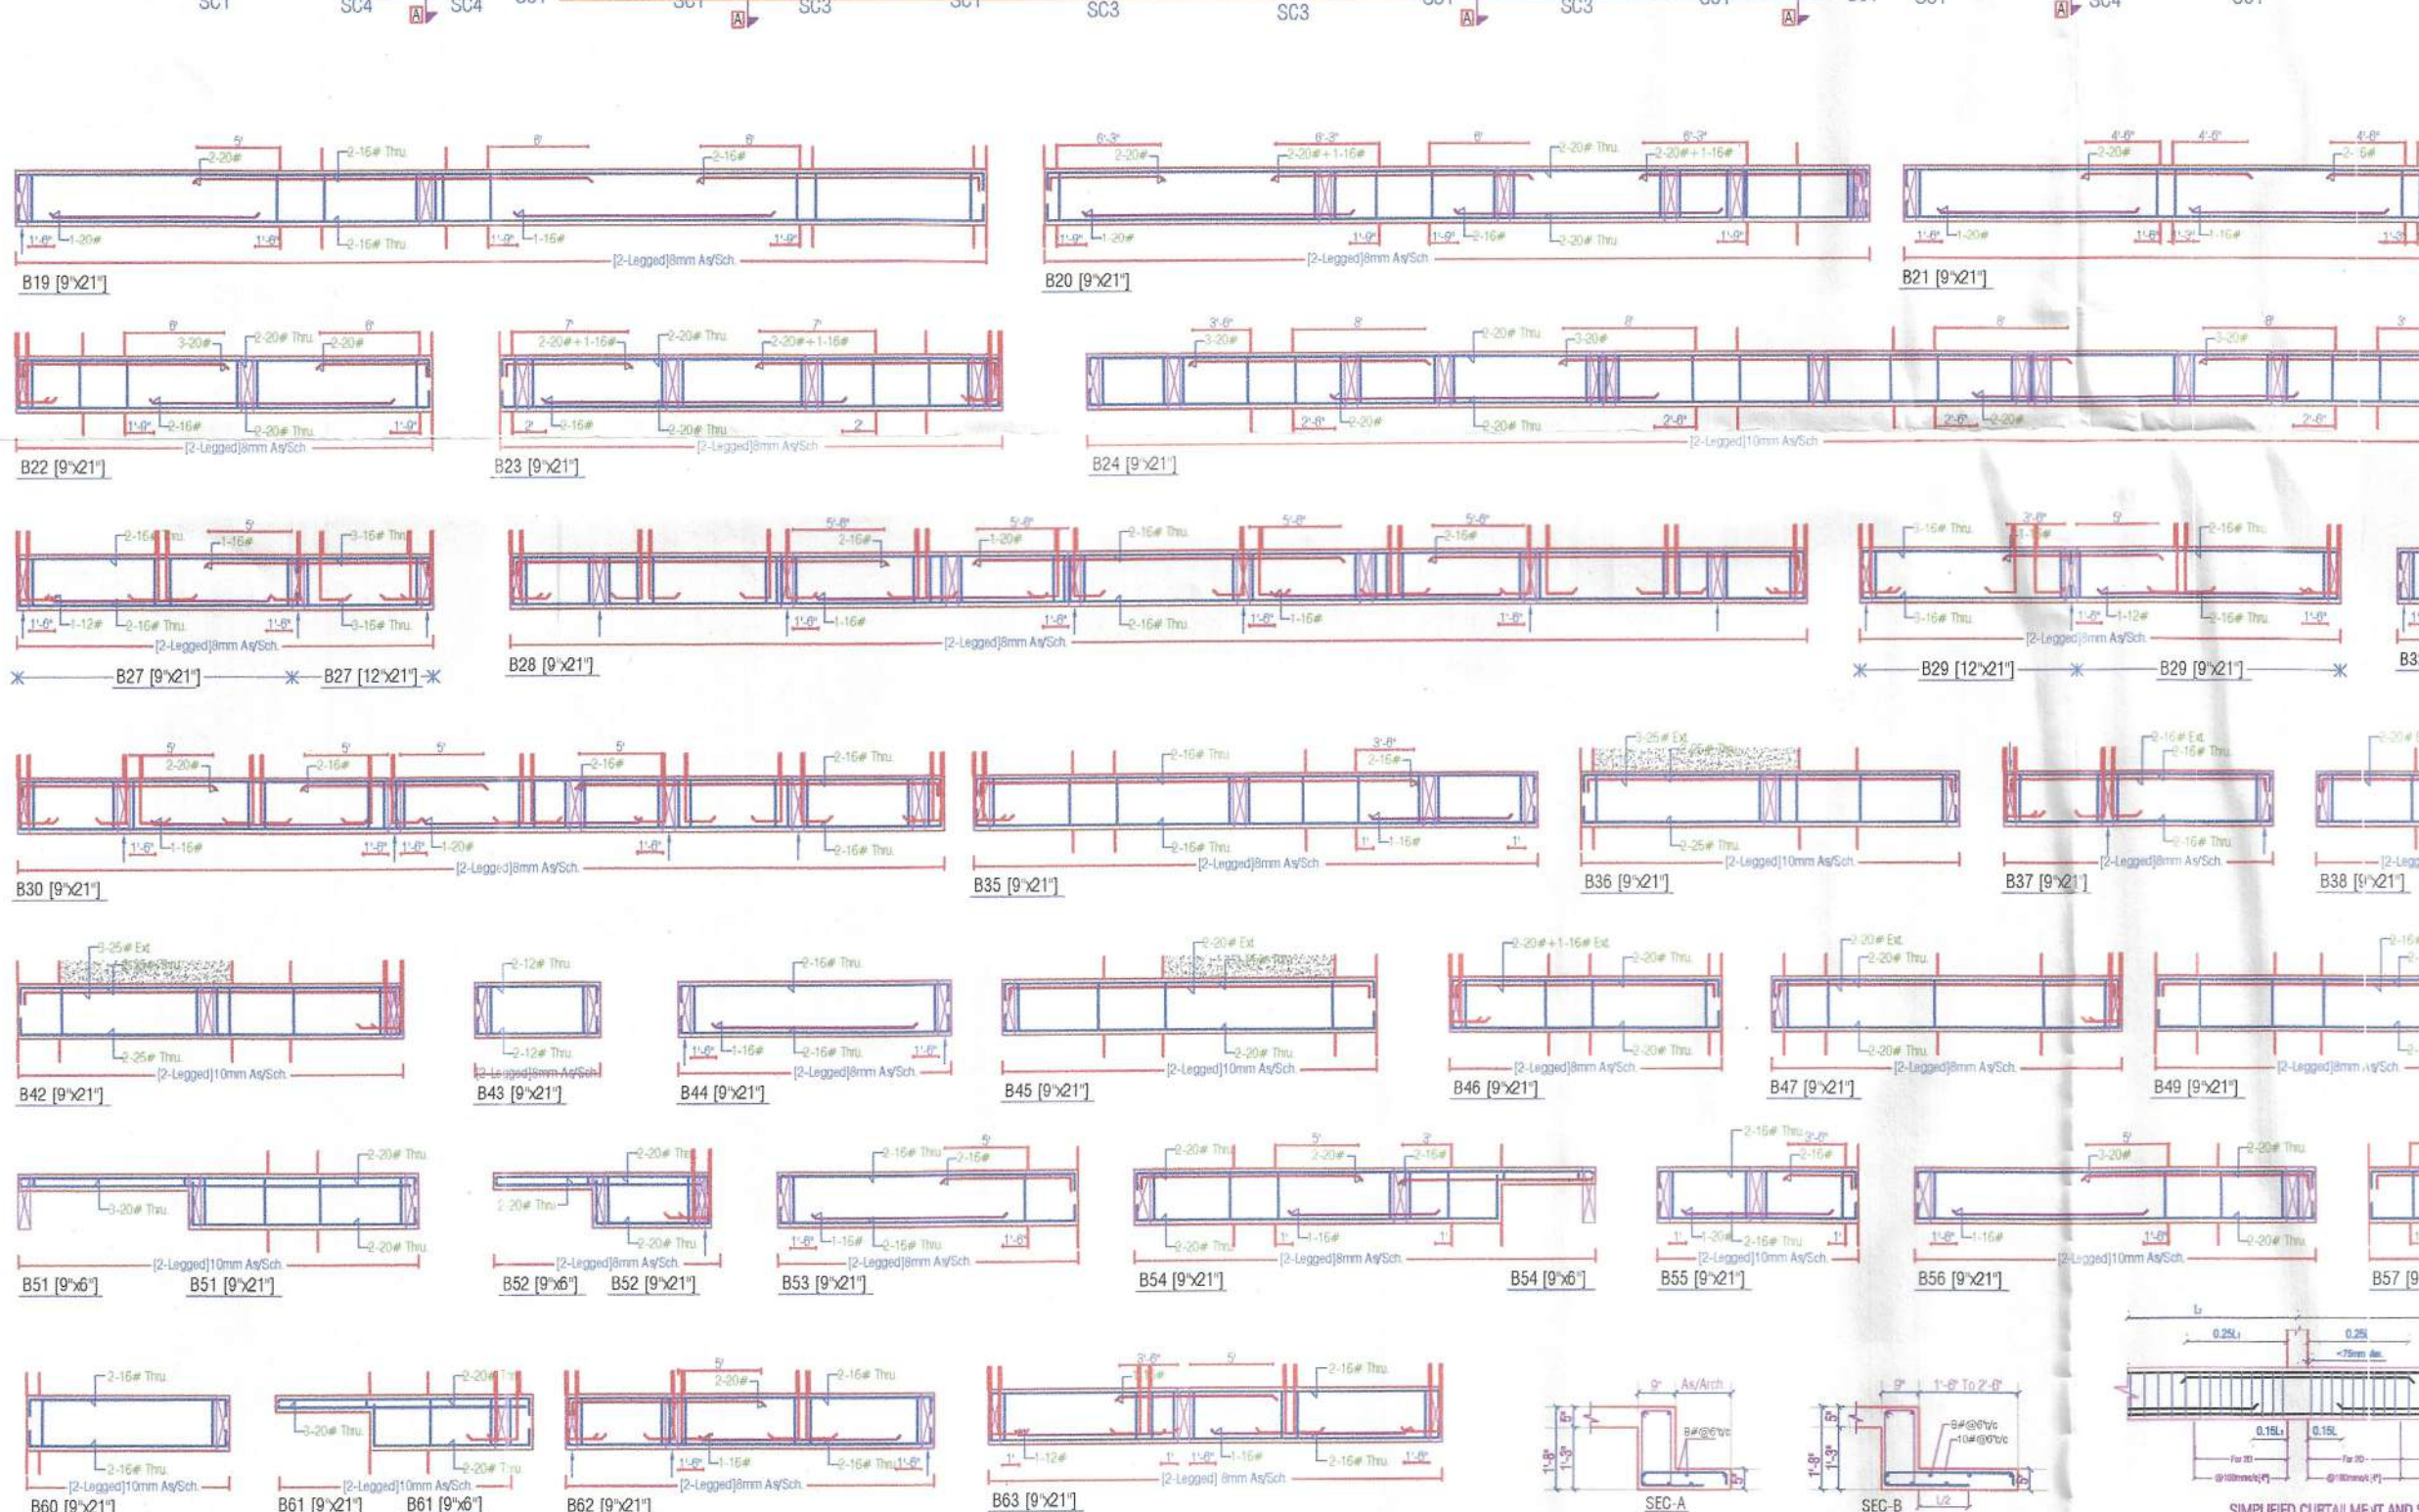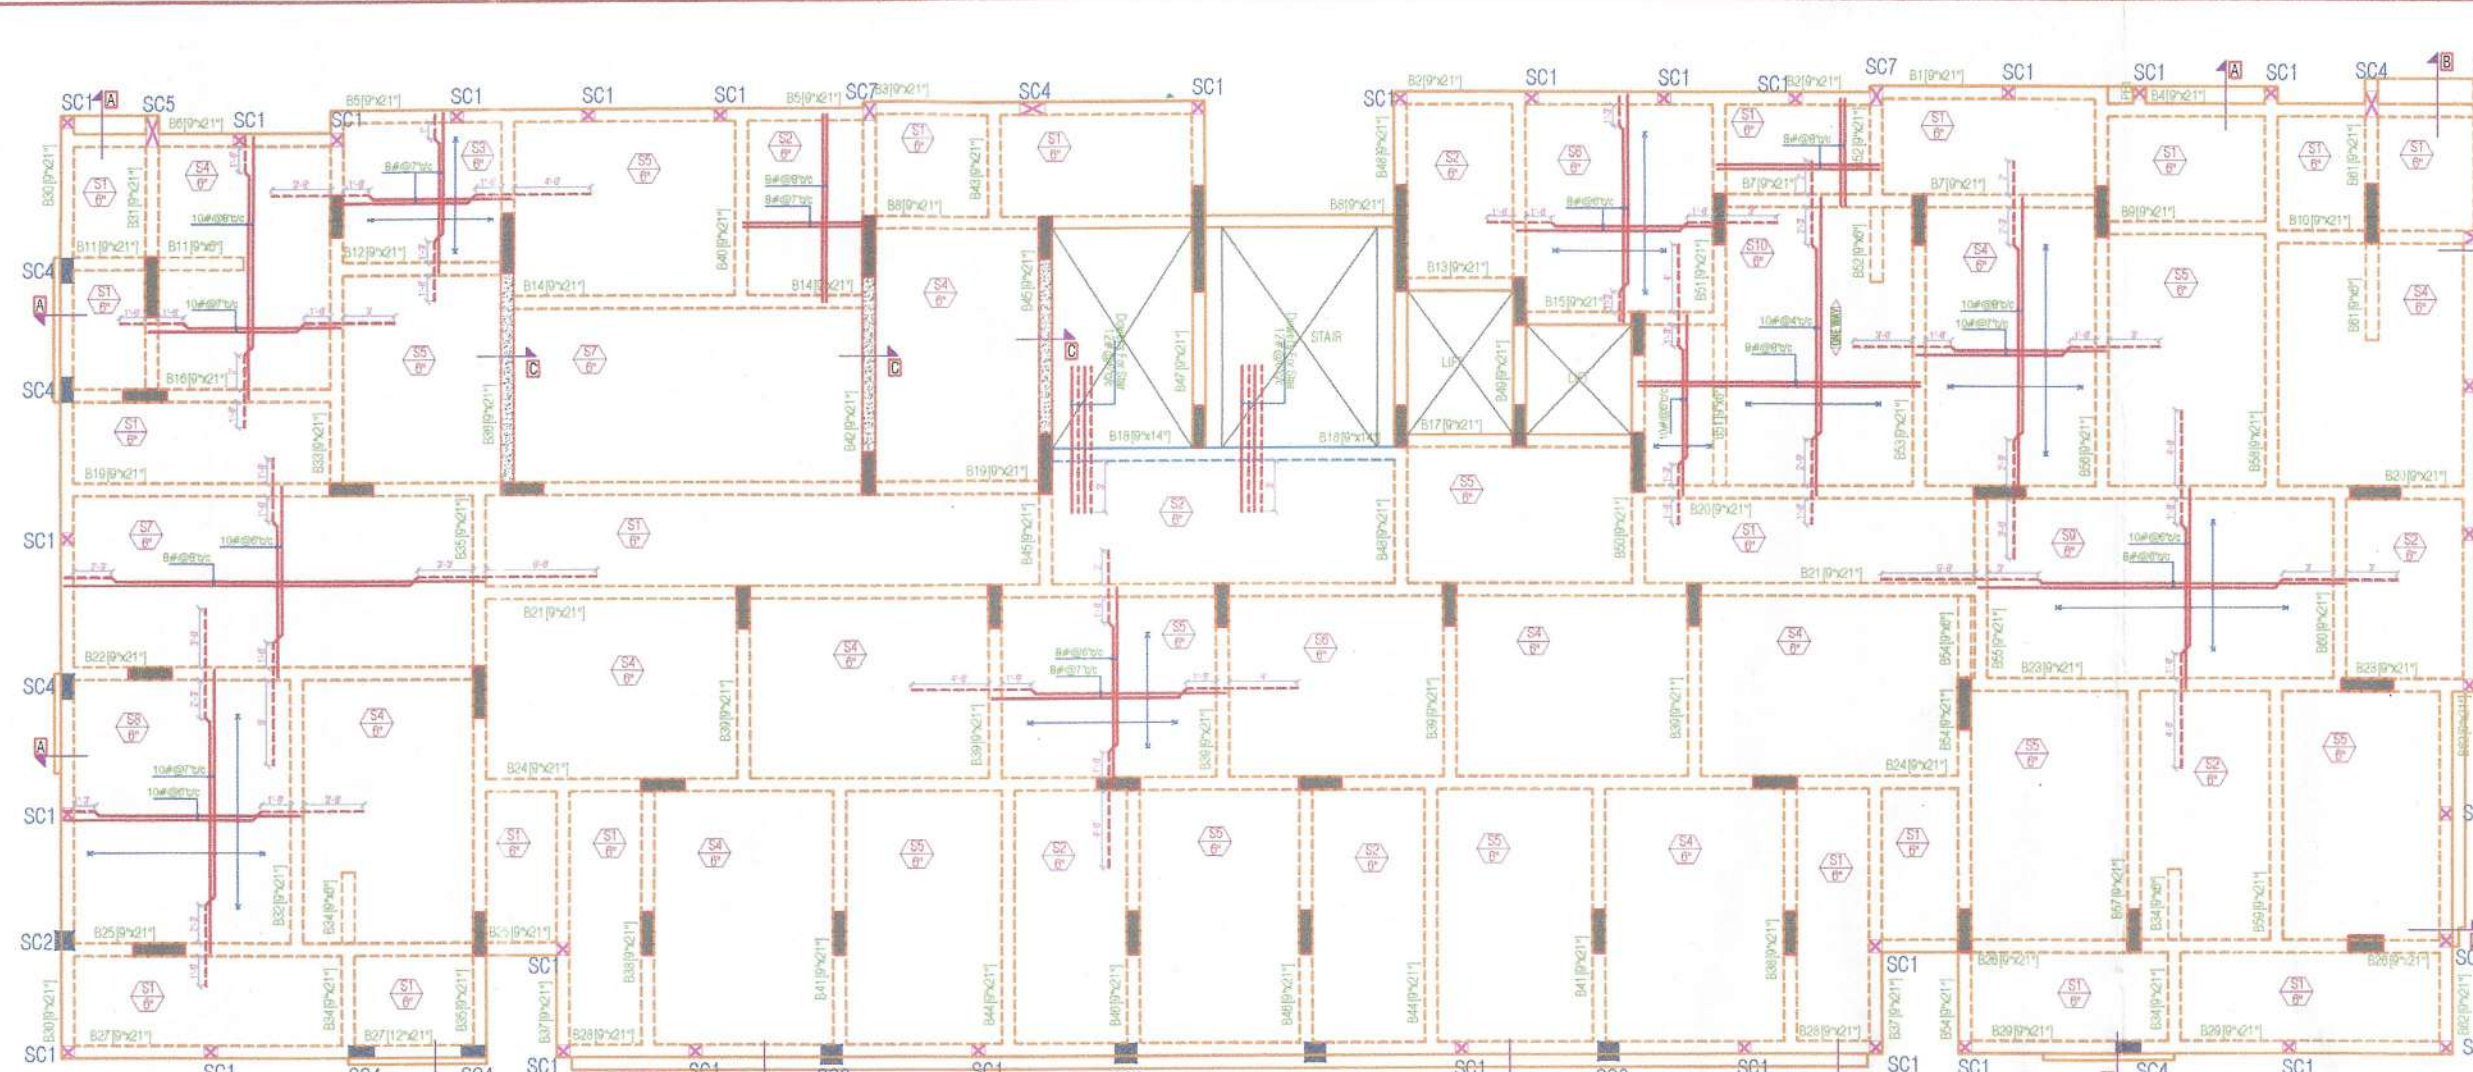

- GENERAL NOTES:-**
1. ALL DIMENSION AND LEVEL ARE IN INCHES & FEET
 2. DO NOT SCALE THIS DRAWING WRITTEN DIMENSION ONLY.
 3. THIS DRAWING SHOULD BE READ IN CONJUNCTION WITH RELEVANT ARCHITECTURAL AND SERVICE DRAWING. ANY DISCREPANCY SHOULD BE IMMEDIATELY BROUGHT TO NOTICE.
 4. ONLY LOAD BEARING WALLS ARE SHOWN IN PLAN. OTHER WALLS SHALL BE STOPPED 1/2" BELOW SOFFIT OF BEAM/SLAB AND GAP FILLED WITH CE-MENT MORTAR UNLESS OTHERWISE SHOWN IN ARCHITECTURAL DRAWING.

REINFORCEMENT DETAILS
Please Refer Drawing ST/SG/TLM/JOO

CONCRETE DETAILS
Please Refer Drawing ST/SG/TLM/JOO

REV.	DATE	DESCRIPTION	REMARK
R1			
R2			
R3			
R4			

CLIENT:-
M/S LAIT MINGHANI

ARCHITECTS:-
SPACE GRID
C-40, Vija Apartment, Laxmi Vihar,
Bapu Nagar, New Jaipur, Jaipur, India
Jaipur - 302015
Ph-09214918768, 0141-4025508 (a)
Email- info.spacegrid@gmail.com



STRUCTURAL CONSULTANTS:-
SG STRUCTURES
A-10, 1st Floor, Sankar Singh Bandari Nagar,
Dwarka, New Delhi, India
Email- sg.structures@gmail.com
Ph-011-26101111, 011-26101112

PROJECT TITLE:- **KIARA APARTMENT**
KHASRA NO. 625/2, 626/1, MAHAL ROAD, JAGATPURA,
VILLAGE-TILAWALA, TEHSIL- SANGANER, JAIPUR,
RAJASTHAN


DRG. TITLE:-
12th FLOOR ROOF DETAIL

SCALE	DRG. NO.
SBC=15MT/Sq.M @ 4M Designed for S+S+12	ST/SG/TLM/17
DINESH KUMAR DRAFT BY	MANISH GUPTA DESIGN & CHK. BY
DATE: 1-16/02/2021	JOB.NO.
PRINT: 02/2021	NORTH








1. STOOL COLUMN UPTO PERGOLA TOP LEVEL.
2. STOOL COLUMN UPTO PARAPET WALL TOP LEVEL.

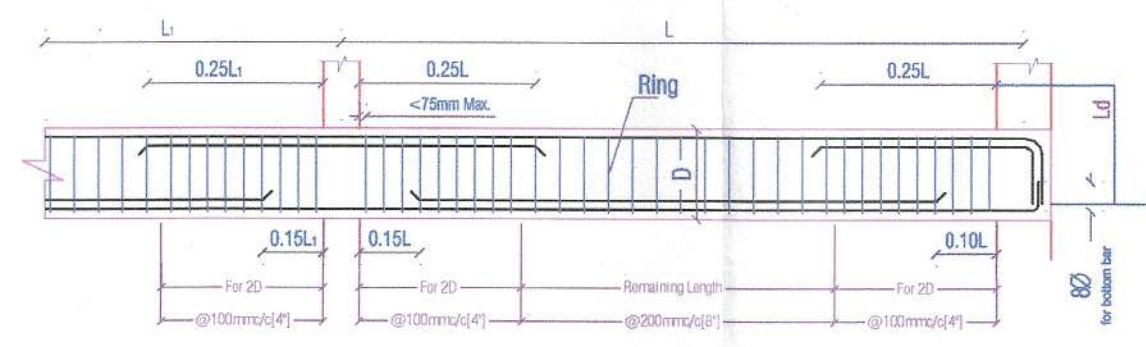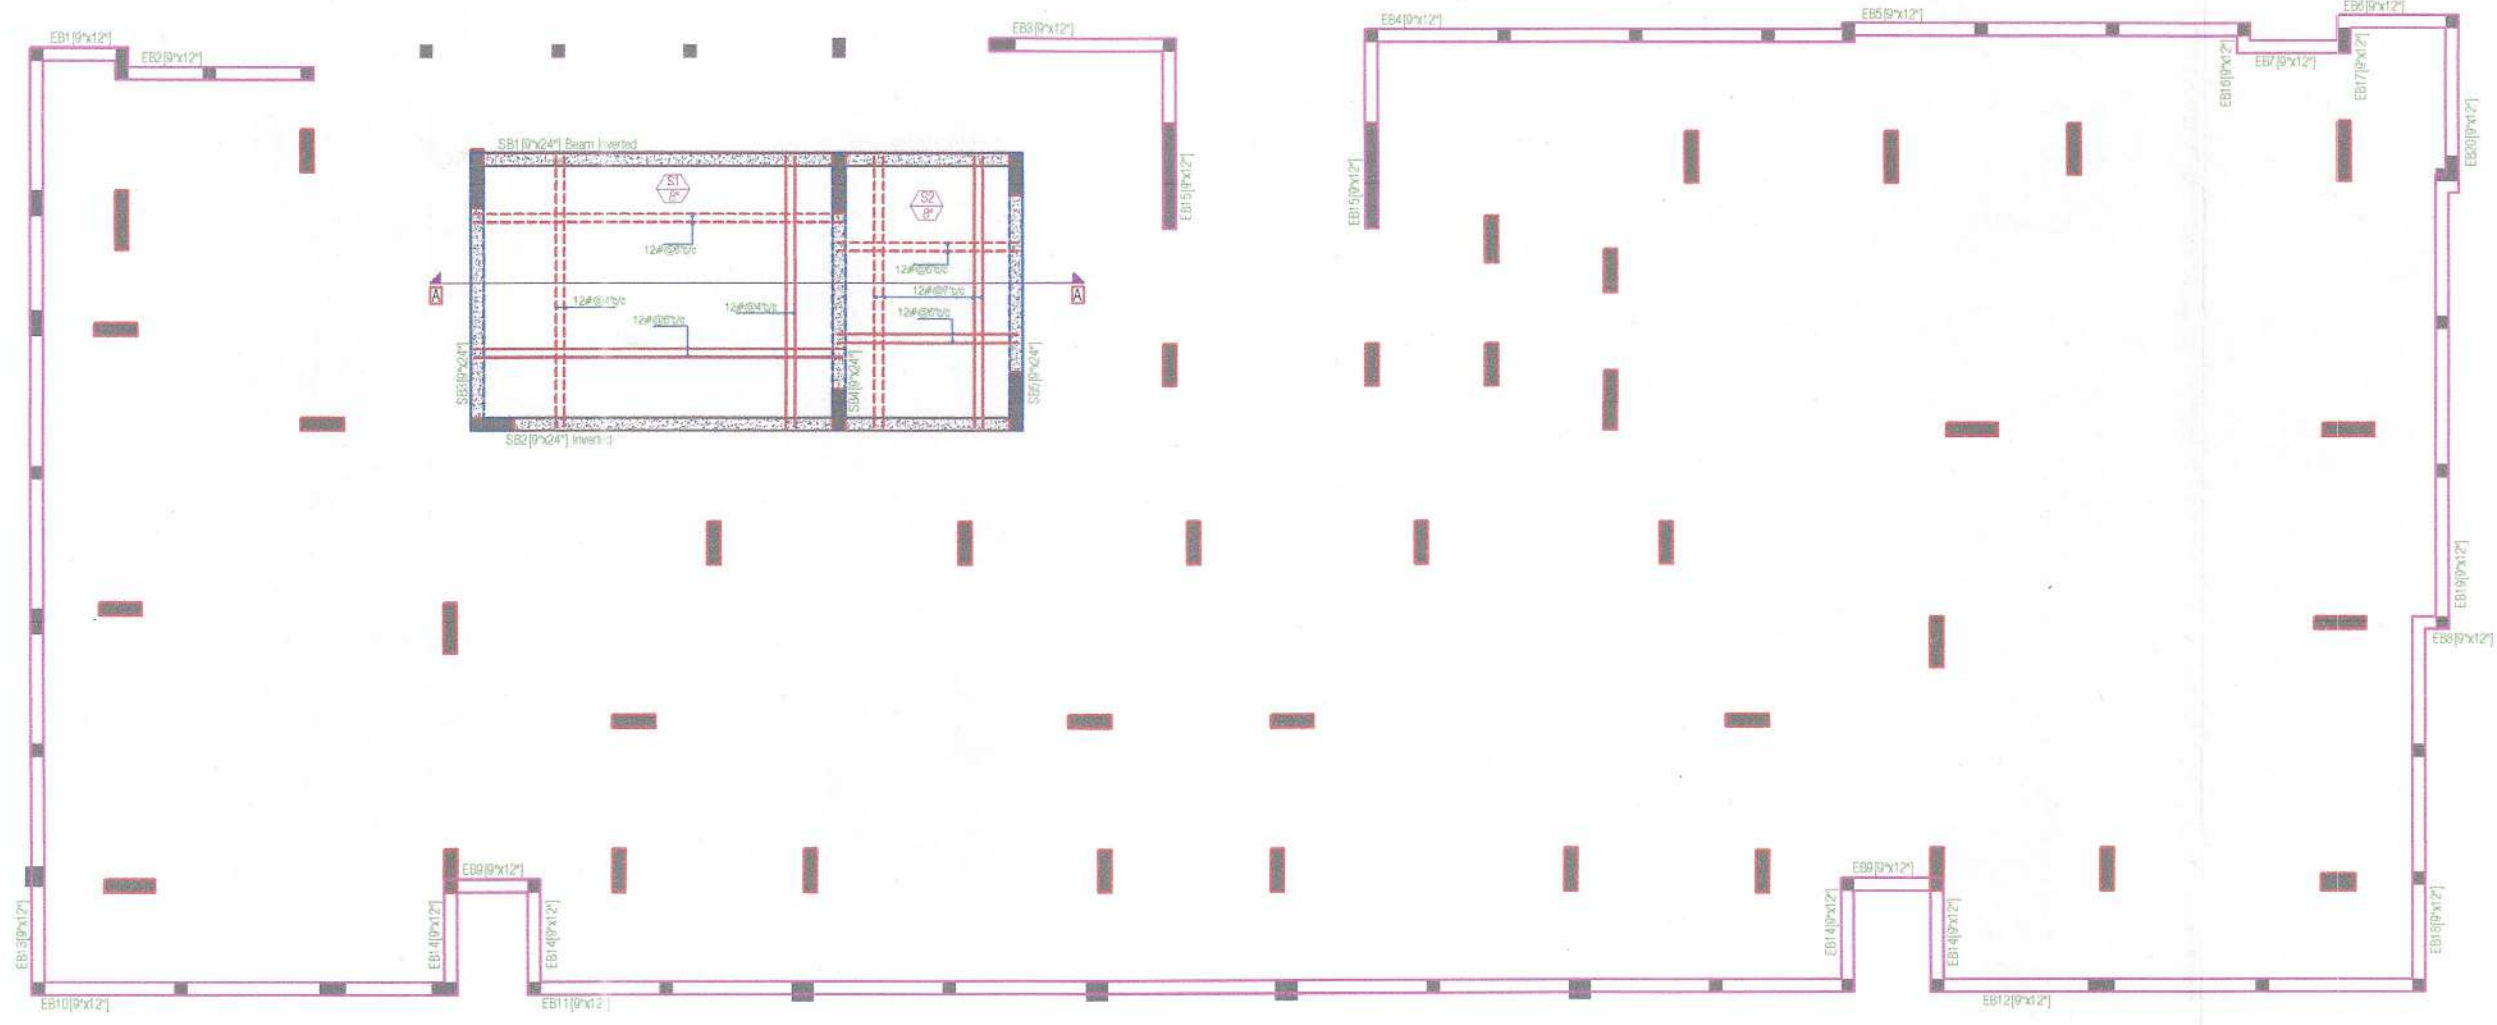

SIMPLIFIED CURTAILMENT AND STIRRUPS RULE FOR CONTINUOUS BEAMS
(Ø = Diameter of Beam Main Steel)
(D = Total Depth of Beam)

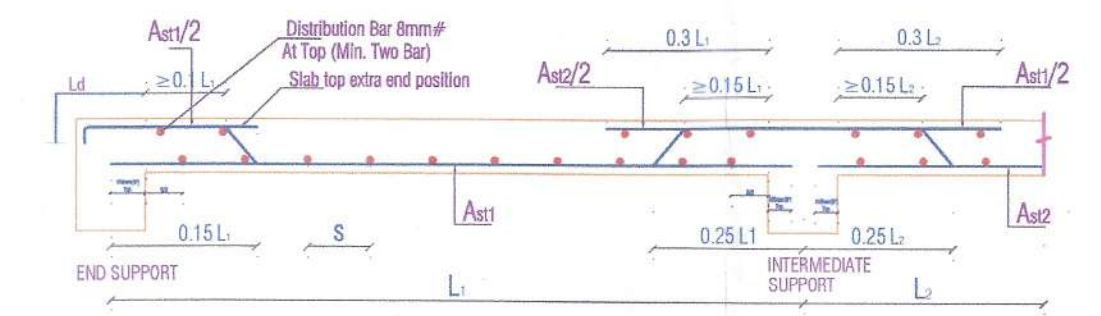

TYPICAL REINFORCEMENT DETAILING OF SLAB
USING BENT-UP BARS (S = SPACING OF BARS)

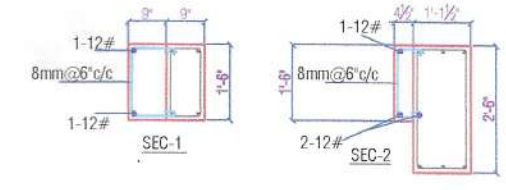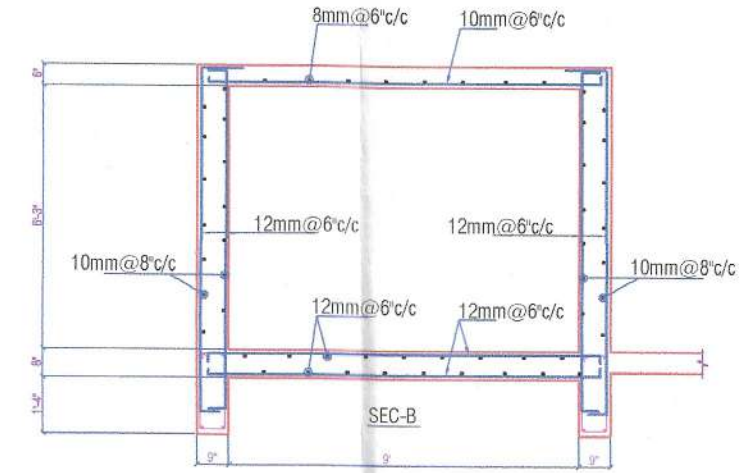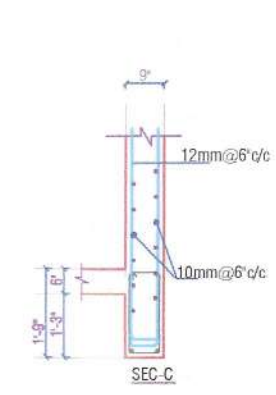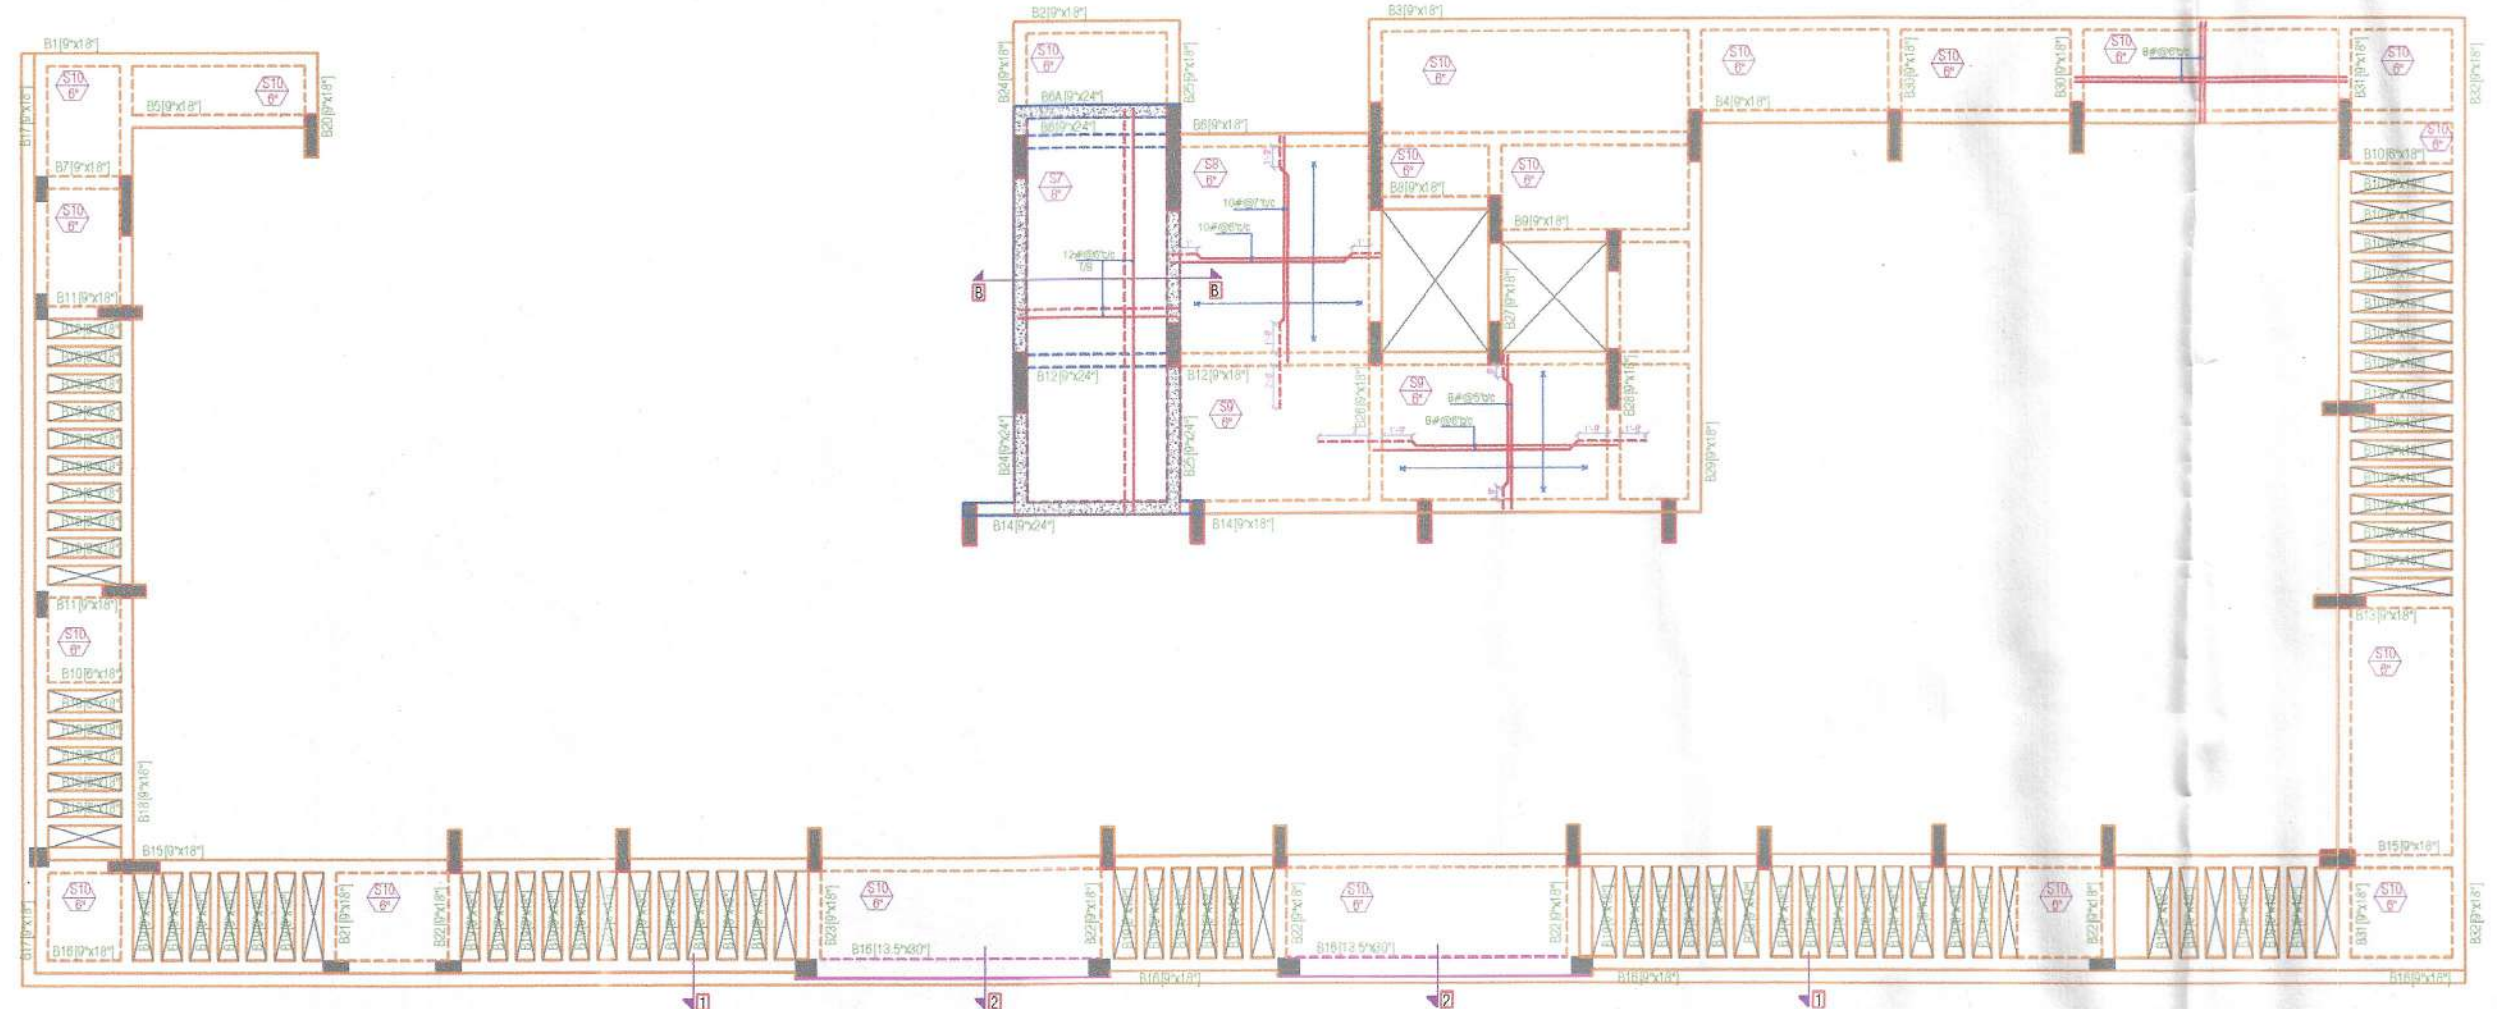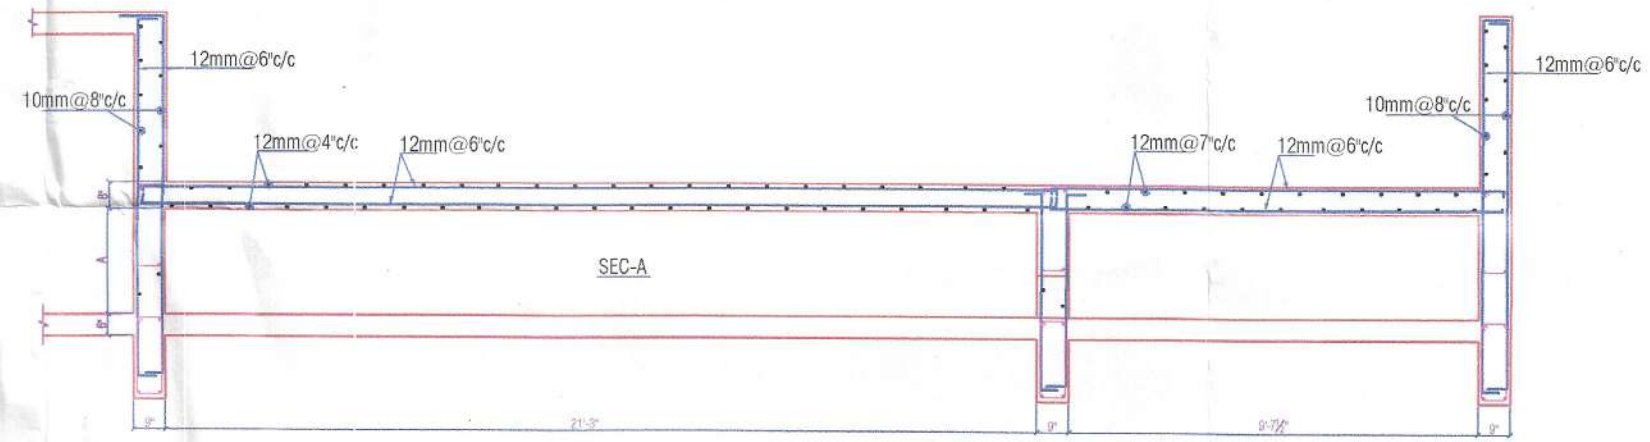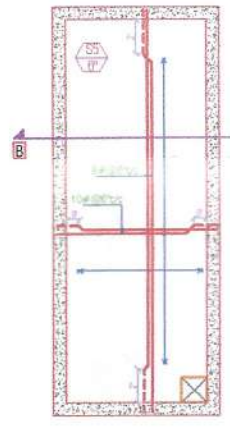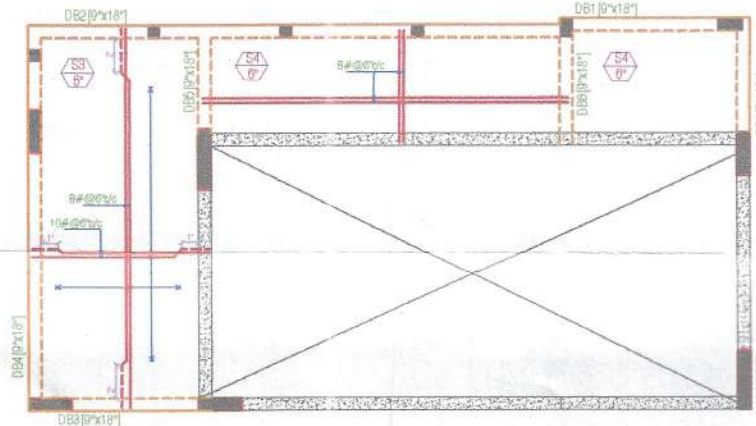

For SG STRUCTURES
MANISH GUPTA
B.Tech.[Civil] M.Tech.[Stru.]

GENERAL NOTES:-

1. ALL DIMENSION AND LEVEL ARE IN INCHES & FEET
2. DO NOT SCALE THIS DRAWING WRITTEN DIMENSION ONLY.
3. THIS DRAWING SHOULD BE READ IN CONJUNCTION WITH RELEVANT ARCHITECTURAL AND SERVICE DRAWING ANY DISCREPANCY SHOULD BE IMMEDIATELY BROUGHT TO NOTICE.
4. ONLY LOAD BEARING WALLS ARE SHOWN IN PLAN OTHER WALLS SHALL BE STOPPED 1/2" BELOW SOFFIT OF BEAM/SLAB AND GAP FILLED WITH CEMENT MORTAR UNLESS OTHERWISE SHOWN IN ARCHITECTURAL DRAWING.

REINFORCEMENT DETAILS
Please Refer Drawing ST/SG/TLM/J00

CONCRETE DETAILS
Please Refer Drawing ST/SG/TLM/J00

REV.	DATE	DESCRIPTION	REMARK
R.1			
R.2			
R.3			
R.4			

CLIENT:-
M/S LALIT MENGHNANI


ARCHITECTS:-
SPACE GRID
C-40, Vidya Apartment, Panch Mang, Bapu Nagar, near Janta Store Circle, Jaipur-302015
Ph: 09314918766, 0141-4005506 (o)
Email: info.spacegrid@gmail.com

STRUCTURAL CONSULTANTS:-
SG STRUCTURES
A-30, 1ST FLOOR, SUMER GINER BANDARI KASAR, CHAJA FARM, NEW GANGANER ROAD, JAIPUR-302019
E-mail: sg_structures@gmail.com
Tel: 0672202219, 0141-2291076

PROJECT TITLE:- KIARA APARTMENT
KHASRA NO. 625/2, 626/1, MAHAL ROAD, JAGATPURA, VILLAGE—TILAWALA, TEHSIL- SANGANER, JAIPUR, RAJASTHAN

DRG. TITLE:-
TERRACE FLOOR ROOF DETAIL

SCALE	DRG. NO.
SBC = 15MT/Sq.M@4M Designed For = B + S + 12	ST/SG/TLM/18
DINESH KUMAR DRAFT BY	MANISH GUPTA DESIGN & CHK. BY.
DATE :- 15/03/2021 PRINT.... /03/2021	JOB.NO. NORTH

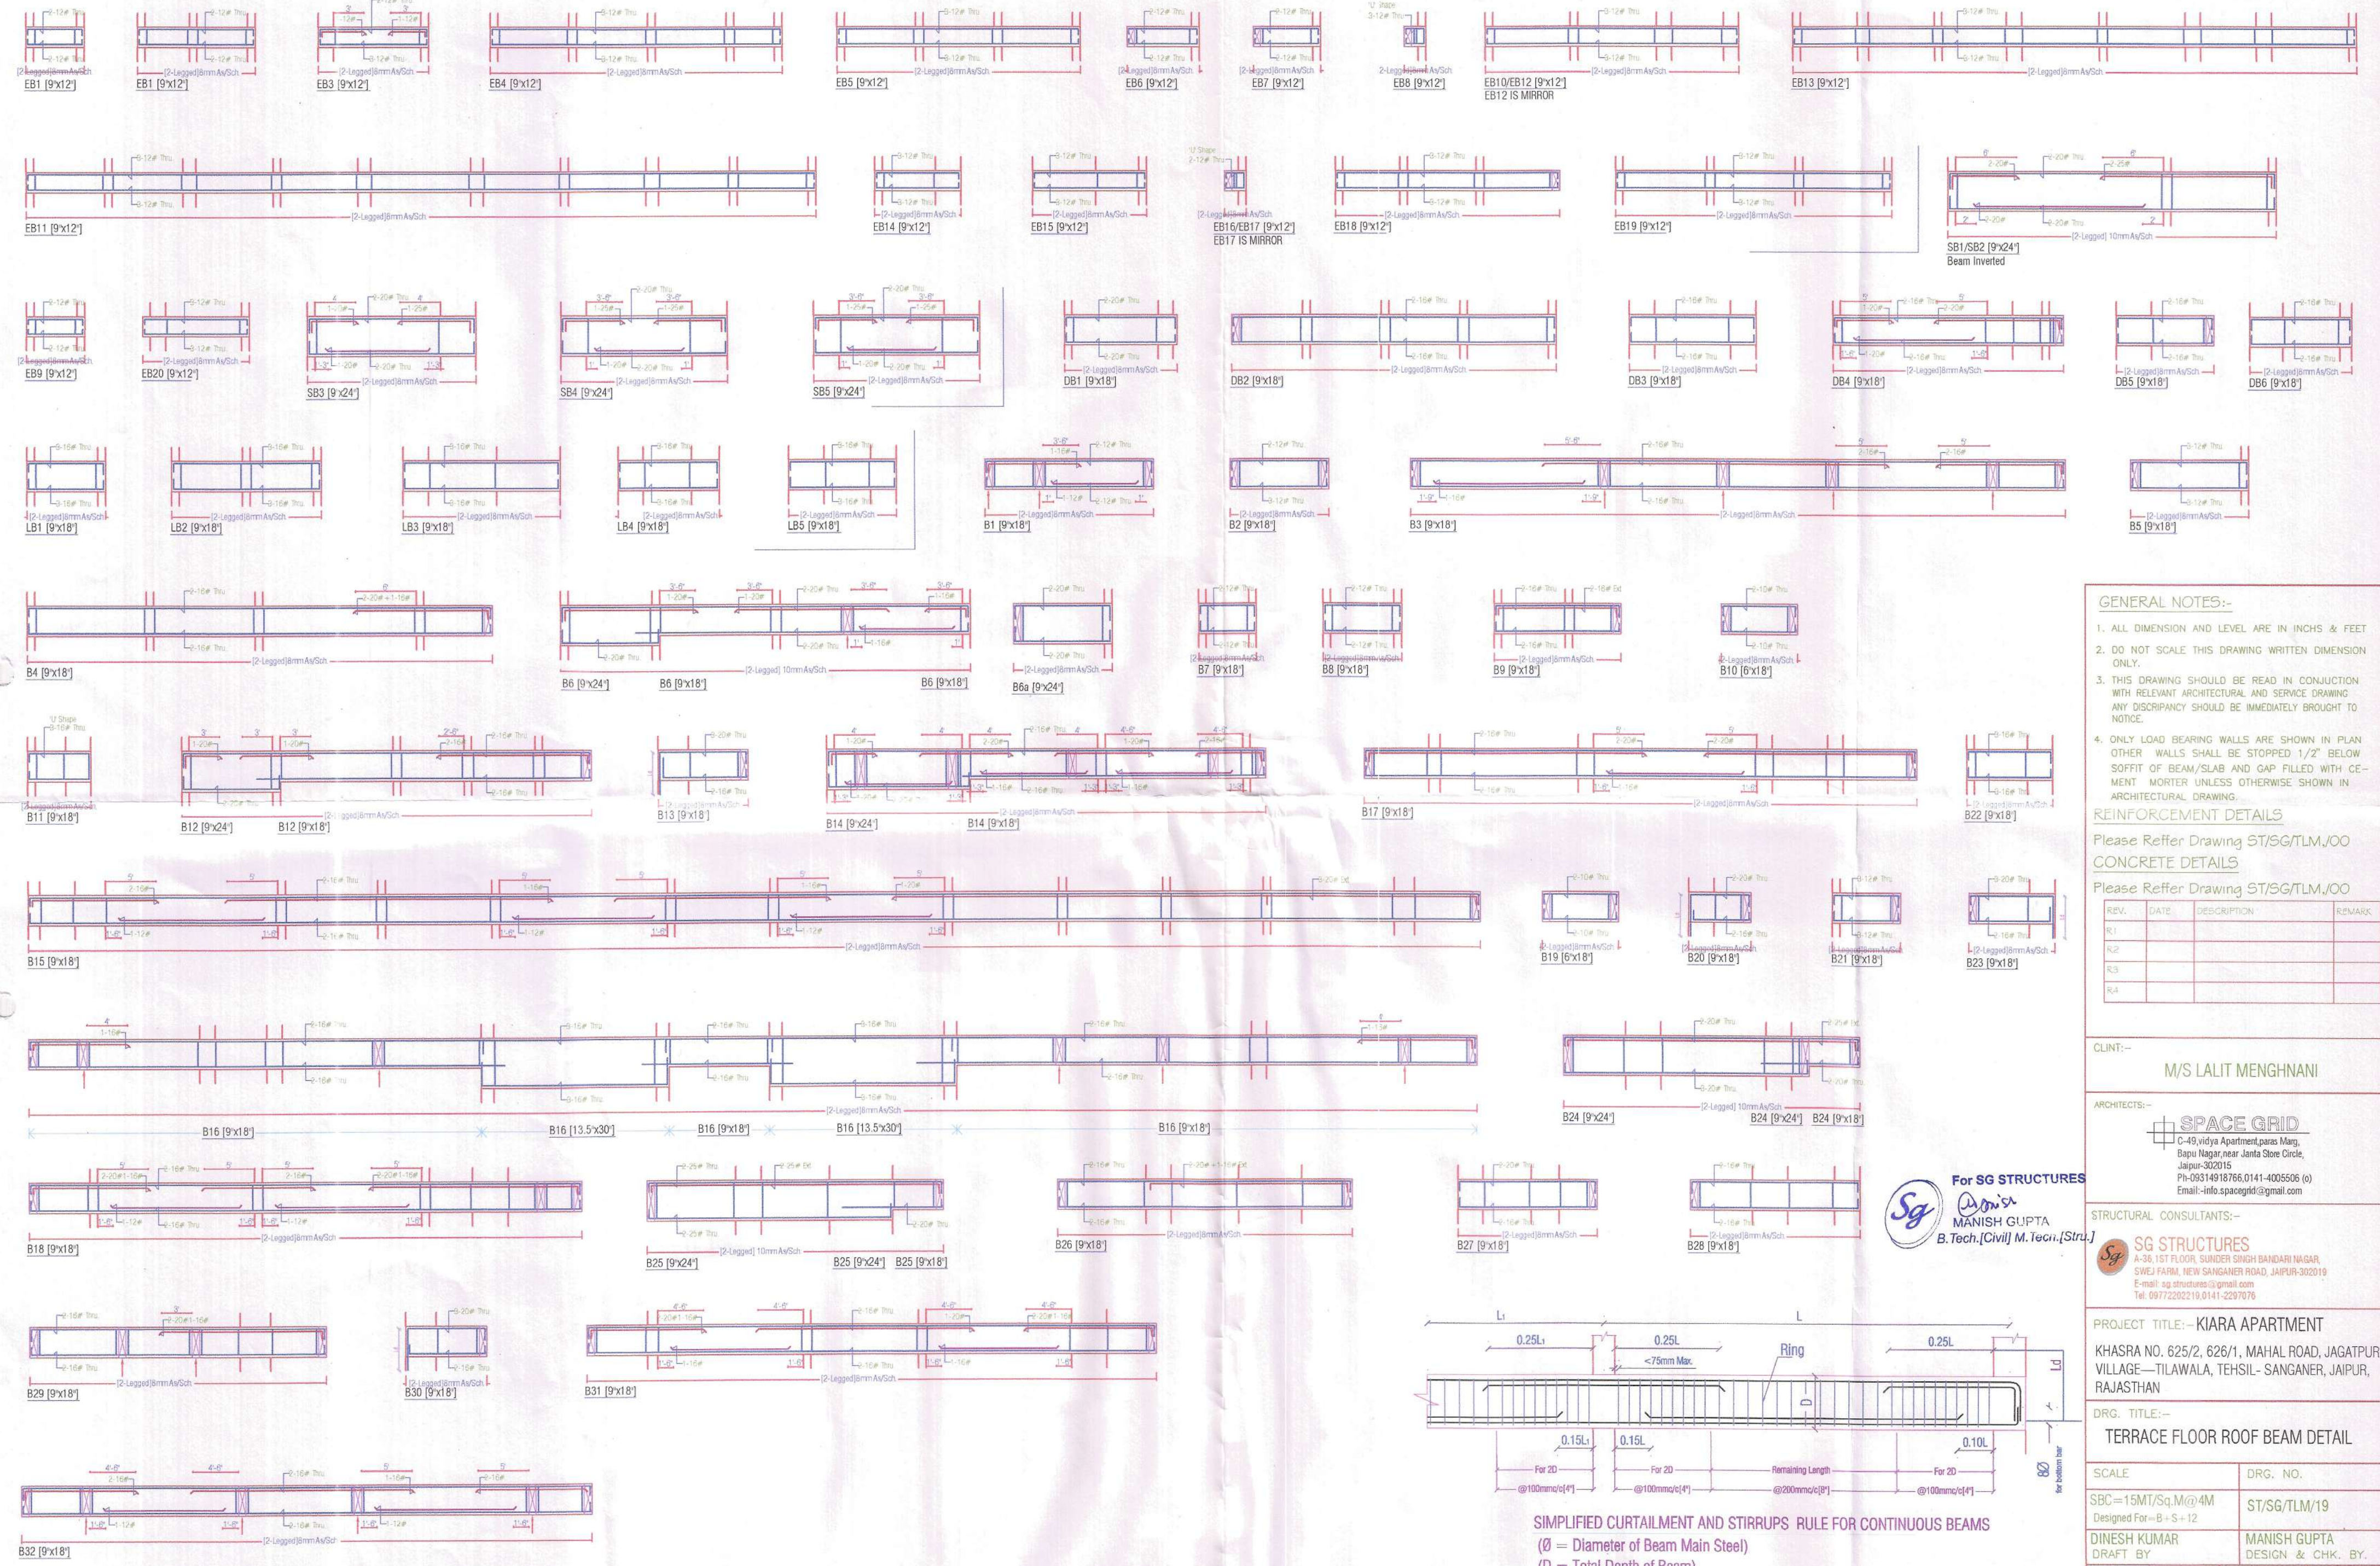

- GENERAL NOTES:-**
- 1. ALL DIMENSION AND LEVEL ARE IN INCHES & FEET
 - 2. DO NOT SCALE THIS DRAWING WRITTEN DIMENSION ONLY.
 - 3. THIS DRAWING SHOULD BE READ IN CONJUNCTION WITH RELEVANT ARCHITECTURAL AND SERVICE DRAWING ANY DISCREPANCY SHOULD BE IMMEDIATELY BROUGHT TO NOTICE.
 - 4. ONLY LOAD BEARING WALLS ARE SHOWN IN PLAN OTHER WALLS SHALL BE STOPPED 1/2" BELOW SOFFIT OF BEAM/SLAB AND GAP FILLED WITH CEMENT MORTAR UNLESS OTHERWISE SHOWN IN ARCHITECTURAL DRAWING.

REINFORCEMENT DETAILS
Please Refer Drawing ST/SG/TLM/00

CONCRETE DETAILS
Please Refer Drawing ST/SG/TLM/00

REV.	DATE	DESCRIPTION	REMARK
R1			
R2			
R3			
R4			

CLINT:-
M/S LALIT MENGHANI


ARCHITECTS:-
SPACE GRID
C-49, Vidya Apartment, Paras Marg,
Bapu Nagar, near Janta Store Circle,
Jaipur-302015
Ph-09314918766, 0141-4005506 (o)
Email:-info.spacegrid@gmail.com

STRUCTURAL CONSULTANTS:-
SG STRUCTURES
A-36, 1ST FLOOR, SUNDER SINGH BANDARI NAGAR,
SWEET FARM, NEW SANGANER ROAD, JAIPUR-302019
E-mail:- sg_structures@gmail.com
Tel: 09772202219, 0141-2297076


PROJECT TITLE:- **KIARA APARTMENT**
KHASRA NO. 625/2, 626/1, MAHAL ROAD, JAGATPURA,
VILLAGE—TILAWALA, TEHSIL- SANGANER, JAIPUR,
RAJASTHAN

DRG. TITLE:-
TERRACE FLOOR ROOF BEAM DETAIL

SCALE	DRG. NO.
SBC=15MT/Sq.M@4M Designed For=B+S+12	ST/SG/TLM/19
DINESH KUMAR DRAFT BY	MANISH GUPTA DESIGN & CHK. BY.
DATE :-15/03/2021 PRINT:-...../03/2021	JOB.NO. NORTH

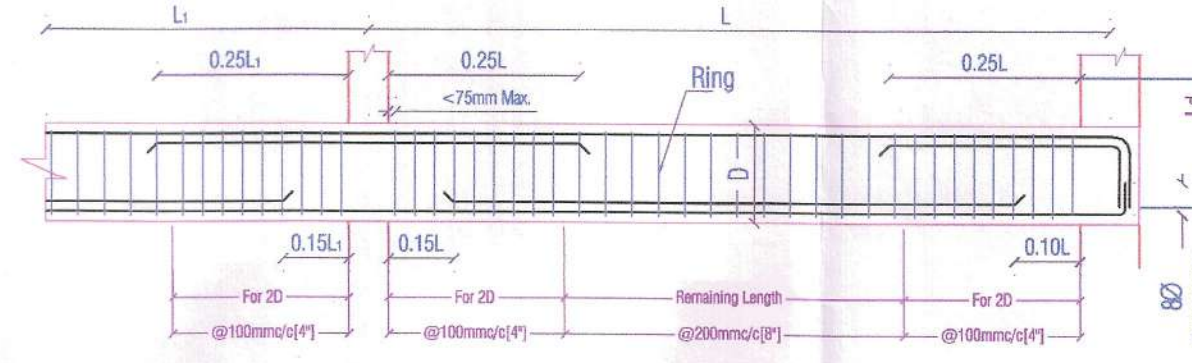

SIMPLIFIED CURTAILMENT AND STIRRUPS RULE FOR CONTINUOUS BEAMS
(Ø = Diameter of Beam Main Steel)
(D = Total Depth of Beam)

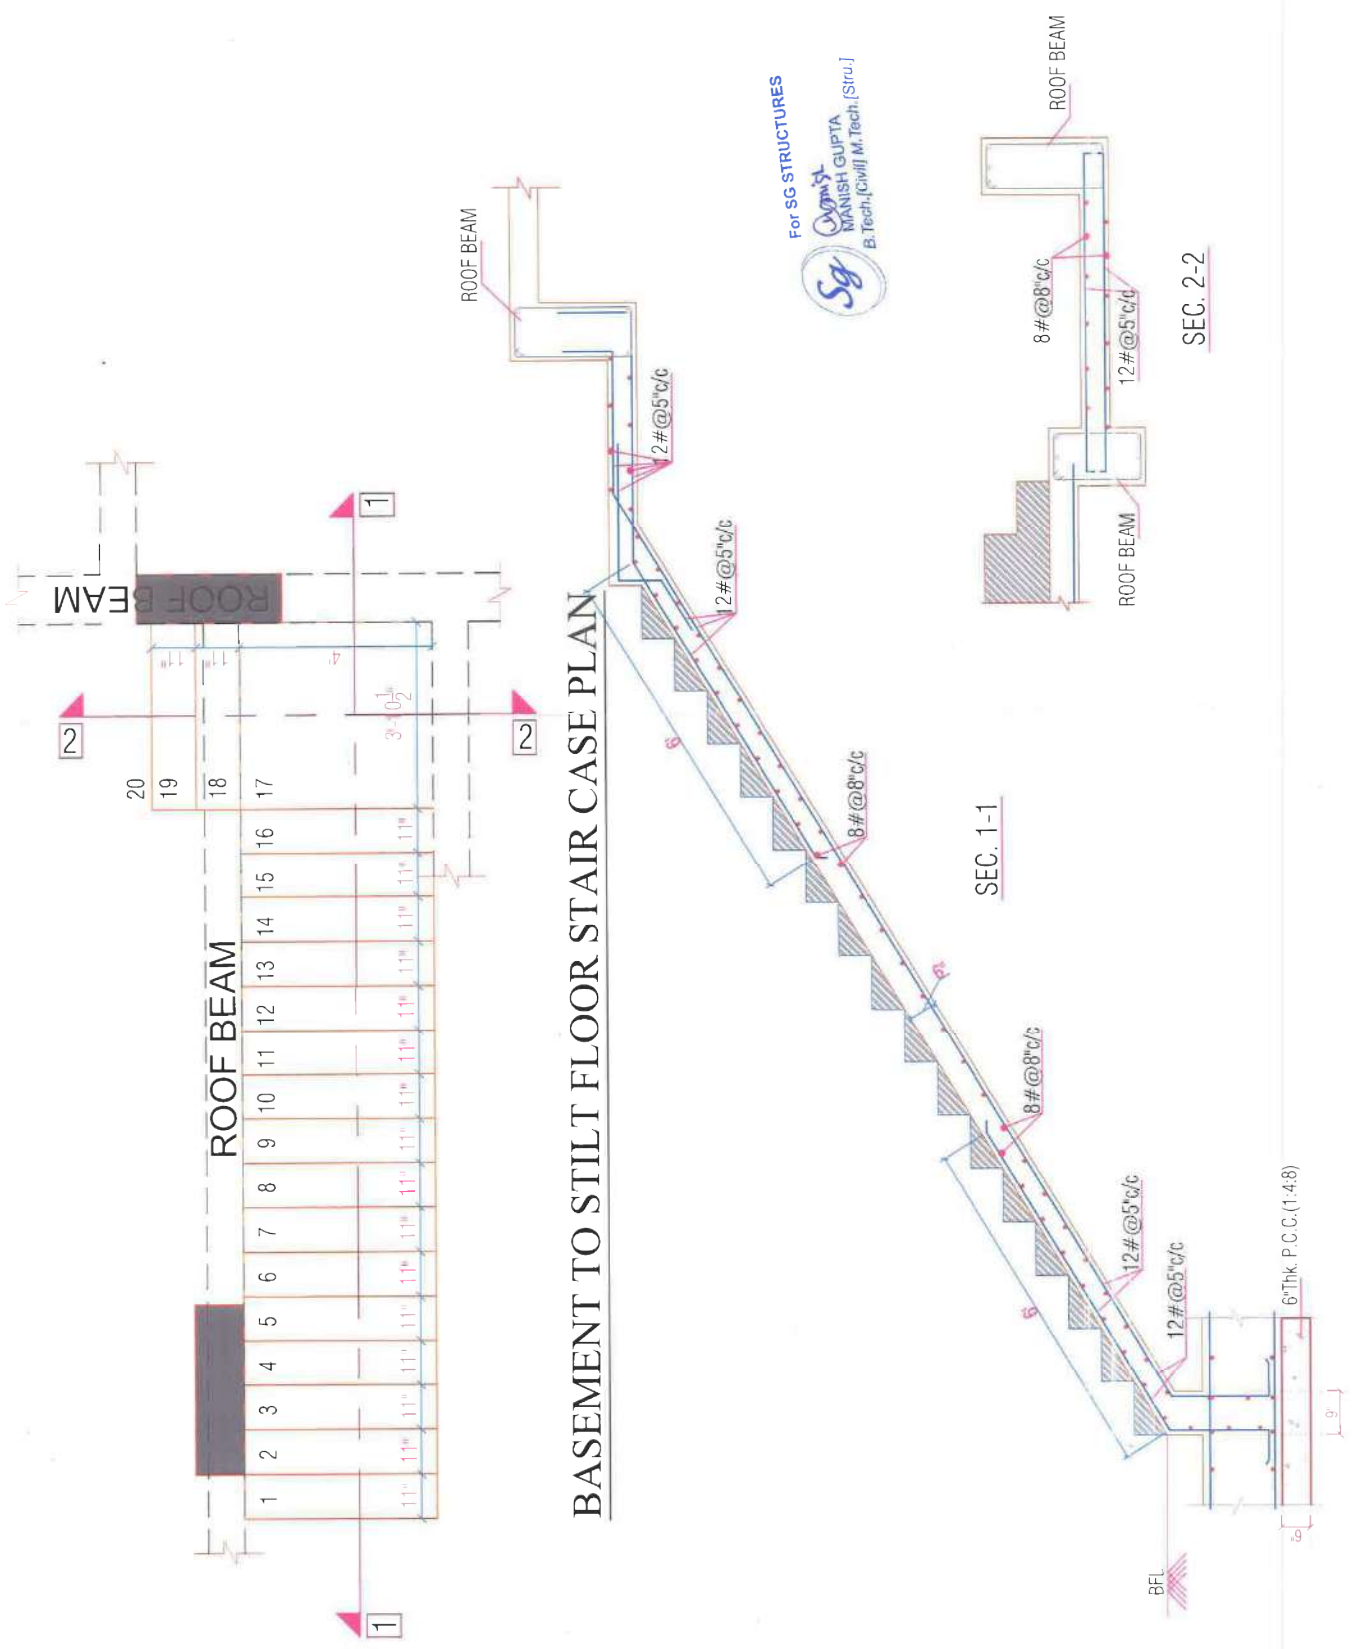

GENERAL NOTES:-

1. ALL DIMENSION AND LEVEL ARE IN INCH & FEET
2. DO NOT SCALE THE DRAWING WRITTEN DIMENSION
3. THIS DRAWING SHOULD BE READ IN CONJUNCTION WITH ALL OTHER DRAWINGS
4. ANY DIMENSION SHOULD BE INDICATED IN THE DRAWING
5. ALL DIMENSION SHOULD BE INDICATED IN THE DRAWING
6. ALL DIMENSION SHOULD BE INDICATED IN THE DRAWING
7. ALL DIMENSION SHOULD BE INDICATED IN THE DRAWING
8. ALL DIMENSION SHOULD BE INDICATED IN THE DRAWING
9. ALL DIMENSION SHOULD BE INDICATED IN THE DRAWING
10. ALL DIMENSION SHOULD BE INDICATED IN THE DRAWING

REINFORCEMENT DETAILS

Please Refer Drawing ST/SG/TLV/000

CONCRETE DETAILS

Please Refer Drawing ST/SG/TLV/000

ARCHITECTS

CLIENT:- M/S LAIT MINGHANI

PROJECT TITLE:- KIARA APARTMENT
KIARA NO. 125/2, 125/1 MAHA ROAD, JAGATPURI
VILLAGE - TIJAWALA, TEHSIL SANGHANER, JALPURA
RAJASTHAN

STRUCTURAL CONSULTANTS:-
SG STRUCTURES
SANGHANER, RAJASTHAN
M/S. LAIT MINGHANI
M/S. LAIT MINGHANI
M/S. LAIT MINGHANI

SCALE DRG. NO. ST/SG/TLV/20

DATE 06/07/2020 **JOB NO.** NORTH

PRINT 06/07/2021

For SG STRUCTURES

 MANISH GUPTA
 B. Tech. [Civil] M. Tech. [Struc.]

SEC. 1-1

GENERAL NOTES:-

1. ALL DIMENSION AND LEVEL ARE IN INCHES & FEET ONLY.
2. DO NOT SCALE THIS DRAWING WRITTEN DIMENSION ONLY.
3. THIS DRAWING SHOULD BE READ IN CONJUNCTION WITH RELEVANT ARCHITECTURAL AND SERVICE DRAWING. ANY DISCREPANCY SHOULD BE IMMEDIATELY BROUGHT TO NOTICE.
4. ONLY LOAD BEARING WALLS ARE SHOWN IN PLAN OTHER WALLS SHALL BE STOPPED 1/2" BELOW FOOTING.

REINFORCEMENT DETAILS

Please Refer Drawing ST/SGTLM/J00
CONCRETE DETAILS

Please Refer Drawing ST/SG/MLM/00

REV.	DATE	DESCRIPTION	REMARKS
01			
02			
03			
P. 2			

CUMT:-

M/S LAIT MINGHANI

ARCHITECTS -

SPACE GRID

C. Alberto A. Jaramila, MD, PhD
 Director, Major Vessel Injury Service, Ctr. for
 Trauma, 302015
 PH: 0931 4918766, 01 41-4205506 (h)
 E-mail: info.stano@di.igapaf.com

STRUCTURAL CONSULTANTS:-


SG STRUCTURES
A 30 KST PLAZA, SUITE 1000
SWEETWATER, ILLINOIS 60457
TEL: 708.354.0000 FAX: 708.354.0001
WWW.SGSTRUCTURES.COM

PROJECT TITLE:—KIARA APARTMENT
KHASRA NO. 625/2, 626/1, MAHAL ROAD, J.
VILLAGE—TILAWALA, TEHSIL - SANGANER,
RAJASTHAN

080 111 F.-

STAIR CASE-2 DETAIL


SCALE	DRG. NO.	NORTH
DRG = 15VT/Sq M@4M Designed For = B + S + I2	ST/SG/TLM/21	
DINESH KUMAR 2021-22		MANISH GUPTA DESIGN & CHK 2021-22
DATE 06/07/2020		JOB NO.
PRINT...../02/2021		

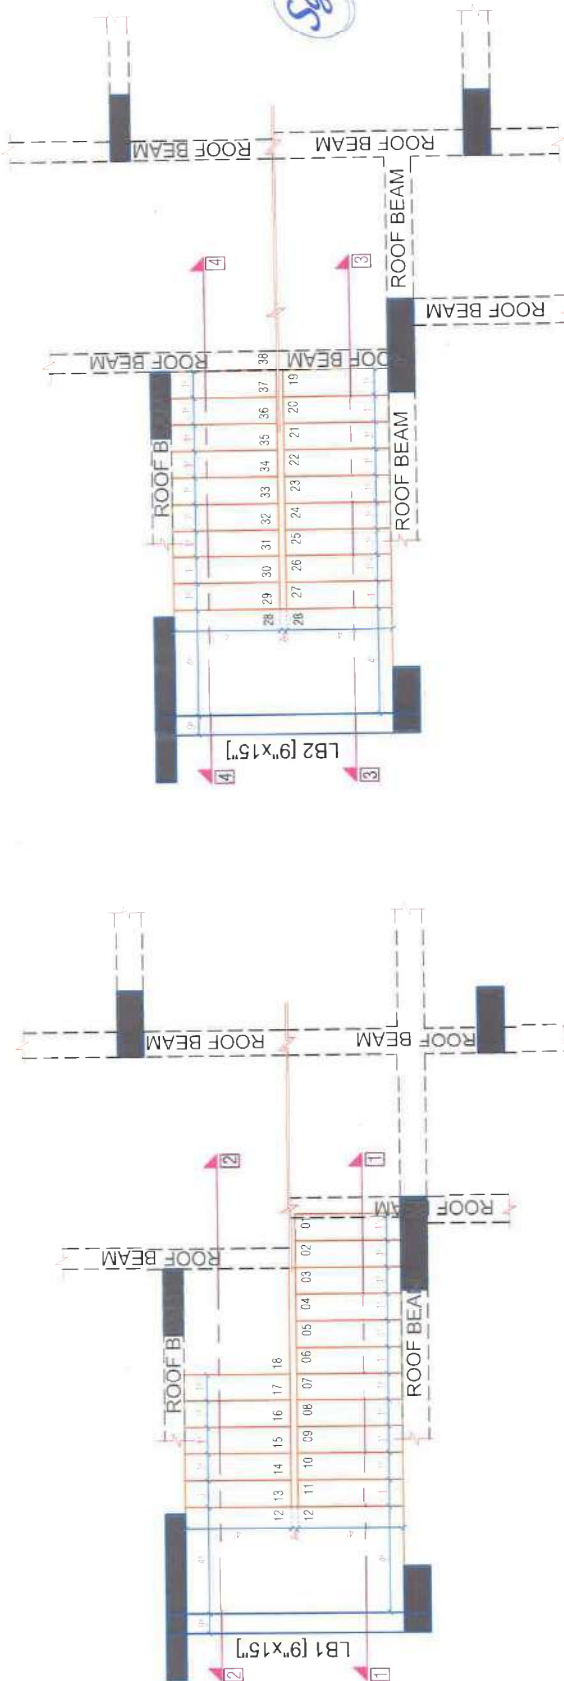

STILT FLOOR TO FIRST FLOOR STAIR CASE PLAN

FIRST FLOOR TO SECOND FLOOR STAIR CASE PLAN

UPPER FLOOR ARE TYPICAL

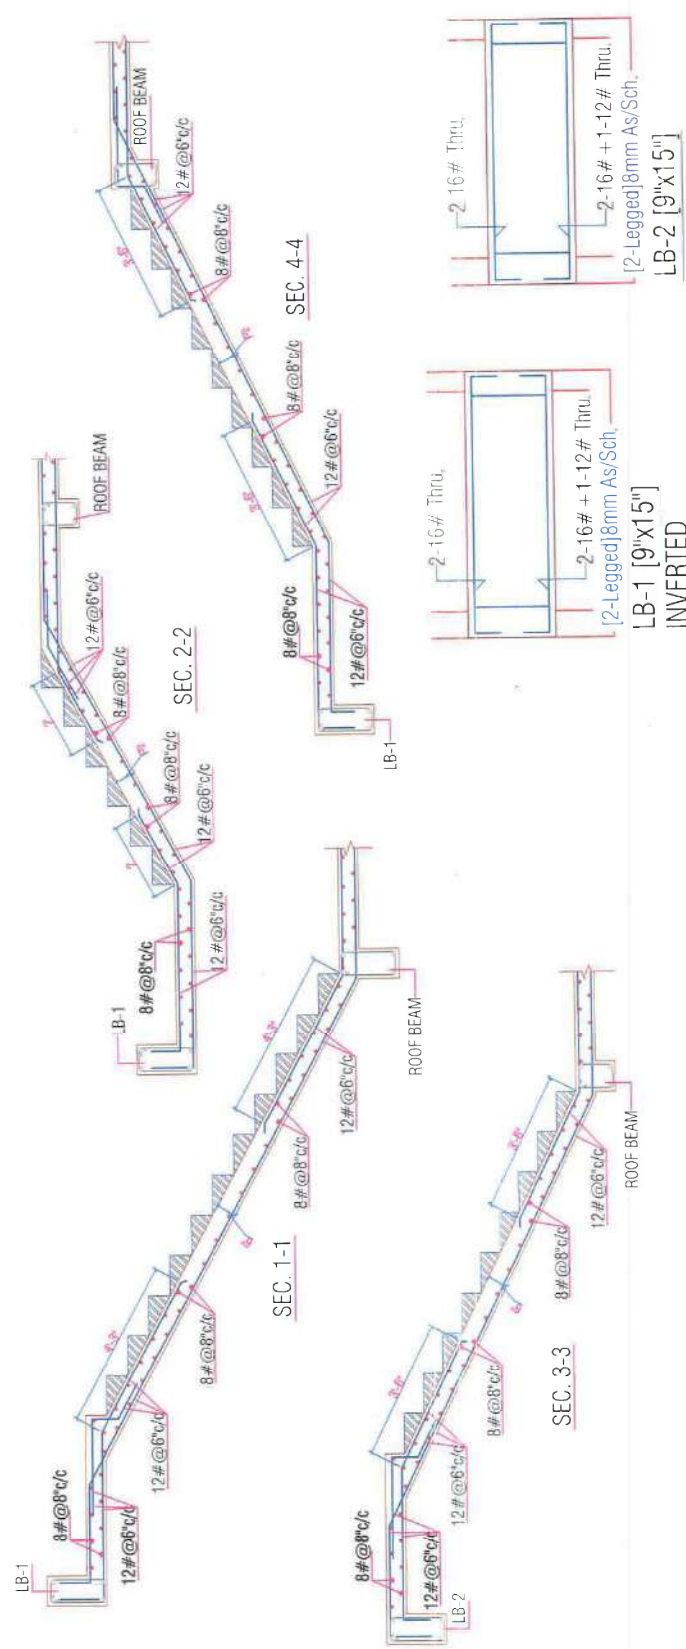

GENERAL NOTES:-

1. ALL DIMENSION AND LEVEL ARE IN INCHES & FEET
2. DO NOT SCALE THIS DRAWING WRITTEN DIMENSION ONLY.
3. THIS DRAWING SHOULD BE READ IN CONNECTION WITH RELEVANT ARCHITECTURAL AND SERVICE DRAWING. ANY DISCREPANCY SHOULD BE IMMEDIATELY BROUGHT TO NOTICE.
4. ONLY LOAD BEARING WALLS ARE SHOWN IN PLAN. OTHER WALLS SHALL BE STEEPED 1/2" BELOW SOFFIT OF BEAM/SLAB AND GAP FILLED WITH CE-MENT MORTAR UNLESS OTHERWISE SHOWN IN ARCHITECTURAL DRAWING.

REINFORCEMENT DETAILS
Please Refer Drawing ST/SG
CONCRETE DETAILS

Please Refer Drawing ST/SG/T/M/00		
REV	DATE	DESCRIPTION
R1		
R2		
R3		
R4		

CLINT:-
M/S LALIT MENGHNANI

ARCHITECTS -

SPACE GRID

C-43 4343A Avenue of the Americas
Floor 1000 New York, New York 10018

ALPO - 302015

Ph: (212) 410-1156 (1-41-405506) (o)
Email: info.spacegrid@aol.com

STRUCTURAL CONSULTANTS:-

SG STRUCTURES
A-35/31 FLOOR, SOUTHERN EMPORIUM, 4th Ave,
WILLIAMSON, NEW HAMPSHIRE 03094, 303-0019
Lynn@sg_structures.com
Tel: 603-733-4013, 603-733-9956

PROJECT TITLE:-- KIARA APARTMENT
KHASRA NO. 625/2 626/1 MAHAL ROAD, JAGATPURA
VILLAGE -TILAWALA, TEHSIL - SANGANER, JAIPUR
RAJASTHAN

DRG. TITLE:-
STAIR CASE-I LAYOUT & DETAIL


SCALE	DRG. NO.
SBC = 15MT/Sq. M @ 4M	ST/SG/TLM/22

Designed For B + S + T2


MANISH GUPTA	DESIGN & CHK. BY
DINESH KUMAR	COORD. BY

DATE 31/07/2020	JOB.NO.	NORTH
PRINT...../02/2021		


10

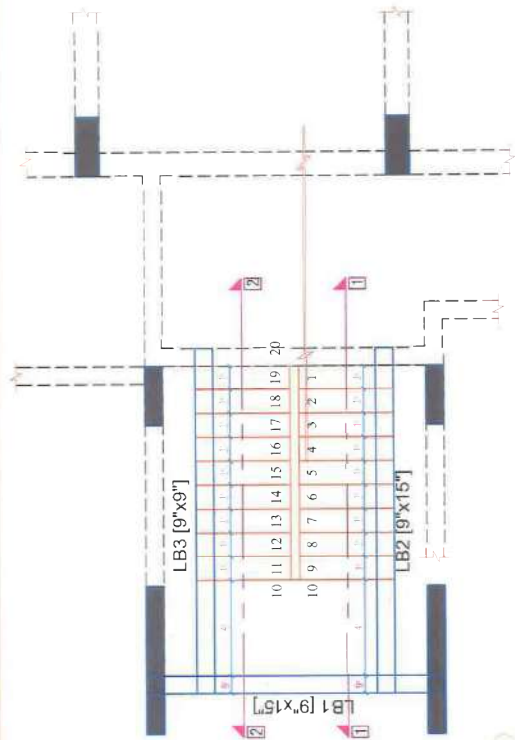


STILT FLOOR TO FIRST FLOOR STAIR CASE PLAN

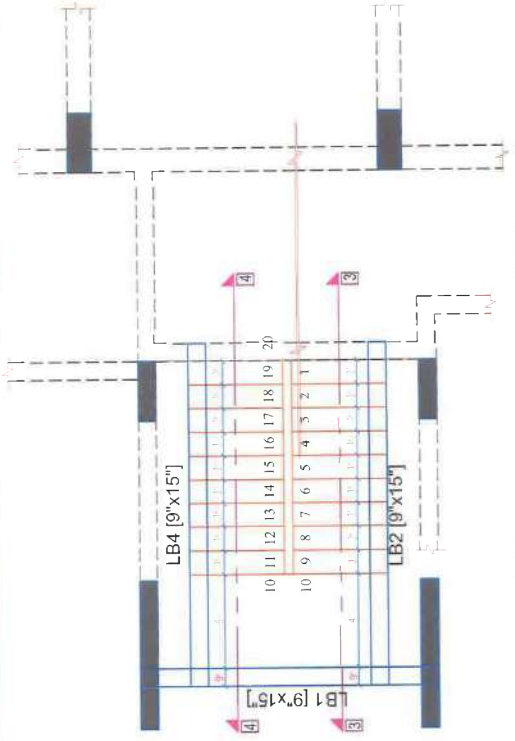


FIRST FLOOR TO SECOND FLOOR STAIR CASE PLAN
UPPER FLOOR ARE TYPICAL

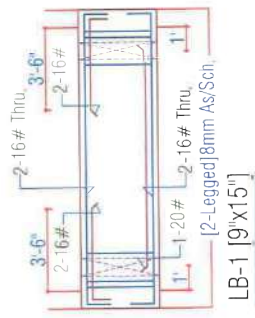


For SG STRUCTURES
MANISH CHETIA
B.Tech., Civil M.Tech. (Struc.)

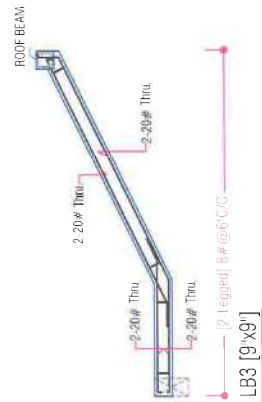


LB3 [9'x9"]

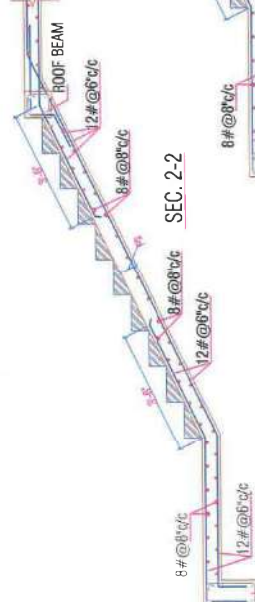


SEC. 2-2

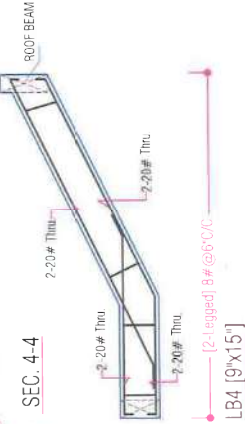


SEC. 4-4

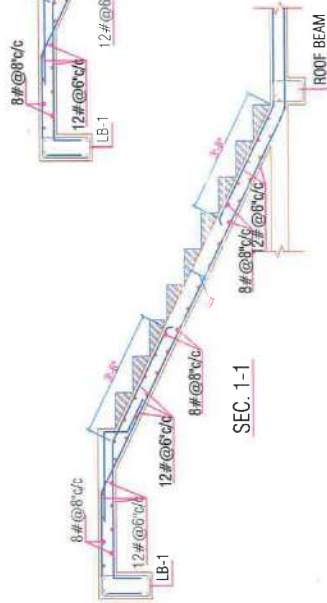

SEC. 1-1

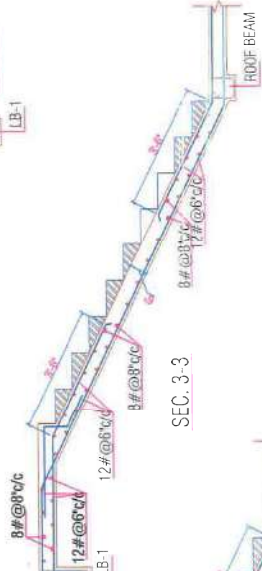

SEC. 3-3

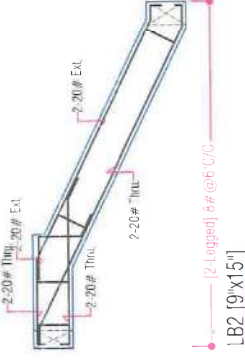

LB4 [9'x15"]

GENERAL NOTES:

1. ALL DIMENSIONS AND LEVEL ARE IN METERS & FEET
2. DO NOT SCALE THIS DRAWING WITHOUT DIMENSION
3. REINFORCEMENT SHALL BE AS PER IS: 456
4. ALL REINFORCEMENT SHALL BE PROVIDED IN PLAN
5. ALL REINFORCEMENT SHALL BE PROVIDED IN SECTION
6. ALL REINFORCEMENT SHALL BE PROVIDED IN ELEVATION
7. ALL REINFORCEMENT SHALL BE PROVIDED IN DETAIL
8. ALL REINFORCEMENT SHALL BE PROVIDED IN SECTION
9. ALL REINFORCEMENT SHALL BE PROVIDED IN ELEVATION
10. ALL REINFORCEMENT SHALL BE PROVIDED IN DETAIL

REINFORCEMENT DETAILS

Please Refer Drawing ST/SG/10/000

CONCRETE DETAILS

Please Refer Drawing ST/SG/10/000

NO.	REVISION	DATE	BY
1	ISSUED	31/07/2020	MANISH CHETIA

CLIENT: M/S LAIT MINGHANI

PROJECT: SG STRUCTURES

PROJECT TITLE: KIRGA APARTMENT

PHASE: 02/01/2021

LOCATION: ILAMANA THES, SINGAR JARUP

DESIGNER: MANISH CHETIA

SCALE: 1/100

DATE: 31/07/2020

PRINT: 02/2021