




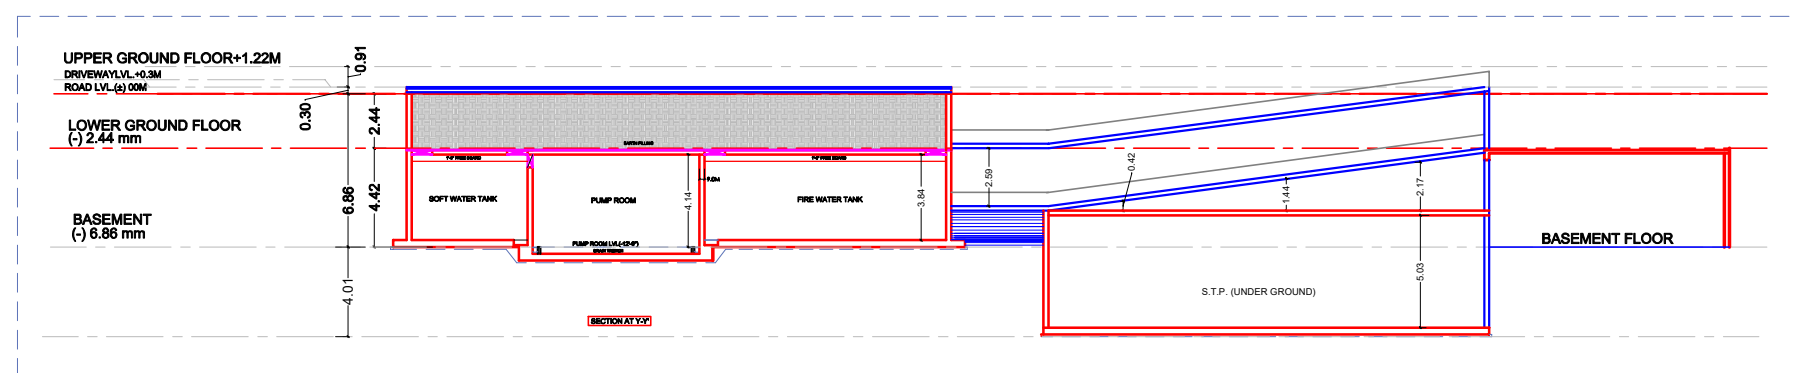

SECTION AT C-C'

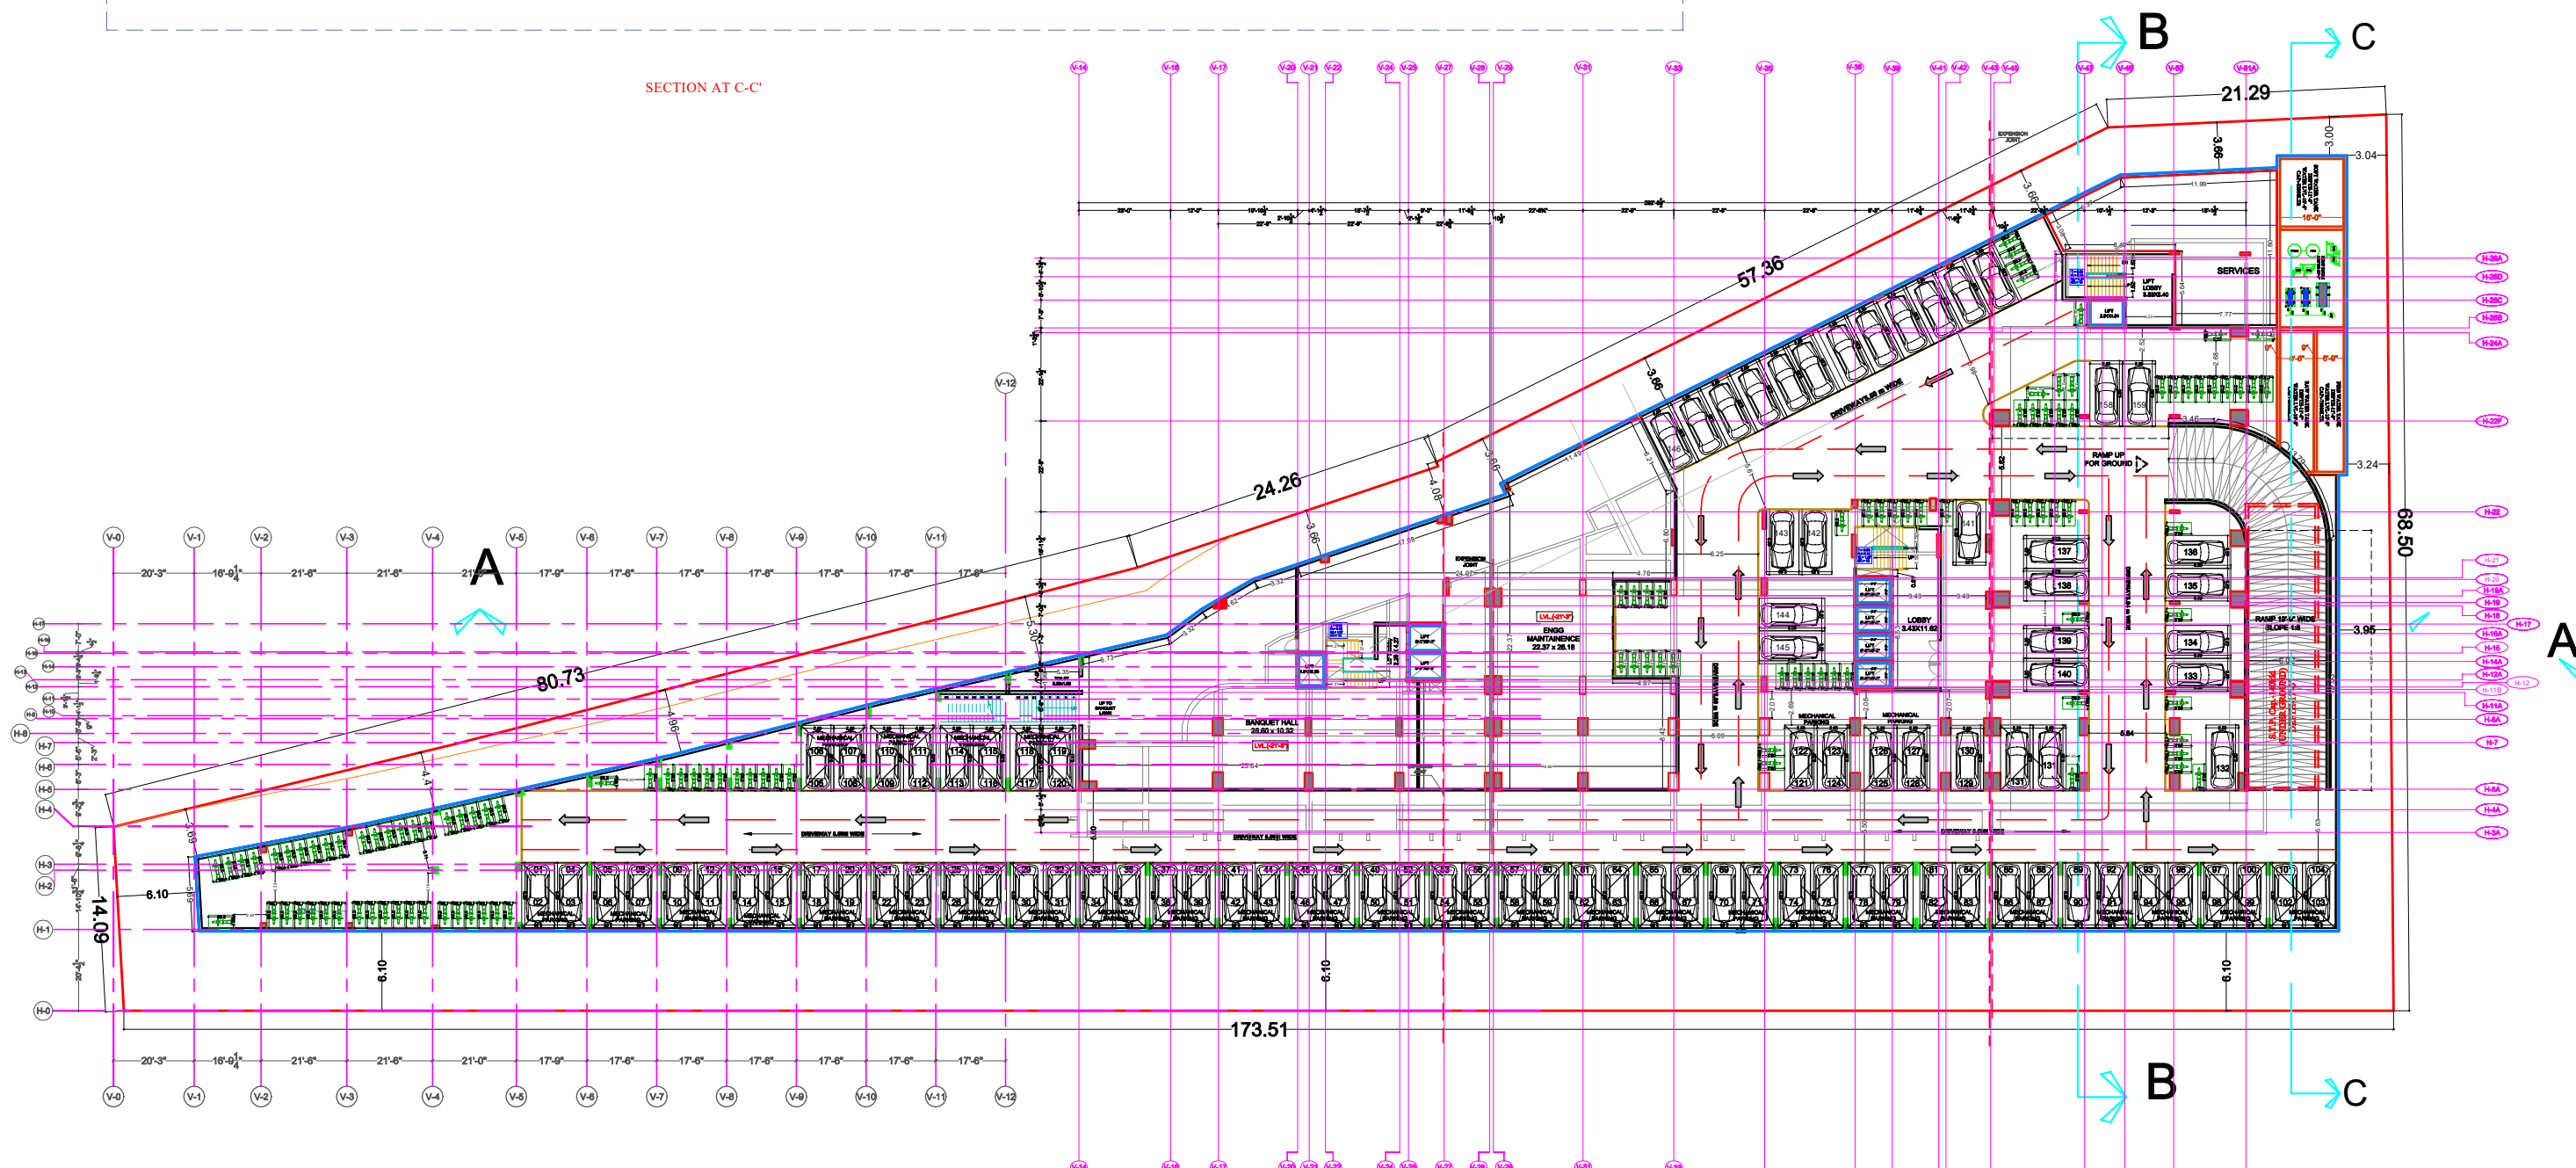

BASEMENT FLOOR PLAN

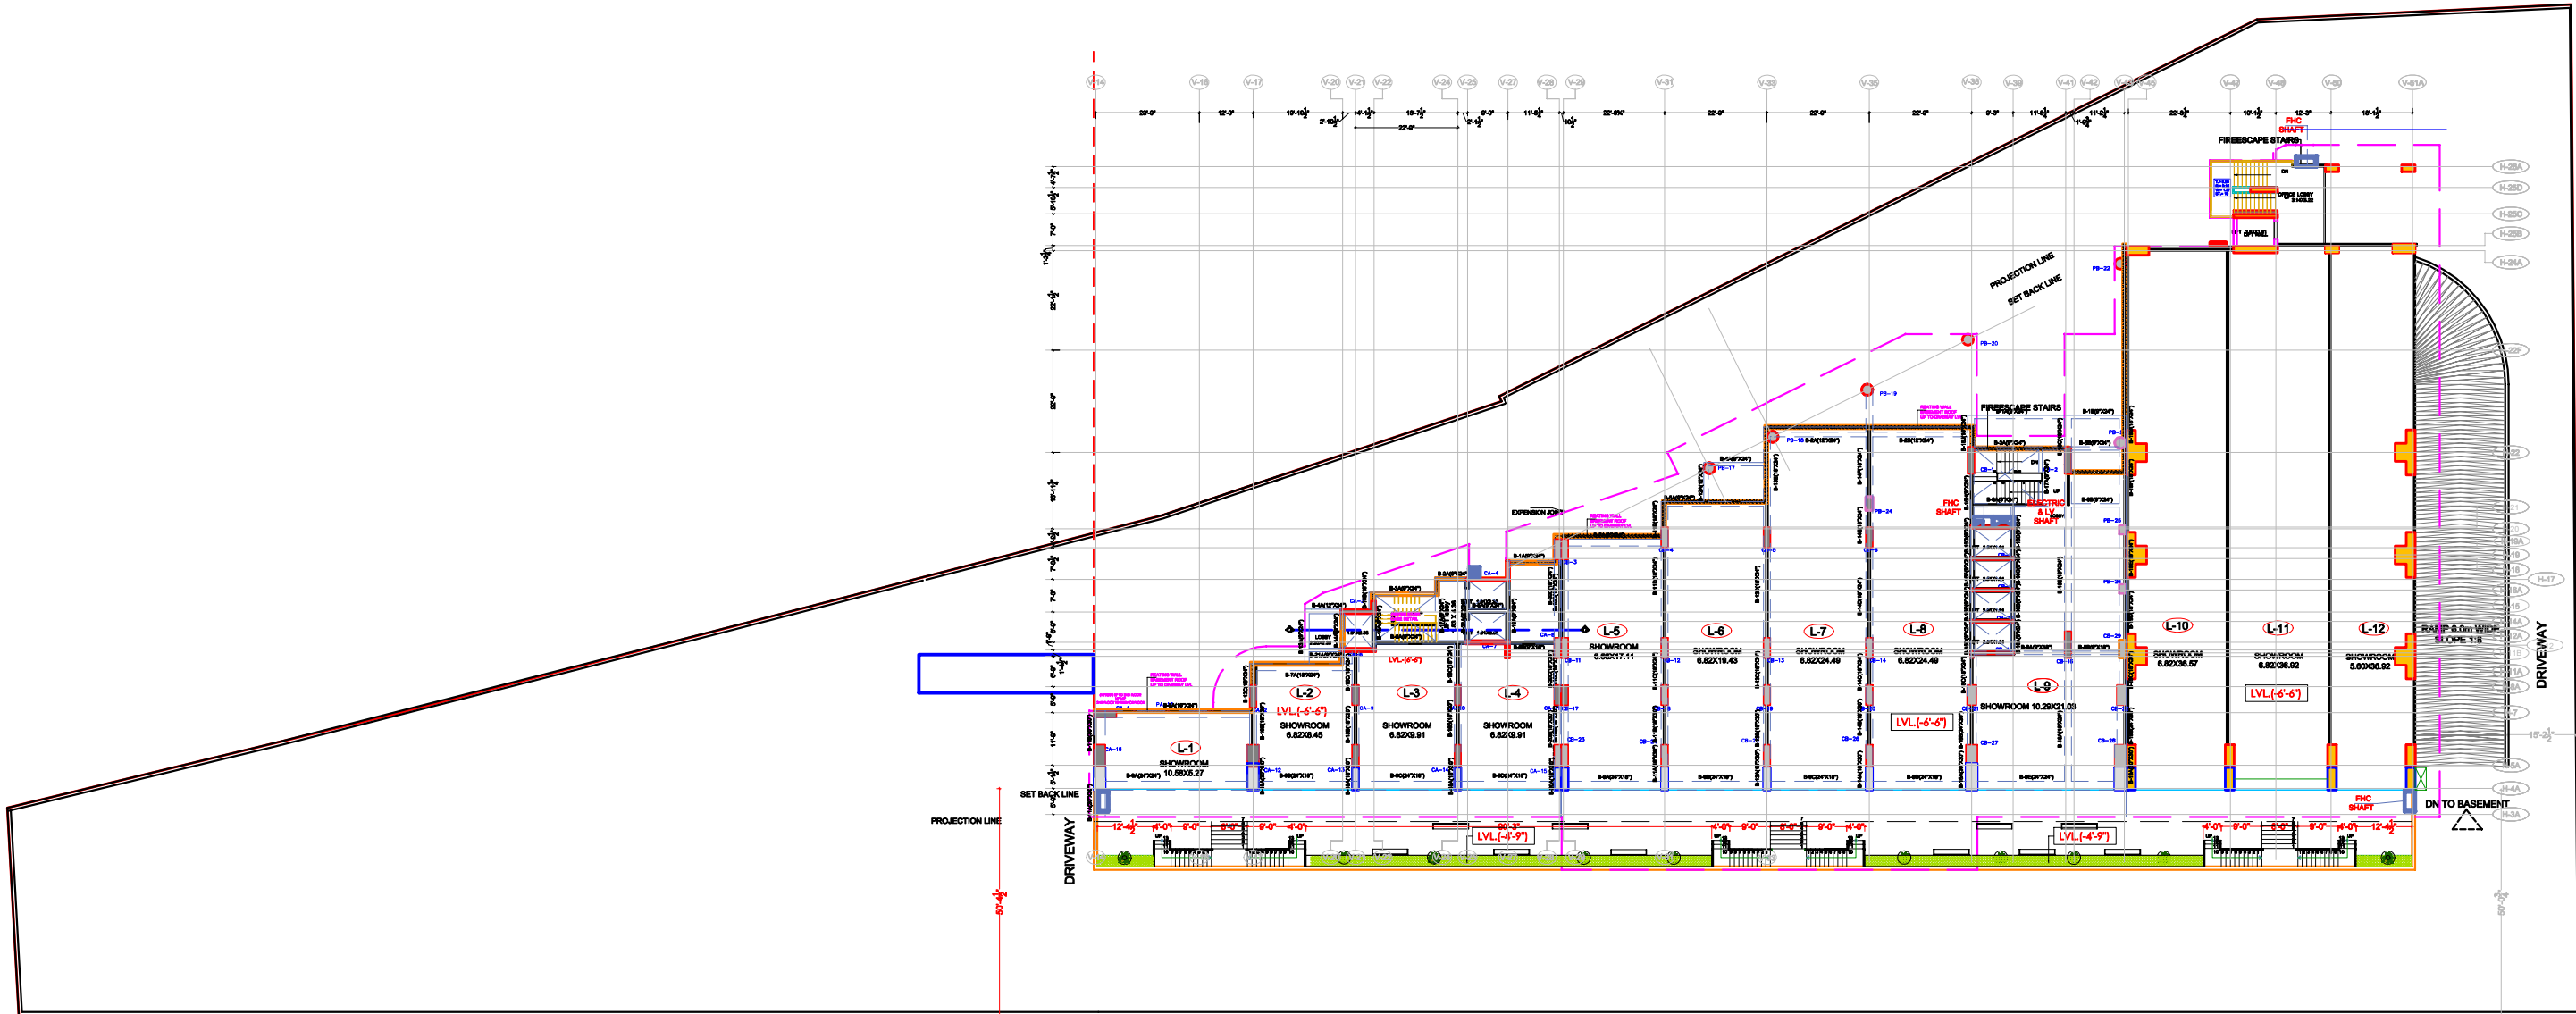

LOWER GROUND FLOOR

AJMER ROAD 160' WIDE

B



CLIENT :

ANUKAMPA AVAS
VIKAS LLP

PROPOSED MIX USE BUILDING
PLOT NO. S-01, NEAR SHYAM
NAGAR, AJMER
ROAD JAIPUR

ARCHITECTS :

des^g
n studio

GRAPHITE DESIGN STUDIO

ARCHITECTS, INTERIOR DESIGNERS, PLANNERS
68, Janak Puri -1st, Imliwala phatak, Opp Jain Mandir, Jaipur
CONTACT NO. +91-9928334414, 0141-2593414
email: studiosgraphite@gmail.com
Website : www.graphitedesignstudio.com

GENERAL NOTES

1. All dimensions on this drawing are in feet and inches.
2. Only written dimensions are to be followed. drawing should not be scaled.
3. All measurements must be checked and verified by the contractors prior to execution of work at the site.
4. This drawing is to be read in conjunction with all relevant structural, services & facility planning drawings.
5. Architectural drawings are to be followed for the location of all structural members & masonry walls. for sizes & reinforcement details of structural members, relevant structural drawings are to be referred.
6. Any discrepancies between architectural, structural and services drawings must be brought to the notice of the architects immediately & prior to execution at site.
7. Co-ordination with services such as hvac, plumbing & electrical, etc. is the responsibility of the contractors.
8. All masonry walls should be aligned with the columns as indicated on the plan, irrespective of the position as calculated with the dimensioning.
9. For details, refer relevant large scale detail drgs. as indicated.

PROJECT:

PROPOSED MIX USE BUILDING
PLOT NO. S-01, NEAR SHYAM NAGAR, AJMER
ROAD JAIPUR

NORTH:



NAME OF DRAWING:

LOWER GROUND FLOOR PLAN

PROJECT NO. :

302019ANUK00100

DATE :

06-04-19

SCALE :

REV NO./DATE :

R-01/ 12-Jul-24

DRAWN BY:

Atul

APPROVED BY:

AKSHIT


DRAWING NO. :

ANU_A_03

DRAWN BY:

\\dataserver\COMPLETED\Anukampa Soda\WORKING\WORKING PLANS\FLOOR PLANS.dwg

THIS DRAWING IS THE PROPERTY OF GRAPHITE DESIGN STUDIO PVT. LTD., JAIPUR. IT SHALL NOT BE COPIED OR USED WITHOUT THEIR WRITTEN PERMISSION NOR MADE KNOWN TO A THIRD PARTY. THE INFORMATION IS ISSUED ON THE UNDERSTANDING THAT NO PART THEREOF SHALL BE DUPLICATED FOR THE PURPOSE OTHER THAN THE EXPRESSED PURPOSE.

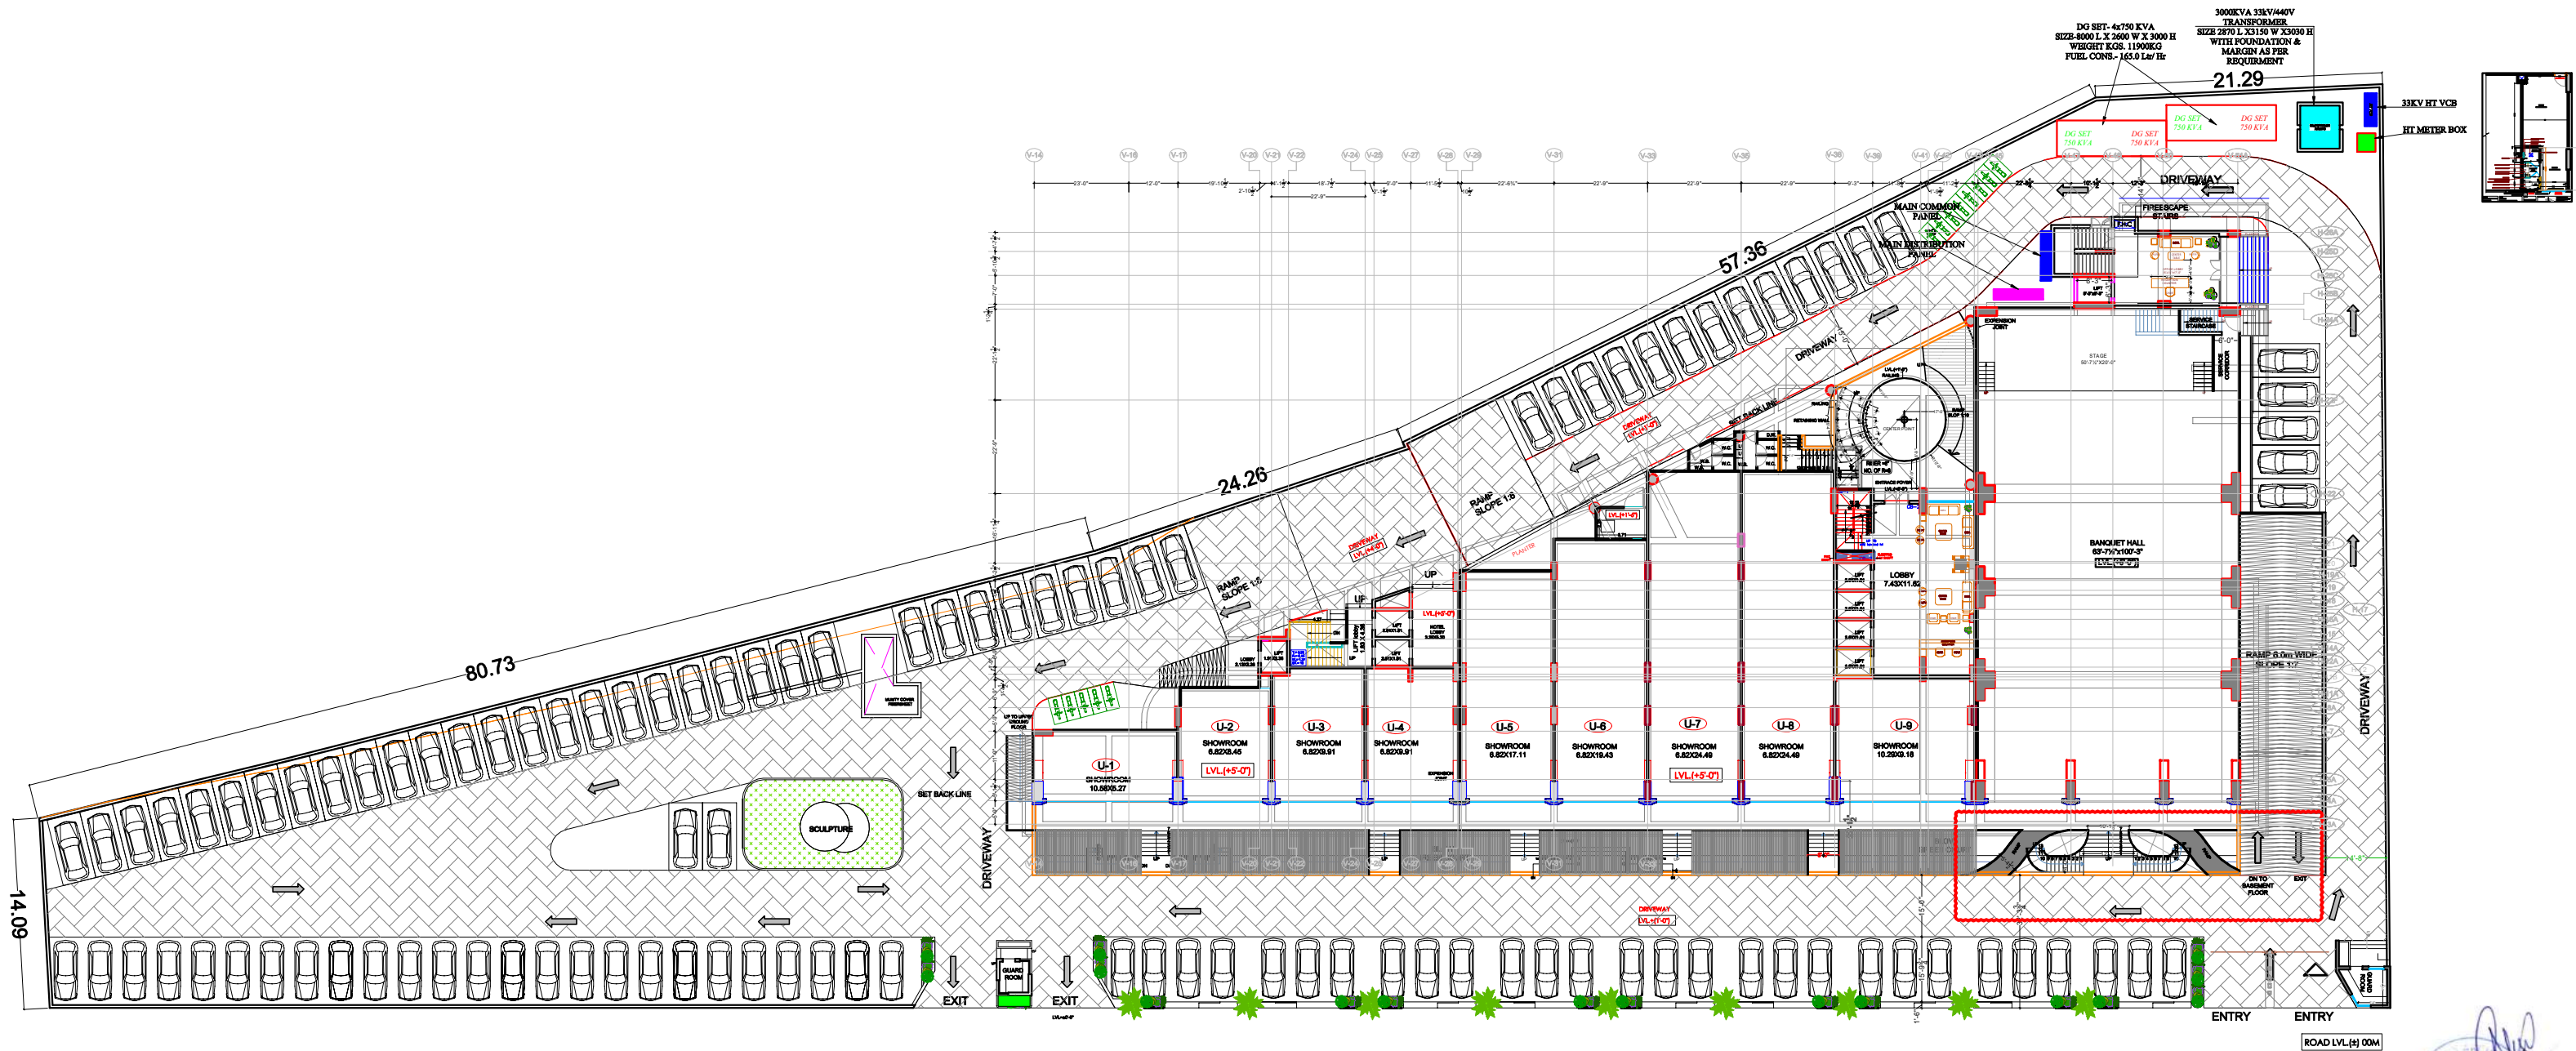

UPPER GROUND FLOOR

AJMER ROAD 160' WIDE

CLIENT :

ANUKAMPA AVAS
VIKAS LLP

PROPOSED MIX USE BUILDING
PLOT NO. S-01, NEAR SHYAM
NAGAR, AJMER
ROAD JAIPUR

ARCHITECTS :

desig
n
studio

GRAPHITE DESIGN STUDIO

ARCHITECTS, INTERIOR DESIGNERS, PLANNERS
68, Janak Puri -1st, Imliwala phatak, Opp Jain Mandir, Jaipur
CONTACT NO. +91-9928334414, 0141-2593414
email: studiosgraphite@gmail.com
Website : www.graphitedesignstudio.com

GENERAL NOTES

1. All dimensions on this drawing are in feet and inches.
2. Only written dimensions are to be followed, drawing should not be scaled.
3. All measurements must be checked and verified by the contractors prior to execution of work at the site.
4. This drawing is to be read in conjunction with all relevant structural, services & facility planning drawings.
5. Architectural drawings are to be followed for the location of all structural members & masonry walls. for sizes & reinforcement details of structural members, relevant structural drawings are to be referred.
6. Any discrepancies between architectural, structural and services drawings must be brought to the notice of the architects immediately & prior to execution at site.
7. Co-ordination with services such as hvac, plumbing & electrical, etc. is the responsibility of the contractors.
8. All masonry walls should be aligned with the columns as indicated on the plan, irrespective of the position as calculated with the dimensioning.
9. For details, refer relevant large scale detail drgs. as indicated.

PROJECT:

PROPOSED MIX USE BUILDING
PLOT NO. S-01, NEAR SHYAM NAGAR, AJMER
ROAD JAIPUR

NORTH:



NAME OF DRAWING:

ANUKAMPA SODALA UPPER GROUND
FLOOR LANDSCIPING PLAN

PROJECT NO. :

302019ANUK00100

DATE :

06-04-19

SCALE :

REV NO./DATE :

DRAWN BY:

Atul

APPROVED BY:

AKSHIT

DRAWING NO. :


ANU_A_03

THIS DRAWING IS THE PROPERTY OF GRAPHITE DESIGN STUDIO PVT. LTD., JAIPUR. IT SHALL NOT BE COPIED OR USED WITHOUT THEIR WRITTEN PERMISSION NOR MADE KNOWN TO A THIRD PARTY. THE INFORMATION IS ISSUED ON THE UNDERSTANDING THAT NO PART THEREOF SHALL BE DUPLICATED FOR THE PURPOSE OTHER THAN THE EXPRESSED PURPOSE.

ANUKAMPA AVAS
VIKAS LLP

GRAPHITE DESIGN STUDIO
ARCHITECTS, INTERIOR DESIGNERS, PLANNERS
68, Janak Puri -1st, Imliwala phatak, Opp Jain Mandir, Jaipur
CONTACT NO. +91-9928334414, 0141-2594414
email: studiosgraphite@gmail.com
Website : www.graphitedesignstudio.com

SERVICES CONSULTANTS:

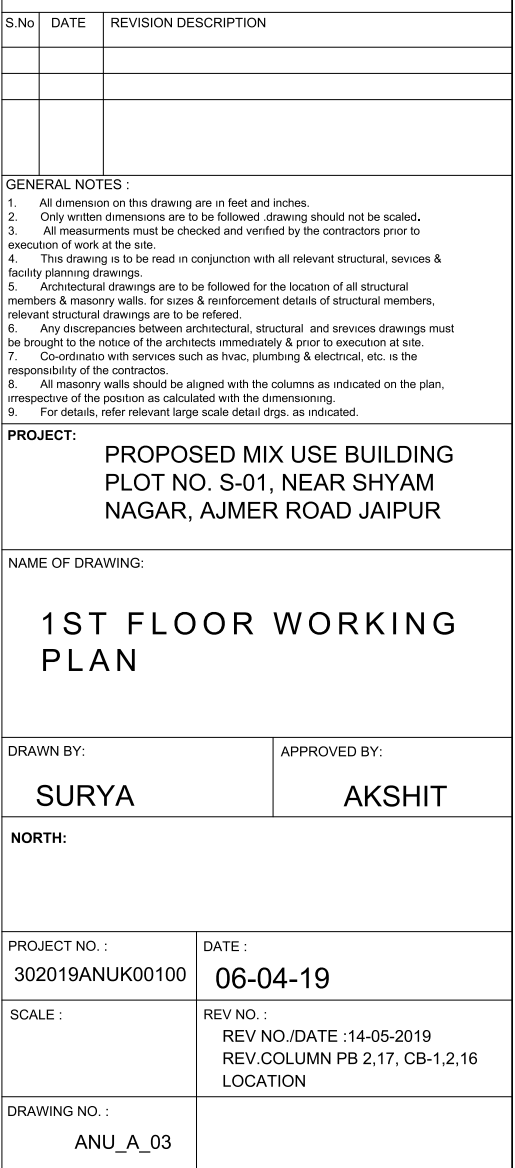

GENERAL NOTES:

1. All dimension on this drawing are in feet and inches.
2. Only written dimensions are to be followed; drawing should not be scaled.
3. All measurements must be checked and verified by the contractors prior to execution of work at the site.
4. This drawing is to be read in conjunction with all relevant structural, services & facility planning drawings.
5. Architectural drawings are to be followed for the location of all structural members & masonry walls, for sizes & reinforcement details of structural members, relevant structural drawings are to be referred.
6. Any discrepancy between architectural, structural, and services drawings must be brought to the notice of the architects immediately & prior to execution at site.
7. Co-ordinates with services such as hvac, plumbing & electrical, etc. is the responsibility of the contractors.
8. All masonry walls should be aligned with the columns as indicated on the plan, irrespective of the position as suggested with the dimensioning.

PROJECT: PROPOSED MIX USE BUILDING
PLOT NO. S-01, NEAR SHYAM
NAGAR, AJMER ROAD JAIPUR

NAME OF DRAWING:

1ST FLOOR WORKING
PLAN


DRAWN BY: SURYA	APPROVED BY: AKSHIT
------------------------	----------------------------

NORTH:

PROJECT NO. :	DATE :
302019ANUK00100	06-04-19


SCALE :	REV NO. : REV NO./DATE :14-05-2019 REV.COLUMN PB 2,17, CB-1,2,16 LOCATION
---------	--

DRAWING NO. :	
ANU_A_03	

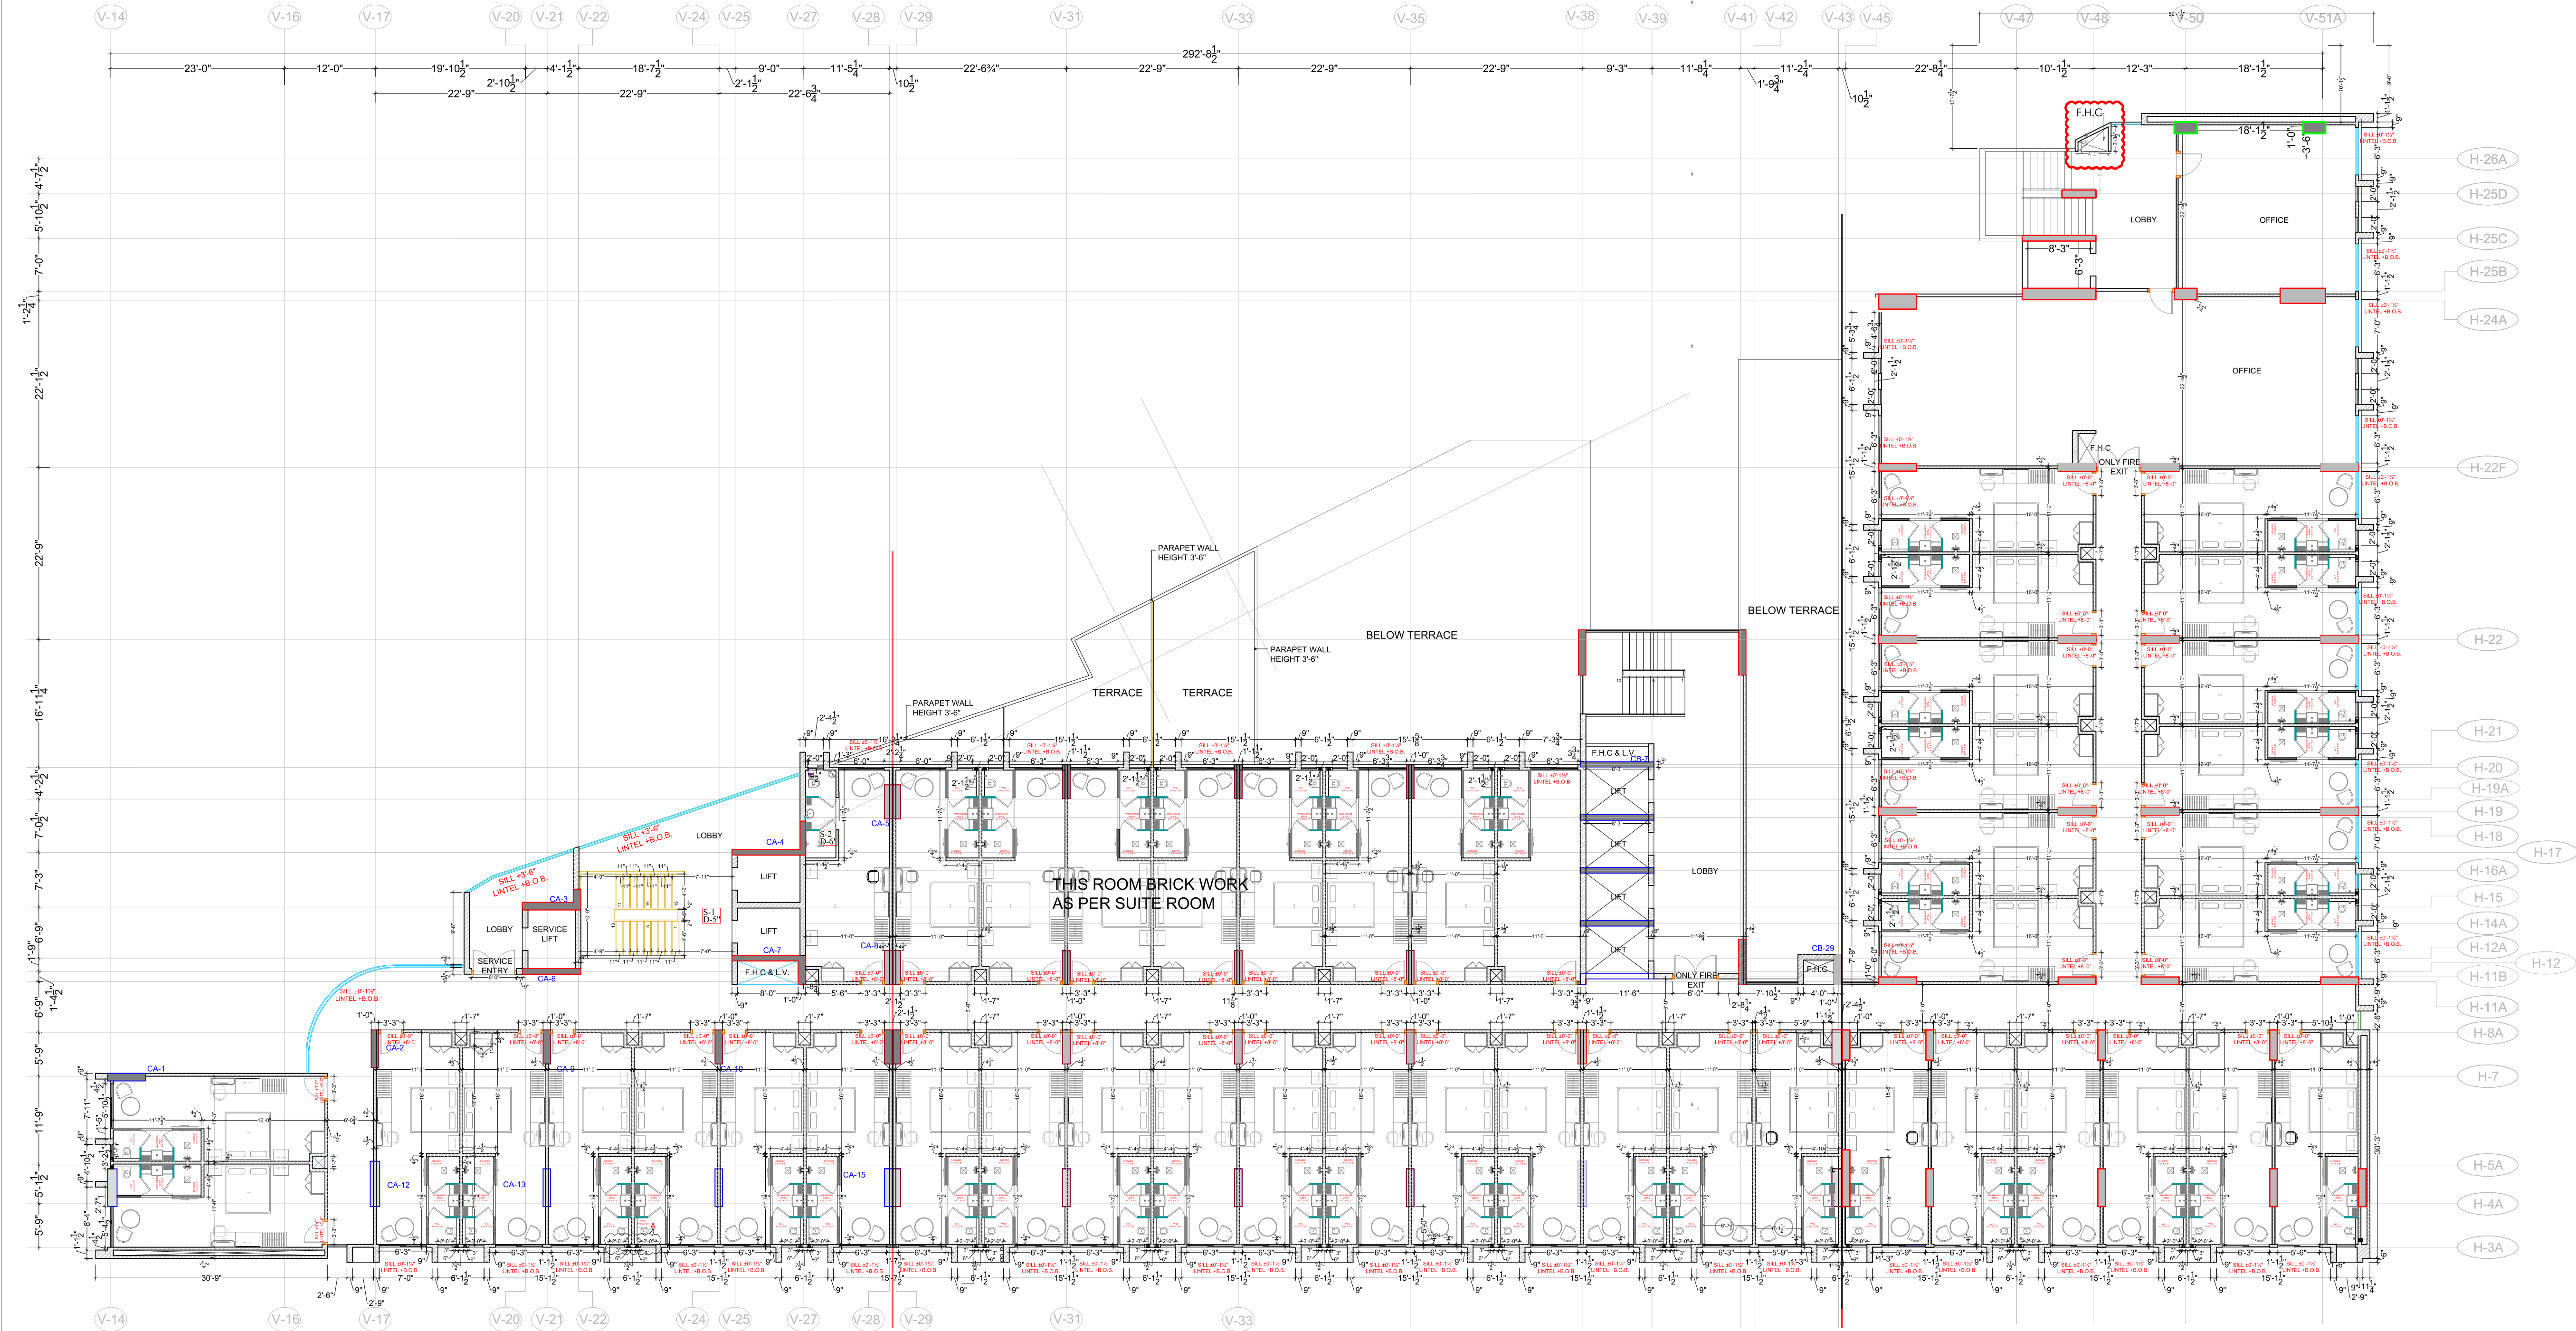

2nd & 3rd FLOOR WORKING PLAN
NOTE : - ALL LIFT DETAIL AS PER LIFT VANDER

NOT TO SCALE

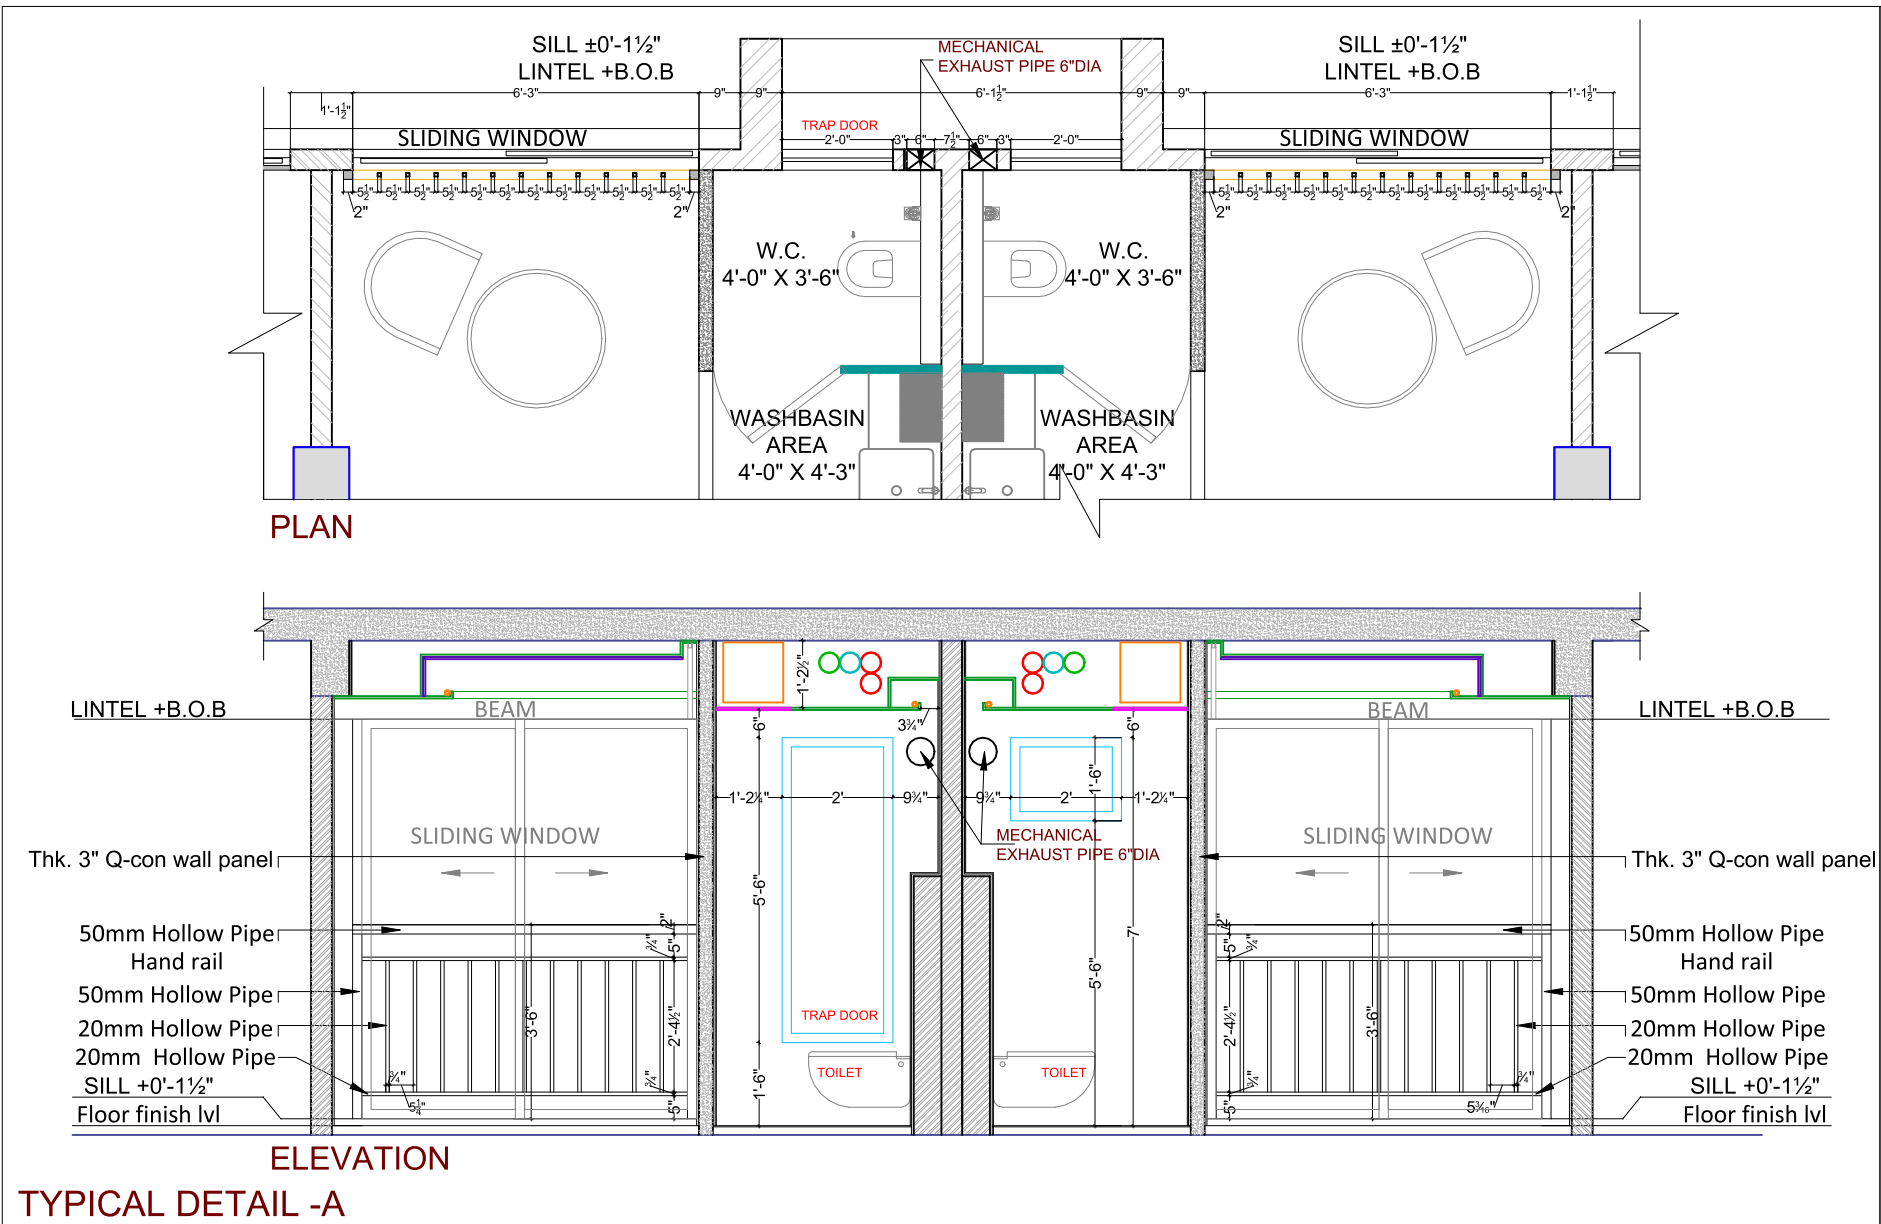

TYPICAL UNIT DETAIL NOT TO SCALE

CLIENT :

ANUKAMPA AVAS
VIKAS LLP

ARCHITECTS :

des^{ign}ph^{oto}
studio

GRAPHITE DESIGN STUDIO
ARCHITECTS, INTERIOR DESIGNERS, PLANNERS
68, Janak Puri - 1st, Indira Park, Opp. Jain Mandir, Jaipur
CONTACT NO. : +91-9628334414, 0141-2594414
email : studio@graphitedesignstudio.com
Website : www.graphitedesignstudio.com

STRUCTURAL CONSULTANTS:

SERVICES CONSULTANTS:



S.N. DATE REVISION DESCRIPTION

GENERAL NOTES
1. All dimensions on this drawing are in feet and inches.
2. Only vertical dimensions are to be followed. Arrows should not be used.
3. All measurements must be checked and verified by the contractor prior to execution of work at the site.
4. This drawing is to be used in conjunction with all relevant structural, services & facility planning drawings.
5. Architectural drawings are to be followed for the location of all structural members & masonry walls, for doors & window details of structural members.
6. All dimensions on services, structural, architectural and services drawings must be brought to the notice of the architect immediately & for his consent at the earliest.
7. For details, refer relevant code books and codes, as indicated.
8. All masonry walls should be aligned with the columns as indicated on the plan, irrespective of the position as indicated with the dimensioning.
9. For details, refer relevant code books and codes, as indicated.

PROJECT: PROPOSED MIX USE BUILDING
PLOT NO. S-01, NEAR SHYAM
NAGAR, AJMER ROAD JAIPUR

NAME OF DRAWING:

2nd & 3rd FLOOR WORKING
PLAN

DRAWN BY:

SURYA

APPROVED BY:

AKSHIT

NORTH:

PROJECT NO. :

302019ANUK00100

DATE:


21-01-2020

SCALE:


REV NO. :

DRAWING NO. :

ANU_A_03

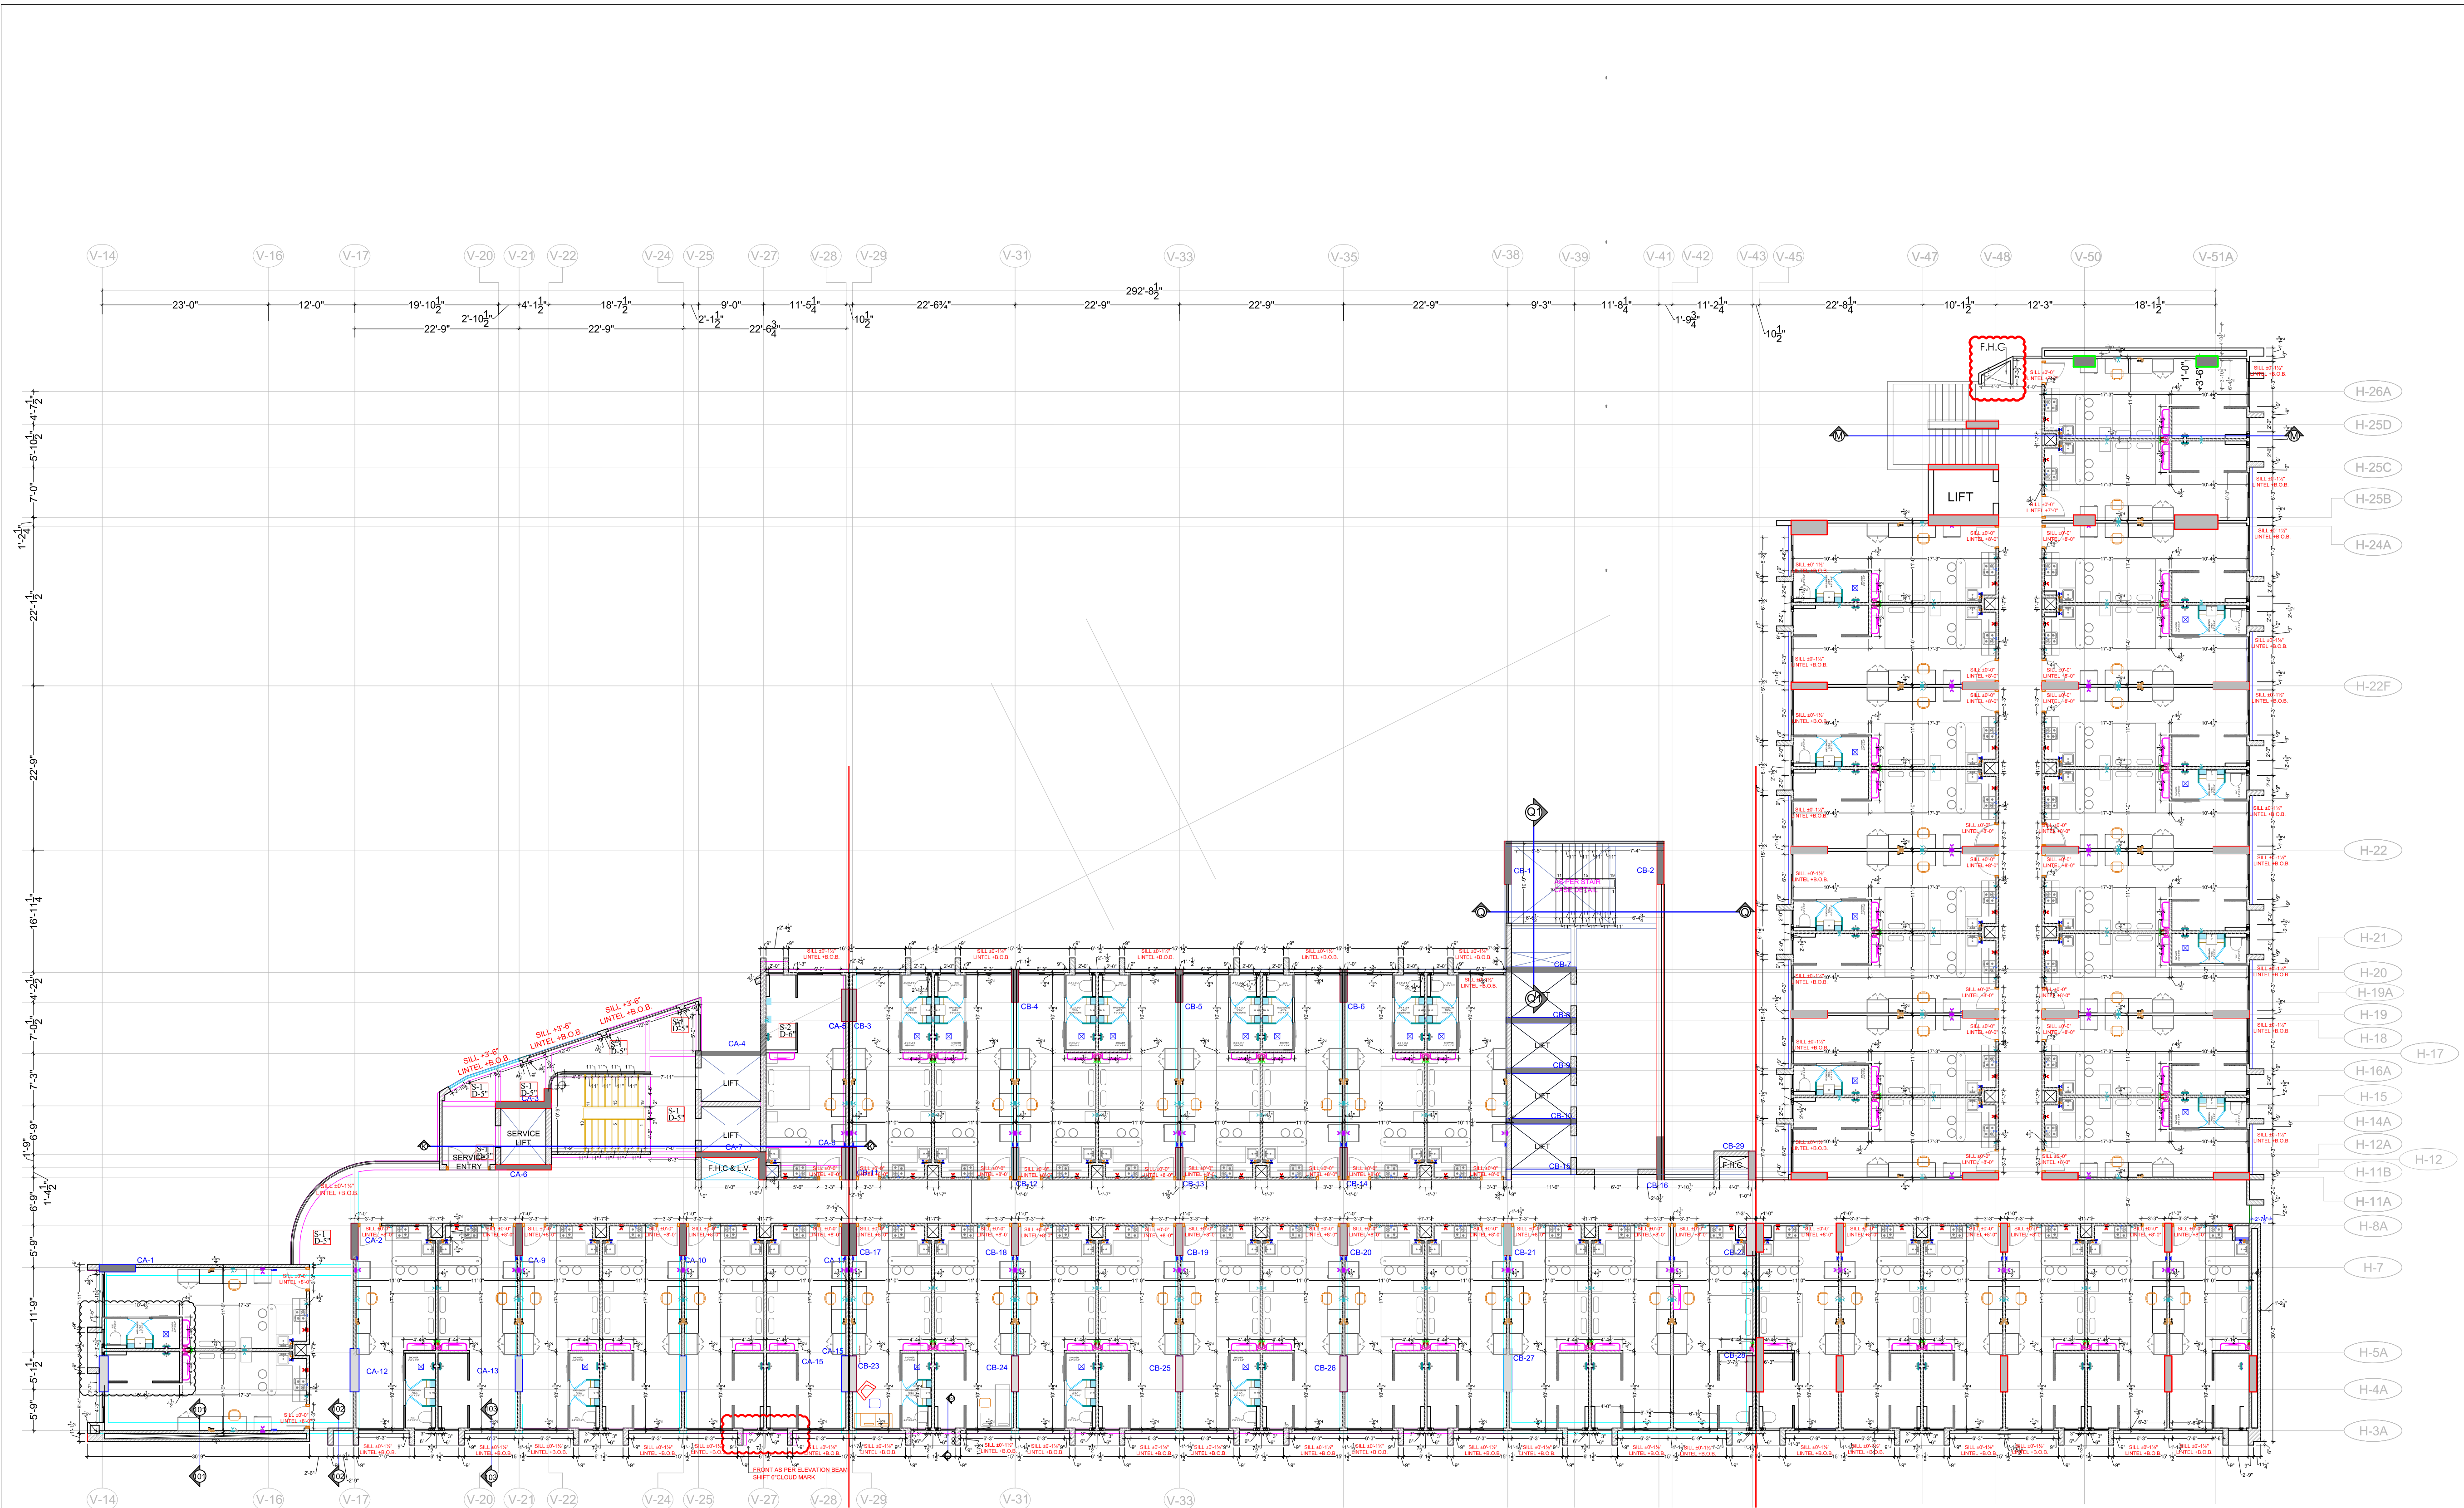

4th to 5th FLOOR WORKING PLAN

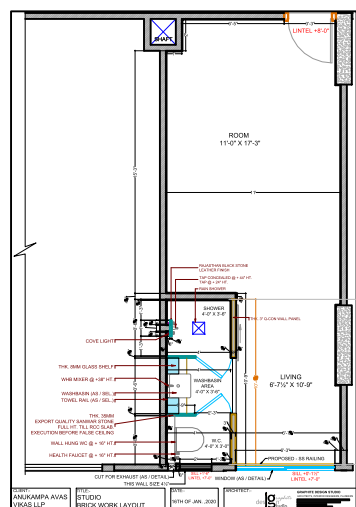

CLIENT :

ANUKAMPA AVAS
VIKAS LLP

ARCHITECTS :

des^{ign}aphoto
studio

GRAPHITE DESIGN STUDIO

ARCHITECTS, INTERIOR DESIGNERS, PLANNERS
68, Janak Puri -1st, Indira Park, Opp. Jain Mandir, Jaipur
CONTACT NO. : +91-9628334414, 0141-2594414
email: studio@graphitedesignstudio.com
Website : www.graphitedesignstudio.com

STRUCTURAL CONSULTANTS:

SERVICES CONSULTANTS:

S.N. DATE REVISION DESCRIPTION

GENERAL NOTES

1. All dimensions on this drawing are in feet and inches.
2. Only vertical dimensions are to be followed. Arrows should not be used.
3. All measurements must be checked and verified by the contractor prior to execution of work on the site.
4. Architectural drawings are to be followed for the location of all structural members & masonry walls. For notes & reinforcement details of structural members.
5. All structural drawings are to be followed for the location of all structural members & masonry walls. For notes & reinforcement details of structural members.
PROJECT:

PROPOSED MIX USE BUILDING
PLOT NO. S-01, NEAR SHYAM
NAGAR, AJMER ROAD JAIPUR

NAME OF DRAWING:

4th & 5th FLOOR WORKING
PLAN

DRAWN BY:

SURYA

APPROVED BY:

AKSHIT

NORTH:

PROJECT NO.:

302019ANUK00100

DATE:

21-01-2020


SCALE:

REV NO.:


DRAWING NO.:

ANU_A_03



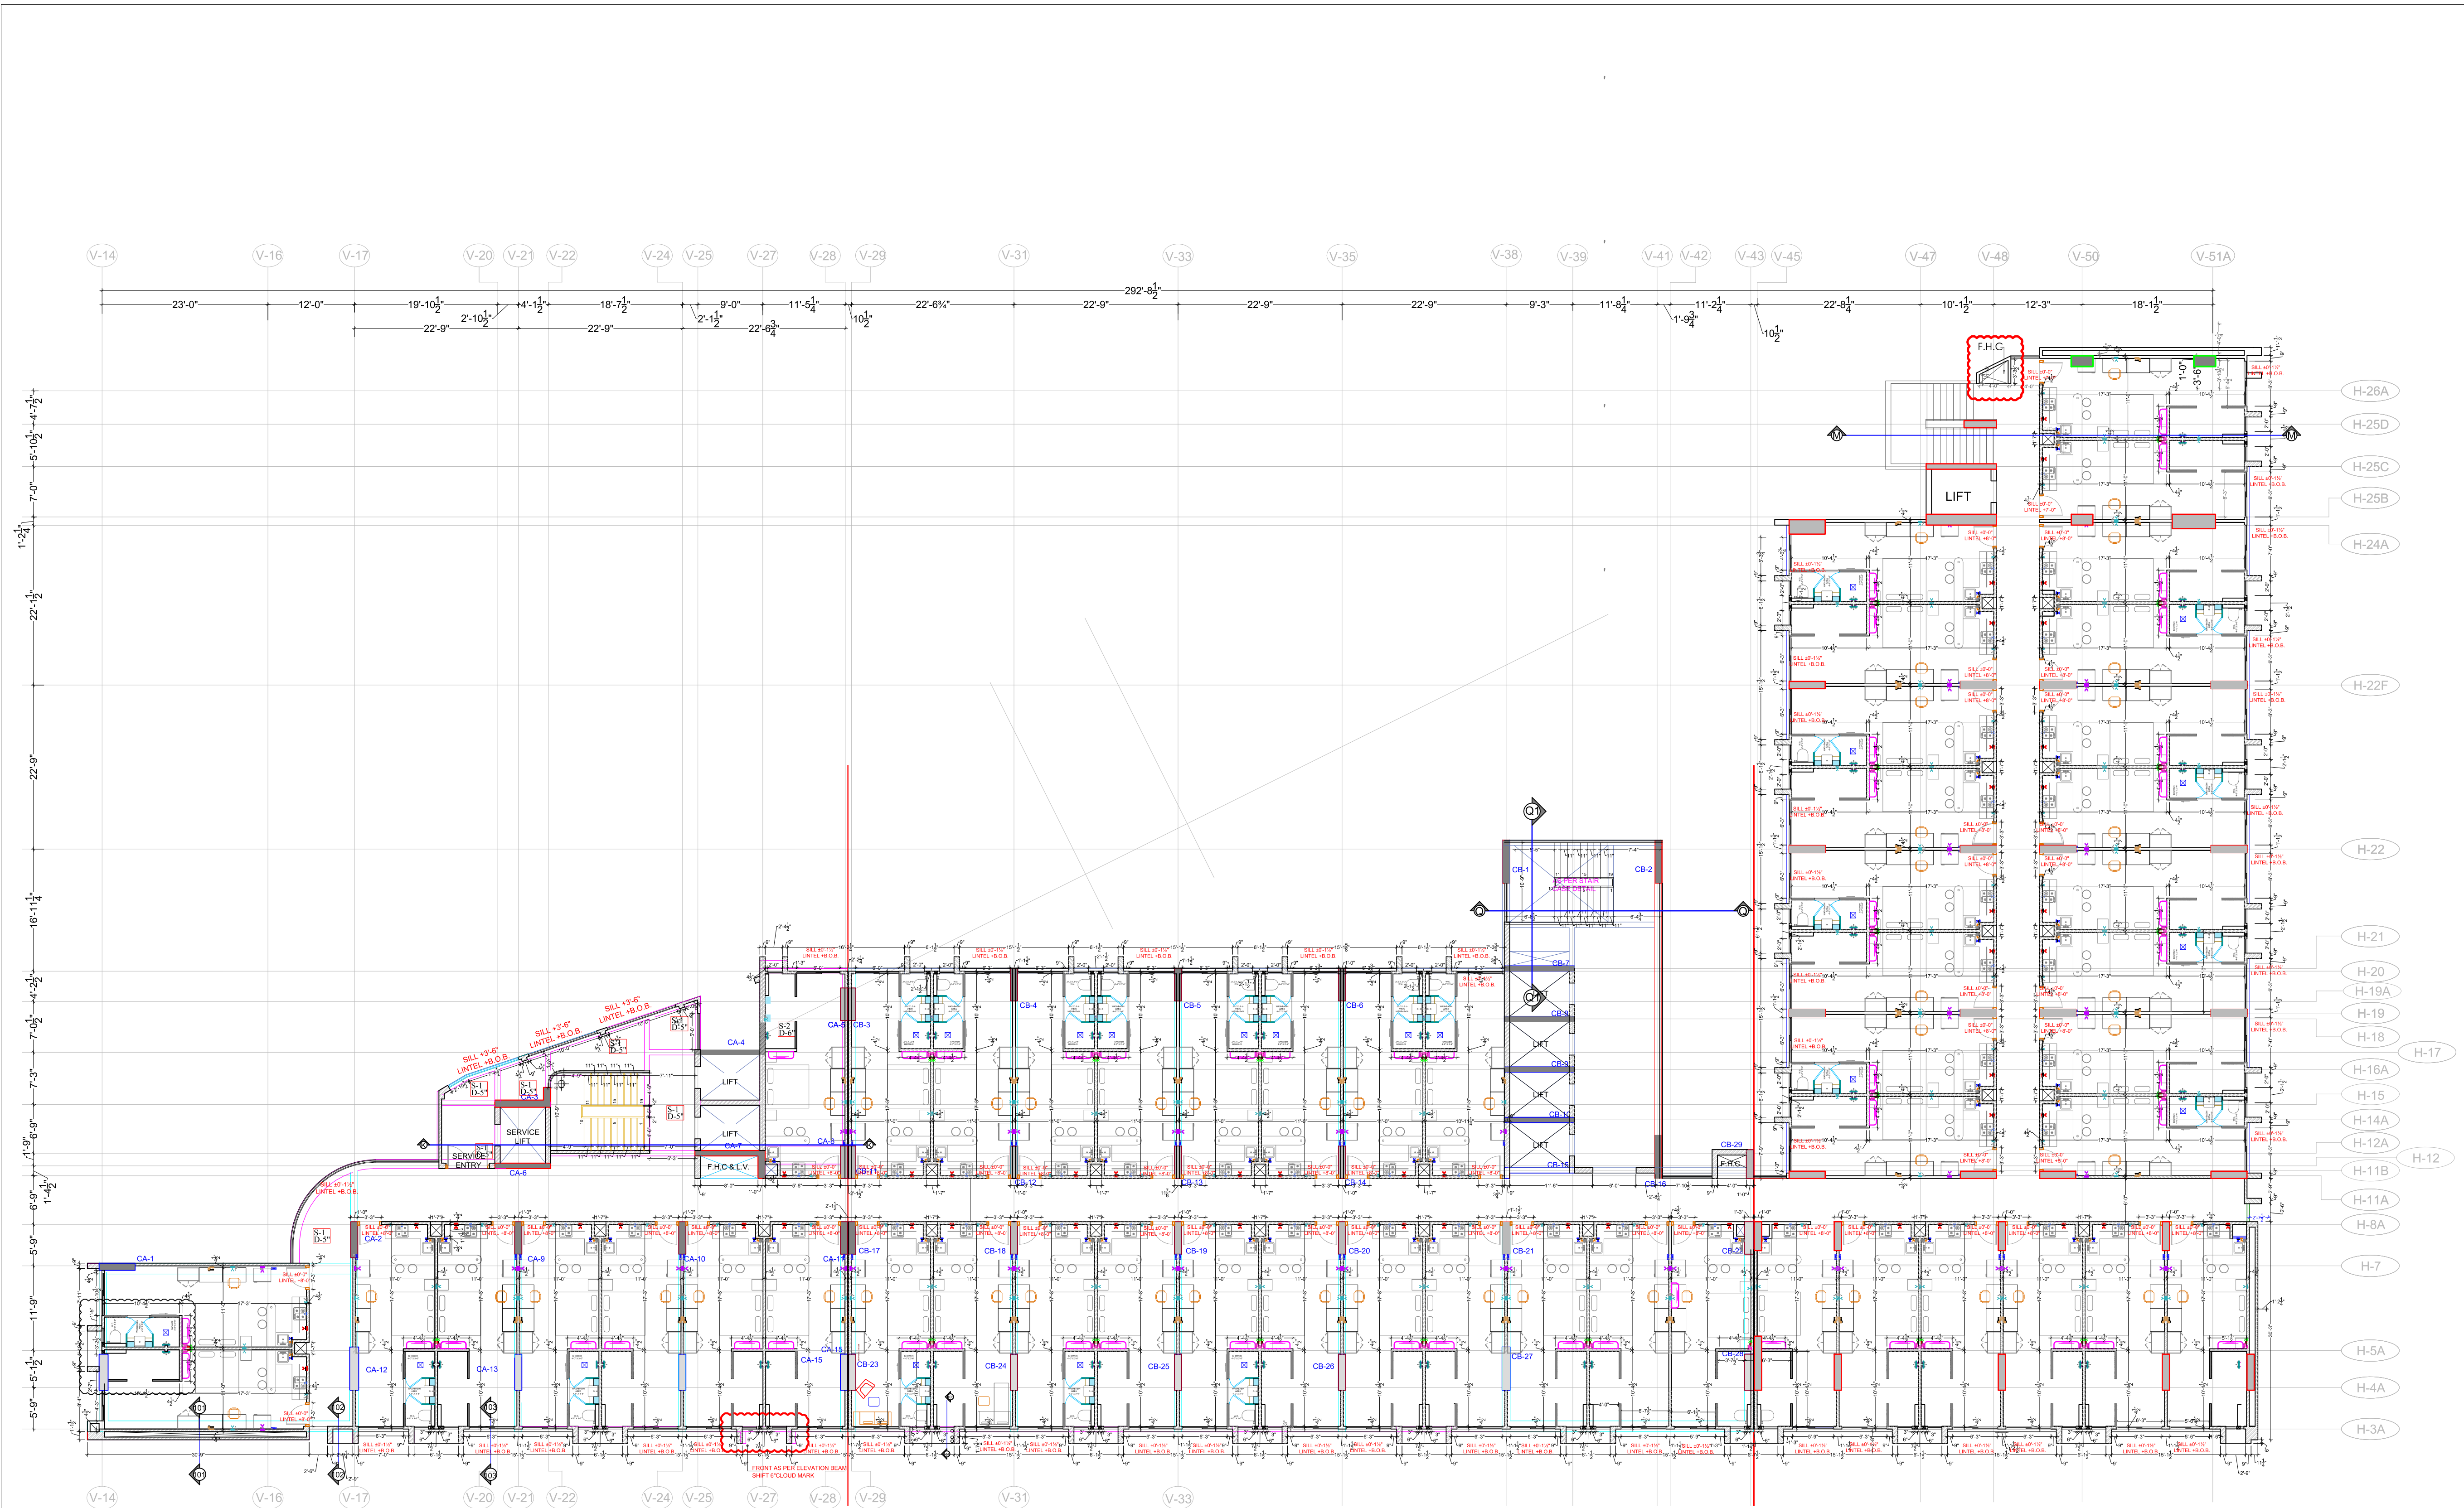

4th to 5th FLOOR WORKING PLAN

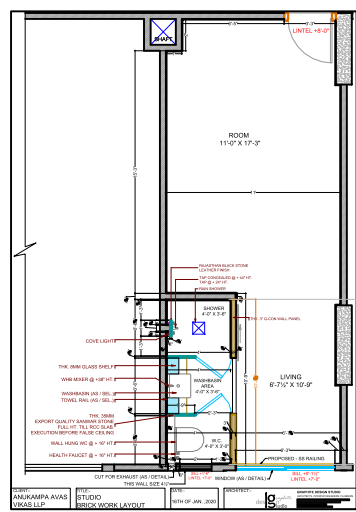

CLIENT :

ANUKAMPA AVAS
VIKAS LLP

ARCHITECTS :



GRAPHITE DESIGN STUDIO
ARCHITECTS, INTERIOR DESIGNERS, PLANNERS
68, Janak Puri -1st, Indira Park, Opp. Jain Mandir, Jaipur
CONTACT NO. : +91-9628334414, 0141-2594414
email: studio@graphitedesignstudio.com
Website : www.graphitedesignstudio.com

STRUCTURAL CONSULTANTS:

SERVICES CONSULTANTS:

S.N. DATE REVISION DESCRIPTION

GENERAL NOTES
1. All dimensions on this drawing are in feet and inches.
2. Only vertical dimensions are to be followed. Arrows should not be used.
3. All measurements must be checked and verified by the contractor prior to execution of work on the site.
4. Distribution of work is to be as per the schedule of work.
5. Any drawings or details not shown on this drawing are to be as per the schedule of work.
PROJECT: PROPOSED MIX USE BUILDING
PLOT NO. S-01, NEAR SHYAM
NAGAR, AJMER ROAD JAIPUR

NAME OF DRAWING:

5th & 9th FLOOR WORKING
PLAN

DRAWN BY:

SURYA

APPROVED BY:

AKSHIT

NORTH:

PROJECT NO.:

302019ANUK00100

DATE:

21-01-2020

SCALE:

REV NO.:

DRAWING NO.:

ANU_A_03



CLIENT :


ANUKAMPA AVAS
VIKAS LLP

ARCHITECTS : **graphite**
des^{ign} studio

GRAPHITE DESIGN STUDIO
ARCHITECTS, INTERIOR DESIGNERS, PLANNERS
PLOT NO. 30/201 SANJIVNAGAR, 1ST FLOOR
CONTACT NO. 91-9828234414, 91412384414
Email: info@graphitedesignstudio.com
Website: www.graphitedesignstudio.com

STRUCTURAL CONSULTANTS:

SERVICES CONSULTANTS:

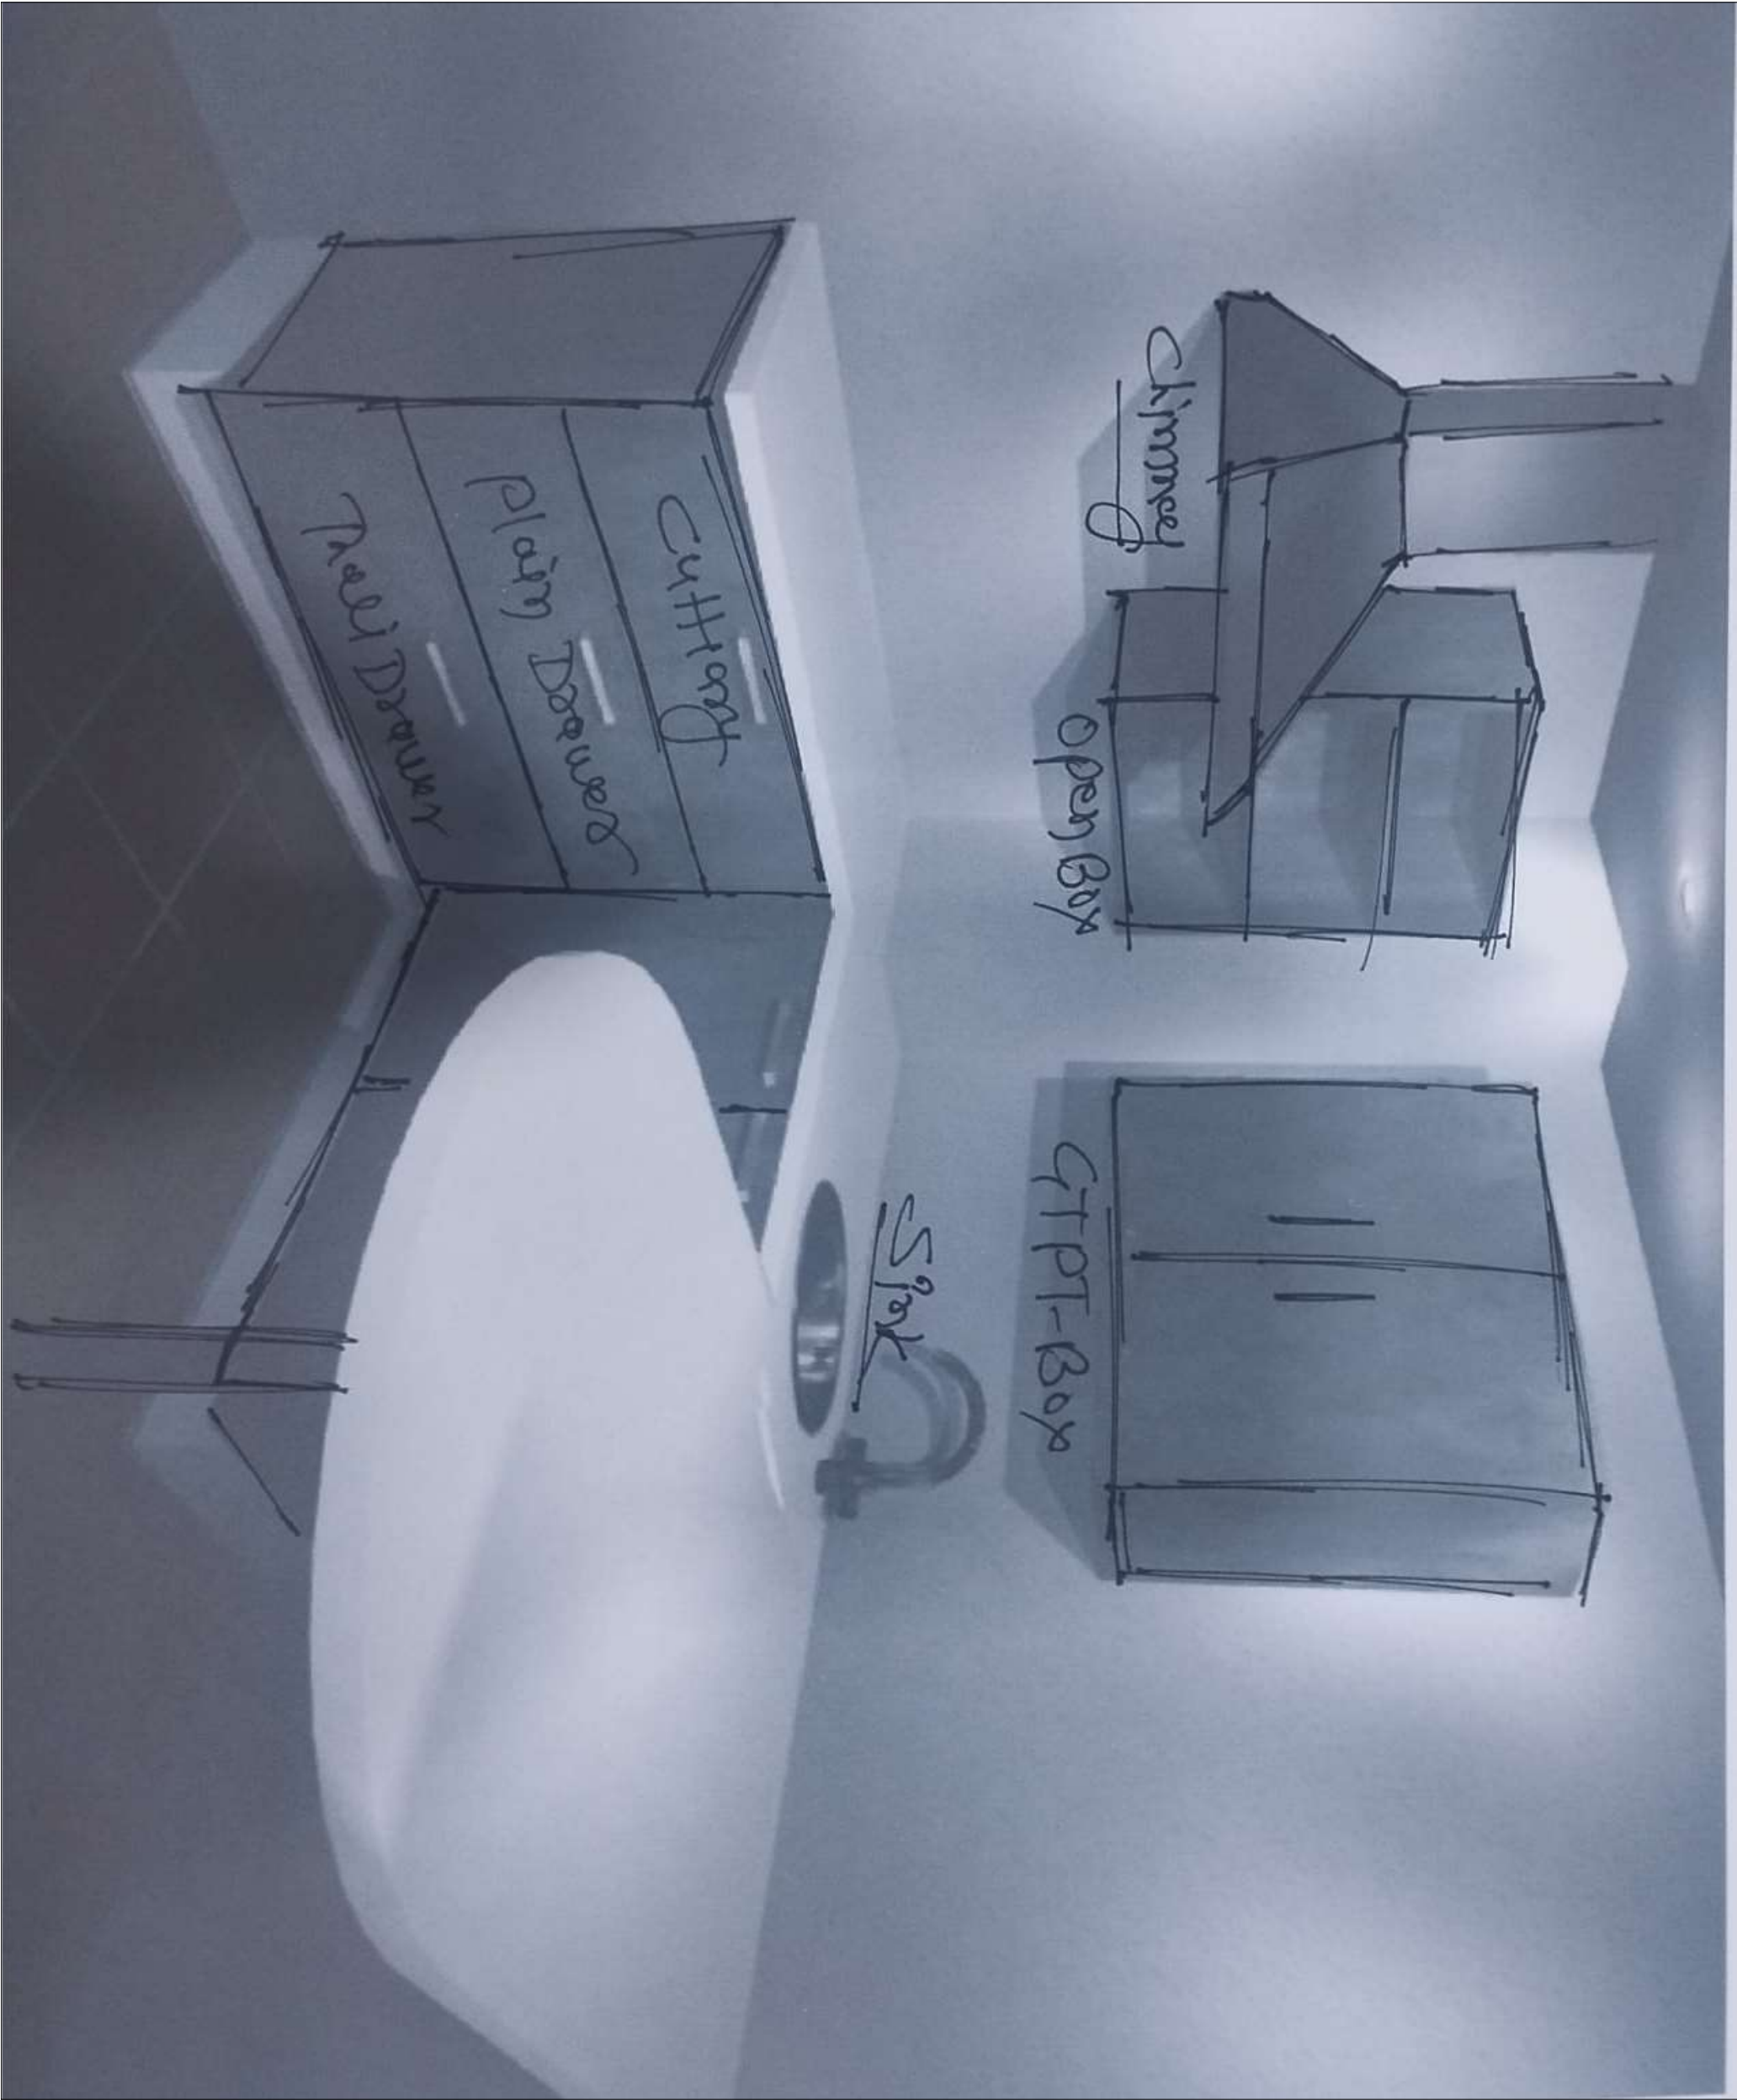

Sl. No.	DATE	REVISION DESCRIPTION

CLIENT'S NOTES
1. The client has approved the design and construction of the kitchen.
PROPOSED MIX USE BUILDING
PLOT NO. S-01, NEAR SHYAM
NAGAR, JALMER ROAD, JALPUR

NAME OF DRAWING:

KITCHEN DETAIL

DRAWN BY:	APPROVED BY:
SURYA	AKSHIT

NOTE:

PROJECT NO.:	DATE:
30201 SANJIVNAGAR	23-01-2020

SCALE:	REV. NO.

DRAWING NO.:	
ANU_A_03	

CLIENT :

**ANUKAMPA AVAS
VIKAS LLP**

ARCHITECTS :
des architectes
studio

GRAPHILLIE DESIGN STUDIO
ARCHITECTS, INTERIOR DESIGNERS, PLANNERS
88, Janet Park -1st, Inverclyde House, Opp Jani Market, Glasgow
CONTACT NO. +44-1823334414, 0141-2594414
email: studio@graphillie.com
Website : www.graphilliedesignstudio.com

STRUCTURAL CONSULTANTS:

SERVICES CONSULTANTS

PLAN

ELEVATION

TYPICAL DETAIL -A

[illegible]


CLIENT :
ANUKAMPA AVAS
VIKAS LLP

ARCHITECTS : **deedesign**
GRAPHITE
STUDIO



GRAPHITE DESIGN STUDIO
ARCHITECTS, INTERIOR DESIGNERS, PLANNERS
AND PROJECT MANAGERS
CONTACT NO. 91-9226533416, 91-71-2584114
Website: www.graphitedesignstudio.com

STRUCTURAL CONSULTANTS:

SERVICES CONSULTANTS:

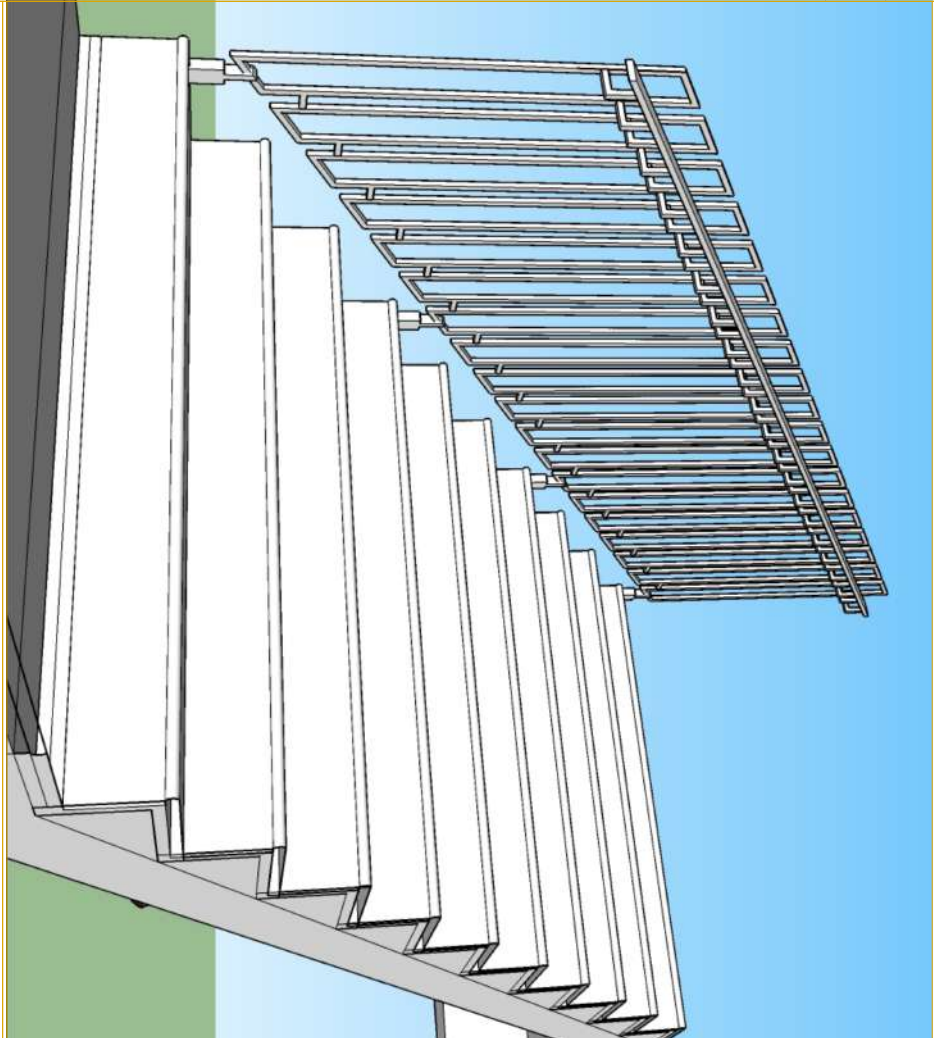

1/2"HOLLOW SQUARE PIPE

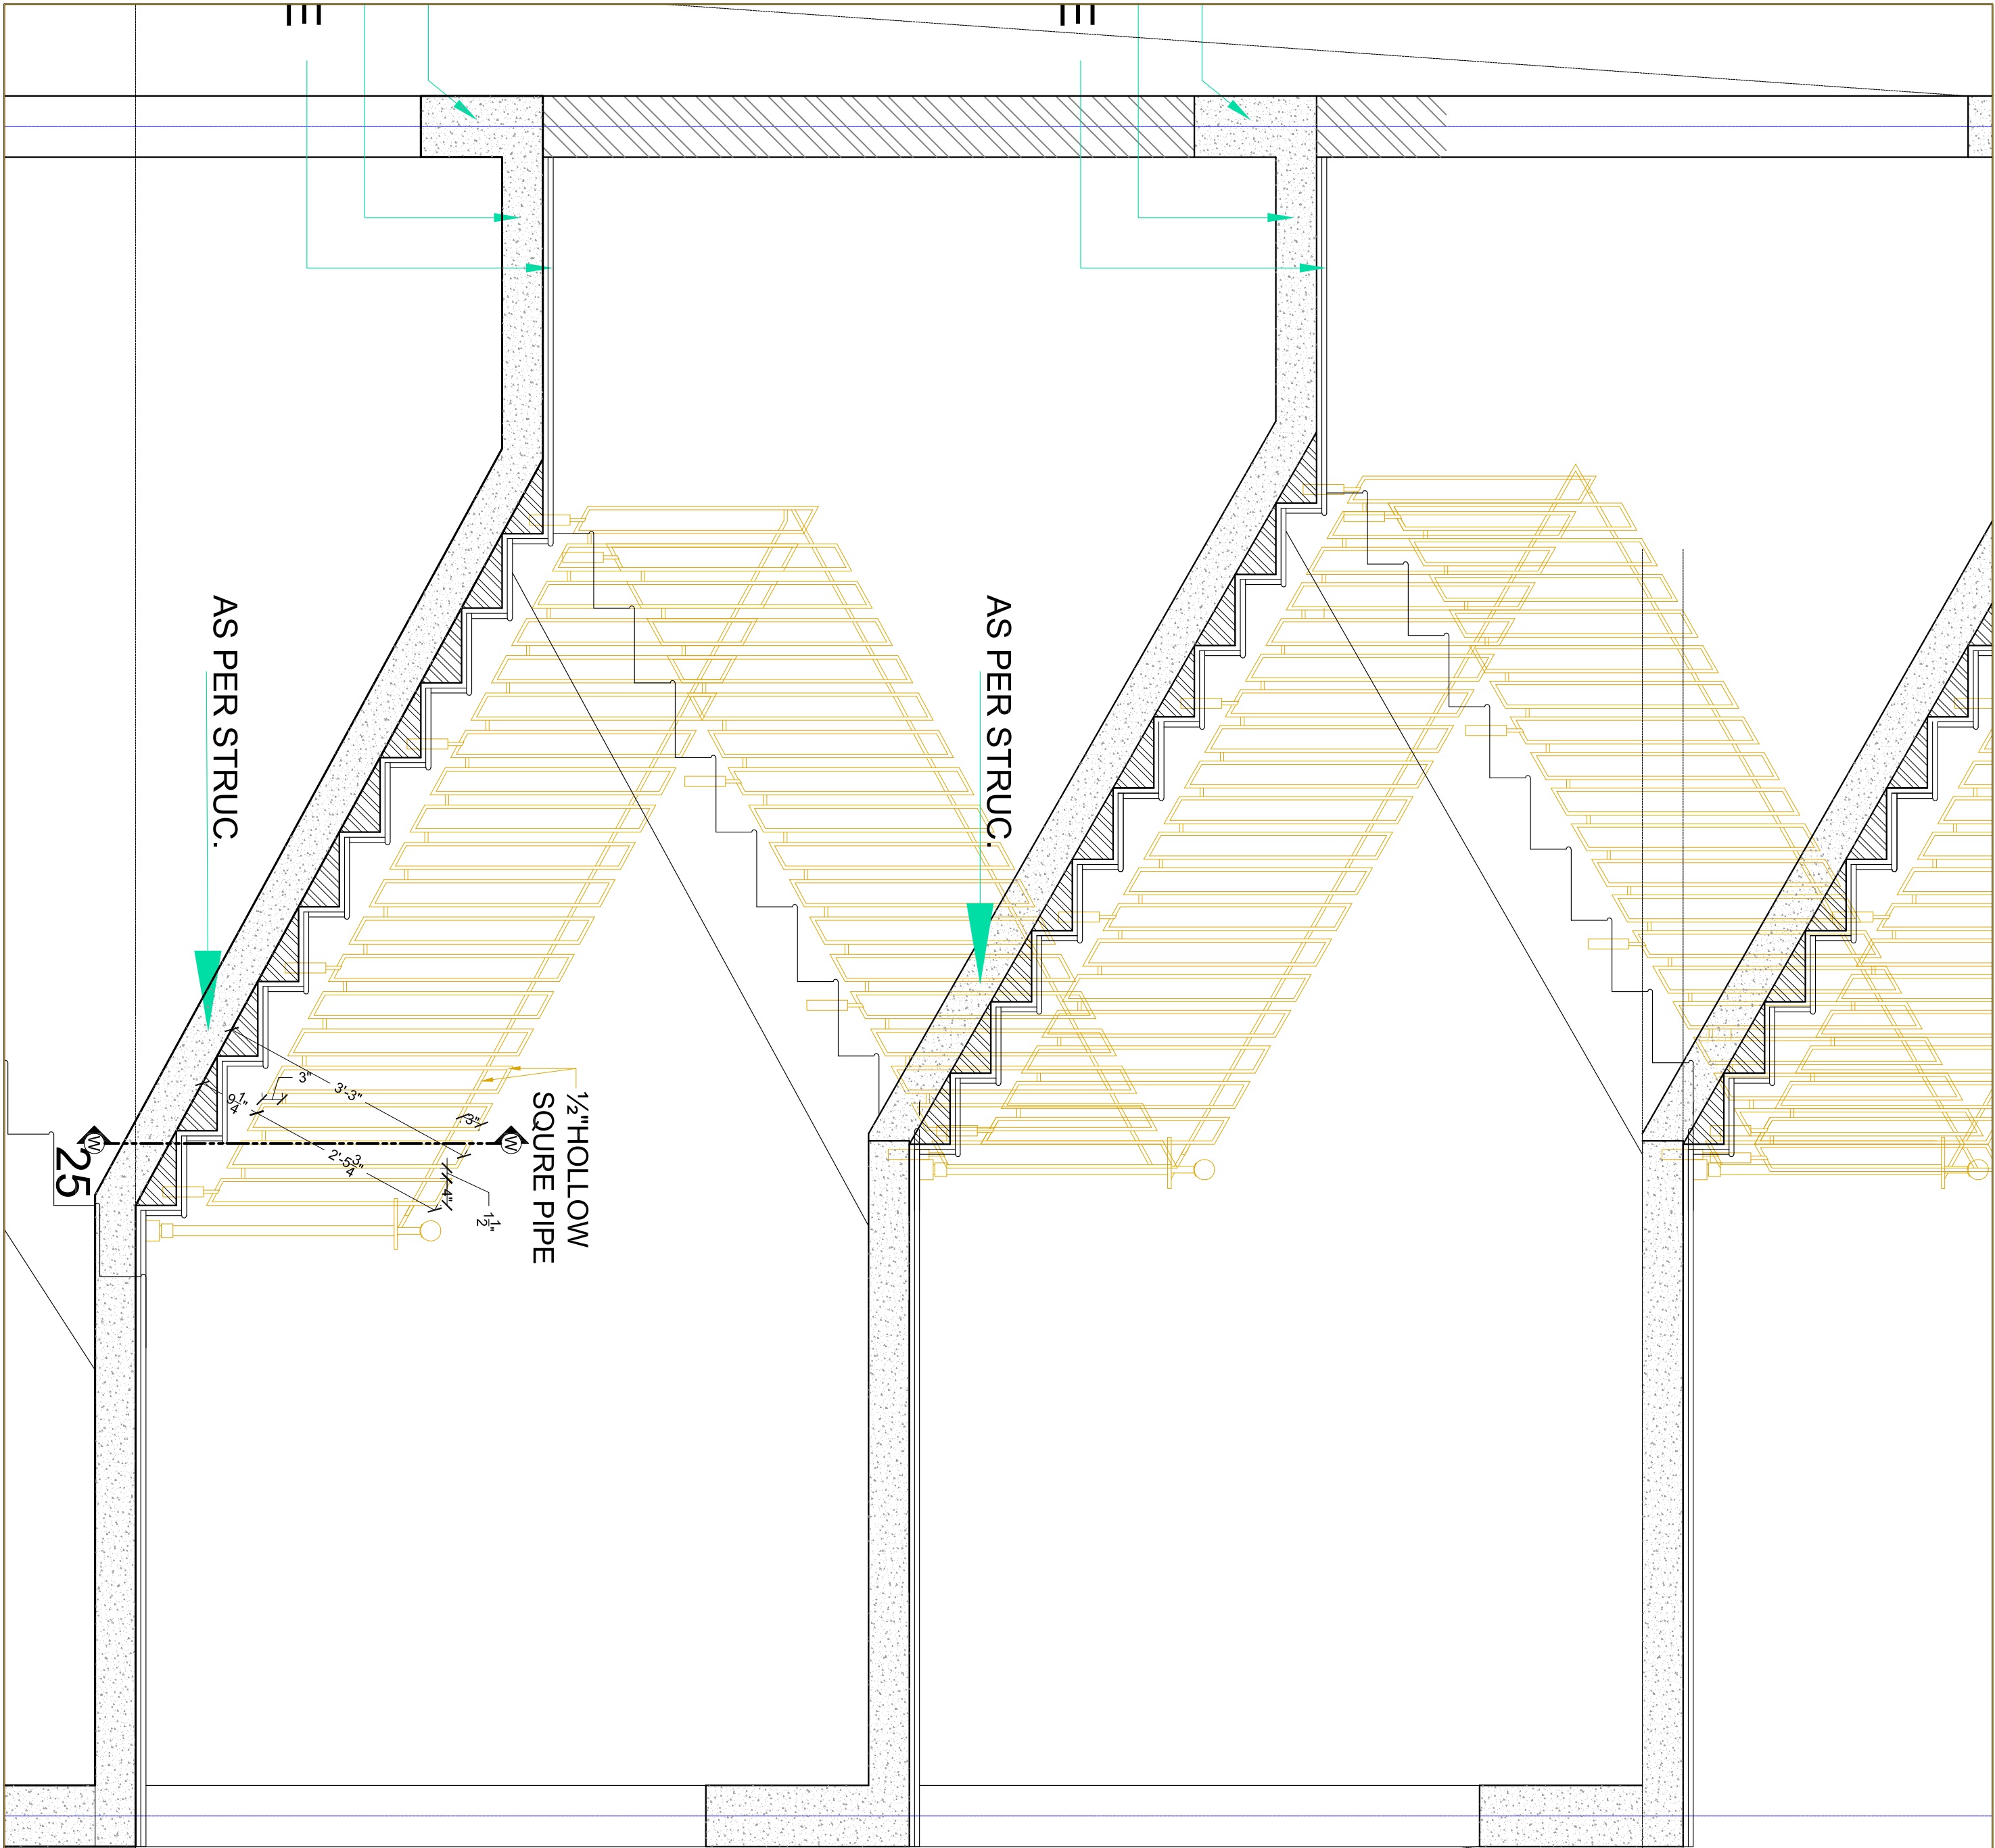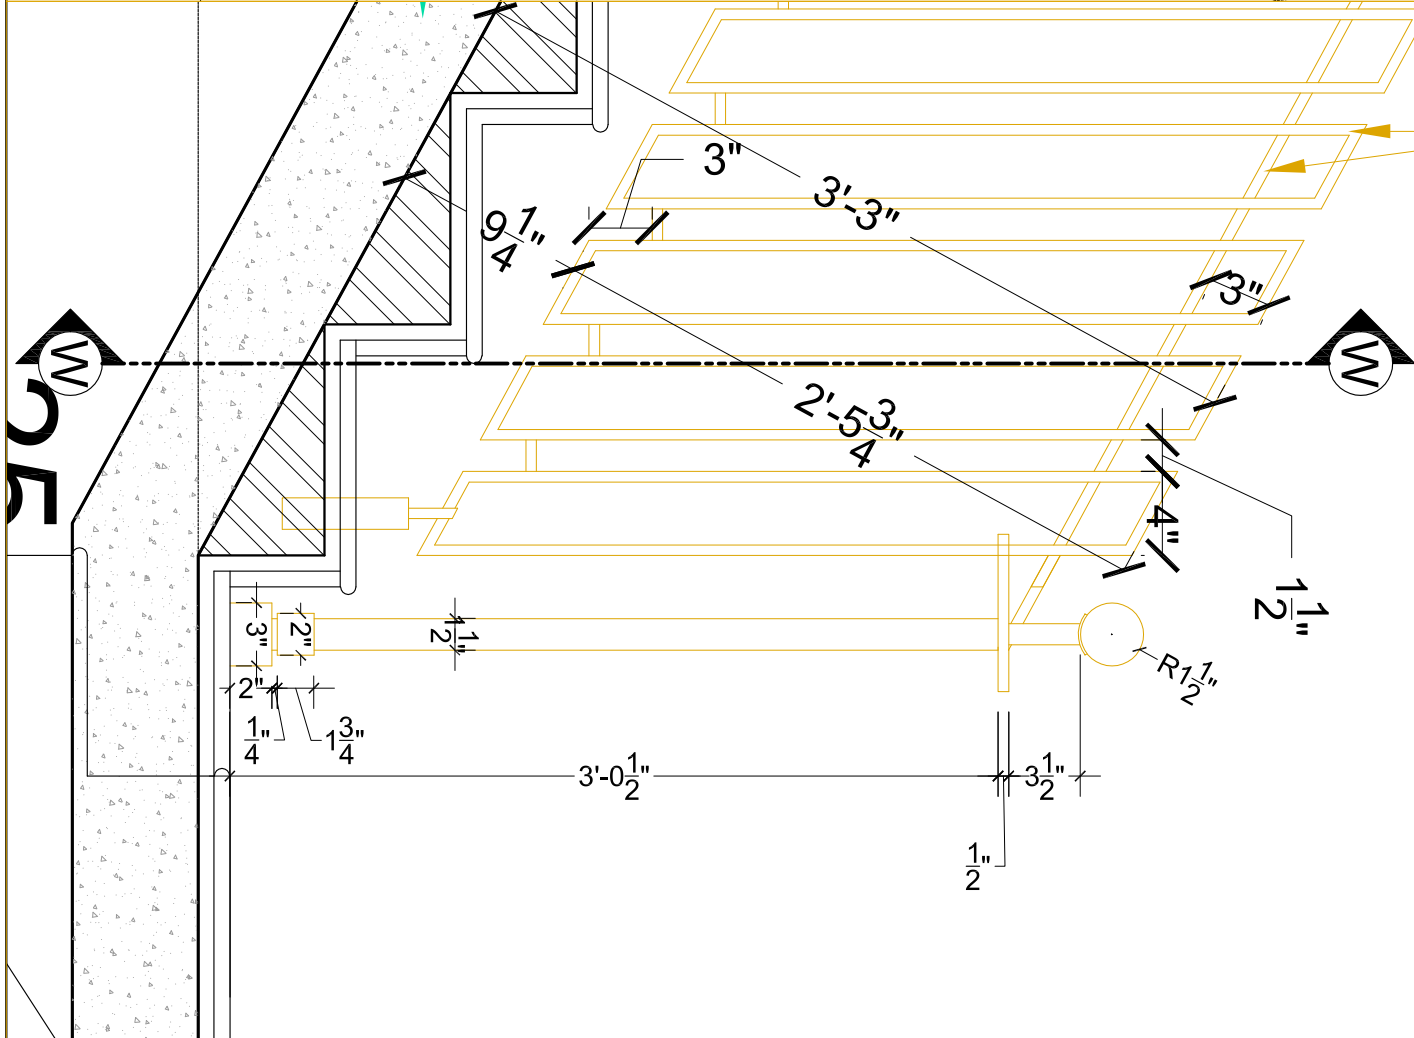

AS PER STRUC.

AS PER STRUC.

1/2"HOLLOW
SQUARE PIPE

AS PER STRUC.

Typical Railing detail

DRAWN BY: **SURYA**
APPROVED BY: **AKSHIT**

NOTES:

PROJECT NO.: **320219ANUK00100**
DATE: **13-05-2019**
SCALE: **REF. SERVICE LIFT LOBBY LVL.**

DRAWING NO.: **ANU_A_04**