

DATE.: 13-08-2019

DOOR WINDOW / SCHEDULE						
S. NO	TYPE	WIDTH	HEIGHT	CILL LEV	LINTEL LVL	DISCRPTIONS
1	D	1050	2100	0-00	2100	FLUSH DOOR
2	D1	900	2100	0-00	2100	FLUSH DOOR
3	D2	750	2100	0-00	2100	FLUSH DOOR
4	SD	2000	2350	0-00	2350	FULLY GLAZED SLIDING DOOR
5	SD1	2000	2200	150	2350	FULLY GLAZED SLIDING DOOR
6	W	1525	1600	750	2350	FULLY GLAZING
7	W1	900	1600	750	2350	GLAZING
8	W2	900	1300	1050	2350	GLAZING
9	W3	600	900	1200	2100	GLAZING

NOTE:-

Rev	Date	Description

OWNERS NAME

Ashiana Housing Ltd.
 Unit no.4 & 5,Plot No.D-2,3rd Floor,
 Southern park, saket District Centre,
 Saket New Delhi - 110017
 Phone no. 011- 42 65 42 65

PROJECT :

**ASHIANA NIRMAY
 AT BHIWADI**

ARCHITECT

b.sengupta architect

A305,RANGOLI,ASHIANAVILLAGEBHIWADI.

PH . 09887488263


BUILDING TYPE	BLOCK PLAN	SHEET. NO.: A-01
---------------	------------	----------------------------

DRG. TITLE: **STILT FLOOR**

SCALE: -----	KEY IN:
DATE.: 13-08-2019	PLOTTED ON:

DRAWN BY Varghese	CHECKED BY B SEN GUPTA	APPROVED BY <i>B. Sengupta</i>
----------------------	---------------------------	-----------------------------------

ISSUED FOR: **GOOD FOR CONSTRUCTION**

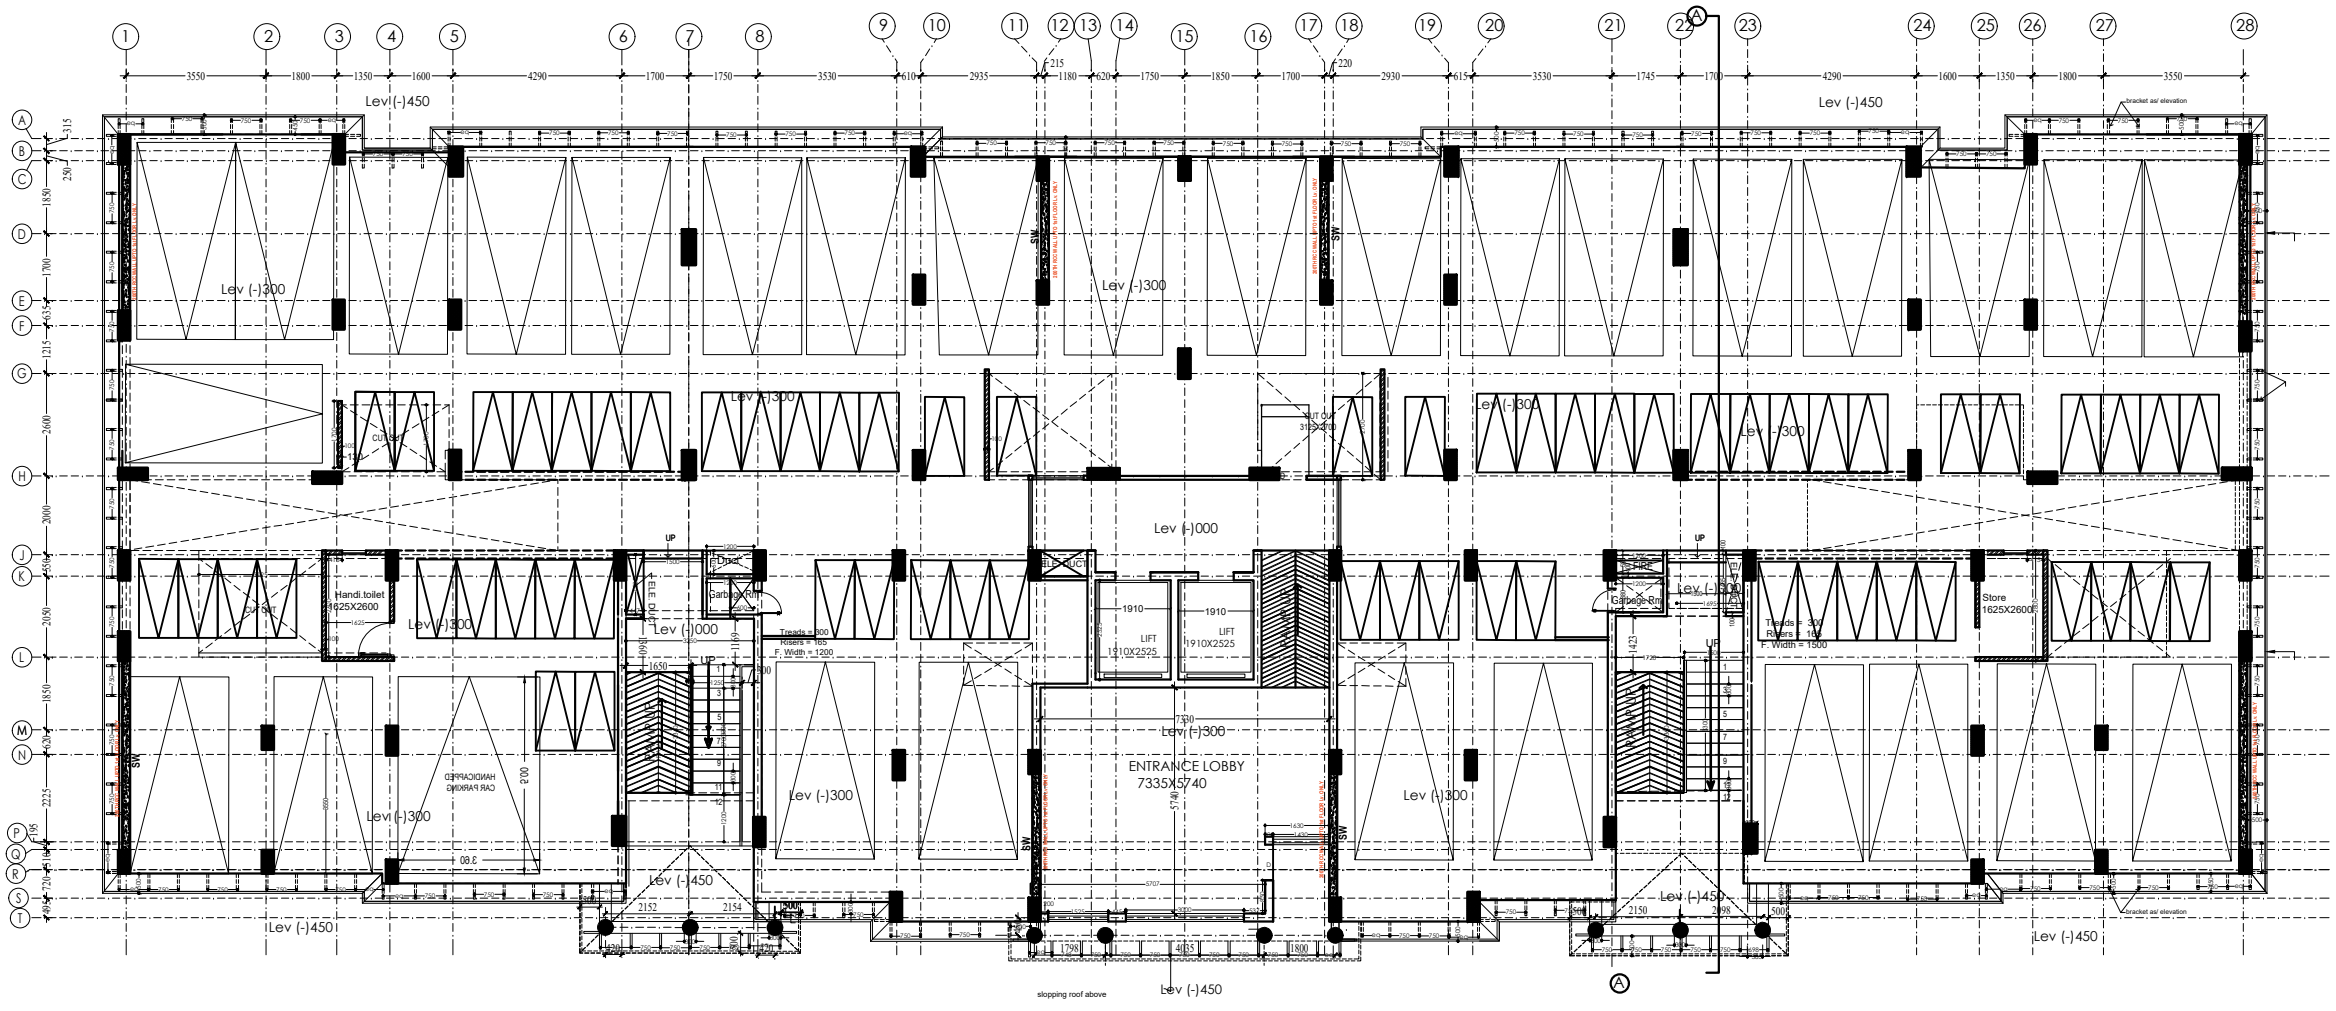

DATE.: 13-08-2019

DOOR WINDOW / SCHEDULE						
S. NO	TYPE	WIDTH	HEIGHT	CILL LVL	LINTEL LVL	DISCRPTIONS
1	D	1050	2100	0-00	2100	FLUSH DOOR
2	D1	900	2100	0-00	2100	FLUSH DOOR
3	D2	750	2100	0-00	2100	FLUSH DOOR
4	SD	2000	2350	0-00	2350	FULLY GLAZED SLIDING DOOR
5	SD1	2000	2200	150	2350	FULLY GLAZED SLIDING DOOR
6	W	1525	1600	750	2350	FULLY GLAZING
7	W1	900	1600	750	2350	GLAZING
8	W2	900	1300	1050	2350	GLAZING
9	W3	600	900	1200	2100	GLAZING

NOTE:-

Rev	Date	Description

OWNERS NAME

Ashiana Housing Ltd.
 Unit no.4 & 5, Plot No.D-2, 3rd Floor,
 Southern park, Saket District Centre,
 Saket New Delhi - 110017
 Phone no. 011- 42 65 42 65

PROJECT :

ASHIANA NIRMAY
 AT BHIWADI
 ARCHITECT

b.sengupta architect

A305,RANGOLI,ASHIANAVILLAGEBHIWADI.

PH . 09887488263


BUILDING TYPE	BLOCK PLAN	SHEET. NO.:
		A-03

DRG. TITLE: **TERRACE FLOOR PLAN**

SCALE: -----	KEY IN:
DATE.: 13-08-2019	PLOTTED ON:

DRAWN BY	CHECKED BY	APPROVED BY
Varghese	B SEN GUPTA	<i>B. Sengupta</i>

ISSUED FOR: **GOOD FOR CONSTRUCTION**

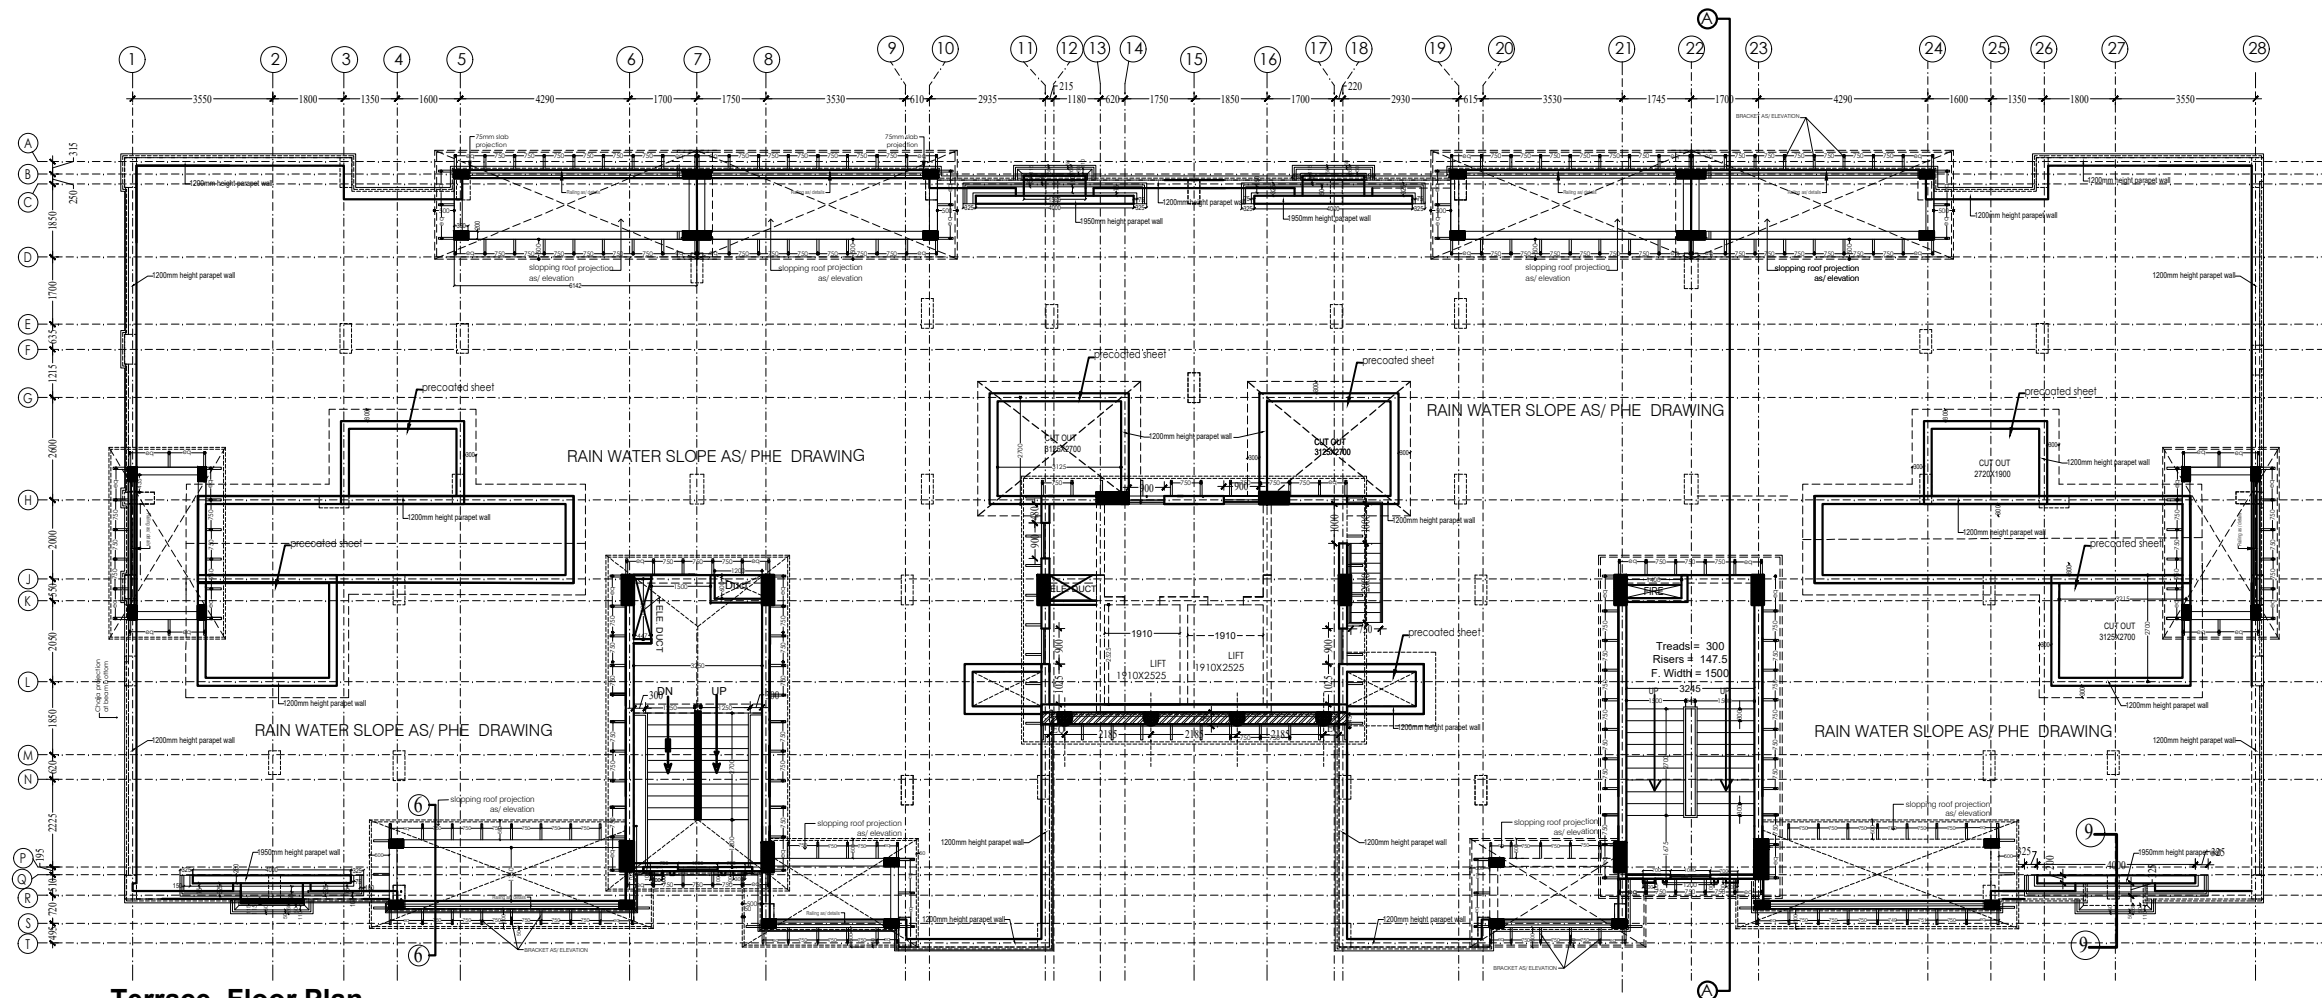

Terrace Floor Plan

DATE.: 13-08-2019

DOOR WINDOW / SCHEDULE						
S. NO	TYPE	WIDTH	HEIGHT	CILL LEV	LINTEL LVL	DISCRPTIONS
1	D	1050	2100	0-00	2100	FLUSH DOOR
2	D1	900	2100	0-00	2100	FLUSH DOOR
3	D2	750	2100	0-00	2100	FLUSH DOOR
4	SD	2000	2350	0-00	2350	FULLY GLAZED SLIDING DOOR
5	SD1	2000	2200	150	2350	FULLY GLAZED SLIDING DOOR
6	W	1525	1600	750	2350	FULLY GLAZING
7	W1	900	1600	750	2350	GLAZING
8	W2	900	1300	1050	2350	GLAZING
9	W3	600	900	1200	2100	GLAZING

NOTE:-

Rev	Date	Description

OWNERS NAME
Ashiana Housing Ltd.
 Unit no.4 & 5,Plot No.D-2,3rd Floor,
 Southern park, saket District Centre,
 Saket New Delhi - 110017
 Phone no. 011- 42 65 42 65

PROJECT :
**ASHIANA NIRMAY
 AT BHIWADI**
 ARCHITECT

b.sengupta architect
 A305,RANGOLI,ASHIANAVILLAGEBHIWADI.
 PH . 09887488263

BUILDING TYPE: BLOCK PLAN
 SHEET. NO.: **A-02**

DRG. TITLE: **TYPICAL FLOOR PLAN**

SCALE: ----- KEY IN:
 DATE.: 13-08-2019 PLOTTED ON:

DRAWN BY: Varghese
 CHECKED BY: B SEN GUPTA
 APPROVED BY: *B. Sengupta*

ISSUED FOR: **GOOD FOR CONSTRUCTION**

