



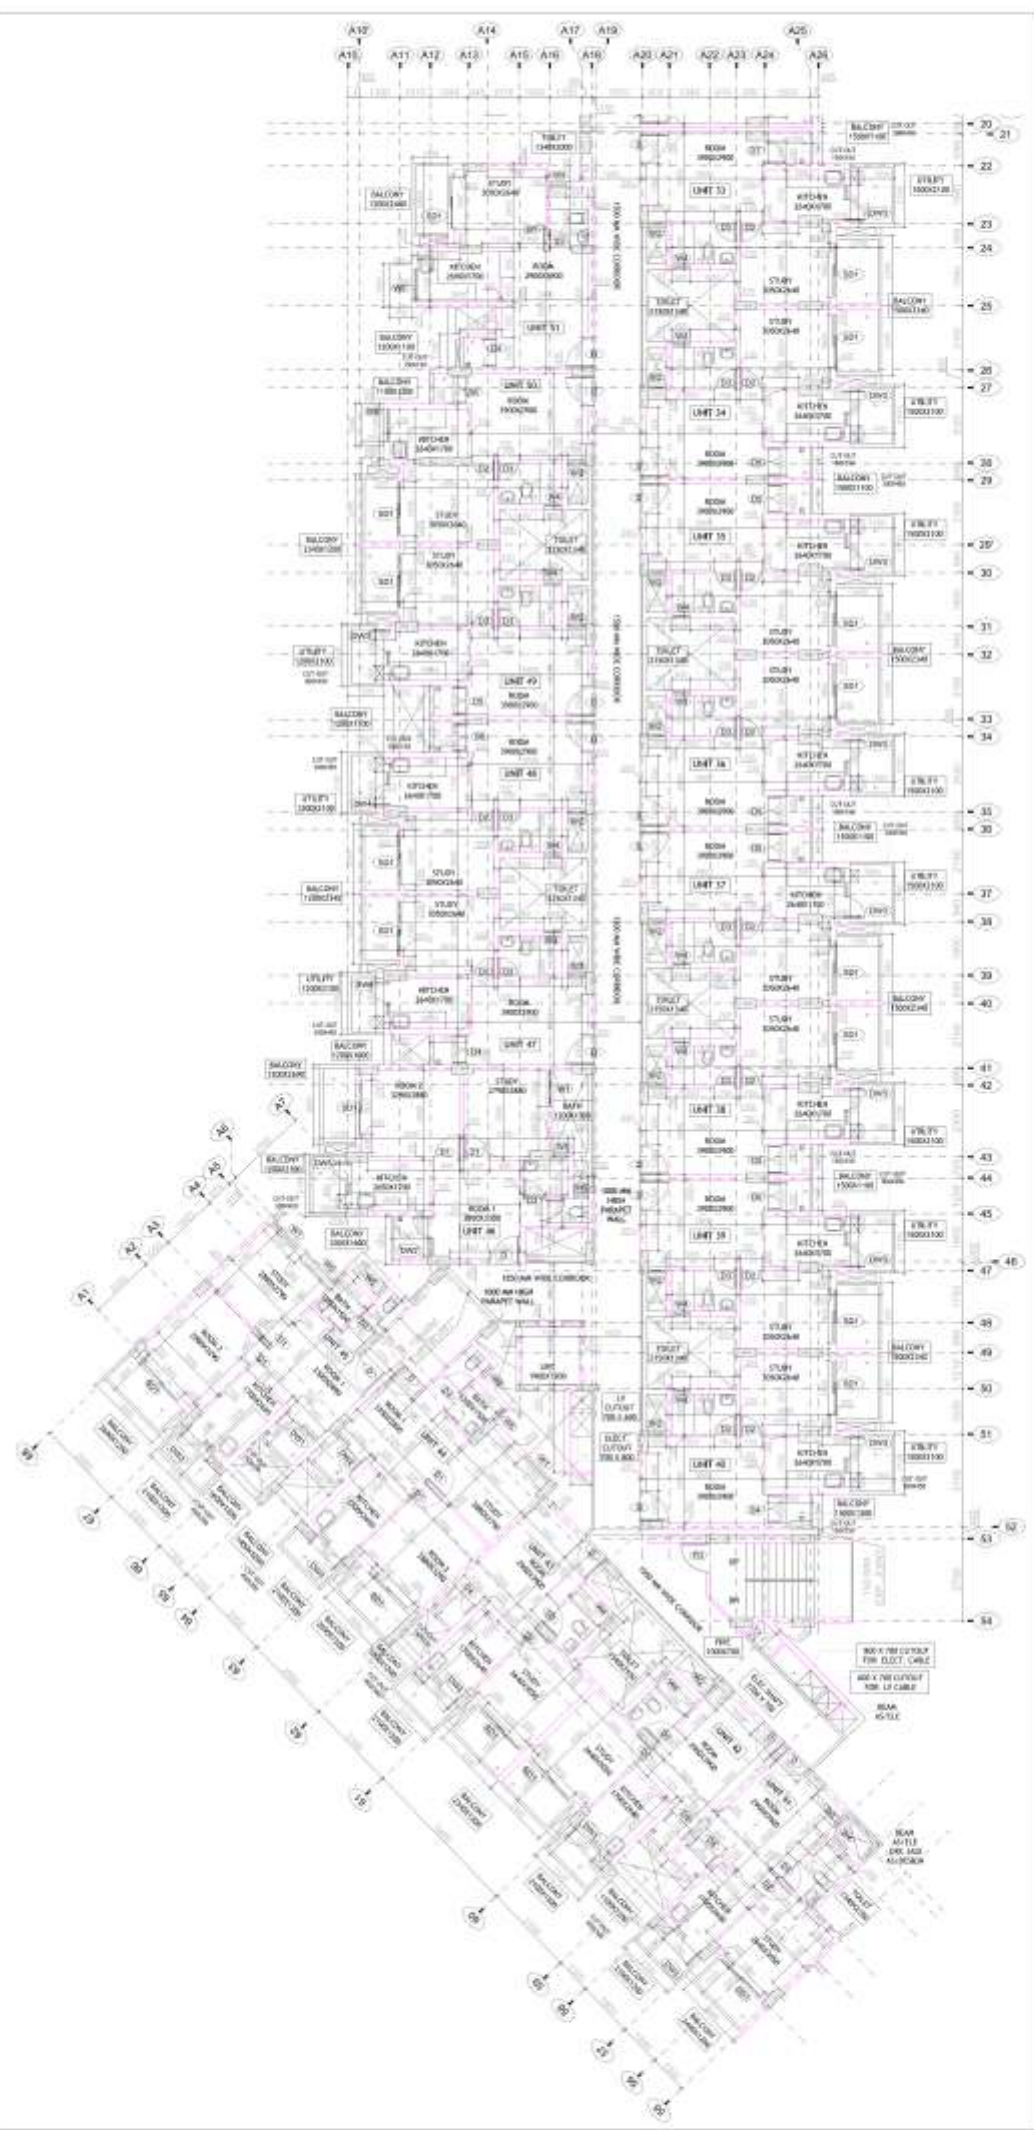

TYPICAL FLOOR PLAN (PART I)

DOOR-WINDOW SCHEDULE				
NAME	SIZE	C. Lvl.	L. Lvl.	LOCATION
D	1000 X 2100	-	2100	ENTRY
D1	900 X 2100	-	2100	ROOM
D2	750 X 2100	-	2100	STUDY
D3	750 X 2100	-	2100	TOILET
D4	1000 X 2450	-	2450	BALCONY
D5	950 X 2450	-	2450	BALCONY
D6	900 X 2450	-	2450	BALCONY
D7	800 X 2450	-	2450	BALCONY
FD	1000 X 2100	-	2100	FIRE STAIRCASE
DW1	1400 X 2450	100	2450	BALCONY
DW2	1300 X 2450	100	2450	BALCONY
DW3	1200 X 2450	1100	2450	KITCHEN
DW4	1150 X 2450	1100	2450	KITCHEN
DW5	1100 X 2450	1100	2450	KITCHEN
SD1	1800 X 2450	-	2450	STUDY
W1	1200 X 1700	750	2450	ROOM
W2	600 X 1700	750	2450	ROOM
W3	525 X 1700	750	2100	ROOM
W4	800 X 1000	1100	2100	TOILET
W5	500 X 1000	1100	2450	TOILET
W6	1100 X 1350	1100	2450	STUDY
W7	1500 X 1700	750	2450	ROOM
W8	950 X 2350	100	2450	ROOM

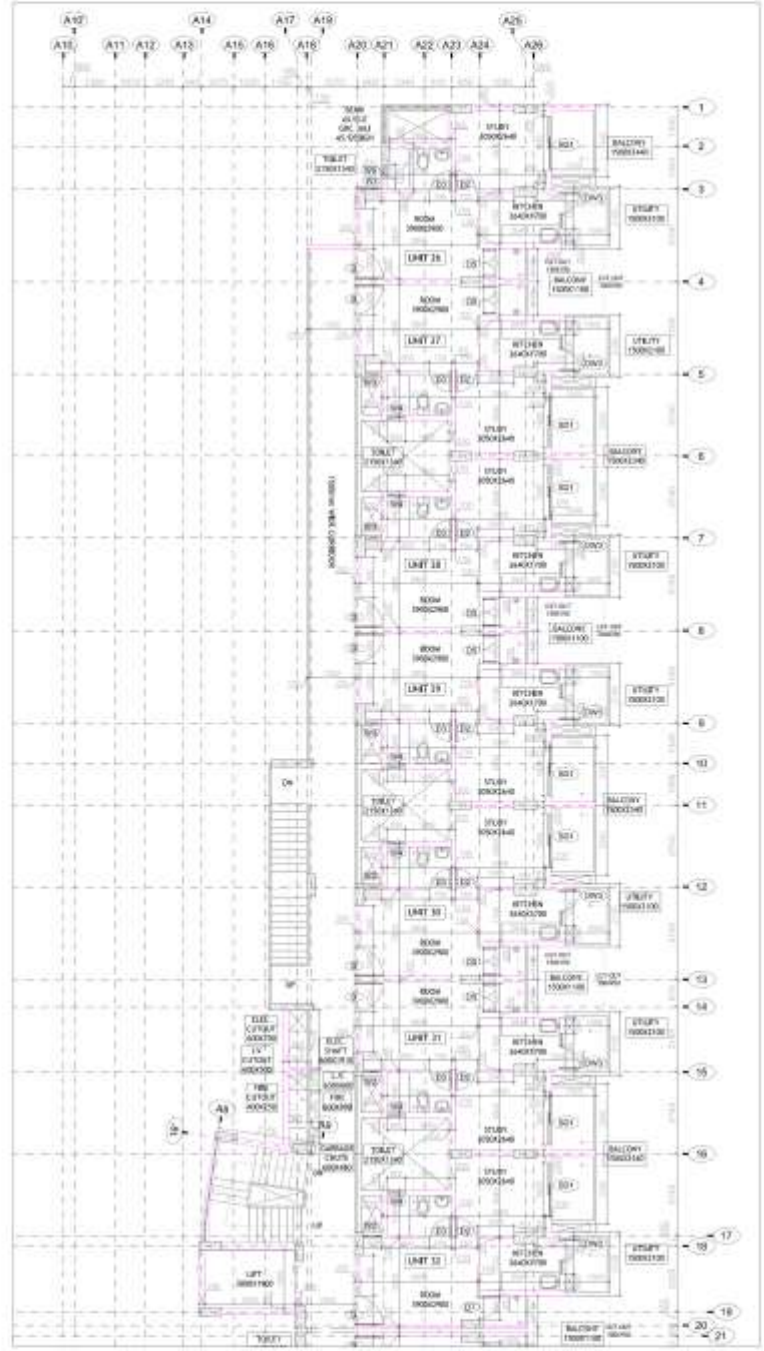

TYPICAL FLOOR PLAN (PART II)

REV.	DATE	REMARK	BY
PROJECT TITLE			
SUWALKA'S RIDDHI SIDDHI APARTMENT'S			
KHASRA NO. 23, VILLAGE KUNHADI, TEHSIL			
LADPURA, DIST. KOTA, RAJASTHAN			
DRAWING TITLE			
TYPICAL FLOOR PLAN		TOWER T3	
		(8+5+12/13)	
SCALE - 1/25		DATE	DWG. NO.
DRAWN		CHECKED	WDI T3 / 03
 R.K. & ASSOCIATES 201, SINGH PARK ROAD, NEW DELHI - 110016, INDIA T: +91-11-2610-2118, 2611-0911, 2610-1137 Fax: 9111-2610-2341, E-Mail: rkassociates@gmail.com			