


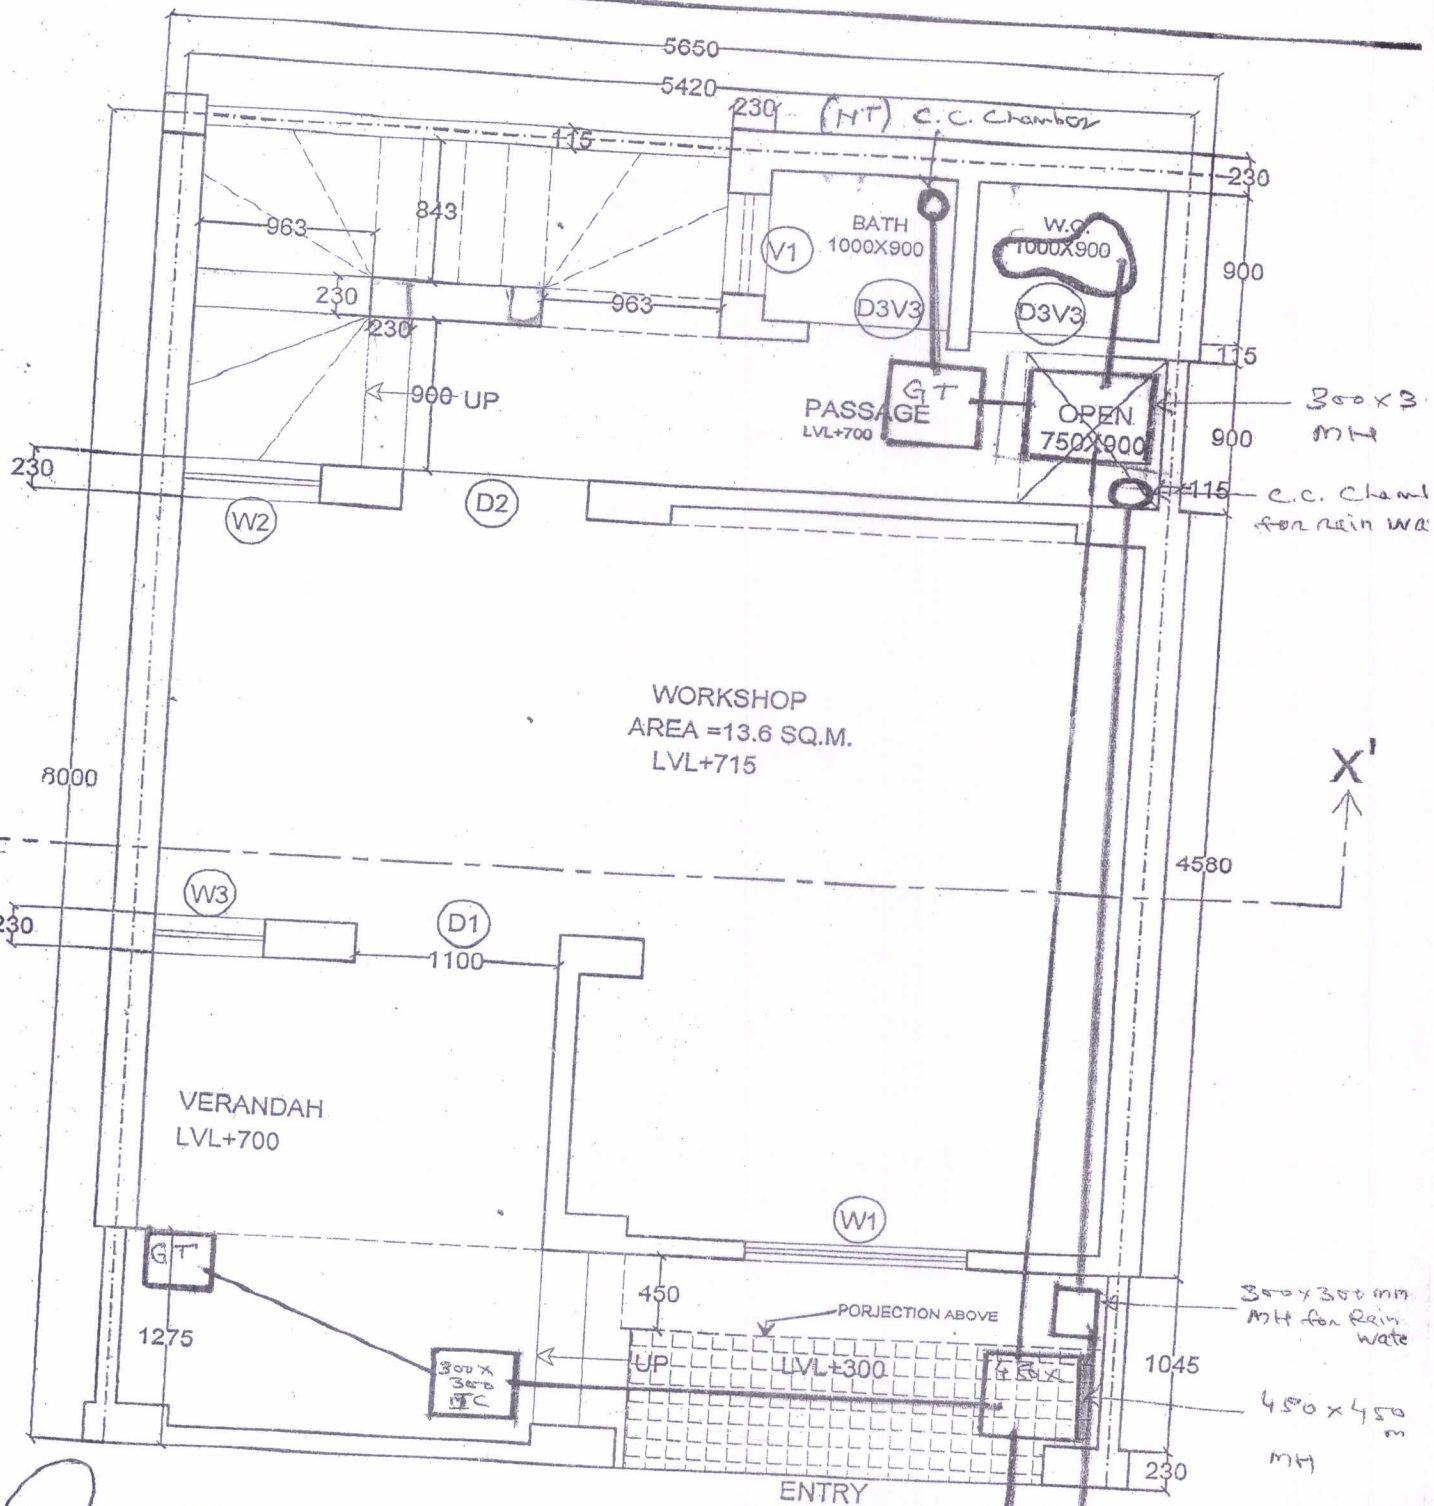

PLOT AREA : 466.55
Sqft.

G.F. PLINTH


AREA :

378.05 sqft.

Resident Engineer
RHB. Div. I-1 G.W. & S.W.
Jaipur

D.H.C. C-III
R.H.B. JAIPUR

Nasendu Sharma
PSC (S) Drawing

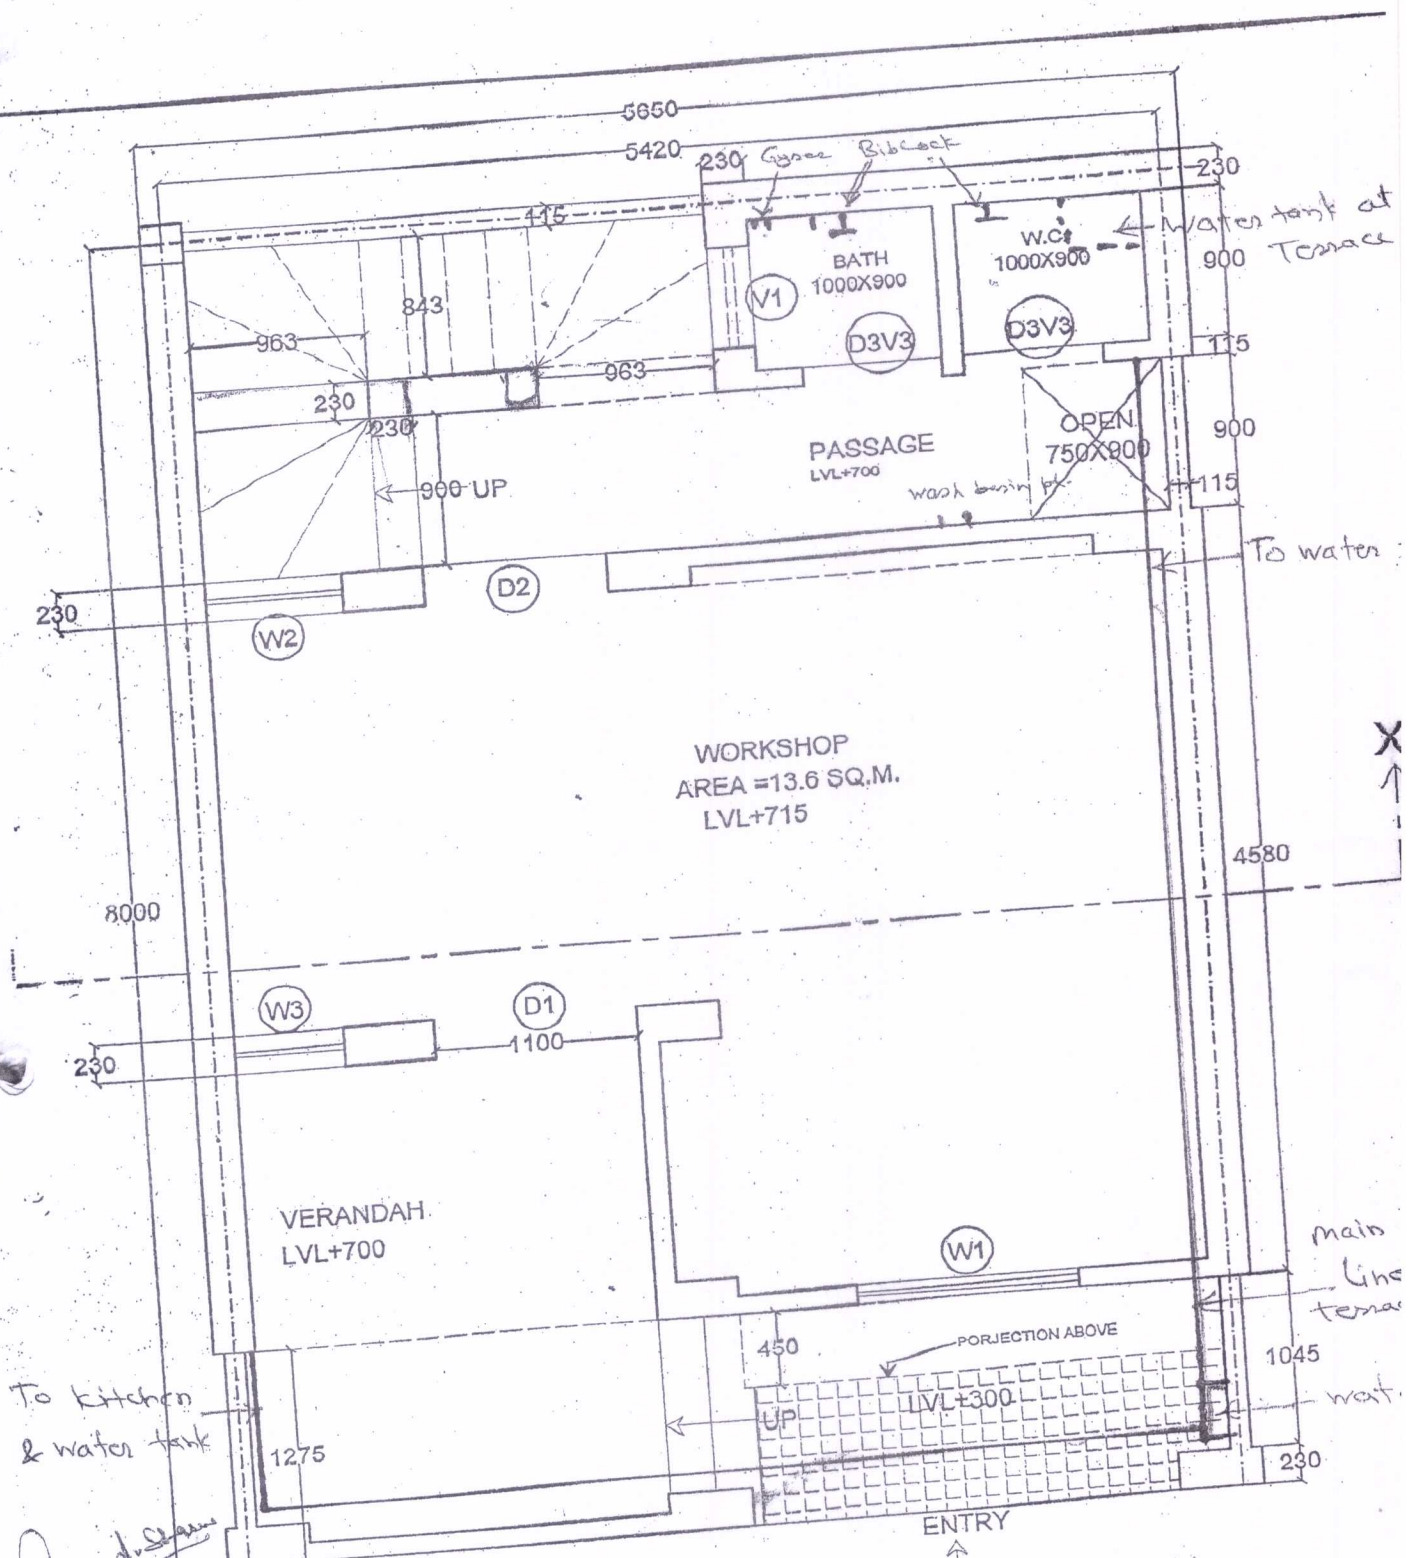


Narsindh Singh
P.E. (Civil)

PLOT AREA : 466.55 Sqft.

G.F. PLINTH AREA : 378.0
Drawing Received
3/12/13

DEZ

Approved
D.H.C.J.C.-III
B. JAIPUR

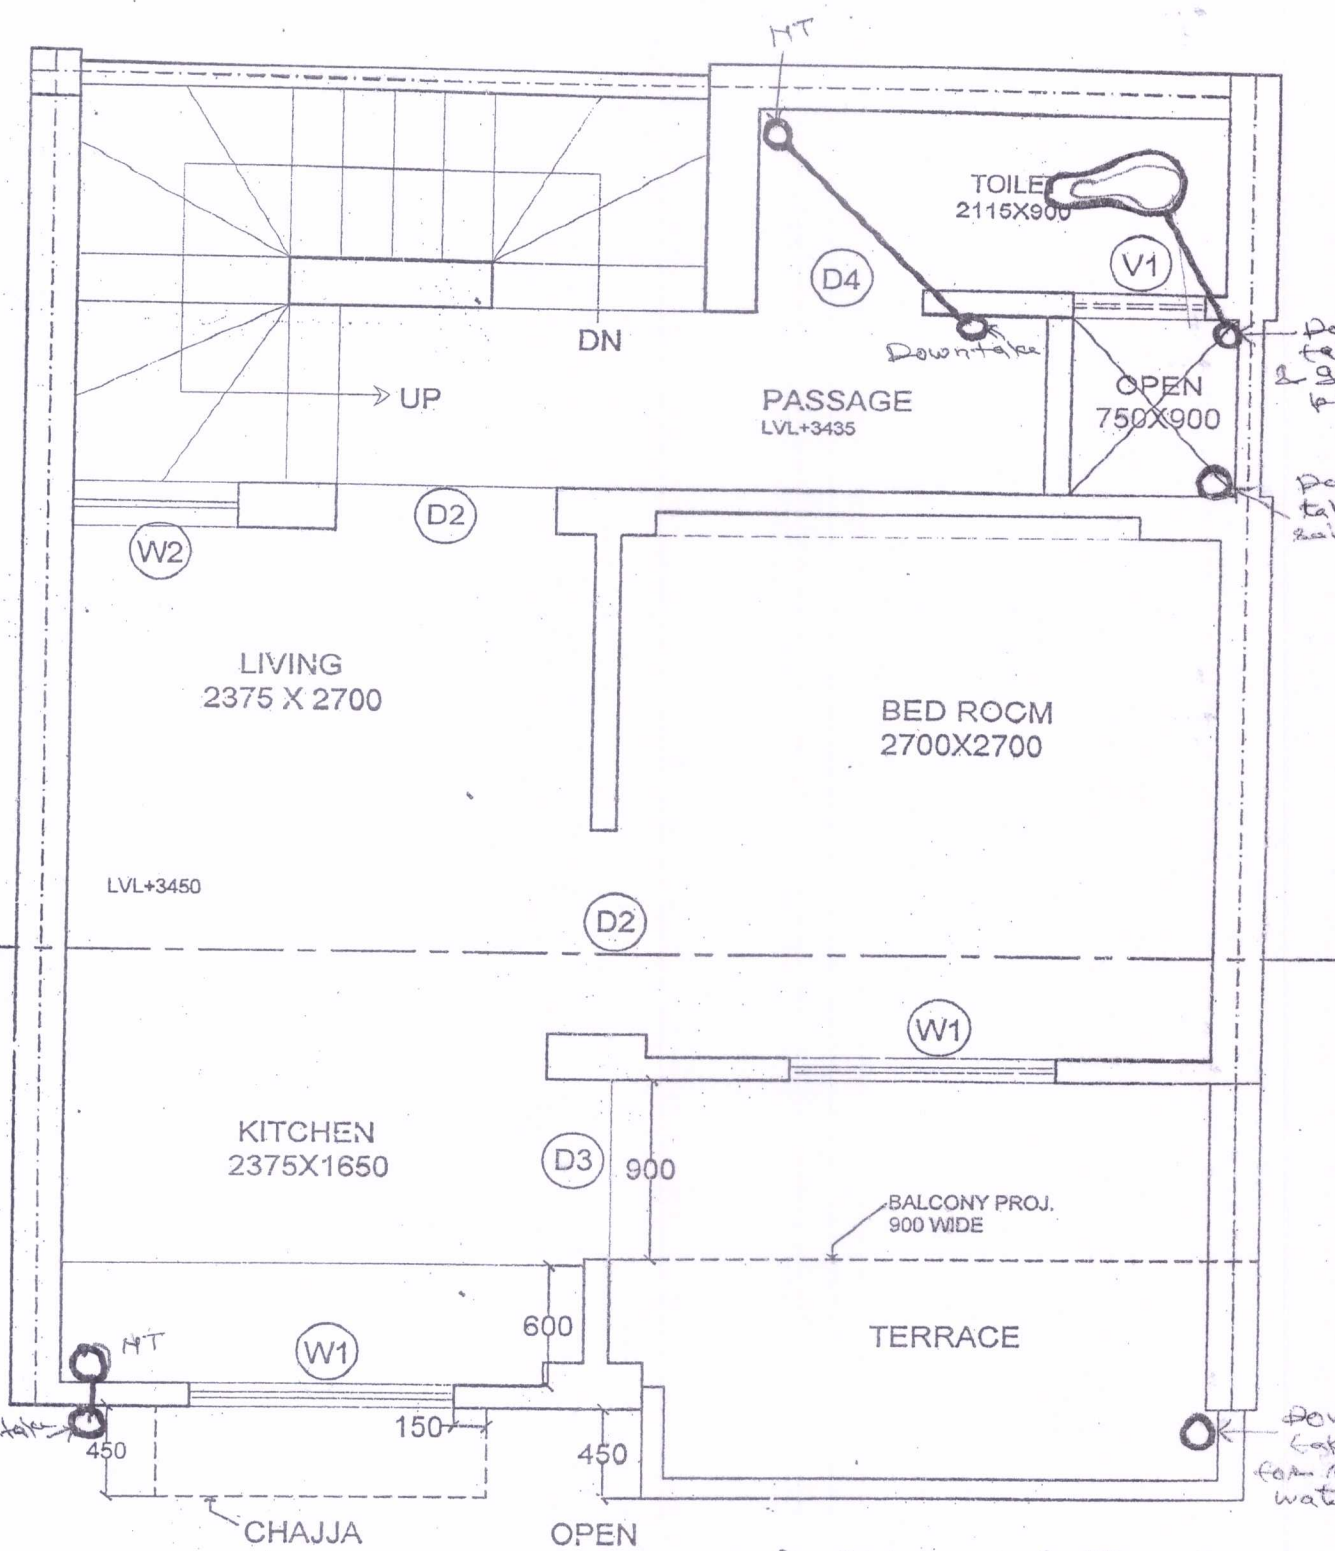


F.F. PLINTH AREA: 288.0 sqft.

Take PLINTH AREA = 666.0 sqft.

DHOJICHA
H.B. JAIPUR

Resident Engineer

FIRST FLOOR PLAN

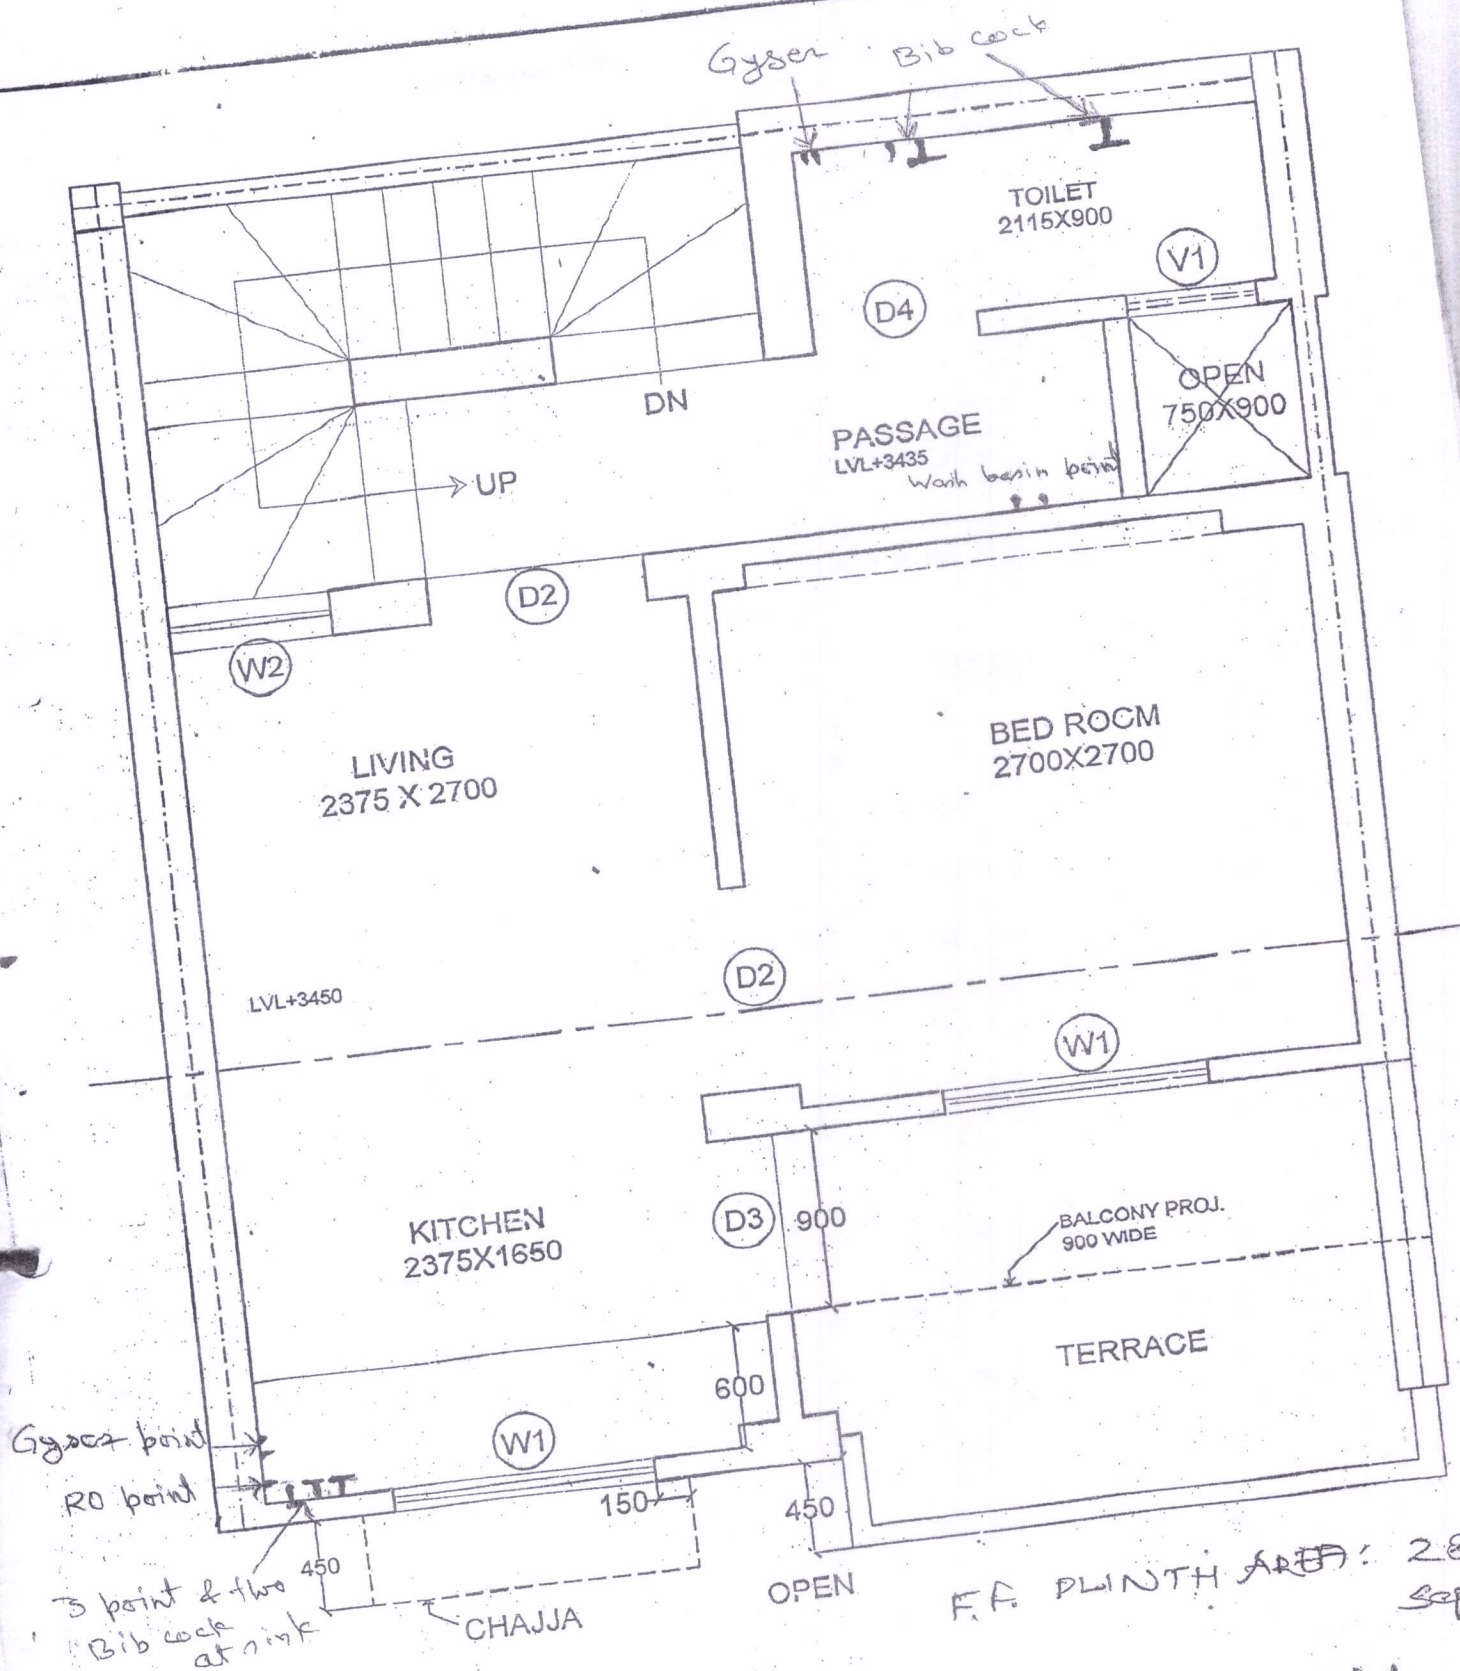

F.F. PLINTH AREA: 288
Sep 11

TOTAL PLINTH AREA
= 666.0 SQ. FT.

FIRST FLOOR PLAN

Drawn by: *[Signature]*
3/12/13

Approved: *[Signature]*

D. H. C. J. C. - III
B. JAIPUR

Residential Engineer

Noted: *[Signature]*
REZ