



AREA FOR FLATS (PER UNIT)

BUILT UP AREA	-	66.44 SQ.M.
BALCONY (50%)	-	3.92 SQ.M.
CORRIDOR & STAIRCASE	-	4.25 SQ.M.
AREA PER FLAT		
SUPPER BUILT UP AREA	-	74.61 SQ.M. (802.5 SQ.FT.)

SCHEDULE OF OPENING

S.NO.	TYPE	SIZE	SIL.LEL.	LIN. LEL.
1.	D1	1.10X2.10	-	2.10
2.	D2	1.00X2.10	-	2.10
3.	D3	0.90X2.10	-	2.10
4.	D4	0.75X2.10	-	2.10
5.	DW	2.10X2.70	-	2.70
6.	W1	1.20X1.90	0.80	2.70
7.	W2	1.20X1.70	1.00	2.70
8.	V	0.60X0.60	1.50	2.10


ANY DISCREPANCY SHOULD BE BROUGHT
TO THE NOTICE OF THE PLANNING CELL.

TYPE DESIGN OF M.I.G.-I FLATS(G+3)

TYPICAL FLOOR PLAN

DRG. NO. RHB/HQ/10/MIG-I/F-2/6	SCALE :-
DATE :- 29-11-2010	FILE NO.
DEALT- B.S.RAJPUROHIT	CHECKED-
(KAILASH NARAIN) ASSISTANT ARCHITECT	(SATISH KUMAR SHARMA) SENIOR TOWN PLANNER
(MOHAN TAORI) ADD.CHIEF TOWN PLANNER	(H.C. AGARWAL) HOUSING COMMISSIONER

RAJASTHAN HOUSING BOARD

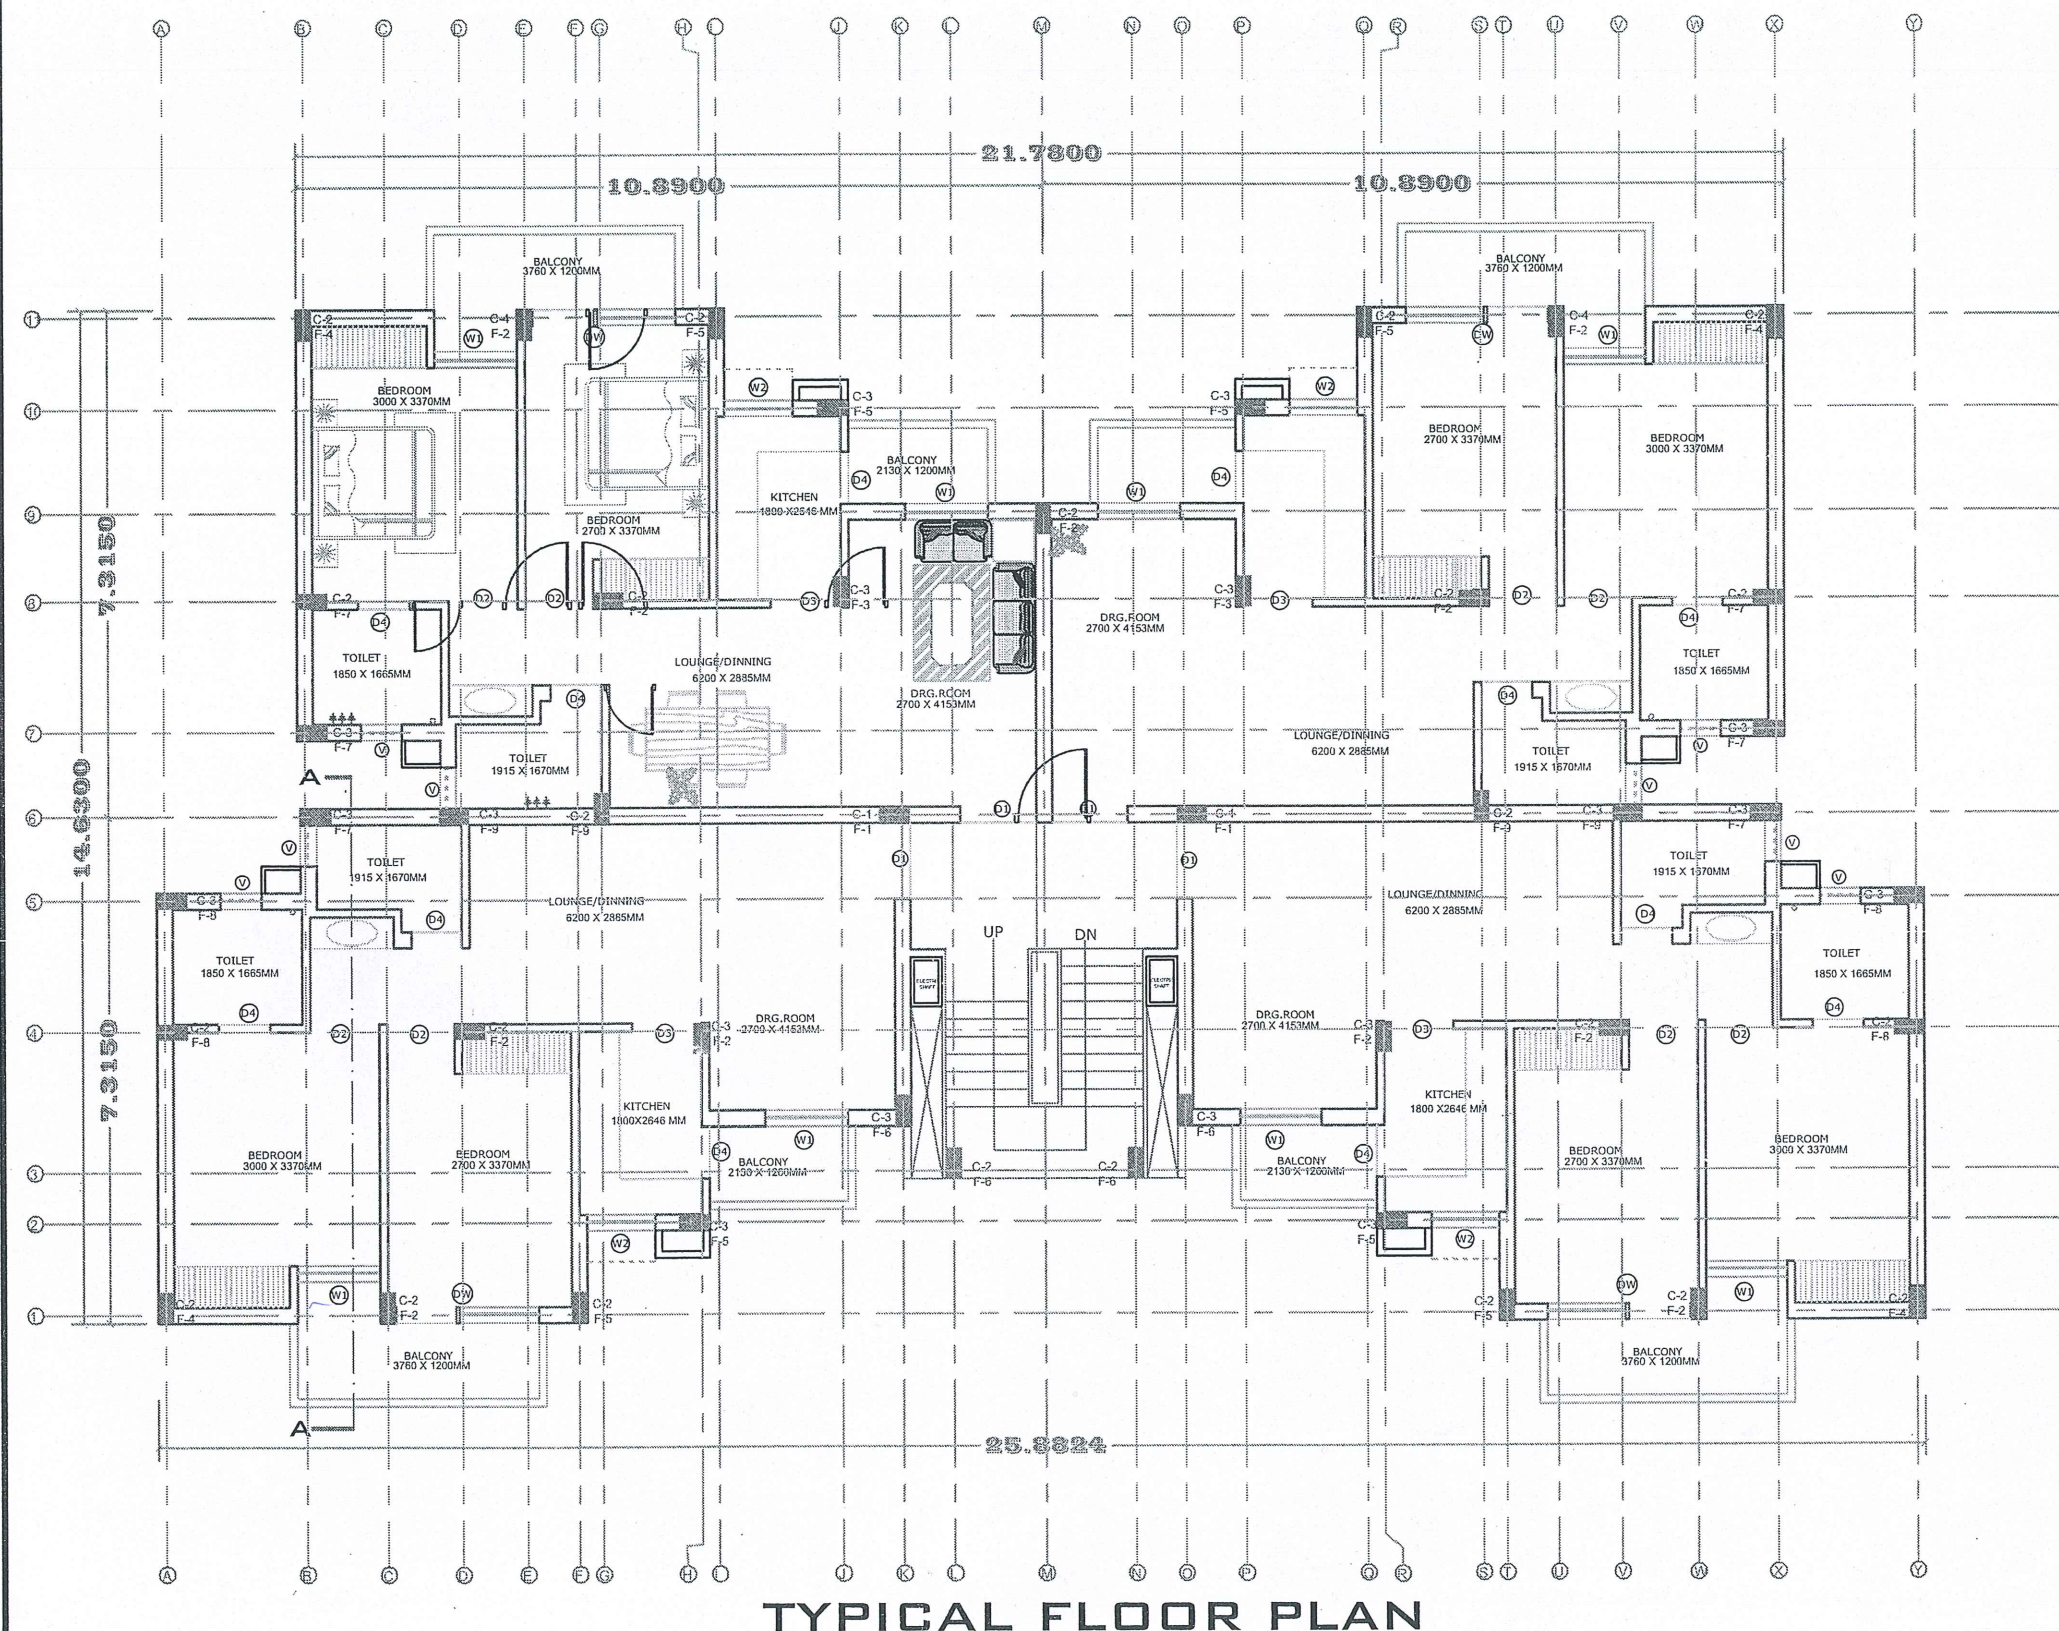

TYPICAL FLOOR PLAN