

[illegible][illegible][illegible][illegible]

AREA DETAILS:-

RECONSTITUTE AREA = 79,144.22 SqM
B.A.R. ALLOWABLE = $79,144.22 \times 2.75 \div (2 + 75) = 2,17,646.60$ SqM
Total Green Area Achieved = 19.47 % (16,534.74 SqM)
Total Green Area Req. (79,144.22) = 15 % (11,871.633 SqM)
Total Green Area Provided. = 21.88 % (3,476.75 + 7840.69 SqM)
Maximum ground coverage allowable (79144.22) = 35% (27,700.47 SqM)

[EWS & LIG PROPOSED]

Utilized B.A.R = 53,521.95 SqM.
5% of EWS & LIG S.Built Up Area Req = 2676.09 SqM

Utilized B A R = 53.521.95 SqM,
5% of EWS & LIG S.Built Up Area Req = 2676.09 SqM

tree req.	GREEN AREA STATEMENT	
150 Sqft. 1 tree req.	GREEN-1	2087.80 Sqft.
total plot area 79144.22 Sqft.	GREEN-2	3143.29 Sqft.
say 79144.22 / 150 = 341.42 Req.		
say = 484.25 Req		
provided = 500 nos		
total green buffer area = 10,506.395 Sqft	TOTAL	7940.10 Sqft.

KHASRA No.453,454,454/2,454/1,452,435,478
479,480,484,485,434,434/735,435,436,437,
437/736,438,439,440,482,500,502,503,504/1
478/716 IN VILLAGE JHAI TEH. SAGANER ON
AJMER ROAD, JAIPUR

PROPOSED GROUP HOUSING ASHIANA UMANG

ASHIANA HOUSING LTD.

MAIN SITE PLAN

SCALE-
1:500

SITE PLAN

NORTH


For Lifetime Licensing Call
1-800-445-2222
Authorised Distributor

Beaufort-Gruppe

SIGNATURE OF AUTHORITY

SIGNATURE OF ARCHITECT

RAIN WATER HARVESTING

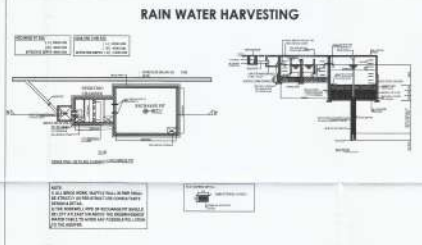

OTHER'S LAND

[illegible][illegible]

KHASRA NO.453,454,454/2,454/1,432,433,478,
479,480,484,485,434,434/735,435,436,437,
437/736,438,439,440,482,500,502,503,504/1
478/716 IN VILLAGE JHAI TEH. SAGANER ON
AJMER ROAD ,JAIPUR

PROPOSED GROUP HOUSING ASHIANA UMANG

ASHIANA HOUSING LTD.

PARKING ARRANGEMENT SITE PLAN

SITE PLAN

Becky Hughes
Fogel Auditor - CATSBB


SIGNATURE OF ARCHITECT

1. All the work to be done as per the approved plan and specifications.
2. The contractor shall be responsible for the execution of the work and for the quality of the materials used.
3. The contractor shall be responsible for the safety of the workmen and for the safety of the public.
4. The contractor shall be responsible for the cleanliness of the site and for the removal of the waste materials.
5. The contractor shall be responsible for the completion of the work within the stipulated time.

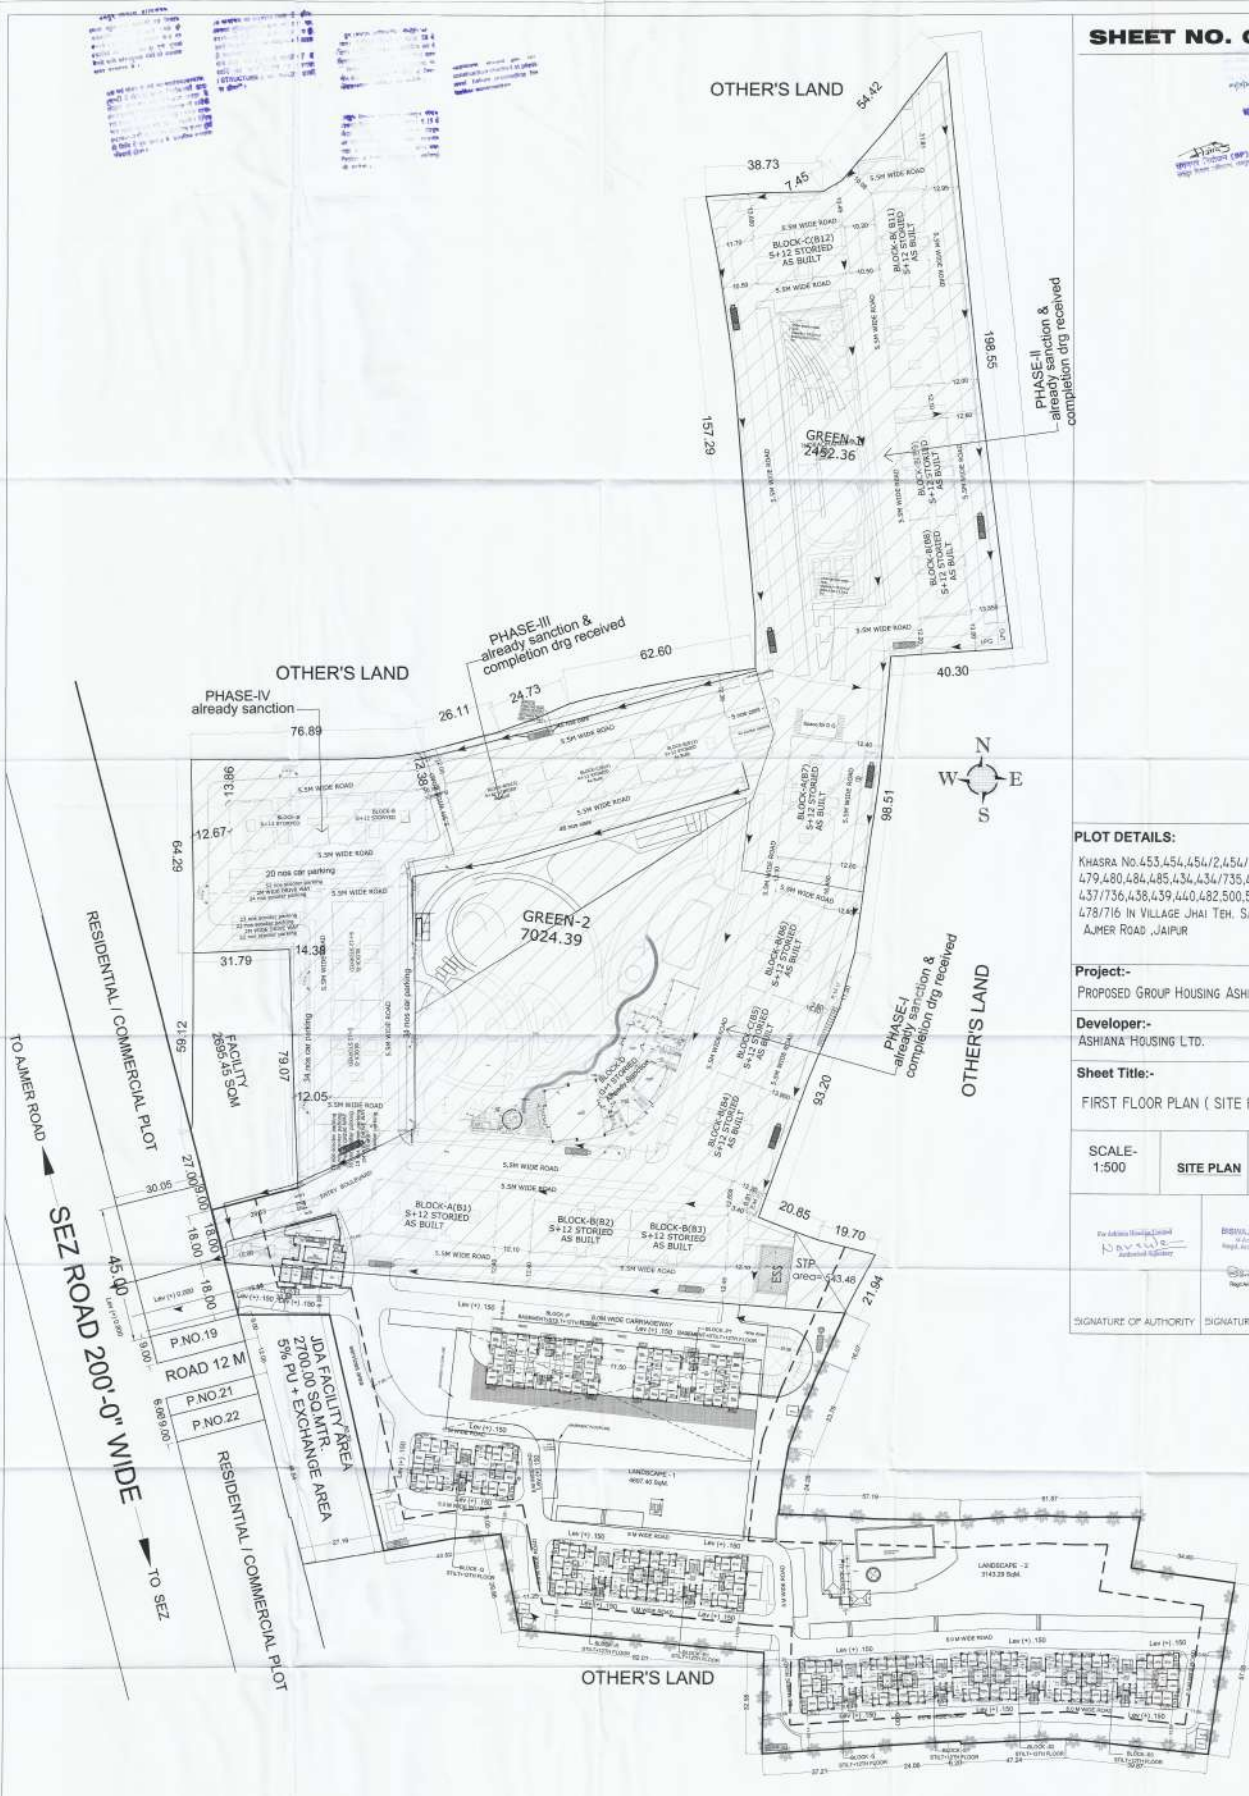

PLOT DETAILS:
KHASRA No. 453, 454, 454/2, 454/1, 432, 433, 478, 479, 480, 484, 485, 434, 434/735, 435, 436, 437, 437/736, 438, 439, 440, 482, 500, 502, 503, 504/1, 478/716 IN VILLAGE JHAI TEH. SAGANER ON AJMER ROAD, JAIPUR

Project:-
PROPOSED GROUP HOUSING ASHIANA UMANG

Developer:-
ASHIANA HOUSING LTD.


Sheet Title:-
FIRST FLOOR PLAN (SITE PLAN)

SCALE:-
1:500

SITE PLAN

SIGNATURE OF AUTHORITY SIGNATURE OF ARCHITECT

OTHER'S LAND

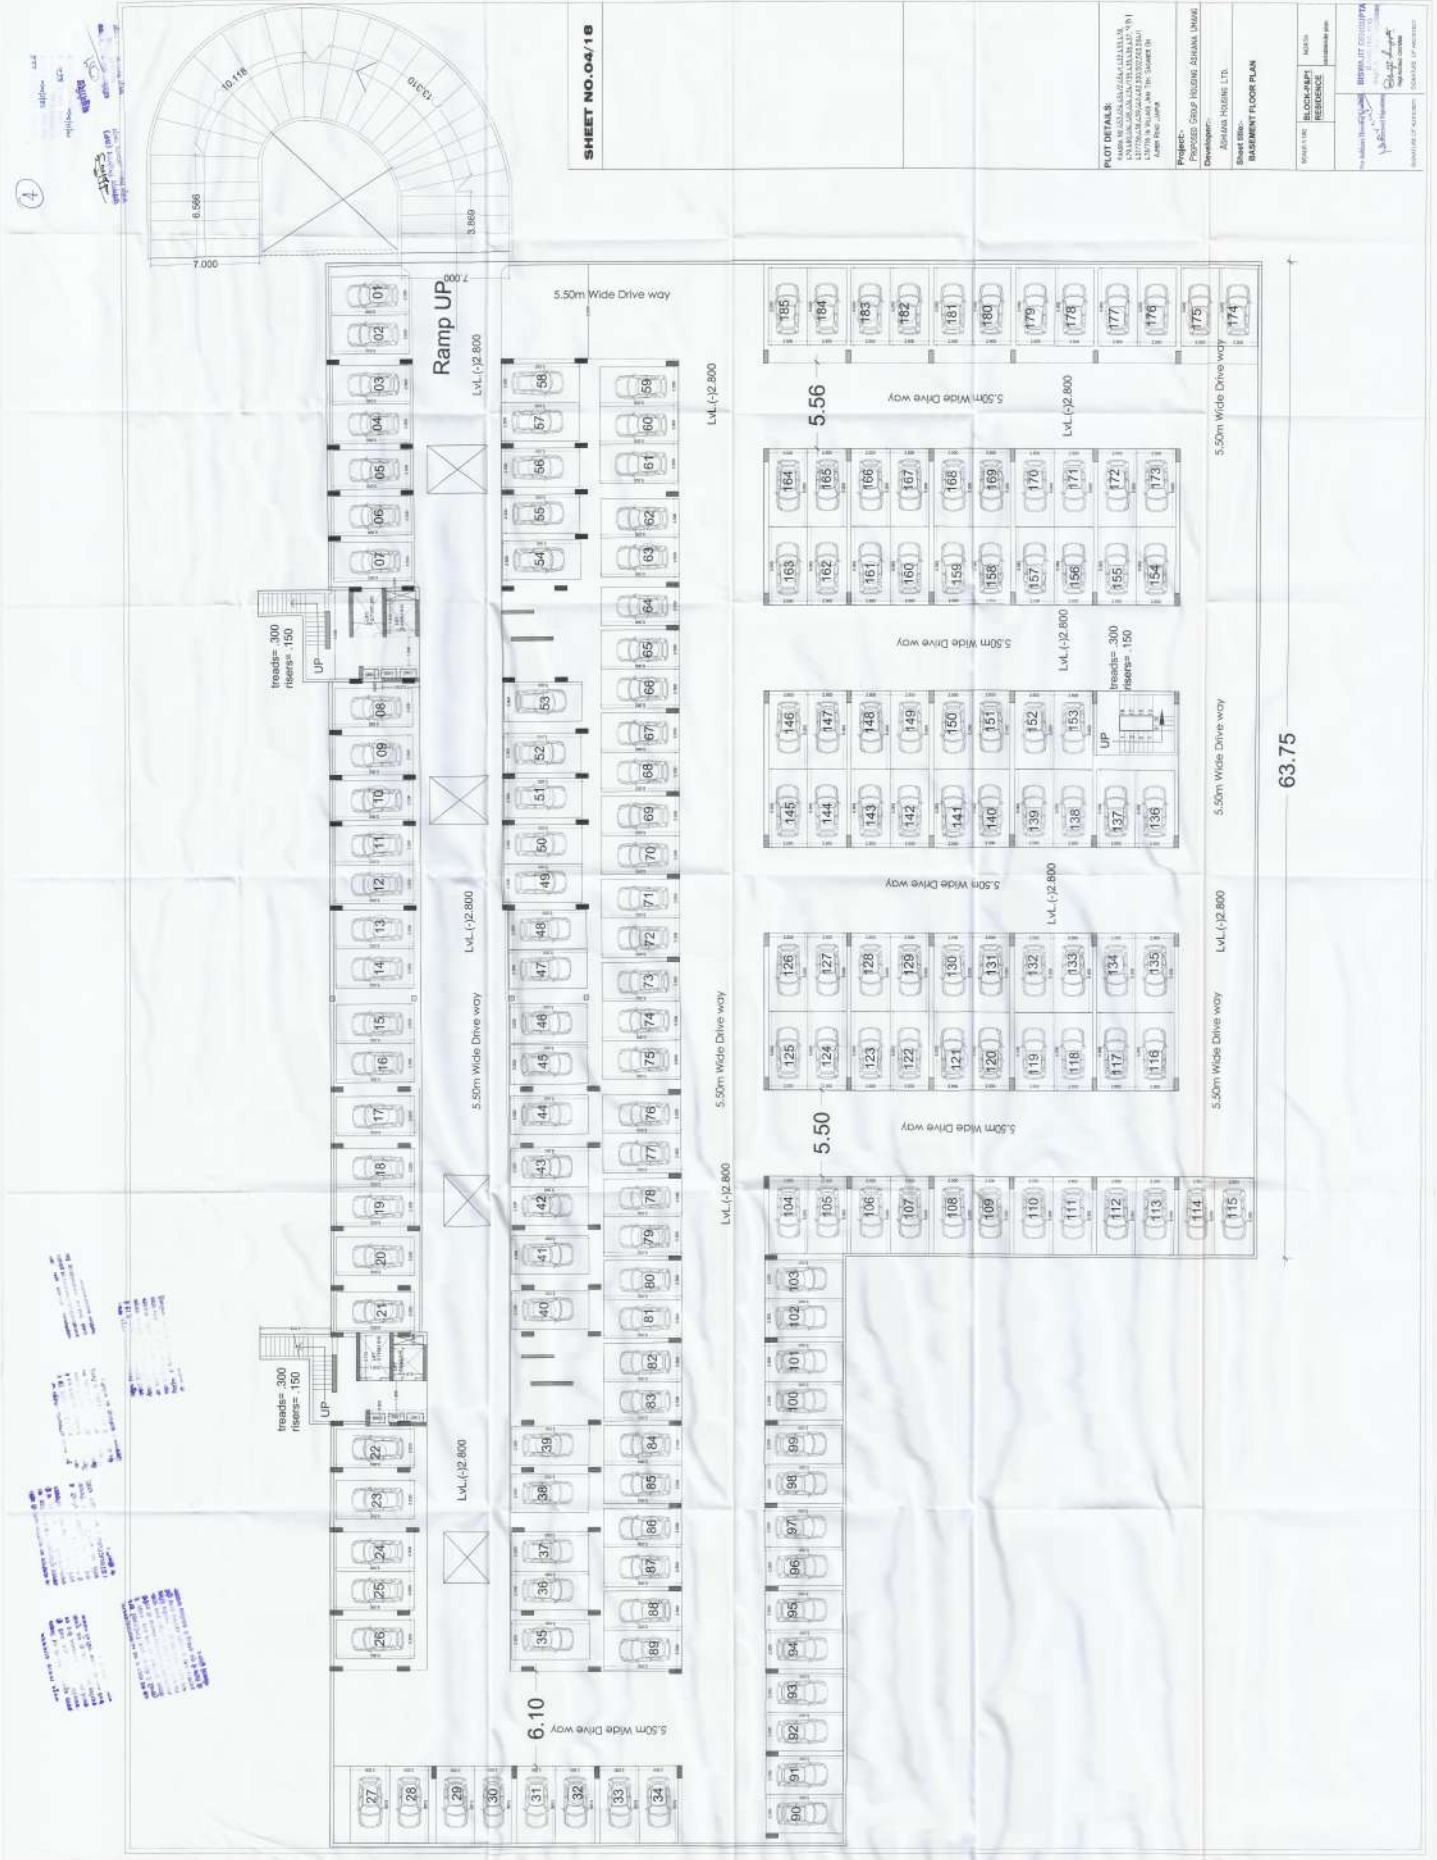

SHEET NO.04/18

PLOT DETAILS:
 1. The plot is situated in the area of the old airport, which is now a residential area.
 2. The plot is bounded by the old airport road to the north, the old airport road to the south, the old airport road to the east, and the old airport road to the west.
 3. The plot is bounded by the old airport road to the north, the old airport road to the south, the old airport road to the east, and the old airport road to the west.
 4. The plot is bounded by the old airport road to the north, the old airport road to the south, the old airport road to the east, and the old airport road to the west.

Project:
 Proposed Group Housing Ashana Unwar
 Developer:
 Ashana Housing Ltd.
 Sheet title:
BASMENT FLOOR PLAN

REVISIONS:

NO.	DESCRIPTION	DATE
1	ISSUED FOR PERMIT	2023/04/18

APPROVED:
 Architect: [Signature]
 Engineer: [Signature]
 Surveyor: [Signature]

[illegible]

PROPOSED GROUP HOUSING: ASHIANA UMANG
Developer:-

Effect of age

SCN5-1 (18) BLOCK-P8

The Authors thank Dr. J. A. H. Wesseling for his contribution to the design of the study.

1. <u>Deborah S. Wright</u> Dept. involved: <u>CAVW008</u>	Signature of Authority <u>Deborah S. Wright</u> Dept. involved: <u>CAVW008</u>
---	--

152



REAR SIDE ELEVATION (BLOCK-P)

[illegible]

FLYING DUTCHMAN
KINDA No. 453 454 455 1

PROPOSED GROUP HOUSING ASHIANA UMANG
Developer:

Sheet title:•

RESIDENCE

RECEIVED: 11/15/2004

Revised: 10/1/2011
Revised: 10/1/2011

SIGNATURE OF AUTHOR	SIGNATURE OF ARCHITECT
---------------------	------------------------



TYPICAL FLOOR PLAN(BLOCK-P)

TYPICAL FLOOR PLAN (BLOCK-P1)

PLOT DETAILS:

Project:-	PROPOSED GROUP HOUSING ASHIANA UMANG
Developer:-	

Sheet title: *

STILT FLOOR PLAN
ELEVATIONS & SECTIONS

SCALE: 1/100	BLOCK-P&P1
--------------	------------



RESIDENCE

For Address: Monthly Rental
10/1/20
10/1/20
10/1/20

BEWAJUT BEWOLUPTA
JL. JAYA PAK. 123
Pondok Kelapa - C11000000
BeWaJuT
Registered Capital


SIGNATURE OF AGENT

SIGNATURE OF AGENT

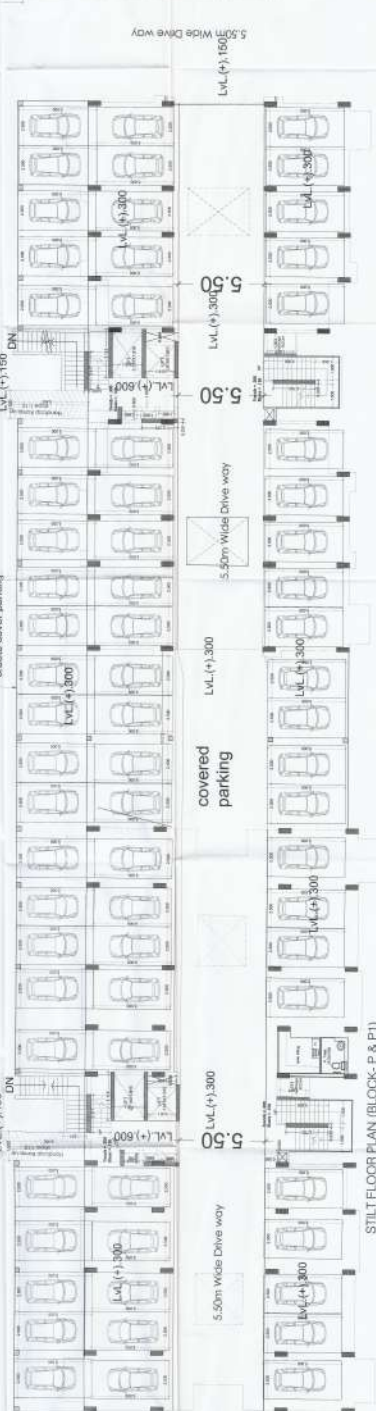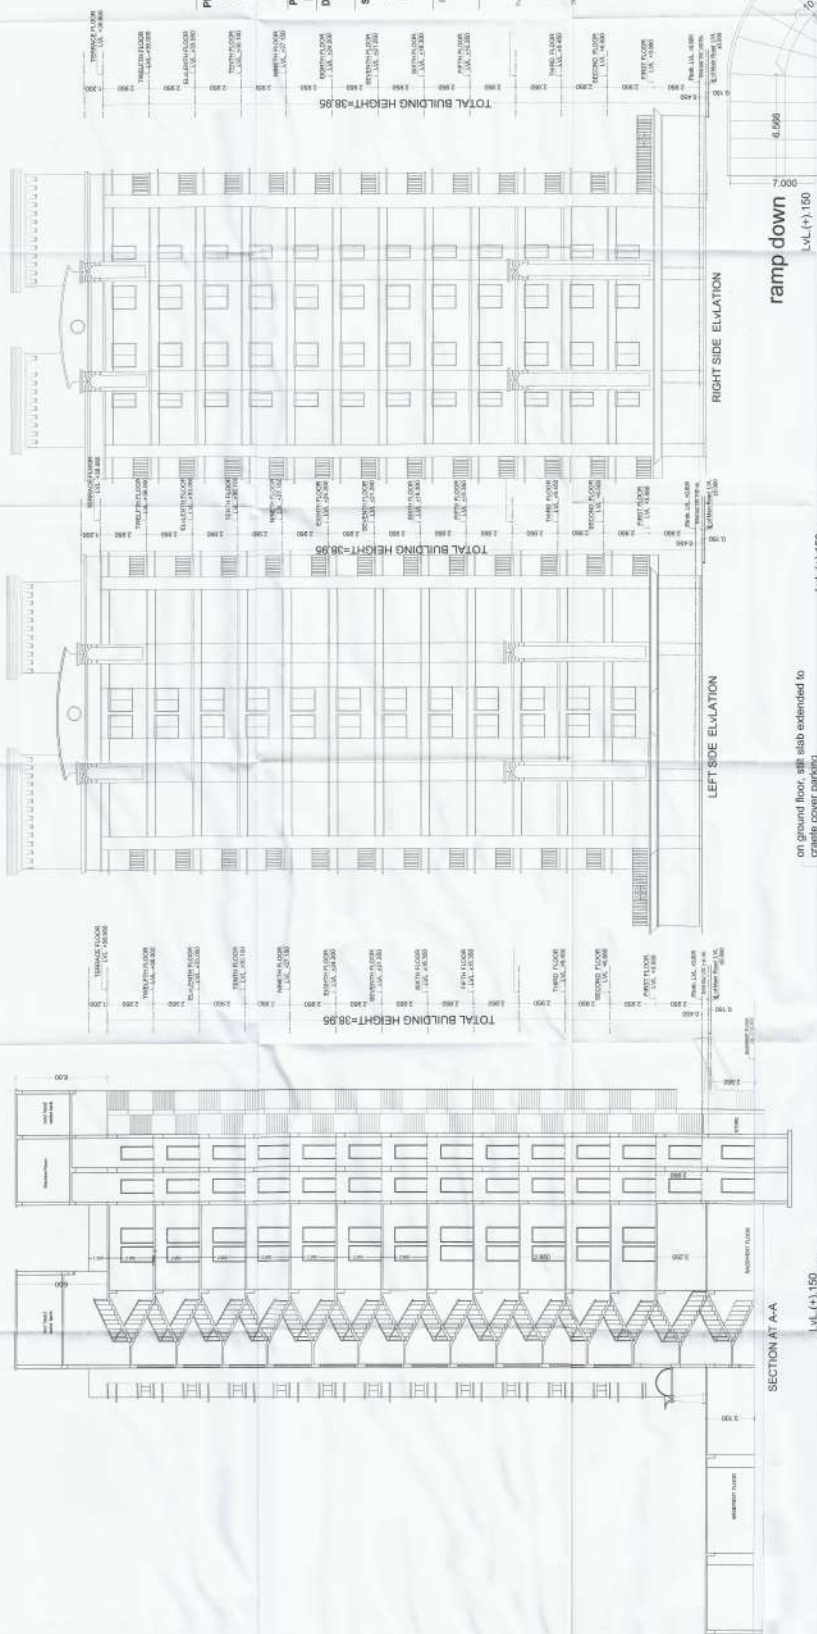

STILT FLOOR PLAN (BLOCK- P & P1)

Handwritten notes and signatures in the top right corner.

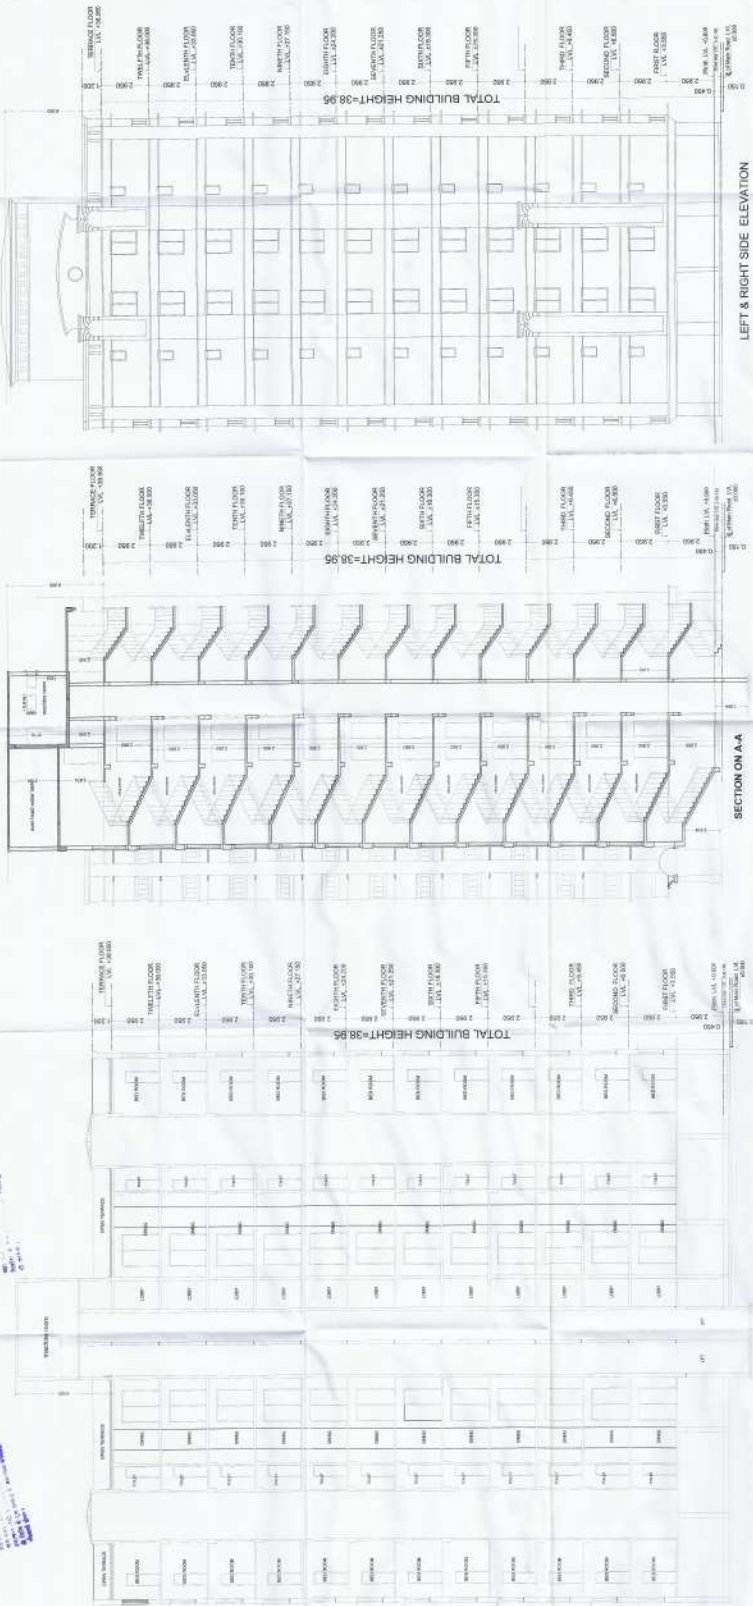

PLOT DETAILS:
 PLOT NO. 133, 134, 135, 1000.

Project:- PROPOSED GRIMP FLORENCE ASHMAN (HONG KONG)
Developer:- ASHMAN HOUSING LTD.
Sheet title:- FLOOR PLAN AREA DIAGRAM ELEVATIONS & SECTION


SCALE 1:100

BLOCK: Q

RESIDENCE

NORTH

SIGNATURE OF ARCHITECT

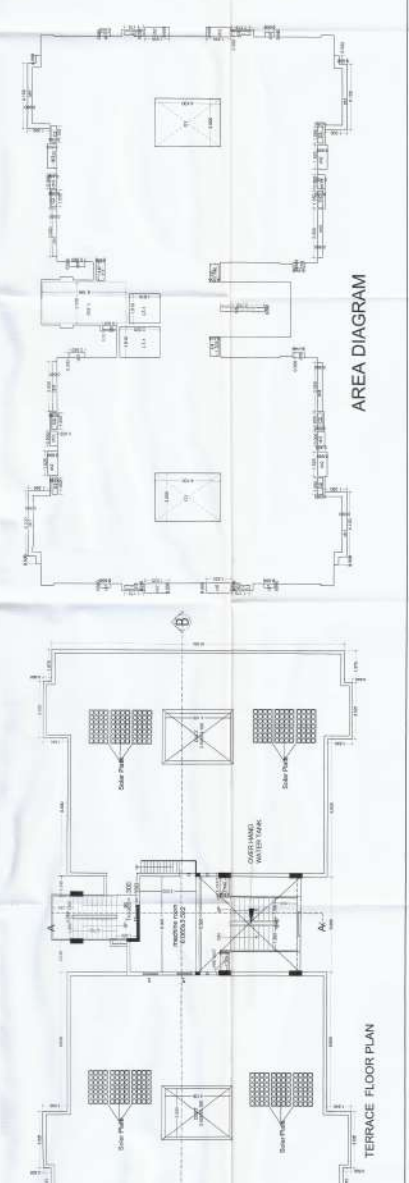



FRONT ELEVATION

SCHEDULE OF DOORS & WINDOWS				
IS NO	TYPE	WIDTH	HIGHT	ILL. LEV. LIN. LEV.
1	D	1.05	2.10	0.00 2.10
2	D1	0.90	2.10	0.00 2.10
3	D	0.75	2.10	0.00 2.10
4	SD	2.00	2.550	0.00 2.550
5	W	1.525	1.60	0.750 2.350
6	W1	1.20	1.300	1.050 2.350
7	W2	0.60	0.90	1.200 2.10

PLOT DETAILS:

NUMBER: 453 454 455 

1

OUR HOUSING ASSISTANCE OFFICER


Sheet title:-

STILT FLOOR PLAN

ELEVATIONS

SCALE-1-110	BLOCK-Q RESIDENCE	NORTH	variable/scale plan
-------------	----------------------	-------	---------------------

STILT FLOOR PLAN (BLOCK-Q)

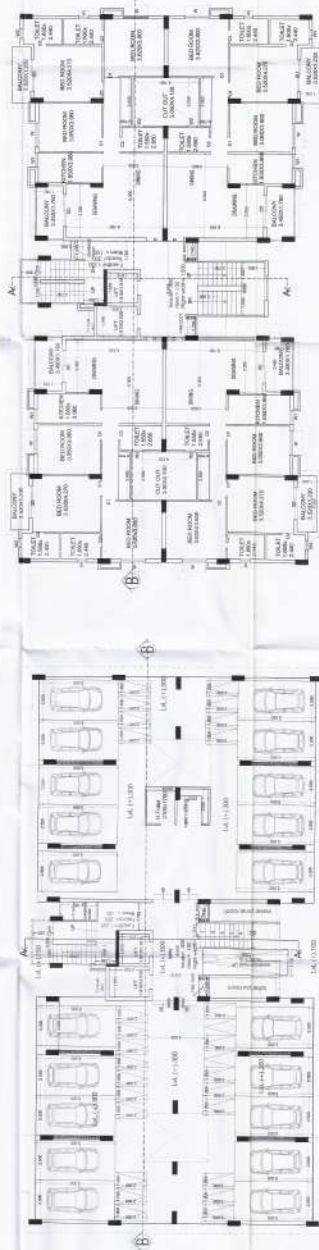

TYPICAL FLOOR PLAN (BLOCK-Q)
1st to 12th Floor

1st to 12th Floor



SECTION ON A-A

SECTION ON B-B



AREA DIAGRAM

[illegible]

PLOT DETAILS:

[illegible]

Project:

Developer:-

ASHIANA HOUSING LTD.

Sheet title:-

SCALE 1-100	BLOCK-R&S RESIDENCE	NORTH
-------------	------------------------	-------

BISWAJIT SENGUPTA
B.A., M.A., Ph.D.
Post-Graduate, Calcutta
Biswajit Sengupta
Post-Graduate, Calcutta



FRONT ELEVATION

S. NO	TYPE	WIDTH	HEIGHT	CILL	LEV.	LIN. LEV.
1	D1	1.05	2.10	0.00	2.10	
2	D1	0.90	2.10	0.00	2.10	
3	SD	0.75	2.10	0.00	2.10	
4	SD	2.00	2.350	0.00	2.350	
5	W1	1.525	1.60	0.750	2.350	
6	W1	0.90	1.300	1.050	2.350	
7	W2	0.60	0.90	1.200	2.10	

PLOT DETAILS:

LOT DETAILS:

Lot #	Sq Ft	Year Bld	Bed/Bath	Price
KH088A	760	1953	4.5/4	\$454,454/2.45/1/1.5/2.45/3.4.28.
A-79	1,093	1961	3.5/3	\$434,735/4.35/3.5/6.4/7. *B1
A-57	775	1938	3.5/3	\$403,682/5.00/5.0/2.50/3.60/1/1

*B1=1st floor finished w/hall bath
YR 07/16 to 08/16. See Year Calendar Pg.

Products:

Project:-
PROPOSED GROUP HOUSING ASHIANA UMANG

Developer:

1000

ASIAN

Sheet title:

STIL
TYP

38

SCALE 1-100

11


The Authors' Note

2022

continued on p. 10

100

TYPICAL FLOOR PLAN
1st to 12th FLOOR

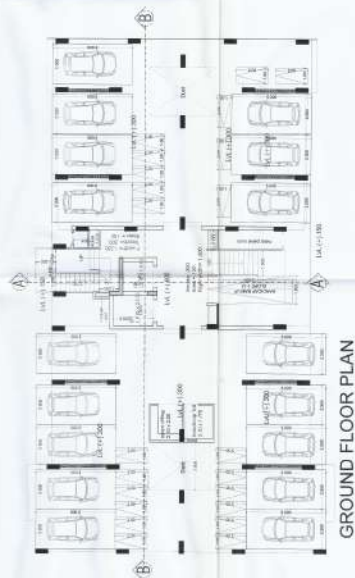

GROUND FLOOR PLAN

APPROVED FOR CONSTRUCTION

APPROVED FOR CONSTRUCTION

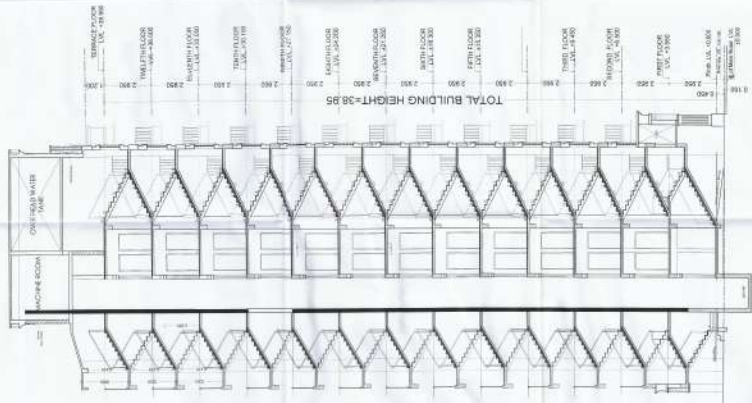


SECTION ON A-A




SIDE ELEVATION

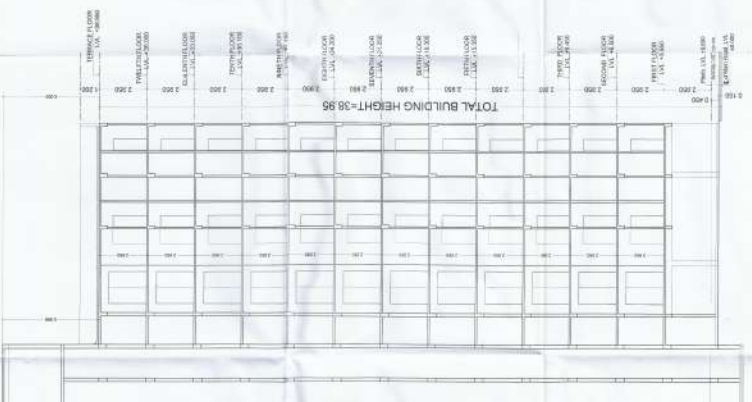

SECTION ON B-B

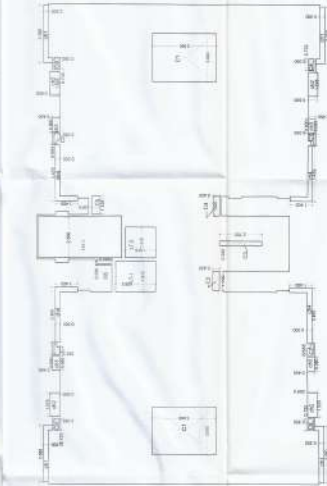

AREA DIAGRAM

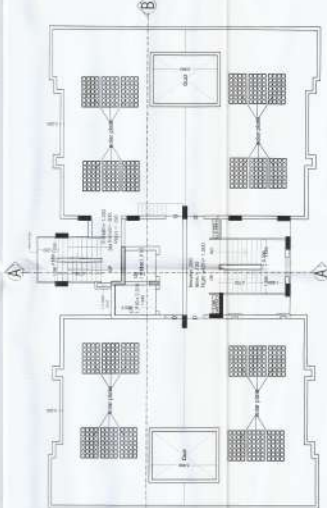

TERRACE FLOOR PLAN

PLOT DETAILS:

Plot No. 13.4/18, 13.4/19, 13.4/20, 13.4/99, 13.4/100.

Project:-

POINSEER GROUP HOUSING ASHIANA UHANG

Developer:-

ASHIANA HOUSING LTD.

Sheet title:-

TERRACE FLOOR PLAN

ELEVATIONS & SECTION

SCALE 1:100

BLOCK 13.4/18

RESIDENCE

NORTH

APPROVED FOR CONSTRUCTION

APPROVED FOR CONSTRUCTION

DATE: 14/05/2018
 DRAWN BY: [Signature]
 CHECKED BY: [Signature]
 PROJECT: [Signature]




REAR SIDE ELEVATION


FRONT ELEVATION

SCHEDULE OF DOORS & WINDOWS

S.NO	TYPE	WIDTH	HEIGHT	CILL LEV.	UN.	LEV.
1	D	1.05	2.10	0.00	2.10	
2	D1	0.90	2.10	0.00	2.10	
3	D2	0.75	2.10	0.00	2.10	
4	SD	2.00	2.350	0.00	2.350	
5	W	1.525	1.60	0.750	2.350	
6	W1	0.80	0.300	1.050	2.350	
7	W2	0.60	0.90	1.200	2.10	

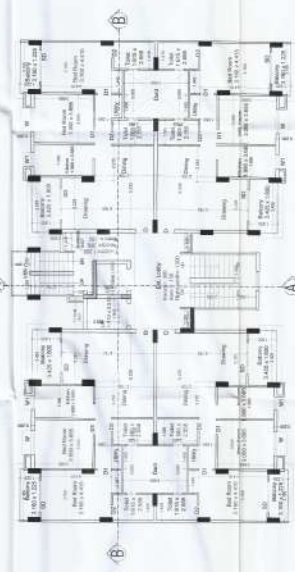

TYPICAL FLOOR PLAN
1st to 12th FLOOR

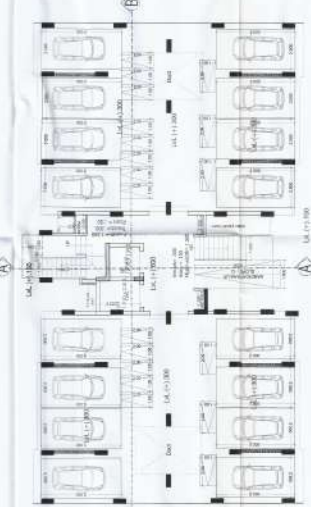

GROUND FLOOR PLAN

PLOT DETAILS:
 PLOT NO. 14/18, 14/19, 14/20, 14/999, 1500.



Project:-
 PRONGER GROUP HOUSING ASHMA UNAG

Developer:-
 ASHMA HOUSING LTD.

Sheet title:-
 STILT FLOOR PLAN
 TYPICAL FLOOR PLAN
 & ELEVATIONS


SCALE 1:100
 BLOCK-91852
 NORTH
 RESIDENCE
 14/05/2018

Signature of Architect
 [Signature]
 [Name]
 [Designation]
 [Firm Name]

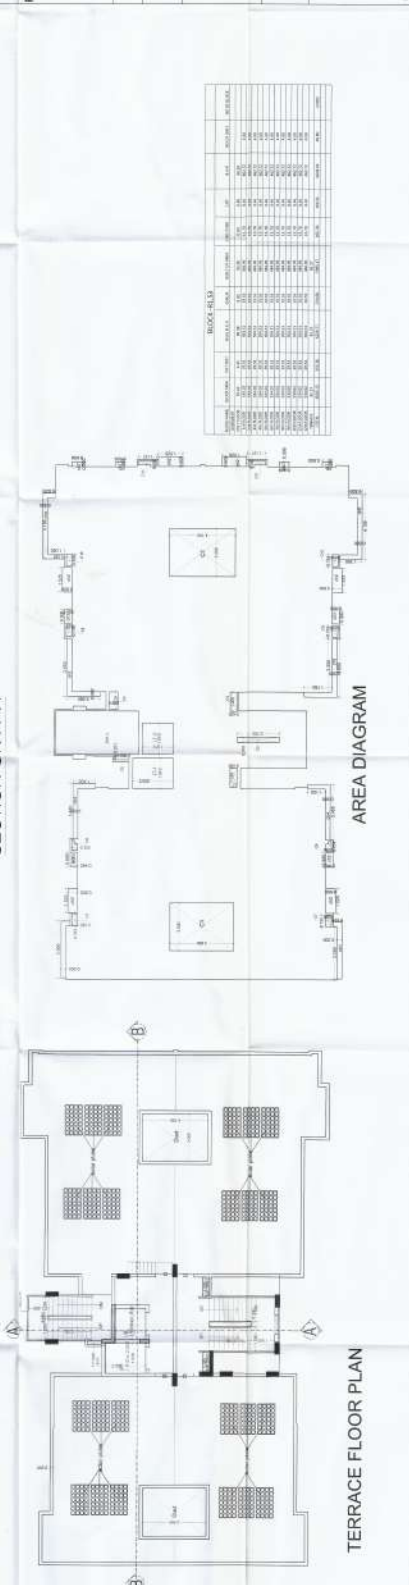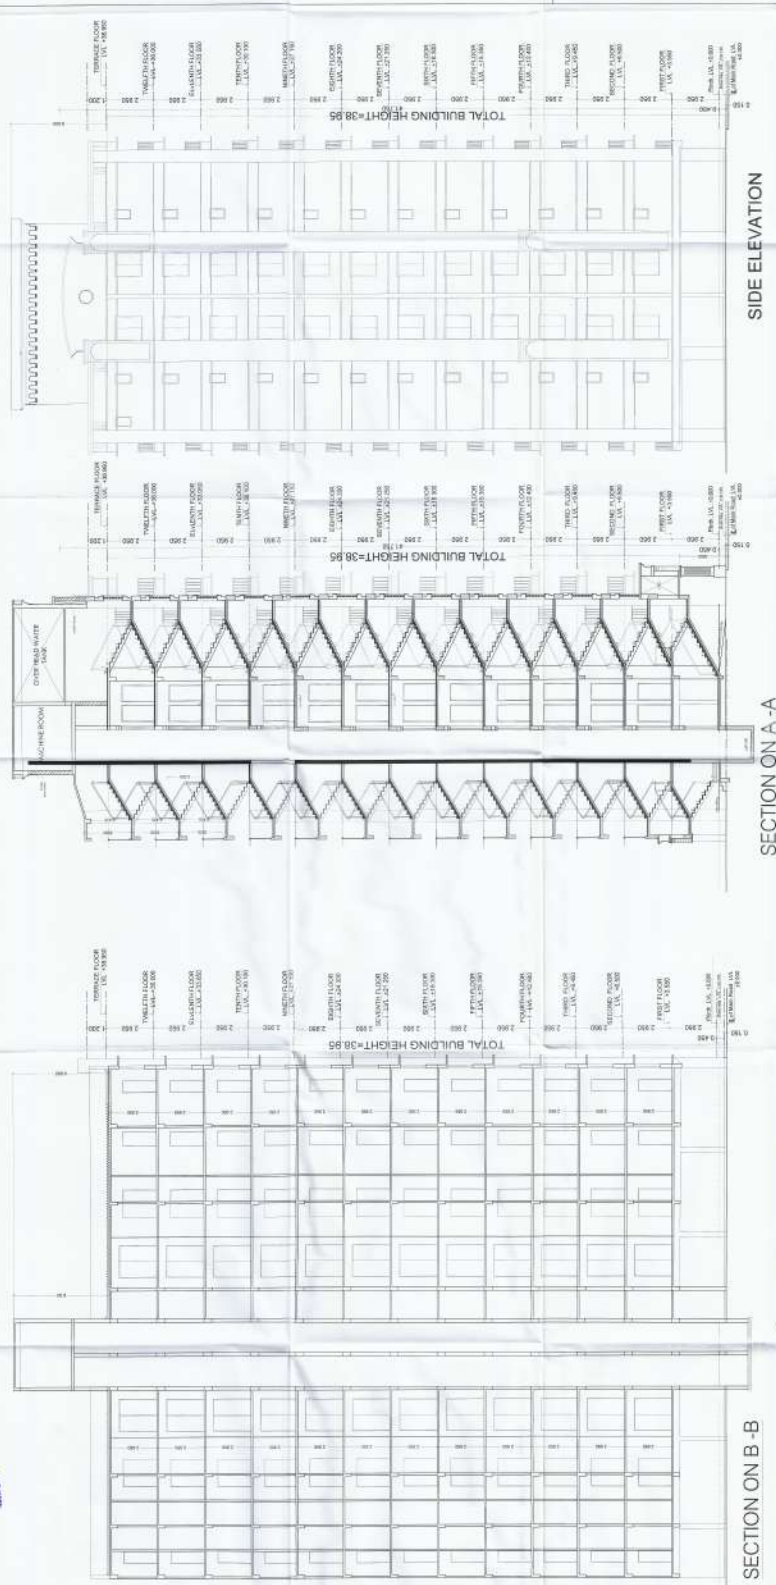


PLOT DETAILS:
 479, 480, 481,1000.

Project: PROPOSED GROUP HOUSING ASHANG UMANG
Developer: ASHANG HOUSING LTD.
Sheet Title: TERRACE FLOOR PLAN AREA DIAGRAM ELEVATIONS & SECTION
Scale: 1:100
Block: BLOCK-1/153
Residence: RESIDENCE
North: NORTH
Signature: [Signature]
Date: [Date]

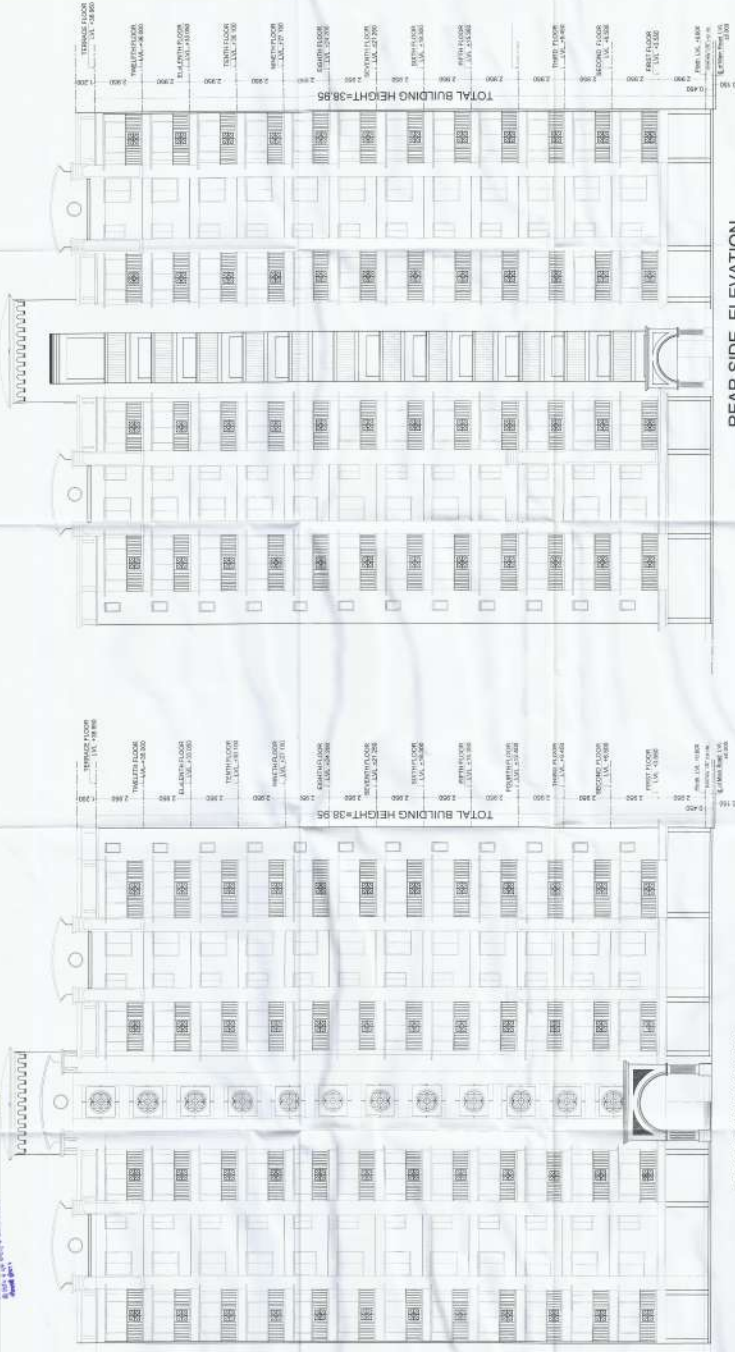


REAR SIDE ELEVATION

FRONT ELEVATION

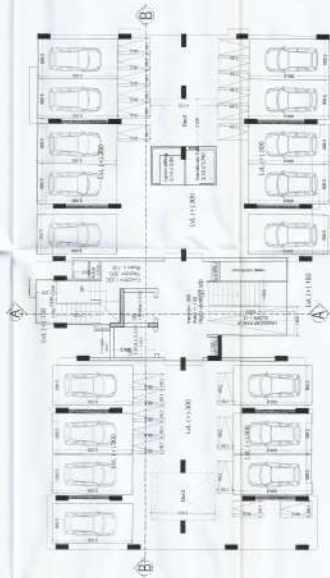

GROUND FLOOR PLAN

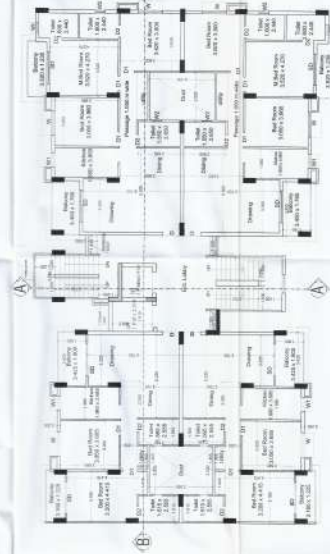


TYPICAL FLOOR PLAN
1st to 12th FLOOR

SCHEDULE OF DOORS & WINDOWS




SNO	TYPE	WIDTH	HEIGHT	CILL	LEV	UN	LEV
1	D	1.05	2.10	0.00	2.10		
2	D1	0.90	2.10	0.00	2.10		
3	D2	0.75	2.10	0.00	2.10		
4	SD	2.00	2.350	0.00	2.350		
5	W	1.525	1.60	0.750	2.350		
6	W1	0.90	1.300	1.050	2.350		
7	W2	0.60	0.90	1.200	2.10		

PLOT DETAILS:

Plot No. 10, 11, 12, 2

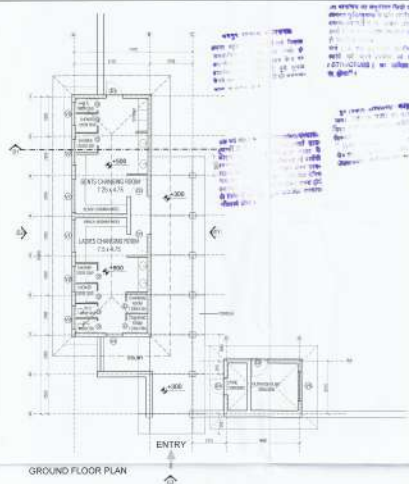

BLOCK - U (CHANGE ROOM)									
FLOOR NAME	BLOCK AREA	CUT OUT	G.S.U.A	CHUB	S.U.A	FIRE STAIR	LEFT	R.A.R	NO OF BLOCK
BASEMENT									
G. FLOOR	219.52	125.52	69.90	0.00	99.90	0.00	0	99.90	
TOTAL	219.52	125.52	69.90	0.00	99.90	0.00	0	99.90	1 BLOCK

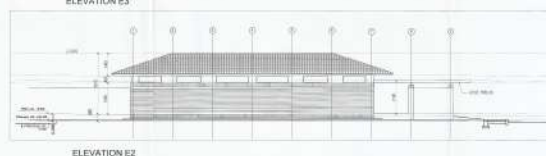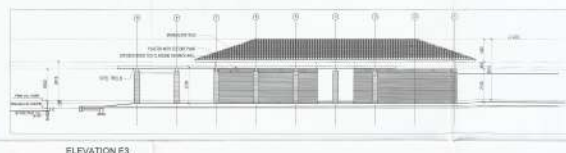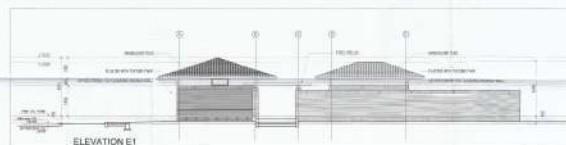

SHEET NO. 18/18

S. NO.	TYPE	WORTH	NEEDS	CELLS	IMPORT TAX	DISCOUNT
1	SI	1.50	2.50	0.50	2.50	PEASANT-50%
2	SI	1.50	2.50	0.50	2.50	PEASANT-50%
3						
4	SI	1.50	2.50	0.50	2.50	PEASANT-50%
5	SI	1.50	2.50	0.50	2.50	PEASANT-50%
6	SI	1.50	2.50	0.50	2.50	PEASANT-50%

PLOT DETAILS

KHASRA NO:453,454,454/2,454/1,452,453,478,
479,480,484,485,434,434/735,435,436,437,769
437/736,438,439,440,482,500,502,503,504/1
478/716 IN VILLAGE JHAI TEH. SAGANER ON
A.MER ROAD ,JAIPUR

Project:-	PROPOSED GROUP HOUSING ASHIANA UMANG
-----------	--------------------------------------

Developer:-
ASHIANA HOUSING LTD.

Sheet title:- GROUND FLOOR PLAN

SCALE - 1:100	(BLOCK - U) CHANGE ROOM	NORTH
---------------	----------------------------	-------

For Additional Therapist Credential
Handwritten Signature
 Registered Architect

BISWAJIT BANERJEE
 BARCH, FAS, AIA
 Regd. Architect: 12475888

Handwritten Signature
 Regd. Architect: CA75888

SIGNATURE OF AUTHORITY SIGNATURE OF ARCHITECT

SIGNATURE OF AUTHORITY SIGNATURE OF ARCHITECT