





PARKING FACILITY AREA CHART OF PREVIOUS APPROVED / EXISTING BUILDING BLOCKS

1. TOTAL B & R AREA CONSUMED IN PREVIOUS APPROVED / EXISTING BUILDING BLOCKS ( RESIDENTIAL ) = 109626.44 Sq.Mt  
2. TOTAL B & R AREA CONSUMED IN PREVIOUS APPROVED / EXISTING BUILDING BLOCKS ( COMMERCIAL ) = 108.76 Sq.Mt  
a) ECU @ 115 SqM Required = 109626.44 / 115 = 953.27 E.C.U.  
b) Commercial ECU @ 75 SqM Required = 108.76 / 75 = 1.45 E.C.U.  
3. TOTAL E.C.U.  
953.27 + 1.45 = 954.72 E.C.U. SAY 955 E.C.U.  
25% of Visitor parking (100) = 25 nos  
20% of Visitor parking (100) = 20 nos  
15% of Visitor parking (100) = 15 nos  
10% of Visitor parking (655) = 66 nos  
say Total Visitor parking = 126 nos  
Therefore Total ECU Req. (956 + 126) = 1082 Nos

- PARKING Req.  
75% of car req (1082) = 812 Nos  
25% of Two wheeler (1082) = 271 x 3 = 813 nos  
4. PARKING PROVIDED IN PREVIOUS APPROVED BUILDING BLOCKS  
CAR = 1100.00 Nos.  
SCOOTERS = 1103.00 Nos.

PARKING FACILITY AREA CHART OF PROPOSED BUILDING BLOCKS


1. TOTAL B & R AREA CONSUMED = 53532.60 Sq.Mt  
2. TOTAL COMMERCIAL B & R AREA = 734.57 Sq.Mt  
3. TOTAL RESIDENTIAL B & R AREA = 52778.76 Sq.Mt  
a) ECU @ 115 SqM Required = 52778.76 / 115 = 458.94 ECU SAY 459 ECU  
b) Commercial ECU @ 75 SqM Required = 734.57 / 75 = 10.05 ECU  
SAY = 10 ECU  
4. TOTAL ECU Required :  
A. TOTAL Residential ECU = 459 ECU Req.  
25% of Visitor parking (100) = 25 nos  
20% of Visitor parking (100) = 20 nos  
15% of Visitor parking (100) = 15 nos  
10% of Visitor parking (159) = 16 nos  
say Total Visitor parking = 76 nos  
Therefore Total ECU Req. (459 + 76) = 535 Nos  
B. Commercial ECU Required = 10 ECU Req.  
25% of Visitor parking = 2.5 nos = 3 nos  
Therefore Total ECU Req. (10 + 3) = 13 Nos  
TOTAL ECU Required ( Residential + Commercial ) = 535 + 13 = 548 Nos

- PARKING Req.  
75% of car req (548) = 411 Nos  
25% of Two wheeler (548) = 137 x 3 = 411 nos  
5. PARKING PROVIDED FOR PROPOSED BUILDING BLOCKS  
CAR = 646 Nos.  
SCOOTERS = 198.00 Nos. / 66 ECU

| S.NO. | FLOOR          | CAR     | SCOOTER      | TOTAL   |
|-------|----------------|---------|--------------|---------|
| 1.    | OPEN SPACE.    | 266 ECU | 60 (20 ECU)  | 286 ECU |
| 2.    | STILT FLOOR    | 195 ECU | 138 (46 ECU) | 241 ECU |
| 3.    | BASEMENT FLOOR | 185 ECU | 185 ECU      | 185 ECU |
| 4.    | TOTAL E.C.U.   | 646 ECU | 198 (66 ECU) | 712 ECU |

ASHIANA UMANG PHASE - IV  
LAND AREA - 7703.00 SQ MT.  
(AREA CALCULATED AS PER PHYSICAL  
AREA OF THE LAND)  
RERA REG.-RAJ/P/2018/779

ASHIANA UMANG PHASE - III  
LAND AREA - 7208.50 SQ MT.  
(AREA CALCULATED AS PER PHYSICAL  
AREA OF THE LAND)  
RERA REG.-RAJ/P/2017/1022

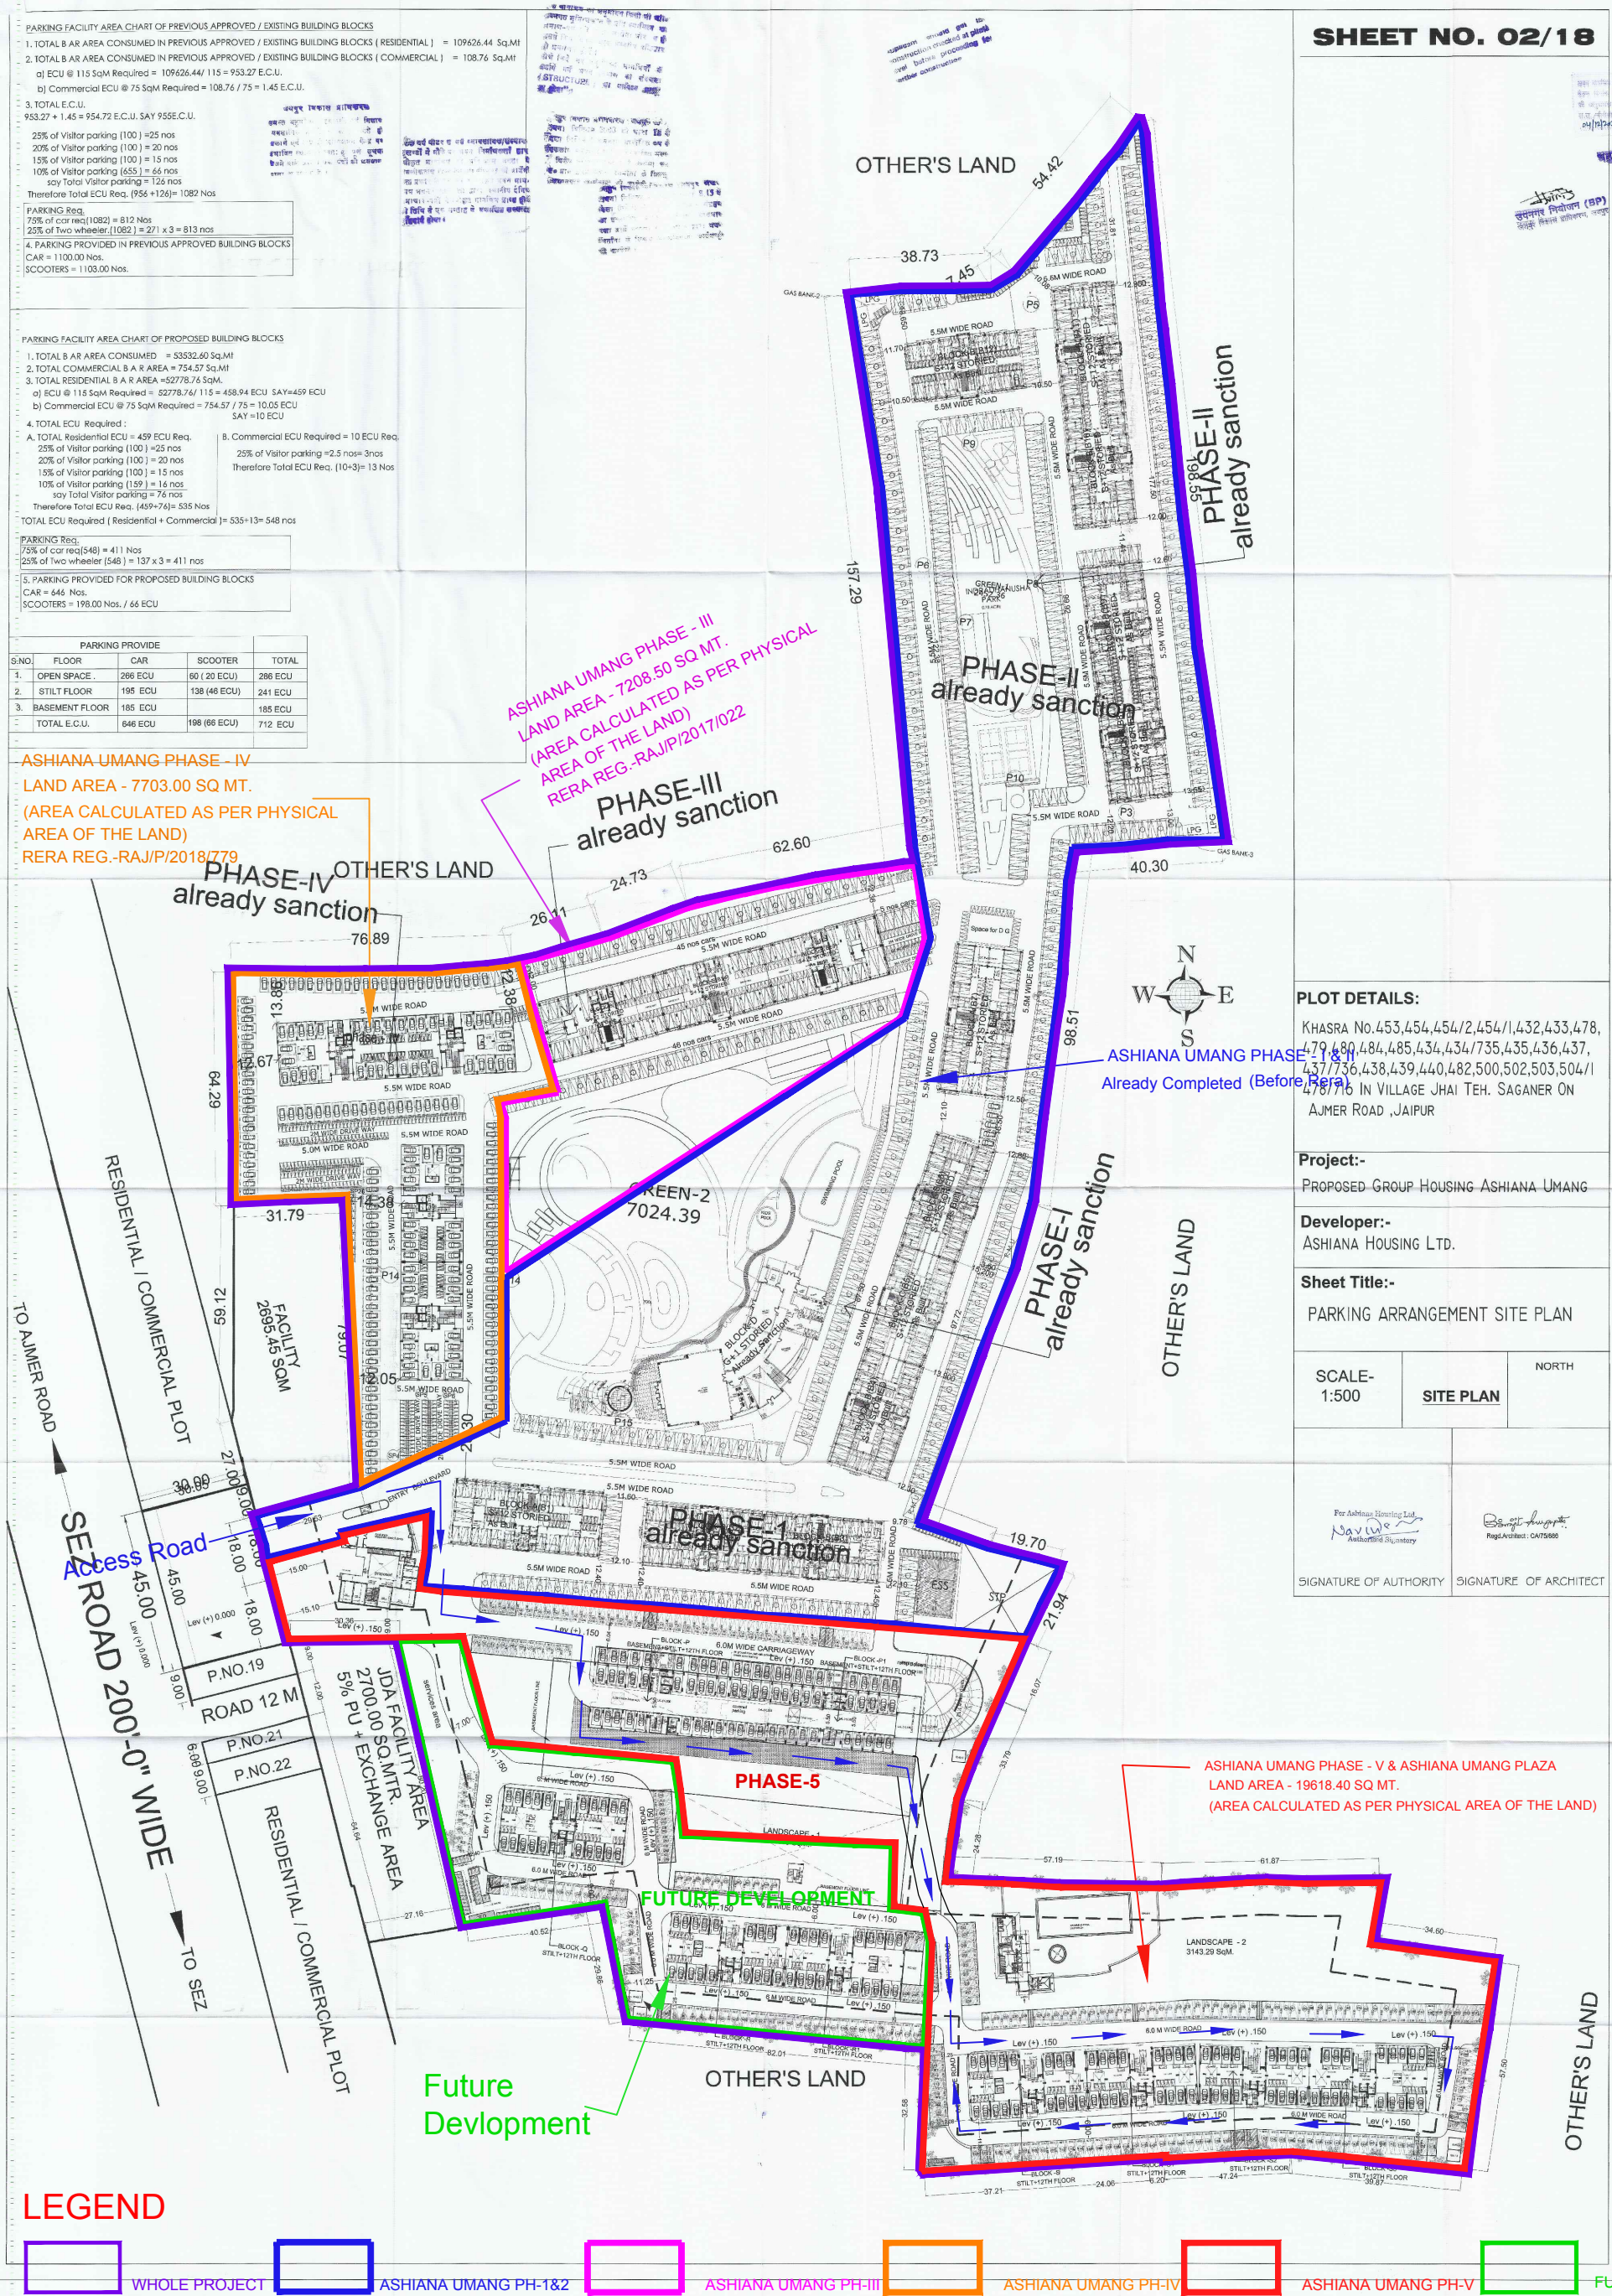

SHEET NO. 02/18

PLOT DETAILS:  
Khasra No. 453, 454, 454/2, 454/1, 432, 433, 478, 479, 480, 484, 485, 434, 434/735, 435, 436, 437, 437/736, 438, 439, 440, 482, 500, 502, 503, 504/1, 478/716 in Village Jhai Teh. Saganer on Ajmer Road, Jaipur

Project:-  
PROPOSED GROUP HOUSING ASHIANA UMANG  
Developer:-  
ASHIANA HOUSING LTD.

Sheet Title:-  
PARKING ARRANGEMENT SITE PLAN


SCALE-  
1:500  
SITE PLAN  
NORTH

Per Ashiana Housing Ltd.  
Signature of Authority  
Signature of Architect

LEGEND

- WHOLE PROJECT  
ASHIANA UMANG PH-1&2  
ASHIANA UMANG PH-III  
ASHIANA UMANG PH-IV  
ASHIANA UMANG PH-V  
FUTURE DEVELOPMENT



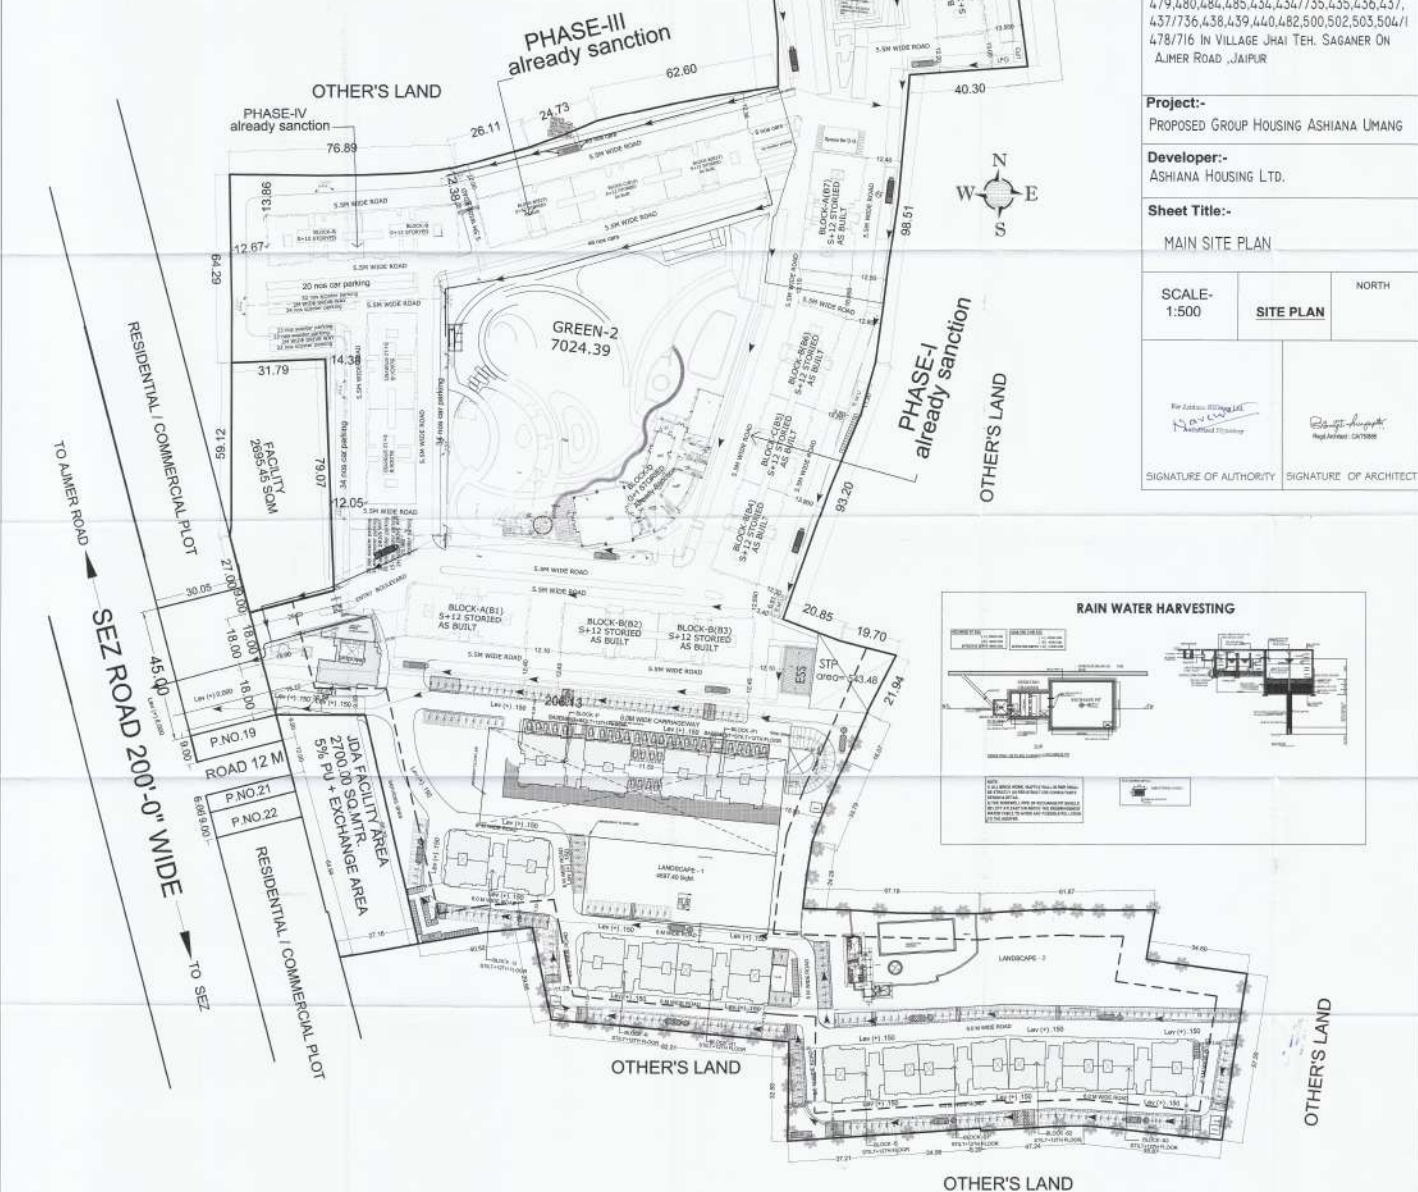



संज्ञा  
 वह पद जिसका अर्थ किसी व्यक्ति, वस्तु, स्थान, या अवस्था का होता है।  
 उदाहरण: लड़का, लड़की, घर, पेड़, पानी, आदि।

संज्ञावाचक  
 वह पद जिसका अर्थ किसी व्यक्ति, वस्तु, स्थान, या अवस्था का होता है।  
 उदाहरण: लड़का, लड़की, घर, पेड़, पानी, आदि।

[illegible]

| PARKING PROVIDE |                |         |              |         |
|-----------------|----------------|---------|--------------|---------|
| NO              | FLOOR          | CAR     | SCOOTER      | TOTAL   |
| 1.              | OPEN SPACE     | 296 ECU | 86 (20 ECU)  | 206 ECU |
| 2.              | STILT FLOOR    | 190 ECU | 138 (46 ECU) | 241 ECU |
| 3.              | BASEMENT FLOOR | 195 ECU |              | 195 ECU |
|                 | TOTAL ECU      | 681 ECU | 198 (66 ECU) | 712 ECU |

KHASRA NO.453,454,454/2,454/1,432,433,478,  
479,480,484,485,434,434/735,435,436,437,  
437/736,438,439,440,482,500,502,503,504/1  
478/716 IN VILLAGE JHAI TEH. SAGANER ON  
AJMER ROAD ,JAIPUR


PROPOSED GROUP HOUSING ASHIANA UMANG

Sheet Title:-  
PARKING ARRANGEMENT SITE PLAN

### SITE PLAN

*Becky Longstrech*  
Page A-10/11 CATSBB

SIGNATURE OF ARCHITECT

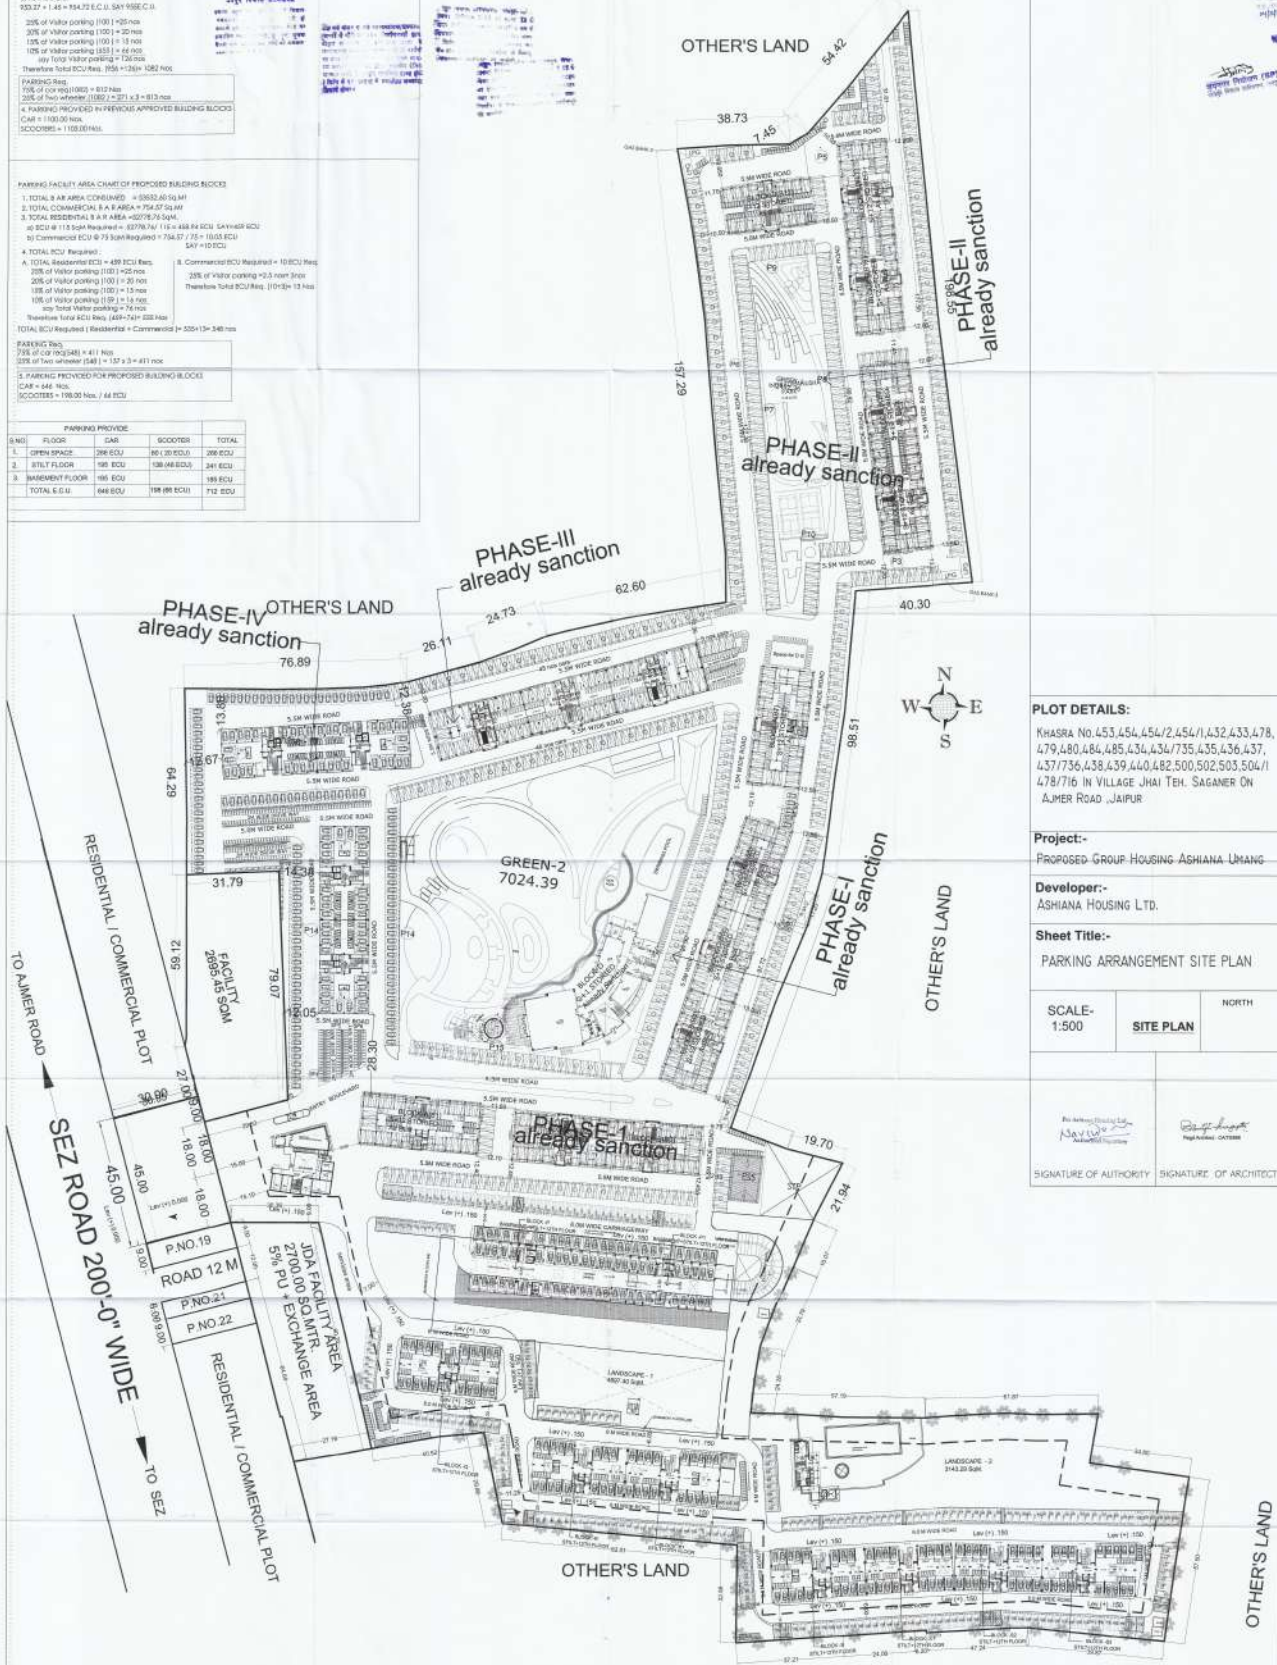


1. All the work to be done as per the approved plan and specifications.  
2. The contractor shall be responsible for the execution of the work and for the quality of the materials used.  
3. The contractor shall be responsible for the safety of the workmen and for the safety of the public.  
4. The contractor shall be responsible for the completion of the work within the stipulated time.  
5. The contractor shall be responsible for the maintenance of the work after completion.

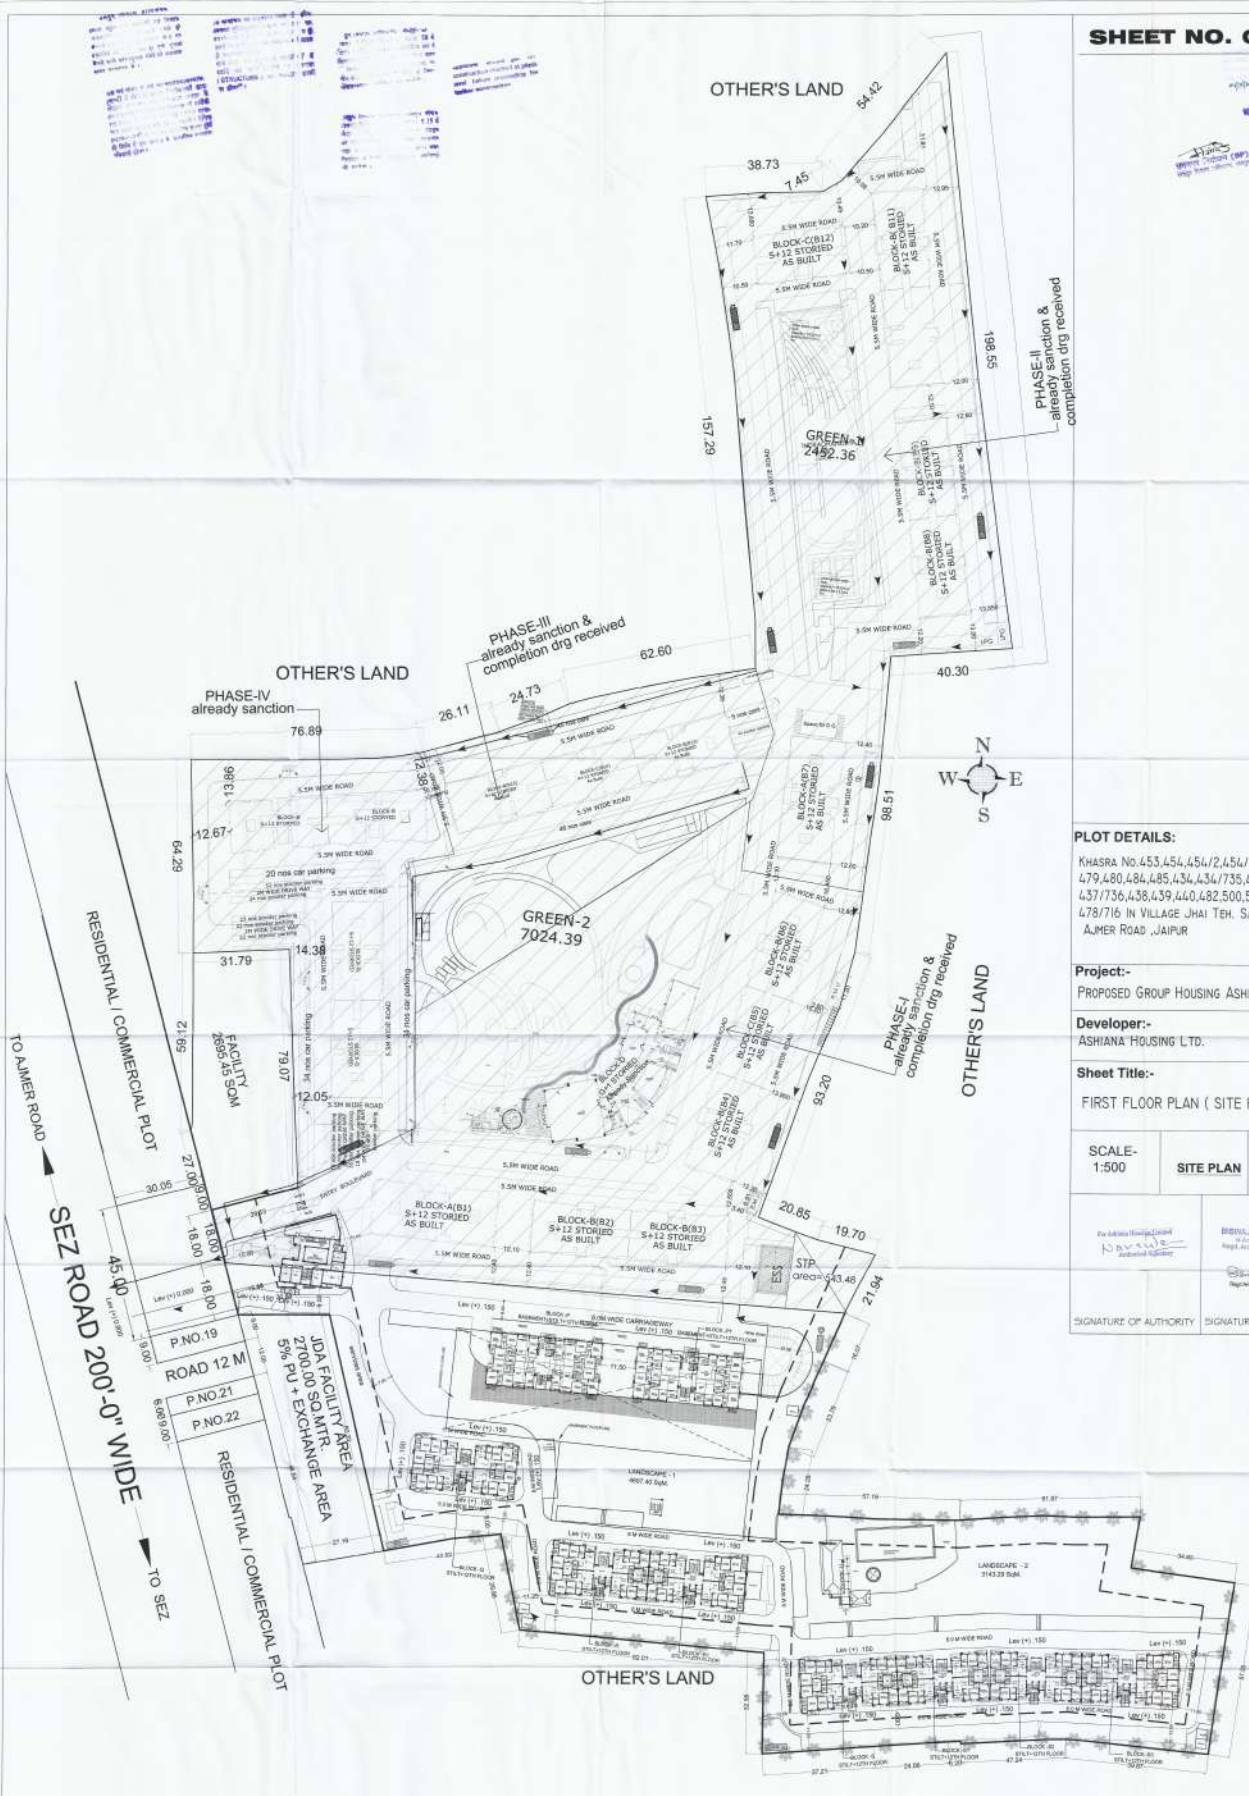

**PLOT DETAILS:**  
Khasra No. 453, 454, 454/2, 454/1, 432, 433, 478, 479, 480, 484, 485, 434, 434/735, 435, 436, 437, 437/736, 438, 439, 440, 482, 500, 502, 503, 504/1, 478/716 IN VILLAGE JHAI TEH, SAGANER ON AJMER ROAD, JAIPUR

**Project:-**  
PROPOSED GROUP HOUSING ASHIANA UMANG

**Developer:-**  
ASHIANA HOUSING LTD.

**Sheet Title:-**  
FIRST FLOOR PLAN ( SITE PLAN )


**SCALE:-**  
1:500

**SITE PLAN**

SIGNATURE OF AUTHORITY SIGNATURE OF ARCHITECT

OTHER'S LAND



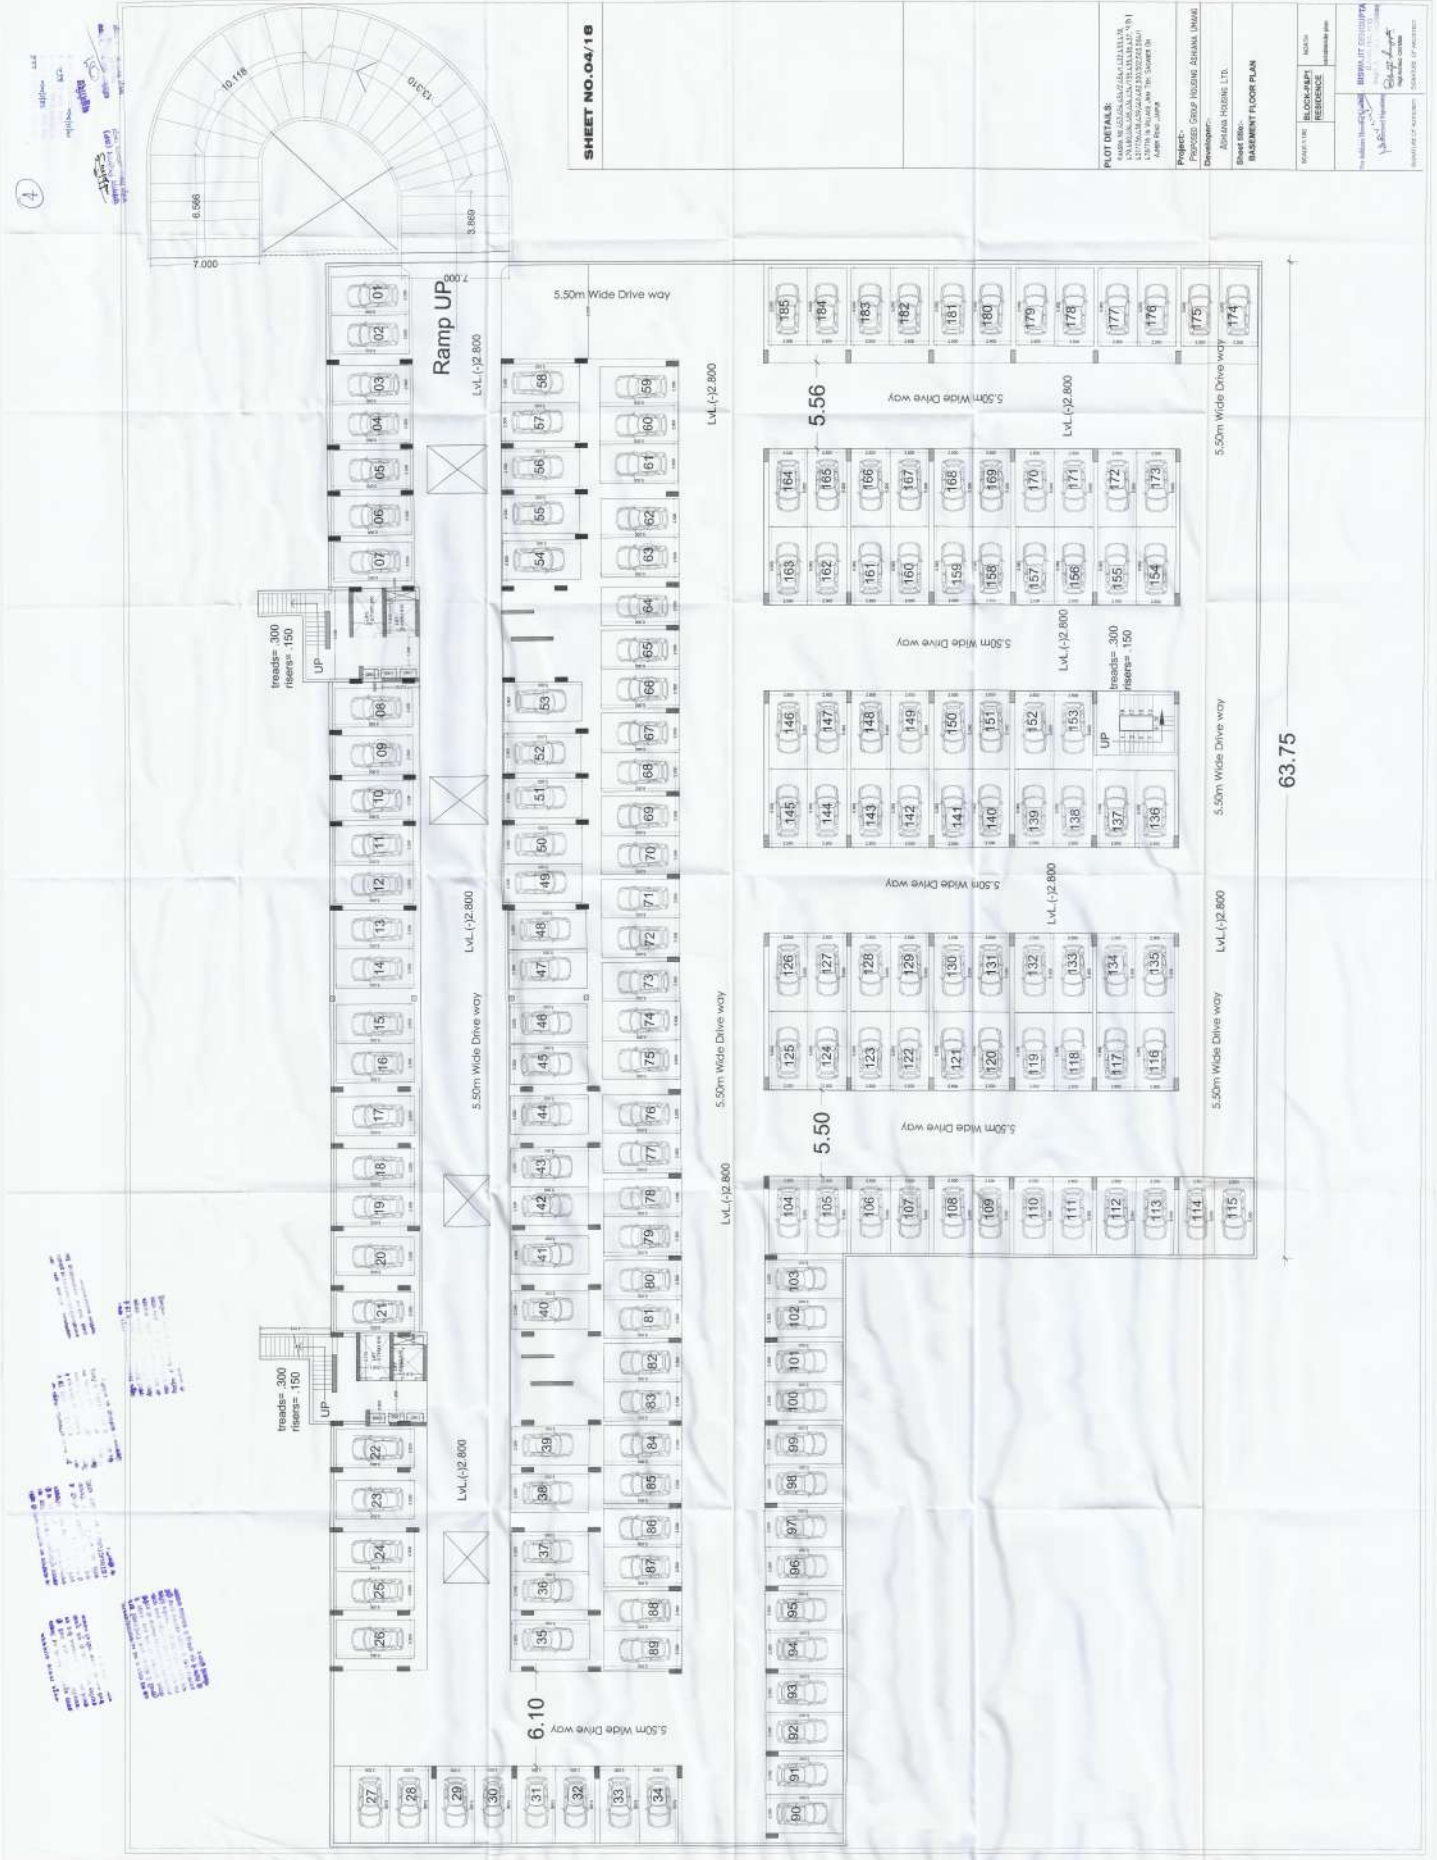

SHEET NO.04/18

**PLOT DETAILS:**  
 1. IN THE AREA OF THE PLOT, THE AREA OF THE PLOT IS 10,000 SQ. M.  
 2. THE AREA OF THE PLOT IS 10,000 SQ. M.  
 3. THE AREA OF THE PLOT IS 10,000 SQ. M.  
 4. THE AREA OF THE PLOT IS 10,000 SQ. M.

**Project:** PROPOSED GROUP HOUSING ASHIAN LUNAR  
**Developer:** ASHIAN HOUSING LTD.  
**Sheet title:** BASEMENT FLOOR PLAN

**REVISIONS:**

| NO. | DESCRIPTION       | DATE       |
|-----|-------------------|------------|
| 1   | ISSUED FOR PERMIT | 10/10/2023 |


**APPROVED:**  
 PROJECT MANAGER: [Signature]  
 ARCHITECT: [Signature]  
 ENGINEER: [Signature]

DATE: 10/05/2018  
 DESIGNED BY: [Signature]  
 CHECKED BY: [Signature]  
 APPROVED BY: [Signature]



FRONT ELEVATION (BLOCK-P1)

FRONT ELEVATION (BLOCK-P1)

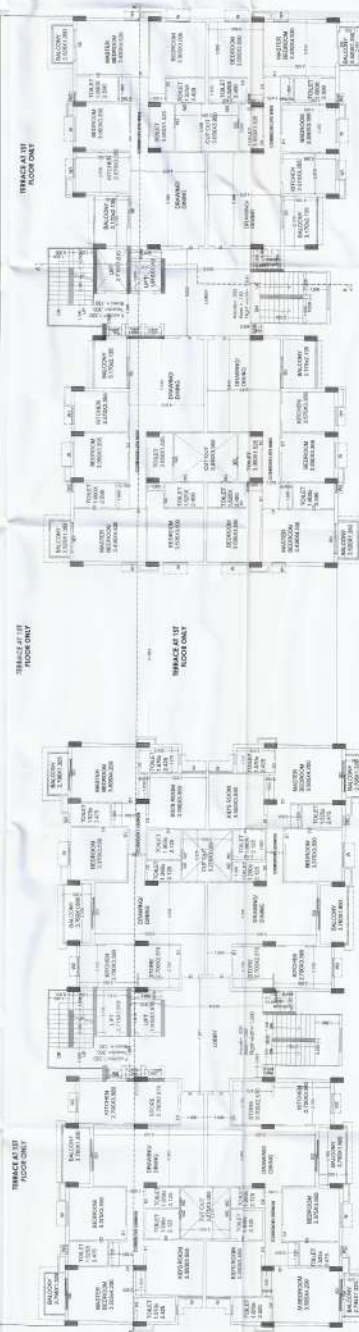

FIRST FLOOR PLAN (BLOCK-P1)

FIRST FLOOR PLAN (BLOCK-P1)

PLAT DETAILS:

Plot No. 453, 454, 455, 1000.

Project:-

POPPED GROUP HOUSING ASHIMA DHANE

Developer:-

ASHIMA HOLDING LTD.

Sheet No:-

01

First Floor Plan

FRONT ELEVATION

Block-P1

RESIDENCE

Scale: 1:100

North

Block-P1

RESIDENCE

Block-P1

RESIDENCE

REAR SIDE ELEVATION (BLOCK-P1)

[illegible]

Kendama No. 655, 656, 657, 1000.

PROPOSED GROUP HOUSING, ASHIANA UMANG

ASHTON HUSSEY LTD.

Sheet title:

REAR SIDE ELEVATION

SCALE 1:100  
BLOCK PART  
NORTH

|  |  |
|--|--|
|  |  |
|  |  |

**Navelet**  
Assistant Secretary  
*D. J. Navelet*

|                   |                        |
|-------------------|------------------------|
| DATE OF AUTHORITY | SIGNATURE OF ARCHITECT |
|-------------------|------------------------|



TYPICAL FLOOR PLAN(BLOCK-P)  
2ND TO 12TH FLOOR



**PLOT DETAILS:**



|                    |                                      |
|--------------------|--------------------------------------|
| <b>Project:-</b>   | PROPOSED GROUP HOUSING ASHIANA UMANG |
| <b>Developer:-</b> |                                      |

Sheet title: \*

STILT FLOOR PLAN  
ELEVATIONS & SECTIONS

|              |            |
|--------------|------------|
| SCALE: 1/100 | BLOCK-P&P1 |
|--------------|------------|

RESIDENCE

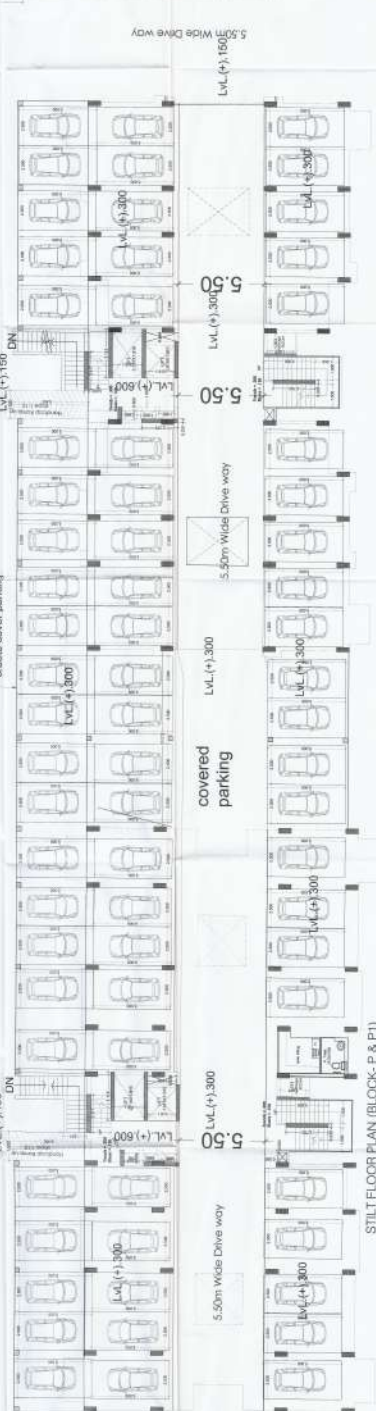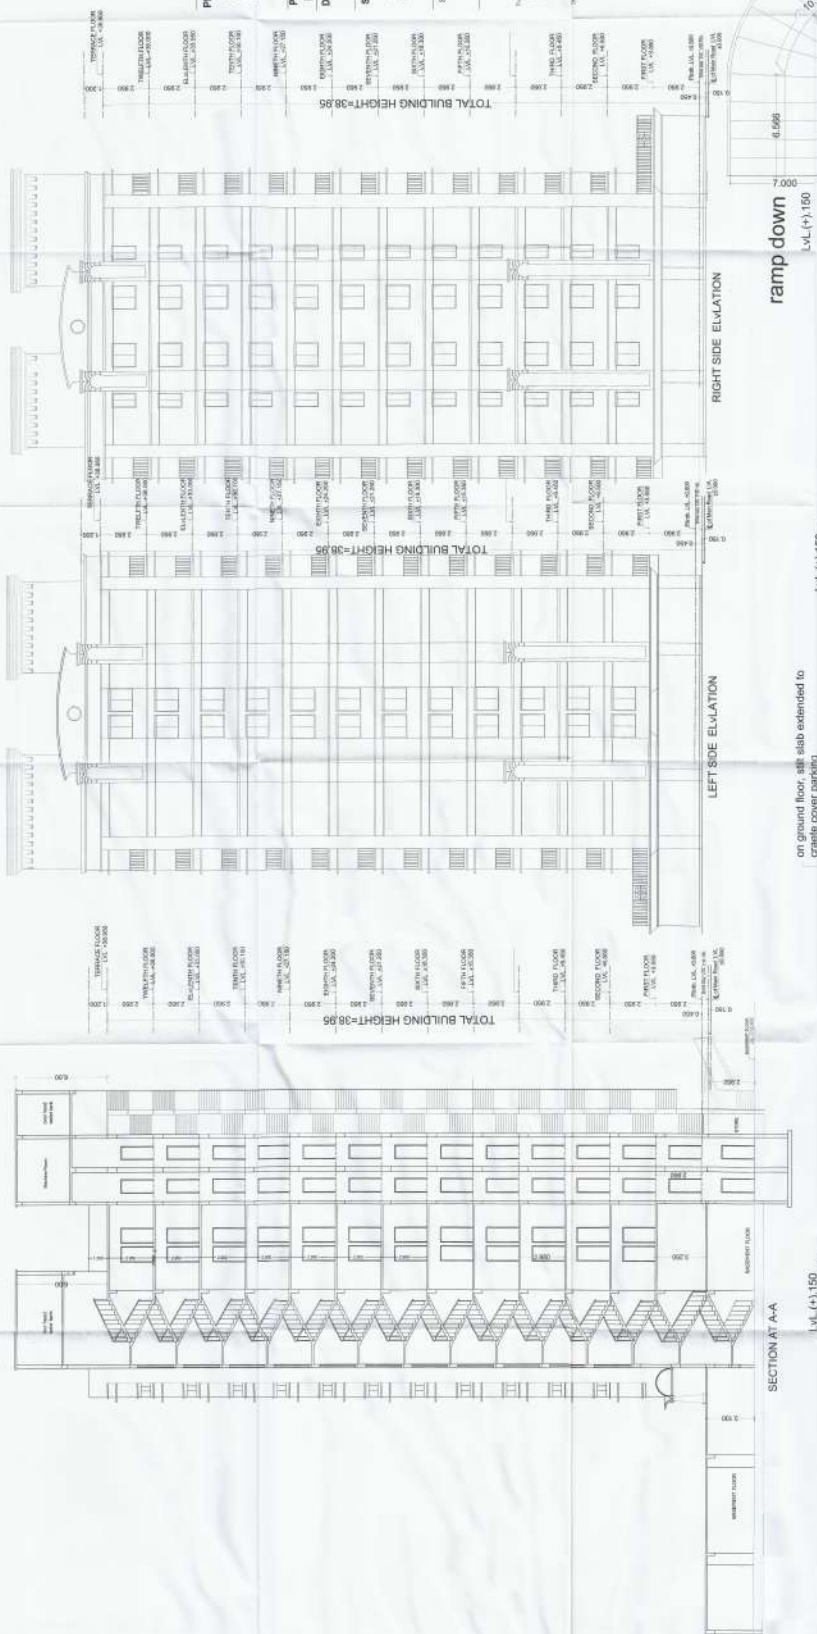[illegible]

STILT FLOOR PLAN (BLOCK- P &amp; P1)









SECTION ON B-B



TERRACE FLOOR PLAN

[illegible]

KRISHNA 740 453 424 434 72 454 71 432 435 438,  
439 480 484 485 434 434 735 435 436 437, 481  
437 736 438 439 440 462 500 592 593 594 11  
439 716 11 VILLAGE JAM TEN SANGHER ON  
A.VERG ROAD JAMINA

PROPOSED GROUP HOUSING, ASHIANA UMANG

ASHIANA HOUSING LTD.

TERRACE FLOOR PLAN

ELEVATIONS &amp; SECTIONS

RI

**The Authors**

1

COUNTY OF ALBERTA





FRONT ELEVATION

| SCHEDULE OF DOORS & WINDOWS |      |       |       |                     |
|-----------------------------|------|-------|-------|---------------------|
| IS NO                       | TYPE | WIDTH | HIGHT | ILL. LEV. LIN. LEV. |
| 1                           | D    | 1.05  | 2.10  | 0.00 2.10           |
| 2                           | D1   | 0.90  | 2.10  | 0.00 2.10           |
| 3                           | D    | 0.75  | 2.10  | 0.00 2.10           |
| 4                           | SD   | 2.00  | 2.550 | 0.00 2.550          |
| 5                           | S    | W     | 1.525 | 1.60 0.750          |
| 6                           | S    | W     | 1.20  | 1.300 1.050         |
| 7                           | W2   | 0.60  | 0.90  | 1.200 2.10          |

PLOT DETAILS:

NUMBER: 453 454 455 

1

OUR HOUSING ASSISTANCE OFFICER


Sheet title:-

STILT FLOOR PLAN

ELEVATIONS

| SCALE-1-110 | BLOCK-Q<br>RESIDENCE | NORTH | variable/scale plan |
|-------------|----------------------|-------|---------------------|
|-------------|----------------------|-------|---------------------|

STILT FLOOR PLAN (BLOCK-Q)

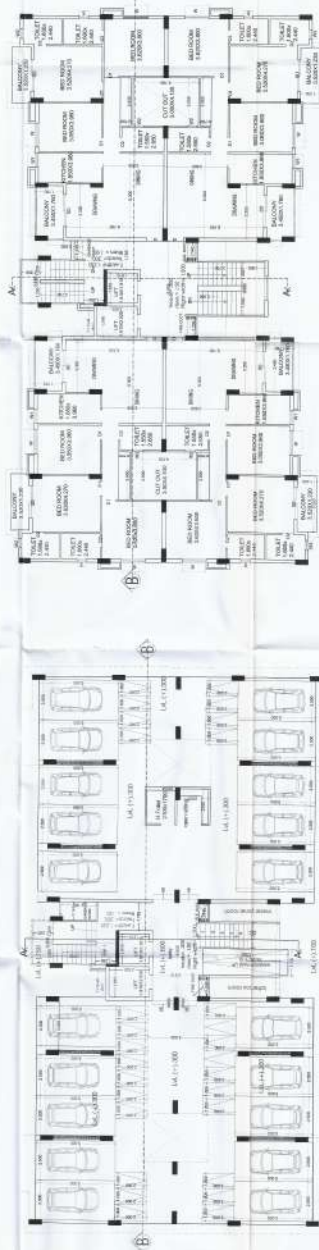

TYPICAL FLOOR PLAN (BLOCK-Q)  
1st to 12th Floor

1st to 12th Floor





SECTION ON A-A

SECTION ON B-B



### AREA DIAGRAM

[illegible]

### PLOT DETAILS:

MILWAUKEE NO. 637 A54, A54A, A54B, A54C, A55, A55A, A55B, A55C, A56, A56A, A56B, A56C, A57, A57A, A57B, A57C, A58, A58A, A58B, A58C, A59, A59A, A59B, A59C, A60, A60A, A60B, A60C, A61, A61A, A61B, A61C, A62, A62A, A62B, A62C, A63, A63A, A63B, A63C, A64, A64A, A64B, A64C, A65, A65A, A65B, A65C, A66, A66A, A66B, A66C, A67, A67A, A67B, A67C, A68, A68A, A68B, A68C, A69, A69A, A69B, A69C, A70, A70A, A70B, A70C, A71, A71A, A71B, A71C, A72, A72A, A72B, A72C, A73, A73A, A73B, A73C, A74, A74A, A74B, A74C, A75, A75A, A75B, A75C, A76, A76A, A76B, A76C, A77, A77A, A77B, A77C, A78, A78A, A78B, A78C, A79, A79A, A79B, A79C, A80, A80A, A80B, A80C, A81, A81A, A81B, A81C, A82, A82A, A82B, A82C, A83, A83A, A83B, A83C, A84, A84A, A84B, A84C, A84D, A84E, A84F, A84G, A84H, A84I, A84J, A84K, A84L

**Project:**

Developer:

ASHIANA HOUSING | TD

Sheet title:-

Sheet title:-

TERRACE FLOOR PLAN

AREA DIAGRAM  
ELEVATIONS & SECTION

| SCALE 1-100 | BLOCK-R&S | WCH |
|-------------|-----------|-----|
|-------------|-----------|-----|

RESIDENCE

|  |  |  |  |
|--|--|--|--|
|  |  |  |  |
|--|--|--|--|

**Abstract**

For Release Under E.O. 13526

Page: 44 of 44

Project Architect: OMA/NY

|                        |                        |
|------------------------|------------------------|
| SIGNATURE OF AUTHORITY | SIGNATURE OF APPLICANT |
|------------------------|------------------------|





TYPICAL FLOOR PLAN  
1st to 12th FLOOR

| SCHEDULE OF DOORS & WINDOWS |      |       |        |                    |
|-----------------------------|------|-------|--------|--------------------|
| S NO                        | TYPE | WIDTH | HEIGHT | CL. LEV. LIN. LEV. |
| 1                           | D1   | 1.05  | 2.10   | 0.00 2.10          |
| 2                           | D1   | 0.90  | 2.10   | 0.00 2.10          |
| 3                           | D2   | 0.75  | 2.10   | 0.00 2.10          |
| 4                           | SD   | 2.00  | 2.350  | 0.00 2.350         |
| 5                           | W    | 1.525 | 1.60   | 0.750 2.350        |
| 6                           | W    | 1.90  | 1.300  | 1.050 2.350        |
| 7                           | W2   | 0.60  | 9.00   | 1.200 2.10         |

PLOT DETAILS:

478/7710 IN VILLAGE 3RD TEN, SAGAMER DN

Project:

PROJECT:  
PROPOSED GROUP HOUSING ASHIANA UMANG

Developer:

ASIRAMA

Sheet title:

Sheet title:

### STILL MORE TYPICAL

3138

|             |   |
|-------------|---|
| SCALE 1-100 | B |
|-------------|---|

DC

|  |  |
|--|--|
|  |  |
|  |  |

The Authors: Kenneth G. Wilson, Ph.D., is a professor of psychology at the University of North Carolina at Chapel Hill. He is also a senior research advisor at the Center for the Study of Ethical Development, University of North Carolina at Chapel Hill. He has published numerous articles on the development of moral reasoning and moral behavior. He is also the author of several books, including *The Development of Moral Reasoning and Moral Behavior* (1994) and *The Development of Moral Reasoning and Moral Behavior: A Review of the Literature* (1997).

26




2010-11-10 10:10:10







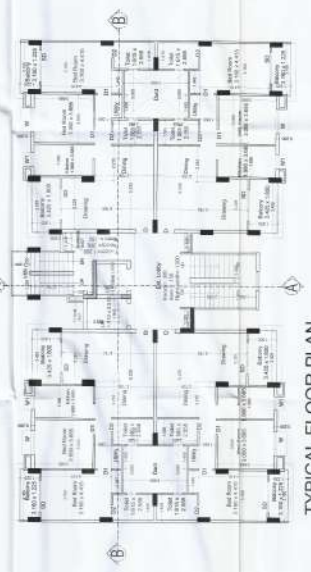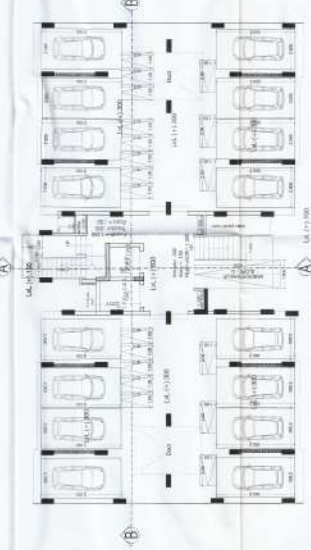

| SCHEDULE OF DOORS & WINDOWS |      |       |             |               |
|-----------------------------|------|-------|-------------|---------------|
| S NO                        | TYPE | WIDTH | HEIGHT/CILL | LEV. UN. LEV. |
| 1                           | D1   | 1.05  | 2.10        | 0.00          |
| 2                           | D1   | 0.90  | 2.10        | 0.00          |
| 3                           | D2   | 0.75  | 2.10        | 0.00          |
| 4                           | SD   | 2.00  | 2.350       | 0.00          |
| 5                           | W    | 1.525 | 1.60        | 0.750         |
| 6                           | W1   | 0.90  | 1.300       | 1.050         |
| 7                           | W2   | 0.60  | 0.90        | 1.200         |

**PLOT DETAILS:**  
 PLOT NO. 153/156/157/158/1138/113

Sheet title:-  
STILT FLOOR PLAN  
TYPICAL FLOOR PLAN  
& ELEVATIONS

|             |             |                  |
|-------------|-------------|------------------|
| SCALE-1 502 | BLOCK S1&S2 | NORTH            |
|             | RESIDENCE   | residential plan |

For Address Mailing Envelope  
BRIAN J. SENCURTA  
D.A.S., PRR, ADO  
Reg. Agent: CA170980  
*Brian J. Sencurta*

|                           |                        |
|---------------------------|------------------------|
| SIGNATURE OF AUTHORITY    | SIGNATURE OF AUTHORITY |
| Project Architect: DANIEL | SIGNATURE OF AUTHORITY |

|  |
|--|
|  |
|--|









FRONT ELEVATION

| S.NO | TYPE | WIDTH | HEIGHT | CILL  | LEV. | J/LN  | LEV. |
|------|------|-------|--------|-------|------|-------|------|
| 1    | D    | 1.05  | 2.10   | 0.00  |      | 2.10  |      |
| 2    | D    | 0.90  | 2.10   | 0.00  |      | 2.10  |      |
| 3    | D    | 0.75  | 2.10   | 0.00  |      | 2.10  |      |
| 4    | SD   | 2.00  | 2.350  | 0.00  |      | 2.350 |      |
| 5    | W    | 1.525 | 1.60   | 0.750 |      | 2.350 |      |
| 6    | W    | 1.90  | 1.300  | 1.050 |      | 2.350 |      |
| 7    | W    | 0.90  | 0.900  |       |      | 2.350 |      |
| 8    | W    | 0.90  | 1.200  |       |      | 2.350 |      |

**PLOT DETAILS:**

**PLOT DETAILS:**  
 694284 NO. 453 1.54 1.56/2.456/11.432 4.33 A.M.  
 479 180 A4.405 A36 A31/735 A35 A36 A37 4 91  
 437736 1.38 4.39 4.40 4.87 509 502 505 504/1  
 478716 IN VILLAGE JUNA TEH. SATADUR ON  
 ARAI ROAD JUNA

**Project:-**

PROPOSED GROUP HOUSING ASHIANA UMANG

Developer:

ASHIANI

sheet title:

STILT

TYPIC  
& ELI

TABLE 1.100

|   |  |
|---|--|
| 1 |  |
|---|--|

10

1504

2

...of all

1

TYPICAL FLOOR PLAN  
1st to 12th FLOOR

GROUND FLOOR PLAN

**BENJAMIN SENGUPTA**  
OWNER, FRD, LTD.  
High-Speed Rail Authority  
*Benjamin Sengupta*  
Registrator, CA#08968

# SHEET NO. 17/18

| VERSION | DATE       | REVISION | BY      | CHKD | APPD |
|---------|------------|----------|---------|------|------|
| V01     | 15/07/2023 | 1        | ASHIANA |      |      |
| V02     | 15/07/2023 | 2        | ASHIANA |      |      |
| V03     | 15/07/2023 | 3        | ASHIANA |      |      |
| V04     | 15/07/2023 | 4        | ASHIANA |      |      |
| V05     | 15/07/2023 | 5        | ASHIANA |      |      |
| V06     | 15/07/2023 | 6        | ASHIANA |      |      |
| V07     | 15/07/2023 | 7        | ASHIANA |      |      |
| V08     | 15/07/2023 | 8        | ASHIANA |      |      |
| V09     | 15/07/2023 | 9        | ASHIANA |      |      |
| V10     | 15/07/2023 | 10       | ASHIANA |      |      |
| V11     | 15/07/2023 | 11       | ASHIANA |      |      |
| V12     | 15/07/2023 | 12       | ASHIANA |      |      |
| V99     | 15/07/2023 | 99       | ASHIANA |      |      |
| V100    | 15/07/2023 | 100      | ASHIANA |      |      |

## PLOT DETAILS

Project:-  
Proposed Group Housing Ashiana Umang

Developer:-  
ASHIANA HOUSING LTD.

Sheet title:-  
GROUND FLOOR PLAN FIRST FLOOR PLAN  
SIDE ELEVATION 1800-284  
GROUND FLOOR PLAN FIRST FLOOR PLAN  
SECTION ON A-A

SCALE: 1:100

(BLOCK-T)  
COMMERCIAL  
DRAWING  
(PLAZA)

NORTH  
variable site plan

Project:-  
Proposed Group Housing Ashiana Umang

Developer:-  
ASHIANA HOUSING LTD.

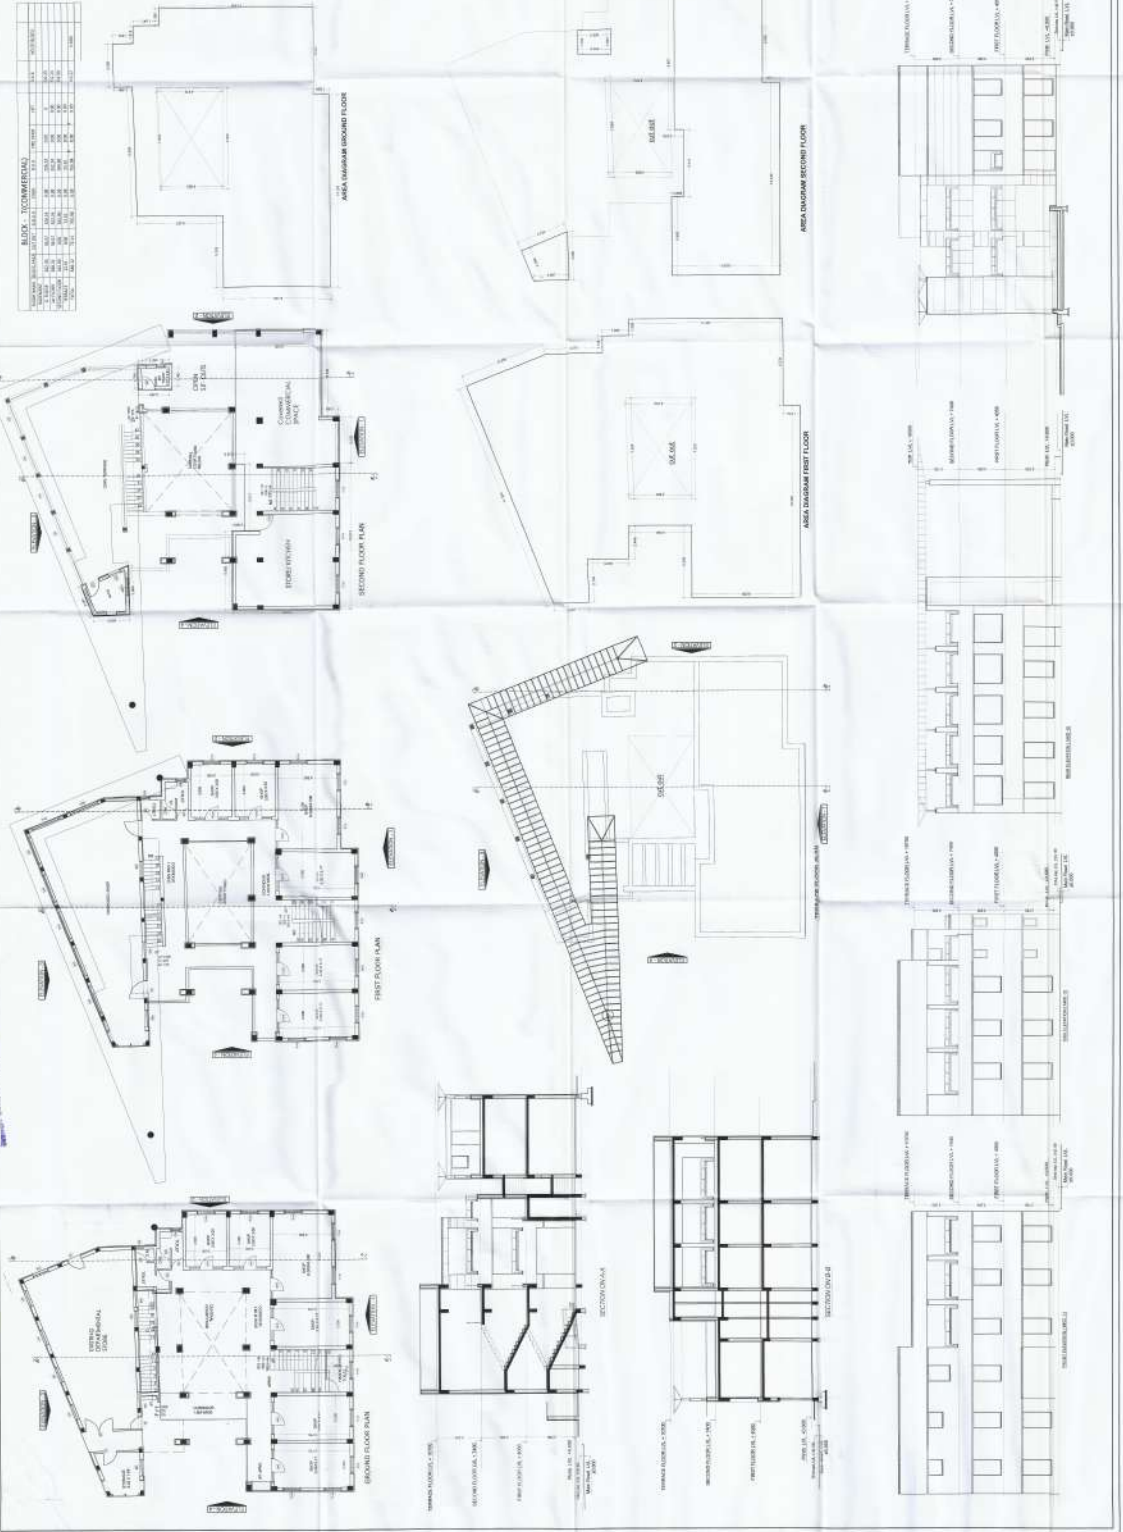

Project:-  
Proposed Group Housing Ashiana Umang

Developer:-  
ASHIANA HOUSING LTD.

Sheet title:-  
GROUND FLOOR PLAN FIRST FLOOR PLAN  
SIDE ELEVATION 1800-284  
GROUND FLOOR PLAN FIRST FLOOR PLAN  
SECTION ON A-A

SCALE: 1:100

(BLOCK-T)  
COMMERCIAL  
DRAWING  
(PLAZA)

NORTH  
variable site plan

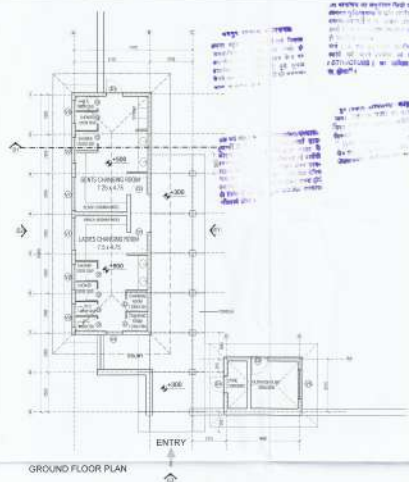


GROUND FLOOR PLAN


| BLOCK - U ( CHANGE ROOM ) |            |           |         |      |       |            |      |
|---------------------------|------------|-----------|---------|------|-------|------------|------|
| FLOOR NAME                | BUILD AREA | COT. BUI. | S.B.M.A | ENGA | S.B.A | FIRE STAIR | NET  |
| BASMENT                   | 219.52     | 125.62    | 55.90   | 0.00 | 55.90 | 0.00       | 0    |
| G. FLOOR                  | 219.52     | 125.62    | 55.90   | 0.00 | 55.90 | 0.00       | 0    |
| TOTAL                     | 219.52     | 125.62    | 55.90   | 0.00 | 55.90 | 0.00       | 0.00 |




SECTION S1

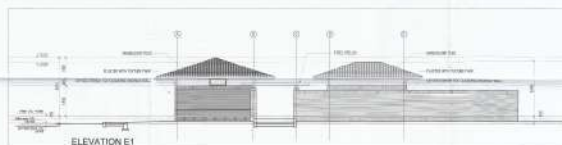

ELEVATION E1

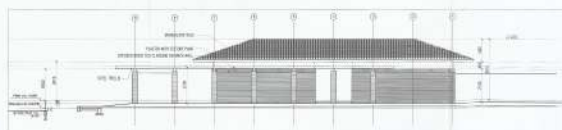

ELEVATION E3

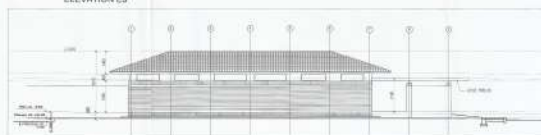

ELEVATION E2

**SHEET NO. 18/18**

| DOOR WINDOW SCHEDULE |      |
|----------------------|------|
| 1. DOOR              | 1.00 |
| 2. WINDOW            | 1.00 |
| 3. DOOR              | 1.00 |
| 4. WINDOW            | 1.00 |
| 5. DOOR              | 1.00 |
| 6. WINDOW            | 1.00 |
| 7. DOOR              | 1.00 |
| 8. WINDOW            | 1.00 |
| 9. DOOR              | 1.00 |
| 10. WINDOW           | 1.00 |

**PLOT DETAILS**

Khasra No: 453, 454, 454/1, 452, 453, 478, 479, 480, 484, 485, 436, 434/735, 435, 436, 437, 438, 439, 440, 482, 500, 502, 503, 504/1, 478/716 IN VILLAGE JHAI TEH. SASANER ON AJMER ROAD, JAIPUR

**Project:-**  
PROPOSED GROUP HOUSING ASHIANA UMANG

**Developer:-**  
ASHIANA HOUSING LTD.

**Sheet title:-** GROUND FLOOR PLAN  
ELEVATIONS, SECTION ON E1

SCALE:- 1:100  
(BLOCK: U)  
CHANGE ROOM  
variable/size plan

**Signature of Authority**  
**Signature of Architect**