



CONSULTING ENGINEERS
H-17, GAUTAM MARG, SHYAM NAGAR, JAIPUR-19 INDIA
Phone : 91-141 2294432, 3257592 , Fax : 91-141-4023198
E-mail: vijayassociates@gmail.com , vijaytech.jpr@gmail.com

PROJECT DETAILS:

PROPOSED APARTMENT "GOLD
BELLAGIO", CP-6 CORNER, SWAMI
VIVEKANAND NAGAR SCHEME, KOTA

ARCHITECT:



GENERAL NOTES:-

- ALL DIMENSION ARE IN MM.
- THIS DRAWING SHOULD BE READ IN CONJUNCTION WITH
- RELEVANT ARCHITECTURAL AND SERVICE DRAWING ANY
- DISCREPANCY SHOULD BE IMMEDIATELY BROUGHT TO NOTICE.
- GRADE OF CONCRETE FOR FOOTING SHALL BE M-30 AS**
- MARKED IN SCHEDULE.**
- GRADE OF STEEL SHALL BE Fe-500.**

REINFORCEMENT DETAILS

- HIGH YIELD STRENGTH DEFORMED BARS MARKED AS O WITH
 CHARACTERISTIC STRENGTH **500 N/SQ MM** CONFORMING TO IS
 986-1985, SHALL BE USED.
 LAP SHALL BE STAGGERED SO THAT NO MORE THAN 1/3 OF
 BARS SHALL BE LAPPED AT ANY SECTION
 LAP LENGTH FOR HIGH YIELD STRENGTH DEFORMED BARS
 SHALL BE:-
 WHERE O IS DIAMETER OF BARS).

CONC.GRADE	Ldt
M-25	49Ø
M-30	46Ø
M-35	41Ø

CONCRETE DETAILS

- GRADE OF CONCRETE SHALL BE M-30 CONFORMING TO IS 456-2000 UNLESS OTHERWISE NOTED.
2. CLEAR COVER OF CONCRETE TO THE MAIN REINFORCEMENT UNLESS SPECIFIED, OTHERWISE SHALL BE :-

PARTICULAR	BOTTOM	TOP	SIDES
FOOTING	2"(50 MM.)	2"(50 MM.)	2"(50 MM.)
RETAINING WALL			1 1/2"(40MM.) - EARTH SIDE 3/4"(20MM.) - INSIDE FACE
COLUMNS			1 1/2"(40 MM.)
BEAMS, LINTELS	1"(25 MM.)	1"(25MM.)	1"(25MM.)
SLAB	3/4"(20MM.)	2/3"(15MM.)	
WALLS, FLOOR & ROOF SLAB OF WATER TANK.			1"(25MM.) - WATER FACE 1 1/2"(40MM.) - EARTH SIDE

REVISION:

--	--	--

REFERENCE:

S-00					

DRAWN BY: SAHIL

CHECKED BY: SANJAY SHARMA

COPYRIGHT:

VIJAYTECH CONSULTANTS PVT. LTD.


SHEET TITLE:

COLUMN SCHEDULE

DATE	-	15/10/2024
DRG. NO.	-	S-02
SHEET. NO.	-	04 OF 05
REVISION	-	00
STAMP :		

VIJAYTECH CONSULTANTS PVT. LTD.

SANJAY SHARMA
B.E. (Civil) M.Tech. (Structures)

 TWELFTH FLOOR TO ELEVENTH FLOOR	SIZE	230X3300		SIZE	230X2700		SIZE	230X1600		SIZE	230X3300		SIZE	230X3300		SIZE	230X1600	
	MIX.	M-30		MIX.	M-30		MIX.	M-30		MIX.	M-30		MIX.	M-30				
	REINF.	20 -25#		REINF.	20 -25#		REINF.	16 -25#		REINF.	20 -25#		REINF.	16 -25#				
	RINGS	8 MM		RINGS	8 MM		RINGS	8 MM		RINGS	8 MM		RINGS	8 MM				
ELEVENTH FLOOR TO TWELFTH FLOOR	SIZE	230X3300		SIZE	230X2700		SIZE	230X1600		SIZE	230X3300		SIZE	230X3300		SIZE	230X1600	
	MIX.	M-30		MIX.	M-30		MIX.	M-30		MIX.	M-30		MIX.	M-30				
	REINF.	20 -25#		REINF.	20 -25#		REINF.	16 -25#		REINF.	20 -25#		REINF.	16 -25#				
	RINGS	8 MM		RINGS	8 MM		RINGS	8 MM		RINGS	8 MM		RINGS	8 MM				
TENTH FLOOR TO ELEVENTH FLOOR	SIZE	230X3300		SIZE	230X2700		SIZE	230X1600		SIZE	230X3300		SIZE	230X3300		SIZE	230X1600	
	MIX.	M-30		MIX.	M-30		MIX.	M-30		MIX.	M-30		MIX.	M-30				
	REINF.	20 -25#		REINF.	20 -25#		REINF.	16 -25#		REINF.	20 -25#		REINF.	16 -25#				
	RINGS	8 MM		RINGS	8 MM		RINGS	8 MM		RINGS	8 MM		RINGS	8 MM				
NINTH FLOOR TO TENTH FLOOR	SIZE	230X3300		SIZE	230X2700		SIZE	230X1600		SIZE	230X3300		SIZE	230X3300		SIZE	230X1600	
	MIX.	M-30		MIX.	M-30		MIX.	M-30		MIX.	M-30		MIX.	M-30				
	REINF.	20 -25#		REINF.	20 -25#		REINF.	16 -25#		REINF.	20 -25#		REINF.	16 -25#				
	RINGS	8 MM		RINGS	8 MM		RINGS	8 MM		RINGS	8 MM		RINGS	8 MM				
EIGHT FLOOR TO NINTH FLOOR	SIZE	230X3300		SIZE	230X2700		SIZE	230X1600		SIZE	230X3300		SIZE	230X3300		SIZE	230X1600	
	MIX.	M-30		MIX.	M-30		MIX.	M-30		MIX.	M-30		MIX.	M-30				
	REINF.	20 -25#		REINF.	20 -25#		REINF.	16 -25#		REINF.	20 -25#		REINF.	16 -25#				
	RINGS	8 MM		RINGS	8 MM		RINGS	8 MM		RINGS	8 MM		RINGS	8 MM				
SEVENTH FLOOR TO EIGHT FLOOR	SIZE	230X3300		SIZE	230X2700		SIZE	230X1600		SIZE	230X3300		SIZE	230X3300		SIZE	230X1600	
	MIX.	M-30		MIX.	M-30		MIX.	M-30		MIX.	M-30		MIX.	M-30				
	REINF.	20 -25#		REINF.	20 -25#		REINF.	16 -25#		REINF.	20 -25#		REINF.	16 -25#				
	RINGS	8 MM		RINGS	8 MM		RINGS	8 MM		RINGS	8 MM		RINGS	8 MM				
SIXTH FLOOR TO SEVENTH FLOOR	SIZE	230X3300		SIZE	230X2700		SIZE	230X1600		SIZE	230X3300		SIZE	230X3300		SIZE	230X1600	
	MIX.	M-30		MIX.	M-30		MIX.	M-30		MIX.	M-30		MIX.	M-30				
	REINF.	20 -25#		REINF.	20 -25#		REINF.	16 -25#		REINF.	20 -25#		REINF.	16 -25#				
	RINGS	8 MM		RINGS	8 MM		RINGS	8 MM		RINGS	8 MM		RINGS	8 MM				
FIFTH FLOOR TO SIXTH FLOOR	SIZE	230X3300		SIZE	230X2700		SIZE	230X1600		SIZE	230X3300		SIZE	230X3300		SIZE	230X1600	
	MIX.	M-30		MIX.	M-30		MIX.	M-30		MIX.	M-30		MIX.	M-30				
	REINF.	20 -25#		REINF.	20 -25#		REINF.	16 -25#		REINF.	20 -25#		REINF.	16 -25#				
	RINGS	8 MM		RINGS	8 MM		RINGS	8 MM		RINGS	8 MM		RINGS	8 MM				
FORTH FLOOR TO FIFTH FLOOR	SIZE	230X3300		SIZE	230X2700		SIZE	230X1600		SIZE	230X3300		SIZE	230X3300		SIZE	230X1600	
	MIX.	M-30		MIX.	M-30		MIX.	M-30		MIX.	M-30		MIX.	M-30				
	REINF.	20 -25#		REINF.	20 -25#		REINF.	16 -25#		REINF.	20 -25#		REINF.	16 -25#				
	RINGS	8 MM		RINGS	8 MM		RINGS	8 MM		RINGS	8 MM		RINGS	8 MM				
THIRD FLOOR TO FORTH FLOOR	SIZE	230X3300		SIZE	230X2700		SIZE	230X1600		SIZE	230X3300		SIZE	230X3300		SIZE	230X1600	
	MIX.	M-30		MIX.	M-30		MIX.	M-30		MIX.	M-30		MIX.	M-30				
	REINF.	20 -25#		REINF.	20 -25#		REINF.	16 -25#		REINF.	20 -25#		REINF.	16 -25#				
	RINGS	8 MM		RINGS	8 MM		RINGS	8 MM		RINGS	8 MM		RINGS	8 MM				
SECOND FLOOR TO THIRD FLOOR	SIZE	230X3300		SIZE	230X2700		SIZE	230X1600		SIZE	230X3300		SIZE	230X3300		SIZE	230X1600	
	MIX.	M-30		MIX.	M-30		MIX.	M-30		MIX.	M-30		MIX.	M-30				
	REINF.	20 -25#		REINF.	20 -25#		REINF.	16 -25#		REINF.	20 -25#		REINF.	16 -25#				
	RINGS	8 MM		RINGS	8 MM		RINGS	8 MM		RINGS	8 MM		RINGS	8 MM				
FIRST FLOOR TO SECOND FLOOR	SIZE	230X3300		SIZE	230X2700		SIZE	230X1600		SIZE	230X3300		SIZE	230X3300		SIZE	230X1600	
	MIX.	M-30		MIX.	M-30		MIX.	M-30		MIX.	M-30		MIX.	M-30				
	REINF.	20 -25#		REINF.	20 -25#		REINF.	16 -25#		REINF.	20 -25#		REINF.	16 -25#				
	RINGS	8 MM		RINGS	8 MM		RINGS	8 MM		RINGS	8 MM		RINGS	8 MM				
GROUND FLOOR TO FIRST FLOOR	SIZE	230X3300		SIZE	230X2700		SIZE	230X1600		SIZE	230X3300		SIZE	230X3300		SIZE	230X1600	
	MIX.	M-30		MIX.	M-30		MIX.	M-30		MIX.	M-30		MIX.	M-30				
	REINF.	20 -25#		REINF.	20 -25#		REINF.	16 -25#		REINF.	20 -25#		REINF.	16 -25#				
	RINGS	8 MM		RINGS	8 MM		RINGS	8 MM		RINGS	8 MM		RINGS	8 MM				
STILT FLOOR TO GROUND FLOOR	SIZE	300X2850		SIZE	300X2250		SIZE	300X1000		SIZE	300X2850		SIZE	AS/SHAPE		SIZE	300X1000	
	MIX.	M-30		MIX.	M-30		MIX.	M-30		MIX.	M-30		MIX.	M-30				
	REINF.	18 -20#		REINF.	18 -20#		REINF.	16 -20#		REINF.	16 -20#		REINF.	16 -20#				
	RINGS	8 MM		RINGS	8 MM		RINGS	8 MM		RINGS	8 MM		RINGS	8 MM				
UPPER BASEMENT TO STILT FLOOR	SIZE	300X2850		SIZE	300X2250		SIZE	300X1000		SIZE	300X2850		SIZE	AS/SHAPE		SIZE	300X1000	
	MIX.	M-30		MIX.	M-30		MIX.	M-30		MIX.	M-30		MIX.	M-30				
	REINF.	18 -20#		REINF.	18 -20#		REINF.	16 -20#		REINF.	16 -20#		REINF.	16 -20#				
	RINGS	8 MM		RINGS	8 MM		RINGS	8 MM		RINGS	8 MM		RINGS	8 MM				
LOWER BASEMENT TO UPPER BASEMENT	SIZE	300X2850		SIZE	300X2250		SIZE	300X1000		SIZE	300X2850		SIZE	AS/SHAPE		SIZE	300X1000	
	MIX.	M-30		MIX.	M-30		MIX.	M-30		MIX.	M-30		MIX.	M-30				
	REINF.	18 -20#		REINF.	18 -20#		REINF.	16 -20#		REINF.	16 -20#		REINF.	16 -20#				
	RINGS	8 MM		RINGS	8 MM		RINGS	8 MM		RINGS	8 MM		RINGS	8 MM				
FOOTING TO LOWER BASEMENT	SIZE	300X2850		SIZE	300X2250		SIZE	300X1000		SIZE	300X2850		SIZE	AS/SHAPE		SIZE	300X1000	
	MIX.	M-30		MIX.	M-30		MIX.	M-30		MIX.	M-30		MIX.	M-30				
	REINF.	18 -20#		REINF.	18 -20#		REINF.	16 -20#		REINF.	16 -20#		REINF.	16 -20#				
	RINGS	8 MM		RINGS	8 MM		RINGS	8 MM		RINGS	8 MM		RINGS	8 MM				
COLUMN	SW-31			SW-32			SW-33			SW-34			SW-35			SW-36		

FOOTING TO LOWER BASEMENT							
LOWER BASEMENT TO UPPER BASEMENT							
UPPER BASEMENT TO STILT FLOOR							
STILT FLOOR TO GROUND FLOOR							
GROUND FLOOR TO FIRST FLOOR	SIZE	300X1800		SIZE	300X2850		
	MIX.	M-30			MIX.		M-30
	REINF.	18 -20#			REINF.		18 -20#
	RINGS	8 MM			RINGS		8 MM
FIRST FLOOR TO SECOND FLOOR	SIZE	300X1800		SIZE	300X2850		
	MIX.	M-30			MIX.		M-30
	REINF.	18 -20#			REINF.		18 -20#
	RINGS	8 MM			RINGS		8 MM
SECOND FLOOR TO THIRD FLOOR	SIZE	230X1800		SIZE	230X2850		
	MIX.	M-30			MIX.		M-30
	REINF.	16 -20#			REINF.		16 -20#
	RINGS	8 MM			RINGS		8 MM
THIRD FLOOR TO FOURTH FLOOR	SIZE	230X1800		SIZE	230X2850		
	MIX.	M-30			MIX.		M-30
	REINF.	16 -20#			REINF.		16 -20#
	RINGS	8 MM			RINGS		8 MM
FOURTH FLOOR TO FIFTH FLOOR	SIZE	230X1800		SIZE	230X2850		
	MIX.	M-30			MIX.		M-30
	REINF.	16 -20#			REINF.		16 -20#
	RINGS	8 MM			RINGS		8 MM
FIFTH FLOOR TO SIXTH FLOOR	SIZE	230X1800		SIZE	230X2850		
	MIX.	M-30			MIX.		M-30
	REINF.	16 -20#			REINF.		16 -20#
	RINGS	8 MM			RINGS		8 MM
SIXTH FLOOR TO SEVENTH FLOOR	SIZE	230X1800		SIZE	230X2850		
	MIX.	M-30			MIX.		M-30
	REINF.	16 -20#			REINF.		16 -20#
	RINGS	8 MM			RINGS		8 MM
SEVENTH FLOOR TO EIGHTH FLOOR	SIZE	230X1800		SIZE	230X2850		
	MIX.	M-30			MIX.		M-30
	REINF.	16 -20#			REINF.		16 -20#
	RINGS	8 MM			RINGS		8 MM
EIGHTH FLOOR TO NINTH FLOOR	SIZE	230X1800		SIZE	230X2850		
	MIX.	M-30			MIX.		M-30
	REINF.	16 -20#			REINF.		16 -20#
	RINGS	8 MM			RINGS		8 MM
NINTH FLOOR TO TENTH FLOOR	SIZE	230X1800		SIZE	230X2850		
	MIX.	M-30			MIX.		M-30
	REINF.	16 -20#			REINF.		16 -20#
	RINGS	8 MM			RINGS		8 MM
TENTH FLOOR TO ELEVENTH FLOOR	SIZE	230X1800		SIZE	230X2850		
	MIX.	M-30			MIX.		M-30
	REINF.	16 -20#			REINF.		16 -20#
	RINGS	8 MM			RINGS		8 MM
ELEVENTH FLOOR TO TWELFTH FLOOR	SIZE	230X1800		SIZE	230X2850		
	MIX.	M-30			MIX.		M-30
	REINF.	16 -20#			REINF.		16 -20#
	RINGS	8 MM			RINGS		8 MM
TWELFTH FLOOR TO TERRACE FLOOR	SIZE	230X1800		SIZE	230X2850		
	MIX.	M-30			MIX.		M-30
	REINF.	16 -20#			REINF.		16 -20#
	RINGS	8 MM			RINGS		8 MM
COLUMN	TSW-1			TSW-2			

TWELFTH FLOOR TO ELEVENTH FLOOR	TO TERRACE FLOOR	SIZE MIX.	2000X230 M-30		SIZE MIX.	1000X230 M-30	
		REINF.	16 -20#		REINF.	16 -20#	
		RINGS	8 MM		RINGS	8 MM	
		SIZE	2000X230		SIZE	1000X230	
		MIX.	M-30		MIX.	M-30	
		REINF.	16 -20#		REINF.	16 -20#	
		RINGS	8 MM		RINGS	8 MM	
TENTH FLOOR TO ELEVENTH FLOOR		SIZE	2000X230		SIZE	1000X230	
		MIX.	M-30		MIX.	M-30	
		REINF.	16 -20#		REINF.	16 -20#	
		RINGS	8 MM		RINGS	8 MM	
NINTH FLOOR TO TENTH FLOOR		SIZE	2000X230		SIZE	1000X230	
		MIX.	M-30		MIX.	M-30	
		REINF.	16 -20#		REINF.	16 -20#	
		RINGS	8 MM		RINGS	8 MM	
EIGHT FLOOR TO NINTH FLOOR		SIZE	2000X230		SIZE	1000X230	
		MIX.	M-30		MIX.	M-30	
		REINF.	16 -20#		REINF.	16 -20#	
		RINGS	8 MM		RINGS	8 MM	
SEVENTH FLOOR TO EIGHT FLOOR		SIZE	2000X230		SIZE	1000X230	
		MIX.	M-30		MIX.	M-30	
		REINF.	16 -20#		REINF.	16 -20#	
		RINGS	8 MM		RINGS	8 MM	
SIXTH FLOOR TO SEVENTH FLOOR		SIZE	2000X230		SIZE	1000X230	
		MIX.	M-30		MIX.	M-30	
		REINF.	16 -20#		REINF.	16 -20#	
		RINGS	8 MM		RINGS	8 MM	
FIFTH FLOOR TO SIXTH FLOOR		SIZE	2000X230		SIZE	1000X230	
		MIX.	M-30		MIX.	M-30	
		REINF.	16 -20#		REINF.	16 -20#	
		RINGS	8 MM		RINGS	8 MM	
FORTH FLOOR TO FIFTH FLOOR		SIZE	2000X230		SIZE	1000X230	
		MIX.	M-30		MIX.	M-30	
		REINF.	16 -20#		REINF.	16 -20#	
		RINGS	8 MM		RINGS	8 MM	
THIRD FLOOR TO FORTH FLOOR		SIZE	2000X230		SIZE	1000X230	
		MIX.	M-30		MIX.	M-30	
		REINF.	16 -20#		REINF.	16 -20#	
		RINGS	8 MM		RINGS	8 MM	
SECOND FLOOR TO THIRD FLOOR		SIZE	2000X230		SIZE	1000X230	
		MIX.	M-30		MIX.	M-30	
		REINF.	16 -20#		REINF.	16 -20#	
		RINGS	8 MM		RINGS	8 MM	
FIRST FLOOR TO SECOND FLOOR		SIZE	2000X300		SIZE	1000X230	
		MIX.	M-30		MIX.	M-30	
		REINF.	16 -20#		REINF.	16 -20#	
		RINGS	8 MM		RINGS	8 MM	
GROUND FLOOR TO FIRST FLOOR		SIZE	2000X300		SIZE	1000X230	
		MIX.	M-30		MIX.	M-30	
		REINF.	16 -20#		REINF.	16 -20#	
		RINGS	8 MM		RINGS	8 MM	
STILT FLOOR TO GROUND FLOOR							
UPPER BASEMENT TO STILT FLOOR							
LOWER BASEMENT TO UPPER BASEMENT							
FOOTING TO LOWER BASEMENT							
COLUMN		FSW-1				FSW-2	

TWELFTH FLOOR TO ELEVENTH FLOOR	SIZE	230X1800		SIZE	230X1200		SIZE	230X2000		SIZE	230X2000		SIZE	1500X230		SIZE	900X230		SIZE	900X230		SIZE	1500X230		SIZE	230X1800		SIZE	1200X230			
	MIX.	M-30		MIX.	M-30		MIX.	M-30		MIX.	M-30		MIX.	M-30		MIX.	M-30		MIX.	M-30		MIX.	M-30		MIX.	M-30		MIX.	M-30		MIX.	M-30
	REINF.	18 -20#		REINF.	12 -16#		REINF.	18 -25#		REINF.	16 -20#		REINF.	18 -20#		REINF.	16 -20#		REINF.	16 -20#		REINF.	16 -20#		REINF.	18 -20#		REINF.	12 -20#			
	RINGS	8 MM		RINGS	8 MM		RINGS	8 MM		RINGS	8 MM		RINGS	8 MM		RINGS	8 MM		RINGS	8 MM		RINGS	8 MM		RINGS	8 MM		RINGS	8 MM		RINGS	8 MM
ELEVENTH FLOOR TO TWELFTH FLOOR	SIZE	230X1800		SIZE	230X1200		SIZE	230X2000		SIZE	230X2000		SIZE	1500X230		SIZE	900X230		SIZE	900X230		SIZE	1500X230		SIZE	230X1800		SIZE	1200X230			
	MIX.	M-30		MIX.	M-30		MIX.	M-30		MIX.	M-30		MIX.	M-30		MIX.	M-30		MIX.	M-30		MIX.	M-30		MIX.	M-30		MIX.	M-30		MIX.	M-30
	REINF.	18 -20#		REINF.	12 -16#		REINF.	18 -25#		REINF.	16 -20#		REINF.	18 -20#		REINF.	16 -20#		REINF.	16 -20#		REINF.	16 -20#		REINF.	18 -20#		REINF.	12 -20#			
	RINGS	8 MM		RINGS	8 MM		RINGS	8 MM		RINGS	8 MM		RINGS	8 MM		RINGS	8 MM		RINGS	8 MM		RINGS	8 MM		RINGS	8 MM		RINGS	8 MM		RINGS	8 MM
TENTH FLOOR TO ELEVENTH FLOOR	SIZE	230X1800		SIZE	230X1200		SIZE	230X2000		SIZE	230X2000		SIZE	1500X230		SIZE	900X230		SIZE	900X230		SIZE	1500X230		SIZE	230X1800		SIZE	1200X230			
	MIX.	M-30		MIX.	M-30		MIX.	M-30		MIX.	M-30		MIX.	M-30		MIX.	M-30		MIX.	M-30		MIX.	M-30		MIX.	M-30		MIX.	M-30		MIX.	M-30
	REINF.	18 -20#		REINF.	12 -16#		REINF.	18 -25#		REINF.	16 -20#		REINF.	18 -20#		REINF.	16 -20#		REINF.	16 -20#		REINF.	16 -20#		REINF.	18 -20#		REINF.	12 -20#			
	RINGS	8 MM		RINGS	8 MM		RINGS	8 MM		RINGS	8 MM		RINGS	8 MM		RINGS	8 MM		RINGS	8 MM		RINGS	8 MM		RINGS	8 MM		RINGS	8 MM		RINGS	8 MM
NINTH FLOOR TO TENTH FLOOR	SIZE	230X1800		SIZE	230X1200		SIZE	230X2000		SIZE	230X2000		SIZE	1500X230		SIZE	900X230		SIZE	900X230		SIZE	1500X230		SIZE	230X1800		SIZE	1200X230			
	MIX.	M-30		MIX.	M-30		MIX.	M-30		MIX.	M-30		MIX.	M-30		MIX.	M-30		MIX.	M-30		MIX.	M-30		MIX.	M-30		MIX.	M-30		MIX.	M-30
	REINF.	18 -20#		REINF.	12 -16#		REINF.	18 -25#		REINF.	16 -20#		REINF.	18 -20#		REINF.	16 -20#		REINF.	16 -20#		REINF.	16 -20#		REINF.	18 -20#		REINF.	12 -20#			
	RINGS	8 MM		RINGS	8 MM		RINGS	8 MM		RINGS	8 MM		RINGS	8 MM		RINGS	8 MM		RINGS	8 MM		RINGS	8 MM		RINGS	8 MM		RINGS	8 MM		RINGS	8 MM
EIGHT FLOOR TO NINTH FLOOR	SIZE	230X1800		SIZE	230X1200		SIZE	230X2000		SIZE	230X2000		SIZE	1500X230		SIZE	900X230		SIZE	900X230		SIZE	1500X230		SIZE	230X1800		SIZE	1200X230			
	MIX.	M-30		MIX.	M-30		MIX.	M-30		MIX.	M-30		MIX.	M-30		MIX.	M-30		MIX.	M-30		MIX.	M-30		MIX.	M-30		MIX.	M-30		MIX.	M-30
	REINF.	18 -20#		REINF.	12 -16#		REINF.	18 -25#		REINF.	16 -20#		REINF.	18 -20#		REINF.	16 -20#		REINF.	16 -20#		REINF.	16 -20#		REINF.	18 -20#		REINF.	12 -20#			
	RINGS	8 MM		RINGS	8 MM		RINGS	8 MM		RINGS	8 MM		RINGS	8 MM		RINGS	8 MM		RINGS	8 MM		RINGS	8 MM		RINGS	8 MM		RINGS	8 MM		RINGS	8 MM
SEVENTH FLOOR TO EIGHT FLOOR	SIZE	230X1800		SIZE	230X1200		SIZE	230X2000		SIZE	230X2000		SIZE	1500X230		SIZE	900X230		SIZE	900X230		SIZE	1500X230		SIZE	230X1800		SIZE	1200X230			
	MIX.	M-30		MIX.	M-30		MIX.	M-30		MIX.	M-30		MIX.	M-30		MIX.	M-30		MIX.	M-30		MIX.	M-30		MIX.	M-30		MIX.	M-30		MIX.	M-30
	REINF.	18 -20#		REINF.	12 -16#		REINF.	18 -25#		REINF.	16 -20#		REINF.	18 -20#		REINF.	16 -20#		REINF.	16 -20#		REINF.	16 -20#		REINF.	18 -20#		REINF.	12 -20#			
	RINGS	8 MM		RINGS	8 MM		RINGS	8 MM		RINGS	8 MM		RINGS	8 MM		RINGS	8 MM		RINGS	8 MM		RINGS	8 MM		RINGS	8 MM		RINGS	8 MM		RINGS	8 MM
SIXTH FLOOR TO SEVENTH FLOOR	SIZE	230X1800		SIZE	230X1200		SIZE	230X2000		SIZE	230X2000		SIZE	1500X230		SIZE	900X230		SIZE	900X230		SIZE	1500X230		SIZE	230X1800		SIZE	1200X230			
	MIX.	M-30		MIX.	M-30		MIX.	M-30		MIX.	M-30		MIX.	M-30		MIX.	M-30		MIX.	M-30		MIX.	M-30		MIX.	M-30		MIX.	M-30		MIX.	M-30
	REINF.	18 -20#		REINF.	12 -16#		REINF.	18 -25#		REINF.	16 -20#		REINF.	18 -20#		REINF.	16 -20#		REINF.	16 -20#		REINF.	16 -20#		REINF.	18 -20#		REINF.	12 -20#			
	RINGS	8 MM		RINGS	8 MM		RINGS	8 MM		RINGS	8 MM		RINGS	8 MM		RINGS	8 MM		RINGS	8 MM		RINGS	8 MM		RINGS	8 MM		RINGS	8 MM		RINGS	8 MM
FIFTH FLOOR TO SIXTH FLOOR	SIZE	230X1800		SIZE	230X1200		SIZE	230X2000		SIZE	230X2000		SIZE	1500X230		SIZE	900X230		SIZE	900X230		SIZE	1500X230		SIZE	230X1800		SIZE	1200X230			
	MIX.	M-30		MIX.	M-30		MIX.	M-30		MIX.	M-30		MIX.	M-30		MIX.	M-30		MIX.	M-30		MIX.	M-30		MIX.	M-30		MIX.	M-30		MIX.	M-30
	REINF.	18 -20#		REINF.	12 -16#		REINF.	18 -25#		REINF.	16 -20#		REINF.	18 -20#		REINF.	16 -20#		REINF.	16 -20#		REINF.	16 -20#		REINF.	18 -20#		REINF.	12 -20#			
	RINGS	8 MM		RINGS	8 MM		RINGS	8 MM		RINGS	8 MM		RINGS	8 MM		RINGS	8 MM		RINGS	8 MM		RINGS	8 MM		RINGS	8 MM		RINGS	8 MM		RINGS	8 MM
FORTH FLOOR TO FIFTH FLOOR	SIZE	230X1800		SIZE	230X1200		SIZE	230X2000		SIZE	230X2000		SIZE	1500X230		SIZE	900X230		SIZE	900X230		SIZE	1500X230		SIZE	230X1800		SIZE	1200X230			
	MIX.	M-30		MIX.	M-30		MIX.	M-30		MIX.	M-30		MIX.	M-30		MIX.	M-30		MIX.	M-30		MIX.	M-30		MIX.	M-30		MIX.	M-30		MIX.	M-30
	REINF.	18 -20#		REINF.	12 -16#		REINF.	18 -25#		REINF.	16 -20#		REINF.	18 -20#		REINF.	16 -20#		REINF.	16 -20#		REINF.	16 -20#		REINF.	18 -20#		REINF.	12 -20#			
	RINGS	8 MM		RINGS	8 MM		RINGS	8 MM		RINGS	8 MM		RINGS	8 MM		RINGS	8 MM		RINGS	8 MM		RINGS	8 MM		RINGS	8 MM		RINGS	8 MM		RINGS	8 MM
THIRD FLOOR TO FORTH FLOOR	SIZE	230X1800		SIZE	230X1200		SIZE	230X2000		SIZE	230X2000		SIZE	1500X230		SIZE	900X230		SIZE	900X230		SIZE	1500X230		SIZE	230X1800		SIZE	1200X230			
	MIX.	M-30		MIX.	M-30		MIX.	M-30		MIX.	M-30		MIX.	M-30		MIX.	M-30		MIX.	M-30		MIX.	M-30		MIX.	M-30		MIX.	M-30		MIX.	M-30
	REINF.	18 -20#		REINF.	12 -16#		REINF.	18 -25#		REINF.	16 -20#		REINF.	18 -20#		REINF.	16 -20#		REINF.	16 -20#		REINF.	16 -20#		REINF.	18 -20#		REINF.	12 -20#			
	RINGS	8 MM		RINGS	8 MM		RINGS	8 MM		RINGS	8 MM		RINGS	8 MM		RINGS	8 MM		RINGS	8 MM		RINGS	8 MM		RINGS	8 MM		RINGS	8 MM		RINGS	8 MM
SECOND FLOOR TO THIRD																																



Vijaytech Consultants Pvt. Ltd.

CONSULTING ENGINEERS
H-17, GAUTAM MARG, SHYAM NAGAR, JAIPUR-30
Phone: 91-141-2204432, 3257582; Fax: 91-141-4023186
E-mail: vijaytech.jpr@gmail.com, vijayassociates@gmail.com

PROJECT DETAILS:

PROPOSED APARTMENT "GOLD
BELLAGIO", CP-6 CORNER, SWAMI
VIVEKANAND NAGAR SCHEME, KOTA

ARCHITECT:

KAPPRIS INNOVATION
VAISHALI NAGAR, JAIPUR
PHONE: 9649905326
email: kapprisinnovation@gmail.com

GENERAL NOTES:-

1. ALL DIMENSION ARE IN MM.
2. THIS DRAWING SHOULD BE READ IN CONJUNCTION WITH
RELEVANT ARCHITECTURAL AND SERVICE DRAWING ANY
DISCREPANCY SHOULD BE IMMEDIATELY BROUGHT TO NOTICE.
3. GRADE OF CONCRETE FOR FOOTING SHALL BE M-30 AS
MARKED IN SCHEDULE.
4. GRADE OF STEEL SHALL BE Fe-500.

REINFORCEMENT DETAILS

1. HIGH YIELD STRENGTH DEFORMED BARS MARKED AS Ø WITH
CHARACTERISTIC STRENGTH 500 N/SQ MM CONFORMING TO IS
1786-1985, SHALL BE USED.
2. LAP SHALL BE STAGGERED SO THAT NO MORE THAN 1/3 OF
BARS SHALL BE LAPPED AT ANY SECTION
3. LAP LENGTH FOR HIGH YIELD STRENGTH DEFORMED BARS
SHALL BE:-

CONC.GRADE	Ld
M-25	490
M-30	460
M-35	410

CONCRETE DETAILS

1. GRADE OF CONCRETE SHALL BE M-30 CONFORMING TO IS
456-2000 UNLESS OTHERWISE NOTED.
2. CLEAR COVER OF CONCRETE TO THE MAIN REINFORCEMENT
UNLESS SPECIFIED, OTHERWISE SHALL BE -

PARTICULAR	BOTTOM	TOP	SIDES
FOOTING	2"(50 MM.)	2"(50 MM.)	2"(50 MM.)
RETAINING WALL			1 1/2"(40MM.) - EARTH SIDE 3/4"(20MM.) - INSIDE FACE
COLUMNS			1 1/2"(40 MM.)
BEAMS, LINTELS	1"(25 MM.)	1"(25MM.)	1"(25MM.)
SLAB	3/4"(20MM.)	2"(50MM.)	
WALLS, FLOOR & ROOF SLAB OF WATER TANK			1"(25MM.) - WATER FACE 1 1/2"(40MM.) - EARTH SIDE

REVISION:

REFERENCE:

S-00				

DRAWN BY: SAHIL

CHECKED BY: SANJAY SHARMA

COPYRIGHT:

VIJAYTECH CONSULTANTS PVT. LTD.

SHEET TITLE:

FOOTING LAYOUT PLAN

DATE - 15/10/2024

DRG. NO. - S-01


SHEET NO. - 01 OF 02

REVISION - 00

STAMP :

VIJAYTECH CONSULTANTS PVT. LTD.

SANJAY SHARMA
B.E. (Civil) M.Tech. (Structures)

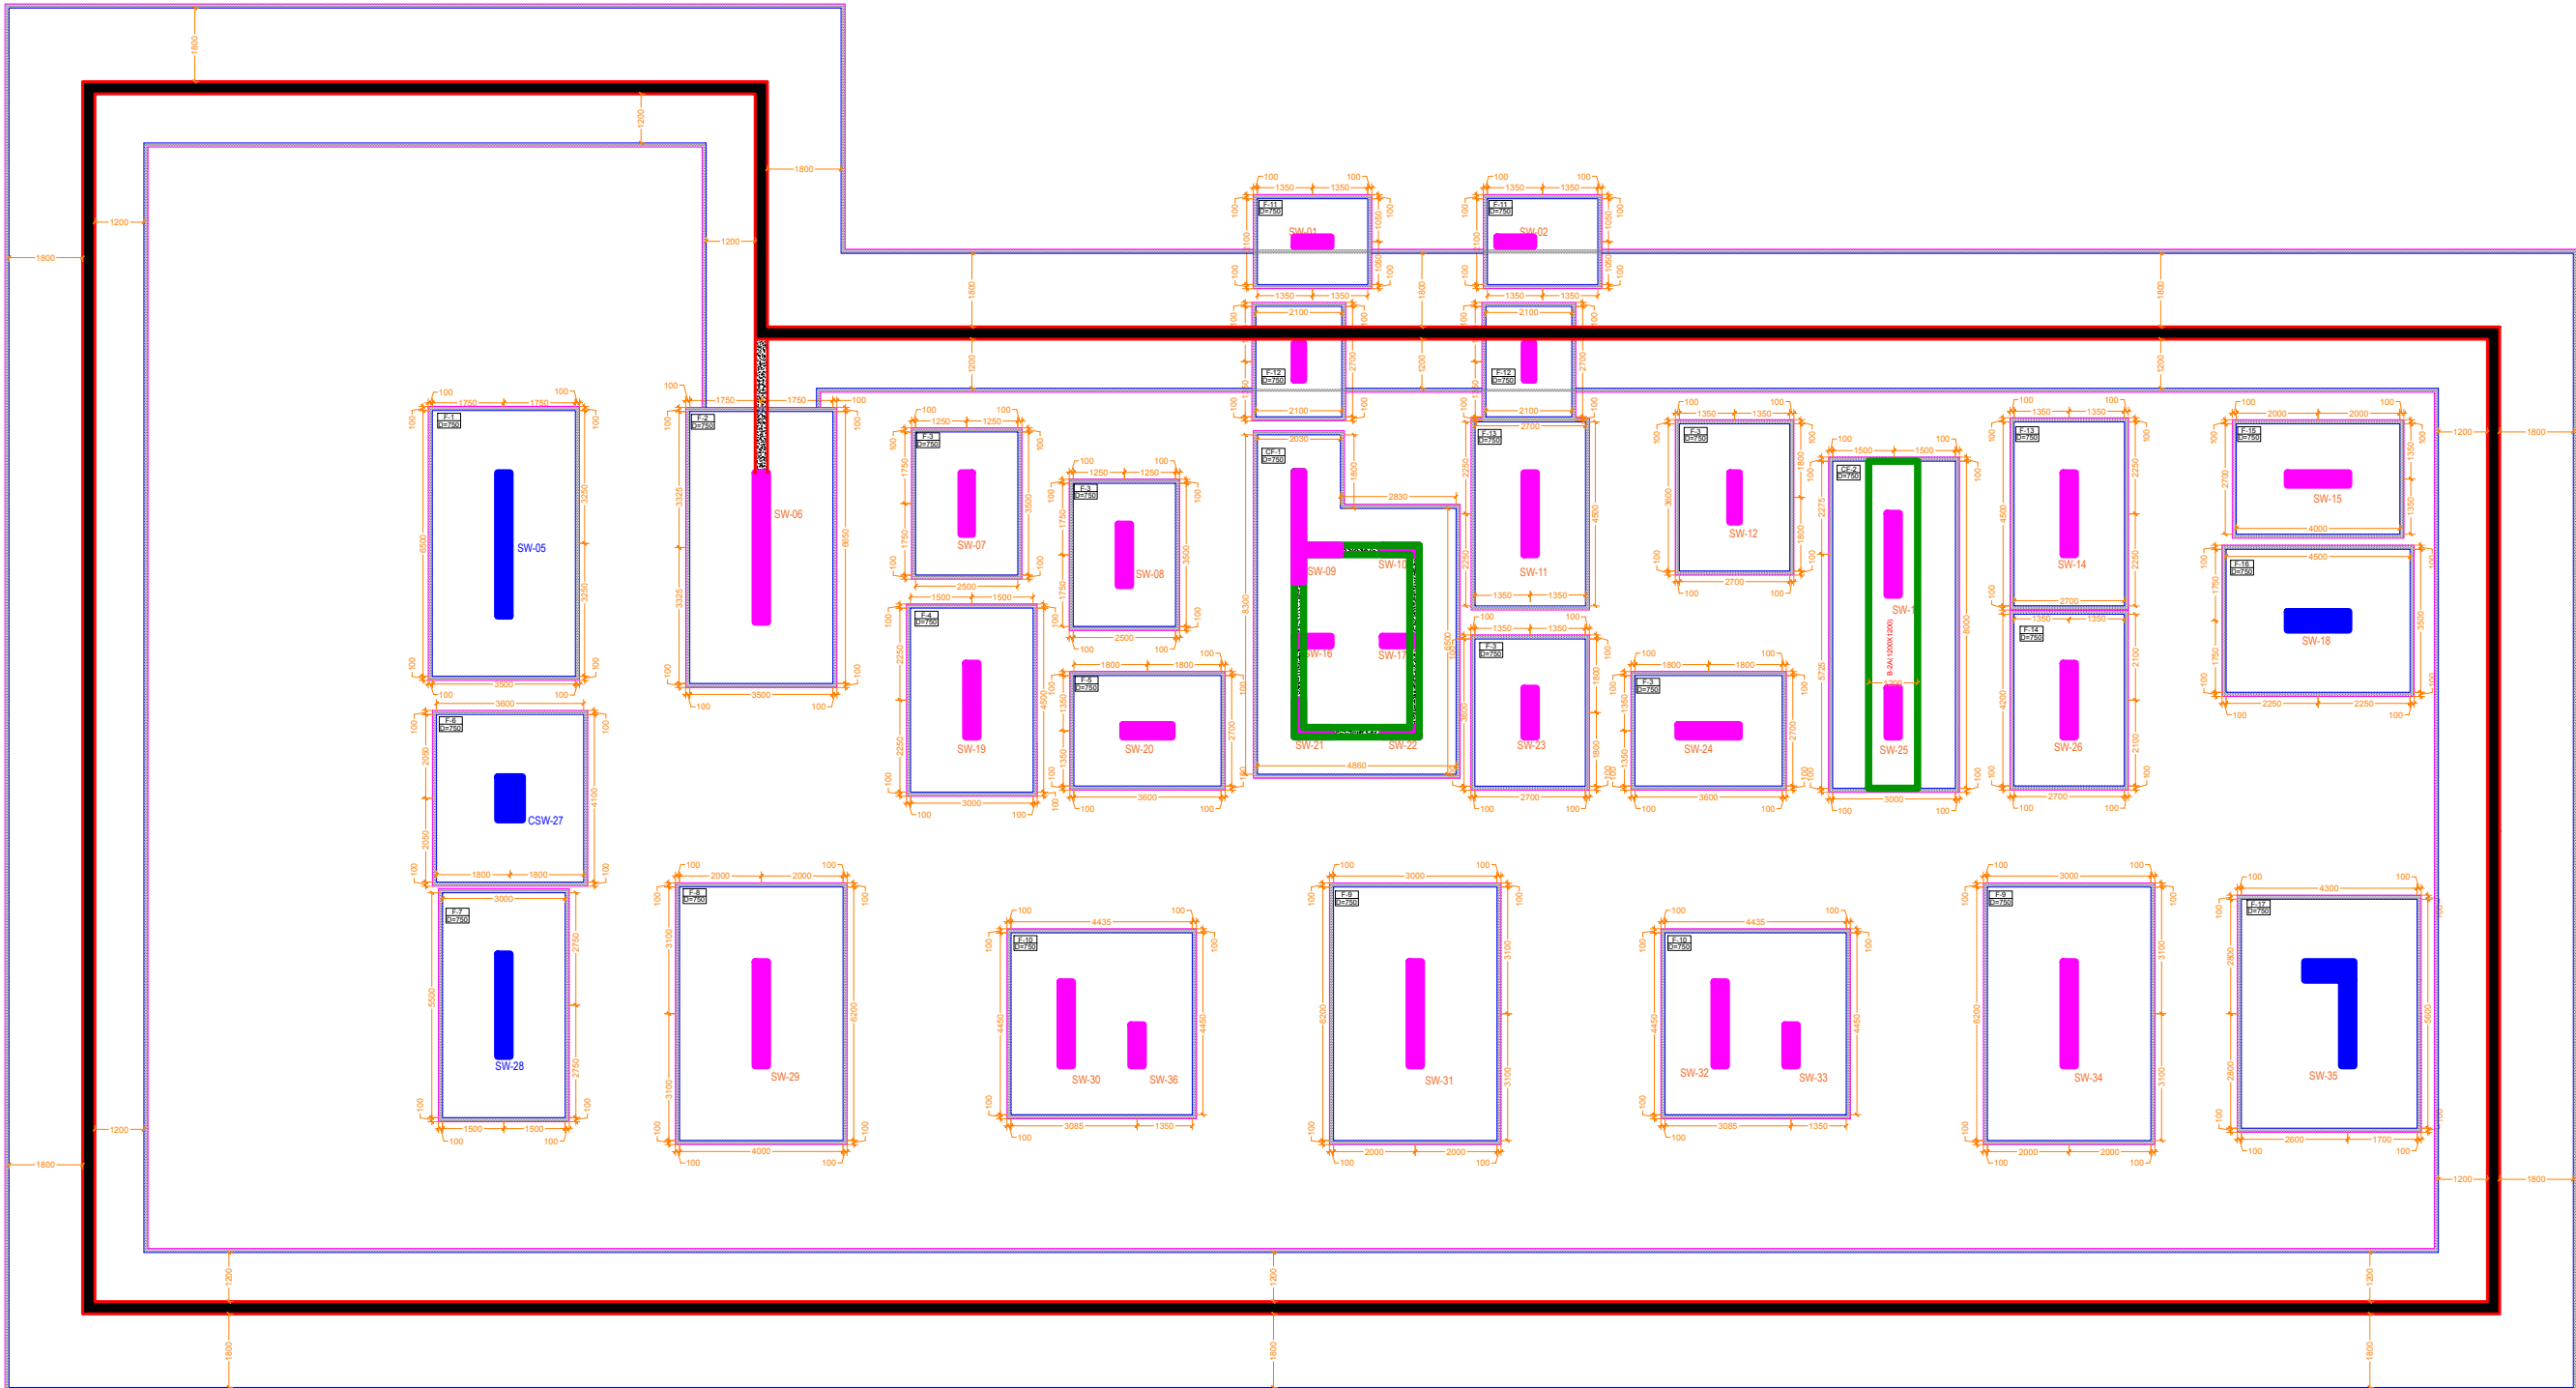



Vijaytech Consultants Pvt. Ltd.
CONSULTING ENGINEERS
H-17, GAUTAM MARG, SHYAM NAGAR, JAIPUR-30
Phone: 91-141-2284432, 32577882, Fax: 91-141-4023186
E-mail: vijaytech.pvt@gmail.com, vijaytechsolutions@gmail.com

PROJECT DETAILS:

PROPOSED APARTMENT "GOLD BELLARIO", CP-6 CORNER, SWAMI VIVEKANAND NAGAR SCHEME, KOTA

ARCHITECT:

KAPPRIS INNOVATION
VAISHALI NAGAR, JAIPUR
PHONE: 9649905326
email: kapprisinnovation@gmail.com

GENERAL NOTES:

1. ALL DIMENSION ARE IN MM.
2. THIS DRAWING SHOULD BE READ IN CONJUNCTION WITH RELEVANT ARCHITECTURAL AND SERVICE DRAWING ANY DISCREPANCY SHOULD BE IMMEDIATELY BROUGHT TO NOTICE.
3. GRADE OF CONCRETE FOR FOOTING SHALL BE M-30 AS MARKED IN SCHEDULE.
4. GRADE OF STEEL SHALL BE Fe-500.

REINFORCEMENT DETAILS

1. HIGH YIELD STRENGTH DEFORMED BARS MARKED AS WITH CHARACTERISTIC STRENGTH 500 N/SQ MM CONFORMING TO IS 1786-1985, SHALL BE USED.
2. LAP SHALL BE STAGGERED SO THAT NO MORE THAN 1/3 OF BARS SHALL BE LAPPED AT ANY SECTION.
3. LAP LENGTH FOR HIGH YIELD STRENGTH DEFORMED BARS SHALL BE:-
(WHERE Ø IS DIAMETER OF BARS)

CONC.GRADE	Ld
M-25	490
M-30	460
M-35	410

CONCRETE DETAILS

1. GRADE OF CONCRETE SHALL BE M-30 CONFORMING TO IS 456-2000 UNLESS OTHERWISE NOTED.
2. CLEAR COVER OF CONCRETE TO THE MAIN REINFORCEMENT UNLESS SPECIFIED, OTHERWISE SHALL BE -

PARTICULAR	BOTTOM	TOP	SIDES
FOOTING	25(30 MM.)	25(30 MM.)	25(30 MM.)
RETAINING WALL			1.125(40MM.) - EARTH SIDE 24(20MM.) - INSIDE FACE
COLUMNS			1.125(40 MM.)
BEAMS, LINTELS	17(25 MM.)	17(25MM.)	17(25MM.)
SLAB	34(20MM.)	27(15MM.)	
WALLS, FLOOR & ROOF SLAB OF WATER TANK			17(25MM.) - WATER FACE 1.125(40MM.) - EARTH SIDE

REVISION:

REFERENCE:

S-00			
------	--	--	--

DRAWN BY: SAHIL

CHECKED BY: SANJAY SHARMA

COPYRIGHT:

VIAUTYCH CONSULTANTS PVT. LTD.

SHEET TITLE:

FOOTING SECTION & DETAILS

DATE - 15/10/2024




DRG. NO. - S-01

SHEET NO. - 02 OF 02

REVISION - 00

STAMP :

VIAUTYCH CONSULTANTS PVT. LTD.
Sanjay Sharma
SANJAY SHARMA
B.E. (Civil) M.Tech. (Structures)

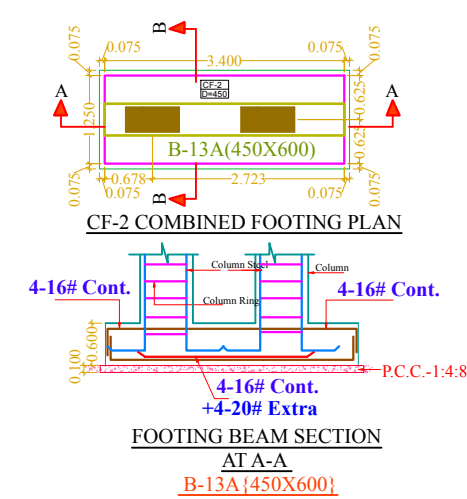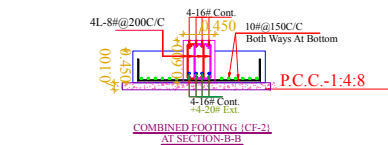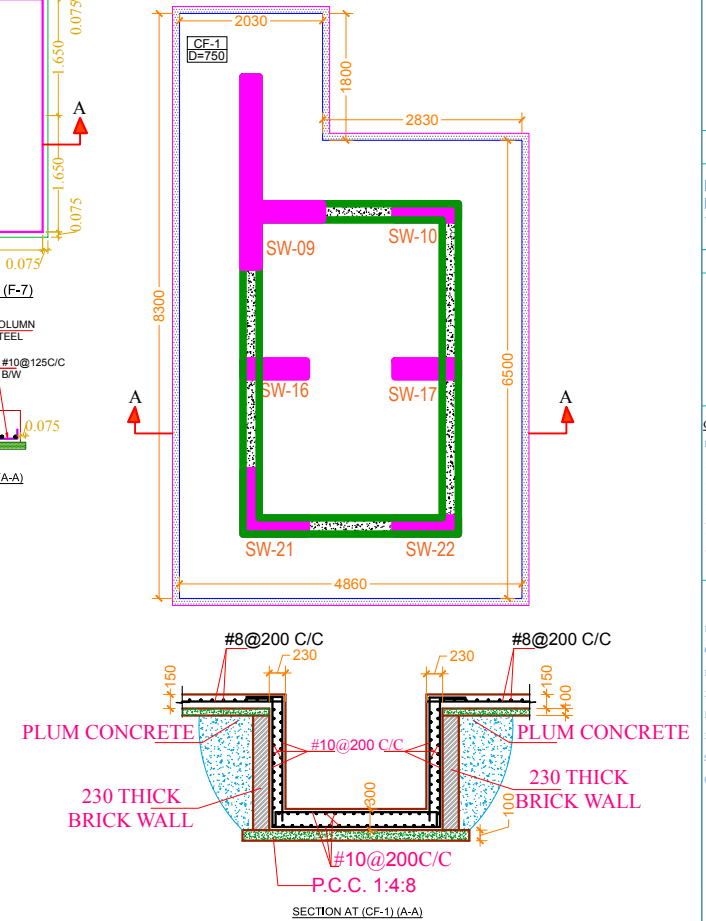



Vijaytech Consultants Pvt. Ltd.

CONSULTING ENGINEERS
H-17, GAUTAM MARG, SHYAM NAGAR, JAIPUR-30
Phone : 91-141 2294332, 3257592 ; Fax : 91-141-4023198
E-mail : vijayassociates@gmail.com, vijaytech.jr@gmail.com

PROJECT DETAILS:

PROPOSED APARTMENT "GOLD
BELLAGIO", CP-6 CORNER, SWAMI
VIVEKANAND NAGAR SCHEME, KOTA

ARCHITECT:



GENERAL NOTES:-

1. ALL DIMENSION ARE IN MM.
2. THIS DRAWING SHOULD BE READ IN CONJUNCTION WITH
RELEVANT ARCHITECTURAL AND SERVICE DRAWING ANY
DISCREPANCY SHOULD BE IMMEDIATELY BROUGHT TO NOTICE.
3. GRADE OF CONCRETE FOR FOOTING SHALL BE M-30 AS
MARKED IN SCHEDULE.
4. GRADE OF STEEL SHALL BE Fe-500.

REINFORCEMENT DETAILS

1. HIGH YIELD STRENGTH DEFORMED BARS MARKED AS Ø WITH
CHARACTERISTIC STRENGTH 500 N/SQ MM CONFORMING TO IS
1786-1985, SHALL BE USED.
2. LAP SHALL BE STAGGERED SO THAT NO MORE THAN 1/3 OF
BARS SHALL BE LAPPED AT ANY SECTION
3. LAP LENGTH FOR HIGH YIELD STRENGTH DEFORMED BARS
SHALL BE:-
(WHERE Ø IS DIAMETER OF BARS)

CONC.GRADE	Ld
M-25	490
M-30	460
M-35	410

CONCRETE DETAILS

1. GRADE OF CONCRETE SHALL BE M-30 CONFORMING TO IS
456-2000 UNLESS OTHERWISE NOTED.
2. CLEAR COVER OF CONCRETE TO THE MAIN REINFORCEMENT
UNLESS SPECIFIED, OTHERWISE SHALL BE -

PARTICULAR	BOTTOM	TOP	SIDES
FOOTING	2"(50 MM.)	2"(50 MM.)	2"(50 MM.)
RETAINING WALL			1 1/2"(40MM.) - EARTH SIDE 3/4"(20MM.) - INSIDE FACE
COLUMNS			1 1/2"(40 MM.)
BEAMS, LINTELS	1"(25 MM.)	1"(25MM.)	1"(25MM.)
SLAB	3/4"(20MM.)	2"(51MM.)	
WALLS, FLOOR & ROOF SLAB OF WATER TANK			1"(25MM.) - WATER FACE 1 1/2"(40MM.) - EARTH SIDE

REVISION:

REFERENCE:

S-00				

DRAWN BY: SAHIL

CHECKED BY: SANJAY SHARMA

COPYRIGHT:

VHUYATECH CONSULTANTS PVT. LTD.

SHEET TITLE:

LOWER BASEMENT ROOF BEAM SECTION & DETAILS

DATE - 15/10/2024

DRG. NO. - S-03

SHEET NO. - 02 OF 02

REVISION - 00

STAMP :

VIJAYTECH CONSULTANTS PVT. LTD.
SANJAY SHARMA
B.E. (Cvill) M.Tech. (Structures)



Vijaytech Consultants Pvt. Ltd.

CONSULTING ENGINEERS
H-17, GAUTAM MARG, SHYAM NAGAR, JAIPUR-31
Phone : 91-141 229432, 3257592 ; Fax : 91-141-4023198
E-mail : vijayssociates@gmail.com, vijaytech.jpr@gmail.com

PROJECT DETAILS:

PROPOSED APARTMENT "GOLD
BELLAGIO", CP-6 CORNER, SWAMI
VIVEKANAND NAGAR SCHEME, KOTA

ARCHITECT:



GENERAL NOTES:-
1. ALL DIMENSION ARE IN MM.
2. THIS DRAWING SHOULD BE READ IN CONJUNCTION WITH
RELEVANT ARCHITECTURAL AND SERVICE DRAWING ANY
DISCREPANCY SHOULD BE IMMEDIATELY BROUGHT TO NOTICE.
3. GRADE OF CONCRETE FOR FOOTING SHALL BE M-30 AS
MARKED IN SCHEDULE.
4. GRADE OF STEEL SHALL BE Fe-500.

REINFORCEMENT DETAILS

1. HIGH YIELD STRENGTH DEFORMED BARS MARKED AS Ø WITH
CHARACTERISTIC STRENGTH 500 N/SQ MM CONFORMING TO IS
1786-1985, SHALL BE USED.
2. LAP SHALL BE STAGGERED SO THAT NO MORE THAN 1/3 OF
BARS SHALL BE LAPPED AT ANY SECTION
3. LAP LENGTH FOR HIGH YIELD STRENGTH DEFORMED BARS
SHALL BE:-
(WHERE Ø IS DIAMETER OF BARS)

CONC.GRADE	Ld
M-25	490
M-30	460
M-35	410

CONCRETE DETAILS

1. GRADE OF CONCRETE SHALL BE M-30 CONFORMING TO IS
456-2000 UNLESS OTHERWISE NOTED.
2. CLEAR COVER OF CONCRETE TO THE MAIN REINFORCEMENT
UNLESS SPECIFIED, OTHERWISE SHALL BE -

PARTICULAR	BOTTOM	TOP	SIDES
FOOTING	2"(50 MM.)	2"(50 MM.)	2"(50 MM.)
RETAINING WALL			1 1/2"(40MM.) - EARTH SIDE 3/4"(20MM.) - INSIDE FACE
COLUMNS			1 1/2"(40 MM.)
BEAMS, LINTELS	1"(25 MM.)	1"(25MM.)	1"(25MM.)
SLAB	3/4"(20MM.)	2"(50MM.)	
WALLS, FLOOR & ROOF SLAB OF WATER TANK			1"(25MM.) - WATER FACE 1 1/2"(40MM.) - EARTH SIDE

REVISION:

REFERENCE:

DRAWN BY: SAHIL

CHECKED BY: SANJAY SHARMA

COPYRIGHT:

VIAUTYCH CONSULTANTS PVT. LTD.

SHEET TITLE:

LOWER BASEMENT
ROOF FRAMING PLAN

DATE - 15/10/2024


DRG. NO. - S-03

SHEET NO. - 01 OF 02

REVISION - 00

STAMP :

VIAUTYCH CONSULTANTS PVT. LTD.
SANJAY SHARMA
B.E. (Civil) M.Tech. (Structures)

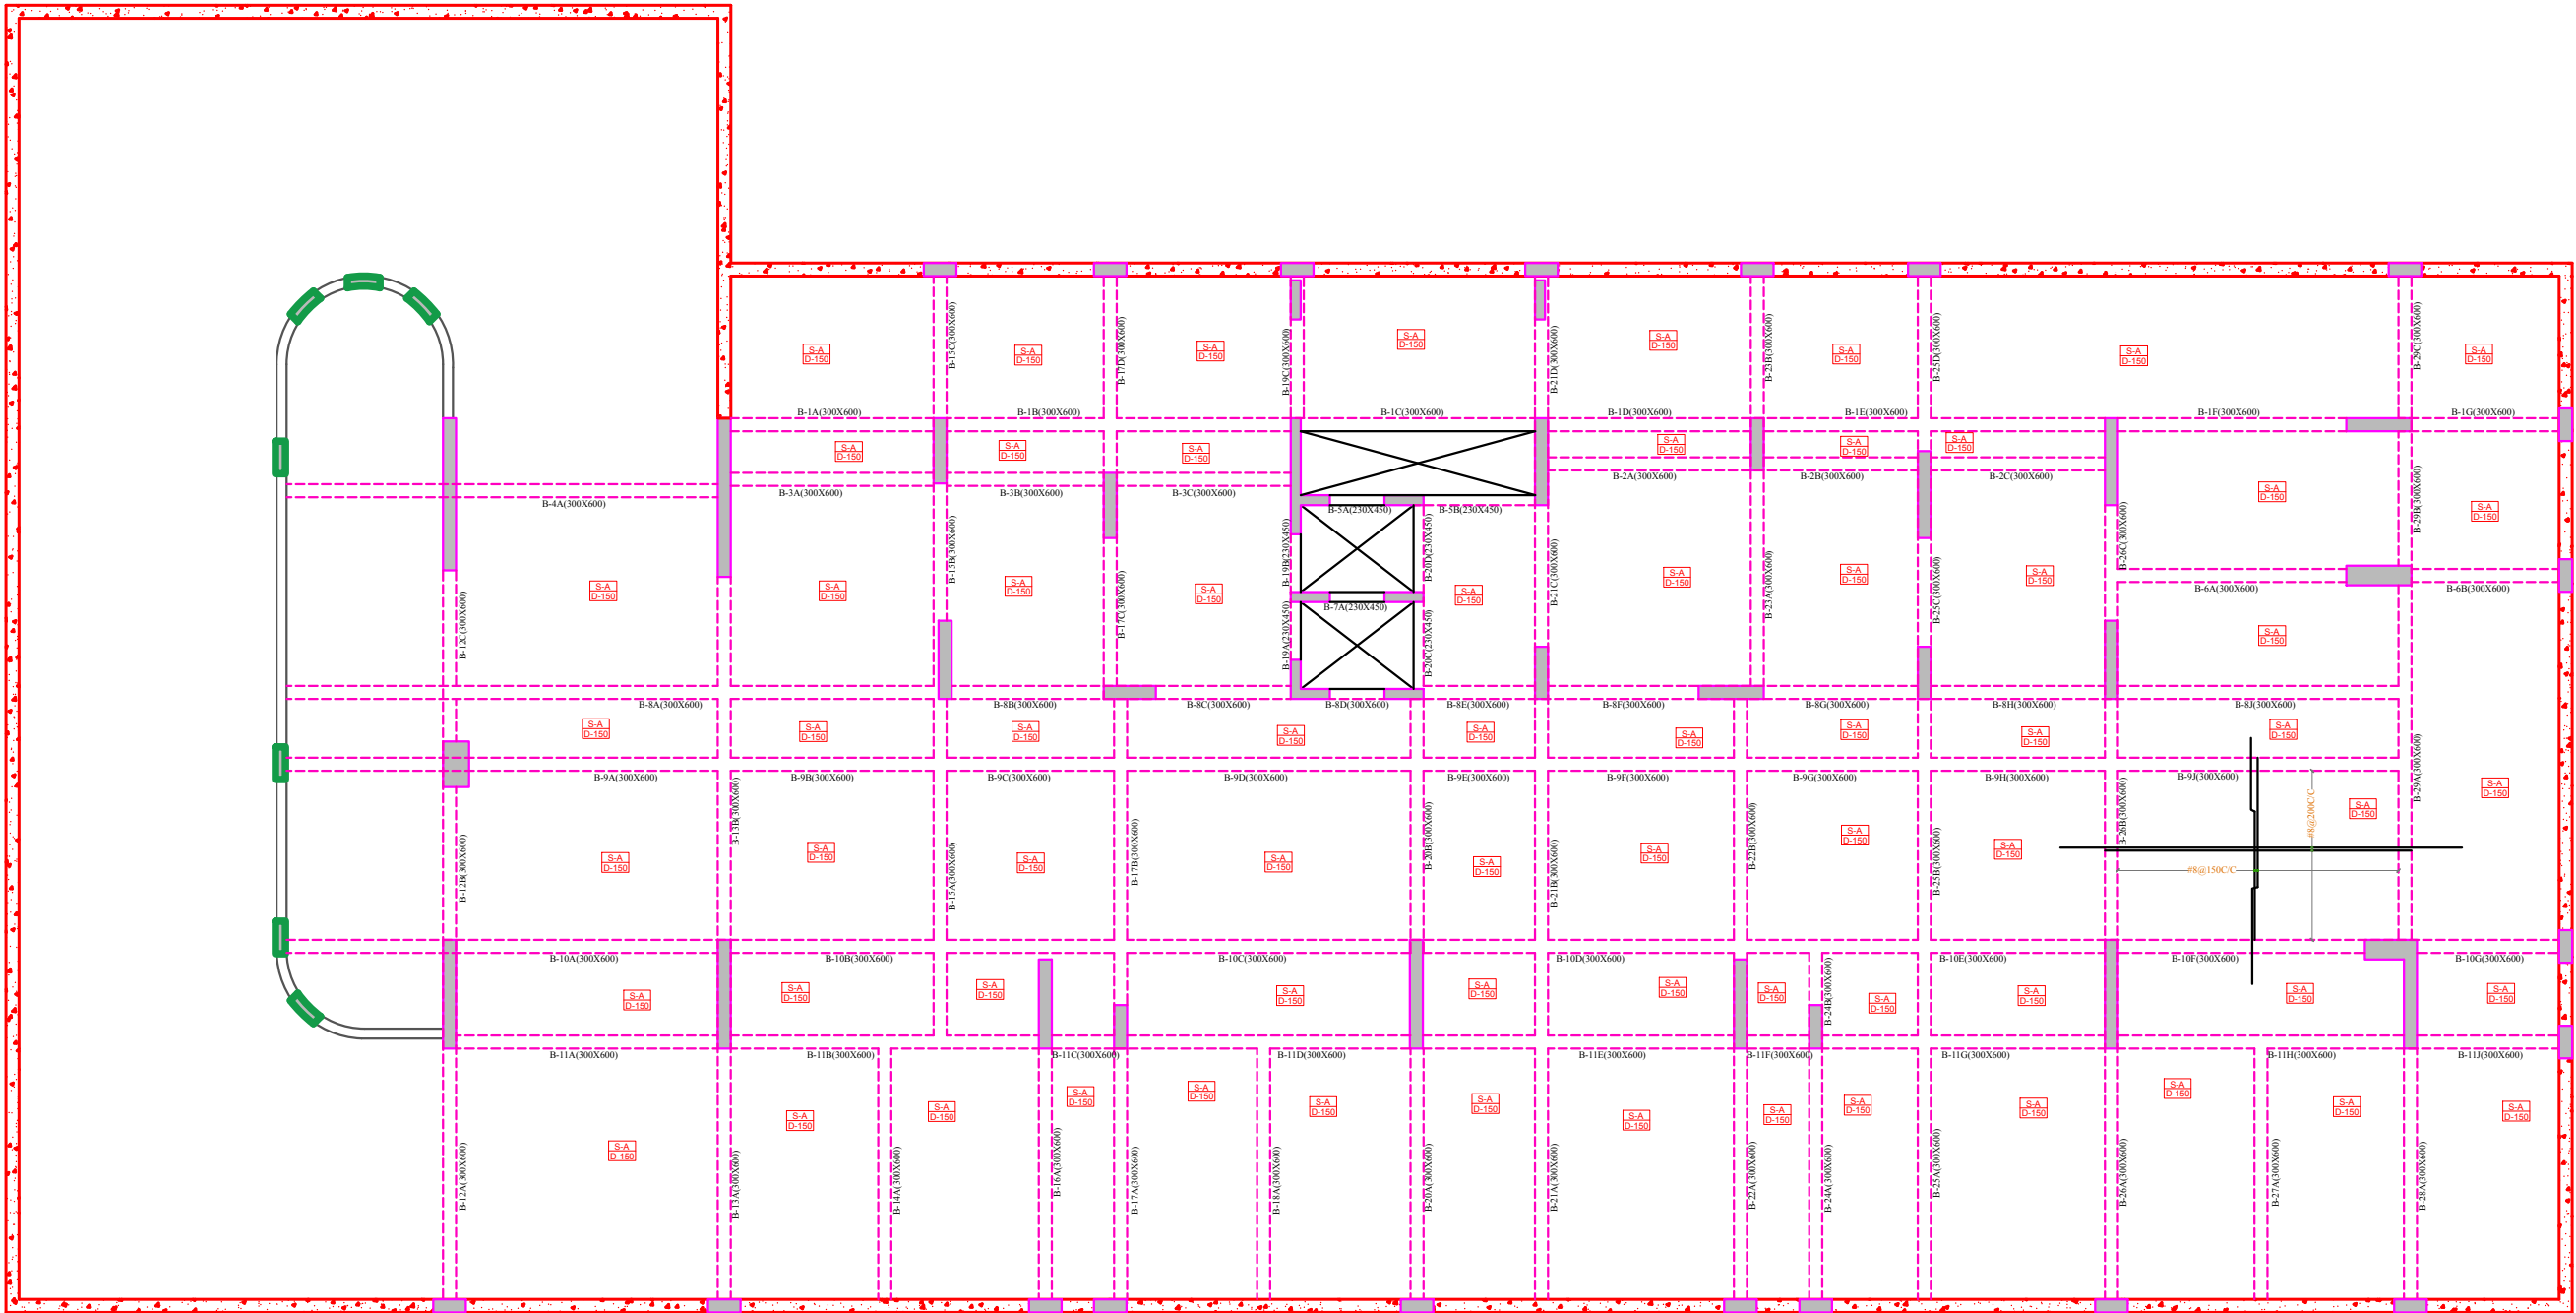



Vijaytech Consultants Pvt. Ltd.

CONSULTING ENGINEERS
H-17, GAUTAM MARG, SHYAM NAGAR, JAIPUR-19 INDIA
Phone : 91-141 2294432, 3257592, Fax : 91-141-4023198
E-mail: vijayassociates@gmail.com ,vijaytech.jpr@gmail.com

PROJECT DETAILS:

PROPOSED APARTMENT "GOLD BELLAGIO", CP-6 CORNER, SWAMI VIVEKANAND NAGAR SCHEME, KOTA

ARCHITECT:



GENERAL NOTES:-

1. ALL DIMENSION ARE IN MM.
2. THIS DRAWING SHOULD BE READ IN CONJUNCTION WITH RELEVANT ARCHITECTURAL AND SERVICE DRAWING ANY DISCREPANCY SHOULD BE IMMEDIATELY BROUGHT TO NOTICE.
3. GRADE OF CONCRETE FOR FOOTING SHALL BE M-30 AS MARKED IN SCHEDULE.
4. GRADE OF STEEL SHALL BE Fe-500.

REINFORCEMENT DETAILS

1. HIGH YIELD STRENGTH DEFORMED BARS MARKED AS Ø WITH CHARACTERISTIC STRENGTH 500 N/SQ.MM CONFORMING TO IS 1786-1985, SHALL BE USED.
2. LAP SHALL BE STAGGERED SO THAT NO MORE THAN 1/3 OF BARS SHALL BE LAPPED AT ANY SECTION
3. LAP LENGTH FOR HIGH YIELD STRENGTH DEFORMED BARS SHALL BE:-

(WHERE Ø IS DIAMETER OF BARS)

CONC.GRADE	Ldt
M-25	490
M-30	460
M-35	410

CONCRETE DETAILS

1. GRADE OF CONCRETE SHALL BE M-30 CONFORMING TO IS 456-2000 UNLESS OTHERWISE NOTED.
2. CLEAR COVER OF CONCRETE TO THE MAIN REINFORCEMENT UNLESS SPECIFIED, OTHERWISE SHALL BE :-

PARTICULAR	BOTTOM	TOP	SIDES
FOOTING	2"(50 MM.)	2"(50 MM.)	2"(50 MM.)
RETAINING WALL			1 1/2"(40MM.) - EARTH SIDE 3/4"(20MM.) - INSIDE FACE
COLUMNS			1 1/2"(40 MM.)
BEAMS, LINTELS	1"(25 MM.)	1"(25MM.)	1"(25MM.)
SLAB	3/4"(20MM.)	2/3"(15MM.)	
WALLS, FLOOR & ROOF SLAB OF WATER TANK.			1"(25MM.) - WATER FACE 1 1/2"(40MM.) - EARTH SIDE

REVISION:

REFERENCE:

S-00					

DRAWN BY: SAHIL

CHECKED BY: SANJAY SHARMA

COPYRIGHT:

VIJAYTECH CONSULTANTS PVT. LTD.

SHEET TITLE:

RING DETAILS

DATE - 15/10/2024


DRG. NO. - S-02

SHEET. NO. - 05 OF 05

REVISION - 00

STAMP :

VIJAYTECH CONSULTANTS PVT. LTD.
SANJAY SHARMA
B.E. (Civil) M.Tech. (Structures)

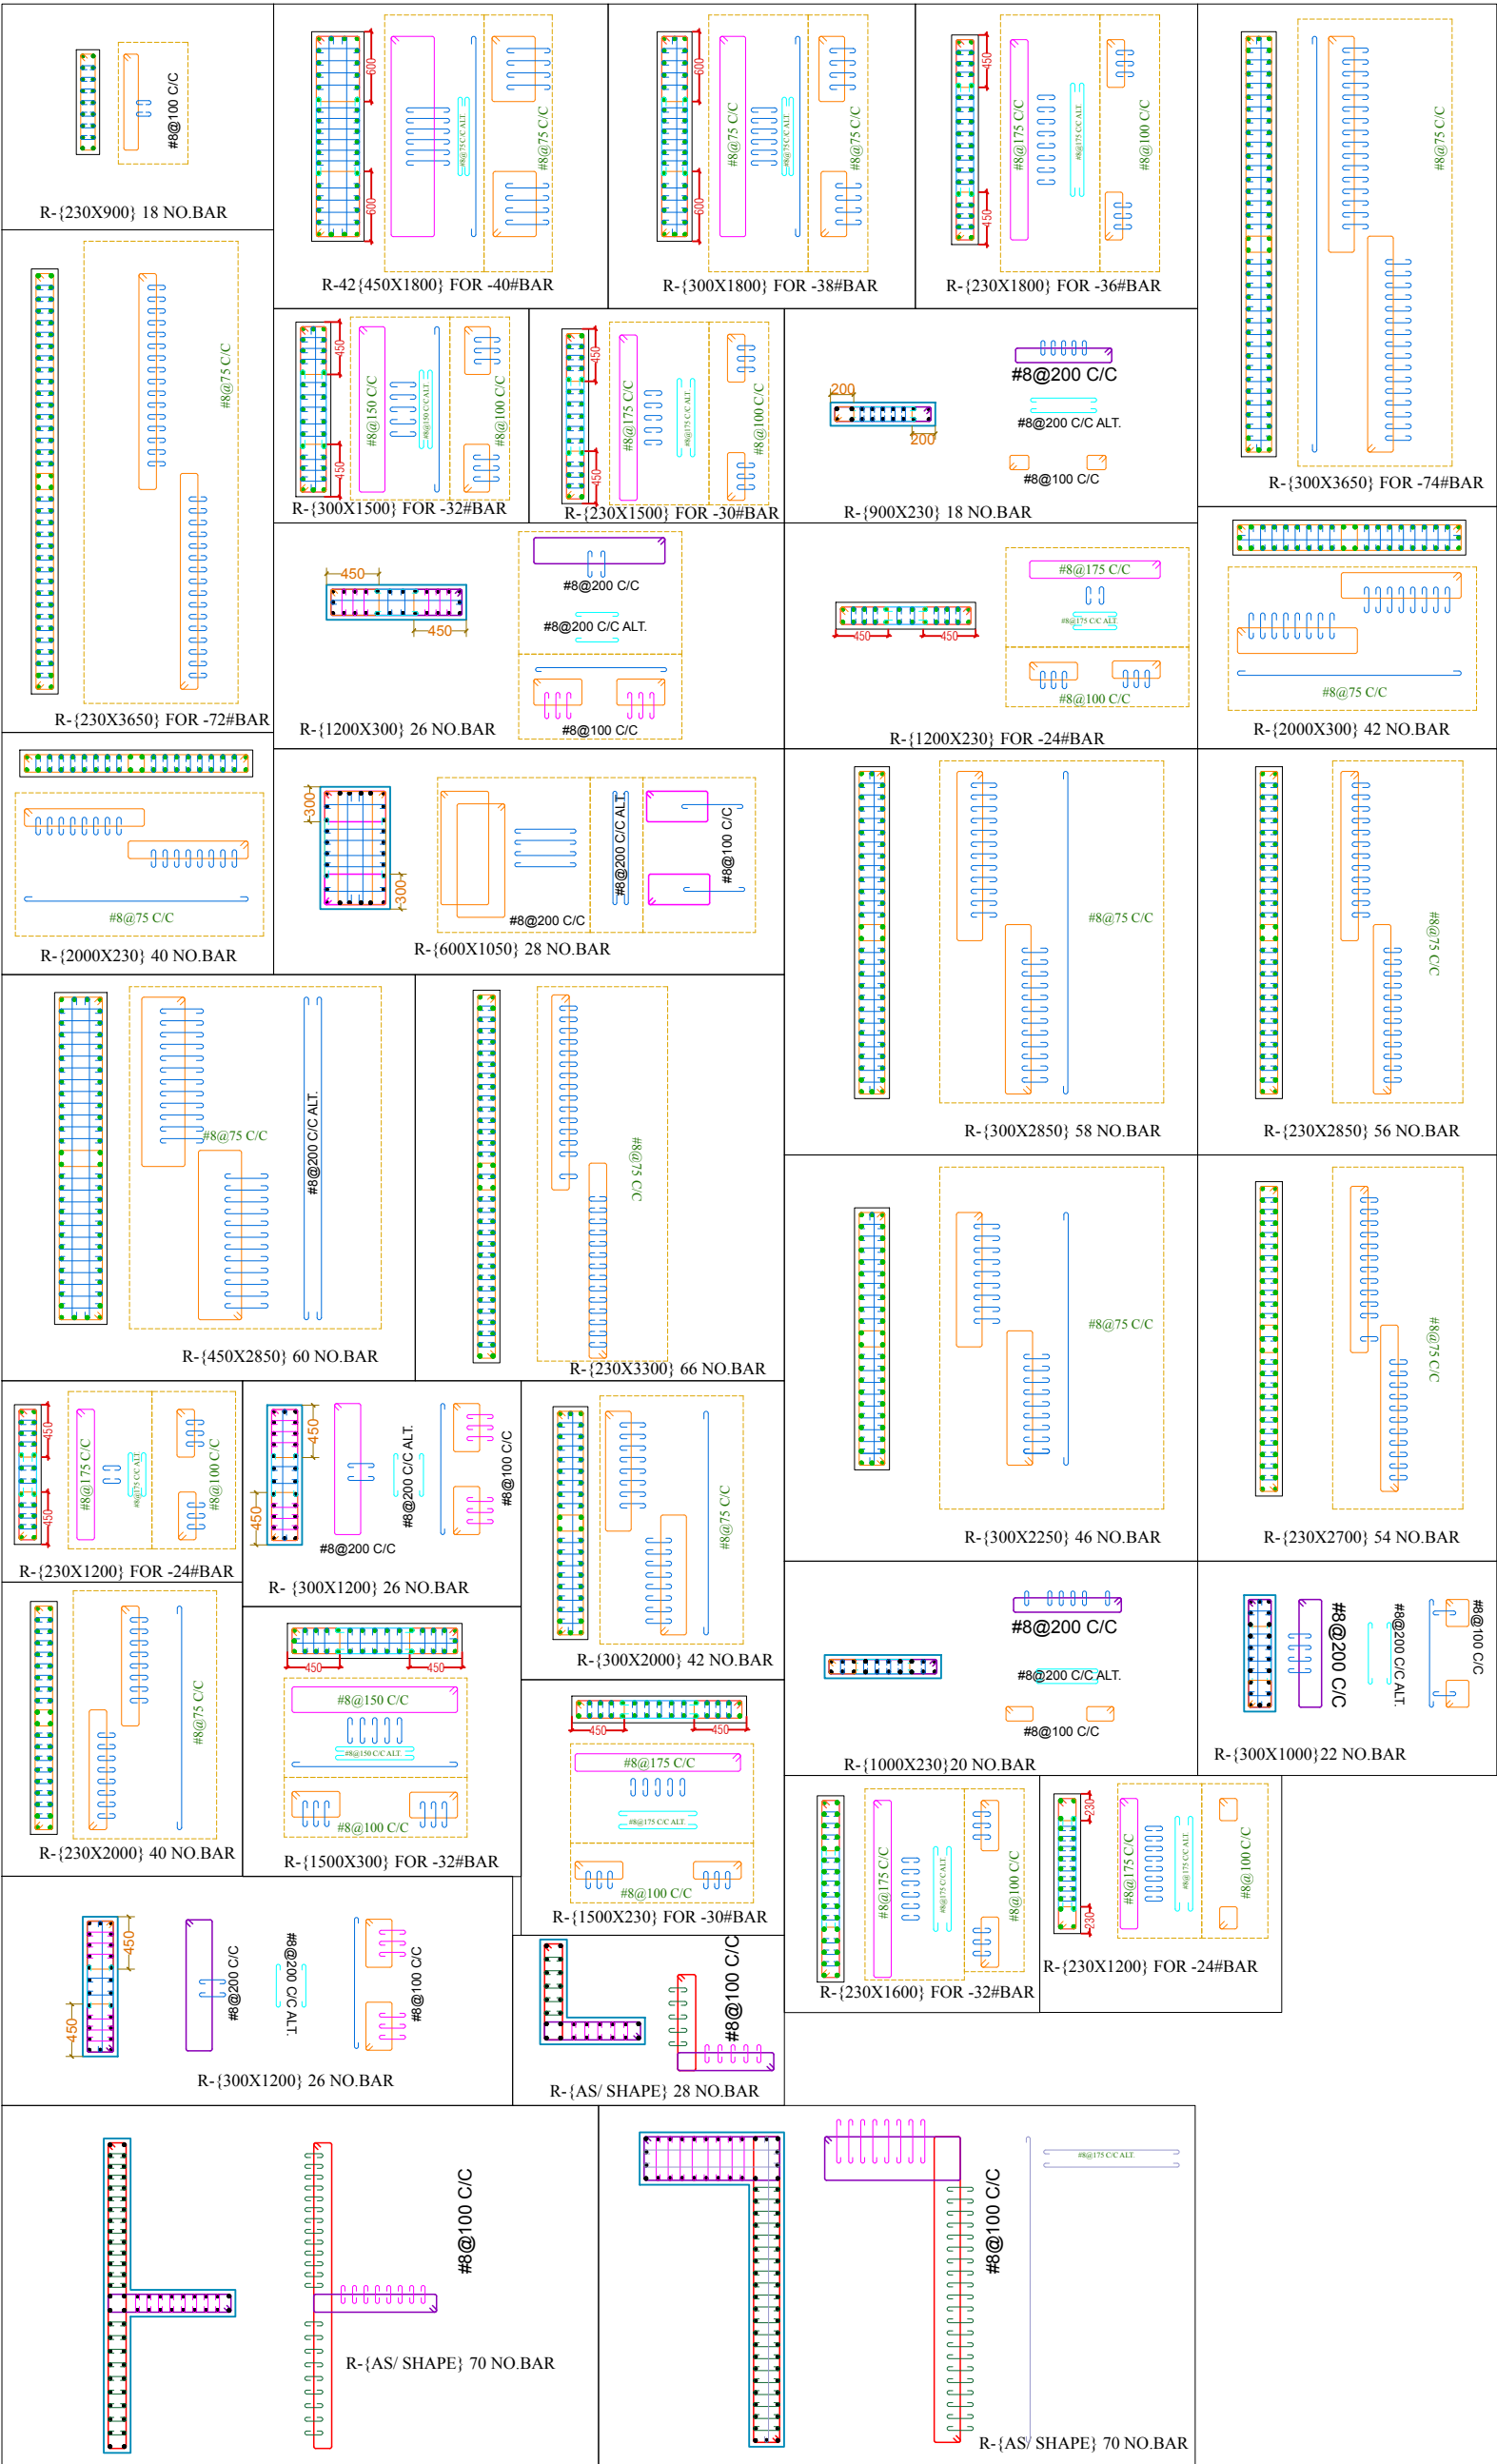



Vijaytech Consultants Pvt. Ltd.

CONSULTING ENGINEERS
H-17, GAUTAM MARG, SHYAM NAGAR, JAIPUR-31
Phone : 91-141 229432, 3257592 ; Fax : 91-141-4023198
E-mail: vijayassociates@gmail.com, vijaytech.jpr@gmail.com

PROJECT DETAILS:

PROPOSED APARTMENT "GOLD
BELLAGIO", CP-6 CORNER, SWAMI
VIVEKANAND NAGAR SCHEME, KOTA

ARCHITECT:



GENERAL NOTES:-
1. ALL DIMENSION ARE IN MM.
2. THIS DRAWING SHOULD BE READ IN CONJUNCTION WITH
RELEVANT ARCHITECTURAL AND SERVICE DRAWING ANY
DISCREPANCY SHOULD BE IMMEDIATELY BROUGHT TO NOTICE.
3. GRADE OF CONCRETE FOR FOOTING SHALL BE M-30 AS
MARKED IN SCHEDULE.
4. GRADE OF STEEL SHALL BE Fe-500.

REINFORCEMENT DETAILS

1. HIGH YIELD STRENGTH DEFORMED BARS MARKED AS Ø WITH
CHARACTERISTIC STRENGTH 500 N/SQ MM CONFORMING TO IS
1786-1985, SHALL BE USED.
2. LAP SHALL BE STAGGERED SO THAT NO MORE THAN 1/3 OF
BARS SHALL BE LAPPED AT ANY SECTION
3. LAP LENGTH FOR HIGH YIELD STRENGTH DEFORMED BARS
SHALL BE:-
(WHERE Ø IS DIAMETER OF BARS)

CONC GRADE	Ld
M-25	490
M-30	460
M-35	410

CONCRETE DETAILS

1. GRADE OF CONCRETE SHALL BE M-30 CONFORMING TO IS
456-2000 UNLESS OTHERWISE NOTED.
2. CLEAR COVER OF CONCRETE TO THE MAIN REINFORCEMENT
UNLESS SPECIFIED, OTHERWISE SHALL BE ->

PARTICULAR	BOTTOM	TOP	SIDES
FOOTING	2"(50 MM.)	2"(50 MM.)	2"(50 MM.)
RETAINING WALL			1 1/2"(40MM.) - EARTH SIDE 3/4"(20MM.) - INSIDE FACE
COLUMNS			1 1/2"(40 MM.)
BEAMS, LINTELS	1"(25 MM.)	1"(25MM.)	1"(25MM.)
SLAB	3/4"(20MM.)	2"(15MM.)	
WALLS, FLOOR & ROOF SLAB OF WATER TANK			1"(25MM.) - WATER FACE 1 1/2"(40MM.) - EARTH SIDE

REVISION:

REFERENCE:

S-00					
------	--	--	--	--	--

DRAWN BY: SAHIL

CHECKED BY: SANJAY SHARMA

COPYRIGHT:


VIJAYTECH CONSULTANTS PVT. LTD.

SHEET TITLE:

TYPICAL FLOOR
BOTTOM EXTRA
REINFORCEMENT PLAN

DATE	-	15/10/2024
DRG. NO.	-	S-04
SHEET. NO.	-	02 OF 03
REVISION	-	00
STAMP		

VIJAYTECH CONSULTANTS PVT. LTD.
SANJAY SHARMA
B.E. (Civil) M.Tech. (Structures)

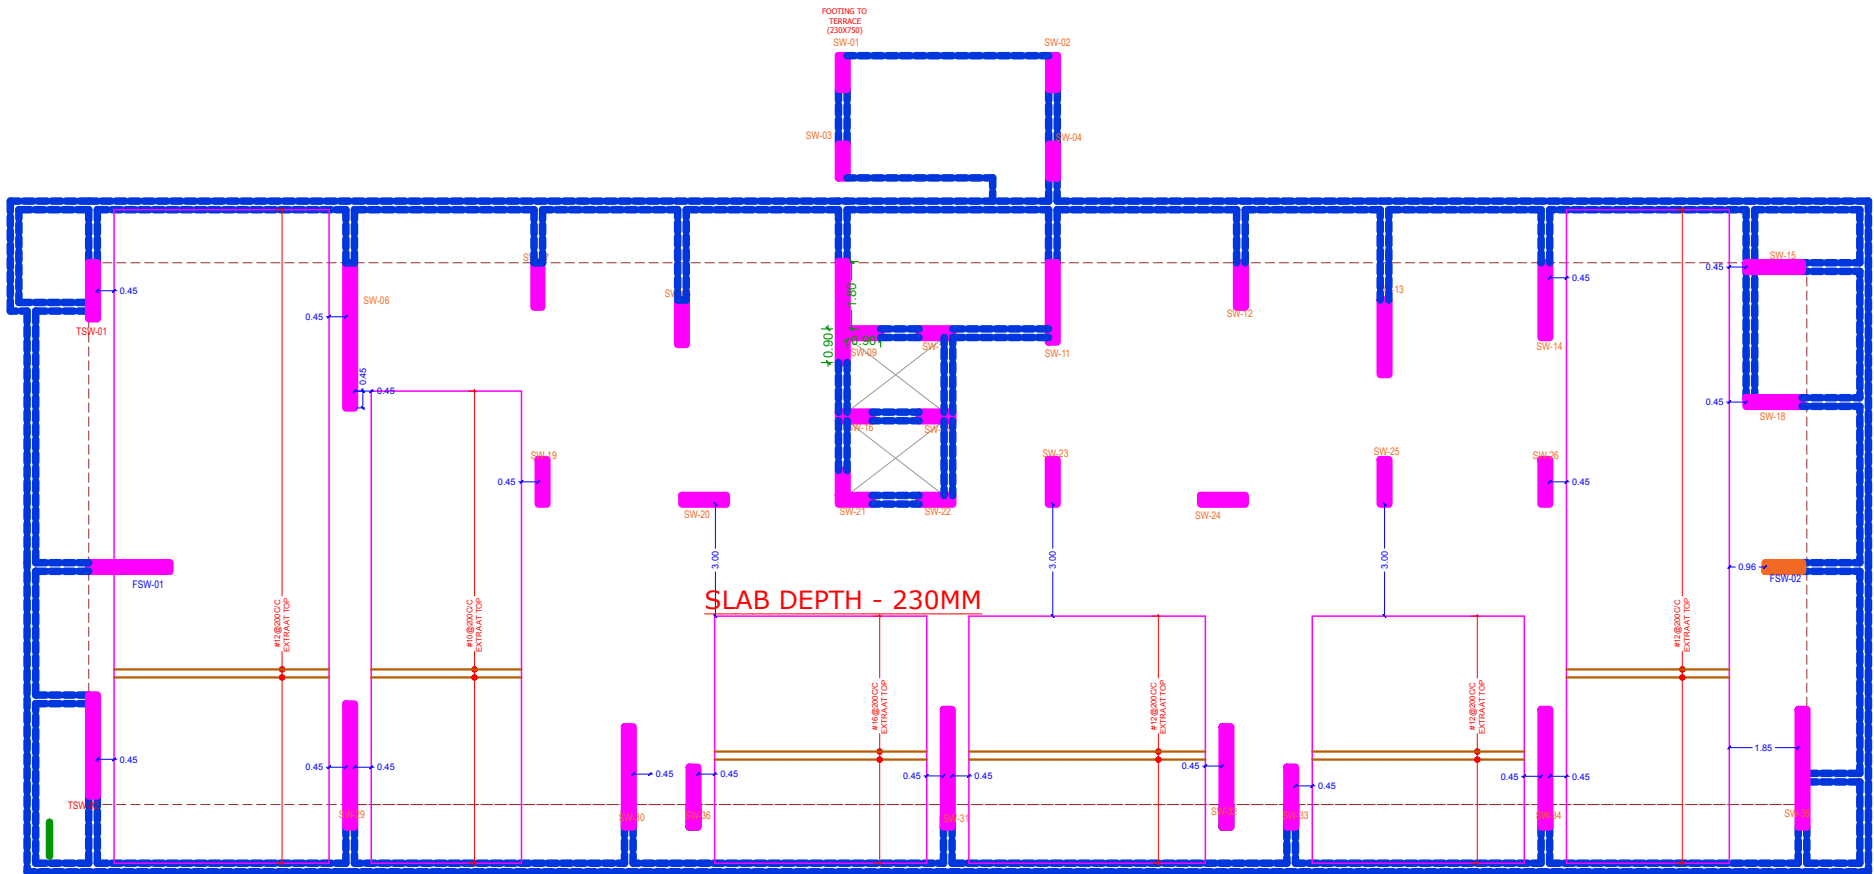



PROPOSED APARTMENT "GOLD
BELLAGIO", CP-6 CORNER, SWAMI
VIVEKANAND NAGAR SCHEME, KOTA



KAPPRIS INNOVATION
 VAISHALI NAGAR, JAIPUR
 PHONE: 9649905326
 email: -kapprisinnovation@gmail.com

ALL DIMENSION ARE IN MM.
THIS DRAWING SHOULD BE READ IN CONJUNCTION WITH
RELEVANT ARCHITECTURAL AND SERVICE DRAWING ANY
DISCREPANCY SHOULD BE IMMEDIATELY BROUGHT TO NOTICE.
GRADE OF CONCRETE FOR FOOTING SHALL BE M-30 AS
MARKED IN SCHEDULE.
GRADE OF STEEL SHALL BE Fe-500.

HIGH YIELD STRENGTH DEFORMED BARS MARKED AS O WITH CHARACTERISTIC STRENGTH **500 N/SQ MM** CONFORMING TO IS 986-1985, SHALL BE USED.

LAP SHALL BE STAGGERED SO THAT NO MORE THAN 1/3 OF BARS SHALL BE LAPPED AT ANY SECTION

LAP LENGTH FOR HIGH YIELD STRENGTH DEFORMED BARS SHALL BE:-

WHERE O IS DIAMETER OF BARS).

1. GRADE OF CONCRETE SHALL BE M-30 CONFORMING TO IS 456-2000 UNLESS OTHERWISE NOTED.

2. CLEAR COVER OF CONCRETE TO THE MAIN REINFORCEMENT UNLESS SPECIFIED, OTHERWISE SHALL BE :-

--	--	--

S-00					

SHEET TITLE:

STAMP :

SANJAY SHARMA
B.E. (Civil) M.Tech. (Structures)





Vijaytech Consultants Pvt. Ltd.

CONSULTING ENGINEERS
H-17, GAUTAM MARG, SHYAM NAGAR, JAIPUR-31
Phone : 91-141 2294432, 3257592 ; Fax : 91-141-4023198
E-mail : vijayassociates@gmail.com, vijaytech.jpr@gmail.com

PROJECT DETAILS:

PROPOSED APARTMENT "GOLD
BELLAGIO", CP-6 CORNER, SWAMI
VIVEKANAND NAGAR SCHEME, KOTA

ARCHITECT:

KAPPRIS INNOVATION
VAISHALI NAGAR, JAIPUR
PHONE: 9649005326
email: kapprisinnovation@gmail.com

GENERAL NOTES:

1. ALL DIMENSION ARE IN MM.
2. THIS DRAWING SHOULD BE READ IN CONJUNCTION WITH
RELEVANT ARCHITECTURAL AND SERVICE DRAWING ANY
DISCREPANCY SHOULD BE IMMEDIATELY BROUGHT TO NOTICE.
3. GRADE OF CONCRETE FOR FOOTING SHALL BE M-30 AS
MARKED IN SCHEDULE.
4. GRADE OF STEEL SHALL BE Fe-500.

REINFORCEMENT DETAILS

1. HIGH YIELD STRENGTH DEFORMED BARS MARKED AS Ø WITH
CHARACTERISTIC STRENGTH 500 N/SQ MM CONFORMING TO IS
1786-1985, SHALL BE USED.
2. LAP SHALL BE STAGGERED SO THAT NO MORE THAN 1/3 OF
BARS SHALL BE LAPPED AT ANY SECTION
3. LAP LENGTH FOR HIGH YIELD STRENGTH DEFORMED BARS
SHALL BE:-
(WHERE Ø IS DIAMETER OF BARS)

CONC.GRADE	Ld
M-25	49Ø
M-30	46Ø
M-35	41Ø

CONCRETE DETAILS

1. GRADE OF CONCRETE SHALL BE M-30 CONFORMING TO IS
456-2000 UNLESS OTHERWISE NOTED.
2. CLEAR COVER OF CONCRETE TO THE MAIN REINFORCEMENT
UNLESS SPECIFIED, OTHERWISE SHALL BE -

PARTICULAR	BOTTOM	TOP	SIDES
FOOTING	2"(50 MM.)	2"(50 MM.)	2"(50 MM.)
RETAINING WALL			1 1/2"(40MM.) - EARTH SIDE 3/4"(20MM.) - INSIDE FACE
COLUMNS			1 1/2"(40 MM.)
BEAMS, LINTELS	1"(25 MM.)	1"(25MM.)	1"(25MM.)
SLAB	3/4"(20MM.)	2"(50MM.)	
WALLS, FLOOR & ROOF SLAB OF WATER TANK			1"(25MM.) - WATER FACE 1 1/2"(40MM.) - EARTH SIDE

REVISION:

REFERENCE:

DRAWN BY: SAHIL

CHECKED BY: SANJAY SHARMA

COPYRIGHT:

VIJAYTECH CONSULTANTS PVT. LTD.

SHEET TITLE:

TYPICAL FLOOR TOP
EXTRA REINFORCEMENT
PLAN

DATE - 15/10/2024

DRG. NO. - S-04


SHEET NO. - 03 OF 03

REVISION - 00


STAMP :

VIJAYTECH CONSULTANTS PVT. LTD.

SANJAY SHARMA
B.E. (Cvill) M.Tech. (Structures)

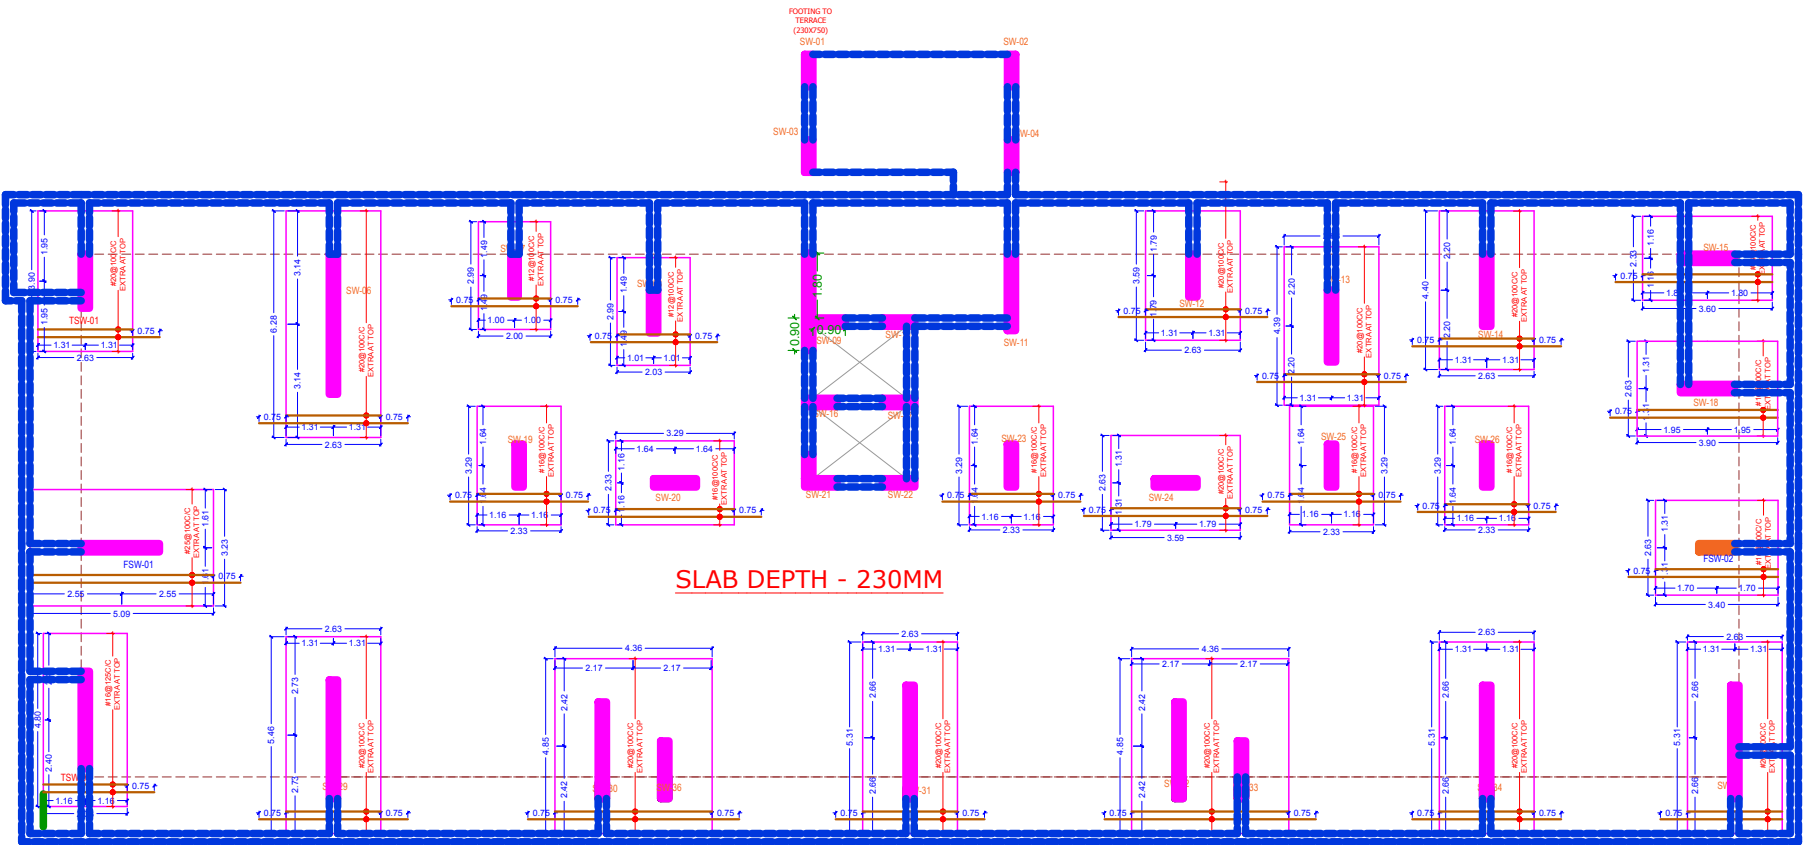

TOP EXTRA HORIZONTAL REINFORCEMENT PLAN

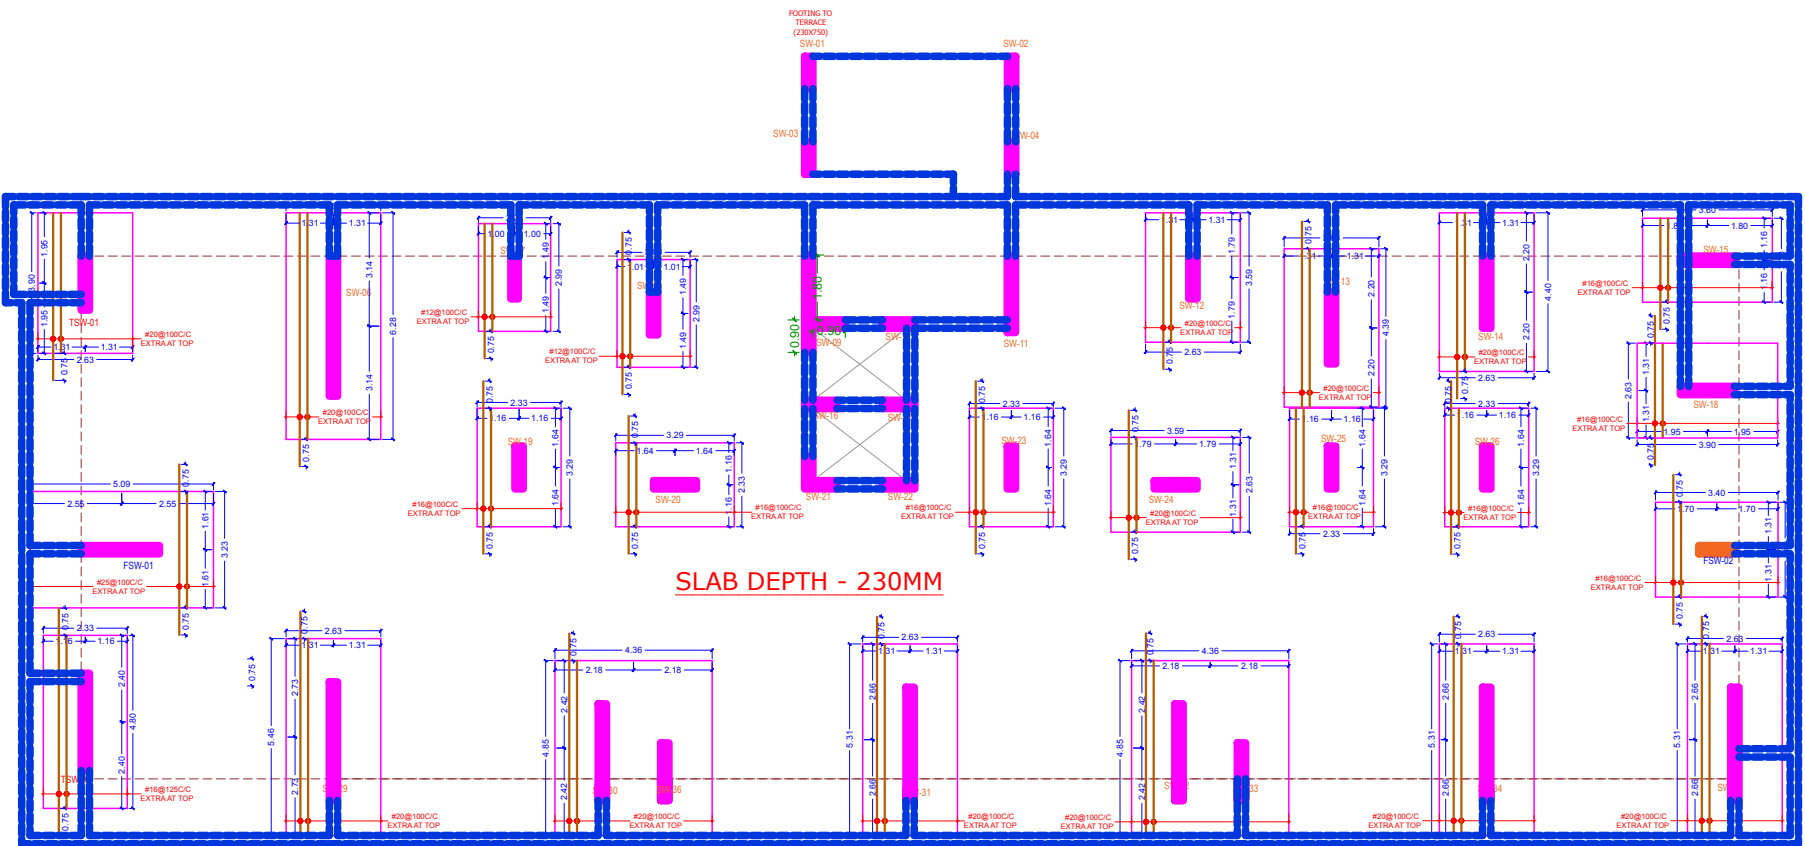

TOP EXTRA VERTICAL REINFORCEMENT PLAN