

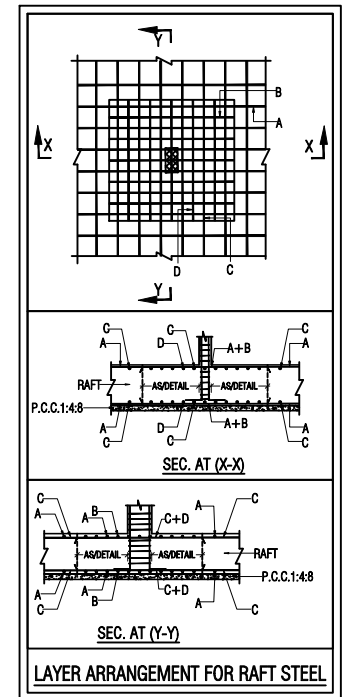
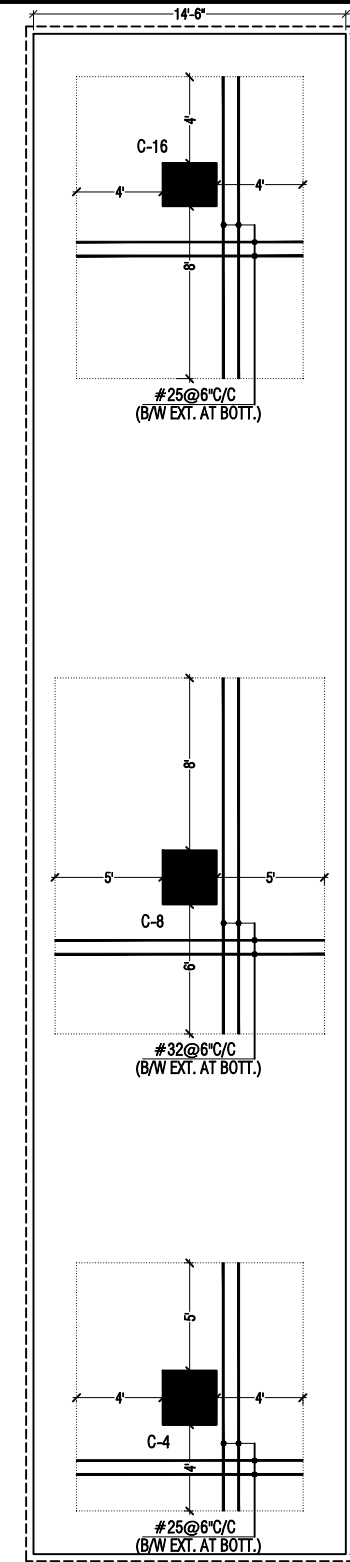
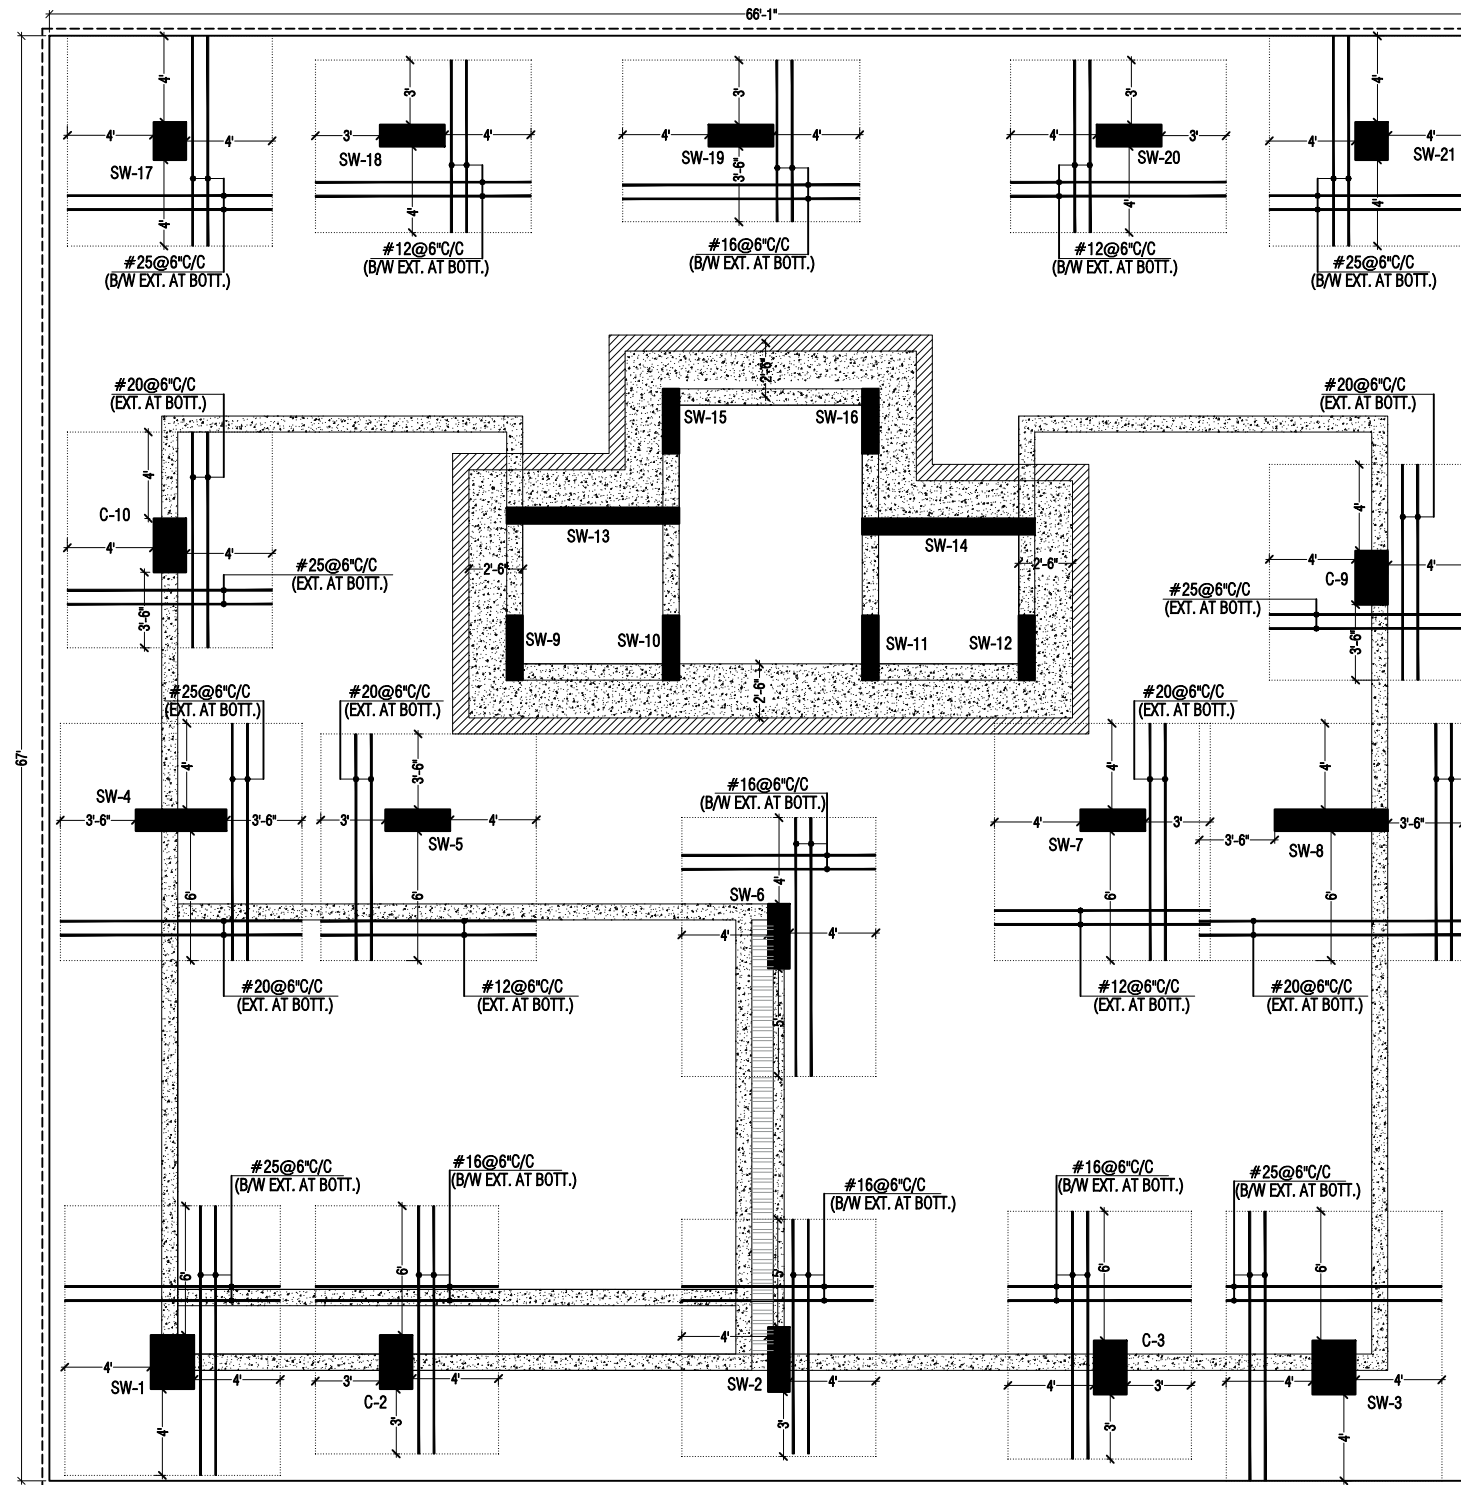


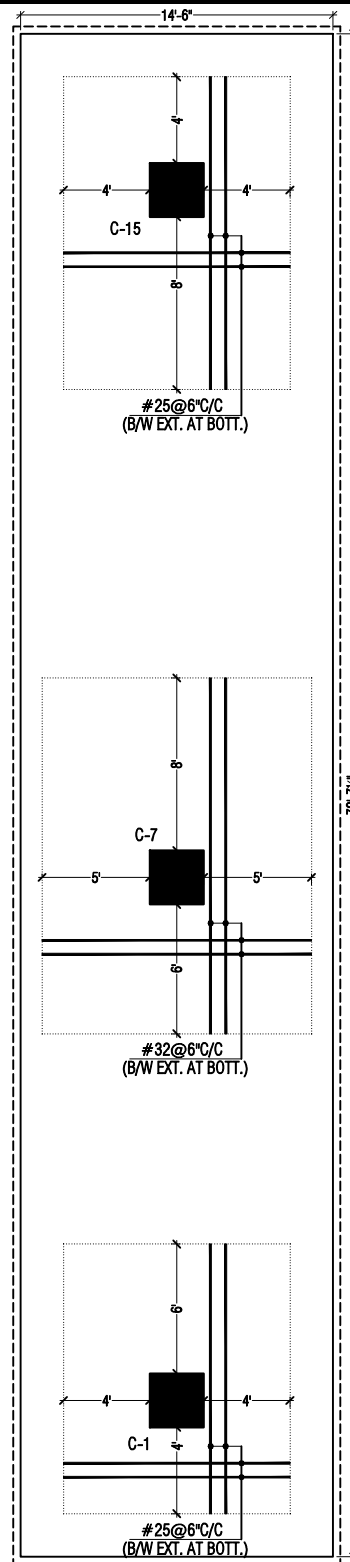




RAFT BOTTOM EXTRA REINFORCEMENT PLAN

Sunil Goyal
For PRIMETECH DESIGN CONSULTANTS
SUNIL GOYAL
M.Tech. Earthquake, B.E. CIVIL, L.M.I.S.E.T.
B-1, Ashok Vihar, Malviya Nagar, Jaipur -302 017

CONC. GRADE:- M-25 (1:1:2/MIX DESIGN)
STEEL GRADE:- Fe-550 D

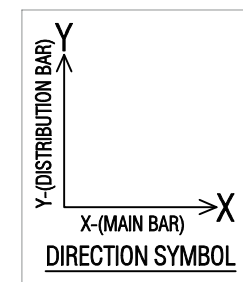



CLIENT:	VIAAN BUILDERS & DEVELOPERS		
PROJECT:	PROPOSED RESIDENTIAL BUILDING "VIAANS RADIANT" AT PLOT NO. A-99 & A-100 NARAYANPURI-A, JAIPUR		
DRAWING TITLE:	RAFT BOTTOM EXTRA REINFORCEMENT PLAN		
ARCHITECTS:	SPACE GRID C-49,B-6,VIDYA APARTMENT,PANAS MARG, NEAR JANTA STORE,JAIPUR NAGAR		
DRAWN BY:	KRISHNA	DRAWING. NO	S-02
CHECKED BY:	ARUN	REVISION NO.	R-00
SCALE:	N.T.S.	DATE:	JUNE 06/2024
STRUCTURAL CONSULTANT: PRIME TECH DESIGN CONSULTANTS 54, VINOD NAGAR, GIRDHAR MARG, MALVIYA NAGAR, JAIPUR-17 M: 94142 97788, T: 0141-3557508 E: ptdojalpur@gmail.com			

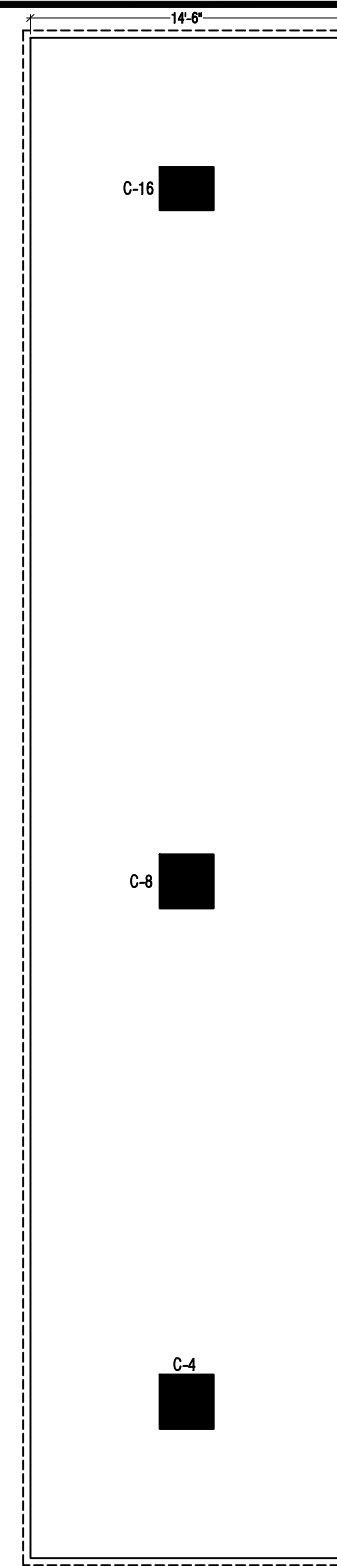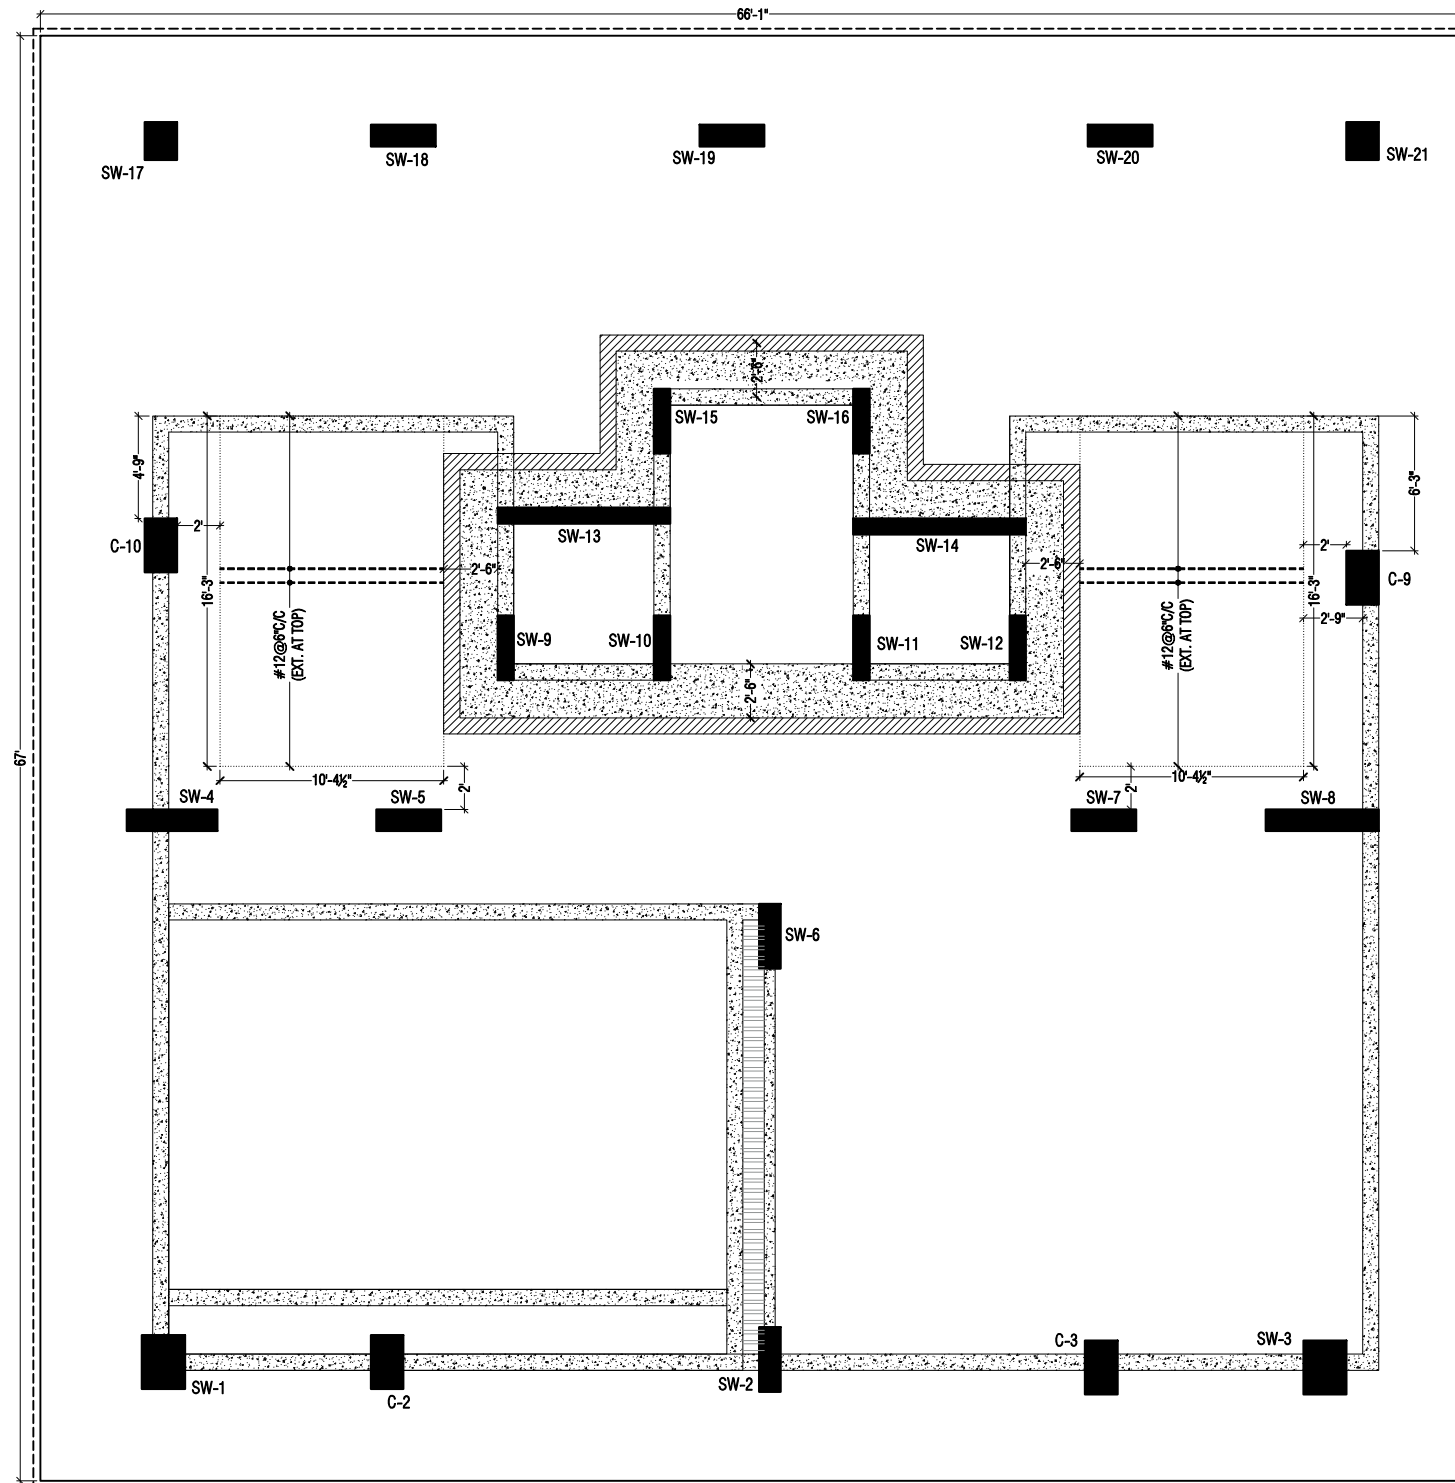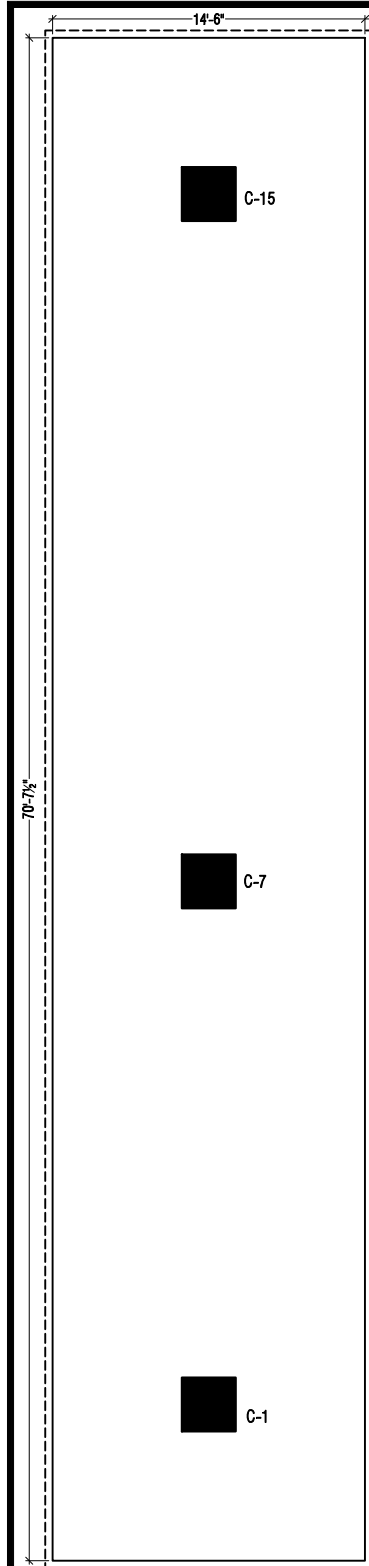


RAFT TOP EXTRA REINFORCEMENT PLAN (PARALLEL TO X-DIRECTION)

Sunil Goyal
For PRIMETECH DESIGN CONSULTANTS
SUNIL GOYAL
M.Tech. Earthquake, B.E. CIVIL, L.M.I.S.E.T.
B-1, Ashok Vihar, Malviya Nagar, Jaipur -302 017

CONC. GRADE:- M-25 (1:1:2/MIX DESIGN)
STEEL GRADE:- Fe-550 D

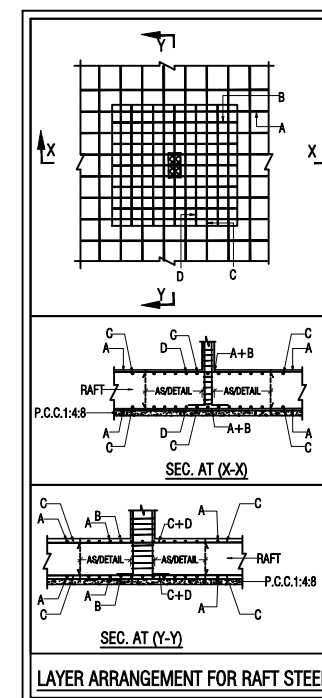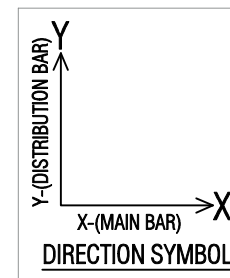


CLIENT:	VIAAN BUILDERS & DEVELOPERS		
PROJECT:	PROPOSED RESIDENTIAL BUILDING "VIAAN'S RADIANT" AT PLOT NO. A-99 & A-100 NARAYANPURI-A, JAIPUR		
DRAWING TITLE:	RAFT TOP EXTRA REINFORCEMENT PLAN (PARALLEL TO X-DIRECTION)		
ARCHITECTS:	SPACE GRID C-49,B-6,VIDYA APARTMENT,PARAS MARG, NEAR JANTA STORE,JAIPUR NAGAR		
DRAWN BY:	KRISHNA	DRAWING. NO	S-03
CHECKED BY:	ARUN	REVISION NO.	R-00
SCALE:	N.T.S.	DATE:	JUNE 06/2024
STRUCTURAL CONSULTANT: PRIME TECH DESIGN CONSULTANTS 54, VINOD NAGAR, GIRDHAR MARG, MALVIYA NAGAR, JAIPUR-17 M: 94142 97788, T: 0141-3557508 E: ptdojalpur@gmail.com			

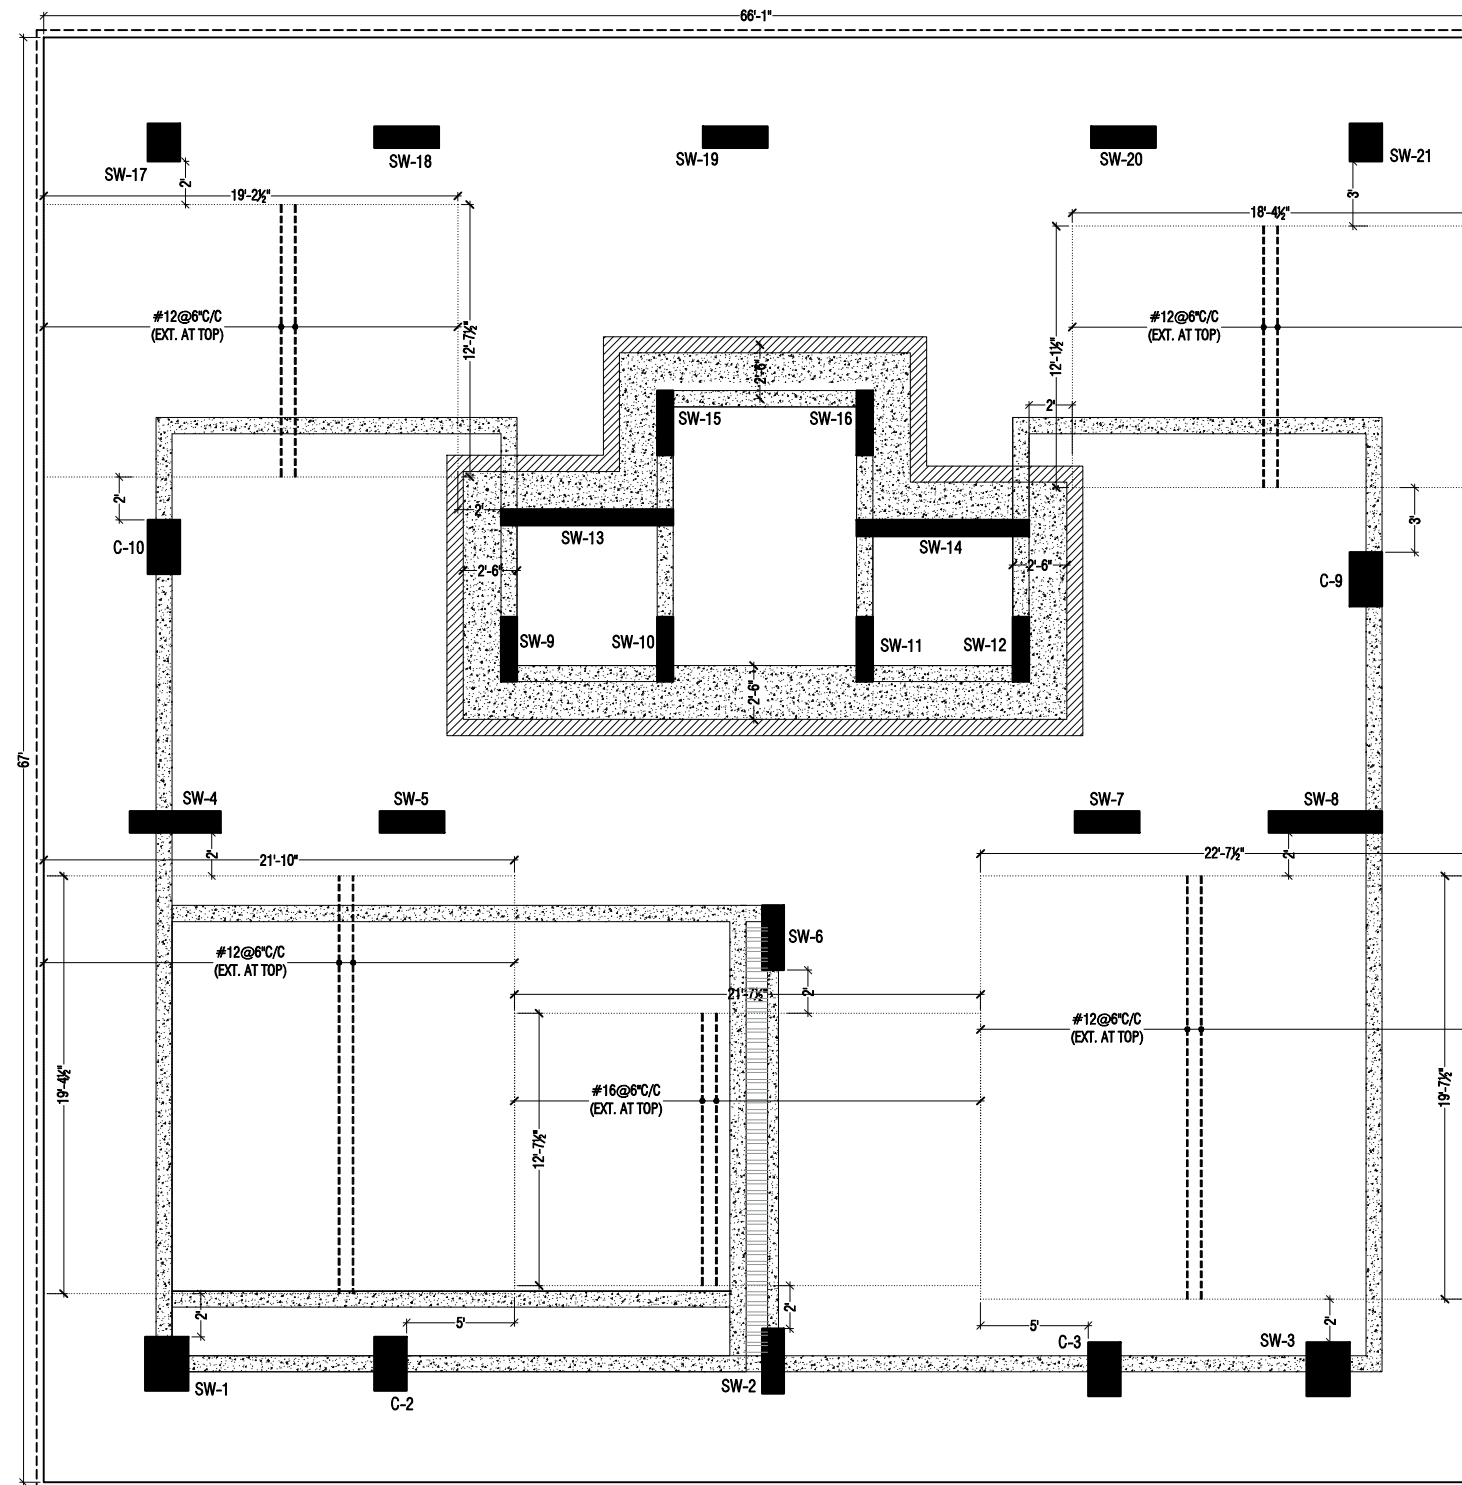

Y-(DISTRIBUTION BAR)












X-(MAIN BAR)


DIRECTION SYMBOL

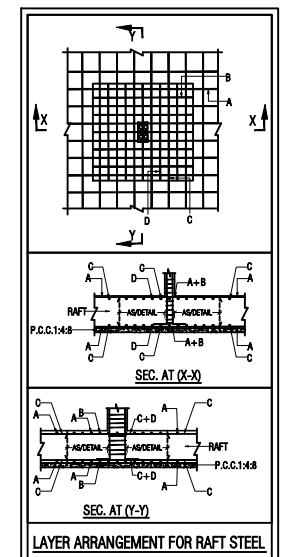



CLIENT:	<u>VIAAN BUILDERS & DEVELOPERS</u>		
PROJECT:	PROPOSED RESIDENTIAL BUILDING "VIAAN'S RADIANT" AT PLOT NO. A-99 & A-100 NARAYANPURI-A, JAIPUR		
DRAWING TITLE:	RAFT TOP EXTRA REINFORCEMENT PLAN (PARALLEL TO Y-DIRECTION)		
ARCHITECTS:	SPACE GRID C-4B-4, 4 MEDIA APARTMENT, PARAS MARG, NEAR JANTA STORE, RAUPI NAGAR		
DRAWN BY:	KRISHNA	DRAWING NO.	S-04
CHECKED BY:	ARUN	REVISION NO.	R-00
SCALE:	N.T.S.	DATE:	JUNE 06/2024
STRUCTURAL CONSULTANT:			
PRIME TECH DESIGN CONSULTANTS 54, VINOD NAGAR, GIRDHAR MARG, MALVIYA NAGAR, JAIPUR-17 E: 94142 97788, T: 0141-3557508 E: ptdcinfo@gmail.com			

6TH FLOOR LVL. TO TERRACE FLOOR LVL.								
5TH FLOOR LVL. TO 6TH FLOOR LVL.								
4TH FLOOR LVL. TO 5TH FLOOR LVL.								
3RD FLOOR LVL. TO 4TH FLOOR LVL.								
2ND FLOOR LVL. TO 3RD FLOOR LVL.								
1ST FLOOR LVL. TO 2ND FLOOR LVL.								
STILT FLOOR LVL. TO 1ST FLOOR LVL.								
FOOTING TO STILT FLOOR LVL.								
COLUMN MARKED	C-2	C-3	C-5	C-6	C-9	C-10	C-11	C-12
























 
 
 
 
 
 
 
 
 
 
 
6TH FLOOR LVL. TO TERRACE FLOOR LVL.	RINGS#8@7" C/C  4#16+6#12	RINGS#8@7" C/C  4#16+6#12
5TH FLOOR LVL. TO 6TH FLOOR LVL.	RINGS#8@7" C/C  4#16+6#12	RINGS#8@7" C/C  4#16+6#12
4TH FLOOR LVL. TO 5TH FLOOR LVL.	RINGS#8@7" C/C  4#16+6#12	RINGS#8@7" C/C  4#16+6#12
3RD FLOOR LVL. TO 4TH FLOOR LVL.	RINGS#8@7" C/C  4#16+6#12	RINGS#8@7" C/C  4#16+6#12
2ND FLOOR LVL. TO 3RD FLOOR LVL.	RINGS#8@7" C/C  10#16	RINGS#8@7" C/C  10#16
1ST FLOOR LVL. TO 2ND FLOOR LVL.	RINGS#10@4" C/C  4#20+6#16	RINGS#10@4" C/C  4#20+6#16
STILT FLOOR LVL. TO 1ST FLOOR LVL.		
FOOTING TO STILT FLOOR LVL.		
COLUMN MARKED	C-13	C-14

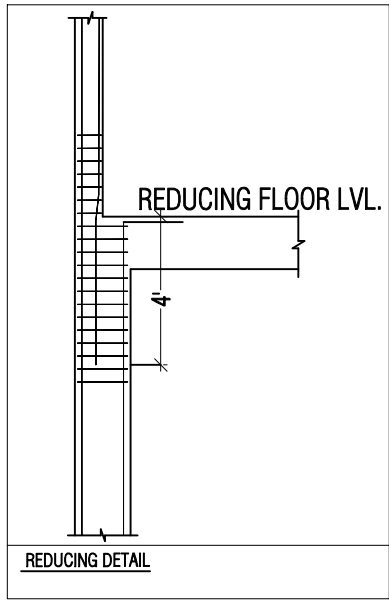

BAR DIA LEGENDS					
#32	#25	#20	#16	#12	#10
CONC. GRADE:- M-25 (MIX DESIGN/ 1:1:2)					
STEEL GRADE:- Fe-550 D					
CLEAR COVER:- 40mm					



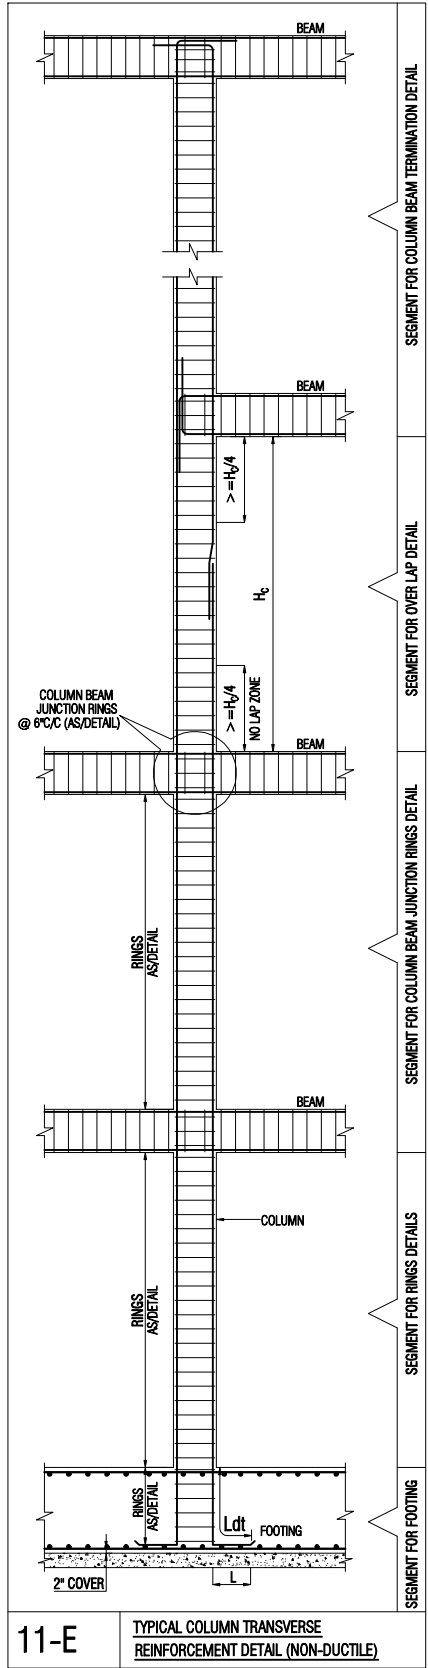
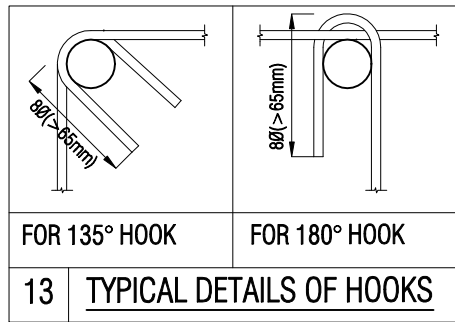


Sunil Goyal
For PRIMETECH DESIGN CONSULTANTS
SUNIL GOYAL
M.Tech. Earthquake, B.E. CIVIL, L.M.I.S.E.T.
B-1, Ashok Vihar, Malviya Nagar, Jaipur -302 017

                             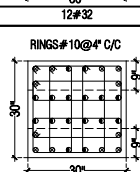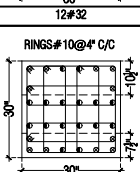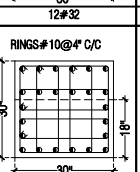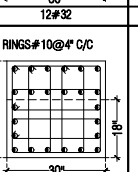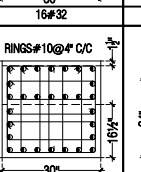6TH FLOOR LVL. TO TERRACE FLOOR LVL.						
5TH FLOOR LVL. TO 6TH FLOOR LVL.						
4TH FLOOR LVL. TO 5TH FLOOR LVL.						
3RD FLOOR LVL. TO 4TH FLOOR LVL.						
2ND FLOOR LVL. TO 3RD FLOOR LVL.						
1ST FLOOR LVL. TO 2ND FLOOR LVL.						
FOOTING TO 1ST FLOOR LVL.						
COLUMN MARKED	C-1	C-4	C-7	C-8	C-15	C-16

CLIENT:	VIAAN BUILDERS & DEVELOPERS		
PROJECT:	PROPOSED RESIDENTIAL BUILDING "VIAAN'S RADIANT" AT PLOT NO. A-99 & A-100 NARAYANPURI-A, JAIPUR		
DRAWING TITLE:	COLUMN SCHEDULE		
ARCHITECTS:	SPACE GRID C-49,B-6 ,VIDYA APPARTMENT,PARAS MARG, NEAR JANTA STORE,BAPU NAGAR		
DRAWN BY:	KRISHNA	DRAWING. NO.	S-05
CHECKED BY:	ARUN	REVISION NO.	R-00
SCALE:	N.T.S.	DATE:	JULY 19/2024
STRUCTURAL CONSULTANT: PRIME TECH DESIGN CONSULTANTS 54, VINOBA NAGAR, GIRDHAR MARG, MALVIYA NAGAR, JAIPUR-17 M: 94142 97788, T: 0141-3557508 E: ptdcjaipur@gmail.com			

6TH FLOOR TO TERRACE FLOOR LVL.											
5TH FLOOR TO 6TH FLOOR											
4TH FLOOR TO 5TH FLOOR											
3RD FLOOR LVL. TO 4TH FLOOR LVL.											
2ND FLOOR LVL. TO 3RD FLOOR LVL.											
1ST FLOOR LVL. TO 2ND FLOOR LVL.											
STILT FLOOR LVL. TO 1ST FLOOR LVL.											
FOOTING TO STILT FLOOR LVL.											
COLUMN MARKED	SW-1	SW-2	SW-3	SW-4	SW-5	SW-6	SW-7	SW-8	SW-9	SW-10	SW-11

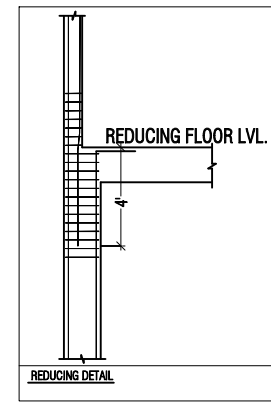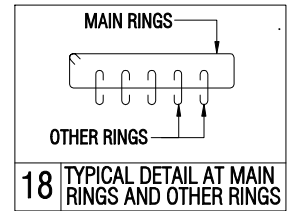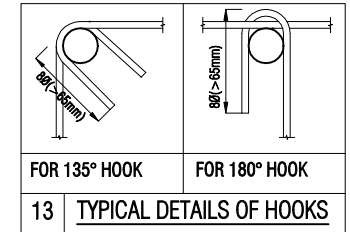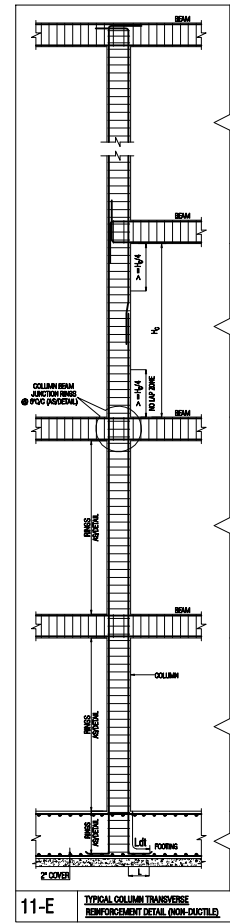

6TH FLOOR TO TERRACE FLOOR LVL.										
5TH FLOOR TO 6TH FLOOR										
4TH FLOOR TO 5TH FLOOR										
3RD FLOOR LVL. TO 4TH FLOOR LVL.										
2ND FLOOR LVL. TO 3RD FLOOR LVL.										
1ST FLOOR LVL. TO 2ND FLOOR LVL.										
STILT FLOOR LVL. TO 1ST FLOOR LVL.										
FOOTING TO STILT FLOOR LVL.										
COLUMN MARKED	SW-12	SW-13	SW-14	SW-15	SW-16	SW-17	SW-18	SW-19	SW-20	SW-21

BAR DIA LEGENDS


#32	#25	#20	#16	#12	#10
-----	-----	-----	-----	-----	-----

CONC. GRADE:- M-25(DESIGN MIX /1:1:2)
STEEL GRADE:- Fe-550 D
CLEAR COVER:- 40mm


Sunil Goyal
For PRIMETECH DESIGN CONSULTANTS

SUNIL GOYAL
M.Tech. Earthquake, B.E. CIVIL, L.M.I.S.E.T.
B-1, Ashok Vihar, Malviya Nagar, Jaipur -302 017


CLIENT:	VIAAN BUILDERS & DEVELOPERS		
PROJECT:	PROPOSED RESIDENTIAL BUILDING "VIAAN'S RADIANT" AT PLOT NO. A-99 & A-100 NARAYANPURI-A, JAIPUR		
DRAWING TITLE:	WALL SCHEDULE		
ARCHITECTS:	SPACE GRID C-49-B-6 VIDYA APARTMENT,PARAS MARG, NEAR JANTA STORE,BAPU NAGAR		
DRAWN BY:	KRISHNA	DRAWING. NO.	S-06
CHECKED BY:	ARUN	REVISION NO.	R-00
SCALE:	N.T.S.	DATE:	JULY 19/2024
STRUCTURAL CONSULTANT: PRIME TECH DESIGN CONSULTANTS 54, VINOBA NAGAR, GIRDHAR MARG, MALVIYA NAGAR, JAIPUR-17 M: 94142 97788, T: 0141-3557508 E: ptd@jaipur@gmail.com			

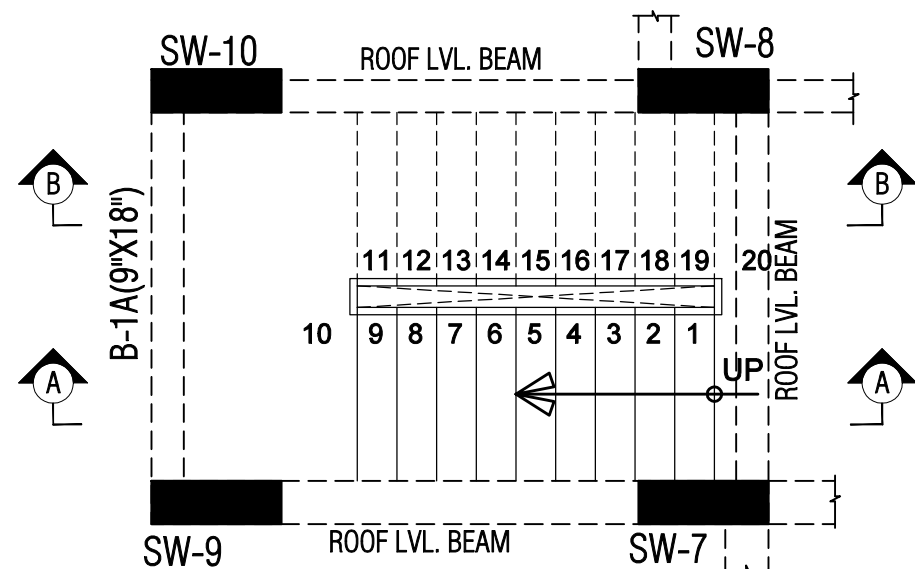


BASEMENT FLOOR TO GROUND FLOOR

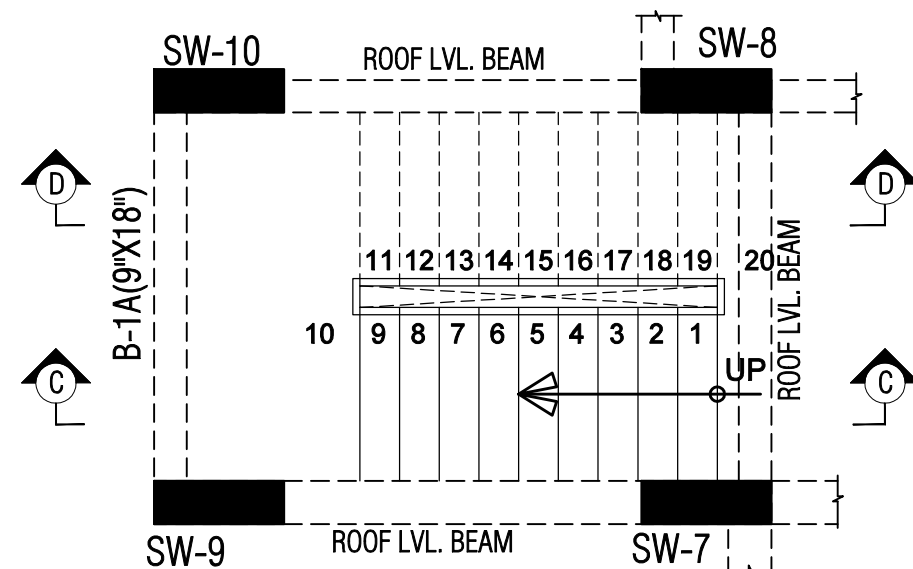


GROUND FLOOR TO FIRST FLOOR <TYP.>

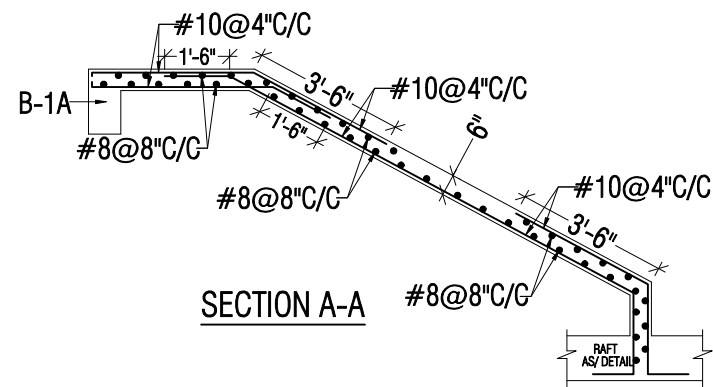


SECTION A-A

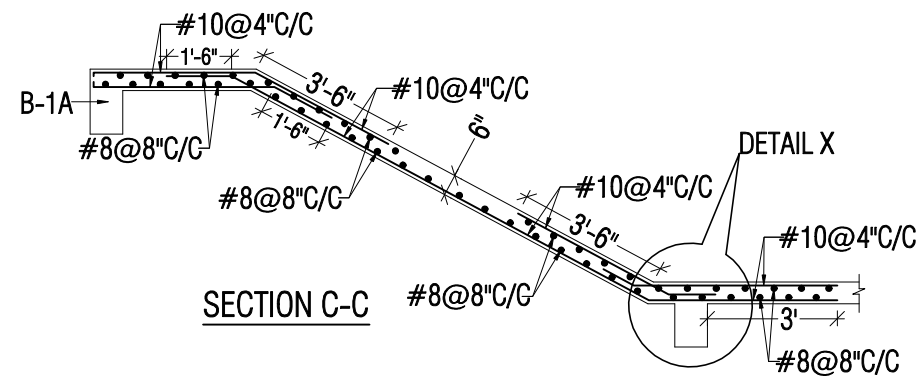


SECTION C-C

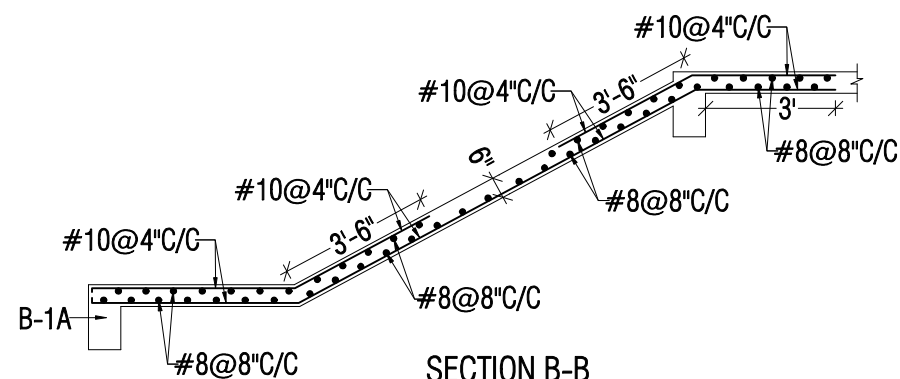


SECTION B-B

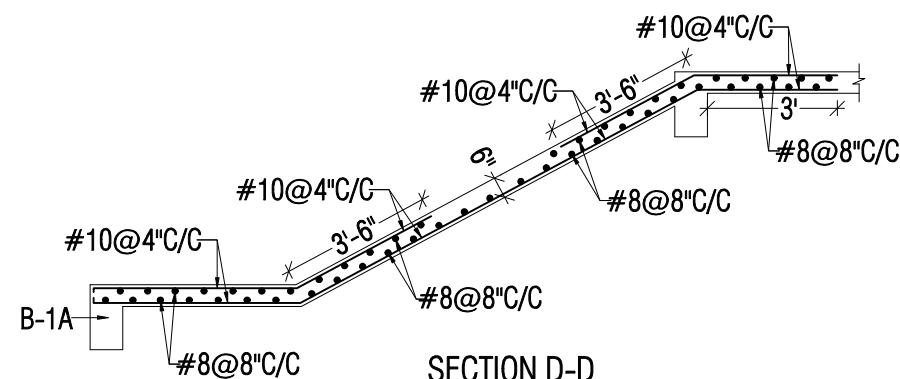

SECTION D-D

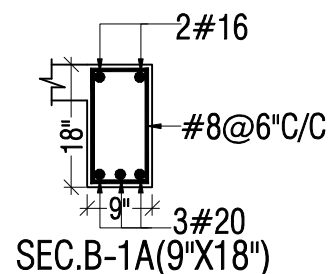

SEC. B-1A(9"X18")

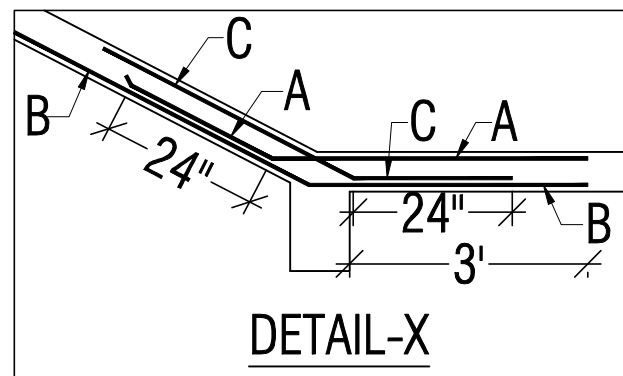

DETAIL-X







CONC. GRADE:- M-25
STEEL GRADE:- Fe-550 D

ADVANCE COPY

Sunil Goyal
For PRIMETECH DESIGN CONSULTANTS








SUNIL GOYAL
M.Tech. Earthquake, B.E. CIVIL, L.M.I.S.E.T.
B-1, Ashok Vihar, Malviya Nagar, Jaipur -302 017

CLIENT:	VIAAN BUILDERS & DEVELOPERS		
PROJECT:	PROPOSED RESIDENTIAL BUILDING "VIAAN'S RADIANT" AT PLOT NO. A-99 & A-100 NARAYANPURI-A, JAIPUR		
DRAWING TITLE:	STAIR CASE DETAIL		
ARCHITECTS:	SPACE GRID C-49,B-6 ,VIDYA APPARTMENT,PARAS MARG, NEAR JANTA STORE,BAPU NAGAR		
DRAWN BY:	KRISHNA	DRAWING. NO	S-07
CHECKED BY:	ARUN	REVISION NO.	R-00
SCALE:	N.T.S.	DATE:	JULY 26/2024
STRUCTURAL CONSULTANT:			
PRIME TECH DESIGN CONSULTANTS			
54, VINOBA NAGAR, GIRDHAR MARG, MALVIYA NAGAR, JAIPUR-17			
M: 94142 97788, T: 0141-3557508			
E: ptdcjaipur@gmail.com			

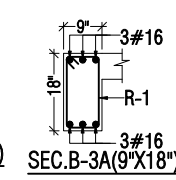  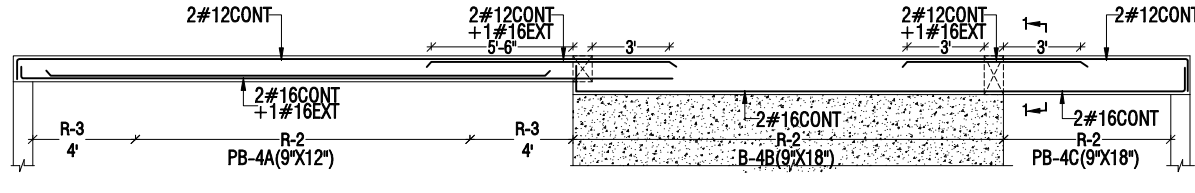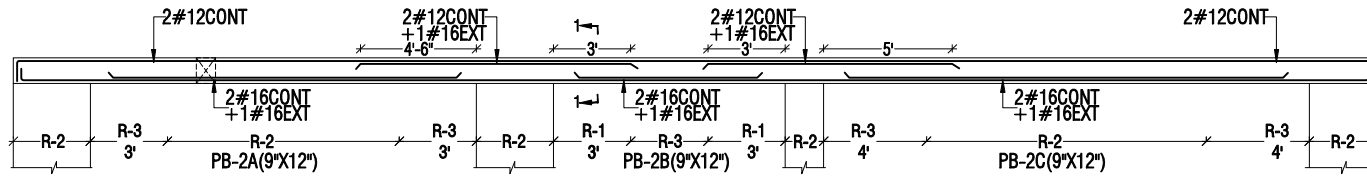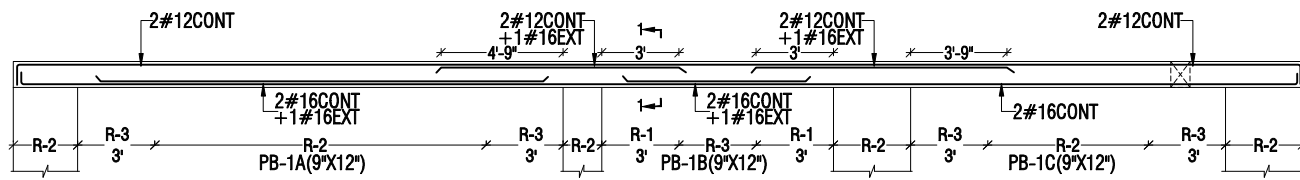



RINGS DETAIL	
R-1	= #8@4"C/C
R-2	= #8@8"C/C
R-3	= #8@6"C/C
R-4	= 4-L#8@4"C/C
R-5	= 4-L#8@8"C/C
R-6	= 4-L#8@6"C/C
R-7	= #10@4"C/C
R-8	= #10@8"C/C
R-9	= #10@6"C/C
R-10	= 4-L#10@4"C/C
R-11	= 4-L#10@8"C/C
R-12	= 4-L#10@6"C/C

CLIENT:	VIAAN BUILDERS & DEVELOPERS		
PROJECT:	PROPOSED RESIDENTIAL BUILDING "VIAAN'S RADIANT" AT PLOT NO. A-99 & A-100 NARAYANPURI-A, JAIPUR		
DRAWING TITLE:	BASEMENT FLOOR (ROOF) LVL. BEAM DETAIL		
ARCHITECTS:	SPACE GRID C-49,B-6, VIDYA APARTMENT,PARAS MARG, NEAR JANTA STORE,BAPU NAGAR		
DRAWN BY:	KRISHNA	DRAWING. NO.	S-09
CHECKED BY:	ARUN	REVISION NO.	R-00
SCALE:	N.T.S.	DATE:	JULY 26/2024
STRUCTURAL CONSULTANT:	PRIME TECH DESIGN CONSULTANTS 54, VINOBA NAGAR, GIRDHAR MARG, MALVIYA NAGAR, JAIPUR-17 M: 94142 97788, T: 0141-3557508 E: ptdcjalpur@gmail.com		

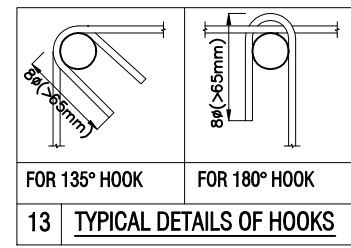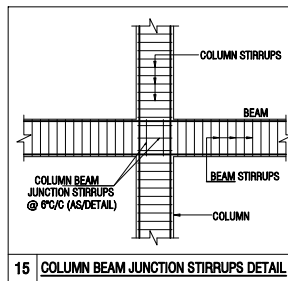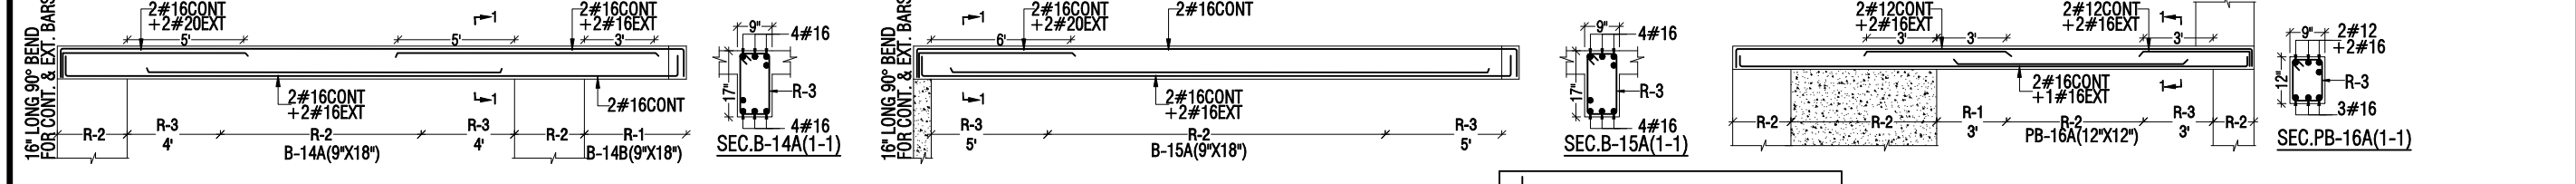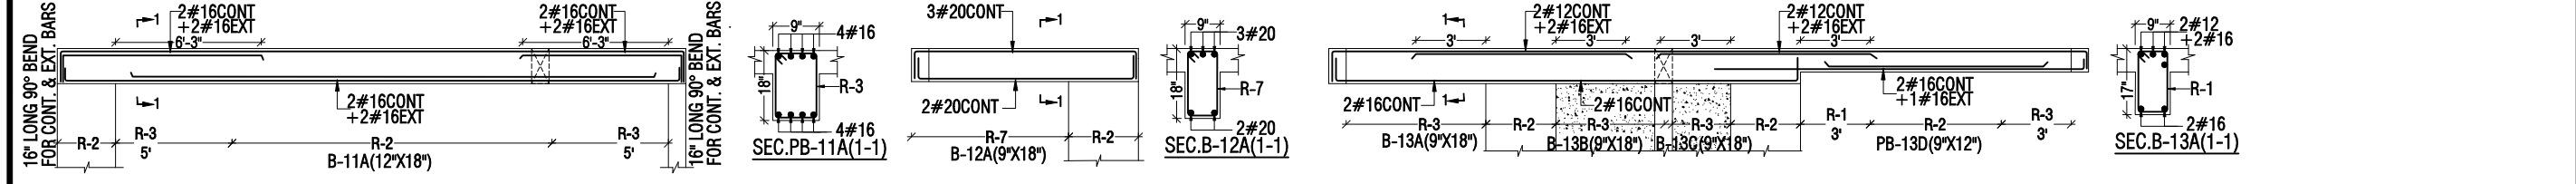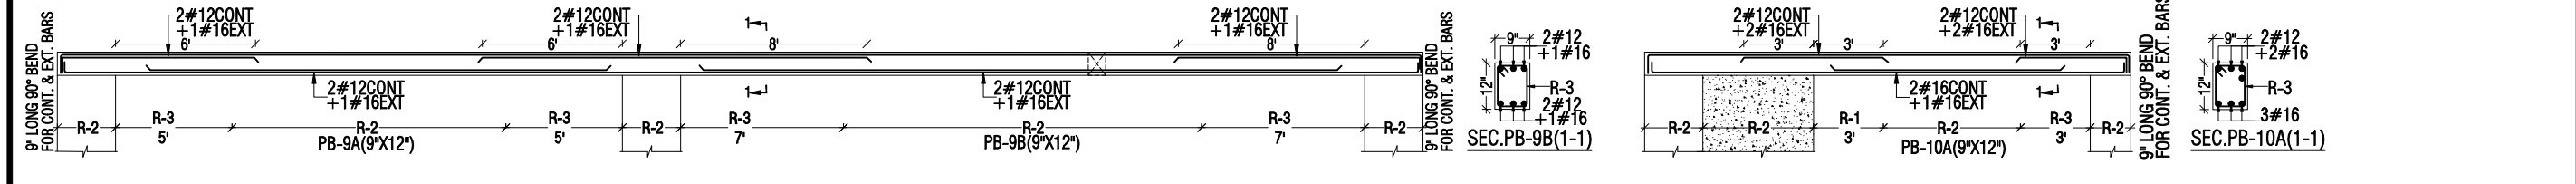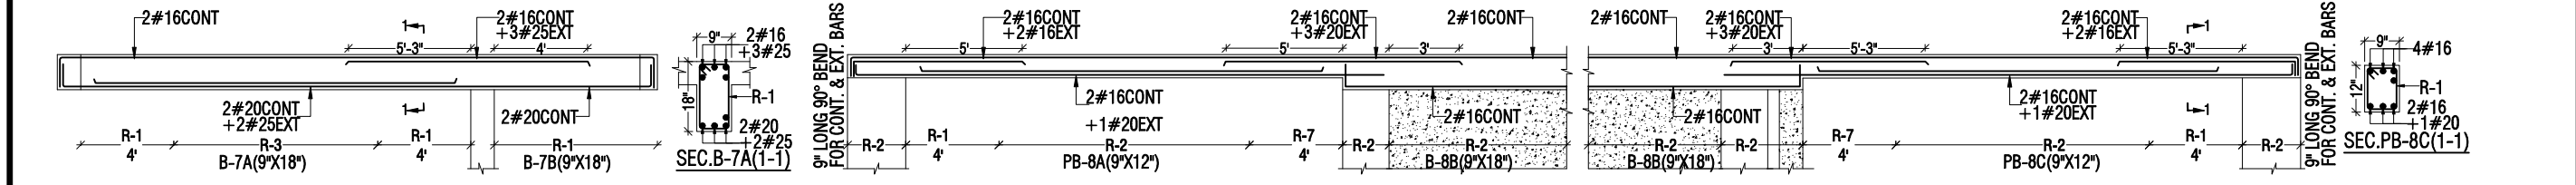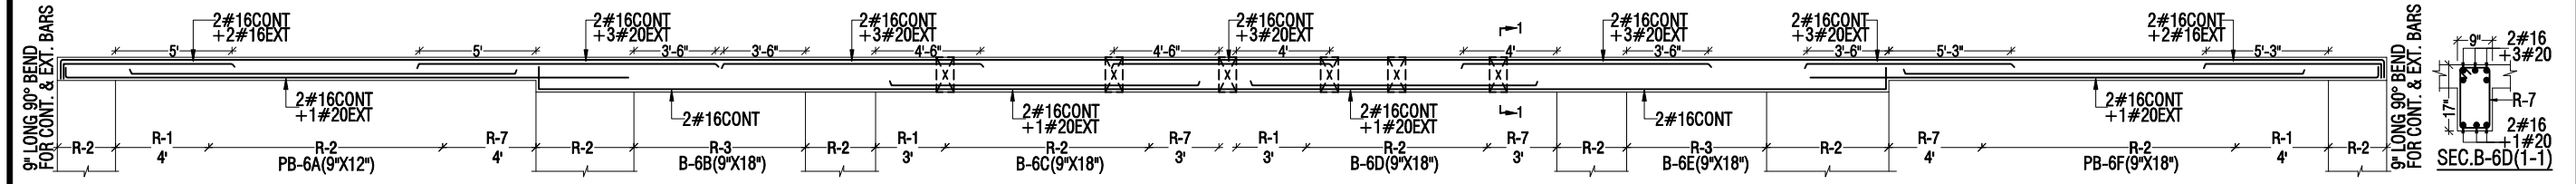

- NOTES
1. MIX OF CONCRETE SHALL BE M-25 (1:1:2)
 2. FOR BEAMS TERMINATING ON COLUMN, TOP EXTRA BARS SHALL BE PROVIDED BEFORE LOWERING DOWN THE BEAM
 3. MAXIMUM NO. OF BARS IN A SINGLE LAYER SHALL BE 3 FOR 9" WIDE BEAM
 4. THE GAP BETWEEN TWO LAYER OF BARS EITHER ON TOP OR BOTTOM SHALL BE 1"



CONC. GRADE:- M-25 (MIX DESIGN/1:1:2)
STEEL GRADE:- Fe-550D

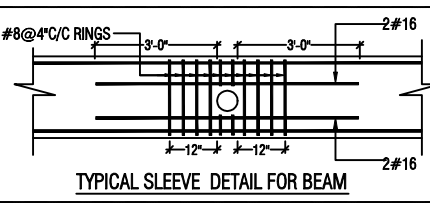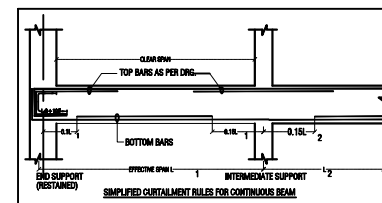

Sunil Goyal
For PRIMETECH DESIGN CONSULTANTS

SUNIL GOYAL
M.Tech. Earthquake, B.E. CIVIL, L.M.I.S.E.T.
B-1, Ashok Vihar, Malviya Nagar, Jaipur -302 017

ADVANCE COPY

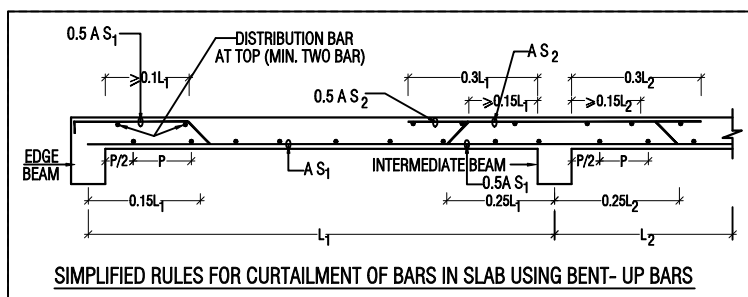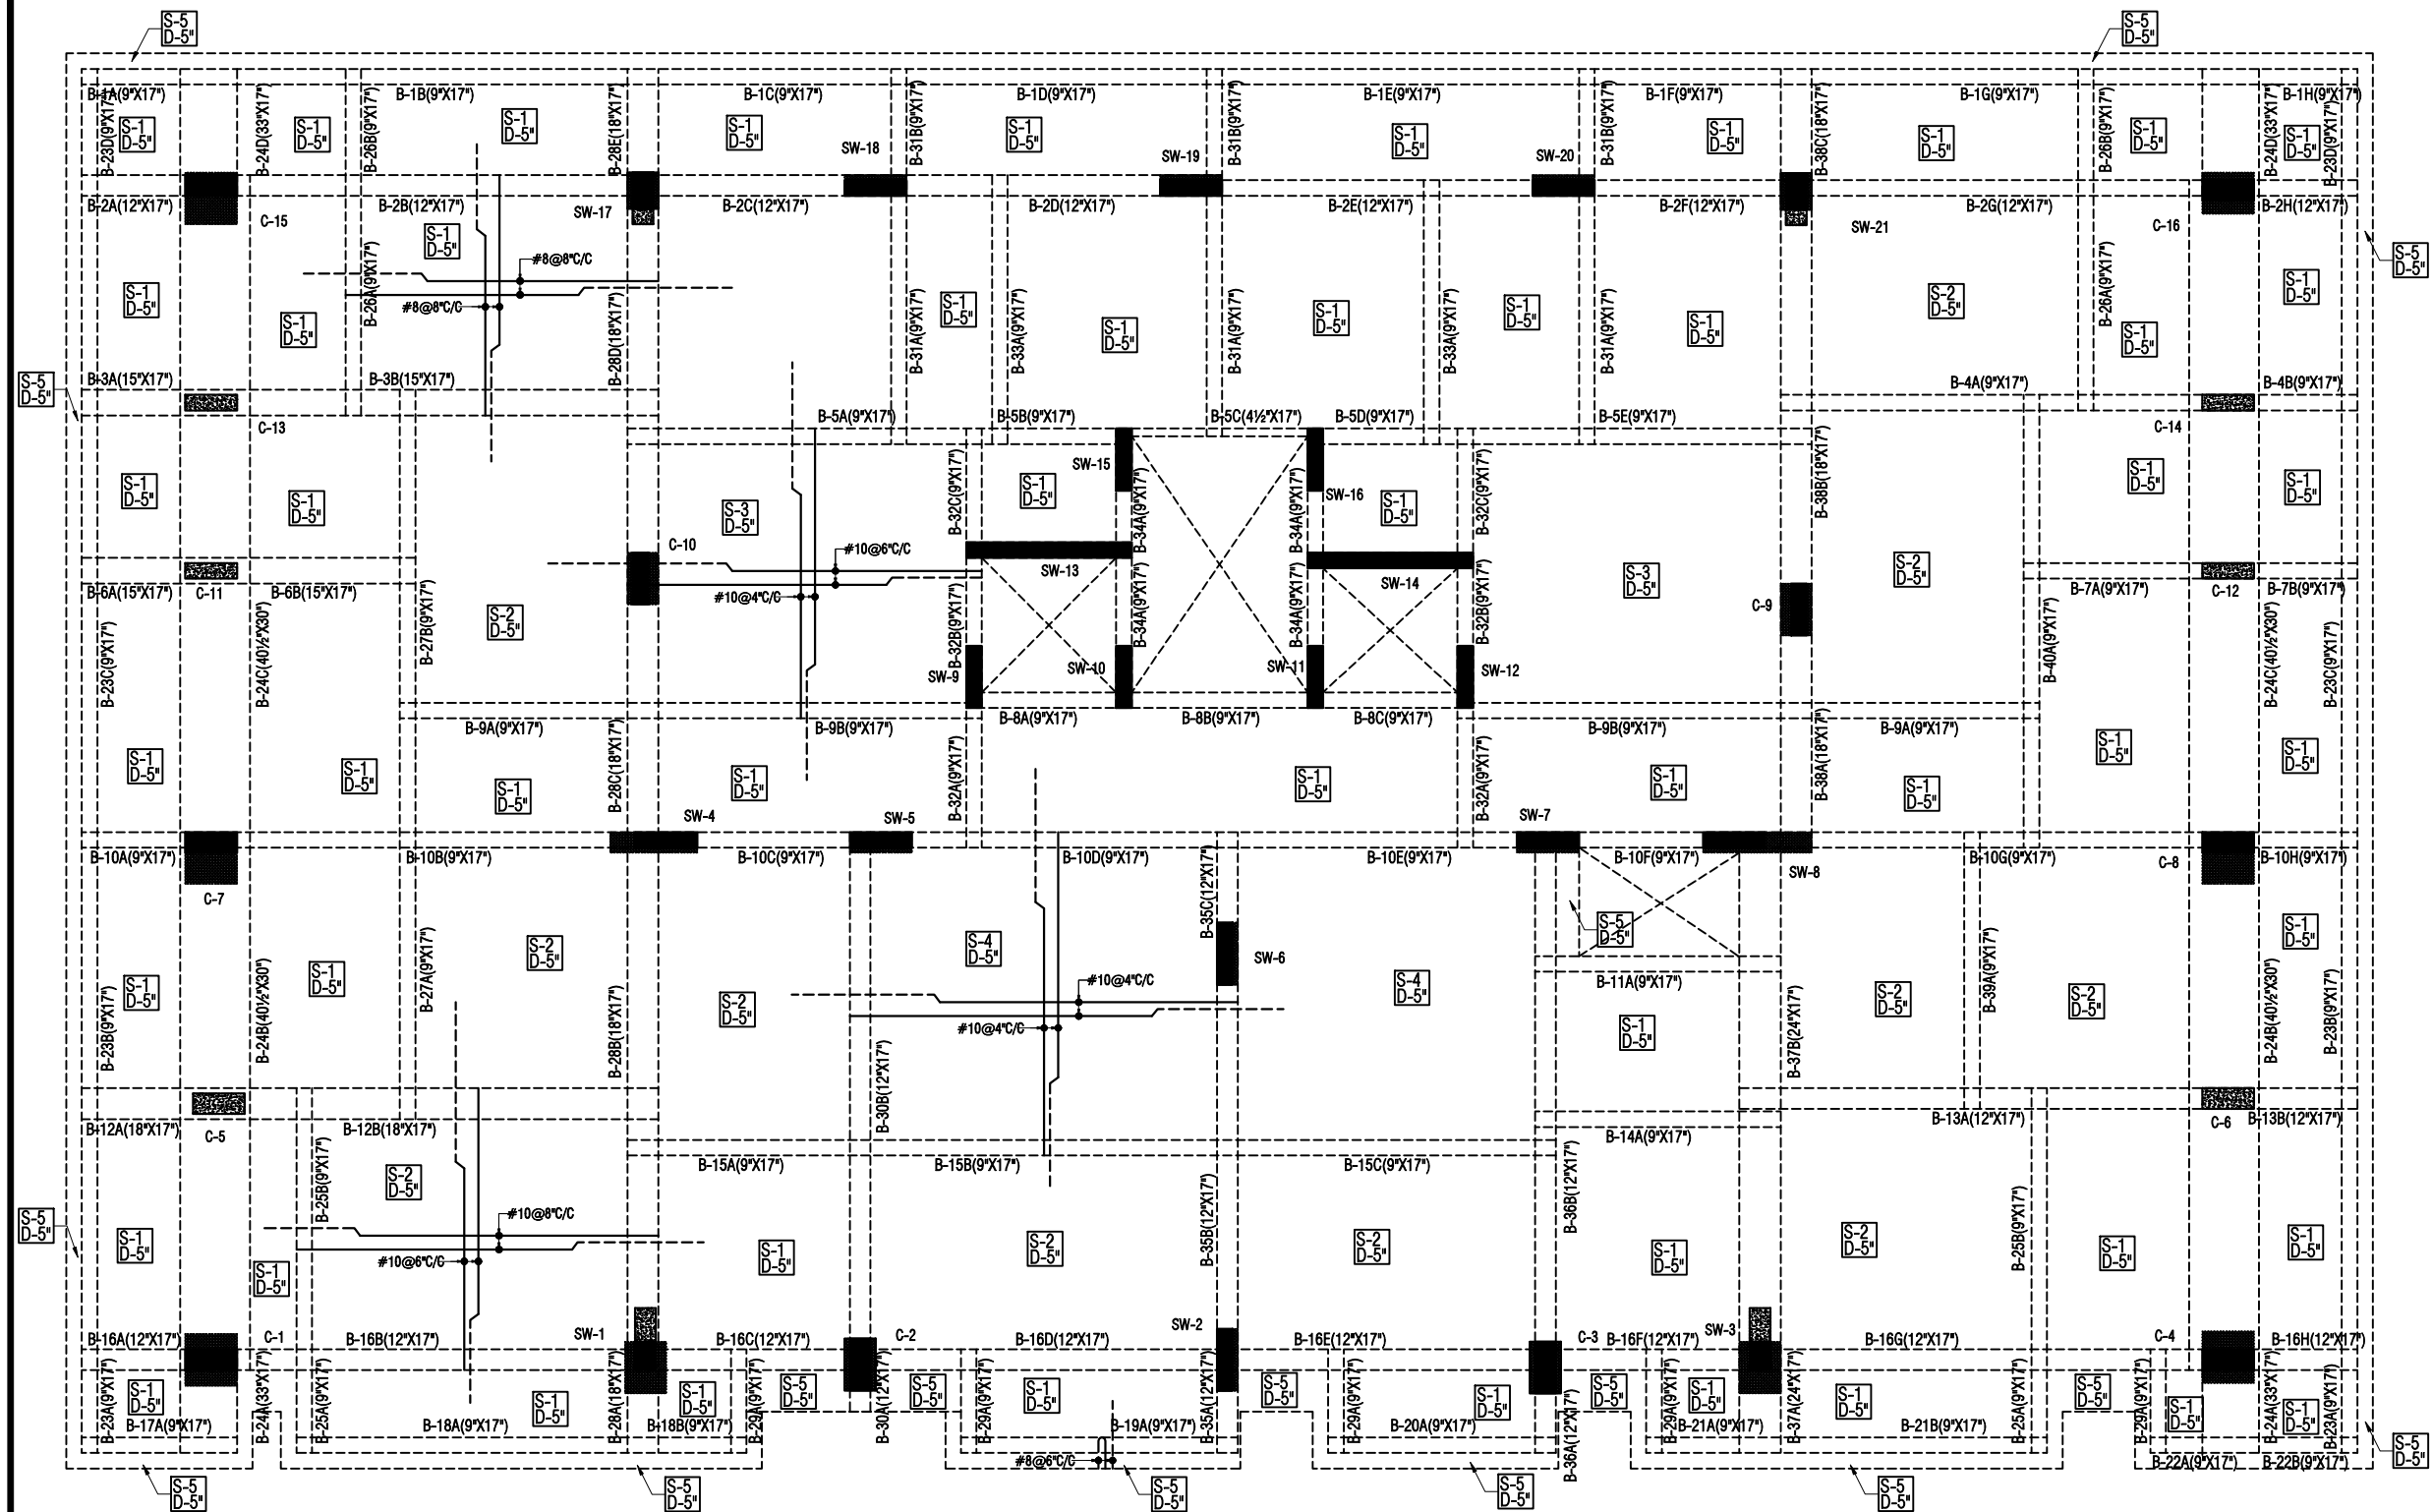



ADVANCE COPY

CONC. GRADE:- M-25 (1:1:2/MIX DESIGN)
STEEL GRADE:- Fe-550 D

Sunil Goyal
For PRIMETECH DESIGN CONSULTANTS

SUNIL GOYAL
M.Tech. Earthquake, B.E. CIVIL, L.M.I.S.E.T.
B-1, Ashok Vihar, Malviya Nagar, Jaipur - 302 017

CLIENT:	VIAAN BUILDERS & DEVELOPERS		
PROJECT:	PROPOSED RESIDENTIAL BUILDING "VIAAN'S RADIANT" AT PLOT NO. A-99 & A-100 NARAYANPURI-A, JAIPUR		
DRAWING TITLE:	STILT FLOOR (ROOF) LVL. FRAMING PLAN		
ARCHITECTS:	SPACE GRID C-49-B-4, VIDYA APARTMENT, PARAS MARG, NEAR JANTA STORE, BAPU NAGAR		
DRAWN BY:	KRISHNA	DRAWING NO.	S-10
CHECKED BY:	ARUN	REVISION NO.	R-00
SCALE:	N.T.S.	DATE:	JULY 26/2024
STRUCTURAL CONSULTANT:	PRIME TECH DESIGN CONSULTANTS 54, VINOBA NAGAR, GIRDHAR MARG, MALVIYA NAGAR, JAIPUR-17 M: 94142 97788, T: 0141-3557508 E: ptdcjaipur@gmail.com		

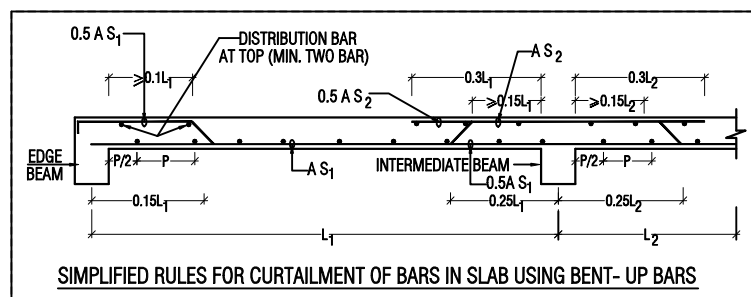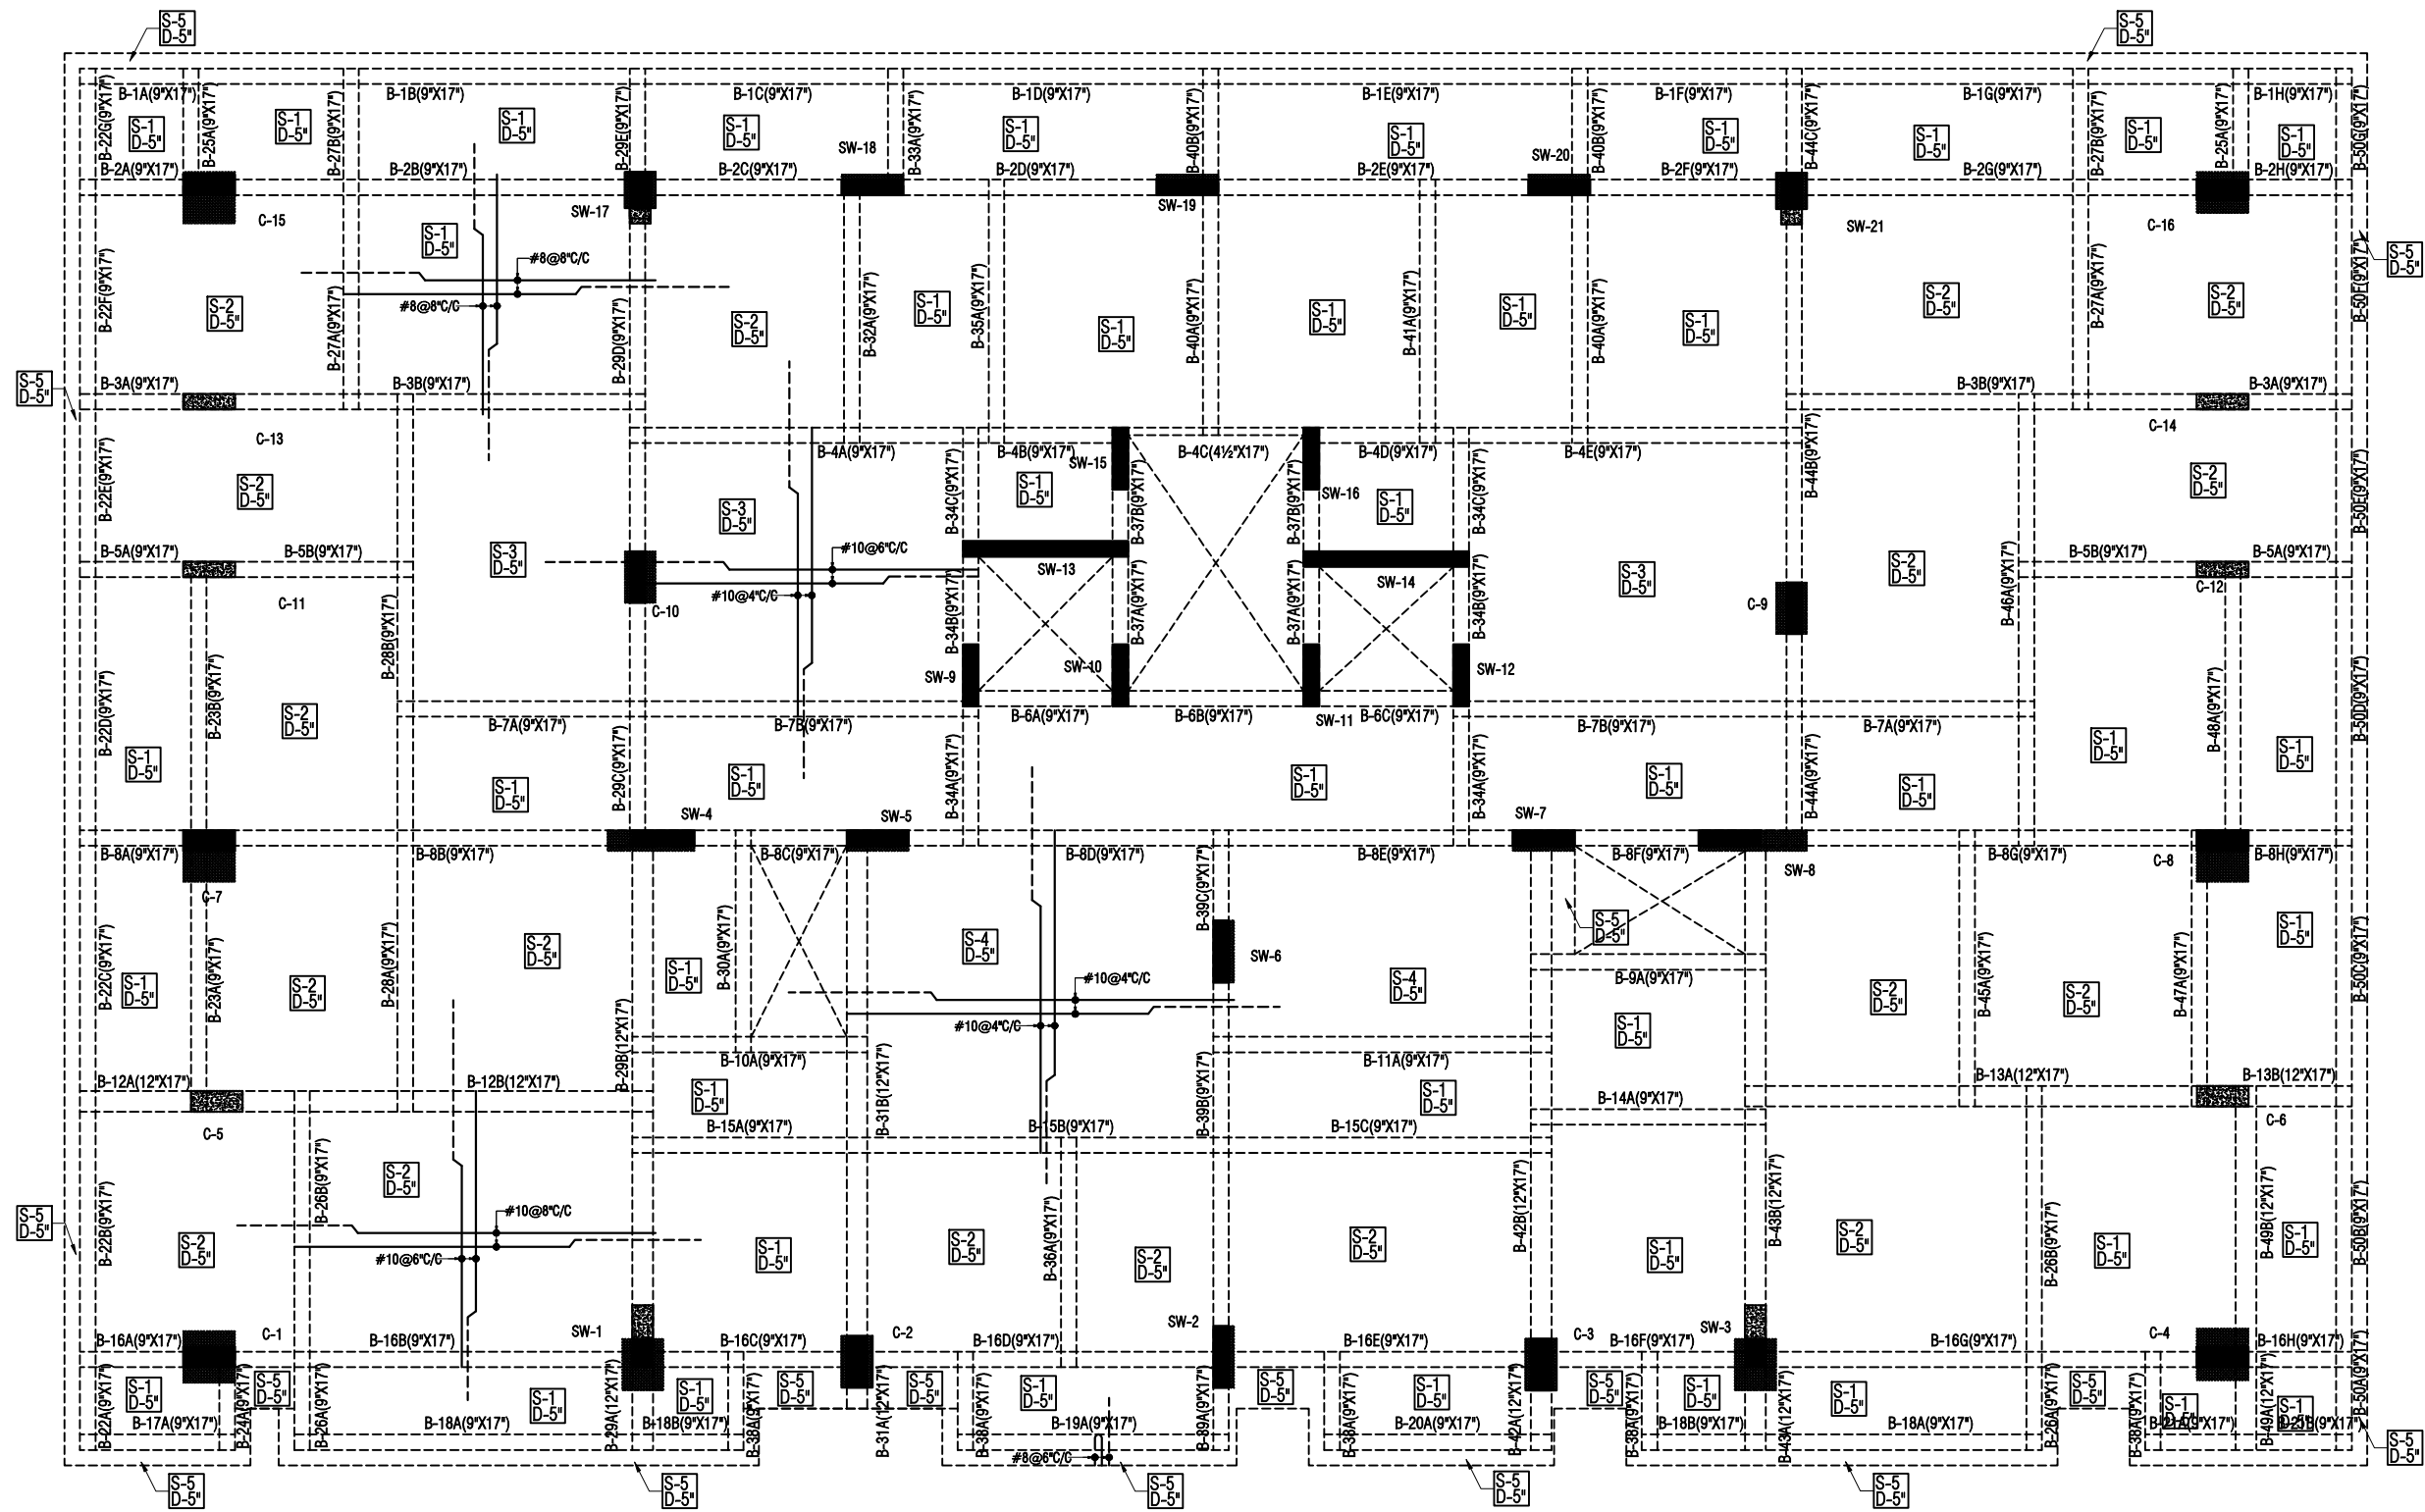


ADVANCE COPY

CONC. GRADE:- M-25 (1:1:2/MIX DESIGN)
STEEL GRADE:- Fe-550 D

Sunil Goyal
For PRIMETECH DESIGN CONSULTANTS

SUNIL GOYAL
M.Tech. Earthquake, B.E. CIVIL, L.M.I.S.E.T.
B-1, Ashok Vihar, Malviya Nagar, Jaipur -302 017

CLIENT:	VIAAN BUILDERS & DEVELOPERS		
PROJECT:	PROPOSED RESIDENTIAL BUILDING "VIAAN'S RADIANT" AT PLOT NO. A-99 & A-100 NARAYANPURI-A, JAIPUR		
DRAWING TITLE:	TYPICAL FLOOR (ROOF) LVL. FRAMING PLAN		
ARCHITECTS:	SPACE GRID C-49-B-4, VIDYA APARTMENT, PARAS MARG, NEAR JANTA STORE, BAPU NAGAR		
DRAWN BY:	KRISHNA	DRAWING NO.	S-12
CHECKED BY:	ARUN	REVISION NO.	R-00
SCALE:	N.T.S.	DATE:	JULY 26/2024
STRUCTURAL CONSULTANT:	PRIME TECH DESIGN CONSULTANTS 54, VINOBA NAGAR, GIRDHAR MARG, MALVIYA NAGAR, JAIPUR-17 M: 94142 97788, T: 0141-3557508 E: ptdc@jaipur@gmail.com		

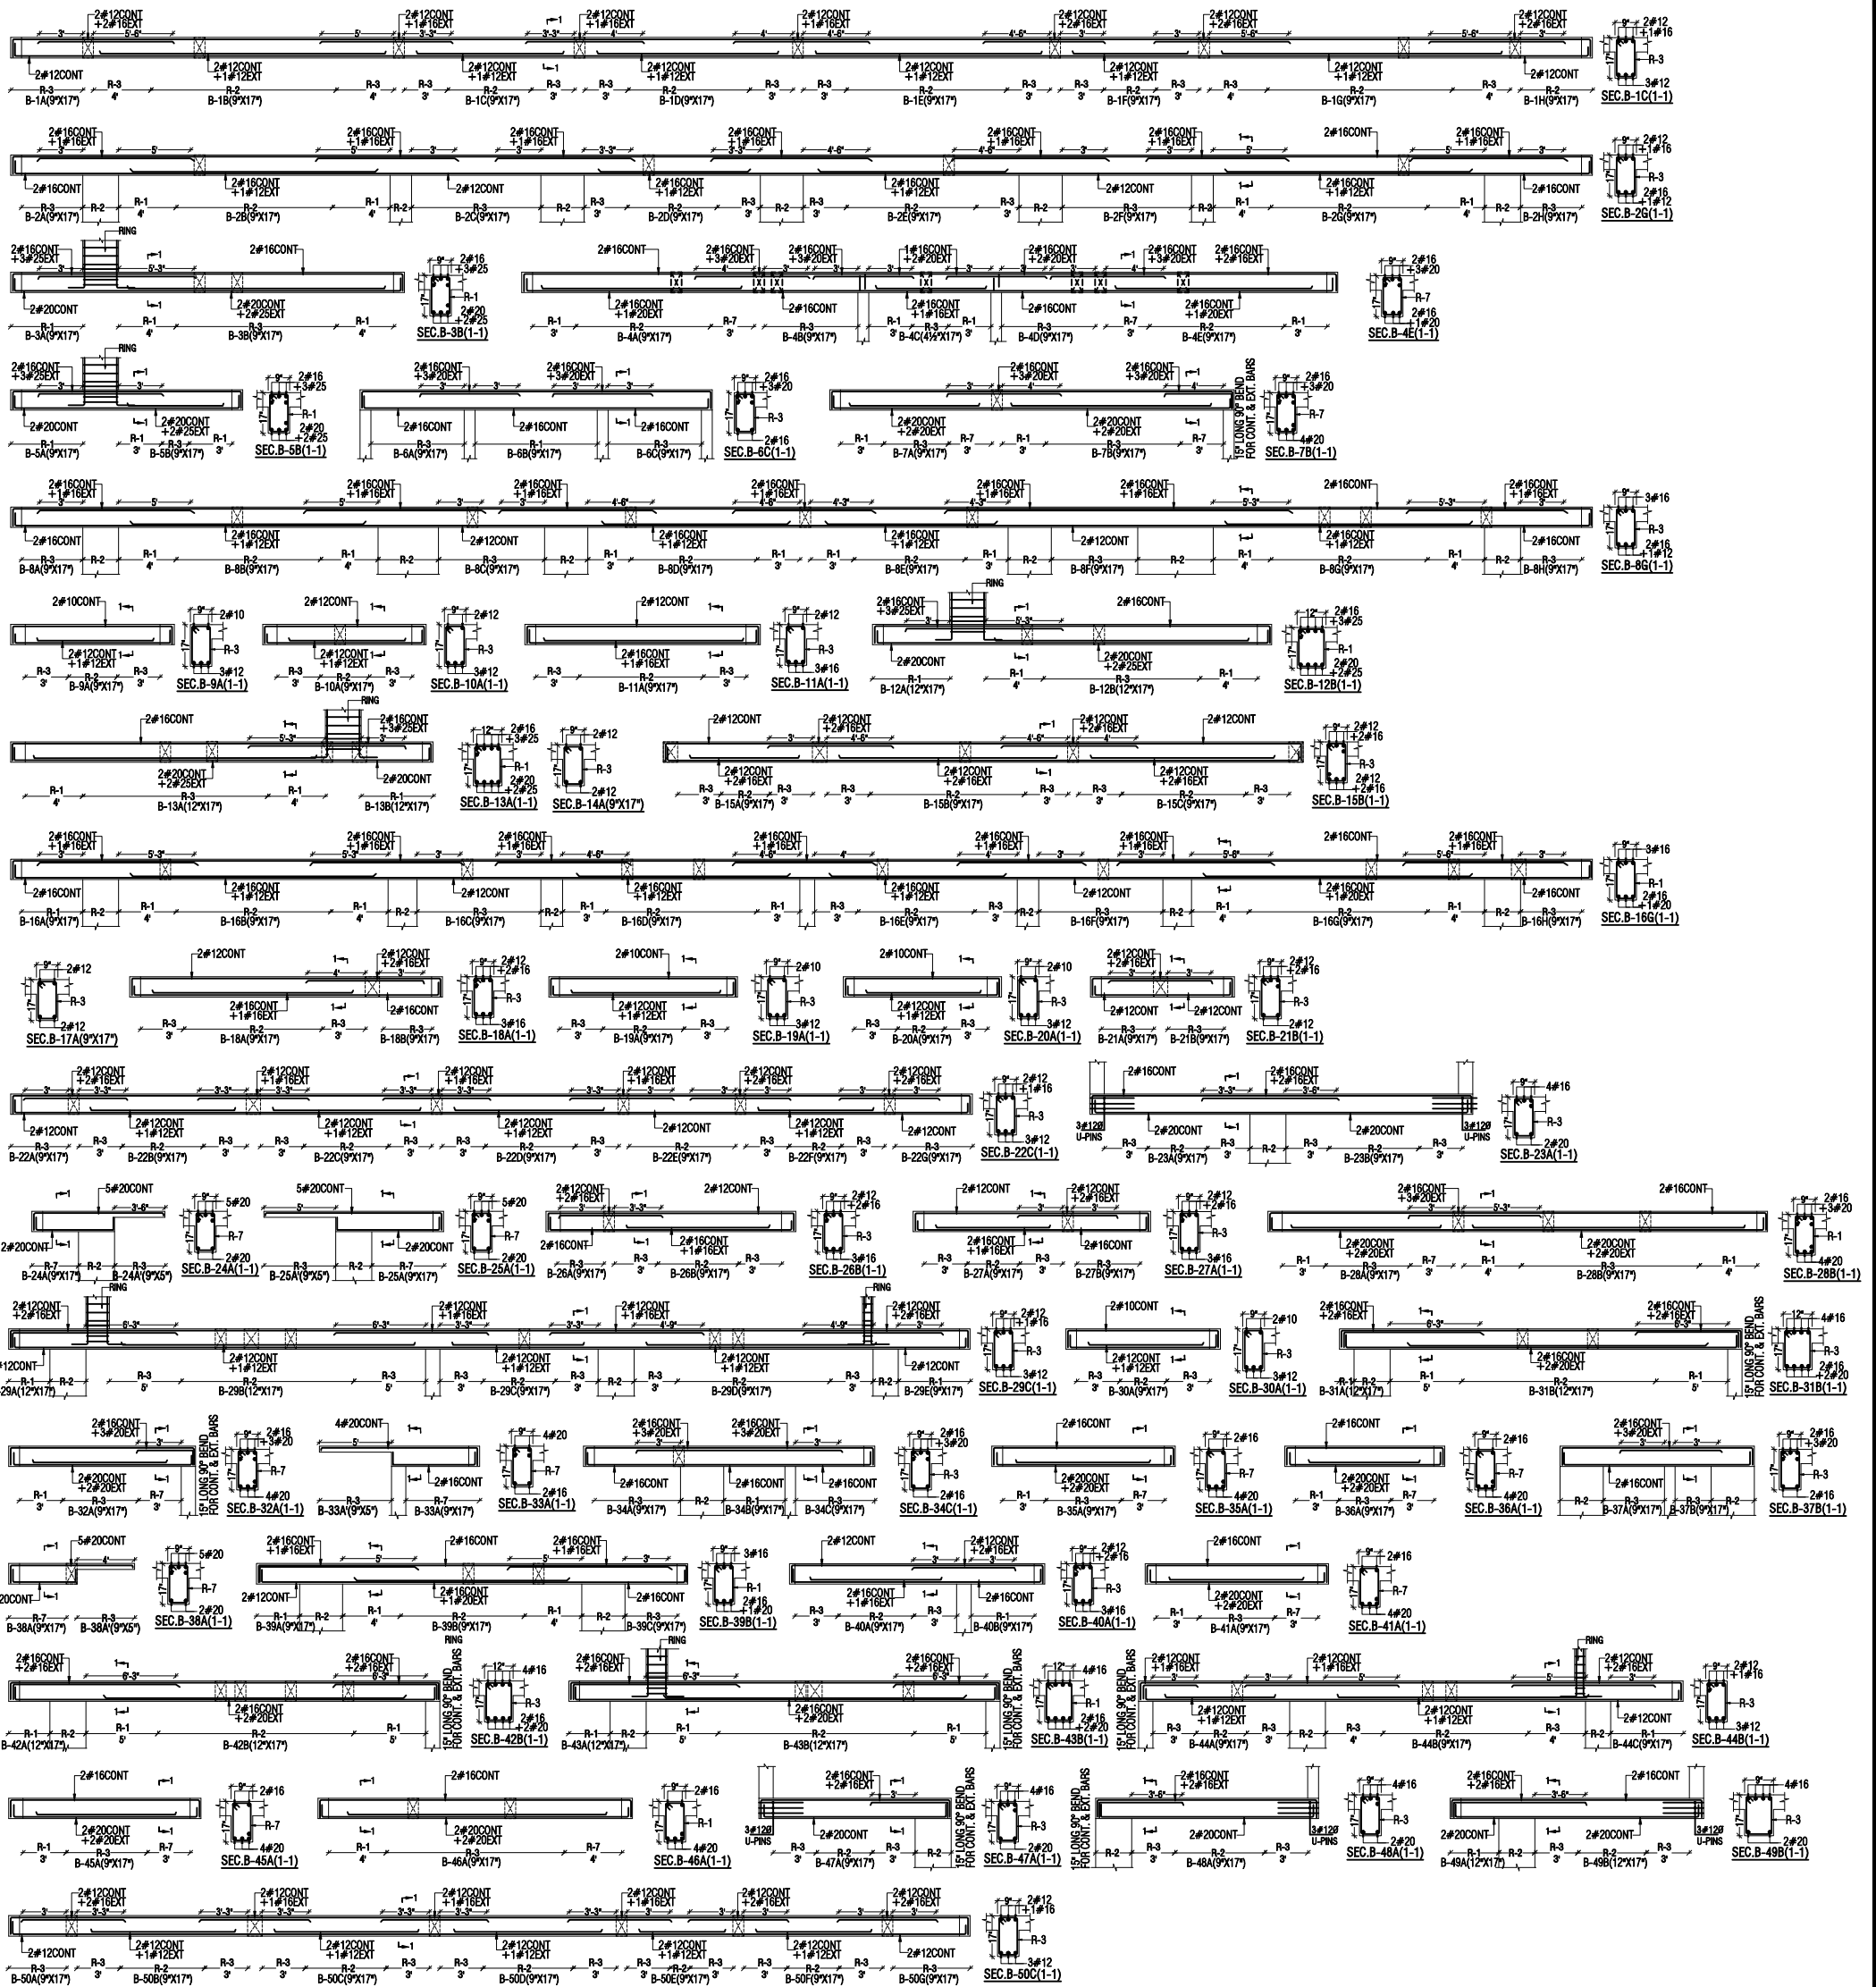


NOTES

1. MIX OF CONCRETE SHALL BE M-25 (1:1.2 OR DESIGN MIX)
2. FOR BEAMS TERMINATING ON COLUMN, TOP EXTRA BARS SHALL BE PROVIDED BEFORE LOWERING DOWN THE BEAM
3. MAXIMUM NO. OF BARS IN A SINGLE LAYER SHALL BE 3 FOR 9" WIDE BEAM
4. THE GAP BETWEEN TWO LAYER OF BARS EITHER ON TOP OR BOTTOM SHALL BE 1"



CONC. GRADE:- M-25 (1:1.2/MIX DESIGN)

STEEL GRADE:- Fe-550 D

ADVANCE COPY

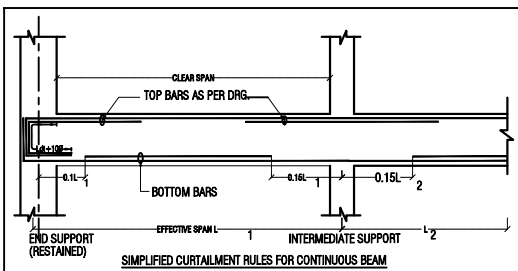

RINGS DETAIL
 R-1 = #8@4"/C/C
 R-2 = #8@8"/C/C
 R-3 = #8@6"/C/C
 R-4 = 4-L#8@4"/C/C
 R-5 = 4-L#8@8"/C/C
 R-6 = 4-L#8@6"/C/C
 R-7 = #10@4"/C/C
 R-8 = #10@8"/C/C
 R-9 = #10@6"/C/C
 R-10 = 4-L#10@4"/C/C
 R-11 = 4-L#10@8"/C/C
 R-12 = 4-L#10@6"/C/C

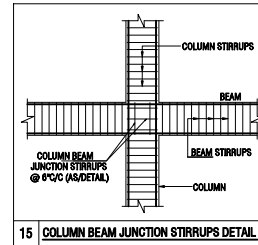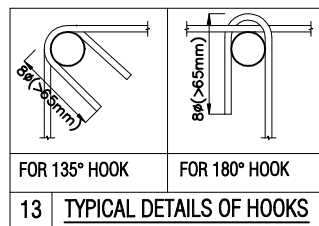

Sunil Goyal
 For PRIME TECH DESIGN CONSULTANTS

SUNIL GOYAL
 M.Tech. Earthquake, B.E. CIVIL, M.I.S.E.T.
 B-1, Ashok Vihar, Malviya Nagar, Jaipur - 302 017

CLIENT:	MAAN BUILDERS & DEVELOPERS
PROJECT:	PROPOSED RESIDENTIAL BUILDING "MAAN RADIANT" AT PLOT NO. A-99 & A-100 NARAYANPURA, JAIPUR
DRAWING TITLE:	TYPICAL FLOOR (ROOF) LVL. BEAM DETAIL
ARCHITECTS:	SPACE GRID C-40, B-4, VERA APARTMENT, PHAS NAGAR, NEAR JALDI STORE, JAIPUR, INDIA
DRAWN BY:	KRISHNA
CHECKED BY:	ARUN
SCALE:	N.T.S.
DATE:	JULY 26/2024
STRUCTURAL CONSULTANT:	PRIME TECH DESIGN CONSULTANTS 54, VINOD NAGAR, GROUND FLOOR, MALVIYA NAGAR, JAIPUR-17 M: 94142 97788, T: 0141-3557508 E: ptdc@prtech@gmail.com