



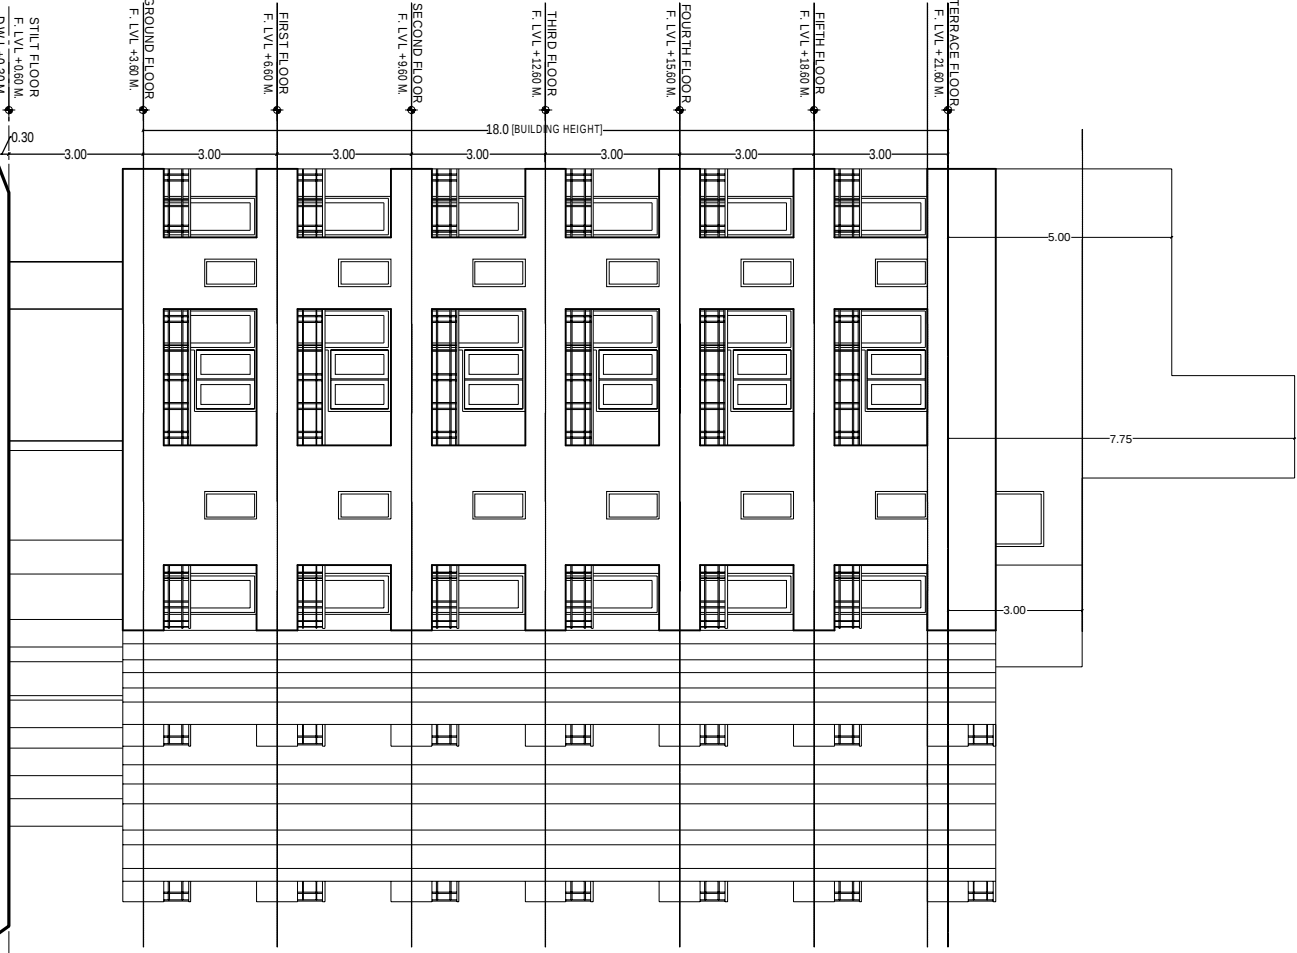


FRONT ELEVATION

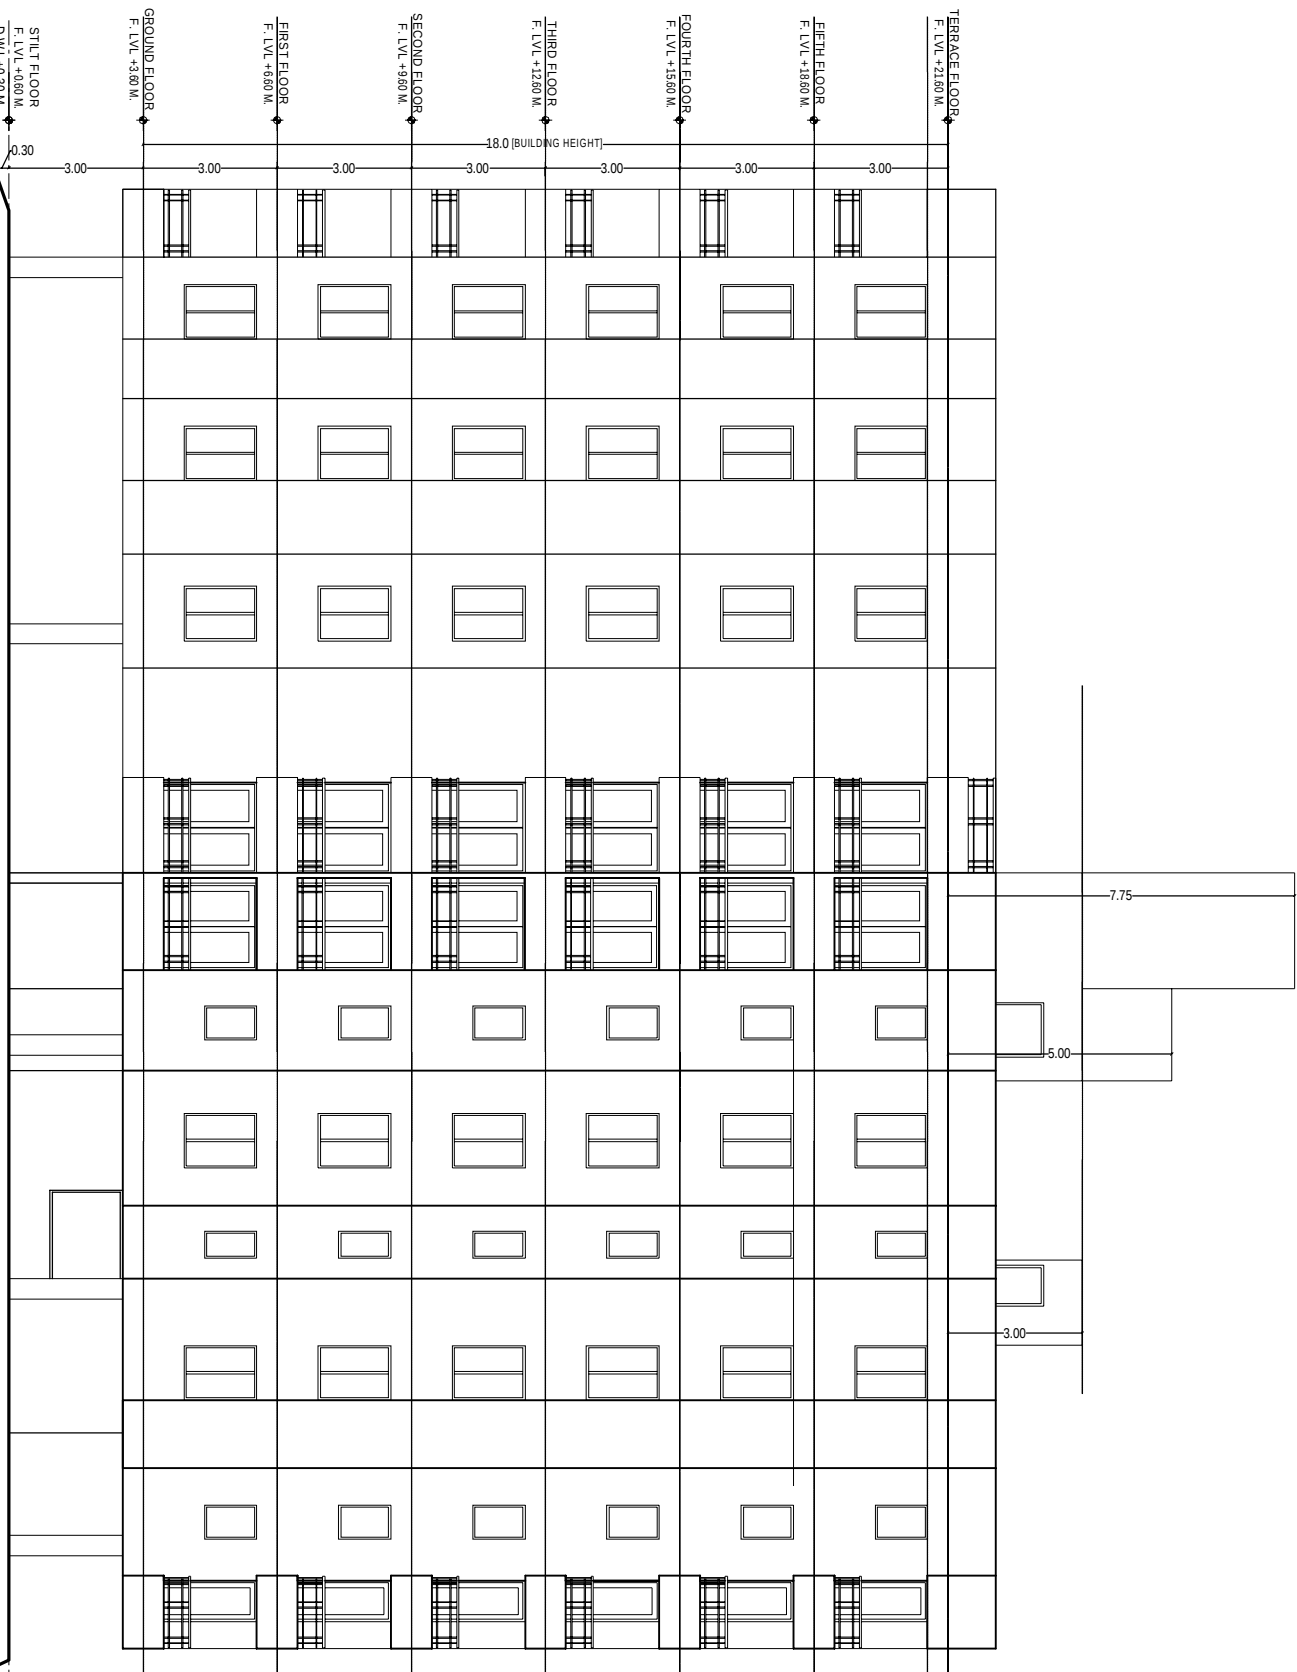


REAR SIDE ELEVATION




LEFT SIDE ELEVATION

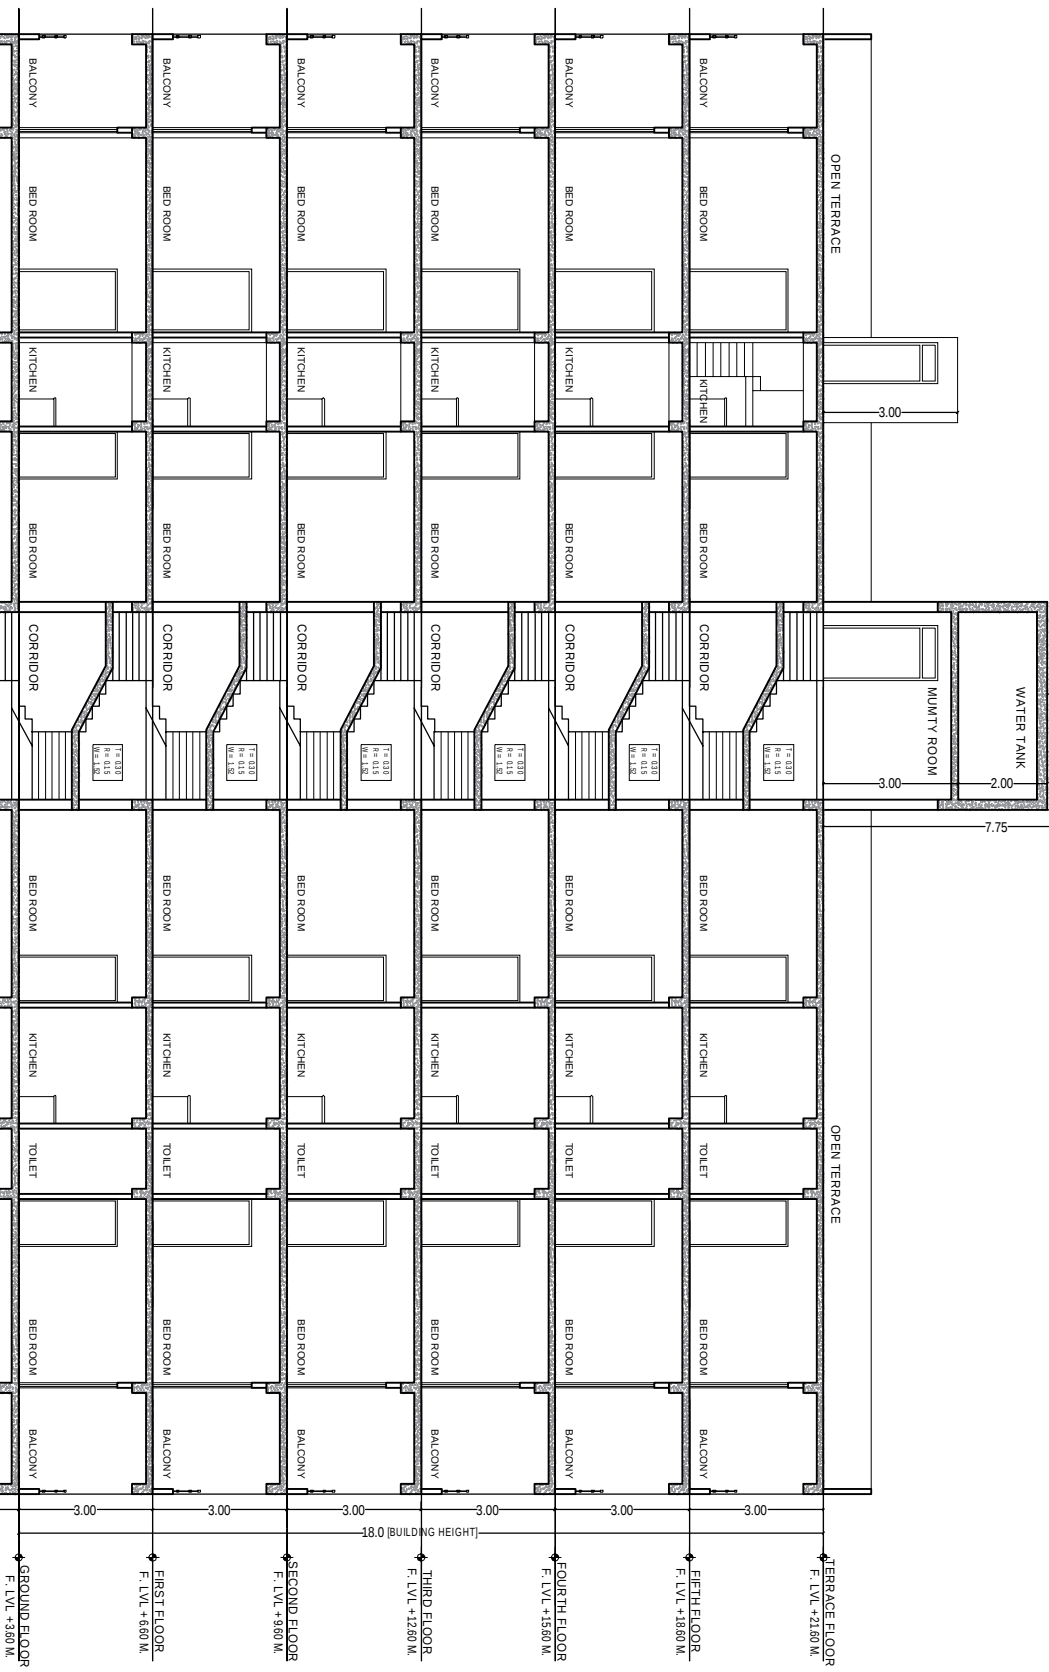

SECTION AT (S2)

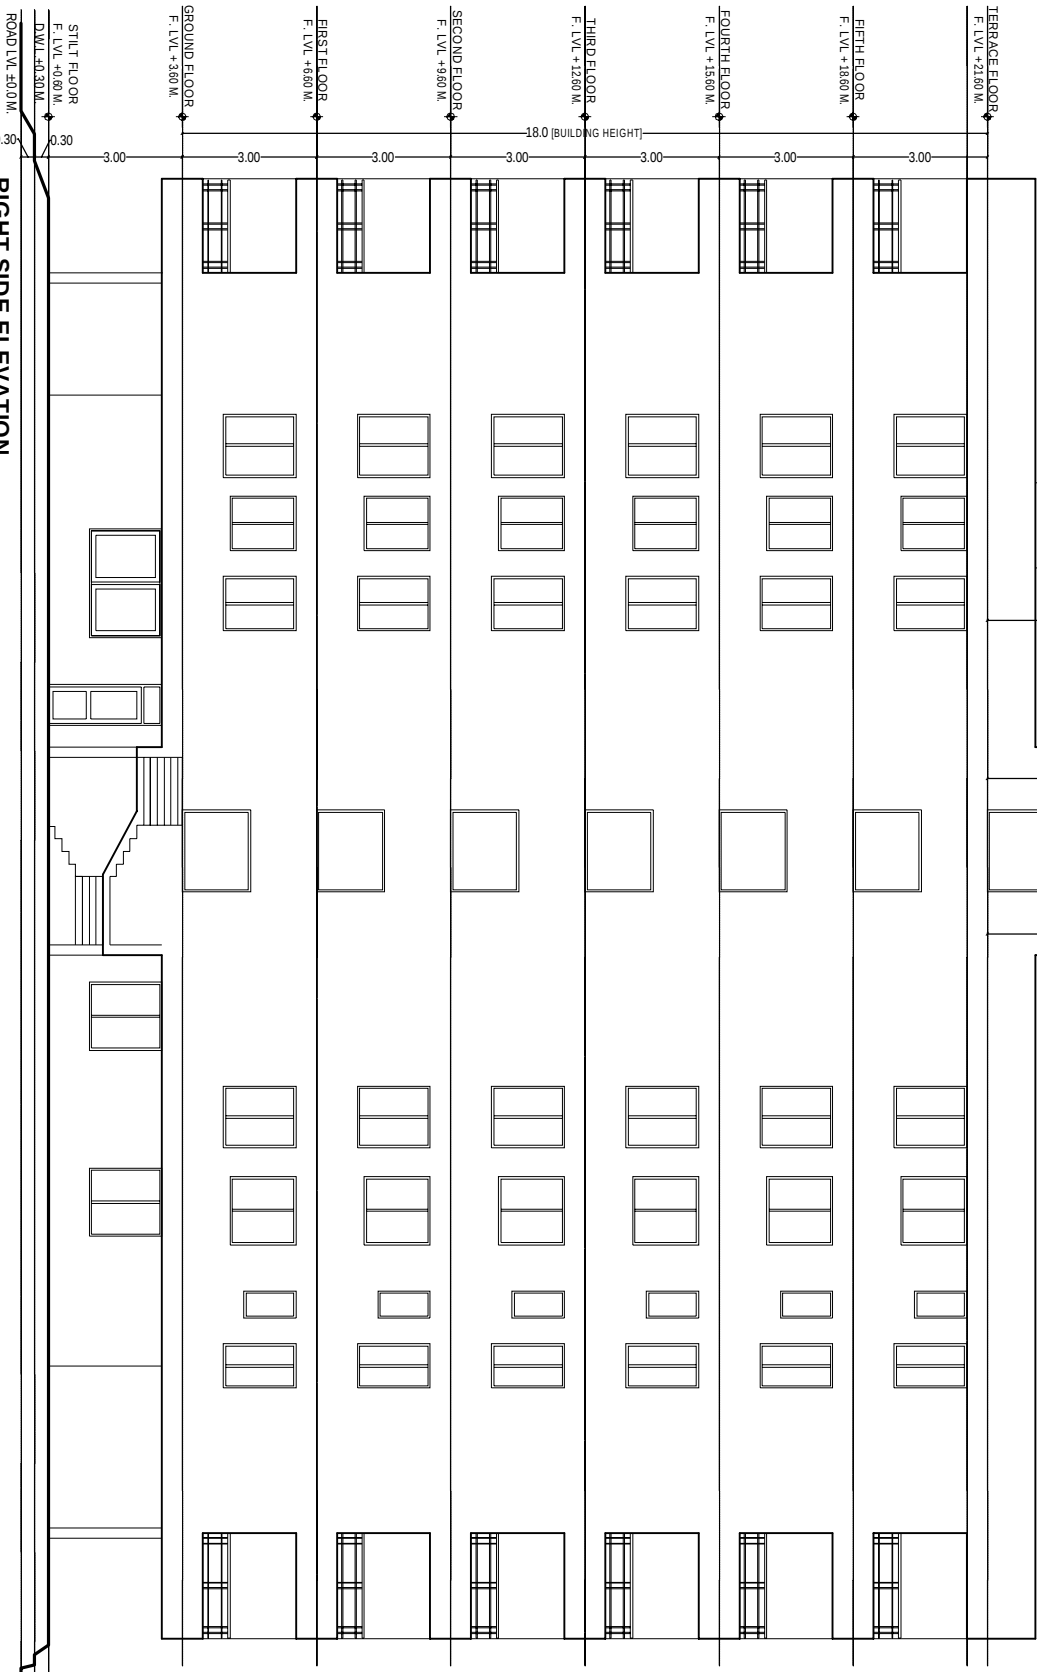

RIGHT SIDE ELEVATION

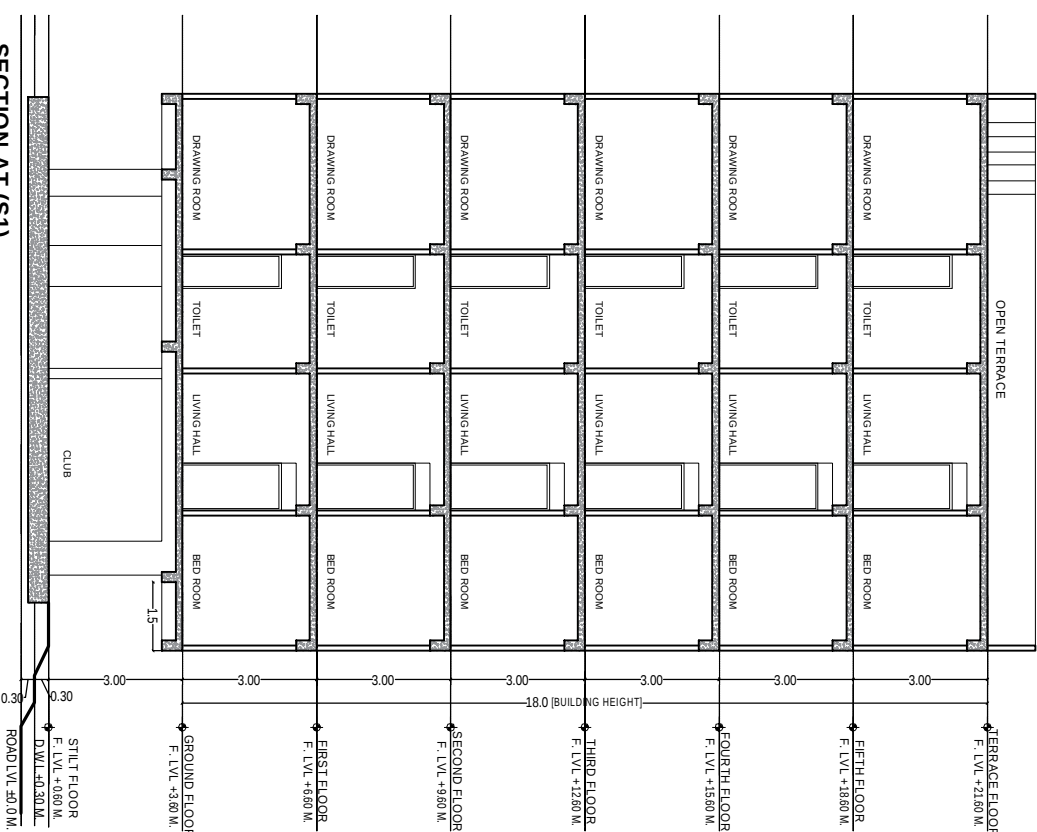

SECTION AT (S1)

PROJECT:-

M J B A T H U L Y A M II

DRAWING :-

PROPOSED BUILDING AT PLOT NO- 04 (RES.),
IN SCHEME :- SHIV SHAKTI NAGAR VISTAR
(NIJI KHATEDARI), JAIPUR


BUILDING ELEVATION & SECTION

ARCHITECT:-


SPRIBE
B-6, GANESH KRPA, MOTI MARG,
BAPU NAGAR JAIPUR - 302015,
TEL. 9314510603, 0141-4062903

OWNER:-

KUMARATI'S KUMAR
CA / 2600 / 26100

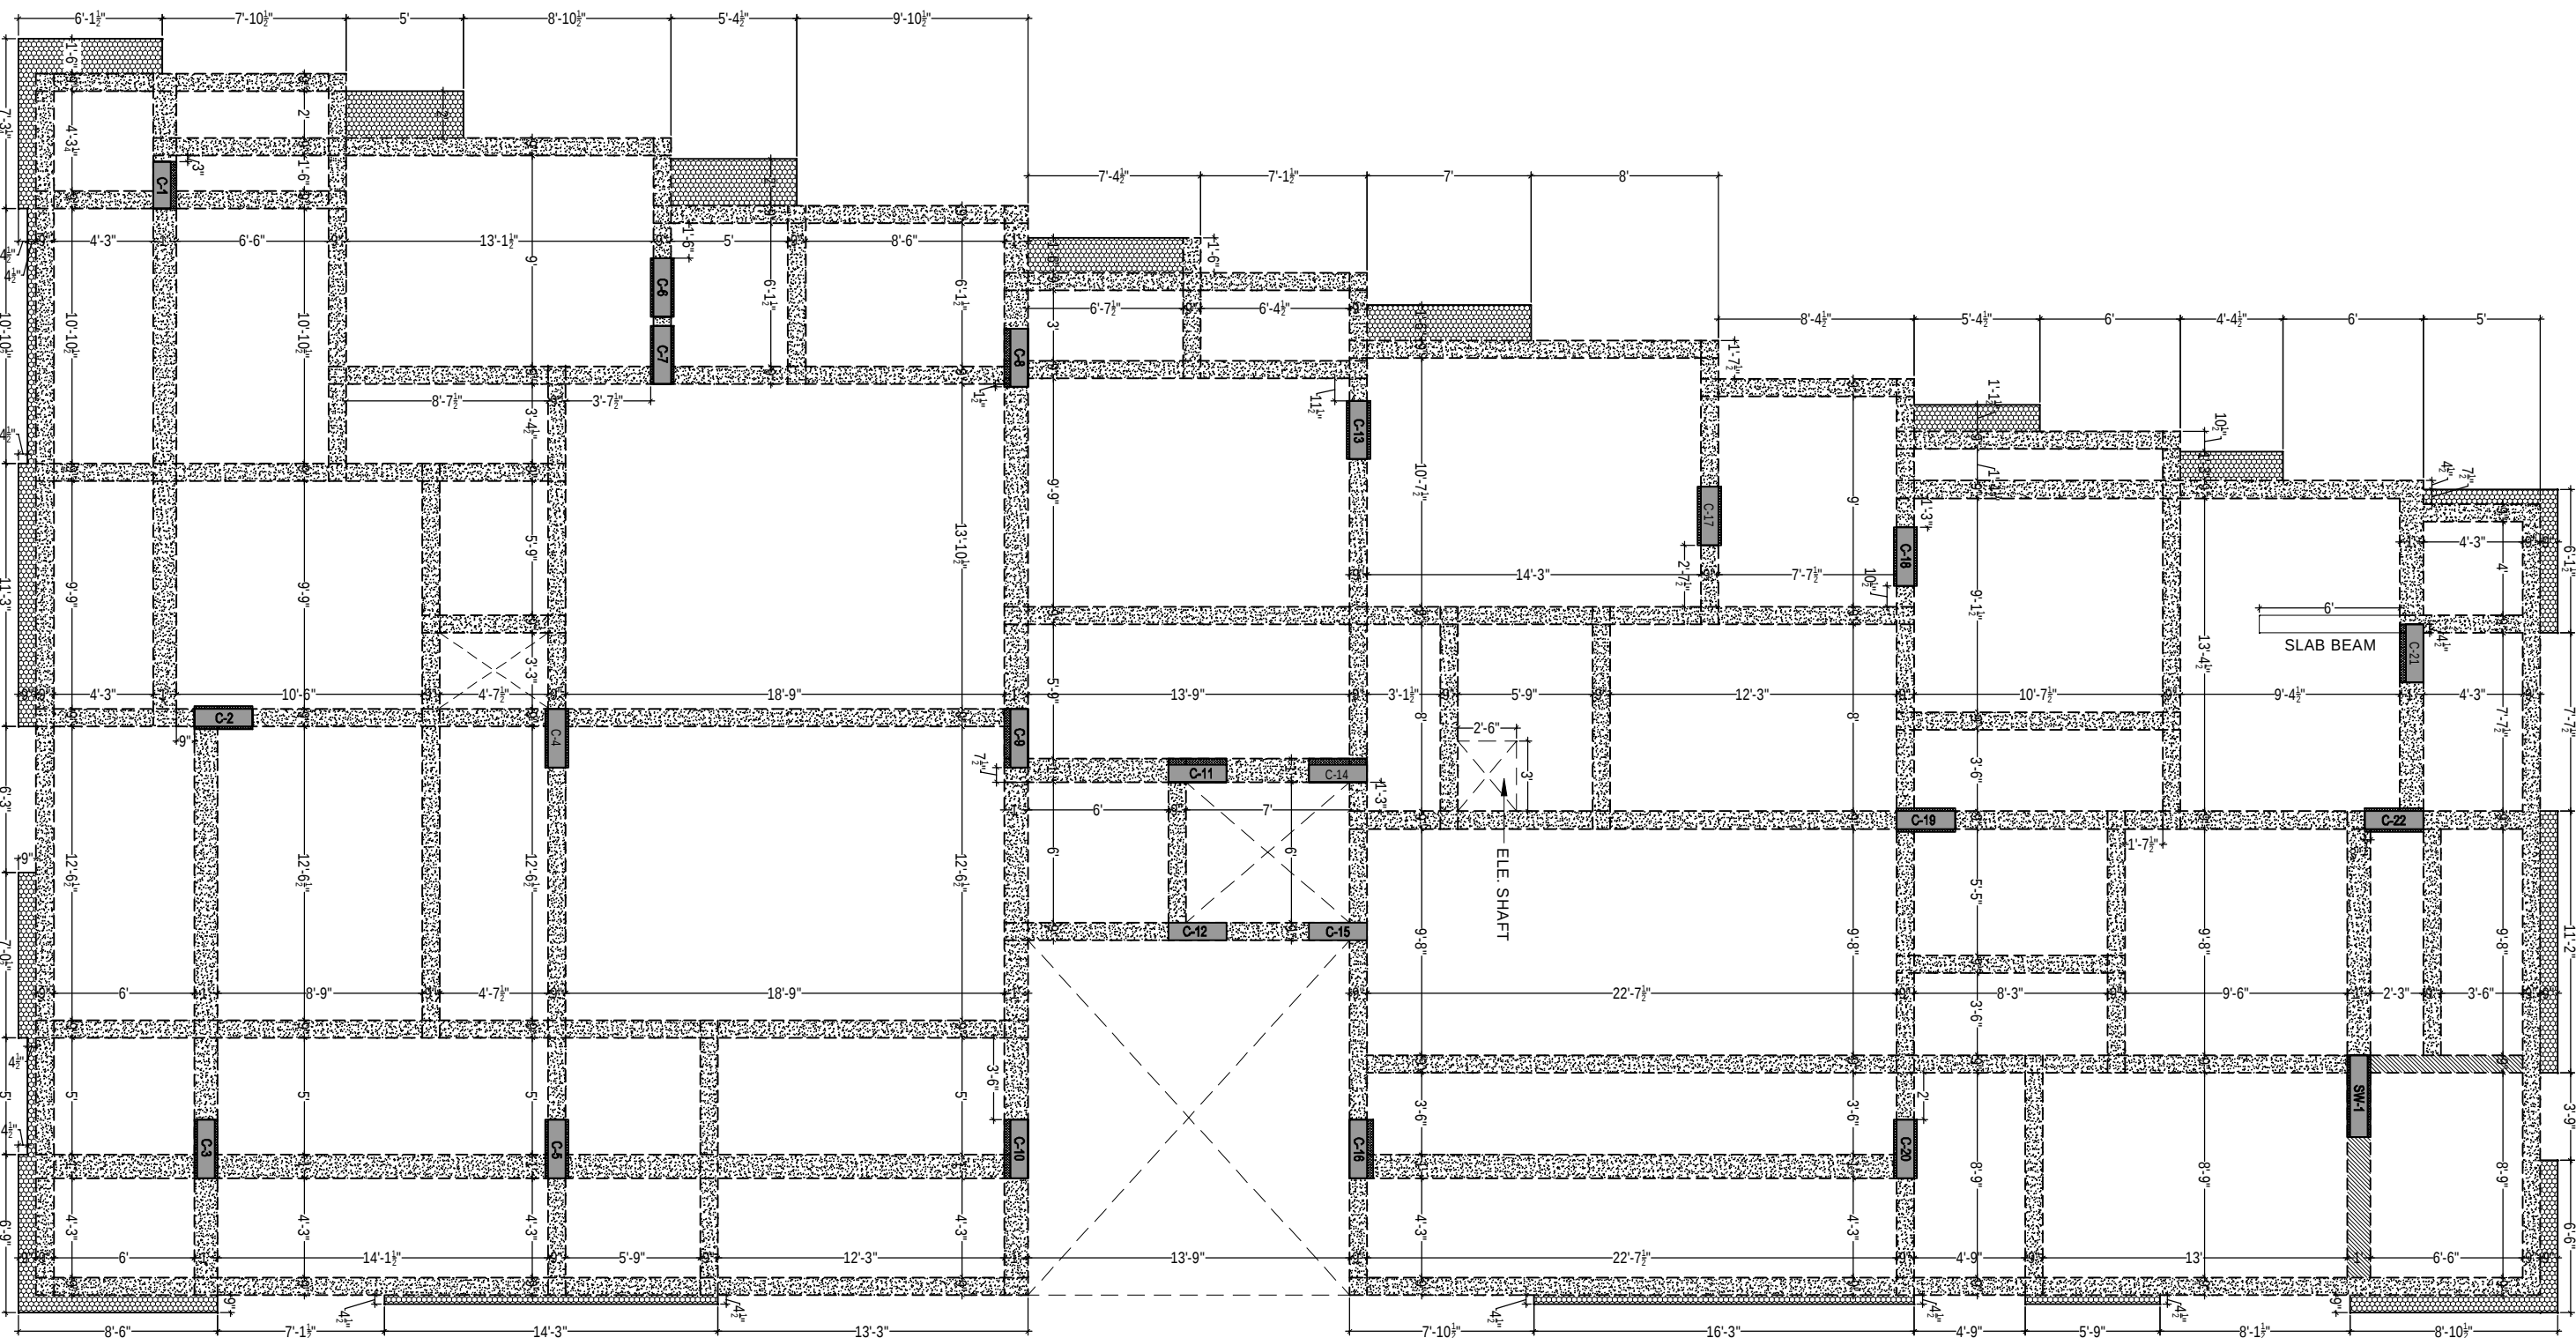

STILT ROOF SHUTTERING PLAN

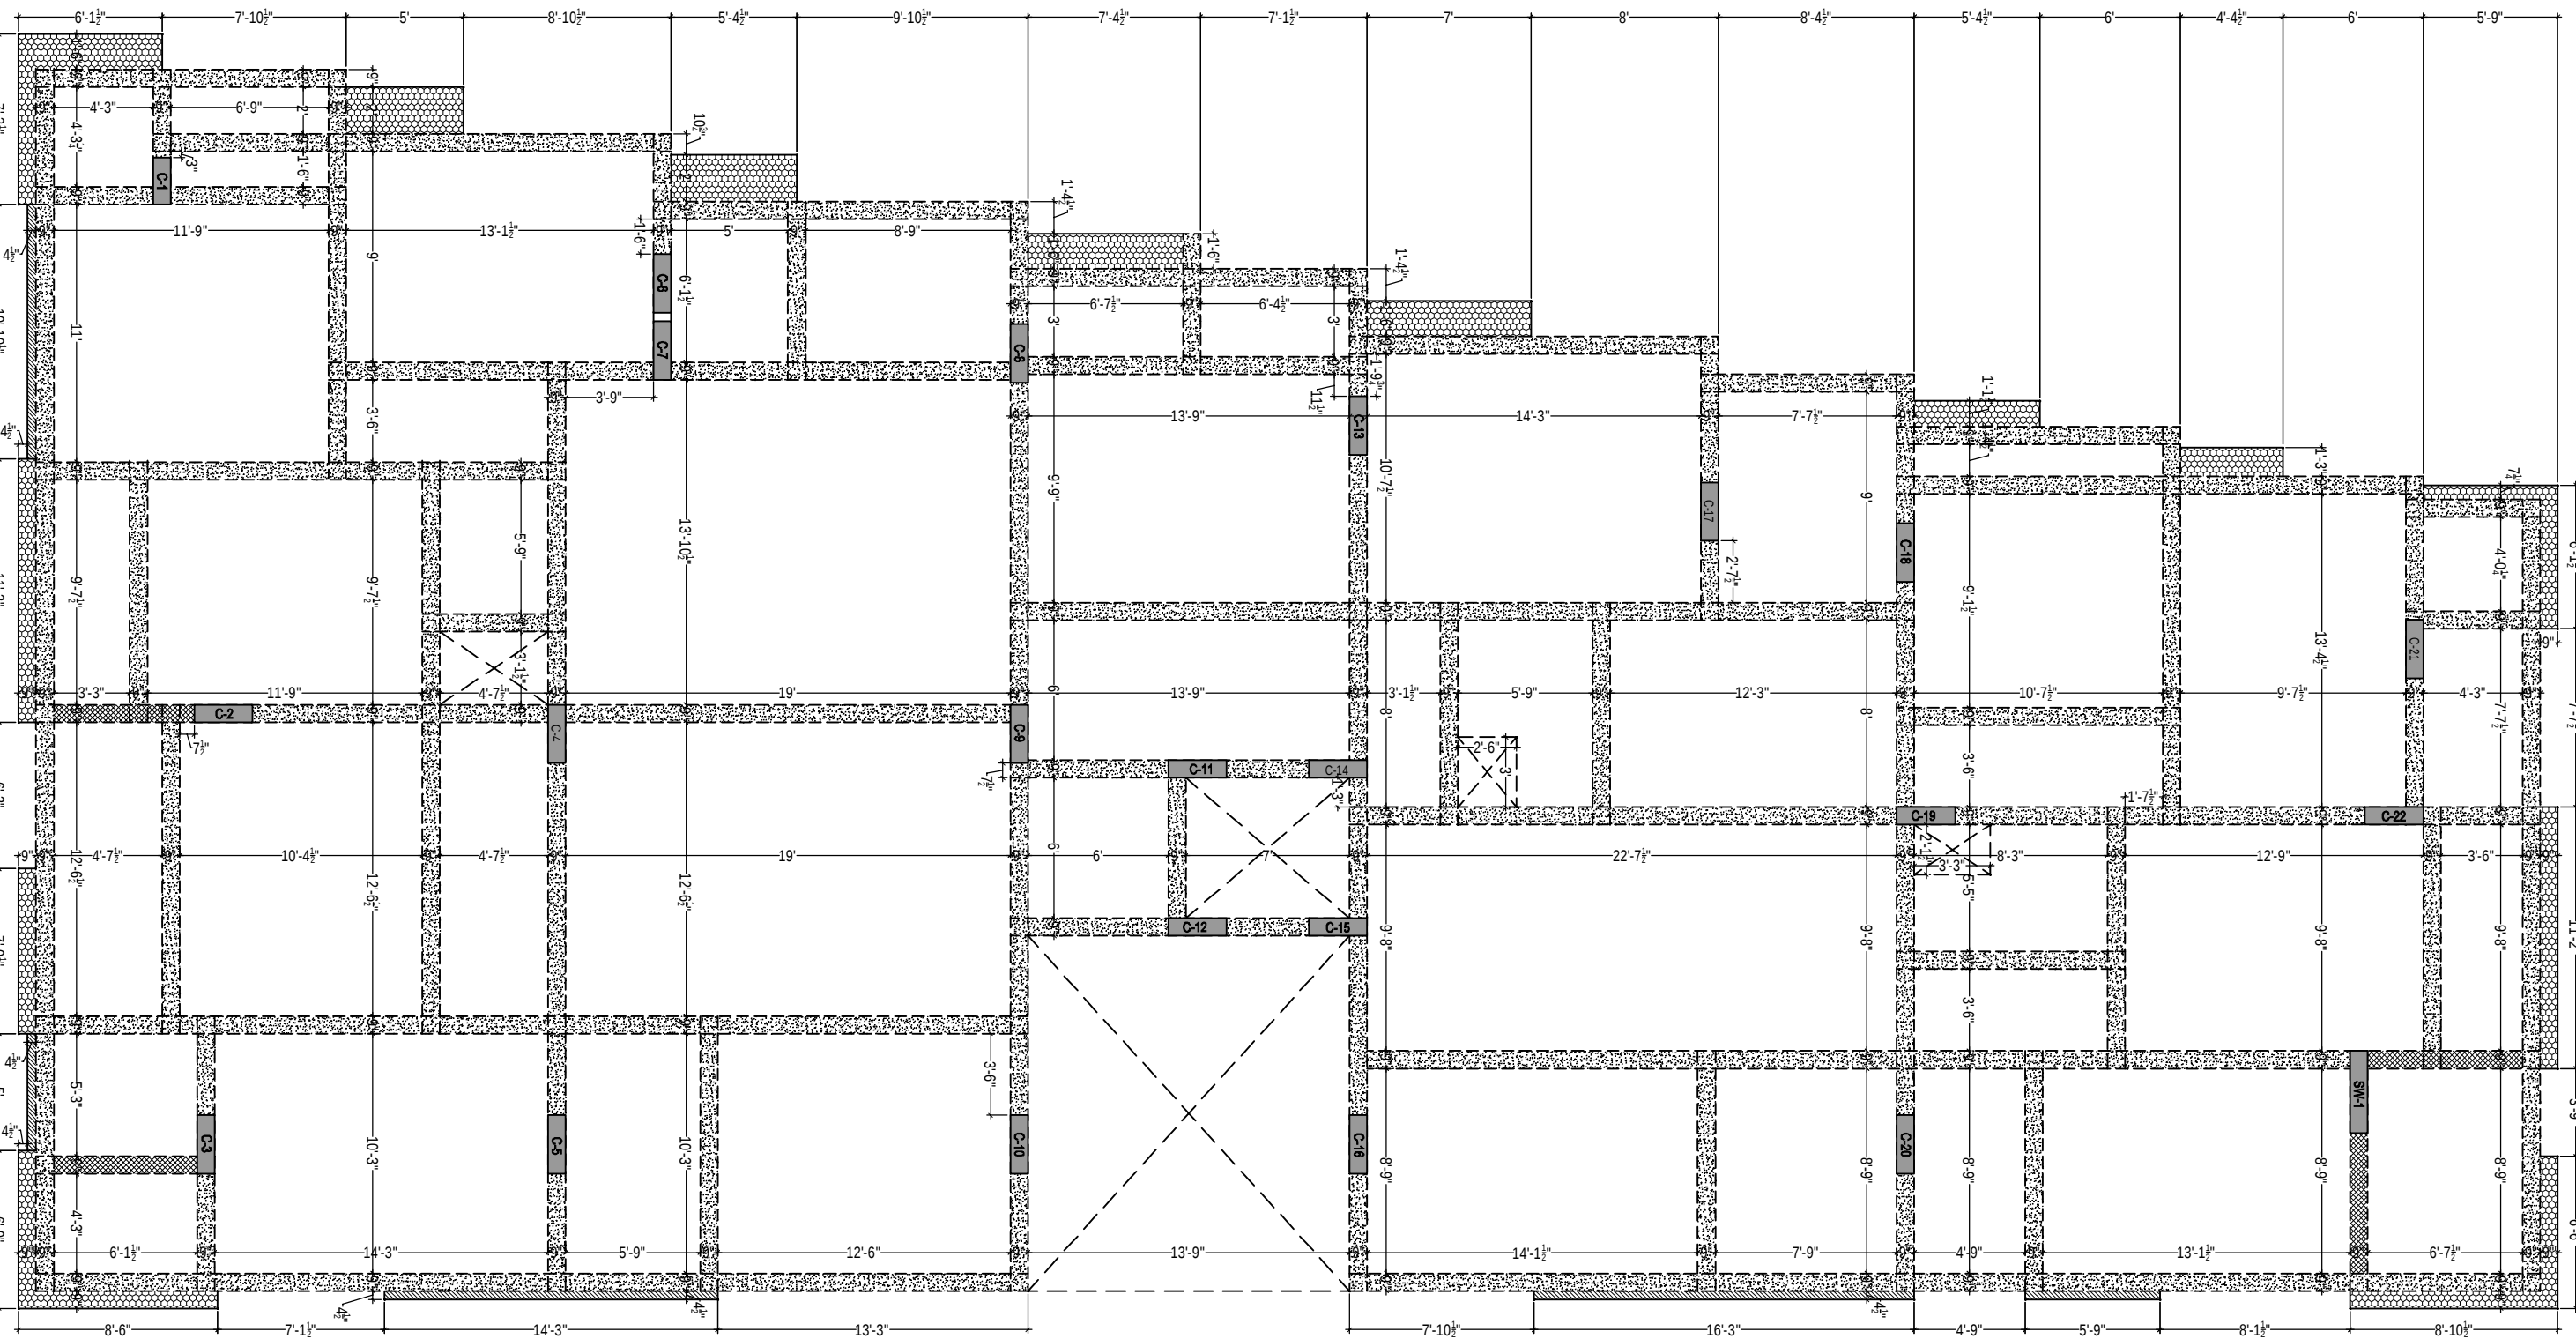

TYPICAL ROOF SHUTTERING PLAN

GROUND, 1st, 2nd, 3rd, 4th & 5th FLOOR PLAN


PROJECT:

MJB ATHULYAM II
PROPOSED BUILDING AT
PLOT NO. - 04 (RES.),
IN SCHEME :- SHIV SHAKTI NAGAR
VISTAR (NIJI KHATEDARI), JAIPUR

DRAWING:

FLOOR SHUTTERING PLAN

ARCHITECT:

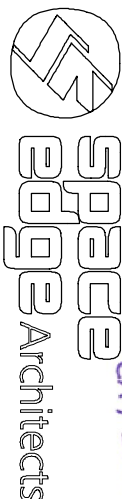


B-6, GANESH KRIPA, MOTI MARG,
BAPU NAGAR JAIPUR - 302015,
TEL. 9314510603, 0141-4062903



WORKING DRAWING

SH.NO.

01

SCALE: NTS

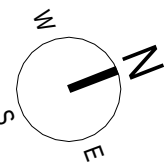

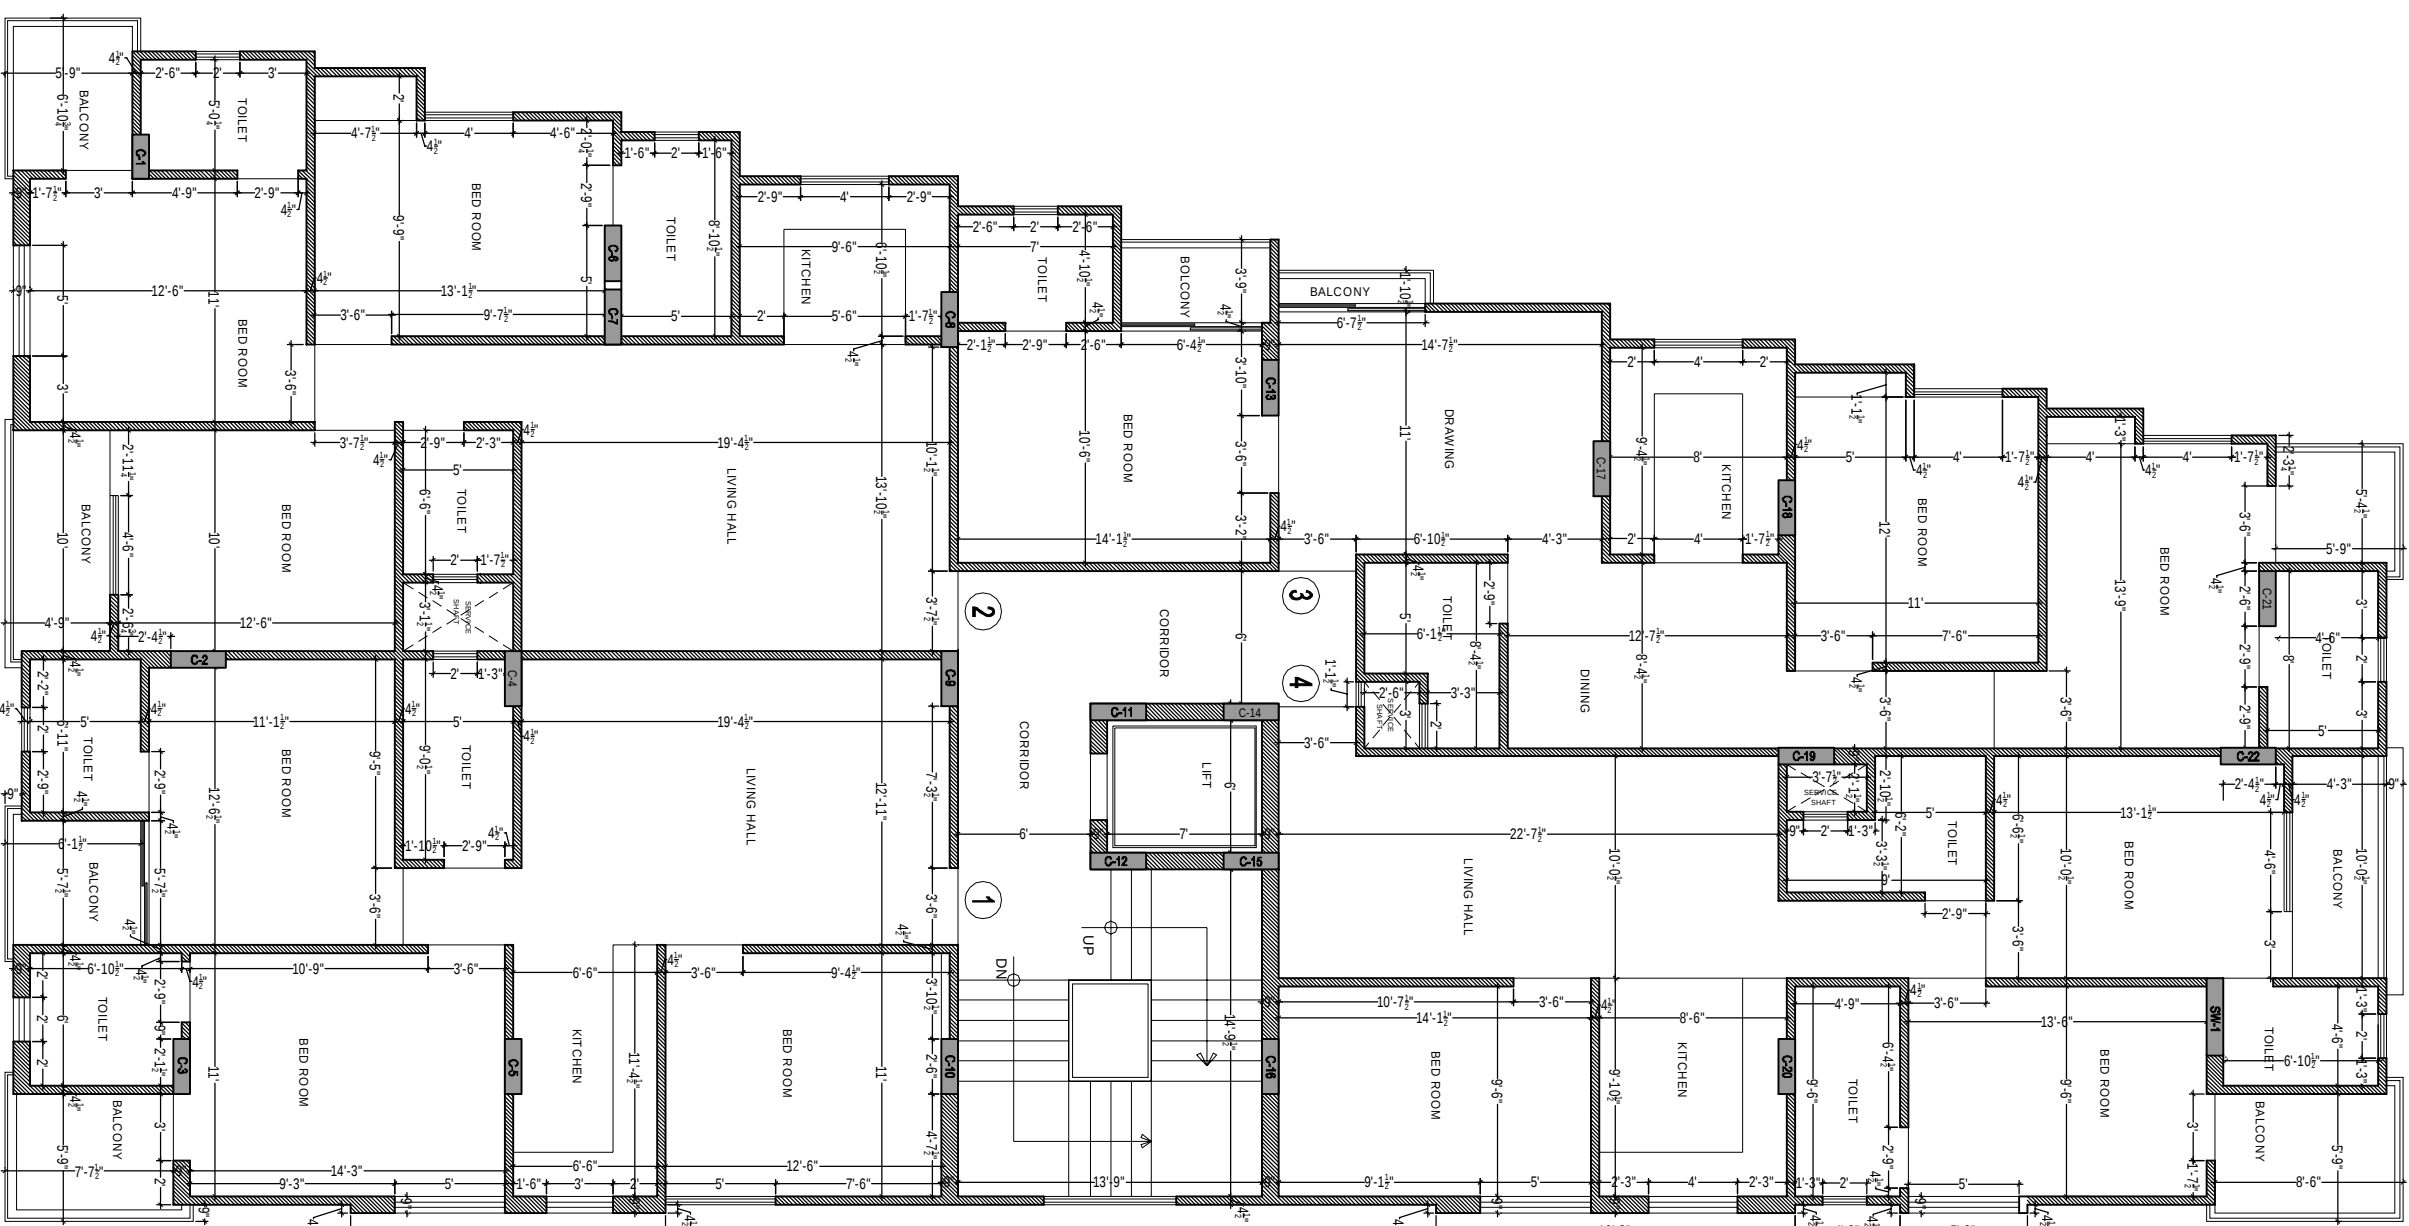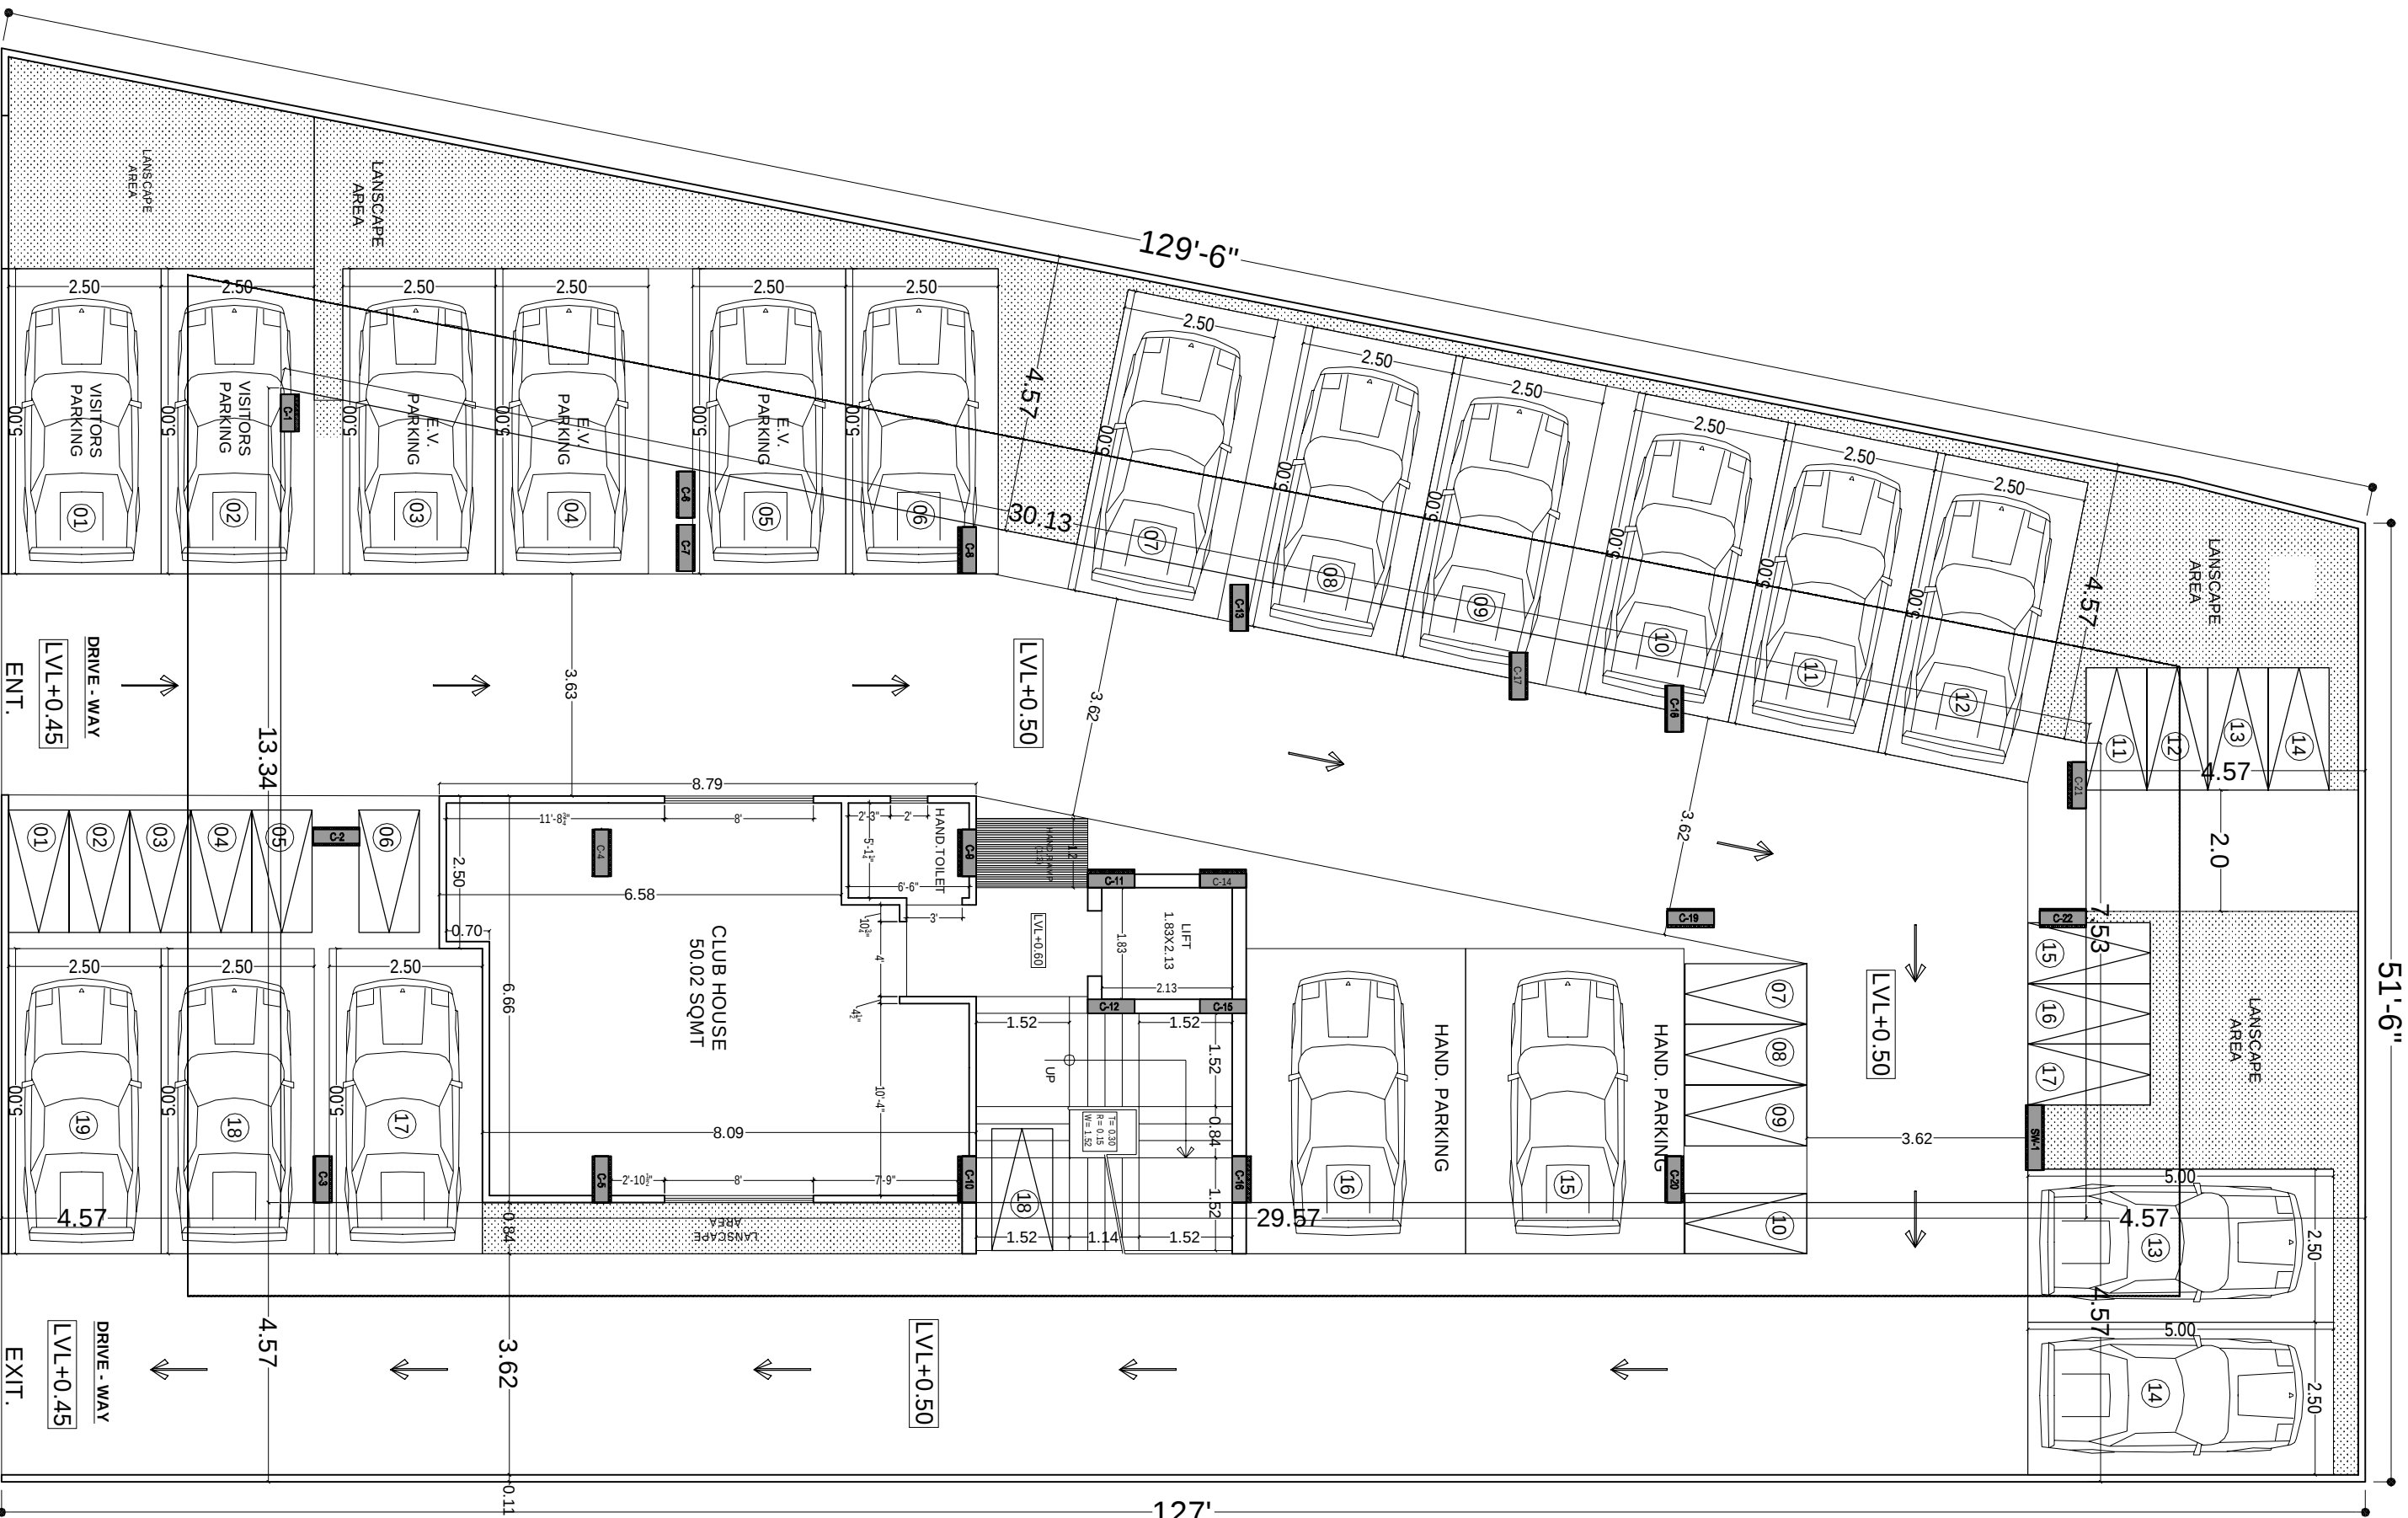


PROJECT:

MJB ATHULYAM II
PROPOSED BUILDING AT
PLOT NO. - 04 (RES.),
IN SCHEME :- SHIV SHAKTI NAGAR
VISTAR (NIJI KHATEDARI), JAIPUR

DRAWING:

FLOOR WORKING PLAN


ARCHITECT:

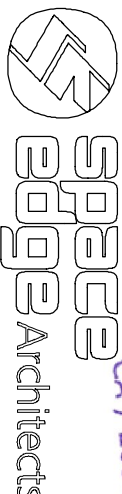


B-6, GANESH KRIPA, MOTI MARG,
BAPU NAGAR JAIPUR - 302015.
TEL. 9314510603, 0141-4062903


WORKING DRAWING

SH.NO.
01
SCALE: NTS

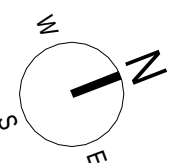


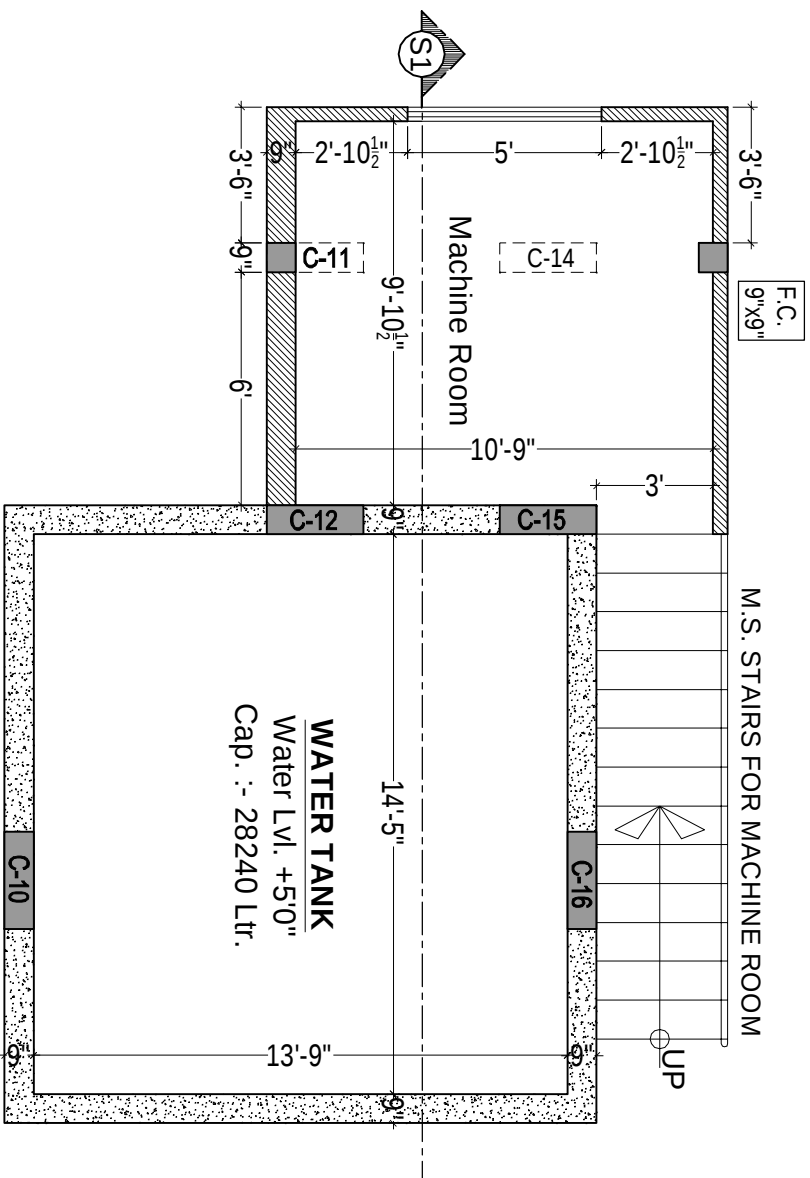


WATER TANK & MACHINE ROOM PLAN

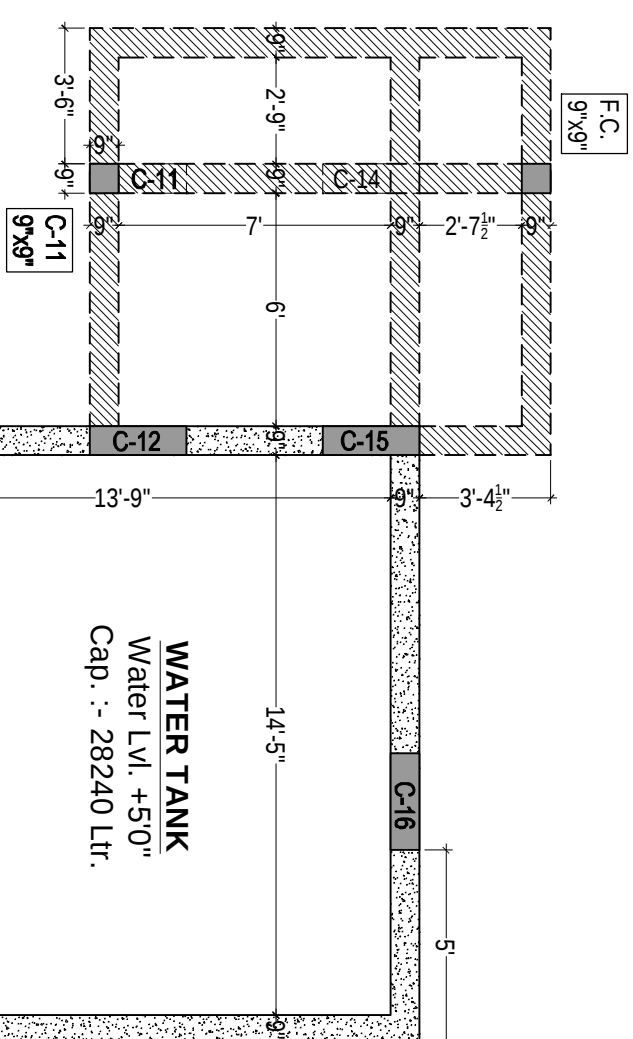


SLAB - 2
WATER TANK TOP &
MACHINE ROOM BOTTOM
SHUTTERING PLAN

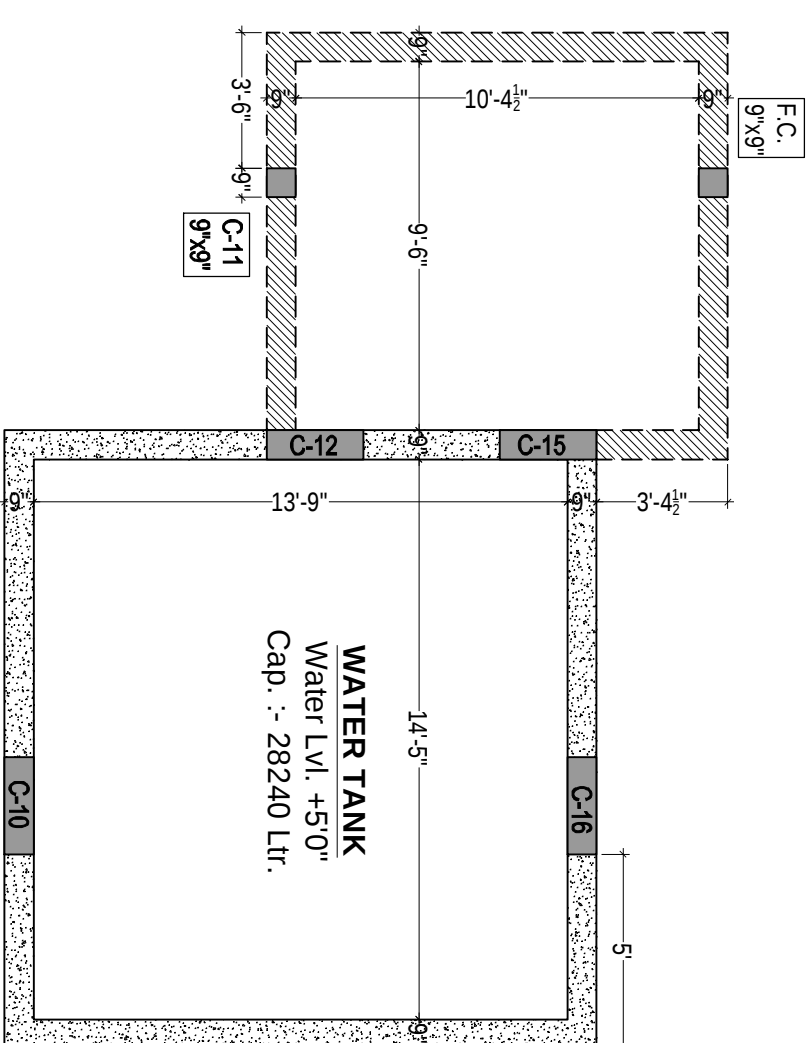


SLAB - 3
MACHINE ROOM TOP
SHUTTERING PLAN

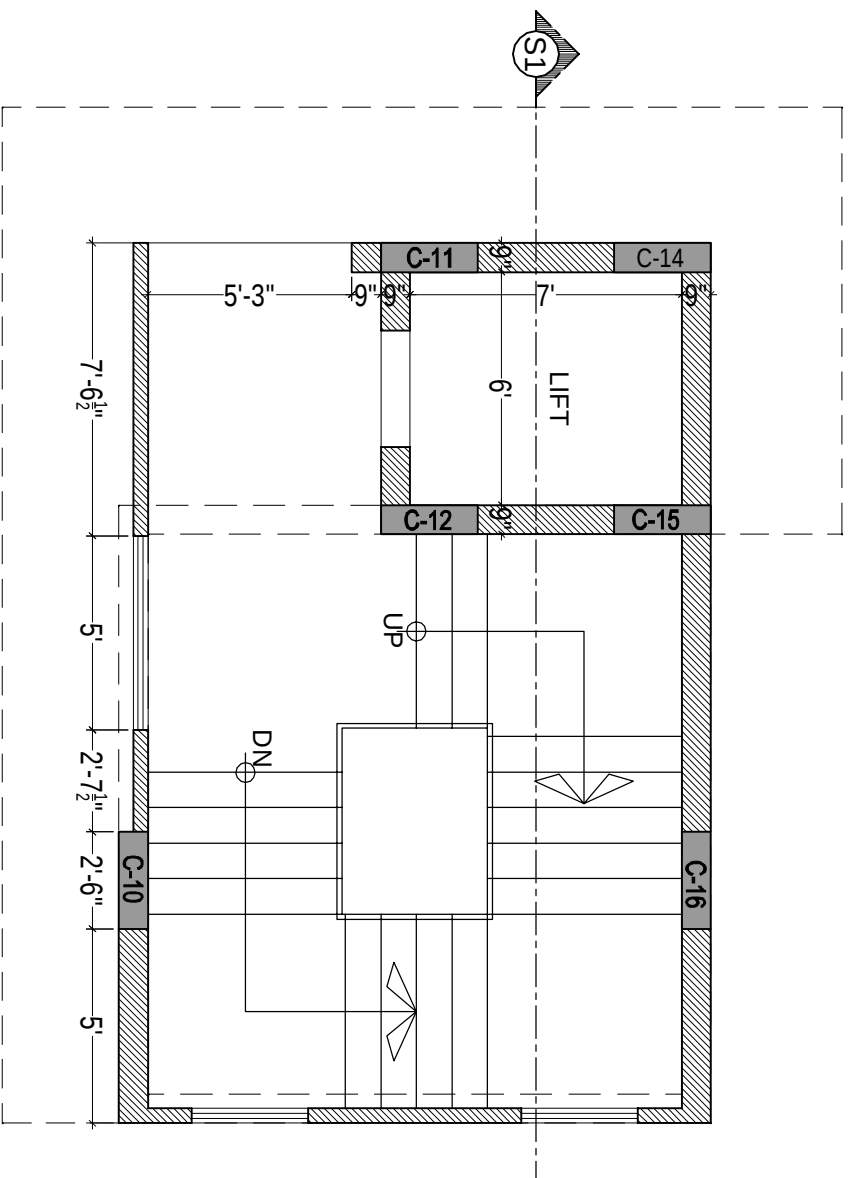

MUMTY ROOM PLAN

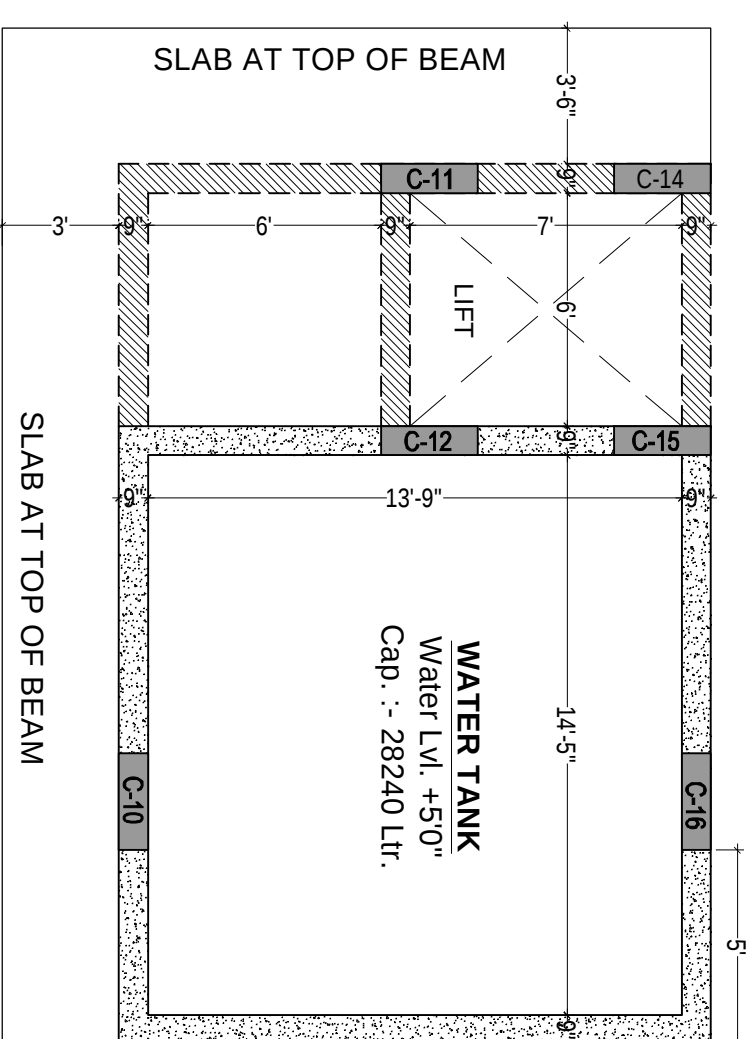

SLAB - 1

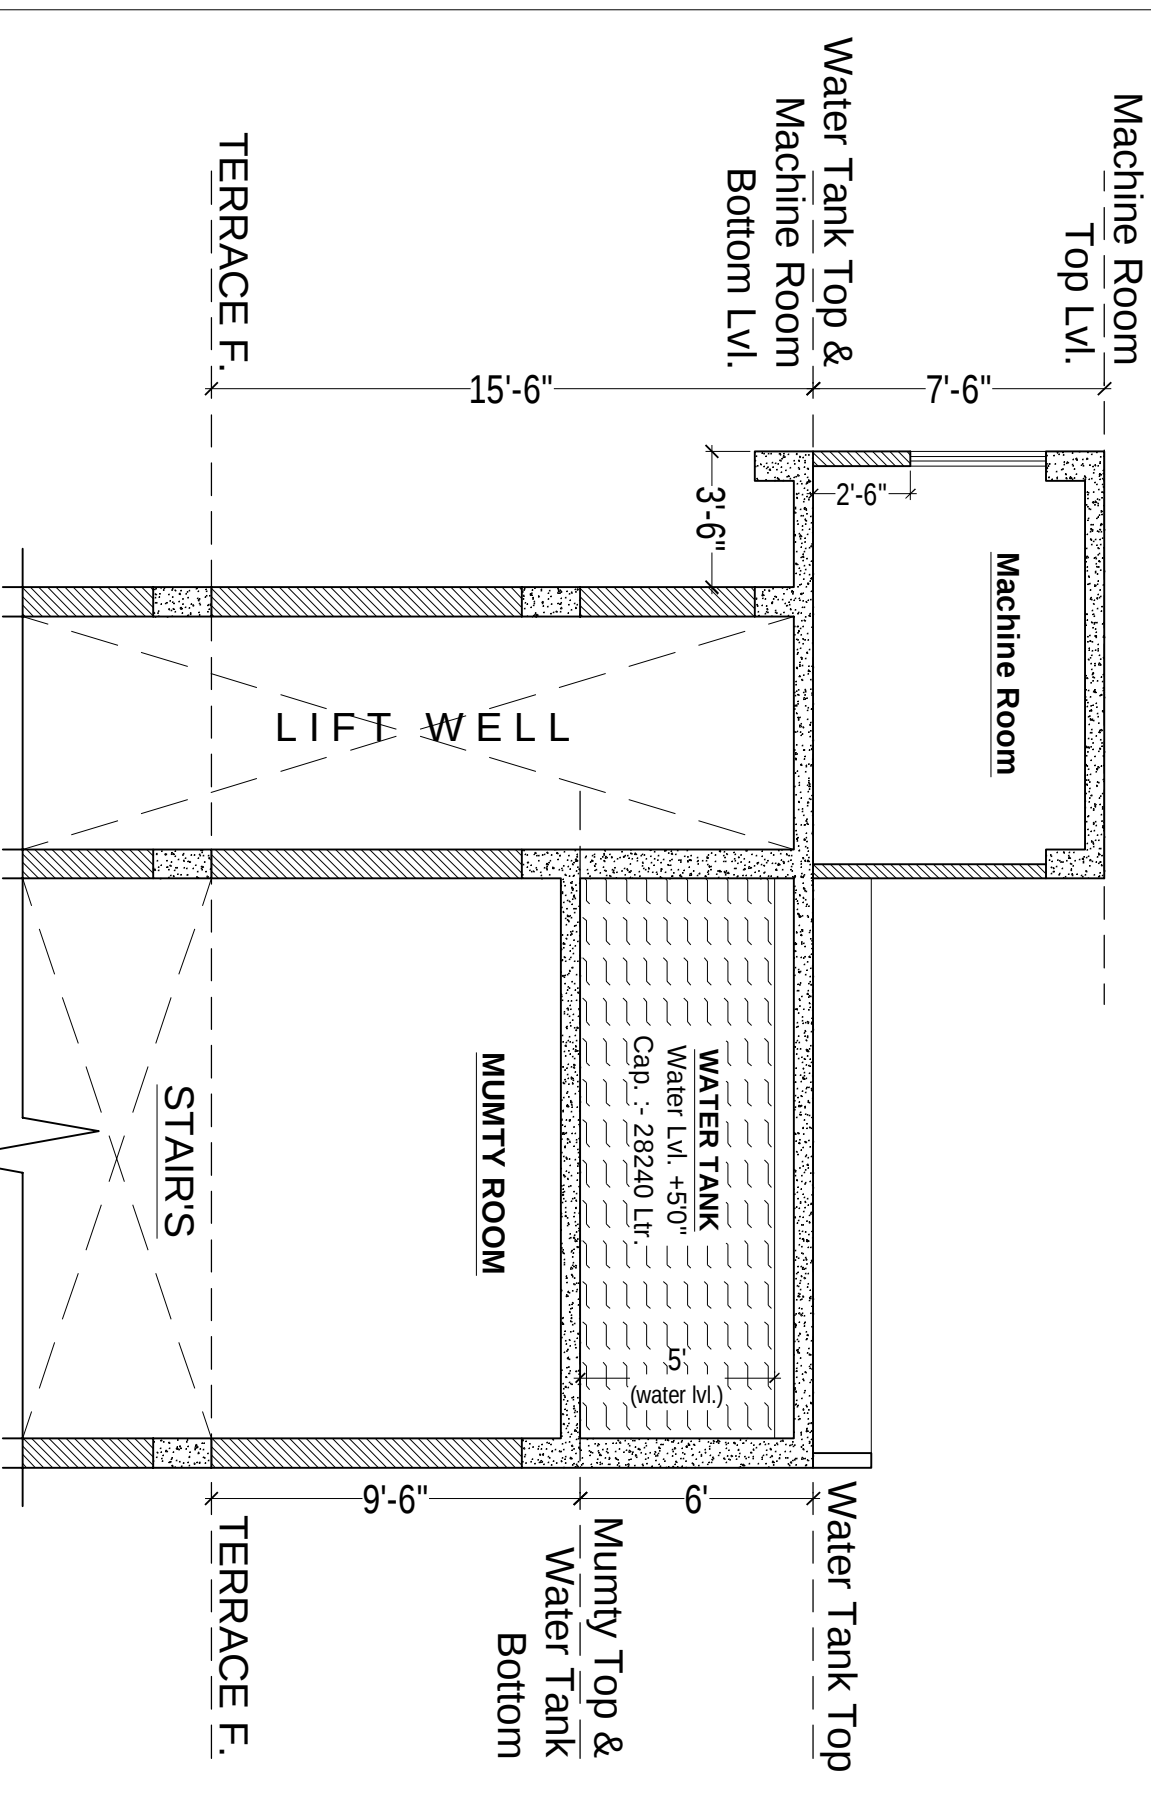

SECTION AT (S1)

PROPOSED BUILDING AT
PLOT NO. - 04 (RES.),
IN SCHEME :- SHIV SHAKTI NAGAR
VISTAR (NIJI KHATEDARI), JAIPUR

PROJECT:-

PROPOSED BUILDING AT PLOT NO.- 04 (RES.),
IN SCHEME :- SHIV SHAKTI NAGAR VISTAR
(NIJI KHATEDARI), JAIPUR

DRAWING:-

O.H. WATER TANK & MACHINE ROOM DETAIL



SCALE:-	N.T.S.
DATE :-	02/10/2024
DRN BY:-	VJ
APPD BY:-	AR. SHRAWAN KUMAWAT

ARCHITECT:-


KSJ
KUMAWAT S. KUMAR
ARCHITECT
CA / 2000 / 26100

 **space**
30303 Architects

B-6, GANESH KRIPA, MOTI MARG,
BAPU NAGAR JAIPUR - 302015.
TEL. 9314510603, 0141-4062903

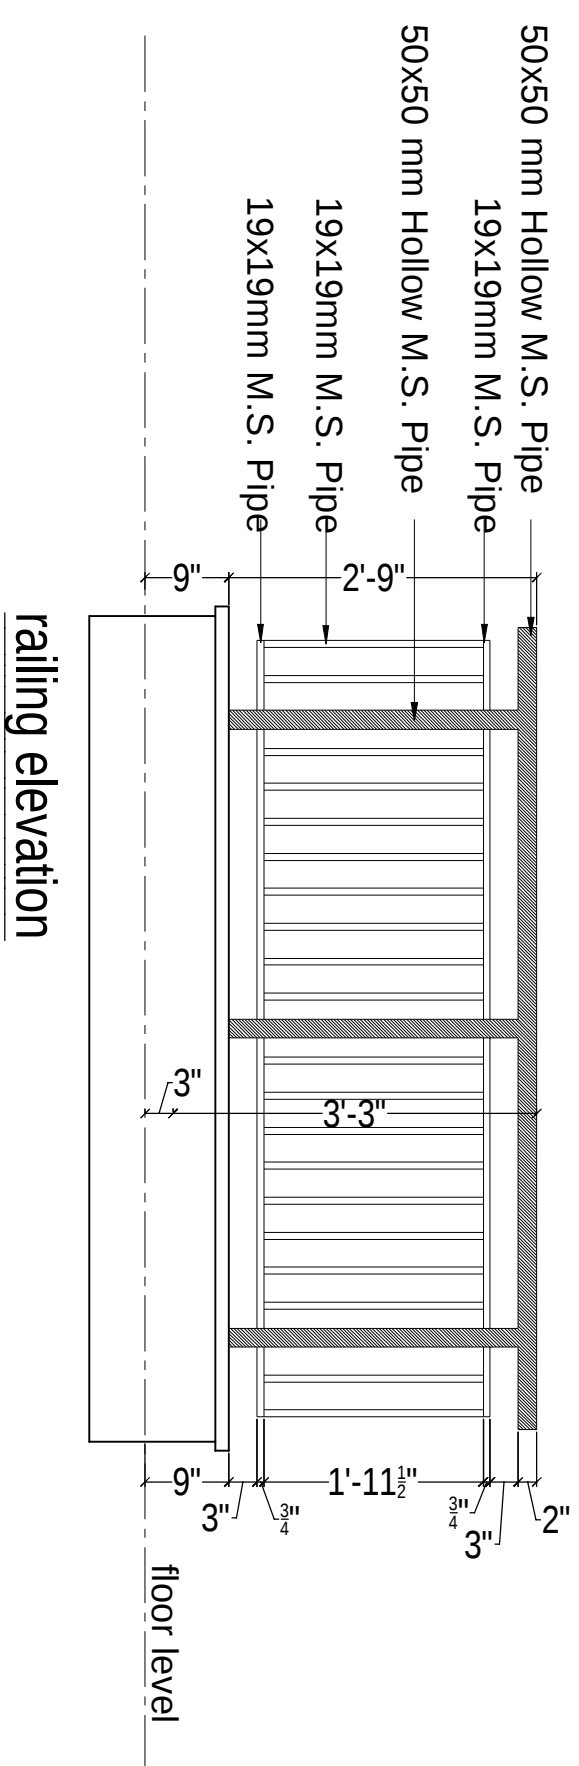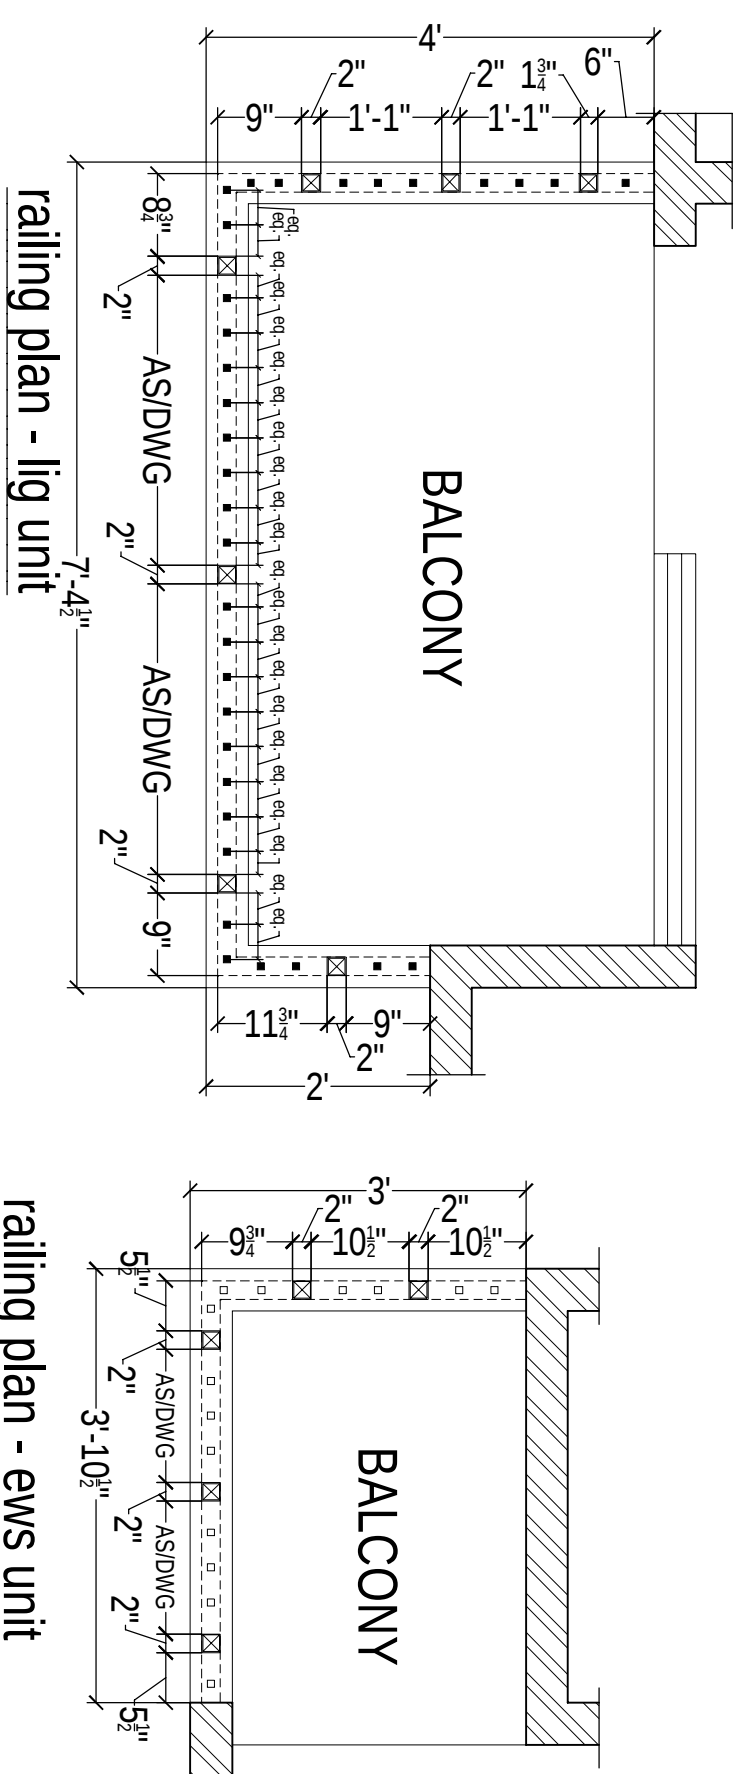

BALCONY RAILING DETAIL

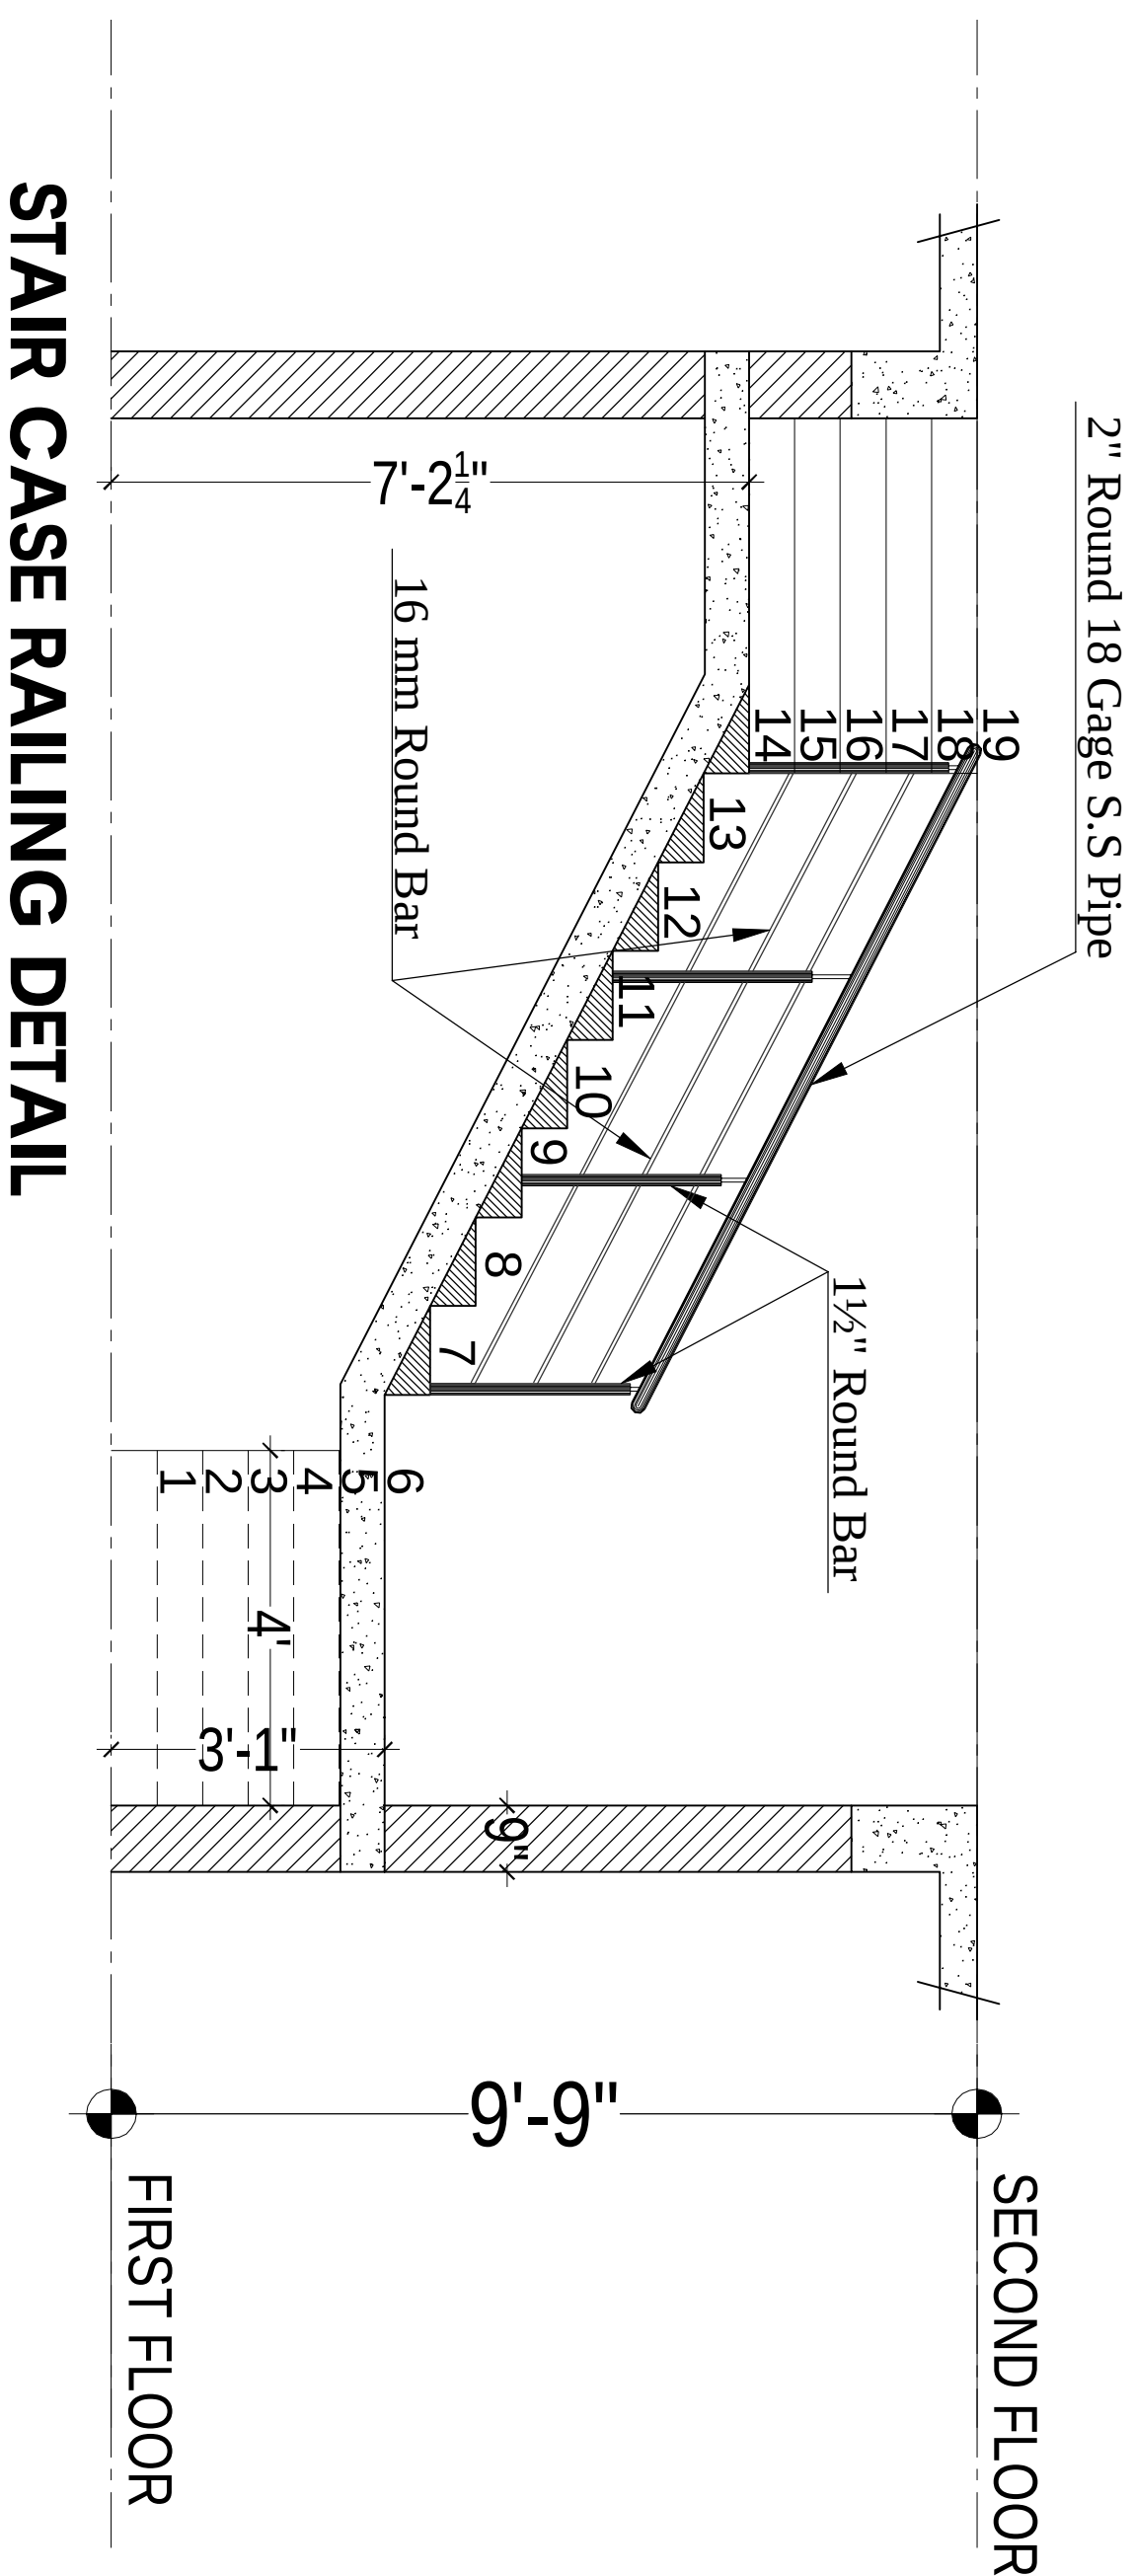

PROJECT:

MJB ATHULYAM II
PROPOSED BUILDING AT
PLOT NO.- 04 (RES.),
IN SCHEME :- SHIV SHAKTI NAGAR
VISTAR (NIJI KHATEDARI), JAIPUR

DRAWING:

STAIR CASE & BALCONY RAILING DETAIL

ARCHITECT:



space
edge Architects

ES-AM
KUMAWAT S. KUMAR
ARCHITECT
CA / 2000 / 2630

B-6, GANESH KRIPA, MOTI MARG,
BAPU NAGAR JAIPUR - 302015.
TEL. 9314510603, 0141-4062903

WORKING DRAWING

SH.NO.

10

