

30'-0" WIDE ROAD




40'-0" WIDE ROAD

PROJECT TITLE :-
PROPOSED BUILDING AT PLOT
NO B-3,B-4, AMRIT VIHAR
(GIRDHARIPURA DHAWAS),
JAIPUR.

BUILDING NAME
SHRI BALAJI HEIGHTS V
DEVELOPER NAME
SHRI BALAJI REAL ESTATE


DRAWING TITLE :-
STILT FLOOR
WORKING PLAN

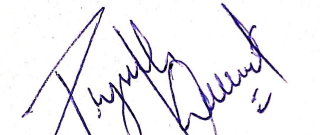ARCHITECT :-

PIYUSH KUMAWAT
ARCHITECT (B.ARCH.)
CA/2013/59085





DRN. BY		DATE
APPD. BY		REVISION
SCALE		


NORTH

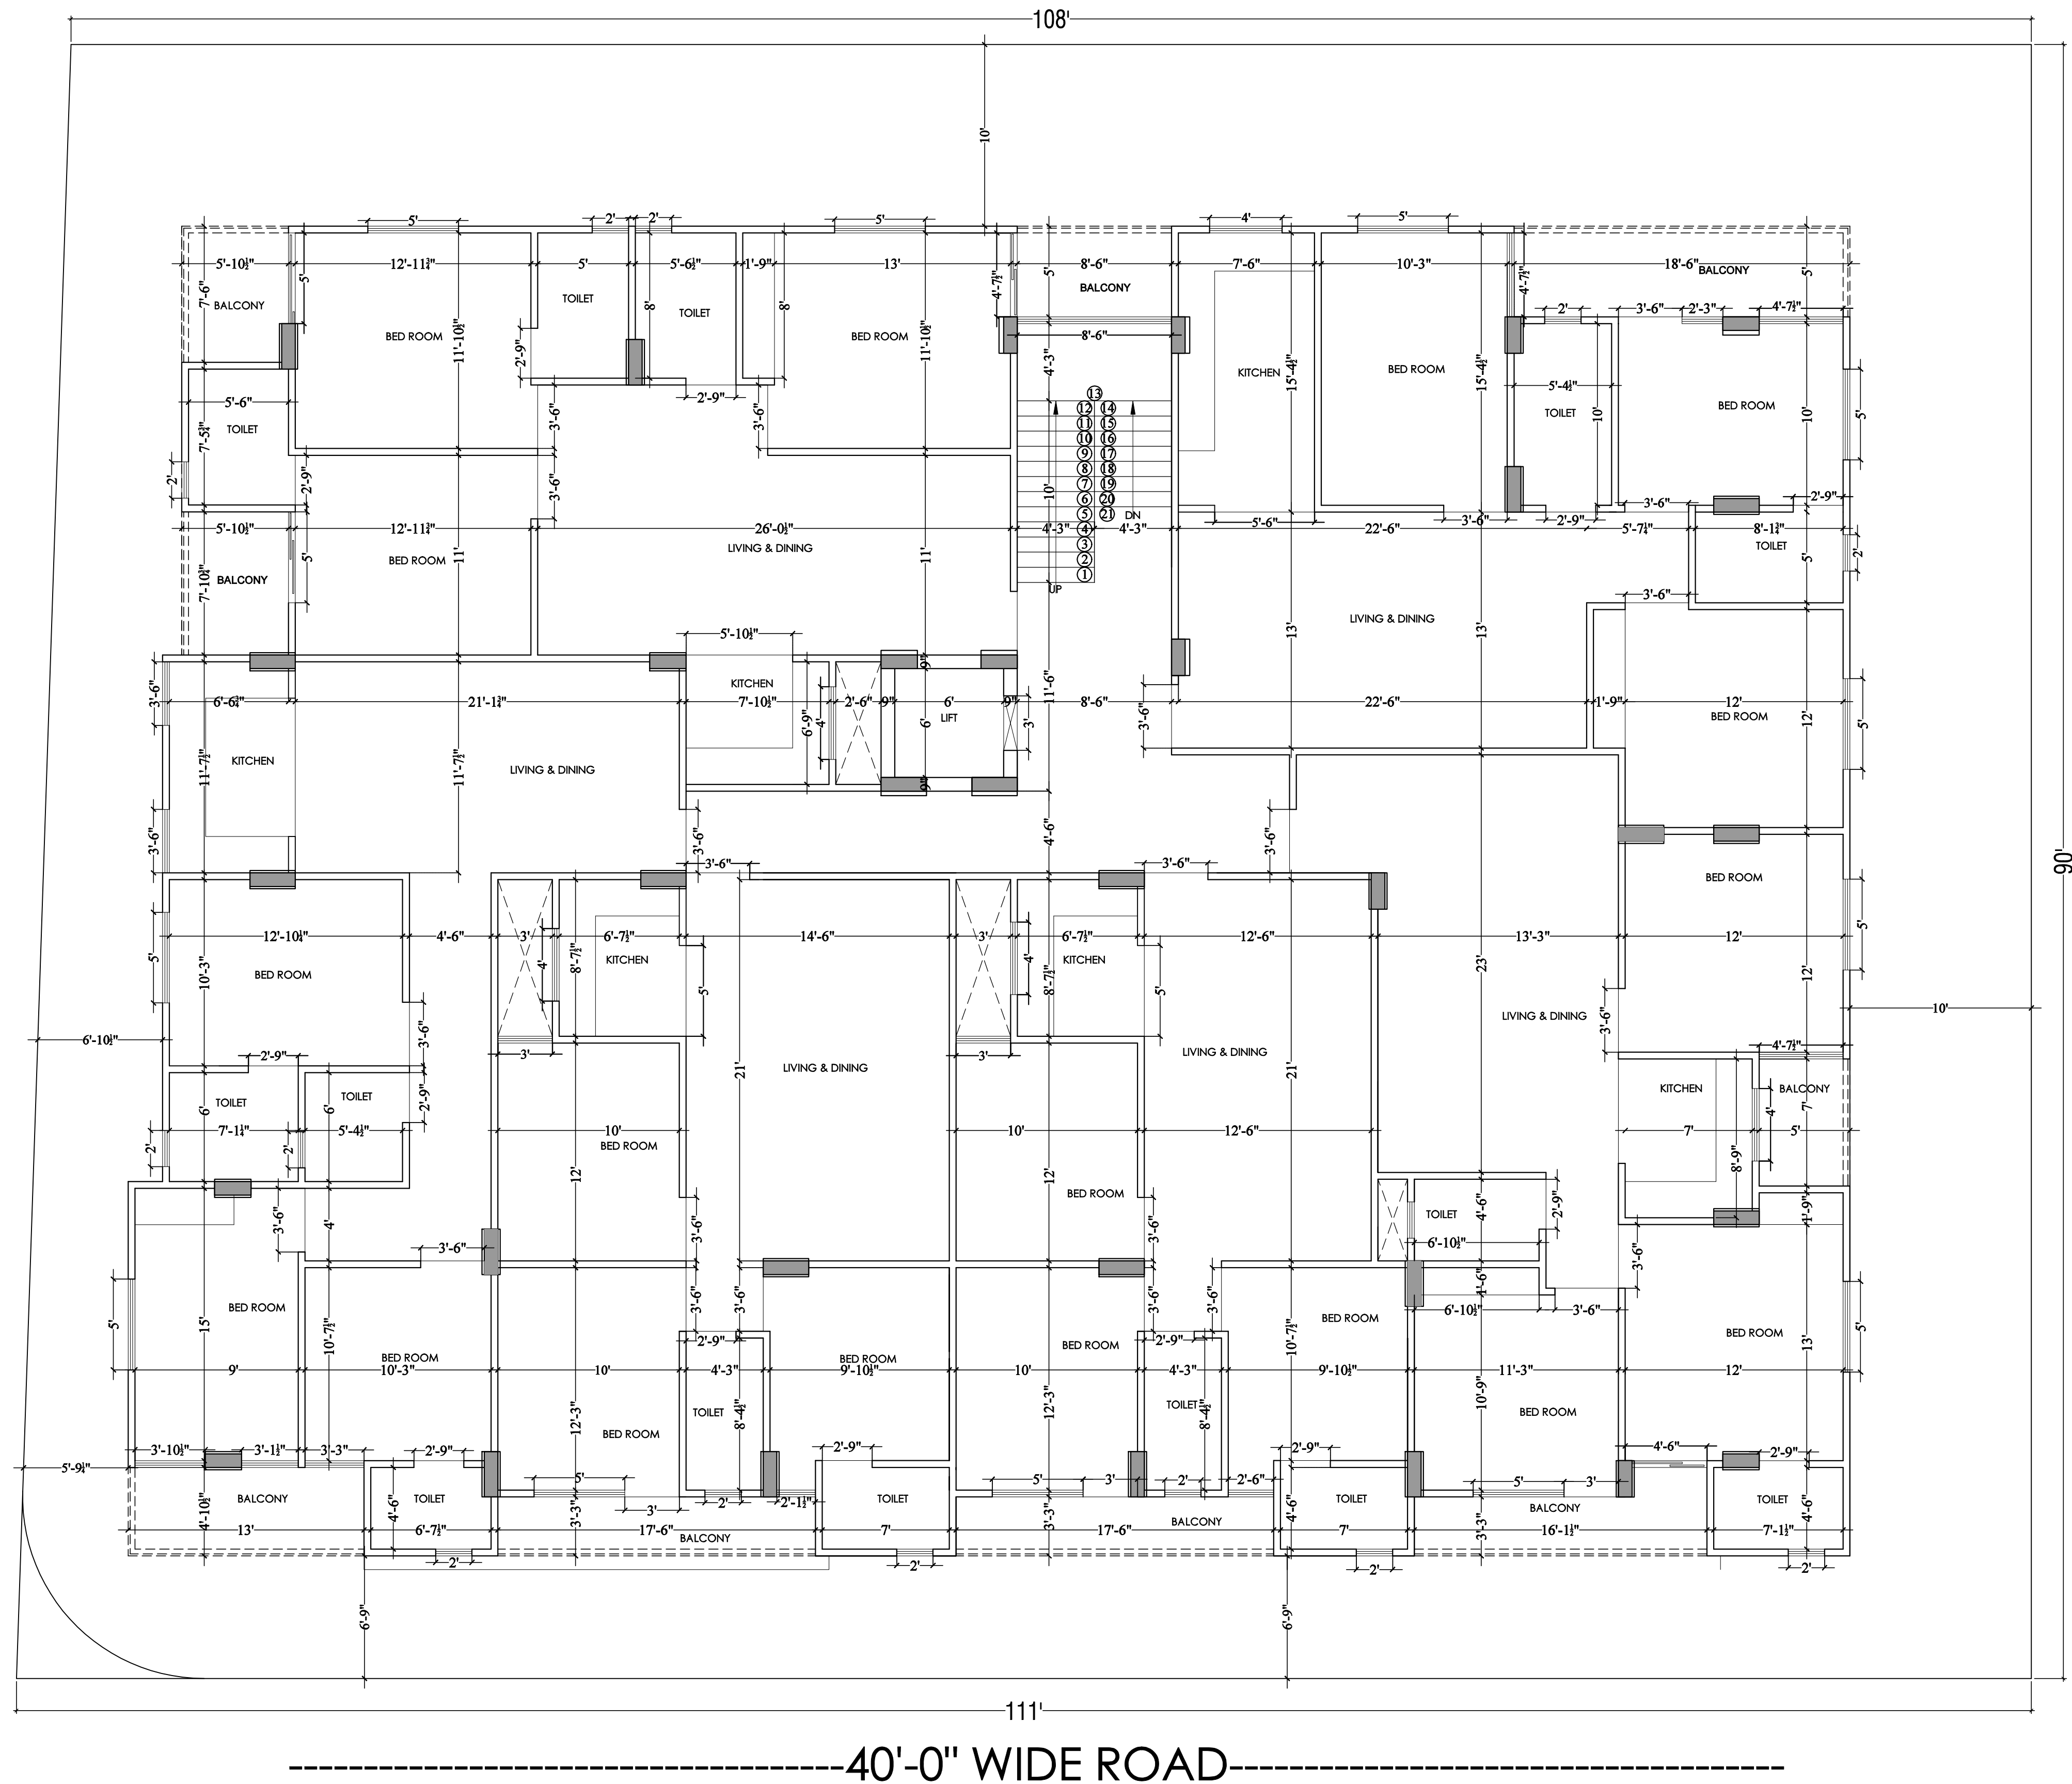30'-0" WIDE ROAD




PROJECT TITLE :- PROPOSED BUILDING AT PLOT NO B-3,B-4, AMRIT VIHAR (GIRDHARIPURA DHAWAS), JAIPUR.	BUILDING NAME SHRI BALAJI HEIGHTS V	DRAWING TITLE :- TYPICAL FLOOR WORKING PLAN	ARCHITECT :-  PIYUSH KUMAWAT ARCHITECT (B.Arch.) CA/2013/59085	DRN. BY			NORTH
	DEVELOPER NAME SHRI BALAJI REAL ESTATE			APPD. BY		DATE	
				SCALE		REVISION	

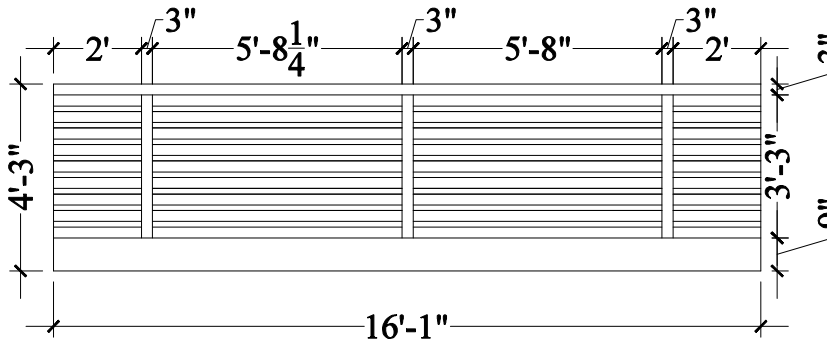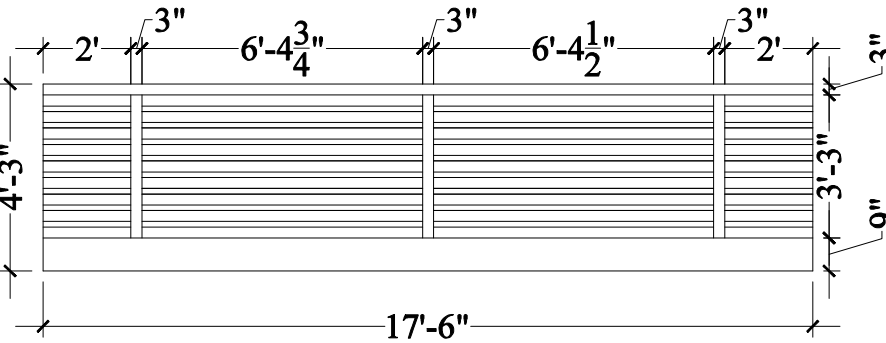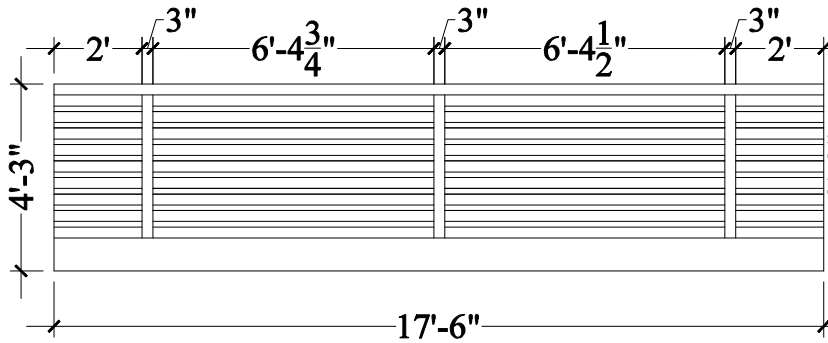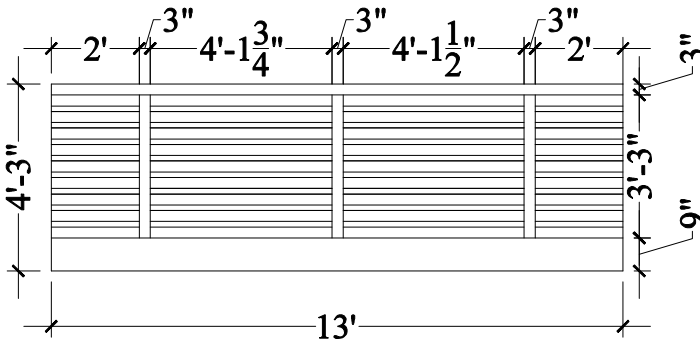

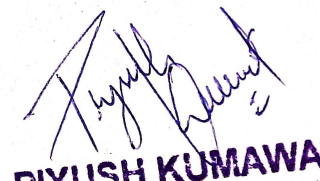PROJECT TITLE :- PROPOSED BUILDING AT PLOT NO B-3,B-4, AMRIT VIHAR (GIRDHARIPURA DHAWAS), JAIPUR.	BUILDING NAME SHRI BALAJI HEIGHTS V	DRAWING TITLE :- TYPICAL FLOOR RAILING PLAN	ARCHITECT :-  PIYUSH KUMAWAT ARCHITECT (B.ARCH.) CA/2013/59085	DRN. BY		DATE	NORTH
	DEVELOPER NAME SHRI BALAJI REAL ESTATE			APPD. BY		REVISION	
				SCALE			

30'-0" WIDE ROAD

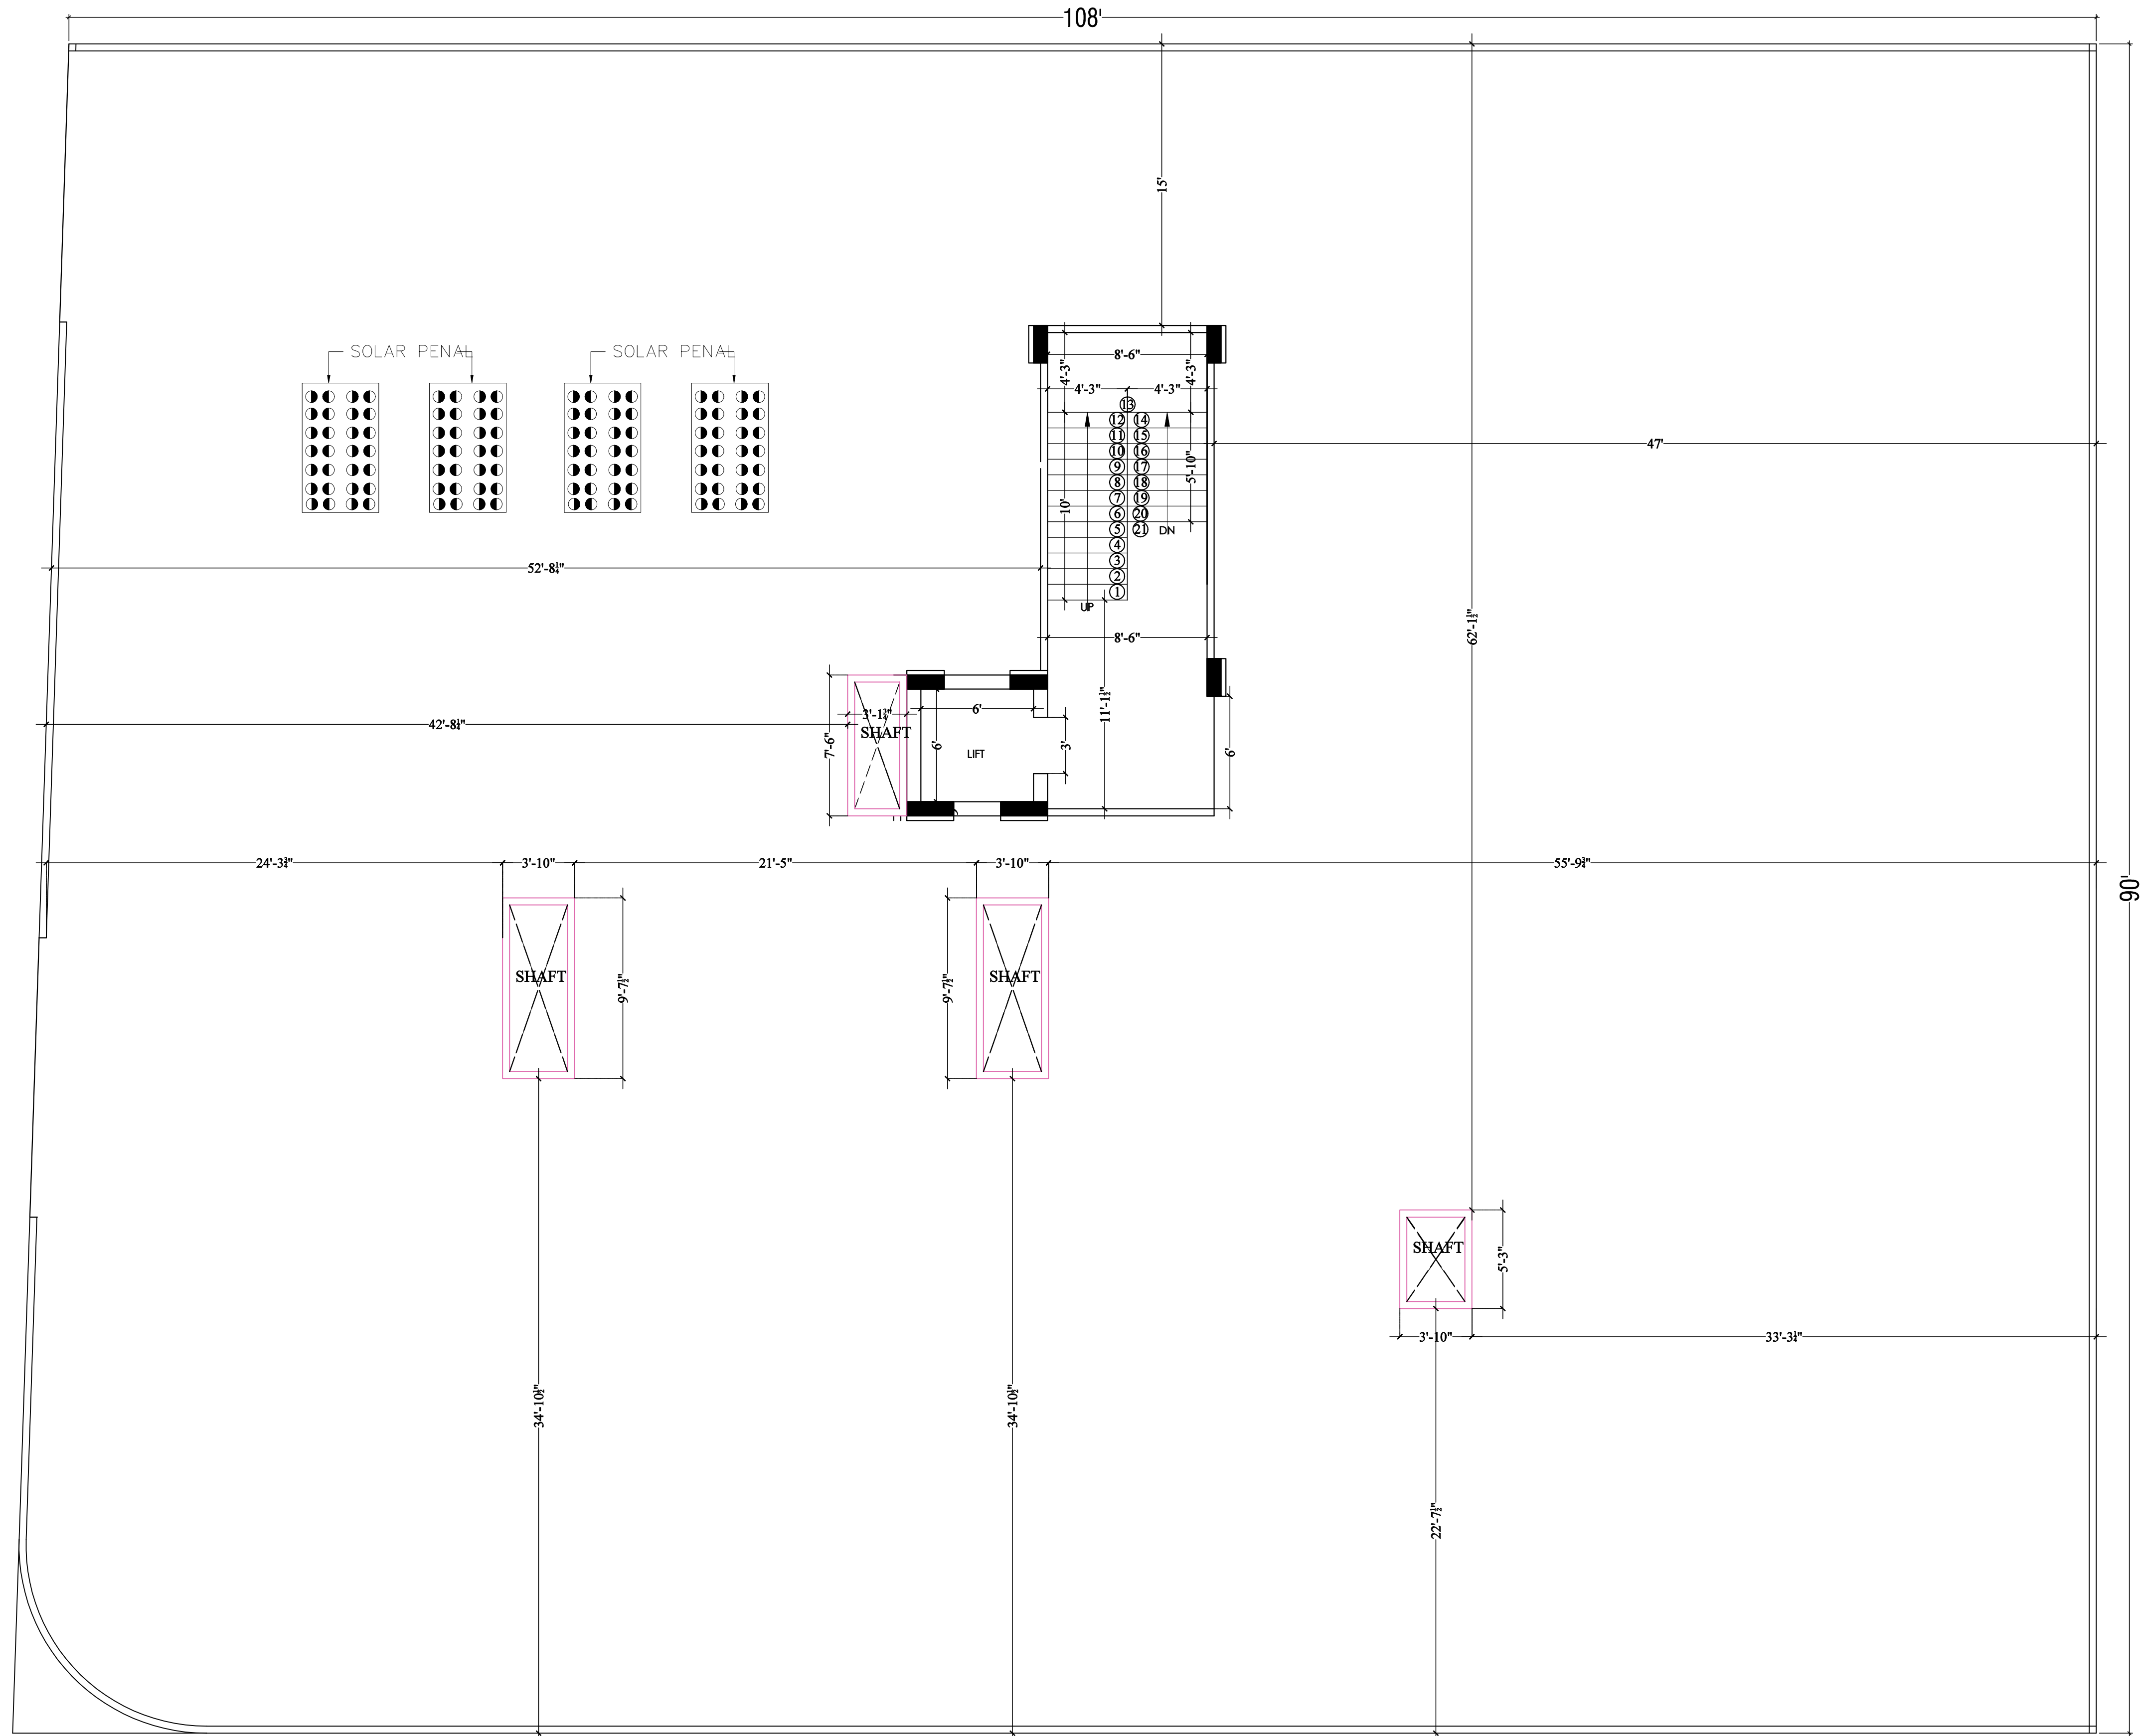

40'-0" WIDE ROAD

PROJECT TITLE :-
PROPOSED BUILDING AT PLOT
NO B-3,B-4, AMRIT VIHAR
(GIRDHARIPURA DHAWAS),
JAIPUR.

BUILDING NAME
SHRI BALAJI HEIGHTS V
DEVELOPER NAME
SHRI BALAJI REAL ESTATE


DRAWING TITLE :-
TARRACE FLOOR
WORKING PLAN

ARCHITECT :-


PIYUSH KUMAWAT
ARCHITECT (B.ARCH.)
CA/2013/59085

DRN. BY		DATE
APPD. BY		REVISION
SCALE		

NORTH

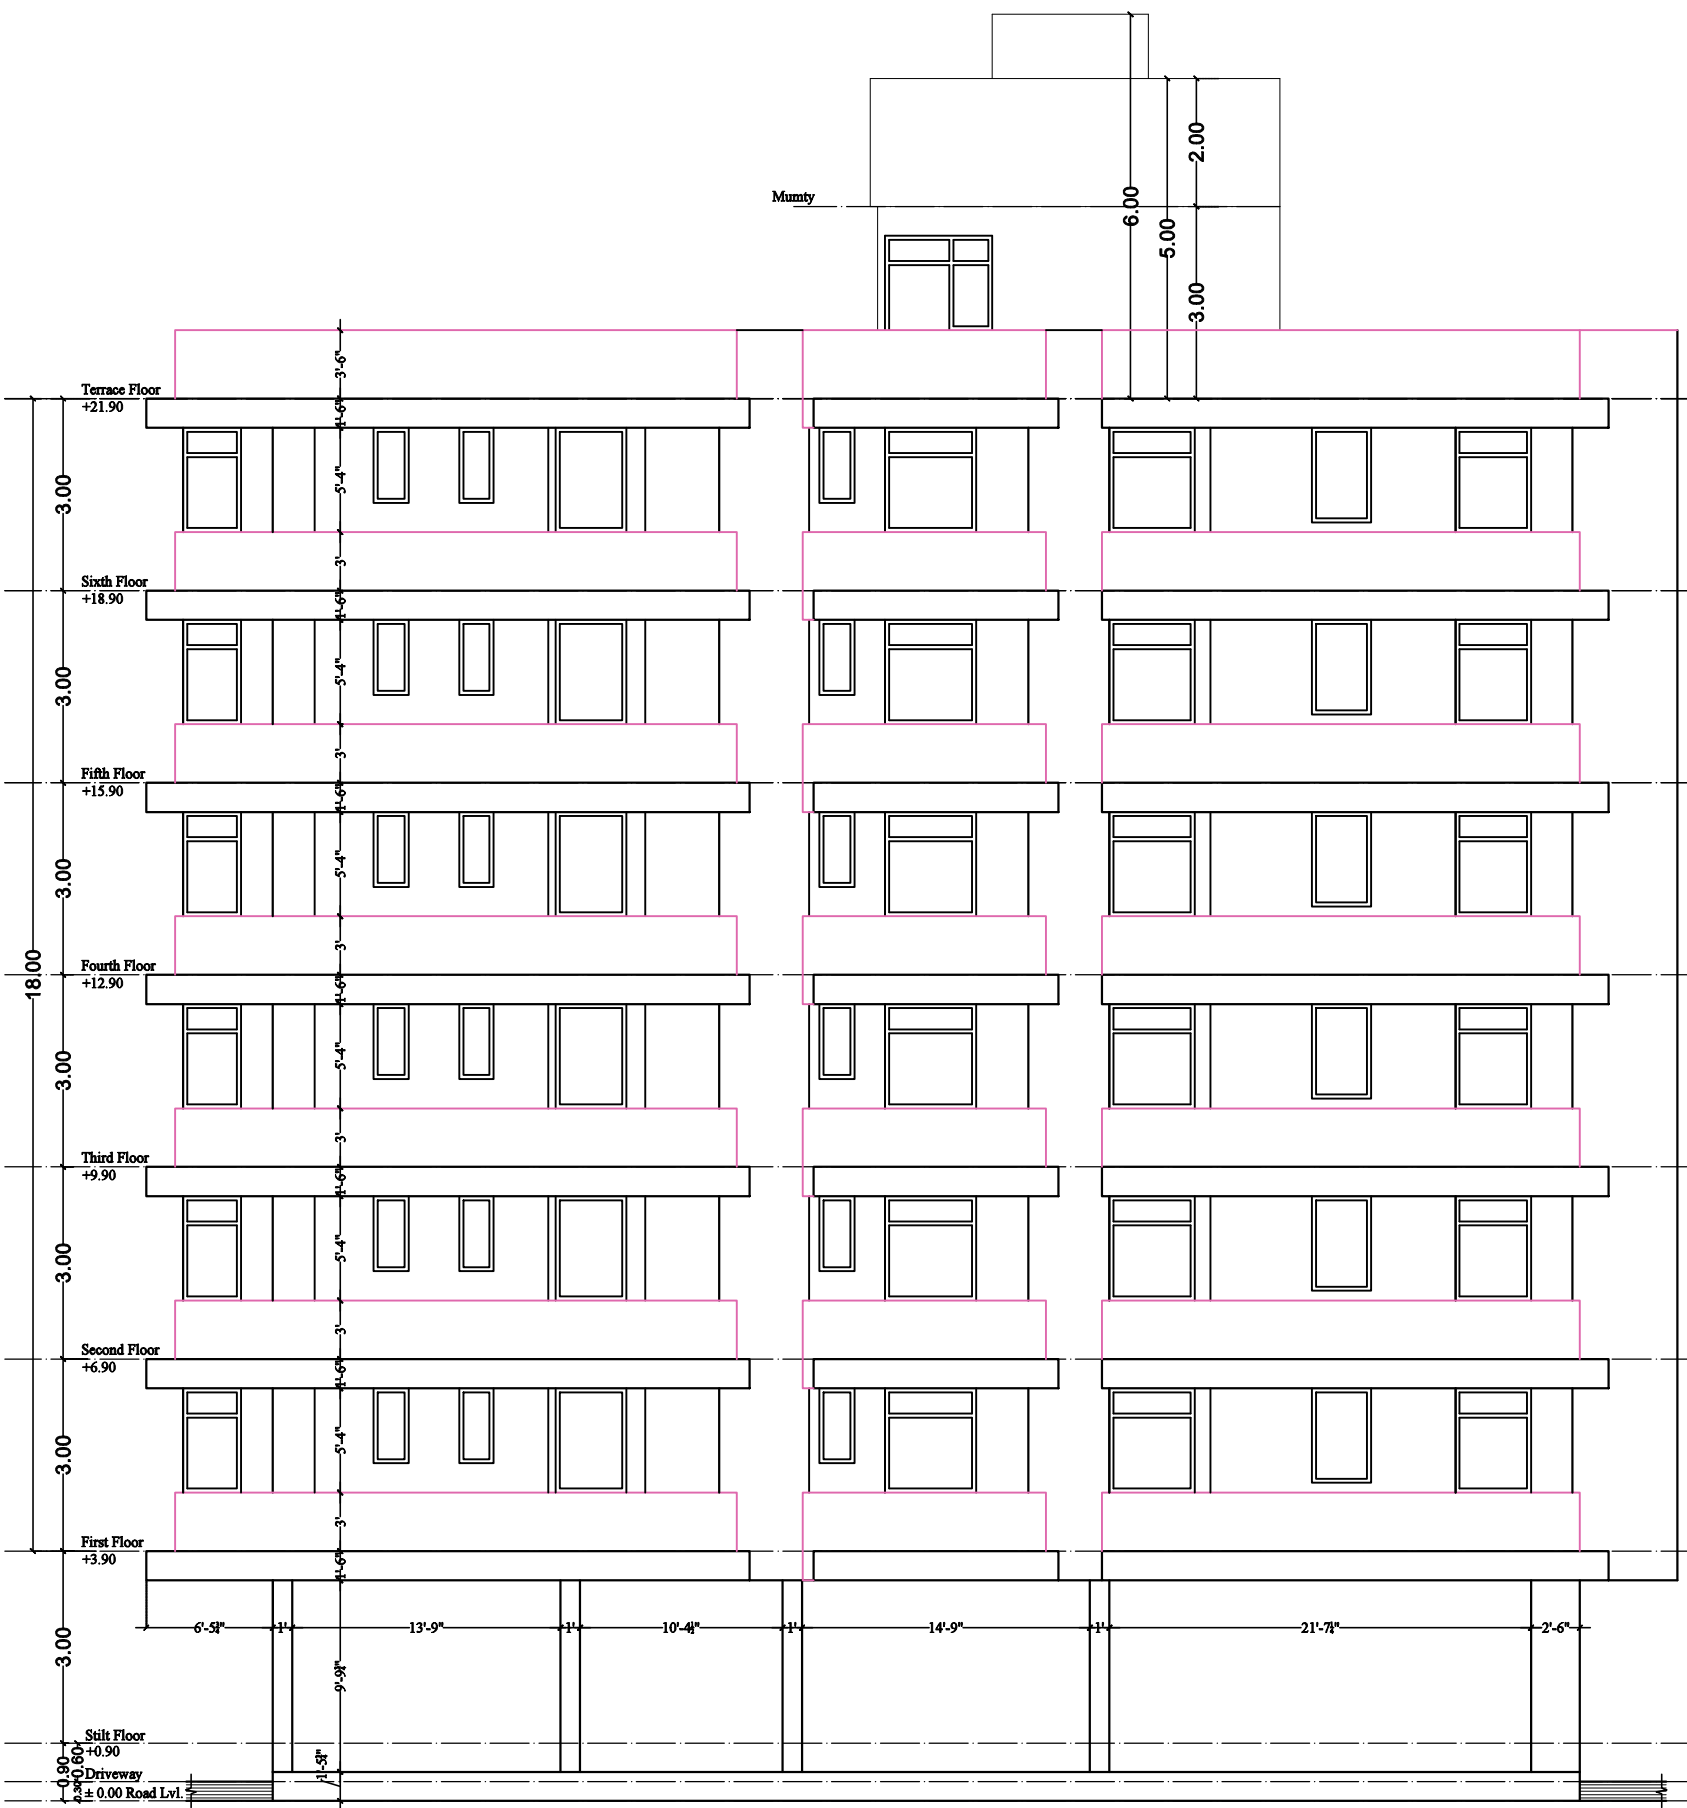


FRONT ELEVATION

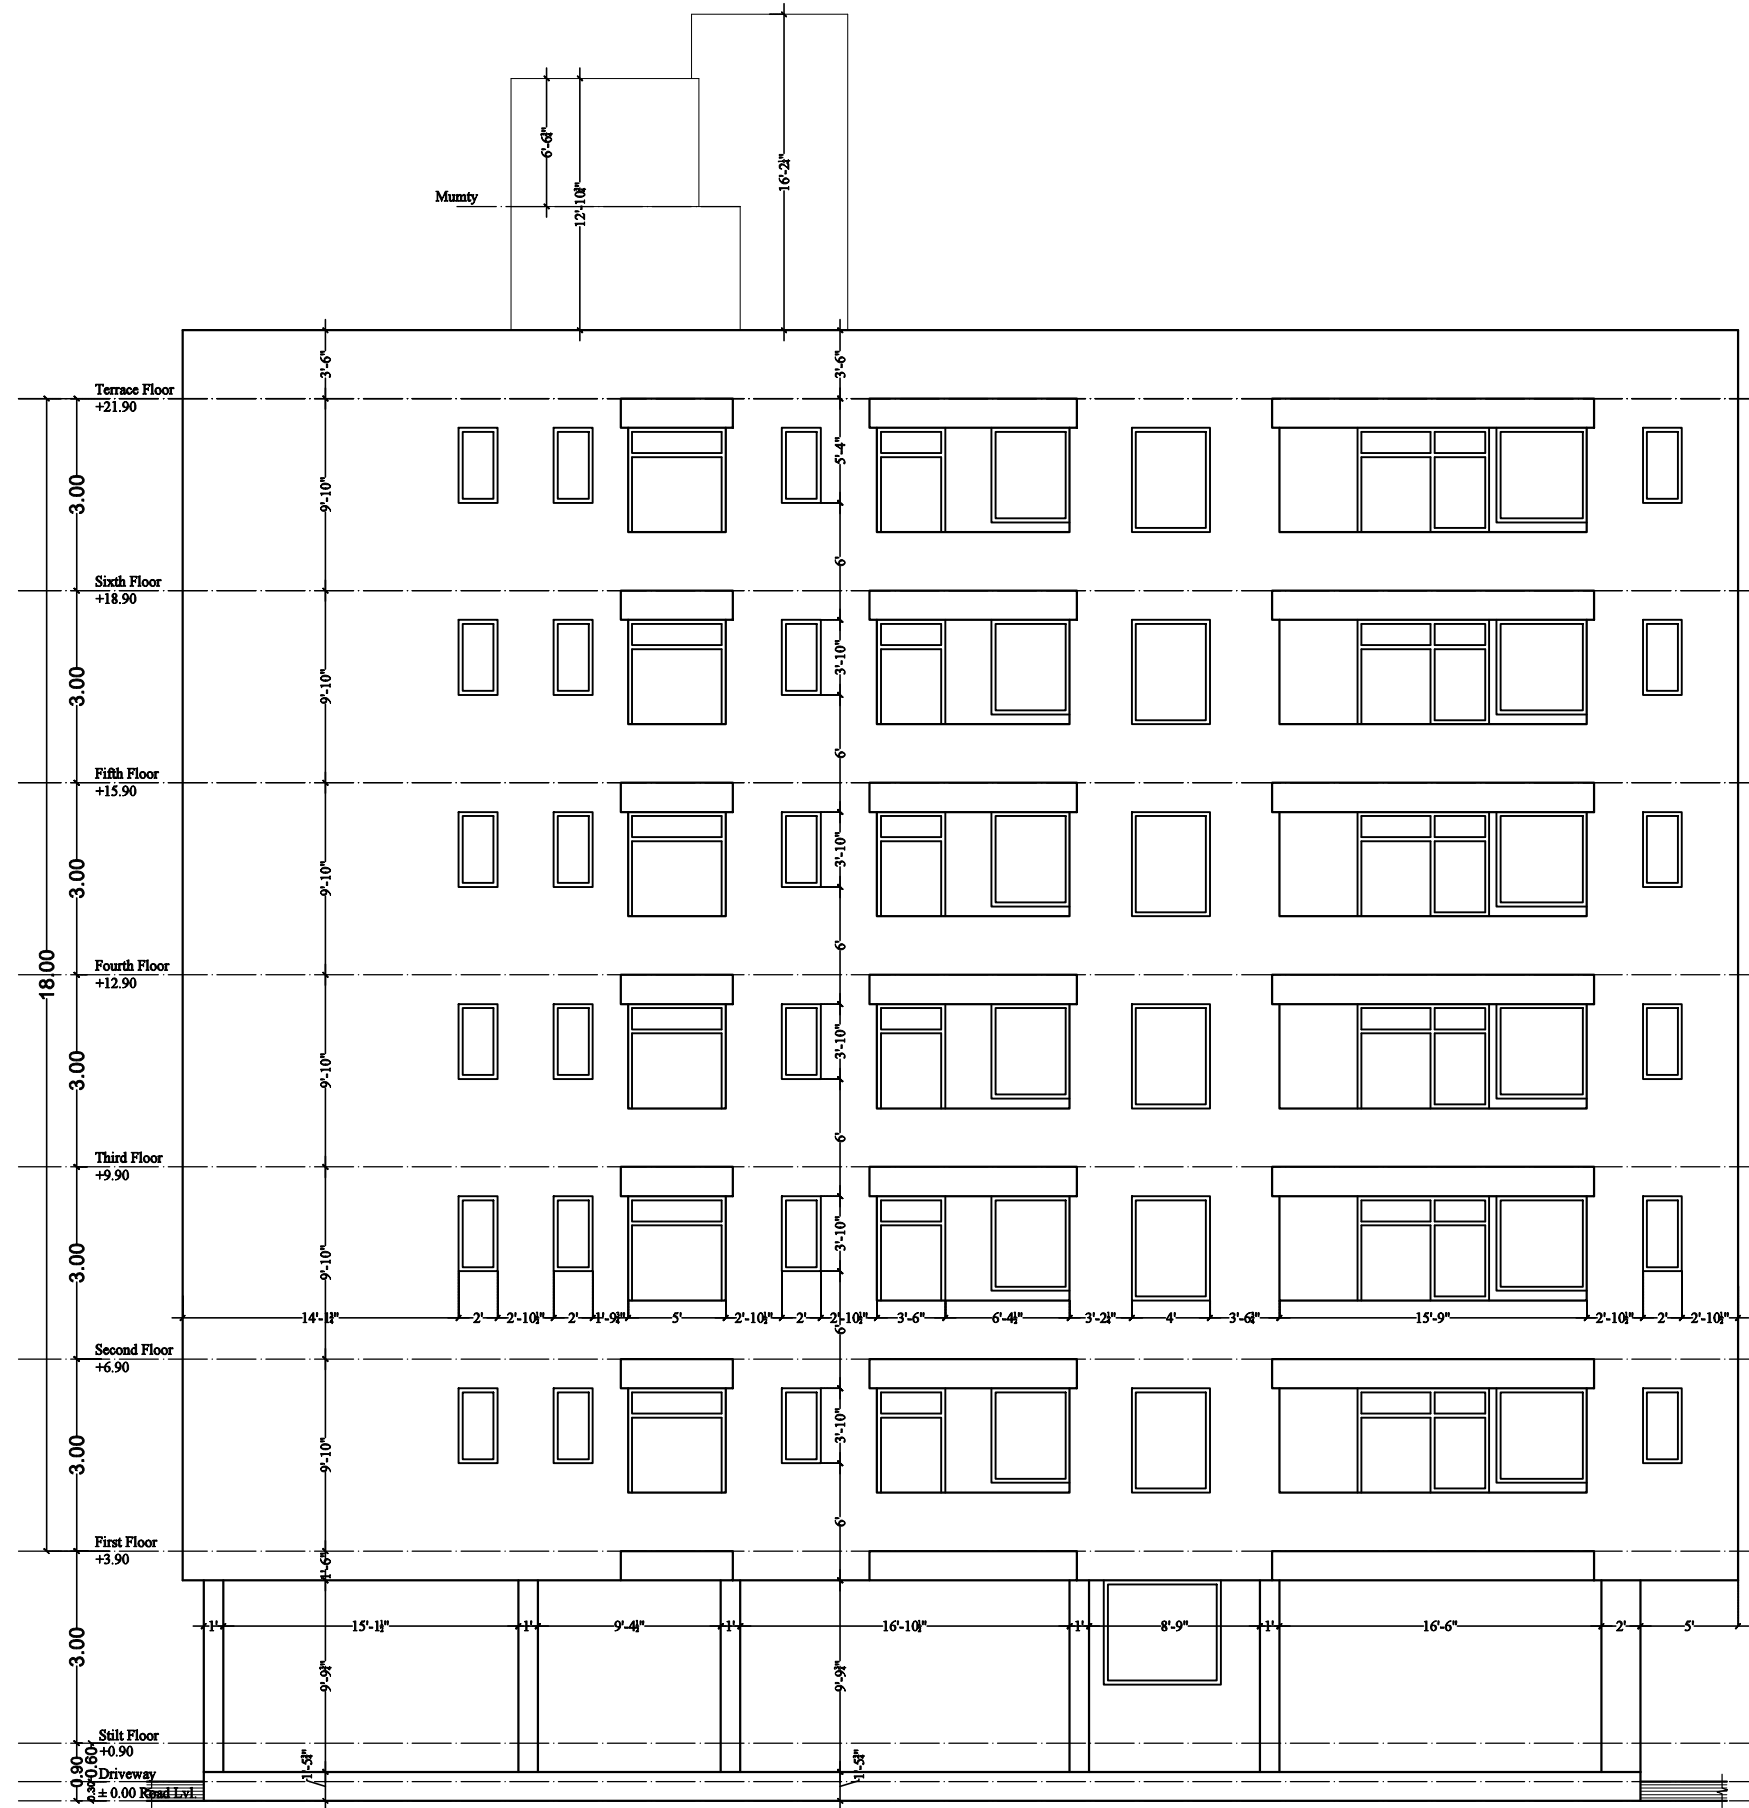


RIGHT ELEVATION



LEFT ELEVATION

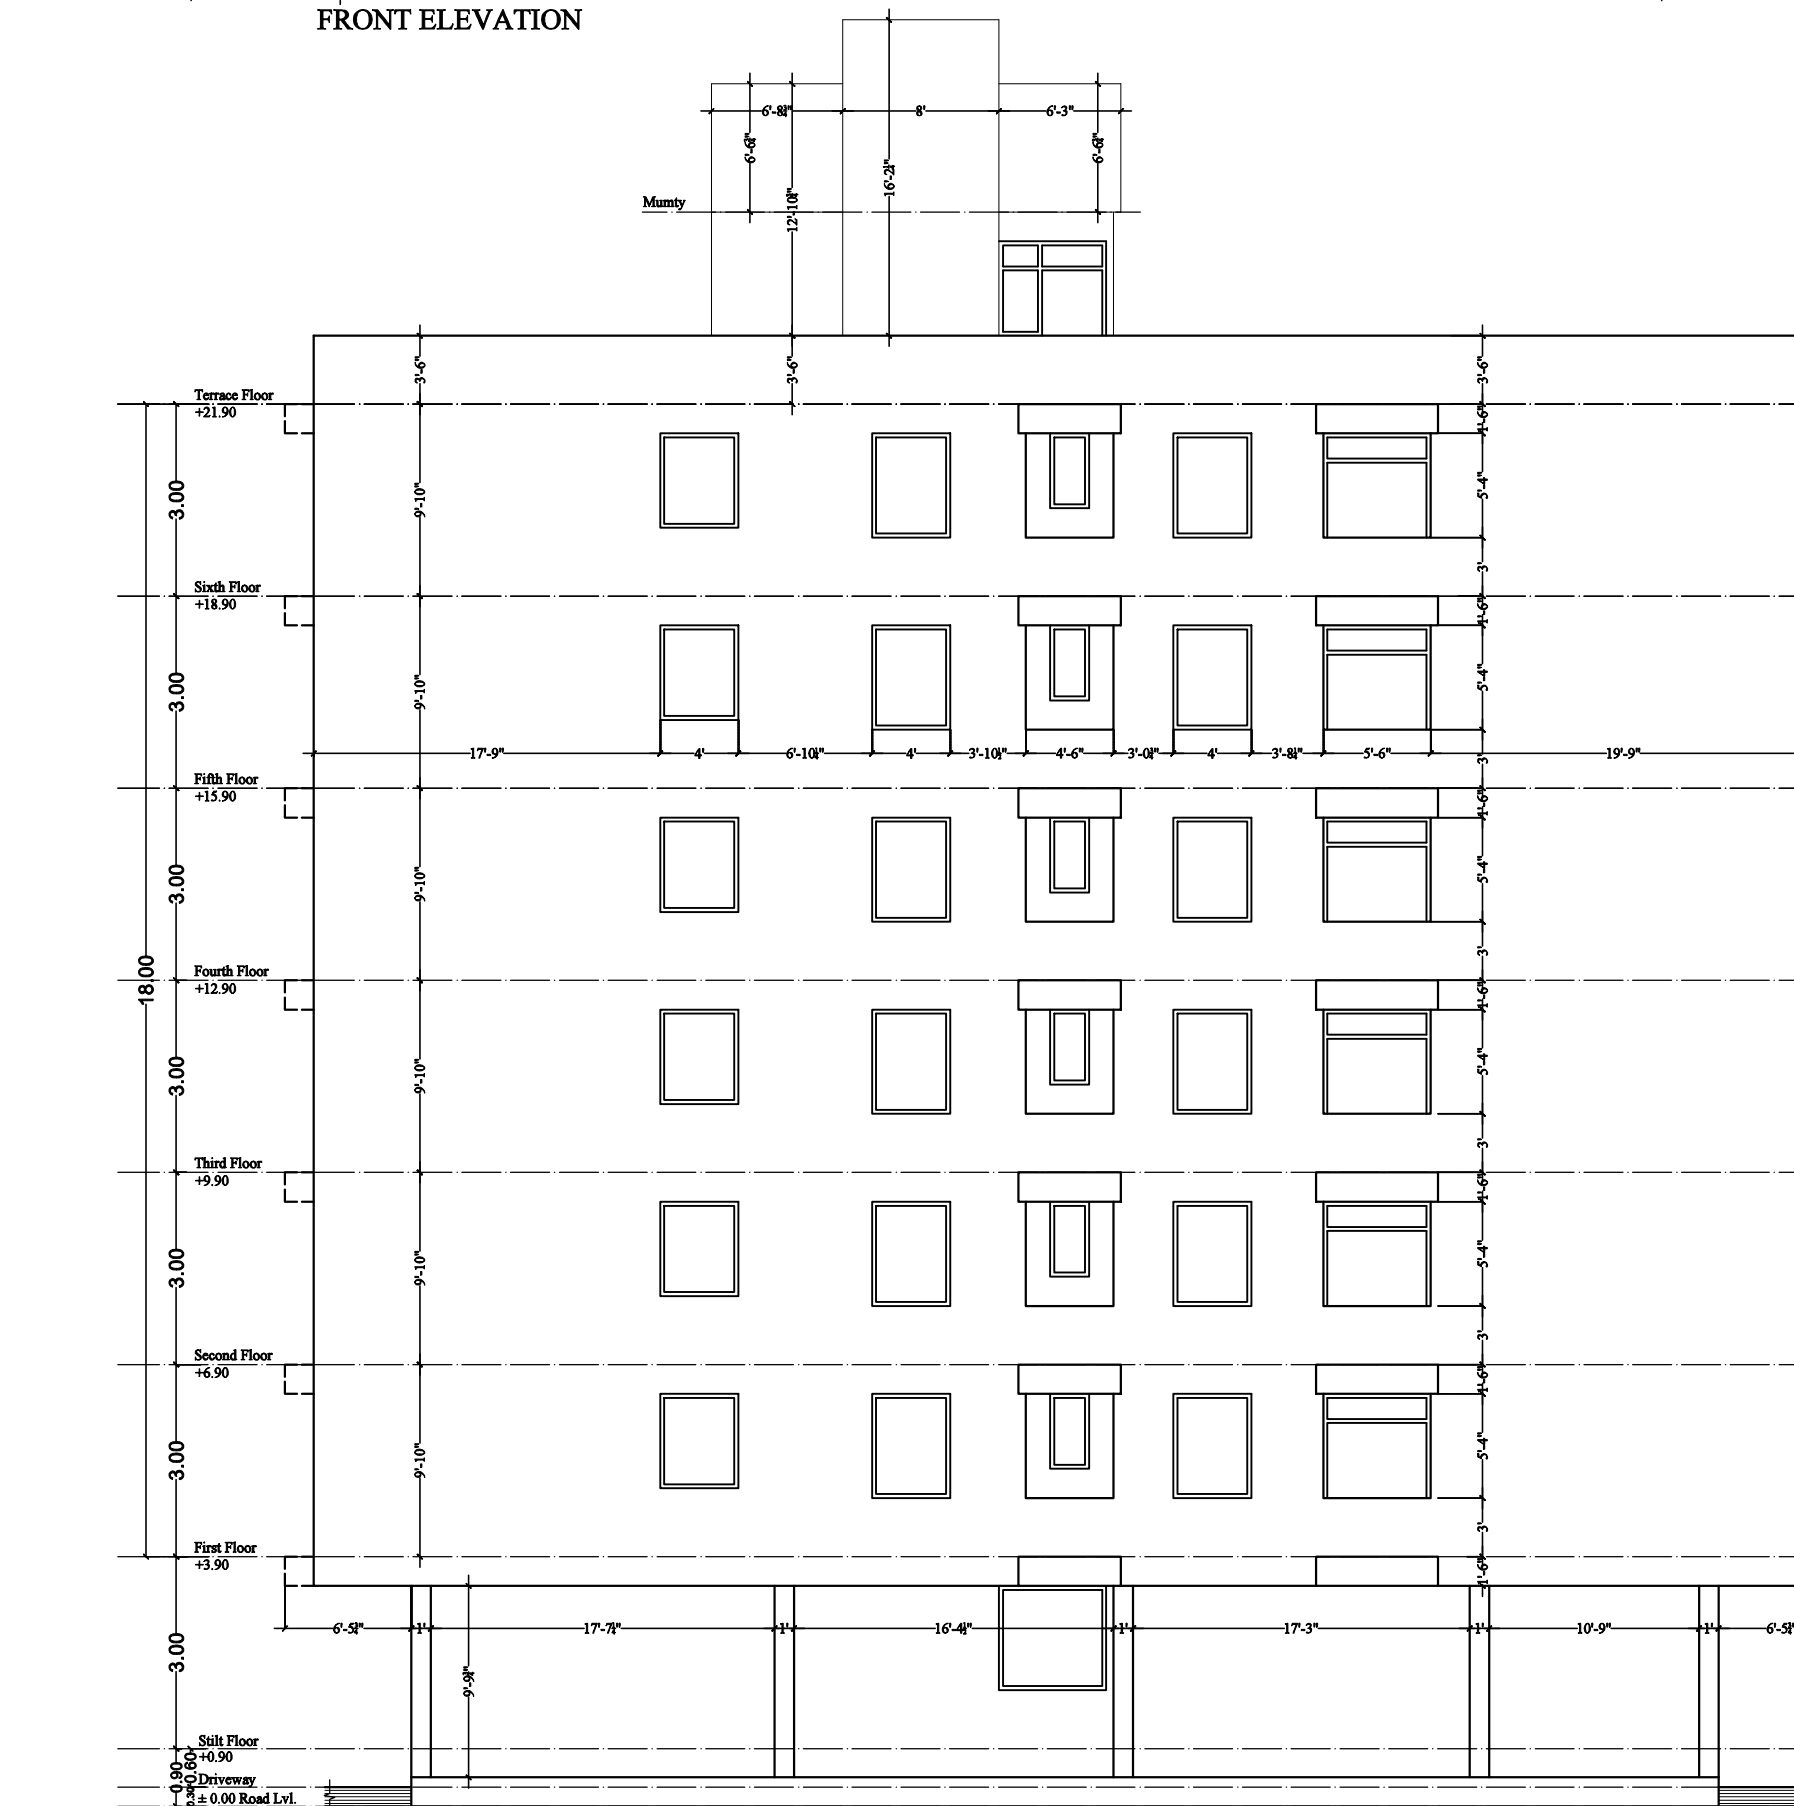

REAR ELEVATION

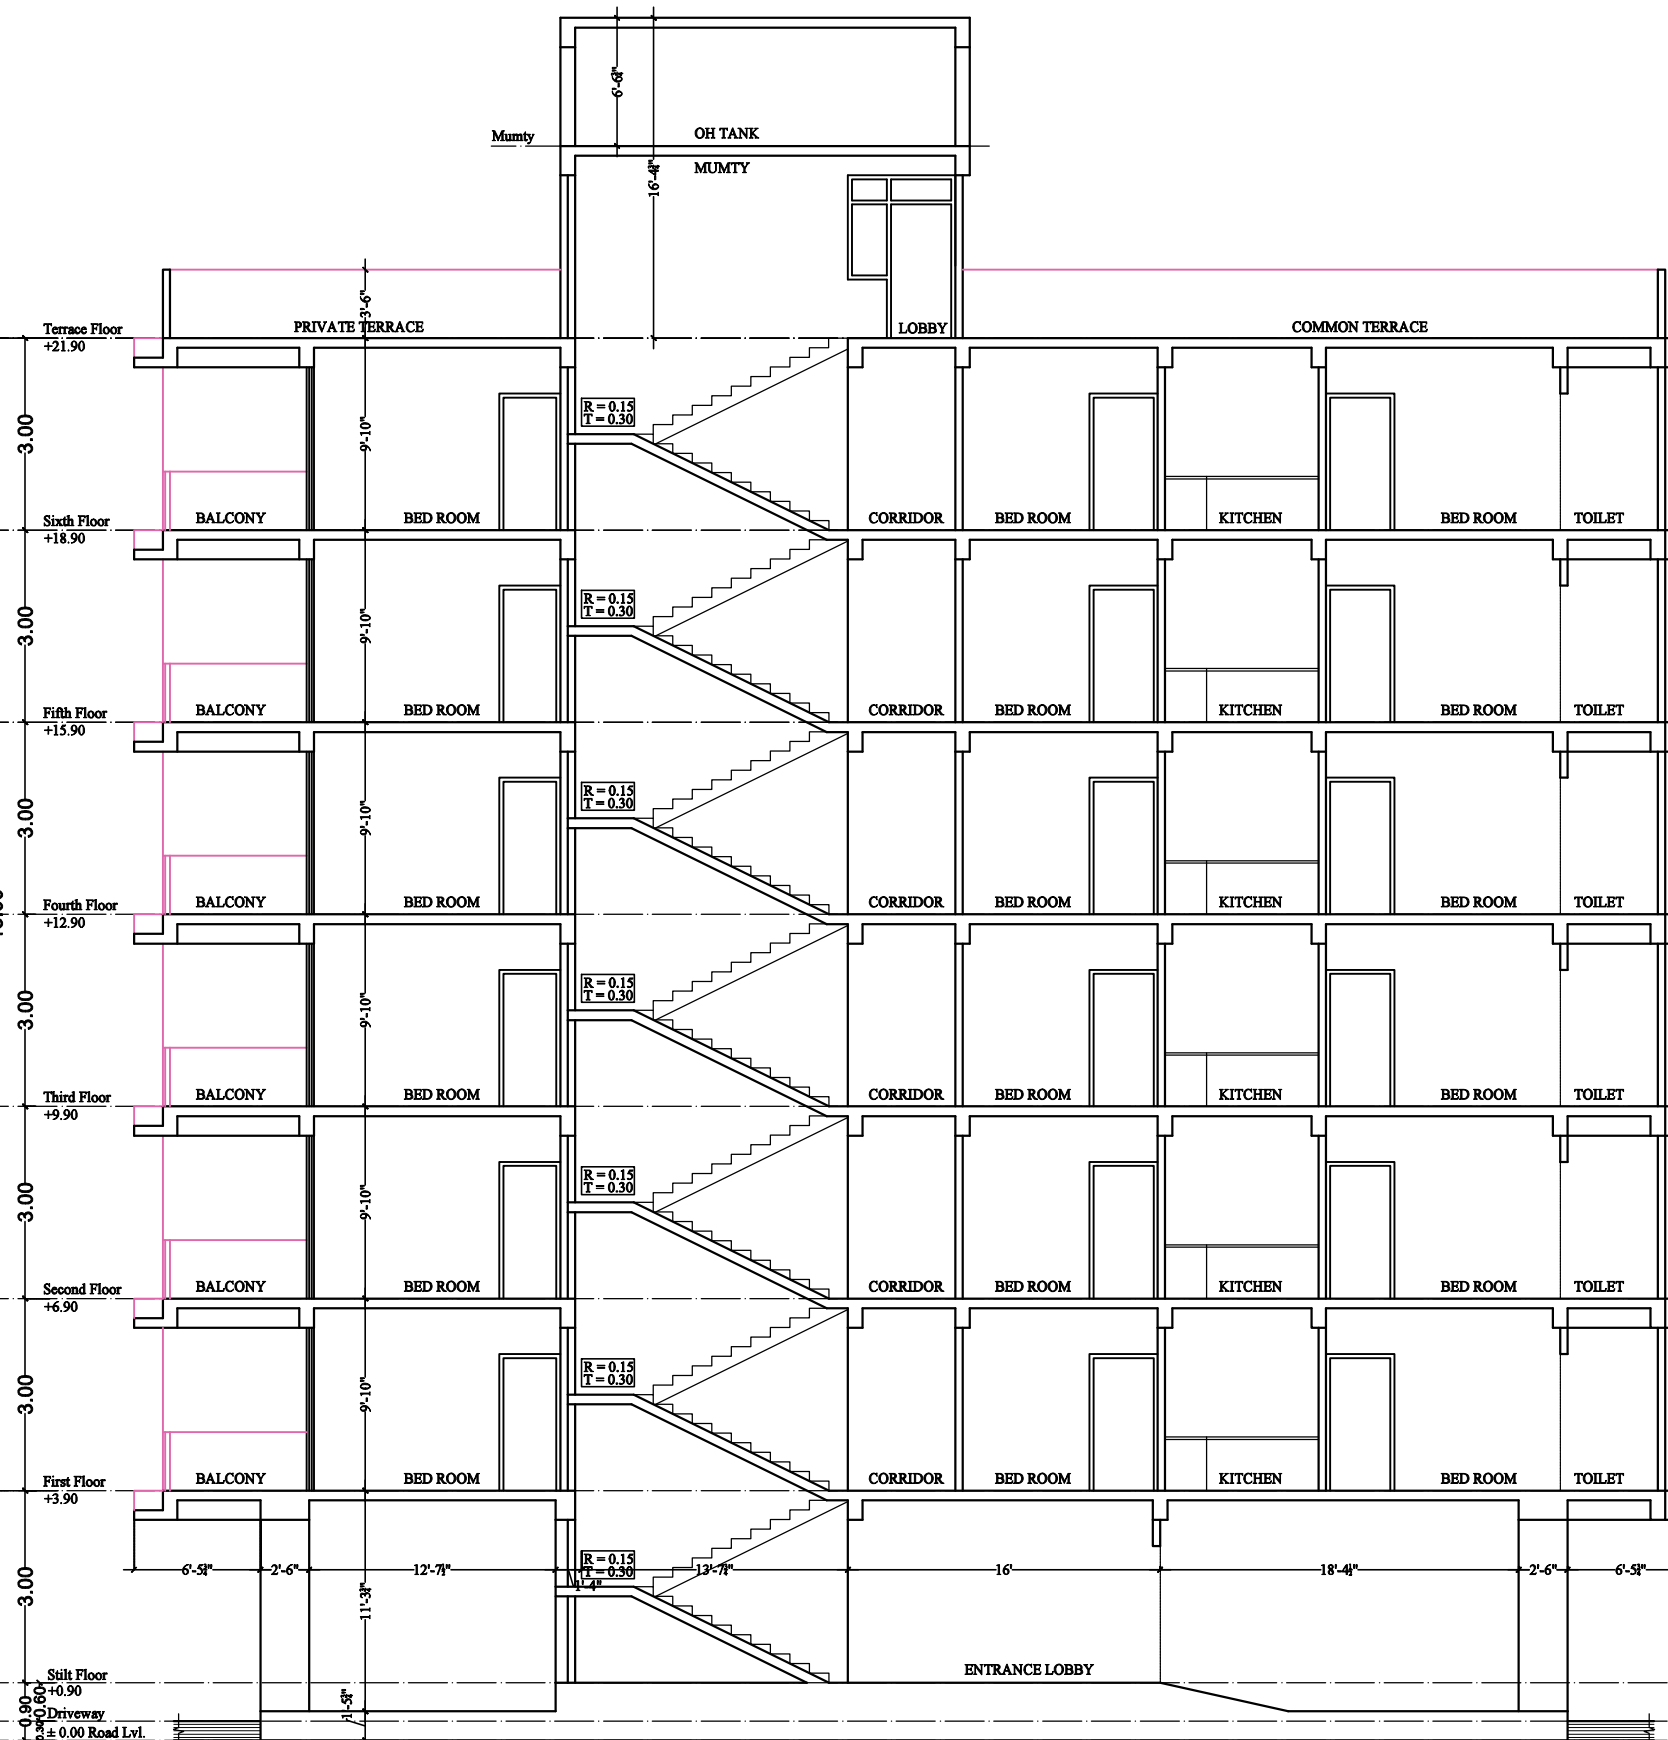




SECTION X-X






SECTION Y-Y

PROJECT :-
PROPOSED BUILDING AT PLOT
NO B-3,B-4, AMRIT VIHAR
(GIRDHARIPURA DHAWAS),
JAIPUR.
BUILDING NAME
SHRI BALAJI HEIGHTS V
DEVELOPER NAME
SHRI BALAJI REAL ESTATE

PIYUSH KUMARWAT
ARCHITECT (BARCH)
CA/20150908

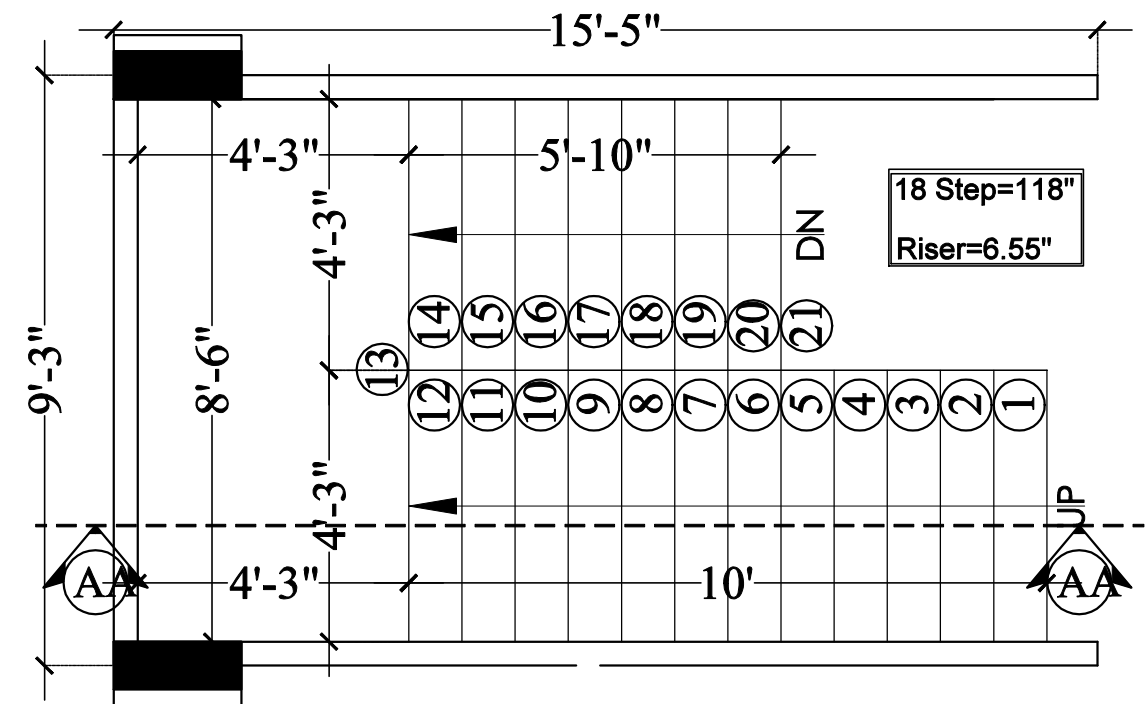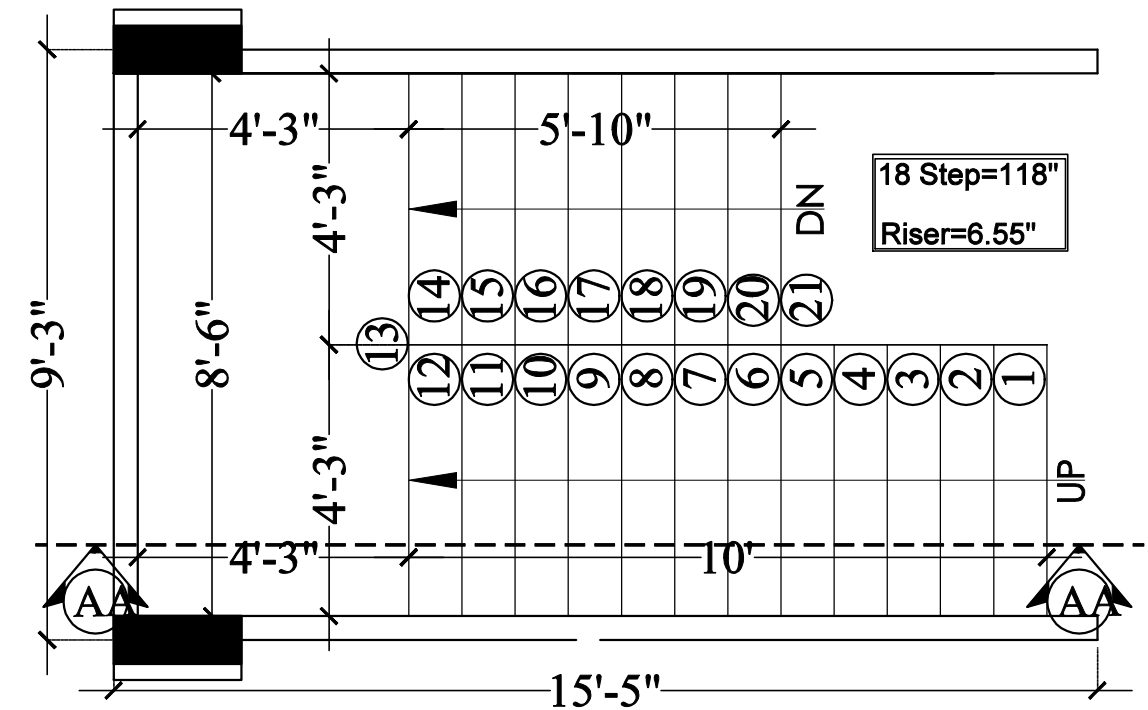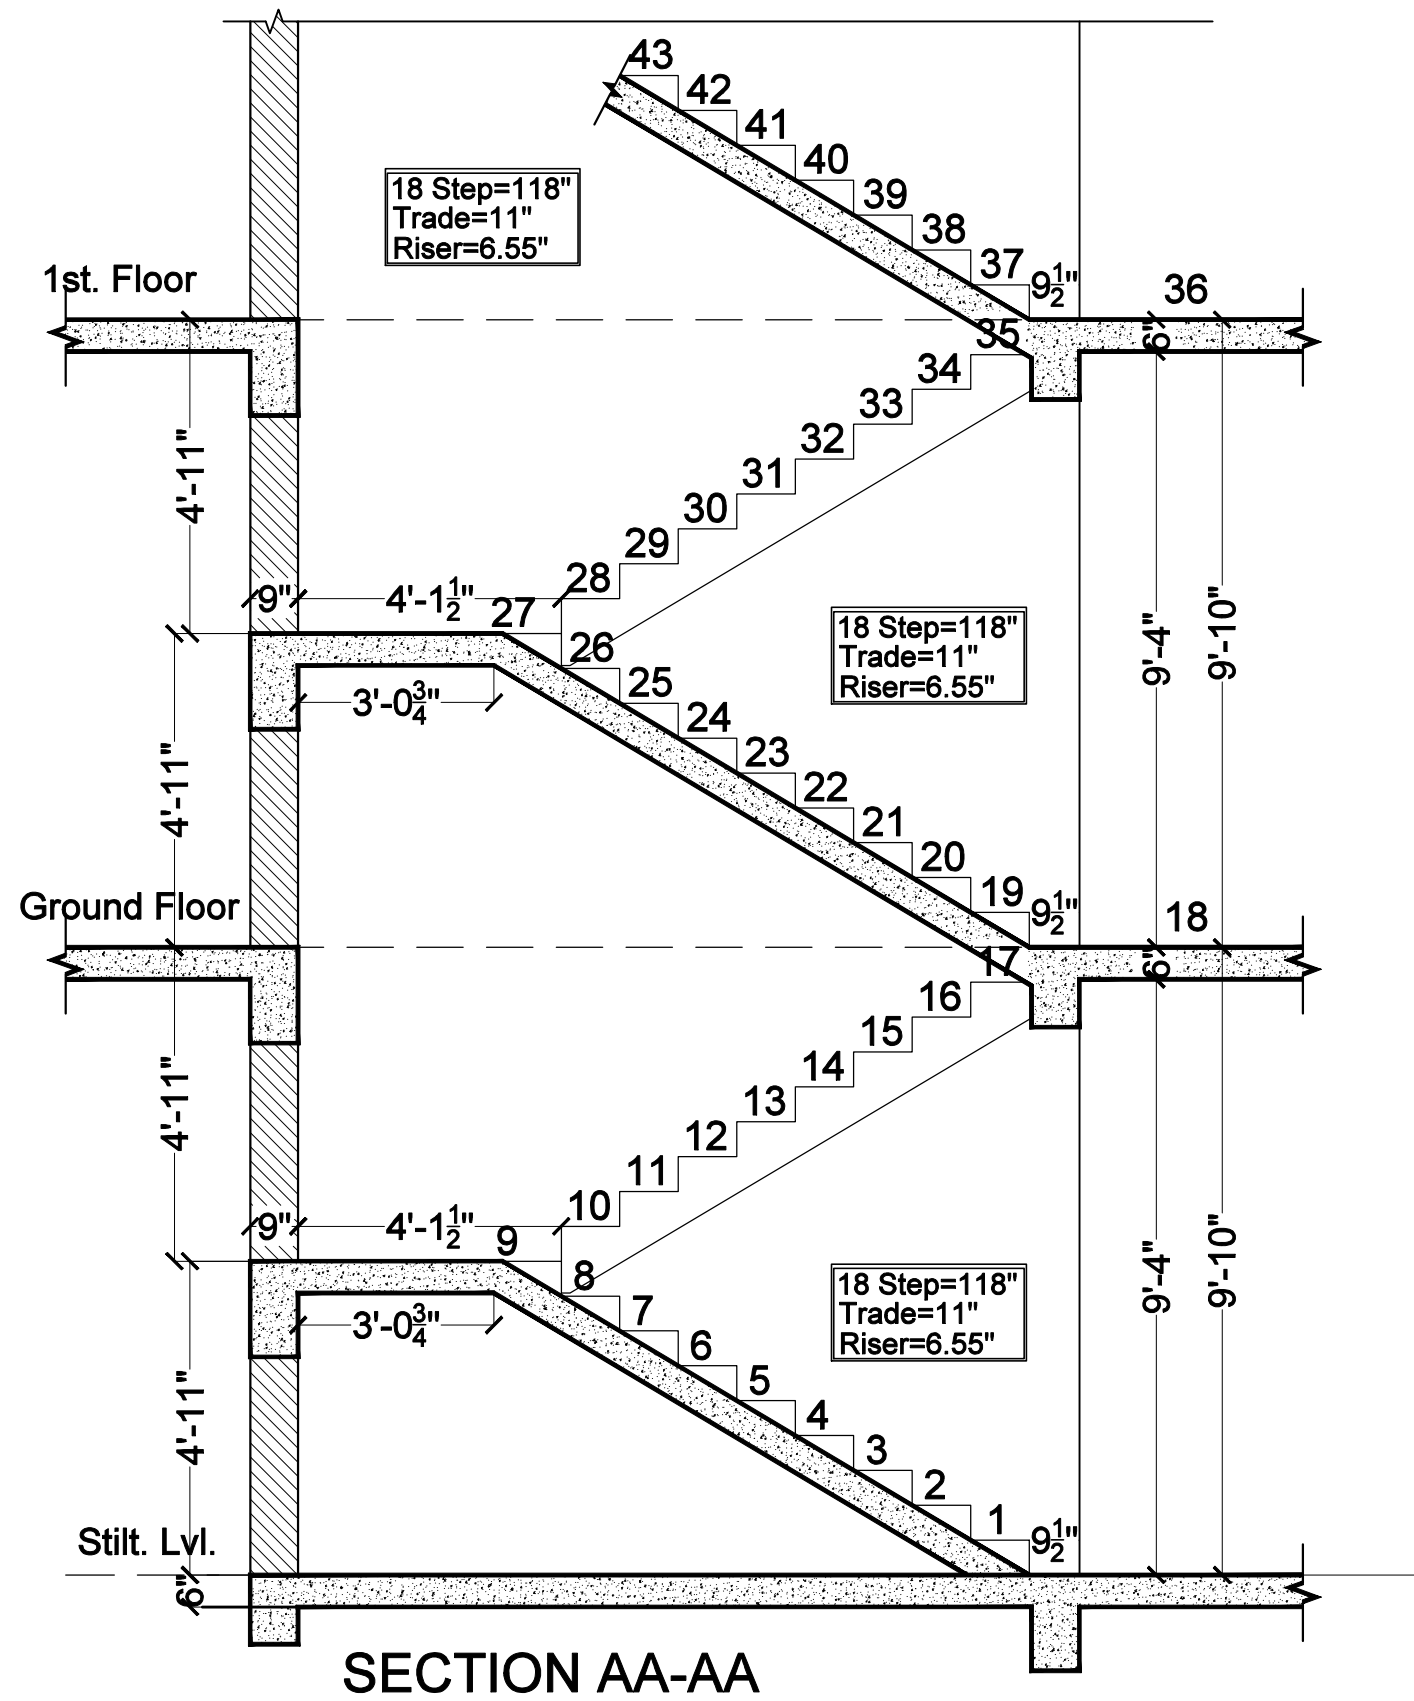

PROJECT TITLE :- PROPOSED BUILDING AT PLOT NO B-3,B-4, AMRIT VIHAR (GIRDHARIPURA DHAWAS), JAIPUR.	BUILDING NAME SHRI BALAJI HEIGHTS V	DRAWING TITLE :- STAIR CASE	ARCHITECT :-  PIYUSH KUMAWAT ARCHITECT (B.ARCH.) CA/2013/59085	DRN. BY		DATE	NORTH
	DEVELOPER NAME SHRI BALAJI REAL ESTATE			APPD. BY		REVISION	
				SCALE			

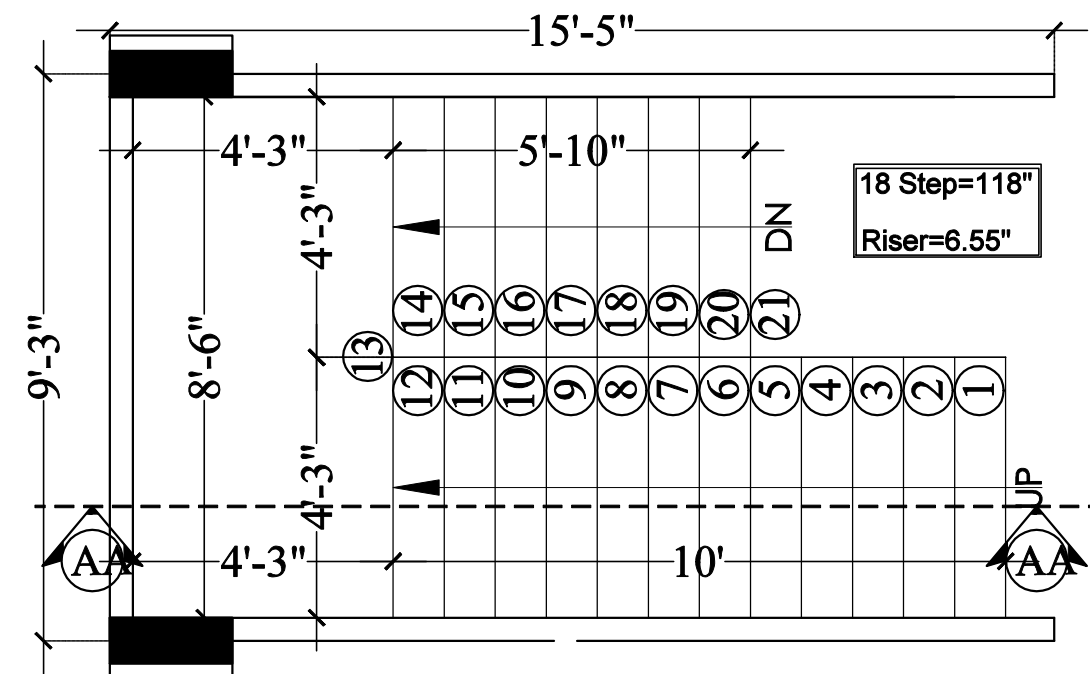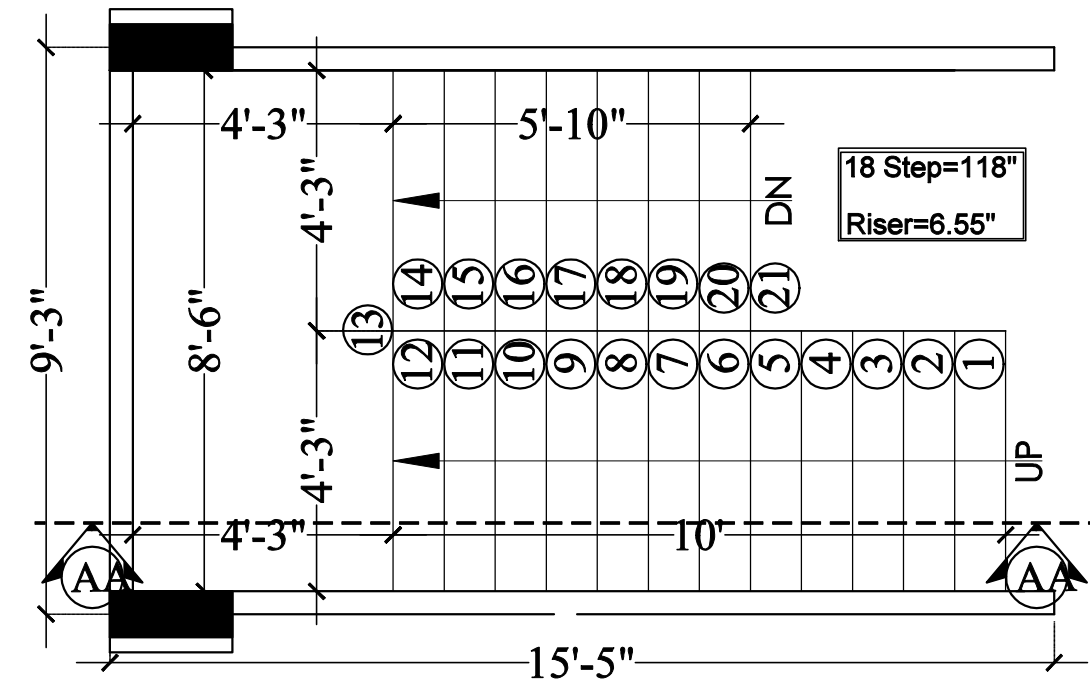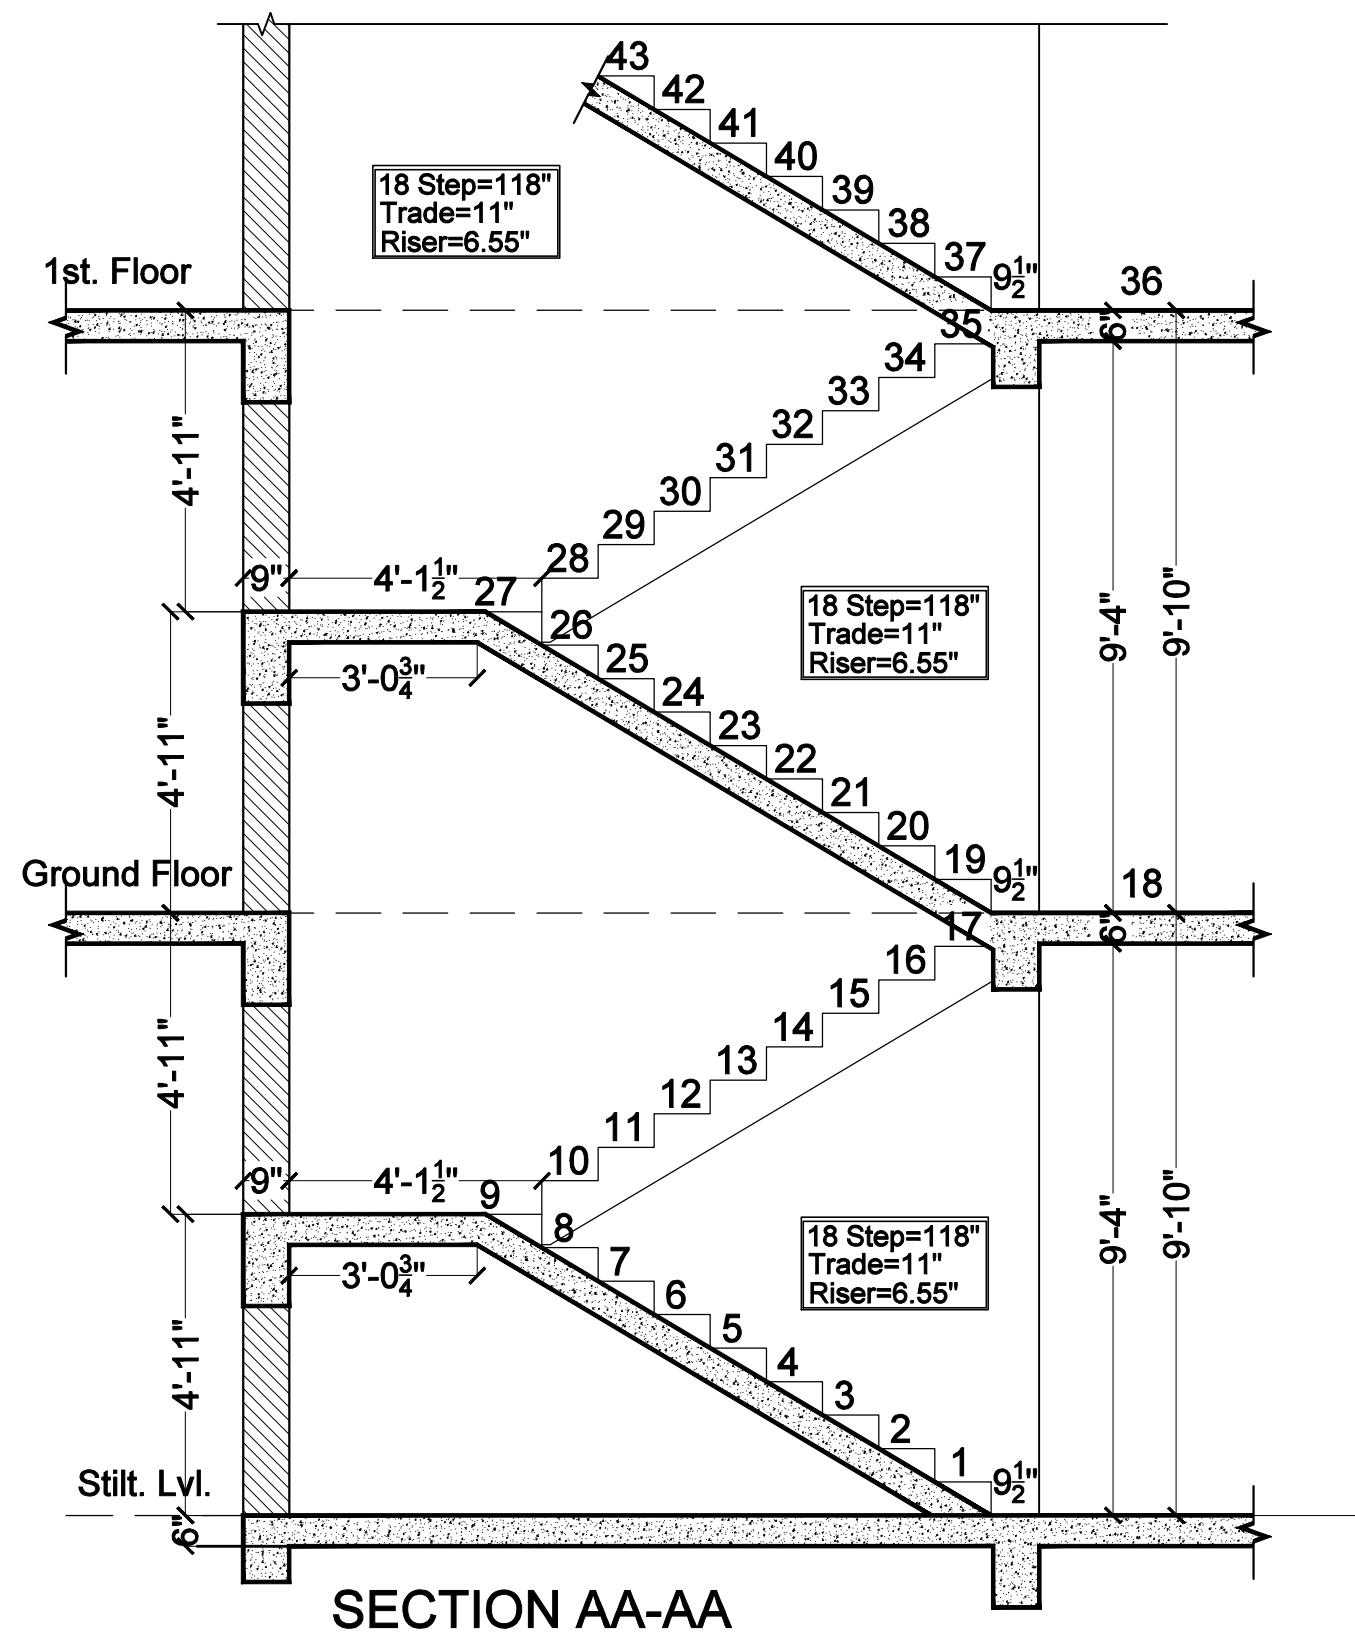

PROJECT TITLE :-

PROPOSED BUILDING AT PLOT
NO B-3,B-4, AMRIT VIHAR
(GIRDHARIPURA DHAWAS),
JAIPUR.

DRAWING TITLE :-

STAIR CASE

ARCHITECT :-

Piyush Kumawat
PIYUSH KUMAWAT
ARCHITECT (B.ARCH.)
CA/2013/59085

DRN. BY


APPD. BY

SCALE

DATE

REVISION

NORTH

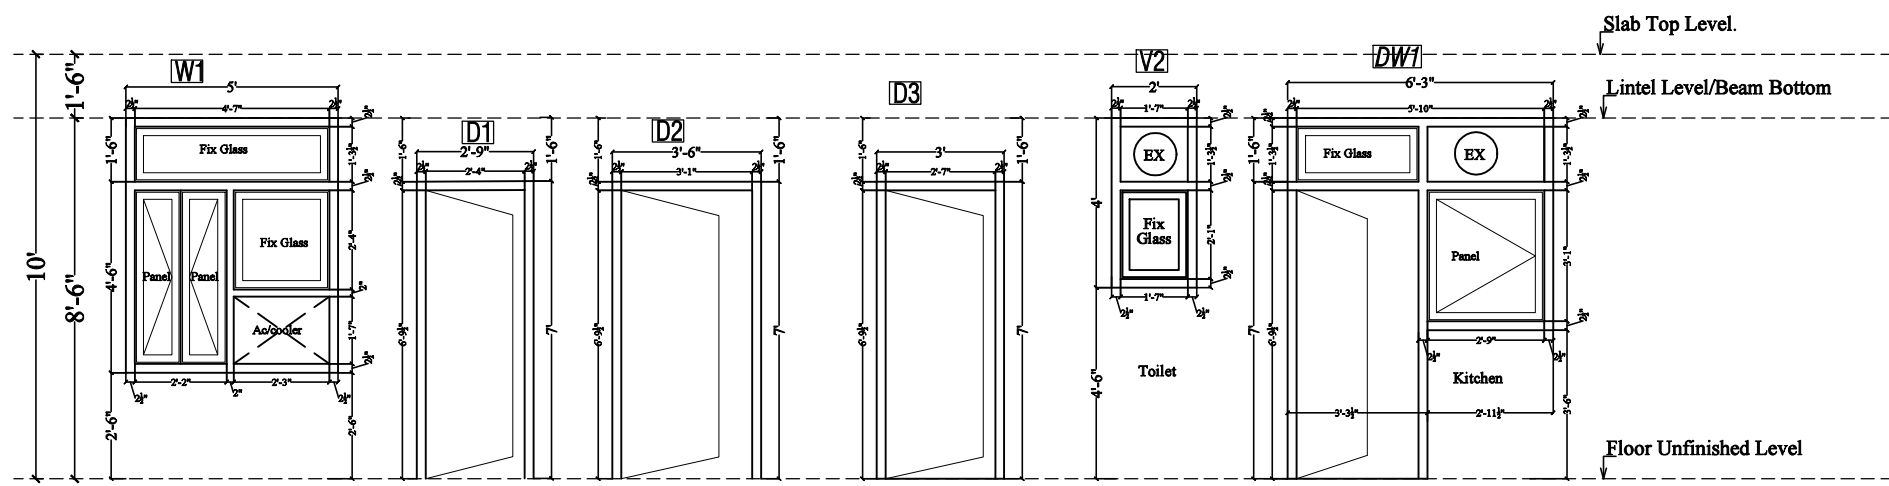

PROJECT TITLE :-
PROPOSED BUILDING AT PLOT
NO. B-3,B-4, AMRIT VIHAR
(GIRDHARIPURA DHAWAS),
JAIPUR.

BUILDING NAME
SHRI BALAJI HEIGHTS V

DEVELOPER NAME
SHRI BALAJI REAL ESTATE

DRAWING TITLE :-

DOOR
WINDOW DETAIL

ARCHITECT :-

PIYUSH KUMAWAT
ARCHITECT (B.A.R.C.)
CA/2013/59085

DRN. BY		DATE
APPD. BY		REVISION
SCALE		

NORTH