


CENTRE LINE PLAN

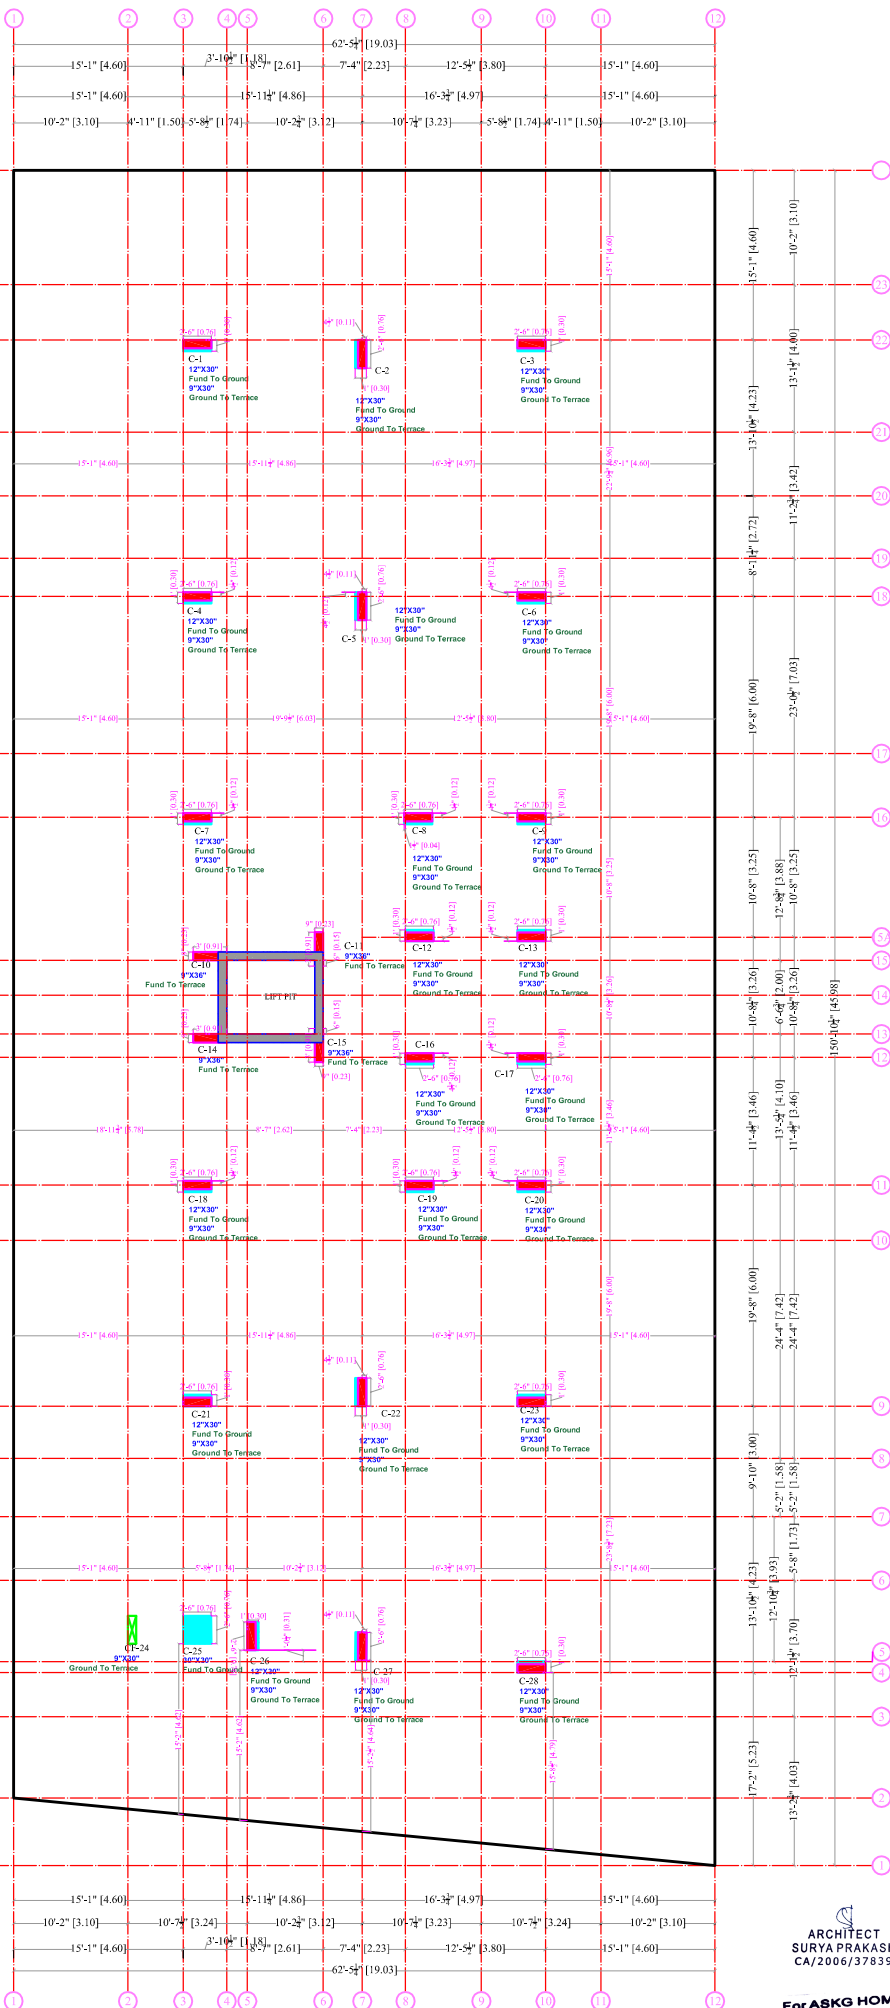

ARCHITECT
SURYAPRAKASH
CA/2006/37839

For ASKG HOMES
Partner

THIS DRAWING IS THE SOLE PROPERTY OF
M/S AKRITI AYOJAN AND IS NOT TO BE COPIED,
USED, OR REPRODUCED FOR ANY PURPOSE
OTHER THAN FOR WHICH IT HAS BEEN LOANED.

TITLE:-

CENTRE LINE PLAN

WORKING DRAWINGS

SCALE:- 1/4" = 1'-0"

DATE:

PROJECT:-

PROPOSED BUILDING AT PLOT NO. 51,
RAULAXMI ENCLAVE-N, MANPUR DEVRI,
GOLIAWAS, TEH SANGAR, JAIPUR

OWNER:-

ASKG HOMES
Mr. Suresh Kumar Prasad (PARTNER)

ARCHITECT

M/S AKRITI AYOJAN

ARCHITECTS, INTERIOR DESIGNERS
E-47, THIRD FLOOR, MANJALU TOWER, JODHA PARK,
GOPALPURA, JAIPUR, RAJASTHAN - 302016
suryapraakash@rediffmail.com

DATE:

NORTH :




PRODUCED BY AN AUTODESK EDUCATIONAL PRODUCT



TITLE:-	
STILT FLOOR PLAN	
WORKING DRAWINGS	
SCALE:- 1=100	DATE:-
PROJECT:-	
PROPOSED BUILDING AT PLOT NO. 51, RAJLAXMI ENCLAVE-X, MANPUR DEVI GOLLA WAS, TEH SANGANER, JAIPUR	
OWNER:-	
ASKG HOMES M. Suresh Kumar Prasad (PARTNER)	
ARCHITECT	
M/S AKRITI AYOJAN ARCHITECTS, INTERIOR DESIGNERS	
B-47, THIRD FLOOR, NARAYAN TOWER BHOIRDI GOPINATH, JAIPUR-302016 suryaprasad@rediffmail.com	
DATE:-	NORTH : 

THIS DRAWING IS THE SOLE PROPERTY OF M/S AKRITI AVOJAN AND IS NOT TO BE COPIED, USED OR REPRODUCED FOR ANY PURPOSE OTHER THAN FOR WHICH IT HAS BEEN LOANED.

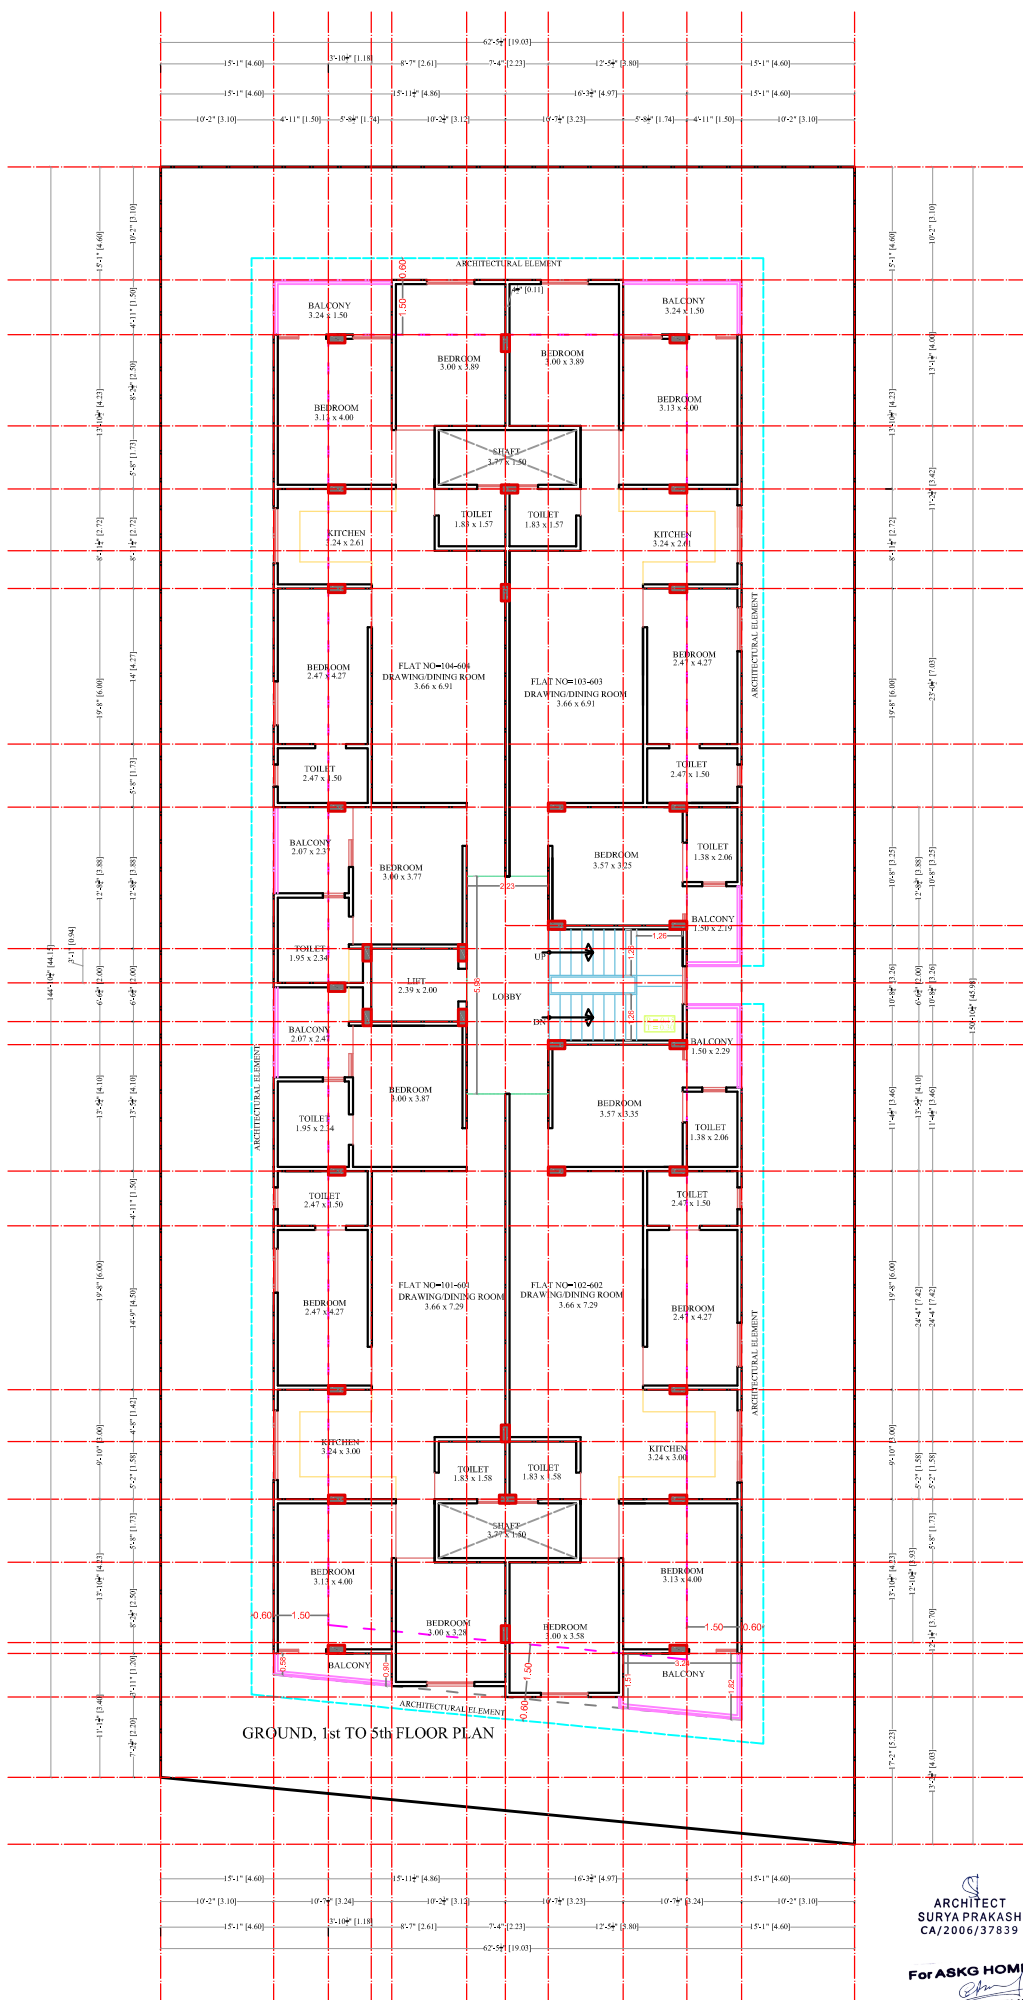

ARCHITECT
SURYA PRAKASH
CA/2006/37839

For ASKG HOMES
PARTNER

TYPICAL FLOOR PLAN (GROUND, 1st TO 5th FLOOR PLAN)

TITLE:-
TYPICAL FLOOR PLAN

WORKING DRAWINGS

SCALE:- 1/4" = 1'-0"

DATE:

PROJECT:-

PROPOSED BUILDING AT PLOT NO. 51,
RAJLAXMI ENCLAVE, MANPUR DEVI
GOLIAWASTI, SANGNER, JALPURI

OWNER:-

ASKG HOMES
M. Suraj Kumar Prasad (PARTNER)

ARCHITECT


M/S AKRITI AVOJAN

ARCHITECTS, INTERIOR DESIGNERS

B-47, THIRD FLOOR, NAGALAN TOWER, JUBILA
GOWDAPUR, JALPURI, RAJASTHAN 305154015
www.mssurajkumarprasad.com

DATE: NORTH :



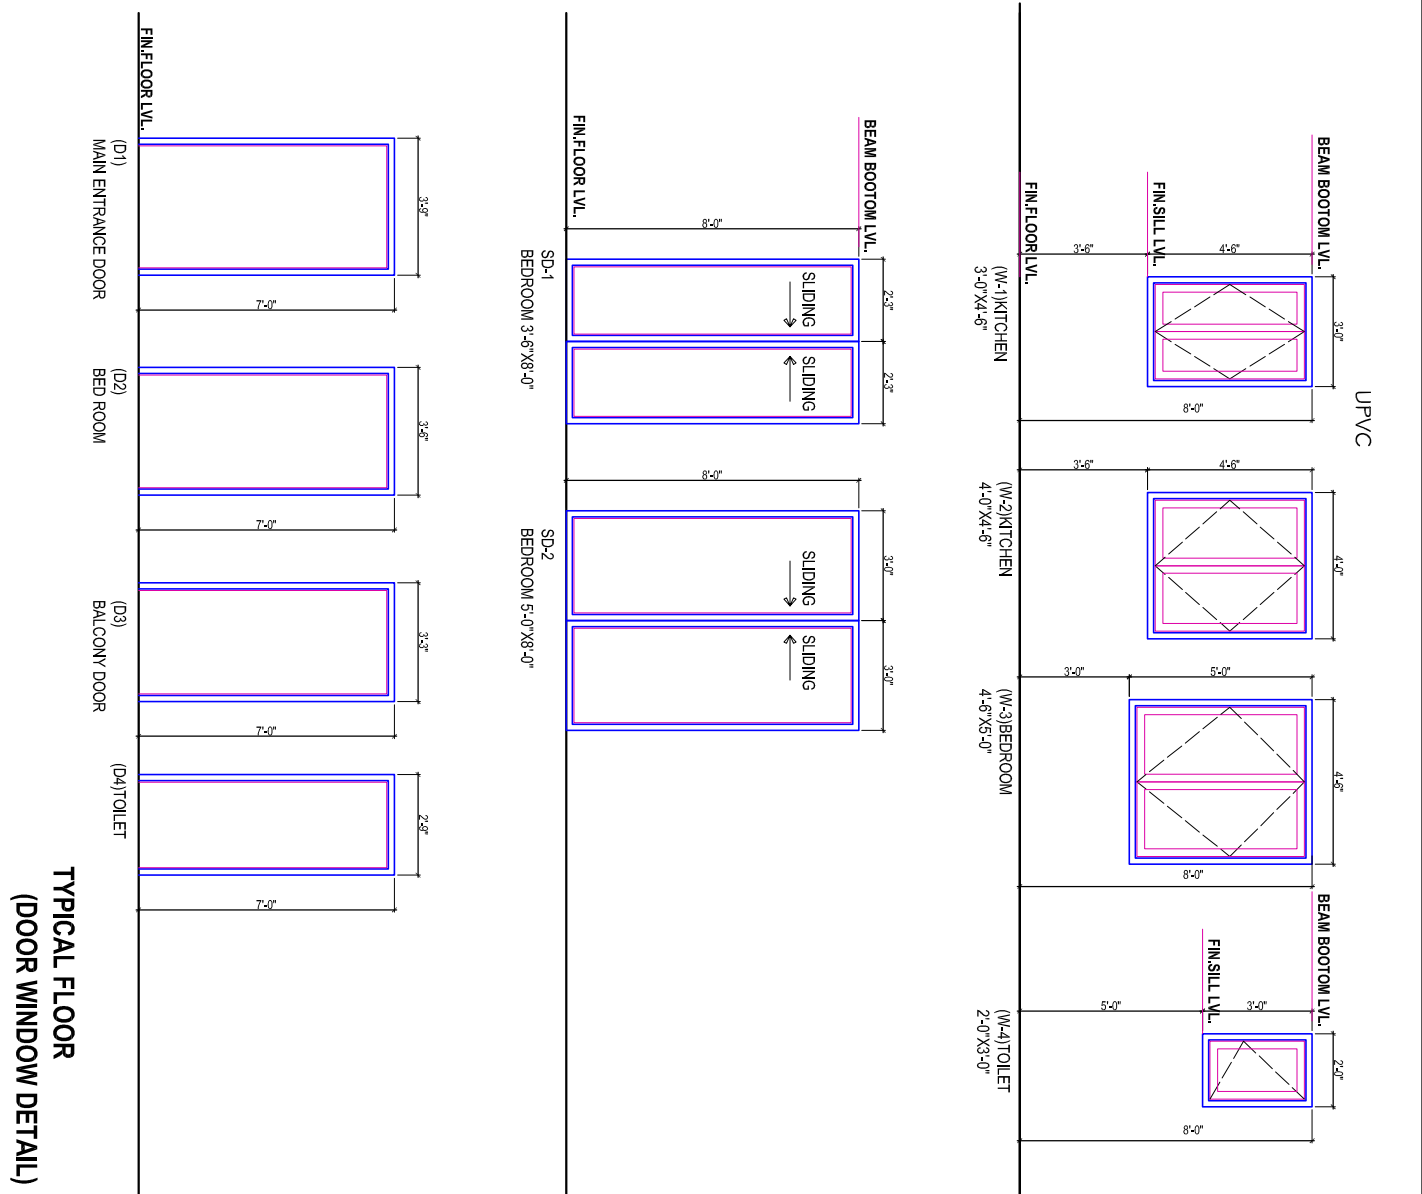

- GENERAL NOTES
1. ALL DIMENSIONS ARE IN FEET & INCHES, UNLESS SPECIFIED OTHERWISE.
 2. THE DIMENSIONS ARE TO BE READ ONLY AND NOT TO BE MEASURED.
 3. ANY DISCREPANCY IN THE DRAWING SHOULD BE BROUGHT IN THE NOTICE OF THE ARCHITECT.

Door Window Schedule					REMARKS
SNO	ITEM	WIDTH	SILL	LINTEL HEIGHT	
1.	W1	3'-0"	3'-6"	8'-0"	KITCHEN
2.	W2	4'-0"	3'-6"	8'-0"	KITCHEN
3.	W3	4'-6"	3'-0"	8'-0"	BEDROOM
4.	W4	2'-0"	3'-0"	8'-0"	TOILET
5.	SD-1	3'-6"	0'-0"	8'-0"	BEDROOM
6.	SD-2	5'-0"	0'-0"	8'-0"	BEDROOM
7.	D1	3'-6"	—	7'-0"	MAIN ENTRANCE DOOR
8.	D2	3'-6"	—	7'-0"	BEDROOM DOOR
9.	D3	3'-3"	—	7'-0"	BALCONY DOOR
10.	D4	2'-6"	—	7'-0"	TOILET

ARCHITECT
SURYA PRAKASH
CA/2008/37839

For ASKG HOMES
PARTNER

OWNER:-
ASKG HOMES
Mr.Suresh Kumar Prasanna(PARTNER)

PROJECT


PROPOSED BUILDING AT PLOT NO. 51,
RAILAXMI ENCLAVE-X, MANPUR DEVRI
GOLLAWAS,TEH SANGANER,JAMPUR

ARCHITECT


M/S AKRITI AYOJAN
ARCHITECTS, INTERIOR DESIGNERS,
E-87, THIRD FLOOR, MANGLAM TOWER, JMDH SPH,
GOPALPURA, JAIPUR-33, RAJASTHAN, 332154101
suryaprasanna@gmail.com ;

DRAWING TITLE

TYPICAL FLOOR
(DOOR WINDOW DETAIL)

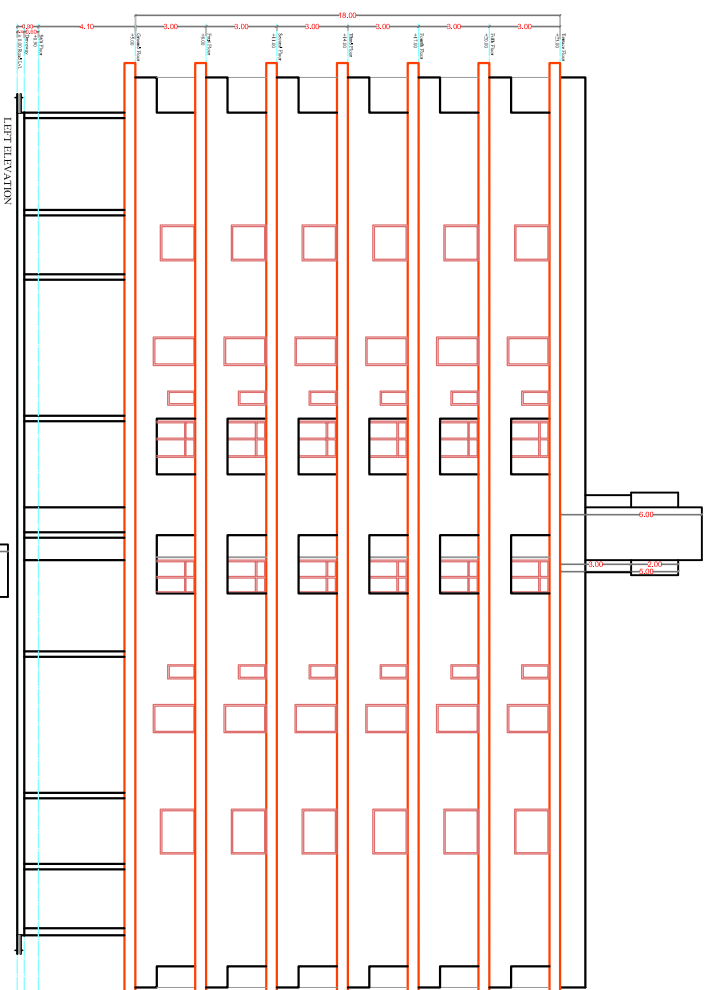

LEFT ELEVATION


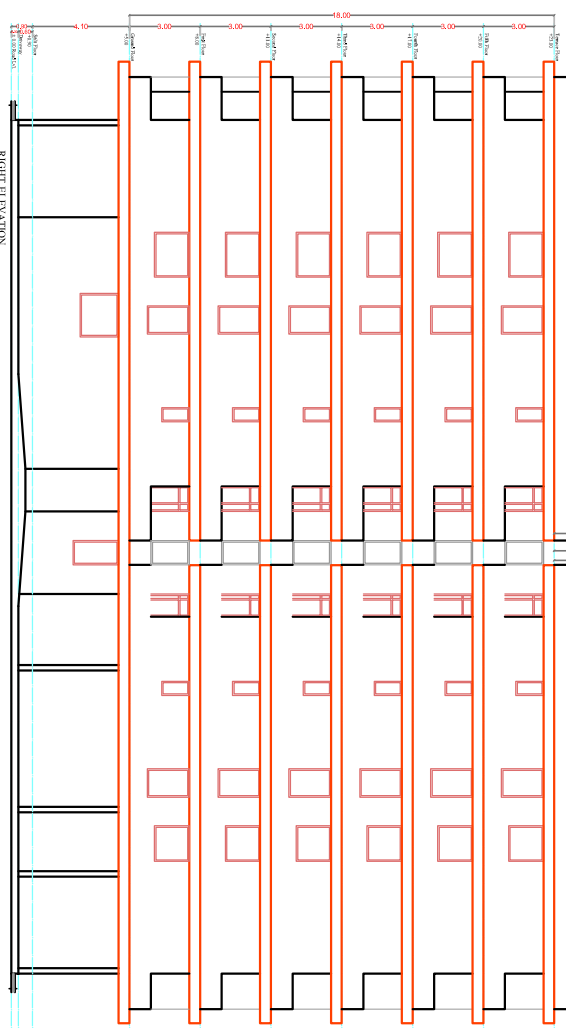


RIGHT ELEVATION

ELEVATIONS

PARTNER


[illegible]

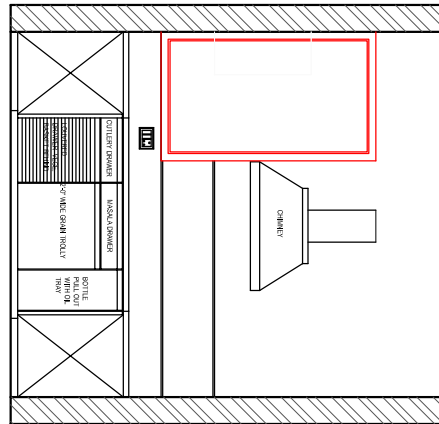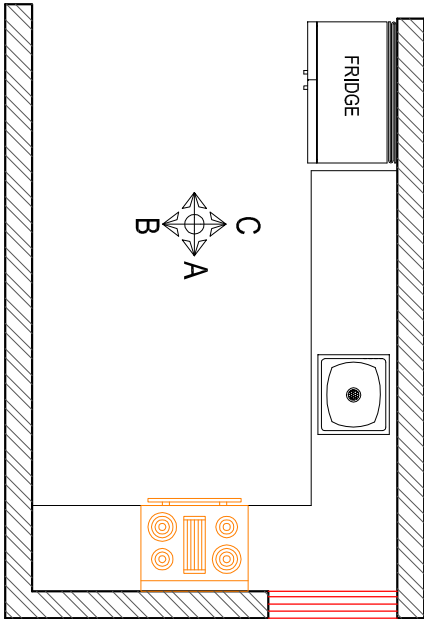

ELEVATION A



ELEVATION B

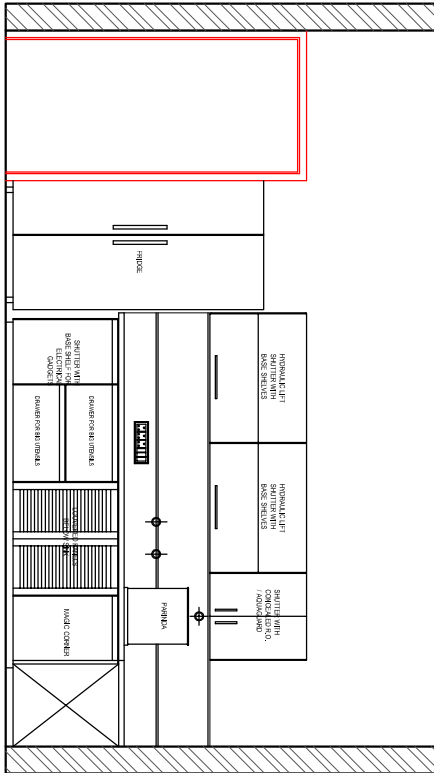

ELEVATION C

KITCHEN DETAIL

GENERAL NOTES

1. ALL DIMENSIONS ARE IN FEET & INCHES, UNLESS SPECIFIED OTHERWISE.
2. THE DIMENSIONS ARE TO BE READ ONLY AND NOT TO BE MEASURED.
3. ANY DISCREPANCY IN THE DRAWING SHOULD BE BROUGHT IN THE NOTICE OF THE ARCHITECT.

REVISIONS

ARCHITECT
SUBMITTED
CA/2006/37839

FOR ASKG HOMES
PARTNER

OWNER:-
ASKG HOMES
16, Street View, Bengaluru


PROJECT
PROPOSED BUILDING AT PLOT NO. 51,
RAJAXMI ENCLAVE-X, MANPURA DEVI
GOJIAWASTH SANGAVAR, JARPUR

ARCHITECT

M/S AKRITI AYOJAN
ARCHITECTS, INTERIOR DESIGNERS,
E-17 THIRD FLOOR, MANGLA TOWER, 5TH FLOOR,
GOJIAWASTH SANGAVAR, JARPUR, 580001
GOJIAWASTH SANGAVAR, JARPUR

DRAWING TITLE

TYPICAL FLOOR
(KITCHEN DETAIL)

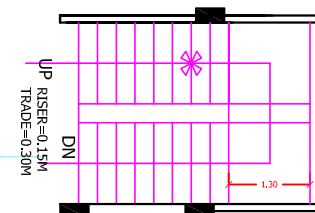


PLAN

STAIR CASE DETIAL

ARCHITECT
SURYA PRAKASH
CA/2006/37839

For ASKG HOMES
[Signature]
PARTNER


TITLE:-	
STAIR CASE DETIAL	
SCALE:- 1= 100	DATE:-
PROJECT:-	
PROPOSED BUILDING AT PLOT NO. 51, RAJLAXMI ENCLAVE-X ,MANPUR DEVRI GOLIAWAS,TEH SANGANER,JAIPUR	
CLIENT NAME:-	
ASKG HOMES Mr.Suresh Kumar Praswal(PARTNER)	
ARCHITECT:- SURYAPRAKASH	

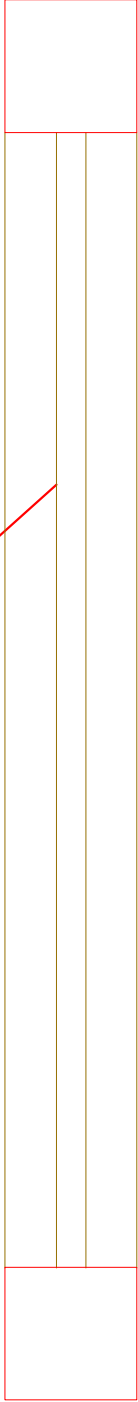

M.S. PIPE 1"X1"

PLAN DETAIL

BALCONY RAILING DETAIL

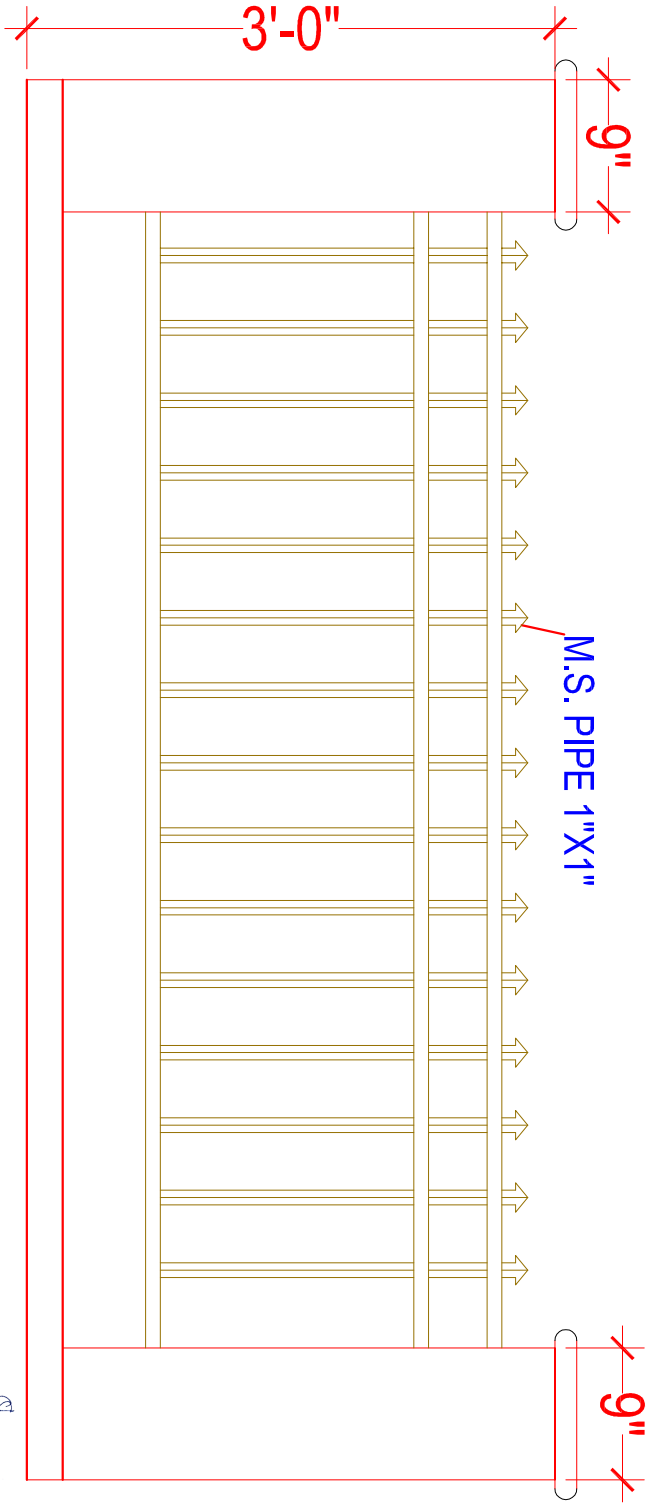

ELEVATIONAL DETAIL

BALCONY RAILING DETAIL

ARCHITECT
SURYA PRAKASH
CA/2006/37839

For ASKG HOMES
PARTNER

M/S AKRITI AYOJAN
ARCHITECTS, INTERIOR DESIGNER
E-8, THIRD FLOOR, MANJULATA TOWER, PERIYAR STREET,
SURYA NAGAR, MADRAS - 600 081

DRAWING TITLE

TYPICAL RAILING DETAIL