


PROJECT NAME :  
BALAJI AASHIYANA I

DEVELOPER NAME:  
BALAJI BUILDER

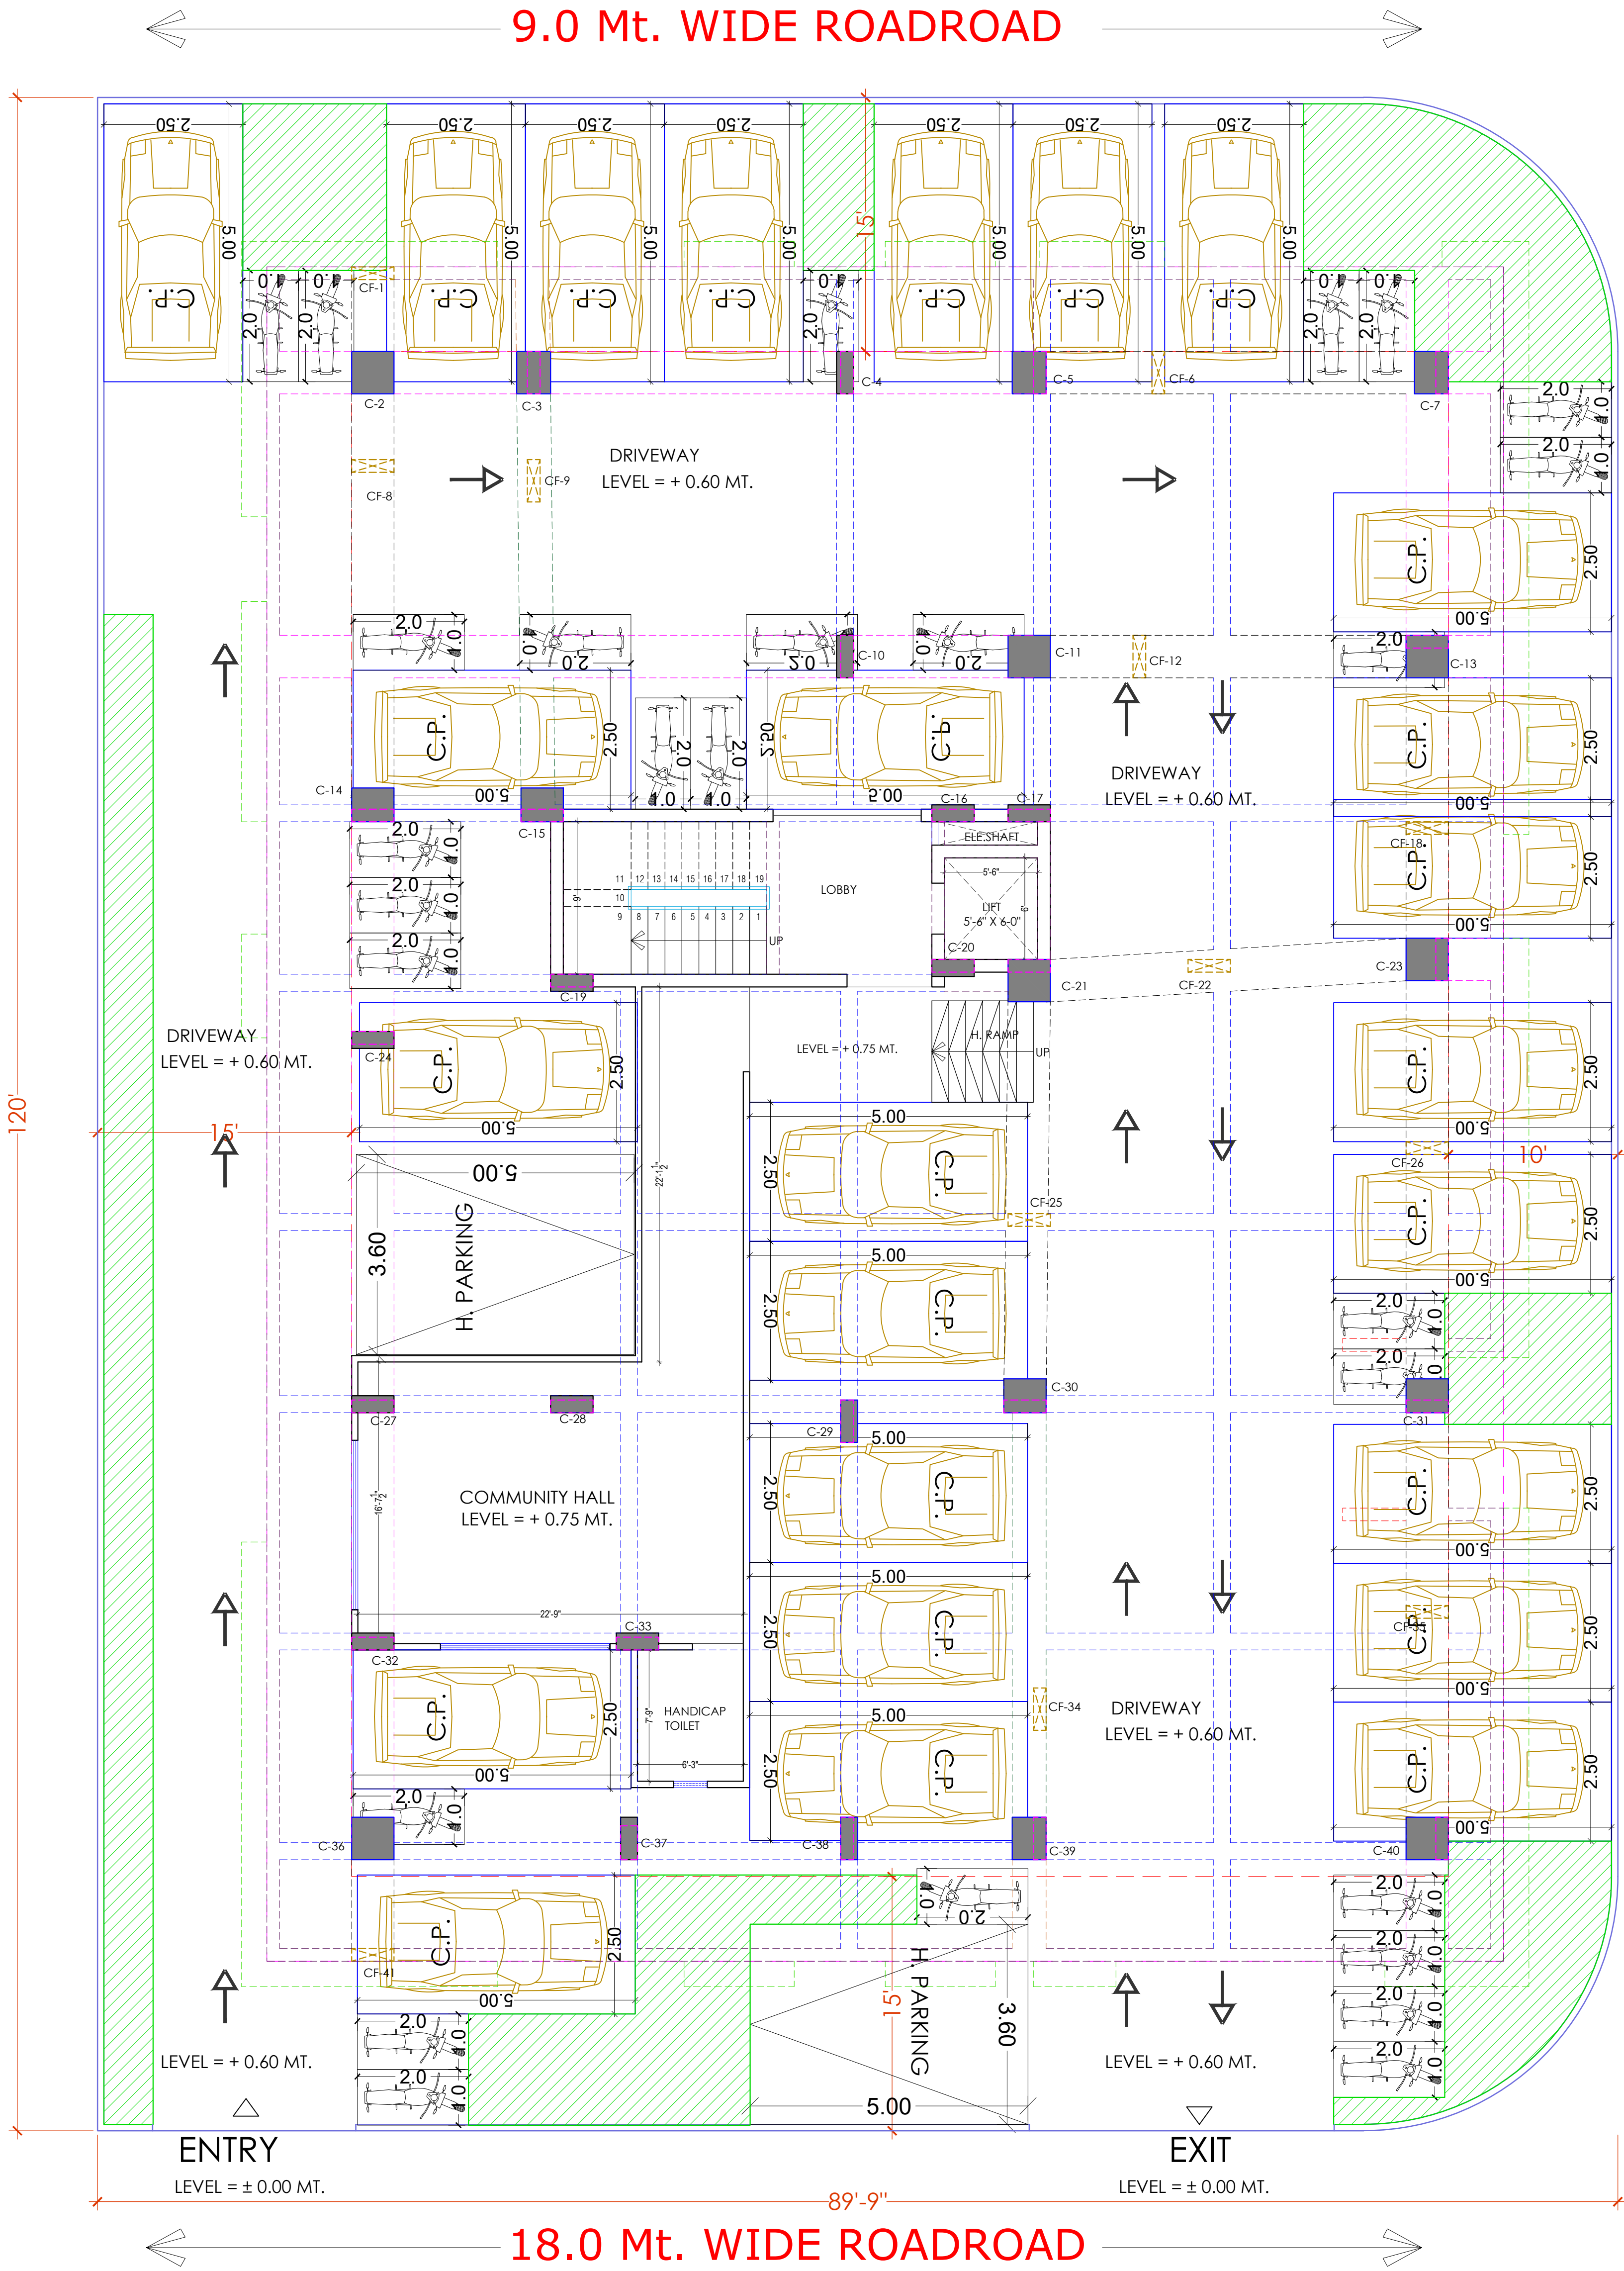

9.0 Mt. WIDE ROADROAD

PROJECT:  
PROPOSED RESIDENTIAL FLATS ON  
PLOT NO.- 51, 52, 60 & 61, LAXMAN  
REKHA, SCHEME NO- 17, JHOTWARA,  
JAIPUR, RAJASTHAN.

NAME OF DRAWING:  
**STILT FLOOR WORKING PLAN**

DRAWING  
WORKING DRAWING

NORTH:

PROJECT NO. :

DATE :  
06, Mar.- 2025

SCALE :

REV NO. :  
R-0

DRAWING NO. :

PROJECT CATEGORY BLOCK FLOOR TYPE NUMBER

A-202

*Ar. Jitendra Sharma*  
72, Sardar Patel Marg, Opp. CPMG  
Office, C-Scheme, Jaipur (Raj.) 302001  
CA/2009/45196  
CTP Raj/Architects/2021/32


For BALAJI BUILDERS  
*12/11/24*  
Proprietor

**STILT FLOOR WORKING PLAN**

PROJECT NAME :  
BALAJI AASHIYANA I

DEVELOPER NAME:  
BALAJI BUILDER

PROJECT:  
PROPOSED RESIDENTIAL FLATS ON  
PLOT NO.- 51, 52, 60 & 61, LAXMAN  
REKHA, SCHEME NO- 17, JHOTWARA,  
JAIPUR, RAJASTHAN.
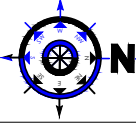
|   |                                                                                                 |         |          |       |        |      |        |  |  |  |  |  |  |
|---|-------------------------------------------------------------------------------------------------|---------|----------|-------|--------|------|--------|--|--|--|--|--|--|
| NAME OF DRAWING:<br><b>TYPICAL FLOOR<br/>( GROUND TO FIFTH )<br/>WORKING PLAN</b>   |                                                                                                 |         |          |       |        |      |        |  |  |  |  |  |  |
| DRAWING<br>WORKING DRAWING   | NORTH:<br> |         |          |       |        |      |        |  |  |  |  |  |  |
| PROJECT NO. :   | DATE :<br>28, Dec. - 2024                                                                       |         |          |       |        |      |        |  |  |  |  |  |  |
| SCALE :<br>NTS   | REV NO. :<br>R-0                                                                                |         |          |       |        |      |        |  |  |  |  |  |  |
| DRAWING NO. :<br><table><tr><td>PROJECT</td><td>CATEGORY</td><td>BLOCK</td><td>FLOOR</td><td>TYPE</td><td>NUMBER</td></tr><tr><td></td><td></td><td></td><td></td><td></td><td></td></tr></table> |                                                                                                 | PROJECT | CATEGORY | BLOCK | FLOOR  | TYPE | NUMBER |  |  |  |  |  |  |
| PROJECT   | CATEGORY                                                                                        | BLOCK   | FLOOR    | TYPE  | NUMBER |      |        |  |  |  |  |  |  |
|   |                                                                                                 |         |          |       |        |      |        |  |  |  |  |  |  |
| A-201   |                                                                                                 |         |          |       |        |      |        |  |  |  |  |  |  |



Ar. Jitendra Sharma  
72, Sardar Patel Marg, Opp. CPMG  
Office, C-Scheme, Jaipur (Raj.) 302001  
CA/2009/45196  
CTP Raj/Architects/2021/32

For BALAJI BUILDERS  
Proprietor

TYPICAL FLOOR (GROUND TO FIFTH) WORKING PLAN

PROJECT NAME :  
BALAJI AASHIYANA I

DEVELOPER NAME:  
BALAJI BUILDER


PROJECT:  
PROPOSED RESIDENTIAL FLATS ON  
PLOT NO.- 51, 52, 60 & 61, LAXMAN  
REKHA, SCHEME NO- 17, JHOTWARA,  
JAIPUR, RAJASTHAN.

NAME OF DRAWING:  
TERRACE FLOOR WORKING PLAN

|                            |                                                                                                 |
|----------------------------|-------------------------------------------------------------------------------------------------|
| DRAWING<br>WORKING DRAWING | NORTH:<br> |
| PROJECT NO. :              | DATE :<br>06, Mar.- 2025                                                                        |
| SCALE :<br>NTS             | REV NO. :<br>R-0                                                                                |

|               |          |
|---------------|----------|
| DRAWING NO. : |          |
| PROJECT       | CATEGORY |
| BLOCK         | FLOOR    |
| TYPE          | NUMBER   |


A-202

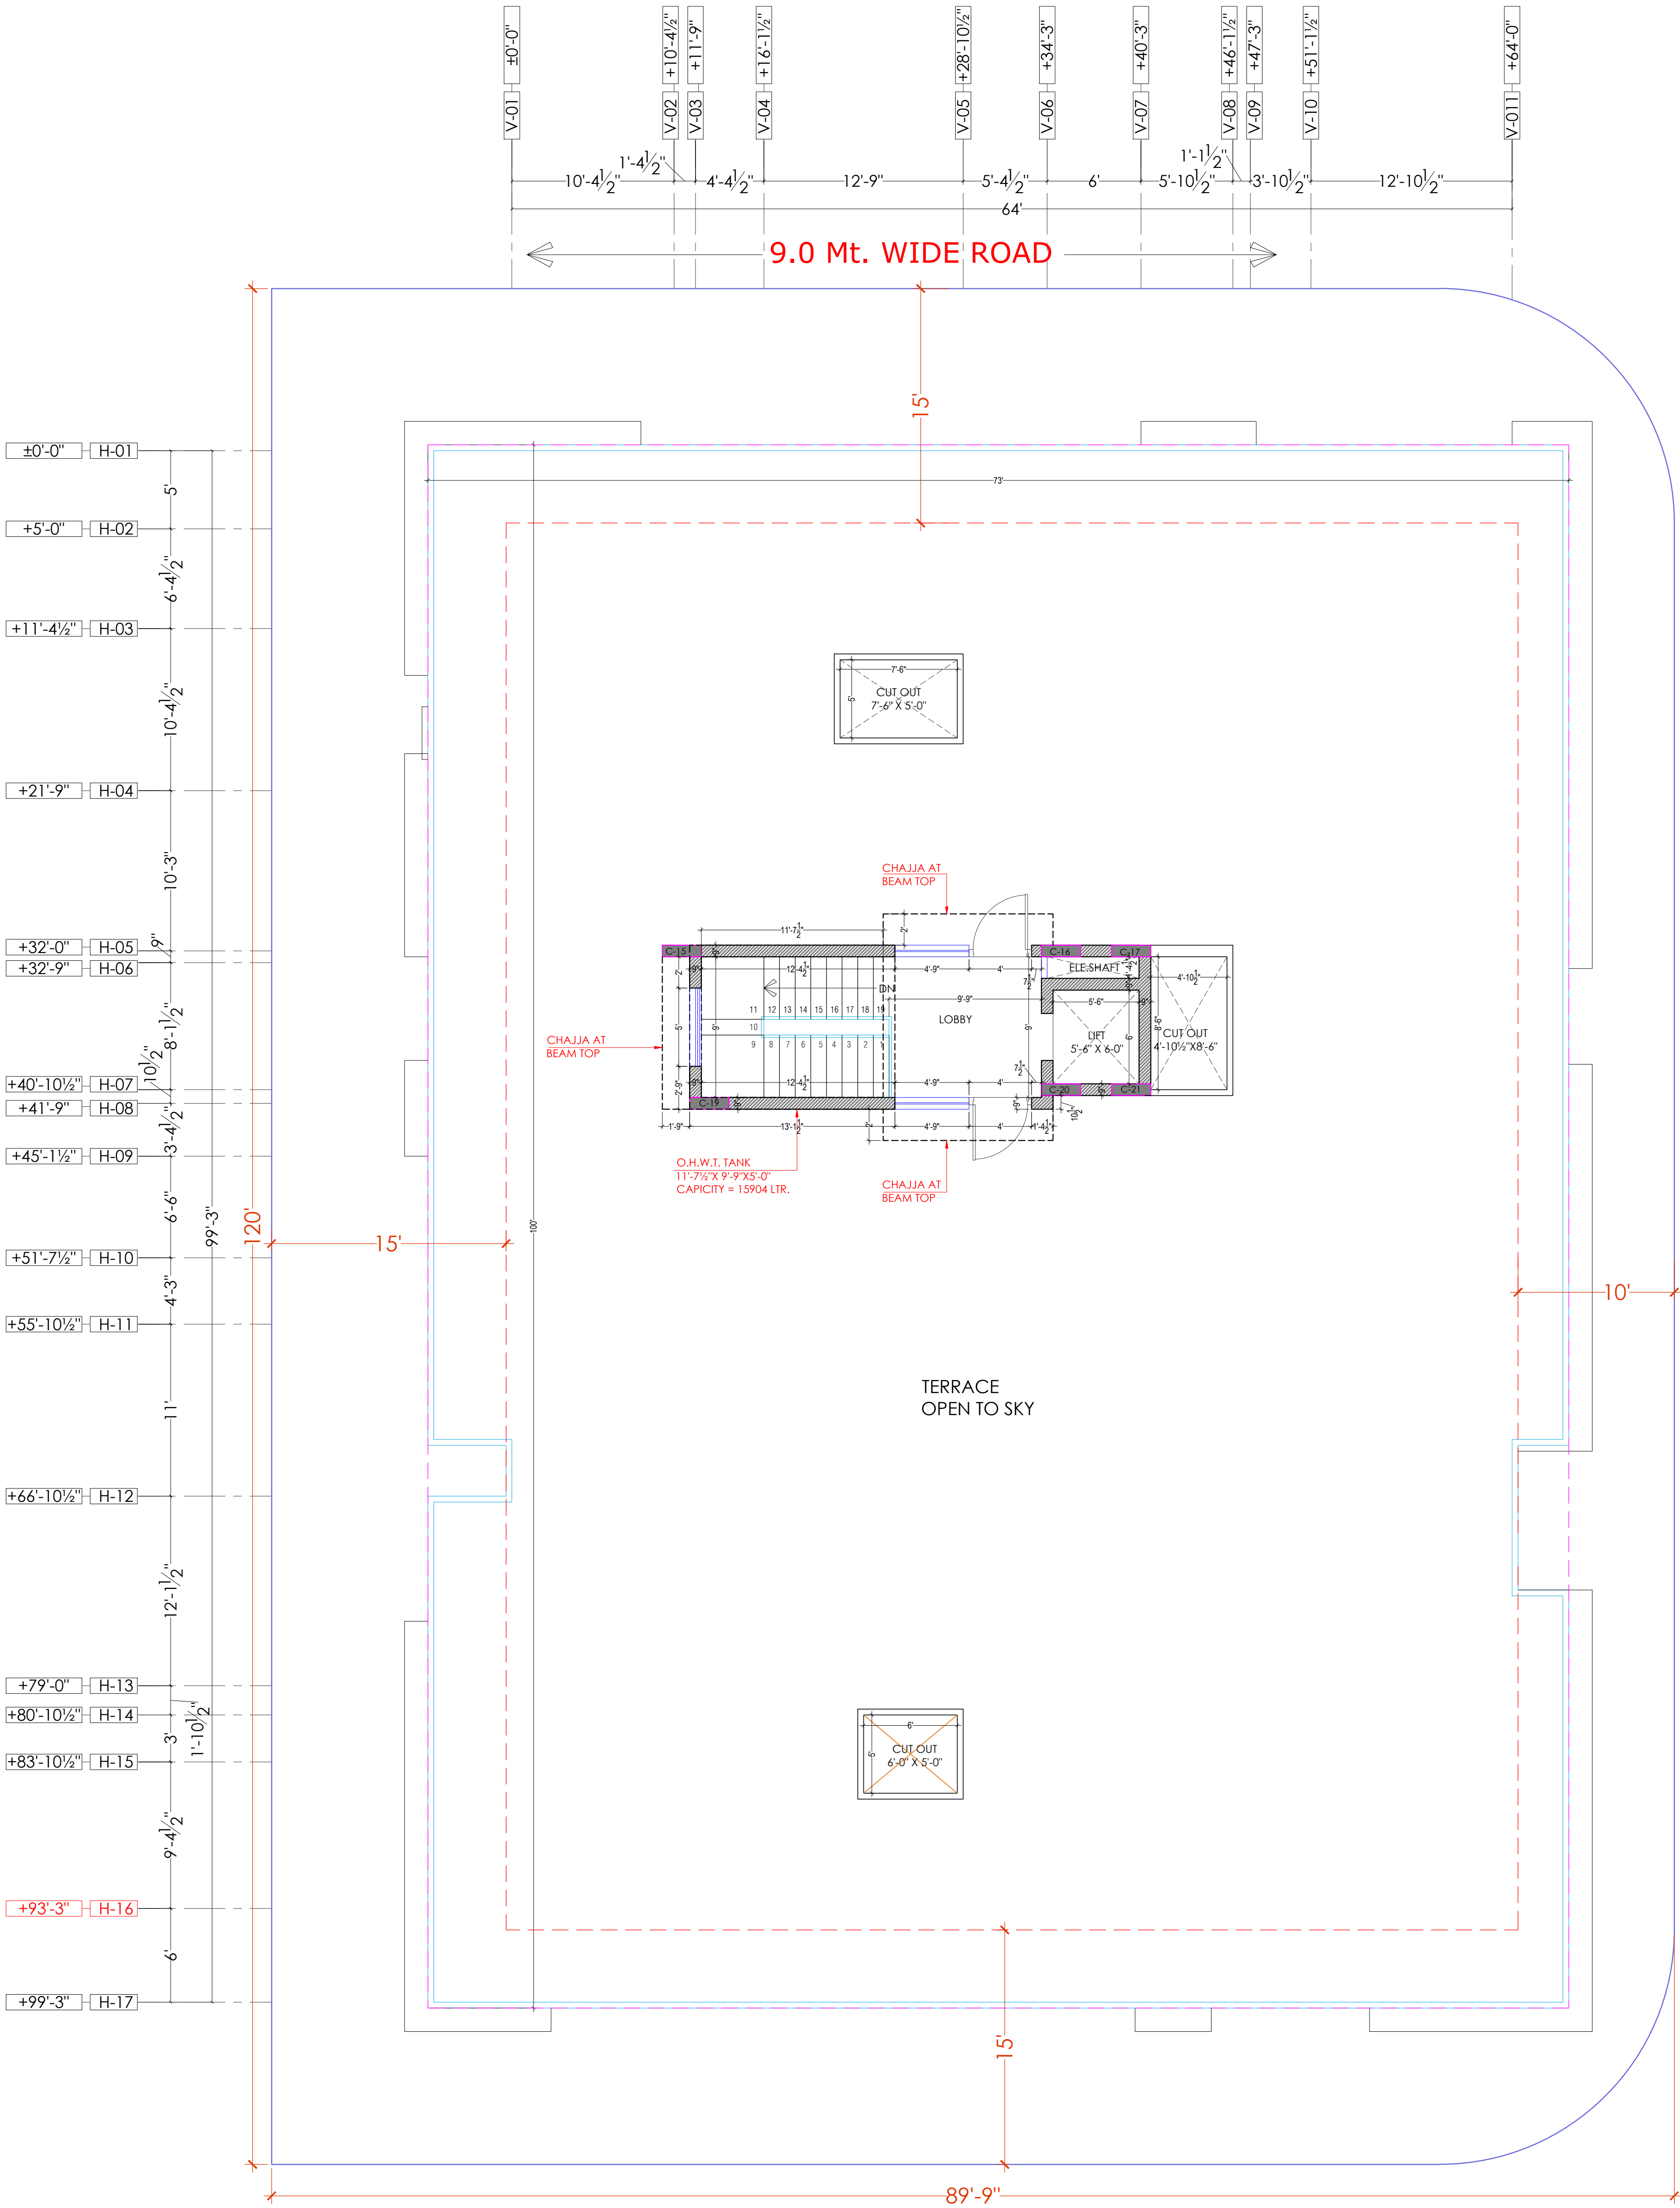


Ar. Jitendra Sharma  
72, Sardar Patel Marg, Opp. CPMG  
Office, C-Scheme, Jaipur (Raj.) 302001  
CA/2009/45196  
CTP Raj/Architects/2021/32

For BALAJI BUILDERS  
Proprietor


TERRACE FLOOR WORKING PLAN

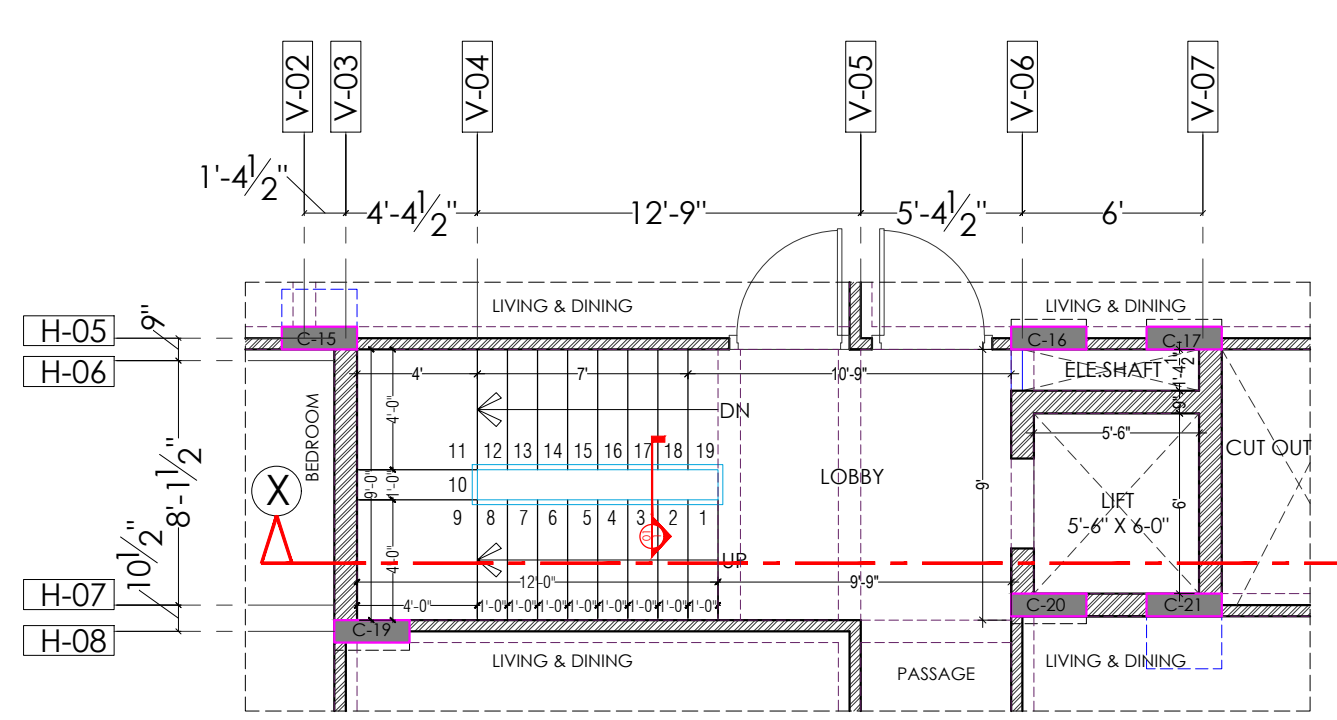


TYPICAL FLOOR PLAN

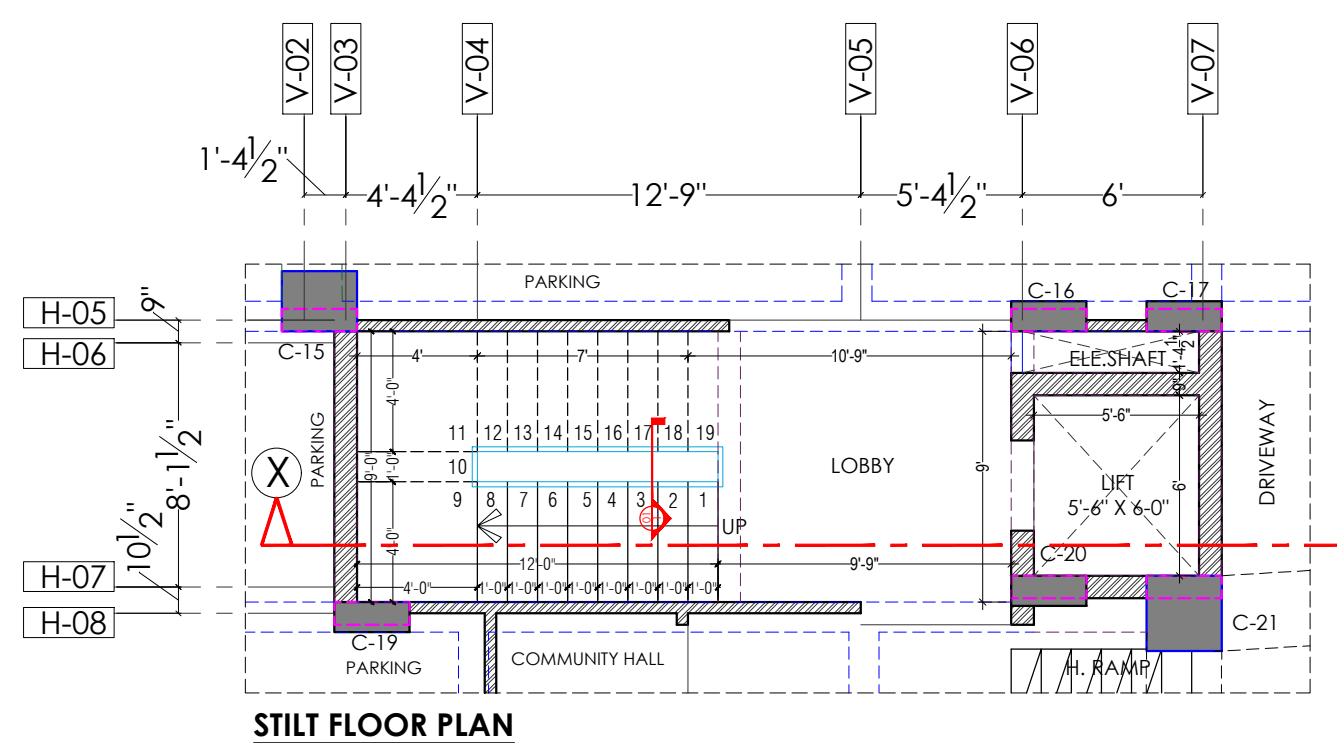


STILT FLOOR PLAN

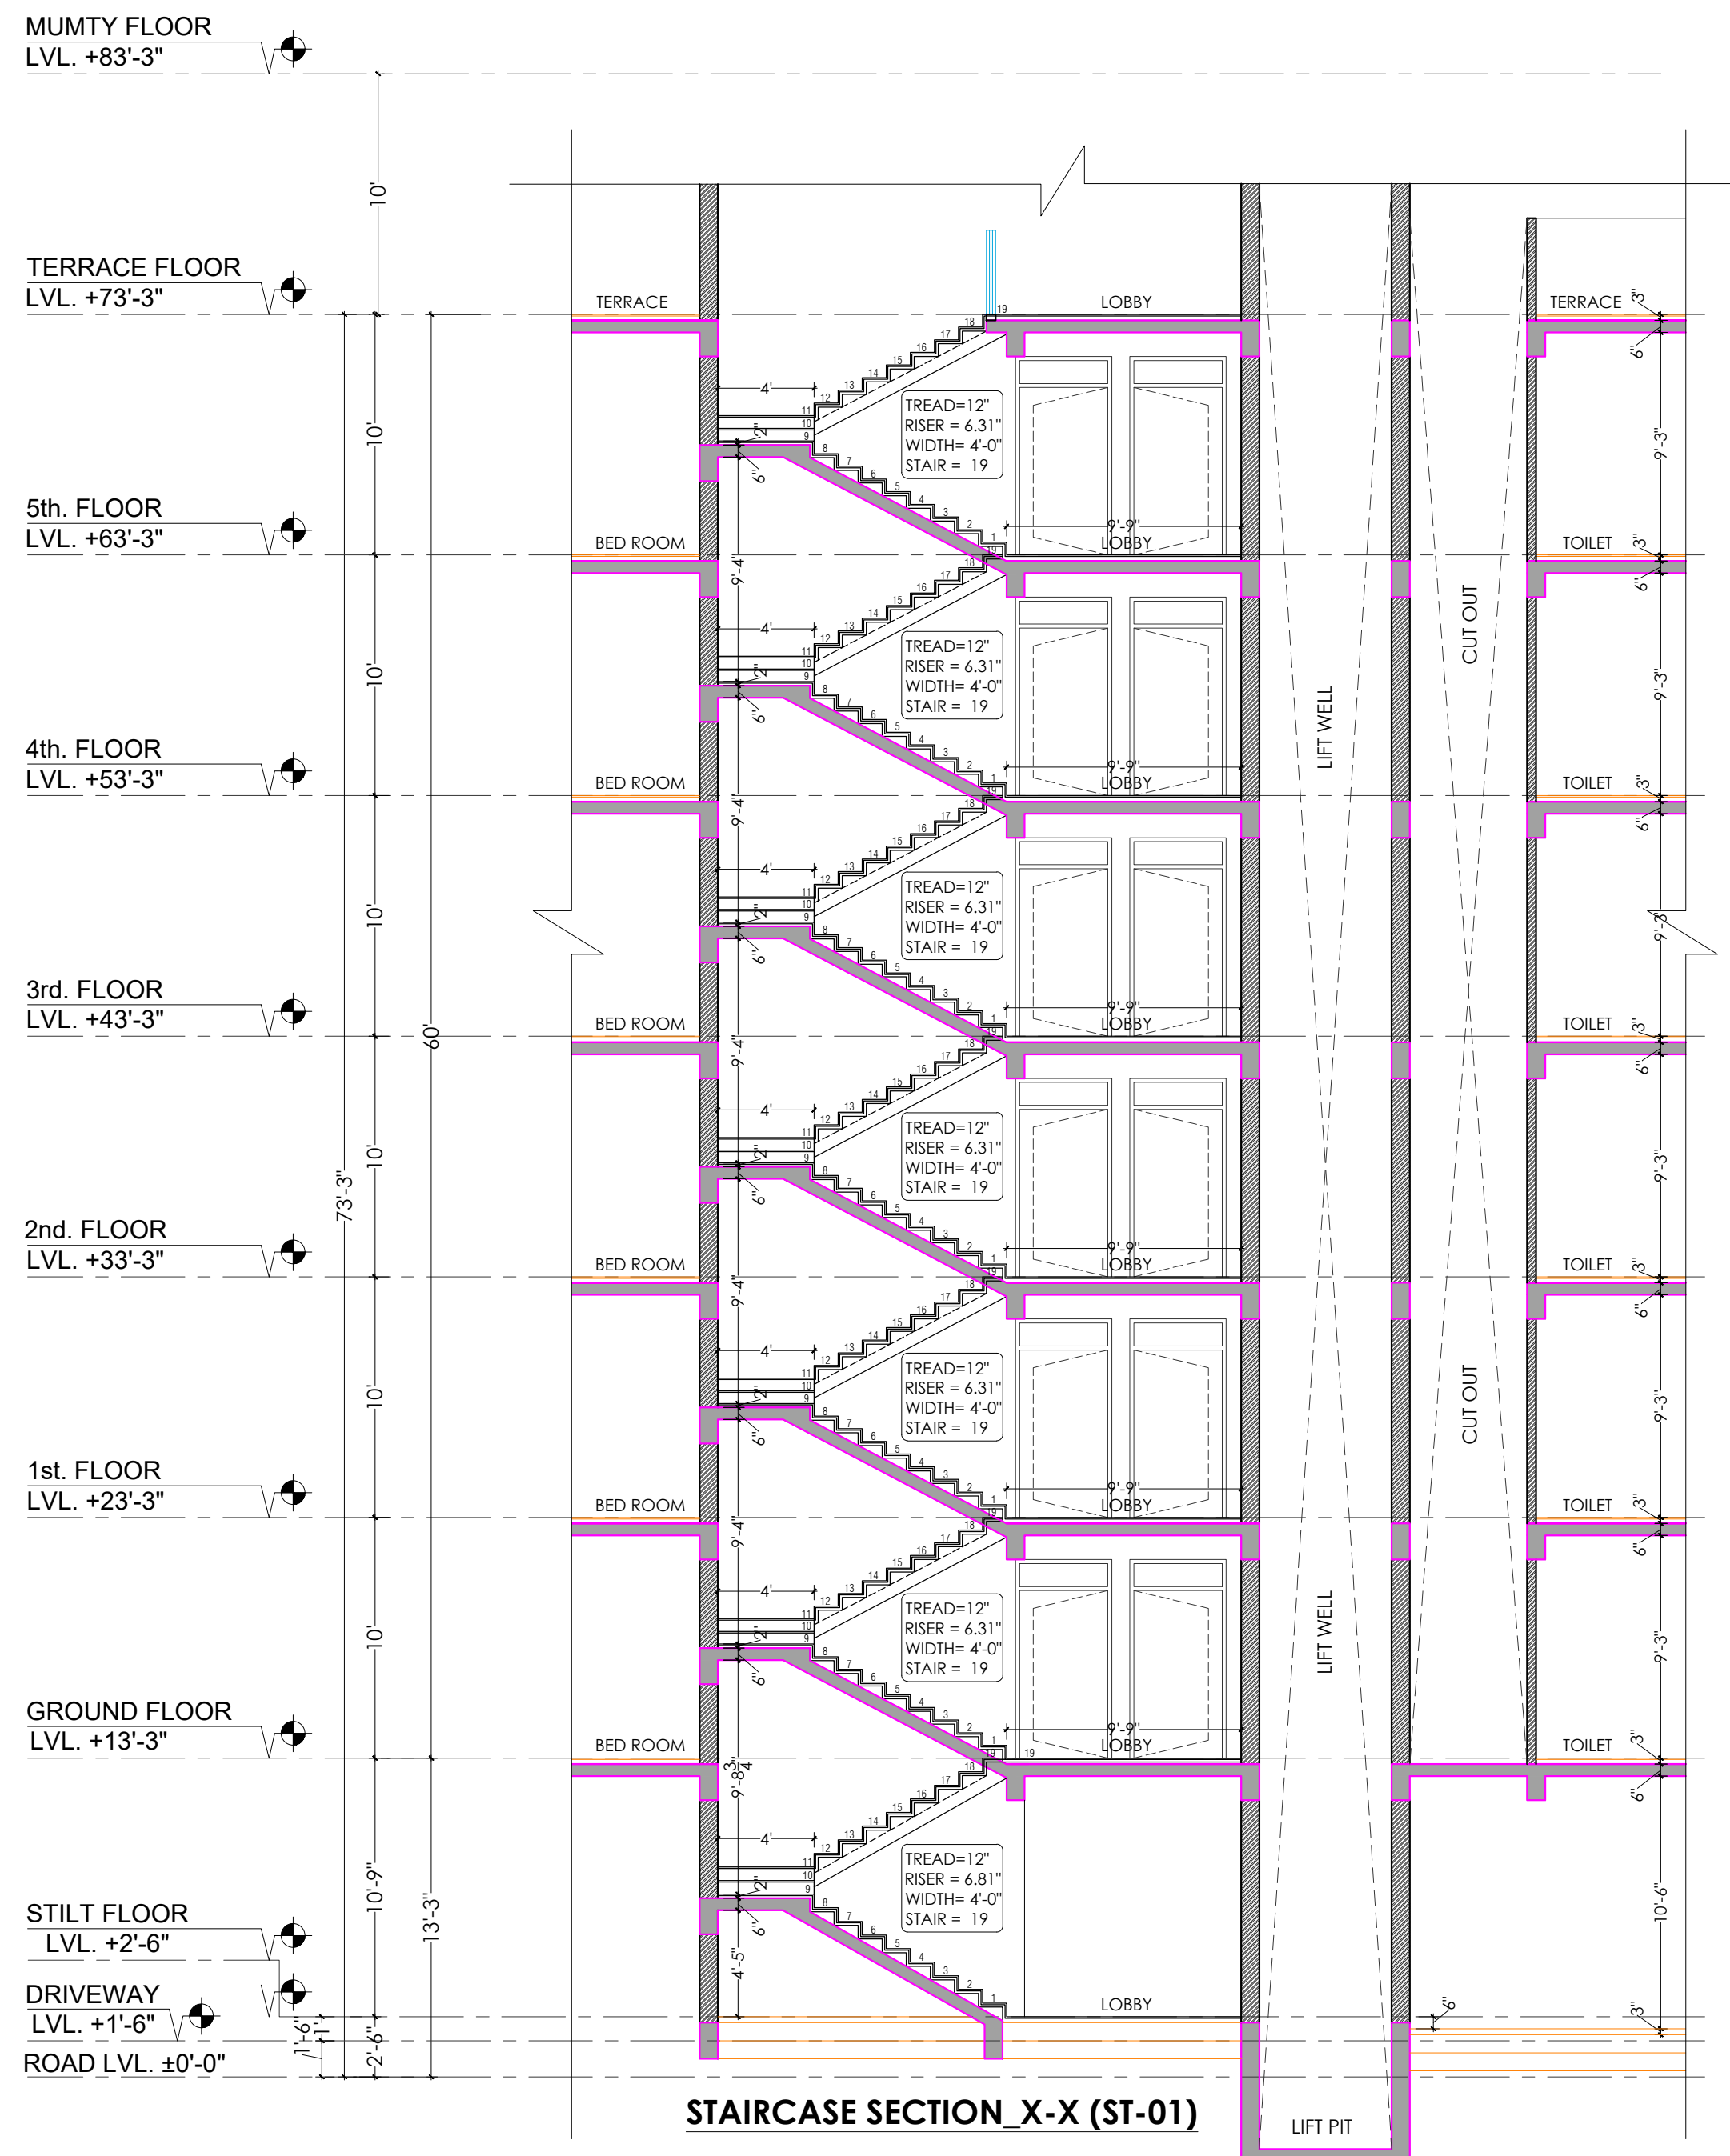


STAIRCASE SECTION X-X (ST-01)

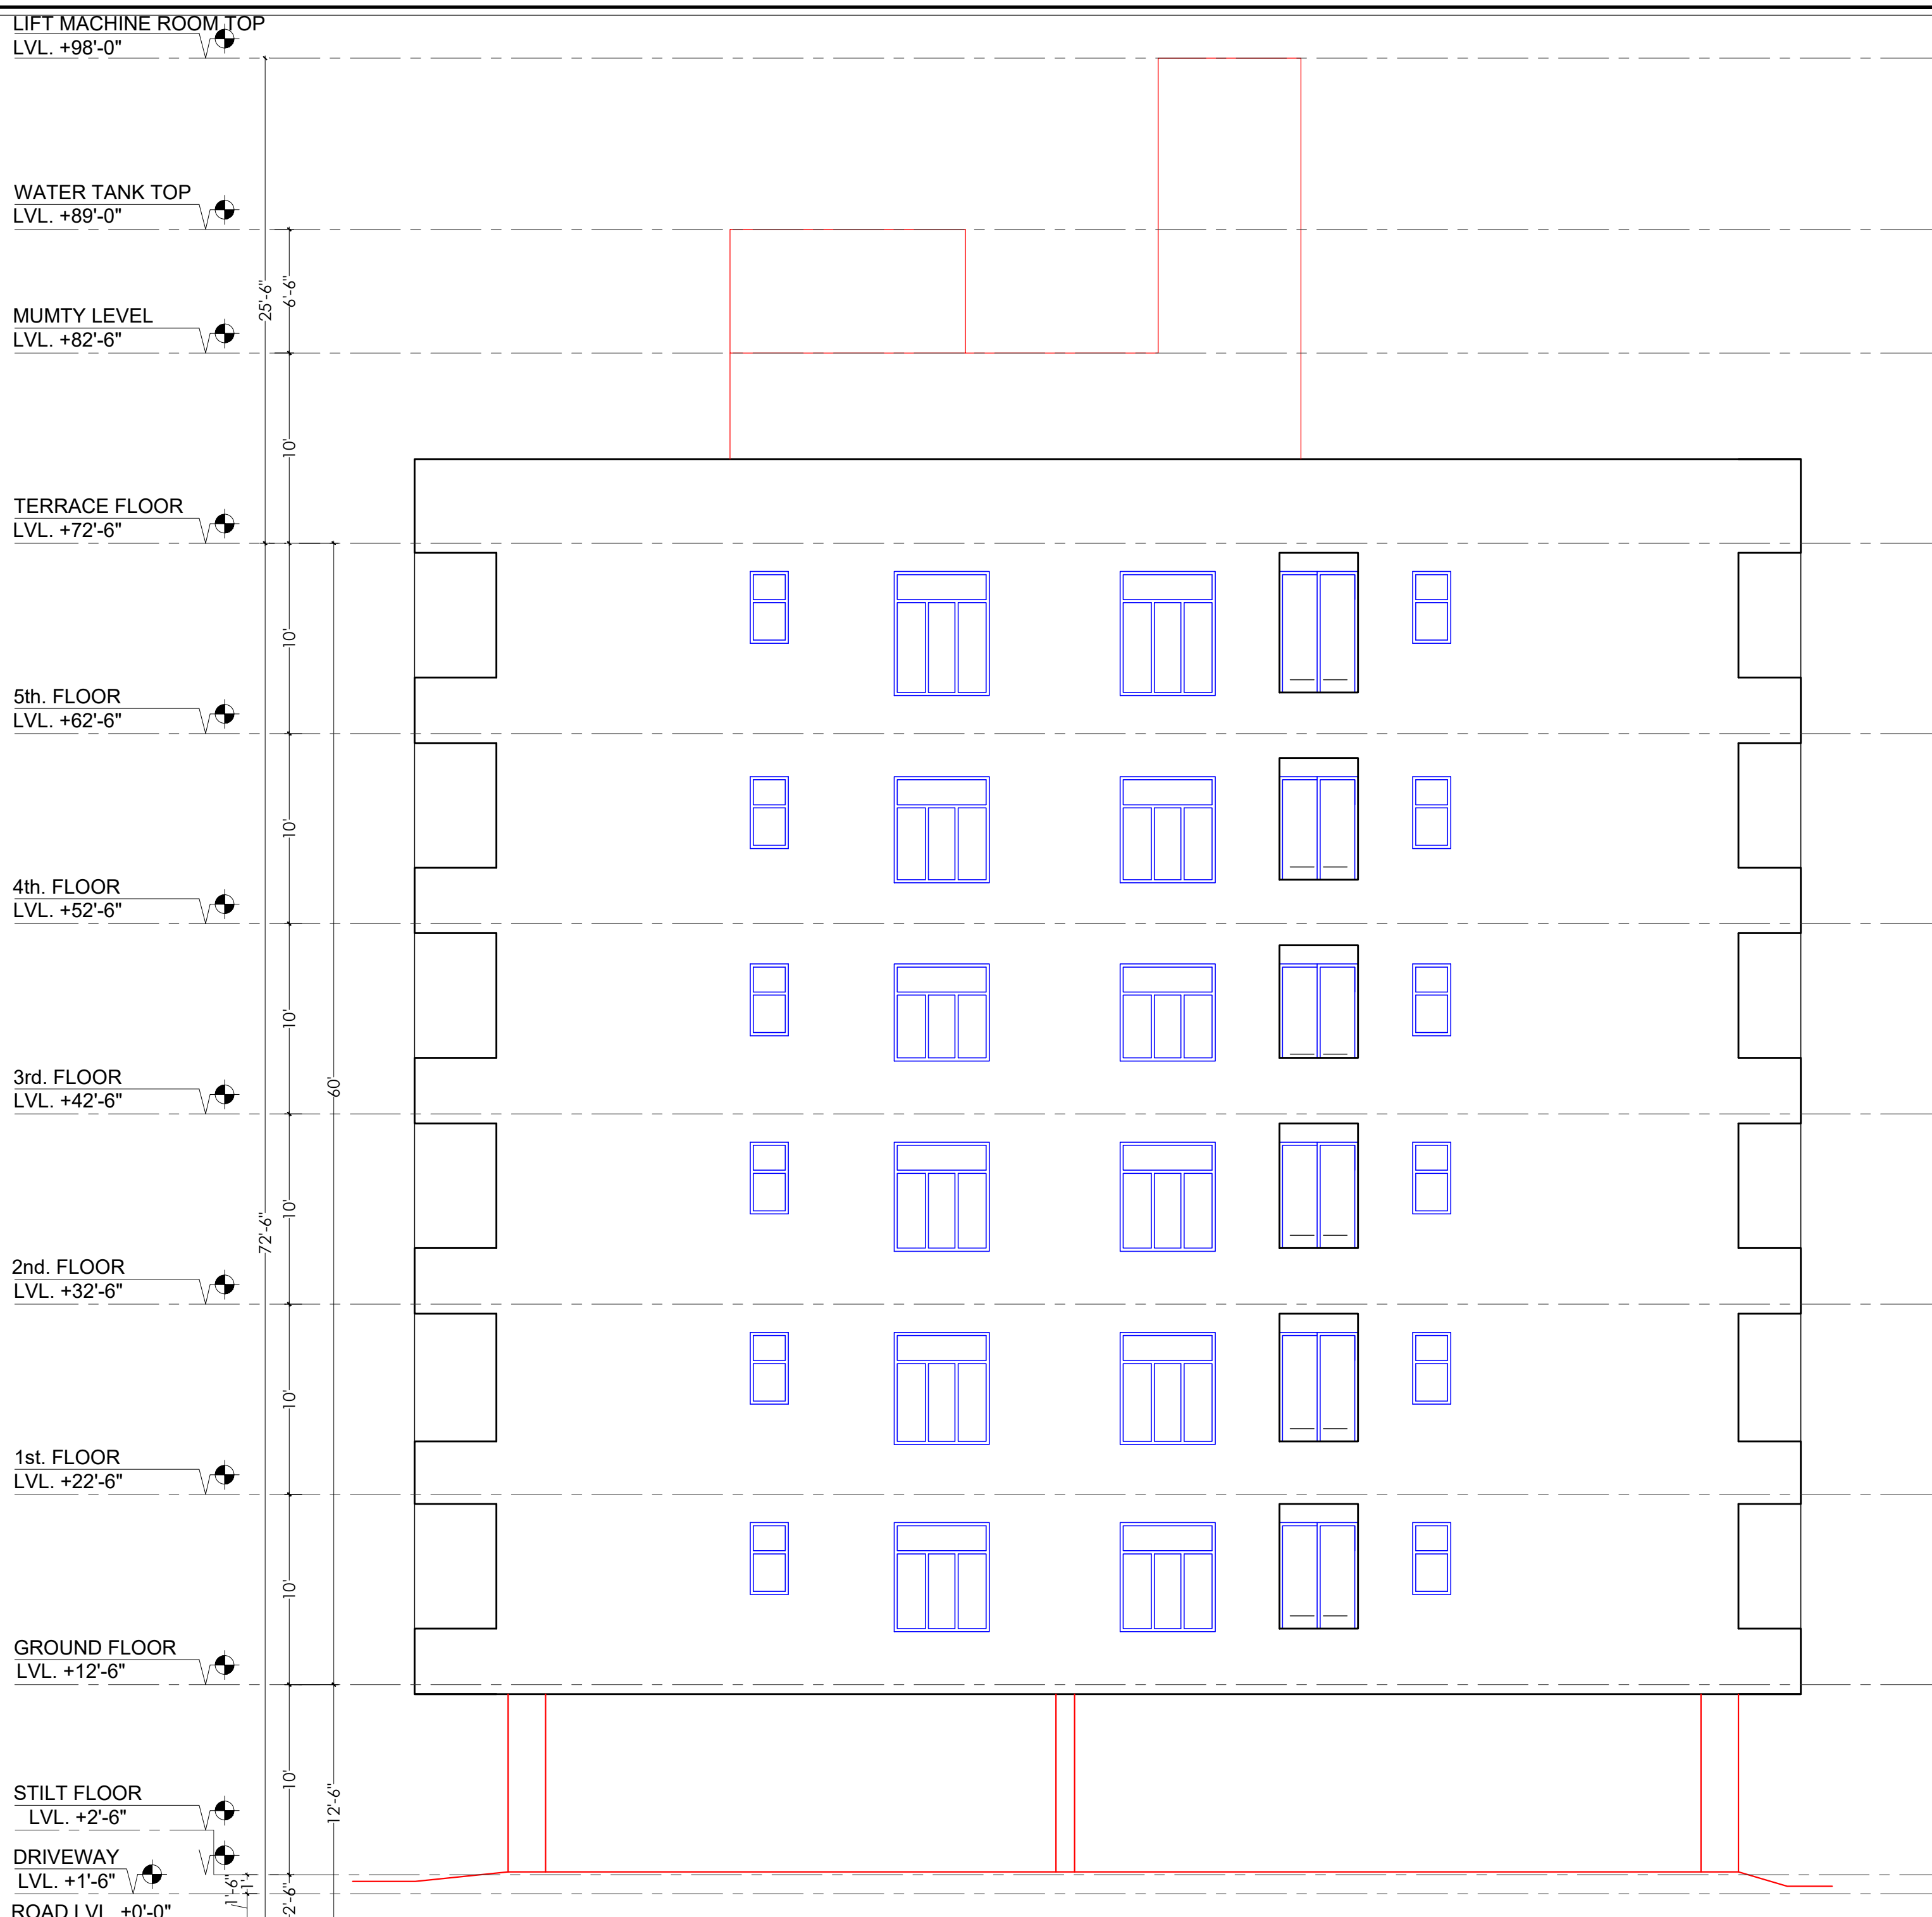

FRONT SIDE ELEVATION

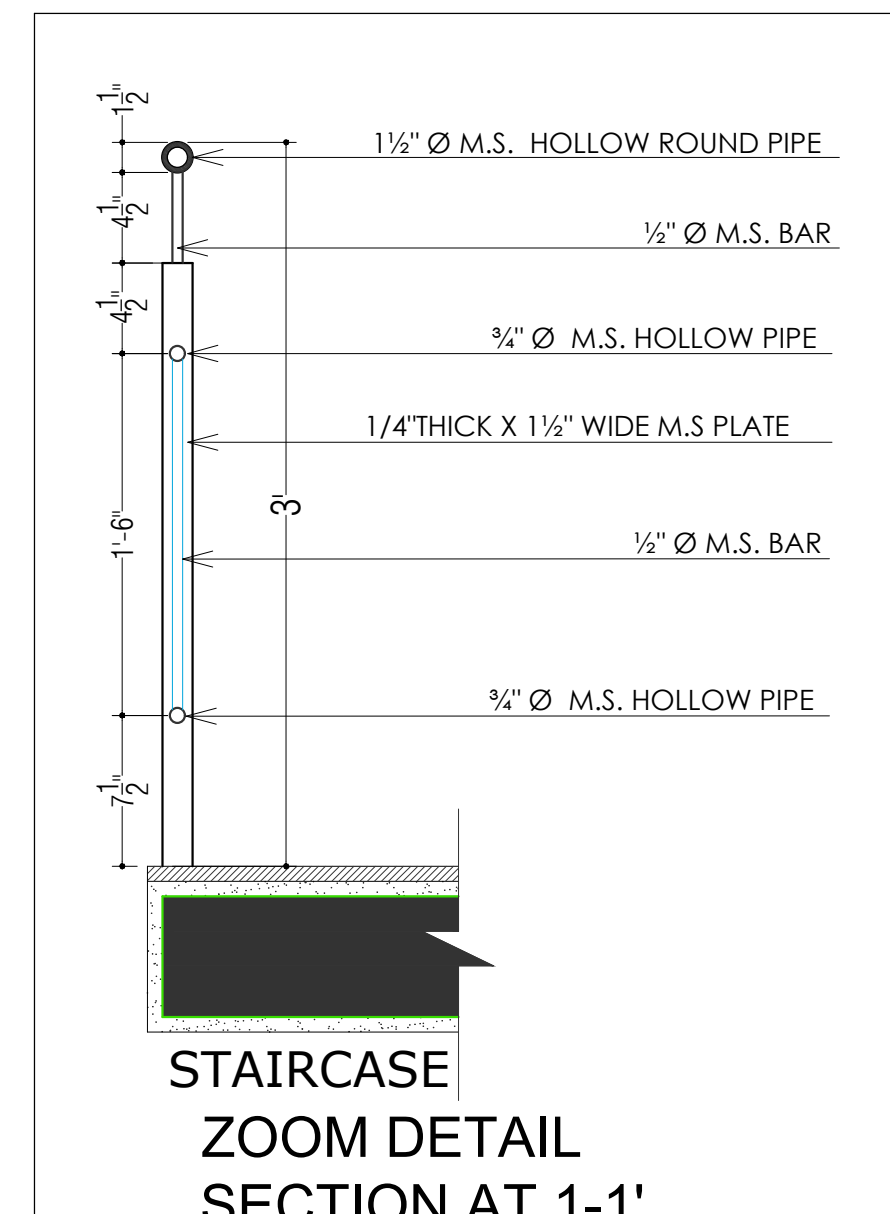

STAIRCASE  
ZOOM DETAIL  
SECTION AT 1-1'

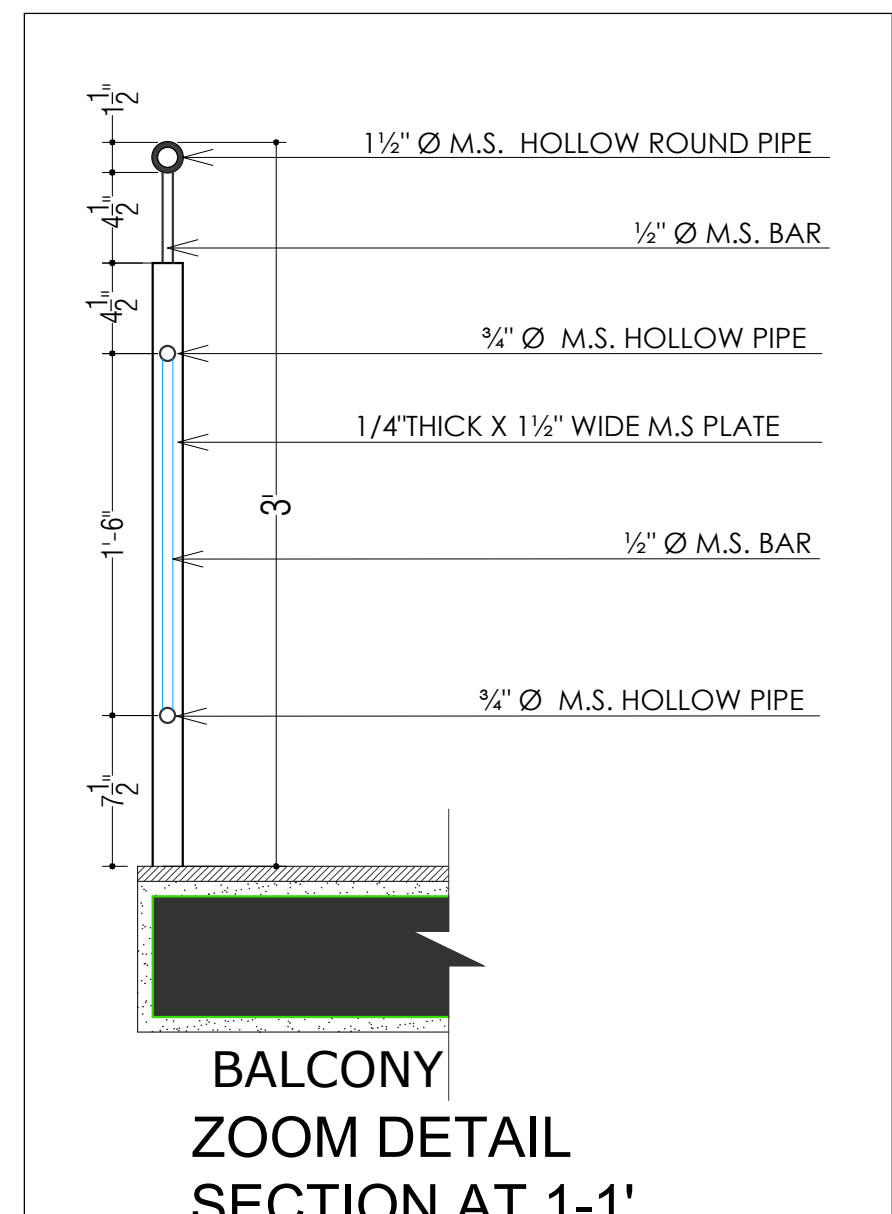

BALCONY  
ZOOM DETAIL  
SECTION AT 1-1'

*Pham*  
**Ar. Jitendra Sharma**  
72, Sardar Patel Marg, Opp. CPMO  
Office, C-Scheme, Jaipur (Raj.) 302001  
CA/2009/45196  
CTP Raj/Architects/2021/32

**For BALAJI BUILDERS**  
*सिद्धार्थ शर्मा*  
Proprietor

STAIRCASE SECTION , ELEVATION ,  
STAIRCASE RAILING DETAIL &  
BALCONY RAILING DETAIL

|   |                          |
|---|--------------------------|
| PROJECT NAME :<br><b>BALAJI AASHIYANA I</b>                                                                                             |                          |
| DEVELOPER NAME:<br><b>BALAJI BUILDER</b>                                                                                                |                          |
| PROJECT:<br>PROPOSED RESIDENTIAL FLATS ON<br>PLOT NO.- 51, 52, 60 & 61, LAXMAN<br>REKHA, SCHEME NO- 17,<br>JHOTWARA, JAIPUR, RAJASTHAN. |                          |
| NAME OF DRAWING:<br><b>STAIRCASE SECTION , ELEVATION ,<br/>STAIRCASE RAILING DETAIL &amp;<br/>BALCONY RAILING DETAIL</b>                |                          |
| DRAWING<br>WORKING DRAWING   | NORTH:<br>               |
| PROJECT NO.:   | DATE:<br>17, Dec. - 2024 |
| SCALE:<br>NTS   | REV NO.:<br>R-0          |
| DRAWING NO.:<br>PROJECT CATEGORY BLOCK FLOOR TYPE NUMBER                                                                                |                          |
| ST-01   |                          |