


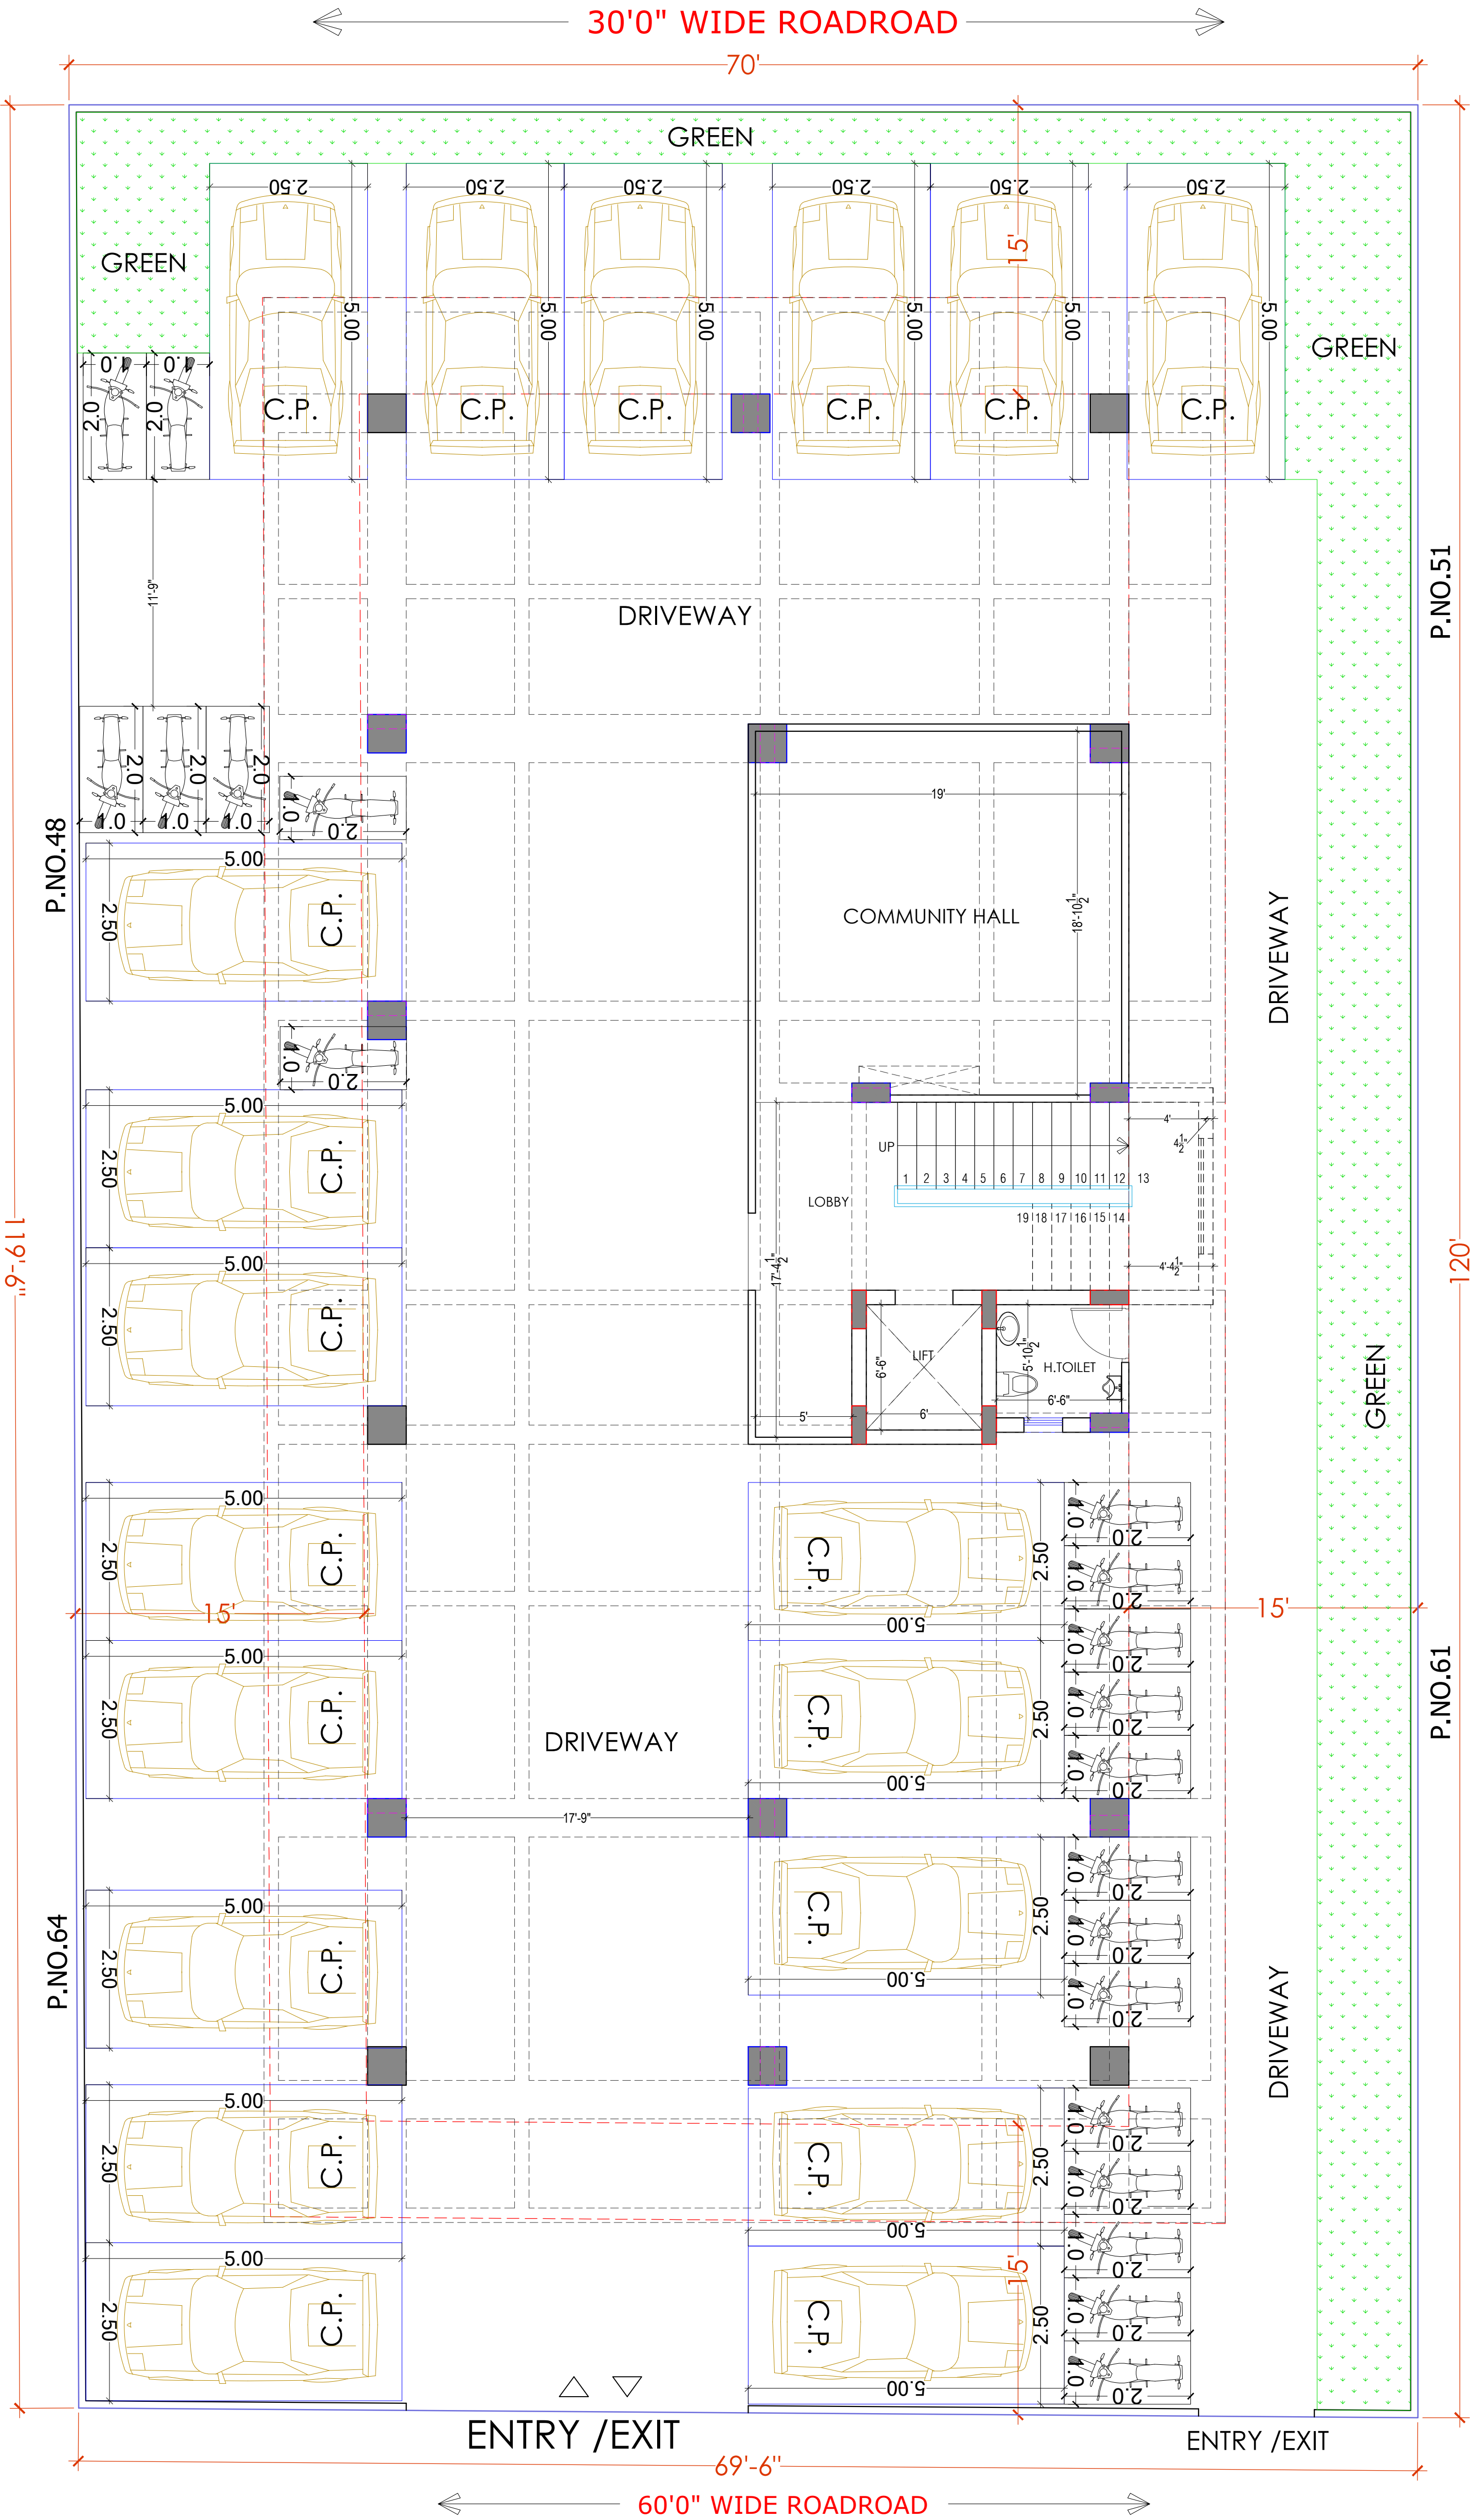


PROJECT NAME:
BALAJI AASHIYANA II

DEVELOPER NAME:
BALAJI BUILDER

PROJECT:
**PLOT NO. 49,50,62 & 63
SCHEME NO.17 LAXMAN REKHA
JAIPUR.**

NAME OF DRAWING:
STILT FLOOR WORKING PLAN

DRAWING
WORKING DRAWING

 

PROJECT NO. :
DATE :
21, Nov. - 2024

SCALE :
NTS

REV NO. :
R-0

DRAWING NO. :
PROJECT CATEGORY BLOCK FLOOR TYPE NUMBER


A-200

STILT FLOOR PLAN

Pham
Ar. Jitendra Sharma
72, Sardar Patel Marg, Opp. CPMO
Office, C-Scheme, Jaipur (Raj.) 302001
CA/2009/45196
CTP Raj/Architects/2021/32

For BALAJI BUILDERS
721917 HCL
Proprietor

STILT FLOOR WORKING PLAN

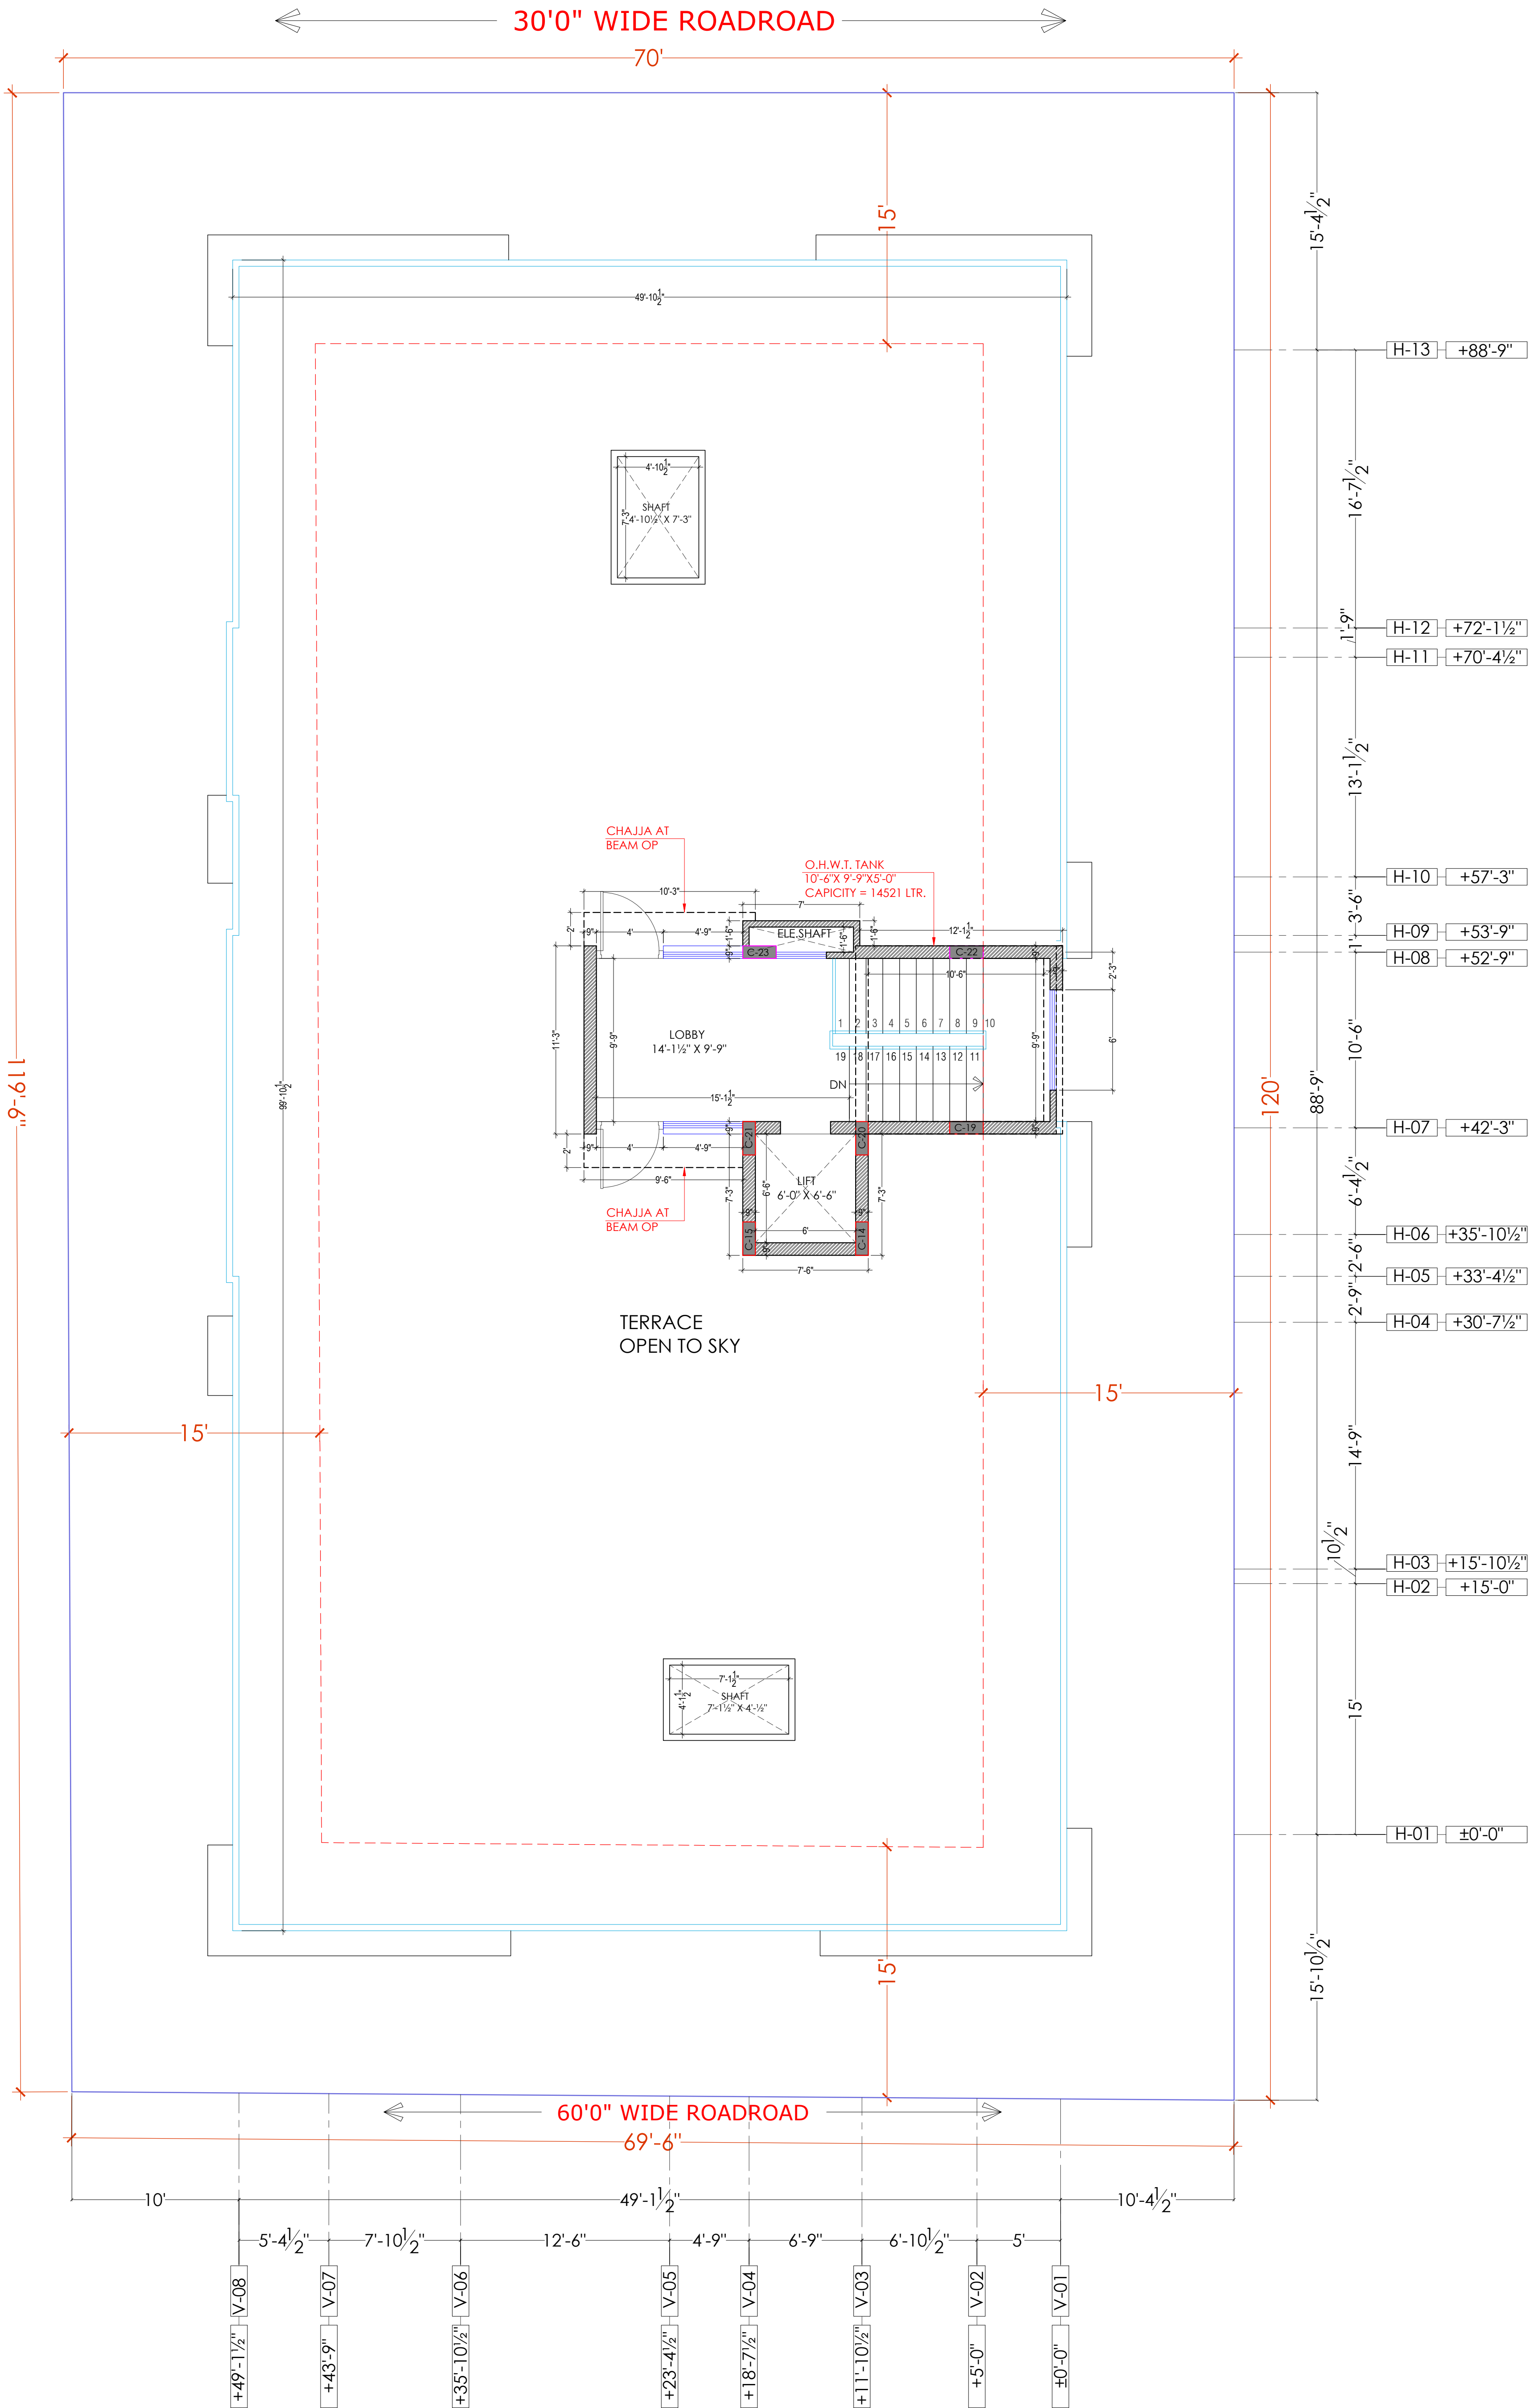

PROJECT NAME:
BALAJI AASHIYANA II

DEVELOPER NAME:
BALAJI BUILDER

PROJECT:
**PLOT NO. 49,50,62 & 63
SCHEME NO.17 LAXMAN REKHA
JAIPUR.**

NAME OF DRAWING:
TERRACE FLOOR WORKING PLAN






DRAWING WORKING DRAWING	NORTH:
PROJECT NO. : NTS	DATE : 03, Mar.- 2025
SCALE : NTS	REV NO. : R-0

DRAWING NO. :
A-202

Ar. Jitendra Sharma
72, Sardar Patel Marg, Opp. CPMG
Office, C-Scheme, Jaipur (Raj.) 302001
CA/2009/45196
CTP Raj./Architects/2021/32

For BALAJI BUILDERS
Proprietor

TERRACE FLOOR WORKING PLAN

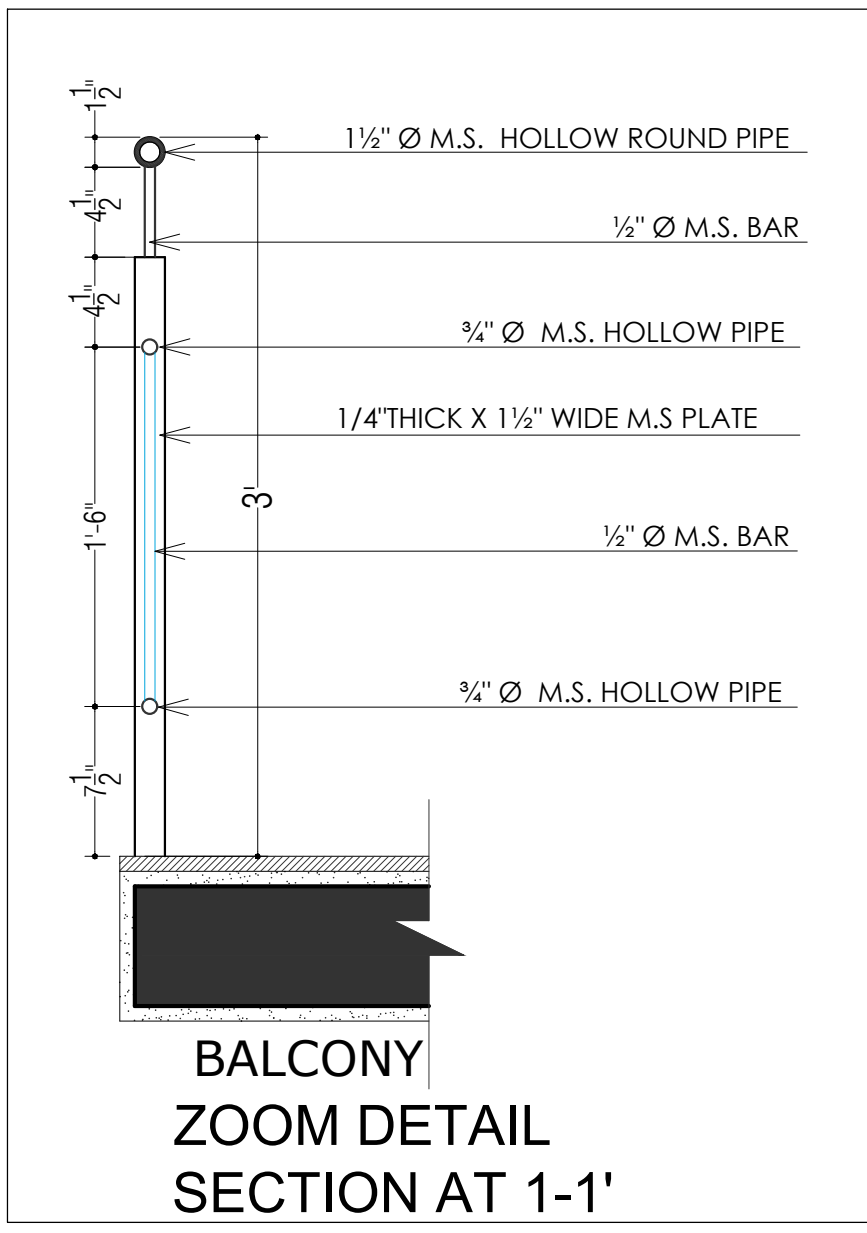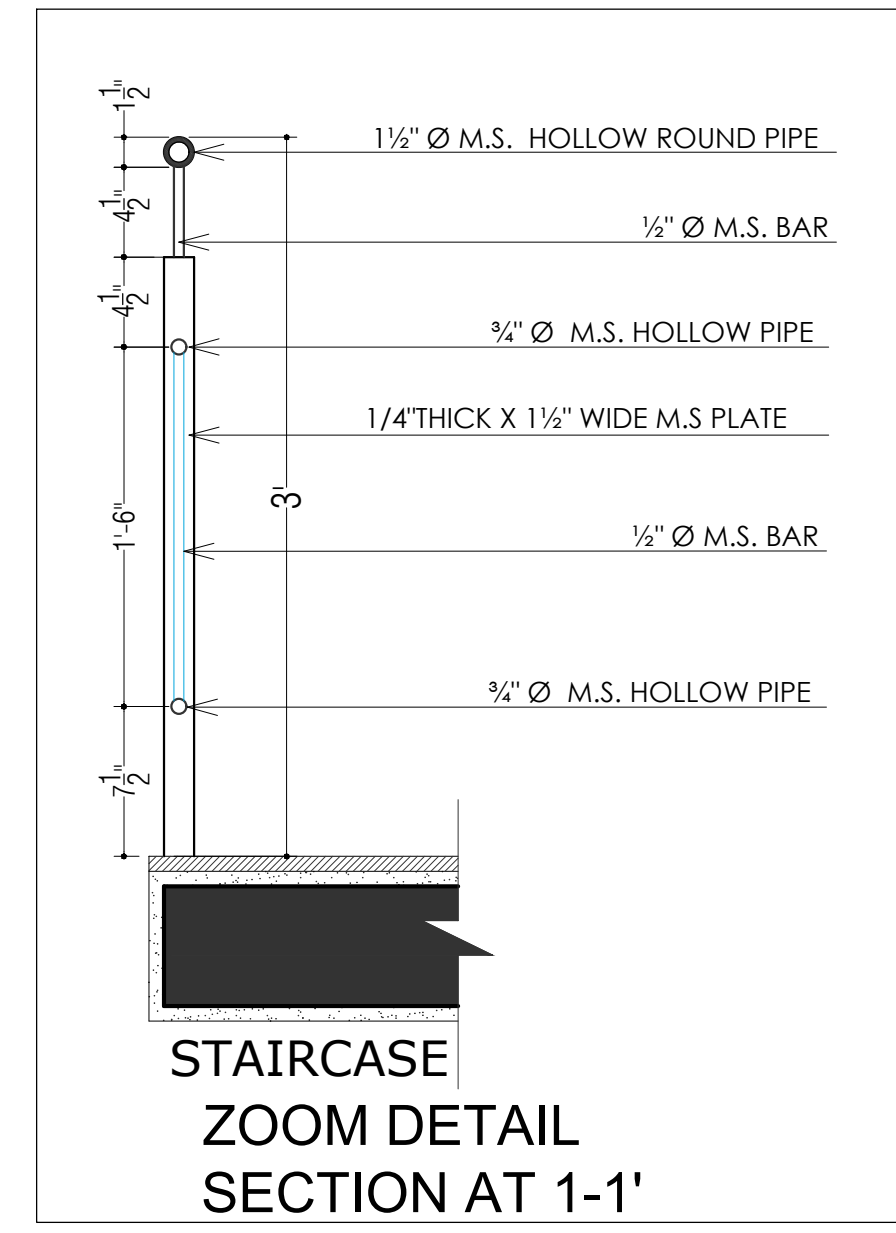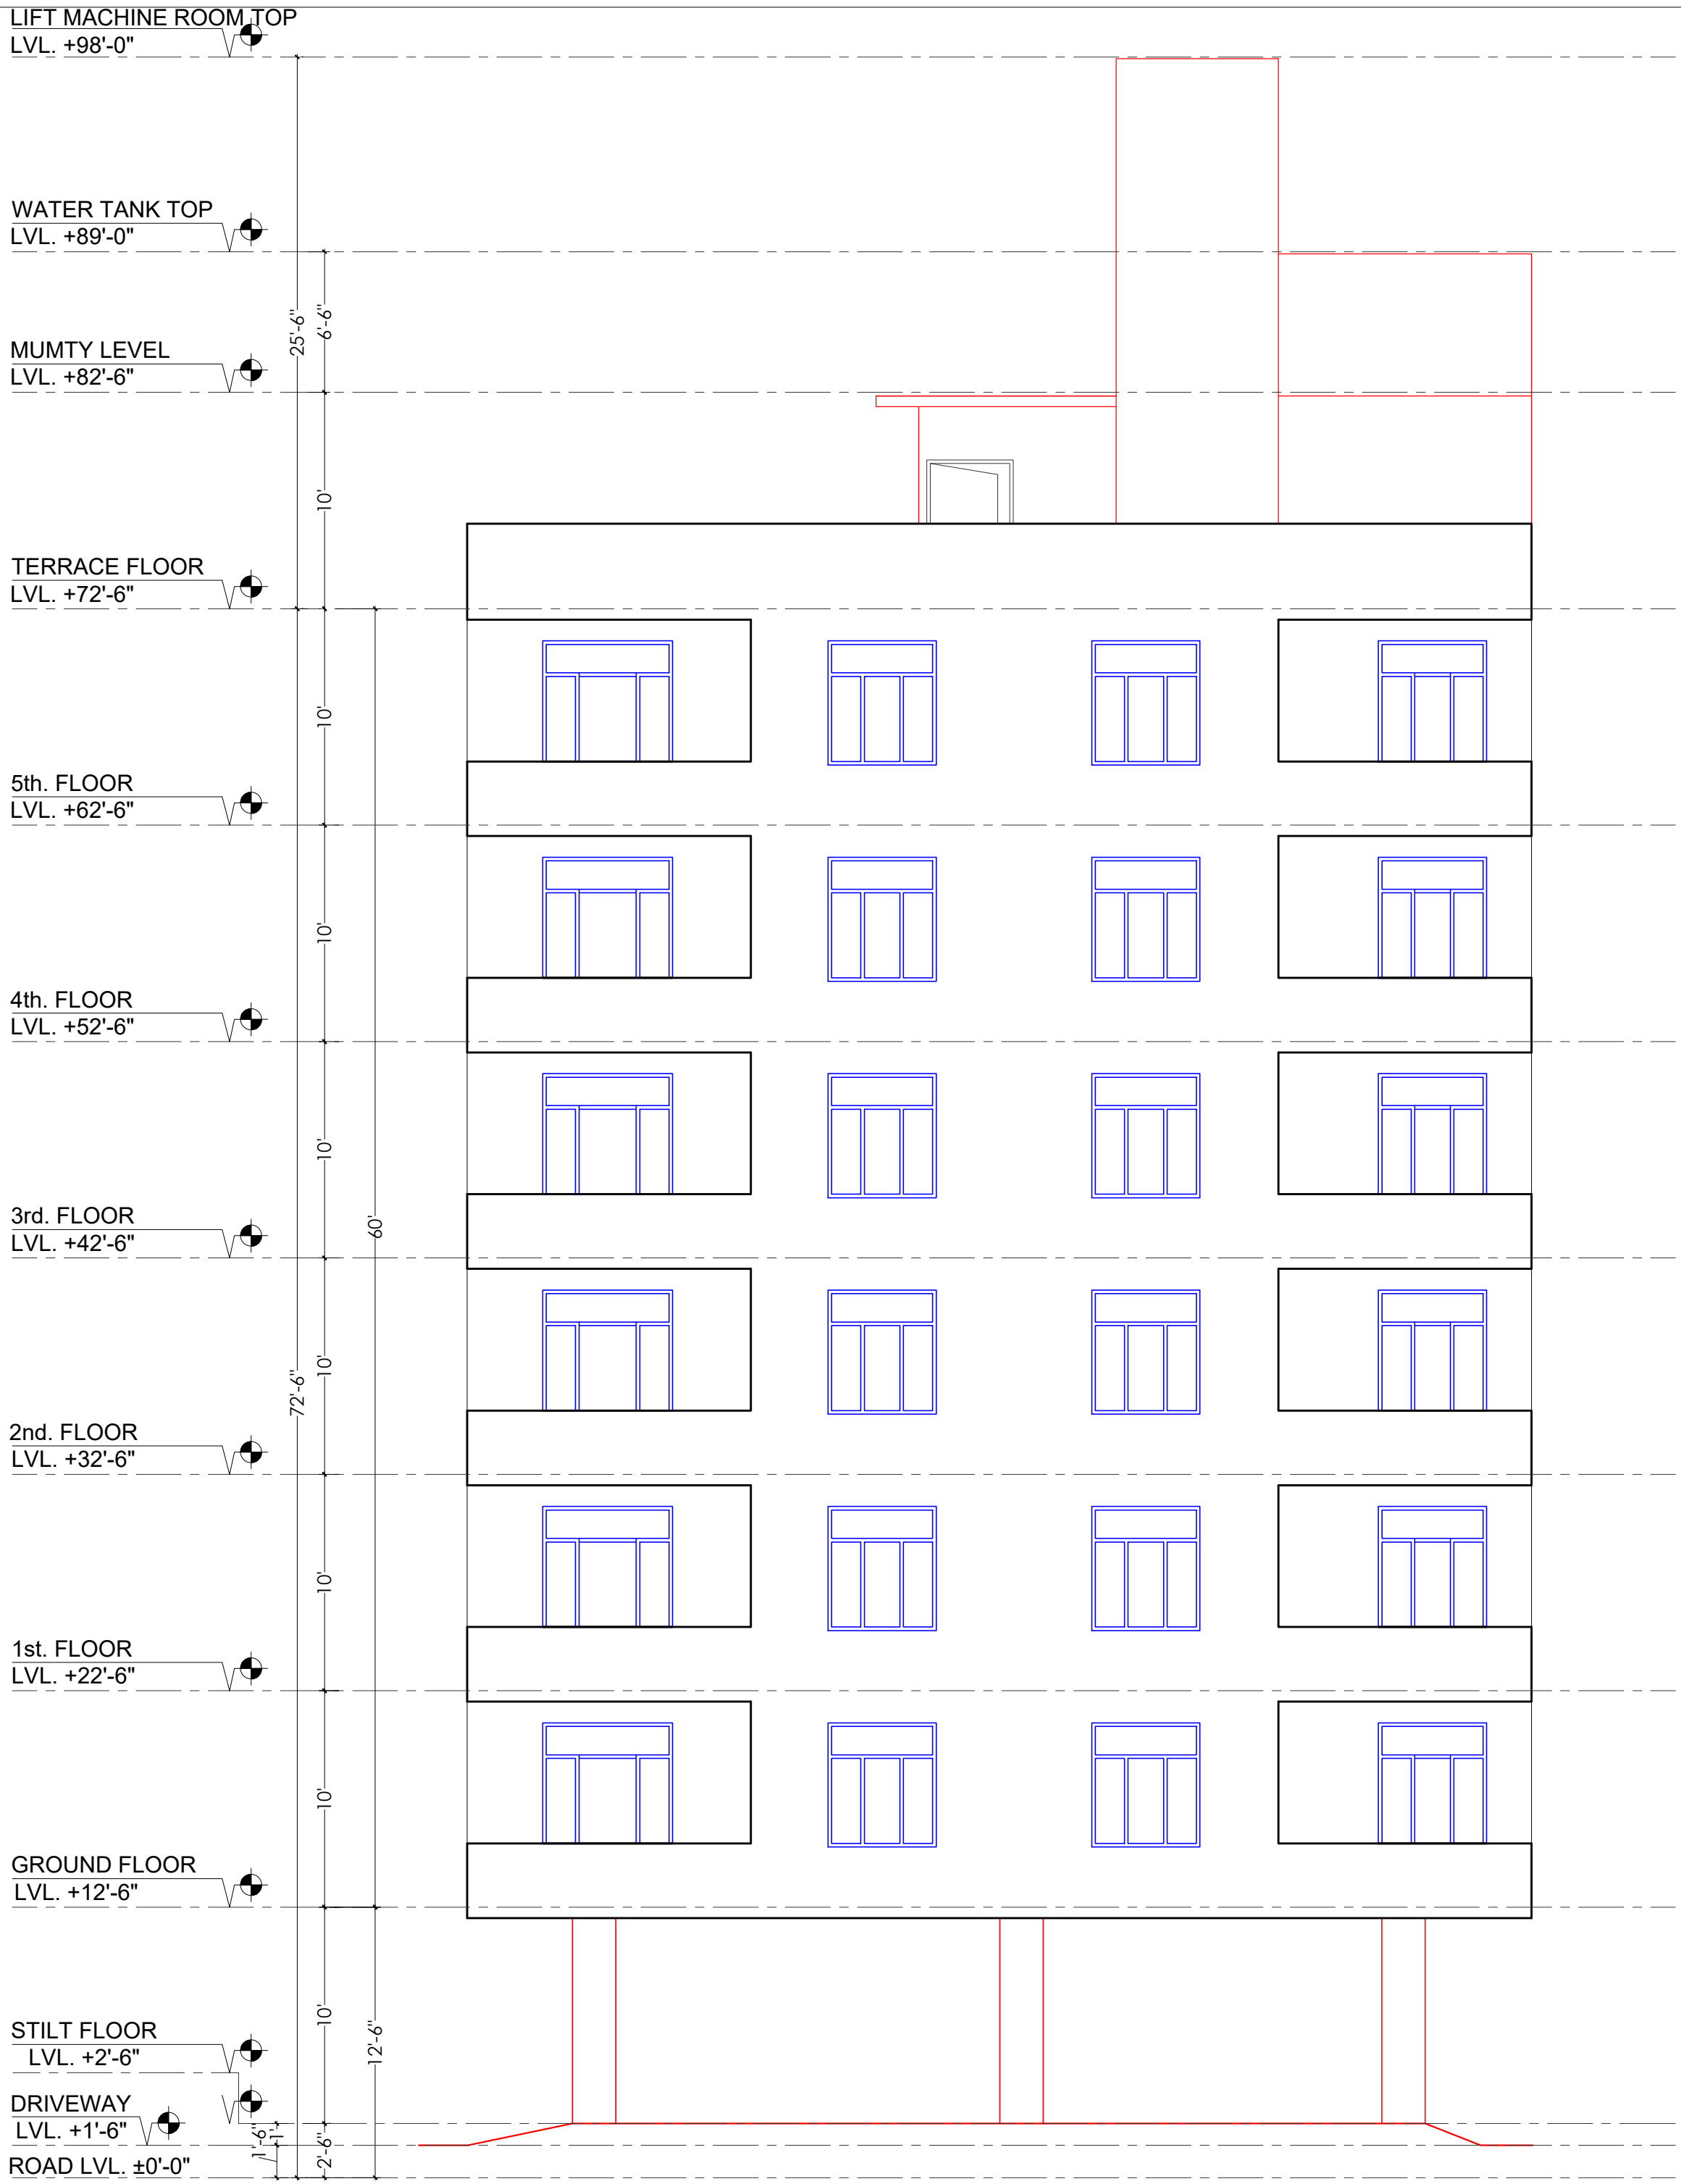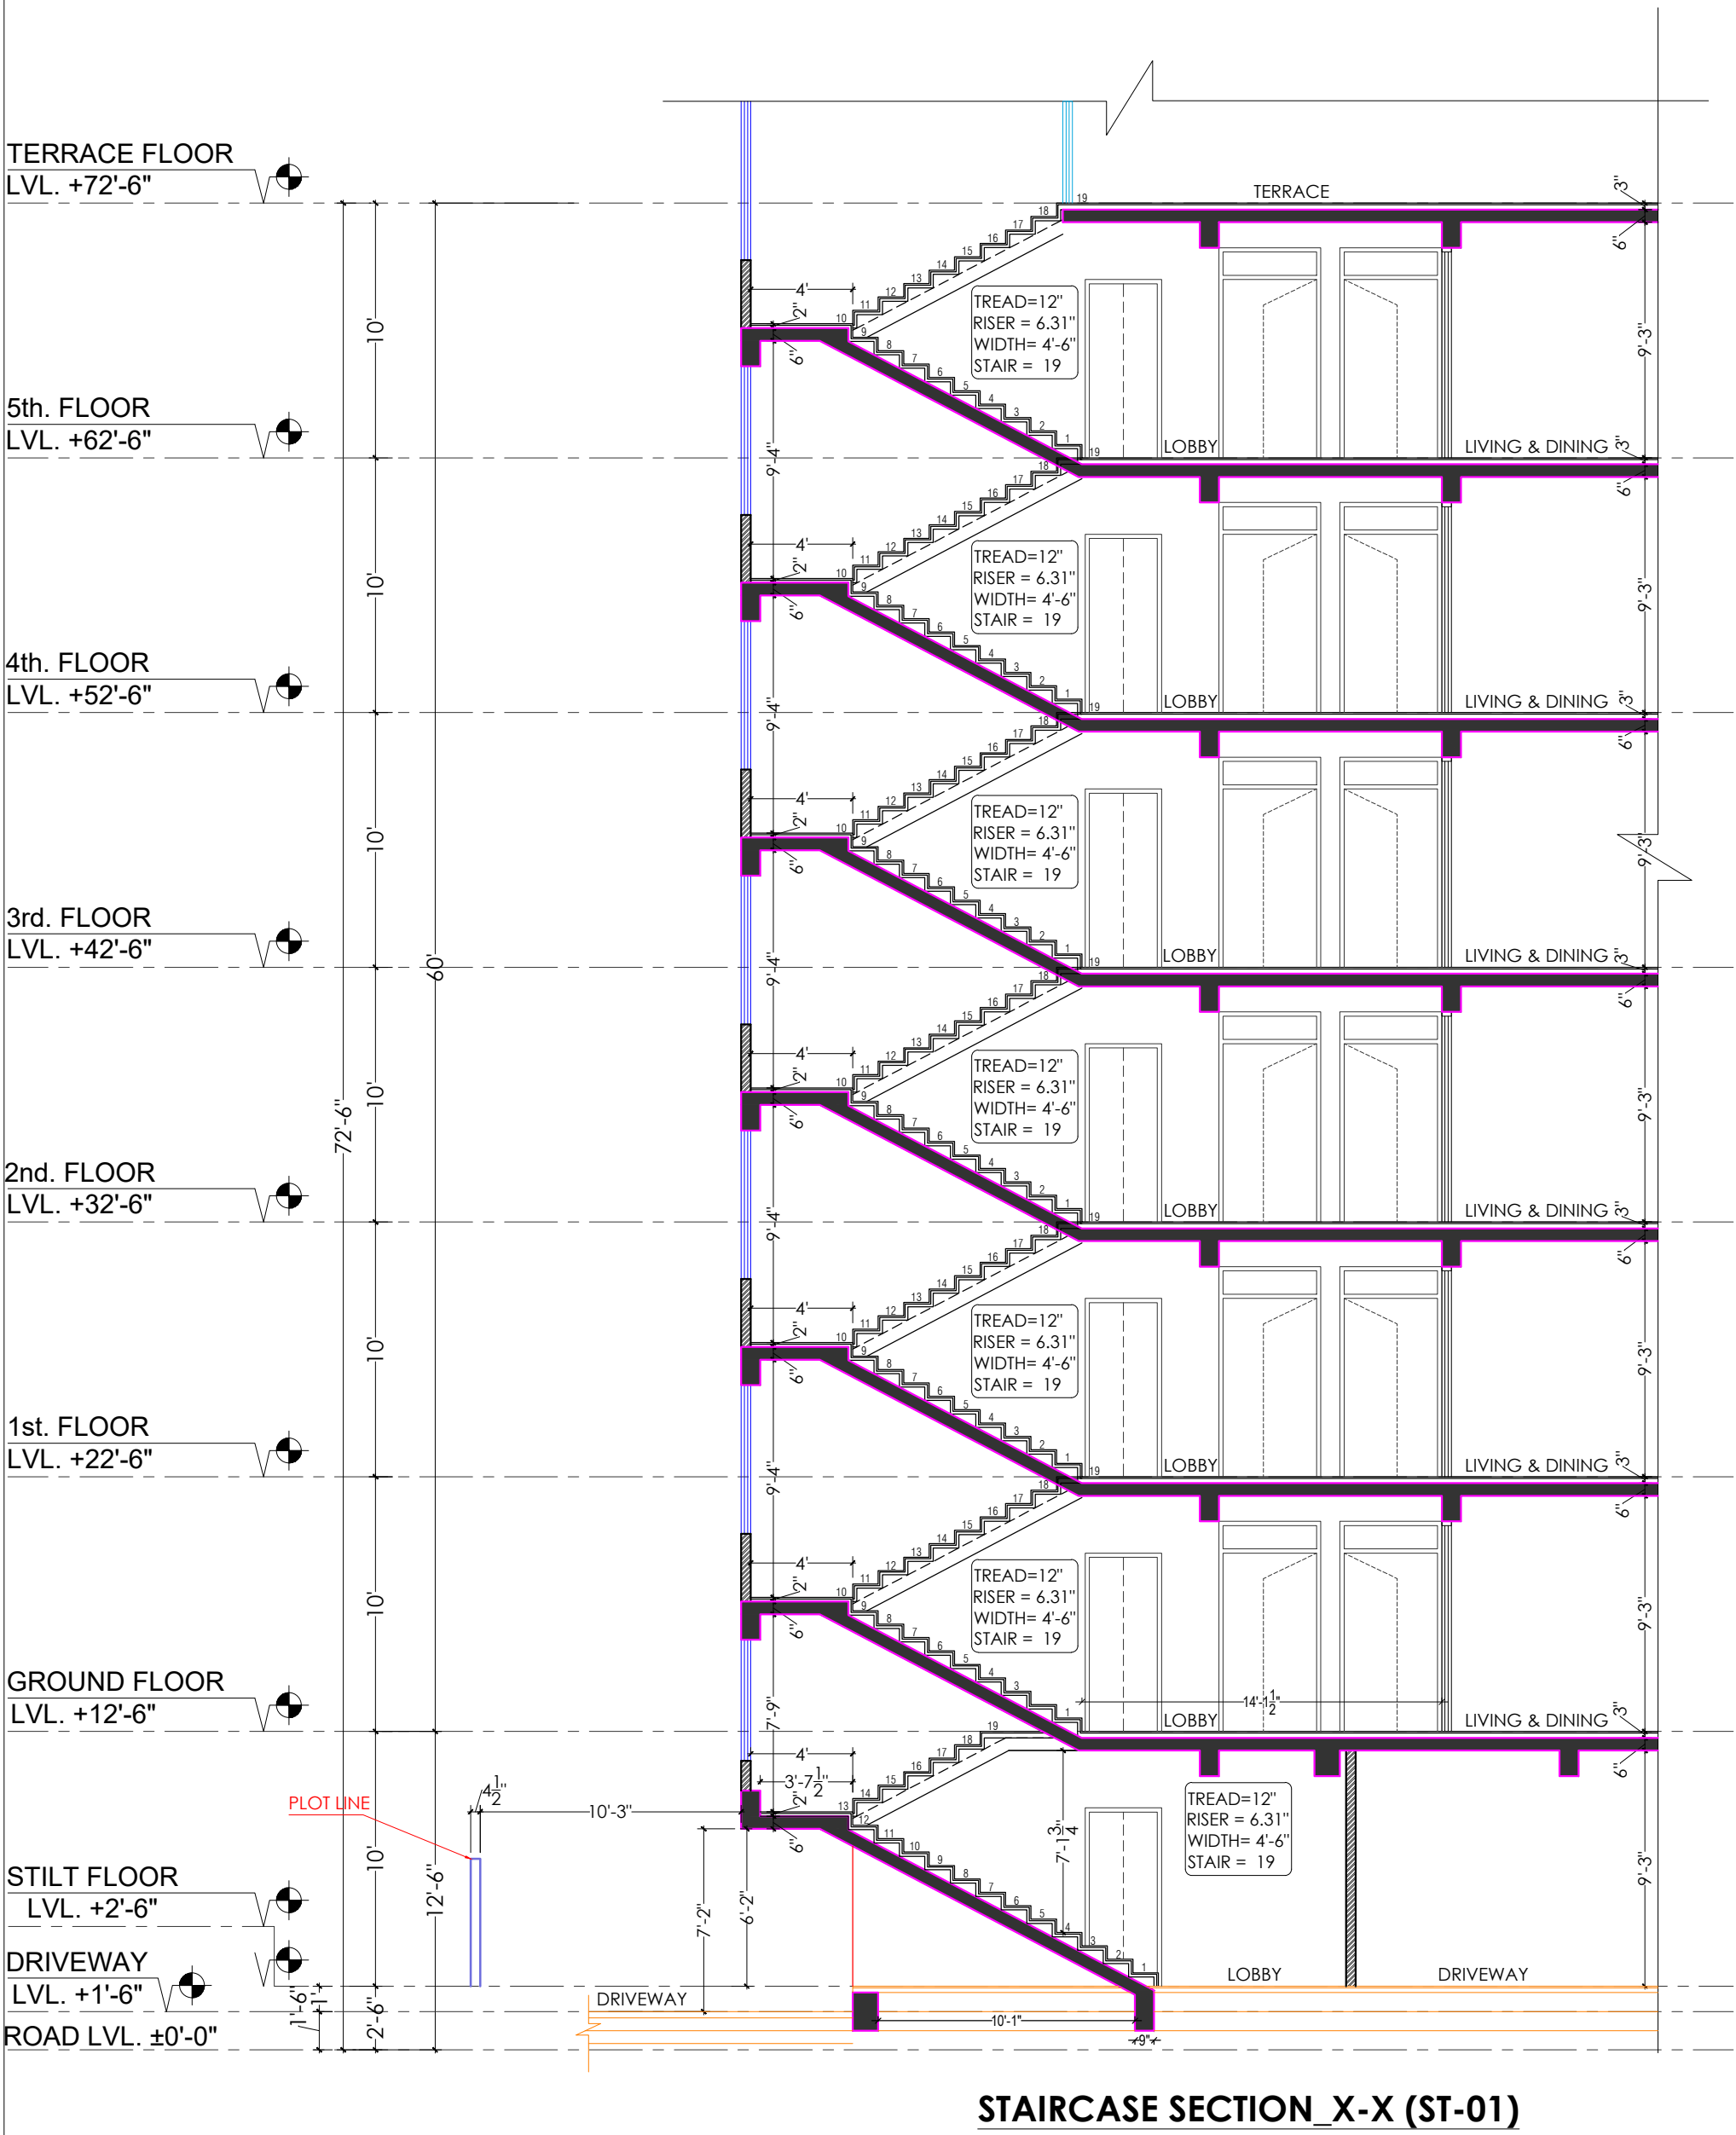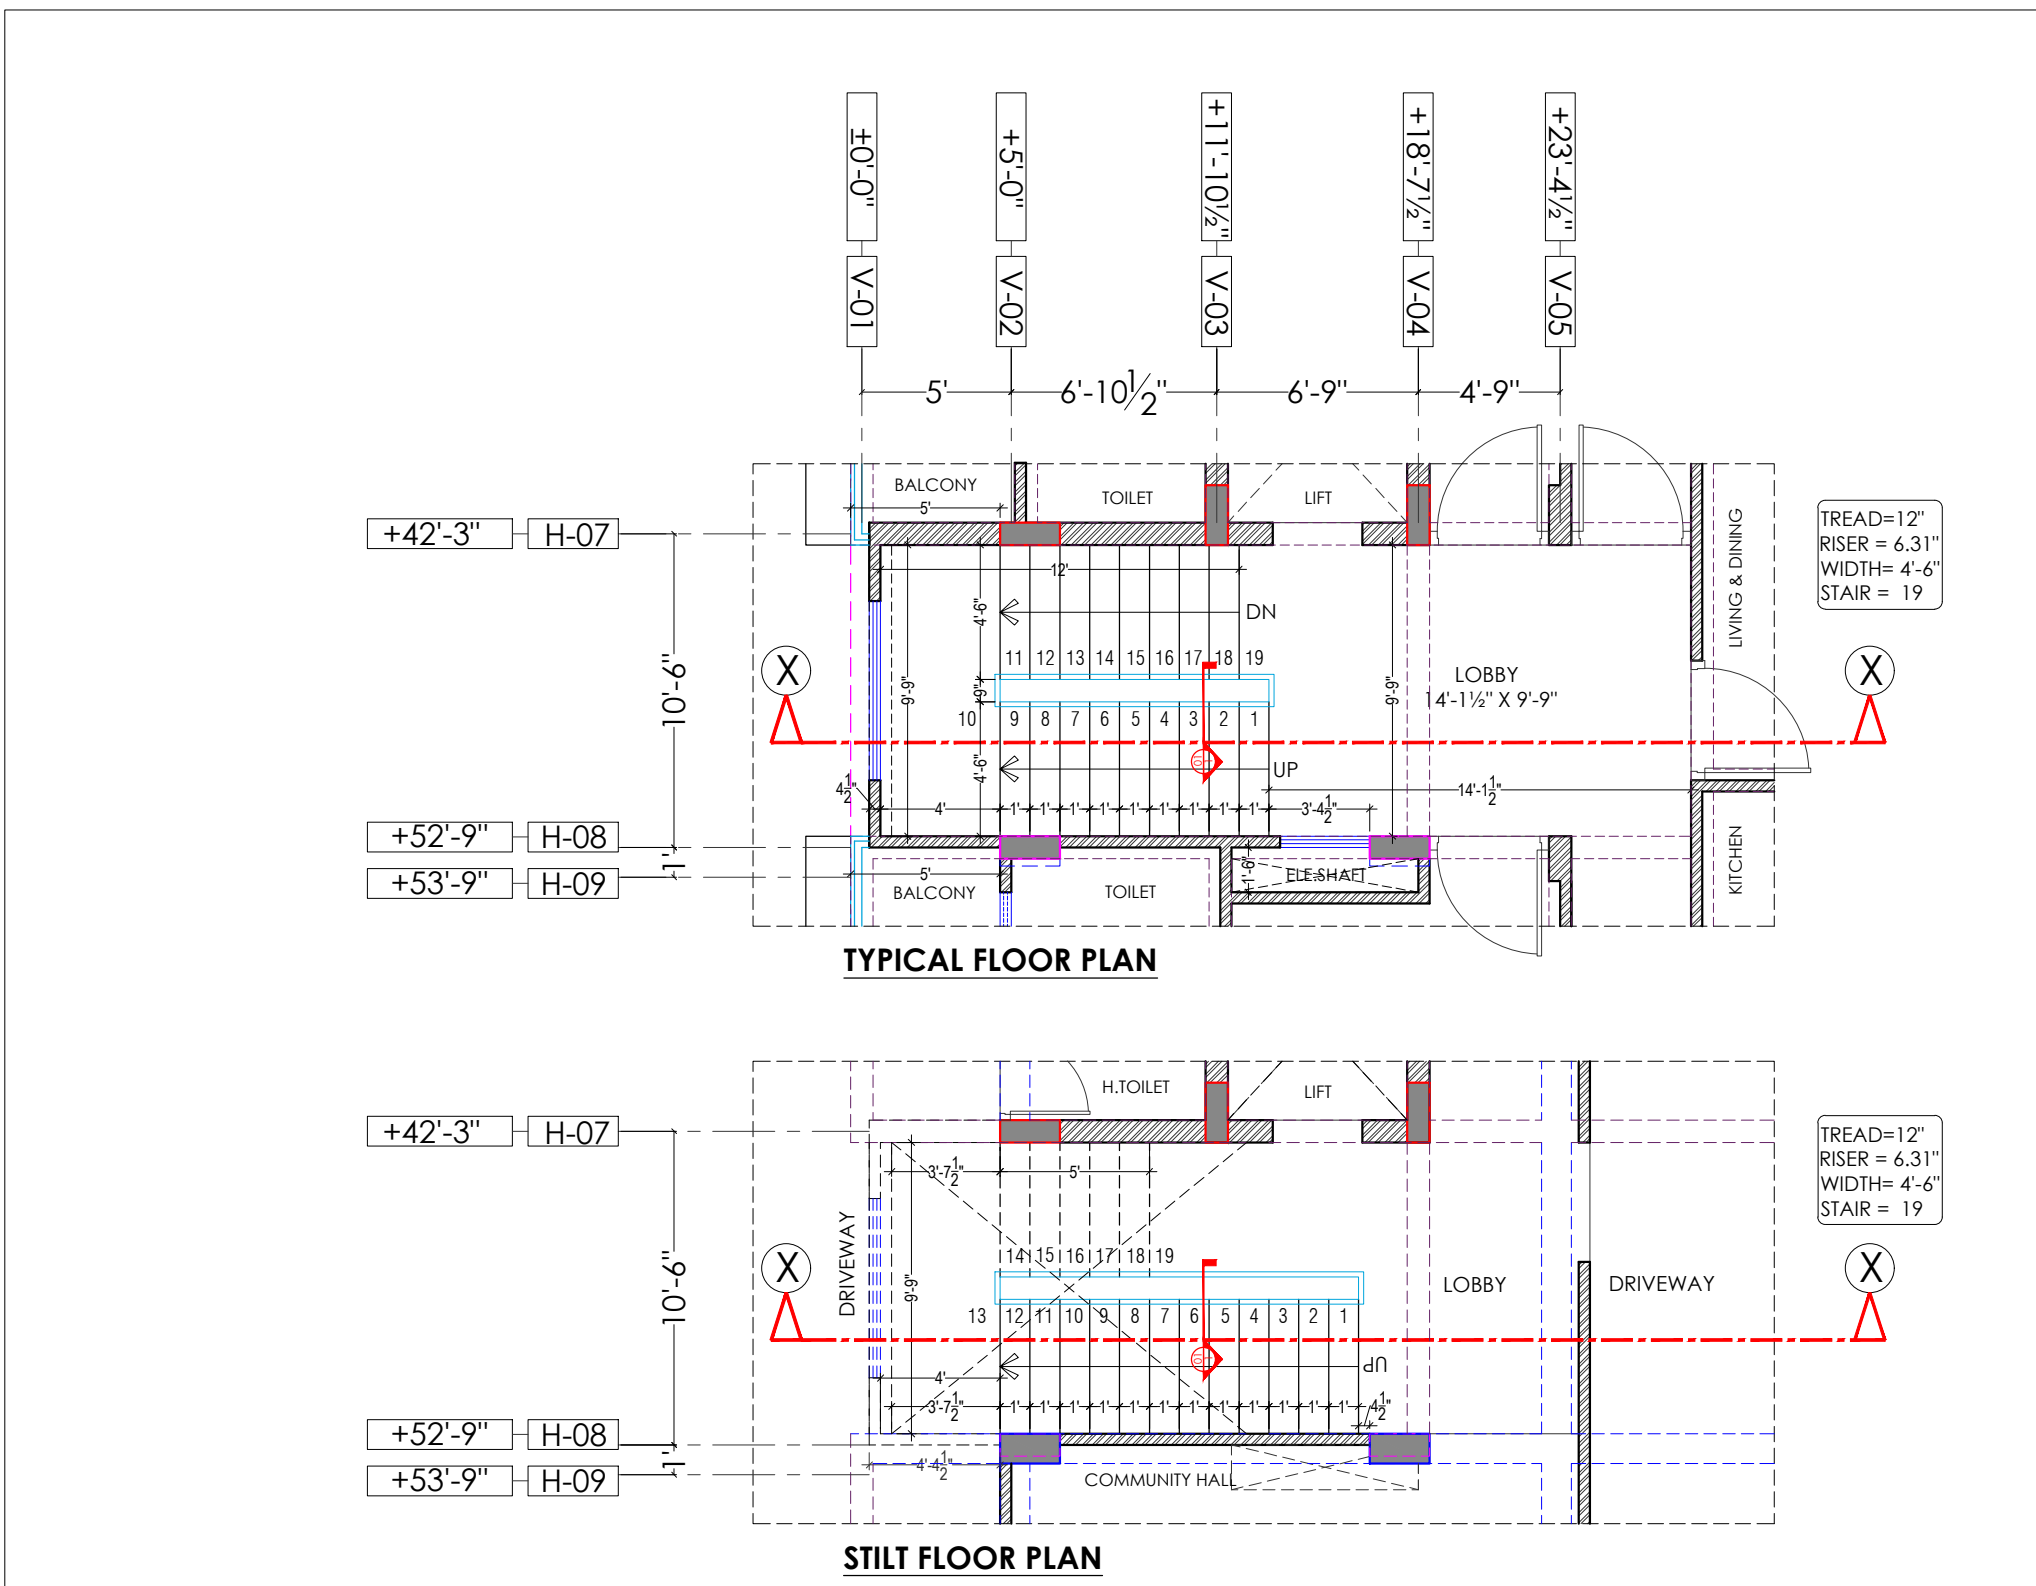


Ar. Jitendra Sharma
72, Sardar Patel Marg, Opp. CPMG
Office, C-Scheme, Jaipur (Raj.) 302001
CA/2009/45196
CTP Raj./Architects/2021/32

For BALAJI BUILDERS
Proprietor

STAIRCASE SECTION, ELEVATION, STAIRCASE RAILING DETAIL & BALCONY RAILING DETAIL

PROJECT NAME: BALAJI AASHIYANA II	
DEVELOPER NAME: BALAJI BUILDER	
PROJECT: PLOT NO. 49,50,62 & 63 SCHEME NO.17 LAXMAN REKHA JAIPUR.	
NAME OF DRAWING: STAIRCASE SECTION, ELEVATION, STAIRCASE RAILING DETAIL & BALCONY RAILING DETAIL	
DRAWING WORKING DRAWING	NORTH:
PROJECT NO.:	DATE: 24, Nov. - 2024
SCALE: NTS	REV NO.: R-0
DRAWING NO.: PROJECT CATEGORY BLOCK FLOOR TYPE NUMBER	
ST-01	

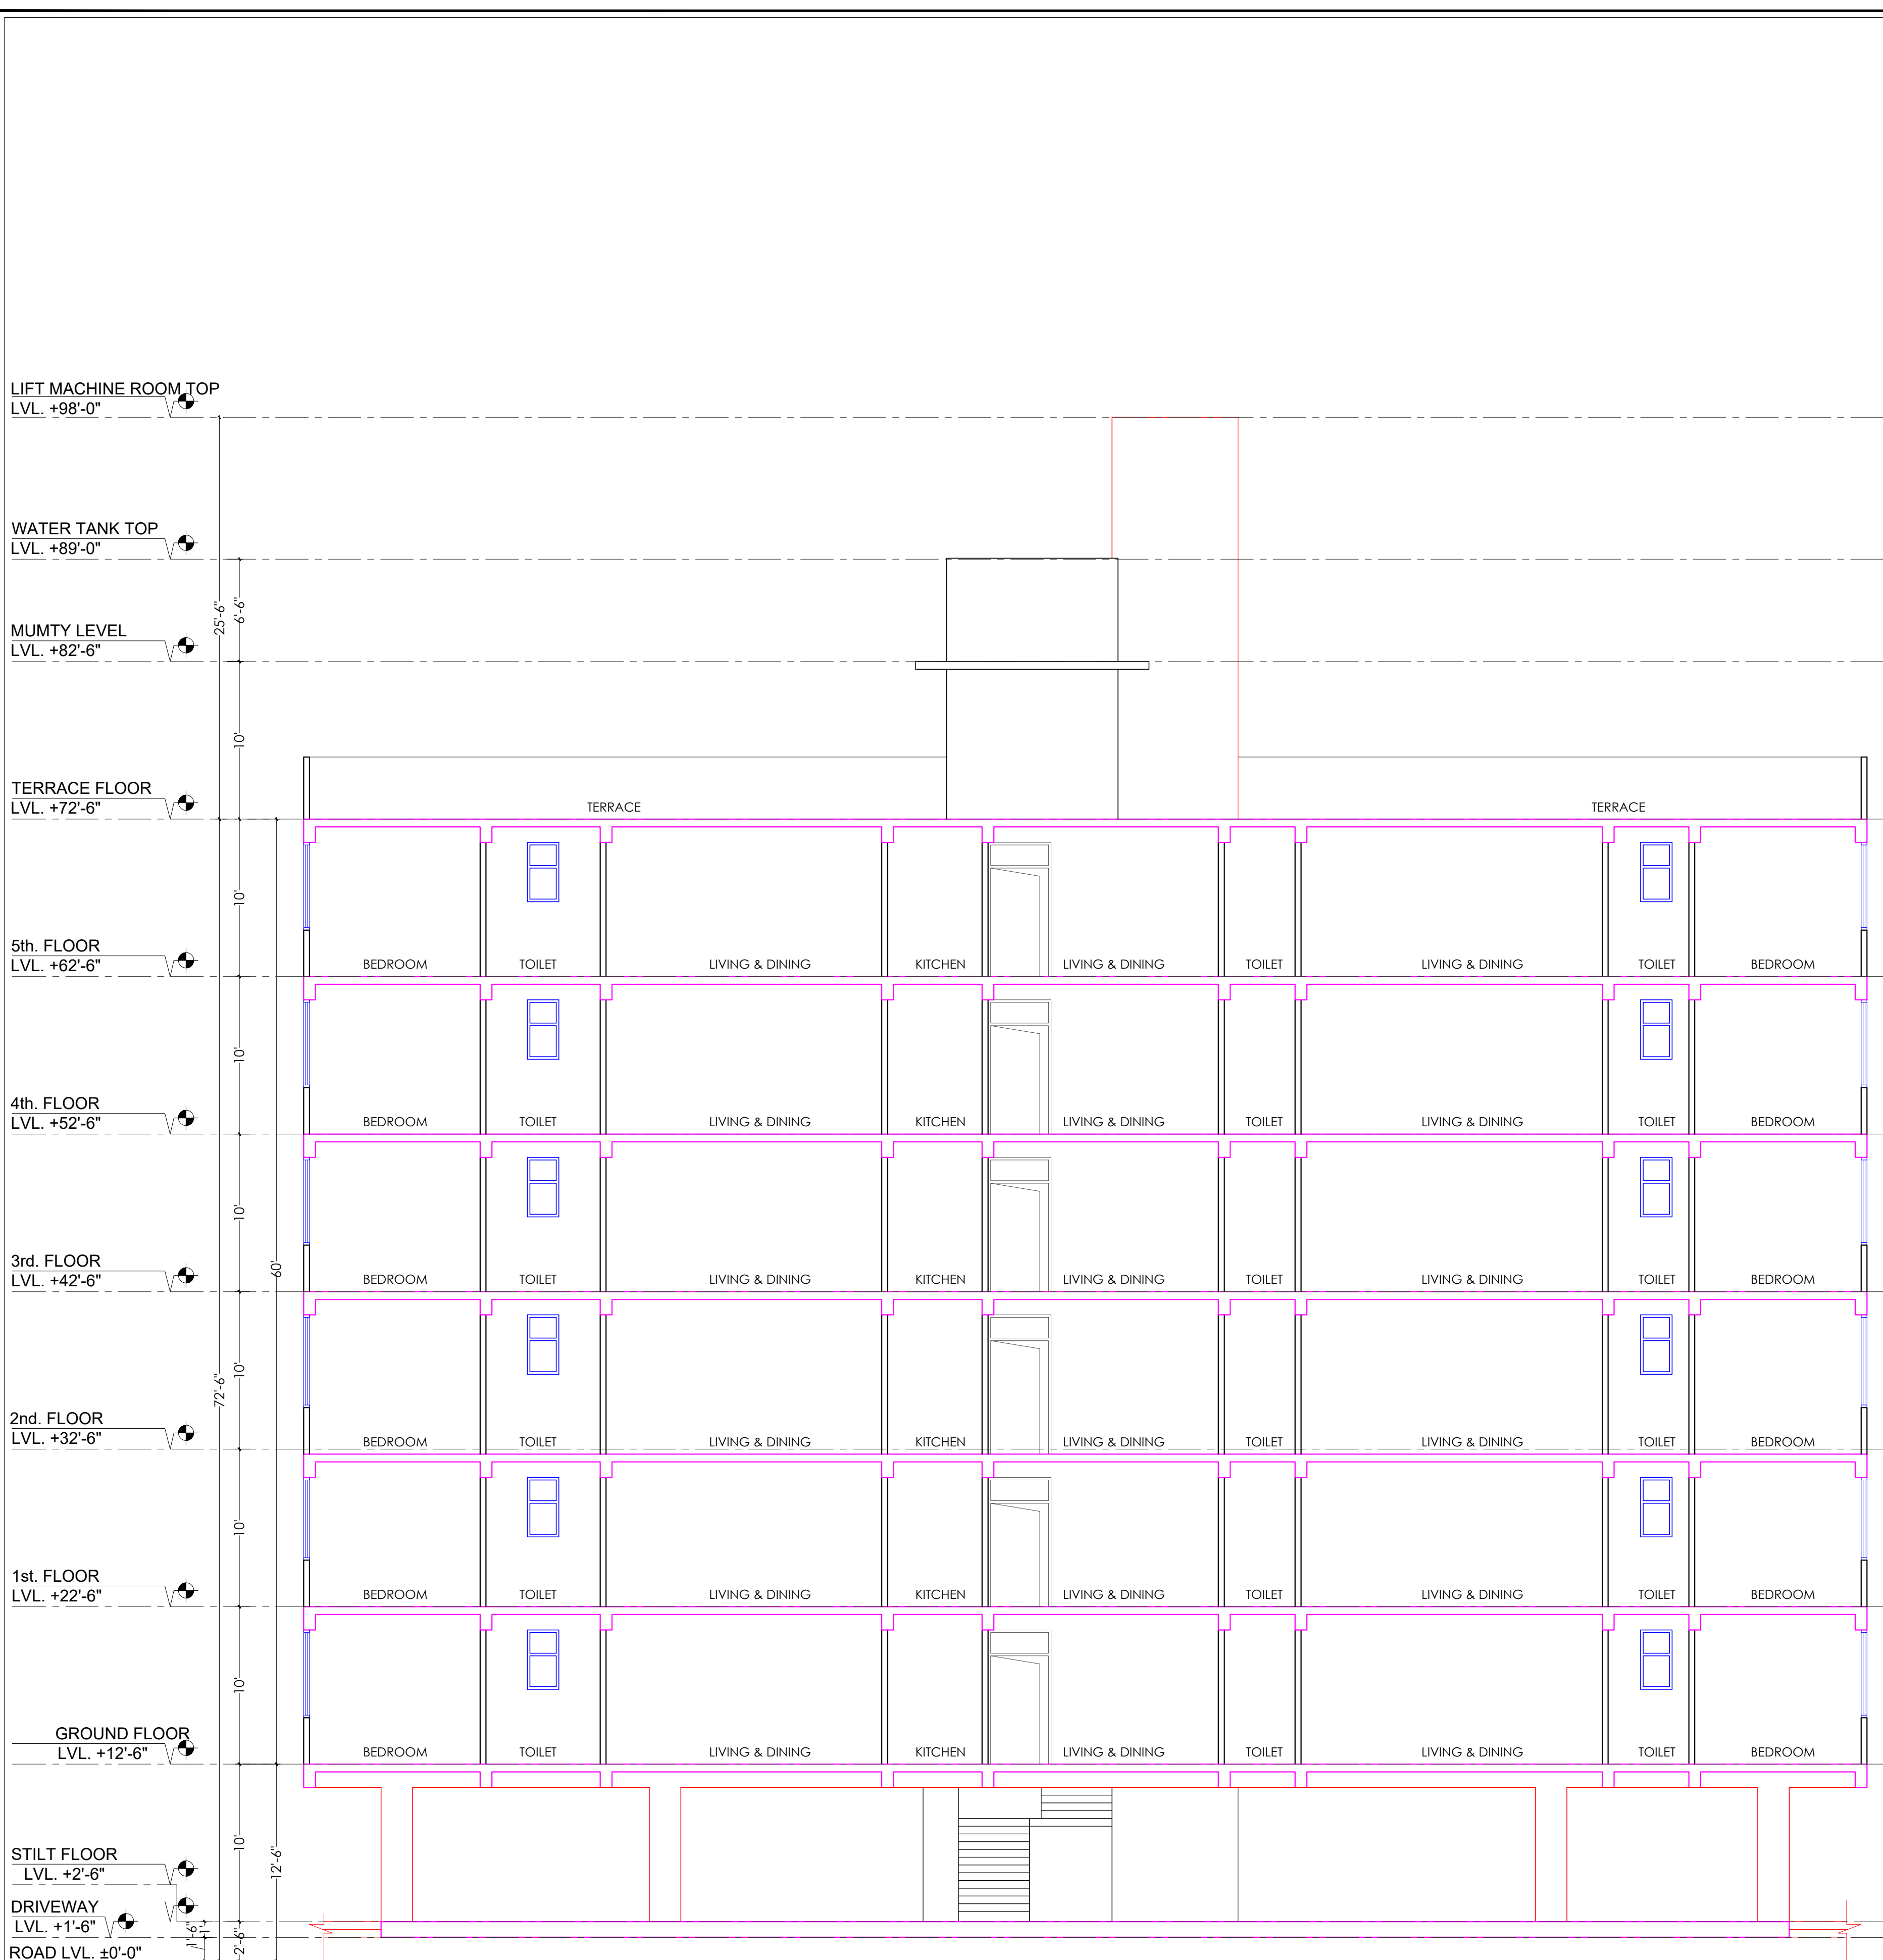

BUILDING HEIGHT SECTION_Y-Y

Ar. Jitendra Sharma
72, Sardar Patel Marg, Opp. CPMG
Office, C-Scheme, Jaipur (Raj.) 302001
CA/2009/45196
CTP Raj./Architects/2021/32

For BALAJI BUILDERS
बालाजी सहाय
Proprietor

PROJECT NAME:	
BALAJI AASHIYANA II	
DEVELOPER NAME:	
BALAJI BUILDER	
PROJECT:	
PLOT NO. 49,50,62 & 63 SCHEME NO.17 LAXMAN REKHA JAIPUR.	
NAME OF DRAWING:	
BUILDING HEIGHT SECTION_Y-Y	
DRAWING	NORTH: 
WORKING DRAWING	
PROJECT NO. :	DATE :
	24, Nov. - 2024
SCALE :	REV NO. :
NTS	R-0
DRAWING NO. :	
PROJECT CATEGORY BLOCK FLOOR TYPE NUMBER	
ST-01	