


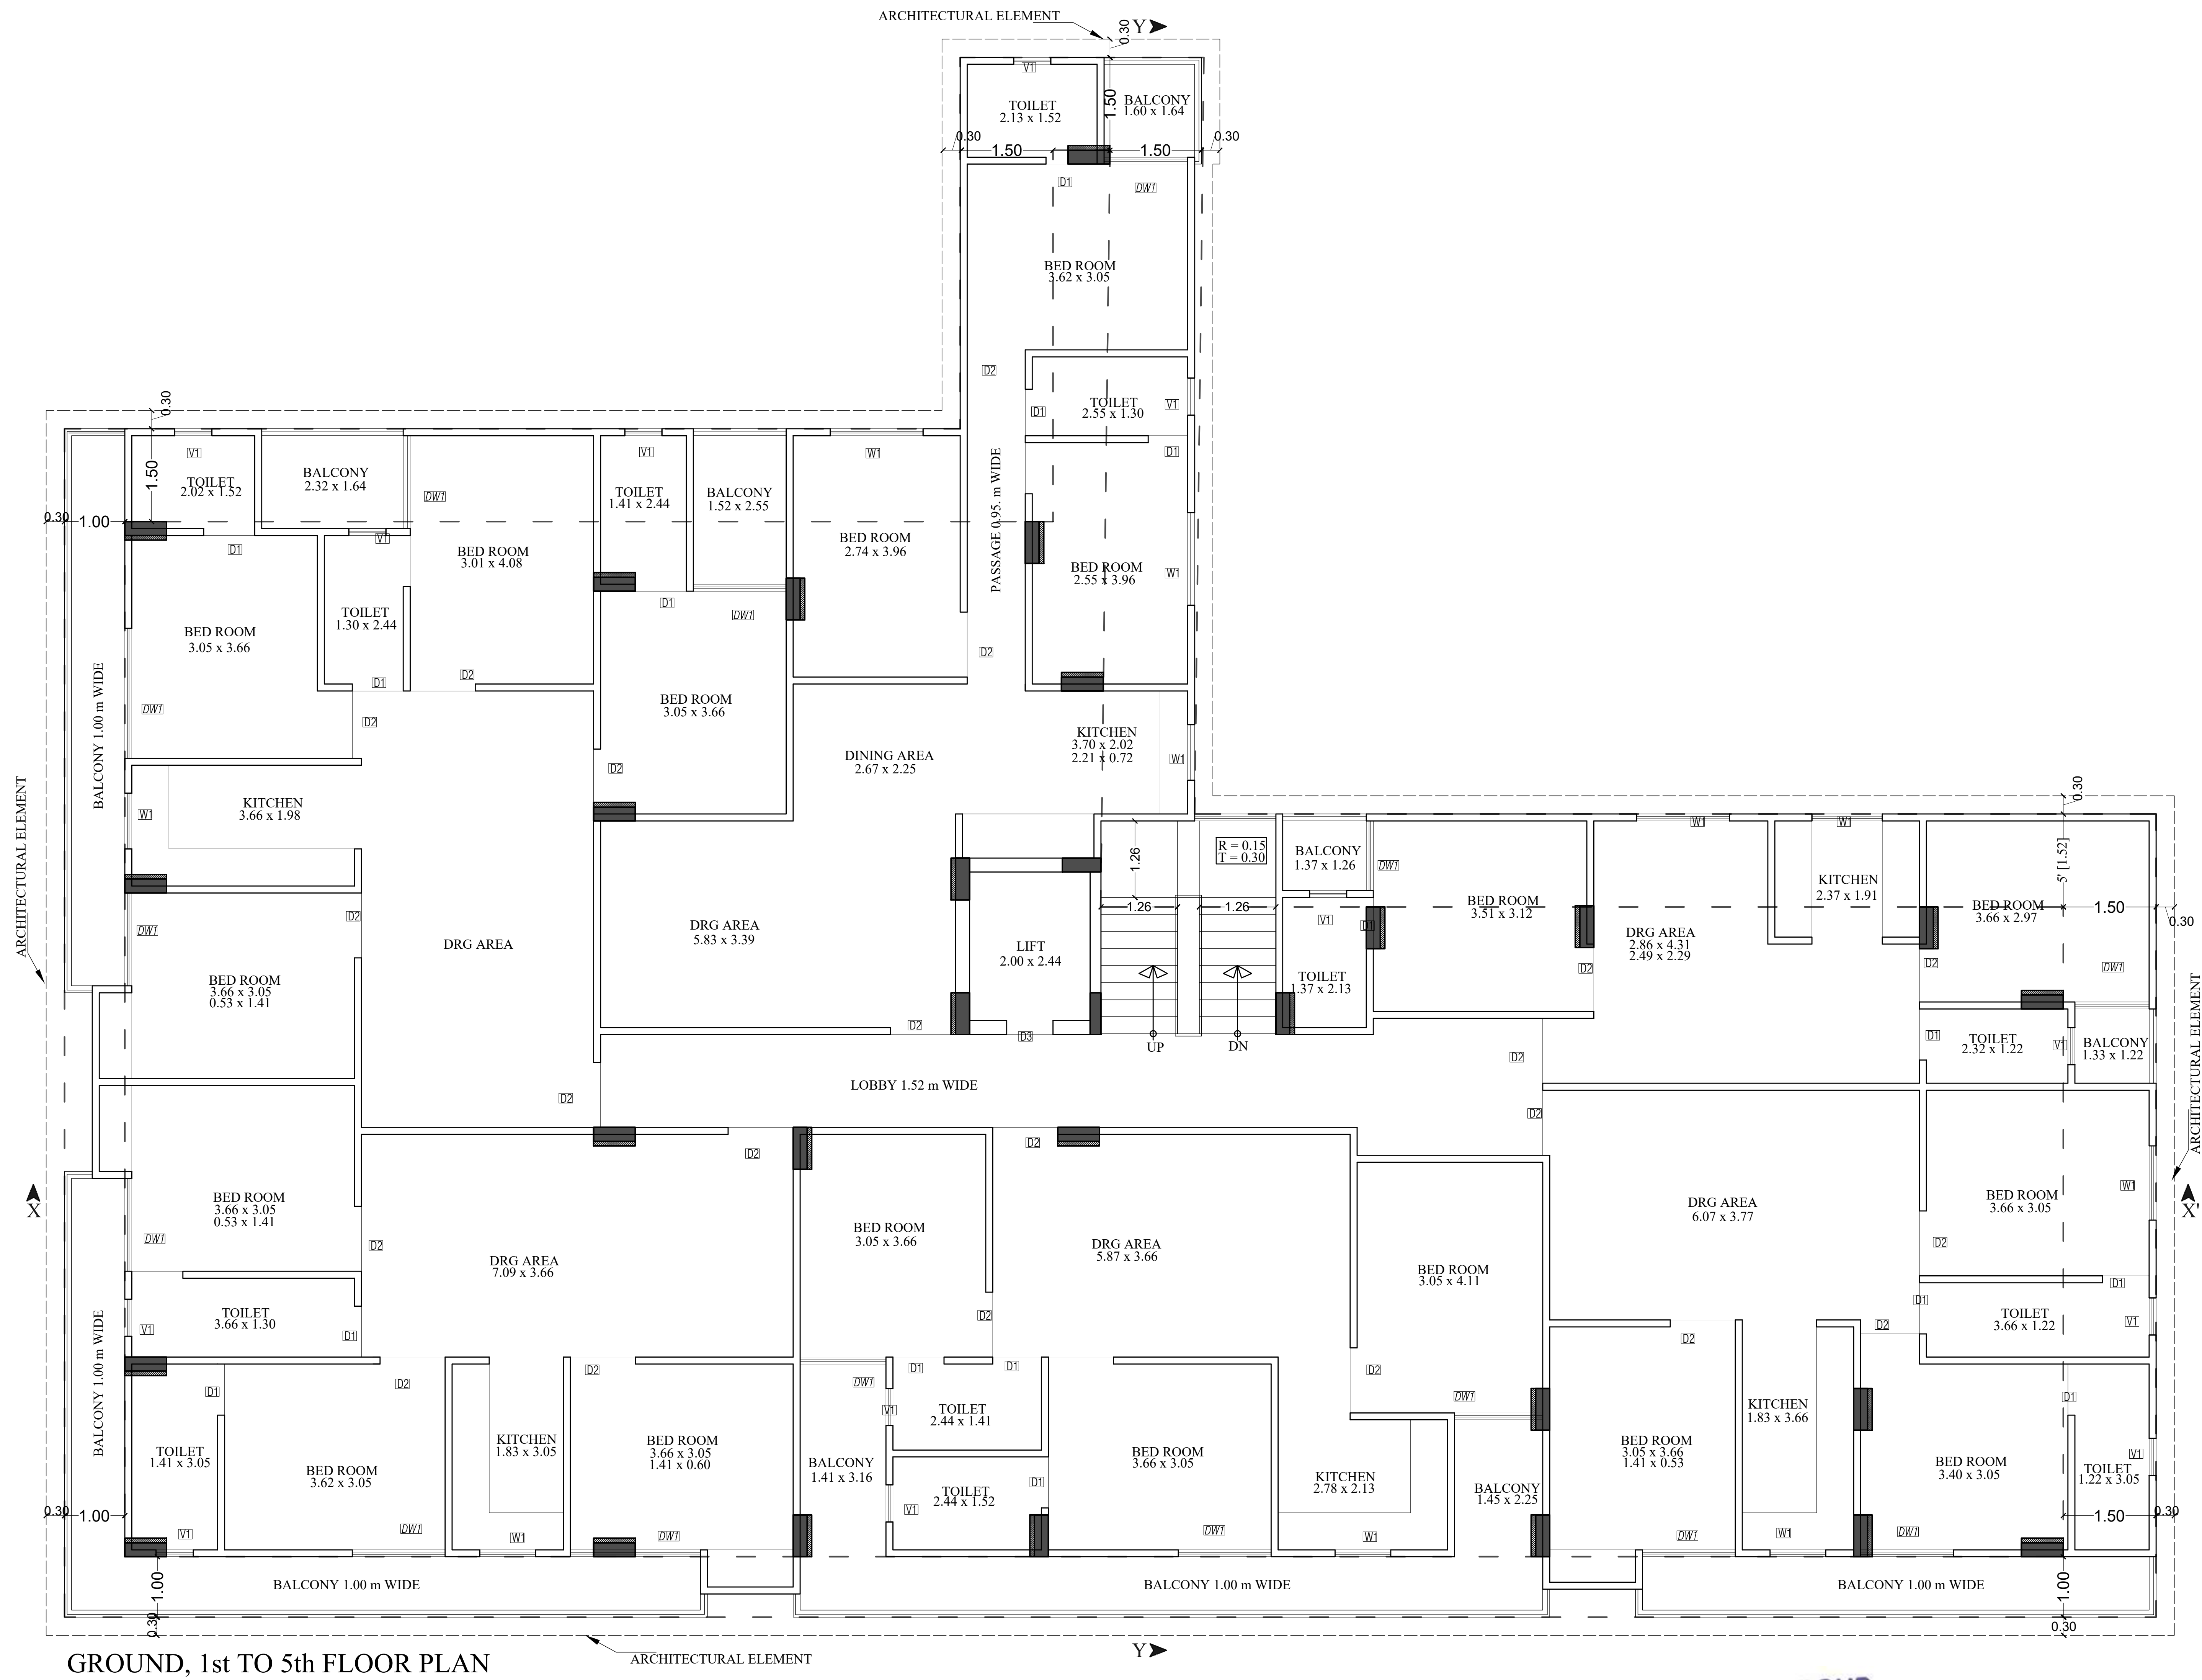



GROUND, 1st TO 5th FLOOR PLAN

ARCHITECTURAL ELEMENT

Y

SHRI RAM BUILDERS GROUP

Partner

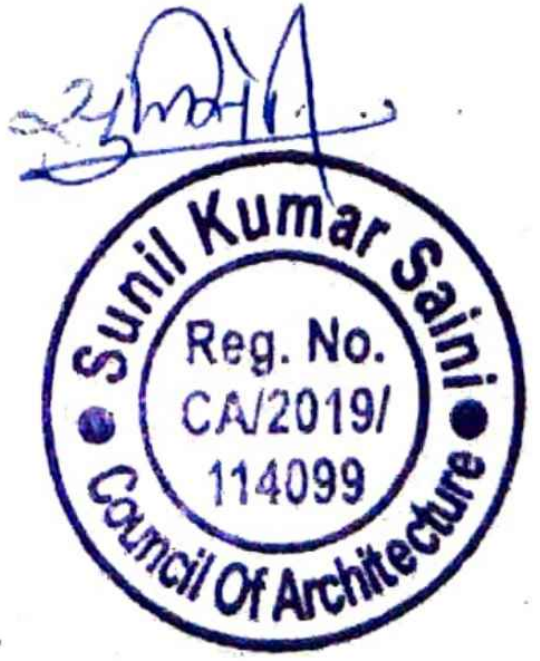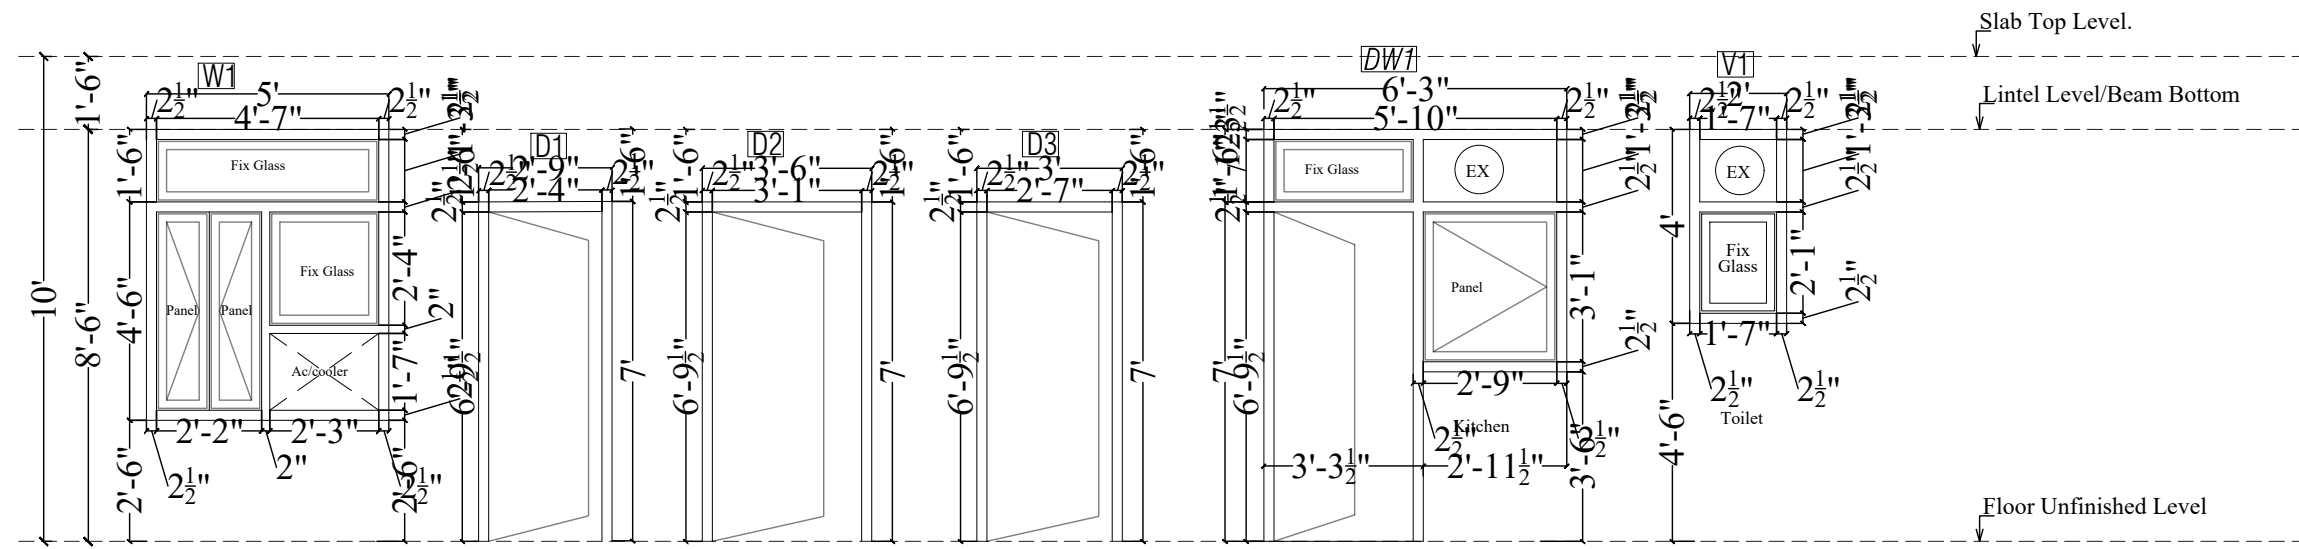


PROJECT TITLE :-
PROPOSED BUILDING AT PLOT NO.
PLOT NO-7(SP)8,8-A,8-B NARAYAN
PURI OF HATHROI GADI
GNSS.JAIPUR

BUILDING NAME
ANANDAM HEIGHTS 1V
DEVELOPER NAME
SHRI RAM BUILDERS GROUP

DRAWING TITLE :-
TYPICAL FLOOR
DOOR WINDOW PLAN


ARCHITECT :-
FRANK SQUARE
ARCHITECTURE | PLANNER | DESIGNER
C-49 VIDYA APARTMENT PARAS MARG,
BAPU NAGAR JAIPUR, (RAJ.)
Email-afranksquare@gmail.com
Mobile-9461302542

DRN. BY		DATE
APPD. BY		REVISION
SCALE	N.T.S	

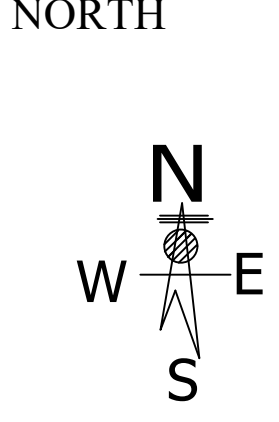





FRONT ELEVATION

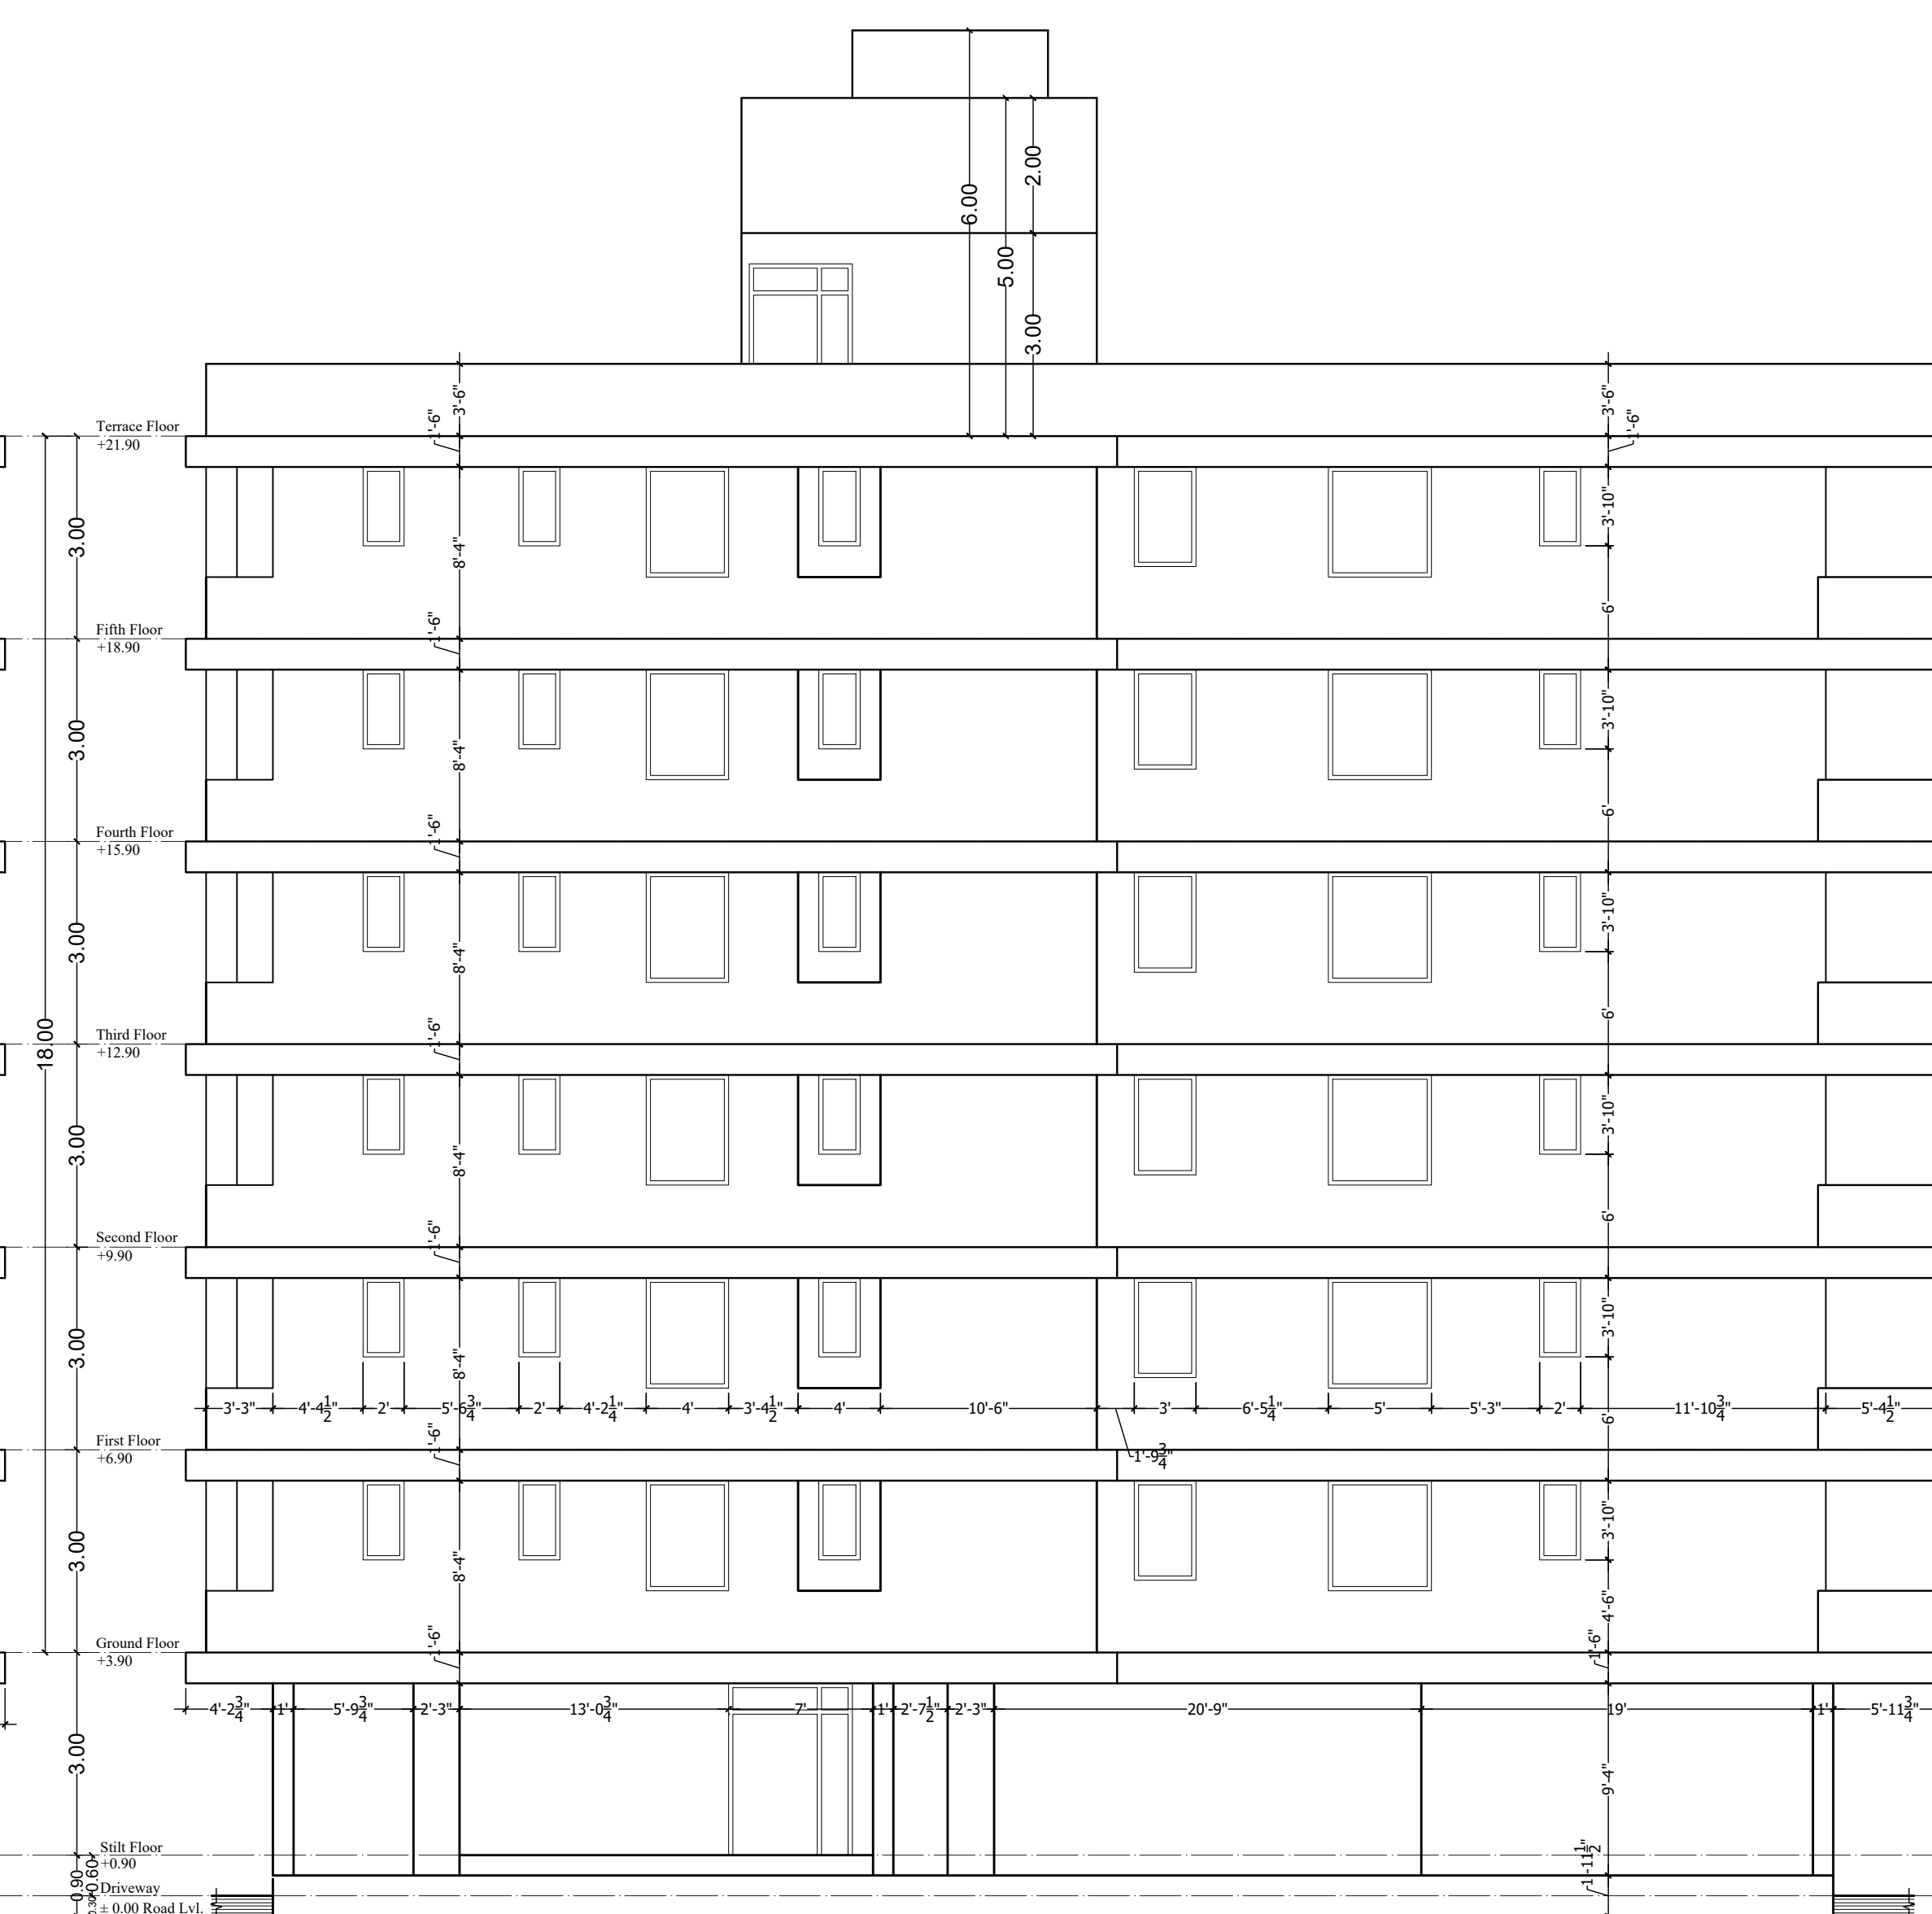


RIGHT ELEVATION

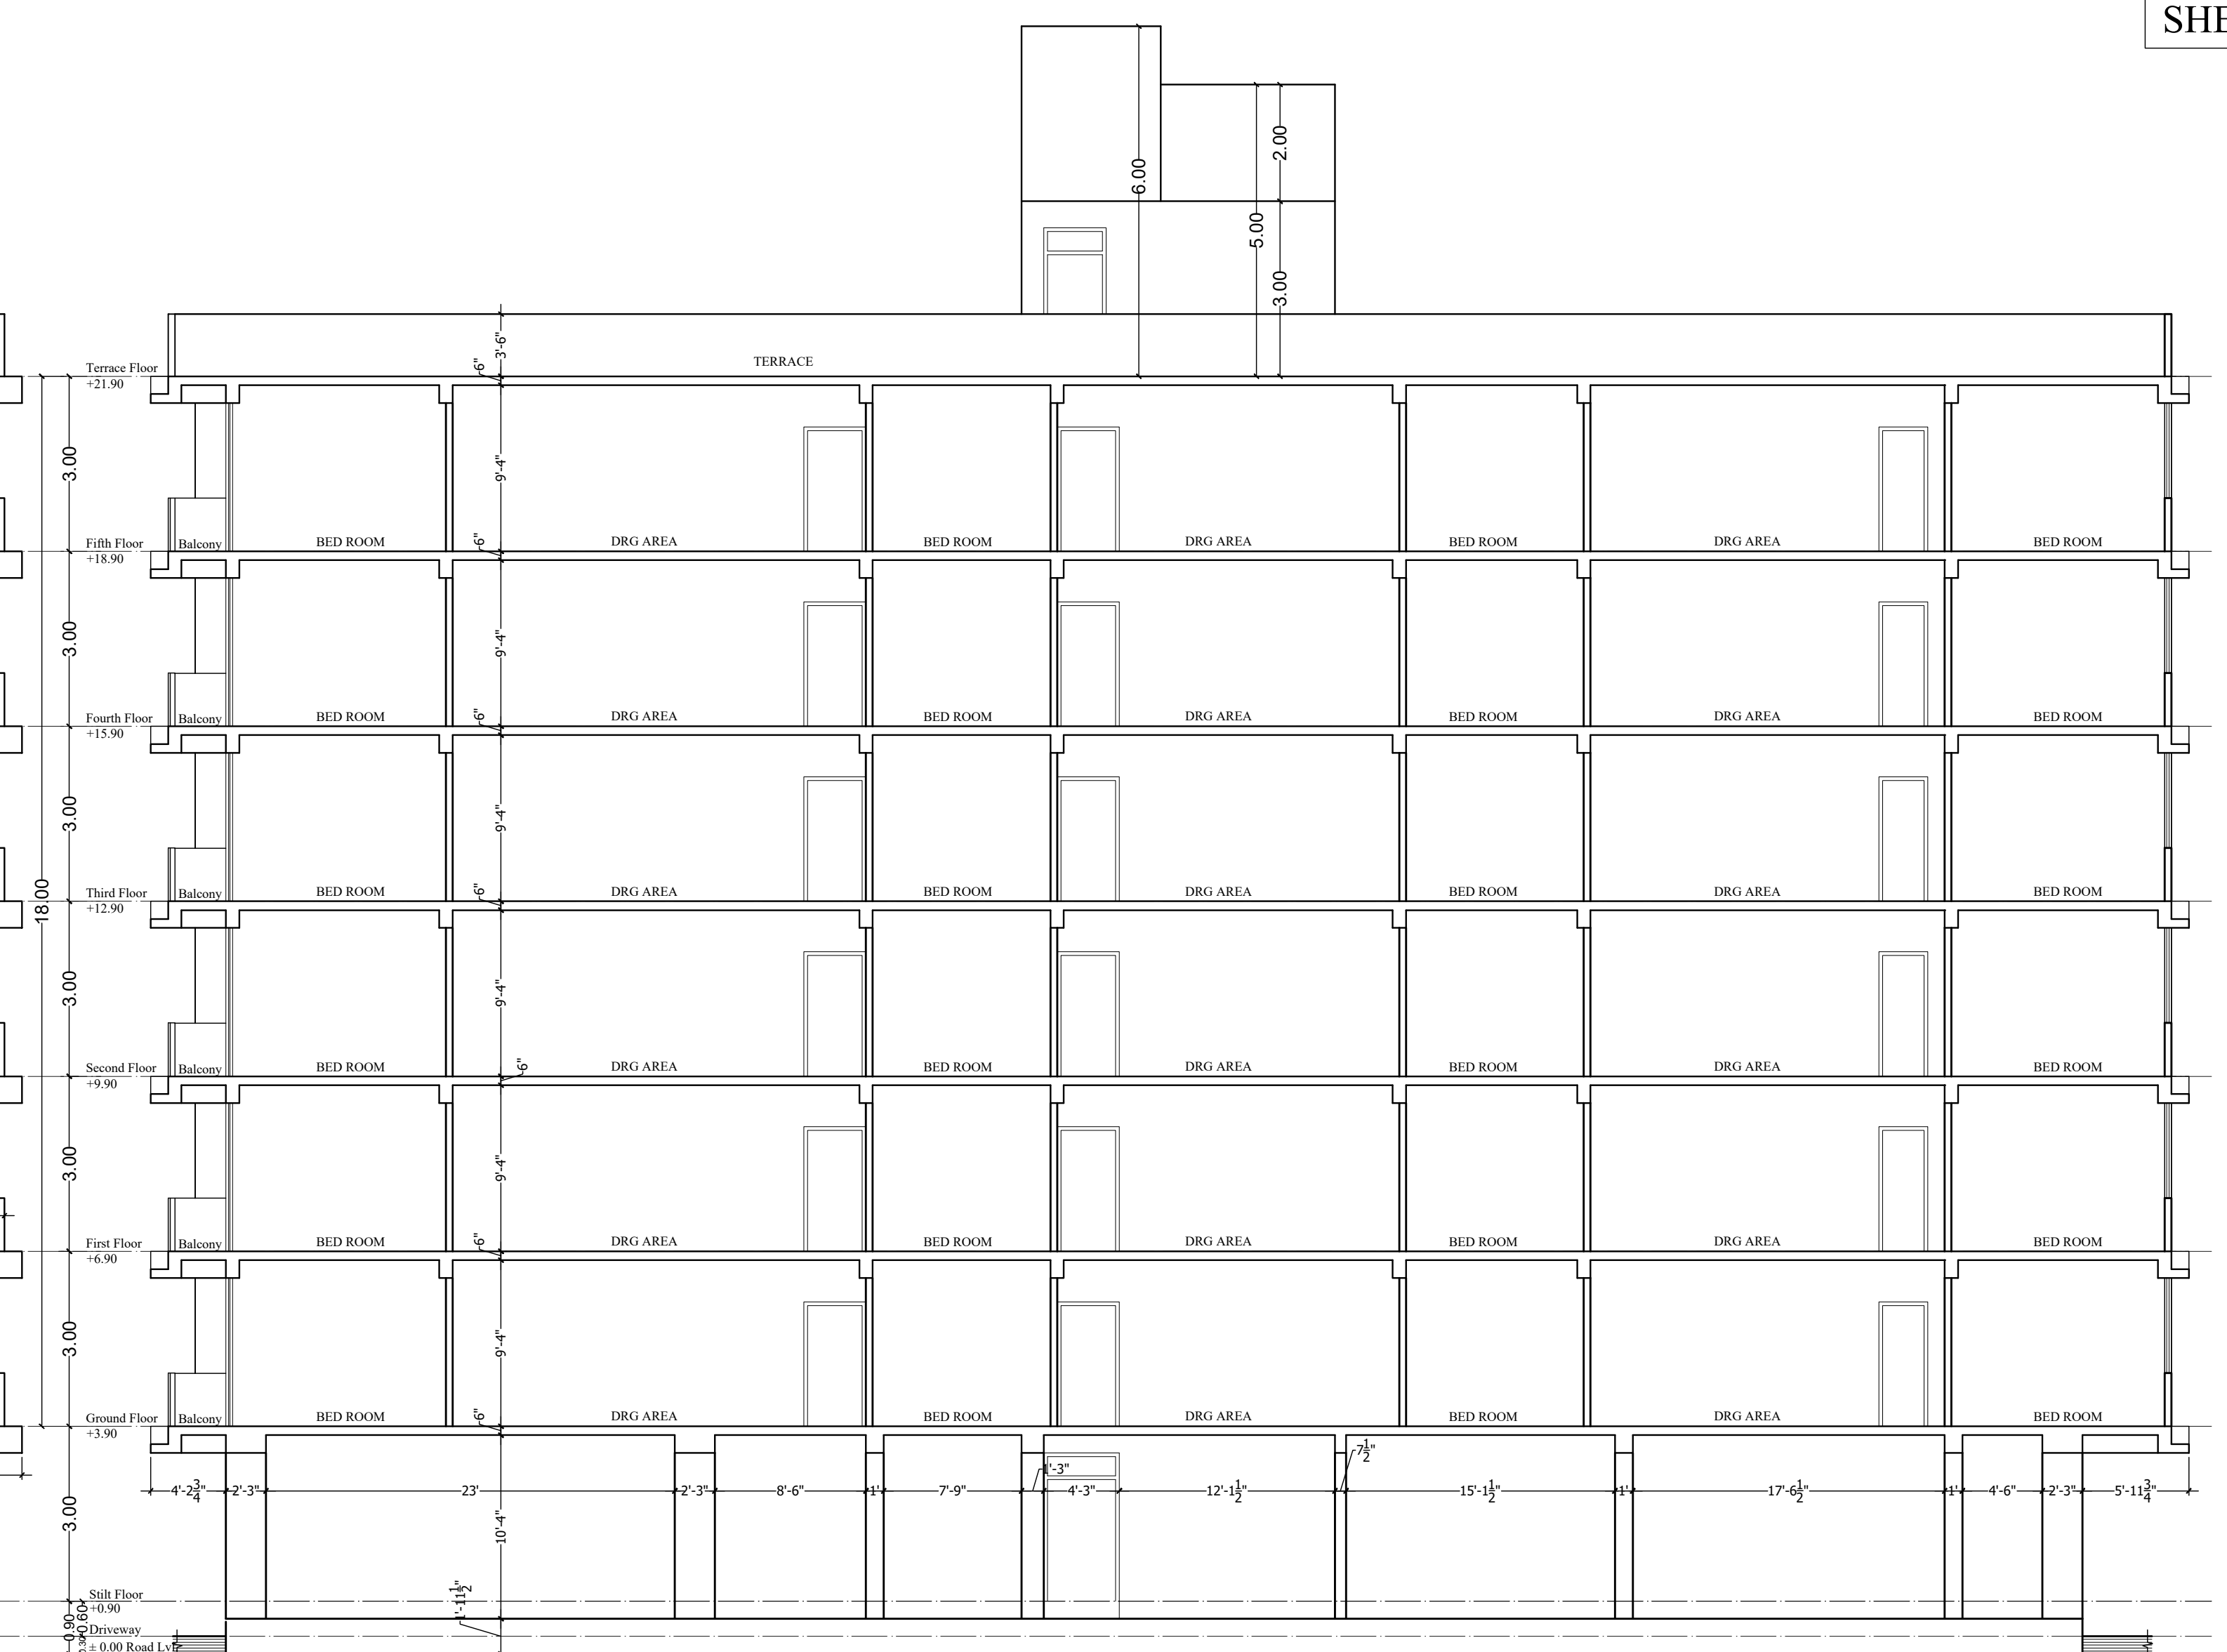


SECTION X-X

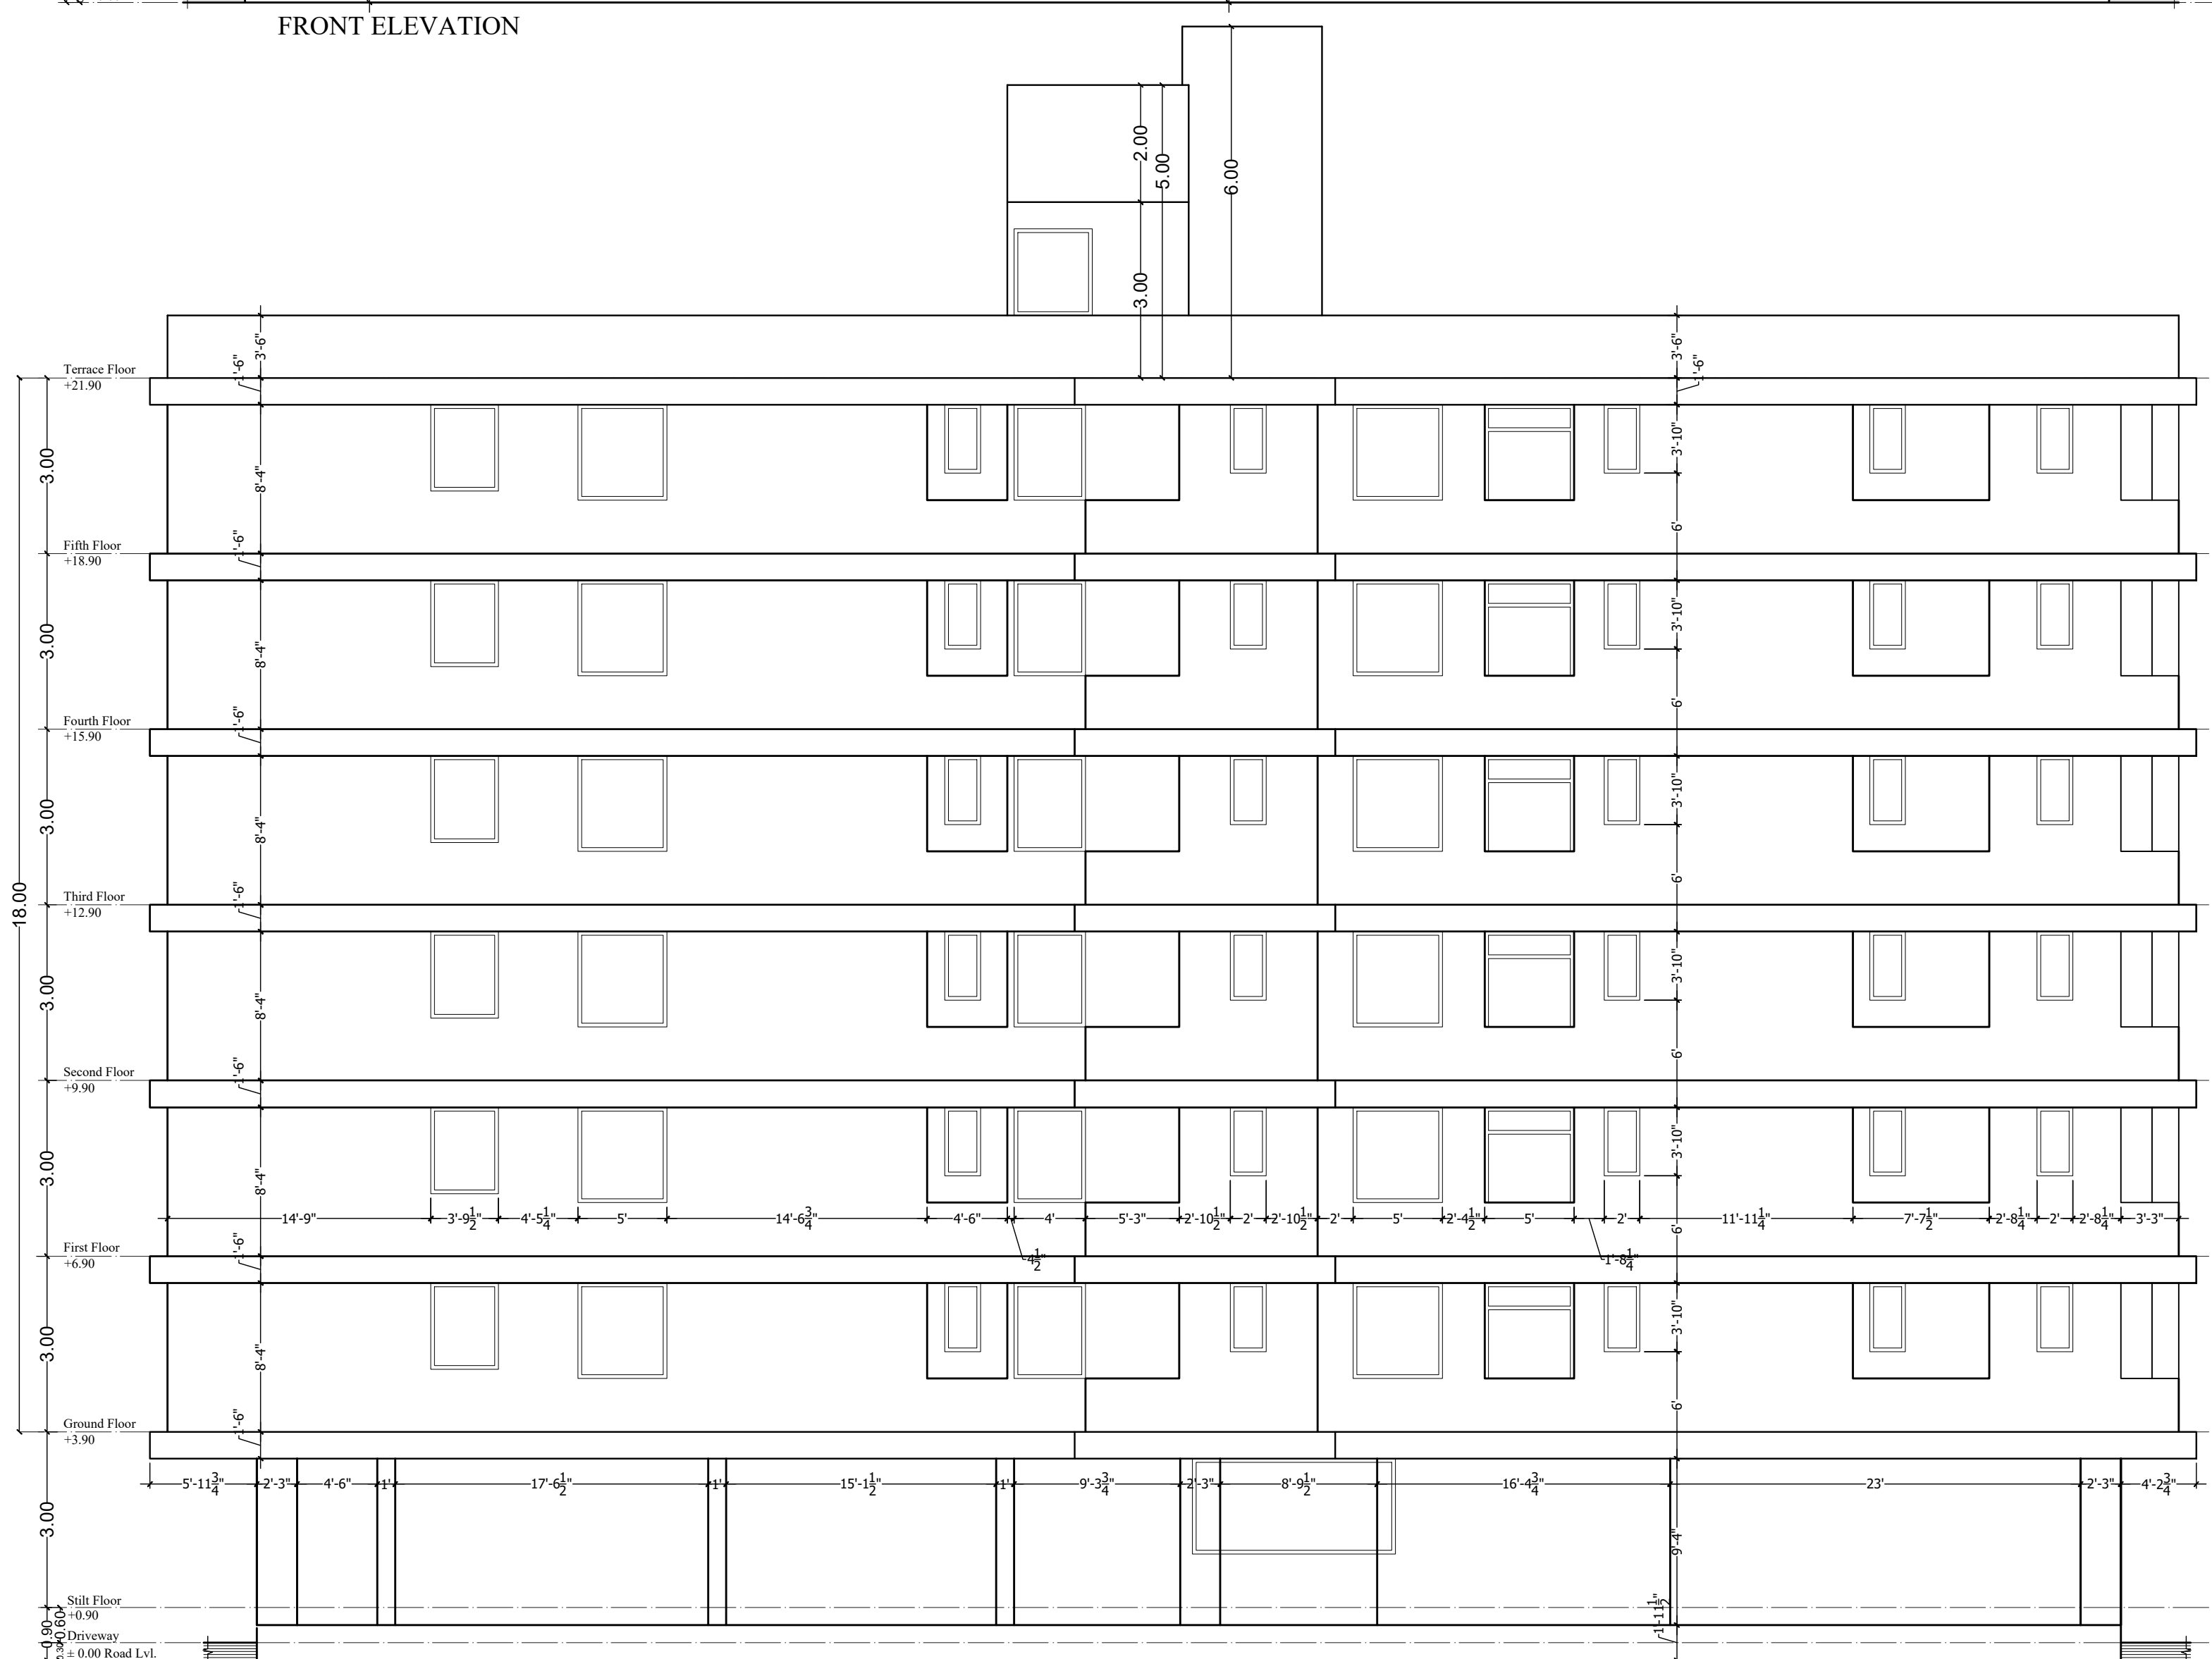

REAR ELEVATION

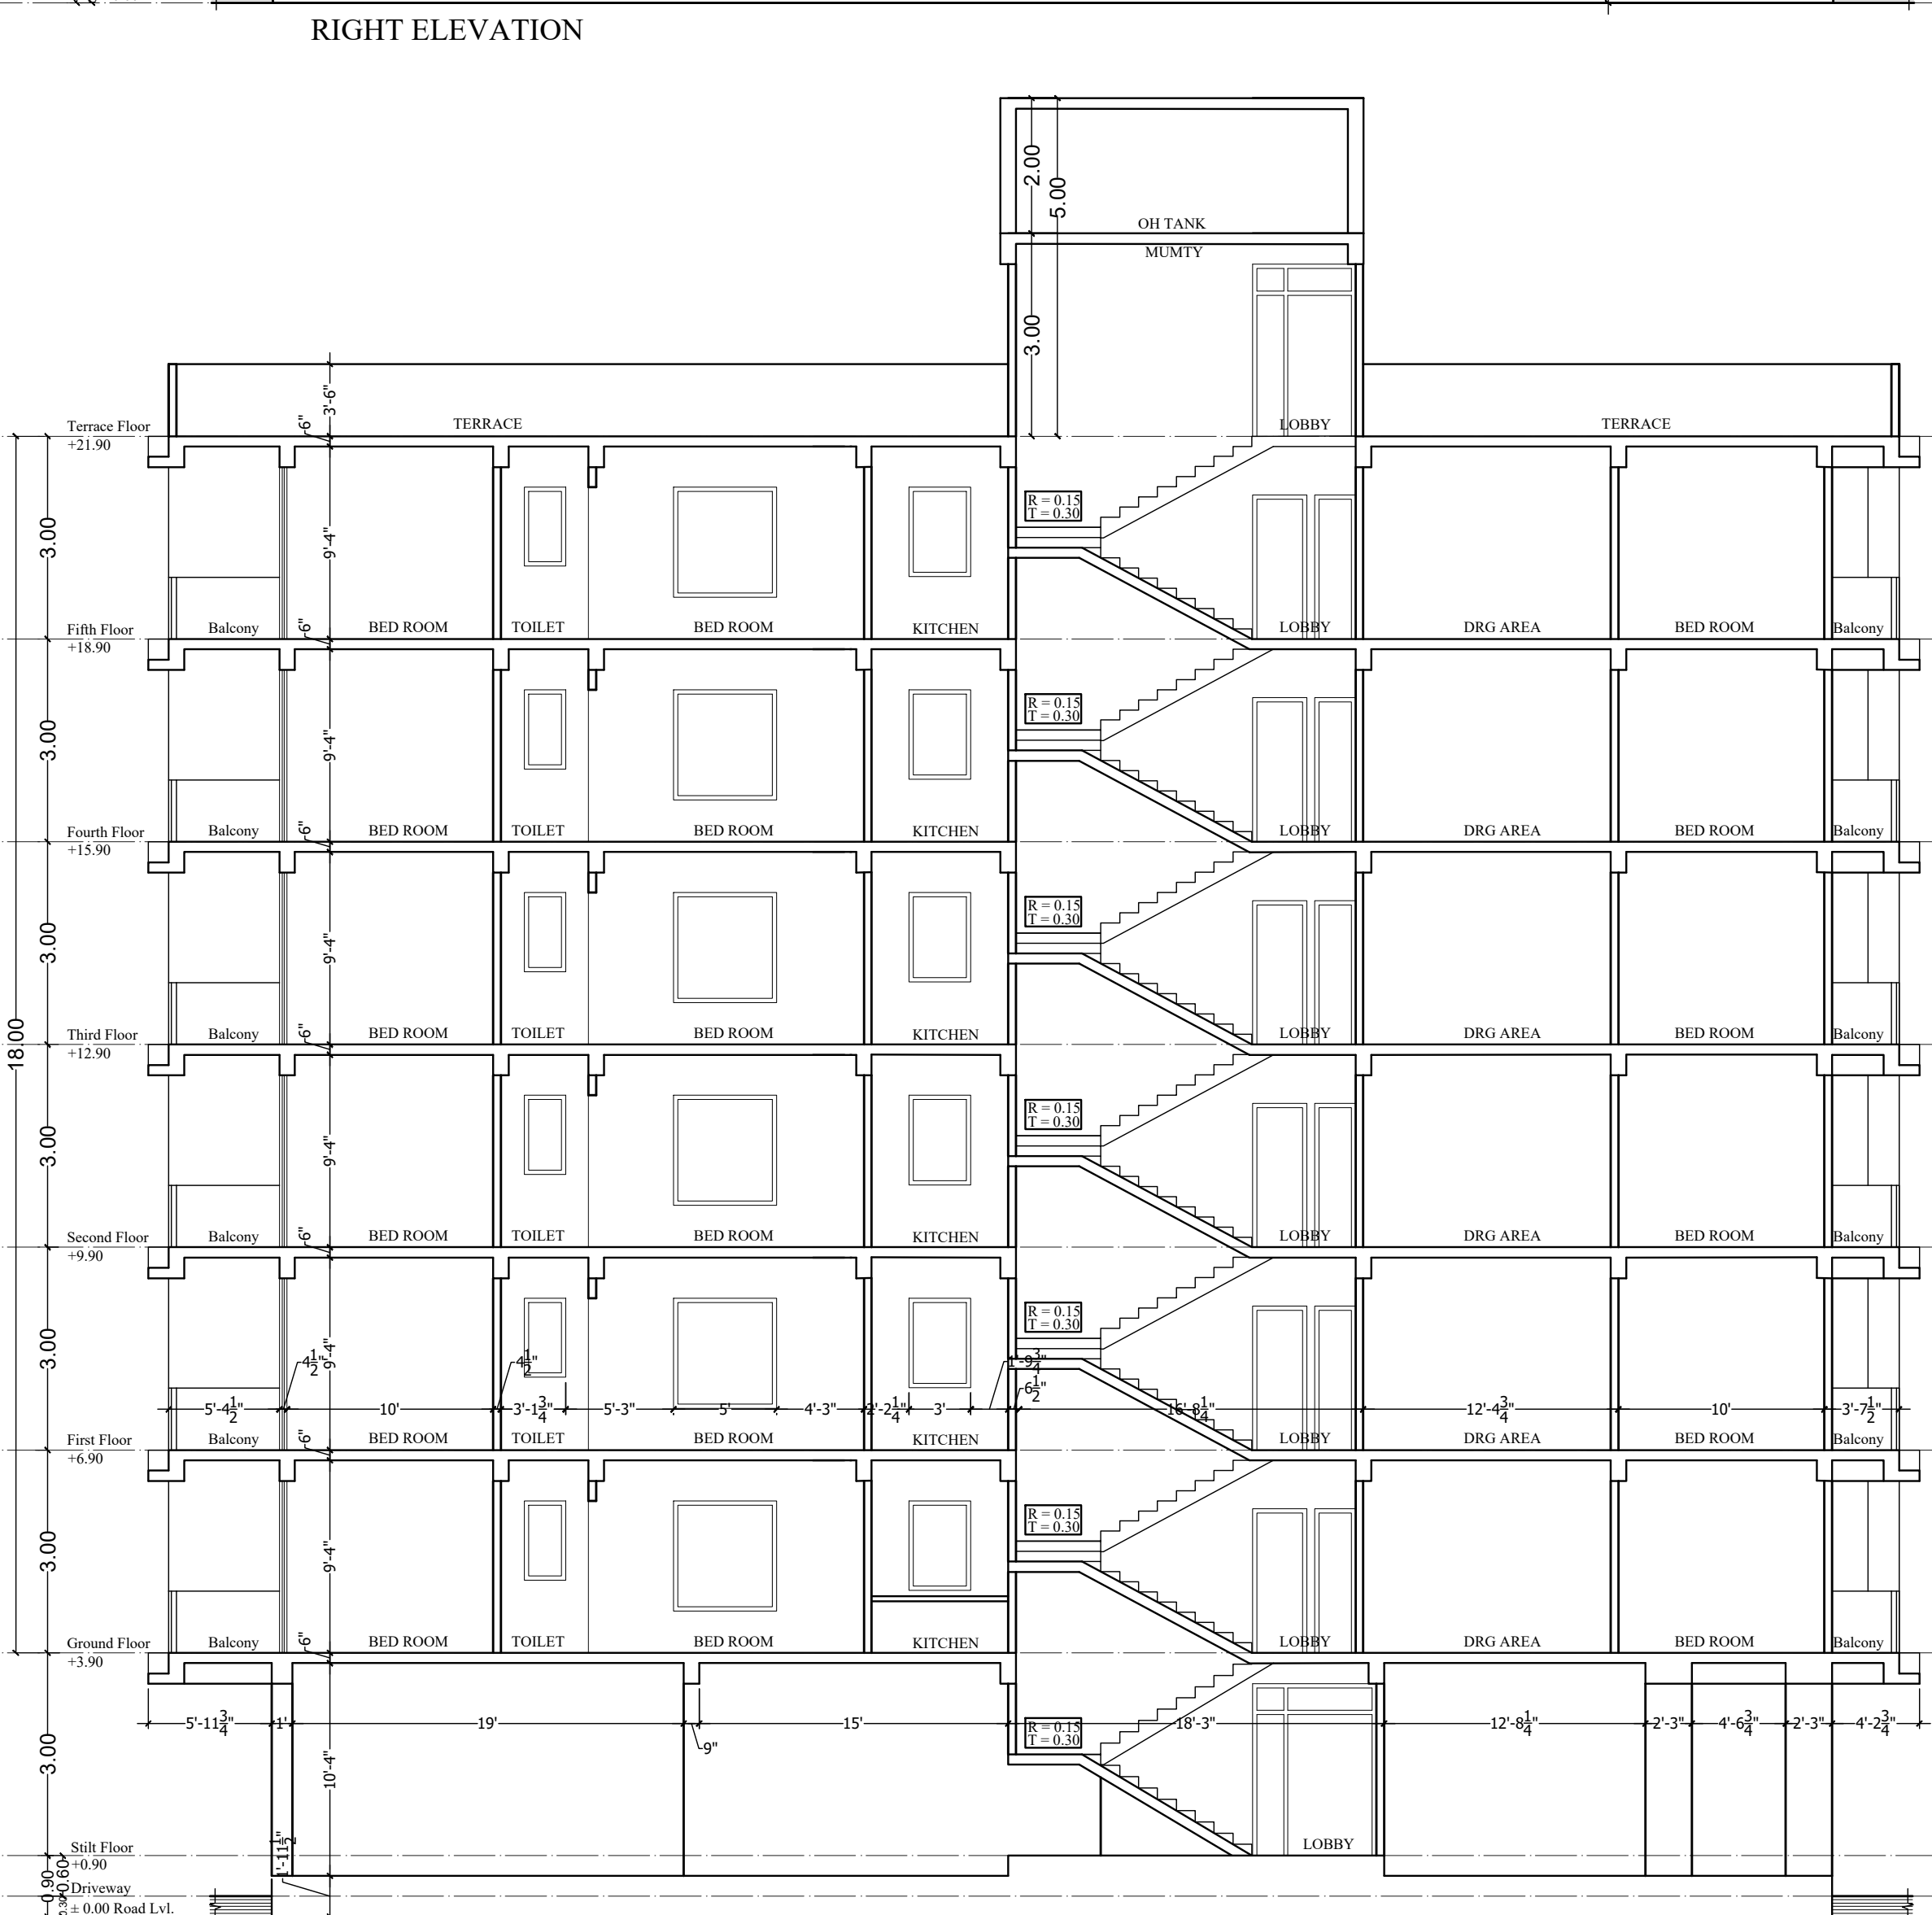

SECTION Y-Y

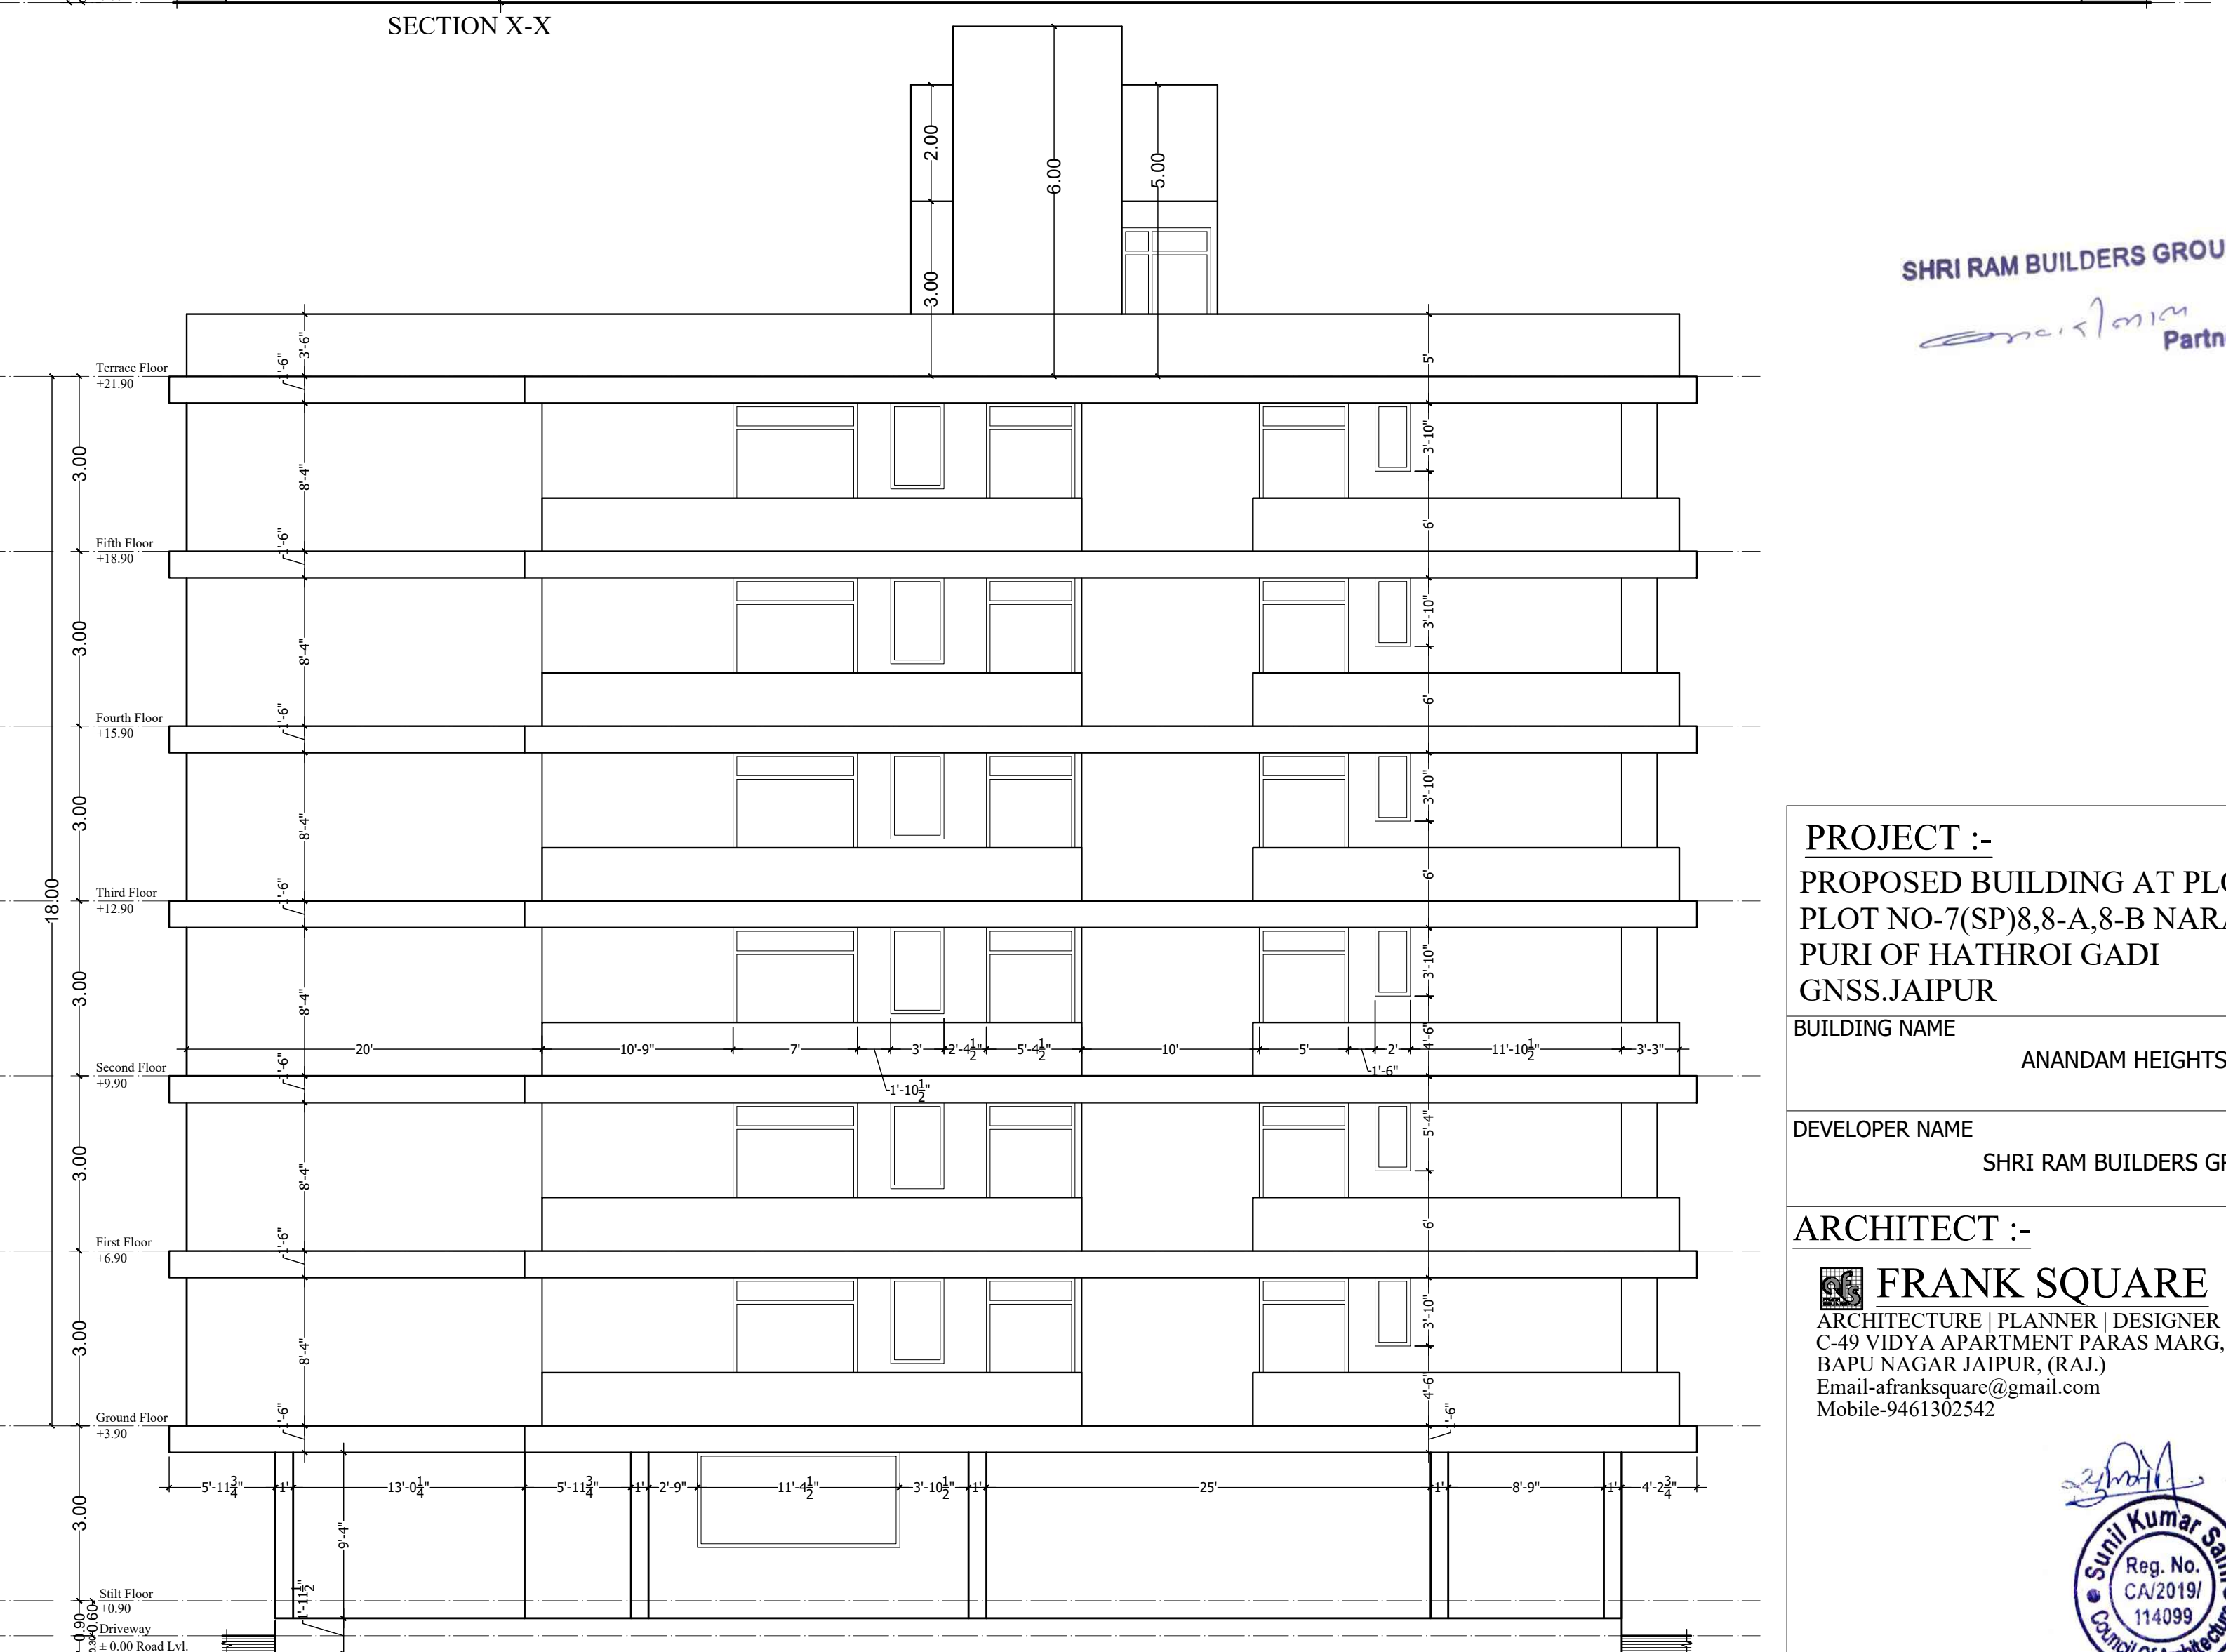

LEFT ELEVATION

SHRI RAM BUILDERS GROUP
Partner


PROJECT :-
PROPOSED BUILDING AT PLOT NO.
PLOT NO-7(SP)8-A,8-B NARAYAN
PURI OF HATHROI GADI
GNSS,JAIPUR

BUILDING NAME
ANANDAM HEIGHTS 1V

DEVELOPER NAME
SHRI RAM BUILDERS GROUP

ARCHITECT :-
FRANK SQUARE
ARCHITECTURE | PLANNER | DESIGNER
C-49 VIDYA APARTMENT PARAS MARG,
BAPU NAGAR JAIPUR, (RAJ.)
Email-afanksquare@gmail.com
Mobile-9461302542



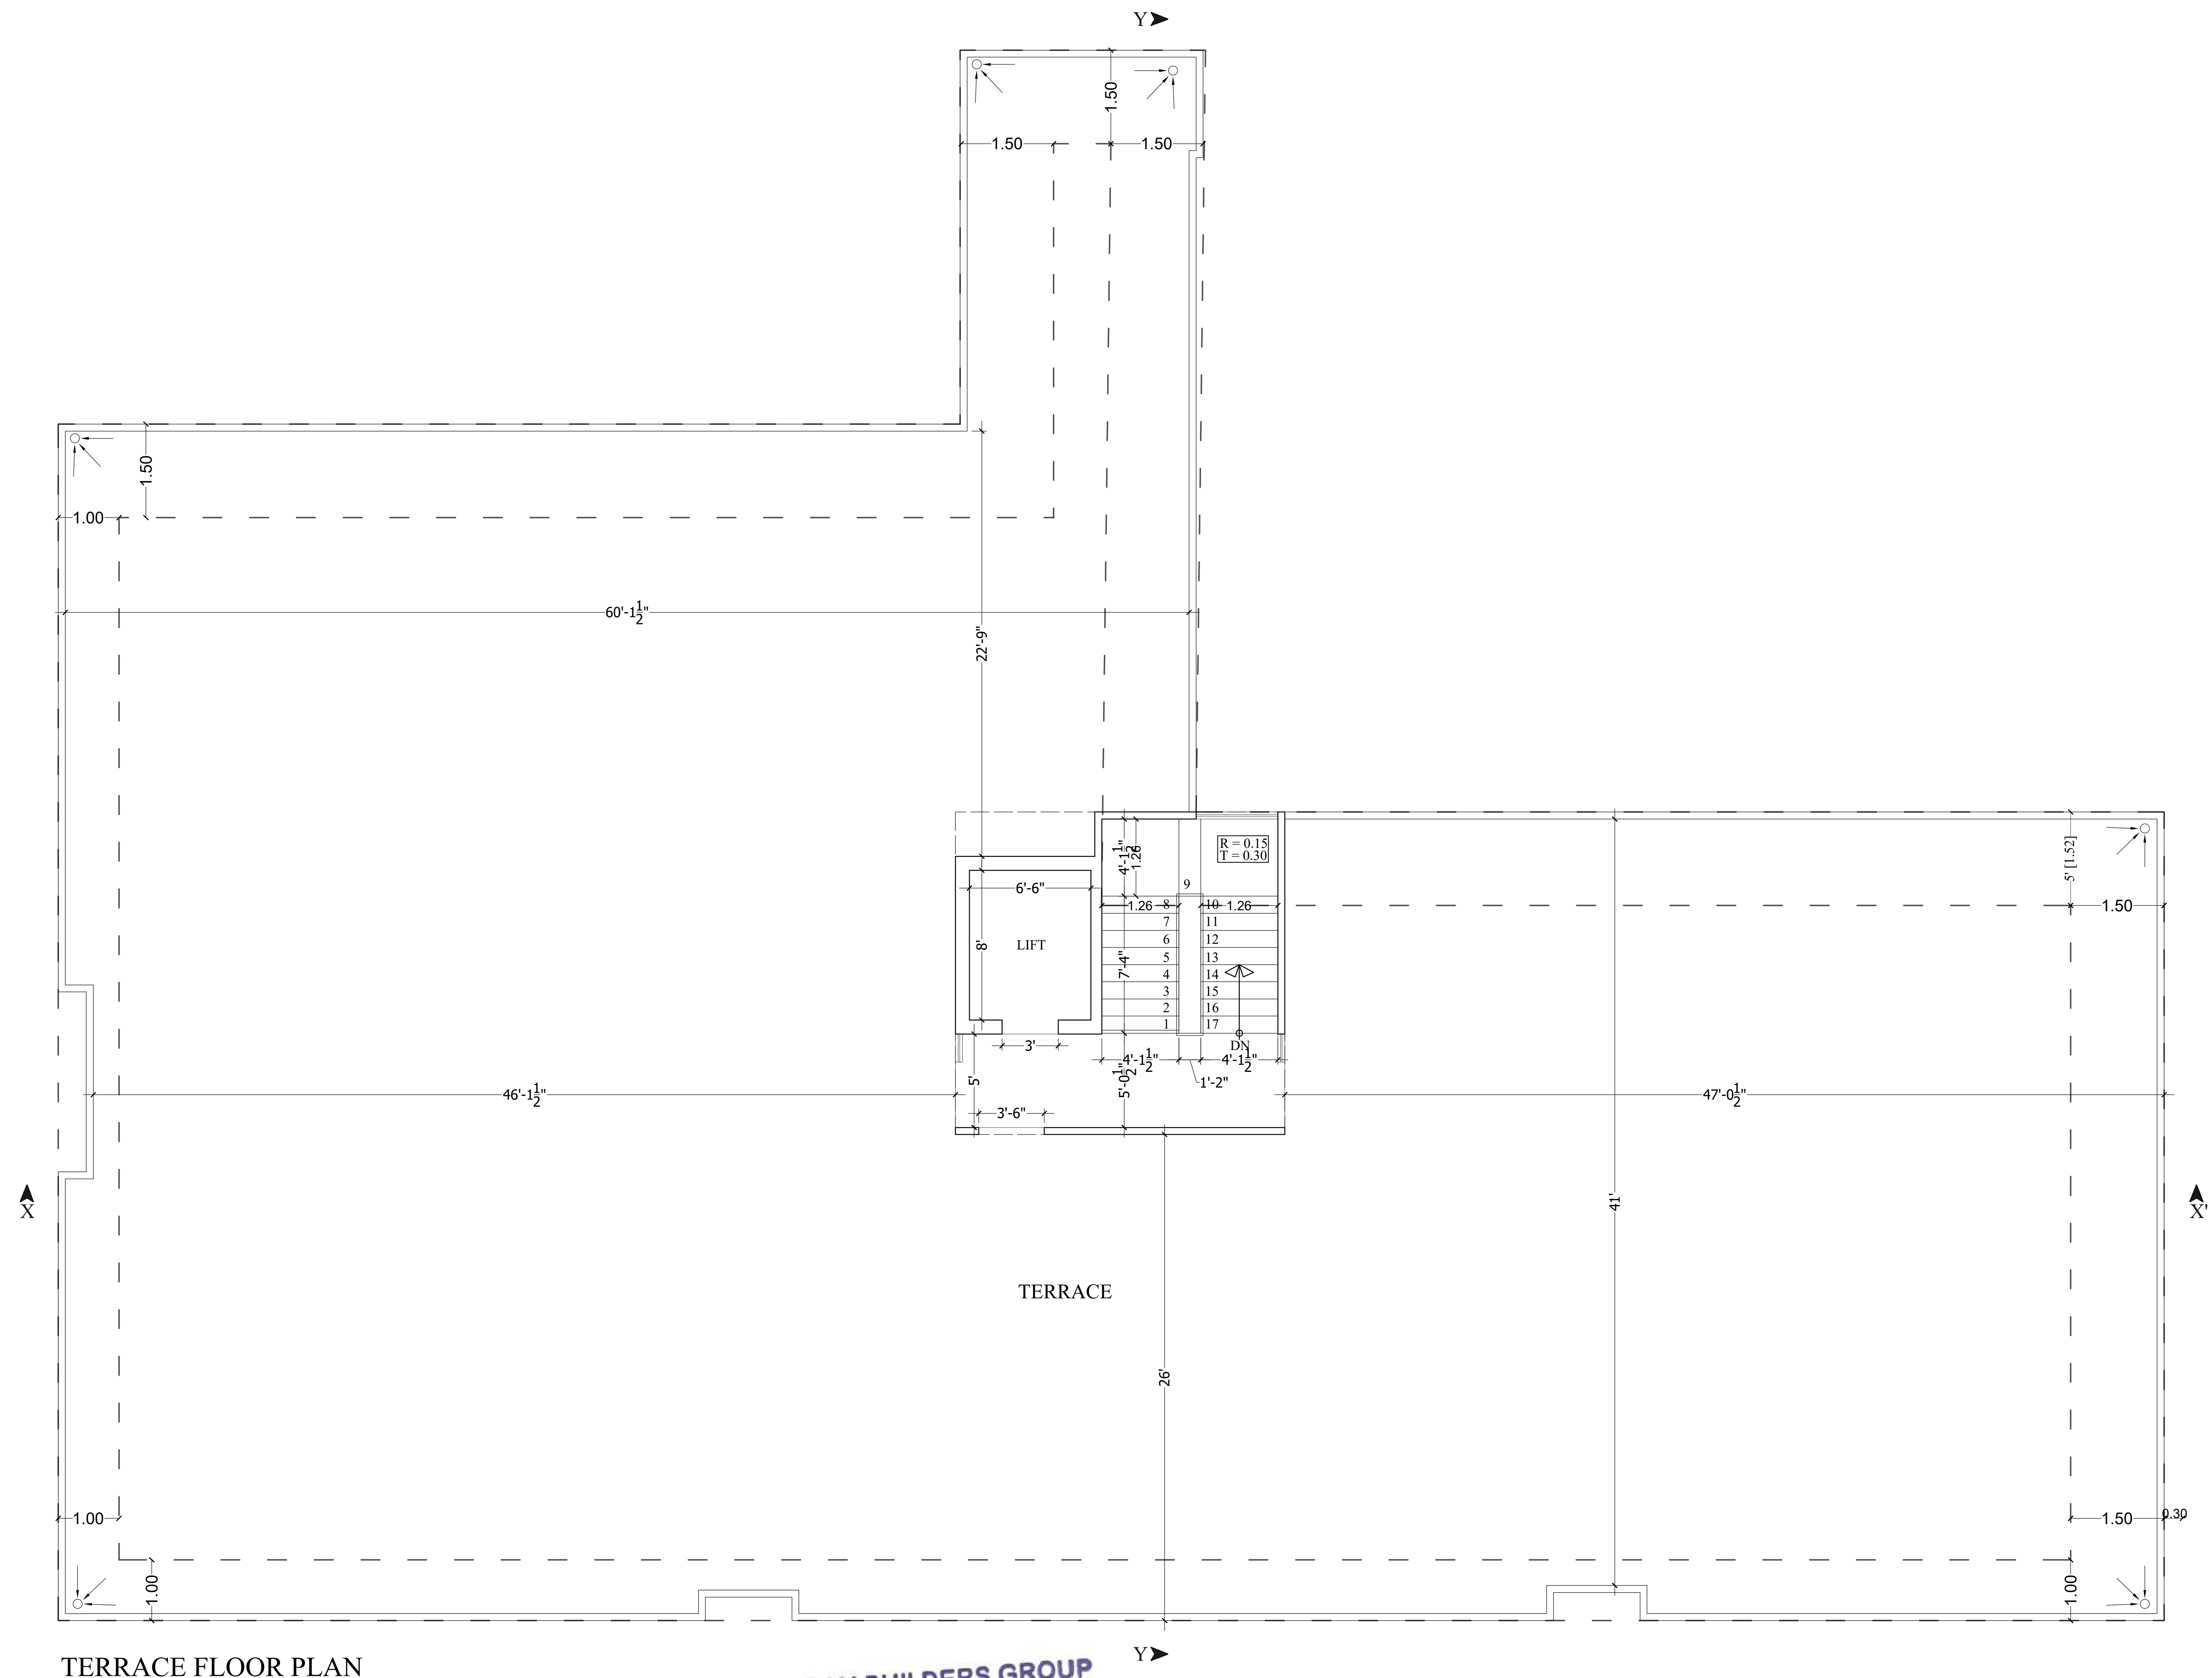

TERRACE FLOOR PLAN

SHRI RAM BUILDERS GROUP

Enrique Simon
Partner

PROJECT TITLE :-
PROPOSED BUILDING AT PLOT NO.
PLOT NO-7(SP)8,8-A,8-B NARAYAN
PURI OF HATHROI GADI
GNSS.JAIPUR


BUILDING NAME	ANANDAM HEIGHTS 1V
DEVELOPER NAME	SHRI RAM BUILDERS GROUP

DRAWING TITLE :-
TERRACE FLOOR
WORKING PLAN

ARCHITECT :-

 **FRANK SQUARE**
ARCHITECTURE | PLANNER | DESIGNER
C-49 VIDYA APARTMENT PARAS MARG,
BAPU NAGAR JAIPUR, (RAJ.)
Email-afranksquare@gmail.com
Mobile-9461302542



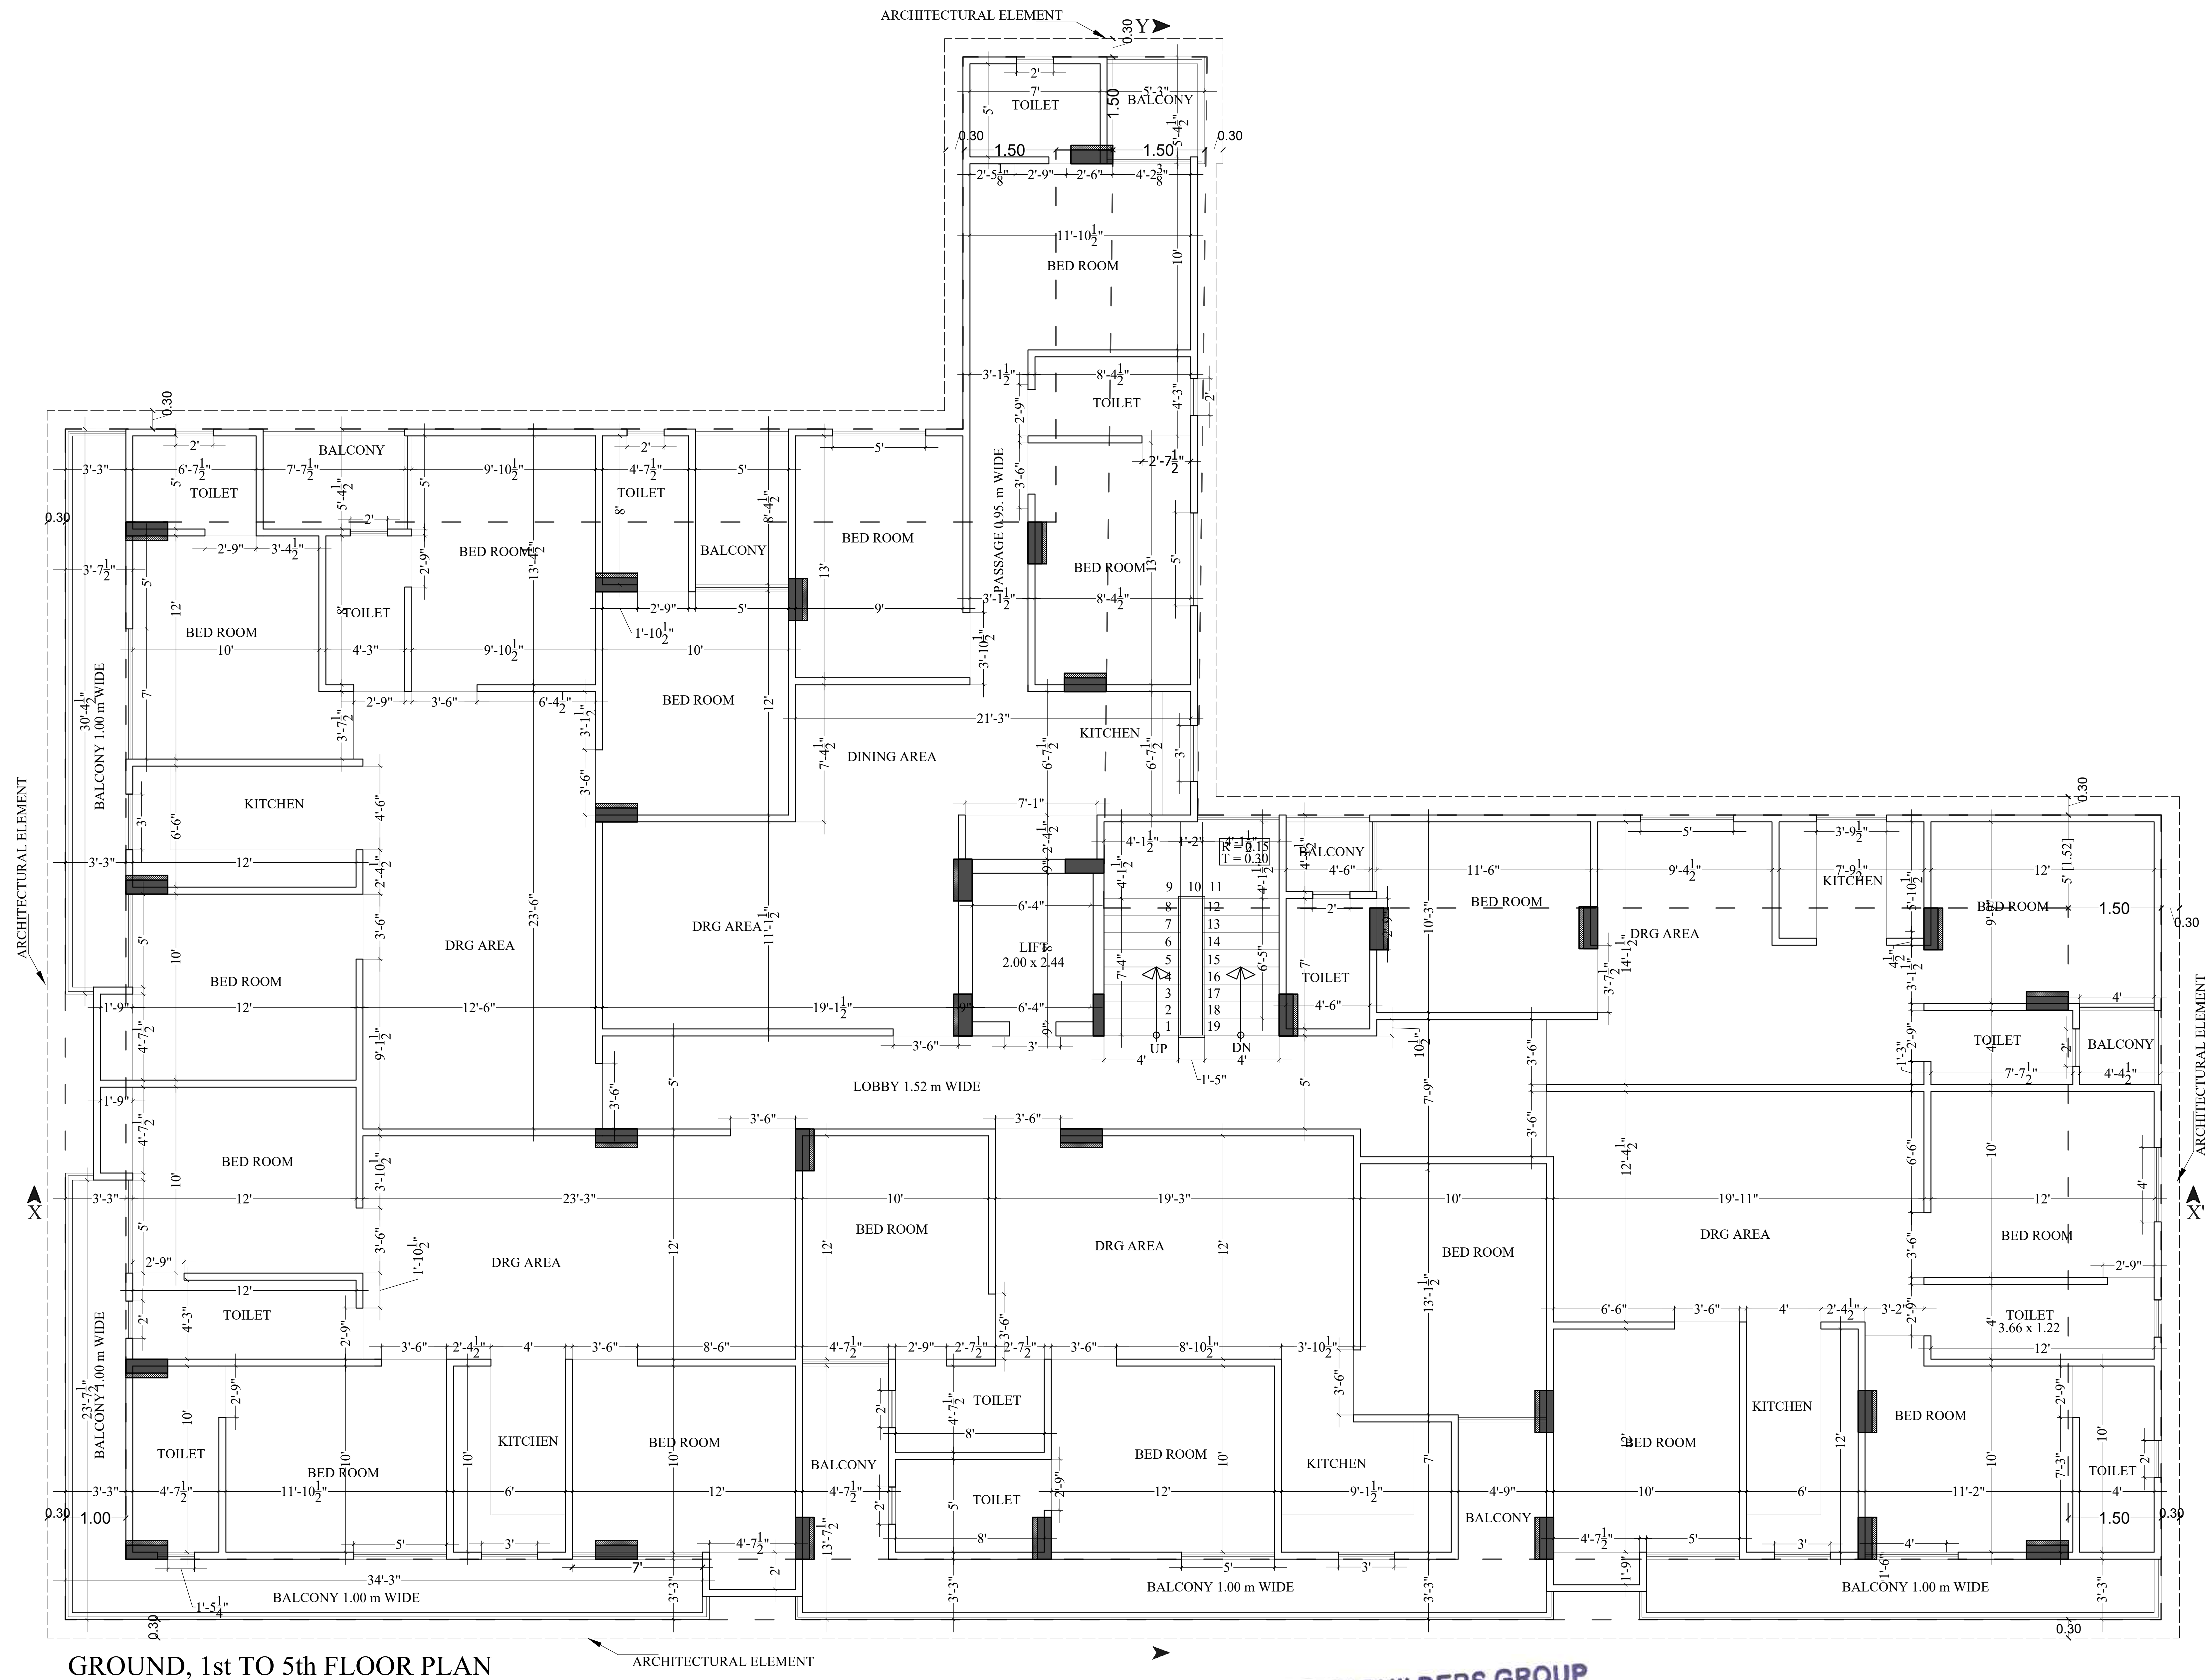

GROUND, 1st TO 5th FLOOR PLAN

SHRI RAM BUILDERS GROUP

Partner

TYPICAL FLOOR WORKING PLAN




PROJECT TITLE :-
PROPOSED BUILDING AT PLOT NO.
PLOT NO-7(SP)8-A,8-B NARAYAN
PURI OF HATHROI GADI
GNSS.JAIPUR

BUILDING NAME
ANANDAM HEIGHTS 1V
DEVELOPER NAME
SHRI RAM BUILDERS GROUP

DRAWING TITLE :-
TYPICAL FLOOR
WORKING PLAN


ARCHITECT :-
FRANK SQUARE
ARCHITECTURE | PLANNER | DESIGNER
C-49 VIDYA APARTMENT PARAS MARG,
BAPU NAGAR JAIPUR, (RAJ.)
Email-afranksquare@gmail.com
Mobile-9461302542



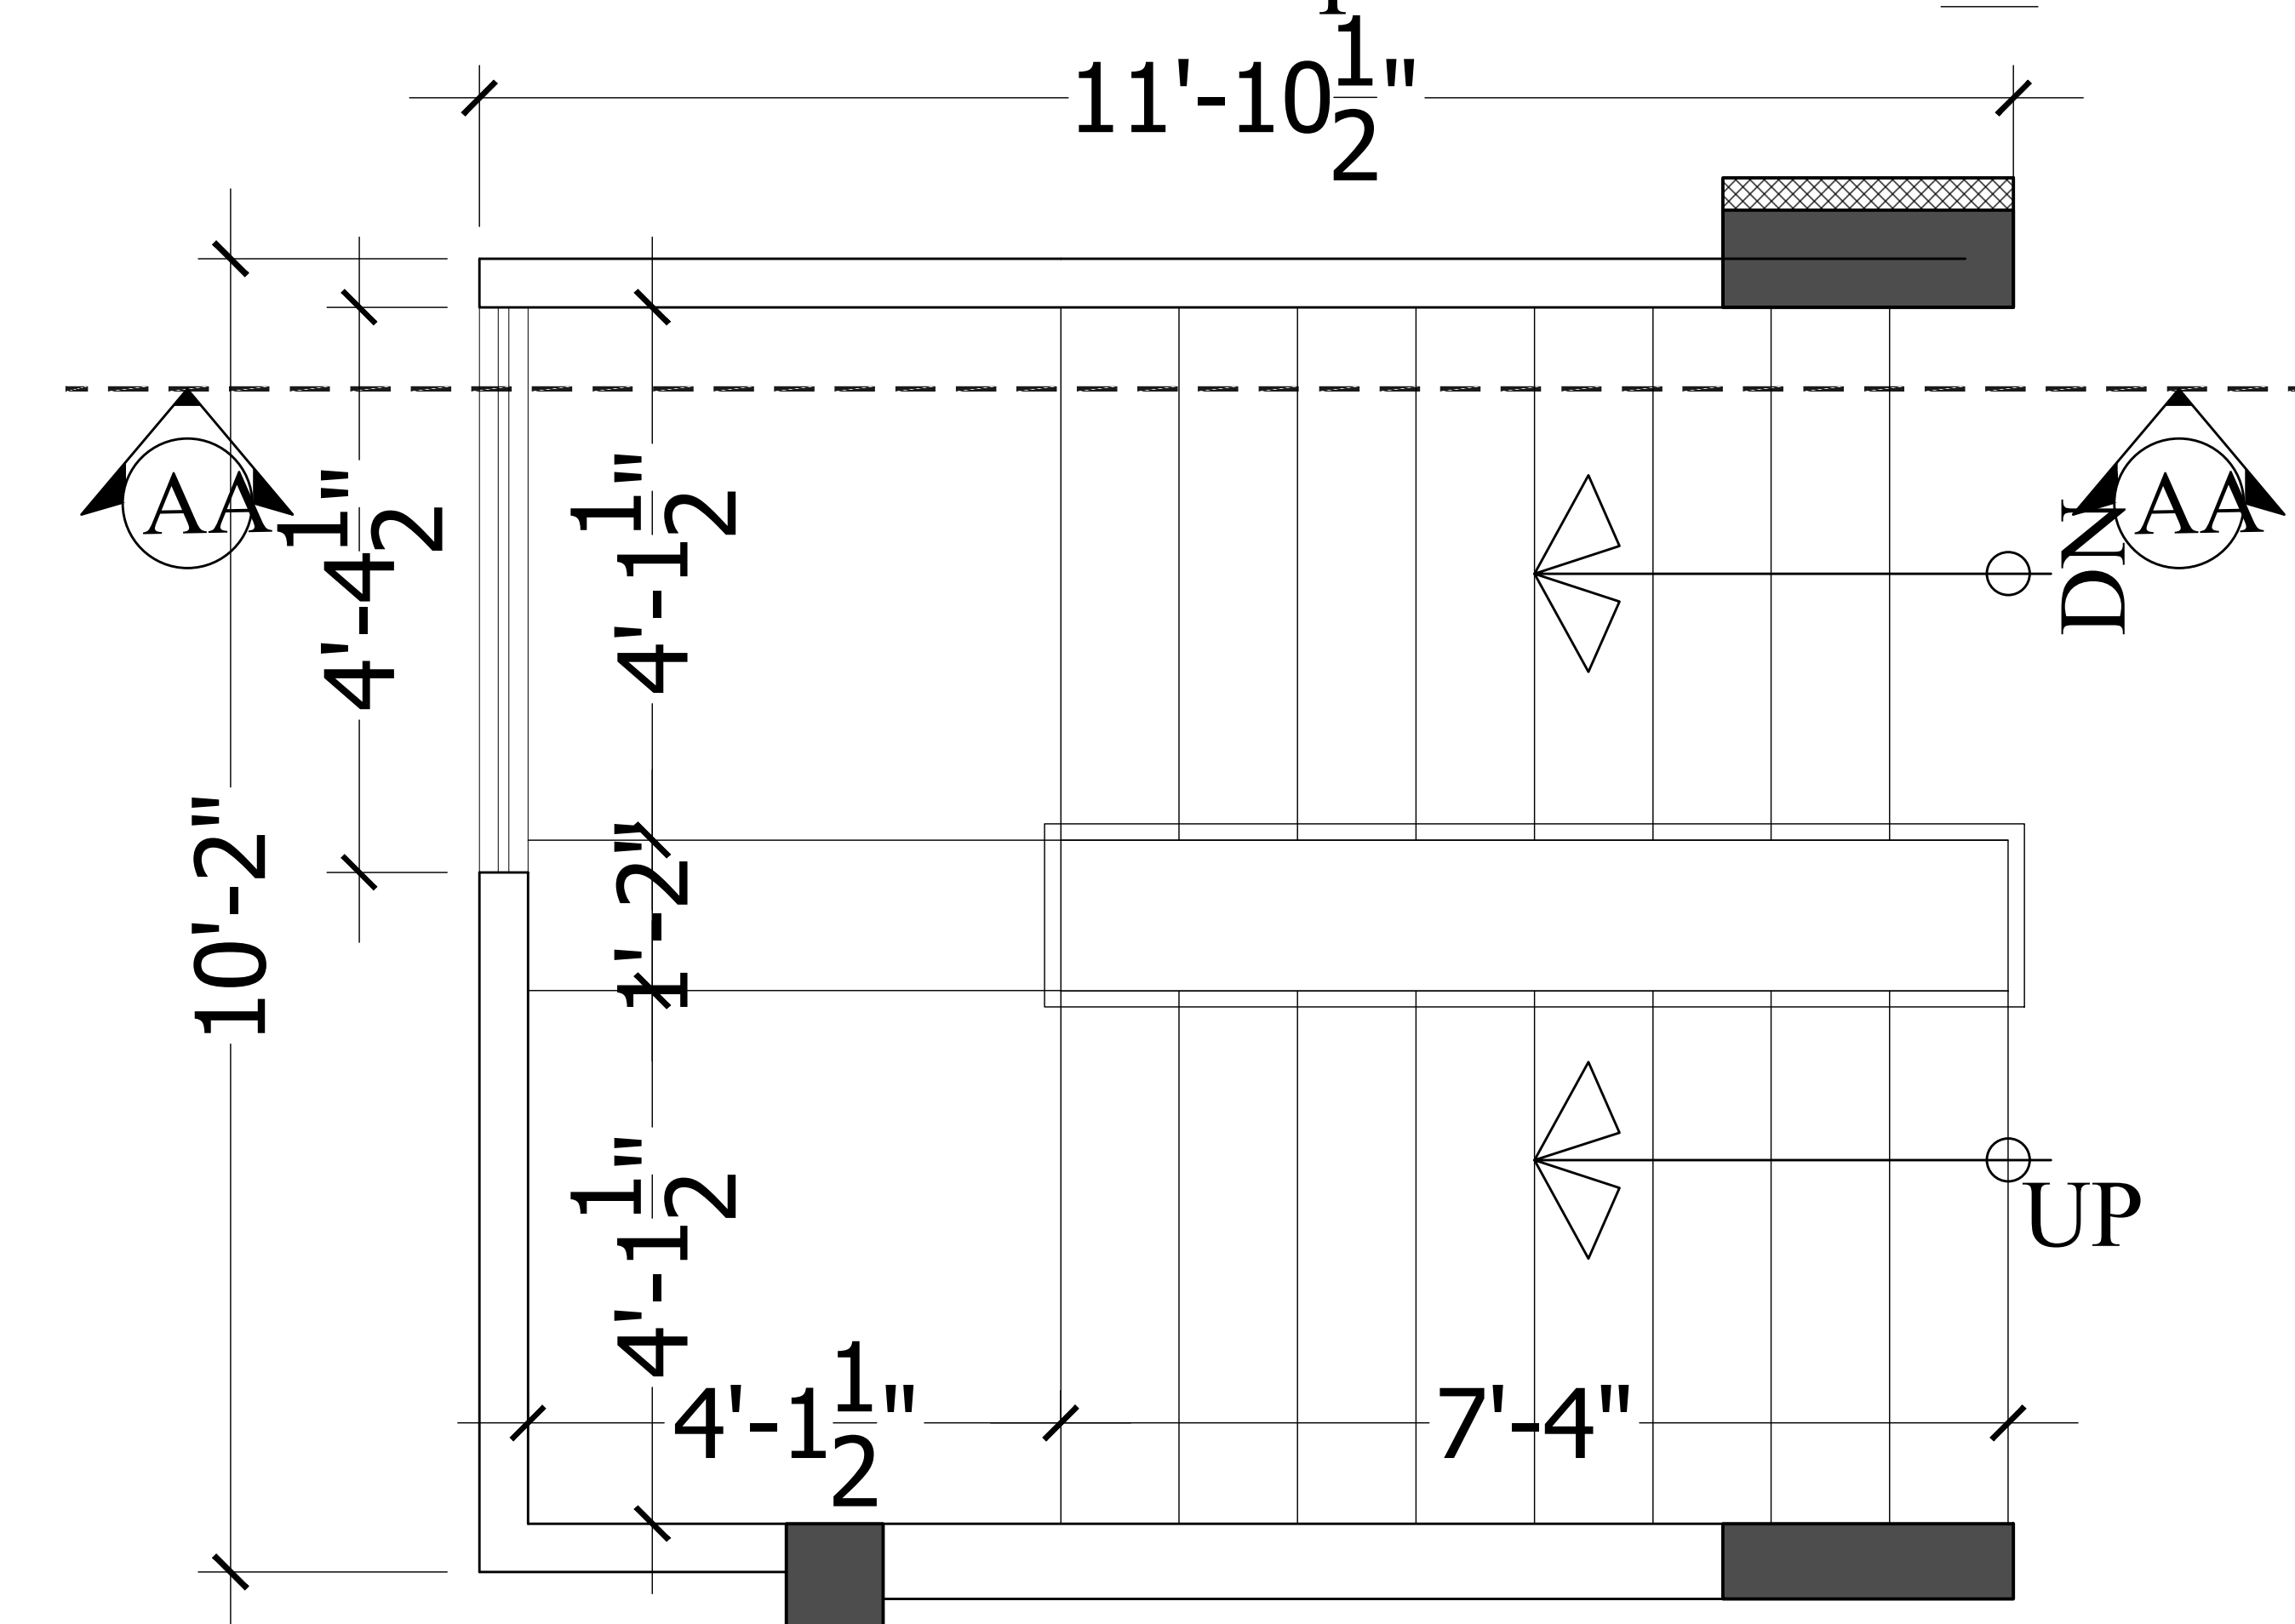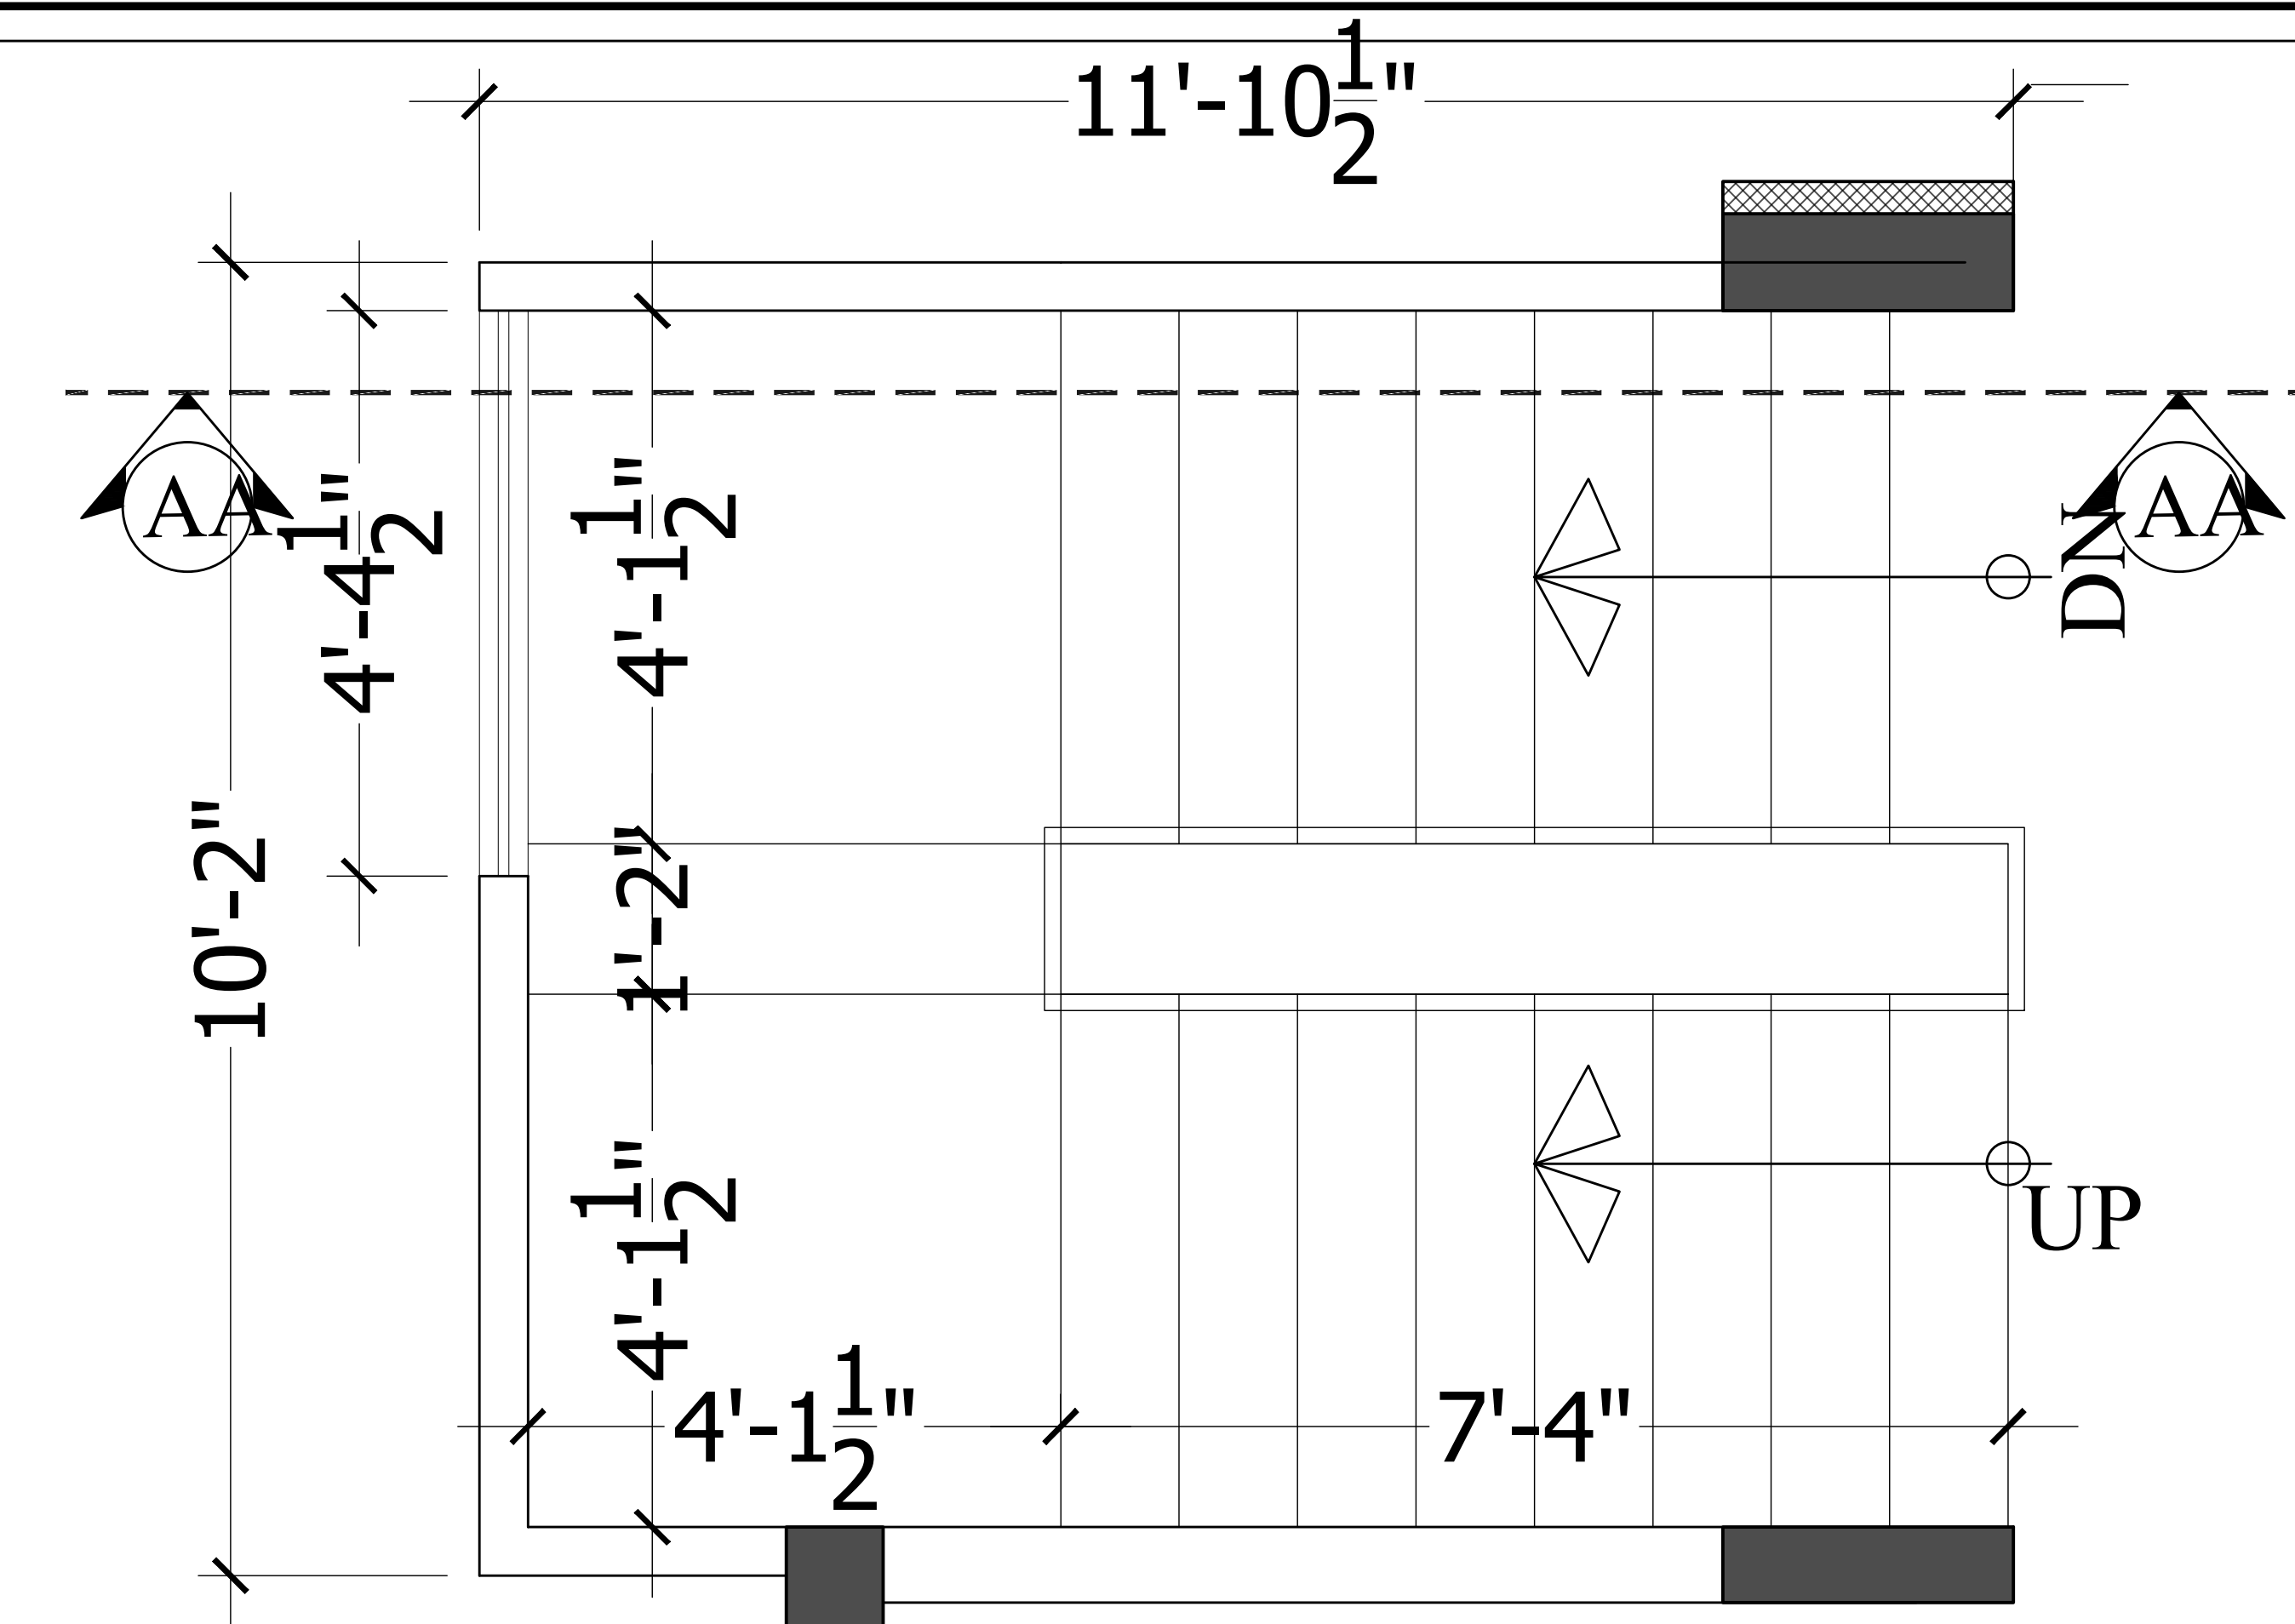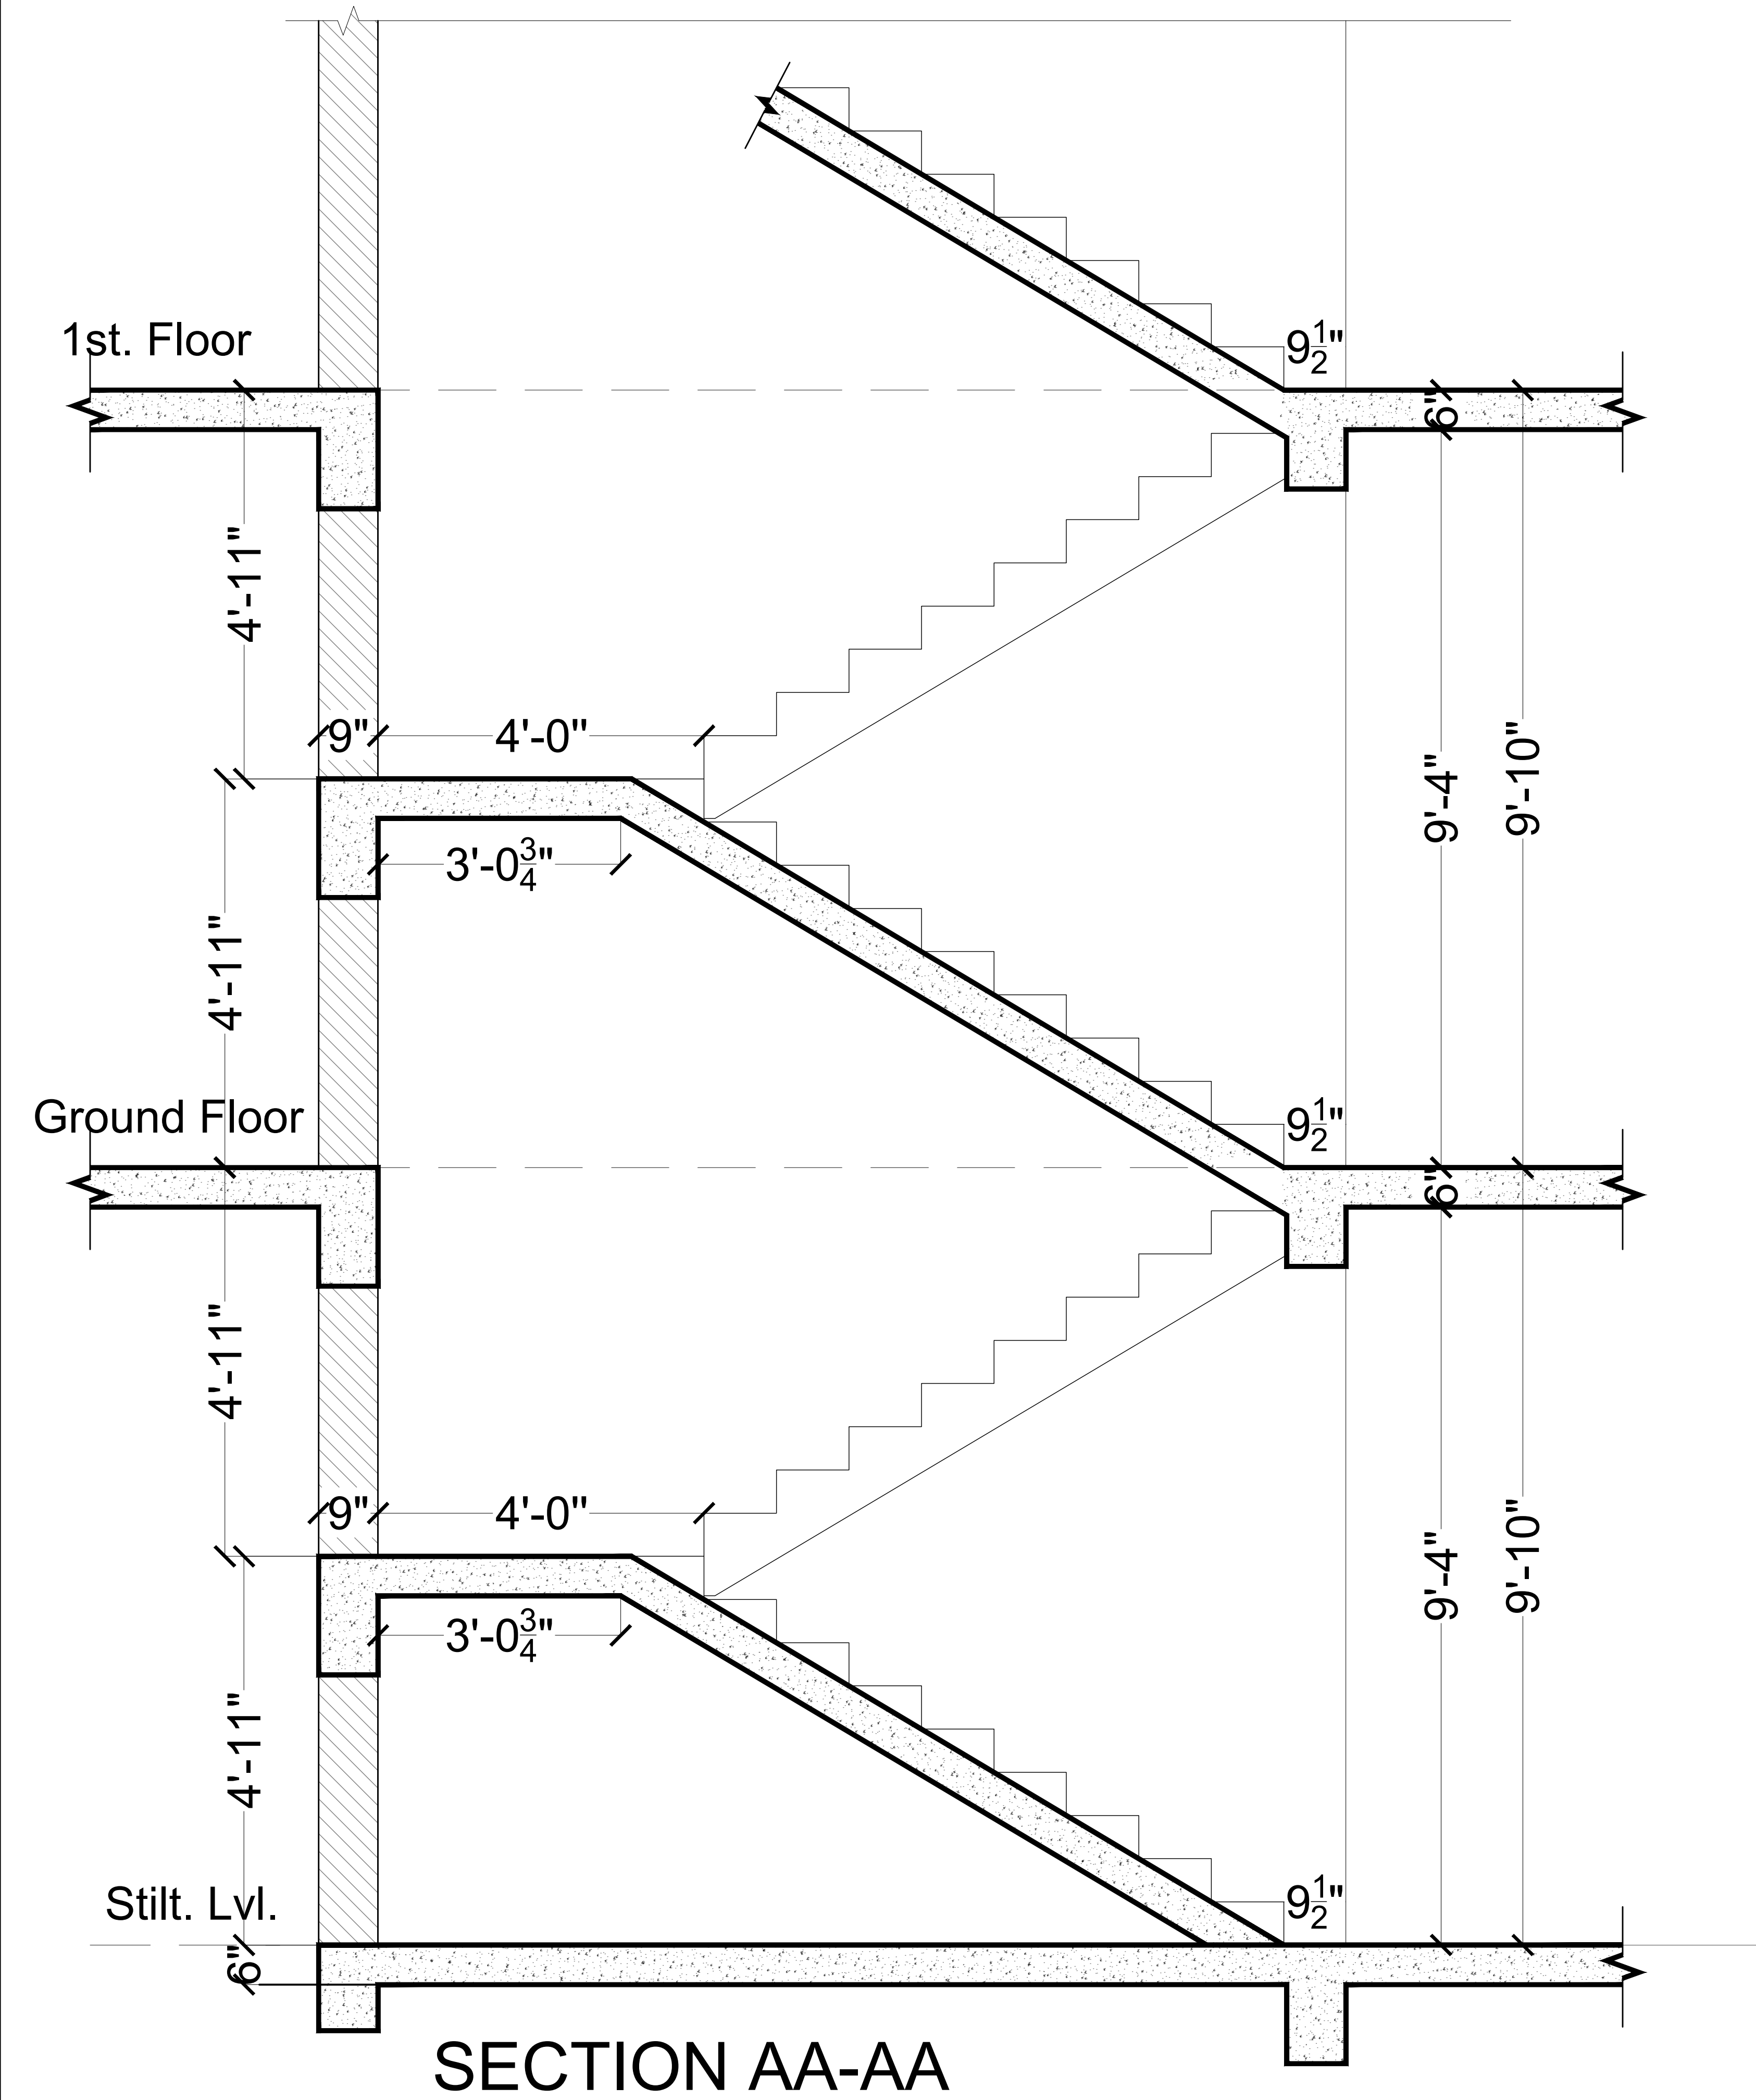


STAIR CASE PLAN

SHRI RAM BUILDERS GROUP
 Partner

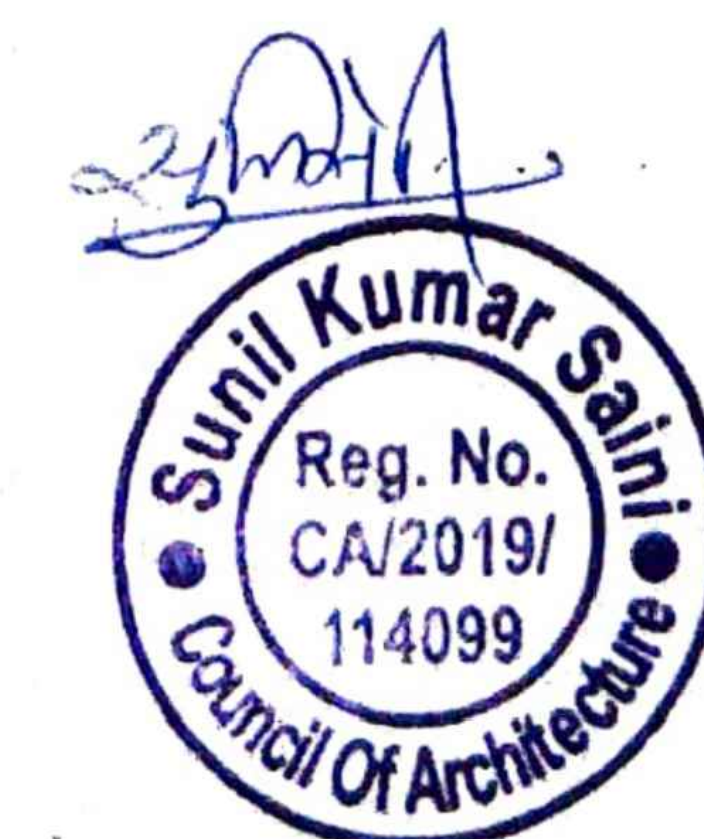

PROJECT TITLE :- PROPOSED BUILDING AT PLOT NO. PLOT NO-7(SP)8,8-A,8-B NARAYAN PURI OF HATHROI GADI GNSS.JAIPUR	BUILDING NAME ANANDAM HEIGHTS 1V	DRAWING TITLE :- SPACE CONSULTANT PLOT-A-173, JAGDAMBA NAGAR, HEERAPURA POWER HOWER, JAIPUR (RAJ) 302024	DRN. BY		NORTH
			APPD. BY		
	DEVELOPER NAME SHRI RAM BUILDERS GROUP		SCALE	N.T.SN.T.S	
				DATE	
				REVISION	

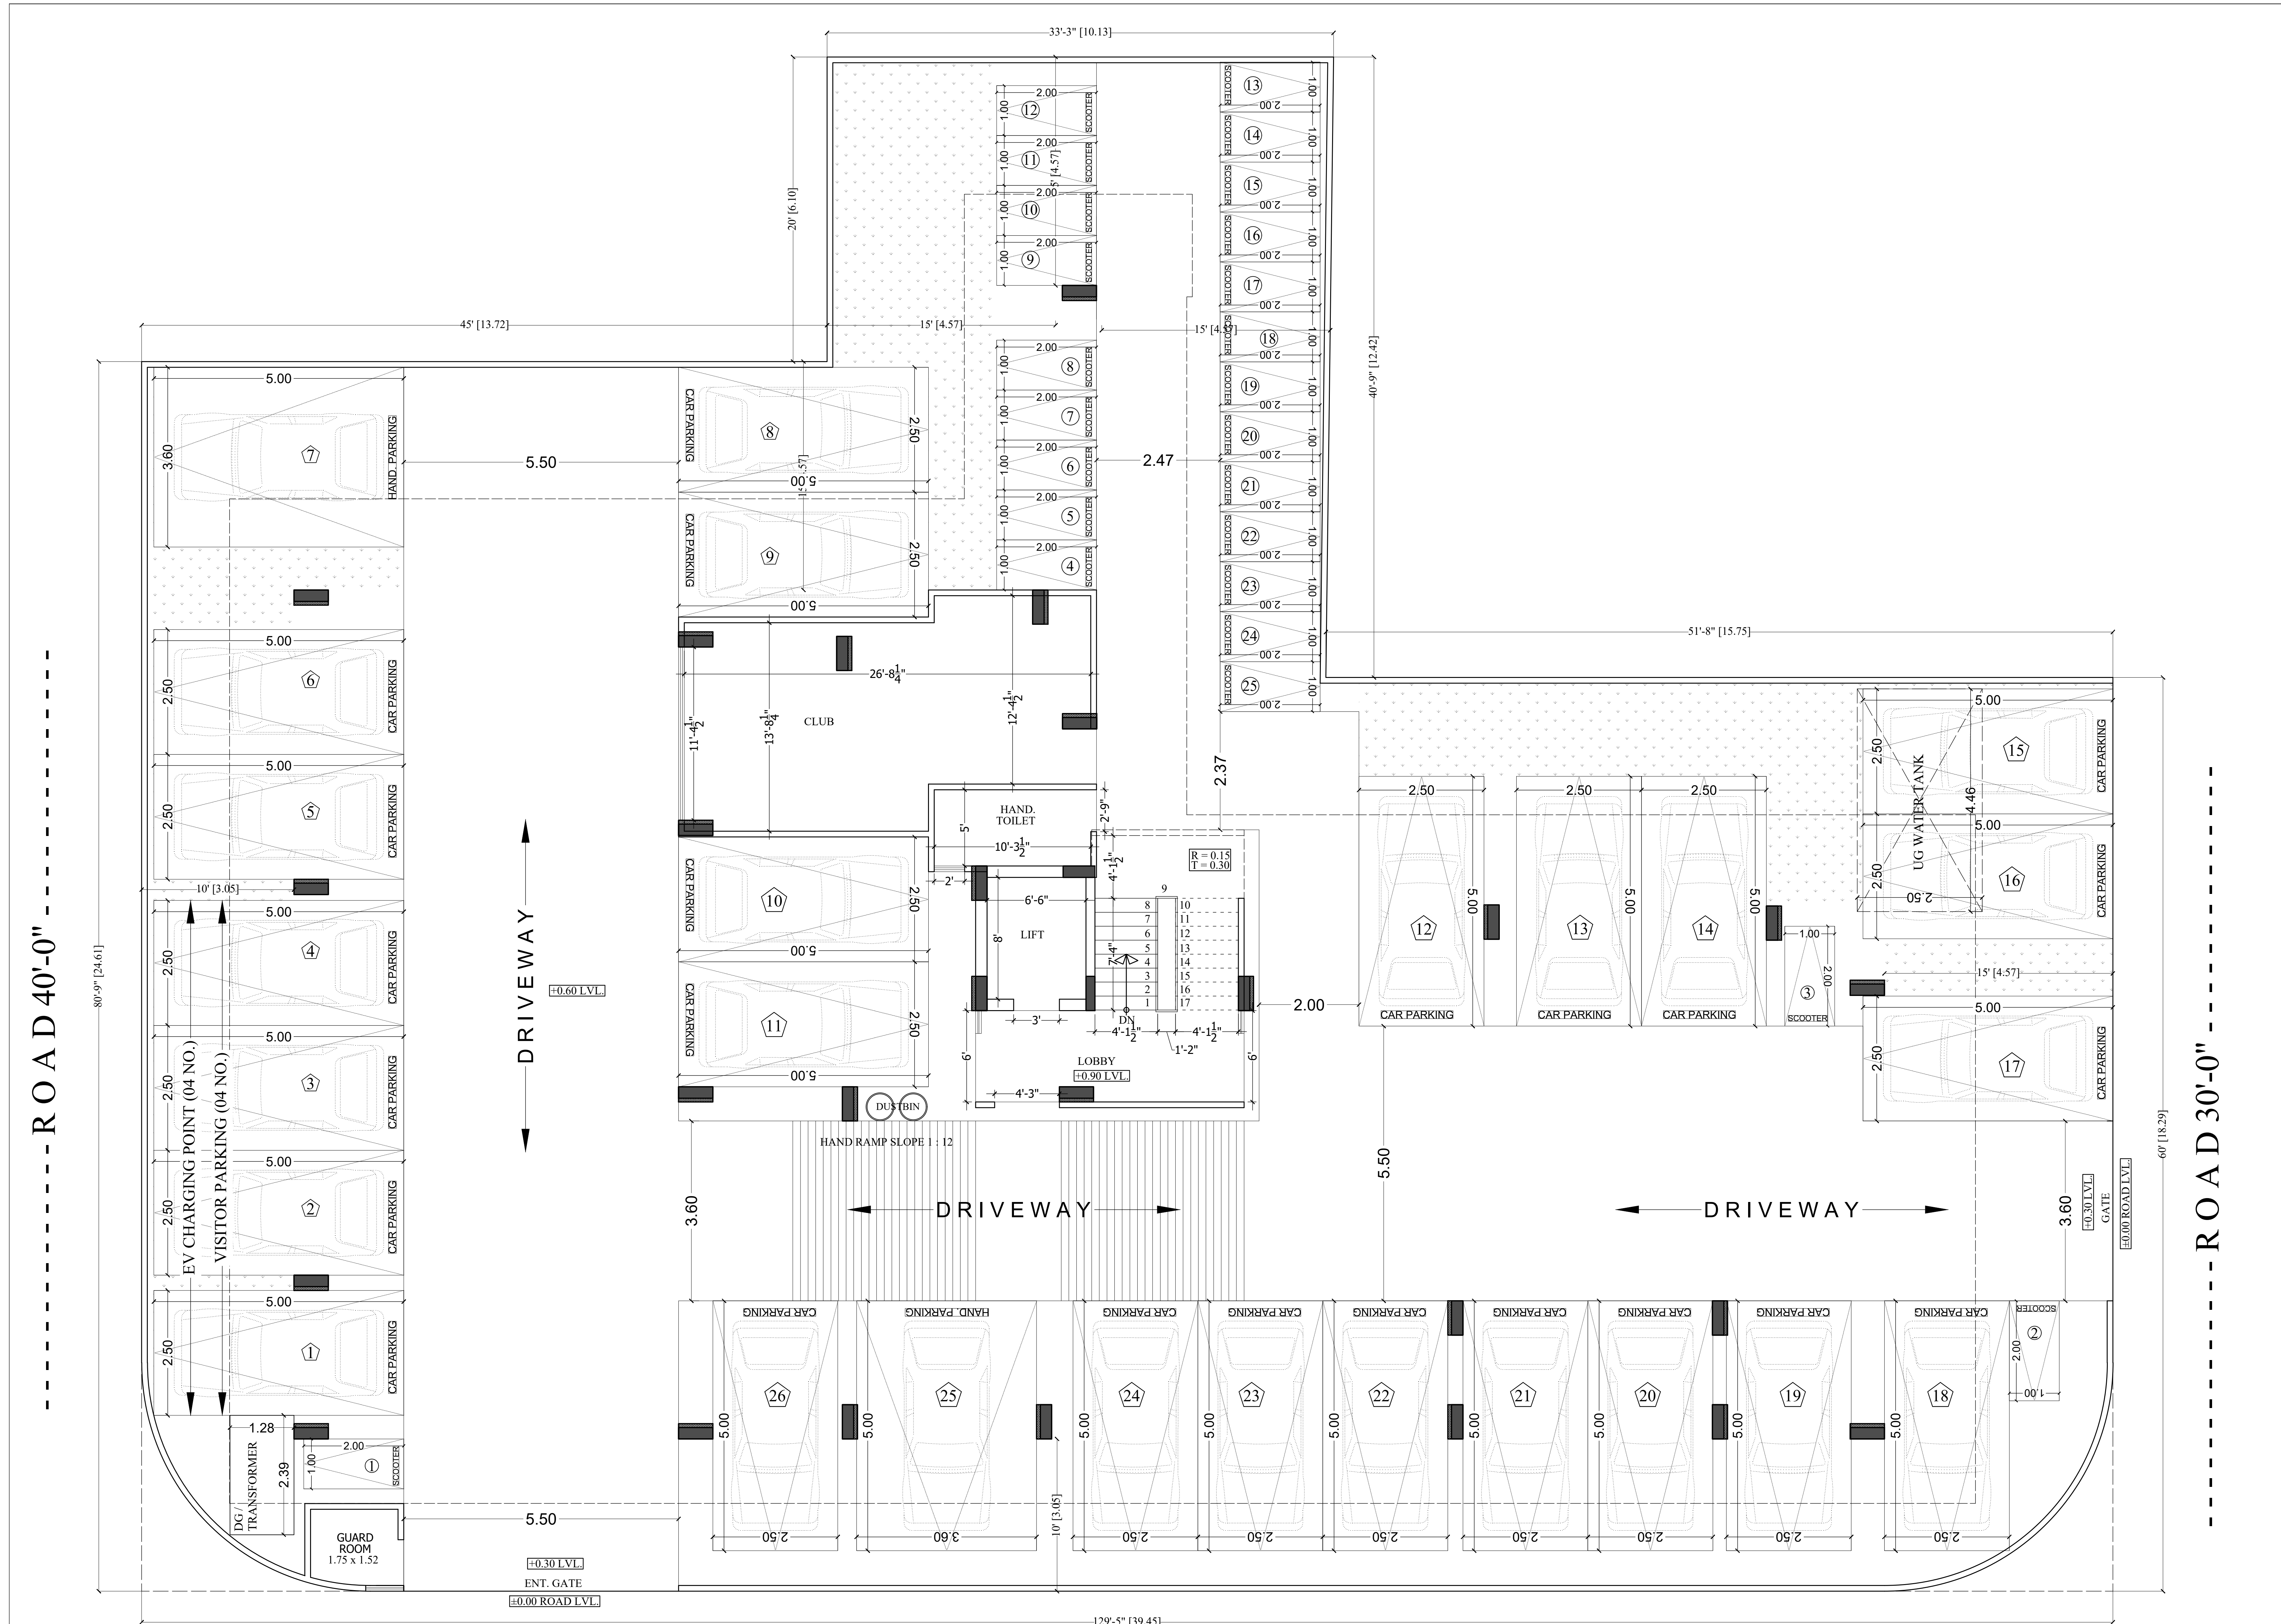

STILT FLOOR PLAN

SHRI RAM BUILDERS GROUP

Partner

R O A D 40'-0"

PROJECT TITLE :-
PROPOSED BUILDING AT PLOT NO.
PLOT NO-7(SP)8,8-A,8-B NARAYAN
PURI OF HATHROI GADI
GNSS.JAIPUR

BUILDING NAME
ANANDAM HEIGHTS 1V
DEVELOPER NAME
SHRI RAM BUILDERS GROUP

DRAWING TITLE :-
STILT FLOOR
WORKING PLAN

ARCHITECT :-
FRANK SQUARE
ARCHITECTURE | PLANNER | DESIGNER
C-49 VIDYA APARTMENT PARAS MARG,
BAPU NAGAR JAIPUR, (RAJ.)
Email-afranksquare@gmail.com
Mobile-9461302542

