



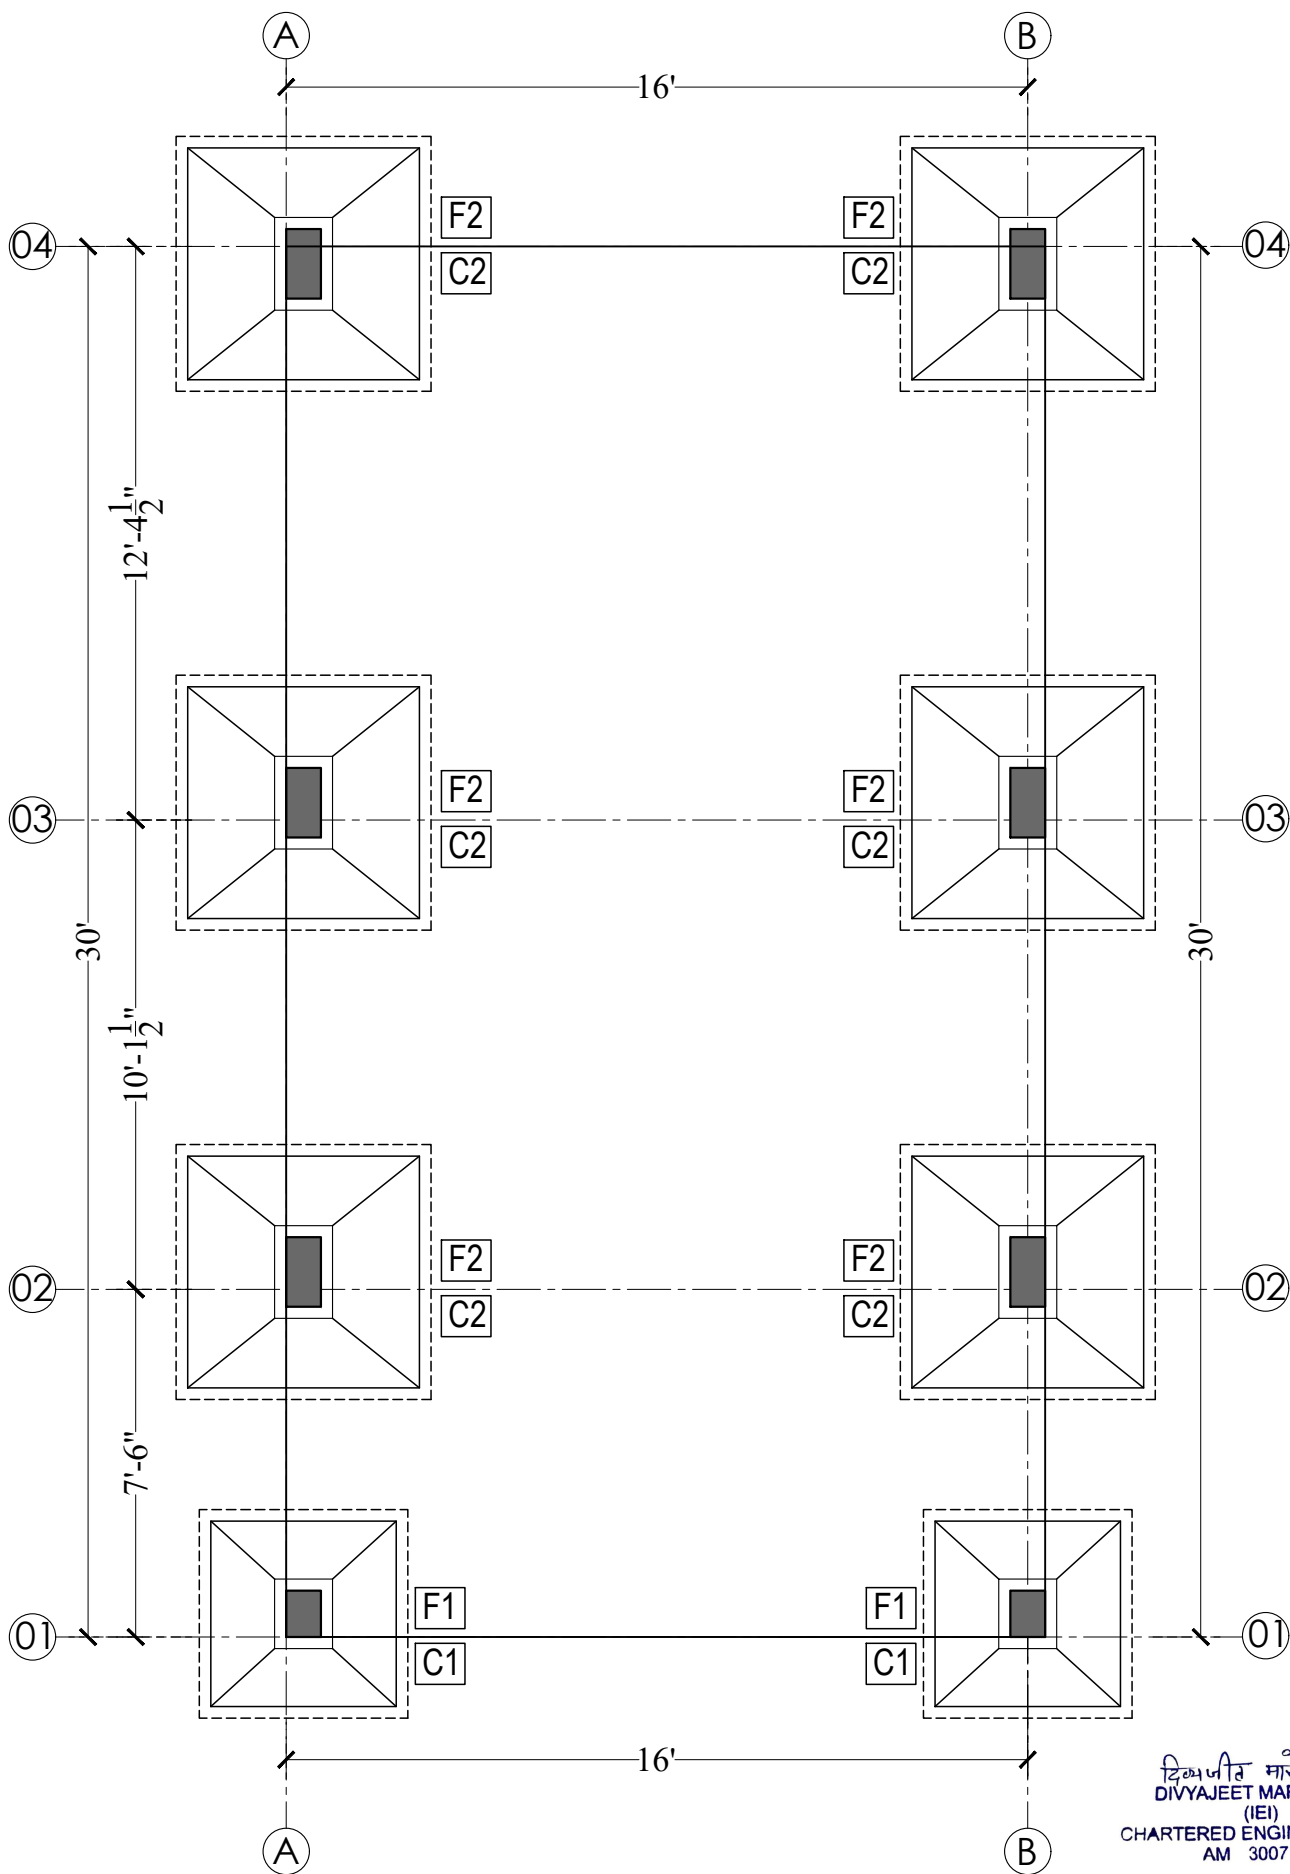


दिव्याजीत मारोठिया
 DIVYAJEET MAROTHIYA
 (IEI)
 CHARTERED ENGINEER (CIVIL)
 AM 3007165


SPECIFICATION 1. THIS DRAWING IS THE PROPERTY OF CARYATID ARCHITECTS AND SHALL NOT BE USED OR PRODUCE IN ANY MANNER WITHOUT HIS WRITTEN PERMISSION. 2. DIMENSIONS ON THE DRAWINGS ARE TO BE READ NOT SCALED. 3. THE EXECUTING AGENCY IS REQUIRED TO CORRELATE ALL RELEVANT DRAWINGS AND ANY ERRORS OR DISCREPANCIES ARE TO BE BROUGHT TO THE NOTICE OF CARYATID ARCHITECTS BEFORE COMMENCE OF WORK	PROJECT TITLE:- AFFORDABLE HOUSING SCHEME Khasra no. 36/2 of Village - Badgaon, Tehsil - Sheoganj, Distt. - Sirohi CONSULTANTS:- RAMESH JANGID (Structure Consultant)	CHECKED BY:- Rishabh Sharma SIGNATURE:- DRAWING NO:- CA/P-23/EWS/02	DRAWN BY:- Parmesver SCALE:- N.T.S. DATE:- 16/04/2025 NORTH SHEET:-	SHEET TITLE:- EWS UNIT FOUNDATION & COLUMN DETAILS architects & consultants caryatidjaipur@gmail.com 96020-86971
--	---	--	---	--

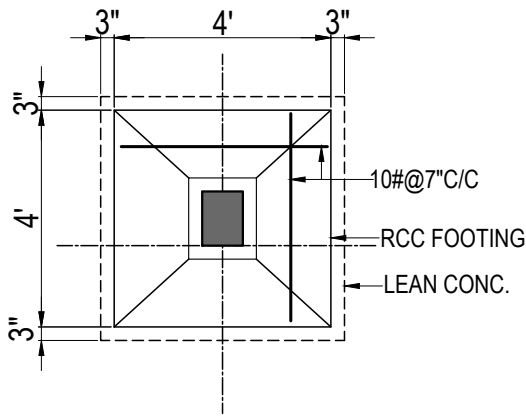


FOOTING PLAN- F1

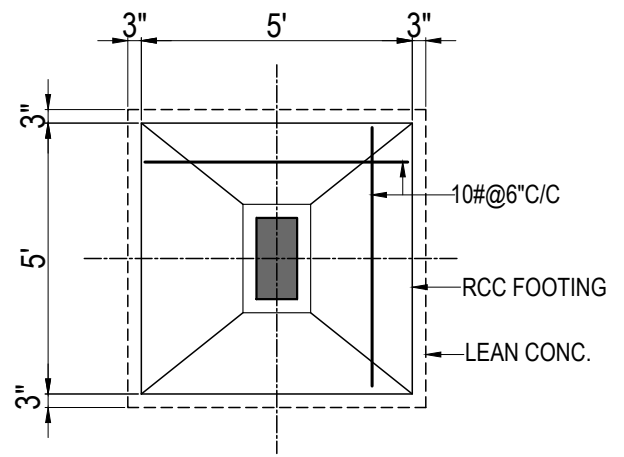

FOOTING PLAN- F2




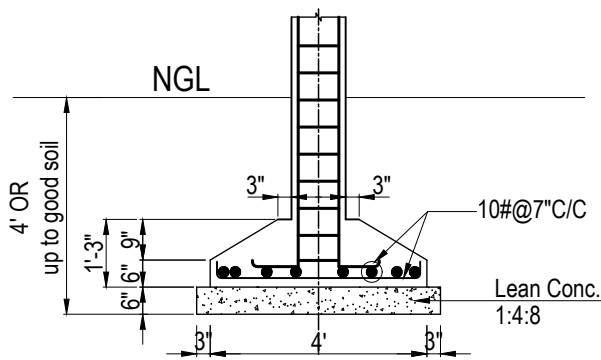


FOOTING SEC.- F1

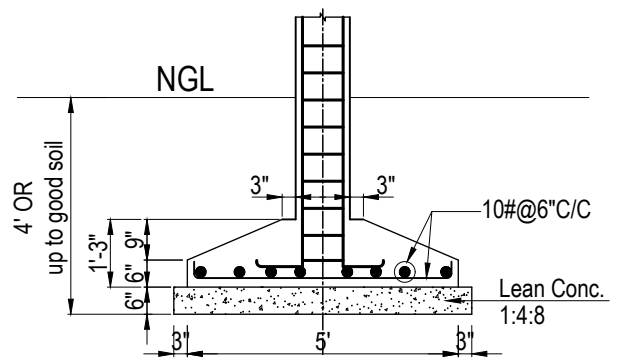


FOOTING SEC.- F2

दिव्याजीत मरोठिया
DIVYAJEET MAROTHIYA
(IEI)
CHARTERED ENGINEER (CIVIL)
AM 3007165

    SIZE	9"x12"	SECTION	RING DETAIL	SIZE	9"x18"	SECTION	RING DETAIL
REINF.	6-12# •			REINF.	8-12# •		
RINGS AT SUPPORT	8#@6"C/C			RINGS AT SUPPORT	8#@6"C/C		
RINGS AT MID SPAN	8#@6"C/C			RINGS AT MID SPAN	8#@6"C/C		
C1				C2			


SPECIFICATION 1. THIS DRAWING IS THE PROPERTY OF CARYATID ARCHITECTS AND SHALL NOT BE USED OR PRODUCE IN ANY MANNER WITHOUT HIS WRITTEN PERMISSION. 2. DIMENSIONS ON THE DRAWINGS ARE TO BE READ NOT SCALED. 3. THE EXECUTING AGENCY IS REQUIRED TO CORRELATE ALL RELEVANT DRAWINGS AND ANY ERRORS OR DISCREPANCIES ARE TO BE BROUGHT TO THE NOTICE OF CARYATID ARCHITECTS BEFORE COMMENCE OF WORK	PROJECT TITLE:- AFFORDABLE HOUSING SCHEME Khasra no. 36/2 of Village - Badgaon, Tehsil - Sheoganj, Distt. - Sirahi	CHECKED BY:- Rishabh Sharma	DRAWN BY:- Parmesver	SHEET TITLE:- EWS UNIT FOUNDATION & COLUMN DETAILS	
	CONSULTANTS:- RAMESH JANGID (Structure Consultant)	SIGNATURE:-	SCALE:- N.T.S.	DATE:- 16/04/2025	caryatid architects & consultants caryatidjaipur@gmail.com 96020-86971
		DRAWING NO:- CA/P-23/EWS/03	NORTH 	SHEET:-	

caryatid
architects & consultants
caryatidjaipur@gmail.com
96020-86971

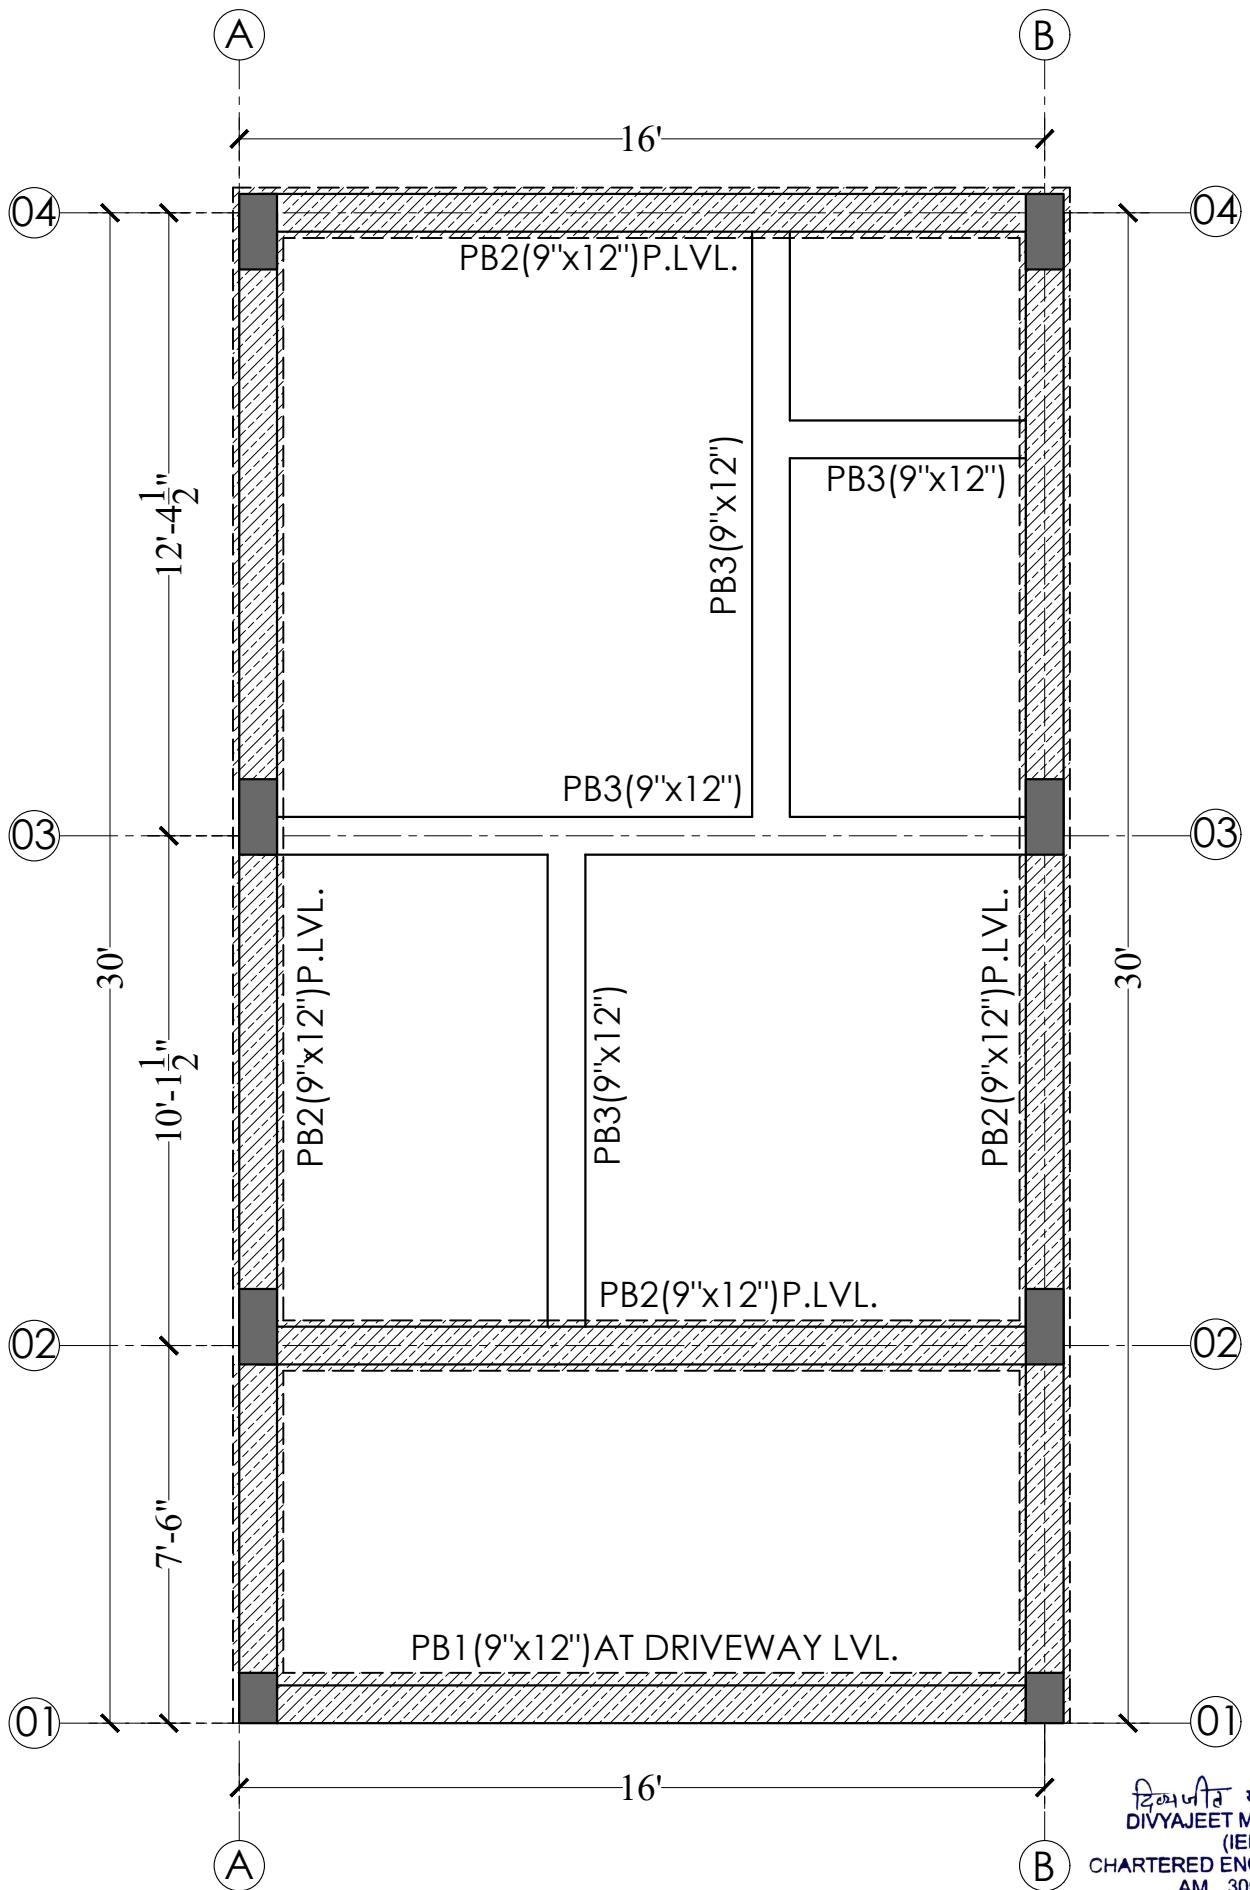


दिव्यजीत मारोठिया
DIVYAJEET MAROTHIYA
(IEI)
CHARTERED ENGINEER (CIVIL)
AM 3007165


SPECIFICATION 1. THIS DRAWING IS THE PROPERTY OF CARYATID ARCHITECTS AND SHALL NOT BE USED OR PRODUCE IN ANY MANNER WITHOUT HIS WRITTEN PERMISSION. 2. DIMENSIONS ON THE DRAWINGS ARE TO BE READ NOT SCALED. 3. THE EXECUTING AGENCY IS REQUIRED TO CORRELATE ALL RELEVANT DRAWINGS AND ANY ERRORS OR DISCREPANCIES ARE TO BE BROUGHT TO THE NOTICE OF CARYATID ARCHITECTS BEFORE COMMENCE OF WORK	PROJECT TITLE:- AFFORDABLE HOUSING SCHEME Khasra no. 36/2 of Village - Badgaon, Tehsil - Sheoganj, Distt. - Sirahi CONSULTANTS:- RAMESH JANGID (Structure Consultant)	CHECKED BY:- Rishabh Sharma SIGNATURE:- DRAWING NO:- CA/P-27/EWS/04	DRAWN BY:- Parmesver SCALE:- N.T.S. NORTH 	SHEET TITLE:- EWS UNIT PLINTH BEAM DETAIL  architects & consultants caryatidjaipur@gmail.com 96020-86971
--	---	--	---	--

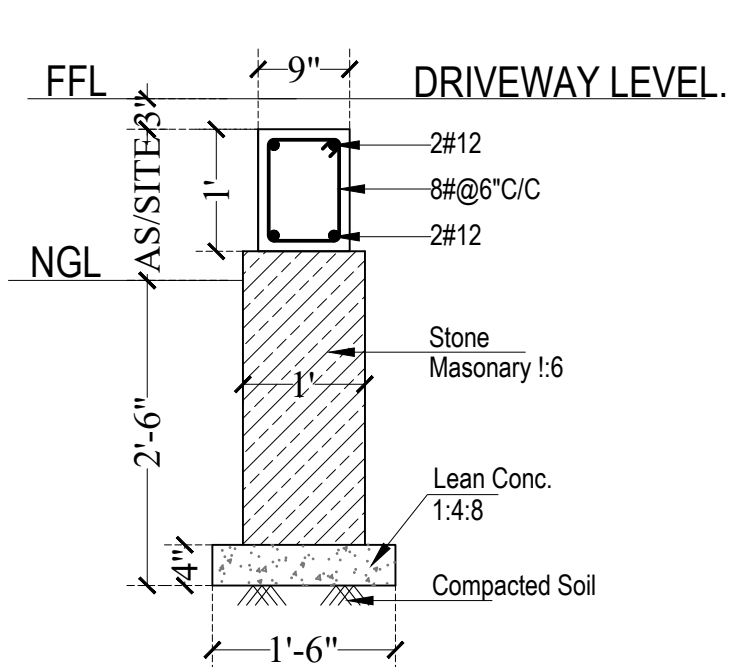

PB1 DETAIL
Location as/arch plan

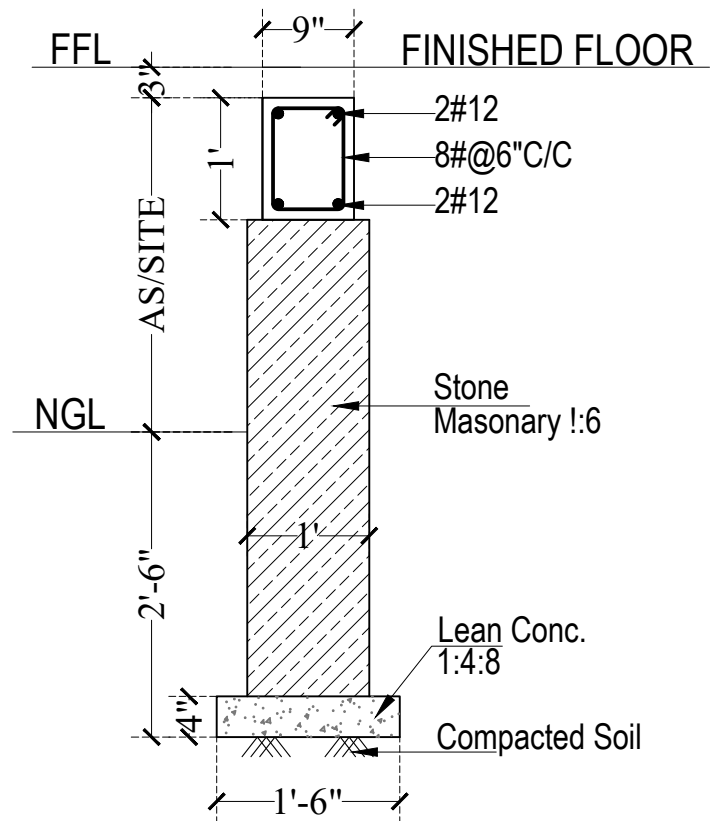


PB2 DETAIL
Location as/arch plan

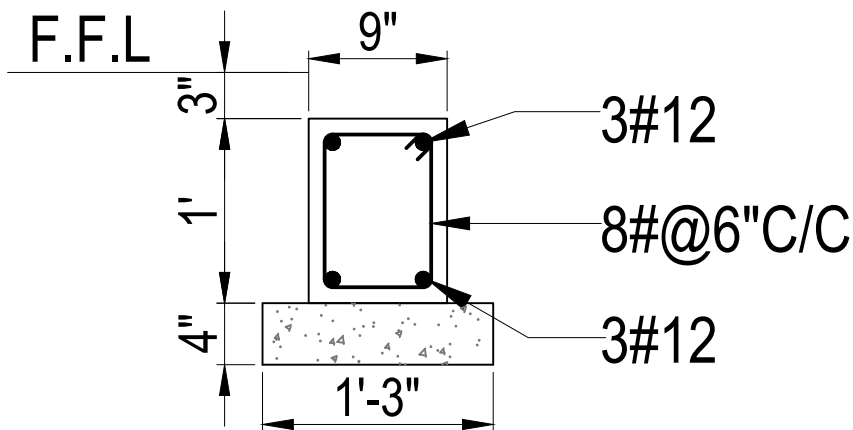

PB3 DETAIL
Location as/arch plan


दिव्याजीत मारोथिया
DIVYAJEET MAROTHIYA
(IEI)
CHARTERED ENGINEER (CIVIL)
AM 3007165

SPECIFICATION 1. THIS DRAWING IS THE PROPERTY OF CARYATID ARCHITECTS AND SHALL NOT BE USED OR PRODUCE IN ANY MANNER WITHOUT HIS WRITTEN PERMISSION. 2. DIMENSIONS ON THE DRAWINGS ARE TO BE READ NOT SCALED. 3. THE EXECUTING AGENCY IS REQUIRED TO CORRELATE ALL RELEVANT DRAWINGS AND ANY ERRORS OR DISCREPANCIES ARE TO BE BROUGHT TO THE NOTICE OF CARYATID ARCHITECTS BEFORE COMMENCE OF WORK	PROJECT TITLE:- AFFORDABLE HOUSING SCHEME Khasra no. 36/2 of Village - Badgaon, Tehsil - Sheoganj, Distt. - Sirahi CONSULTANTS:- RAMESH JANGID (Structure Consultant)	CHECKED BY:- Rishabh Sharma SIGNATURE:- DRAWING NO:- CA/P-27/EWS/05	DRAWN BY:- Parmesver SCALE:- N.T.S. DATE:- 14/08/2025 NORTH 	SHEET TITLE:- EWS UNIT PLINTH BEAM DETAIL caryatidjaipur@gmail.com 96020-86971
--	--	--	---	---

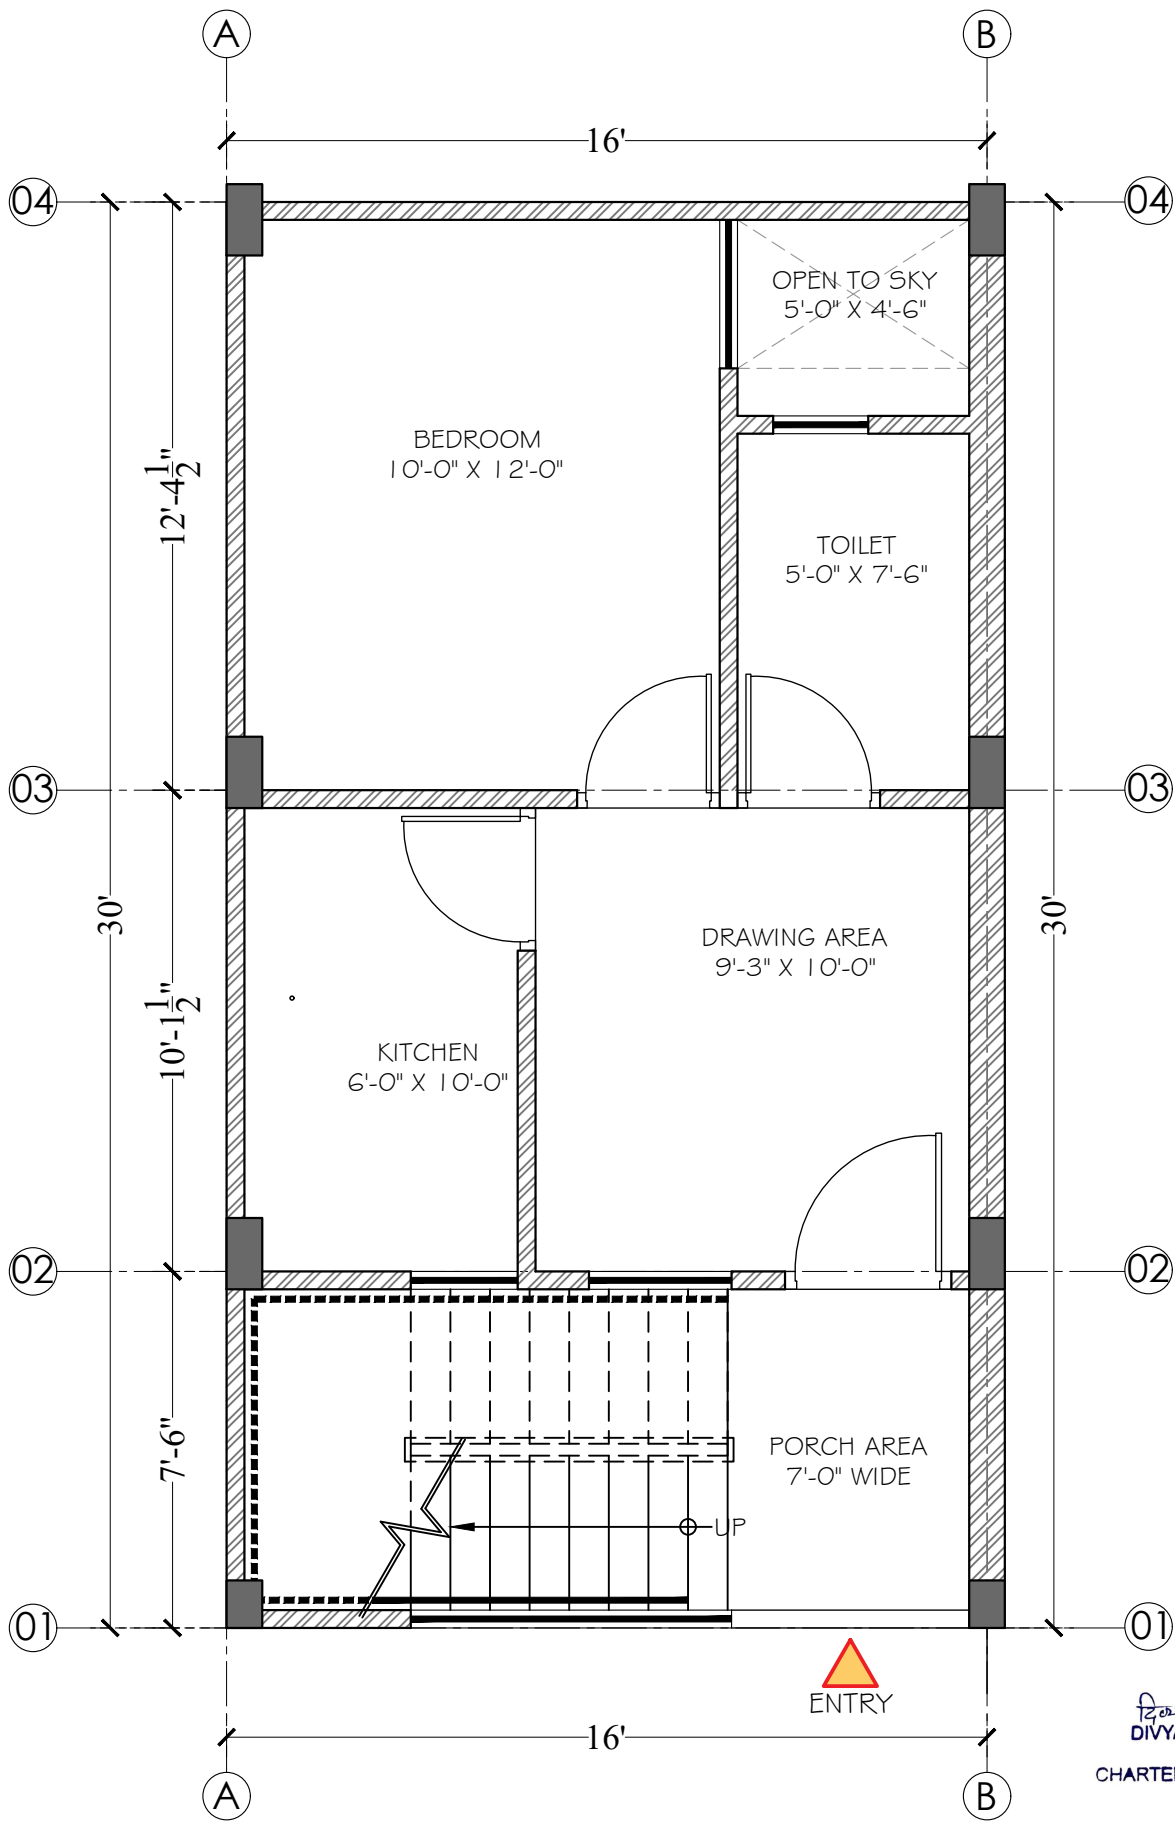


डिव्जाजीत मारीठिया
DIVYAJEET MAROTHIYA
(IEI)
CHARTERED ENGINEER (CIVIL)
AM 3007165

SPECIFICATION 1. THIS DRAWING IS THE PROPERTY OF CARYATID ARCHITECTS AND SHALL NOT BE USED OR PRODUCE IN ANY MANNER WITHOUT HIS WRITTEN PERMISSION. 2. DIMENSIONS ON THE DRAWINGS ARE TO BE READ NOT SCALED. 3. THE EXECUTING AGENCY IS REQUIRED TO CORRELATE ALL RELEVANT DRAWINGS AND ANY ERRORS OR DISCREPANCIES ARE TO BE BROUGHT TO THE NOTICE OF CARYATID ARCHITECTS BEFORE COMMENCE OF WORK	PROJECT TITLE:- AFFORDABLE HOUSING SCHEME Khasra no. 36/2 of Village - Badgaon, Tehsil - Sheoganj, Distt. - Sirahi	CHECKED BY:- Rishabh Sharma	DRAWN BY:- Parmesver	SHEET TITLE:- EWS UNIT COLUMN CENTER LINE PLAN
		SIGNATURE:-	SCALE:- N.T.S.	
CONSULTANTS:- RAMESH JANGID (Structure Consultant)	DRAWING NO:- CA/P-27/EWS/01	NORTH	DATE:- 16/08/2025	SHEET:- caryatid architects & consultants caryatidjaipur@gmail.com 96020-86971
			SHEET:-	

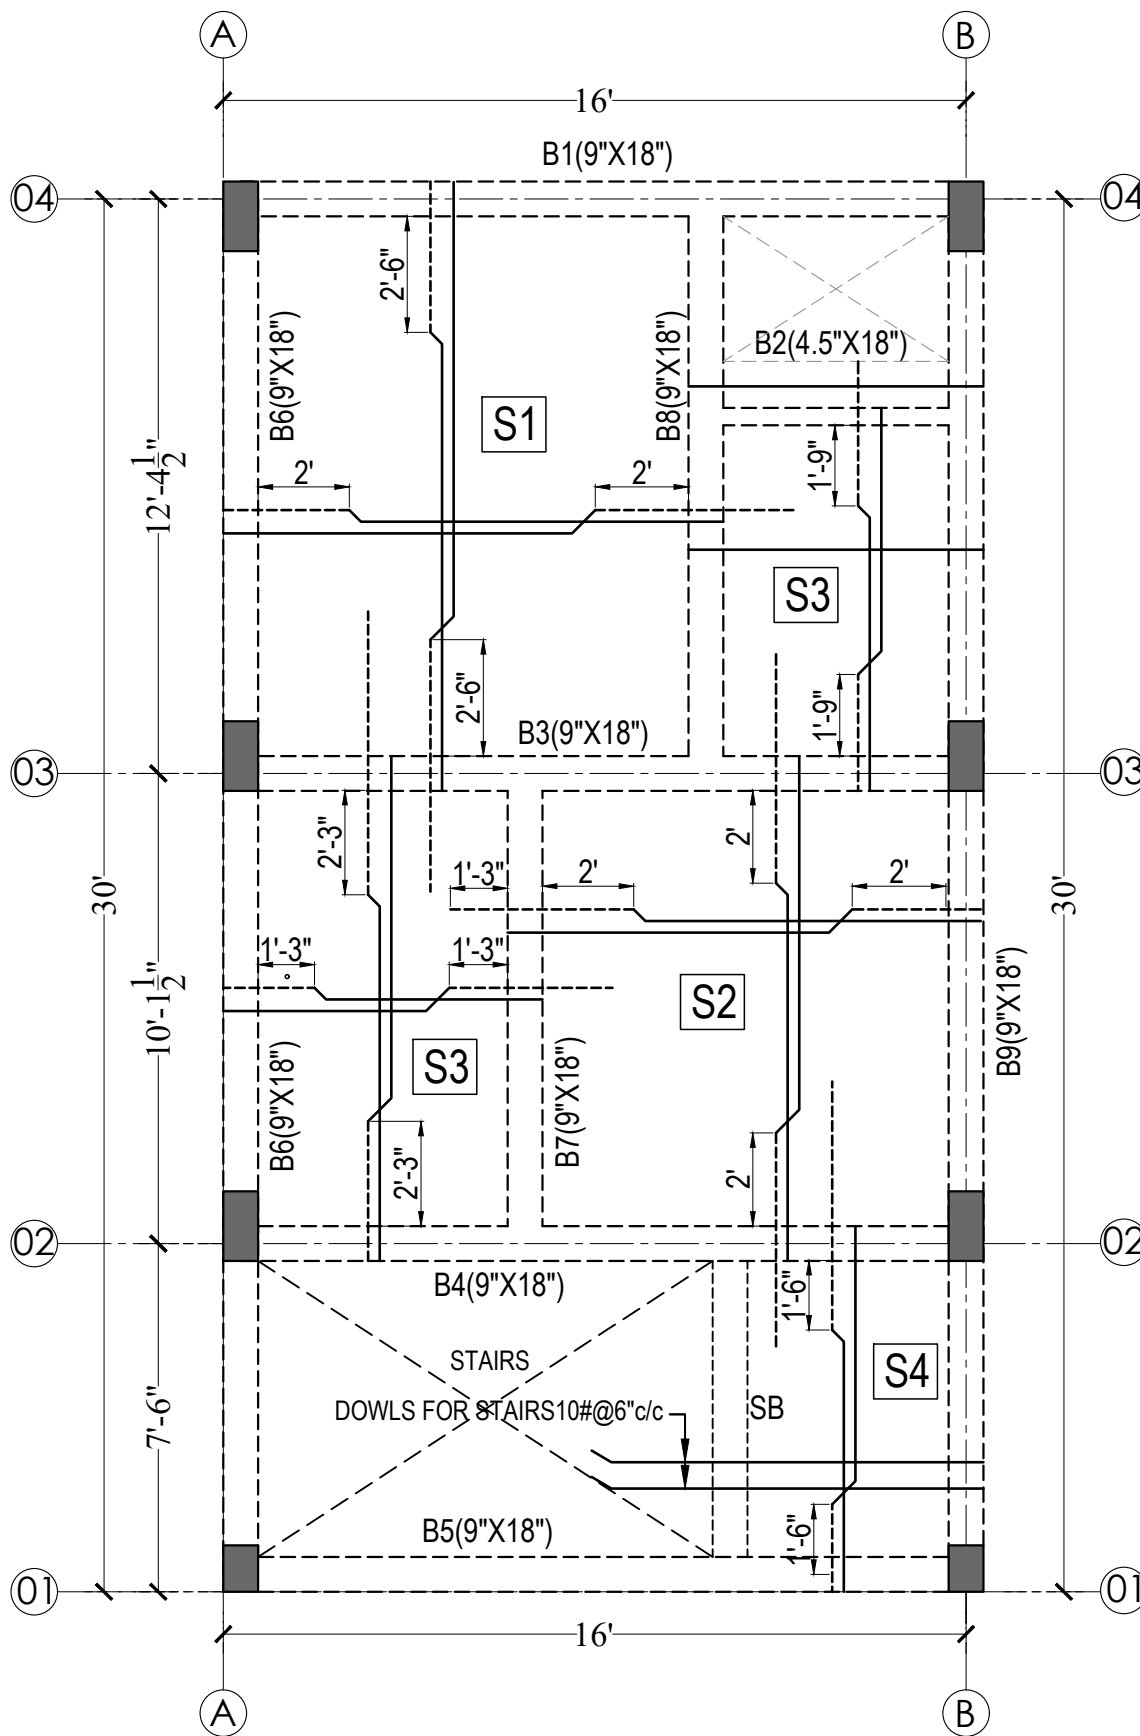

SLAB No.	SHORTER SPAN	LONGER SPAN	SLAB THICKNESS
S1	8#@6\"c/c	8#@6\"c/c	5"
S2	8#@7\"c/c	8#@7\"c/c	5"
S3	8#@6\"c/c	8#@7\"c/c	5"
S4	10#@6\"c/c	8#@7\"c/c	5"

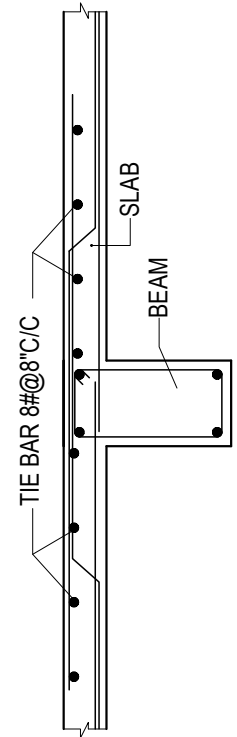

TYP. DETAIL OF TIE BAR IN SLAB

दिव्याजीत मारीठिया
 DIVYAJEET MAROTHIYA
 (IEI)
 CHARTERED ENGINEER (CIVIL)
 AM 3007165

SPECIFICATION

- THIS DRAWING IS THE PROPERTY OF **CARYATID ARCHITECTS** AND SHALL NOT BE USED OR PRODUCE IN ANY MANNER WITHOUT HIS WRITTEN PERMISSION.
- DIMENSIONS ON THE DRAWINGS ARE TO BE READ NOT SCALED.
- THE EXECUTING AGENCY IS REQUIRED TO CORRELATE ALL RELEVANT DRAWINGS AND ANY ERRORS OR DISCREPANCIES ARE TO BE BROUGHT TO THE NOTICE OF **CARYATID ARCHITECTS** BEFORE COMMENCE OF WORK

PROJECT TITLE:-
AFFORDABLE HOUSING SCHEME
 Khasra no. 36/2 of Village - Badgaon,
 Tehsil - Sheoganj, Distt. - Sirahi

CONSULTANTS:- RAMESH JANGID
 (Structure Consultant)

CHECKED BY:-
 Rishabh Sharma Parmesver

SIGNATURE:-

DRAWING NO:-
 CA/P-23/EWS/06

DRAWN BY:-
 Parmesver


SCALE:-
 N.T.S.

DATE:-
 14/04/2025


NORTH

SHEET TITLE:-
EWS UNIT G.F.
SLAB & BEAM DETAILS

caryatid
 architects & consultants
 caryatidjaipur@gmail.com
 96020-86971

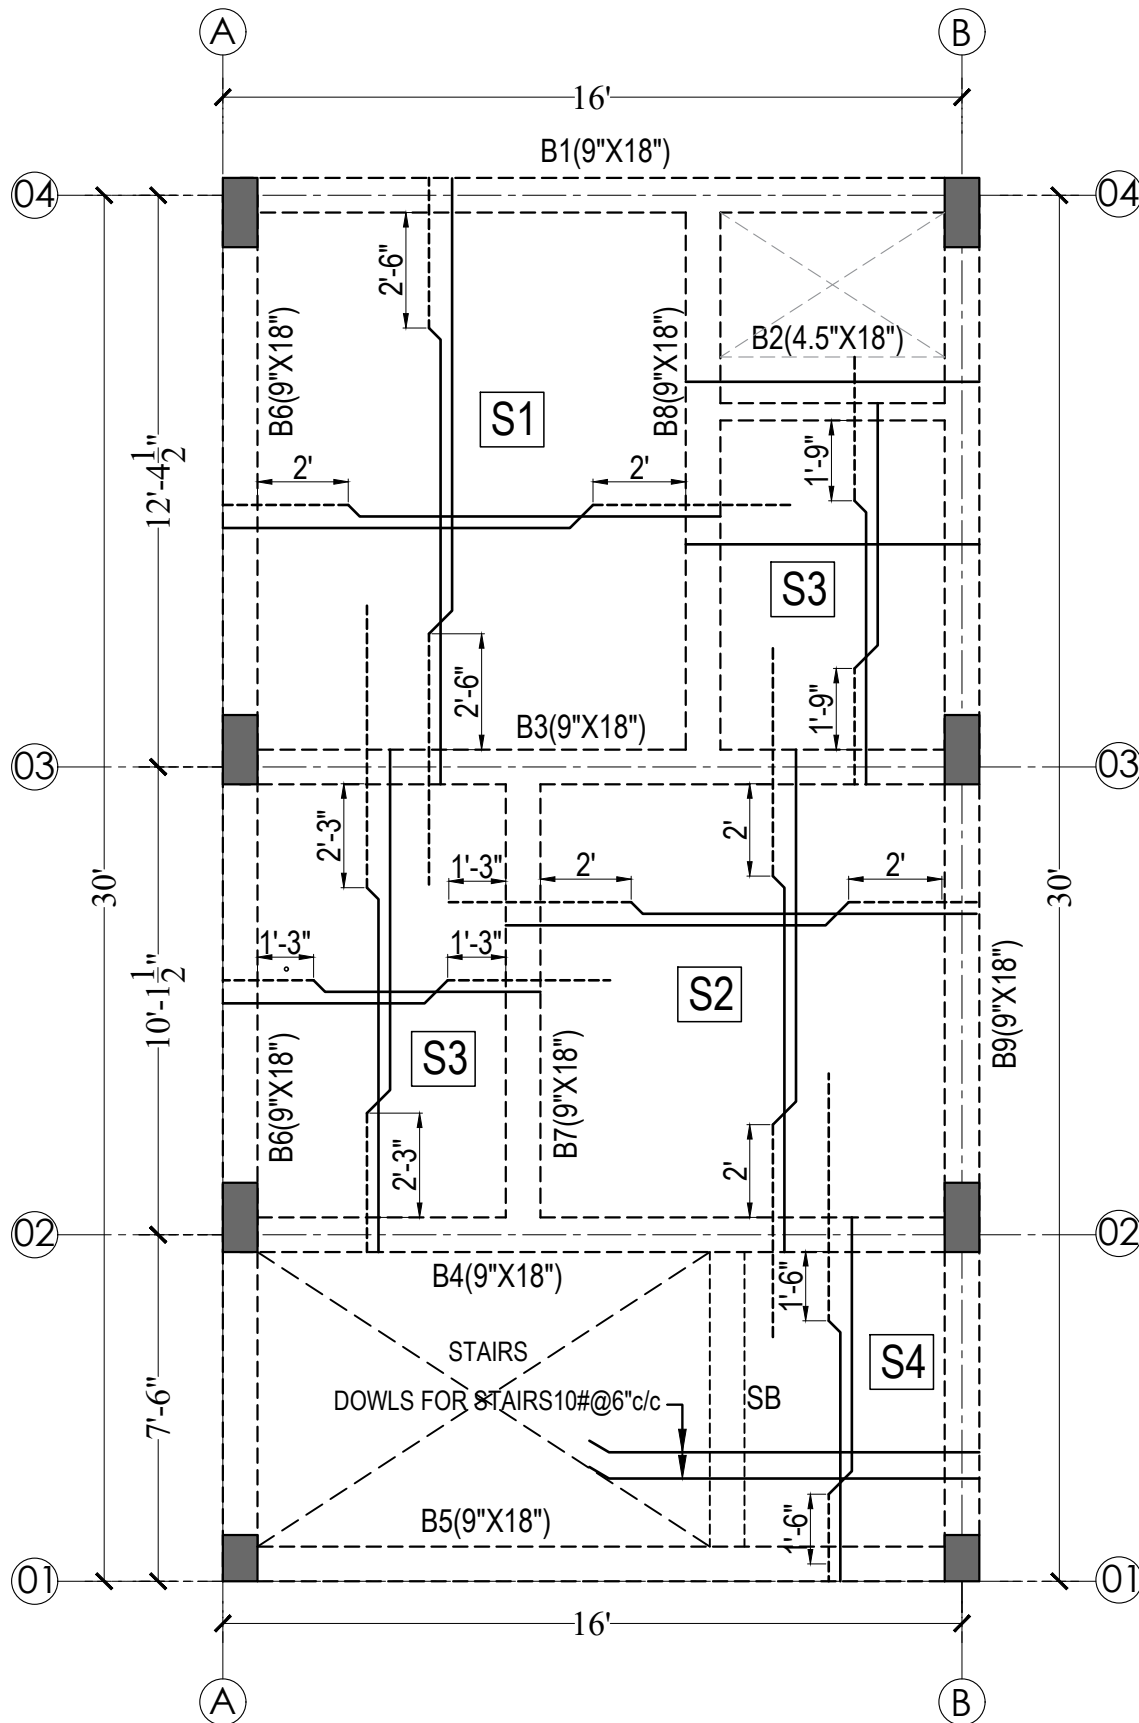

SLAB No.	SHORTER SPAN	LONGER SPAN	SLAB THICKNESS
S1	8#@6"c/c	8#@6"c/c	5"
S2	8#@7"c/c	8#@7"c/c	5"
S3	8#@6"c/c	8#@7"c/c	5"
S4	10#@6"c/c	8#@7"c/c	5"

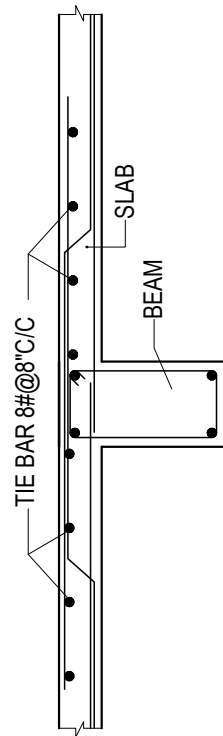

TYP. DETAIL OF TIE BAR IN SLAB











दिव्याजीत मारीठिया
 DIVYAJEET MAROTHIYA
 (IEI)
 CHARTERED ENGINEER (CIVIL)
 AM 3007165

SPECIFICATION
 1. THIS DRAWING IS THE PROPERTY OF **CARYATID ARCHITECTS** AND SHALL NOT BE USED OR PRODUCE IN ANY MANNER WITHOUT HIS WRITTEN PERMISSION.
 2. DIMENSIONS ON THE DRAWINGS ARE TO BE READ NOT SCALED.
 3. THE EXECUTING AGENCY IS REQUIRED TO CORRELATE ALL RELEVANT DRAWINGS AND ANY ERRORS OR DISCREPANCIES ARE TO BE BROUGHT TO THE NOTICE OF **CARYATID ARCHITECTS** BEFORE COMMENCE OF WORK

PROJECT TITLE:-
AFFORDABLE HOUSING SCHEME
 Khasra no. 36/2 of Village - Badgaon,
 Tehsil - Sheoganj, Distt. - Sirahi
CONSULTANTS:- RAMESH JANGID
 (Structure Consultant)

CHECKED BY:-
 Rishabh Sharma Parmesver
SIGNATURE:-
SCALE:-
 N.T.S.
DATE:-
 16/04/2025
DRAWING NO:-
 CA/P-23/EWS/06
NORTH

SHEET TITLE:-
EWS UNIT FIRST FLOOR
SLAB & BEAM DETAILS
caryatid
 architects & consultants
 caryatidjaipur@gmail.com
 96020-86971

          

caryatid
architects & consultants
caryatidjaipur@gmail.com
96020-86971


CHECKED BY:-	DRAWN BY:-
Rishabh Sharma	Parmesver
SIGNATURE:-	SCALE:- DATE:- 16/04/2025
DRAWING NO:- CA/P-23/EWS/07	SHEET:- 

PROJECT TITLE:-
AFFORDABLE HOUSING SCHEME
Khasra no. 36/2 of Village - Badgaon,
Tehsil - Sheoganj, Distt. - Sirahi

CONSULTANTS:- RAMESH JANGID
(Structure Consultant)


SPECIFICATION

1. THIS DRAWING IS THE PROPERTY OF **CARVATID ARCHITECTS** AND SHALL NOT BE USED OR PRODUCE IN ANY MANNER WITHOUT HIS WRITTEN PERMISSION.
2. DIMENSIONS ON THE DRAWINGS ARE TO BE READ NOT SCALED.
3. THE EXECUTING AGENCY IS REQUIRED TO CORRELATE ALL RELEVANT DRAWINGS AND ANY ERRORS OR DISCREPANCIES ARE TO BE BROUGHT TO THE NOTICE OF **CARVATID ARCHITECTS** BEFORE COMMENCE OF WORK.

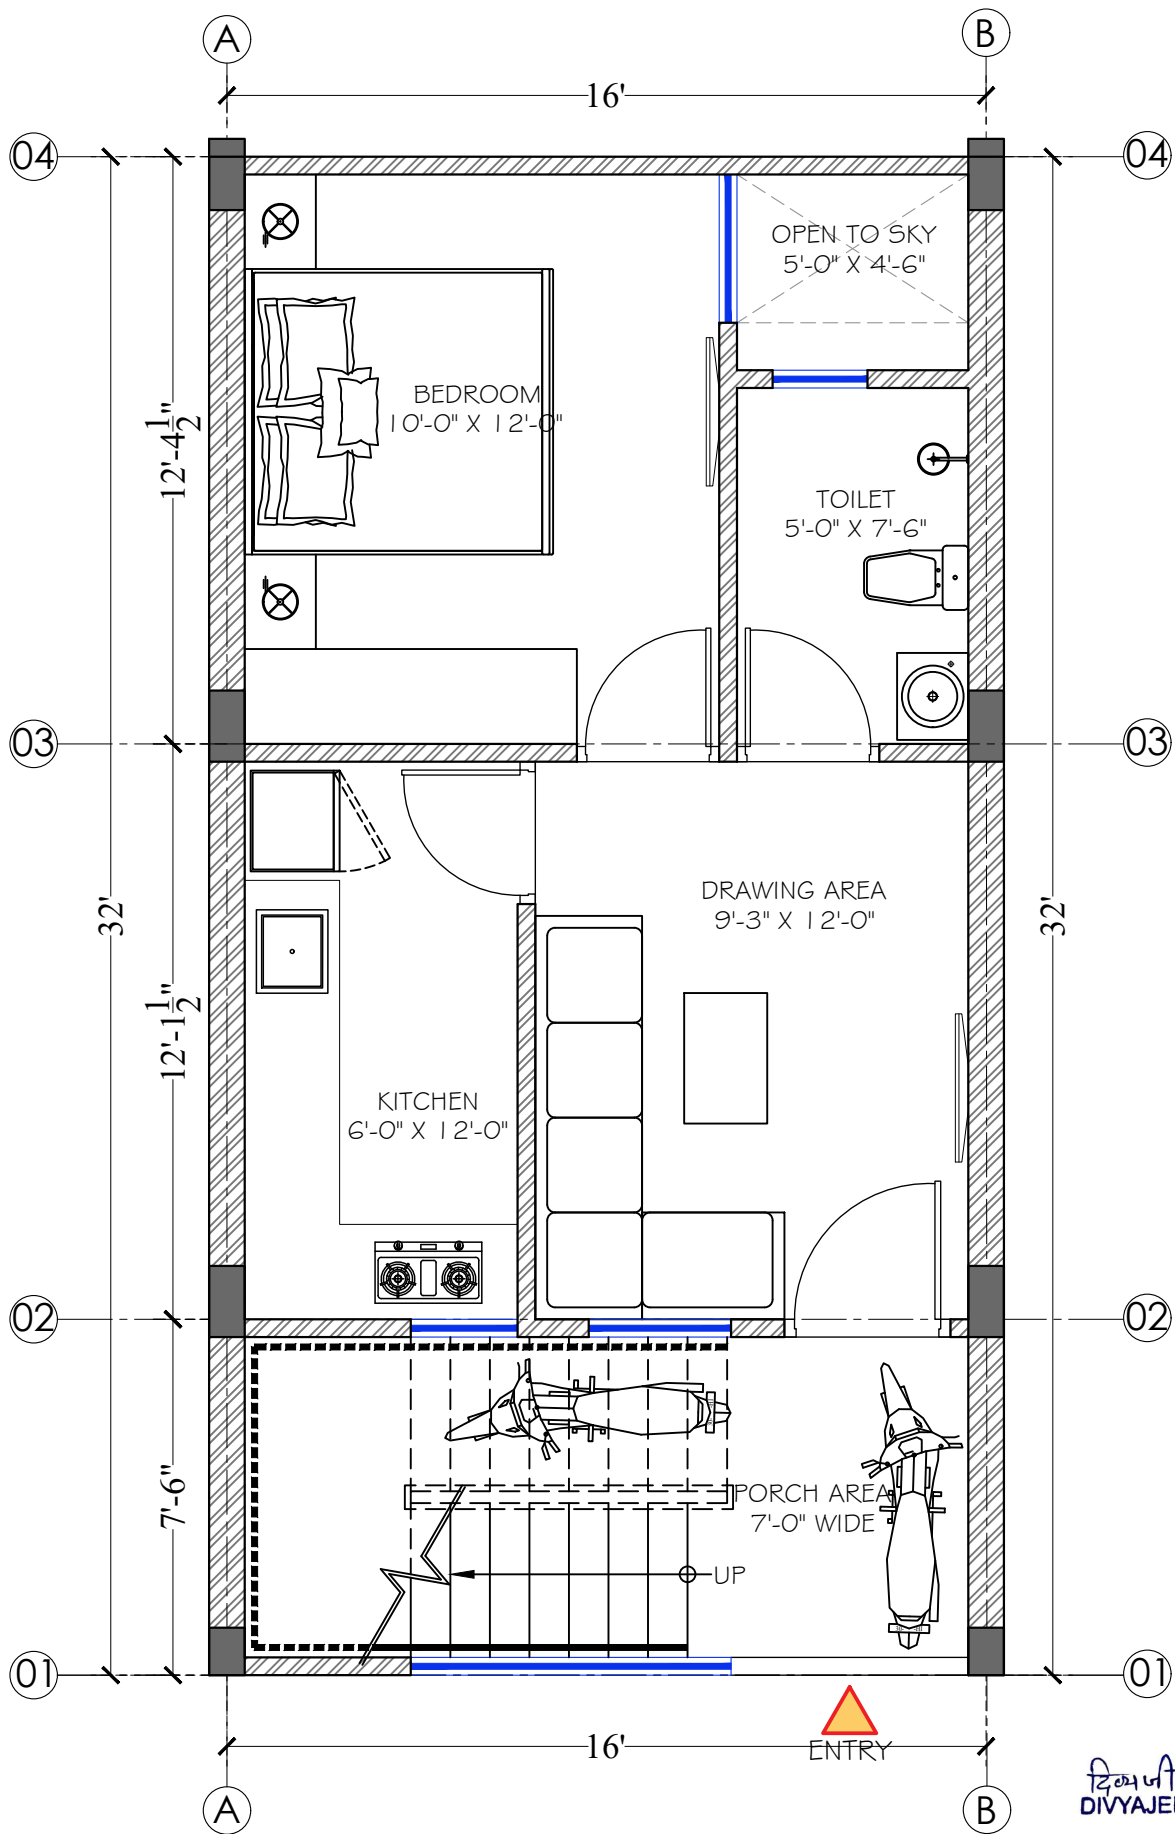


दिव्यजीत मरोठिया
 DIVYAJEET MAROTHIYA
 (IEI)
 CHARTERED ENGINEER (CIVIL)
 AM 3007165

SPECIFICATION 1. THIS DRAWING IS THE PROPERTY OF CARYATID ARCHITECTS AND SHALL NOT BE USED OR PRODUCE IN ANY MANNER WITHOUT HIS WRITTEN PERMISSION. 2. DIMENSIONS ON THE DRAWINGS ARE TO BE READ NOT SCALED. 3. THE EXECUTING AGENCY IS REQUIRED TO CORRELATE ALL RELEVANT DRAWINGS AND ANY ERRORS OR DISCREPANCIES ARE TO BE BROUGHT TO THE NOTICE OF CARYATID ARCHITECTS BEFORE COMMENCE OF WORK	PROJECT TITLE:- AFFORDABLE HOUSING SCHEME Khasra no. 36/2 of Village - Badgaon, Tehsil - Sheoganj, Distt. - Sirahi CONSULTANTS:- RAMESH JANGID (Structure Consultant)	CHECKED BY:- Rishabh Sharma SIGNATURE:- DRAWING NO:- CA/P-27/EWS/01	DRAWN BY:- Parmesver SCALE:- N.T.S. DATE:- 14/08/2025 NORTH	SHEET TITLE:- EWS UNIT COLUMN CENTER LINE PLAN caryatid architects & consultants caryatidjaipur@gmail.com 96020-86971
--	---	--	---	--

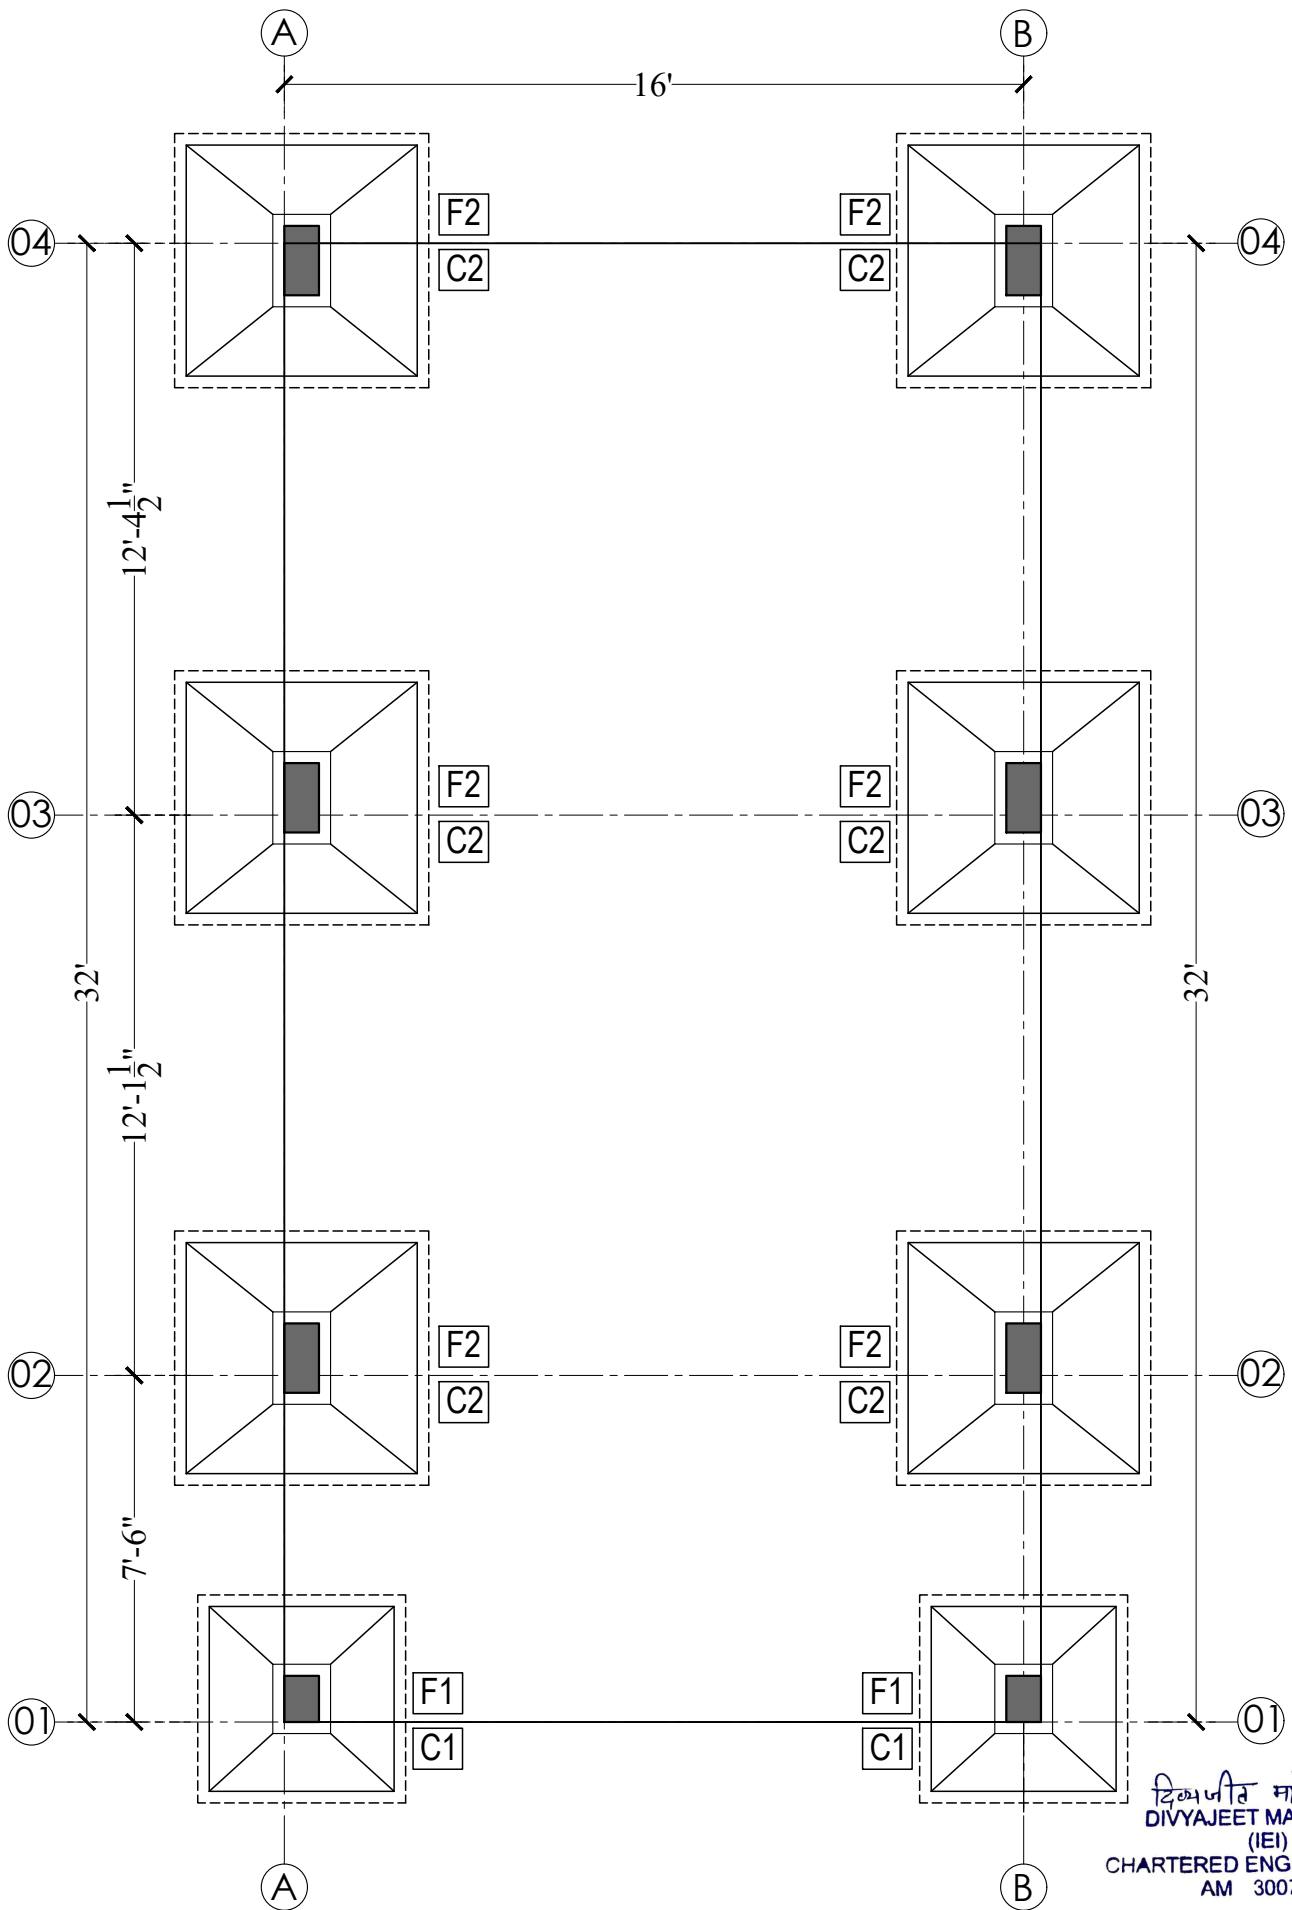


दिव्याजीत मारीठिया
DIVYAJEET MAROTHIYA
(IEI)
CHARTERED ENGINEER (CIVIL)
AM 3007165


SPECIFICATION 1. THIS DRAWING IS THE PROPERTY OF CARYATID ARCHITECTS AND SHALL NOT BE USED OR PRODUCE IN ANY MANNER WITHOUT HIS WRITTEN PERMISSION. 2. DIMENSIONS ON THE DRAWINGS ARE TO BE READ NOT SCALED. 3. THE EXECUTING AGENCY IS REQUIRED TO CORRELATE ALL RELEVANT DRAWINGS AND ANY ERRORS OR DISCREPANCIES ARE TO BE BROUGHT TO THE NOTICE OF CARYATID ARCHITECTS BEFORE COMMENCE OF WORK	PROJECT TITLE:- AFFORDABLE HOUSING SCHEME Khasra no. 36/2 of Village - Badgaon, Tehsil - Sheoganj, Distt. - Sirahi CONSULTANTS:- RAMESH JANGID (Structure Consultant)	CHECKED BY:- Rishabh Sharma SIGNATURE:- DRAWING NO:- CA/P-23/EWS/02	DRAWN BY:- Parnesver SCALE:- N.T.S. DATE:- 16/04/2025 NORTH	SHEET TITLE:- EWS UNIT FOUNDATION & COLUMN DETAILS <i>caryatid</i> architects & consultants caryatidjaipur@gmail.com 96020-86971
---	--	--	--	---

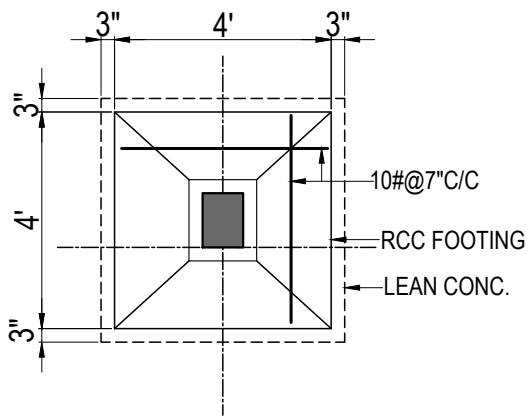


FOOTING PLAN- F1

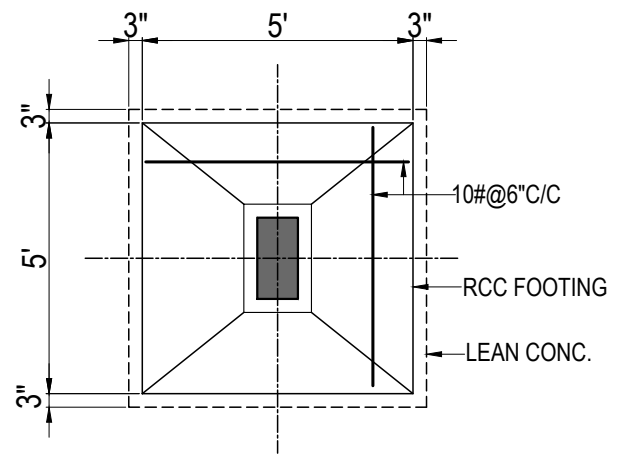

FOOTING PLAN- F2




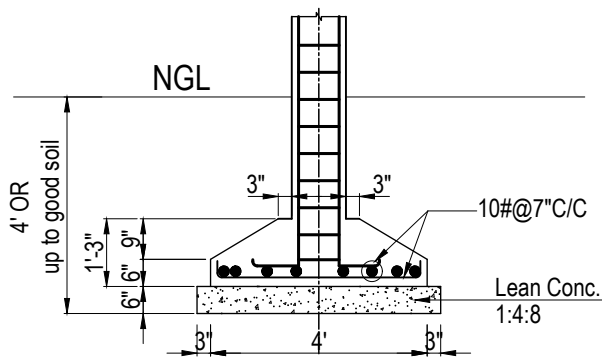



FOOTING SEC.- F1

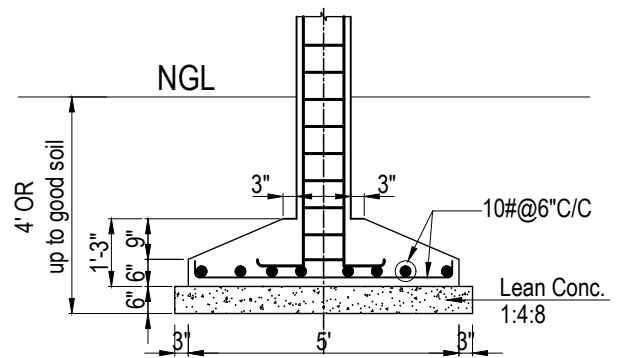


FOOTING SEC.- F2

दिव्यजीत मारीठिया
DIVYAJEET MAROTHIYA
(IEI)
CHARTERED ENGINEER (CIVIL)
AM 3007165

    SIZE	9"x12"	SECTION	RING DETAIL	SIZE	9"x18"	SECTION	RING DETAIL
REINF.	6-12# •			REINF.	8-12# •		
RINGS AT SUPPORT	8#@6"C/C			RINGS AT SUPPORT	8#@6"C/C		
RINGS AT MID SPAN	8#@6"C/C			RINGS AT MID SPAN	8#@6"C/C		
C1				C2			

 
SPECIFICATION 1. THIS DRAWING IS THE PROPERTY OF CARYATID ARCHITECTS AND SHALL NOT BE USED OR PRODUCE IN ANY MANNER WITHOUT HIS WRITTEN PERMISSION. 2. DIMENSIONS ON THE DRAWINGS ARE TO BE READ NOT SCALED. 3. THE EXECUTING AGENCY IS REQUIRED TO CORRELATE ALL RELEVANT DRAWINGS AND ANY ERRORS OR DISCREPANCIES ARE TO BE BROUGHT TO THE NOTICE OF CARYATID ARCHITECTS BEFORE COMMENCE OF WORK	PROJECT TITLE:- AFFORDABLE HOUSING SCHEME Khasra no. 36/2 of Village - Badgaon, Tehsil - Sheoganj, Distt. - Sirohi	CHECKED BY:- Rishabh Sharma	DRAWN BY:- Parmesver	SHEET TITLE:- EWS UNIT FOUNDATION & COLUMN DETAILS	
	CONSULTANTS:- RAMESH JANGID (Structure Consultant)	SIGNATURE:-	SCALE:- N.T.S.	DATE:- 16 04 2025	 architects & consultants caryatidjaipur@gmail.com 96020-86971
		DRAWING NO:- CA/P-23/EWS/03	NORTH 	SHEET:-	

caryatid
architects & consultants
caryatidjaipur@gmail.com
96020-86971

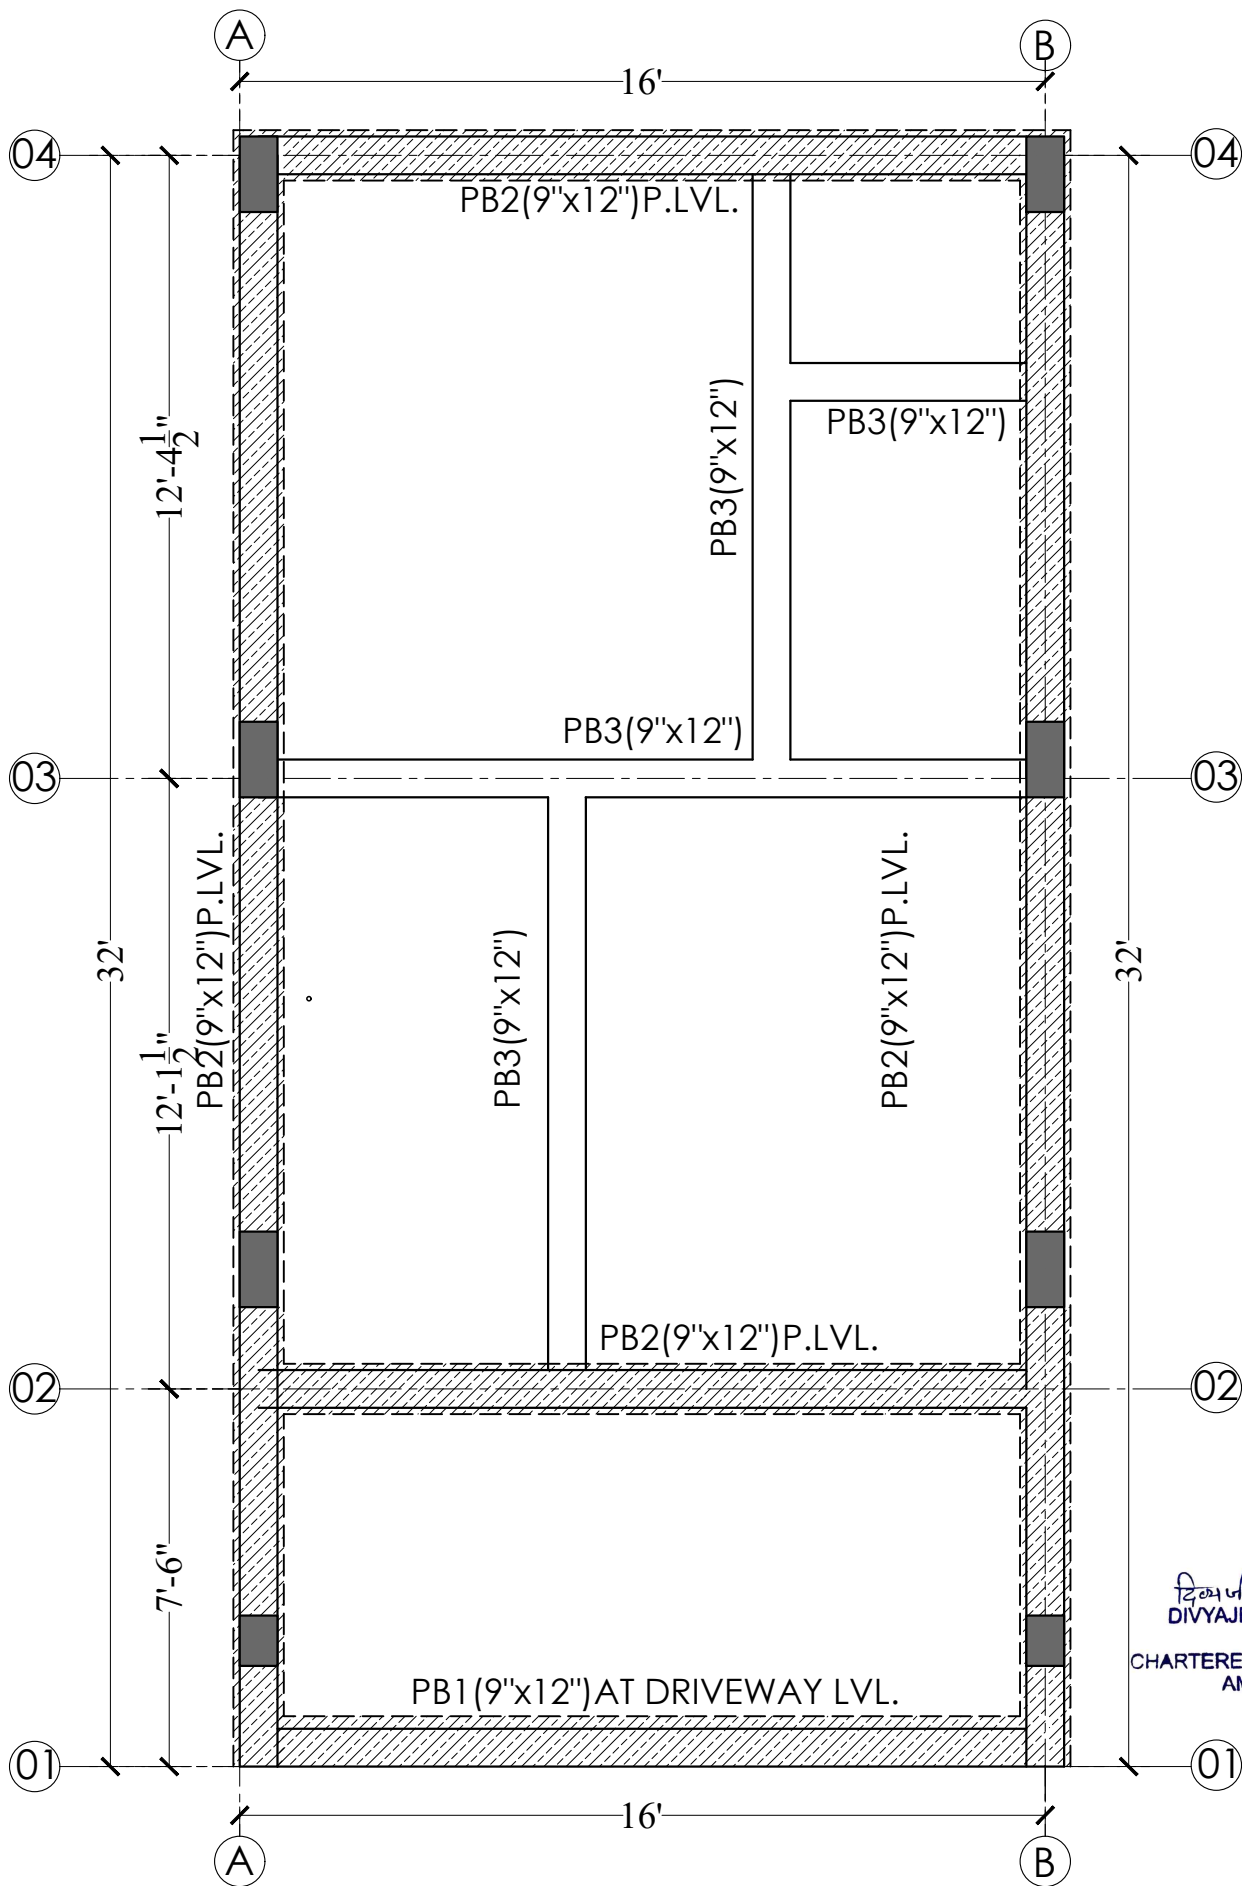


दिव्यजीत मरोठिया
 DIVYAJEET MAROTHIYA
 (IEI)
 CHARTERED ENGINEER (CIVIL)
 AM 3007165


SPECIFICATION 1. THIS DRAWING IS THE PROPERTY OF CARYATID ARCHITECTS AND SHALL NOT BE USED OR PRODUCE IN ANY MANNER WITHOUT HIS WRITTEN PERMISSION. 2. DIMENSIONS ON THE DRAWINGS ARE TO BE READ NOT SCALED. 3. THE EXECUTING AGENCY IS REQUIRED TO CORRELATE ALL RELEVANT DRAWINGS AND ANY ERRORS OR DISCREPANCIES ARE TO BE BROUGHT TO THE NOTICE OF CARYATID ARCHITECTS BEFORE COMMENCE OF WORK	PROJECT TITLE:- AFFORDABLE HOUSING SCHEME Khasra no. 36/2 of Village - Badgaon, Tehsil - Sheoganj, Distt. - Sirahi CONSULTANTS:- RAMESH JANGID (Structure Consultant)	CHECKED BY:- Rishabh Sharma SIGNATURE:- DRAWING NO:- CA/P-27/EWS/04	DRAWN BY:- Parmesver SCALE:- N.T.S. DATE:- 14/08/2025 NORTH 	SHEET TITLE:- EWS UNIT PLINTH BEAM DETAIL caryatid architects & consultants caryatidjaipur@gmail.com 96020-86971
--	---	--	---	---

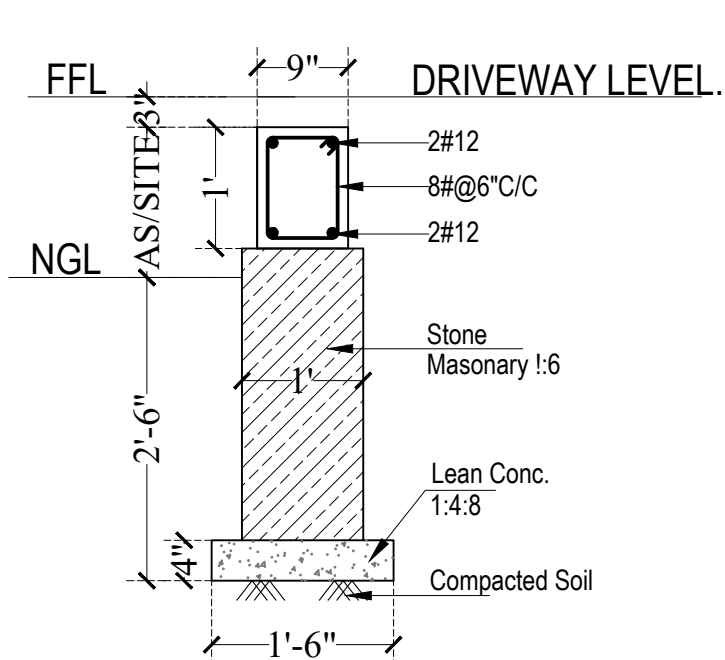

PB1 DETAIL
Location as/arch plan

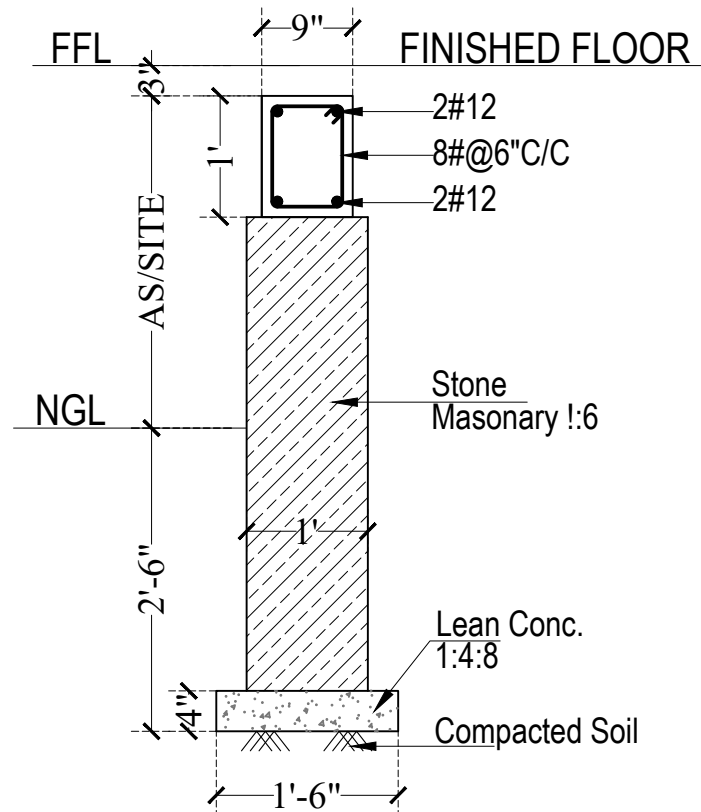

PB2 DETAIL
Location as/arch plan

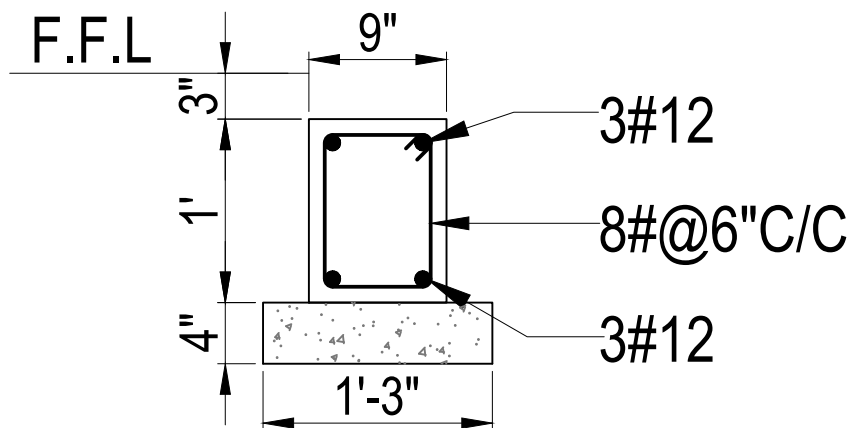

PB3 DETAIL
Location as/arch plan

दिव्यजीत मरोठिया
DIVYAJEET MAROTHIYA
(IEI)
CHARTERED ENGINEER (CIVIL)
AM 3007165

SPECIFICATION

- THIS DRAWING IS THE PROPERTY OF **CARYATID ARCHITECTS** AND SHALL NOT BE USED OR PRODUCE IN ANY MANNER WITHOUT HIS WRITTEN PERMISSION.
- DIMENSIONS ON THE DRAWINGS ARE TO BE READ NOT SCALED.
- THE EXECUTING AGENCY IS REQUIRED TO CORRELATE ALL RELEVANT DRAWINGS AND ANY ERRORS OR DISCREPANCIES ARE TO BE BROUGHT TO THE NOTICE OF **CARYATID ARCHITECTS** BEFORE COMMENCE OF WORK

PROJECT TITLE:-

AFFORDABLE HOUSING SCHEME

Khasra no. 36/2 of Village - Badgaon,
Tehsil - Sheoganj, Distt. - Sirahi

CONSULTANTS:- **RAMESH JANGID**
(Structure Consultant)

CHECKED BY:-

Rishabh Sharma Parmesver

SIGNATURE:-

DRAWING NO:-
CA/P-27/EWS/05

DRAWN BY:-


SCALE:-
N.T.S.

NORTH


SHEET TITLE:-

EWS UNIT PLINTH BEAM DETAIL

caryatid
architects & consultants
caryatidjaipur@gmail.com
96020-86971

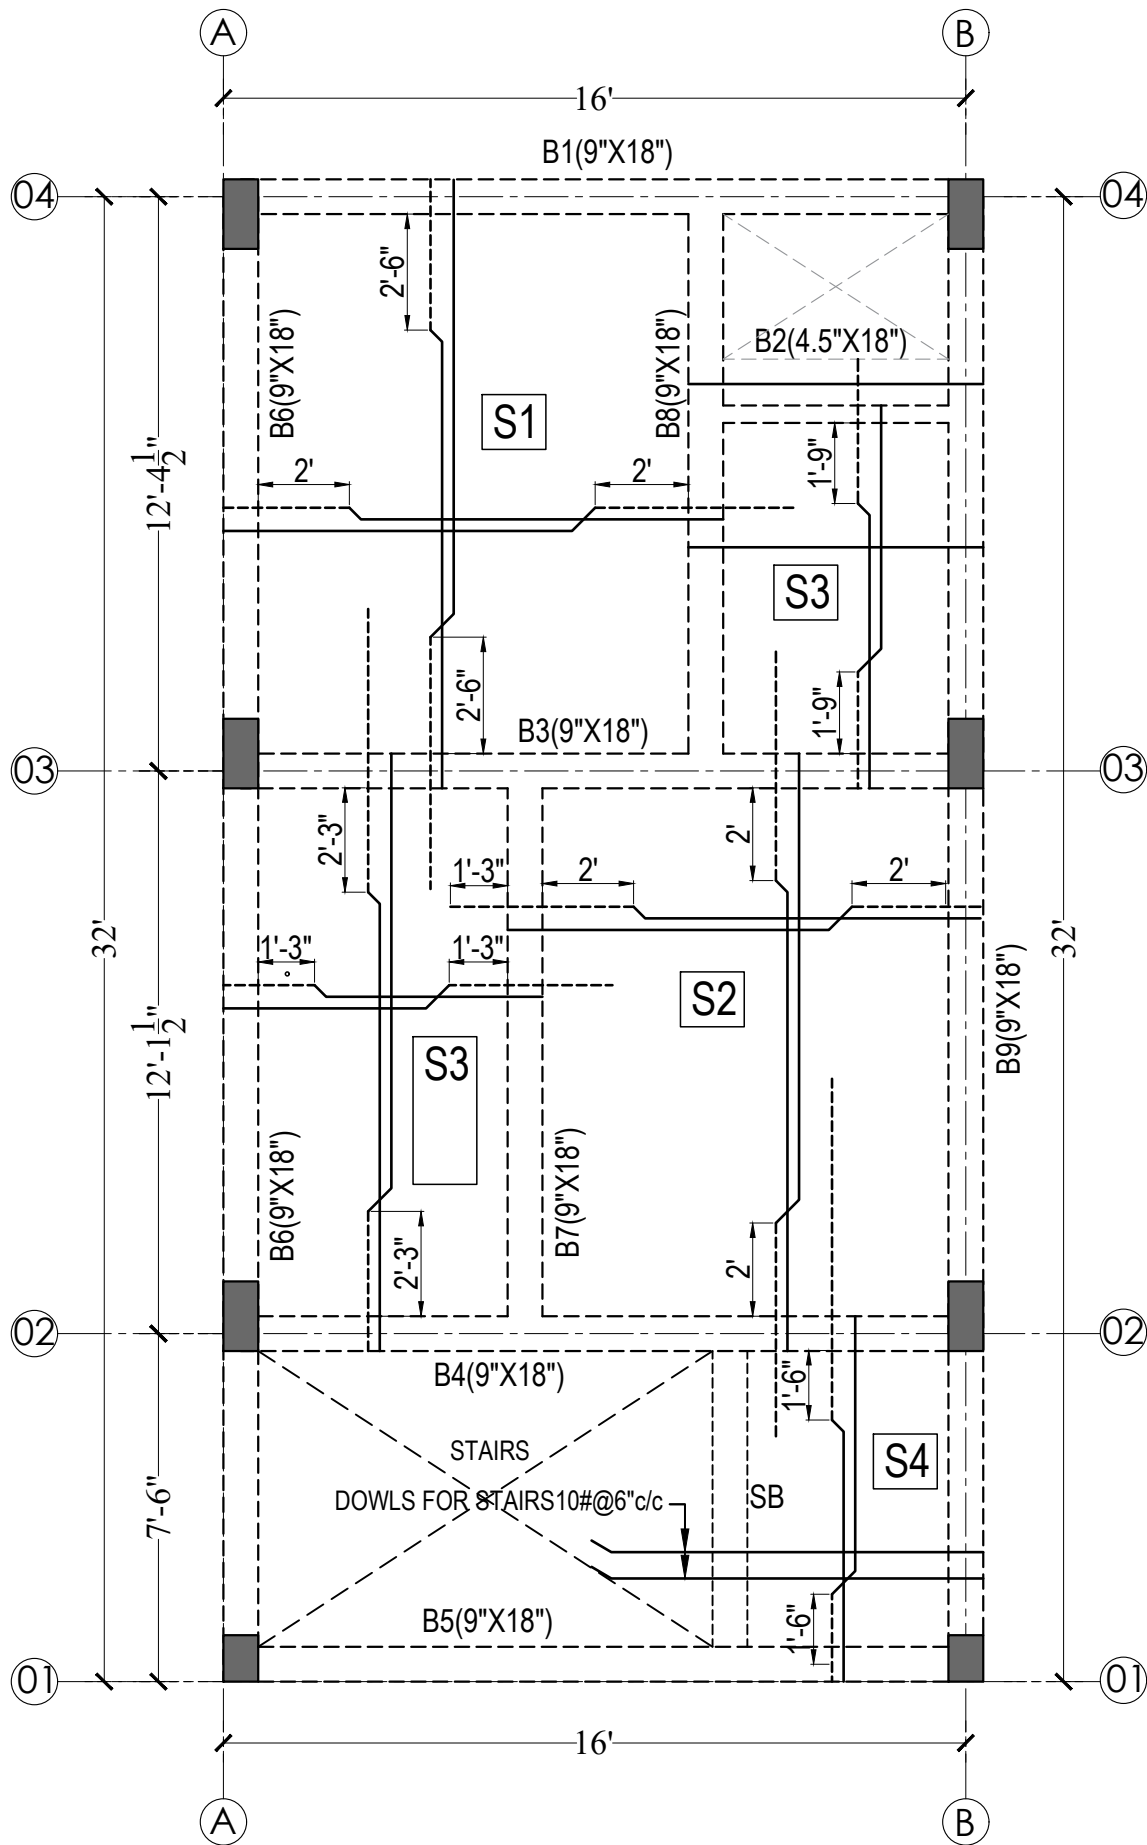

SLAB No.	SHORTER SPAN	LONGER SPAN	SLAB THICKNESS
S1	8#@6"c/c	8#@6"c/c	5"
S2	8#@7"c/c	8#@7"c/c	5"
S3	8#@6"c/c	8#@7"c/c	5"
S4	10#@6"c/c	8#@7"c/c	5"

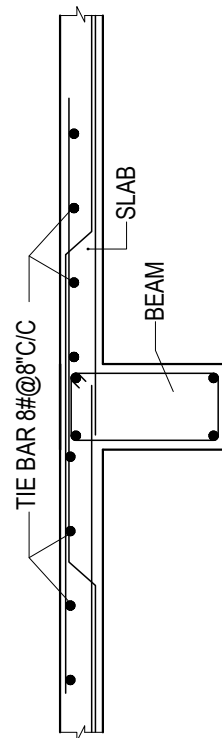

TYP. DETAIL OF TIE BAR IN SLAB

दिव्यजीत मारीडिया
DIVYAJEET MAROTHIYA
(IEI)
CHARTERED ENGINEER (CIVIL)
AM 3007165

SPECIFICATION

- THIS DRAWING IS THE PROPERTY OF CARYATID ARCHITECTS AND SHALL NOT BE USED OR PRODUCE IN ANY MANNER WITHOUT HIS WRITTEN PERMISSION.
- DIMENSIONS ON THE DRAWINGS ARE TO BE READ NOT SCALED.
- THE EXECUTING AGENCY IS REQUIRED TO CORRELATE ALL RELEVANT DRAWINGS AND ANY ERRORS OR DISCREPANCIES ARE TO BE BROUGHT TO THE NOTICE OF CARYATID ARCHITECTS BEFORE COMMENCE OF WORK

PROJECT TITLE:-
AFFORDABLE HOUSING SCHEME
Khasra no. 36/2 of Village - Badgaon,
Tehsil - Sheoganj, Distt. - Sirahi

CONSULTANTS:- RAMESH JANGID
(Structure Consultant)

CHECKED BY:-
Rishabh Sharma Parmesver

SIGNATURE:-

DRAWING NO:-
CA/P-23/EWS/06

DRAWN BY:-
Parmesver


SCALE:-
N.T.S.

DATE:-
16/04/2025


NORTH

SHEET TITLE:-
EWS UNIT G.F. SLAB BEAM DETAILS

caryatid
architects & consultants
caryatidjaipur@gmail.com
96020-86971

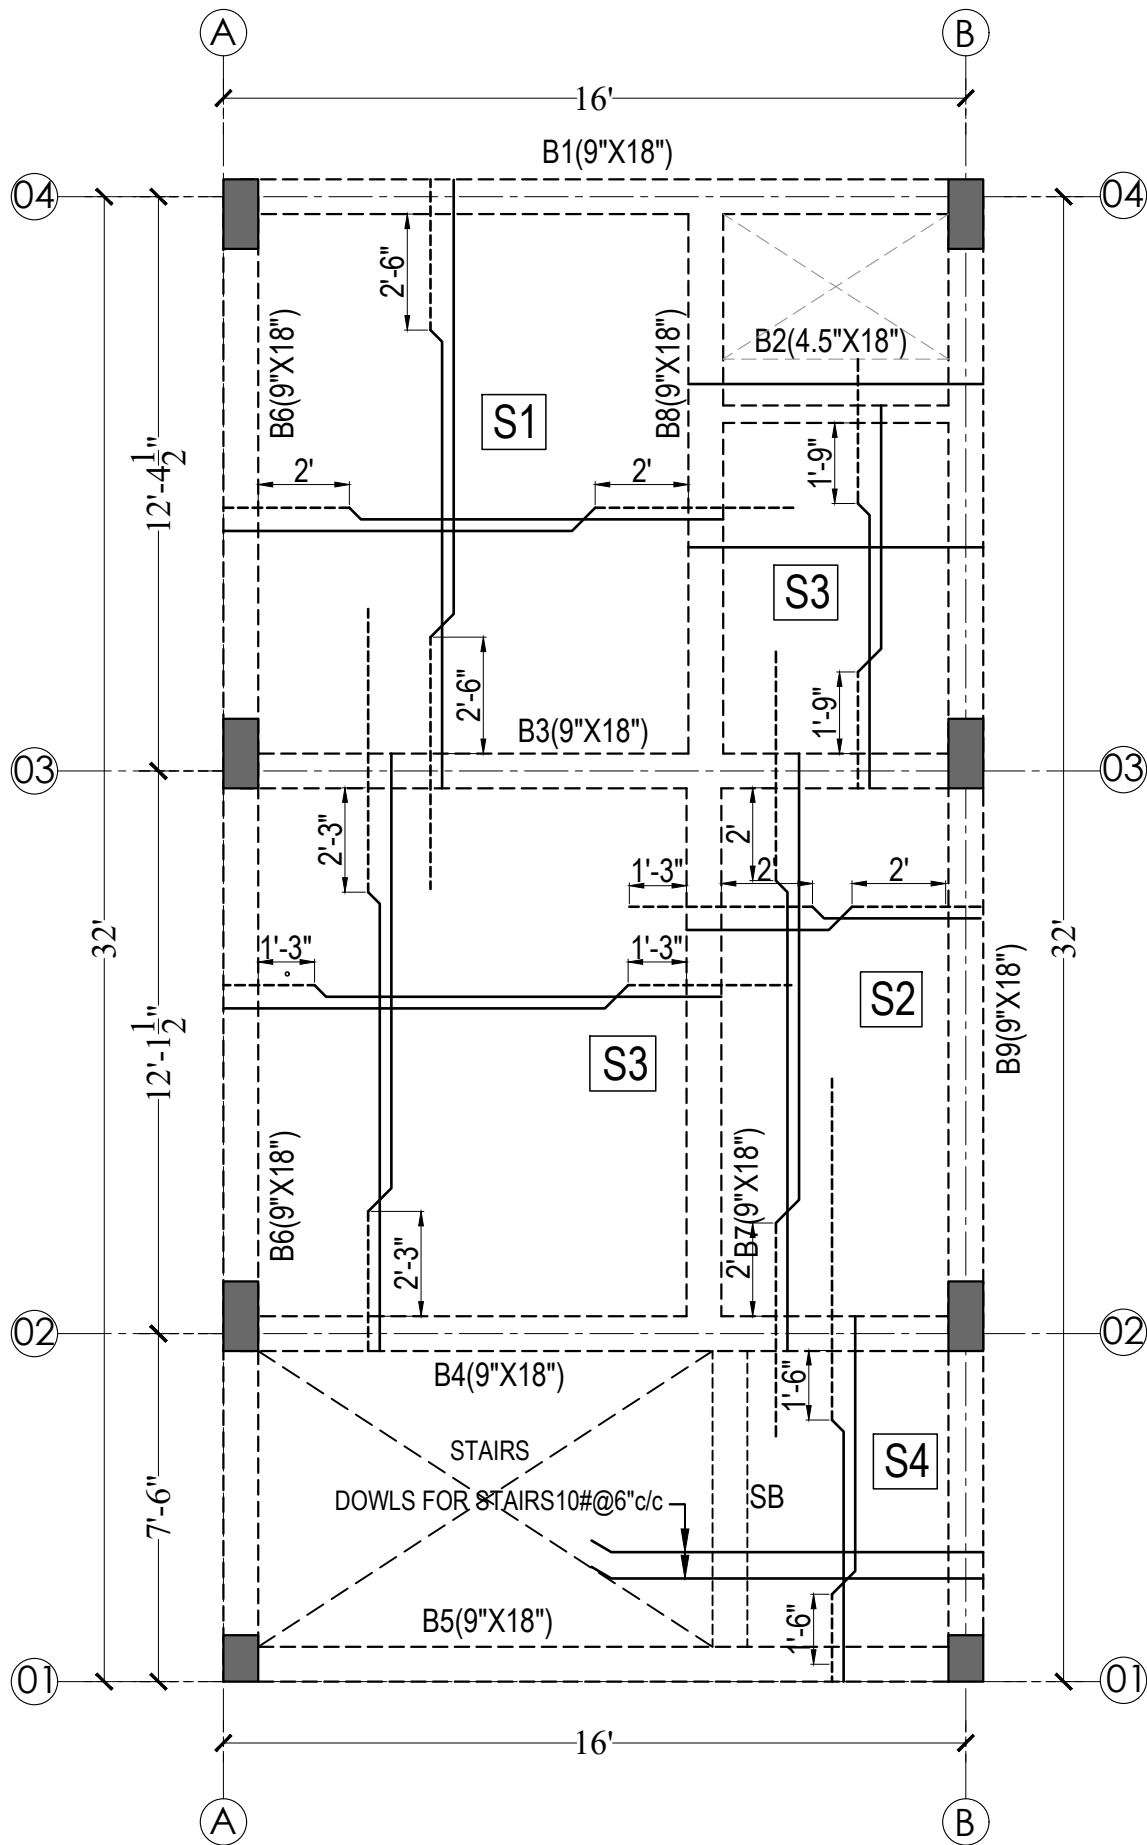

SLAB No.	SHORTER SPAN	LONGER SPAN	SLAB THICKNESS
S1	8#@6"c/c	8#@6"c/c	5"
S2	8#@7"c/c	8#@7"c/c	5"
S3	8#@6"c/c	8#@7"c/c	5"
S4	10#@6"c/c	8#@7"c/c	5"

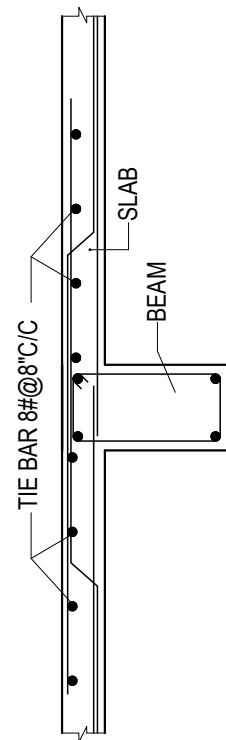

TYP. DETAIL OF TIE BAR IN SLAB

दिव्यजीत मरोठिया
 DIVYAJEET MAROTHIYA
 (IEI)
 CHARTERED ENGINEER (CIVIL)
 AM 3007165

SPECIFICATION

- THIS DRAWING IS THE PROPERTY OF CARYATID ARCHITECTS AND SHALL NOT BE USED OR PRODUCE IN ANY MANNER WITHOUT HIS WRITTEN PERMISSION.
- DIMENSIONS ON THE DRAWINGS ARE TO BE READ NOT SCALED.
- THE EXECUTING AGENCY IS REQUIRED TO CORRELATE ALL RELEVANT DRAWINGS AND ANY ERRORS OR DISCREPANCIES ARE TO BE BROUGHT TO THE NOTICE OF CARYATID ARCHITECTS BEFORE COMMENCE OF WORK

PROJECT TITLE:-
AFFORDABLE HOUSING SCHEME
 Khasra no. 36/2 of Village - Badgaon,
 Tehsil - Sheoganj, Distt. - Sirohi

CONSULTANTS:- RAMESH JANGID
 (Structure Consultant)

CHECKED BY:-
 Rishabh Sharma Parmesver

SIGNATURE:-

DRAWING NO:-
 CA/P-23/EWS/06

DRAWN BY:-
 Parmesver

SCALE:-
 N.T.S.

DATE:-
 16/04/2025

NORTH


SHEET:-

SHEET TITLE:-
EWS UNIT FIRST FLOOR
SLAB BEAM DETAILS


caryatid
 architects & consultants
 caryatidjaipur@gmail.com
 96020-86971

दिव्यजीत मारीठिया
DIVYAJEET MAROTHIYA
(IEI)
CHARTERED ENGINEER (CIVIL)
AM 3007165


caryatid
architects & consultants
caryatidjaipur@gmail.com
96020-86971

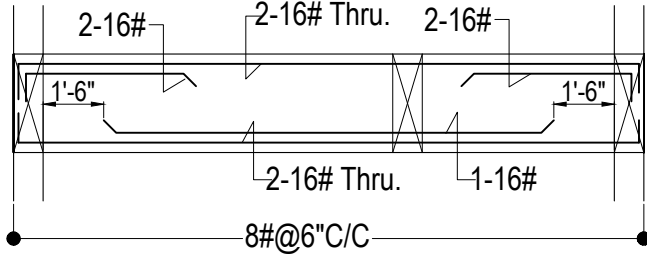


B1 (9"x18")

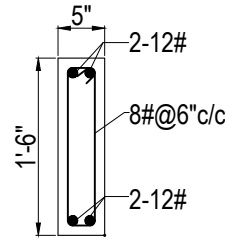


B2 (4.5"x18")

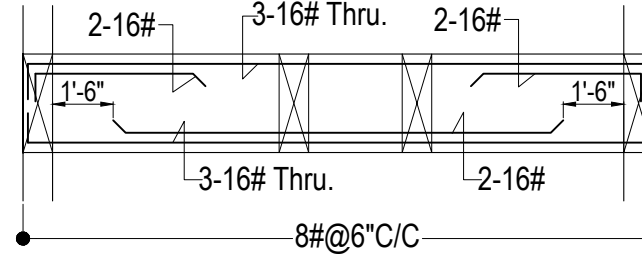


B3 (9"x18")

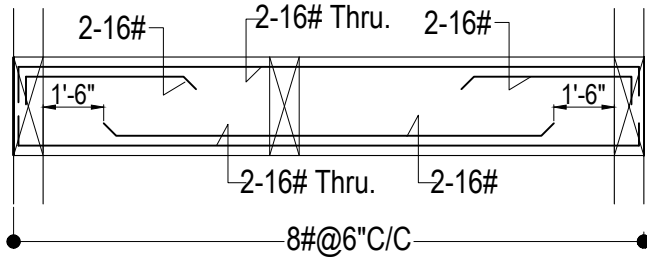


B4 (9"x18")

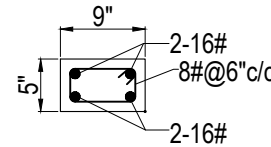


SB (9"x5")

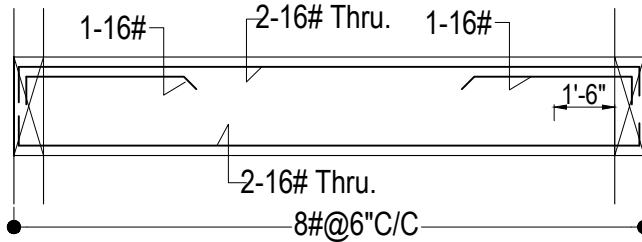


B5 (9"x18")

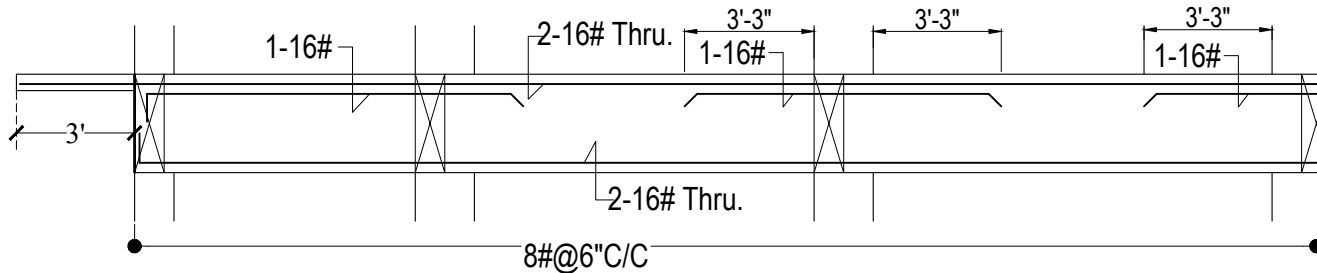


B6 (9"x18")

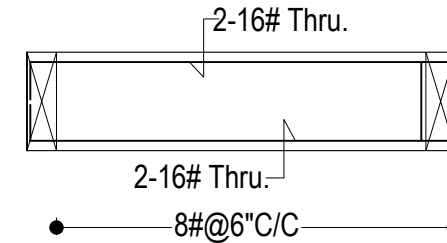

B7 (9"x18")

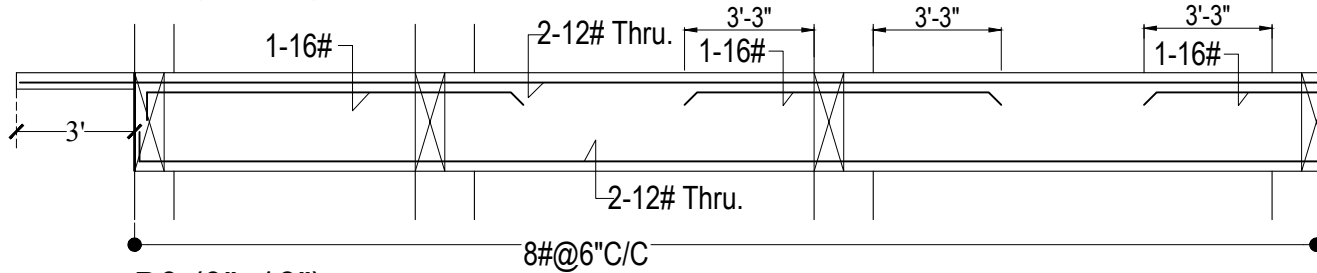

B9 (9"x18")

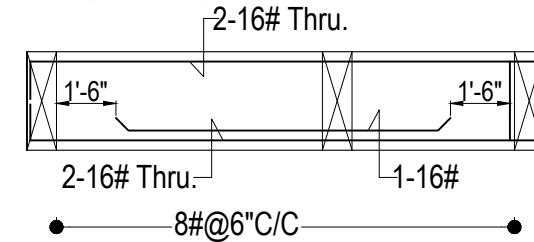

B8 (9"x18")


SPECIFICATION
1. THIS DRAWING IS THE PROPERTY OF CARYATID ARCHITECTS AND SHALL NOT BE USED OR PRODUCED IN ANY MANNER WITHOUT HIS WRITTEN PERMISSION. DIMENSIONS ON THE DRAWINGS ARE TO BE READ NOT SCALED.
2. THE EXECUTING AGENCY IS REQUIRED TO CORRELATE ALL RELEVANT DRAWINGS AND ANY ERRORS OR DISCREPANCIES ARE TO BE BROUGHT TO THE NOTICE OF CARYATID ARCHITECTS BEFORE COMMENCEMENT OF WORK.

PROJECT TITLE:-
AFFORDABLE HOUSING SCHEME
Khasra no. 36/2 of Village - Badgaon, Tehsil - Sheoganj, Distt. - Sirahi
CONSULTANTS:- RAMESH JANGID
(Structure Consultant)

CHECKED BY:-
Rishabh Sharma
SIGNATURE:-
DRAWING NO:-
CA/P-23/EWS/07

DRAWN BY:-
Parmesver
SCALE:-
N.T.S.
DATE:-
16/04/2025
SHEET:-
NORTH

SHEET TITLE:-
EWS UNIT BEAM
REINFORCEMENT DETAILS

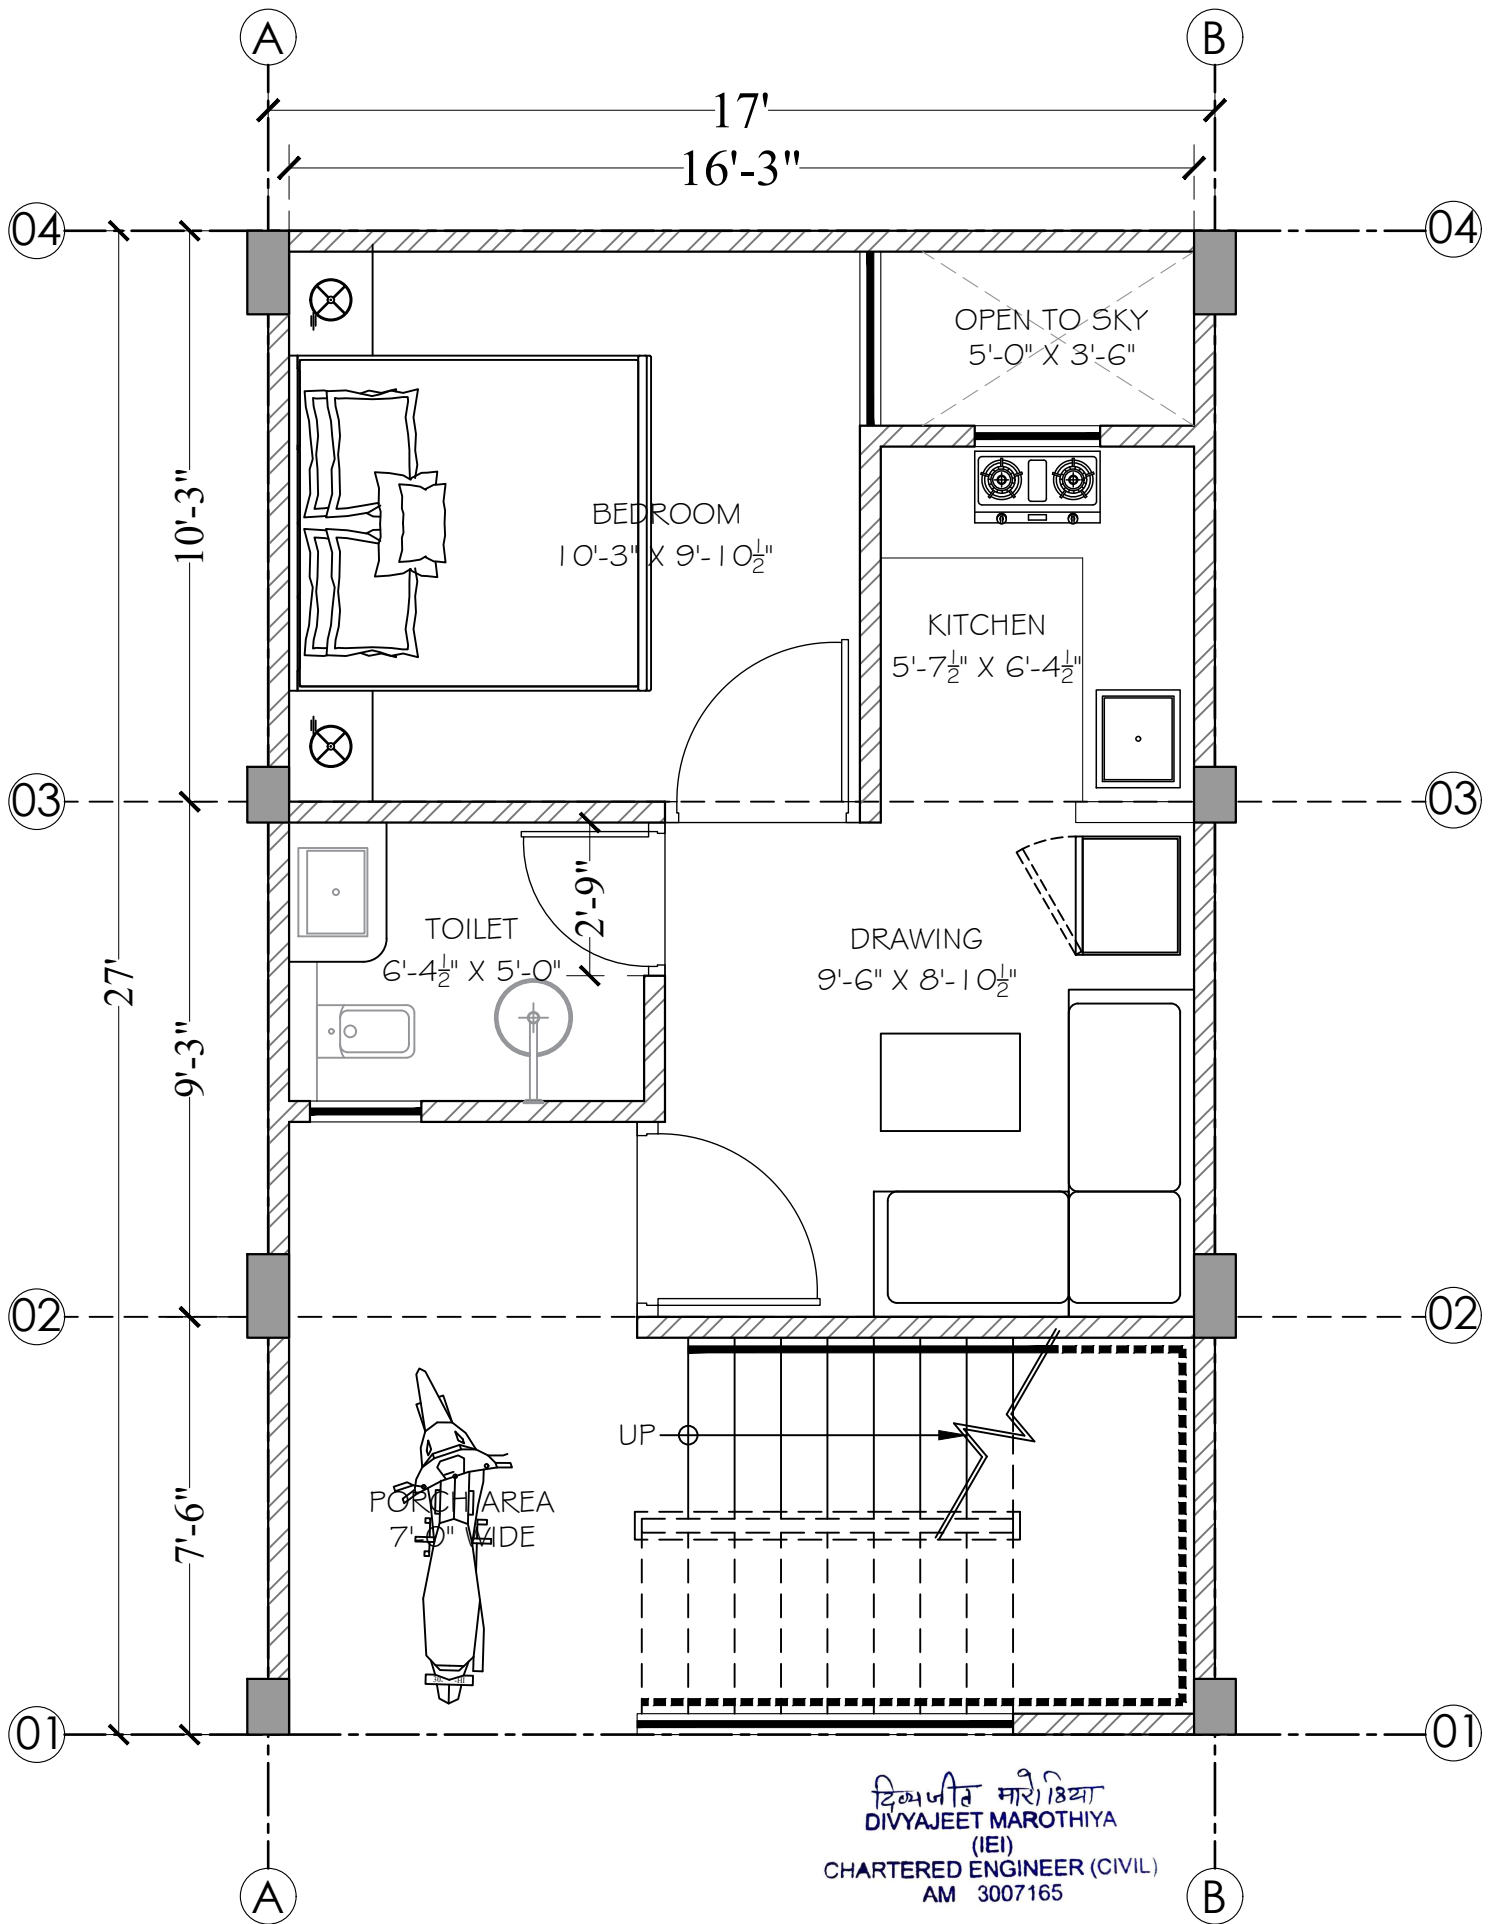

SPECIFICATION

- THIS DRAWING IS THE PROPERTY OF **CARYATID ARCHITECTS** AND SHALL NOT BE USED OR PRODUCE IN ANY MANNER WITHOUT HIS WRITTEN PERMISSION.
- DIMENSIONS ON THE DRAWINGS ARE TO BE READ NOT SCALED.
- THE EXECUTING AGENCY IS REQUIRED TO CORRELATE ALL RELEVANT DRAWINGS AND ANY ERRORS OR DISCREPANCIES ARE TO BE BROUGHT TO THE NOTICE OF **CARYATID ARCHITECTS** BEFORE COMMENCE OF WORK

PROJECT TITLE:-

AFFORDABLE HOUSING SCHEME

Khasra no. 36/2 of Village - Badgaon,
Tehsil - Sheoganj, Distt. - Sirahi

CONSULTANTS:- **RAMESH JANGID**

(Structure Consultant)

CHECKED BY:-

Rishabh Sharma

SIGNATURE:-

DRAWING NO:-

DRAWN BY:-

Parnesver

SCALE:-

N.T.S.

NORTH



SHEET TITLE:-

EDS UNIT CENTER LINE PLAN


DATE:-

14/04/2025

SHEET:-


1

caryatid
architects & consultants
caryatidjaipur@gmail.com
96020-86971

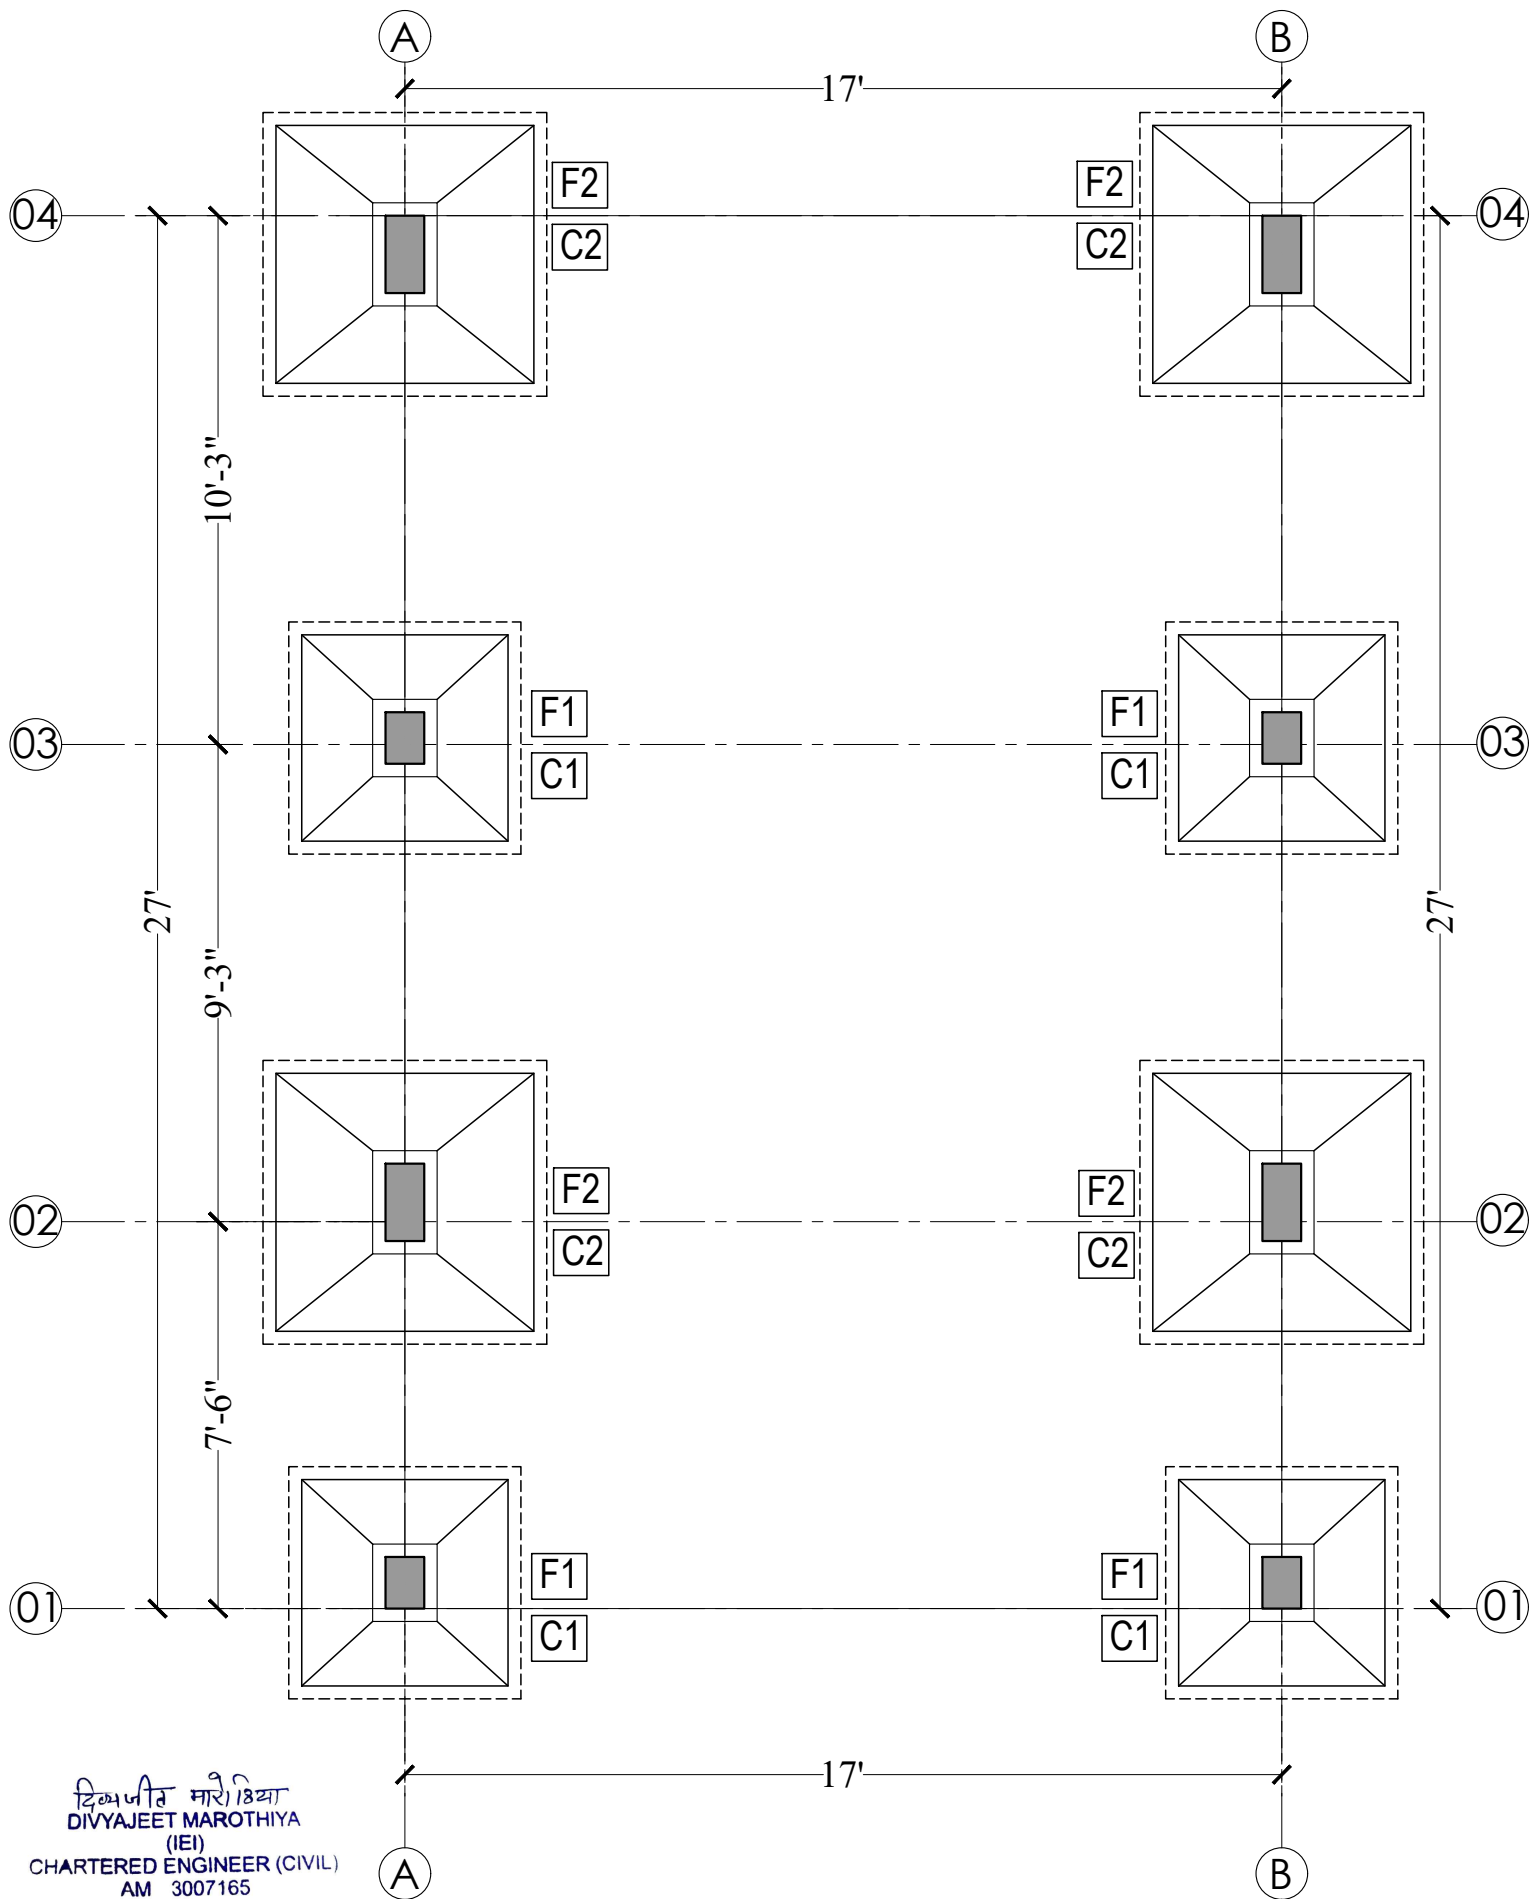


दिव्यजीत मारोडिया
DIVYAJEET MARODIYA
(IEI)
CHARTERED ENGINEER (CIVIL)
AM 3007165


SPECIFICATION 1. THIS DRAWING IS THE PROPERTY OF CARYATID ARCHITECTS AND SHALL NOT BE USED OR PRODUCE IN ANY MANNER WITHOUT HIS WRITTEN PERMISSION. 2. DIMENSIONS ON THE DRAWINGS ARE TO BE READ NOT SCALED. 3. THE EXECUTING AGENCY IS REQUIRED TO CORRELATE ALL RELEVANT DRAWINGS AND ANY ERRORS OR DISCREPANCIES ARE TO BE BROUGHT TO THE NOTICE OF CARYATID ARCHITECTS BEFORE COMMENCE OF WORK	PROJECT TITLE:- AFFORDABLE HOUSING SCHEME Khasra no. 36/2 of Village - Badgaon, Tehsil - Sheoganj, Distt. - Sirahi CONSULTANTS:- RAMESH JANGID (Structure Consultant)	CHECKED BY:- Rishabh Sharma SIGNATURE:- DRAWING NO:-	DRAWN BY:- Parmesver SCALE:- N.T.S. DATE:- 14/04/2025 NORTH 	SHEET TITLE:- EWS UNIT FOUNDATION & COLUMN DETAILS architects & consultants caryatidjaipur@gmail.com 96020-86971
--	---	--	---	--

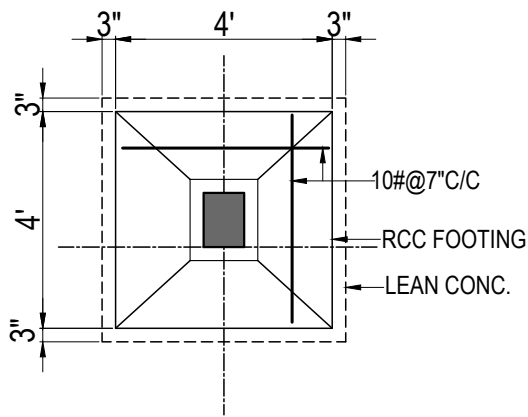


FOOTING PLAN- F1

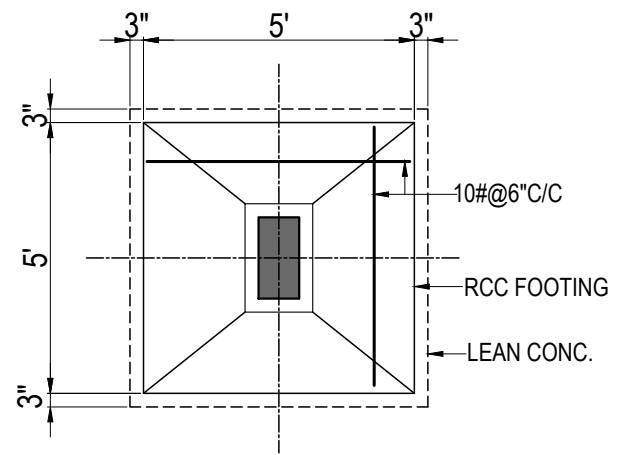

FOOTING PLAN- F2




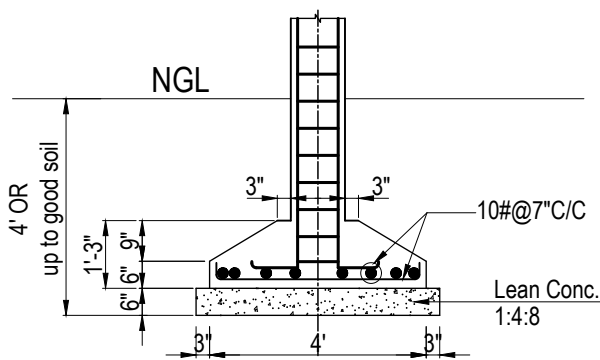


FOOTING SEC.- F1

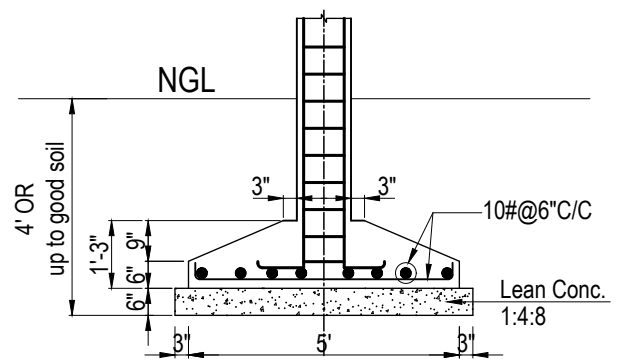


FOOTING SEC.- F2

दिव्यजीत मारोठिया
DIVYAJEET MAROTHIYA
(IEI)
CHARTERED ENGINEER (CIVIL)
AM 3007165

    
SIZE	9"x12"	SECTION	RING DETAIL	SIZE	9"x18"	SECTION	RING DETAIL
REINF.	6-12# •			REINF.	8-12# •		
RINGS AT SUPPORT	8#@6"C/C			RINGS AT SUPPORT	8#@6"C/C		
RINGS AT MID SPAN	8#@6"C/C			RINGS AT MID SPAN	8#@6"C/C		
C1				C2			

SPECIFICATION 1. THIS DRAWING IS THE PROPERTY OF CARYATID ARCHITECTS AND SHALL NOT BE USED OR PRODUCE IN ANY MANNER WITHOUT HIS WRITTEN PERMISSION. 2. DIMENSIONS ON THE DRAWINGS ARE TO BE READ NOT SCALED. 3. THE EXECUTING AGENCY IS REQUIRED TO CORRELATE ALL RELEVANT DRAWINGS AND ANY ERRORS OR DISCREPANCIES ARE TO BE BROUGHT TO THE NOTICE OF CARYATID ARCHITECTS BEFORE COMMENCE OF WORK	PROJECT TITLE:- AFFORDABLE HOUSING SCHEME Khasra no. 36/2 of Village - Badgaon, Tehsil - Sheoganj, Distt. - Sirohi	CHECKED BY:- Rishabh Sharma	DRAWN BY:- Parmesver	SHEET TITLE:- EWS UNIT FOUNDATION & COLUMN DETAILS
	CONSULTANTS:- RAMESH JANGID (Structure Consultant)	SIGNATURE:-	SCALE:- N.T.S.	DATE:- 14/08/2025
		DRAWING NO:-	NORTH	SHEET:- caryatid architects & consultants caryatidjaipur@gmail.com 96020-86971

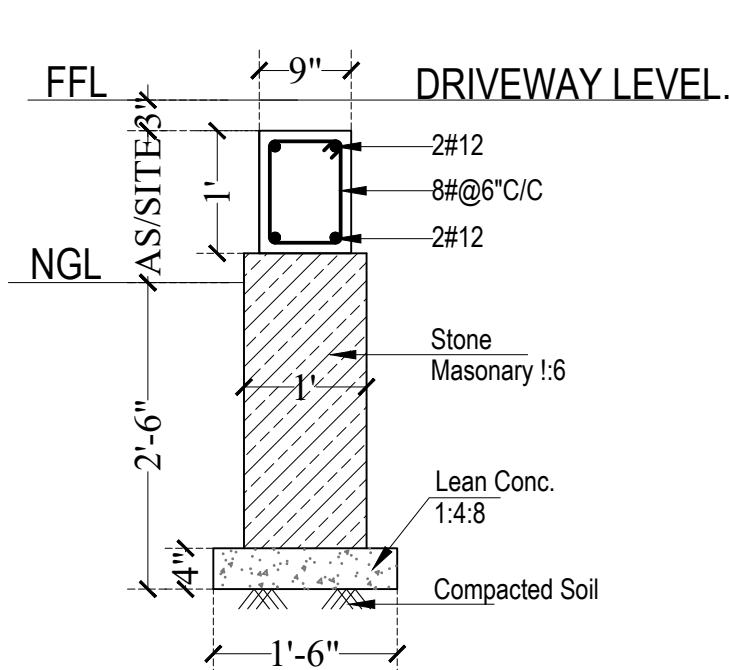


PB1 DETAIL

Location as/arch plan

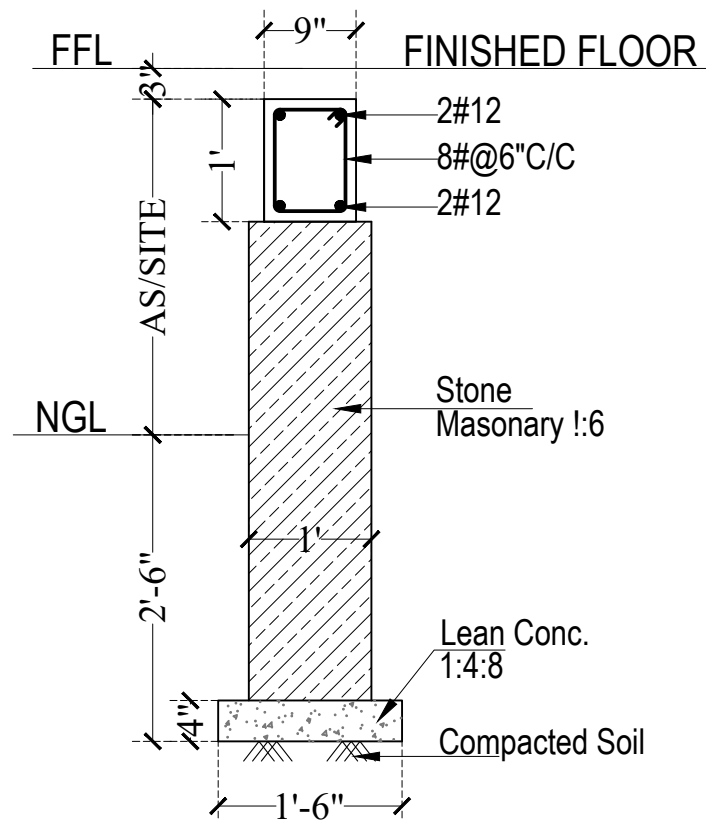

PB2 DETAIL

Location as/arch plan

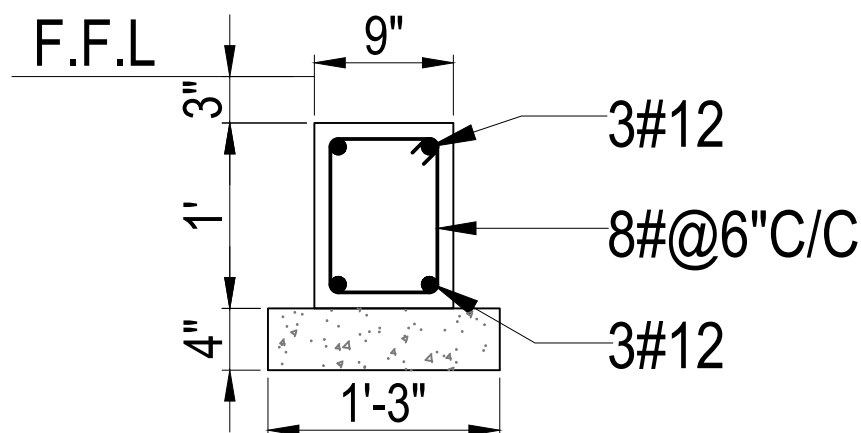


PB3 DETAIL


Location as/arch plan

दिव्यजीत मरोठिया
DIVYAJEET MAROTHIYA
(IEI)
CHARTERED ENGINEER (CIVIL)
AM 3007165

SPECIFICATION	PROJECT TITLE:-	CHECKED BY:-	DRAWN BY:-	SHEET TITLE:-
1. THIS DRAWING IS THE PROPERTY OF CARYATID ARCHITECTS AND SHALL NOT BE USED OR PRODUCE IN ANY MANNER WITHOUT HIS WRITTEN PERMISSION. 2. DIMENSIONS ON THE DRAWINGS ARE TO BE READ NOT SCALED. 3. THE EXECUTING AGENCY IS REQUIRED TO CORRELATE ALL RELEVANT DRAWINGS AND ANY ERRORS OR DISCREPANCIES ARE TO BE BROUGHT TO THE NOTICE OF CARYATID ARCHITECTS BEFORE COMMENCE OF WORK	AFFORDABLE HOUSING SCHEME Khasra no. 36/2 of Village - Badgaon, Tehsil - Sheoganj, Distt. - Sirahi	Rishabh Sharma	Parmesver	EWS UNIT PLINTH BEAM DETAIL
	CONSULTANTS:- RAMESH JANGID (Structure Consultant)	SIGNATURE:-	SCALE:- N.T.S.	DATE:- 16/04/2025
		DRAWING NO:-	NORTH 	SHEET:- <i>caryatid</i> architects & consultants caryatidjaipur@gmail.com 96020-86971

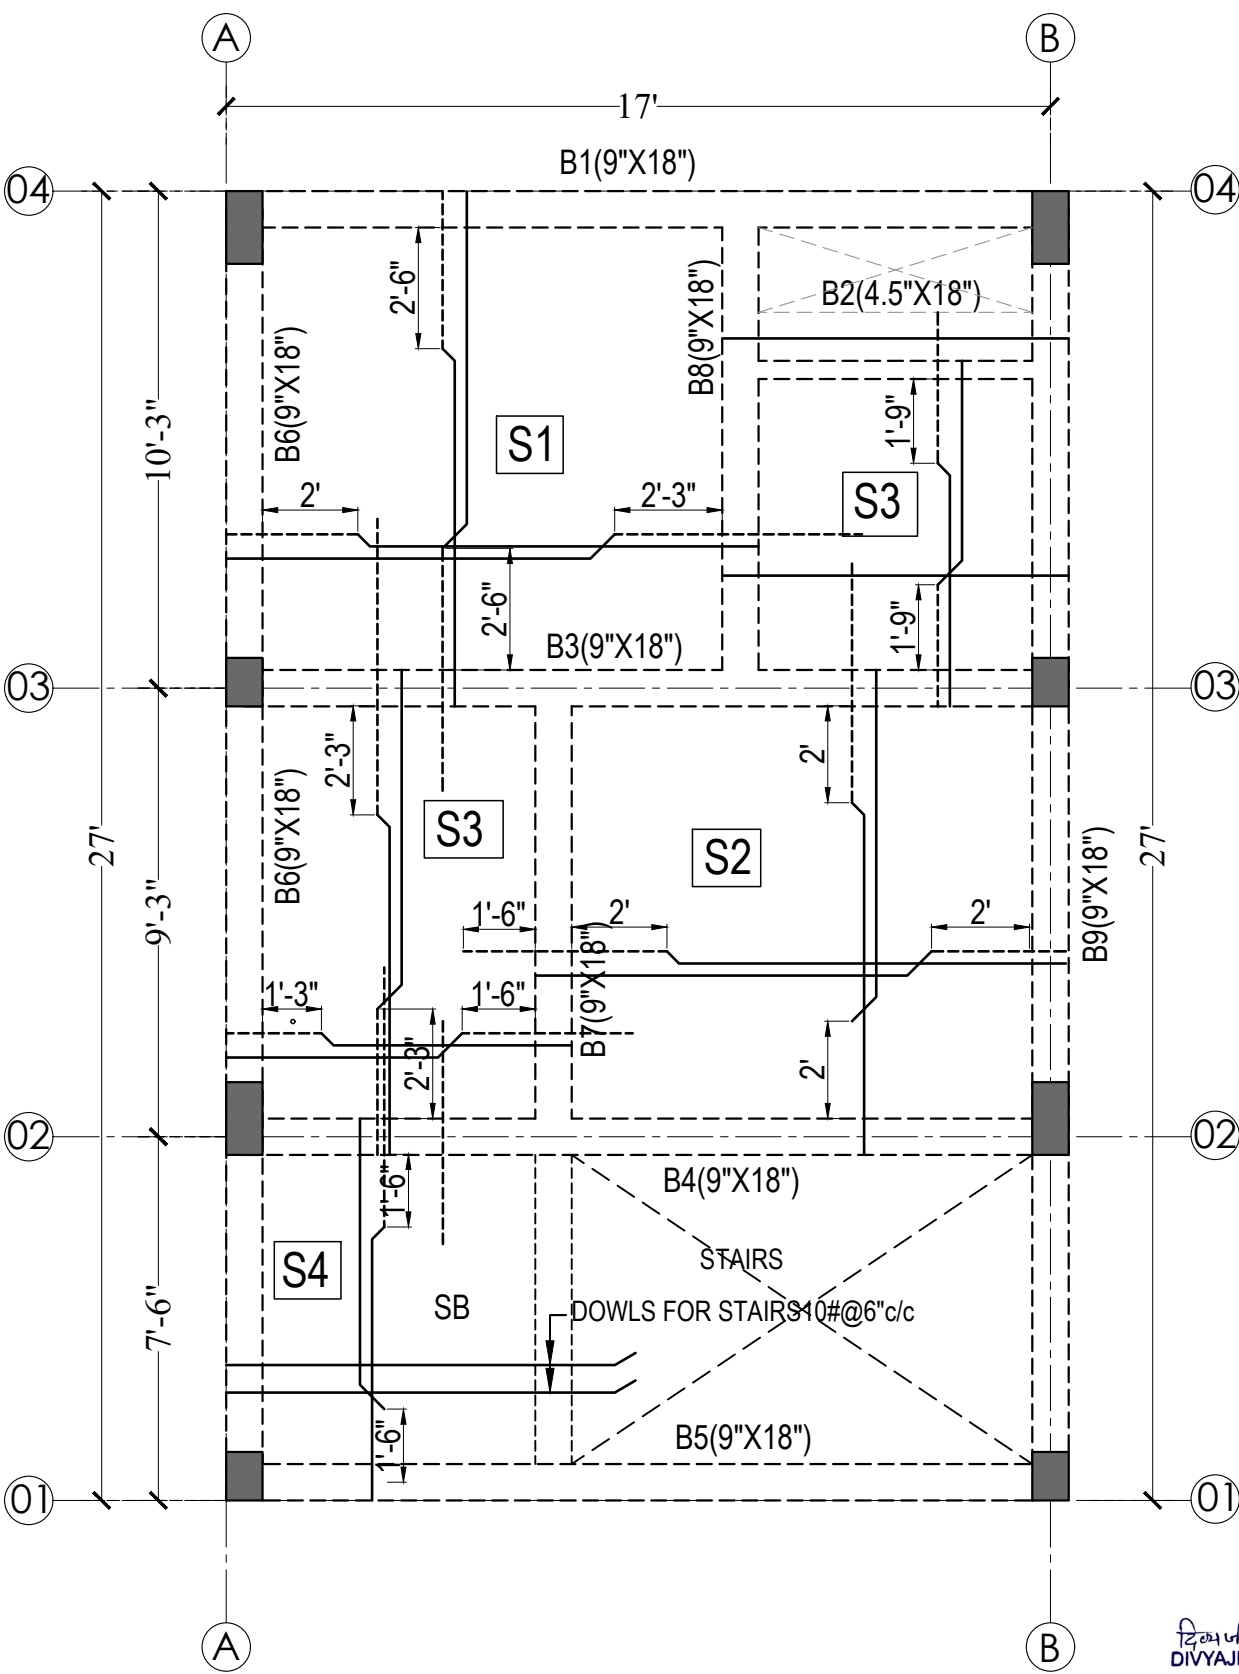


SLAB No.	SHORTER SPAN	LONGER SPAN	SLAB THICKNESS
S1	8#@6"c/c	8#@6"c/c	5"
S2	8#@7"c/c	8#@7"c/c	5"
S3	8#@6"c/c	8#@7"c/c	5"
S4	10#@6"c/c	8#@7"c/c	5"

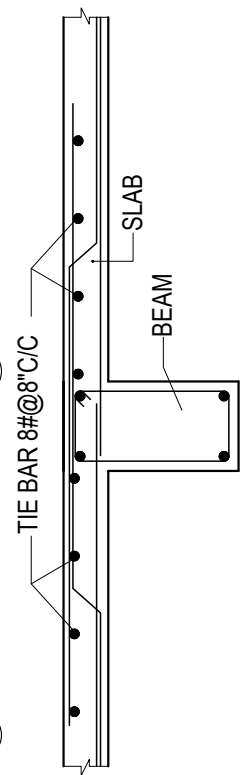


TYP. DETAIL OF TIE BAR IN SLAB

दिव्याजीत मारीठिया
DIVYAJEET MAROTHIYA
(IEI)
CHARTERED ENGINEER (CIVIL)
AM 3007165

SPECIFICATION 1. THIS DRAWING IS THE PROPERTY OF CARYATID ARCHITECTS AND SHALL NOT BE USED OR PRODUCE IN ANY MANNER WITHOUT HIS WRITTEN PERMISSION. 2. DIMENSIONS ON THE DRAWINGS ARE TO BE READ NOT SCALED. 3. THE EXECUTING AGENCY IS REQUIRED TO CORRELATE ALL RELEVANT DRAWINGS AND ANY ERRORS OR DISCREPANCIES ARE TO BE BROUGHT TO THE NOTICE OF CARYATID ARCHITECTS BEFORE COMMENCE OF WORK	PROJECT TITLE:- AFFORDABLE HOUSING SCHEME Khasra no. 36/2 of Village - Badgaon, Tehsil - Sheoganj, Distt. - Sirohi	CHECKED BY:- Rishabh Sharma SIGNATURE:-	DRAWN BY:- Parmesver SCALE:- N.T.S. DATE:- 16/04/2025 SHEET:- NORTH	SHEET TITLE:- EWS UNIT FIRST FLOOR SLAB & BEAM DETAILS  architects & consultants caryatidjaipur@gmail.com 96020-86971

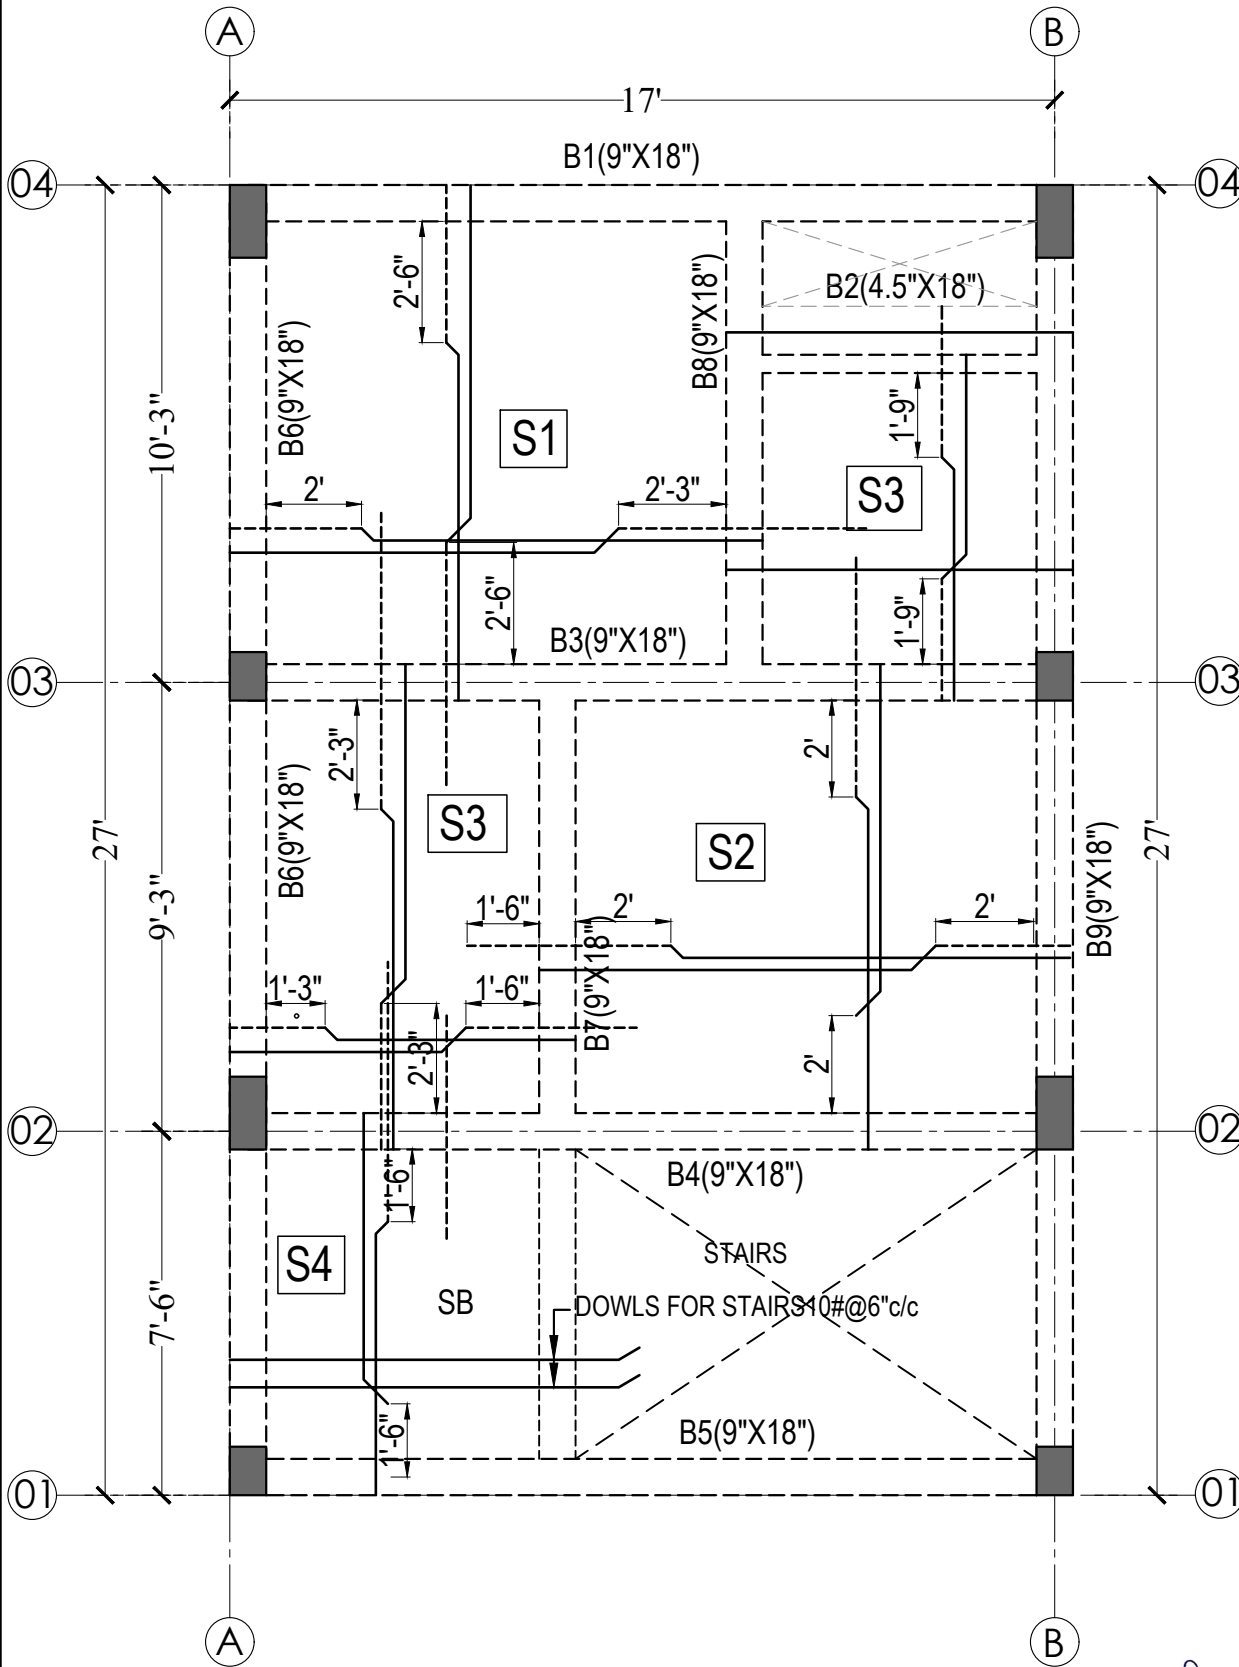


SLAB No.	SHORTER SPAN	LONGER SPAN	SLAB THICKNESS
S1	8#@6"c/c	8#@6"c/c	5"
S2	8#@7"c/c	8#@7"c/c	5"
S3	8#@6"c/c	8#@7"c/c	5"
S4	10#@6"c/c	8#@7"c/c	5"

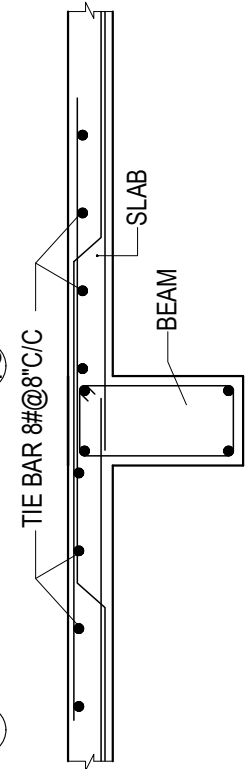


TYP. DETAIL OF TIE BAR IN SLAB

दिव्याजीत मारीठिया
DIVYAJEET MAROTHIYA
(IEI)
CHARTERED ENGINEER (CIVIL)
AM 3007165


SPECIFICATION 1. THIS DRAWING IS THE PROPERTY OF <u>CARYATID ARCHITECTS</u> AND SHALL NOT BE USED OR PRODUCE IN ANY MANNER WITHOUT HIS WRITTEN PERMISSION. 2. DIMENSIONS ON THE DRAWINGS ARE TO BE READ NOT SCALED. 3. THE EXECUTING AGENCY IS REQUIRED TO CORRELATE ALL RELEVANT DRAWINGS AND ANY ERRORS OR DISCREPANCIES ARE TO BE BROUGHT TO THE NOTICE OF <u>CARYATID ARCHITECTS</u> BEFORE COMMENCE OF WORK	PROJECT TITLE:- AFFORDABLE HOUSING SCHEME Khasra no. 36/2 of Village - Badgaon, Tehsil - Sheoganj, Distt. - Sirahi	CHECKED BY:- Rishabh Sharma	DRAWN BY:- Parmesver	SHEET TITLE:- EWS UNIT G.F. SLAB & BEAM DETAILS	
		SIGNATURE:-	SCALE:- N.T.S.	DATE:- 14 04 2025	 architects & consultants caryatidjaipur@gmail.com 96020-86971
	CONSULTANTS:- RAMESH JANGID (Structure Consultant)	DRAWING NO:- CA/P-23/EWS/06	NORTH 	SHEET:-	

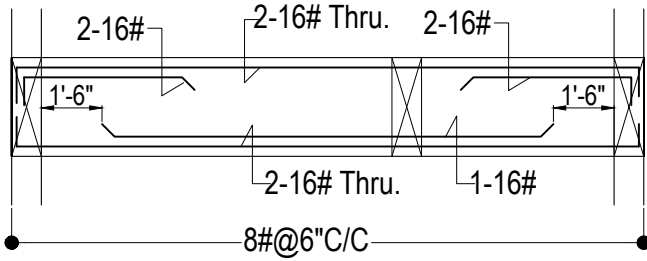


B1 (9"x18")

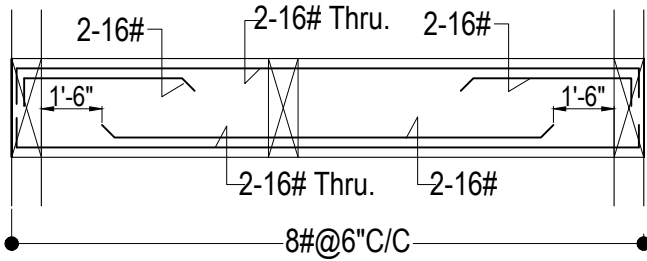


B4 (9"x18")

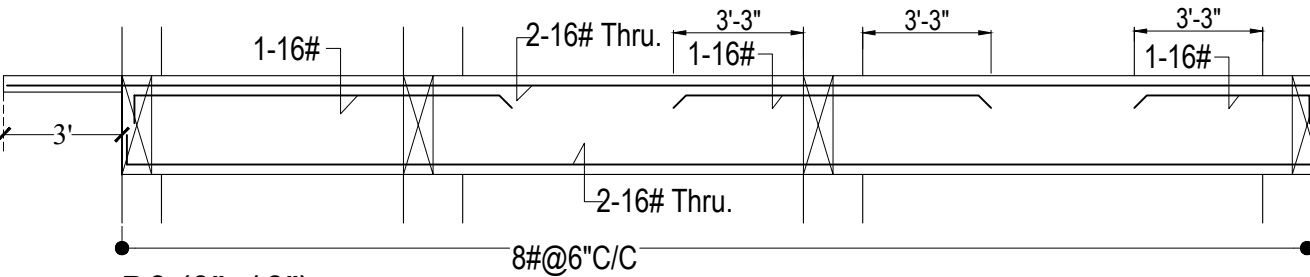


B6 (9"x18")

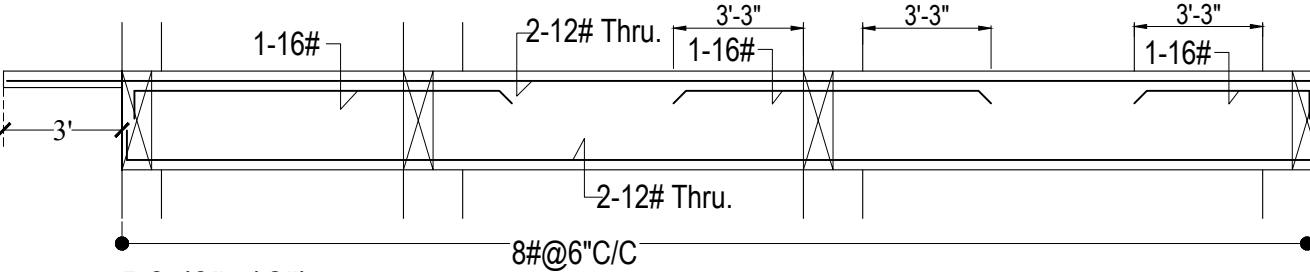


B9 (9"x18")

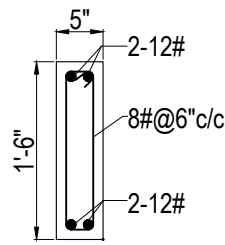


B2 (4.5"x18")

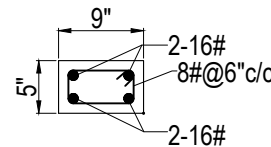


SB (9"x5")

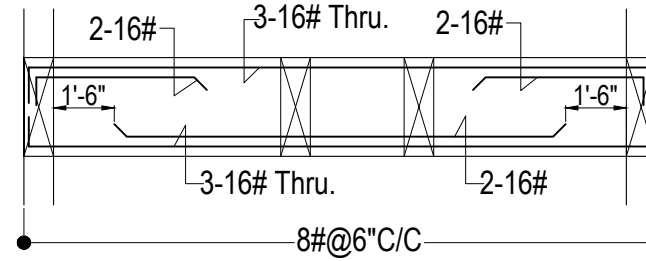


B3 (9"x18")

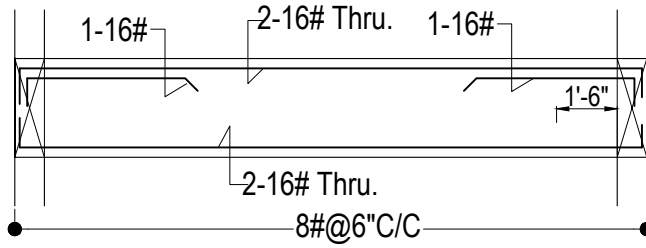

B5 (9"x18")

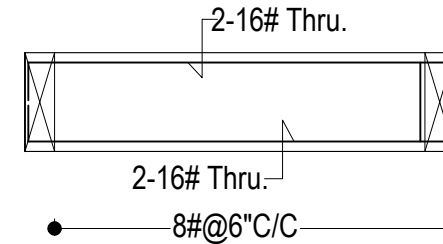

B7 (9"x18")

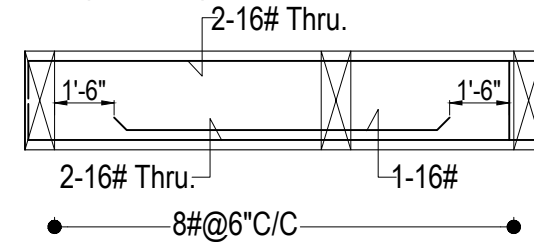


B8 (9"x18")

दिव्याजीत मारीठिया
DIVYAJEET MAROTHIYA
(IEI)
CHARTERED ENGINEER (CIVIL)
AM 3007165


PROJECT TITLE:- AFFORDABLE HOUSING SCHEME Khasra no. 36/2 of Village - Badgaon, Tehsil - Sheoganj, Distt. - Sirahi		CHECKED BY:- Rishabh Sharma		DRAWN BY:- Parmesver	SHEET TITLE:- EW'S UNIT BEAM REINFORCEMENT DETAILS	
		SIGNATURE:-	SCALE:- N.T.S.	DATE:- 14/04/2025	caryatid architects & consultants caryatidjaipur@gmail.com 96020-86971	
CONSULTANTS:- RAMESH JANGID (Structure Consultant)		DRAWING NO:- CA/P-23/EWS/07	NORTH 			
SPECIFICATION 1. THIS DRAWING IS THE PROPERTY OF CARYATID ARCHITECTS AND SHALL NOT BE USED OR PRODUCE IN ANY MANNER WITHOUT HIS WRITTEN PERMISSION. DIMENSIONS ON THE DRAWINGS ARE TO BE READ NOT SCALED. 2. 3. THE EXECUTING AGENCY IS REQUIRED TO CORRELATE ALL RELEVANT DRAWINGS AND ANY ERRORS OR DISCREPANCIES ARE TO BE BROUGHT TO THE NOTICE OF CARYATID ARCHITECTS BEFORE COMMENCE OF WORK.						

caryatid
architects & consultants
caryatidjaipur@gmail.com
96020-86971

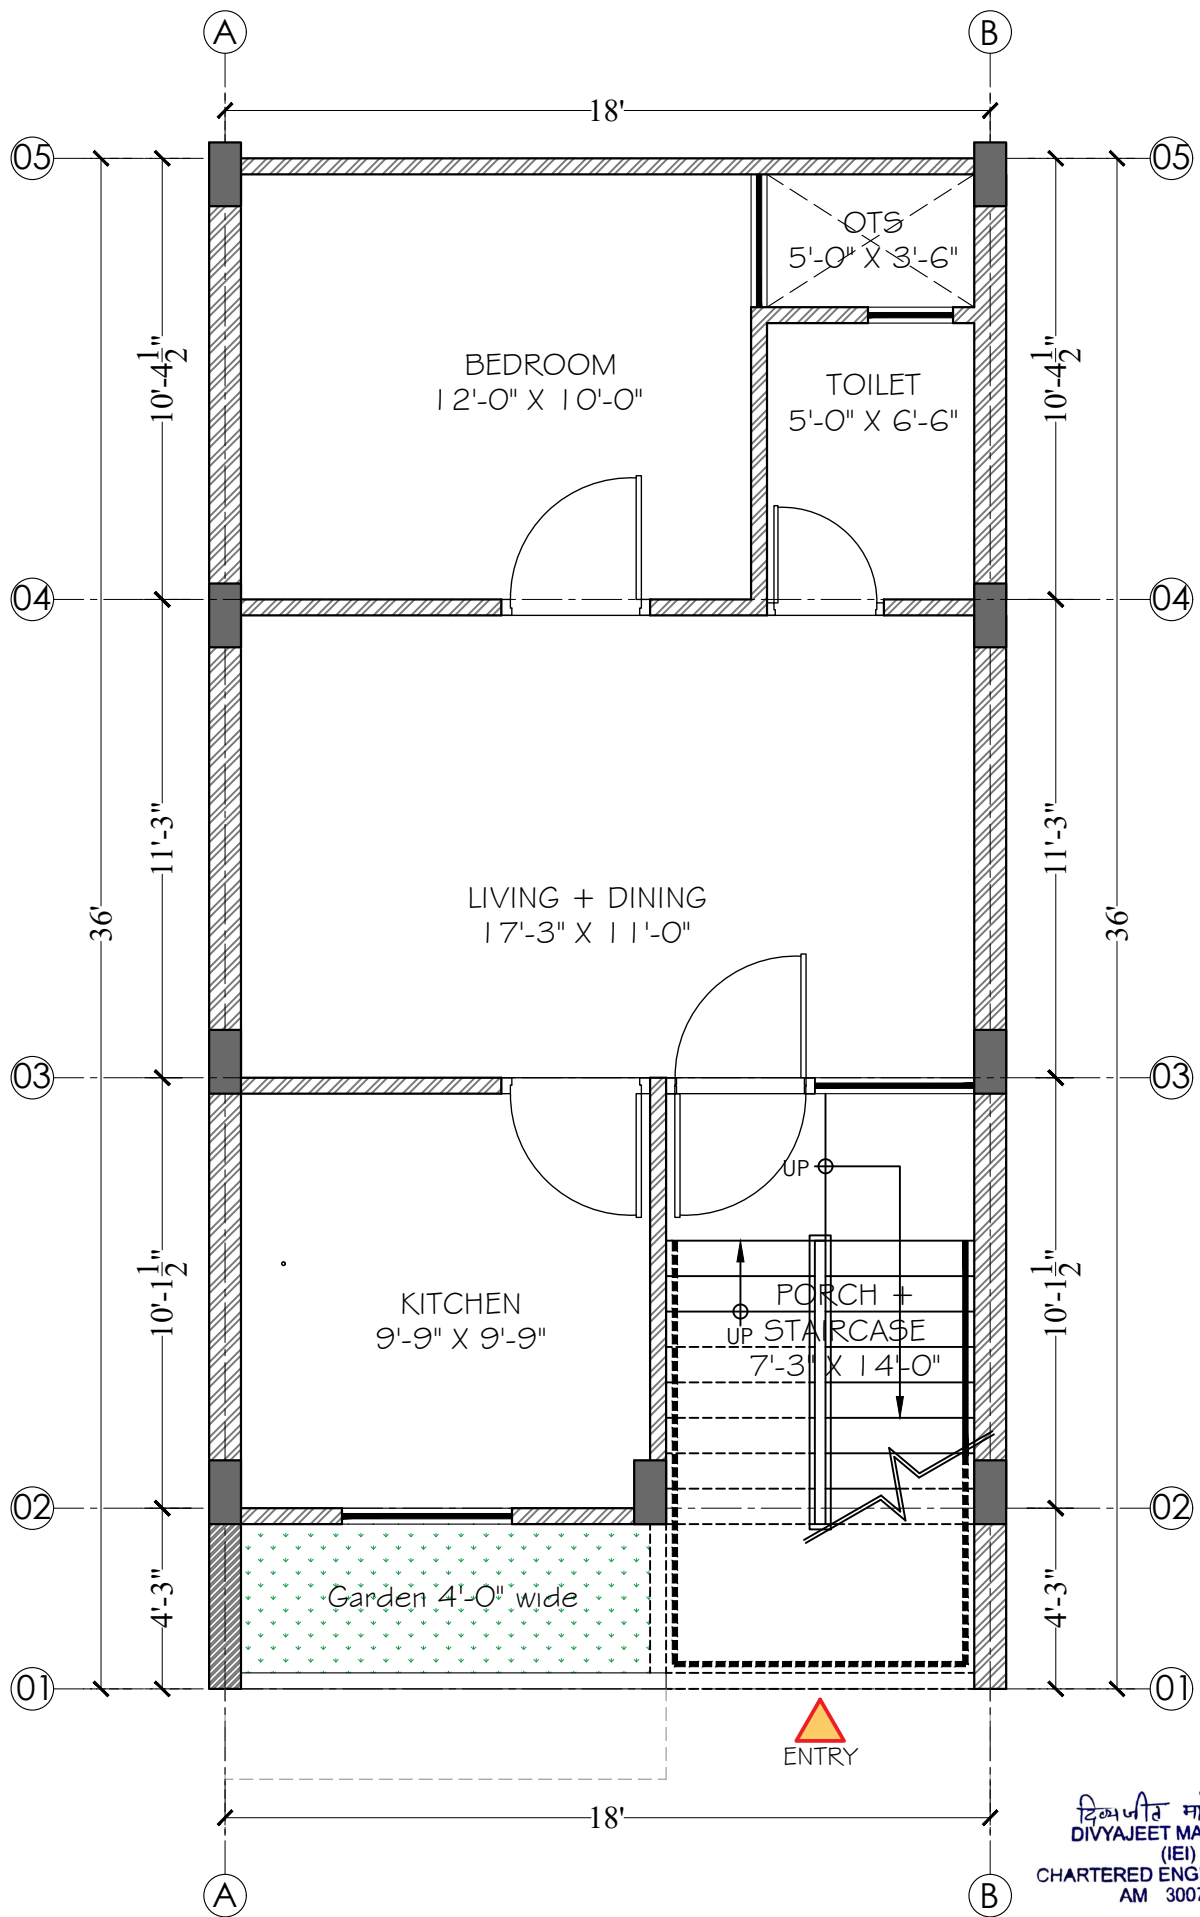


दिव्यजीत मारीठिया
DIVYAJEET MAROTHIYA
(IEI)
CHARTERED ENGINEER (CIVIL)
AM 3007165

SPECIFICATION 1. THIS DRAWING IS THE PROPERTY OF CARYATID ARCHITECTS AND SHALL NOT BE USED OR PRODUCE IN ANY MANNER WITHOUT HIS WRITTEN PERMISSION. 2. DIMENSIONS ON THE DRAWINGS ARE TO BE READ NOT SCALED. 3. THE EXECUTING AGENCY IS REQUIRED TO CORRELATE ALL RELEVANT DRAWINGS AND ANY ERRORS OR DISCREPANCIES ARE TO BE BROUGHT TO THE NOTICE OF CARYATID ARCHITECTS BEFORE COMMENCE OF WORK	PROJECT TITLE:- AFFORDABLE HOUSING SCHEME Khasra no. 36/2 of Village - Badgaon, Tehsil - Sheoganj, Distt. - Sirahi CONSULTANTS:- RAMESH JANGID (Structure Consultant)	CHECKED BY:- Rishabh Sharma SIGNATURE:- DRAWING NO:- CA/P-27/LIG/01	DRAWN BY:- Parmeshwar SCALE:- N.T.S. DATE:- 14/04/2025 SHEET:- NORTH 	SHEET TITLE:- LIG UNIT COLUMN CENTER LINE PLAN architects & consultants caryatidjaipur@gmail.com 96020-86971
--	---	--	--	--

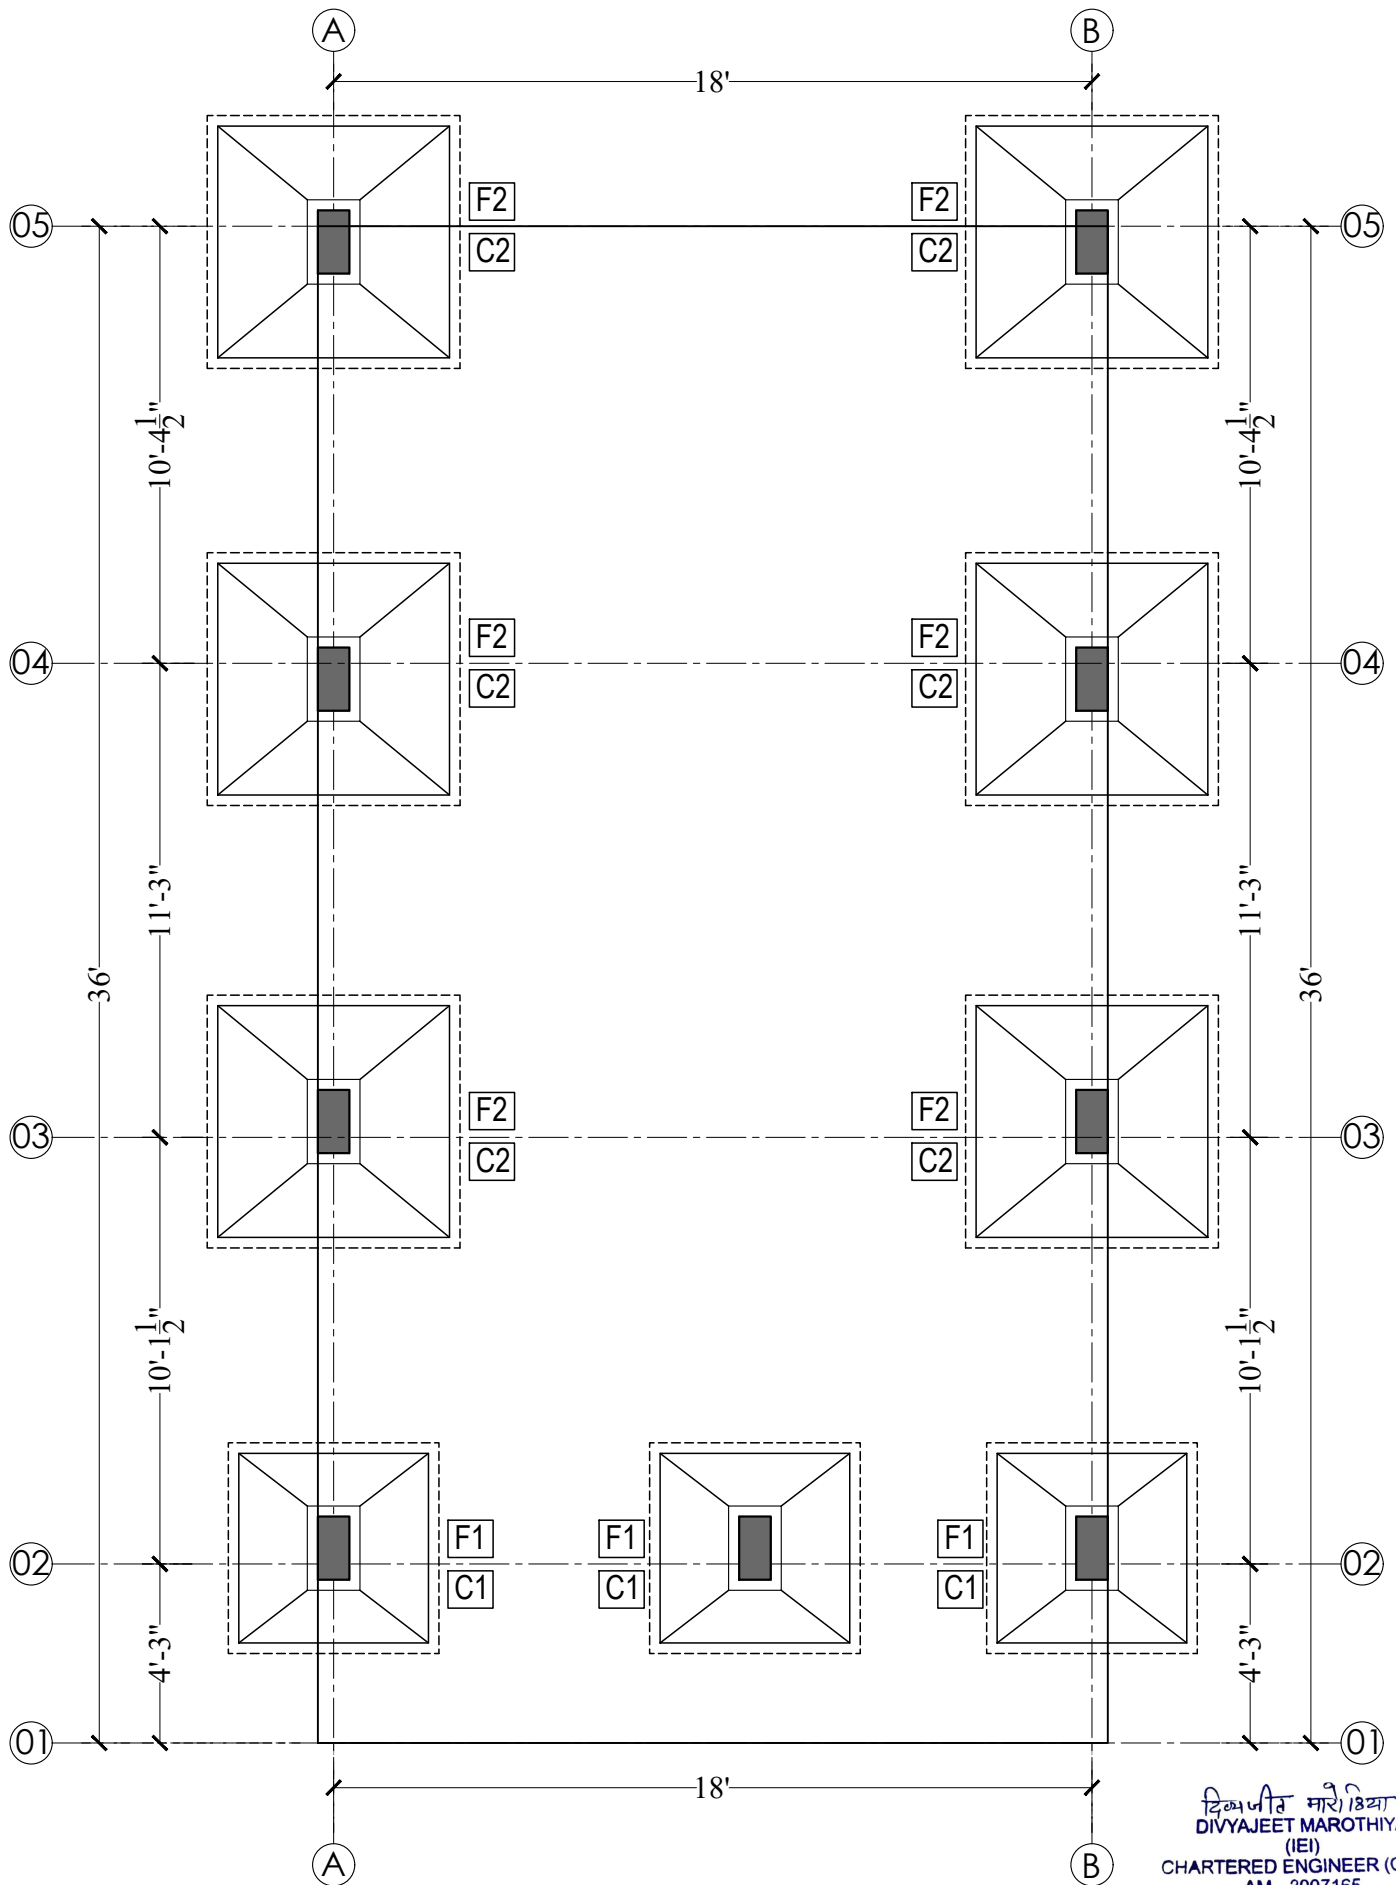


दिव्याजीत मरोठिया
 DIVYAJEET MAROTHIYA
 (IEI)
 CHARTERED ENGINEER (CIVIL)
 AM 3007165


SPECIFICATION 1. THIS DRAWING IS THE PROPERTY OF CARYATID ARCHITECTS AND SHALL NOT BE USED OR PRODUCE IN ANY MANNER WITHOUT HIS WRITTEN PERMISSION. 2. DIMENSIONS ON THE DRAWINGS ARE TO BE READ NOT SCALED. 3. THE EXECUTING AGENCY IS REQUIRED TO CORRELATE ALL RELEVANT DRAWINGS AND ANY ERRORS OR DISCREPANCIES ARE TO BE BROUGHT TO THE NOTICE OF CARYATID ARCHITECTS BEFORE COMMENCE OF WORK.	PROJECT TITLE:- AFFORDABLE HOUSING SCHEME Khasra no. 36/2 of Village - Badgaon, Tehsil - Sheoganj, Distt. - Sirohi CONSULTANTS:- RAMESH JANGID (Structure Consultant)	CHECKED BY:- Rishabh Sharma SIGNATURE:- DRAWING NO:- CA/P-23/LIG/02	DRAWN BY:- Parmeshwar SCALE:- N.T.S. DATE:- 16/04/2025 NORTH 	SHEET TITLE:- LIG UNIT FOUNDATION & COLUMN DETAILS architects & consultants caryatidjaipur@gmail.com 96020-86971
---	---	--	--	--

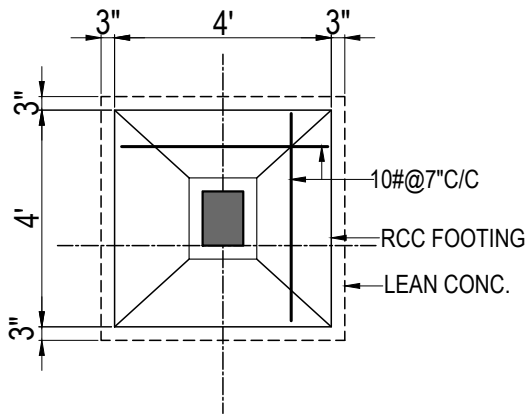


FOOTING PLAN- F1

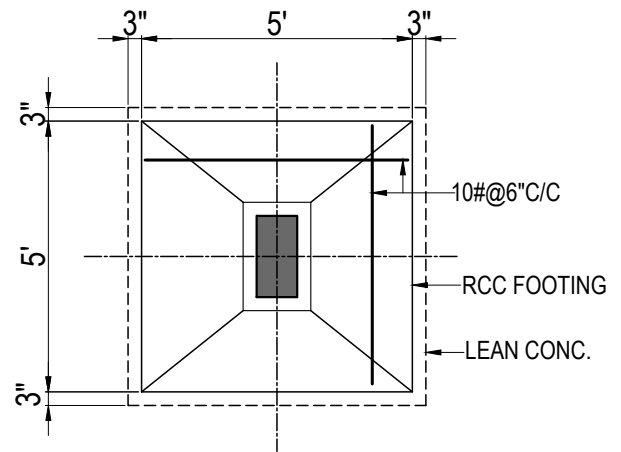

FOOTING PLAN- F2




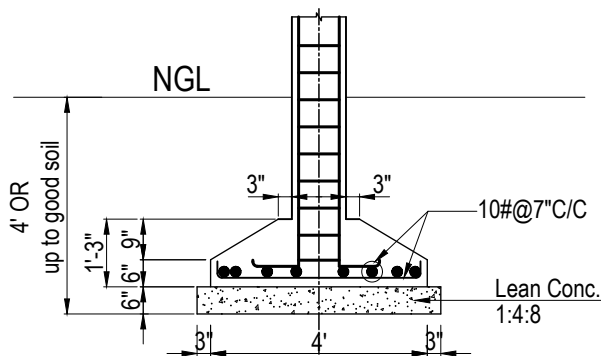


FOOTING SEC.- F1

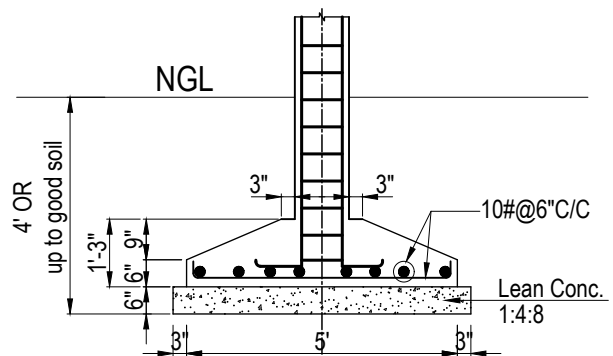


FOOTING SEC.- F2

दिव्याजीत मारोठिया
DIVYAJEET MAROTHIYA
(IEI)
CHARTERED ENGINEER (CIVIL)
AM 3007165

    
SIZE	9"x12"	SECTION	RING DETAIL	SIZE	9"x18"	SECTION	RING DETAIL
REINF.	6-12# •			REINF.	8-12# •		
RINGS AT SUPPORT	8#@6"C/C			RINGS AT SUPPORT	8#@6"C/C		
RINGS AT MID SPAN	8#@6"C/C			RINGS AT MID SPAN	8#@6"C/C		
C1				C2			

SPECIFICATION 1. THIS DRAWING IS THE PROPERTY OF CARYATID ARCHITECTS AND SHALL NOT BE USED OR PRODUCE IN ANY MANNER WITHOUT HIS WRITTEN PERMISSION. 2. DIMENSIONS ON THE DRAWINGS ARE TO BE READ NOT SCALED. 3. THE EXECUTING AGENCY IS REQUIRED TO CORRELATE ALL RELEVANT DRAWINGS AND ANY ERRORS OR DISCREPANCIES ARE TO BE BROUGHT TO THE NOTICE OF CARYATID ARCHITECTS BEFORE COMMENCE OF WORK	PROJECT TITLE:- AFFORDABLE HOUSING SCHEME Khasra no. 36/2 of Village - Badgaon, Tehsil - Sheoganj, Distt. - Sirahi	CHECKED BY:- Rishabh Sharma	DRAWN BY:- Parmeshwar	SHEET TITLE:- LIG UNIT FOUNDATION & COLUMN DETAILS	
		SIGNATURE:-	SCALE:- N.T.S.	DATE:- 15/04/2025	caryatid architects & consultants caryatidjaipur@gmail.com 96020-86971
	CONSULTANTS:- RAMESH JANGID (Structure Consultant)	DRAWING NO:- CA/P-23/LIG/03	NORTH 	SHEET:-	

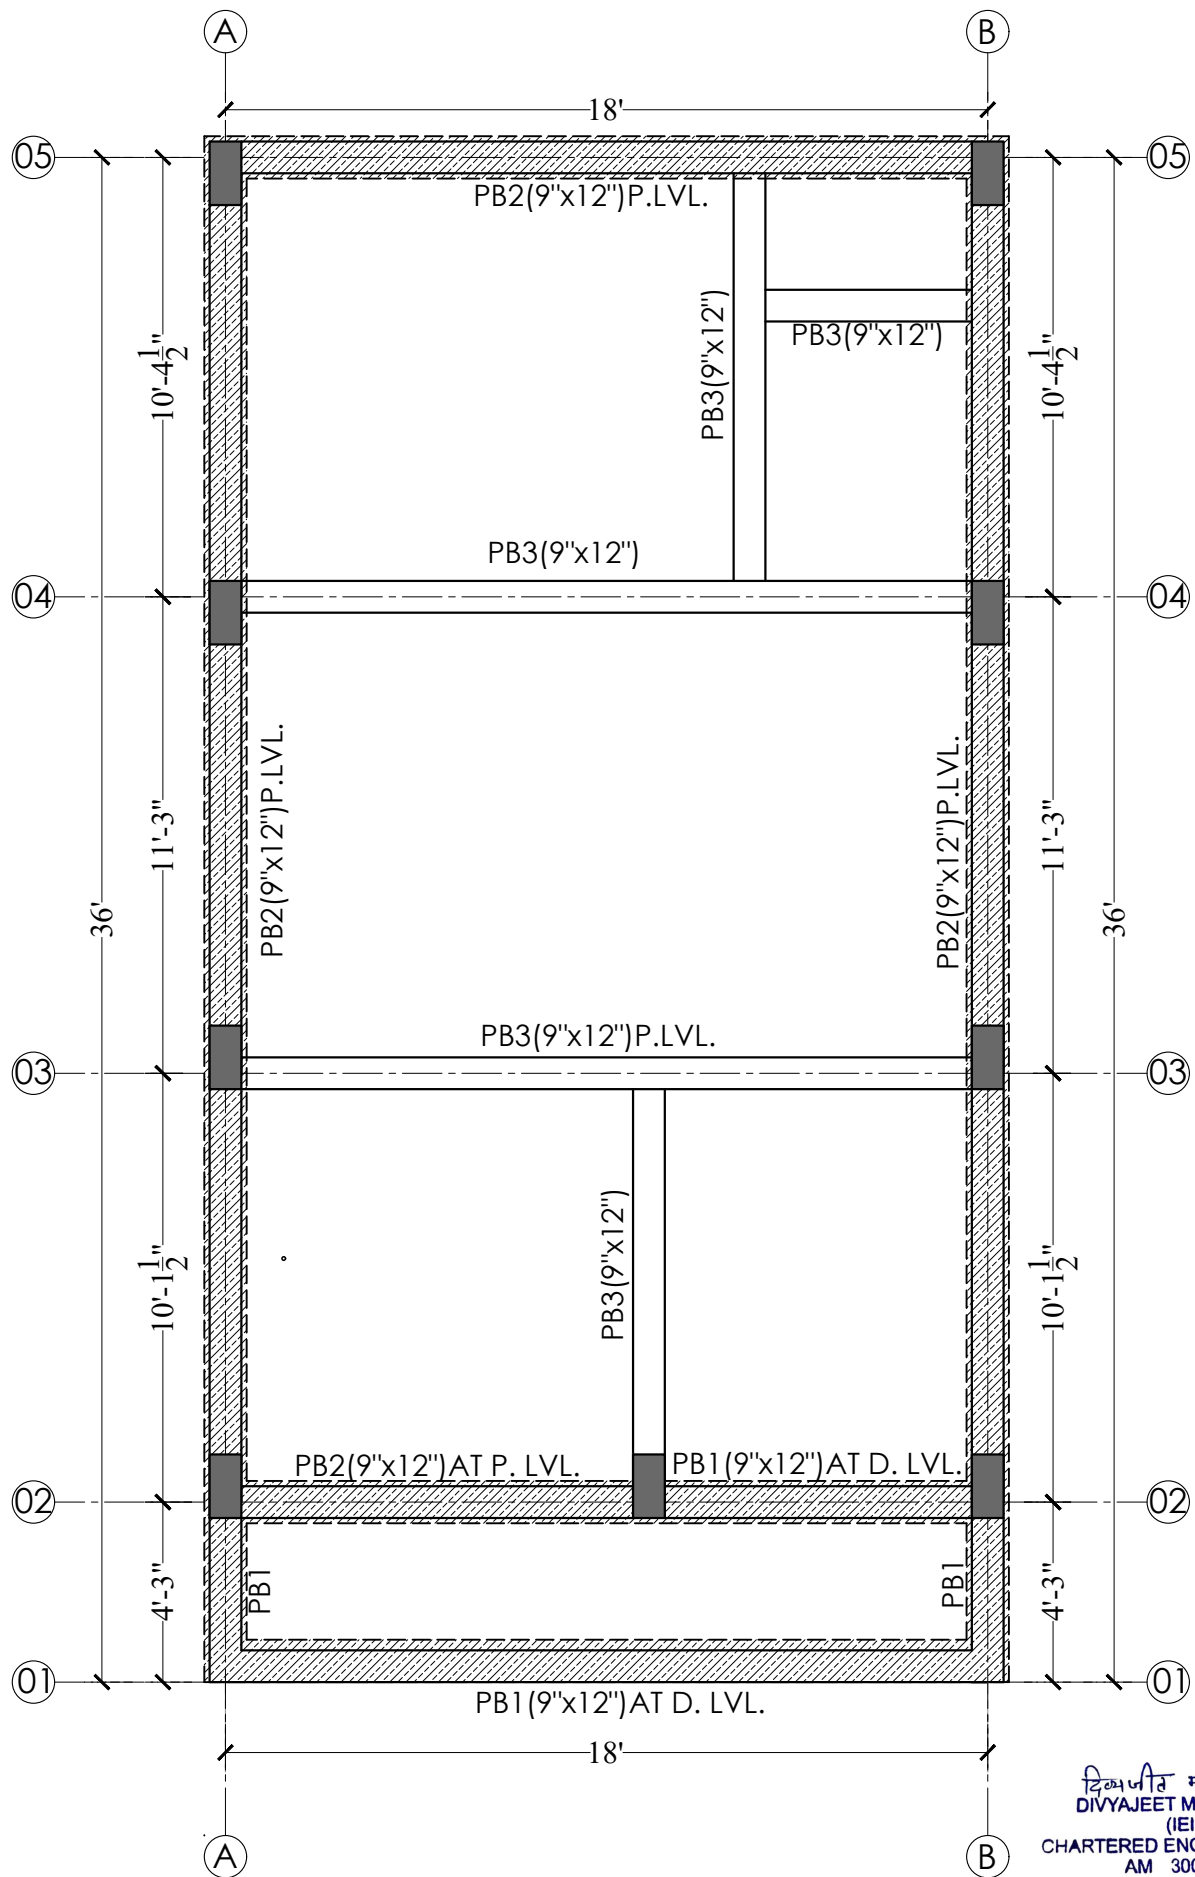


दिव्यजीत मारोठिया
 DIVYAJEET MAROTHIYA
 (IEI)
 CHARTERED ENGINEER (CIVIL)
 AM 3007165


SPECIFICATION 1. THIS DRAWING IS THE PROPERTY OF CARYATID ARCHITECTS AND SHALL NOT BE USED OR PRODUCE IN ANY MANNER WITHOUT HIS WRITTEN PERMISSION. 2. DIMENSIONS ON THE DRAWINGS ARE TO BE READ NOT SCALED. 3. THE EXECUTING AGENCY IS REQUIRED TO CORRELATE ALL RELEVANT DRAWINGS AND ANY ERRORS OR DISCREPANCIES ARE TO BE BROUGHT TO THE NOTICE OF CARYATID ARCHITECTS BEFORE COMMENCE OF WORK	PROJECT TITLE:- AFFORDABLE HOUSING SCHEME Khasra no. 36/2 of Village - Badgaon, Tehsil - Sheoganj, Distt. - Sirahi CONSULTANTS:- RAMESH JANGID (Structure Consultant)	CHECKED BY:- Rishabh Sharma SIGNATURE:- DRAWING NO:- CA/P-27/LIG/04	DRAWN BY:- Parmeshwar SCALE:- N.T.S. DATE:- 16/04/2025 NORTH 	SHEET TITLE:- LIG UNIT PLINTH BEAM DETAIL caryatidjaipur@gmail.com 96020-86971
--	--	--	--	---

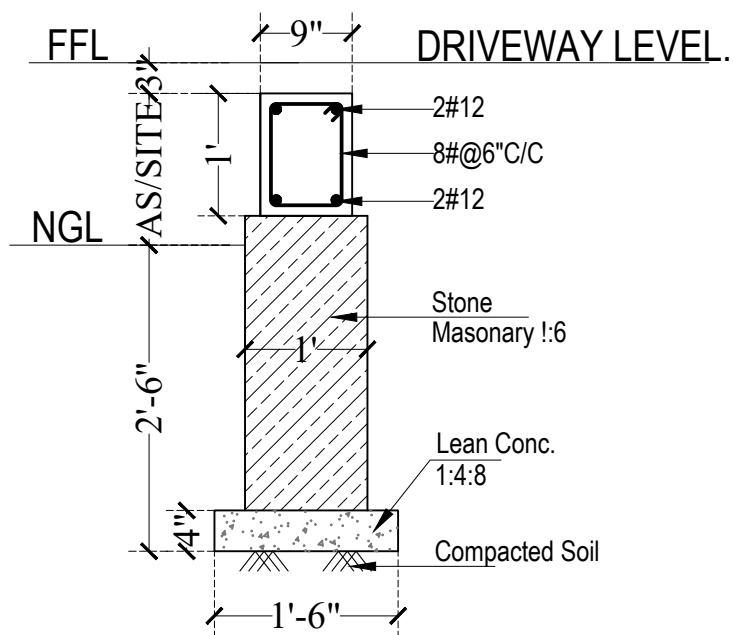

PB1 DETAIL
Location as/arch plan

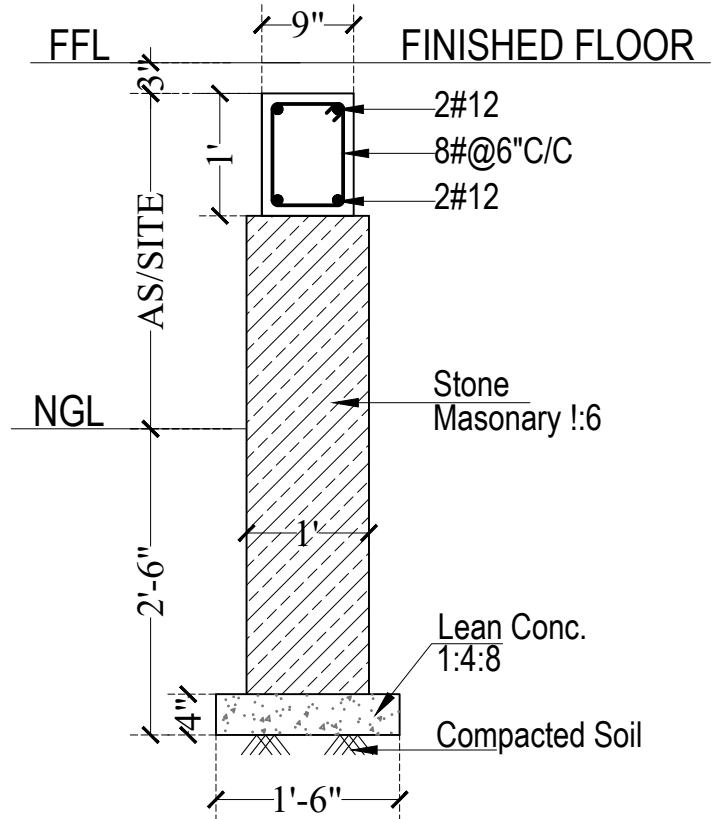



PB2 DETAIL
Location as/arch plan

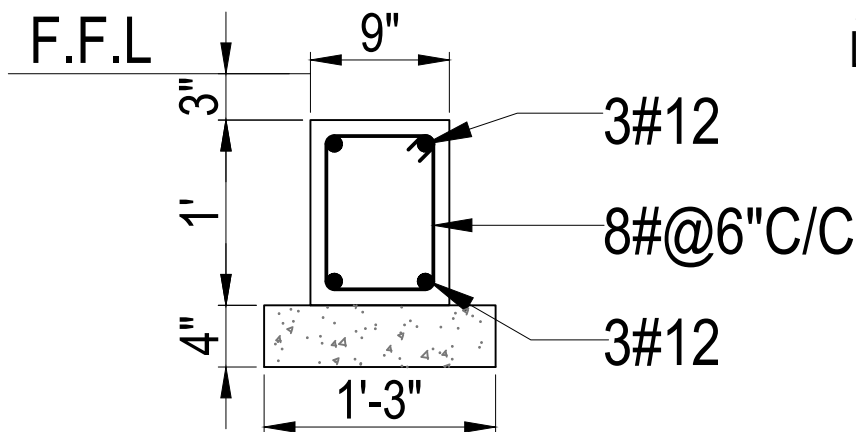


PB3 DETAIL
Location as/arch plan

दिव्यजीत मारोठिया
DIVYAJEET MAROTHIYA
(IEI)
CHARTERED ENGINEER (CIVIL)
AM 3007165

 SPECIFICATION 1. THIS DRAWING IS THE PROPERTY OF CARYATID ARCHITECTS AND SHALL NOT BE USED OR PRODUCE IN ANY MANNER WITHOUT HIS WRITTEN PERMISSION. 2. DIMENSIONS ON THE DRAWINGS ARE TO BE READ NOT SCALED. 3. THE EXECUTING AGENCY IS REQUIRED TO CORRELATE ALL RELEVANT DRAWINGS AND ANY ERRORS OR DISCREPANCIES ARE TO BE BROUGHT TO THE NOTICE OF CARYATID ARCHITECTS BEFORE COMMENCE OF WORK	PROJECT TITLE:- AFFORDABLE HOUSING SCHEME Khasra no. 36/2 of Village - Badgaon, Tehsil - Sheoganj, Distt. - Sirohi CONSULTANTS:- RAMESH JANGID (Structure Consultant)	CHECKED BY:- Rishabh Sharma SIGNATURE:- DRAWING NO:- CA/P-27/UG/05	DRAWN BY:- Parmeshwar SCALE:- N.T.S. DATE:- 16/04/2025 NORTH 	SHEET TITLE:- LIG UNIT PLINTH BEAM DETAIL  architects & consultants caryatidjaipur@gmail.com 96020-86971
--	---	---	---	--

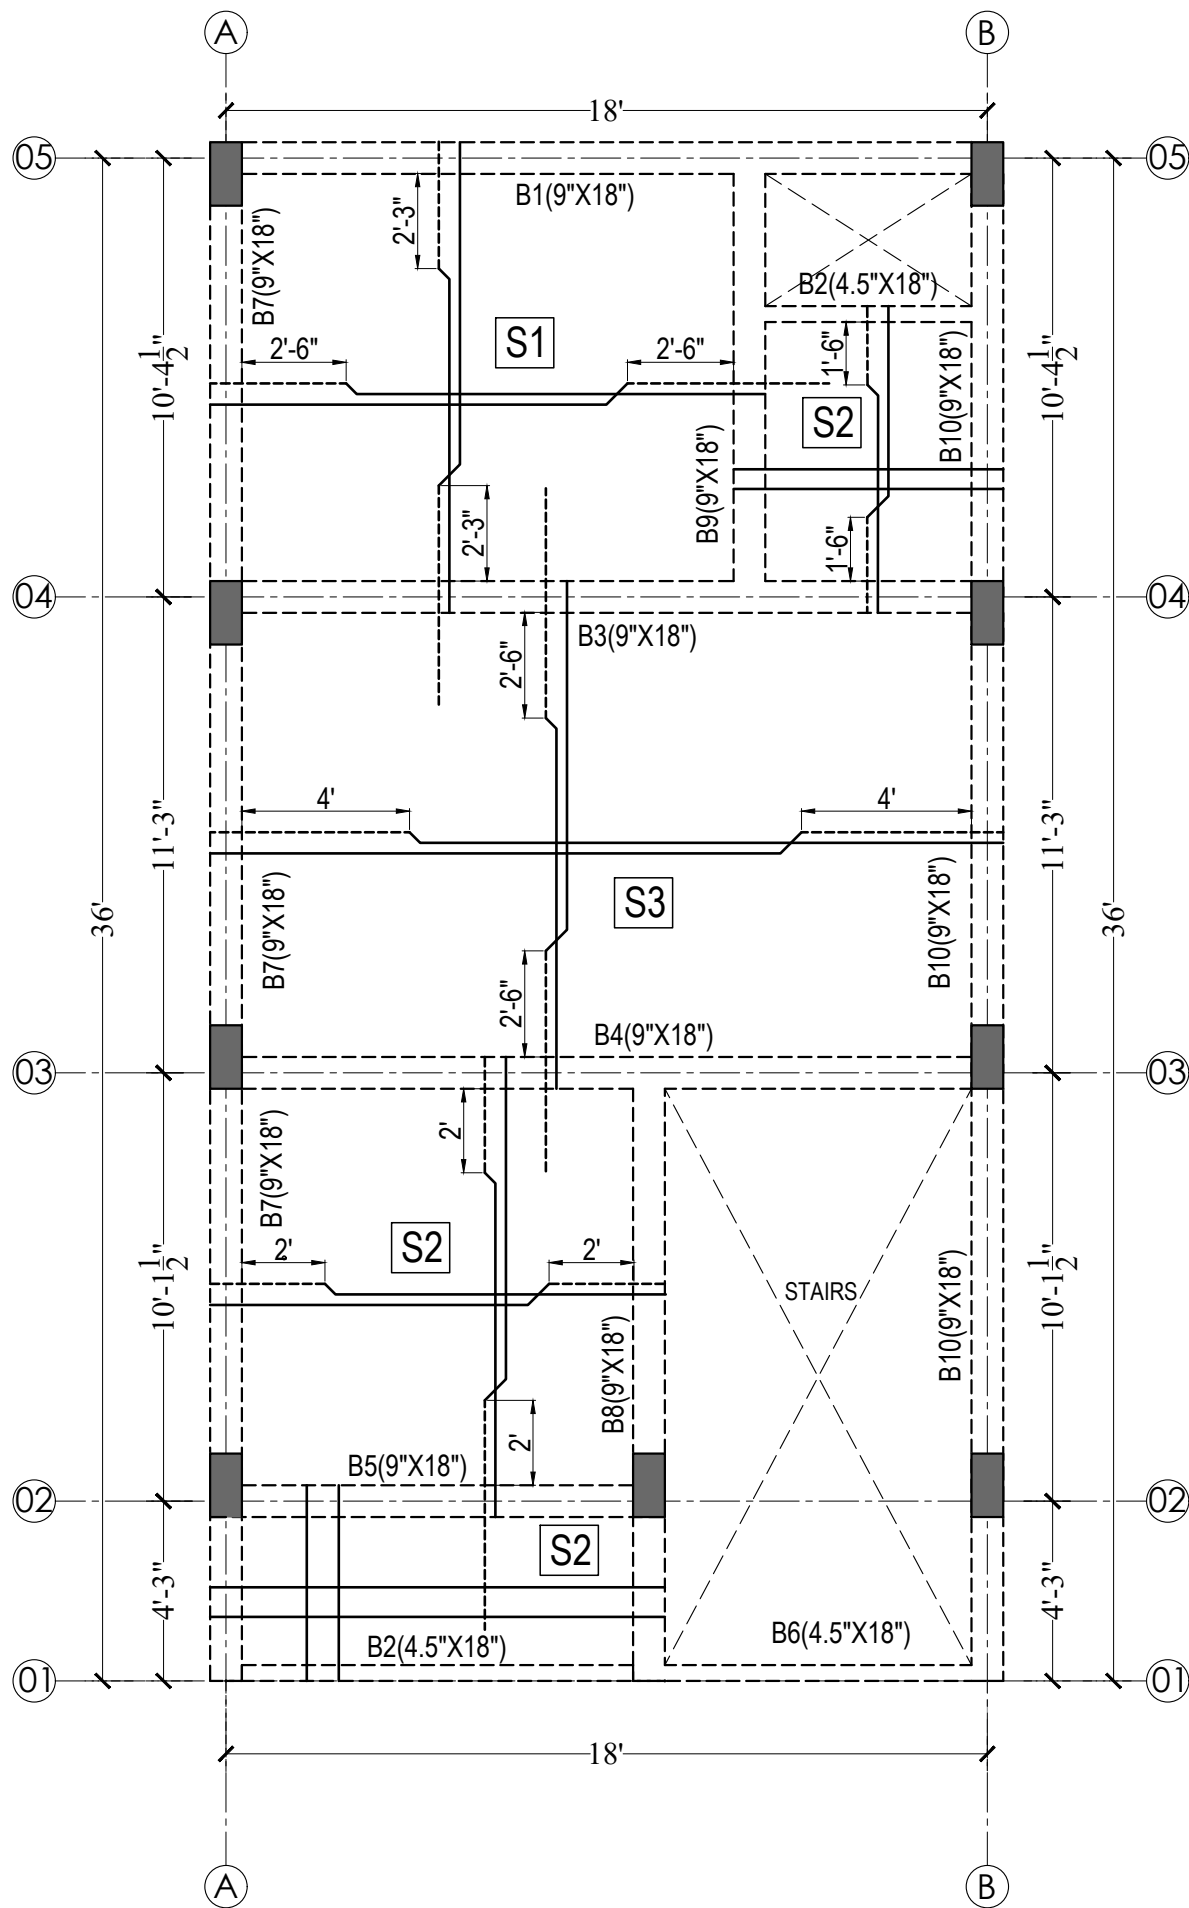

SLAB No.	SHORTER SPAN	LONGER SPAN	SLAB THICKNESS
S1	8#@6"c/c	8#@6"c/c	5"
S2	8#@7"c/c	8#@7"c/c	5"
S3	8#@6"c/c	8#@7"c/c	5"
S4	10#@6"c/c	8#@7"c/c	5"

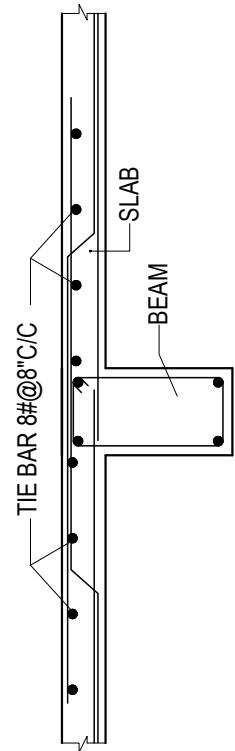

TYP. DETAIL OF TIE BAR IN SLAB

दिव्याजीत मारीठिया
 DIVYAJEET MAROTHIYA
 (IEI)
 CHARTERED ENGINEER (CIVIL)
 AM 3007165

SPECIFICATION

- THIS DRAWING IS THE PROPERTY OF **CARYATID ARCHITECTS** AND SHALL NOT BE USED OR PRODUCE IN ANY MANNER WITHOUT HIS WRITTEN PERMISSION.
- DIMENSIONS ON THE DRAWINGS ARE TO BE READ NOT SCALED.
- THE EXECUTING AGENCY IS REQUIRED TO CORRELATE ALL RELEVANT DRAWINGS AND ANY ERRORS OR DISCREPANCIES ARE TO BE BROUGHT TO THE NOTICE OF **CARYATID ARCHITECTS** BEFORE COMMENCE OF WORK

PROJECT TITLE:-
AFFORDABLE HOUSING SCHEME
 Khasra no. 36/2 of Village - Badgaon,
 Tehsil - Sheoganj, Distt. - Sirahi

CONSULTANTS:- RAMESH JANGID
 (Structure Consultant)

CHECKED BY:-
 Rishabh Sharma

DRAWN BY:-
 Parmeshwar

SIGNATURE:-

SCALE:-
 N.T.S.


DATE:-
 14/04/2025

DRAWING NO:-
 CA/P-23/LIG/06


NORTH

SHEET TITLE:-
LIG GROUND FLOOR
SLAB & BEAM DETAILS

caryatid
 architects & consultants
 caryatidjaipur@gmail.com
 96020-86971

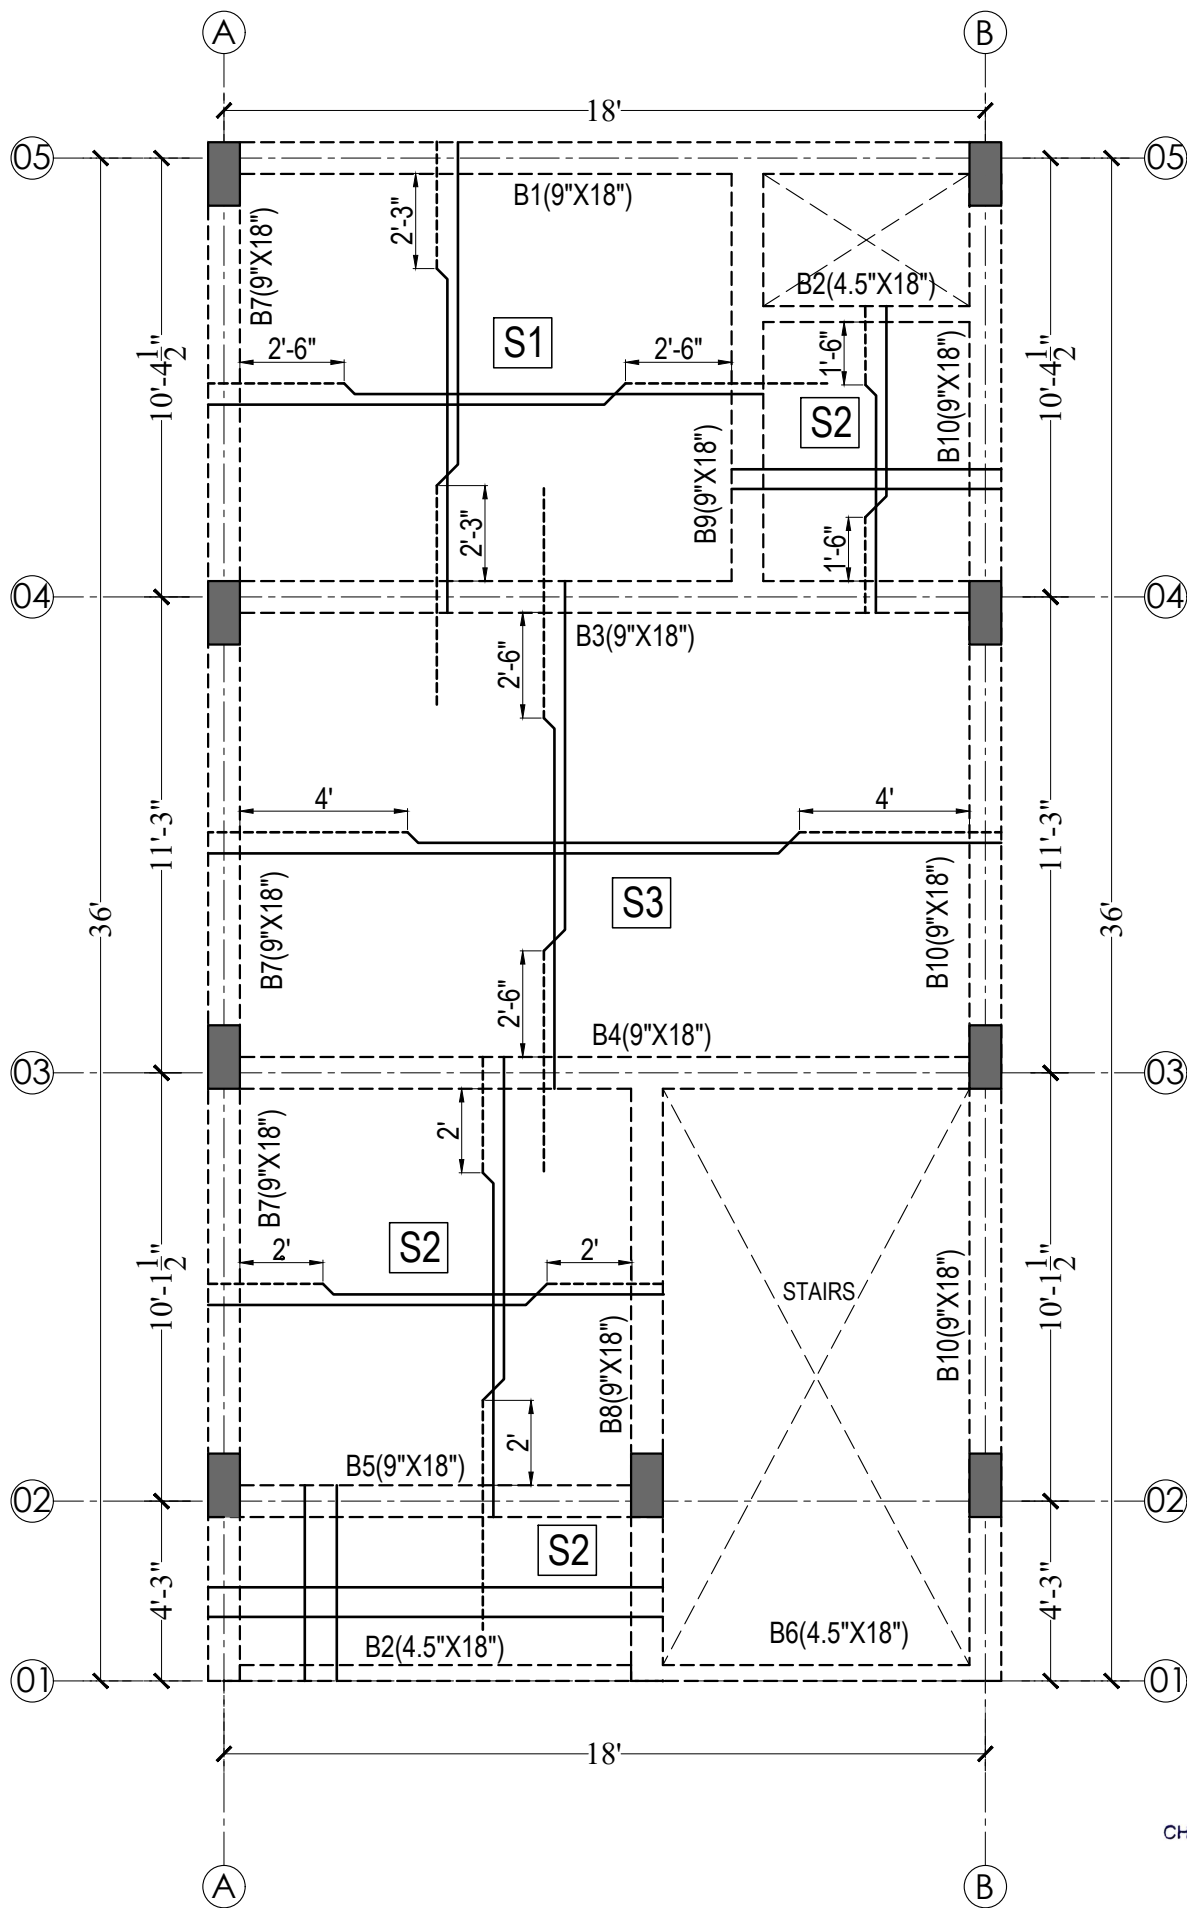

SLAB No.	SHORTER SPAN	LONGER SPAN	SLAB THICKNESS
S1	8#@6"c/c	8#@6"c/c	5"
S2	8#@7"c/c	8#@7"c/c	5"
S3	8#@6"c/c	8#@7"c/c	5"
S4	10#@6"c/c	8#@7"c/c	5"

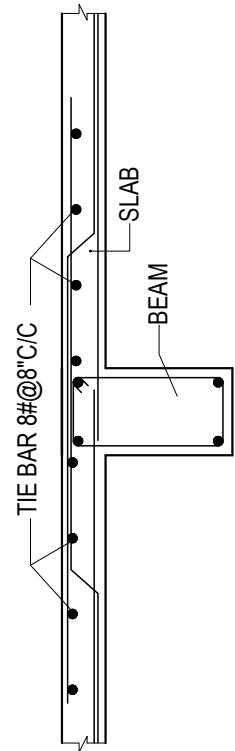

TYP. DETAIL OF TIE BAR IN SLAB

दिव्याजीत मरोठिया
 DIVYAJEET MAROTHIYA
 (IEI)
 CHARTERED ENGINEER (CIVIL)
 AM 3007165

SPECIFICATION

- THIS DRAWING IS THE PROPERTY OF **CARYATID ARCHITECTS** AND SHALL NOT BE USED OR PRODUCE IN ANY MANNER WITHOUT HIS WRITTEN PERMISSION.
- DIMENSIONS ON THE DRAWINGS ARE TO BE READ NOT SCALED.
- THE EXECUTING AGENCY IS REQUIRED TO CORRELATE ALL RELEVANT DRAWINGS AND ANY ERRORS OR DISCREPANCIES ARE TO BE BROUGHT TO THE NOTICE OF **CARYATID ARCHITECTS** BEFORE COMMENCE OF WORK


PROJECT TITLE:-
AFFORDABLE HOUSING SCHEME
 Khasra no. 36/2 of Village - Badgaon,
 Tehsil - Sheoganj, Distt. - Sirahi
CONSULTANTS:- RAMESH JANGID
 (Structure Consultant)

CHECKED BY:-
 Rishabh Sharma
SIGNATURE:-
DRAWING NO:-
 CA/P-23/LIG/06


DRAWN BY:-
 Parmeshwar
SCALE:-
 N.T.S.
DATE:-
 14/04/2025
SHEET:-
 NORTH

SHEET TITLE:-
LIG FIRST FLOOR
SLAB & BEAM DETAILS


 caryatid
 architects & consultants
 caryatidjaipur@gmail.com
 96020-86971

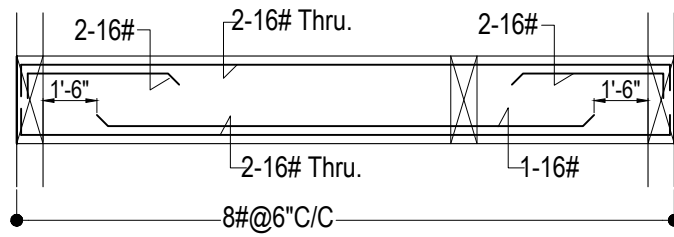


B1 (9"x18")

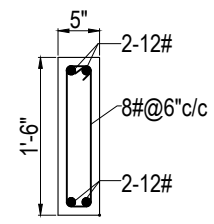


B2 (4.5"x18")

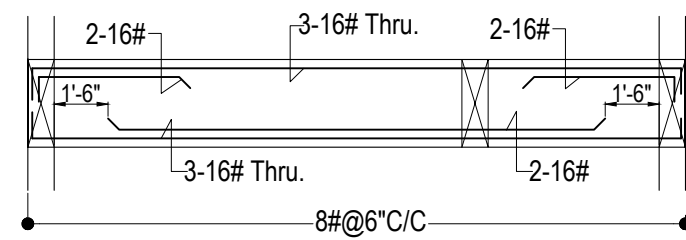


B3 (9"x18")

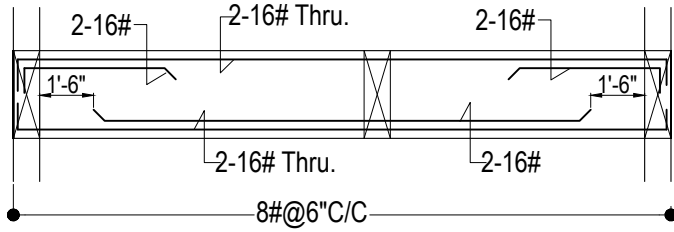


B4 (9"x18")

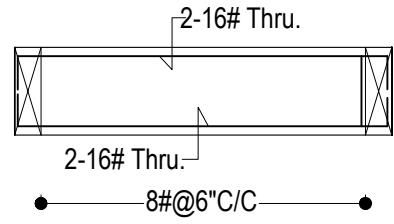


B5 (9"x18")

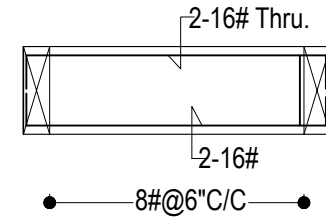


B6 (4.5"x18")

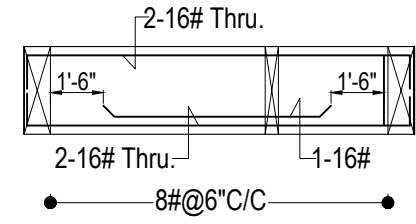


B9 (9"x18")

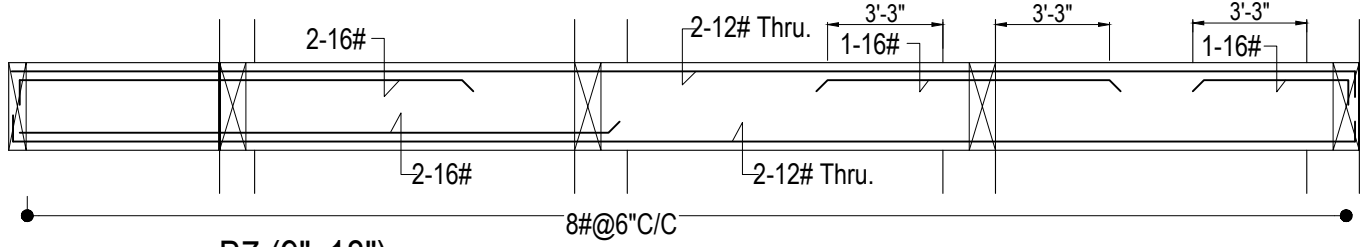

B7 (9"x18")

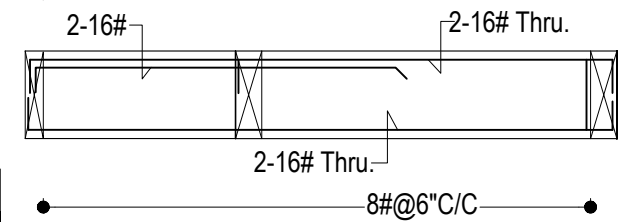

B8 (9"x18")

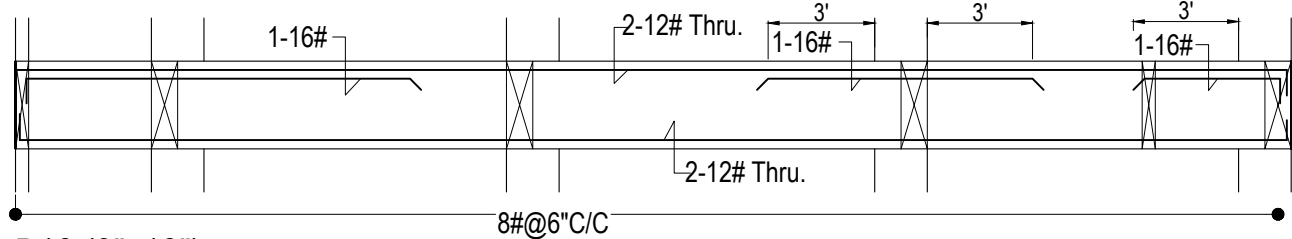


B10 (9"x18")

डिव्याजीत मारोथिया
DIVYAJEET MAROTHIYA
(IEI)
CHARTERED ENGINEER (CIVIL)
AM 3007165

SPECIFICATION 1. THIS DRAWING IS THE PROPERTY OF CARYATID ARCHITECTS AND SHALL NOT BE USED OR PRODUCED IN ANY MANNER WITHOUT HIS WRITTEN PERMISSION. DIMENSIONS ON THE DRAWINGS ARE TO BE READ NOT SCALED. 2. THE EXECUTING AGENCY IS REQUIRED TO CORRELATE ALL RELEVANT DRAWINGS AND ANY ERRORS OR DISCREPANCIES ARE TO BE BROUGHT TO THE NOTICE OF CARYATID ARCHITECTS BEFORE COMMENCEMENT OF WORK.	PROJECT TITLE:- AFFORDABLE HOUSING SCHEME Kharsa no. 36/2 of Village - Badgaon, Tehsil - Sheoganj, Distt. - Sirahi	
	CHECKED BY:- Rishabh Sharma SIGNATURE:-	DRAWN BY:- Parmeshwar SCALE:- N.T.S.
	DATE:- 16/06/2025	SHEET:- NORTH CA/P-23/UG/07
CONSULTANTS:- RAMESH JANGID (Structure Consultant)		


SHEET TITLE:-
LIG BEAM
REINFORCEMENT DETAILS

Caryatid
 architects & consultants
 caryatidjaipur@gmail.com
 96020-86971

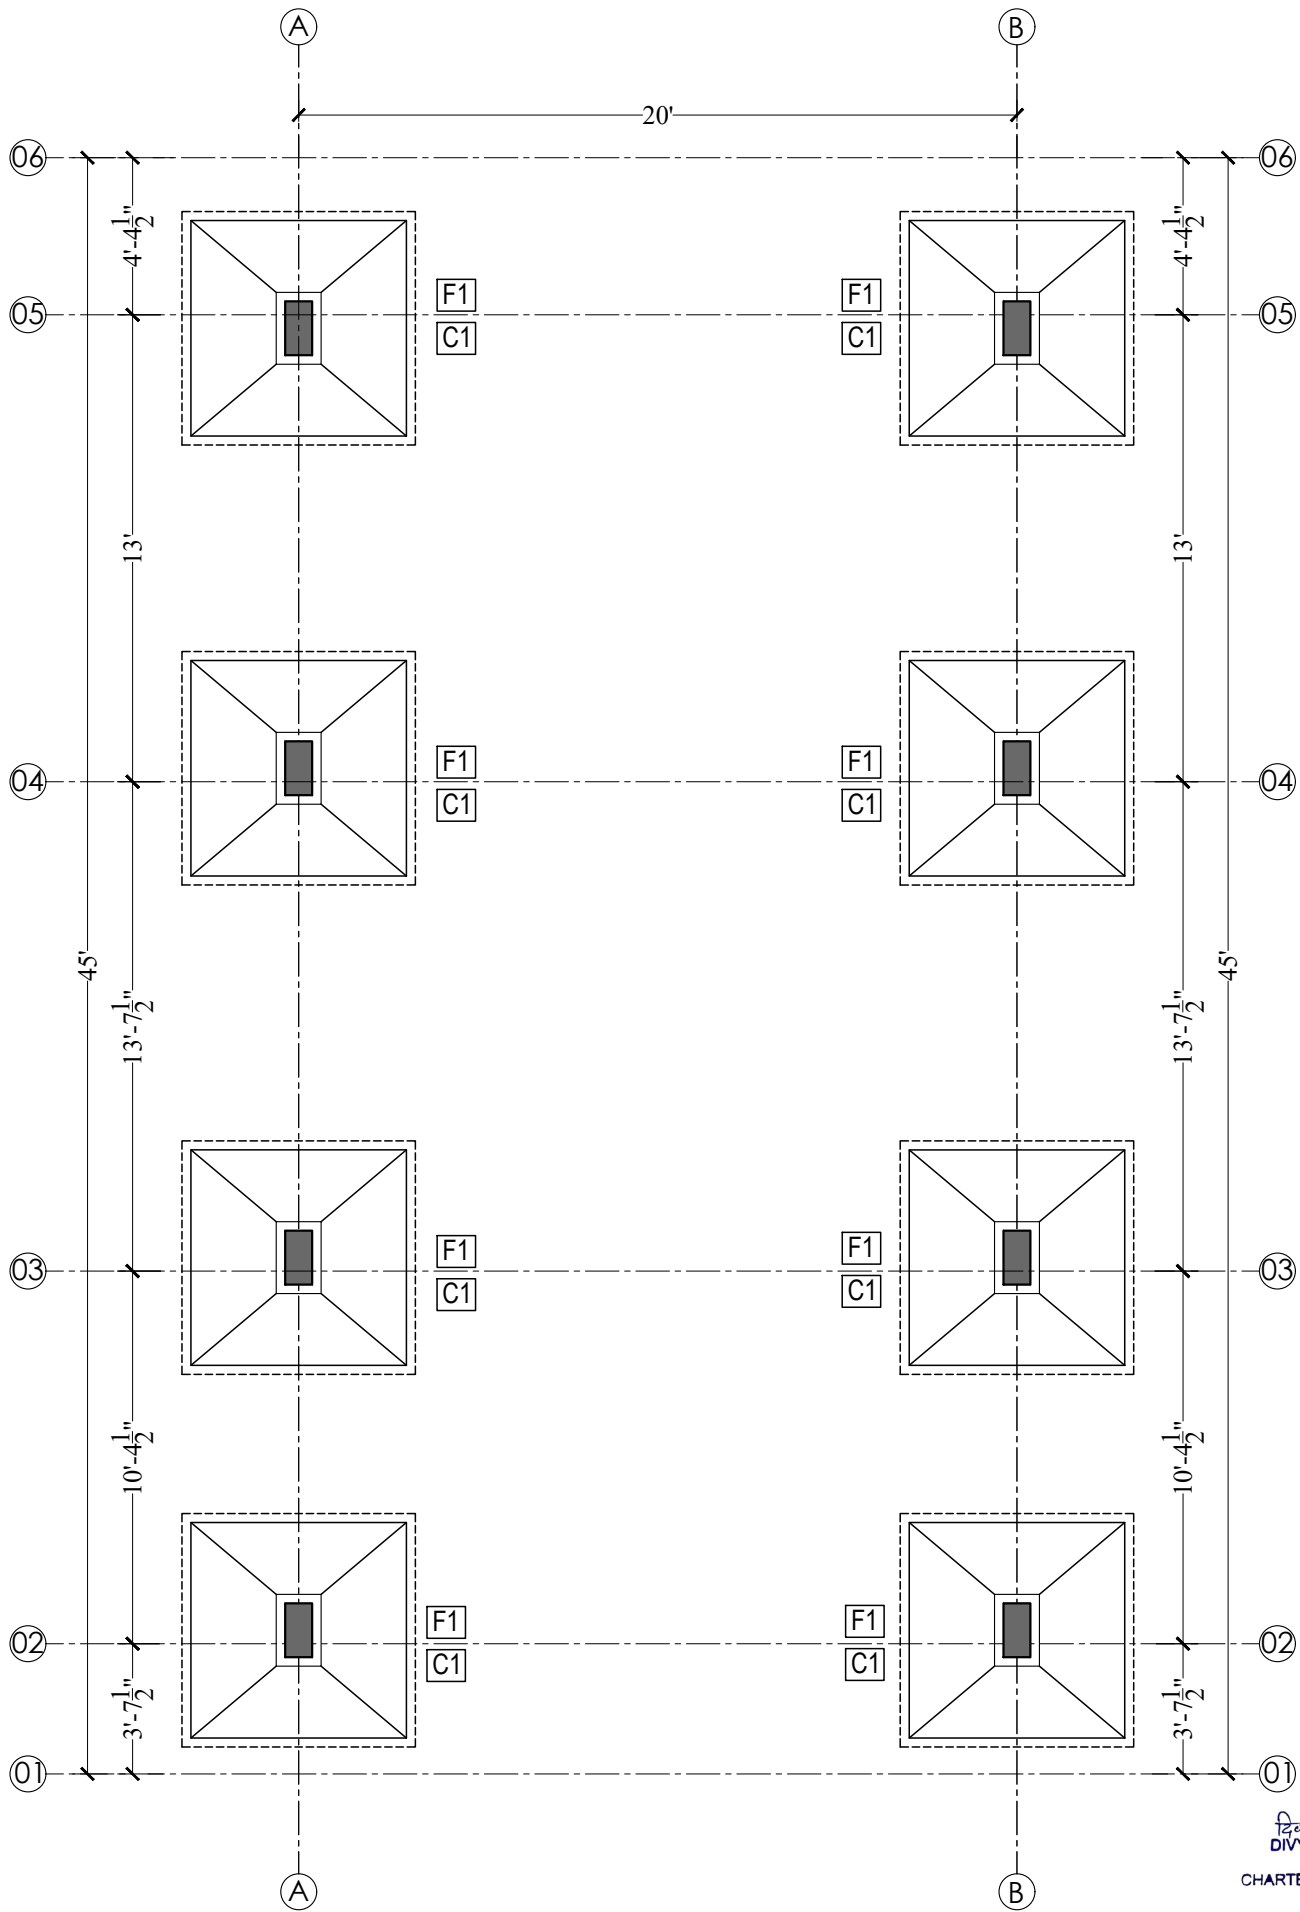


दिव्याजीत मारोठिया
DIVYAJEET MAROTHIYA
(IEI)
CHARTERED ENGINEER (CIVIL)
AM 3007165


SPECIFICATION 1. THIS DRAWING IS THE PROPERTY OF CARYATID ARCHITECTS AND SHALL NOT BE USED OR PRODUCE IN ANY MANNER WITHOUT HIS WRITTEN PERMISSION. 2. DIMENSIONS ON THE DRAWINGS ARE TO BE READ NOT SCALED. 3. THE EXECUTING AGENCY IS REQUIRED TO CORRELATE ALL RELEVANT DRAWINGS AND ANY ERRORS OR DISCREPANCIES ARE TO BE BROUGHT TO THE NOTICE OF CARYATID ARCHITECTS BEFORE COMMENCE OF WORK	PROJECT TITLE:- AFFORDABLE HOUSING SCHEME Khasra no. 36/2 of Village - Badgaon, Tehsil - Sheoganj, Distt. - Sirahi CONSULTANTS:- RAMESH JANGID (Structure Consultant)	CHECKED BY:- Rishabh Sharma SIGNATURE:- DRAWING NO:- CA/P-23/MIG/02	DRAWN BY:- Parmesver SCALE:- N.T.S. DATE:- 16/04/2025 SHEET:- NORTH	SHEET TITLE:- MIG UNIT FOUNDATION & COLUMN DETAILS <i>caryatid</i> architects & consultants caryatidjaipur@gmail.com 96020-86971
--	---	--	--	---

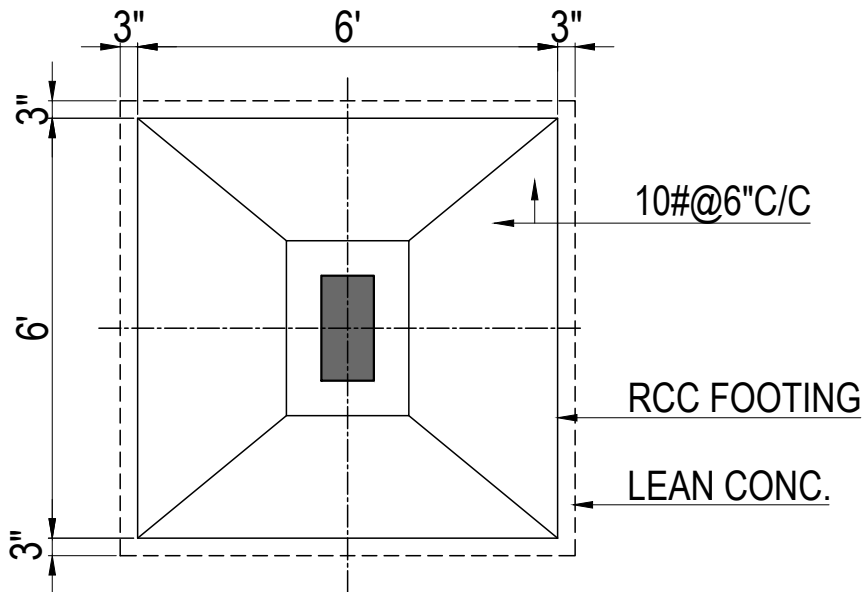

FOOTING PLAN- F2

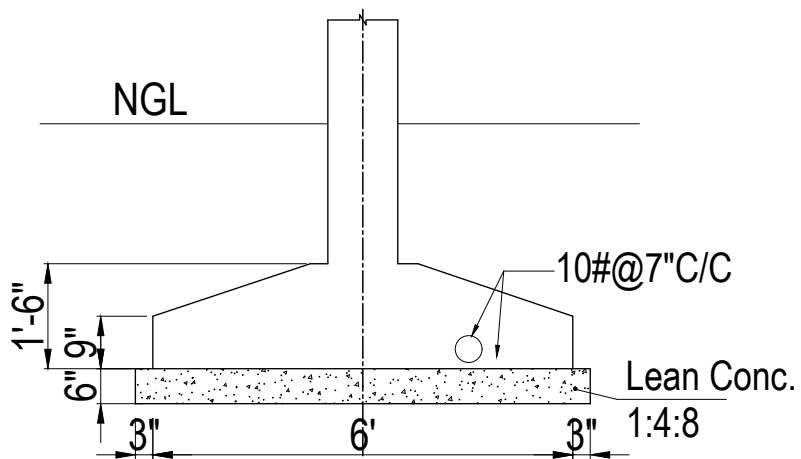

FOOTING SEC.- F1

 SIZE	9"x18"	SECTION	RING DETAIL
REINF.	6-16#		
RINGS AT SUPPORT	8#@6"C/C		
RINGS AT MID SPAN	8#@6"C/C		
C1			

दिव्यजीत मारोथिया
 DIVYAJEET MAROTHIYA
 (IEI)
 CHARTERED ENGINEER (CIVIL)
 AM 3007165

SPECIFICATION

- THIS DRAWING IS THE PROPERTY OF CARYATID ARCHITECTS AND SHALL NOT BE USED OR PRODUCED IN ANY MANNER WITHOUT HIS WRITTEN PERMISSION. DIMENSIONS ON THE DRAWINGS ARE TO BE READ NOT SCALED.
- THE EXECUTING AGENCY IS REQUIRED TO CORRELATE ALL RELEVANT DRAWINGS AND ANY ERRORS OR DISCREPANCIES ARE TO BE BROUGHT TO THE NOTICE OF CARYATID ARCHITECTS BEFORE COMMENCEMENT OF WORK.

PROJECT TITLE:-

AFFORDABLE HOUSING SCHEME
 Khasra no. 36/2 of Village - Badgaon,
 Tehsil - Sheoganj, Distt. - Sirahi
 CONSULTANTS:- **RAMESH JANGID**
 (Structure Consultant)

CHECKED BY:-


Rishabh Sharma
 SIGNATURE:-
 DRAWING NO:-
 CA/P-23/MIG/03

DRAWN BY:-

Parmeshwar
 SCALE:-
 N.T.S.
 NORTH
 DATE:-
 14/04/2024
 SHEET:-


SHEET TITLE:-
MIG UNIT FOUNDATION
& COLUMN DETAILS

caryatid
 architects & consultants
 caryatidjaipur@gmail.com
 96020-86971

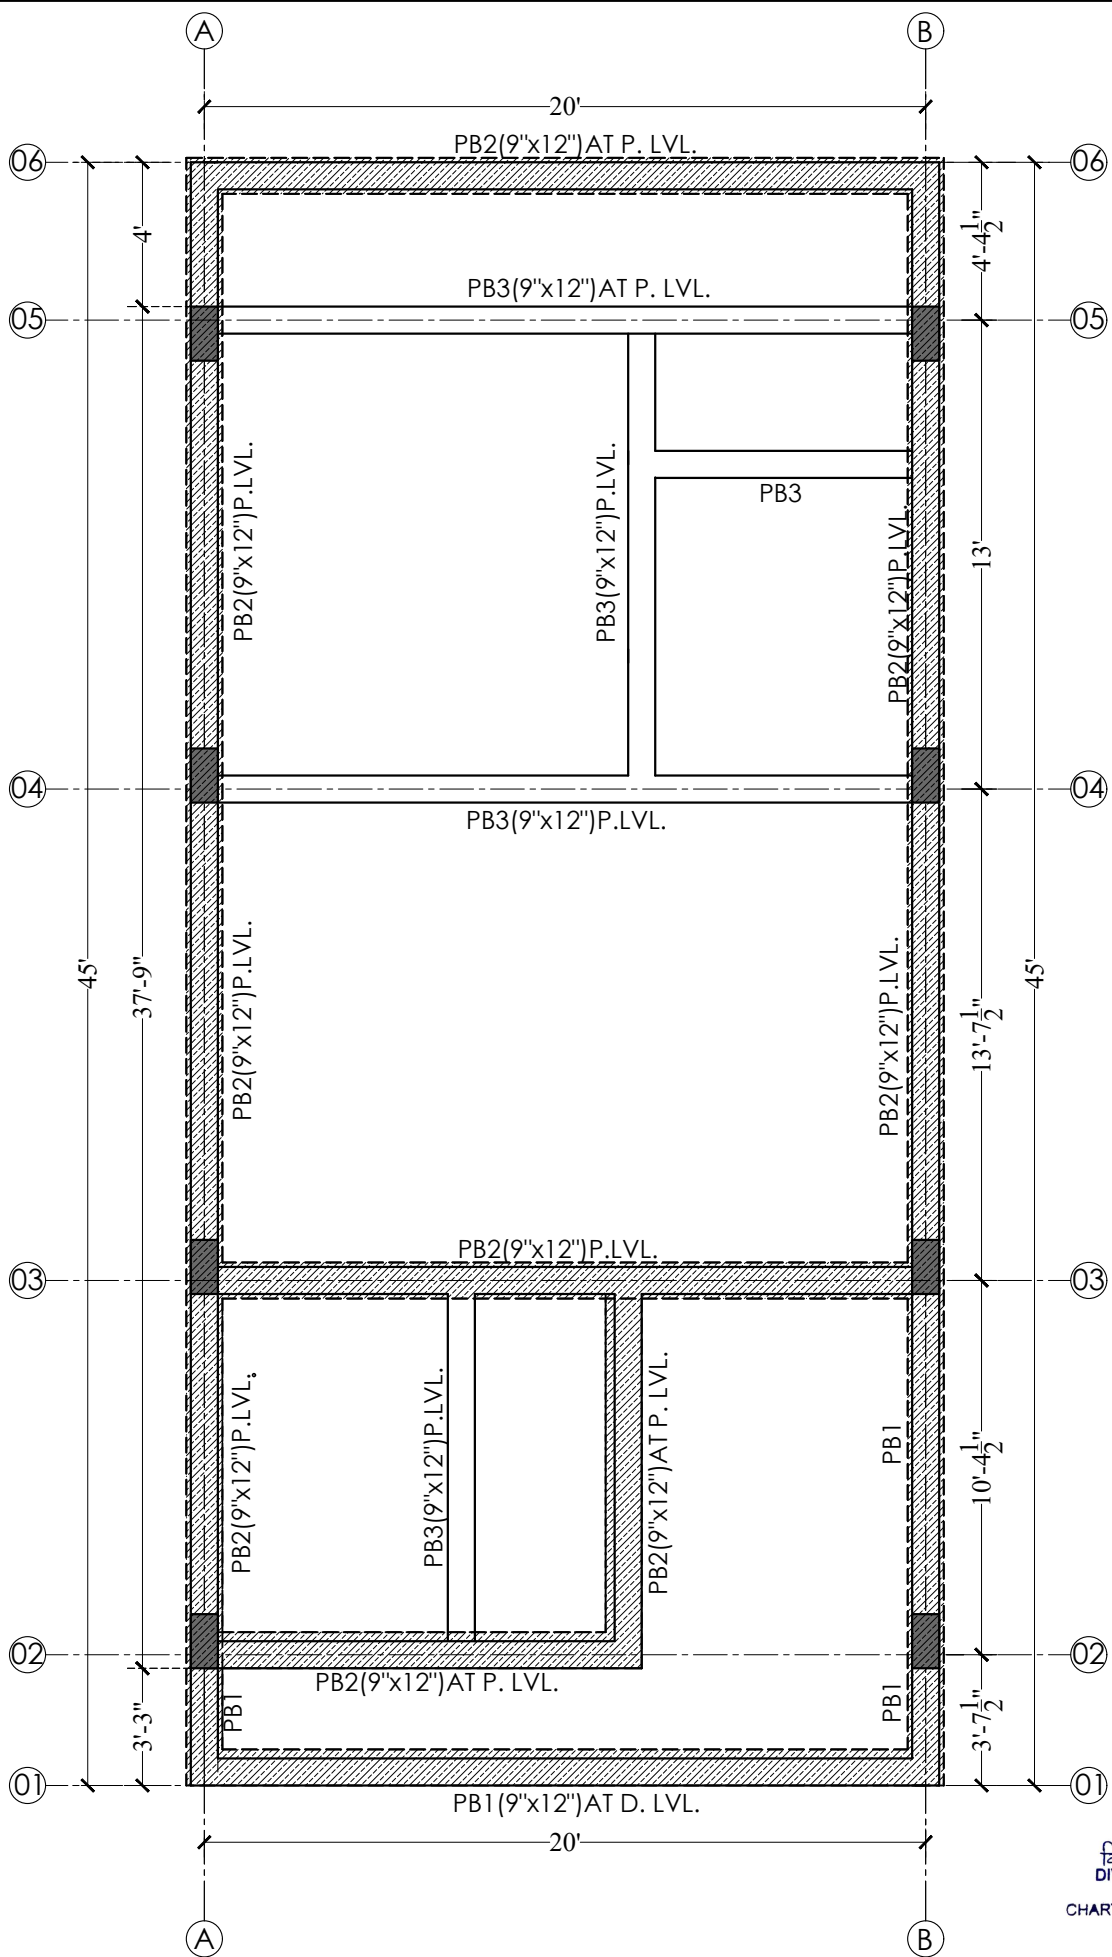


दिव्यजीत मरोथिया
DIVYAJEET MAROTHIYA
(IEI)
CHARTERED ENGINEER (CIVIL)
AM 3007165

SPECIFICATION	PROJECT TITLE:-	CHECKED BY:-	DRAWN BY:-	SHEET TITLE:-
1. THIS DRAWING IS THE PROPERTY OF CARYATID ARCHITECTS AND SHALL NOT BE USED OR PRODUCE IN ANY MANNER WITHOUT HIS WRITTEN PERMISSION. 2. DIMENSIONS ON THE DRAWINGS ARE TO BE READ NOT SCALED. 3. THE EXECUTING AGENCY IS REQUIRED TO CORRELATE ALL RELEVANT DRAWINGS AND ANY ERRORS OR DISCREPANCIES ARE TO BE BROUGHT TO THE NOTICE OF CARYATID ARCHITECTS BEFORE COMMENCE OF WORK	AFFORDABLE HOUSING SCHEME Khasra no. 36/2 of Village - Badgaon, Tehsil - Sheoganj, Distt. - Sirahi CONSULTANTS: - RAMESH JANGID (Structure Consultant)	Rishabh Sharma SIGNATURE:- DRAWING NO:- CA/P-27/LIG/05	Parnesver SCALE:- N.T.S. NORTH DATE:- 16 04 2025 SHEET:-	MIG UNIT PLINTH BEAM DETAIL  caryatid architects & consultants caryatidjaipur@gmail.com 96020-86971

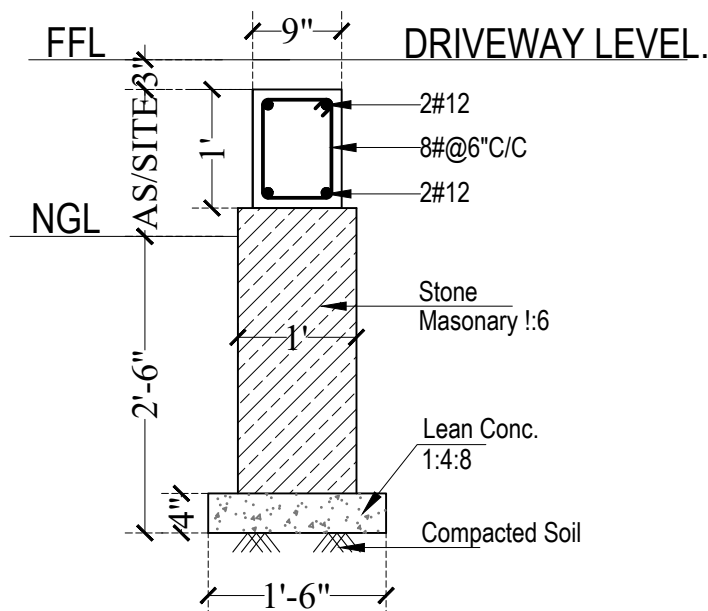


PB1 DETAIL

Location as/arch plan

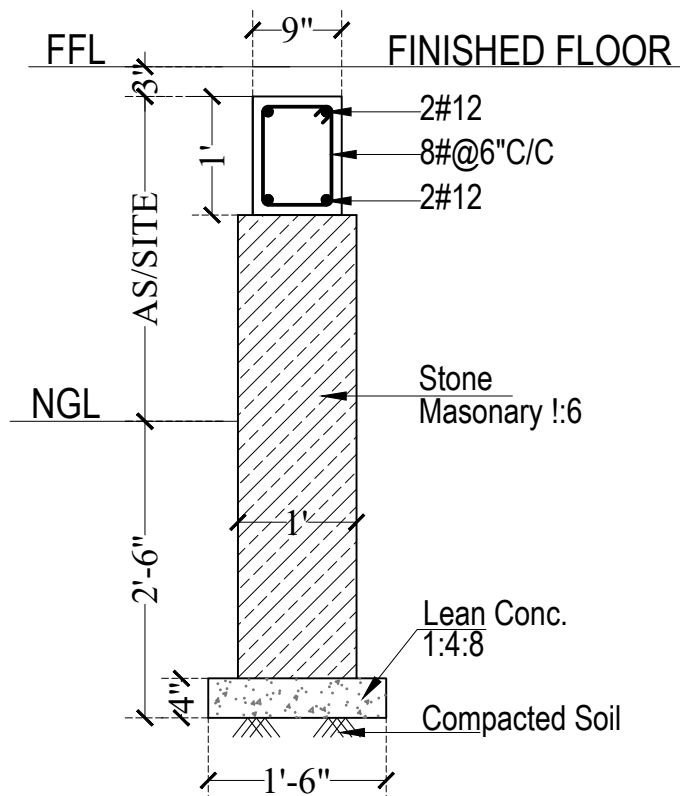

PB2 DETAIL

Location as/arch plan

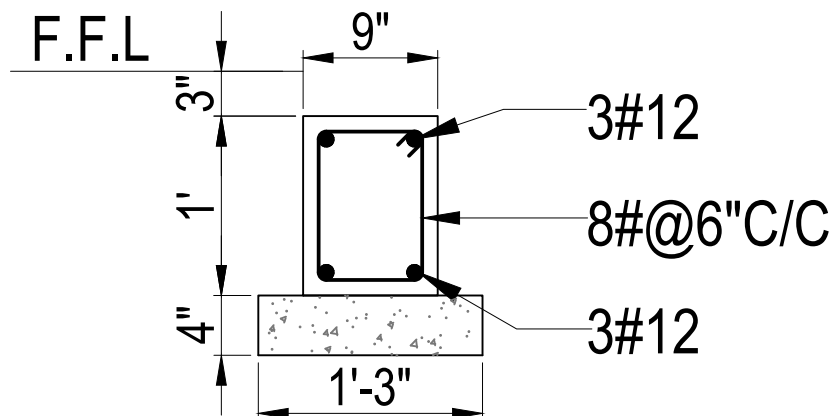


PB3 DETAIL


Location as/arch plan

दिव्याजीत मारोथिया
DIVYAJEET MAROTHIYA
(IEI)
CHARTERED ENGINEER (CIVIL)
AM 3007165

SPECIFICATION 1. THIS DRAWING IS THE PROPERTY OF CARYATID ARCHITECTS AND SHALL NOT BE USED OR PRODUCE IN ANY MANNER WITHOUT HIS WRITTEN PERMISSION. 2. DIMENSIONS ON THE DRAWINGS ARE TO BE READ NOT SCALED. 3. THE EXECUTING AGENCY IS REQUIRED TO CORRELATE ALL RELEVANT DRAWINGS AND ANY ERRORS OR DISCREPANCIES ARE TO BE BROUGHT TO THE NOTICE OF CARYATID ARCHITECTS BEFORE COMMENCE OF WORK	PROJECT TITLE:- AFFORDABLE HOUSING SCHEME Khasra no. 36/2 of Village - Badgaon, Tehsil - Sheoganj, Distt. - Sirohi CONSULTANTS:- RAMESH JANGID (Structure Consultant)	CHECKED BY:- Rishabh Sharma SIGNATURE:- DRAWING NO:- CA/P-27/MIG/05	DRAWN BY:- Parmesver SCALE:- N.T.S. NORTH 	SHEET TITLE:- MIG UNIT PLINTH BEAM DETAIL architects & consultants caryatidjaipur@gmail.com 96020-86971
--	---	--	--	---

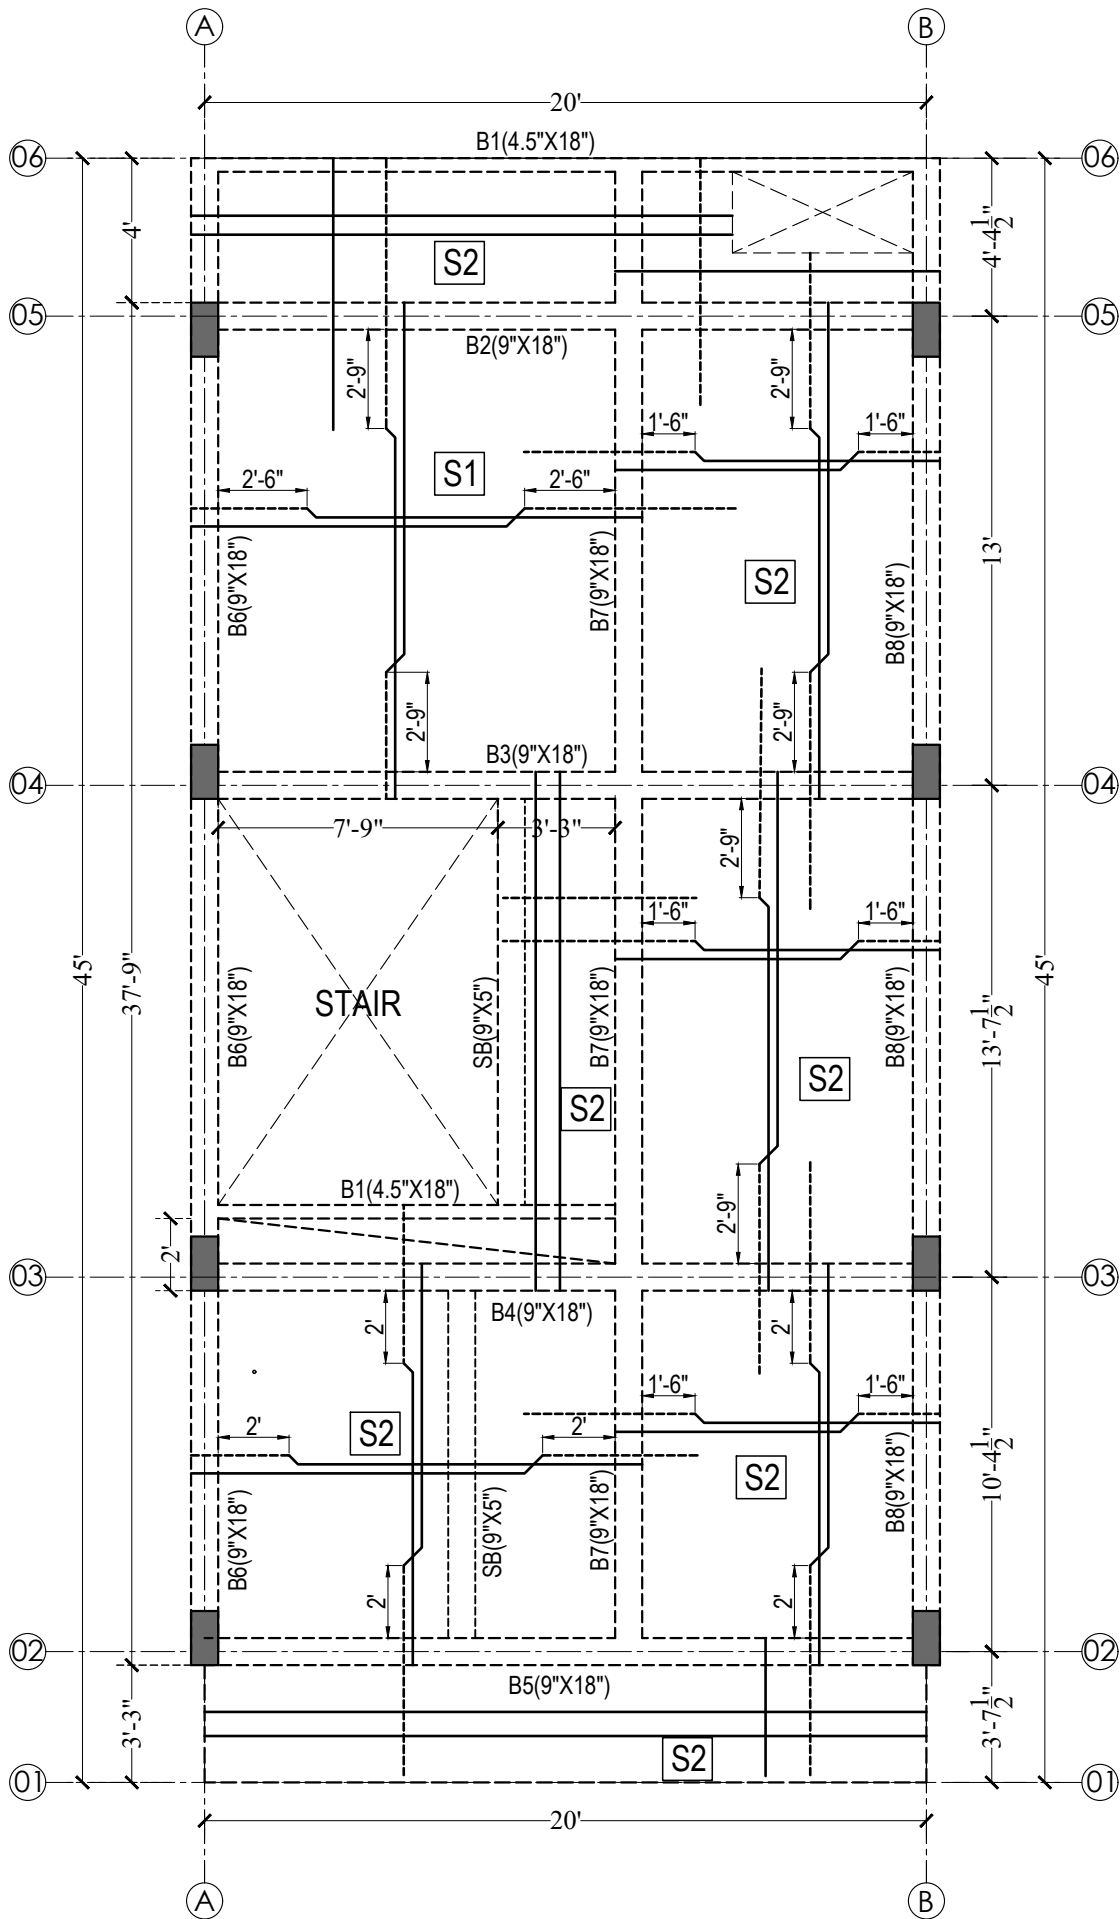

SLAB No.	SHORTER SPAN	LONGER SPAN	SLAB THICKNESS
S1	10#@6"c/c	8#@6"c/c	5"
S2	8#@6"c/c	8#@8"c/c	5"

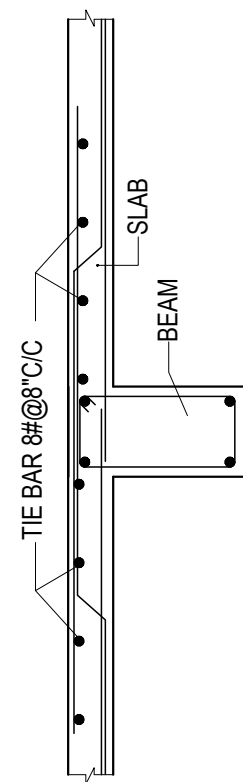

TYP. DETAIL OF TIE BAR IN SLAB

दिव्याजीत मारी ठिया
 DIVYAJEET MAROTHIYA
 (IEI)
 CHARTERED ENGINEER (CIVIL)
 AM 3007165

SPECIFICATION


- THIS DRAWING IS THE PROPERTY OF **CARYATID ARCHITECTS** AND SHALL NOT BE USED OR PRODUCE IN ANY MANNER WITHOUT HIS WRITTEN PERMISSION.
- DIMENSIONS ON THE DRAWINGS ARE TO BE READ NOT SCALED.
- THE EXECUTING AGENCY IS REQUIRED TO CORRELATE ALL RELEVANT DRAWINGS AND ANY ERRORS OR DISCREPANCIES ARE TO BE BROUGHT TO THE NOTICE OF **CARYATID ARCHITECTS** BEFORE COMMENCE OF WORK

PROJECT TITLE:-
AFFORDABLE HOUSING SCHEME
 Kharsa no. 36/2 of Village - Badgaon,
 Tehsil - Sheoganj, Distt. - Sirahi
CONSULTANTS:- RAMESH JANGID
 (Structure Consultant)


CHECKED BY:-
 Rishabh Sharma Parmesver
SIGNATURE:-
DRAWING NO:-
 CA/P-23/MIG/06
SCALE:-
 N.T.S.
DATE:-
 16/04/2025
NORTH

SHEET TITLE:-
MIG UNIT G.F.
SLAB & BEAM DETAILS

 architects & consultants
 caryatidjaipur@gmail.com
 96020-86971

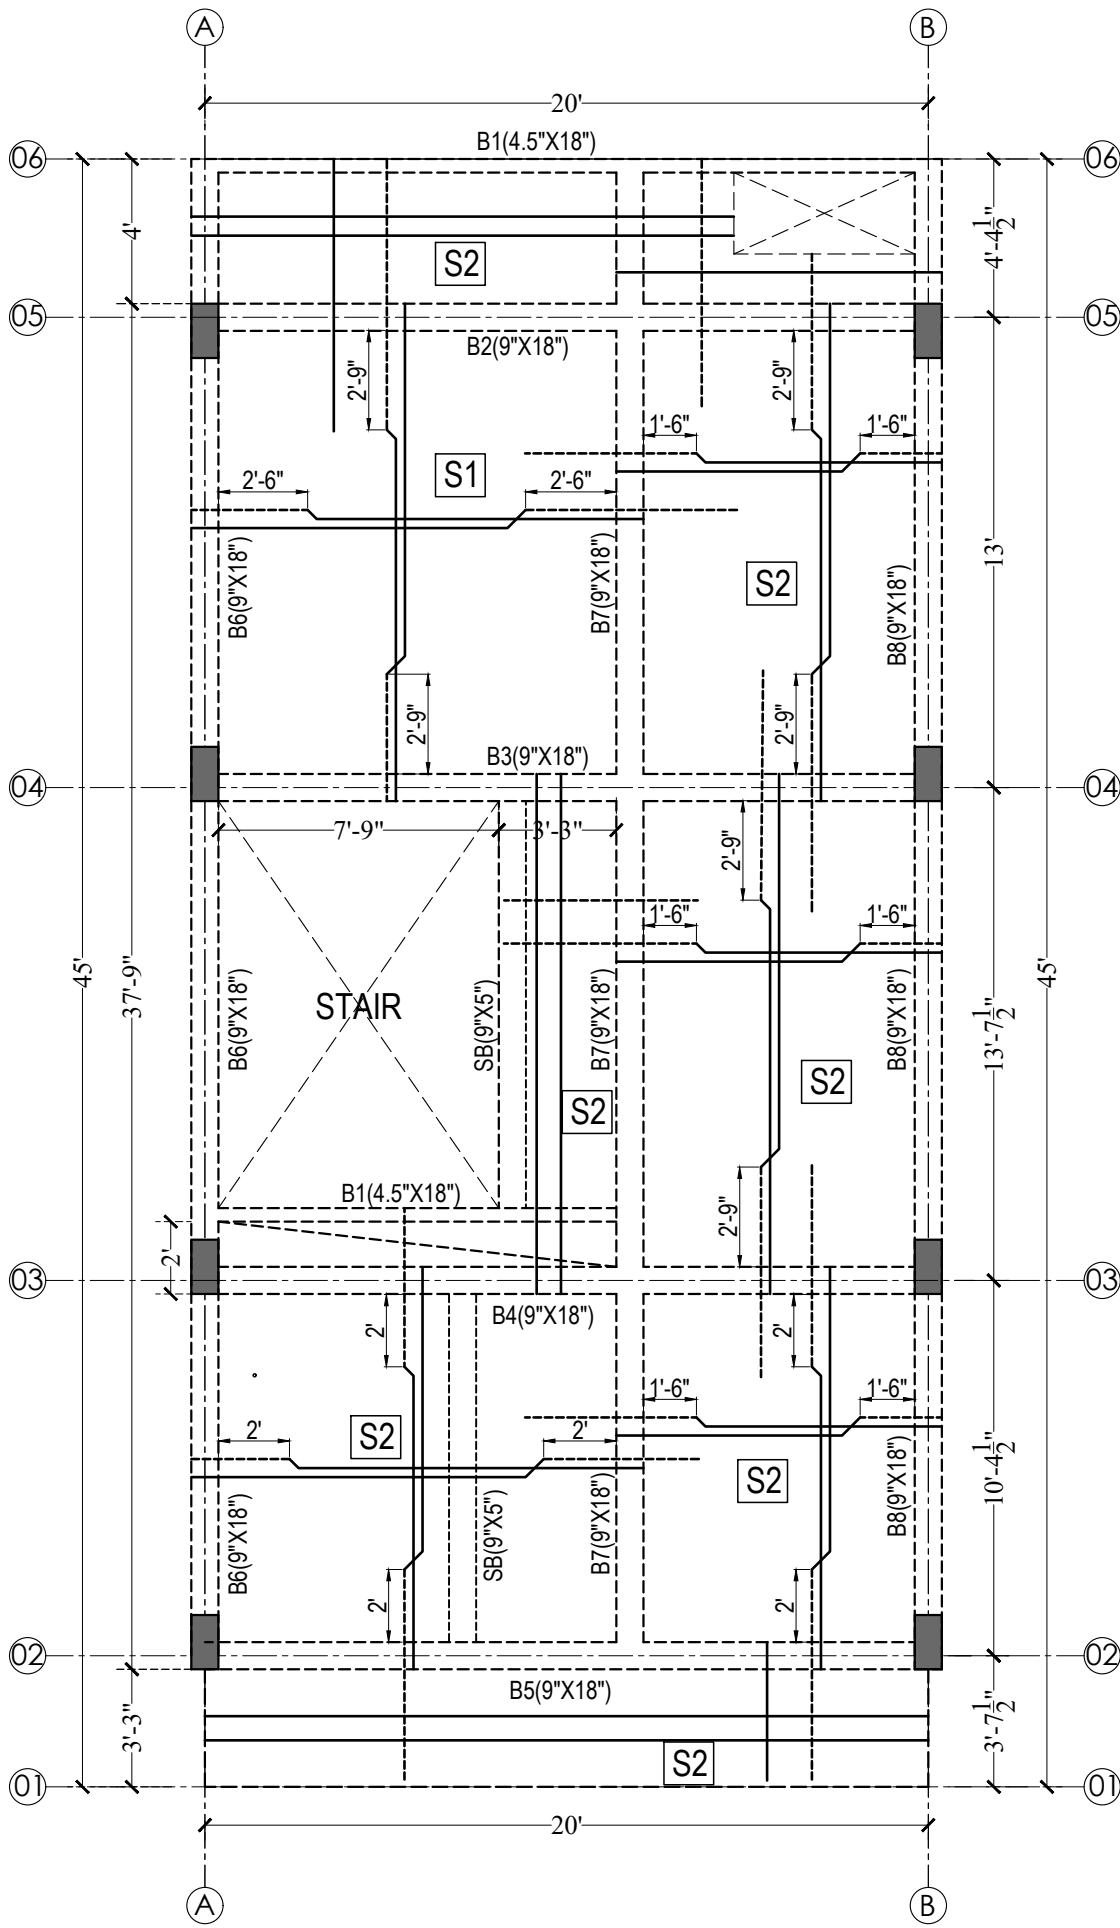

SLAB No.	SHORTER SPAN	LONGER SPAN	SLAB THICKNESS
S1	10'6\"/>	8'6\"/>	5"
S2	8'6\"/>	8'8\"/>	5"

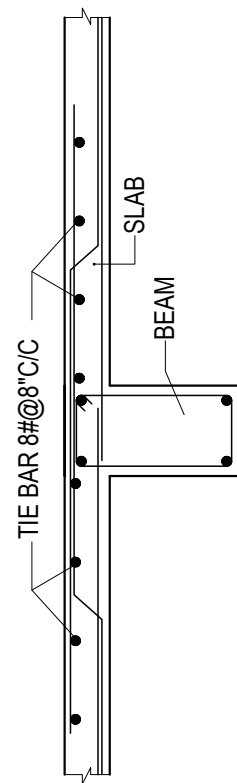

TYP. DETAIL OF TIE BAR IN SLAB

दिव्याजीत मारीठिया
 DIVYAJEET MAROTHIA
 (IEI)
 CHARTERED ENGINEER (CIVIL)
 AM 3007165

SPECIFICATION


- THIS DRAWING IS THE PROPERTY OF **CARYATID ARCHITECTS** AND SHALL NOT BE USED OR PRODUCE IN ANY MANNER WITHOUT HIS WRITTEN PERMISSION.
- DIMENSIONS ON THE DRAWINGS ARE TO BE READ NOT SCALED.
- THE EXECUTING AGENCY IS REQUIRED TO CORRELATE ALL RELEVANT DRAWINGS AND ANY ERRORS OR DISCREPANCIES ARE TO BE BROUGHT TO THE NOTICE OF **CARYATID ARCHITECTS** BEFORE COMMENCE OF WORK.

PROJECT TITLE:-
AFFORDABLE HOUSING SCHEME
 Khasra no. 36/2 of Village - Badgaon,
 Tehsil - Sheoganj, Distt. - Sirahi
CONSULTANTS:- RAMESH JANGID
 (Structure Consultant)


CHECKED BY:-
 Rishabh Sharma
SIGNATURE:-
DRAWN BY:-
 Parmesver
SIGNATURE:-
SCALE:-
 N.T.S.
DATE:-
 14 04 2025
DRAWING NO:-
 CA/P-23/MIG/06
NORTH

SHEET TITLE:-
MIG UNIT FIRST FLOOR
SLAB & BEAM DETAILS


 caryatid
 architects & consultants
 caryatidjaipur@gmail.com
 96020-86971

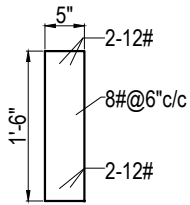


B1 (4.5"x18")

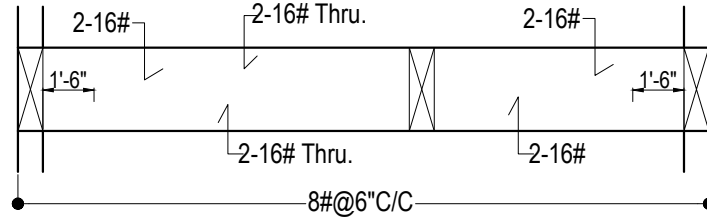


B2 (9"x18")

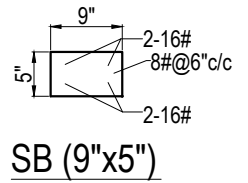


SB (9"x5")

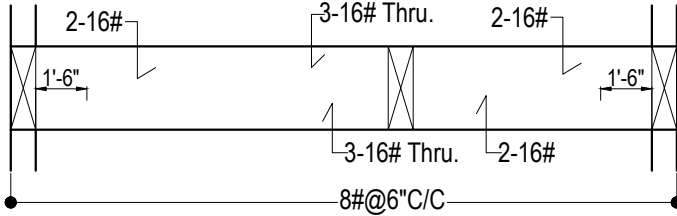


B3 (9"x18")

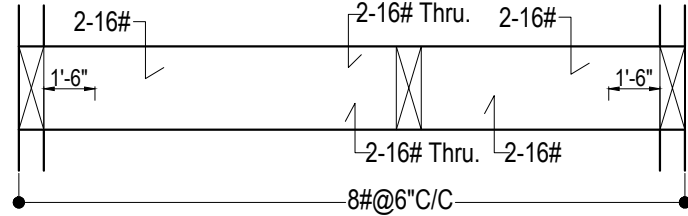


B4 (9"x18")

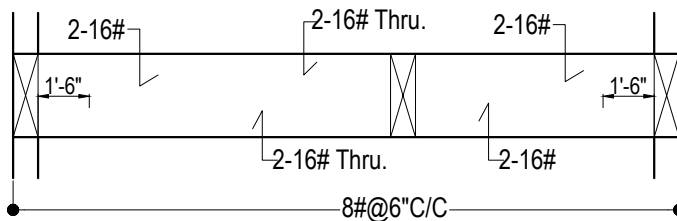


B5 (9"x18")

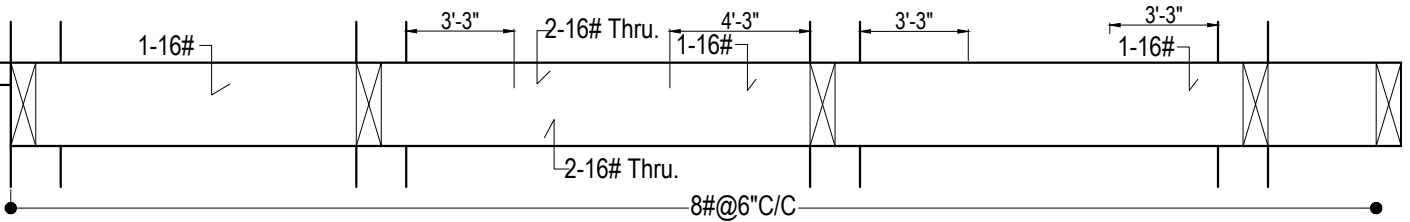

B6 (9"x18")

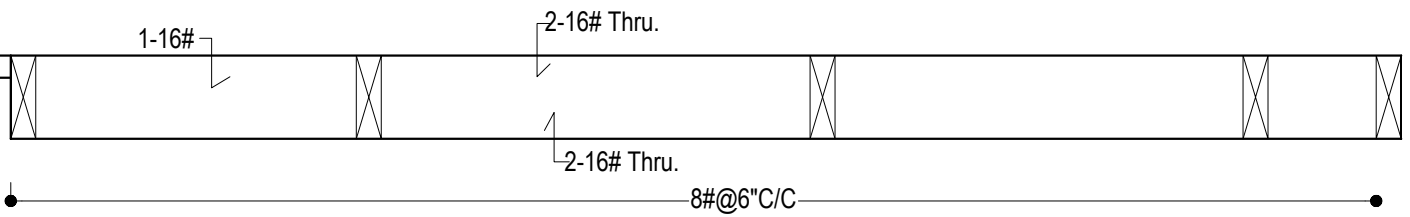

B7 (9"x18")

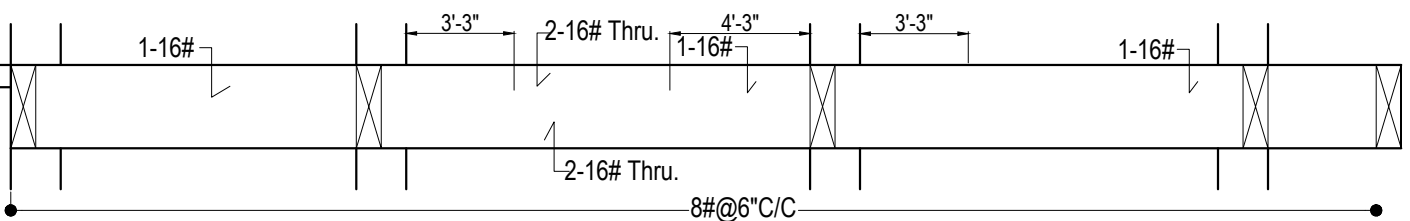

B6 (9"x18")

डिव्जा जेट मारोथिया
DIVYAJEET MAROTHIYA
(IE)
CHARTERED ENGINEER (CIVIL)
AM 3007165

SPECIFICATION 1. THIS DRAWING IS THE PROPERTY OF CARYATID ARCHITECTS AND SHALL NOT BE USED OR PRODUCE IN ANY MANNER WITHOUT HIS WRITTEN PERMISSION. 2. DIMENSIONS ON THE DRAWINGS ARE TO BE READ NOT SCALED. 3. THE EXECUTING AGENCY IS REQUIRED TO CORRELATE ALL RELEVANT DRAWINGS AND ANY ERRORS OR DISCREPANCIES ARE TO BE BROUGHT TO THE NOTICE OF CARYATID ARCHITECTS BEFORE COMMENCE OF WORK	PROJECT TITLE:- AFFORDABLE HOUSING SCHEME Khasra no. 36/2 of Village - Badgaon, Tehsil - Sheoganj, Distt. - Sirahi CONSULTANTS:- RAMESH JANGID (Structure Consultant)	CHECKED BY:- Rishabh Sharma SIGNATURE:- DRAWING NO:- CA/P-23/MIG/07	DRAWN BY:- Parmesver SCALE:- N.T.S. NORTH 	SHEET TITLE:- MIG UNIT BEAM REINFORCEMENT DETAILS caryatid architects & consultants caryatidjaipur@gmail.com 96020-86971
--	--	--	--	--