



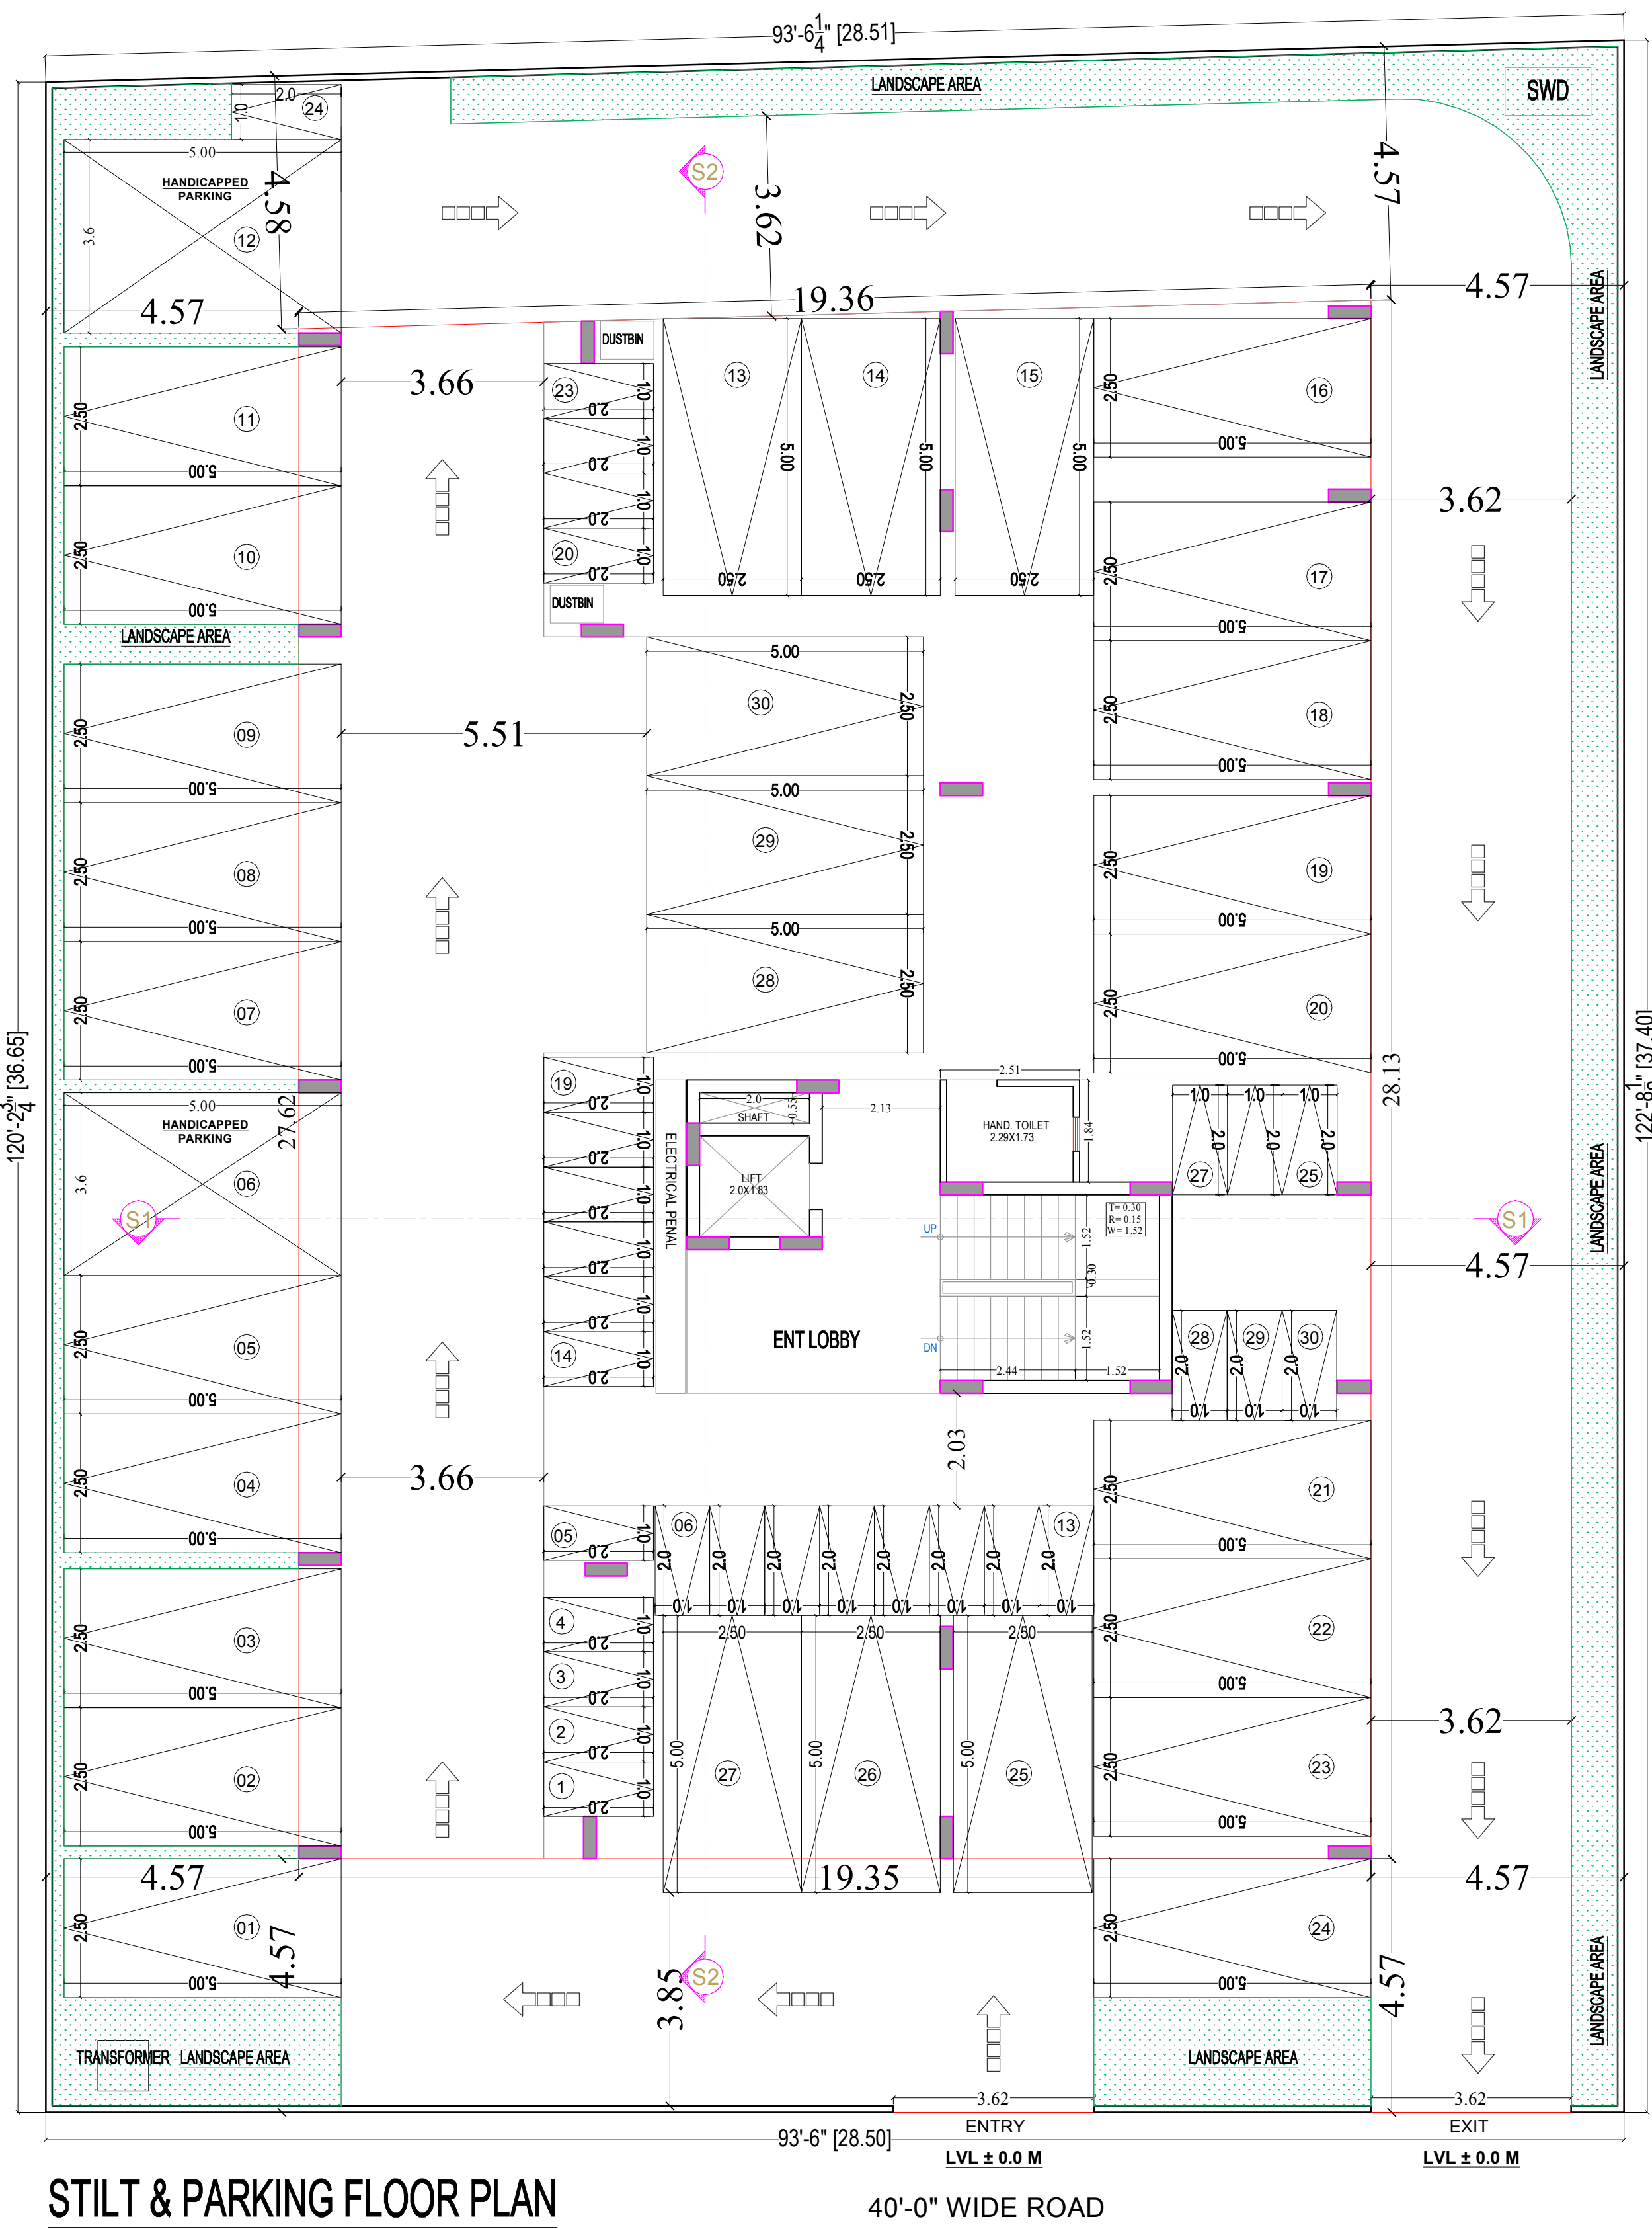


STILT & PARKING FLOOR PLAN


40'-0\"/>

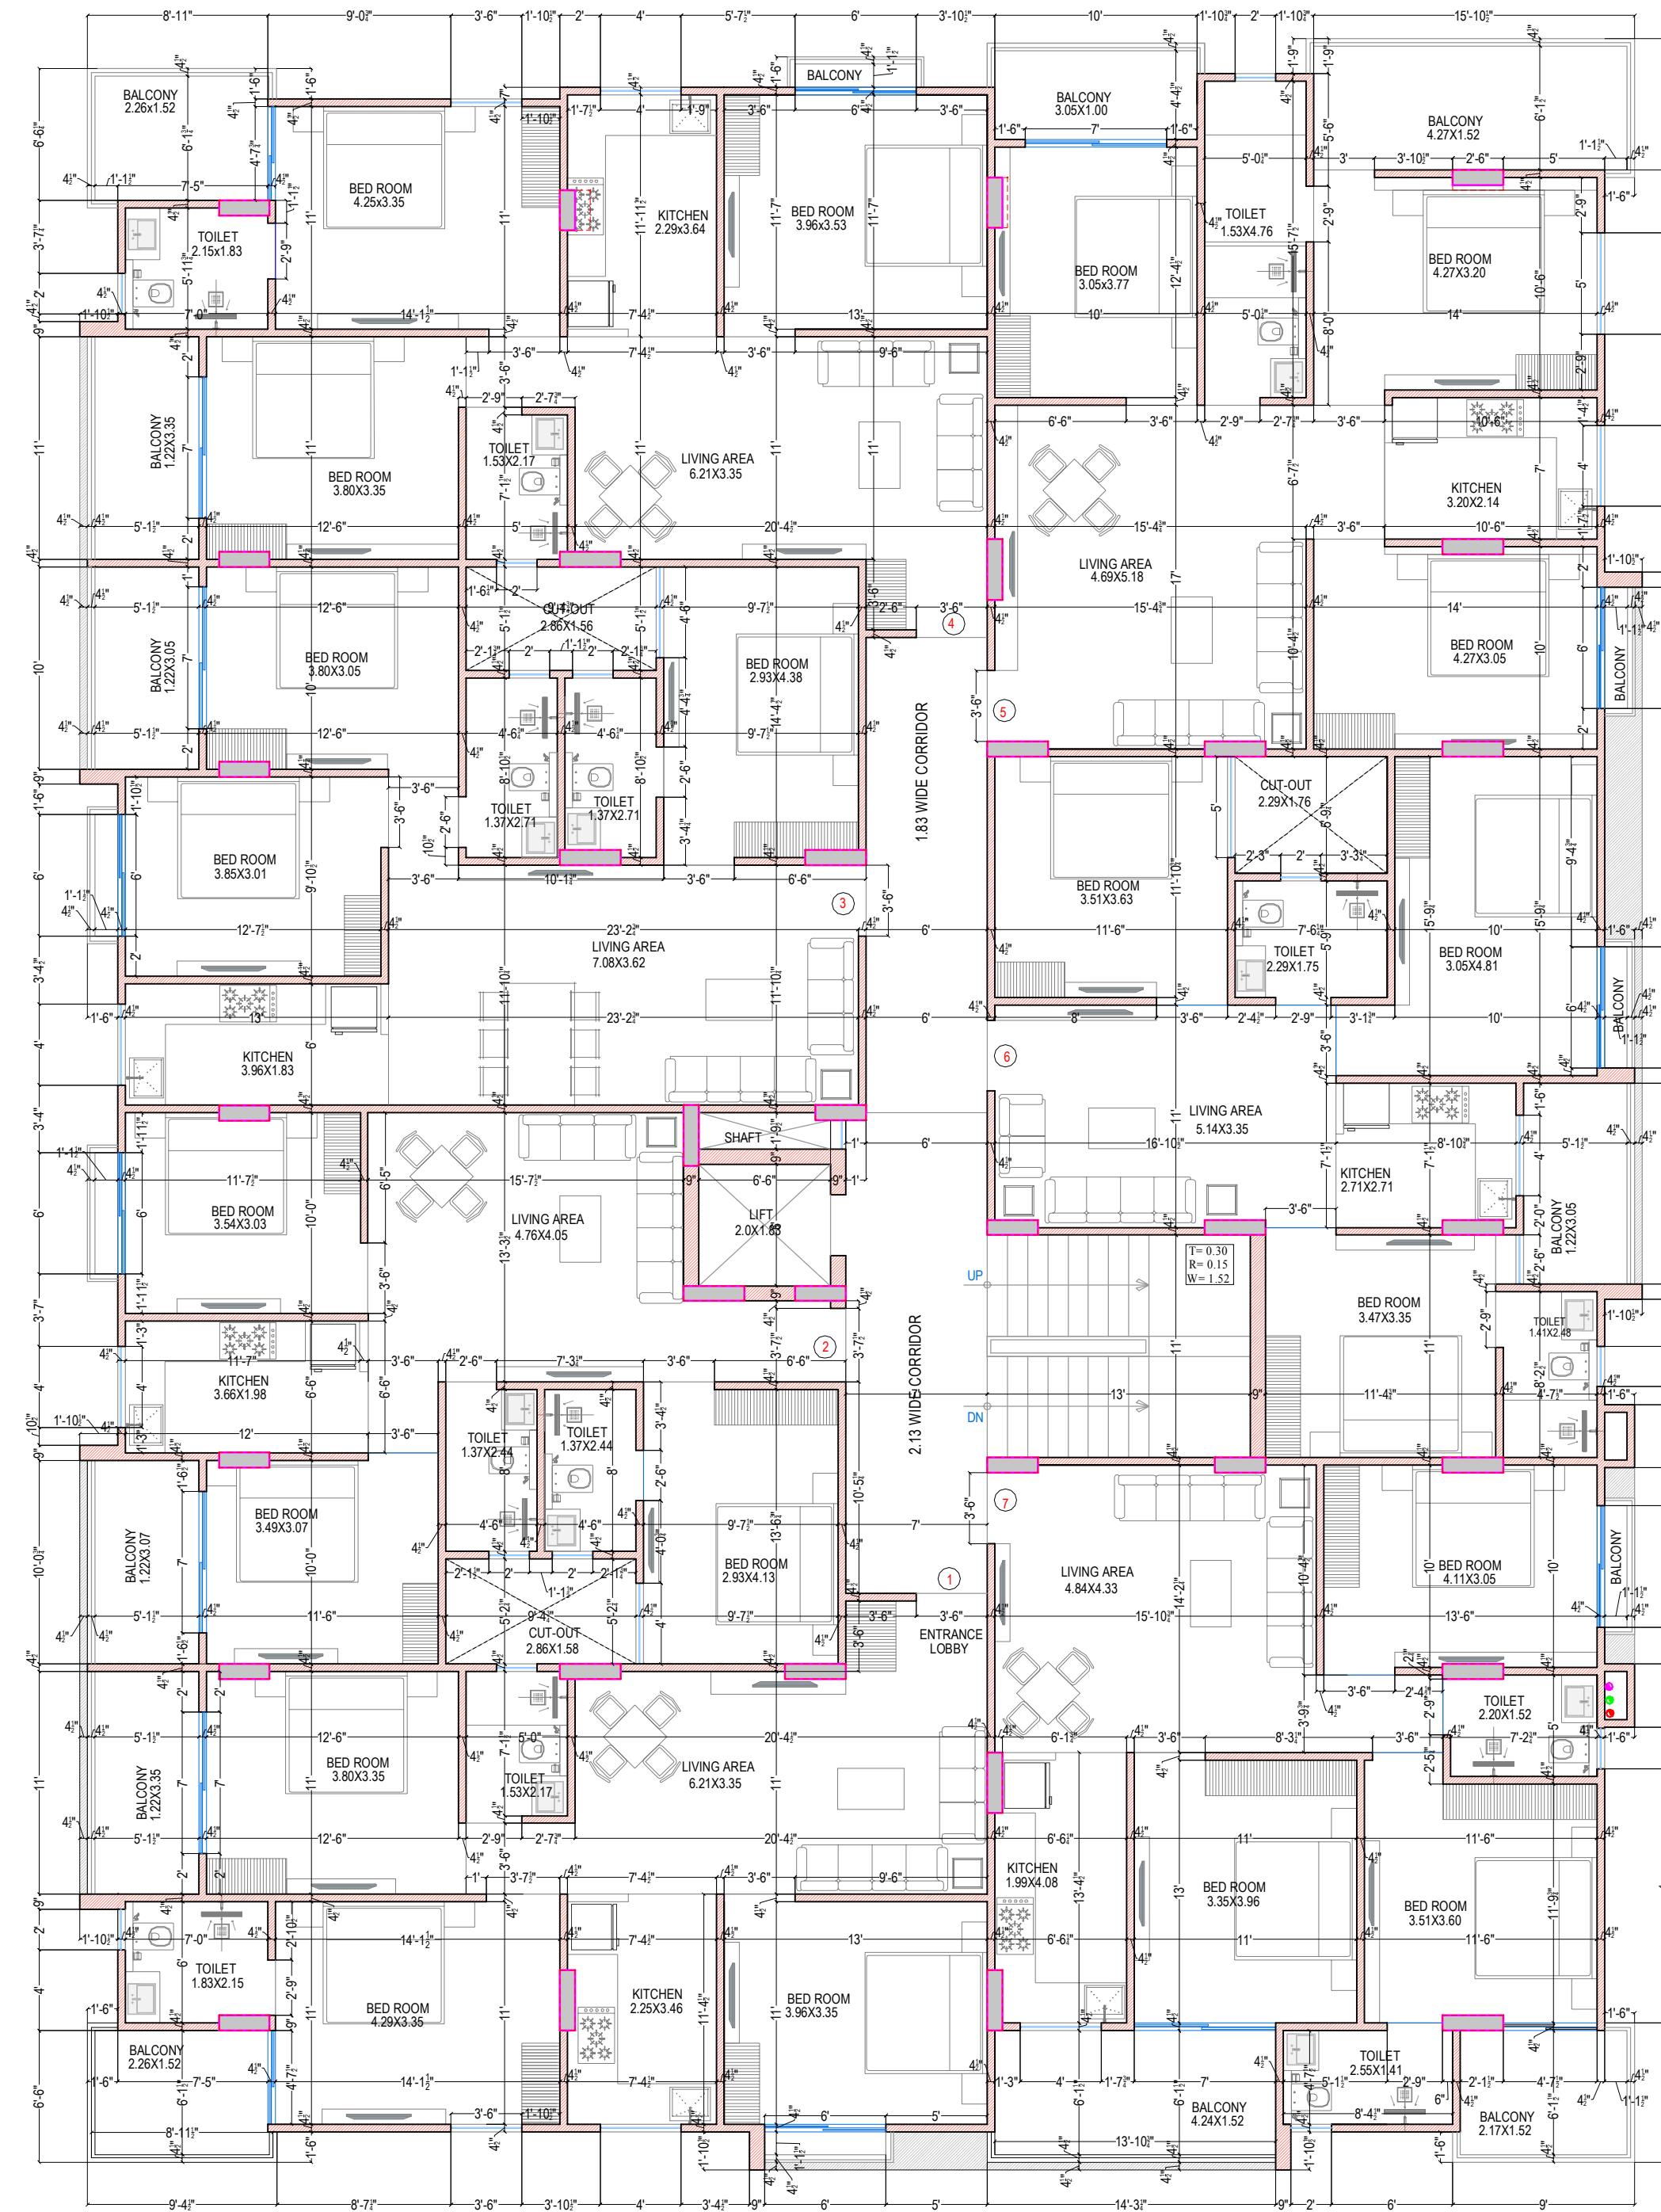


TYPICAL FLOOR WORKING PLAN

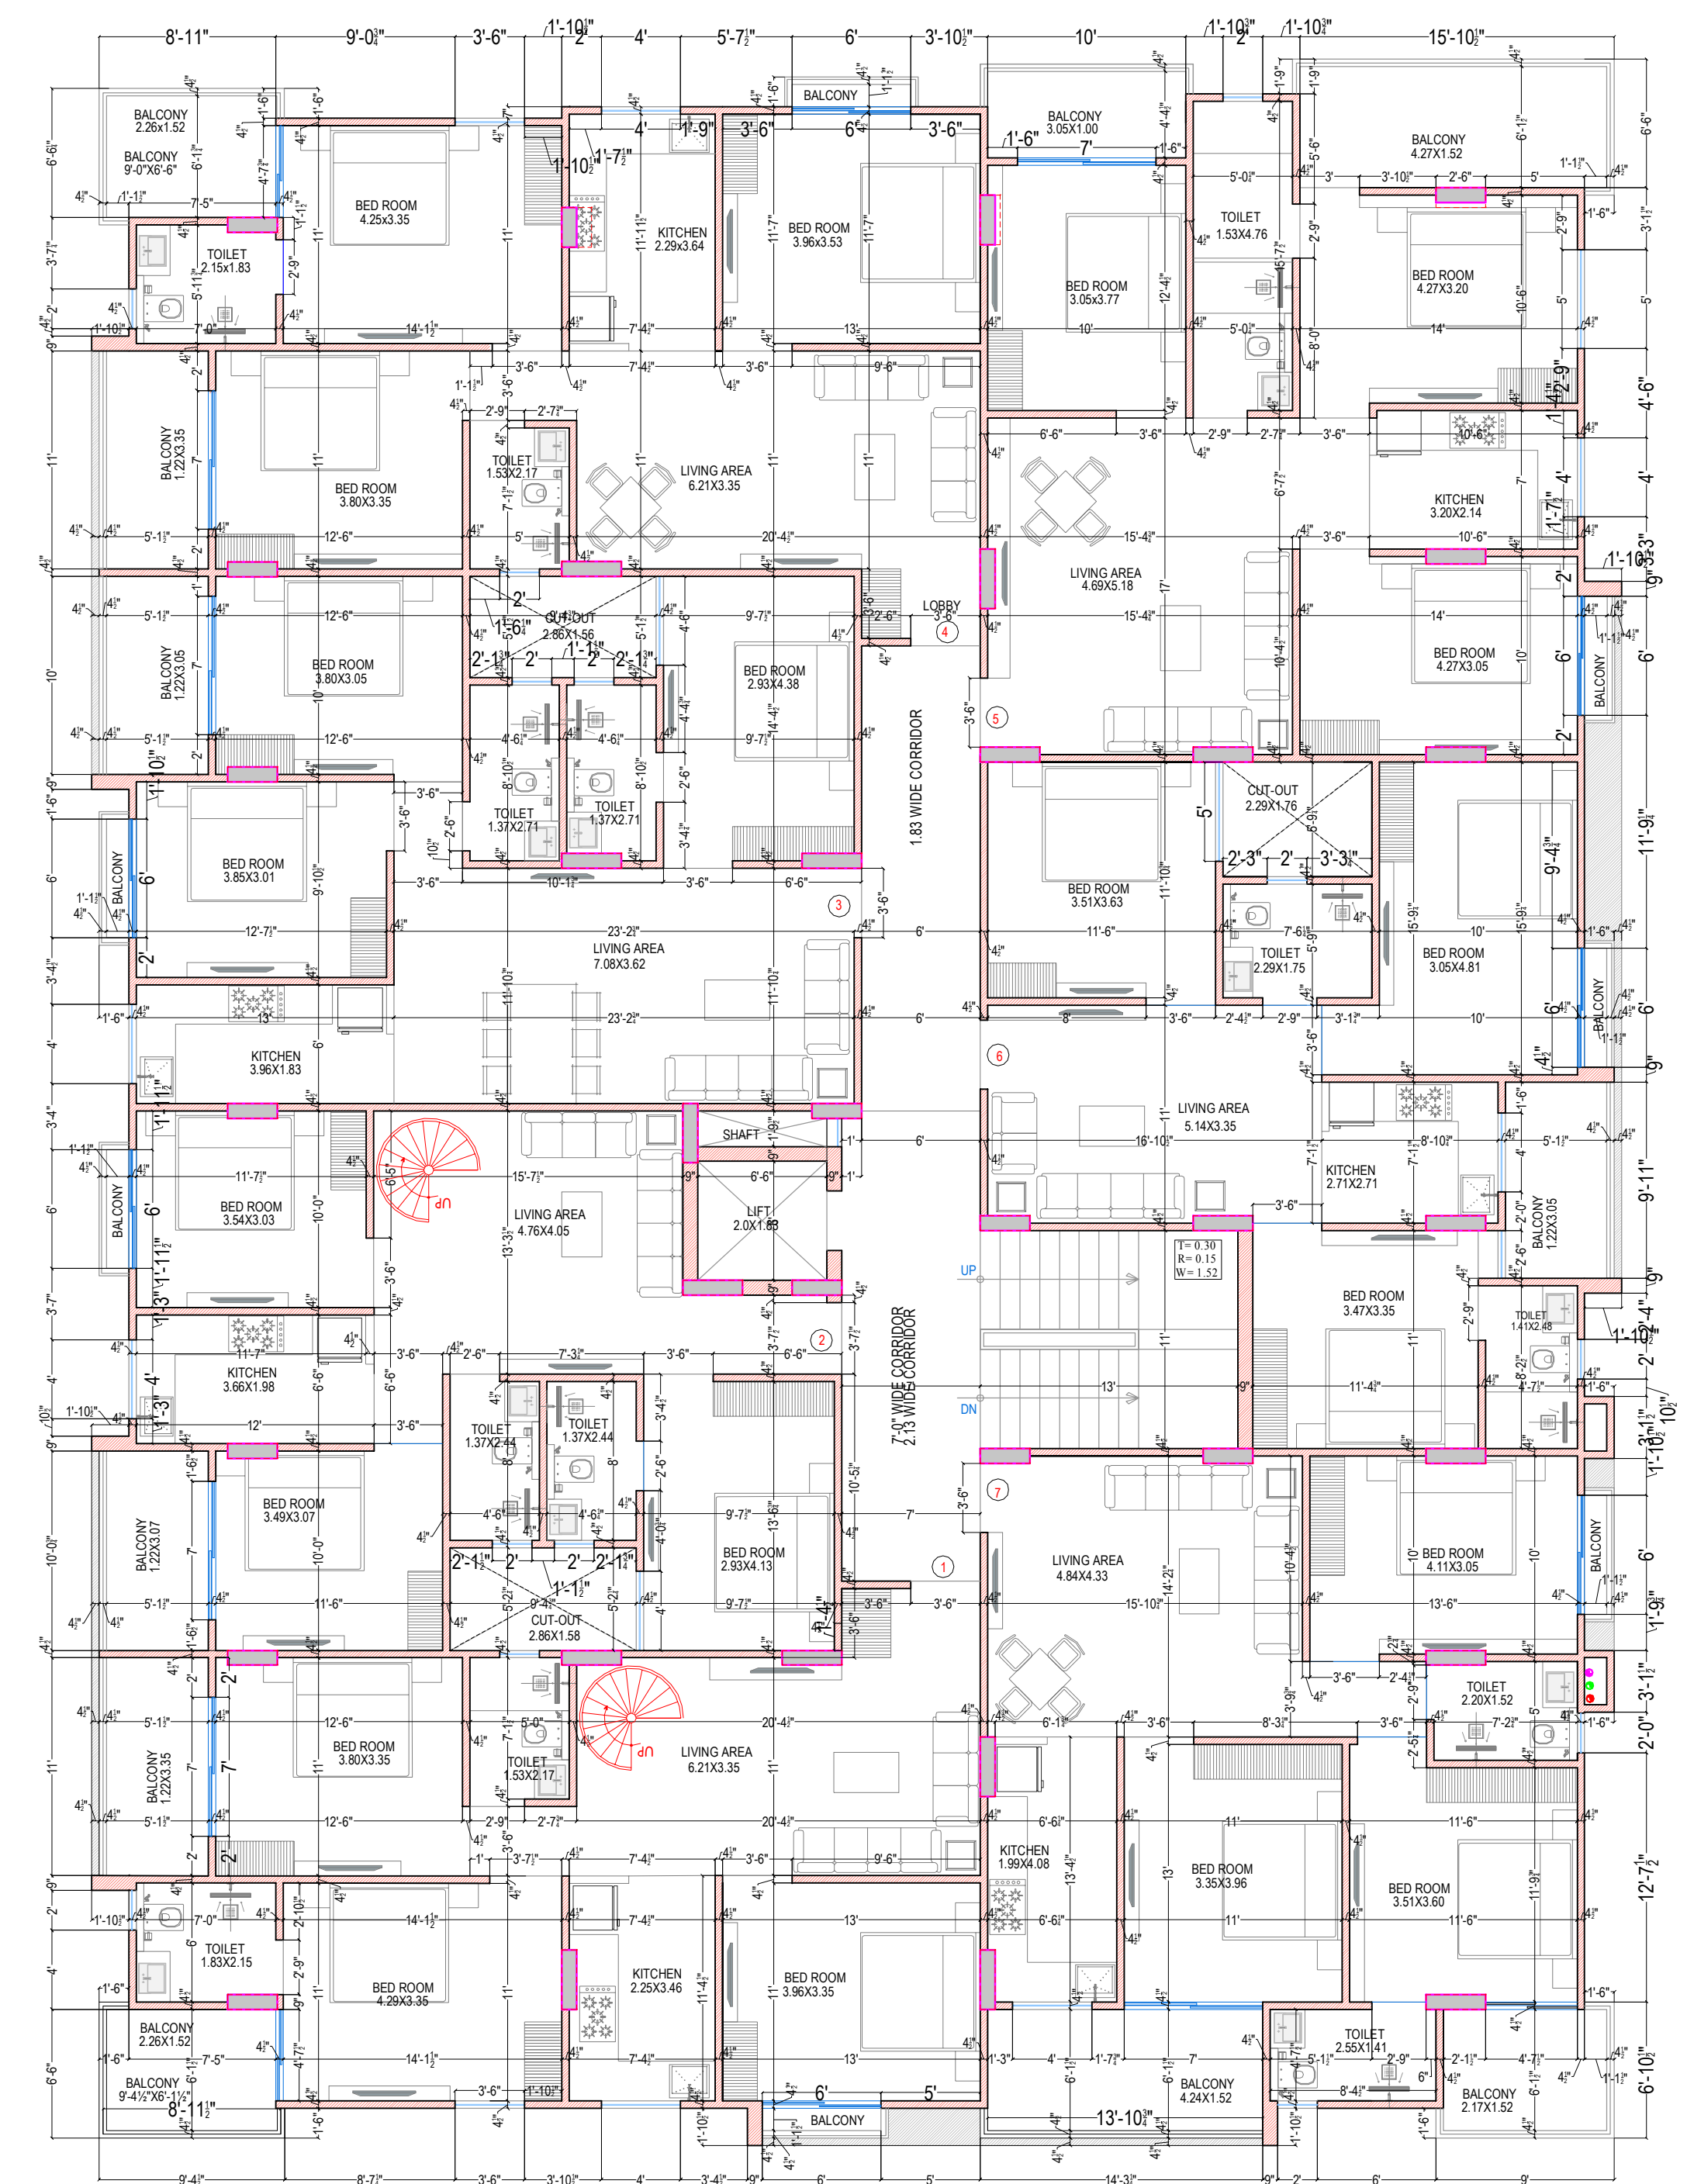

GROUND FLOOR WORKING PLAN

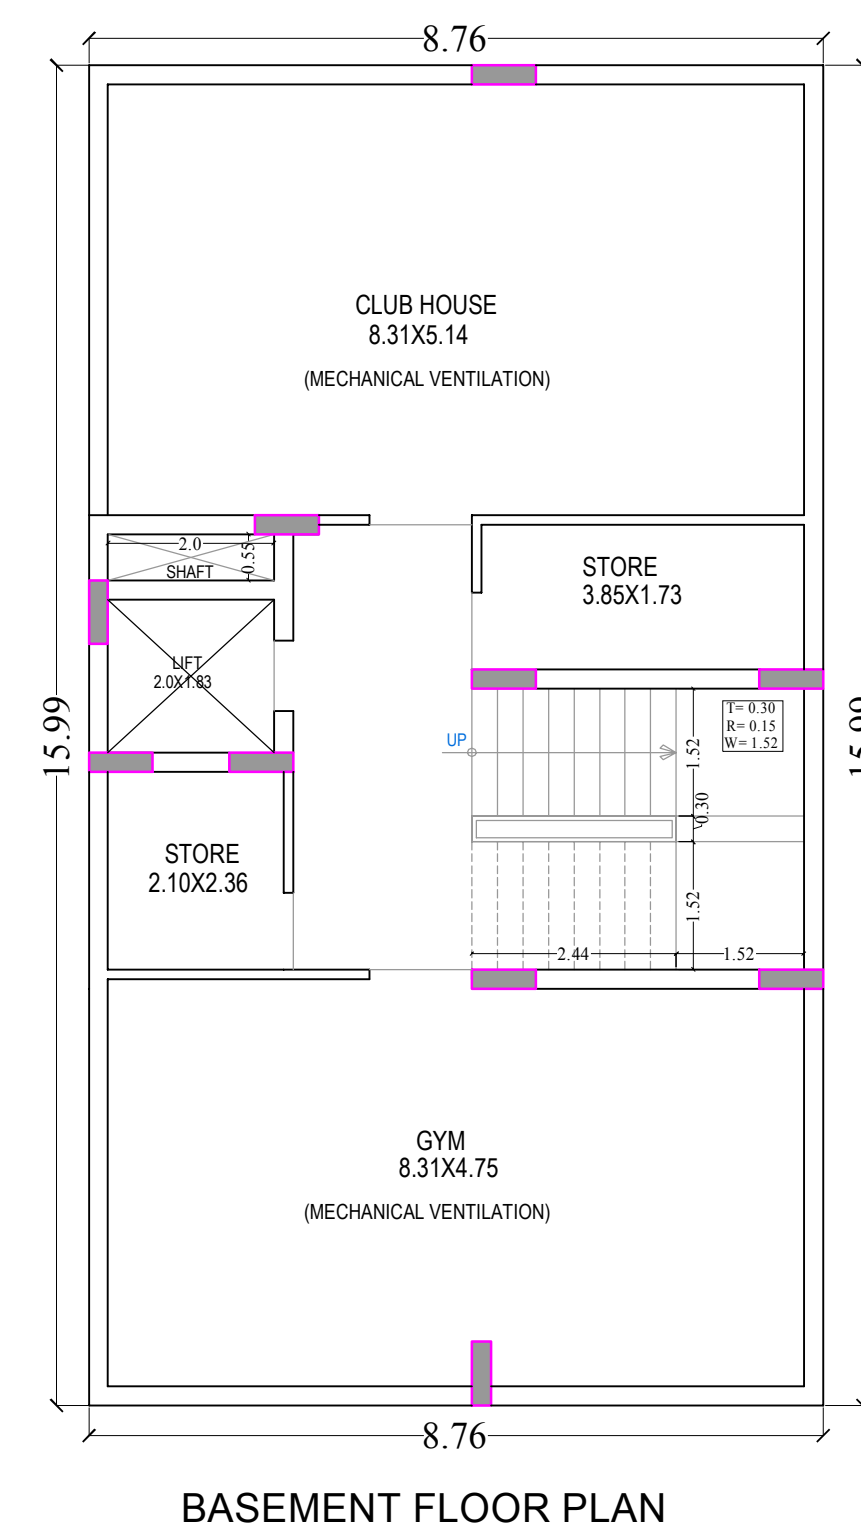

BASEMENT FLOOR PLAN

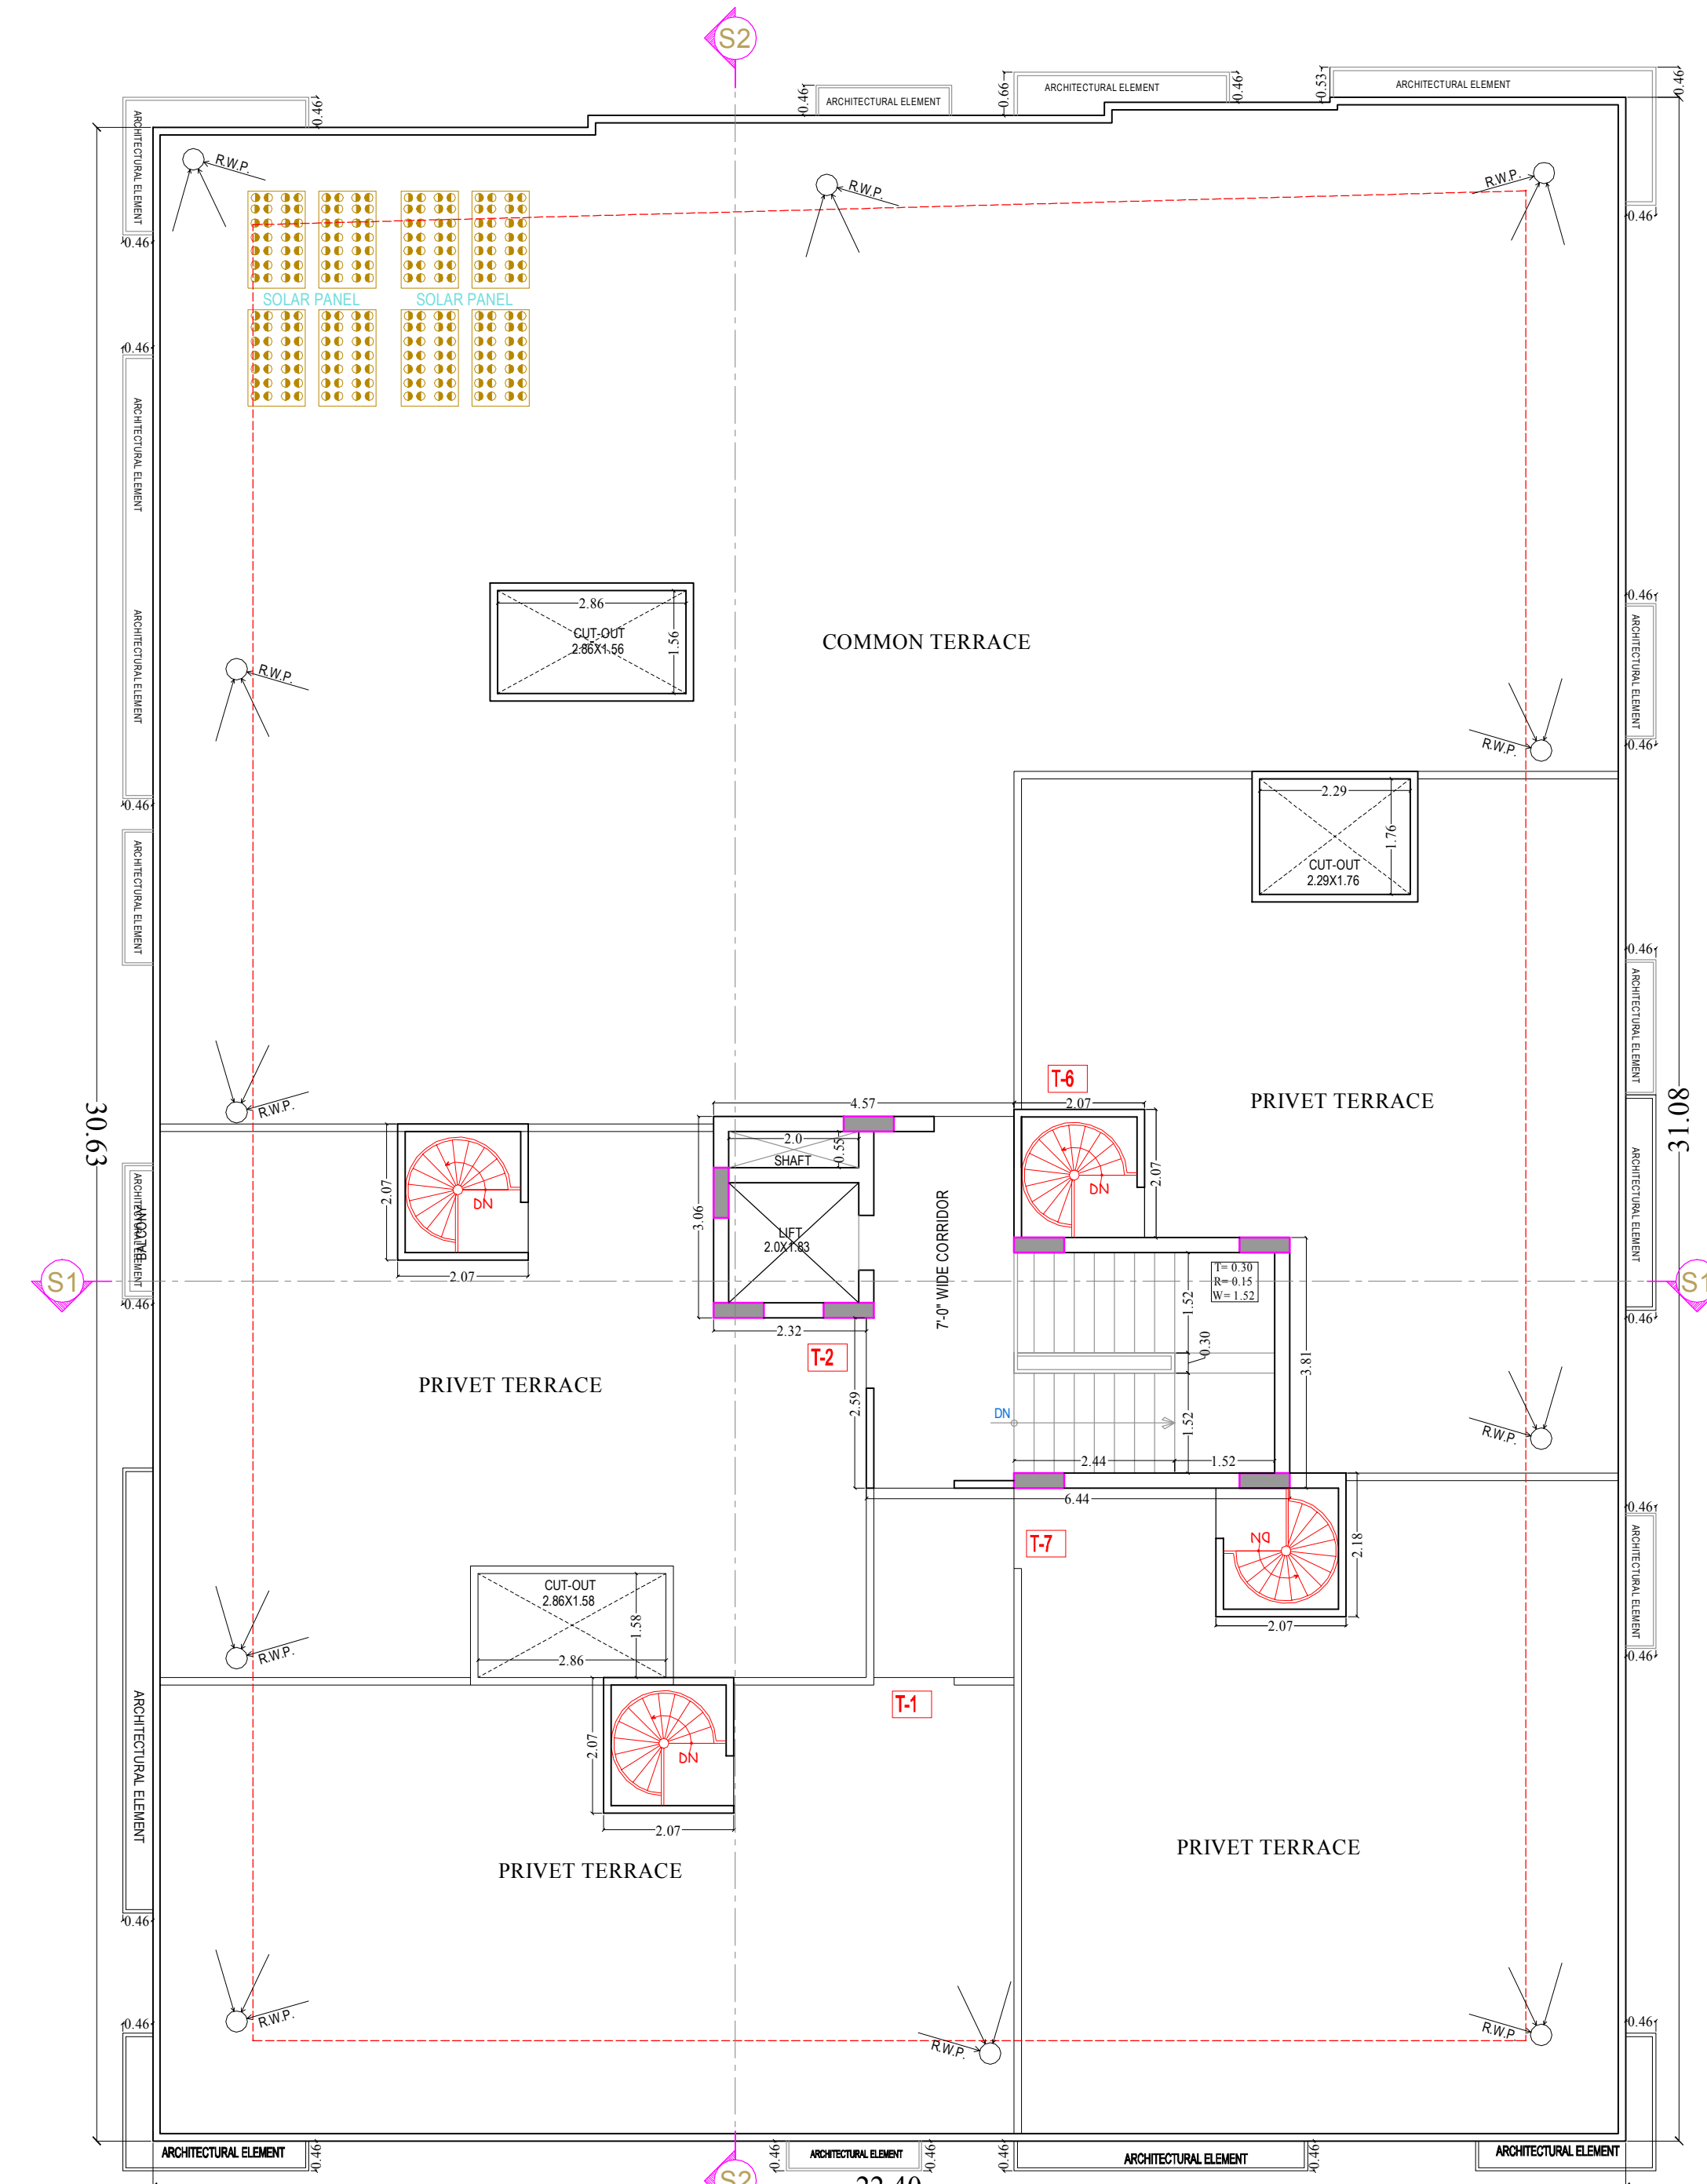

TERRACE FLOOR PLAN

FLOOR WORKING PLANS


K. S. K.
KUMAWAT S. KUMAR
ARCHITECT
CA / 2000 / 26100

SUBMISSION

DRAWING TITLE :-

FLOOR PLANS, AREA
CALCULATIONS

SCALE :-

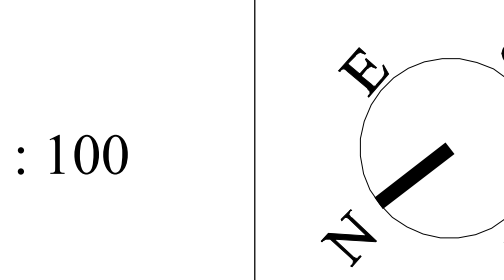

PROJECT :-

PROPOSED RESIDENTIAL
BUILDING AT PLOT NO 03,
SCHEME- APNA BUNGALOW
PHASE-3 (NIJI KHATEDARI),
VILLAGE- ASARAPURA,
TEHSIL-SANGANER, JAIPUR,
RAJASTHAN


OWNER :-

For BALAJI INFRATECH
Partner


REGISTERED ARCHITECT /
APPROVAL AUTHORITY

**space
edge** Architects
ARCHITECTS, INTERIOR DESIGNERS AND ENGINEERS


SPACE EDGE ARCHITECTS
B-6, Moti Marg, Bapu Nagar, Jaipur,
Ph.: 0141-4062903, +91-9314510603
E-Mail: spaceedgejpr@gmail.com

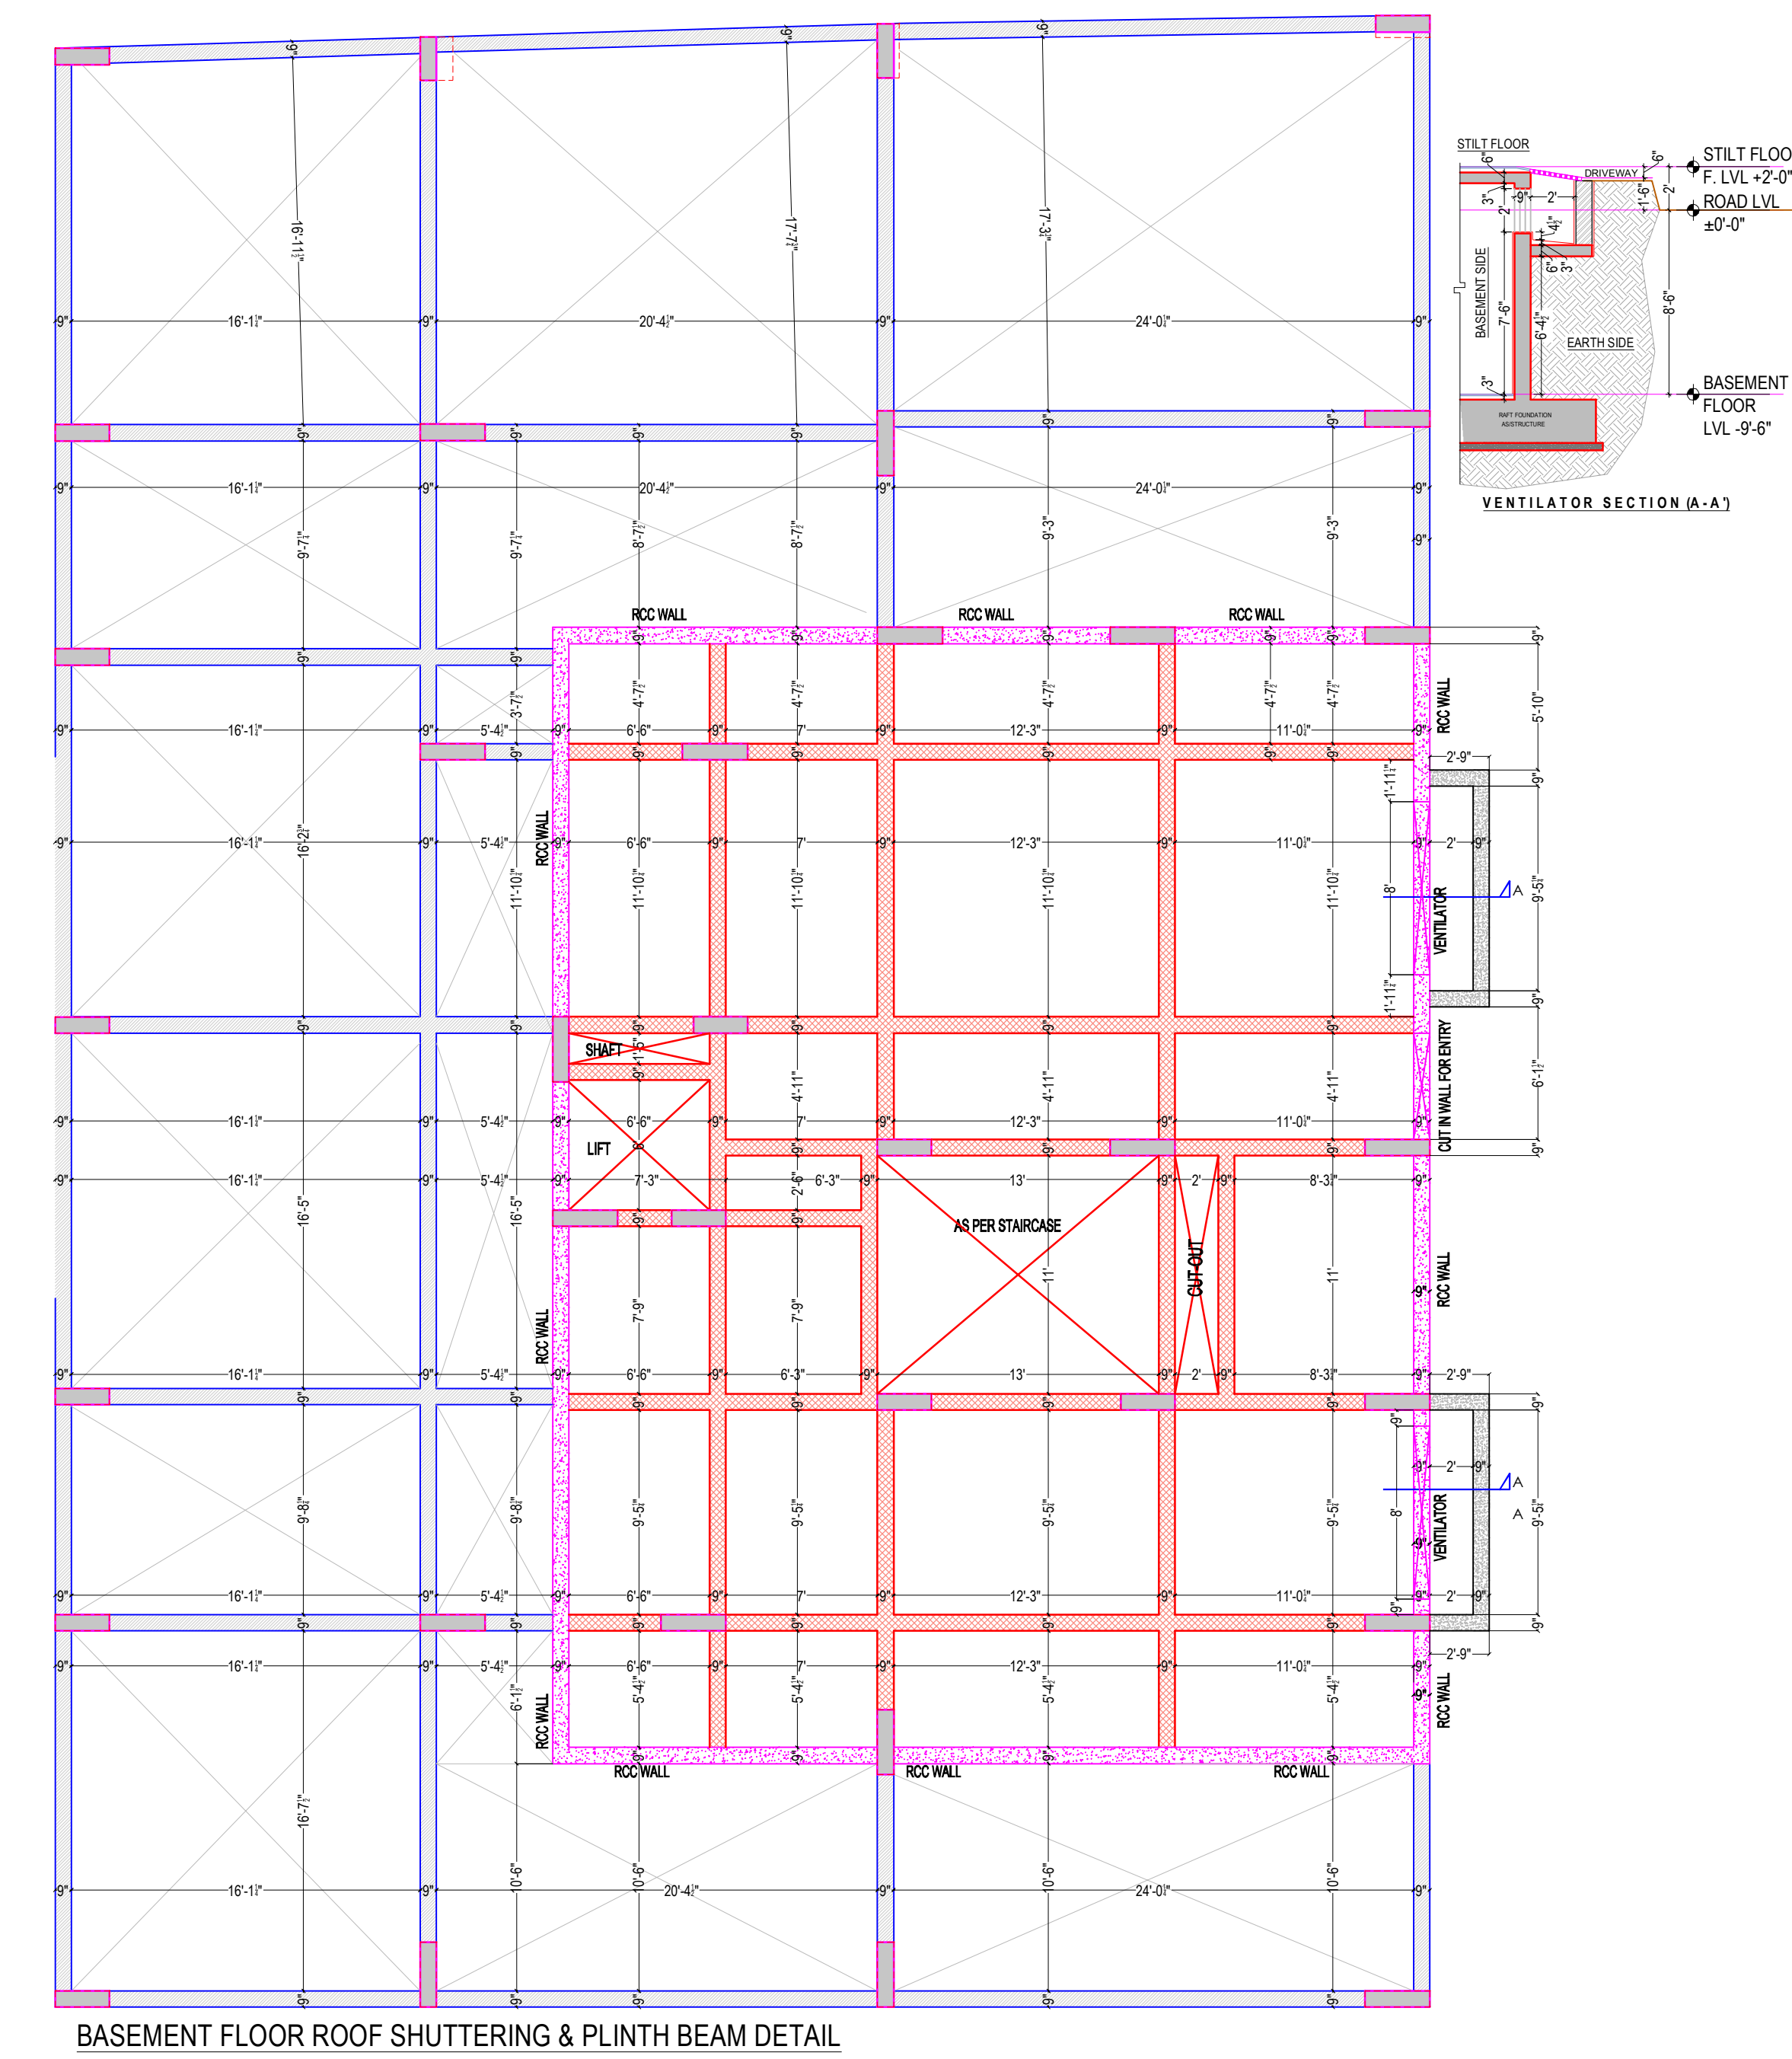


BASEMENT FLOOR ROOF SHUTTERING & PLINTH BEAM DETAIL

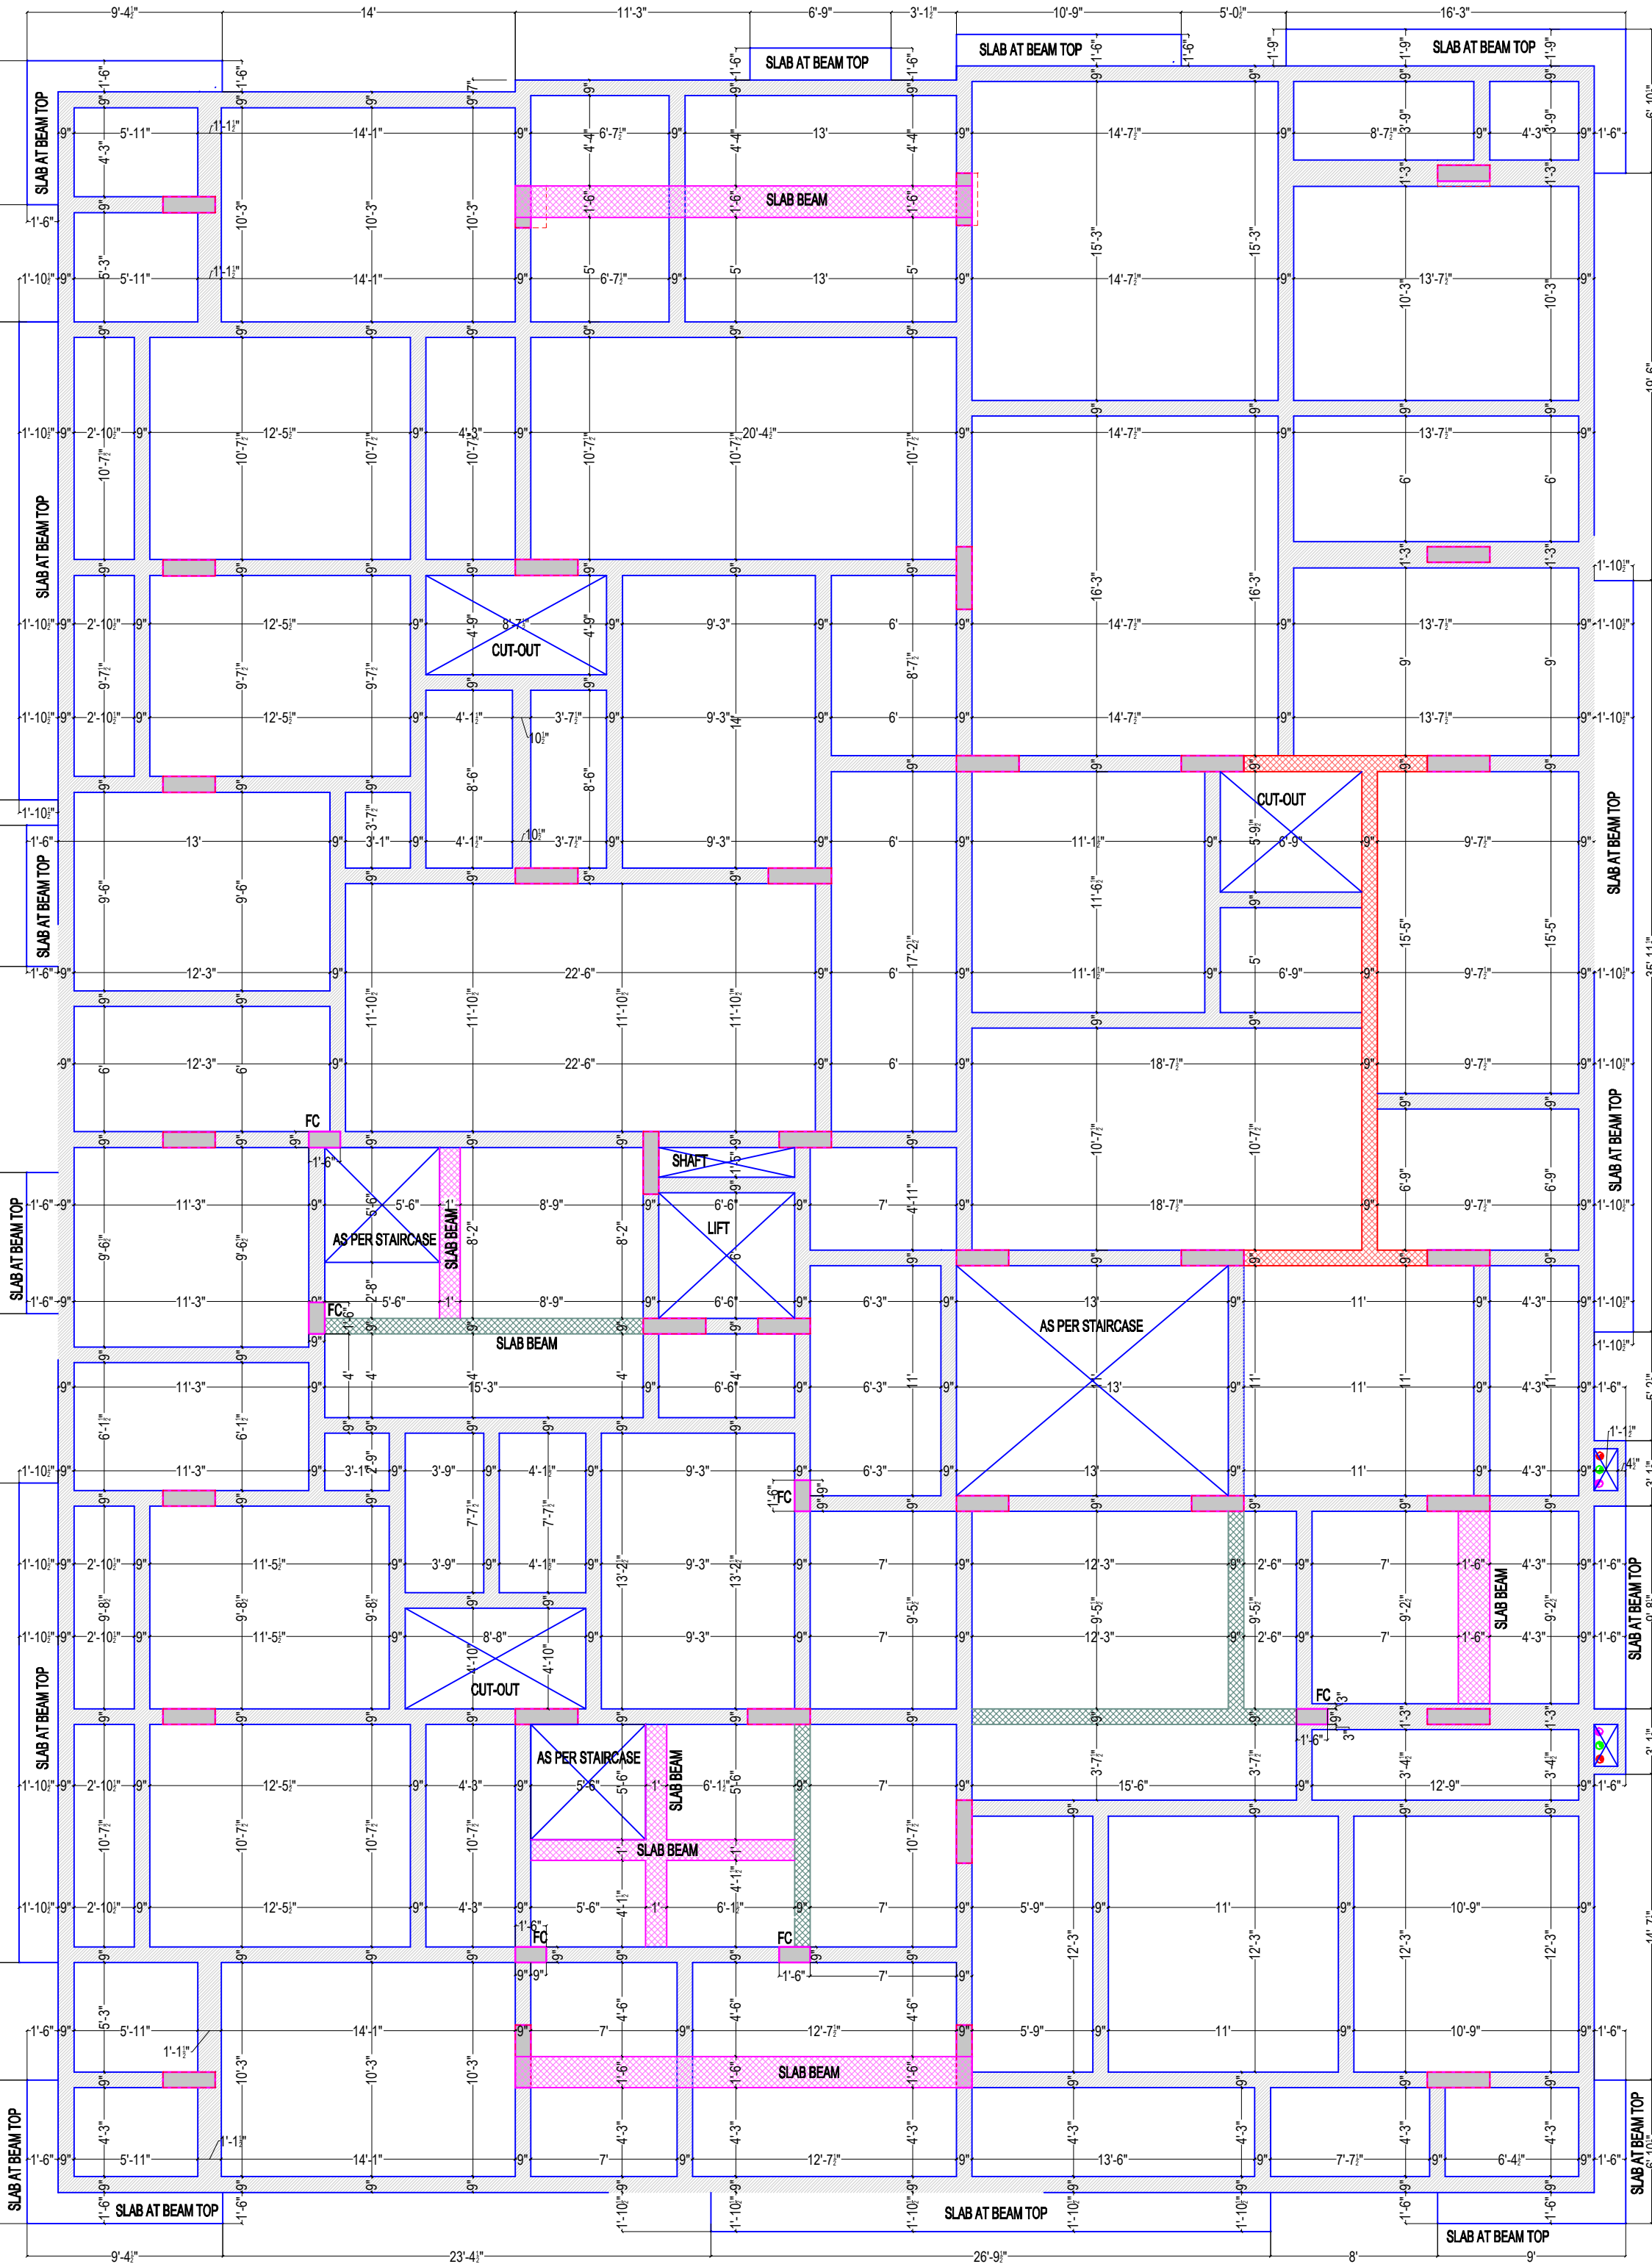





FIFTH FLOOR ROOF SHUTTERING

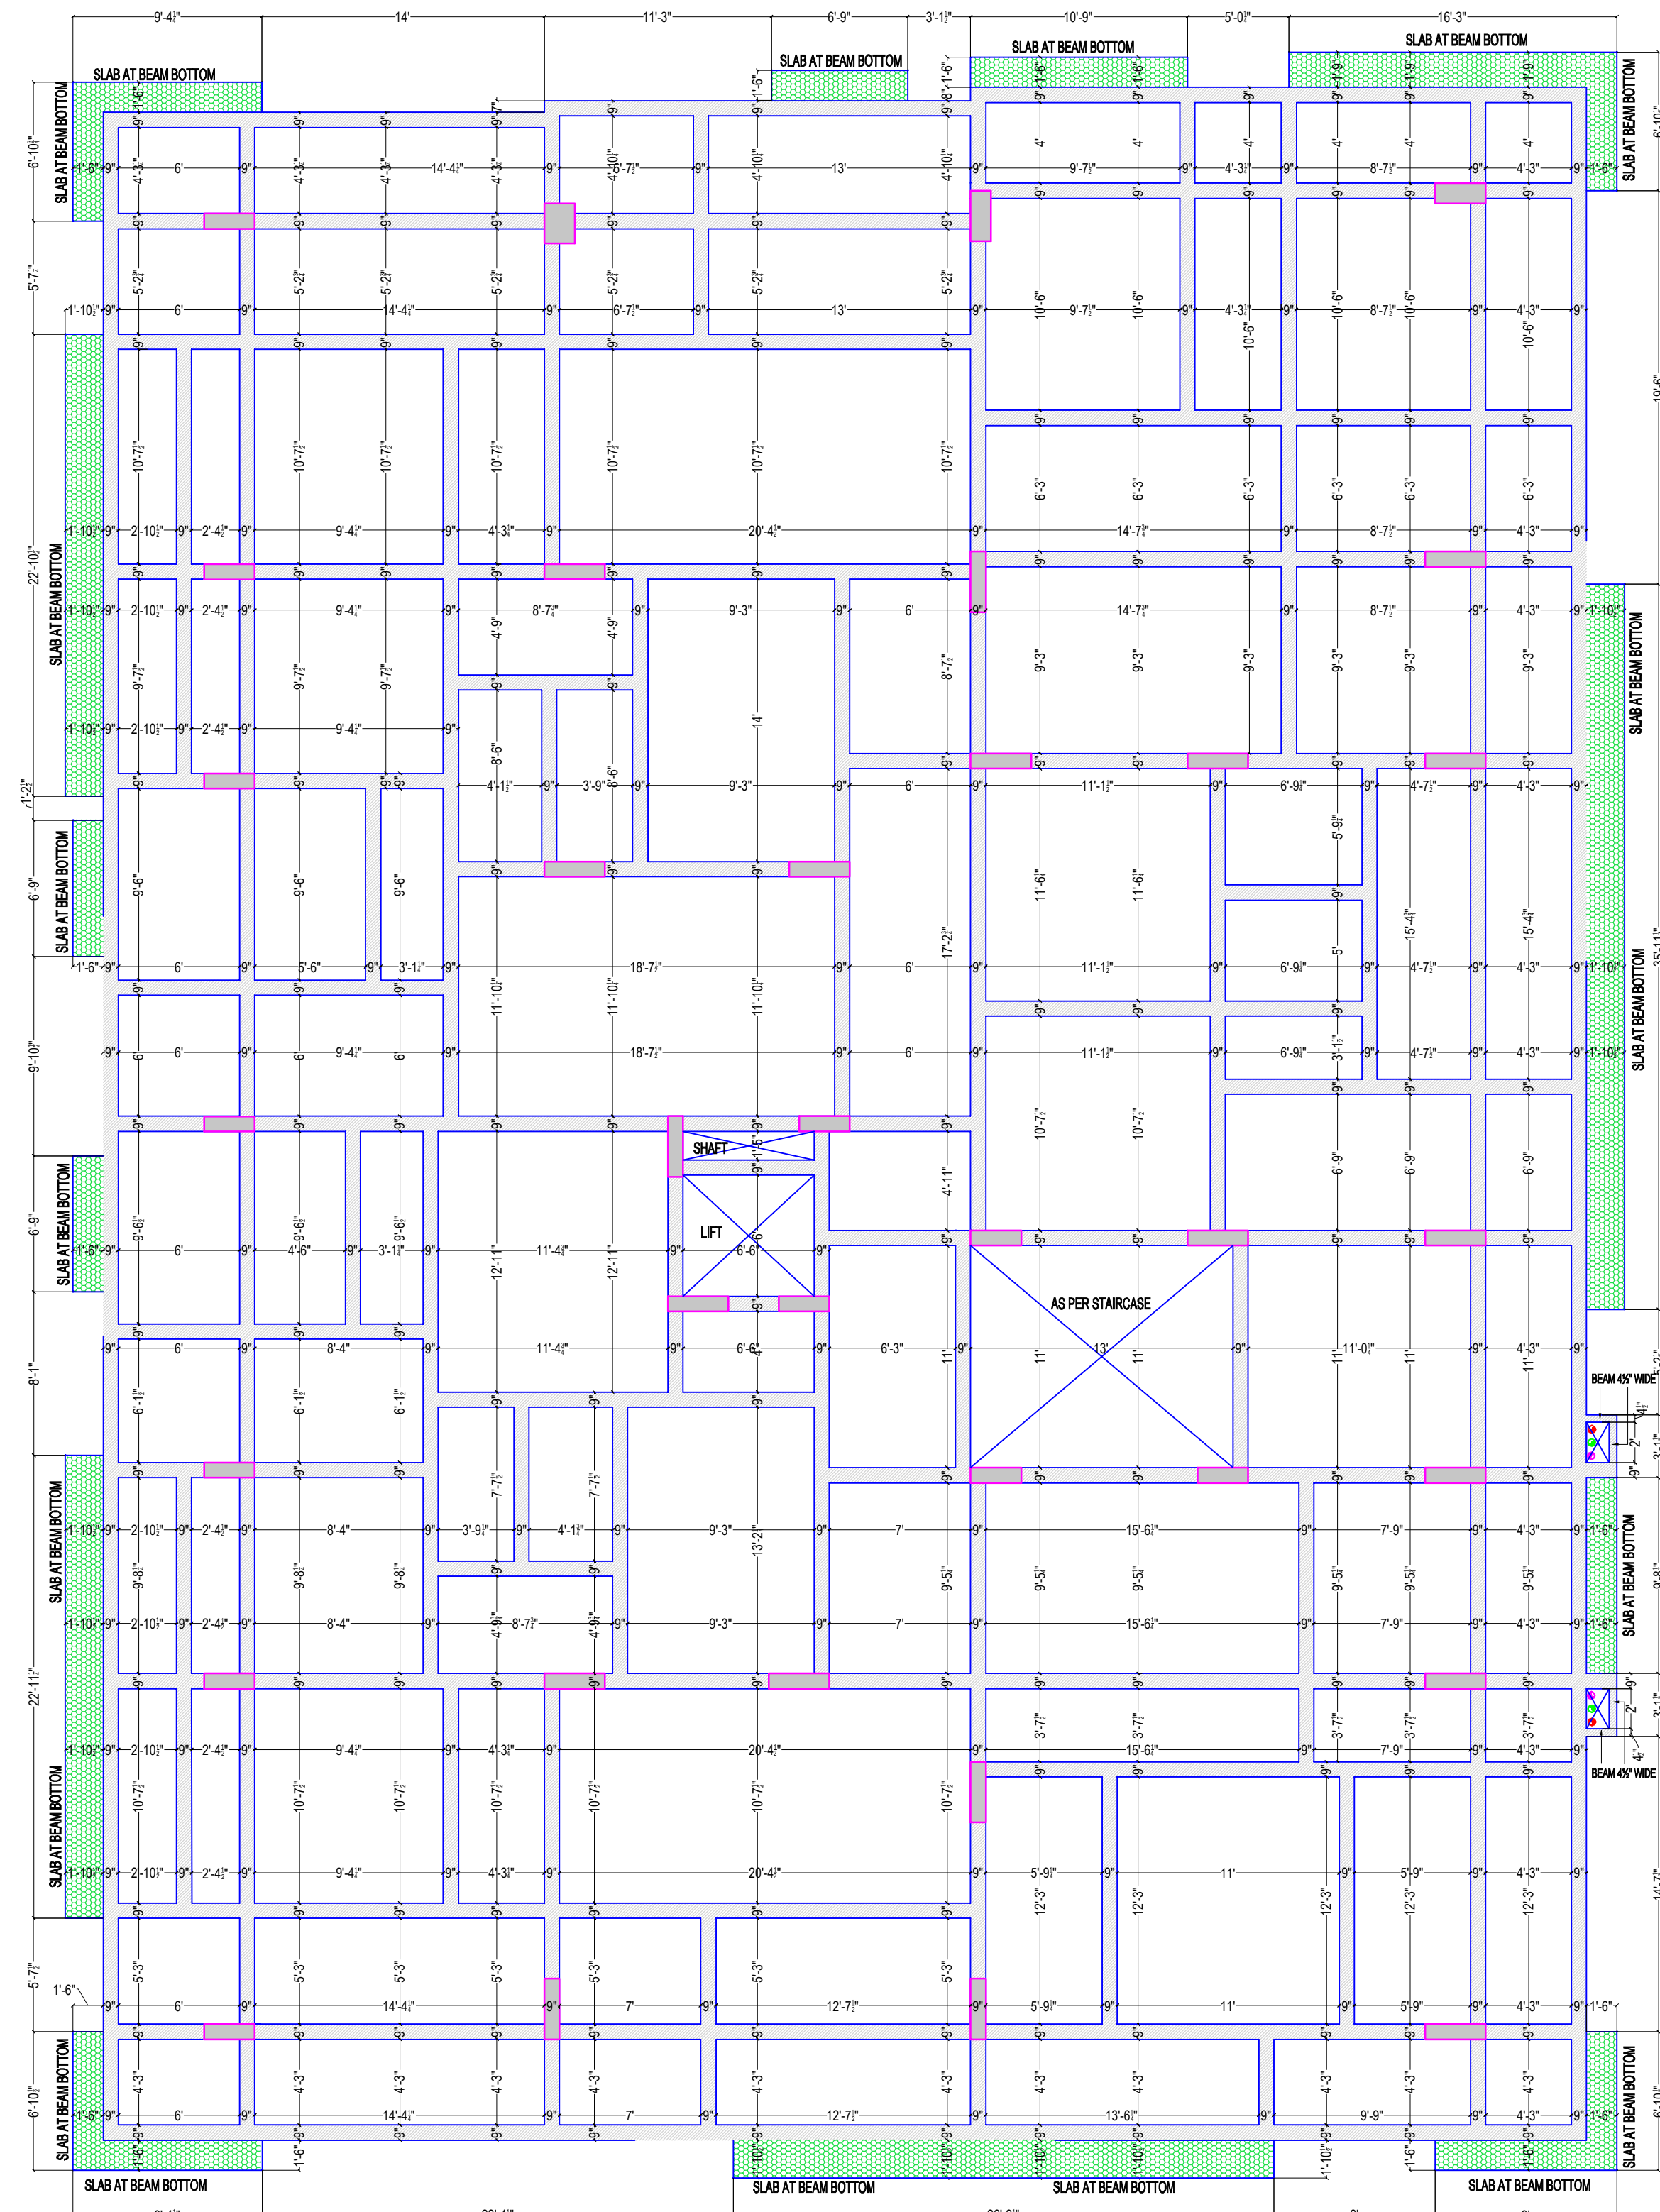

STILT FLOOR ROOF SHUTTERING

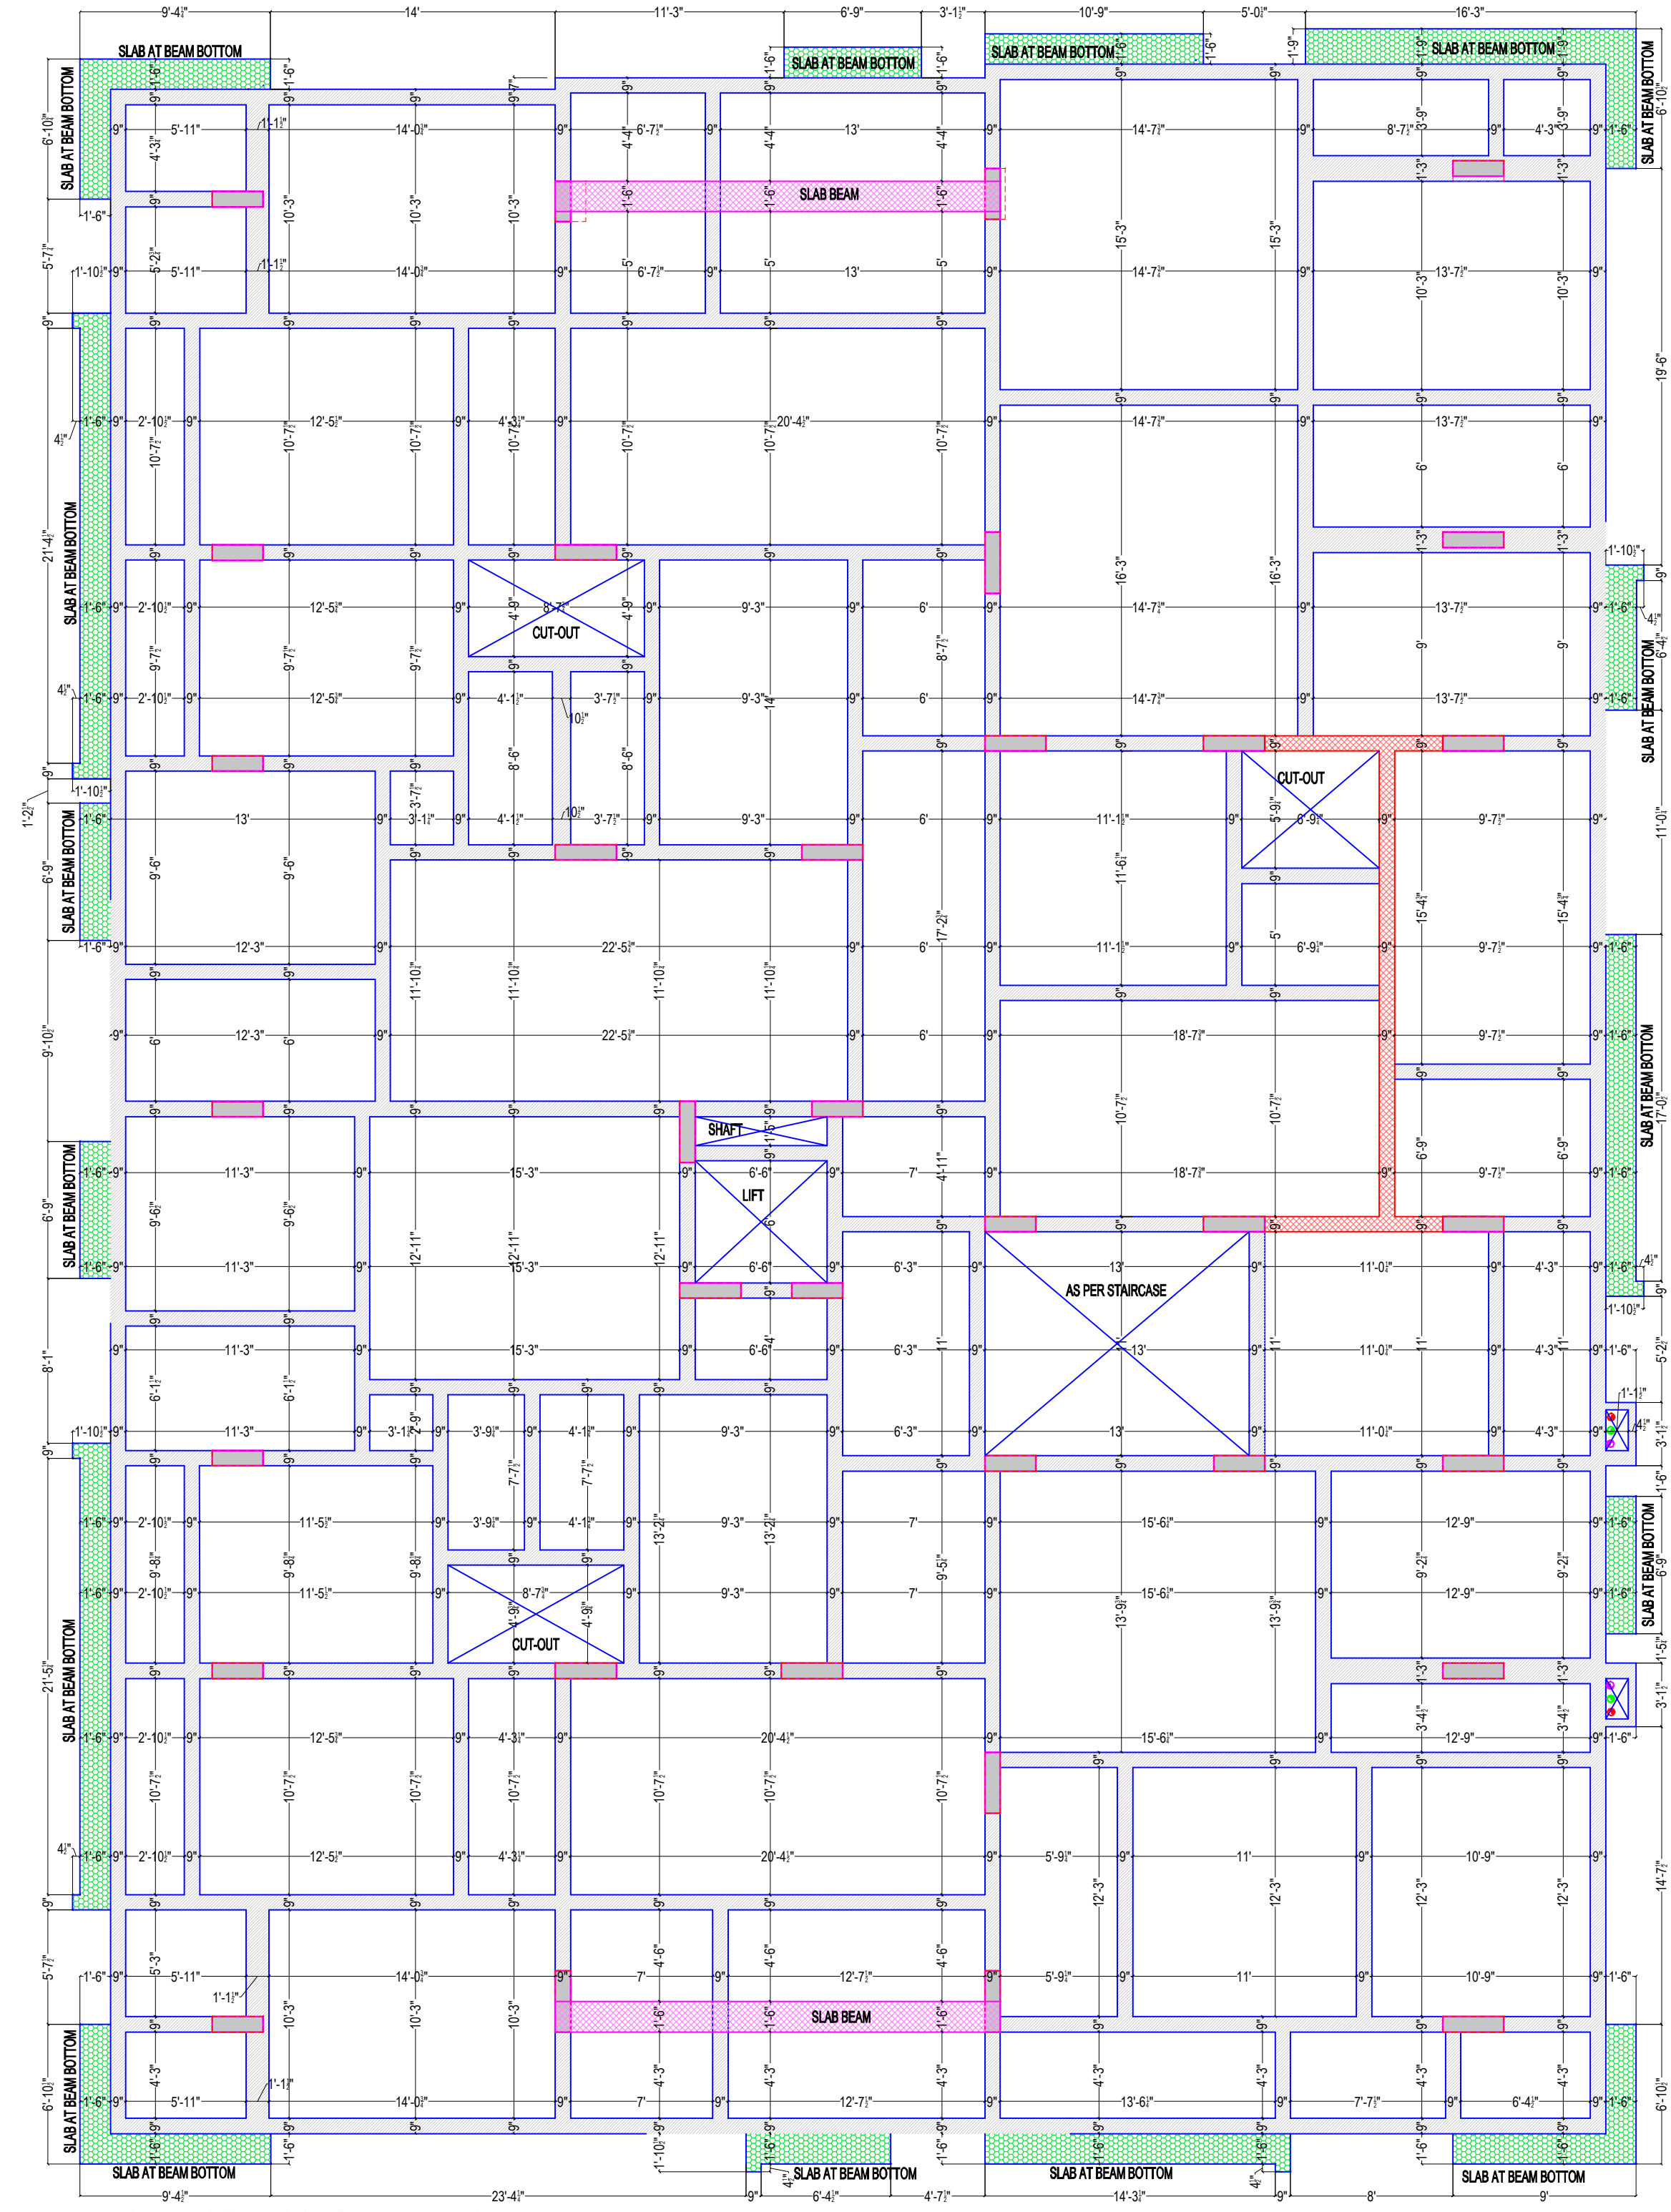

TYPICAL FLOOR ROOF SHUTTERING

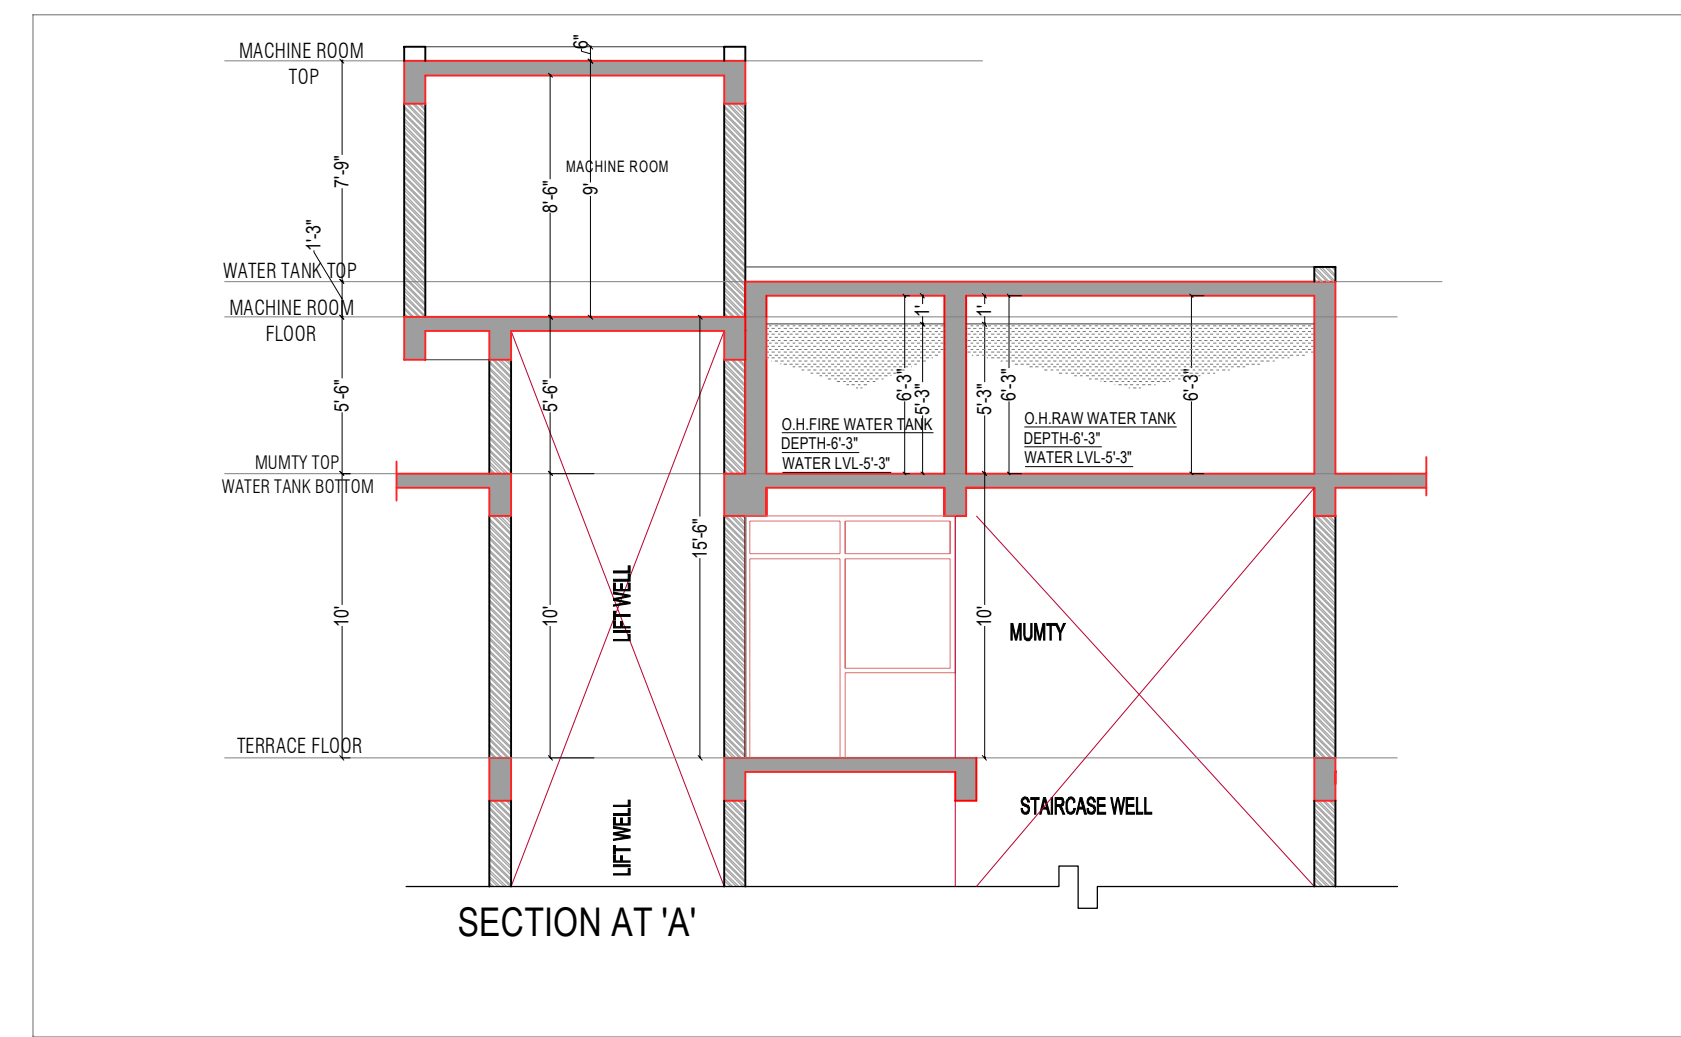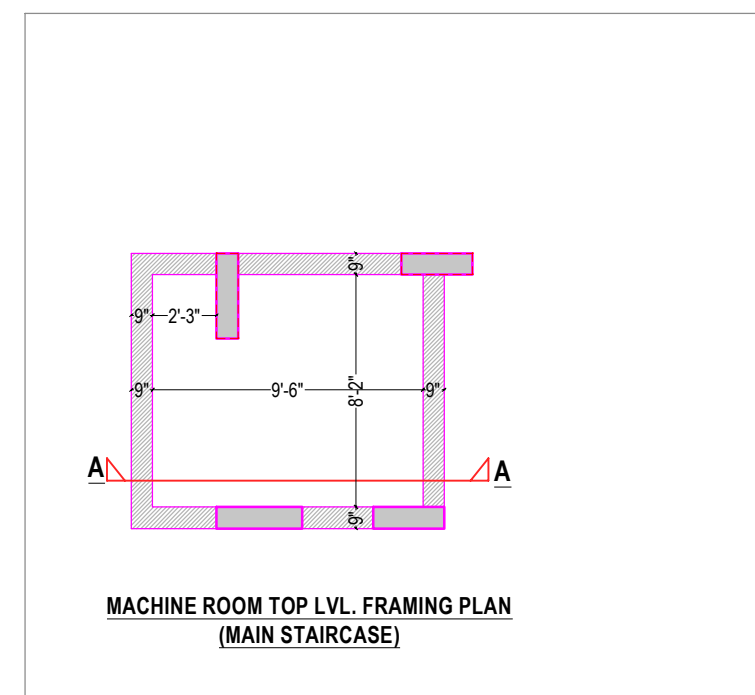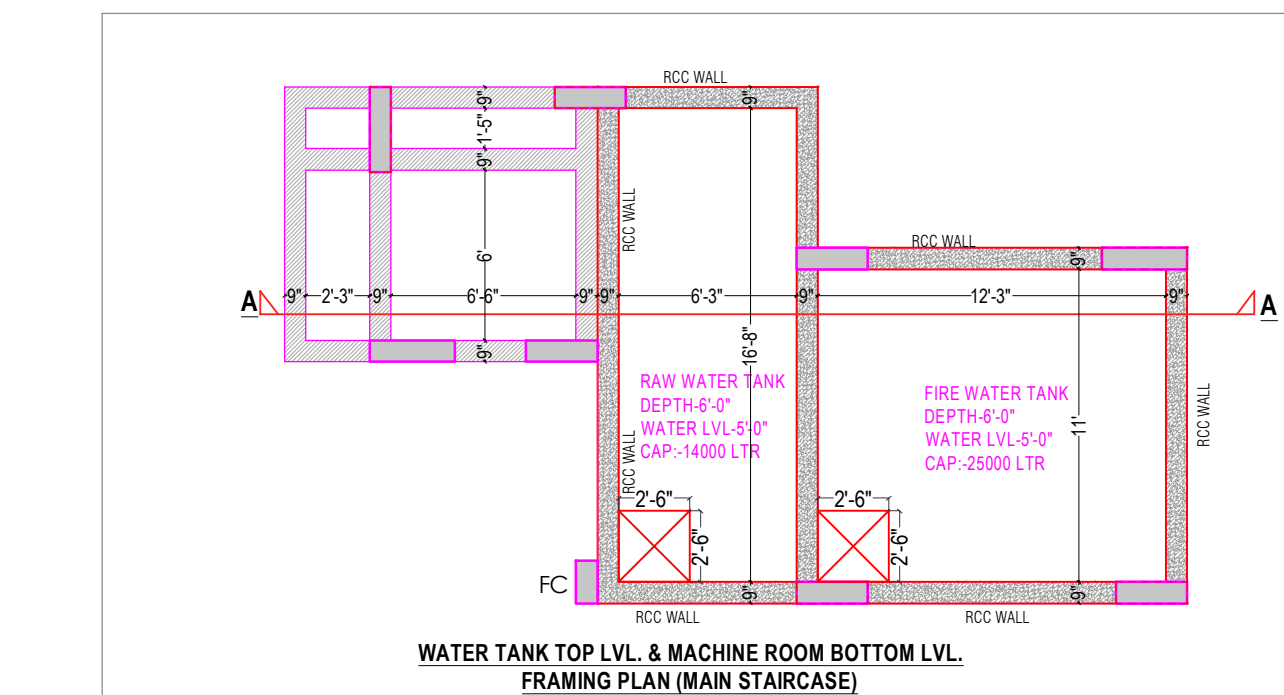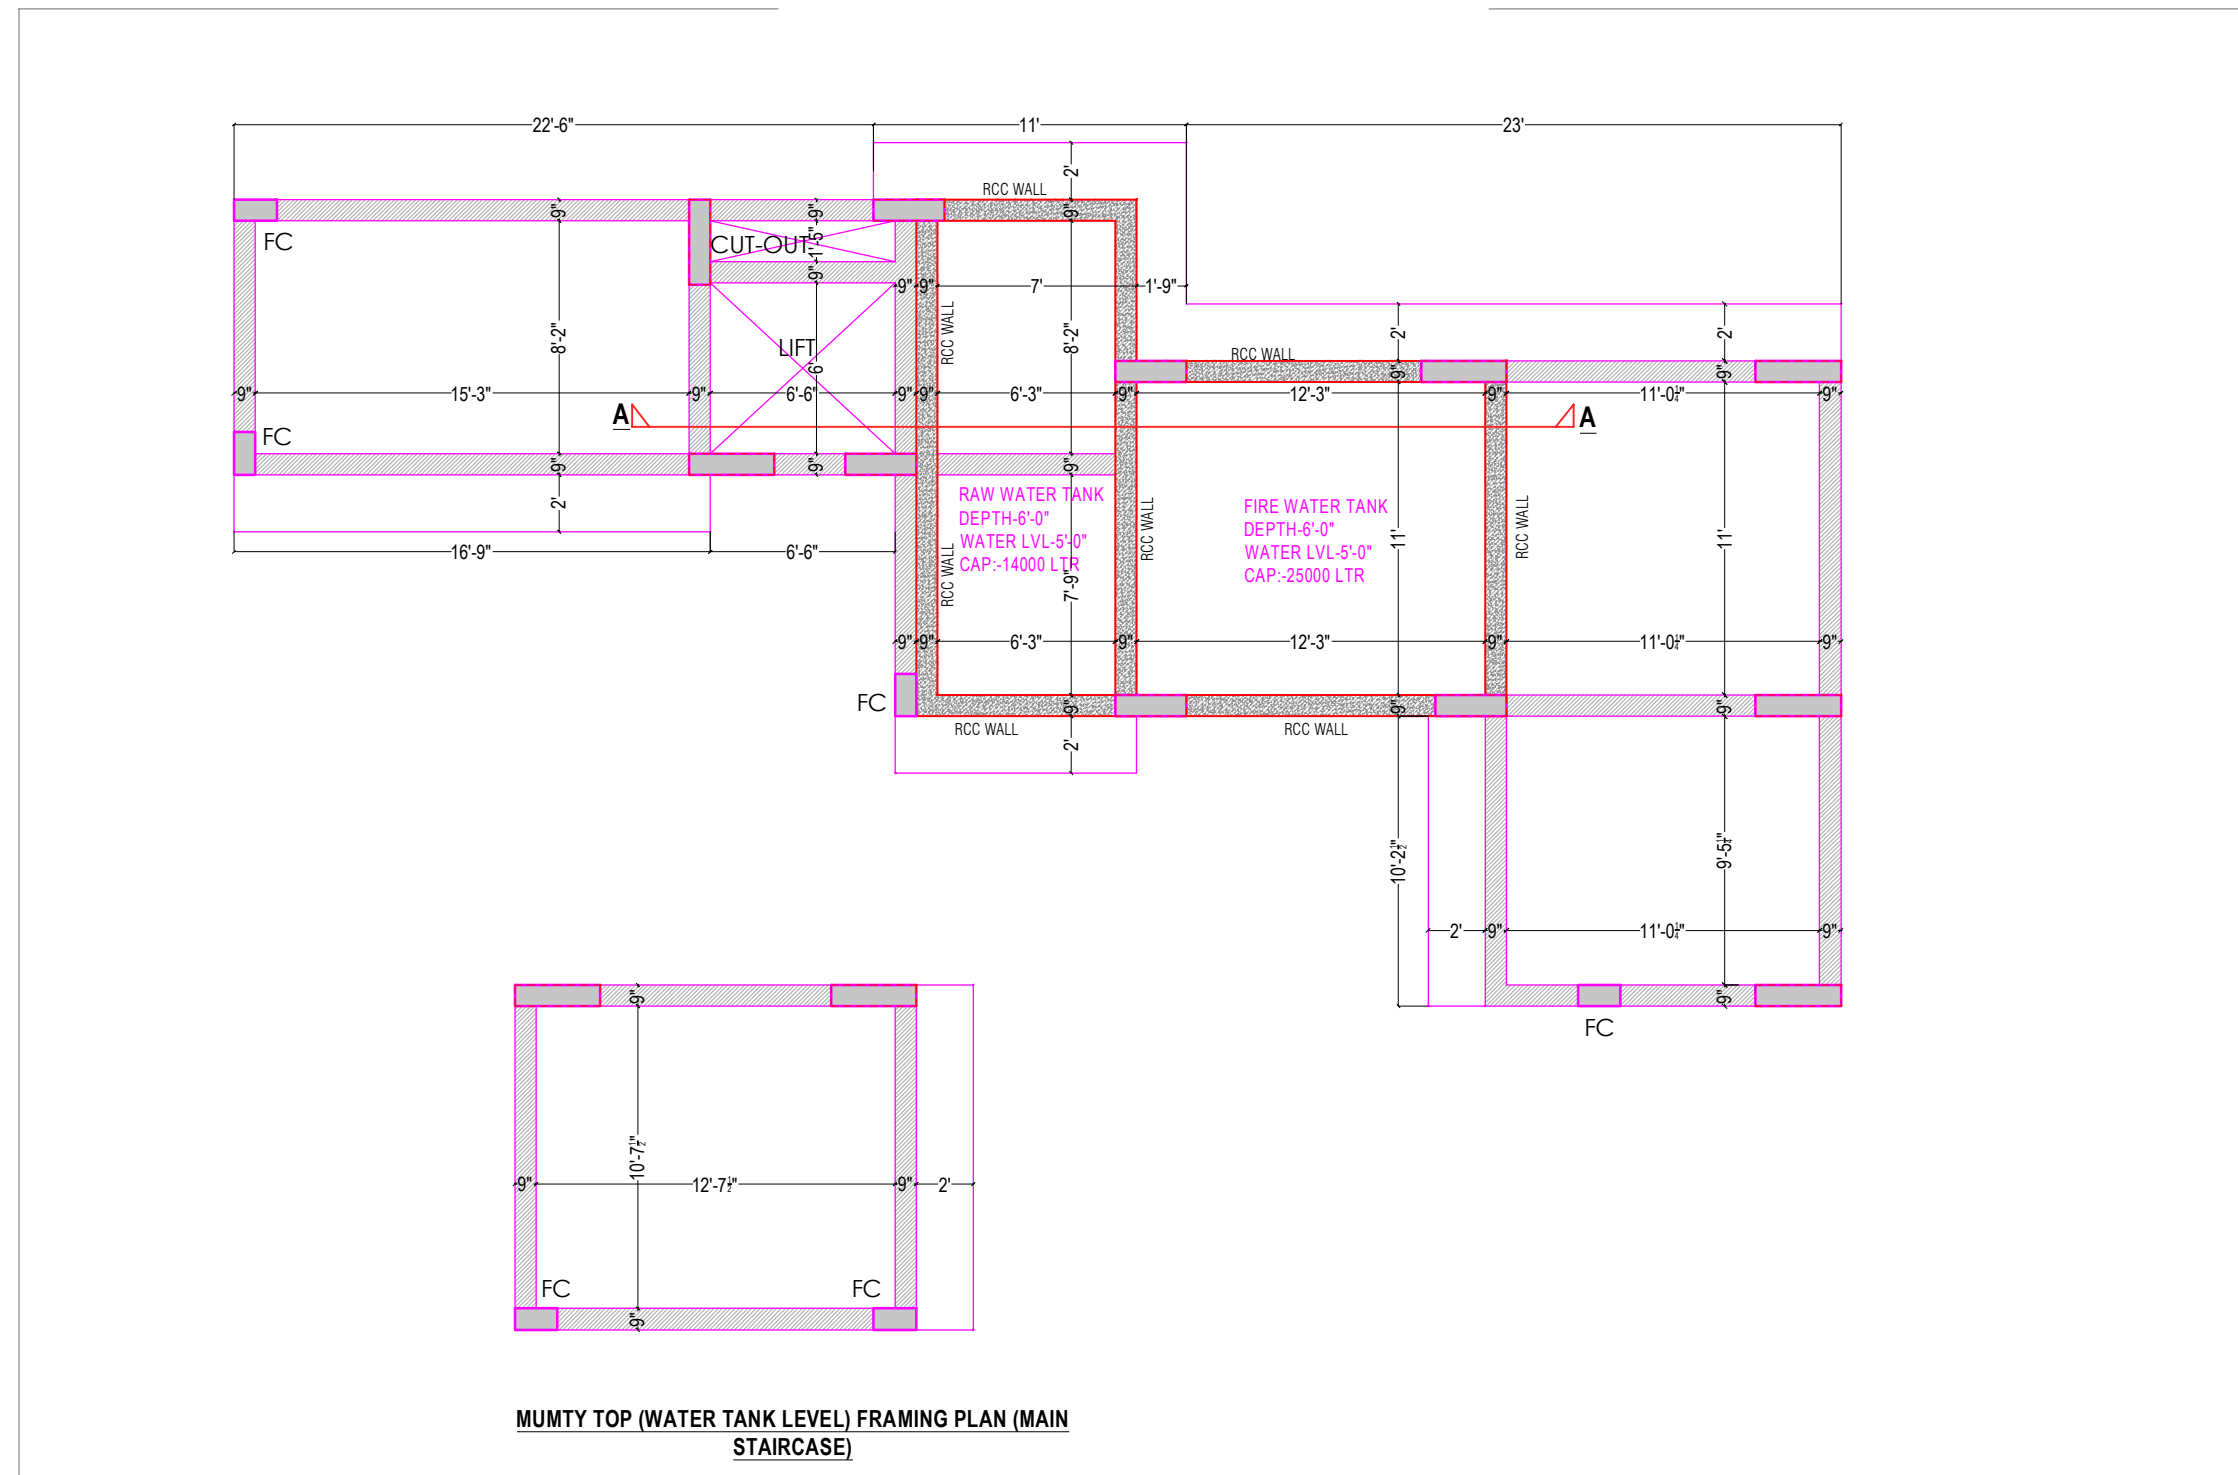

SECTION AT 'A'

SUBMISSION

DRAWING TITLE :-


FLOOR PLANS, AREA

CALCULATIONS

SCALE :-

1 : 100

NORTH

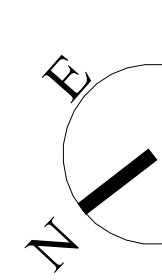

PROJECT :-

PROPOSED RESIDENTIAL
BUILDING AT PLOT NO 03,
SCHEME- APNA BUNGALOW
PHASE-3 (NIJI KHATEDARI),
VILLAGE- ASARAPURA,
TEHSIL-SANGANER, JAIPUR,
RAJASTHAN

OWNER

For BALAJI INFRA TECH

Partner

REGISTERED ARCHITECT /
APPROVAL AUTHORITY

space
edge Architects

ARCHITECTS, INTERIOR DESIGNERS AND ENGINEERS

SPACE EDGE ARCHITECTS

B-6, Moti Marg, Bapu Nagar, Jaipur.

Ph.: 0141-4062903, +91-9314510603

E-Mail: spaceedgepr@gmail.com

Signature
KUMAWAT S. KUMAR
ARCHITECT
CA / 2000 / 28-100

FLOOR FRAMING PLANS



BUILDING ELEVATIONS

SUBMISSION

DRAWING TITLE :-

FLOOR PLANS, AREA CALCULATIONS

<u>SCALE :-</u>	<u>NORTH</u>
-----------------	--------------

ES

1 : 100	
---------	---

PROJECT :-

PROPOSED RESIDENTIAL
BUILDING AT **PLOT NO 03**,
SCHEME- APNA BUNGALOW
PHASE-3 (NIJI KHATEDARI),
VILLAGE- ASARAPURA,
TEHSIL-SANGANER,JAIPUR,
RAJASTHAN

OWNER


For BALAJI INFRATECH

 Partner

REGISTERED ARCHITECT /
APPROVAL AUTHORITY

 **space**
edge Architects
ARCHITECTS, INTERIOR DESIGNERS AND ENGINEERS

SPACE EDGE ARCHITECTS
B-6, Moti Marg, Bapu Nagar, Jaipur.
Ph.: 0141-4062903 , +91-9314510603
E-Mail: spaceedgejpr@gmail.com

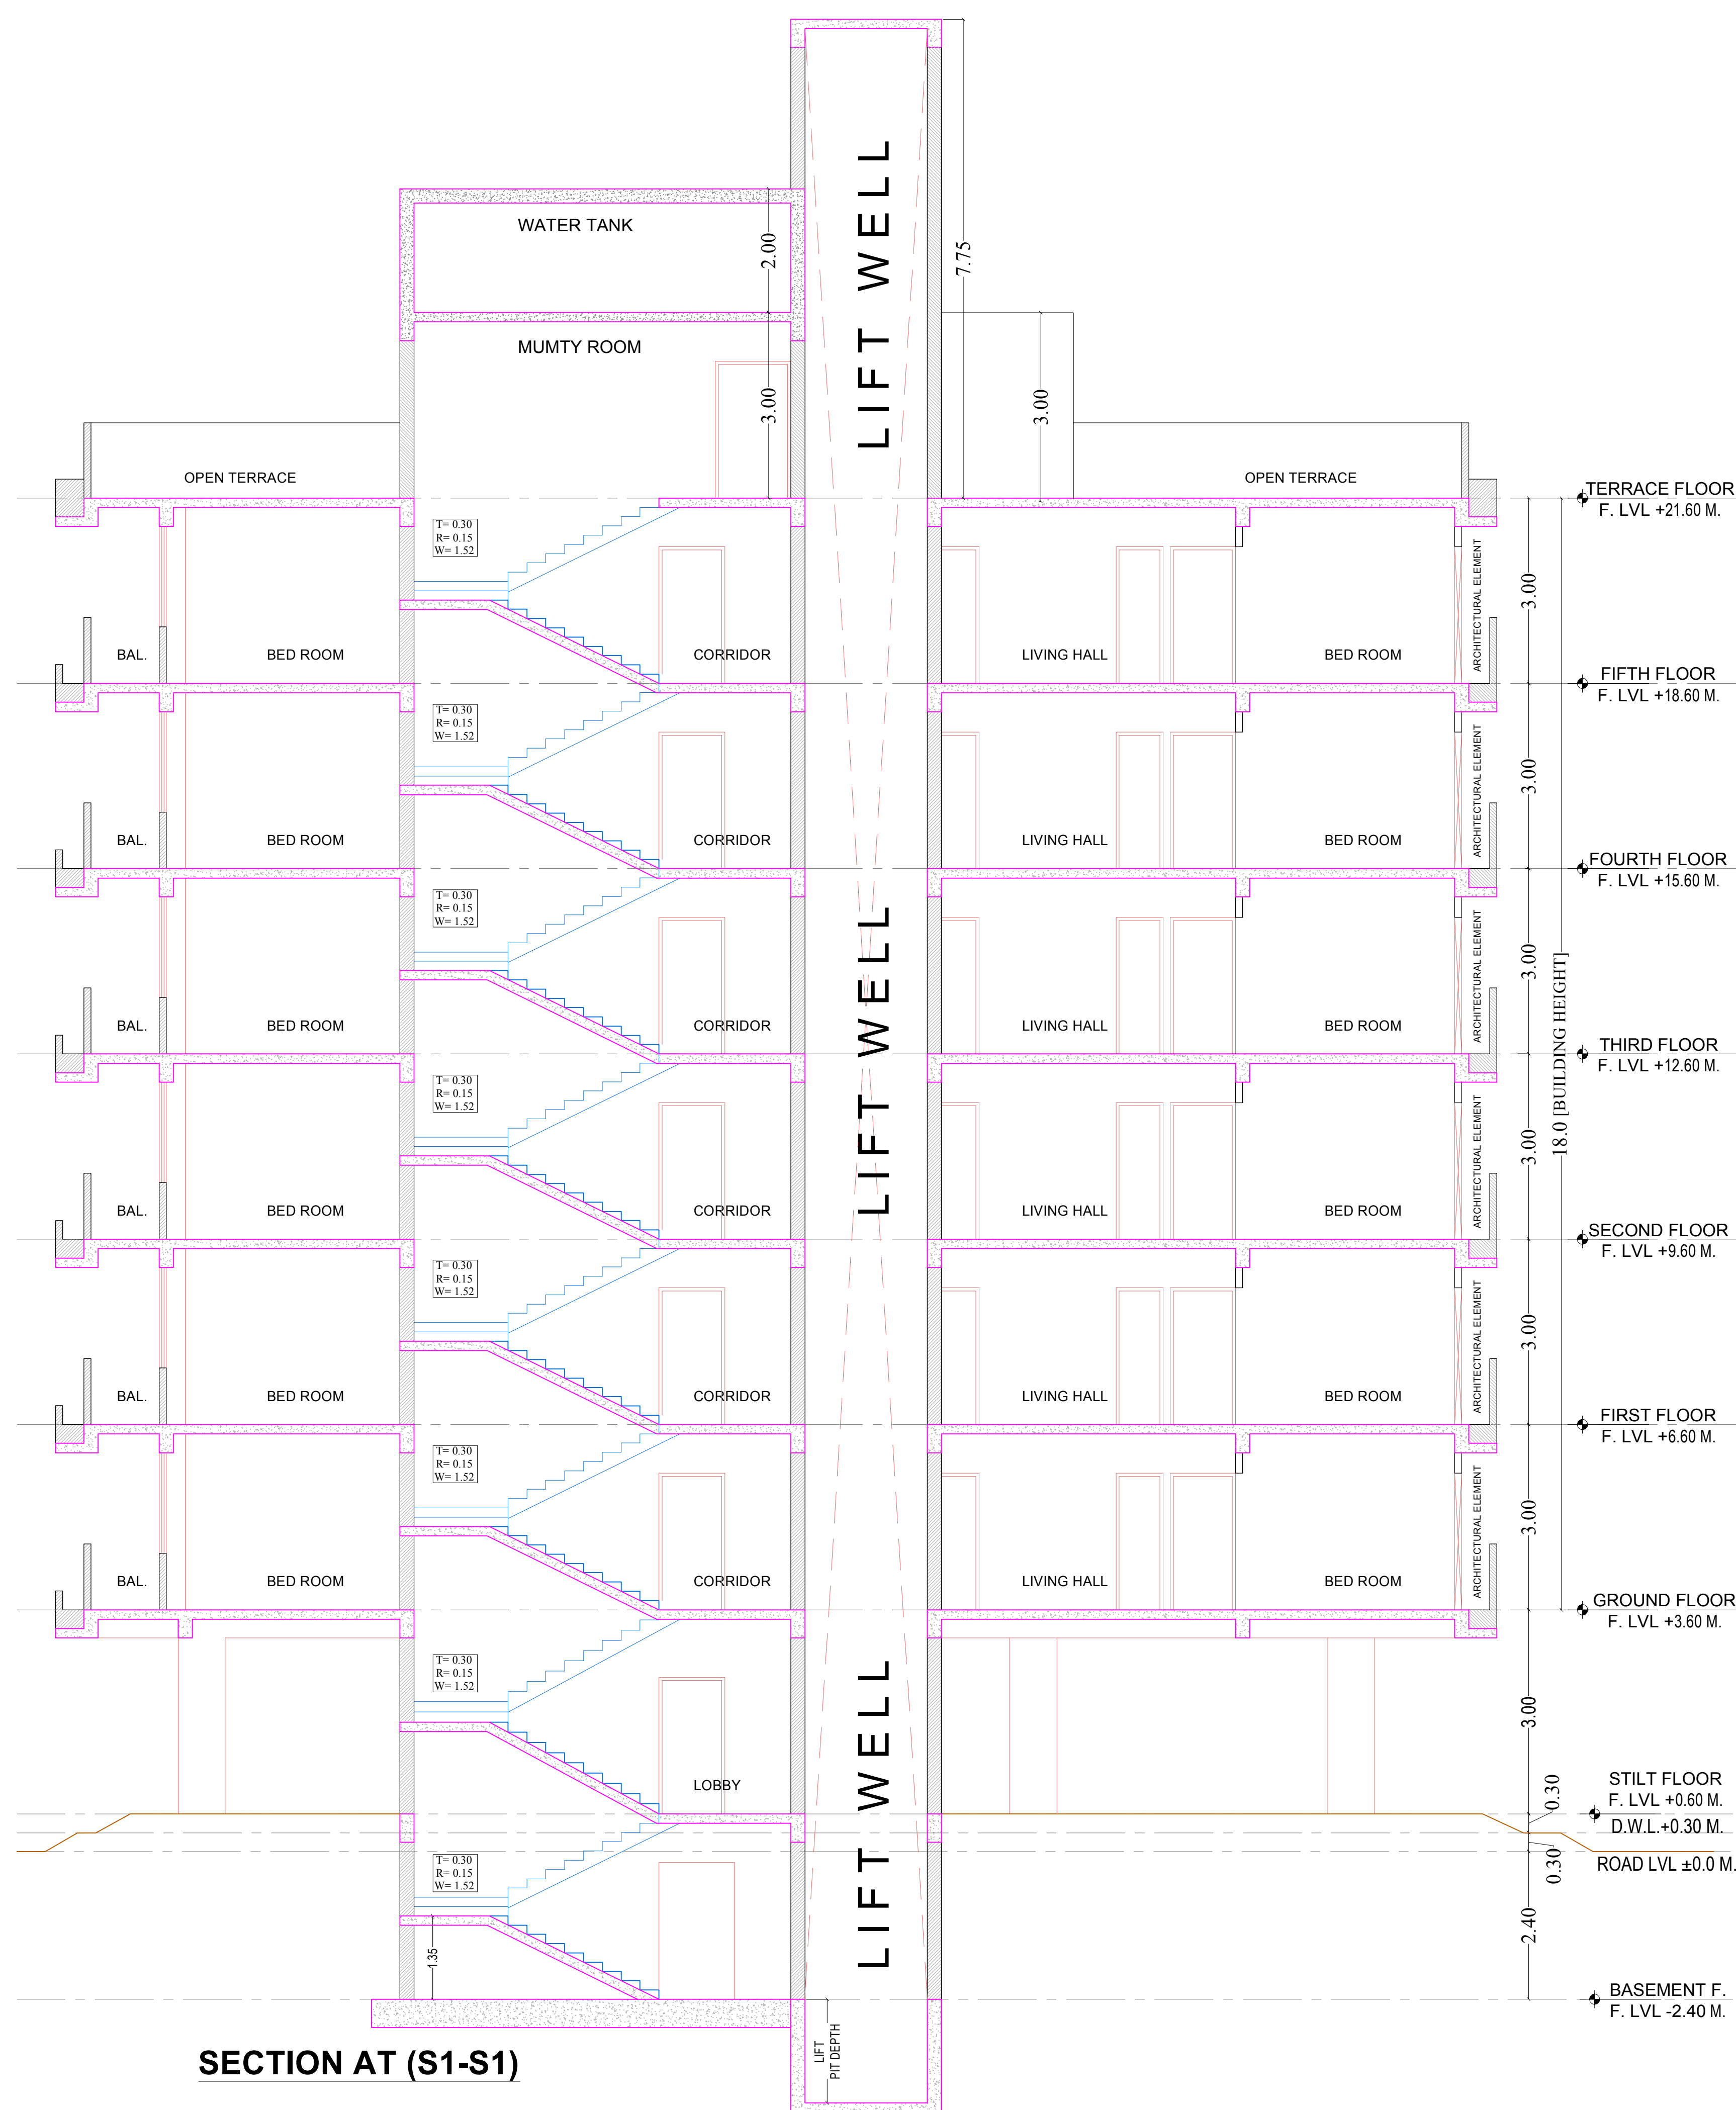

BUILDING SECTIONS

KUMAWAT S. KUMAR
ARCHITECT
CA / 2000 / 2E100

SUBMISSION


DRAWING TITLE :-

FLOOR PLANS, AREA

CALCULATIONS

SCALE :-

1 : 100

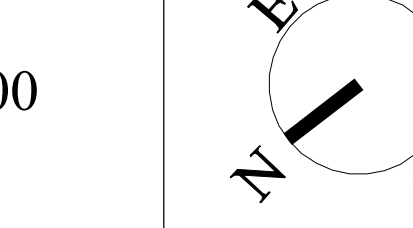

PROJECT :-

PROPOSED RESIDENTIAL
BUILDING AT PLOT NO 03,
SCHEME- APNA BUNGALOW
PHASE-3 (NIJI KHATEDARI),
VILLAGE- ASARAPURA,
TEHSIL-SANGANER, JAIPUR,
RAJASTHAN

OWNER :-



For BALAJI INFRA TECH

Partner

REGISTERED ARCHITECT /
APPROVAL AUTHORITY



SPACE EDGE ARCHITECTS
B-6, Moli Marg, Bapu Nagar, Jaipur.
Ph.: 0141-4062903, +91-9314510603
E-Mail: spaceedgepr@gmail.com

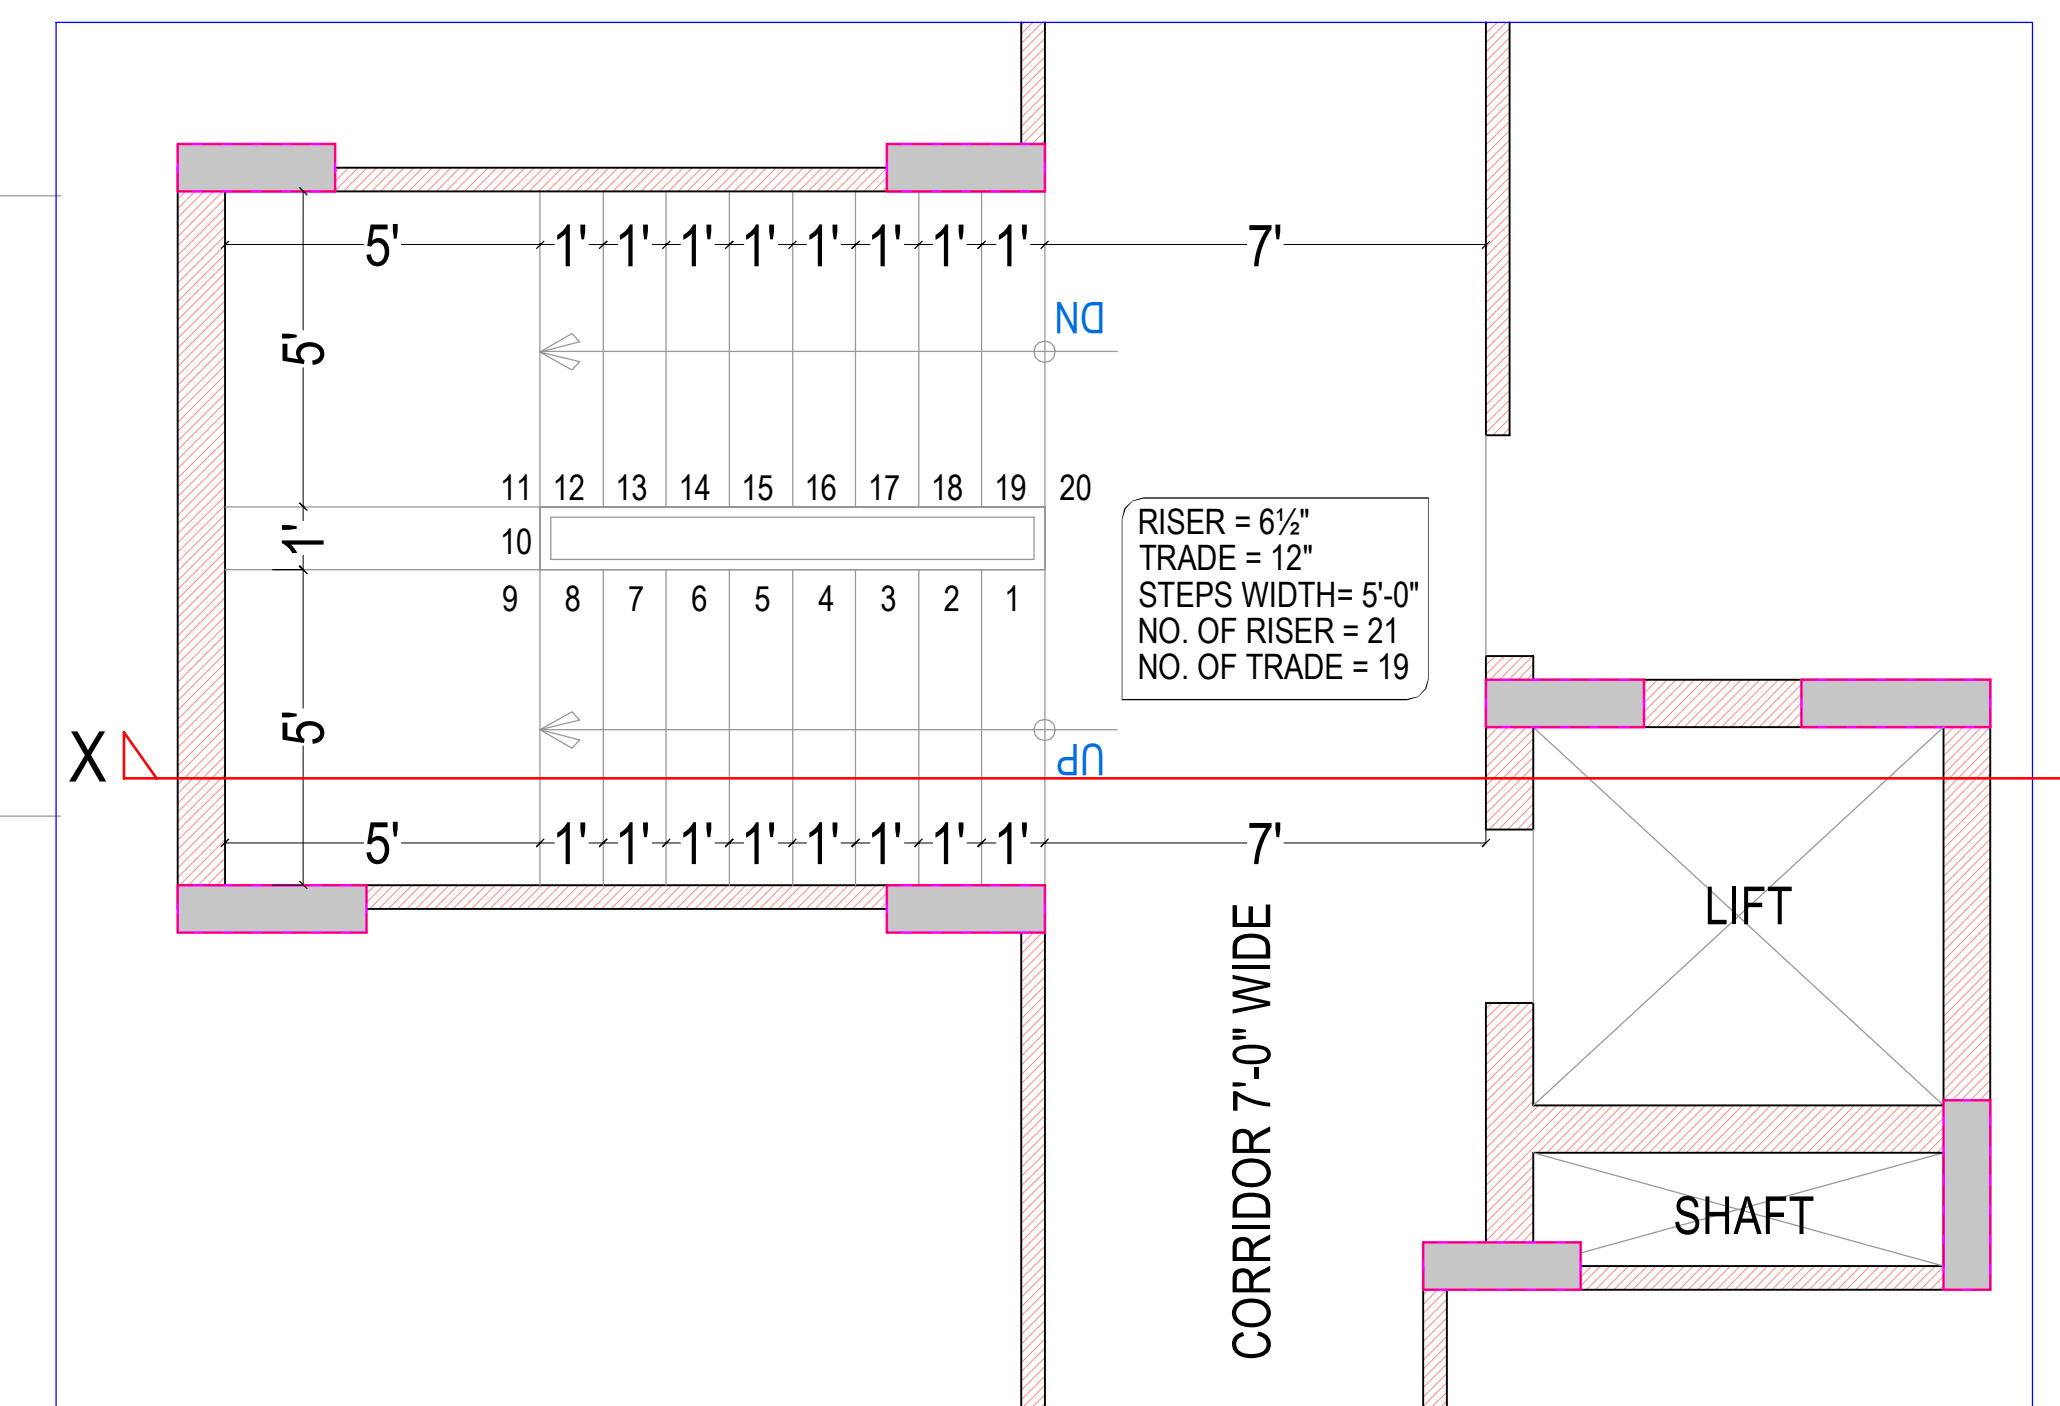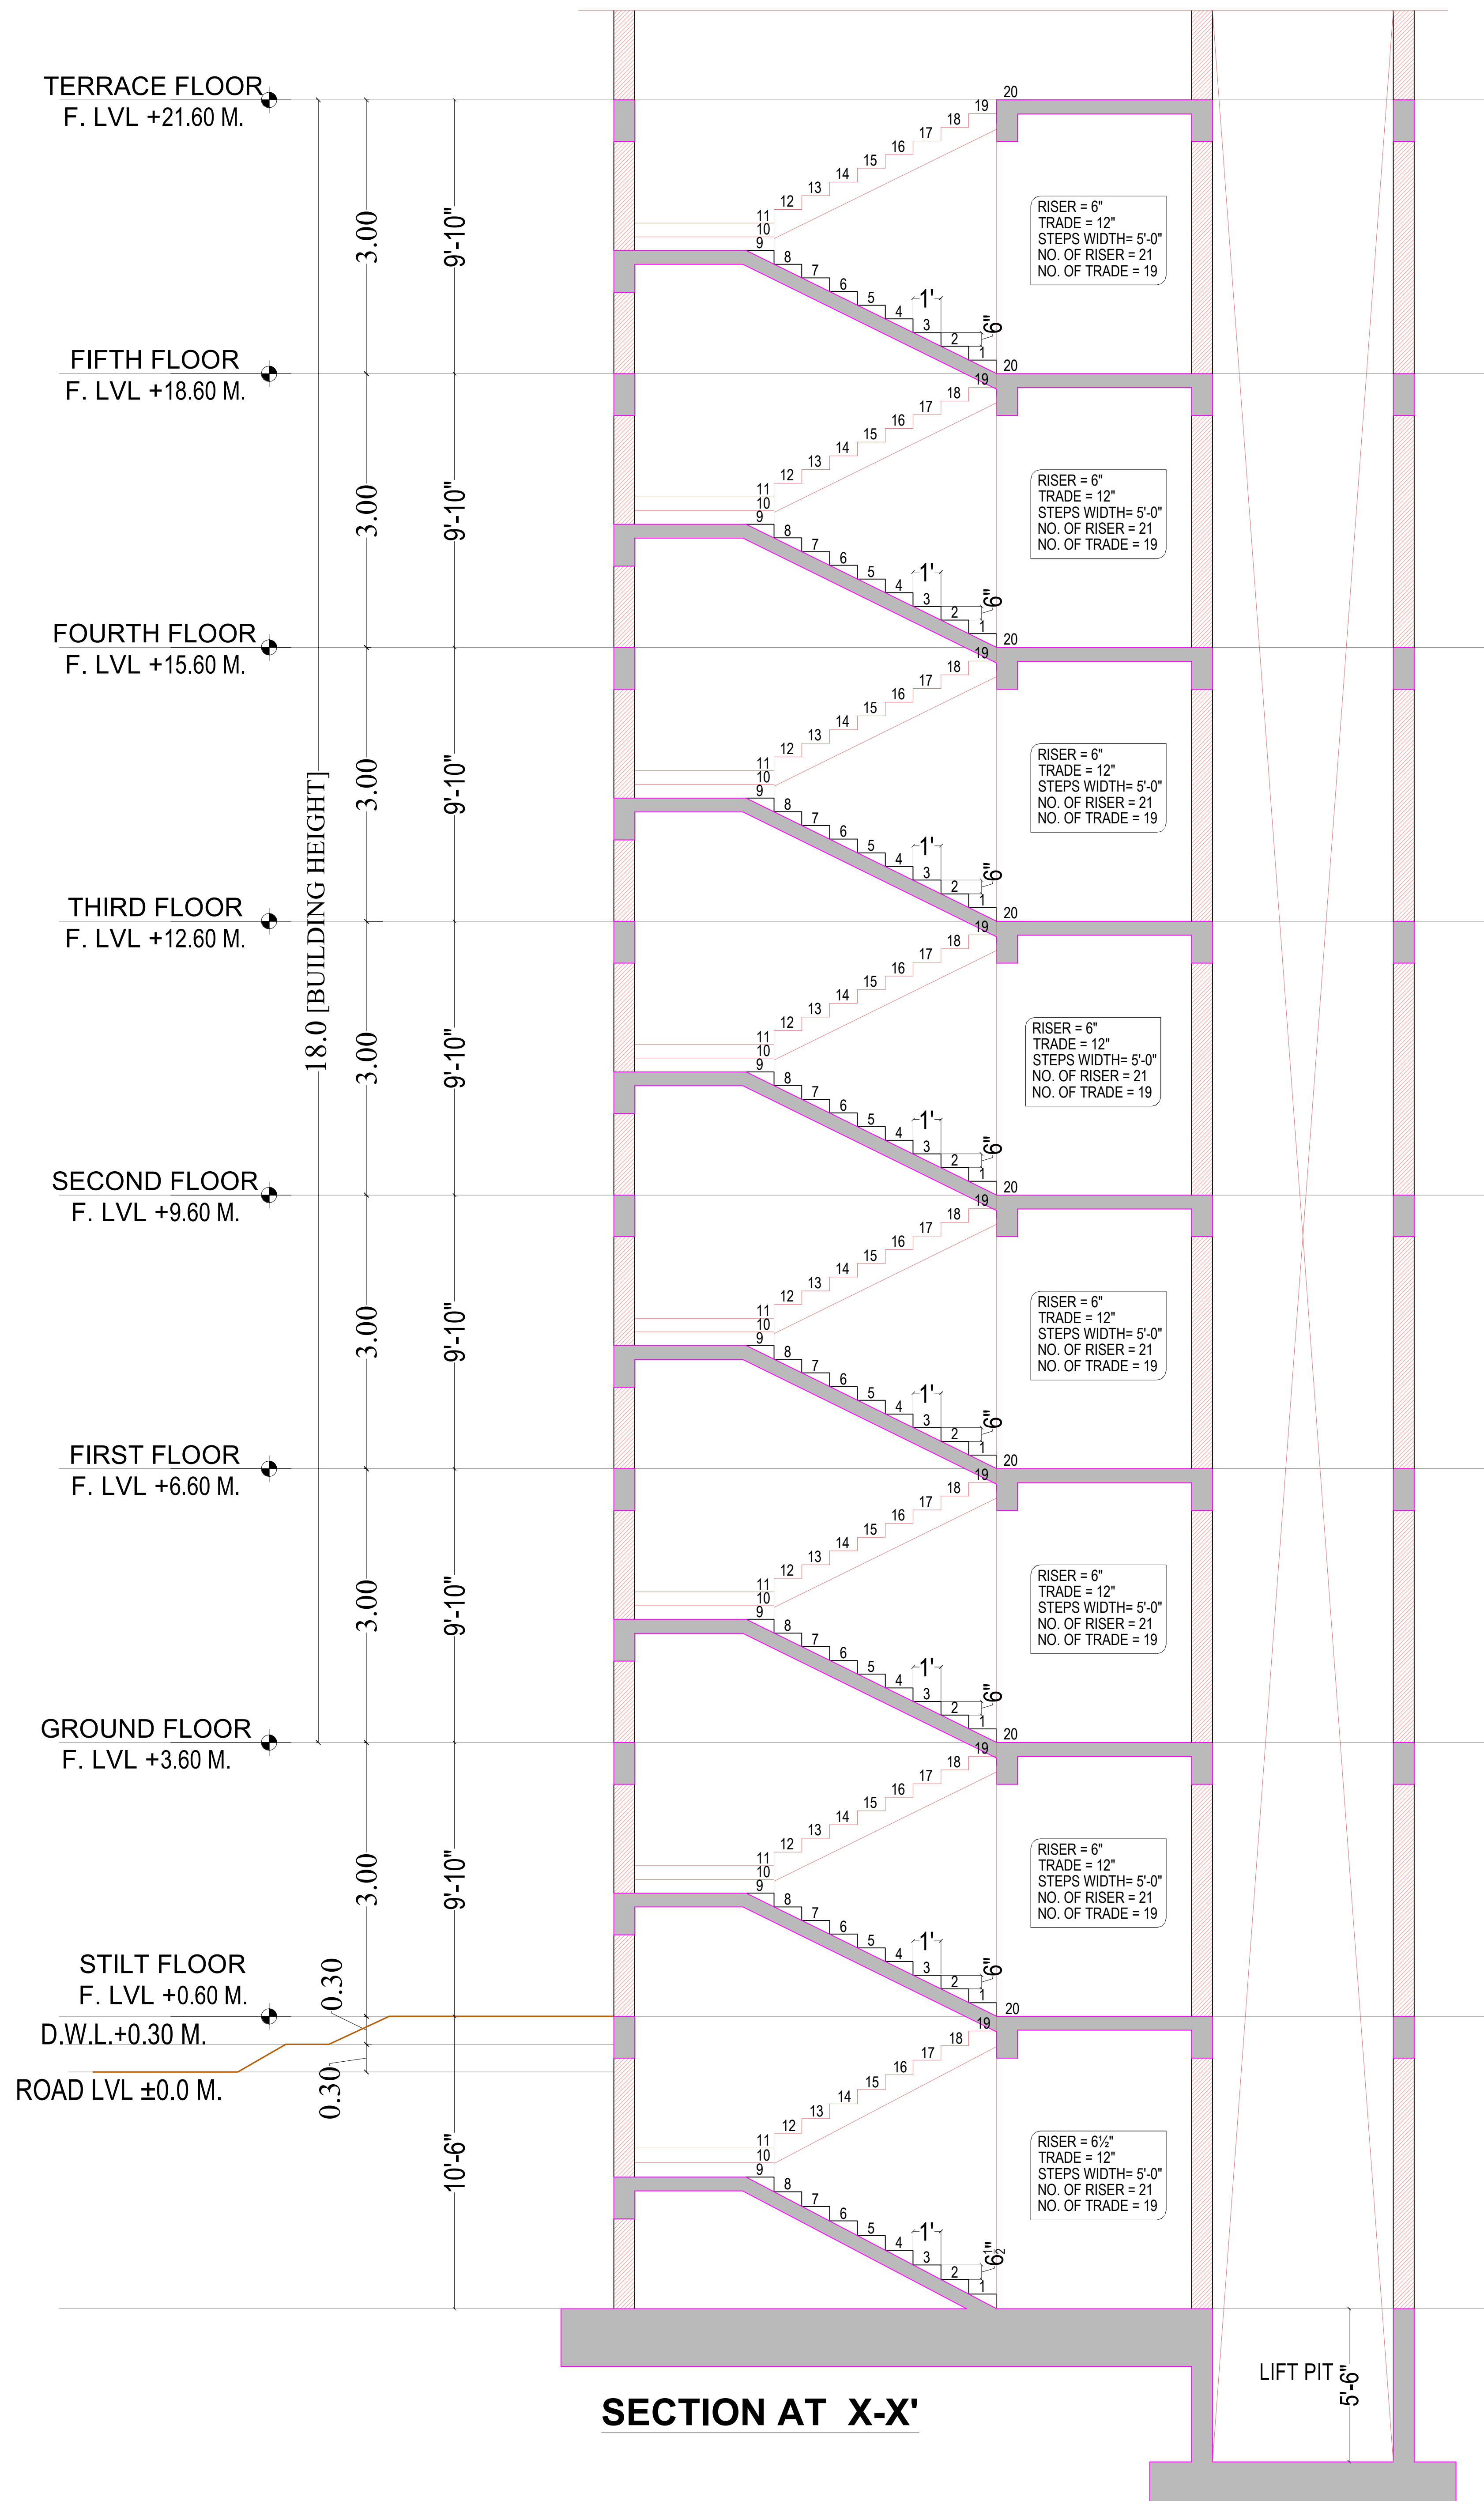

BASEMENT TO TERRACE
STAIRCASE PLAN

STAIRCASE DETAIL


KUMAWAT S. KUMAR
ARCHITECT
CA / 2000 / 2E100

SUBMISSION


DRAWING TITLE :-

FLOOR PLANS, AREA
CALCULATIONS

SCALE :-

1 : 100

NORTH

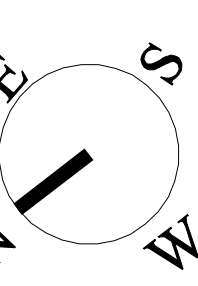

PROJECT :-

PROPOSED RESIDENTIAL
BUILDING AT PLOT NO 03,
SCHEME- APNA BUNGALOW
PHASE-3 (NIJI KHATEDARI),
VILLAGE- ASARAPURA,
TEHSIL-SANGANER, JAIPUR,
RAJASTHAN

OWNER:-

For BALAJI INFRATECH


Partner

REGISTERED ARCHITECT /
APPROVAL AUTHORITY


SPACE EDGE ARCHITECTS

SPACE EDGE ARCHITECTS
B-6, Moli Marg, Bapu Nagar, Jaipur,
Ph.: 0141-4062903, +91-9314510603
E-Mail: spaceedgepr@gmail.com

