





STILT & PARKING FLOOR PLAN

40'-0" WIDE ROAD

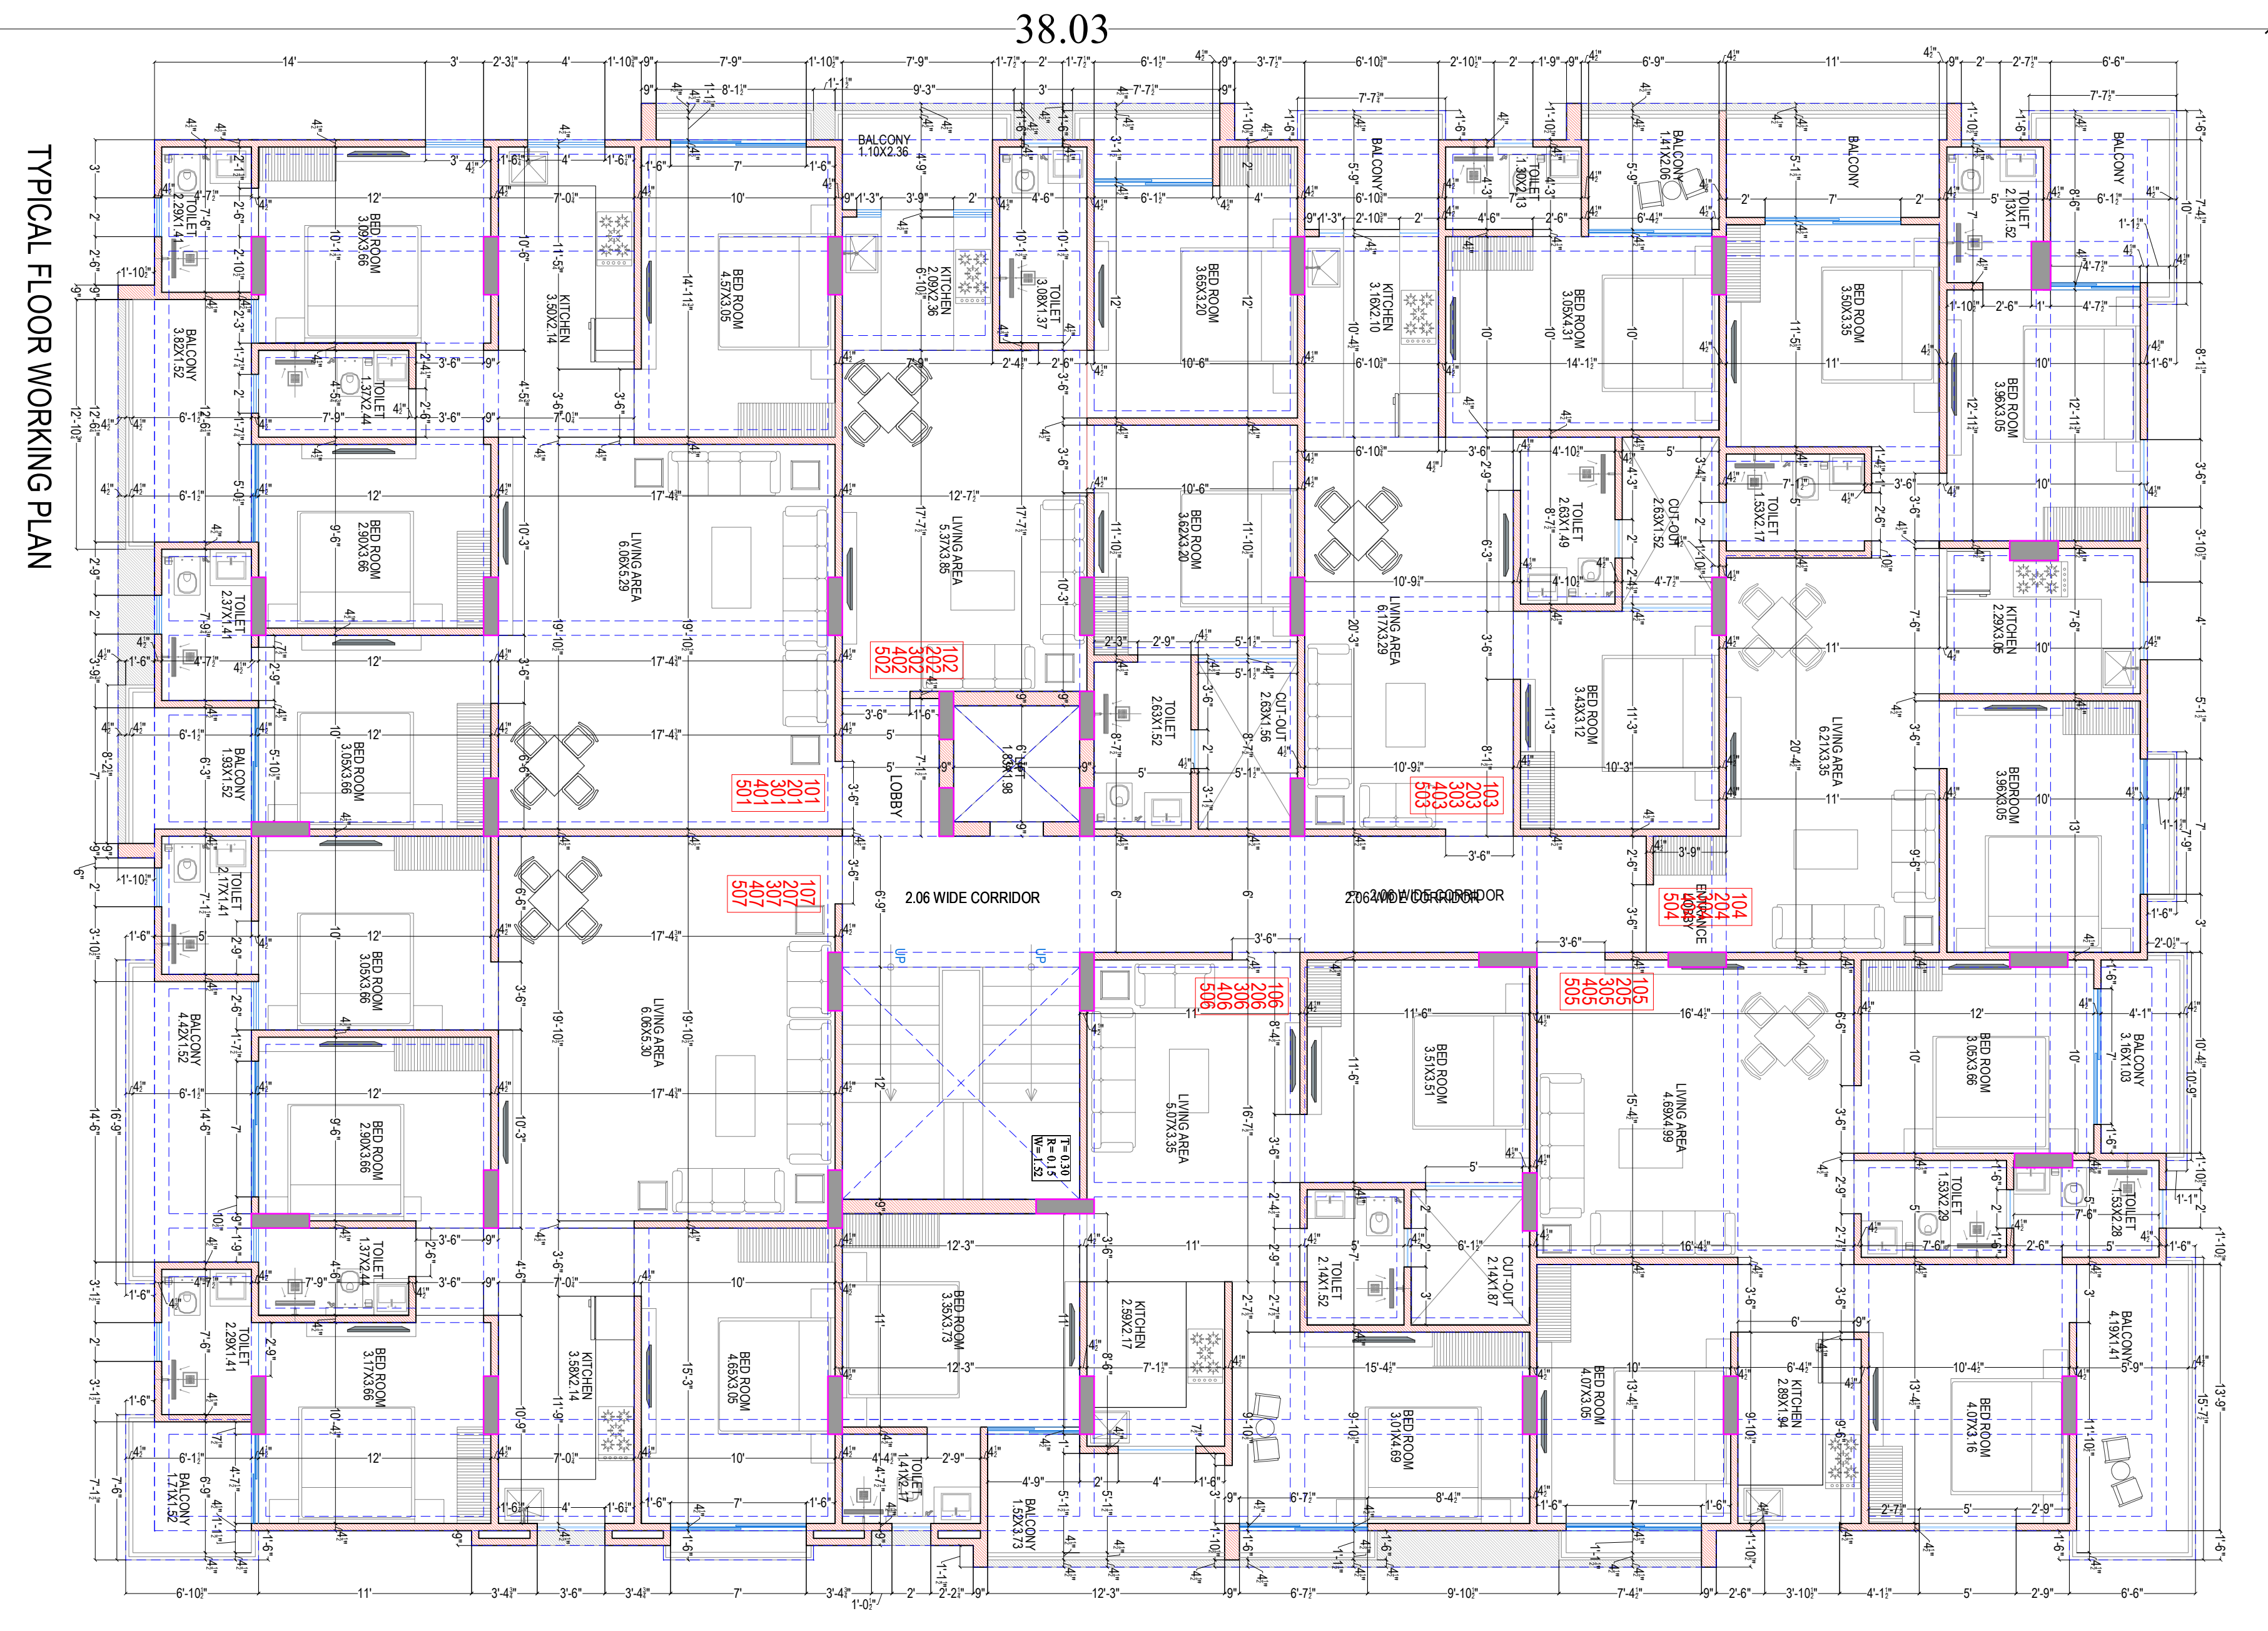

TYPICAL FLOOR WORKING PLAN

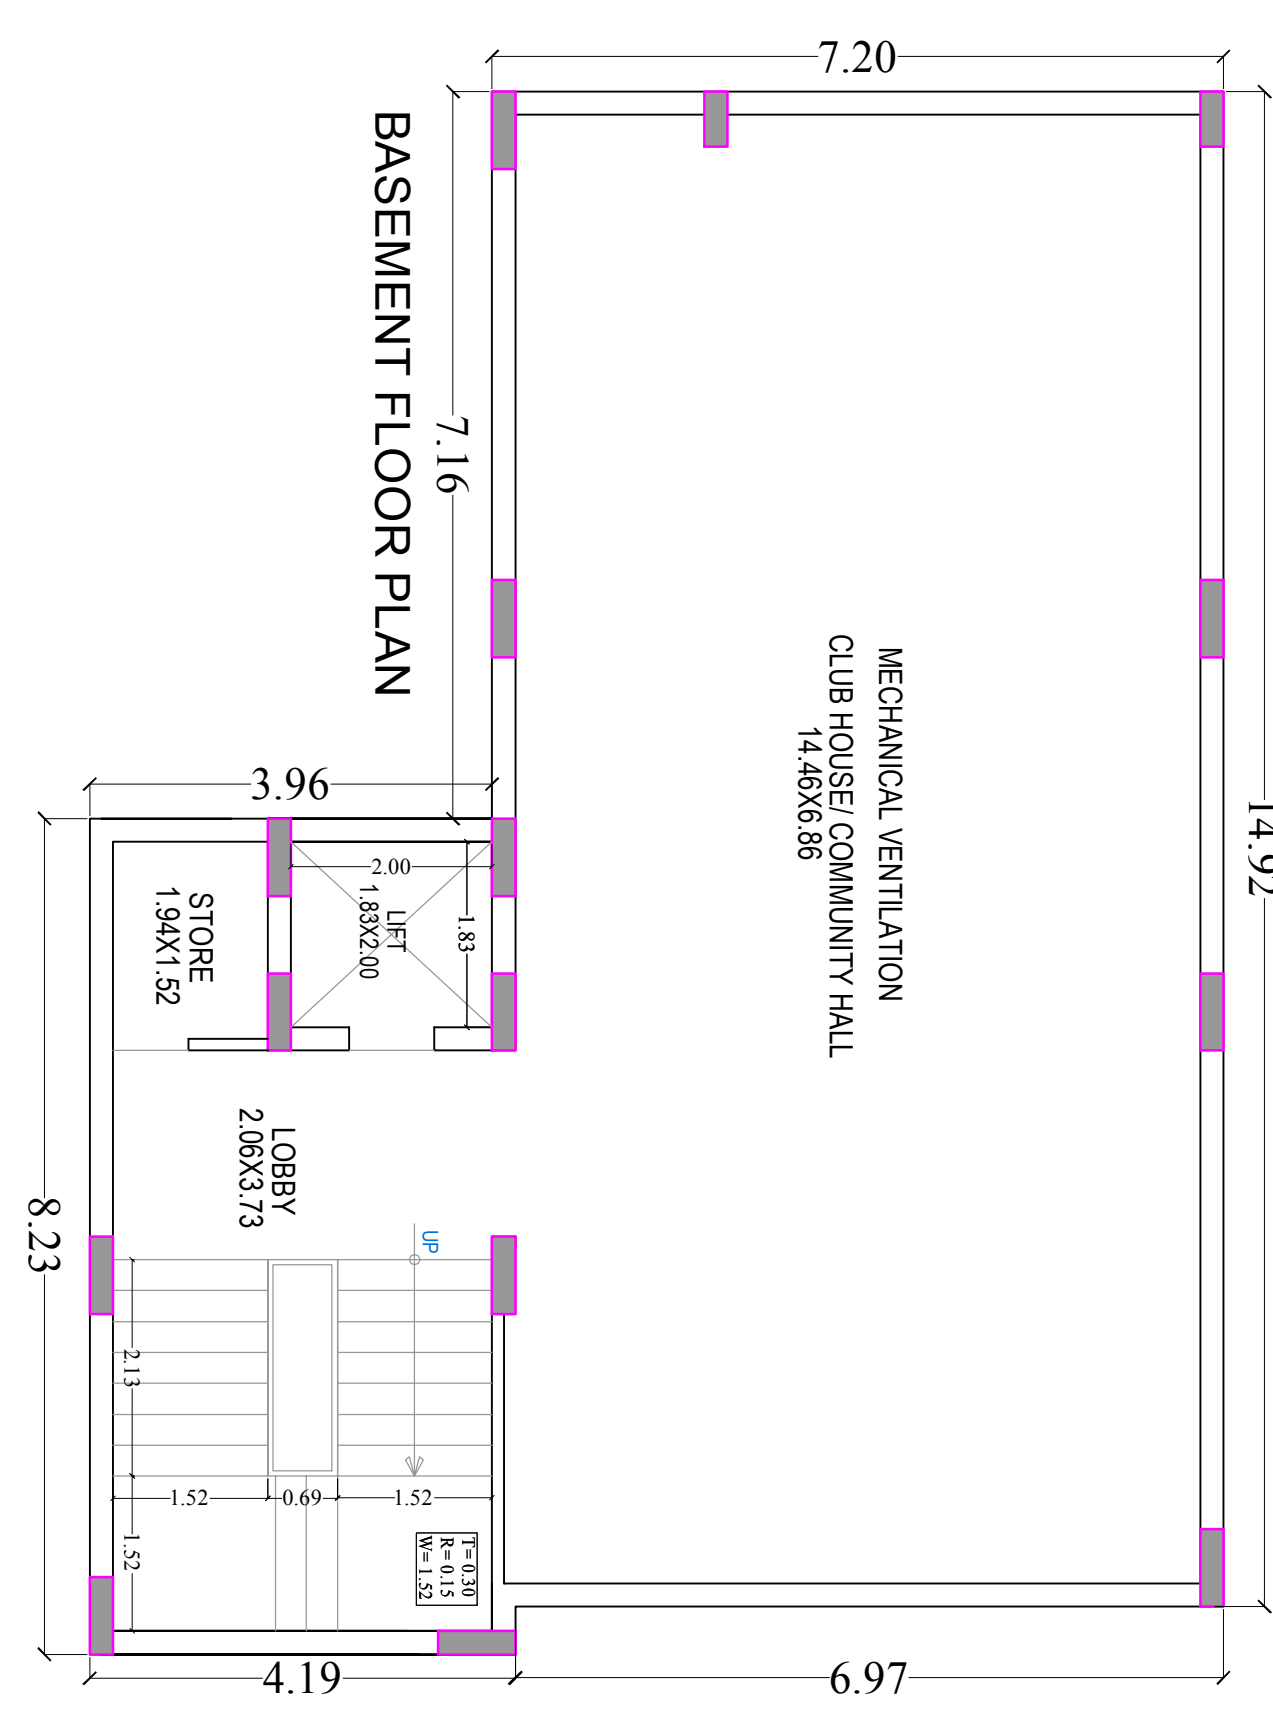

BASEMENT FLOOR PLAN



TERRACE FLOOR PLAN

FLOOR WORKING PLAN

KUMAWAT S. KUMAR
ARCHITECT
CA / 2000 / 26100

PROJECT :-
PROPOSED RESIDENTIAL
BUILDING AT PLOT NO 04,
SCHEME- APNA BUNGALOW
PHASE-3 (NIJI KHATEDARI),
VILLAGE- ASARAPURA,
TEHSIL-SANGANER, JALPUR,
RAJASTHAN


OWNER
FOR TEJAS HOMES
Sultan
Prop./Auth. Sign.

REGISTERED ARCHITECT /
APPROVAL AUTHORITY




SUBMISSION

DRAWING TITLE :-
FLOOR PLANS, AREA
CALCULATIONS

SCALE :-
1 : 100

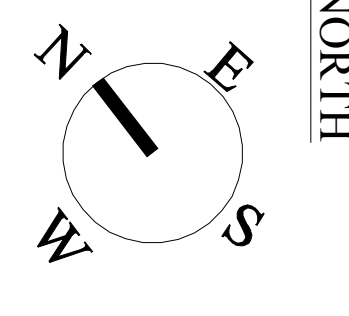

SPACE
EDGE ARCHITECTS
B-6, Mohi Marg, Bapu Nagar, Jalpur,
Ph: 0141-4062903, +91-9314510603
E-Mail: spaceedgejpl@gmail.com

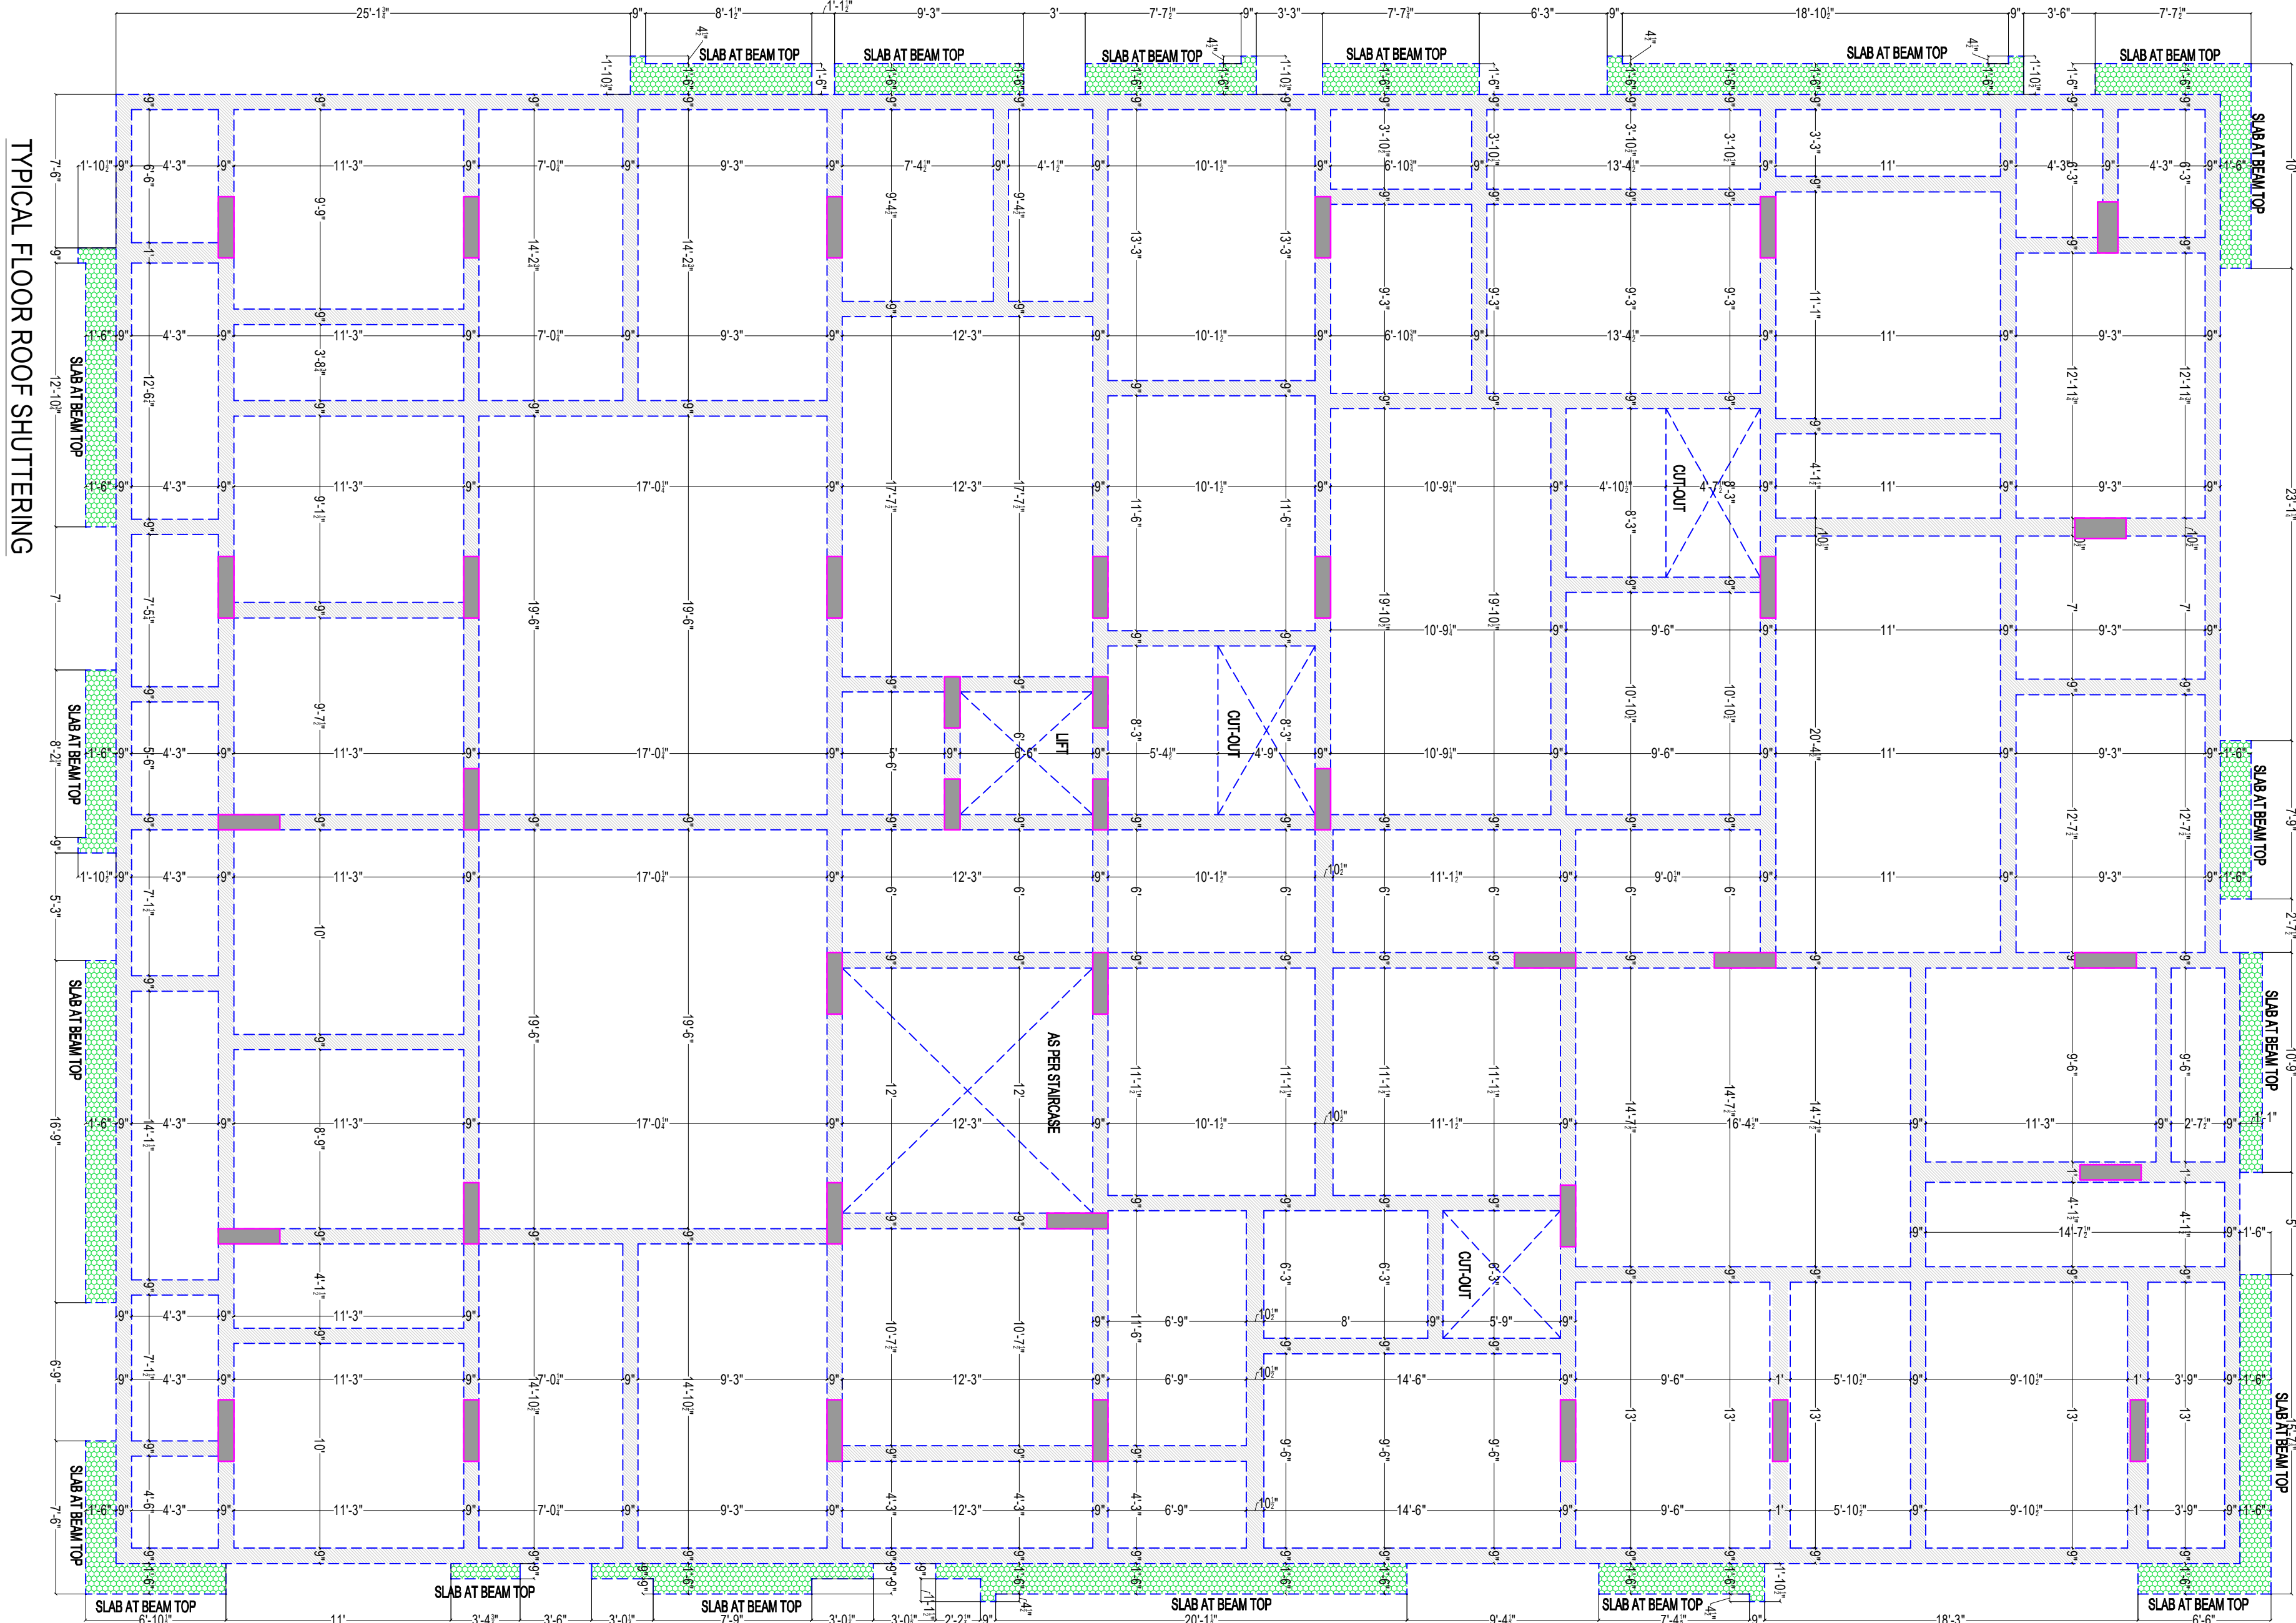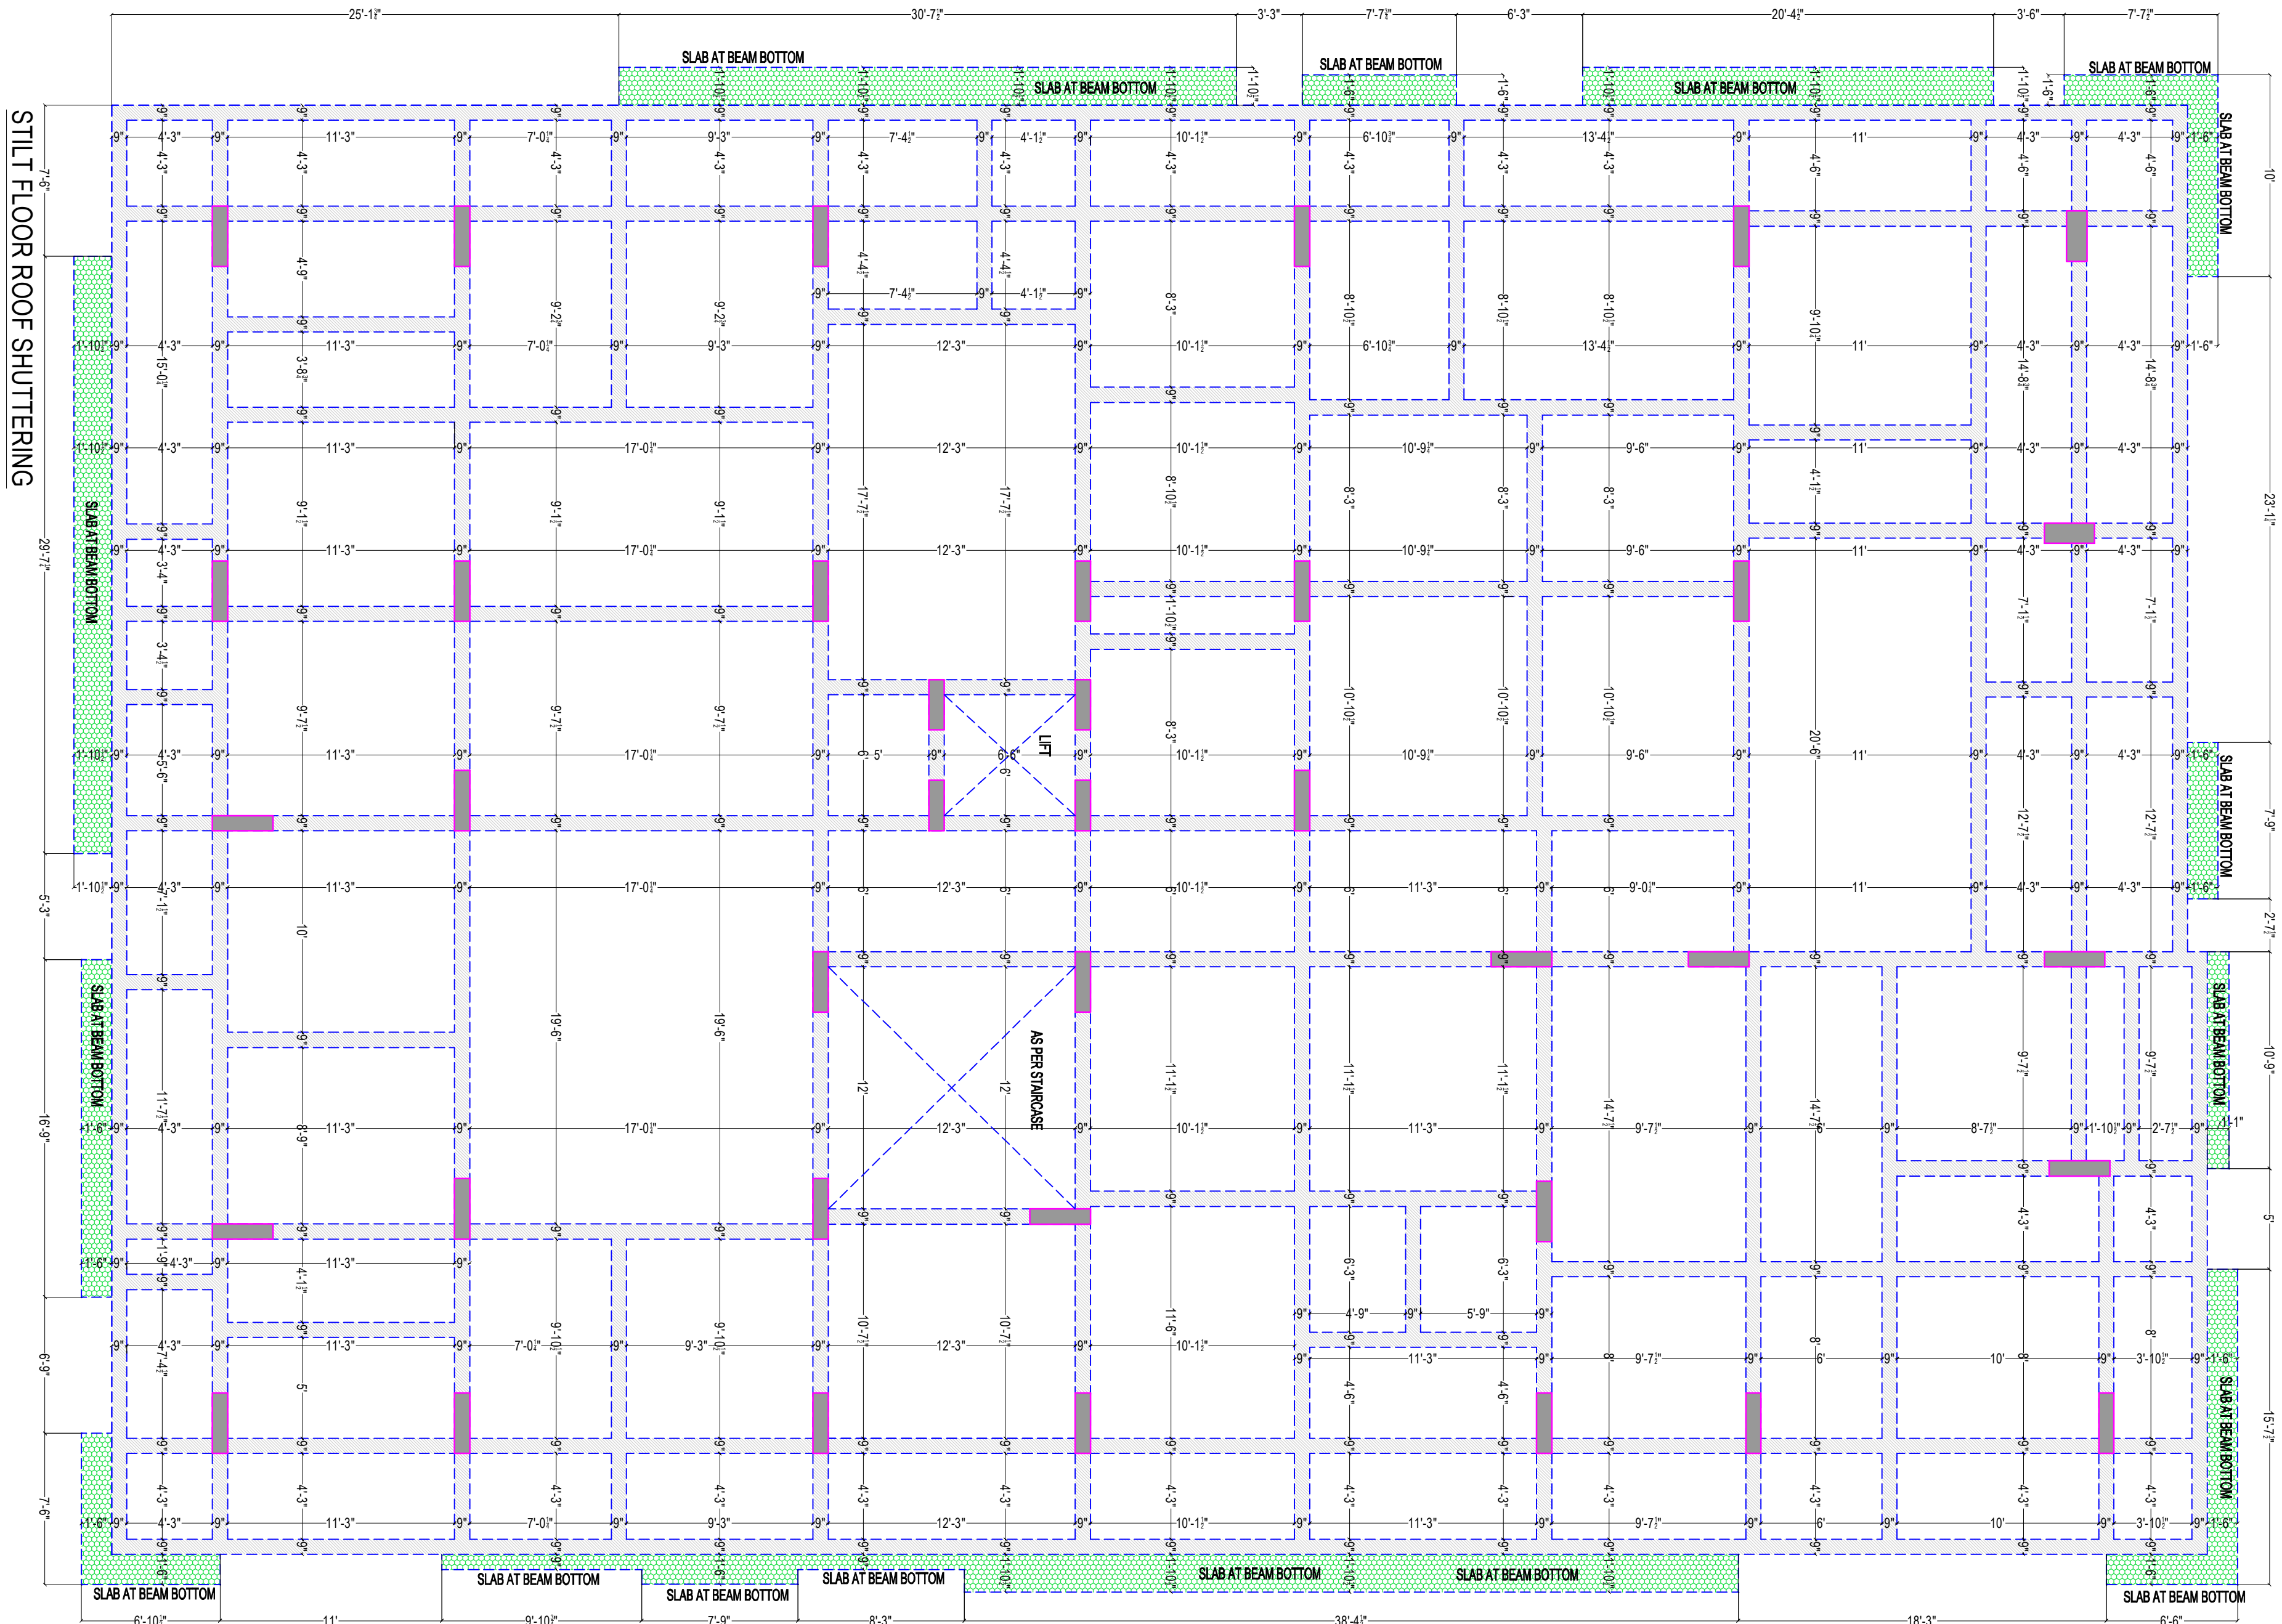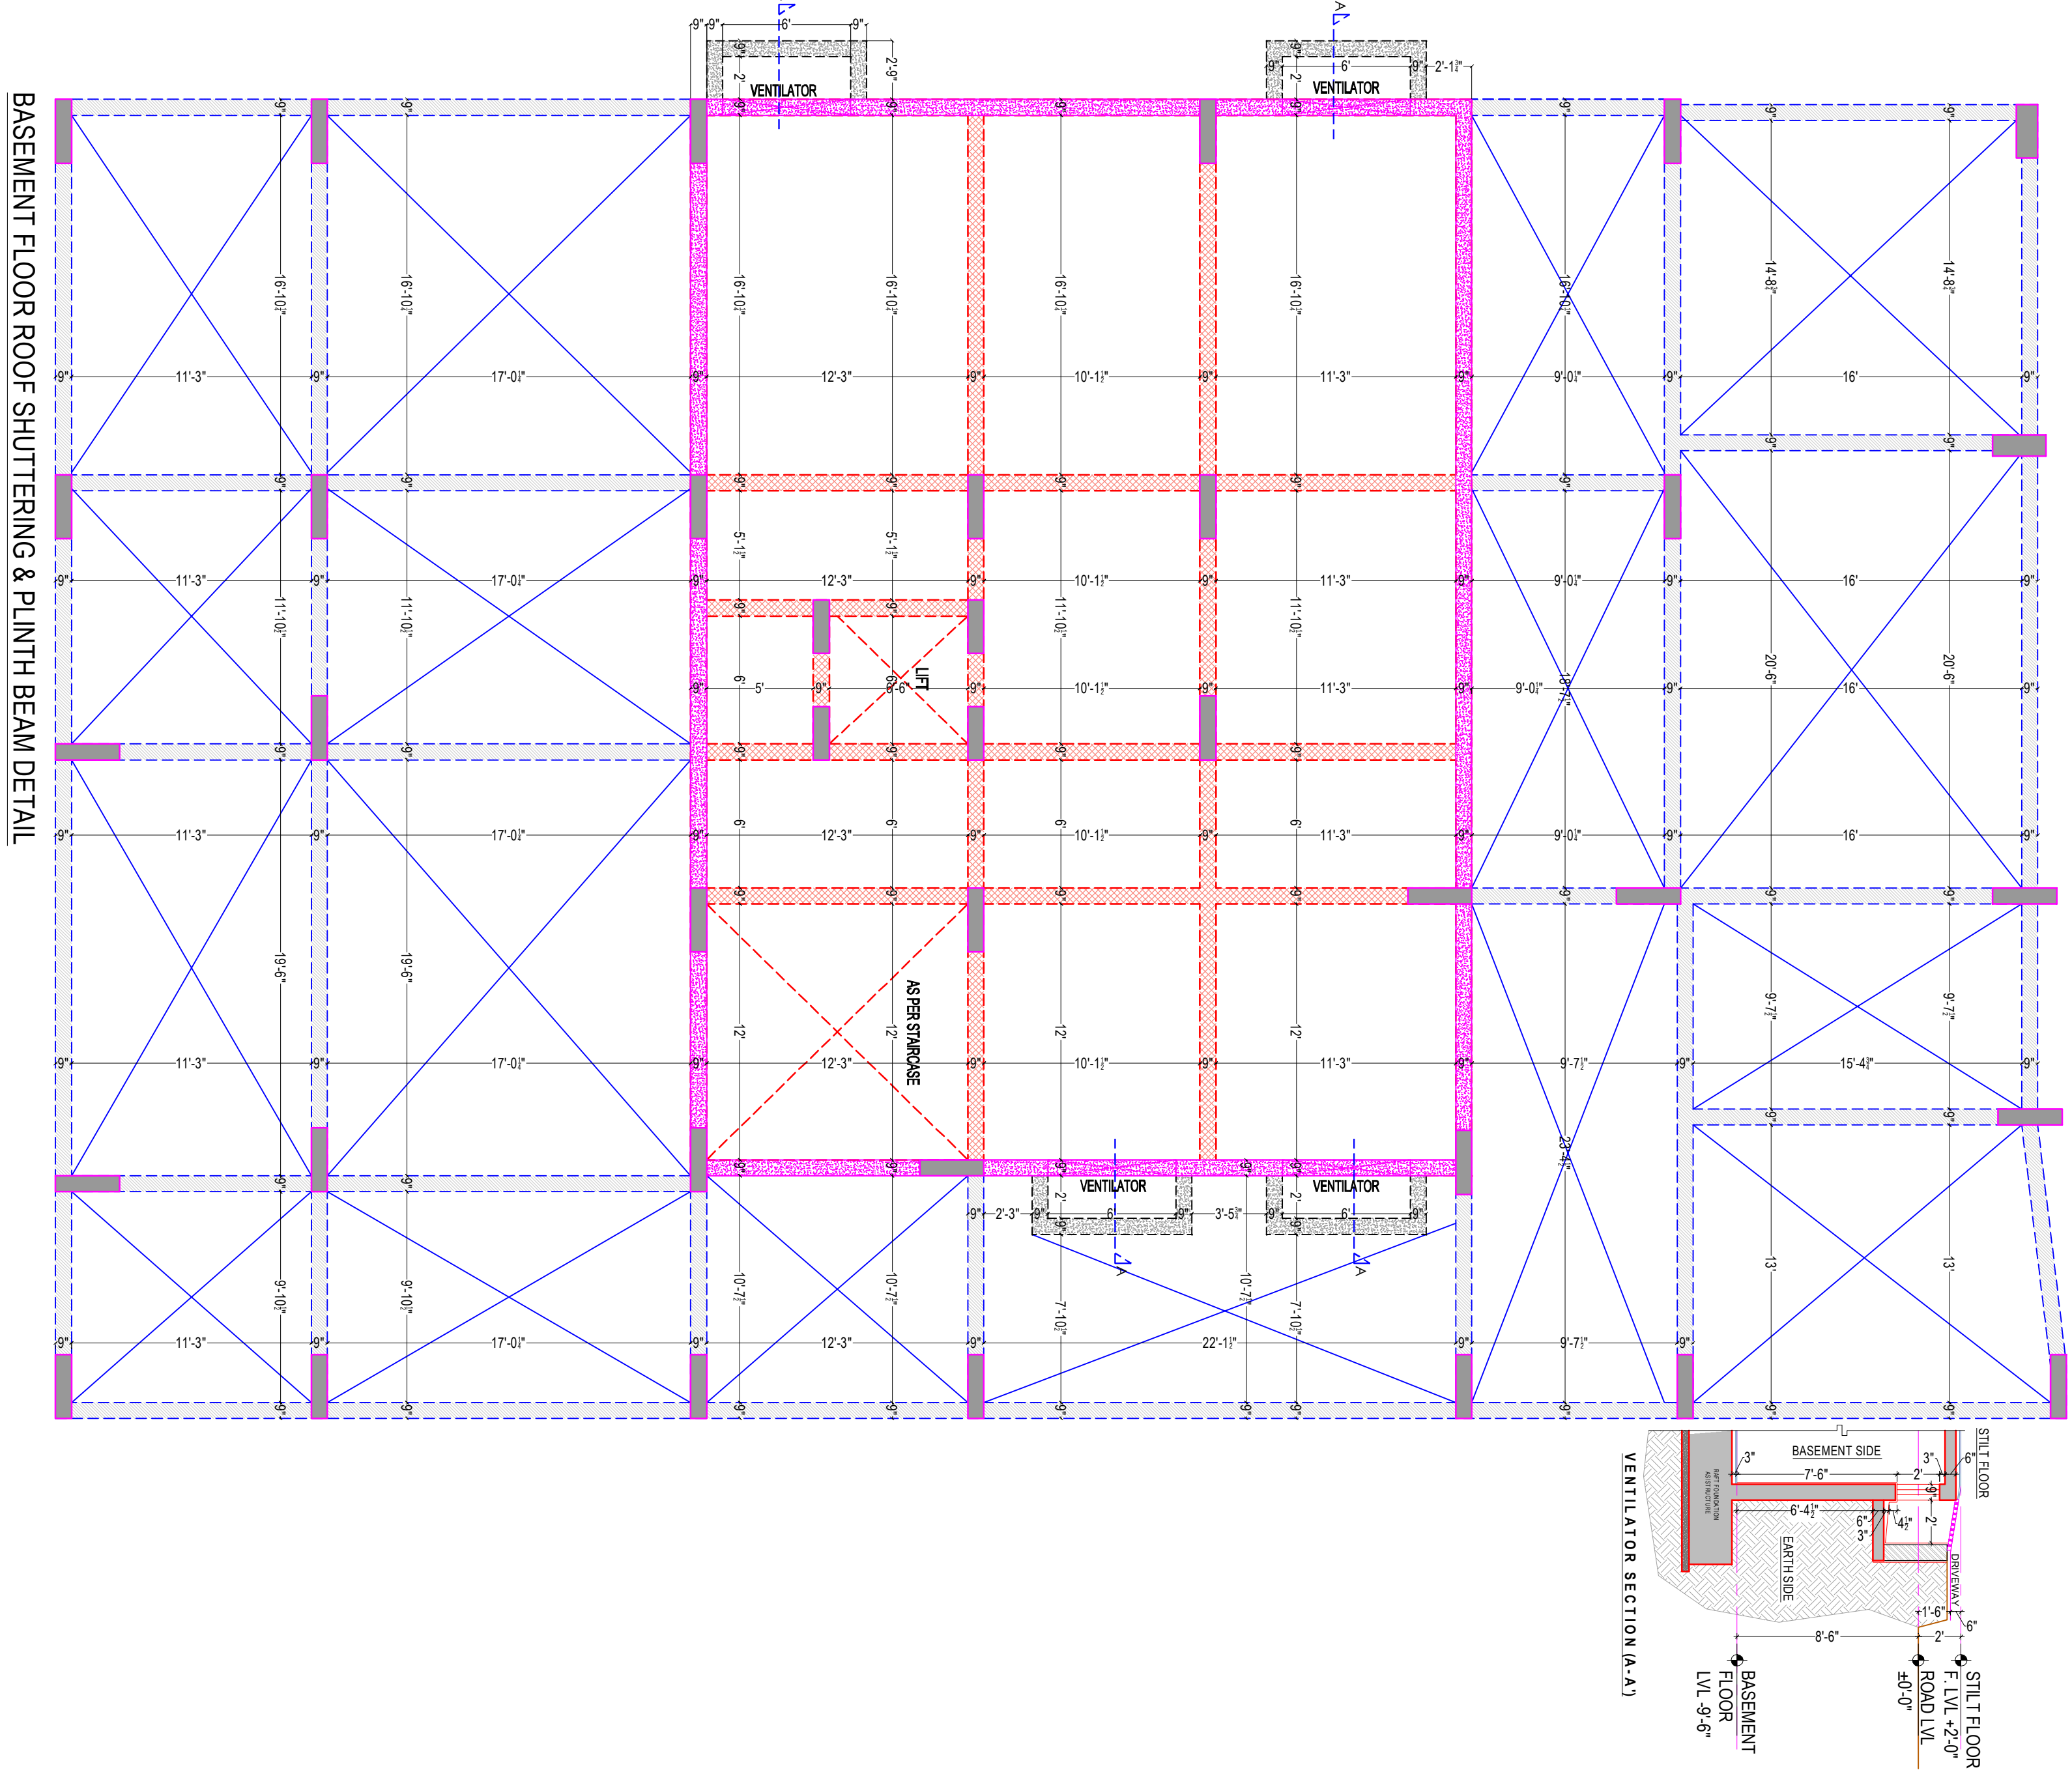


SUBMISSION

DRAWING TITLE :-
FLOOR PLANS, AREA
CALCULATIONS

SCALE :-

1 : 100

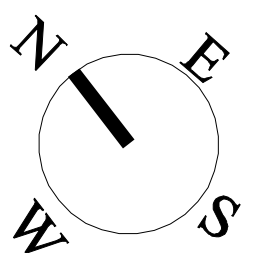

PROJECT :-

PROPOSED RESIDENTIAL
BUILDING AT PLOT NO 04,
SCHEME- APNA BUNGALOW
PHASE-3 (NIJI KHATEDARI),
VILLAGE-ASARAPURA,
TEHSIL-SANGANER, JALPUR,
RAJASTHAN

OWNER

For TEJAS HOMES

Sultan
Prop/Auth. Sign.


K. S. K.
KUMAR S. KUMAR
ARCHITECT
CA / 2000 / 26100

REGISTERED ARCHITECT /
APPROVAL AUTHORITY




SPACE ARCHITECTS
B-6, Mohi Marg, Bapu Nagar, Jalpur,
Ph: 0141-4062903, +91 931 451 0603
E-Mail: spaceedg@jalpur@gmail.com


FLOOR FRAMING PLAN

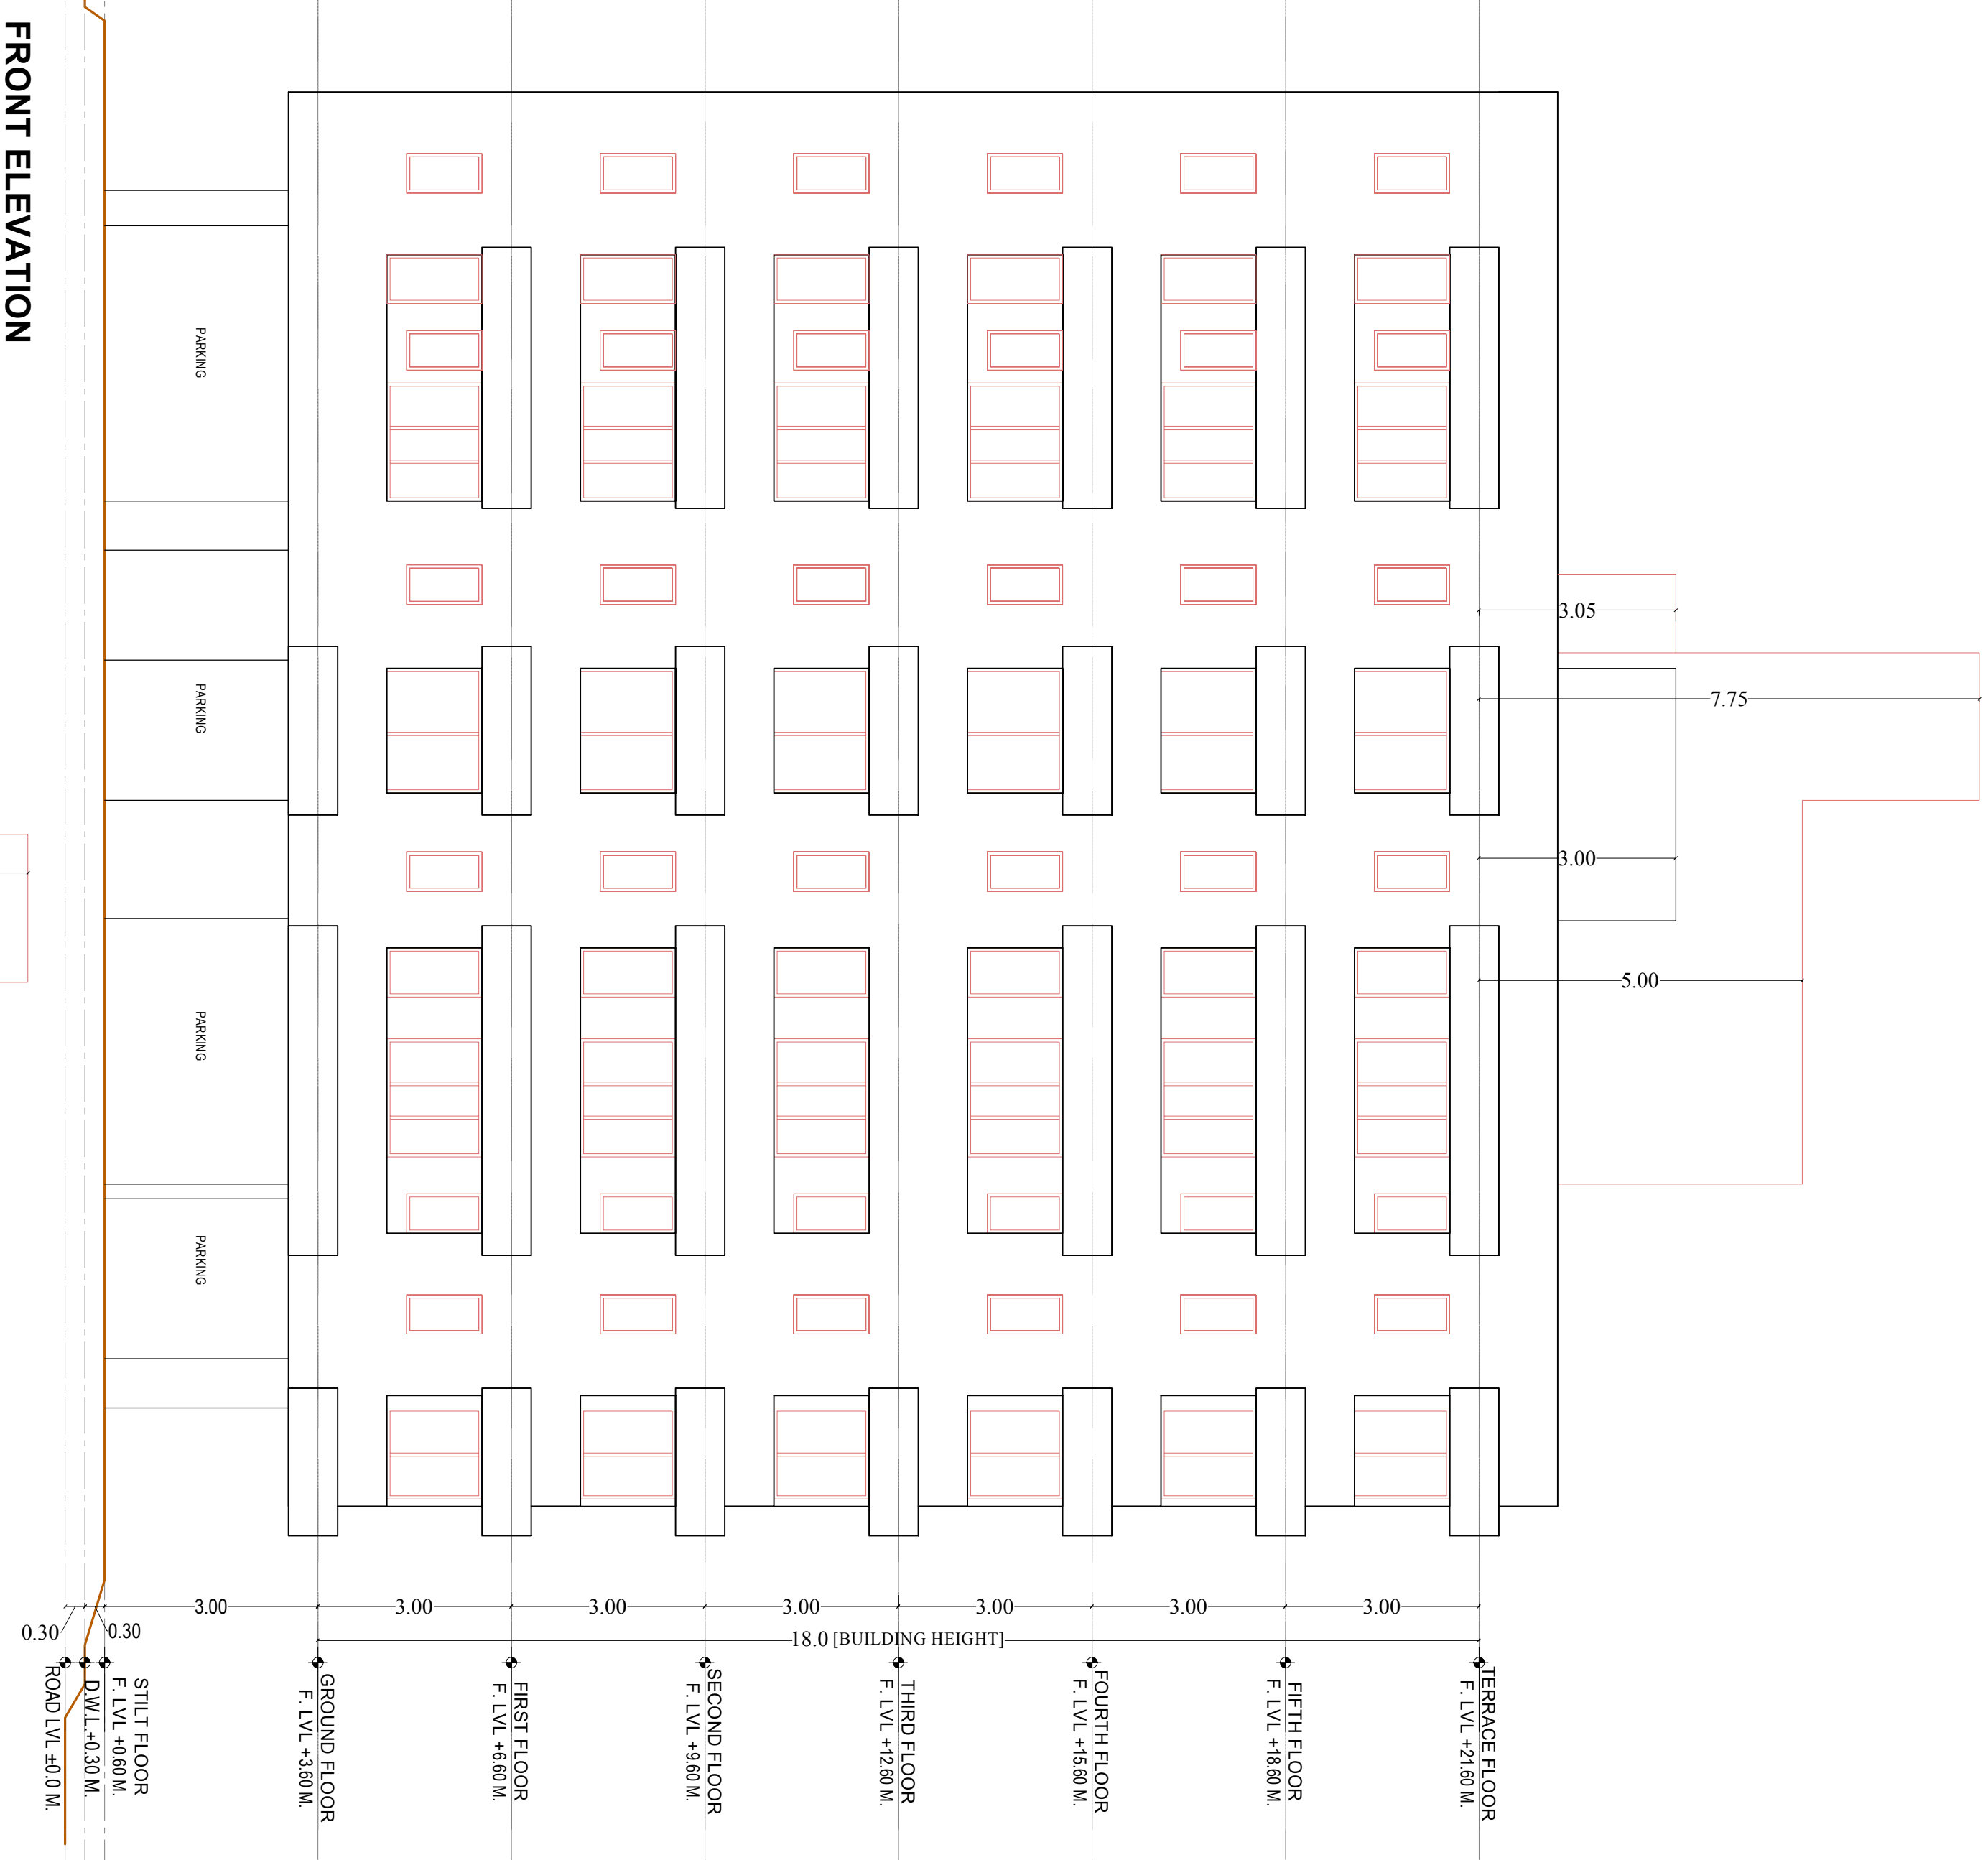

FRONT ELEVATION

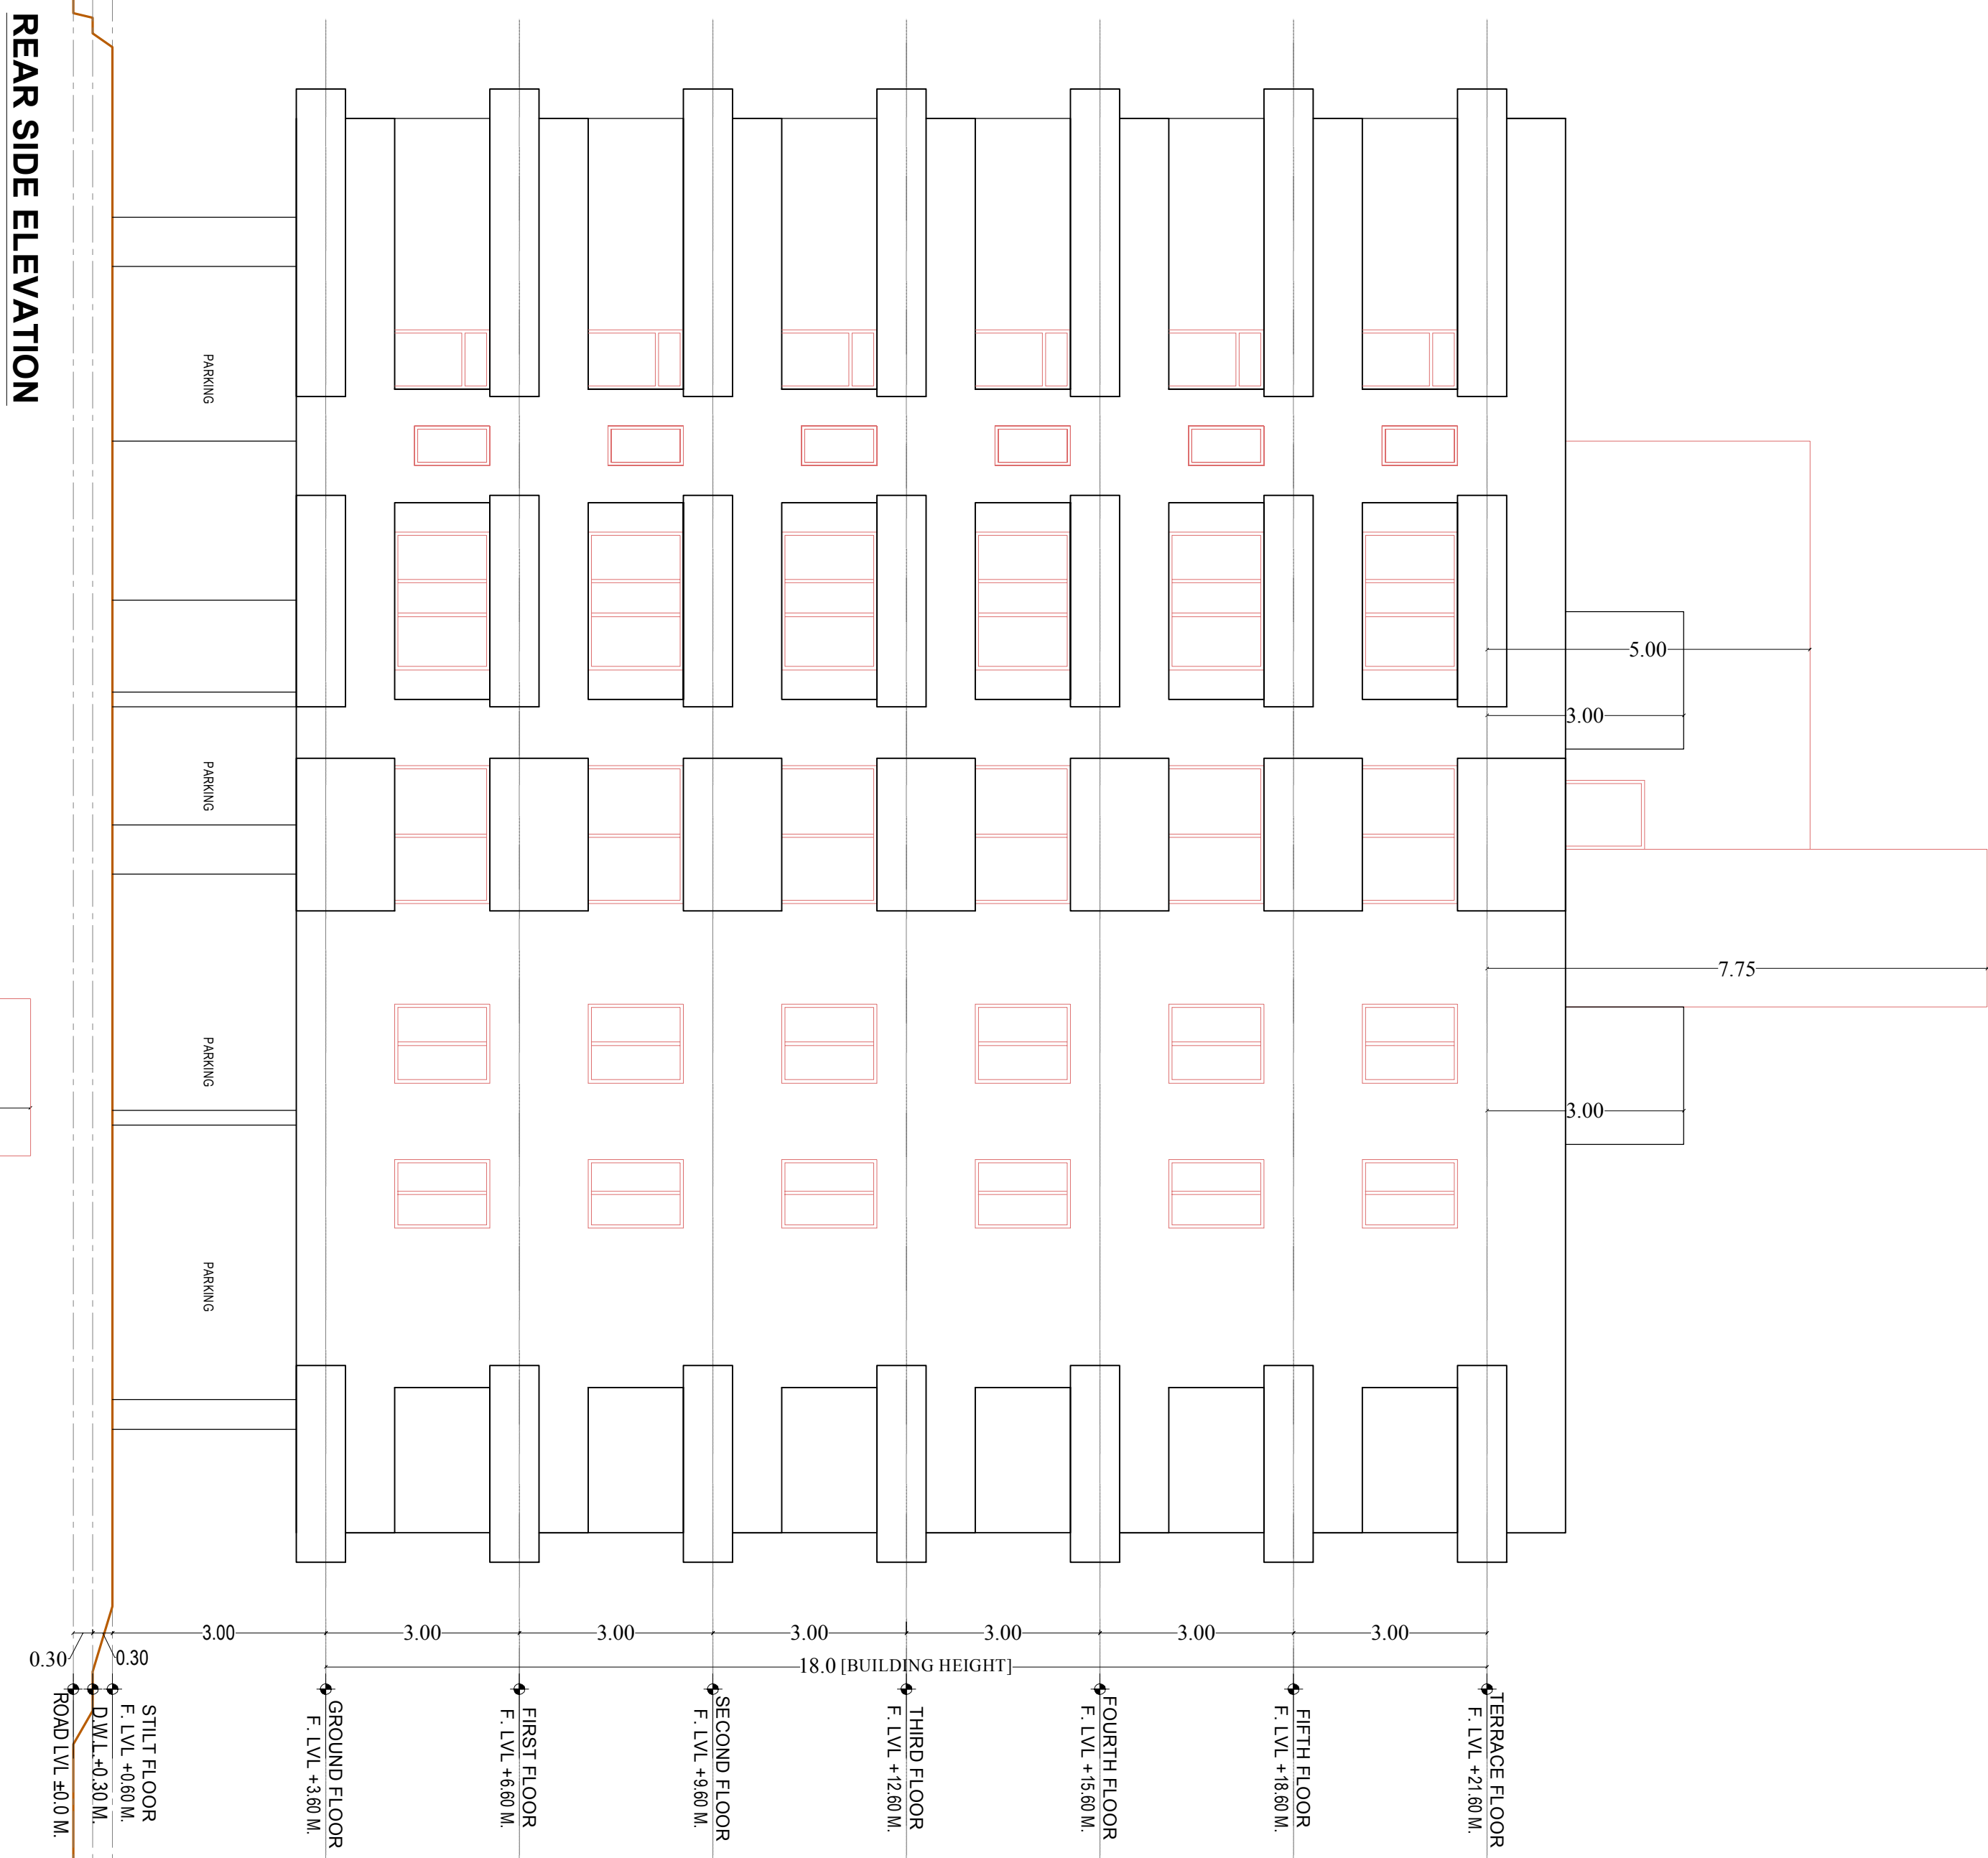

REAR SIDE ELEVATION

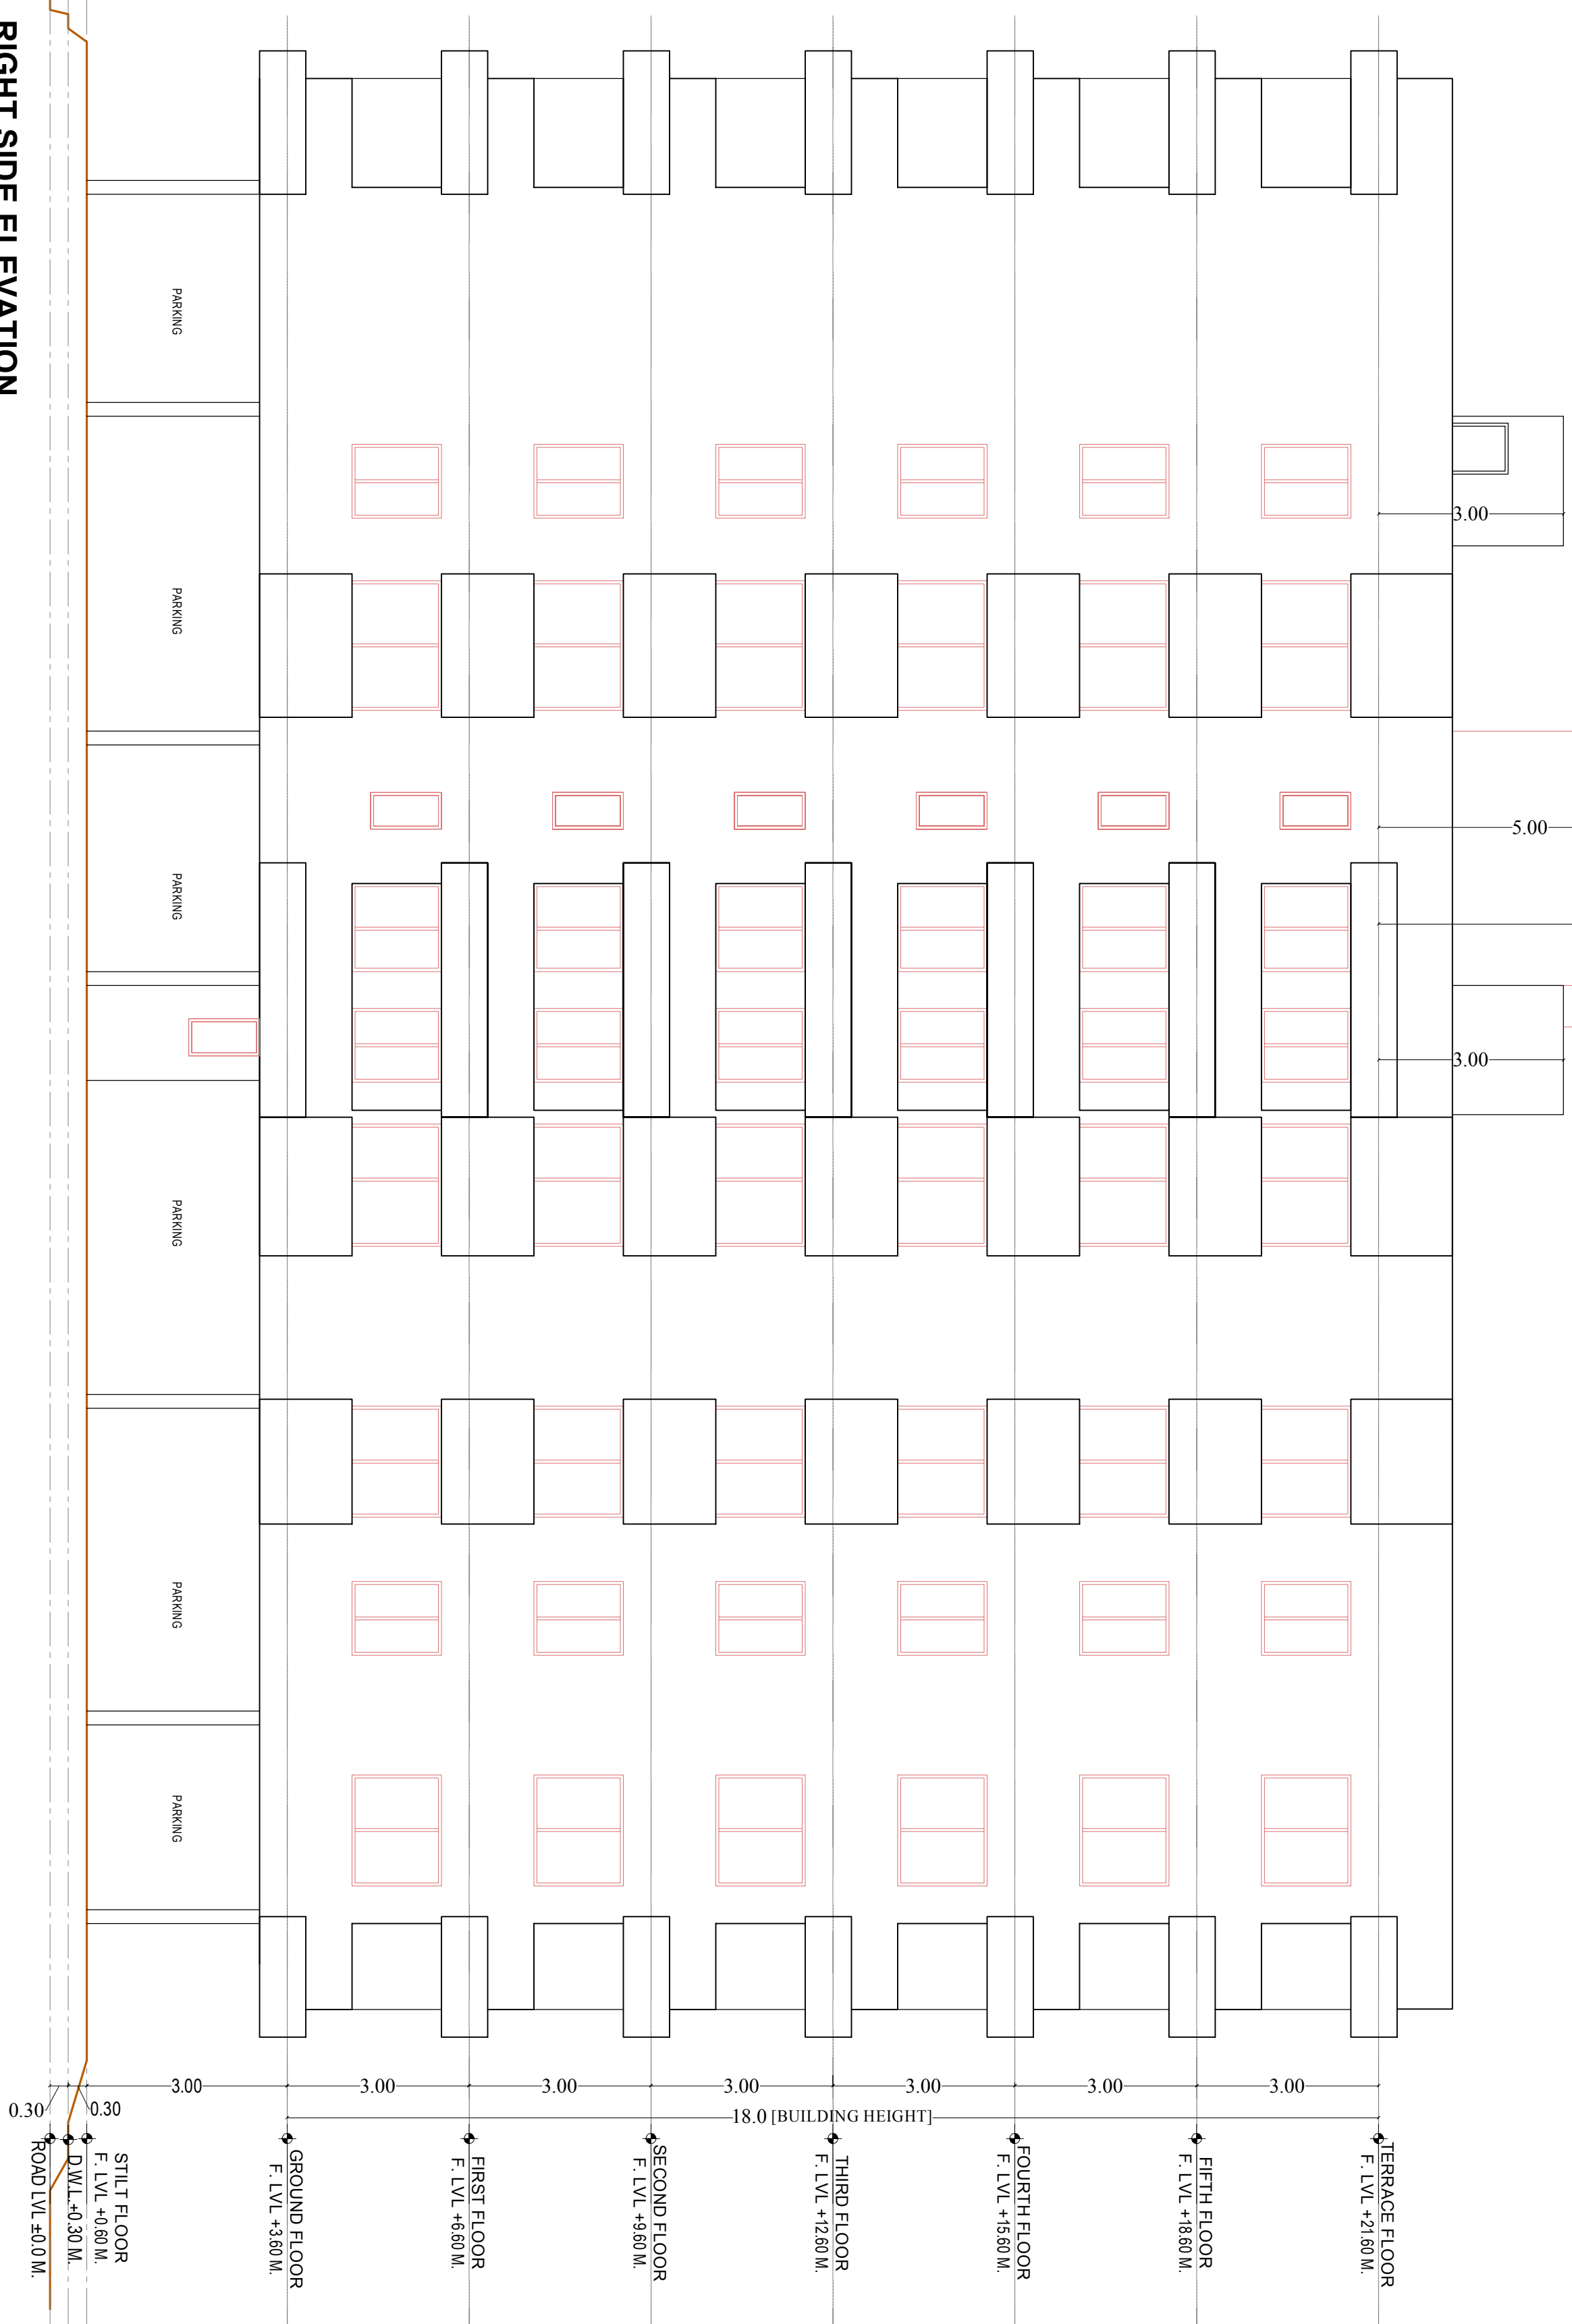

RIGHT SIDE ELEVATION



LEFT SIDE ELEVATION

BUILDING ELEVATIONS


K. S. K.
KUMAR S. KUMAR
ARCHITECT
CA / 2000 / 26110

SUBMISSION

DRAWING TITLE :-
FLOOR PLANS, AREA
CALCULATIONS

SCALE :-

1 : 100

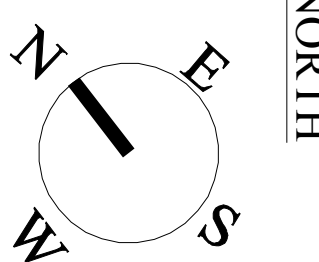

PROJECT :-

PROPOSED RESIDENTIAL
BUILDING AT PLOT NO 04,
SCHEME-APNA BUNGALOW
PHASE-3 (NIJI KHATEDARI),
VILLAGE-ASARAPURA,
TEHSL-SANGANER,JAPUR,
RAJASTHAN



OWNER

For TEJAS HOMES
Sultan
Prop./auth. Sign.

REGISTERED ARCHITECT /
APPROVAL AUTHORITY



SPACE EDGE ARCHITECTS
B-6, Mohi Marg, Bapu Nagar, Jaipur,
Ph: 0141-4062903, +91-9314510603
E-Mail: spaceedgejpr@gmail.com

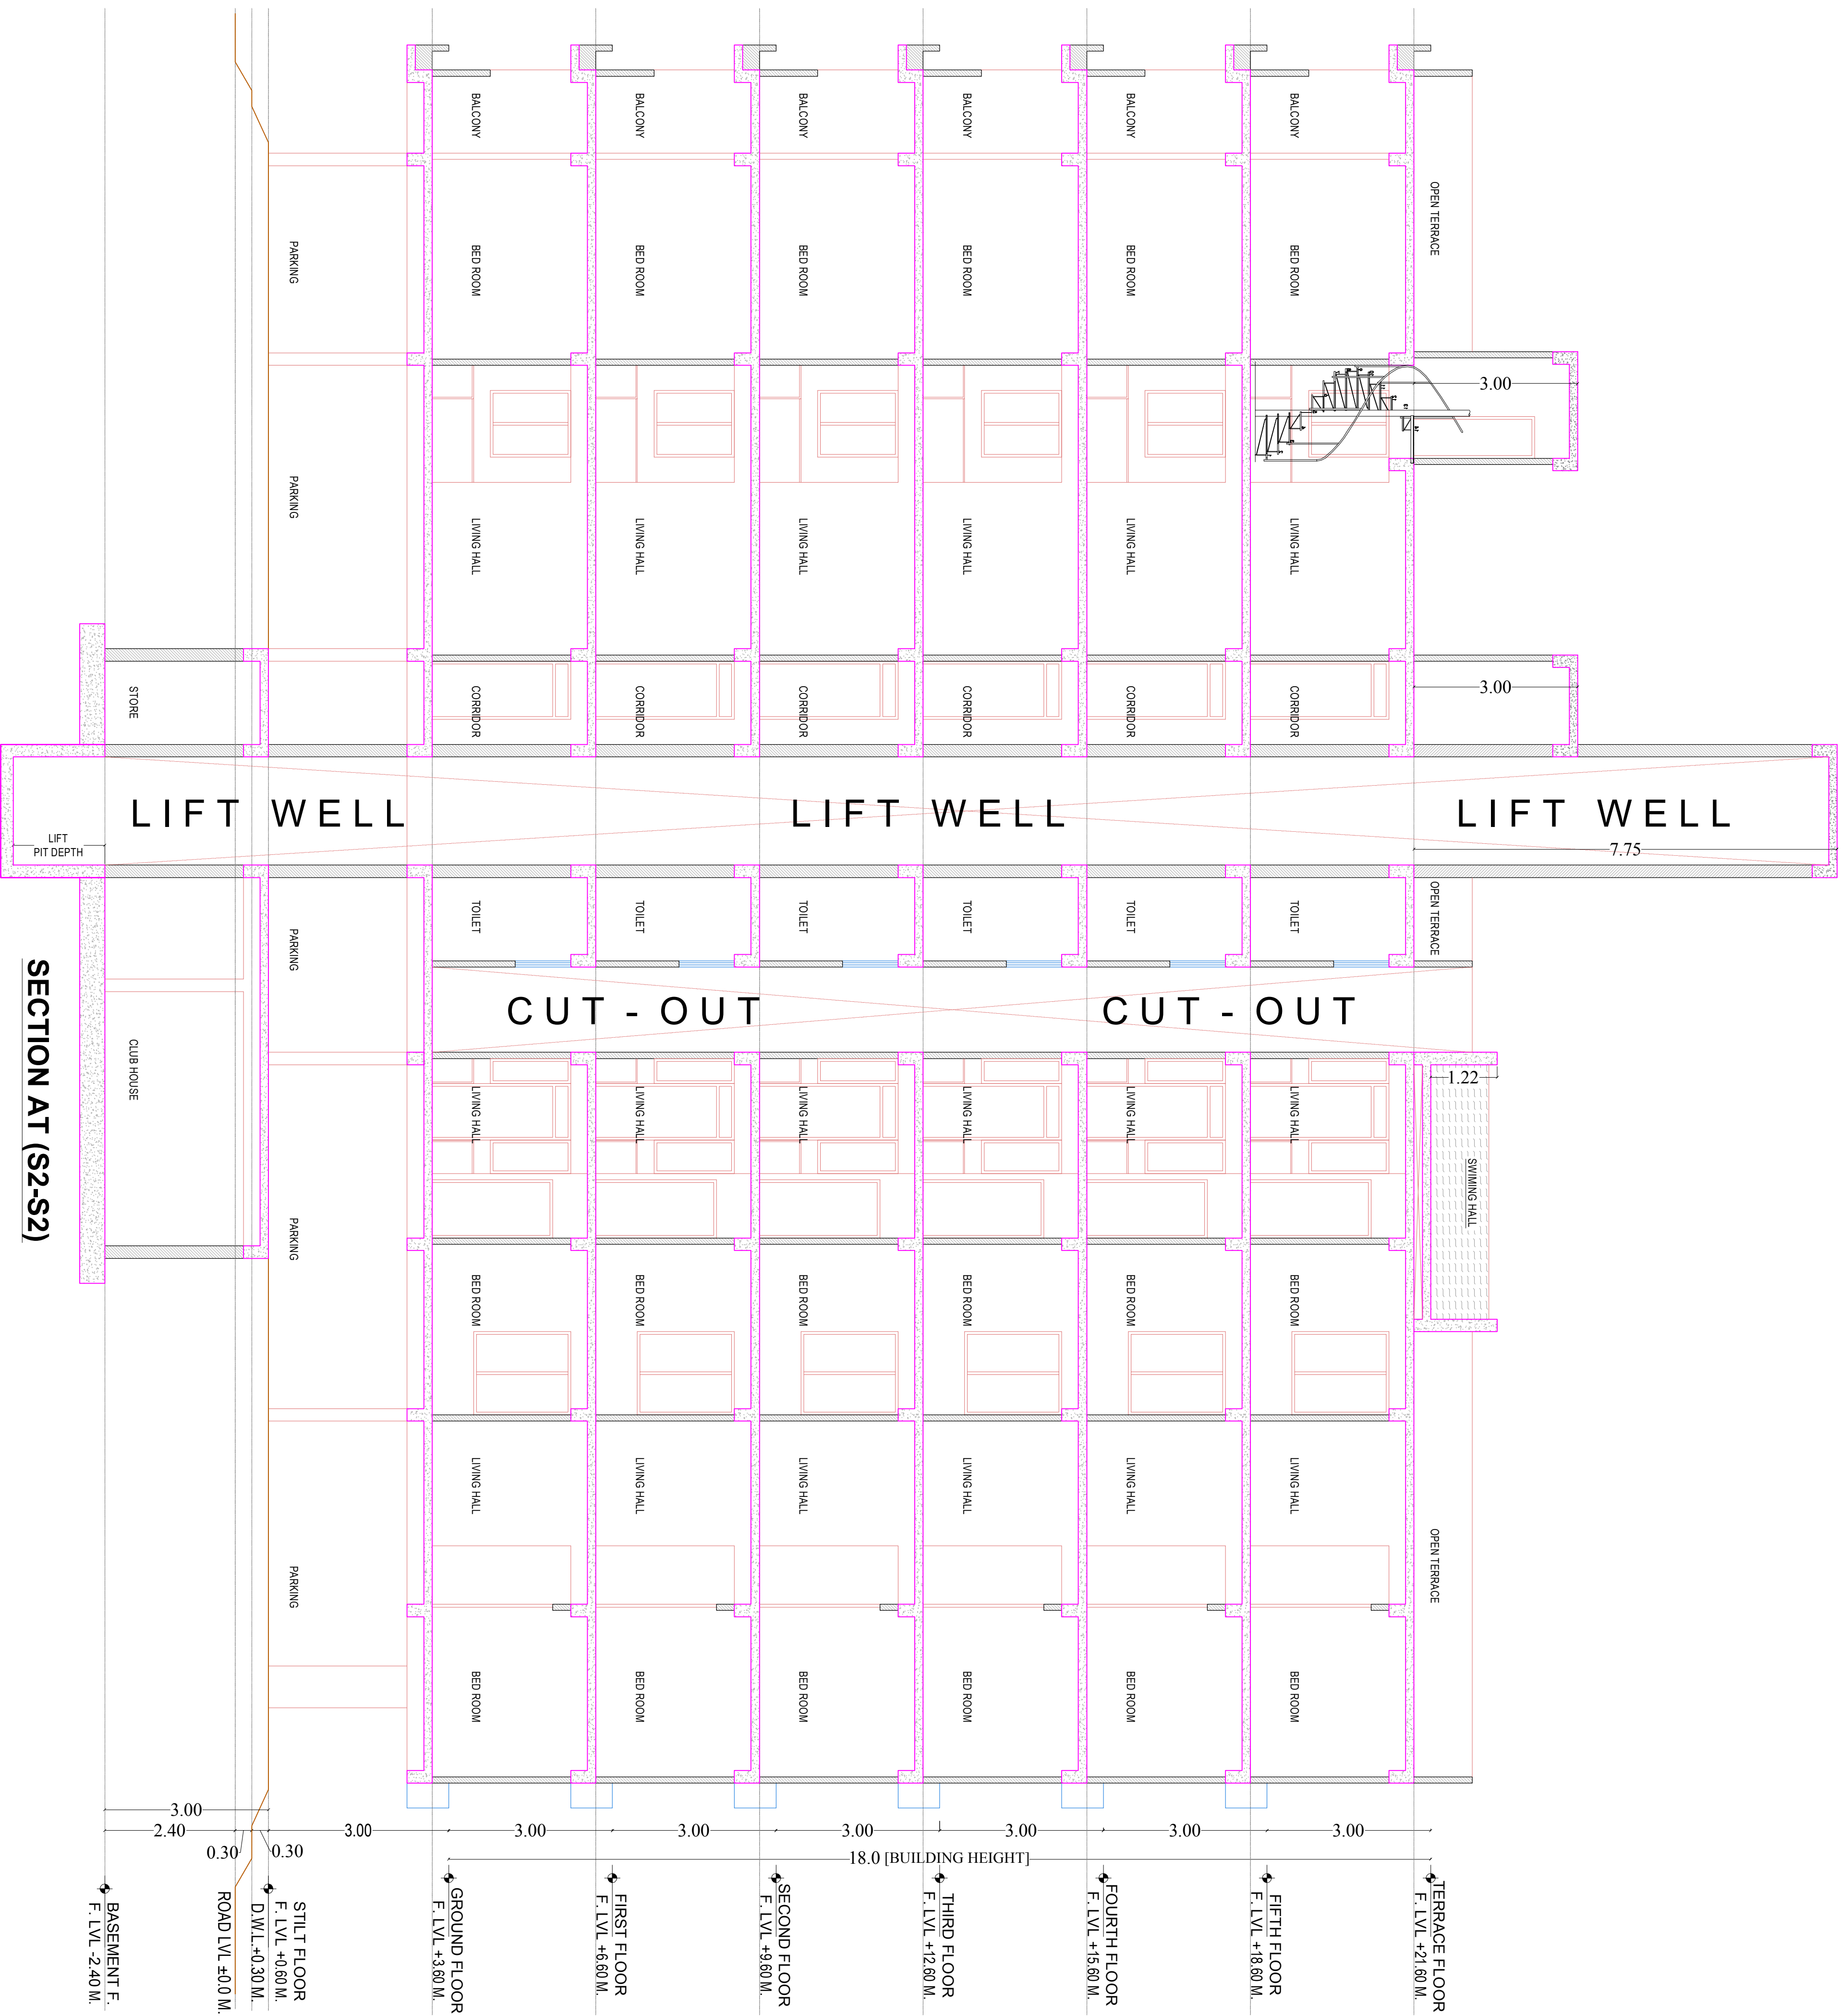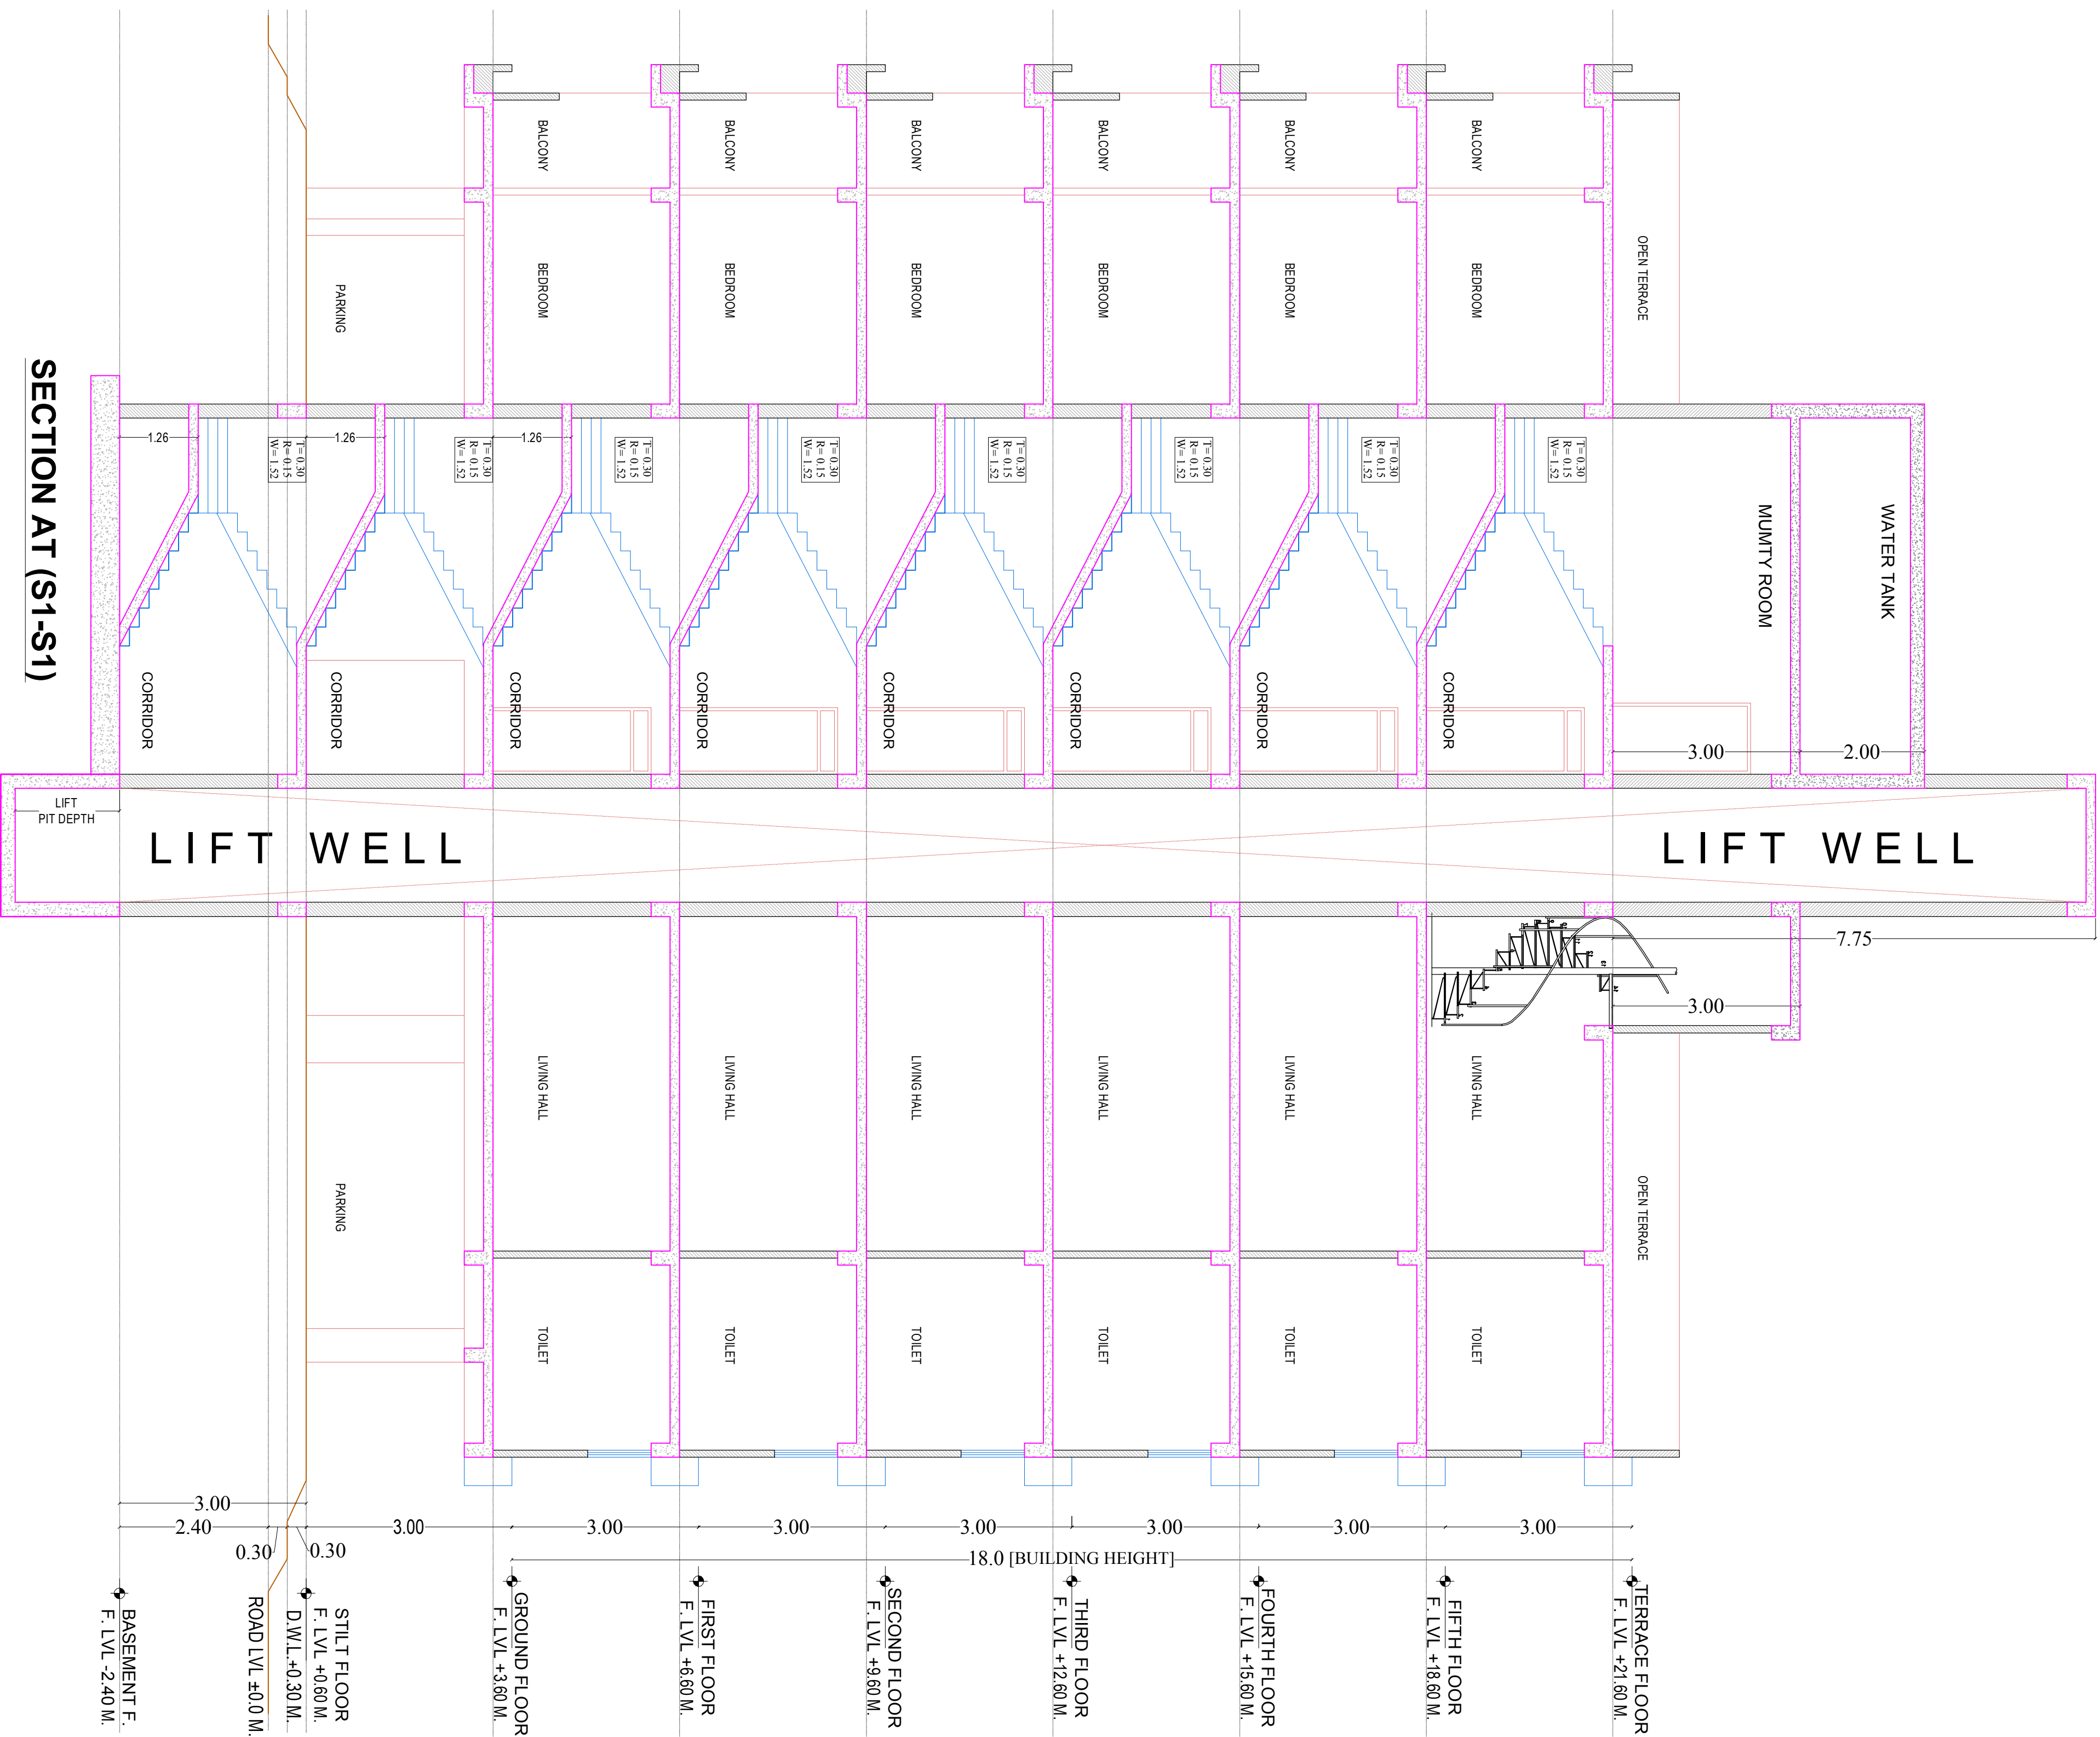

BUILDING SECTIONS

K. S. J. M.
KUMAWAT S. KUMAR
ARCHITECT
CA / 2000 / 26100

For TEJAS HOMES
Sultan
Prop./Auth. Sign.

REGISTERED ARCHITECT /
APPROVAL AUTHORITY

SPACE
EDGE ARCHITECTS
ARCHITECTS

SPACE EDGE ARCHITECTS
B-6, Mohi Marg, Bapu Nagar, Jaipur,
Ph: 0141-4062903, +91-9314510603
E-Mail: spaceedgejaipur@gmail.com

SUBMISSION


DRAWING TITLE :-

FLOOR PLANS, AREA

SCALE :-

NORTH


1 : 100

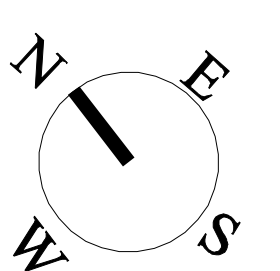


PROJECT :-

PROPOSED RESIDENTIAL
BUILDING AT PLOT NO 04,
SCHEME- APNA BUNGALOW
PHASE-3 (NIJI KHATEDARI),
VILLAGE- ASARAPURA,
TEHSIL-SANGANER, JAIPIR,
RAJASTHAN

OWNER

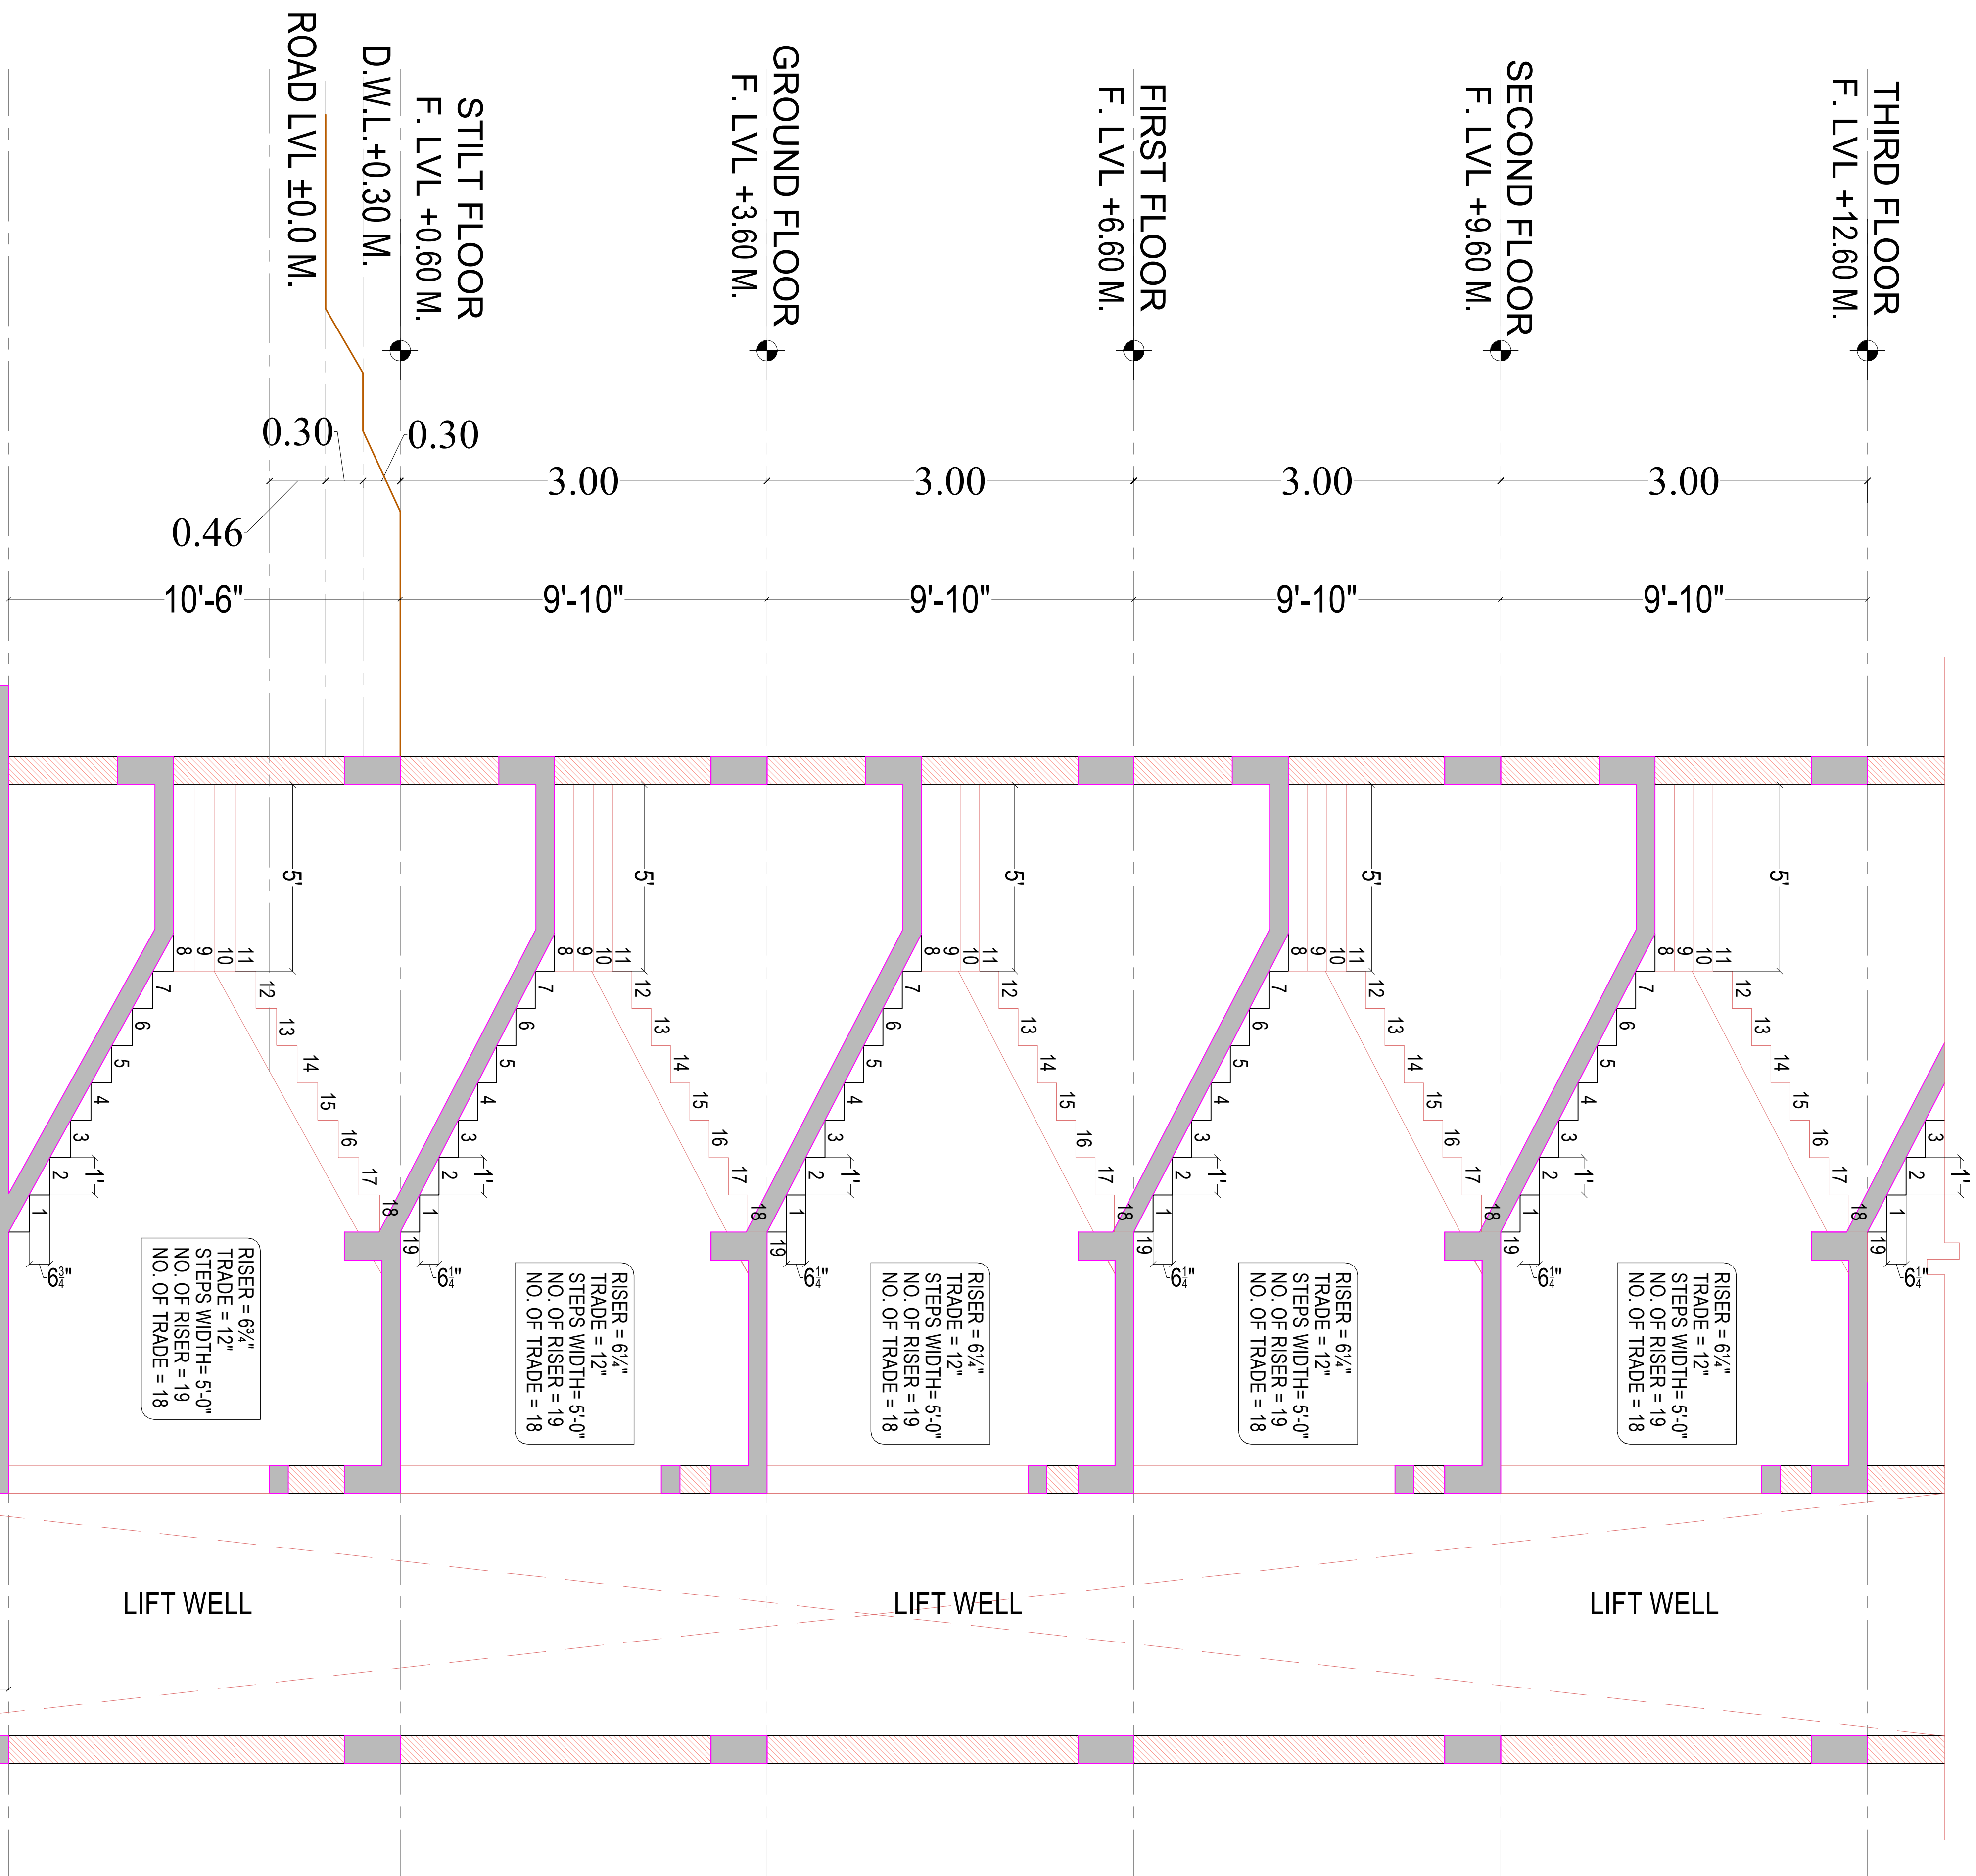

SECTION AT X-X'

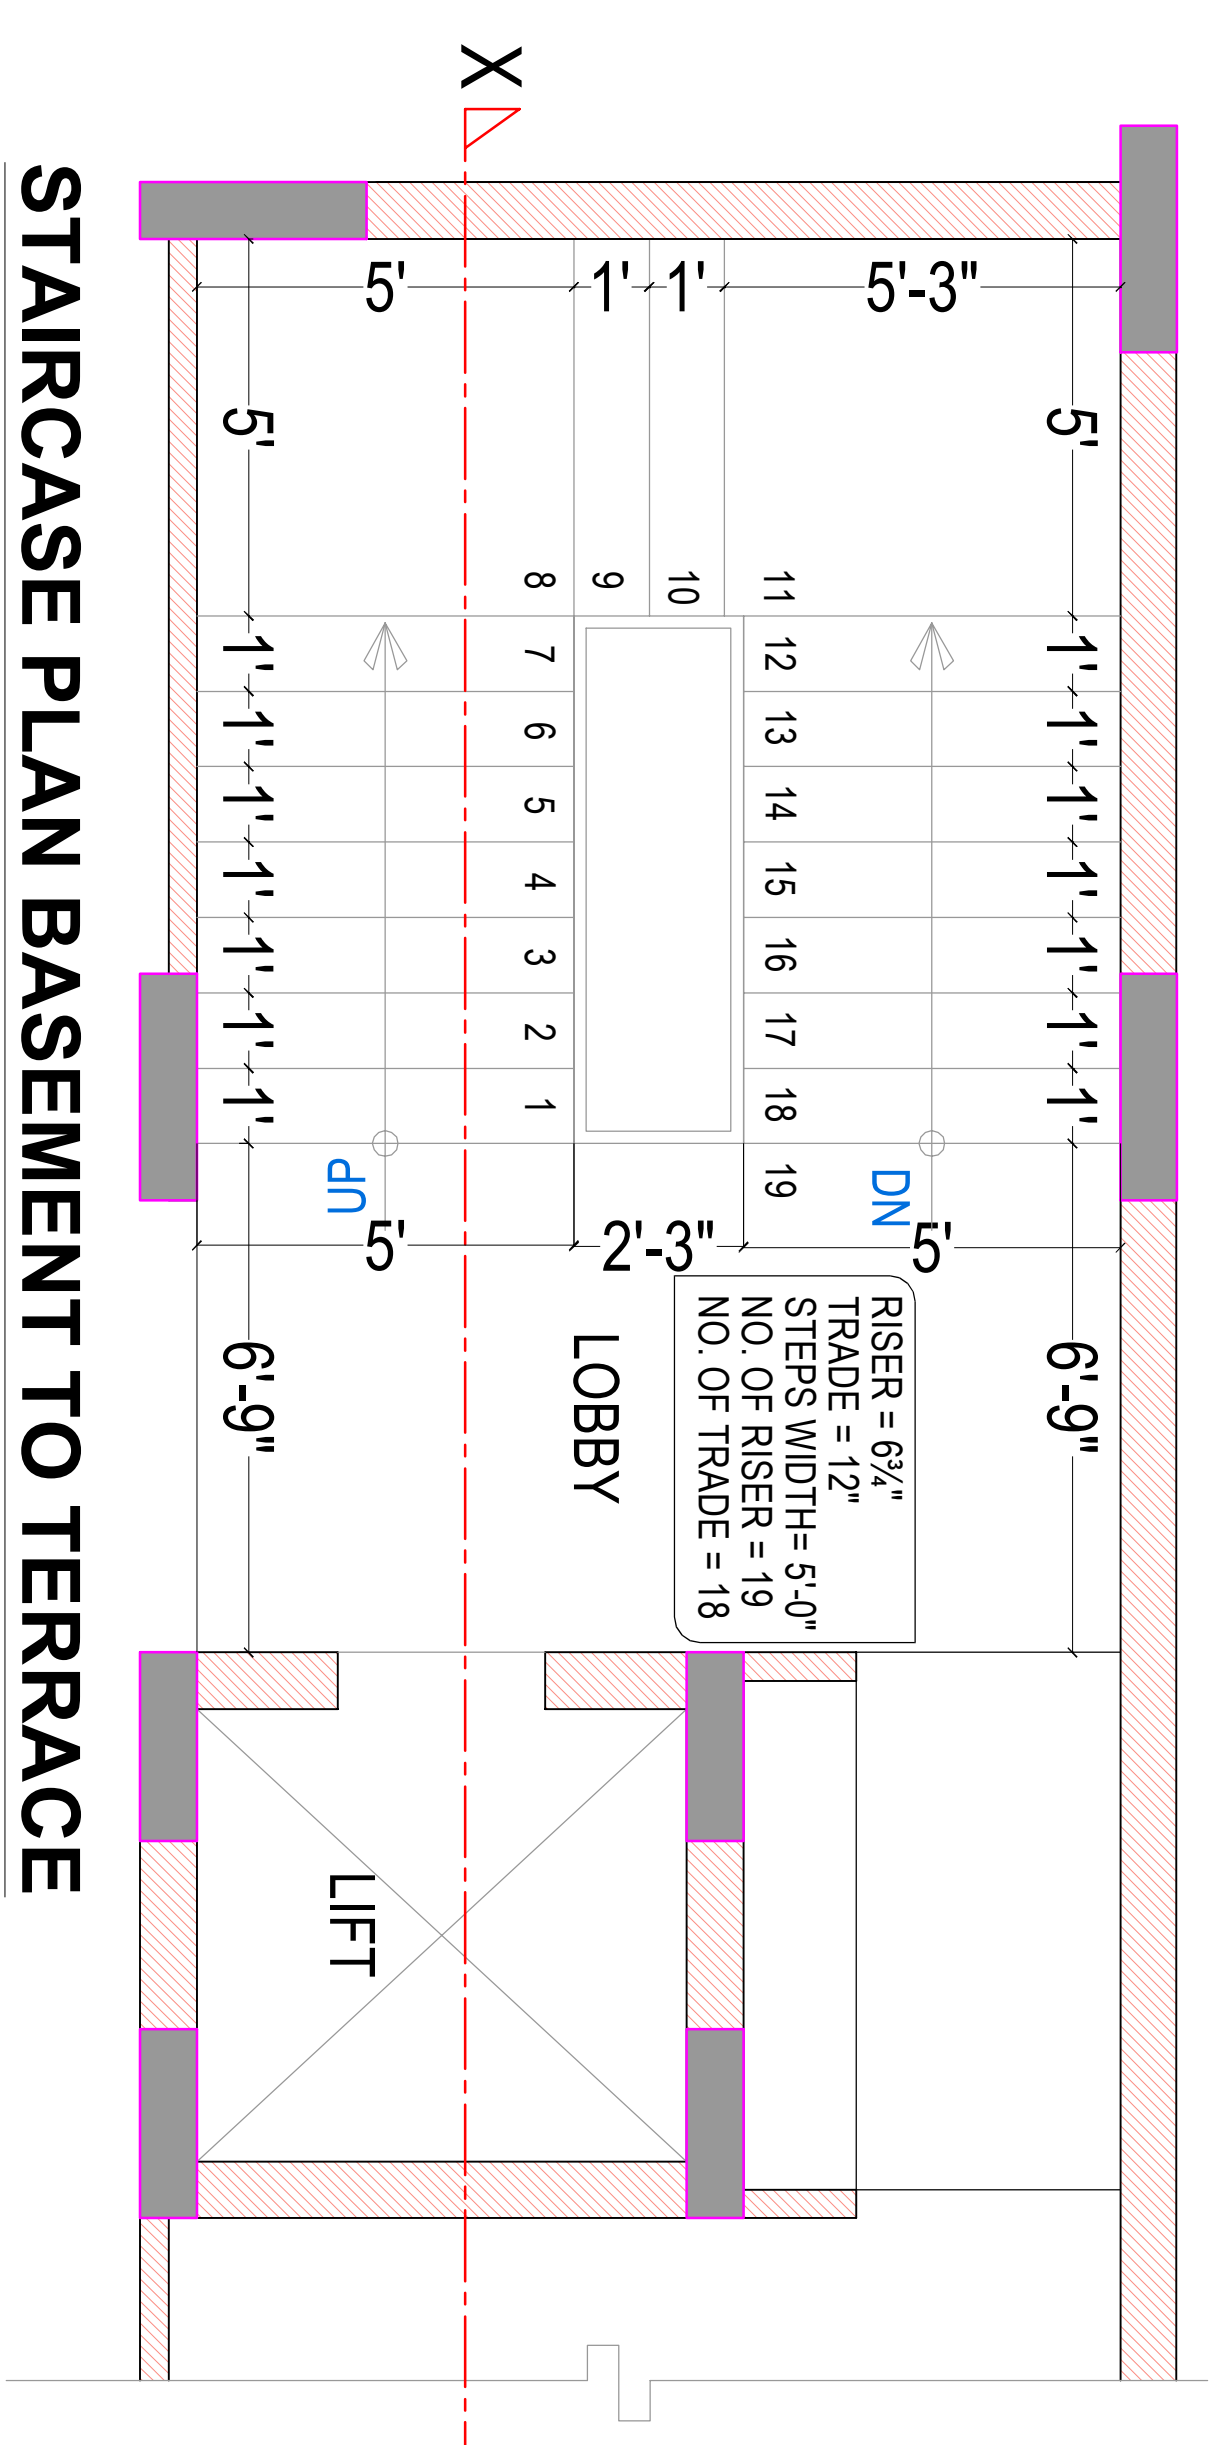

K. S. Patel
KUNAWAT S. KUMAR
ARCHITECT
CA / 2000 / 26100

SUBMISSION

DRAWING TITLE :-
FLOOR PLANS, AREA
CALCULATIONS

SCALE :-
NORTH

1 : 100

PROJECT :-
PROPOSED RESIDENTIAL
BUILDING AT PLOT NO 04,
SCHEME- APNA BUNGALOW
PHASE-3 (NIJI KHATEDARI),
VILLAGE- ASARAPURA,
TEHSL-SANGANER, JAIPUR,
RAJASTHAN

OWNER
For TEJAS HOMES
Sultan
Prop/Auth. Sign.

REGISTERED ARCHITECT /
APPROVAL AUTHORITY

