


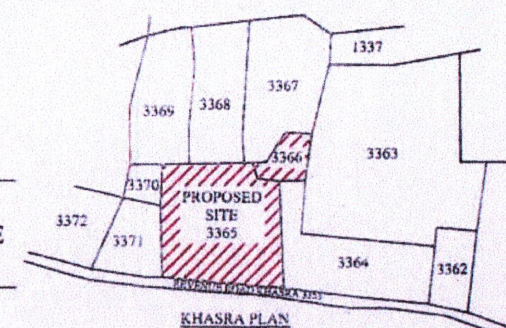

KHASRA PLAN

PLAT NO.	SOYDS.	PLAT NO.	SOYDS.
1	343.33	16	278.05
2	140.27	17	145.83
3	140.27	18	145.83
4	140.97	19	145.83
5	142.01	20	145.83
6	142.36	21	166.25
7	142.36	22	131.38
8	128.12	23	134.13
9	166.25	24	151.73
10	145.83	25	152.08
11	145.83	26	154.16
12	145.83	27	156.25
13	145.83	28	159.72
14	241.59	29	404.80
15	259.09		

SITE PLAN
SCALE- 1"= 40'-0"




NOTE :-

PLATED AREA	= 4618.59 SOYDS.
COMMERCIAL AREA	= 404.80 SOYDS.
ROAD AREA	= 1966.70 SOYDS.
FACILITY & PARK AREA	= 1411.11 SOYDS.
TOTAL AREA	= 8437.60 SOYDS.

LEGENDS

DESCRIPTION	SYMBOL
PROPOSED BOUNDARY LINE	---
BITUMINOUS ROAD	---
WELL	⦿
ELECTRIC POLE	⦿
WATER PIPE LINE	---
ROAD CENTAL LINE	---
RAIN WATER DRAINAGE '1'	---

Mukesh
MUKESH GOCHER
 B. Tech. (Civil)
 Chartered Engineer
 AM 1885459

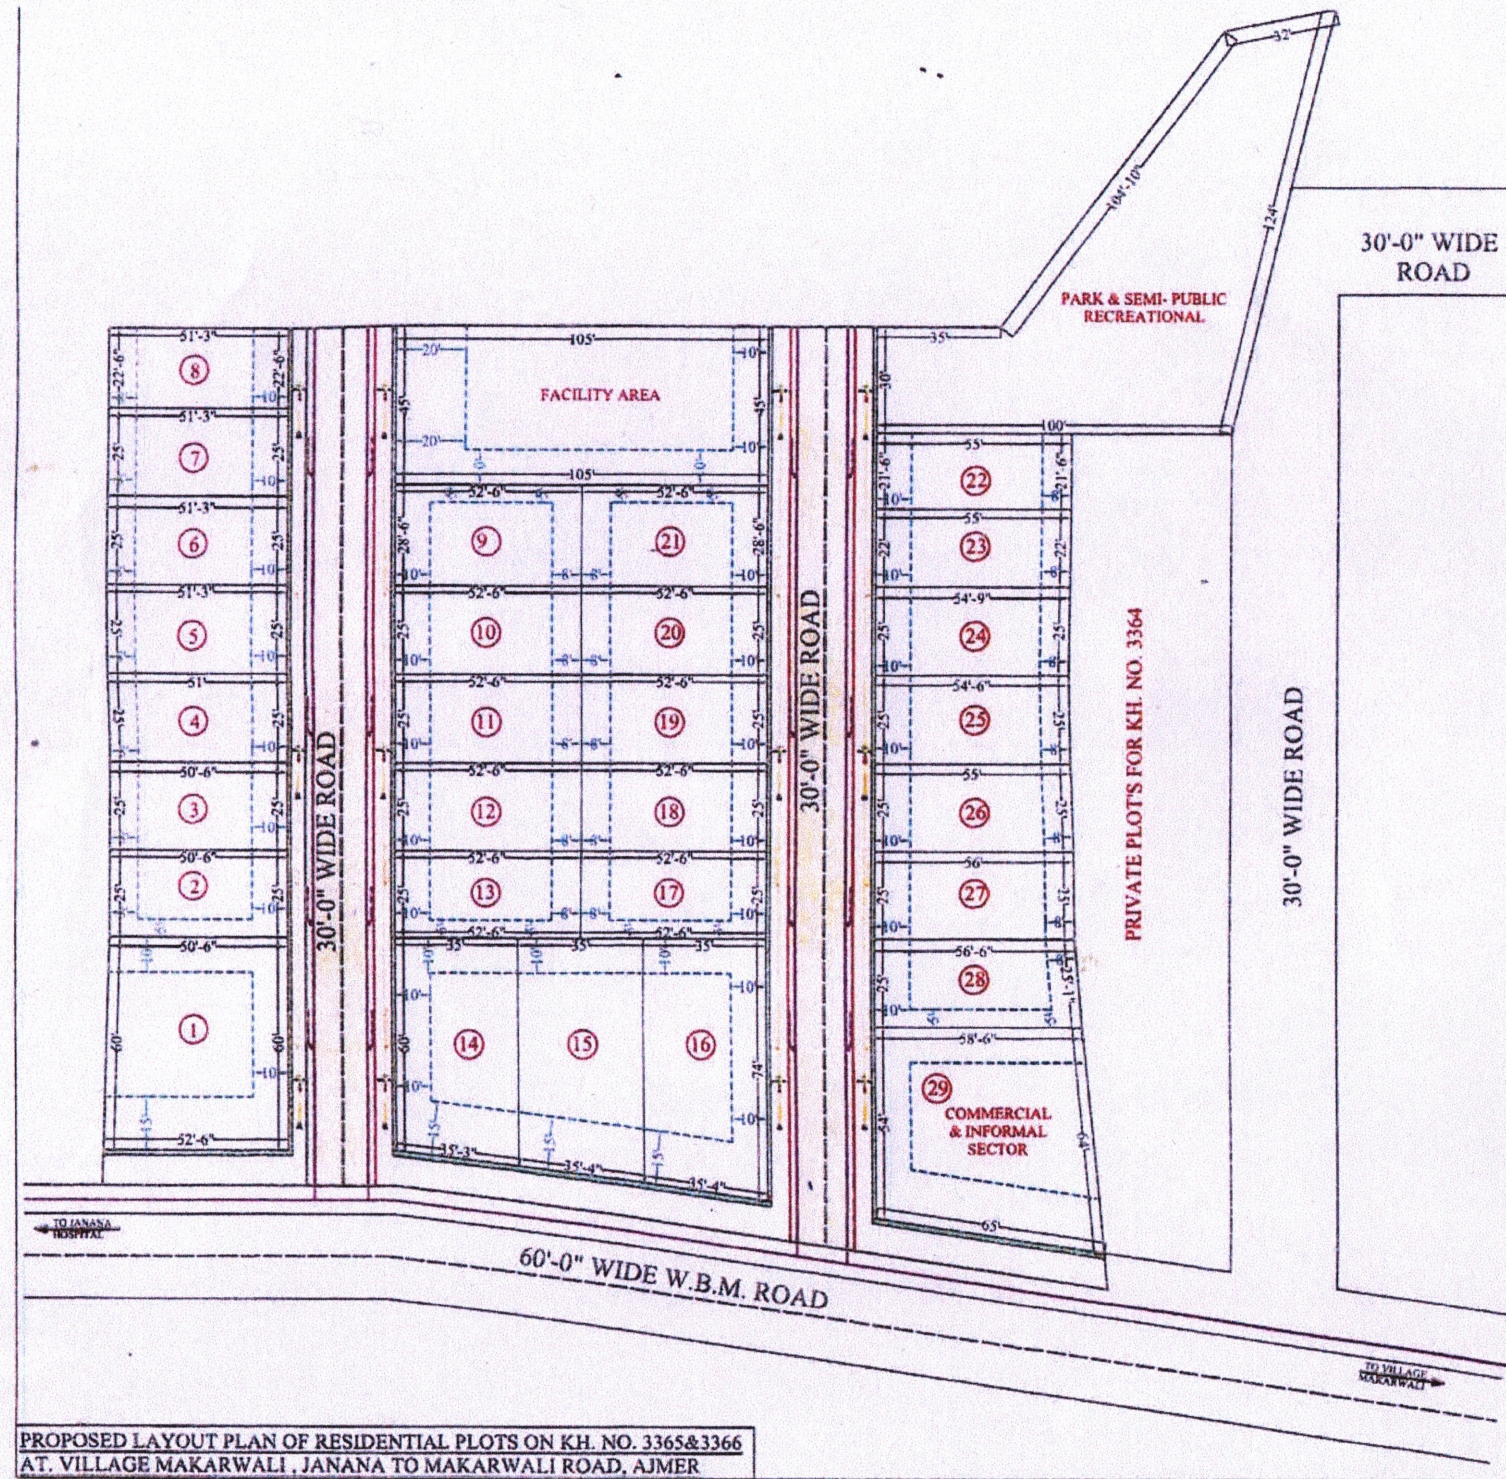

PROPOSED LAYOUT PLAN OF RESIDENTIAL PLOTS ON KH. NO. 3365 & 3366
 AT. VILLAGE MAKARWALI, JANANA TO MAKARWALI ROAD, AJMER