
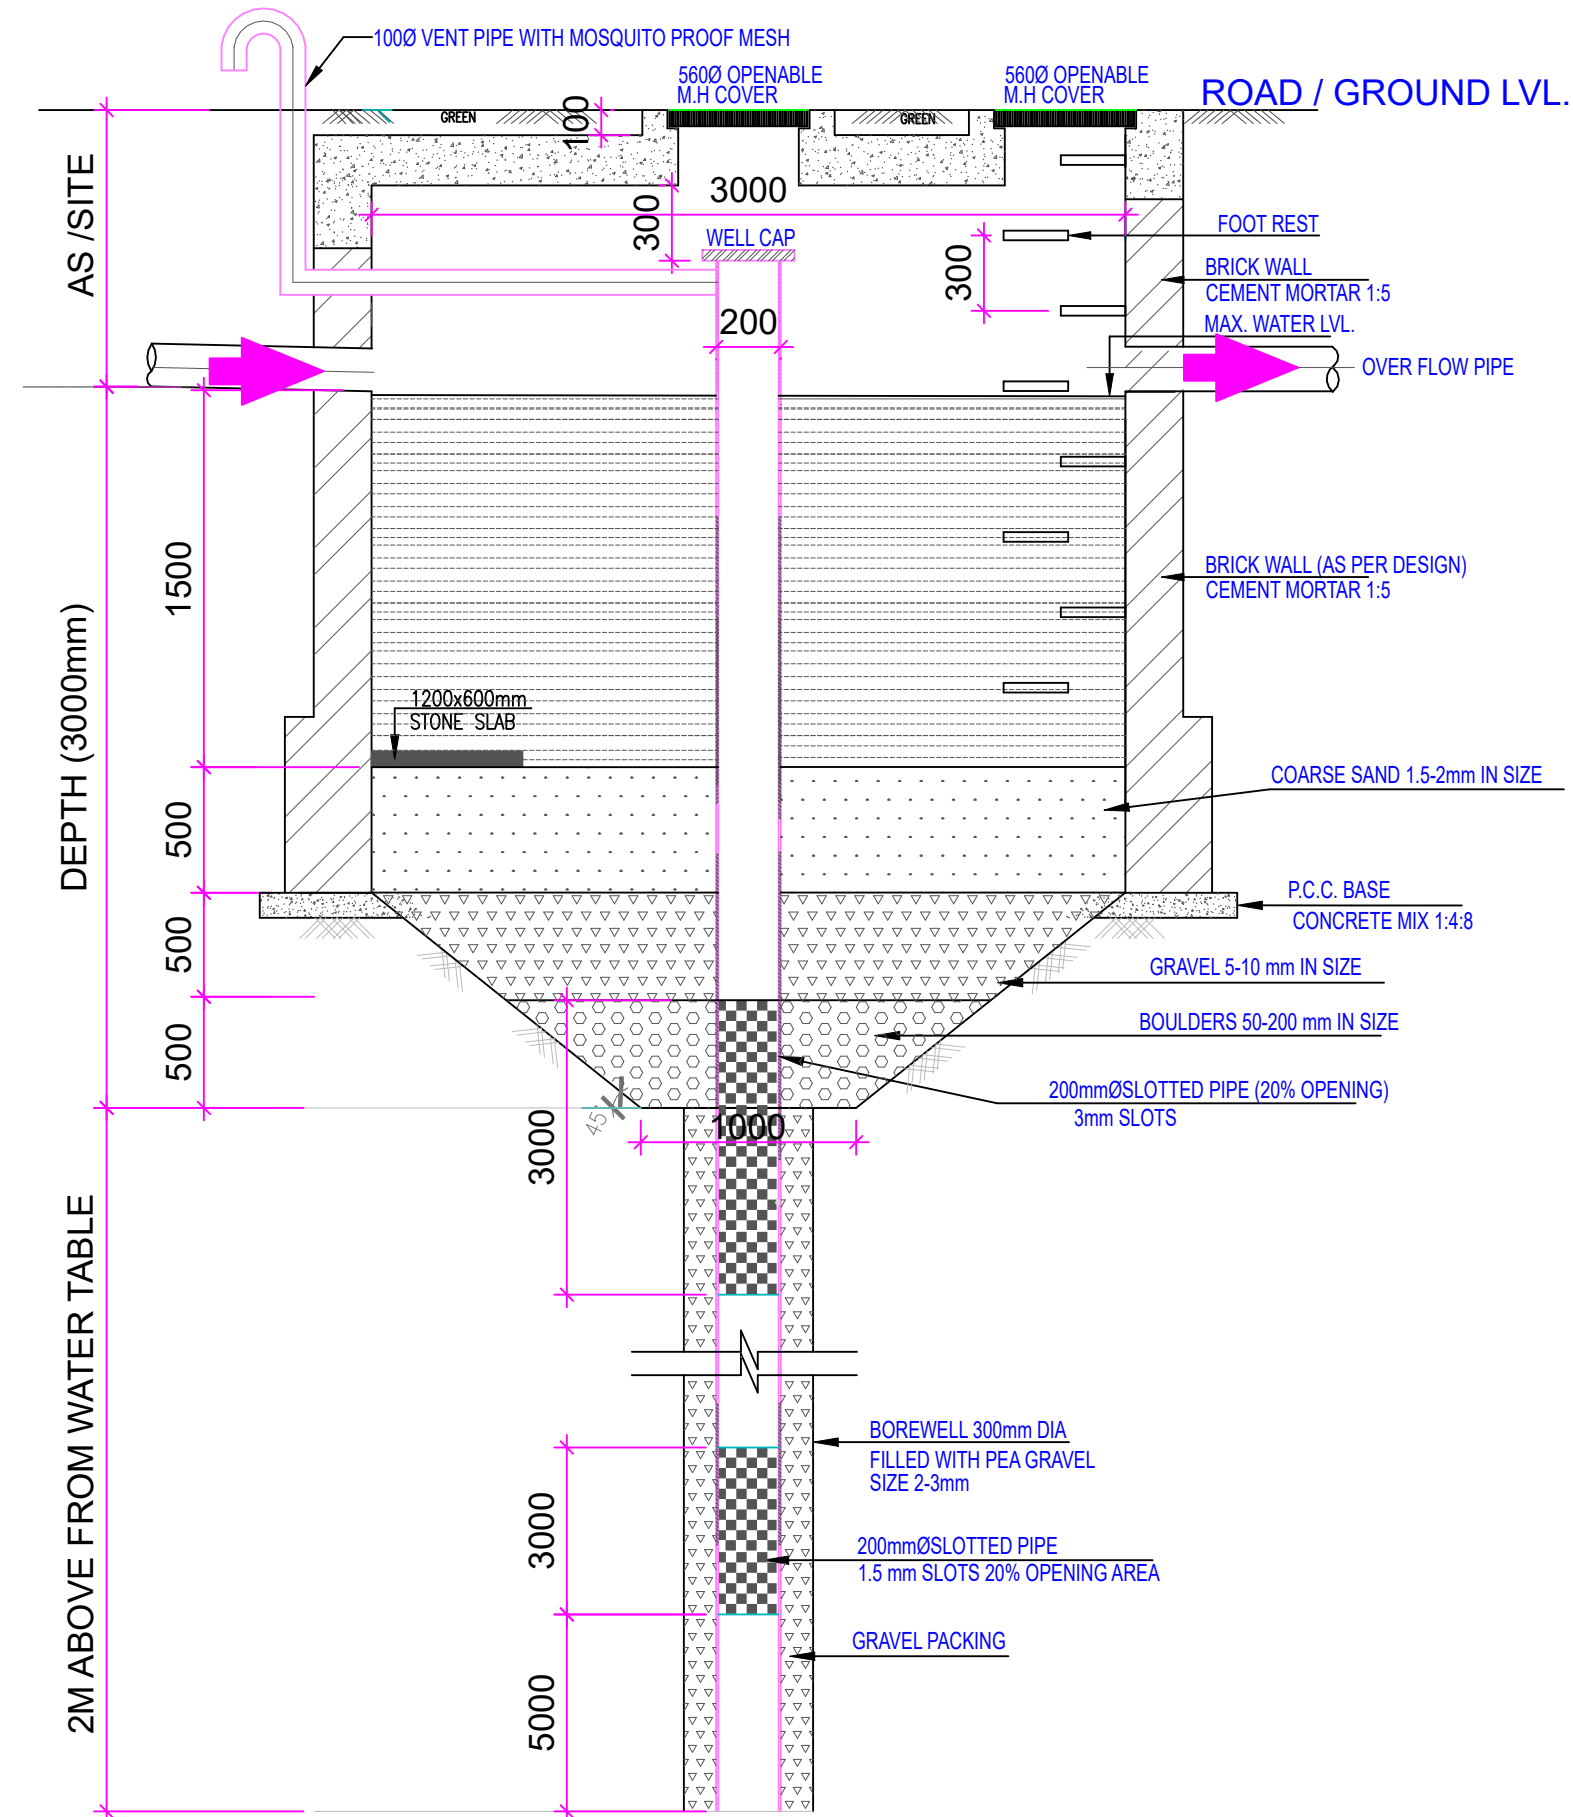


PLAN OF DESILTING CHAMBER & RWH PIT

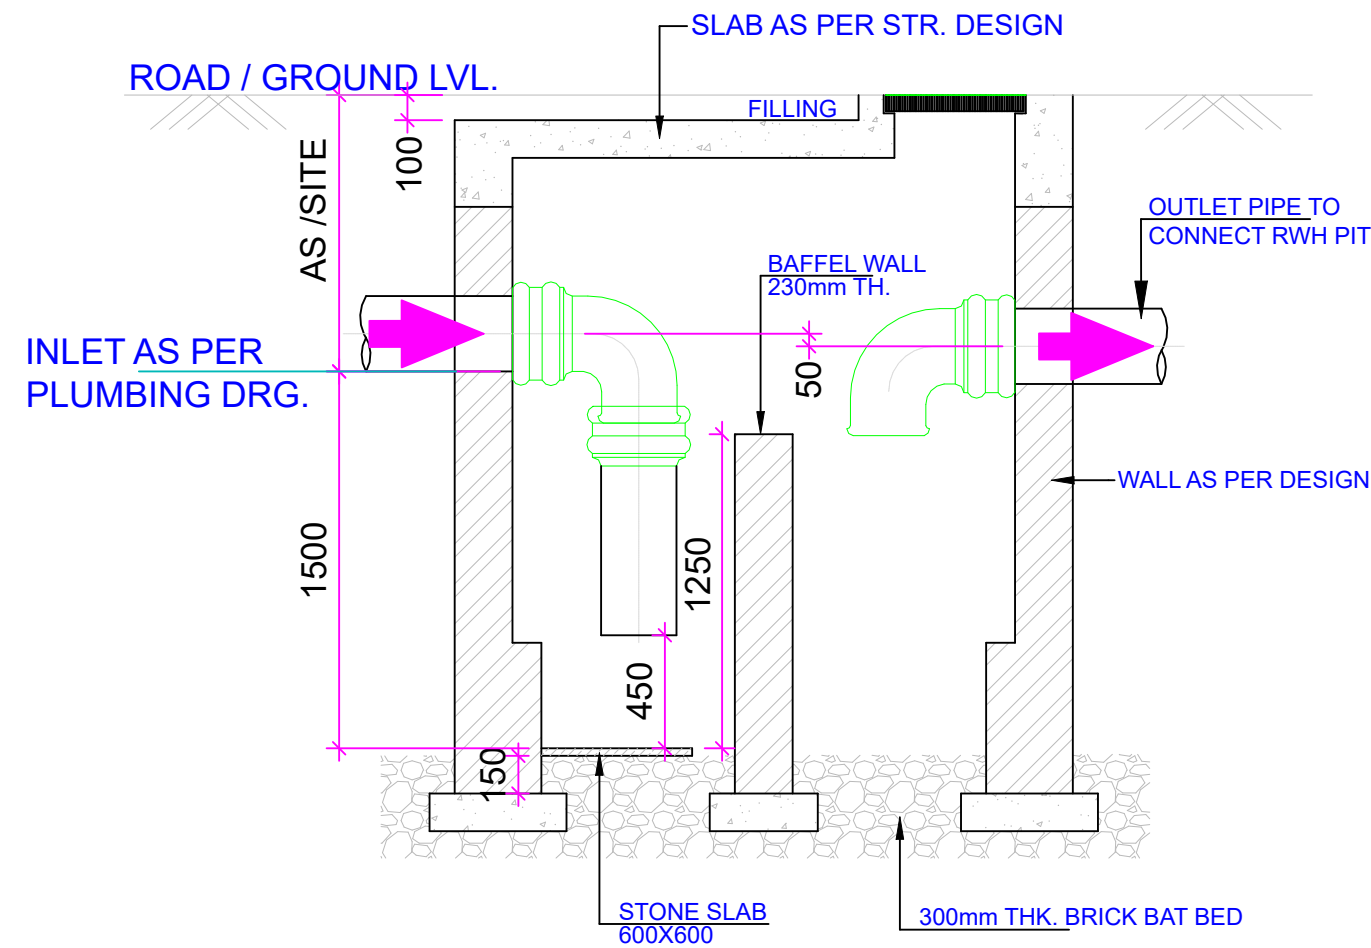

SECTION-B B

SOMANATH BEHARA
BTECH (CIVIL)

TITLE:- SUBMISSION DRAWINGS
TYPICAL RAIN WATER HARVESTING
PIT DETAIL DRG

SCALE:- 1= 100
DATE : 14/02/2025




PROJECT:-
PLOT NO. 259, BLOCK-C, SEZ
(SETTLEMENT) SCHEME, VILLAGE
BHAMBORIYA, TEHSIL SANGANER, JAIPUR
(RAJASTHAN)

ARCHITECTS:-
PANKAJ GUPTA & ASSOCIATES
Flat no. 603 B, Golden Leaf Apartment, Tonk
Road, Near Gandhi Nagar Station, Jaipur-15

OWNER ARCHITECTS

PLOT NO. 244

25.00

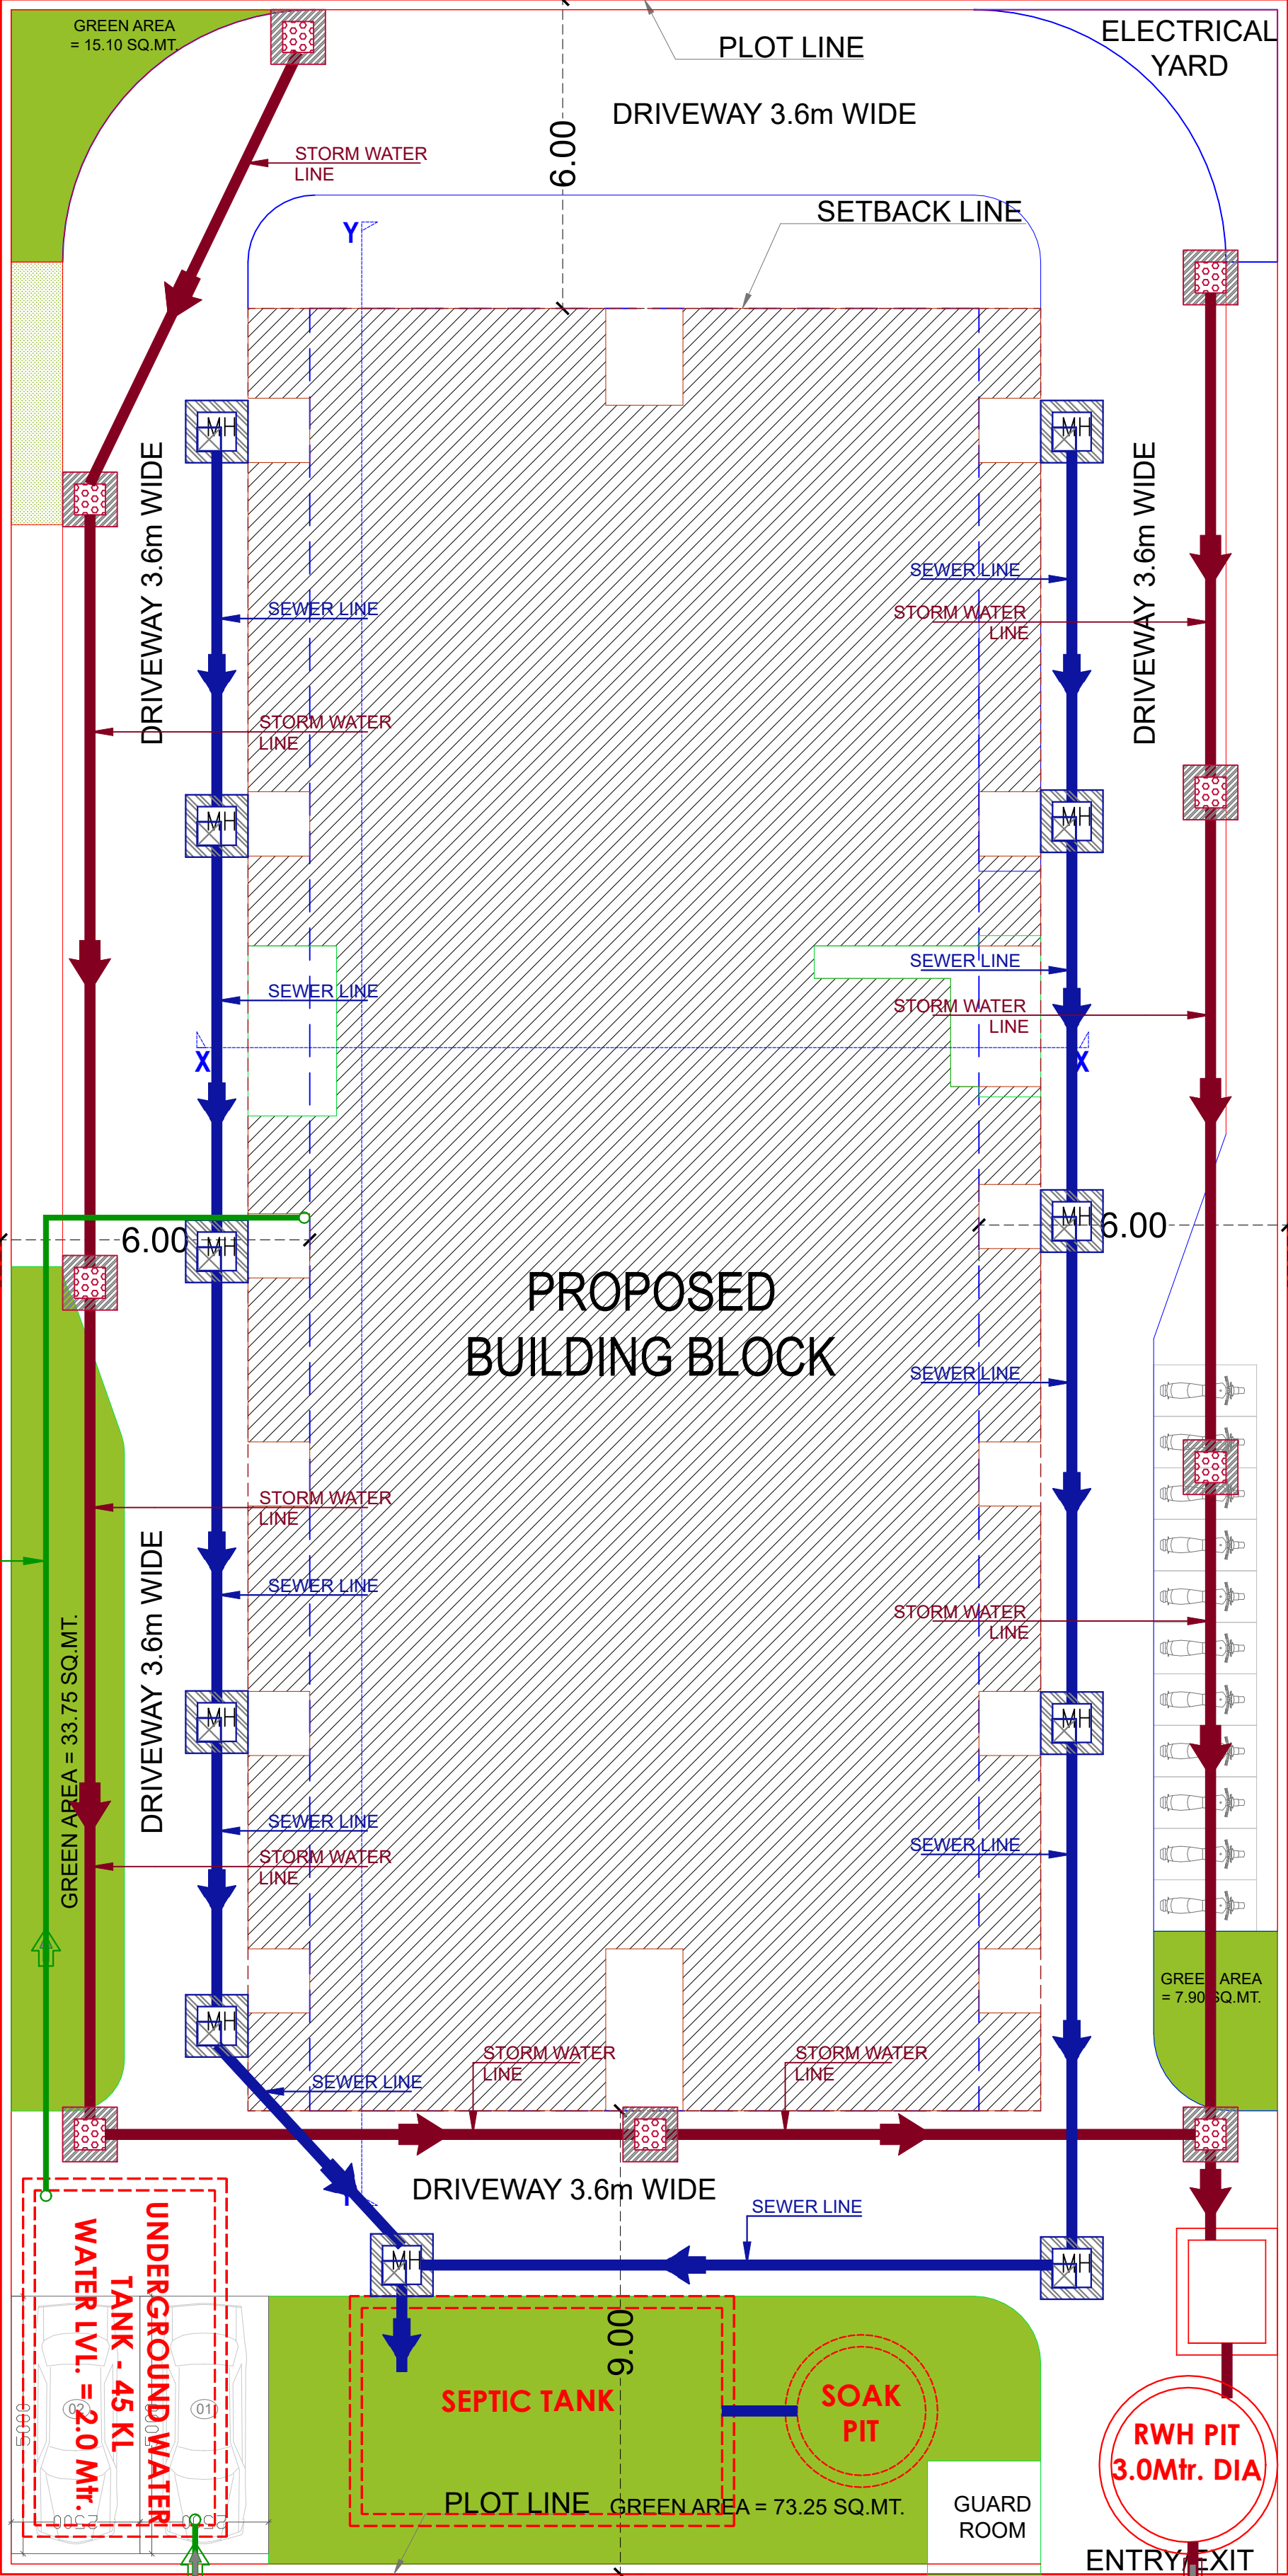

SHEET NO. - 01 /06

STILT FLOOR PLAN

SOMANATH BEHARA
BTECH (CIVIL)

TITLE:- SUBMISSION DRAWINGS
PLUMBING SITE PLAN
RAIN WATER HARVESTING

SCALE:- 1= 100

DATE : 14/02/2025



PROJECT:-

PLOT NO. 259, BLOCK-C, SEZ
(SETTLEMENT) SCHEME, VILLAGE
BHAMBORIYA, TEHSIL SANGANER, JAIPUR
(RAJASTHAN)

ARCHITECTS:-

PANKAJ GUPTA & ASSOCIATES
Flat no. 603 B, Golden Leaf Apartment, Tonk
Road, Near Gandhi Nagar Station, Jaipur-15

OWNER

ARCHITECTS