
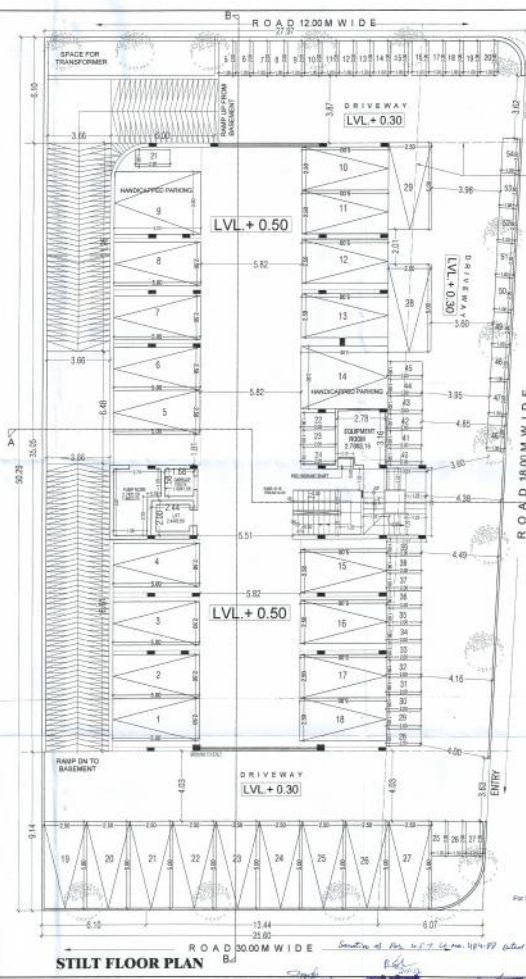


2
25-12-16

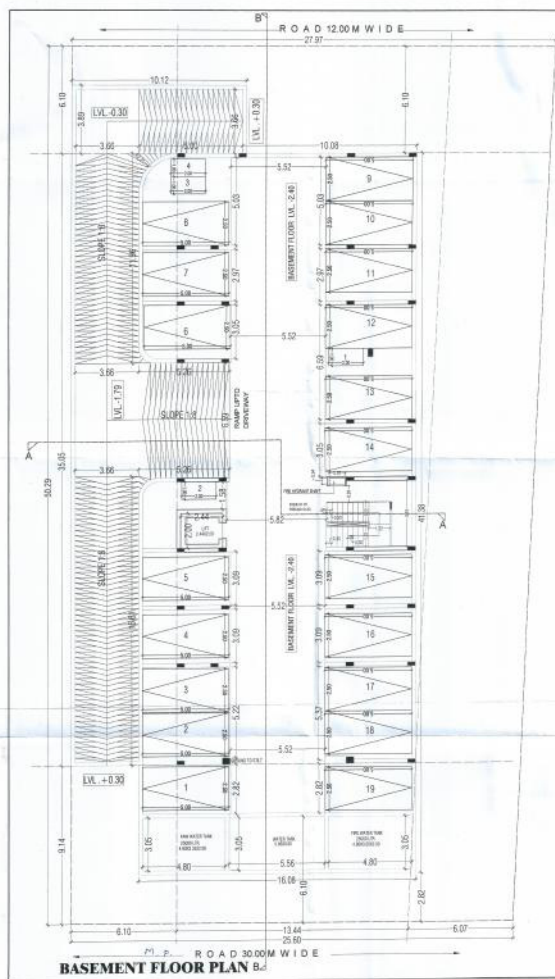

SHEET NO-2

SHEET NO-2

SCALE 1:100	NORTH
TITLE: FLOOR PLANS (BASEMENT & STILT FLOOR PLAN)	
PROJECT: PROPOSED RESIDENTIAL BUILDING AT PLOT FLATS -E IN SURYA CITY N.H.-11 FATEHPUR SIKRI ROAD BHARATPUR RAJASTHAN	
OWNER:	ARCHITECT:
For SURYA BUILDERS & DEVELOPERS PARTNER A. SURYA, NISHU, KUMAR JAIN COUNCIL OF ARCHITECTURE CHANDIGARH	

Scale of Plan 1:100
 Date 25-12-16
 25-12-16