


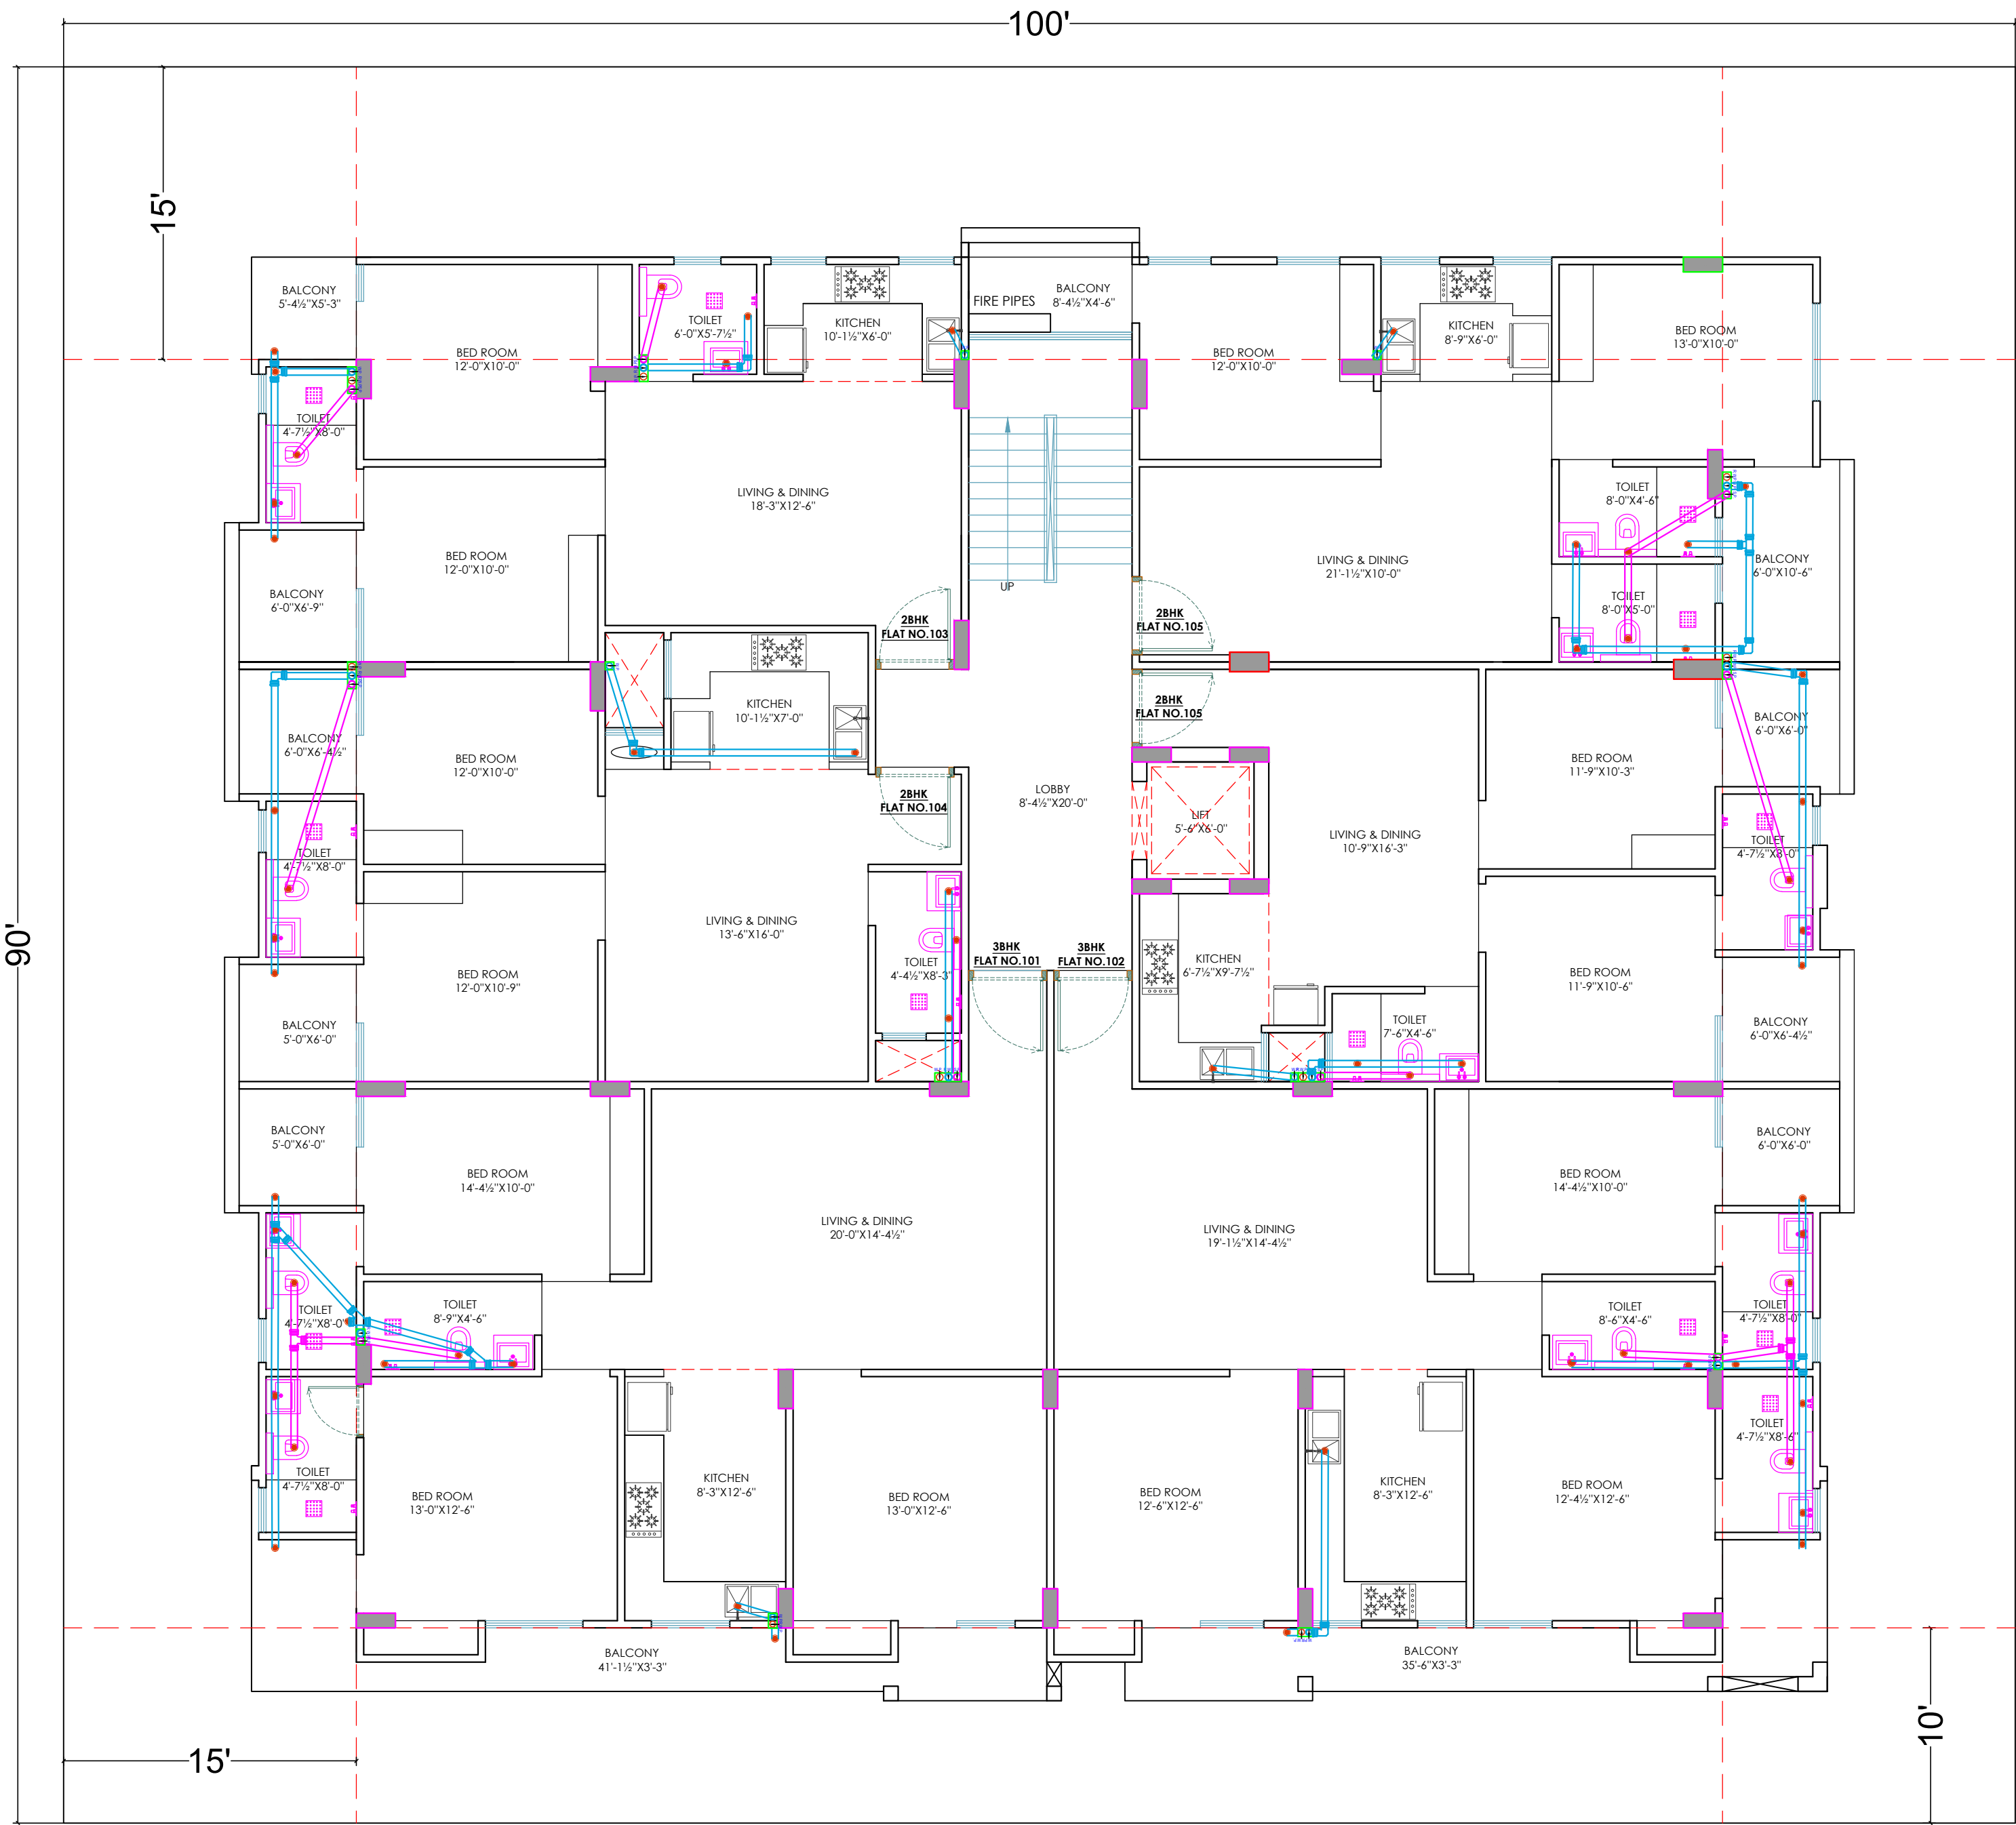

PROJECT TITTLE :- PROPOSED RESIDENTIAL BUILDING AT PLOT-20&21,HARE KRISHNA VILL.-IIND IN KHAS PER ARA NO.309 TO312,311/374,316 TO 320 VILL.DHOLAI, SANGANER,JAIPUR		GENERAL NOTES 1. All dimensions are in feets and inches. 2. Do not scale this drawing follow written dimensions only. 3. This drawing should be read in conjunction with other architectural and structural drawings. 4. Any discrepancy in the drawing should be immediately brought to the notice of architect.		CHKD BY :- AR. VIJAY SHARMA		NORTH :- 		VISTAAR ARCHITECTS & PLANNERS Architects :: Interior Designers B-2/12, Chitrkoot scheme, main Gandhi Path,Opp mall of jaipur,Jaipur-21 Email-Vistaararchitects.web@gmail.com PH.- 0141-4116461,09001010366	
DRAWING TITTLE :- TYPICAL FLOOR PLAN PLUMBING DRAWING				DRAWN BY :- MANOJ KUMAWAT		DATE :- 12-05-2023		REV:-	
				SCALE :- NTS		FILE PATH :-		NOTE :- This drawing is the sole copyright of Architects VISTAAR and should be used for the purpose expressly issued	