


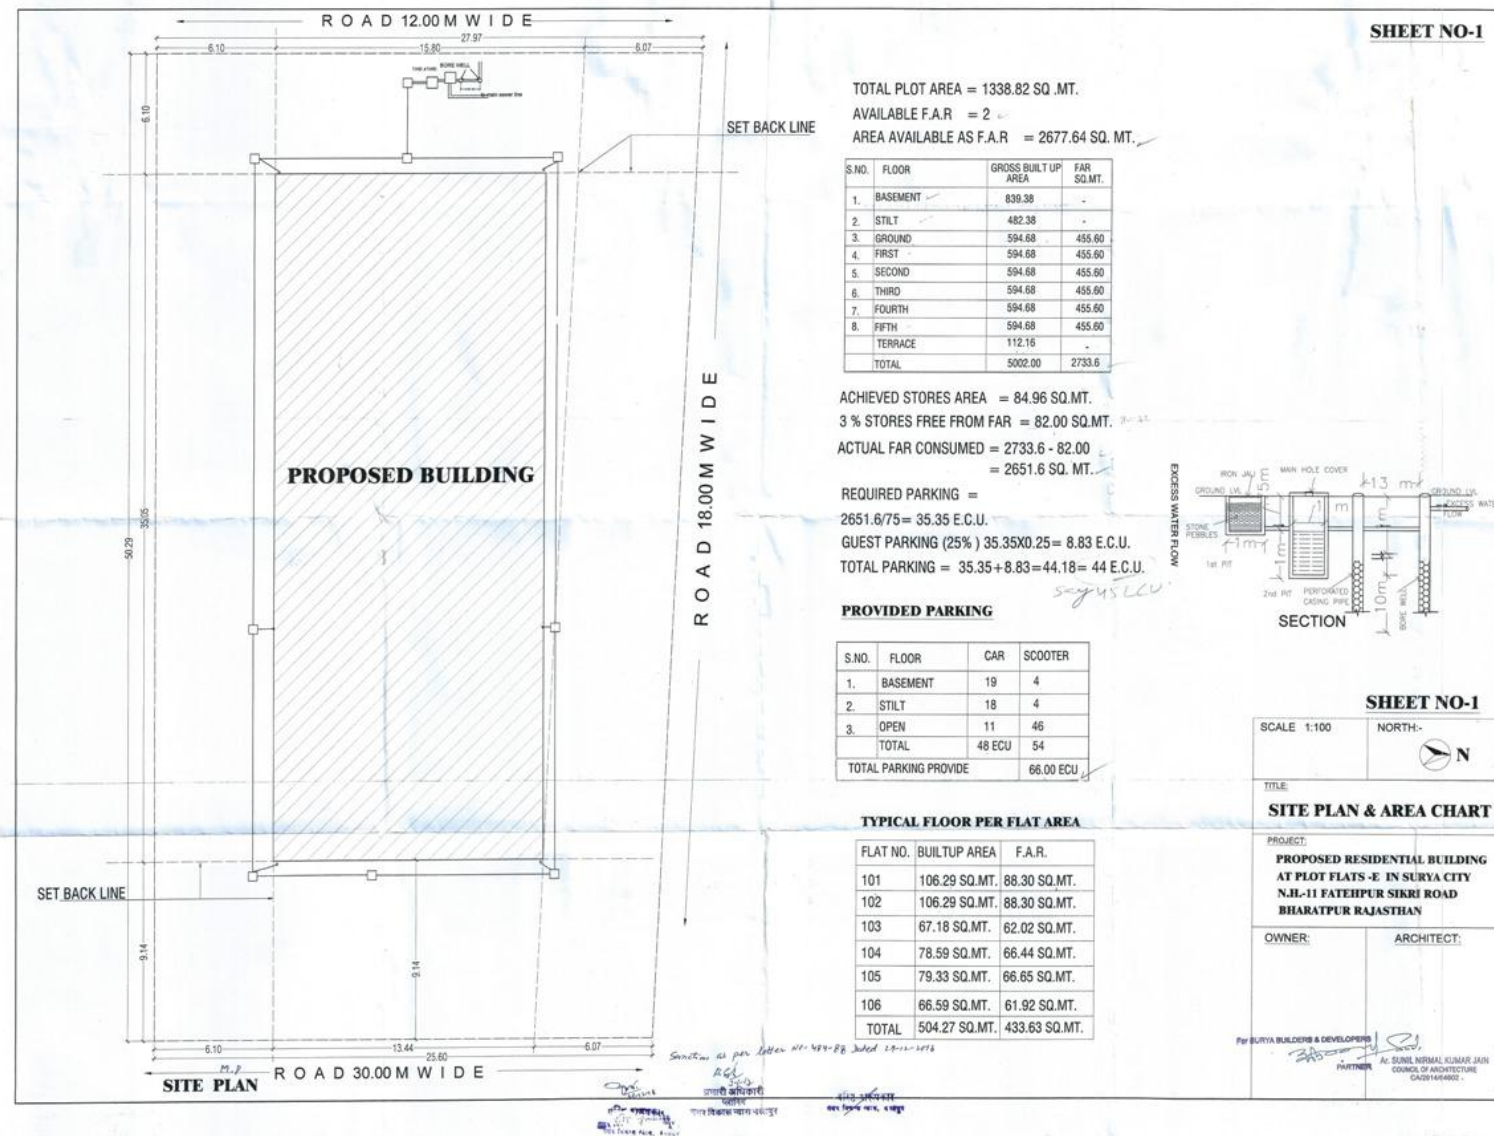


25-11-18

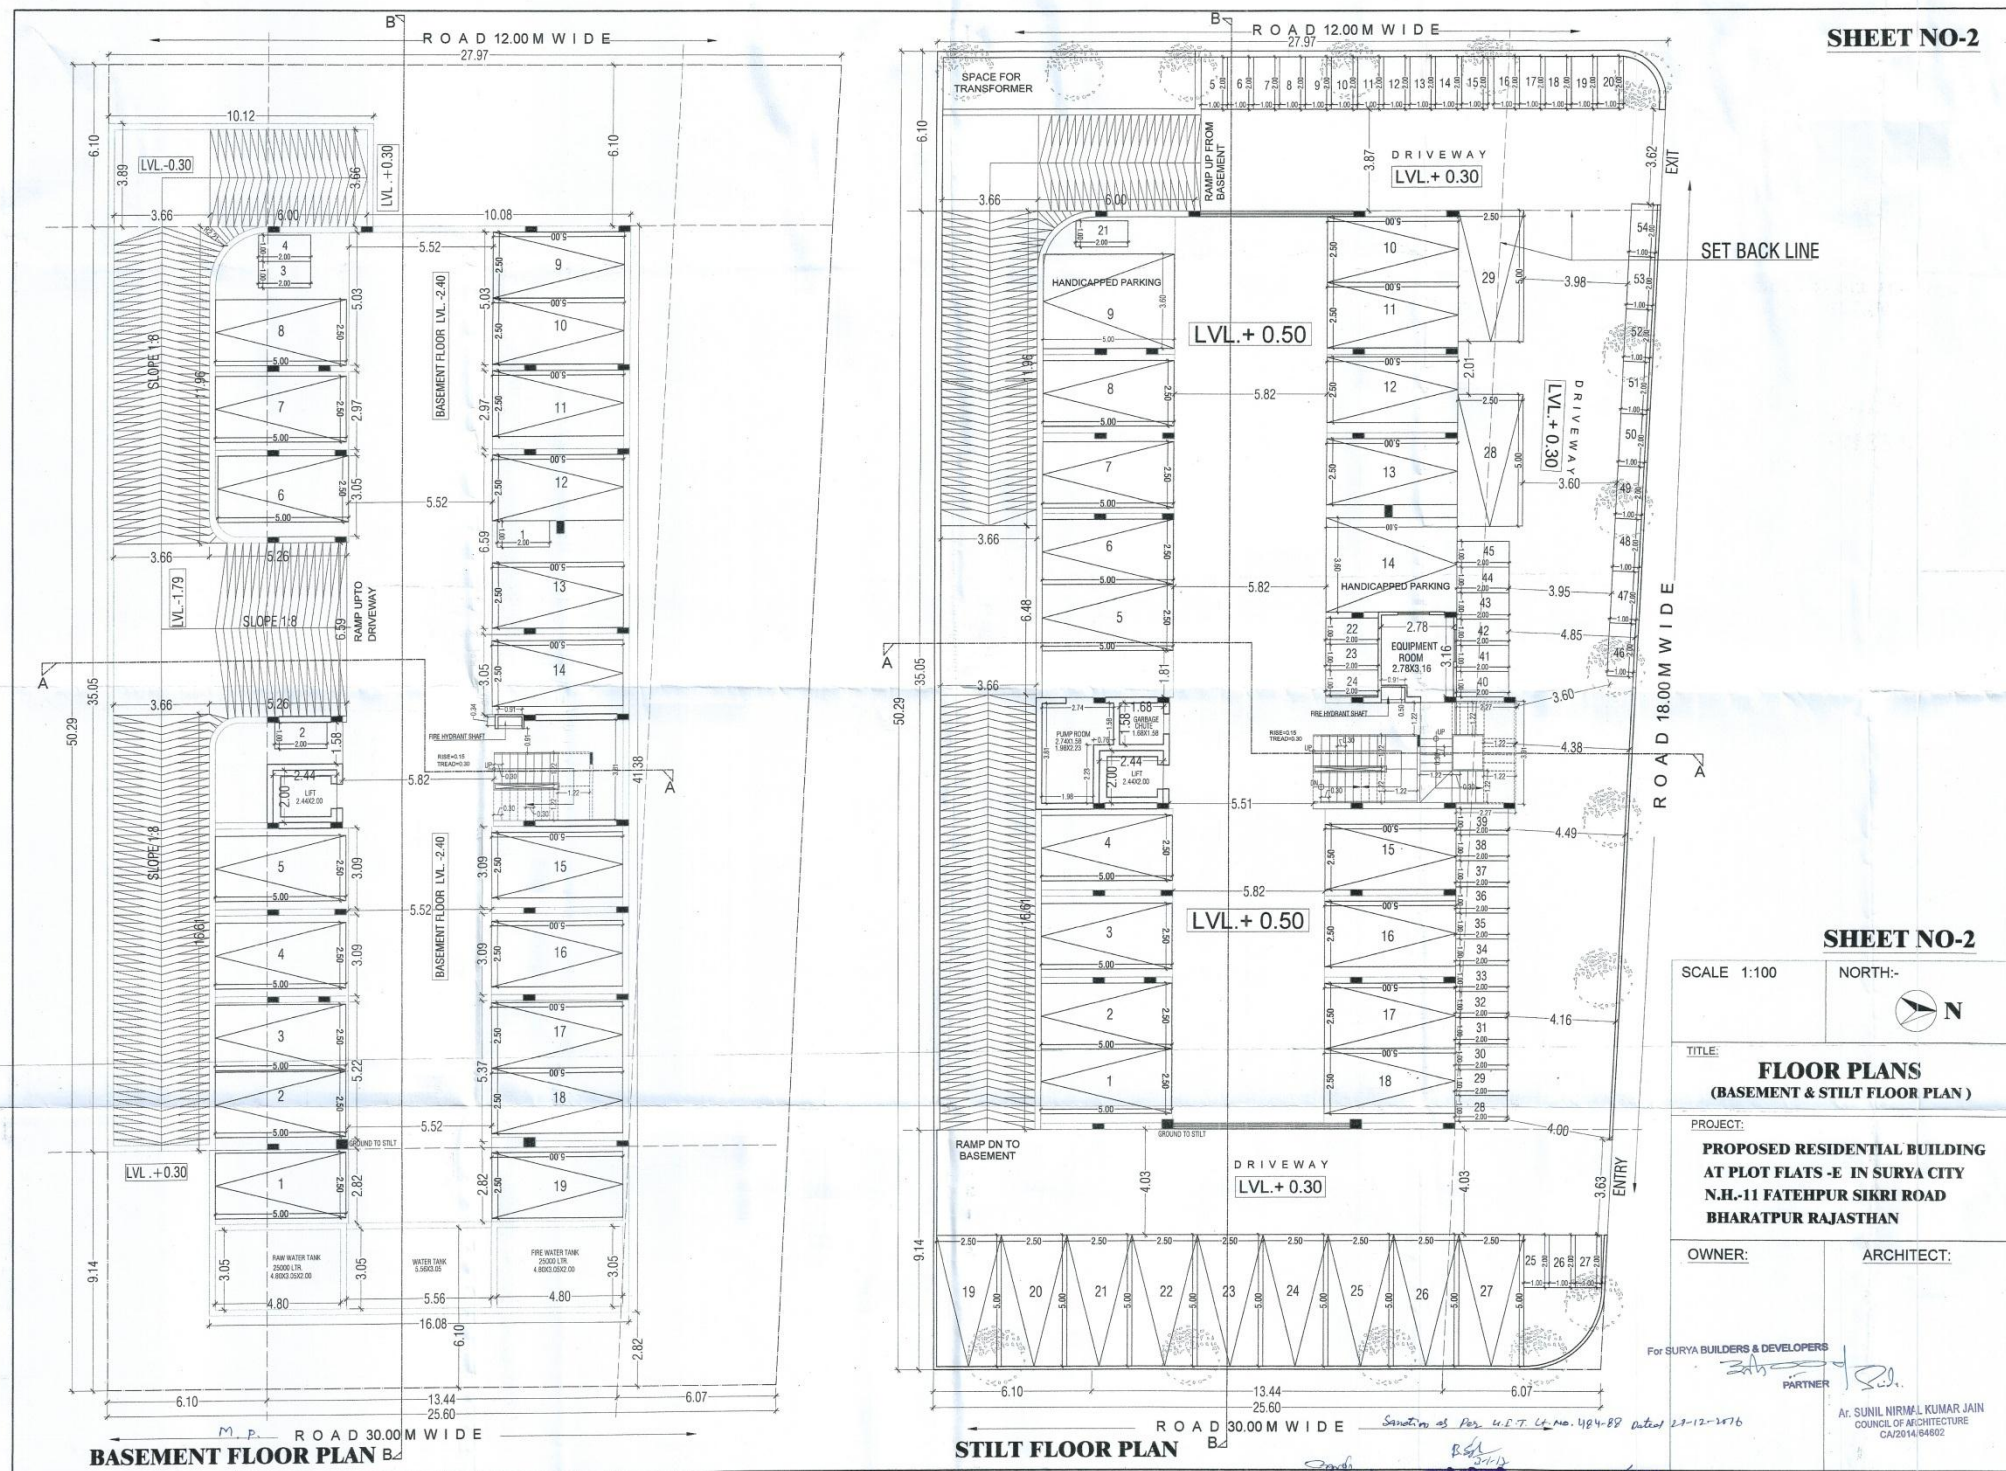

2
25-12-16

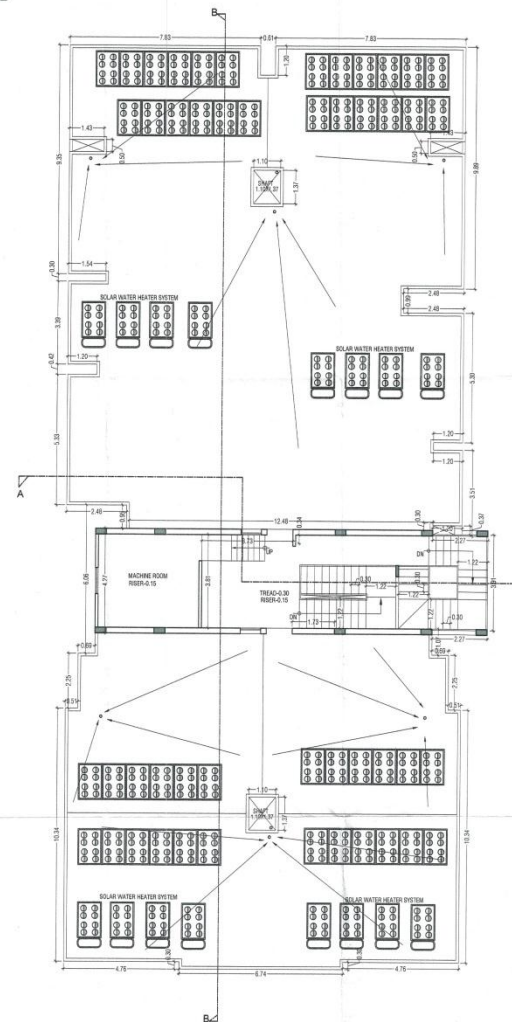

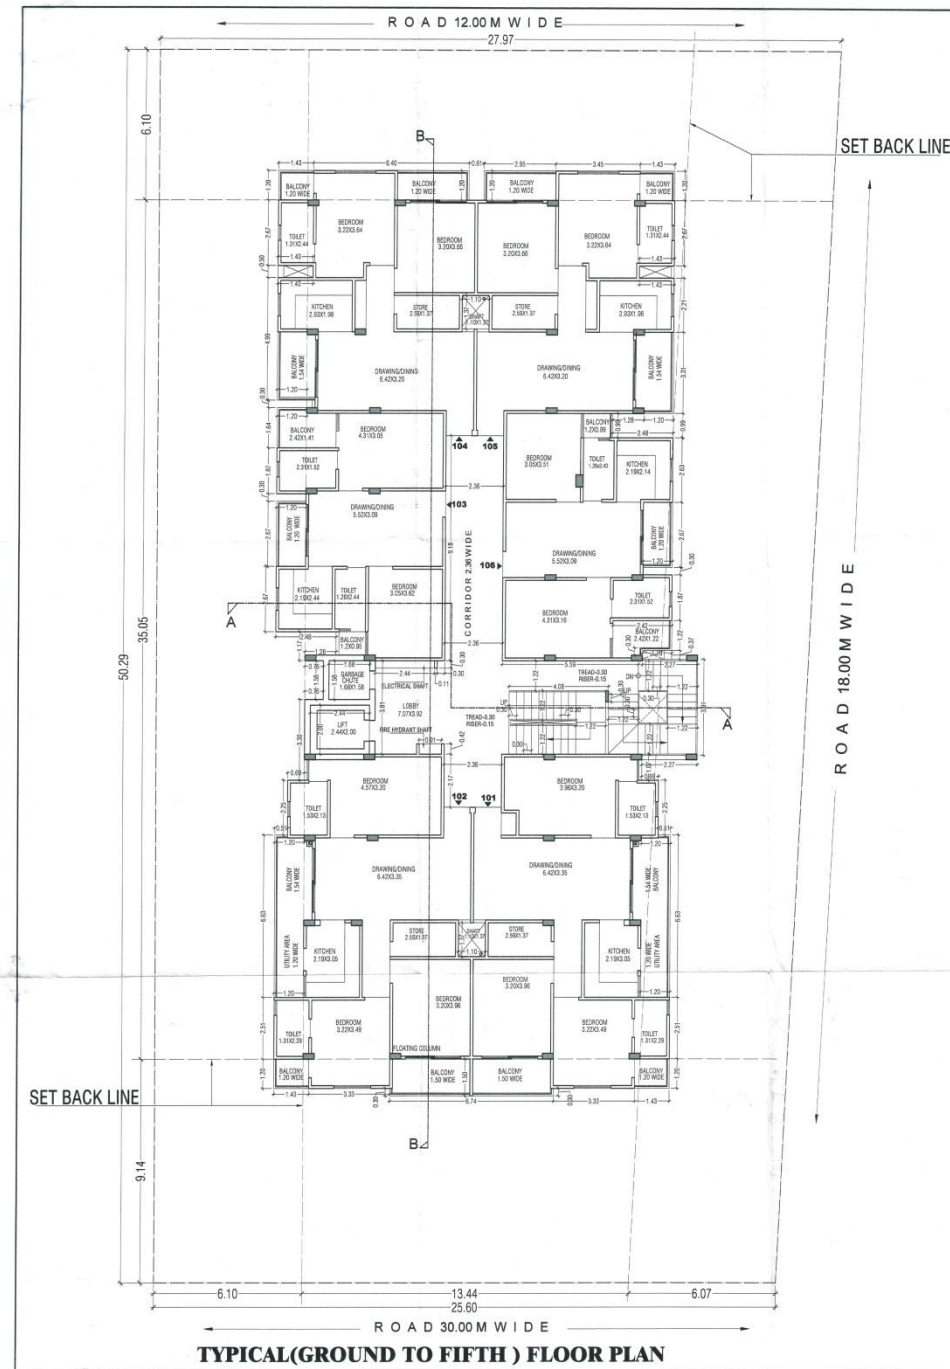

SHEET NO-3

SHEET NO-3

SCALE 1:100

NORTH:-



TITLE:
FLOOR PLANS
(GROUND TO FIFTH & TERRACE FLOOR PLAN)

PROJECT:
PROPOSED RESIDENTIAL BUILDING
AT PLOT FLATS-E IN SURYA CITY
N.H.-11 FATEHPUR SIKRI ROAD
BHARATPUR RAJASTHAN

OWNER:

ARCHITECT:


For Surya Builders & Developers

Partner

Dr. SUNIL VIRMAL KUMAR JAIN
COUNCIL OF ARCHITECTURE
CA/2014/4692

4
25-11-16

SHEET NO-4

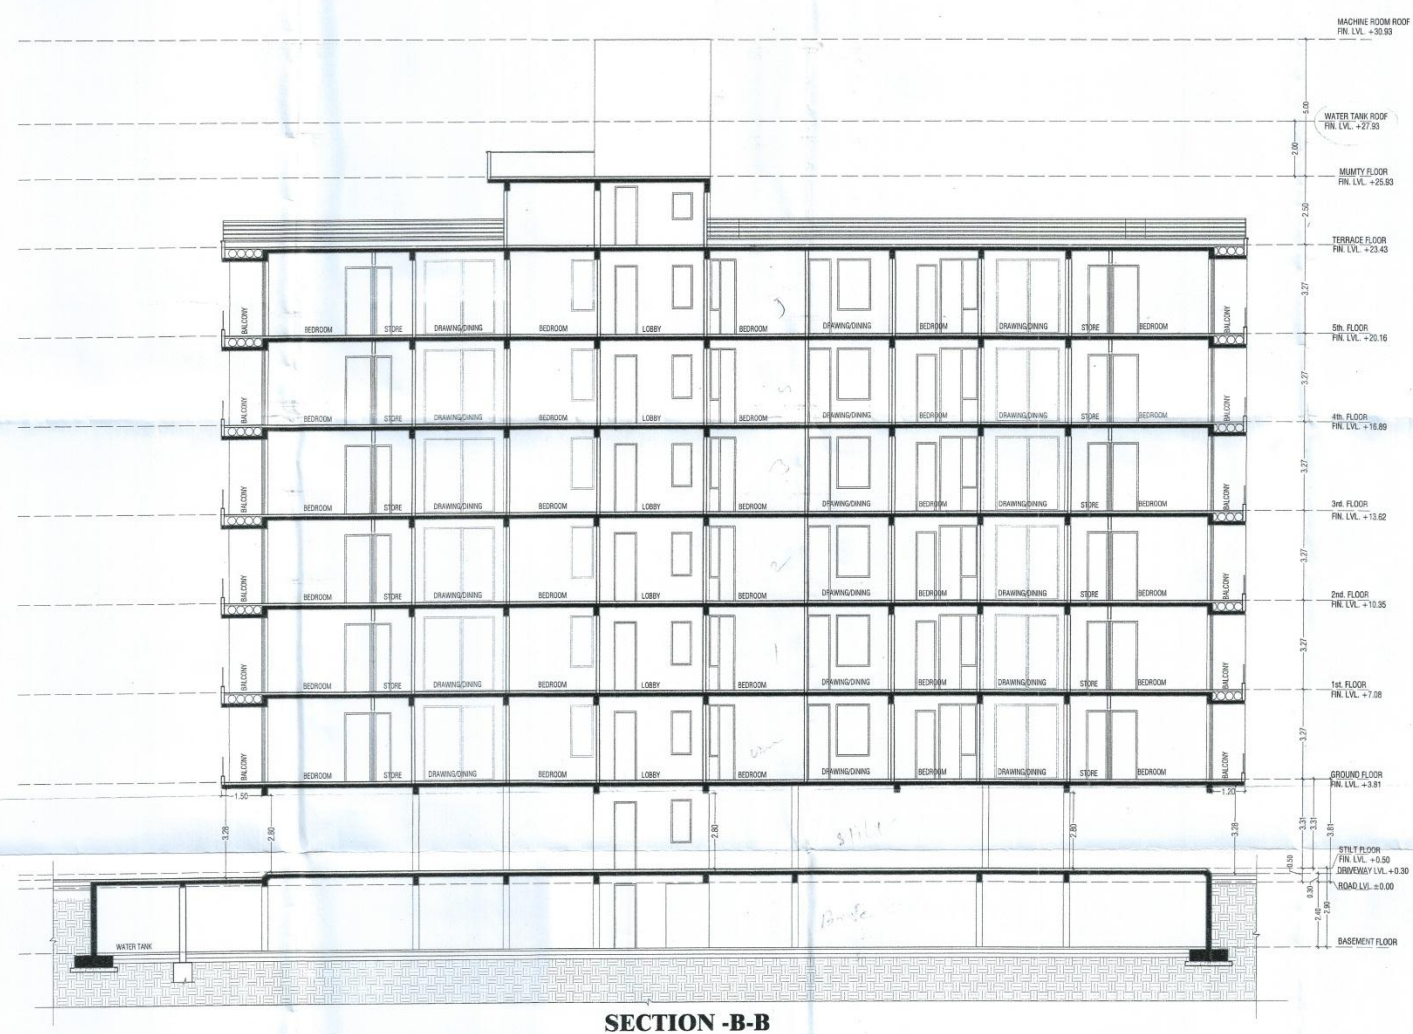

SECTION-B-B

Sanction as per letter No. 484-BB dated 29-12-2016


For SURYA BUILDERS & DEVELOPERS
PARTNER
SUNIL KUMAR JAIN
COUNCIL OF ARCHITECTURE
CA/2014/64602

SHEET NO-4


SCALE 1:100	NORTH:-
TITLE: SECTION B-B	
PROJECT: PROPOSED RESIDENTIAL BUILDING PLOT AT FLATS -E IN SURYA CITY N.H.-11 FATEHPUR SIKRI ROAD BHARATPUR RAJASTHAN	
OWNER:	ARCHITECT:

5
25-11-16

SHEET NO-5

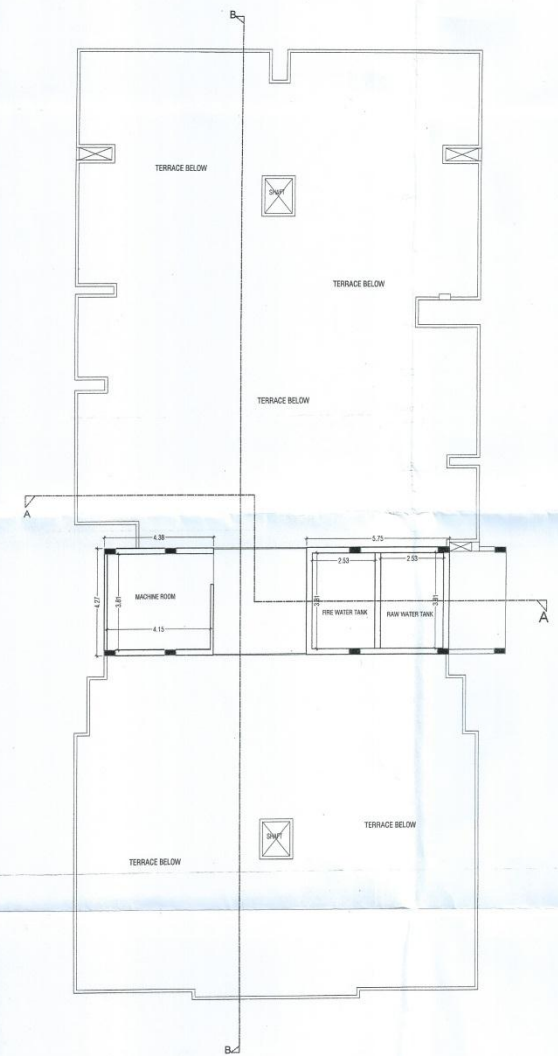

(WATER TANK & MACHINE ROOM FLOOR PLAN)

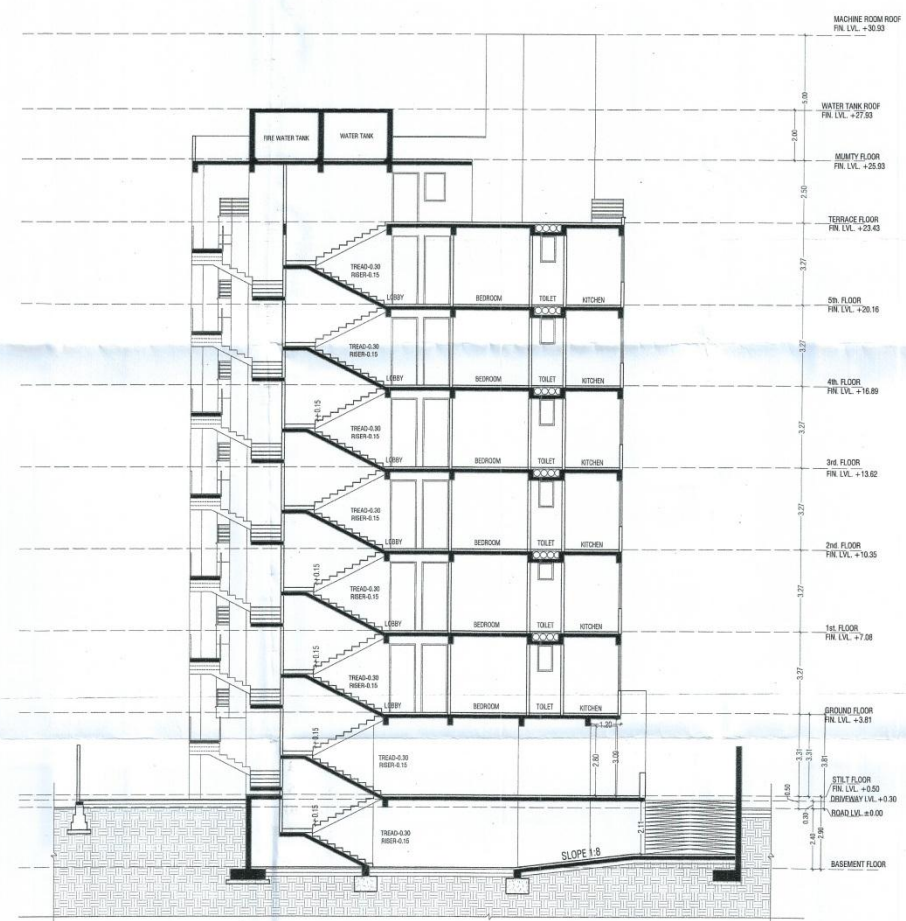

SECTION -A-A

Sanction as per letter No. 484-BB dated 29-12-1016

For SURYA BUILDERS & DEVELOPERS
PARTNER
Ar. SUNIL NIRMAL KUMAR JAIN
COUNCIL OF ARCHITECTURE
CA/2014/64802

SHEET NO-5

SCALE 1:100	NORTH- N
TITLE: SECTION A-A (WATER TANK & MACHINE ROOM FLOOR PLAN)	
PROJECT: PROPOSED RESIDENTIAL BUILDING PLOT AT FLATS -E IN SURYA CITY N.H.-11 FATEHPUR SIKRI ROAD BHARATPUR RAJASTHAN	
OWNER:	ARCHITECT:

6
2541-26

SHEET NO-6



EAST SIDE ELEVATION

SOUTH SIDE ELEVATION

SHEET NO-6

SCALE 1:100

NORTH:-



TITLE:

EAST & SOUTH SIDE ELEVATION

PROJECT:

**PROPOSED RESIDENTIAL BUILDING
PLOT AT FLATS -E IN SURYA CITY
N.H.-11 FATEHPUR SIKRI ROAD
BHARATPUR RAJASTHAN**

OWNER:

ARCHITECT:

For SURYA BUILDERS & DEVELOPERS

[Signature]
PARTNER

[Signature]
AT. SUNIL NIRMAL KUMAR JAIN
COUNCIL OF ARCHITECTURE
CA/281404802

Section as per letter No. 484-28 Dated 27-12-2016

[Signature]
सूर्य भूखण्ड
भारतपुर, राजस्थान

[Signature]
सूर्य भूखण्ड
भारतपुर, राजस्थान

7 25-11-16

SHEET NO-7



WEST SIDE ELEVATION

NORTH SIDE ELEVATION

SHEET NO-7

SCALE 1:100

NORTH:-



TITLE:

WEST & NORTH SIDE ELEVATION

PROJECT:

PROPOSED RESIDENTIAL BUILDING
PLOT AT FLATS -E IN SURYA CITY
N.H.-11 FATEHPUR SIKRI ROAD
BHARATPUR RAJASTHAN

OWNER:

ARCHITECT:

For SURYA BUILDERS & DEVELOPERS

PARTNER

ARCHITECT

AT. SUNIL NIRMAL KUMAR JAIN
COUNCIL OF ARCHITECTURE
CA/2014/64802


Section as per Letter No. 424-98 dated 29-12-2016

For SURYA BUILDERS & DEVELOPERS
PARTNER

AT. SUNIL NIRMAL KUMAR JAIN
COUNCIL OF ARCHITECTURE
CA/2014/64802


25-11-26

BASEMENT FLOOR GROSS BUILT UP AREA, B.U.A. & FAR AREA CALCULATION

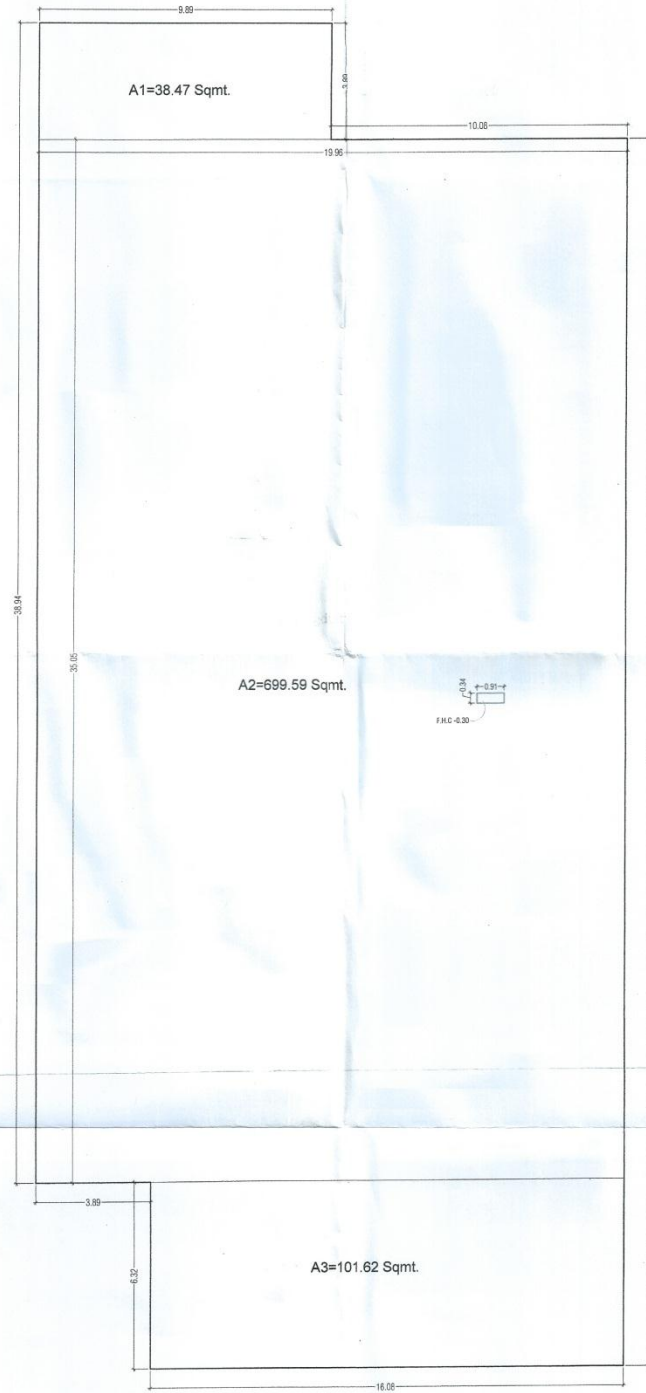

BASEMENT FLOOR GROSS BUILT UP AREA	
1. GROSS BUILT UP AREA = (A1+A2+A3) - (F.H.C)	
= 839.68 - 0.30	
GROSS BUILT UP AREA = 839.38 SQMT.	

STILT FLOOR GROSS BUILT UP AREA, B.U.A. & FAR AREA CALCULATION

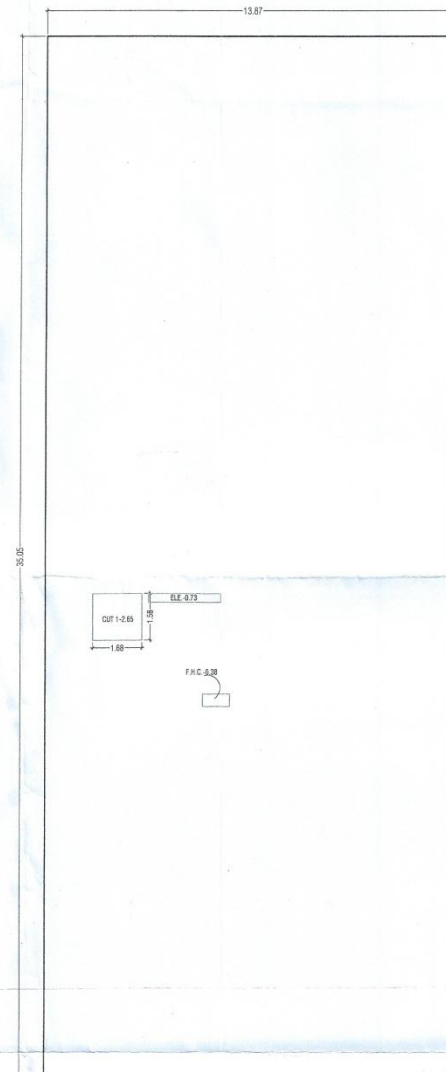

STILT FLOOR GROSS BUILT UP AREA	
1. GROSS BUILT UP AREA = A1 - (EL.+F.H.C)+CUT1	
= 486.14 - 0.73+0.38+2.65	
= 486.14 - 3.76	
GROSS BUILT UP AREA = 482.38 SQMT.	

Sention as per Letter No. 484-88 Dated 29-12-2016

For SURYA BUILDERS & DEVELOPERS:

For ARCHITECT:


SHEET NO-8

SHEET NO-8


SCALE 1:100	NORTH:-
TITLE: FAR & GROSS BUILTUP AREA CALCULATION OF BASEMENT & STILT FLOOR	
PROJECT: PROPOSED RESIDENTIAL BUILDING AT PLOT FLATS -E IN SURYA CITY N.H.-11 FATEHPUR SIKRI ROAD BHARATPUR RAJASTHAN	
OWNER:	ARCHITECT:
For SURYA BUILDERS & DEVELOPERS: PARTNER	Ar. SUNIL NIRMAL KUMAR JAIN COUNCIL OF ARCHITECTURE CAZ/2014/14802

25-11-16


TYPICAL(GROUND TO FIFTH) FLOOR GROSS BUILT UP AREA CALCULATION

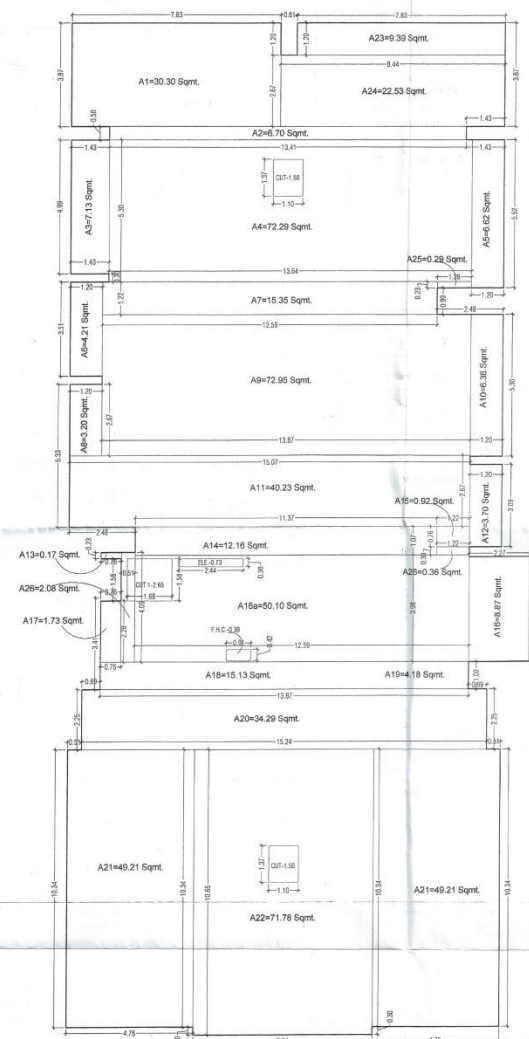

**TYPICAL(GROUND TO FIFTH)
FLOOR F.A.R AREA CALCULATION**

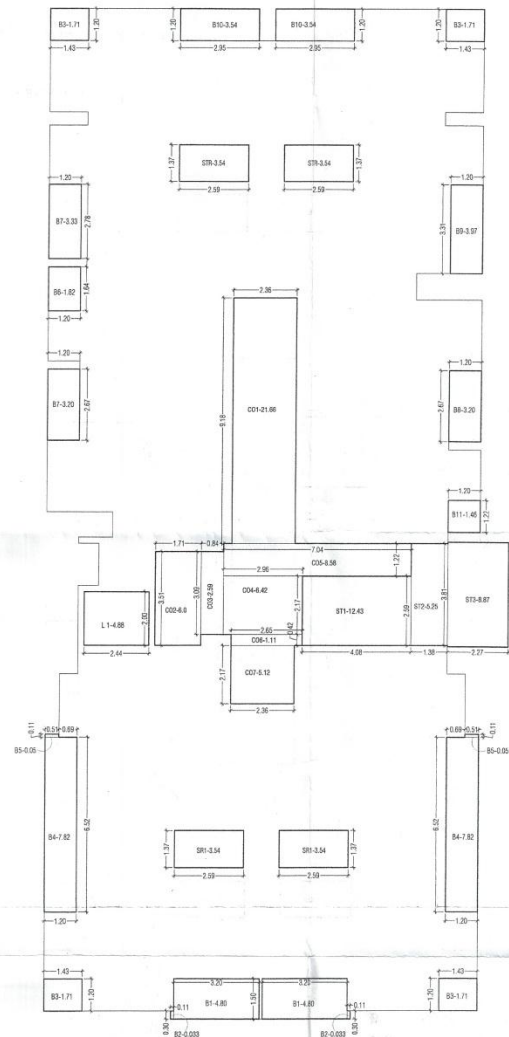

TERRACE FLOOR GROSS BUILT UP AREA CALCULATION

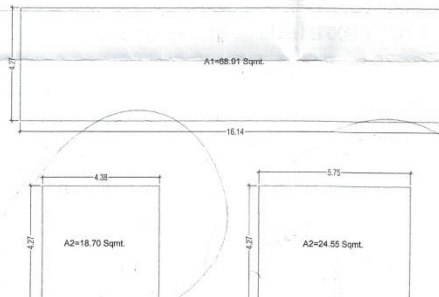

TYPICAL(GROUND TO FIFTH) FLOOR GROSS BUILT UP AREA CALCULATION

1. GROSS BUILT UP AREA = [(A1X4)+(A2X2)+.....+A25+A26) - [(2XCUT)+EL.+F.H.C]+CUT1

$$601,44 - (3 + 0,38 + 0,73 + 2,65)$$

$$601,44 - 6,76$$

GROSS BUILT UP AREA = 594.68 SQMT.

TYPICAL(GROUND TO FIFTH) FLOOR F.A.R CALCULATION

- | | |
|----|----------------------------------|
| 1. | GROSS BUILT UP AREA=594.68 SQMT. |
|----|----------------------------------|

F.A.R AREA CALCULATION:-

BALCONY	LIFT	STAIR	CORRIDOR
B1 - 4.80X2 = 9.60 B2 - 0.033X2 = 0.06 B3 - 1.71X4 = 6.84 B4 - 7.82X2 = 15.64 B5 - 0.05X2 = 0.1 B6 = 1.82 B7-3.20X2 = 6.40 B8 = 3.20 B9 = 3.97 B10 - 3.54X2 = 7.08 B11 = 1.46	L 1-4.88	ST1-12.43 ST2-5.25 ST3-8.87	C01-21.66 C02-6.0 C03-2.59 C04-6.42 C05-8.58 C06-1.11 C07-5.12
TOTAL= 56.17	4.88	26.55	51.48

2.	TOTAL AREA =BALCONY+LIFT+STAIR+CORRIDOR
----	---

=139.08 SQ.MT.

$$= 594.68 - 139.08 = 455.60 \text{ SQMT.}$$

SHEET NO-9

SHEET NO-9

SCALE 1:100

NORTH:-



TITLE:

**FAR & GROSS BUILTUP AREA CALCULATION
TYPICAL (GROUND TO FIFTH) FLOOR
& TERRACE FLOOR**

PROJECT:

**PROPOSED RESIDENTIAL BUILDING
AT PLOT FLATS -E IN SURYA CITY
N.H.-11 FATEHPUR SIKRI ROAD
BHARATPUR RAJASTHAN**

OWNER:

ARCHITECT:

For SURYA BUILDERS & DEVELOPERS

Ar. SUNIL NIRMAL KUMAR JAIN
COUNCIL OF ARCHITECTURE
CA/2014/64602

