


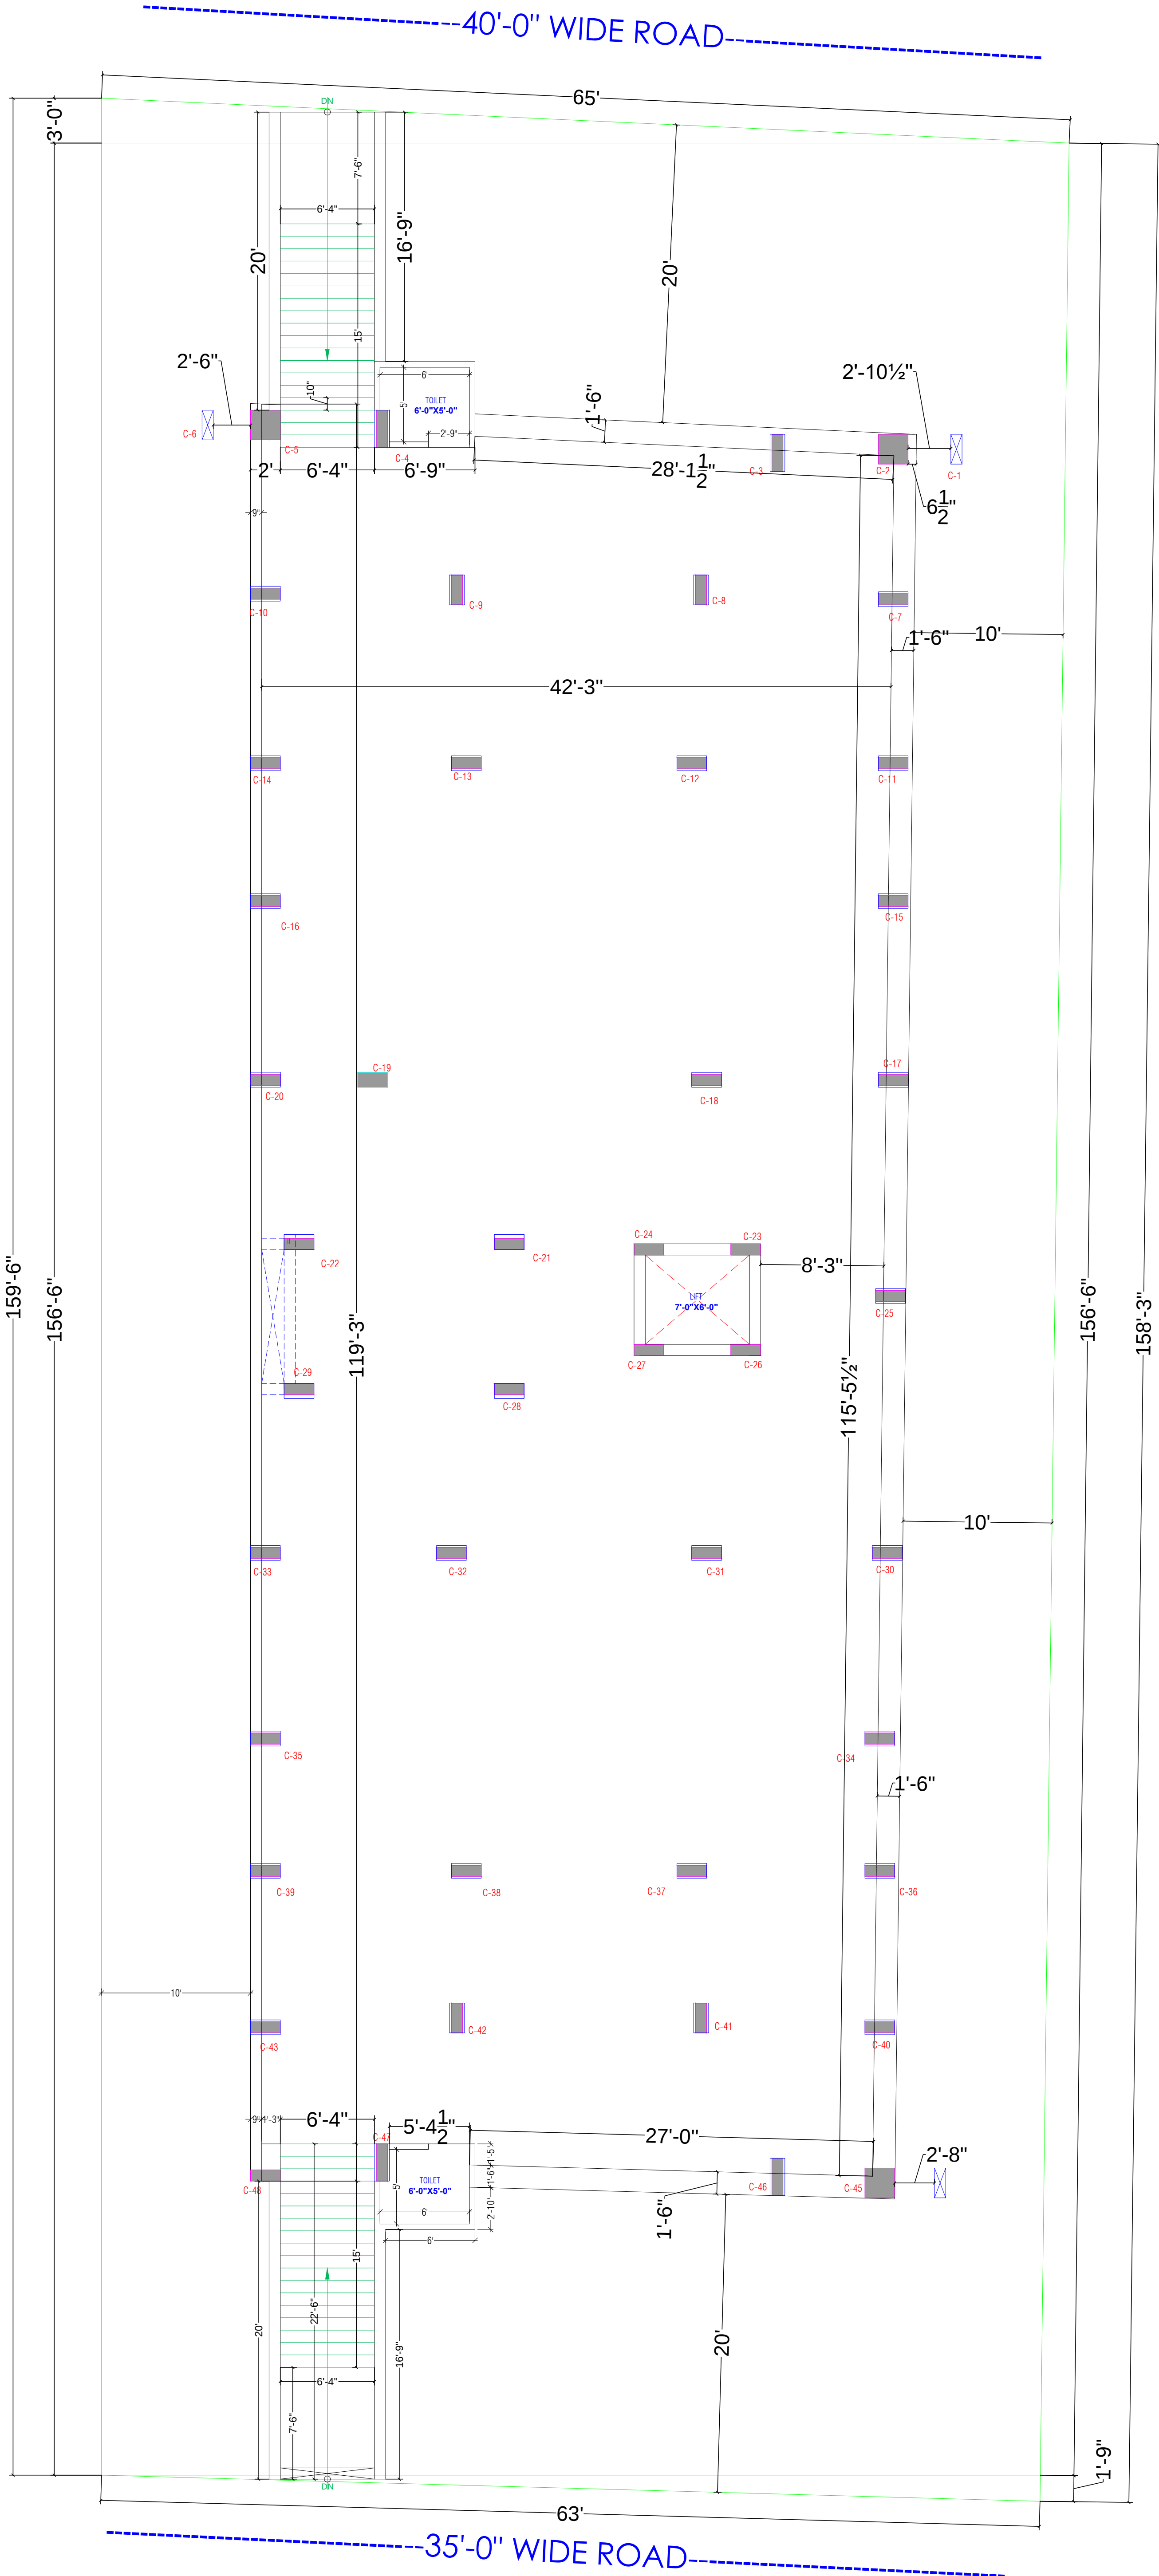


VIJAY CHARMA
CA/2011/52069
CTP RAJ/Architect/2021/37

WARNING

1. This drawing is the sole copyright of Architects **VISTAAR** and should be used for the purpose expressly issued.

GENERAL NOTES

- 1. All dimensions are in feet and inches.
- 2. Do not scale this drawing follow written dimensions only.
- 3. This drawing should be read in conjunction with other architectural and structural drawings.
- 4. Any discrepancy in the drawing should be immediately brought to the notice of architect.

PROJECT TITLE

Shree Krishna Residency
Plot No. 82,83,84 E.P., 93 E.P-A-W.P.99 W.P.99
E.P-A , Village - Manpur Devri Urf Golyawas ,
Scheme - Vrindavan Vihar , Jaipur - 302020
(Rajasthan)

DRAWING TITLE

BASEMENT FLOOR PLAN


ARCHITECTS :

VISTAAR ARCHITECTS & PLANNERS

Architects :: Interior Designers
B-2/12, Chitrkoot scheme,
main Gandhi Path,Opp mall of jaipur,Jaipur
PH.- 0141-4116461,09001010366

PATH :-

DRN.	DATE	REV.	NORTH
MANOJ KUMAWAT	09-09-2022		
SCALE	JOB NO.		
N.T.S			

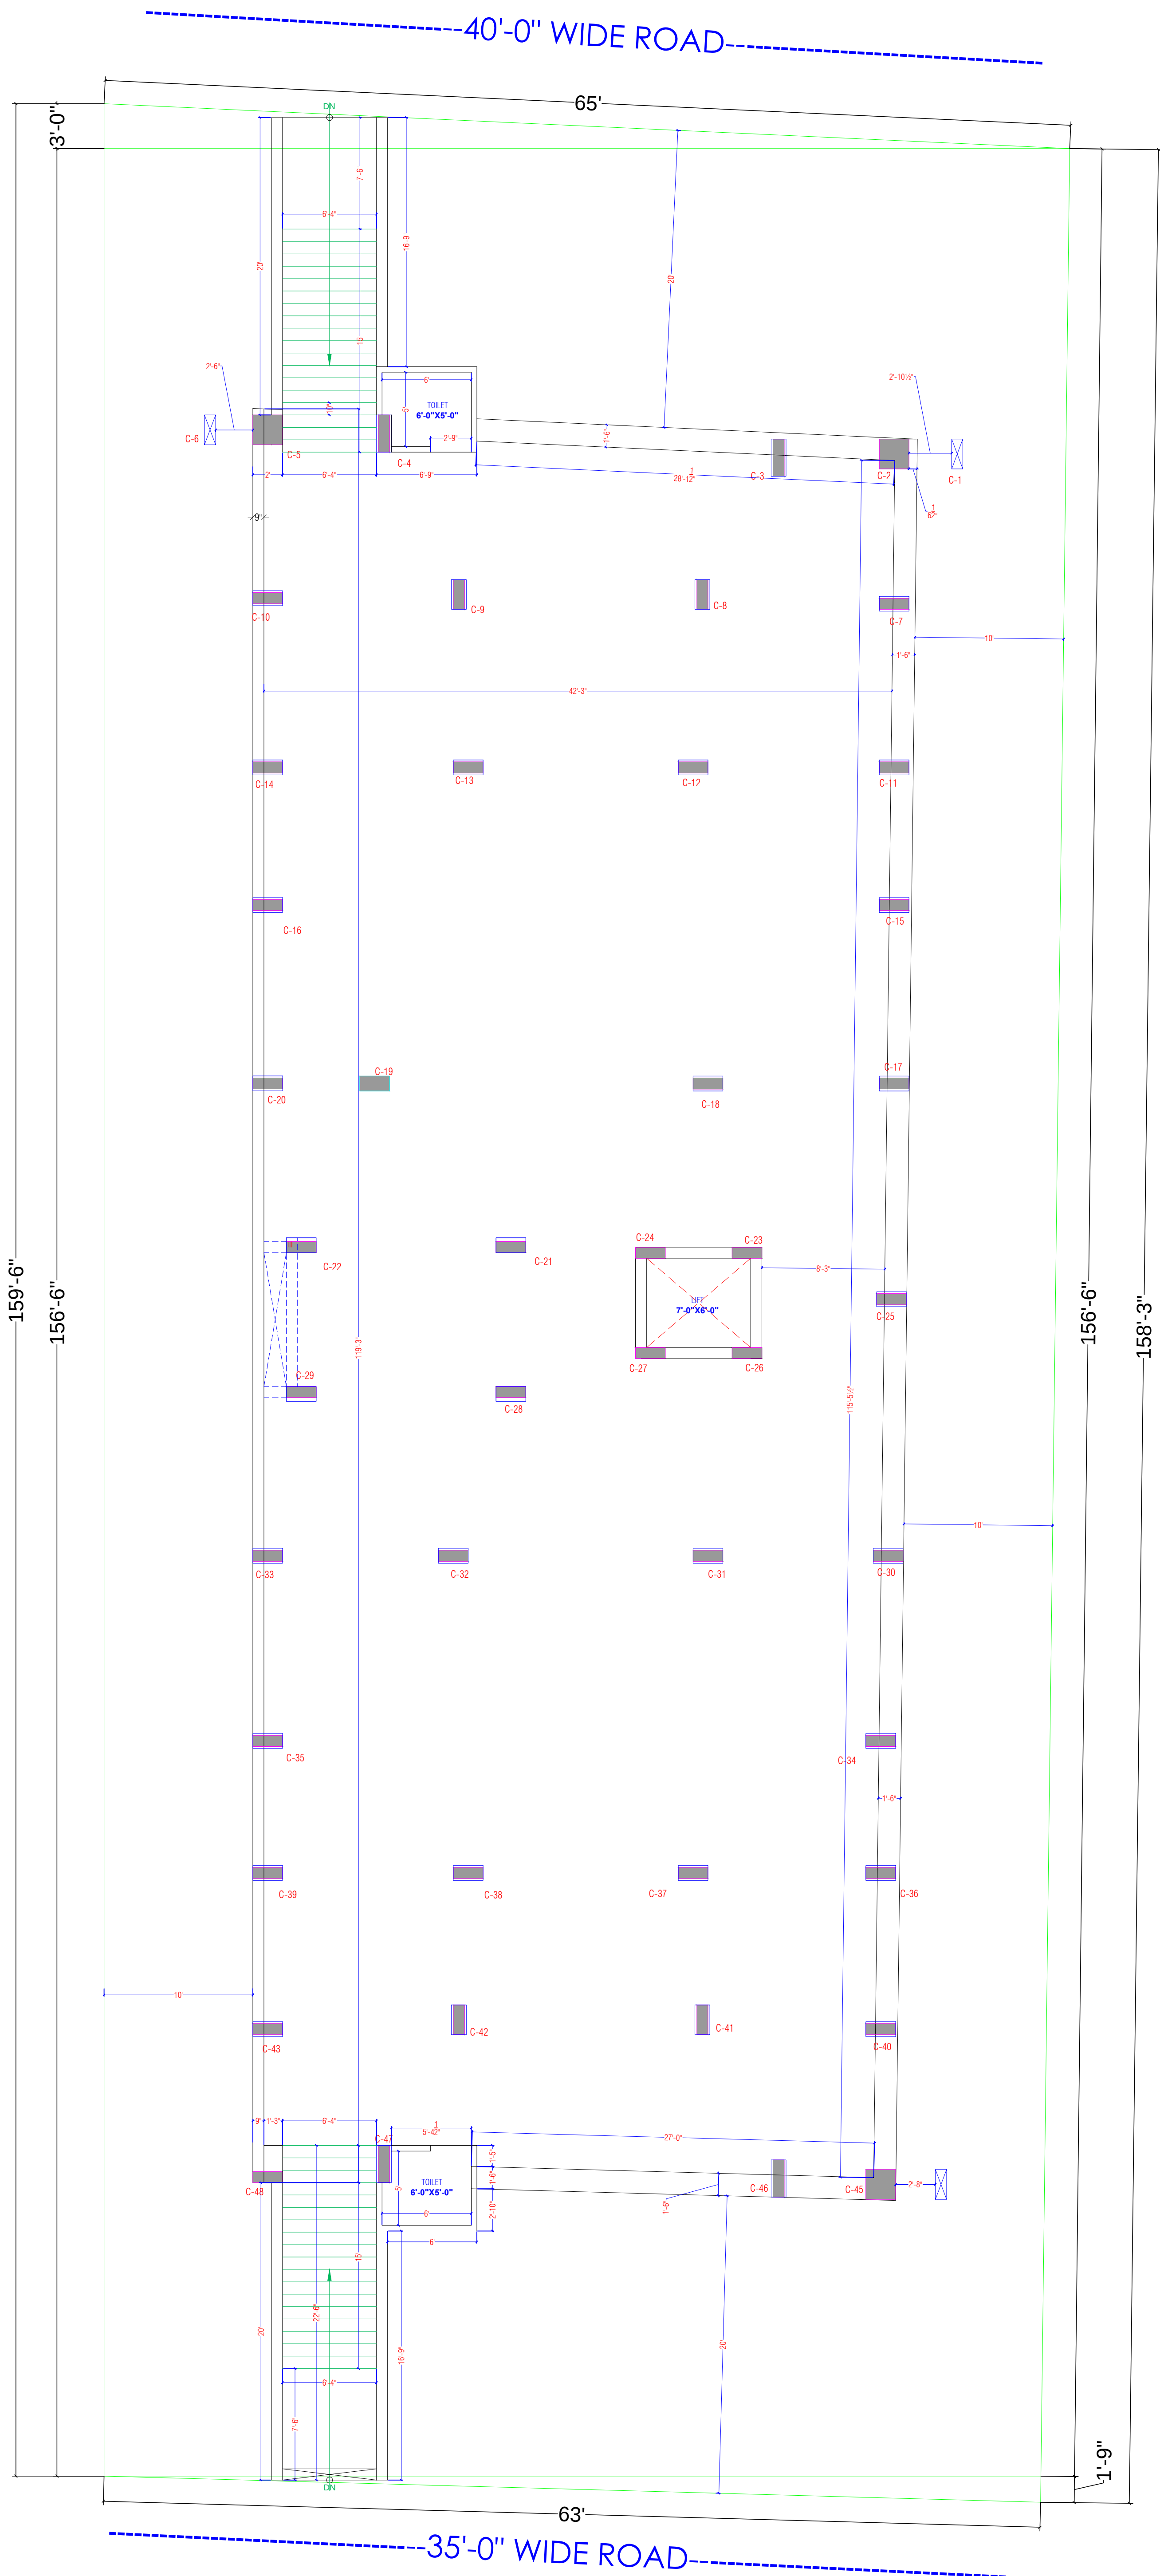

Vijay Sharma
VIJAY SHARMA
CA/2011/52069
CTP RAJ/Architect/2021/37

WARNING

1. This drawing is the sole copyright of Architects **VISTAAR** and should be used for the purpose expressly issued.

GENERAL NOTES

- All dimensions are in feet and inches.
- Do not scale this drawing follow written dimensions only.
- This drawing should be read in conjunction with other architectural and structural drawings.
- Any discrepancy in the drawing should be immediately brought to the notice of architect.

PROJECT TITLE

Shree Krishna Residency
Plot No. 82,83,84 E.P, 93 E.P-A-W.P,99 W.P,99
E.P-A , Village - Manpur Devri Urf Golyawas ,
Scheme - Vrindavan Vihar , Jaipur - 302020
(Rajasthan)

DRAWING TITLE


BASEMENT FLOOR WORKING PLAN

ARCHITECTS :

VISTAAR ARCHITECTS & PLANNERS

Architects :: Interior Designers
B-2/12, Chitrkoot scheme,
main Gandhi Path, Opp mall of jaipur, Jaipur
PH.- 0141-4116461,09001010366

PATH :-			NORTH
DRN.	DATE	REV.	
MANOJ KUMAWAT	09-09-2022		
SCALE	JOB NO.		
N.T.S			

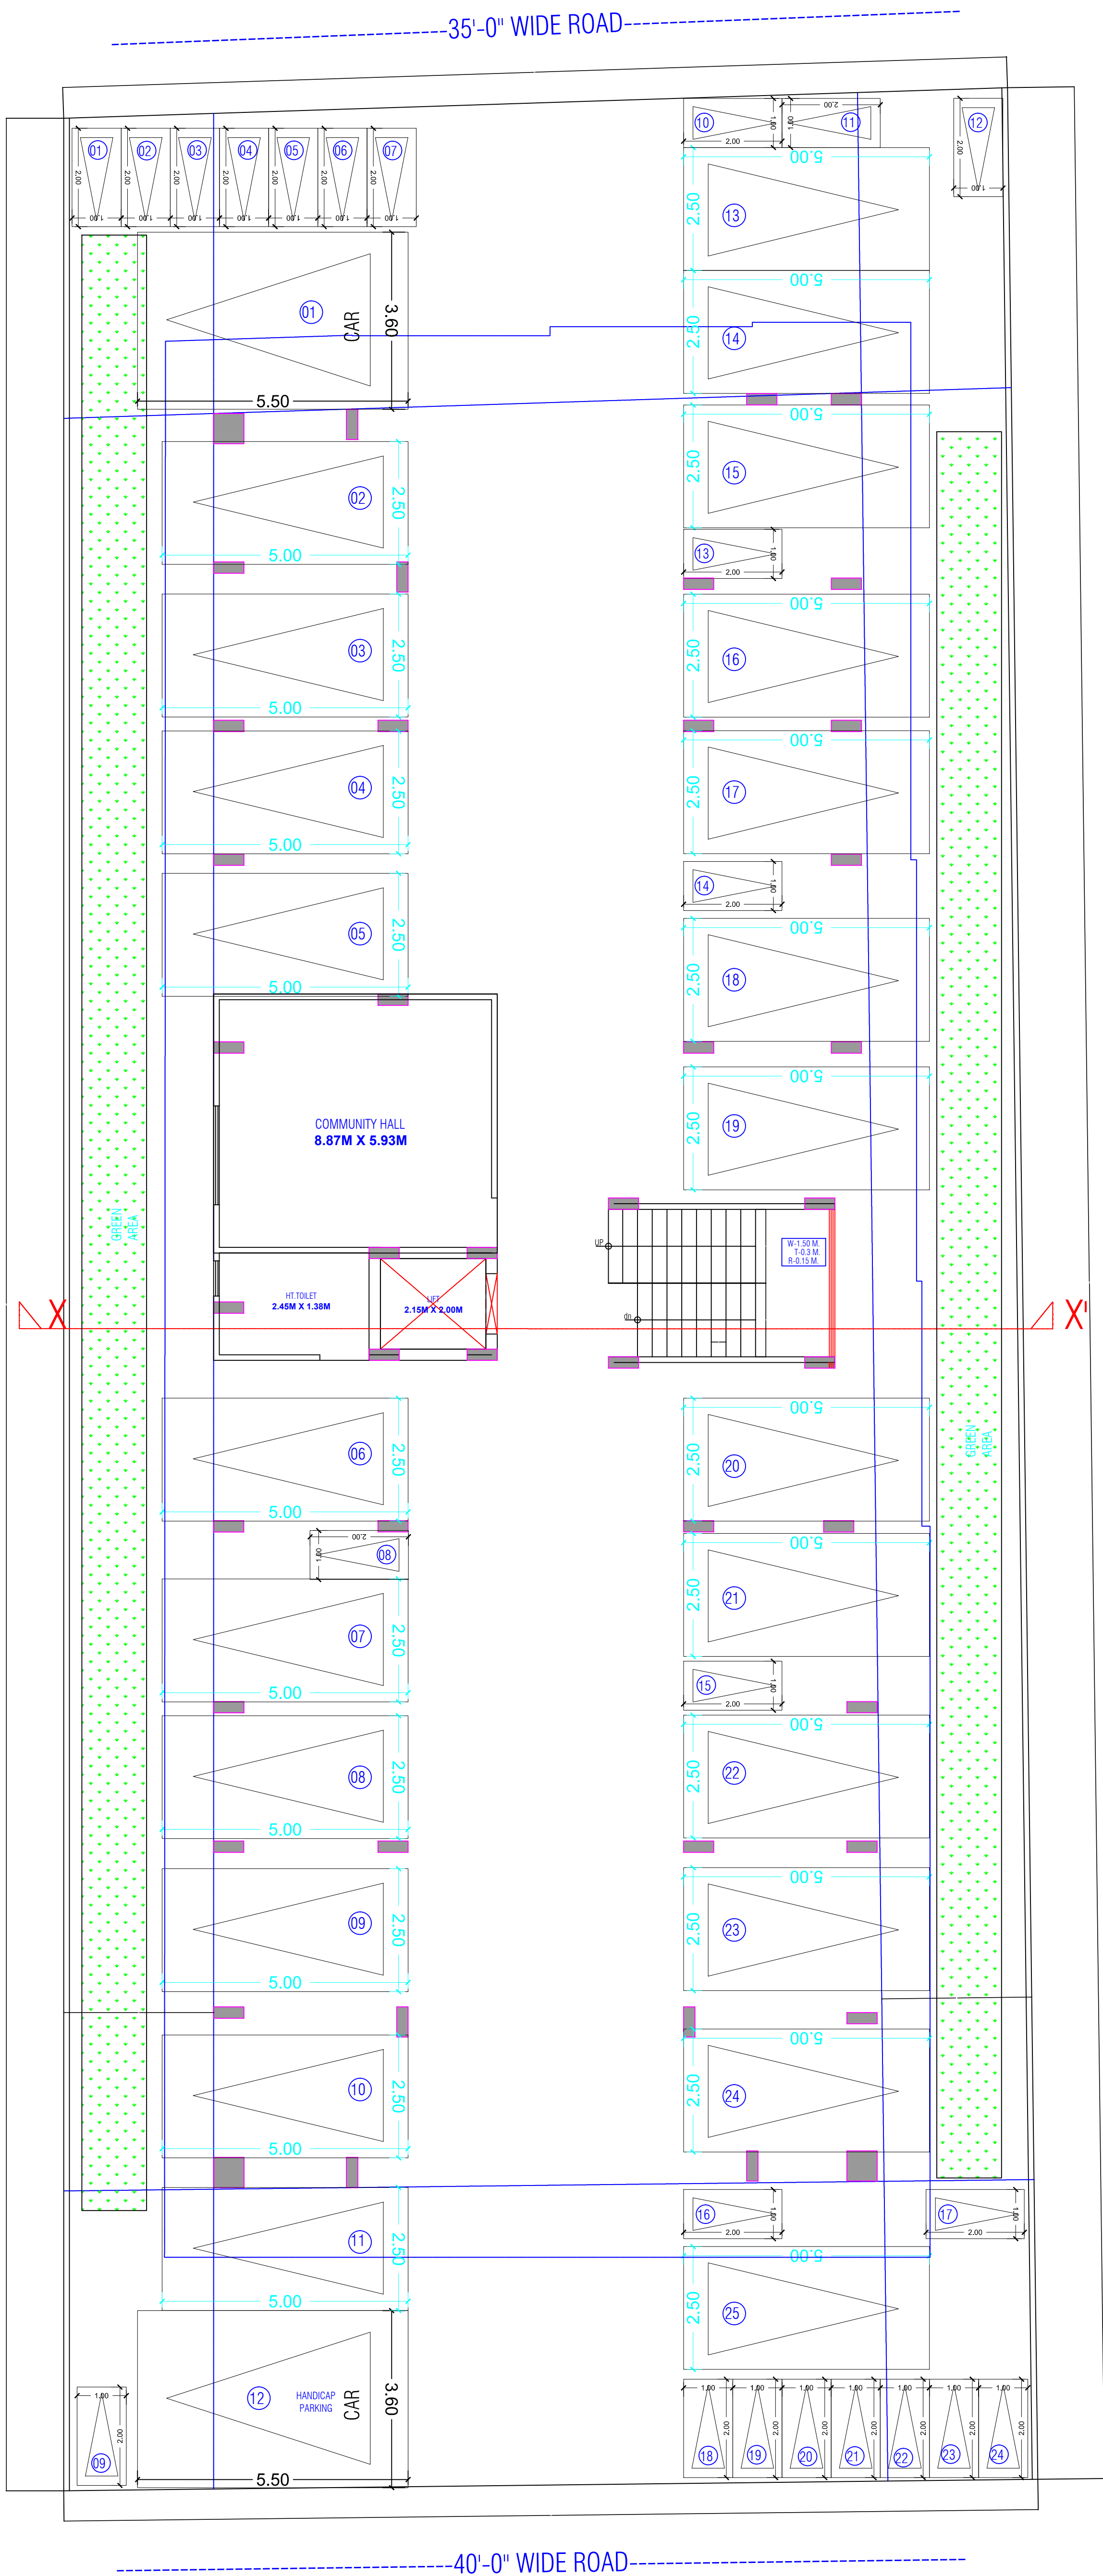

STILT(PARKING)FLOOR PLAN

Vijay Sharma
VIJAY SHARMA
CA/2011/52069
CTP RAJ/Architect/2021/37

WARNING

1. This drawing is the sole copyright of Architects **VISTAAR** and should be used for the purpose expressly issued.

GENERAL NOTES

1. All dimensions are in feet and inches.
2. Do not scale this drawing follow written dimensions only.
3. This drawing should be read in conjunction with other architectural and structural drawings.
4. Any discrepancy in the drawing should be immediately brought to the notice of architect.

PROJECT TITLE

Shree Krishna Residency
Plot No. 82,83,84 E.P. 93 E.P-A-W.P.99 W.P.99
E.P-A , Village - Manpur Devri Urf Golyawas ,
Scheme - Vrindavan Vihar , Jaipur - 302020
(Rajasthan)

DRAWING TITLE

STILT FLOOR PLAN


ARCHITECTS :

VISTAAR ARCHITECTS & PLANNERS

Architects :: Interior Designers
B-2/12, Chitrkoot scheme,
main Gandhi Path,Opp mall of jaipur,Jaipur
PH.- 0141-4116461,09001010366

PATH :-


DRN.	DATE	REV.	NORTH
MANOJ KUMAWAT	09-09-2022		
SCALE	JOB NO.		
N.T.S			

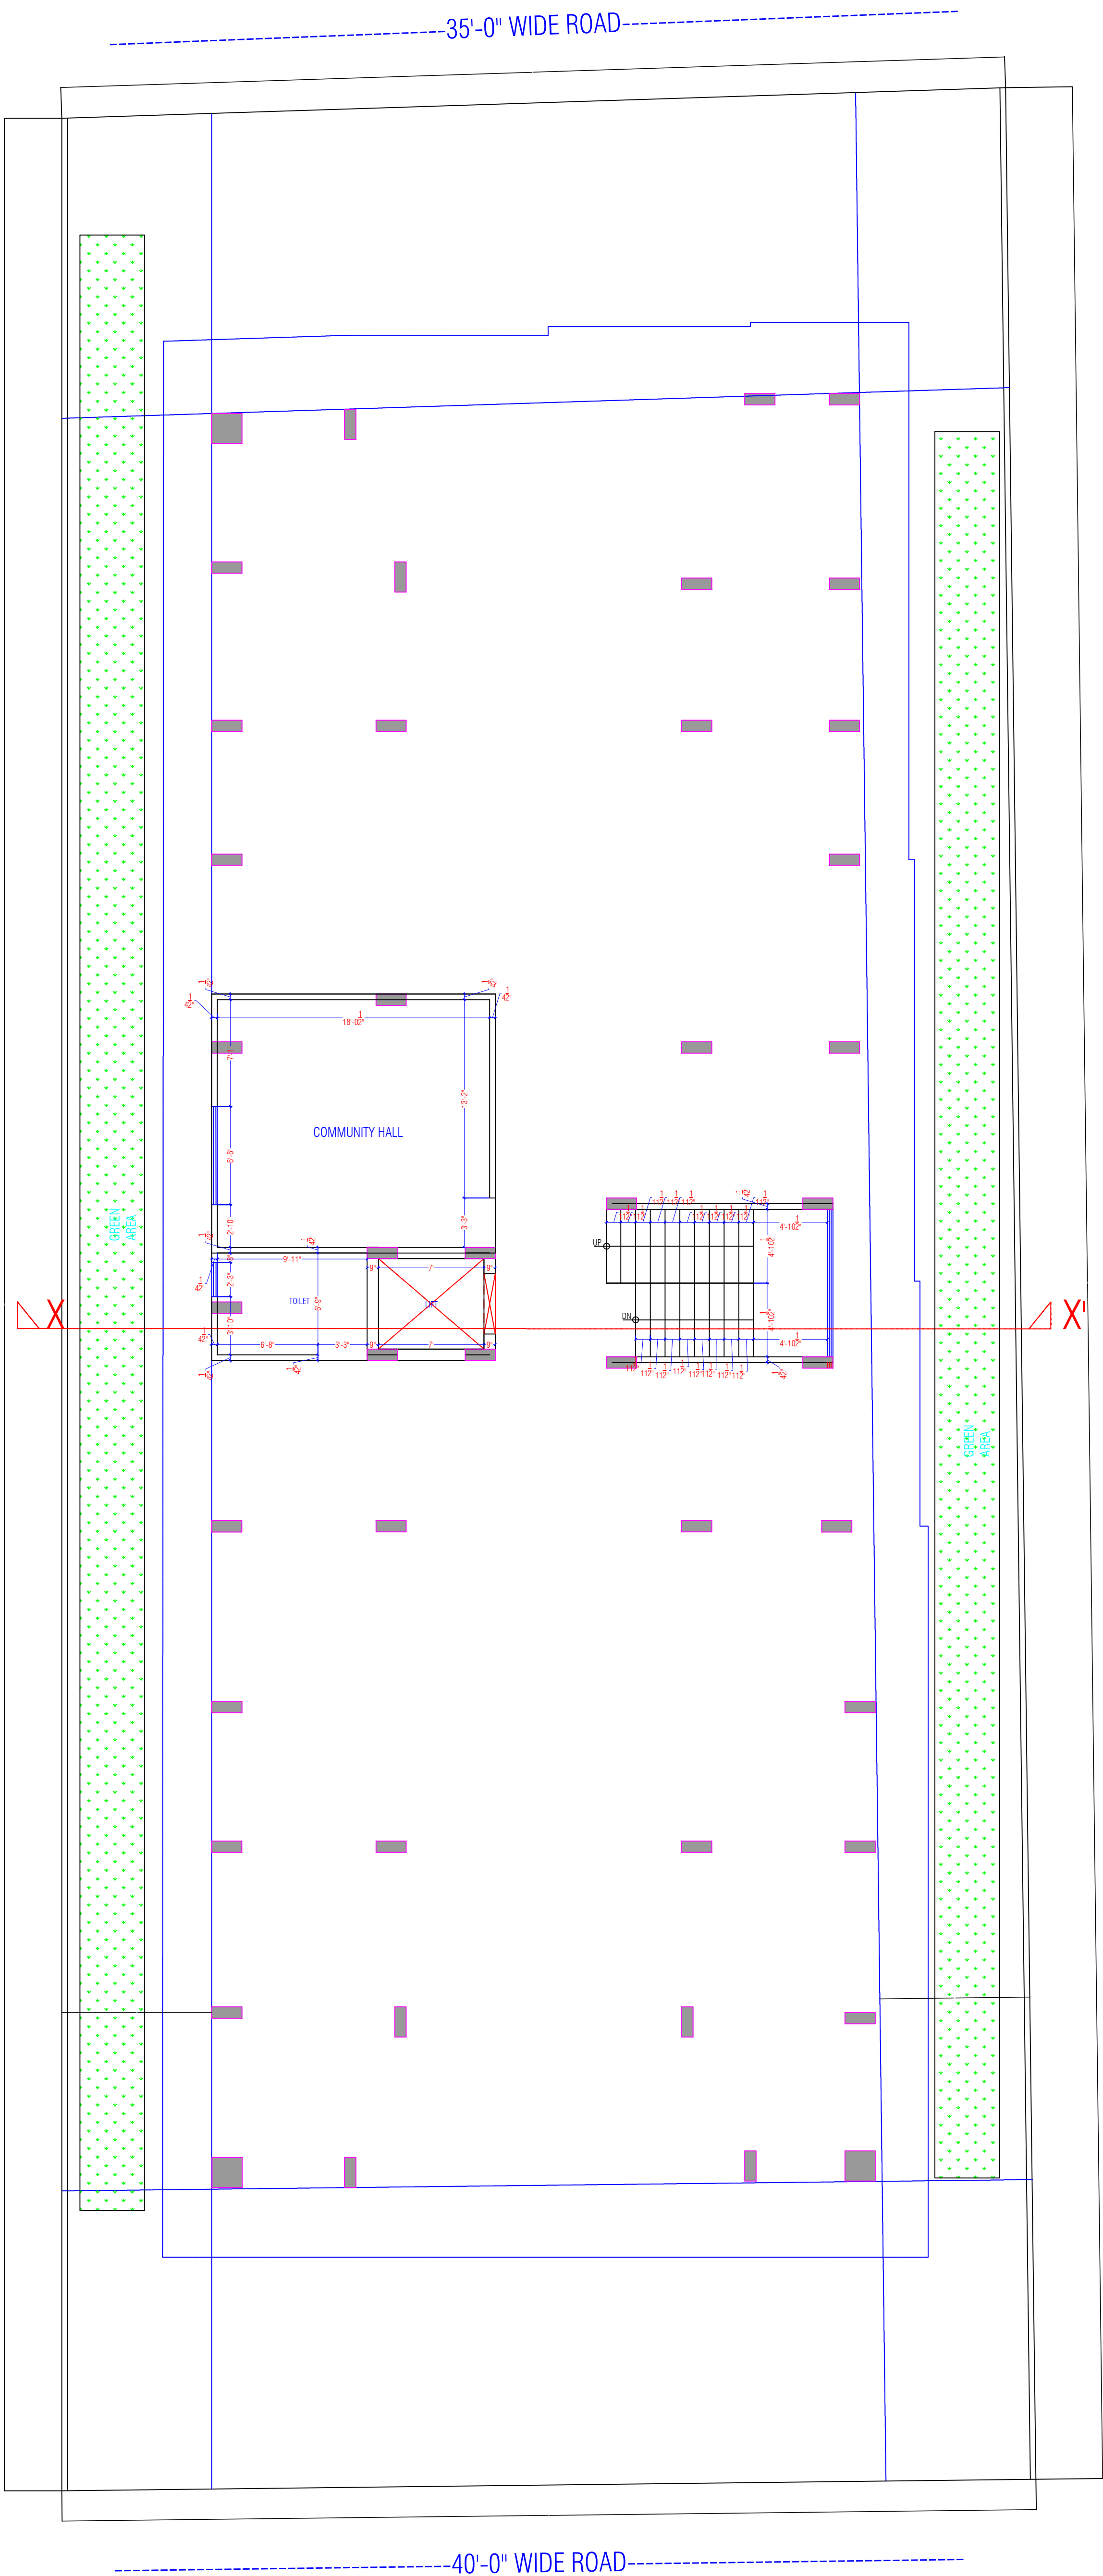

STILT(PARKING)FLOOR PLAN

PRODUCED BY AN AUTODESK EDUCATIONAL PRODUCT

PRODUCED BY AN AUTODESK EDUCATIONAL PRODUCT

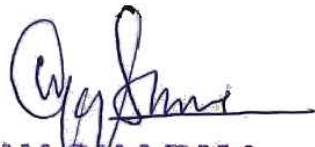
VIJAY SHARMA
CA/2011/52069
CTP RAJ/Architect/2021/37

WARNING

1. This drawing is the sole copyright of Architects **VISTAAR** and should be used for the purpose expressly issued.

GENERAL NOTES

1. All dimensions are in feet and inches.
2. Do not scale this drawing follow written dimensions only.
3. This drawing should be read in conjunction with other architectural and structural drawings.
4. Any discrepancy in the drawing should be immediately brought to the notice of architect.

PROJECT TITLE

Shree Krishna Residency
Plot No. 82,83,84 E.P, 93 E.P-A-W.P,99 W.P,99
E.P-A , Village - Manpur Devri Urf Golyawas ,
Scheme - Vrindavan Vihar , Jaipur - 302020
(Rajasthan)

DRAWING TITLE


STILT FLOOR PLAN


ARCHITECTS :

VISTAAR ARCHITECTS & PLANNERS

Architects :: Interior Designers
B-2/12, Chitrkoot scheme,
main Gandhi Path,Opp mall of jaipur,Jaipur
PH.- 0141-4116461,09001010366

PATH :-

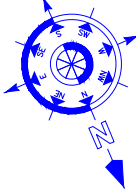DRN.	DATE	REV.	NORTH
MANOJ KUMAWAT	09-09-2022		
SCALE	JOB NO.		
N.T.S			

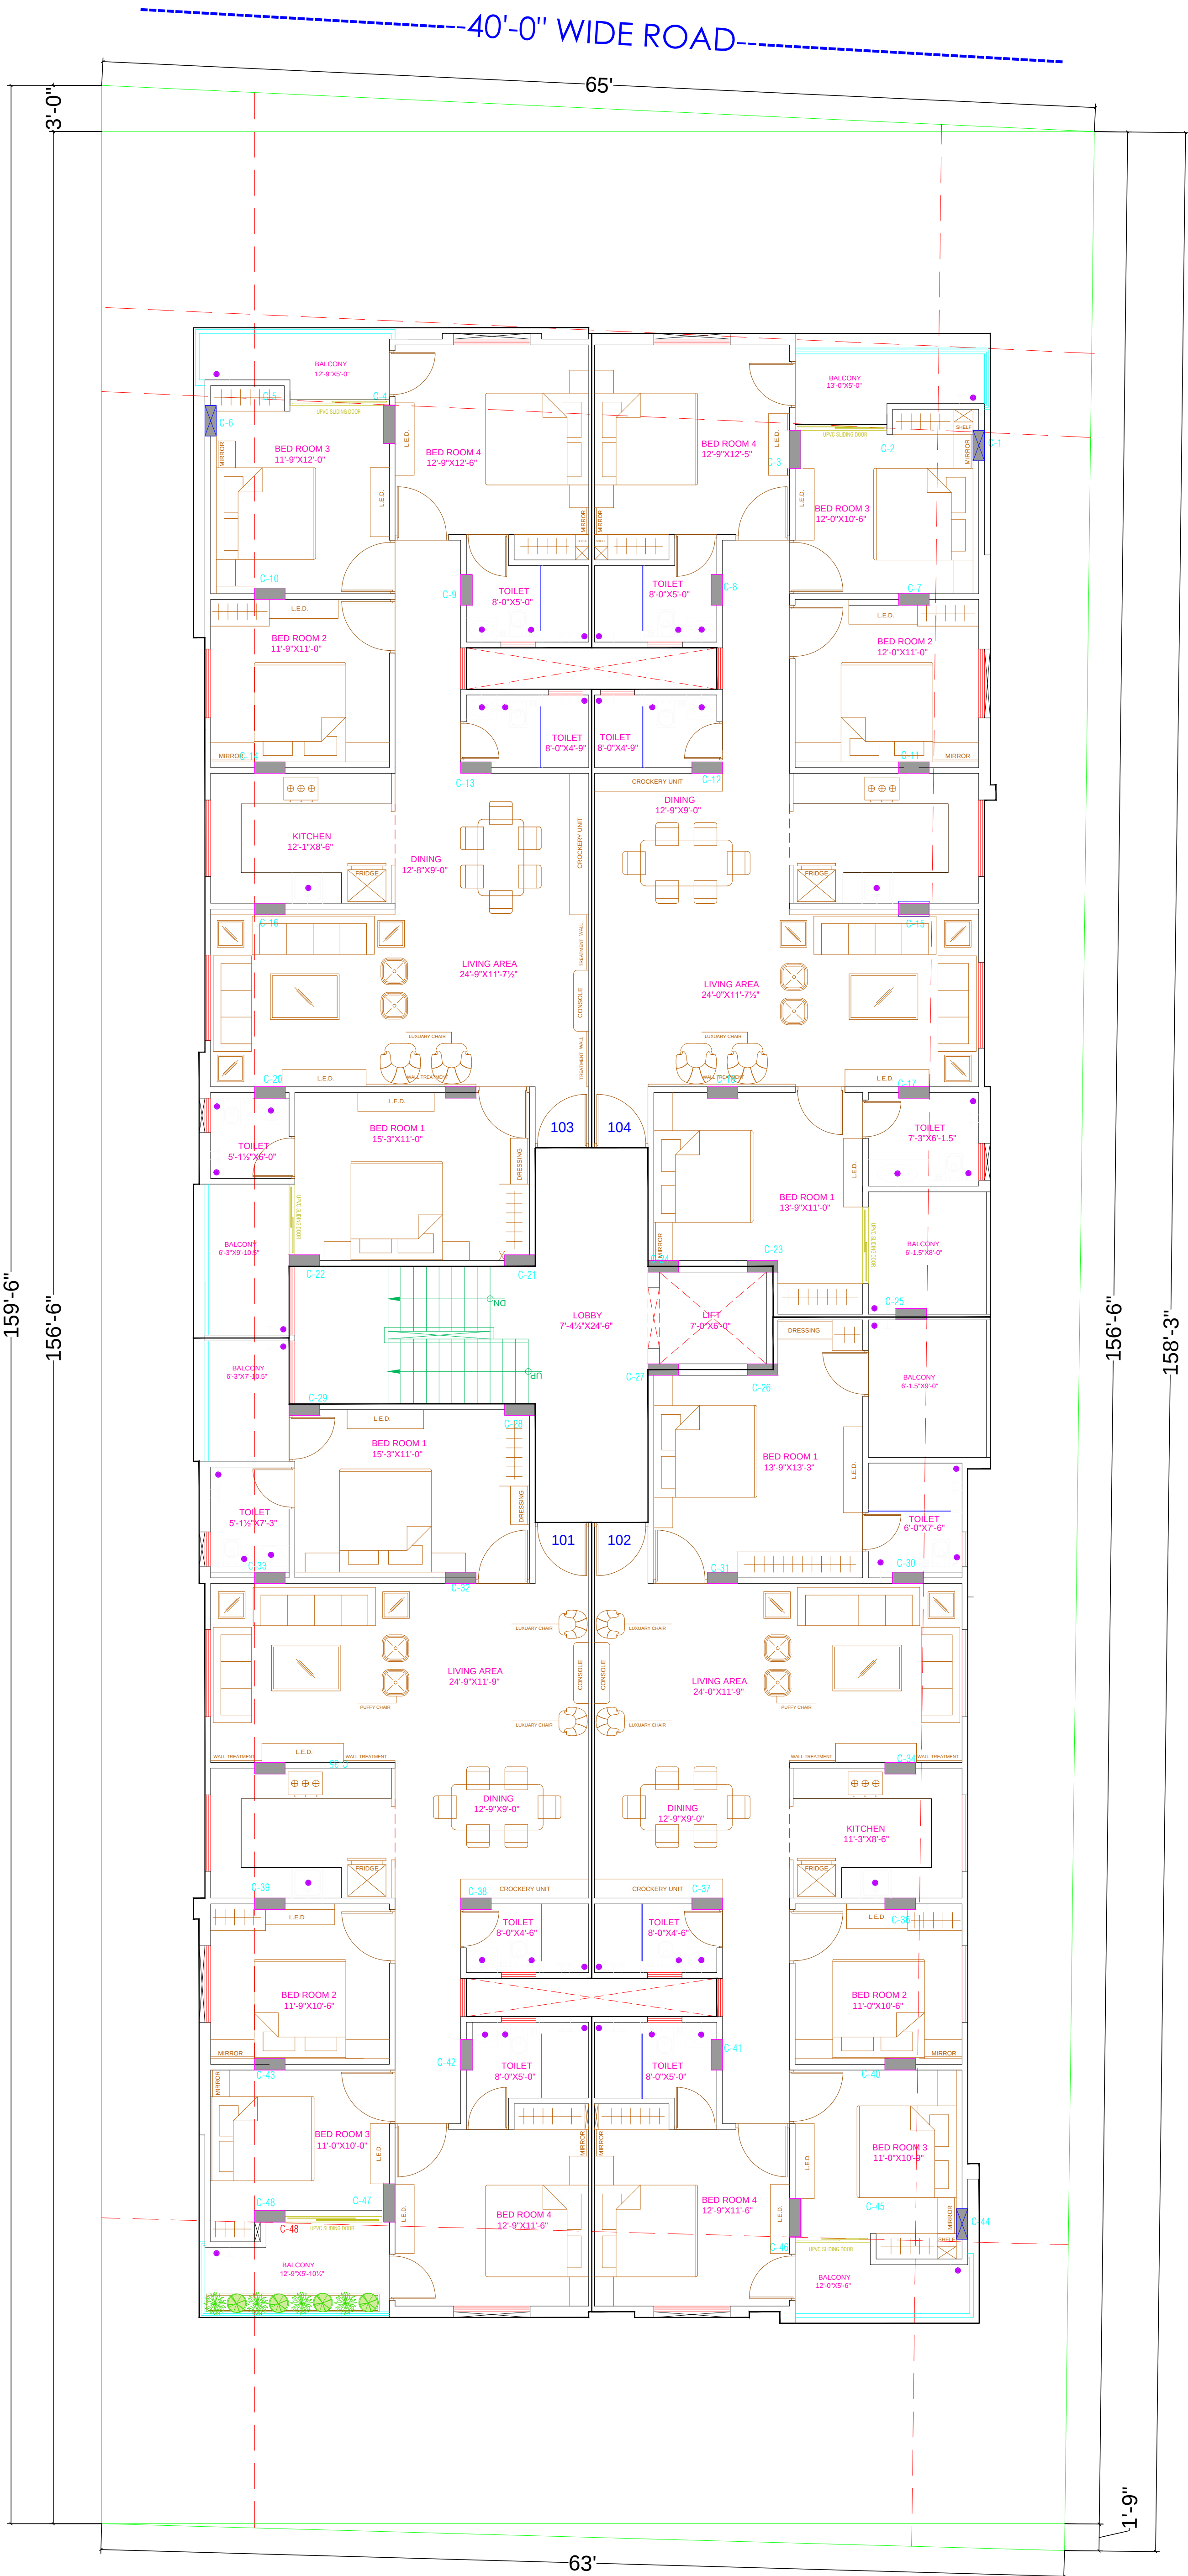

Vijay Charma
VIJAY CHARMA
CA/2011/52069
CTP RAJ/Architect/2021/37

WARNING

1. This drawing is the sole copyright of Architects **VISTAAR** and should be used for the purpose expressly issued.

GENERAL NOTES

1. All dimensions are in feet and inches.
2. Do not scale this drawing follow written dimensions only.
3. This drawing should be read in conjunction with other architectural and structural drawings.
4. Any discrepancy in the drawing should be immediately brought to the notice of architect.

PROJECT TITLE

Shree Krishna Residency
Plot No. 82,83,84 E.P, 93 E.P-A-W.P,99 W.P,99
E.P-A , Village - Manpur Devri Urf Golyawas ,
Scheme - Vrindavan Vihar , Jaipur - 302020
(Rajasthan)

DRAWING TITLE

TYPICAL FLOOR PLAN

ARCHITECTS :

VISTAAR ARCHITECTS & PLANNERS

Architects :: Interior Designers
B-2/12, Chitrkoot scheme,
main Gandhi Path,Opp mall of jaipur,Jaipur
PH.- 0141-4116461,09001010366

PATH :-

DRN.	DATE	REV.	NORTH
MANOJ KUMAWAT	09-09-2022		
SCALE	JOB NO.		
N.T.S			



WARNING

1. This drawing is the sole copyright of Architects VISTAAR and should be used for the purpose expressly issued.

GENERAL NOTES

1. All dimensions are in feet and inches.
2. Do not scale this drawing follow written dimensions only.
3. This drawing should be read in conjunction with other architectural and structural drawings.
4. Any discrepancy in the drawing should be immediately brought to the notice of architect.

PROJECT TITLE

Shree Krishna Residency
Plot No. 82,83,84 E.P, 93 E.P-A-W.P,99 W.P,99
E.P-A, Village - Manpur Devri Urf Golyawas ,
Scheme - Vrindavan Vihar , Jaipur - 302020
(Rajasthan)

DRAWING TITLE


TYPICAL FLOOR WORKING PLAN

ARCHITECTS :

**VISTAAR ARCHITECTS &
PLANNERS**

Architects :: Interior Designers
B-2/12, Chitrkoot scheme,
main Gandhi Path, Opp mall of jaipur, Jaipur
PH.- 0141-4116461, 09001010366

PATH :-			
DRN.	DATE	REV.	NORTH
MANOJ KUMAWAT	02-08-2022		
SCALE	JOB NO.		
N.T.S			

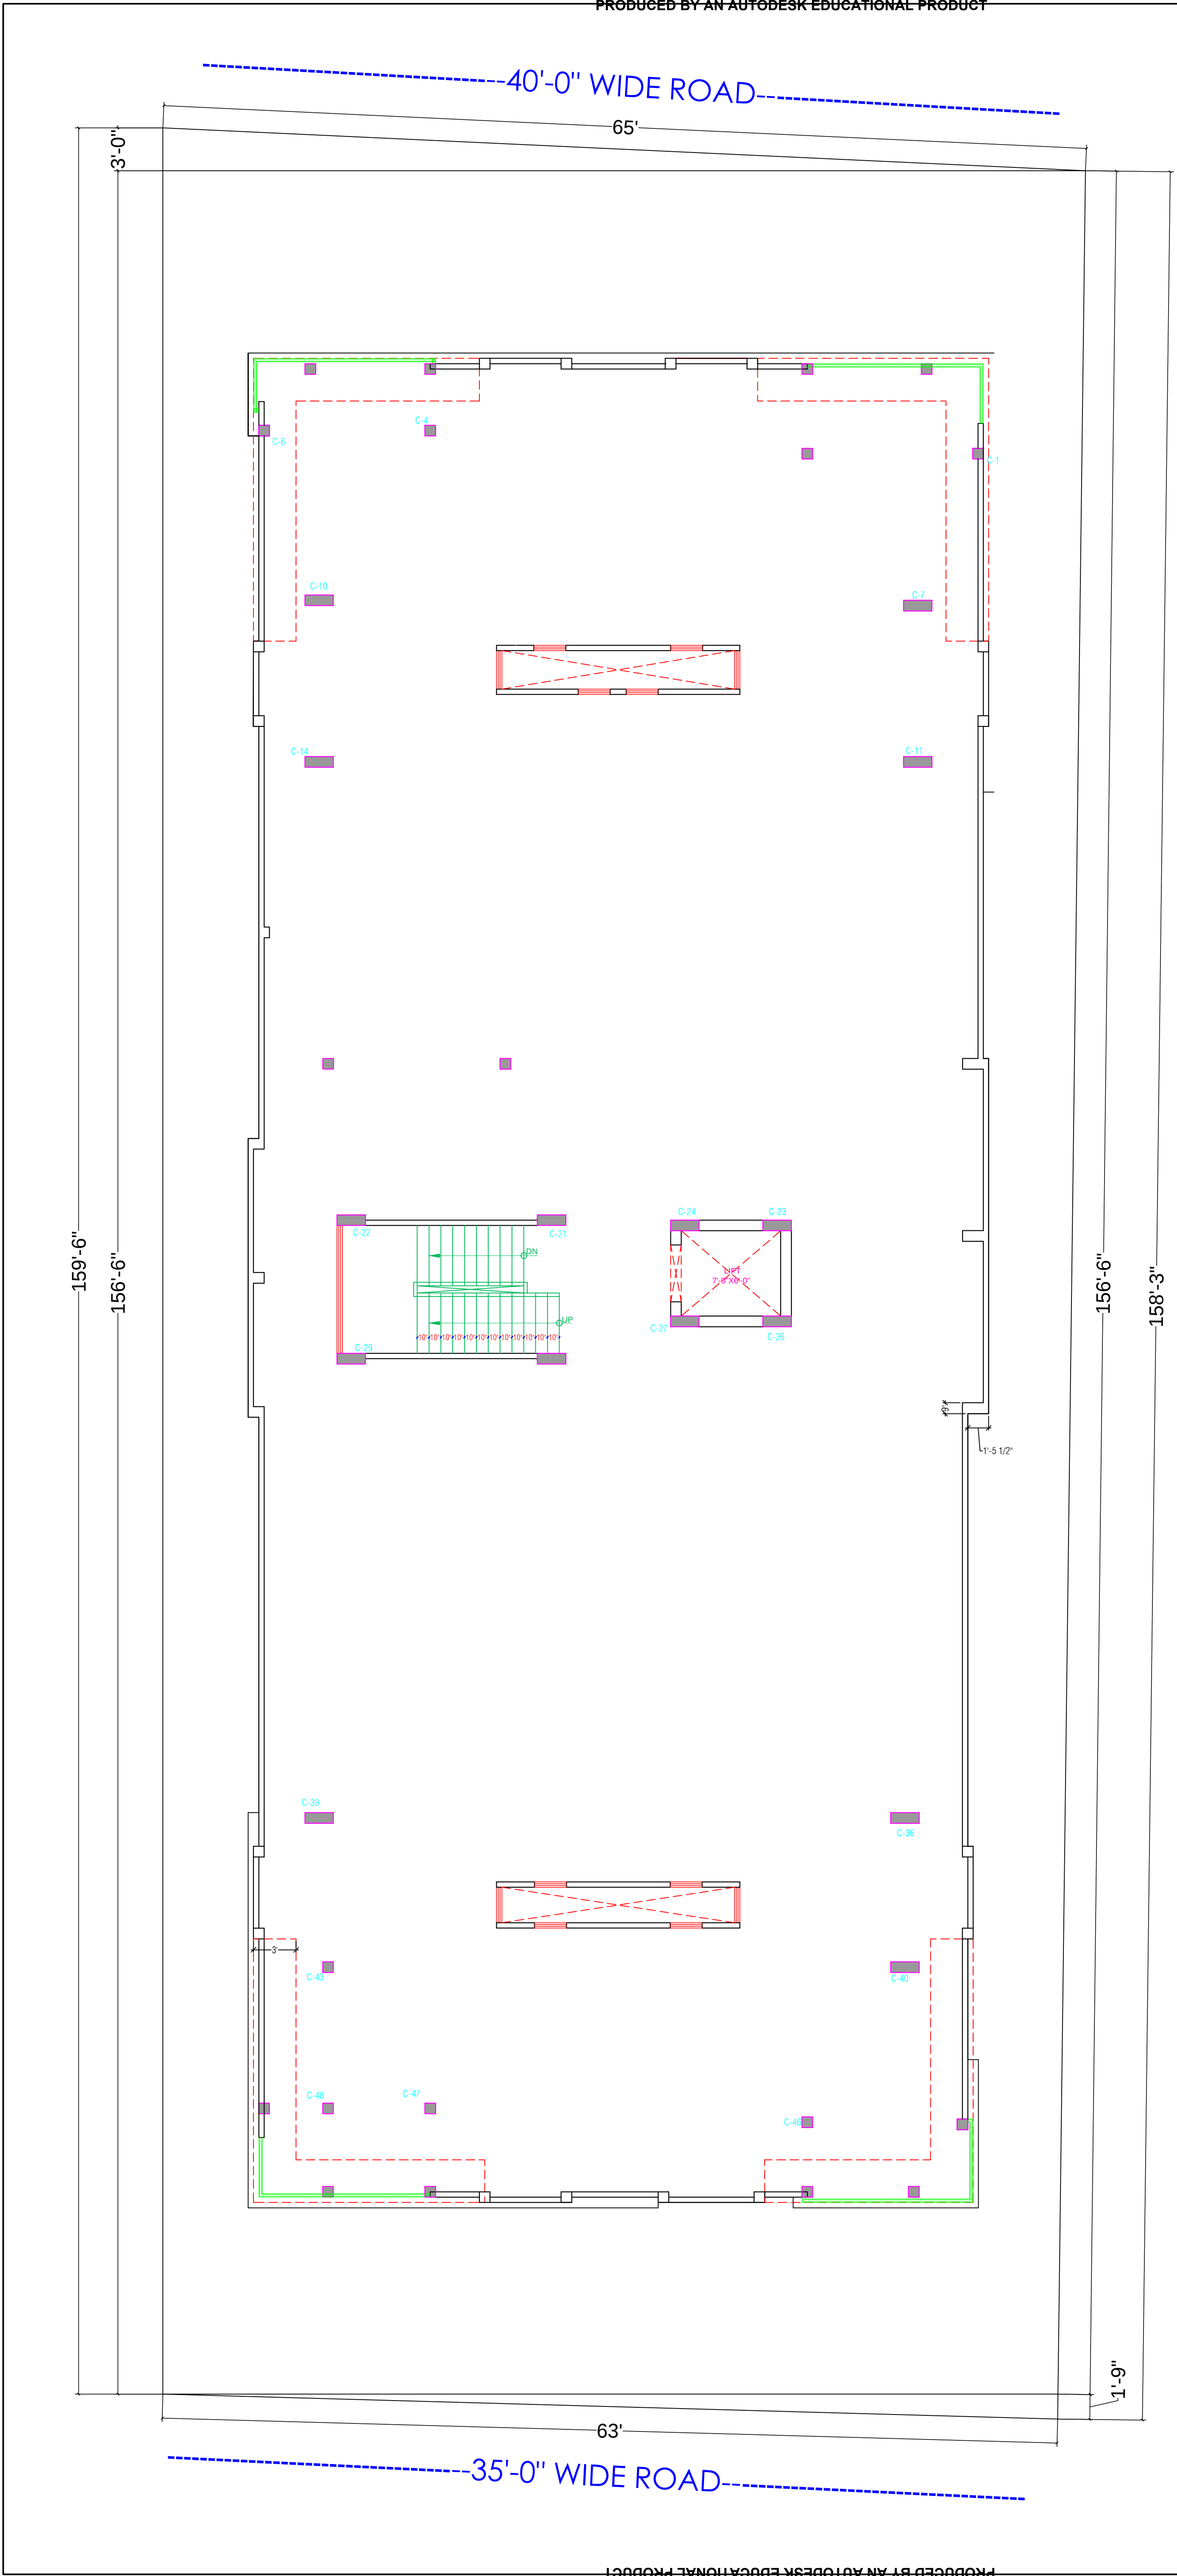


VIJAY SHARMA
CA/2011/52069
CTP RAJ/Architect/2021/37

WARNING

1. This drawing is the sole copyright of Architects **VISTAAR** and should be used for the purpose expressly issued.

GENERAL NOTES

- 1. All dimensions are in feets and inches.
- 2. Do not scale this drawing follow written dimensions only.
- 3. This drawing should be read in conjunction with other architectural and structural drawings.
- 4. Any discrepancy in the drawing should be immediately brought to the notice of architect.

PROJECT TITLE


Shree Krishna Residency
Plot No. 82,83,84 E.P, 93 E.P-A-W.P,99 W.P,99
E.P-A , Village - Manpur Devri Uri Golyawas ,
Scheme - Vrindavan Vihar , Jaipur - 302020
(Rajasthan)



DRAWING TITLE

TERRACE PLAN

ARCHITECTS :

VISTAAR ARCHITECTS & PLANNERS
Architects :: Interior Designers
B-2/12, Chitrkoot scheme,
main Gandhi Path,Opp mall of jaipur,Jaipur
PH.- 0141-4116461,09001010366

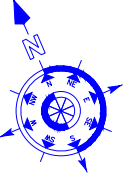PATH :-			
DRN.	DATE	REV.	
MANOJ KUMAWAT	21-10-2022		
SCALE	JOB NO.		
N.T.S			

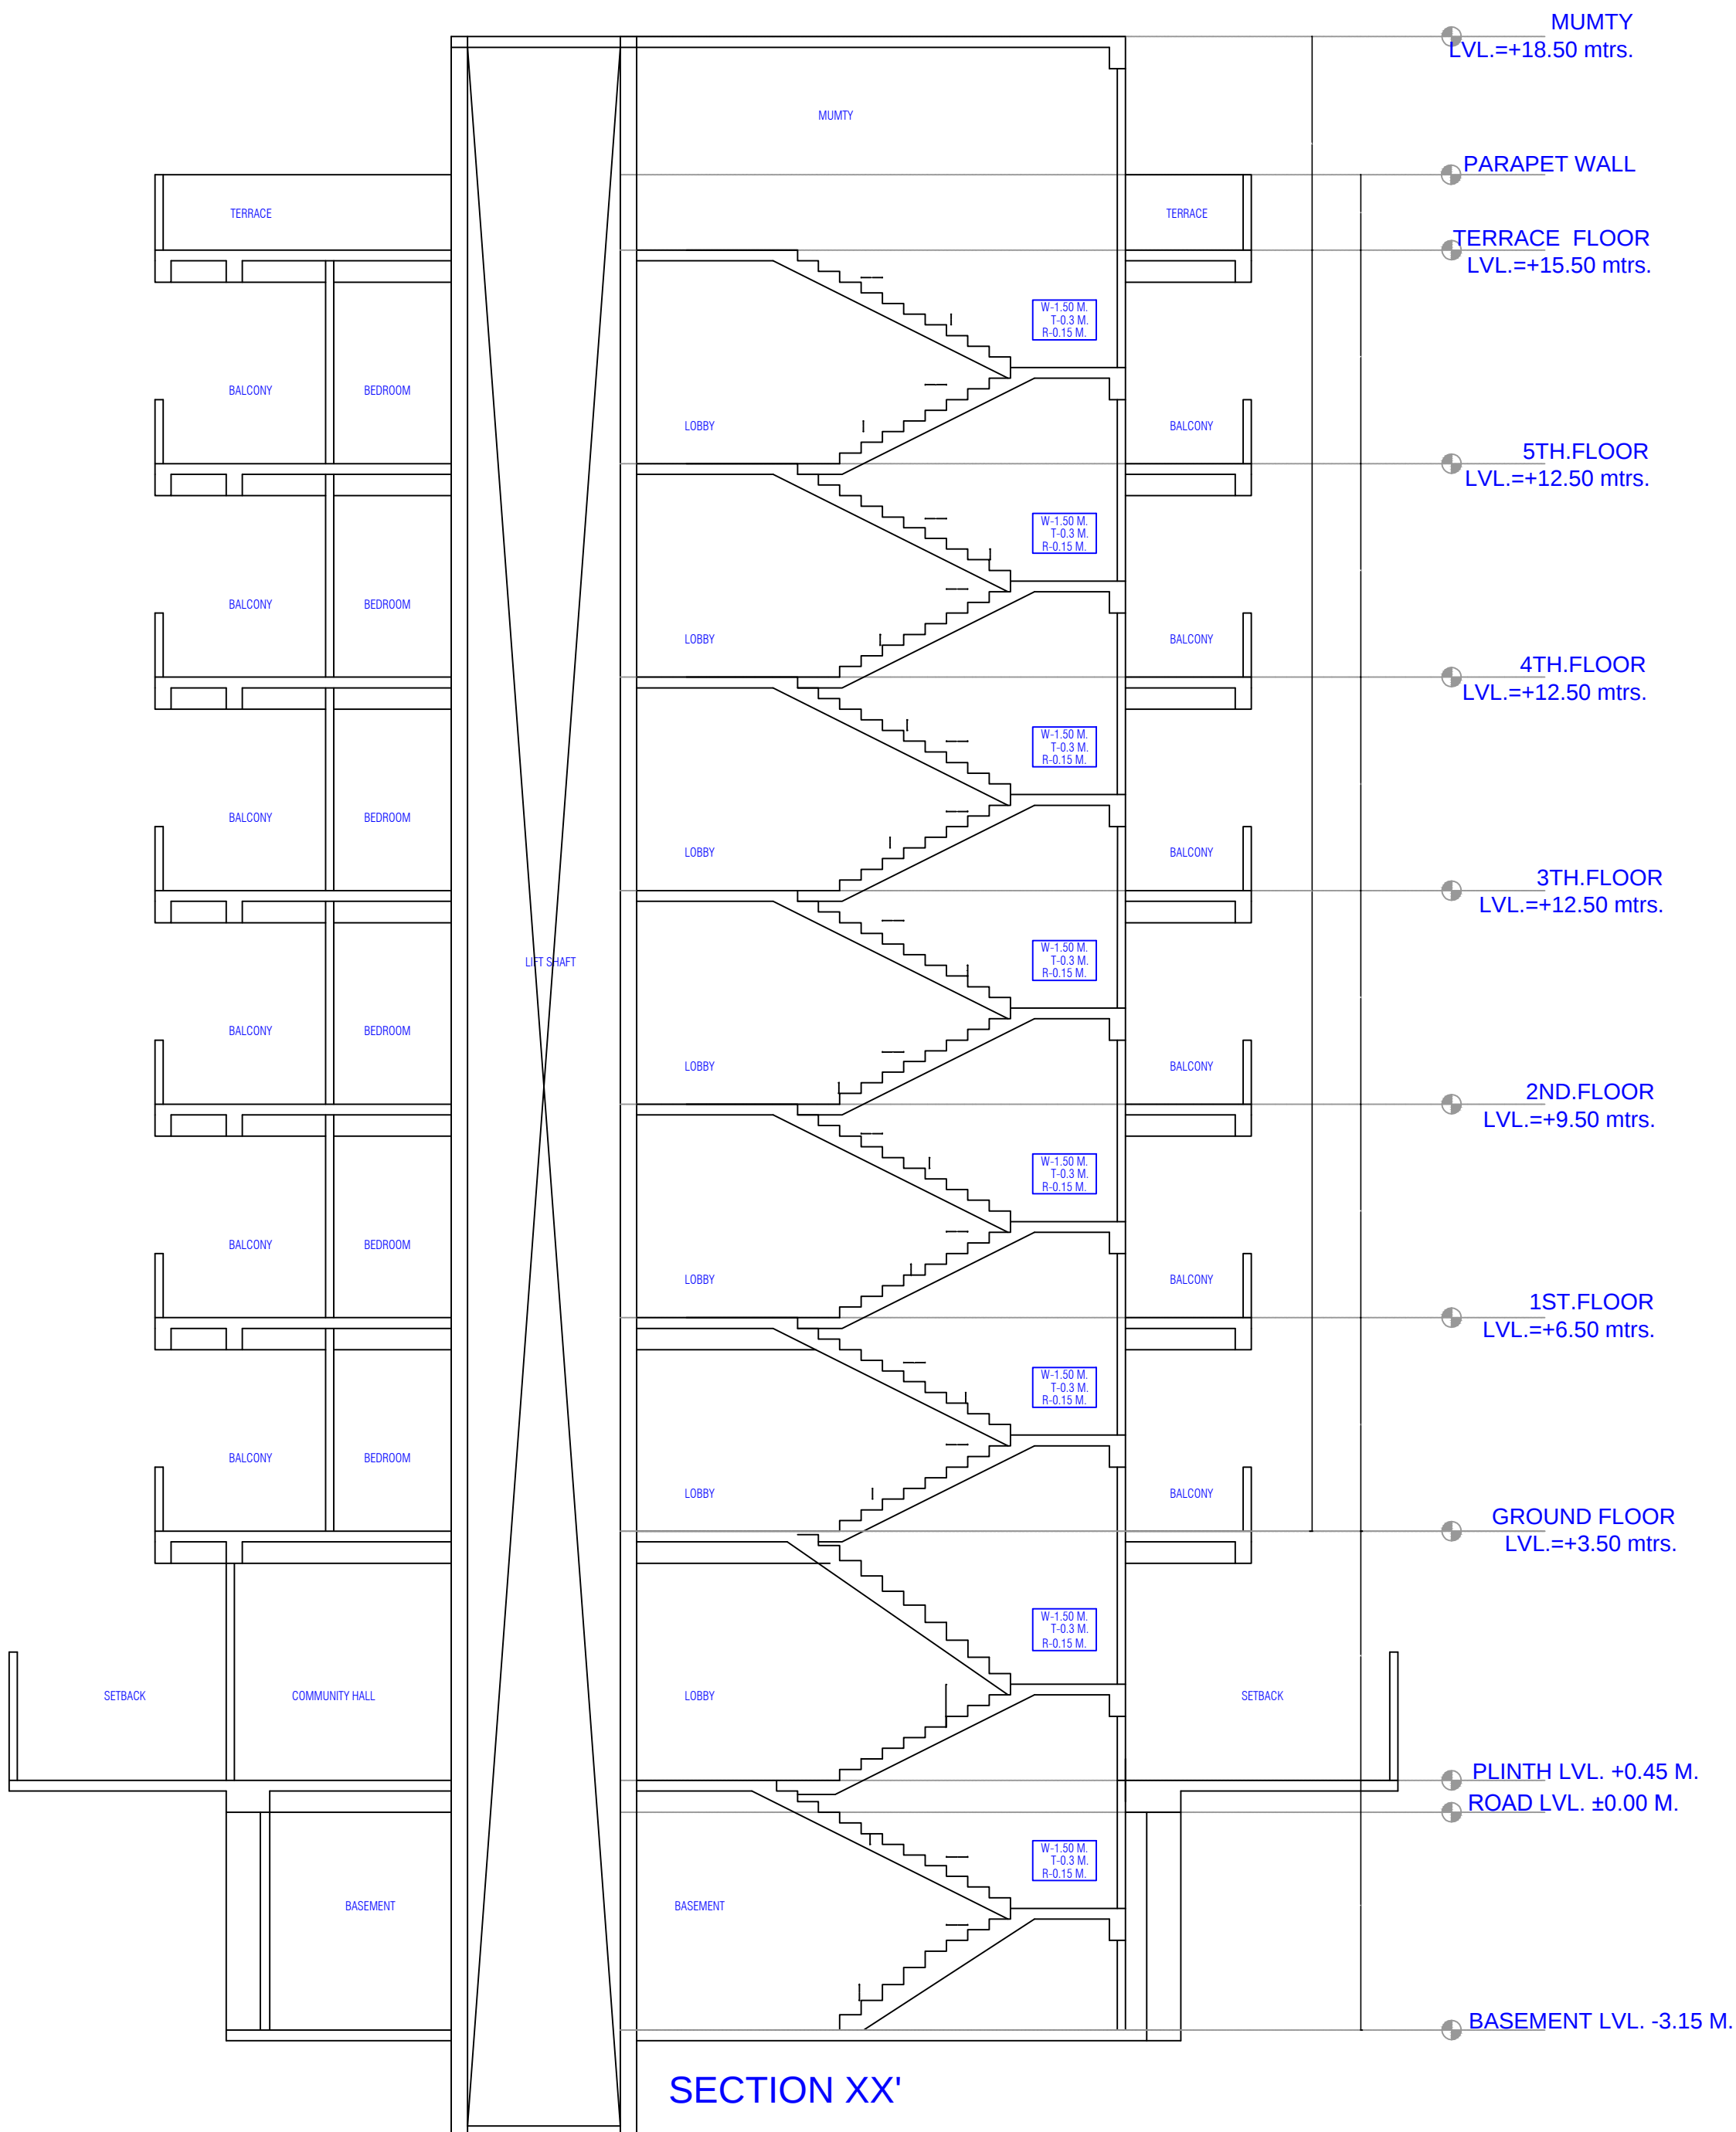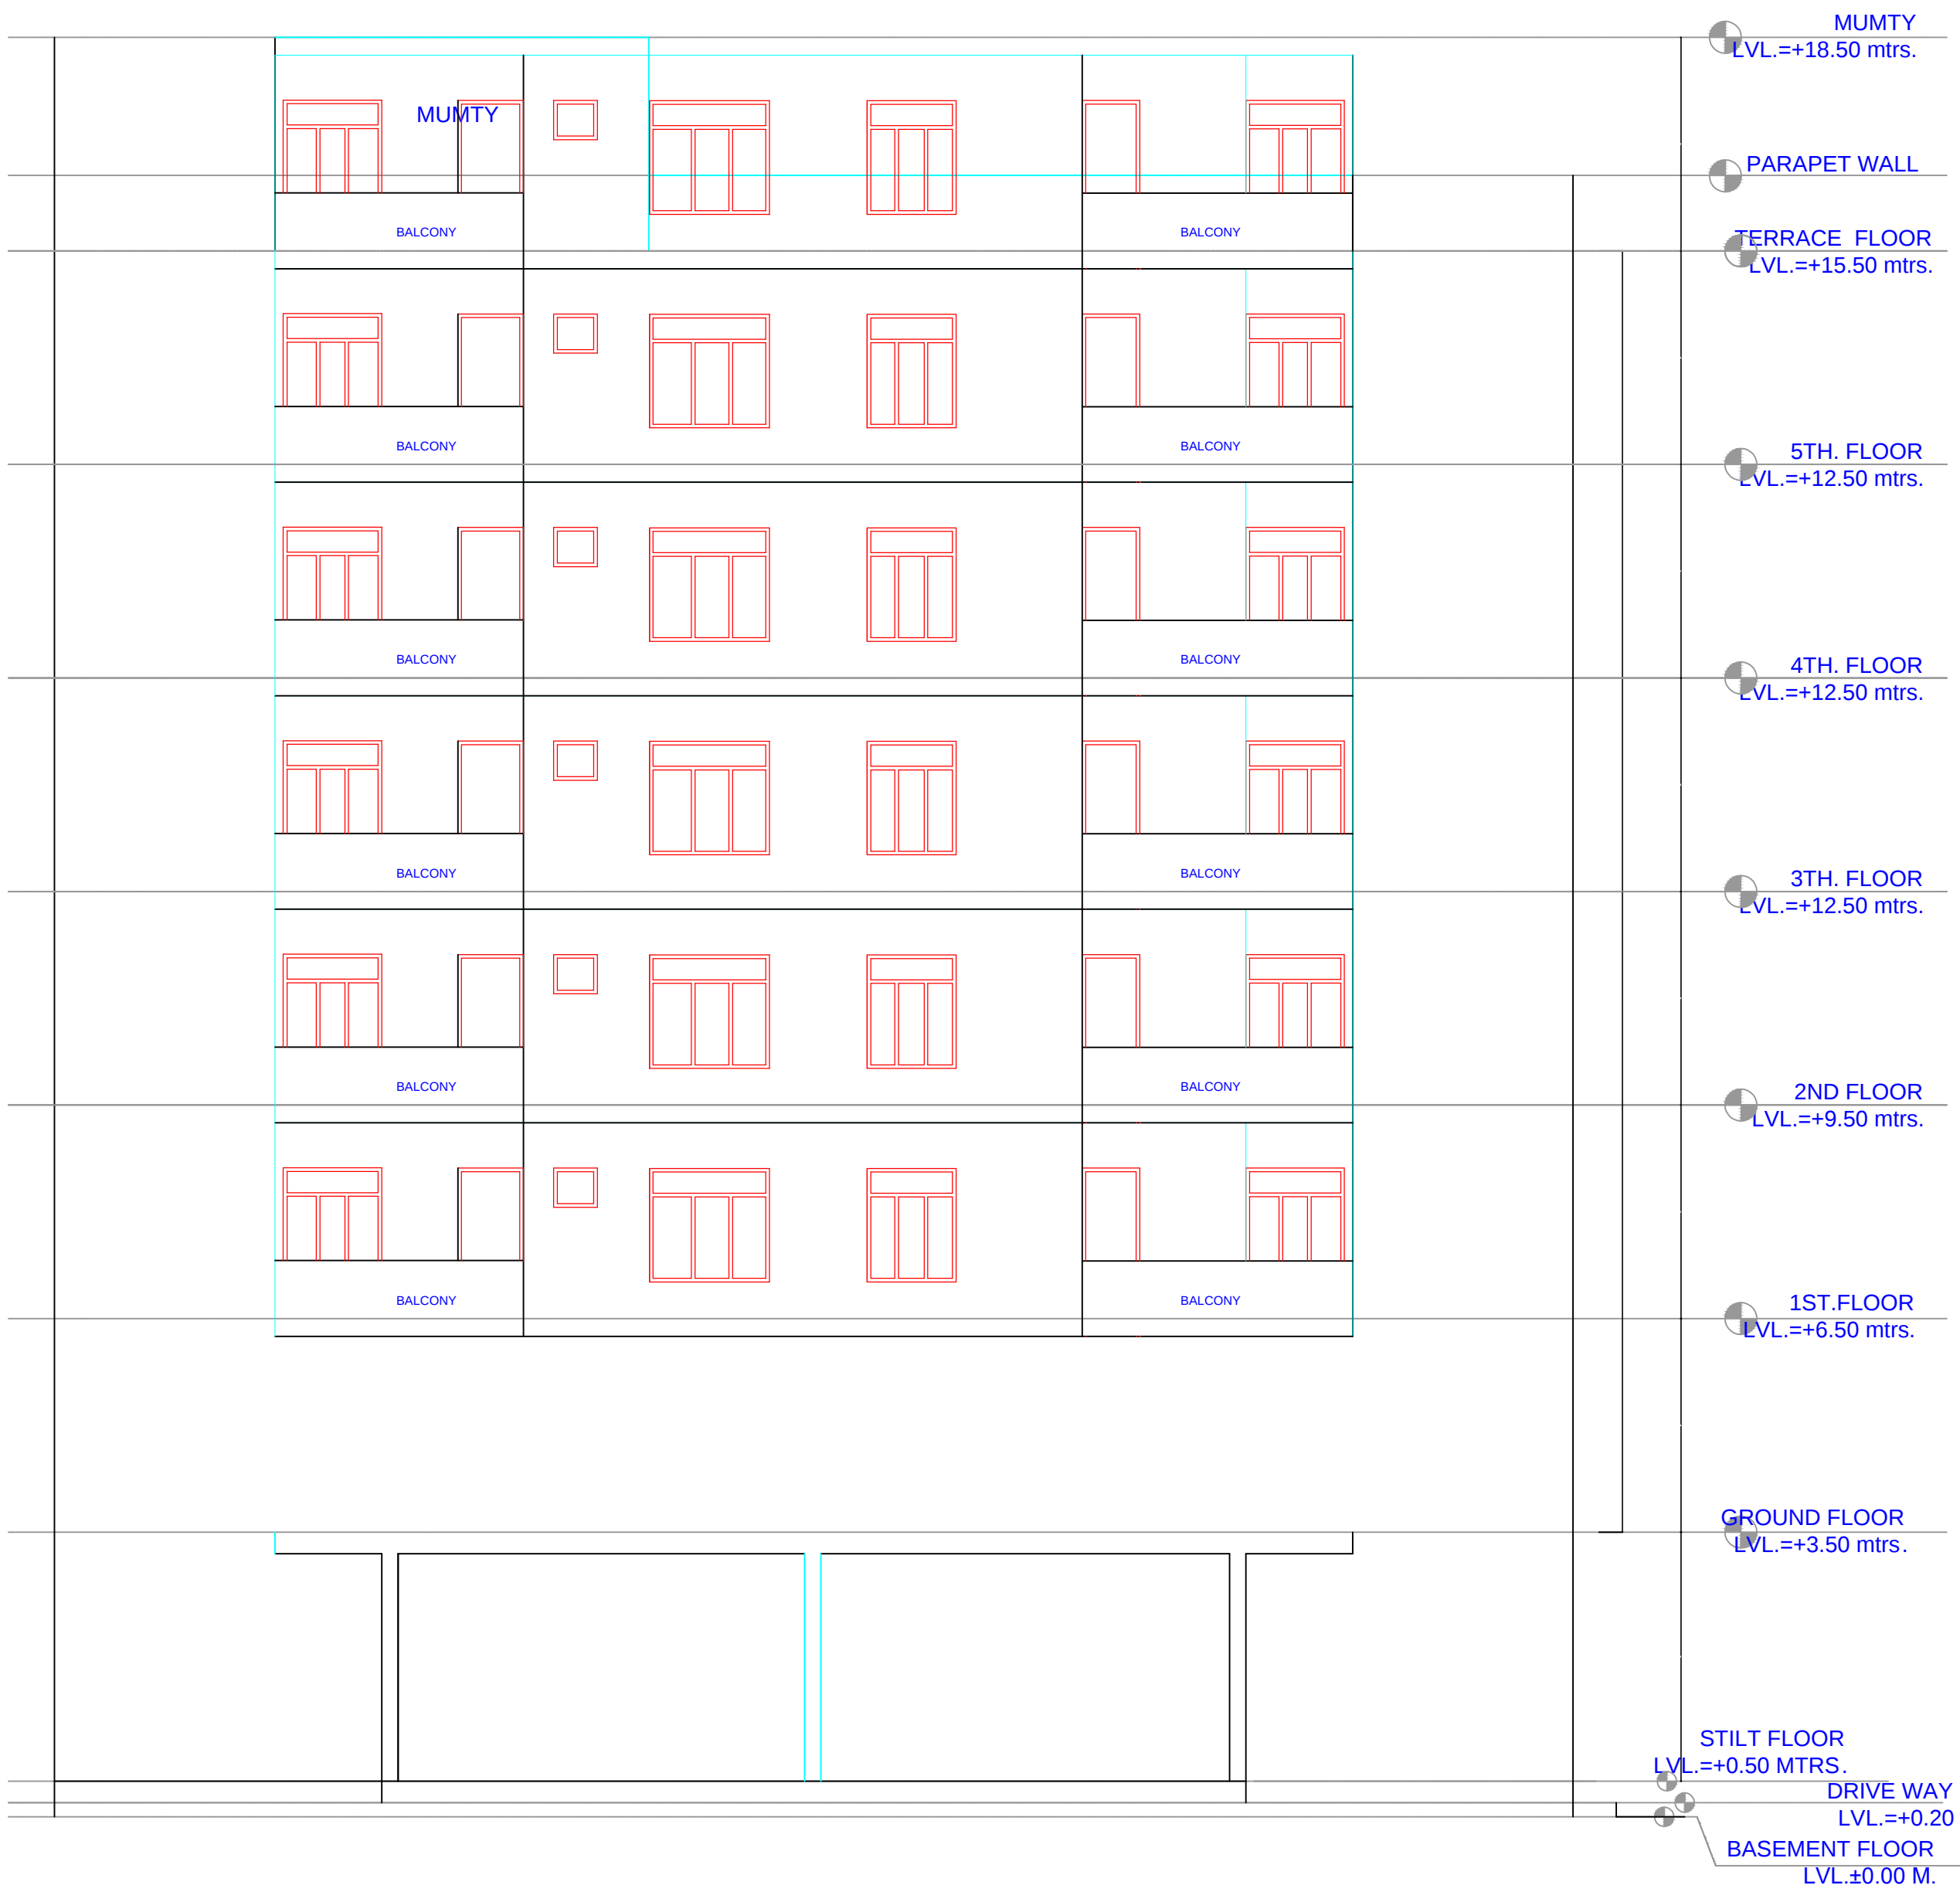

SECTION XX'

Vijay Sharma
VIJAY SHARMA
CA/2011/52069
CTP RAJ/Architect/2021/37

WARNING

1. This drawing is the sole copyright of Architects **VISTAAR** and should be used for the purpose expressly issued.

GENERAL NOTES

1. All dimensions are in feet and inches.
2. Do not scale this drawing follow written dimensions only.
3. This drawing should be read in conjunction with other architectural and structural drawings.
4. Any discrepancy in the drawing should be immediately brought to the notice of architect.

PROJECT TITLE

Shree Krishna Residency
Plot No. 82,83,84 E.P, 93 E.P-A-W.P,99 W.P,99
E.P-A , Village - Manpur Devri Urf Golyawas ,
Scheme - Vrindavan Vihar , Jaipur - 302020
(Rajasthan)

DRAWING TITLE

SECTION AND ELEVATION

ARCHITECTS :

VISTAAR ARCHITECTS & PLANNERS

Architects :: Interior Designers
B-2/12, Chitrkoot scheme,
main Gandhi Path,Opp mall of jaipur,Jaipur
PH.- 0141-4116461,09001010366

PATH :-

DRN.	DATE	REV.	NORTH
MANOJ KUMAWAT	09-09-2022		
SCALE	JOB NO.		
N.T.S			