


40'-0" WIDE ROAD

132'-9"

60'-0" WIDE ROAD

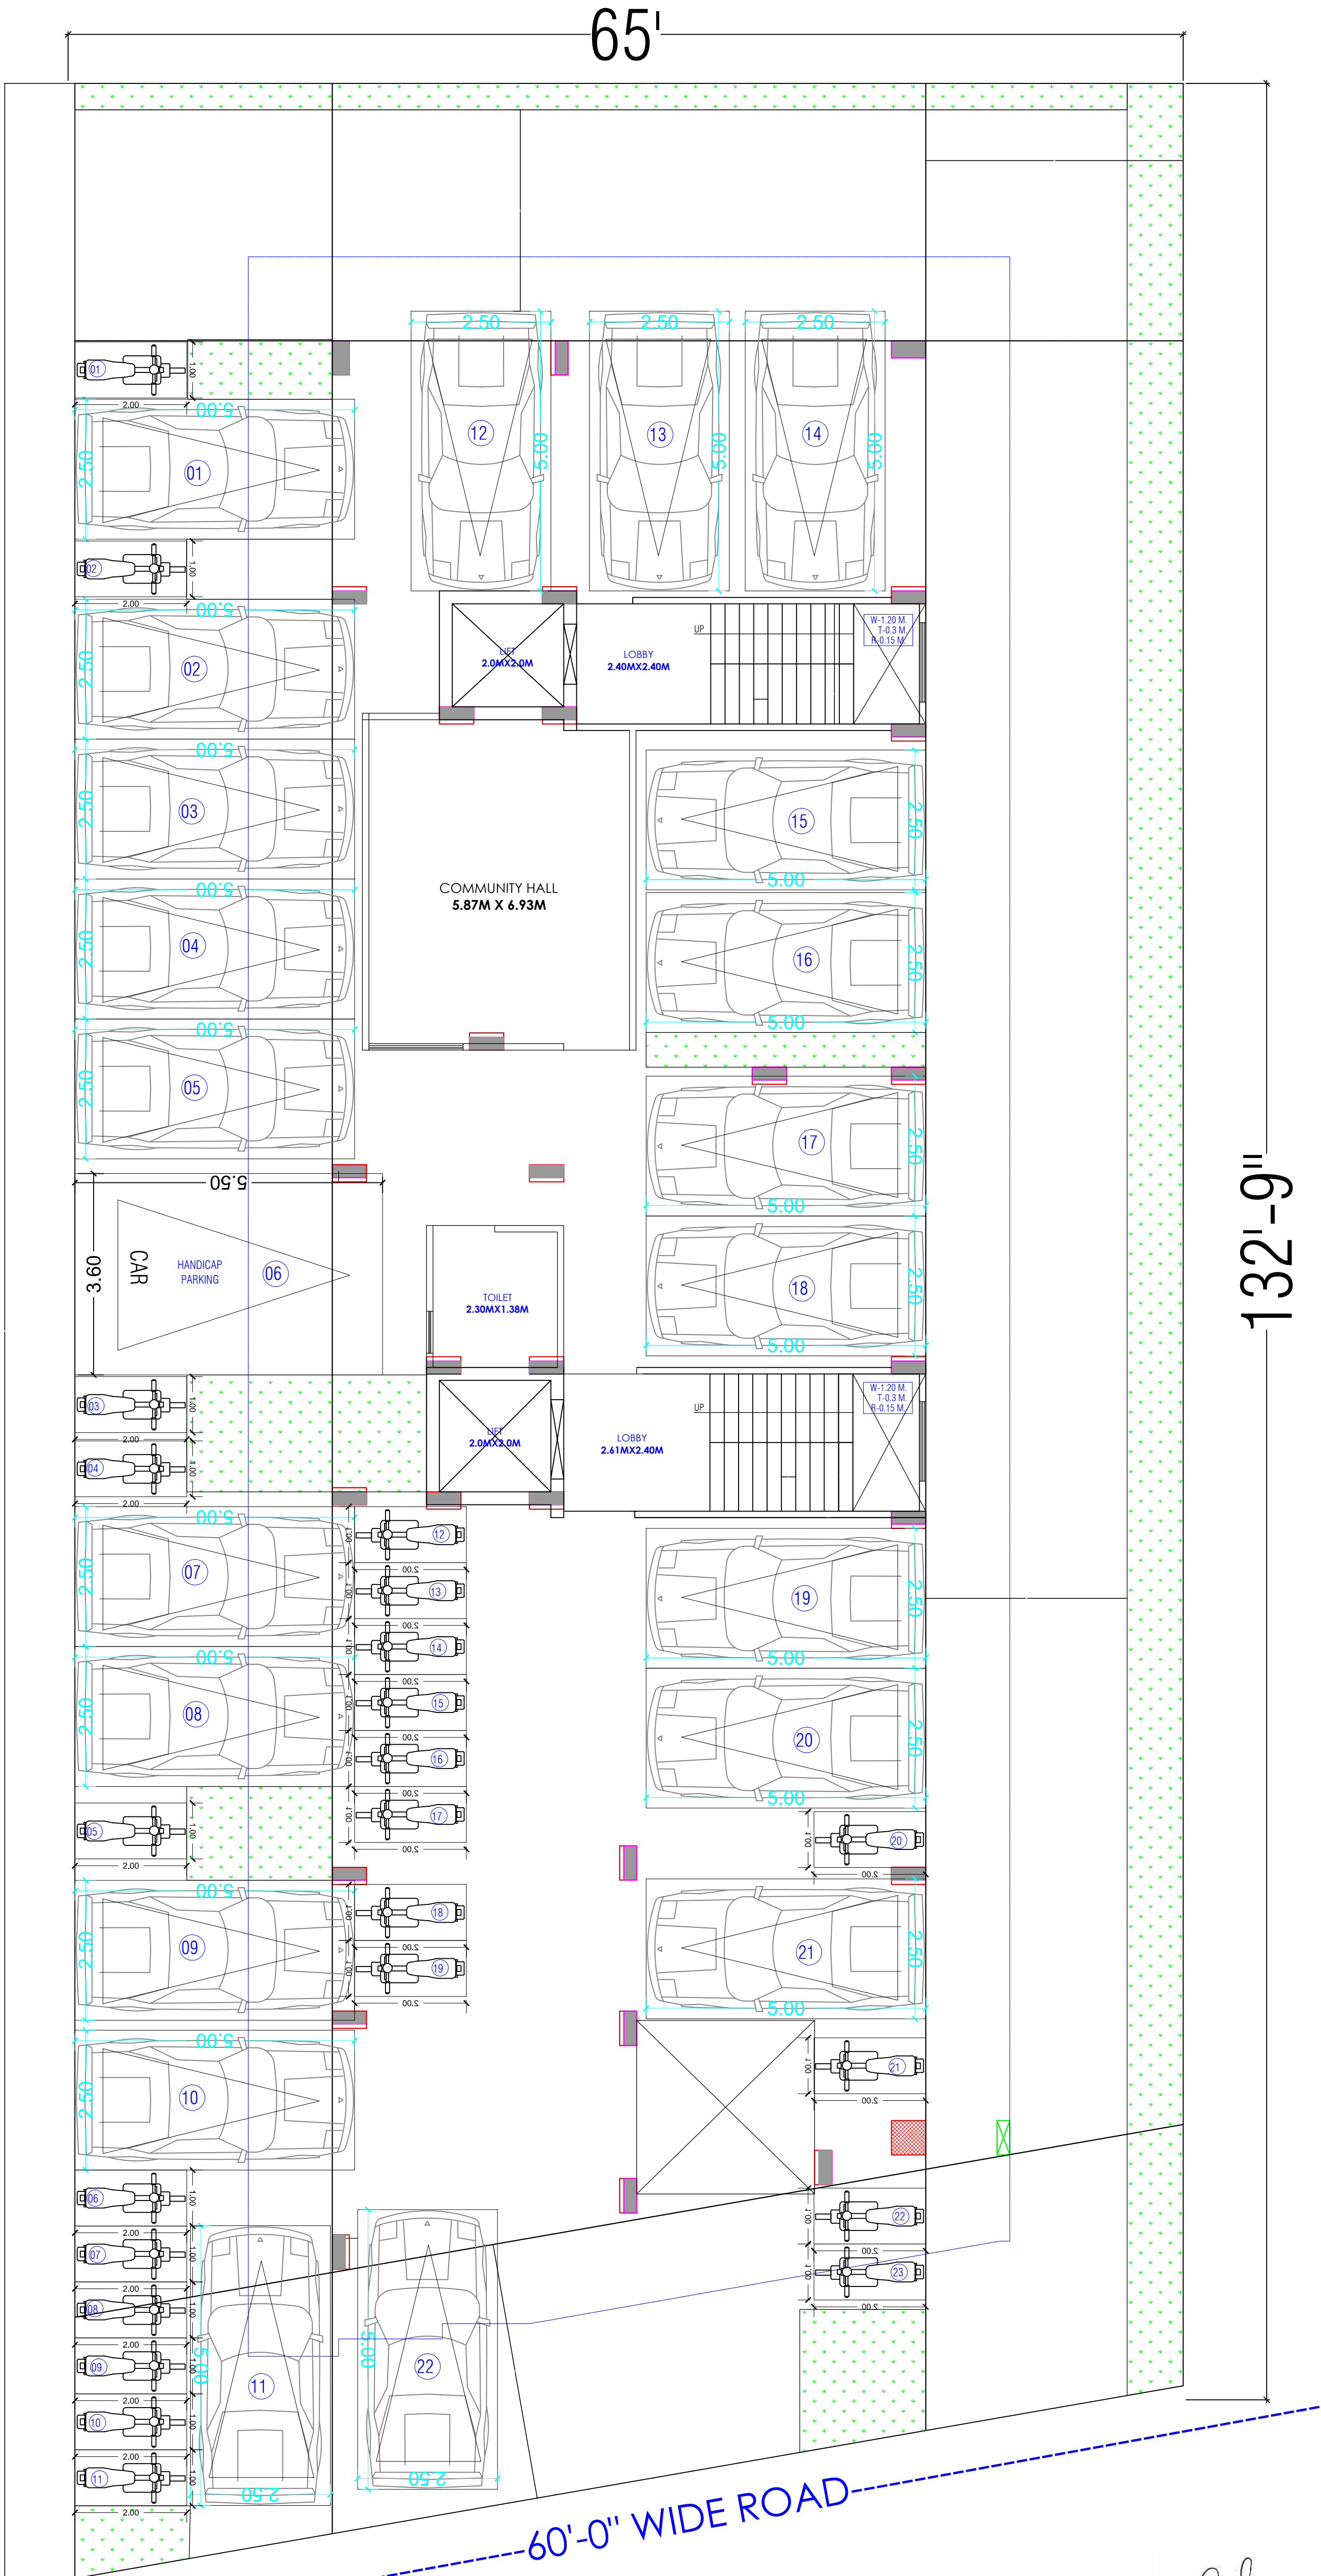

For R K Builders & Developers
Vijay Sharma
Proprietor

Vijay Sharma
Vijay Sharma
CA/2011/52069
CTP RAJ/Architect/2021/37

WARNING

1. This drawing is the sole copyright of Architects **VISTAAR** and should be used for the purpose expressly issued.

GENERAL NOTES

1. All dimensions are in feet and inches.
2. Do not scale this drawing follow written dimensions only.
3. This drawing should be read in conjunction with other architectural and structural drawings.
4. Any discrepancy in the drawing should be immediately brought to the notice of architect.

PROJECT TITLE

CITY PALM
BUILDING AT PLOT-E-84,JAGDAMBA
NAGAR-E,JAIPUR

DRAWING TITLE


STILT(PARKING)FLOOR PLAN

ARCHITECTS :


VISTAAR ARCHITECTS & PLANNERS

Architects :: Interior Designers
B-2/12, Chitrkoot scheme,
main Gandhi Path,Opp mall of jaipur,Jaipur
PH.- 0141-4116461,09001010366

PATH :-	DATE	REV.	NORTH
DRN.			
MANJU KUMAWAT	23-06-2023		
SCALE	JOB NO.		
N.T.S			

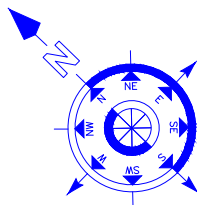

40'-0" WIDE ROAD

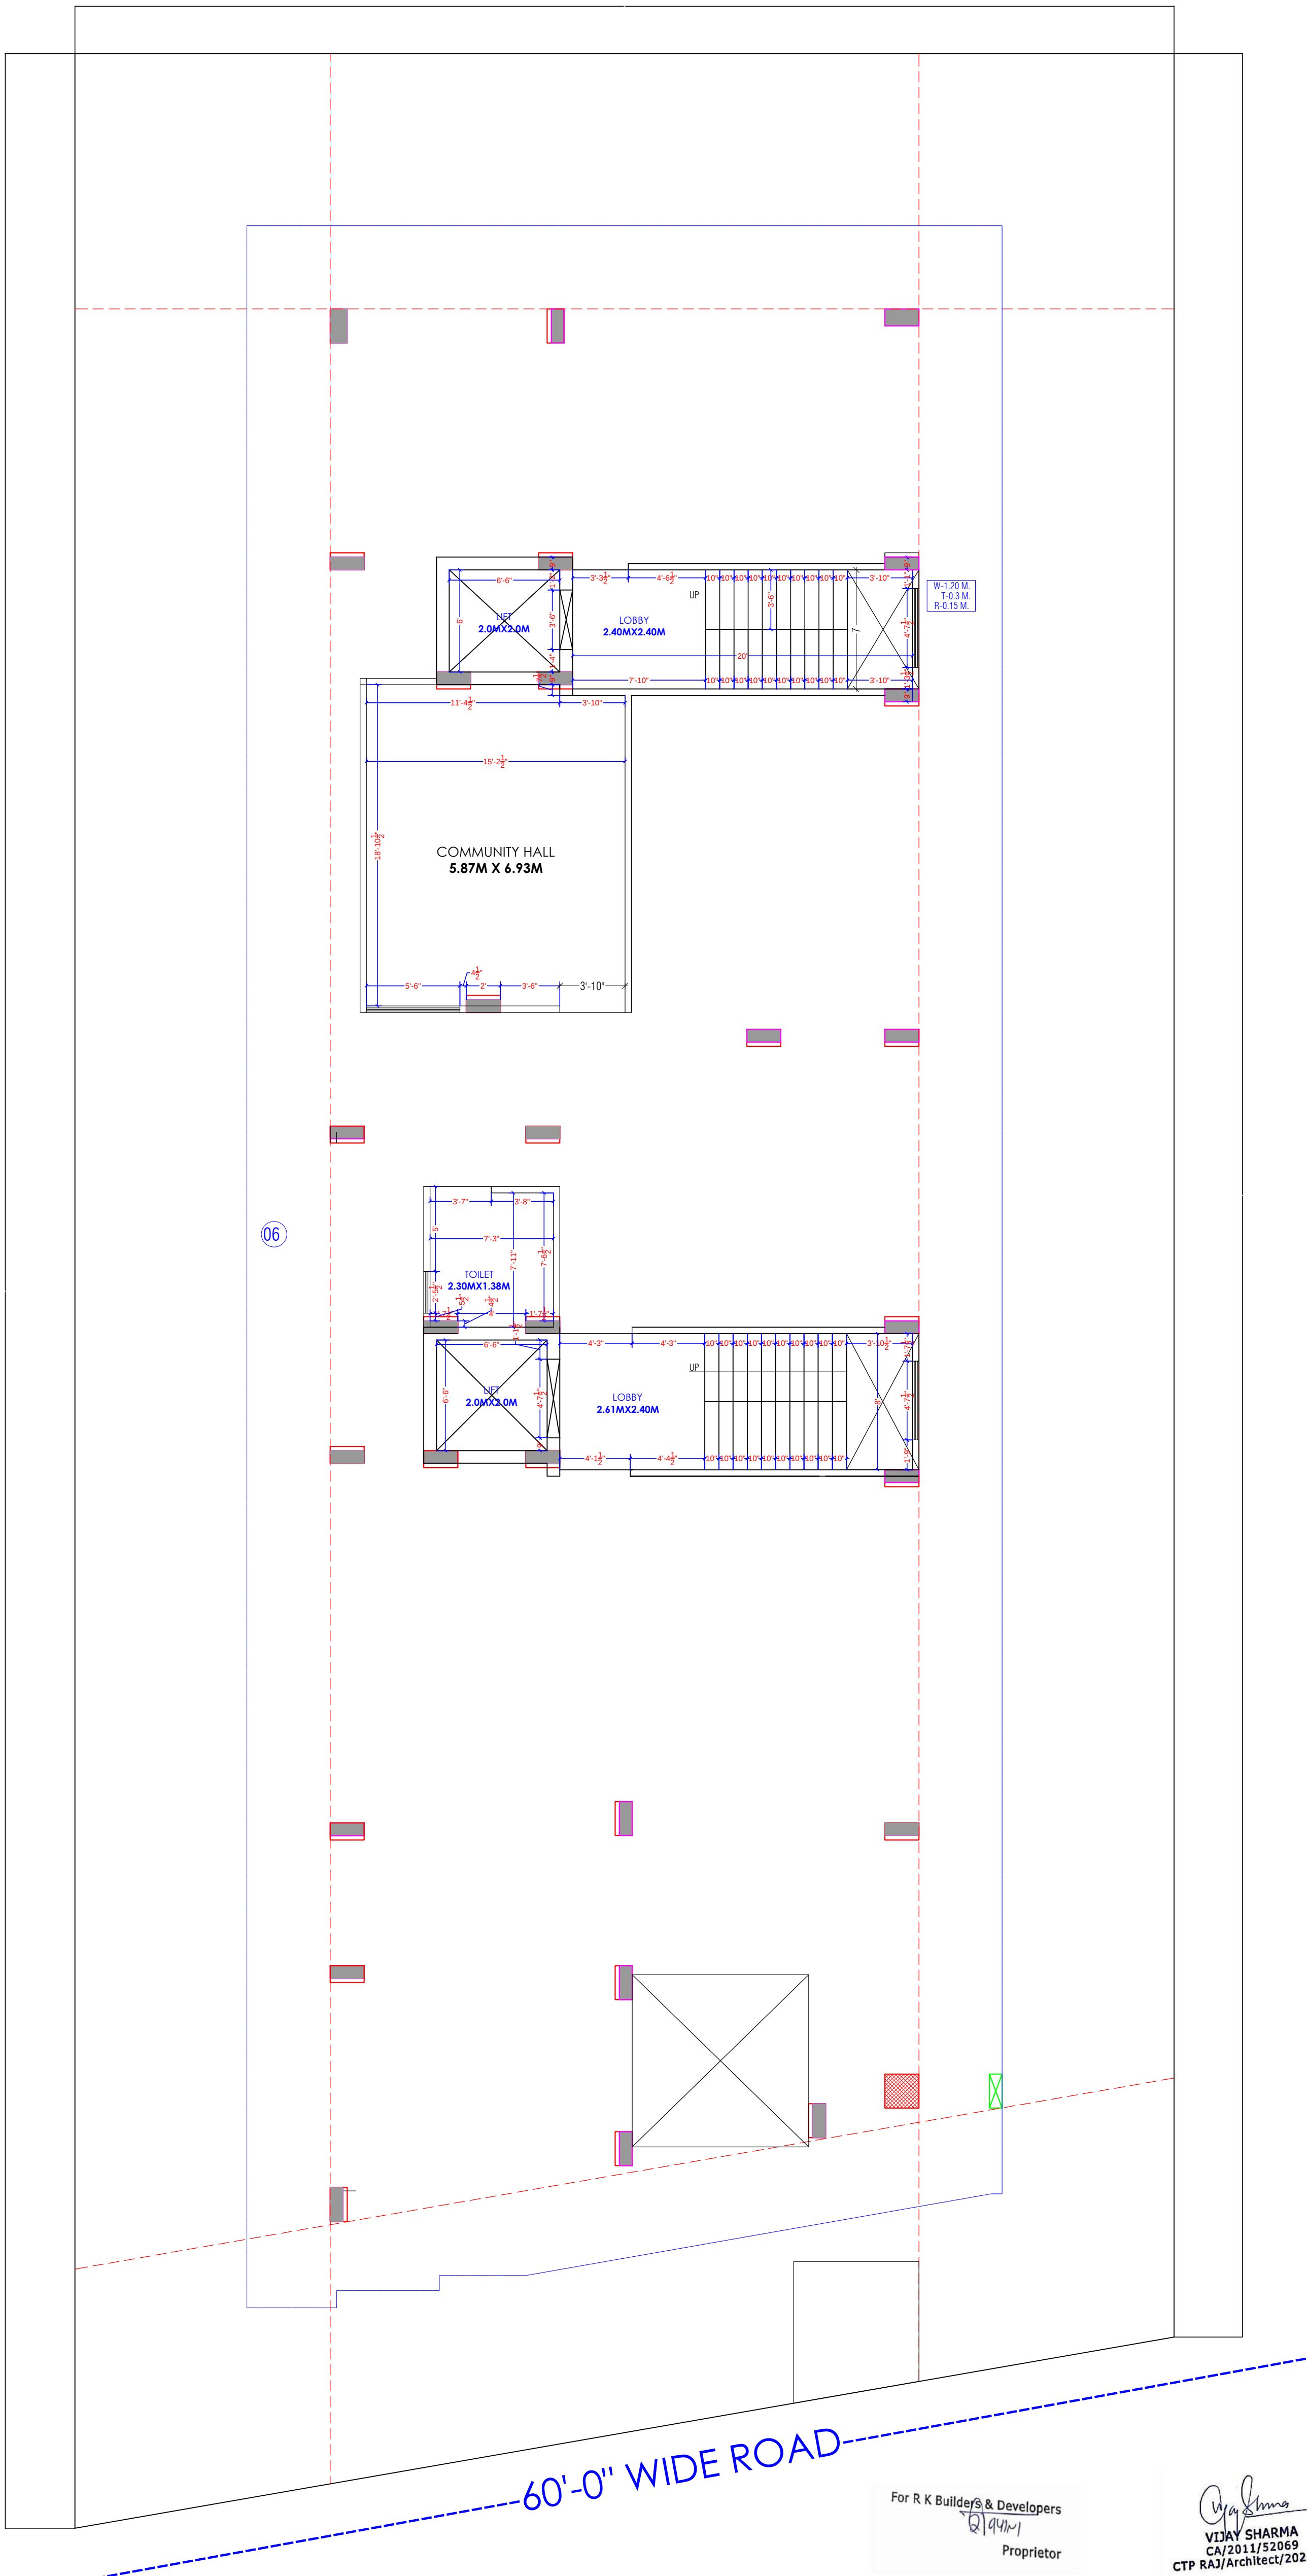

STILT(PARKING)FLOOR PLAN

For R K Builders & Developers
Proprietor

VIDAY SHARMA
CA/2011/52069
CTP RAJ/Architect/2021/37

WARNING

1. This drawing is the sole copyright of Architects **VISTAAR** and should be used for the purpose expressly issued.

GENERAL NOTES

1. All dimensions are in feet and inches.
2. Do not scale this drawing follow written dimensions only.
3. This drawing should be read in conjunction with other architectural and structural drawings.
4. Any discrepancy in the drawing should be immediately brought to the notice of architect.

PROJECT TITLE

CITY PALM
BUILDING AT PLOT-E-84,JAGDAMBA
NAGAR-E,JAIPUR

DRAWING TITLE

STILT FLOOR WORKING PLAN

ARCHITECTS :

VISTAAR ARCHITECTS & PLANNERS

Architects :: Interior Designers
B-2/12, Chitrkoot scheme,
main Gandhi Path,Opp mall of jaipur,Jaipur
PH.- 0141-4116461,09001010366

PATH :-

DRN.	DATE	REV.	NORTH
MANOJ KUMAWAT	23-06-2023		
SCALE	JOB NO.		
NTS			


40'-0" WIDE ROAD

144'-3"

65'

132'-9"

60'-0" WIDE ROAD

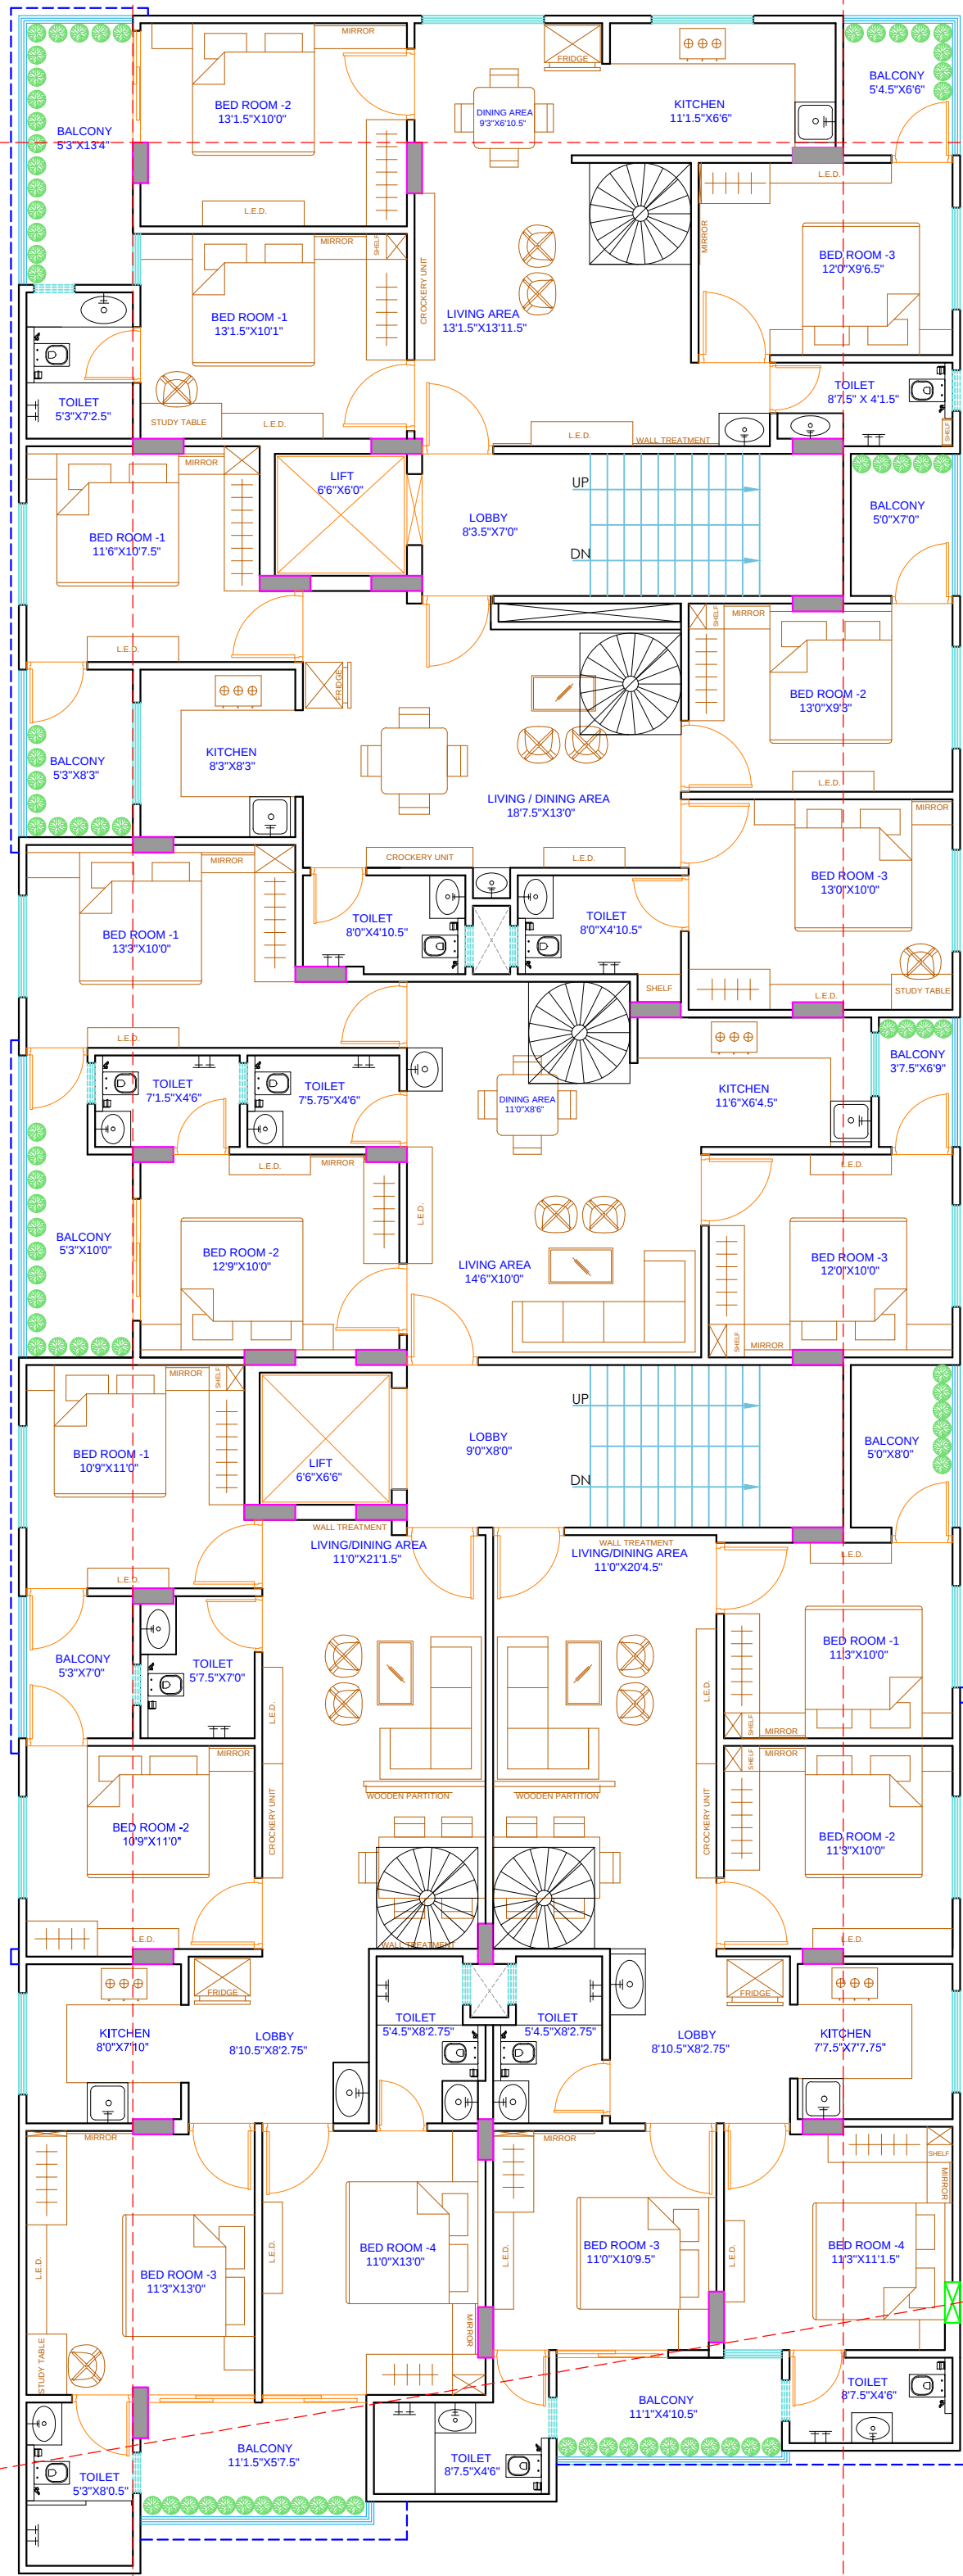

WARNING

1. This drawing is the sole copyright of Architects **VISTAAR** and should be used for the purpose expressly issued.

GENERAL NOTES

1. All dimensions are in feet and inches.
2. Do not scale this drawing follow written dimensions only.
3. This drawing should be read in conjunction with other architectural and structural drawings.
4. Any discrepancy in the drawing should be immediately brought to the notice of architect.

PROJECT TITLE

CITY PALM
BUILDING AT PLOT-E-84,JAGDAMBA
NAGAR-E,JAIPUR

DRAWING TITLE

5TH FLOOR PLAN

ARCHITECTS :

VISTAAR ARCHITECTS & PLANNERS

Architects :: Interior Designers
B-2/12, Chitrkoot scheme,
main Gandhi Path,Opp mall of jaipur,Jaipur
PH. - 0141-4116461,09001010366

PATH :-

DRN.

DATE


REV.

NORTH

SCALE

JOB NO.


N.T.S

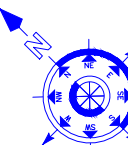

For R K Builders & Developers
Proprietor

VIJAY SHARMA
CA/2011/52069
CTP RAJ/Architect/2021/37

40'-0" WIDE ROAD

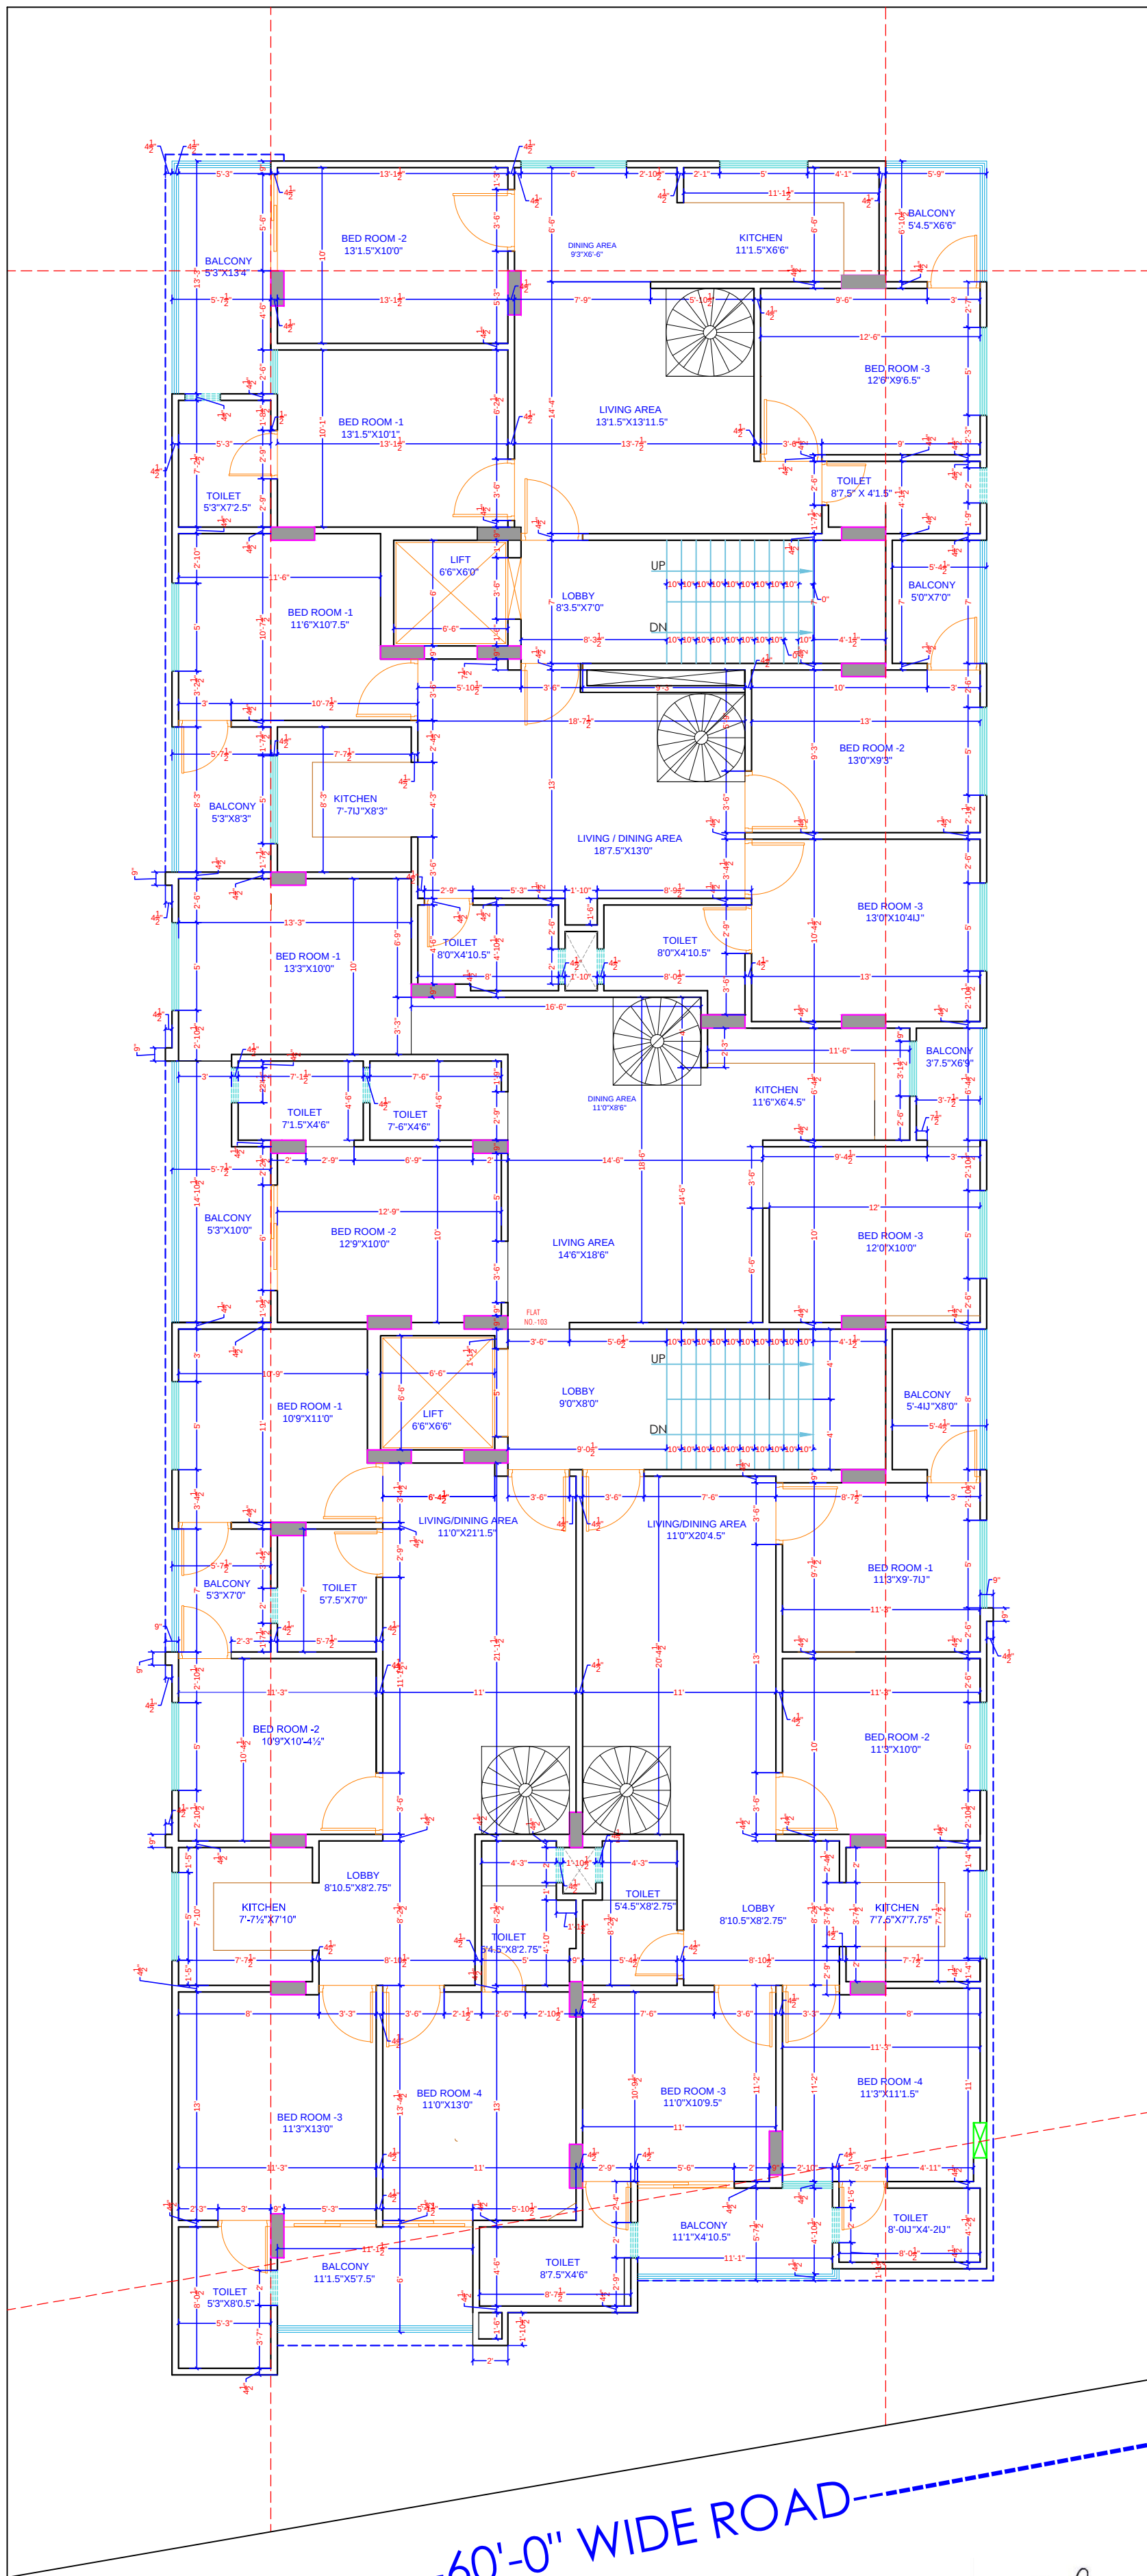

60'-0" WIDE ROAD

For R K Builders & Developers
Proprietor

VIJAY SHARMA
CA/2011/52069
CTP RAJ/Architect/2021/37

WARNING

1. This drawing is the sole copyright of Architects **VISTAAR** and should be used for the purpose expressly issued.

GENERAL NOTES

1. All dimensions are in feet and inches.
2. Do not scale this drawing follow written dimensions only.
3. This drawing should be read in conjunction with other architectural and structural drawings.
4. Any discrepancy in the drawing should be immediately brought to the notice of architect.

PROJECT TITLE

CITY PALM
BUILDING AT PLOT-E-84,JAGDAMBA
NAGAR-E,JAIPUR

DRAWING TITLE

FIFTH FLOOR WORKING PLAN

ARCHITECTS :

VISTAAR ARCHITECTS & PLANNERS

Architects :: Interior Designers
B-2/12, Chitrkoot scheme,
main Gandhi Path,Opp mall of jaipur,Jaipur
PH.- 0141-4116461,09001010366

PATH :-

DRN.

DATE

REV.

NORTH


MANOJ KUMAWAT

05-08-2023


SCALE

JOB NO.

N.T.S

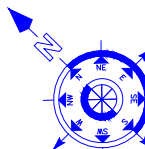

40'-0" WIDE ROAD

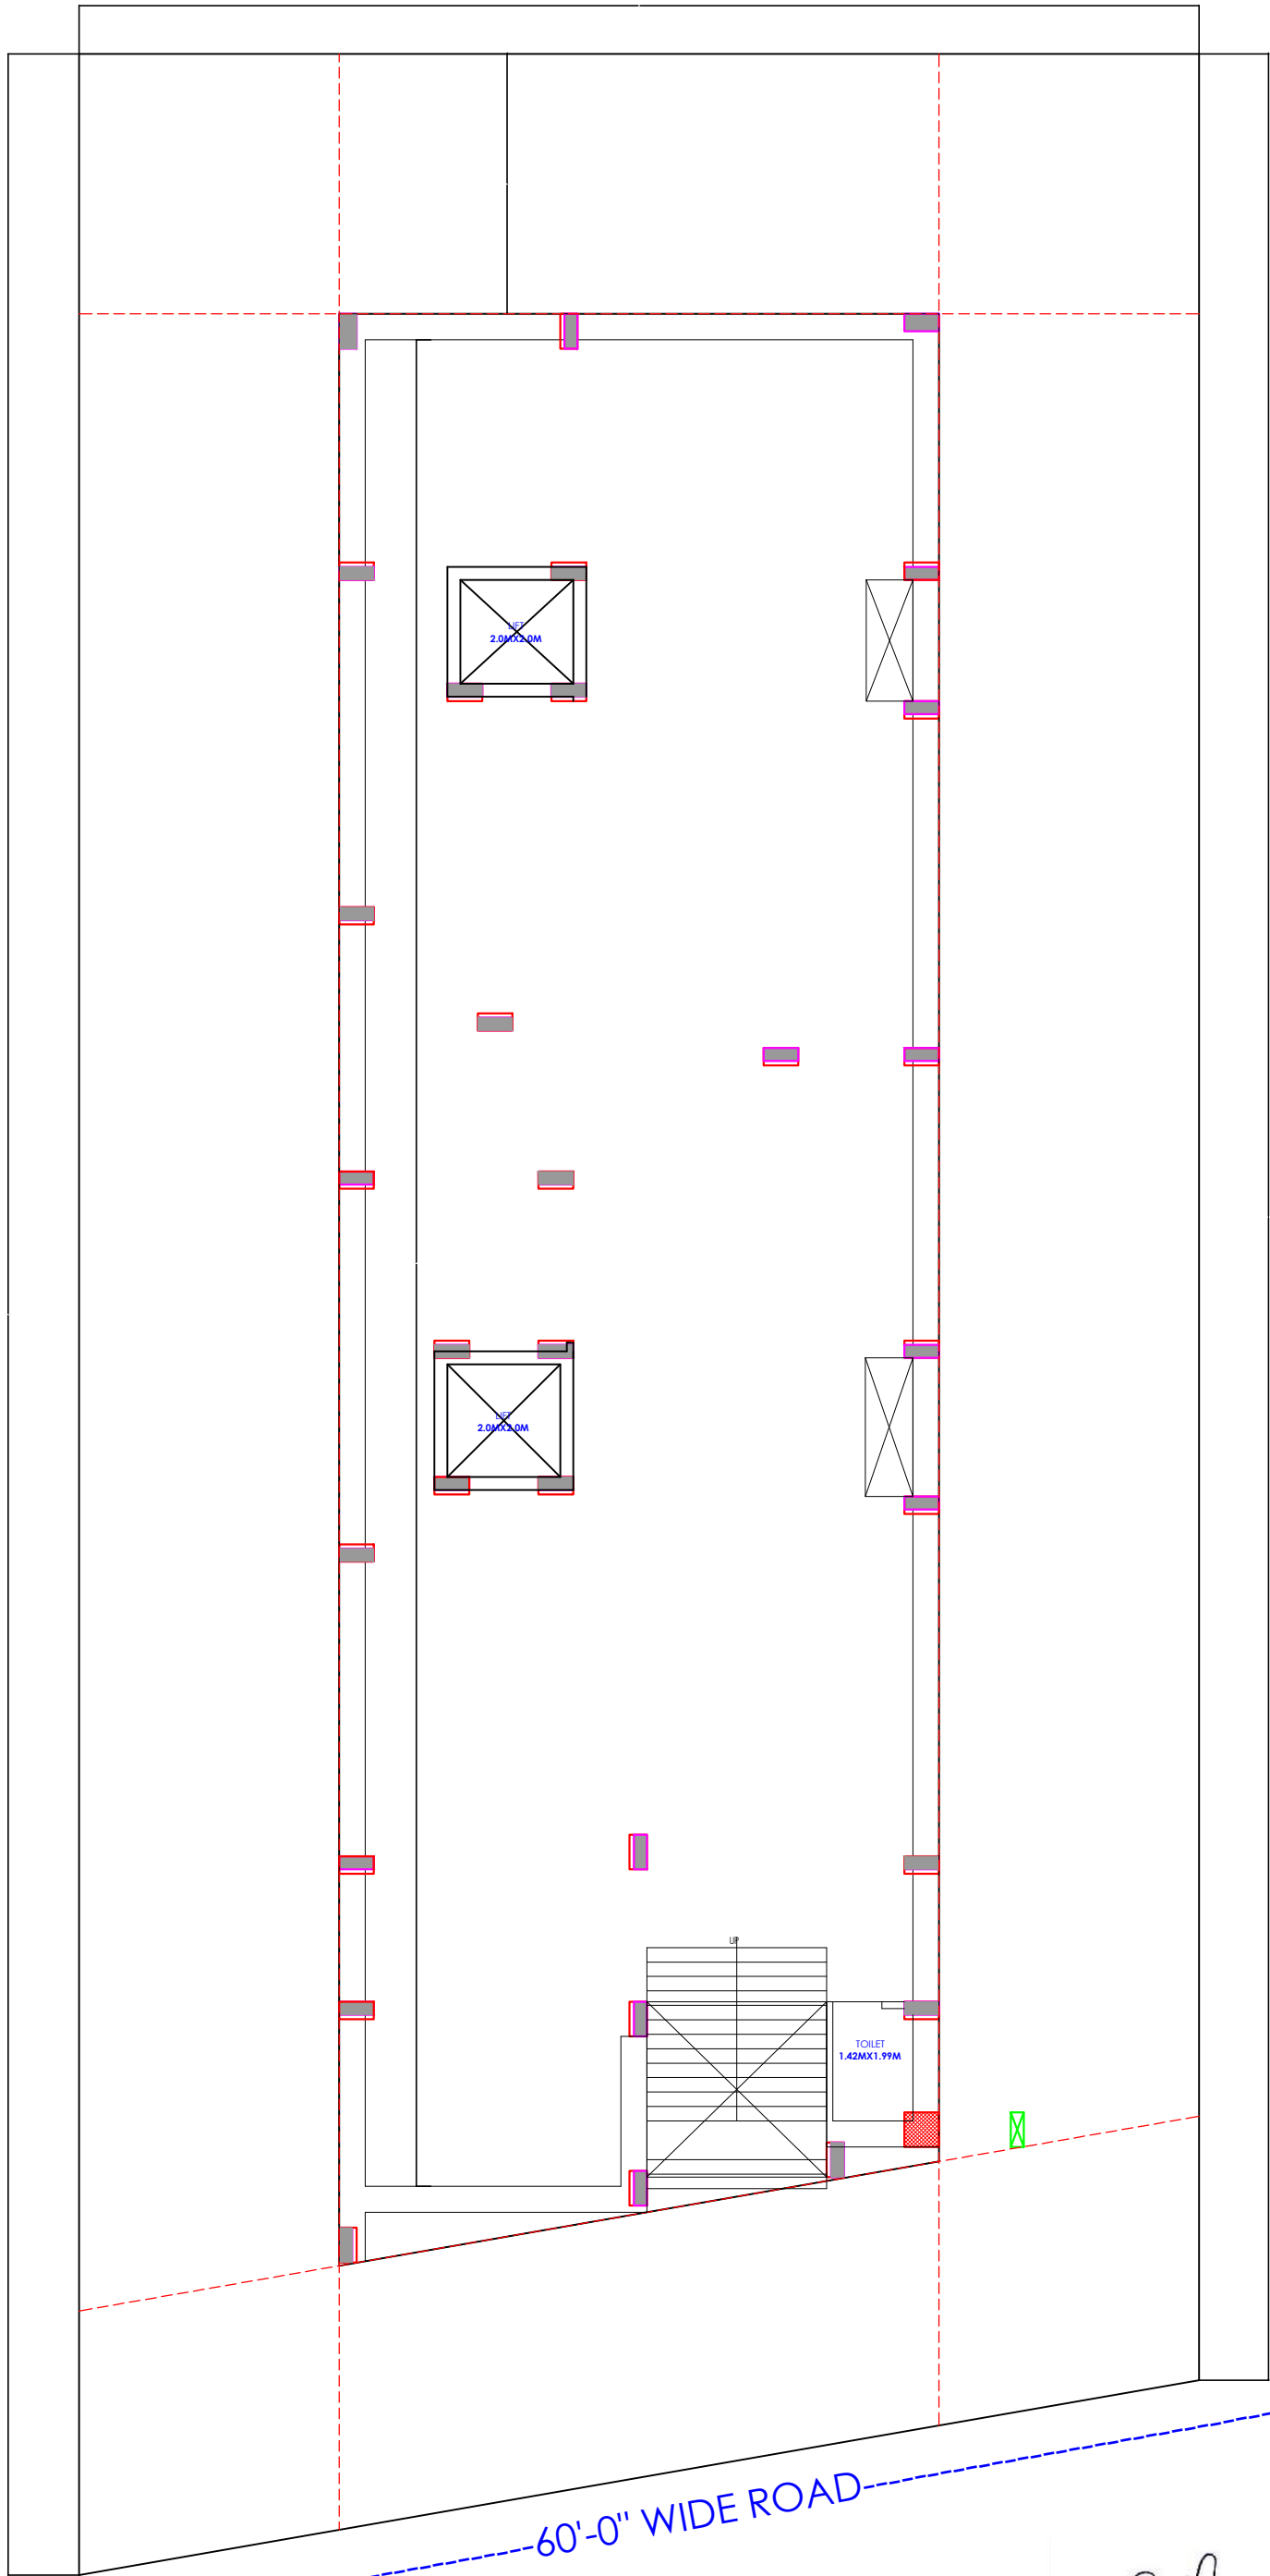

60'-0" WIDE ROAD

For R K Builders & Developers
Q19411
Proprietor

Vijay Sharma
VIJAY SHARMA
CA/2011/52069
CTP RAJ/Architect/2021/37

WARNING

1. This drawing is the sole copyright of Architects **VISTAAR** and should be used for the purpose expressly issued.

GENERAL NOTES

1. All dimensions are in feet and inches.
2. Do not scale this drawing follow written dimensions only.
3. This drawing should be read in conjunction with other architectural and structural drawings.
4. Any discrepancy in the drawing should be immediately brought to the notice of architect.

PROJECT TITLE

CITY PALM
BUILDING AT PLOT-E-84,JAGDAMBA
NAGAR-E,JAIPUR

DRAWING TITLE

BASEMENT FLOOR PLAN


ARCHITECTS :

VISTAAR ARCHITECTS & PLANNERS


Architects :: Interior Designers
B-2/12, Chitrkoot scheme,
main Gandhi Path,Opp mall of jaipur,Jaipur
PH.- 0141-4116461,09001010366

DATE	REV.	NORTH
23-06-2023		
SCALE	JOB NO.	
N.T.S		



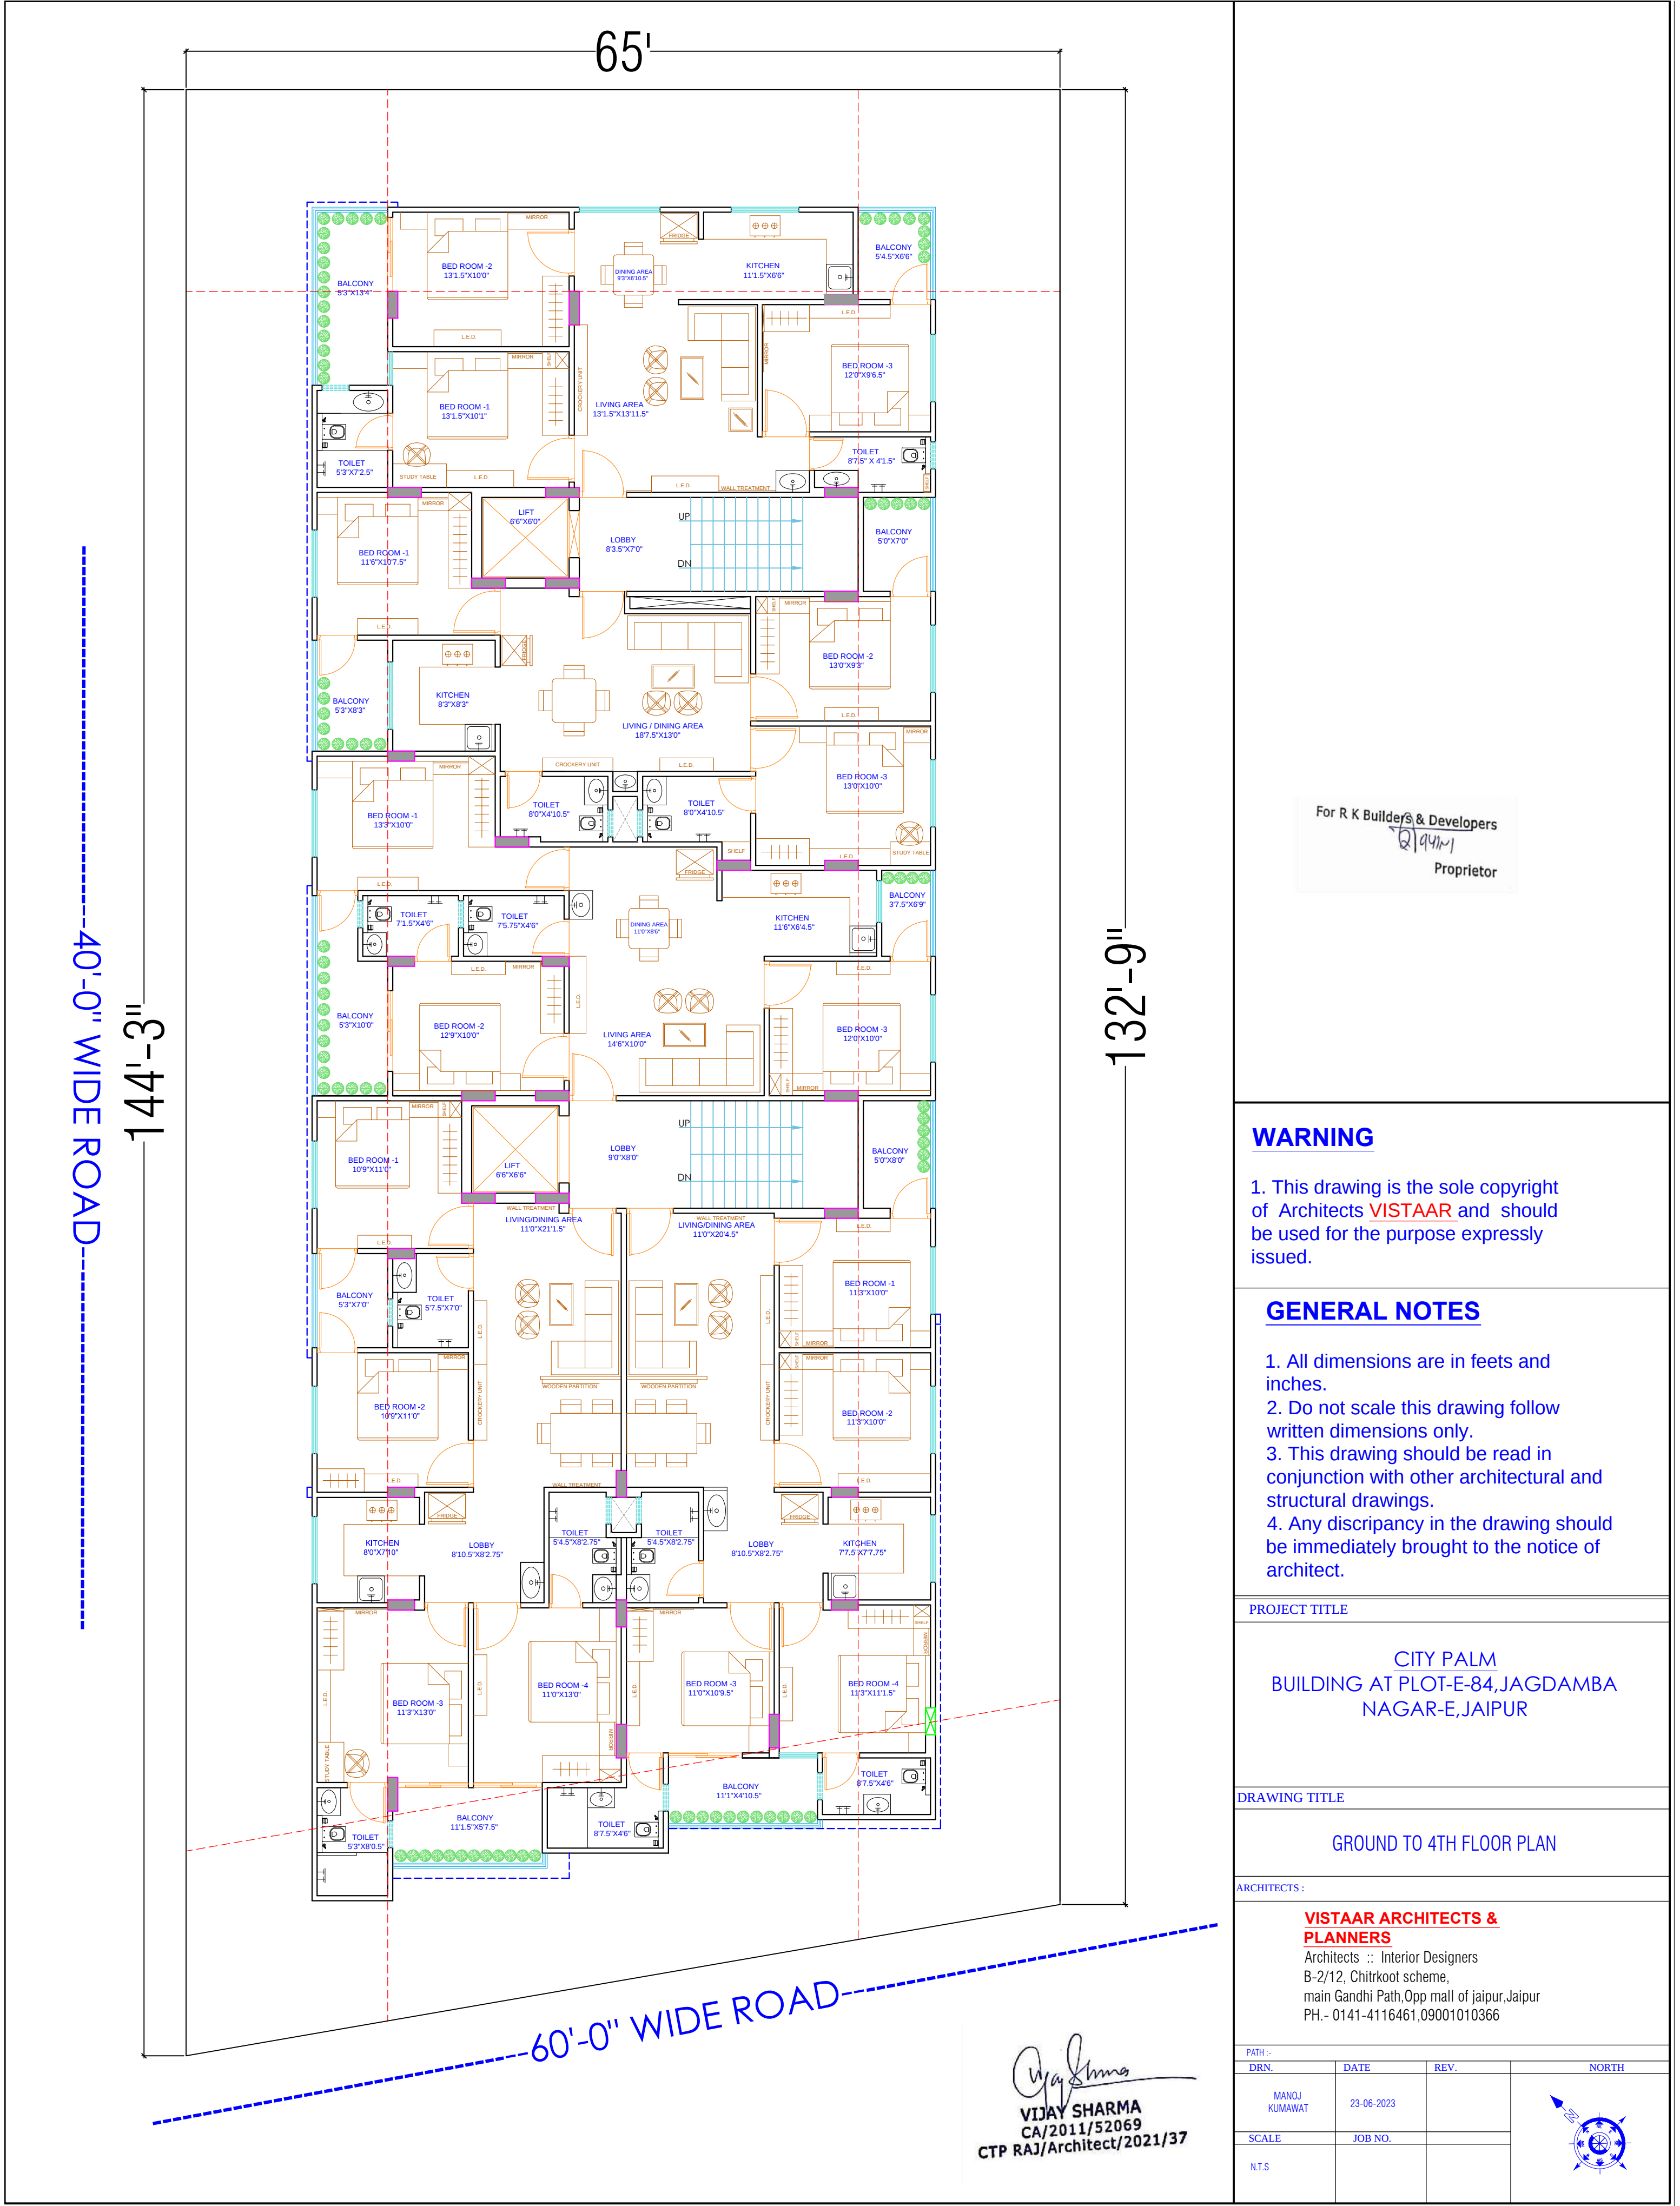

40'-0" WIDE ROAD

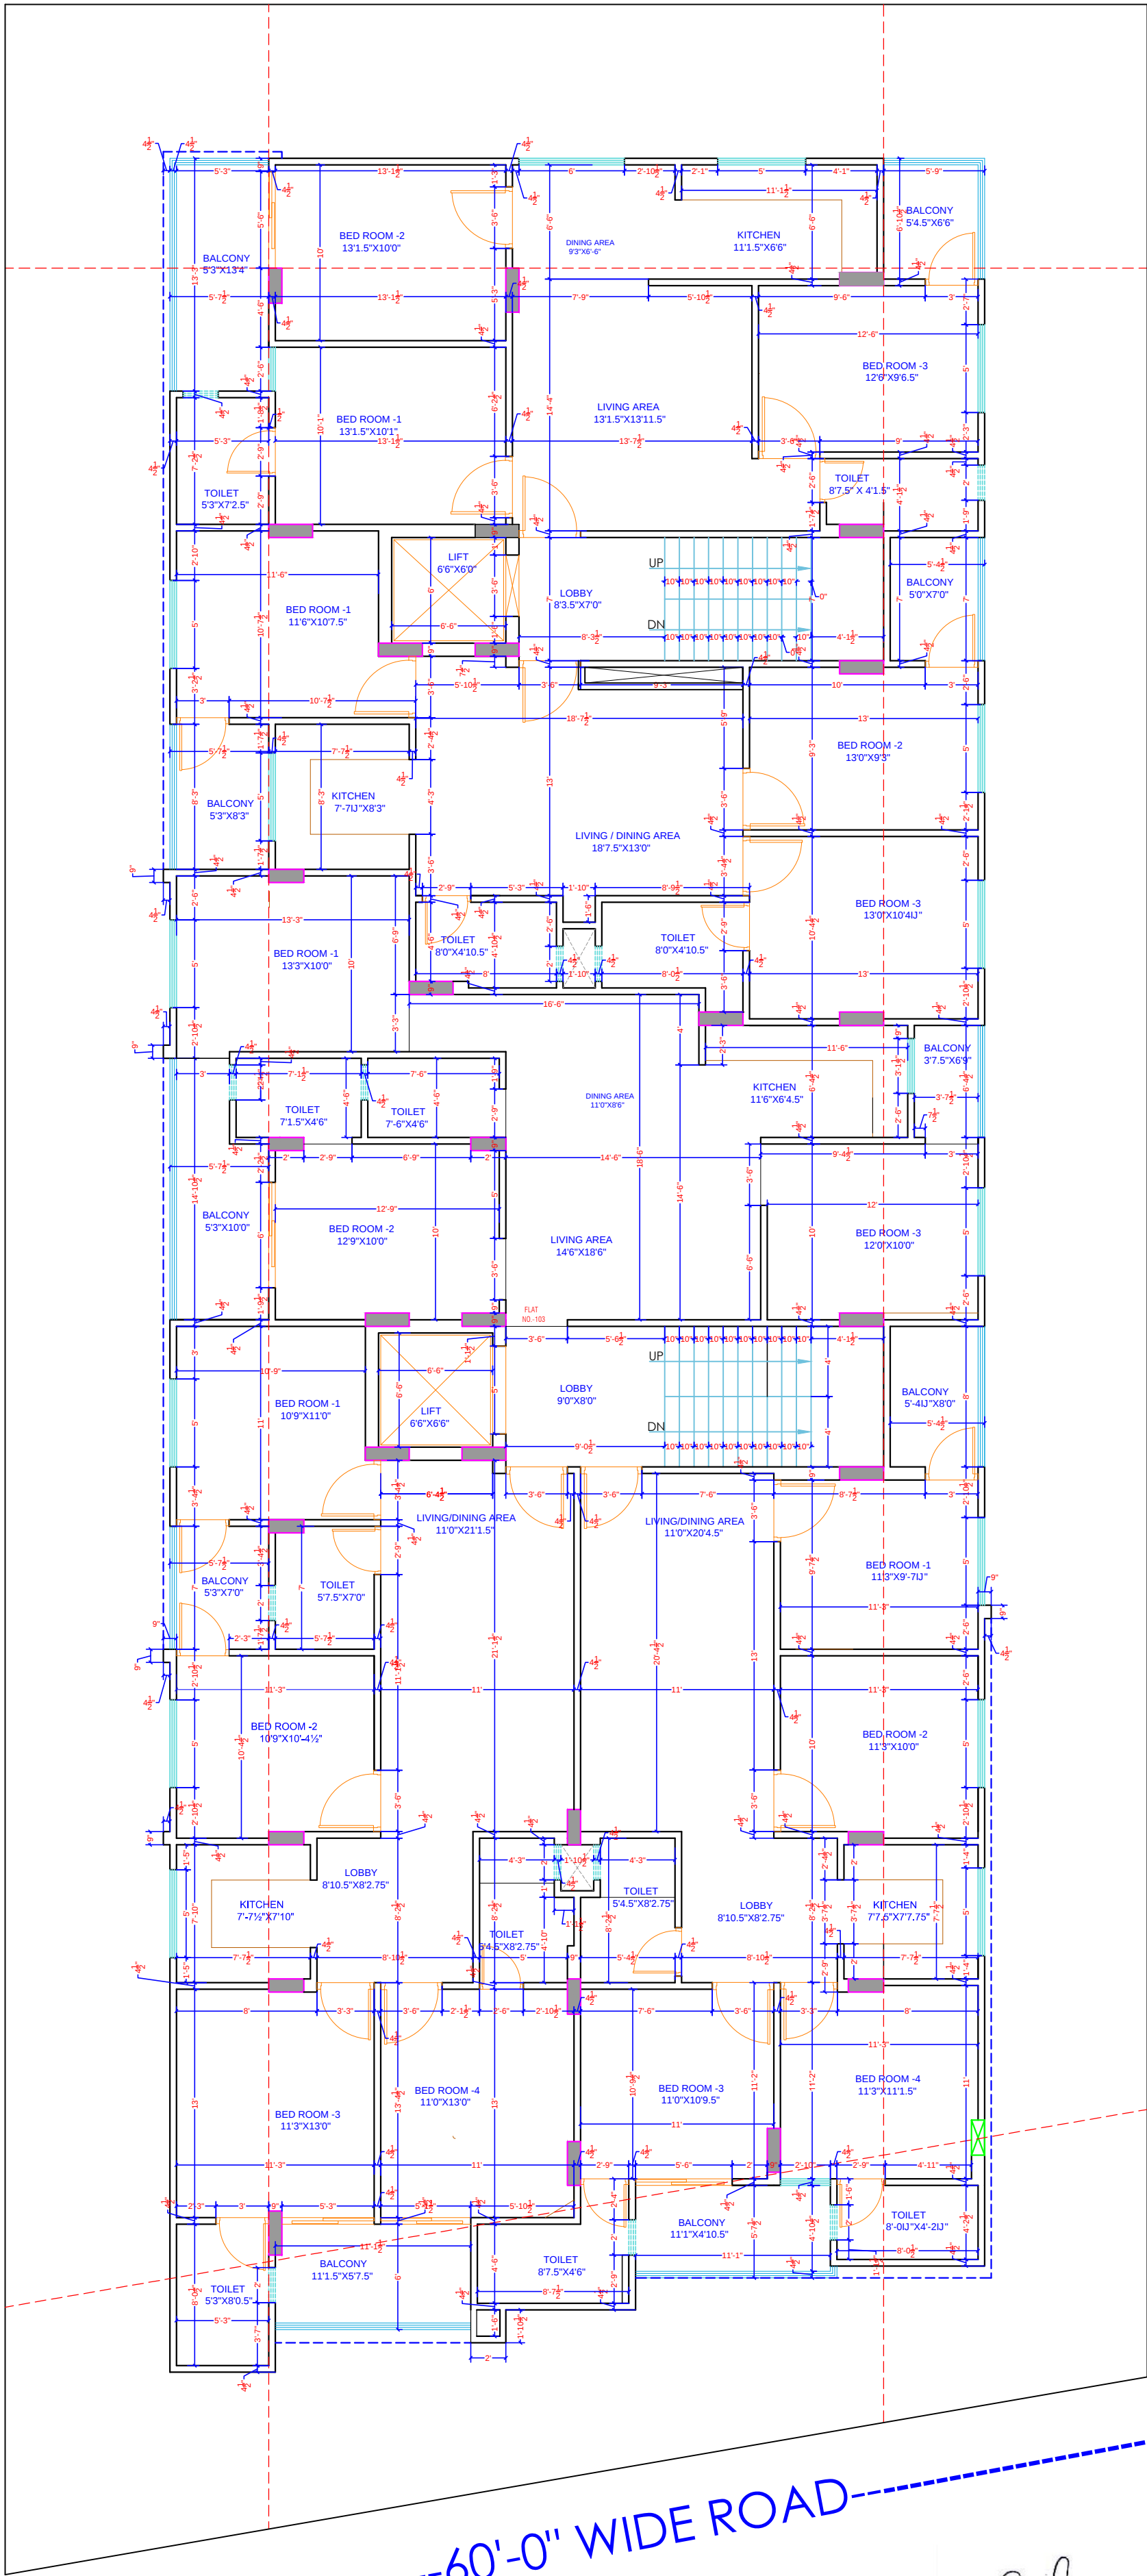

60'-0" WIDE ROAD

Vijay Sharma
VIJAY SHARMA
CA/2011/52069
CTP RAJ/Architect/2021/37

For R K Builders & Developers
[Signature]
Proprietor

WARNING

1. This drawing is the sole copyright of Architects **VISTAAR** and should be used for the purpose expressly issued.

GENERAL NOTES

- 1. All dimensions are in feet and inches.
- 2. Do not scale this drawing follow written dimensions only.
- 3. This drawing should be read in conjunction with other architectural and structural drawings.
- 4. Any discrepancy in the drawing should be immediately brought to the notice of architect.

PROJECT TITLE

CITY PALM
BUILDING AT PLOT-E-84,JAGDAMBA
NAGAR-E,JAIPUR

DRAWING TITLE


GROUND TO 4TH FLOOR WORKING PLAN



ARCHITECTS :

VISTAAR ARCHITECTS & PLANNERS

Architects :: Interior Designers
B-2/12, Chitrkoot scheme,
main Gandhi Path,Opp mall of jaipur,Jaipur
PH.- 0141-4116461,09001010366

PATH :-		DATE		REV.		NORTH	
DRN.							
MANOJ KUMAWAT		05-08-2023					
SCALE		JOB NO.					
N.T.S							

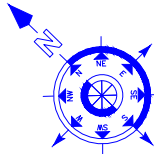

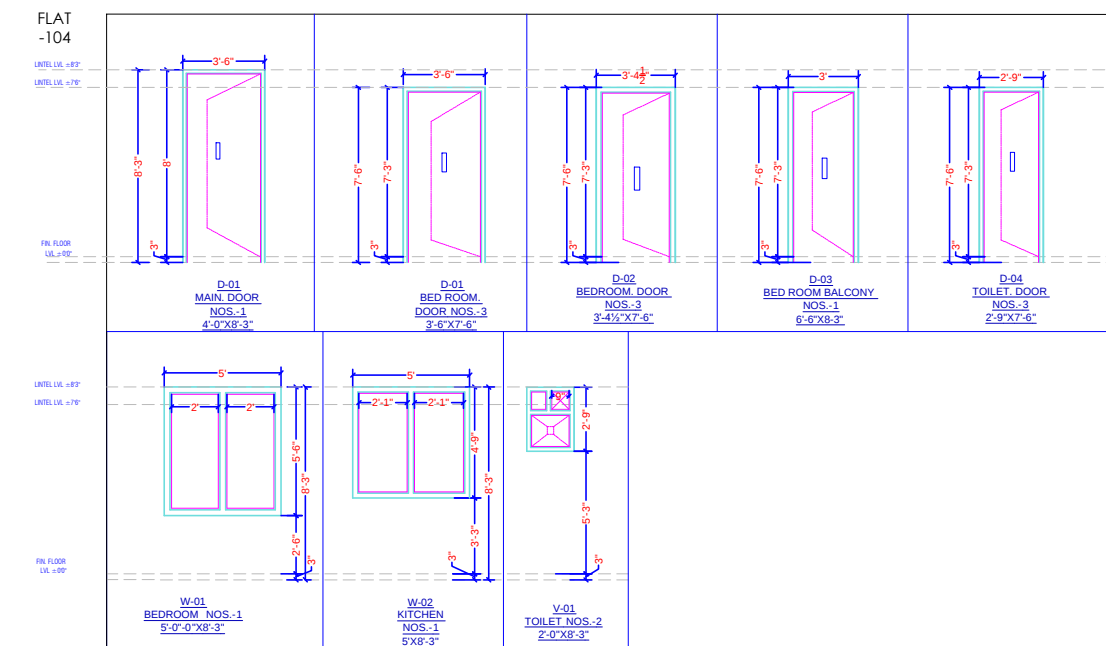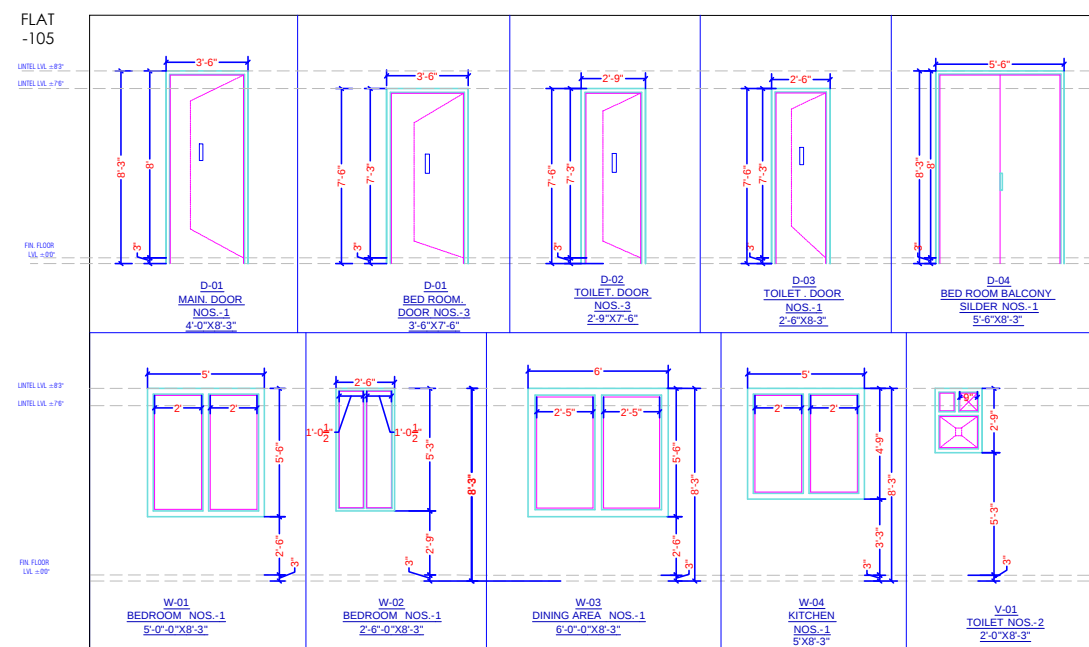



VIJAY SHARMA
CA/2011/52069
CTP RAJ/Architect/2021/37




PADA :			
DRN.	DATE	REV.	NORTH
MANUJ KUMAWAT	23-06-2023		
SCALE	JOB NO.		
N.T.S			


FLAT NO.101

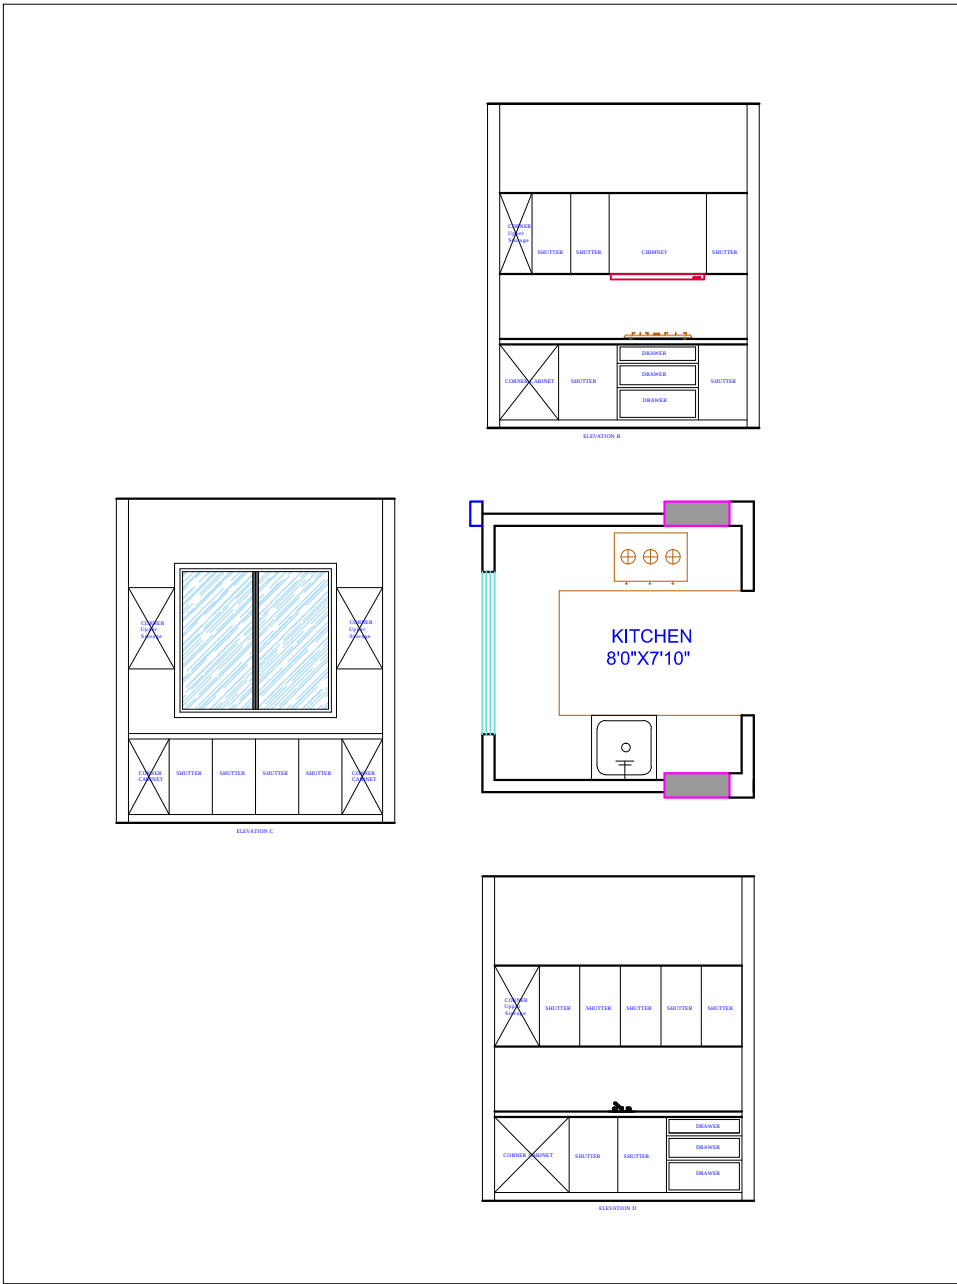


FLAT NO.102

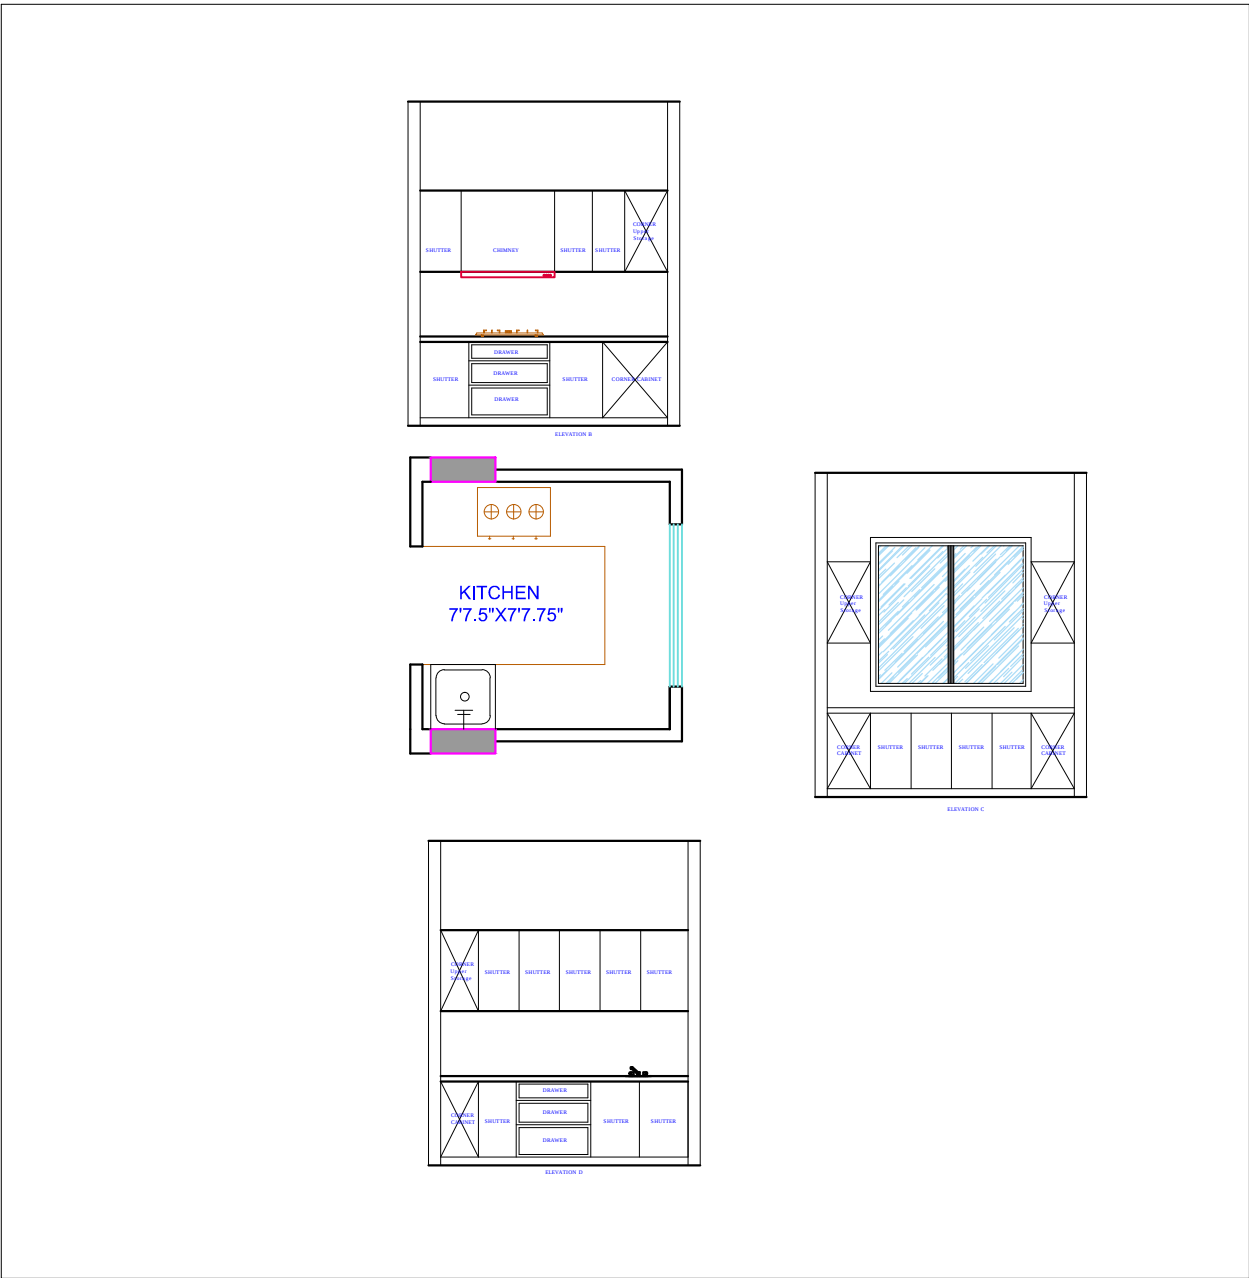


FLAT NO.103

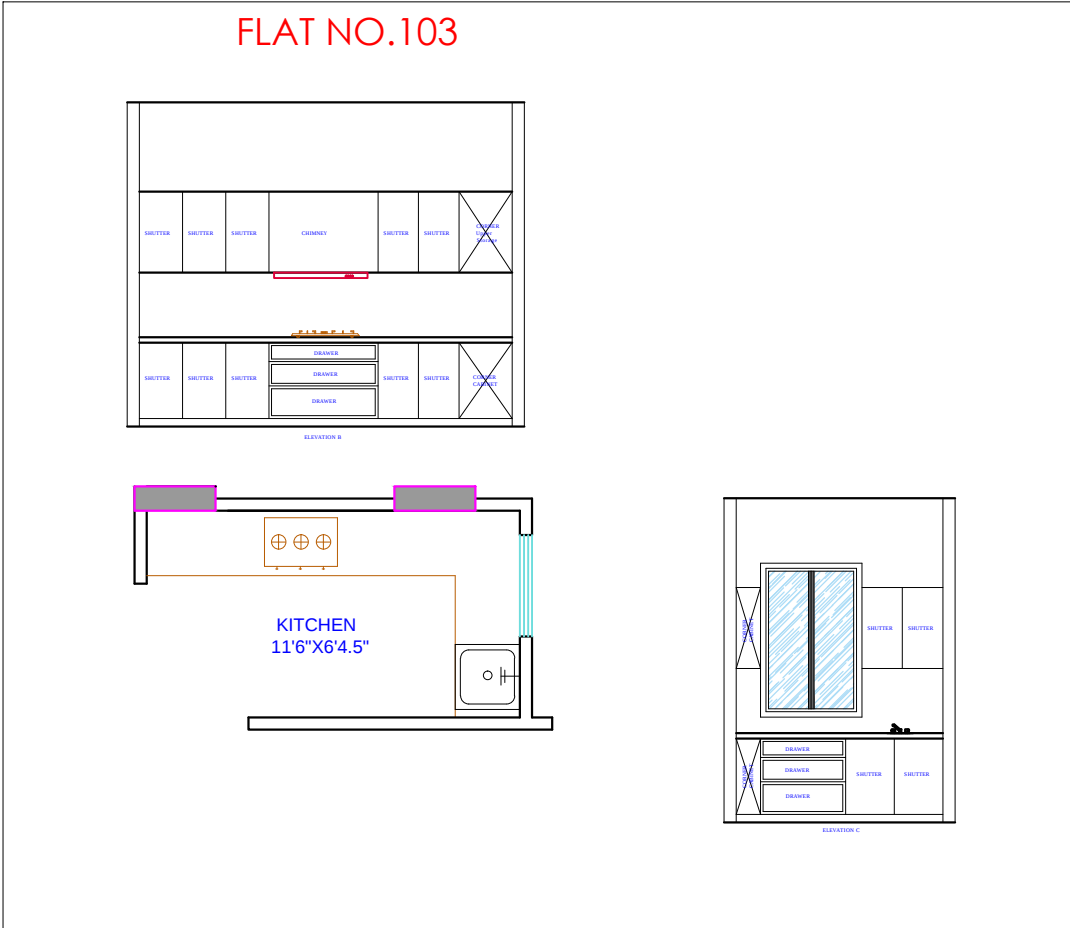

FLAT NO.104

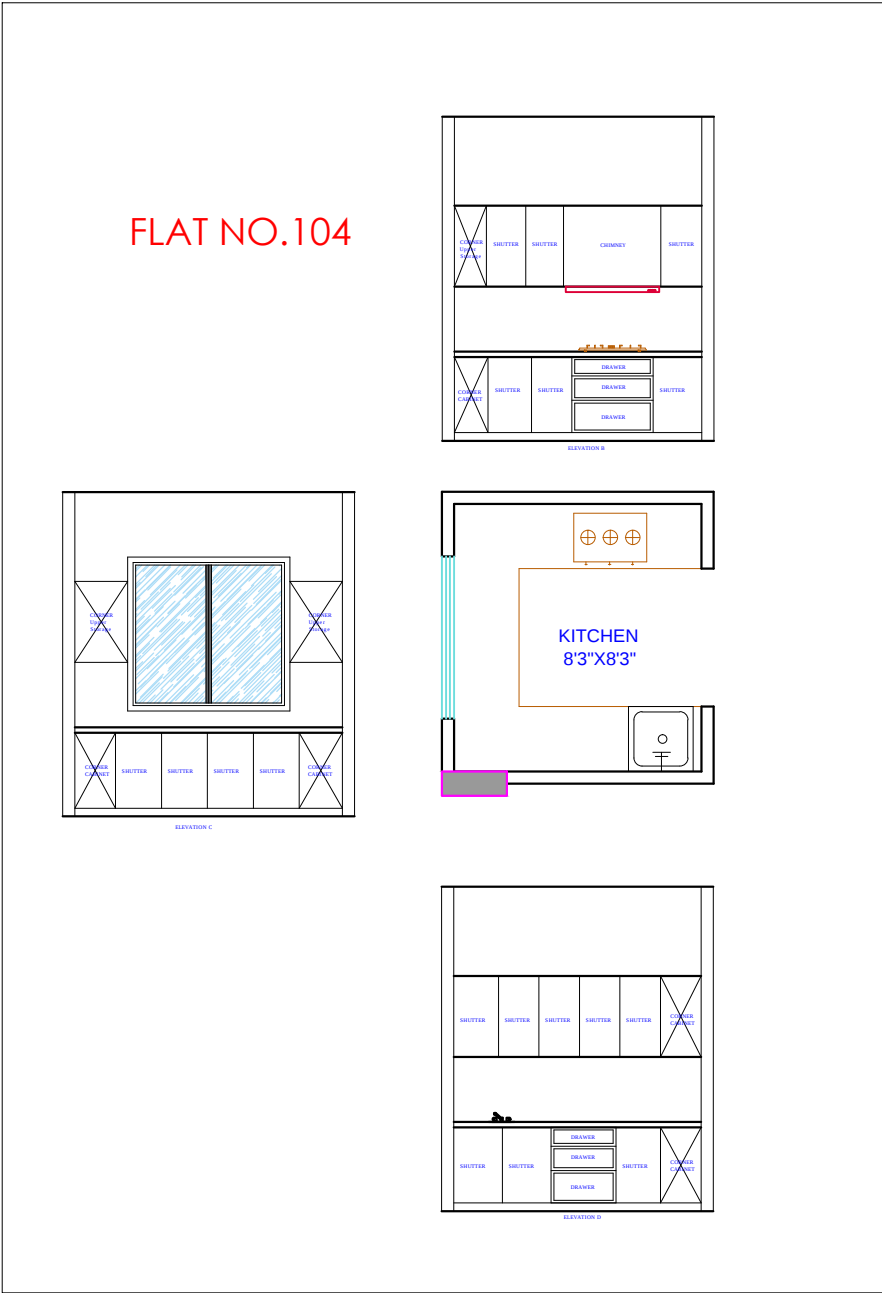

FLAT NO.105

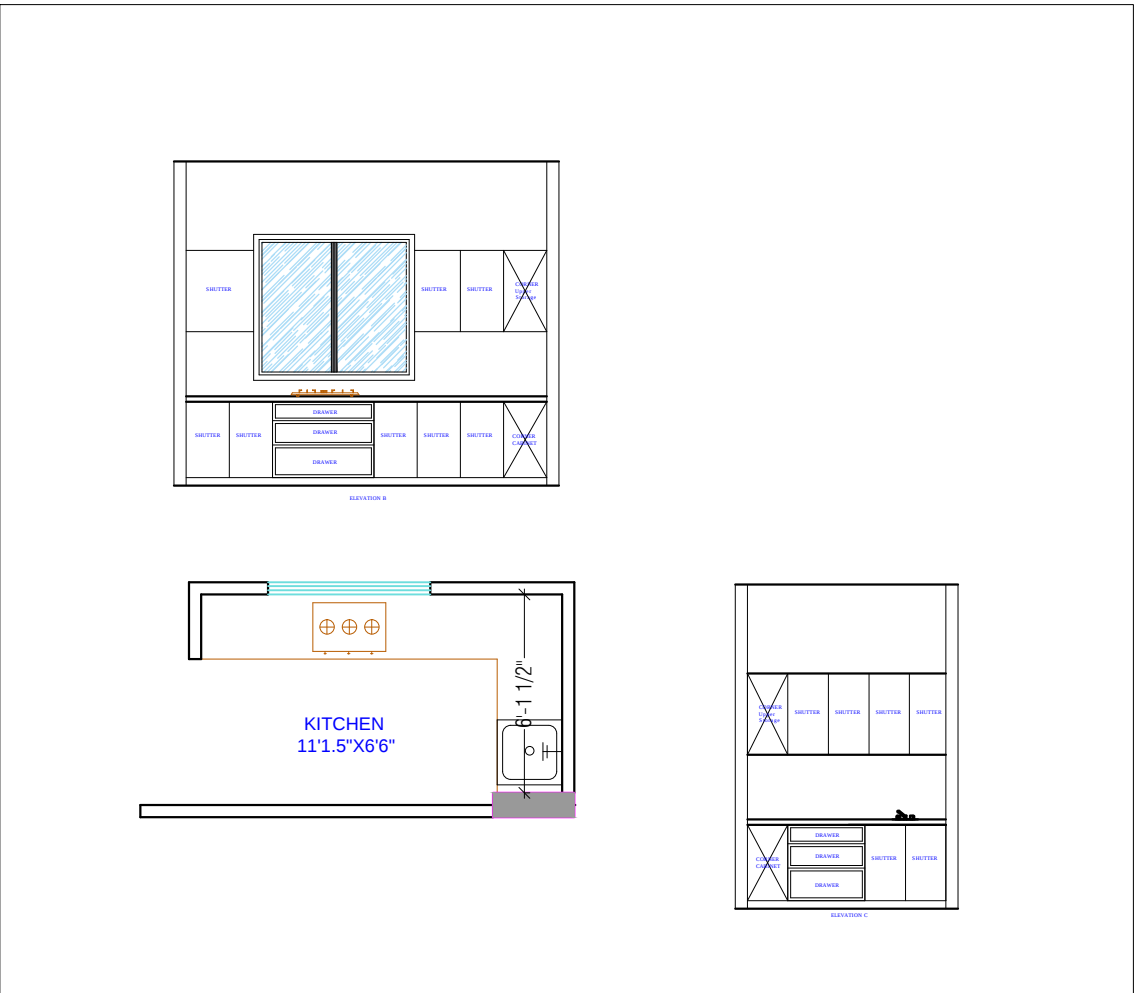

For R K Builders & Developers
Proprietor

WARNING

1. This drawing is the sole copyright of Architects **VISTAAR** and should be used for the purpose expressly issued.

GENERAL NOTES

1. All dimensions are in feets and inches.
2. Do not scale this drawing follow written dimensions only.
3. This drawing should be read in conjunction with other architectural and structural drawings.
4. Any discripancy in the drawing should be immediately brought to the notice of architect.

PROJECT TITLE

CITY PALM
BUILDING AT PLOT-E-84,JAGDAMBA
NAGAR-E,JAIPUR

DRAWING TITLE

KITCHEN TYPICAL FLOOR PLAN

ARCHITECTS :

VISTAAR ARCHITECTS & PLANNERS

Architects :: Interior Designers
B-2/12, Chitrkoot scheme,
main Gandhi Path,Opp mall of jaipur,Jaipur
PH.- 0141-4116461,09001010366

PATH :-

DRN.

DATE

REV.

NORTH


MANOJ
KUMAWAT

23-06-2023



SCALE

JOB NO.

N.T.S

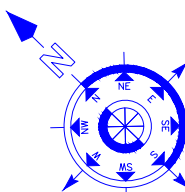

Vijay Sharma
VIJAY SHARMA
CA/2011/52069
CTP RAJ/Architect/2021/37

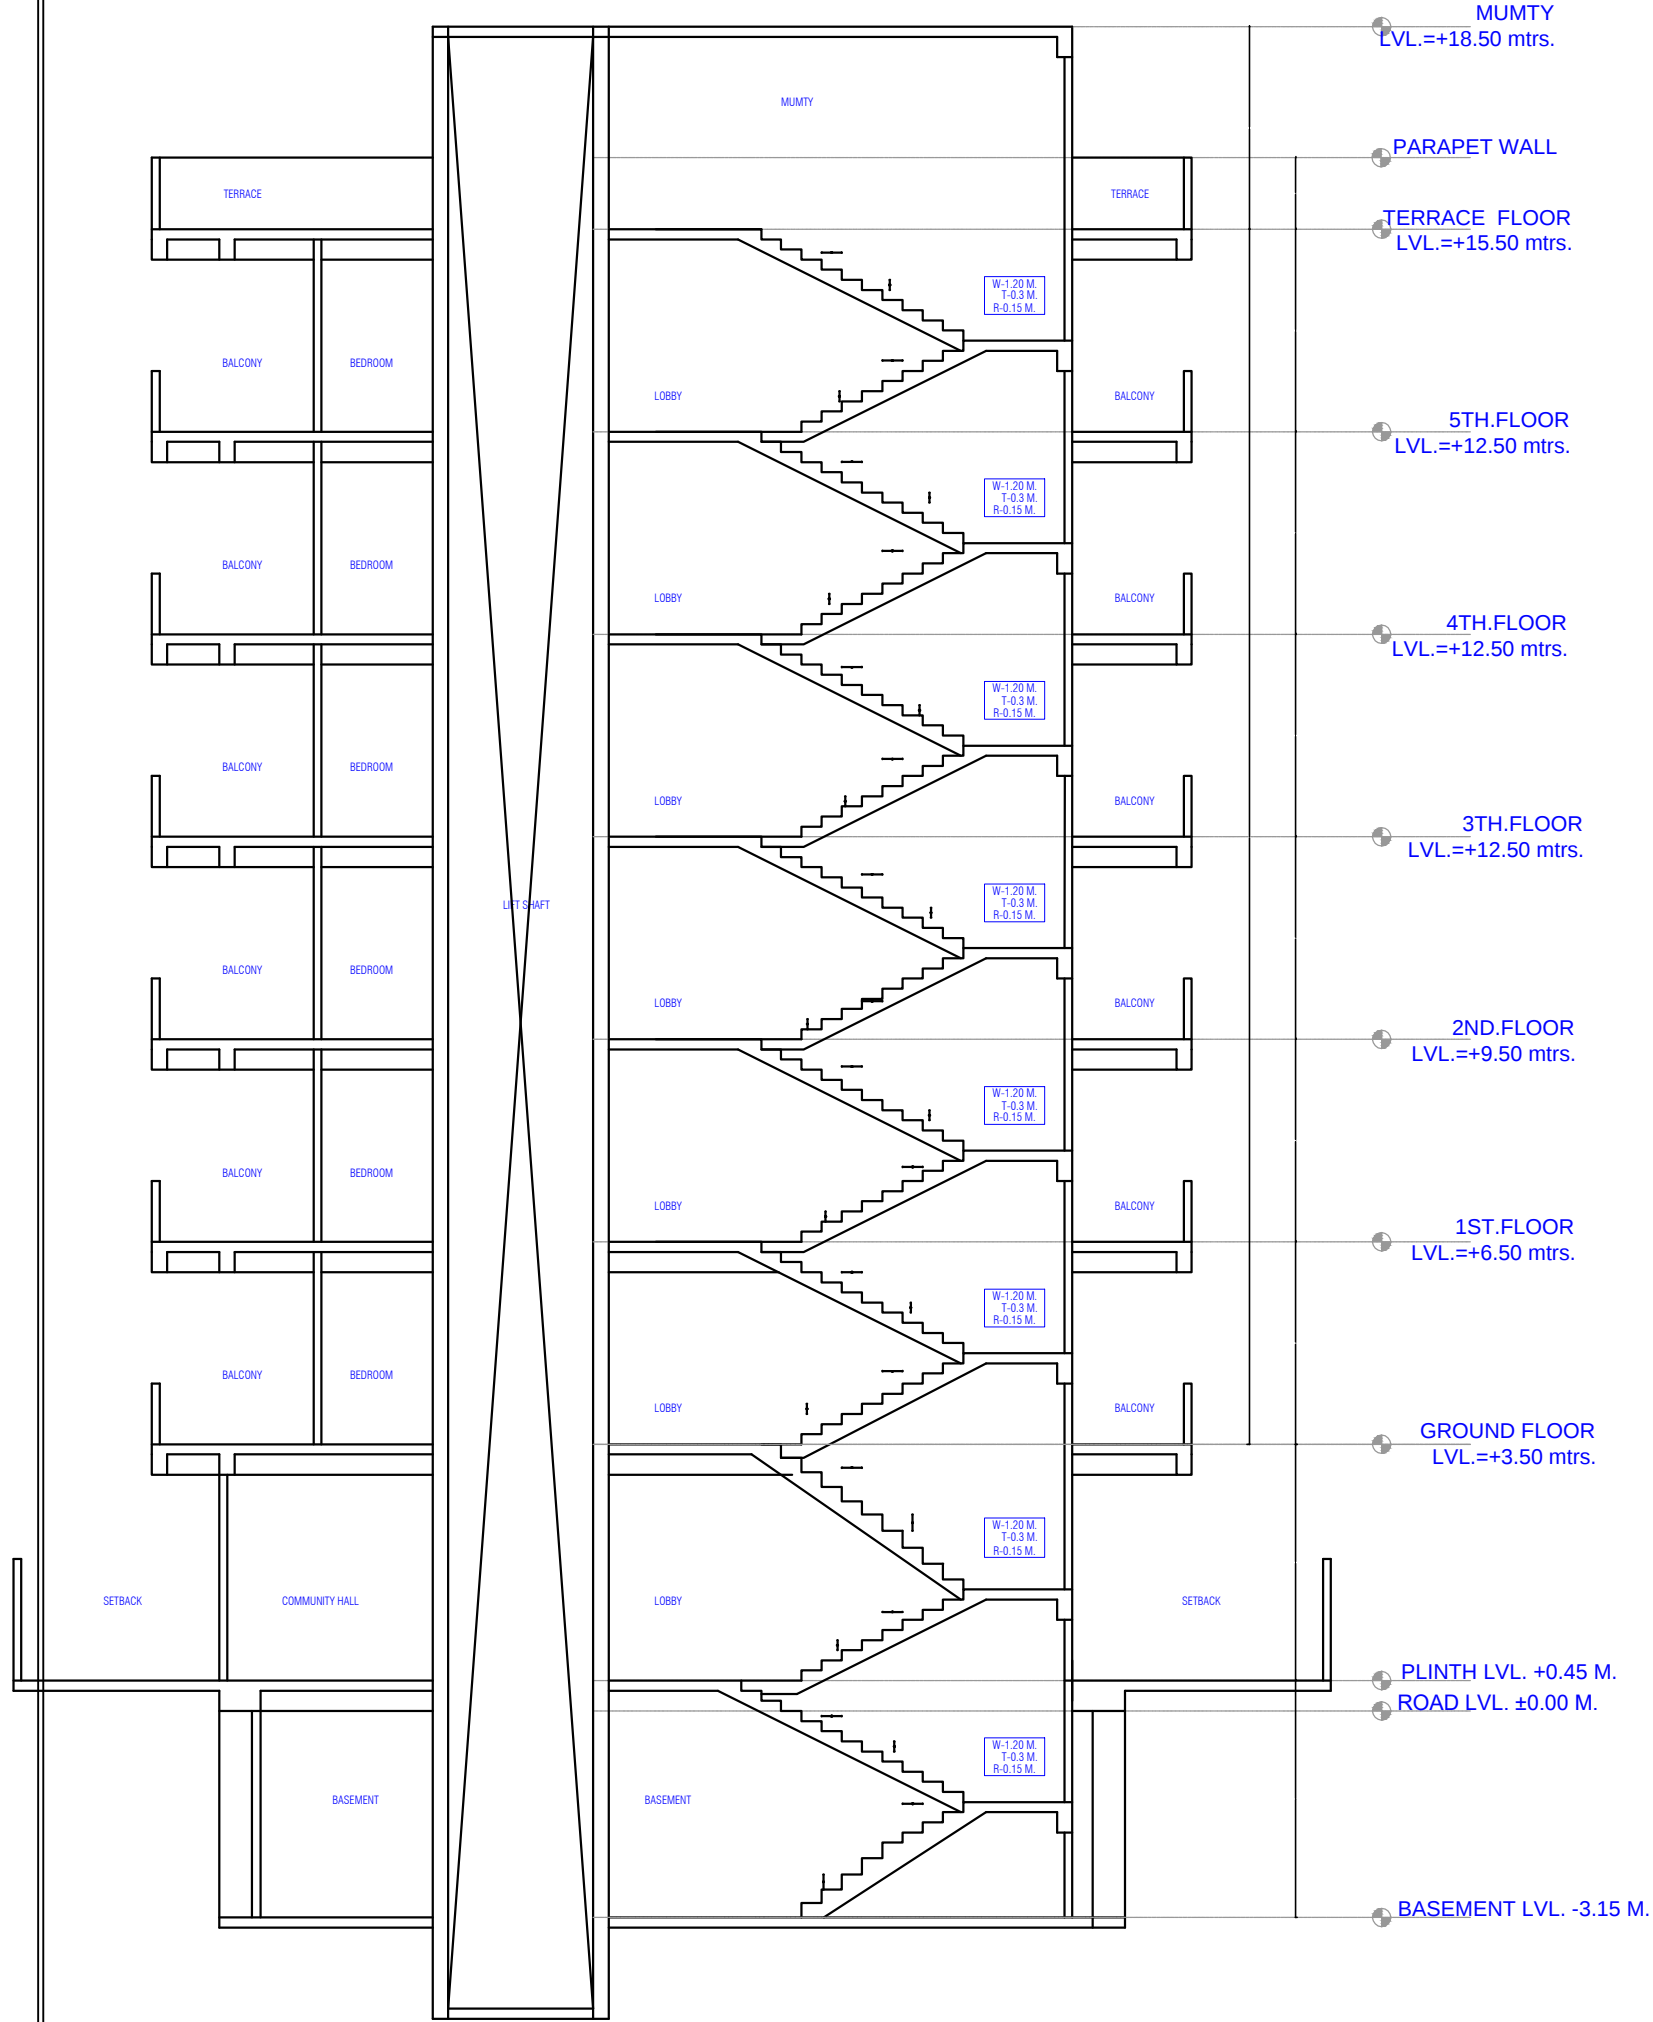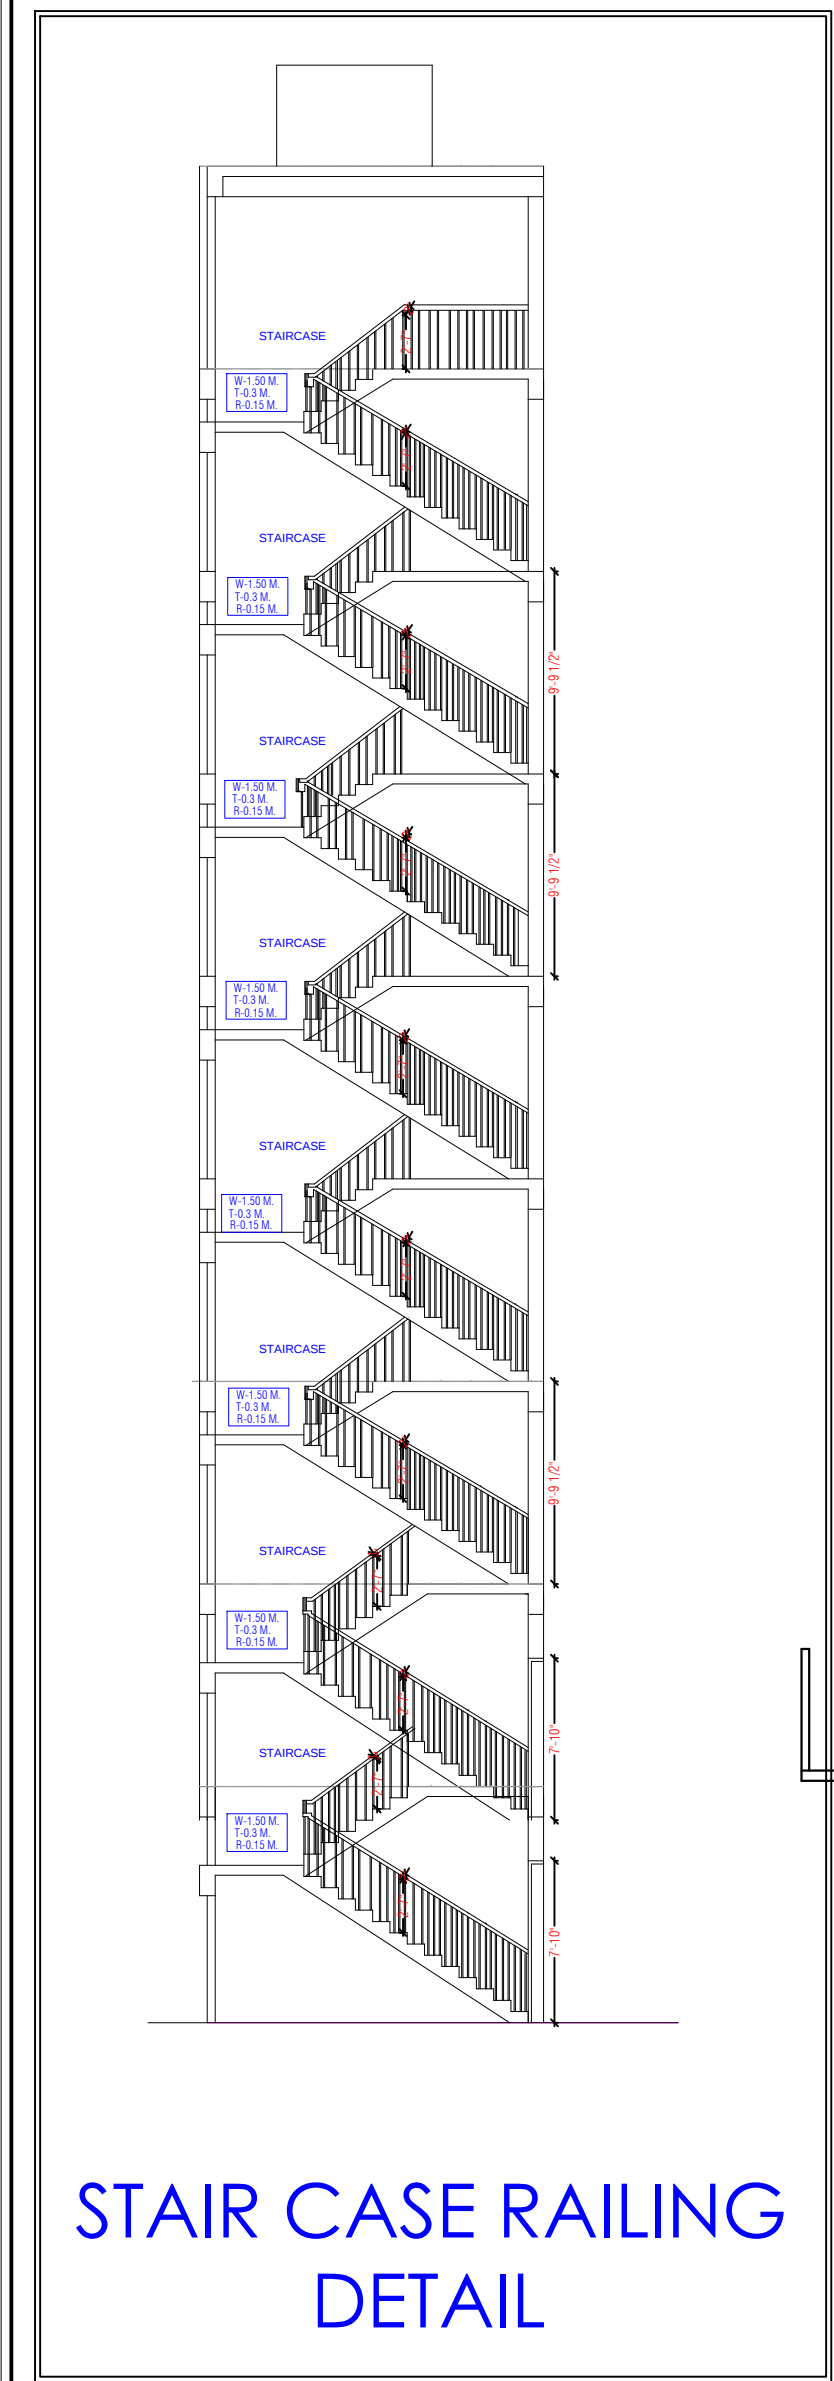

SECTION XX'



SOUTH & WEST ELEVATION PLAN

WARNING

1. This drawing is the sole copyright of Architects **VISTAAR** and should be used for the purpose expressly issued.

GENERAL NOTES

1. All dimensions are in feet and inches.
2. Do not scale this drawing follow written dimensions only.
3. This drawing should be read in conjunction with other architectural and structural drawings.
4. Any discrepancy in the drawing should be immediately brought to the notice of architect.

PROJECT TITLE

CITY PALM
BUILDING AT
PLOT-E-84,JAGDAMBA
NAGAR-E,JAIPUR

DRAWING TITLE

ELEVATION,SECTION,STAIR CASE RAILING,
BALCONY RAILING


ARCHITECTS :

VISTAAR ARCHITECTS & PLANNERS

Architects :: Interior Designers
B-2/12, Chitrkoot scheme,
main Gandhi Path,Opp mall of jaipur,Jaipur
PH.- 0141-4116461,09001010366

PATH :

DRN.	DATE	REV.	NORTH
MANOJ KUMAWAT	23-06-2023		
SCALE	JOB NO.		
N.T.S			

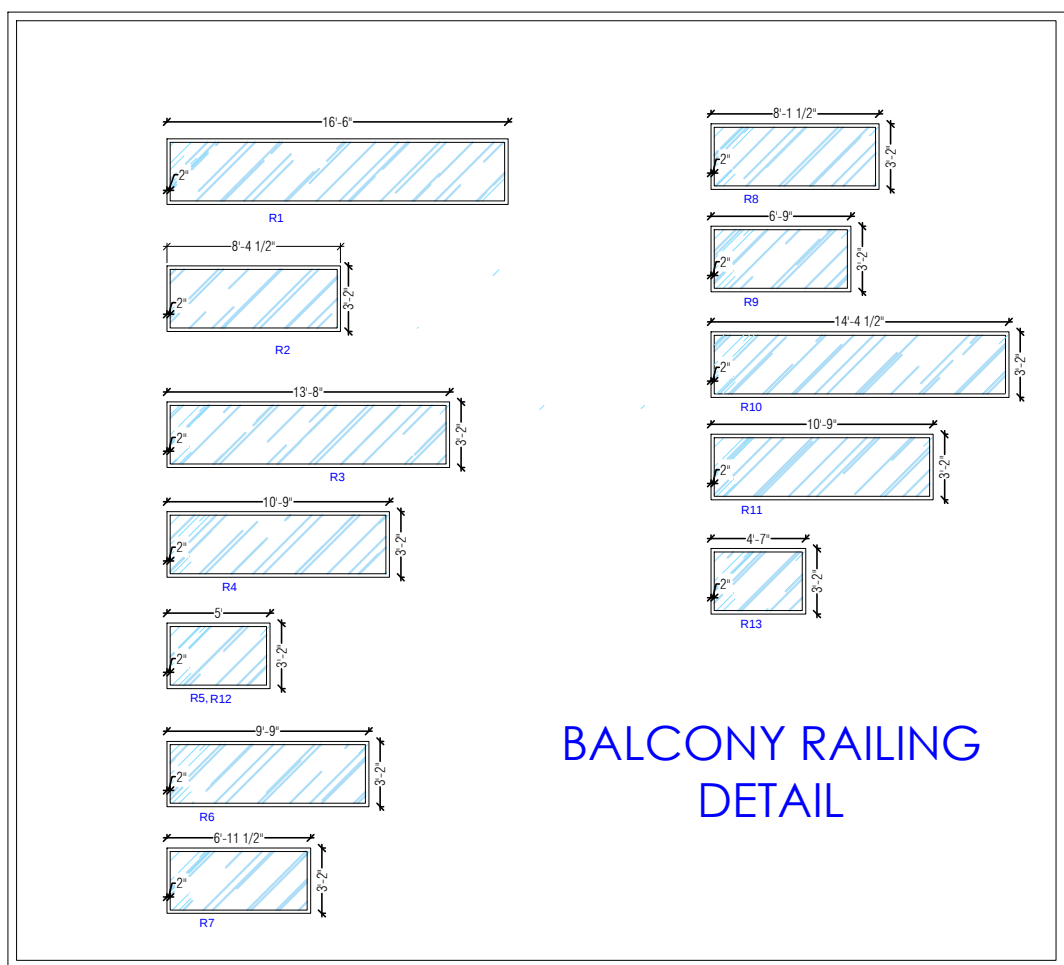

BALCONY RAILING
DETAIL

For R K Builders & Developers
Proprietor

Vijay Sharma
VIJAY SHARMA
CA/2011/52069
CTP RAJ/Architect/2021/37

For R K Builders & Developers
Proprietor

WARNING

1. This drawing is the sole copyright of Architects **VISTAAR** and should be used for the purpose expressly issued.

GENERAL NOTES

1. All dimensions are in feet and inches.
2. Do not scale this drawing follow written dimensions only.
3. This drawing should be read in conjunction with other architectural and structural drawings.
4. Any discrepancy in the drawing should be immediately brought to the notice of architect.

PROJECT TITLE

CITY PALM
BUILDING AT
PLOT-E-84,JAGDAMBA
NAGAR-E,JAIPUR

DRAWING TITLE

FLOOR AREA

ARCHITECTS :

VISTAAR ARCHITECTS & PLANNERS

Architects :: Interior Designers
B-2/12, Chitrkoot scheme,
main Gandhi Path,Opp mall of jaipur,Jaipur
PH.- 0141-4116461,09001010366

PATH :

DRN.

DATE

REV.

NORTH

MANOJ KUMAR

23-06-2023

SCALE

JOB NO.

N.T.S



UNIT NO.	TYPE	TOTAL NUMBER OF VILLA/UNIT	CARPET AREA (SQ.M)	BALCONY AREA (SQ.M)
101 TO 301	4BHK	5	99.16 SQ.M	10.20 SQ.M
102 TO 302	4BHK	5	93.19 SQ.M	9.71 SQ.M
103 TO 303	3BHK	5	77.70 SQ.M	9.27 SQ.M
104 TO 304	3BHK	5	77.26 SQ.M	7.78 SQ.M
105 TO 305	3BHK	5	79.16 SQ.M	10.83 SQ.M

UNIT NO.	TYPE	TOTAL NUMBER OF VILLA/UNIT	CARPET AREA (SQ.M)	BALCONY AREA (SQ.M)	PRIVATE TERRACE AREA (SQ.M)
601	4BHK	1	99.16 SQ.M	10.20 SQ.M	72.86 SQ.M
602	4BHK	1	93.19 SQ.M	9.71 SQ.M	57.40 SQ.M
603	3BHK	1	77.70 SQ.M	9.27 SQ.M	39.23 SQ.M
604	3BHK	1	77.26 SQ.M	7.78 SQ.M	44.39 SQ.M
605	3BHK	1	79.16 SQ.M	11.64 sqft.	40.37 SQ.M

VIJAY SHARMA
CA/2011/52069
CTP RAJ/Architect/2021/37