


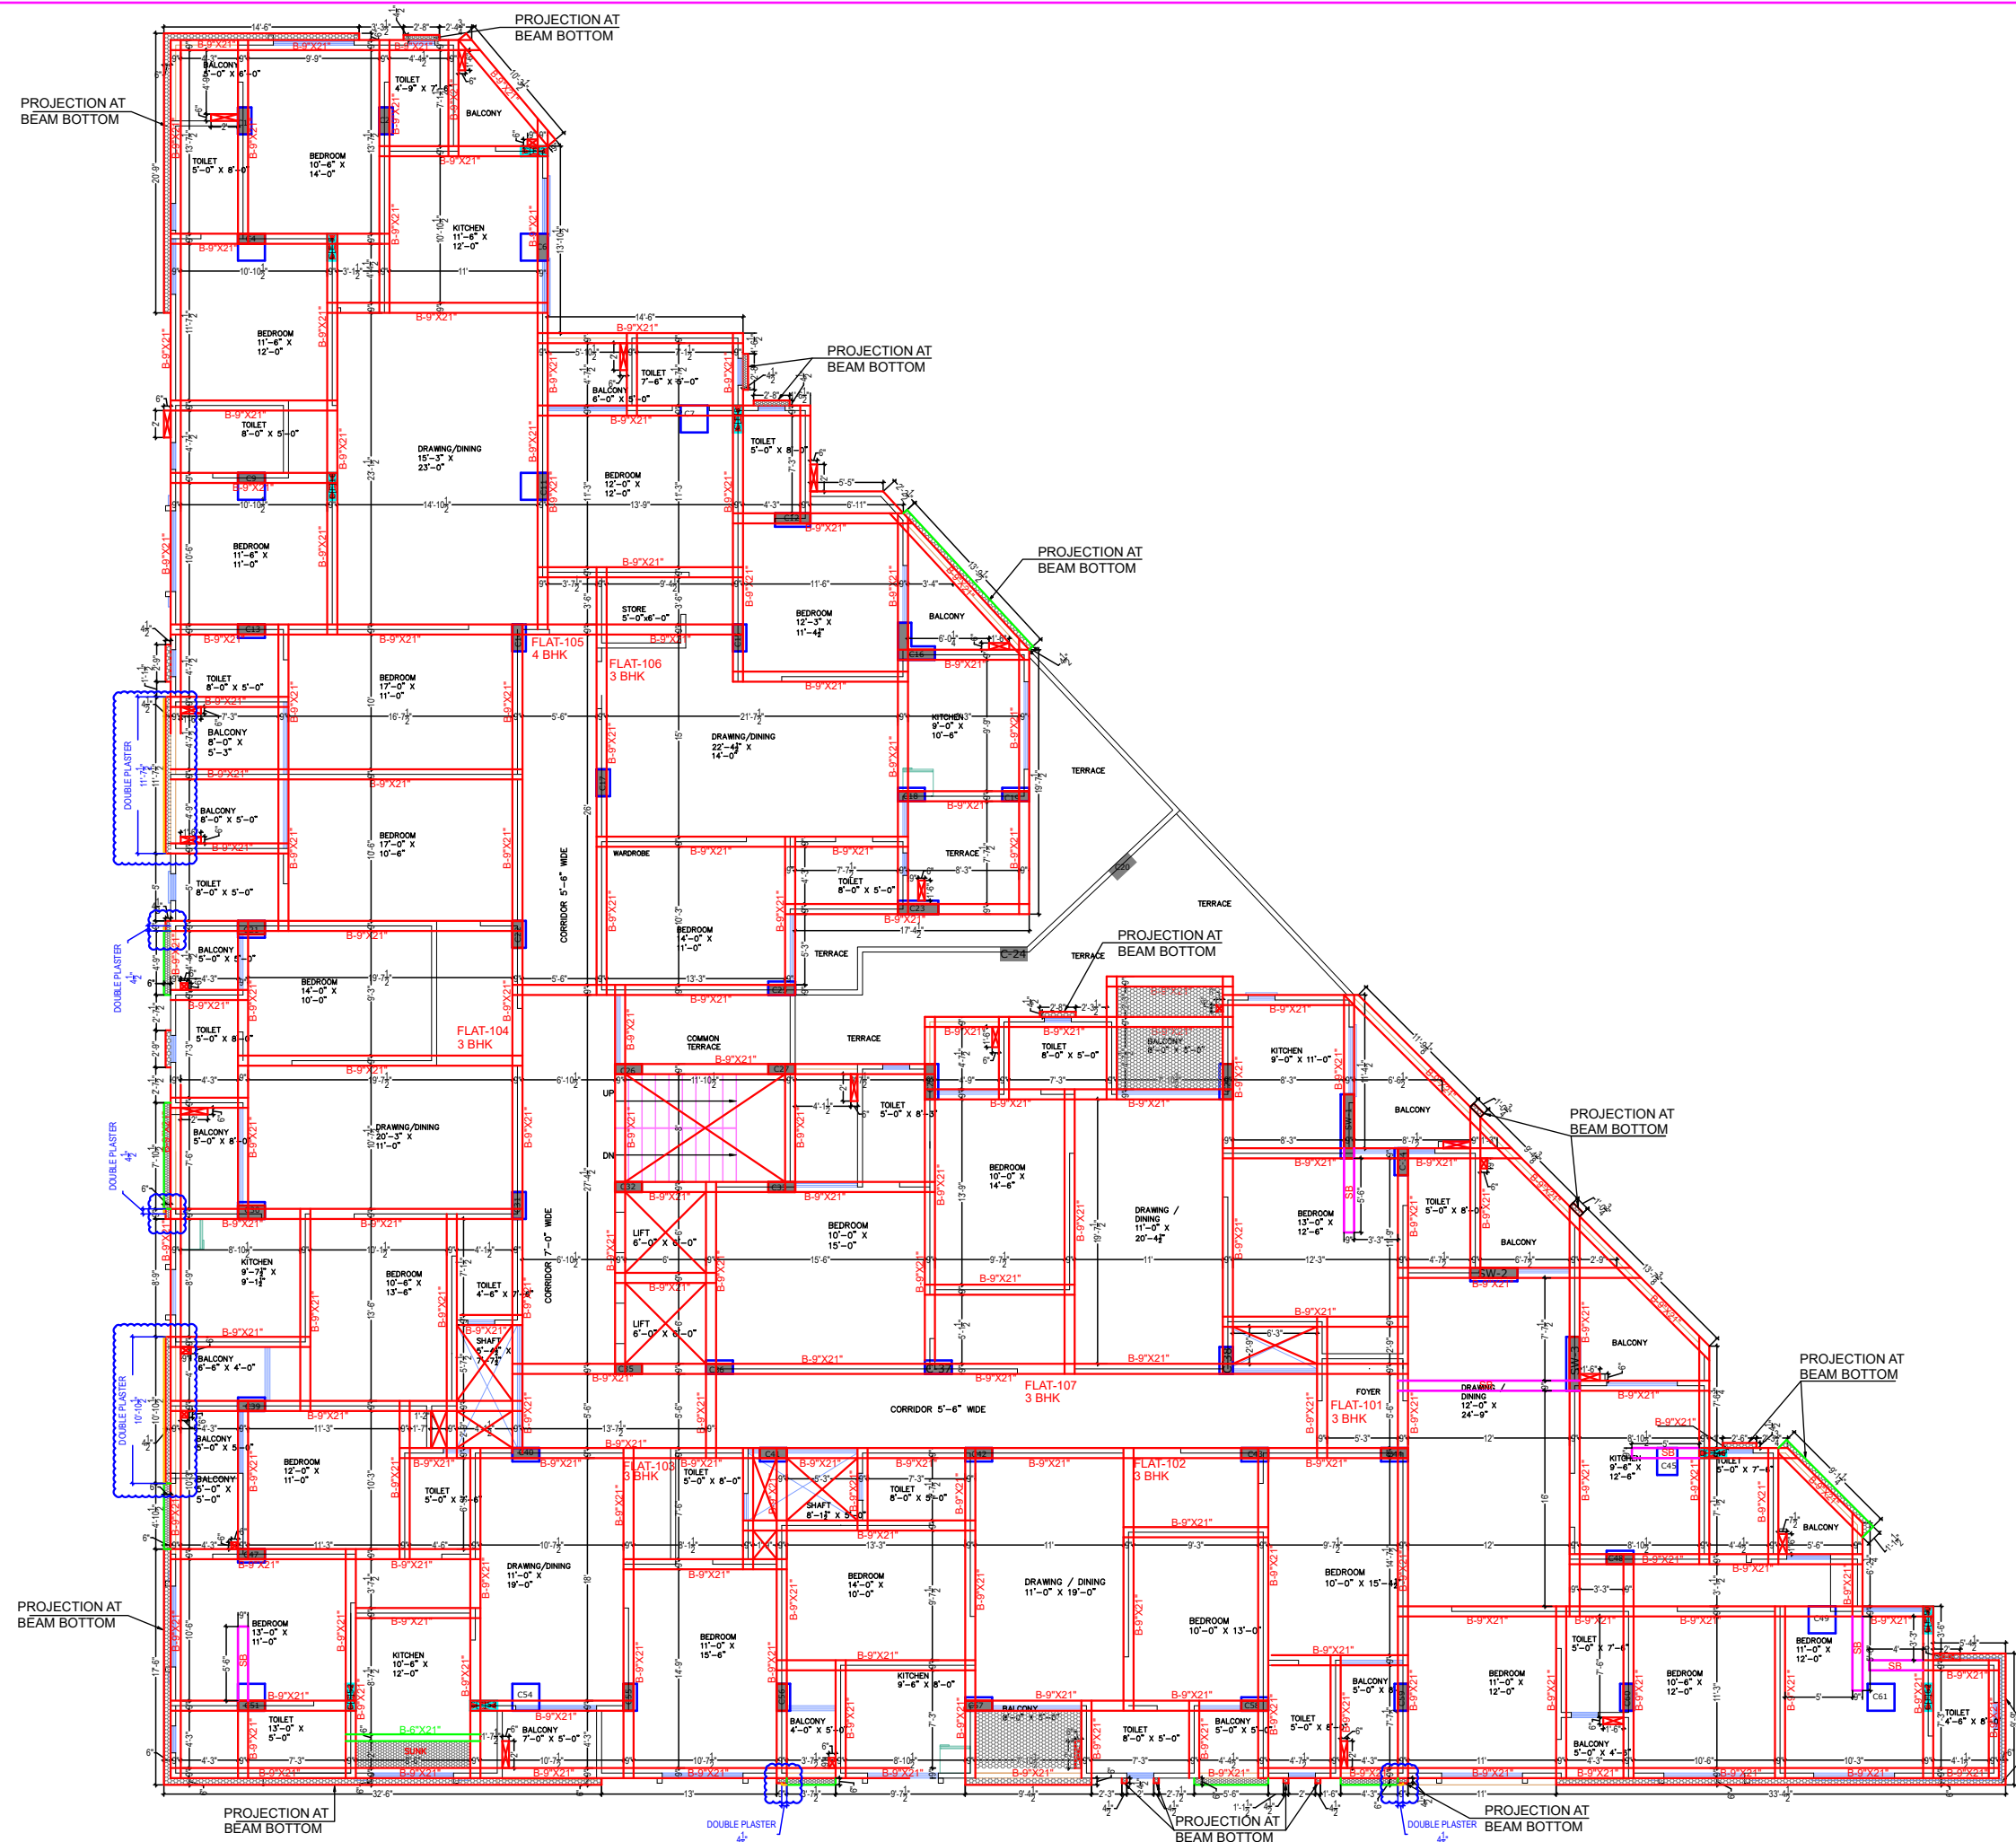

Sl. No.	Revision Description	Rev.	Date	Issued To
01		01		
02		02		
03		03		
200		200		


STUDIO 1503
Architects, Interior Designers
SECTOR-3, E-156 Chitrakoot
Scheme,
Ajmer Road, Jaipur
PH: +91-141-3571121
email : studio1503@gmail.com

PLOT NO- 26,27,28,29,30 & 31
NARENDRA NAGAR, SDEJ
FARM, JAIPUR

SERVICES CONSULTANT:
VIPUL CONSULTING,
F 9 / 440 , Keshav Marg Chitrakoot Scheme, Jaipur
PH: 91-0-93146-10438, 0141-2440946 Mail: vipul8599@yahoo.com
REV. NO. 00, DATE: -24-03-2021


STRUCTURAL CONSULTANTS:-
SG STRUCTURES
A-36, 1ST FLOOR, SUNDER SINGH BANDARI NAGAR,
SWEJ FARM, NEW SANGANER ROAD, JAIPUR-302019
E-mail: sg_structures@gmail.com
Tel: 09772202219, 0141-2297076

LAYOUT PLAN	DATE: 12-11-2021
DESIGNER: SANJAY PAREEK	
CHECKED: KHUSHAL MATHUR	
SCALE: 1/4" = 1'-0"	
PROJECT: NARENDRA NAGAR, SDEJ FARM, JAIPUR	
NO. OF SHEETS: 01	
SHEET NO: 01	

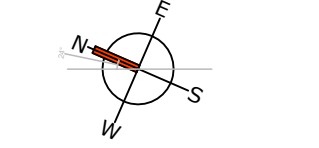

Khushal Mathur
KHUSHAL MATHUR
CA2007140651

FIRST FLOOR

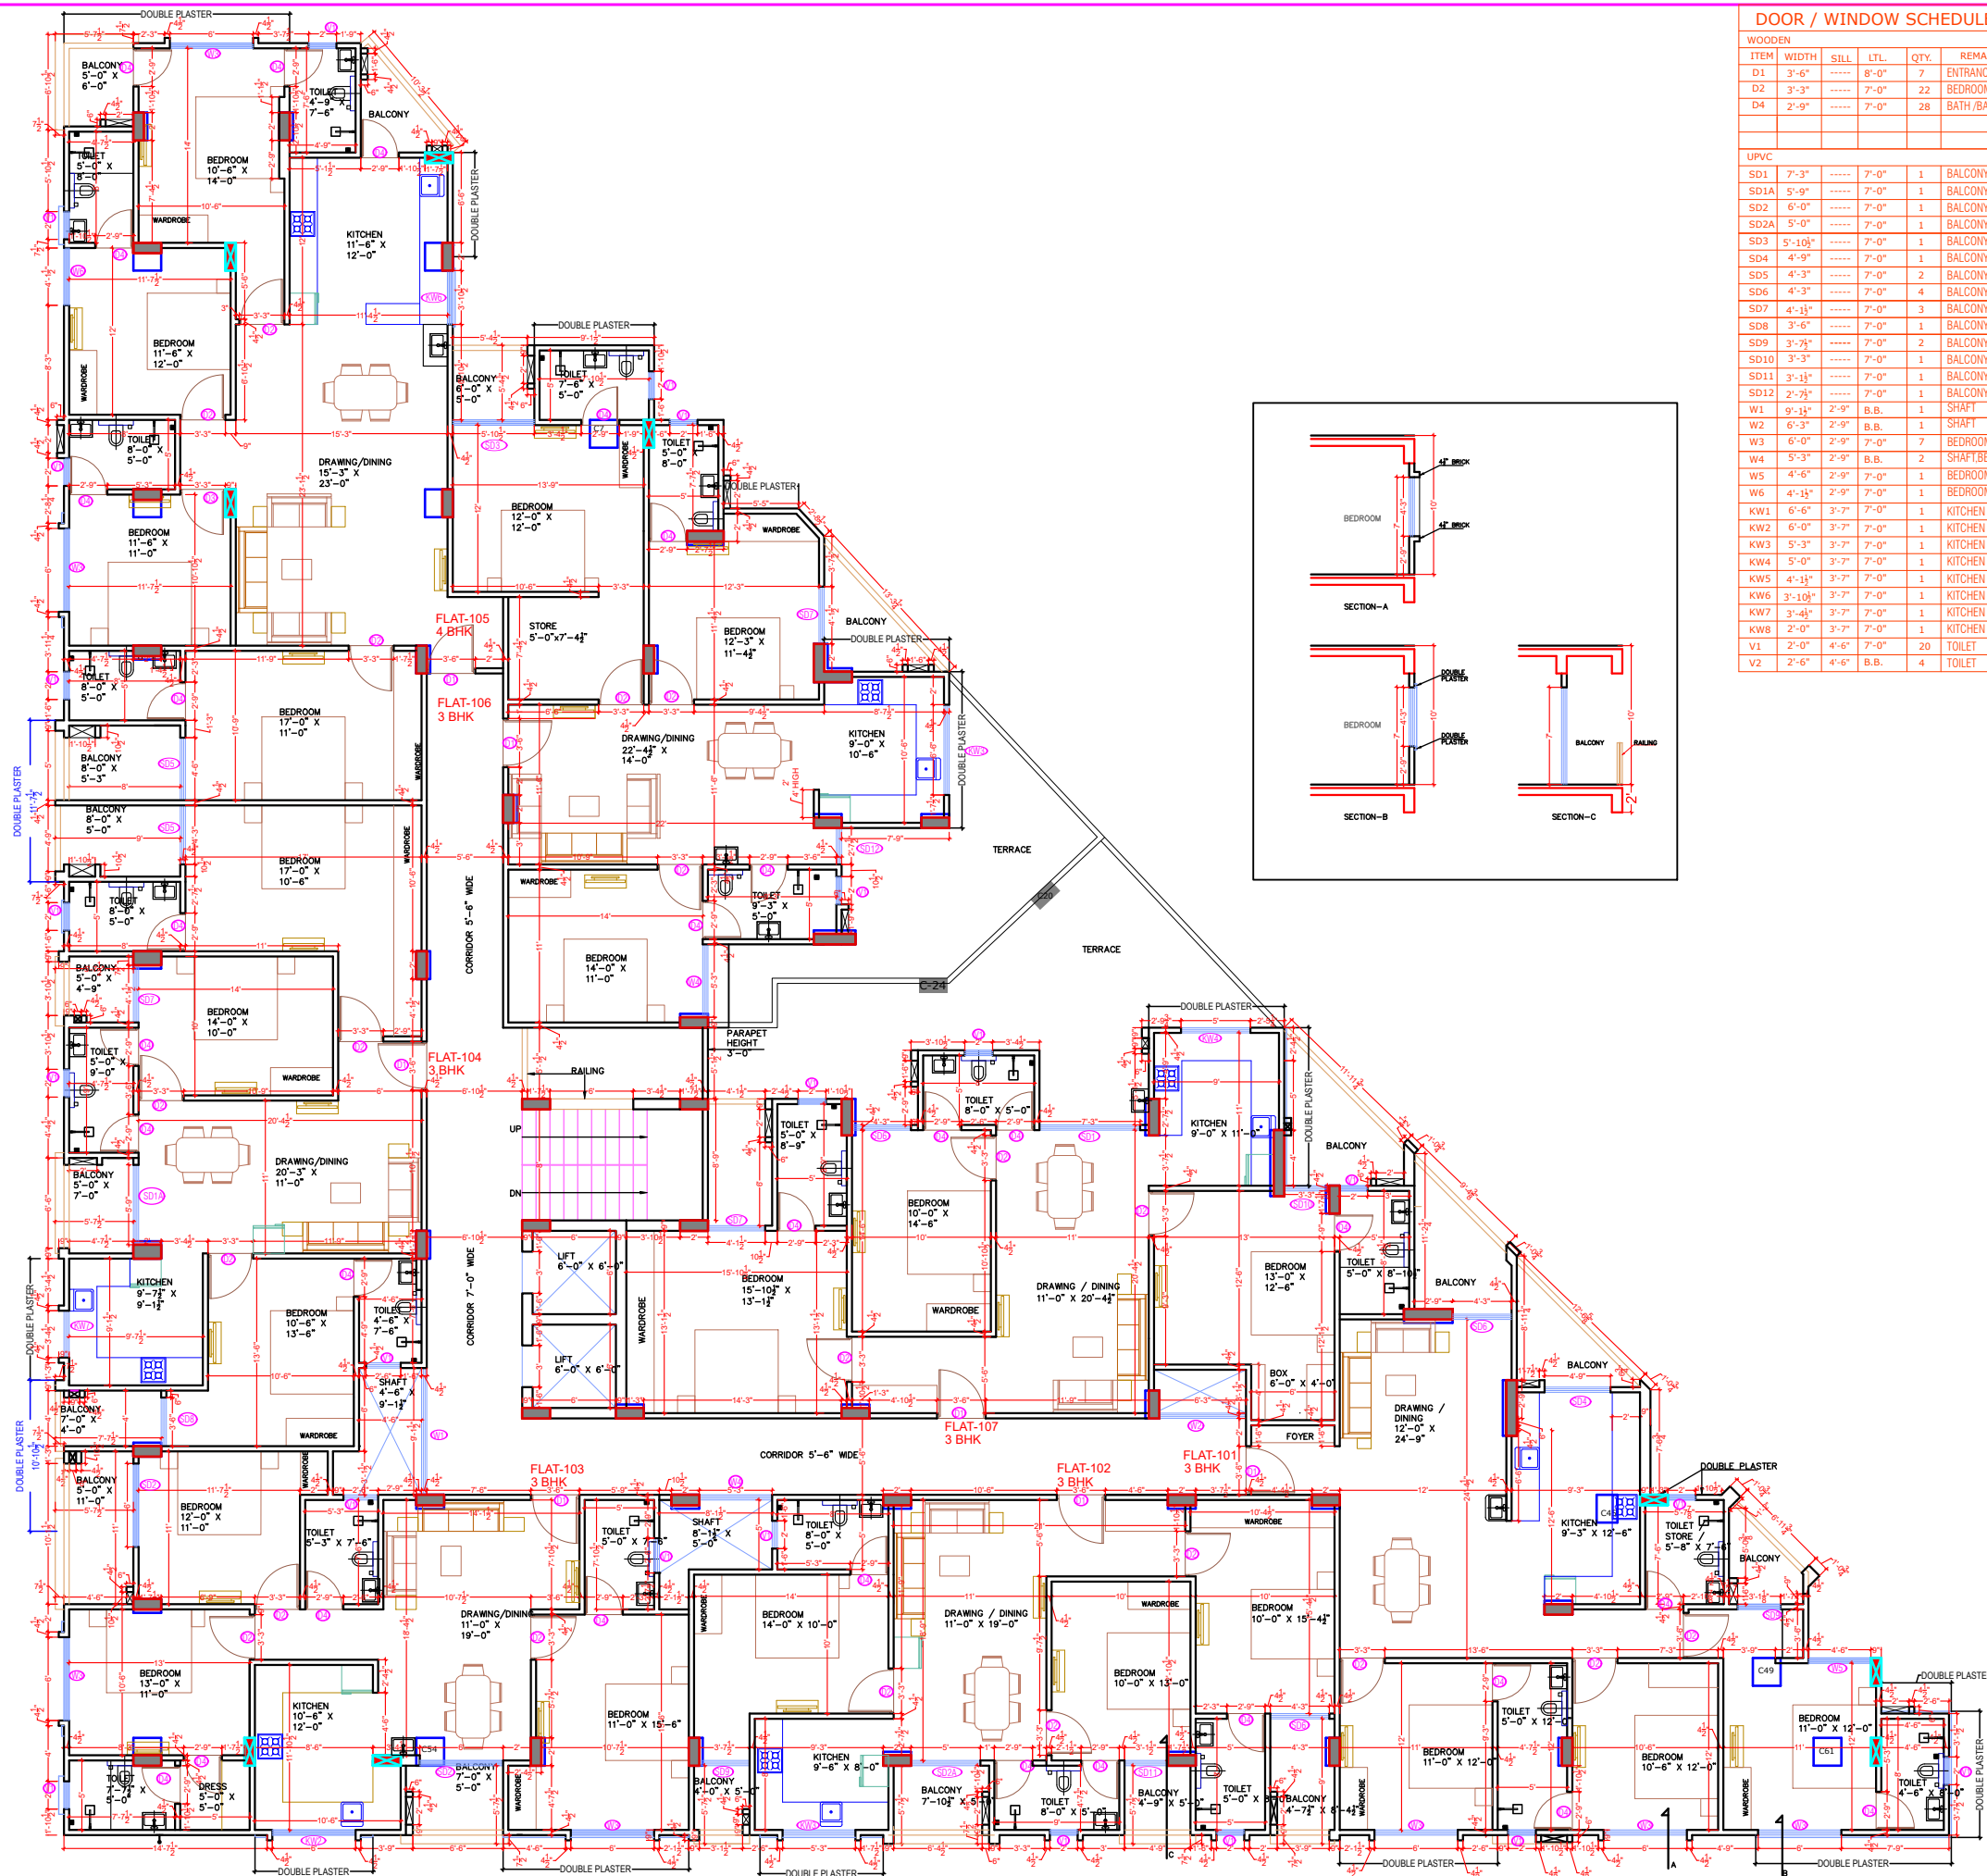

DOOR / WINDOW SCHEDULE

WOODEN					
ITEM	WIDTH	SILL	LTL	QTY.	REMARK
D1	3'-6"	-----	8'-0"	7	ENTRANCE
D2	3'-3"	-----	7'-0"	22	BEDROOM
D4	2'-9"	-----	7'-0"	28	BATH/BALCONY
UPVC					
SD1	7'-3"	-----	7'-0"	1	BALCONY
SD1A	5'-9"	-----	7'-0"	1	BALCONY
SD2	6'-0"	-----	7'-0"	1	BALCONY
SD2A	5'-0"	-----	7'-0"	1	BALCONY
SD3	5'-10 1/2"	-----	7'-0"	1	BALCONY
SD4	4'-9"	-----	7'-0"	1	BALCONY
SD5	4'-3"	-----	7'-0"	2	BALCONY
SD6	4'-3"	-----	7'-0"	4	BALCONY
SD7	4'-1 1/2"	-----	7'-0"	3	BALCONY
SD8	3'-6"	-----	7'-0"	1	BALCONY
SD9	3'-7 1/2"	-----	7'-0"	2	BALCONY
SD10	3'-3"	-----	7'-0"	1	BALCONY
SD11	3'-1 1/2"	-----	7'-0"	1	BALCONY
SD12	2'-7 1/2"	-----	7'-0"	1	BALCONY
W1	9'-1 1/2"	2'-9"	B.B.	1	SHAFT
W2	6'-3"	2'-9"	B.B.	1	SHAFT
W3	6'-0"	2'-9"	7'-0"	7	BEDROOM
W4	5'-3"	2'-9"	B.B.	2	SHAFT BEDROOM
W5	4'-6"	2'-9"	7'-0"	1	BEDROOM
W6	4'-1 1/2"	2'-9"	7'-0"	1	BEDROOM
KW1	6'-6"	3'-7"	7'-0"	1	KITCHEN
KW2	6'-0"	3'-7"	7'-0"	1	KITCHEN
KW3	5'-3"	3'-7"	7'-0"	1	KITCHEN
KW4	5'-0"	3'-7"	7'-0"	1	KITCHEN
KW5	4'-1 1/2"	3'-7"	7'-0"	1	KITCHEN
KW6	3'-10 1/2"	3'-7"	7'-0"	1	KITCHEN
KW7	3'-4 1/2"	3'-7"	7'-0"	1	KITCHEN
KW8	2'-0"	3'-7"	7'-0"	1	KITCHEN
V1	2'-0"	4'-6"	7'-0"	20	TOILET
V2	2'-6"	4'-6"	B.B.	4	TOILET


STUDIO 1503
Architects, Interior Designers
SECTOR-3, E-156 Chitrakoot
Scheme,
Ajmer Road, Jaipur
PH: +91-141-3571121
email : studio1503@gmail.com

PLOT NO- 26,27,28,29,30 & 31
NARENDRA NAGAR, SDEJ
FARM, JAIPUR

SERVICES CONSULTANT:
VIPUL CONSULTING,
F 9 / 440 , Keshav Marg Chitrakoot Scheme, Jaipur
PH: 91-0-93146-10438, 0141-2440946 Mail: vipul8599@yahoo.com
REV. NO. 00, DATE: -24-03-2021


STRUCTURAL CONSULTANTS:-
SG STRUCTURES
A-36, 1ST FLOOR, SUNDER SINGH BANDARI NAGAR,
SWEJ FARM, NEW SANGANER ROAD, JAIPUR-302019
E-mail: sg_structures@gmail.com
Tel: 09772202219, 0141-2297076

LAYOUT
PLAN
DATE: 14-02-2022
DRAWN BY: SANJAY PAREEK
CHECKED BY: KHUSHAL MATHUR
REVISION NO.: ARCL-01
**FIRST FLOOR WORKING
PLAN**

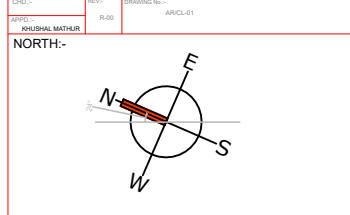

Handwritten signature: KHUSHAL MATHUR
CA2007/40651

FIRST FLOOR

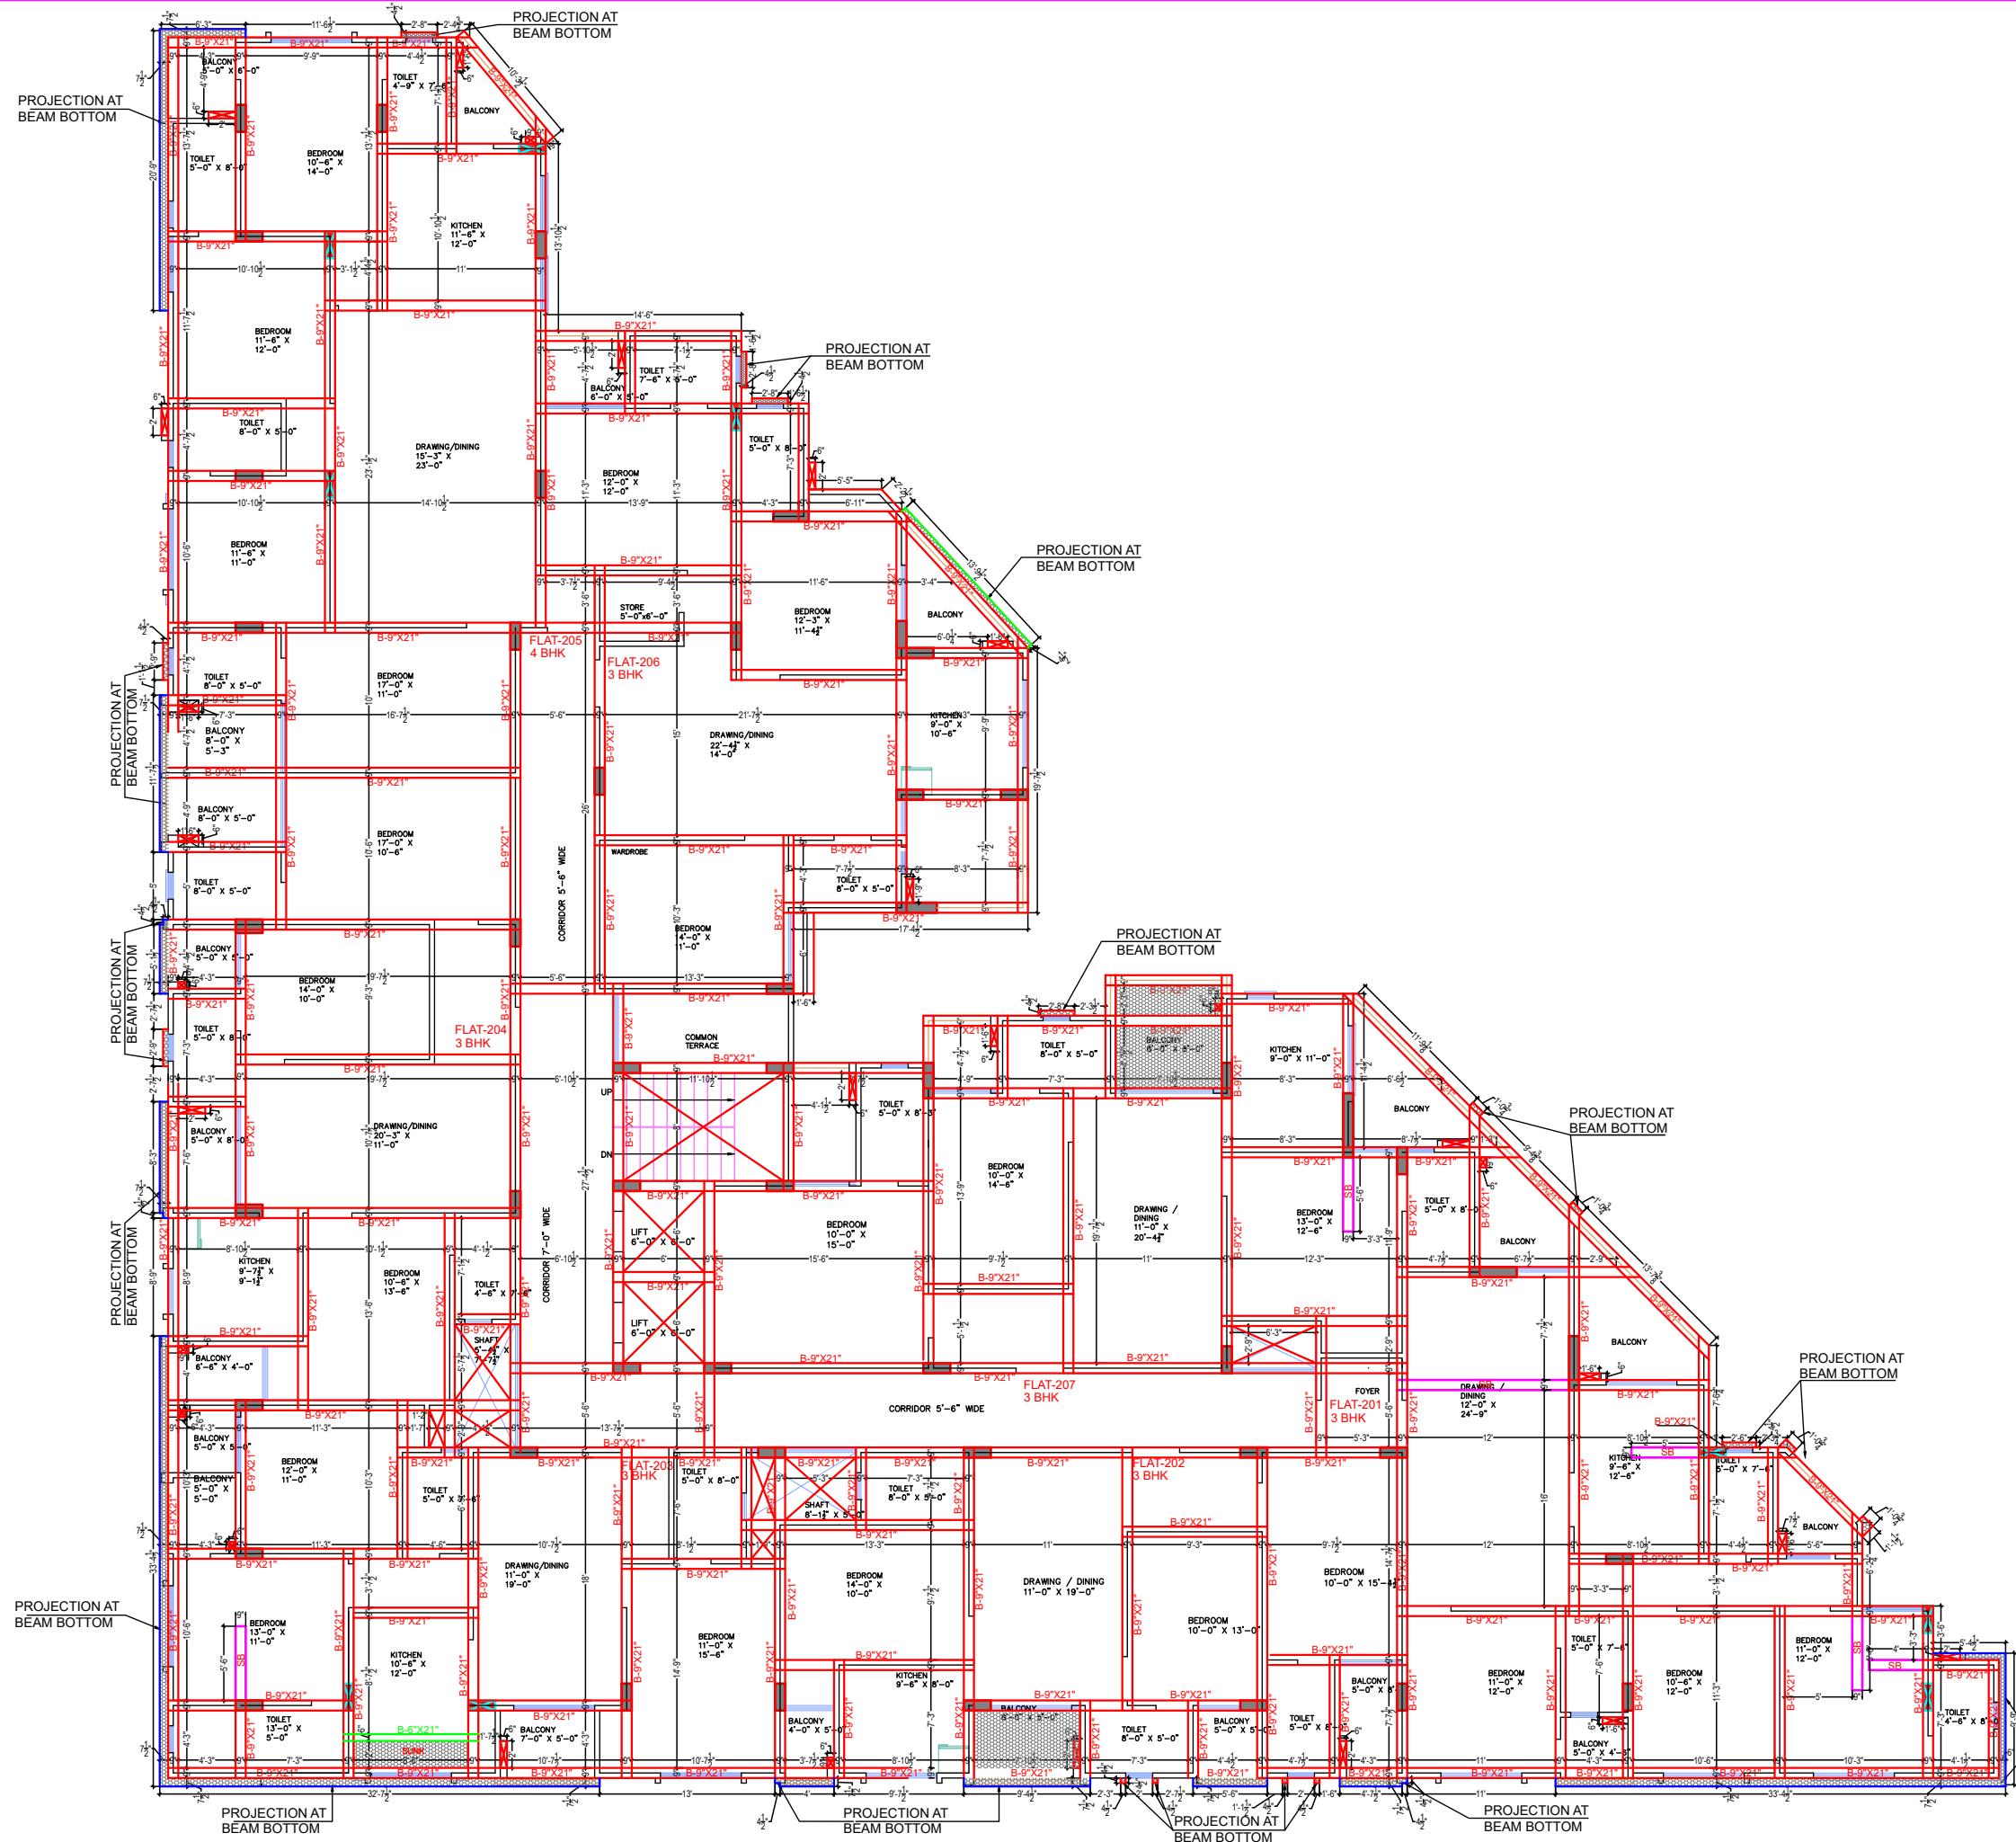

Sl. No.	Revision Description	Rev.	Date	Issued To
01				
02				
03				

GENERAL NOTES:

- All dimensions on this drawing are in feet & inches.
- Only written dimensions are to be followed. Drawing should not be scaled under any circumstances.
- All measurements must be checked & verified by the contractor prior to execution of work at the site.
- The drawing is to be read in conjunction with all relevant structural, services & MEP drawings.
- Architectural drawings are to be followed for the location of all structural members & necessary walls for size & reinforcement details of structural members. Relevant structural drawings are to be referred.
- Any discrepancies between architectural, structural & services drawings shall be brought to the notice of the architect immediately & prior to execution at the site.
- Coordination with services such as HVAC, plumbing & electrical is the responsibility of the contractor.
- All necessary walls should be aligned with the columns as indicated on the plan, irrespective of the position as calculated with the dimensioning.
- For details refer relevant larger scale detail drawings as indicated.

STUDIO 1503
Architects, Interior Designers
SECTOR-3, E-156 Chitrakoot
Scheme,
Ajmer Road, Jaipur
PH: +91-141-3571121
email : studio1503@gmail.com

PLOT NO- 26,27,28,29,30 & 31
NARENDRA NAGAR, SDEJ
FARM, JAIPUR


SERVICES CONSULTANT:
VIPUL CONSULTING,
F 9 / 440 , Keshav Marg Chitrakoot Scheme, Jaipur
PH: 91-0-93146-10438, 0141-2440946 Mail: vipul8599@yahoo.com
REV. NO. 00, DATE: -24-03-2021

STRUCTURAL CONSULTANTS:-
SG STRUCTURES
A-36, 1ST FLOOR, SUNDER SINGH BANDARI NAGAR,
SWEJ FARM, NEW SANGANER ROAD, JAIPUR-302019
E-mail: sg_structures@gmail.com
Tel: 09772202219, 0141-2297076

LAYOUT PLAN
DATE: 05-12-2021
DESIGNER: SANJAY PAREEK
CHECKED: KHUSHAL MATHUR
SCALE: AS SHOWN
DRAWING NO.: ARCL-01
SECOND FLOOR
SHUTTERING LAYOUT PLAN
NORTH:-

Khushal Mathur
CA2007/40651

SECOND FLOOR

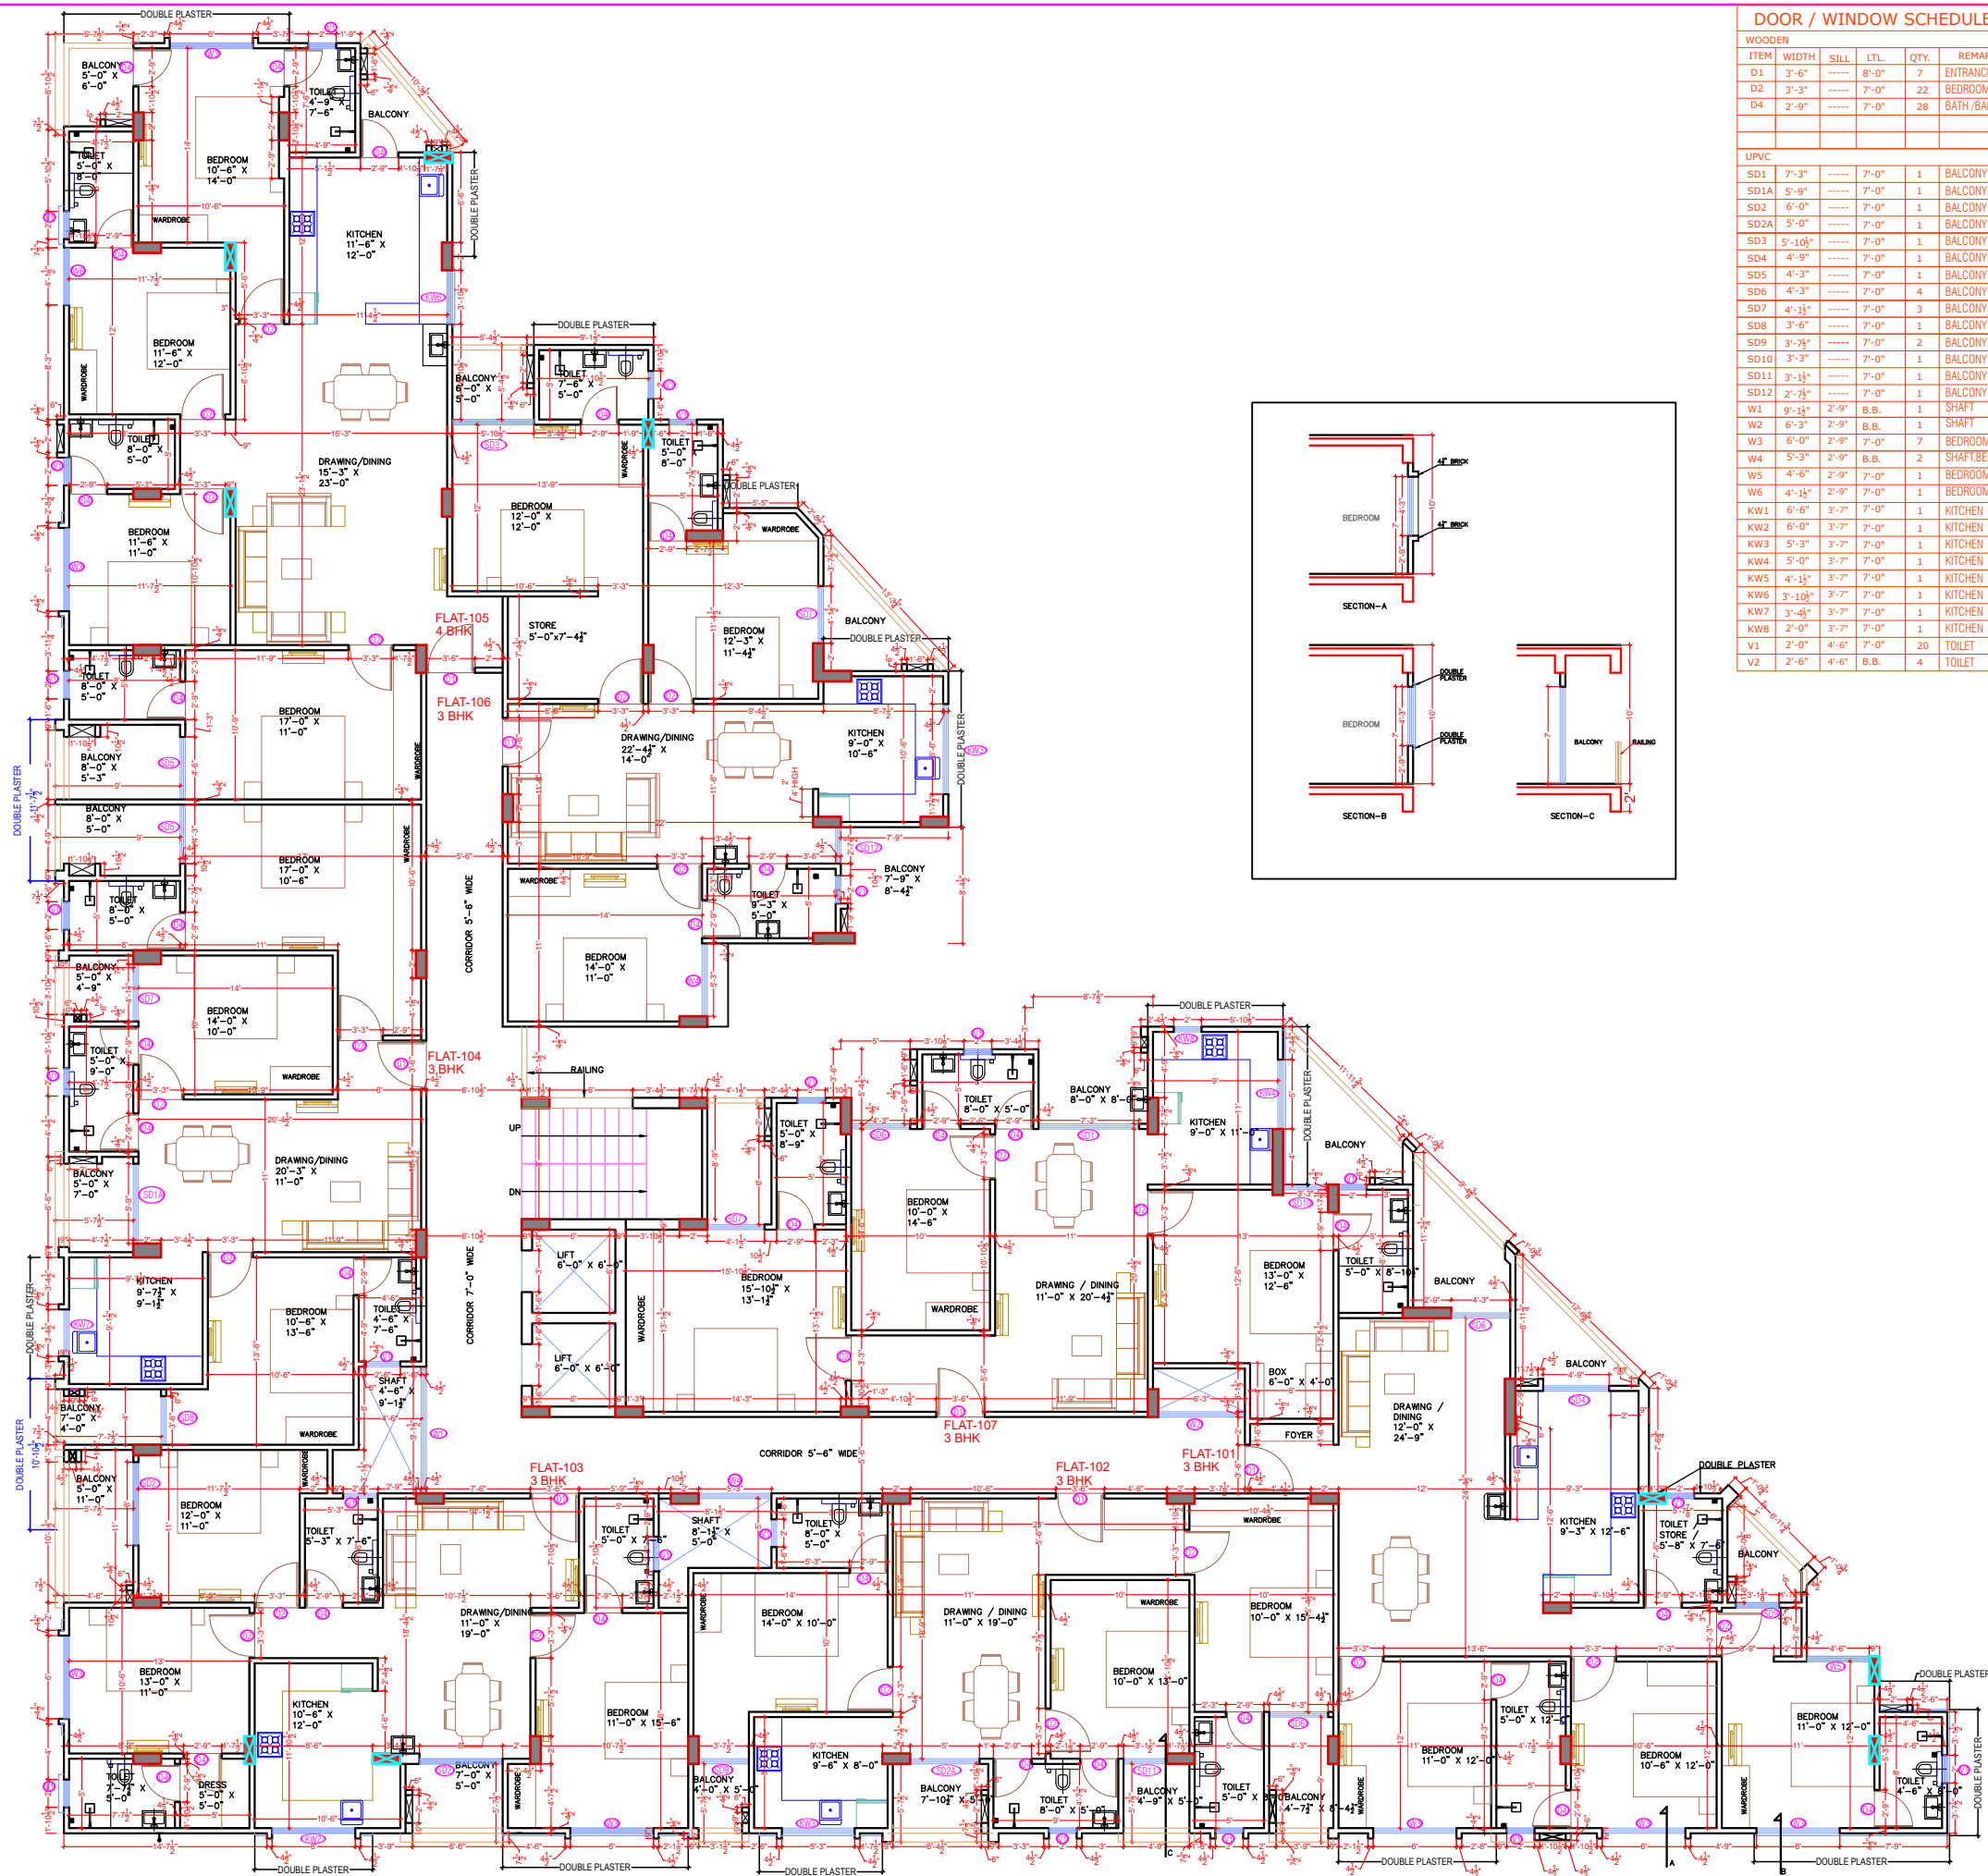

DOOR / WINDOW SCHEDULE

WOODEN					
ITEM	WIDTH	SILL	LTL	QTY.	REMARK
D1	3'-6"	-----	8'-0"	7	ENTRANCE
D2	3'-3"	-----	7'-0"	22	BEDROOM
D4	2'-9"	-----	7'-0"	28	BATH/BALCONY
UPVC					
SD1	7'-3"	-----	7'-0"	1	BALCONY
SD1A	5'-9"	-----	7'-0"	1	BALCONY
SD2	6'-0"	-----	7'-0"	1	BALCONY
SD2A	5'-0"	-----	7'-0"	1	BALCONY
SD3	5'-10 1/2"	-----	7'-0"	1	BALCONY
SD4	4'-9"	-----	7'-0"	1	BALCONY
SD5	4'-3"	-----	7'-0"	1	BALCONY
SD6	4'-3"	-----	7'-0"	4	BALCONY
SD7	4'-1 1/2"	-----	7'-0"	3	BALCONY
SD8	3'-6"	-----	7'-0"	1	BALCONY
SD9	3'-7 1/2"	-----	7'-0"	2	BALCONY
SD10	3'-3"	-----	7'-0"	1	BALCONY
SD11	3'-1 1/2"	-----	7'-0"	1	BALCONY
SD12	2'-7 1/2"	-----	7'-0"	1	BALCONY
W1	9'-1 1/2"	2'-9"	B.B.	1	SHAFT
W2	6'-3"	2'-9"	B.B.	1	SHAFT
W3	6'-0"	2'-9"	7'-0"	7	BEDROOM
W4	5'-3"	2'-9"	B.B.	2	SHAFT BEDROOM
W5	4'-6"	2'-9"	7'-0"	1	BEDROOM
W6	4'-1 1/2"	2'-9"	7'-0"	1	BEDROOM
KW1	6'-6"	3'-7"	7'-0"	1	KITCHEN
KW2	6'-0"	3'-7"	7'-0"	1	KITCHEN
KW3	5'-3"	3'-7"	7'-0"	1	KITCHEN
KW4	5'-0"	3'-7"	7'-0"	1	KITCHEN
KW5	4'-1 1/2"	3'-7"	7'-0"	1	KITCHEN
KW6	3'-10 1/2"	3'-7"	7'-0"	1	KITCHEN
KW7	3'-4 1/2"	3'-7"	7'-0"	1	KITCHEN
KW8	2'-0"	3'-7"	7'-0"	1	KITCHEN
V1	2'-0"	4'-6"	7'-0"	20	TOILET
V2	2'-6"	4'-6"	B.B.	4	TOILET


STUDIO 1503
Architects, Interior Designers
SECTOR-3, E-156 Chitrakoot
Scheme,
Ajmer Road, Jaipur
PH: +91-141-3571121
email : studio1503@gmail.com

PLOT NO- 26,27,28,29,30 & 31
NARENDRA NAGAR, SDEJ
FARM, JAIPUR

SERVICES CONSULTANT:
VIPUL CONSULTING,
F 9 / 440 , Keshav Marg Chitrakoot Scheme, Jaipur
PH: 91-093146-10438, 0141-2440946 Mail: vipul8599@yahoo.com
REV. NO. 00, DATE: -24-03-2021


STRUCTURAL CONSULTANTS:-
SG STRUCTURES
A-36, 1ST FLOOR, SUNDER SINGH BANDARI NAGAR,
SWEJ FARM, NEW SANGANER ROAD, JAIPUR-302019
E-mail: sg_structures@gmail.com
Tel: 09772202219, 0141-2297076

LAYOUT
PLAN
DATE
14-02-2022
DRAWN BY
SANJAY PAREEK
CHECKED BY
KHUSHAL MATHUR
REVISION NO.
ARCL-01
**SECOND FLOOR WORKING
PLAN**

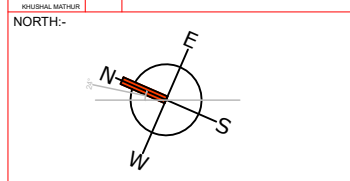

Khushal Mathur
KHUSHAL MATHUR
CA2007/40651

SECOND FLOOR

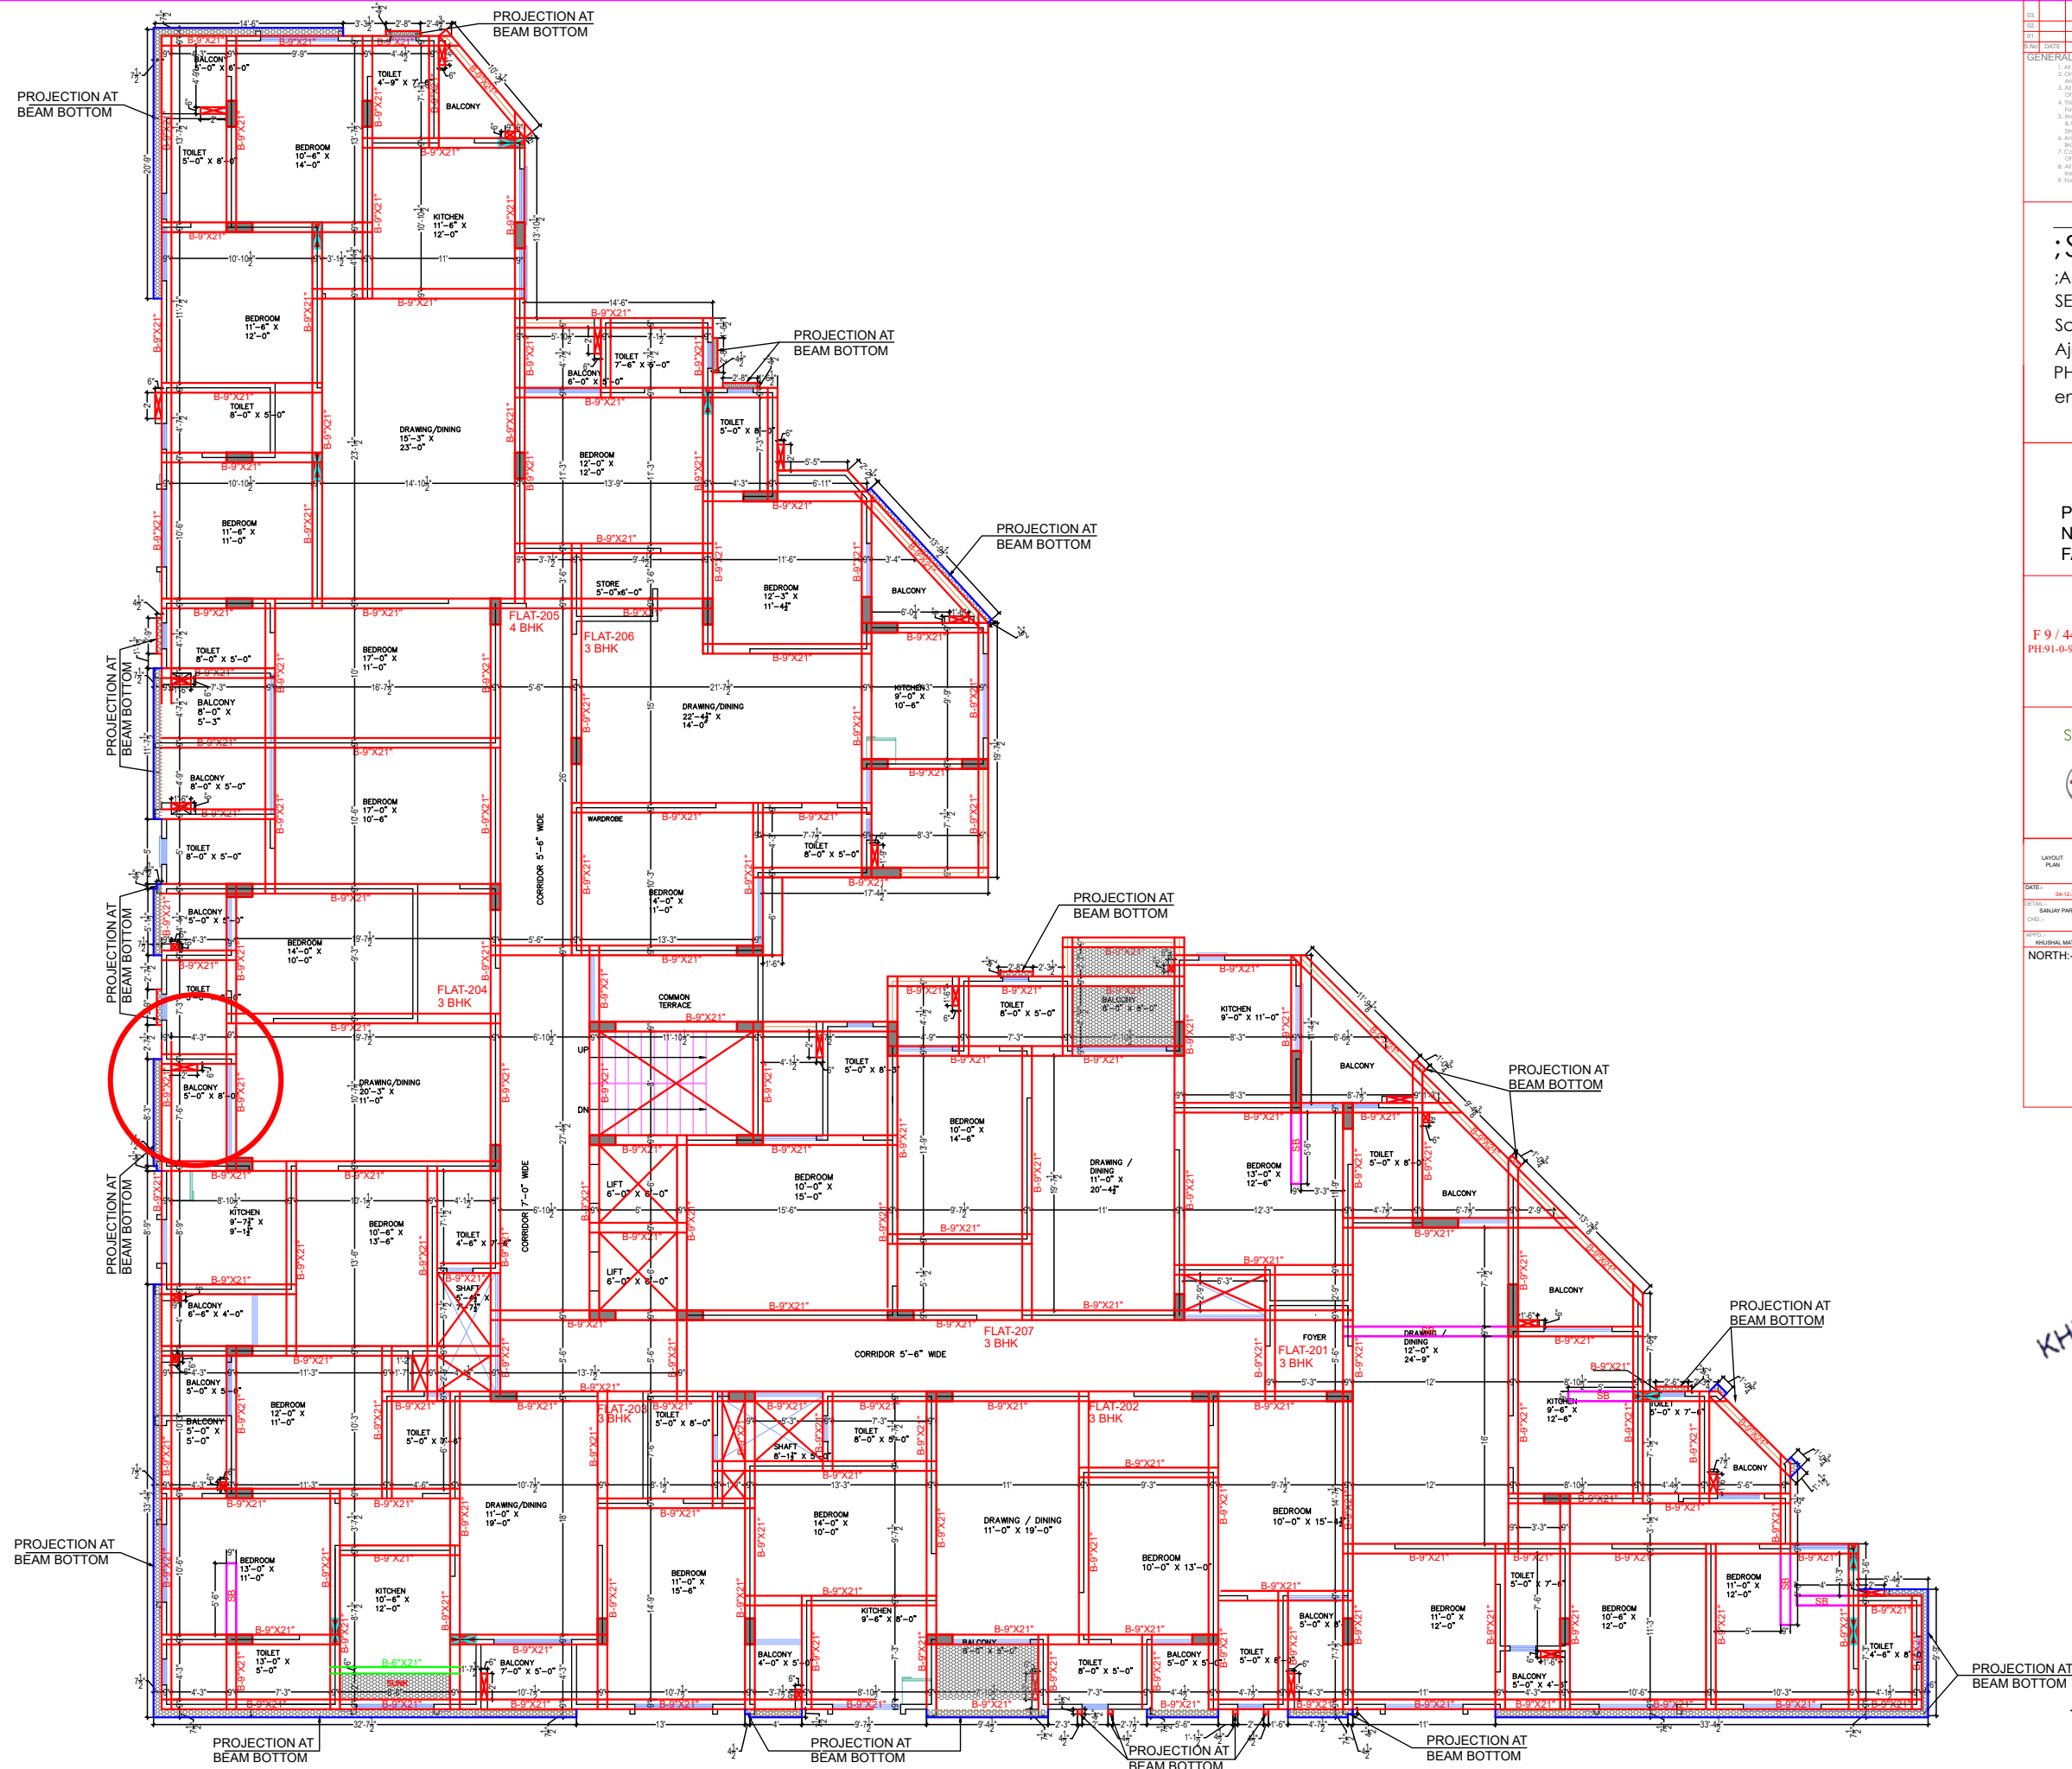

Sl. No.	Revision Description	Rev.	Date	Issued To
01		01		
02		02		
03		03		

GENERAL NOTES:

- All dimensions on this drawing are in feet & inches.
- Only written dimensions are to be followed. Drawing should not be scaled under any circumstances.
- All measurements must be checked & verified by the contractor prior to execution of work at the site.
- The drawing is to be read in conjunction with all relevant structural, services & MEP drawings.
- Architectural drawings are to be followed for the location of all structural members & any discrepancy between architectural & structural drawings shall be brought to the notice of the architect immediately & prior to execution at the site.
- Coordination with services such as HVAC, plumbing & electrical is the responsibility of the contractor.
- All masonry walls should be aligned with the columns as indicated on the plan, irrespective of the position as calculated with the dimensioning.
- For details refer relevant larger scale detail drawings as indicated.


STUDIO 1503
Architects, Interior Designers
SECTOR-3, E-156 Chitrakoot
Scheme,
Ajmer Road, Jaipur
PH: +91-141-3571121
email : studio1503@gmail.com

PLOT NO- 26,27,28,29,30 & 31
NARENDRA NAGAR, SDEJ
FARM, JAIPUR

SERVICES CONSULTANT:
VIPUL CONSULTING,
F 9 / 440 , Keshav Marg Chitrakoot Scheme, Jaipur
PH: 91-0-93146-10438, 0141-2440946 Mail: vipul8599@yahoo.com
REV. NO. 00, DATE: -24-03-2021


STRUCTURAL CONSULTANTS:-
SG STRUCTURES
A-36, 1ST FLOOR, SUNDER SINGH BANDARI NAGAR,
SWEJ FARM, NEW SANGANER ROAD, JAIPUR-302019
E-mail: sg_structures@gmail.com
Tel: 0972222219, 0141-2297076

LAYOUT PLAN	THIRD FLOOR SHUTTERING LAYOUT PLAN
DATE: 04-12-2021	
DRAWN BY: KHUSHAL MATHUR	
CHECKED BY: KHUSHAL MATHUR	
SCALE: 1/4" = 1'-0"	

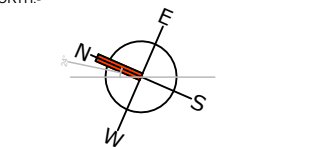

Khushal Mathur
KHUSHAL MATHUR
CA/2007/40651

THIRD FLOOR

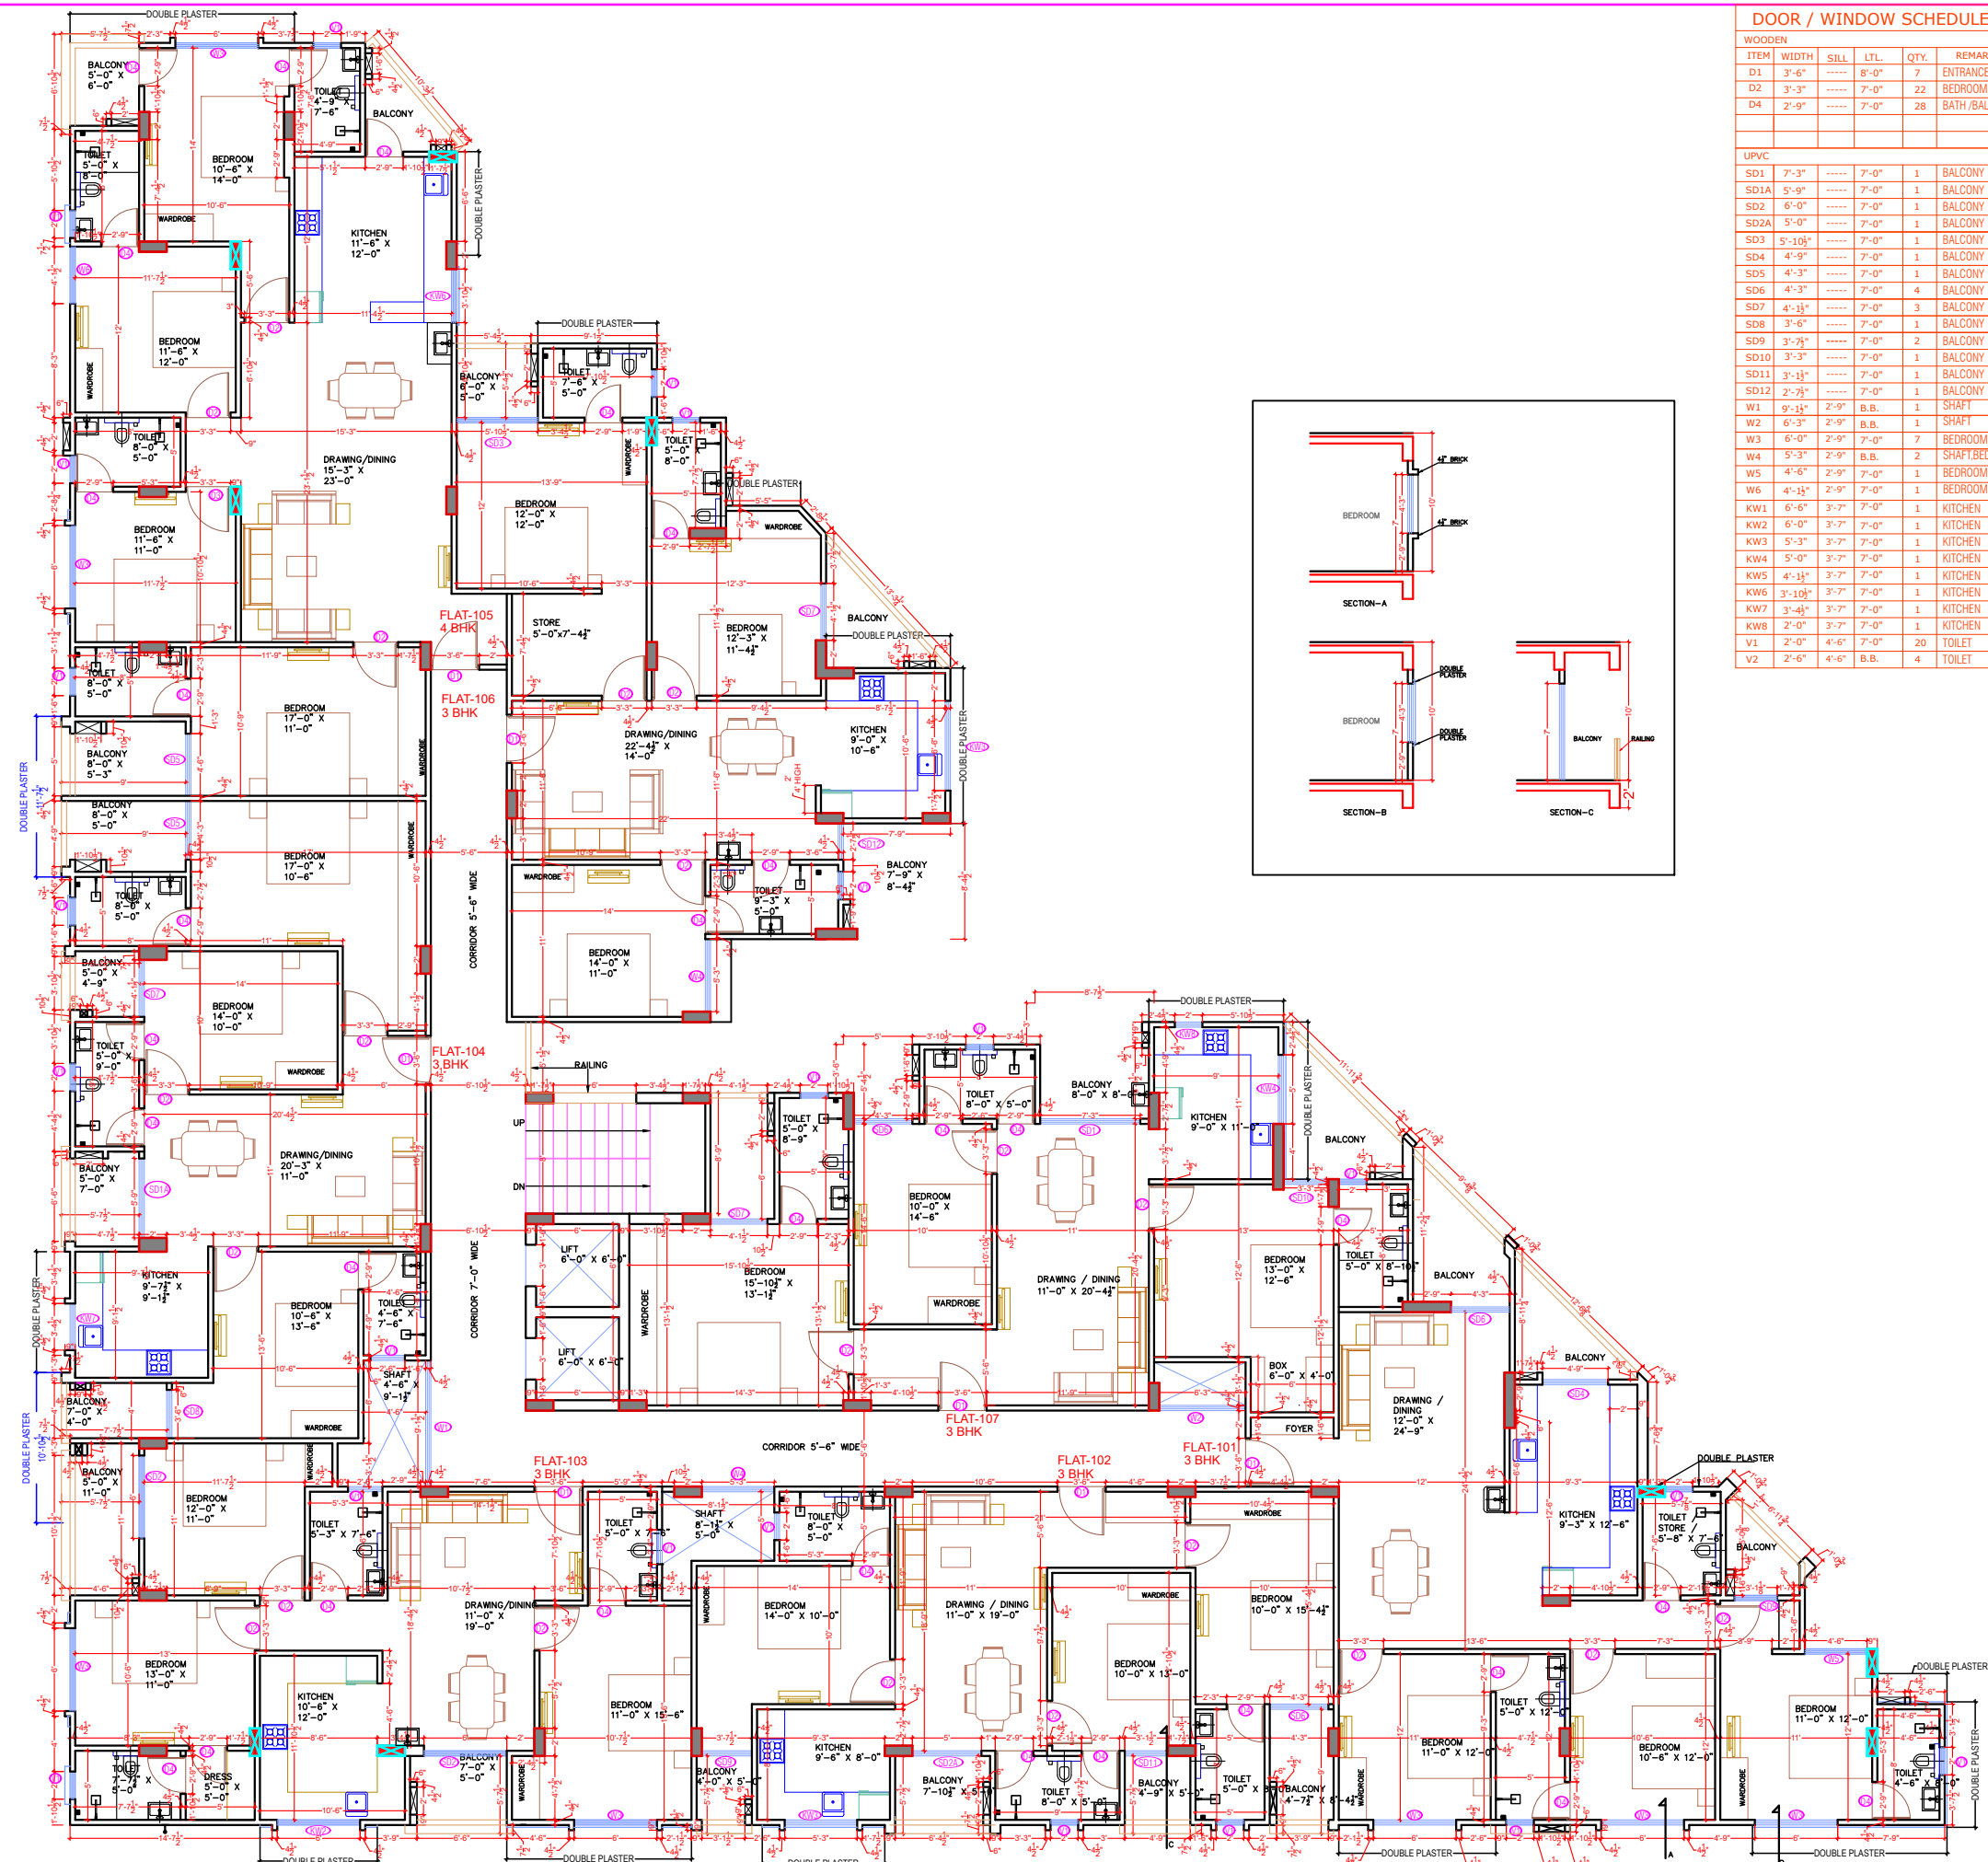

DOOR / WINDOW SCHEDULE

WOODEN					
ITEM	WIDTH	SILL	LTL	QTY.	REMARK
D1	3'-6"	-----	8'-0"	7	ENTRANCE
D2	3'-3"	-----	7'-0"	22	BEDROOM
D4	2'-9"	-----	7'-0"	28	BATH/BALCONY
UPVC					
SD1	7'-3"	-----	7'-0"	1	BALCONY
SD1A	5'-9"	-----	7'-0"	1	BALCONY
SD2	6'-0"	-----	7'-0"	1	BALCONY
SD2A	5'-0"	-----	7'-0"	1	BALCONY
SD3	5'-10 1/2"	-----	7'-0"	1	BALCONY
SD4	4'-9"	-----	7'-0"	1	BALCONY
SD5	4'-3"	-----	7'-0"	1	BALCONY
SD6	4'-3"	-----	7'-0"	4	BALCONY
SD7	4'-1 1/2"	-----	7'-0"	3	BALCONY
SD8	3'-6"	-----	7'-0"	1	BALCONY
SD9	3'-7 1/2"	-----	7'-0"	2	BALCONY
SD10	3'-3"	-----	7'-0"	1	BALCONY
SD11	3'-1 1/2"	-----	7'-0"	1	BALCONY
SD12	2'-7 1/2"	-----	7'-0"	1	BALCONY
W1	9'-1 1/2"	2'-9"	B.B.	1	SHAFT
W2	6'-3"	2'-9"	B.B.	1	SHAFT
W3	6'-0"	2'-9"	7'-0"	7	BEDROOM
W4	5'-3"	2'-9"	B.B.	2	SHAFT BEDROOM
W5	4'-6"	2'-9"	7'-0"	1	BEDROOM
W6	4'-1 1/2"	2'-9"	7'-0"	1	BEDROOM
KW1	6'-6"	3'-7"	7'-0"	1	KITCHEN
KW2	6'-0"	3'-7"	7'-0"	1	KITCHEN
KW3	5'-3"	3'-7"	7'-0"	1	KITCHEN
KW4	5'-0"	3'-7"	7'-0"	1	KITCHEN
KW5	4'-1 1/2"	3'-7"	7'-0"	1	KITCHEN
KW6	3'-10 1/2"	3'-7"	7'-0"	1	KITCHEN
KW7	3'-4 1/2"	3'-7"	7'-0"	1	KITCHEN
KW8	2'-0"	3'-7"	7'-0"	1	KITCHEN
V1	2'-0"	4'-6"	7'-0"	20	TOILET
V2	2'-6"	4'-6"	B.B.	4	TOILET


STUDIO 1503
Architects, Interior Designers
SECTOR-3, E-156 Chitrakoot
Scheme,
Ajmer Road, Jaipur
PH: +91-141-3571121
email : studio1503@gmail.com

PLOT NO- 26,27,28,29,30 & 31
NARENDRA NAGAR, SDEJ
FARM, JAIPUR

SERVICES CONSULTANT:
VIPUL CONSULTING,
F 9 / 440 , Keshav Marg Chitrakoot Scheme, Jaipur
PH: 91-093146-10438, 0141-2440946 Mail: vipul8599@yahoo.com
REV. NO. 00, DATE: -24-03-2021


STRUCTURAL CONSULTANTS:-
SG STRUCTURES
A-36, 1ST FLOOR, SUNDER SINGH BANDARI NAGAR,
SWEJ FARM, NEW SANGANER ROAD, JAIPUR-302019
E-mail: sg_structures@gmail.com
Tel: 0977222219, 0141-2297076

LAYOUT
PLAN
DATE
14-02-2022
BY
SANJAY PAREEK
CHKD
KHUSHAL MATHUR
REVISION NO.
ARCL-01
**THIRD FLOOR WORKING
PLAN**

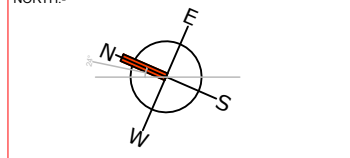

Khushal Mathur
KHUSHAL MATHUR
CA/2007/40651

SECOND FLOOR

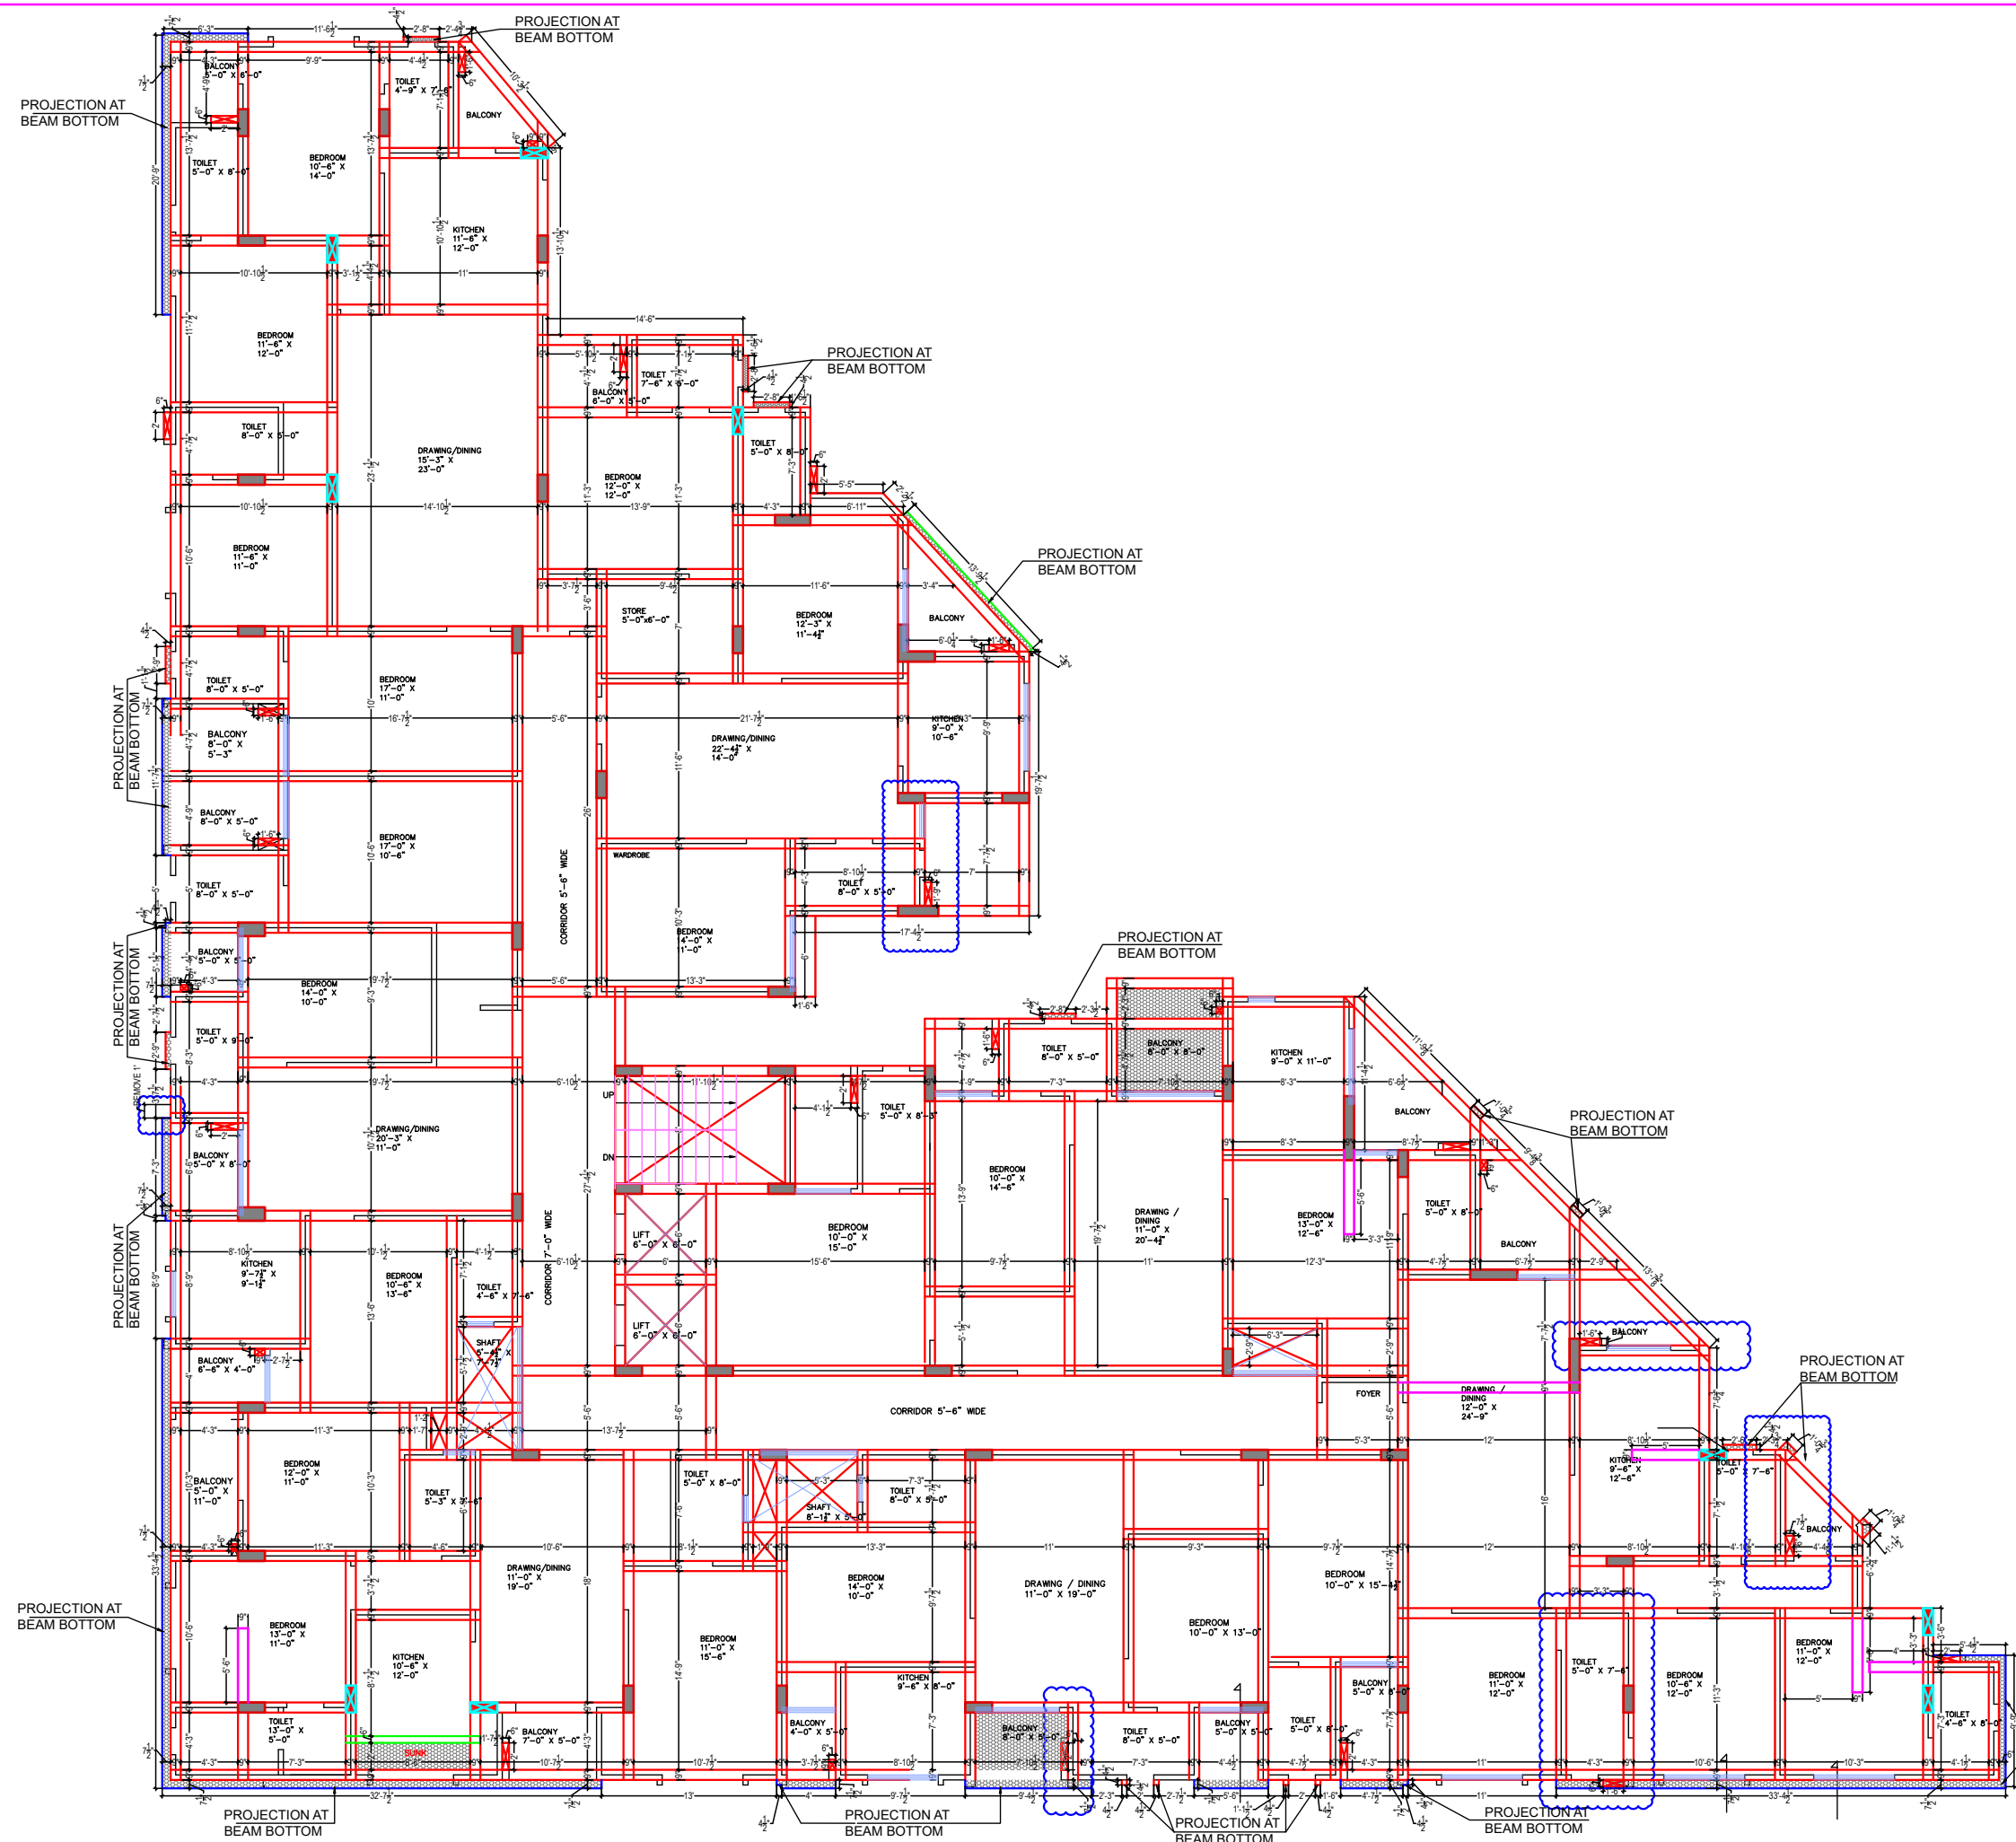

01		02	
02		03	
03		04	
99		100	

GENERAL NOTES:

- All dimensions on this drawing are in feet & inches.
- Only written dimensions are to be followed. Drawing should not be scaled under any circumstances.
- All measurements must be checked & verified by the Contractor prior to execution of work at the site.
- The drawing is to be read in conjunction with all relevant structural, services & facility planning drawings.
- Architectural drawings are to be followed for the location of all structural members & necessary walls for size & reinforcement details of structural members. Relevant structural drawings are to be referred.
- Any discrepancies between architectural, structural & services drawings must be brought to the notice of the Architects immediately & prior to execution at the site.
- Coordination with services such as HVAC, plumbing & electrical is the responsibility of the Contractor.
- All necessary walls should be aligned with the columns as indicated on the plan, irrespective of the position as calculated with the dimensioning.
- For details refer relevant larger scale detail drawings as indicated.

STUDIO 1503
 Architects, Interior Designers
 SECTOR-3, E-156 Chitrakoot
 Scheme,
 Ajmer Road, Jaipur
 PH: +91-141-3571121
 email : studio1503@gmail.com

PLOT NO- 26,27,28,29,30 & 31
NARENDRA NAGAR, SDEJ
FARM, JAIPUR

SERVICES CONSULTANT:
VIPUL CONSULTING,
 F 9 / 440 , Keshav Marg Chitrakoot Scheme, Jaipur
 PH: 91-93146-10438, 0141-2440946 Mail: vipul8599@yahoo.com
 REV. NO. 00, DATE: 24-03-2021

STRUCTURAL CONSULTANTS:-
SG STRUCTURES
 A-36, 1ST FLOOR, SUNDER SINGH BANDARI NAGAR,
 SWEJ FARM, NEW SANGAR ROAD, JAIPUR-302019
 E-mail: sg_structures@gmail.com
 Tel: 0977222219, 0141-2297076

FOURTH FLOOR
SHUTTERING LAYOUT PLAN


DATE: 03-01-2022
DESIGNER: SANJAY PAREEK
CHECKED: KHUSHAL MATHUR
SCALE: 1/8" = 1'-0"
PROJECT: NARENDRA NAGAR
CLIENT: SDEJ
NO. OF SHEETS: 01
SHEET NO.: 01

NORTH:-

NOTE:- NORTH SIDE BALCONY'S CUT-OUT LOCATION CHANGED.

Khushal Mathur
 KHUSHAL MATHUR
 CA/2007/40651

FOURTH FLOOR

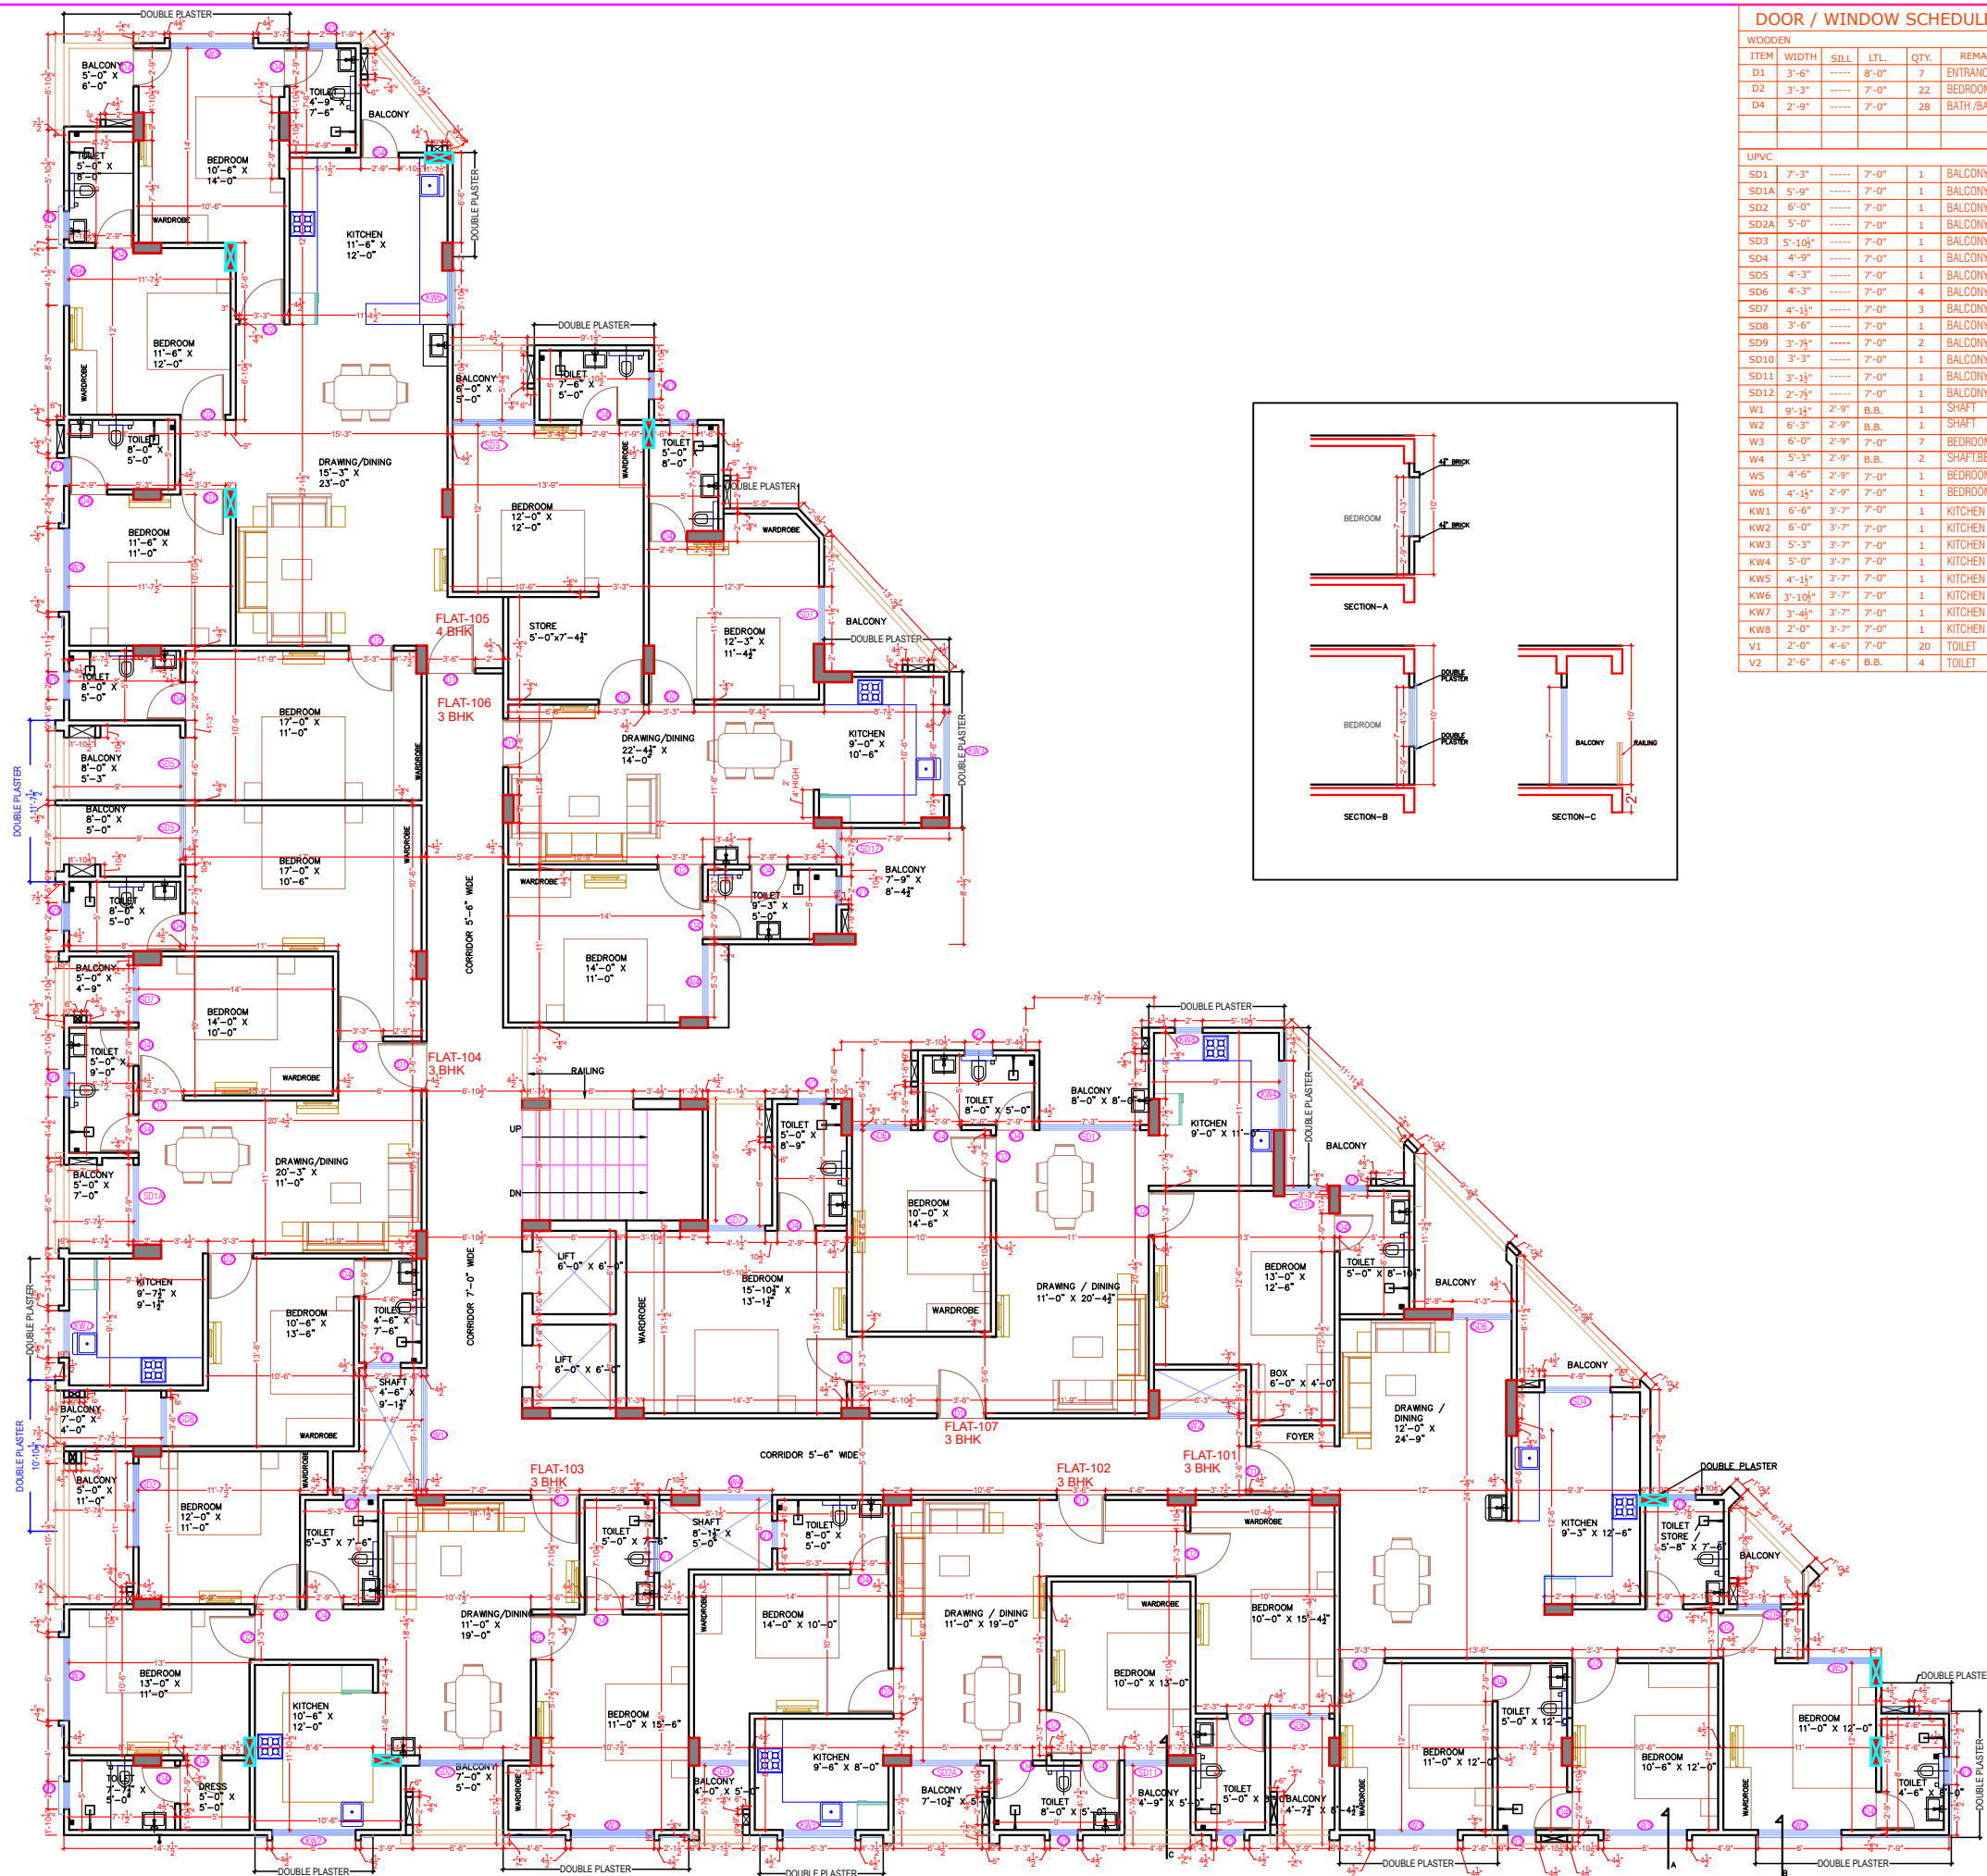

DOOR / WINDOW SCHEDULE

WOODEN					
ITEM	WIDTH	SILL	LTL	QTY.	REMARK
D1	3'-6"	-----	8'-0"	7	ENTRANCE
D2	3'-3"	-----	7'-0"	22	BEDROOM
D4	2'-9"	-----	7'-0"	28	BATH/BALCONY
UPVC					
SD1	7'-3"	-----	7'-0"	1	BALCONY
SD1A	5'-9"	-----	7'-0"	1	BALCONY
SD2	6'-0"	-----	7'-0"	1	BALCONY
SD2A	5'-0"	-----	7'-0"	1	BALCONY
SD3	5'-10 1/2"	-----	7'-0"	1	BALCONY
SD4	4'-9"	-----	7'-0"	1	BALCONY
SD5	4'-3"	-----	7'-0"	1	BALCONY
SD6	4'-3"	-----	7'-0"	4	BALCONY
SD7	4'-1 1/2"	-----	7'-0"	3	BALCONY
SD8	3'-6"	-----	7'-0"	1	BALCONY
SD9	3'-7 1/2"	-----	7'-0"	2	BALCONY
SD10	3'-3"	-----	7'-0"	1	BALCONY
SD11	3'-1 1/2"	-----	7'-0"	1	BALCONY
SD12	2'-7 1/2"	-----	7'-0"	1	BALCONY
W1	9'-1 1/2"	2'-9"	B.B.	1	SHAFT
W2	6'-3"	2'-9"	B.B.	1	SHAFT
W3	6'-0"	2'-9"	7'-0"	7	BEDROOM
W4	5'-3"	2'-9"	B.B.	2	SHAFT BEDROOM
W5	4'-6"	2'-9"	7'-0"	1	BEDROOM
W6	4'-1 1/2"	2'-9"	7'-0"	1	BEDROOM
KW1	6'-6"	3'-7"	7'-0"	1	KITCHEN
KW2	6'-0"	3'-7"	7'-0"	1	KITCHEN
KW3	5'-3"	3'-7"	7'-0"	1	KITCHEN
KW4	5'-0"	3'-7"	7'-0"	1	KITCHEN
KW5	4'-1 1/2"	3'-7"	7'-0"	1	KITCHEN
KW6	3'-10 1/2"	3'-7"	7'-0"	1	KITCHEN
KW7	3'-4 1/2"	3'-7"	7'-0"	1	KITCHEN
KW8	2'-0"	3'-7"	7'-0"	1	KITCHEN
V1	2'-0"	4'-6"	7'-0"	20	TOILET
V2	2'-6"	4'-6"	B.B.	4	TOILET

STUDIO 1503
Architects, Interior Designers
SECTOR-3,E-156 Chitrakoot
Scheme,
Ajmer Road, Jaipur
PH: +91-141-3571121
email : studio1503@gmail.com

PLOT NO- 26,27,28,29,30 & 31
NARENDRA NAGAR, SDEJ
FARM,JAIPUR


SERVICES CONSULTANT:
VIPUL CONSULTING,
F 9 / 440 , Keshav Marg Chitrakut Scheme,Jaipur
PH:91-093146-10438 ,0141-2440946 Mail:vipul8599@yahoo.com
REV. NO. 00,DATE:-24-03-2021

STRUCTURAL CONSULTANTS:-
SG STRUCTURES
A-36,1ST FLOOR, SUNDER SINGH BANDARI NAGAR,
SWEJ FARM, NEW SANGANER ROAD, JAIPUR-302019
E-mail: sg_structures@gmail.com
Tel: 09772202219,0141-2297076

LAYOUT
PLAN
DATE
14-02-2022
SHEET
SANGHVI PAREEK
CHIEF
REV
DRAFTER
KHUSHAL MATHUR
NORTH:-


FOURTH FLOOR WORKING
PLAN

REV
DRAFTER
KHUSHAL MATHUR
NORTH:-

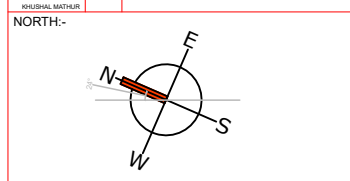

Khushal Mathur
KHUSHAL MATHUR
CA2007/40651

SECOND FLOOR

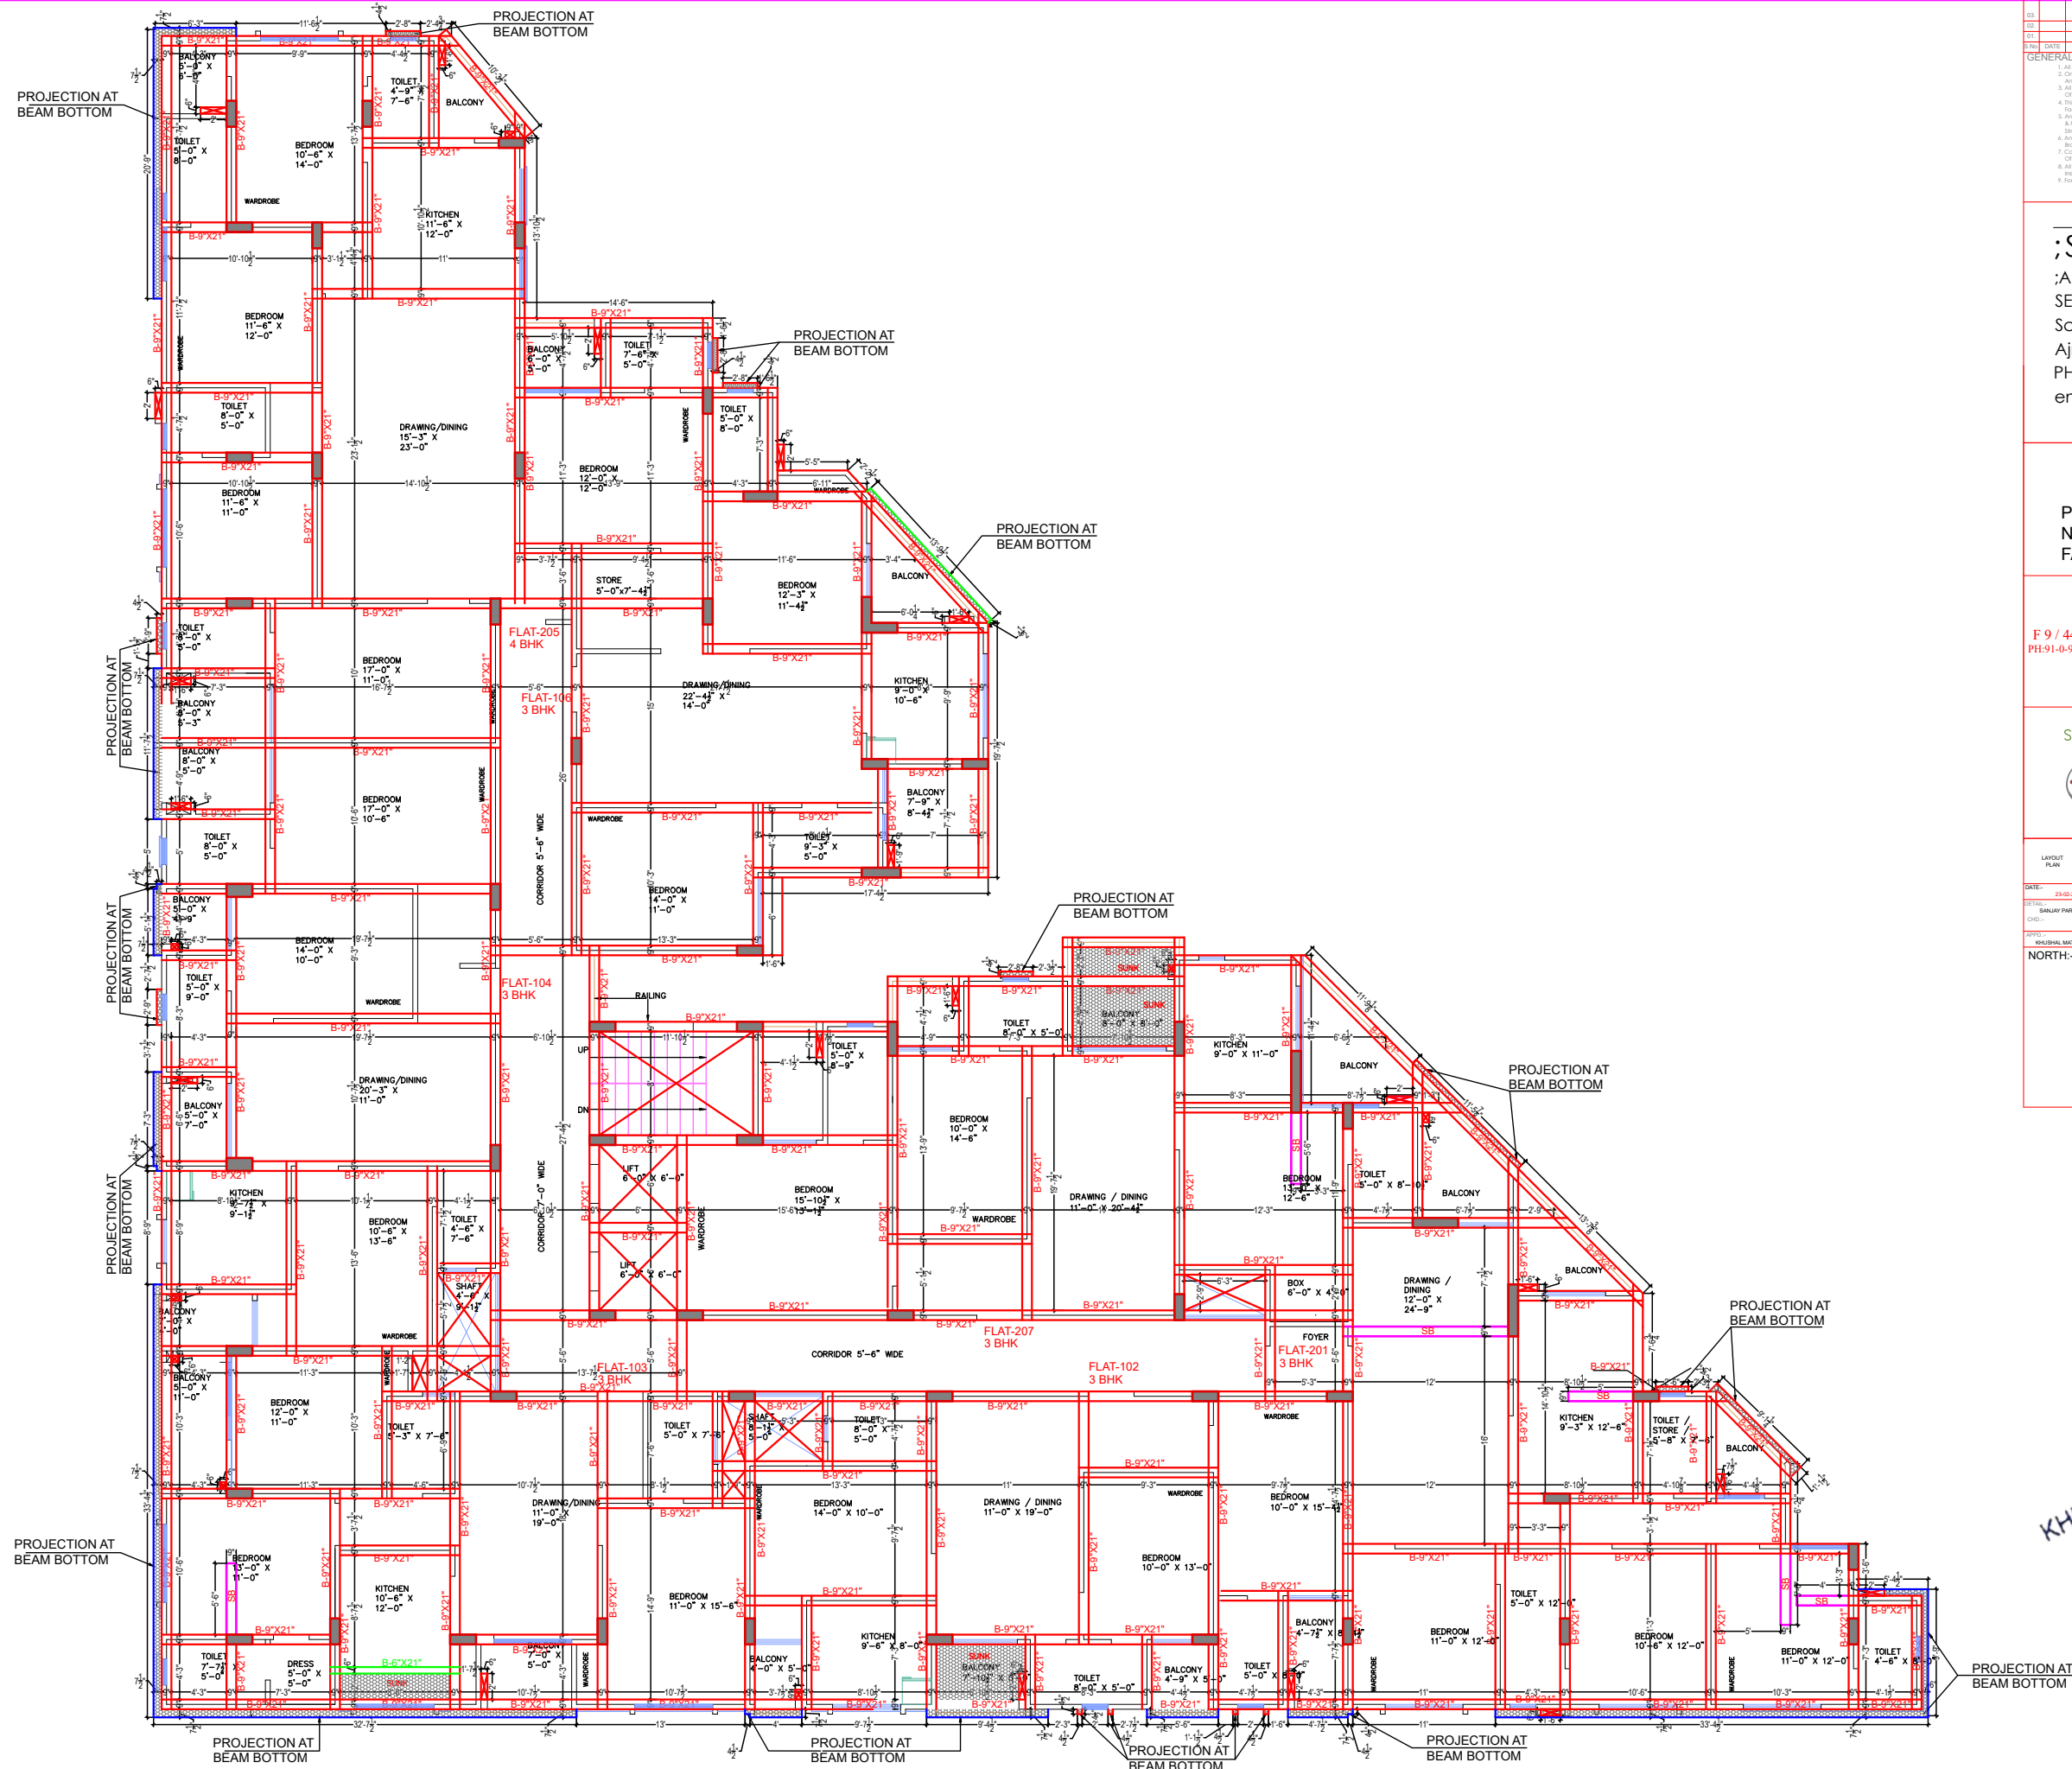

Sl. No.	Revision Description	Rev.	Date	Issued To
01		01		
02		02		
03		03		

GENERAL NOTES:

- All dimensions on this drawing are in feet & inches.
- Only written dimensions are to be followed. Drawing should not be scaled under any circumstances.
- All measurements must be checked & verified by the contractor prior to execution of work at the site.
- The drawing is to be read in conjunction with all relevant structural, services & MEP drawings.
- Architectural drawings are to be followed for the location of all structural members & necessary walls for size & reinforcement details of structural members. Relevant structural drawings are to be referred.
- Any discrepancies between architectural, structural & services drawings shall be brought to the notice of the architect immediately & prior to execution at the site.
- Coordination with services such as HVAC, plumbing & electrical is the responsibility of the contractor.
- All necessary walls should be aligned with the columns as indicated on the plan, irrespective of the position as calculated with the dimensioning.
- For details refer relevant larger scale detail drawings as indicated.


;STUDIO 1503
;Architects, Interior Designers
SECTOR-3, E-156 Chitrakoot
Scheme,
Ajmer Road, Jaipur
PH: +91-141-3571121
email : studio1503@gmail.com

PLOT NO- 26,27,28,29,30 & 31
NARENDRA NAGAR, SDEJ
FARM, JAIPUR

SERVICES CONSULTANT:
VIPUL CONSULTING,
F 9 / 440 , Keshav Marg Chitrakoot Scheme, Jaipur
PH: 91-0-93146-10438, 0141-2440946 Mail: vipul8599@yahoo.com
REV. NO. 00, DATE: 24-03-2021


STRUCTURAL CONSULTANTS:-
SG STRUCTURES
A-36, 1ST FLOOR, SUNDER SINGH BANDARI NAGAR,
SWEJ FARM, NEW SANGANER ROAD, JAIPUR-302019
E-mail: sg_structures@gmail.com
Tel: 09772202219, 0141-2297076

LAYOUT PLAN	DRAWING:-
DATE: 23-03-2022	FIFTH FLOOR SHUTTERING LAYOUT PLAN
DISTRICT: SANGANER	REV: 01
CITY: JAIPUR	DRAWING NO: ARCL-01
DESIGNER: KHUSHAL MATHUR	

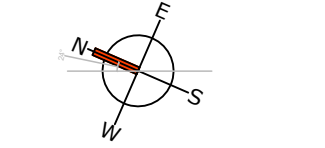

Khushal Mathur
KHUSHAL MATHUR
CA2007/40651

FIFTH FLOOR

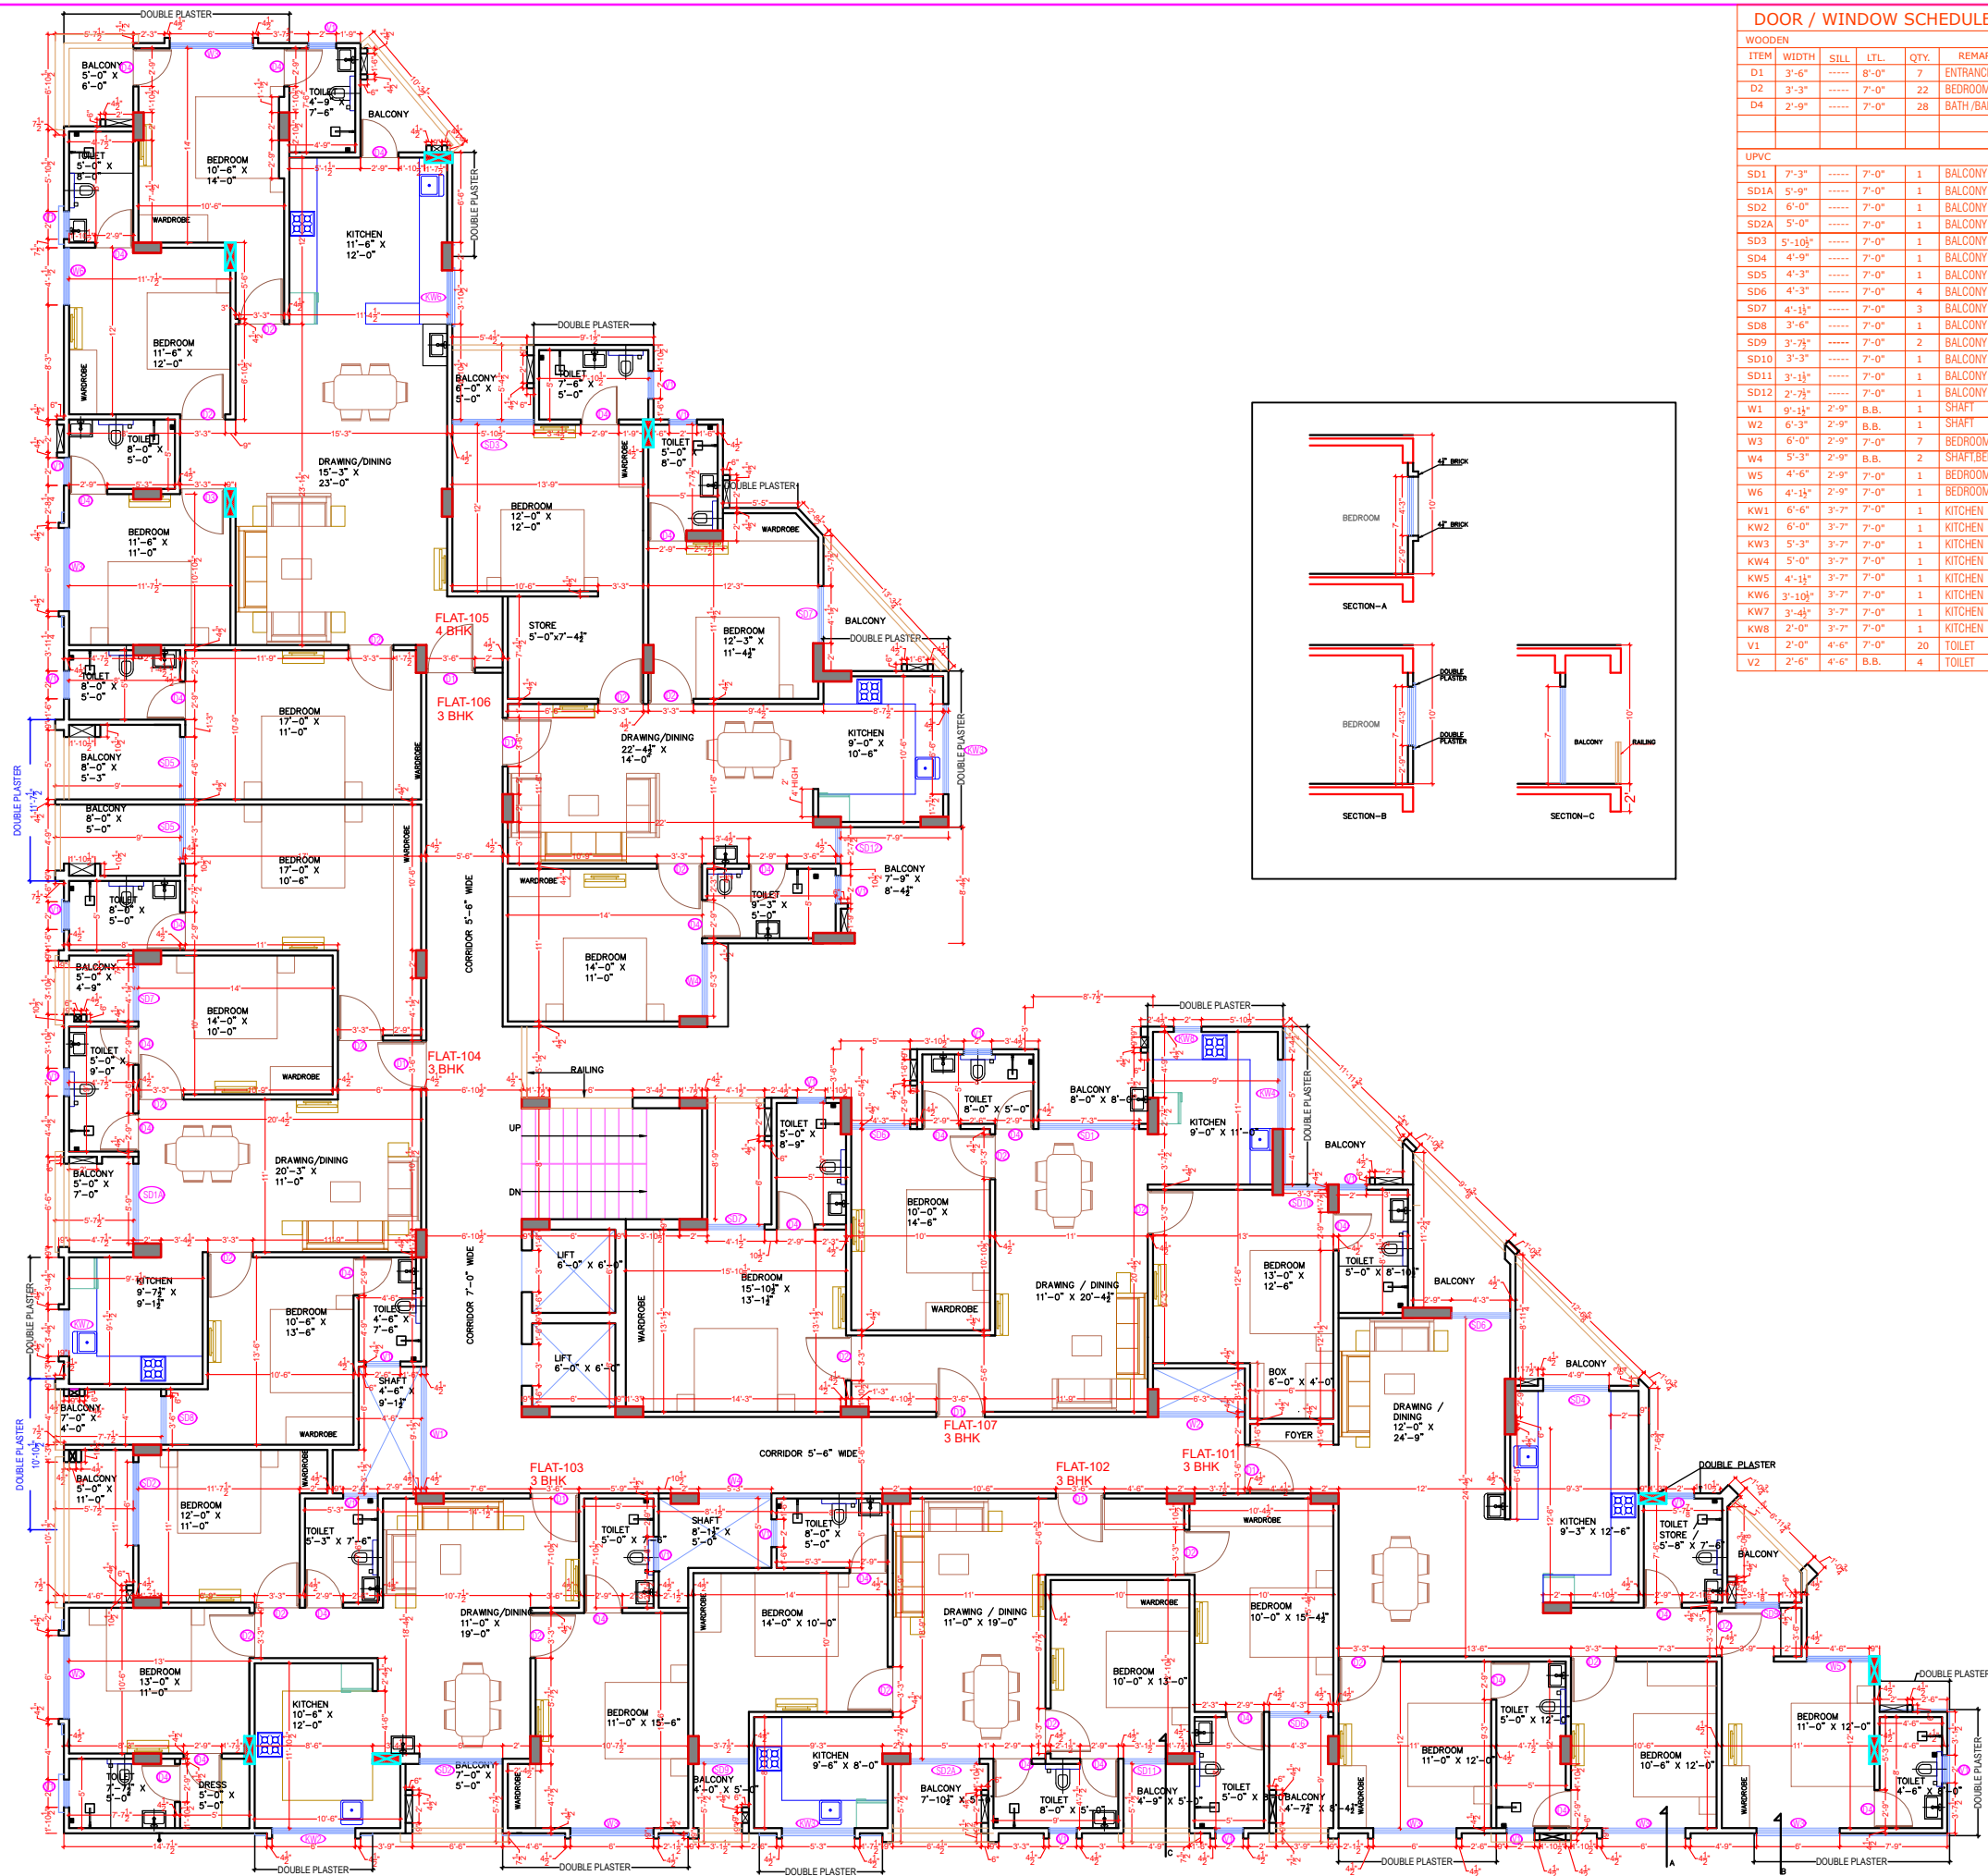

DOOR / WINDOW SCHEDULE

WOODEN					
ITEM	WIDTH	SILL	LTL	QTY.	REMARK
D1	3'-6"	-----	8'-0"	7	ENTRANCE
D2	3'-3"	-----	7'-0"	22	BEDROOM
D4	2'-9"	-----	7'-0"	28	BATH/BALCONY
UPVC					
SD1	7'-3"	-----	7'-0"	1	BALCONY
SD1A	5'-9"	-----	7'-0"	1	BALCONY
SD2	6'-0"	-----	7'-0"	1	BALCONY
SD2A	5'-0"	-----	7'-0"	1	BALCONY
SD3	5'-10 1/2"	-----	7'-0"	1	BALCONY
SD4	4'-9"	-----	7'-0"	1	BALCONY
SD5	4'-3"	-----	7'-0"	1	BALCONY
SD6	4'-3"	-----	7'-0"	4	BALCONY
SD7	4'-1 1/2"	-----	7'-0"	3	BALCONY
SD8	3'-6"	-----	7'-0"	1	BALCONY
SD9	3'-7 1/2"	-----	7'-0"	2	BALCONY
SD10	3'-3"	-----	7'-0"	1	BALCONY
SD11	3'-1 1/2"	-----	7'-0"	1	BALCONY
SD12	2'-7 1/2"	-----	7'-0"	1	BALCONY
W1	9'-1 1/2"	2'-9"	B.B.	1	SHAFT
W2	6'-3"	2'-9"	B.B.	1	SHAFT
W3	6'-0"	2'-9"	7'-0"	7	BEDROOM
W4	5'-3"	2'-9"	B.B.	2	SHAFT BEDROOM
W5	4'-6"	2'-9"	7'-0"	1	BEDROOM
W6	4'-1 1/2"	2'-9"	7'-0"	1	BEDROOM
KW1	6'-6"	3'-7"	7'-0"	1	KITCHEN
KW2	6'-0"	3'-7"	7'-0"	1	KITCHEN
KW3	5'-3"	3'-7"	7'-0"	1	KITCHEN
KW4	5'-0"	3'-7"	7'-0"	1	KITCHEN
KW5	4'-1 1/2"	3'-7"	7'-0"	1	KITCHEN
KW6	3'-10 1/2"	3'-7"	7'-0"	1	KITCHEN
KW7	3'-4 1/2"	3'-7"	7'-0"	1	KITCHEN
KW8	2'-0"	3'-7"	7'-0"	1	KITCHEN
V1	2'-0"	4'-6"	7'-0"	20	TOILET
V2	2'-6"	4'-6"	B.B.	4	TOILET


STUDIO 1503
Architects, Interior Designers
SECTOR-3,E-156 Chitrakoot
Scheme,
Ajmer Road, Jaipur
PH: +91-141-3571121
email : studio1503@gmail.com

PLOT NO- 26,27,28,29,30 & 31
NARENDRA NAGAR, SDEJ
FARM,JAIPUR

SERVICES CONSULTANT:
VIPUL CONSULTING,
F 9 / 440 , Keshav Marg Chitrakut Scheme,Jaipur
PH:91-0-93146-10438 ,0141-2440946 Mail:vipul8599@yahoo.com
REV. NO. 00,DATE:-24-03-2021


STRUCTURAL CONSULTANTS:-
SG STRUCTURES
A-36,1ST FLOOR, SUNDER SINGH BANDARI NAGAR,
SWEJ FARM, NEW SANGANER ROAD, JAIPUR-302019
E-mail: sg_structures@gmail.com
Tel: 09772202219,0141-2297076

LAYOUT
PLAN
DATE
14-02-2022
BY
SANJAY PAREEK
CHKD
KHUSHAL MATHUR
FIFTH FLOOR WORKING
PLAN

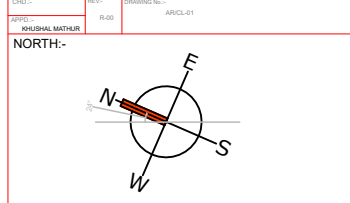

Khushal Mathur
KHUSHAL MATHUR
CA2007140651

FIFTH FLOOR

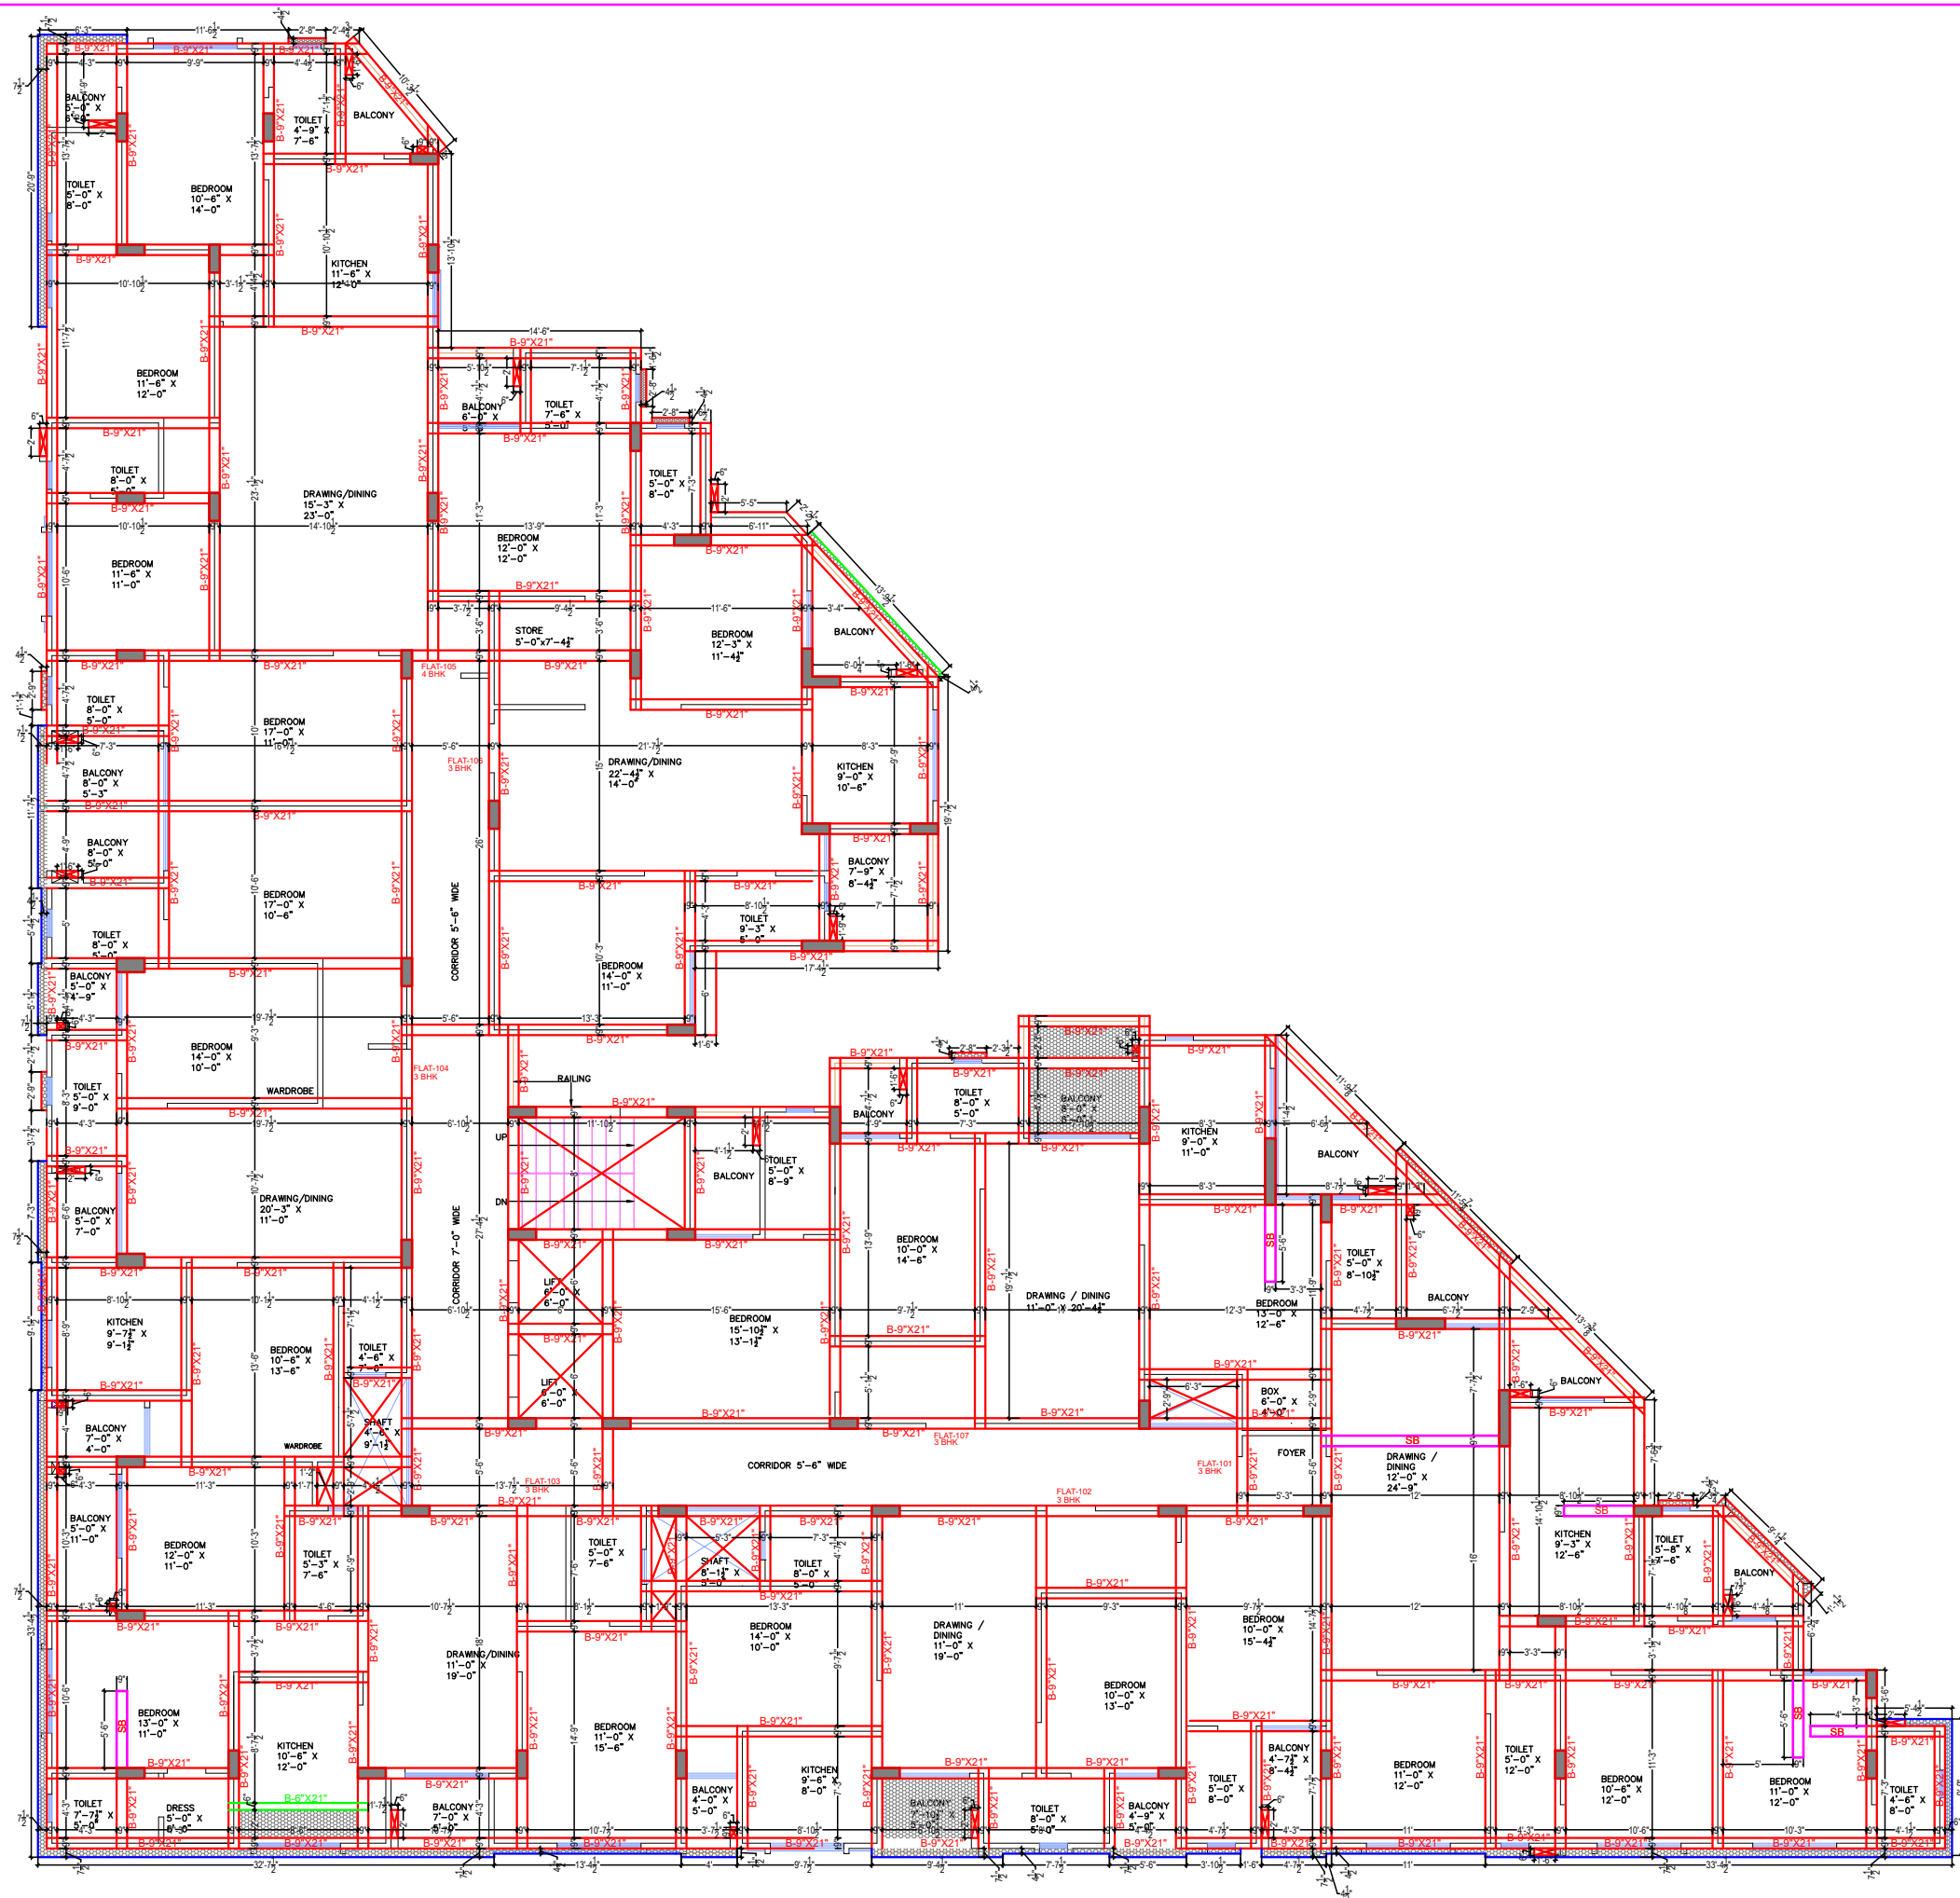

DATE	REVISION DESCRIPTION	DATE	ISSUED TO
01		01	
02		02	
03		03	


STUDIO 1503
Architects, Interior Designers
SECTOR-3, E-156 Chitrakoot
Scheme,
Ajmer Road, Jaipur
PH: +91-141-3571121
email : studio1503@gmail.com

PLOT NO- 26,27,28,29,30 & 31
NARENDRA NAGAR, SDEJ
FARM, JAIPUR

SERVICES CONSULTANT:
VIPUL CONSULTING,
F 9 / 440 , Keshav Marg Chitrakoot Scheme, Jaipur
PH: 91-093146-10438, 0141-2440946 Mail: vipul8599@yahoo.com
REV. NO. 00, DATE: -24-03-2021


STRUCTURAL CONSULTANTS:-
SG STRUCTURES
A-36, 1ST FLOOR, SUNDER SINGH BANDARI NAGAR,
SWEJ FARM, NEW SANGANER ROAD, JAIPUR-302019
E-mail: sg_structures@gmail.com
Tel: 09772202219, 0141-2297076

LAYOUT PLAN	DATE: 24-03-2021	PROJECT: NARENDRA NAGAR	REVISION: 00	DATE: 24-03-2021
DATE: 24-03-2021	PROJECT: NARENDRA NAGAR	REVISION: 00	DATE: 24-03-2021	
PROJECT: NARENDRA NAGAR	REVISION: 00	DATE: 24-03-2021		

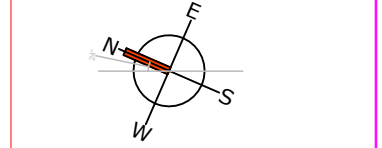

Khushal Mathur
KHUSHAL MATHUR
CA/2007/40651

SIXTH FLOOR

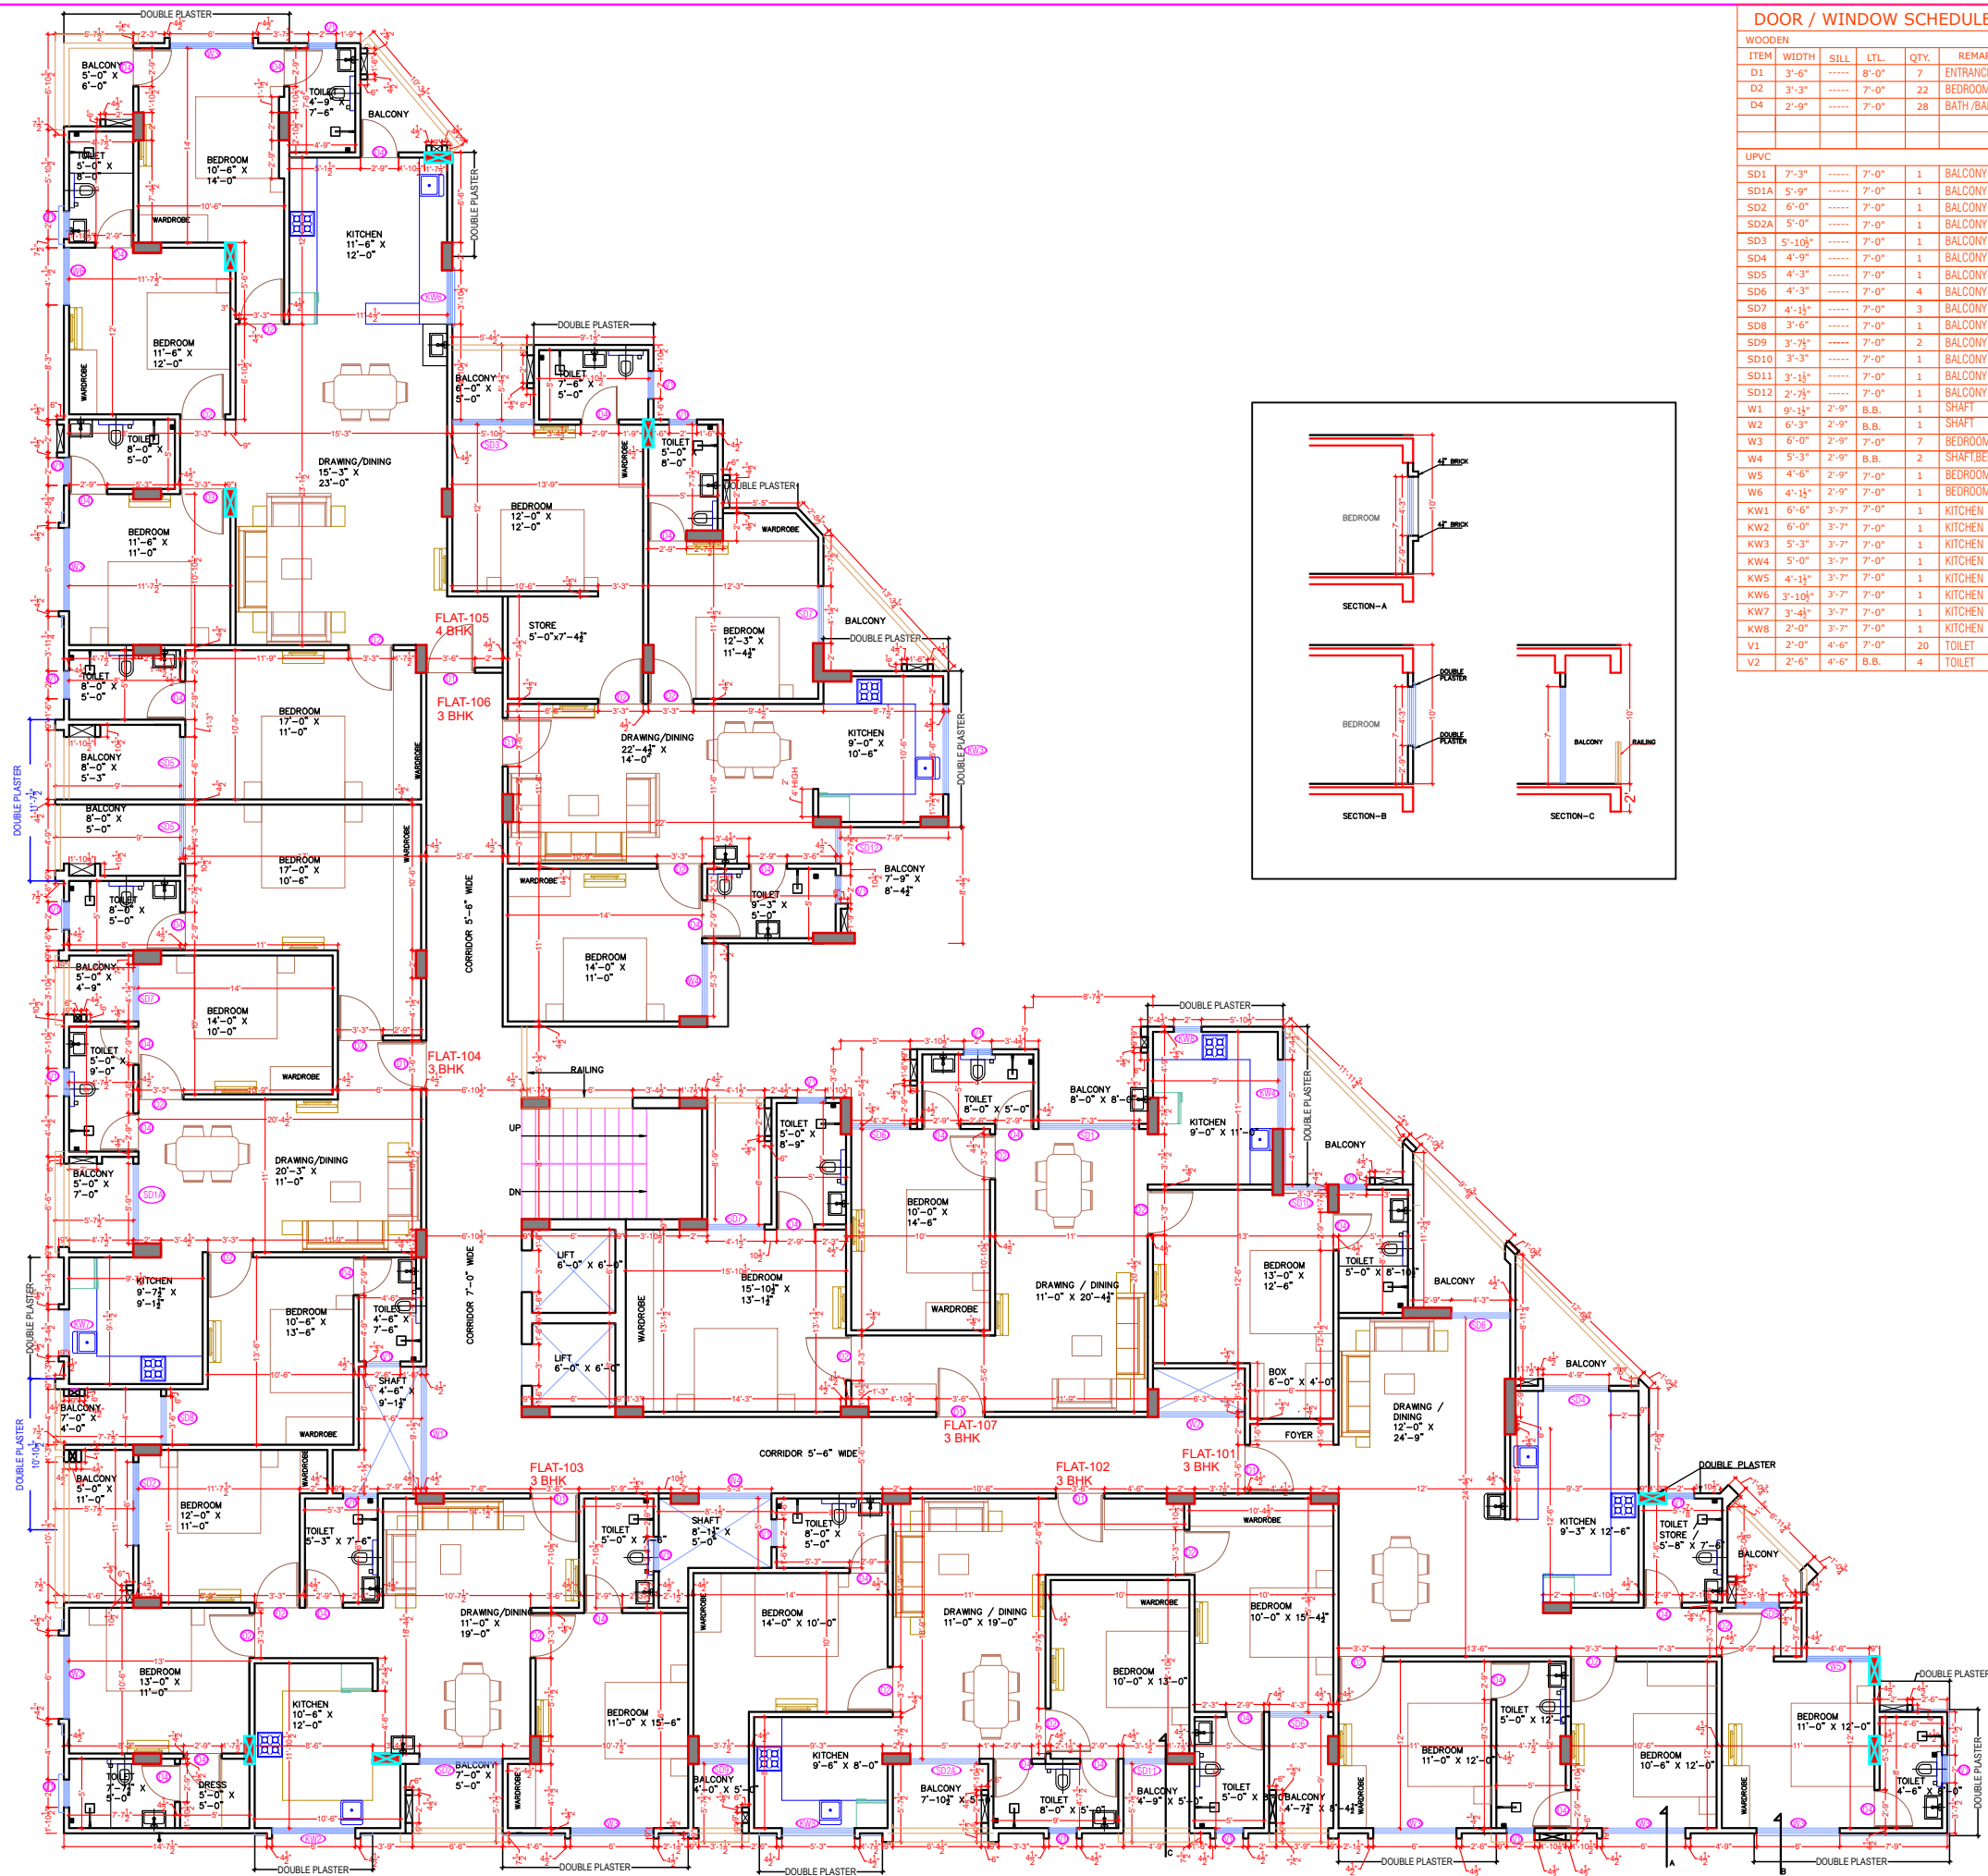

DOOR / WINDOW SCHEDULE

WOODEN					
ITEM	WIDTH	SILL	LTL	QTY.	REMARK
D1	3'-6"	-----	8'-0"	7	ENTRANCE
D2	3'-3"	-----	7'-0"	22	BEDROOM
D4	2'-9"	-----	7'-0"	28	BATH/BALCONY
UPVC					
SD1	7'-3"	-----	7'-0"	1	BALCONY
SD1A	5'-9"	-----	7'-0"	1	BALCONY
SD2	6'-0"	-----	7'-0"	1	BALCONY
SD2A	5'-0"	-----	7'-0"	1	BALCONY
SD3	5'-10 1/2"	-----	7'-0"	1	BALCONY
SD4	4'-9"	-----	7'-0"	1	BALCONY
SD5	4'-3"	-----	7'-0"	1	BALCONY
SD6	4'-3"	-----	7'-0"	4	BALCONY
SD7	4'-1 1/2"	-----	7'-0"	3	BALCONY
SD8	3'-6"	-----	7'-0"	1	BALCONY
SD9	3'-7 1/2"	-----	7'-0"	2	BALCONY
SD10	3'-3"	-----	7'-0"	1	BALCONY
SD11	3'-1 1/2"	-----	7'-0"	1	BALCONY
SD12	2'-7 1/2"	-----	7'-0"	1	BALCONY
W1	9'-1 1/2"	2'-9"	B.B.	1	SHAFT
W2	6'-3"	2'-9"	B.B.	1	SHAFT
W3	6'-0"	2'-9"	7'-0"	7	BEDROOM
W4	5'-3"	2'-9"	B.B.	2	SHAFT BEDROOM
W5	4'-6"	2'-9"	7'-0"	1	BEDROOM
W6	4'-1 1/2"	2'-9"	7'-0"	1	BEDROOM
KW1	6'-6"	3'-7"	7'-0"	1	KITCHEN
KW2	6'-0"	3'-7"	7'-0"	1	KITCHEN
KW3	5'-3"	3'-7"	7'-0"	1	KITCHEN
KW4	5'-0"	3'-7"	7'-0"	1	KITCHEN
KW5	4'-1 1/2"	3'-7"	7'-0"	1	KITCHEN
KW6	3'-10 1/2"	3'-7"	7'-0"	1	KITCHEN
KW7	3'-4 1/2"	3'-7"	7'-0"	1	KITCHEN
KW8	2'-0"	3'-7"	7'-0"	1	KITCHEN
V1	2'-0"	4'-6"	7'-0"	20	TOILET
V2	2'-6"	4'-6"	B.B.	4	TOILET


STUDIO 1503
Architects, Interior Designers
SECTOR-3, E-156 Chitrakoot
Scheme,
Ajmer Road, Jaipur
PH: +91-141-3571121
email : studio1503@gmail.com

PLOT NO- 26,27,28,29,30 & 31
NARENDRA NAGAR, SDEJ
FARM, JAIPUR

SERVICES CONSULTANT:
VIPUL CONSULTING,
F 9 / 440 , Keshav Marg Chitrakoot Scheme, Jaipur
PH: 91-093146-10438, 0141-2440946 Mail: vipul8599@yahoo.com
REV. NO. 00, DATE: -24-03-2021

STRUCTURAL CONSULTANTS:-
SG STRUCTURES
A-36, 1ST FLOOR, SUNDER SINGH BANDARI NAGAR,
SWEJ FARM, NEW SANGANER ROAD, JAIPUR-302019
E-mail: sg_structures@gmail.com
Tel: 09722202219, 0141-2297076

LAYOUT
PLAN
DATE
14-02-2022
SIXTH FLOOR WORKING
PLAN

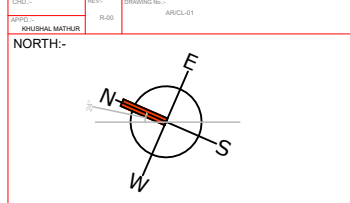


KHUSHAL MATHUR
CA200740651

SIXTH FLOOR

ROAD 30' WIDE

OTHERS PLOT

ROAD 30' WIDE

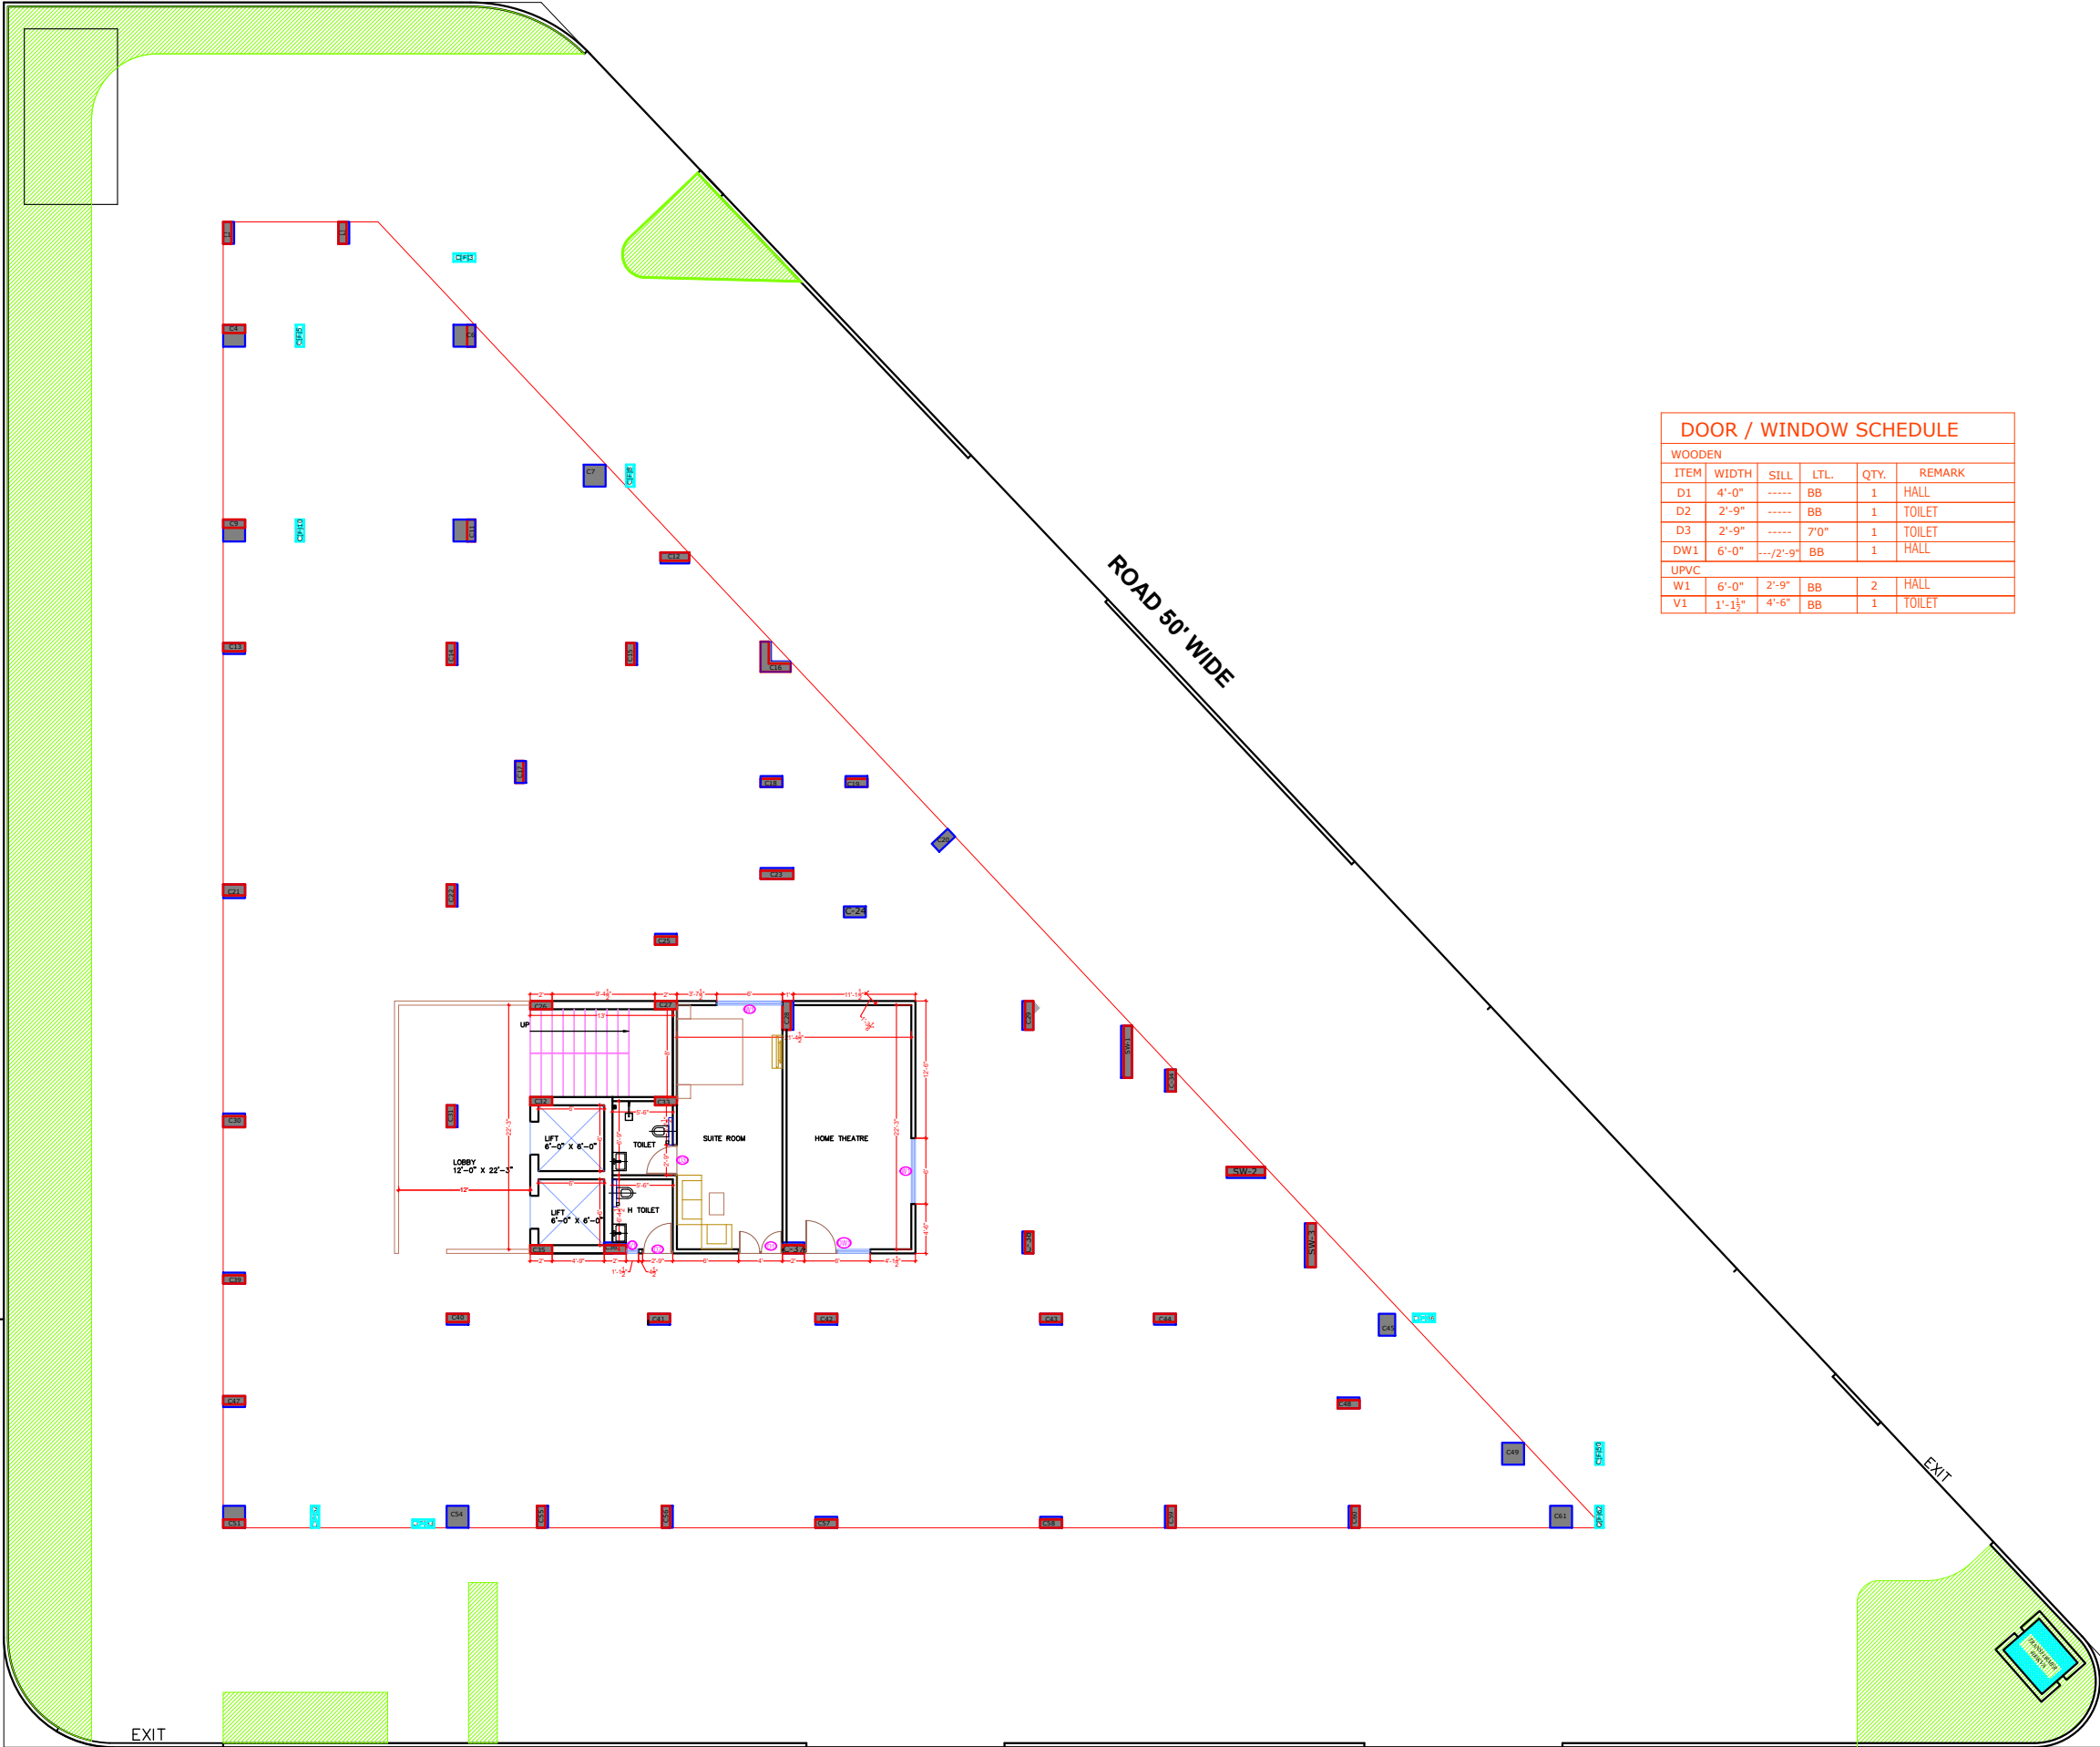

DOOR / WINDOW SCHEDULE					
WOODEN					
ITEM	WIDTH	SILL	LTL.	QTY.	REMARK
D1	4'-0"	----	BB	1	HALL
D2	2'-9"	----	BB	1	TOILET
D3	2'-9"	----	7'0"	1	TOILET
DW1	6'-0"	---/2'-9"	BB	1	HALL
UPVC					
W1	6'-0"	2'-9"	BB	2	HALL
V1	1'-1 1/2"	4'-6"	BB	1	TOILET

01			01		
02			02		
03			03		
100			100		

STUDIO 1503
Architects, Interior Designers
SECTOR-3,E-156 Chitrakoot
Scheme,
Ajmer Road, Jaipur
PH: +91-141-3571121
email : studio1503@gmail.com


PLOT NO- 26,27,28,29,30 & 31
NARENDRA NAGAR, SDEJ
FARM,JAIPUR

SERVICES CONSULTANT:
VIPUL CONSULTING,
F 9 / 440 , Keshav Marg Chitrakoot Scheme,Jaipur
PH:91-0-93146-10438 ,0141-2440946 Mail:vipul8599@yahoo.com
REV. NO. 00,DATE:-24-03-2021

STRUCTURAL CONSULTANTS:-
SG STRUCTURES
A-36,1ST FLOOR, SUNDER SINGH BANDARI NAGAR,
SWEJ FARM, NEW SANGANER ROAD, JAIPUR-302019
E-mail: sg_structures@gmail.com
Tel: 09772202219,0141-2297076


LAYOUT
PLAN
DATE:-
14-12-2021
DETAIL:-
CHG:-
SANJAY PAREKH
APP:-
KHUSHAL MATHUR
NORTH:-

STILT FLOOR
WORKING PLAN

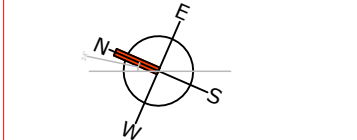

Khushal Mathur
KHUSHAL MATHUR
CA2007/40651

STILT FLOOR

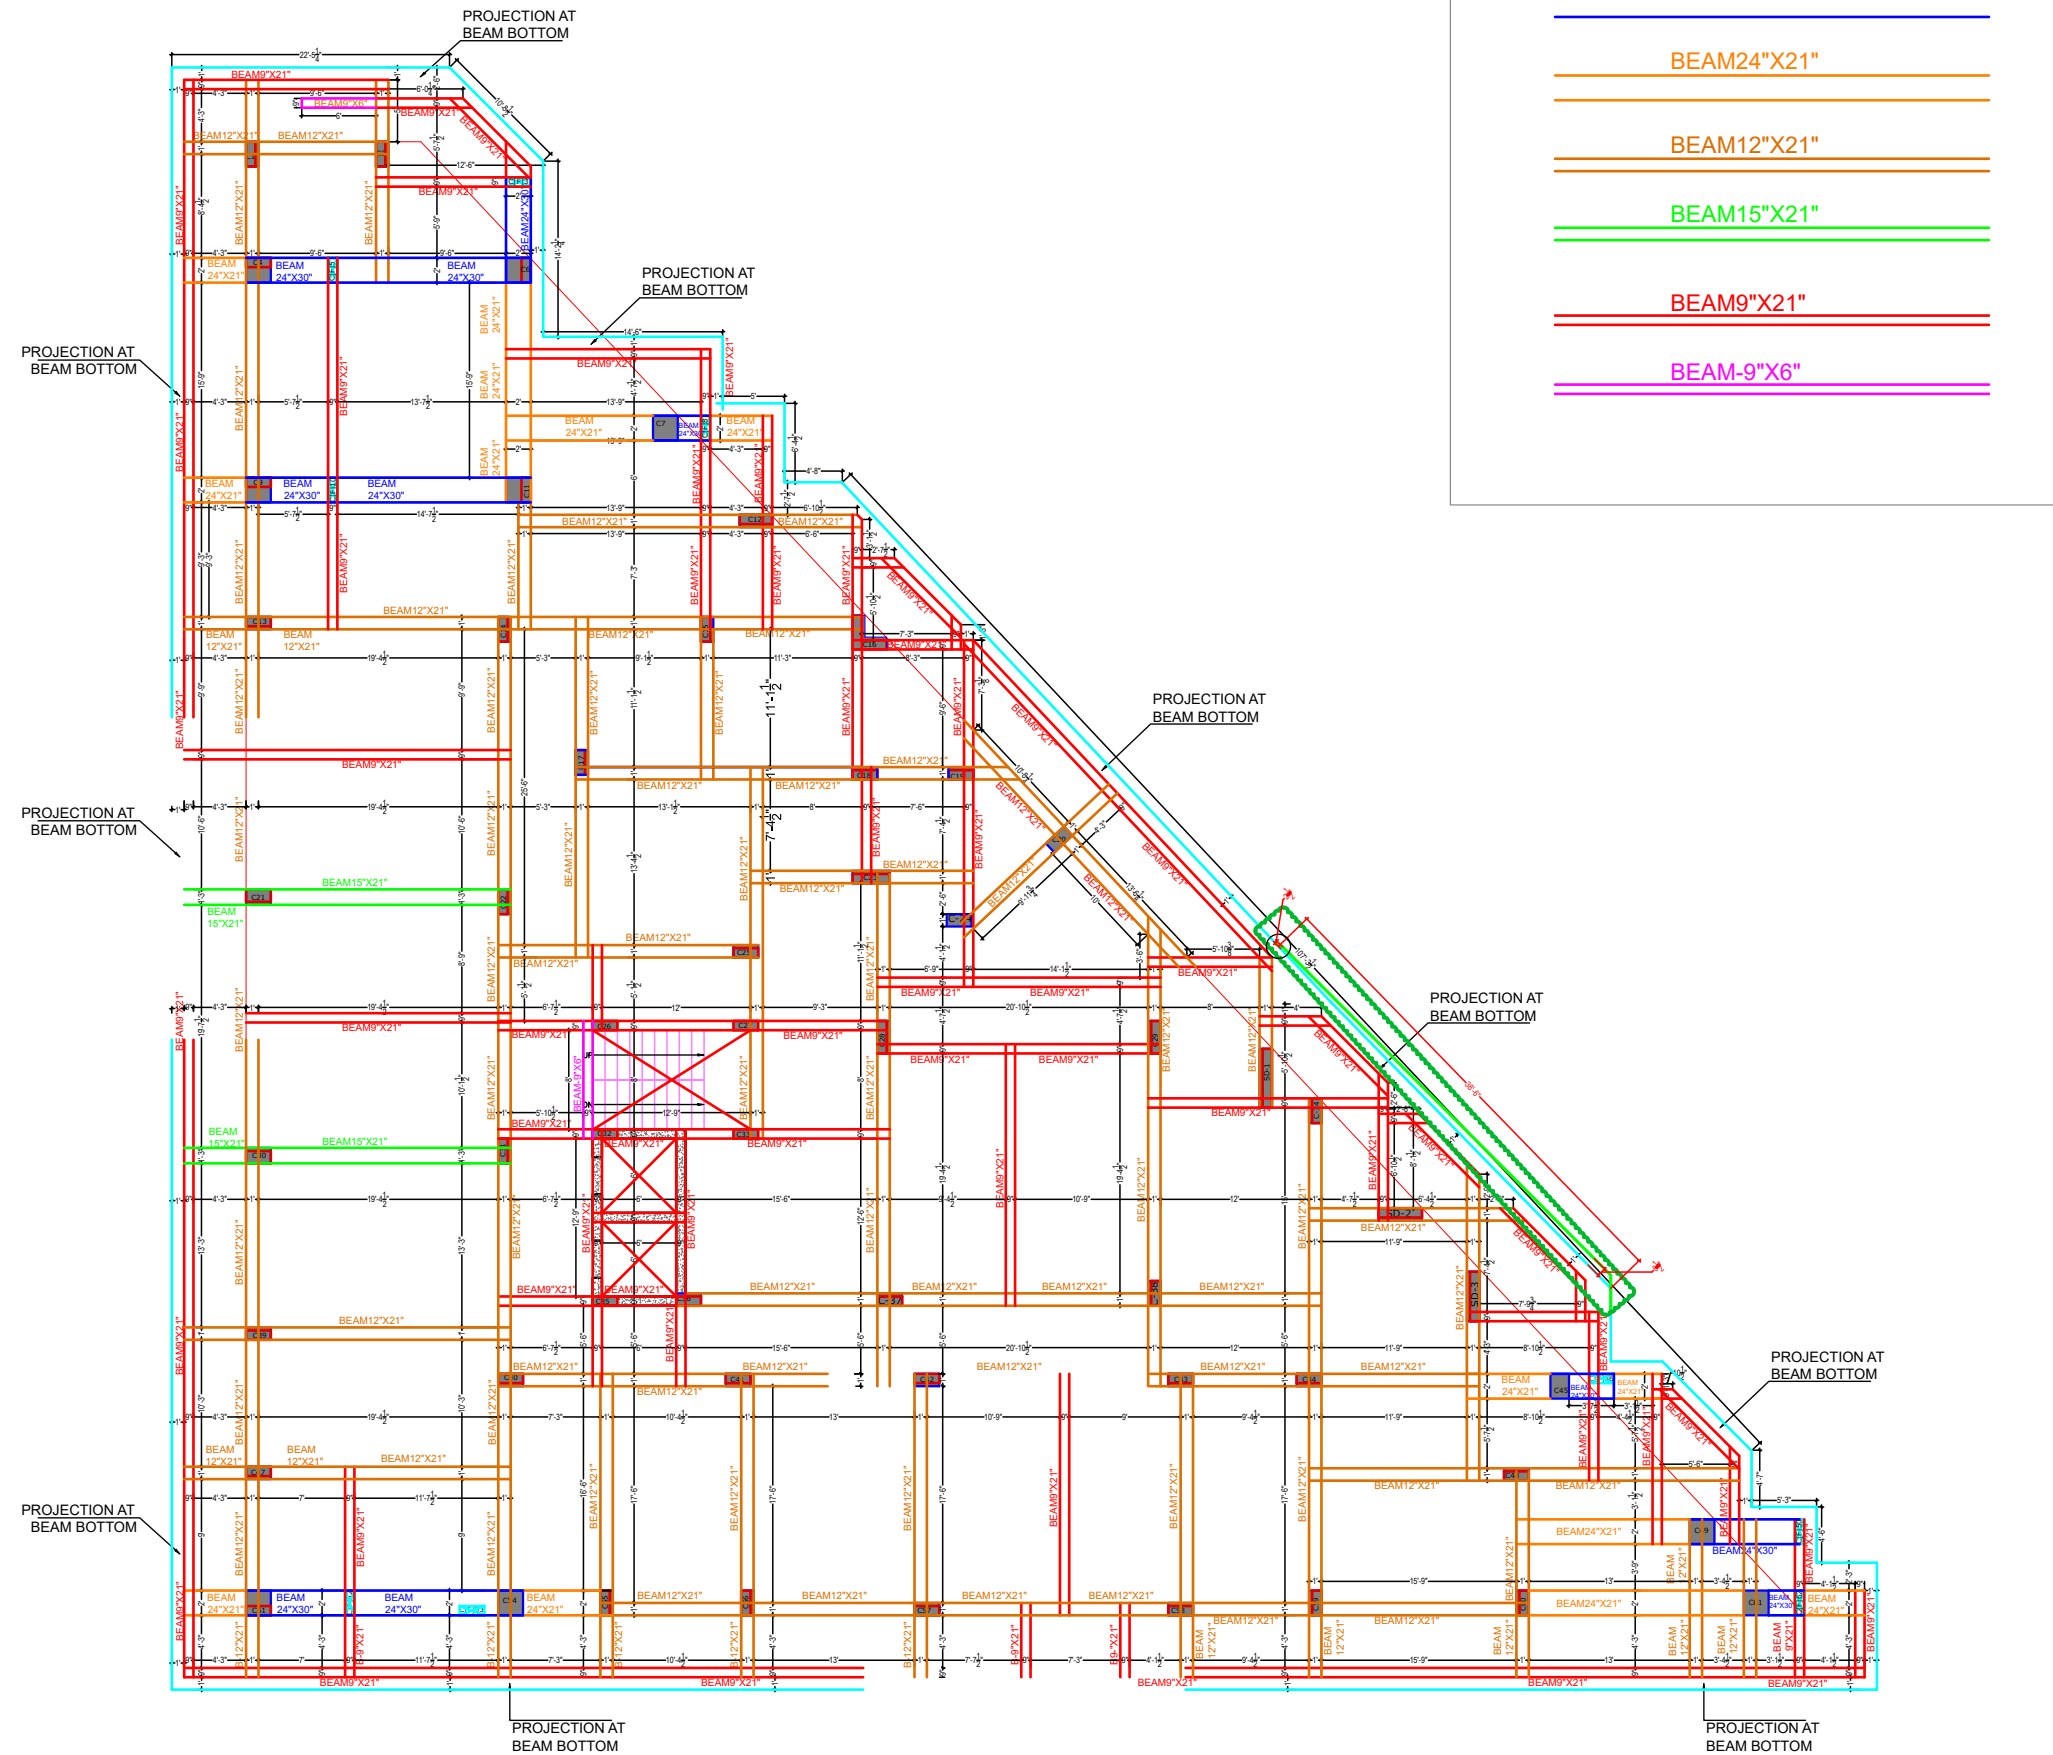

01		01	
02		02	
03		03	
100		100	


STUDIO 1503
Architects, Interior Designers
SECTOR-3,E-156 Chitrakoot
Scheme,
Ajmer Road, Jaipur
PH: +91-141-3571121
email : studio1503@gmail.com

PLOT NO- 26,27,28,29,30 & 31
NARENDRA NAGAR, SDEJ
FARM,JAIPUR


SERVICES CONSULTANT:
VIPUL CONSULTING,
F 9 / 440 , Keshav Marg Chitrakut Scheme,Jaipur
PH:91-0-93146-10438 ,0141-2440946 Mail:vipul8599@yahoo.com
REV. NO. 00,DATE:-24-03-2021

STRUCTURAL CONSULTANTS:-
SG STRUCTURES
A-36,1ST FLOOR, SUNDER SINGH BANDARI NAGAR,
SWEJ FARM, NEW SANGANER ROAD, JAIPUR-302019
E-mail: sg_structures@gmail.com
Tel: 09772202219,0141-2297076

LAYOUT PLAN
DATE: 20-08-2021
DESIGNER: SANJAY PAREEK
CHECKED: KHUSHAL MATHUR
REVISION: 01
DRAWING NO: ARCL-01
NORTH:-

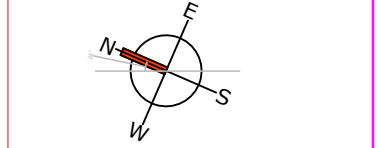

Khushal Mathur
KHUSHAL MATHUR
CA/2007/40651

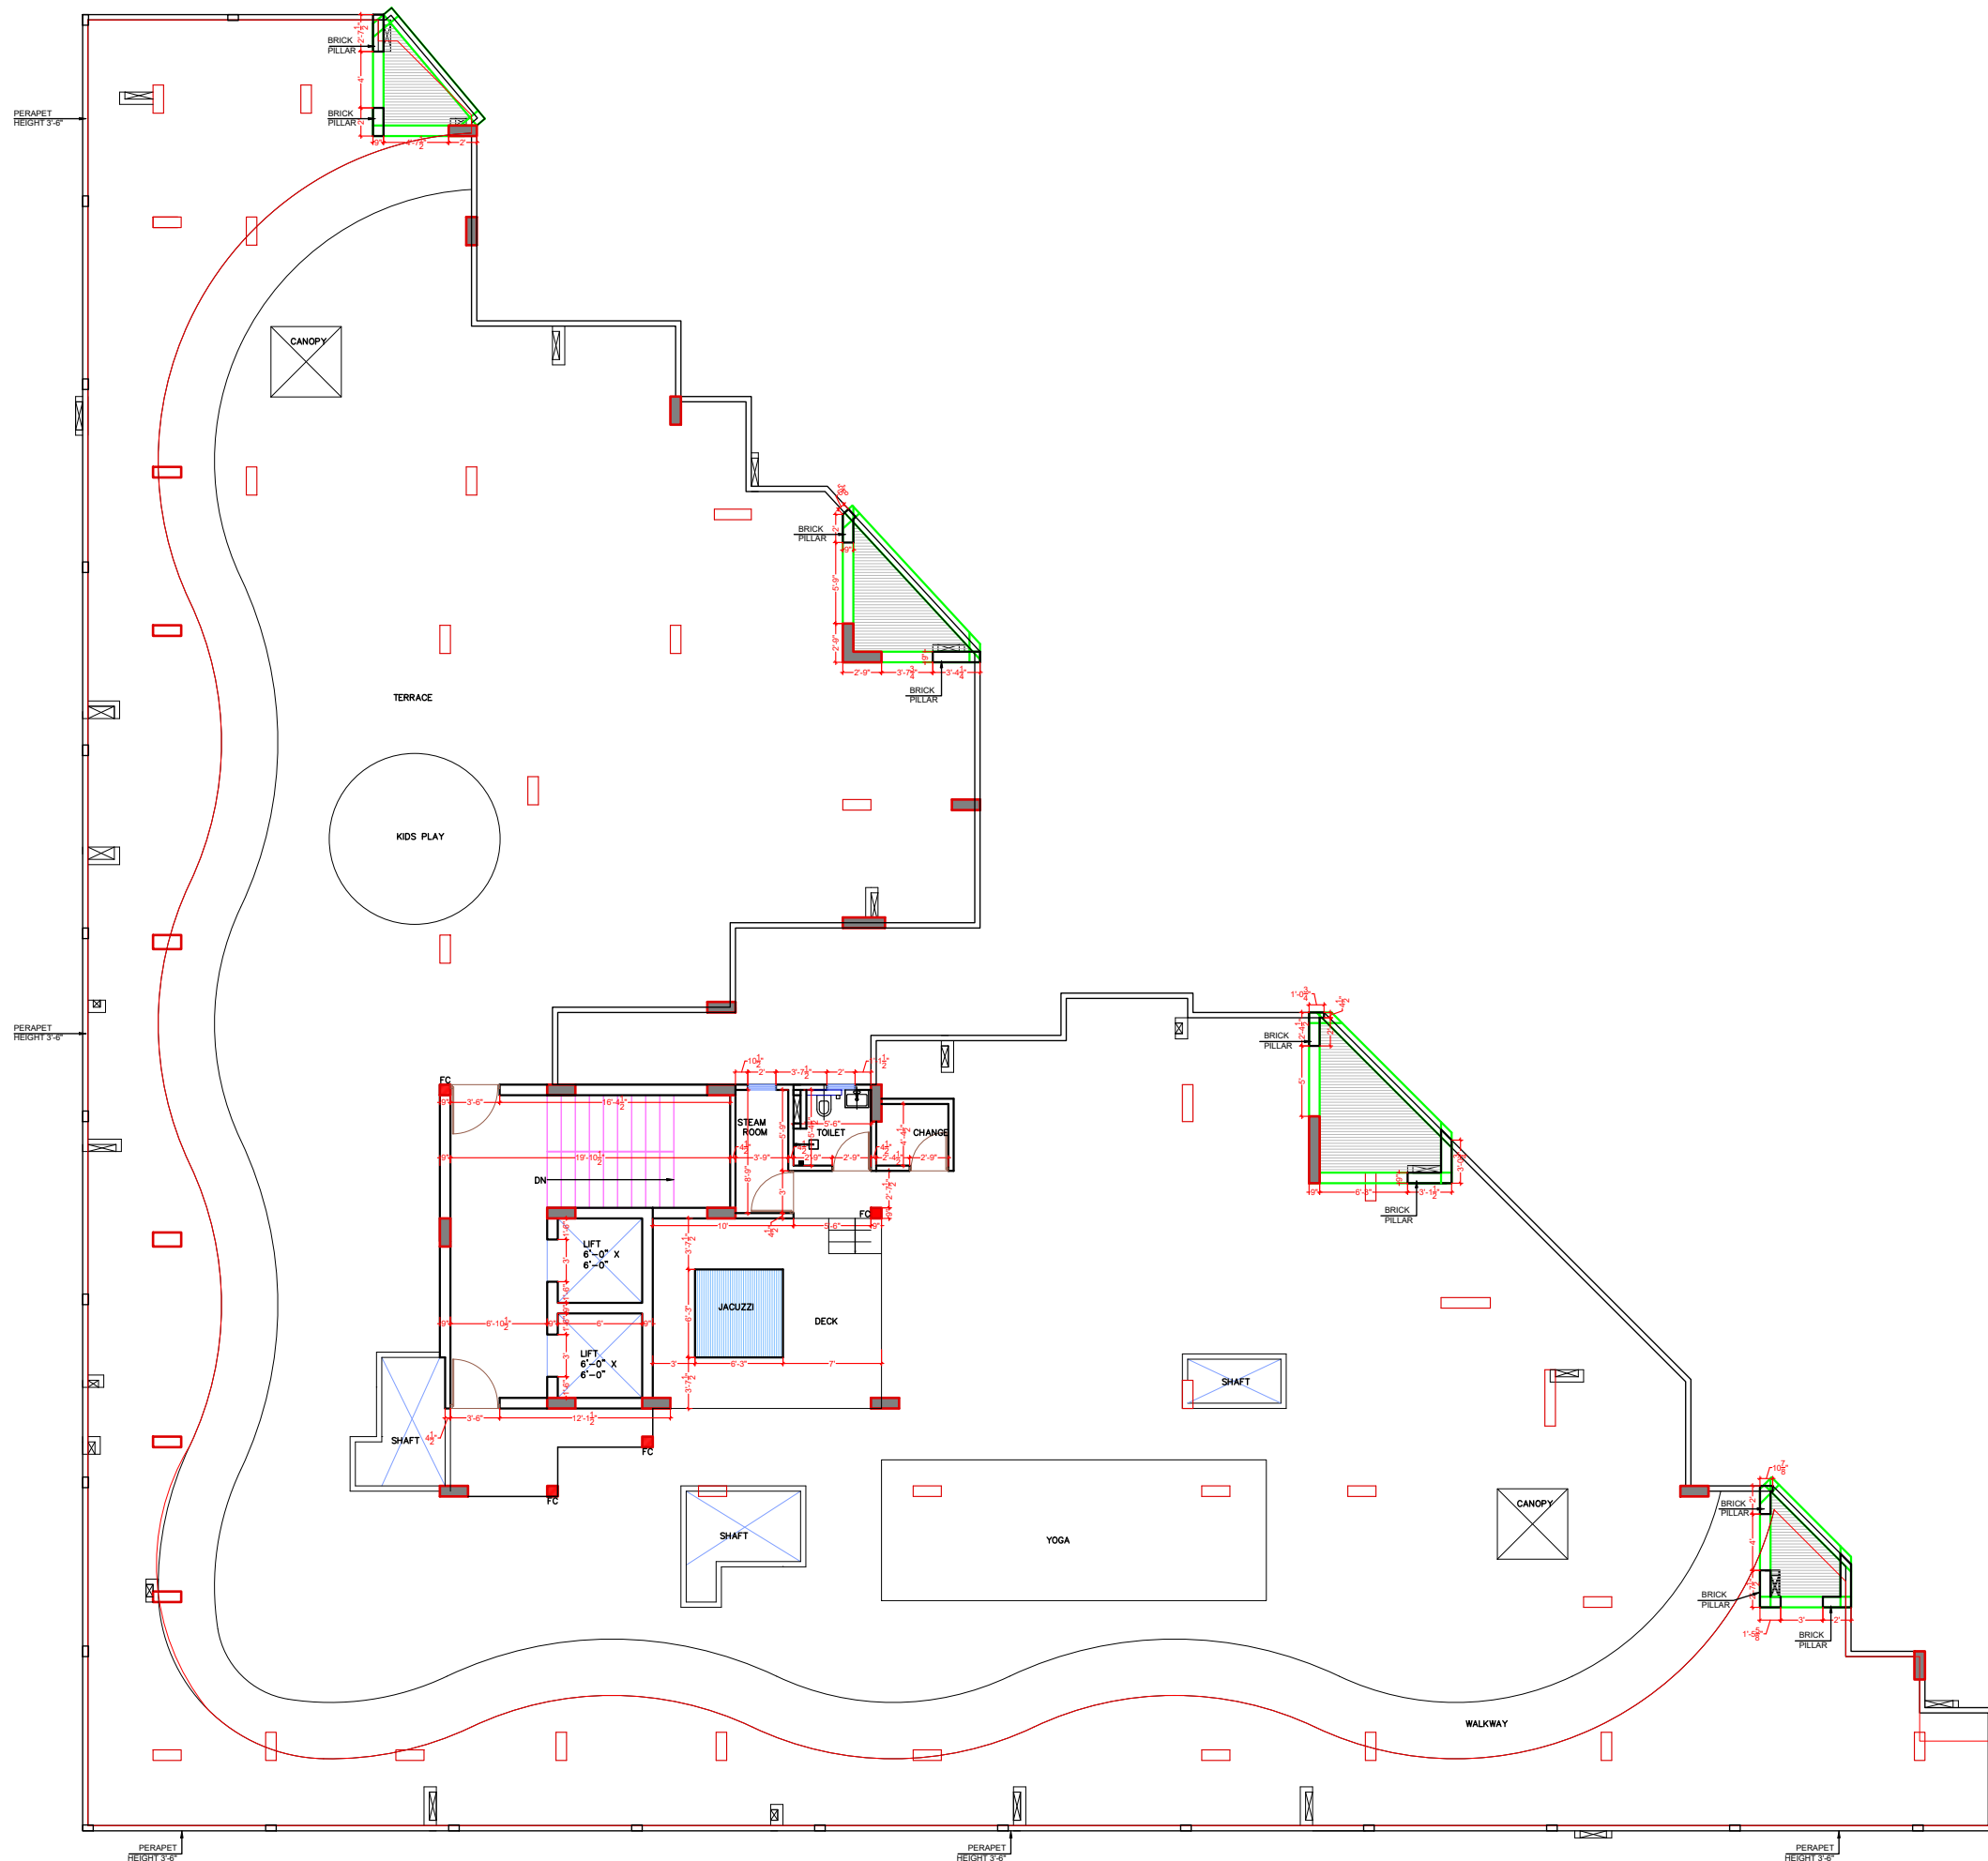

Sl. No.	DATE	REVISION DESCRIPTION	Sl. No.	DATE	ISSUED TO
01			01		
02			02		
03			03		

GENERAL NOTES:-

1. All dimensions on this drawing are in feet & inches.
2. Only written dimensions are to be followed. Drawing should not be scaled under any circumstances.
3. All measurements must be checked & verified by the contractor prior to execution of work at the site.
4. The drawing is to be read in conjunction with all relevant structural, services & facility planning drawings.
5. Architectural drawings are to be followed for the location of all structural members & masonry walls for size & reinforcement details of structural members. Relevant structural drawings are to be referred.
6. Any discrepancies between architectural, structural & services drawings must be brought to the notice of the architects immediately & prior to execution at the site.
7. Coordination with services such as HVAC, plumbing & electrical is the responsibility of the contractor.
8. All masonry walls should be aligned with the columns as indicated on the plan, irrespective of the position as calculated with the dimensioning.
9. For details refer relevant larger scale detail drawings as indicated.

STUDIO 1503
Architects, Interior Designers
SECTOR-3, E-156 Chitrakoot Scheme,
Ajmer Road, Jaipur
PH: +91-141-3571121
email : studio1503@gmail.com

PLOT NO- 26,27,28,29,30 & 31
NARENDRA NAGAR, SDEJ FARM, JAIPUR

SERVICES CONSULTANT:
VIPUL CONSULTING,
F 9 / 440 , Keshav Marg Chitrakoot Scheme, Jaipur
PH: 91-0-93146-10438, 0141-2440946 Mail: vipul8599@yahoo.com
REV. NO. 00, DATE: -24-03-2021


STRUCTURAL CONSULTANTS:-
SG STRUCTURES
A-36 1ST FLOOR, SUNDER SINGH BANDARI NAGAR,
SWEJ FARM, NEW SANGANER ROAD, JAIPUR-302019
E-mail: sg_structures@gmail.com
Tel: 09772202219, 0141-2297076

LAYOUT PLAN
DATE: 18-08-2022
DESIGNER: SANJAY PAREEK
CHECKED: KHUSHAL MATHUR
REVISED: RLOD
DRAWING No.: ARCL-01

TERRACE FLOOR WORKING PLAN

NORTH:-

Khushal Mathur
KHUSHAL MATHUR
CA/2007/40651

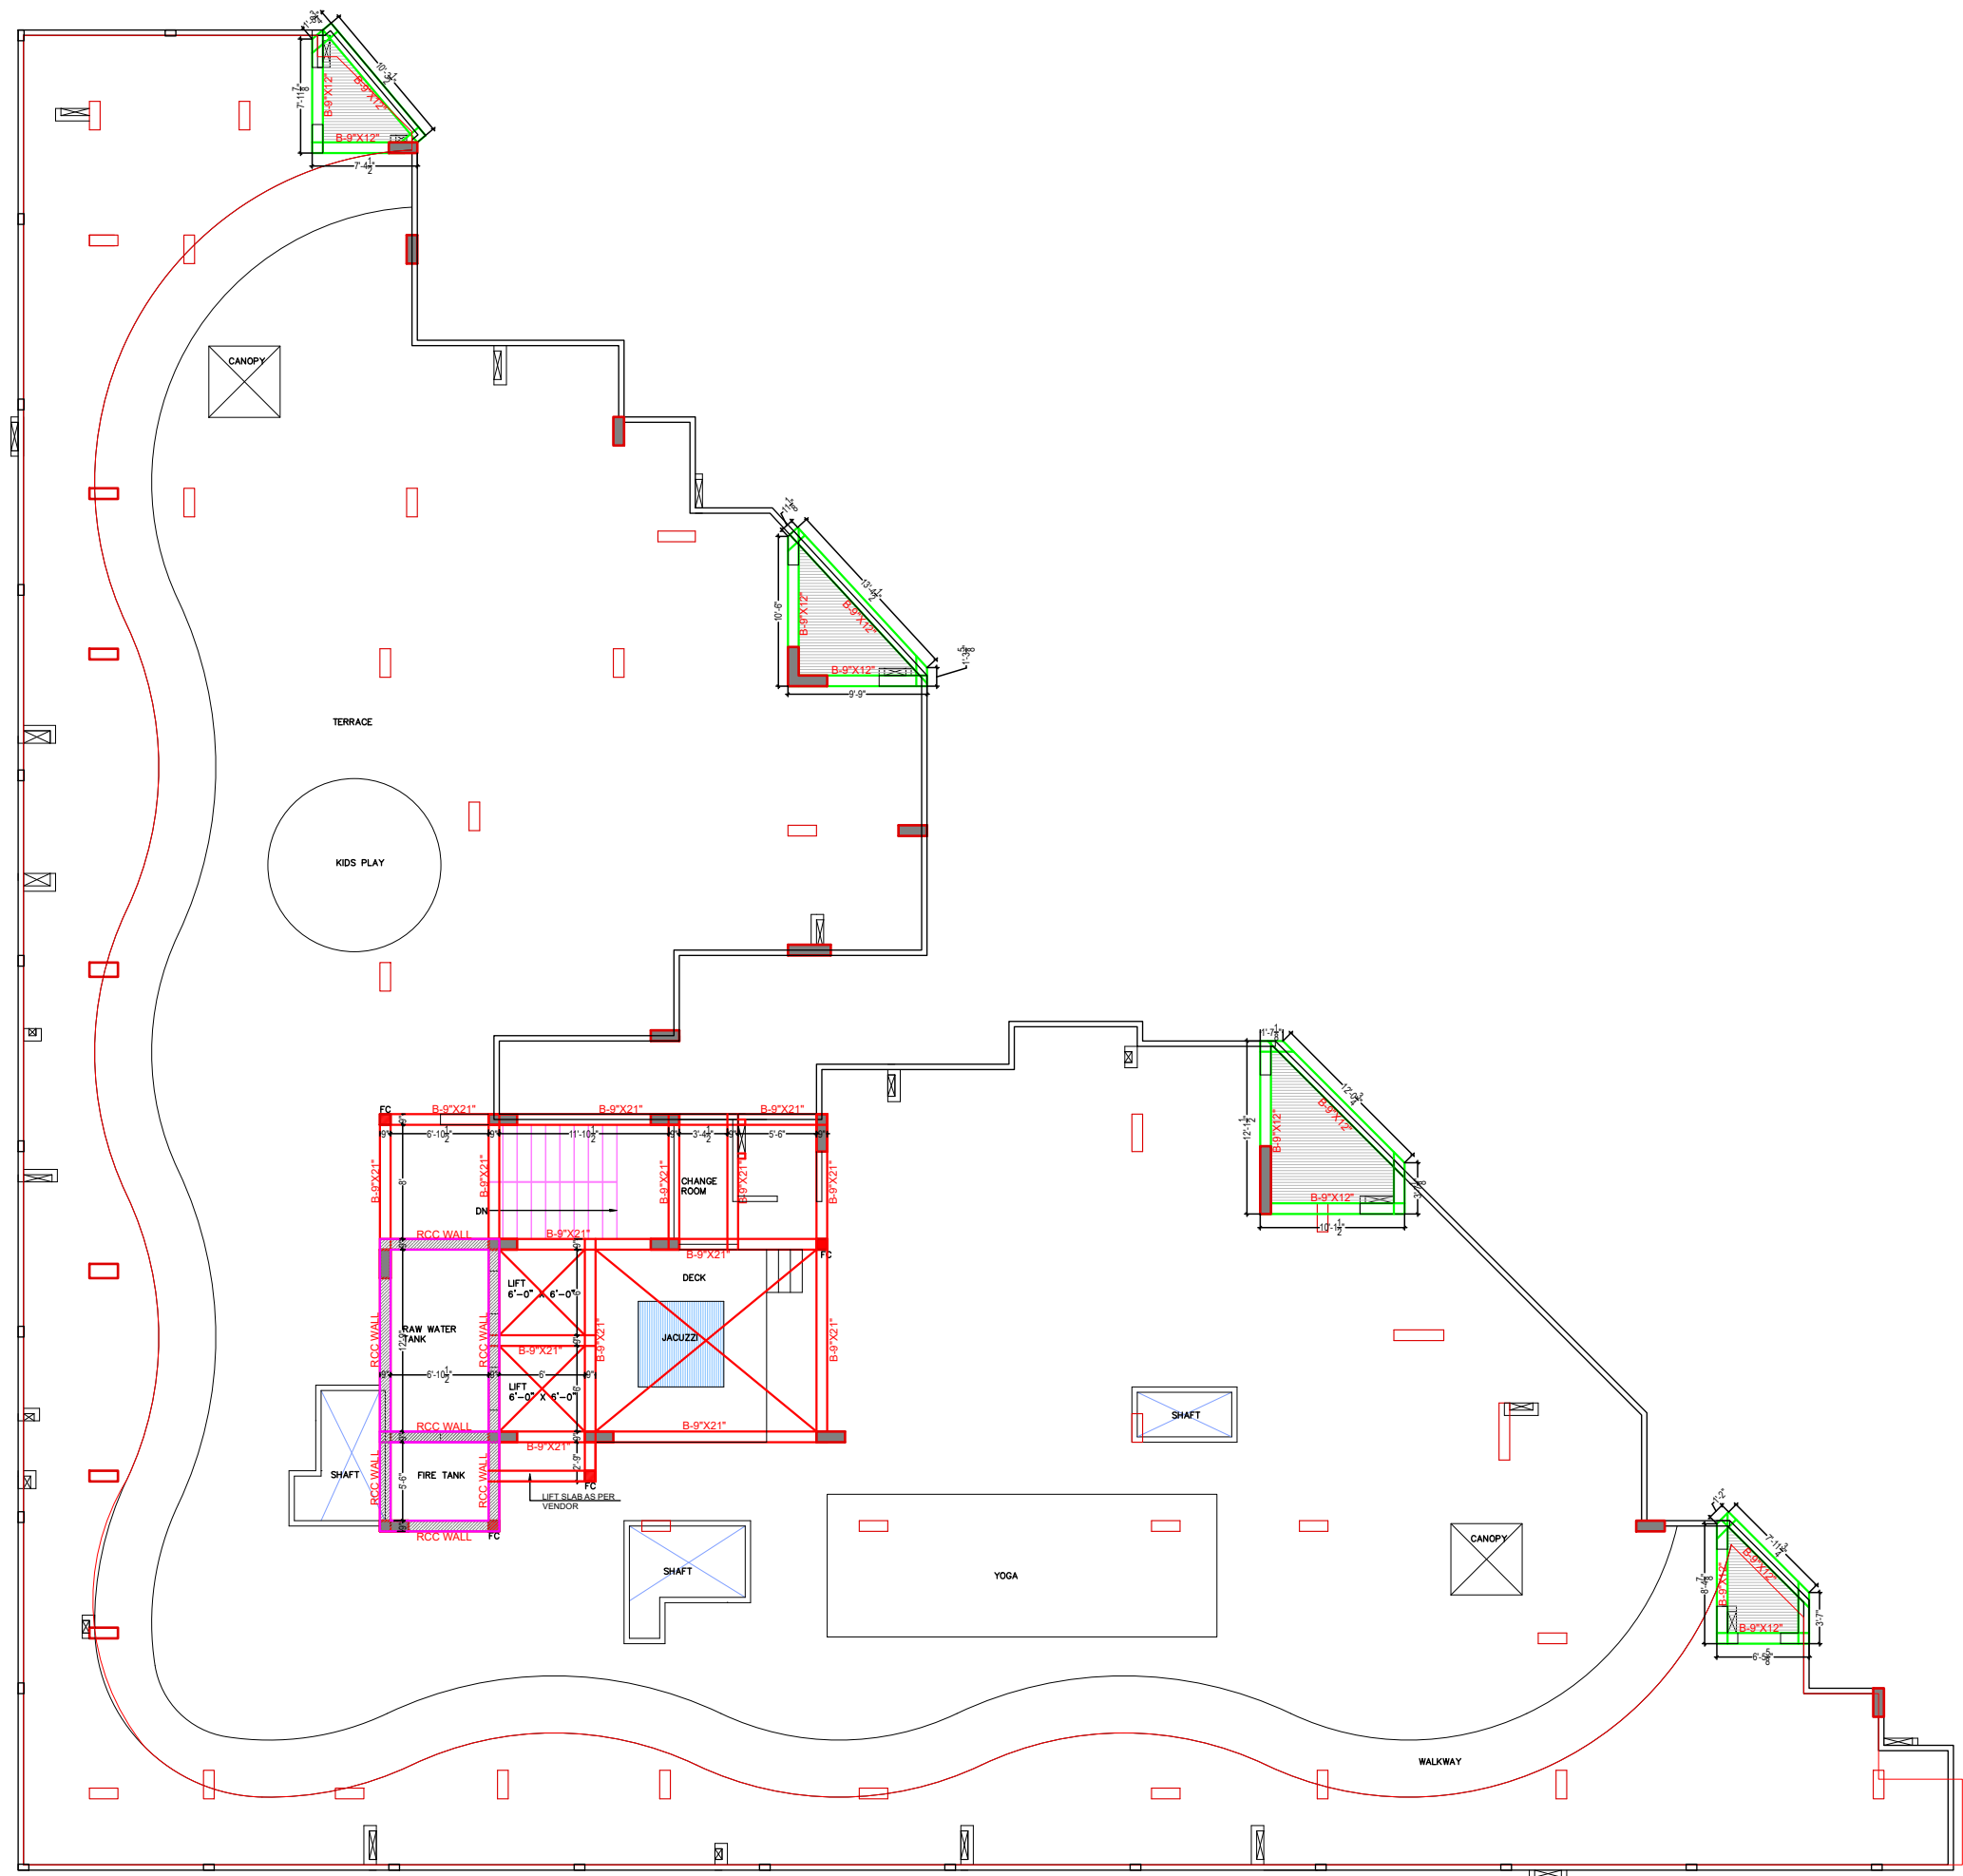

Sl. No.	REVISION DESCRIPTION	DATE	Sl. No.	REVISION DESCRIPTION	DATE
01			02		
03			04		
05			06		


STUDIO 1503
Architects, Interior Designers
SECTOR-3,E-156 Chitrakoot
Scheme,
Ajmer Road, Jaipur
PH: +91-141-3571121
email : studio1503@gmail.com

PLOT NO- 26,27,28,29,30 & 31
NARENDRA NAGAR, SDEJ
FARM,JAIPUR


SERVICES CONSULTANT:
VIPUL CONSULTING,
F 9 / 440 , Keshav Marg Chitrakoot Scheme,Jaipur
PH:91-0-93146-10438 ,0141-2440946 Mail:vipul8599@yahoo.com
REV. NO. 00,DATE:-24-03-2021

STRUCTURAL CONSULTANTS:-
SG STRUCTURES
A-36,1ST FLOOR, SUNDER SINGH BANDARI NAGAR,
SWEJ FARM, NEW SANGANER ROAD, JAIPUR-302019
E-mail: sg_structures@gmail.com
Tel: 09772202219,0141-2297076

LAYOUT PLAN	DATE	22-04-2022	REVISION	NO.	01
CHIEF	SANJAY PAREEK				
DESIGNER	KHUSHAL MATHUR				

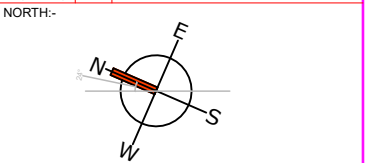

Khushal Mathur
KHUSHAL MATHUR
CA/2007/40651

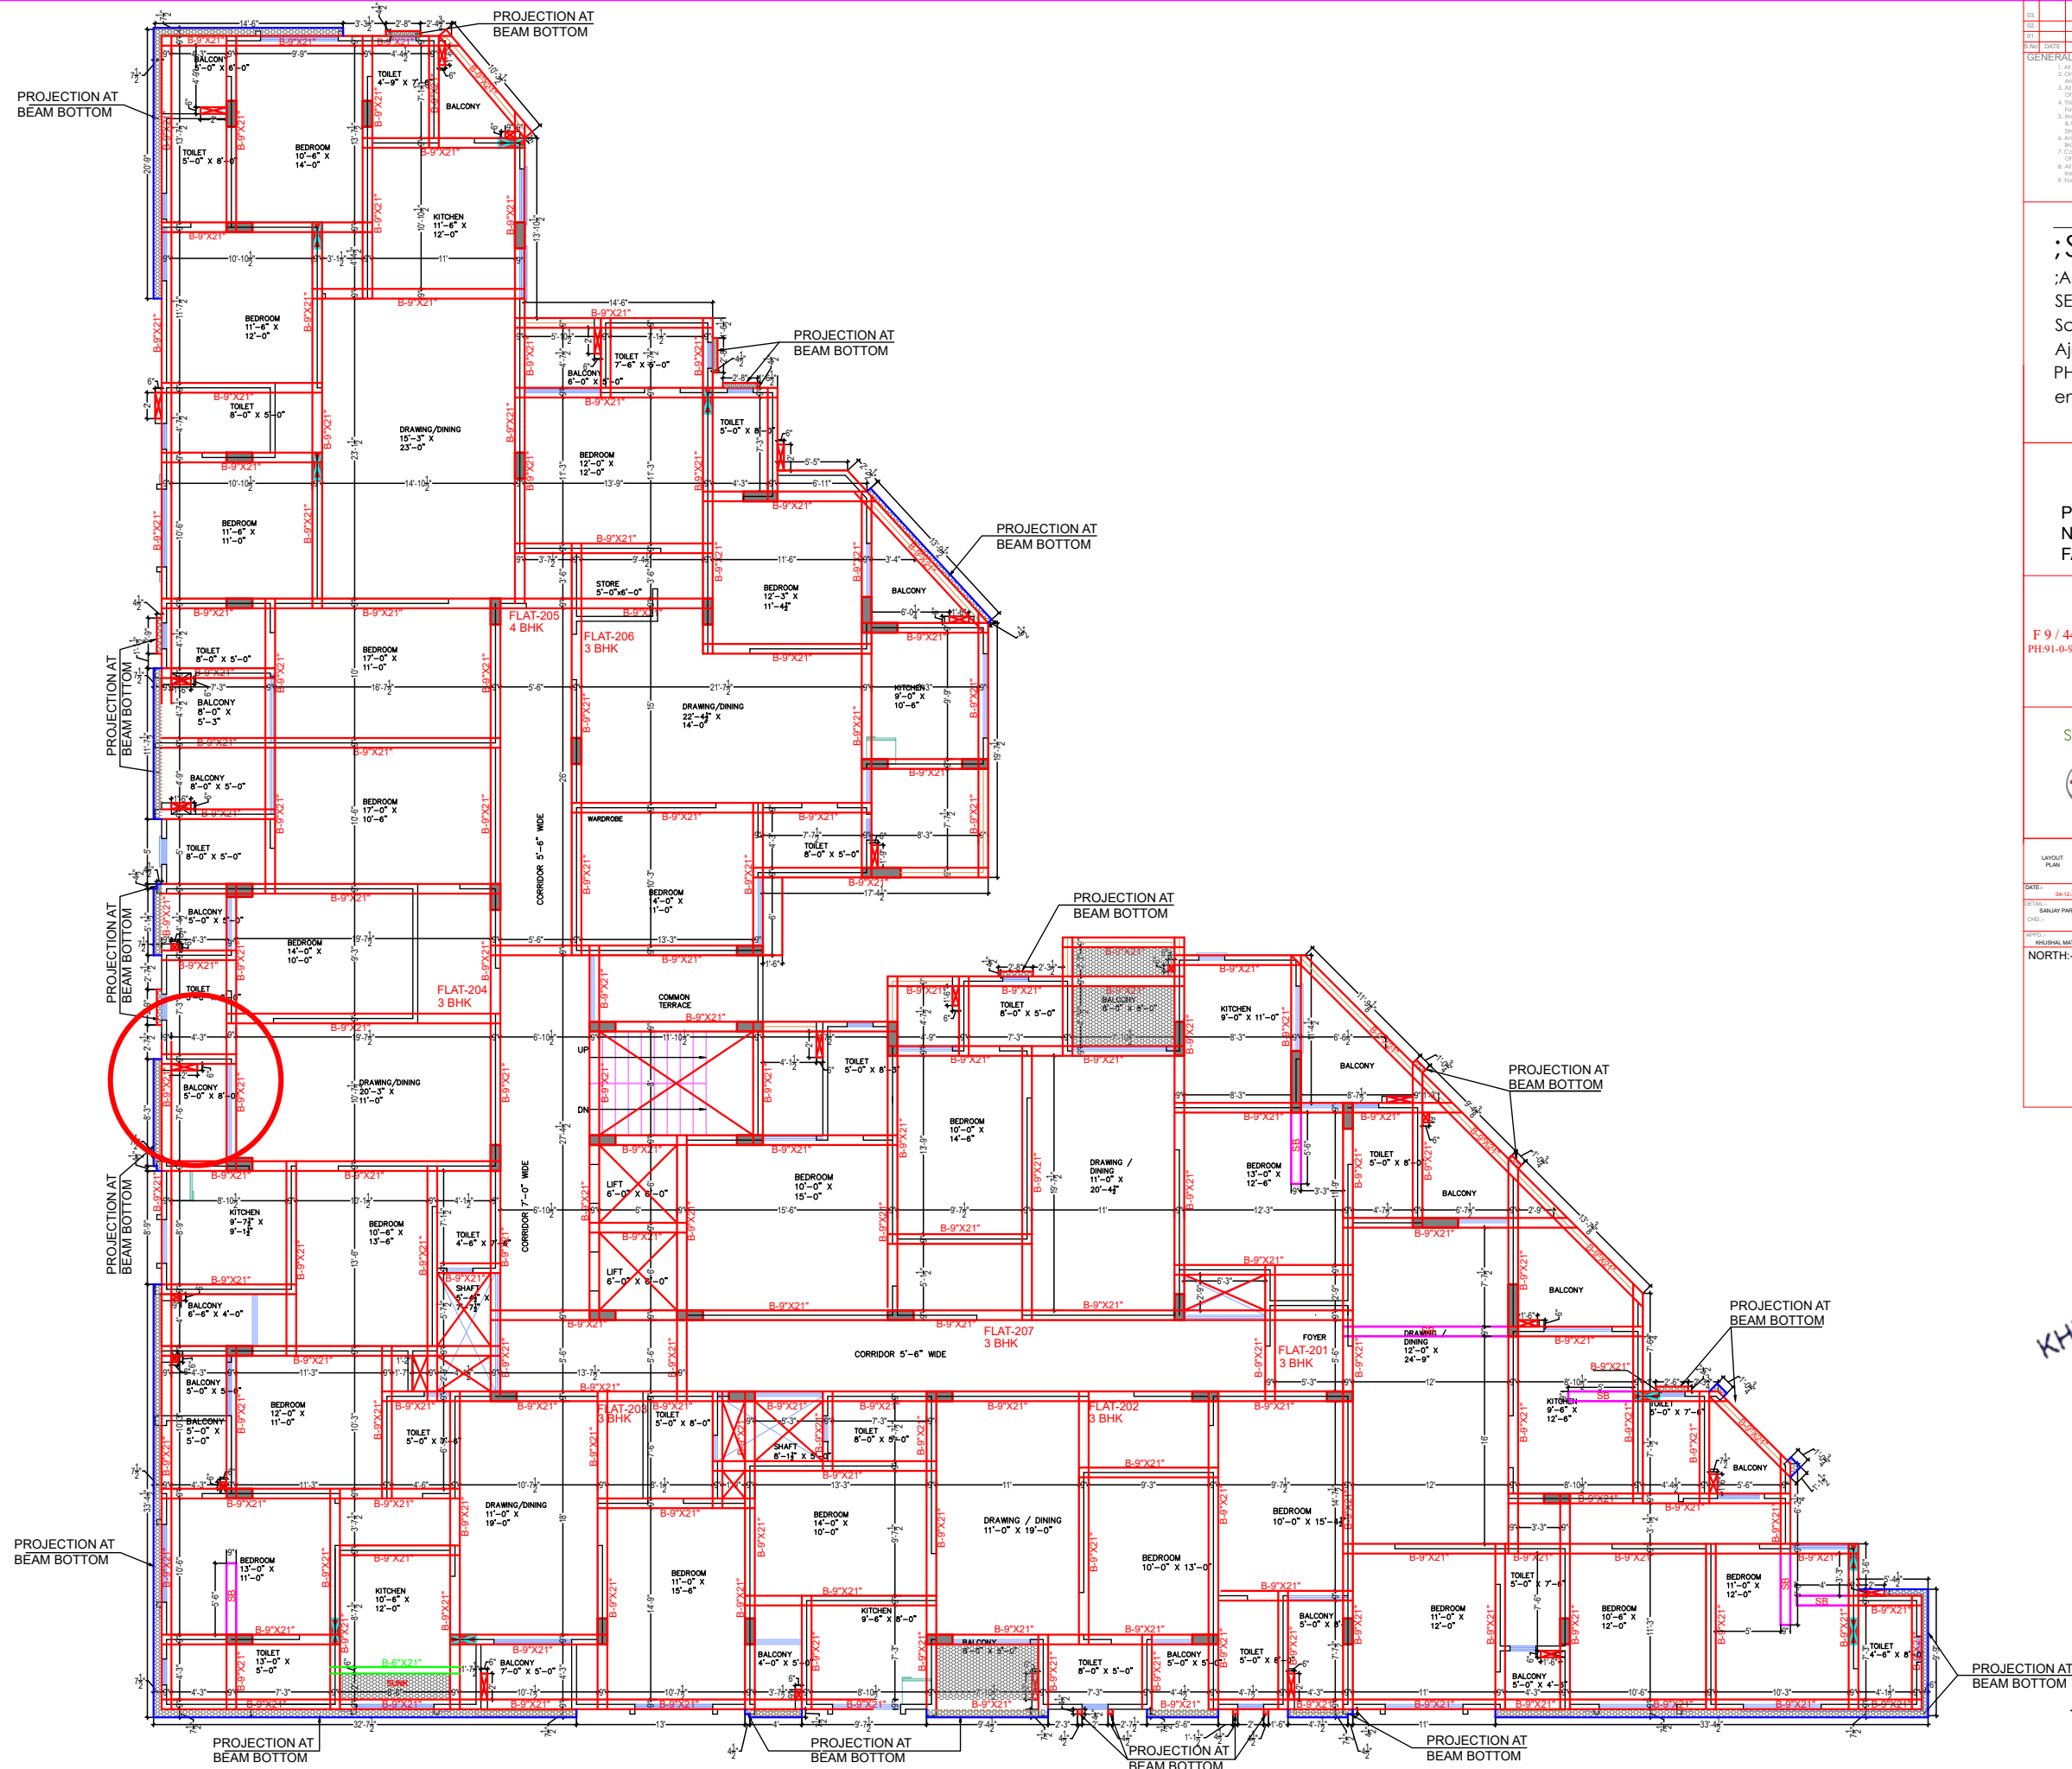

Sl. No.	Revision Description	Rev.	Date	Issued To
01				
02				
03				

GENERAL NOTES:

- All dimensions on this drawing are in feet & inches.
- Only written dimensions are to be followed. Drawing should not be scaled under any circumstances.
- All measurements must be checked & verified by the contractor prior to execution of work at the site.
- The drawing is to be read in conjunction with all relevant structural, services & MEP drawings.
- Architectural drawings are to be followed for the location of all structural members & MEP works for size & development details of structural members. Relevant structural drawings are to be referred.
- Any discrepancies between architectural, structural & services drawings shall be brought to the notice of the architect immediately & prior to execution at the site.
- Coordination with services such as HVAC, plumbing & electrical is the responsibility of the contractor.
- All masonry walls should be aligned with the columns as indicated on the plan, irrespective of the position as calculated with the dimensioning.
- For details refer relevant larger scale detail drawings as indicated.

STUDIO 1503
Architects, Interior Designers
SECTOR-3, E-156 Chitrakoot
Scheme,
Ajmer Road, Jaipur
PH: +91-141-3571121
email : studio1503@gmail.com

PLOT NO- 26,27,28,29,30 & 31
NARENDRA NAGAR, SDEJ
FARM, JAIPUR

SERVICES CONSULTANT:
VIPUL CONSULTING,
F 9 / 440 , Keshav Marg Chitrakoot Scheme, Jaipur
PH: 91-0-93146-10438, 0141-2440946 Mail: vipul8599@yahoo.com
REV. NO. 00, DATE: -24-03-2021

STRUCTURAL CONSULTANTS:-
SG STRUCTURES
A-36, 1ST FLOOR, SUNDER SINGH BANDARI NAGAR,
SWEJ FARM, NEW SANGANER ROAD, JAIPUR-302019
E-mail: sg_structures@gmail.com
Tel: 0972222219, 0141-2297076

LAYOUT PLAN
DATE: 04-12-2021
DESIGNER: SANJAY PAREEK
CHECKED: KHUSHAL MATHUR
SCALE: AS SHOWN
DRAWING NO.: ARCL-01
NORTH:-

Khushal Mathur
KHUSHAL MATHUR
CA/2007/40651

THIRD FLOOR

MUMTY TOP LVL.

9'

TERRACE FL. LVL.

10'

SIXTH FL. LVL.

10'

FIFTH FL. LVL.

10'

FOURTH FL. LVL.

60'

72'-6"

10'

THIRD FL. LVL.

10'

SECOND FL. LVL.

10'

FIRST FL. LVL.


11'

STILT FL. LVL.

1'-6"

ROAD LVL

BASIC HEIGHT SECTION

 

studio1503
architectureinteriors

PLOT NO- 26,27,28,29,30 & 31
NARENDRA NAGAR, SDEJ FARM, JAIPUR

10-07-2021

Khushal Mathur
CA/2007/40851

studio1503@gmail.com
0141 - 3571121






DOOR / WINDOW SCHEDULE

WOODEN

ITEM	WIDTH	SILL	LTL.	QTY.	REMARK
D1	3'-6"	----	8'-0"	7	ENTRANCE
D2	3'-3"	----	7'-0"	20	BEDROOM
D3	2'-10½"	----	7'-0"	1	BEDROOM
D4	2'-9"	----	7'-0"	28	BATH /BALCONY
D5	2'-6"	----	7'-0"	1	BALCONY

UPVC

SD1	7'-3"	----	7'-0"	2	BALCONY
SD2	6'-0"	----	7'-0"	2	BALCONY
SD3	5'-10½"	----	7'-0"	1	BALCONY
SD4	5'-3"	----	7'-0"	2	BALCONY
SD5	5'-1½"	----	7'-0"	3	BALCONY
SD6	4'-3"	----	7'-0"	3	BALCONY
SD7	4'-1½"	----	7'-0"	4	BALCONY
SD8	4'-0"	----	7'-0"	1	BALCONY
SD9	3'-7½"	----	7'-0"	2	BALCONY
SD10	3'-3"	----	7'-0"	1	BALCONY
SD11	3'-1½"	----	7'-0"	1	BALCONY
SD12	2'-7½"	----	7'-0"	1	BALCONY
W1	9'-1½"	2'-9"	7'-0"	1	SHAFT
W2	6'-3"	2'-9"	7'-0"	1	SHAFT
W3	6'-0"	2'-9"	7'-0"	7	BEDROOM
W4	5'-3"	2'-9"	7'-0"	1	SHAFT
W5	4'-6"	2'-9"	7'-0"	1	BEDROOM
W6	4'-1½"	2'-9"	7'-0"	1	BEDROOM
KW1	6'-6"	3'-7"	7'-0"	1	KITCHEN
KW2	6'-0"	3'-7"	7'-0"	1	KITCHEN
KW3	5'-3"	3'-7"	7'-0"	1	KITCHEN
KW4	5'-0"	3'-7"	7'-0"	1	KITCHEN
KW5	4'-1½"	3'-7"	7'-0"	1	KITCHEN
KW6	3'-10½"	3'-7"	7'-0"	1	KITCHEN
KW7	3'-4½"	3'-7"	7'-0"	1	KITCHEN
KW8	2'-0"	3'-7"	7'-0"	1	KITCHEN
V1	2'-0"	3'-6"	7'-0"	25	TOILET

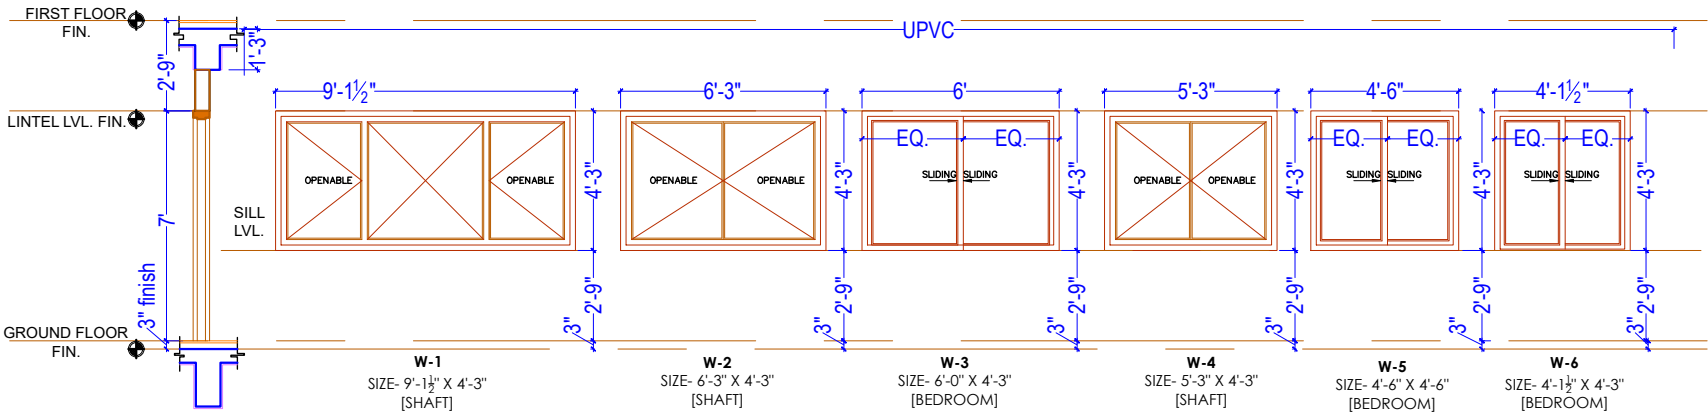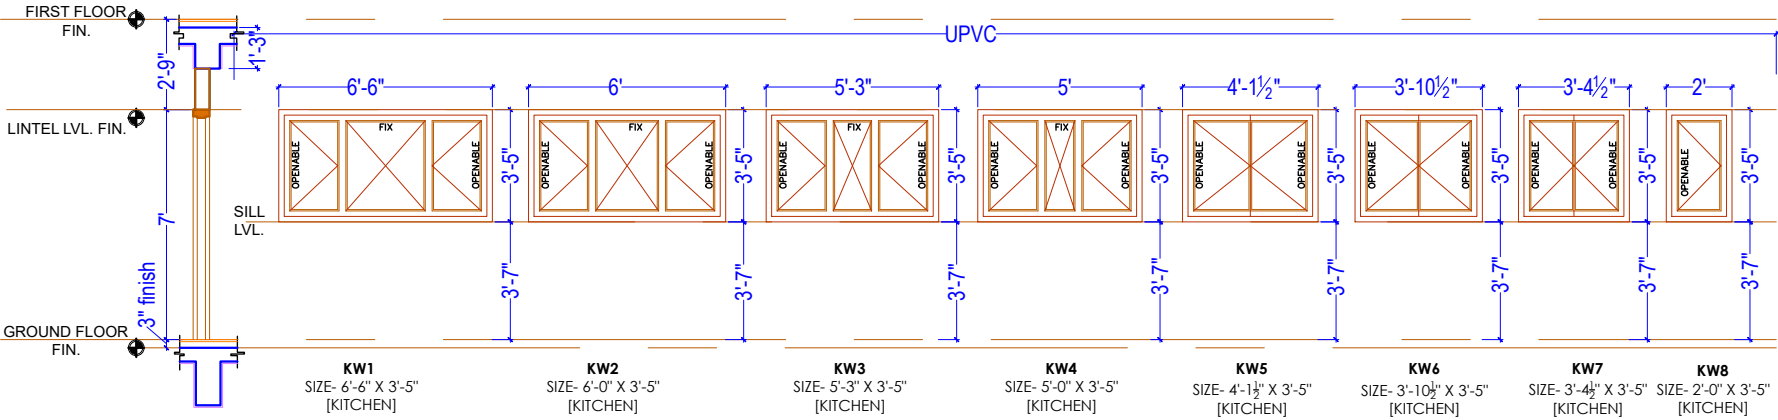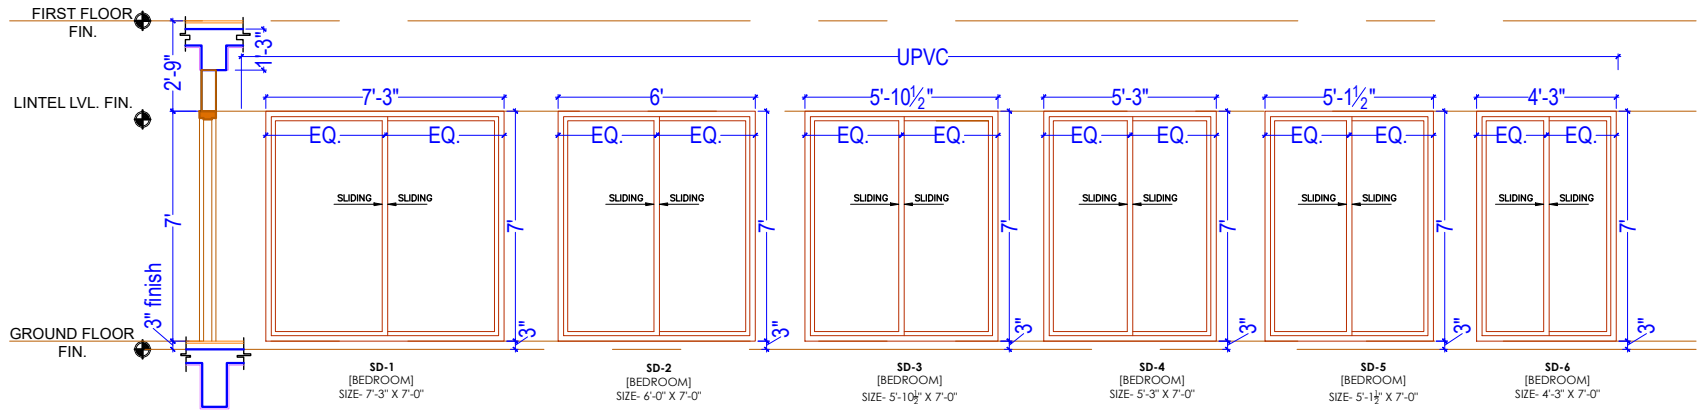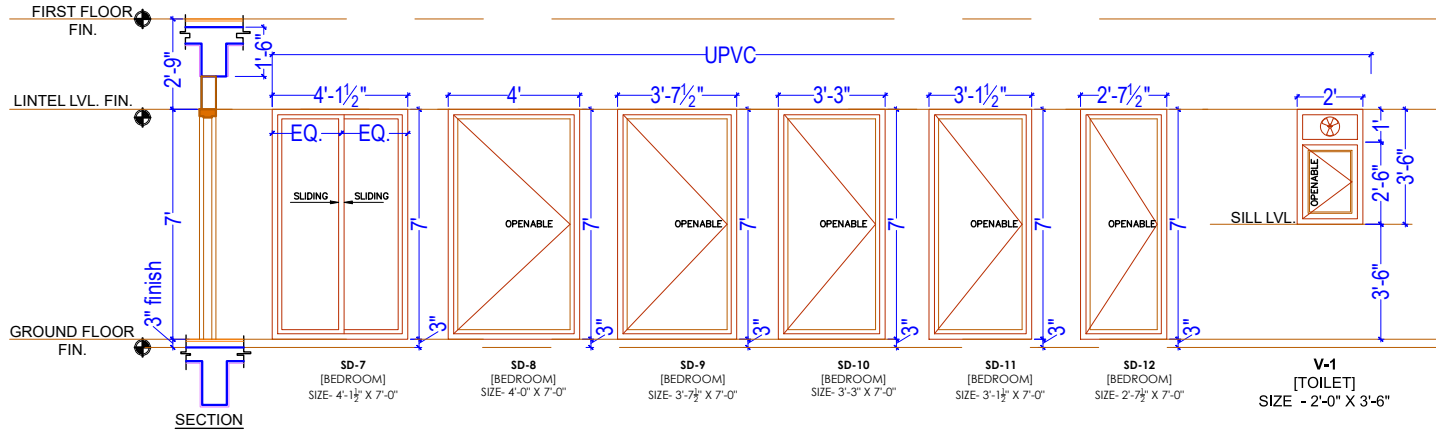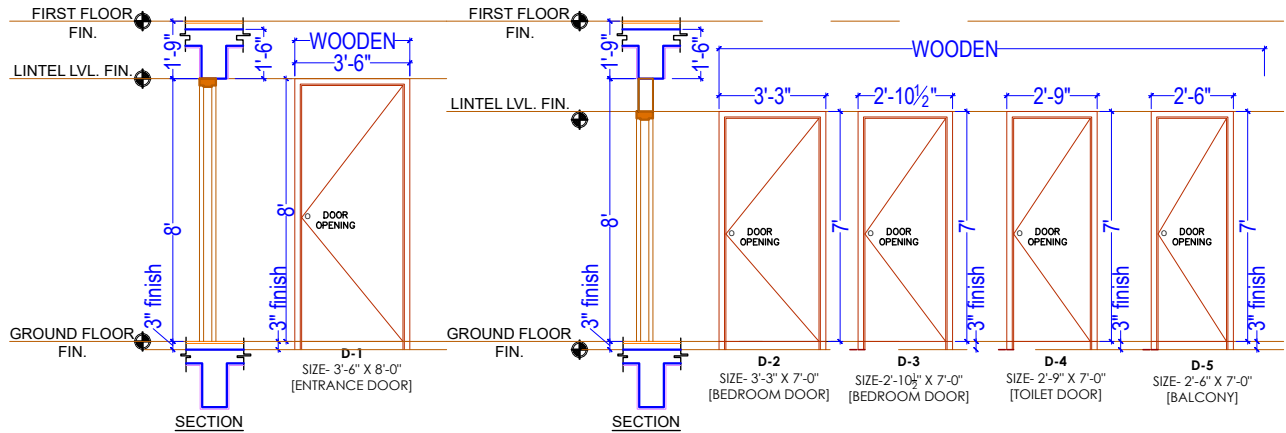

KHUSHAL MATHUR
CA2007/40551

1	2	
---	---	---	---	---	---	---	---	---	----	----	-----

PROJECT:


PLOT NO- 26,27,28,29,30 & 31
NARENDRA NAGAR, SDEJ
FARM,JAIPUR


STUDIO-1503
Architects, Interior Designers
E-156 SECTOR 3, Chitrakoot
Scheme,Ajmer Road, Jaipur
PH: +91-141-3571121
email : studio1503@gmail.com

THIS DRAWING IS THE PROPERTY OF STUDIO-1503. IT SHALL NOT BE COPIED,
REPRODUCED, OR USED WITHOUT THE WRITTEN PERMISSION OF STUDIO-1503. THE
INFORMATION IS VALID ON THE UNDERSTANDING THAT NO PART THEREOF SHALL BE
REPRODUCED FOR THE PURPOSES OTHER THAN THE EXPRESS PURPOSE.

WORKING DRAWING
DATE: 18-10-2021
DRAWN BY: KHUSHAL MATHUR
CHECKED BY: KHUSHAL MATHUR

DOOR WINDOW
SCHEMATIC

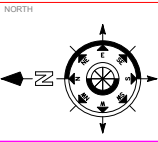

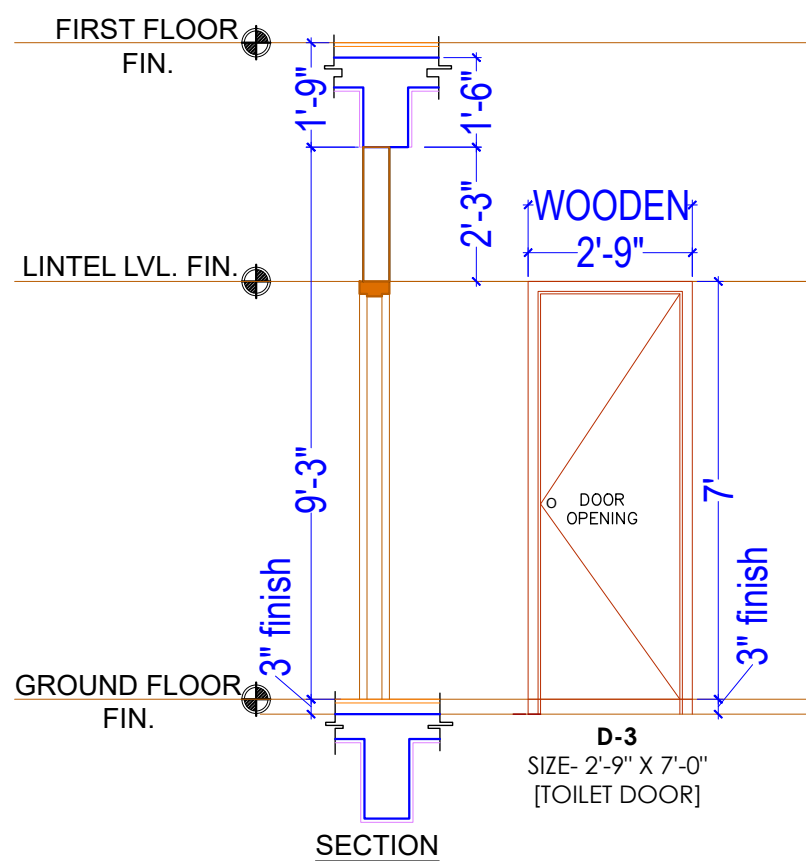


 KHUSHAL MATHUR
 CA/2007/40651


[illegible]

PLOT NO- 26,27,28,29,30 & 31
NARENDRA NAGAR, SDEJ
FARM,JAIPUR

THIS DRAWING IS THE PROPERTY OF STUDIO1503. IT SHALL NOT BE COPIED OR USED WITHOUT THEIR WRITTEN PERMISSION OR MADE KNOWN TO A THIRD PARTY. THE INFORMATION IS ISSUED ON THE UNDERSTANDING THAT NO PART THERE OF SHALL BE DUPLICATED FOR THE PURPOSE OTHER THAN THE EXPRESSED PURPOSE.

WORKING DRAWING
DATE 18-10-2021
DETAIL SACHIN KUMAWAT
CHECKED
APPROVED KHUSHAL MATHUR

DOOR WINDOW SCHEDULE

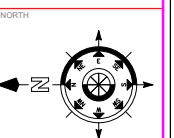

MUMTY TOP LVL.

TERRACE FL. LVL.

SIXTH FL. LVL.

FIFTH FL. LVL.

FOURTH FL. LVL.




THIRD FL. LVL.

SECOND FL. LVL.


FIRST FL. LVL.

STILT FL. LVL.

ROAD LVL

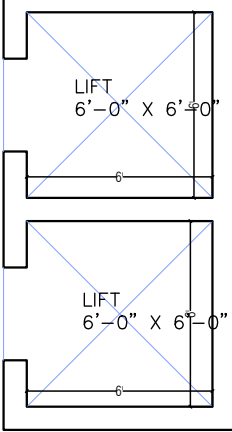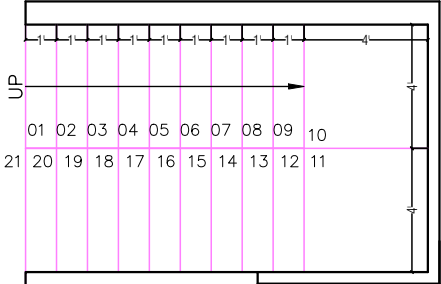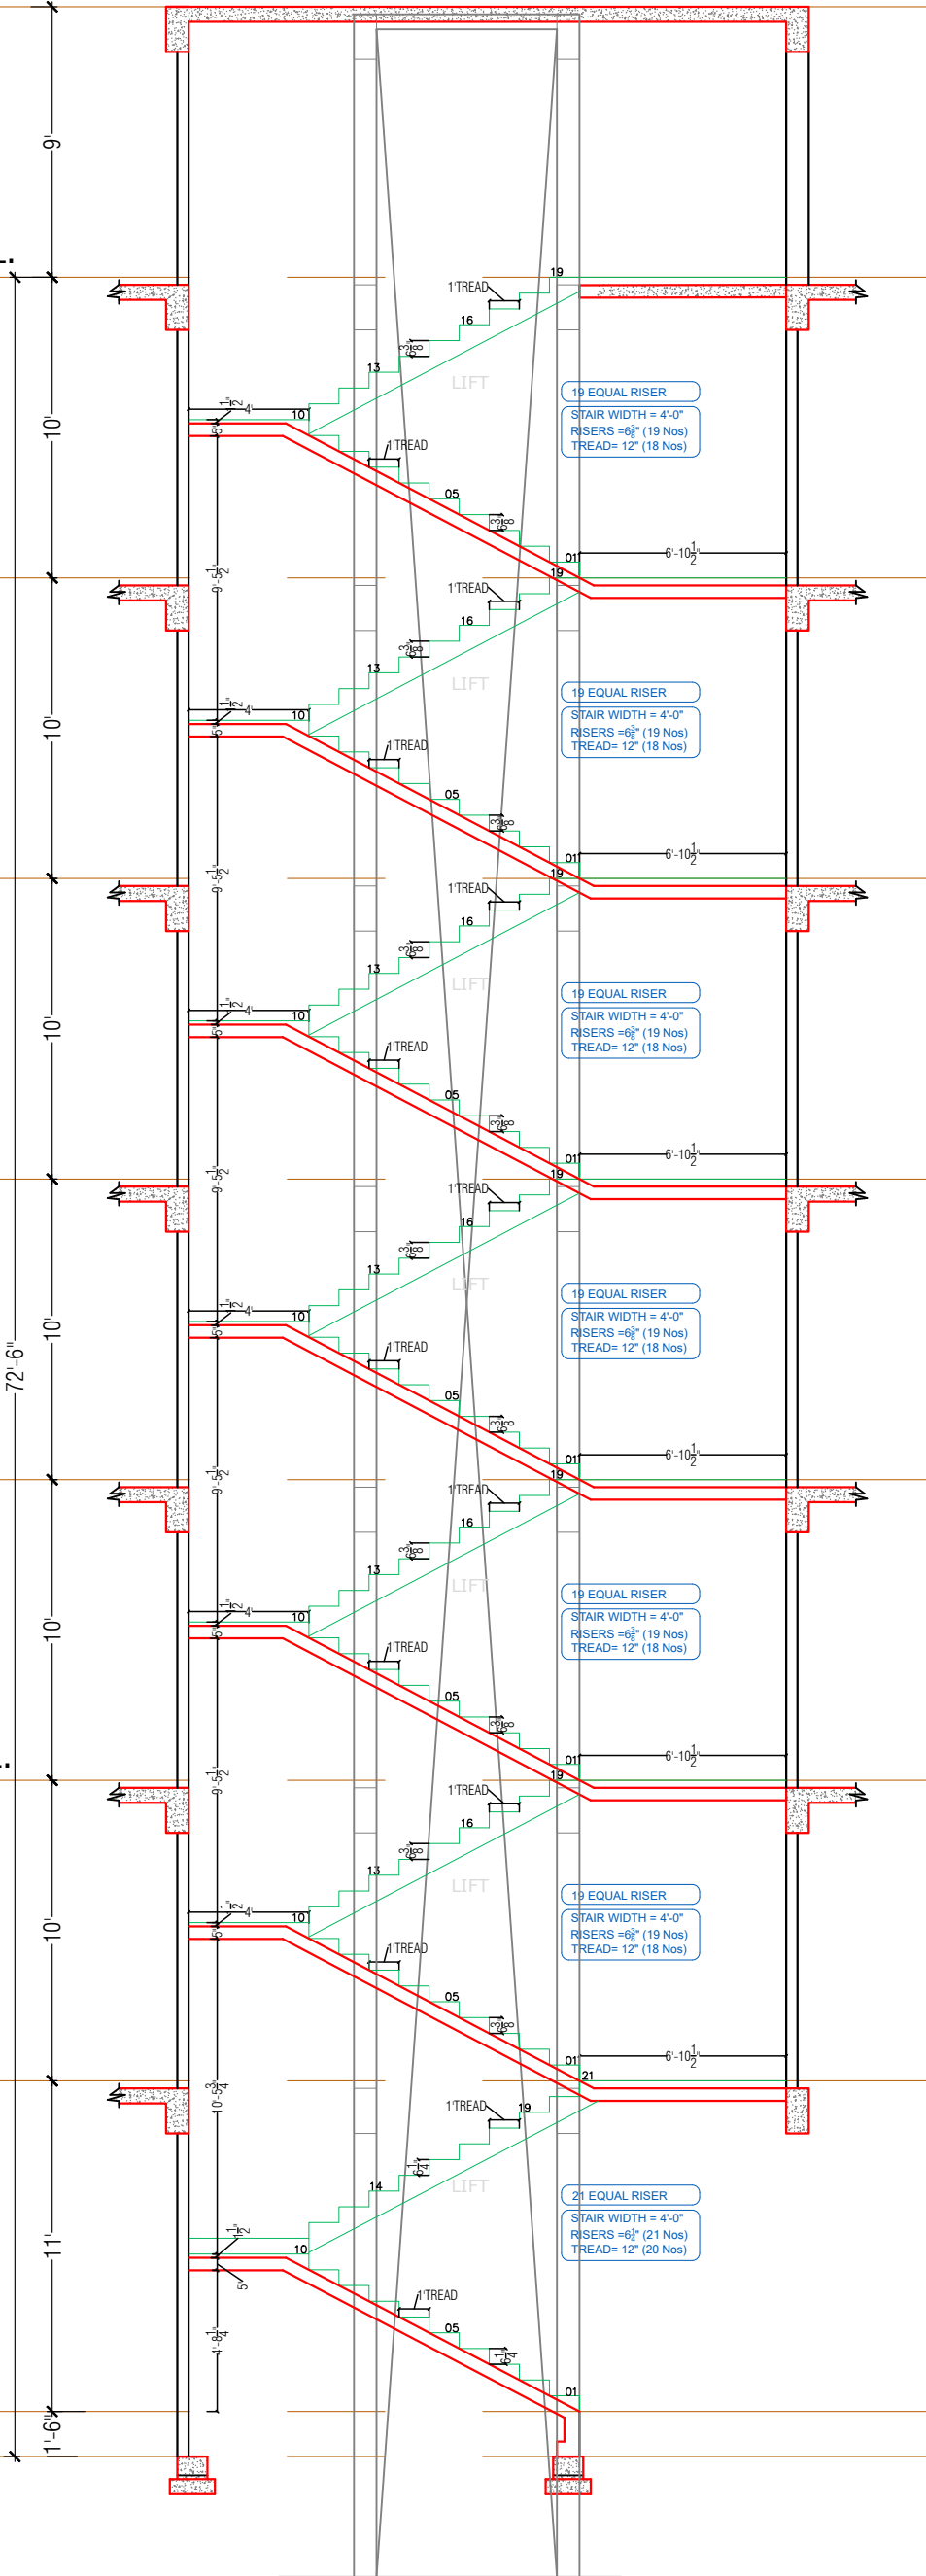

STILT FLOOR STAIRCASE

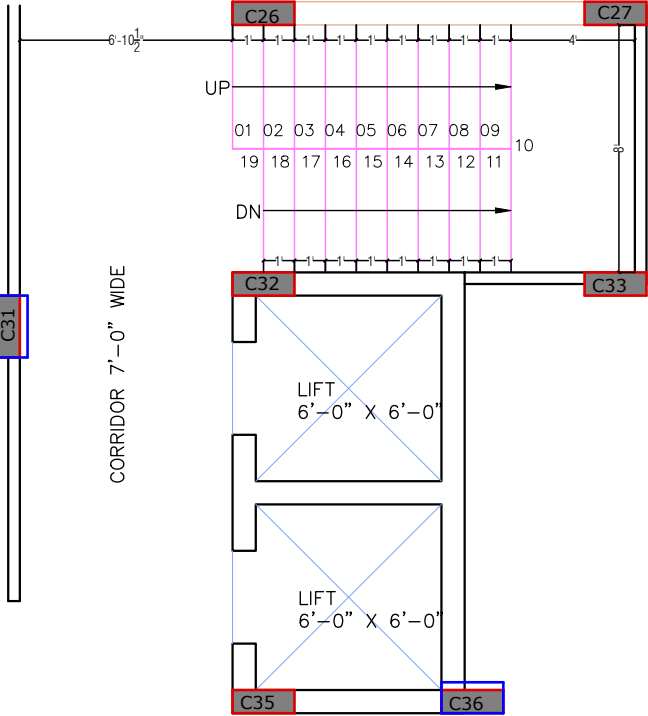

TYPICAL FLOOR STAIRCASE


1	2	
---	---	---	---	---	---	---	---	---	----	----	-----

PROJECT:
PLOT NO- 26,27,28,29,30 & 31
NARENDRA NAGAR, SDEJ
FARM, JAIPUR

STUDIO-1503
Architects, Interior Designers
E-156 SECTOR 3, Chitrakoot
Scheme, Ajmer Road, Jaipur
PH: +91-141-3571121
email : studio1503@gmail.com

WORKING
DRAWING
DATE: 10-07-2021
CHECKED: SANJAY PAREEK
APPROVED: KHUSHAL MATHUR

DRAWING
STAIRCASE SECTION
DETAIL
REVISION: R-00
DRAWING NO.: AR/CL-01

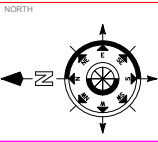

Khushal Mathur
KHUSHAL MATHUR
CA/2007140651