

# NOTE :-

1. FOR GENERAL NOTES REFER DWG. NO 682/S/100.
2. CONC. GRADE M25.
3. GRADE OF STEEL FE-500
4. DO NOT SCALE , FOLLOW WRITTEN DIMENSIONS ONLY.
5. THIS DRAWING SHALL BE READ IN CONJUNCTION WITH RELEVANT ARCHITECTURAL DRAWINGS.

| LEGEND |              |
|--------|--------------|
|        | 60MM SUNK    |
|        | 30MM SUNK    |
|        | LANDING BEAM |

| BEAM SIZE |         |
|-----------|---------|
| BS1       | 200X300 |
| BS2       | 300X300 |
| BS3       | 200X350 |
| BS4       | 150X300 |



R.K Bhola (C.E.A-I-M-313)

| Rev | Date | Description |
|-----|------|-------------|
|     |      |             |
|     |      |             |
## OWNERS NAME :-

**Ashiana Housing Ltd.**  
Unit no.4 & 5,Plot No.D-2,3rd Floor,  
Southern park, saket District Centre,  
Saket New Delhi - 110017  
Phone no. 011- 42 65 42 65

## PROJECT:-

ASHIANA UMANG AT JAIPUR


## ARCHITECT:-

b.sengupta architect  
A305,RANGOLI,ASHIANAVILLAGEBHIWADI.  
PH . 09887488263

## STRUCTURE ENGINEERS:-

**CIVITECH CONSULTANTS PVT LTD**  
A-45 , SECTOR -4 , NOIDA-201301  
PH. NO: 0120-2544084, E-mail - Projects@civitech.in


|                              |                                        |              |
|------------------------------|----------------------------------------|--------------|
| BUILDING TYPE                | BLOCK -28                              |              |
| DRG. TITLE:                  | TYPICAL FLOOR FRAMING PLAN (BLOCK -28) |              |
| SCALE:                       | NTS                                    | KEY IN:      |
| DATE.:                       | 28-08-2021                             | PLOTTED ON:  |
| DRAWN BY                     | CHECKED                                | APPROVED BY: |
| GURMEET                      | NARESH                                 | R.K.B        |
| DRG. NO. :- 682/S/28/TYP/301 |                                        |              |
| ISSUED FOR:- APPROVAL        |                                        |              |

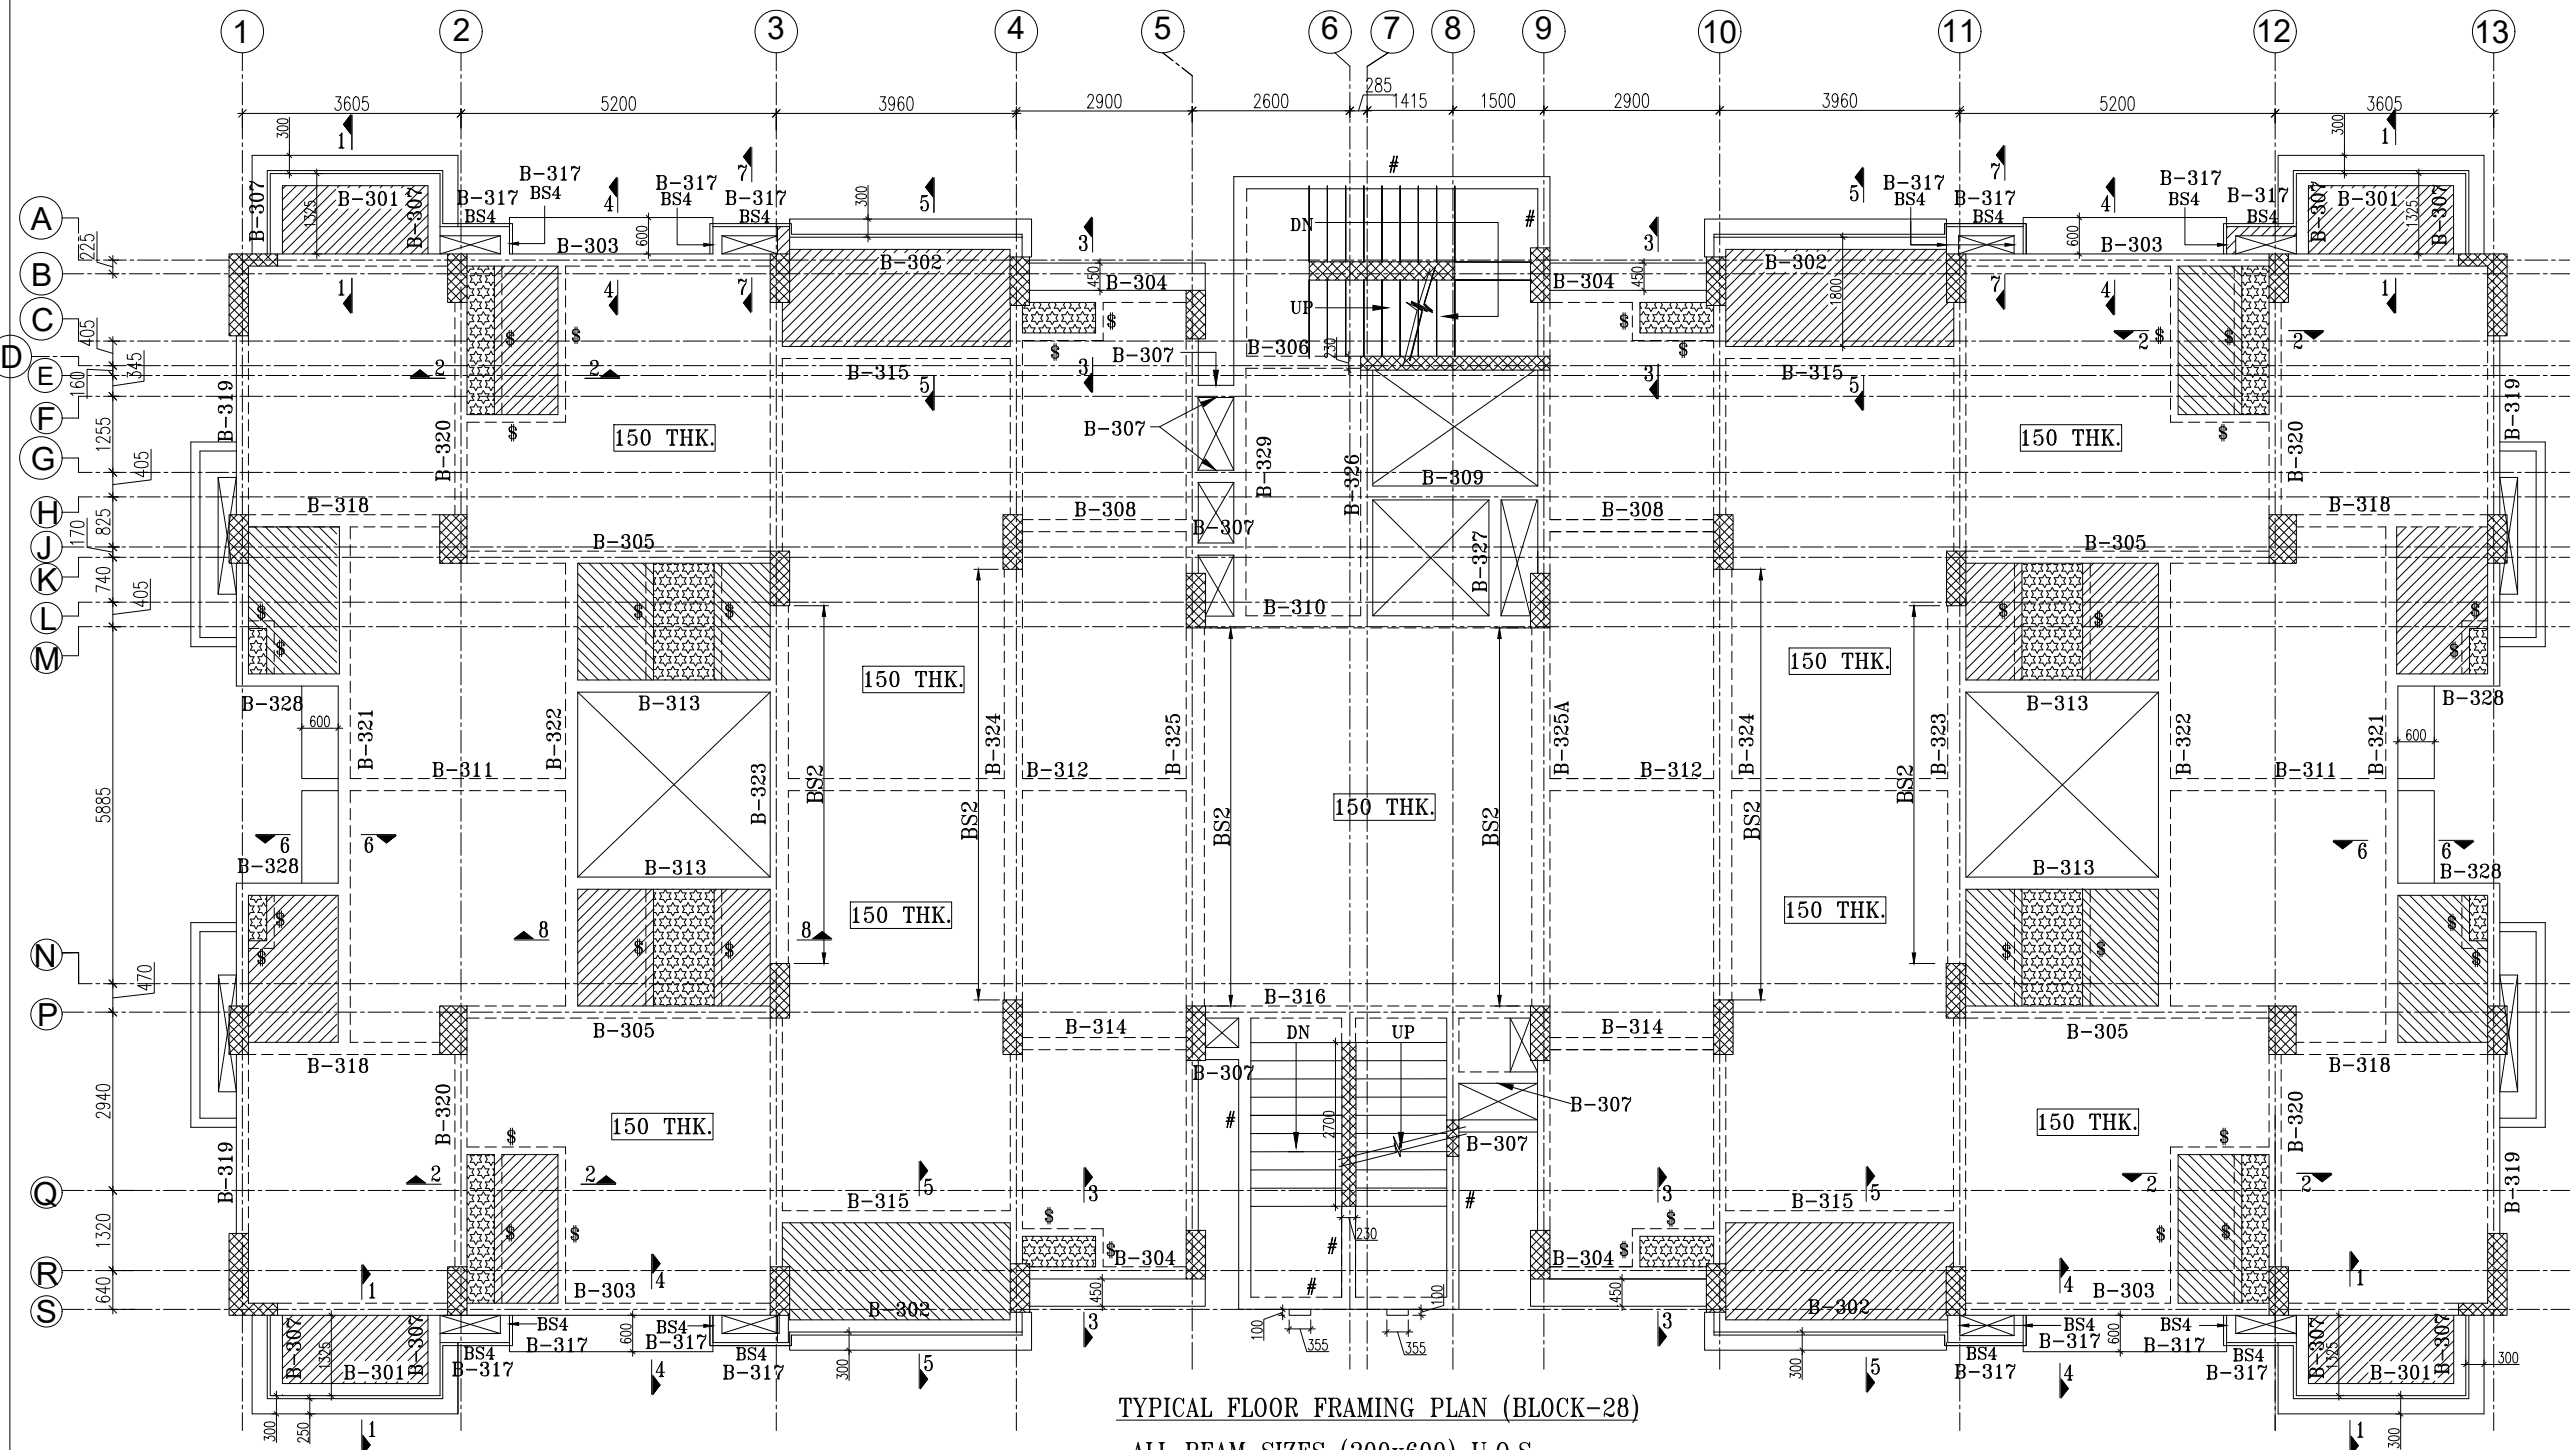


## TYPICAL FLOOR FRAMING PLAN (BLOCK-28)

ALL BEAM SIZES (200x600) U.O.S.

ALL SLAB ARE 125 THK U.O.S.

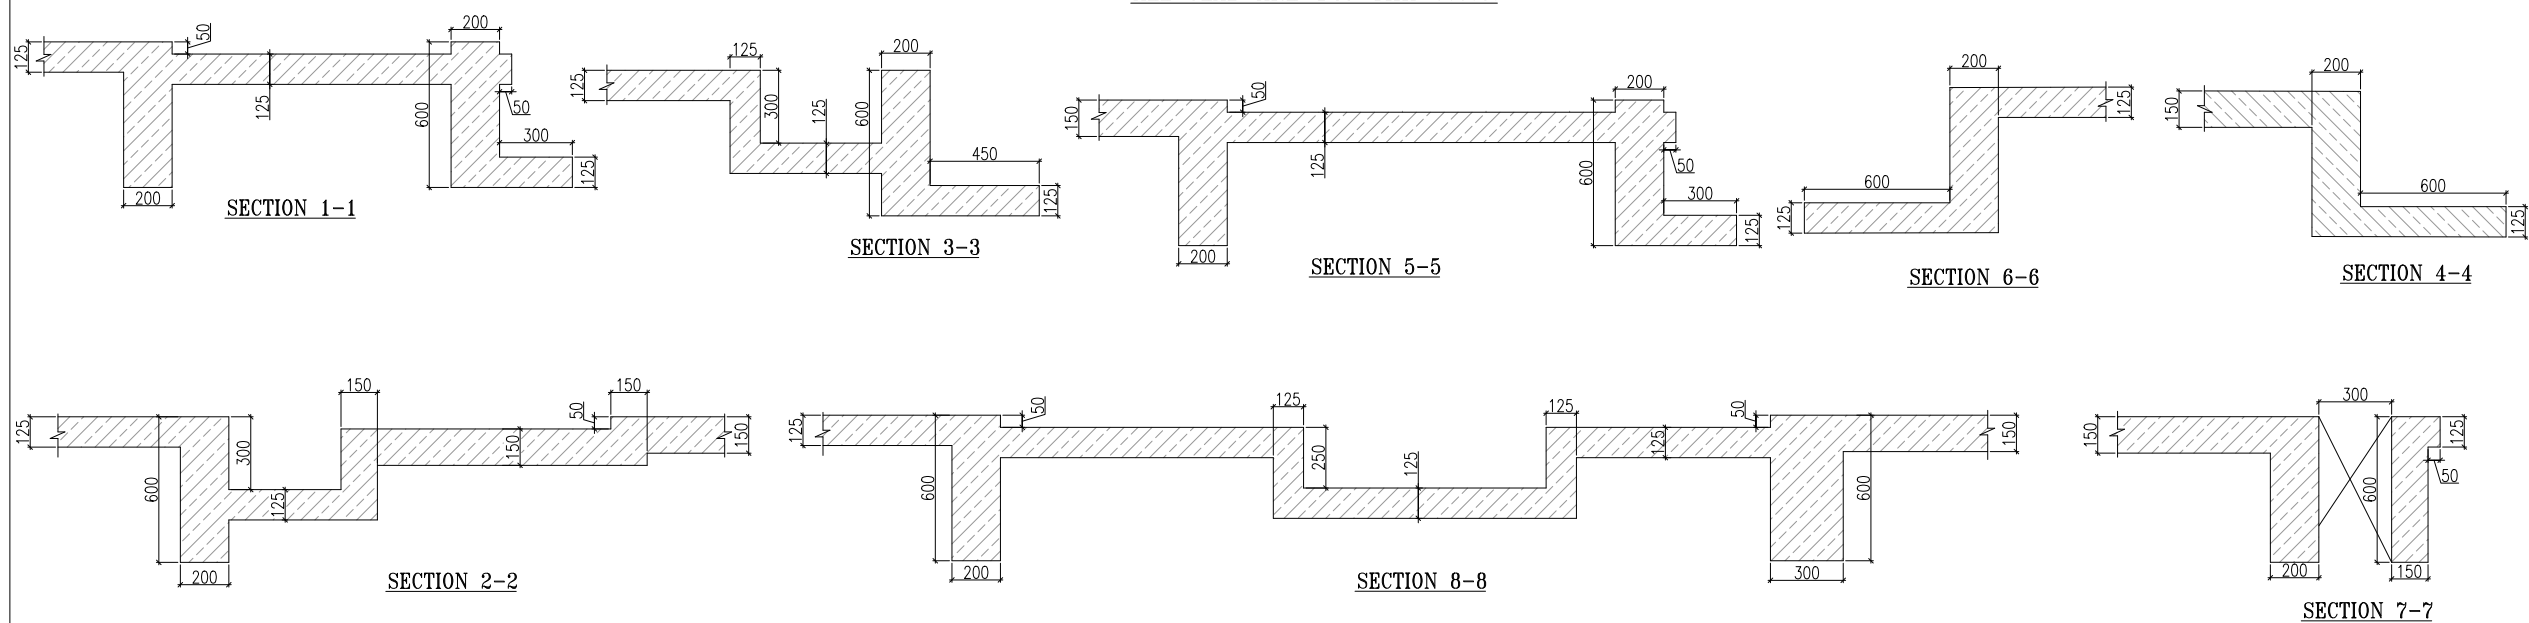

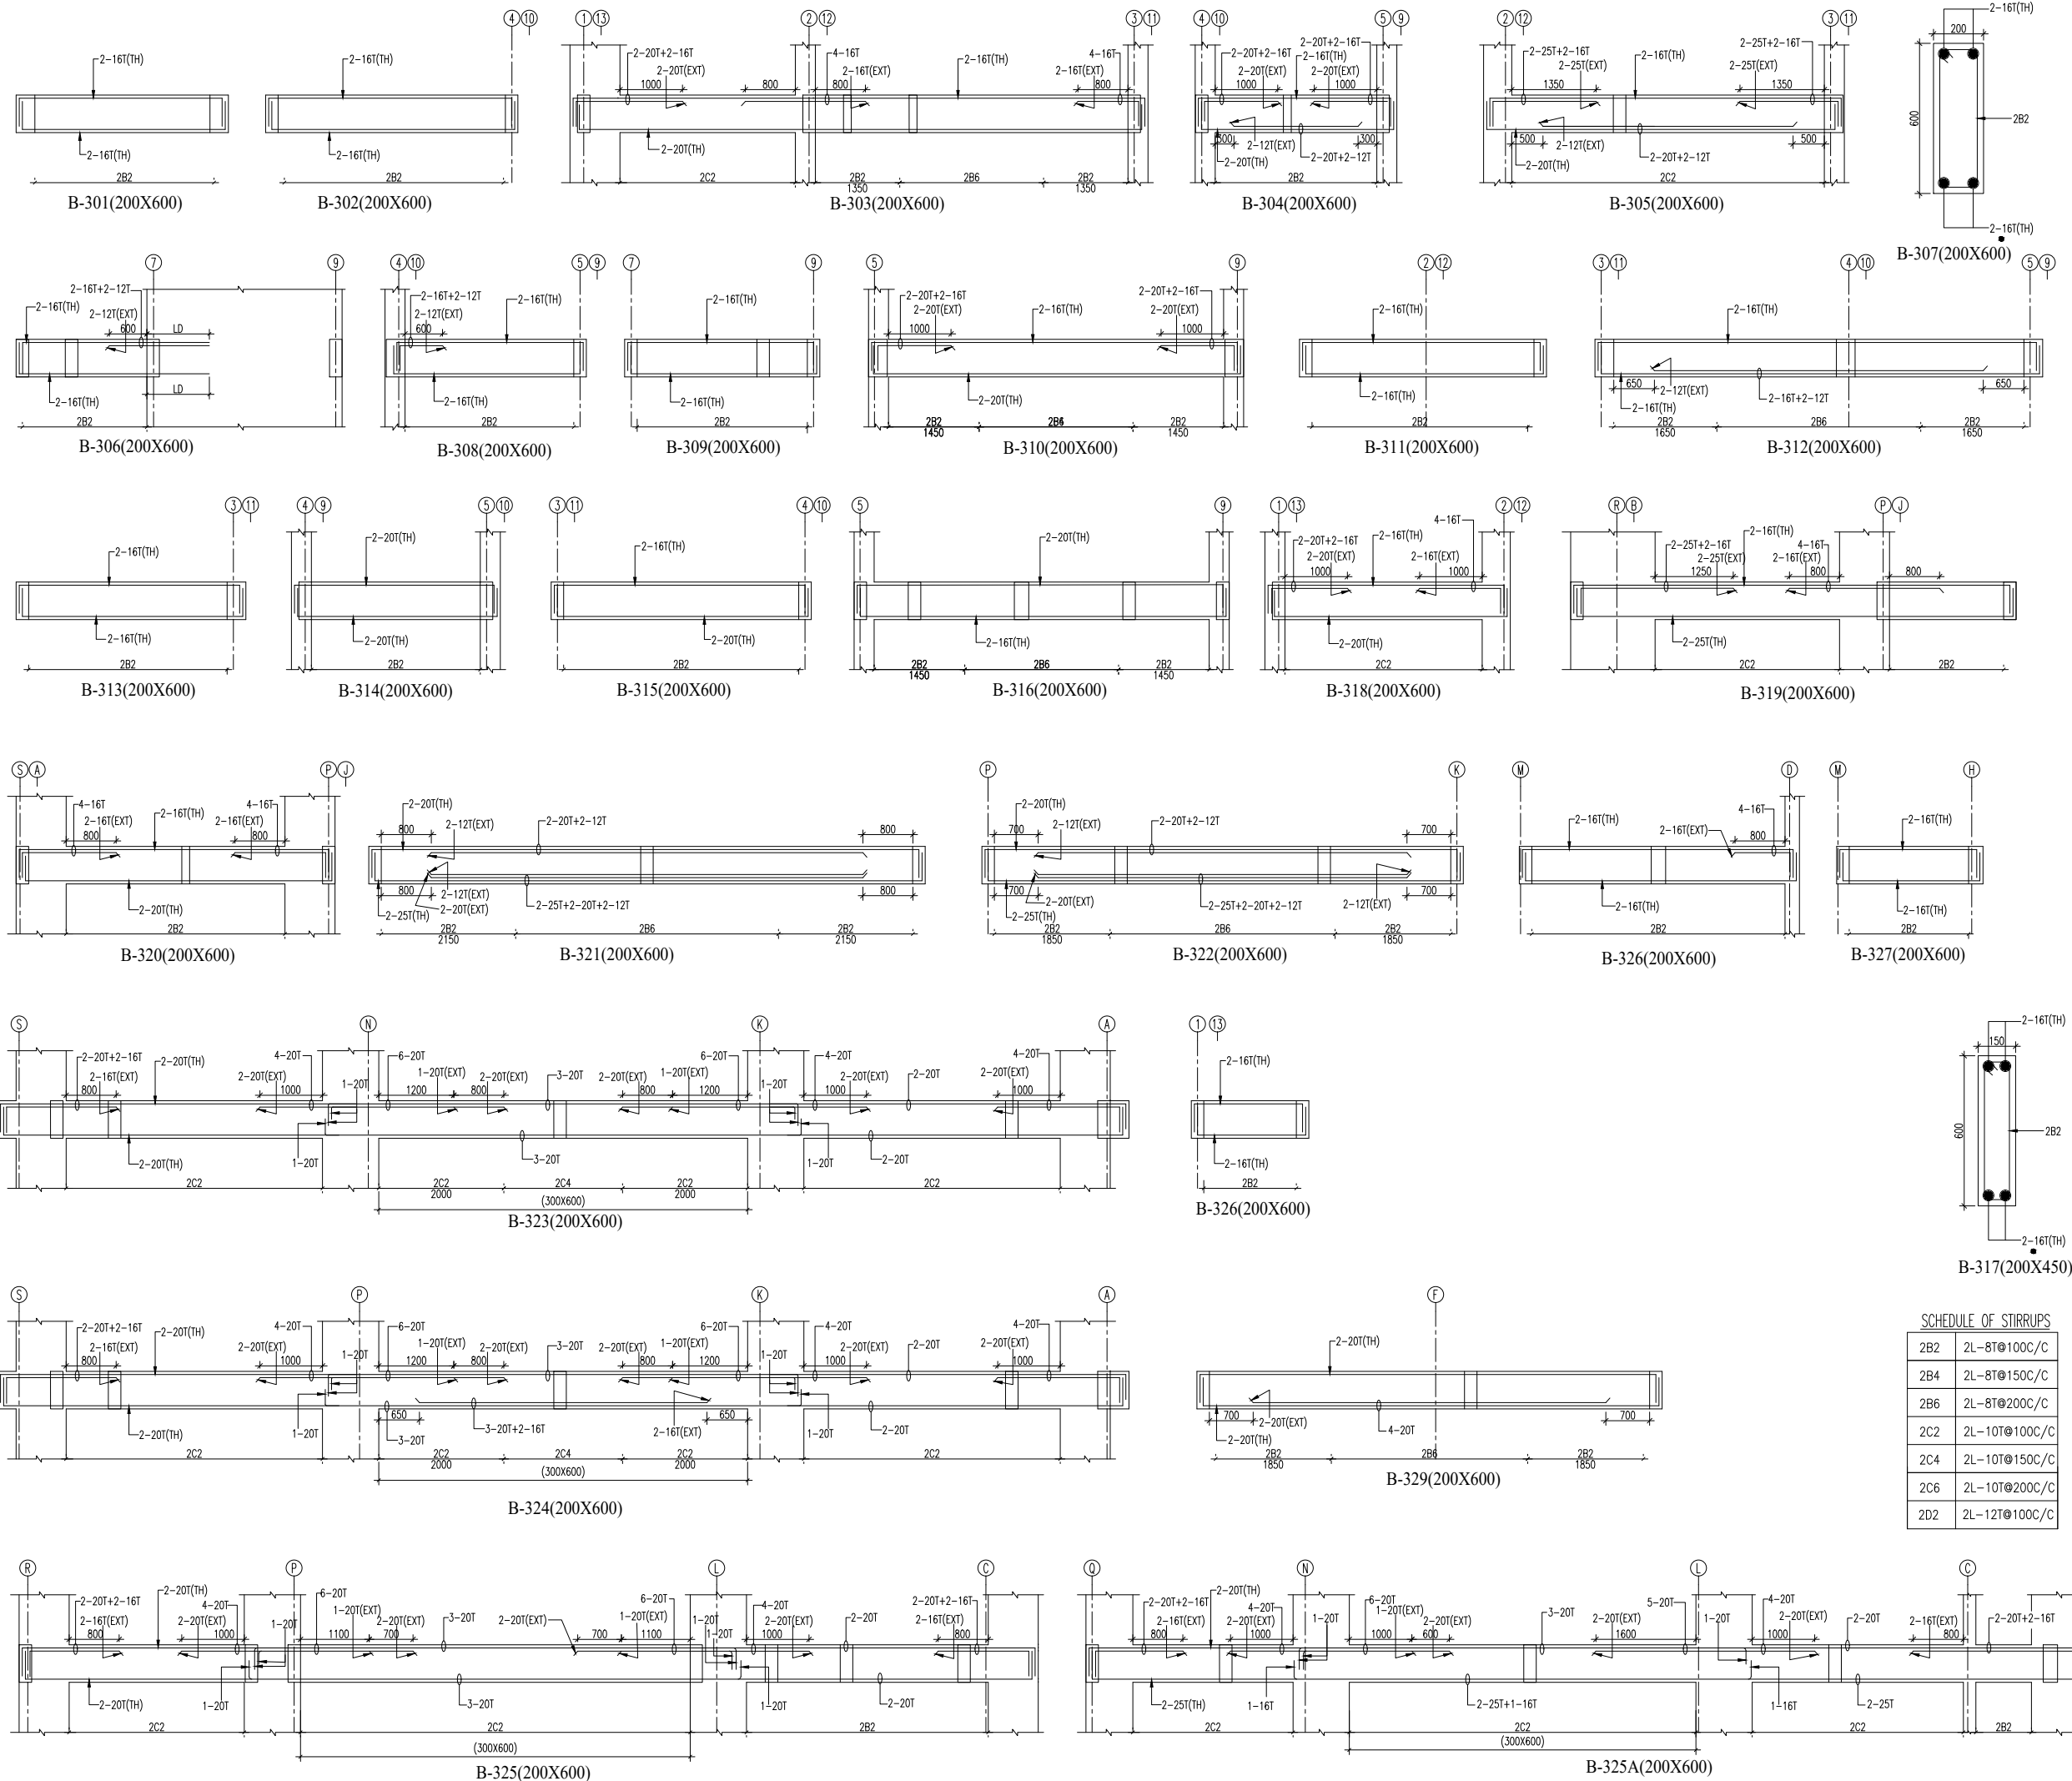

## NOTE :-

1. FOR GENERAL NOTES REFER DWG. NO 682/S/100.
2. CONC. GRADE M25.
3. GRADE OF STEEL FE-500
4. DO NOT SCALE , FOLLOW WRITTEN DIMENSIONS ONLY.
5. THIS DRAWING SHALL BE READ IN CONJUNCTION WITH RELEVANT ARCHITECTURAL DRAWINGS.



R.K. Bhola (C.E.A.I-M-313)

| Rev | Date | Description |
|-----|------|-------------|
|     |      |             |
|     |      |             |
## OWNERS NAME :-

**Ashiana Housing Ltd.**

Unit no.4 & 5, Plot No.D-2, 3rd Floor,  
Southern park, Saket District Centre,  
Saket New Delhi - 110017  
Phone no. 011- 42 65 42 65

## PROJECT:-

ASHIANA UMANG AT JAIPUR

## ARCHITECT:-

b.sengupta architect  
A305, RANGOLI, ASHIANA VILLAGE BHIWADI.  
PH . 09887488263

## STRUCTURE ENGINEERS:-

**CIVTECH CONSULTANTS PVT LTD**  
A-45, SECTOR-4, NOIDA-201301  
PH. NO: 0120-2544084, E-mail - Projects@civtech.in

|                              |                                                                         |              |
|------------------------------|-------------------------------------------------------------------------|--------------|
| BUILDING TYPE                | BLOCK -28                                                               |              |
| DRG. TITLE:                  | TYPICAL FLOOR BEAM DETAIL<br>(2nd, 3rd, 4th & 5th FLOOR)<br>(BLOCK -28) |              |
| SCALE:                       | NTS                                                                     | KEY IN:      |
| DATE: 28-08-2021             | PLOTTED ON:                                                             |              |
| DRAWN BY                     | CHECKED                                                                 | APPROVED BY: |
| GURMEET                      | NARESH                                                                  | R.K.B        |
| DRG. NO. :- 682/S/28/TYP/302 |                                                                         |              |
| ISSUED FOR:- APPROVAL        |                                                                         |              |

# NOTE :-

1. FOR GENERAL NOTES REFER DWG. NO 682/S/100.
2. CONC. GRADE M25.
3. GRADE OF STEEL FE-500



R K Bhola (C.E.A-I-M-313)

| Rev | Date | Description |
|-----|------|-------------|
|     |      |             |
|     |      |             |
|     |      |             |
|     |      |             |
|     |      |             |

OWNERS NAME :-

**Ashiana Housing Ltd.**

Unit no.4 & 5,Plot No.D-2,3rd Floor,  
Southern park, saket District Centre,  
Saket New Delhi - 110017  
Phone no. 011- 42 65 42 65

PROJECT:-

ASHIANA UMANG AT JAIPUR


ARCHITECT:-

b.sengupta architect  
A305,RANGOLI,ASHIANAVILLAGEBHIWADI.  
PH . 09887488263

STRUCTURE ENGINEERS:-

**CIVITECH CONSULTANTS PVT LTD**  
A-45 , SECTOR -4 , NOIDA-201301  
PH. NO: 0120-2544084, E-mail - Projects@civitech.in

|                              |                                                                              |              |
|------------------------------|------------------------------------------------------------------------------|--------------|
| BUILDING TYPE                | BLOCK -28                                                                    |              |
| DRG. TITLE:                  | TYPICAL FLOOR SLAB REINF. DETAIL<br>(2nd,3rd,4th & 5th FLOOR)<br>(BLOCK -28) |              |
| SCALE:                       | NTS                                                                          | KEY IN:      |
| DATE.:                       | 28-08-2021                                                                   | PLOTTED ON:  |
| DRAWN BY                     | CHECKED                                                                      | APPROVED BY: |
| GURMEET                      | NARESH                                                                       | R.K.B        |
| DRG. NO. :- 682/S/28/TYP/303 |                                                                              |              |
| ISSUED FOR:- APPROVAL        |                                                                              |              |

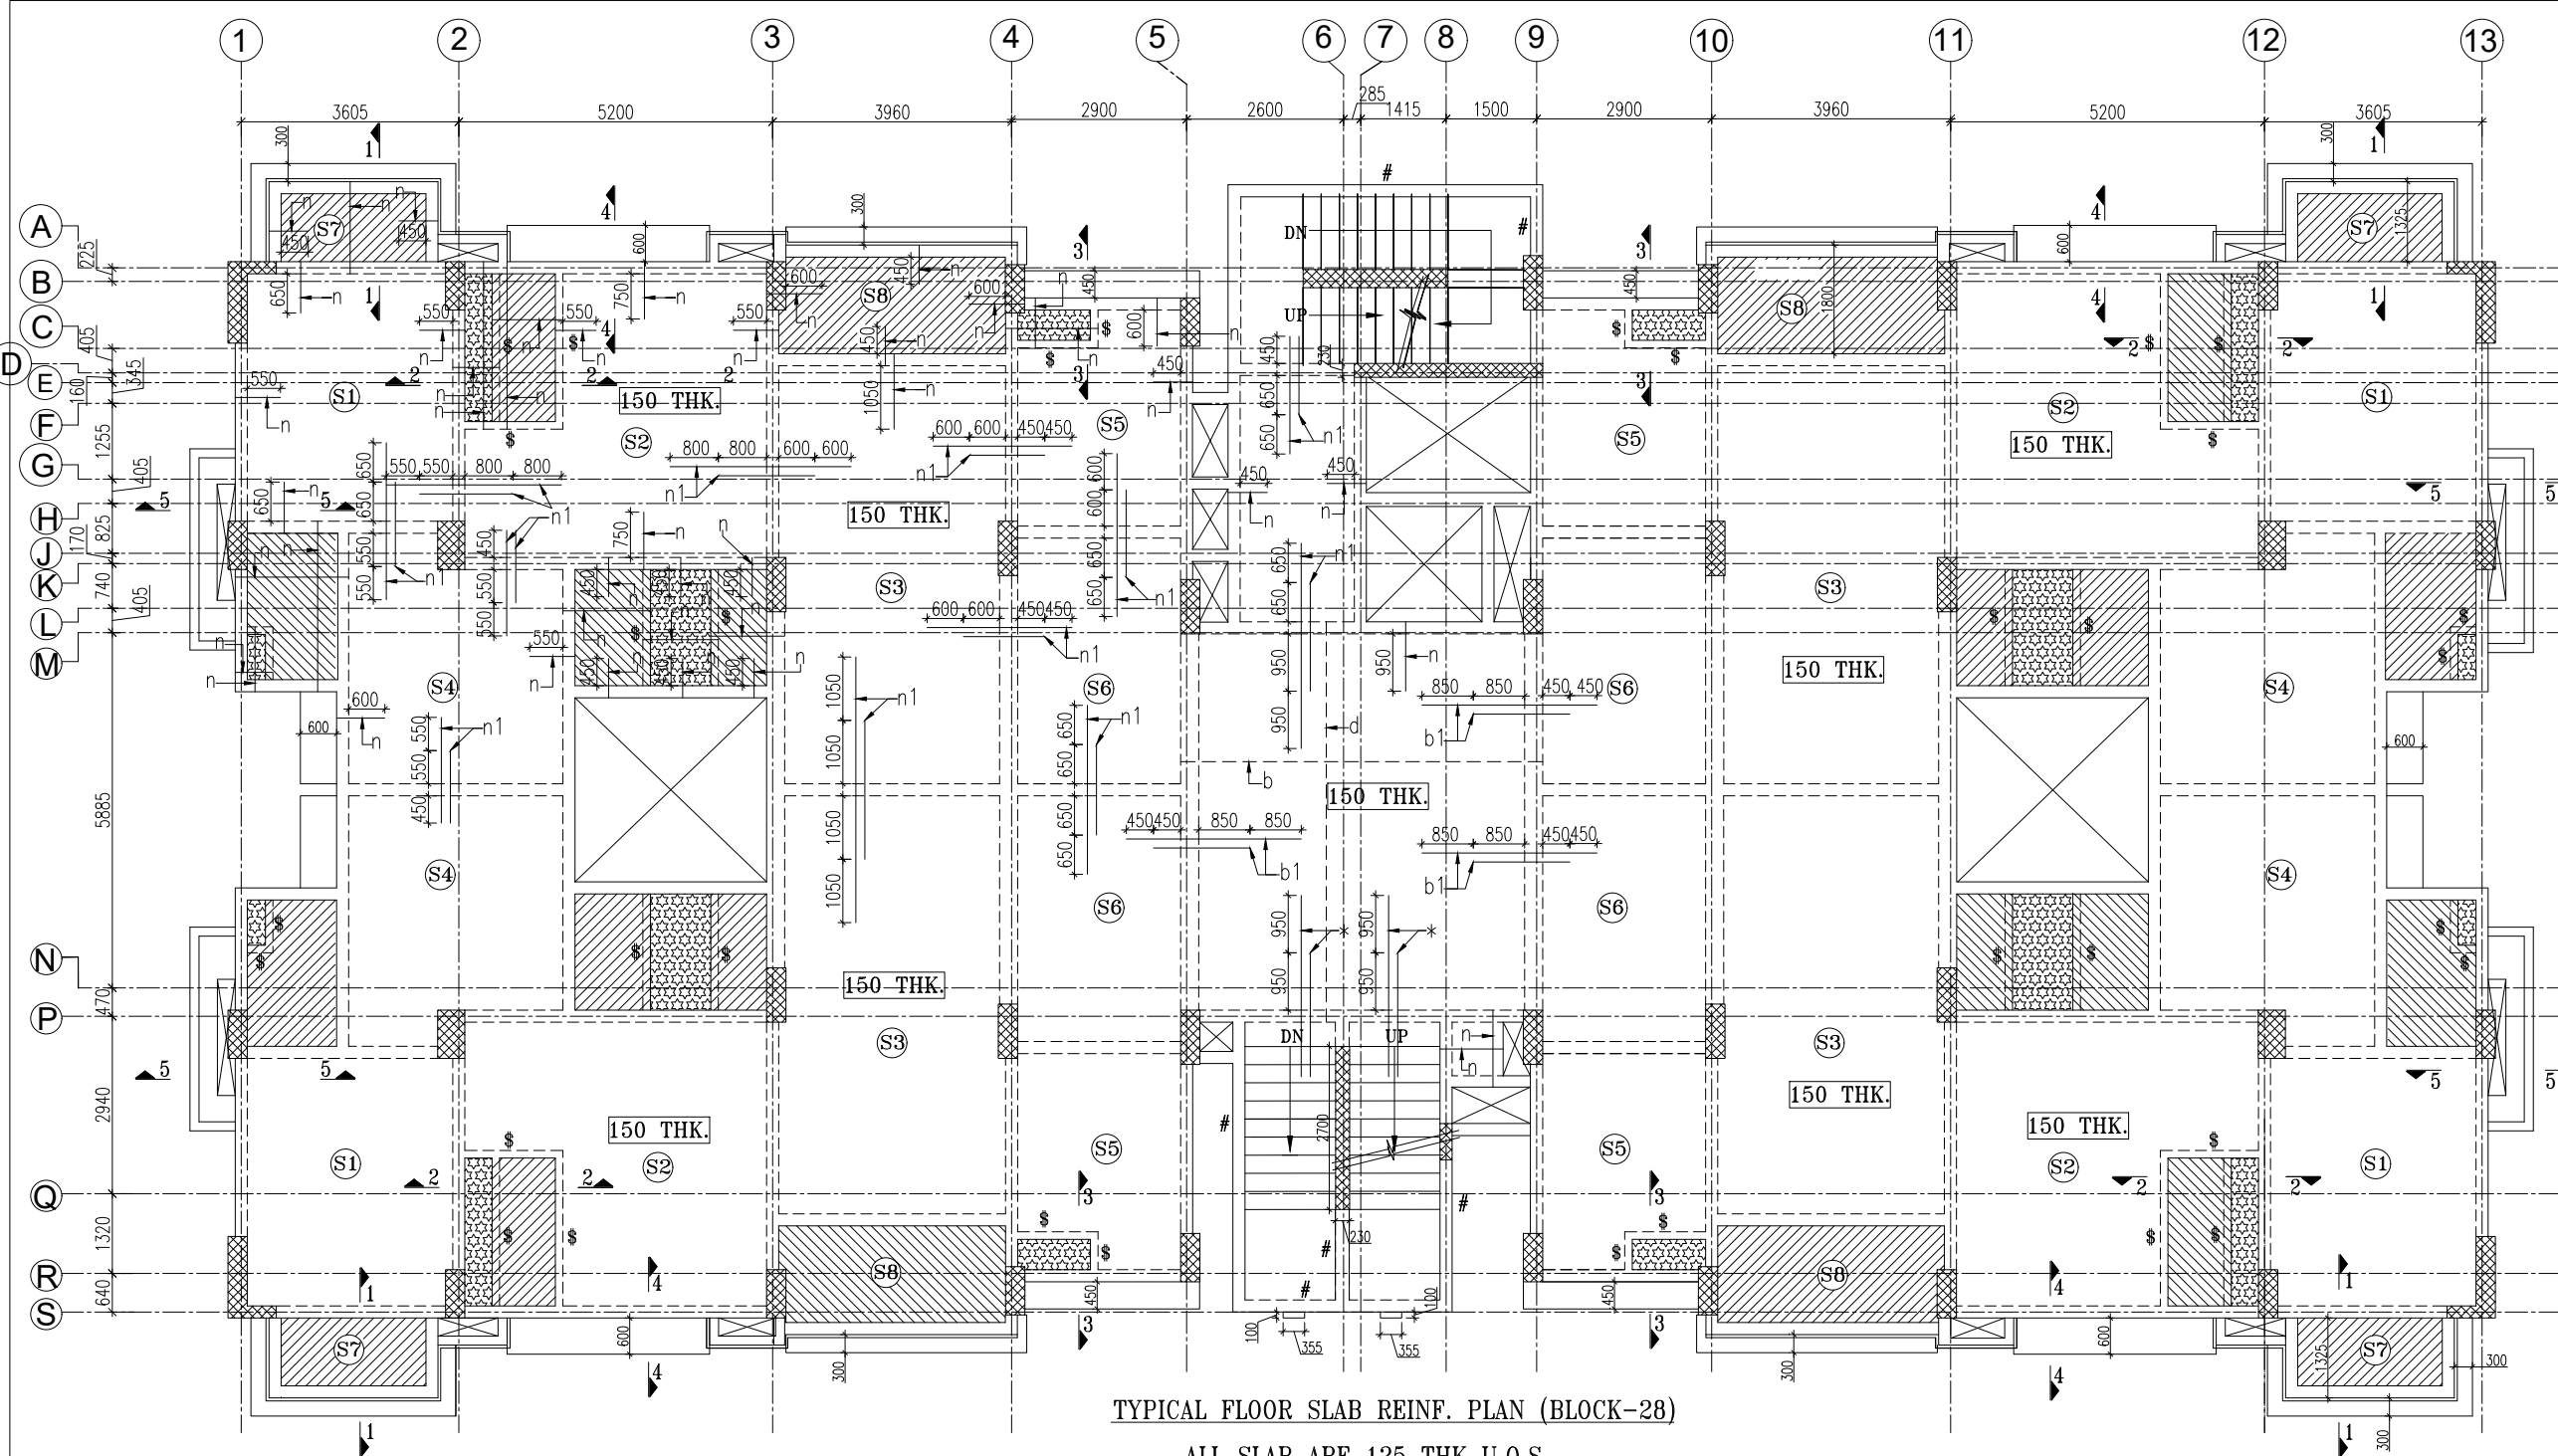

TYPICAL FLOOR SLAB REINF. PLAN (BLOCK-28)

ALL SLAB ARE 125 THK U.O.S.

## LEGEND

|   |              |
|---|--------------|
|   | 50MM SUNK    |
|   | 300MM SUNK   |
| # | LANDING BEAM |

## SLAB REINF.DETAILS

| REINF. MKD. | REINF. & SPACING (mm) |
|-------------|-----------------------|
| b           | 8T@125C/C             |
| b1          | 8T@250C/C             |
| c           | 8T@150C/C             |
| c1          | 8T@300C/C             |
| d           | 8T@175C/C             |
| d1          | 8T@350C/C             |
| n           | 8T@200C/C             |
| n1          | 8T@400C/C             |
| *           | STAIRCASE REINF.      |

SECTION 1-1

SECTION 3-3

SECTION 5-5

SECTION 2-2

SECTION 4-4

ALTH. BOTTOM REINF. IS 8T@200c/c IN BOTHWAYS NOT SHOWN IN PLAN FOR CLARITY.