




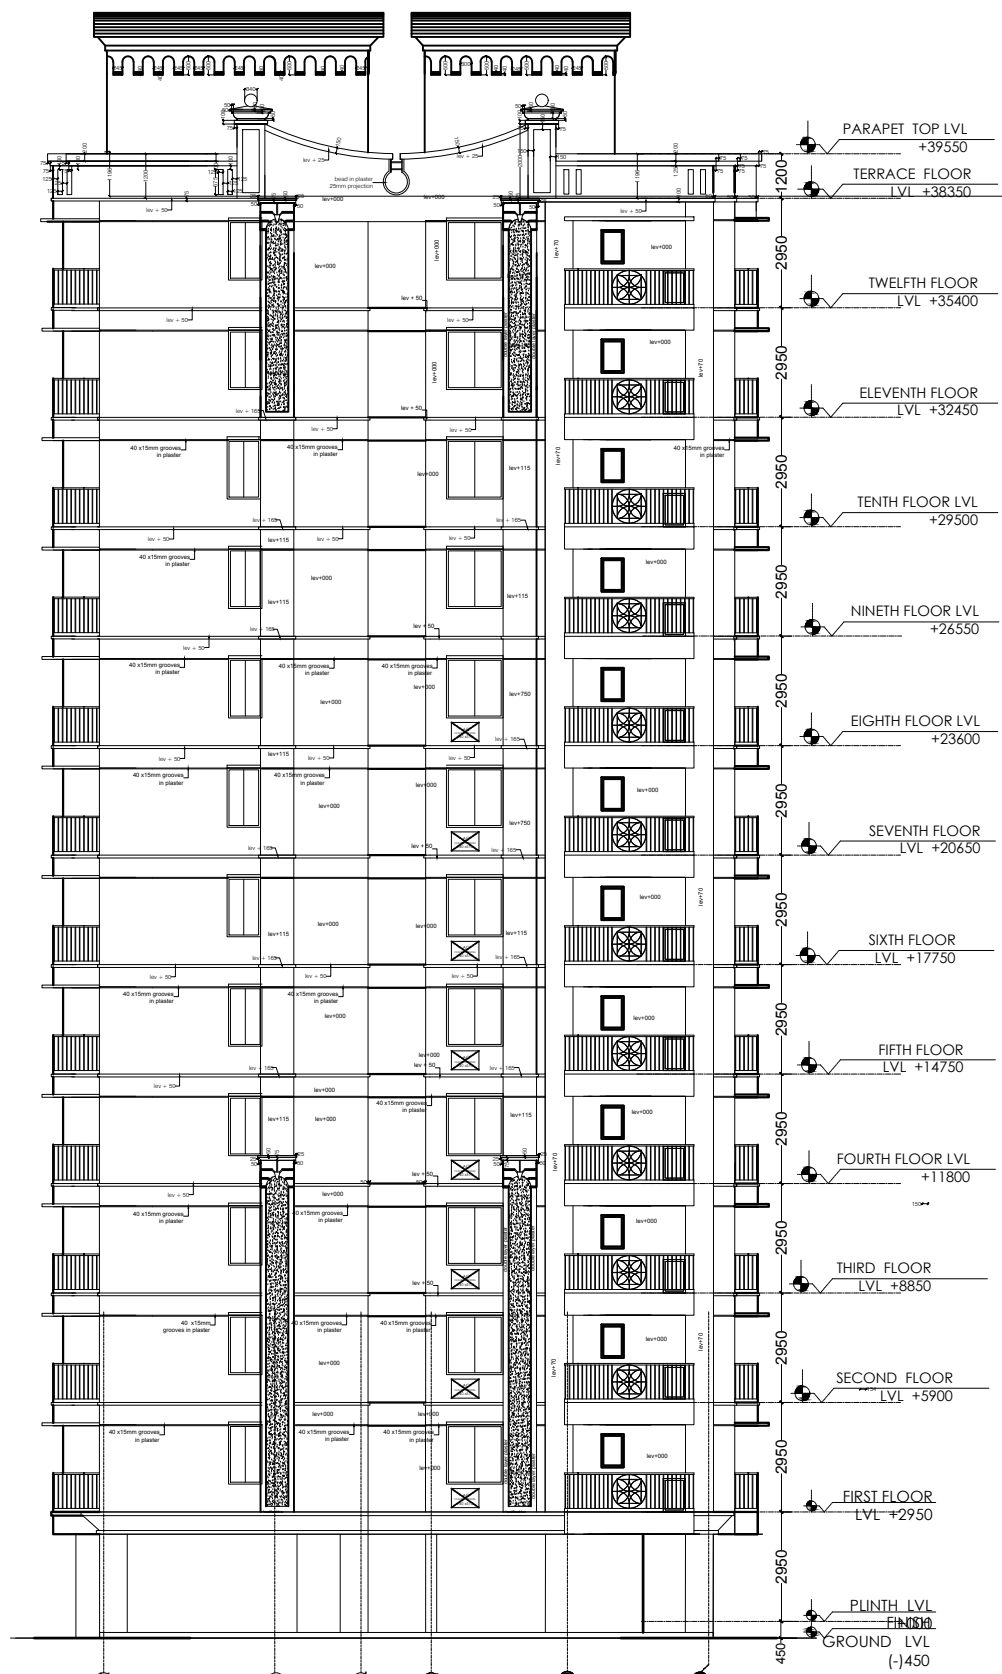

Left & Right Side Elevation (Mkd-2&4)

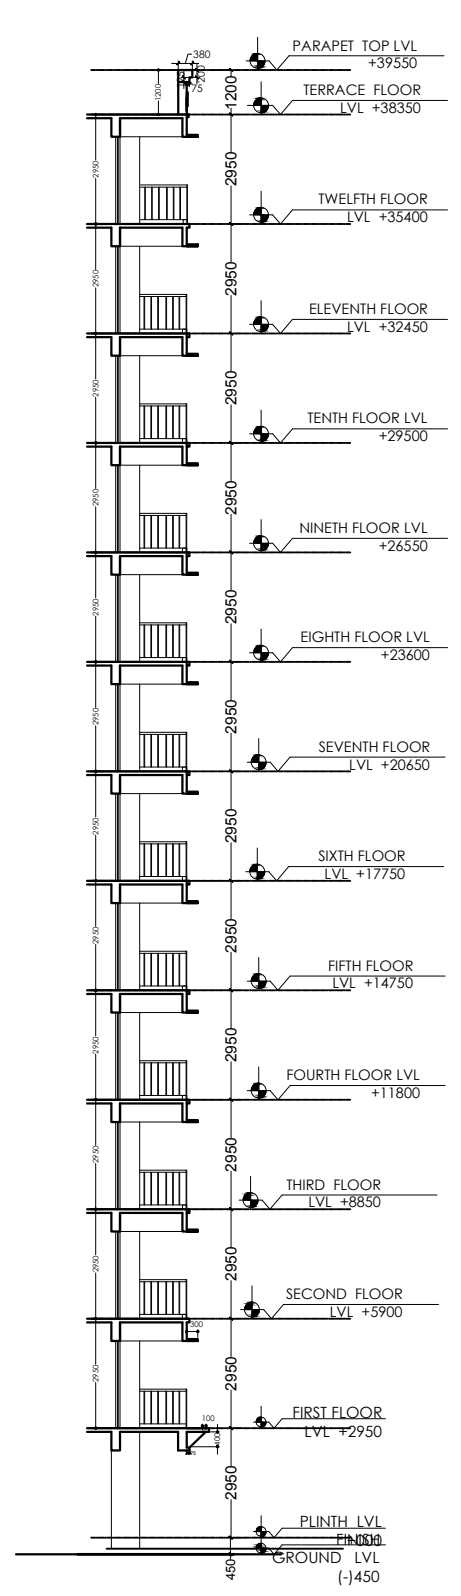

section on 2-2

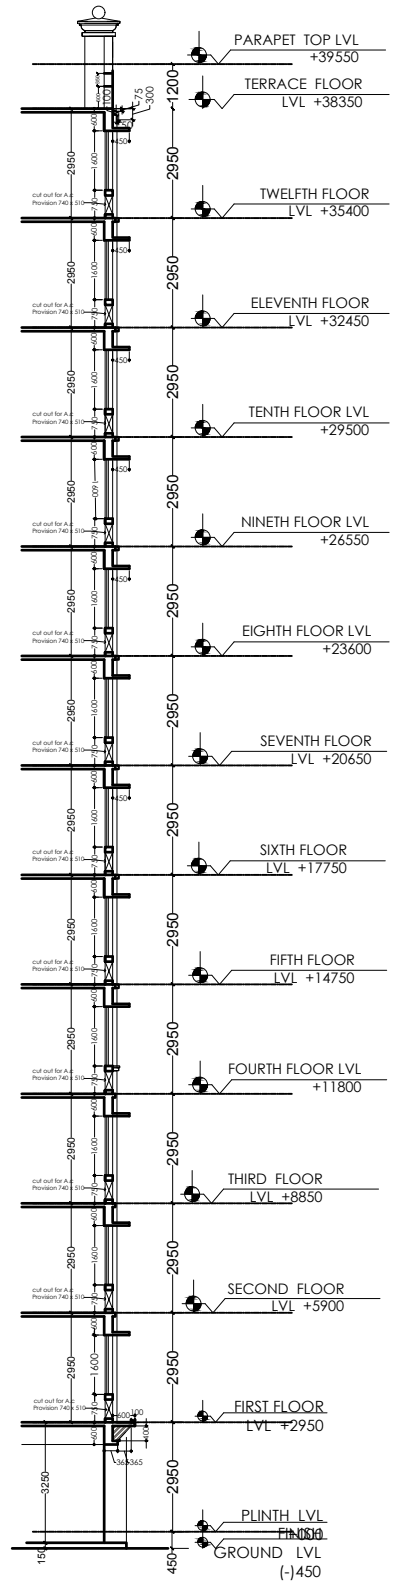

SECTION ON 1-1

DATE:-06-01-16
DATE:-04-02-16

NOTE:-

Rev	Date	Description
R1	04-02-16	M. Bed room Balcony adedd
R2	11-03-16	3bhk common toilet size increased & Gr. Fl. column size increased
R3	25-07-16	Service slab cut out & details section adedd
R4	28-09-16	Balc. brick wall omit, kitchen win. shift, kit loft provided

OWNERS NAME

Ashiana Housing Ltd.
Unit no.4 & 5,Plot No.D-2,3rd Floor,
Southern park, saket District Centre,
Saket New Delhi - 110017
Phone no. 011- 42 65 42 65


PROJECT :

**ASHIANA TARANG
AT BHIWADI**

ARCHITECT

b.sengupta architect
A305,RANGOLI,ASHIANAVILLAGEBHIWADI.
PH . 09887488263

BUILDING TYPE	3 BHK + 2 BHK BLOCK - A	SHEET. NO. : A-06
DRG. TITLE:	ELEVATION & SECTIONS	
SCALE: -----	KEY IN:	
DATE.: 05-01-16	PLOTTED ON:	
DRAWN BY Varghese	CHECKED BY B.SEN	APPROVED BY <i>B.sengupta</i>
ISSUED FOR:	GOOD FOR CONSTRUCTION	

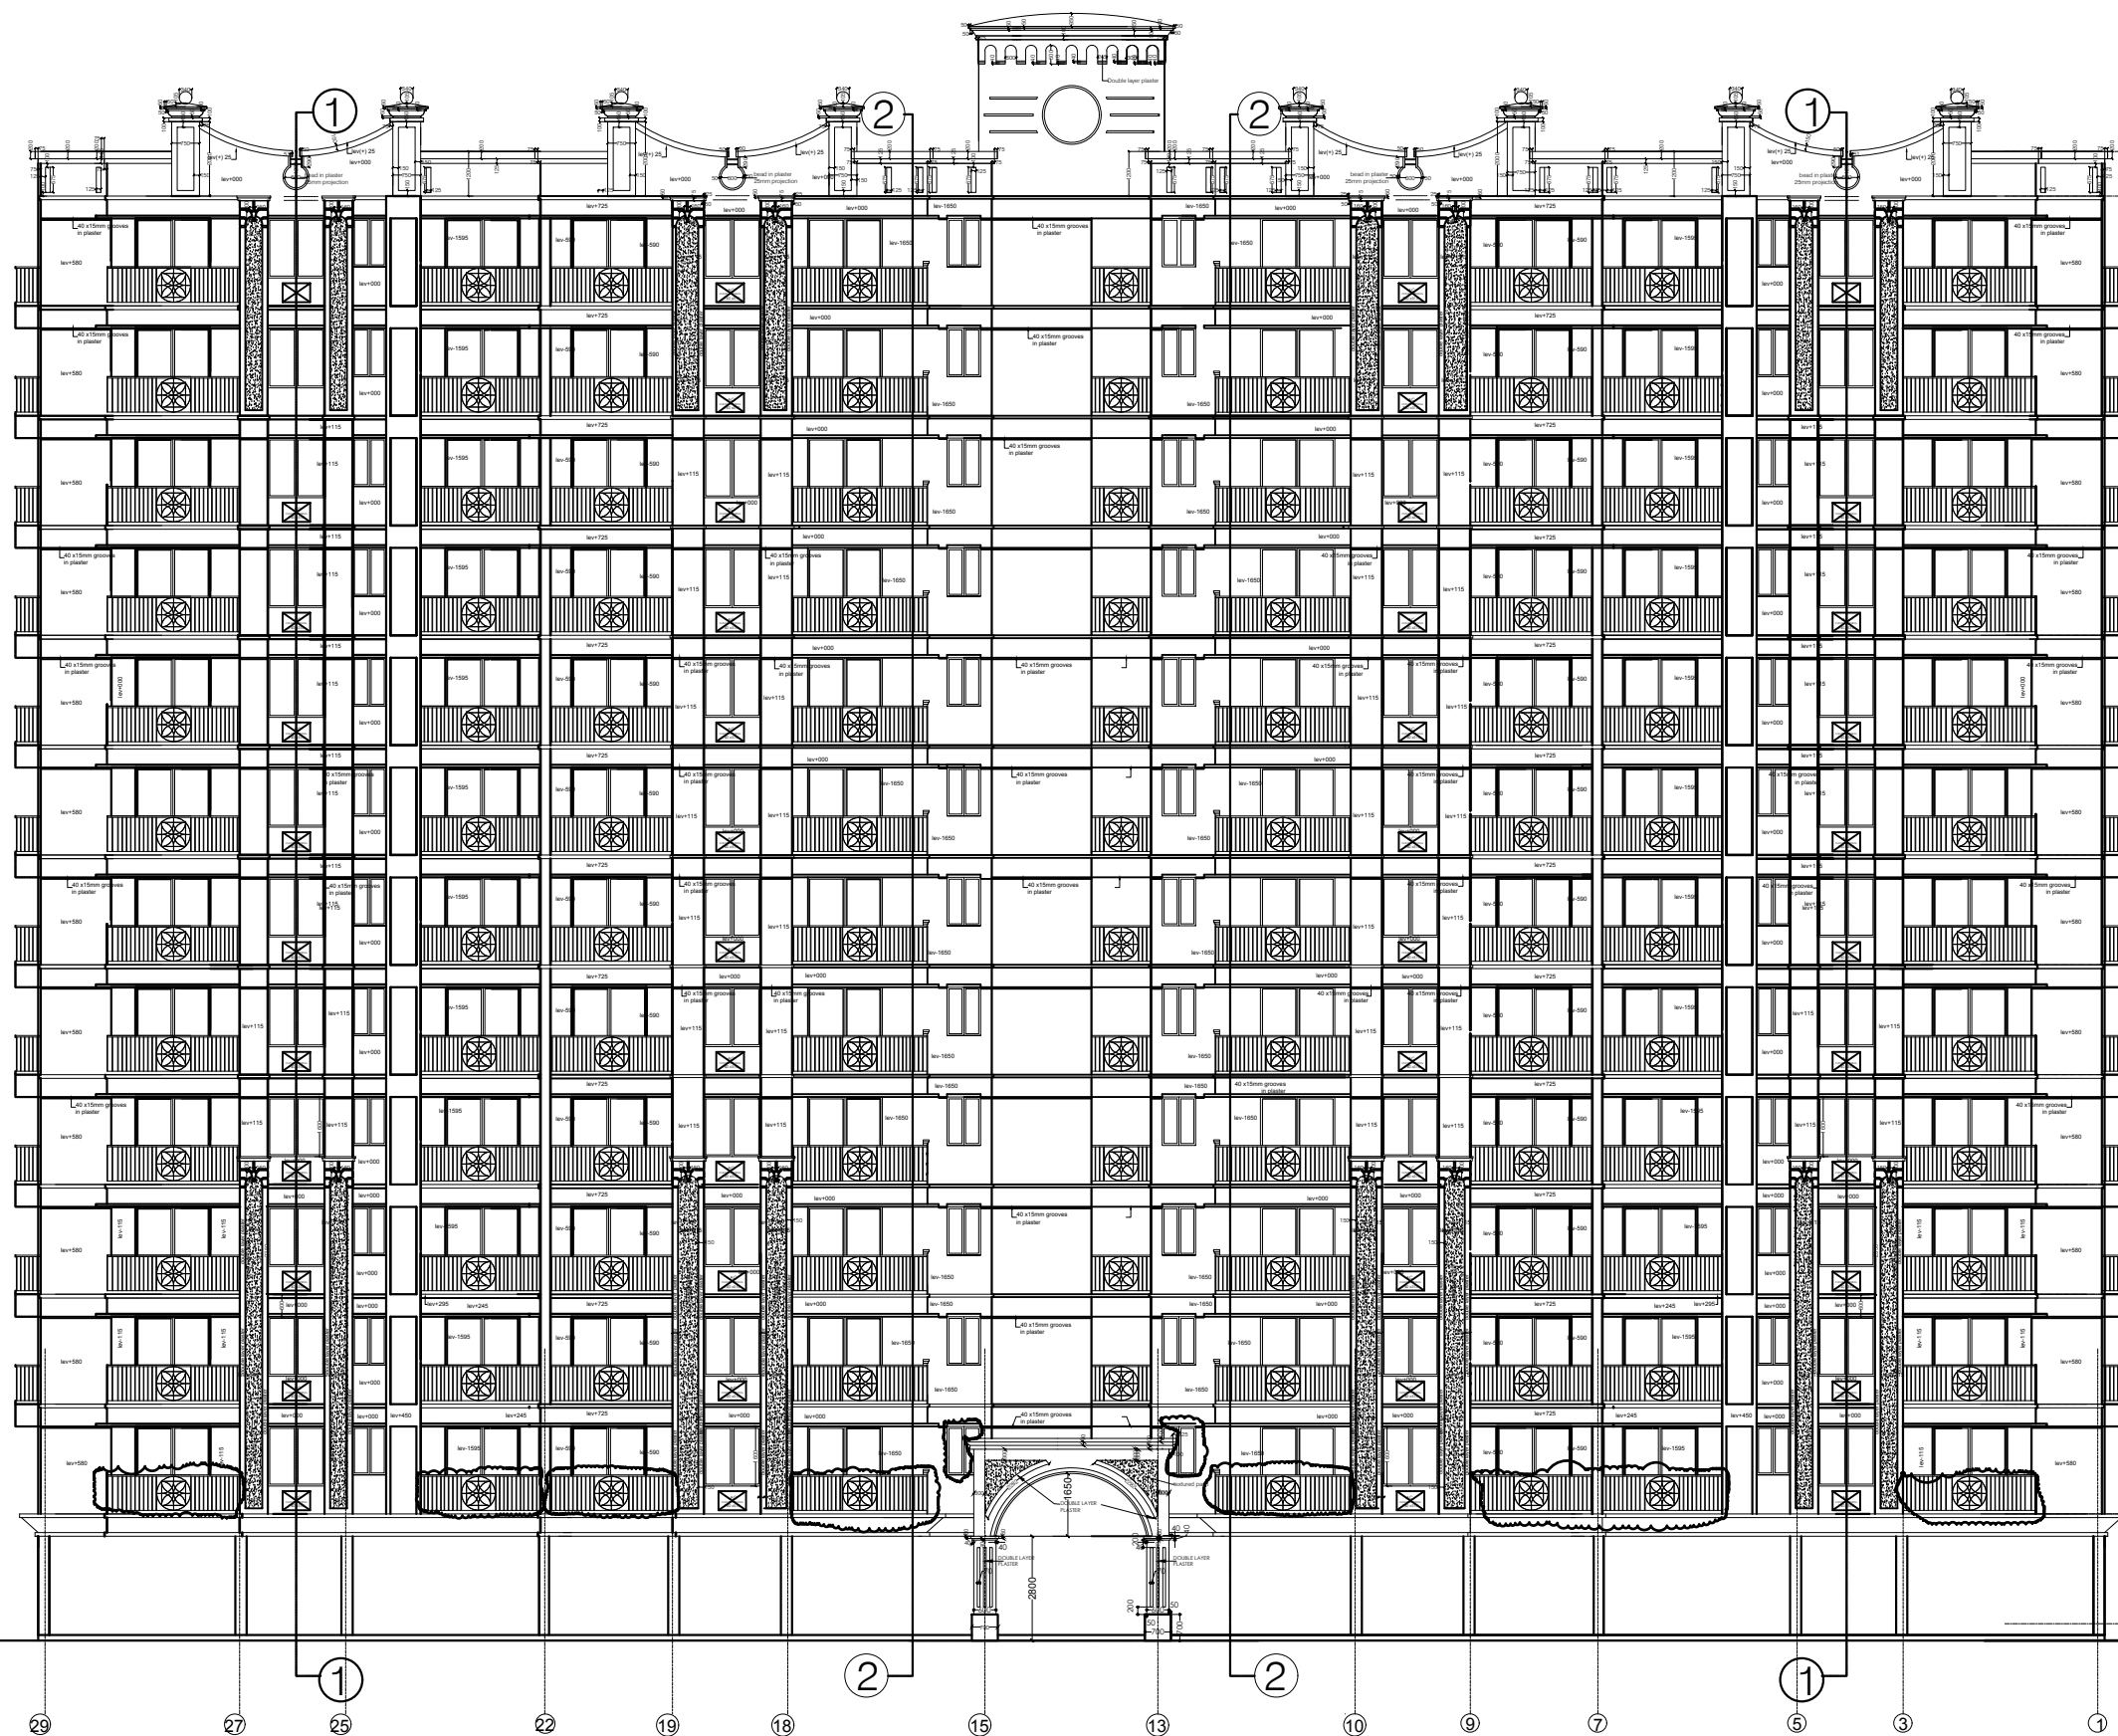

Rear Elevation (mkd-3)

DATE:-06-01-16
DATE:-04-02-16

NOTE:-

Rev	Date	Description
R1	04-02-16	M. Bed room Balcony added
R2	11-03-16	3bhk common toilet size increased & Gr. Fl. column size increased
R3	25-07-16	Service slab cut out & details section added
R4	28-09-16	Balc. brick wall omit, kitchen win. shift, kit loft provided

OWNERS NAME
Ashiana Housing Ltd.
Unit no.4 & 5,Plot No.D-2,3rd Floor,
Southern park, saket District Centre,
Saket New Delhi - 110017
Phone no. 011- 42 65 42 65

PROJECT :
**ASHIANA TARANG
AT BHIWADI**

ARCHITECT
b.sengupta architect
A305,RANGOLI,ASHIANAVILLAGEBHIWADI.
PH. 09887488263


BUILDING TYPE
3 BHK + 2 BHK
BLOCK - A
SHEET. NO.:
A-05

DRG. TITLE:
**REAR SIDE ELEVATION
(MKD-3)**

SCALE: ----- KEY IN:
DATE.: 21-11-15 PLOTTED ON:

DRAWN BY
Varghese
CHECKED BY
B.SEN
APPROVED BY
B. Sengupta

ISSUED FOR: **GOOD FOR CONSTRUCTION**

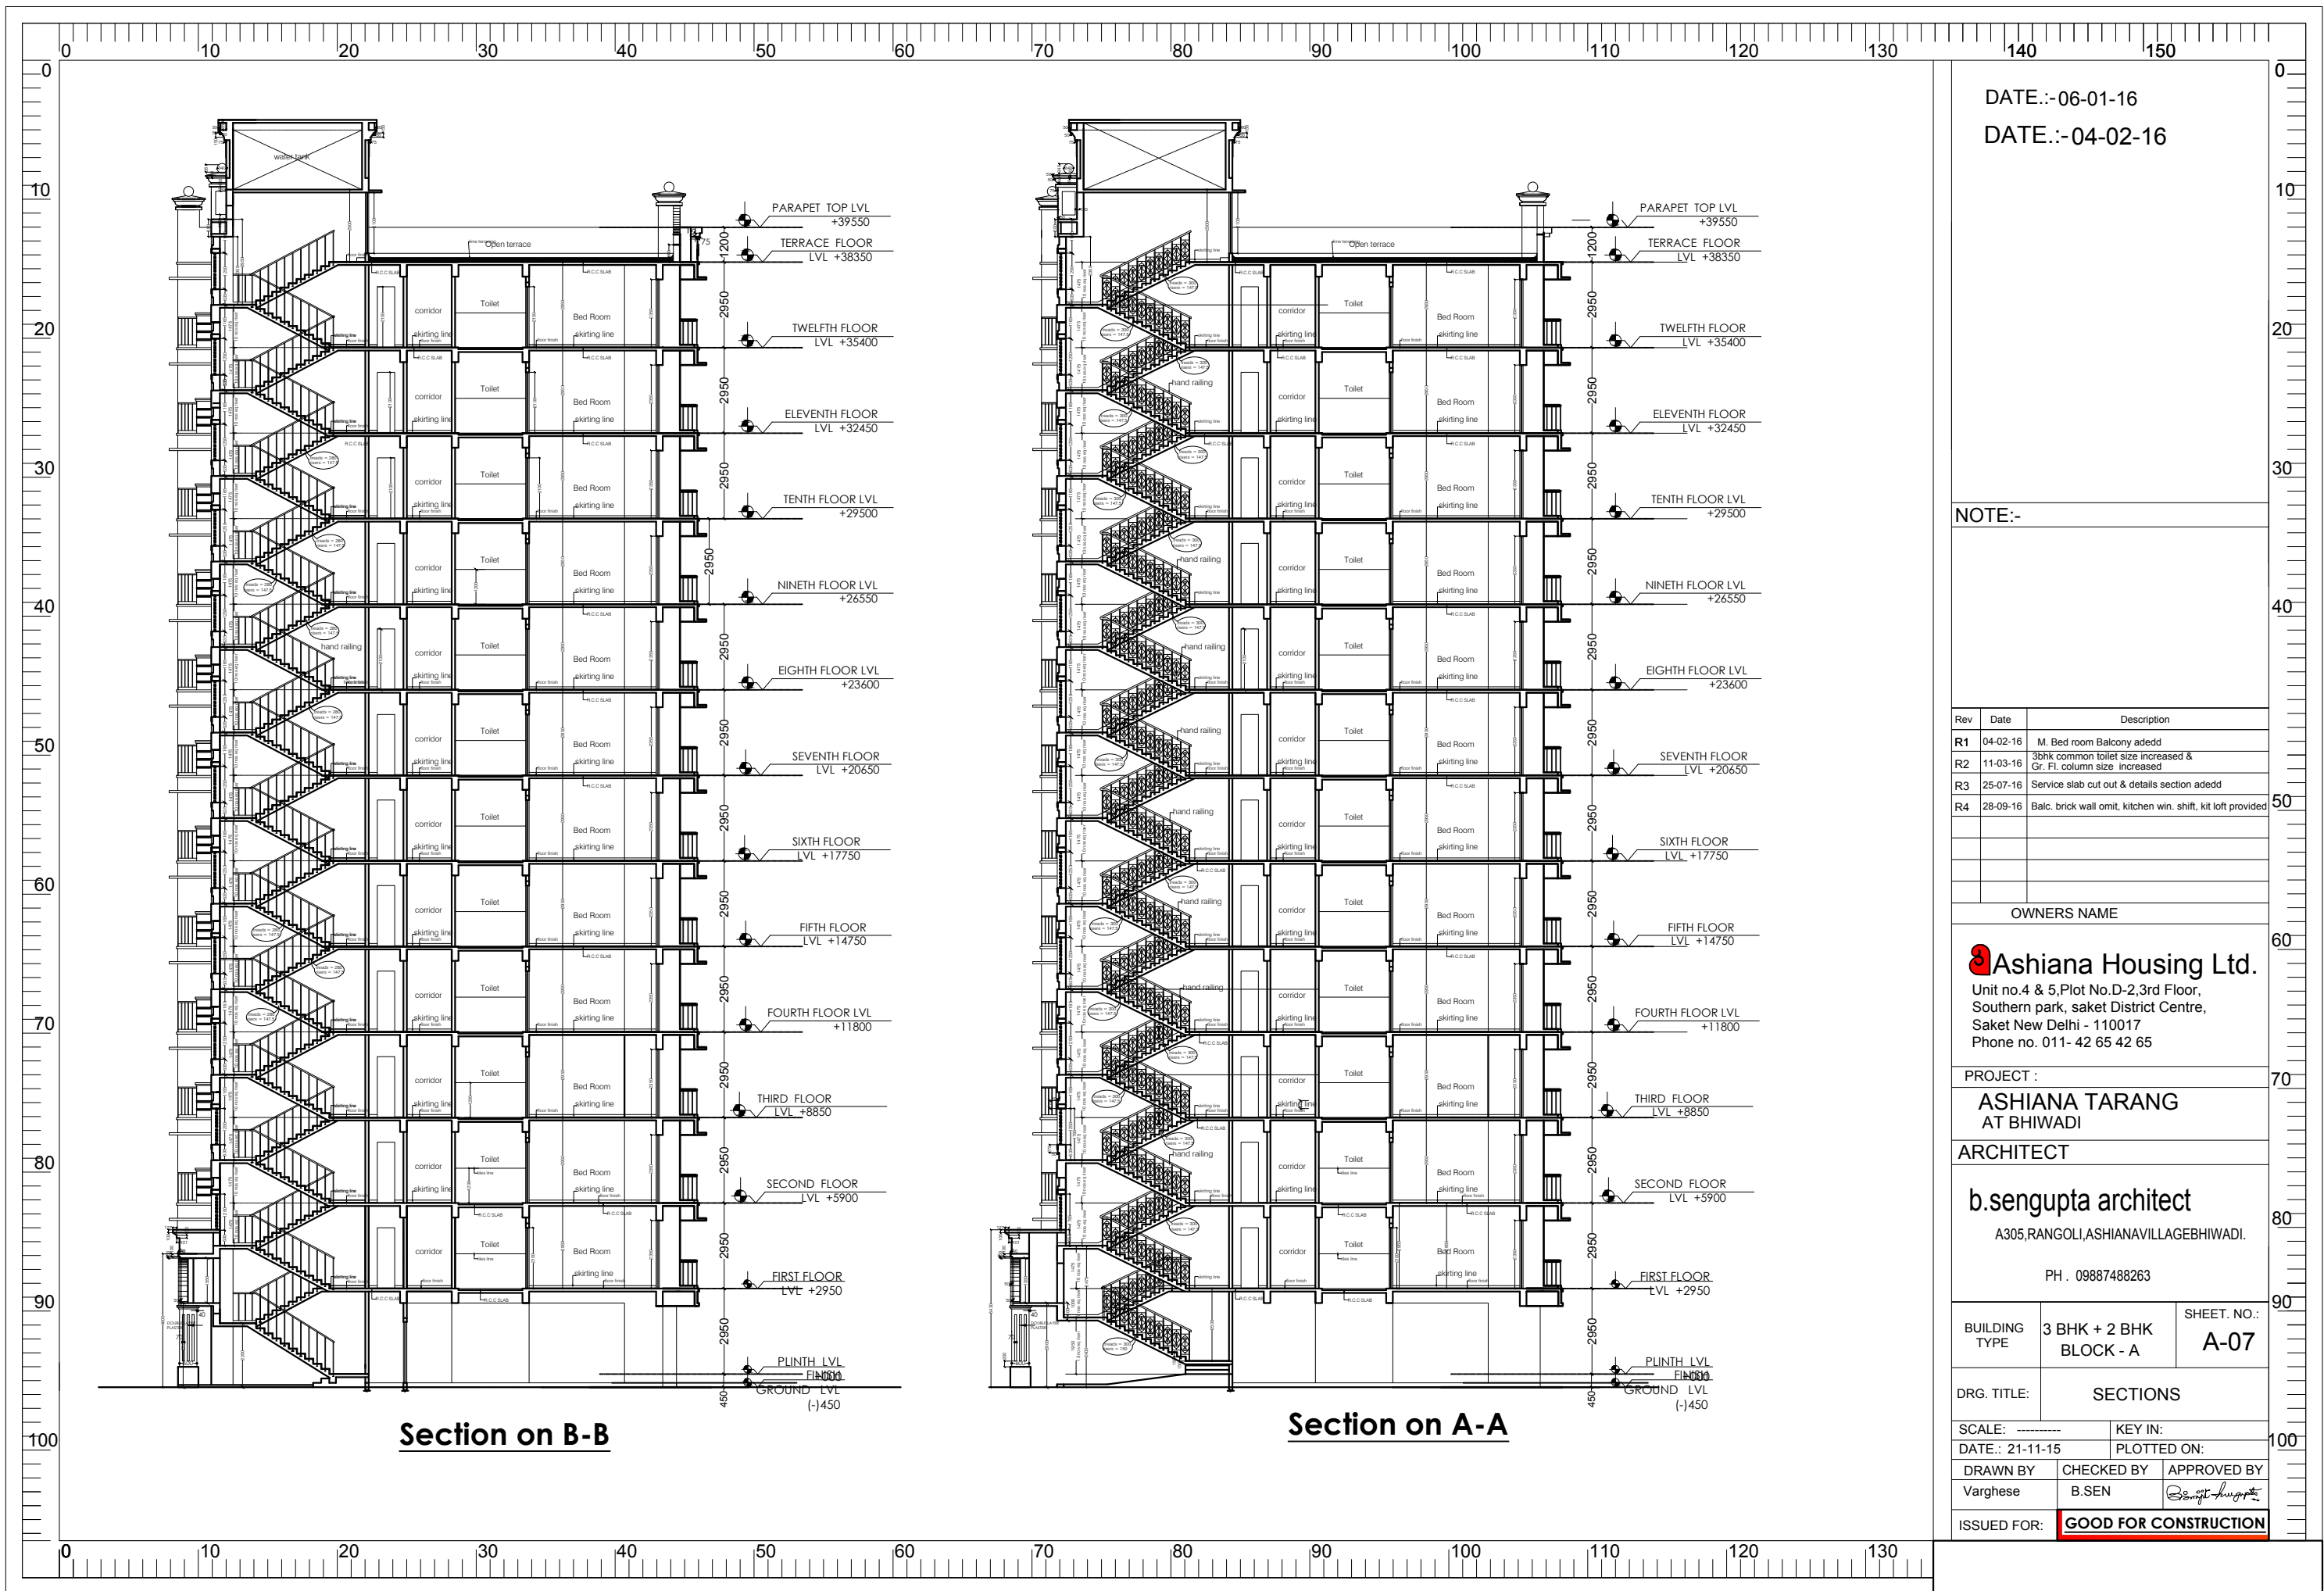

DATE:-06-01-16

DATE:-04-02-16

NOTE:-

Rev	Date	Description
R1	04-02-16	M. Bed room Balcony adedd
R2	11-03-16	3bhk common toilet size increased & Gr. Fl. column size increased
R3	25-07-16	Service slab cut out & details section adedd
R4	28-09-16	Balc. brick wall omit, kitchen win. shift, kit loft provided

OWNERS NAME

Ashiana Housing Ltd.
Unit no.4 & 5,Plot No.D-2,3rd Floor,
Southern park, saket District Centre,
Saket New Delhi - 110017
Phone no. 011- 42 65 42 65

PROJECT :

**ASHIANA TARANG
AT BHIWADI**

ARCHITECT

b.sengupta architect

A305,RANGOLI,ASHIANAVILLAGEBHIWADI.

PH . 09887488263

BUILDING
TYPE

3 BHK + 2 BHK
BLOCK - A

SHEET. NO.:
A-07

DRG. TITLE:

SECTIONS

SCALE: -----

DATE.: 21-11-15

DRAWN BY

Varghese

KEY IN:

PLOTTED ON:

CHECKED BY


B.SEN

APPROVED BY


B.sengupta

ISSUED FOR:


GOOD FOR CONSTRUCTION

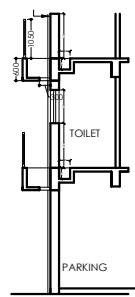


SECTION ON 3-3

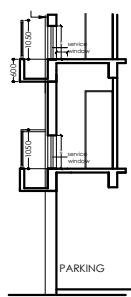


SECTION ON 4-4

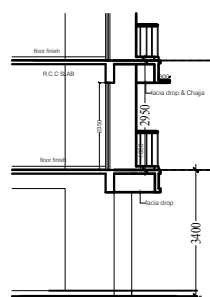


SECTION ON 5-5

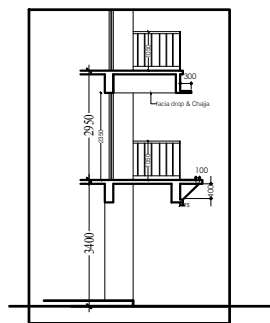

SECTION ON 6-6

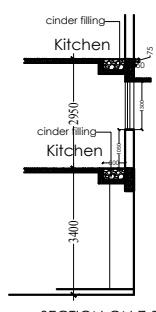

SECTION ON 7-7

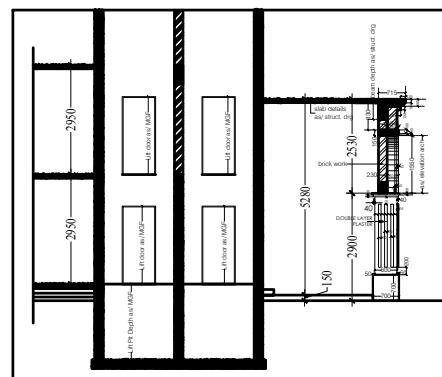

SECTION ON P-P

DATE:-06-01-16
DATE:-04-02-16
R2:-11-03-16
R5:-21.11.16

SCHEDULE OF DOOR & WINDOWS						
S.NO	TYPE	WIDTH	HEIGHT	CILL. LEV.	LIN. LEV.	DESCRIPTION
1	D	1050	2100	0-00	2100	FLUSH DOOR
2	D1	900	2100	0-00	2100	FULLY PANELLLED
3	D2	750	2100	0-00	2100	FULLY PANELLLED
4	SD	2000	2350	0-00	2350	FULLY GLAZED SLIDING DOOR
5	W	1525	1600	750	2350	FULLY GLAZED
6	W1	900	1300	1050	2350	FULLY GLAZED
7	W2	600	900	1200	2100	GLAZING
8	W3	900	1600	750	2350	GLAZING
9						

NOTE:-

Rev	Date	Description
R1	04-02-16	M. Bed room Balcony added
R2	11-03-16	3bkh common toilet size increased & Gr. Fl. column size increased
R3	25-07-16	Service slab cut out & details section added
R4	28-09-16	Balc. brick wall omit, kitchen win. shift, kit loft provided
R5	18.11.16	Main door area 230th brick work & loft added

OWNERS NAME

Ashiana Housing Ltd.
Unit no.4 & 5,Plot No.D-2,3rd Floor,
Southern park, saket District Centre,
Saket New Delhi - 110017
Phone no. 011- 42 65 42 65

PROJECT :

**ASHIANA TARANG
AT BHIWADI**

ARCHITECT

b.sengupta architect

A305,RANGOLI,ASHIANAVILLAGEBHIWADI.

PH . 09887488263


BUILDING TYPE	3 BHK + 2 BHK BLOCK - A	SHEET. NO.: A-02
---------------	----------------------------	----------------------------

DRG. TITLE: **FIRST FLOOR PLAN**

SCALE: ----- KEY IN:
DATE.: 18.11.2016 PLOTTED ON:

DRAWN BY Varghese	CHECKED BY B.SEN	APPROVED BY <i>B.sengupta</i>
----------------------	---------------------	----------------------------------

ISSUED FOR: **GOOD FOR CONSTRUCTION**

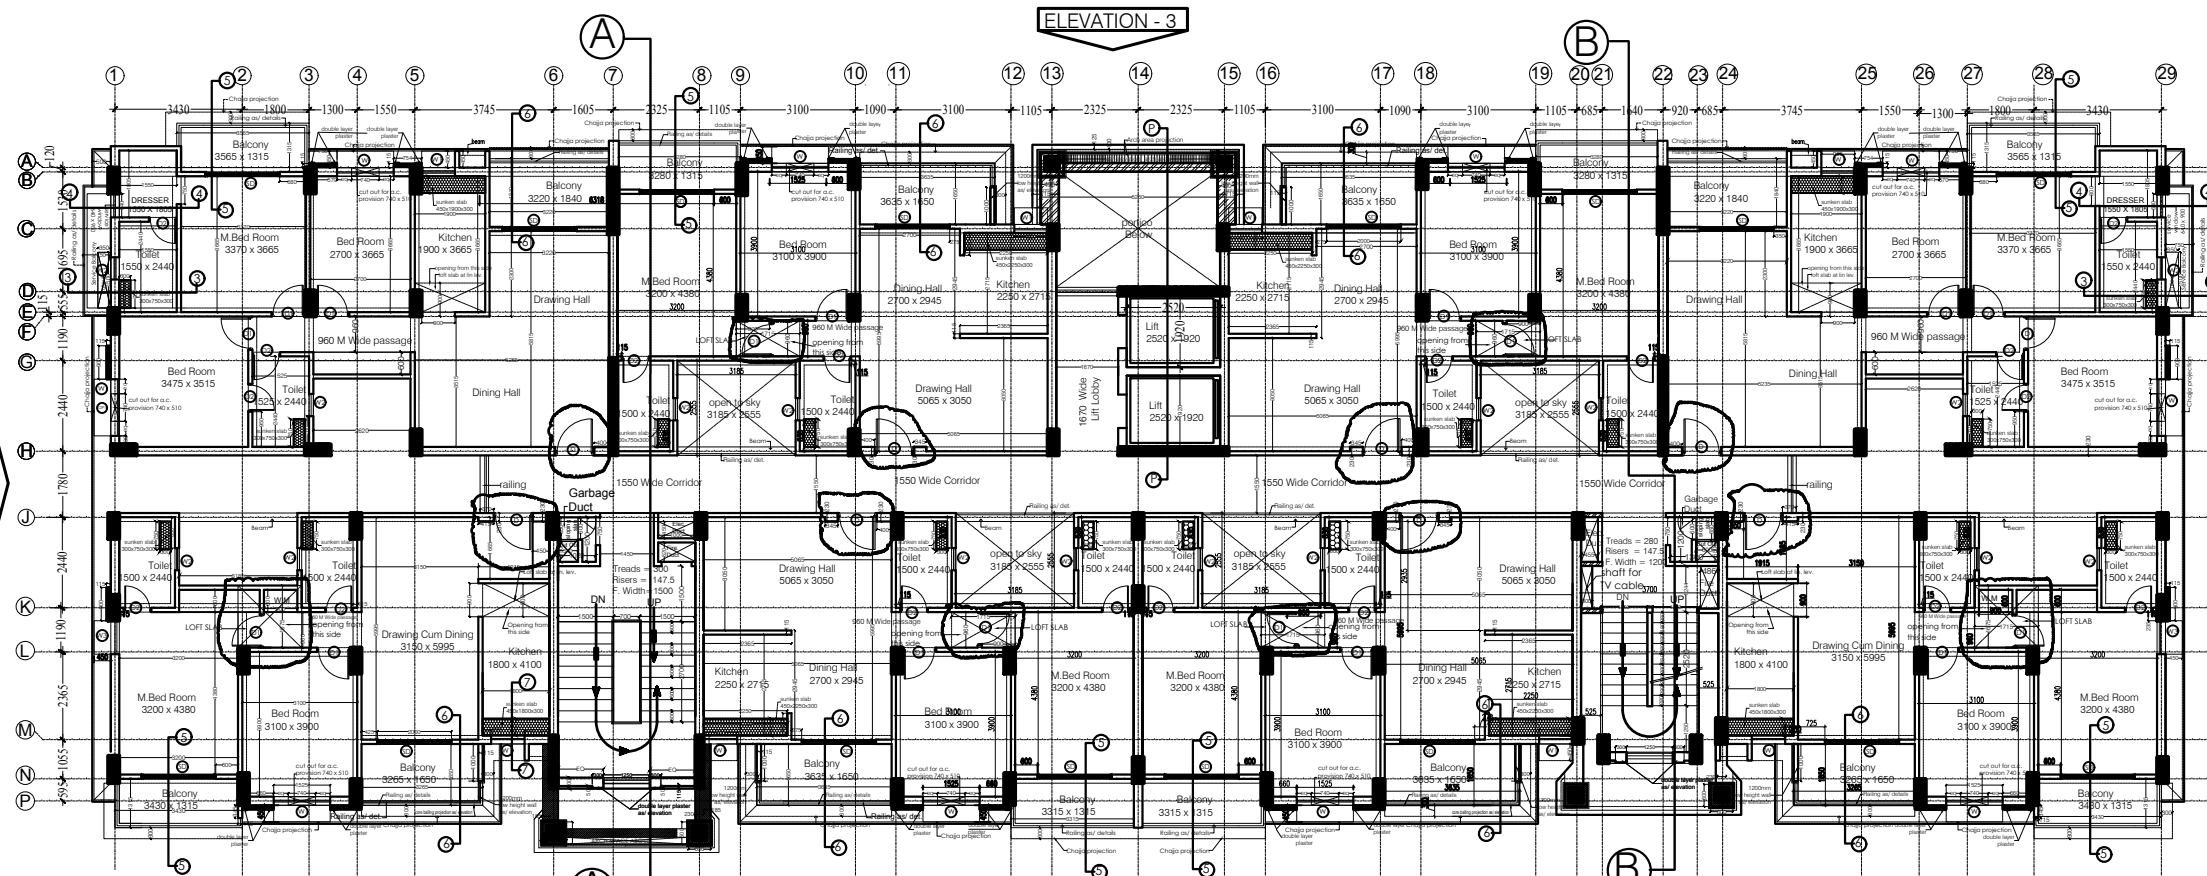

First Floor Plan

