




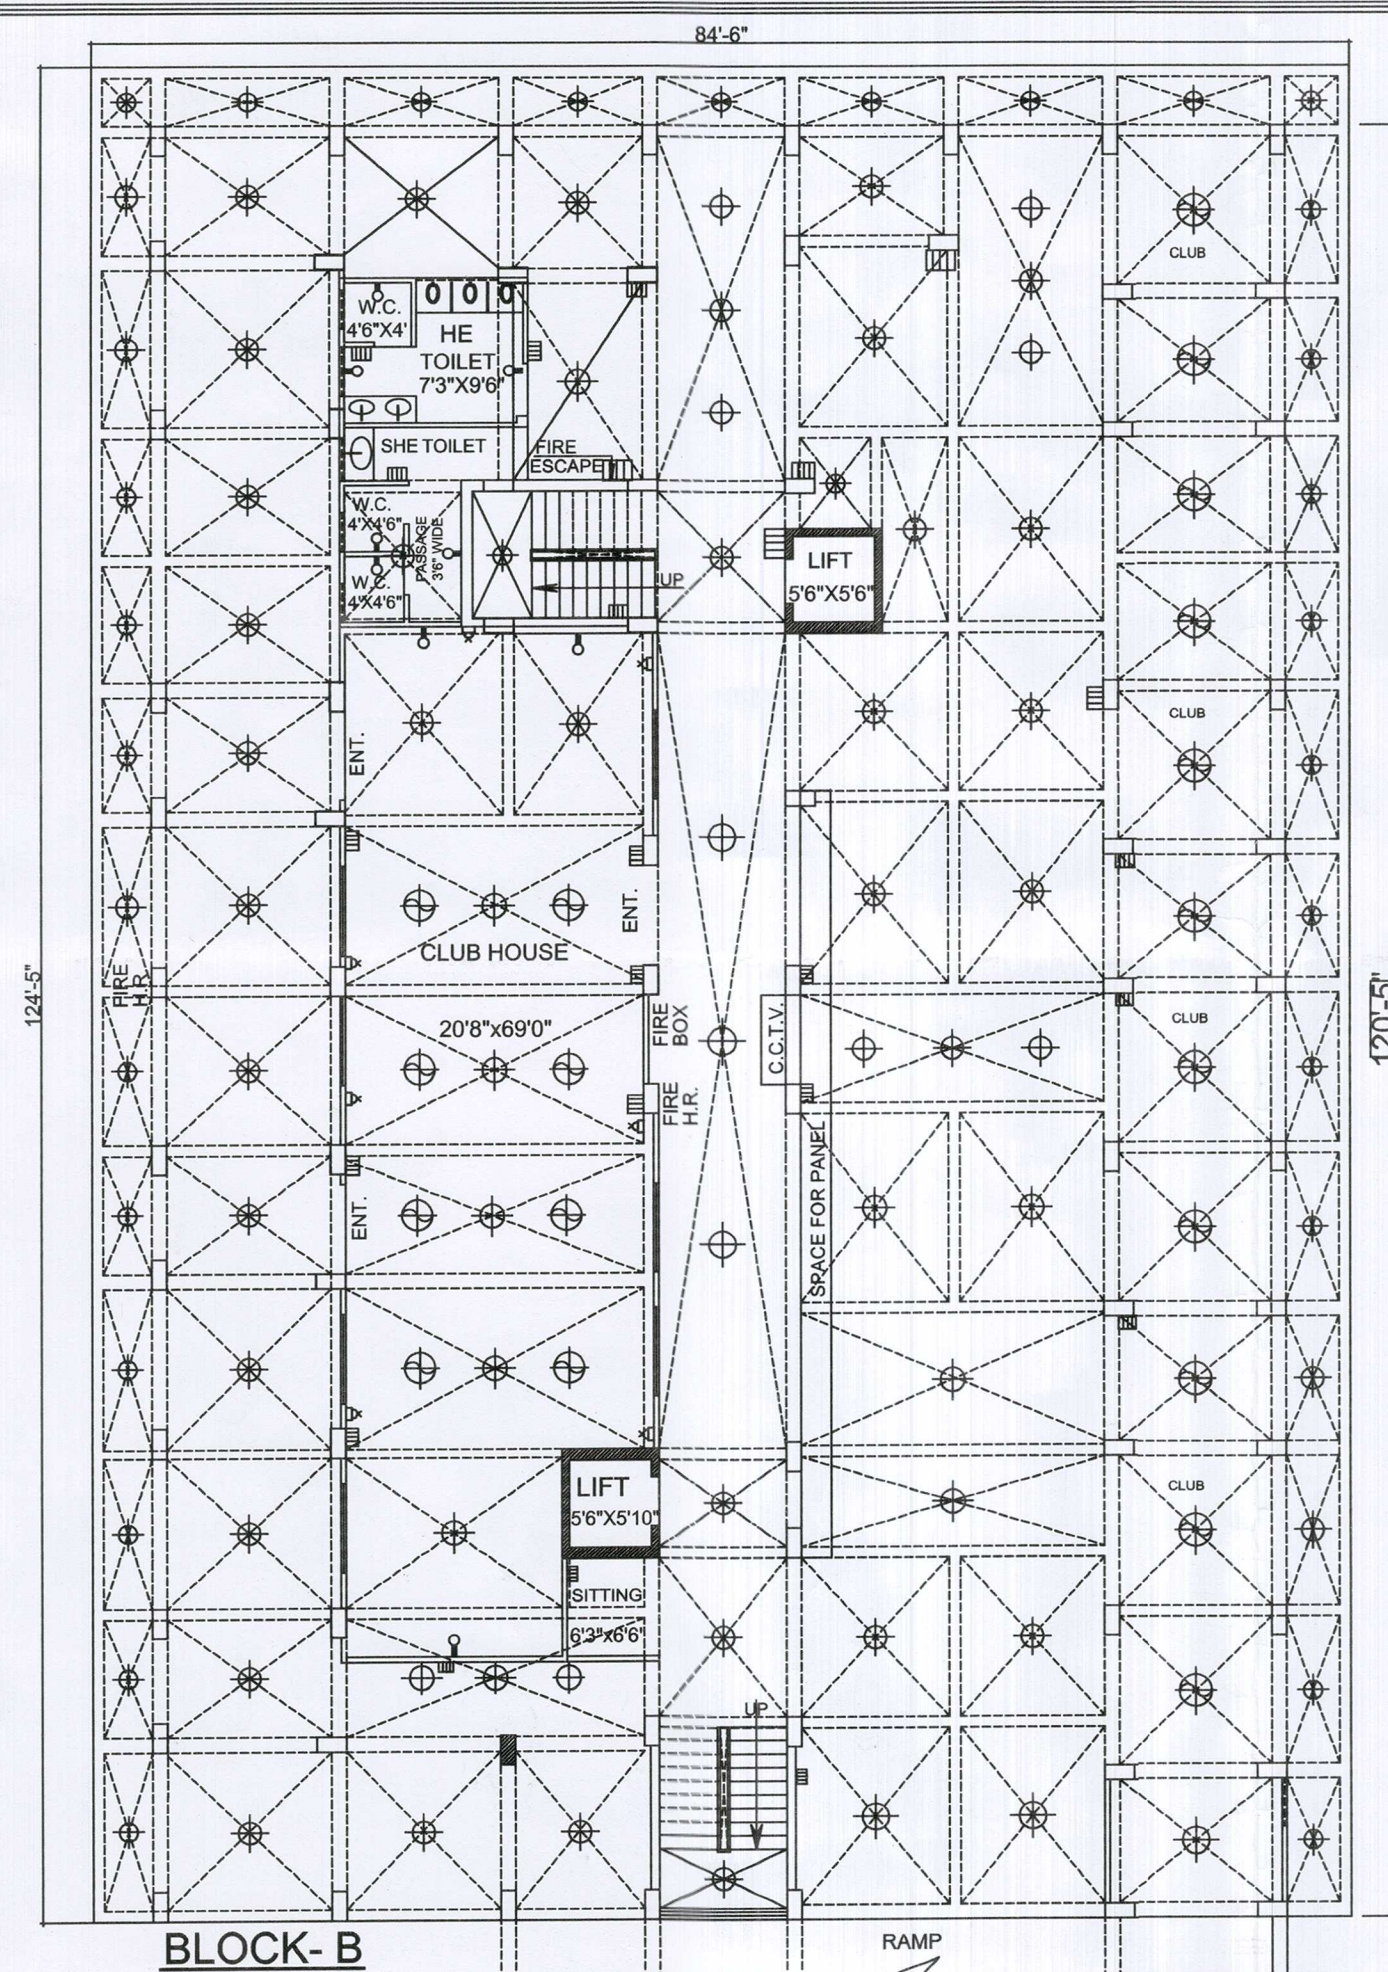


BLOCK-B
1st STILT FLOOR PLAN

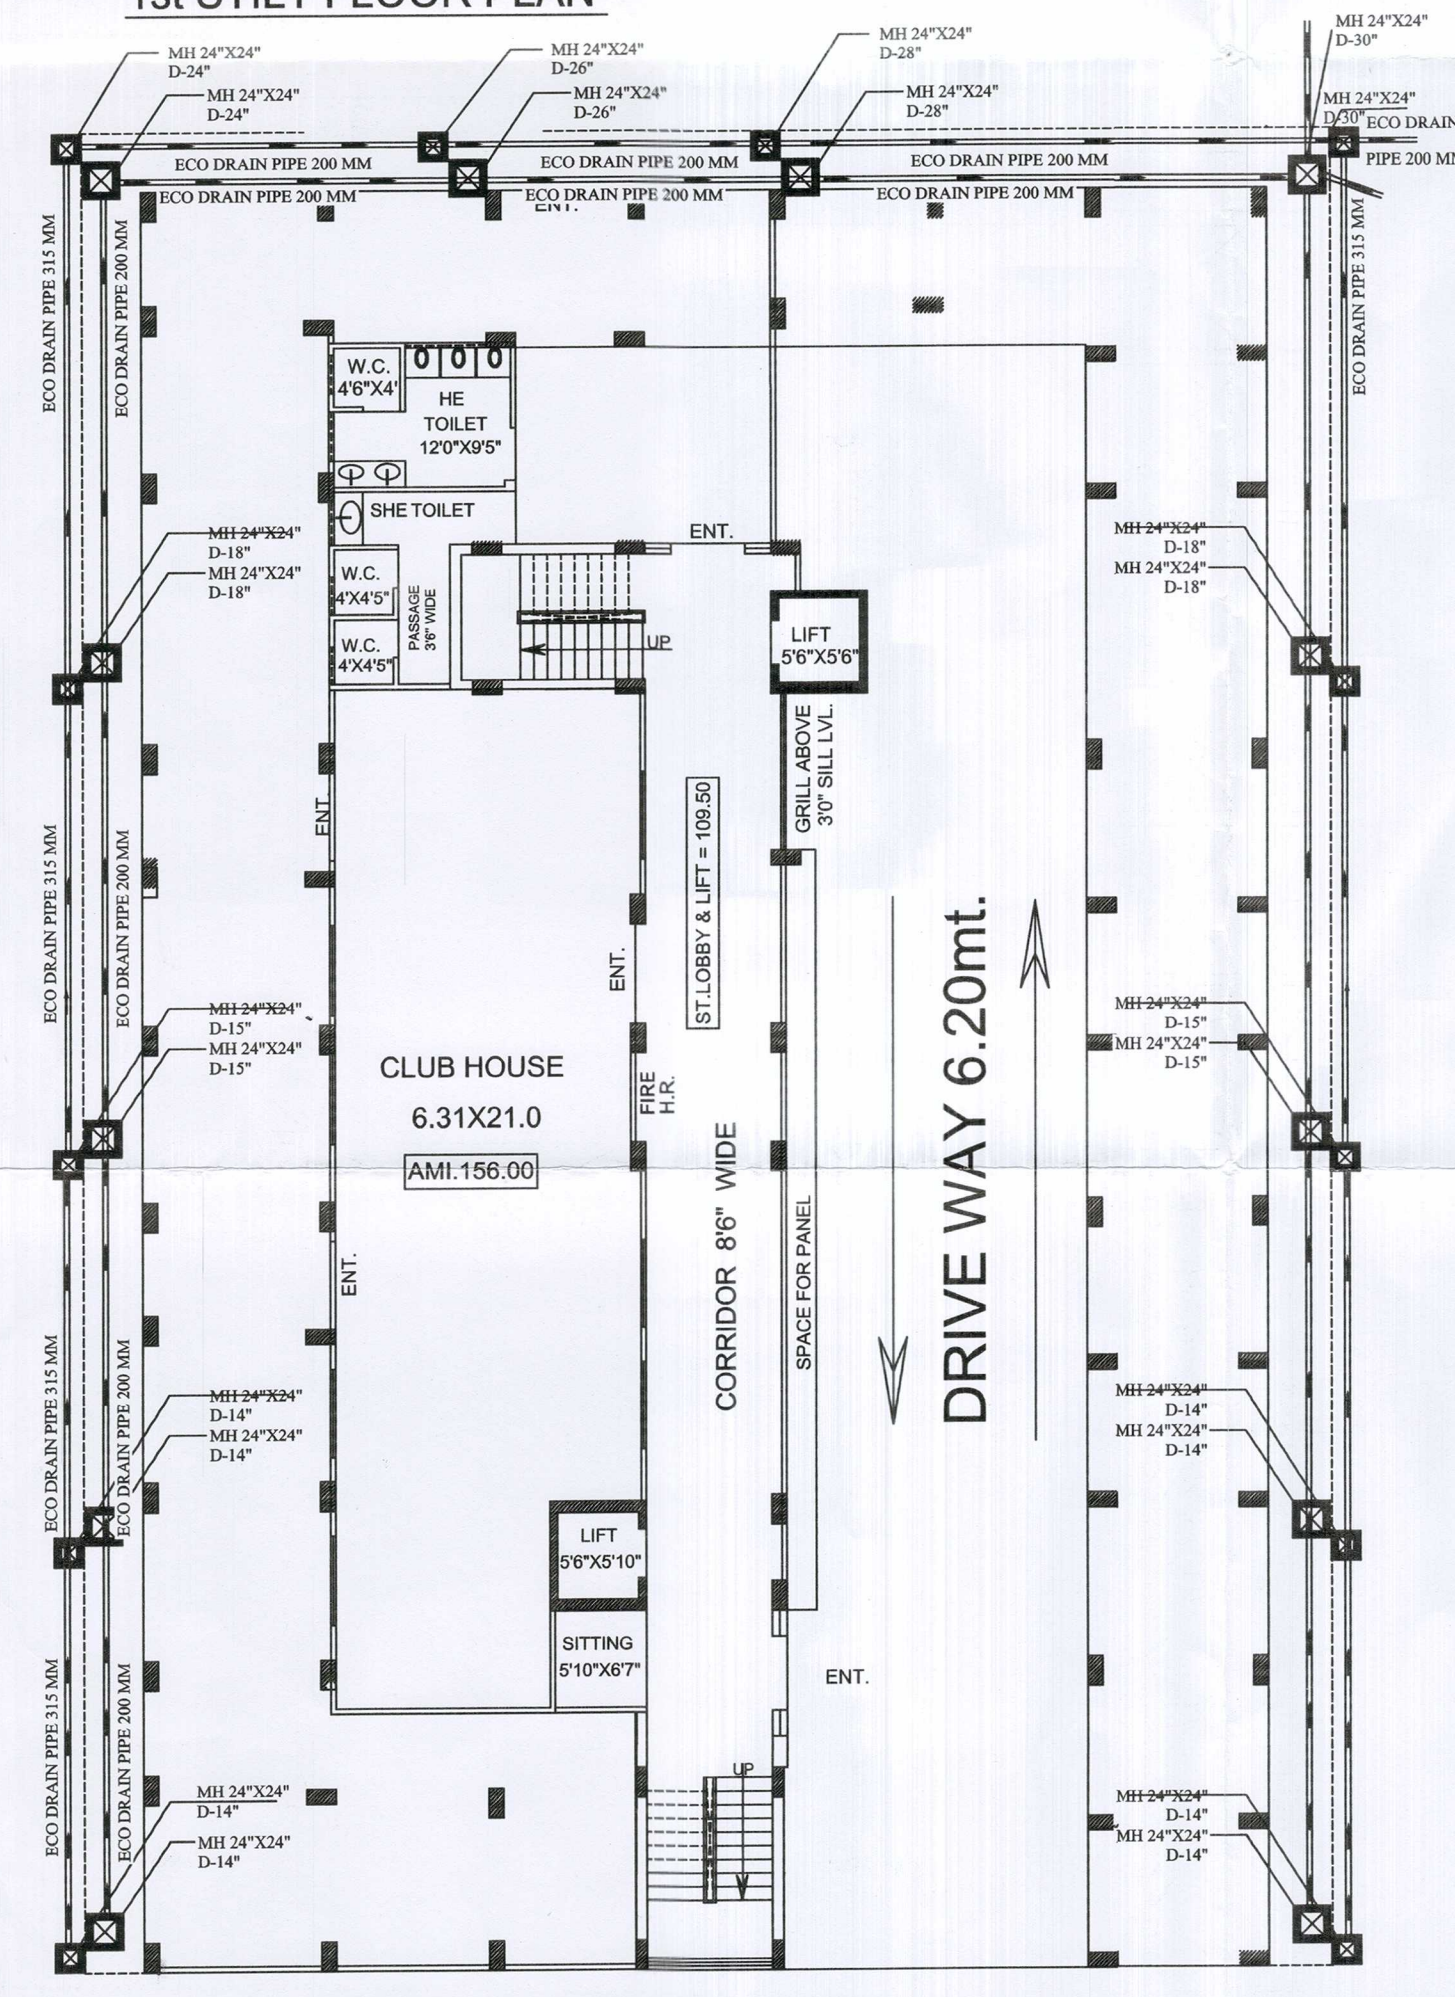


FIRST STILT FLOOR PLAN

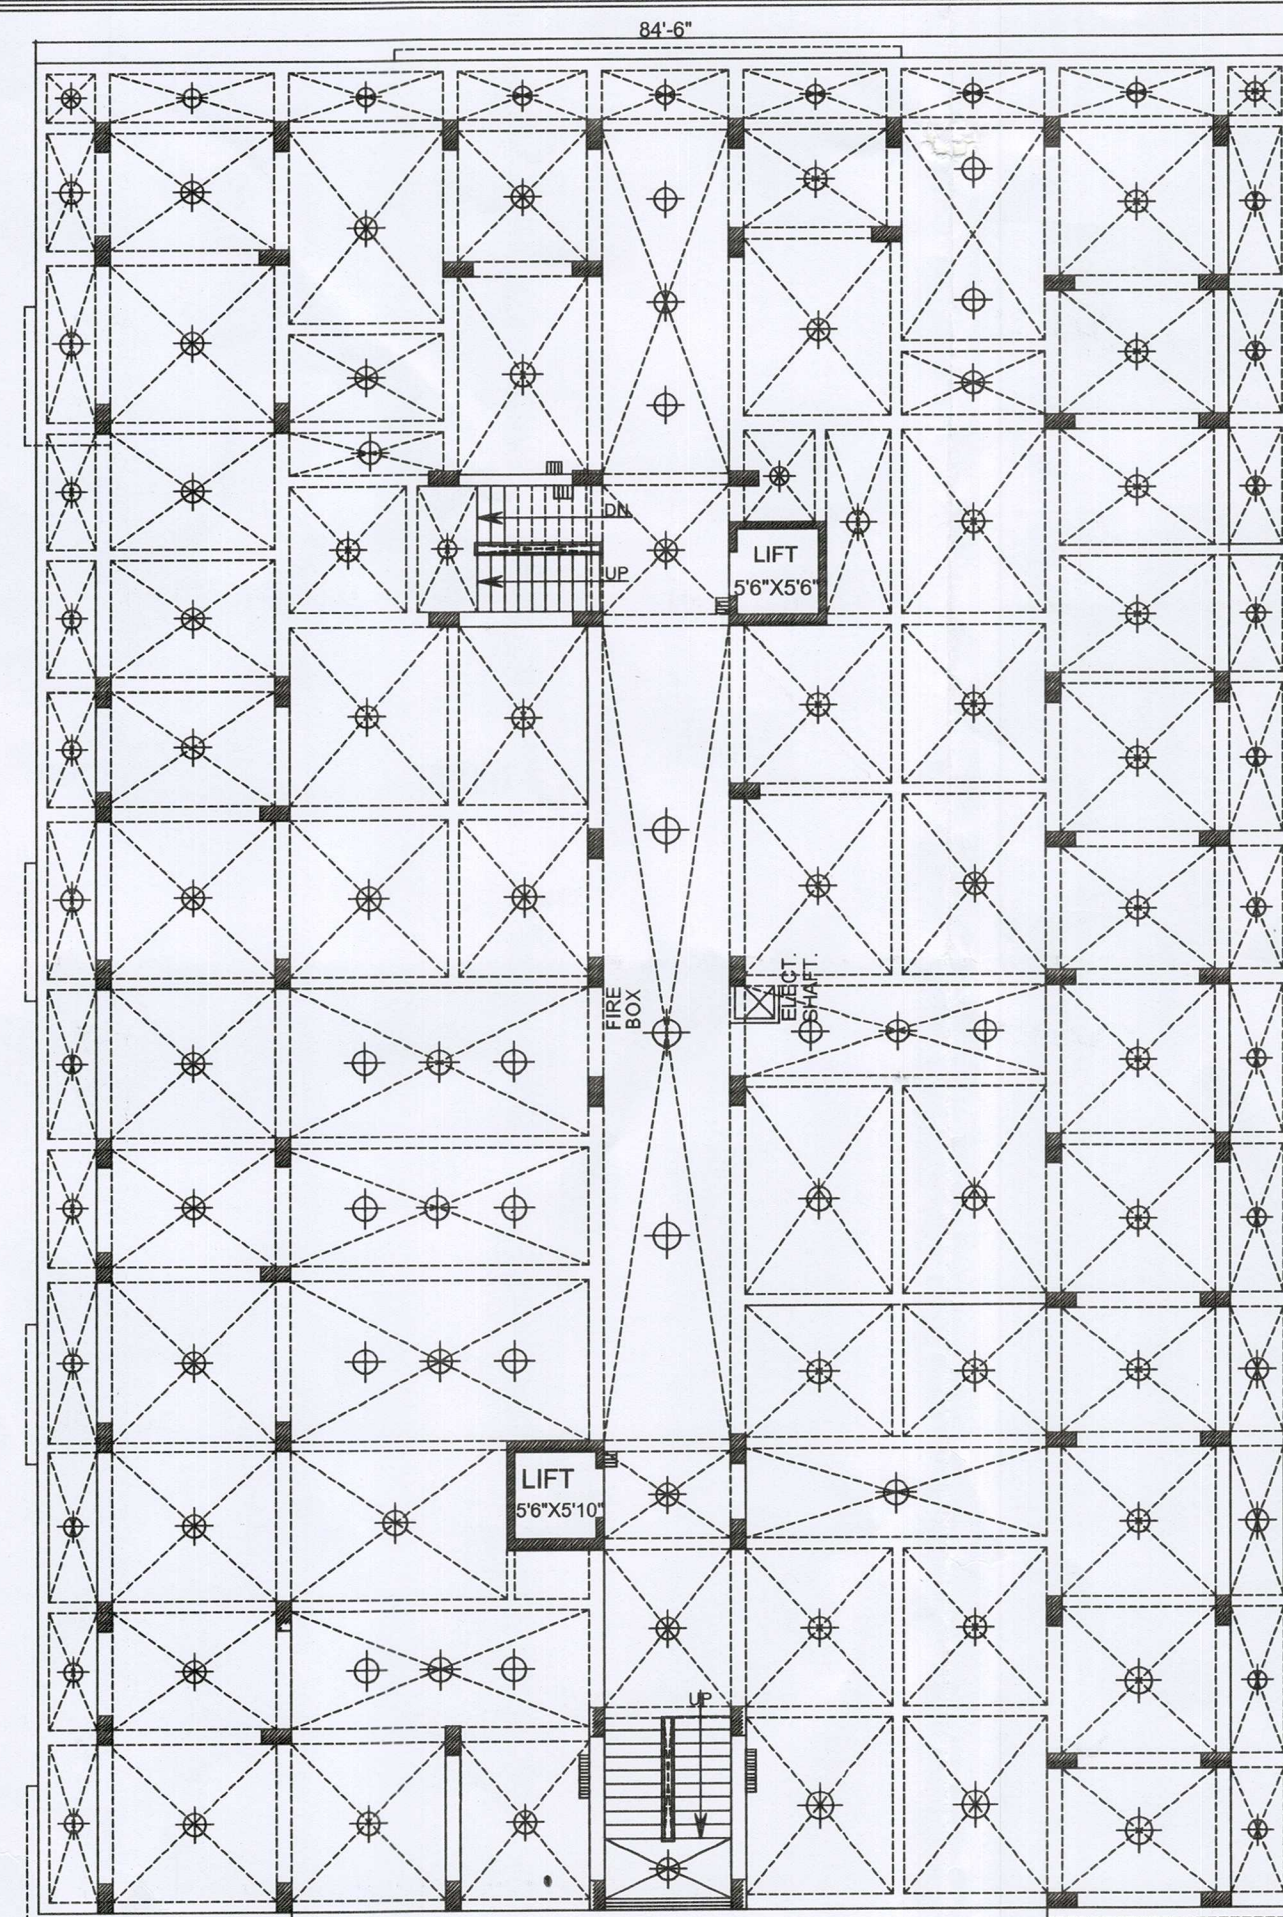


BLOCK-B 2nd STILT FLOOR PLAN

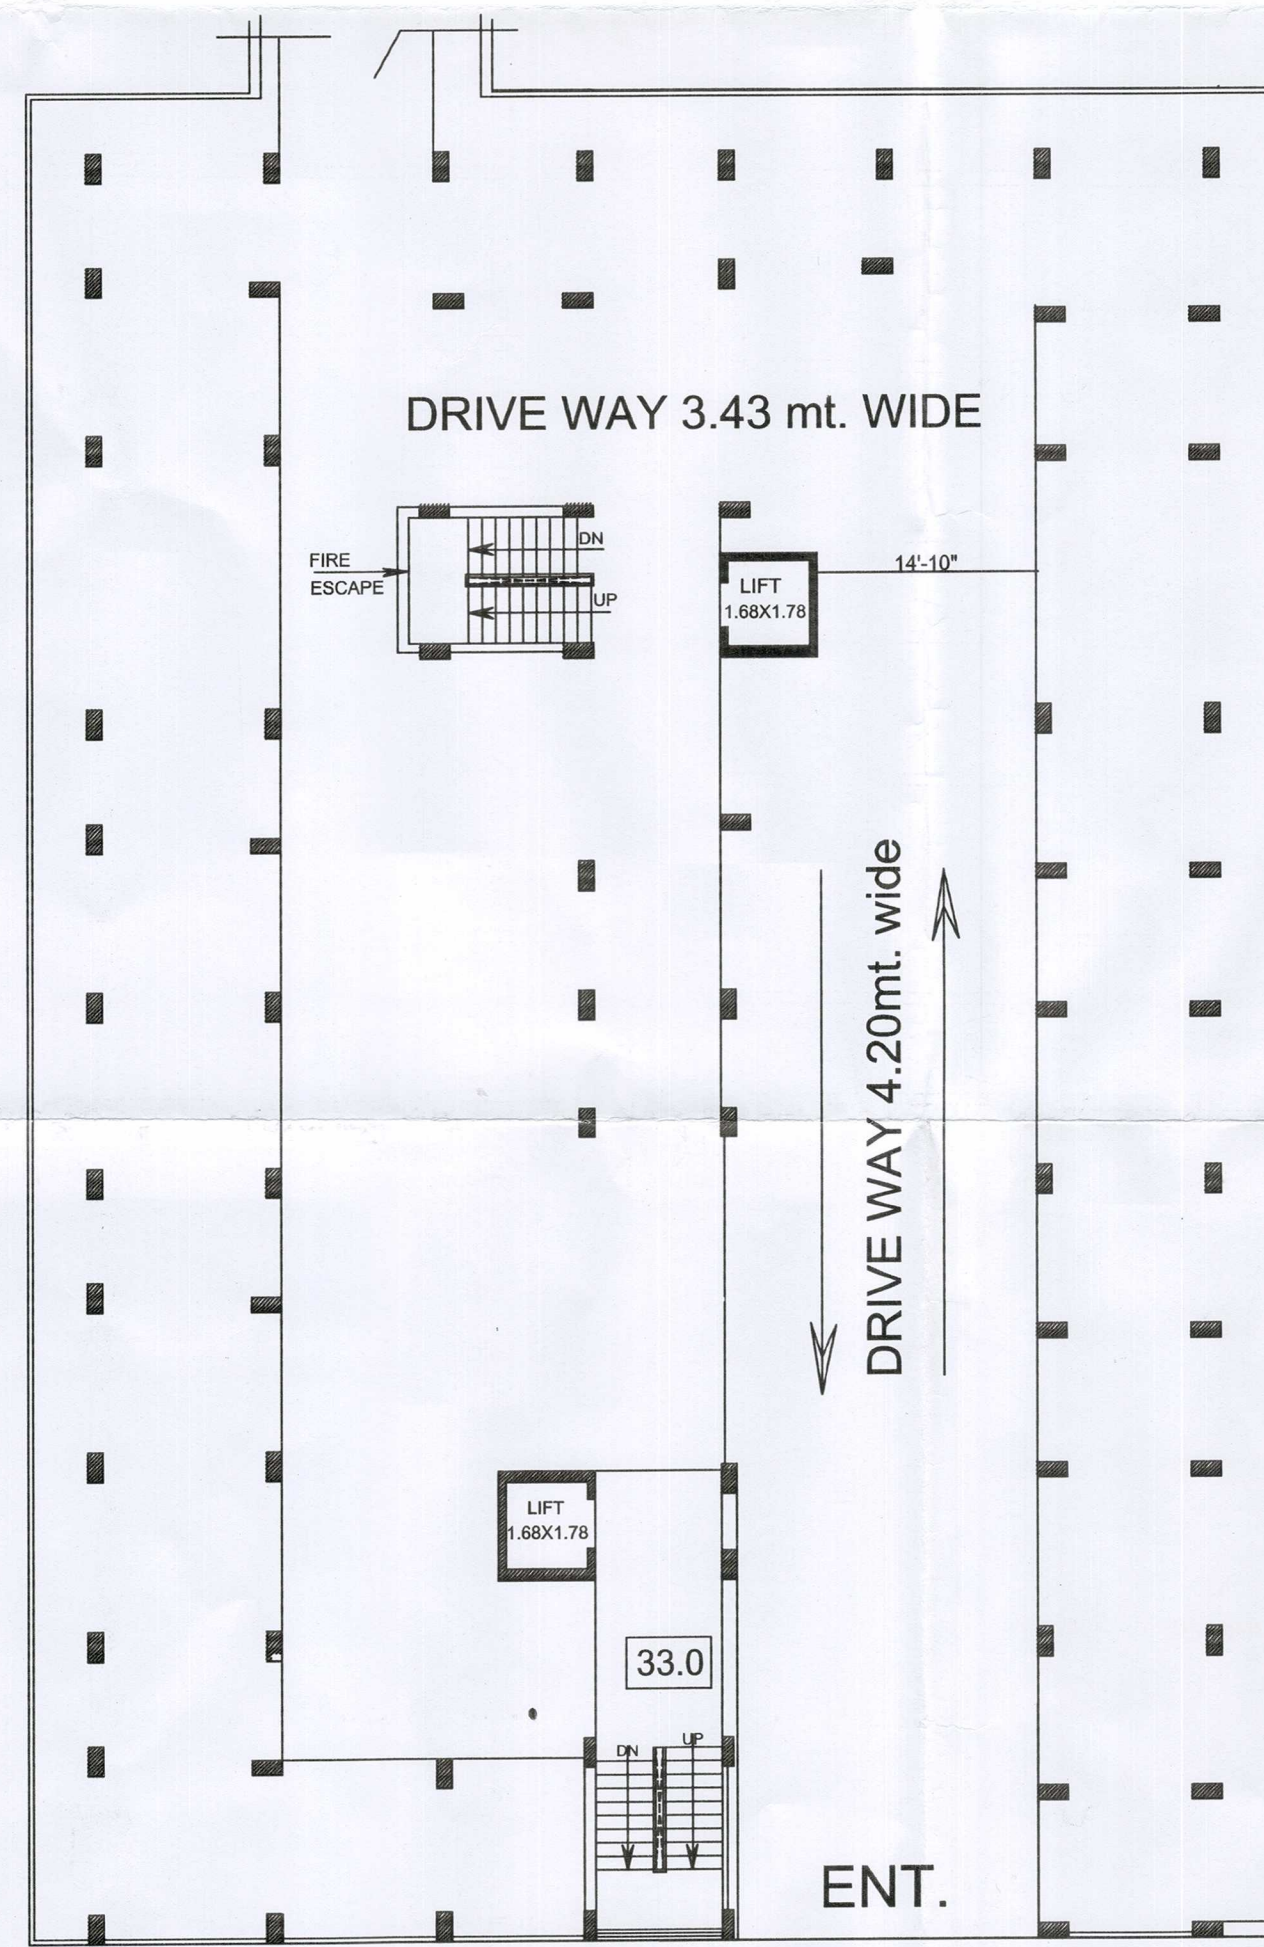

2nd STILT FLOOR PLAN

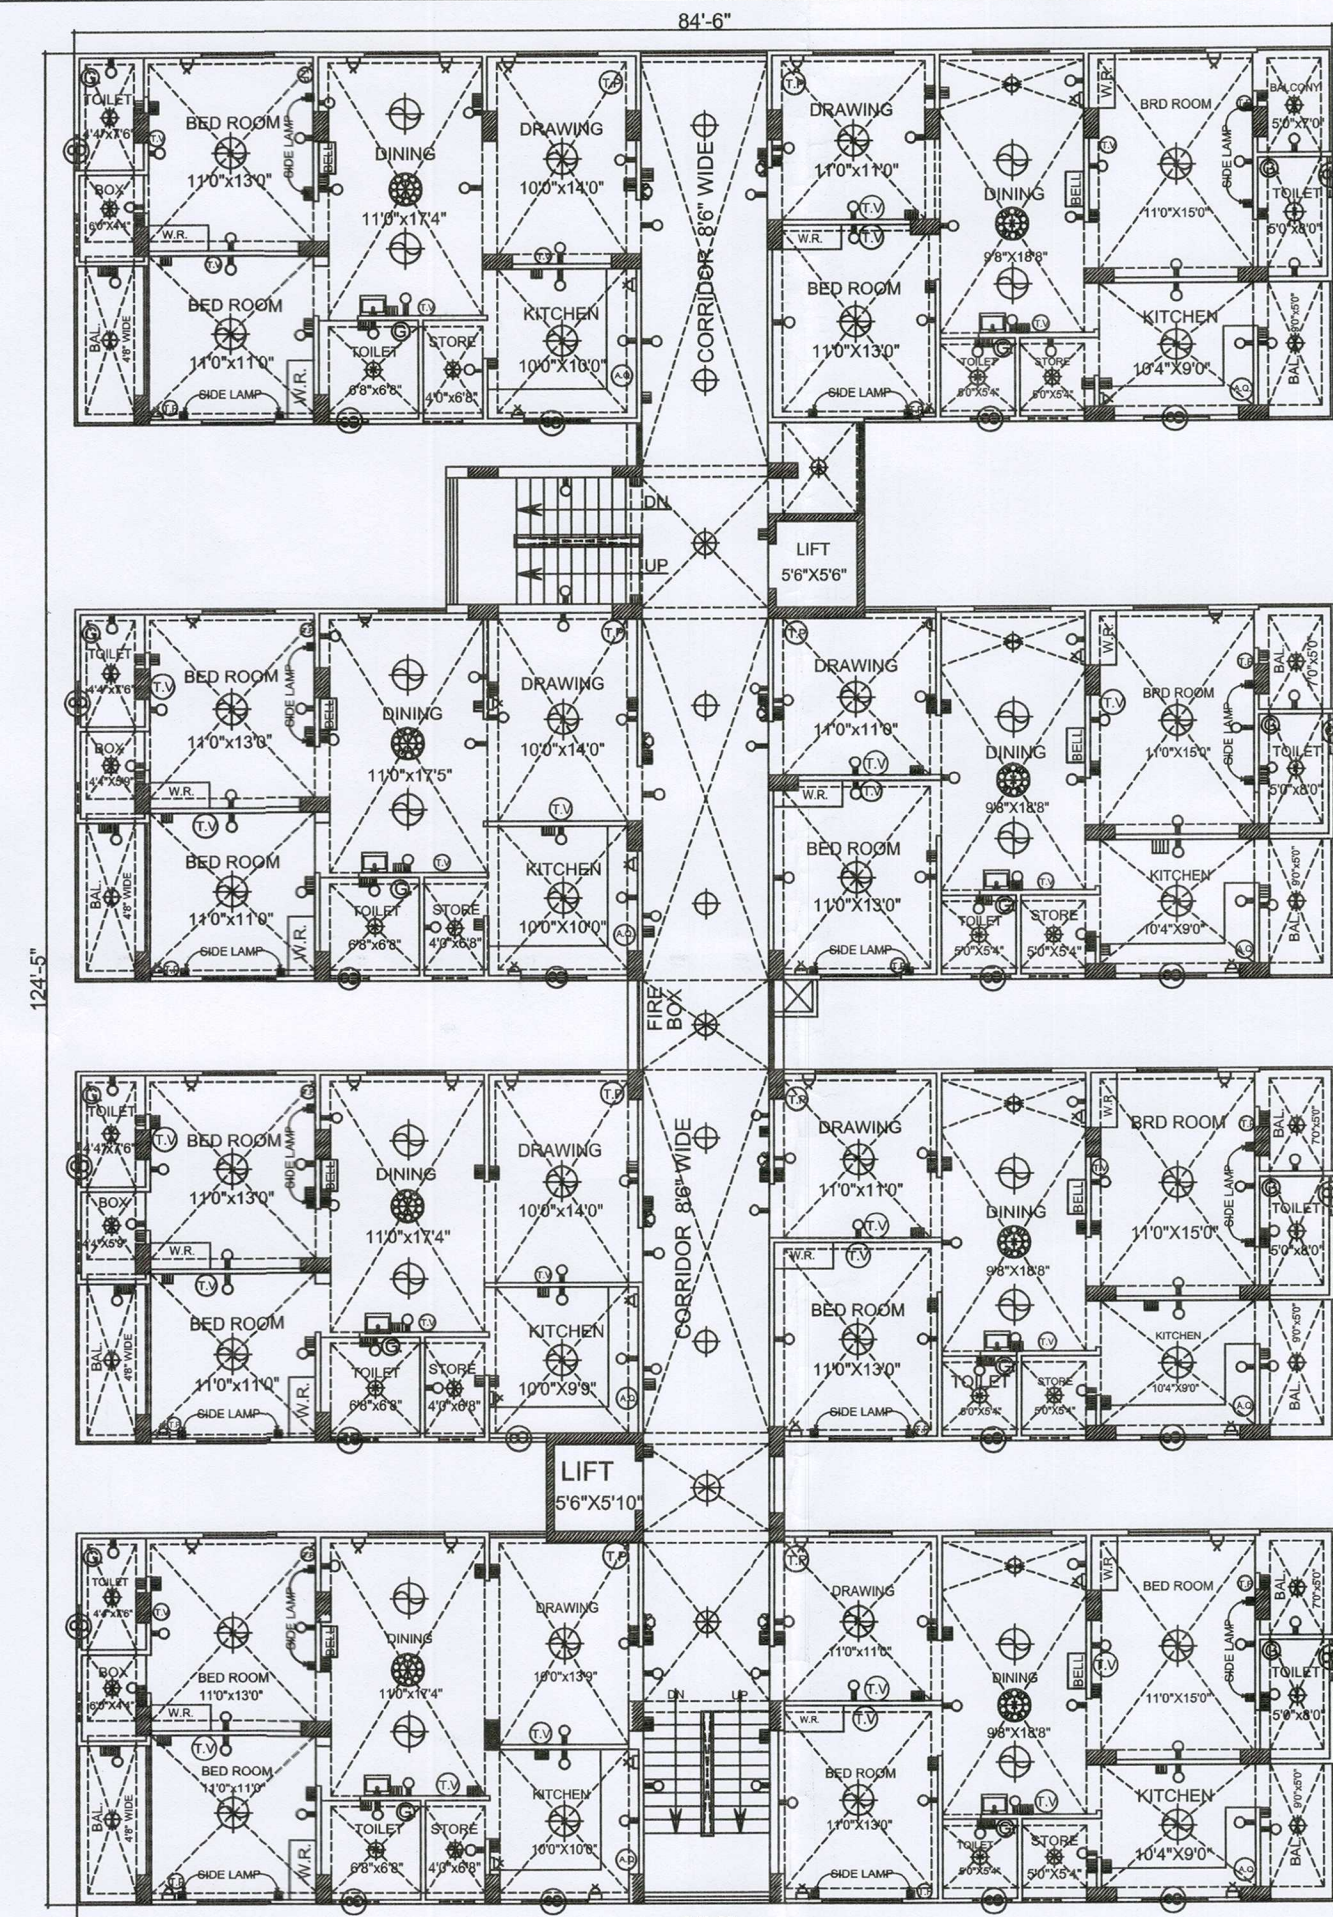

TYPICAL FLOOR PLAN (G+9)

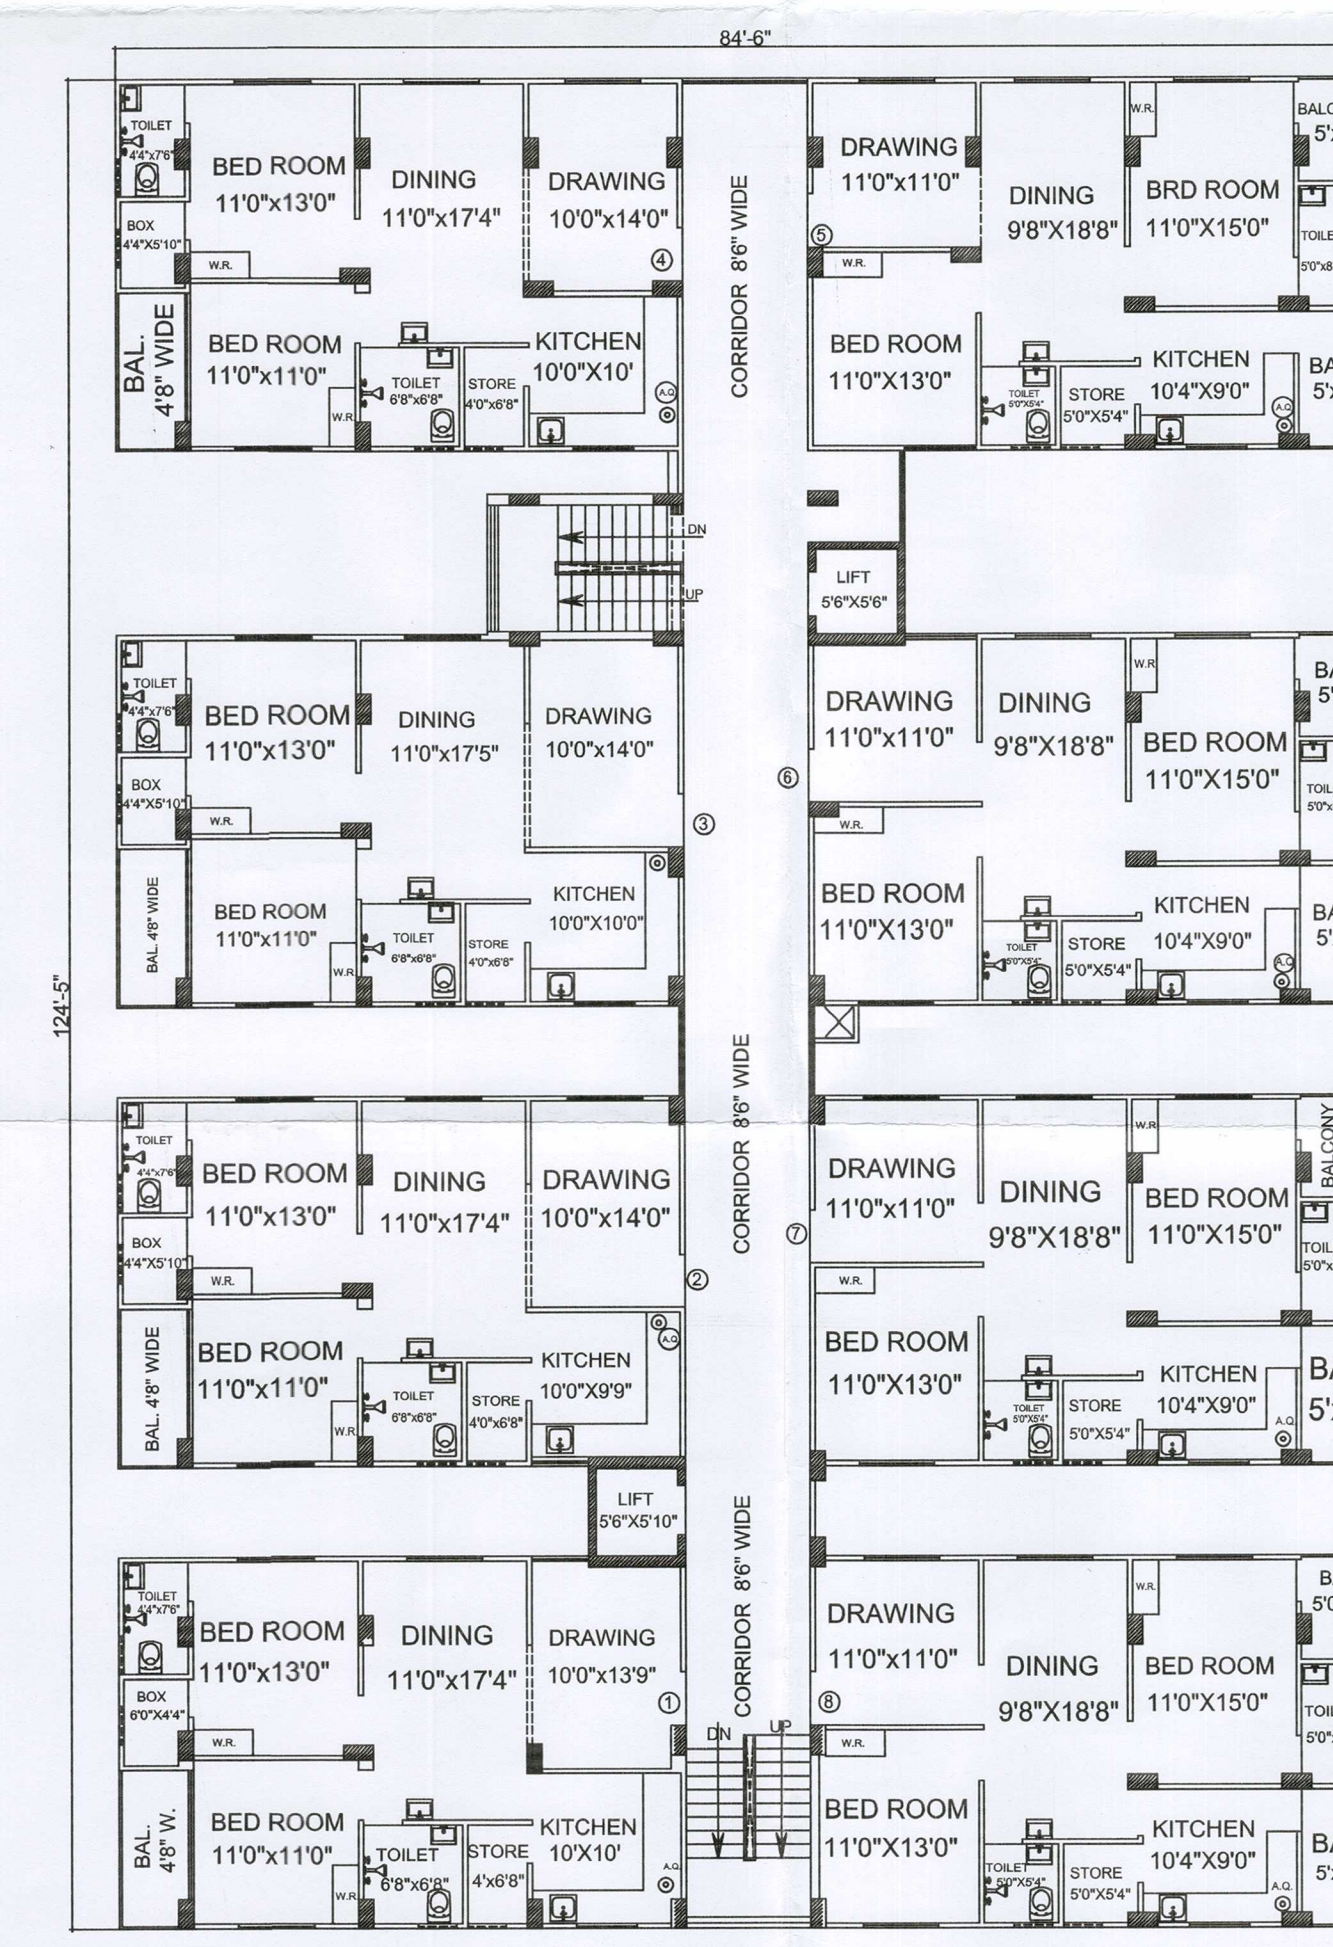

TYPICAL FLOOR PLAN (G+9)

SHEET NO - 05

BLOCK-B

ELECTRIC & SANITARY
LAYOUT PLAN
1st, 2nd STILT FLOOR
& TYPICAL FLOOR (G+9)

SCHEDULE FOR LIGHT

S.NO.	NAME	SYMBOLE
1	CEILING FAN	
2	EXHAUST FAN	
3	JHOOMER	
4	CEILING LIGHT	
5	BRACKET LIGHT	
6	SWITCH BOARD	
7	POWER PLUG	
8	TELEVISION	
9	TELEPHONE	
10	GYSER	
11	BELL POINT	
12	AQUAGARD	A.Q.
13	Air Conditioner	A/c

RESIDENTIAL FLATS PLAN FOR
SAMBHAVNATH COMPLEX LIMITED
DIRECTOR SHRI ROSHAN LAL
S/O SHRI BHERU LAL JAIN (NAGDA)
AT PLOT NO. 1. KH.NO. 208,209,
TO 220,222 TO 224,226,228 TO 230
REVENUE VILLAGE SAVINA KHEDA
UDAIPUR (RAJ.)

BUILDING APPROVAL THROUGH
U.I.T. UDAIPUR LETTER NO.
F-7 ()/UIT/B-PLAN/MISC/2012/3652
DATE :-30/10/2013
F-7 ()/UIT/B-PLAN/MISC/2016/3661
DATE :-28/07/2017
F-7 ()/UIT/B-PLAN/2019/14
DATE :-16/09/2019
1st STILT + 2nd STILT + G + 9th FLOOR

N
W E

SAHENDRA SINGH
B. Tech Civil (Hons.)
Chartered Engineer, Reg. No.: AM3008498
Chartered Structural Engineer
Reg. No.: CE/ISE/LM/111171-22
303, M.M. Complex, Nr. Mewar Motors
Udaipur (Raj.)
Mob.: -7728027589

For: Sambhavnath Complex Ltd.

UPENDRA TATER
Architect
Council of Architecture
Reg. No. CA/91/114369
7, New Bhopalpur, UDAIPUR
Mobile No.: -9414163234

SIG. OF APPLICANT

SIG. OF ARCHITECT

ELECTRIC & SANITARY LAYOUT PLAN 1st , 2nd STILT FLOOR & TYPICAL FLOOR (G+9)

SCHEDULE FOR LIGHT

S.NO.	NAME	SYMBOL
1	CEILING FAN	
2	EXHAUST FAN	
3	JHOOMER	
4	CEILING LIGHT	
5	BRACKET LIGHT	
6	SWITCH BOARD	
7	POWER PLUG	
8	TELEVISION	
9	TELL PHONE	
10	GYSER	
11	BELL POINT	
12	AQUAGARD	A.Q.
13	Air Conditioner	A/c

RESIDENTIAL FLATS PLAN FOR
SAMBHAVNATH COMPLEX LIMITED
DIRECTOR SHRI ROSHAN LAL
S/O SHRI BHERU LAL JAIN (NAGDA)
AT PLOT NO. 1. KH.NO. 208,209,
TO 220,222 TO 224,226,228 TO 230
REVENUE VILLAGE SAVINA KHEDA
UDAIPUR (RAJ.)

BUILDING APPROVAL THROUGH
U.I.T. UDAIPUR LETTER NO.

F-7 ()/UIT/B-PLAN/MISC/2012/3652

DATE :-30/10/2013


F-7 ()/UIT/B-PLAN/MISC/2016/3661

DATE :-28/07/2017


F-7 ()/UIT/B-PLAN/2019/14

DATE :-16/09/2019


1st STILT + 2nd STILT + G + 9th FLOOR

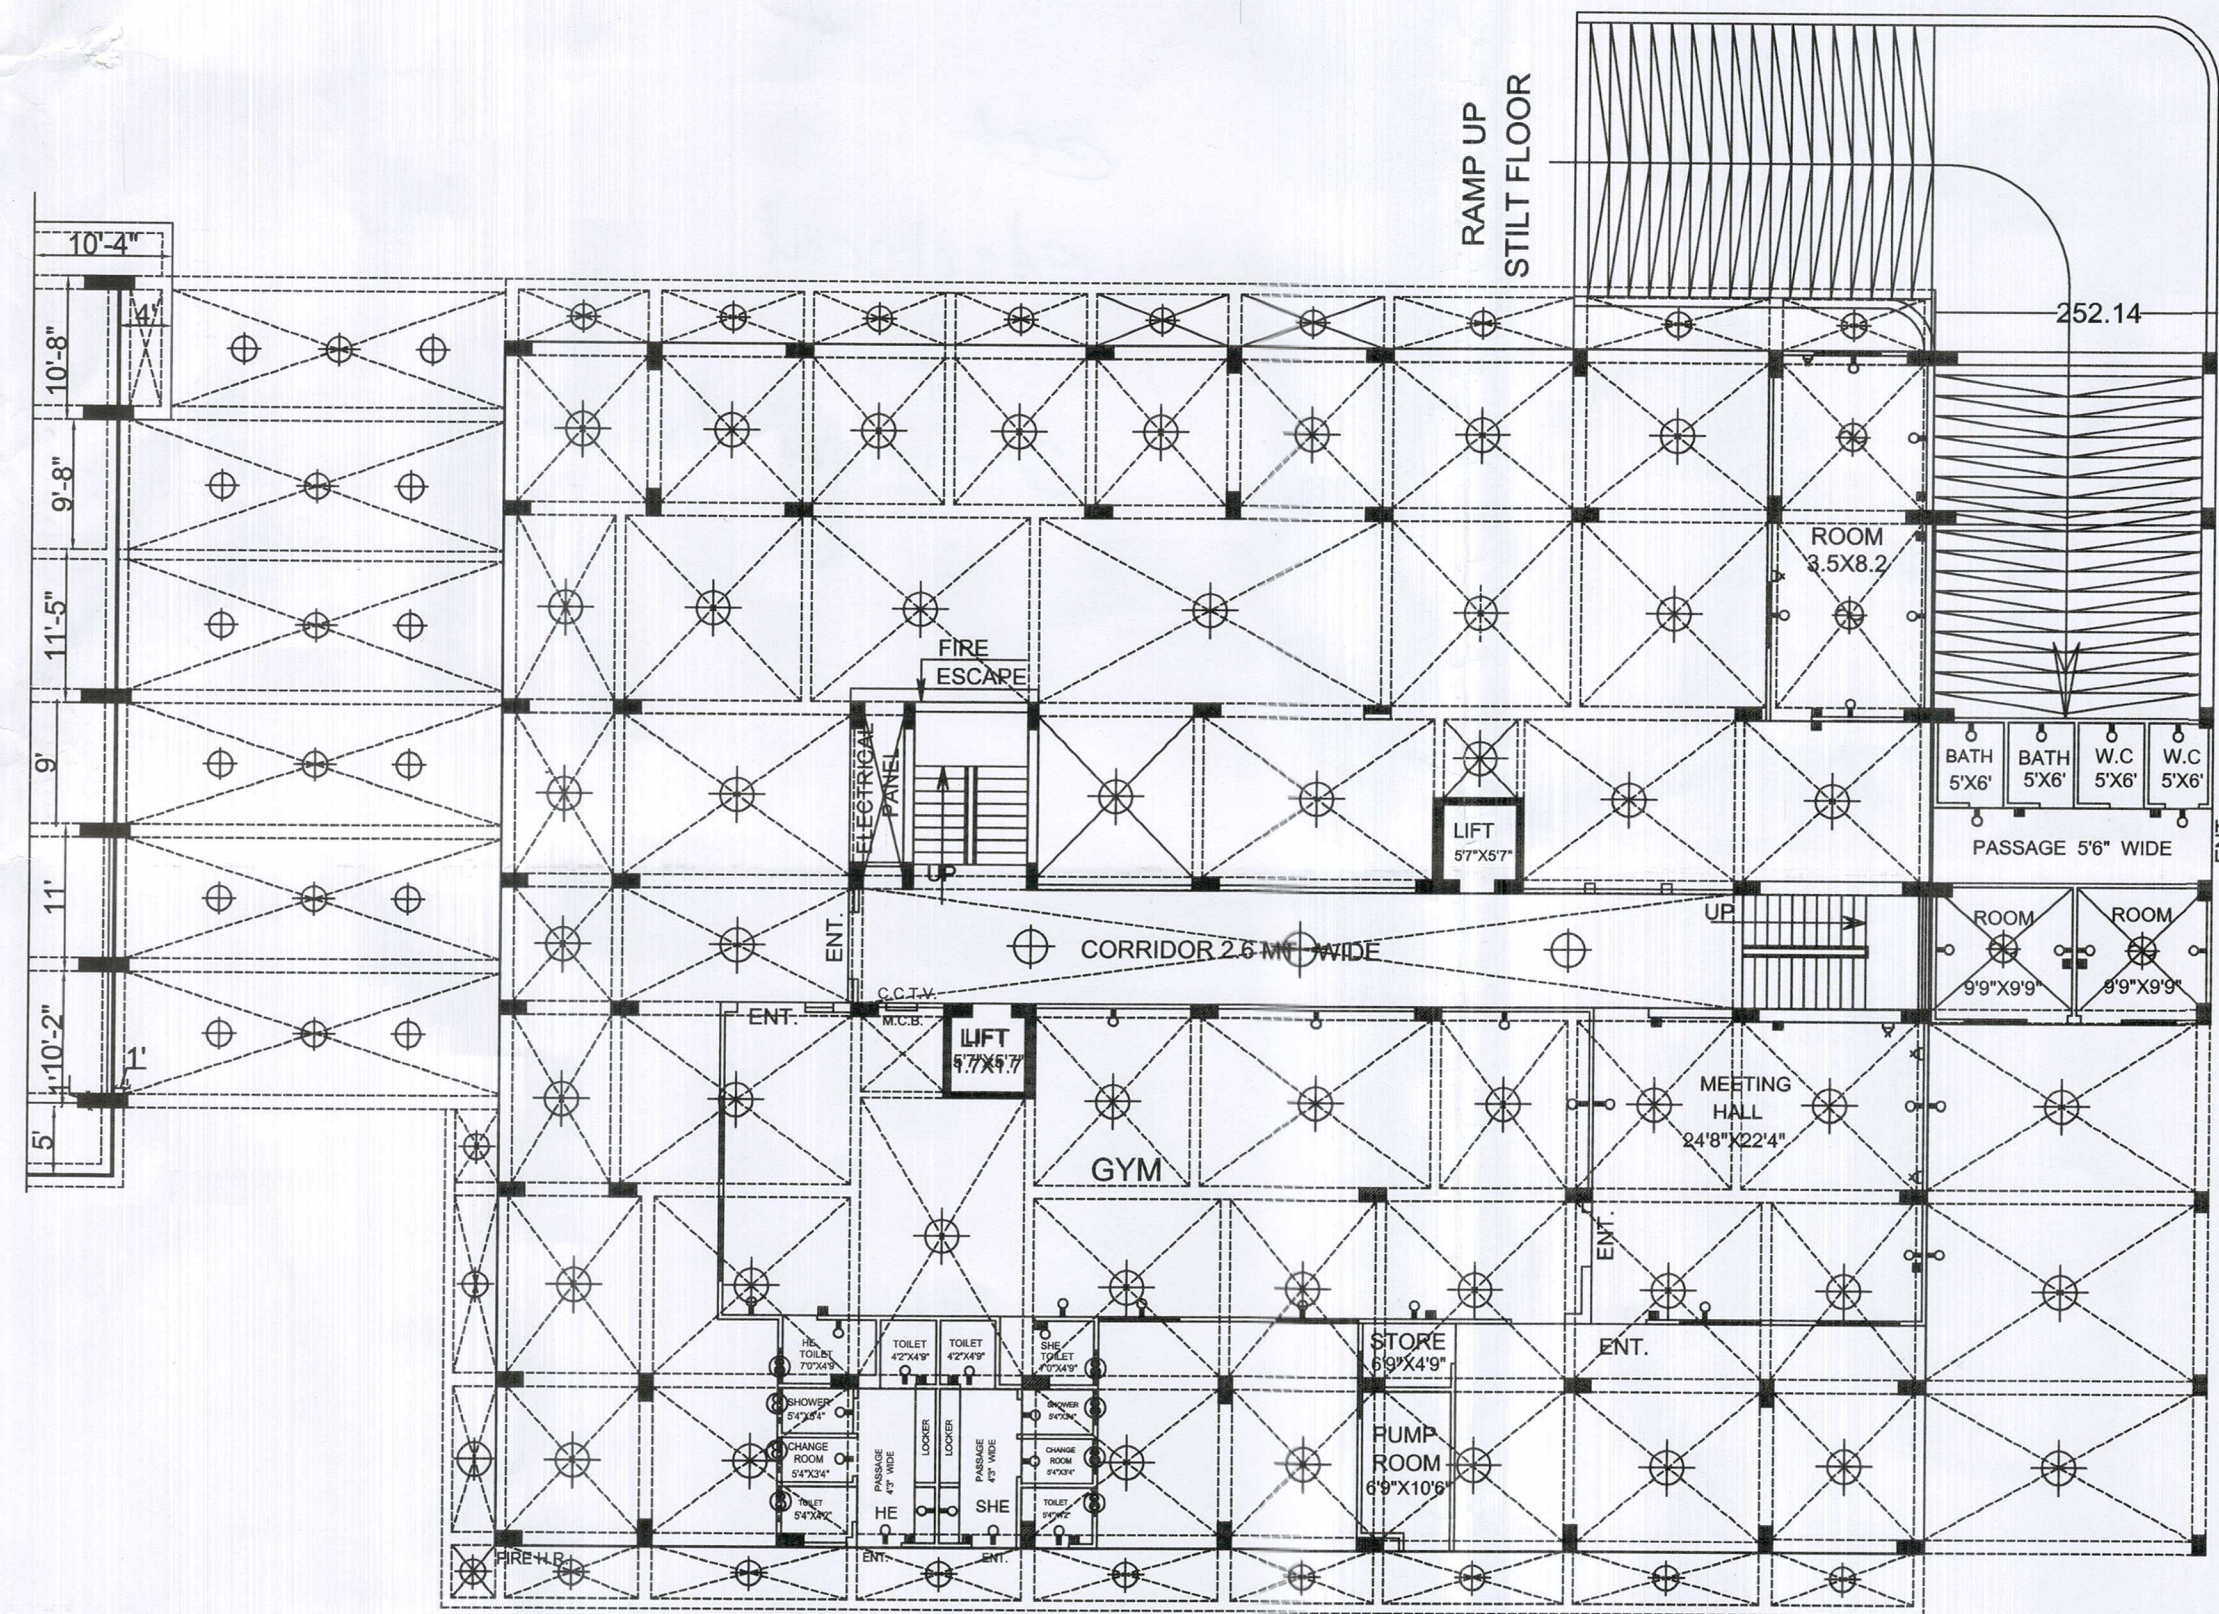


FIRST STILT FLOOR PLAN

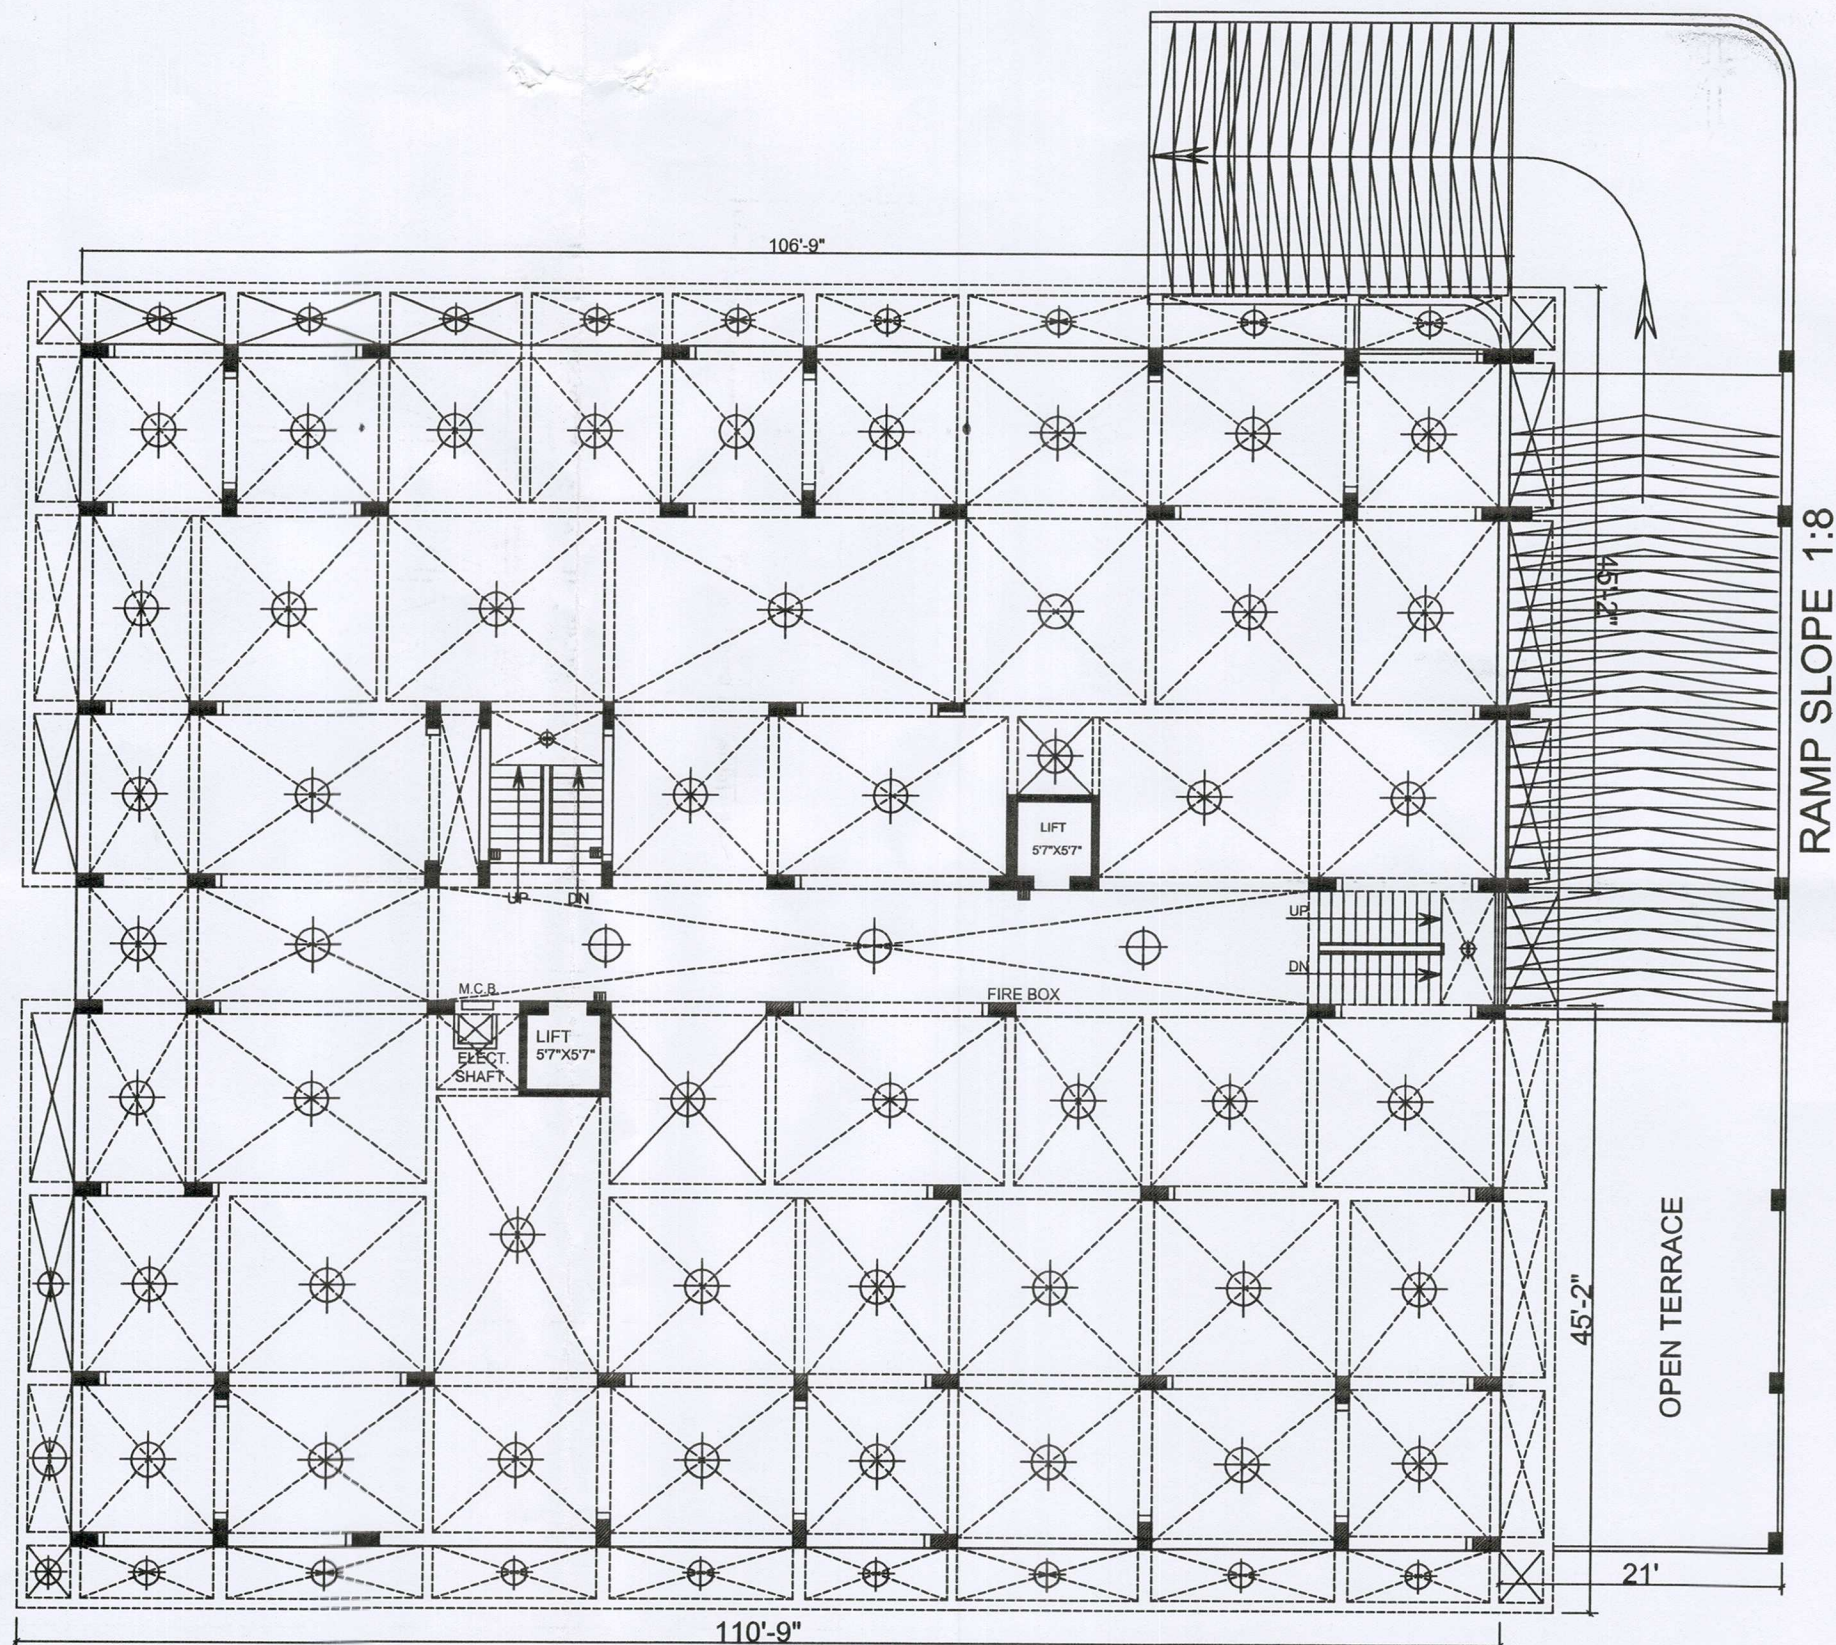


2nd STILT FLOOR PLAN

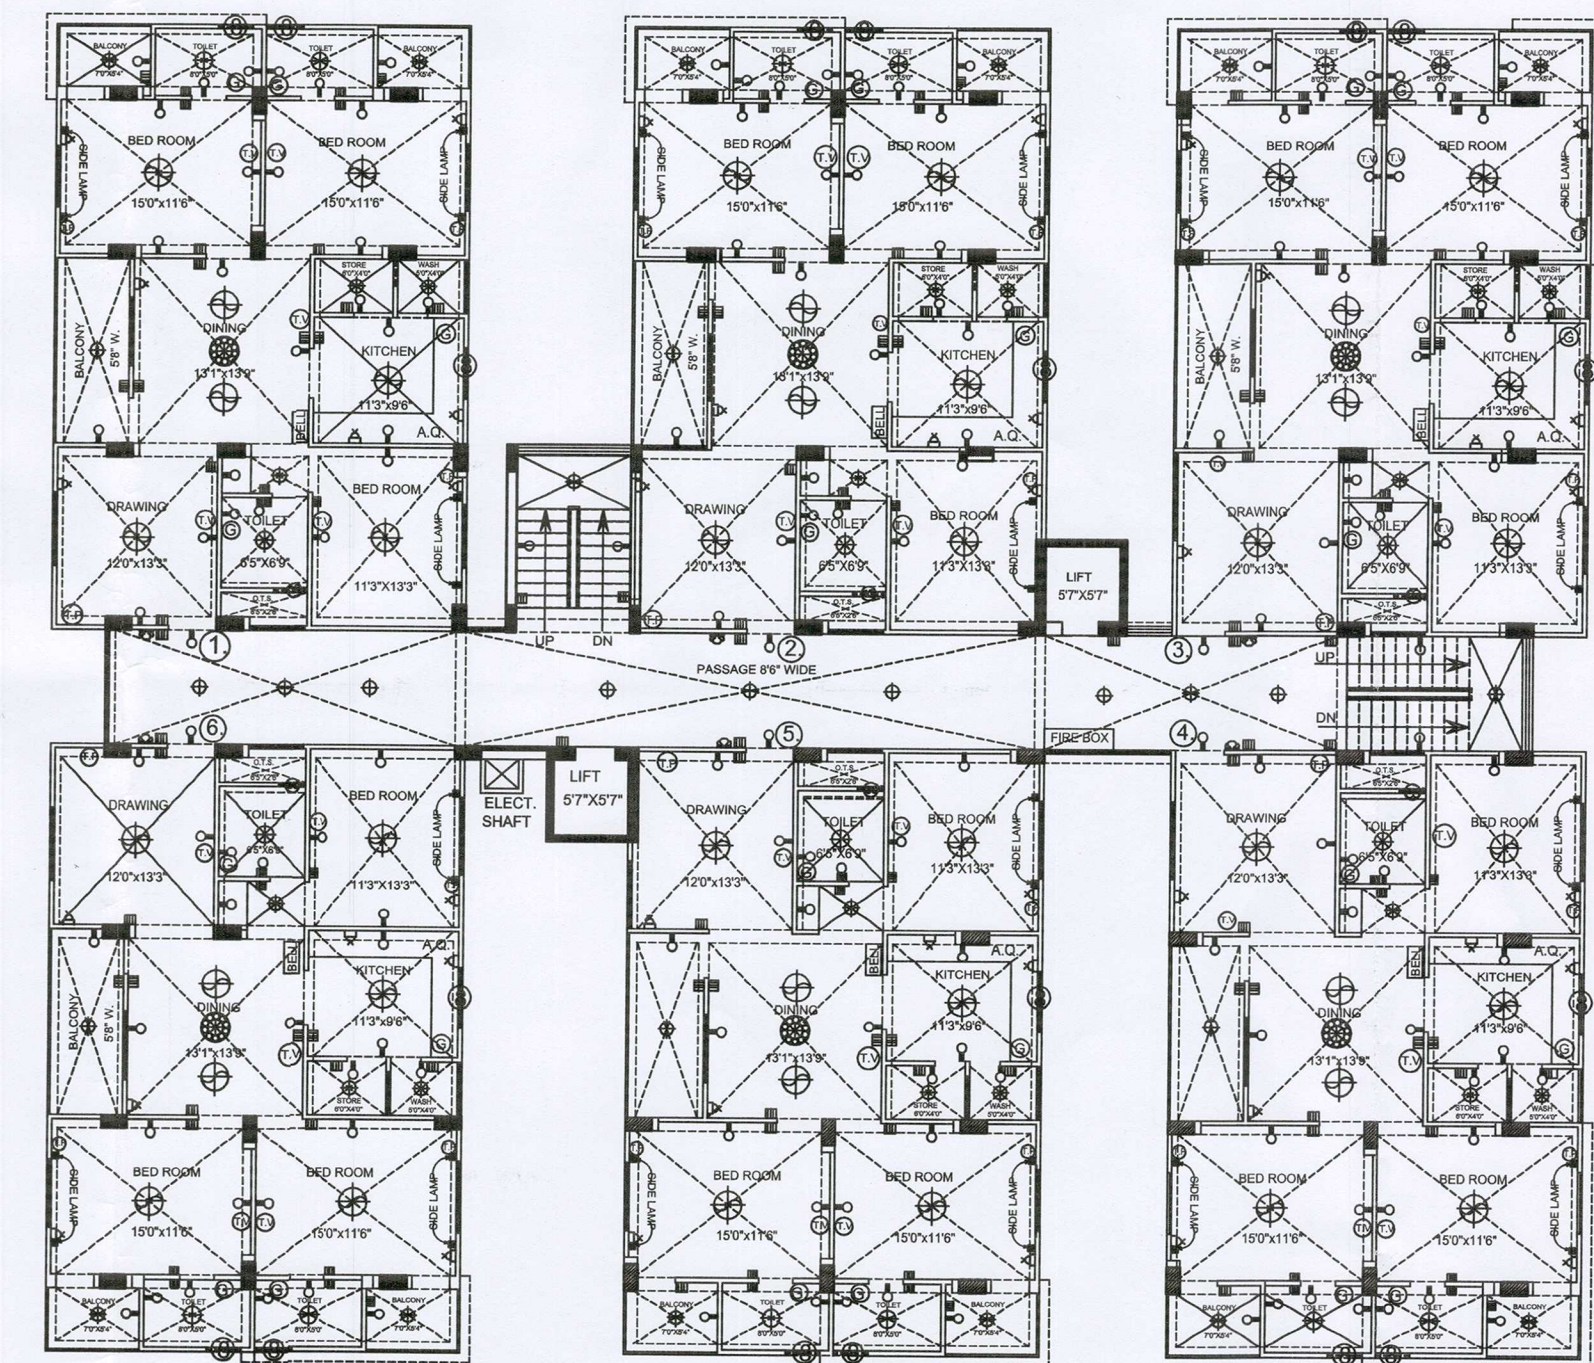



TYPICAL FLOOR PLAN (G+9)

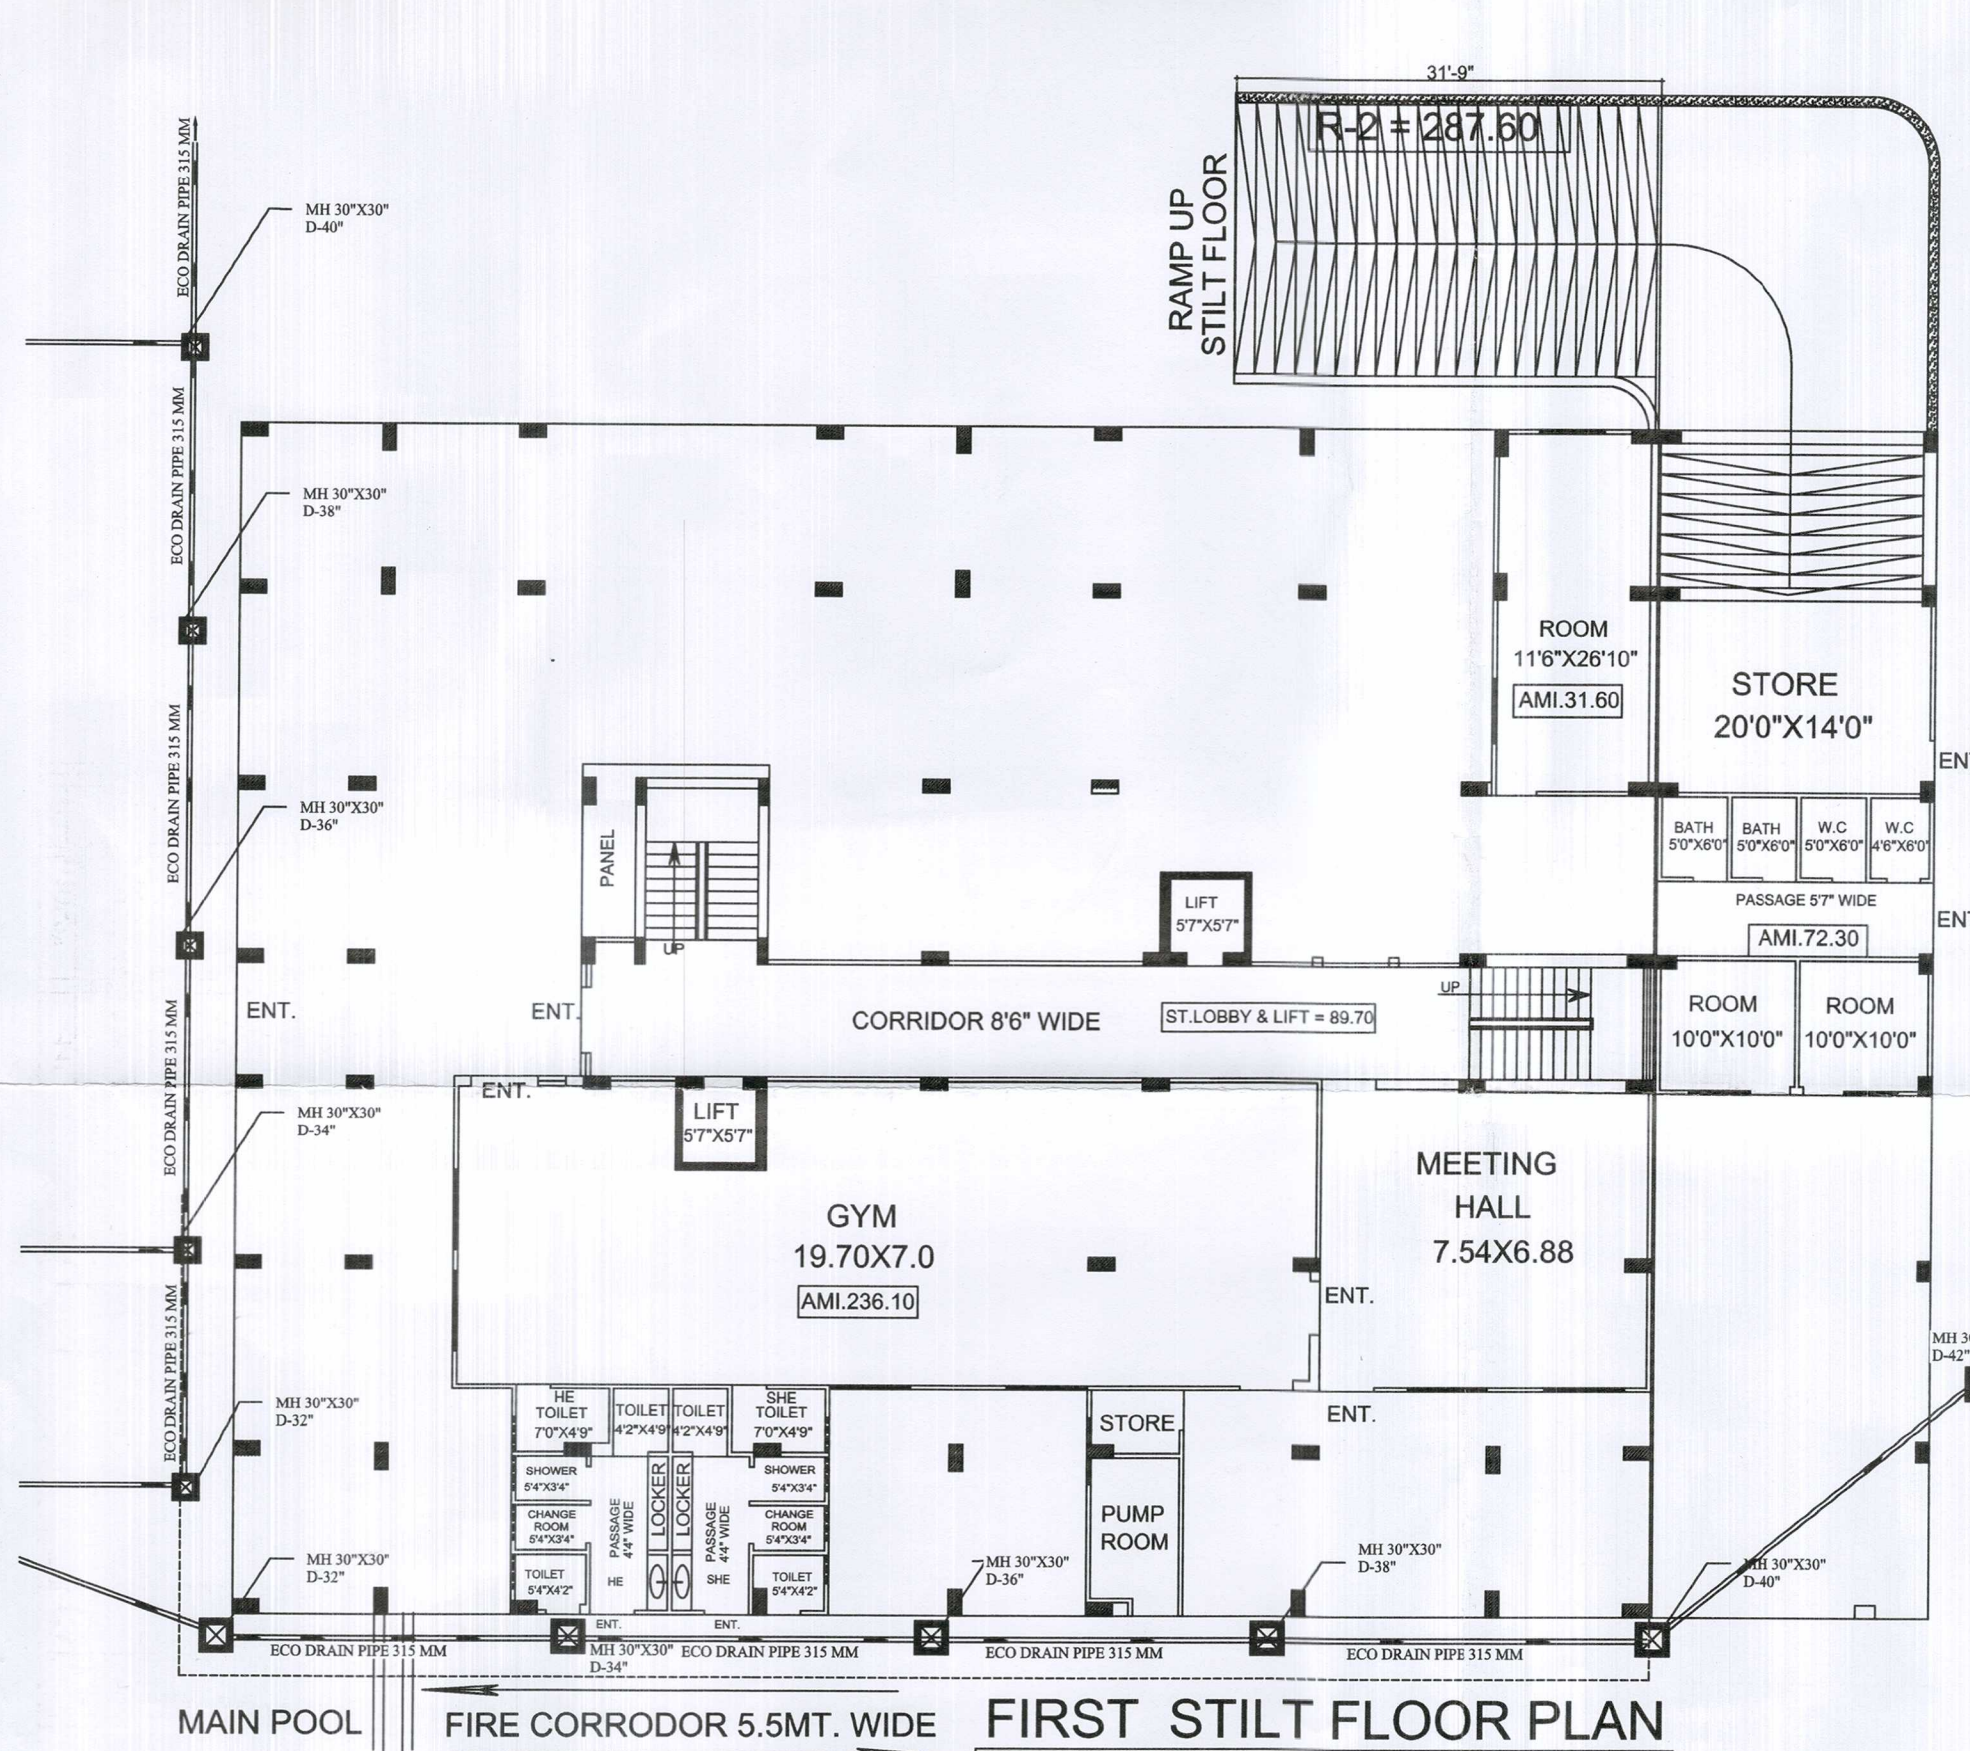

FIRST STILT FLOOR PLAN

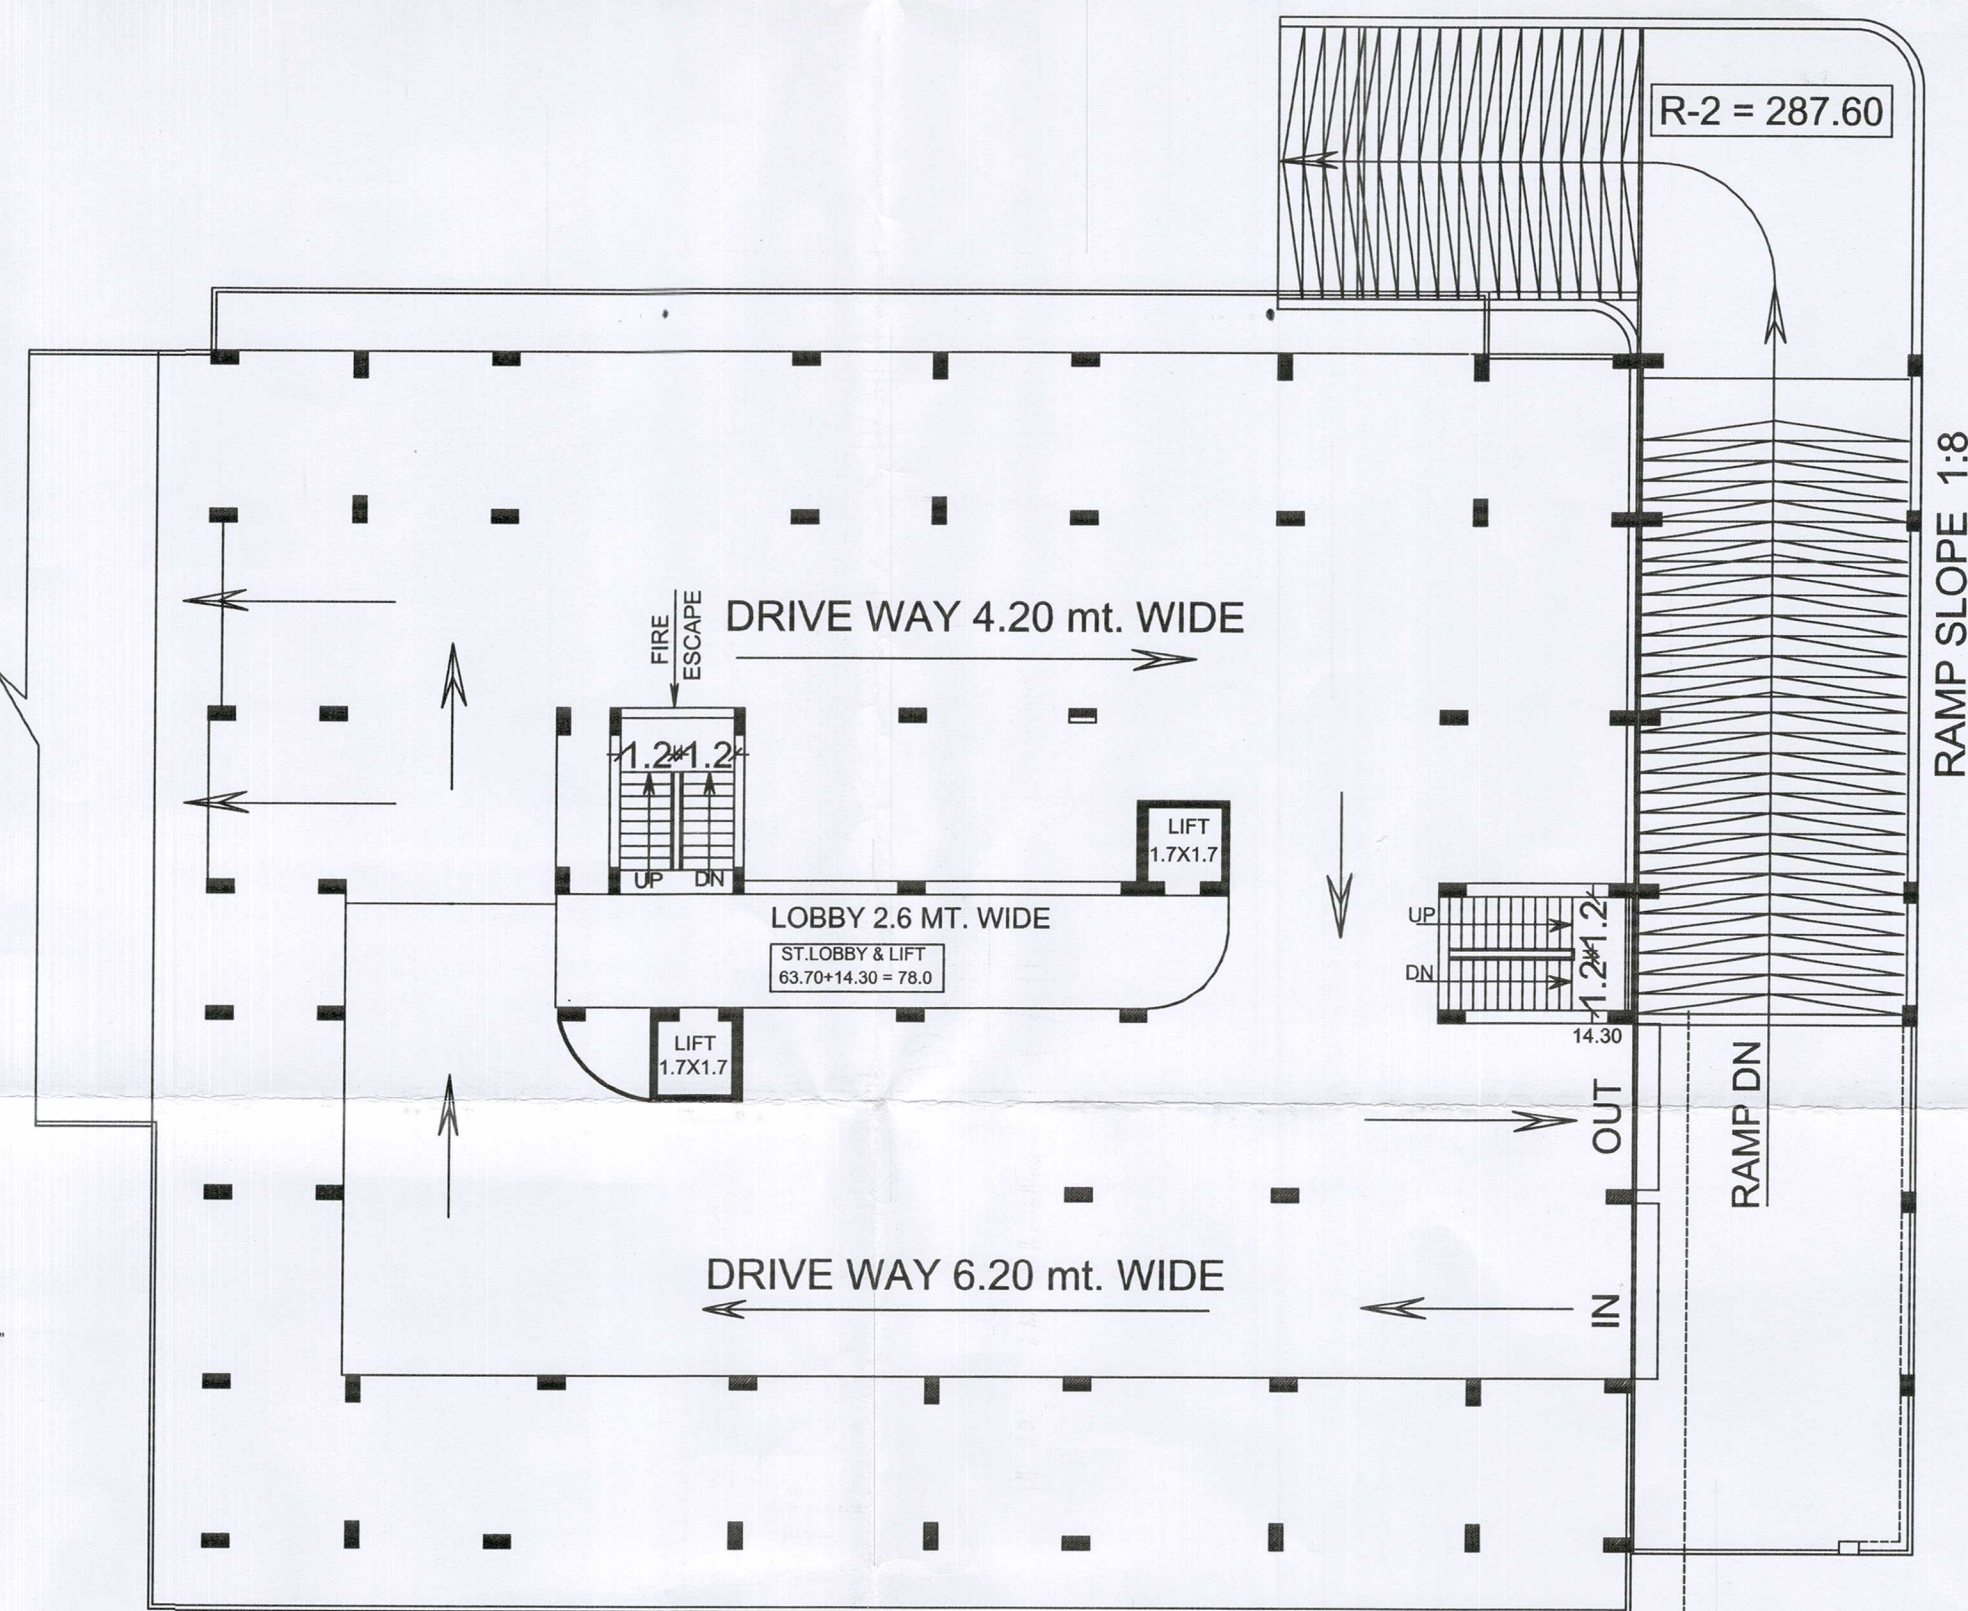

2nd STILT FLOOR PLAN

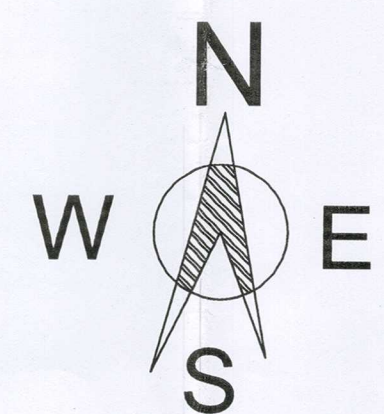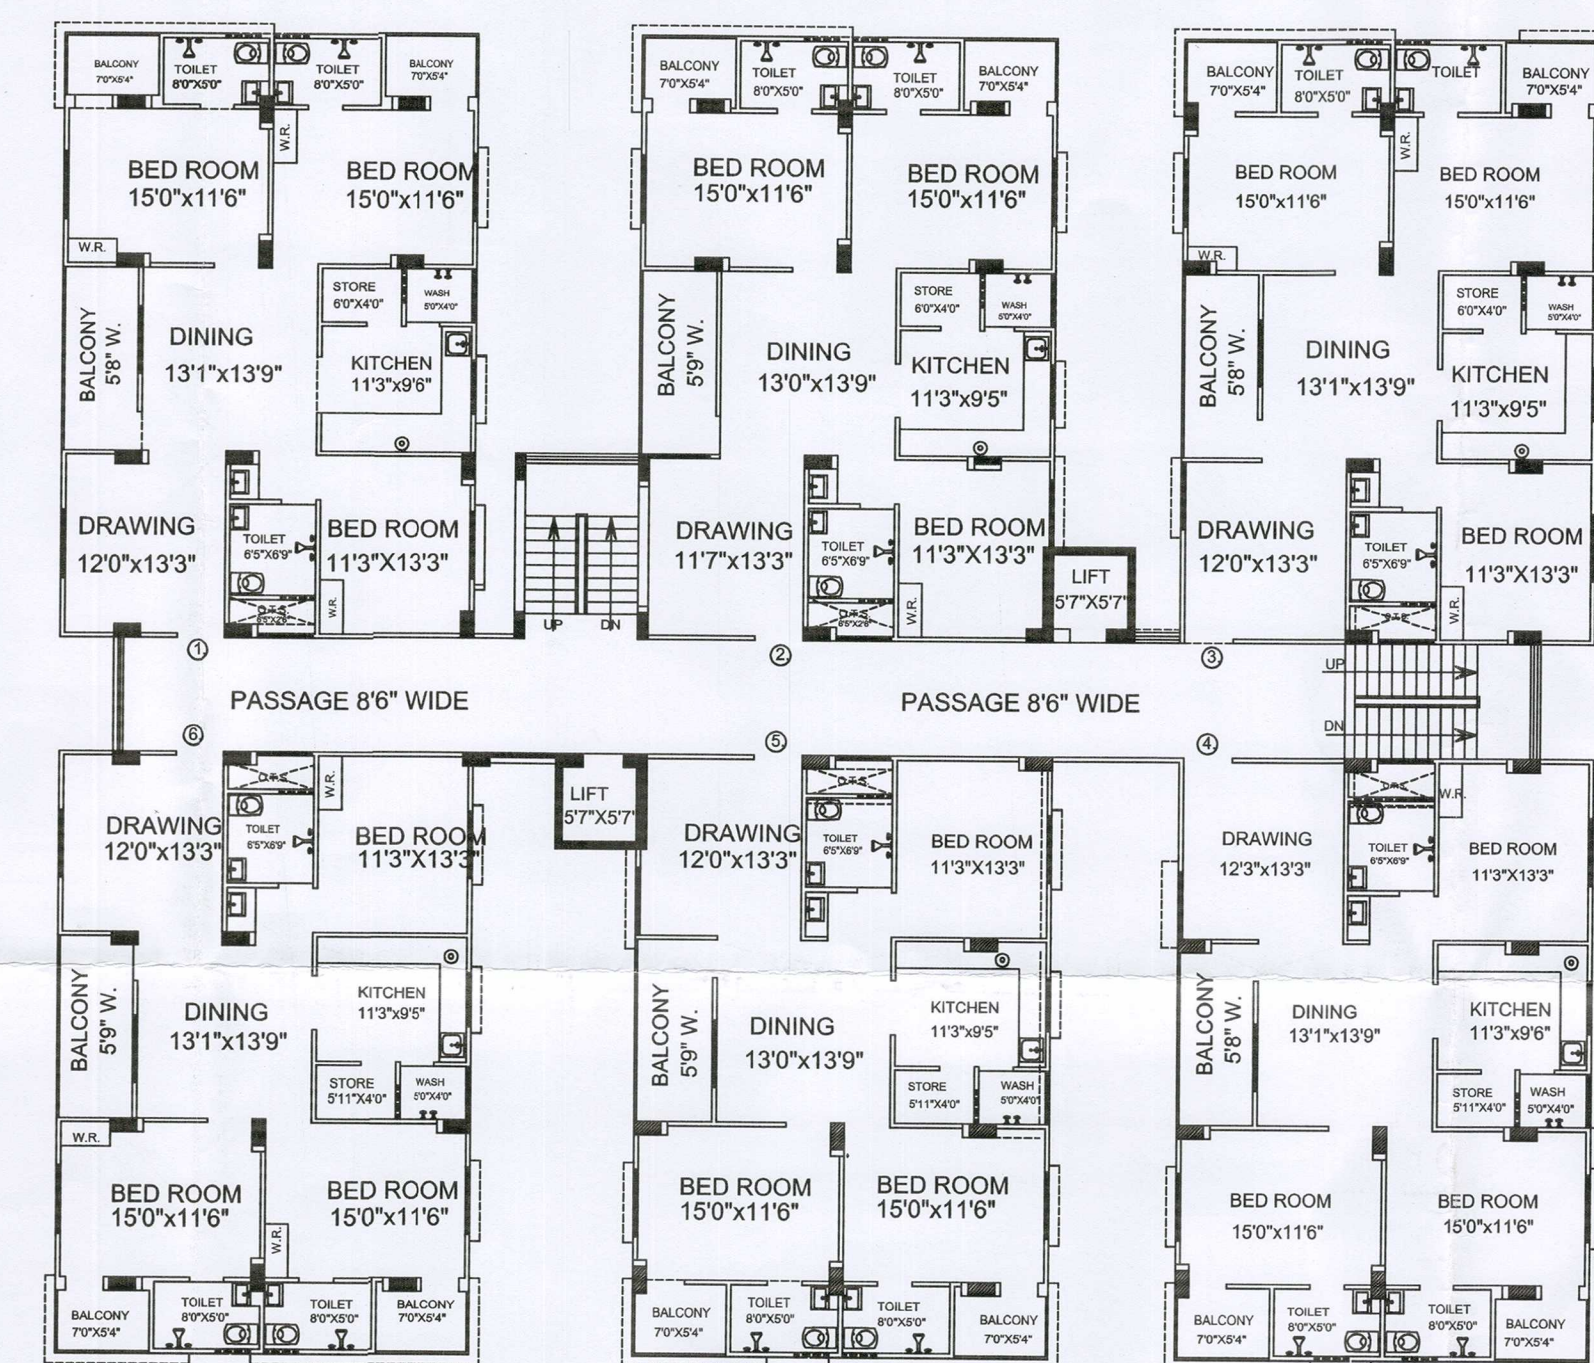

MAHENDRA SINGH
B. Tech Civil (Hons.)
Chartered Engineer, Reg. No.: AM3008498
Chartered Structural Engineer
Reg. No.: CE/ISE/LM/111171-22
303, M.M. Complex, Nr. Mewar Motors
Udaipole, UDAIPUR (Raj.)
Mob.: -7728027589

For: Sambhavnath Complex Ltd.
Directo












UPENDRA TATER
Architect
Council of Architecture
Reg. No. CA/91/14365
7, New Showpura, UDAIPUR
Mobile No.: -9414163254

SIG. OF APPLICANT

SIG. OF ARCHITECT

ELECTRIC & SANITARY LAYOUT PLAN 1st, 2nd STILT FLOOR & TYPICAL FLOOR (G+9)

SCHEDULE FOR LIGHT

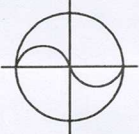          S.NO.	NAME	SYMBOLE
1	CEILING FAN	
2	EXHAUST FAN	
3	JHOOMER	
4	CEILING LIGHT	
5	BRACKET LIGHT	
6	SWITCH BOARD	
7	POWER PLUG	
8	TELEVISION	
9	TELEPHONE	
10	GYSER	
11	BELL POINT	
12	AQUAGARD	
13	Air Conditioner	

RESIDENTIAL FLATS PLAN FOR
SAMBHAVNATH COMPLEX LIMITED
DIRECTOR SHRI ROSHAN LAL
S/O SHRI BHERU LAL JAIN (NAGDA)
AT PLOT NO. 1. KH.NO. 208,209,
TO 220,222 TO 224,226,228 TO 230
REVENUE VILLAGE SAVINA KHEDA
UDAIPUR (RAJ.)

BUILDING APPROVAL THROUGH
U.I.T. UDAIPUR LETTER NO.

F-7 ()/UIT/B-PLAN/MISC/2012/3652

DATE :-30/10/2013


F-7 ()/UIT/B-PLAN/MISC/2016/3661

DATE :-28/07/2017

F-7 ()/UIT/B-PLAN/2019/14

DATE :-16/09/2019

1st STILT + 2nd STILT + G + 9th FLOOR

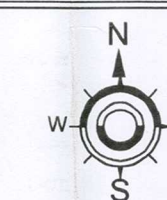


MAHENDRA SINGH
B. Tech Civil (Hons.)
Chartered Structural Engineer
Reg. No.: CE/ISE/LM/11111-22
303, M.M. Complex, Nr. Mewar Motors
Udaipur, UDAIPUR (Raj.)
Mob.: -7728027589

For: Sambhavnath Complex Ltd.


UPENDRA TATER
Architect
Reg. No. CA/91/14365
7, New Bhopalpur, UDAIPUR
Mobile No.: -9414163254

SIG. OF APPLICANT


SIG. OF ARCHITECT

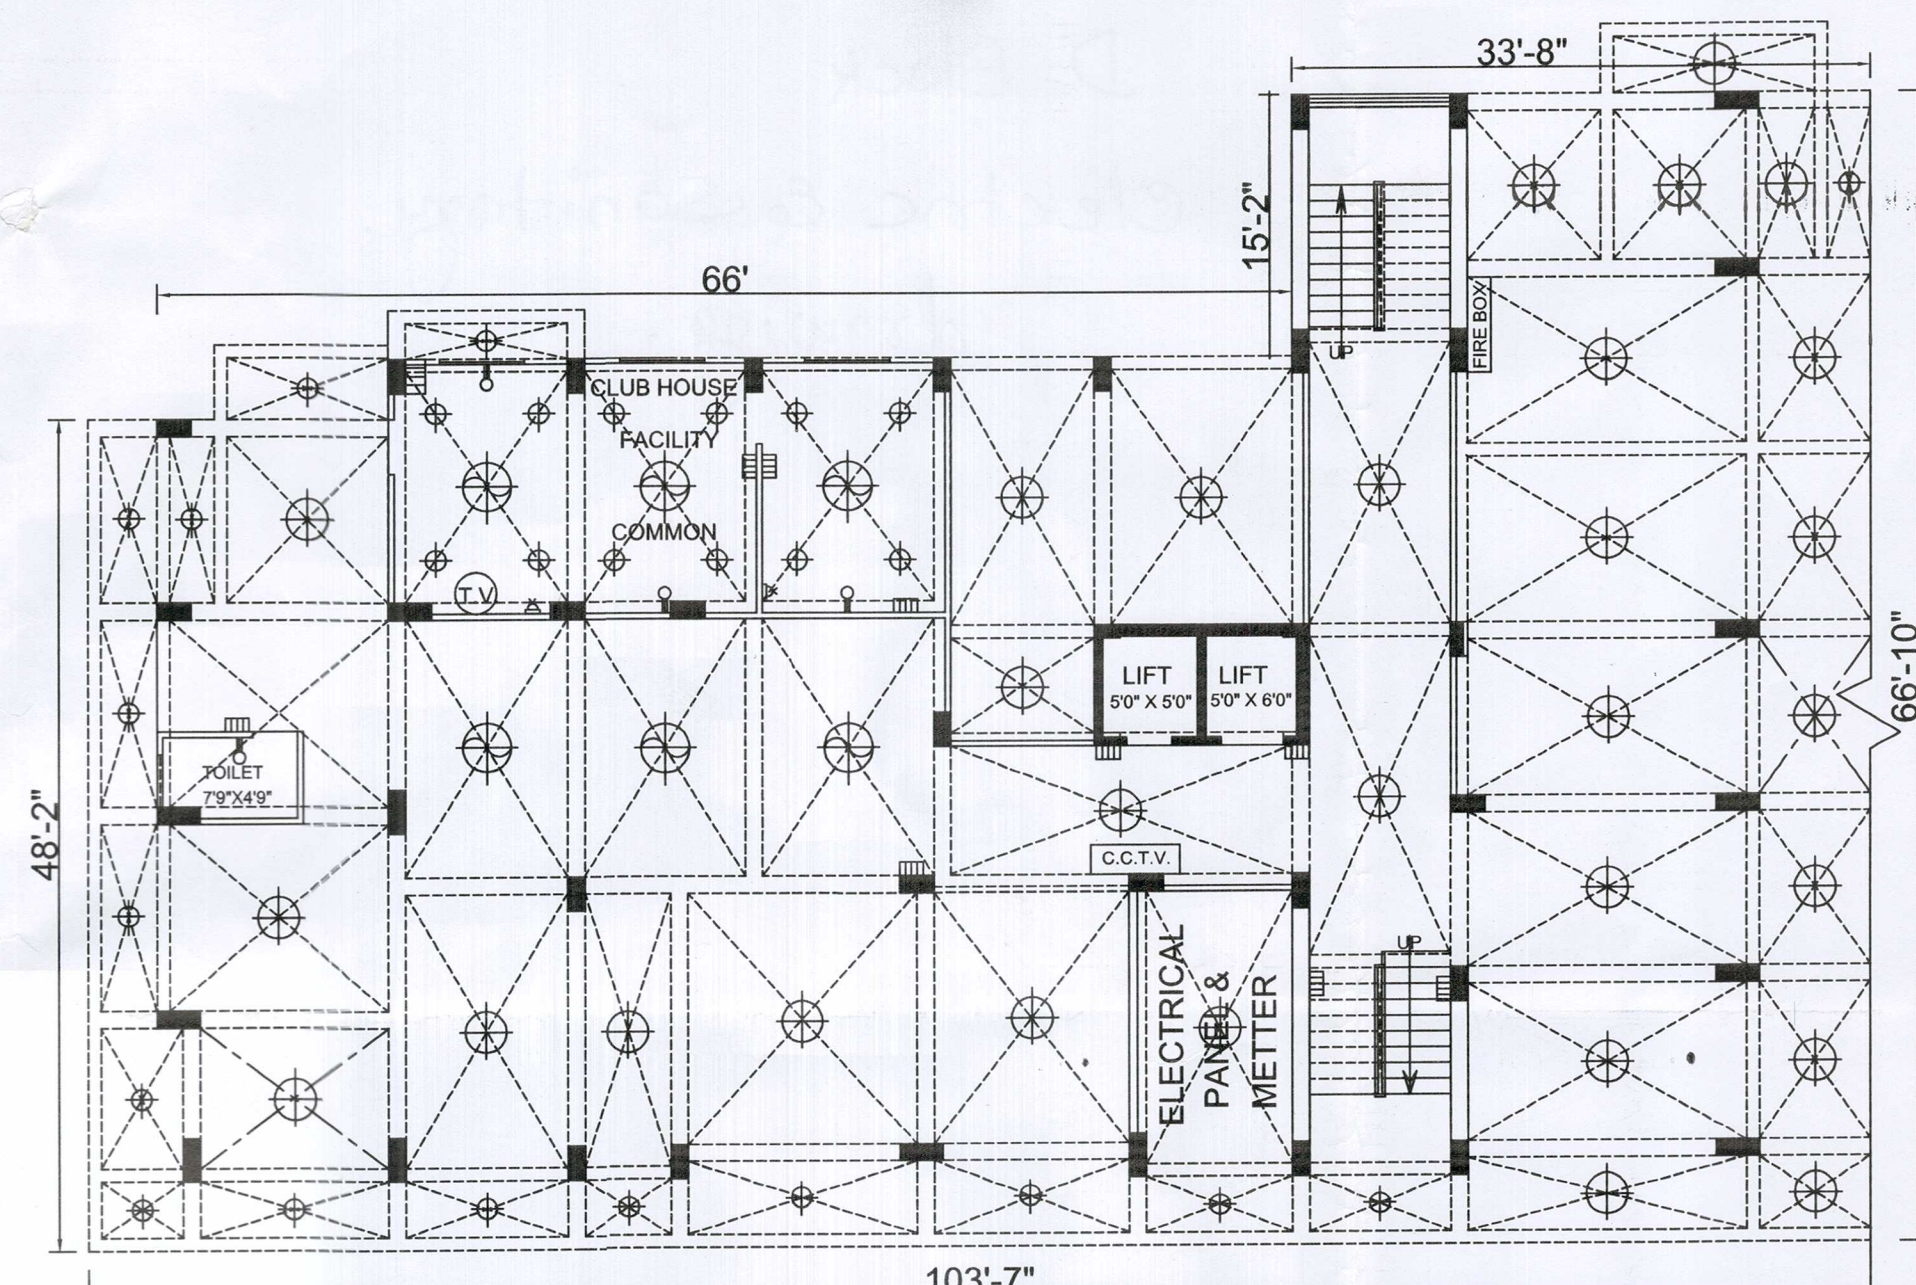


FIRST STILT FLOOR PLAN

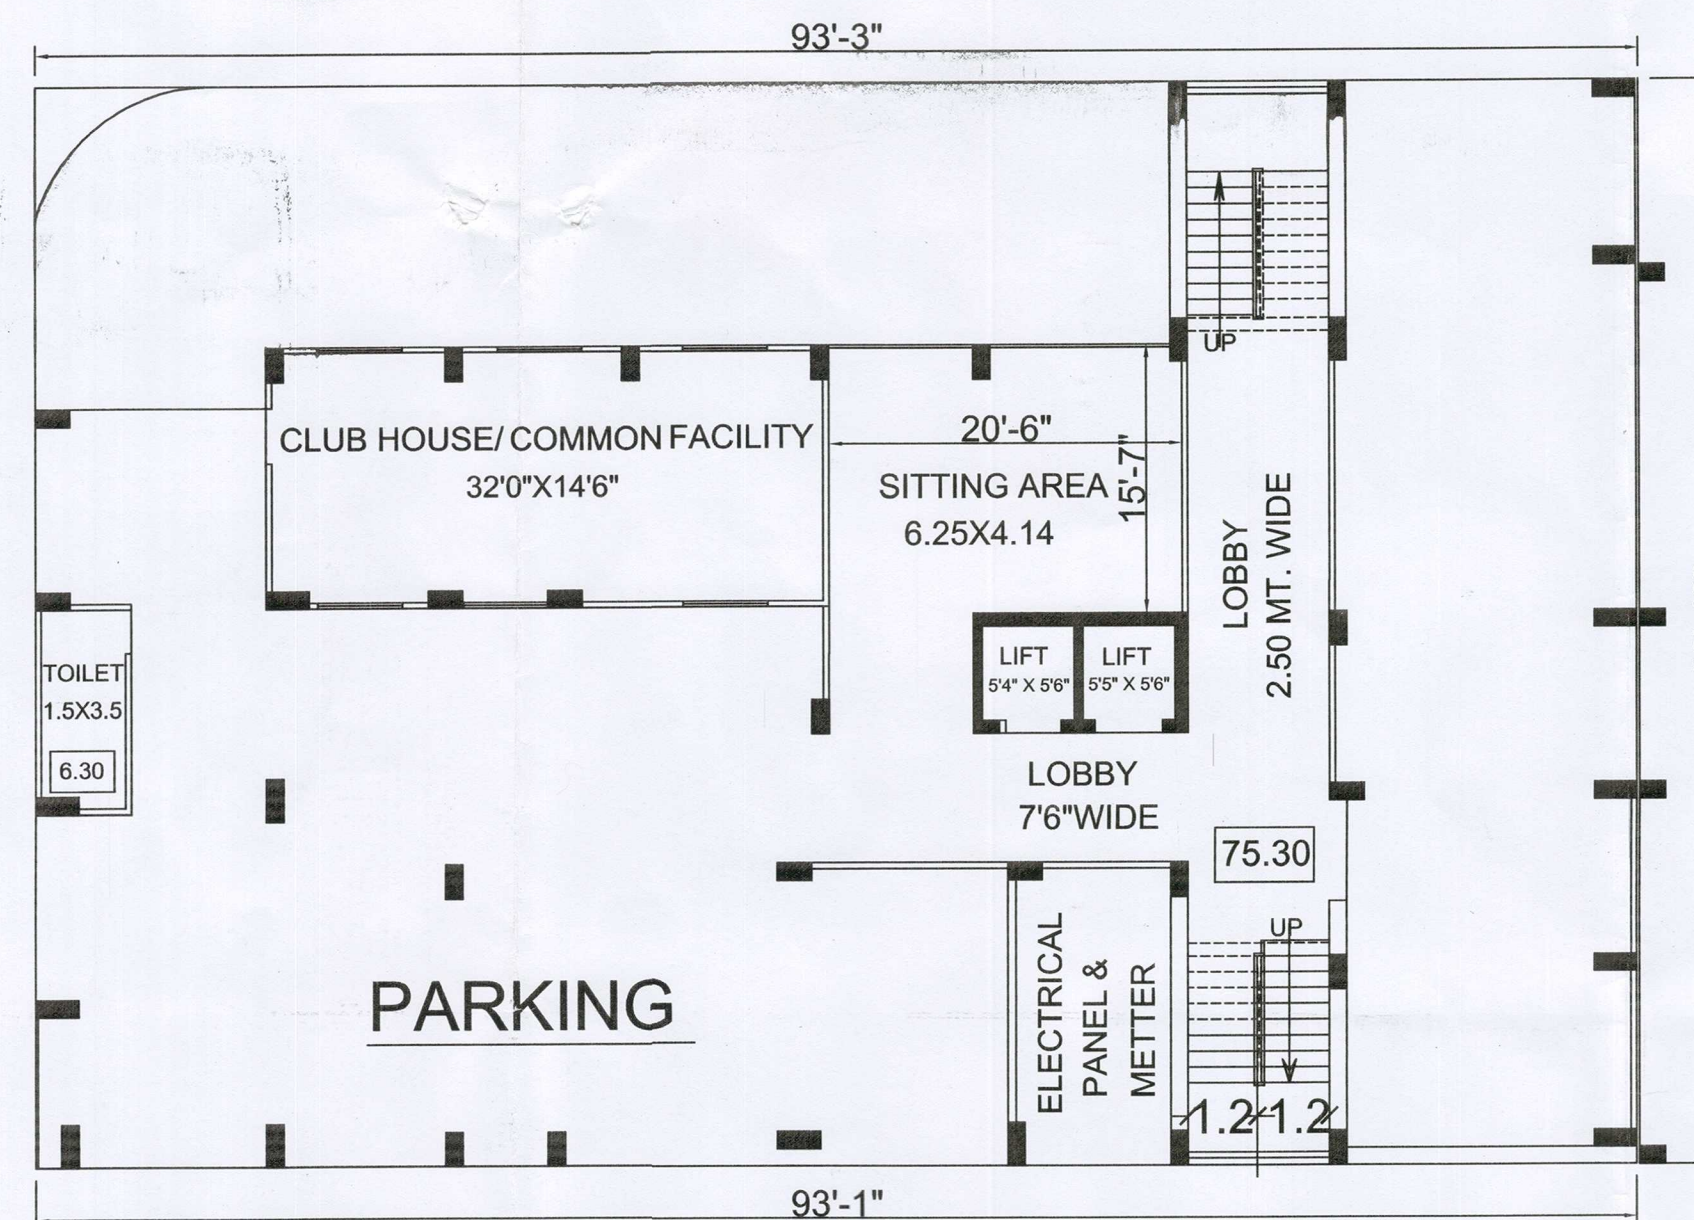


FIRST STILT FLOOR PLAN

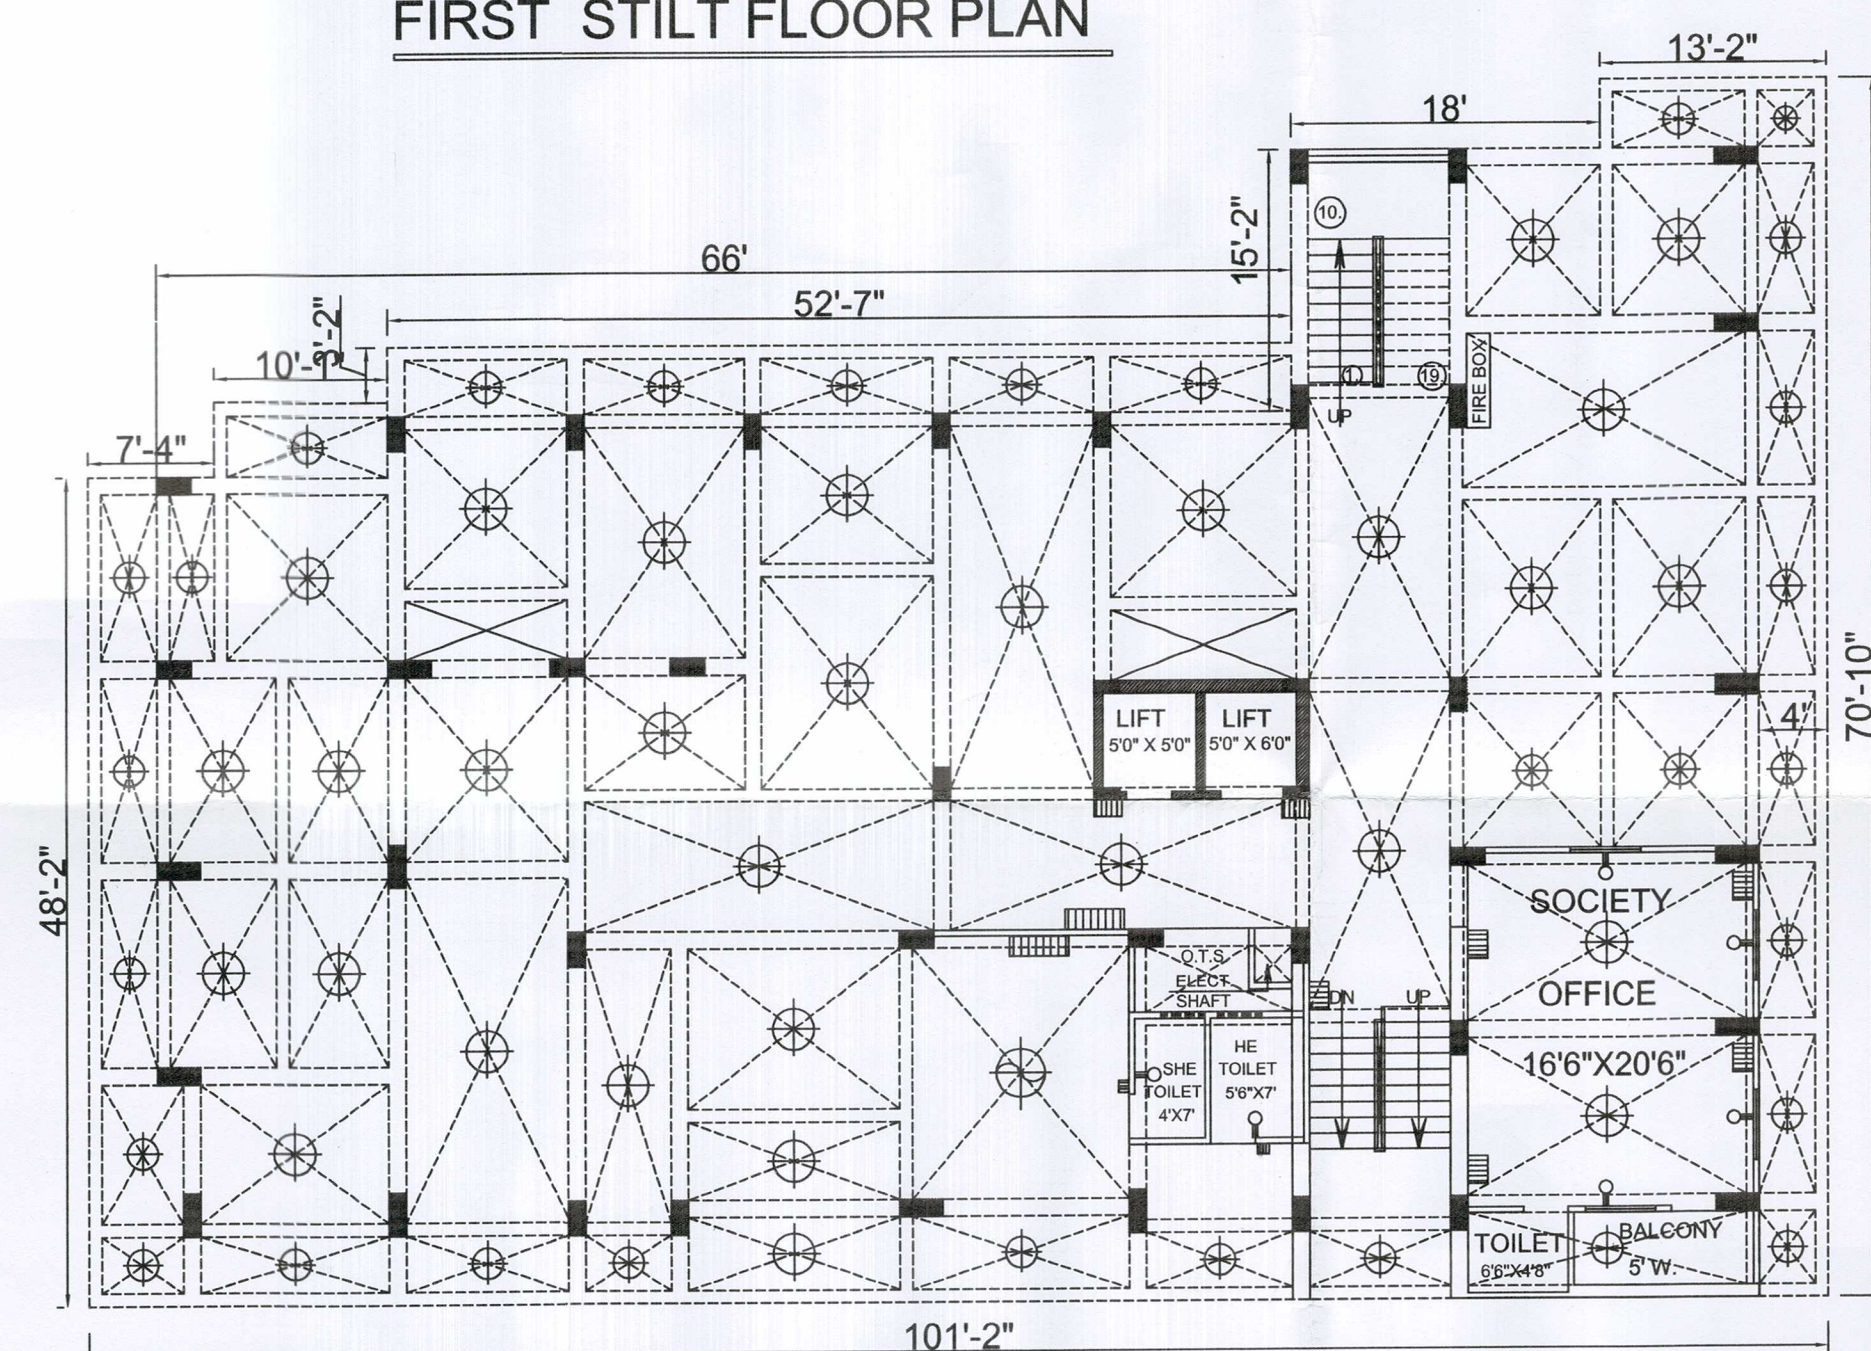


2nd STILT FLOOR PLAN

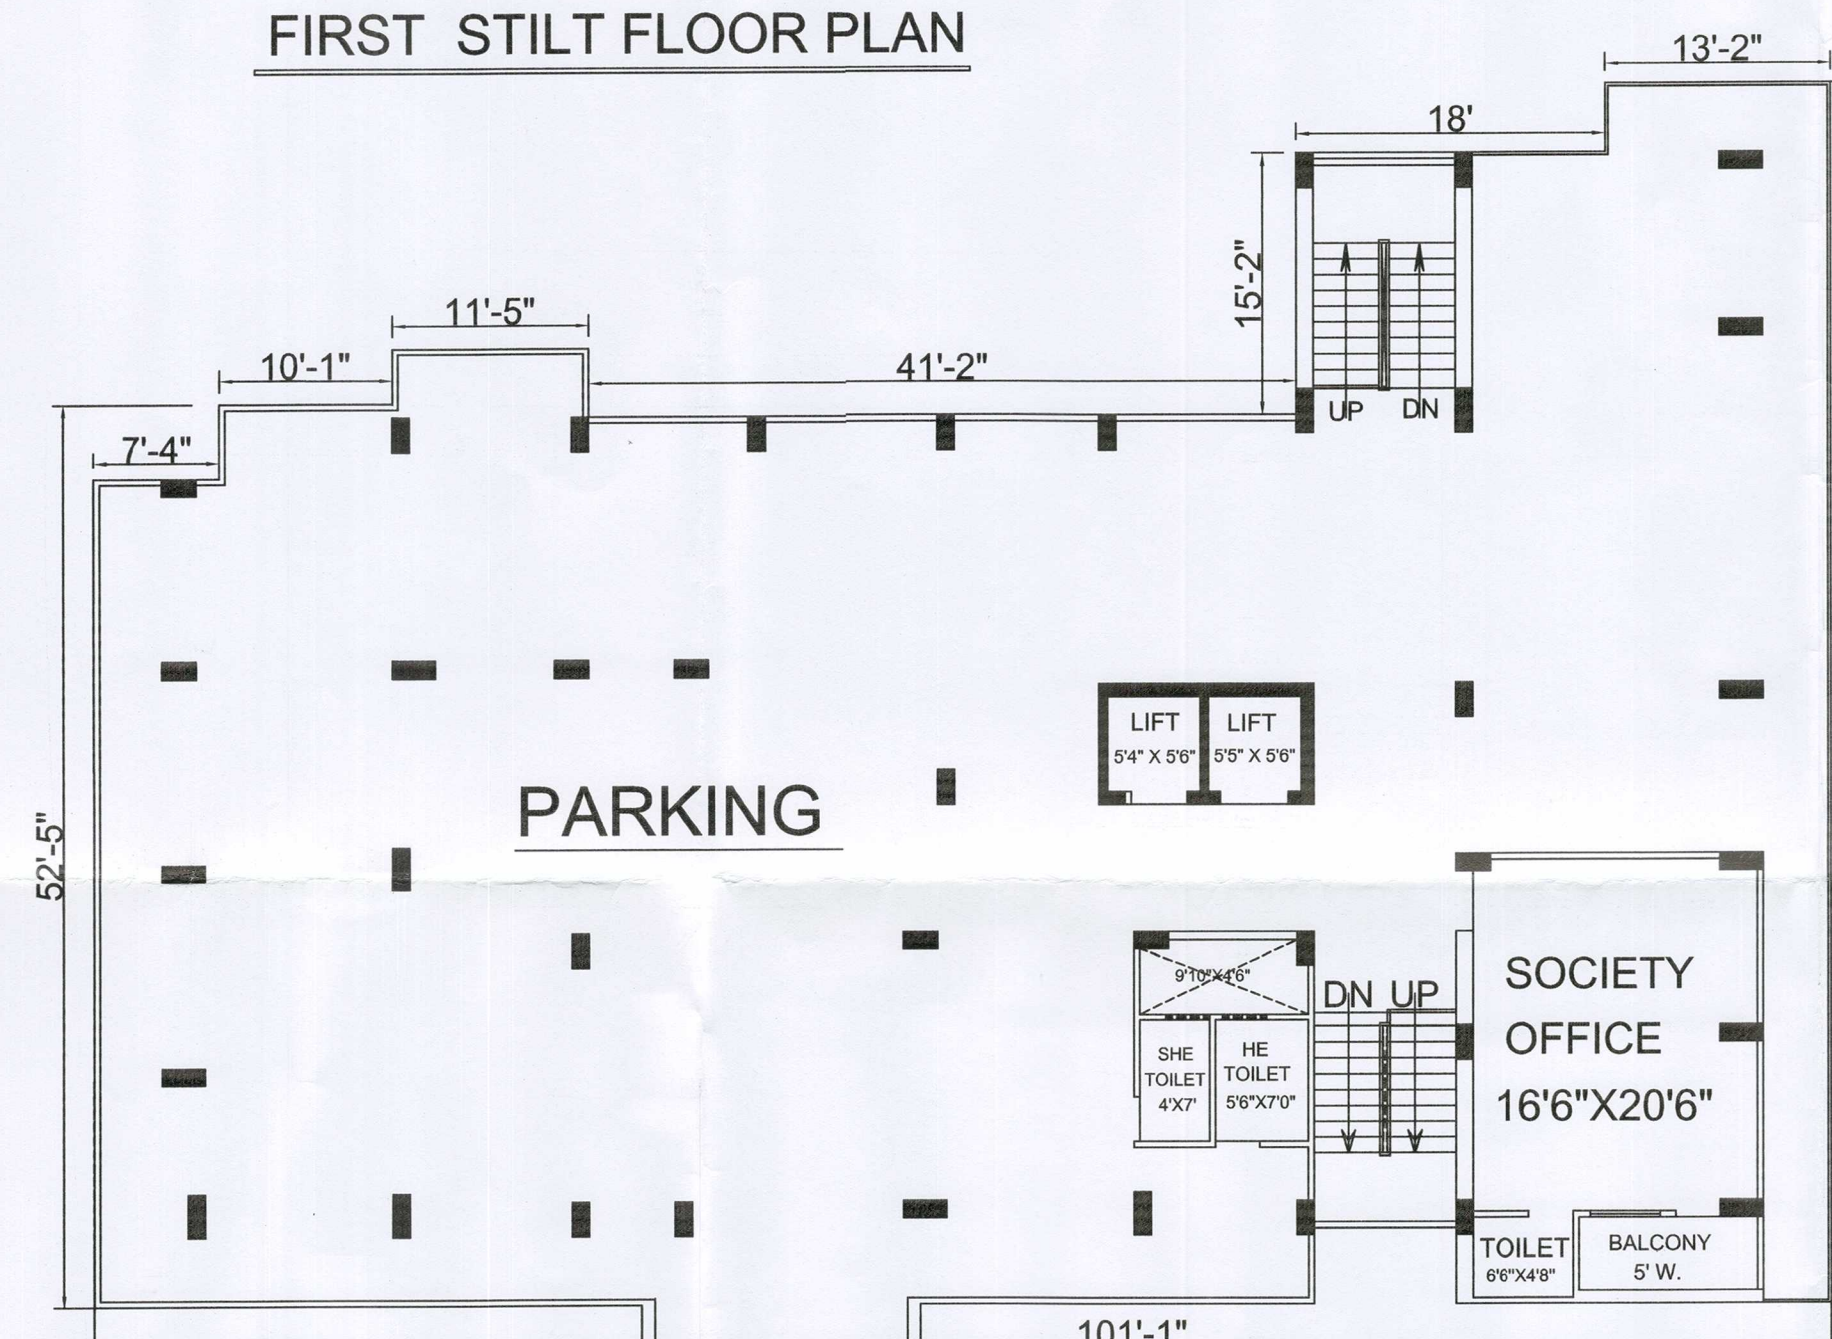

2nd STILT FLOOR PLAN

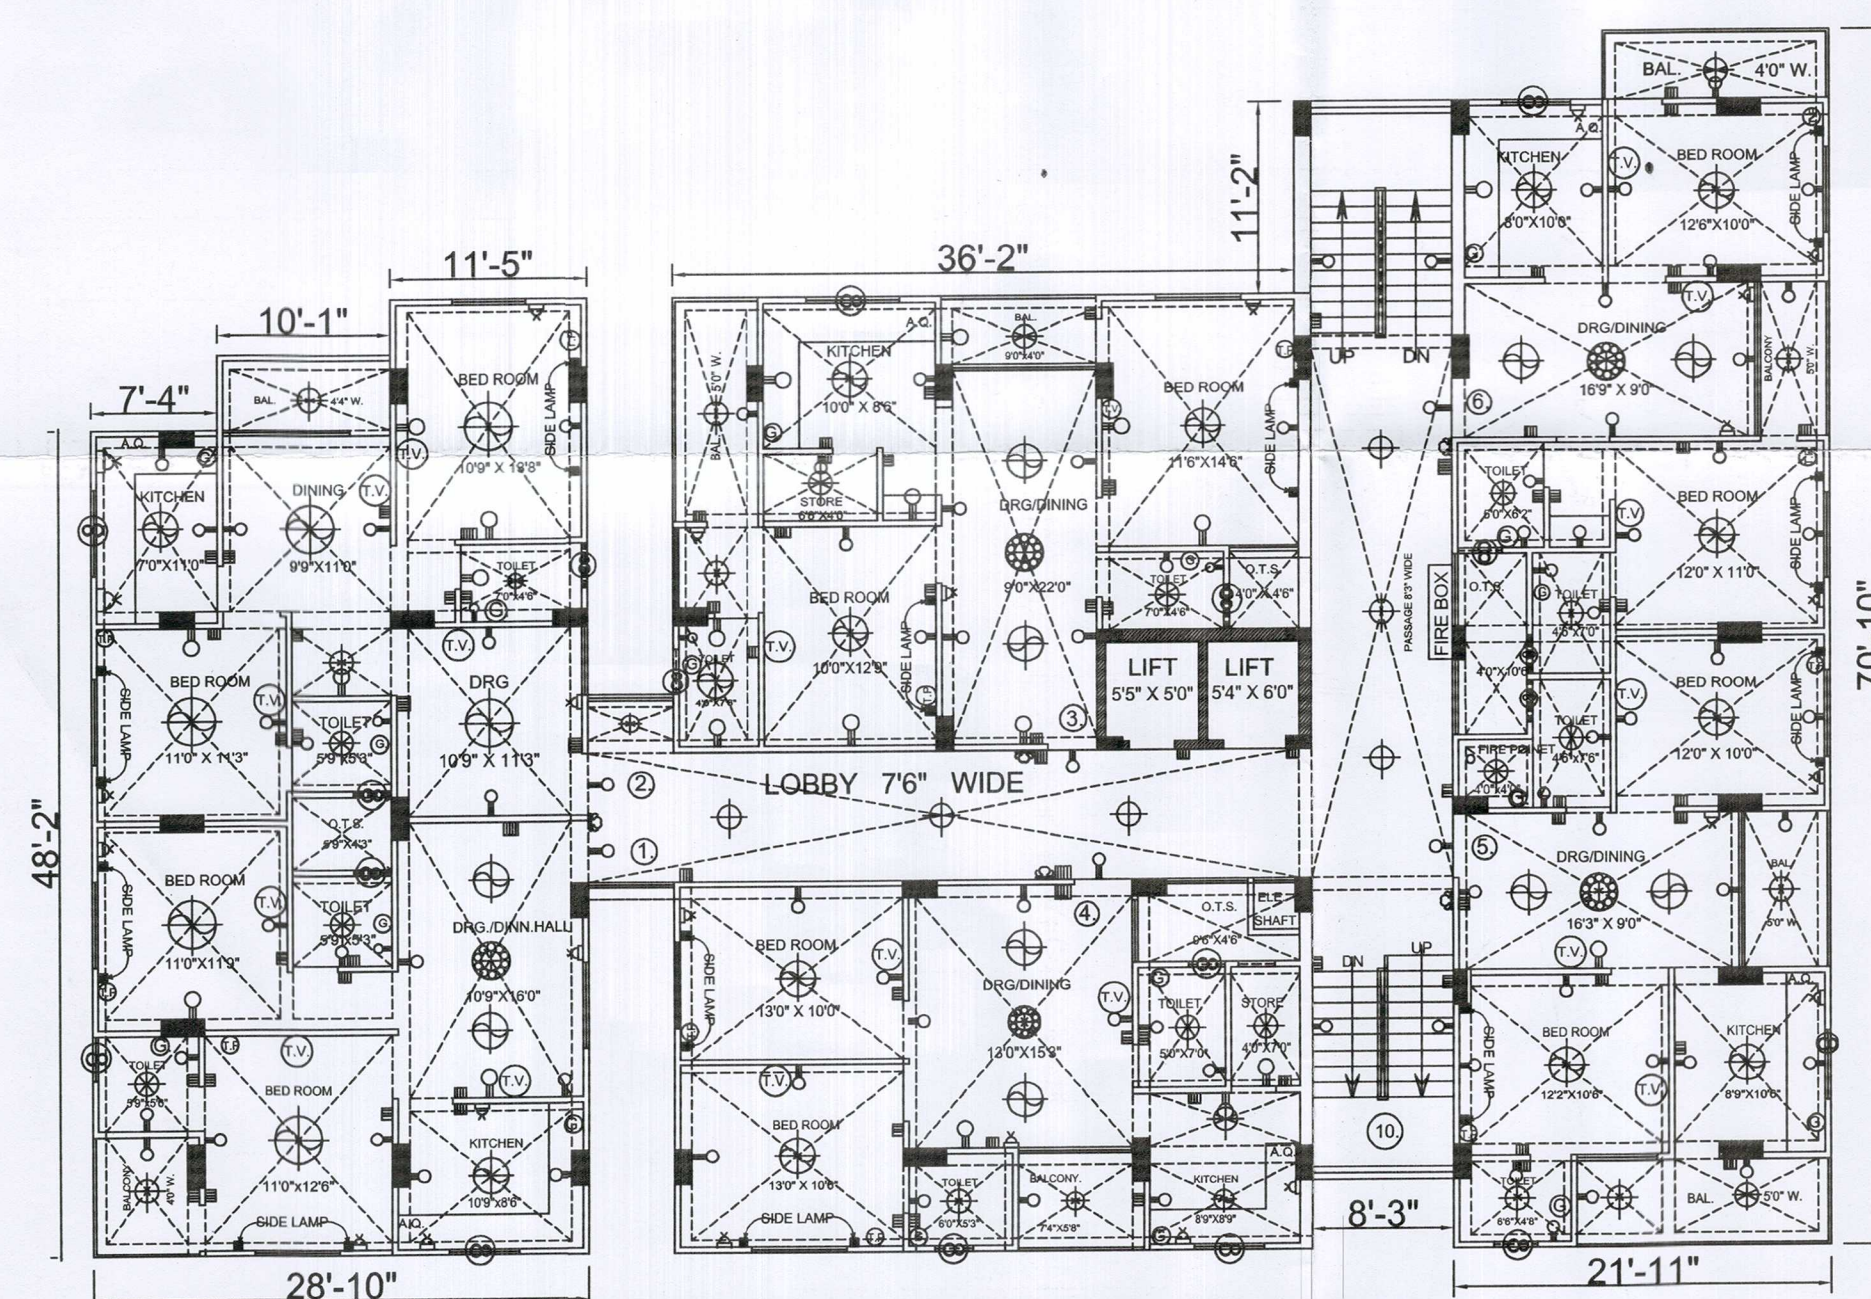

TYPICAL FLOOR PLAN (G+9)

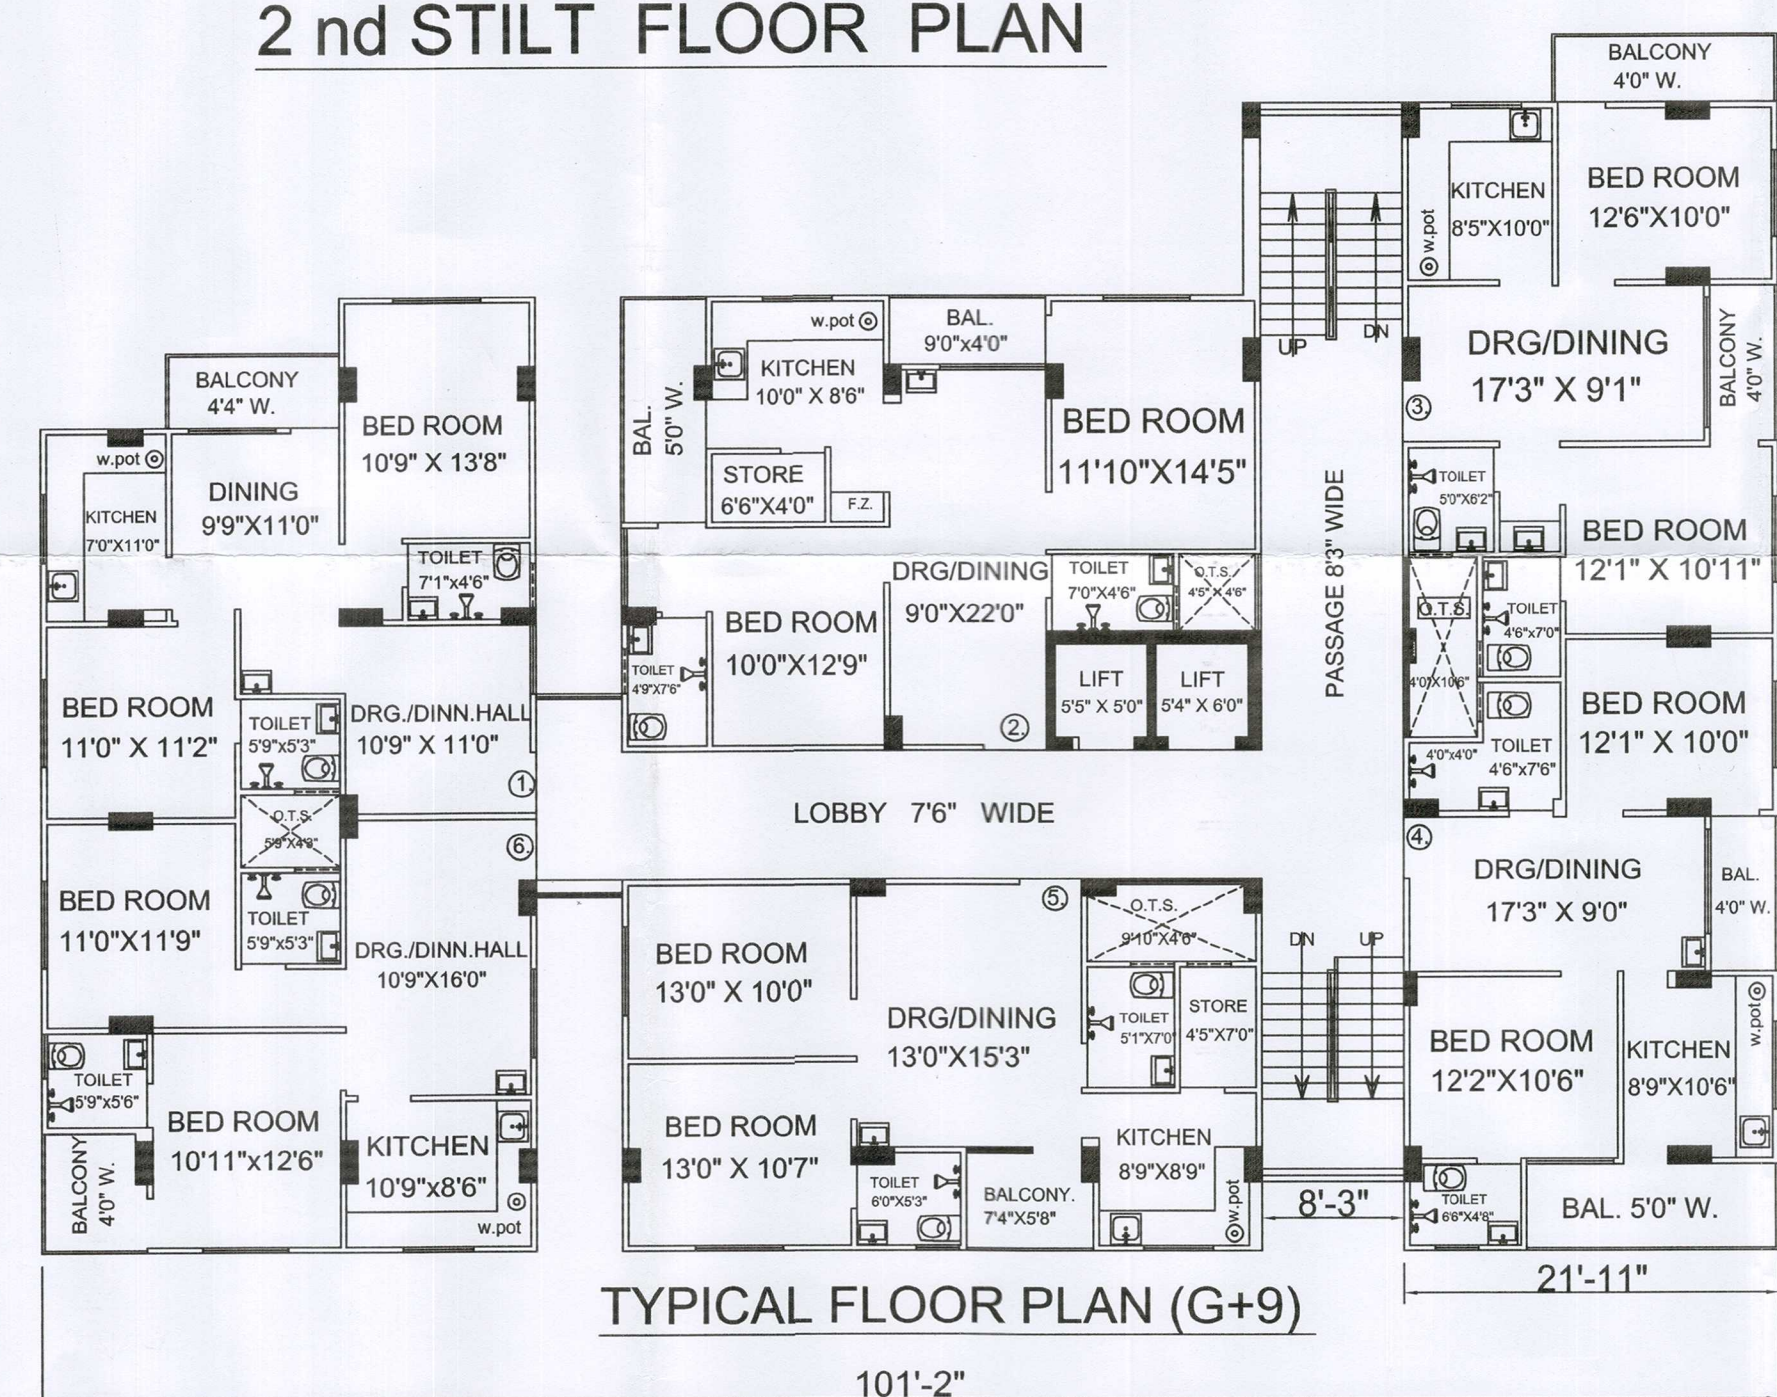

TYPICAL FLOOR PLAN (G+9)