

**BEAM SIZE**

BS1	200X600
BS2	300X600
BS3	200X550
BS4	115X450
BS5	200X450


  

**LEGEND**

	50MM SUNK
	300MM SUNK
#	LANDING BEAM
\$	SLAB FOLD

**TYPICAL FLOOR FRAMING PLAN (BLOCK-24&25)**

ALL BEAM SIZES (200x600) U.O.S.  
ALL SLAB ARE 125 THK U.O.S.

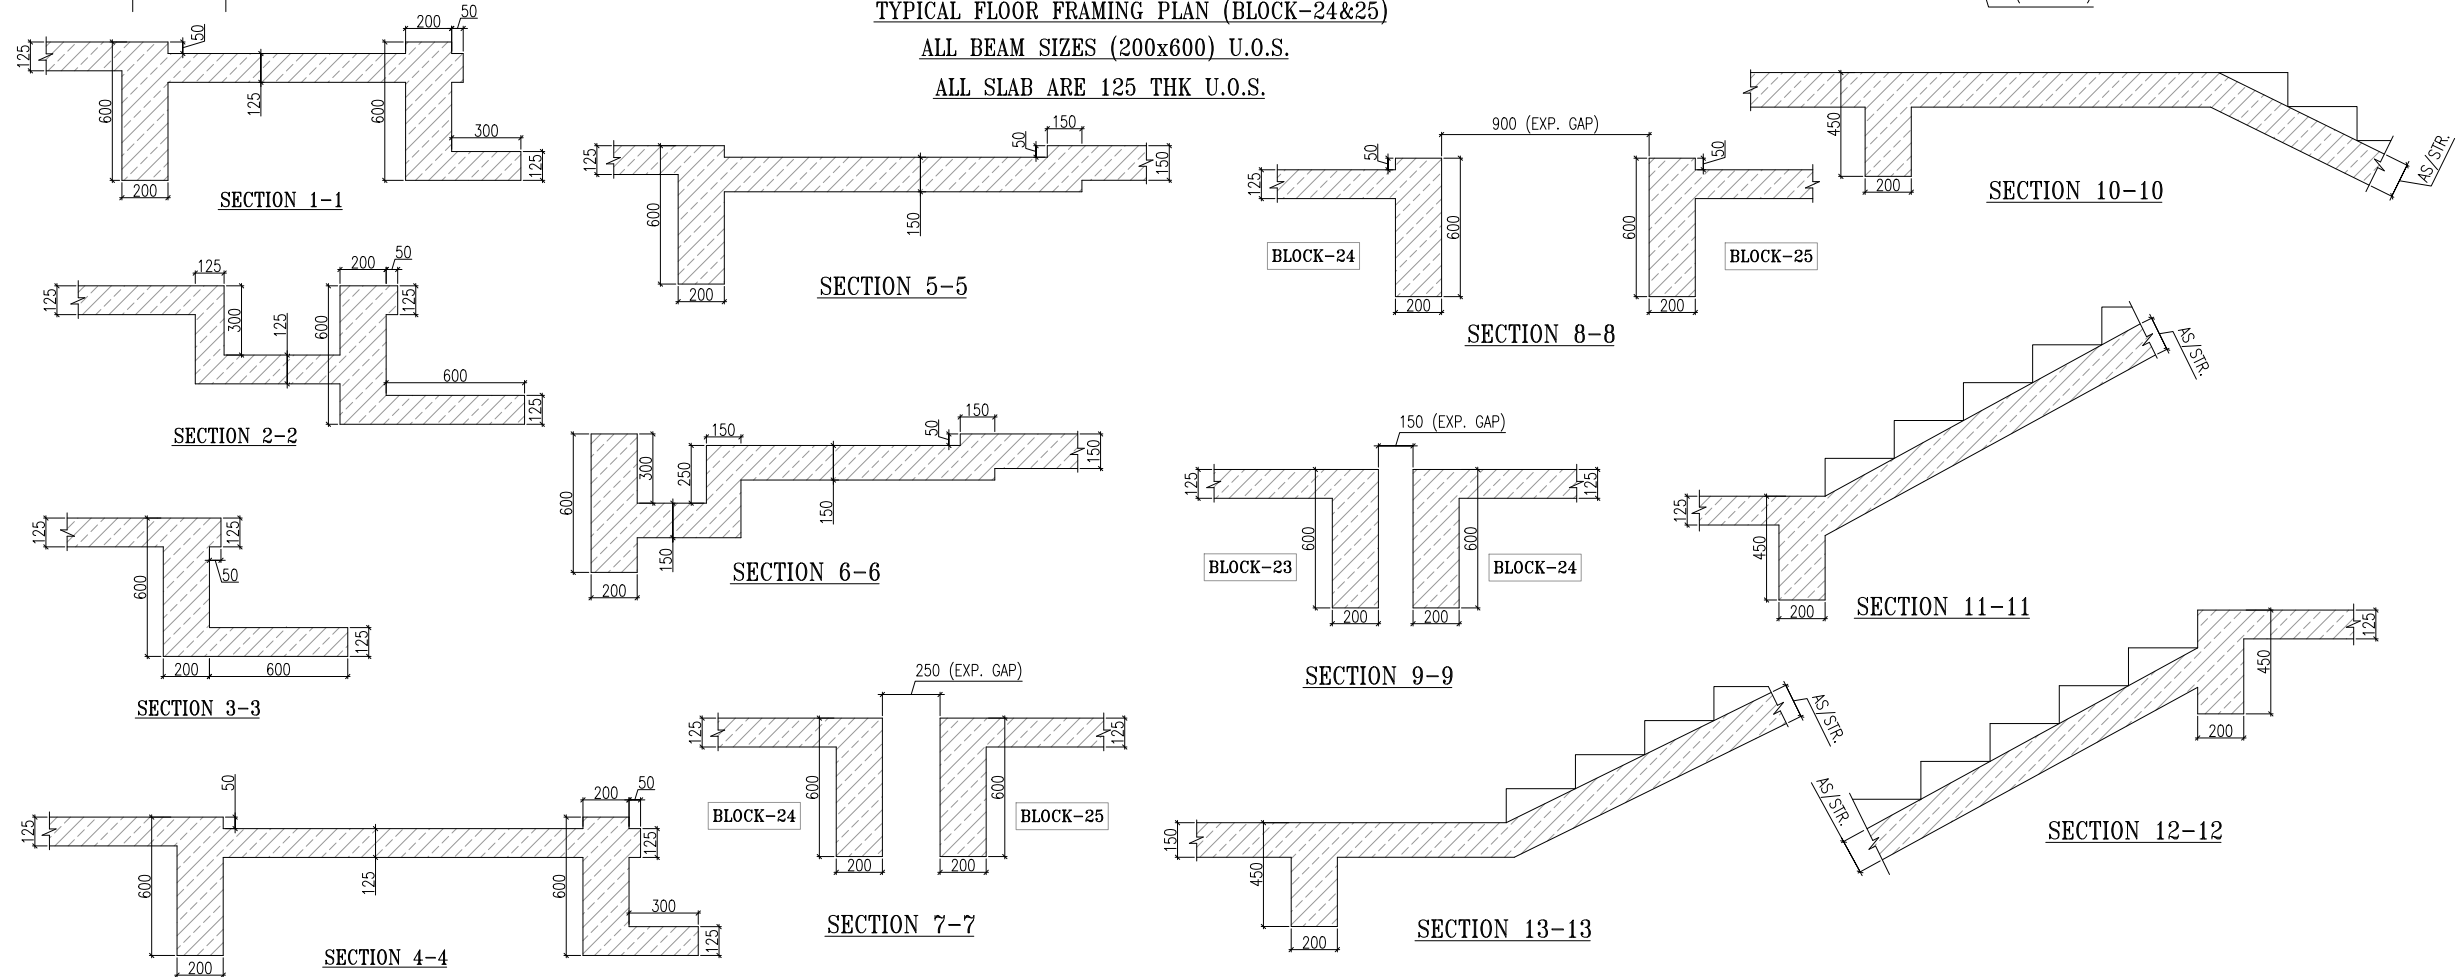

**NOTE :-**

- 1- ALL DIMENSIONS ARE IN MM.
- 2- CONC. GRADE M25.
3. GRADE OF STEEL FE-500
4. DO NOT SCALE , FOLLOW WRITTEN DIMENSIONS ONLY.
5. THIS DRAWING SHALL BE READ IN CONJUNCTION WITH RELEVANT ARCHITECTURAL DRAWINGS.

R.K Bhola (C.E.A-I-M-313)

Rev	Date	Description

**OWNERS NAME :-**




**Ashiana Housing Ltd.**  
 Unit no.4 & 5, Plot No.D-2, 3rd Floor,  
 Southern park, Saket District Centre,  
 Saket New Delhi - 110017  
 Phone no. 011- 42 65 42 65

**PROJECT:-**  
ASHIANA UMANG AT JAIPUR

**ARCHITECT:-**  
b.sengupta architect  
A305,RANGOLI,ASHIANAVILLAGEBHAWADI.  
PH . 09887488263

**STRUCTURE ENGINEERS:-**  
 **CIVITECH CONSULTANTS PVT LTD**  
 A-45 , SECTOR -4 , NOIDA-201301  
 PH. NO. 0120-2544084, E-mail - Projects@civitech.in

<b>BUILDING TYPE</b>	BLOCK - 24&25	
<b>DRG. TITLE:</b>	TYPICAL FLOOR FRAMING PLAN (BLOCK - 24&25)	
<b>SCALE:</b>	NTS	<b>KEY IN:</b>
<b>DATE.:</b>	14-09-2021	<b>PLOTTED ON:</b>
<b>DRAWN BY</b>	<b>CHECKED</b>	<b>APPROVED BY:</b>
GURMEET	NARESH	R.K.B
<b>DRG. NO. :-</b> 682/S/24&25/TYP/301		
<b>ISSUED FOR:-</b> APPROVAL		

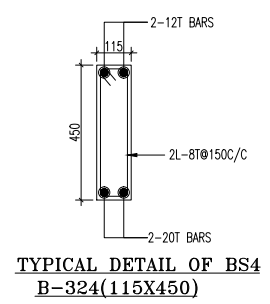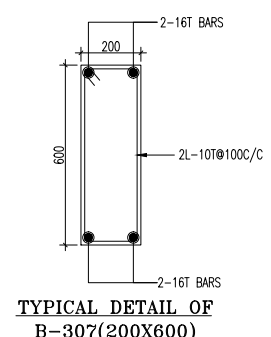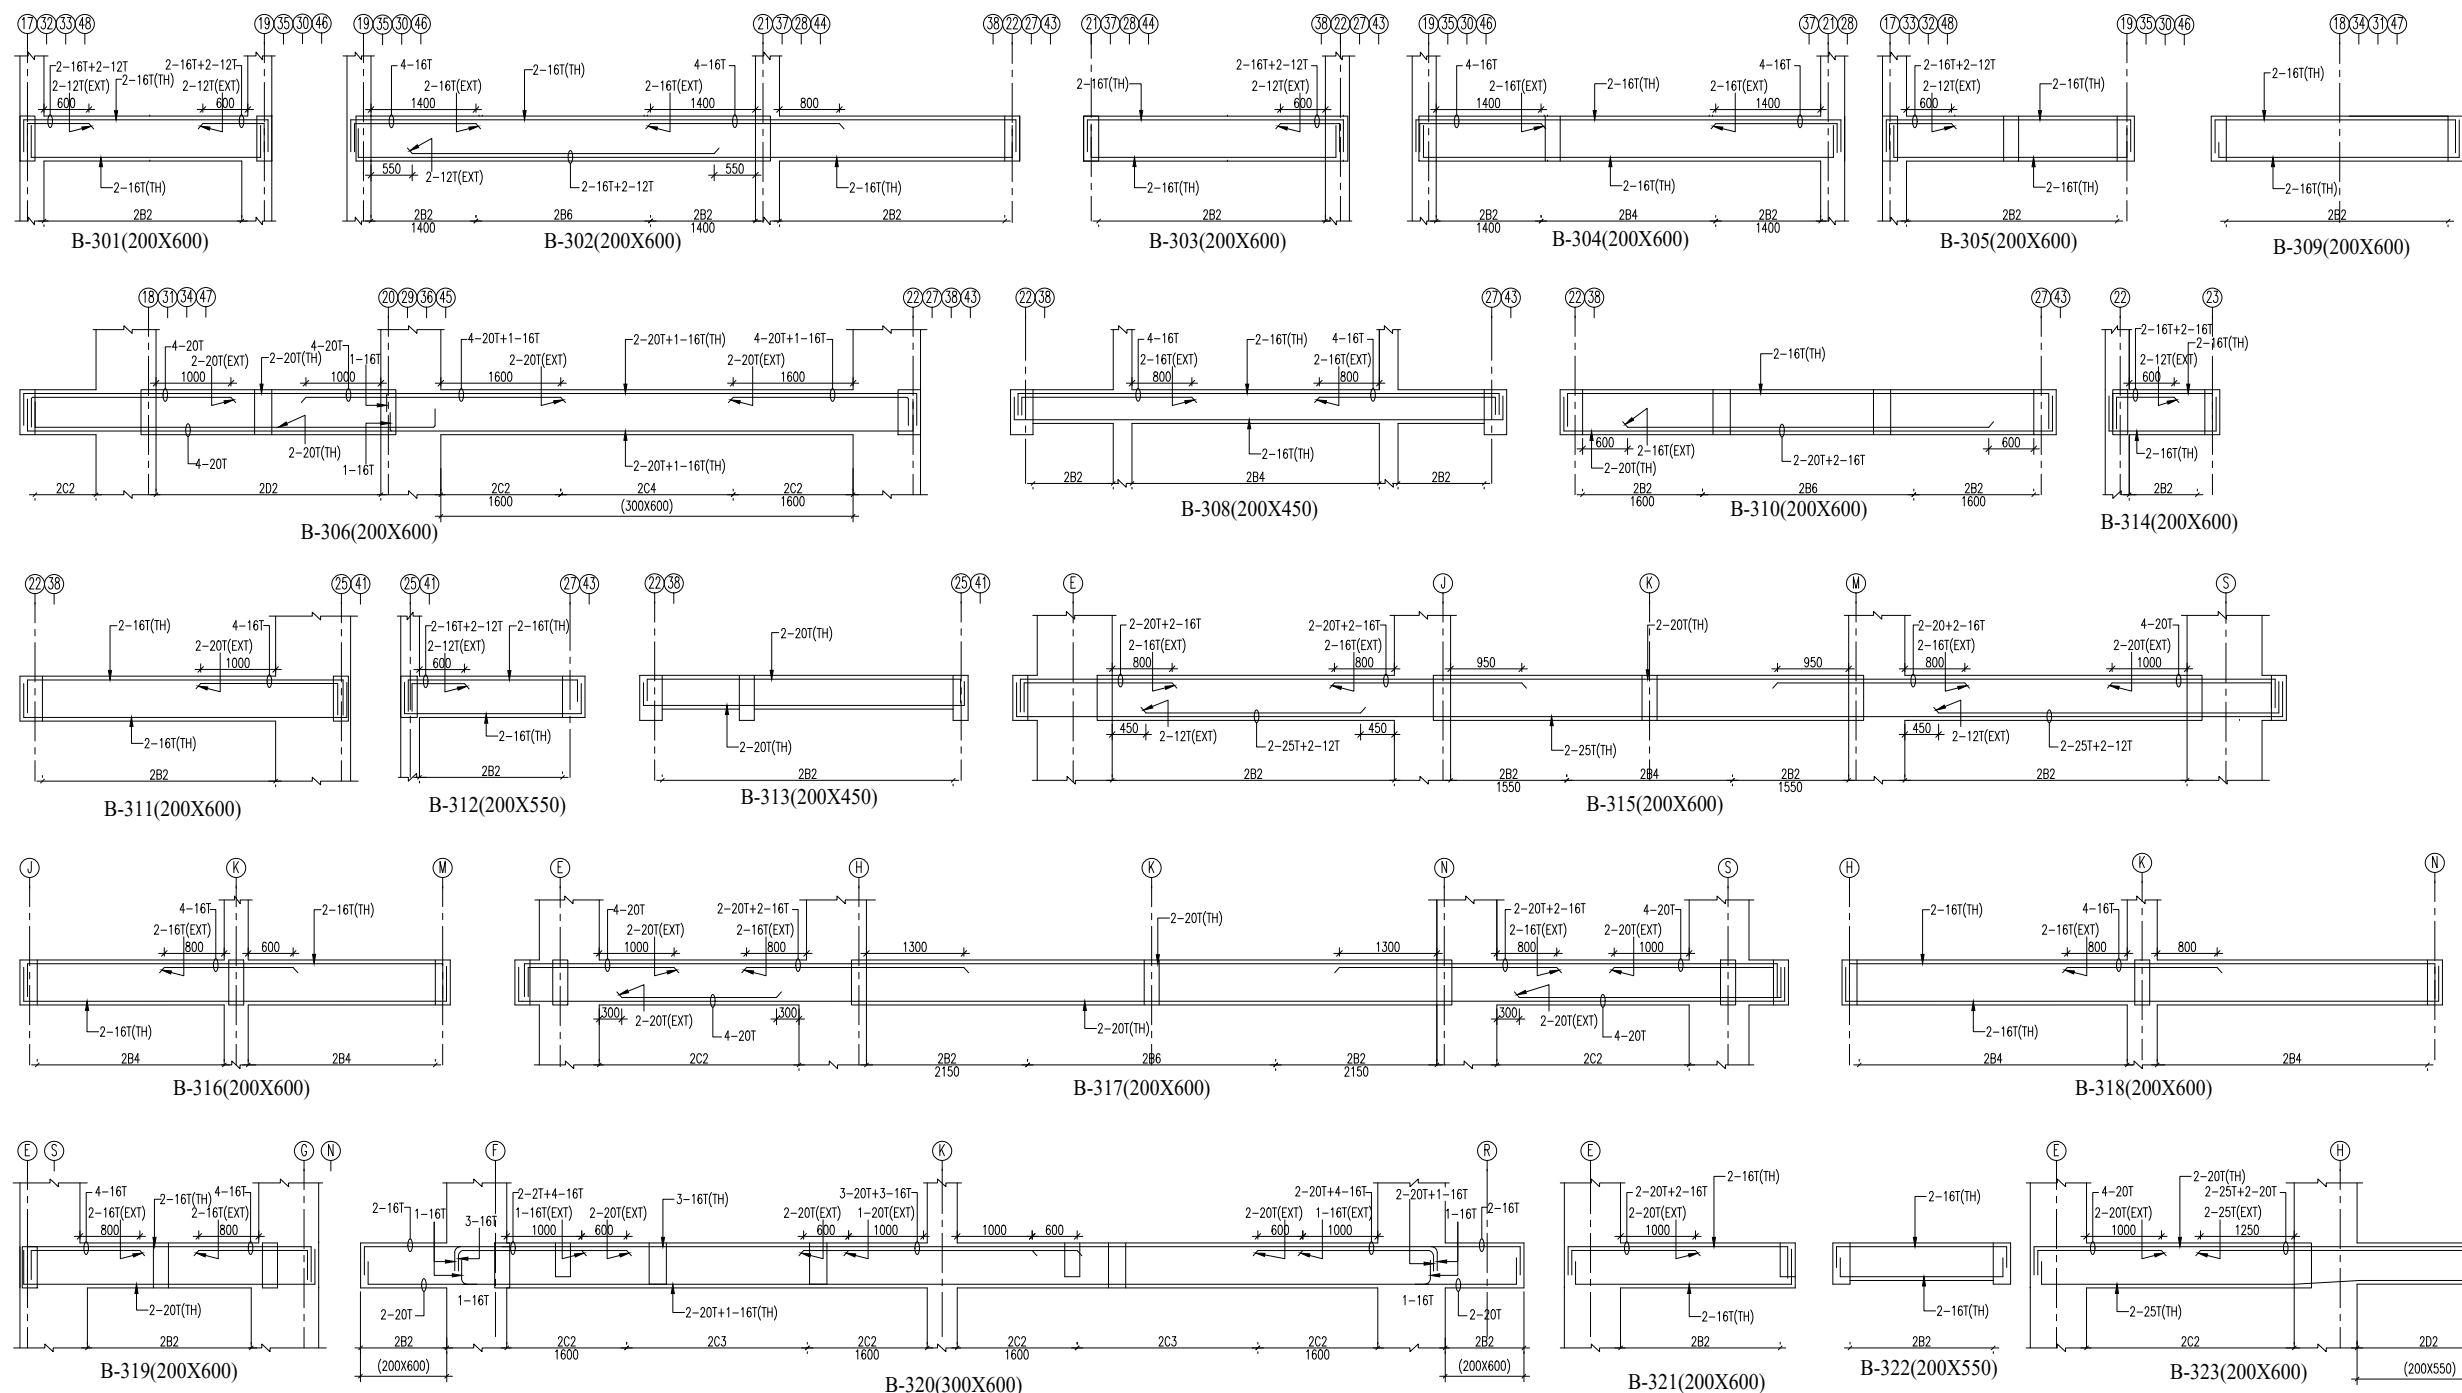

**SCHEDULE OF STIRRUPS**

2B2	2L-8T@100C/C
2B4	2L-8T@150C/C
2B6	2L-8T@200C/C
2C2	2L-10T@100C/C
2C4	2L-10T@150C/C
2C6	2L-10T@200C/C
2D2	2L-12T@100C/C

**NOTE :-**  
 1- ALL DIMENSIONS ARE IN mm.  
 2- CONC. GRADE M25.  
 3. GRADE OF STEEL FE-500  
 4. DO NOT SCALE , FOLLOW WRITTEN DIMENSIONS ONLY.  
 5. THIS DRAWING SHALL BE READ IN CONJUNCTION WITH RELEVANT ARCHITECTURAL DRAWINGS.



R.K. Bhola (C.E.A.I-M-313)

Rev	Date	Description


**OWNERS NAME :-**  
**Ashiana Housing Ltd.**  
 Unit no.4 & 5, Plot No.D-2, 3rd Floor,  
 Southern park, Saket District Centre,  
 Saket New Delhi - 110017  
 Phone no. 011- 42 65 42 65

**PROJECT:-**  
**ASHIANA UMANG AT JAIPUR**

**ARCHITECT:-**  
 b.sengupta architect  
 A305,RANGOLI,ASHIANAVILLAGEBHIWADI.  
 PH . 09887488263


**STRUCTURE ENGINEERS:-**  
**CIVITECH CONSULTANTS PVT LTD**  
 A-45 , SECTOR -4 , NOIDA-201301  
 PH. NO. 0120-2544084, E-mail - Projects@civitech.in

<b>BUILDING TYPE</b>	<b>BLOCK - 24&amp;25</b>
<b>DRG. TITLE:</b>	<b>TYPICAL FLOOR BEAM DETAIL (2nd, 3rd, 4th &amp; 5th FLOOR ) (BLOCK - 24&amp;25)</b>
<b>SCALE:</b>	<b>NTS</b> <b>KEY IN:</b>
<b>DATE.:</b>	<b>14-09-2021</b> <b>PLOTTED ON:</b>
<b>DRAWN BY</b>	<b>CHECKED</b> <b>APPROVED BY:</b>
<b>DEV KUMAR</b>	<b>NARESH</b> <b>R.K.B</b>
<b>DRG. NO. :- 682/S/24&amp;25/TYP/302</b>	
<b>ISSUED FOR:- APPROVAL</b>	

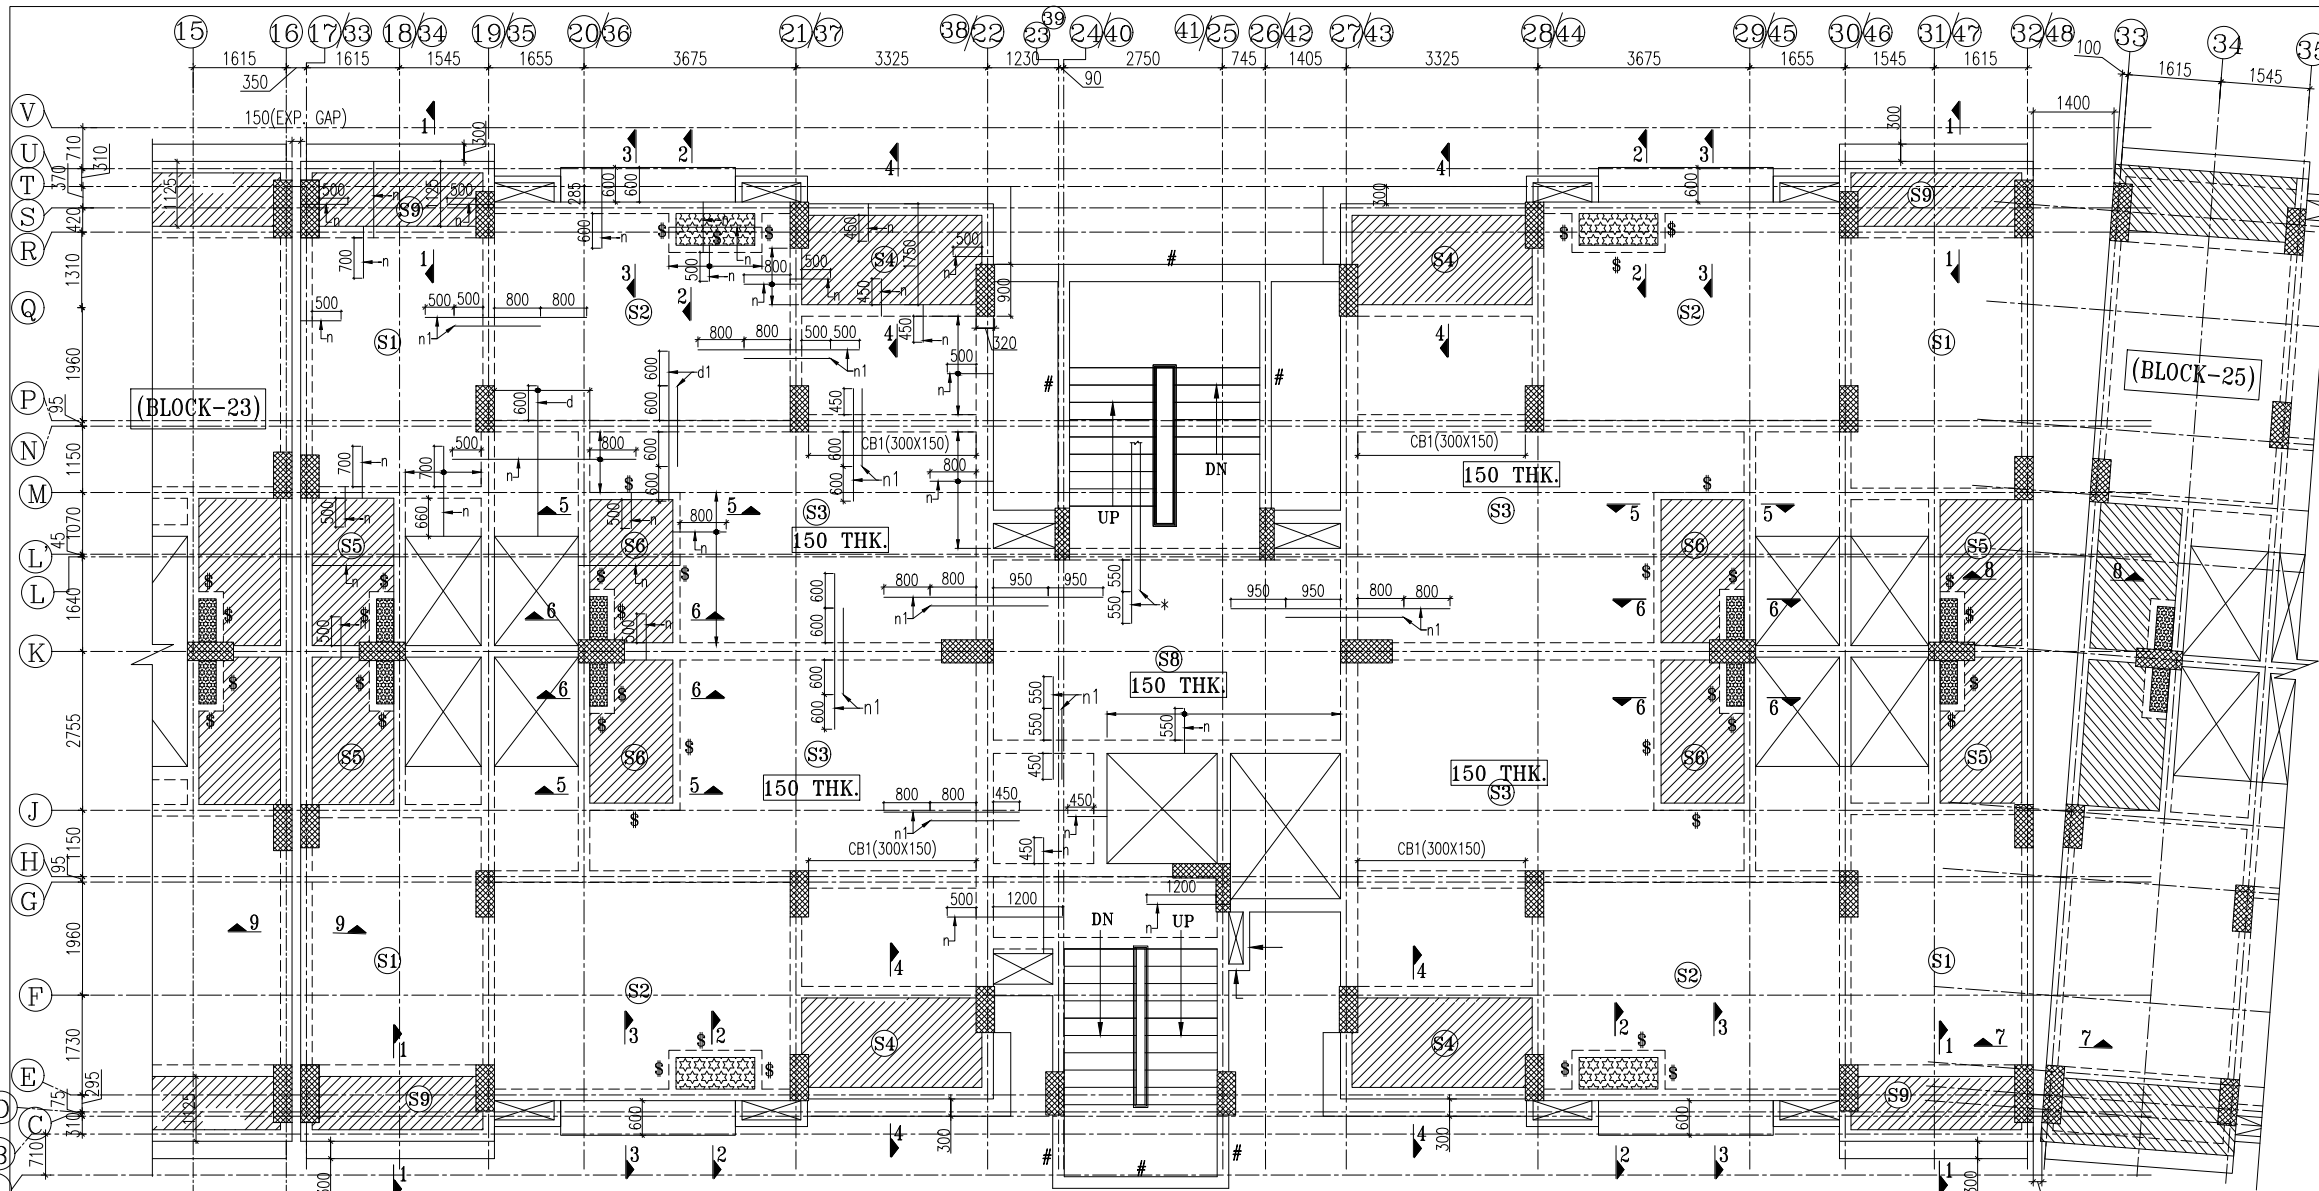


ALL BEAM SIZES (200x600) U.O.S.


ALL SLAB ARE 125 THK U.O.S.

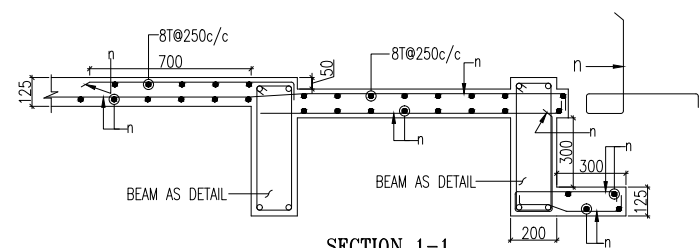


SECTION 1-1

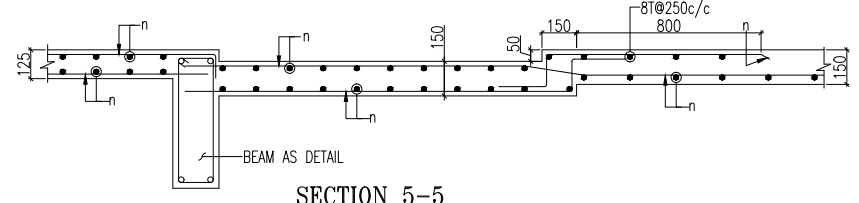


SECTION 5-5

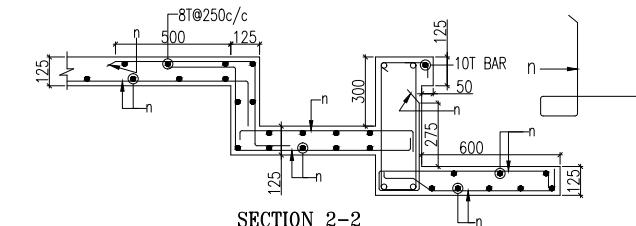


SECTION 2-2

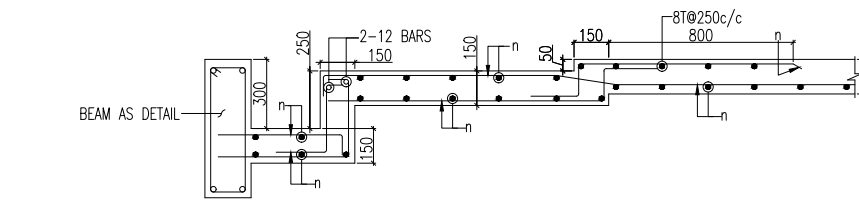


SECTION 6-6

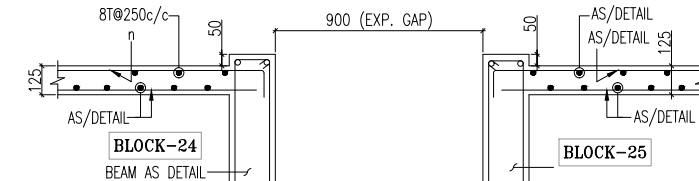


SECTION 8-8

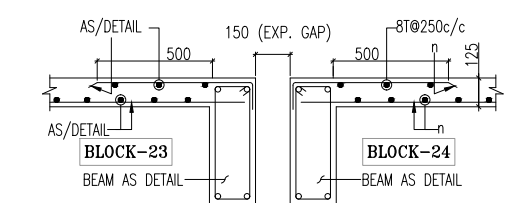


SECTION 9-9

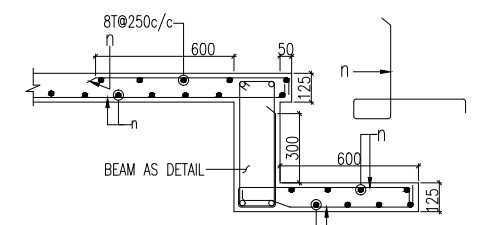


SECTION 3-3

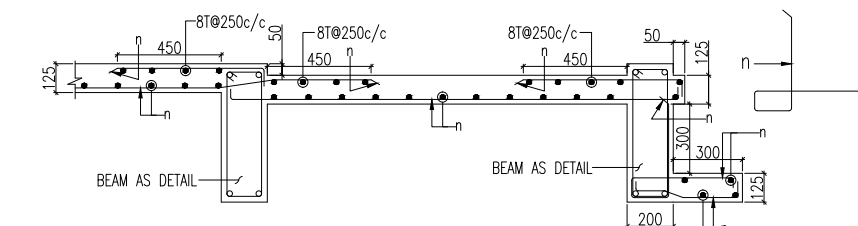

SECTION 4-4

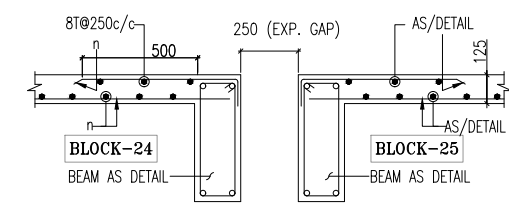

SECTION 7-7

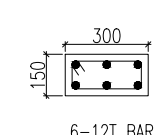

DETAIL OF CB1

SLAB REINF.DETAILS

REINF. MKD.	REINF. & SPACING (mm)
n	8T@200C/C
n1	8T@400C/C
d	8T@175C/C
d1	8T@350C/C
*	REINF.. AS/STAIRCASE

LEGEND

	50MM SUNK
	300MM SUNK
#	LANDING BEAM
\$	SLAB FOLD

LEGEND

	TOP
	BOTTOM

ALTH. BOTTOM REINF. IS 8T@200c/c IN BOTHWAYS NOT SHOWN IN PLAN FOR CLARITY.

NOTE :-  
 1- ALL DIMENSIONS ARE IN MM.  
 2- CONC. GRADE M25.  
 3. GRADE OF STEEL FE-500  
 4. DO NOT SCALE , FOLLOW WRITTEN DIMENSIONS ONLY.  
 5. THIS DRAWING SHALL BE READ IN CONJUNCTION WITH RELEVANT ARCHITECTURAL DRAWINGS.



R.K. Bhola (C.E.A-I-M-313)

Rev	Date	Description

OWNERS NAME :-

**Ashiana Housing Ltd.**

Unit no.4 & 5, Plot No.D-2, 3rd Floor,  
 Southern park, Saket District Centre,  
 Saket New Delhi - 110017  
 Phone no. 011- 42 65 42 65

PROJECT:-

ASHIANA UMANG AT JAIPUR

ARCHITECT:-

b.sengupta architect  
 A305,RANGOLI,ASHIANAVILLAGEBHAWADI

PH . 09887488263

STRUCTURE ENGINEERS:-

**CIVITECH CONSULTANTS PVT LTD**

A-45 , SECTOR -4 , NOIDA-201301  
 PH. NO. 0120-2544084, E-mail - Projects@civitech.in

BUILDING TYPE	BLOCK - 24&25
---------------	---------------

DRG. TITLE:	TYPICAL FLOOR SLAB REINF. PLAN (2nd, 3rd, 4th & 5th FLOOR) (BLOCK - 24&25)
-------------	--

SCALE:	NTS	KEY IN:
--------	-----	---------

DATE.:	14-09-2021	PLOTTED ON:
--------	------------	-------------

DRAWN BY	CHECKED	APPROVED BY:
GURMEET	NARESH	R.K.B

DRG. NO. :- 682/S/24&25/TYP/303  
 ISSUED FOR:- APPROVAL