


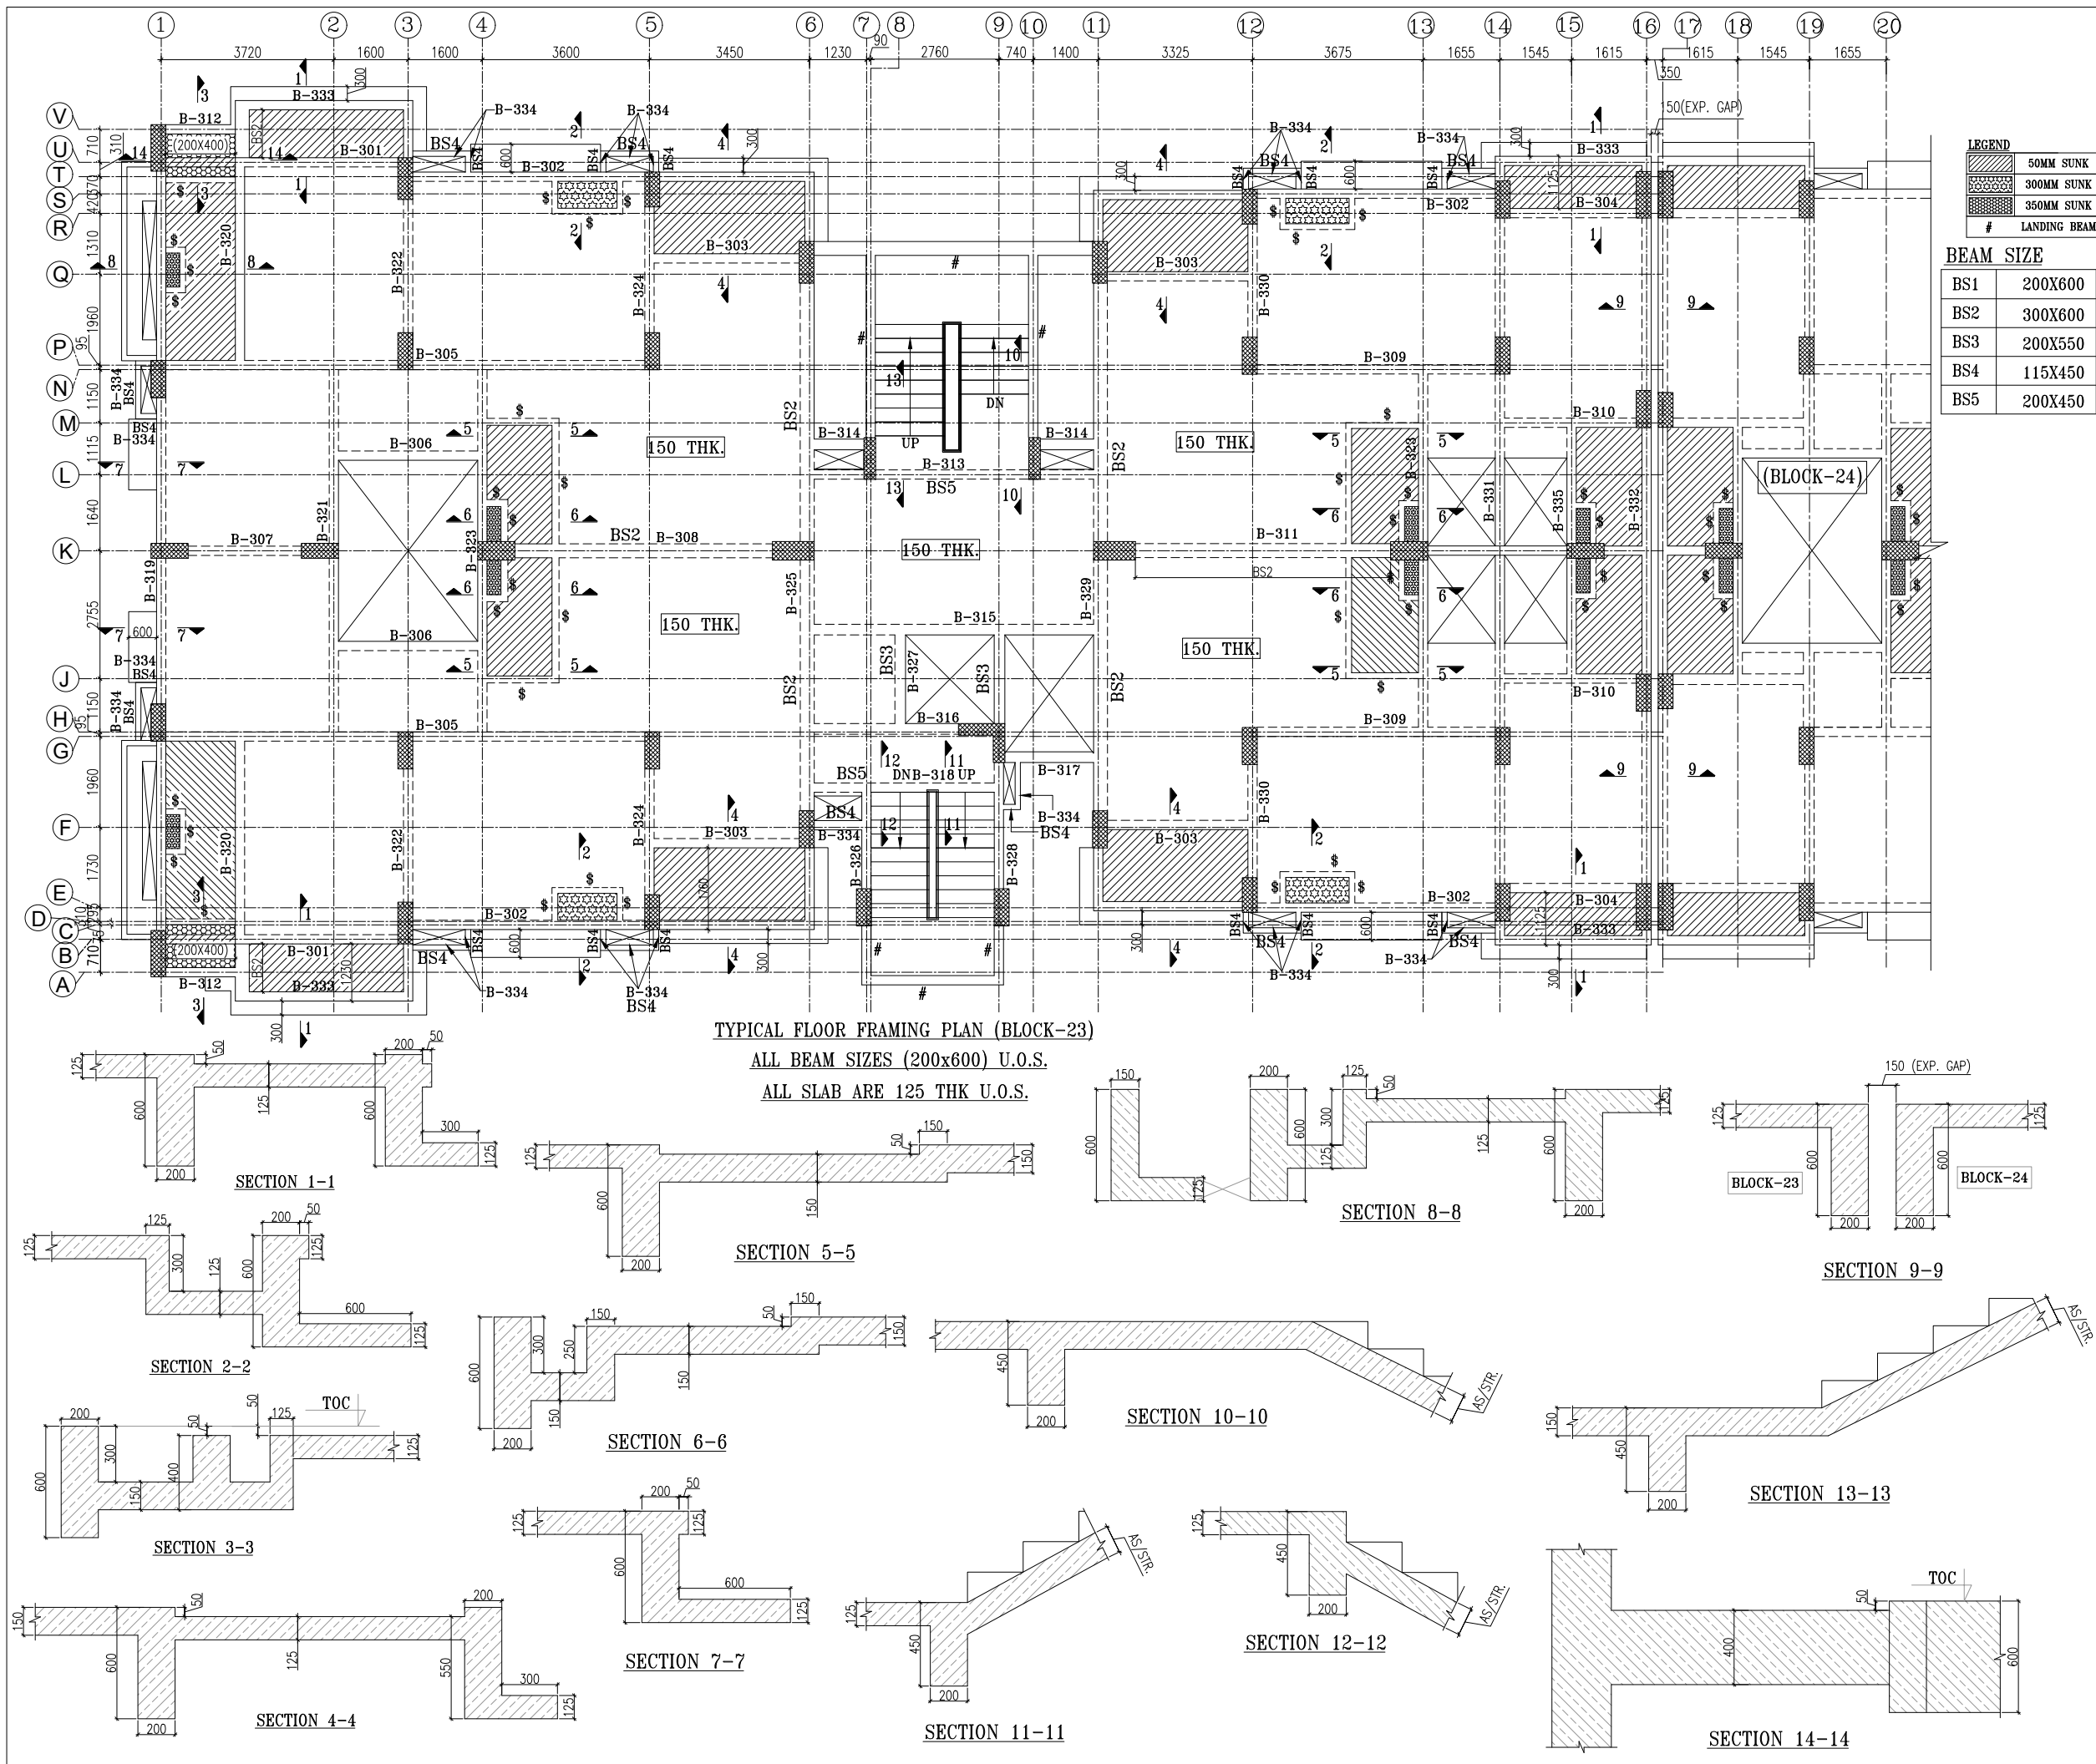

NOTE :-
1- ALL DIMENSIONS ARE IN mm.
2- CONC. GRADE M25.
3. GRADE OF STEEL FE-500
4. DO NOT SCALE , FOLLOW WRITTEN DIMENSIONS ONLY.
5. THIS DRAWING SHALL BE READ IN CONJUNCTION WITH RELEVANT ARCHITECTURAL DRAWINGS.

LEGEND

	50MM SUNK
	300MM SUNK
	350MM SUNK
	LANDING BEAM

BEAM SIZE

BS1	200X600
BS2	300X600
BS3	200X550
BS4	115X450
BS5	200X450

R.K. Bhola (C.E.A.I-14-313)

Rev	Date	Description


OWNERS NAME :-
Ashiana Housing Ltd.
Unit no.4 & 5,Plot No.D-2,3rd Floor,
Southern park, saket District Centre,
Saket New Delhi - 110017
Phone no. 011- 42 65 42 65

PROJECT:-
ASHIANA UMANG AT JAIPUR

ARCHITECT:-
BIAS
ARCHITECTURE
BIAS+ ARCHITECTURE
502, Tower No 12, CWG Village
New Delhi 110 092, india
t : +91 11 2121 1603
www.biasarchitecture.com

STRUCTURE ENGINEERS:-
CIVITECH CONSULTANTS PVT LTD
A-45 ,SECTOR -4 , NOIDA-201301
PH. NO. : 0120-2544084, E-mail - Projects@civitech.in

BUILDING TYPE	BLOCK - 23	
DRG. TITLE:	TYPICAL FLOOR FRAMING PLAN (BLOCK - 23)	
SCALE:	NTS	KEY IN:
DATE.:	24-09-2021	PLOTTED ON:
DRAWN BY	CHECKED	APPROVED BY:
GURMEET	NARESH	R.K.B
DRG. NO. :- 682/S/23/TYP/301		
ISSUED FOR:- APPROVAL		

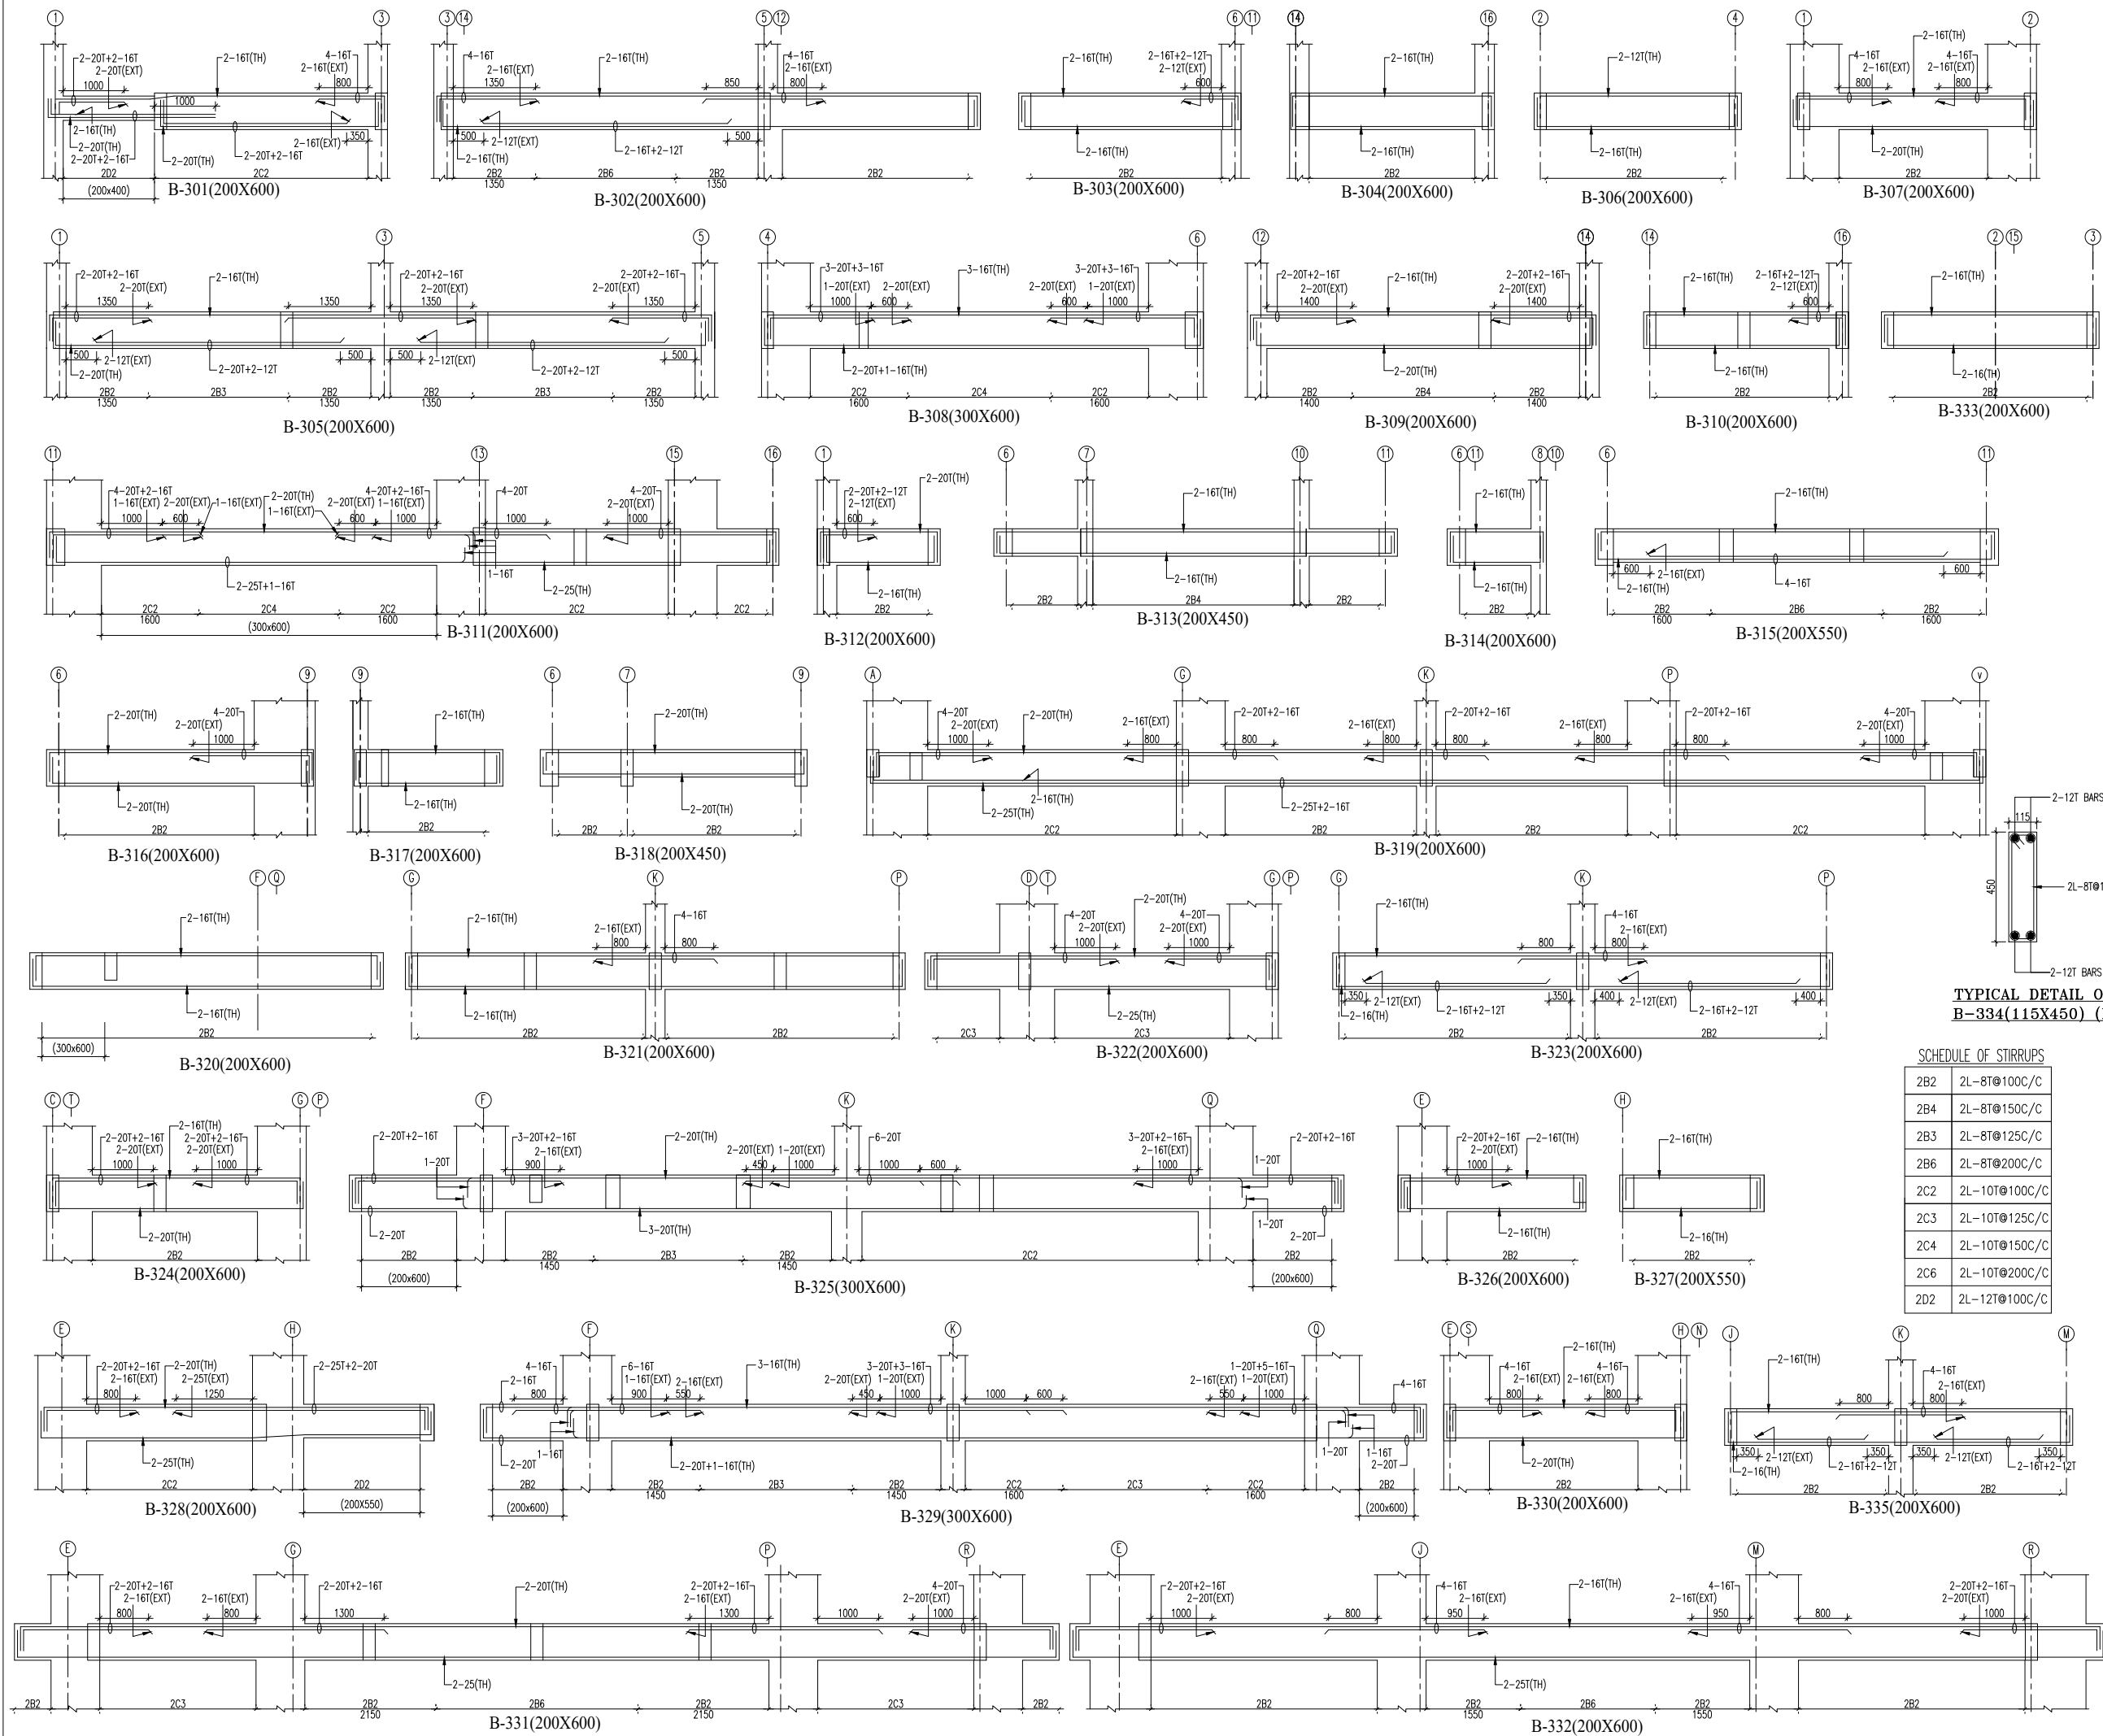

NOTE :-

- 1- ALL DIMENSIONS ARE IN mm.
- 2- CONC. GRADE M25.
3. GRADE OF STEEL FE-500
4. DO NOT SCALE , FOLLOW WRITTEN DIMENSIONS ONLY.
5. THIS DRAWING SHALL BE READ IN CONJUNCTION WITH RELEVANT ARCHITECTURAL DRAWINGS.



R.K. Bhole (C.E.A.I-M-313)

Rev	Date	Description

OWNERS NAME :-



Ashiana Housing Ltd.

Unit no.4 & 5,Plot No.D-2,3rd Floor,
Southern park, saket District Centre,
Saket New Delhi - 110017
Phone no. 011- 42 65 42 65

PROJECT:-

ASHIANA UMANG AT JAIPUR

ARCHITECT:-

BIAS
ARCHITECTURE
BIAS+ARCHITECTURE
502, Tower No 12, CWG Village
New Delhi 110 092, India
t: +91 11 2121 1603
www.biasarchitecture.com


STRUCTURE ENGINEERS:-




CIVTECH CONSULTANTS PVT LTD

A-45, SECTOR-4, NOIDA-201301
PH. NO: 0120-2544084, E-mail - Projects@civtech.in


BUILDING TYPE	BLOCK - 23		
DRG. TITLE:	TYPICAL FLOOR BEAM DETAIL (BLOCK - 23)		
SCALE:	NTS	KEY IN:	
DATE:.	24-09-2021	PLOTTED ON:	
DRAWN BY	GURMEET	CHECKED	NARESH
		APPROVED BY:	R.K.B
DRG. NO. :- 682/S/23/TYP/302			
ISSUED FOR:- APPROVAL			

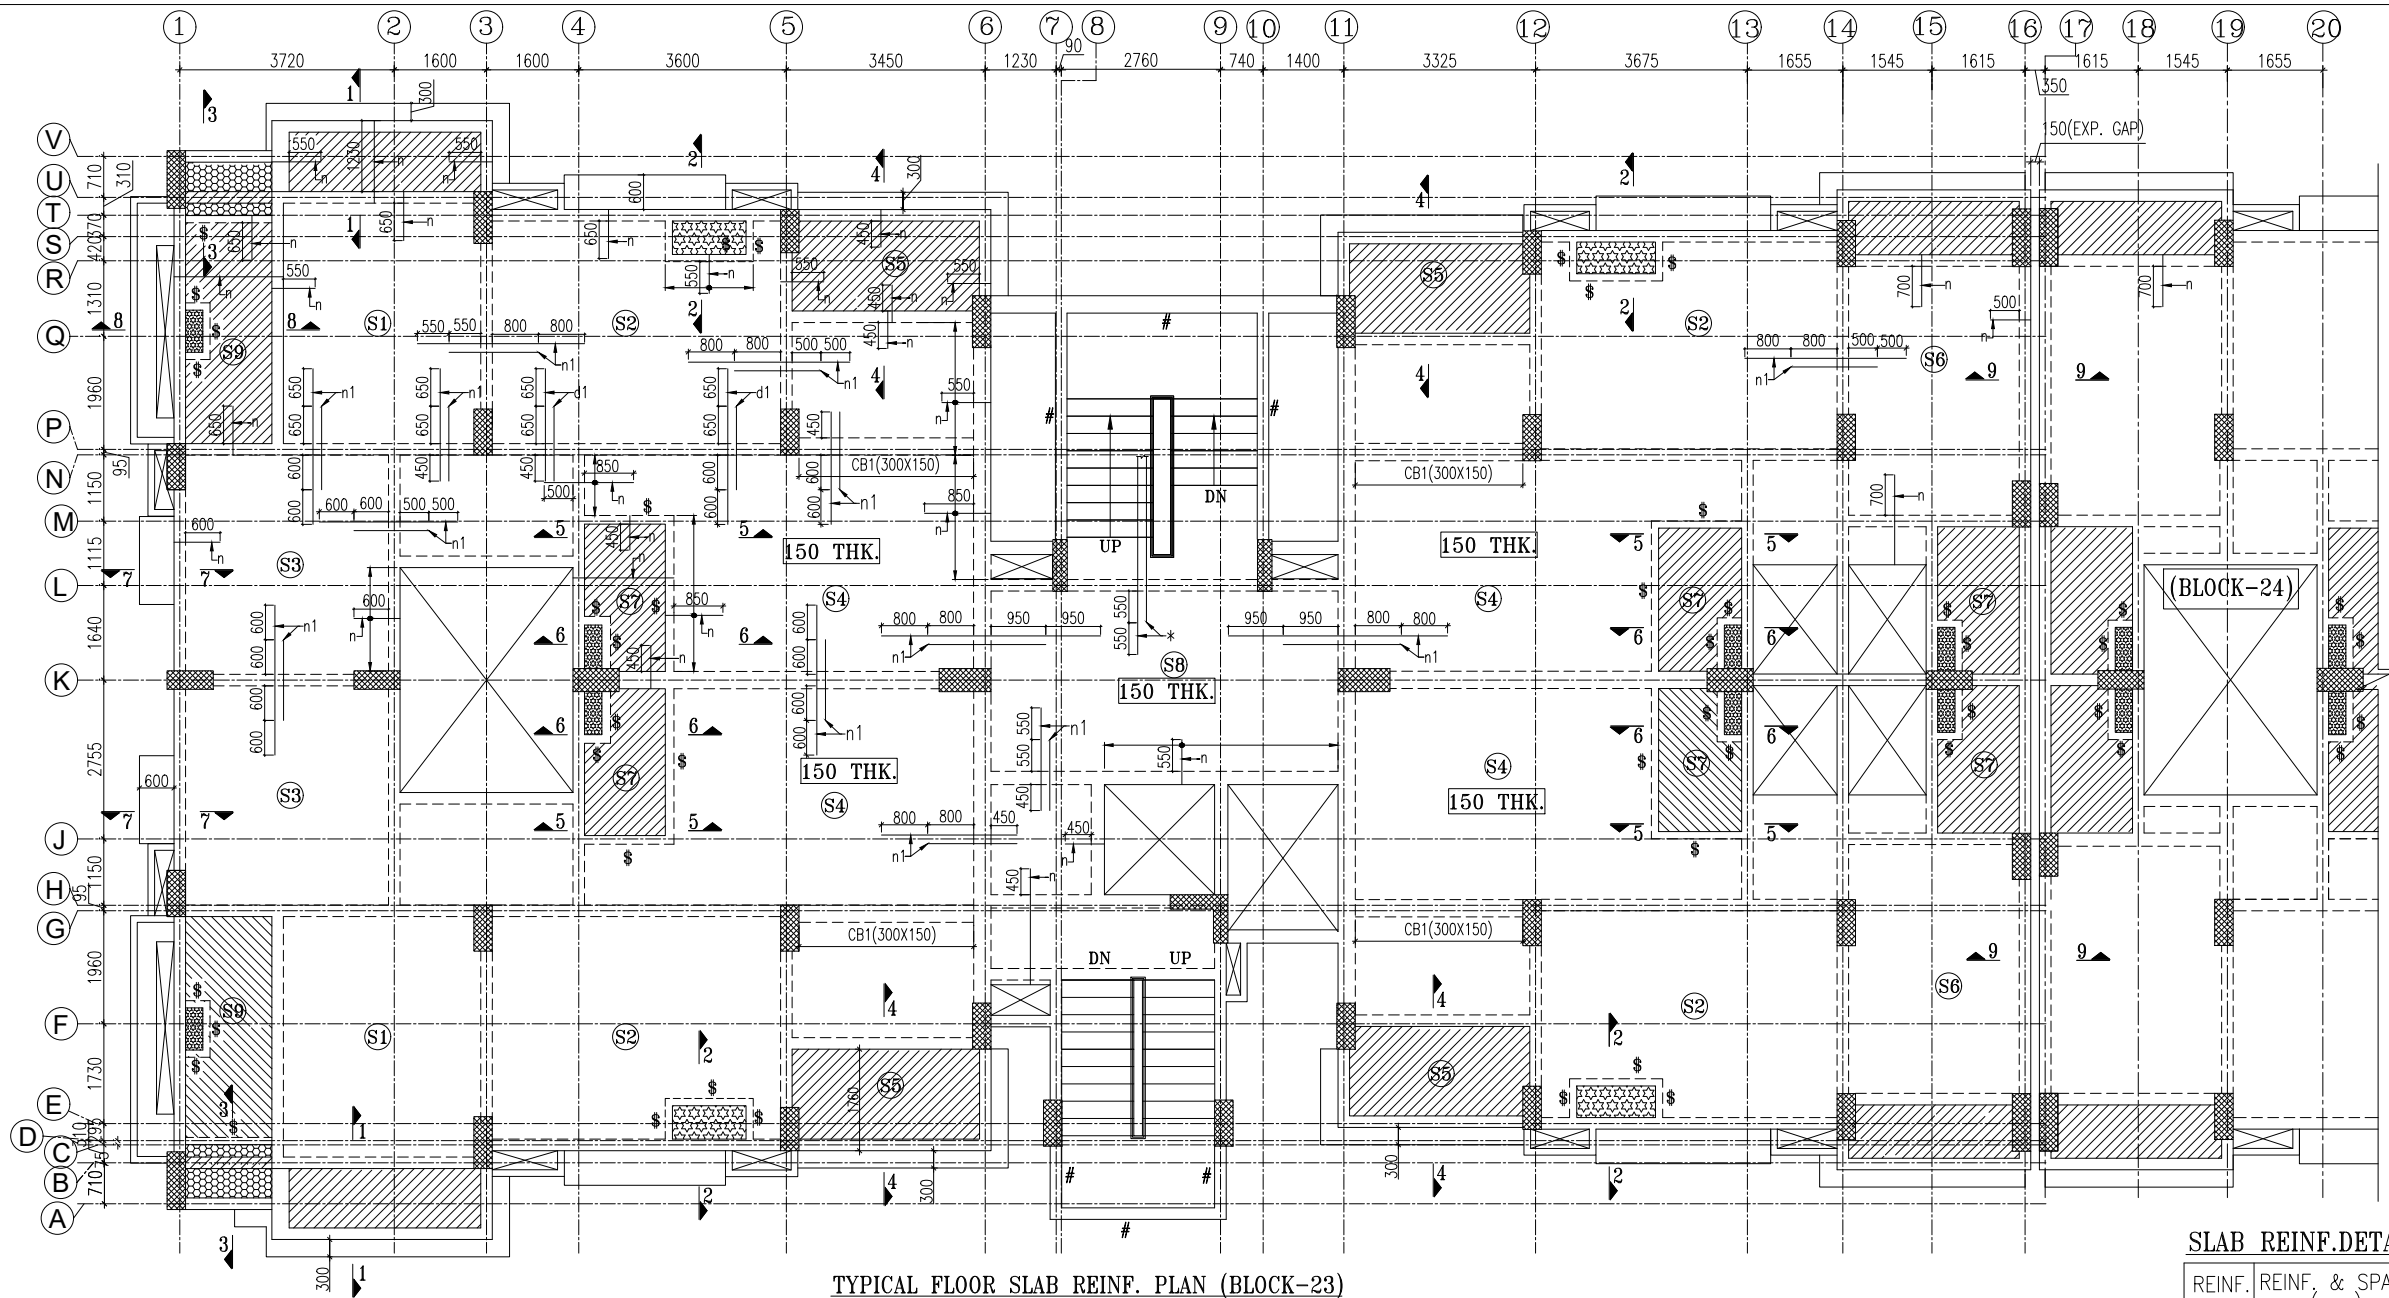


TYPICAL FLOOR SLAB REINF. PLAN (BLOCK-23)
ALL SLAB ARE 125 THK U.O.S.

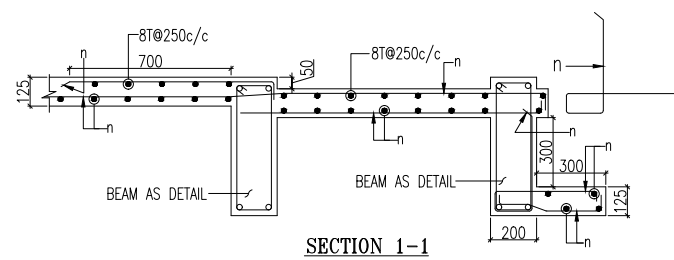


SECTION 1-1

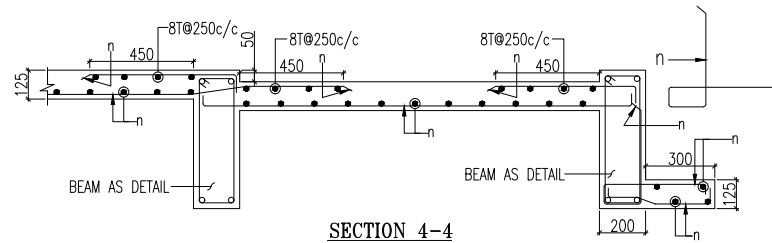


SECTION 4-4

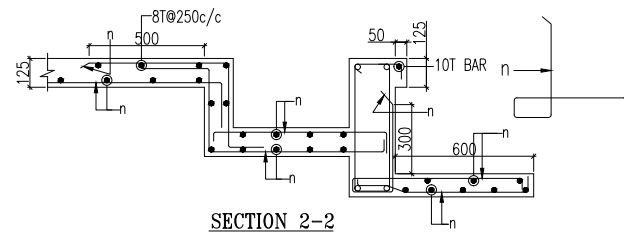


SECTION 2-2

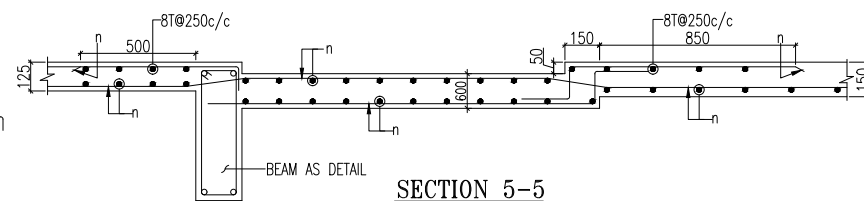


SECTION 5-5

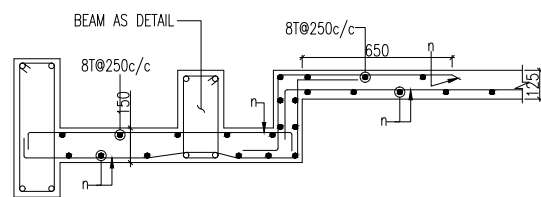


SECTION 3-3

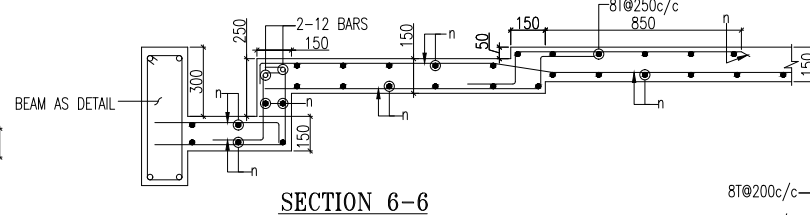


SECTION 6-6

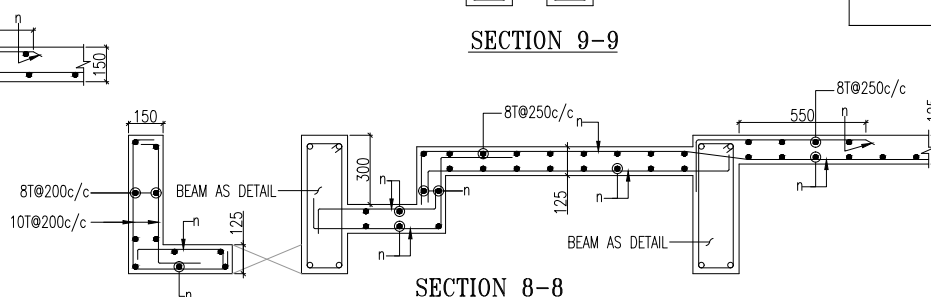

SECTION 8-8

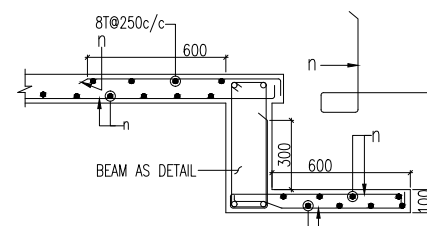

SECTION 7-7

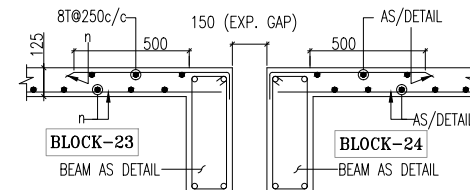

SECTION 9-9

SLAB REINF.DETAILS


REINF. MKD.	REINF. & SPACING (mm)
n	8T@200C/C
n1	8T@400C/C
d	8T@175C/C
d1	8T@350C/C
*	REINF.. AS/STAIRCASE

LEGEND

	50MM SUNK
	300MM SUNK
#	LANDING BEAM

LEGEND

—	TOP
- - -	BOTTOM

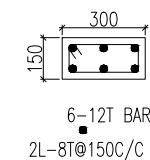

DETAIL OF CB1

NOTE :-

- 1- ALL DIMENSIONS ARE IN mm.
- 2- CONC. GRADE M25.
3. GRADE OF STEEL FE-500
4. DO NOT SCALE , FOLLOW WRITTEN DIMENSIONS ONLY.
5. THIS DRAWING SHALL BE READ IN CONJUNCTION WITH RELEVANT ARCHITECTURAL DRAWINGS.

LEGEND

	50MM SUNK
	300MM SUNK
	350MM SUNK
#	LANDING BEAM



R.K. Bhola (C.E.A.I-M-313)

Rev	Date	Description

OWNERS NAME :-

Ashiana Housing Ltd.

Unit no.4 & 5, Plot No.D-2, 3rd Floor,
Southern park, Saket District Centre,
Saket New Delhi - 110017
Phone no. 011- 42 65 42 65

PROJECT:-

ASHIANA UMANG AT JAIPUR

ARCHITECT:-

BIAS
ARCHITECTURE
BIAS+ ARCHITECTURE
502, Tower No 12, CWG Village
New Delhi 110 092, India
t: +91 11 2121 1603
www.biasarchitecture.com

STRUCTURE ENGINEERS:-

CIVITECH CONSULTANTS PVT LTD

A-45, SECTOR-4, NOIDA-201301
PH. NO: 0120-2544084, E-mail - Projects@civitech.in

BUILDING TYPE	BLOCK - 23
---------------	------------

DRG. TITLE:	TYPICAL FLOOR SLAB REINF. PLAN (BLOCK - 23)
-------------	---

SCALE:	NTS	KEY IN:
--------	-----	---------

DATE: 24-09-2021	PLOTTED ON:
------------------	-------------

DRAWN BY	CHECKED	APPROVED BY:
GURMEET	NARESH	R.K.B

DRG. NO. :- 682/S/23/TYP/303

ISSUED FOR:- APPROVAL